


Concrete

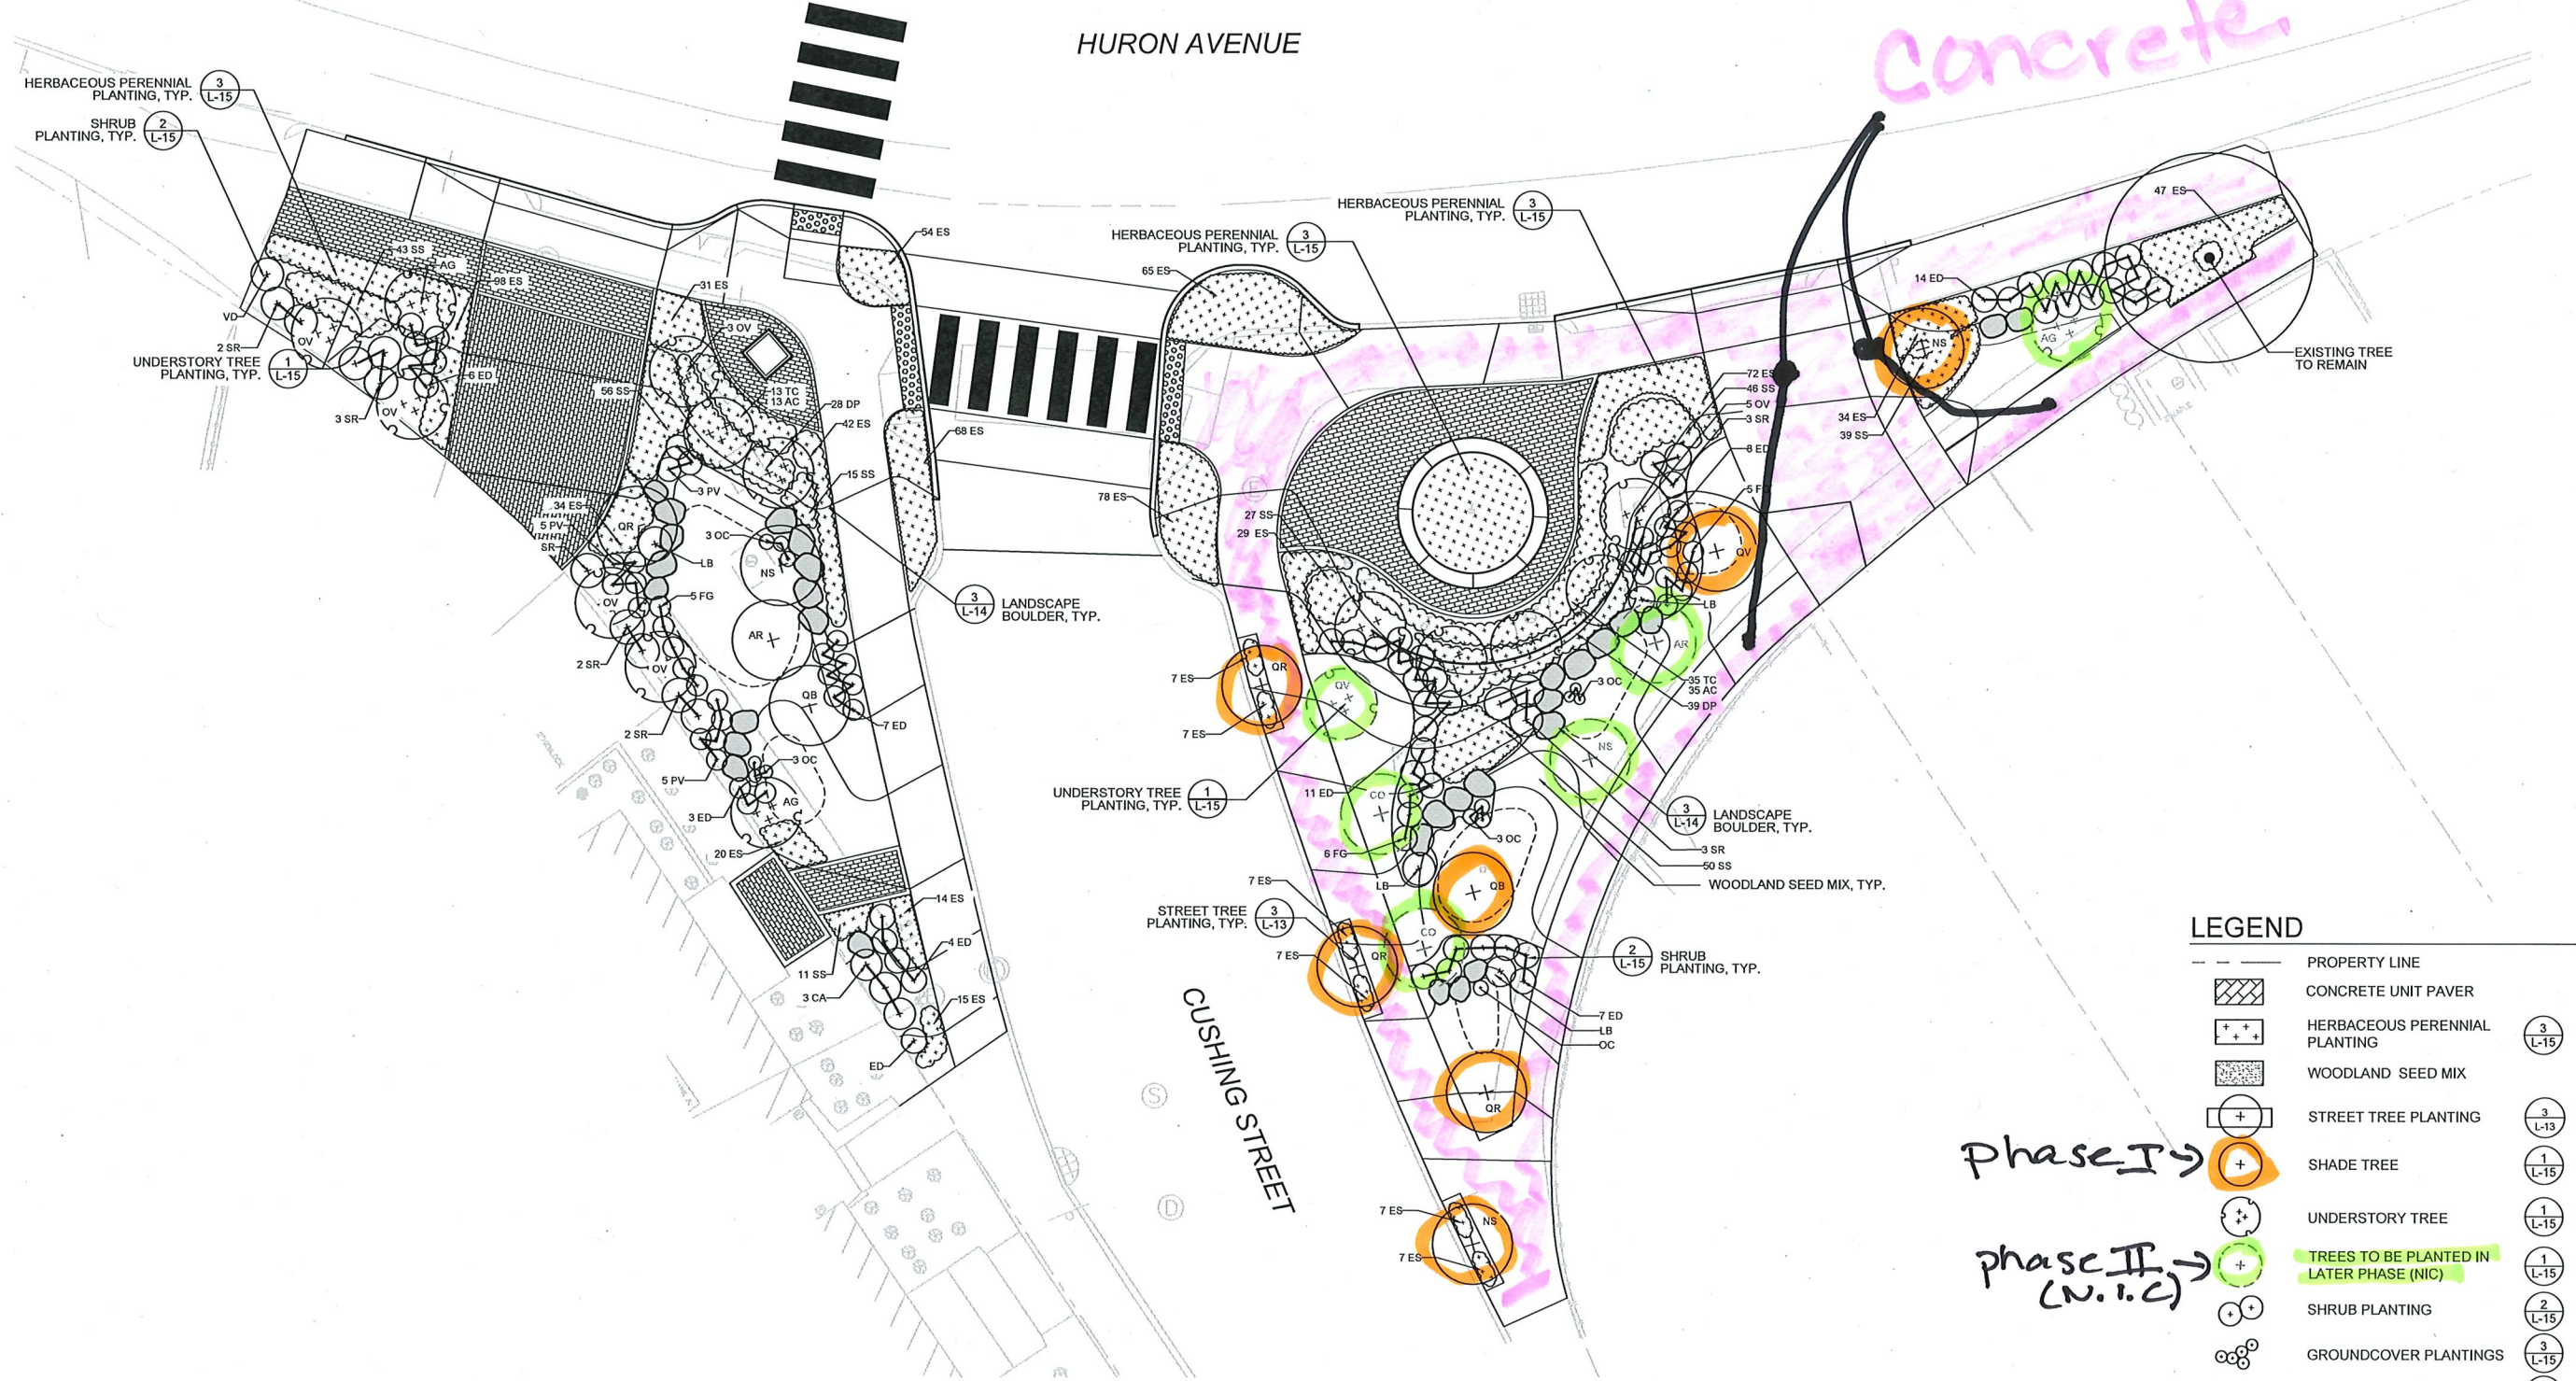

LEGEND

---	PROPERTY LINE	
[Hatched Box]	CONCRETE UNIT PAVER	
[Box with + + +]	HERBACEOUS PERENNIAL PLANTING	3 L-15
[Box with dots]	WOODLAND SEED MIX	
[Box with +]	STREET TREE PLANTING	3 L-13
[Box with +]	SHADE TREE	1 L-15
[Box with +]	UNDERSTORY TREE	1 L-15
[Box with +]	TREES TO BE PLANTED IN LATER PHASE (NIC)	1 L-15
[Box with +]	SHRUB PLANTING	2 L-15
[Box with circles]	GROUNDCOVER PLANTINGS	3 L-15
[Box with circles]	BOULDERS	3 L-14

Phase I →

Phase II (N.I.C) →

CUSHING PLAZA - PLANTING PLAN
SCALE: 1/8" = 1'-0"



Scale			
Date	OCTOBER 2021		
Job No.	20170208.037A		
Designed by	JB		
Drawn by	AK/AG		
Checked by	JB	No.	Description
Approved by	DB		REVISIONS



Client	CITY OF CAMBRIDGE, MASSACHUSETTS
Project	CHAPTER 90 CONTRACT 24 ROADWAY IMPROVEMENT PROJECT
Drawing	CUSHING PLAZA SITE PLAN SHEET 2 OF 2

Sheet	L-9
File No.	7113