

Revisions:
no. date description

Key Plan


544-550 Mass Ave
Cambridge

CARR, LYNCH AND SANDELL, INC.
Architects Landscape Architects Urban Designers Planners

1904 Massachusetts Avenue
Cambridge, MA 02140
617 661-6566 TEL
617 661-6822 FAX
Incorporated 1980

drawing title:
**EXISTING BASEMENT
FLOOR PLAN &
SECTION**

scale: 1/8" = 1'-0" drawing no:
date: 04/28/21
drawn by:
project #: 1703 **EX1.2**

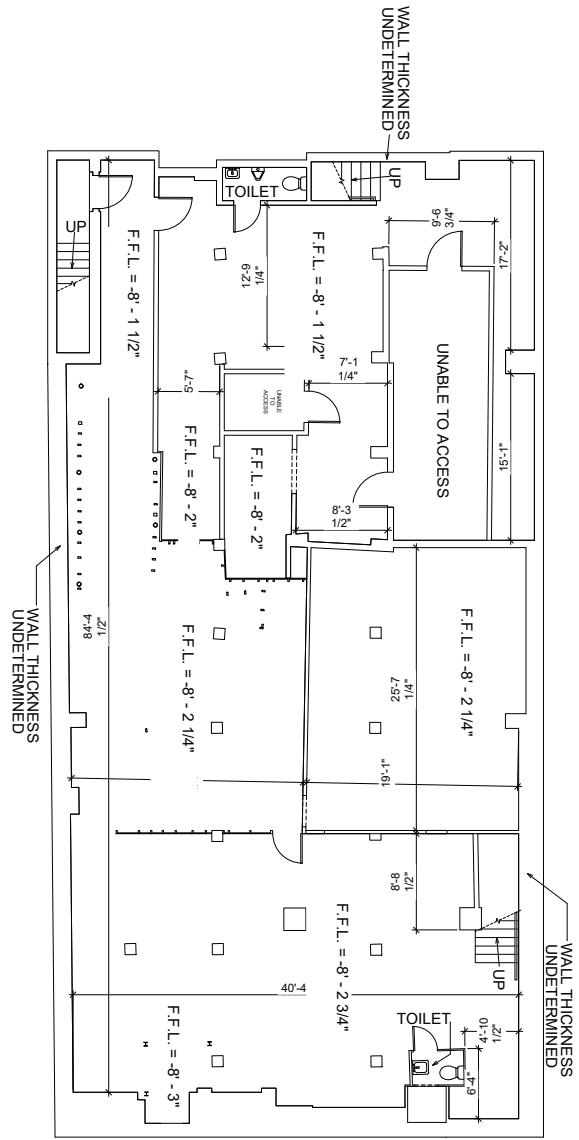


EXISTING BASEMENT PLAN




EXISTING SECTION I


Revisions:
no. date description

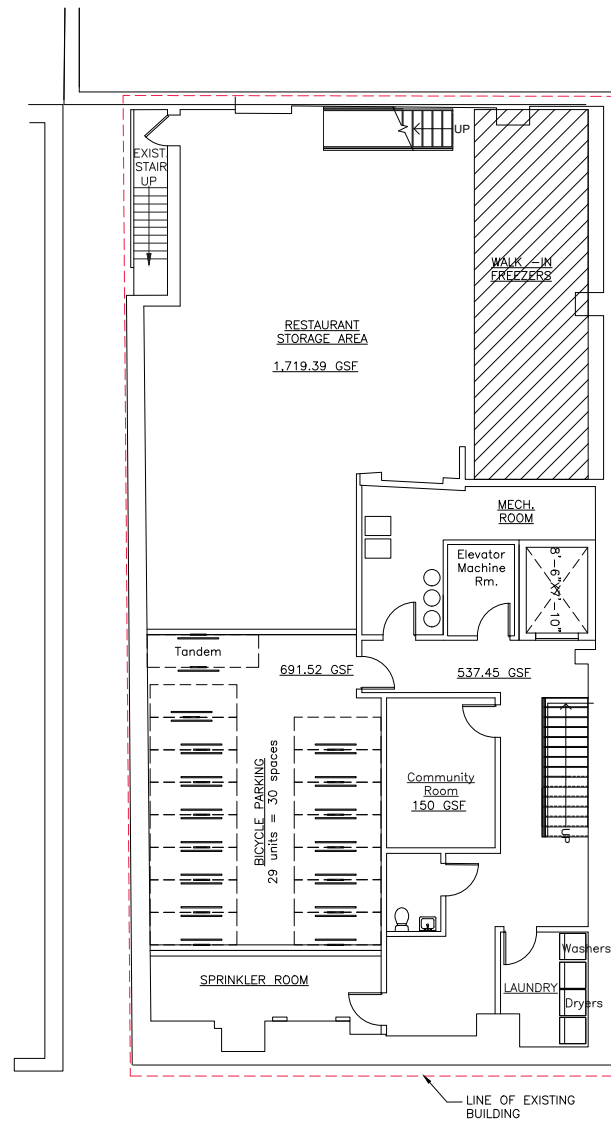

BASEMENT PLAN

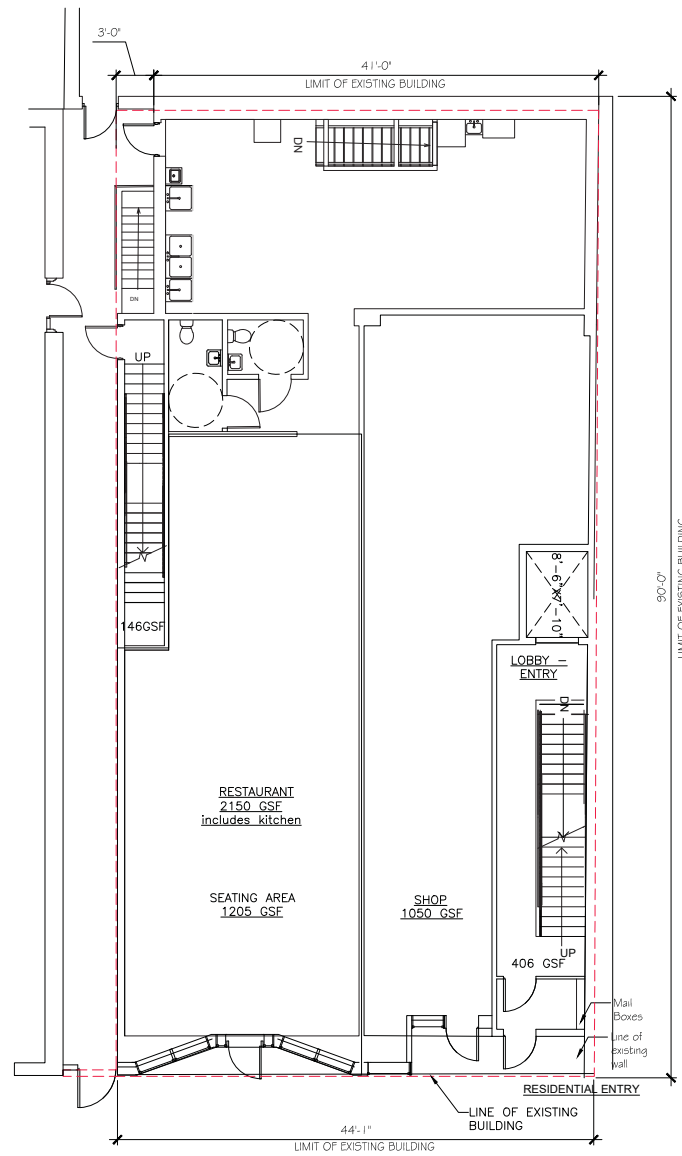

1ST FLOOR PLAN

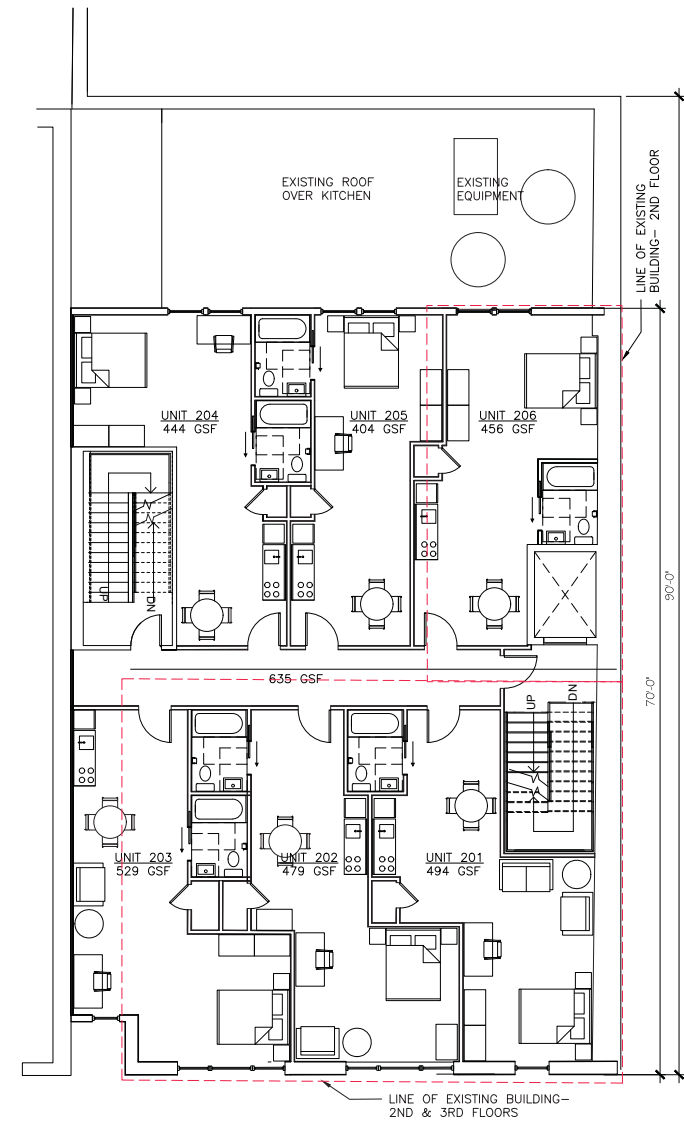

2nd & 3rd FLOOR PLAN

Key Plan


544-550 Mass Ave
Cambridge

CARR, LYNCH AND SANDELL, INC.
Architects Landscape Architects Urban Designers Planners

1904 Massachusetts Avenue
Cambridge, MA 02140
617 661-6566 TEL
617 661-6822 FAX
Incorporated 1980


drawing title:
**PROPOSED
BASEMENT, 1st, 2nd/3rd
FLOOR PLANS**

scale: 1/8" = 1'-0" drawing no:
date: 04/28/21
drawn by:
project #: 1703 **A1.1**

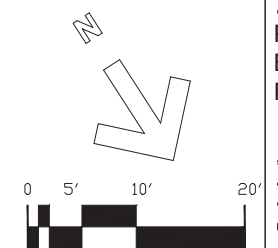


Revisions:
no. date description


Key Plan

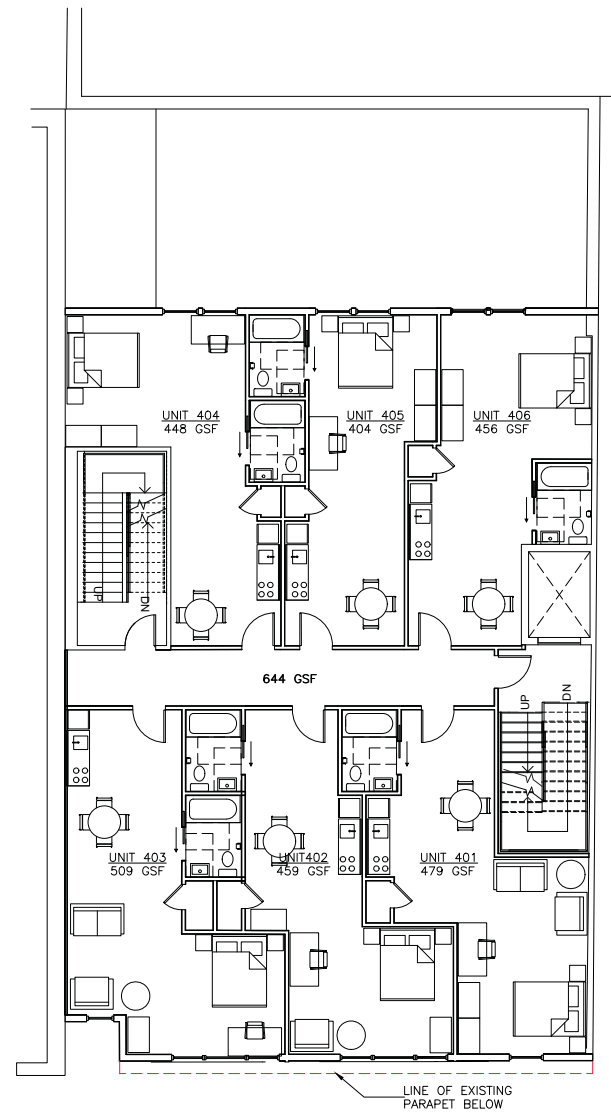

4th & 5th FLOOR PLAN

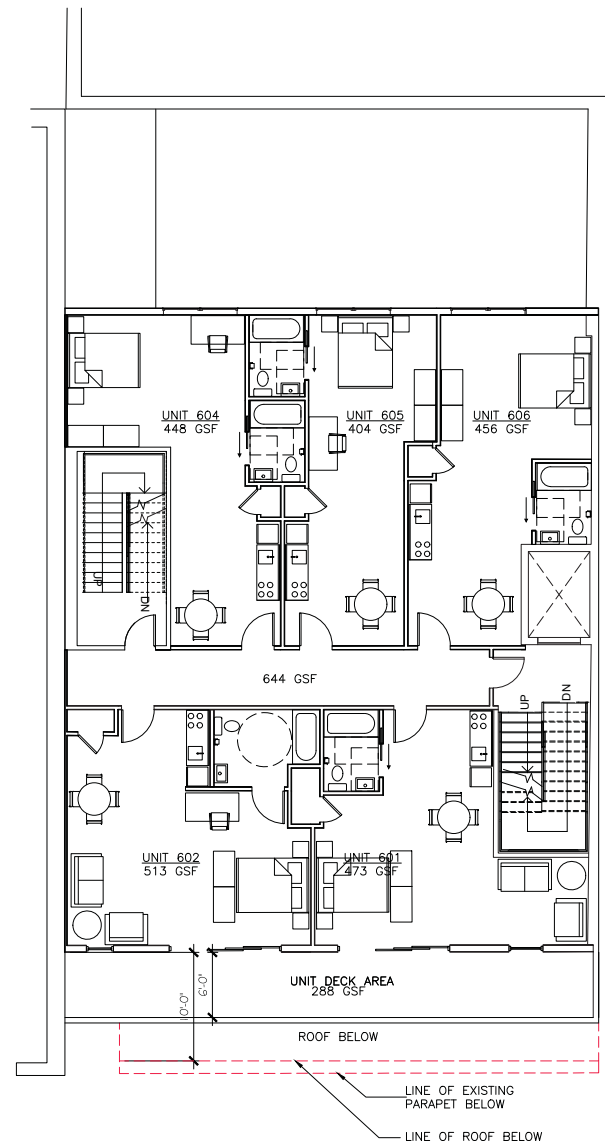

6TH FLOOR PLAN

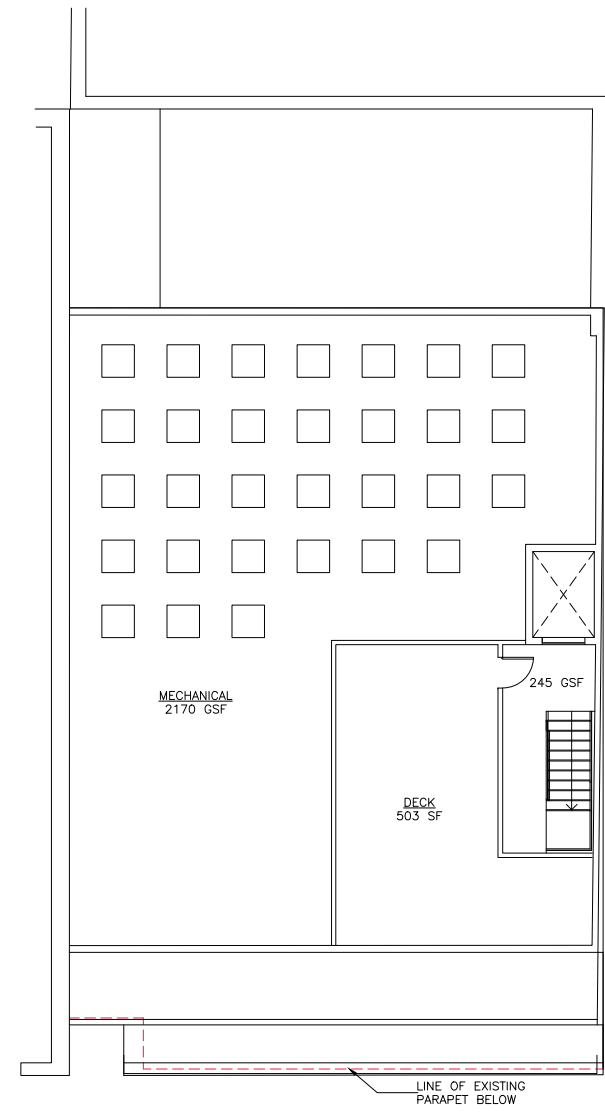

ROOF PLAN

544-550 Mass Ave
Cambridge

CARR, LYNCH AND SANDELL, INC.
Architects Landscape Architects Urban Designers Planners


1904 Massachusetts Avenue
Cambridge, MA 02140
617 661-6566 TEL
617 661-6822 FAX
Incorporated 1980

drawing title:
**PROPOSED 4th/5th,
6th FLOOR & ROOF
PLANS**

scale: 1/8" = 1'-0"
date: 04/28/21
drawn by:
project #: 1703

drawing no:

A1.2

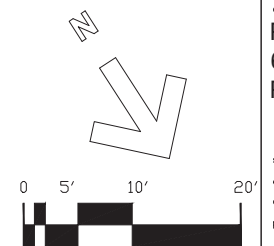

Revisions:
no. date description

Key Plan



544-550 Mass Ave
Cambridge

CARR, LYNCH AND SANDELL, INC.
Architects Landscape Architects Urban Designers Planners

1904 Massachusetts Avenue
Cambridge, MA 02140
617 661-6566 TEL
617 661-6822 FAX
Incorporated 1980

drawing title:
**PROPOSED FRONT &
REAR ELEVATIONS**

scale: 1/8" = 1'-0"
date: 04/28/21
drawn by:
project #: 1703

drawing no:

A2.1





VIEW 1



VIEW 2

Revisions:
no. date description

Key Plan

544-550 Mass Ave
Cambridge

CARR, LYNCH AND SANDELL, INC.
Architects Landscape Architects Urban Designers Planners

1904 Massachusetts Avenue
Cambridge, MA 02140
617 661-6566 TEL
617 661-6822 FAX
Incorporated 1980

drawing title:
**CONTEXT MASSING
DIAGRAMS**

scale: 1/8" = 1'-0"
date: 04/28/21
drawn by:
project #: 1703

drawing no:

A4.1



FRONT ELEVATION



SIDE ELEVATION



REAR ELEVATION

Revisions:
no. date description

Key Plan

544-550 Mass Ave
Cambridge

CARR, LYNCH AND SANDELL, INC.
Architects Landscape Architects Urban Designers Planners

1904 Massachusetts Avenue
Cambridge, MA 02140
617 661-6566 TEL
617 661-6822 FAX
Incorporated 1980

drawing title:
ILLUSTRATIVE
ELEVATIONS

scale: 1/8" = 1'-0"
date: 04/28/21
drawn by:
project #: 1703

drawing no:

A5.1