

62 REED STREET

REVISIONS		
NO.	DATE	REVISION NOTES

CONSULTANTS	Consultant Name
	Consultant Address

PROJECT ARCHITECT	DRAWN BY
NANCY DINGMAN	Drawn By
DATE	PROJECT JOB NUMBER
10/25/19	1904


NO.	DATE	ISSUE NOTE
2	11-4-19	REVISIONS

SITE PLAN
LANDSCAPE

L-1

REED STREET

RECEIVED
NOV 12 2019
CAMBRIDGE HISTORICAL COMMISSION

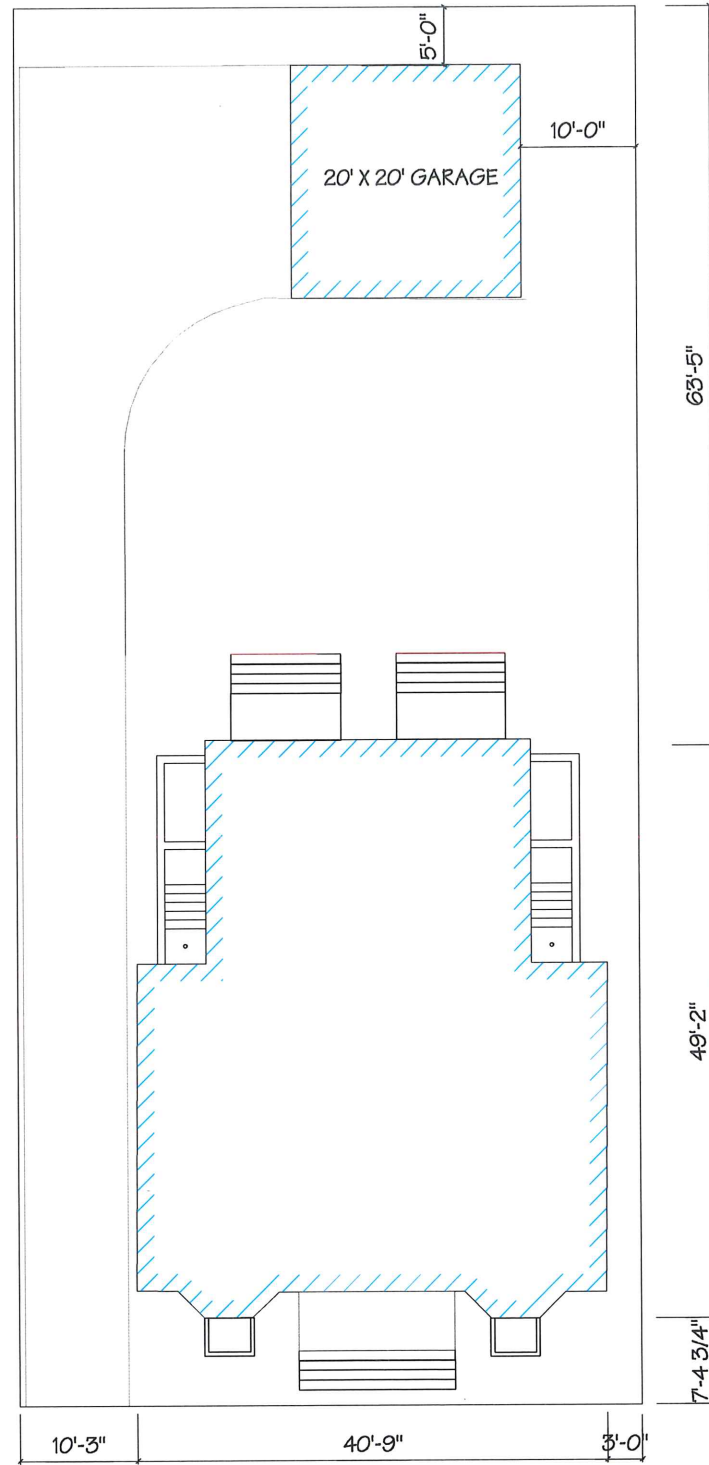

PROPOSED SITE PLAN

62 REED STREET

REVISIONS		
NO.	DATE	REVISION NOTES

CONSULTANTS	
Consultant Name	
Consultant Address	


PROJECT ARCHITECT		DRAWN BY	
NANCY DINGMAN		Drawn By	
DATE		PROJECT JOB NUMBER	
10/25/19		1904	

NO.	DATE	ISSUE NOTE
1	10-31-19	OPEN SPACE
2	11-4-19	REVISIONS

SITE PLAN
 DIMENSIONED

L-4

62 REED STREET

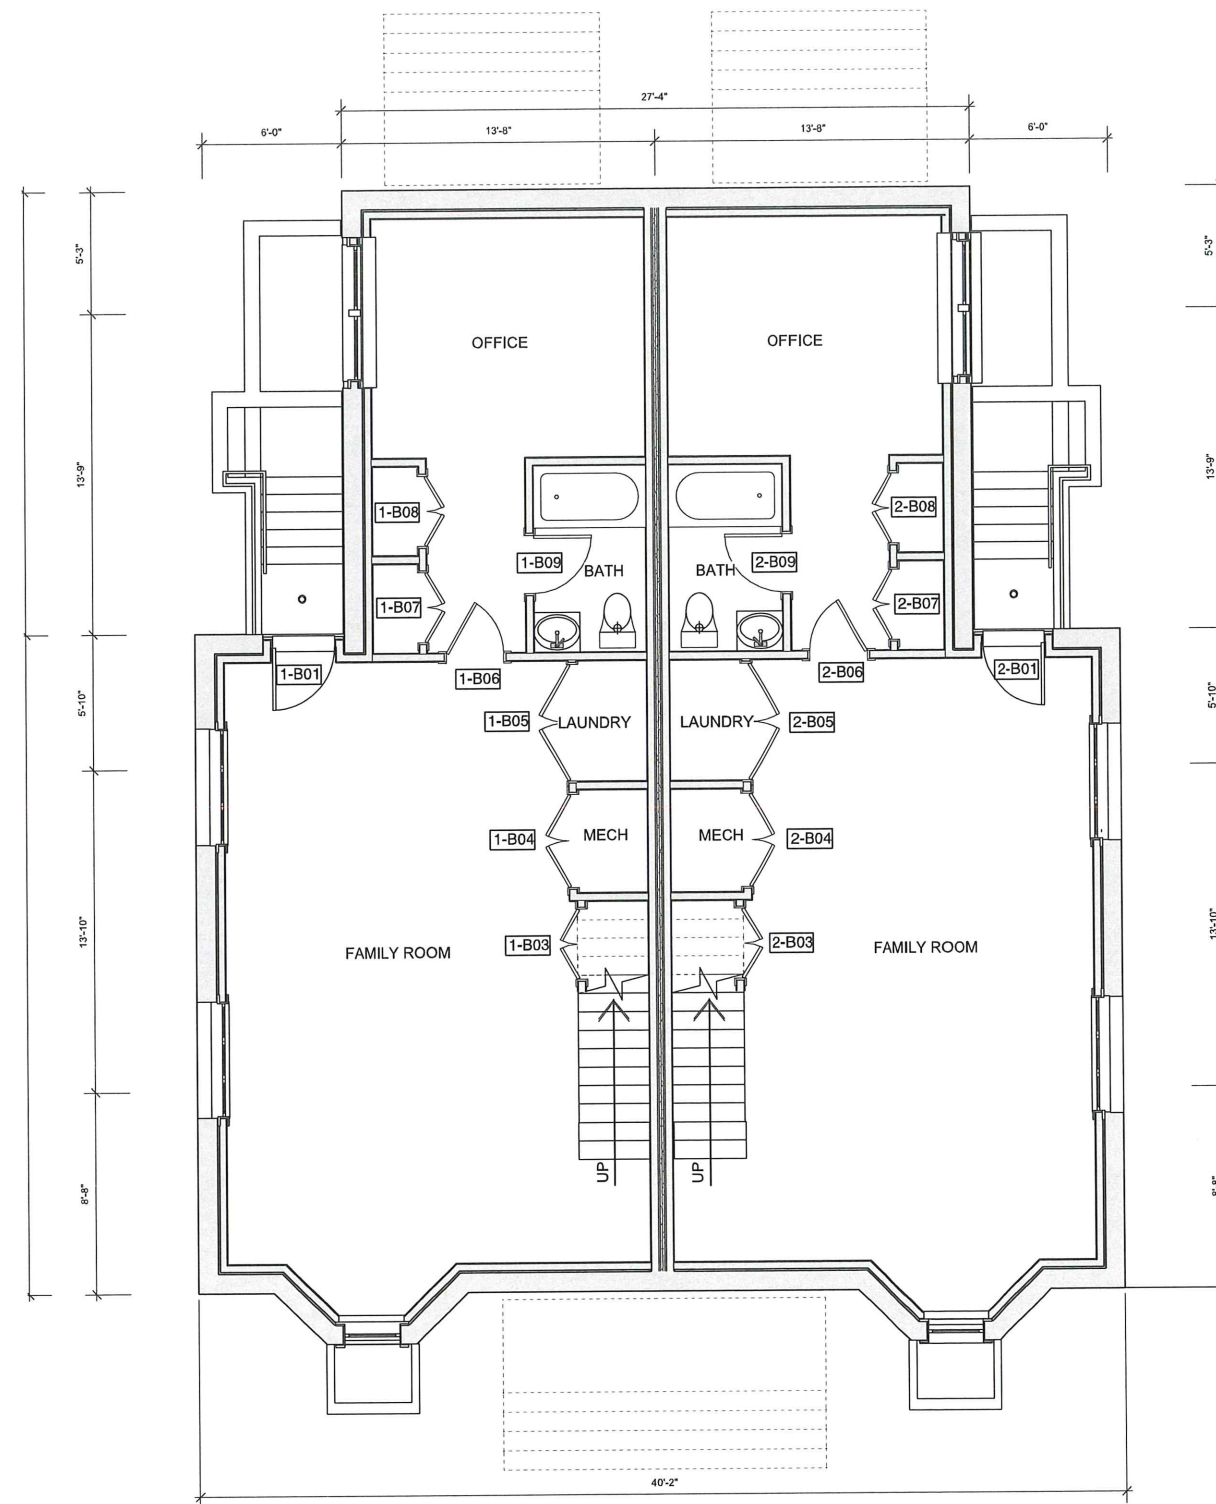

BASEMENT PLAN
 1/4" = 1'-0"
 0 5 FT

REVISIONS

NO.	DATE	REVISION NOTES

CONSULTANTS

PROJECT ARCHITECT	DRAWN BY
NANCY DINGMAN	
DATE	PROJECT JOB NUMBER
10/25/19	1904

NO.	DATE	ISSUE NOTE

BASEMENT PLAN

A1-0

62 REED STREET



RIGHT SIDE ELEVATION
1/4" = 1'-0" 0 5 FT



REAR ELEVATION
1/4" = 1'-0" 0 5 FT



LEFT SIDE ELEVATION
1/4" = 1'-0" 0 5 FT



FRONT ELEVATION
1/4" = 1'-0" 0 5 FT

REVISIONS		
NO.	DATE	REVISION NOTES

CONSULTANTS	Consultant Name
	Consultant Address

PROJECT ARCHITECT	DRAWN BY
NANCY DINGMAN	Drawn By
DATE	PROJECT JOB NUMBER
10/25/19	1904


NO.	DATE	ISSUE NOTE

ELEVATIONS

A2-2

1950 MASSACHUSETTS AVE
CAMBRIDGE, MA 02140
TEL 617-497-4150
FAX 617-868-1055


62 REED STREET

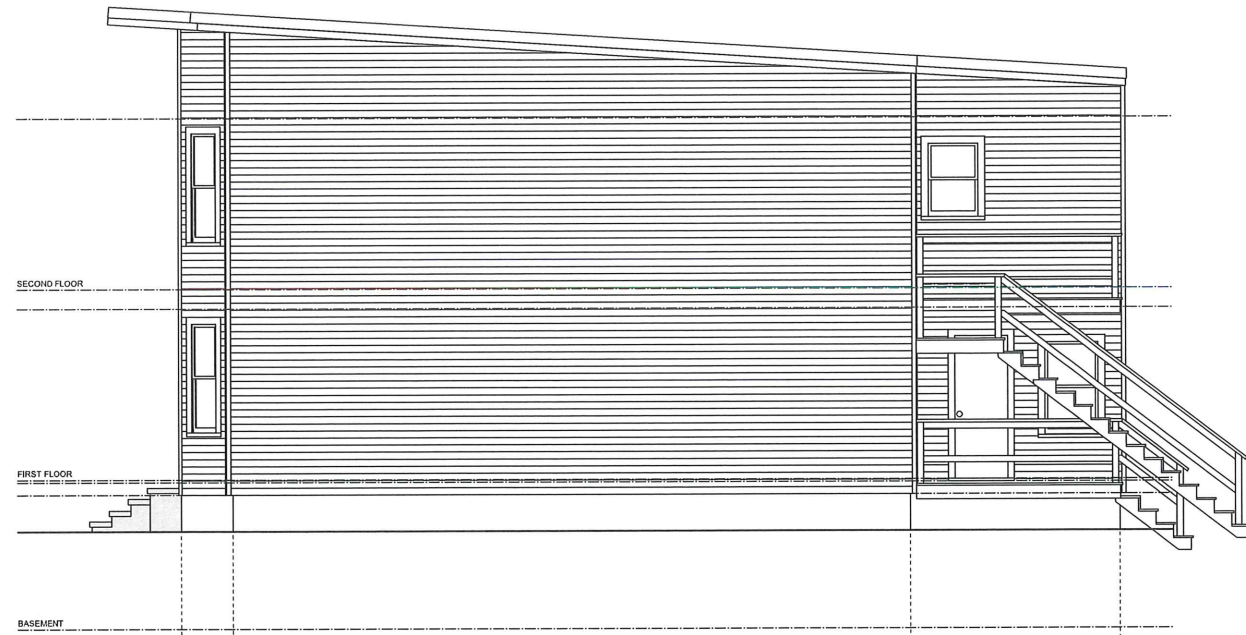

RIGHT SIDE ELEVATION EXISTING
1/4" = 1'-0" 0 5 10 FT



REAR ELEVATION EXISTING
1/4" = 1'-0" 0 5 10 FT

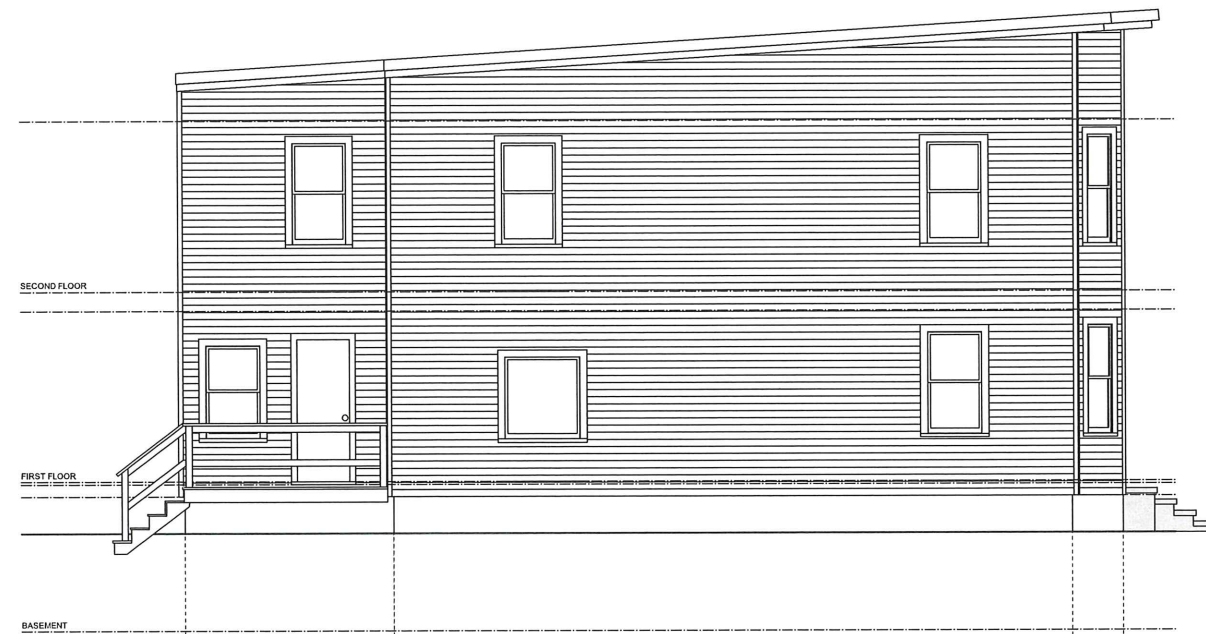

LEFT SIDE ELEVATION EXISTING
1/4" = 1'-0" 0 5 10 FT



FRONT ELEVATION EXISTING
1/4" = 1'-0" 0 5 10 FT

REVISIONS	
NO.	REVISION NOTES

CONSULTANTS	Consultant Name Consultant Address
-------------	---------------------------------------

PROJECT ARCHITECT	DRAWN BY
NANCY DINGMAN	Drawn By
DATE	PROJECT JOB NUMBER
1 SEPTEMBER 19	1904


NO.	DATE	ISSUE NOTE

EXISTING
FRONT ELEVATION
LEFT SIDE ELEVATION

EX -2

1950 MASSACHUSETTS AVE
CAMBRIDGE, MA 02140
TEL 617-497-4150
FAX 617-868-1055

62 REED STREET

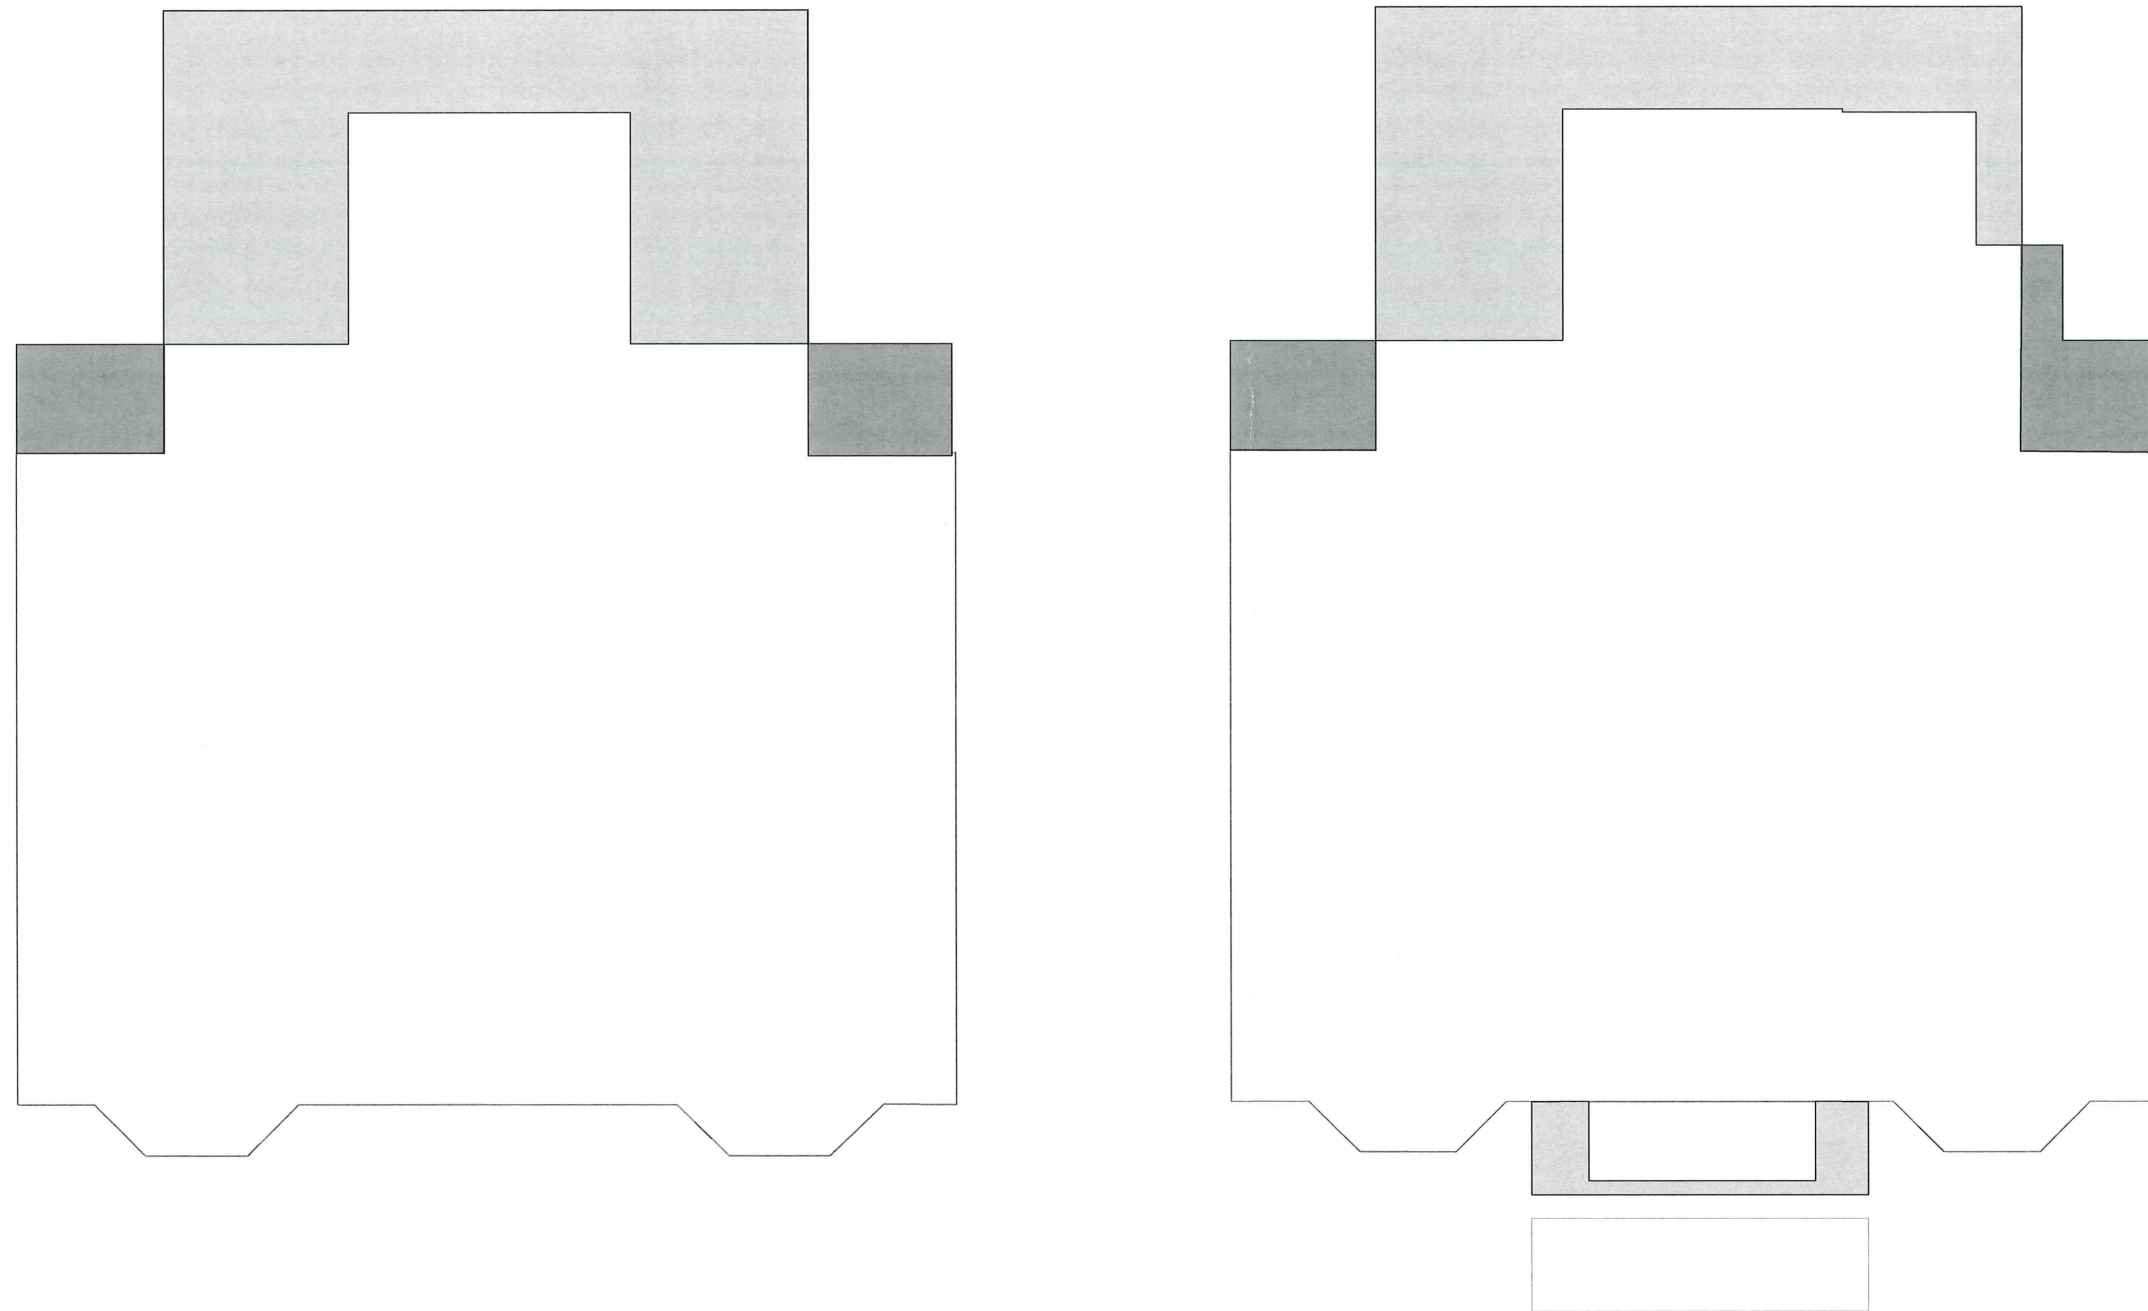

REVISIONS		
NO.	DATE	REVISION NOTES

CONSULTANTS
Consultant Name
Consultant Address

PROJECT ARCHITECT	DRAWN BY
NANCY DINGMAN	Drawn By
DATE	PROJECT JOB NUMBER
10/25/19	1904

NO.	DATE	ISSUE NOTE

FIRST FLOOR PLAN
SECOND FLOOR PLAN

A1-1