

6/27/2018 4:19:35 PM



OXFORD ST.

WENDELL ST.

OXFORD ST.

WENDELL ST.

No.	Description	Date

stamp

client  
**WILLIAM SENNE**

file **SITE PLAN**

project **74 OXFORD STREET**



job number **19140**  
scale **1/16" = 1'-0"**

date issued **06-27-18**  
HISTORIC SUBMISSION

sheet no.  
**A-100**


① PROPOSED SITE PLAN  
1/16" = 1'-0"

RECEIVED

JUN 27 2018

CAMBRIDGE HISTORICAL COMMISSION

6/27/2018 4:19:39 PM

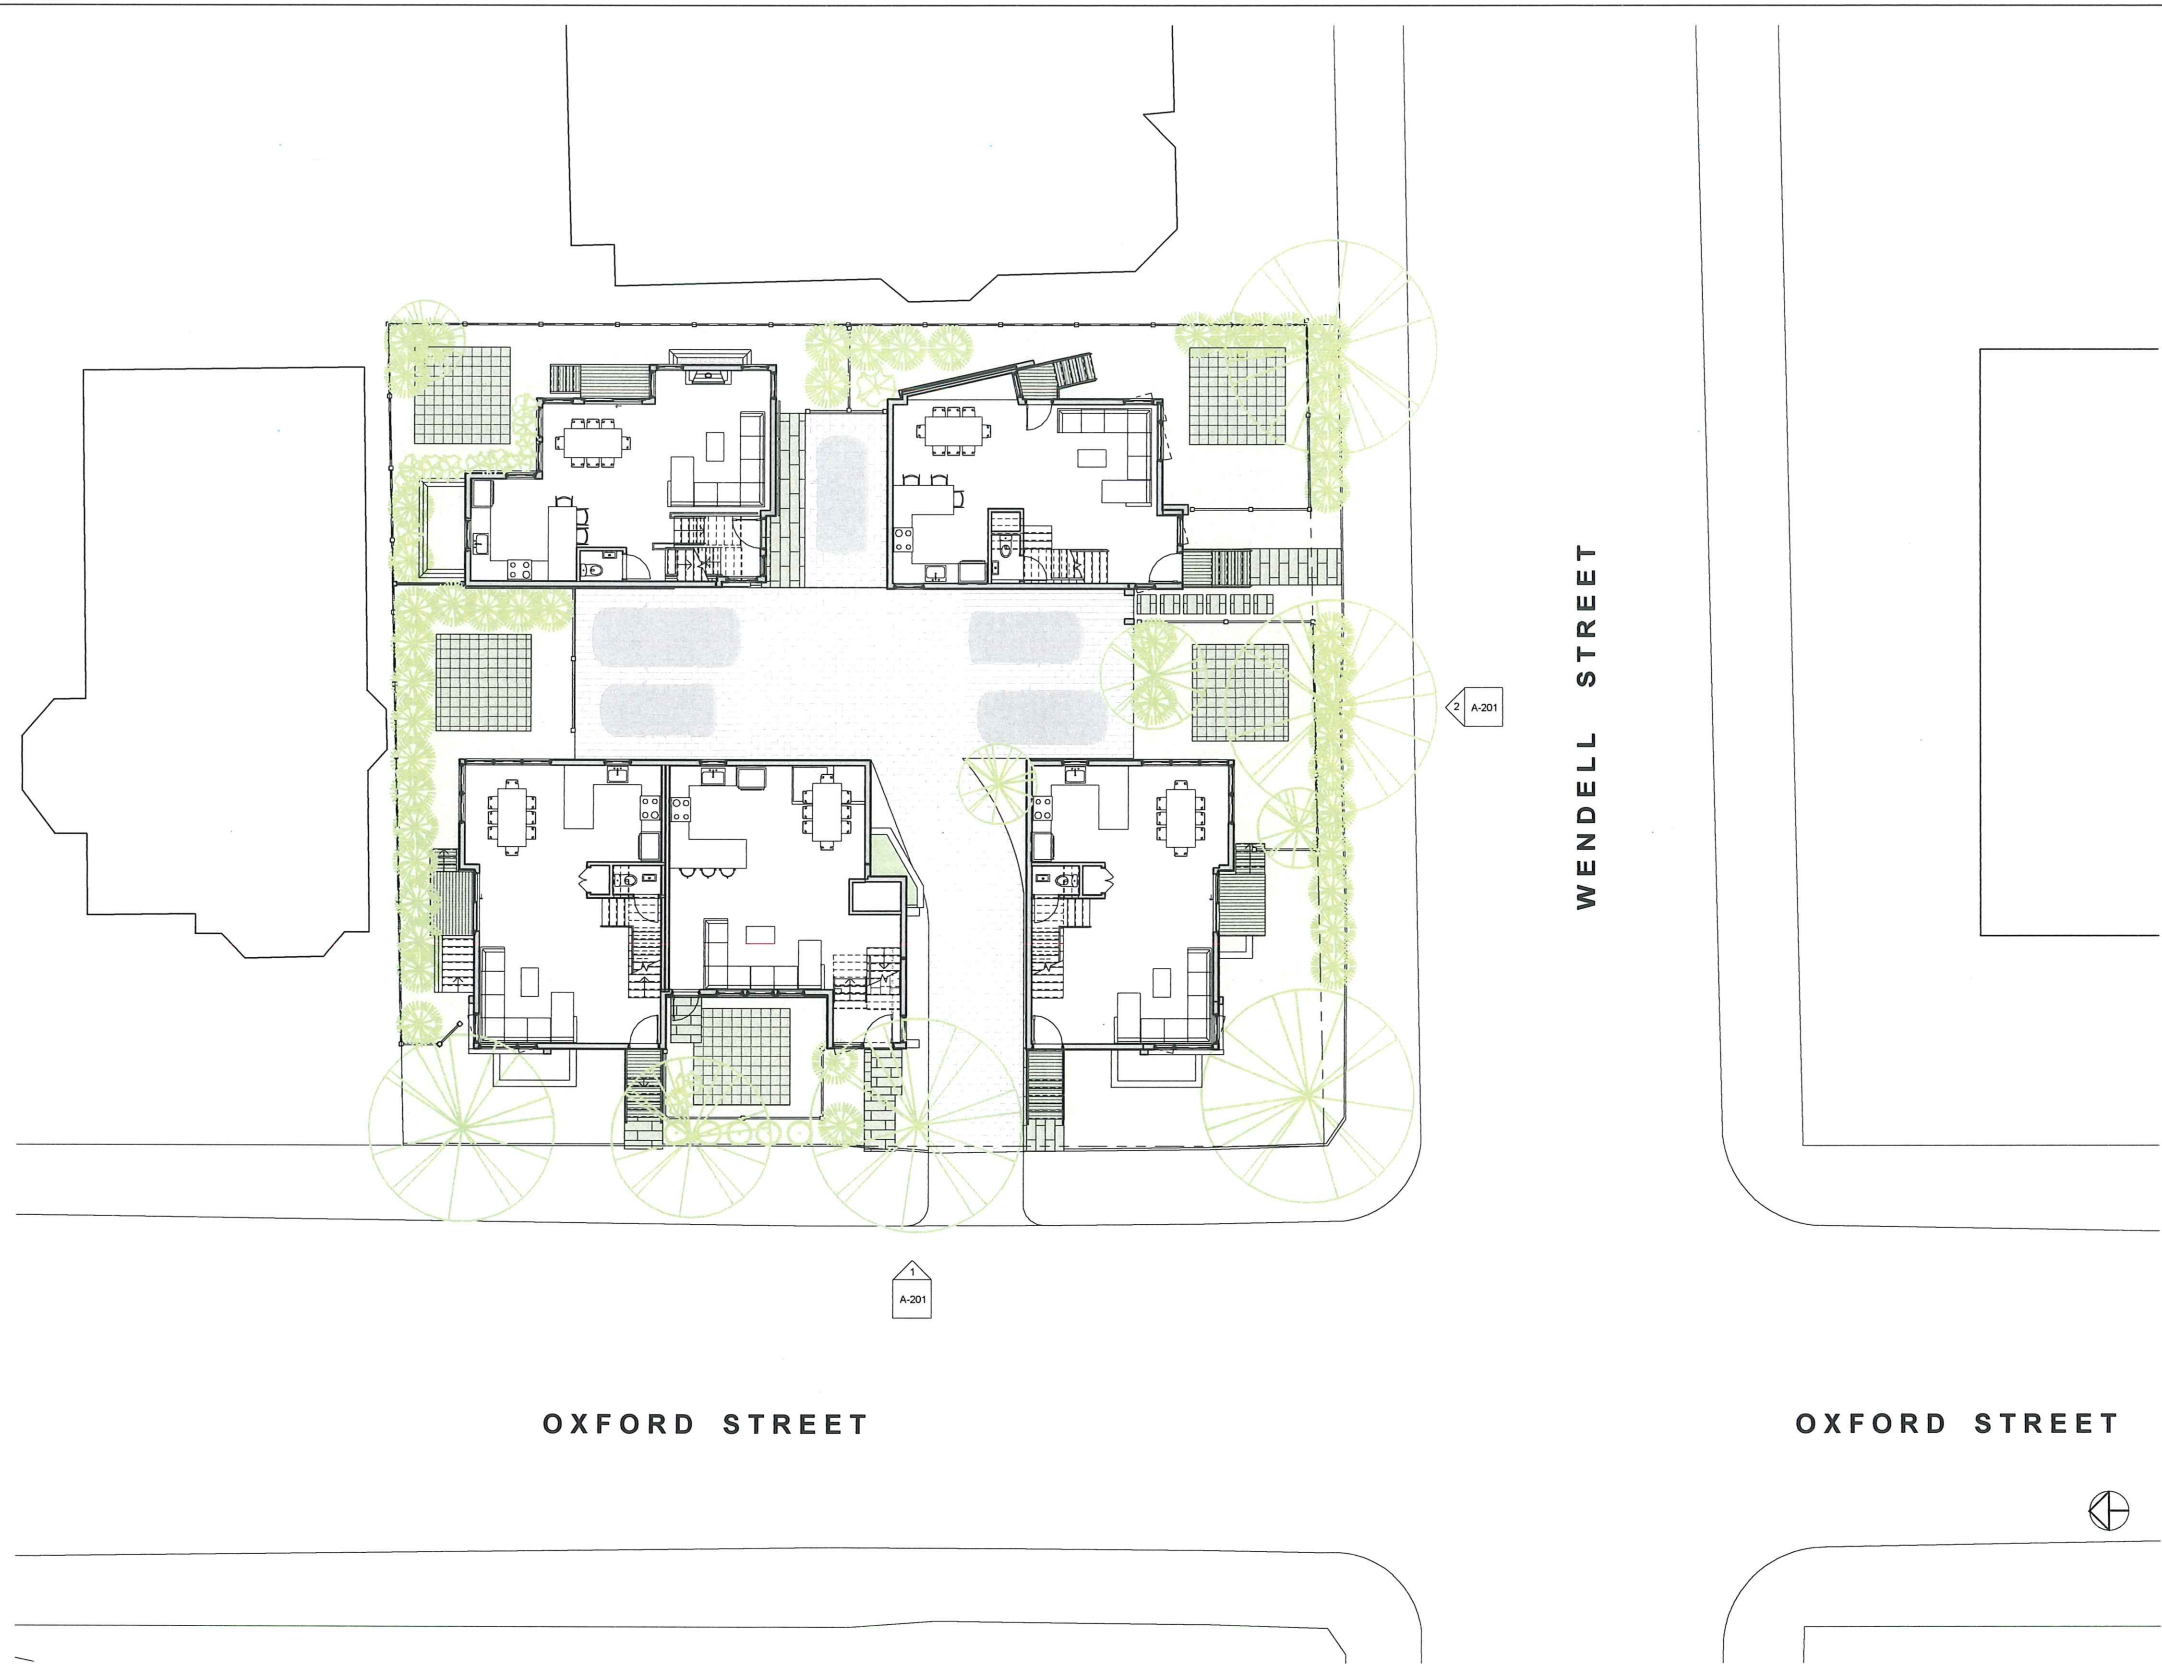

No.	Description	Date

stamp

client  
**WILLIAM SENNE**

title  
**1ST FLOOR PLANS - PROPOSED**

project  
**74 OXFORD STREET**



job number 19140

scale 1/8" = 1'-0"

date issued 06-27-18

HISTORIC SUBMISSION

sheet no.

**A-102**

1 1ST FLOOR PLAN  
1/8" = 1'-0"



WENDELL STREET

OXFORD STREET

OXFORD STREET

1  
A-201

2  
A-201





① Oxford St. Elevation  
1/8" = 1'-0"



② Wendell St. Elevation  
1/8" = 1'-0"

No.	Description	Date

stamp

client  
**WILLIAM SENNE**

title  
**ELEVATIONS**  
project  
**74 OXFORD STREET**



job number 19140

scale 1/8" = 1'-0"

date issued 06-27-18

HISTORIC SUBMISSION

sheet no.

**A-201**



No.	Description	Date

stamp

client  
WILLIAM SENNE

title  
3D VIEWS  
74 OXFORD STREET

BOYES-WATSON ARCHITECTS  
  
 thirty bow street  
 somerville, ma 02143  
 architects@boyes-watson.com  
 phone: (617) 429-8200  
 fax: (617) 429-8201

job number 19140

scale

date issued 06-27-18

HISTORIC SUBMISSION

sheet no.

A-301

6/27/2018 4:20:11 PM