
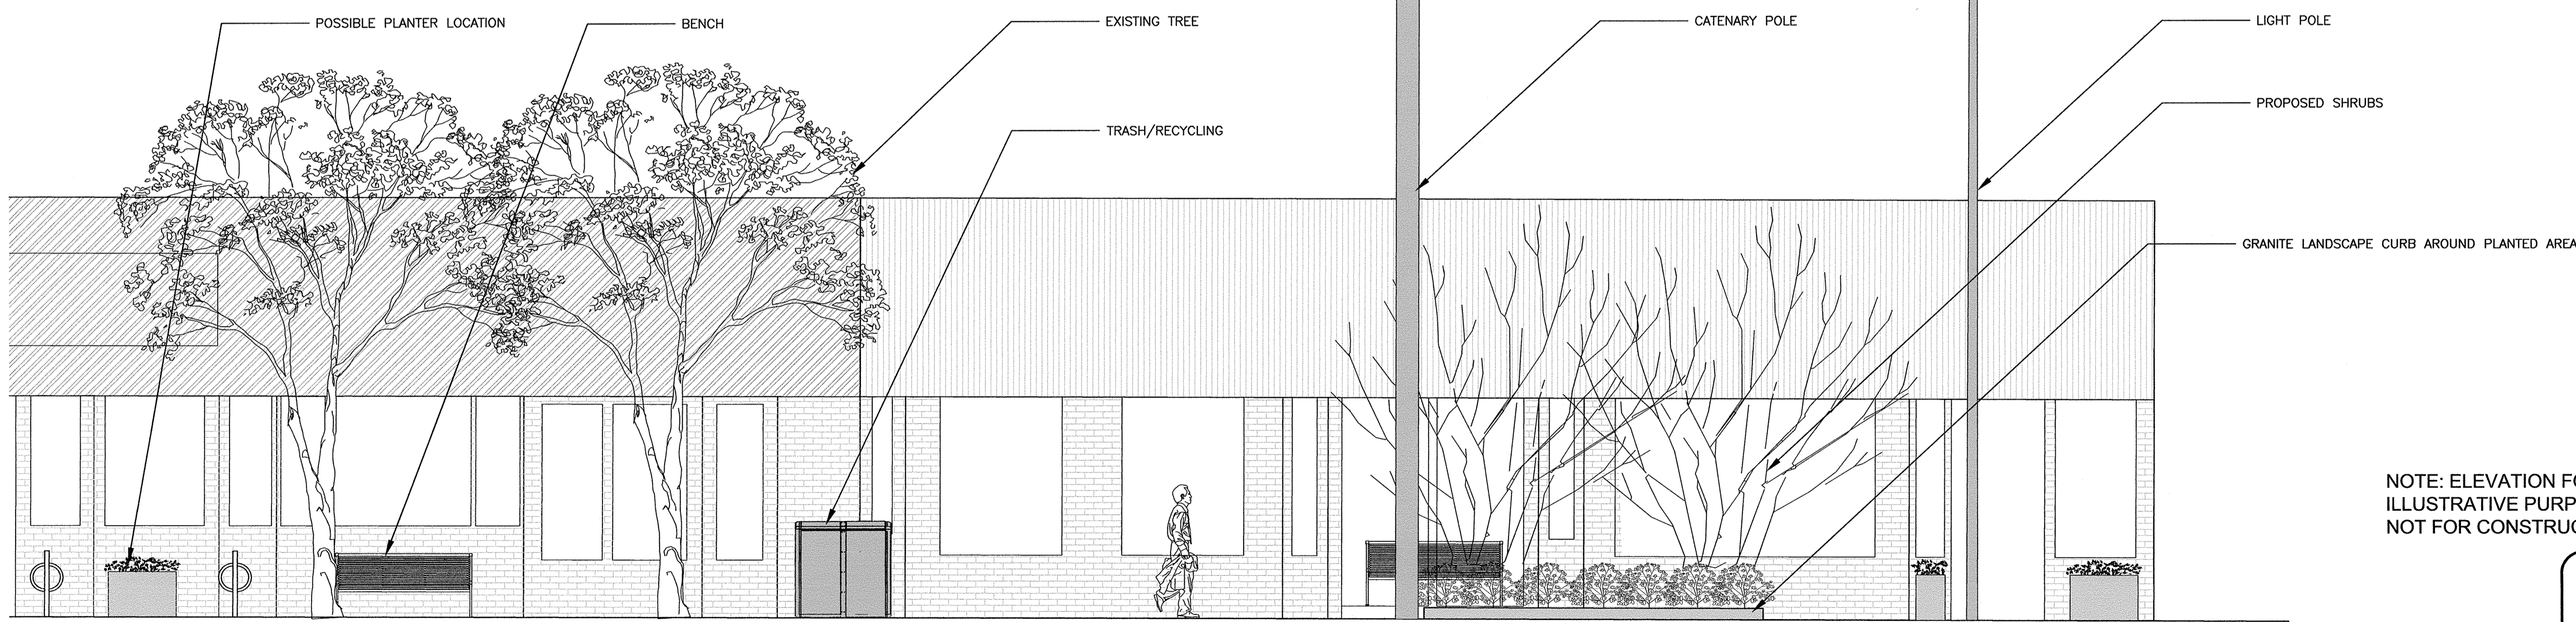



PLOT DATE=02/25/2013 4:50:16 PM USER=CSS/ML11 FILENAME=G:\projects\1211\Huron\68\FinishedProducts\Conformed\11_0_Site and Materials Plan - Conformed.dwg

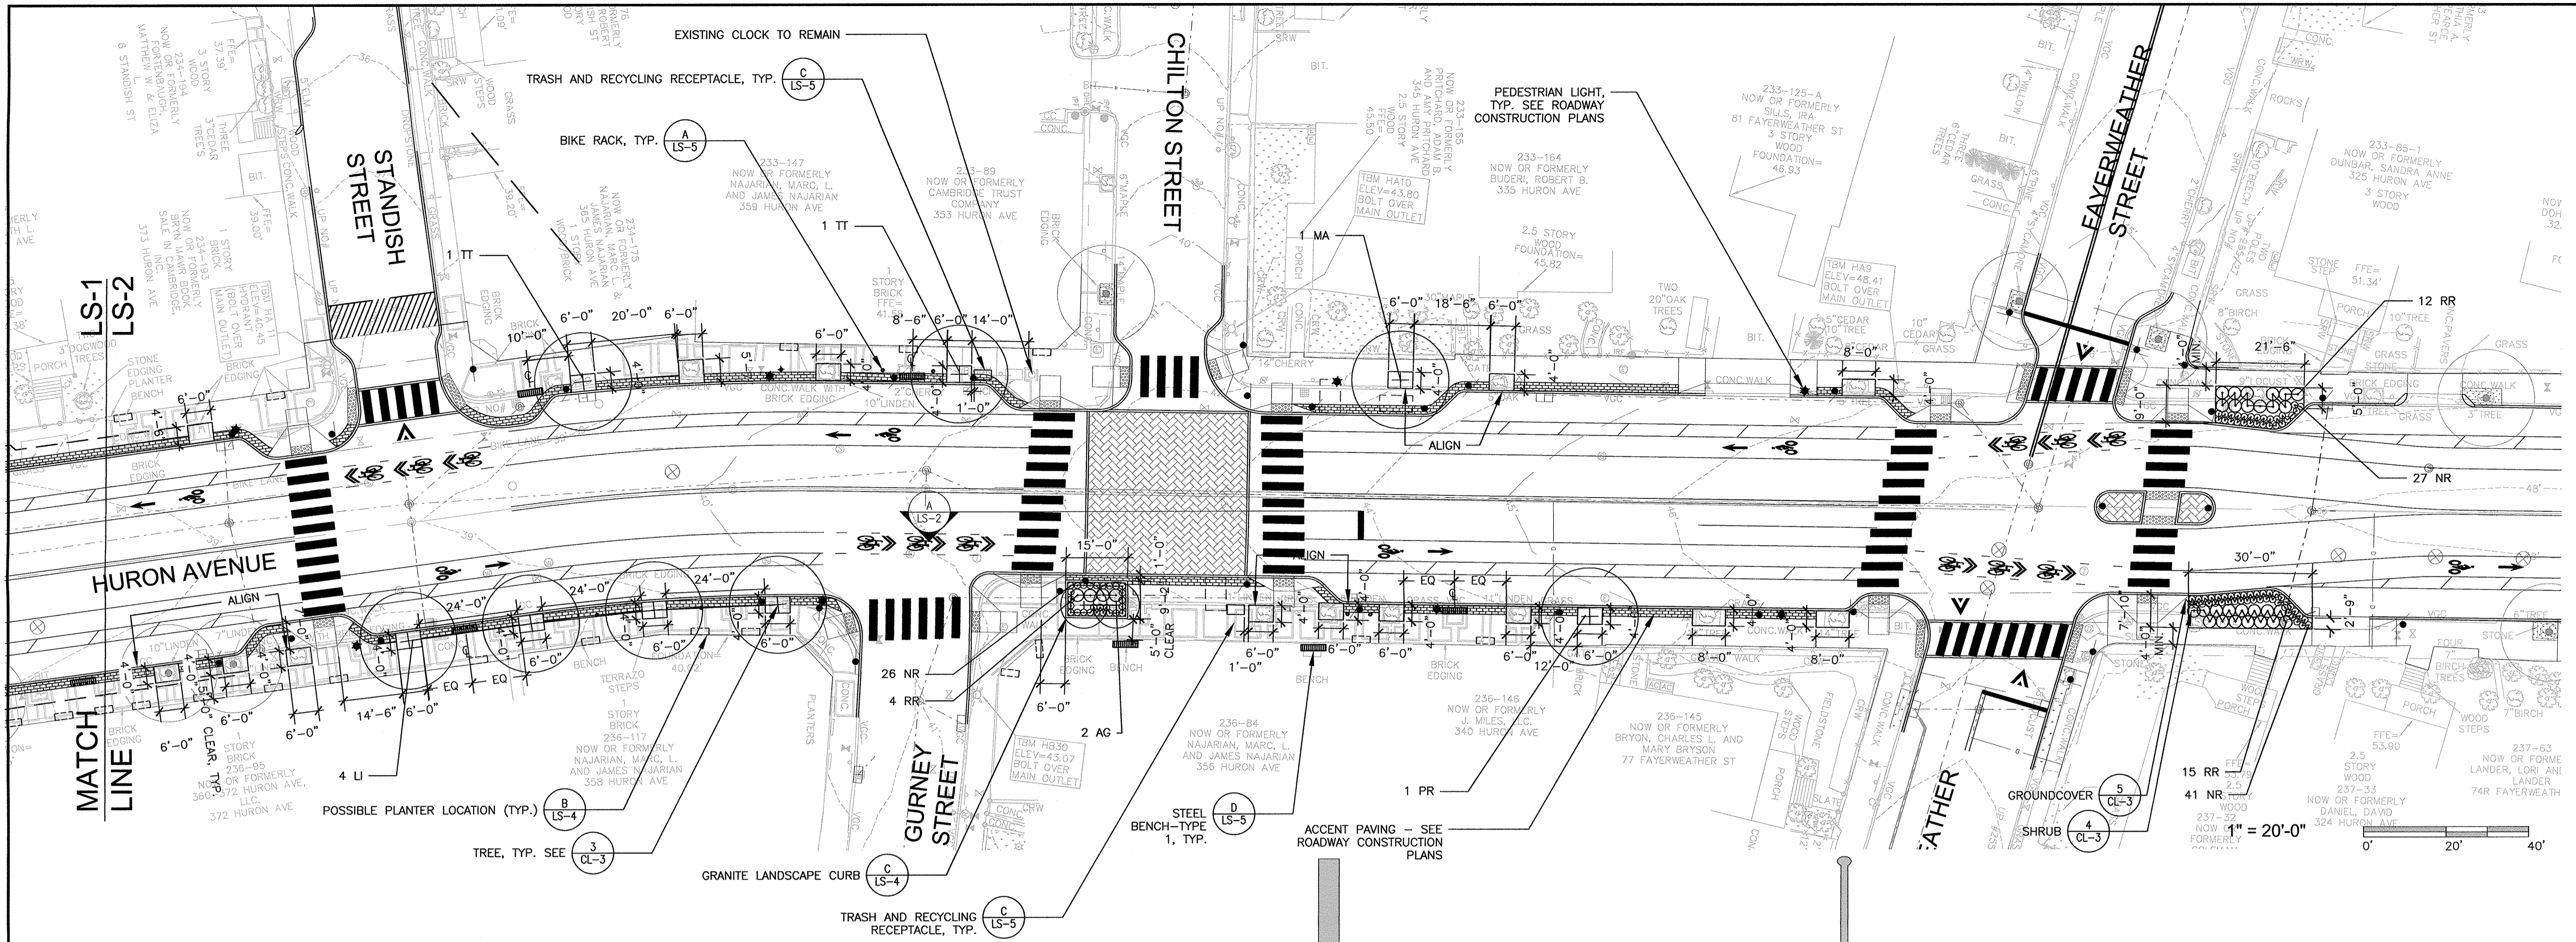

NOTE: ELEVATION FOR ILLUSTRATIVE PURPOSES ONLY. NOT FOR CONSTRUCTION.

CONFORMED SET

A HURON AVENUE ELEVATION AT GURNEY STREET
SCALE: 1/4" = 1'-0"

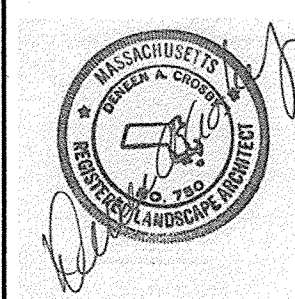


Scale	AS NOTED			
Date	AUGUST 2013			
Job No.	2011140.01-A			
Designed by	MW, ML			
Drawn by	MW, ML			
Checked by	DC	No.	Description	Date
Approved by			REVISIONS	




Client	CITY OF CAMBRIDGE, MASSACHUSETTS	Sheet	LS-2
Project	HURON B SEWER SEPARATION PROJECT Contract No. 8B	File No.	
Drawing	CBD MATERIALS, PLANTING, AND LAYOUT PLAN		

PLOT DATE=8/23/2013 11:50:07 AM USER=CSSML11 FILENAME=G:\projects\12111\Huron08\FinishedProducts\Conformal\1.0_Site and Materials Plan - Conformal.dwg

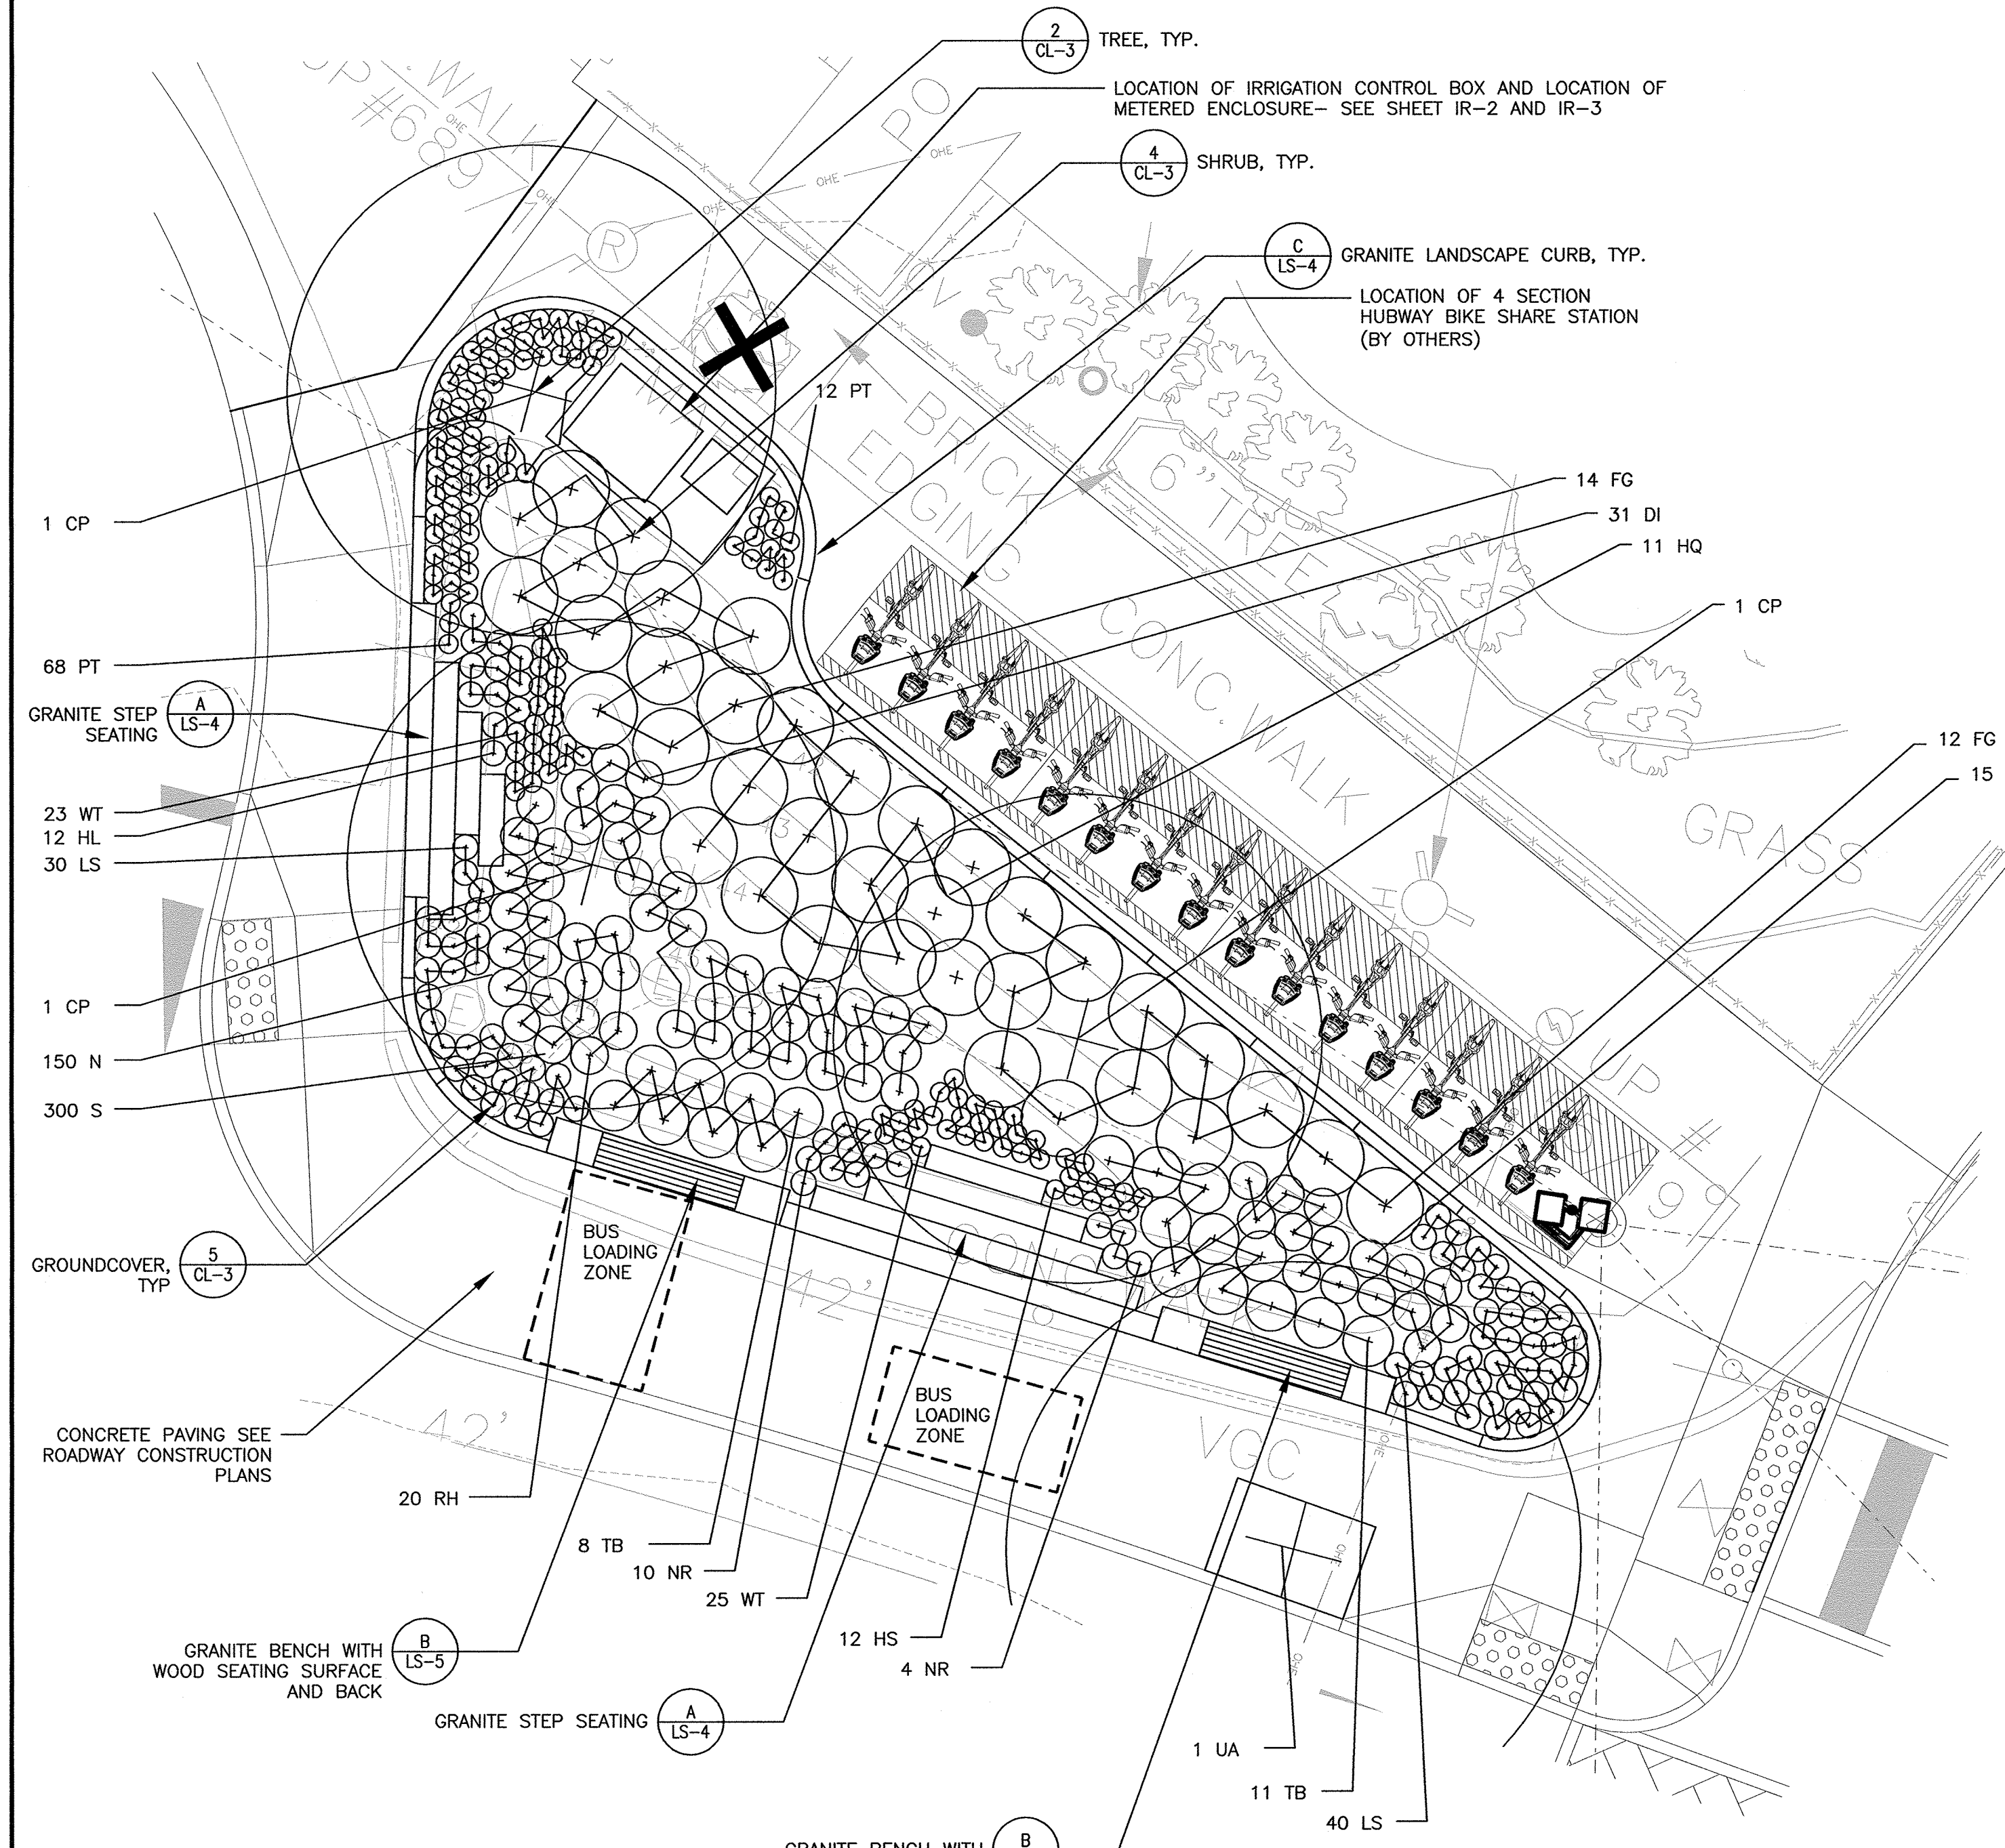


VASSAL PLAZA - MATERIALS AND PLANTING PLAN
SCALE $\frac{3}{16}'' = 1'-0''$

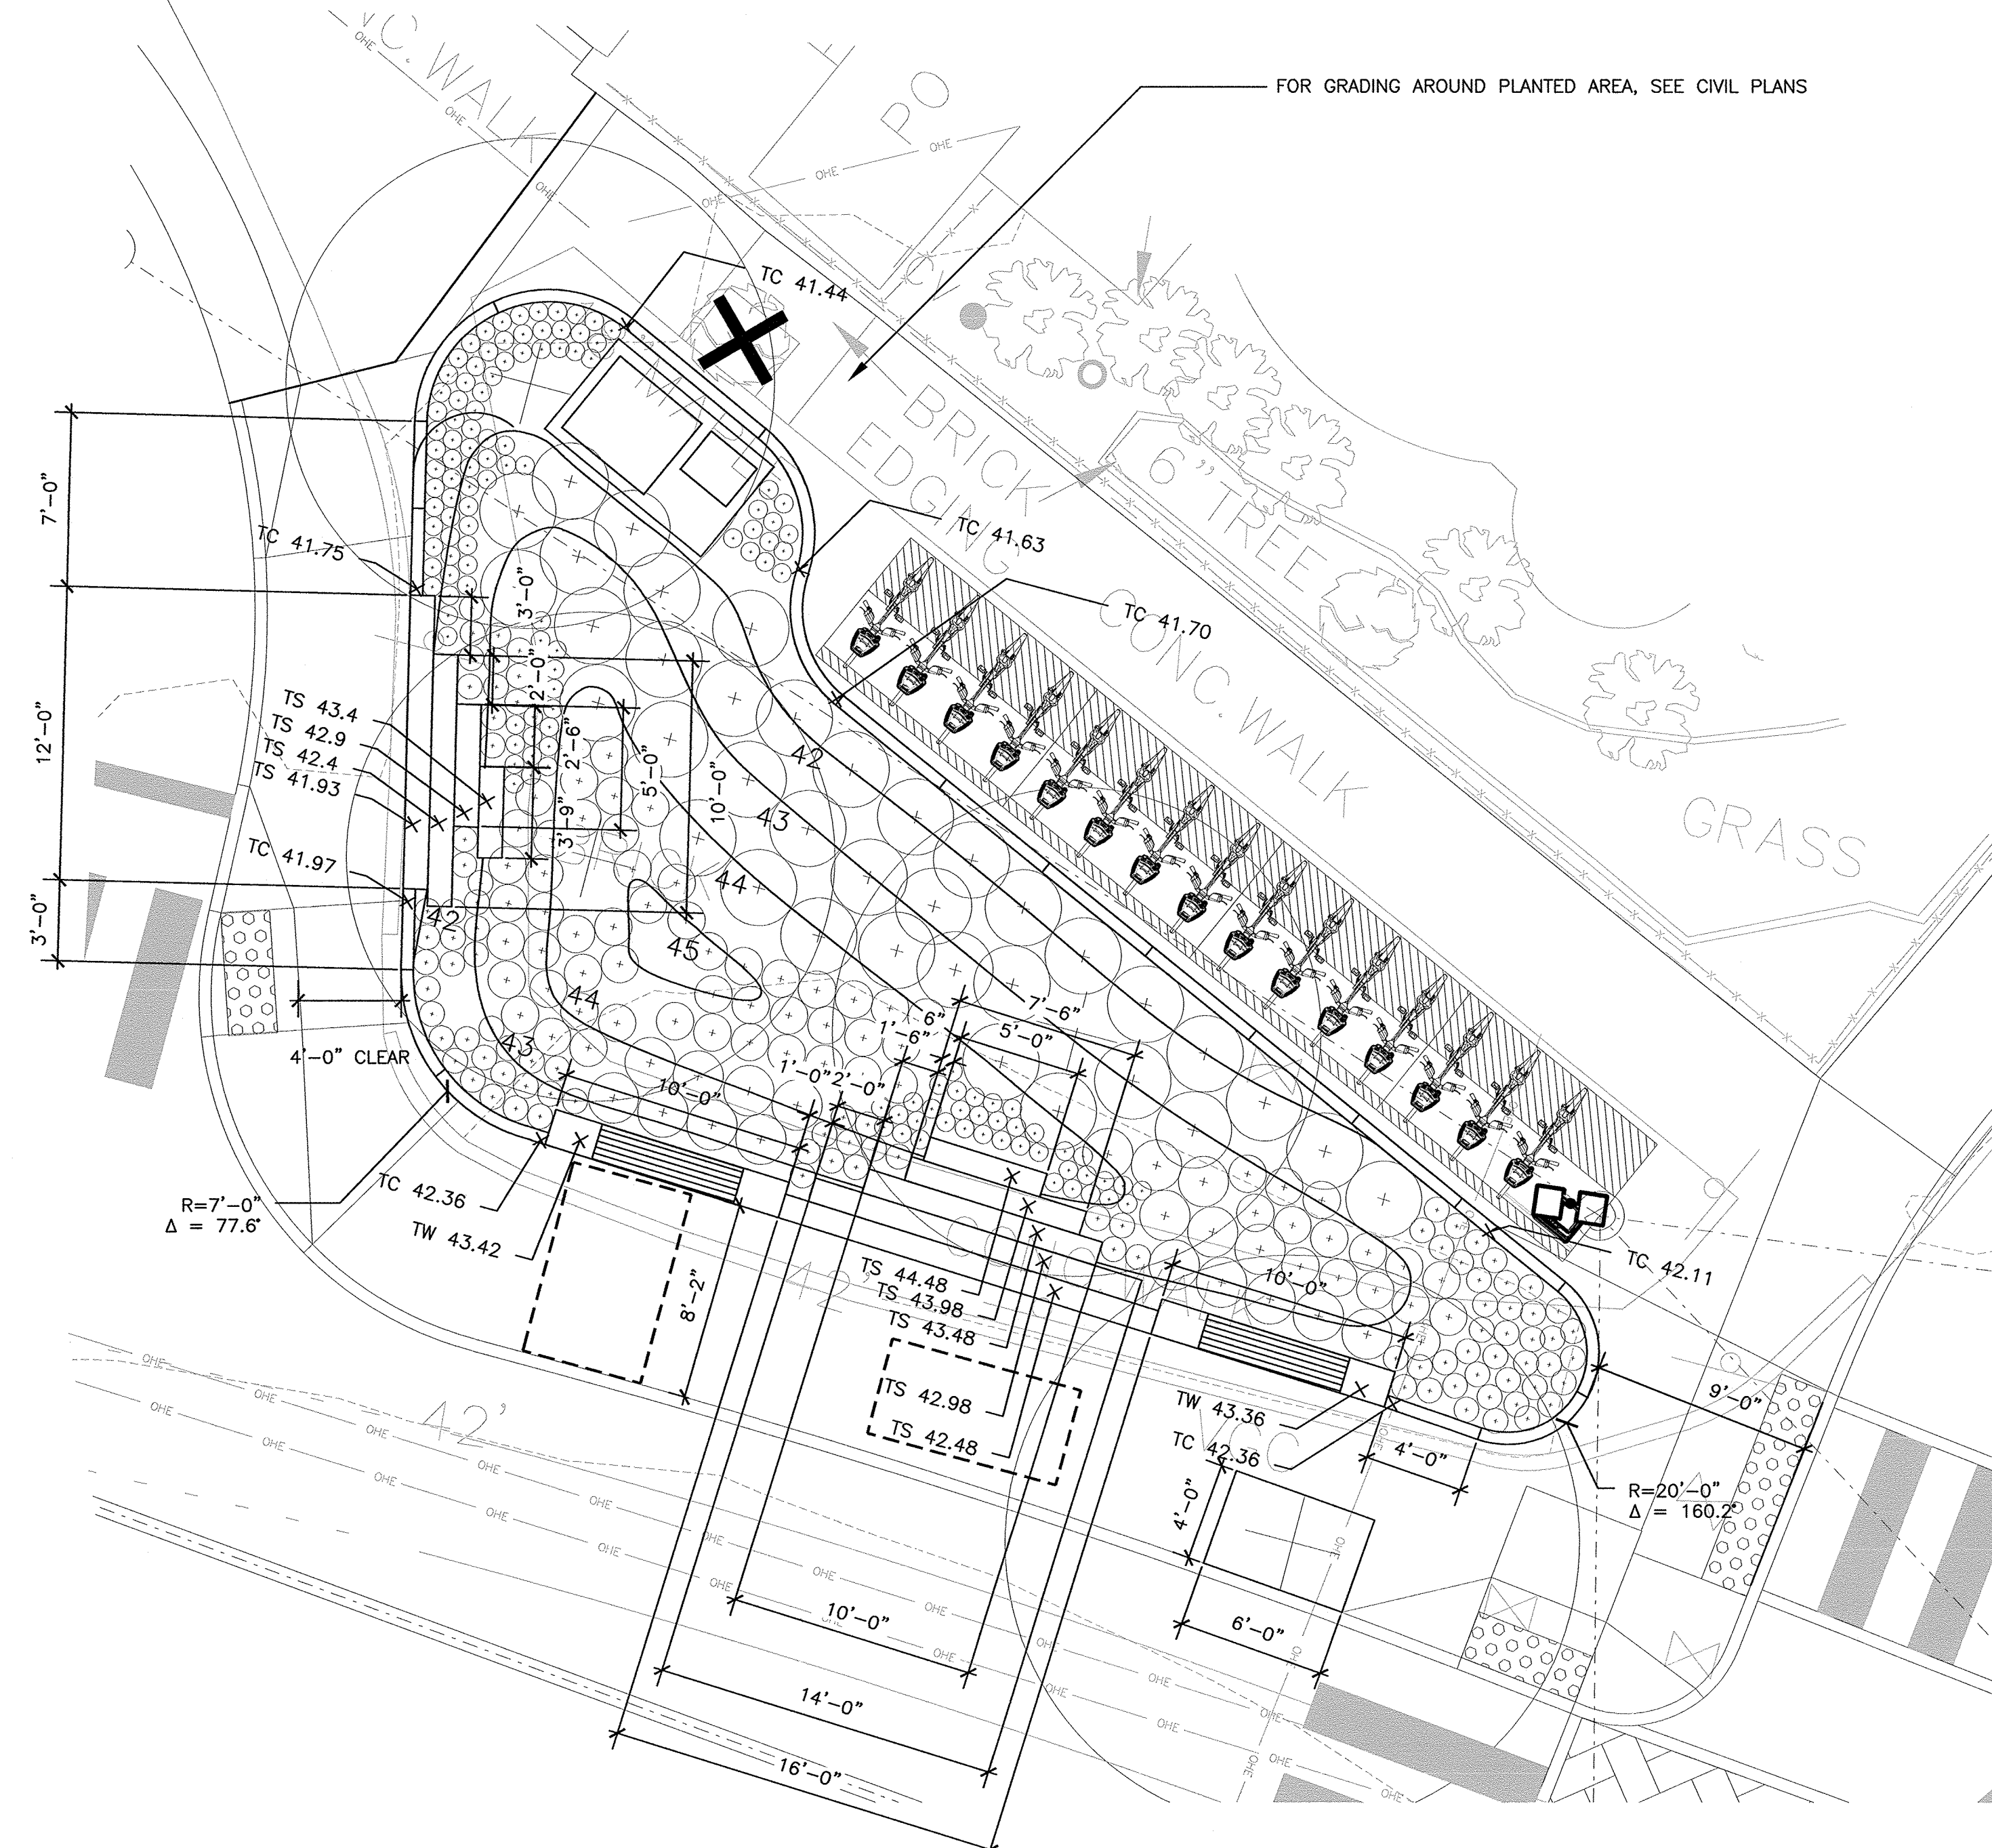


VASSAL PLAZA - LAYOUT AND GRADING PLAN
SCALE $\frac{3}{16}'' = 1'-0''$

CONFORMED SET

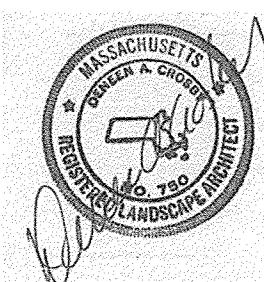

Scale	$3/16'' = 1'-0''$			
Date	AUGUST 2013			
Job No.	2011140.01-A			
Designed by	MW, ML			
Drawn by	MW, ML			
Checked by	DC	No.	Description	Date
Approved by			REVISIONS	

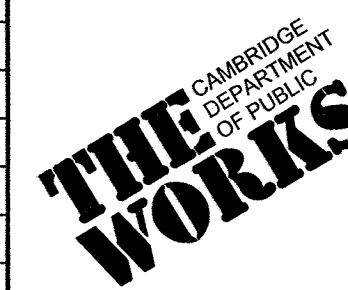

Client	CITY OF CAMBRIDGE, MASSACHUSETTS	Sheet	LS-3
Project	HURON B SEWER SEPARATION PROJECT Contract No. 8B	File No.	
Drawing	VASSAL PLAZA - MATERIALS, PLANTING AND LAYOUT PLAN		