



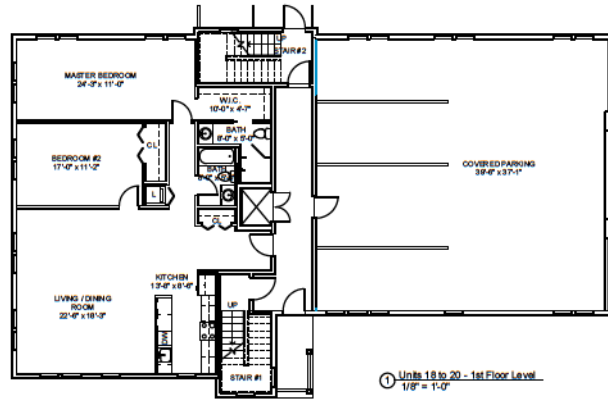

① Units 18 to 20 - 1st Floor Level
1/8" = 1'-0"

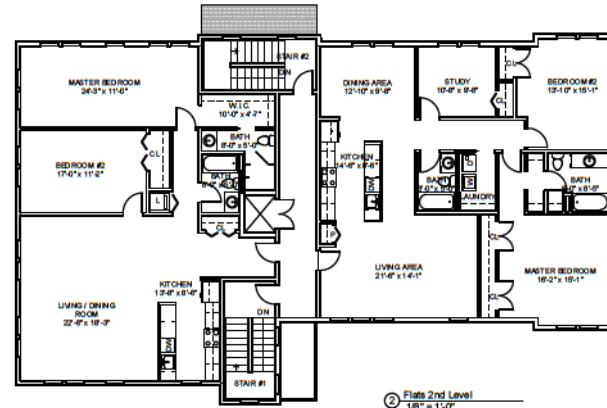

② Flats 2nd Level
1/8" = 1'-0"



③ Flats Elevation South
1/8" = 1'-0"



④ Flats Elevation East
1/8" = 1'-0"



⑤ Flats Elevation North
1/8" = 1'-0"



⑥ Flats Elevation West
1/8" = 1'-0"

PROJECT NAME
**HARVEY STREET
RESIDENCES**

PROJECT ADDRESS
135 HARVEY STREET
CAMBRIDGE, MA 02140

CLIENT
**YOUNG INVESTMENT
LLC**

ARCHITECT
KHALSA DESIGN INC.



17 WALDO STREET SUITE 400
SOMERVILLE, MA 02143
TELEPHONE: 617-691-6962 FAX: 617-691-3098

CONSULTANTS:

REGISTRATION



Project number 11003
Date 08-24-2011
Drawn by MJC
Checked by JSC
Scale 1/8" = 1'-0"

REVISIONS

No.	Description	Date
1	PSB Neighbor Comments	04-26-2011
2	PSB Neighbor Comments	06-22-2011
3	PSB Neighbor Comments	08-30-2011

Units 18 to 20
Floor Plans &
Elevations

U-18-20
HARVEY STREET RESIDENCES