


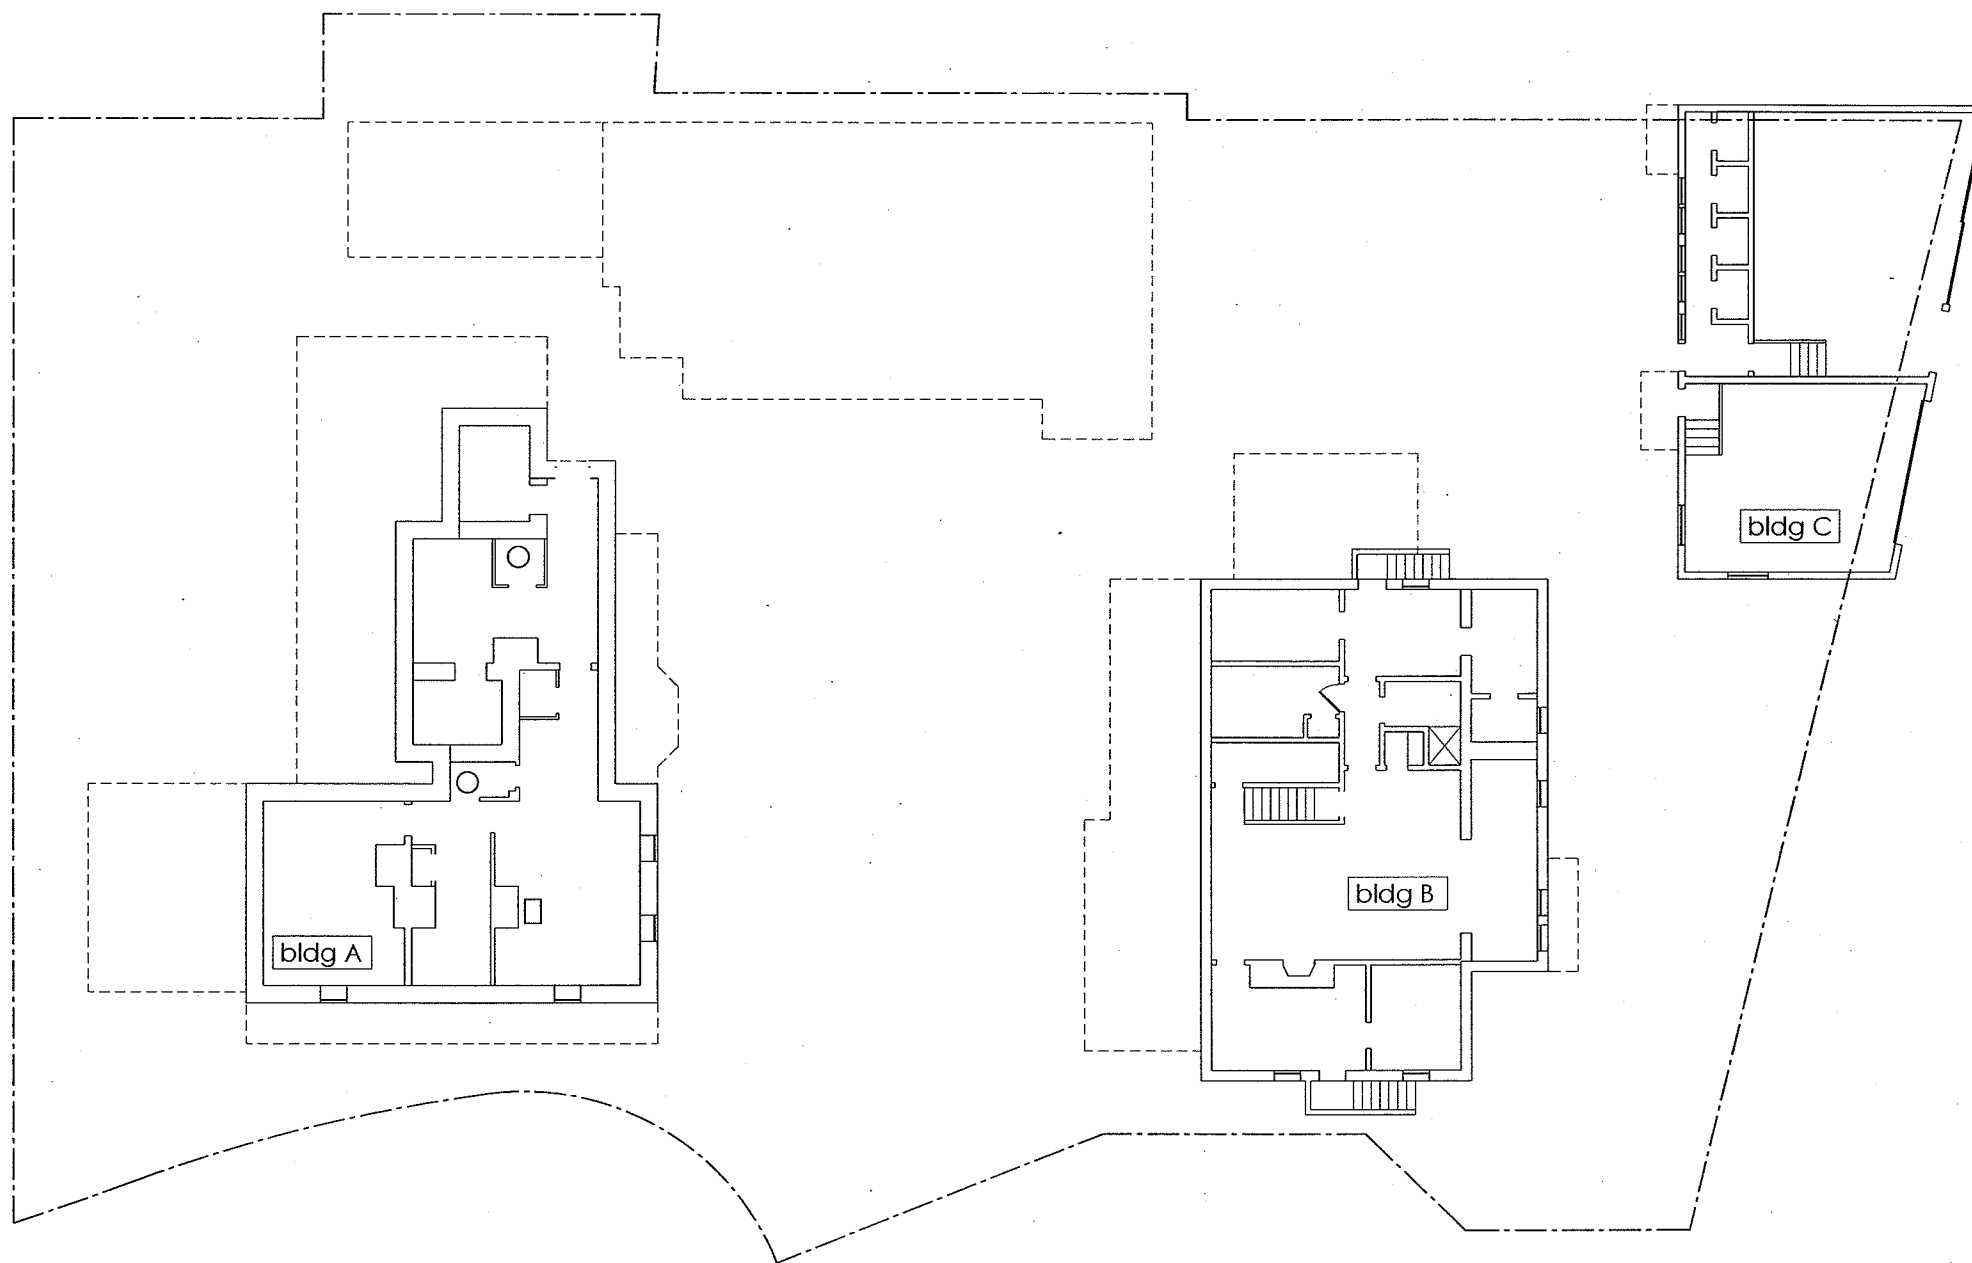

existing basement plan



revisions
1.
2.
3.
4.
5.
6.
7.
8.
9.
10.

stamp

client
2-10 Brattle Circle
Series E Realty Trust
10 Somerset Rd
Winchester MA 01890

EXISTING BASEMENT PLAN
2 BRATTLE CIRCLE, CAMBRIDGE MA


BOYES-WATSON
ARCHITECTS
thirty bow street
somererville, ma 02143
architect@boyeswatson.com
phone: (617) 629-8200
fax: (617) 629-8201

job number 17770

scale 1/8" = 1'-0"

date issued 05.25.2011


sheet no.
A200

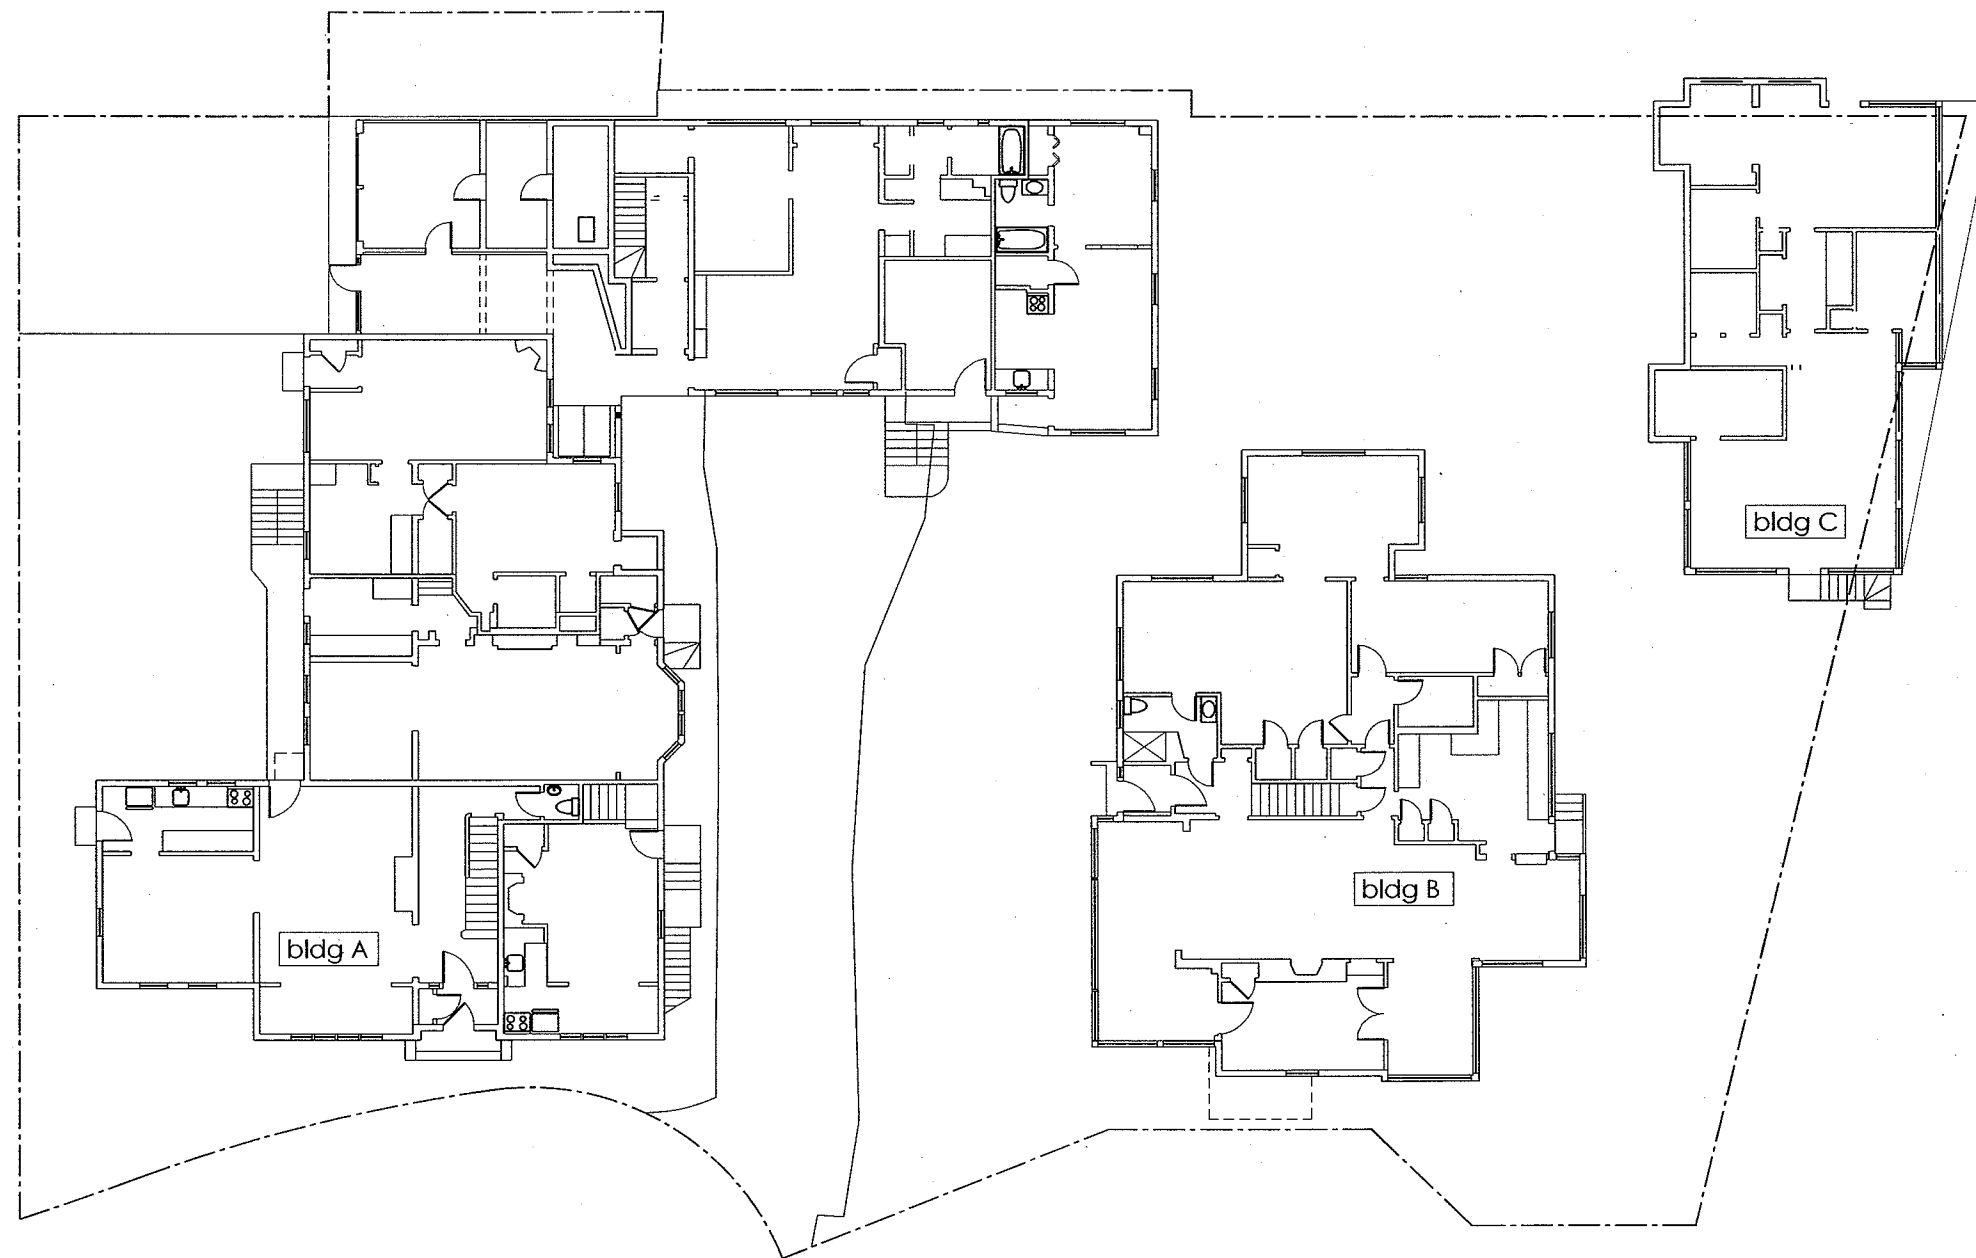

existing first floor plan



revisions 1. _____ 2. _____ 3. _____ 4. _____ 5. _____ 6. _____ 7. _____ 8. _____ 9. _____ 10. _____	
stamp 	
client 2-10 Brattle Circle Series E Realty Trust 10 Somerset Rd Winchester MA 01890	
EXISTING FIRST FLOOR PLAN 2 BRATTLE CIRCLE, CAMBRIDGE MA	
BOYES-WATSON ARCHITECTS thirty bow street somerville, ma 02143 architecht@boyeswatson.com phone: (617) 629-8200 fax: (617) 629-8201	
job number 17770	
scale 1/8" = 1'-0"	
date issued 05.25.2011	
sheet no. A201	

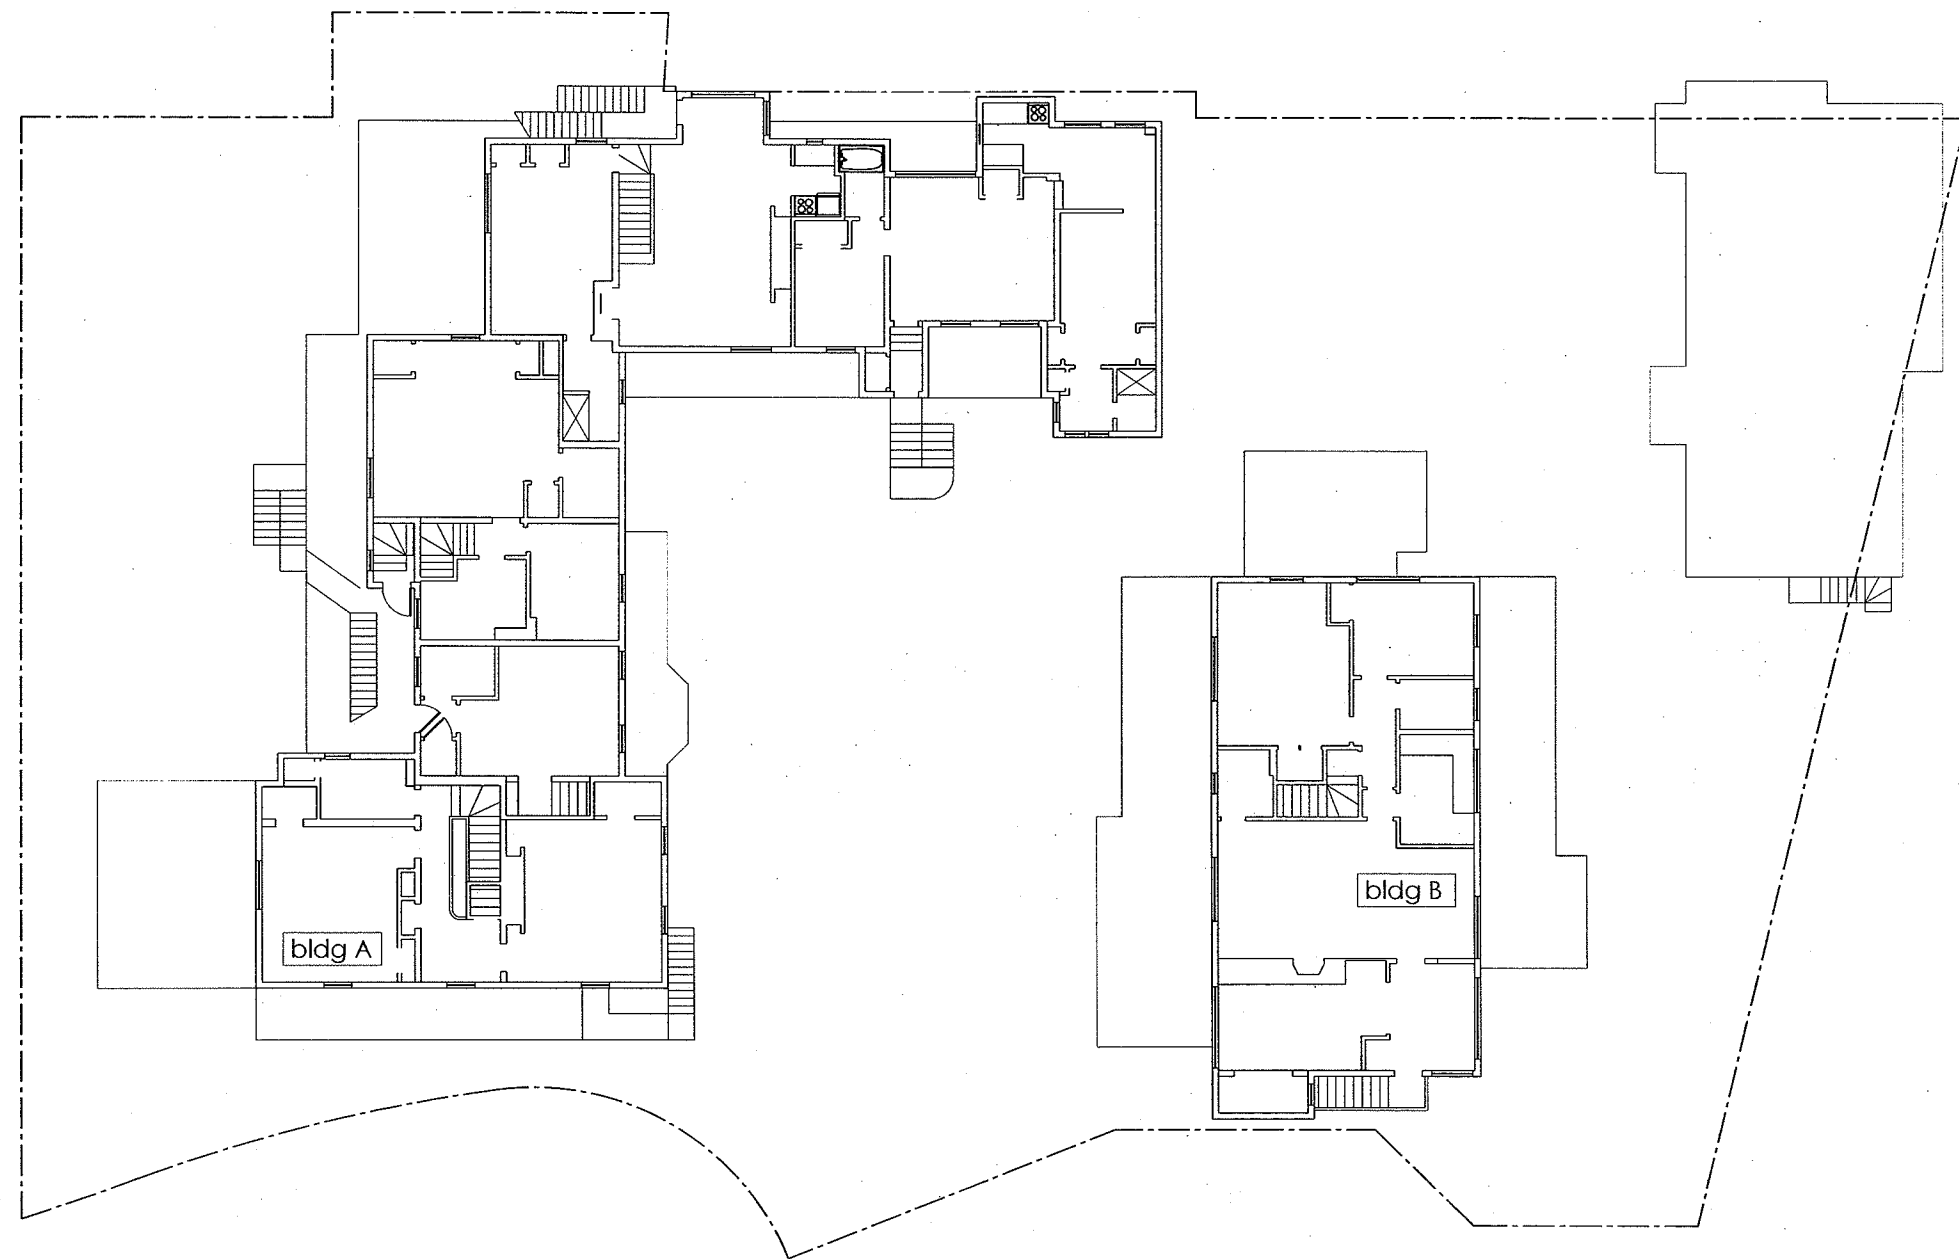

existing second floor plan



revisions
1.
2.
3.
4.
5.
6.
7.
8.
9.
10.

stamp

client
2-10 Brattle Circle
Series E Realty Trust
10 Somerset Rd
Winchester MA 01890

EXISTING SECOND FLOOR PLANS
2 BRATTLE CIRCLE, CAMBRIDGE MA

BOYES-WATSON
ARCHITECTS


thirty bow street
somerville, ma 02143
architect@boyeswatson.com
phone: (617) 629-8200
fax: (617) 629-8201

job number 17770


scale 1/8" = 1'-0"

date issued 05.25.2011

sheet no.
A202

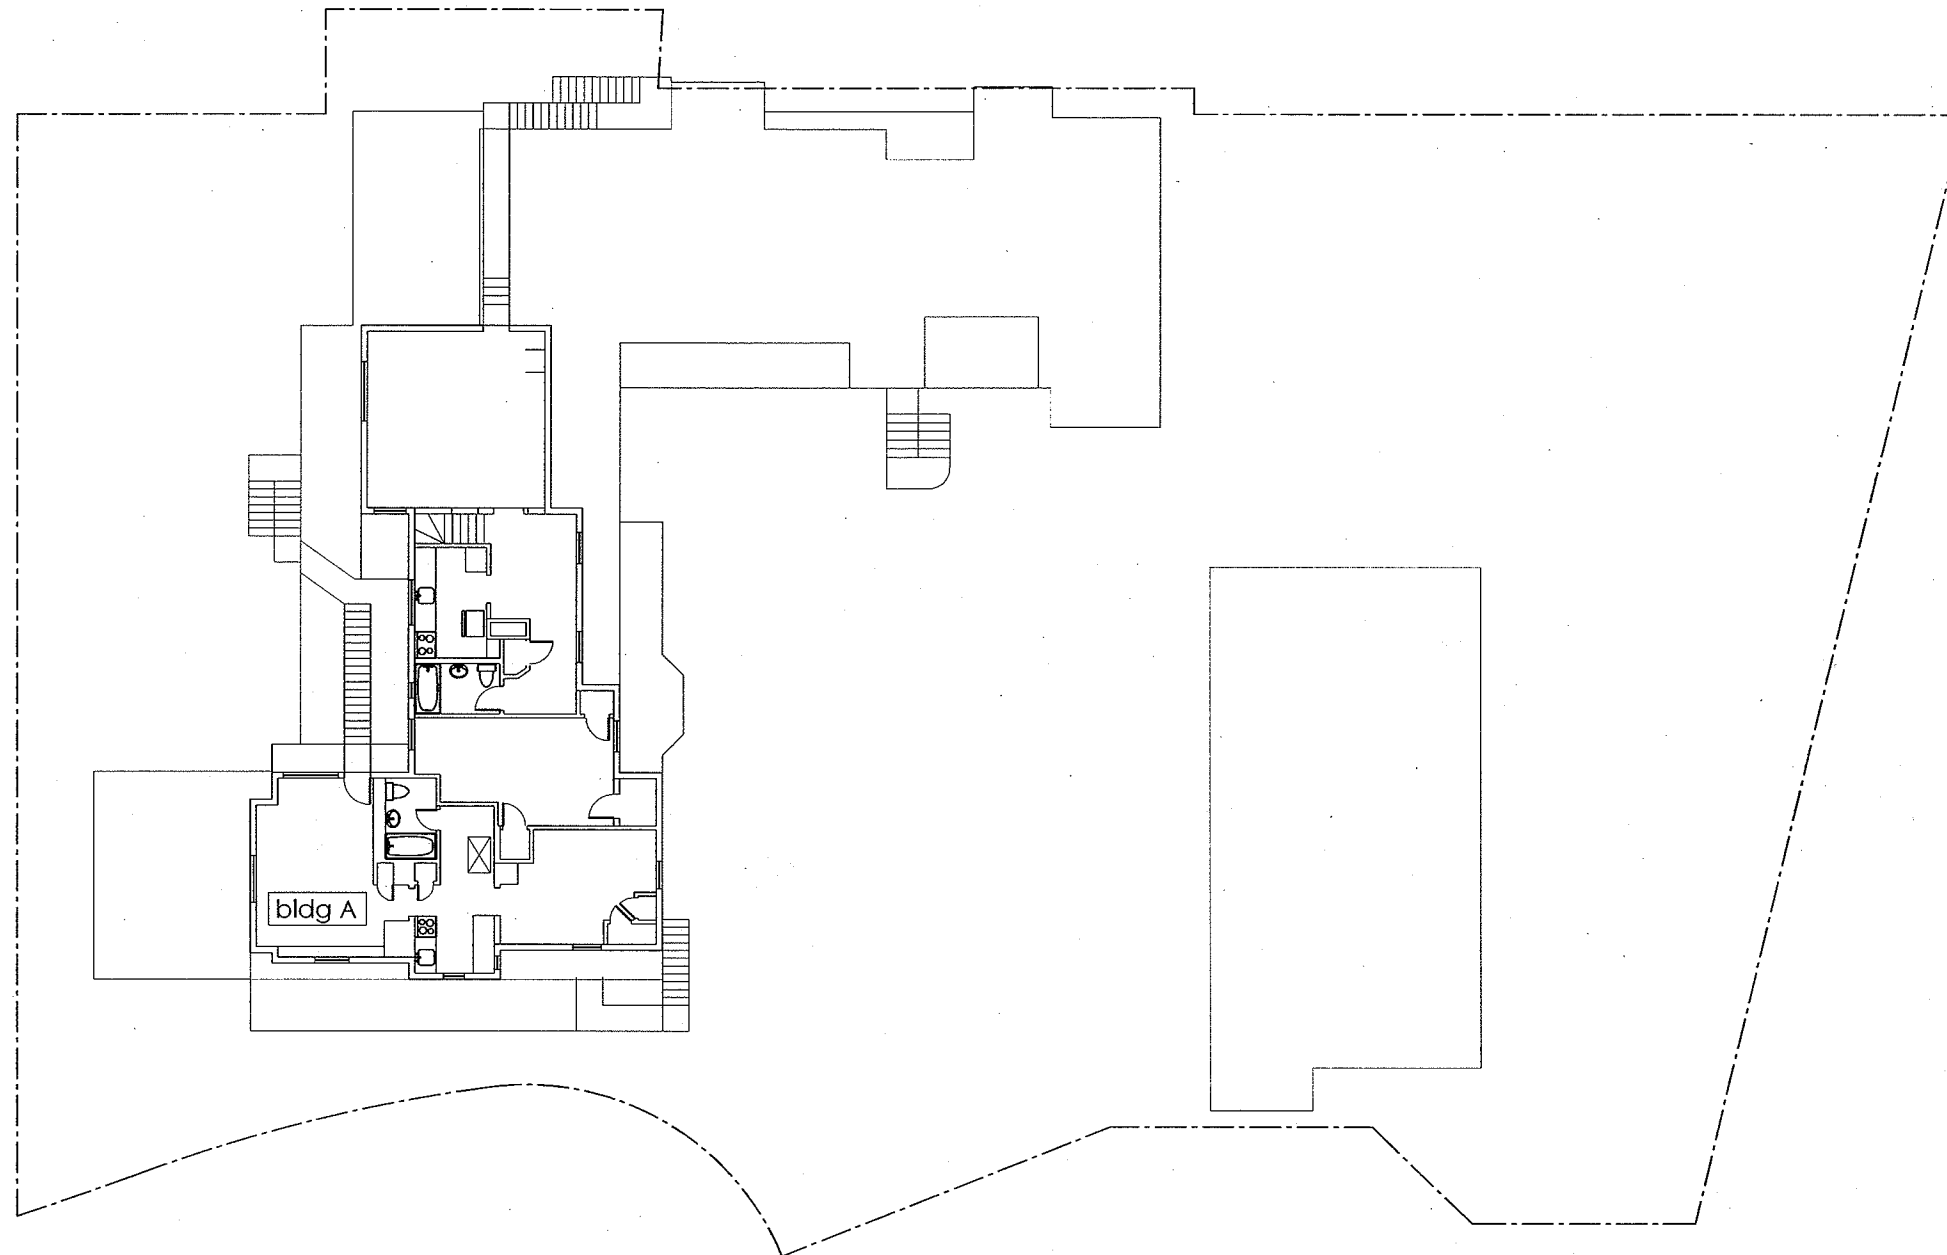

existing third floor plan

 


revisions	
1.	
2.	
3.	
4.	
5.	
6.	
7.	
8.	
9.	
10.	

stamp

client
2-10 Brattle Circle
Series E Realty Trust
10 Samoset Rd
Winchester MA 01890

file	EXISTING THIRD FLOOR PLAN
project	2 BRATTLE CIRCLE, CAMBRIDGE MA

BOYES-WATSON ARCHITECTS

 

151 My Bow Street
Somerville, MA 02143
architect@boyeswatson.com
phone: (617) 629-8200
fax: (617) 629-8201

job number
17770

scale
AS NOTED

date issued
05.25.2011

sheet no.
A203




north elev




west elev

existing elevations - bldg A

 


south elev

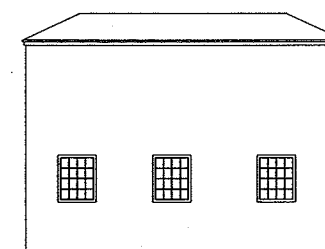


east elev

existing elevations - bldg A

 

revisions
1.
2.
3.
4.
5.
6.
7.
8.
9.
10.

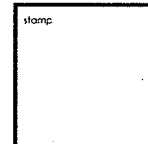

client
2-10 Brattle Circle
Series E Realty Trust
10 Somerset Rd
Winchester MA 01890

EXISTING BUILDING ELEVATIONS
2 BRATTLE CIRCLE, CAMBRIDGE MA


BOYES-WATSON
ARCHITECTS
thirty bow street
somerville, ma 02143
architect@boyeswatson.com
phone: (617) 429-8200
fax: (617) 429-8201

job number 17770

scale 1/8" = 1'-0"

date issued 05.25.2011

sheet no.
A204

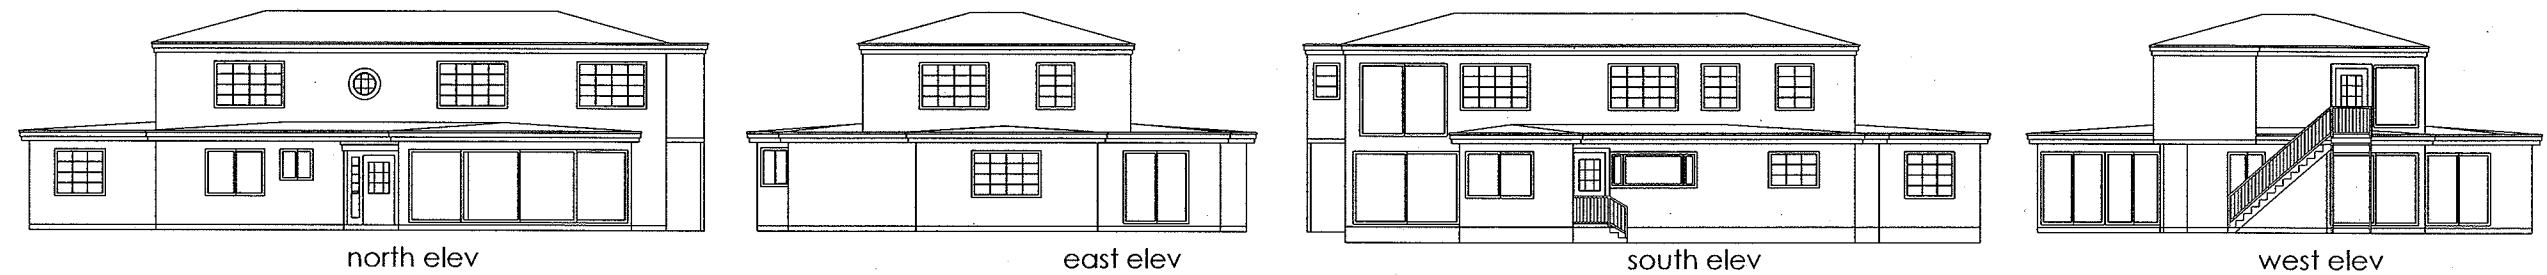


north elev

east elev

south elev

west elev

existing elevations - bldg B

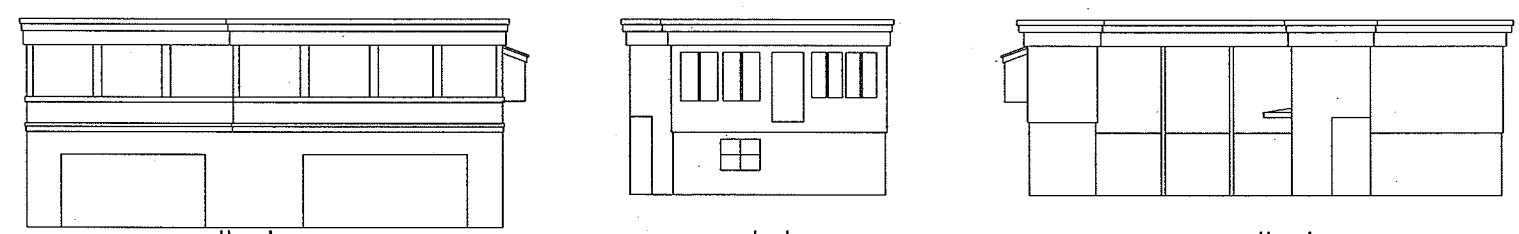


south elev

west elev

north elev

existing elevations - bldg C

 

revisions
1.
2.
3.
4.
5.
6.
7.
8.
9.
10.

stamp

client
2-10 Brattle Circle
Series E Realty Trust
10 Somerset Rd
Winchester MA 01890

EXISTING BUILDING ELEVATIONS
2 BRATTLE CIRCLE, CAMBRIDGE MA

BOYES-WATSON
ARCHITECTS
thirty bow street
somerville, ma 02143
architects@boyeswatson.com
phone: (617) 629-8200
fax: (617) 629-8201


job number
17770

scale
1/8" = 1'-0"

date issued
05.25.2011

sheet no.

A205

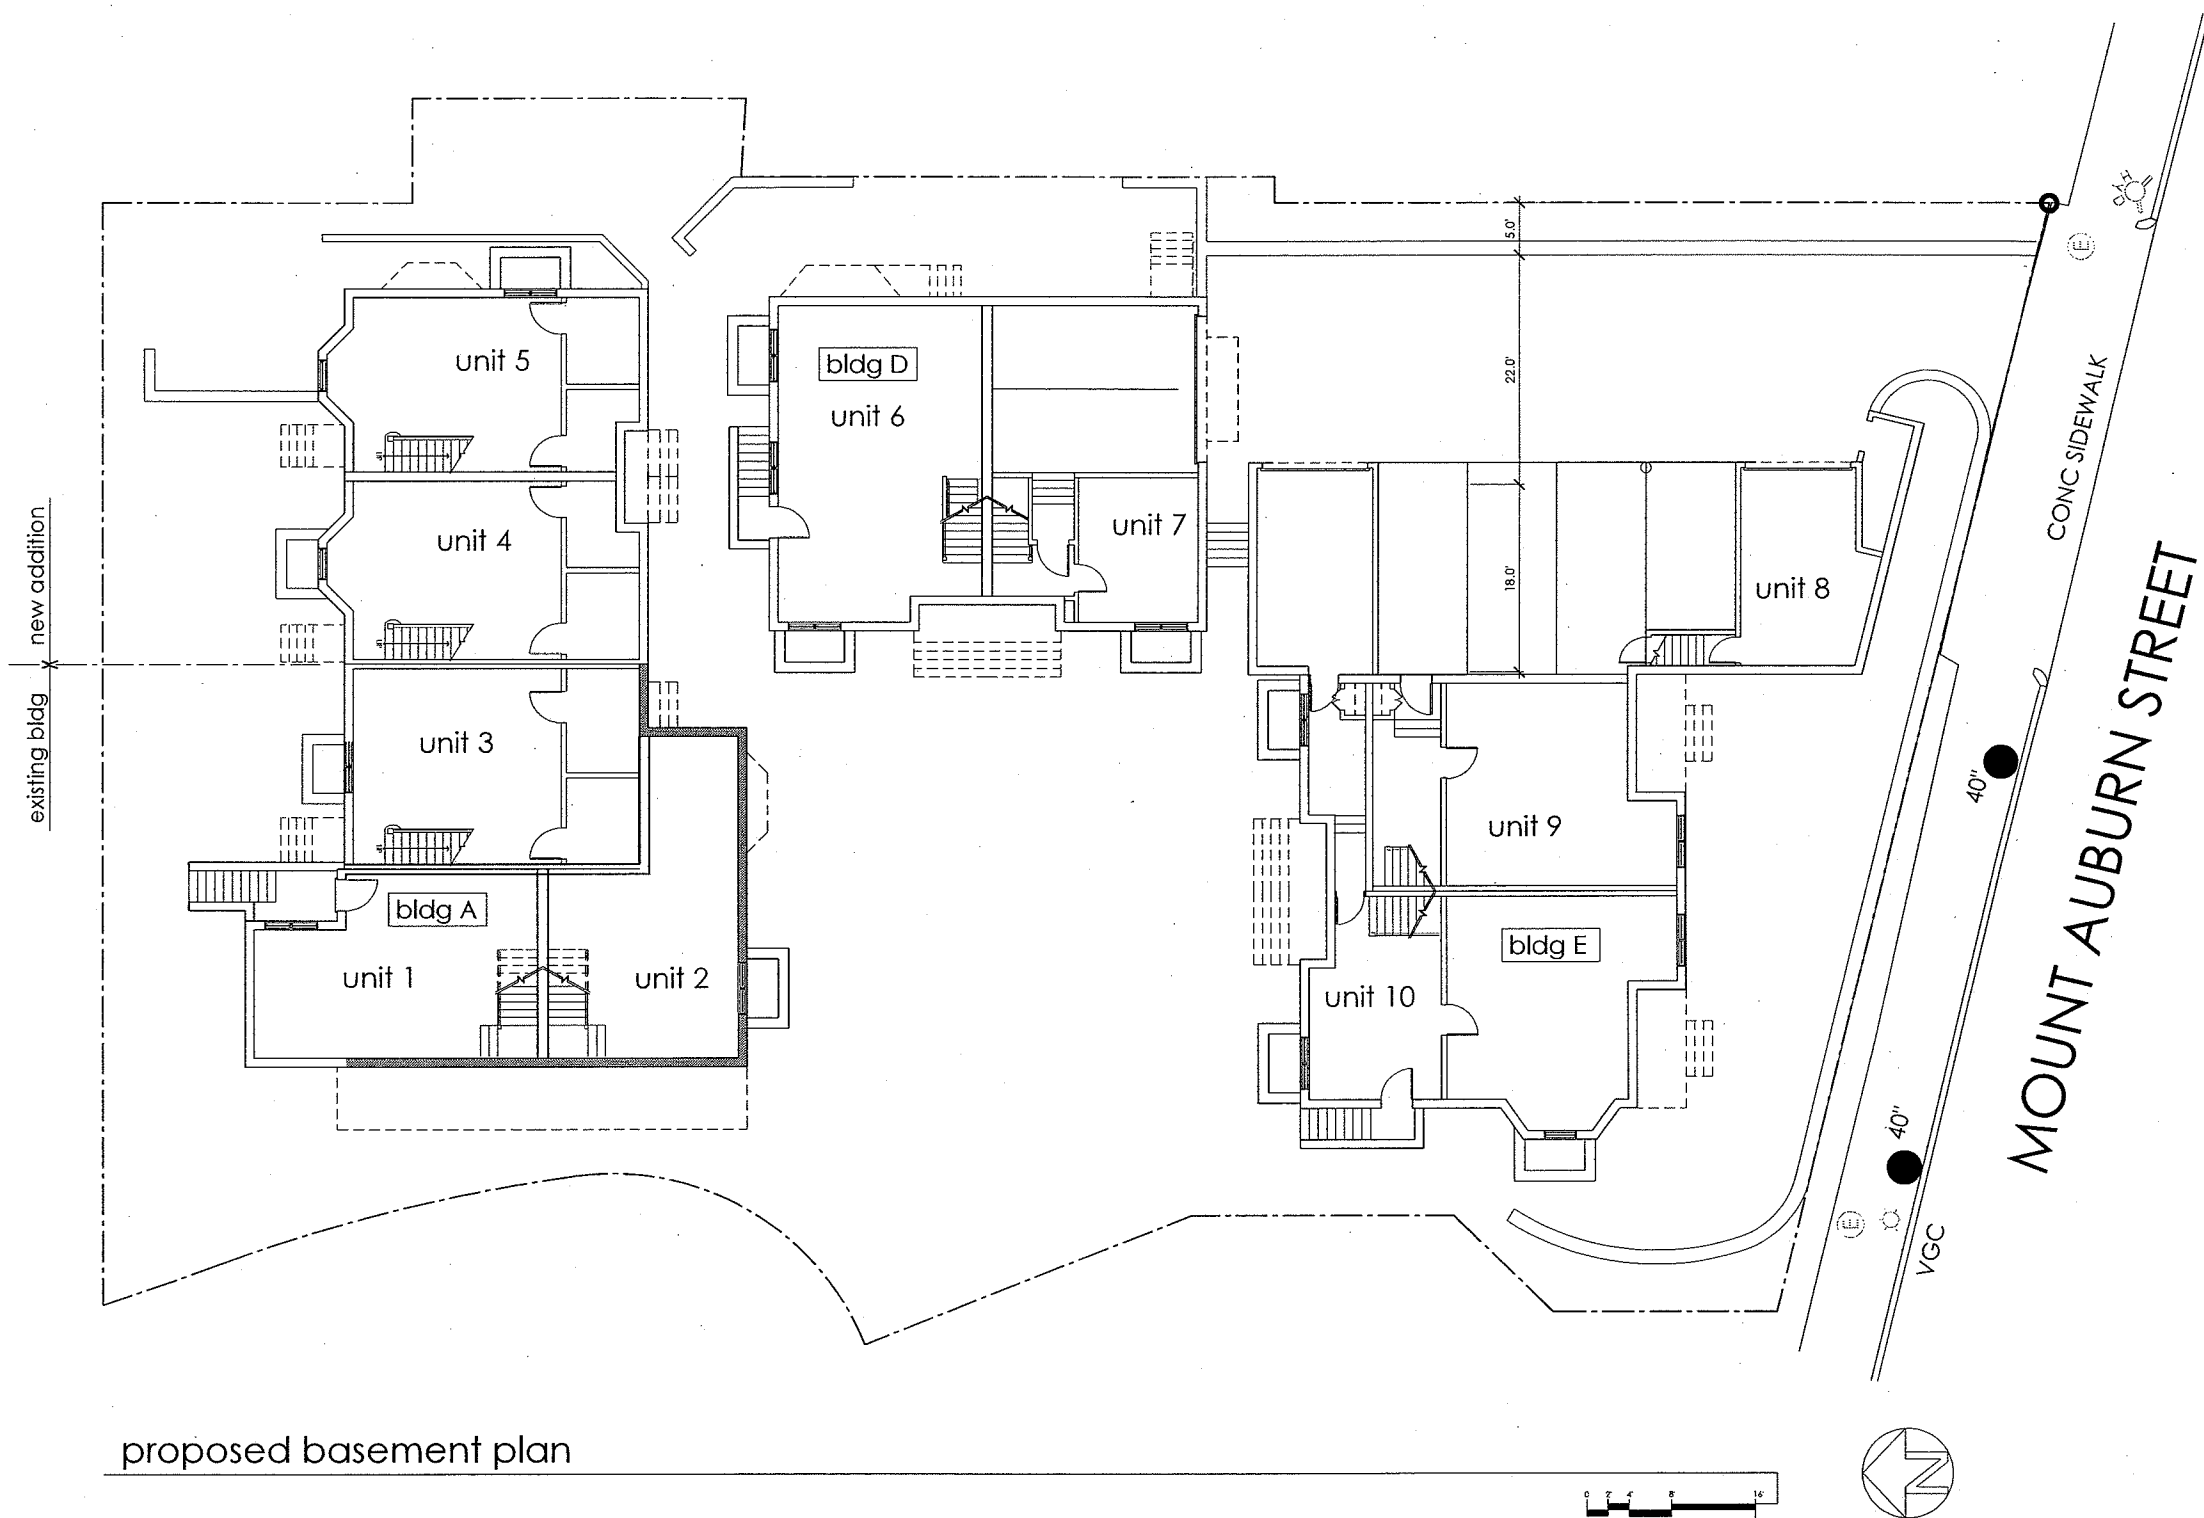

revisions
1.
2.
3.
4.
5.
6.
7.
8.
9.
10.

stamp

client
2-10 Brattle Circle
Series E Realty Trust
10 Somerset Rd
Winchester MA 01890

PROPOSED BASEMENT PLAN
2 BRATTLE CIRCLE, CAMBRIDGE MA


BOYES-WATSON
ARCHITECTS
thirty bow street
somerville, ma 02143
architect@boyeswatson.com
phone: (617) 629-8306
fax: (617) 629-8201

job number
17770

scale
1/8" = 1'-0"

date issued
05.25.2011

sheet no.
A300

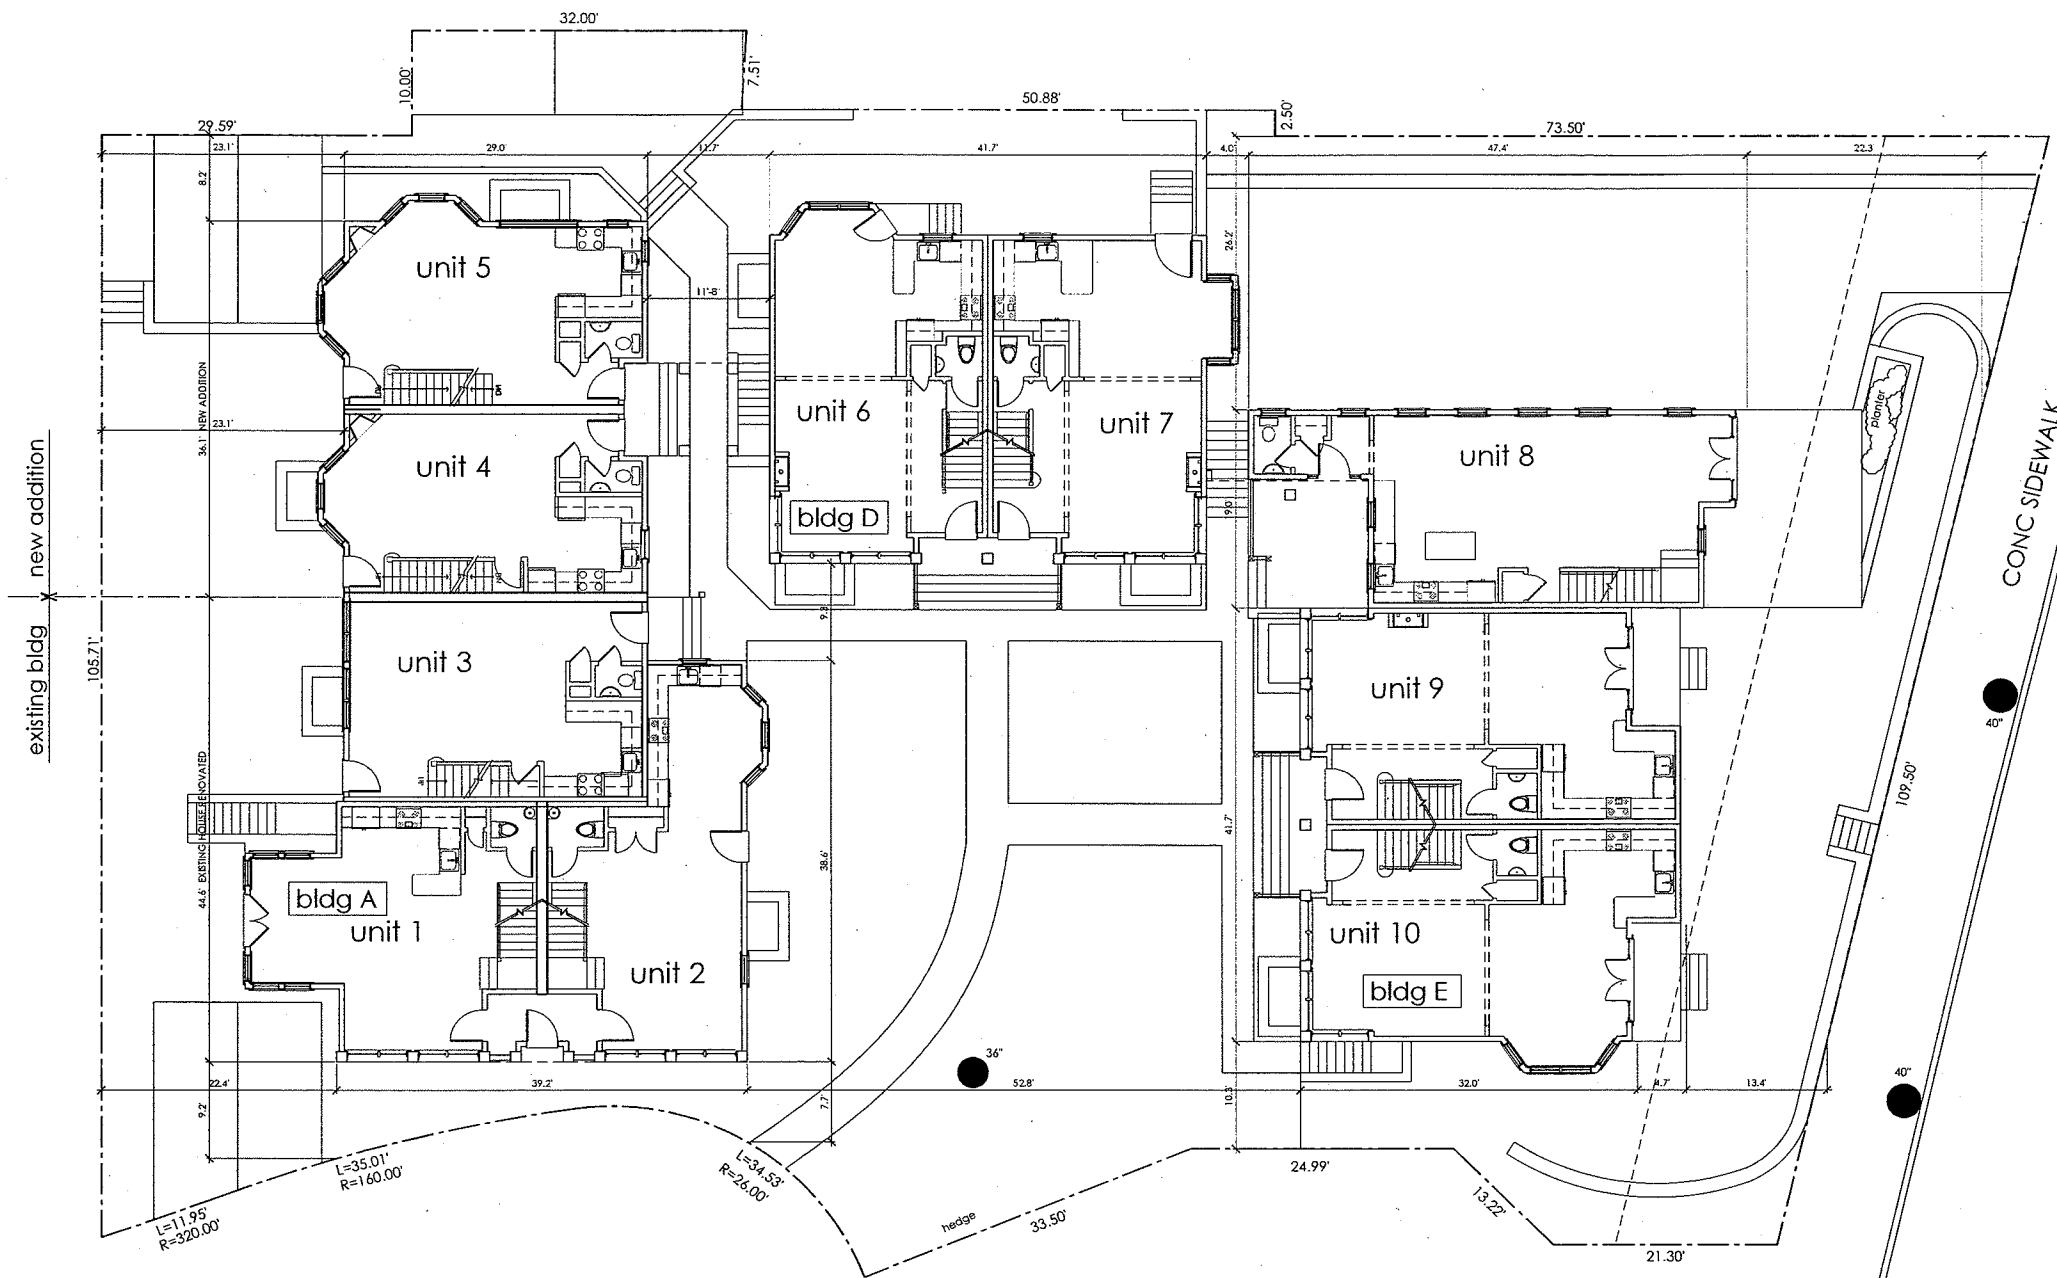

proposed first floor plan

OPEN SPACE KEY

USABLE OPEN SPACE	0 SF	4794 SF	2663 SF	PERMEABLE OPEN SPACE
-------------------	------	---------	---------	----------------------

USABLE OPEN SPACE MIN. DIMENSION 10' PER 11.15.5(1)

OPEN SPACE THAT IS BOTH USABLE & PERMEABLE

OPEN SPACE CALCULATIONS

	EXIST.	PROPOSED	REQUIRED
USABLE OPEN SPACE (NOT PERMEABLE)	0 SF	0 SF	-
USABLE OPEN SPACE (NOT PERMEABLE)	6117 SF (34.3%)	4794 SF (26.8%)	-
TOTAL USABLE OPEN SP.	6117 SF (34.3%)	4794 SF (26.8%)	25%
TOTAL PERMEABLE OPEN SPACE	7861 SF (44.0%)	7457 SF (41.8%)	15%
TOTAL OPEN SPACE	7861 SF (44.0%)	7457 SF (41.8%)	40%

LOT AREA = 17,836 SF

REQ. PERM. OPEN SPACE 17,836 (15%) = 2675.4 SF
 REQ. USABLE OPEN SPACE 17,836 (25%) = 4459.0 SF (per 11.15.5)
 REQ. TOTAL OPEN SPACE 40% 17,836 (40%) = 7134.4 SF

BRATTLE CIRCLE

UNIT NO.	BMENT (net GFA)	1ST FL	2ND FL	3RD FL	TOTAL GFA
UNIT 1	449	60	405	256	1262
UNIT 2	450	635	405	256	1296
UNIT 3	539	570	450	370	1390
UNIT 4	492	540	522	0	1062
UNIT 5	491	560	542	0	1102
UNIT 6	606	684	522	385	1591
UNIT 7	265	682	522	385	1589
UNIT 8	281	712	552	0	1264
UNIT 9	540	701	522	385	1608
UNIT 10	681	728	522	385	1635
COMMON	0	130	0	0	130
Total Proj.	4802	6543	4964	2422	13929

revisions

1.
2.
3.
4.
5.
6.
7.
8.
9.
10.

stamp

client
 2-10 Brattle Circle
 Series E Realty Trust
 10 Somers Rd
 Winchester MA 01890

FIRST FLOOR PLAN

2 BRATTLE CIRCLE, CAMBRIDGE MA

BOYES-WATSON ARCHITECTS

thirty bow street
 somerville, ma 02143


architects@boyeswatson.com
 phone: (617) 629-8300
 fax: (617) 629-8301

job number
 17770

scale
 1/8" = 1'-0"

date issued
 05.25.2011

sheet no.
A301

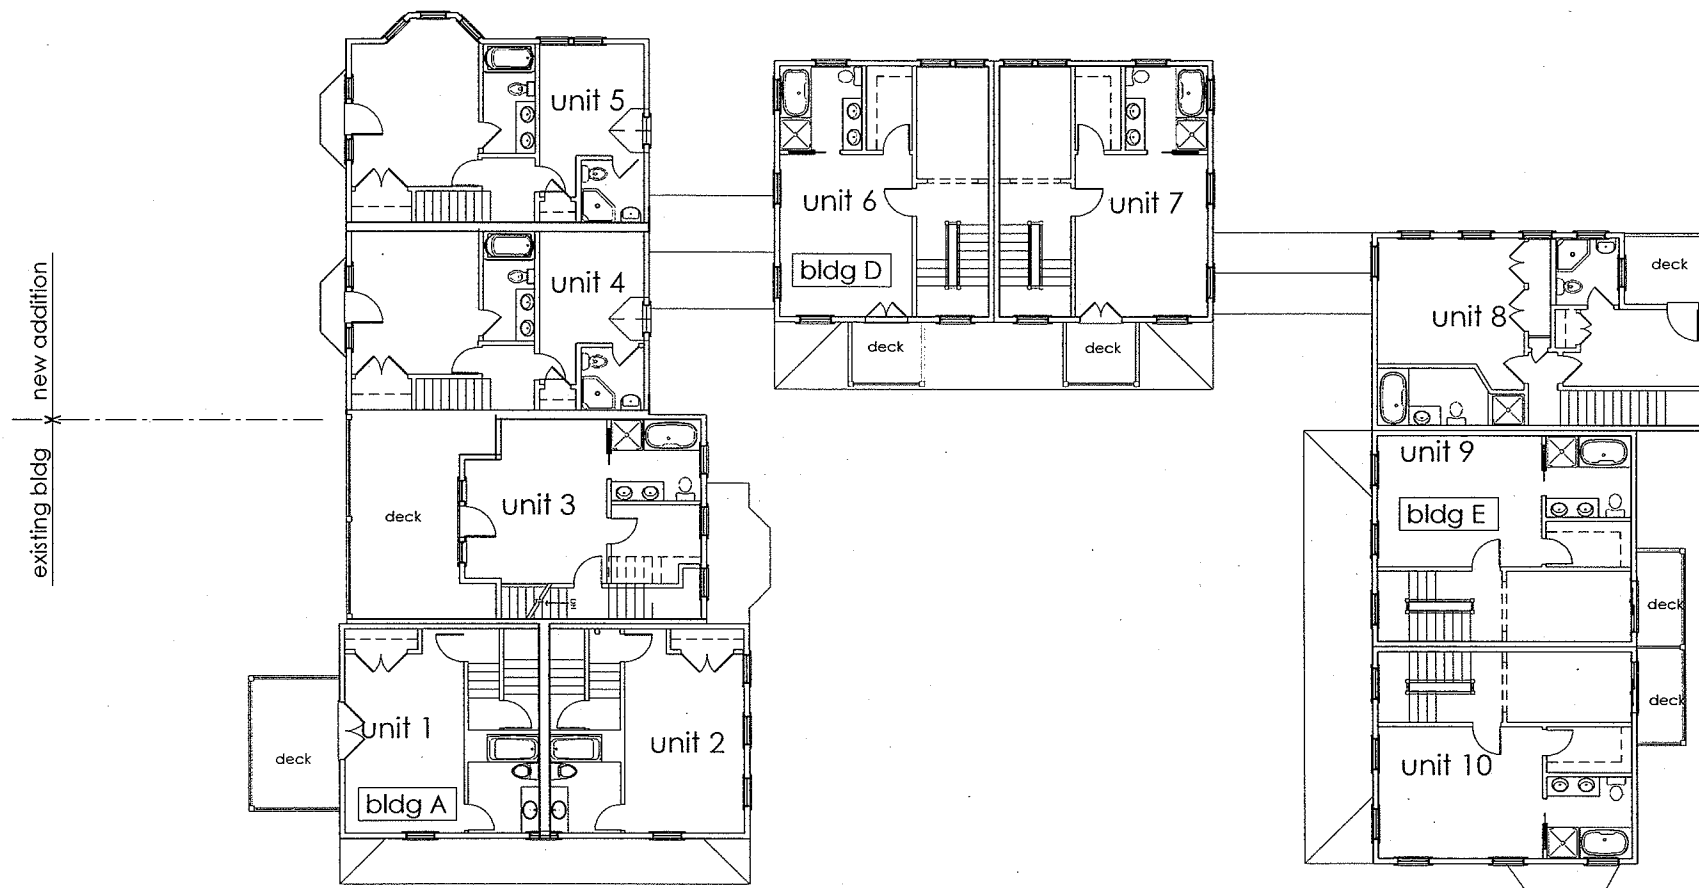

proposed second floor plan



revisions
1.
2.
3.
4.
5.
6.
7.
8.
9.
10.

stamp

client
2-10 Brattle Circle
Series E Realty Trust
10 Somers Rd
Winchester MA 01890

PROPOSED SECOND FLOOR PLANS
2 BRATTLE CIRCLE, CAMBRIDGE MA


BOYES-WATSON
ARCHITECTS
thirty bow street
somerville, ma 02143
architectural@boyeswatson.com
phone: (617) 429.8220
fax: (617) 429.8201

job number
17770

scale
1/8" = 1'-0"

date issued
05.25.2011

sheet no.
A302

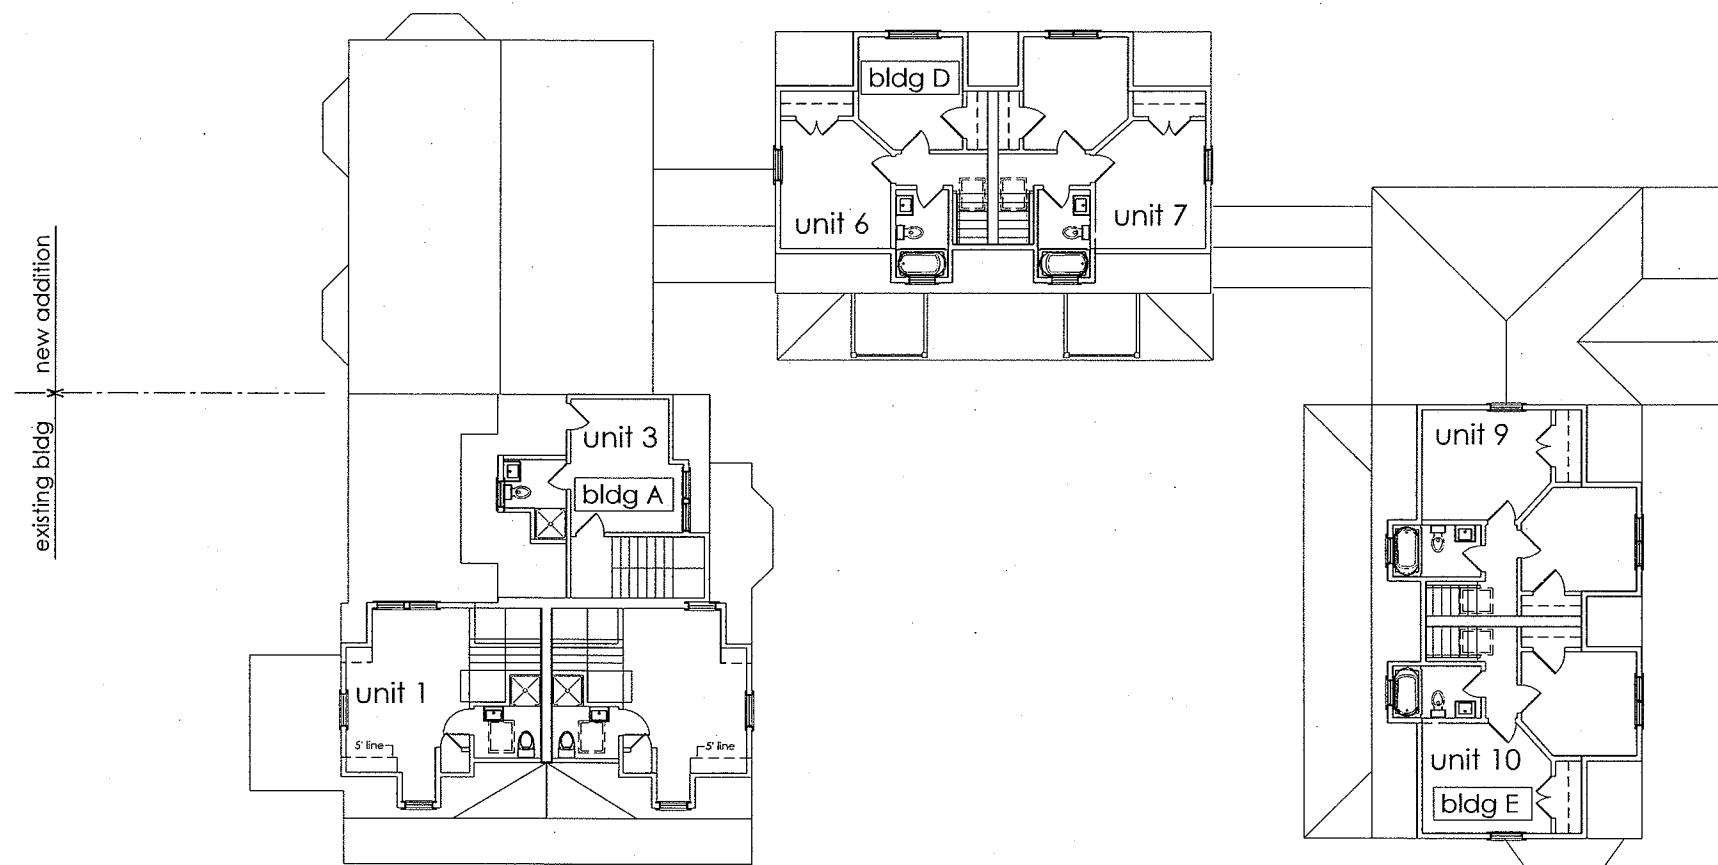

proposed third floor plan



revisions
1.
2.
3.
4.
5.
6.
7.
8.
9.
10.

stamp

client
2-10 Brattle Circle
Series E Realty Trust
10 Somers Rd
Winchester MA 01890

PROPOSED THIRD FLOOR PLAN
2 BRATTLE CIRCLE, CAMBRIDGE MA

BOYES-WATSON
ARCHITECTS
thirty bow street
somerville, ma 02143
architectural@boyeswatson.com
phone: (617) 429-8200
fax: (617) 429-8201

job number
17770

scale
AS NOTED

date issued
05.25.2011

sheet no.
A303



elevation from courtyard




elevation from brattle circle

revisions
1.
2.
3.
4.
5.
6.
7.
8.
9.
10.



client
2-10 Brattle Circle
Series E Realty Trust
10 Somers Rd
Worcester MA 01690

PROPOSED ELEVATIONS
2 BRATTLE CIRCLE, CAMBRIDGE MA

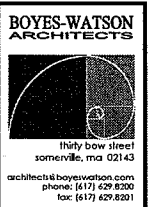


job number
17770

scale
1/8" = 1'-0"

date issued
05.25.2011


sheet no.
A401

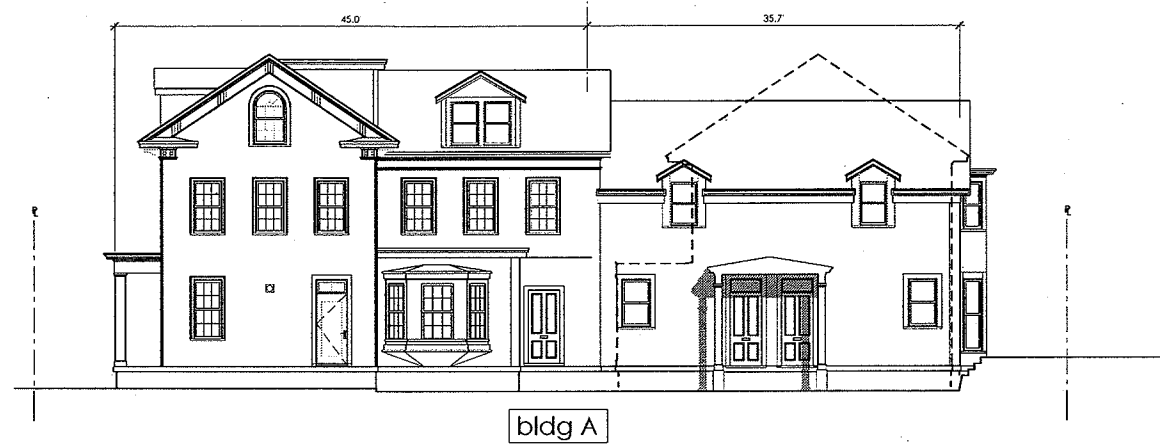


courtyard elev looking towards brattle



courtyard elev looking towards mt. auburn

 

revisions
1.
2.
3.
4.
5.
6.
7.
8.
9.
10.

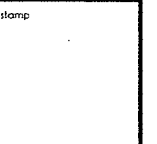


client
2-10 Brattle Circle
Series E Realty Trust
10 Somers Rd
Winchester MA 01890

PROPOSED ELEVATIONS

2 BRATTLE CIRCLE, CAMBRIDGE MA

job

project

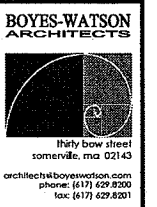

job number
17770

scale
1/8" = 1'-0"

date issued
05.25.2011

sheet no.
A402