Webster Ave Residences

PROJECT ADDRESS

305 Webster Ave

CLIENT

M&H Realty Trust

KHALSA DESIGN INC.

ARCHITECT



17 IVALOO STREET SUITE 400 SOMERVILLE, MA 02143 TELEPHONE: 617-591-8682 FAX: 617-591-2086

CONSULTANTS:


REGISTRATION

13003 11-21-14 Project number MT KDI 1" = 10'-0" Checked by REVISIONS

Date

First Floor Zoning Plans

Z-001

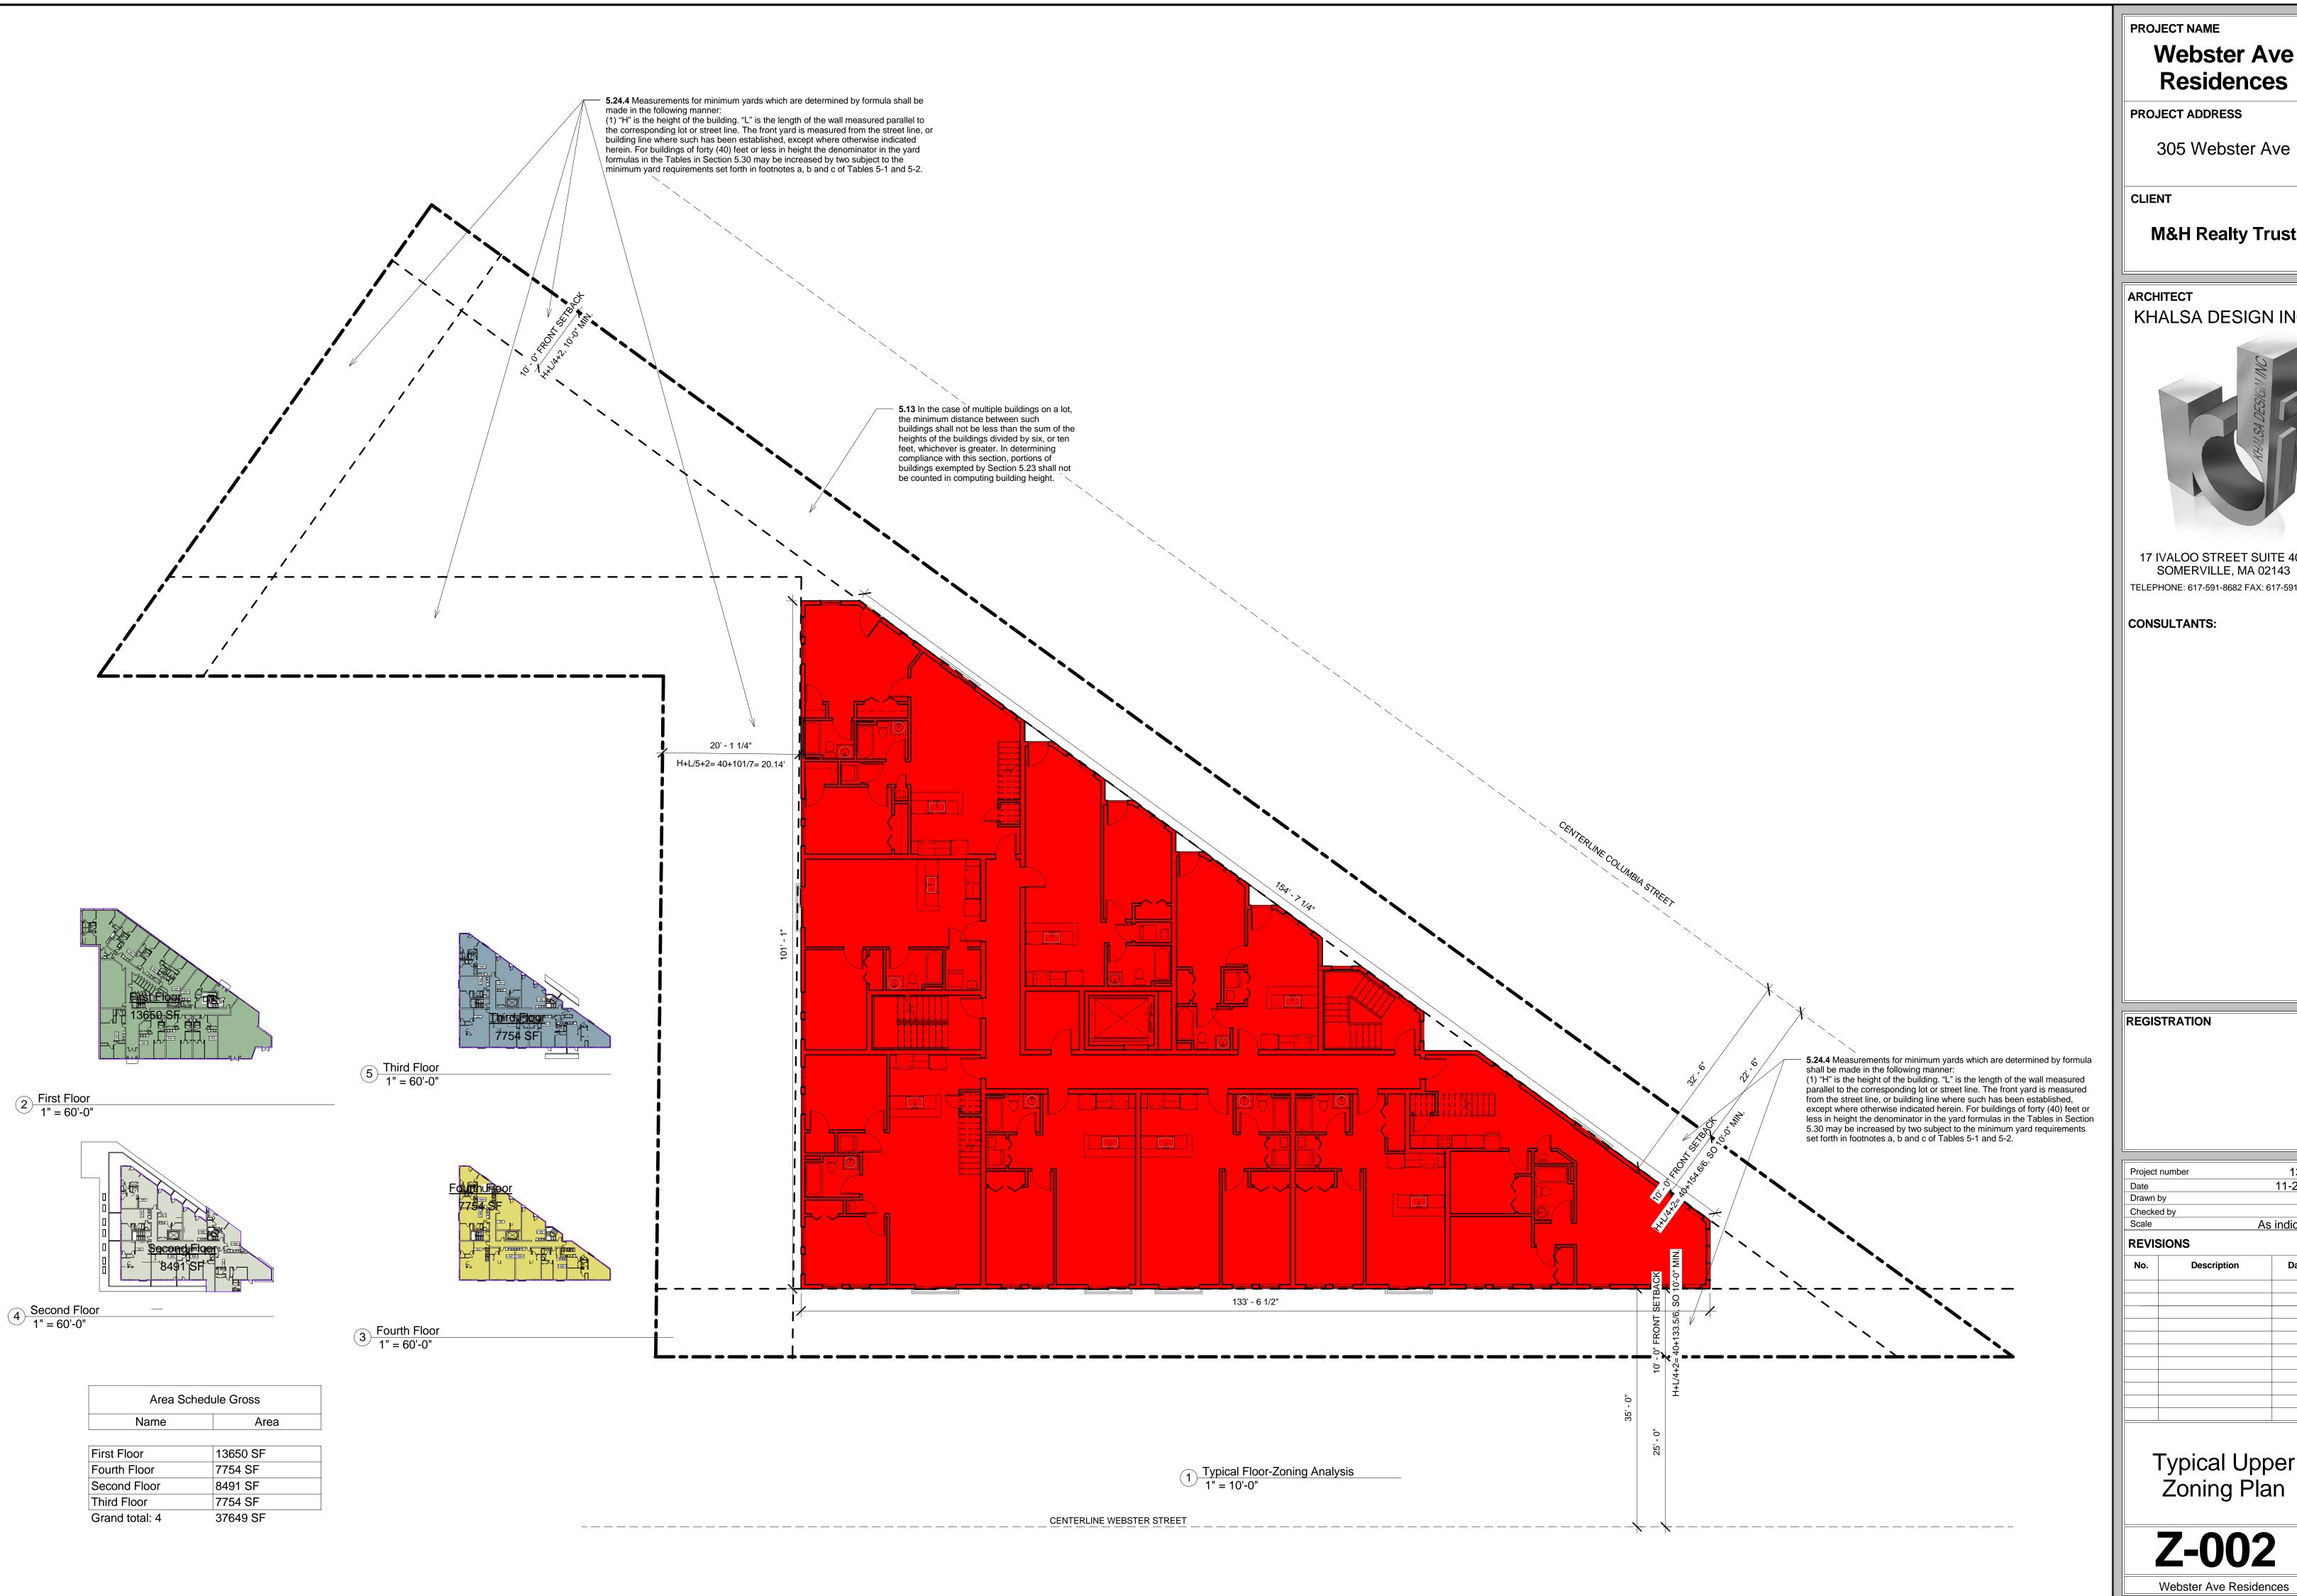

Webster Ave Residences

PROJECT ADDRESS

M&H Realty Trust

KHALSA DESIGN INC.



17 IVALOO STREET SUITE 400 SOMERVILLE, MA 02143 TELEPHONE: 617-591-8682 FAX: 617-591-2086


CONSULTANTS:


REGISTRATION

13003 Project number 11-21-14 KDI As indicated REVISIONS

REVISIONS			
No.	Description	Date	
	· · · · · · · · · · · · · · · · · · ·	1	

Typical Upper Zoning Plan

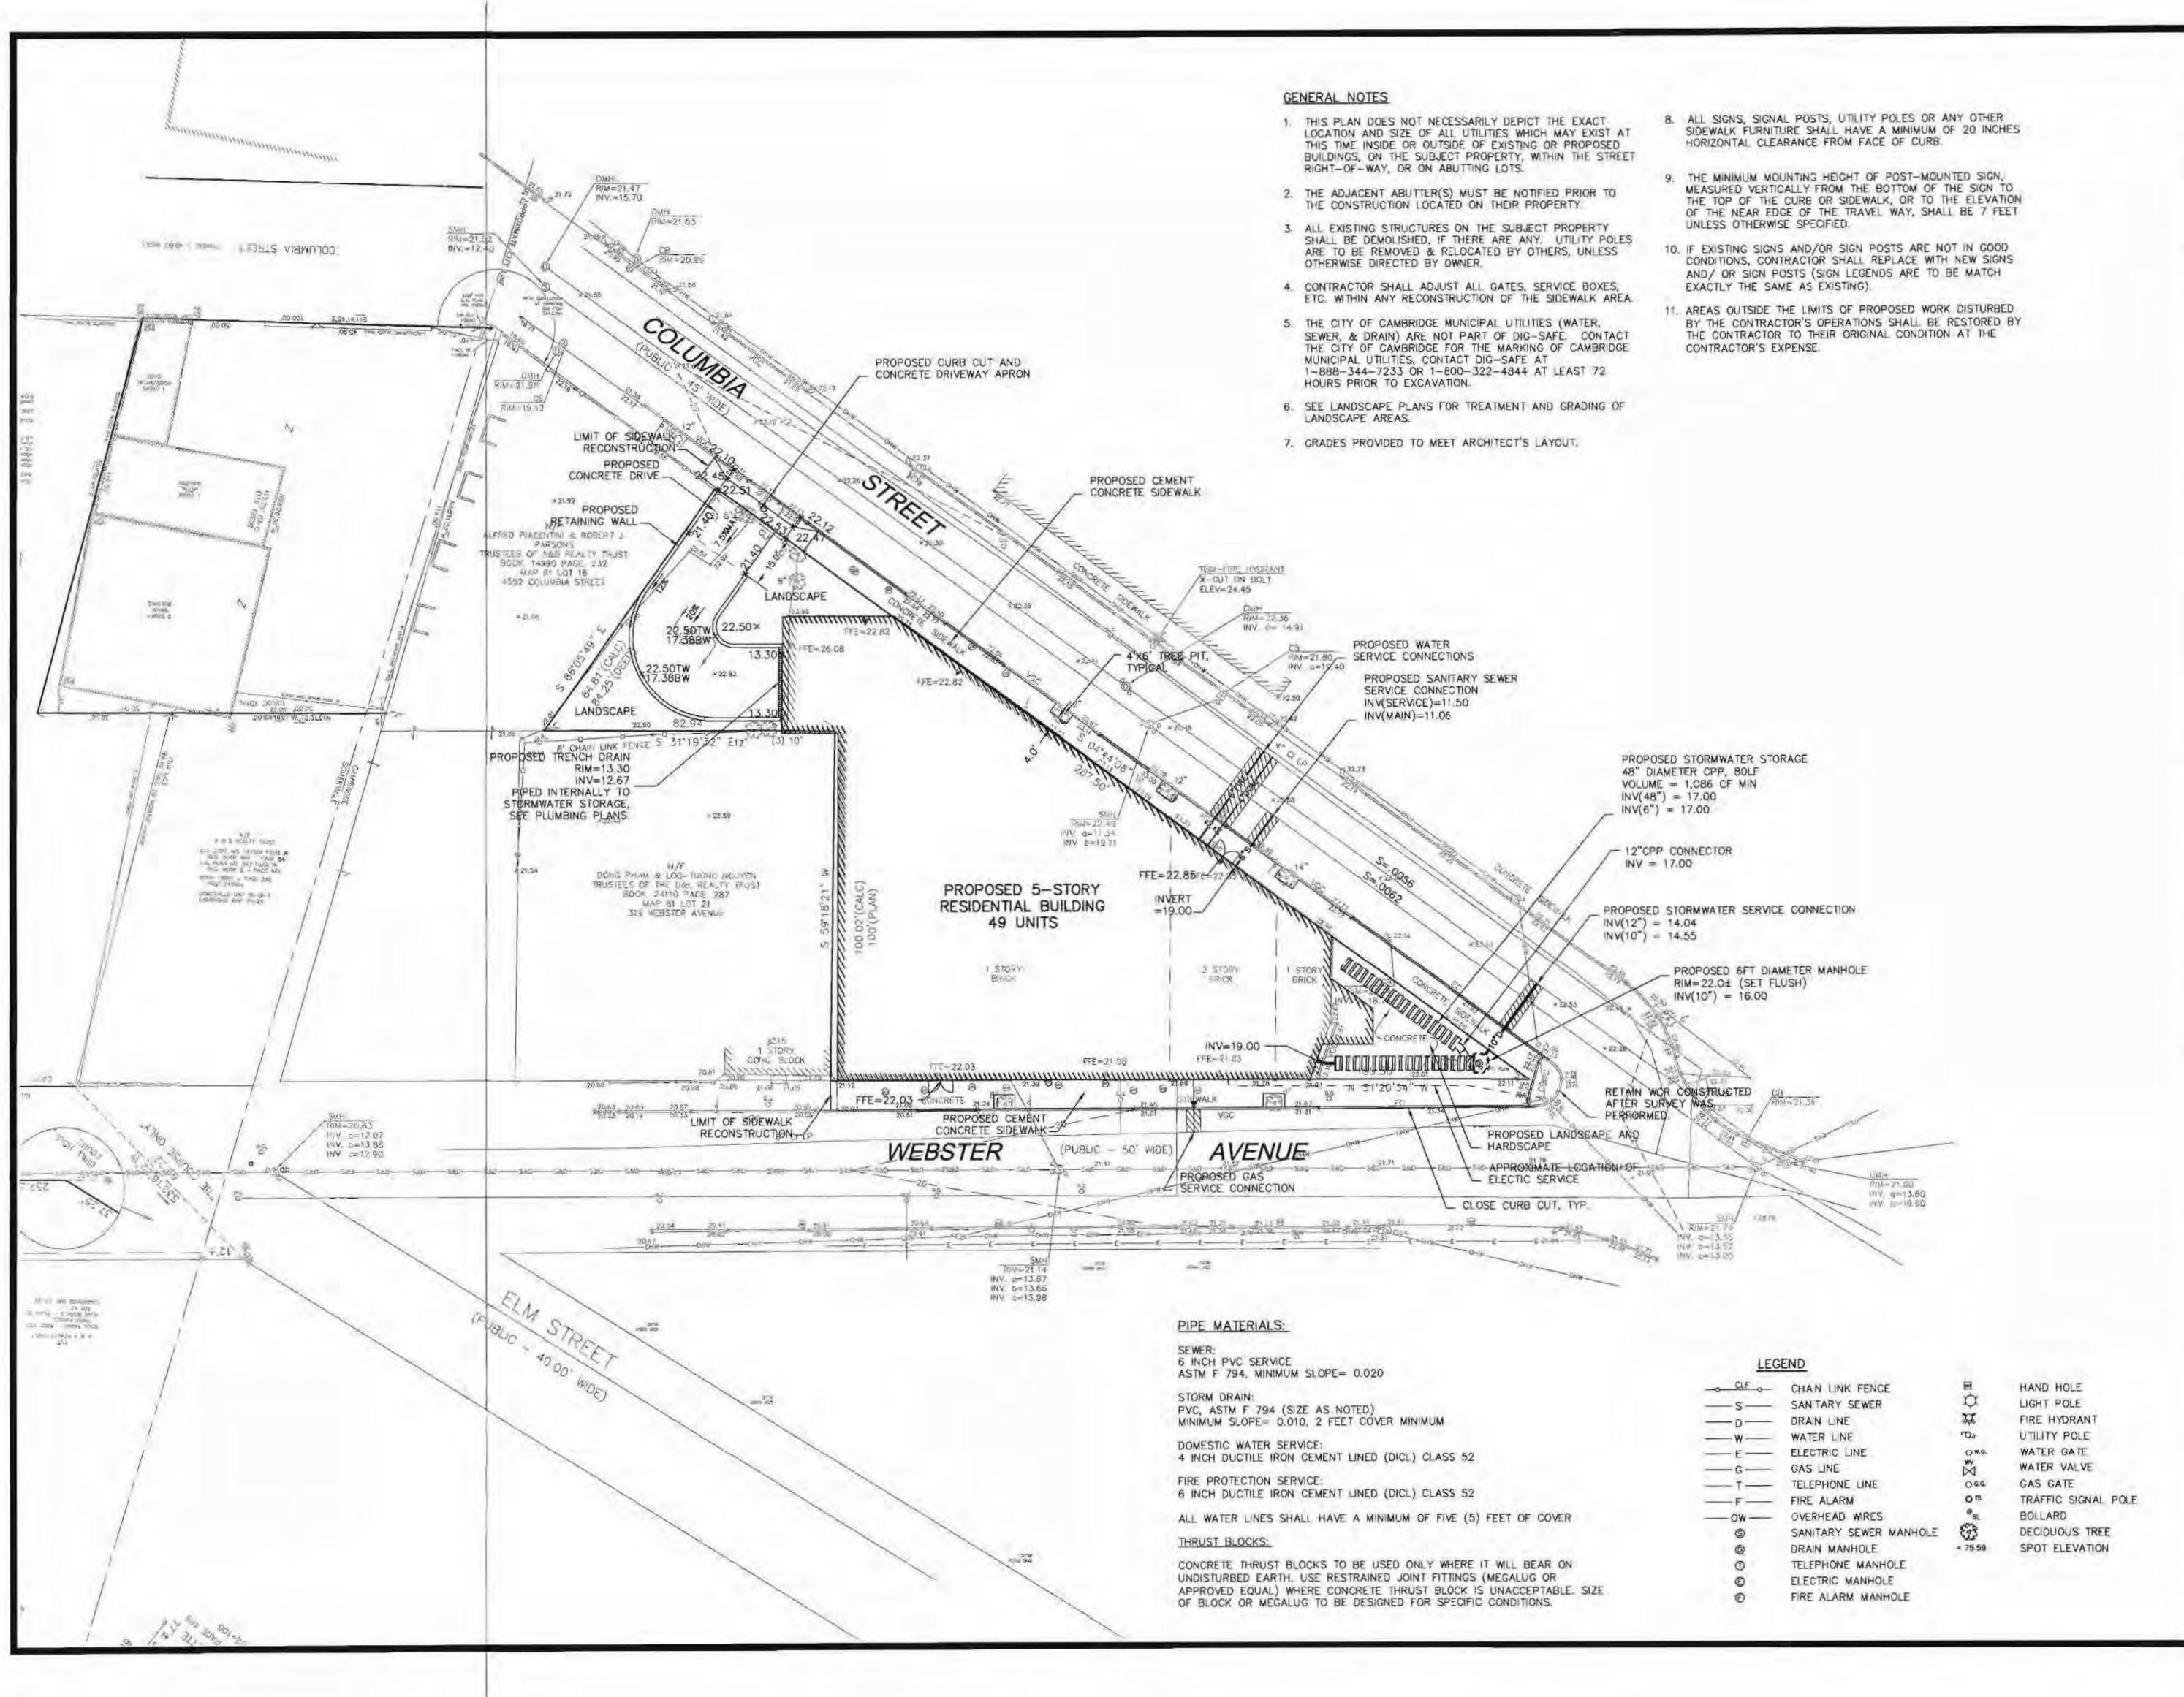

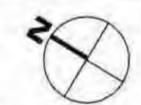

NORT

Design Consultants, Inc.

CVIT ENGINEERS WITHING THE PARTY OF T

ARCHITECT

KHALSA DESIGN, INC.

17 IVALOO STREET SUITE 400

SOMERVILLE, MA 02143

617-591-8682

PROJECT TEAM

305 WEBSTER AVENUE

OWNER

M&H Realty Trust

17 IVALOO STREET SUITE 400

SOMERVILLE, MA 02143

617-591-8682

PROJECT INFO

REV DESCRIPTION DATE



2.5

PROPOSED SITE PLAN

SHEET NAME

C-2.0

SHT NO:

DR BY: RLB


CHK BY: SBS

PROJ NO: 2013-117

DATE: OCTOBER 31, 2014

SCALE: 1" = 20"




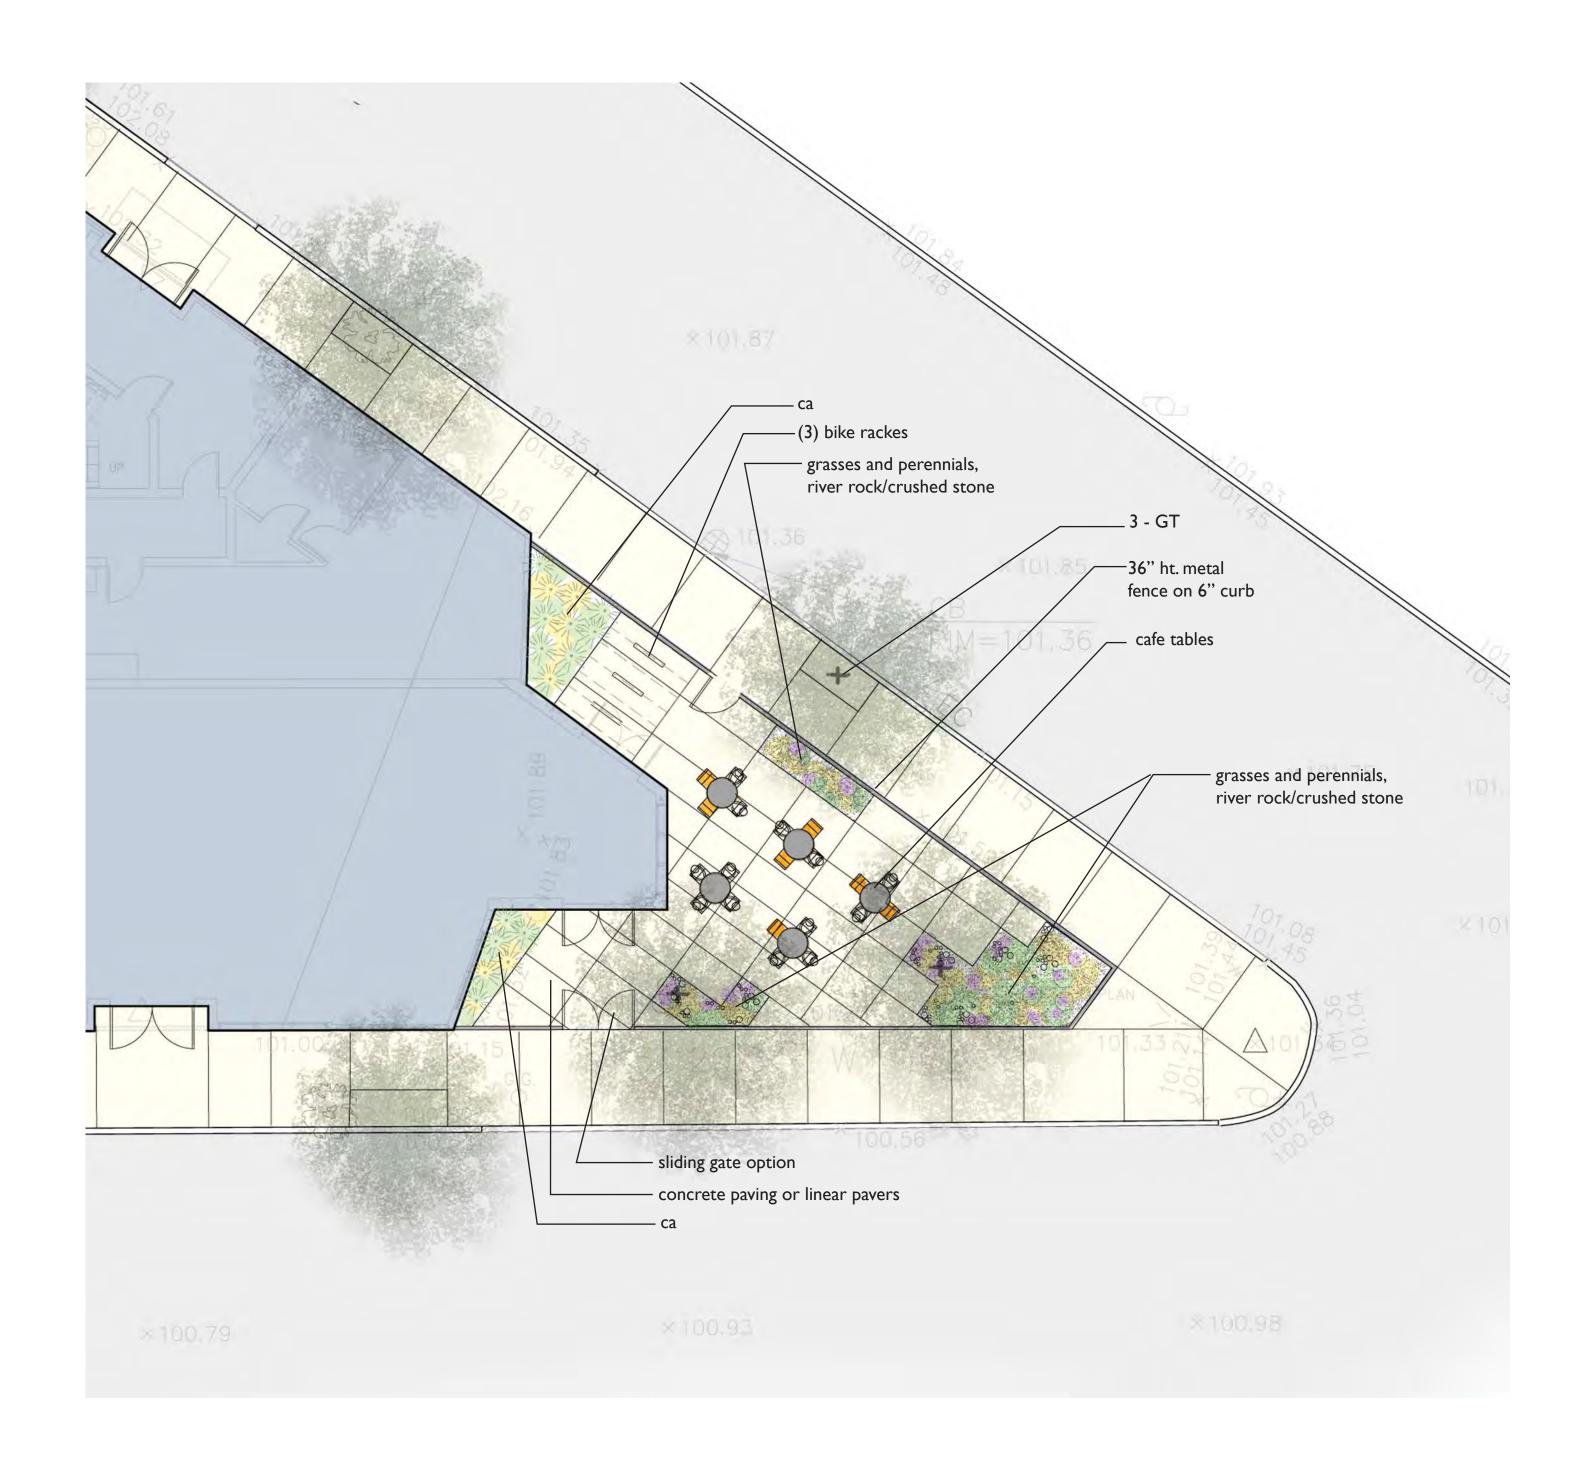




PERSPECTIVE



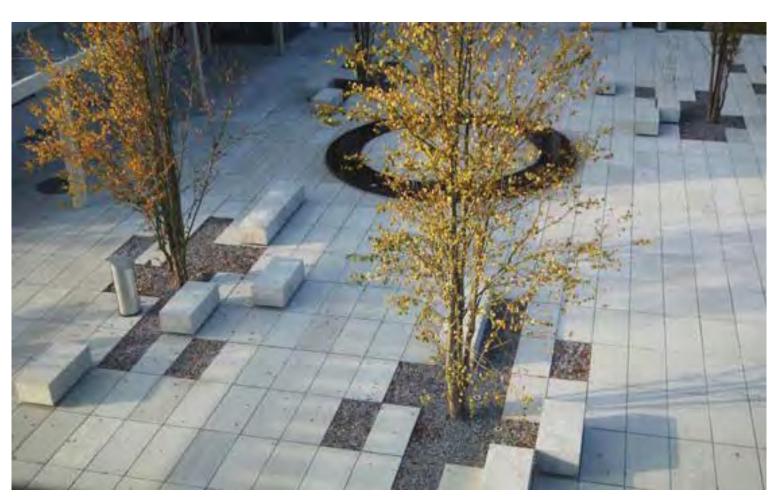






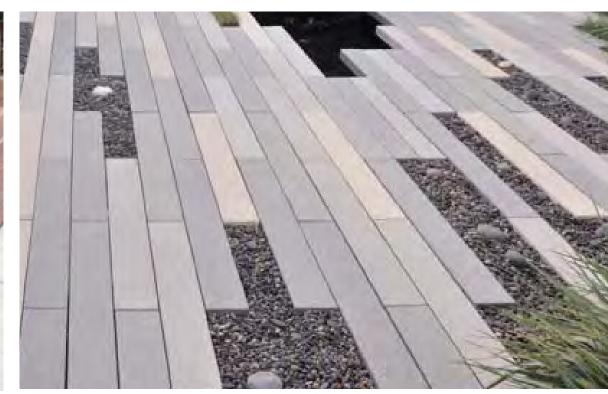





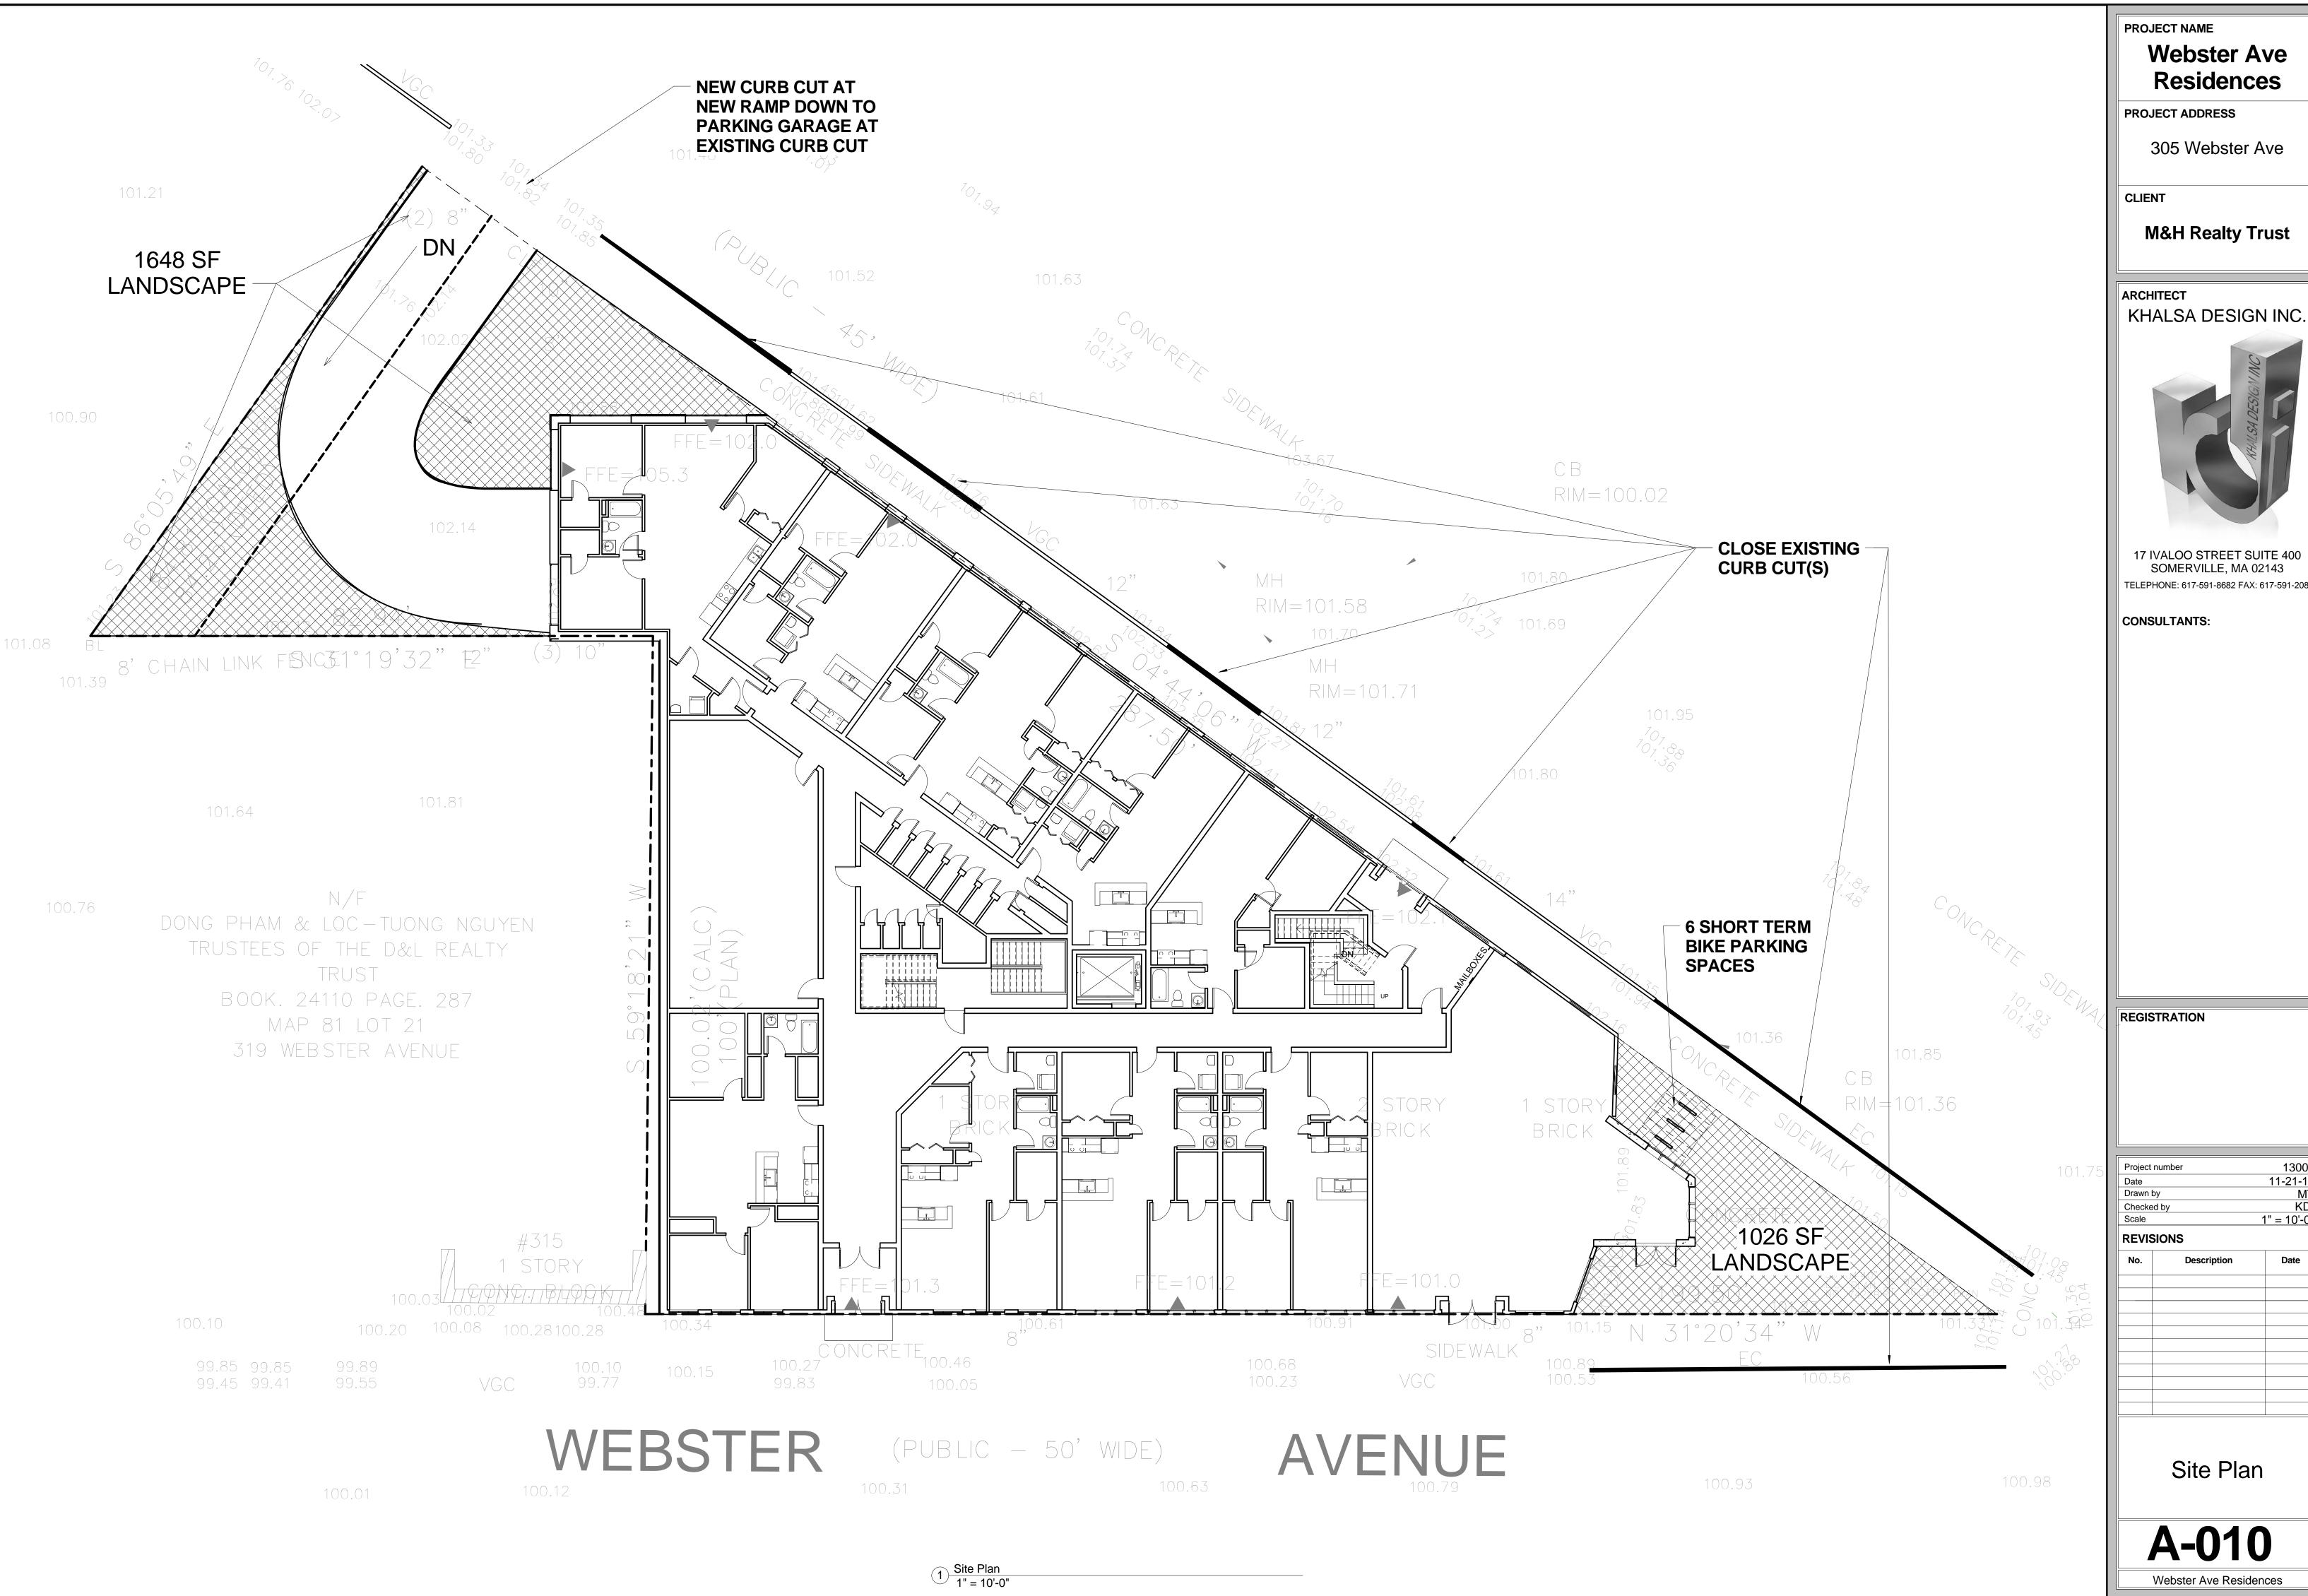

Webster Ave Residences

PROJECT ADDRESS

M&H Realty Trust



17 IVALOO STREET SUITE 400 SOMERVILLE, MA 02143 TELEPHONE: 617-591-8682 FAX: 617-591-2086

CONSULTANTS:

13003 11-21-14 MT KDI 1" = 10'-0" Project number

Date

Site Plan

A-010


PROJECT ADDRESS


Webster Ave

Residences


305 Webster Ave


1 Bed First Floor 2 Bed First Floor 3 Bed First Floor Common Area First Floor Community Room First Floor RETAIL First Floor Storage First Floor First Floor: 13 1 Bed Second Floor 1 Bed Second Floor 1 Bed Second Floor 2 Bed Floor 2 Bed Floor 3 Bed Third Floor 4 Bed Third Floor 5 Bed Third Floor 6 Bed Third Floor 7 Bed Third Floor 7 Bed Third Floor 8 Bed Third Floor 9 Bed Third Floor 1 Bed Fourth Floor	Area 686 SF 884 SF 928 SF 785 SF 719 SF
2 Bed First Floor 3 Bed First Floor Common Area First Floor Community Room First Floor RETAIL First Floor Storage First Floor First Floor: 13 1 Bed Second Floor 1 Bed Second Floor 1 Bed Second Floor 2 Bed Floor 2 Bed Floor 3 Bed Third Floor 4 Bed Third Floor 5 Bed Third Floor 6 Bed Third Floor 6 Bed Third Floor 7 Bed Third Floor 7 Bed Third Floor 8 Bed Third Floor 9 Bed Third Floor 1 Bed Fourth Floor 1 Bed Fourth Floor 1 Bed Fourth Floor	884 SF 928 SF 785 SF 719 SF
2 Bed First Floor 3 Bed First Floor Common Area First Floor Community Room First Floor RETAIL First Floor Storage First Floor First Floor: 13 1 Bed Second Floor 1 Bed Second Floor 1 Bed Second Floor 2 Bed Floor 2 Bed Floor 3 Bed Floor 5 Bed Floor 5 Bed Floor 5 Bed Third Floor 6 Bed Third Floor 6 Bed Third Floor 7 Bed Third Floor 7 Bed Third Floor 8 Bed Third Floor 9 Bed Fourth Floor 1 Bed Fourth Floor 1 Bed Fourth Floor	884 SF 928 SF 785 SF 719 SF
1 Bed Fourth Floor 1 Bed Fourth Floor 1 Bed Fourth Floor 1 Bed Fourth Floor	967 SF
1 Bed Fourth Floor 1 Bed Fourth Floor 1 Bed Fourth Floor	7746 SF
1 Bed Fourth Floor 1 Bed Fourth Floor	623 SF
1 Bed Fourth Floor	660 SF
1 Bed Fourth Floor	660 SF
	608 SF
1 00111111001	685 SF
1 Bed Fourth Floor	522 SF
2 Bed Fourth Floor	930 SF
2 Bed Fourth Floor	994 SF
2 Bed Fourth Floor	1014 SF
Common Area Fourth Floor	1014 SI
Fourth Floor: 10	7746 SF
Grand total: 42	37510 S

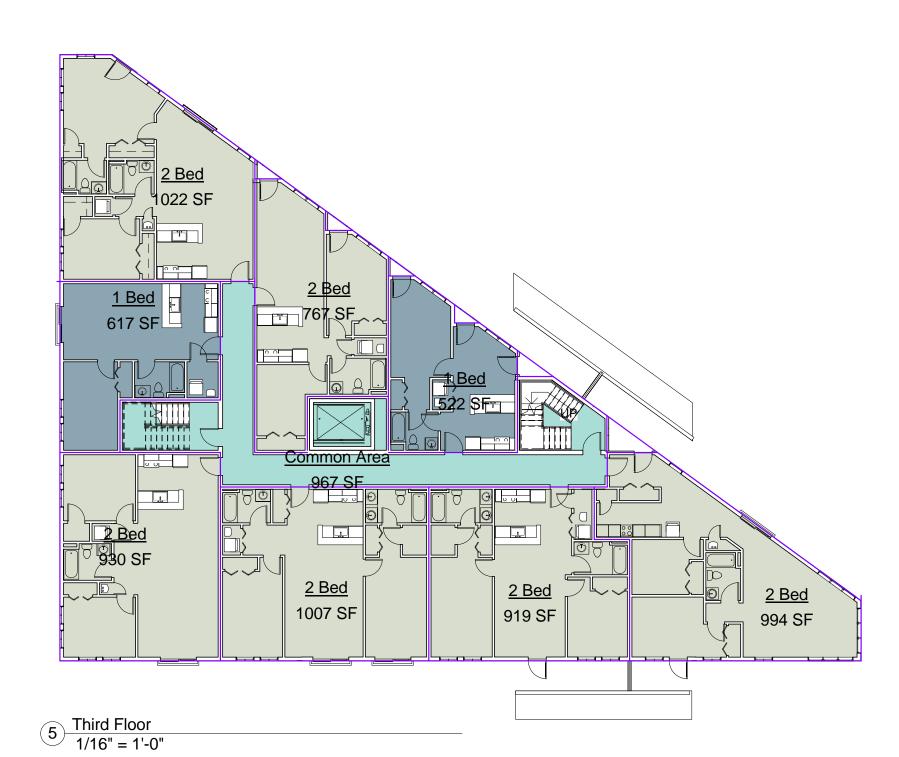

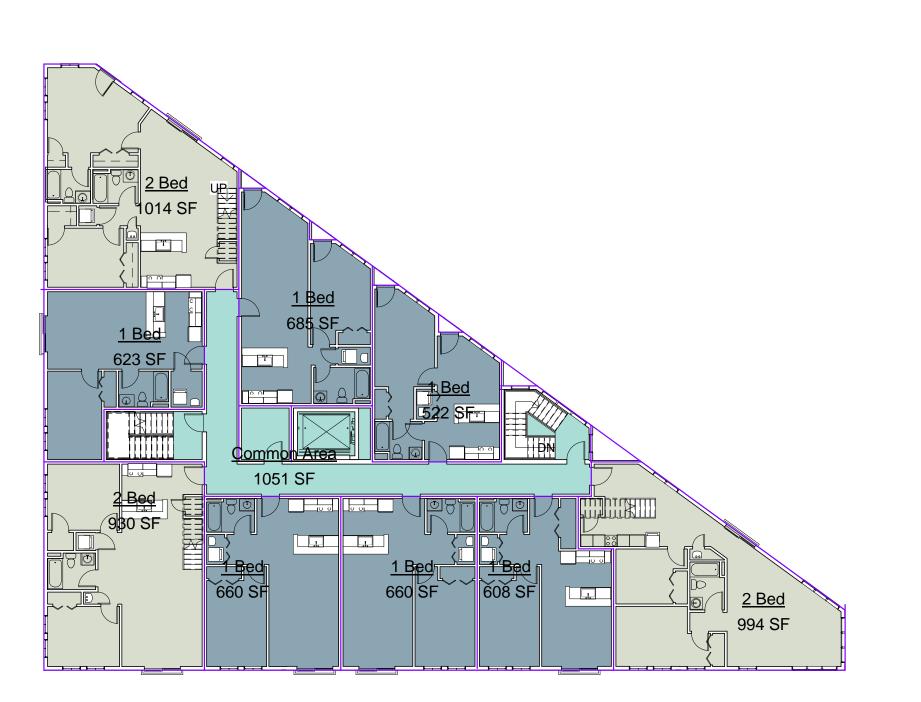


13 1 BEDROOM UNITS 19 2 BEDROOM UNITS 3 3 BEDROOM UNITS 35 UNITS TOTAL

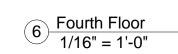

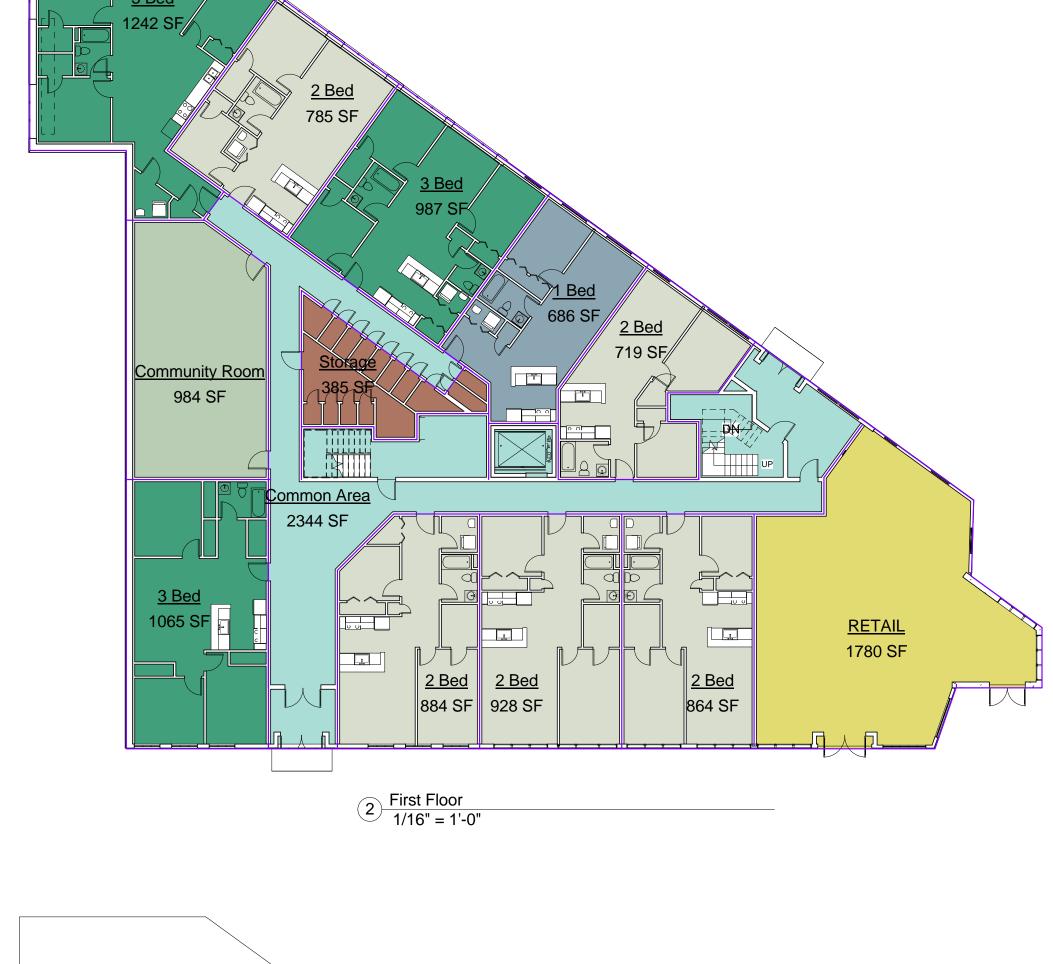




_ _ _ _ _

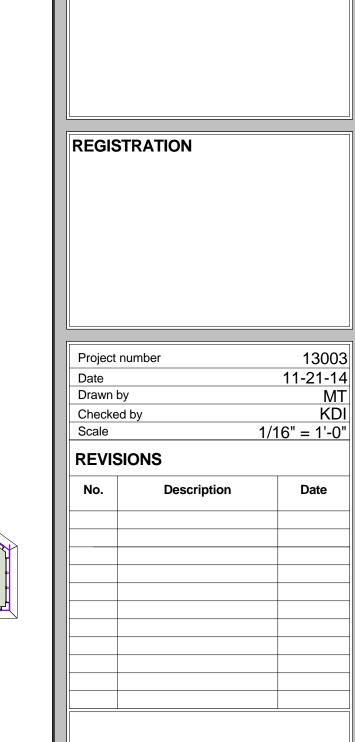

Area Plans

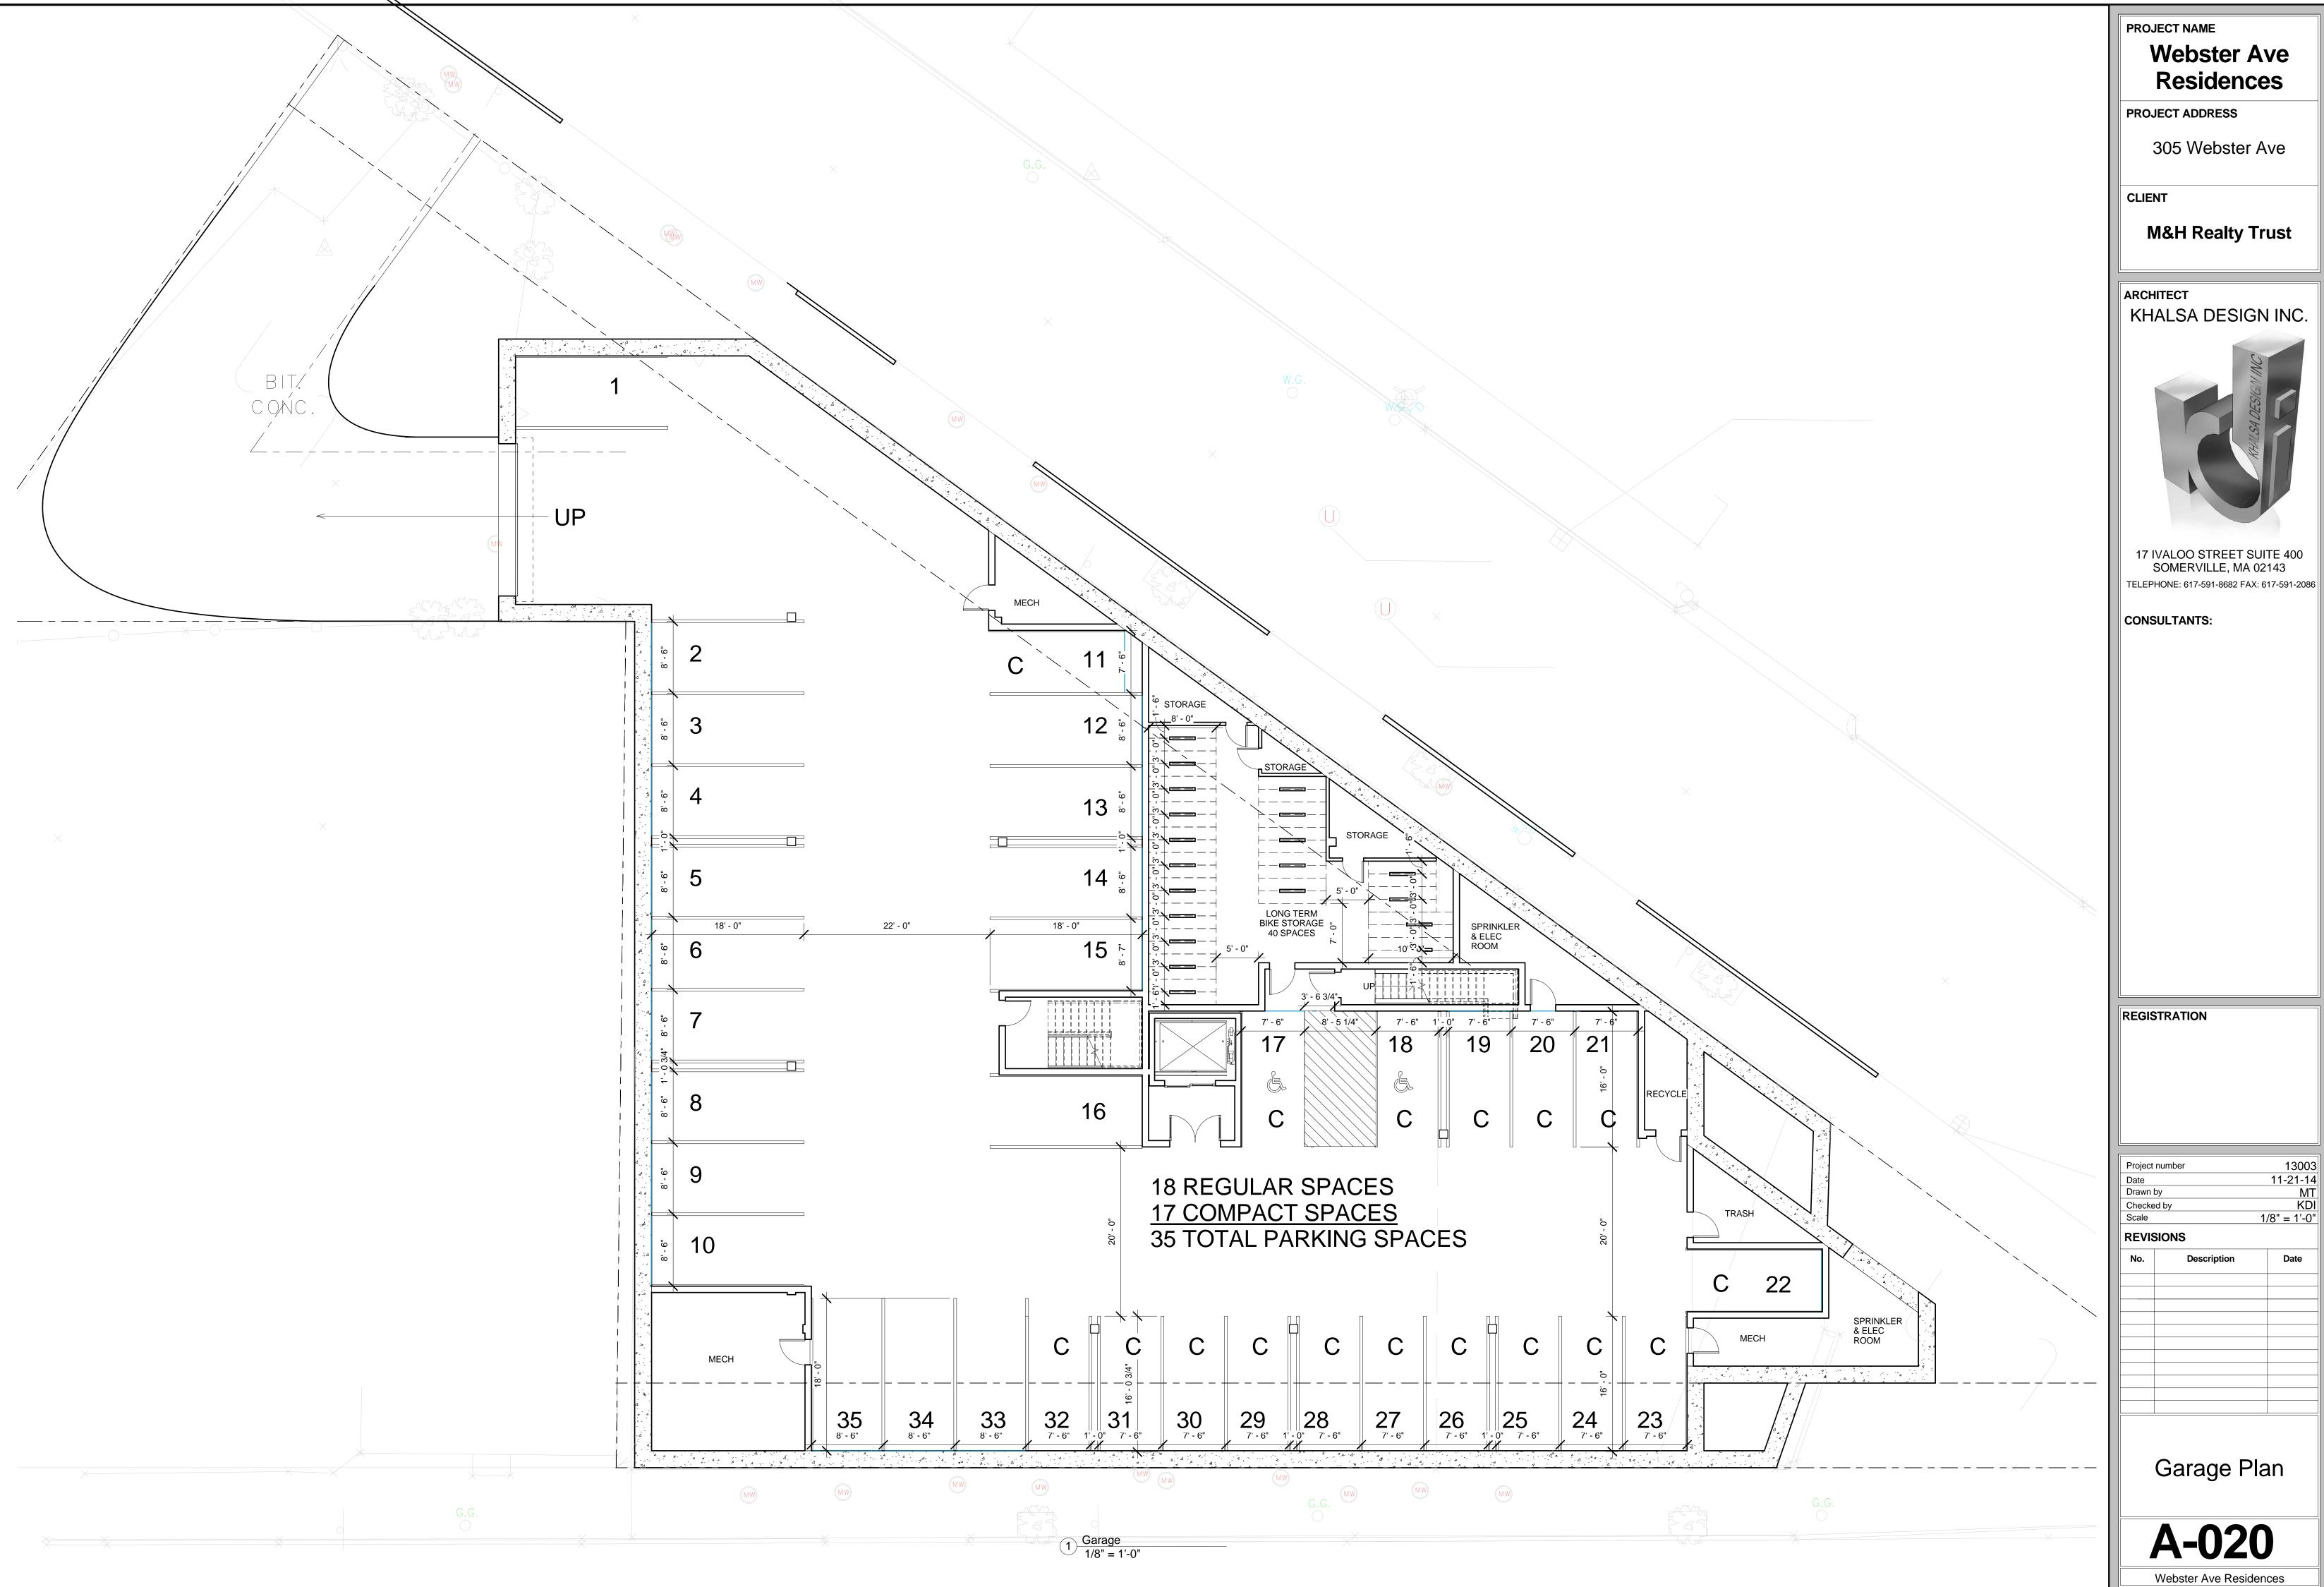

11-21-14 MT KDI 1/8" = 1'-0"

Webster Ave Residences

PROJECT ADDRESS

305 Webster Ave

CLIENT

M&H Realty Trust

ARCHITECT

KHALSA DESIGN INC.



17 IVALOO STREET SUITE 400 SOMERVILLE, MA 02143 TELEPHONE: 617-591-8682 FAX: 617-591-2086

CONSULTANTS:

REGISTRATION

First Floor Plans

A-100

13003 11-21-14 Author Checker 1/8" = 1'-0"

Checked by Scale

Project number

REVISIONS


Date Drawn by

Date

Second Floor Plan


A-101

Webster Ave Residences

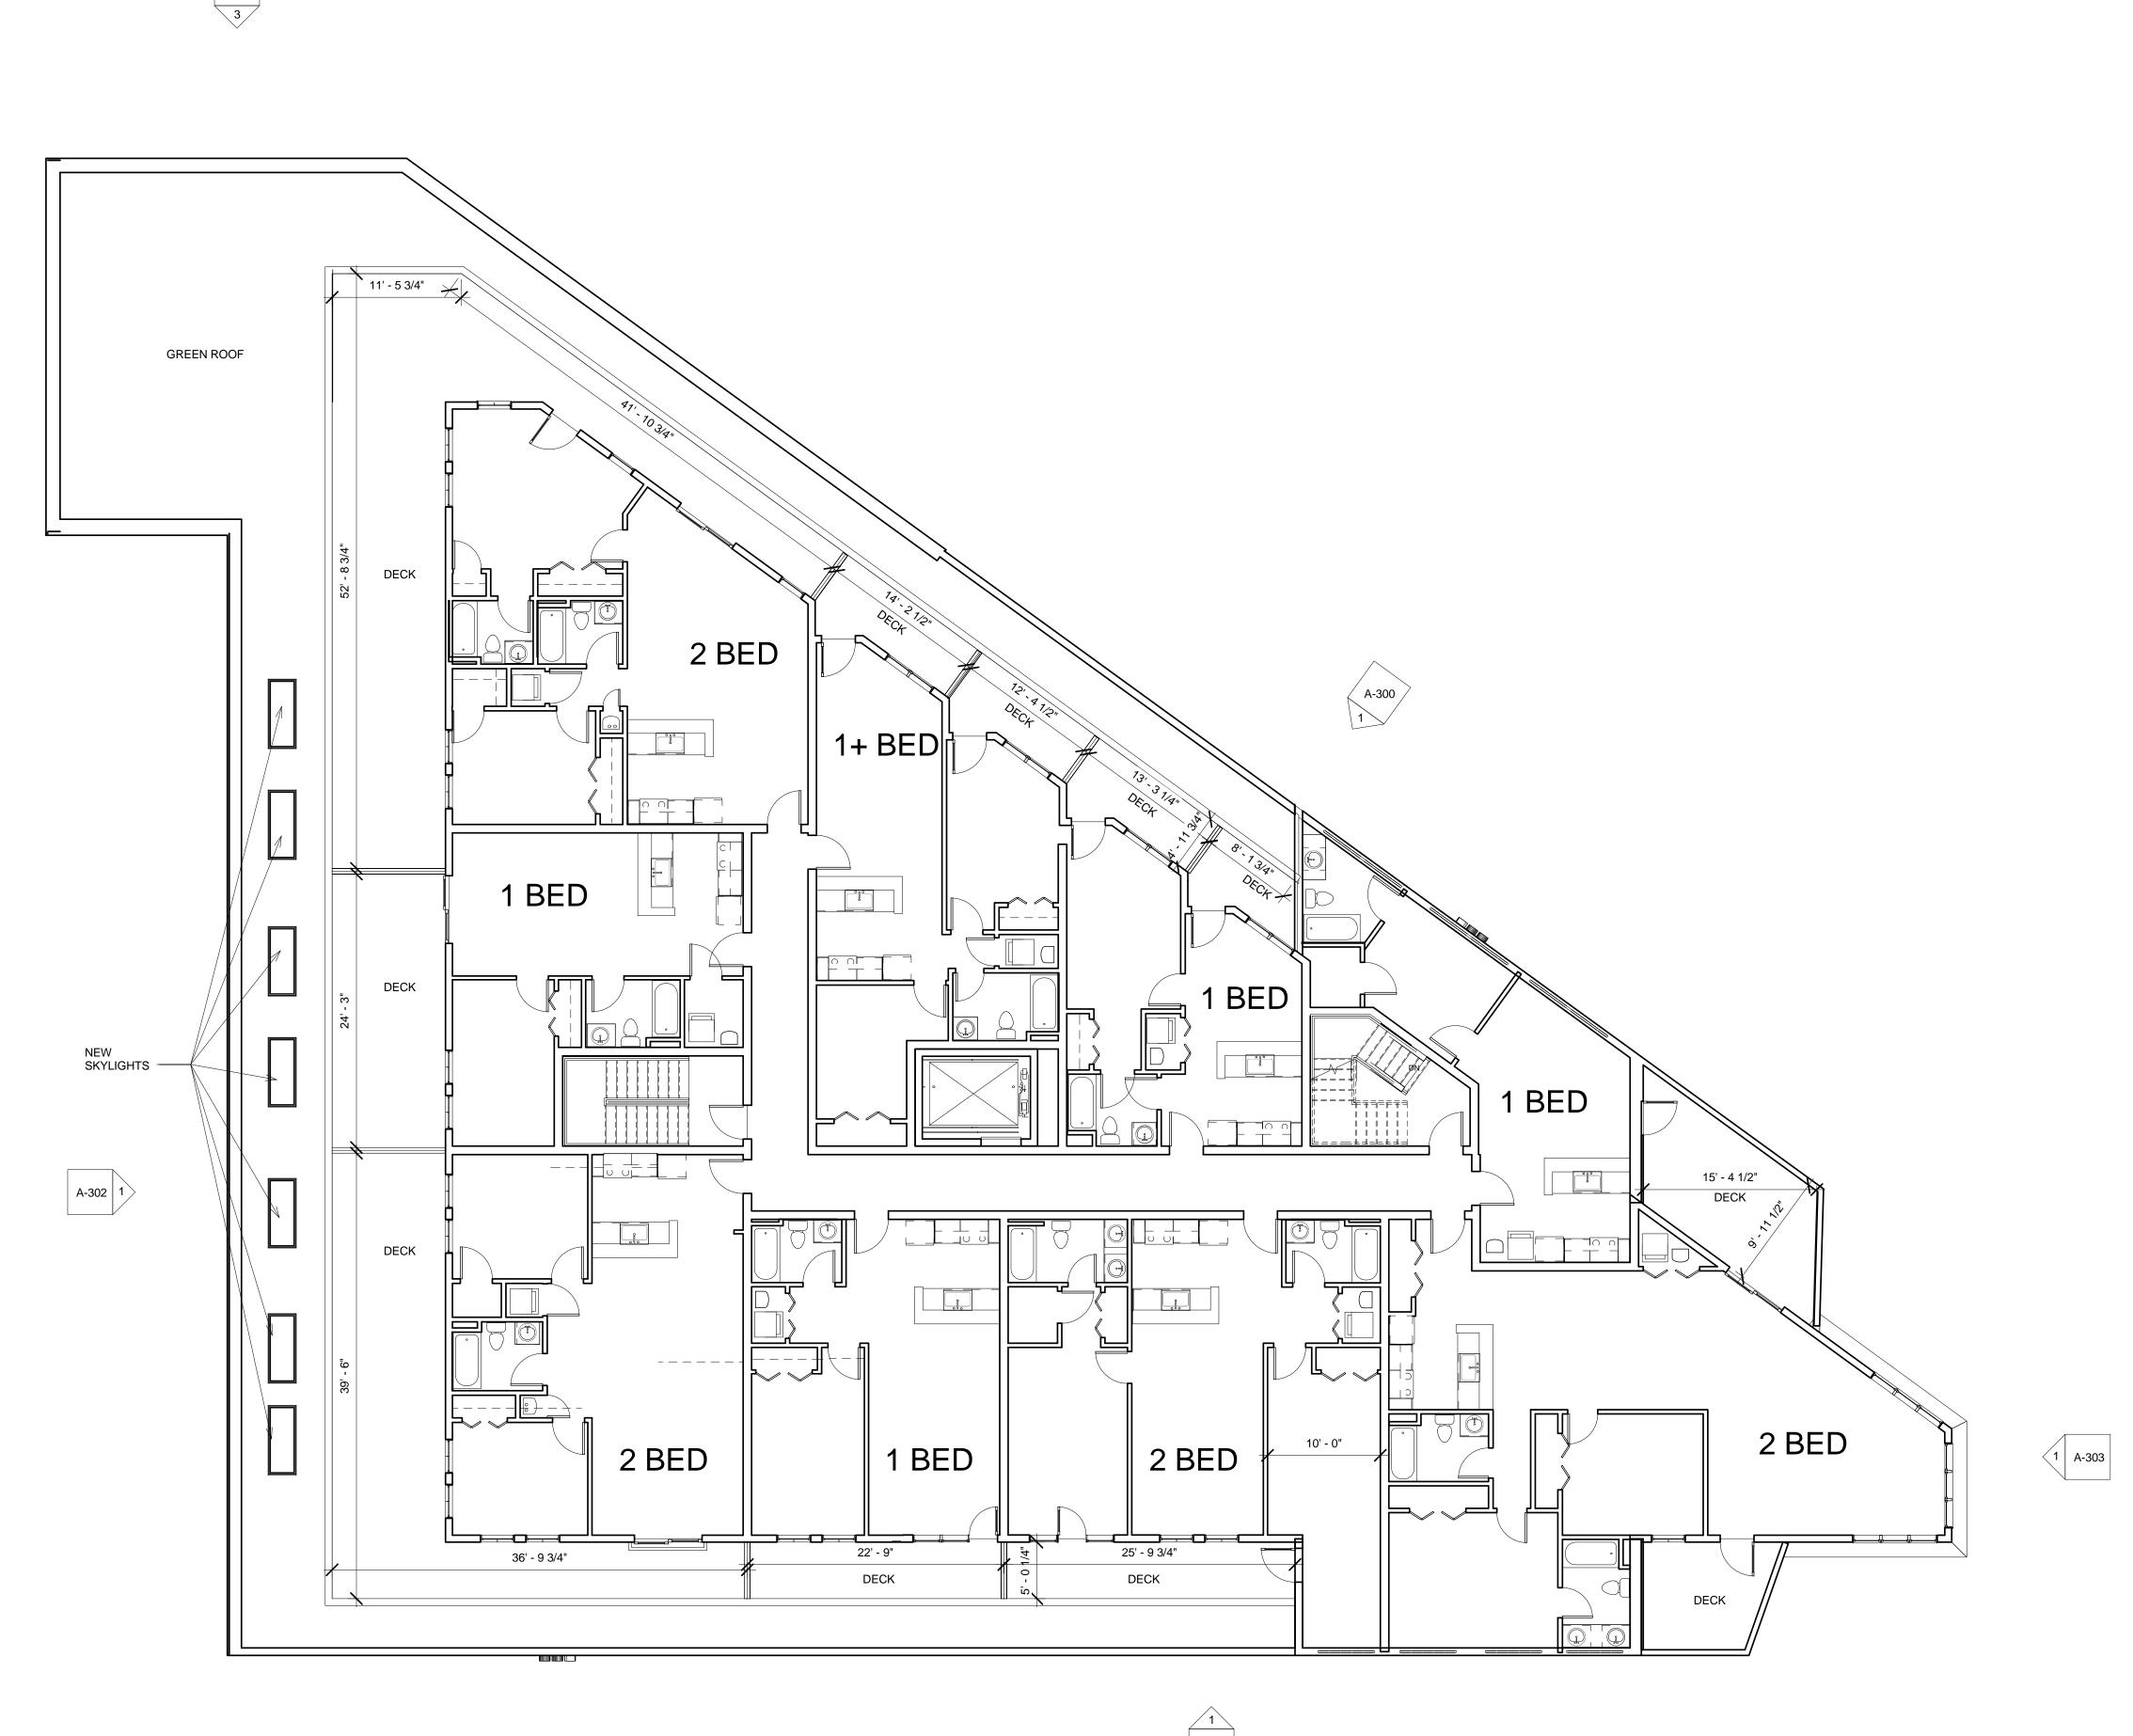

1 Second Floor 1/8" = 1'-0"

Webster Ave Residences

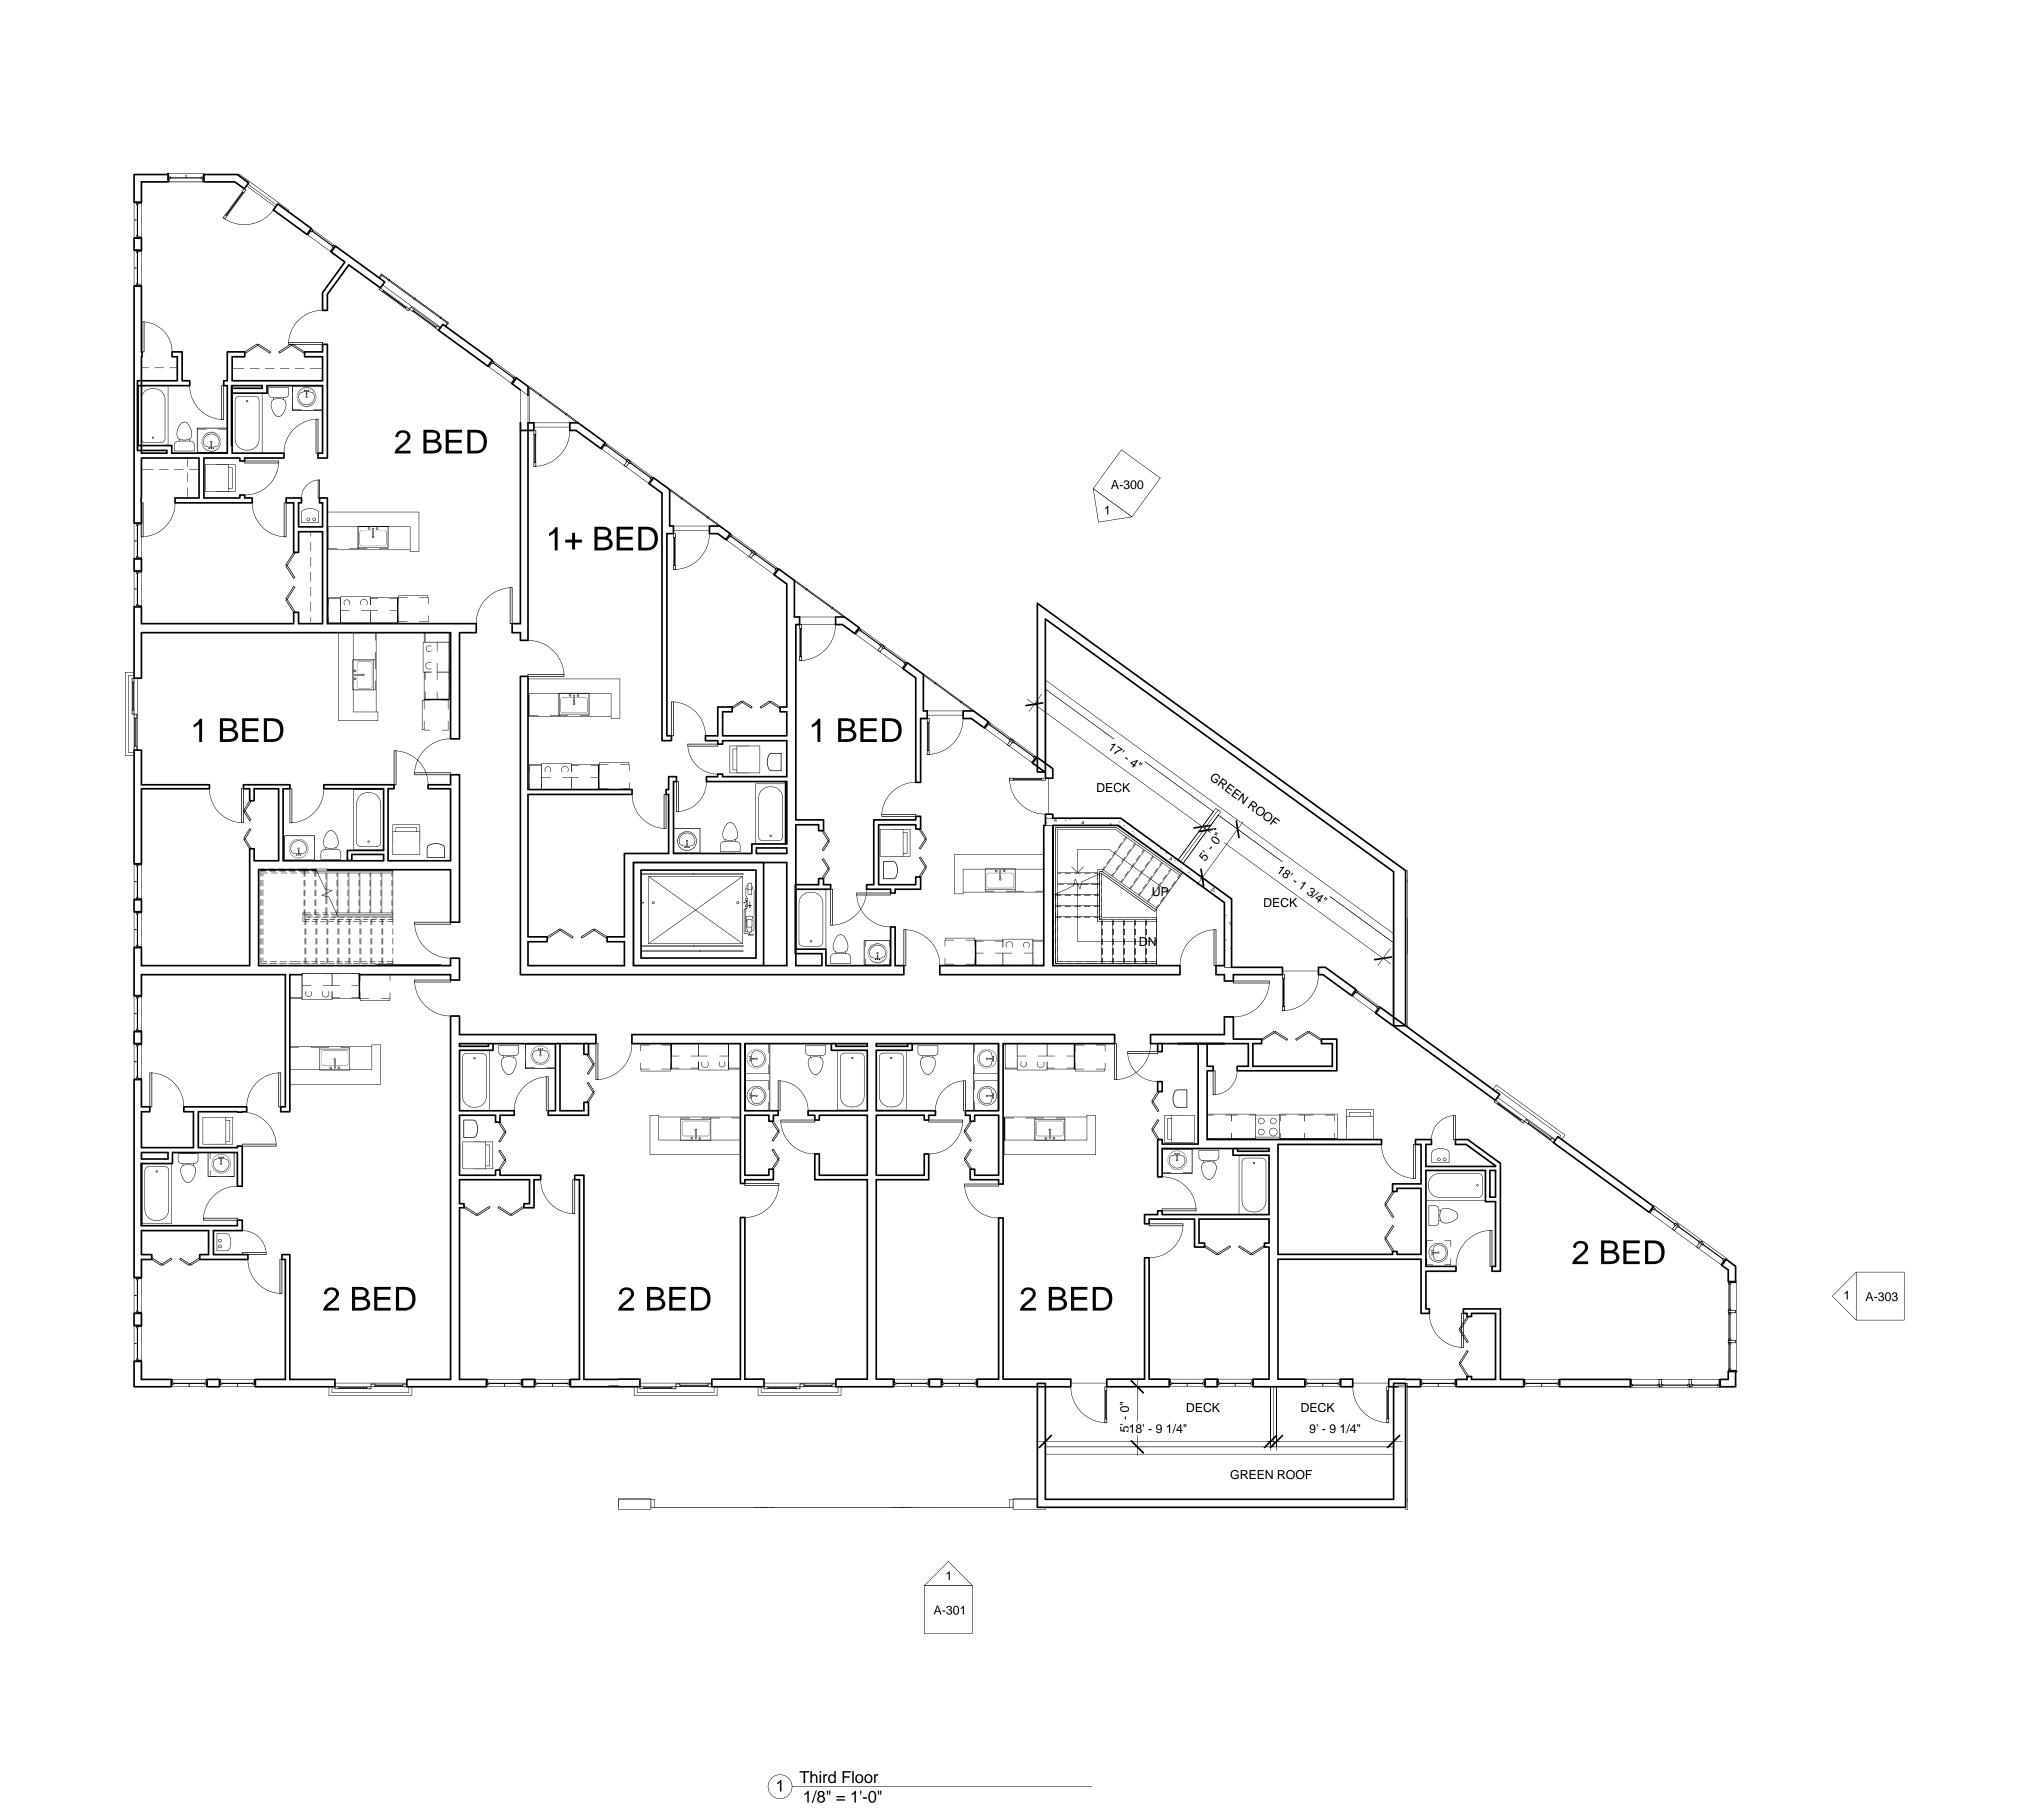

A-302 1

PROJECT NAME

Webster Ave Residences

PROJECT ADDRESS

305 Webster Ave

CLIENT

M&H Realty Trust

ARCHITECT KHALSA DESIGN INC.



17 IVALOO STREET SUITE 400 SOMERVILLE, MA 02143 TELEPHONE: 617-591-8682 FAX: 617-591-2086

Project	number	13003
Date		11-21-14
Drawn	by	MT
Checke	ed by	KDI
Scale	1	/8" = 1'-0"
REVIS	SIONS	
No.	Description	Date

No.	Description	Date

Third Floor

A-102

PROJECT NAME **Webster Ave** Residences PROJECT ADDRESS 305 Webster Ave CLIENT M&H Realty Trust

ARCHITECT KHALSA DESIGN INC.



17 IVALOO STREET SUITE 400 SOMERVILLE, MA 02143 TELEPHONE: 617-591-8682 FAX: 617-591-2086

CONSULTANTS:


REGISTRATION

- 1		
	Project number	13003
١	Date	11-21-14
١	Drawn by	Author
١	Checked by	Checker
١	Scale	1/8" = 1'-0"
	REVISIONS	

REVISIONS			
No.	Description	Date	

Fourth Floor Plan

A-103 Webster Ave Residences

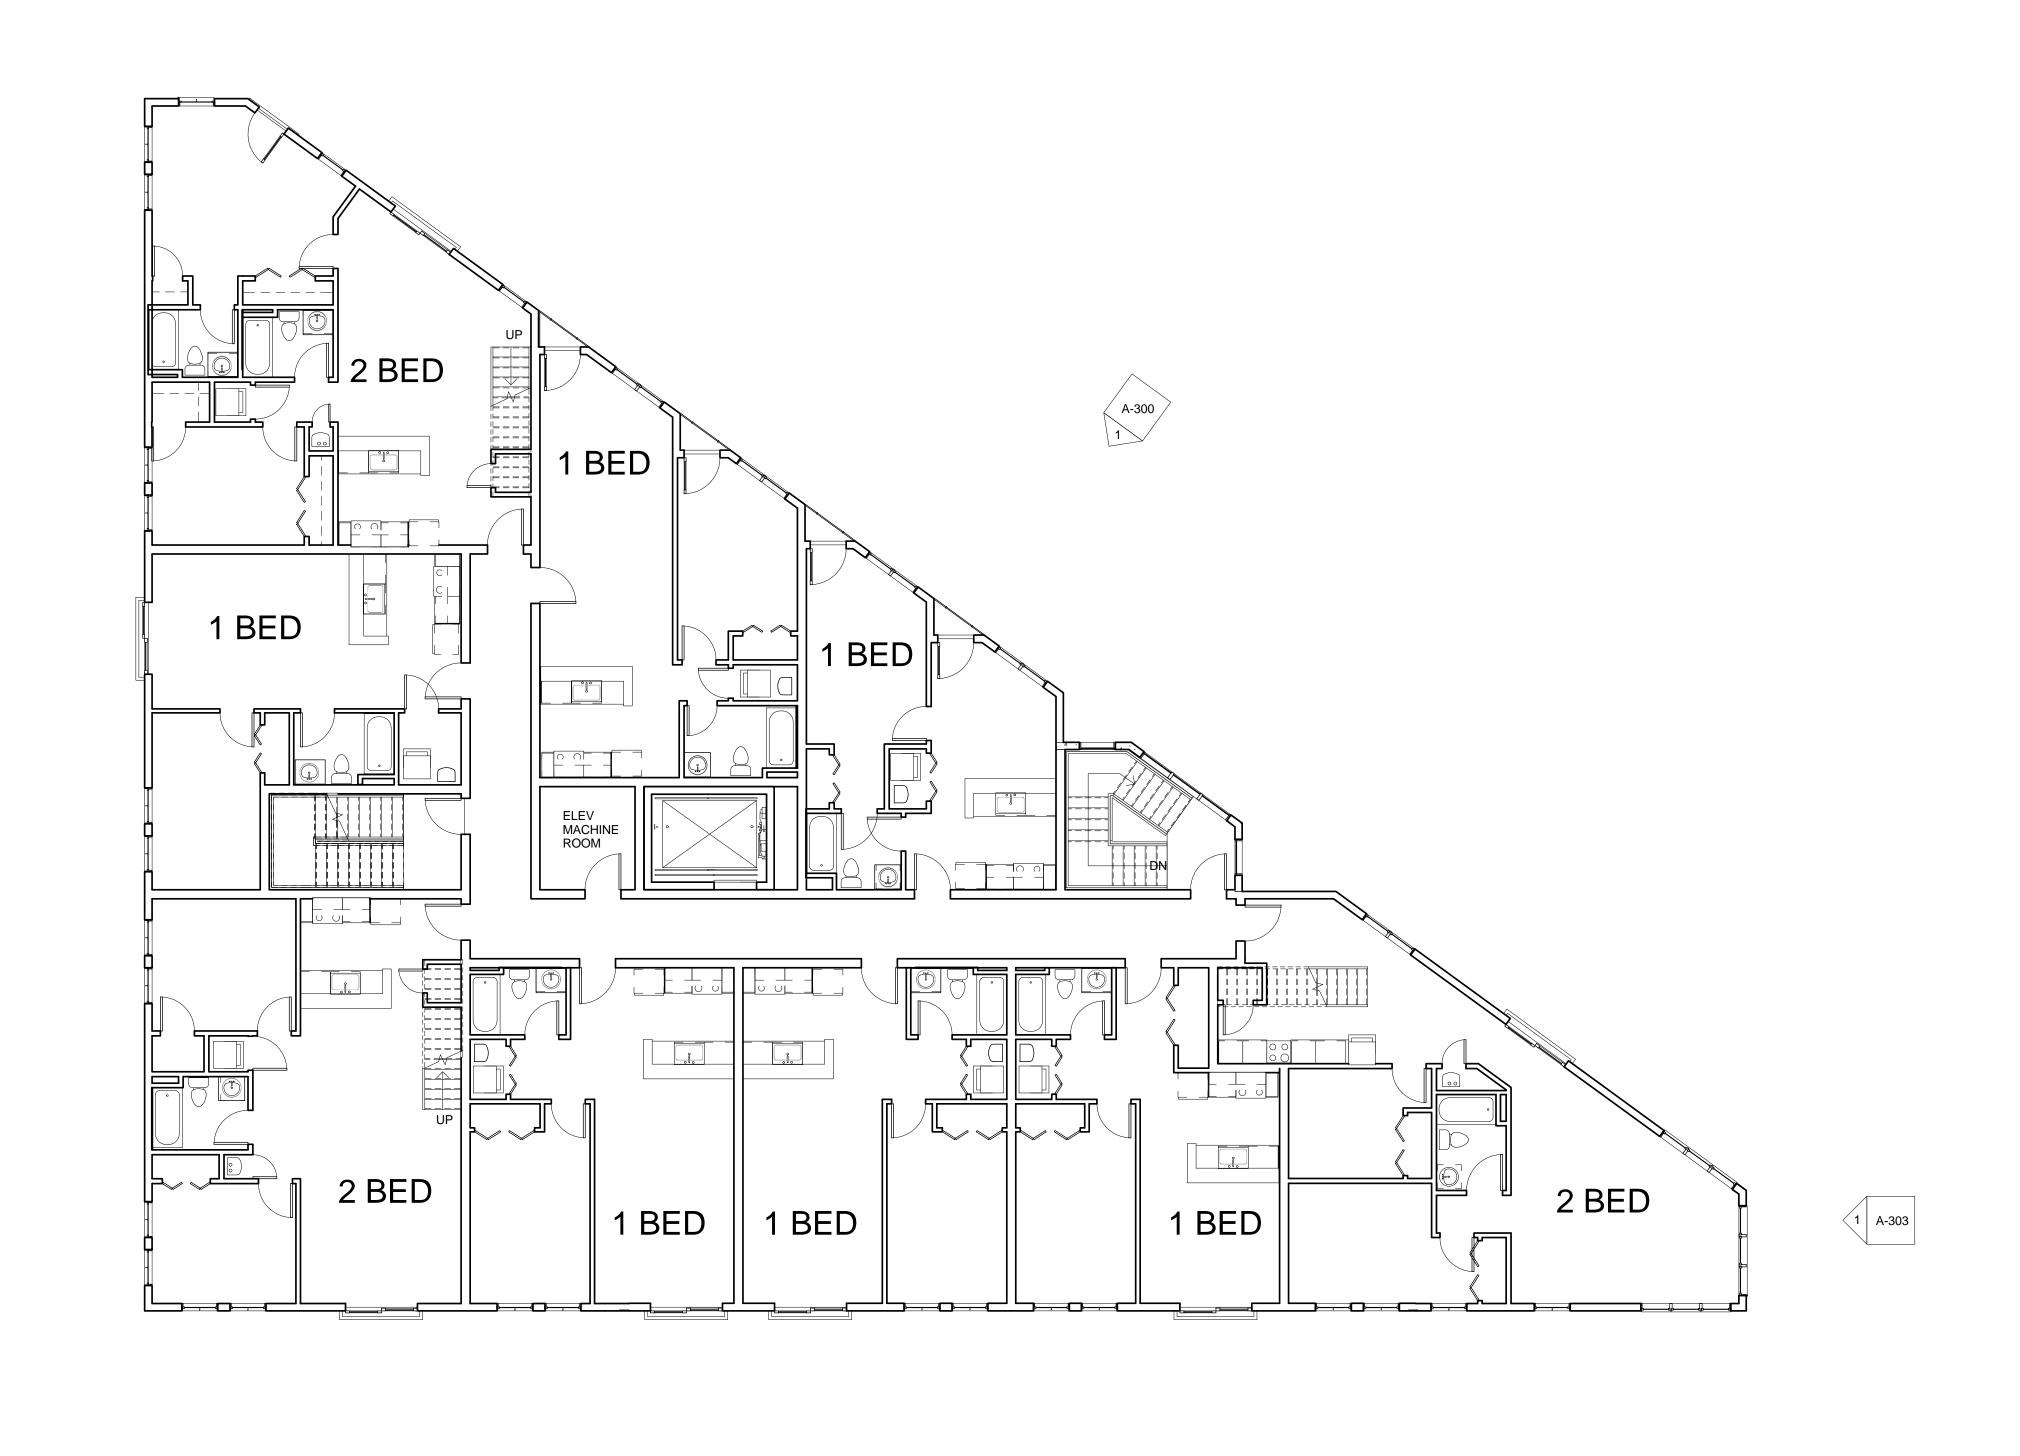

A-302 1

PROJECT NAME **Webster Ave** Residences PROJECT ADDRESS 305 Webster Ave **M&H Realty Trust**

ARCHITECT KHALSA DESIGN INC.

CLIENT




17 IVALOO STREET SUITE 400 SOMERVILLE, MA 02143 TELEPHONE: 617-591-8682 FAX: 617-591-2086

Project number	13003
Date	11-21-14
Drawn by	Author
Checked by	Checker
Scale	1/8" = 1'-0"
REVISIONS	

No.	Description	Date

Roof Plan

A-104 Webster Ave Residences

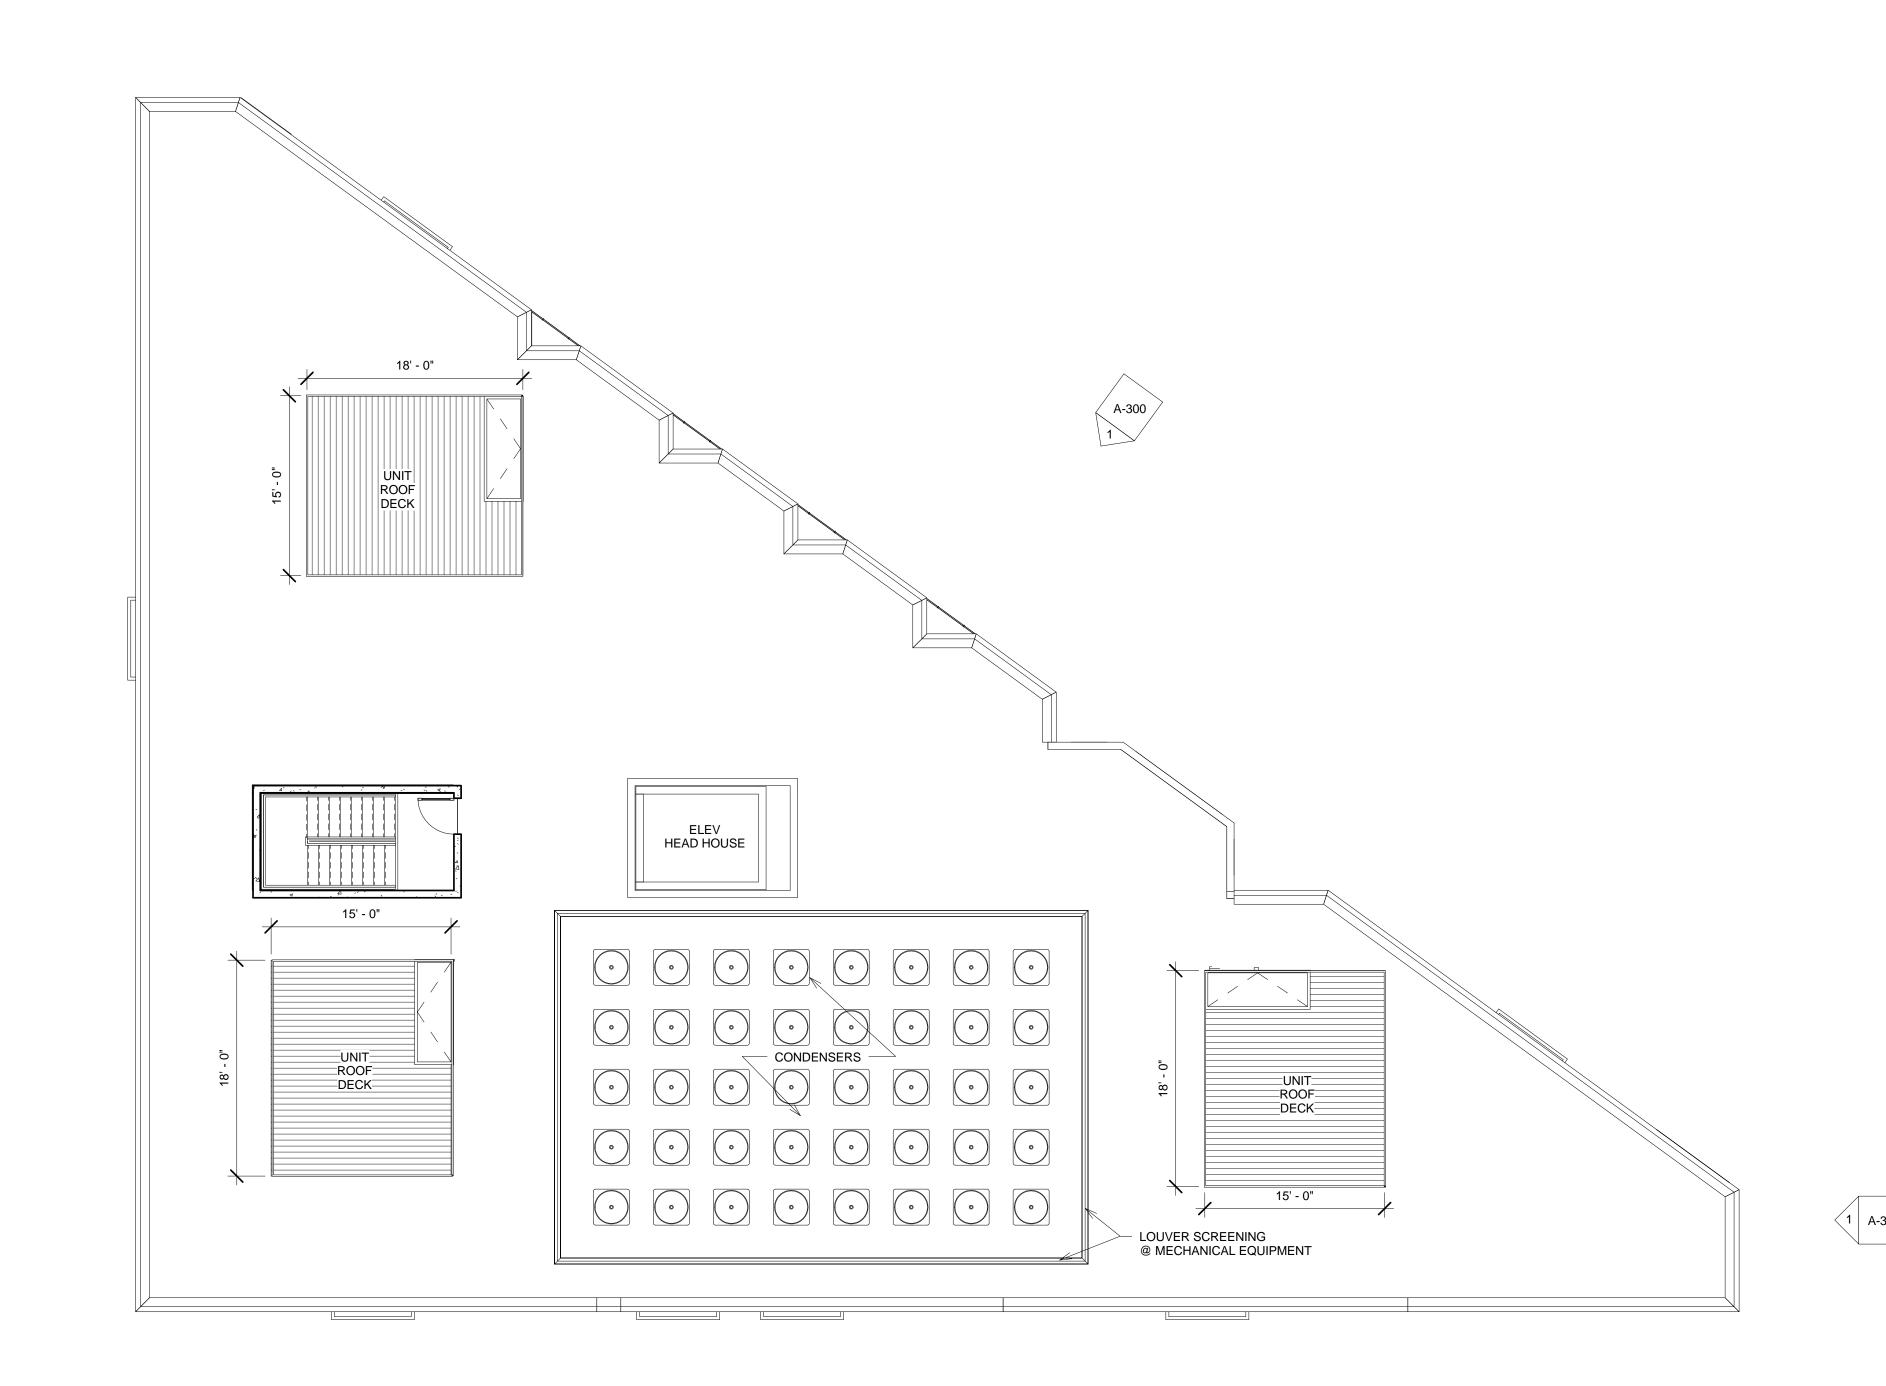

1 Roof 1/8" = 1'-0"