

Sheet No. SKA-01

Drawing Reference

Date 8/16/17

© Copyright 2011 Davis Square Architects, Inc.

RECEIVED  
AUG 21 2017

CAMBRIDGE HISTORICAL COMMISSION

Project FERRO MIXED USE

Title EXISTING SITE PLAN

Scale AS NOTED

Project No. 17026.00

G:\1717026.00 - Ferro Mixed Use\Ferro-Drawings\Active Drawings\Site Plan\_Schemes.dwg

240A Elm St.  
Somerville, MA 02144  
617.628.5700  
www.davissquarearchitects.com




DAVIS  
SQUARE  
ARCHITECTS

A-1

EXISTING SITE PLAN

1:30

RINDGE AVENUE

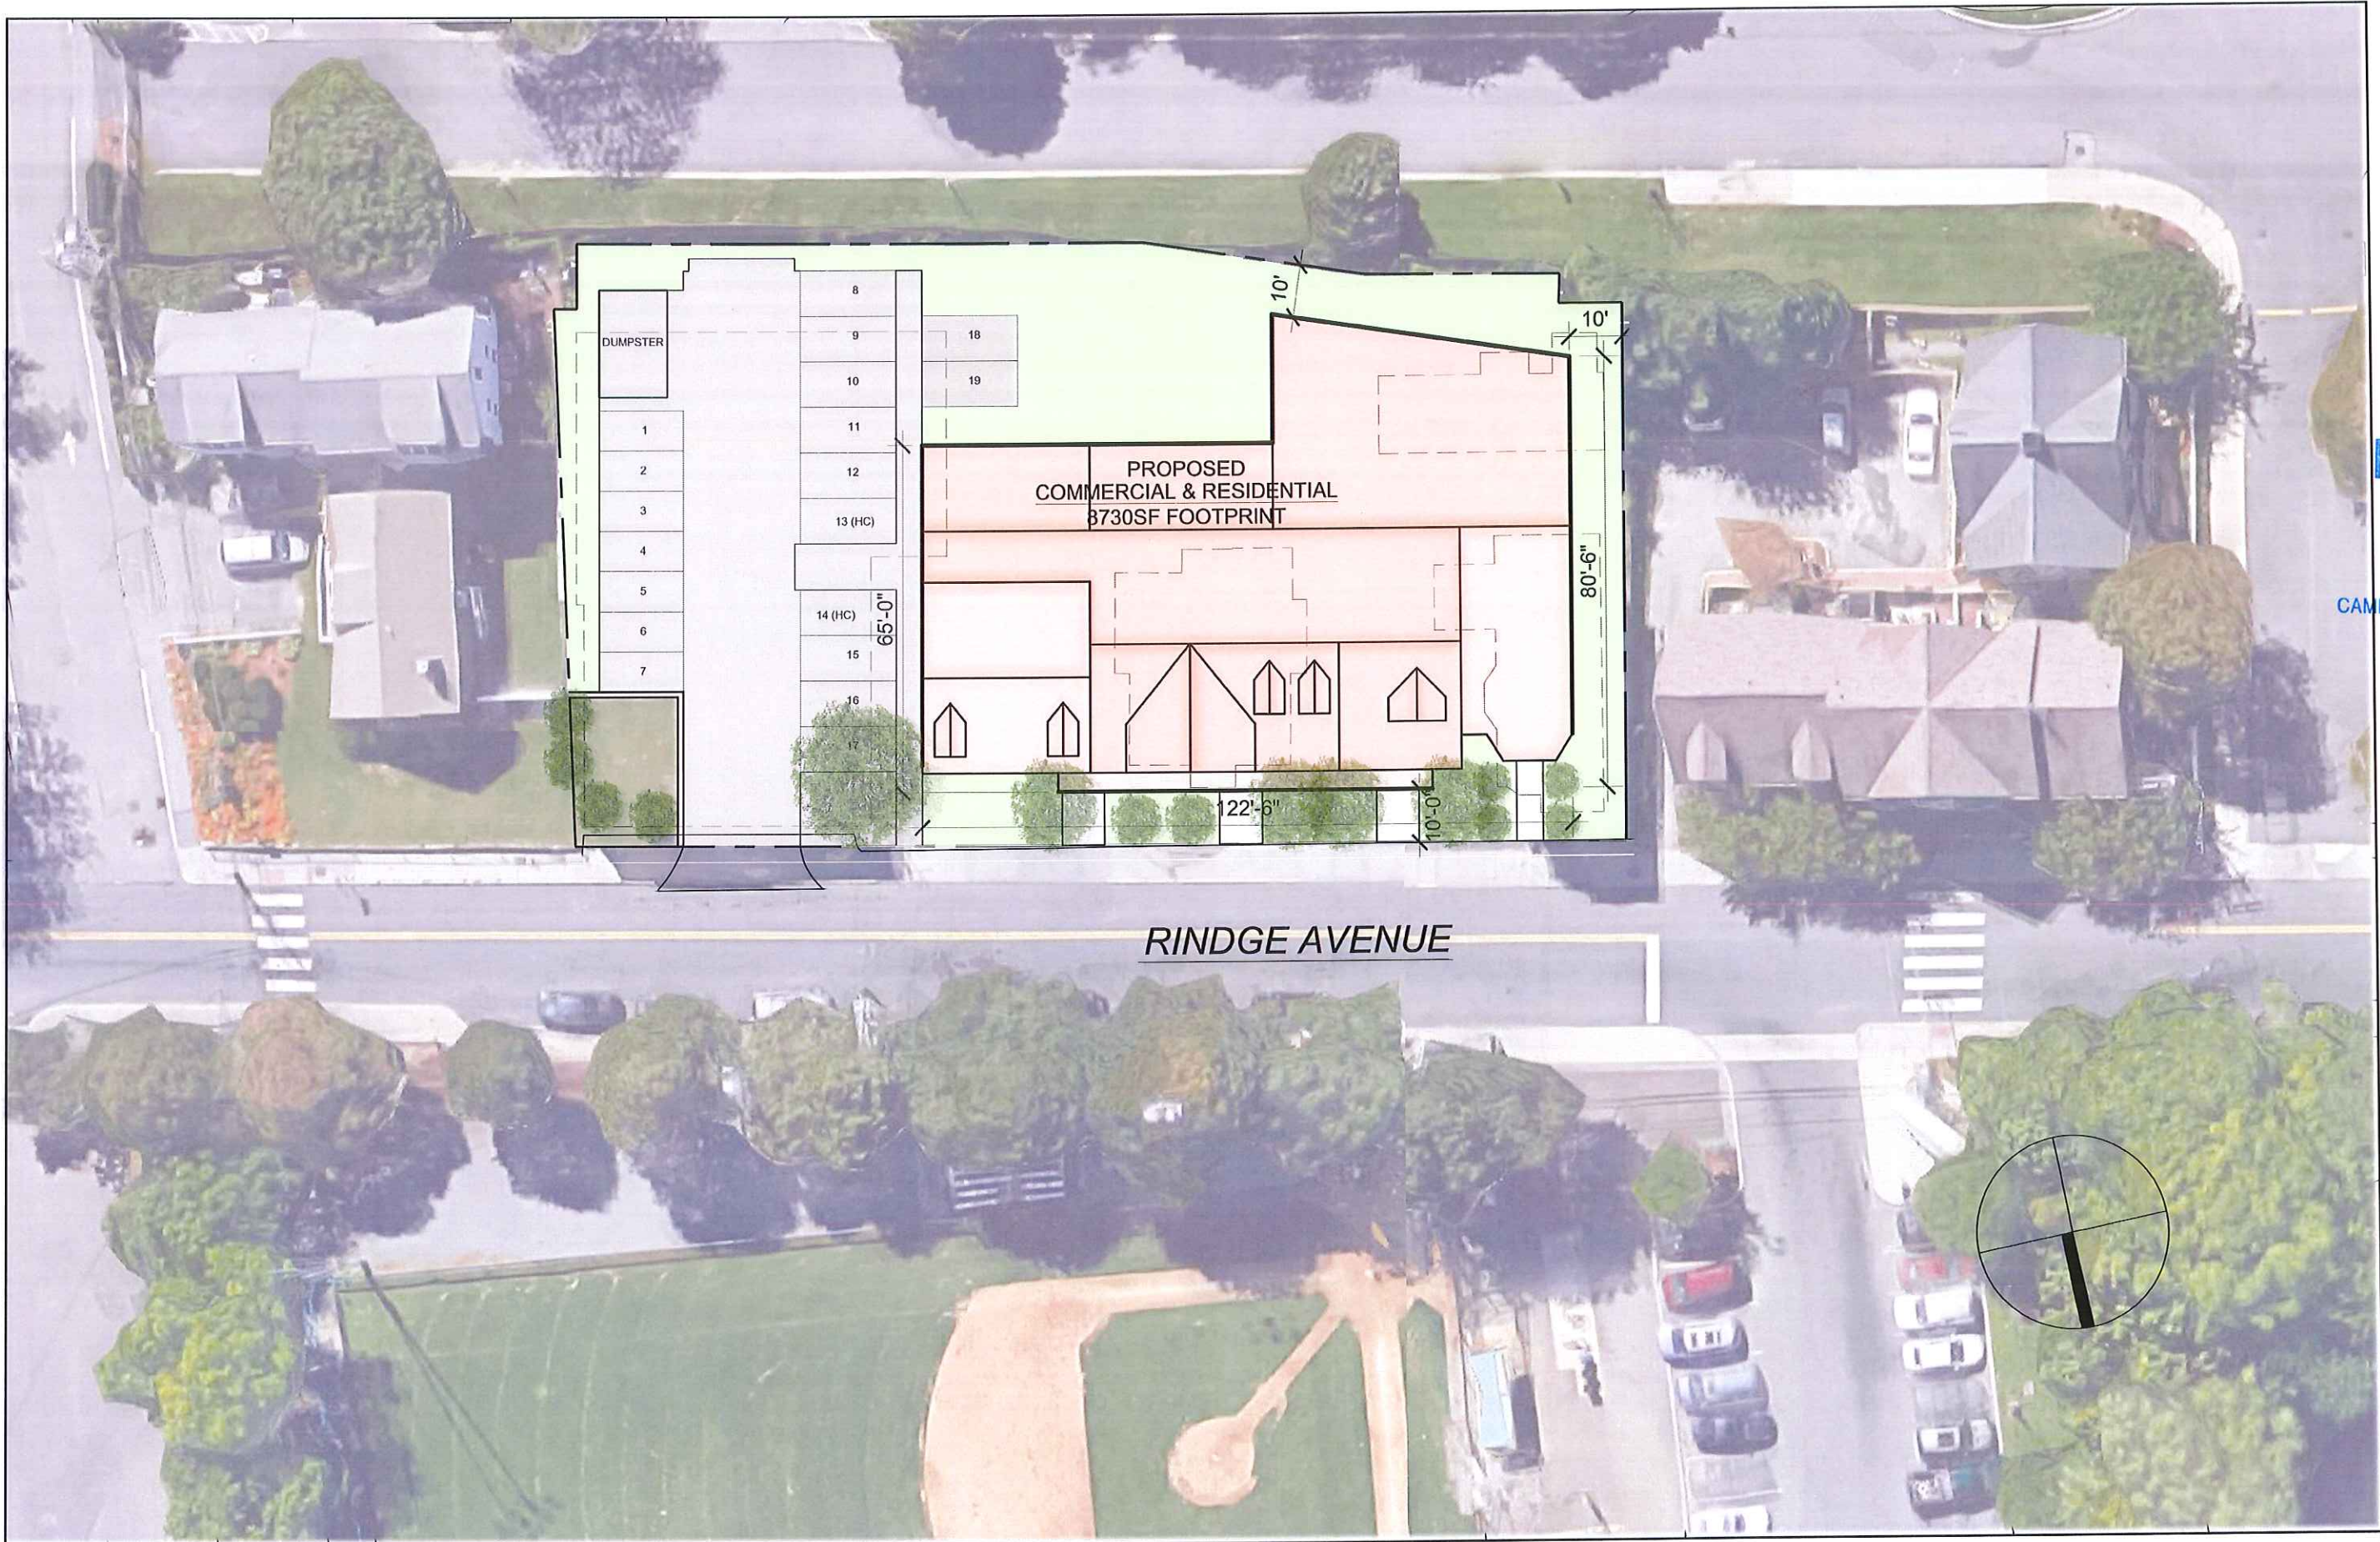

A-2

PROPOSED SITE PLAN

1:30

RINDGE AVENUE

Sheet No. **SKA-02**

Drawing Reference

Date **8/16/17**

© Copyright 2011 Davis Square Architects, Inc.

**RECEIVED**

**AUG 21 2017**

CAMBRIDGE HISTORICAL COMMISS

Project **FERRO MIXED USE**

Title **PROPOSED SITE PLAN**

Scale **AS NOTED** Project No. **17026.00**

Path: G:\1717026.00 - Ferro Mixed Use\Ferro-Drawings\Active Drawings\Site Plan Schemes.dwg

240A Elm St.  
Somerville, MA 02144  
617.628.5700  
www.davissquarearchitects.com




**DAVIS  
SQUARE  
ARCHITECTS**

JEFFERSON  
PARK DEV.



A-3	PROPOSED ELEVATION
1/32" = 1'-0"	RINDGE AVENUE

JEFFERSON  
PARK DEV.

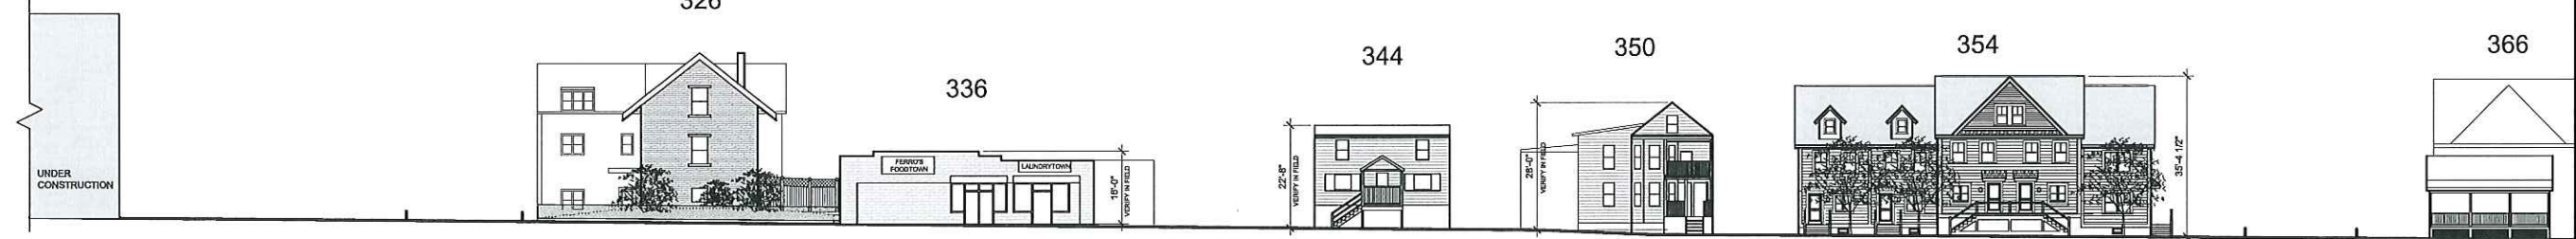

A-4	EXISTING ELEVATION
1/32" = 1'-0"	RINDGE AVENUE

Sheet No.  
**SKA-03**

Drawing Reference

Date  
8/16/17

© Copyright 2017 Davis Square Architects, Inc.

RECEIVED

AUG 21 2017

CAMBRIDGE HISTORICAL COMMISSION

Project  
FERRO MIXED USE

Title  
RINDGE AVE- ELEVATION STUDY

Scale  
AS NOTED

Project No.  
17026.00

240A Elm St.  
Somerville, MA 02144  
617.628.5700  
www.davissquarearchitects.com



**DAVIS**  
**SQUARE**  
ARCHITECTS