


Consultants

Revisions

WESTERN FRONT
567 Massachusetts Avenue
Cambridge MA 02139-4030

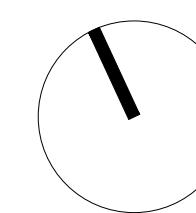

FIRST FLOOR PLAN
EXTERIOR ELEVATIONS

Project Number
2019.070


Drawing Scale
1/4" = 1'-0"

Drawn By
DRQ

Checked By
GMC

Date Issued
5/3/2019


A1

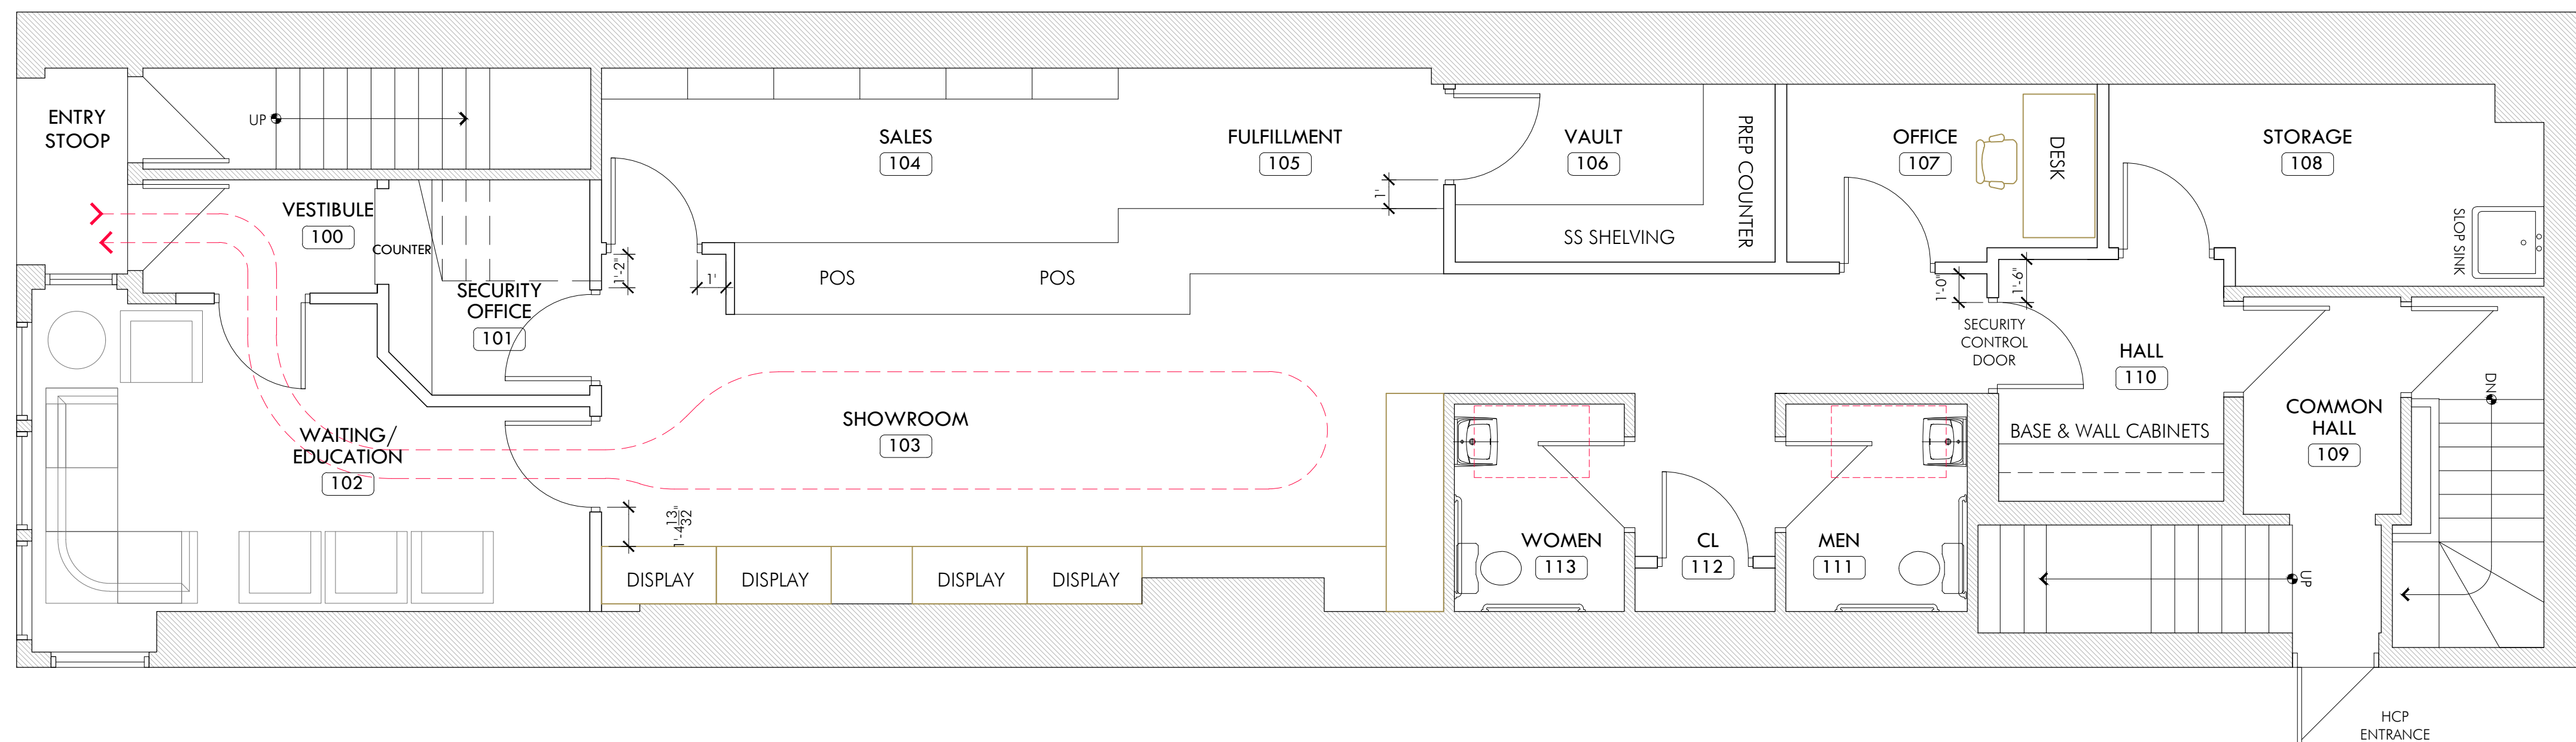

1 FIRST FLOOR PLAN
A1 SCALE: 1/4"=1'-0"



2 EXISTING FRONT ELEVATION
A1 SCALE: 1/4"=1'-0"

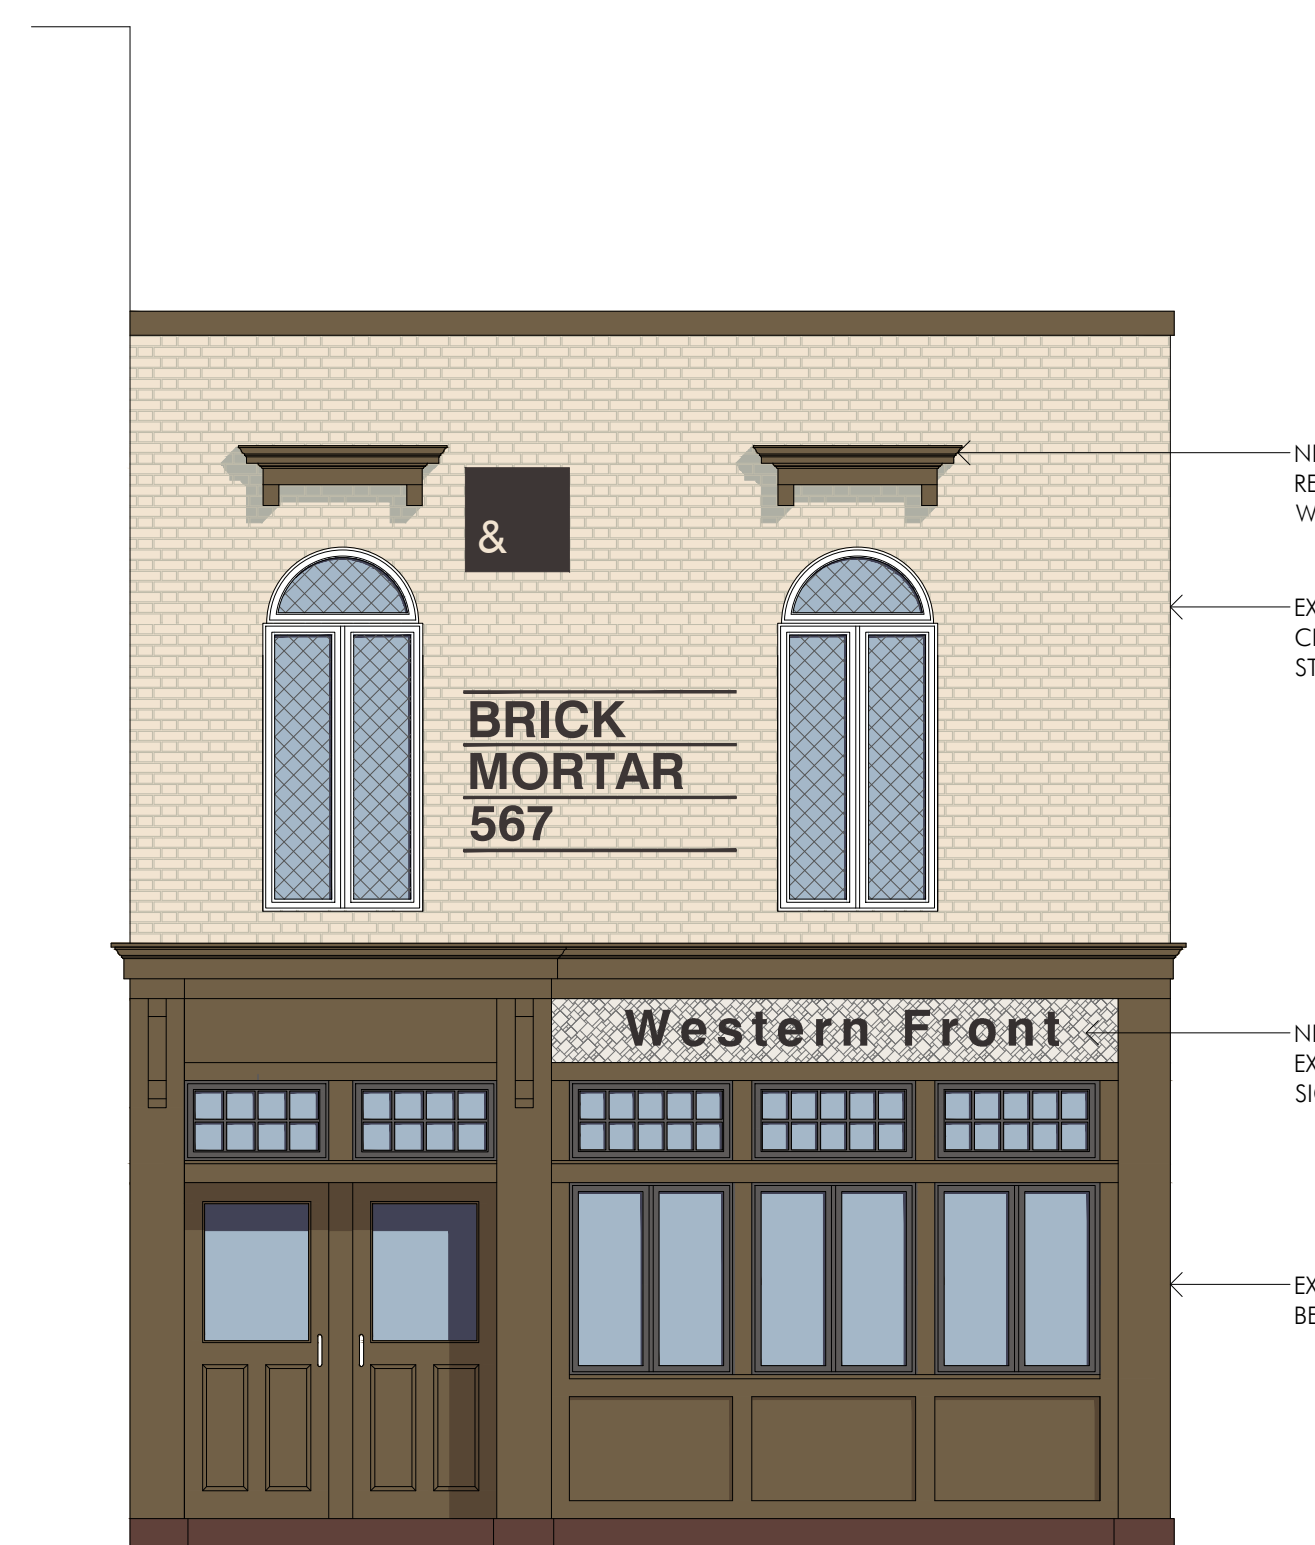

2 MASS AVE ELEVATION
A1 SCALE: 1/4"=1'-0"

NEW WINDOW CORNICE TO BE RE-BUILT & CENTERED OVER EXISTING WINDOWS

EXISTING BRICK TO BE RE-PAINTED CREAM COLOR - THE VICEROY STEAKHOUSE COLOR

NEW CERAMIC TILE PANEL TO MATCH EXISTING WITH NEW ILLUMINATED SIGNAGE

EXISTING WOOD TRIM AND PANELS TO BE REFINISHED