
								Door Sched	dule						
Mark	Location	Constructio n Type	Туре	Thickness	Fire Rating	Material	Door Type	Frame Type	Finish	Hing es	Category	ANS Plate	Panic Bar	Closer	Comments
		Swing	Curtain Wall Sql Glass	0' - 2"											
00	Dispensary Exit	Swing	Curtain Wall Dbl Glass		F	ull Glass	Storefront	Aluminum	Anodized	3	Storeroom	F86	Yes	Yes	Secure, alarmed, bronze finish, transom, weather stripping
)1	Dispensary Entrance Door	Swing	Curtain Wall Sql Glass					Aluminum	Anodized		Storeroom				Secure, alarmed, bronze finish, transom, weather stripping
)2	Exit Vestibule Door	Swing	Curtain Wall Sgl Glass	0' - 2"	F	full Glass	Storefront	Aluminum	Anodized	3	Storeroom	F86	Yes	Yes	Secure, alarmed, bronze finish, transom, weather stripping
)3	Reception	Swing	36" x 48" Half Door	0' - 1 3/4"	N	/letal	Flush	Metal	Painted		Storeroom	F86			FOB access, secure, alarmed, spring hinges
)4	Pre-Order	Swing	36" x 48" Half Door	0' - 1 3/4"	M	/letal	Flush	Metal	Painted	3	Storeroom	F86			FOB access, secure, alarmed, spring hinges
)5	Basement Stair	Swing	36" x 80"	0' - 1 3/4"	N	/letal	Flush	Metal	Painted	3	Storeroom	F86		Yes	FOB access, secure, alarmed
)6	Clone/ Seed	Swing	36" x 48" Half Door	0' - 1 3/4"	M	/letal	Flush	Metal	Painted	2	Storeroom	F86			FOB access, secure, alarmed, spring hinges
)7	Vault	Swing	36" x 80"	0' - 1 3/4"	M	/letal	Flush	Metal	Painted	3	Storeroom	F86 Yes		Yes	FOB access, secure, alarmed
08	Fulfillment	Swing	36" x 48" Half Door	0' - 1 3/4"	N	/letal	Flush	Metal	Painted	3	Storeroom	F86			FOB access, secure, alarmed, spring hinges
)9	Conference Room	Swing	36" x 80"	0' - 1 3/4"	N	/letal	Flush	Metal	Painted	3	Passage	F75			
10	HC Toilet	Swing	36" x 80"	0' - 1 3/4"	N	/letal	Flush	Metal	Painted	3	Privacy	F76		Yes	
11	Restroom	Swing	36" x 80"	0' - 1 3/4"	N	/letal	Flush	Metal	Painted	3	Privacy	F76		Yes	
12	Egress Exit	Swing	36" x 80"	0' - 1 3/4"	N	/letal	Flush	Metal	Painted	3	Storeroom	F86	Yes	Yes	FOB access, secure, alarmed
3	Rear Corridor	Swing	36" x 80"	0' - 1 3/4"	N	/letal	Flush	Metal	Painted	3	Storeroom	F86	Yes	Yes	FOB access, secure, alarmed
4	Receiving	Swing	36" x 80"	0' - 1 3/4"	M	/letal	Flush	Metal	Painted	3	Storeroom	F86		Yes	FOB access, secure, alarmed
5	Janitor	Swing	36" x 80"	N/A1 3/4"	M	/letal	Flush	Metal	Painted	3	Storeroom	F86	Yes	Yes	FOB access, secure, alarmed
17	Staff Toilet	Swing	36" x 80"	0' - 1 3/4"	M	/letal	Flush	Metal	Painted	3	Privacy	F76		Yes	
8	Manager	Swing	36" x 80"	0' - 1 3/4"	N	/letal	Flush	Metal	Painted	3	Storeroom	F86		Yes	FOB access, secure, alarmed
9	Security	Swing	36" x 80"	0' - 1 3/4"	M	/letal	Flush	Metal	Painted	3	Storeroom	F86		Yes	FOB access, secure, alarmed
20	Vault	Swing	36" x 80"	0' - 1 3/4"	N	/letal	Flush	Metal	Painted	3	Storeroom	F86		Yes	FOB access, secure, alarmed
21	Storage 2	Swing	36" x 80"	0' - 1 3/4"	l N	/letal	Flush	Metal	Painted	3	Storeroom	F86			
2	Head Fnd TRACTOR RO VERIFY DOO!	Swing	36" x 80"	0' - 1 3/4"	N	/letal	Flush	Metal	Painted	3	Storeroom	F86 Yes		Yes	FOB access, secure, alarmed


^{**} ALL DOOR HARDWARE SHALL BE LEVER HANDLES W/ BRUSHED CHROME FINISH


^{***} COORDINATE DOOR SCHEDULE W/ SECURITY COMPANY REQUIREMENTS


			Ro	om Finish Schedule				
Name	Floor Finish	Floor Base Finish	Wall Material	Wall Finish	Ceiling	Ceiling Finish	Comments	
SECURITY	Resilient Tile	Rubber	GWB	Painted	ACT	White		
MANAGER	Resilient Tile	Rubber	GWB	Painted	ACT	White		
STAFF TOILET	Porcelain Tile	Tile	GWB	Painted	ACT	White		
VAULT	Resilient Tile	Rubber	GWB/ Cement Board	Painted	ACT	White	GWB + 3/4" Cement board and 16 GA steel mesh. See Wall Type 2	
CONFERENCE ROOM	Ceramic Tile	Tile	GWB	Painted	ACT	White		
HC TOILET	Porcelain Tile	Tile	GWB	Painted	ACT	White		
RESTROOM	Porcelain Tile	Tile	GWB	Painted	ACT	White		
JANITOR	Resilient Tile	Rubber	GWB	Painted	ACT	White		
CORRIDOR	Resilient Tile	Rubber	GWB	Painted	ACT	White		
BACK-UP POINT OF SALES	Marathon flooring	Tile	GWB	Painted	ACT	White		
STORAGE	Resilient Tile	Rubber	GWB	Painted	ACT	White		
BREAKROOM	Resilient Tile	Rubber	GWB	Painted	ACT	White		
RECEIVING	Resilient Tile	Rubber	GWB	Painted	ACT	White		
DRINKING FOUNTAIN/CORR.	Ceramic Tile	Tile	GWB	Painted	ACT	White		
VESTIBULE	Ceramic Tile	Tile	GWB	Painted	ACT	White	Walk off mat, privacy film	
PRE-ORDER PICKUP	Marathon flooring	Tile	GWB	Painted	ACT	White		
RECEPTION/ HELP/SIGN-UP	Marathon flooring	Tile	Storefront	Privacy film	ACT	White		
FULFILLMENT	Marathon flooring	Tile	GWB	Painted	Suspended	d White		
POINT OF SALES	Marathon flooring	Tile	GWB	Painted	Suspended	d White		
HEAD END	Resilient Tile	Tile	GWB	Painted	GWB	Painted		
DISPENSARY SALES AREA	Ceramic Tile	Tile	GWB	Painted	Open	Black	Matte finish paint, exposed duct work	
BASEMENT STAIR	Existing to remain	ETR	ETR	ETR	ETR	ETR		
WELLNESS RETAIL SPACE								

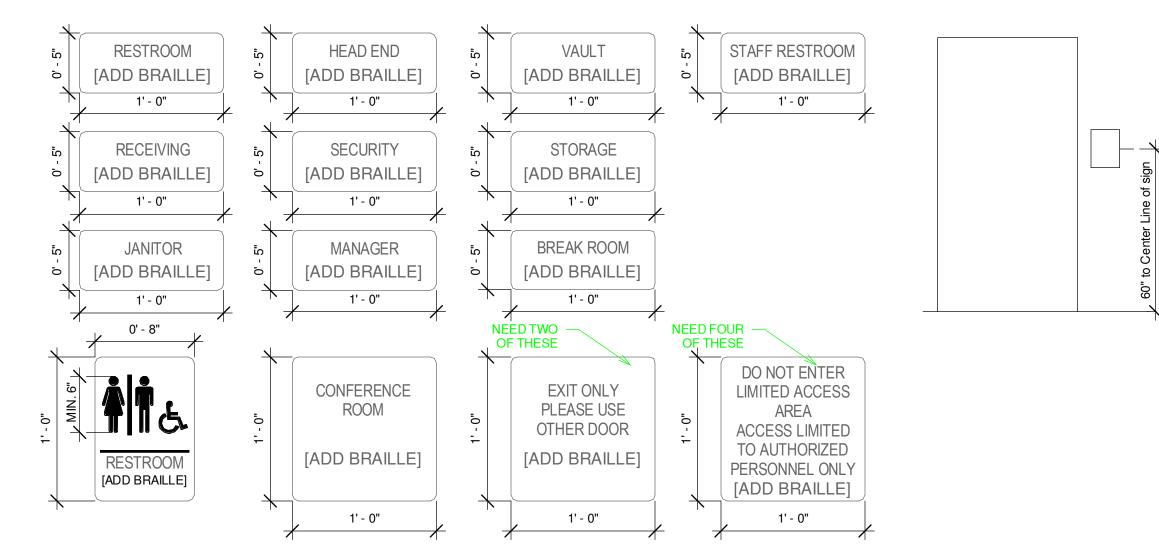



 $6 \frac{\text{INTERIOR SIGNAGE}}{1 \text{ 1/2"} = 1'-0"}$

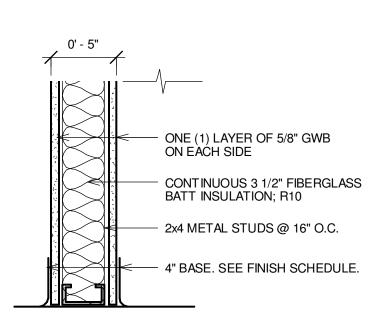


 

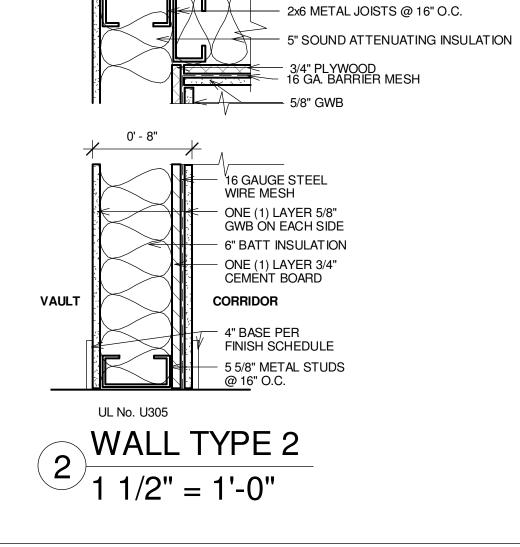

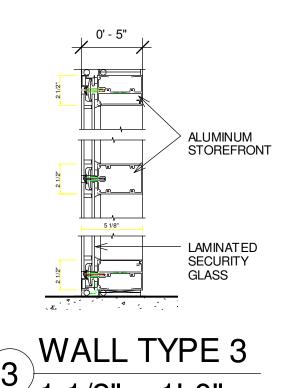

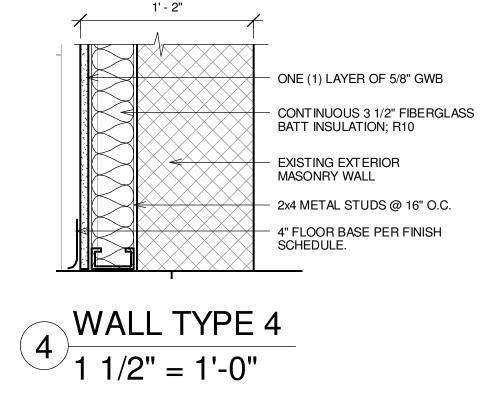


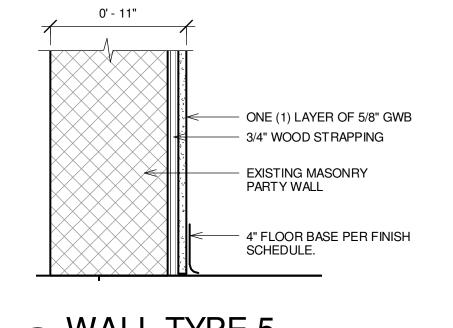

5 WALL TYPE 5 1 1/2" = 1'-0" ELTON HAMPTON ARCHITECTS 103 Terrace Street Boston, MA 02120 617-708-1071

OWNER:

Revolutionary Growers, LLC 1 Oak Hill Road Fitchburg, MA 01420

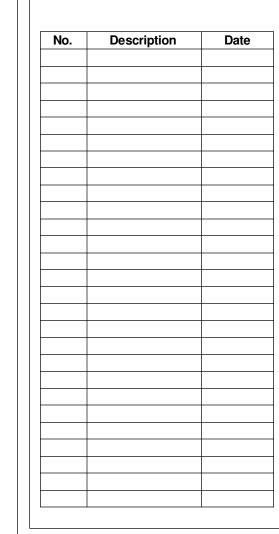





Date 07.25.18


Project number REV C


Drawn by L.P. WORTH

Checked by B. HAMPTON

A-003.00

1 of

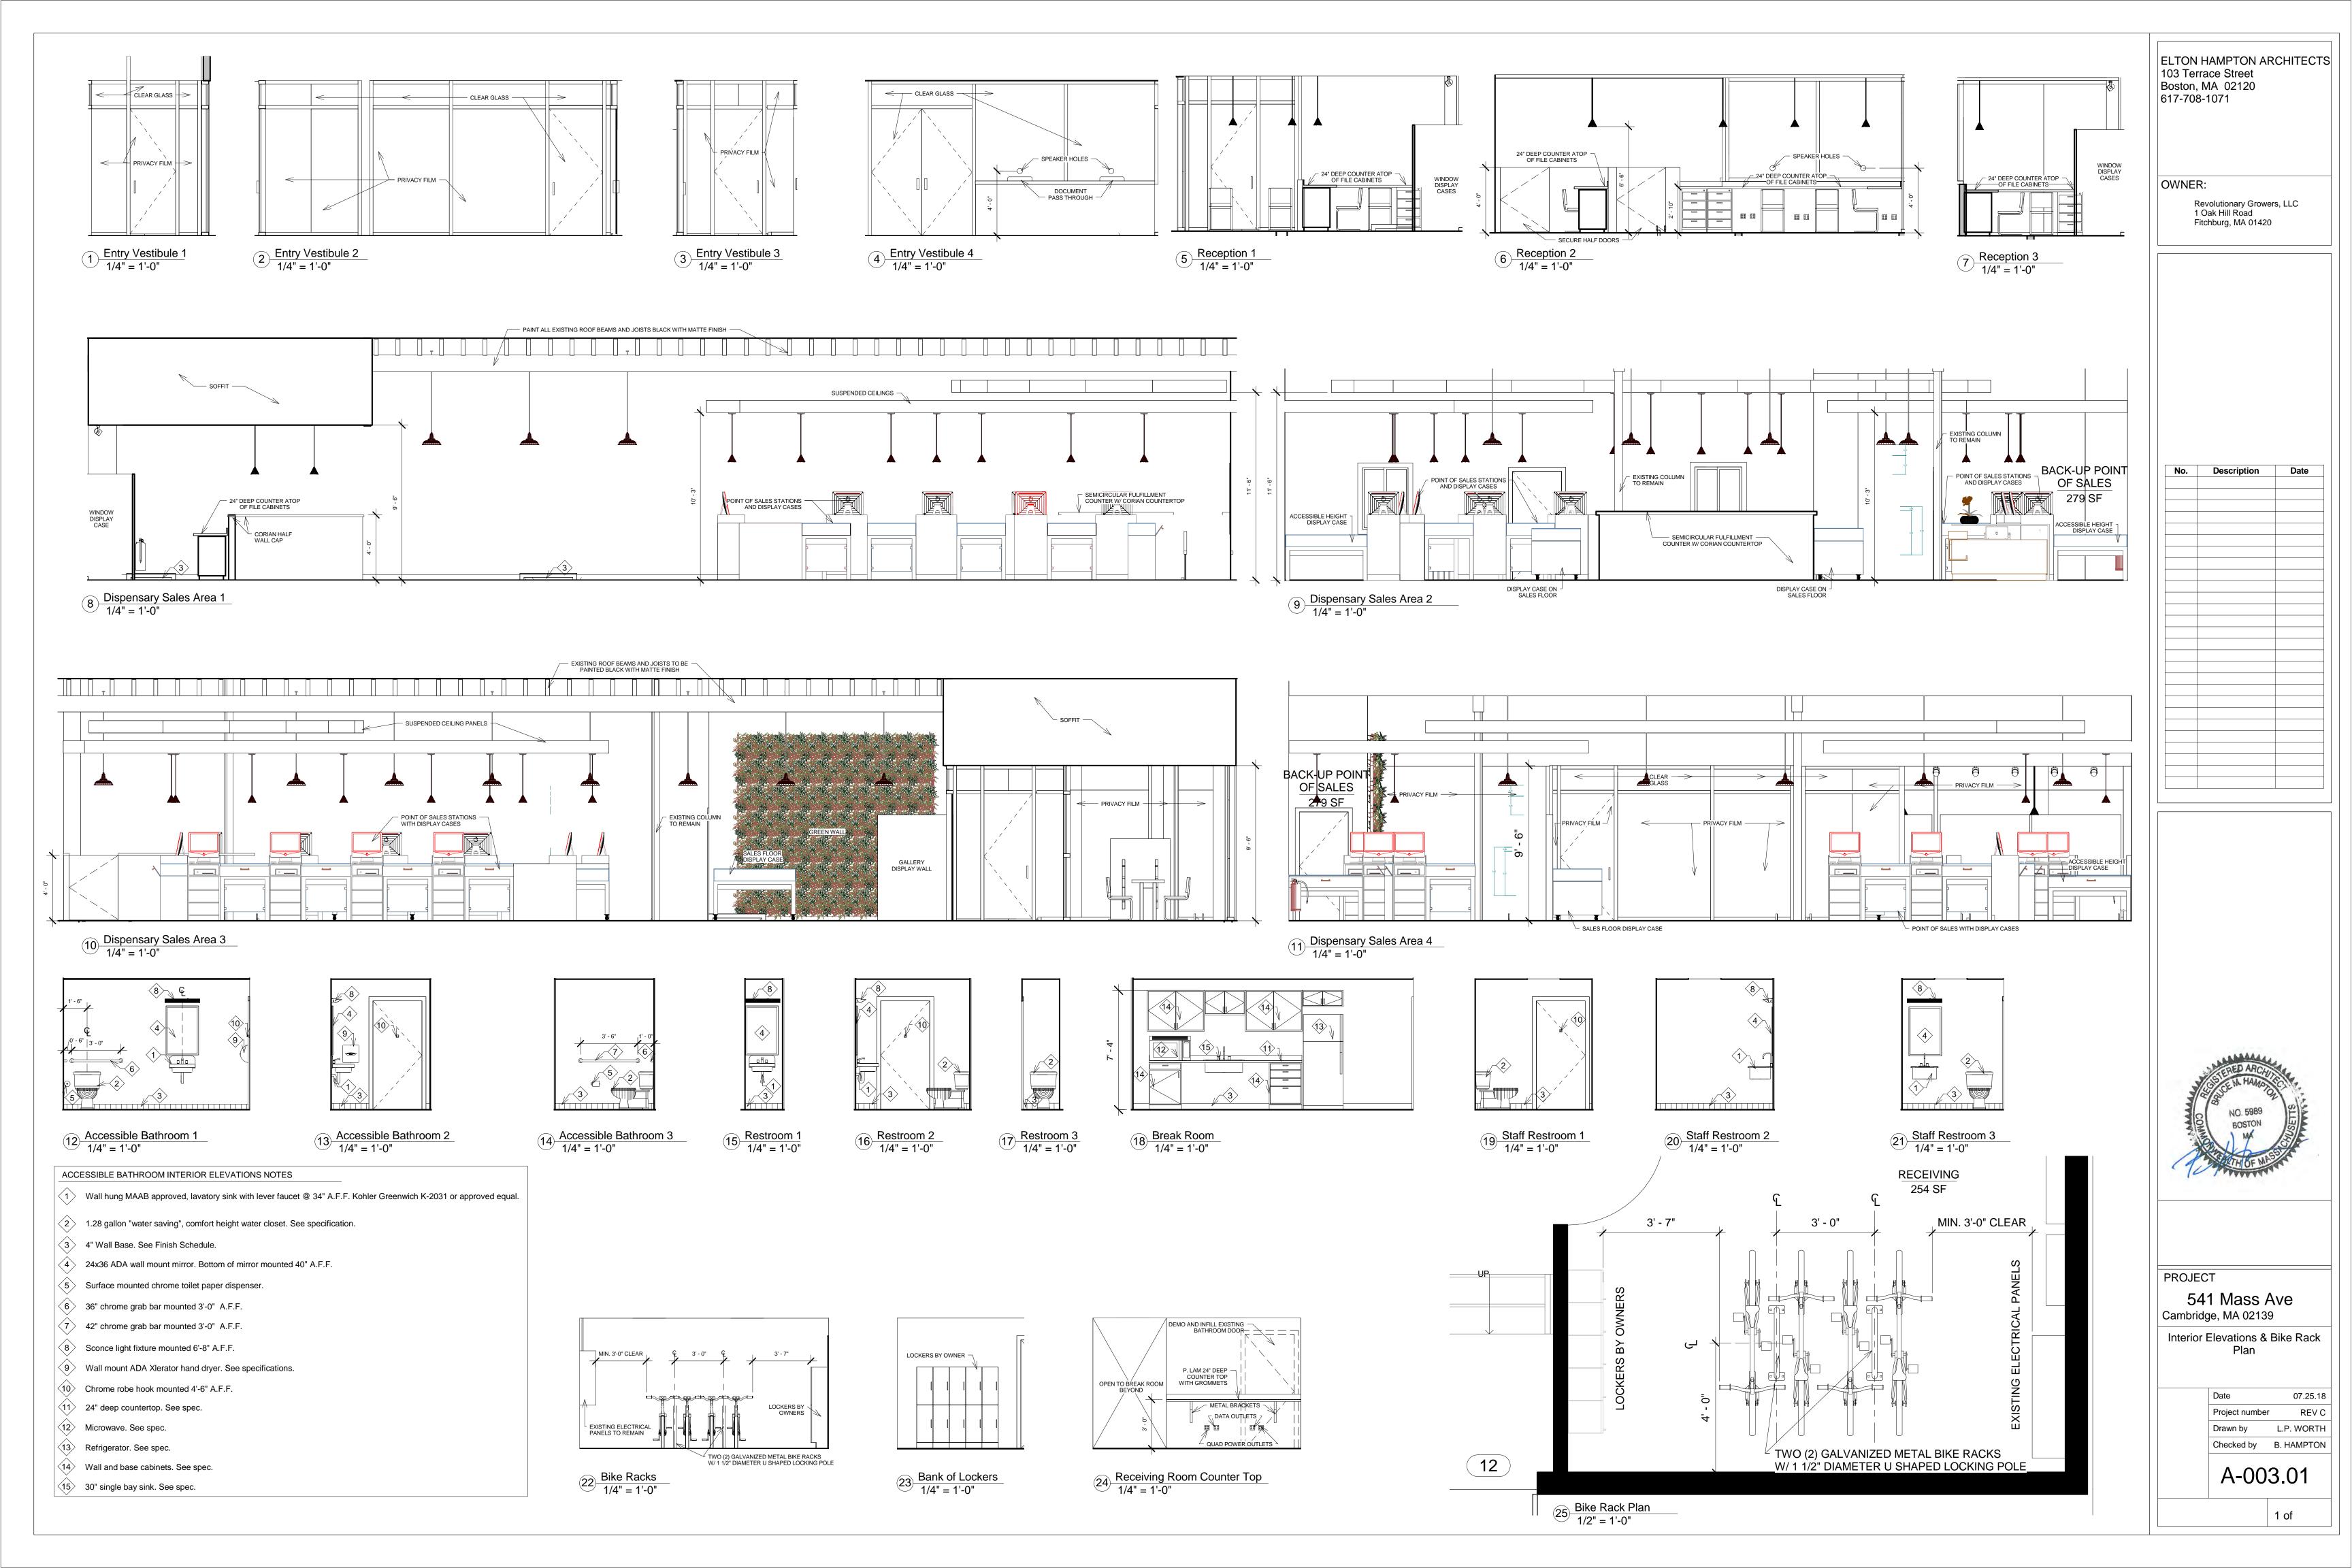

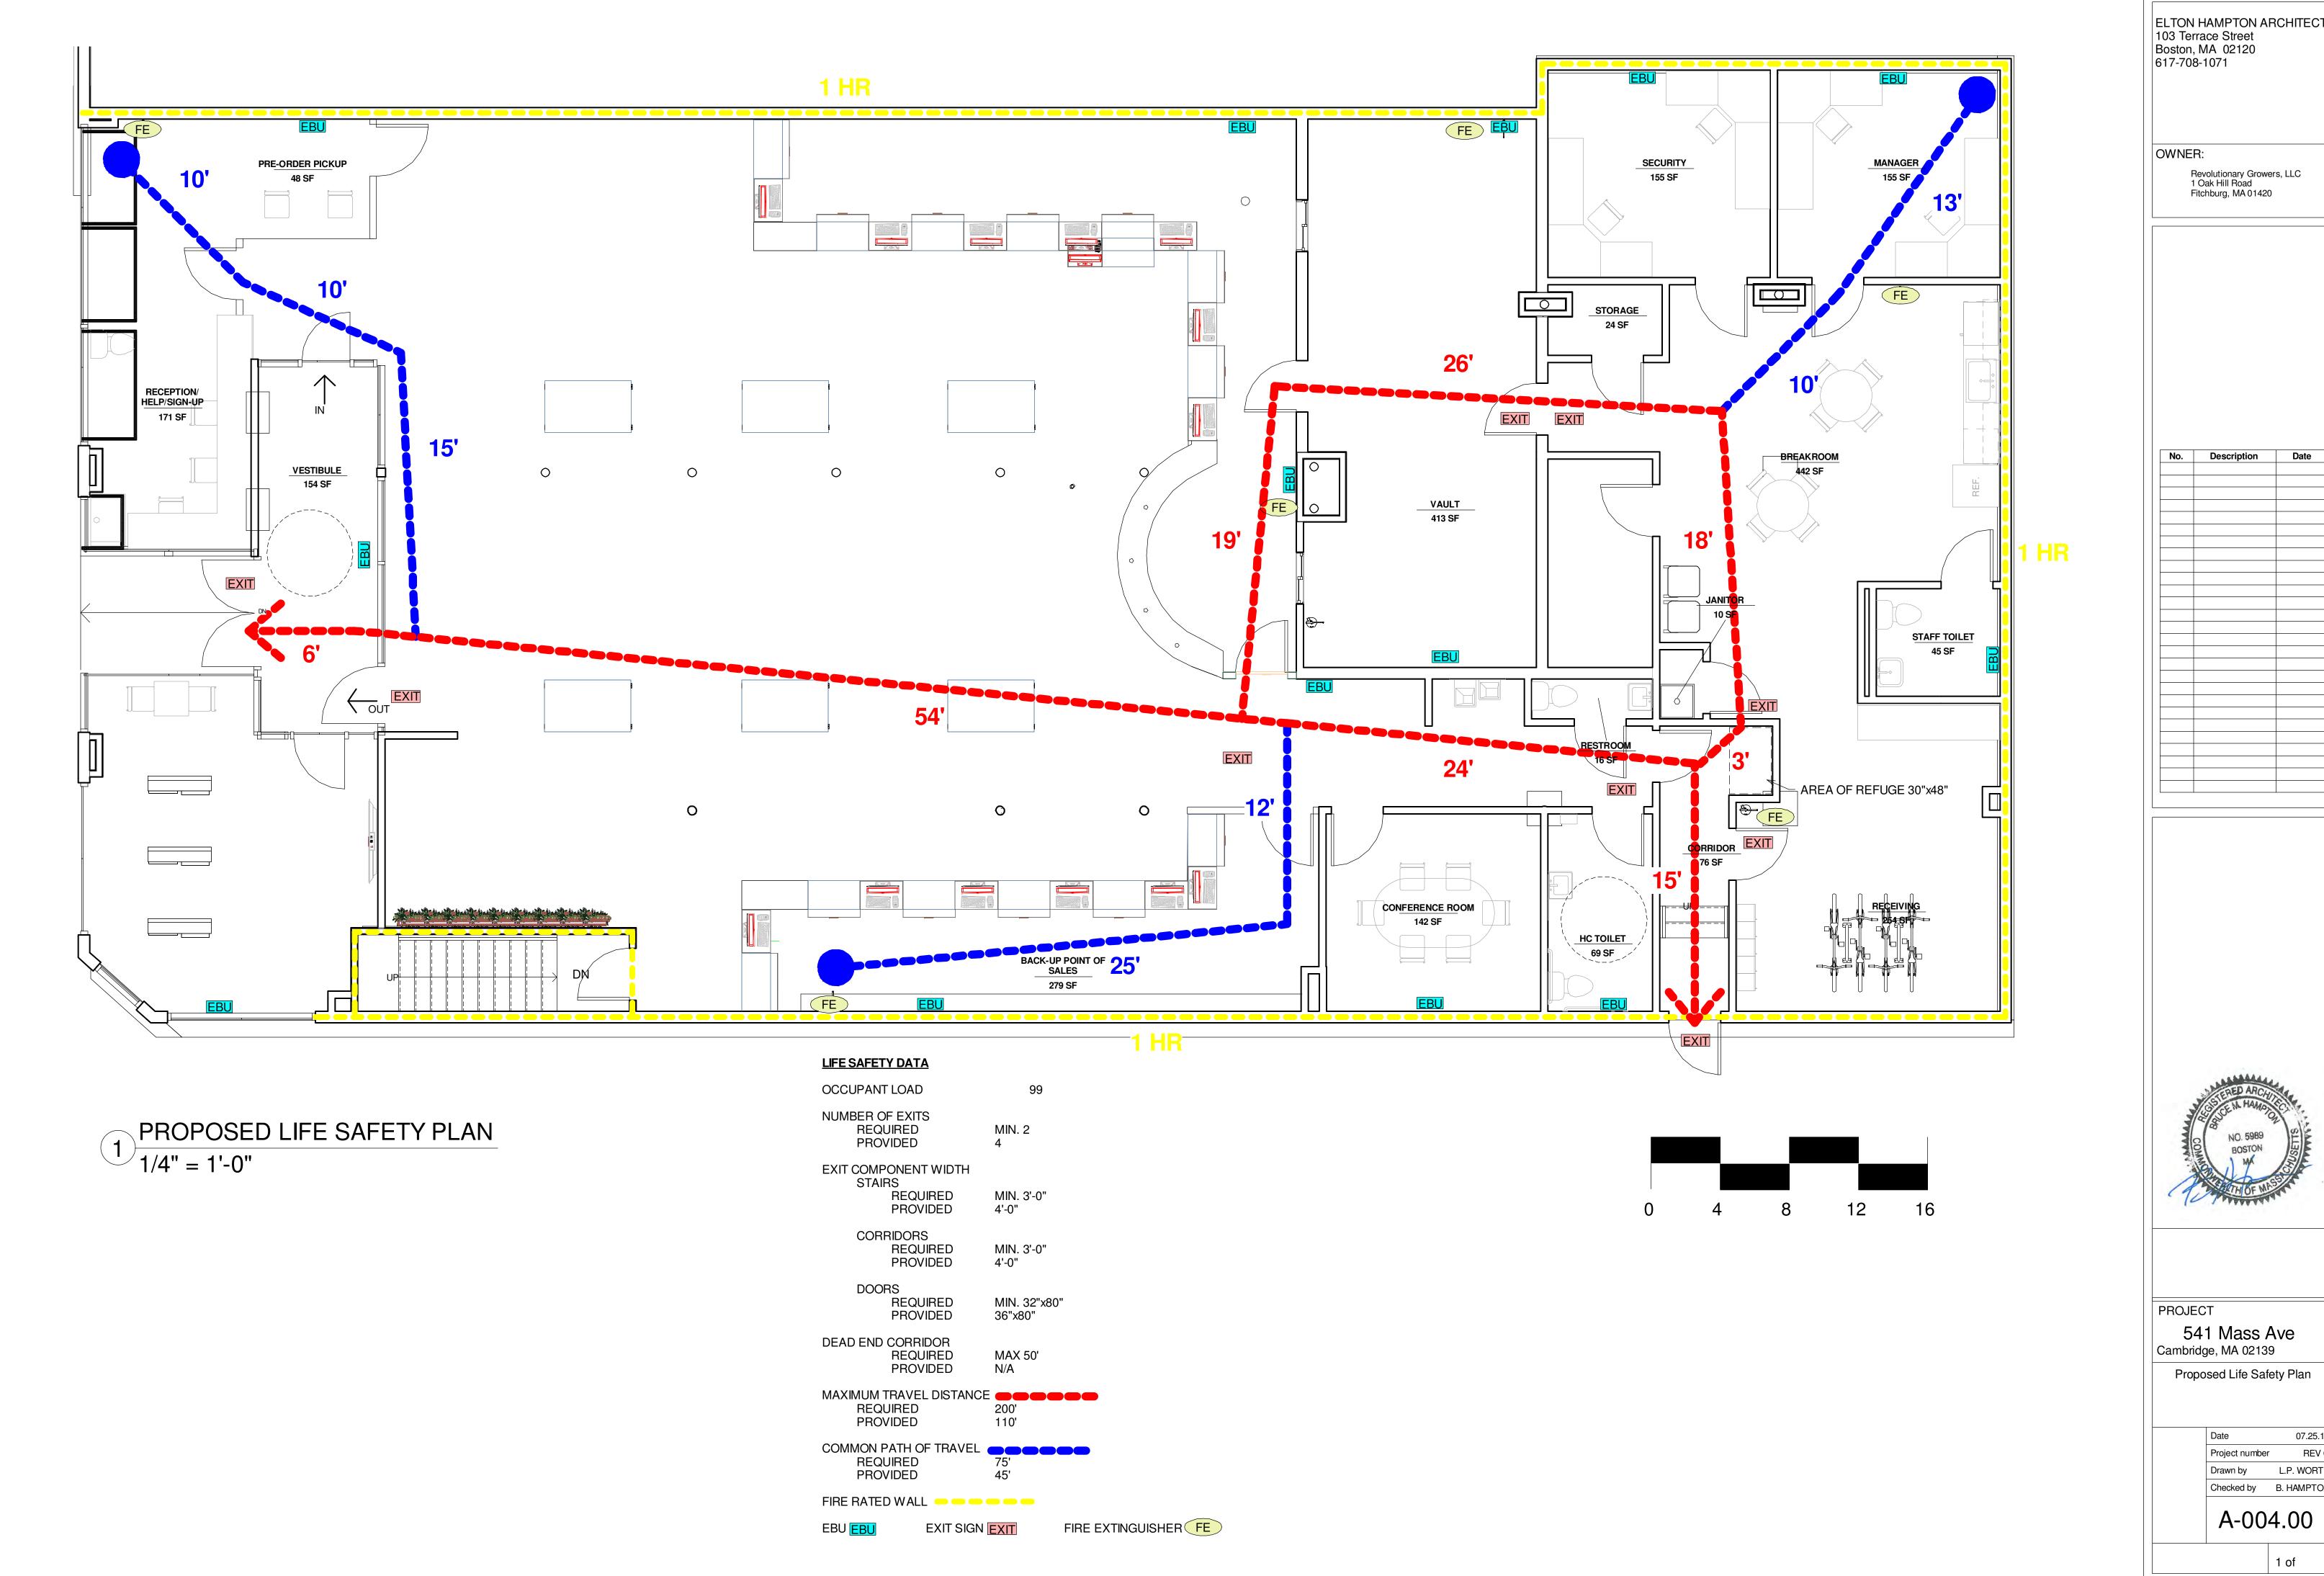

ELTON HAMPTON ARCHITECTS 103 Terrace Street Boston, MA 02120 617-708-1071



07.25.18 Checked by B. HAMPTON