




178-180 ELM
STREET
CAMBRIDGE MA

Drawing List	
Sheet Number	Sheet Name
G100	Cover
C100	Existing Site Plan
C101	Proposed Site Plan
C102	Proposed Plan Layout
A100	Elevation Street View
A101	Elevation Street View Winter Time
A201	North Elevation
A202	East Elevation

Preservation Proposal
178 ELM ST CONDOMINIUM

No.	Description	Date


Cover		
Project number	2026-002	G100
Date	05/07/2026	
Drawn by	Author	
Checked by	Checker	
		Scale

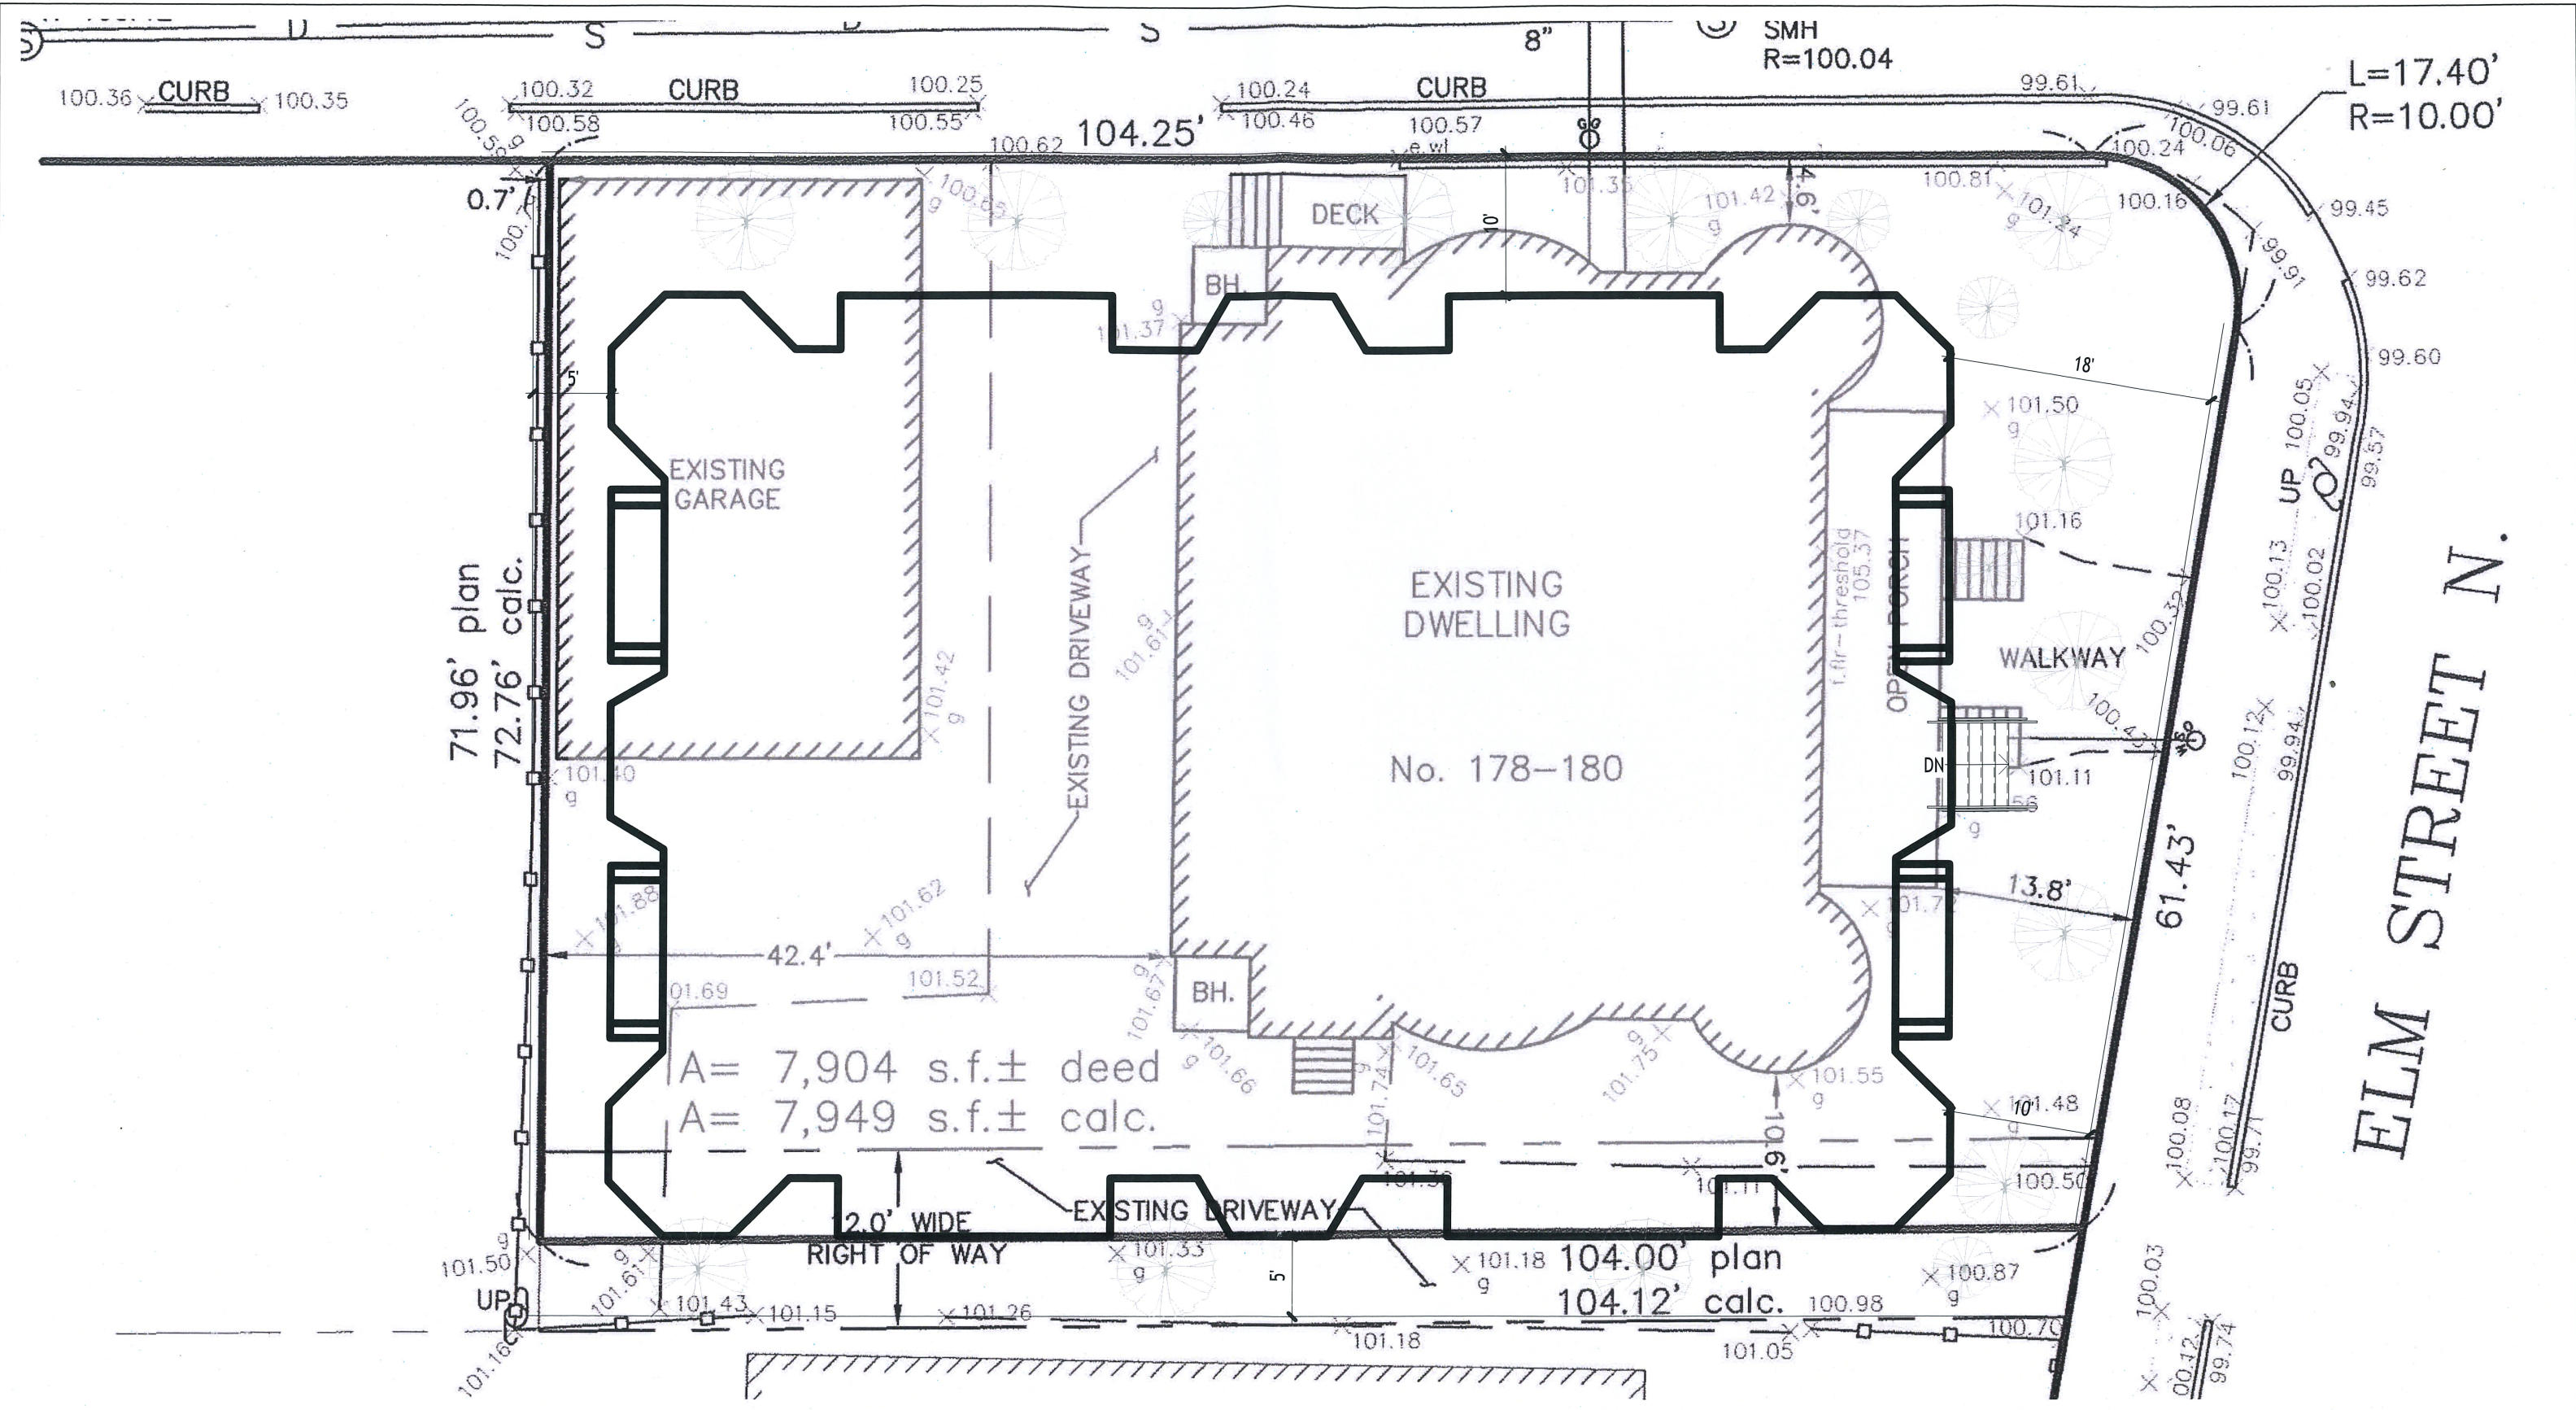

Preservation Proposal
178 ELM ST CONDOMINIUM

No.	Description	Date

Proposed Site Plan		C101
Project number	2026-002	
Date	05/07/2026	
Drawn by	VX	
Checked by	WS	Scale 3/32" = 1'-0"

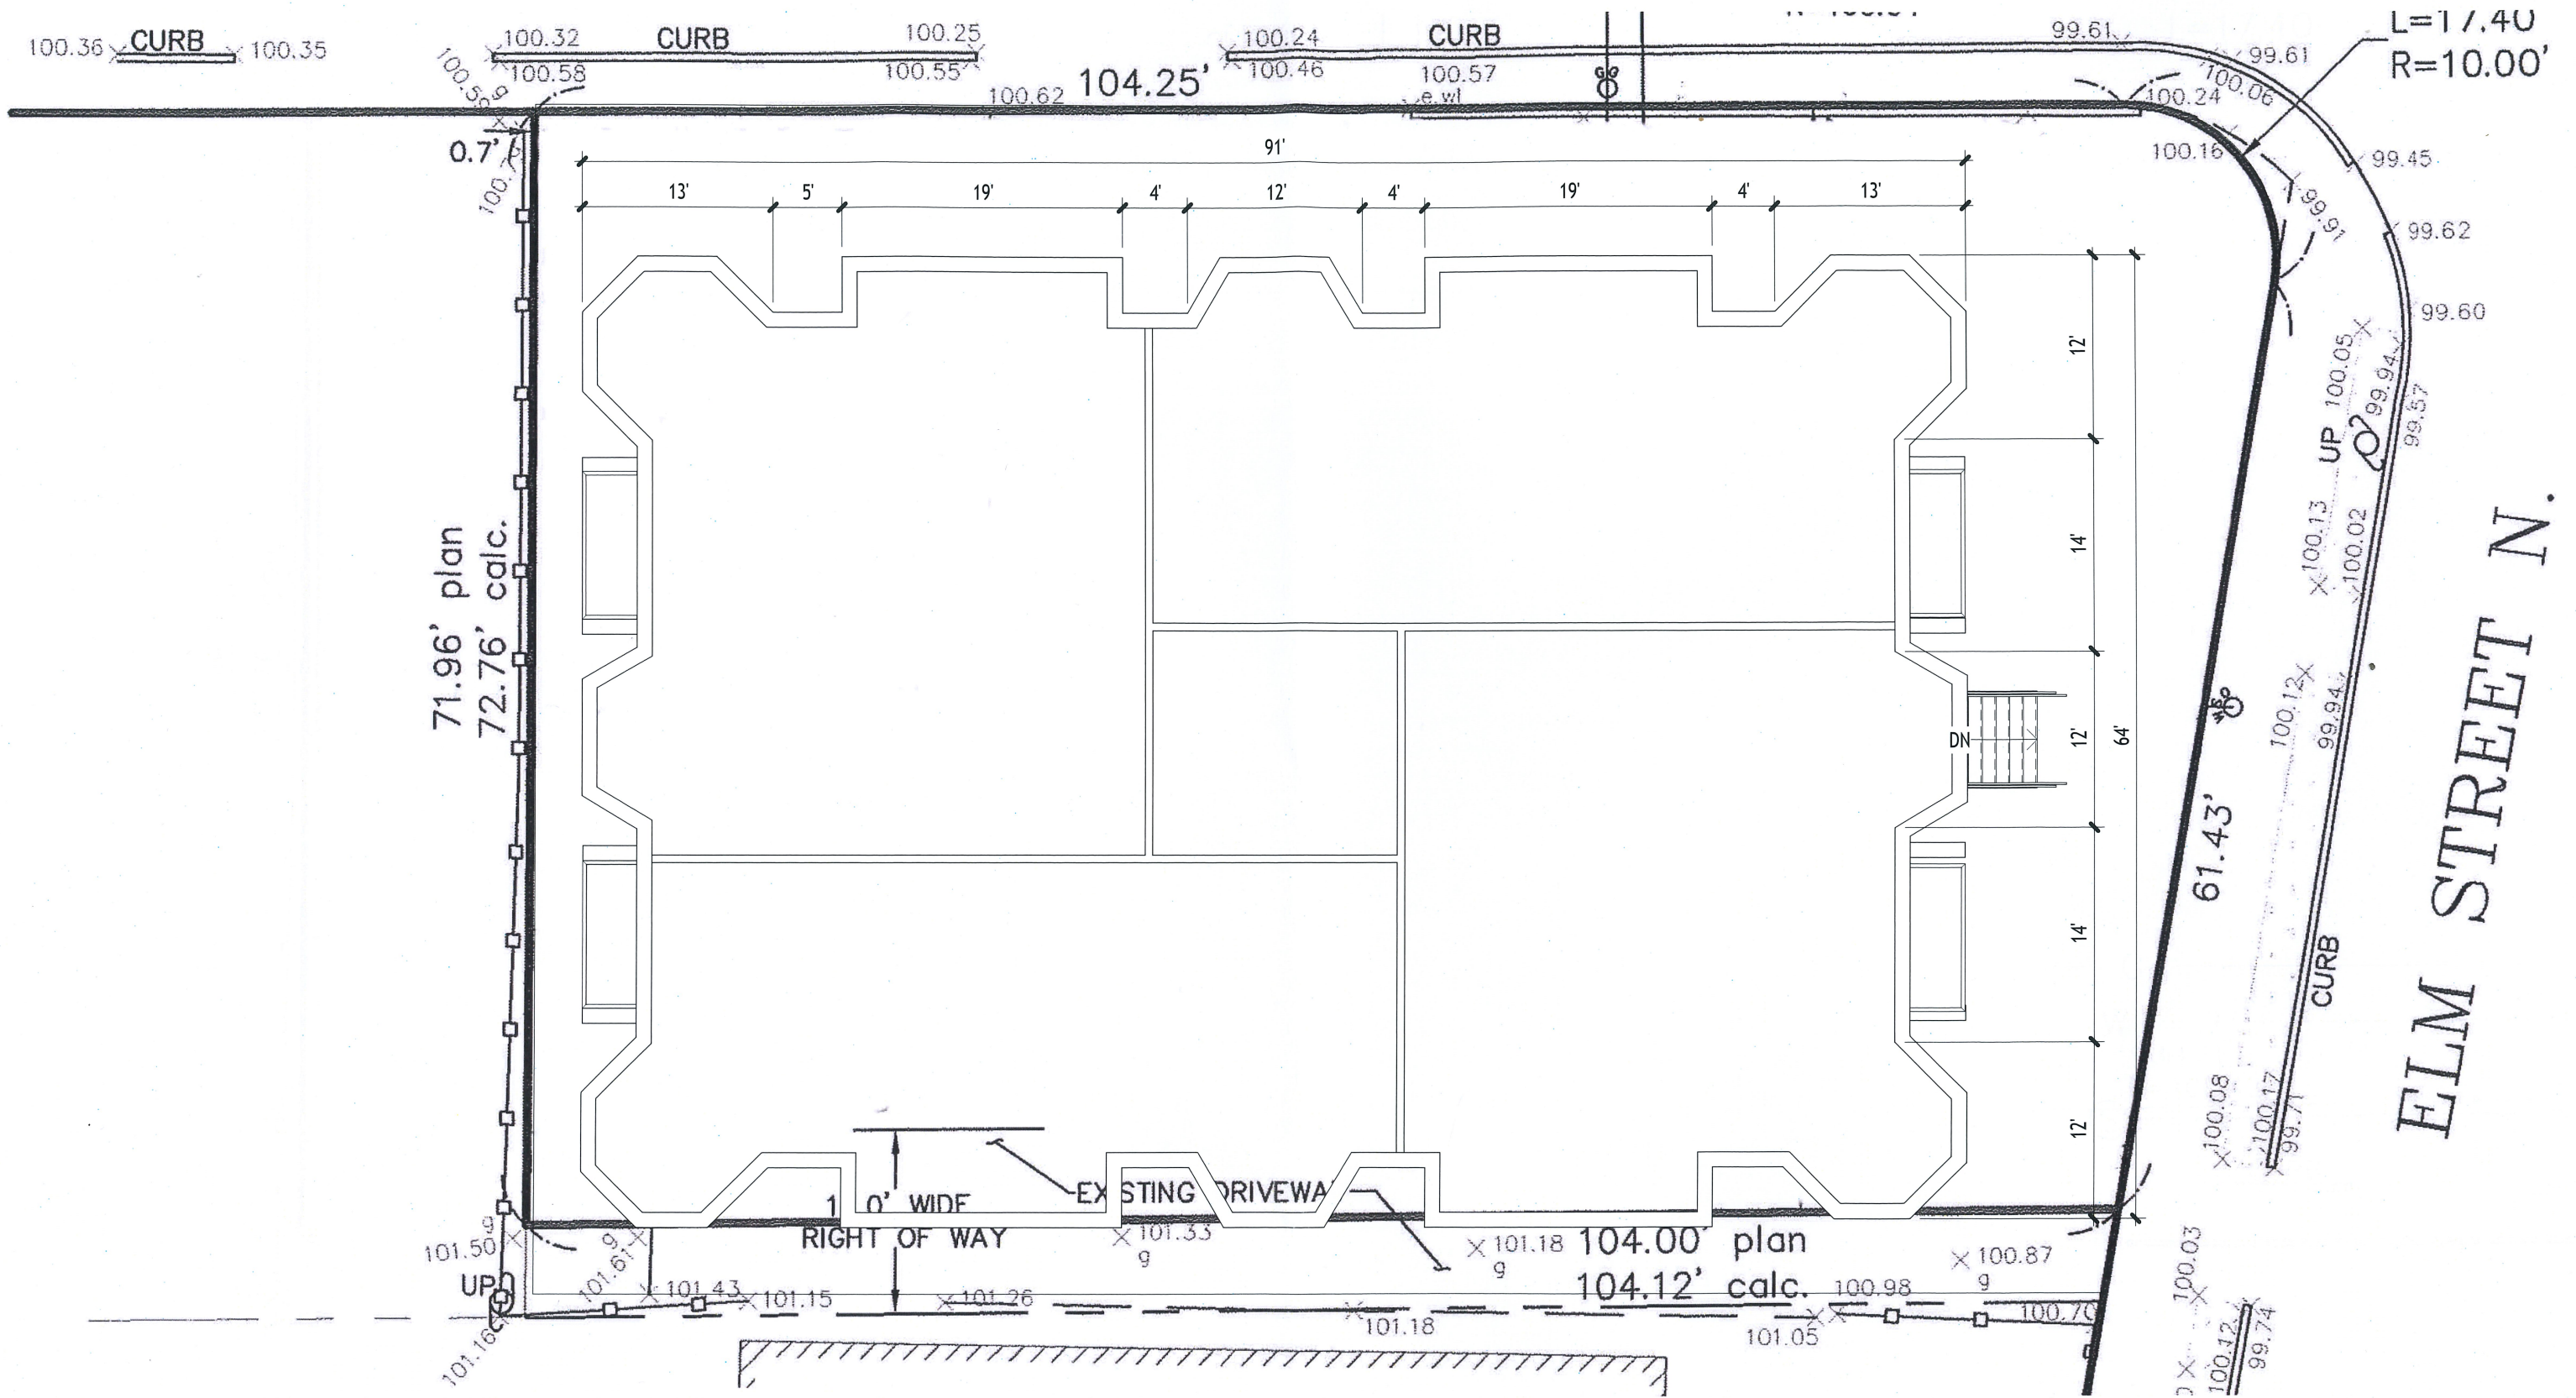

Preservation Proposal

178 ELM ST CONDOMINIUM

No.	Description	Date

Proposed Plan Layout

Project number	2026-002
Date	05/07/2026
Drawn by	VX
Checked by	WS

C102
Scale 3/32" = 1'-0"



Preservation Proposal
 178 ELM ST CONDOMINIUM

No.	Description	Date

Elevation Street View		A100
Project number	2026-002	
Date	05/07/2026	
Drawn by	Author	
Checked by	Checker	
Scale		



Preservation Proposal
 178 ELM ST CONDOMINIUM

No.	Description	Date

Elevation Street View Winter		A101
Project Number	2026-002	
Date	05/07/2026	Scale
Drawn by	Author	
Checked by	Checker	

PAINTED WOOD CLADDING

PARAPET
56' - 0"

ROOF
52' - 0"

BRONZE METAL PANEL BELOW
WINDOWS

L4
40' - 0"

BRONZE METAL PANEL BELOW
WINDOWS

L3
28' - 0"


BRONZE METAL PANEL BELOW
WINDOWS

L2
16' - 0"

PAINTED WOOD CLADDING

L1
4' - 0"

BASEMENT
-5' - 0"

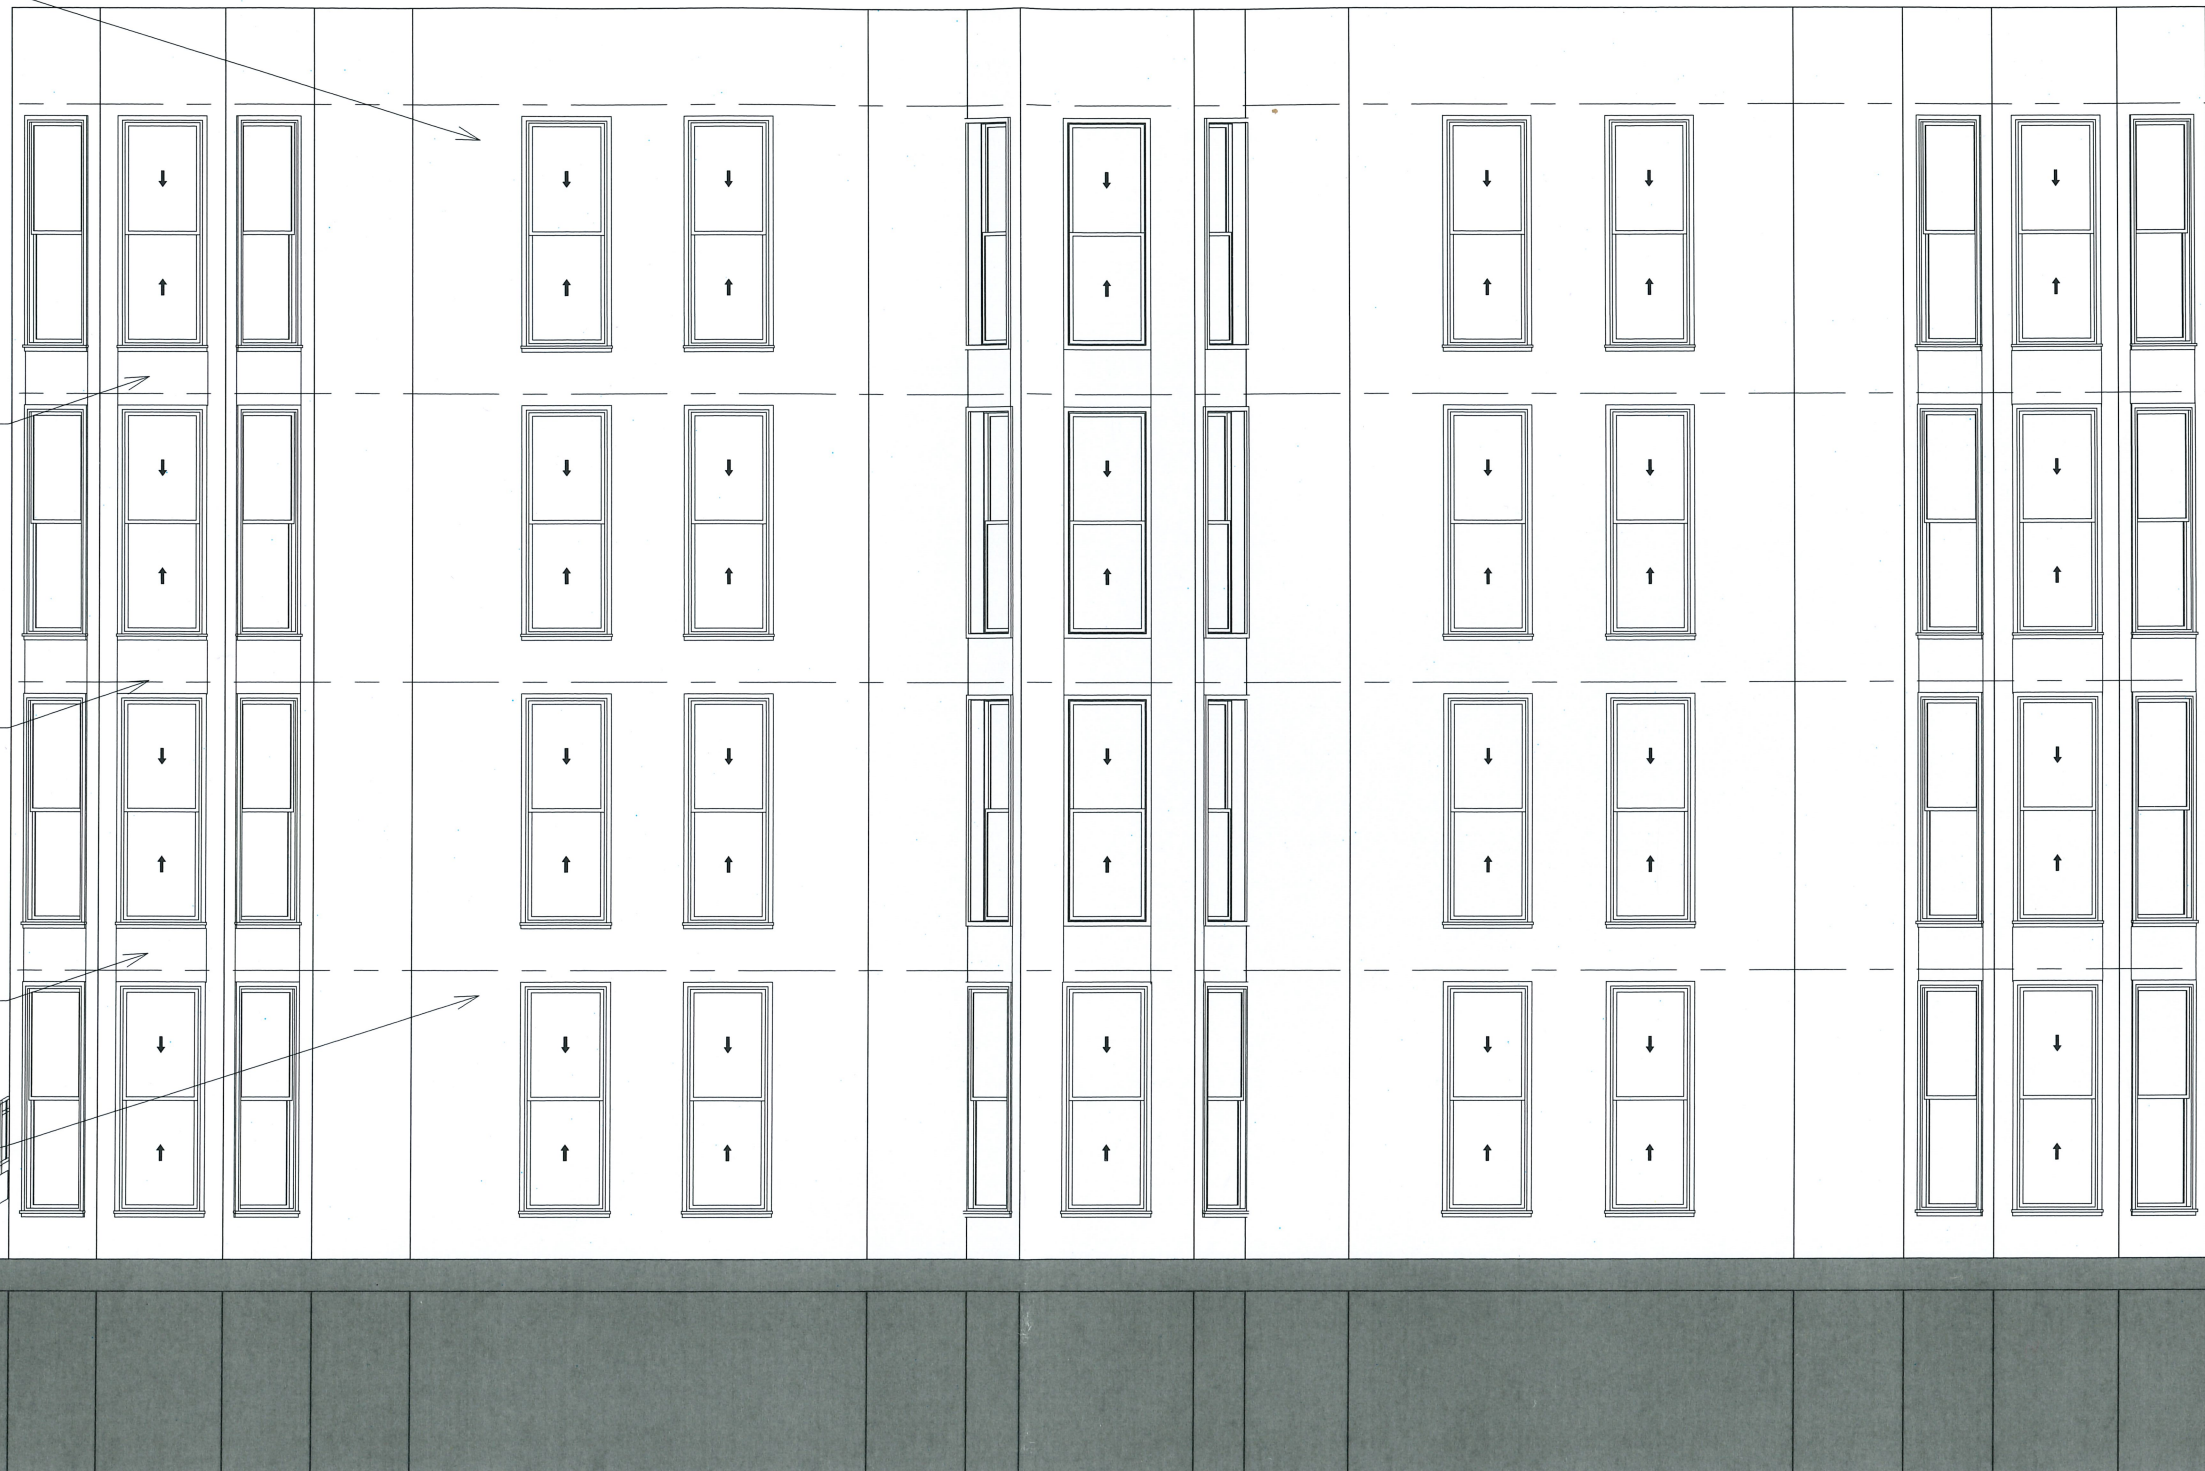

Preservation Proposal

178 ELM ST CONDOMINIUM

No.	Description	Date

North Elevation

Project number 2026-002
 Date 05/07/2026
 Drawn by Author
 Checked by Checker

A201

Scale 1/8" = 1'-0"

PAINTED WOOD CLADDING

PARAPET
56' - 0"

ROOF
52' - 0"

BRONZE METAL PANEL BELOW
WINDOWS

L4
40' - 0"

BRONZE METAL PANEL BELOW
WINDOWS

L3
28' - 0"

BRONZE METAL PANEL BELOW
WINDOWS

L2
16' - 0"

METAL CANOPY ABOVE THE ENTRY

L1
4' - 0"

PAINTED WOOD CLADDING

BASEMENT
-5' - 0"

Preservation Proposal

178 ELM ST CONDOMINIUM

No.	Description	Date

East Elevation

Project number 2026-002
 Date 05/07/2026
 Drawn by Author
 Checked by Checker

A202

Scale 1/8" = 1'-0"