


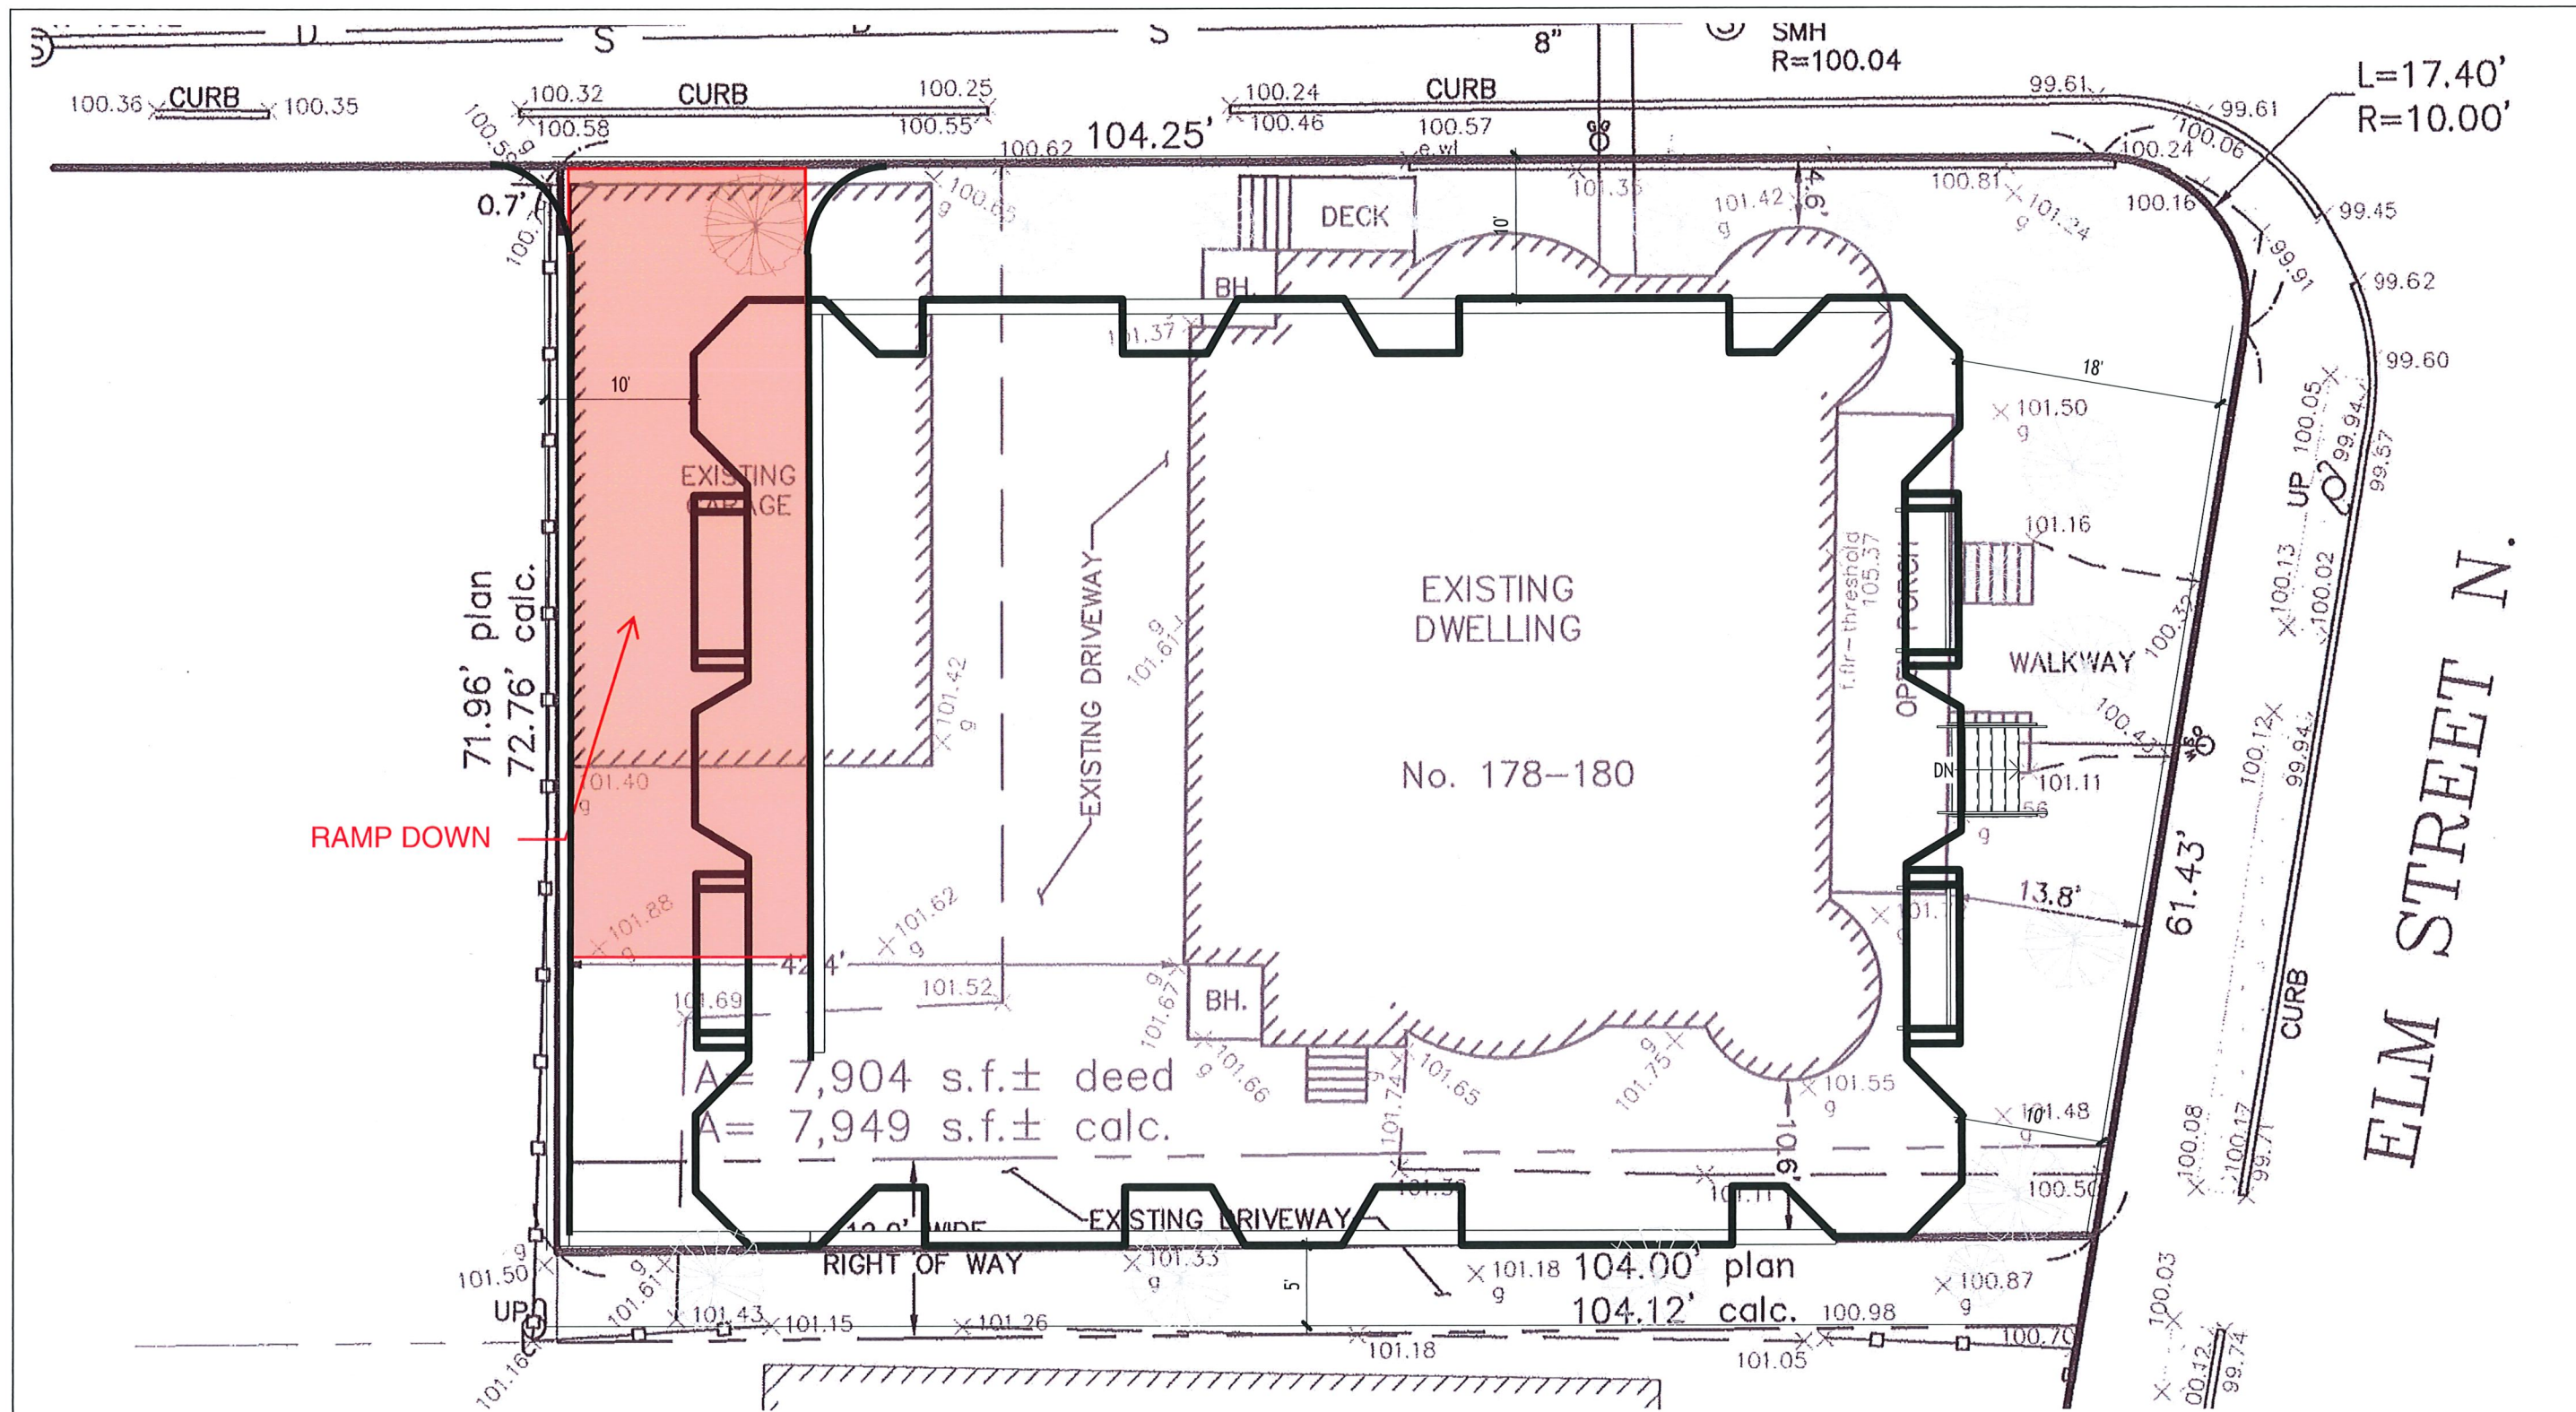


178-180 ELM ST
CONDOMINIUM

No.	Description	Date

Proposed Site Plan

Project number	2026-002	C101
Date	05/07/2026	
Drawn by	VX	
Checked by	WS	
Scale		3/32" = 1'-0"

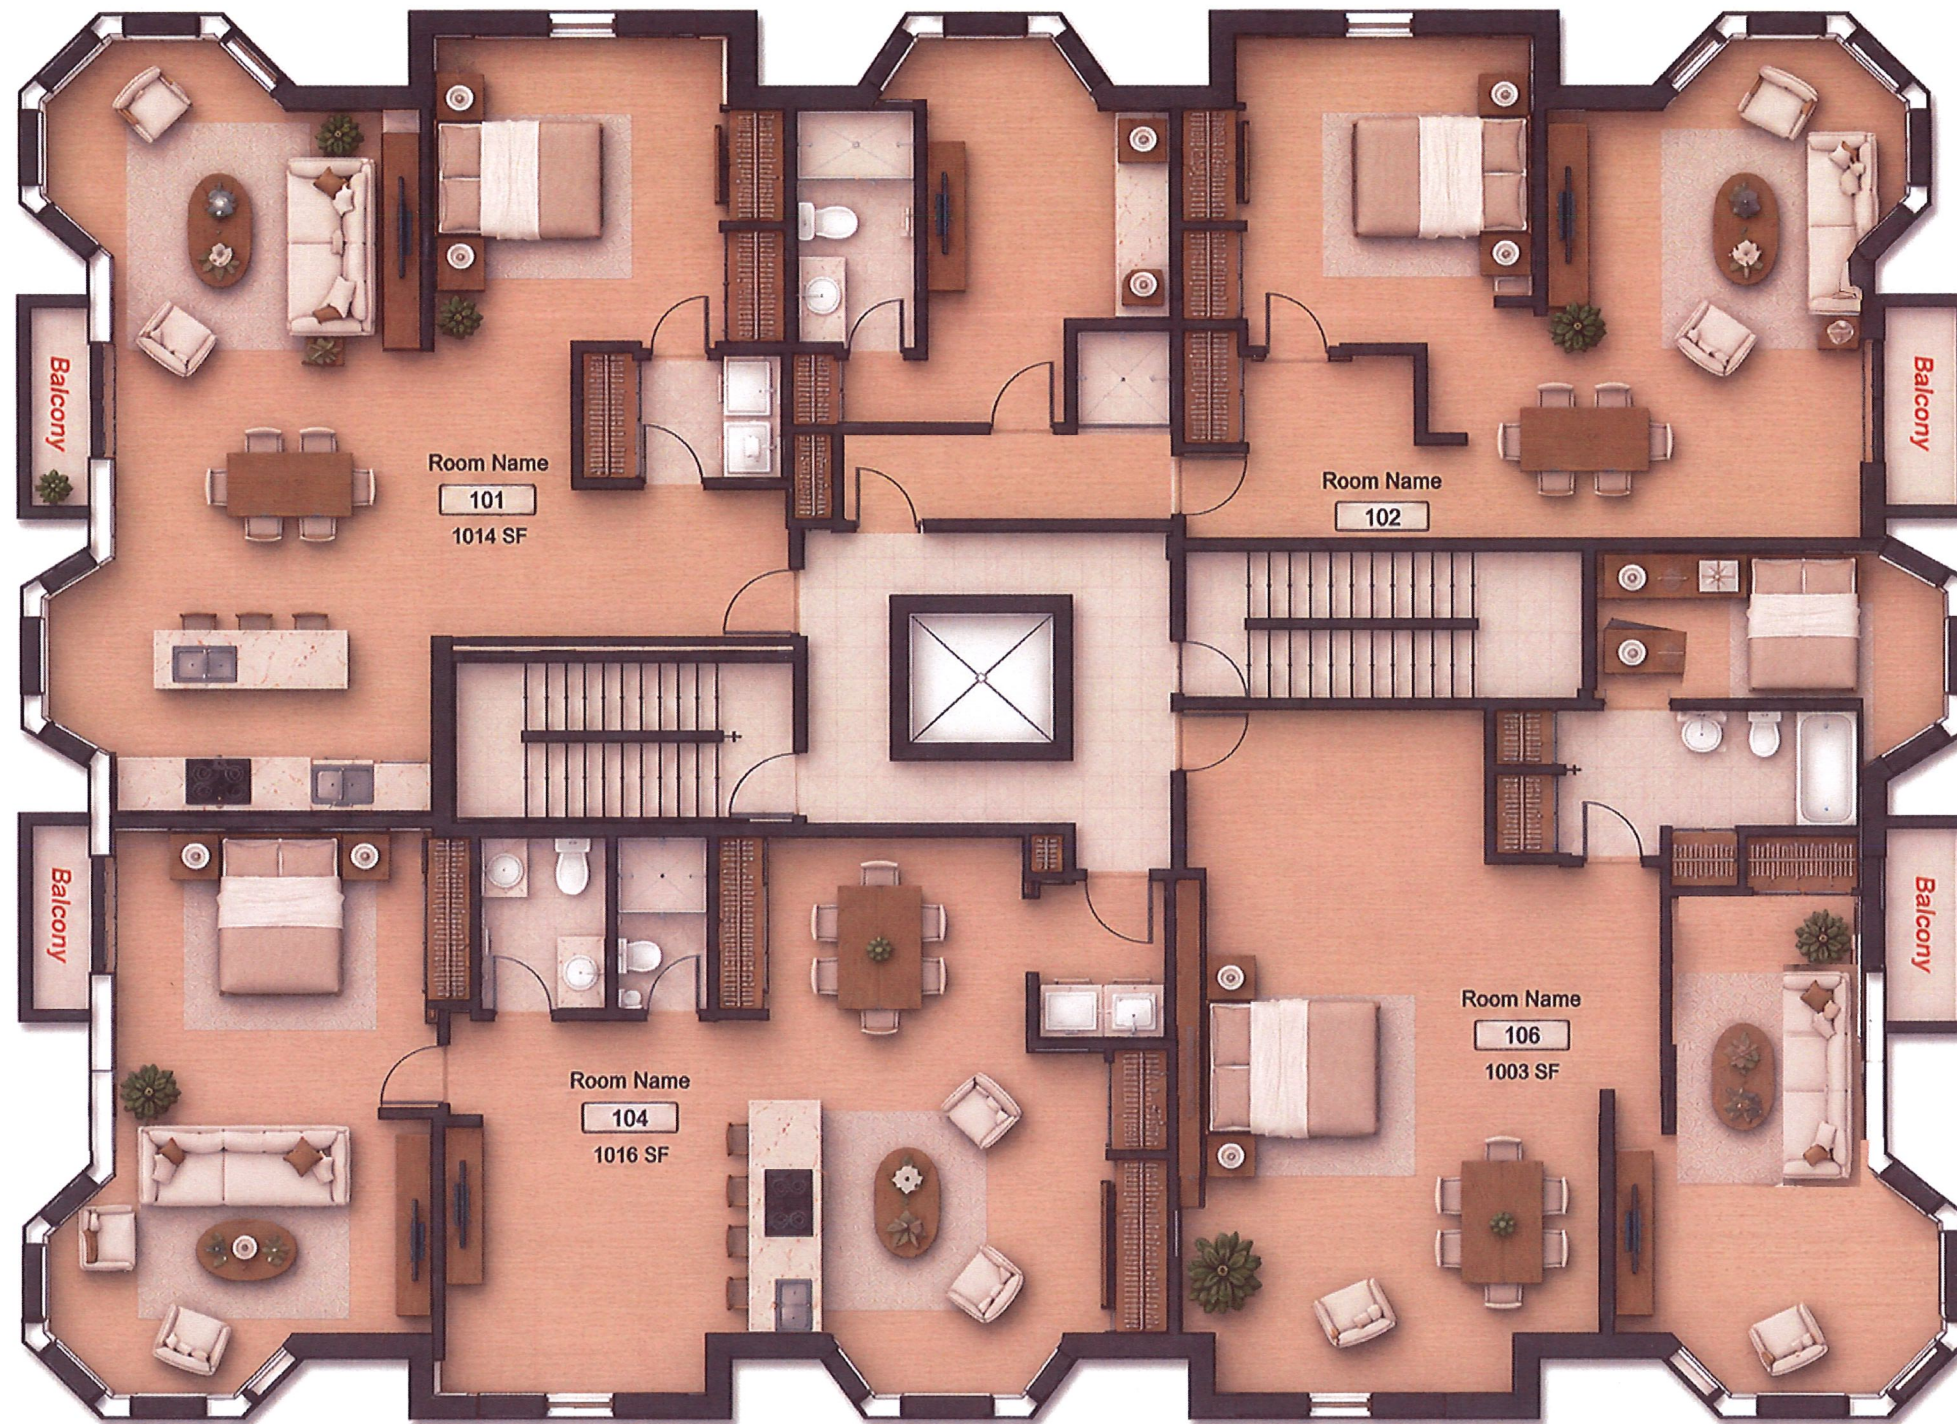

178-180 ELM ST
CONDOMINIUM


No.	Description	Date

FLOOR PLAN-L2

Project number	2026-002
Date	05/07/2026
Drawn by	Author
Checked by	Checker

A103


Scale 1/8" = 1'-0"

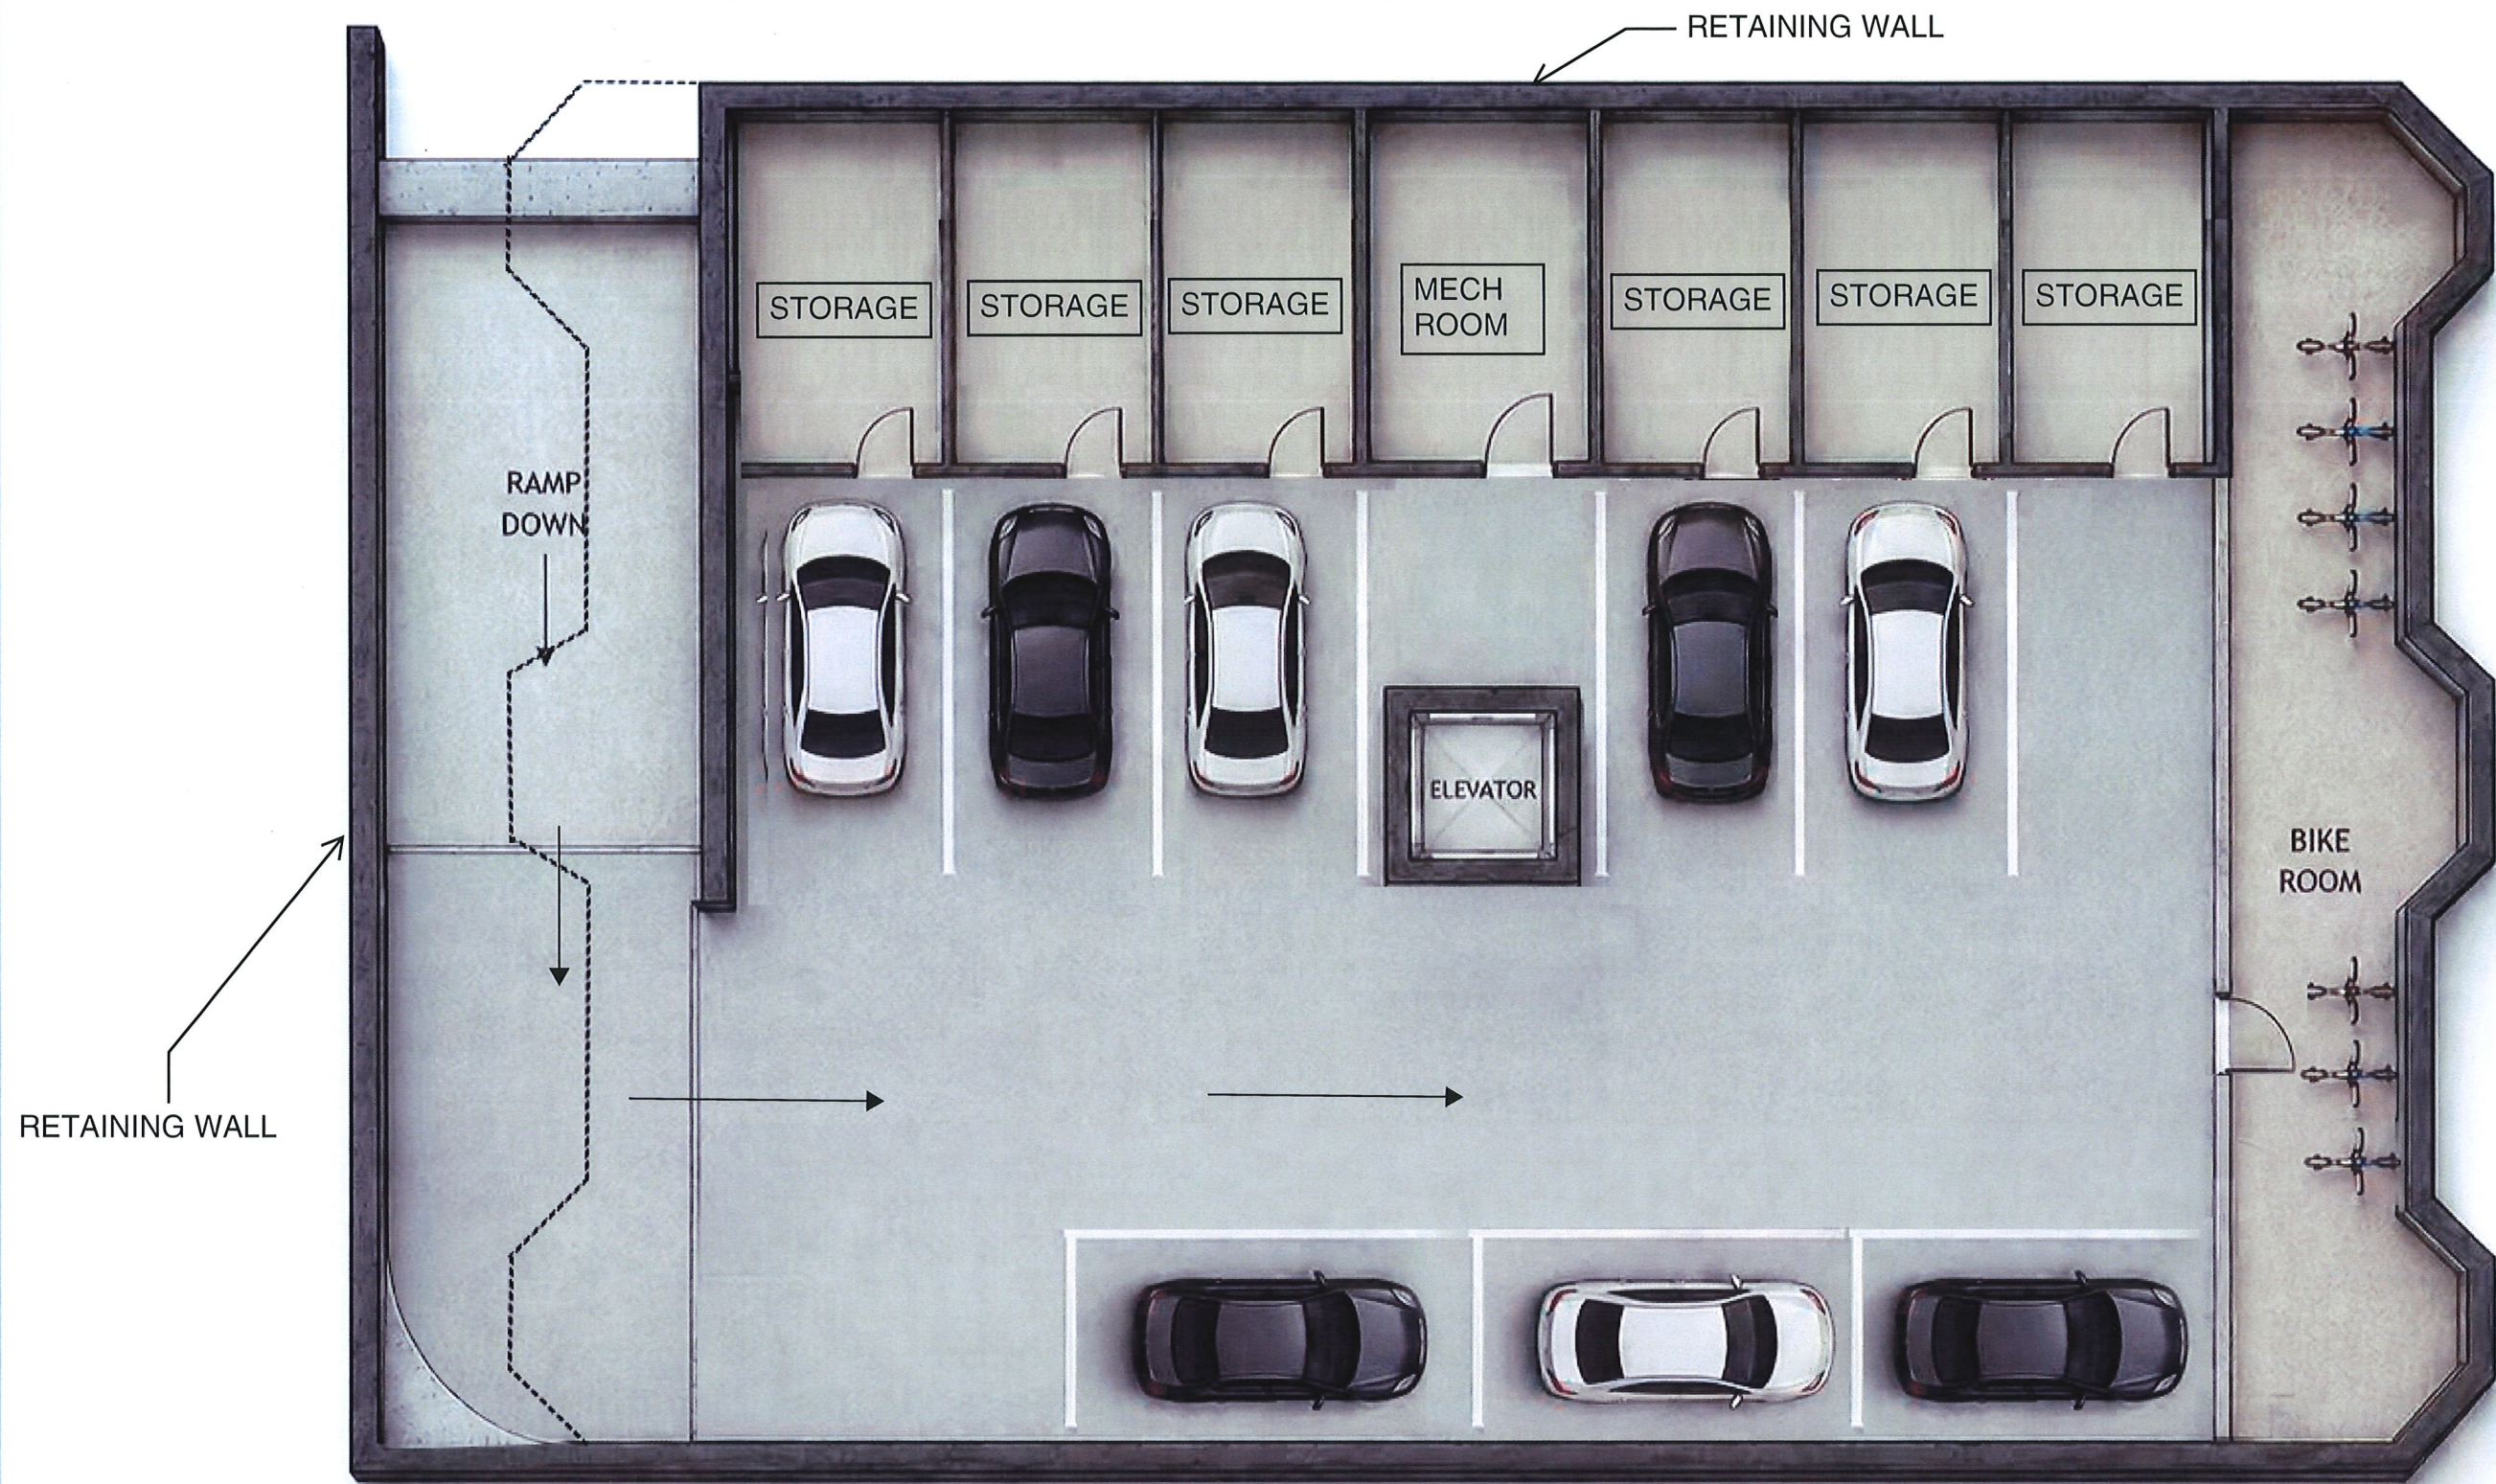

178-180 ELM ST
CONDOMINIUM

No.	Description	Date

FLOOR PLAN-BASEMENT		
Project number	2026-002	A104
Date	05/07/2026	
Drawn by	Author	
Checked by	Checker	
		Scale 1/8" = 1'-0"

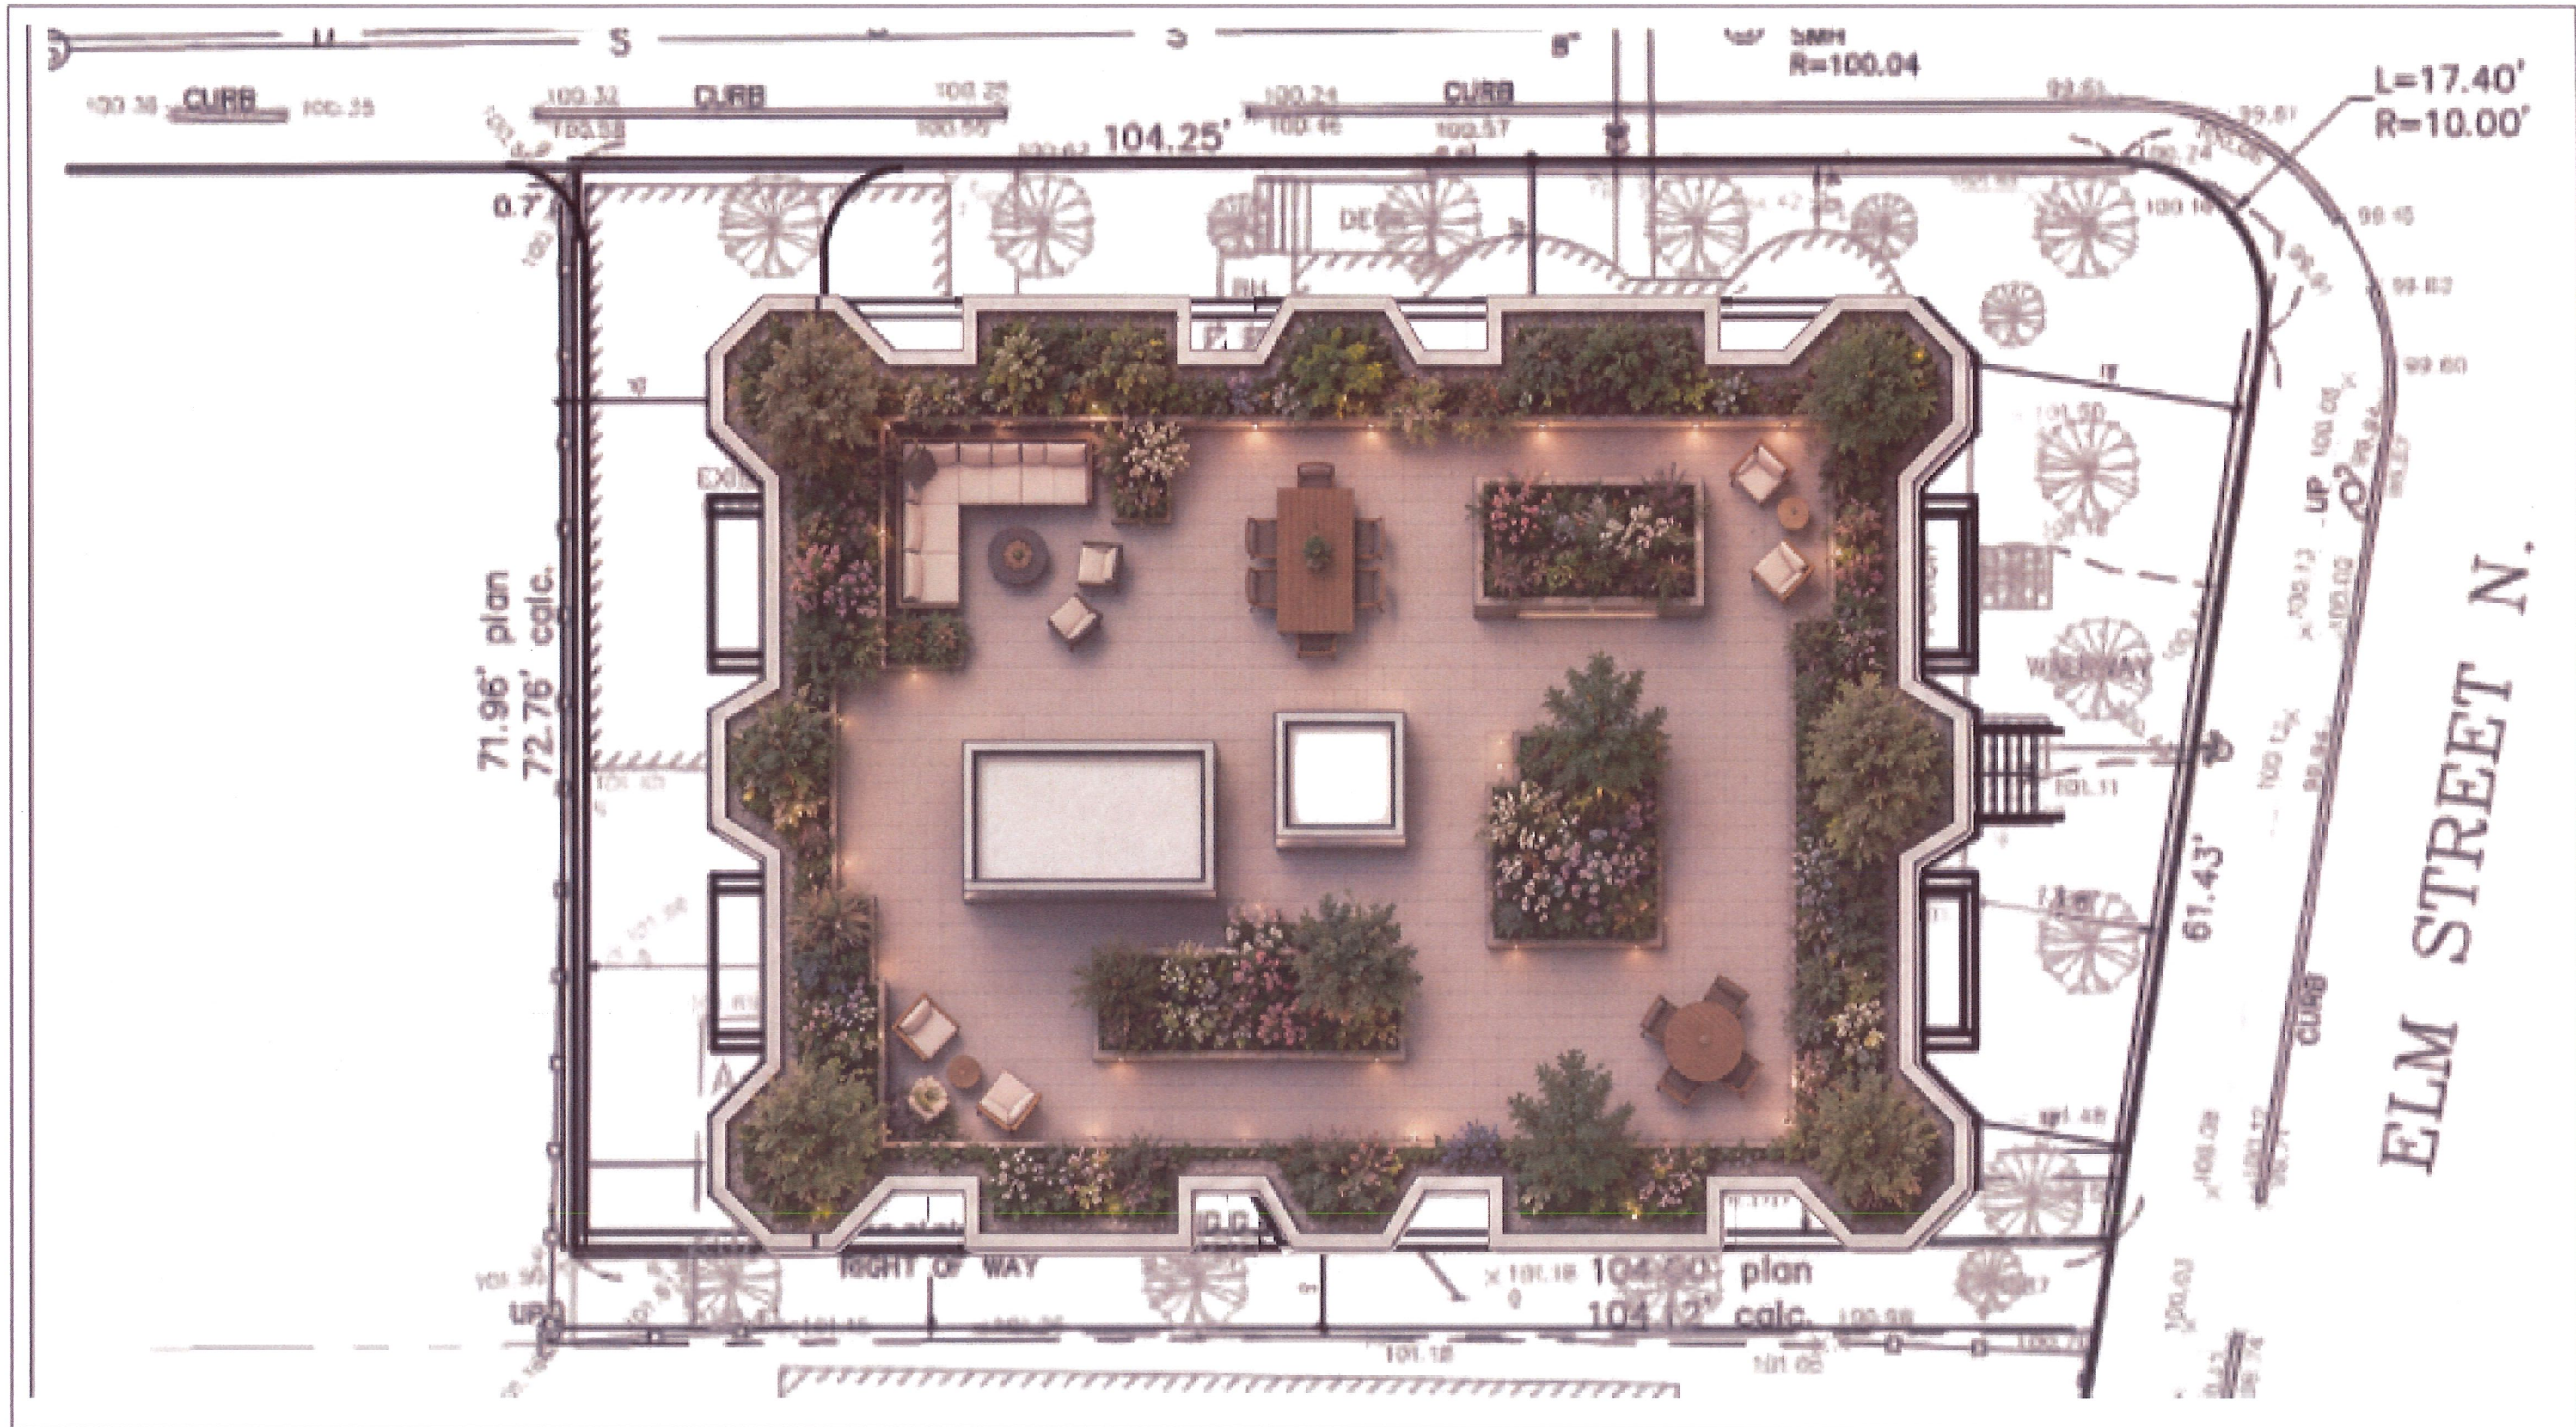

178-180 ELM ST
CONDOMINIUM

No.	Description	Date

ROOF PLAN

Project number 2026-002
Date 05/07/2026
Drawn by Author
Checked by Checker

A105

Scale 1/8" = 1'-0"

ELM STREET & MILLER AVE CORNER



MILLER AVE



PARKING GARAGE ENTRANCE

