

SOUTH ELEVATION - PROPOSED

SCALE: 1/8" = 1'-0"

A R C H I T E C T S  40 Pearl Street	FRANK SHIRLEY	
PROJECT  Alterations to:  The  1 6 7 BRATTLE ST RESIDENCE  167 Brattle St. Cambridge, MA 02138  ISSUES / REVISIONS  Date Description 7 AUG 25 CHC HEARING  DRAWING TITLE  South Elevation - Proposed SCALE  16 FT 1/8" = 1'-0"	ARCHITECTS	
Alterations to:  The  The  167 BRATTLE STRESIDENCE  167 Brattle St. Cambridge, MA 02138  ISSUES / REVISIONS  Date Description 7 AUG 25 CHC HEARING  O FRANK SHIRLEY ARCHITECTS, 2025. All rights reserved. This drawing cannot be reproduced without permission.  DRAWING TITLE  South Elevation - Proposed  SCALE  0 2 4 8 16 FT 1/8" = 1'-0"	Cambridge MA 02139 f: 617.547.2385	
Alterations to:  The  The  167 BRATTLE ST RESIDENCE  167 Brattle St. Cambridge, MA 02138  ISSUES / REVISIONS  Date Description 7 AUG 25 CHC HEARING  NOT FOR CONSTRUCTION  © FRANK SHIRLEY ARCHITECTS, 2025. All rights reserved. This drawing cannot be reproduced without permission.  DRAWING TITLE  South Elevation - Proposed  SCALE  © 2 4 8 16 FT 1/8" = 1'-0"	www.frankshirleyarchitects.com	ı
Alterations to:  The  The  167 BRATTLE ST RESIDENCE  167 Brattle St. Cambridge, MA 02138  ISSUES / REVISIONS  Date Description 7 AUG 25 CHC HEARING  NOT FOR CONSTRUCTION  © FRANK SHIRLEY ARCHITECTS, 2025. All rights reserved. This drawing cannot be reproduced without permission.  DRAWING TITLE  South Elevation - Proposed  SCALE  © 2 4 8 16 FT 1/8" = 1'-0"	PROJECT	
ISSUES / REVISIONS  Date Description 7 AUG 25 CHC HEARING  O FRANK SHIRLEY ARCHITECTS, 2025. All rights reserved. This drawing cannot be reproduced without permission.  DRAWING TITLE  South Elevation - Proposed  SCALE  O 2 4 8 16 FT 1/8" = 1'-0"	Alterations to:	
ISSUES / REVISIONS  Date Description 7 AUG 25 CHC HEARING  O FRANK SHIRLEY ARCHITECTS, 2025. All rights reserved. This drawing cannot be reproduced without permission.  DRAWING TITLE  South Elevation - Proposed  SCALE  O 2 4 8 16 FT 1/8" = 1'-0"	T h e	
ISSUES / REVISIONS  Date Description 7 AUG 25 CHC HEARING  NOT FOR CONSTRUCTION  © FRANK SHIRLEY ARCHITECTS, 2025. All rights reserved. This drawing cannot be reproduced without permission.  DRAWING TITLE  South Elevation - Proposed  SCALE  © 2 4 8 16 FT 1/8" = 1'-0"	167 BRATTLE ST RESIDENCE	
ISSUES / REVISIONS  Date Description 7 AUG 25 CHC HEARING  NOT FOR CONSTRUCTION  © FRANK SHIRLEY ARCHITECTS, 2025. All rights reserved. This drawing cannot be reproduced without permission.  DRAWING TITLE  South Elevation - Proposed  SCALE  © 2 4 8 16 FT 1/8" = 1'-0"	167 Brattle St.	
Date Description 7 AUG 25 CHC HEARING  NOT FOR CONSTRUCTION  © FRANK SHIRLEY ARCHITECTS, 2025. All rights reserved. This drawing cannot be reproduced without permission.  DRAWING TITLE  South Elevation - Proposed  SCALE  © 2 4 8 16 FT 1/8" = 1'-0"	Cambridge, MA 02138	
© FRANK SHIRLEY ARCHITECTS, 2025. All rights reserved. This drawing cannot be reproduced without permission.  DRAWING TITLE  South Elevation - Proposed  SCALE  0 2 4 8 16 FT 1/8" = 1'-0"	Date Description	
© FRANK SHIRLEY ARCHITECTS, 2025. All rights reserved. This drawing cannot be reproduced without permission.  DRAWING TITLE  South Elevation - Proposed  SCALE  0 2 4 8 16 FT 1/8" = 1'-0"		-
DRAWING TITLE  South Elevation - Proposed  SCALE  O 2 4 8 16 FT 1/8" = 1'-0"	NOT FOR CONSTRUCTION	
South Elevation - Proposed  SCALE  16 FT 1/8" = 1'-0"		
		_
SCALE  0 2 4 8 16 FT 1/8" = 1'-0"	Proposed	
DATE	0 2 4 8 16 FT	"
	DATE	_

August 7, 2025

**A** 1

SHEET NUMBER



SOUTH ELEVATION - EXISTING
SCALE: 1/8" = 1'-0"

## FRANK SHIRLEY ARCHITECTS 40 Pearl Street t: 617.547.3355 Cambridge MA 02139 f: 617.547.2385 www.frankshirleyarchitects.com **PROJECT** Alterations to: The 167 BRATTLE ST RESIDENCE 167 Brattle St. Cambridge, MA 02138 ISSUES / REVISIONS Date Description 7 AUG 25 CHC HEARING NOT FOR CONSTRUCTION $\ensuremath{\texttt{©}}$ FRANK SHIRLEY ARCHITECTS, 2025. All rights reserved. This drawing cannot be reproduced without permission. DRAWING TITLE South Elevation -

South Elevation 
Existing

O 2 4 8 16 FT 1/8" = 1'-0"

August 7, 2025

**A 2** 

SHEET NUMBER

/ .



NORTH ELEVATION - PROPOSED
SCALE: 1/8" = 1'-0"

FRANK SHIRLEY
ARCHITECTS
40 Pearl Street t: 617.547.3355 Cambridge MA 02139 f: 617.547.2385
www.frankshirleýarchitects.com
PROJECT
Alterations to:
T h e
1 11 0
167 BRATTLE ST RESIDENCE
167 Brattle St. Cambridge, MA 02138
Vegues / DELUGIONS
ISSUES / REVISIONS  Date Description
7 AUG 25 CHC HEARING
NOT FOR CONSTRUCTION
© FRANK SHIRLEY ARCHITECTS, 2025. All rights reserved.  This drawing cannot be reproduced without permission.
DRAWING TITLE  North Elevation
North Elevation - Proposed
SCALE 16 FT
0 2 4 8 16FT 1/8" = 1'-0"
DATE
August 7, 2025
SHEET NUMBER
۸ 2



NORTH ELEVATION - EXISTING
SCALE: 1/8" = 1'-0"

## FRANK SHIRLEY ARCHITECTS t: 617.547.3355 40 Pearl Street Cambridge MA 02139 f: 617.547.2385 www.frankshirleyarchitects.com **PROJECT** Alterations to: The 167 BRATTLE ST RESIDENCE 167 Brattle St. Cambridge, MA 02138 ISSUES / REVISIONS Date Description 7 AUG 25 CHC HEARING NOT FOR CONSTRUCTION © FRANK SHIRLEY ARCHITECTS, 2025. All rights reserved. This drawing cannot be reproduced without permission. DRAWING TITLE North Elevation -Existing SCALE

1/8" = 1'-0"


DATE

August 7, 2025

SHEET NUMBER

A 1



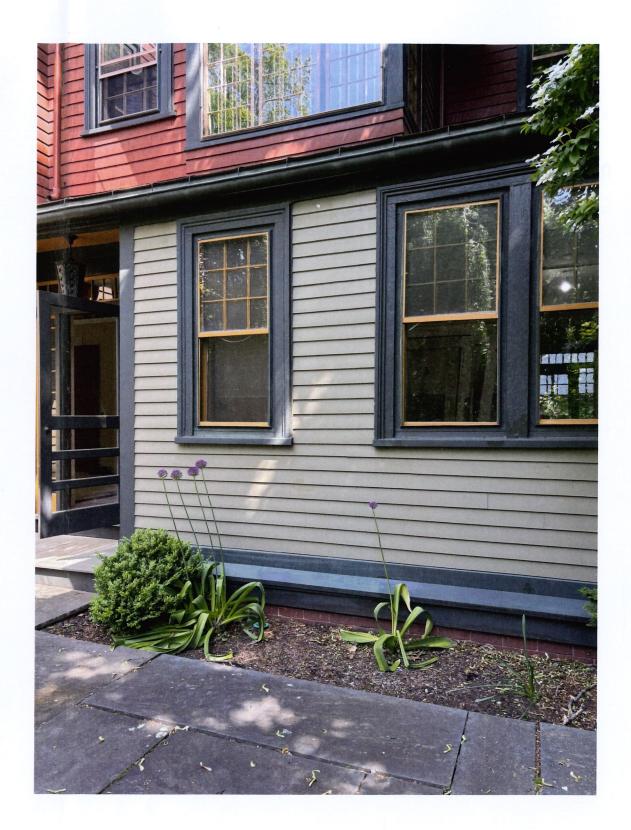

NORTH ELEVATION VIEW

SOUTH ELEVATION VIEW

FRANK SHIRLEY
ARCHITECTS

40 Pearl Street t: 617.547.3355
Cambridge MA 02139 f: 617.547.2385

PROJECT

Alterations to:

The

167 BRATTLE ST RESIDENCE

> 167 Brattle St. Cambridge, MA 02138

ISSUES	/	REVISIONS

Date Description
7 AUG 25 CHC HEARING

## NOT FOR CONSTRUCTION

© FRANK SHIRLEY ARCHITECTS, 2025. All rights reserved.

This drawing cannot be reproduced without permission.

DRAWING TITLE

Existing Conditions Photos

SCAL

N.T.S.

DATE

August 7, 2025

SHEET NUMBER

۸ 5