




NOTES

DO NOT SCALE DRAWINGS.

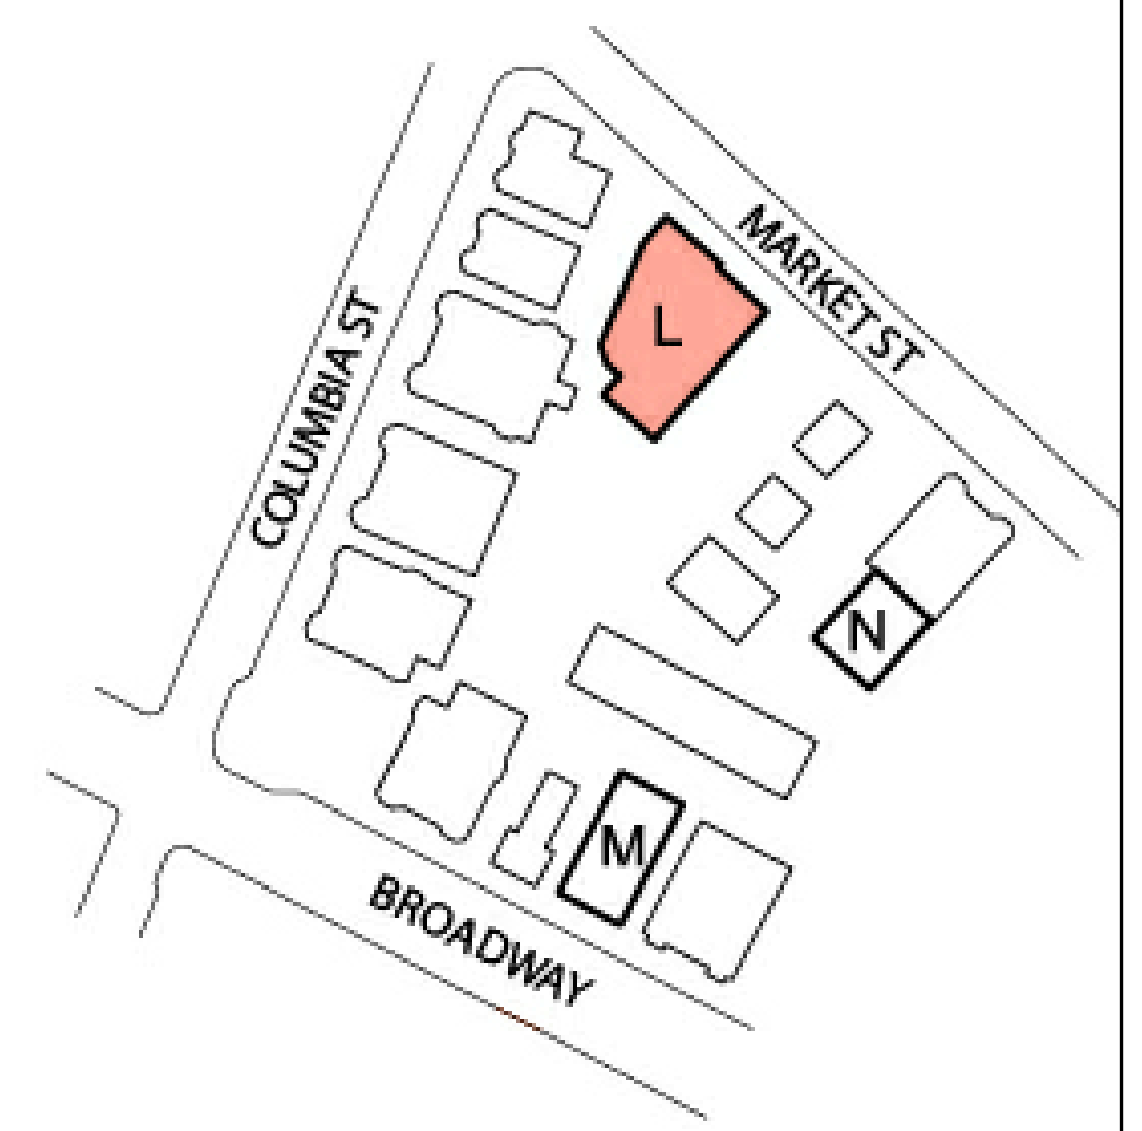

No.	REVISIONS/SUBMISSIONS	Date



**DAVIS
SQUARE**
ARCHITECTS

240A Elm St.,
Somerville, MA 02144
617.628.5700
www.davissquarearchitects.com

Consultant

Project **RENOVATIONS TO
SQUIRRELWOOD INFILL
CAMBRIDGE, MA 02139**

Title **EXTERIOR ELEVATIONS
BUILDING L**

Designed	Drawing No.
Designer	
Checked	
Project No.	17043.00
Scale	1/4" = 1'-0"
Date	01/12/18

A200L


APPLICATION

A-1 BUILDING L - SOUTHEAST ELEVATION
1/4" = 1'-0"



NOTES

DO NOT SCALE DRAWINGS.

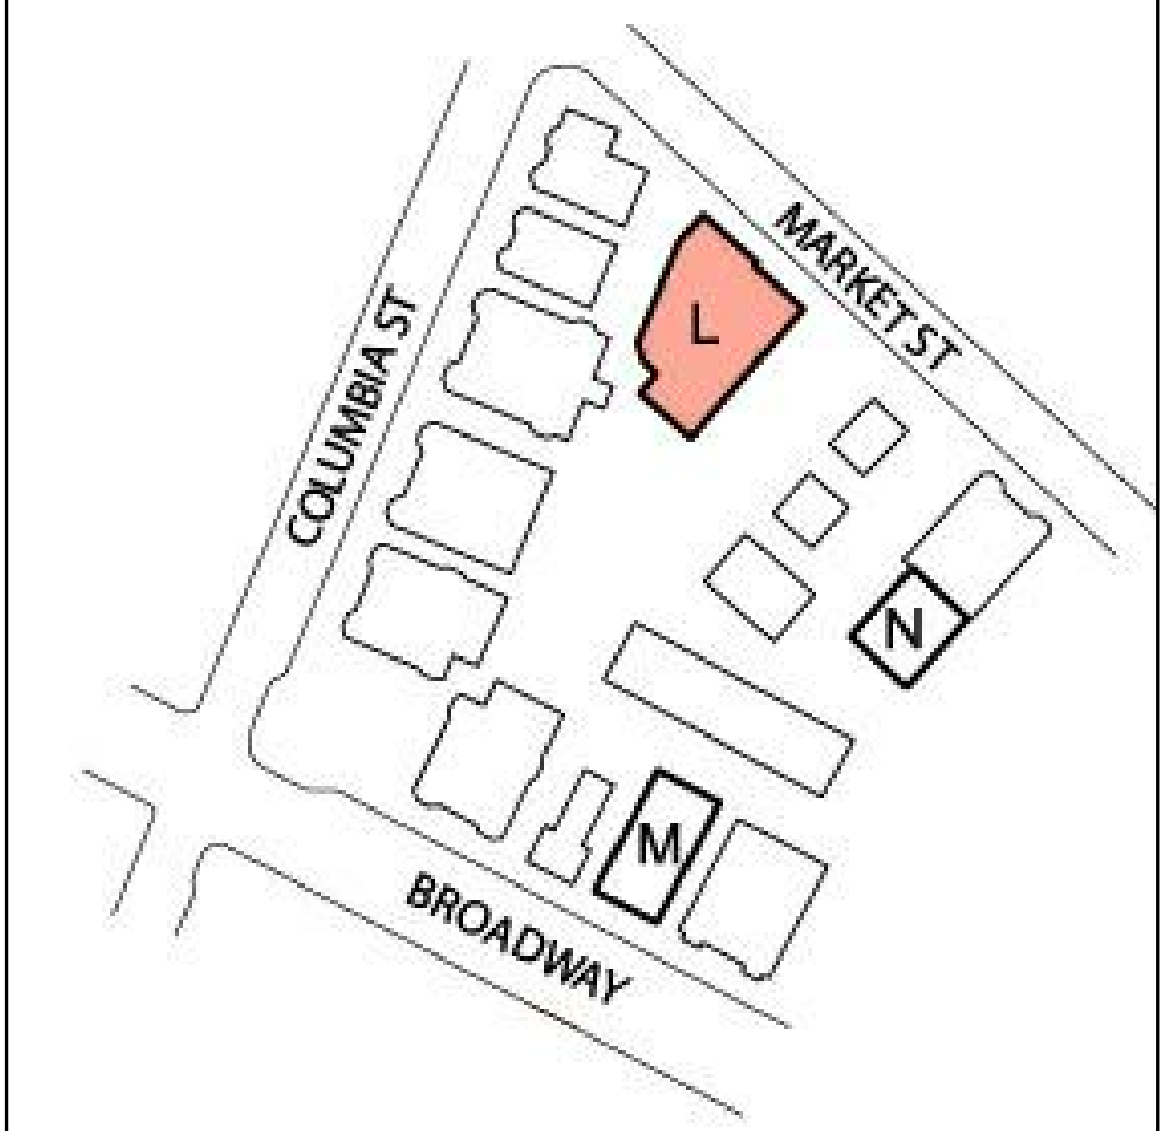

No.	REVISIONS/SUBMISSIONS	Date



**DAVIS
SQUARE**
ARCHITECTS

240A Elm St.,
Somerville, MA 02144
617.628.5700
www.davissquarearchitects.com

Consultant

Project **RENOVATIONS TO
SQUIRRELWOOD INFILL
CAMBRIDGE, MA 02139**

Title **EXTERIOR ELEVATIONS
BUILDING L**

Designed	Drawing No.
Designer	
Checked	
Project No.	
17043.00	
Scale	
1/4" = 1'-0"	
Date	
01/12/18	

APPLICATION


A201L

A-1 BUILDING L - NORTHEAST ELEVATION
1/4" = 1'-0"



NOTES

DO NOT SCALE DRAWINGS.

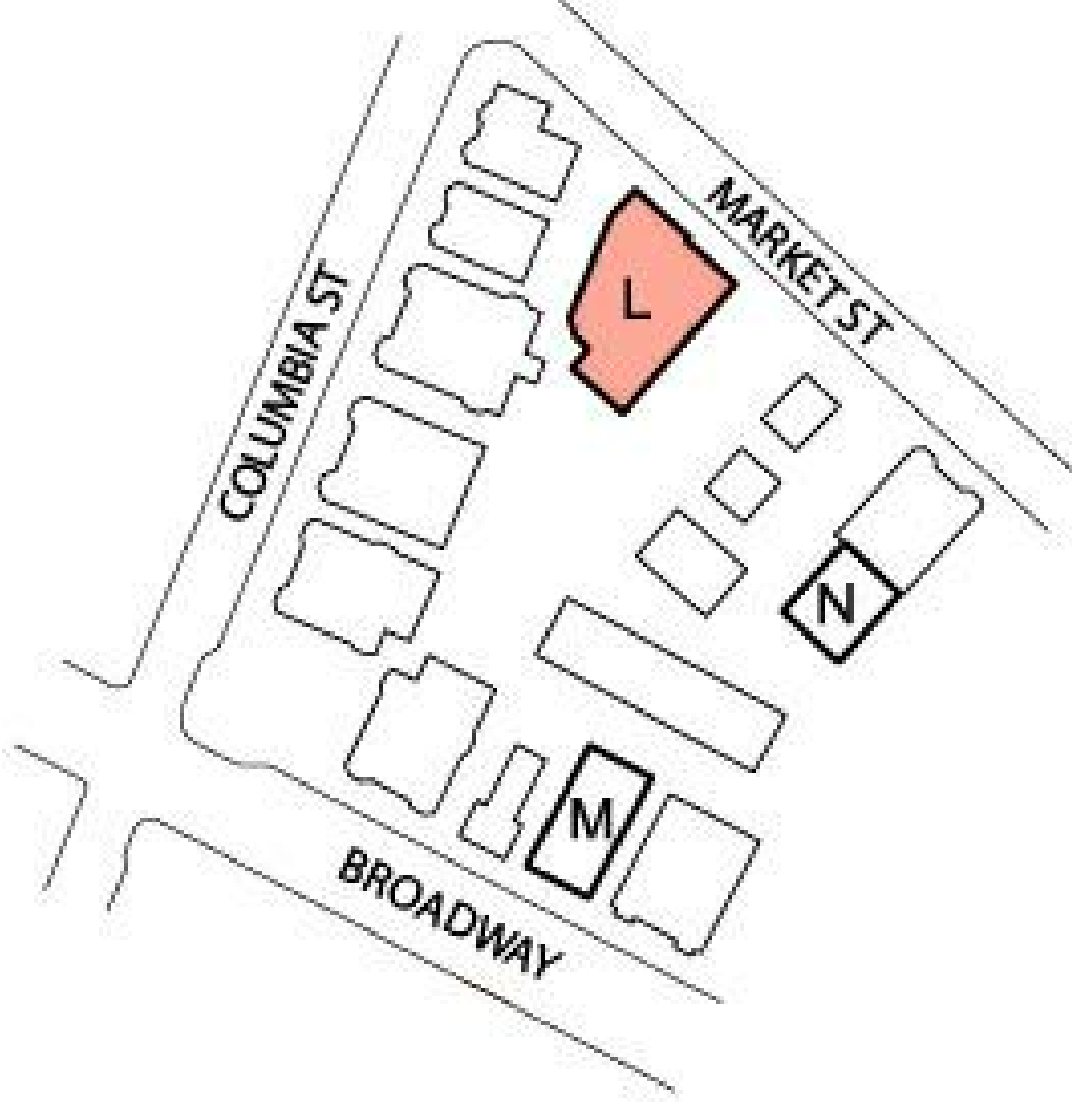

No.	REVISIONS/SUBMISSIONS	Date

DAVIS SQUARE ARCHITECTS
 240A Elm St.,
 Somerville, MA 02144
 617.628.5700
 www.davissquarearchitects.com

Consultant

Project RENOVATIONS TO SQUIRRELWOOD INFILL
 CAMBRIDGE, MA 02139

Title EXTERIOR ELEVATIONS
 BUILDING L

Designed	Drawing No.
Designer	
Checked	
Project No.	
Scale	
Date	


APPLICATION

A202L



NOTES

DO NOT SCALE DRAWINGS.

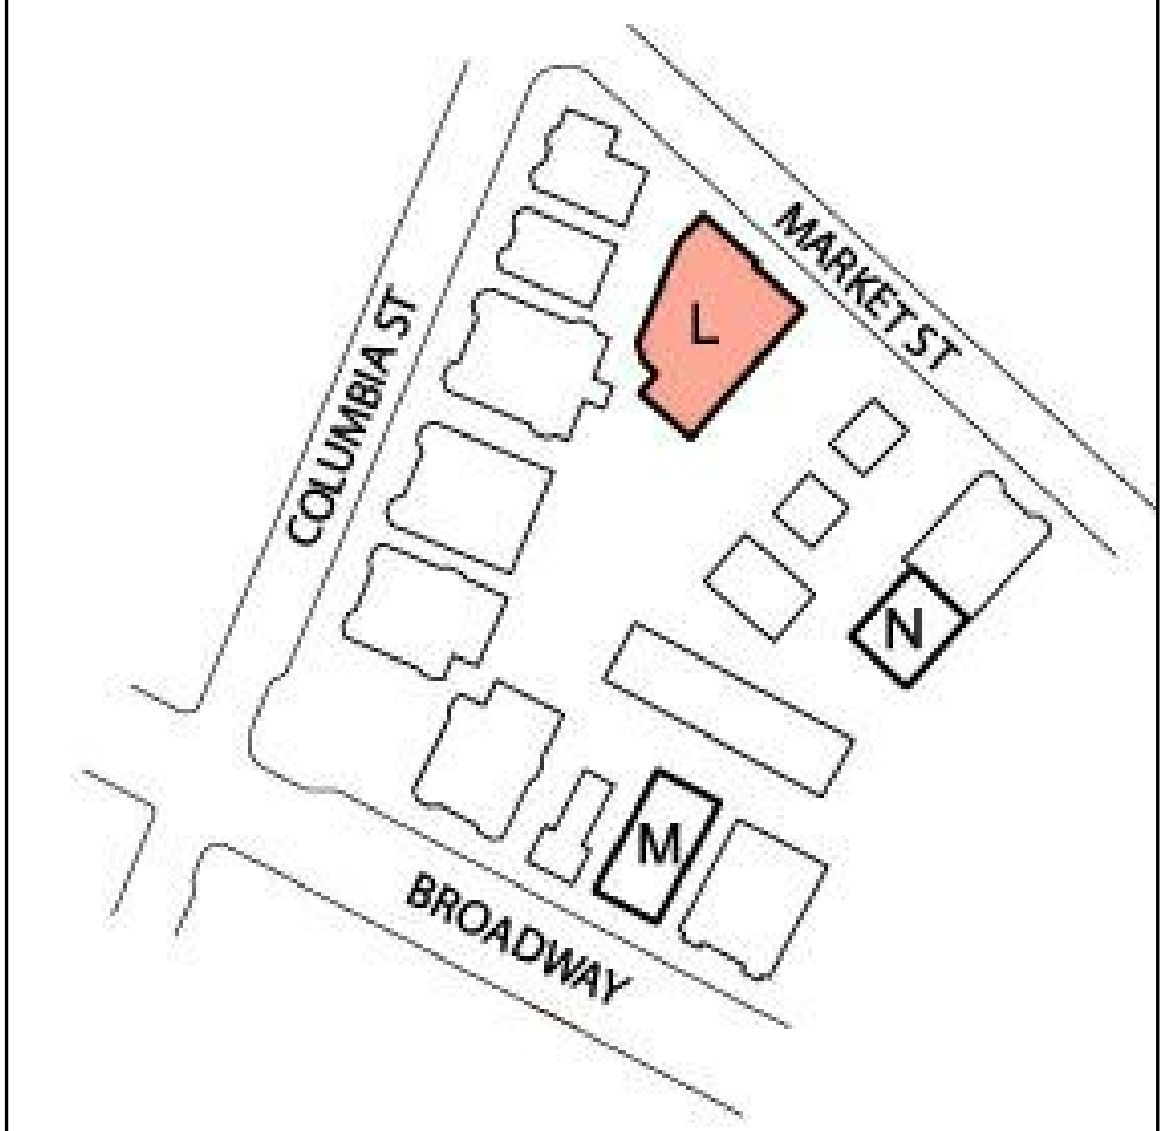

No.	REVISIONS/SUBMISSIONS	Date



**DAVIS
SQUARE**
ARCHITECTS

240A Elm St.,
Somerville, MA 02144
617.628.5700
www.davissquarearchitects.com

Consultant

Project RENOVATIONS TO
SQUIRRELWOOD INFILL
CAMBRIDGE, MA 02139

Title EXTERIOR ELEVATIONS
BUILDING L

Designed	Drawing No.
Designer	
Checked	
Project No.	
17043.00	
Scale	
1/4" = 1'-0"	
Date	
01/12/18	

APPLICATION

A203L

A-1 BUILDING L - NORTHWEST ELEVATION
1/4" = 1'-0"

1 2 3 4 5 6 7 8 9 10 11 12 13

M

L

K


J

H



NOTES

DO NOT SCALE DRAWINGS.

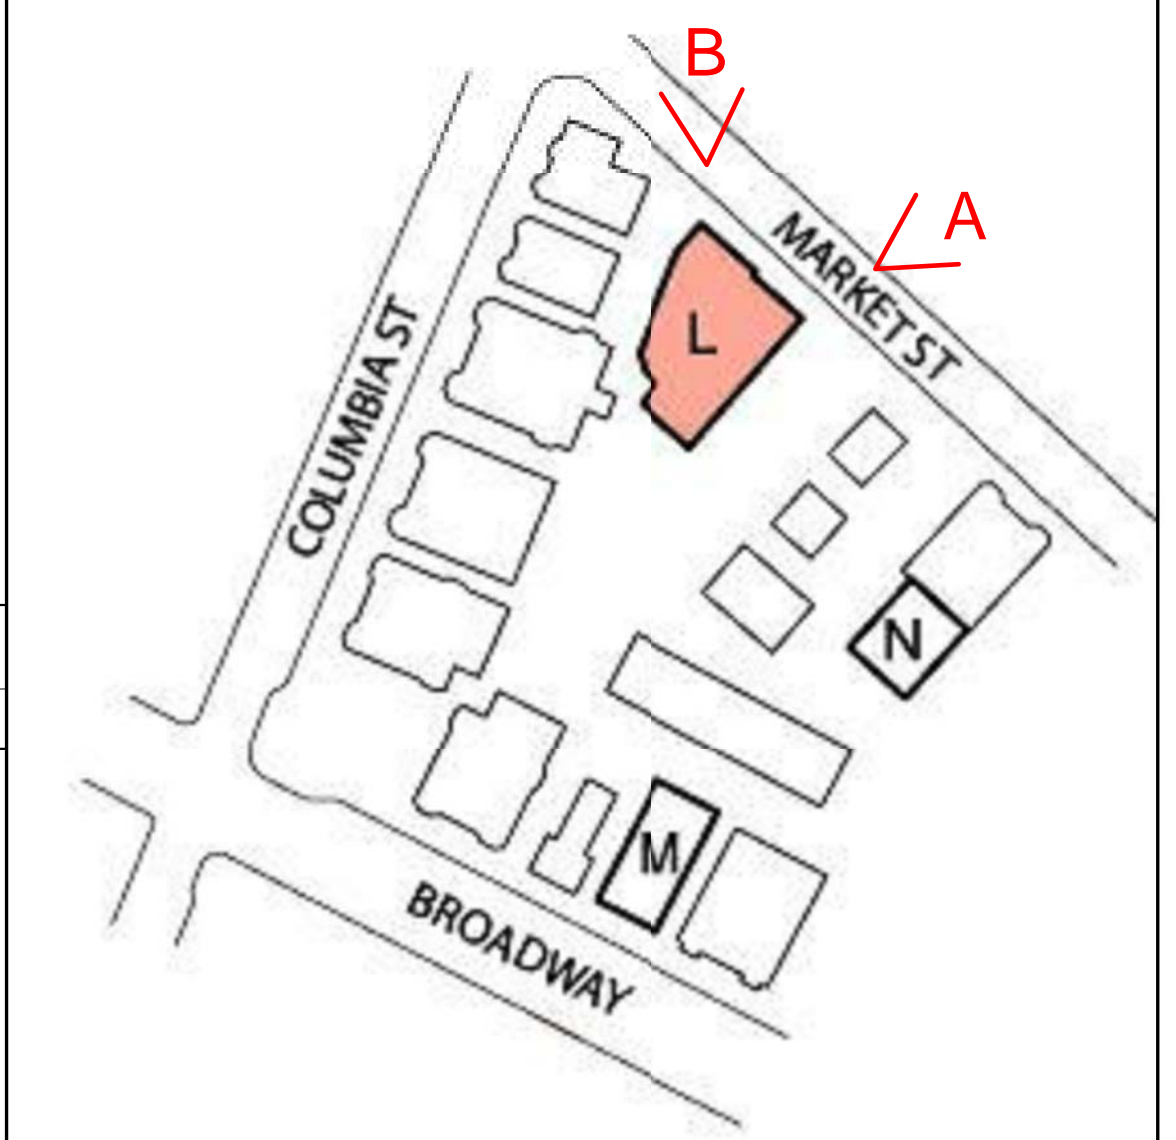

No.	REVISIONS/SUBMISSIONS	Date

DAVIS SQUARE ARCHITECTS
 240A Elm St.,
 Somerville, MA 02144
 617.628.5700
 www.davissquarearchitects.com

Consultant

Project RENOVATIONS TO SQUIRRELWOOD INFILL CAMBRIDGE, MA 02139

Title PERSPECTIVE VIEWS BUILDING L

Designed	Drawing No.
Designer	
Checked	
Project No.	
Scale	
Date	

APPLICATION

A300L

G-1 BUILDING L - PERSPECTIVE VIEW B

N.T.S.

G

F

E

D

C

B



A-1 BUILDING L - PERSPECTIVE VIEW A

N.T.S.


A

1 2 3 4 5 6 7 8 9 10 11 12 13



NOTES

DO NOT SCALE DRAWINGS.

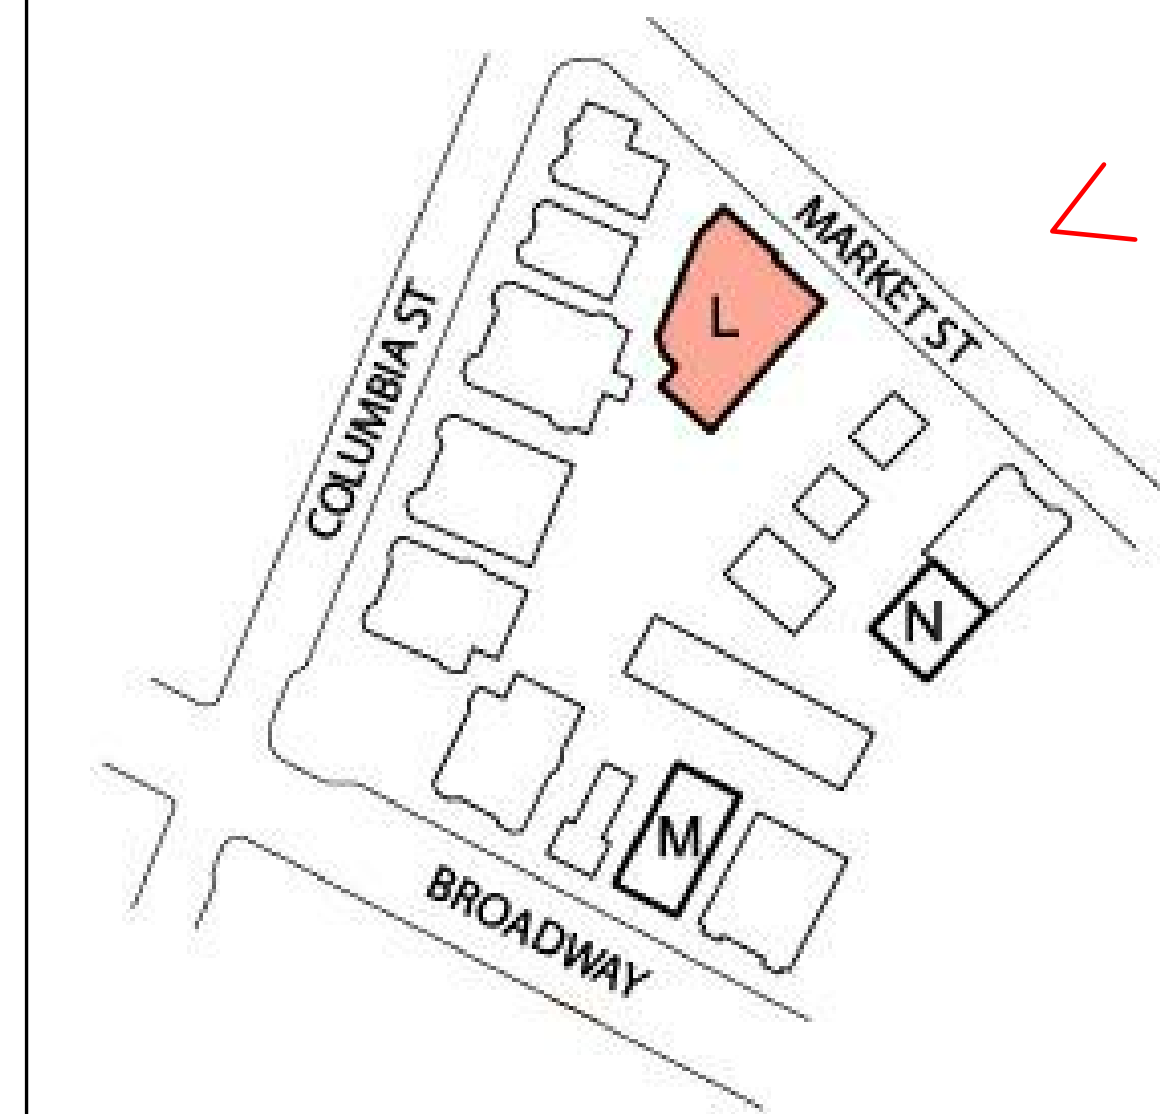

No.	REVISIONS/SUBMISSIONS	Date



**DAVIS
SQUARE
ARCHITECTS**

240A Elm St.,
Somerville, MA 02144
617.628.5700
www.davissquarearchitects.com

Consultant

Project **RENOVATIONS TO
SQUIRRELWOOD INFILL
CAMBRIDGE, MA 02139**


Title **EXTERIOR RENDERING
BUILDING L**

Designed
Designer
Checked
Architect
Project No.
Scale
Date
01/12/18

A400L


APPLICATION

A-1 BUILDING L - EXTERIOR RENDERING
N.T.S.

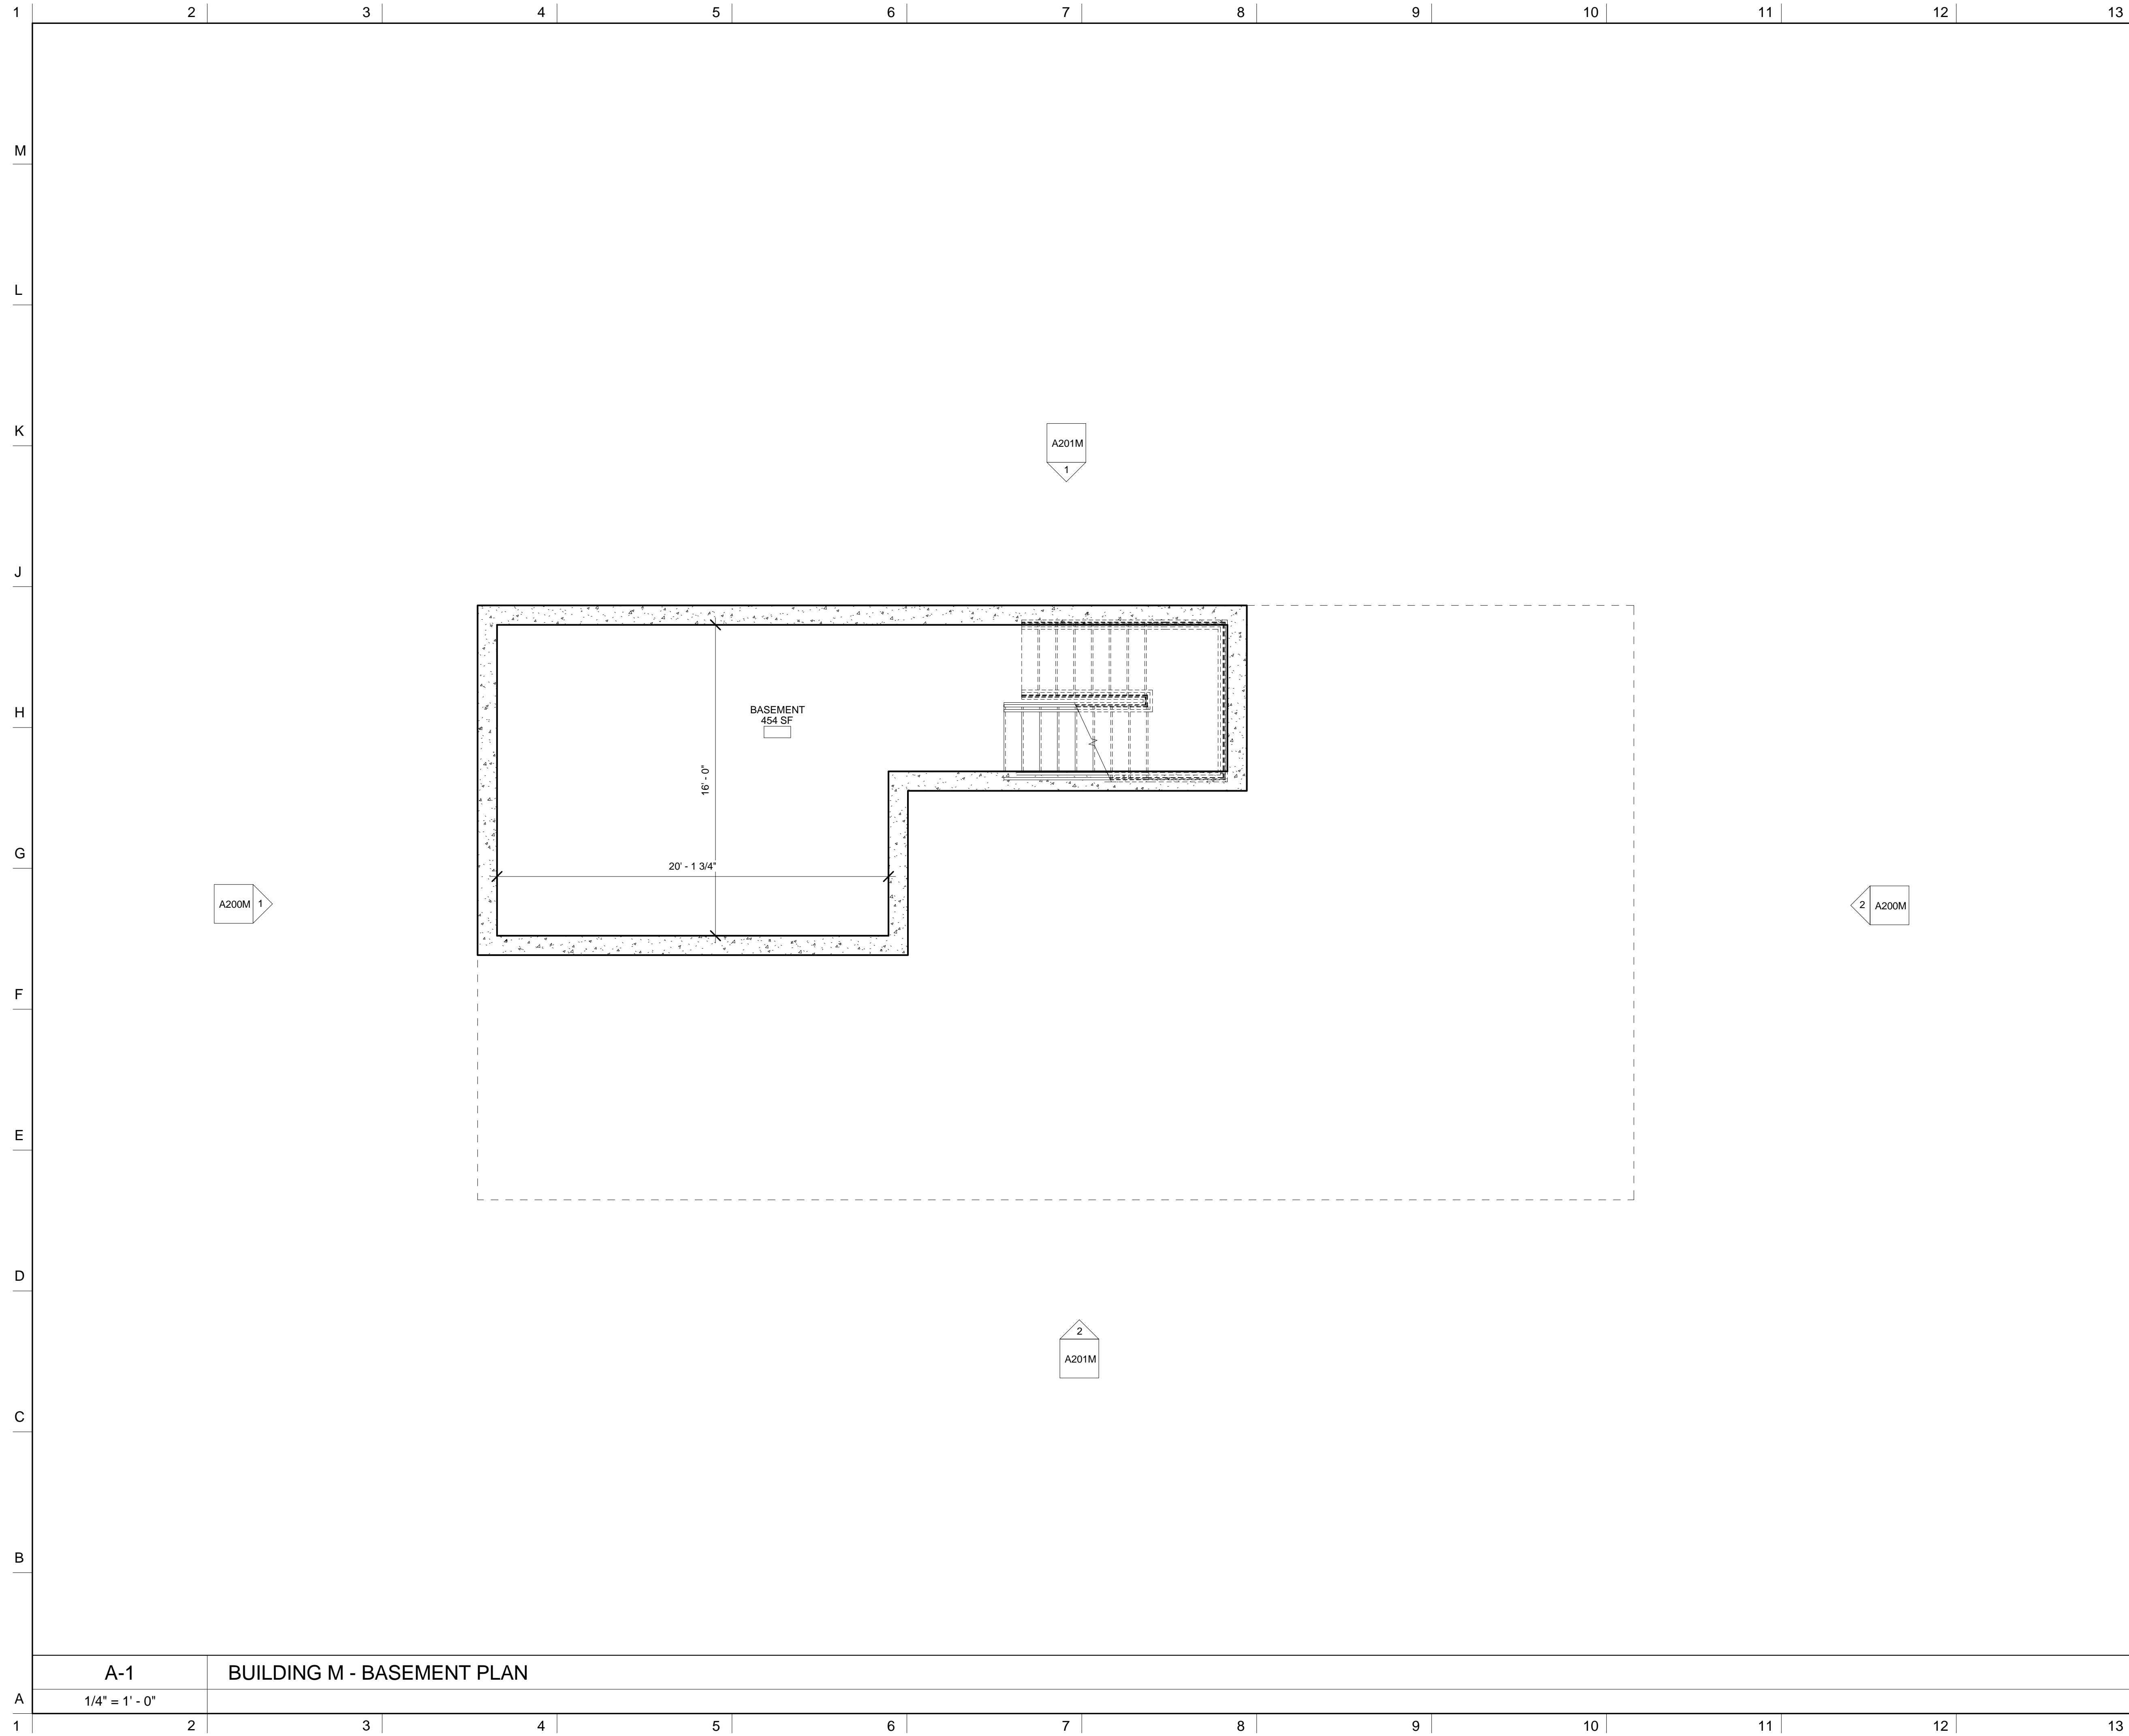

NOTES

DO NOT SCALE DRAWINGS.

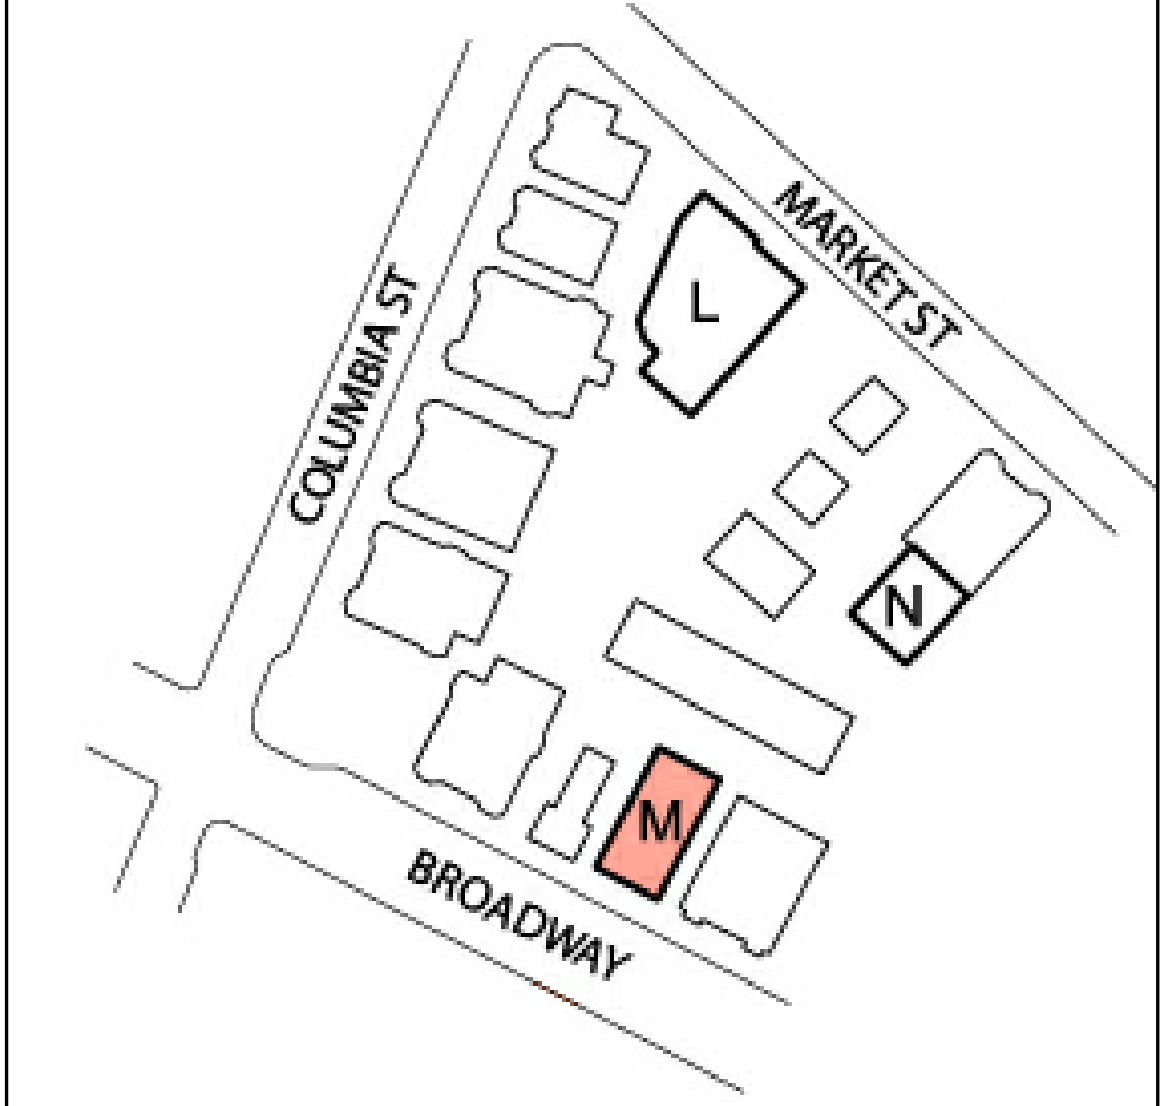

No.	REVISIONS/SUBMISSIONS	Date



240A Elm St.,
Somerville, MA 02144
617.628.5700
www.davissquarearchitects.com

Consultant

Project RENOVATIONS TO
SQUIRRELWOOD INFILL
CAMBRIDGE, MA 02139


Title **BASEMENT PLAN
BUILDING M**

Designed	Drawing No.
Designer	
Checked	
Project No.	
Y1070.00	
Scale	
1/4" = 1'-0"	
Date	
01/12/18	

A100M


APPLICATION

A-1 BUILDING M - BASEMENT PLAN
1/4" = 1'-0"

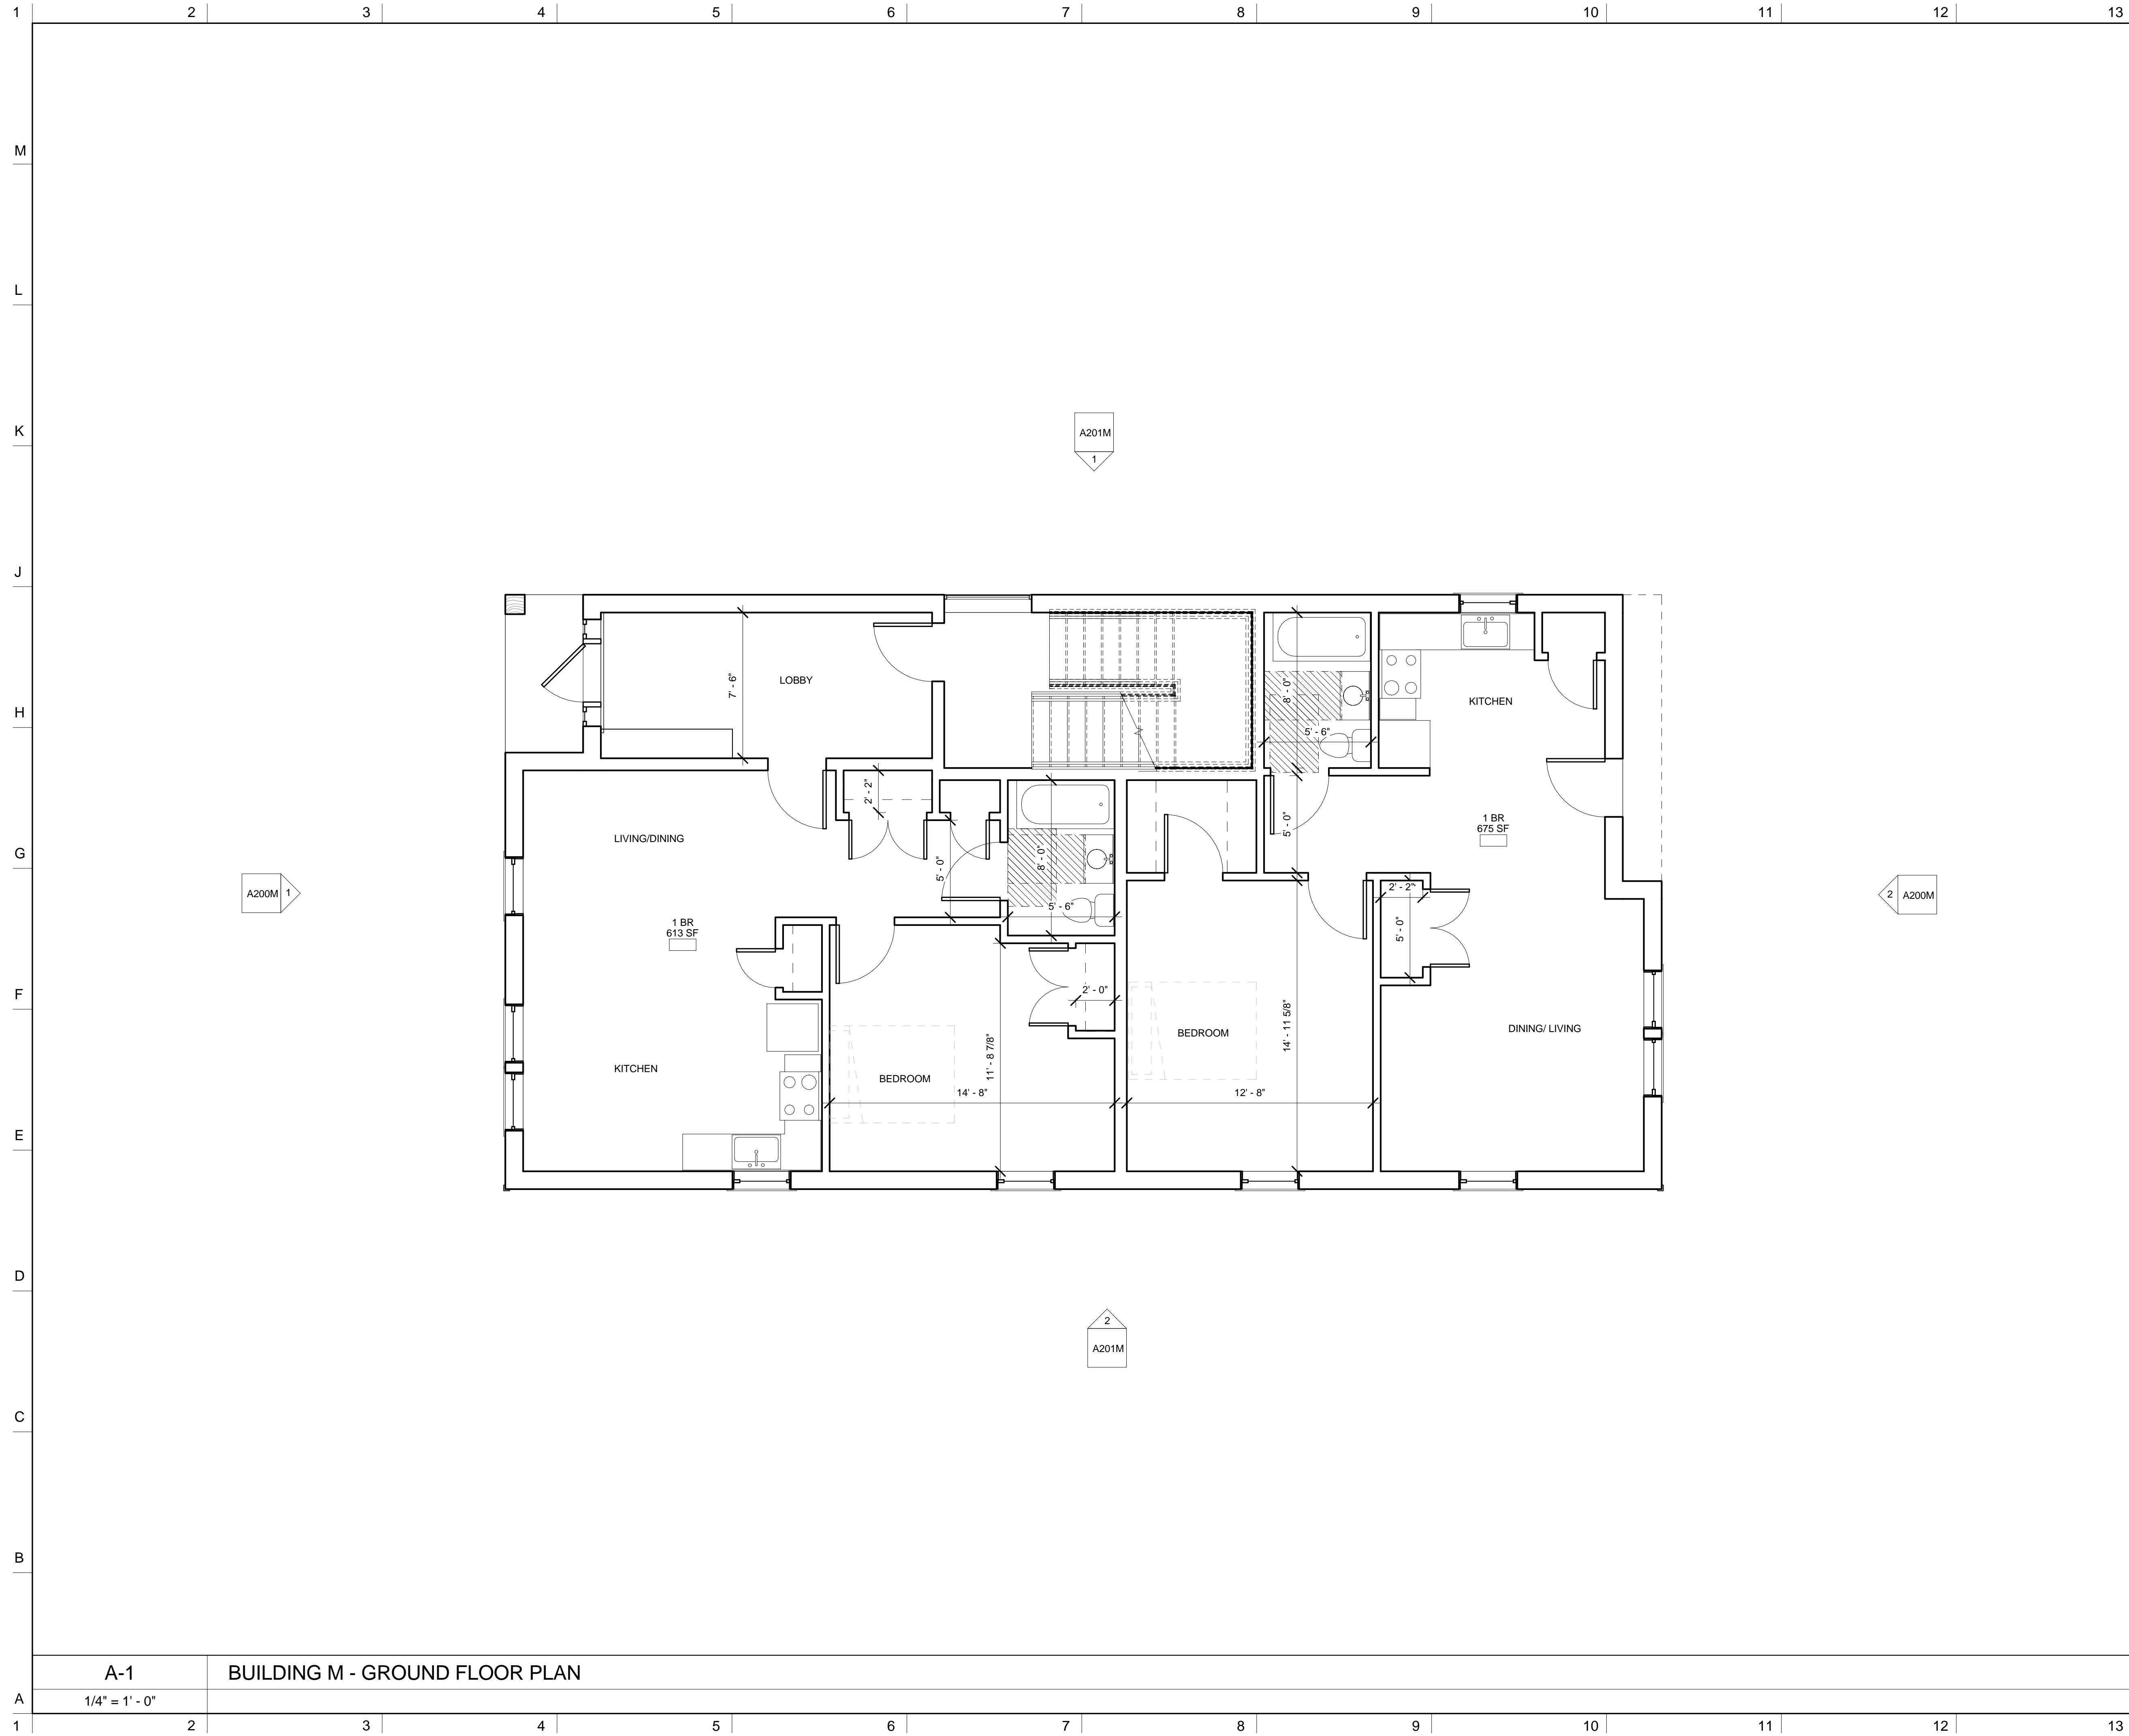

NOTES

DO NOT SCALE DRAWINGS.

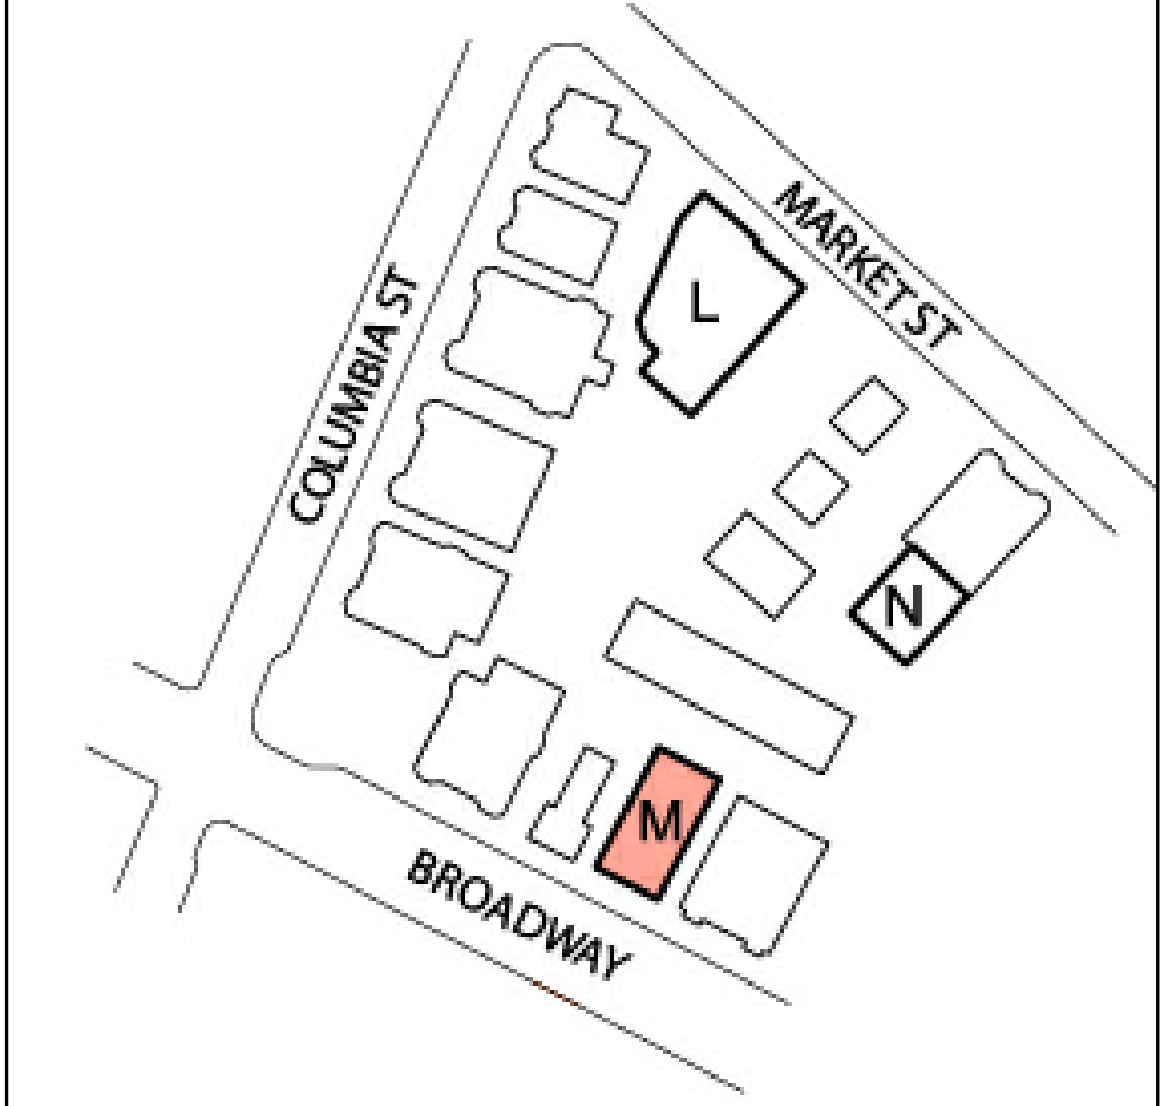

No.	REVISIONS/SUBMISSIONS	Date

DAVIS SQUARE ARCHITECTS
 240A Elm St.,
 Somerville, MA 02144
 617.628.5700
 www.davissquarearchitects.com

Consultant

Project RENOVATIONS TO
 SQUIRRELWOOD INFILL
 CAMBRIDGE, MA 02139

Title GROUND FLOOR PLAN
 BUILDING M


Designed	Drawing No.
Designer	
Checked	
Project No.	
	Y070.00
Scale	
	1/4" = 1'-0"
Date	
	01/12/18

APPLICATION

A101M


A-1
 1/4" = 1'-0"

BUILDING M - GROUND FLOOR PLAN

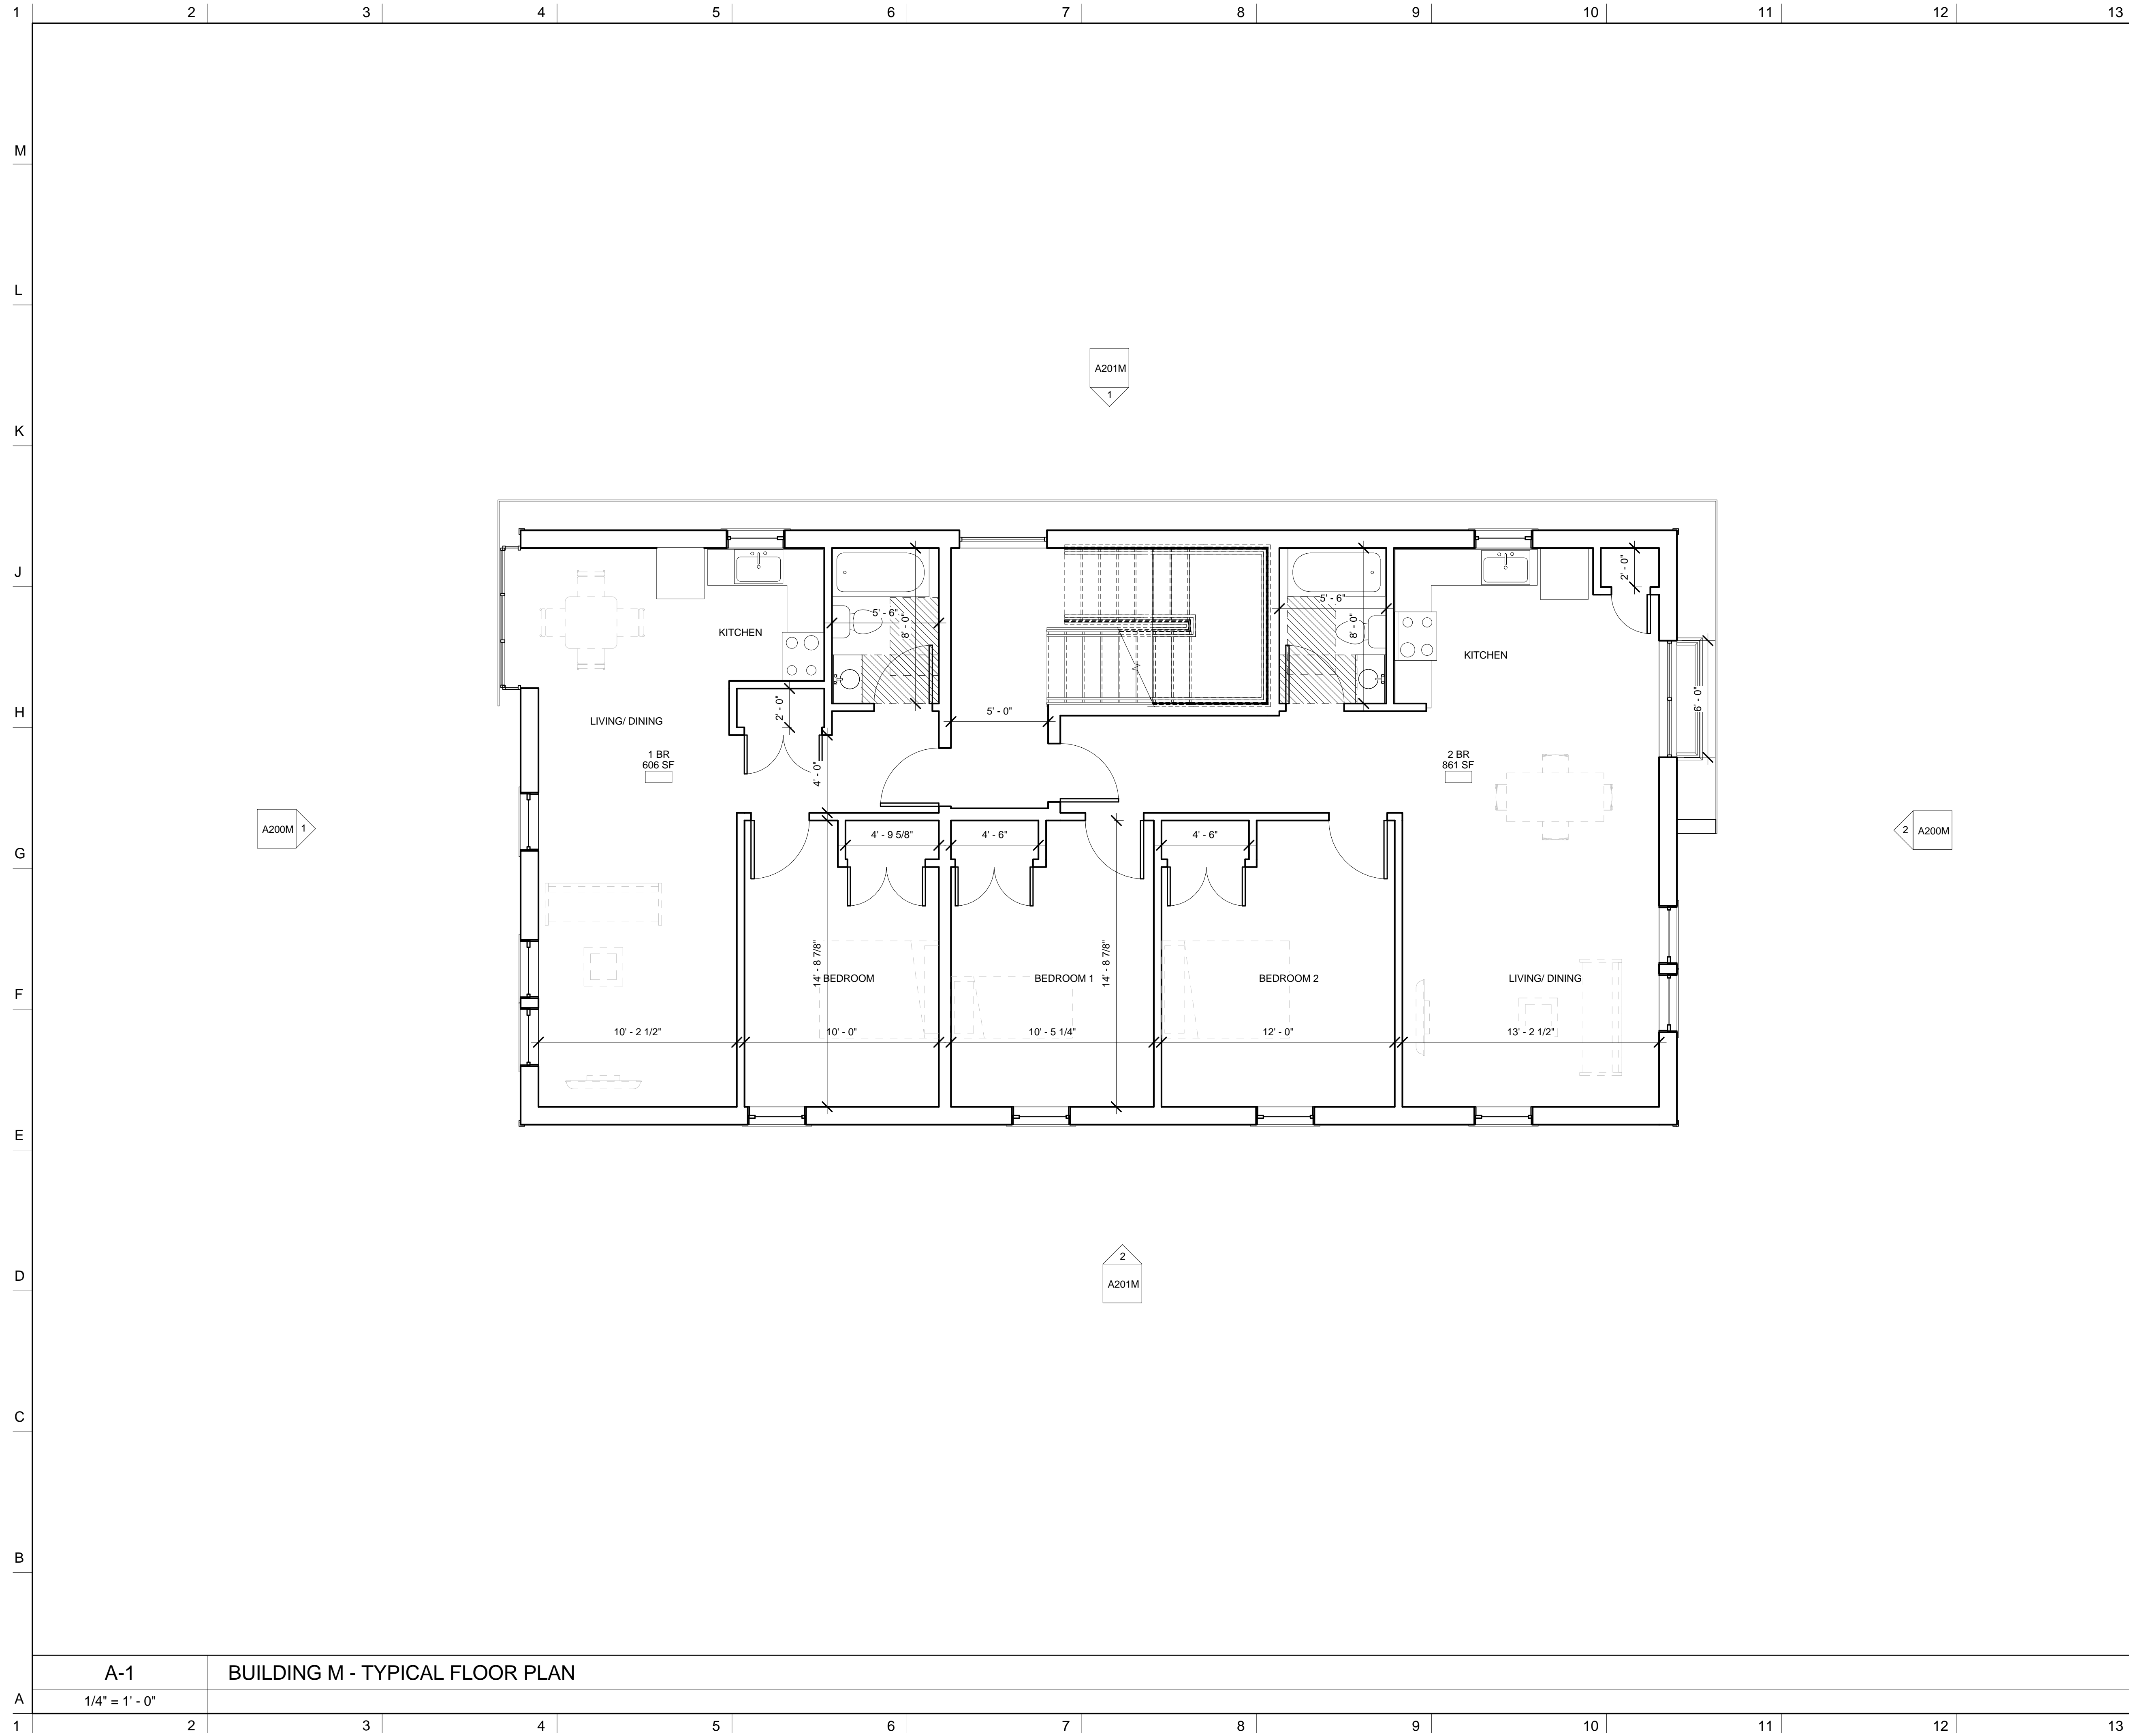

NOTES

DO NOT SCALE DRAWINGS.

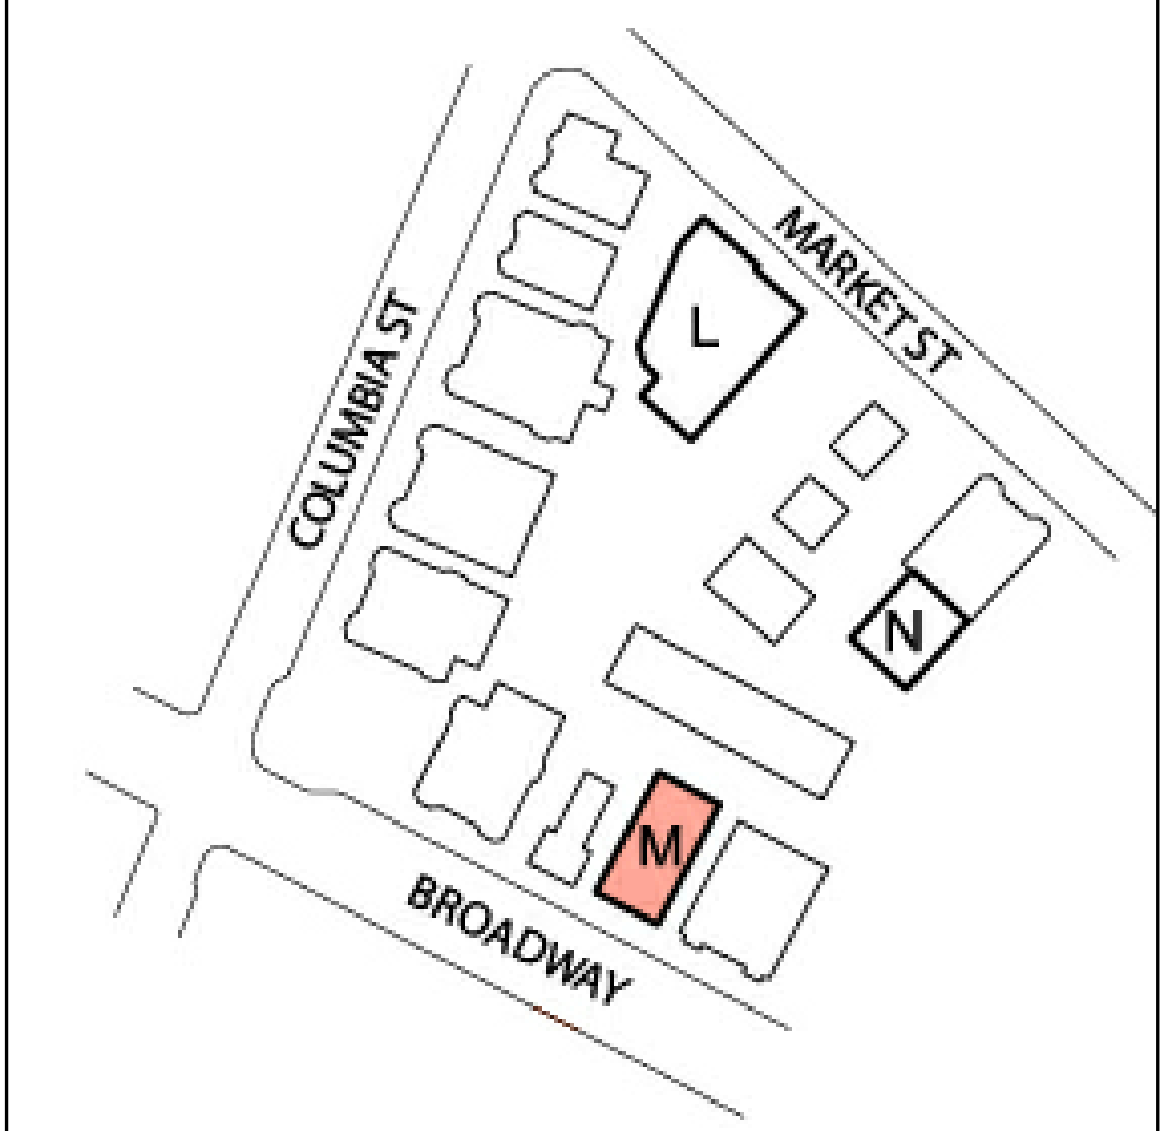

No.	REVISIONS/SUBMISSIONS	Date

**DAVIS
SQUARE**
ARCHITECTS

240A Elm St.,
Somerville, MA 02144
617.628.5700
www.davissquarearchitects.com

Consultant

Project RENOVATIONS TO
SQUIRRELWOOD INFILL
CAMBRIDGE, MA 02139

Title TYPICAL FLOOR PLAN
BUILDING M

Designed	Drawing No.
Designer	
Checked	
Project No.	
17070.00	
Scale	
1/4" = 1'-0"	
Date	
01/12/18	

APPLICATION


A102M

A-1 BUILDING M - TYPICAL FLOOR PLAN
1/4" = 1'-0"



NOTES

DO NOT SCALE DRAWINGS.

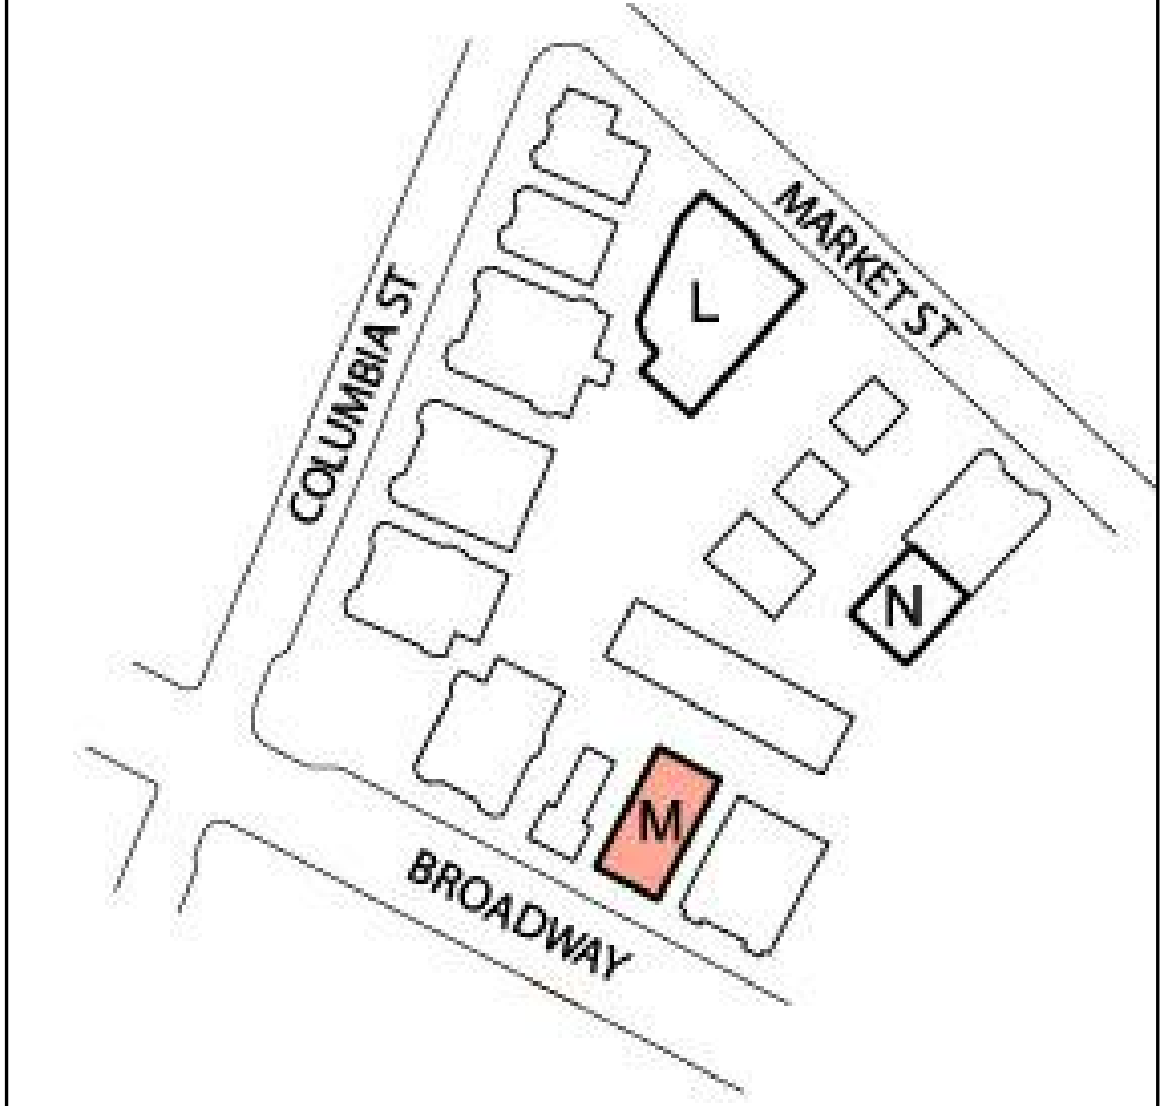

No.	REVISIONS/SUBMISSIONS	Date


DAVIS SQUARE ARCHITECTS
 240A Elm St.,
 Somerville, MA 02144
 617.628.5700
 www.davissquarearchitects.com

Consultant

Project RENOVATIONS TO
 SQUIRRELWOOD INFILL
 CAMBRIDGE, MA 02139

Title EXTERIOR ELEVATIONS
 BUILDING M


Designed	Drawing No.
Designer	
Checked	
Project No.	
17070.00	
Scale	
1/4" = 1'-0"	
Date	
01/12/18	

A200M

APPLICATION


A-1 BUILDING M - SOUTH ELEVATION
 1/4" = 1' - 0"

A-7 BUILDING M - NORTH ELEVATION
 1/4" = 1' - 0"

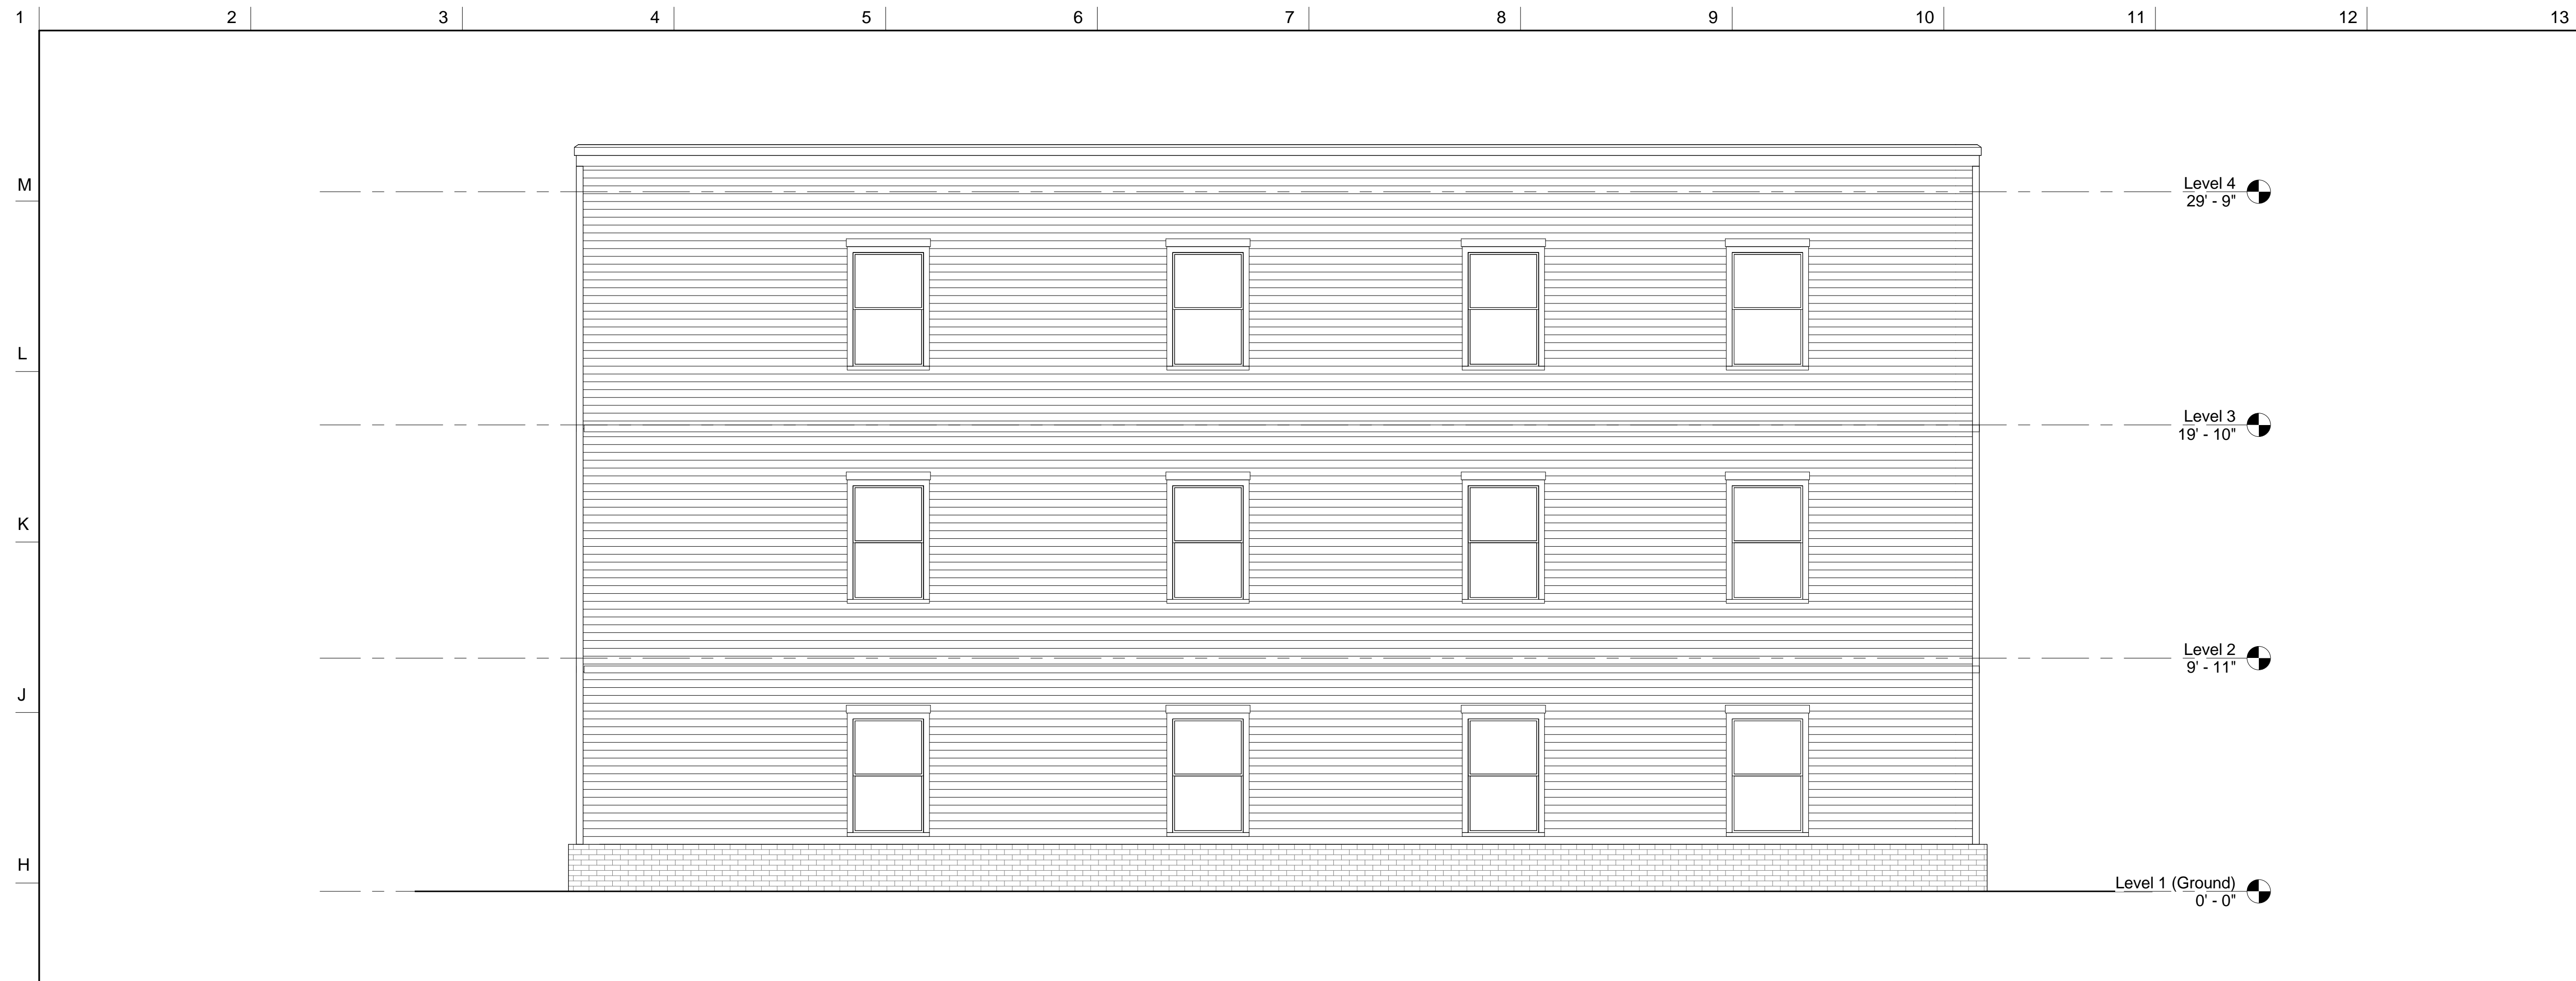

NOTES

DO NOT SCALE DRAWINGS.

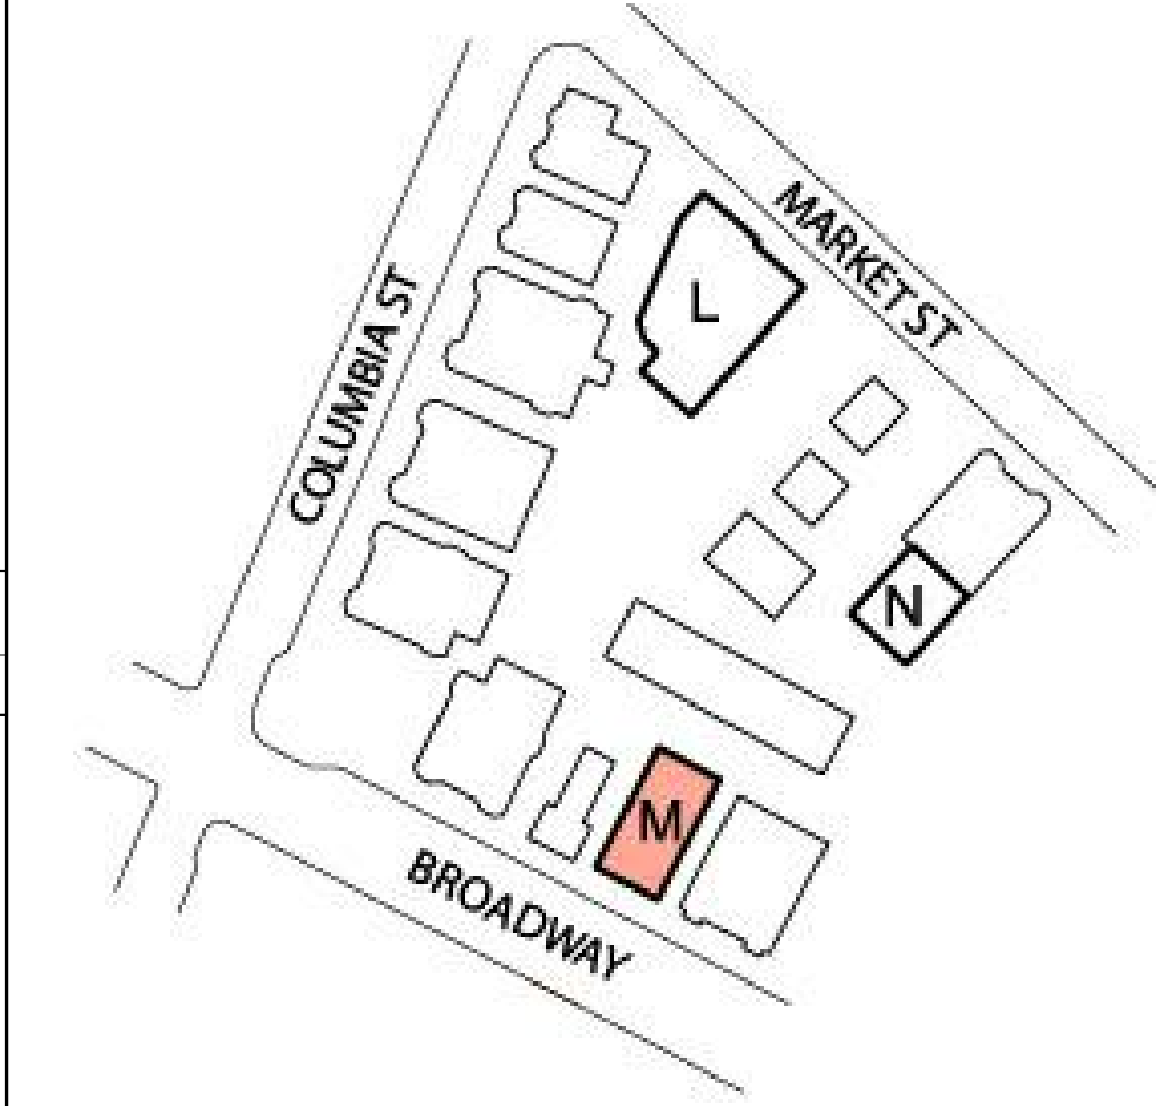

No.	REVISIONS/SUBMISSIONS	Date

DAVIS SQUARE ARCHITECTS
 240A Elm St.,
 Somerville, MA 02144
 617.628.5700
 www.davissquarearchitects.com

Consultant

Project RENOVATIONS TO SQUIRRELWOOD INFILL
 CAMBRIDGE, MA 02139


Title EXTERIOR ELEVATIONS
 BUILDING M

Designed	Drawn
Designer	
Checked	
Project No.	Y070.00
Scale	1/4" = 1'-0"
Date	01/12/18

APPLICATION

A201M

G-1 BUILDING M - EAST ELEVATION
 1/4" = 1'-0"

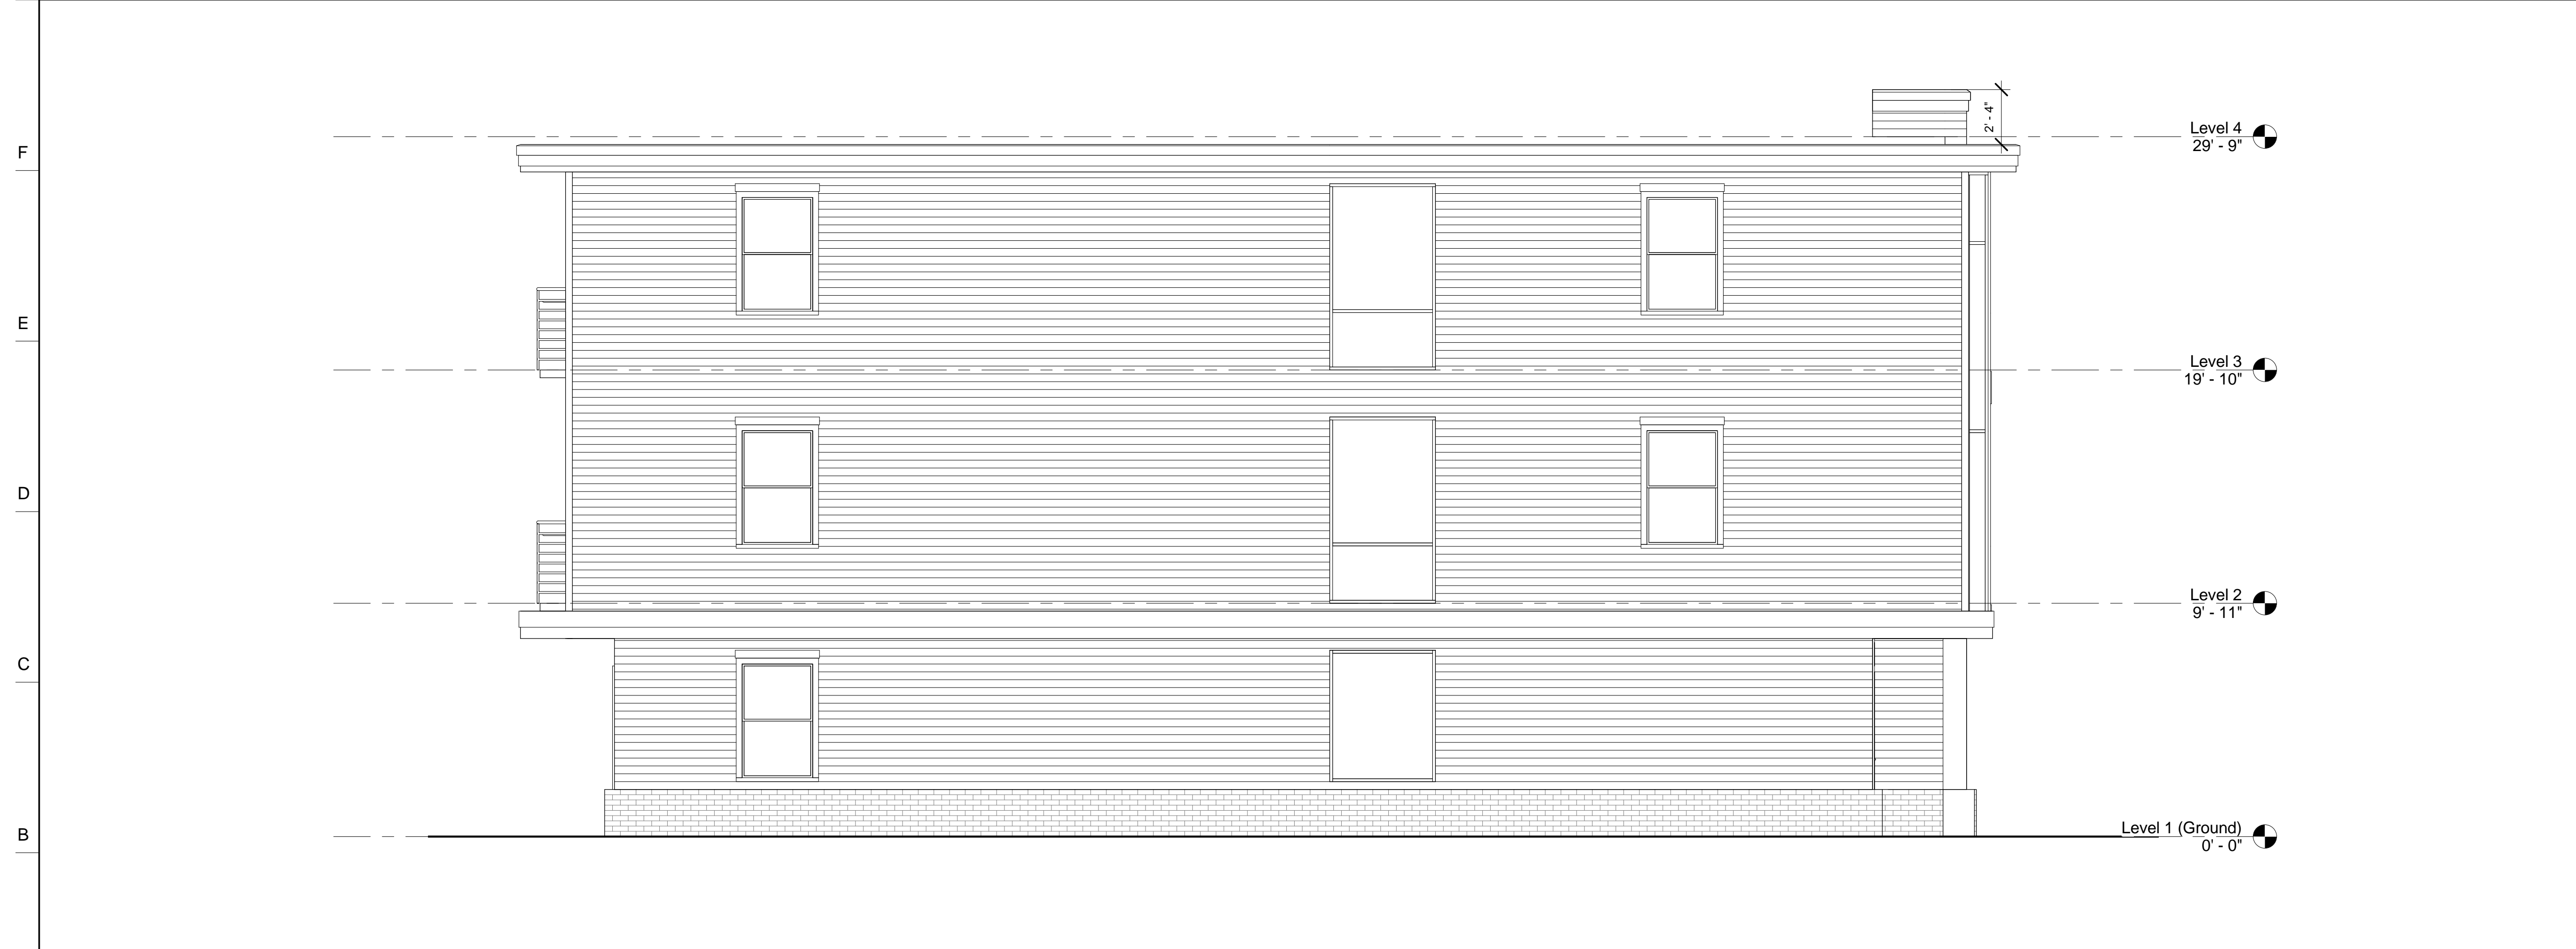

A-1 BUILDING M - WEST ELEVATION
 1/4" = 1'-0"

1 2 3 4 5 6 7 8 9 10 11 12 13

M
L
K
J
H
G
F
E
D
C
B
A



G-1 BUILDING M PERSPECTIVE VIEW B
N.T.S.




G-7 BUILDING M PERSPECTIVE VIEW C
N.T.S.



A-1 BUILDING M PERSPECTIVE VIEW A
N.T.S.

NOTES

DO NOT SCALE DRAWINGS.

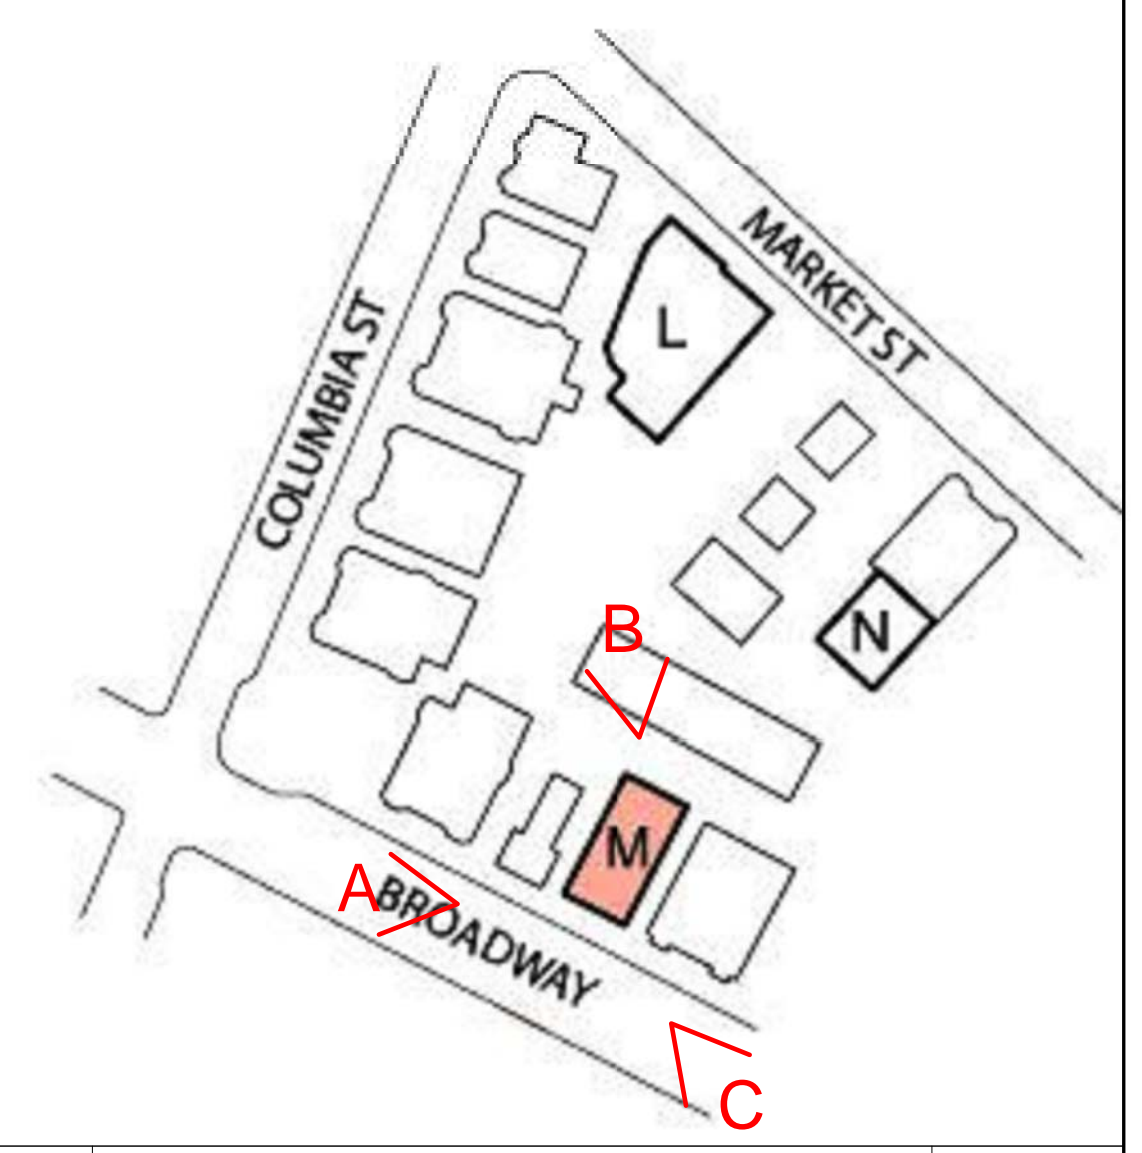

No.	REVISIONS/SUBMISSIONS	Date



DAVIS SQUARE
ARCHITECTS
240A Elm St.,
Somerville, MA 02144
617.628.5700
www.davissquarearchitects.com

Consultant

Project RENOVATIONS TO
SQUIRRELWOOD INFILL
CAMBRIDGE, MA 02139

Title PERSPECTIVE VIEWS
BUILDING M

Designed	Drawing No.
Designer	
Checked	
Project No.	
Scale	
Date	01/12/18


A300M

1 2 3 4 5 6 7 8 9 10 11 12 13



NOTES

DO NOT SCALE DRAWINGS.

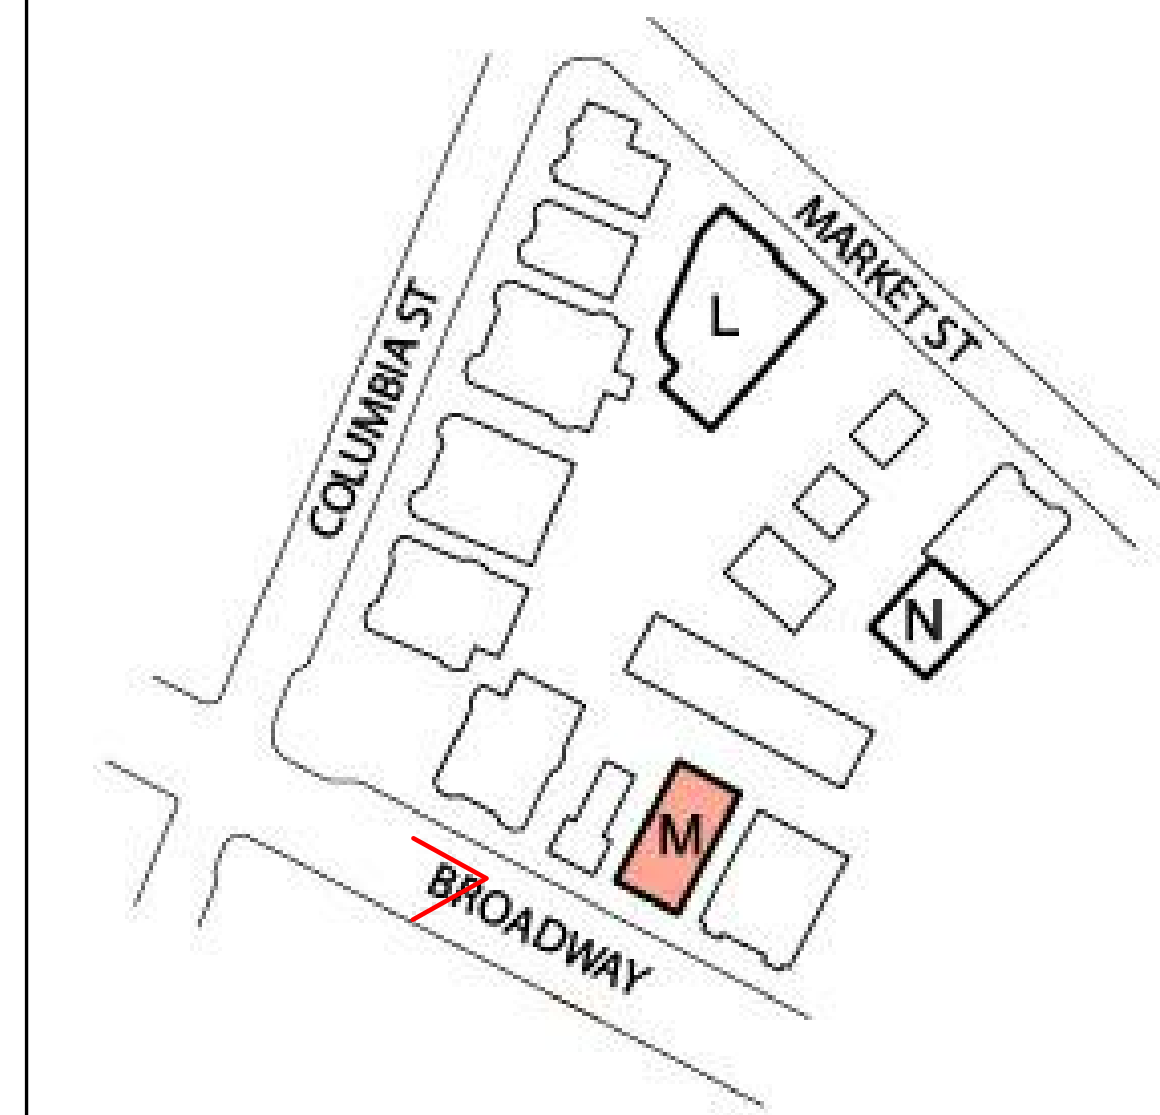

No.	REVISIONS/SUBMISSIONS	Date

DAVIS SQUARE ARCHITECTS
 240A Elm St.,
 Somerville, MA 02144
 617.628.5700
 www.davissquarearchitects.com

Consultant

Project RENOVATIONS TO SQUIRRELWOOD INFILL CAMBRIDGE, MA 02139

Title EXTERIOR RENDERING BUILDING M

Designed	Drawing No.
Designer	
Checked	
Project No.	
Scale	
Date	01/12/18

A400M


APPLICATION

A-1 BUILDING M - EXTERIOR RENDERING
 N.T.S.



NOTES

DO NOT SCALE DRAWINGS.

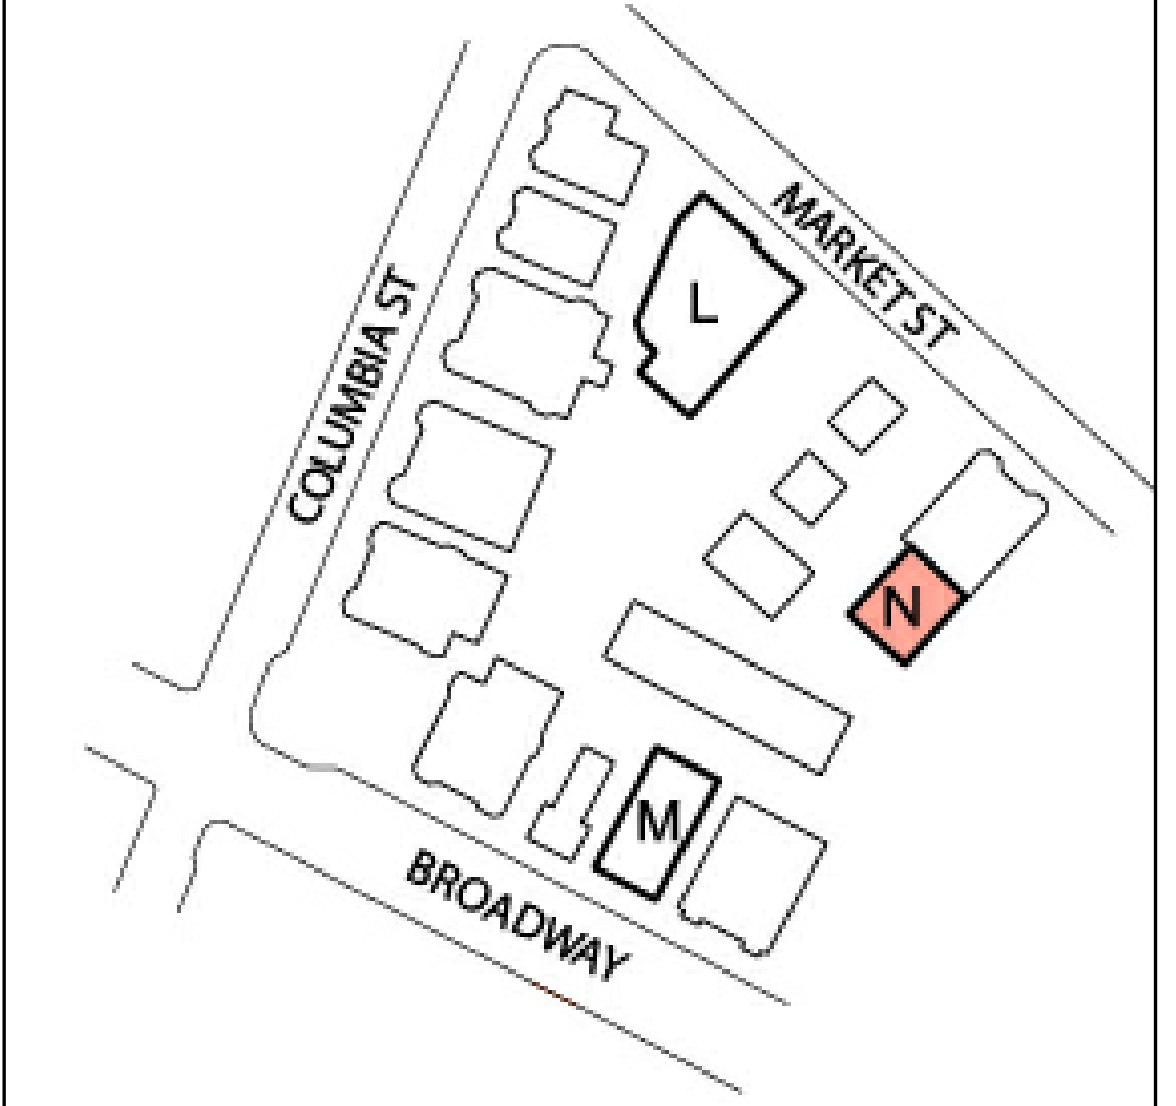

No.	REVISIONS/SUBMISSIONS	Date


DAVIS SQUARE ARCHITECTS
 240A Elm St.,
 Somerville, MA 02144
 617.628.5700
 www.davissquarearchitects.com

Consultant

Project RENOVATIONS TO SQUIRRELWOOD INFILL CAMBRIDGE, MA 02139

Title GROUND FLOOR PLAN BUILDING N

Designed	Drawing No.
Designer	
Checked	
Project No.	17043.00
Scale	1/4" = 1'-0"
Date	01/12/18

APPLICABILITY


A100N

A-1 BUILDING N - GROUND FLOOR PLAN
1/4" = 1'-0"



NOTES

DO NOT SCALE DRAWINGS.

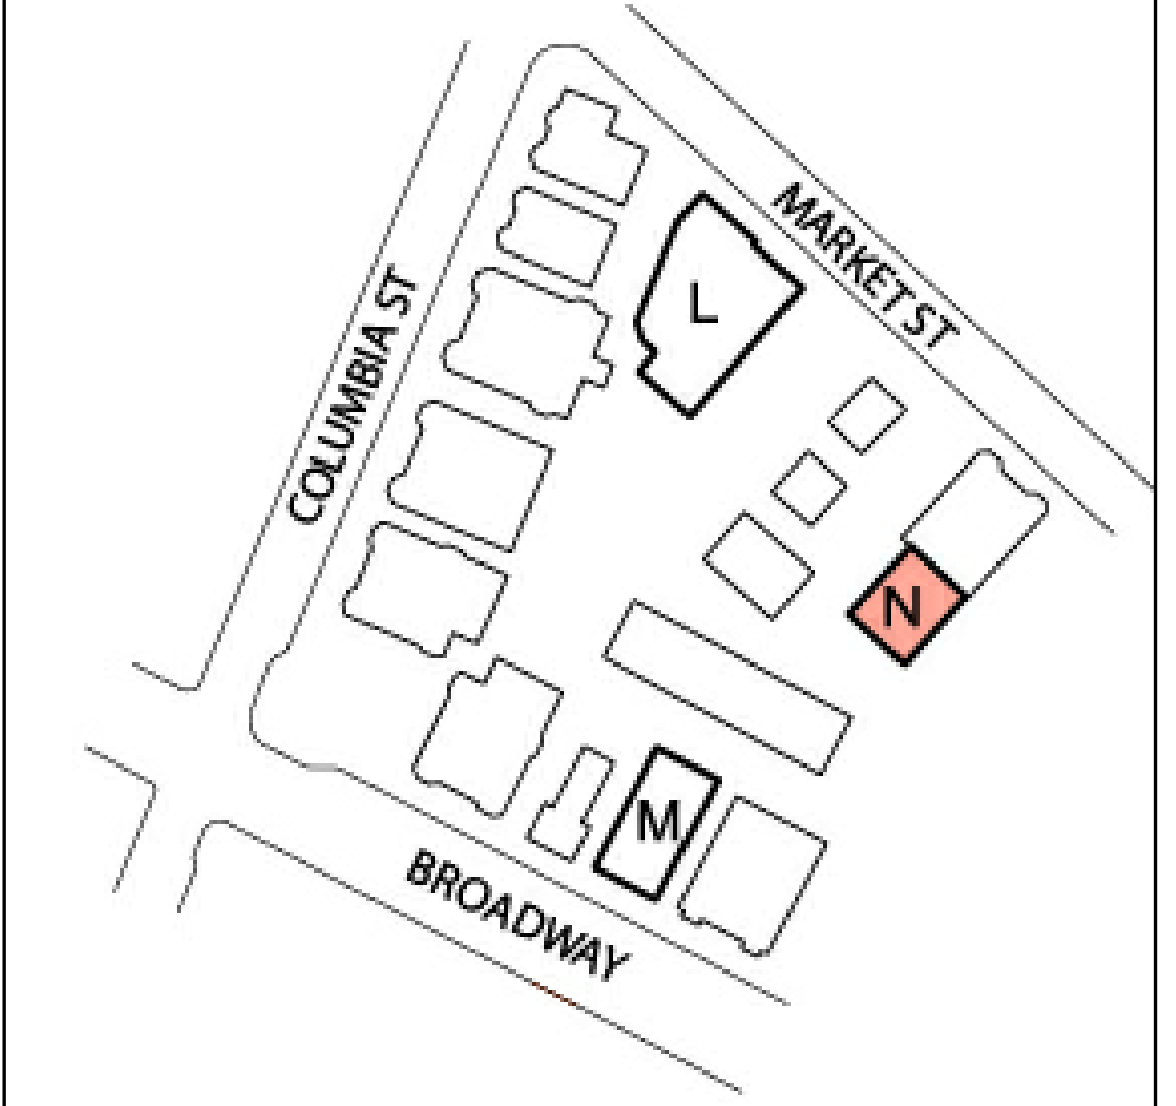

No.	REVISIONS/SUBMISSIONS	Date


DAVIS SQUARE ARCHITECTS
 240A Elm St.,
 Somerville, MA 02144
 617.628.5700
 www.davissquarearchitects.com

Consultant

Project RENOVATIONS TO SQUIRRELWOOD INFILL CAMBRIDGE, MA 02139

Title TYPICAL FLOOR PLAN BUILDING N

Designed	Drawing No.
Designer	
Checked	
Project No.	17043.00
Scale	1/4" = 1'-0"
Date	01/12/18

APPLICABILITY


A101N

A-1 BUILDING N - TYPICAL FLOOR PLAN
1/4" = 1'-0"



NOTES

DO NOT SCALE DRAWINGS.

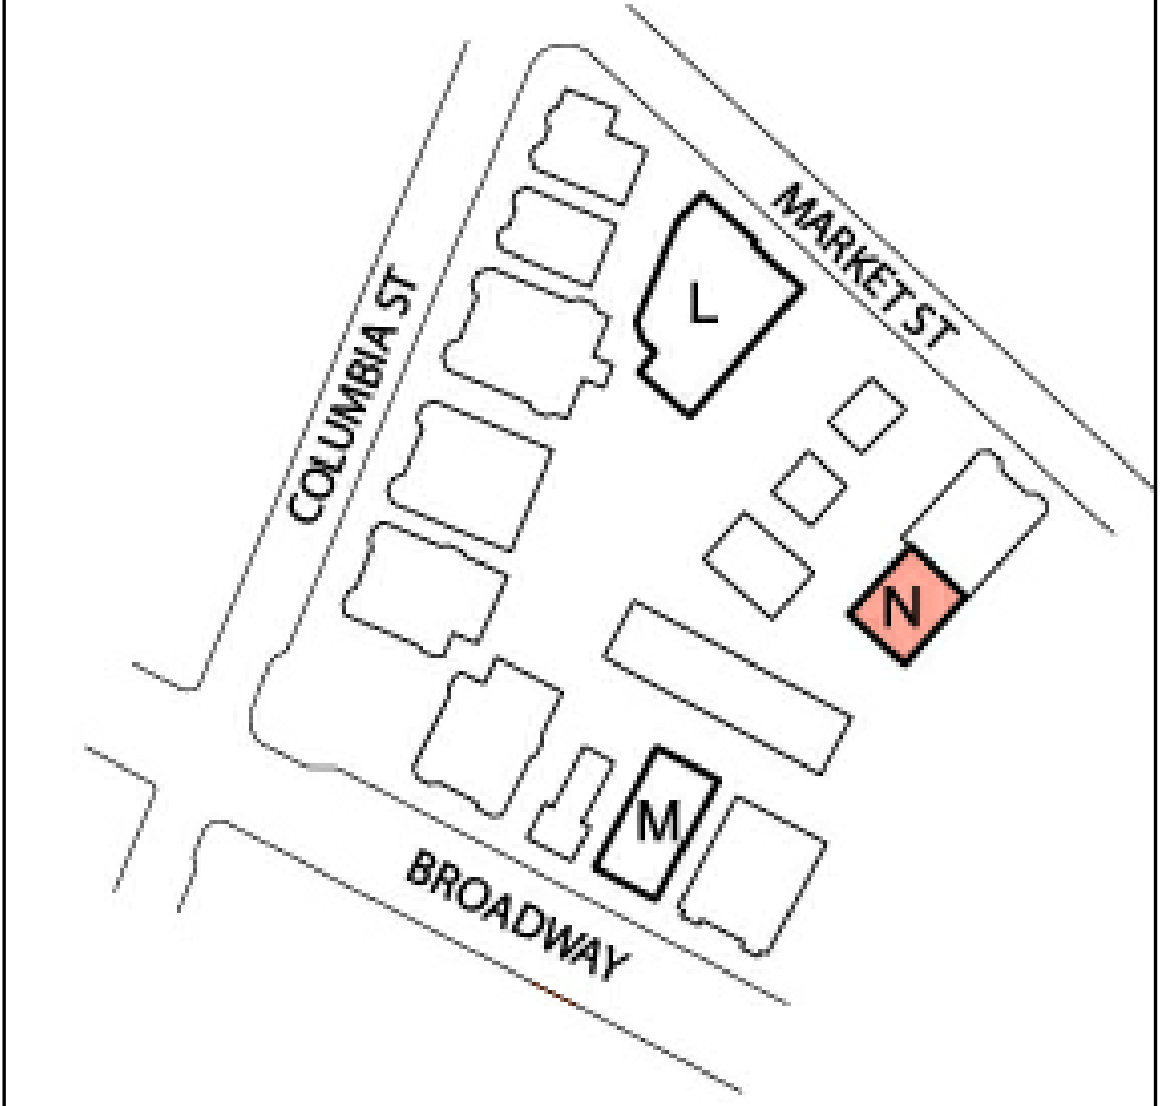

No.	REVISIONS/SUBMISSIONS	Date

DAVIS SQUARE ARCHITECTS

240A Elm St.,
Somerville, MA 02144
617.628.5700
www.davissquarearchitects.com

Consultant

Project RENOVATIONS TO
SQUIRRELWOOD INFILL
CAMBRIDGE, MA 02139

Title EXTERIOR ELEVATIONS
BUILDING N

Designed	Drawing No.
Designer	
Checked	
Project No.	
Scale	
Date	

APPLICATION

A200N

1 2 3 4 5 6 7 8 9 10 11 12 13

M

L

K

J

H

G

F


E

D

C


B

A

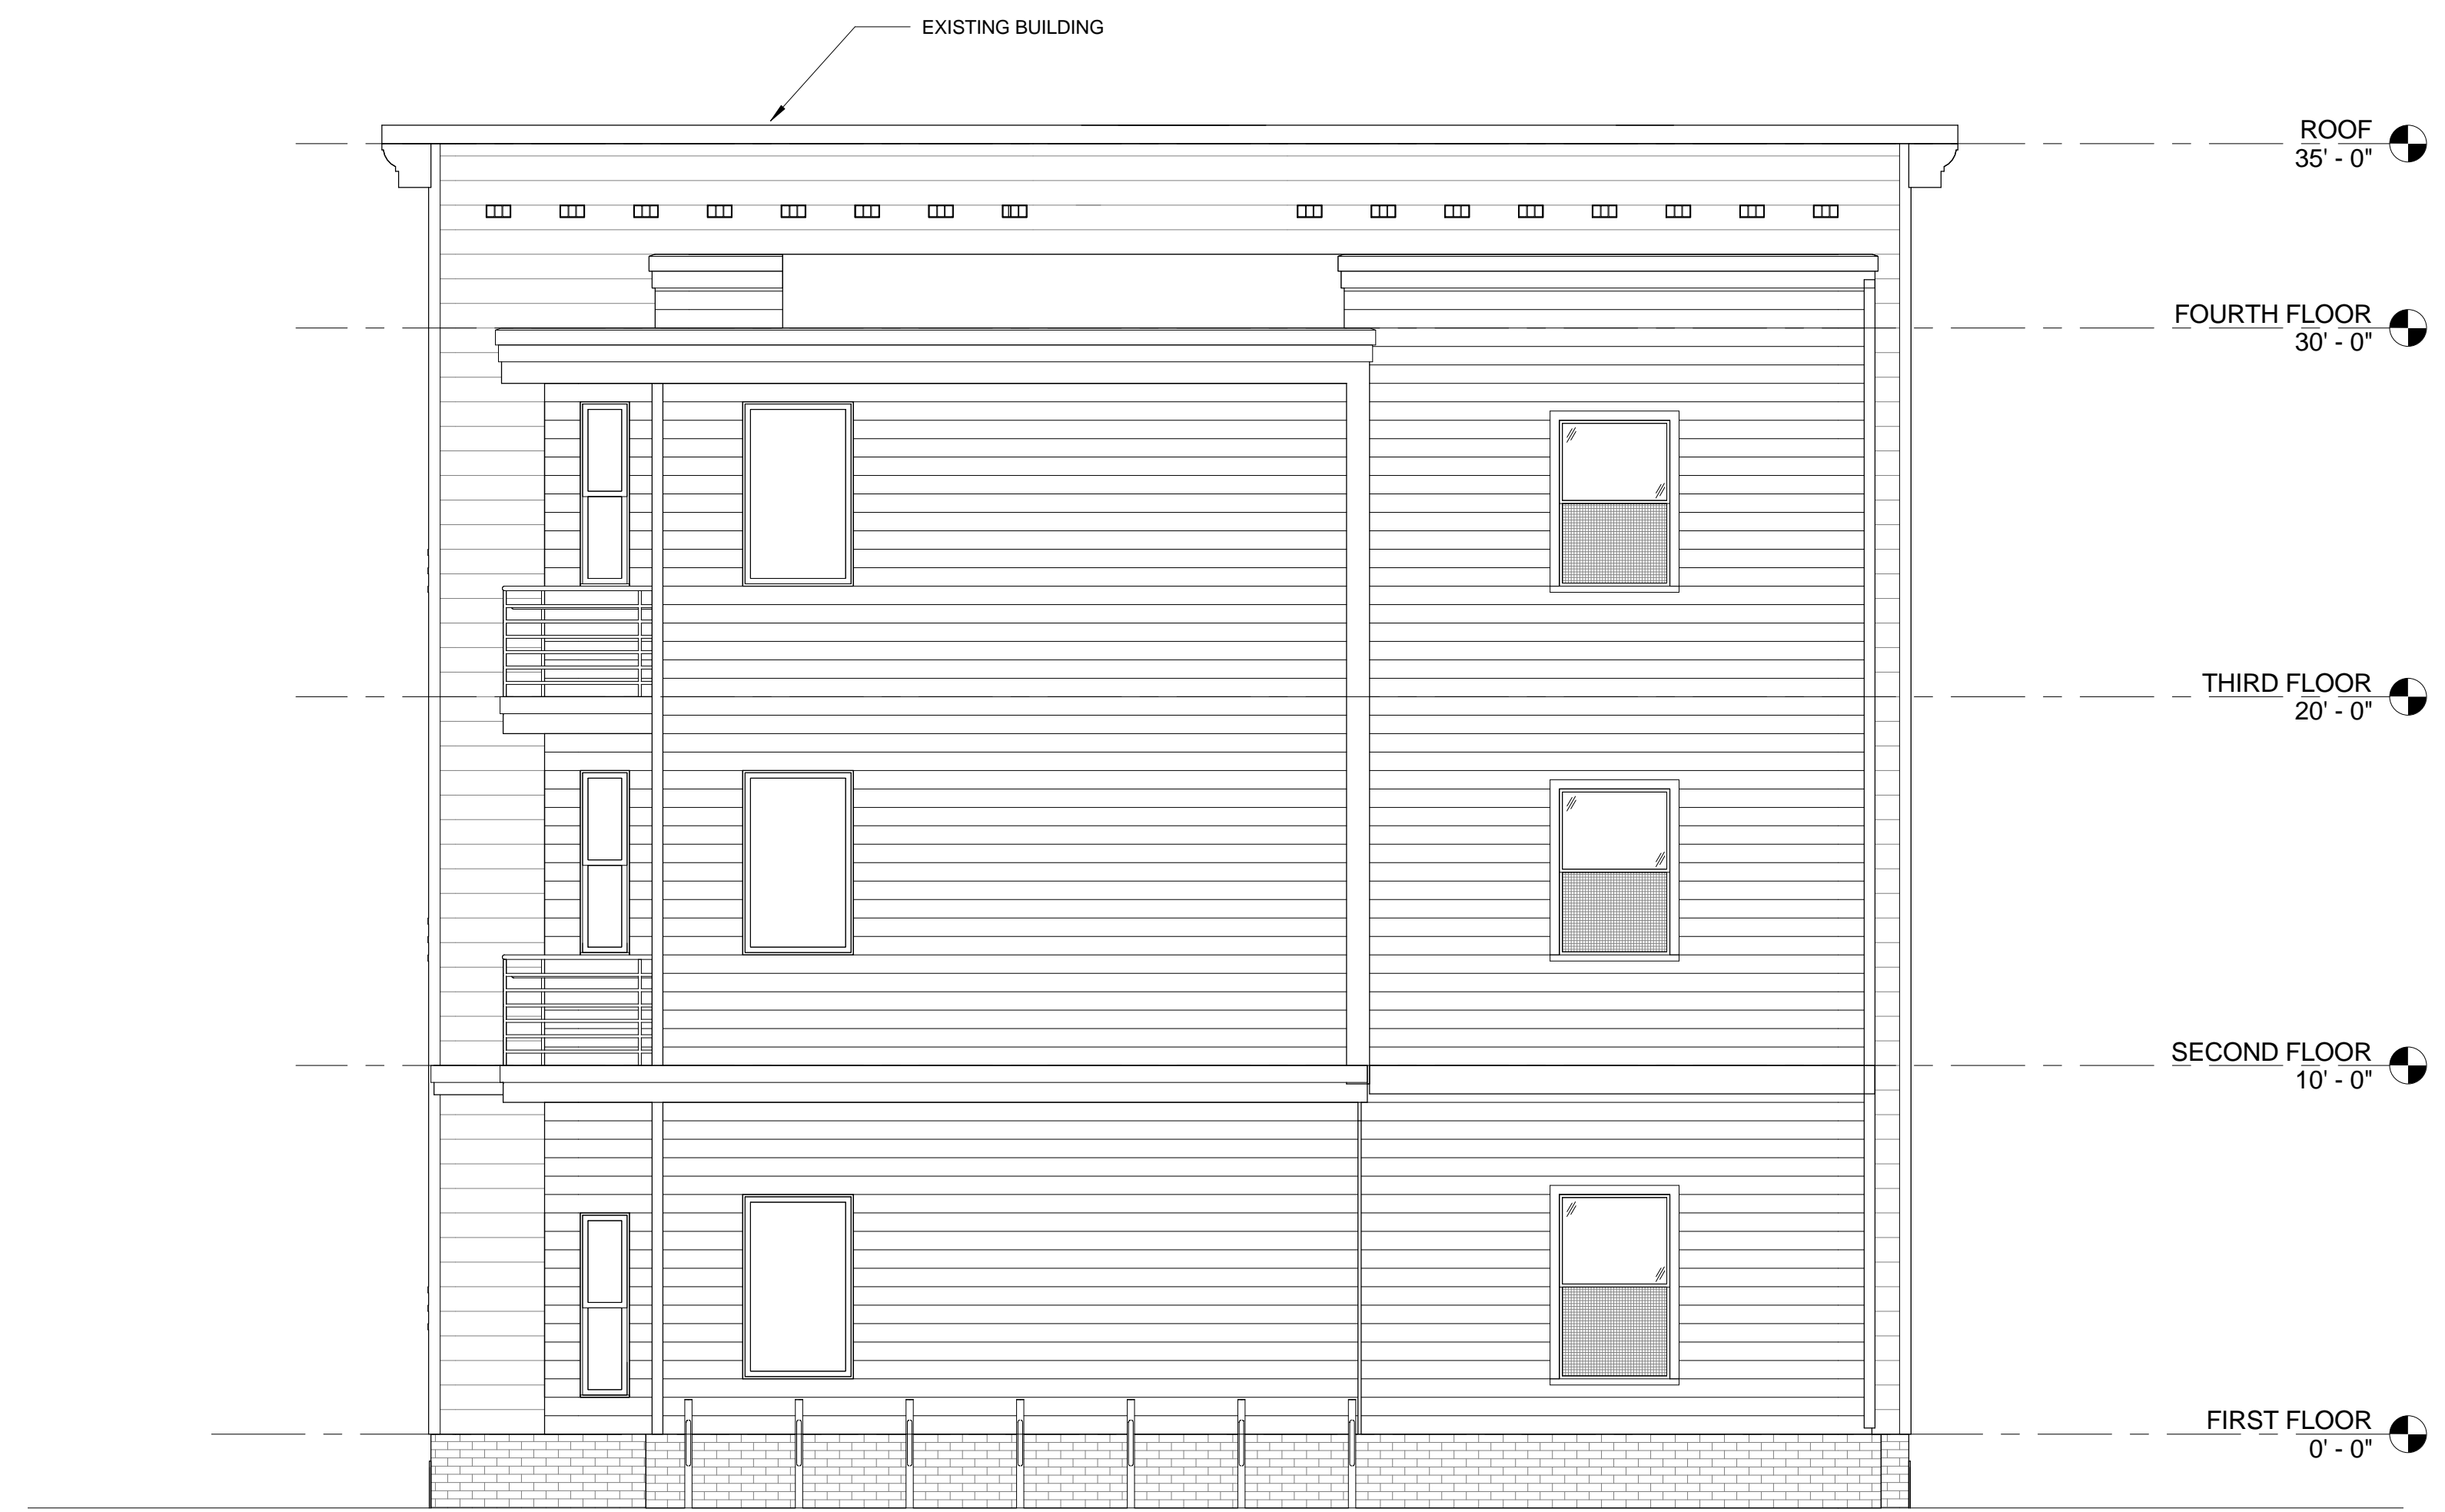

NOTES

DO NOT SCALE DRAWINGS.

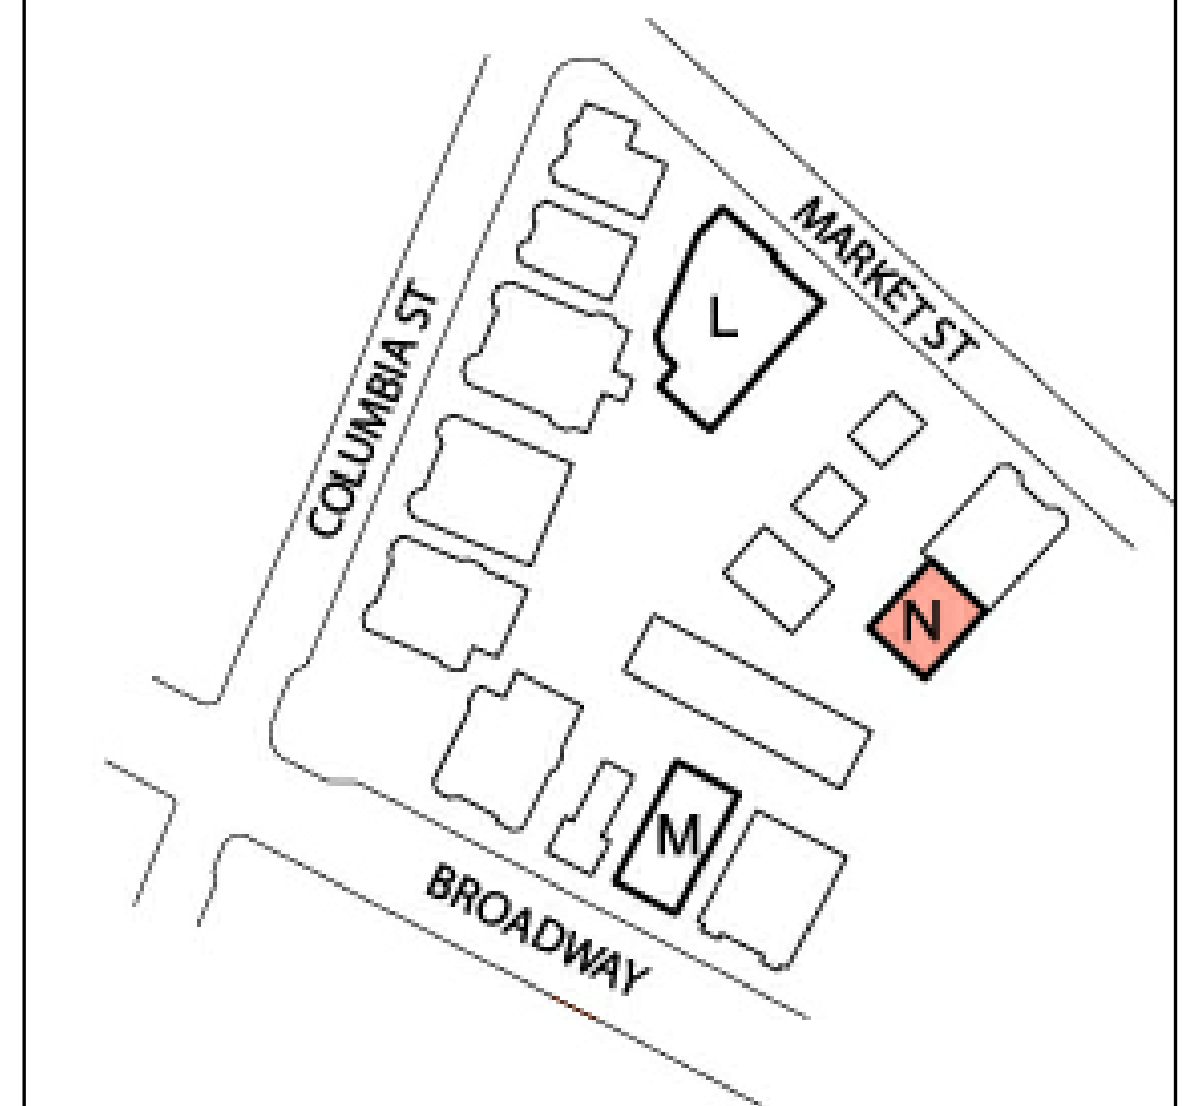

No.	REVISIONS/SUBMISSIONS	Date



**DAVIS
SQUARE**
ARCHITECTS

240A Elm St.,
Somerville, MA 02144
617.628.5700
www.davissquarearchitects.com

Consultant

Project RENOVATIONS TO
SQUIRRELWOOD INFILL
CAMBRIDGE, MA 02139

Title EXTERIOR ELEVATIONS
BUILDING N

Designed	Drawing No.
Designer	
Checked	
Project No.	17043.00
Scale	1/4" = 1'-0"
Date	01/12/18


APPLICATION

A201N

A-1 BUILDING N - SOUTHWEST ELEVATION


1/4" = 1' - 0"

1 2 3 4 5 6 7 8 9 10 11 12 13

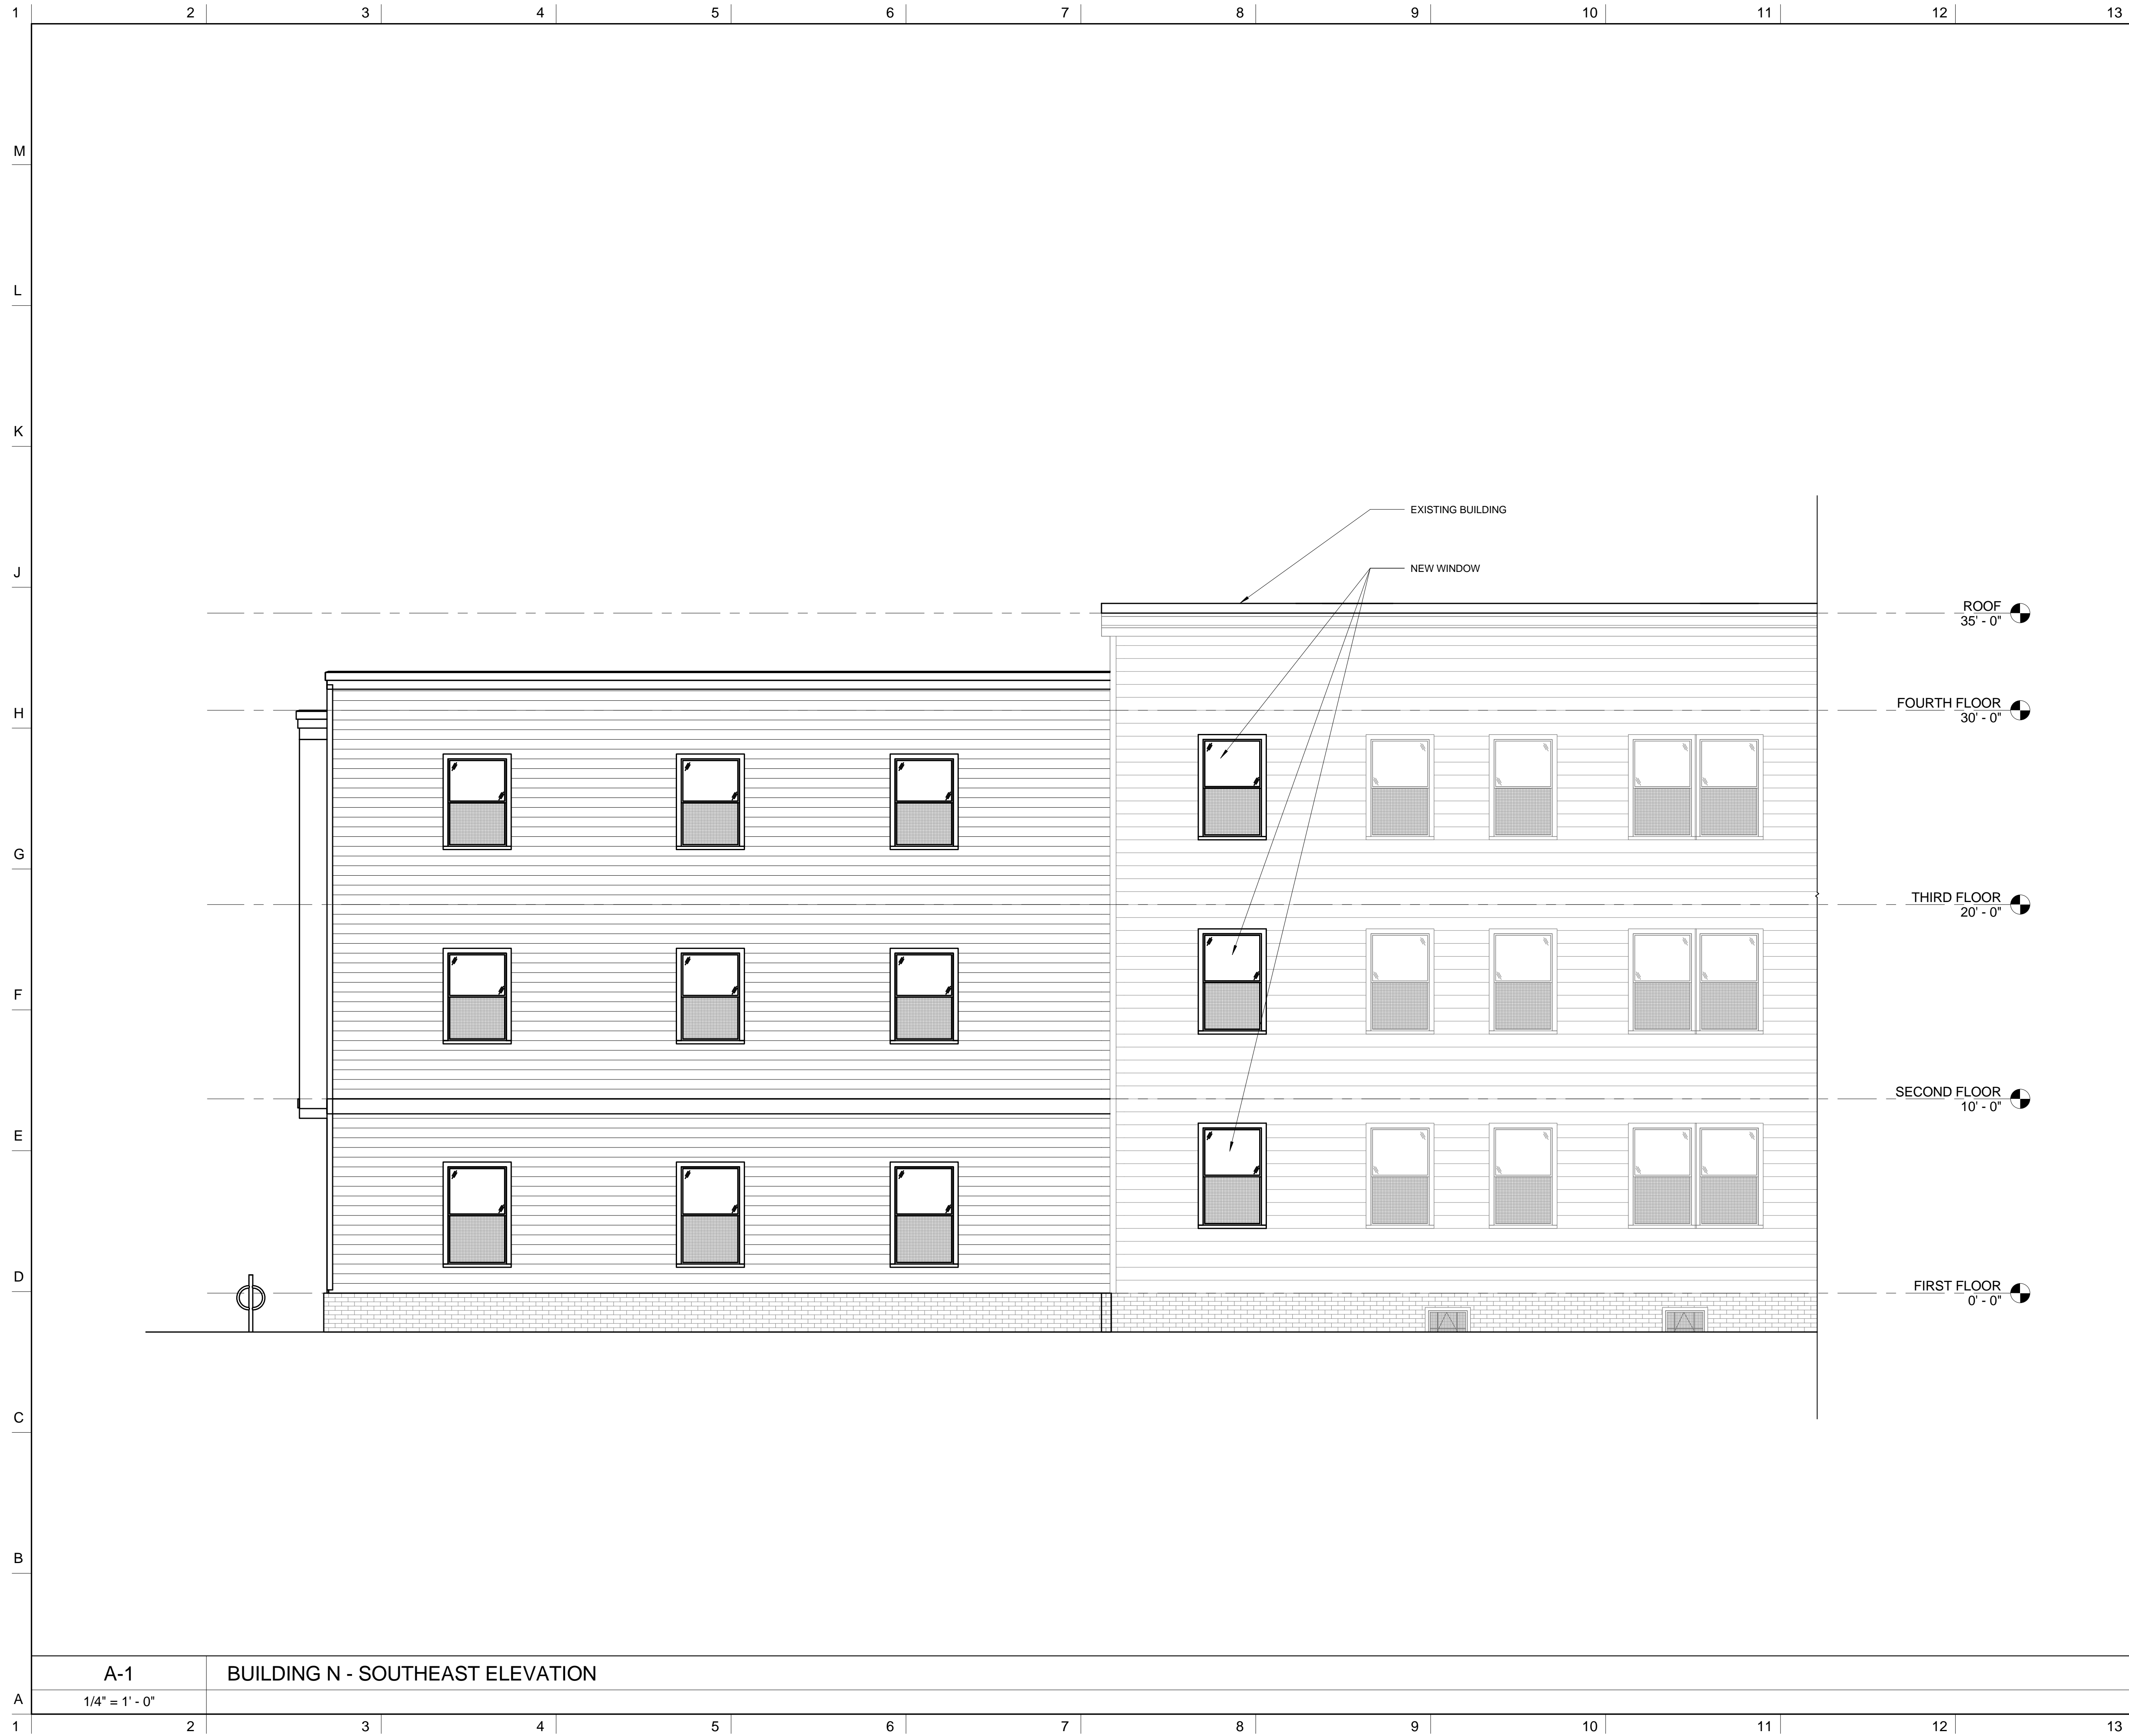

NOTES

DO NOT SCALE DRAWINGS.

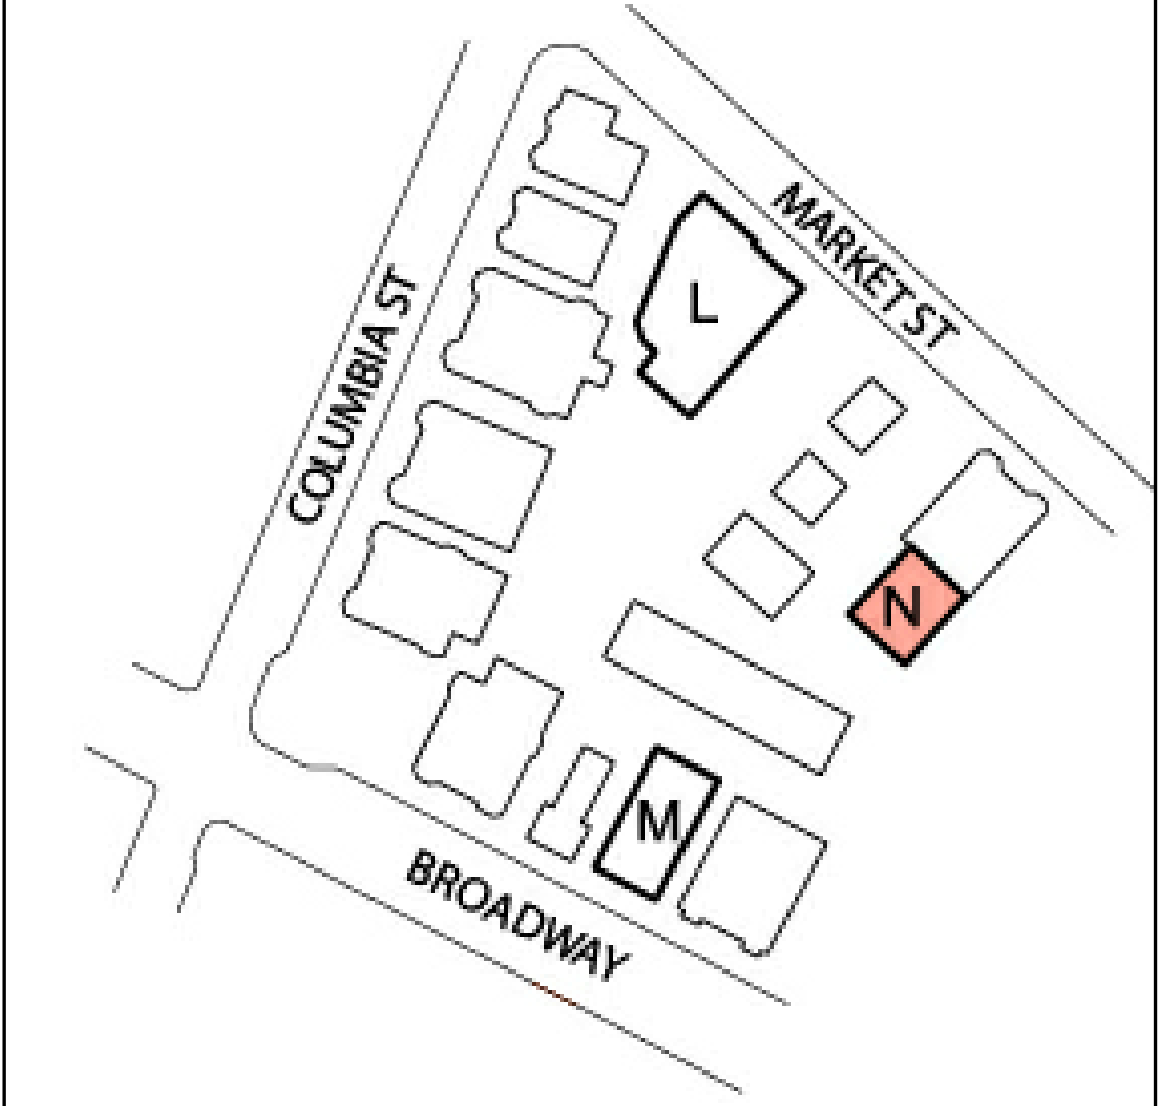

No.	REVISIONS/SUBMISSIONS	Date

DAVIS SQUARE ARCHITECTS
 240A Elm St.,
 Somerville, MA 02144
 617.628.5700
 www.davissquarearchitects.com

Consultant

Project RENOVATIONS TO
SQUIRRELWOOD INFILL
 CAMBRIDGE, MA 02139

Title **EXTERIOR ELEVATIONS**
BUILDING N

Designed	Drawing No.
Designer	
Checked	
Project No.	
17043.00	
Scale	
1/4" = 1'-0"	
Date	
01/12/18	

APPLICATION

A202N

A-1 BUILDING N - SOUTHEAST ELEVATION
 1/4" = 1'-0"


1 2 3 4 5 6 7 8 9 10 11 12 13

M
L
K
J
H
G
F
E
D
C
B
A



NOTES

DO NOT SCALE DRAWINGS.

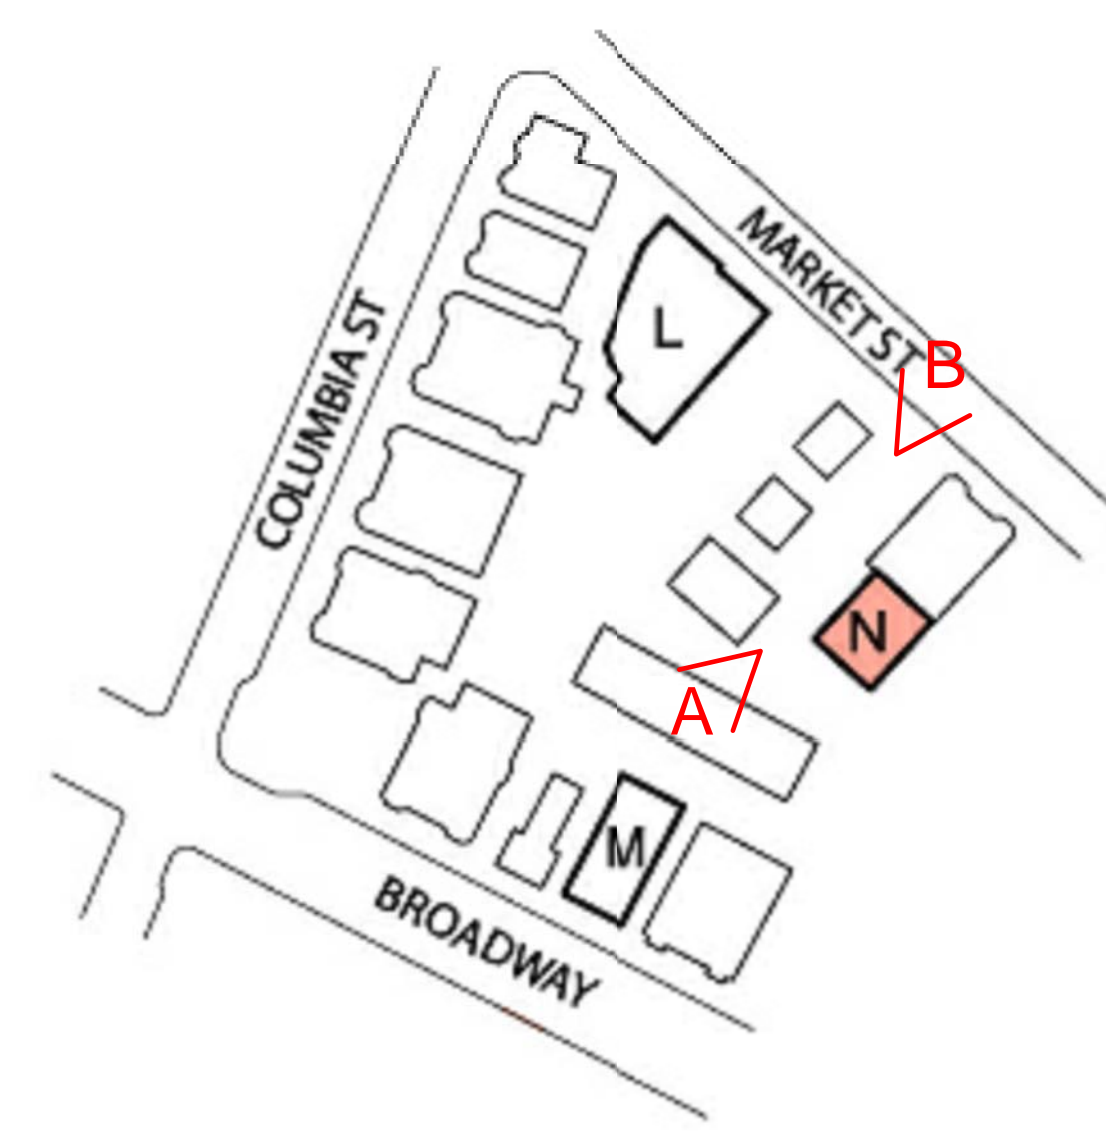

No.	REVISIONS/SUBMISSIONS	Date

DAVIS SQUARE ARCHITECTS
 240A Elm St.,
 Somerville, MA 02144
 617.628.5700
 www.davissquarearchitects.com

Consultant

Project **RENOVATIONS TO SQUIRRELWOOD INFILL**
 CAMBRIDGE, MA 02139

Title **PERSPECTIVE VIEWS BUILDING N**

Designed	Drawing No.
Designer	
Checked	
Project No.	17043.00
Scale	
Date	01/12/18

APPLICATION

A300N

G-1 BUILDING N - PERPSECTIVE VIEW B
 N.T.S.




A-1 BUILDING N - PERSPECTIVE VIEW A
 N.T.S.

1 2 3 4 5 6 7 8 9 10 11 12 13



NOTES

DO NOT SCALE DRAWINGS.

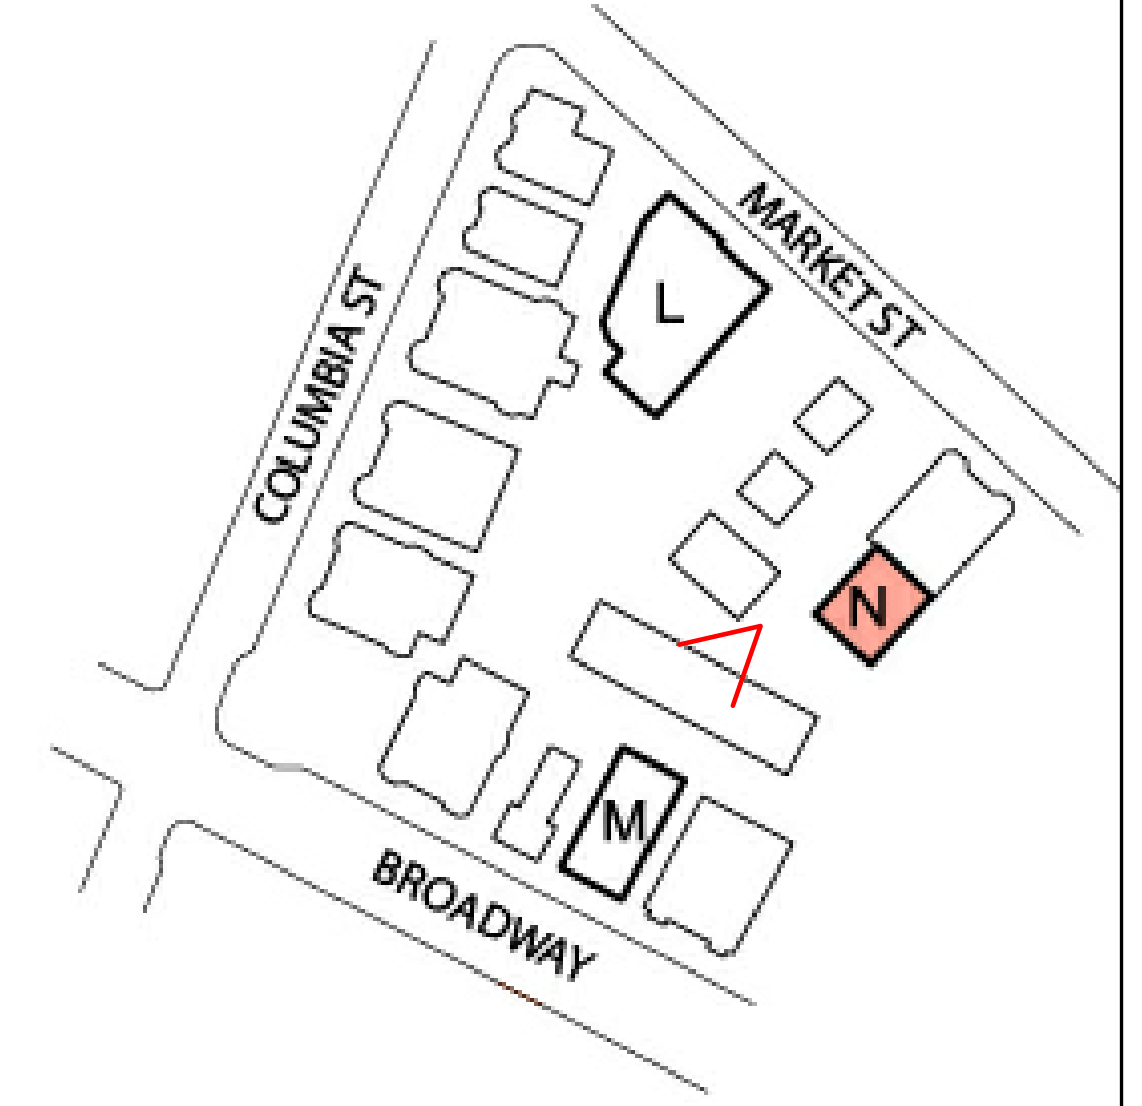

No.	REVISIONS/SUBMISSIONS	Date



DAVIS SQUARE
ARCHITECTS
240A Elm St.,
Somerville, MA 02144
617.628.5700
www.davissquarearchitects.com

Consultant

Project RENOVATIONS TO
SQUIRRELWOOD INFILL
CAMBRIDGE, MA 02139


Title **EXTERIOR RENDERING**
BUILDING N

Designed	Drawing No.
Designer	
Checked	
Architect	
Project No.	17043.00
Scale	1 1/2" = 1'-0"
Date	01/12/18

A400N

APPLICATION

A-1 BUILDING N - EXTERIOR RENDERING
N.T.S.

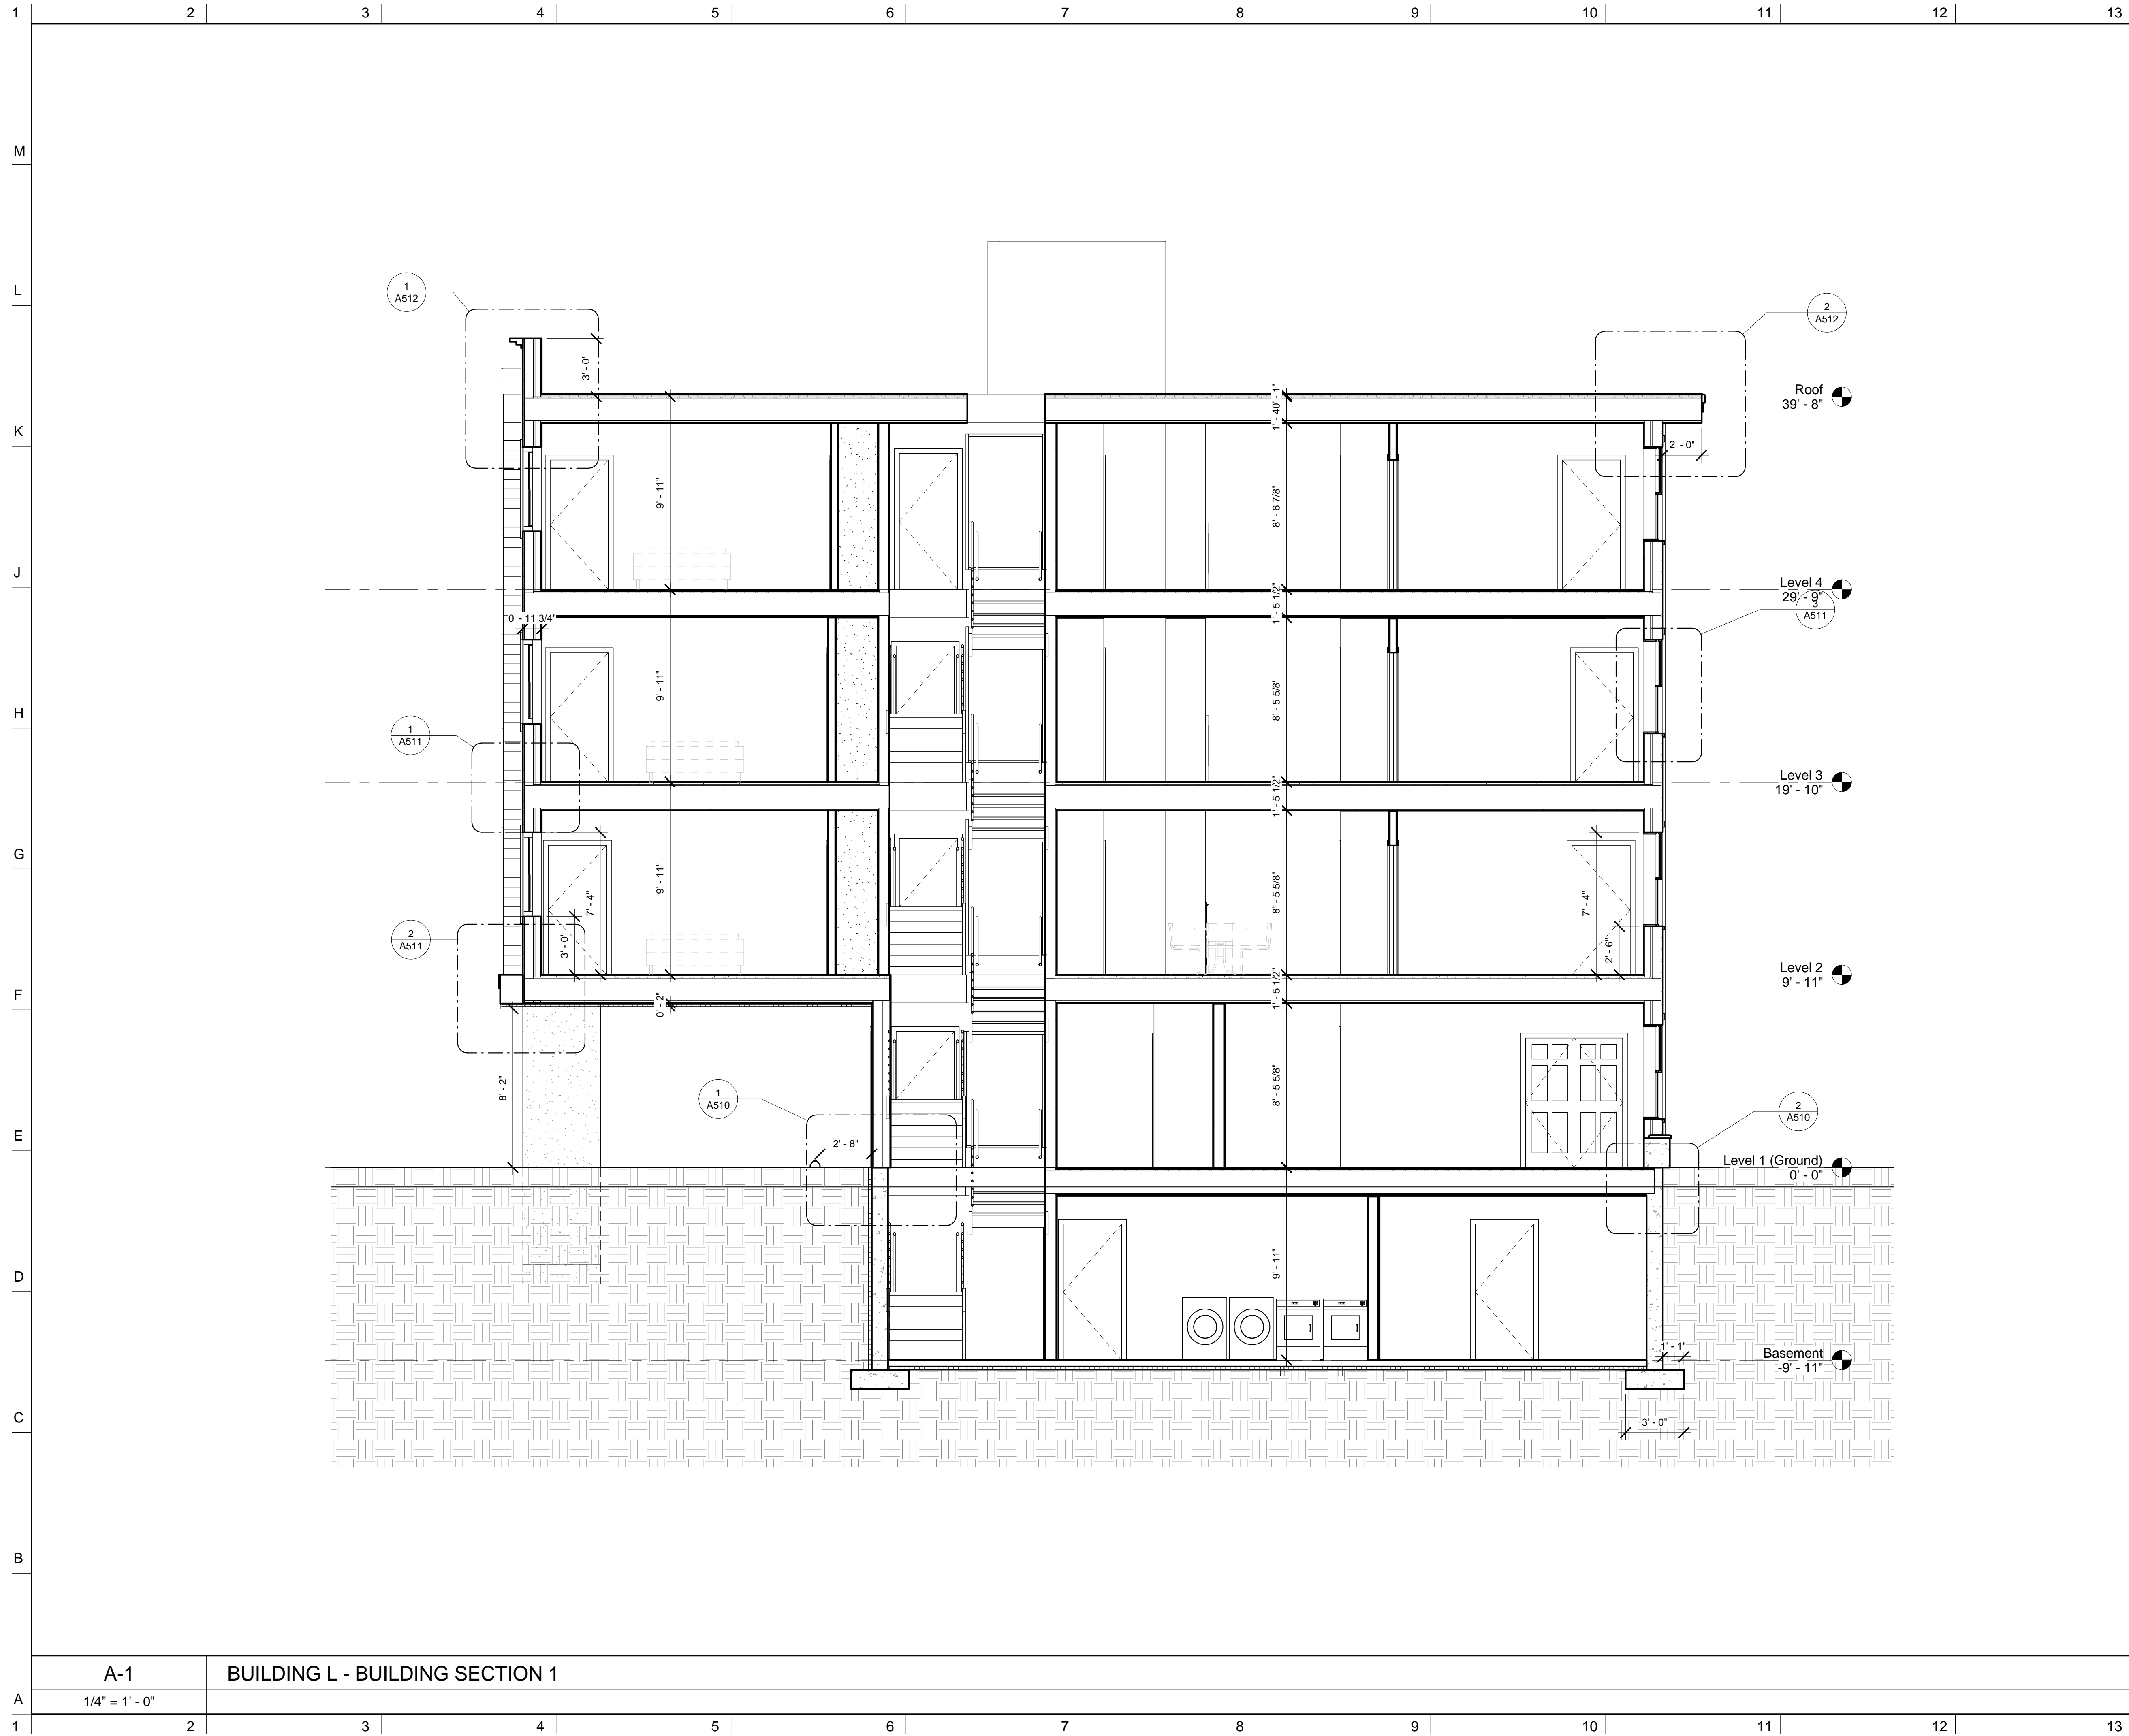

NOTES

DO NOT SCALE DRAWINGS.

No.	REVISIONS/SUBMISSIONS	Date



**DAVIS
SQUARE
ARCHITECTS**

240A Elm St.,
Somerville, MA 02144
617.628.5700
www.davissquarearchitects.com

Consultant

Project RENOVATIONS TO
SQUIRRELWOOD INFILL
CAMBRIDGE, MA 02139

Title **BUILDING SECTIONS**
BUILDING L


Designed	Drawing No.
Designer	
Checked	
Project No.	
Scale	
Date	

APPLICATION

A500

A-1 BUILDING L - BUILDING SECTION 1

1/4" = 1'-0"

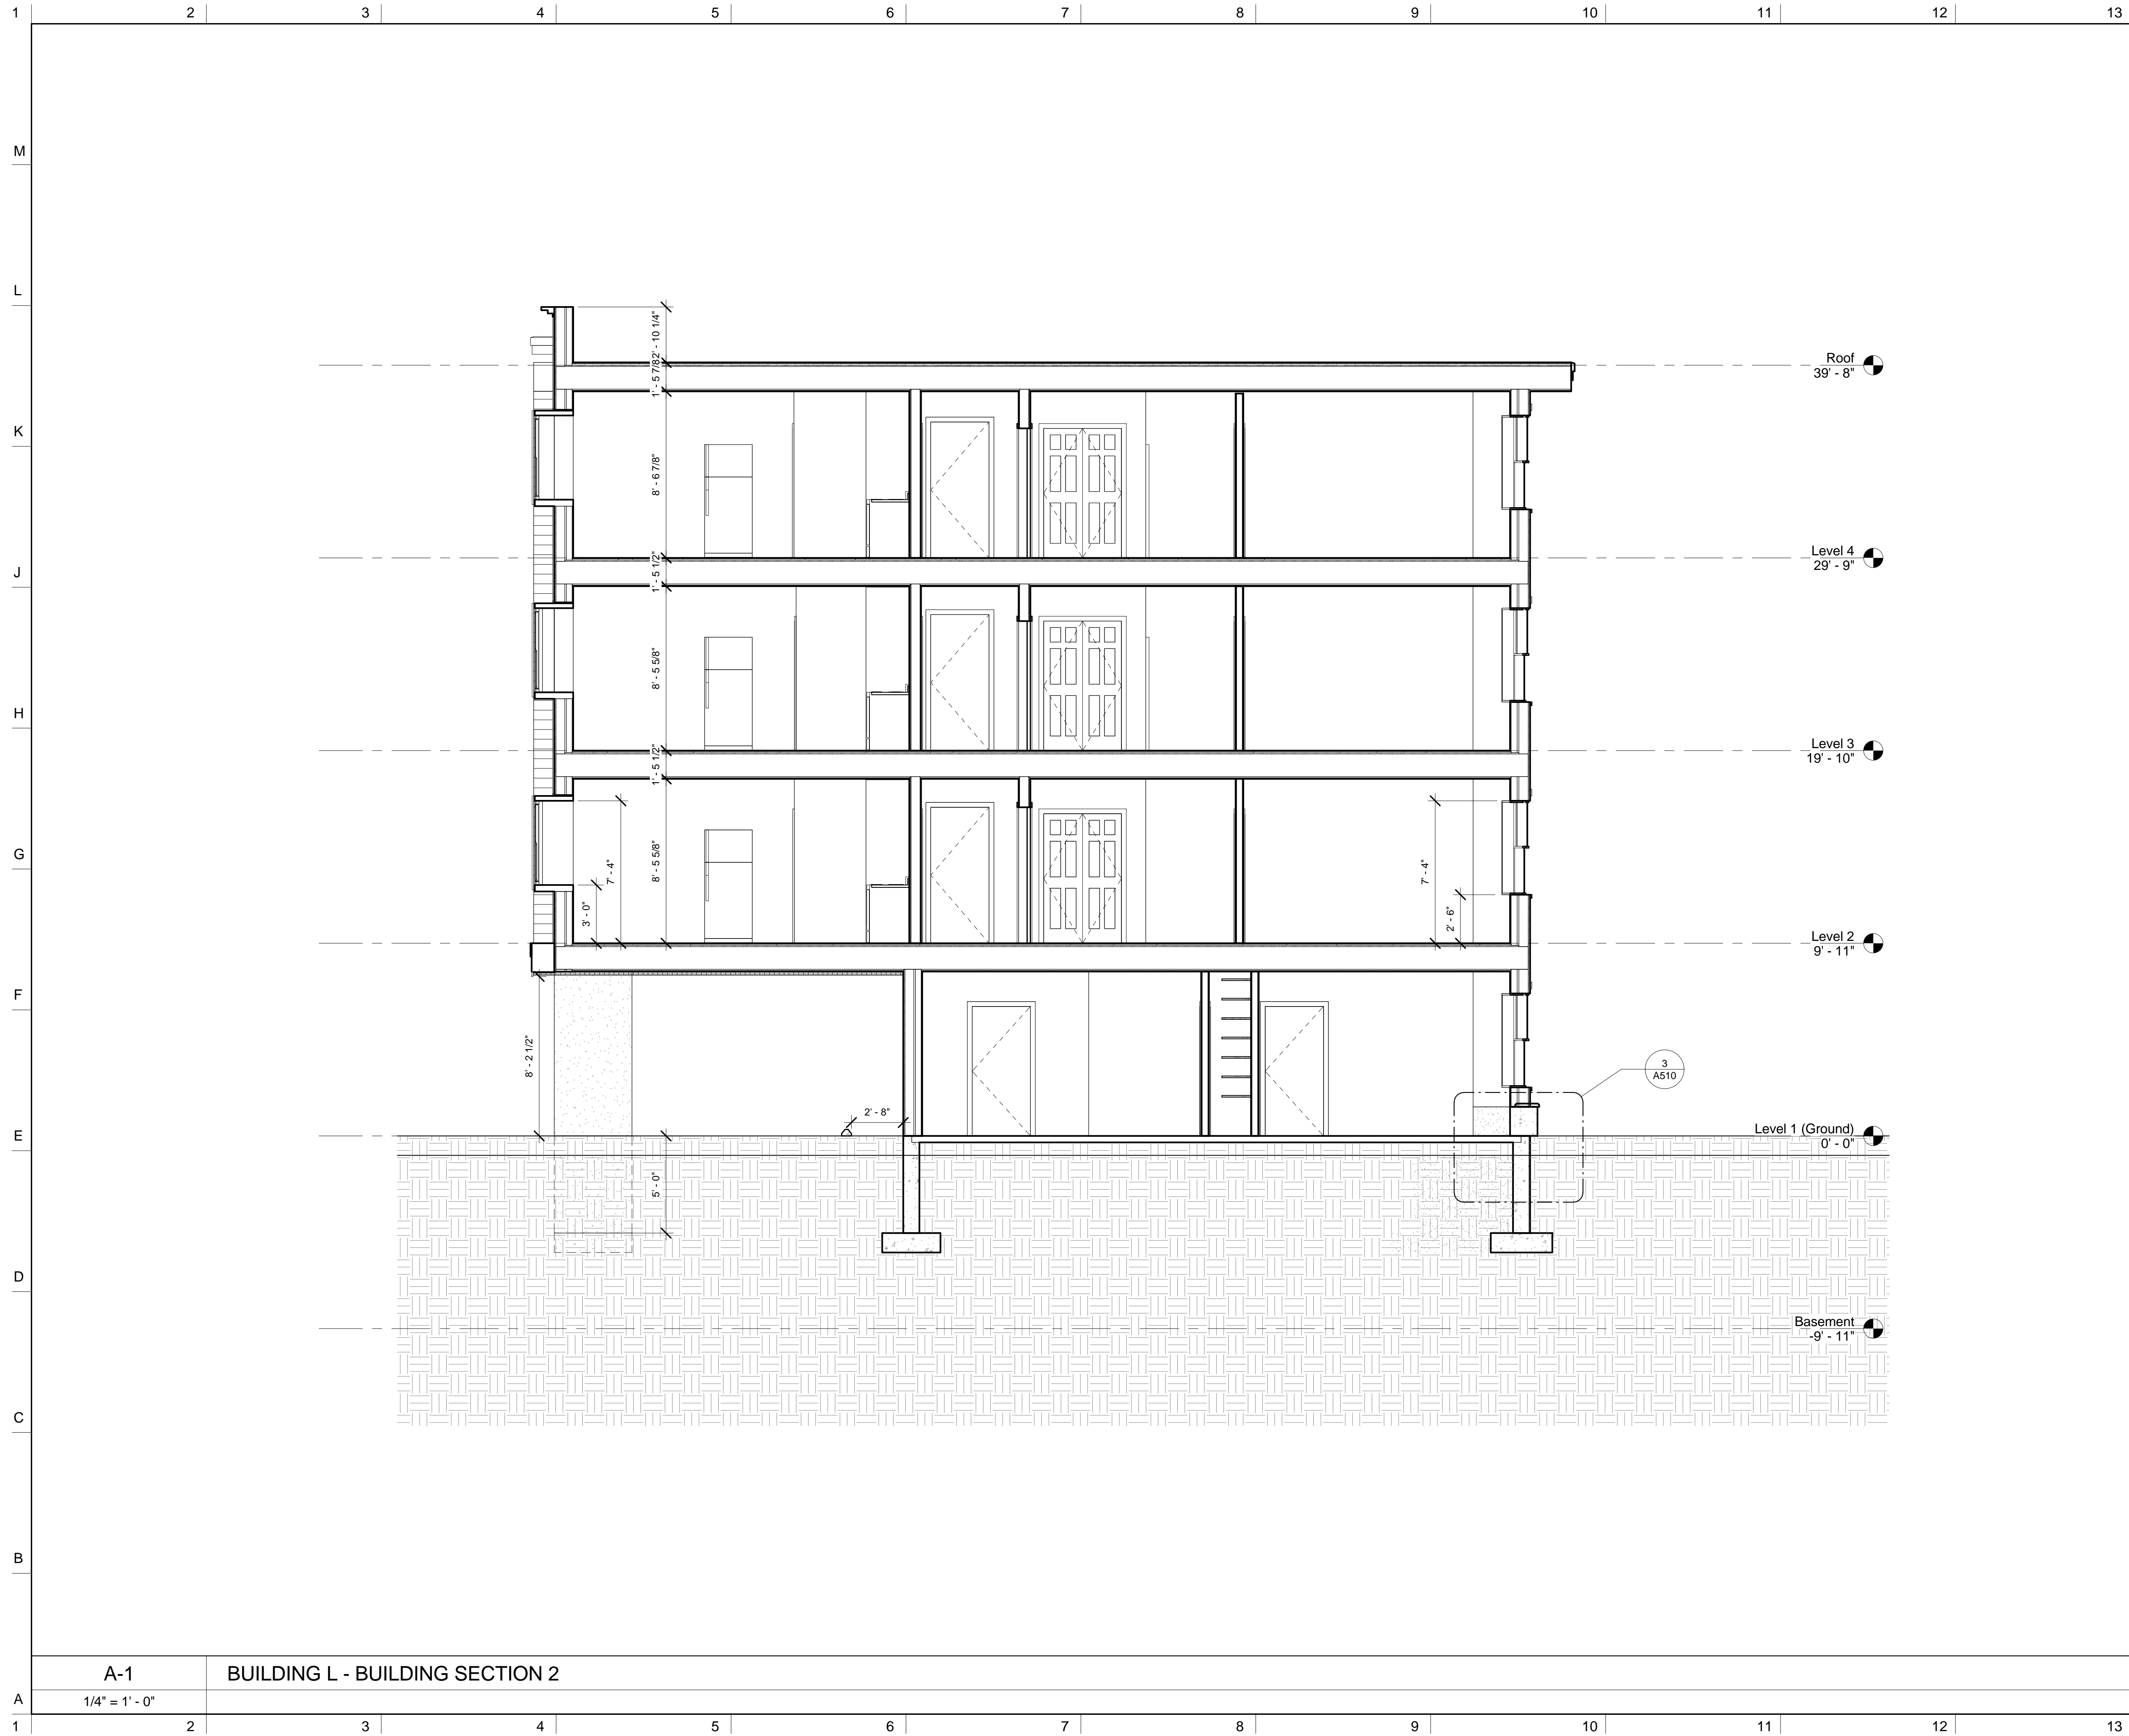

NOTES

DO NOT SCALE DRAWINGS.

No.	REVISIONS/SUBMISSIONS	Date

**DAVIS
SQUARE**
ARCHITECTS

240A Elm St.,
Somerville, MA 02144
617.628.5700
www.davissquarearchitects.com

Consultant

Project RENOVATIONS TO
SQUIRRELWOOD INFILL
CAMBRIDGE, MA 02139

Title BUILDING SECTIONS
BUILDING L

Designed	Drawing No.
Designer	A501
Checked	
Project No.	17043.00
Scale	1/4" = 1'-0"
Date	01/12/18

APPLICATION

A501

A-1 BUILDING L - BUILDING SECTION 2
1/4" = 1'-0"

1 2 3 4 5 6 7 8 9 10 11 12 13


M

L

K

J

H

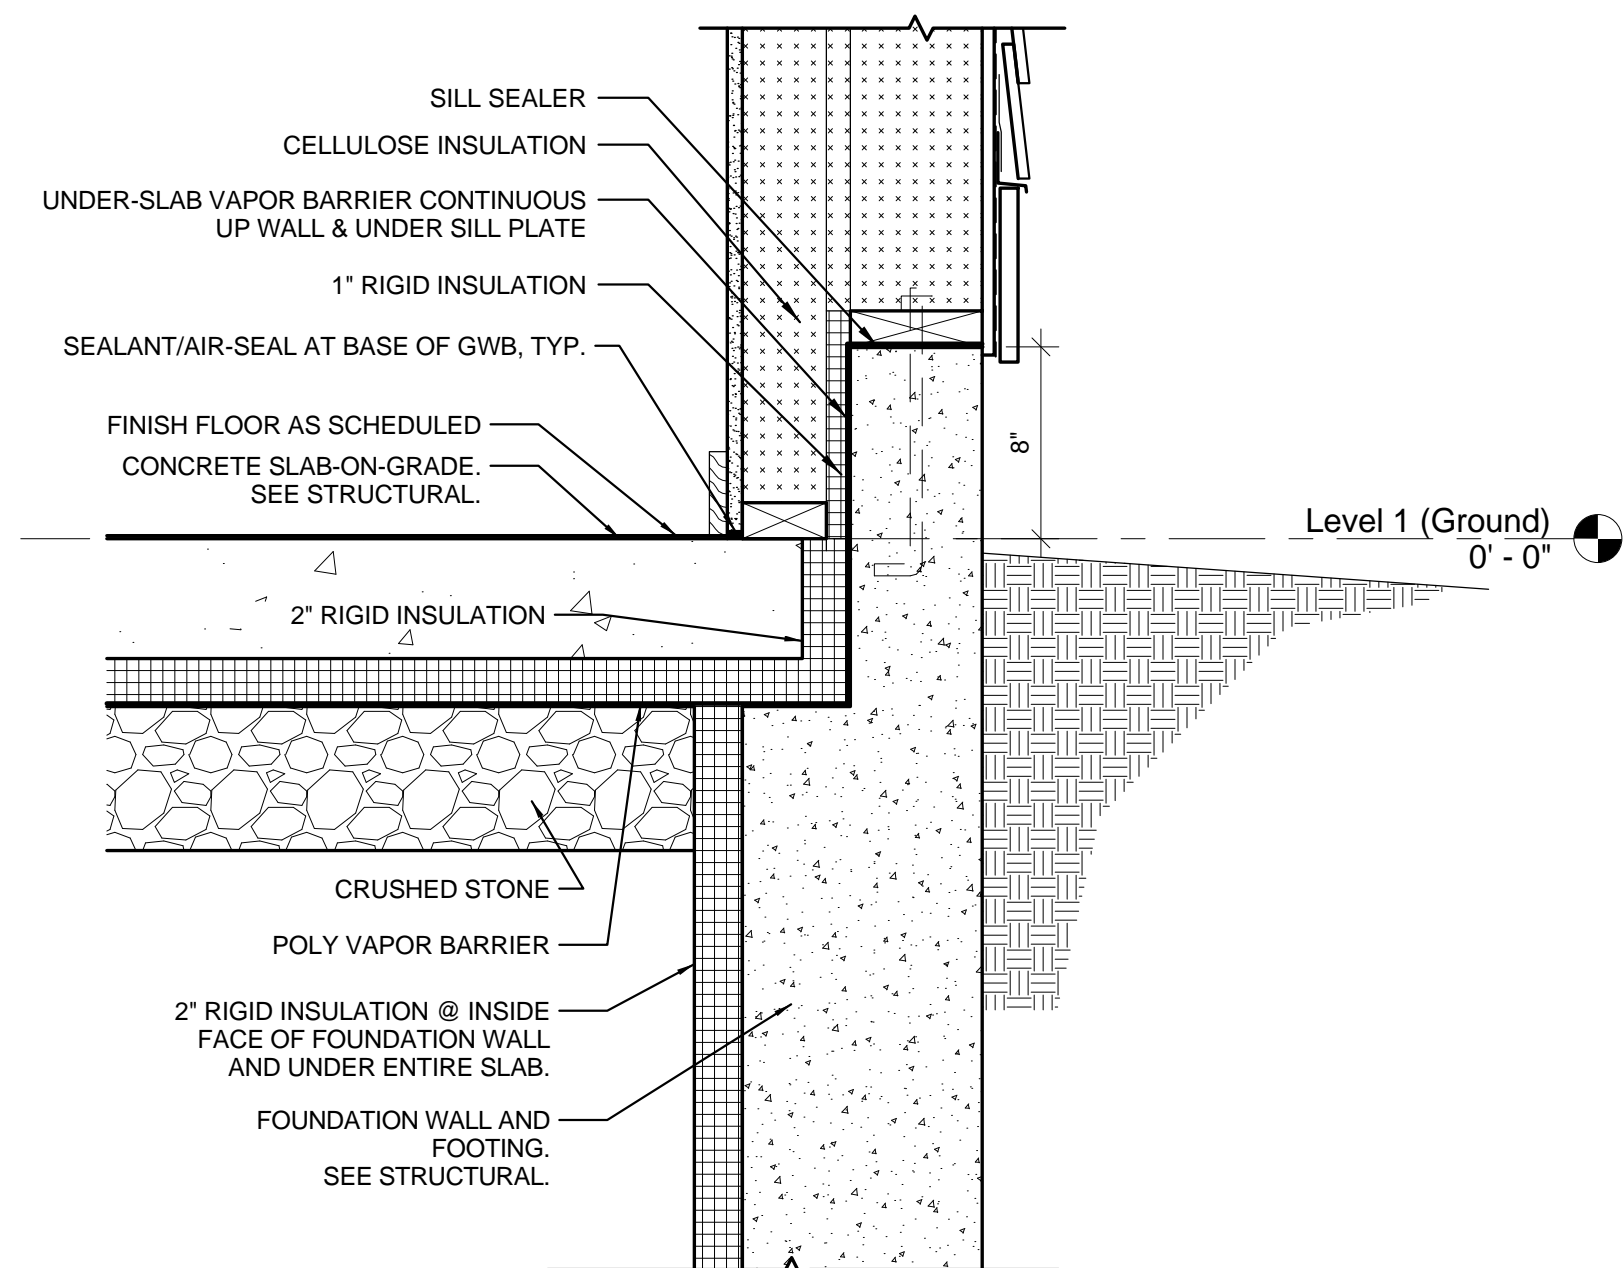

NOTES

DO NOT SCALE DRAWINGS.

No.	REVISIONS/SUBMISSIONS	Date

**DAVIS
SQUARE**
ARCHITECTS

240A Elm St.,
Somerville, MA 02144
617.628.5700
www.davissquarearchitects.com

Consultant

Project **RENOVATIONS TO
SQUIRRELWOOD INFILL
CAMBRIDGE, MA 02139**

Title **EXTERIOR DETAILS - BASE
BUILDING L**

Designed		
Designer		
Checked		
Project No.	17043.00	
Scale	1 1/2" = 1'-0"	
Date	01/12/18	

A510

G-1 TYP. FOUNDATION SLAB-ON-GRADE

1 1/2" = 1' - 0"


F

E

D

C

B

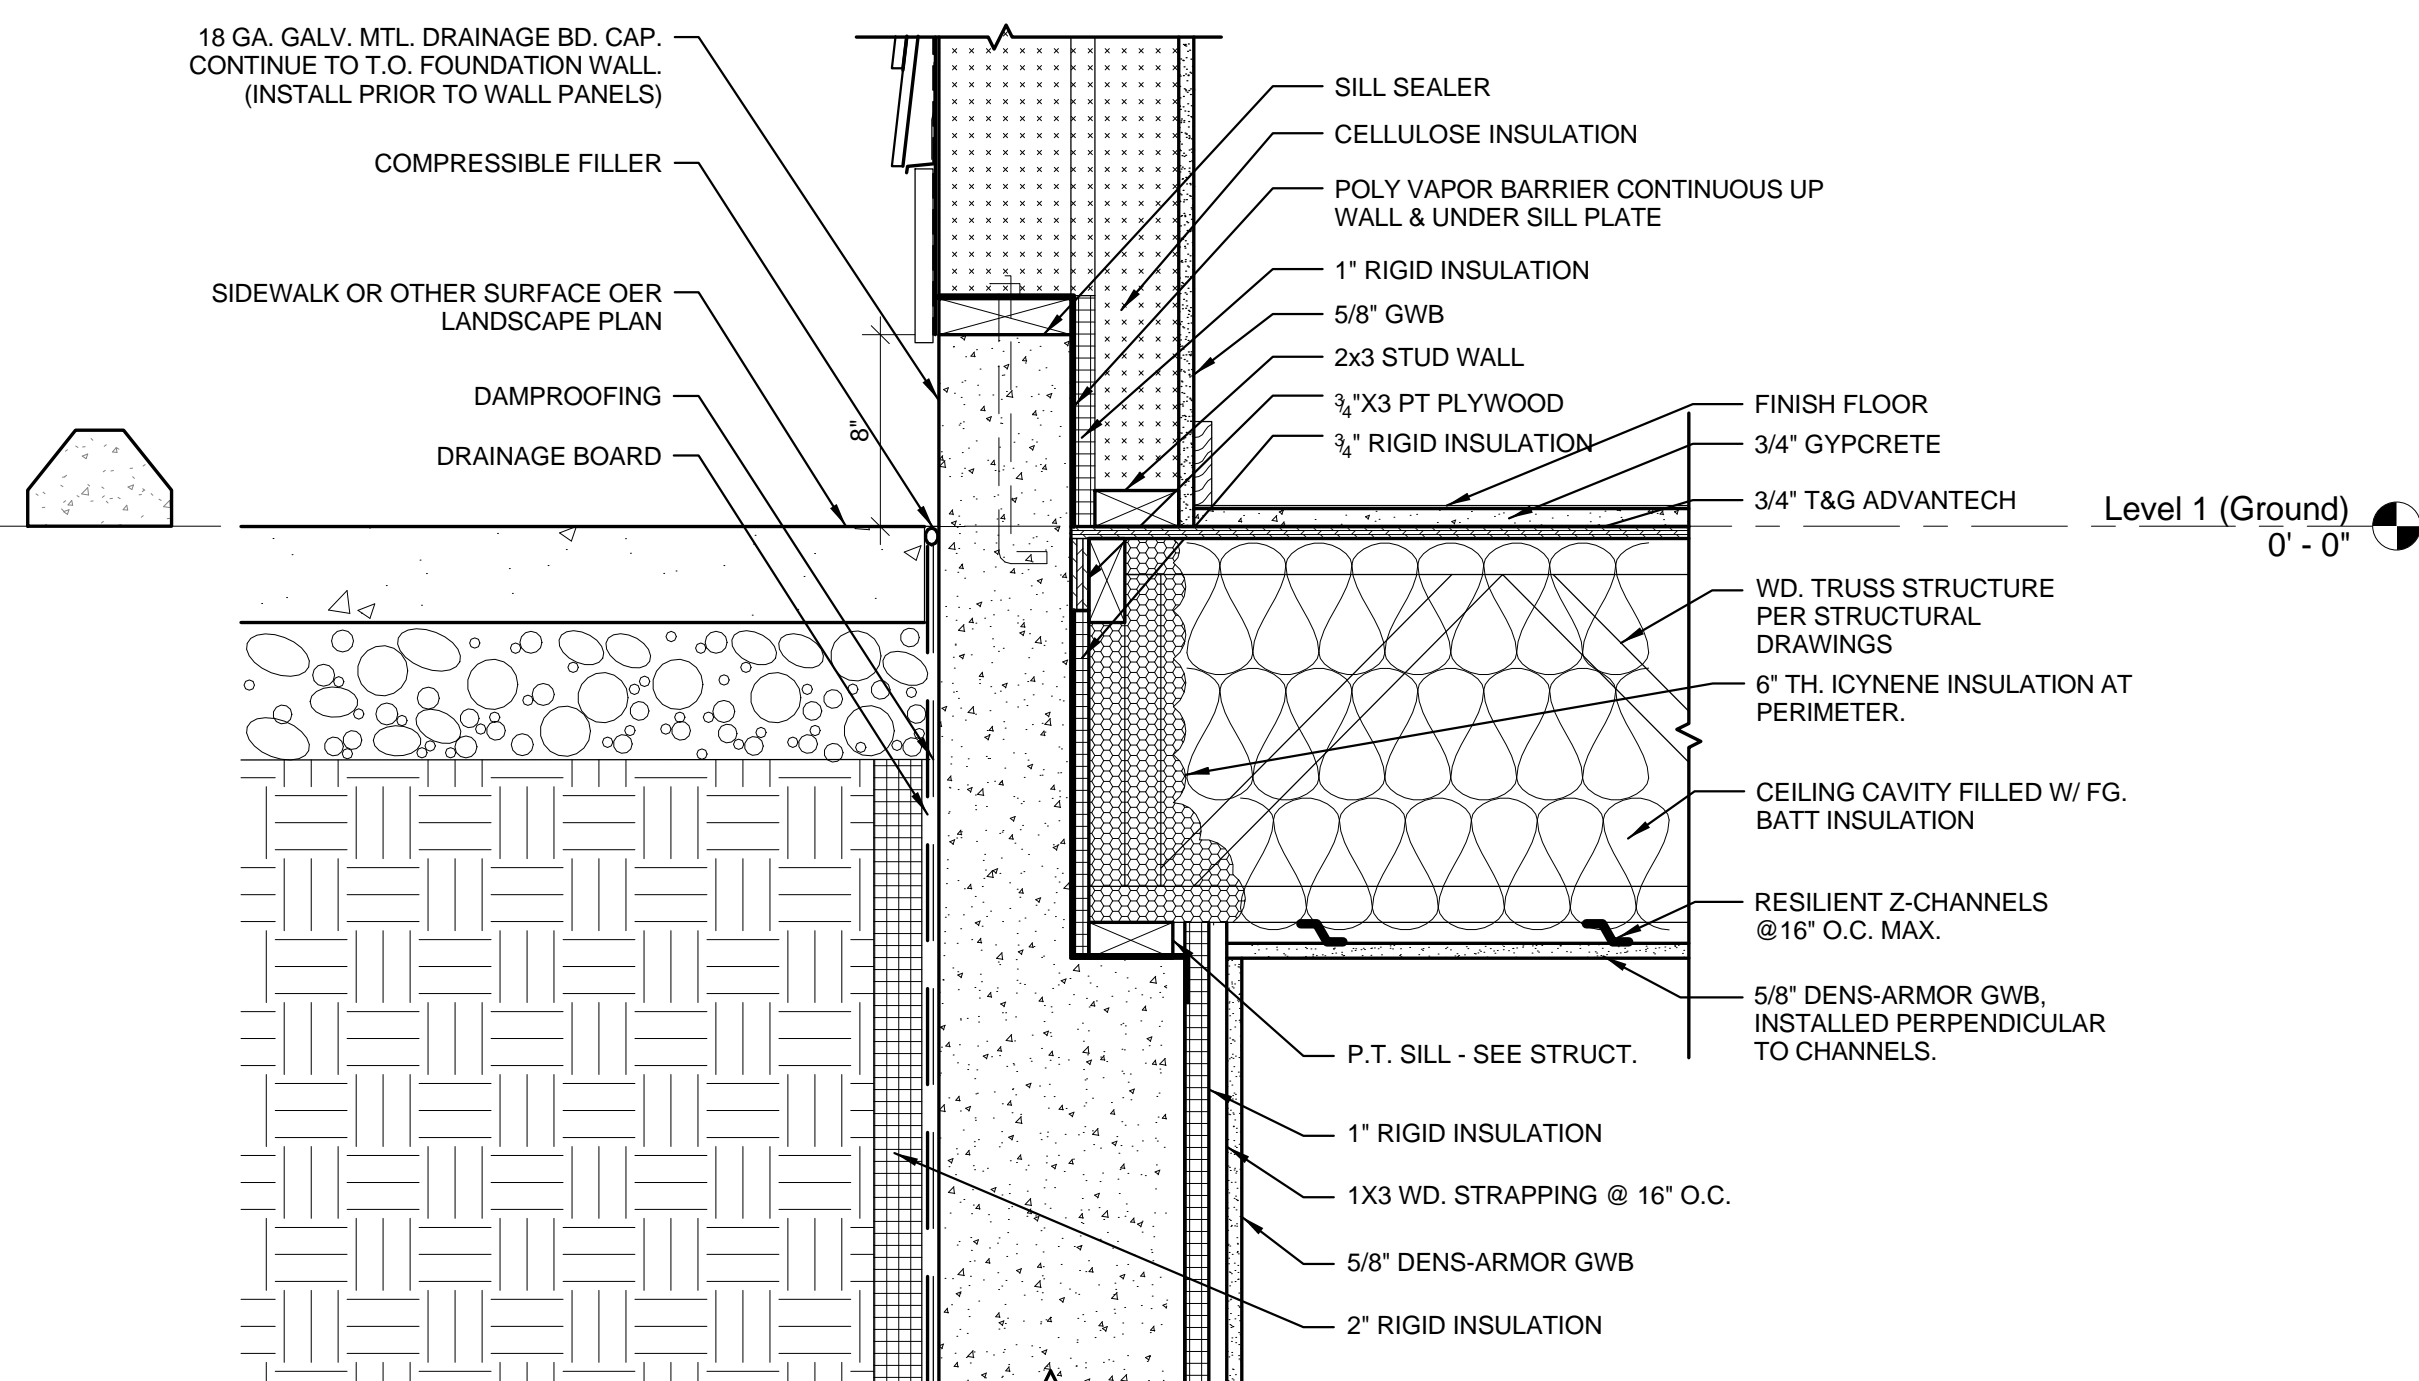

A-7 TYP. BASEMENT AT UTILITY

1 1/2" = 1' - 0"

A-1 TYP. BASEMENT AT STAIR

1 1/2" = 1' - 0"

1 2 3 4 5 6 7 8 9 10 11 12 13

1 2 3 4 5 6 7 8 9 10 11 12 13

M

L

K

J

H

G

F

E

D



C

B

A

NOTES

DO NOT SCALE DRAWINGS.

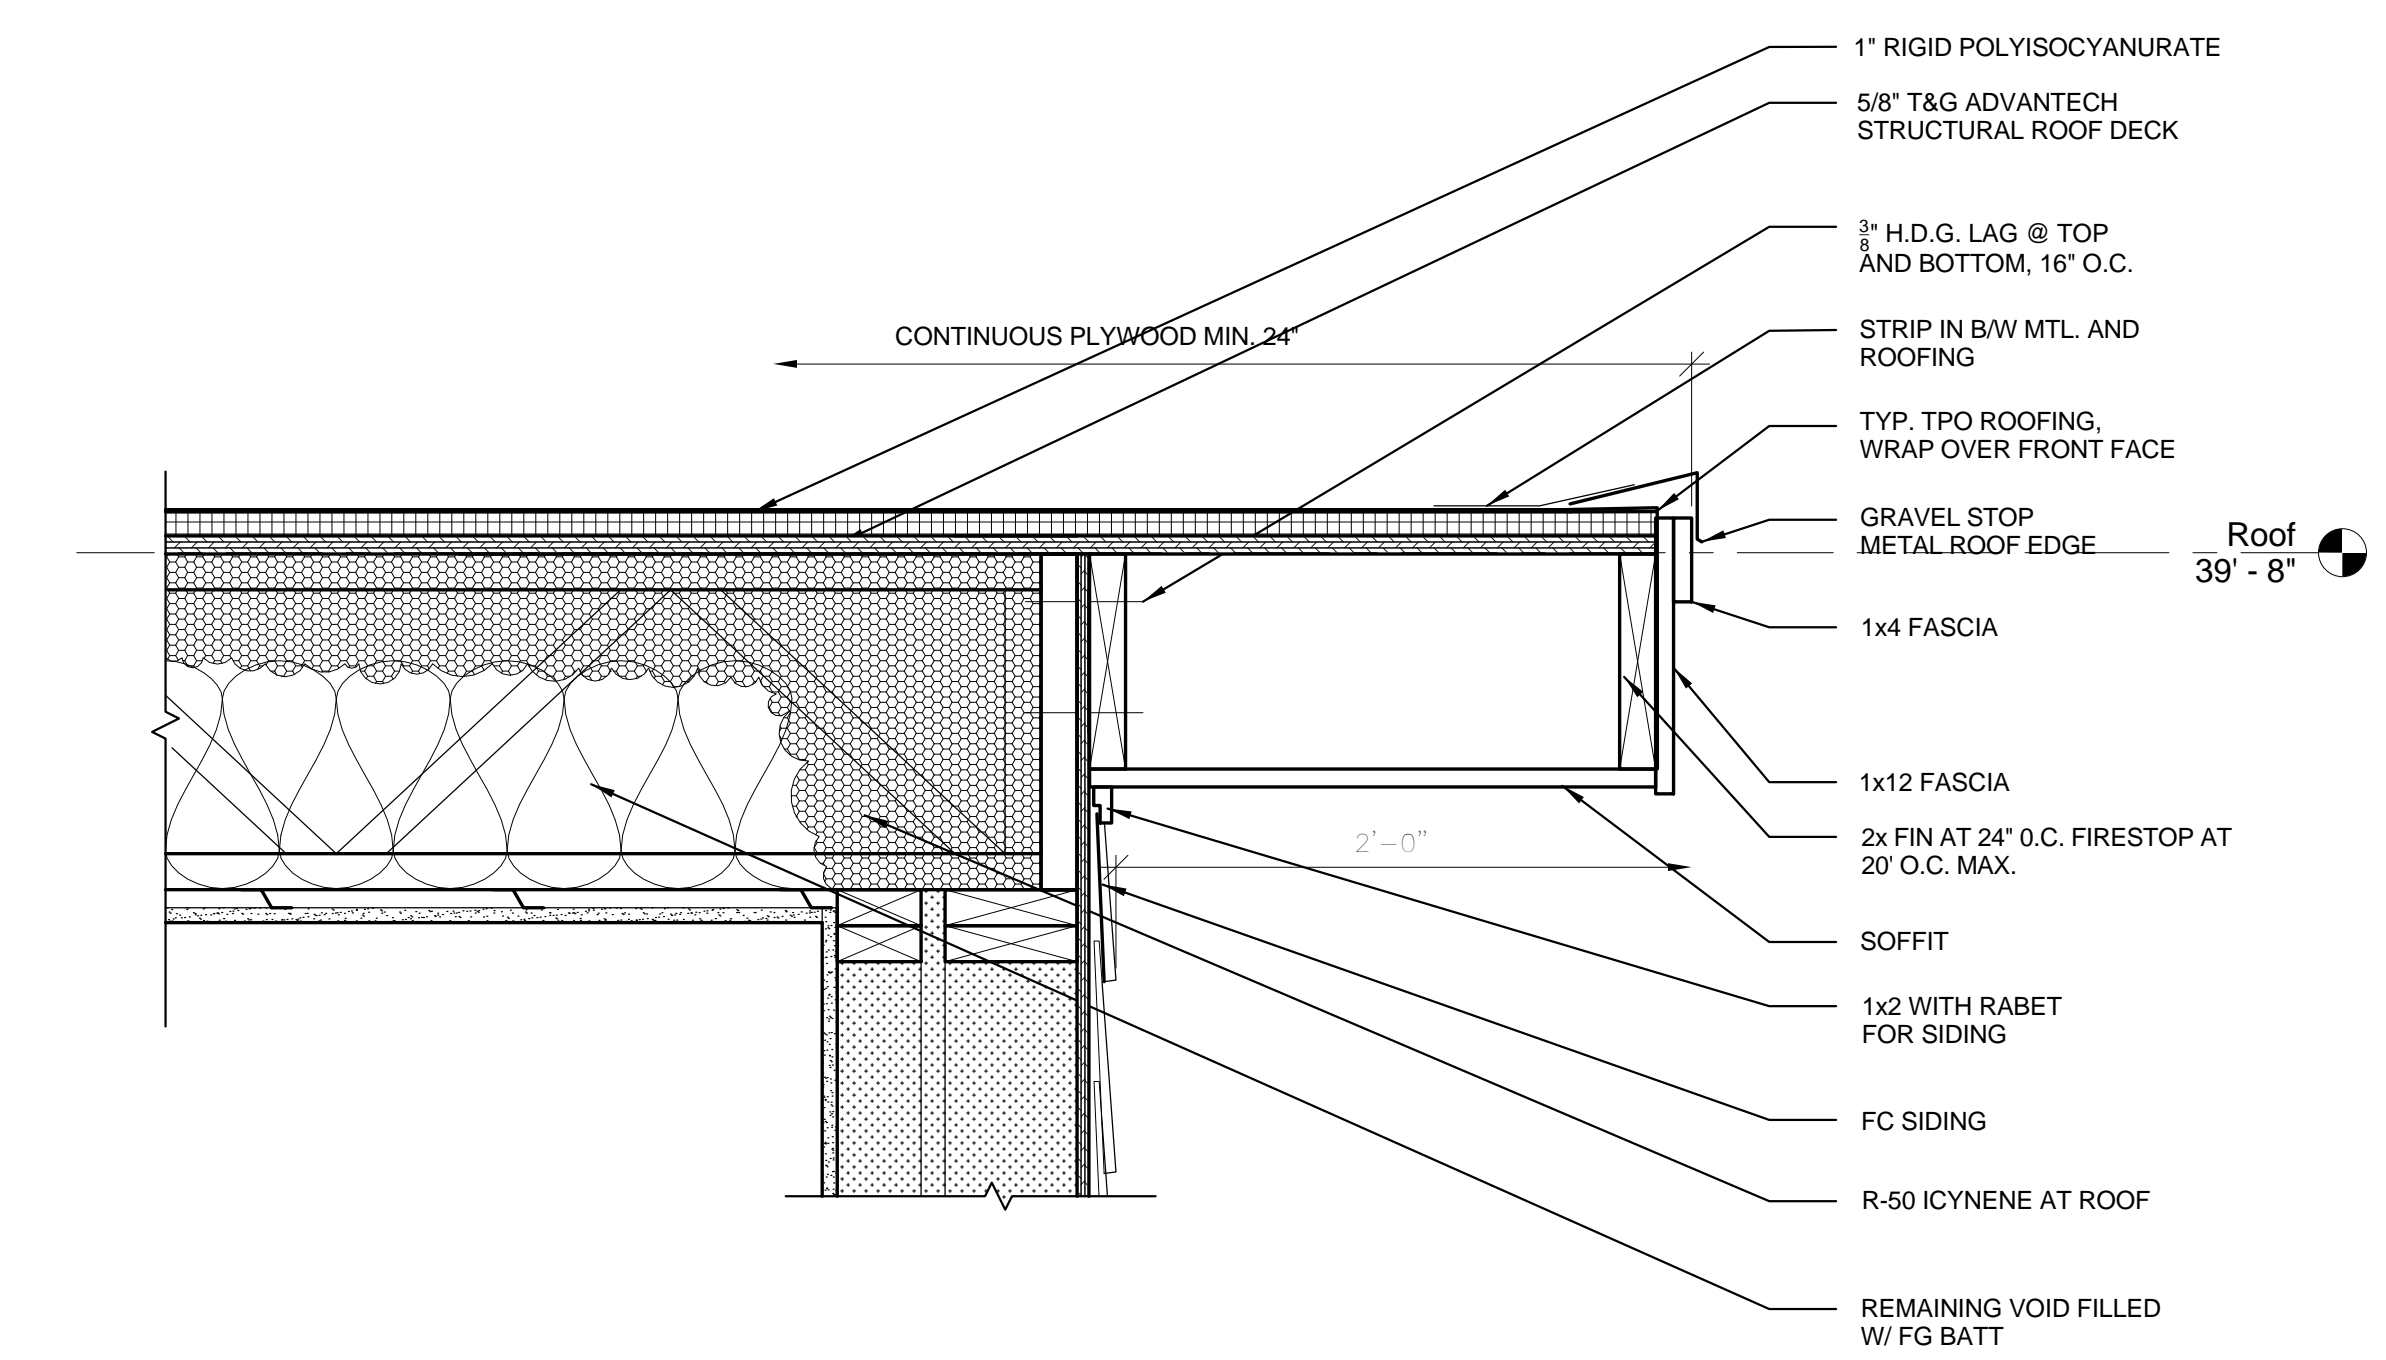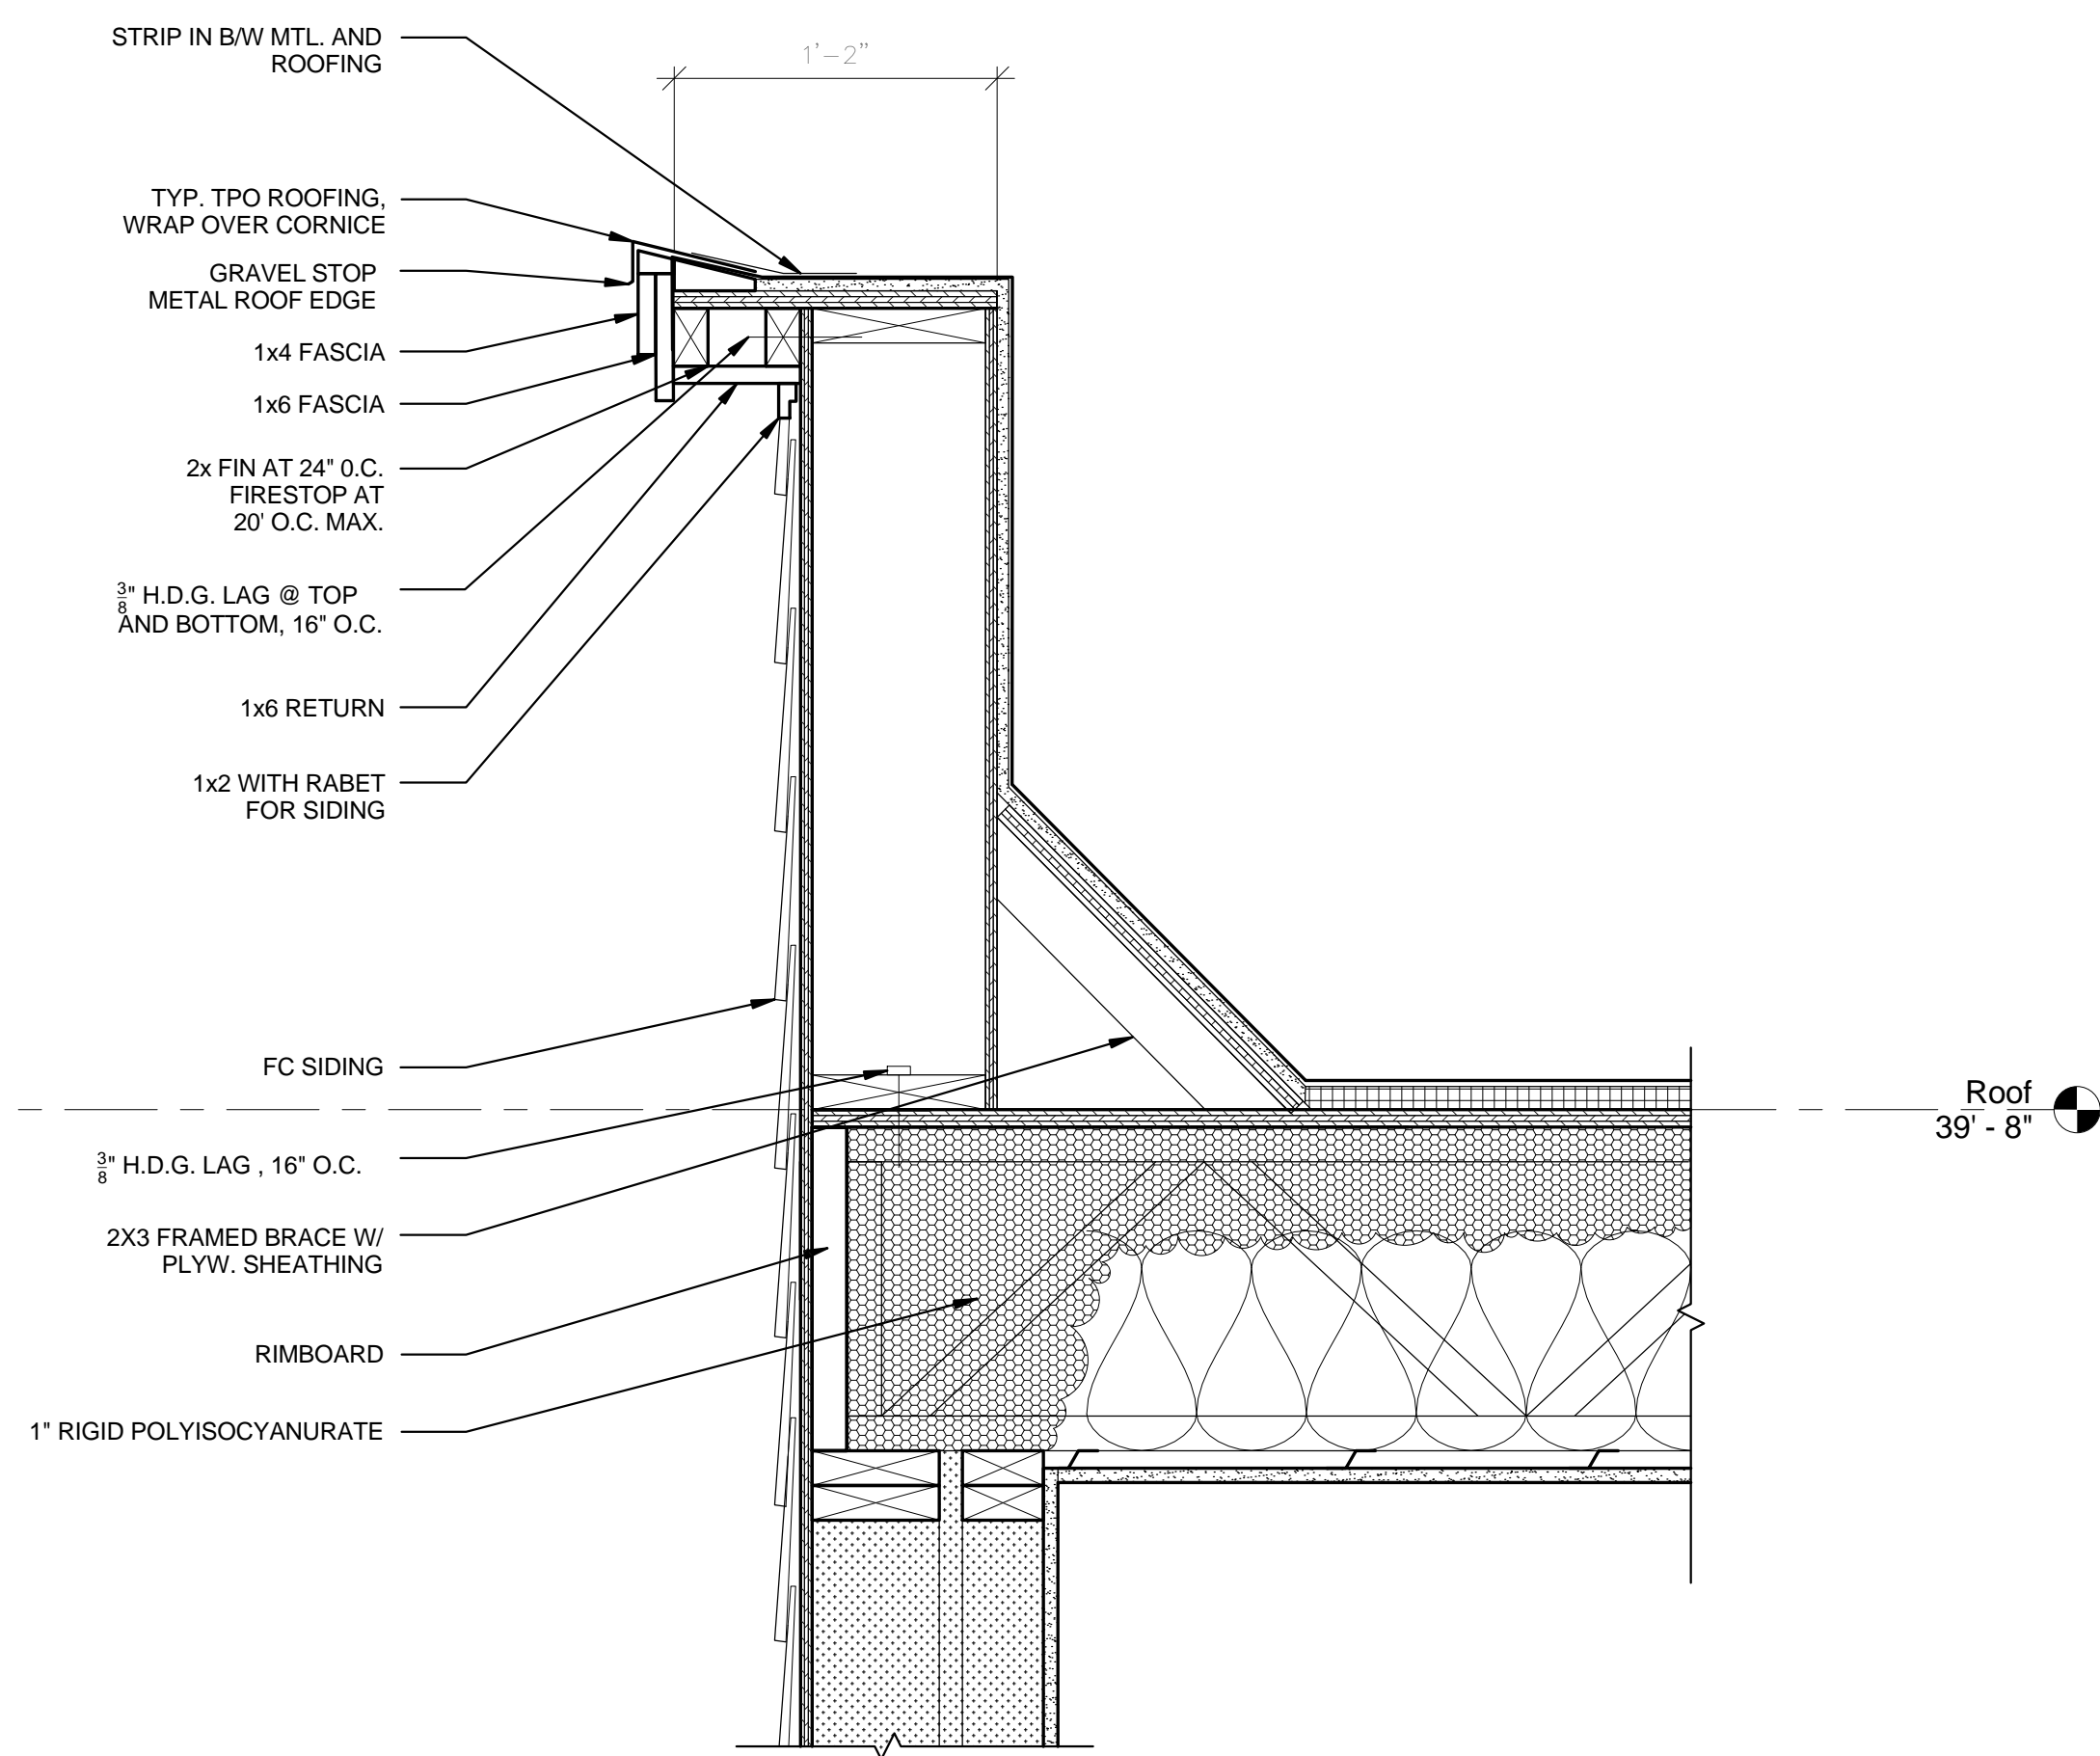

No.	REVISIONS/SUBMISSIONS	Date



**DAVIS
SQUARE**
ARCHITECTS

240A Elm St.,
Somerville, MA 02144
617.628.5700
www.davissquarearchitects.com

Consultant

Project **RENOVATIONS TO
SQUIRRELWOOD INFILL
CAMBRIDGE, MA 02139**

Title **EXTERIOR DETAILS - TOP
BUILDING L**

Designed	Drawing No.
Designer	
Checked	
Architect	
Project No.	17043.00
Scale	1 1/2" = 1'-0"
Date	01/12/18


APPLICATION

A512

A-1 TYP. ROOF PARAPET
1 1/2" = 1'-0"


A-7 TYP. ROOF EDGE
1 1/2" = 1'-0"

1 2 3 4 5 6 7 8 9 10 11 12 13

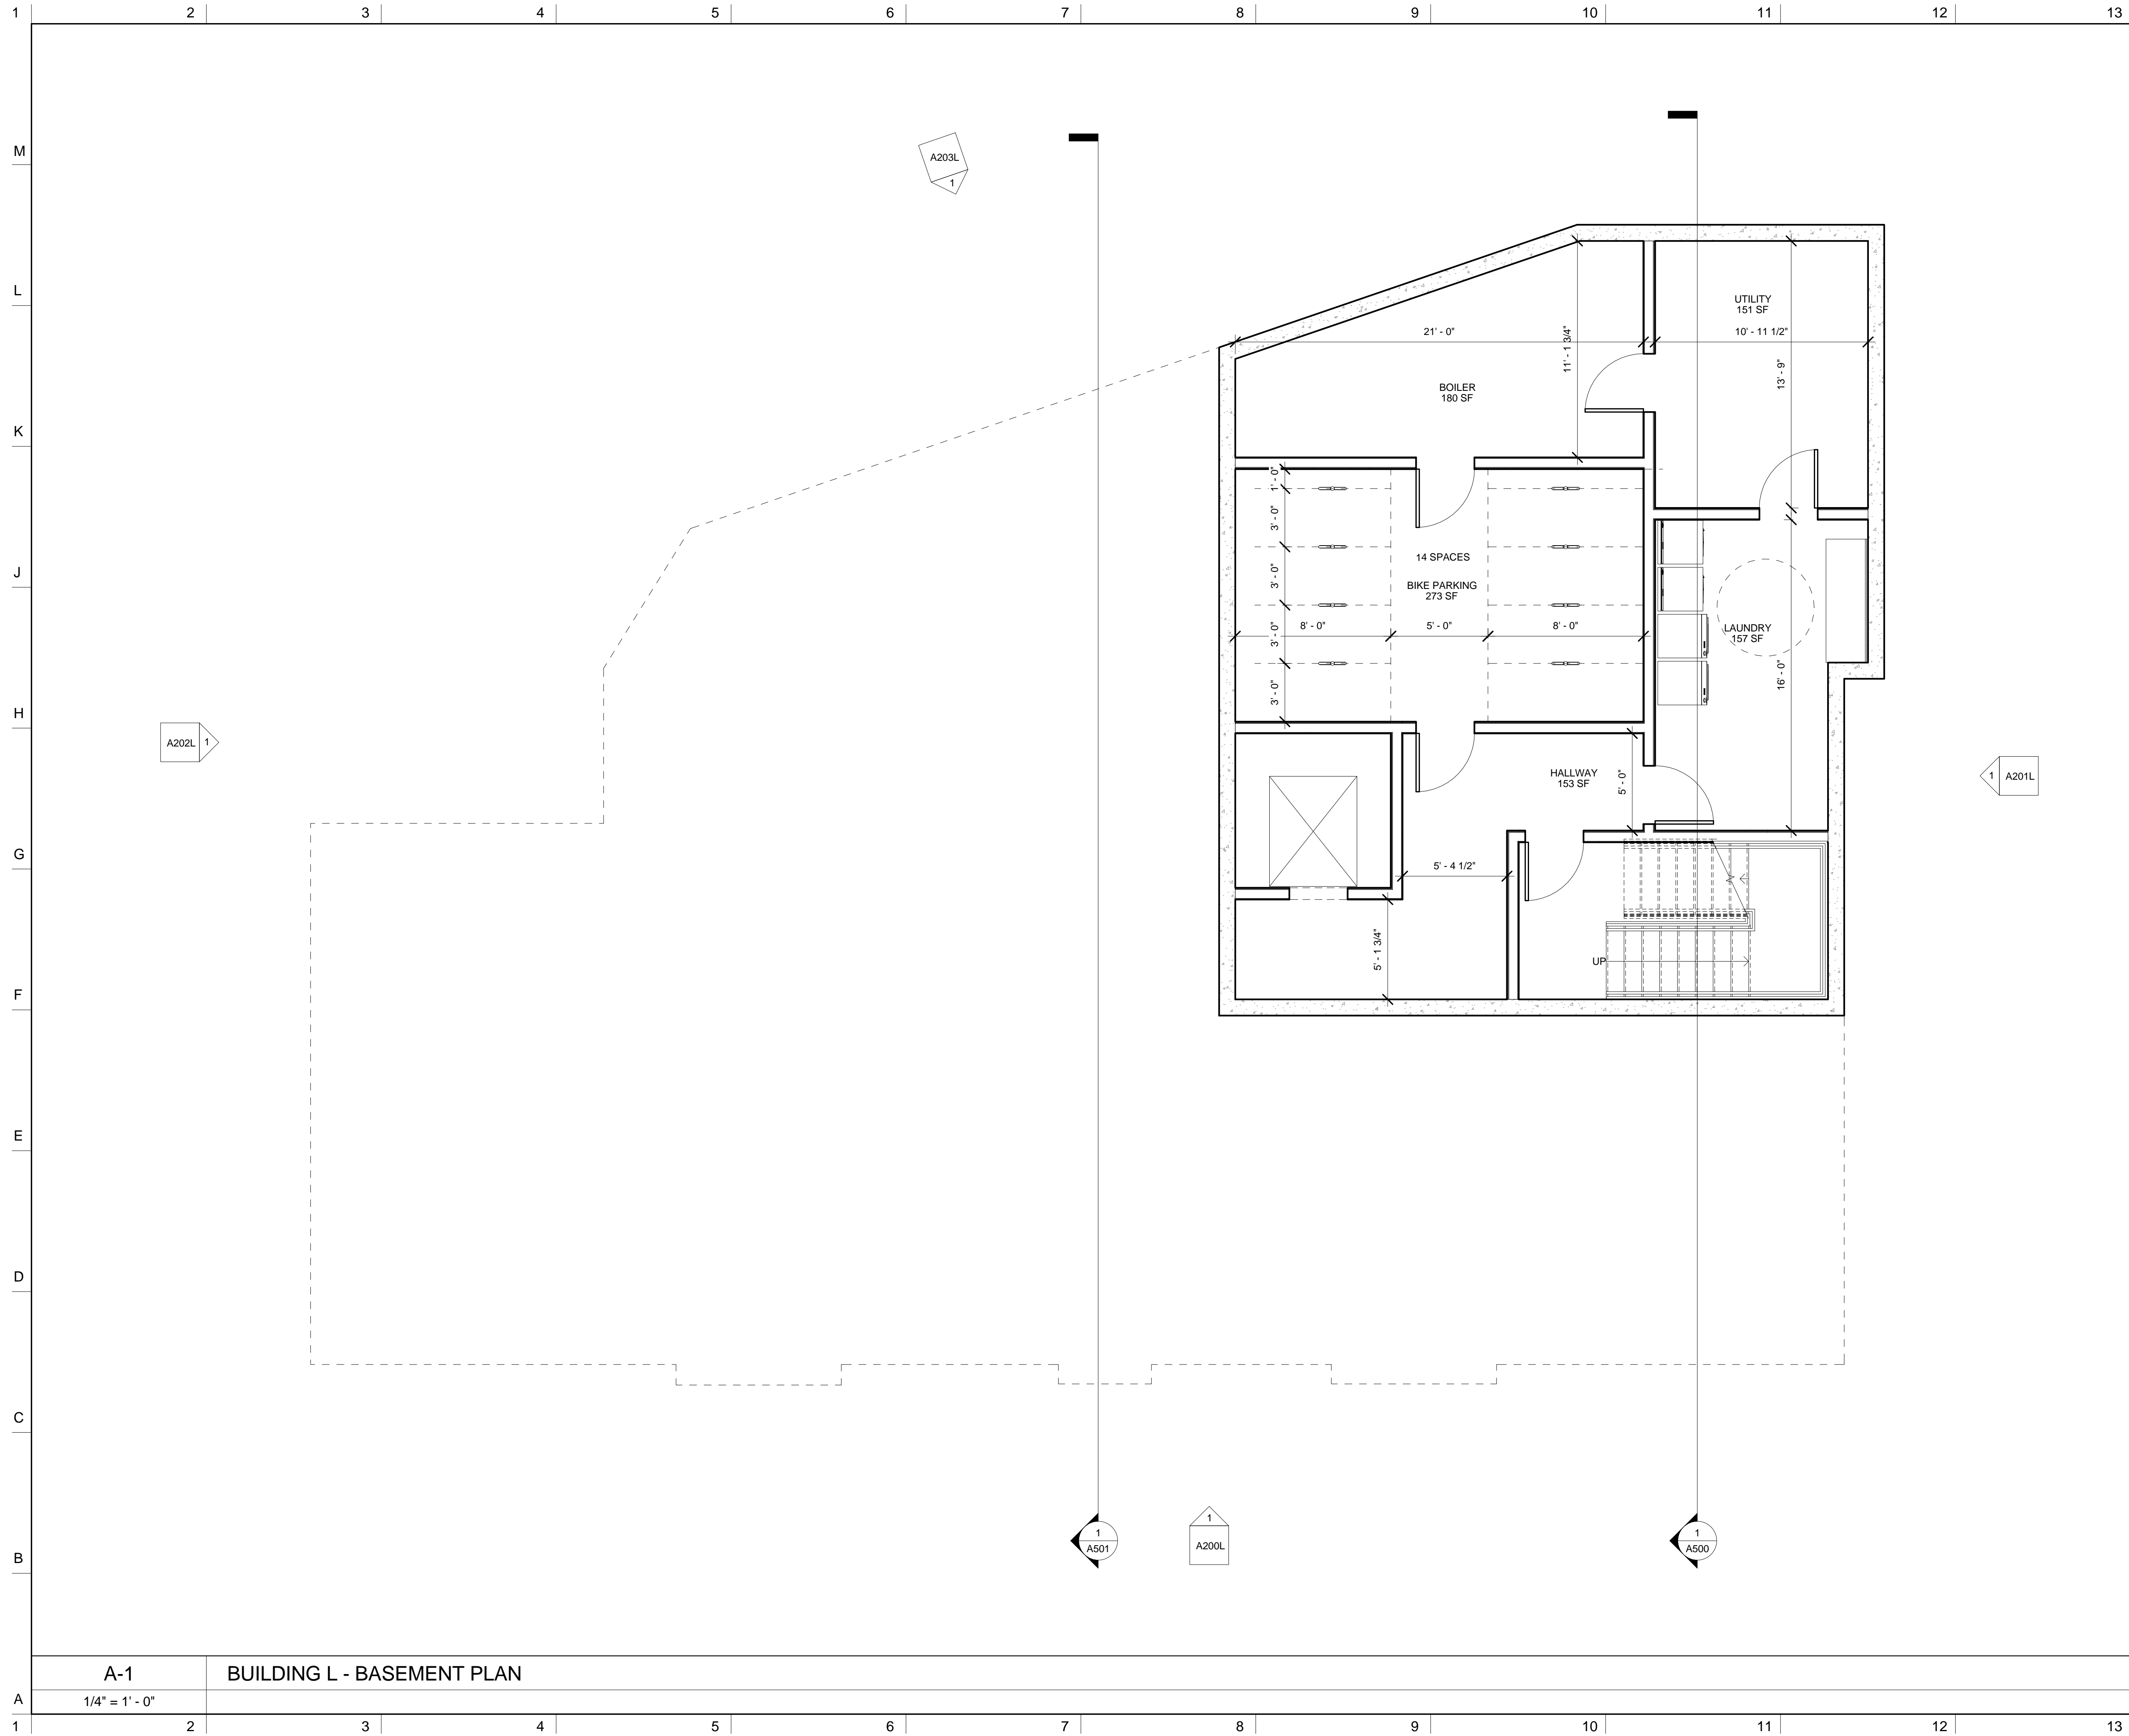

NOTES

DO NOT SCALE DRAWINGS.

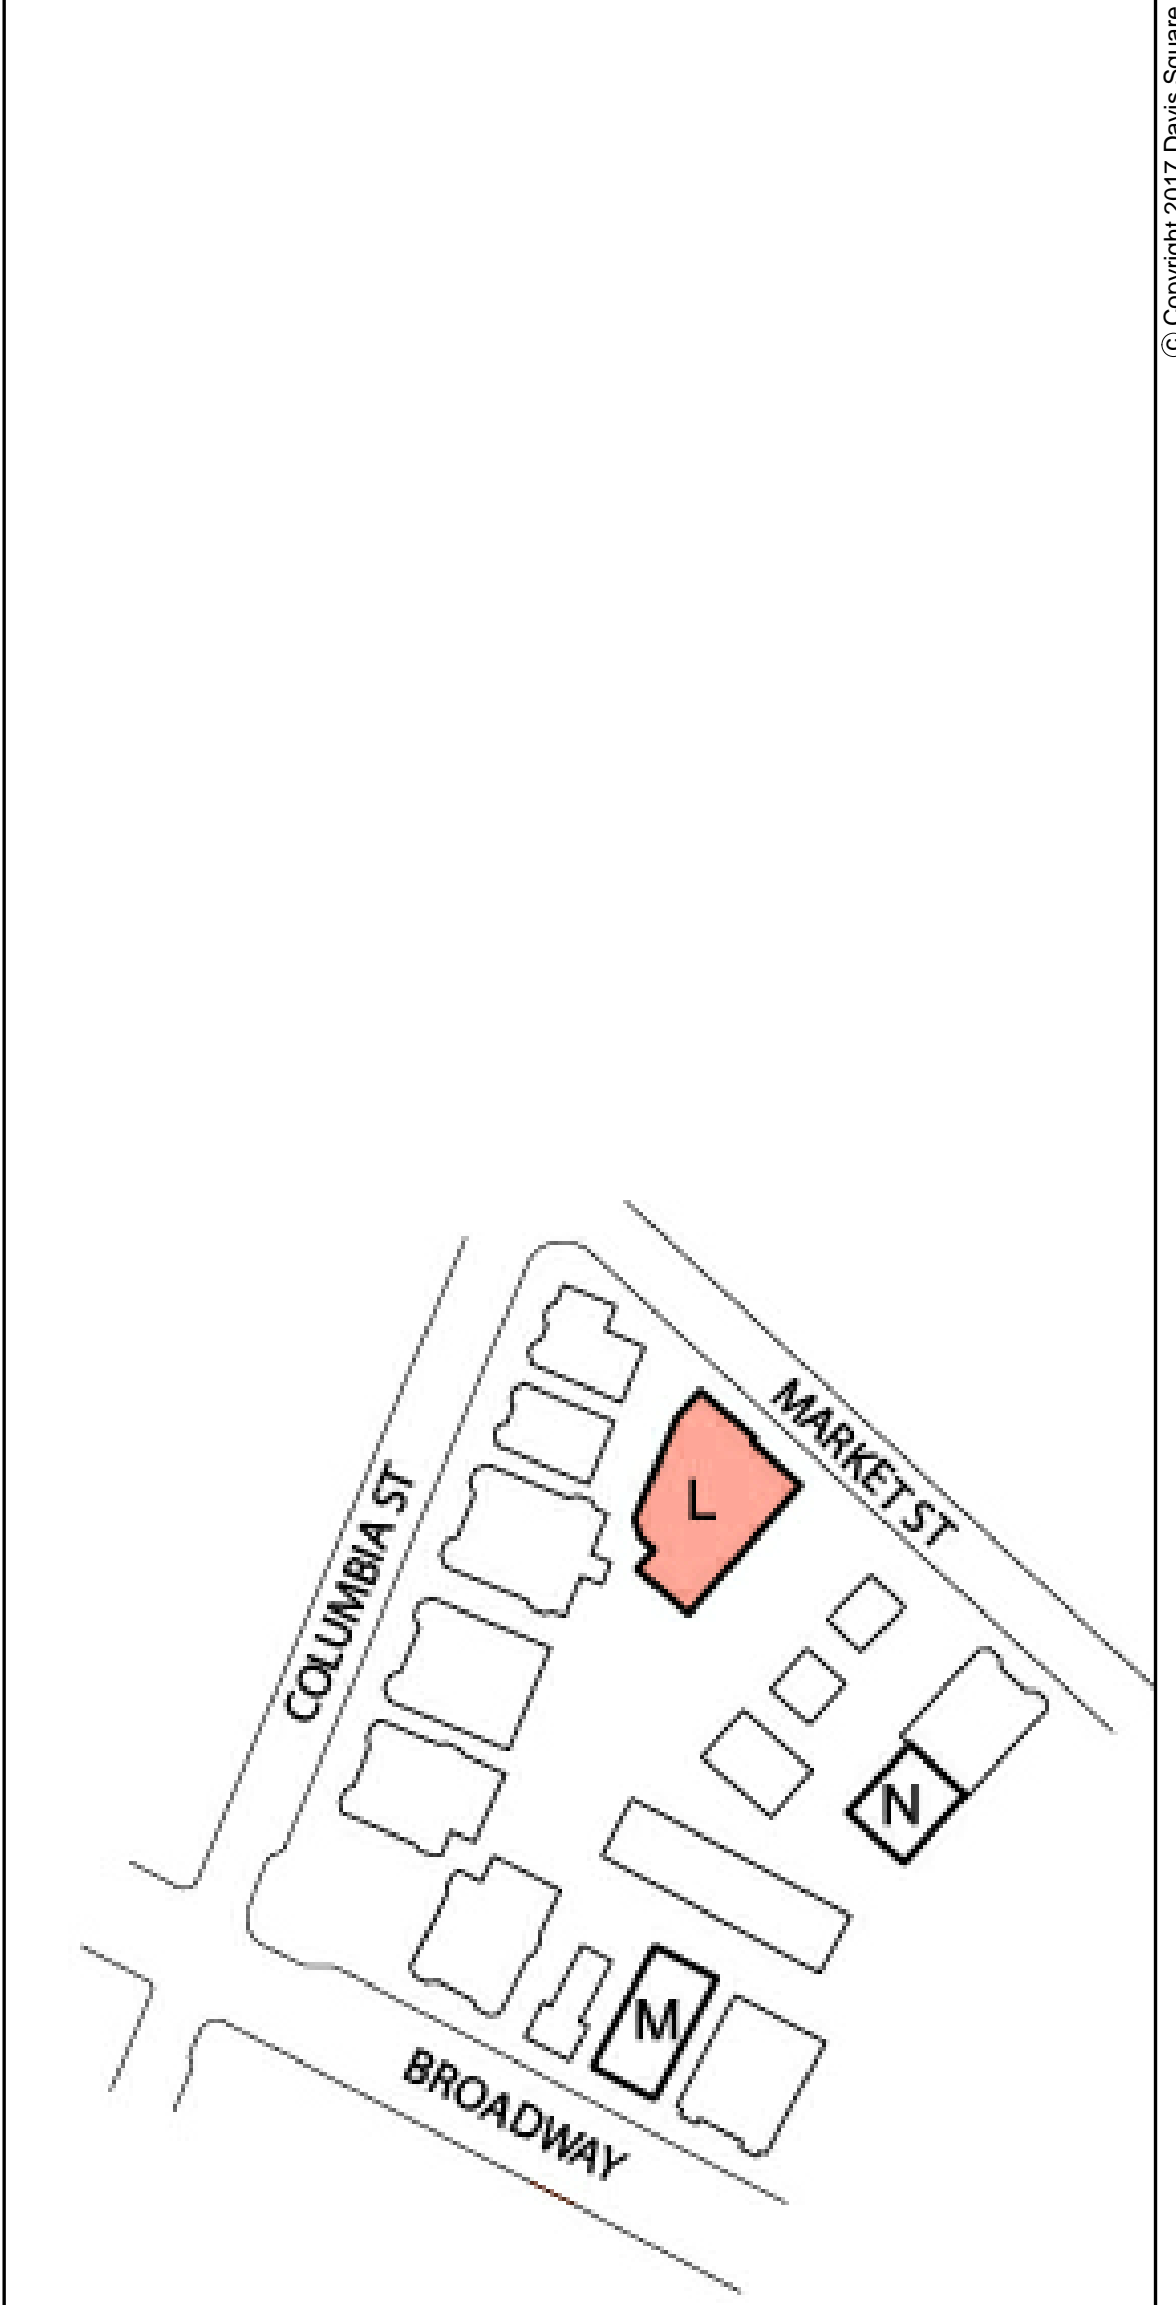

No.	REVISIONS/SUBMISSIONS	Date

**DAVIS
SQUARE
ARCHITECTS**

240A Elm St.,
Somerville, MA 02144
617.628.5700
www.davissquarearchitects.com

Consultant

Project RENOVATIONS TO
SQUIRRELWOOD INFILL
CAMBRIDGE, MA 02139


Title **BASEMENT PLAN
BUILDING L**

Designed	Drawing No.
Designer	
Checked	
Project No.	17043.00
Scale	1/4" = 1'-0"
Date	01/12/18

APPLICATION


A100L

A-1 BUILDING L - BASEMENT PLAN
1/4" = 1'-0"

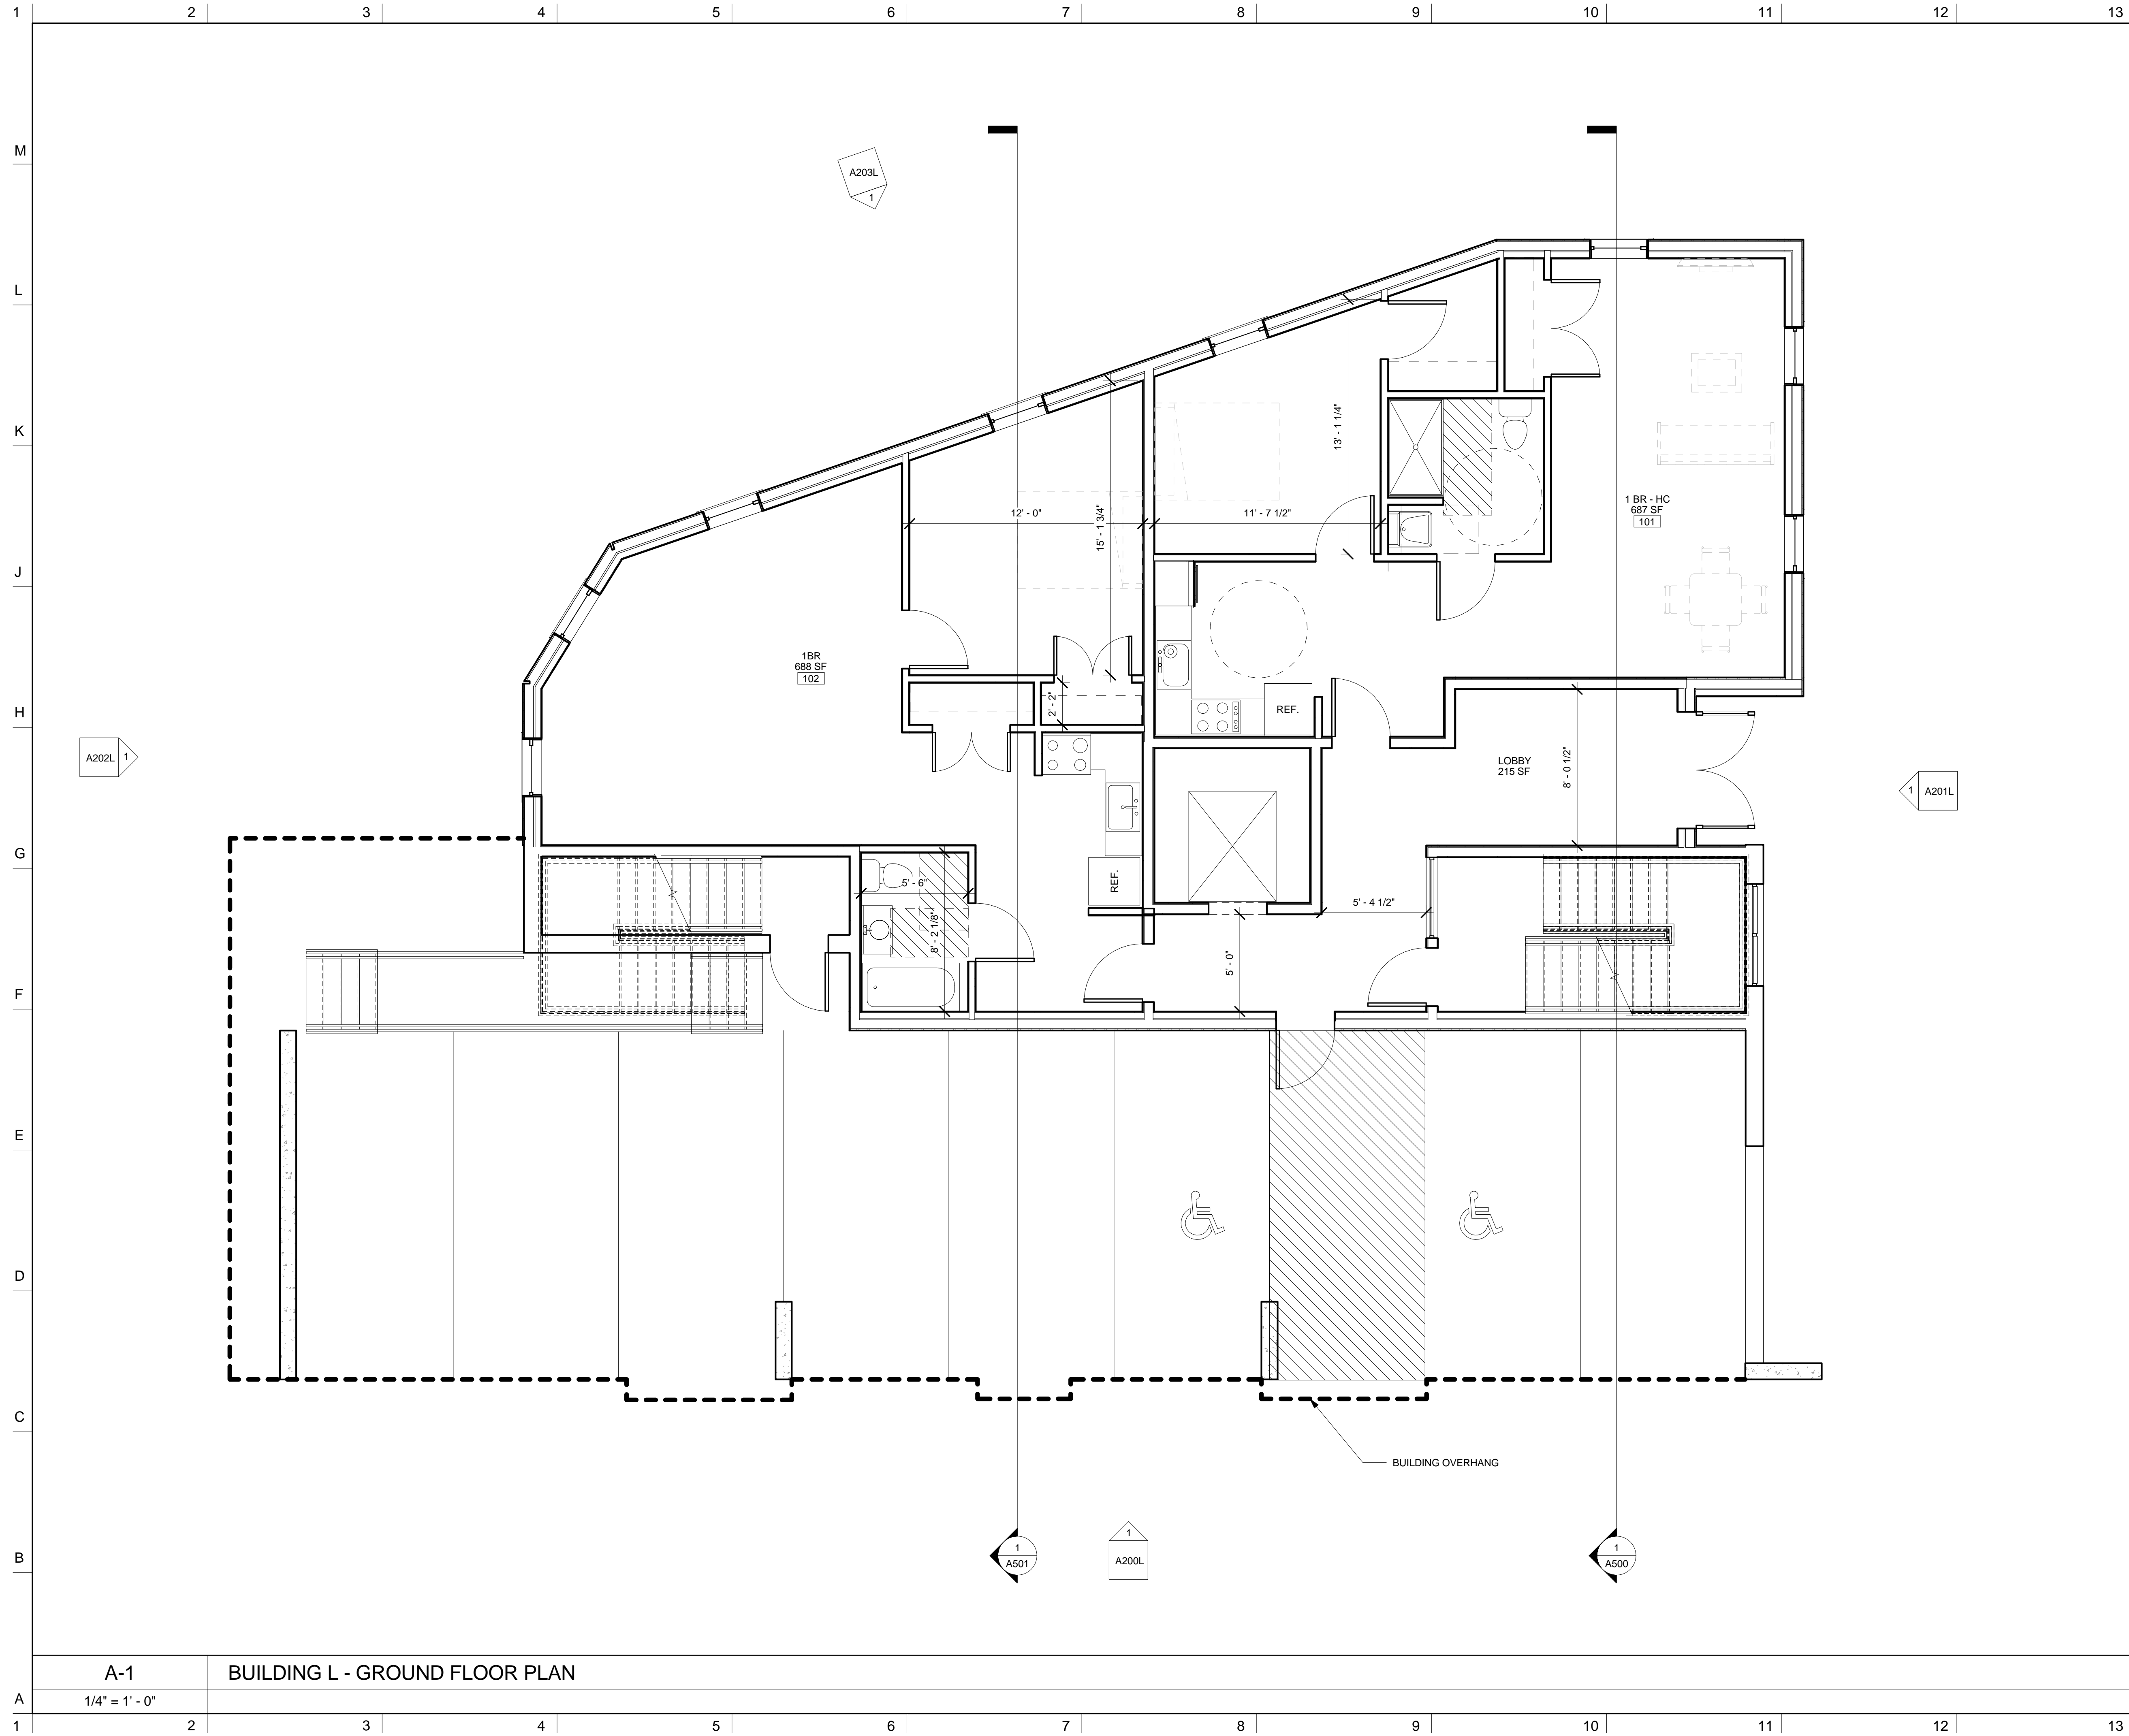

NOTES

DO NOT SCALE DRAWINGS.

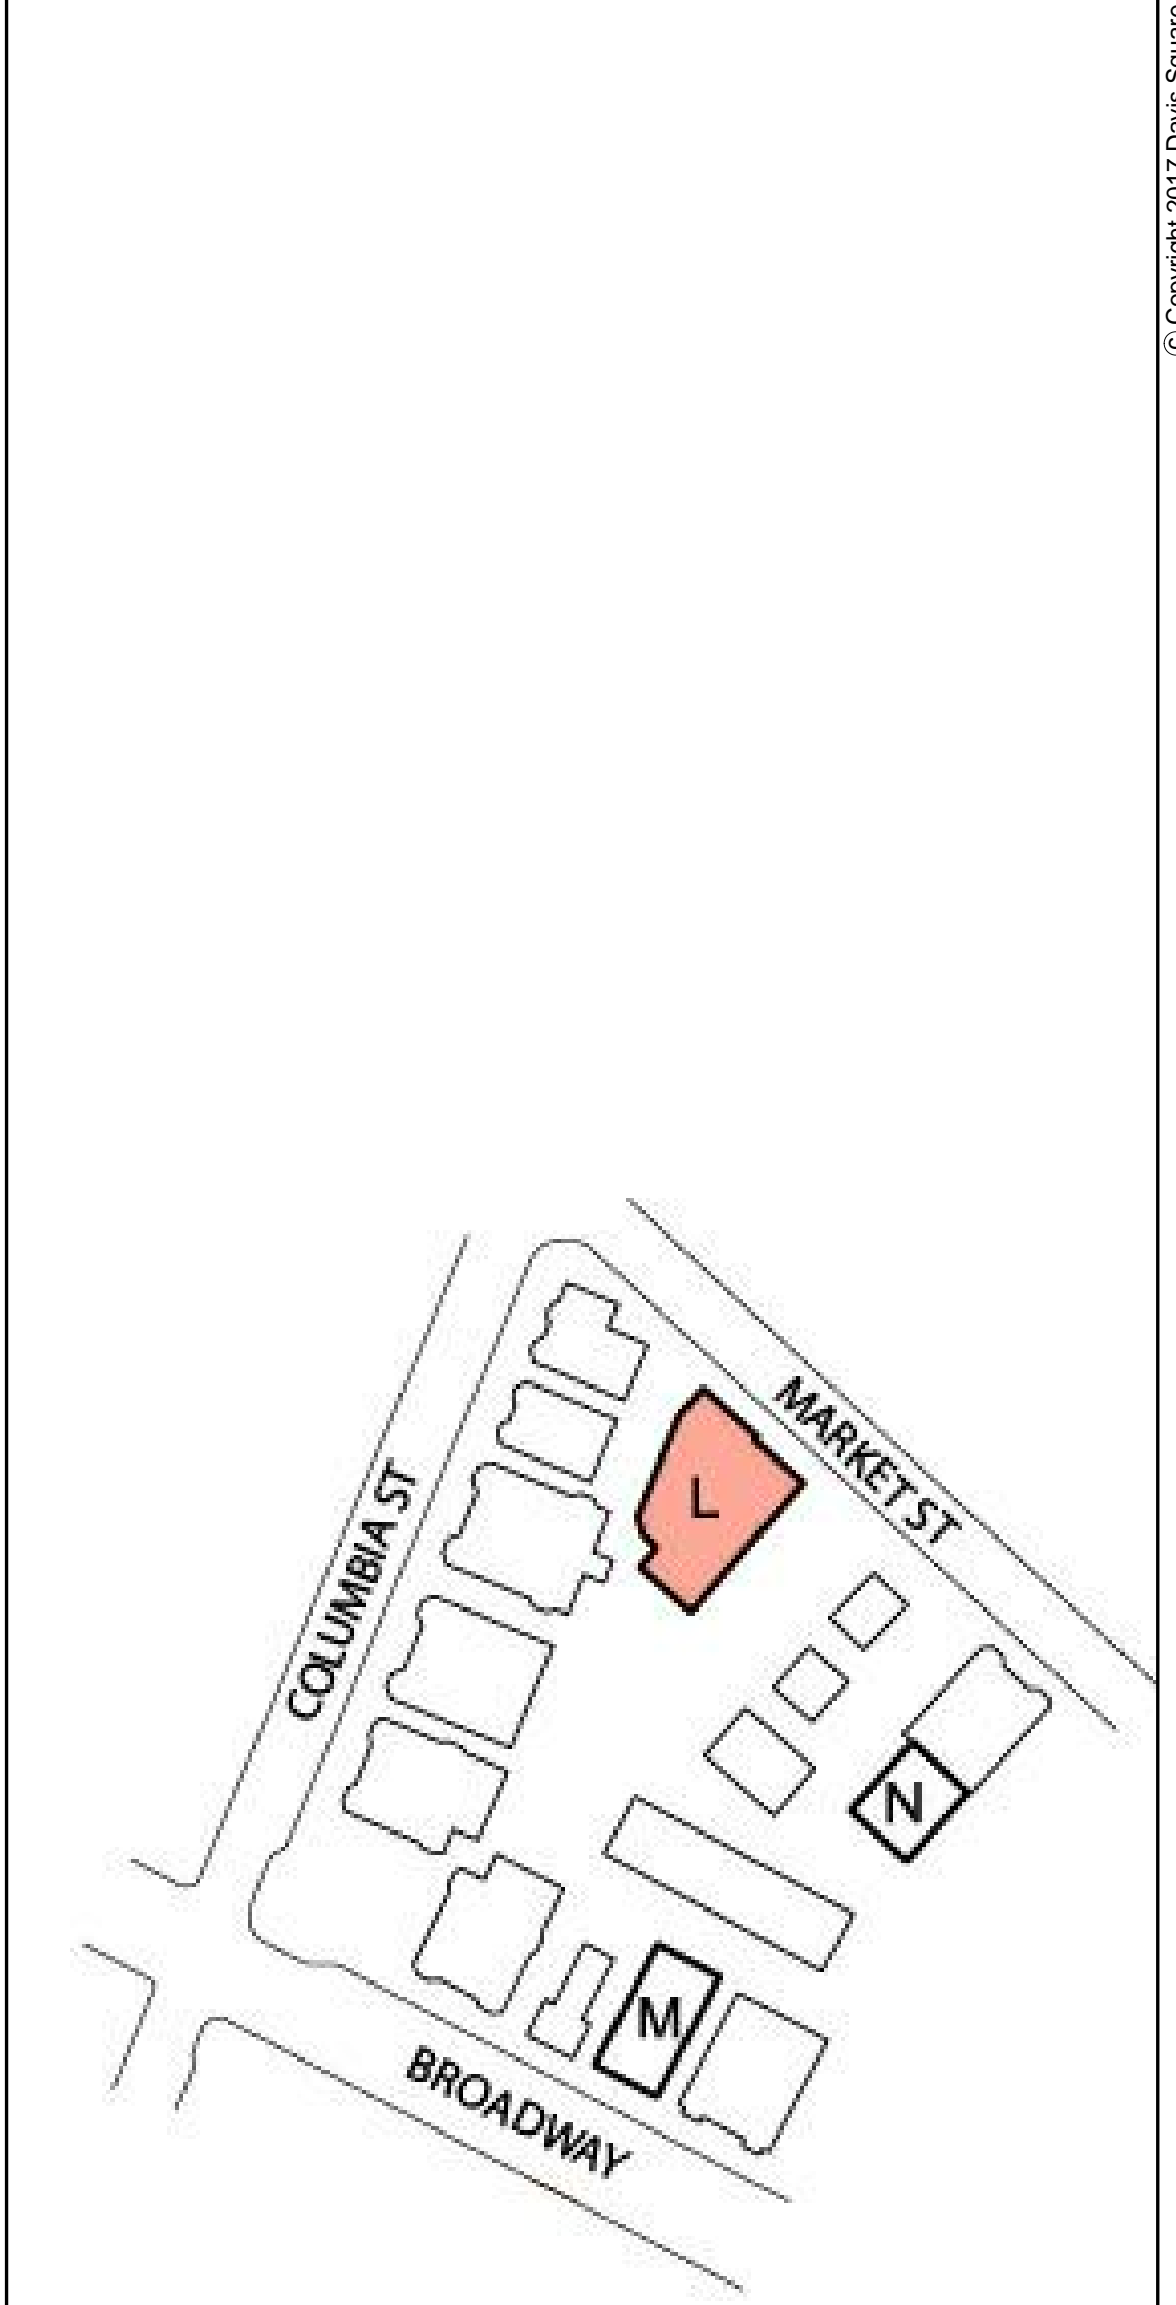

No.	REVISIONS/SUBMISSIONS	Date


DAVIS SQUARE ARCHITECTS
 240A Elm St.,
 Somerville, MA 02144
 617.628.5700
 www.davissquarearchitects.com

Consultant

Project RENOVATIONS TO SQUIRRELWOOD INFILL
CAMBRIDGE, MA 02139


Title GROUND FLOOR PLAN
BUILDING L

Designed	Drawing No.
Designer	
Checked	
Project No.	
17043.00	
Scale	
1/4" = 1'-0"	
Date	
01/12/18	

APPLICATION


A101L

A-1 BUILDING L - GROUND FLOOR PLAN
1/4" = 1'-0"

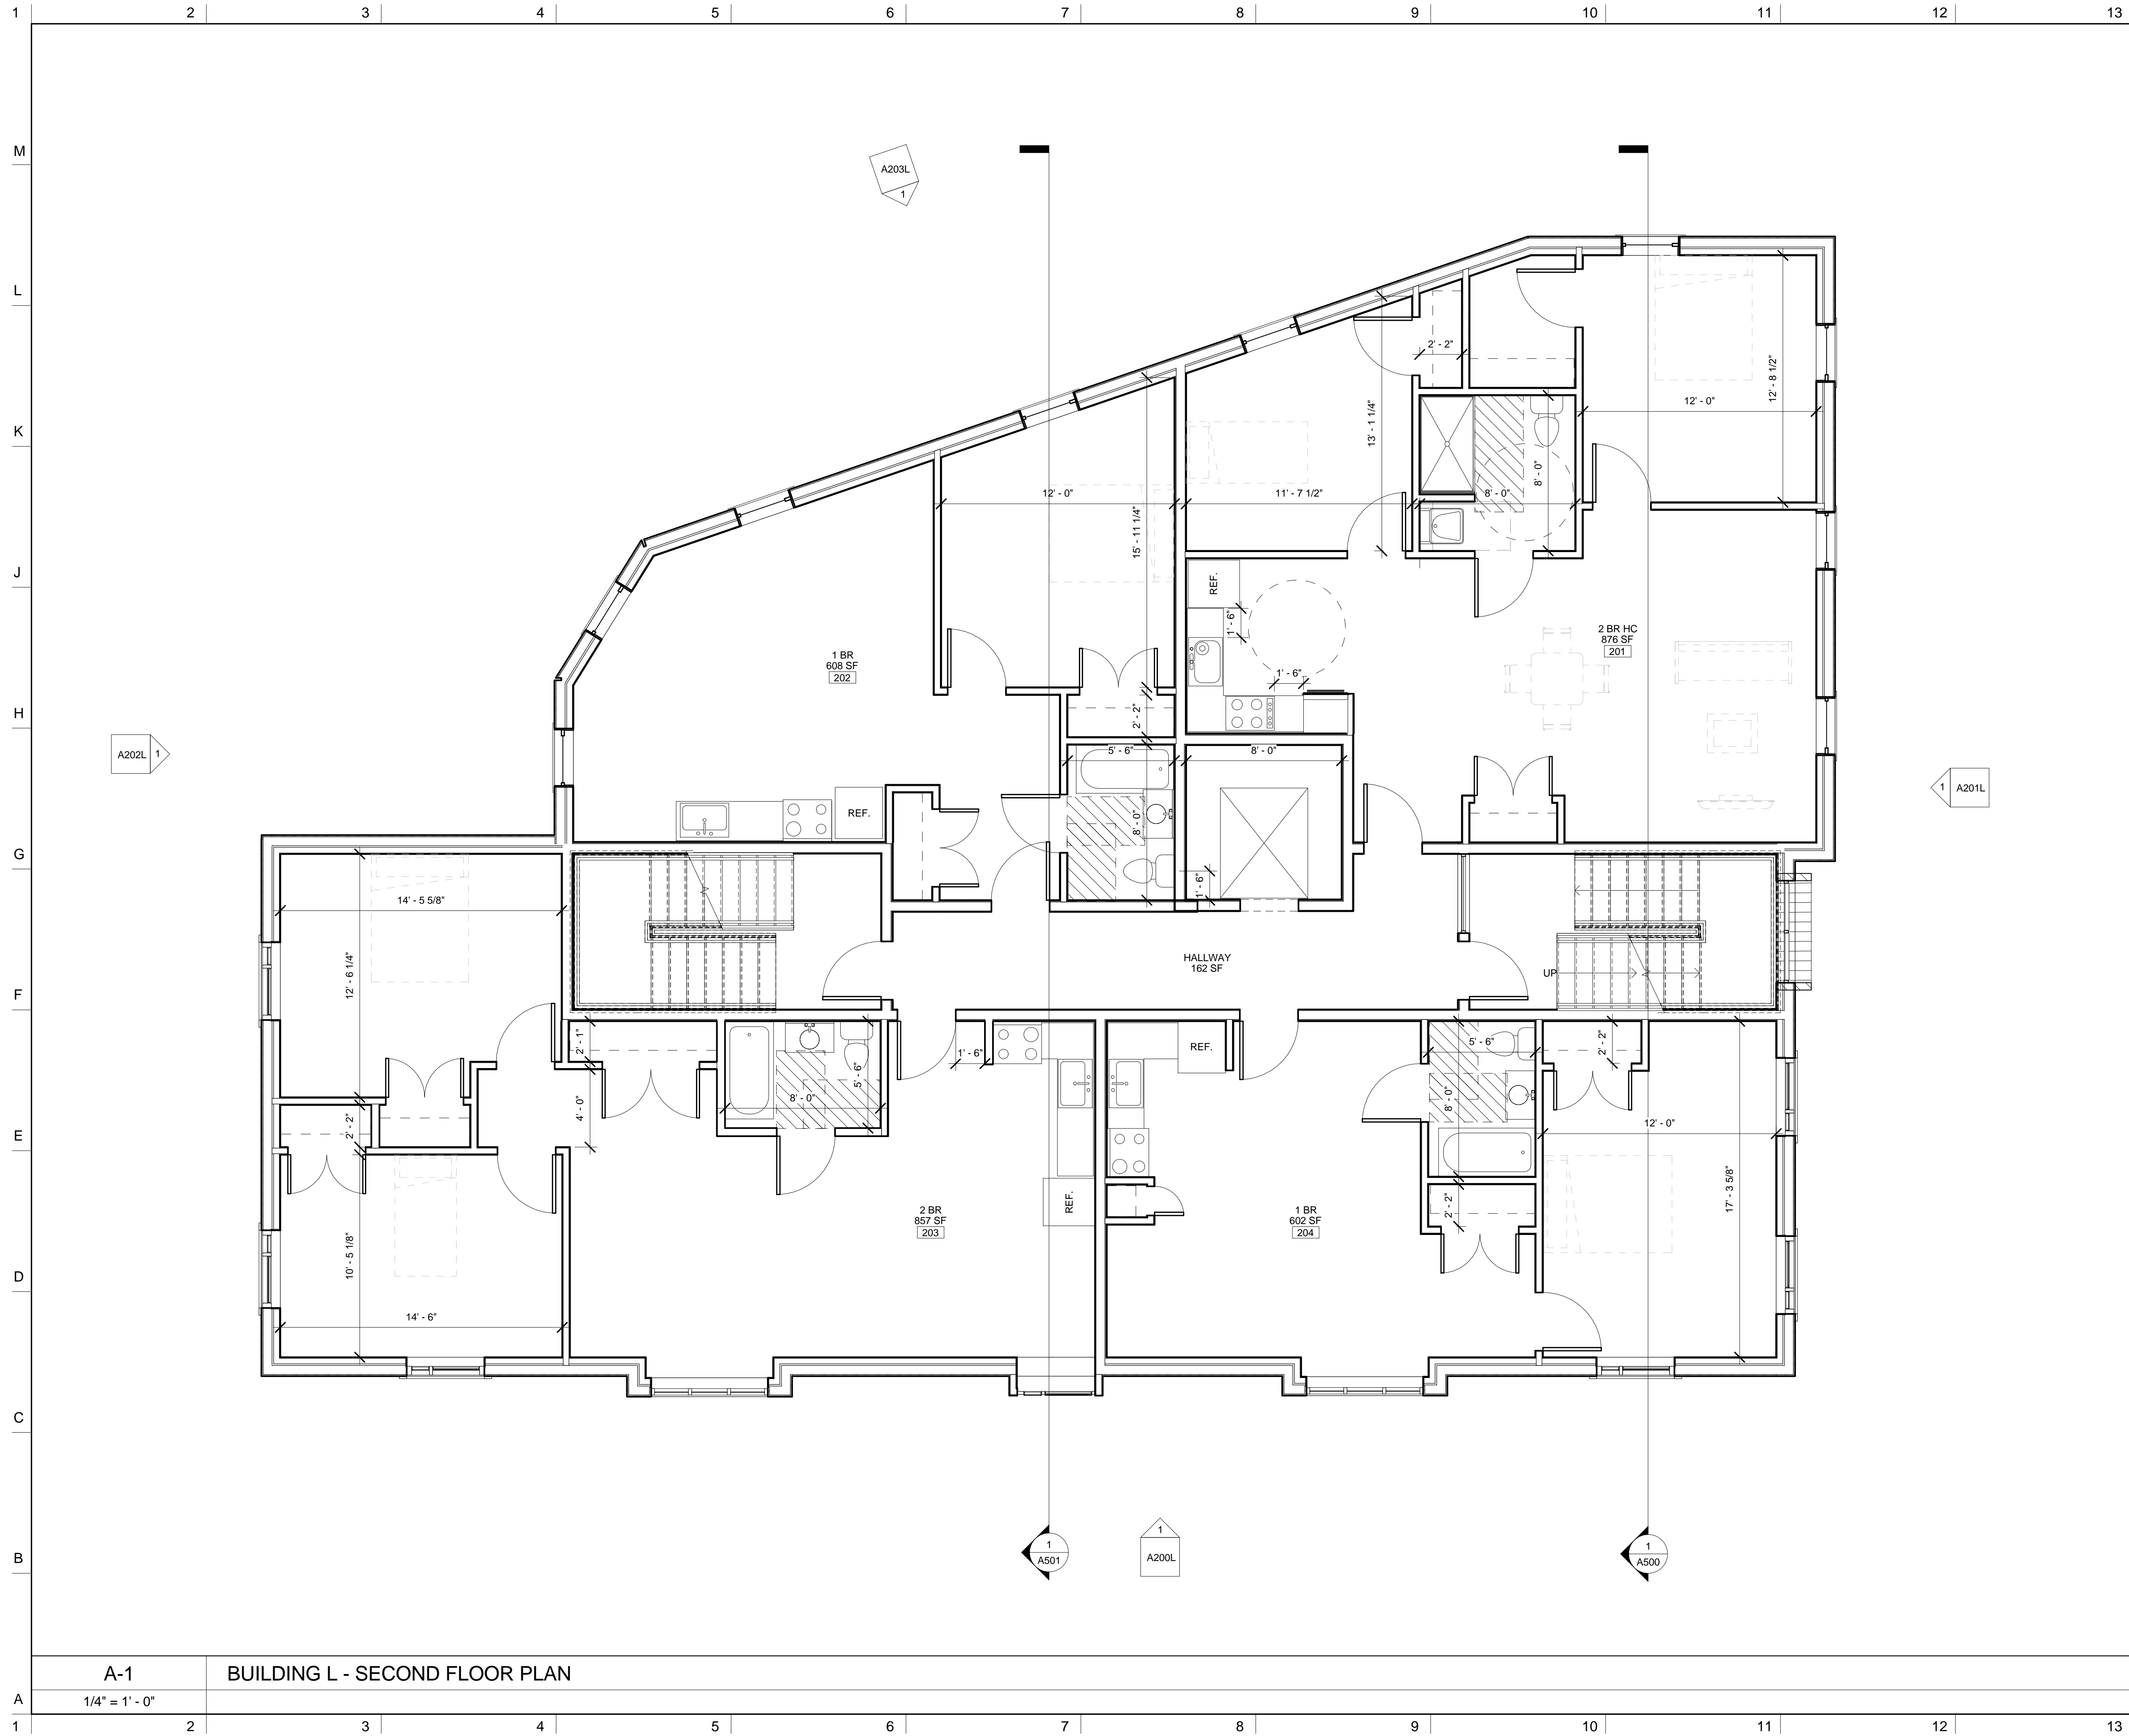

NOTES

DO NOT SCALE DRAWINGS.

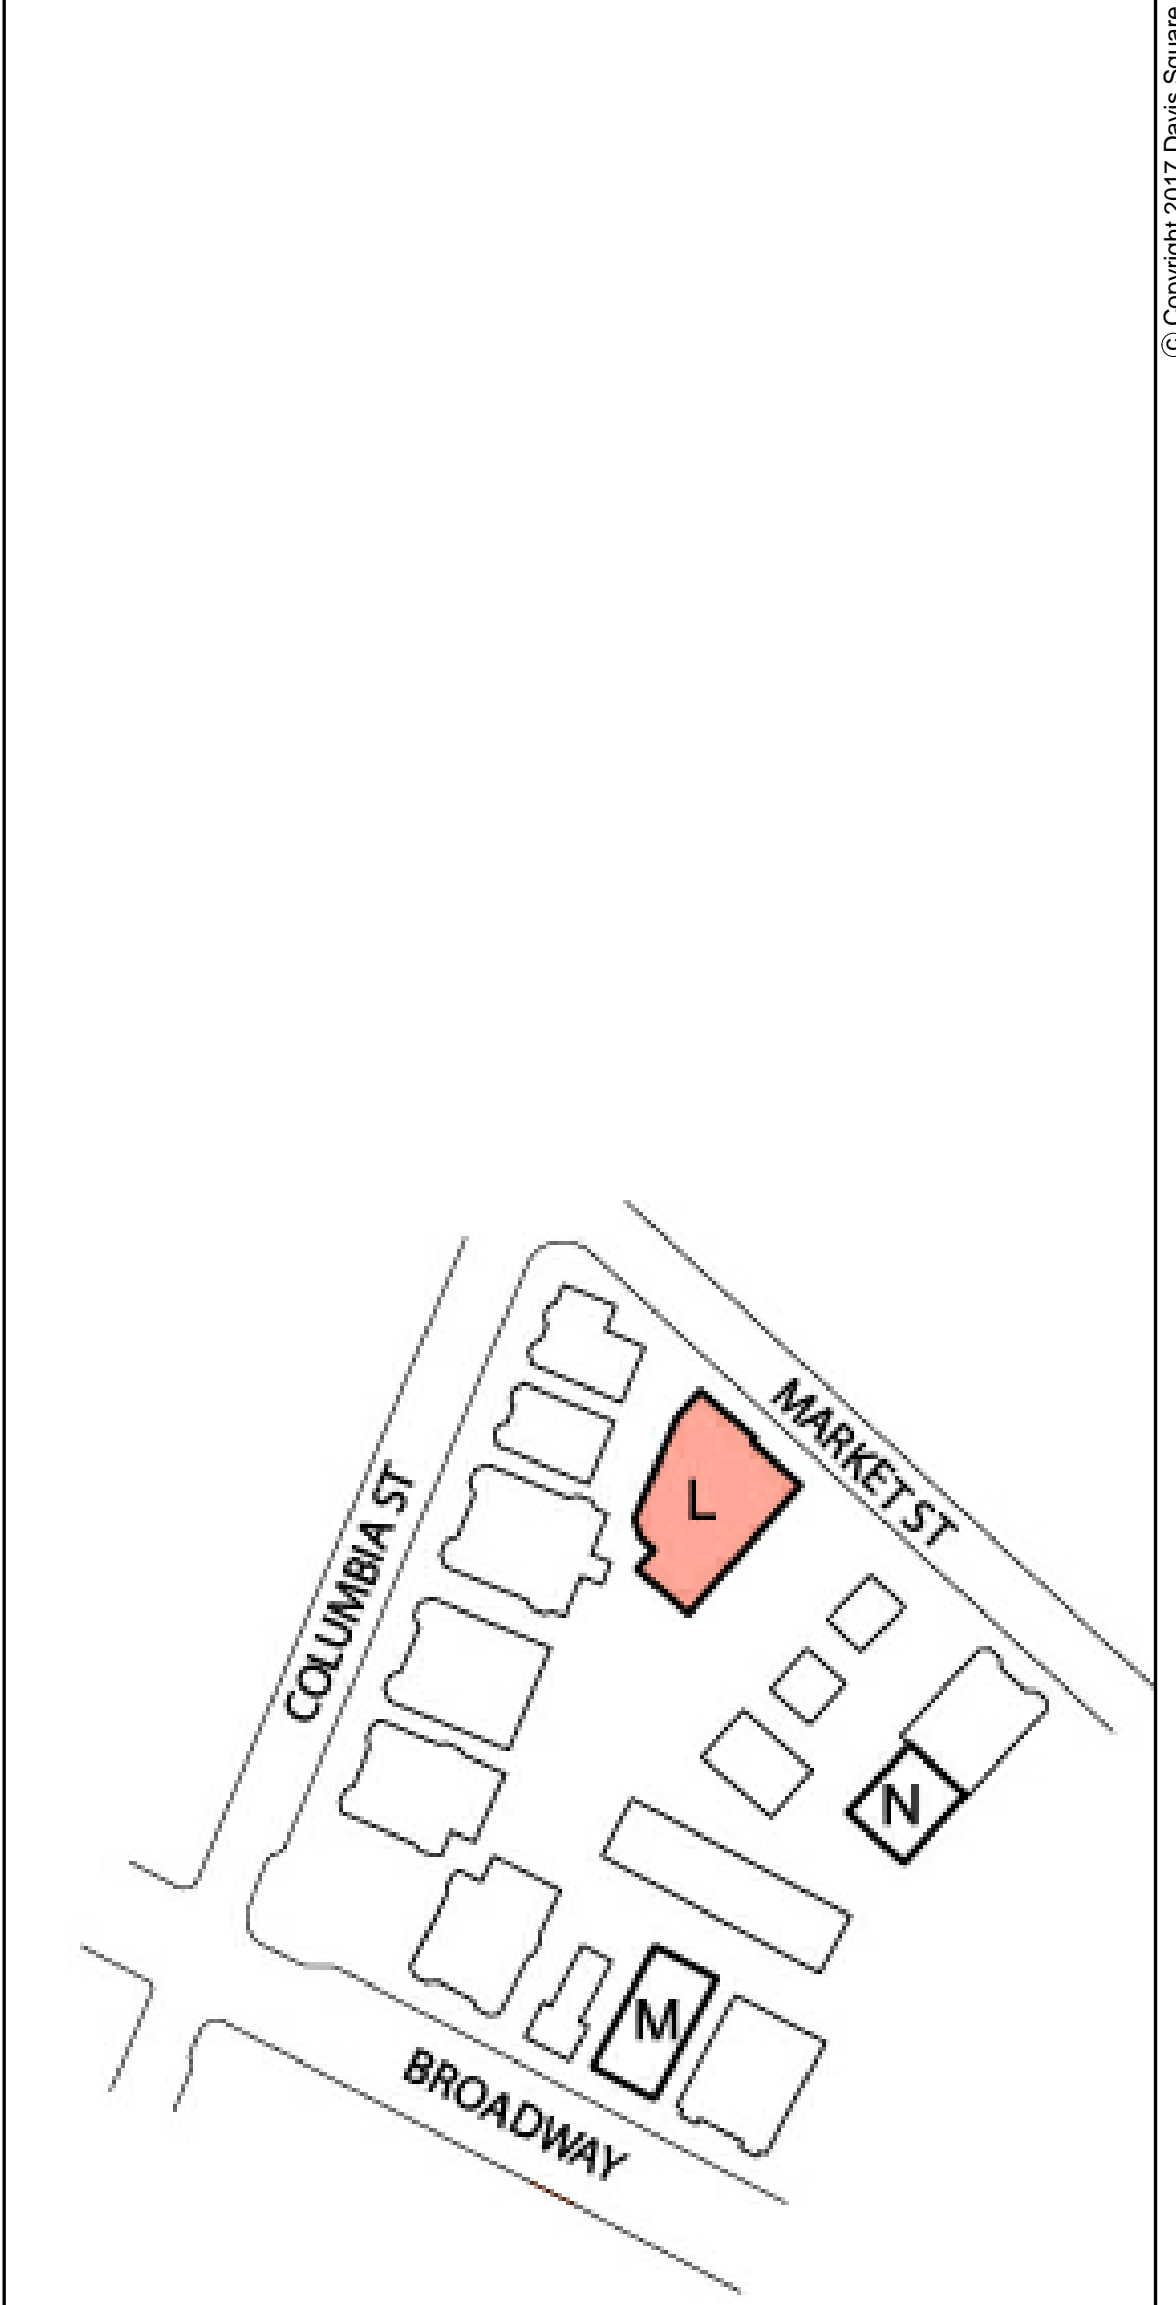

No.	REVISIONS/SUBMISSIONS	Date


DAVIS SQUARE ARCHITECTS
 240A Elm St.,
 Somerville, MA 02144
 617.628.5700
 www.davissquarearchitects.com

Consultant

Project RENOVATIONS TO SQUIRRELWOOD INFILL CAMBRIDGE, MA 02139


Title SECOND FLOOR PLAN BUILDING L

Designed	Drawing No.
Designer	
Checked	
Project No.	17043.00
Scale	1/4" = 1'-0"
Date	01/12/18

APPLICATION


A102L

A-1 BUILDING L - SECOND FLOOR PLAN
1/4" = 1'-0"

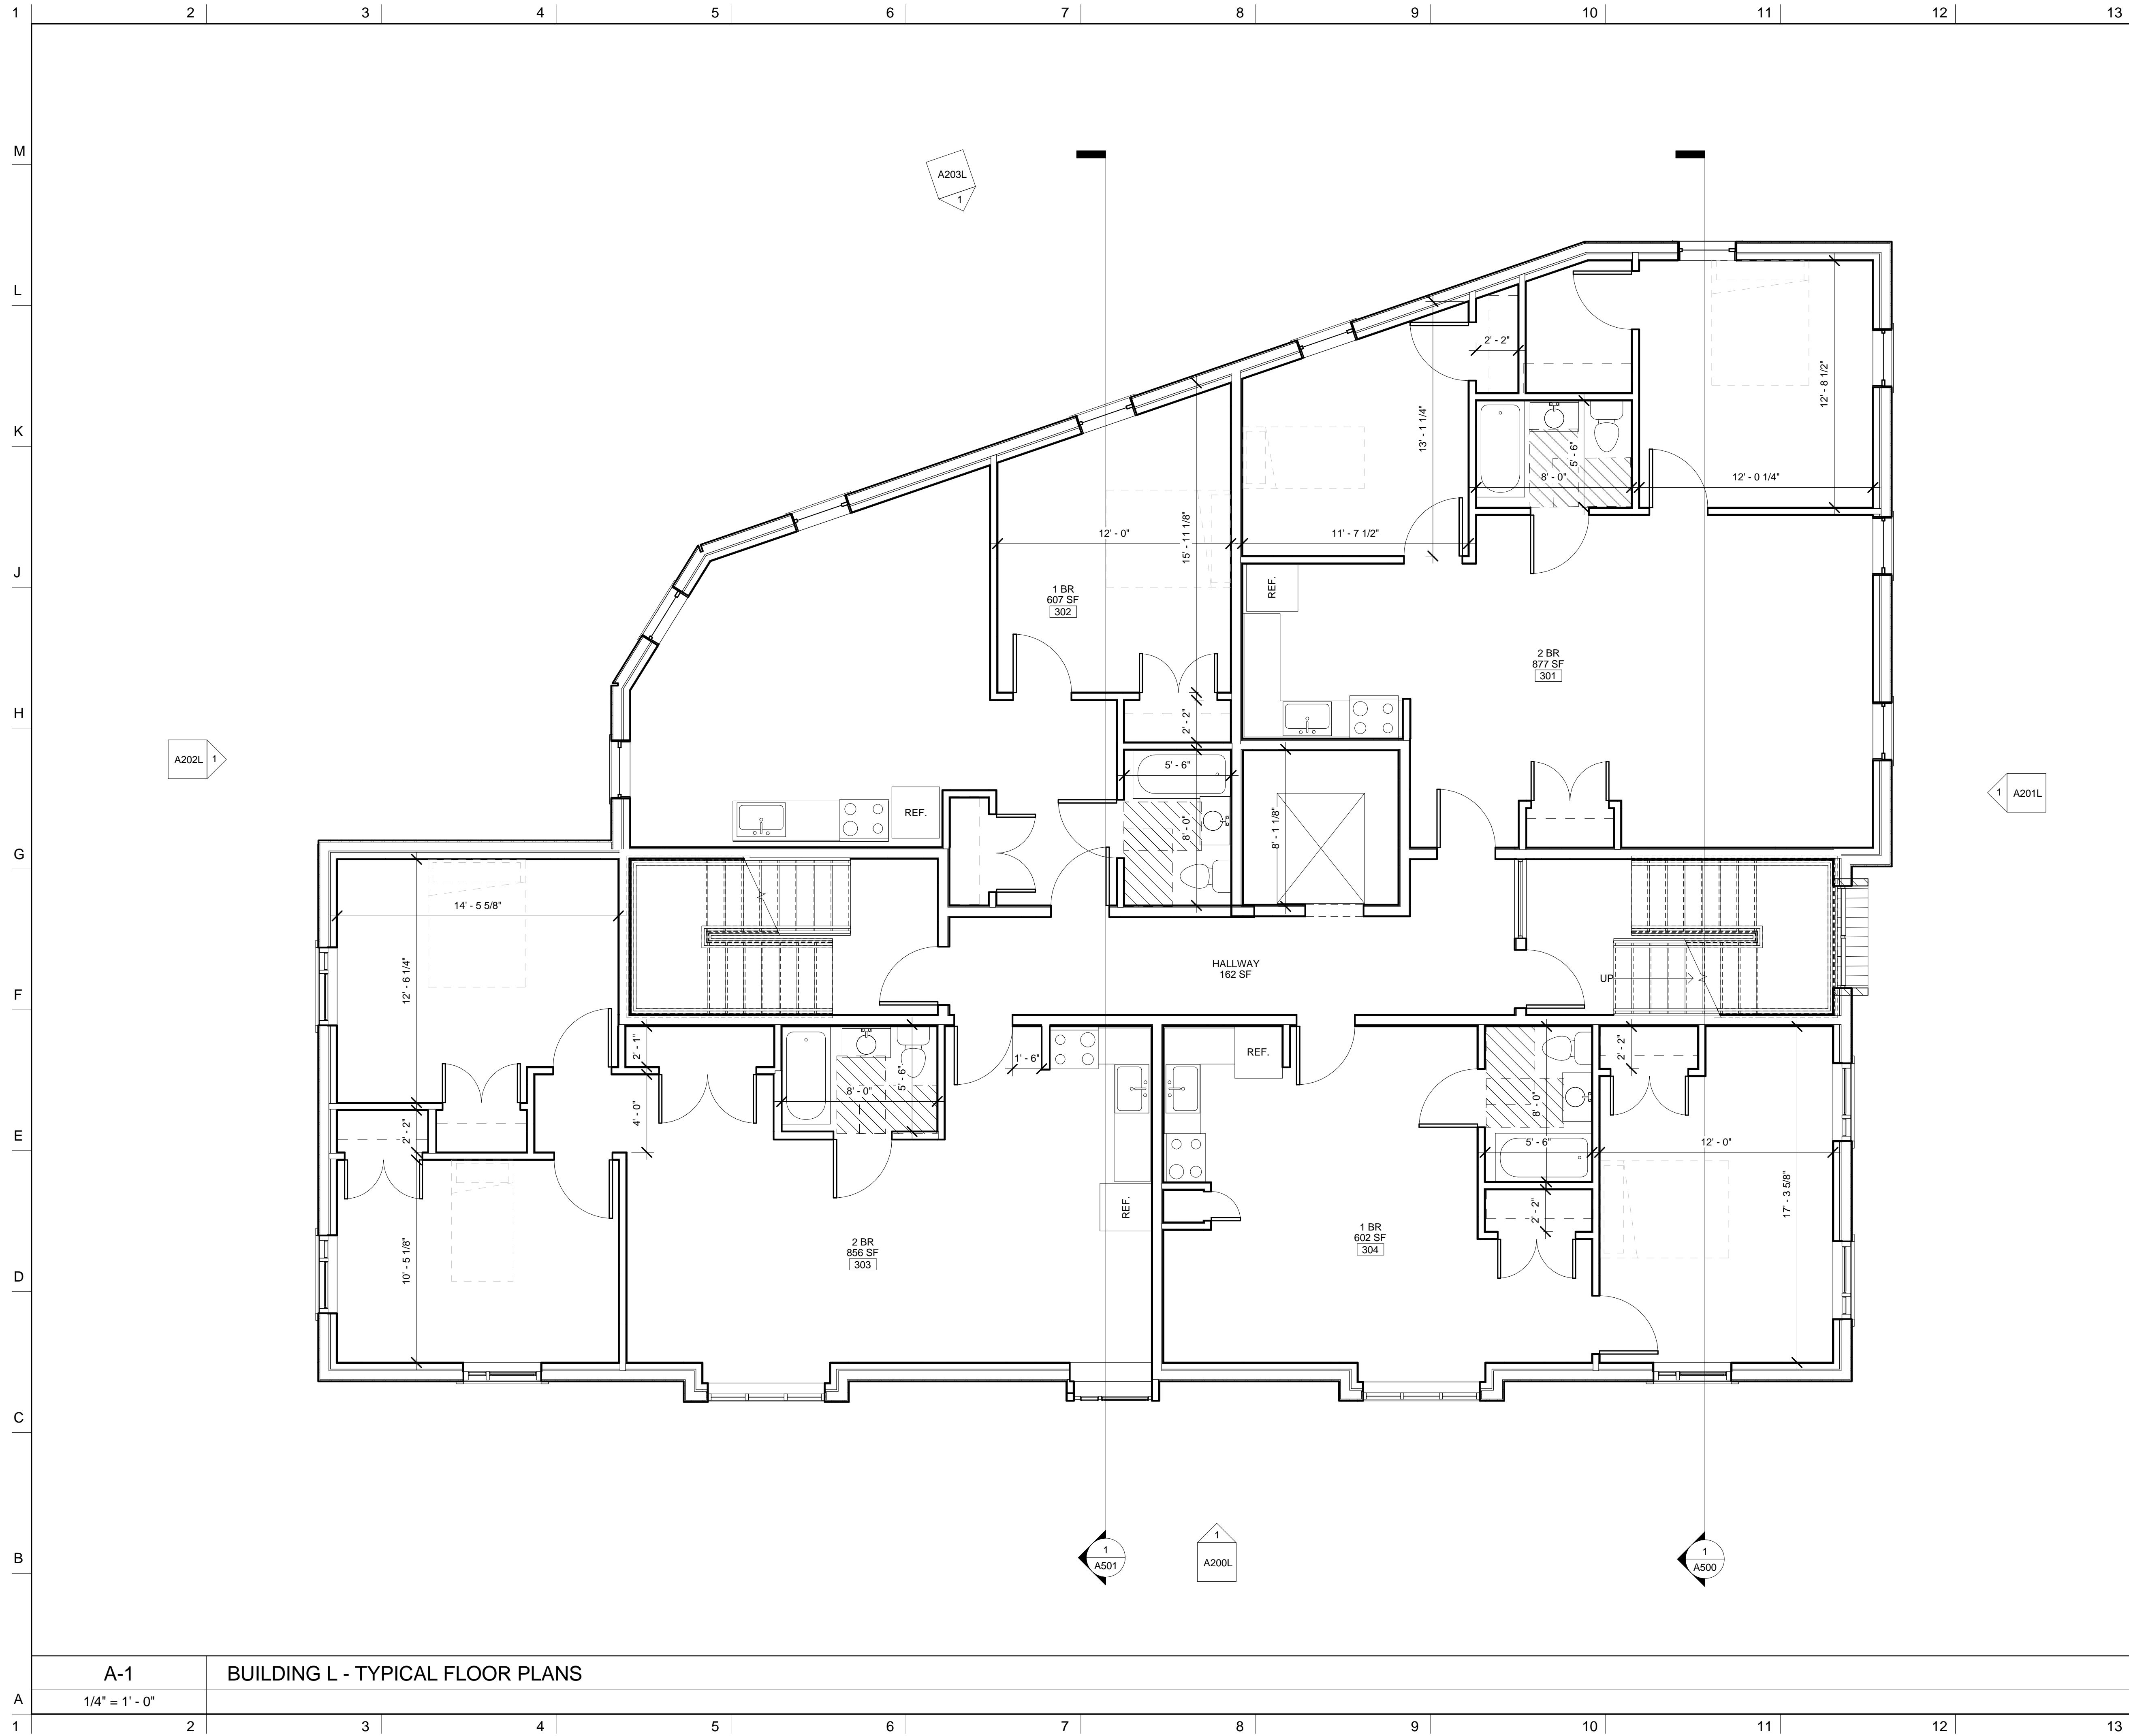

NOTES

DO NOT SCALE DRAWINGS.

 

No.	REVISIONS/SUBMISSIONS	Date

DAVIS SQUARE ARCHITECTS
 240A Elm St., Somerville, MA 02144
 617.628.5700
 www.davissquarearchitects.com

Consultant

Project RENOVATIONS TO SQUIRRELWOOD INFILL
 CAMBRIDGE, MA 02139

Title TYPICAL FLOOR PLAN
 BUILDING L

Designed	Drawing No.
Designer	
Checked	
Project No.	17043.00
Scale	1/4" = 1'-0"
Date	01/12/18

APPLICABLE

A103L

A-1 BUILDING L - TYPICAL FLOOR PLANS
 1/4" = 1'-0"