

SEA/



CONSULTANT

PROJECT

**ADDITION TO
57 JFK ST**

57 JFK STREET
CAMBRIDGE, MA

PREPARED FOR

CRIMSON GALERIA, LP

166 BEACON ST
BROOKLINE, MA 02446

DRAWING TITLE


**WINTHROP ST
ELEVATION**

SCALE AS NOTED


REVISION / ISSUE	DATE
PHASE 2 RE-PERMIT	12 FEB 2020
PHASE 2 CD SET	27 JUL 2018
PHASE 2 PERMIT	21 DEC 2017
REV PARTIAL PERMIT	8 DEC 2017
PARTIAL PERMIT	8 SEPT 2016
PRICING SET	23 FEB 2016
DRAWN BY WFD/JE/LD	REVIEWED BY

SHEET

A2.2

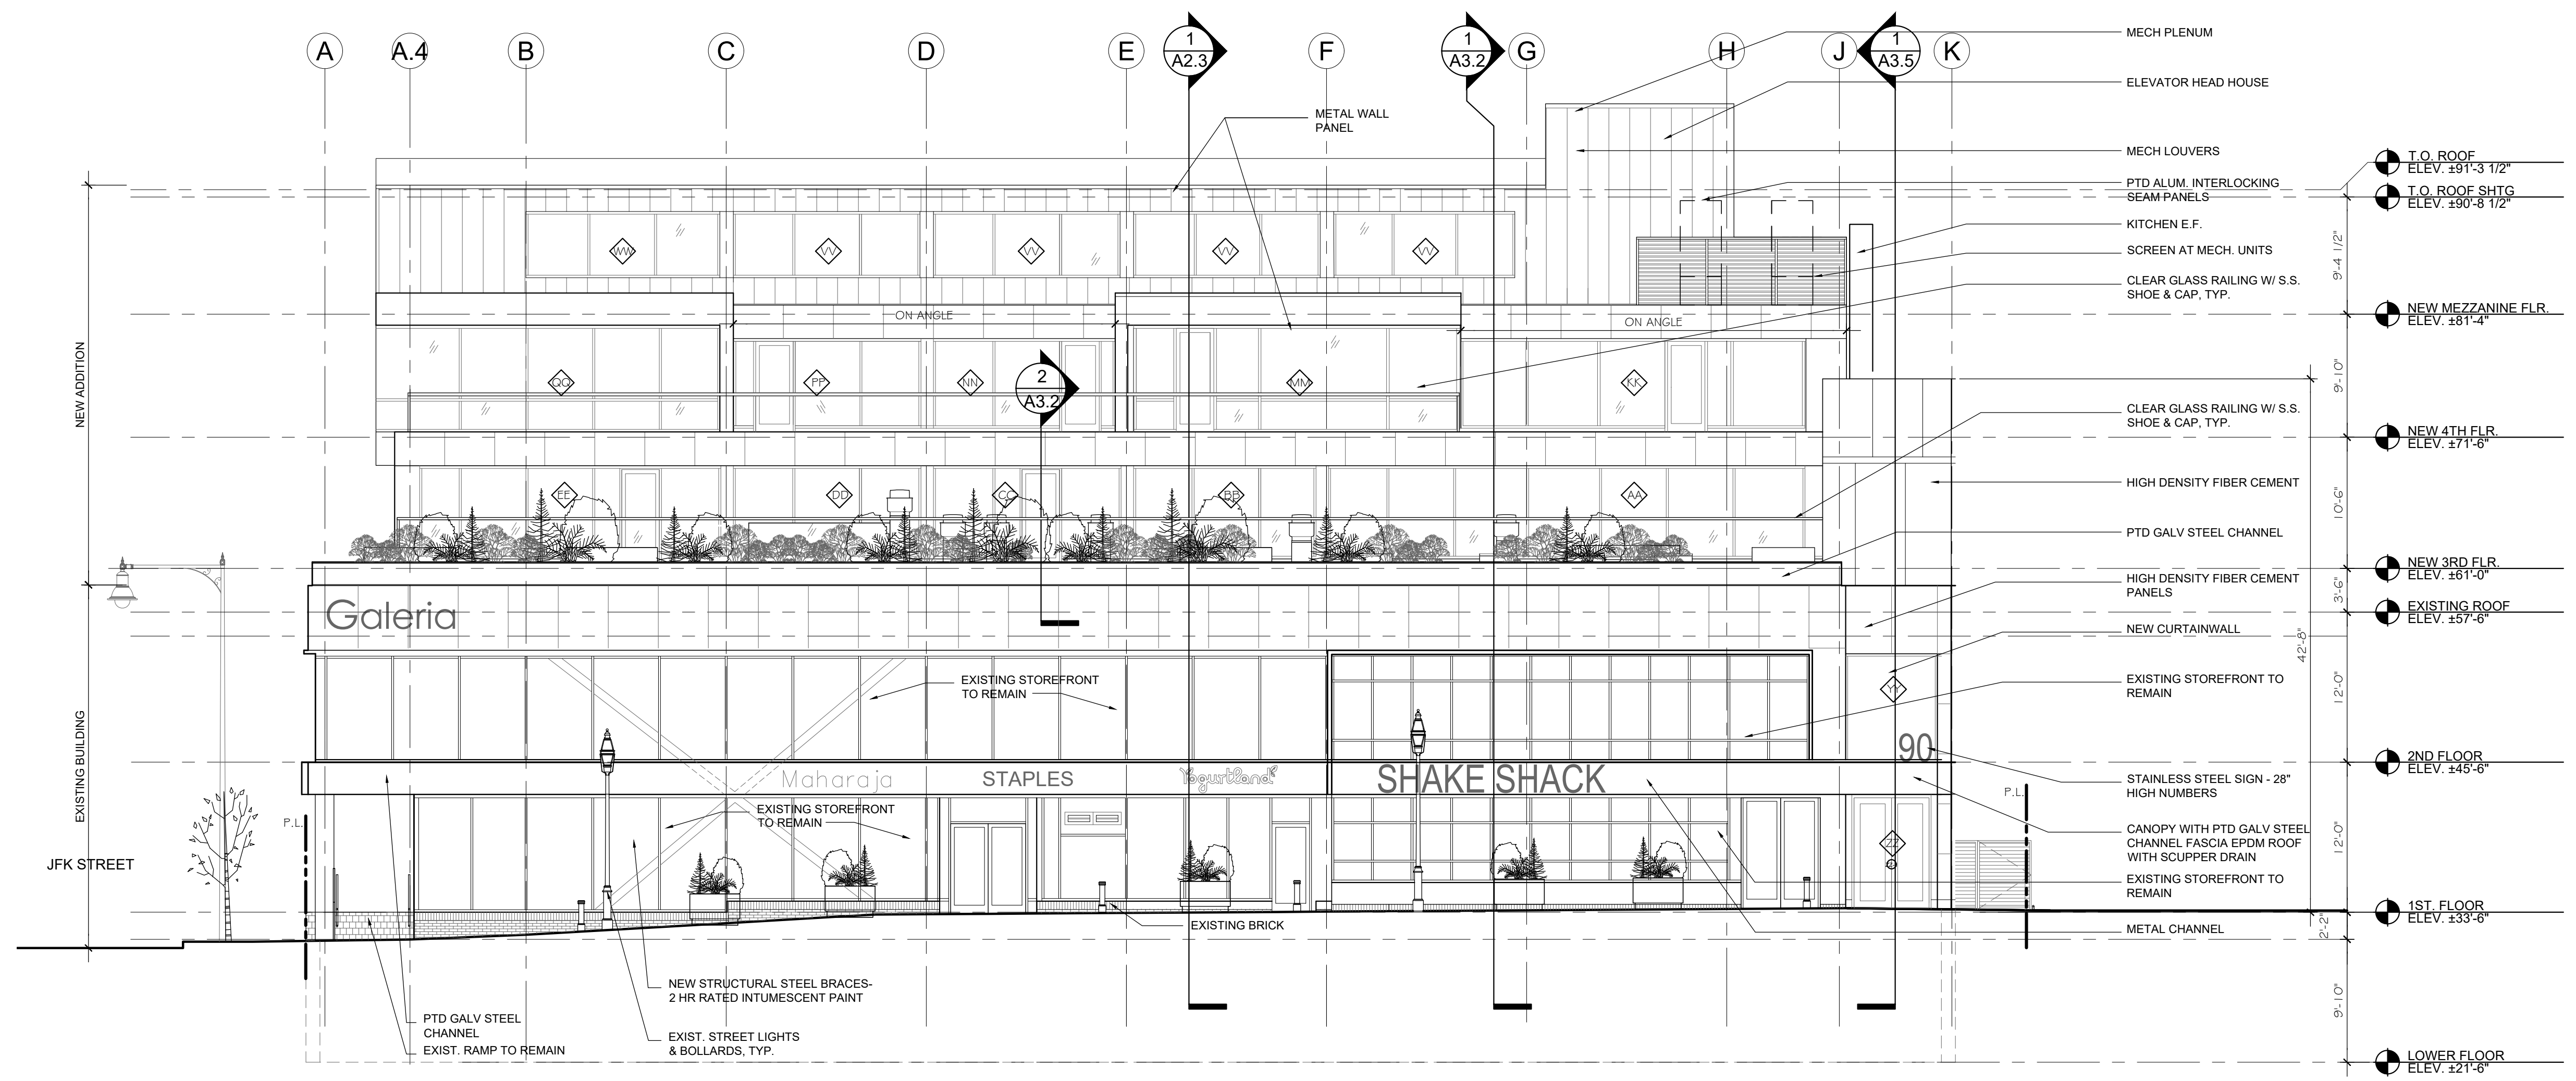

1 WINTHROP STREET ELEVATION
SCALE 1/8" = 1'-0"

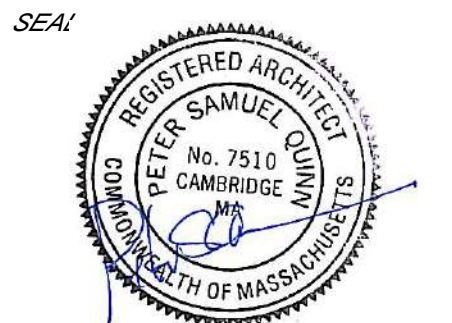

CONSULTANT

PROJECT

**ADDITION TO
57 JFK ST**

57 JFK STREET
CAMBRIDGE, MA

PREPARED FOR

CRIMSON GALERIA, LP

166 BEACON ST
BROOKLINE, MA 02446

DRAWING TITLE


**WEST
ELEVATION**

SCALE AS NOTED

REVISION / ISSUE	DATE
PHASE 2 RE-PERMIT	12 FEB 2020
PHASE 2 CD SET	27 JUL 2018
PHASE 2 PERMIT	21 DEC 2017
REV PARTIAL PERMIT	8 DEC 2017
PARTIAL PERMIT	8 SEPT 2016
PRICING SET	23 FEB 2016
DRAWN BY LD/ASH	REVIEWED BY


SHEET

A2.3

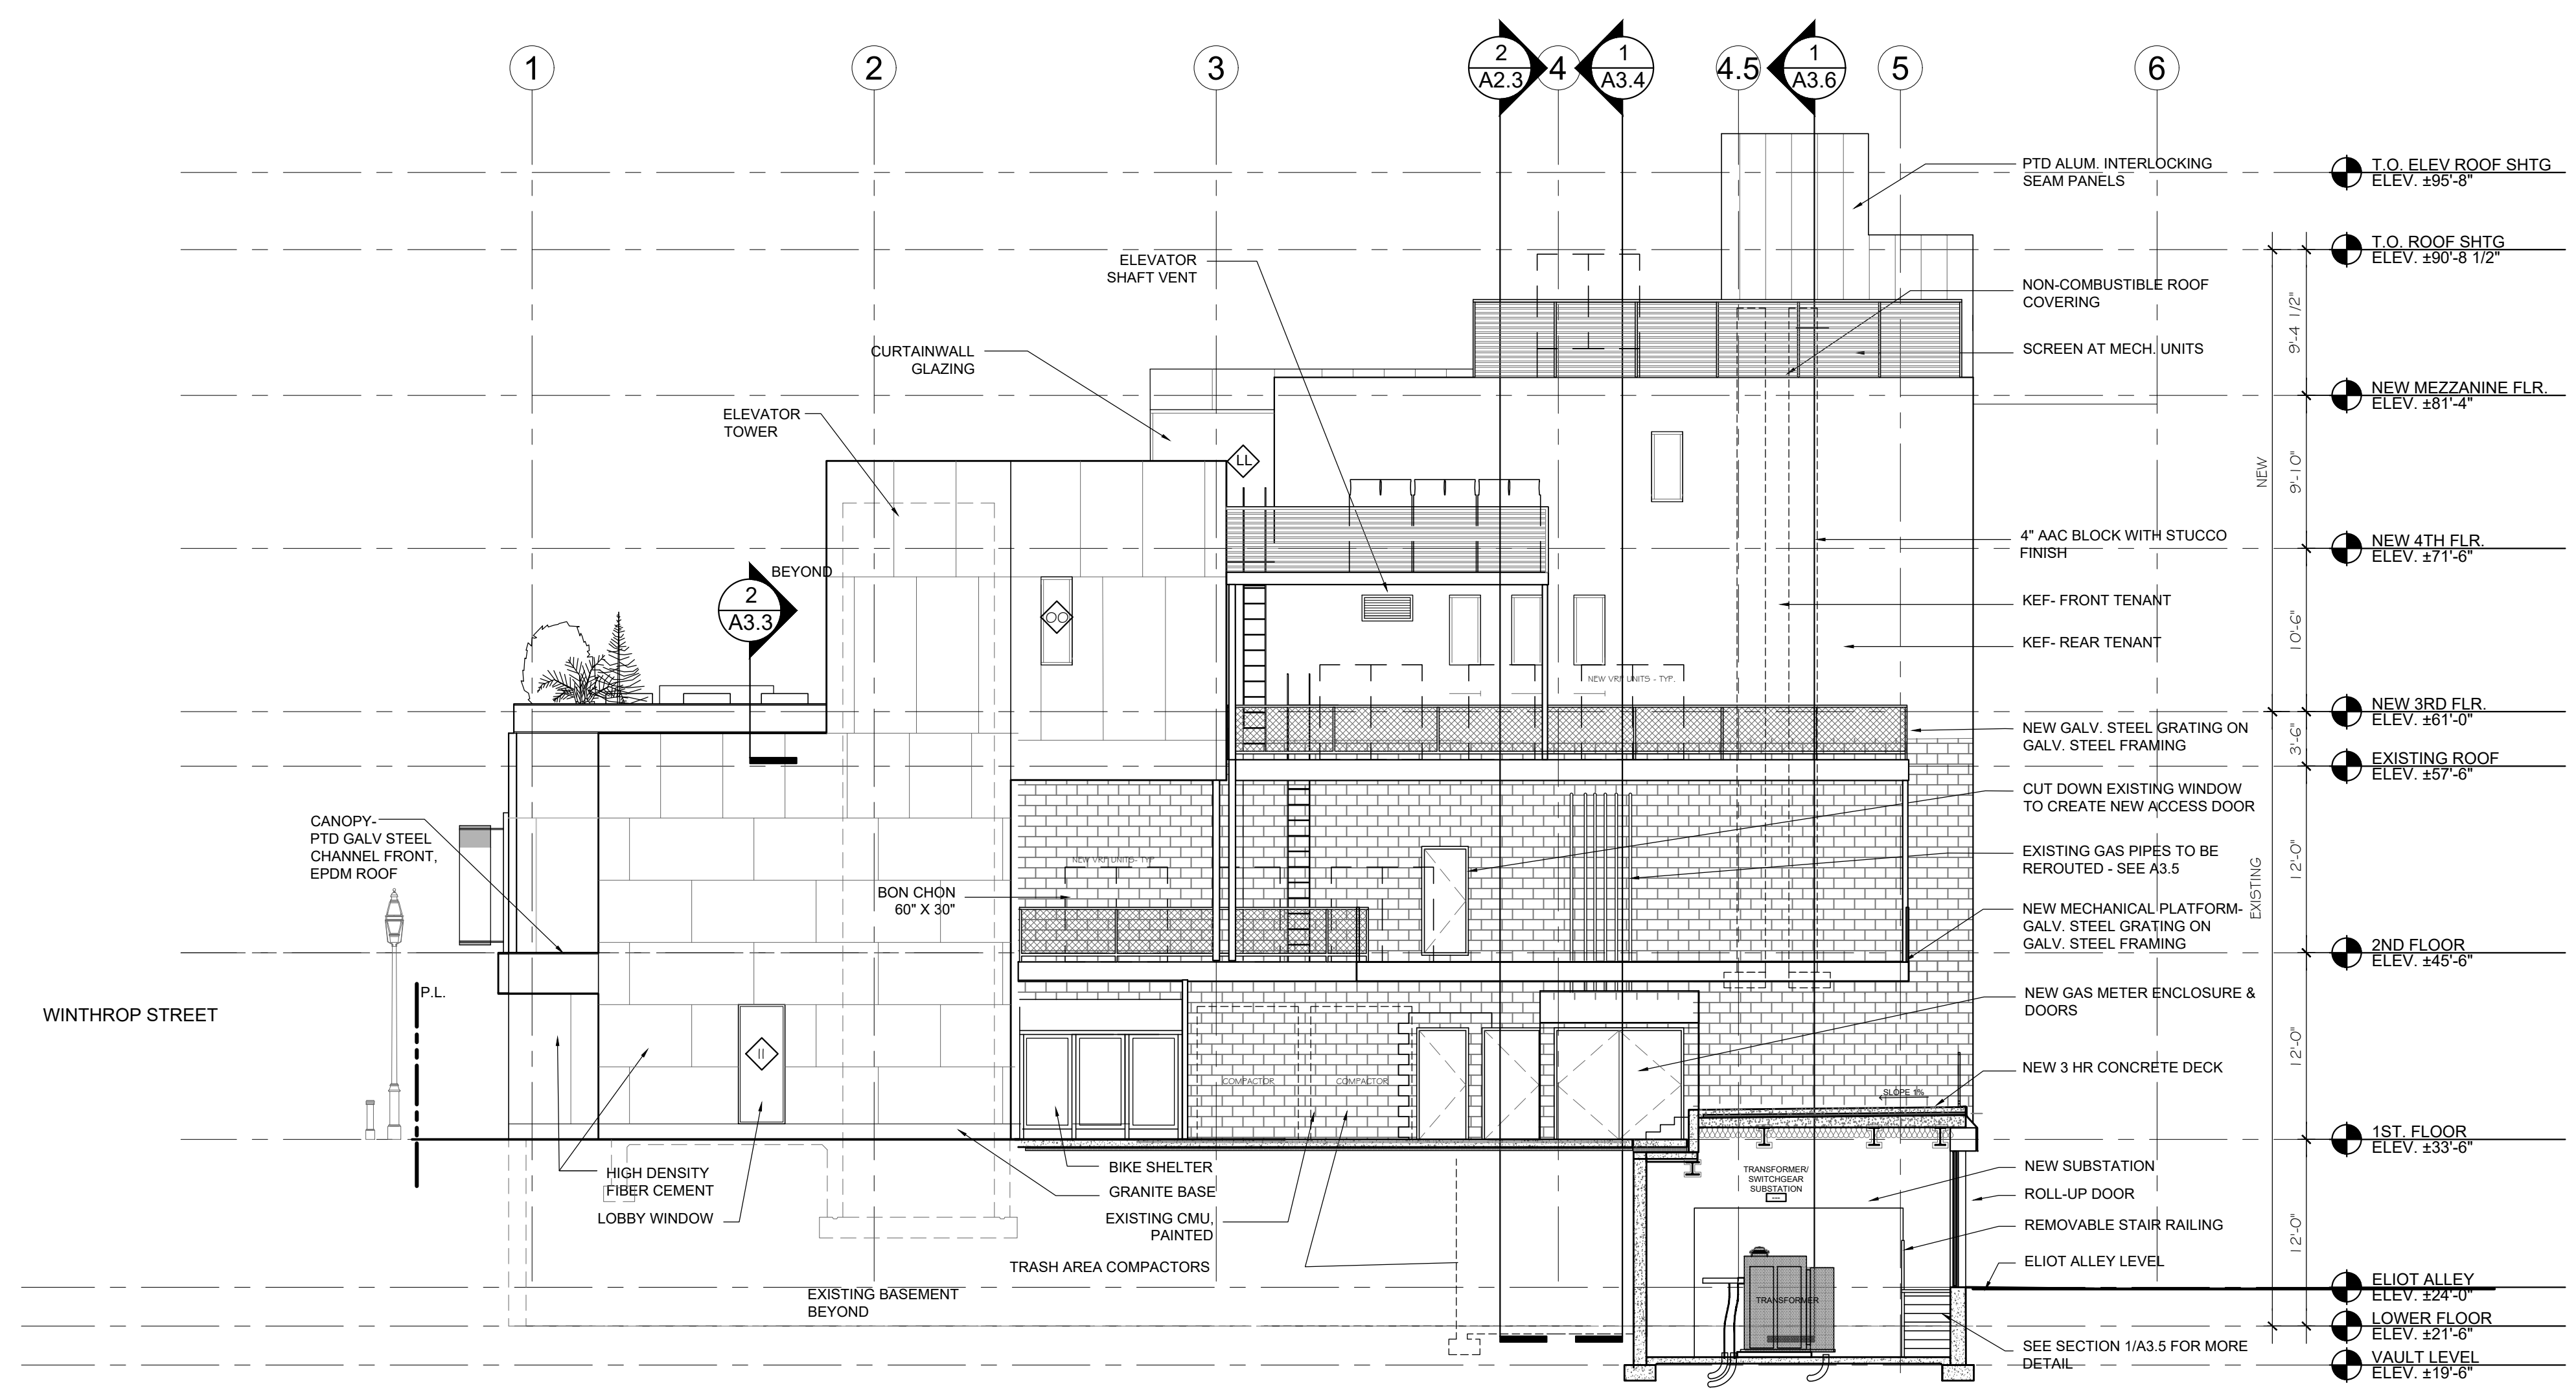

1 WEST ELEVATION
SCALE 1/8" = 1'-0"

SEAL

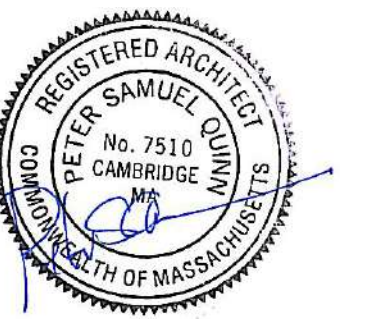

CONSULTANT

PROJECT

**ADDITION TO
57 JFK ST**

57 JFK STREET
CAMBRIDGE, MA

PREPARED FOR

CRIMSON GALERIA, LP

166 BEACON ST
BROOKLINE, MA 02446

DRAWING TITLE


**SOUTH
ELEVATION**

SCALE AS NOTED

REVISION / ISSUE	DATE
PHASE 2 RE-PERMIT	12 FEB 2020
PHASE 2 CD SET	27 JUL 2018
PHASE 2 PERMIT	21 DEC 2017
REV PARTIAL PERMIT	8 DEC 2017
PARTIAL PERMIT	8 SEPT 2016
PRICING SET	23 FEB 2016
DRAWN BY ASH	REVIEWED BY

SHEET

A2.3a

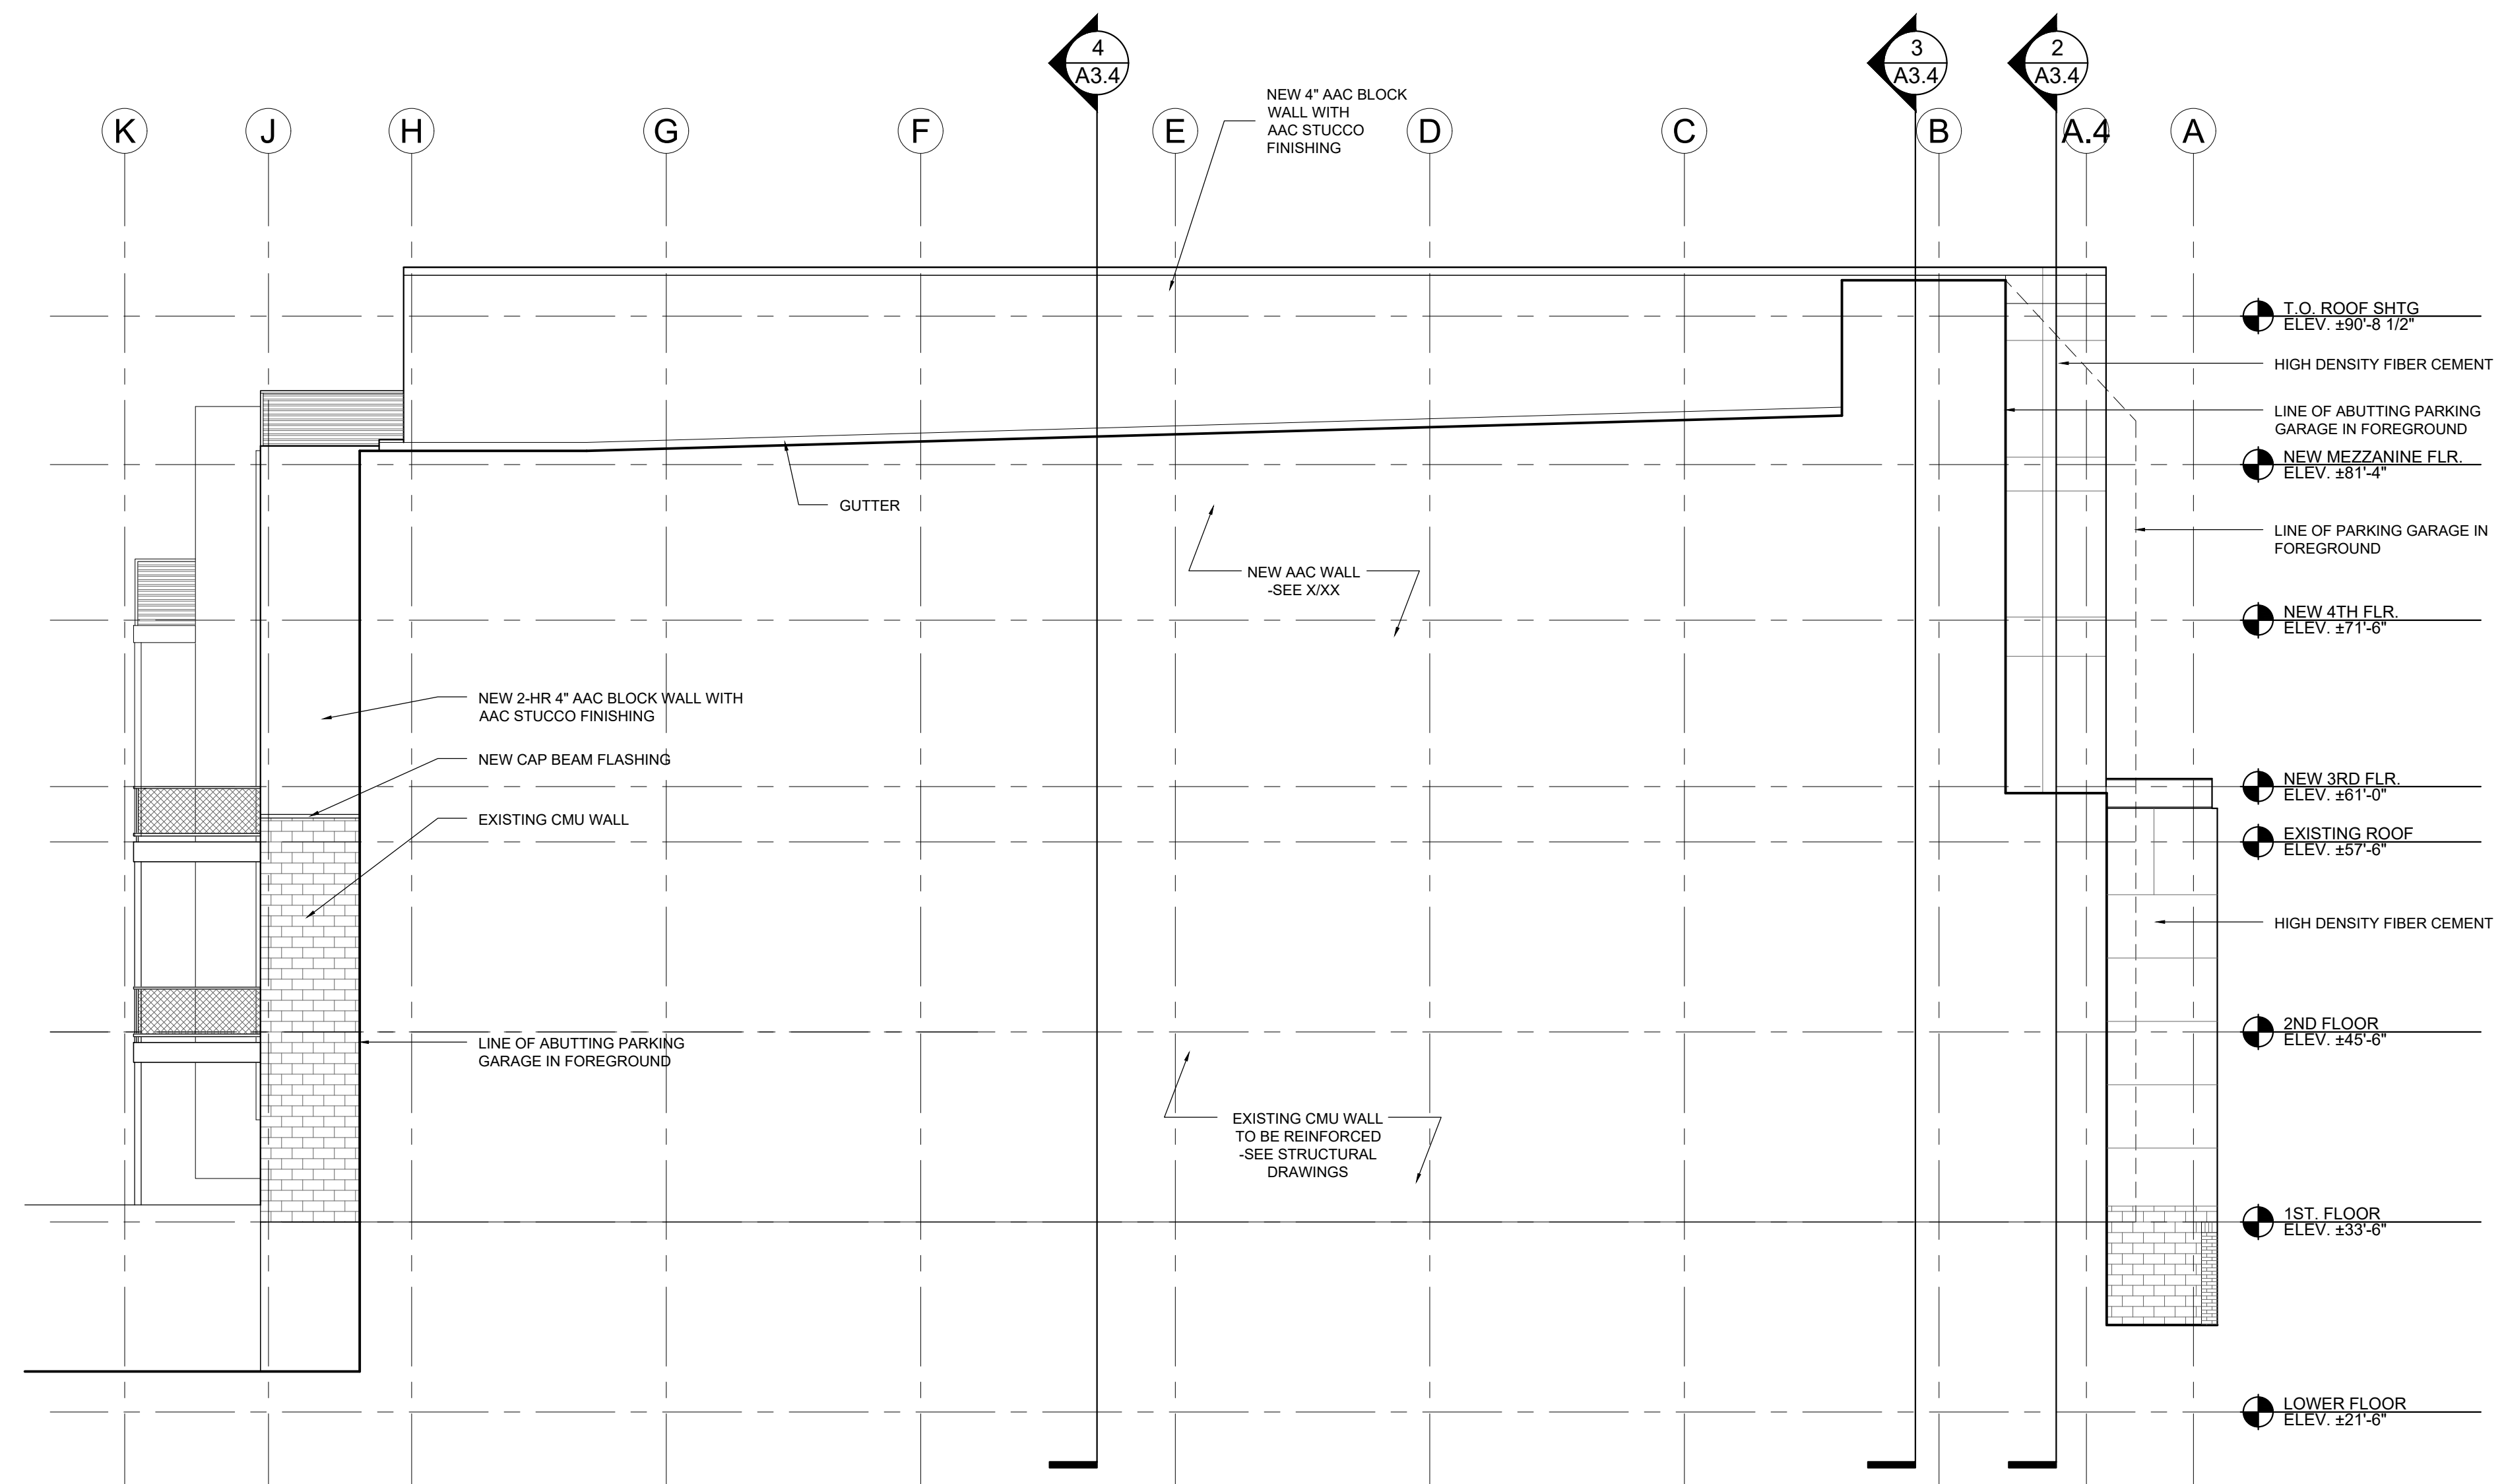

① SOUTH ELEVATION
SCALE 1/8" = 1'-0"

SEA/



CONSULTANT

PROJECT

**ADDITION TO
57 JFK ST**

57 JFK STREET
CAMBRIDGE, MA

PREPARED FOR

CRIMSON GALERIA, LP

166 BEACON ST
BROOKLINE, MA 02446

DRAWING TITLE


**BUILDING
SECTION**

SCALE AS NOTED

REVISION / ISSUE	DATE
PHASE 2 RE-PERMIT	12 FEB 2020
PHASE 2 CD SET	27 JUL 2018
PHASE 2 PERMIT	21 DEC 2017
REV PARTIAL PERMIT	8 DEC 2017
PARTIAL PERMIT	8 SEPT 2016
PRICING SET	23 FEB 2016
DRAWN BY WFD/JASHJE	REVIEWED BY

SHEET

A2.4

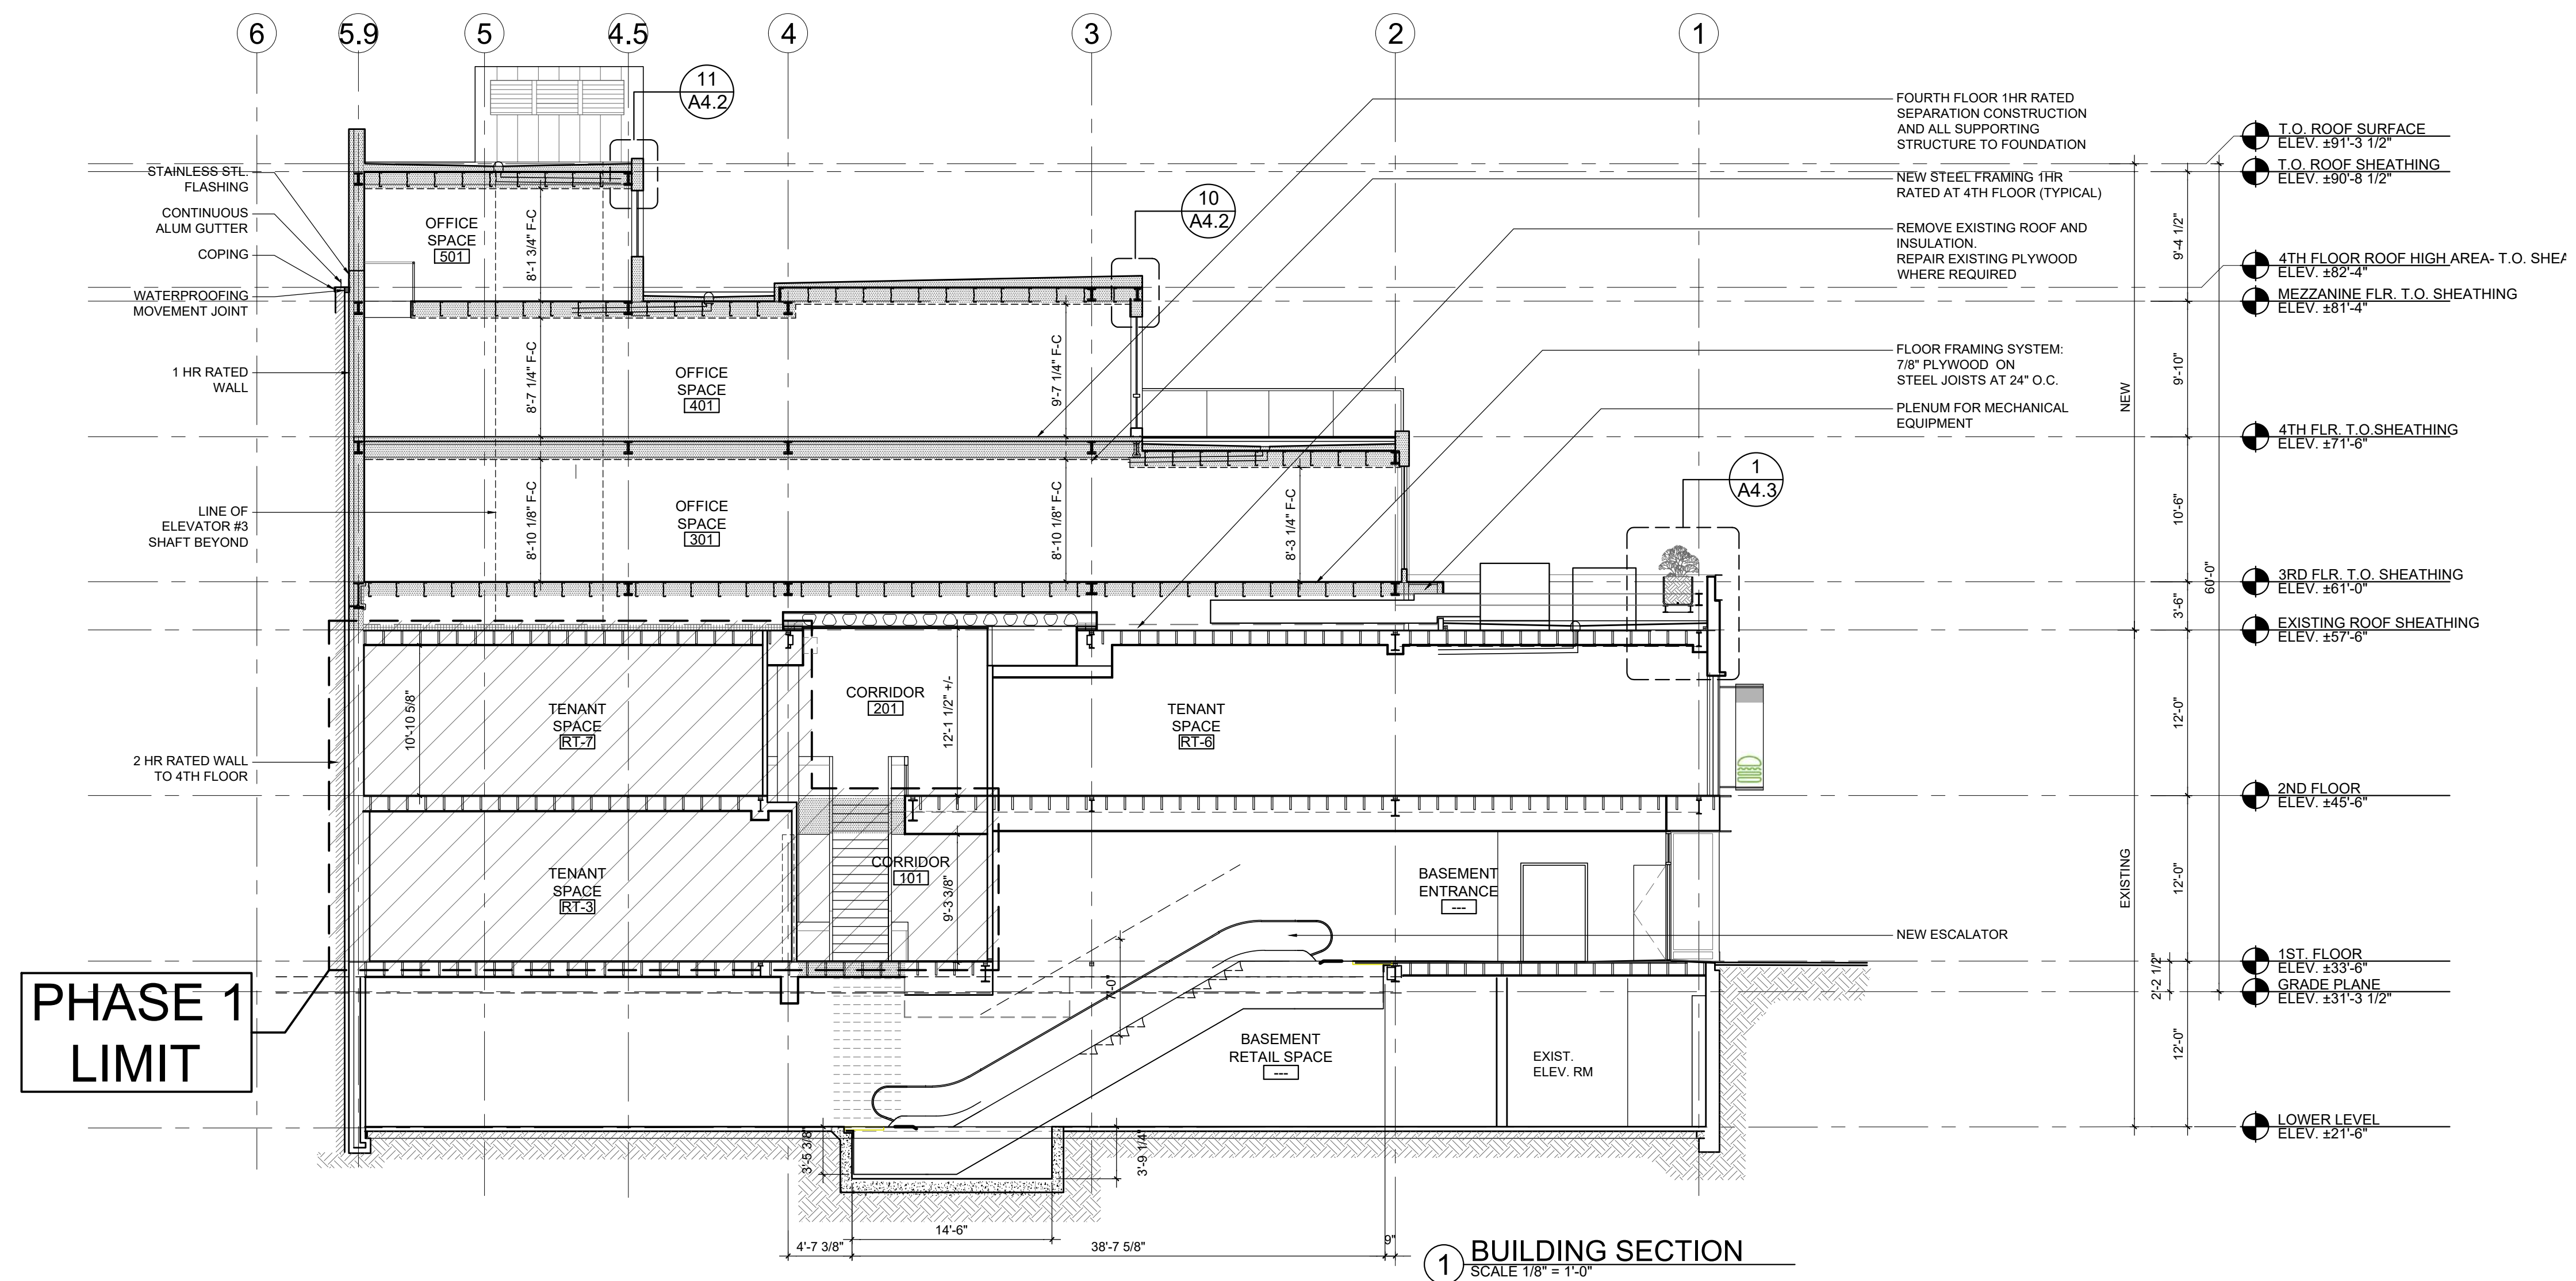

SEAL



CONSULTANT

PROJECT

**ADDITION TO
57 JFK ST**

57 JFK STREET
CAMBRIDGE, MA

PREPARED FOR

CRIMSON GALERIA, LP

166 BEACON ST
BROOKLINE, MA 02446

DRAWING TITLE


**BUILDING
SECTION**

SCALE AS NOTED

REVISION / ISSUE	DATE
PHASE 2 RE-PERMIT	12 FEB 2020
PHASE 2 CD SET	27 JUL 2018
PHASE 2 PERMIT	21 DEC 2017
REV PARTIAL PERMIT	8 DEC 2017
PARTIAL PERMIT	8 SEPT 2016
PRICING SET	23 FEB 2016
DRAWN BY WFD/JASH/JE	REVIEWED BY

SHEET

A2.5

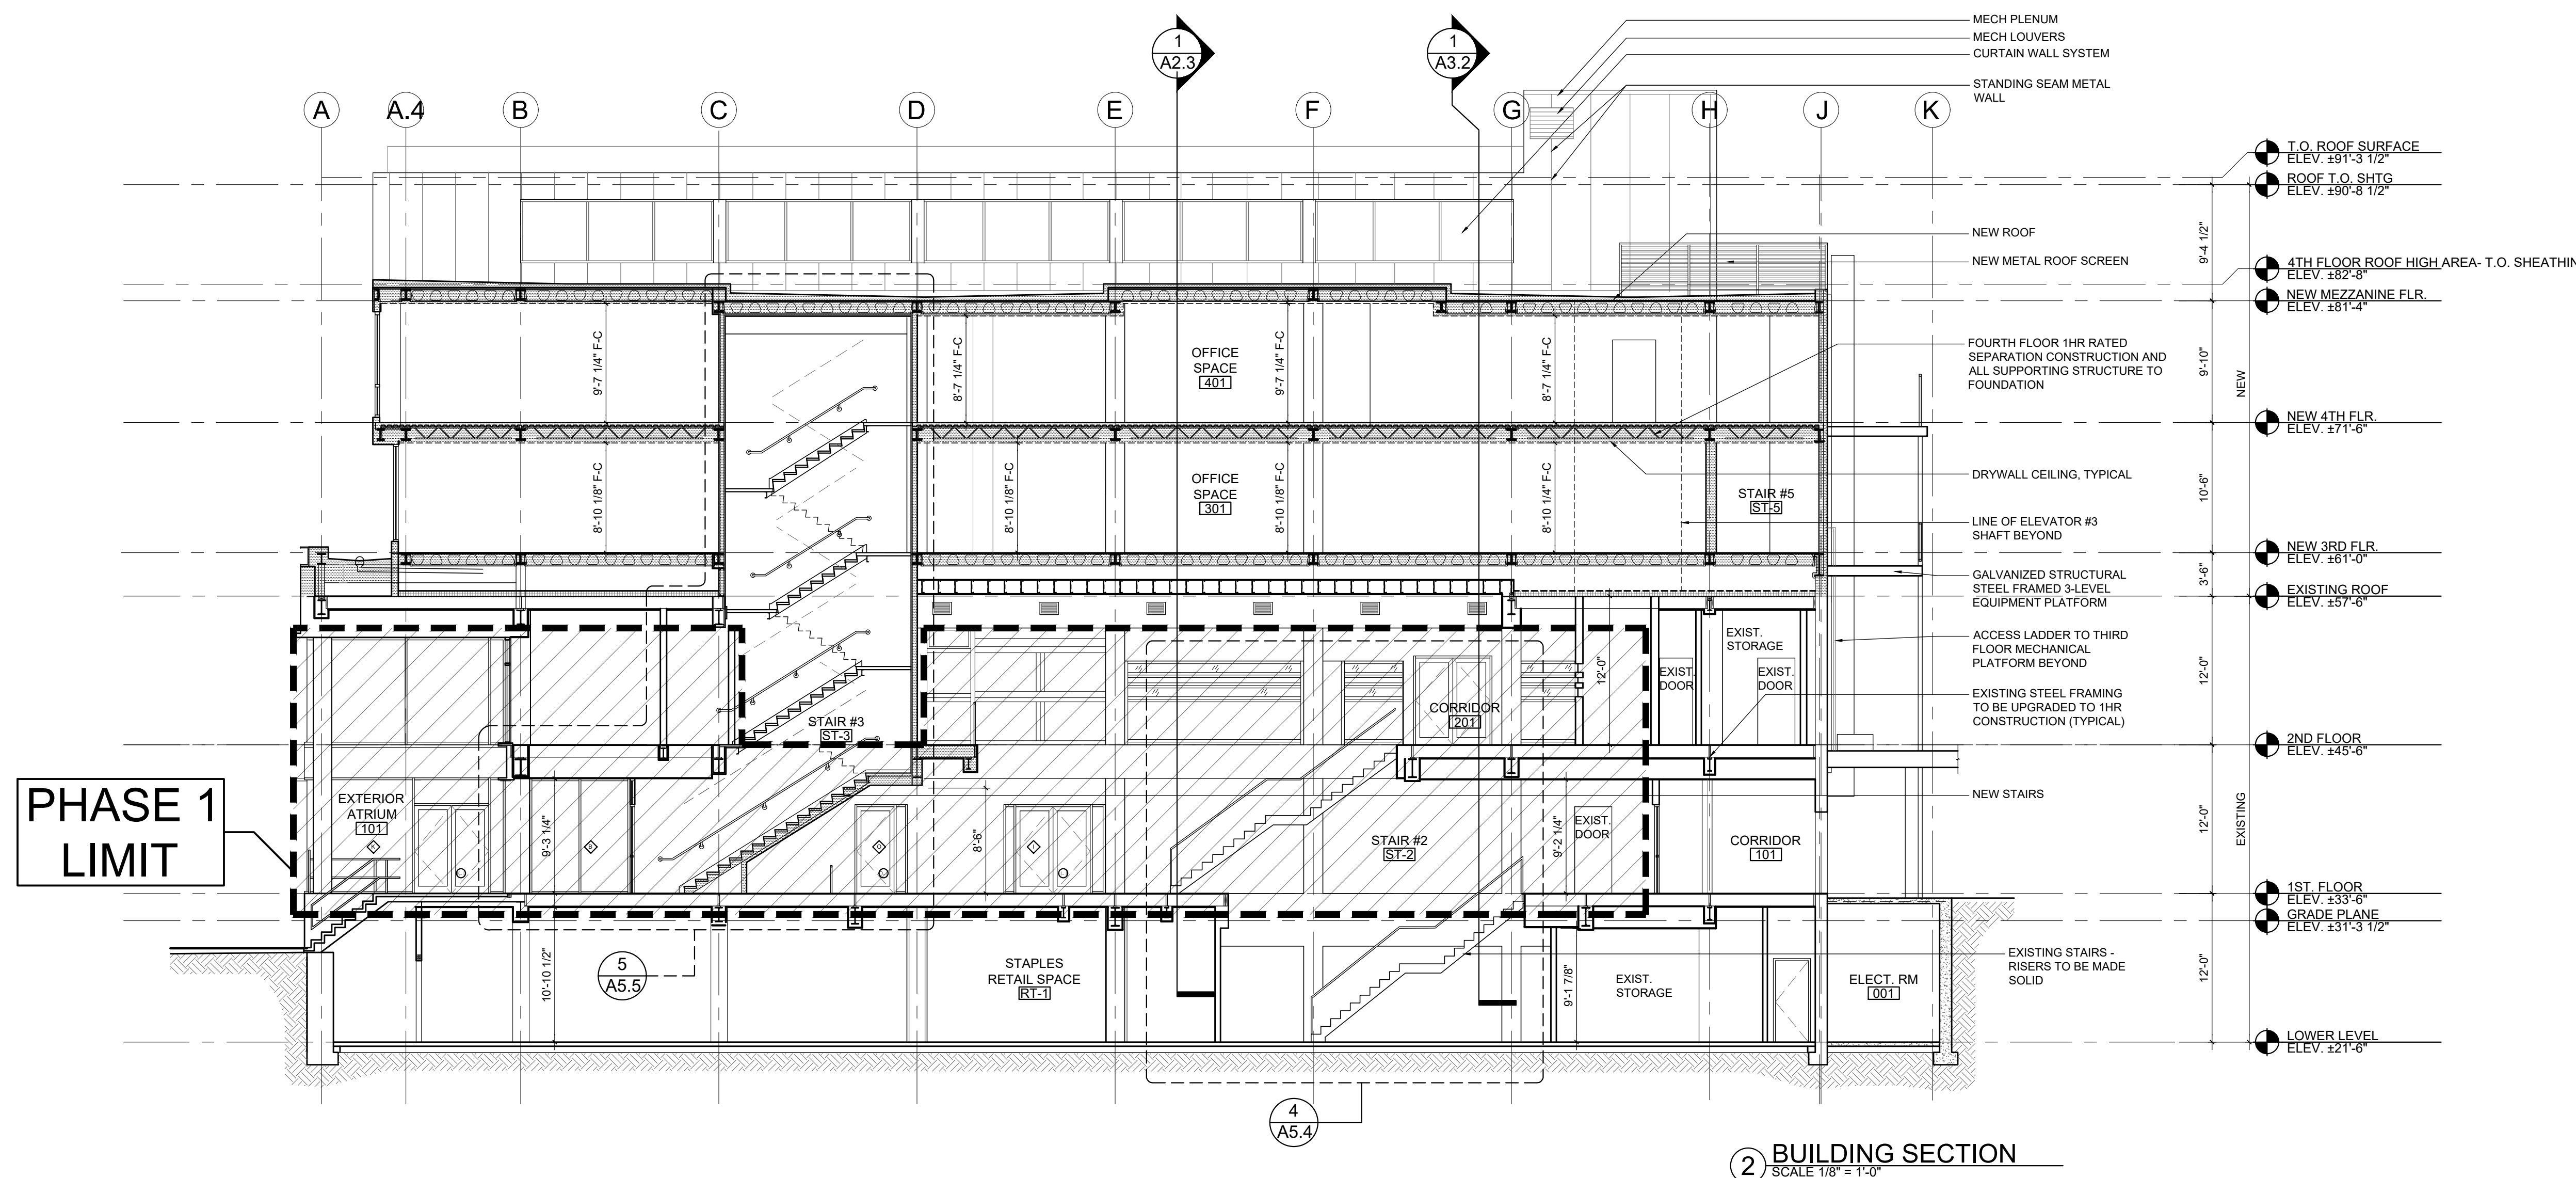

2 BUILDING SECTION
SCALE 1/8" = 1'-0"

PHASE 2 SCOPE INCLUDES ALL WORK SHOWN
OUTSIDE PHASE 1 BOUNDARY

SEA/



CONSULTANT

PROJECT

ADDITION TO
57 JFK ST

57 JFK STREET
CAMBRIDGE, MA

PREPARED FOR

CRIMSON GALERIA, LP

166 BEACON ST
BROOKLINE, MA 02446

DRAWING TITLE

WALL SECTION

SCALE AS NOTED


REVISION / ISSUE	DATE
PHASE 2 RE-PERMIT	12 FEB 2020
PHASE 2 CD SET	27 JUL 2018
PHASE 2 PERMIT	21 DEC 2017
REV PARTIAL PERMIT	8 DEC 2017
PARTIAL PERMIT	8 SEPT 2016
PRICING SET	23 FEB 2016

DRAWN BY WFD/JE REVIEWED BY


SHEET

A3.1

PHASE 2 SCOPE INCLUDES ALL WORK SHOWN
OUTSIDE PHASE 1 BOUNDARY

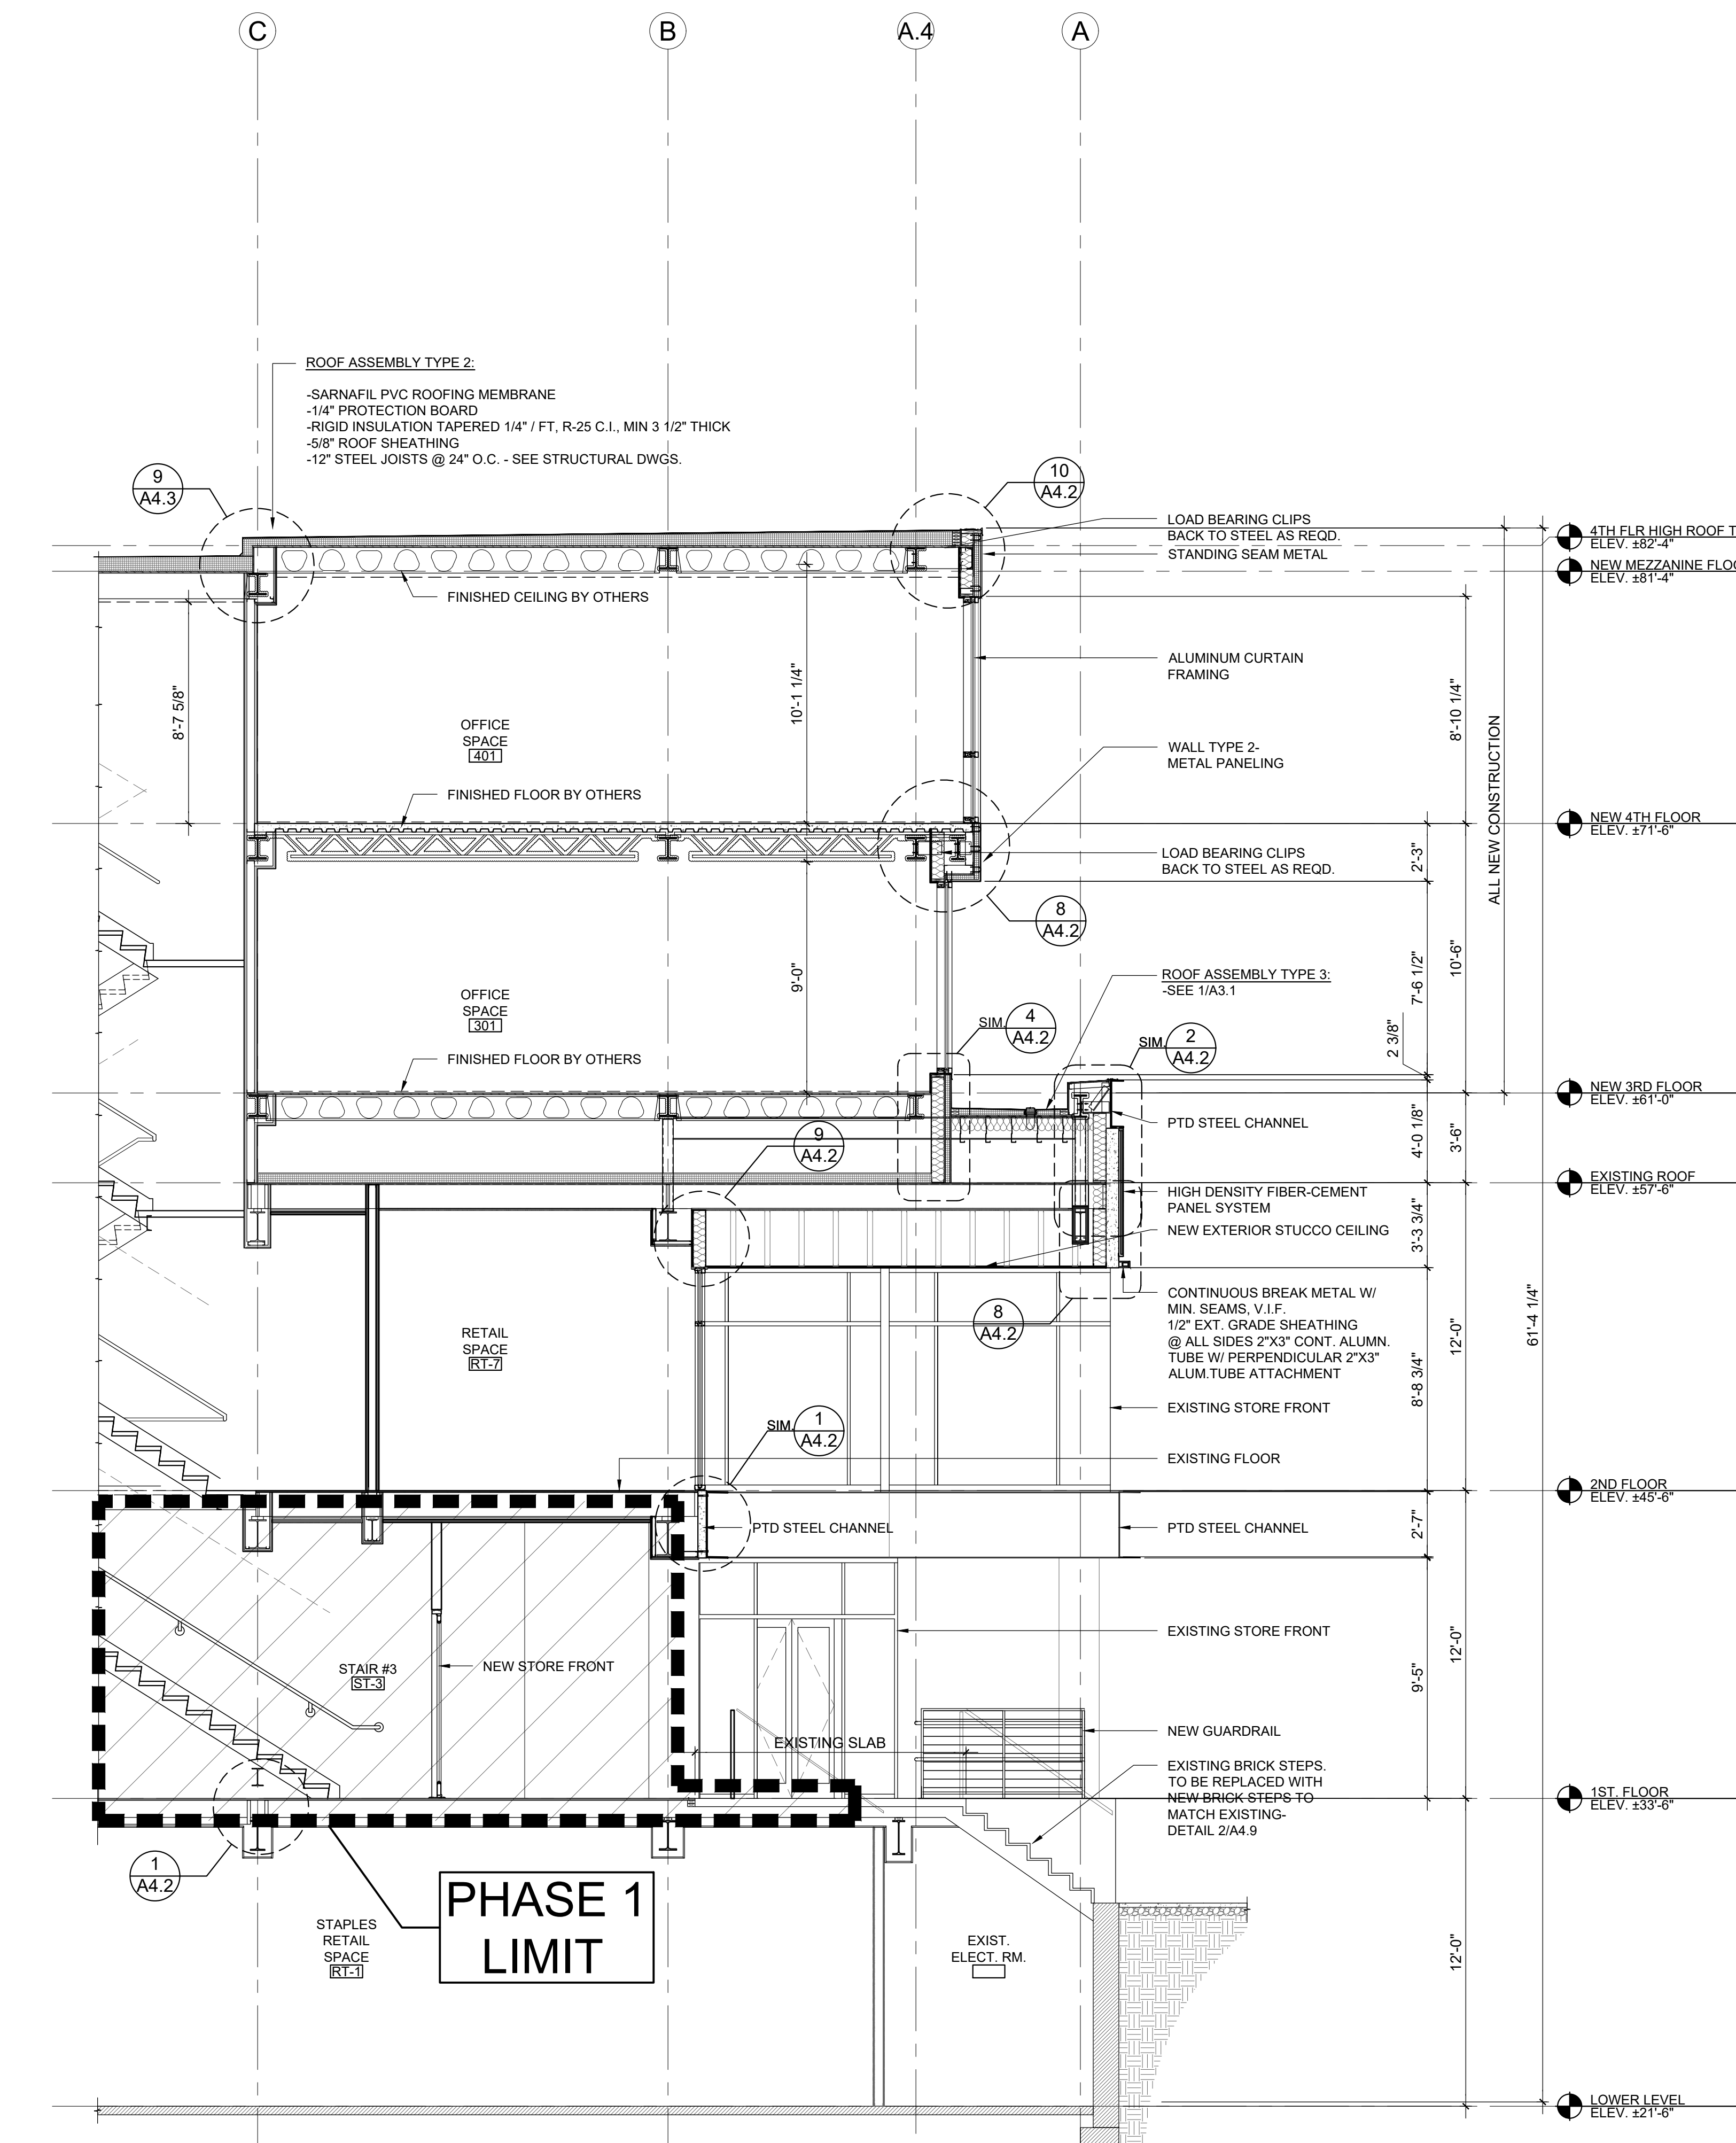

2 WALL SECTION
SCALE 1/4" = 1'-0"

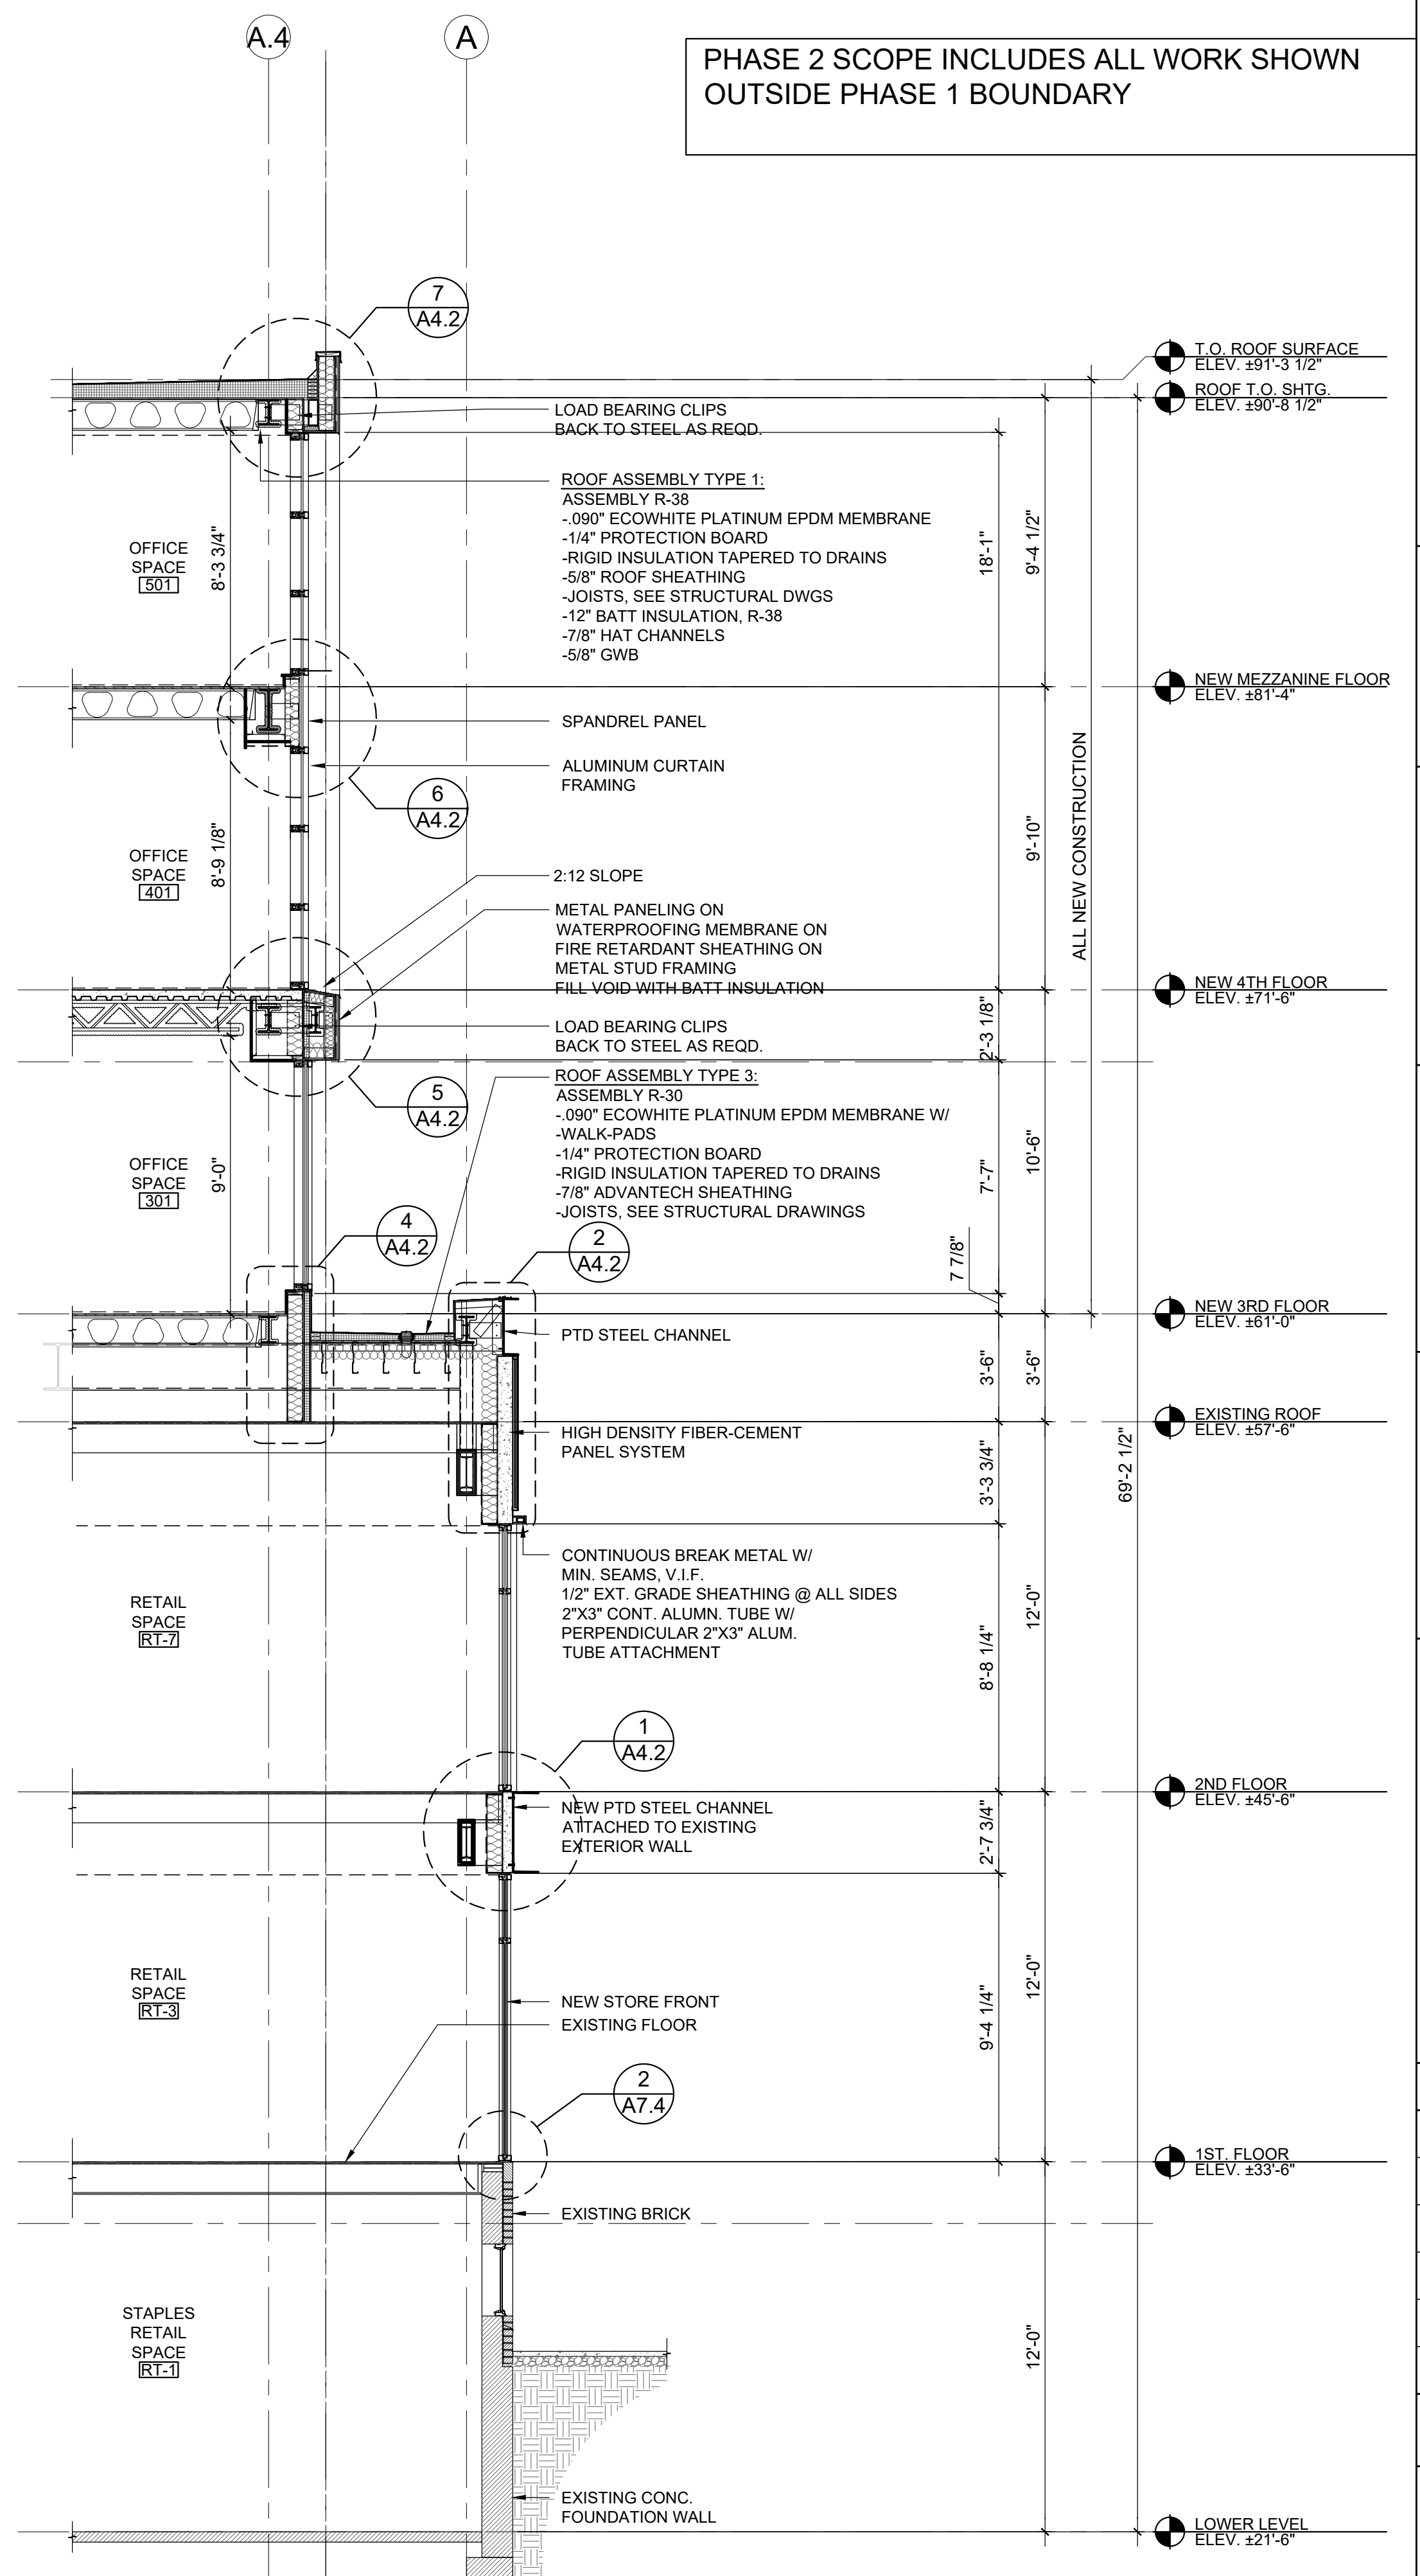

1 WALL SECTION
SCALE 1/4" = 1'-0"

SEA/



CONSULTANT

PROJECT

ADDITION TO
57 JFK ST

57 JFK STREET
CAMBRIDGE, MA

PREPARED FOR

CRIMSON GALERIA, LP

166 BEACON ST
BROOKLINE, MA 02446

DRAWING TITLE

WALL SECTION


SCALE AS NOTED

REVISION / ISSUE	DATE
PHASE 2 RE-PERMIT	12 FEB 2020
PHASE 2 CD SET	27 JUL 2018
PHASE 2 PERMIT	21 DEC 2017
REV PARTIAL PERMIT	8 DEC 2017
PARTIAL PERMIT	8 SEPT 2016
PRICING SET	23 FEB 2016

DRAWN BY WFD REVIEWED BY

SHEET

A3.2

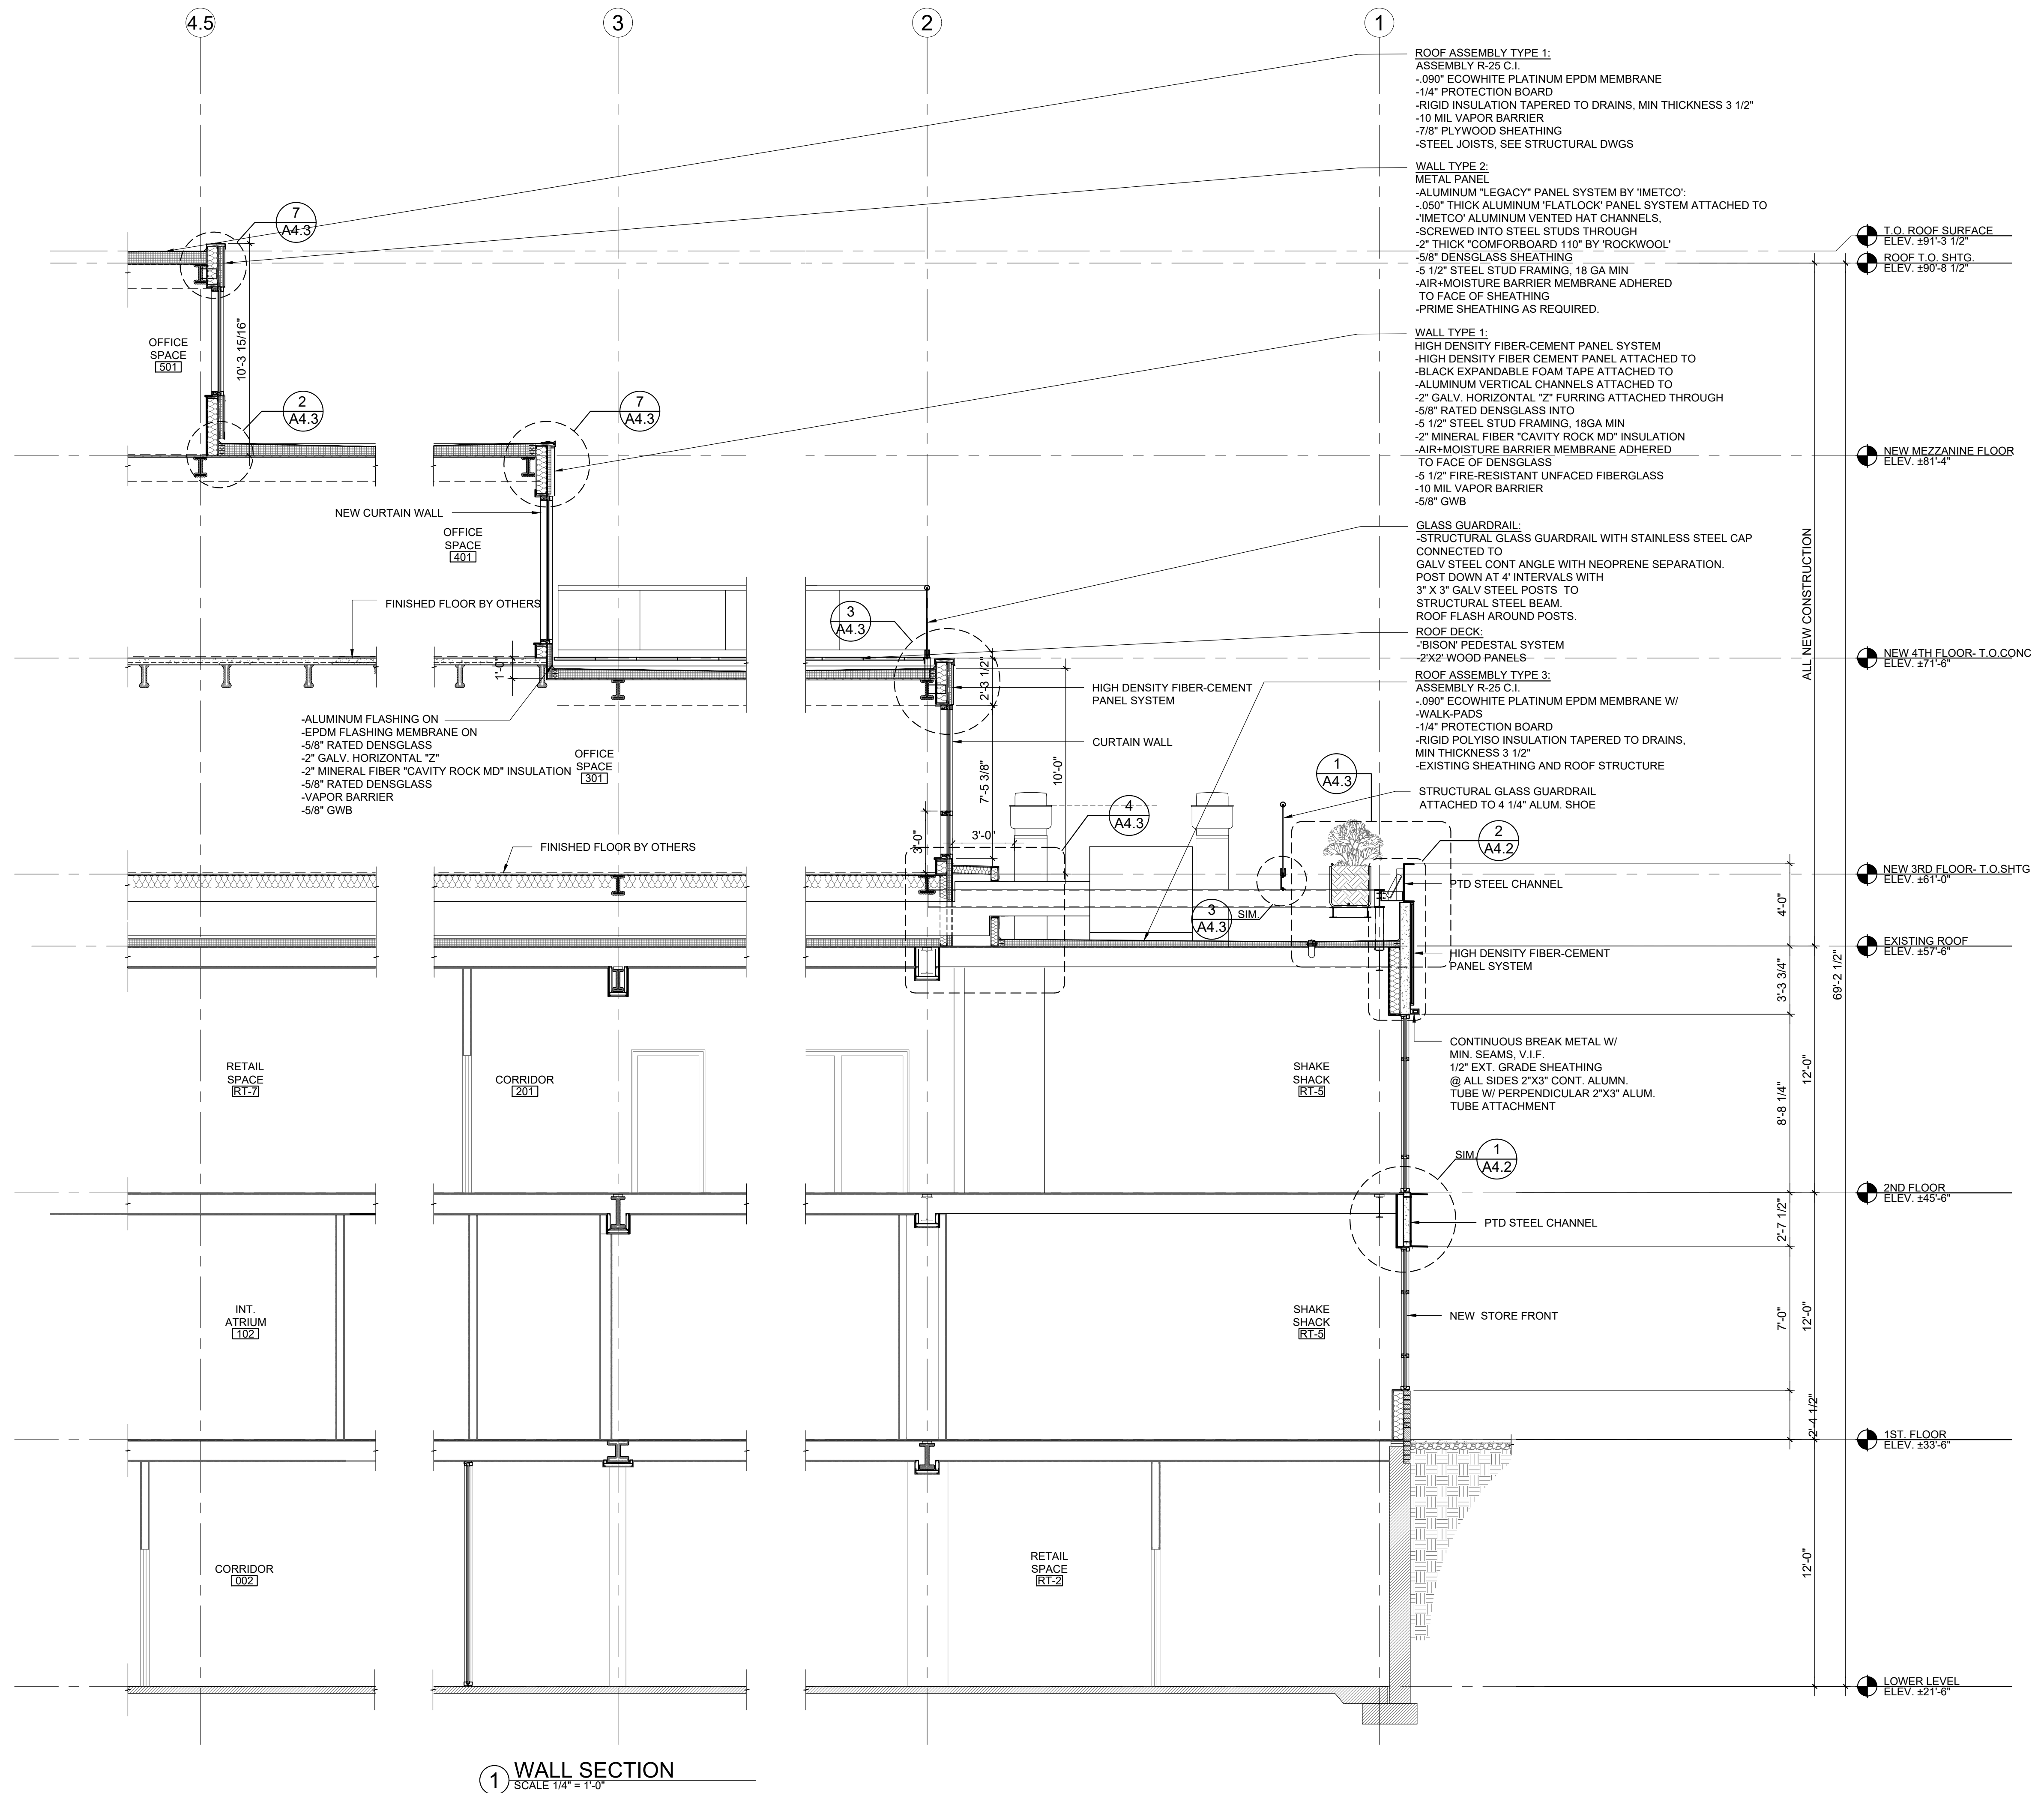

1 WALL SECTION
SCALE 1/4" = 1'-0"

SEAL



CONSULTANT

PROJECT

**ADDITION TO
57 JFK ST**

57 JFK STREET
CAMBRIDGE, MA

PREPARED FOR

CRIMSON GALERIA, LP

166 BEACON ST
BROOKLINE, MA 02446

DRAWING TITLE



WALL SECTION

SCALE AS NOTED


REVISION / ISSUE	DATE
PHASE 2 RE-PERMIT	12 FEB 2020
PHASE 2 CD SET	27 JUL 2018
PHASE 2 PERMIT	21 DEC 2017
REV PARTIAL PERMIT	8 DEC 2017
PARTIAL PERMIT	8 SEPT 2016
PRICING SET	23 FEB 2016
DRAWN BY WFD/JE	REVIEWED BY

SHEET

A3.3

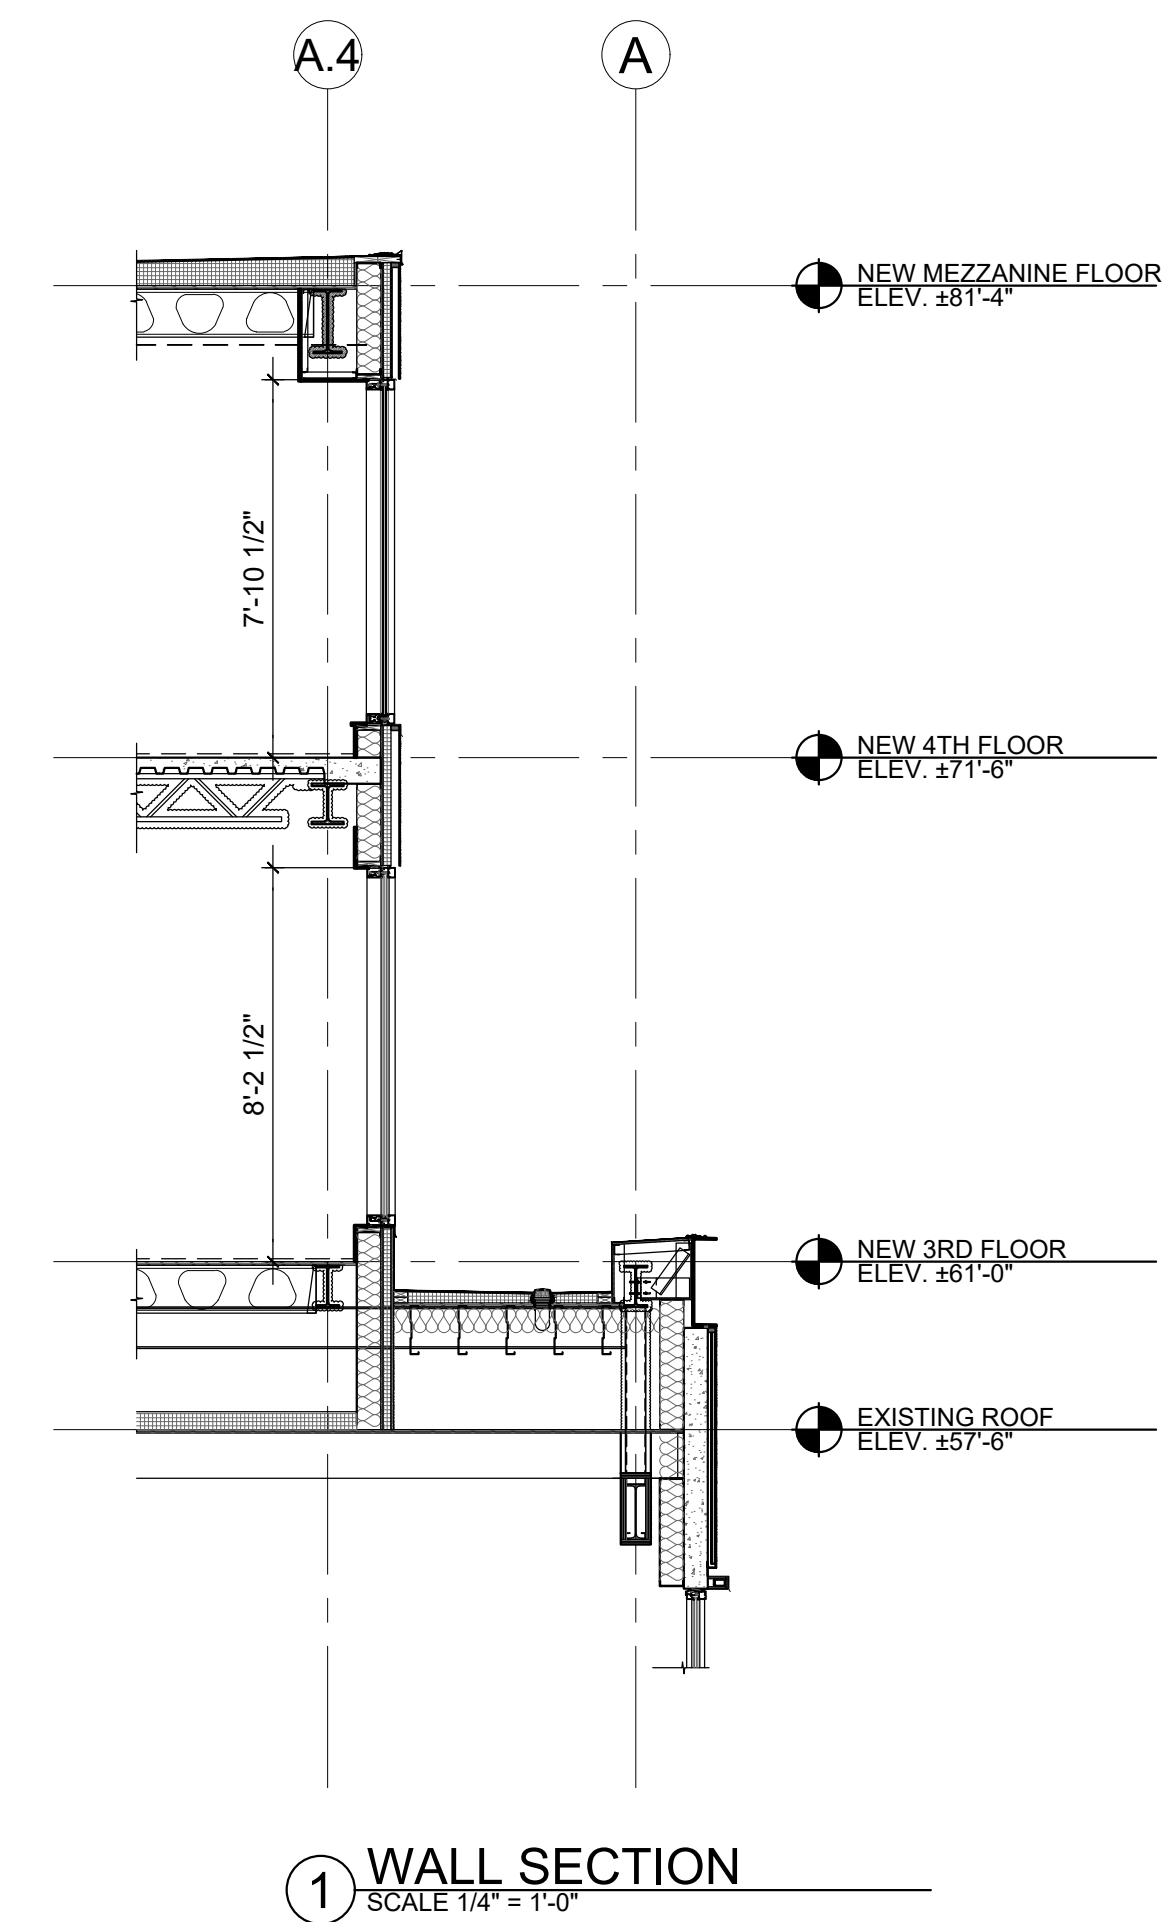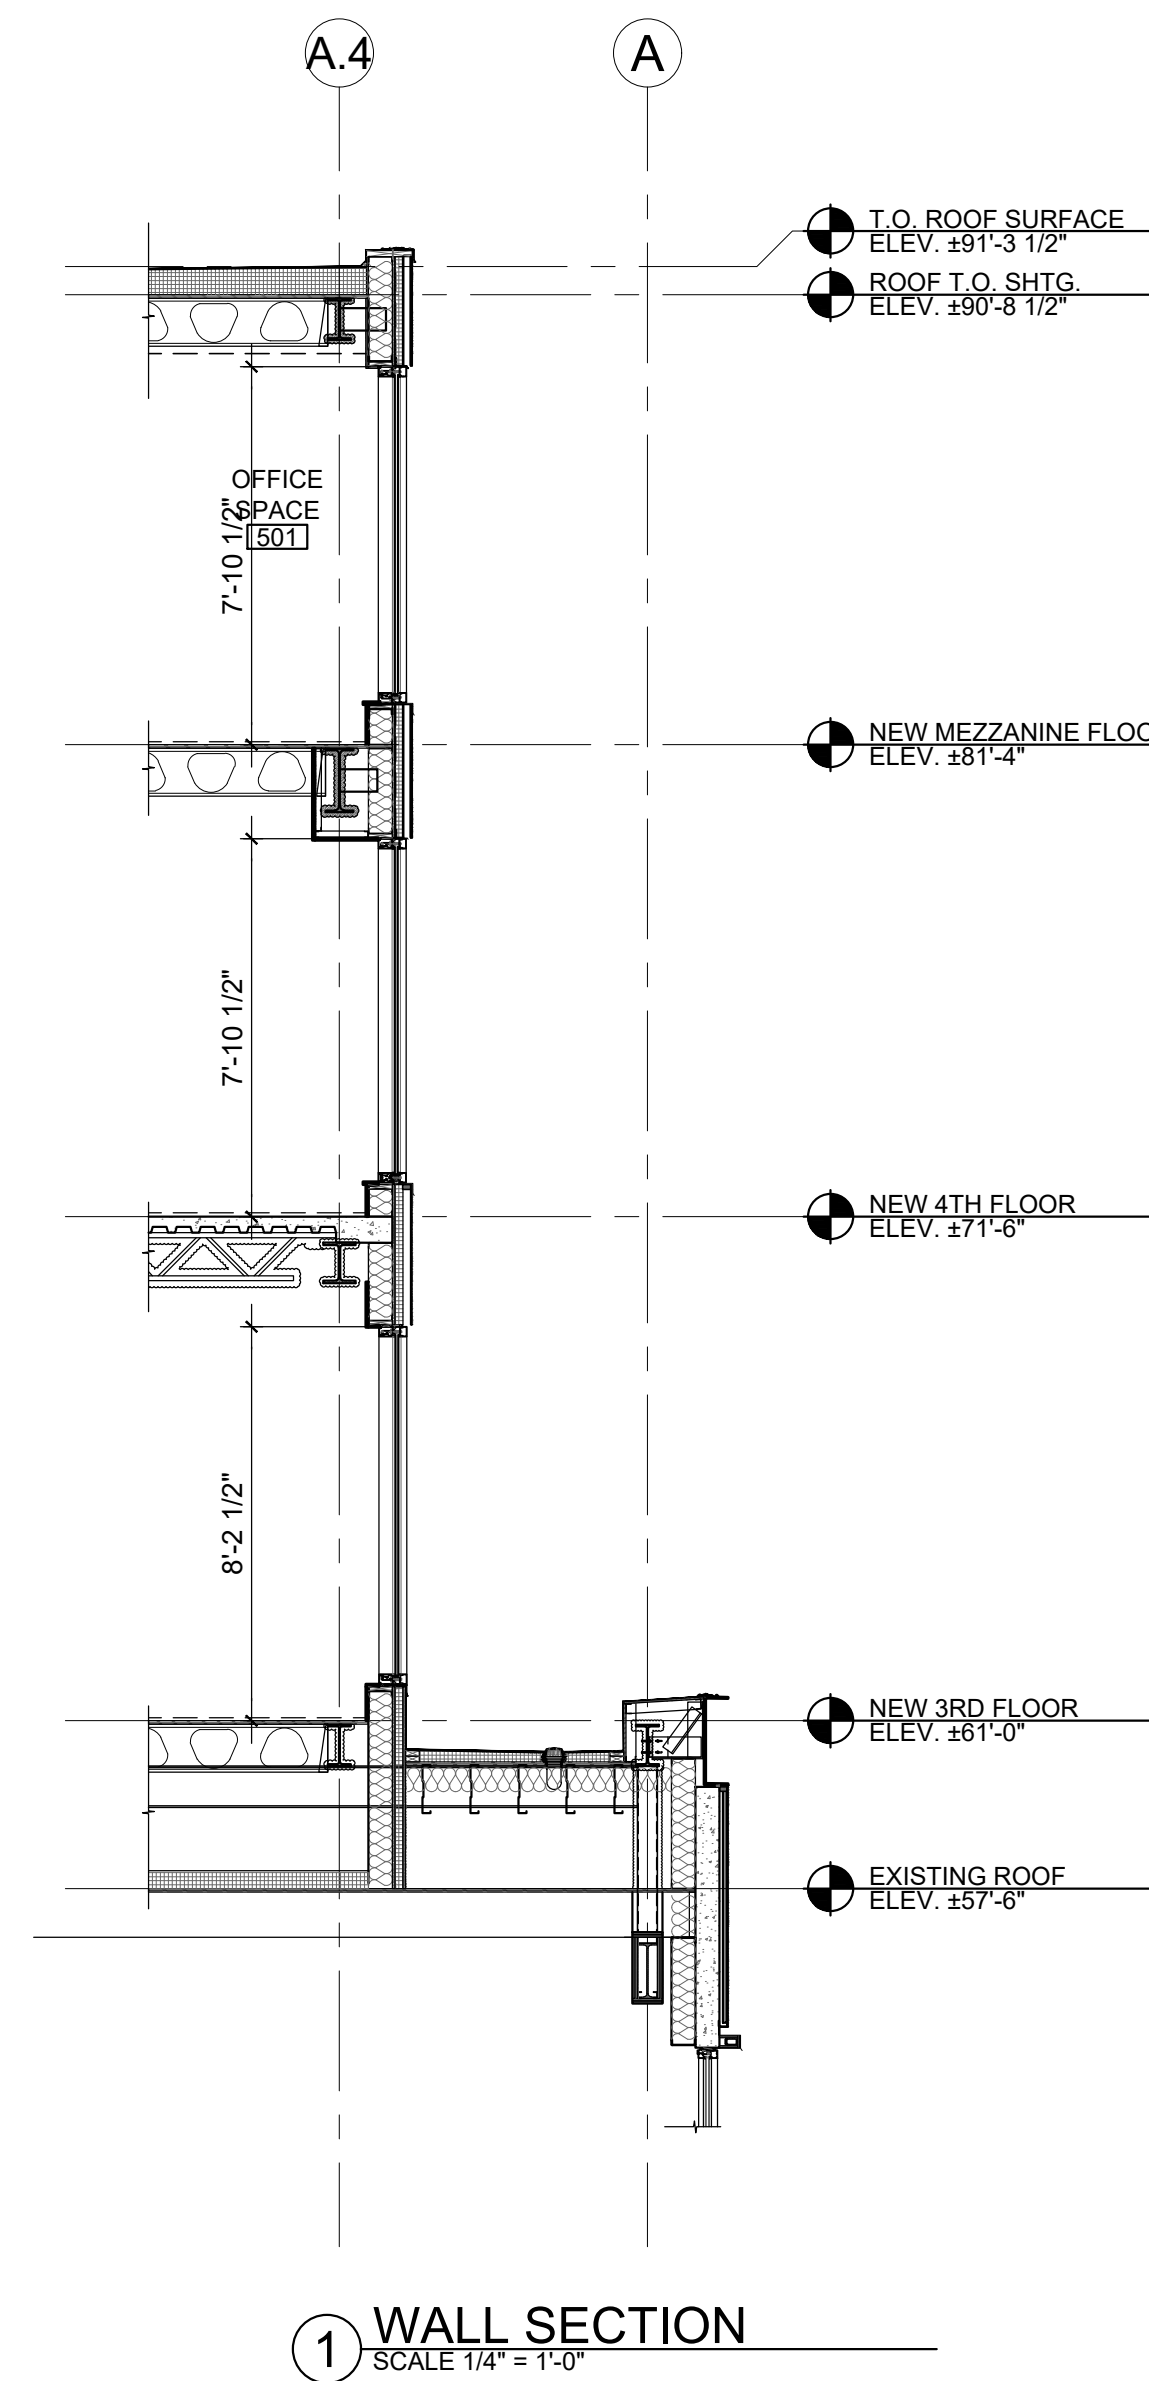

SEAL

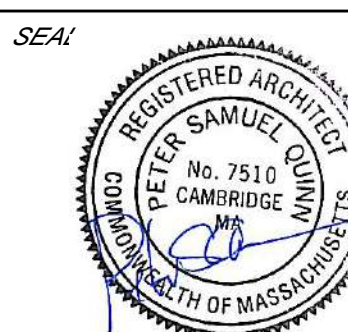

CONSULTANT

PROJECT

ADDITION TO
57 JFK ST

57 JFK STREET
CAMBRIDGE, MA

PREPARED FOR

CRIMSON GALERIA, LP

166 BEACON ST
BROOKLINE, MA 02446

DRAWING TITLE

WALL SECTIONS

SCALE AS NOTED

REVISION / ISSUE	DATE
PHASE 2 RE-PERMIT	12 FEB 2020
PHASE 2 CD SET	27 JUL 2018
PHASE 2 PERMIT	21 DEC 2017
REV PARTIAL PERMIT	8 DEC 2017
PARTIAL PERMIT	8 SEPT 2016
PRICING SET	23 FEB 2016


DRAWN BY

WFD/JASH/LD

REVIEWED BY

SHEET

A3.4

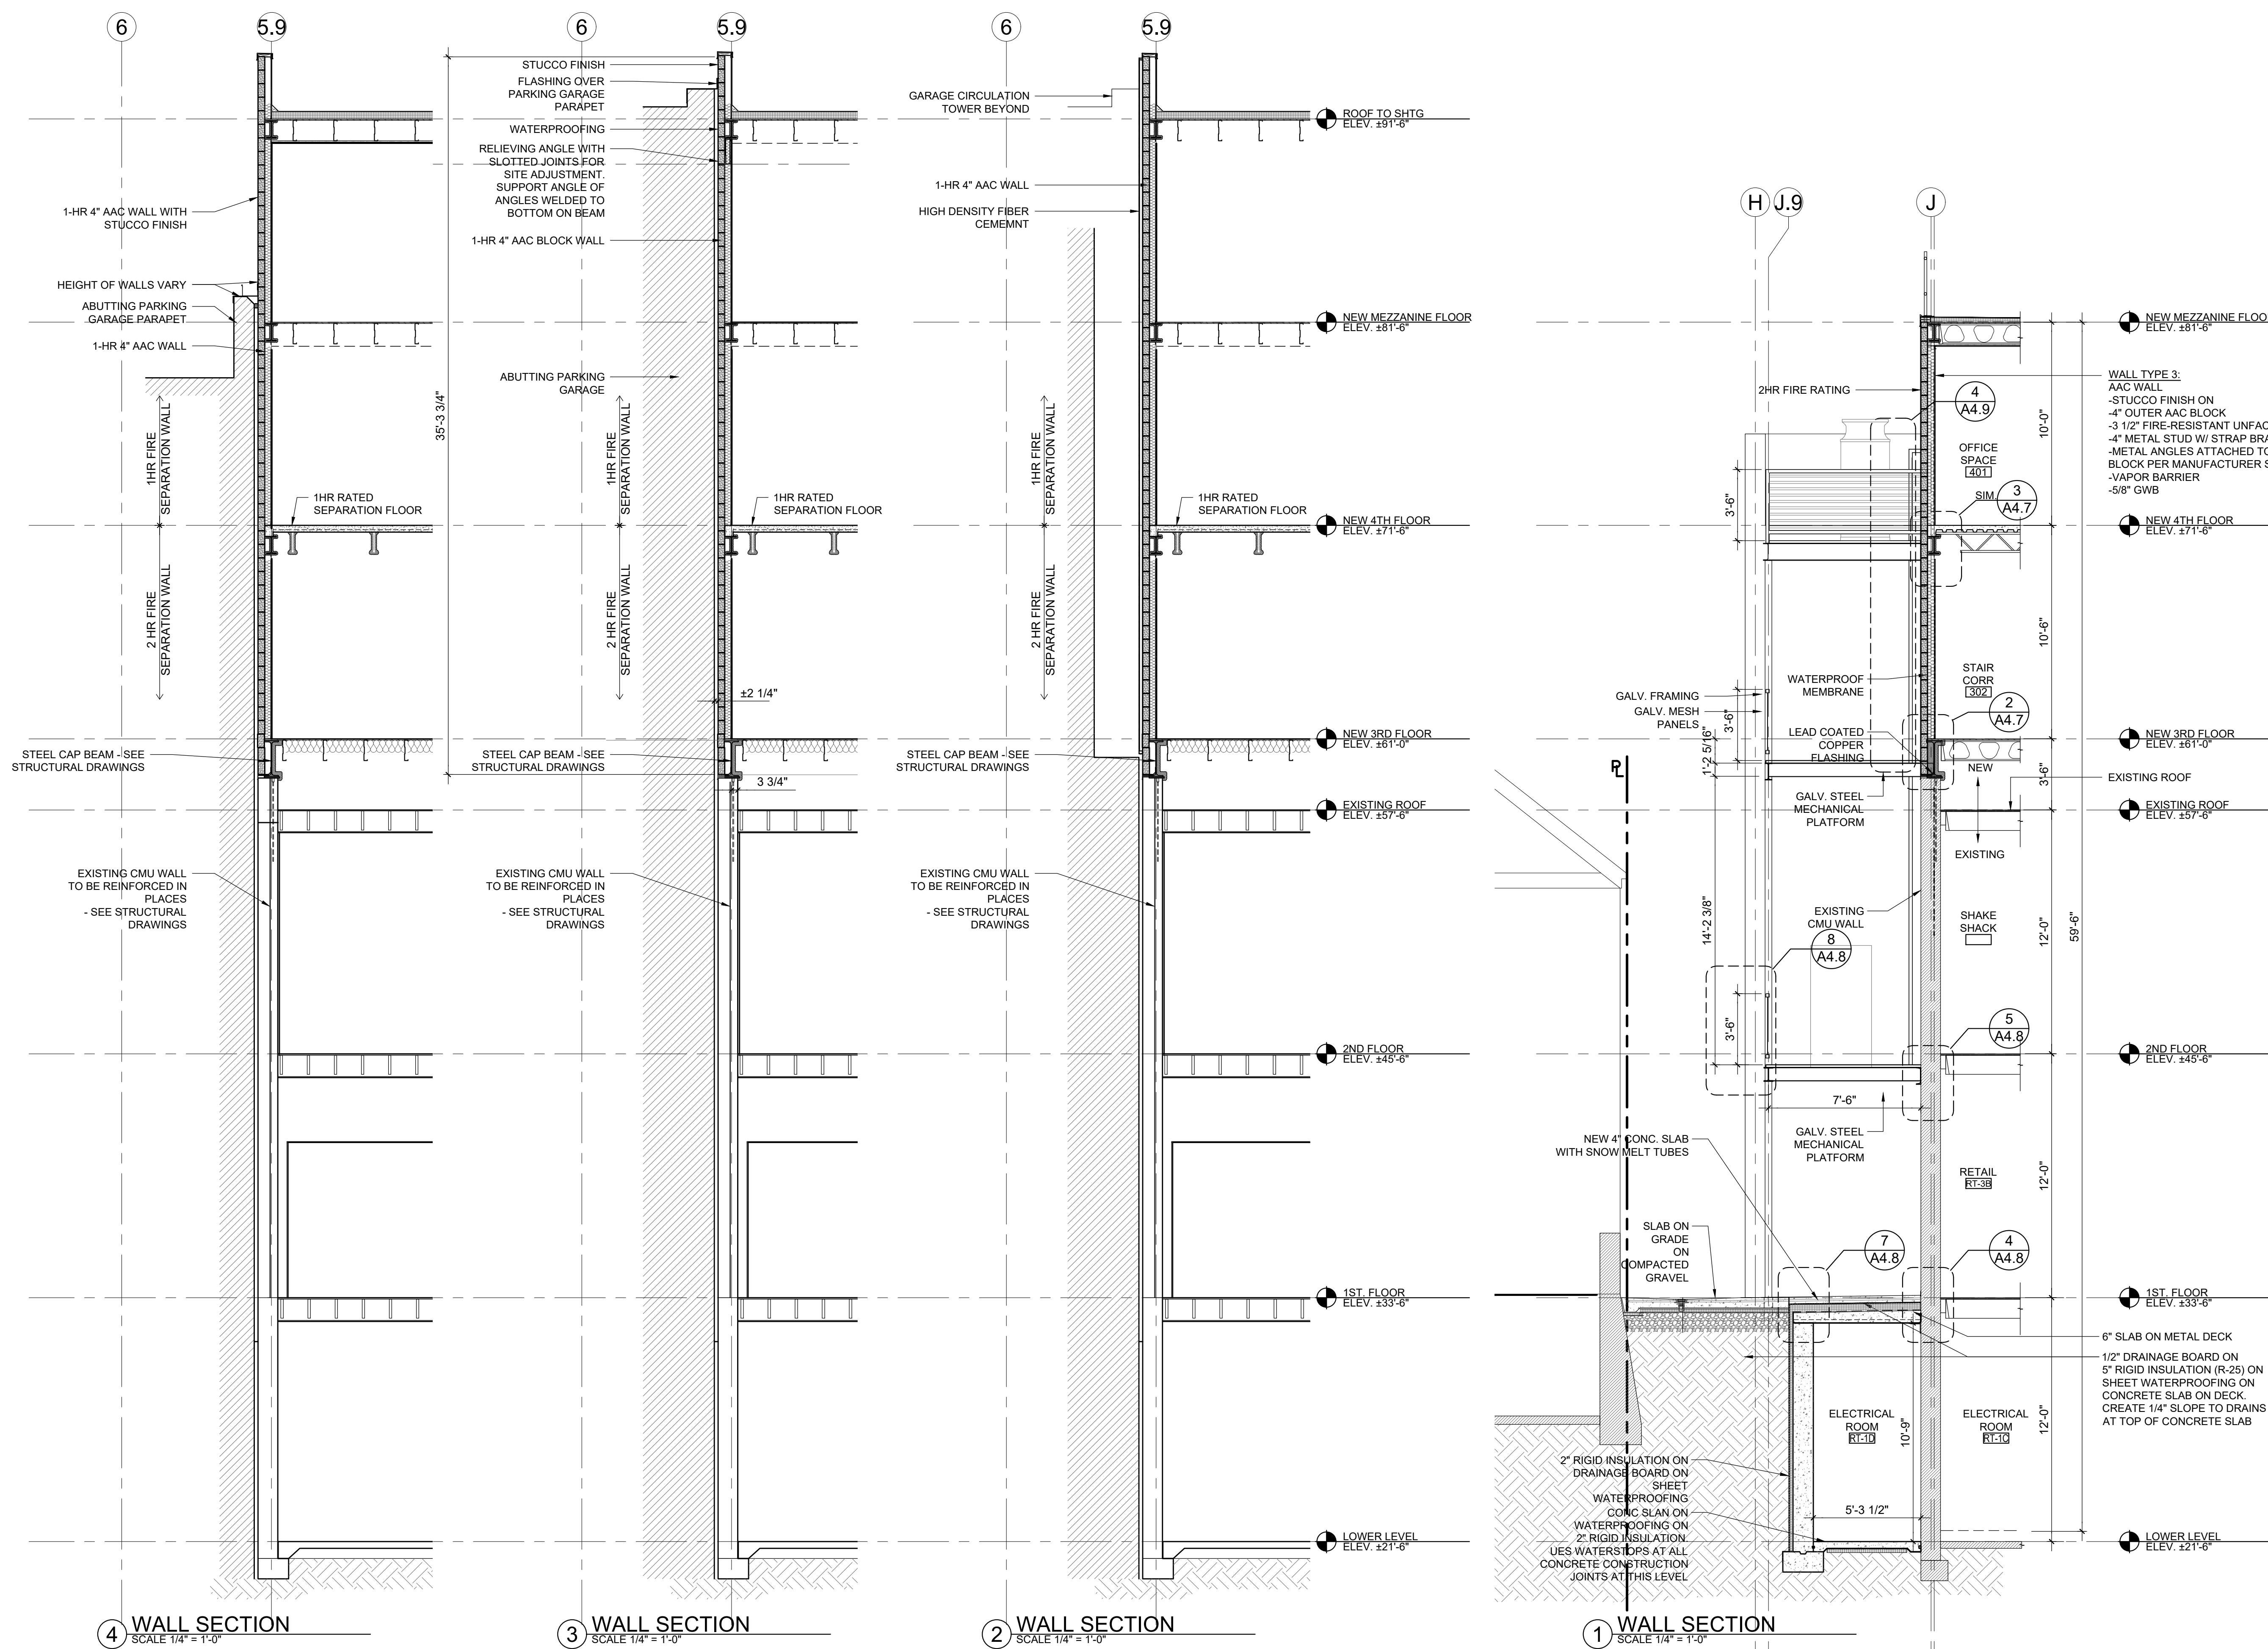


4 WALL SECTION
SCALE 1/4" = 1'-0"

3 WALL SECTION
SCALE 1/4" = 1'-0"

2 WALL SECTION
SCALE 1/4" = 1'-0"

1 WALL SECTION
SCALE 1/4" = 1'-0"

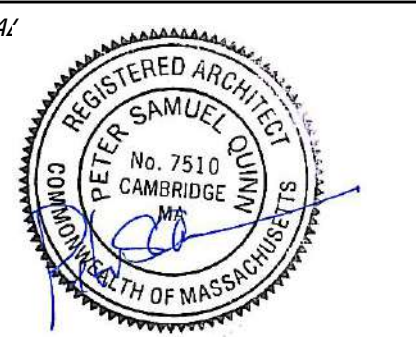

CONSULTANT

PROJECT
**ADDITION TO
57 JFK ST**

57 JFK STREET
CAMBRIDGE, MA

PREPARED FOR

CRIMSON GALERIA, LP

166 BEACON ST
BROOKLINE, MA 02446


DRAWING TITLE
**SECTION
THROUGH
ALLEY AND
SUBSTATION**

SCALE AS NOTED

REVISION / ISSUE	DATE
PHASE 2 RE-PERMIT	12 FEB 2020
PHASE 2 CD SET	27 JUL 2018
PHASE 2 PERMIT	21 DEC 2017
REV PARTIAL PERMIT	8 DEC 2017
PARTIAL PERMIT	8 SEPT 2016
PRICING SET	23 FEB 2016
DRAWN BY JEI/AHLD	REVIEWED BY

SHEET

A3.5

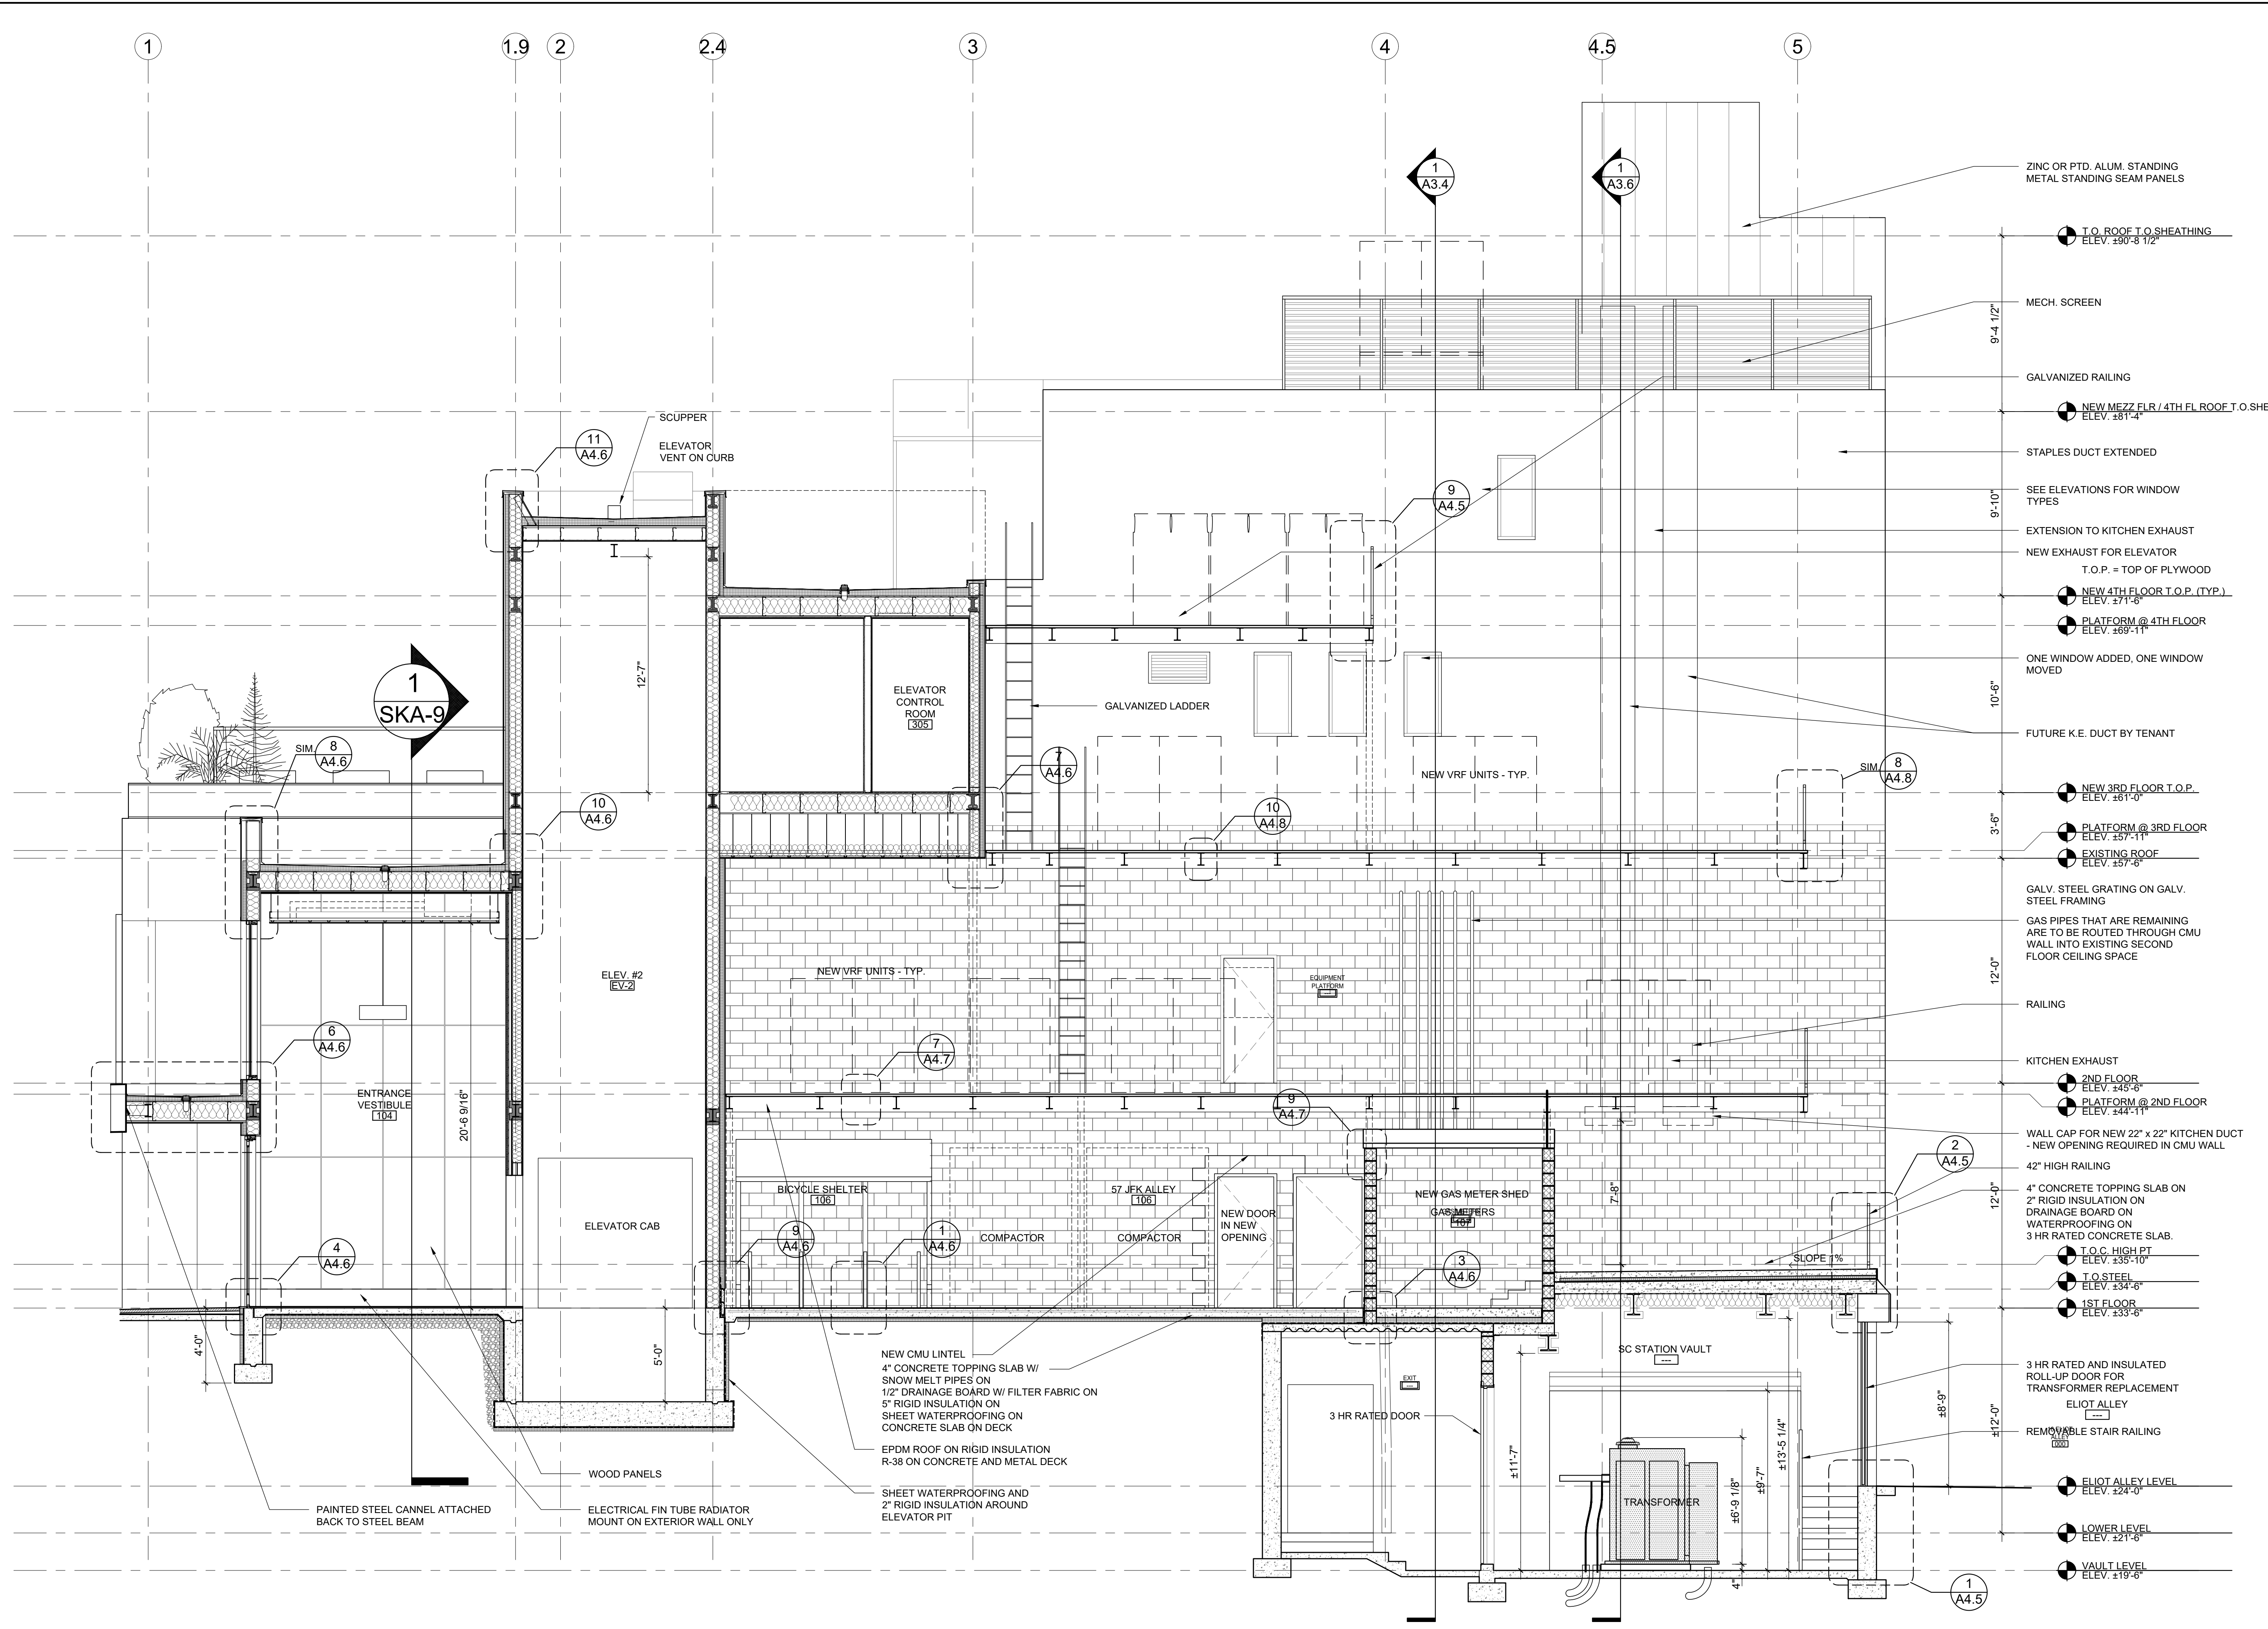

SECTION THROUGH SUBSTATION
SCALE: 1/4"=1'-0"

SEALED



CONSULTANT

PROJECT

**ADDITION TO
 57 JFK ST**

57 JFK STREET
 CAMBRIDGE, MA

PREPARED FOR

CRIMSON GALERIA, LP

166 BEACON ST
 BROOKLINE, MA 02446

DRAWING TITLE

**SECTION
 THROUGH
 ELEVATOR # 2
 LOBBY**



SCALE AS NOTED

REVISION / ISSUE	DATE
PHASE 2 RE-PERMIT	12 FEB 2020
PHASE 2 CD SET	27 JUL 2018
PHASE 2 PERMIT	21 DEC 2017
REV PARTIAL PERMIT	8 DEC 2017
PARTIAL PERMIT	8 SEPT 2016
PRICING SET	23 FEB 2016

DRAWN BY WFD/ASH/LDJJE REVIEWED BY

SHEET

A3.6

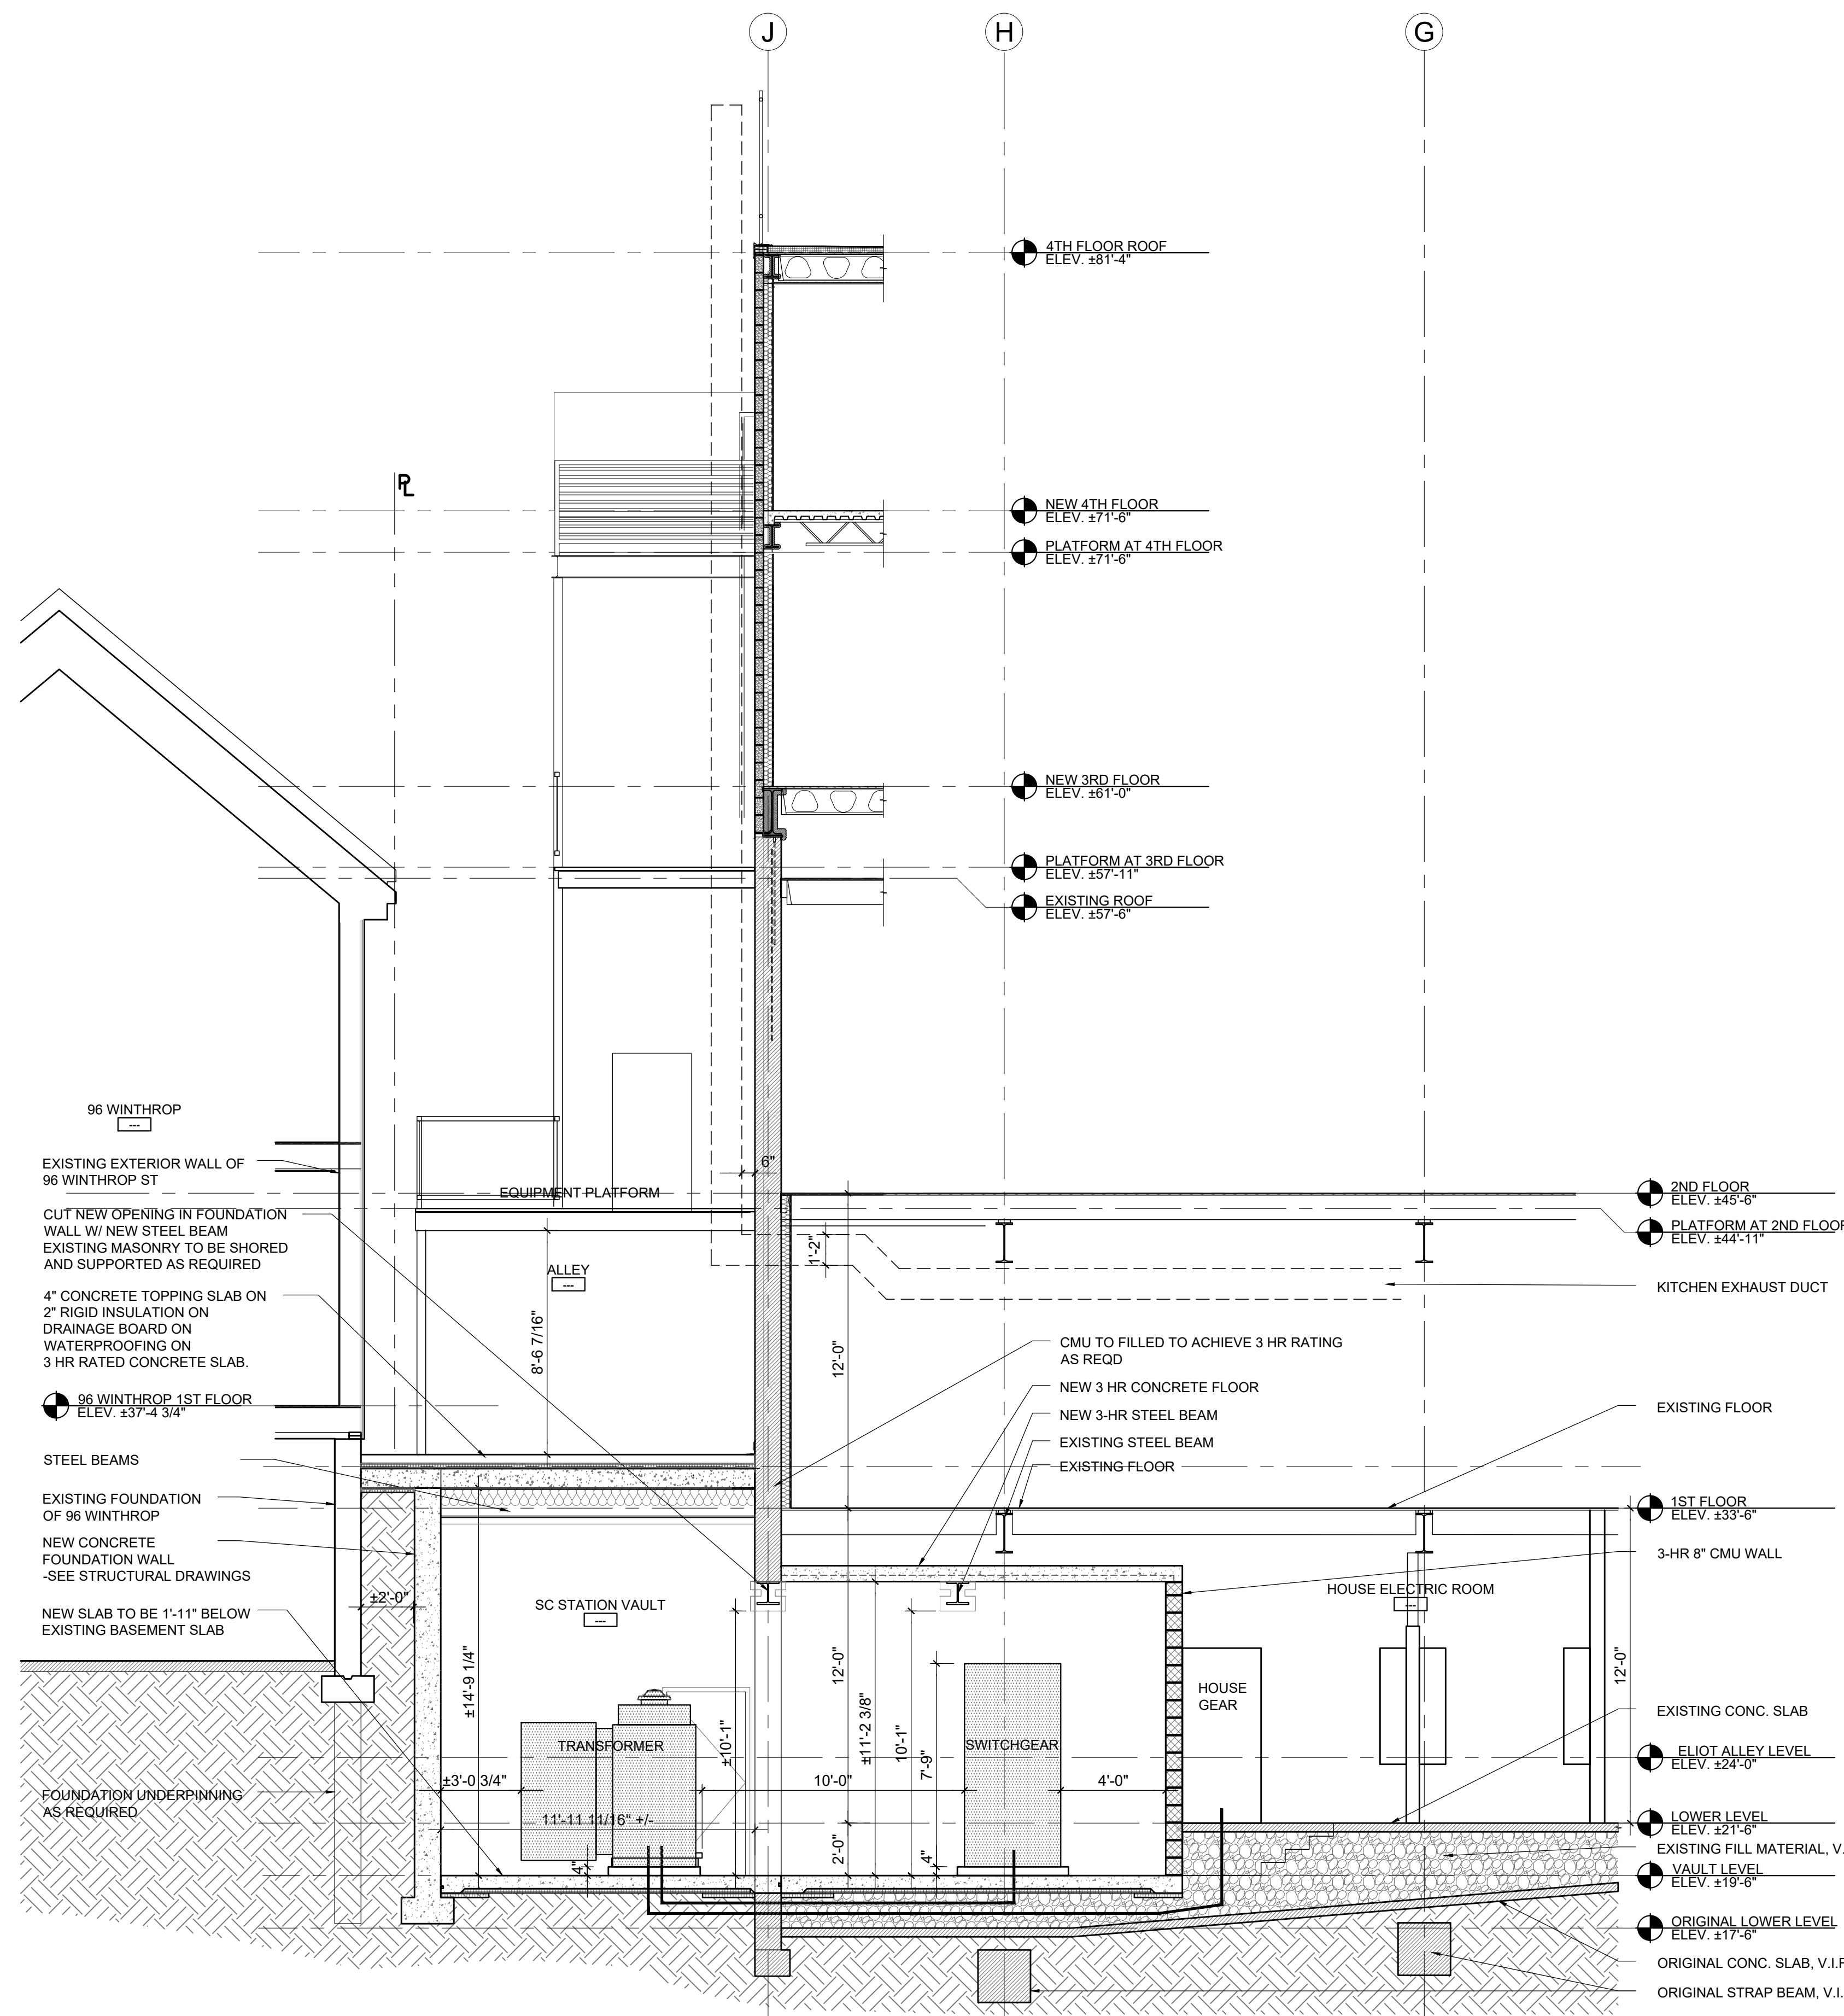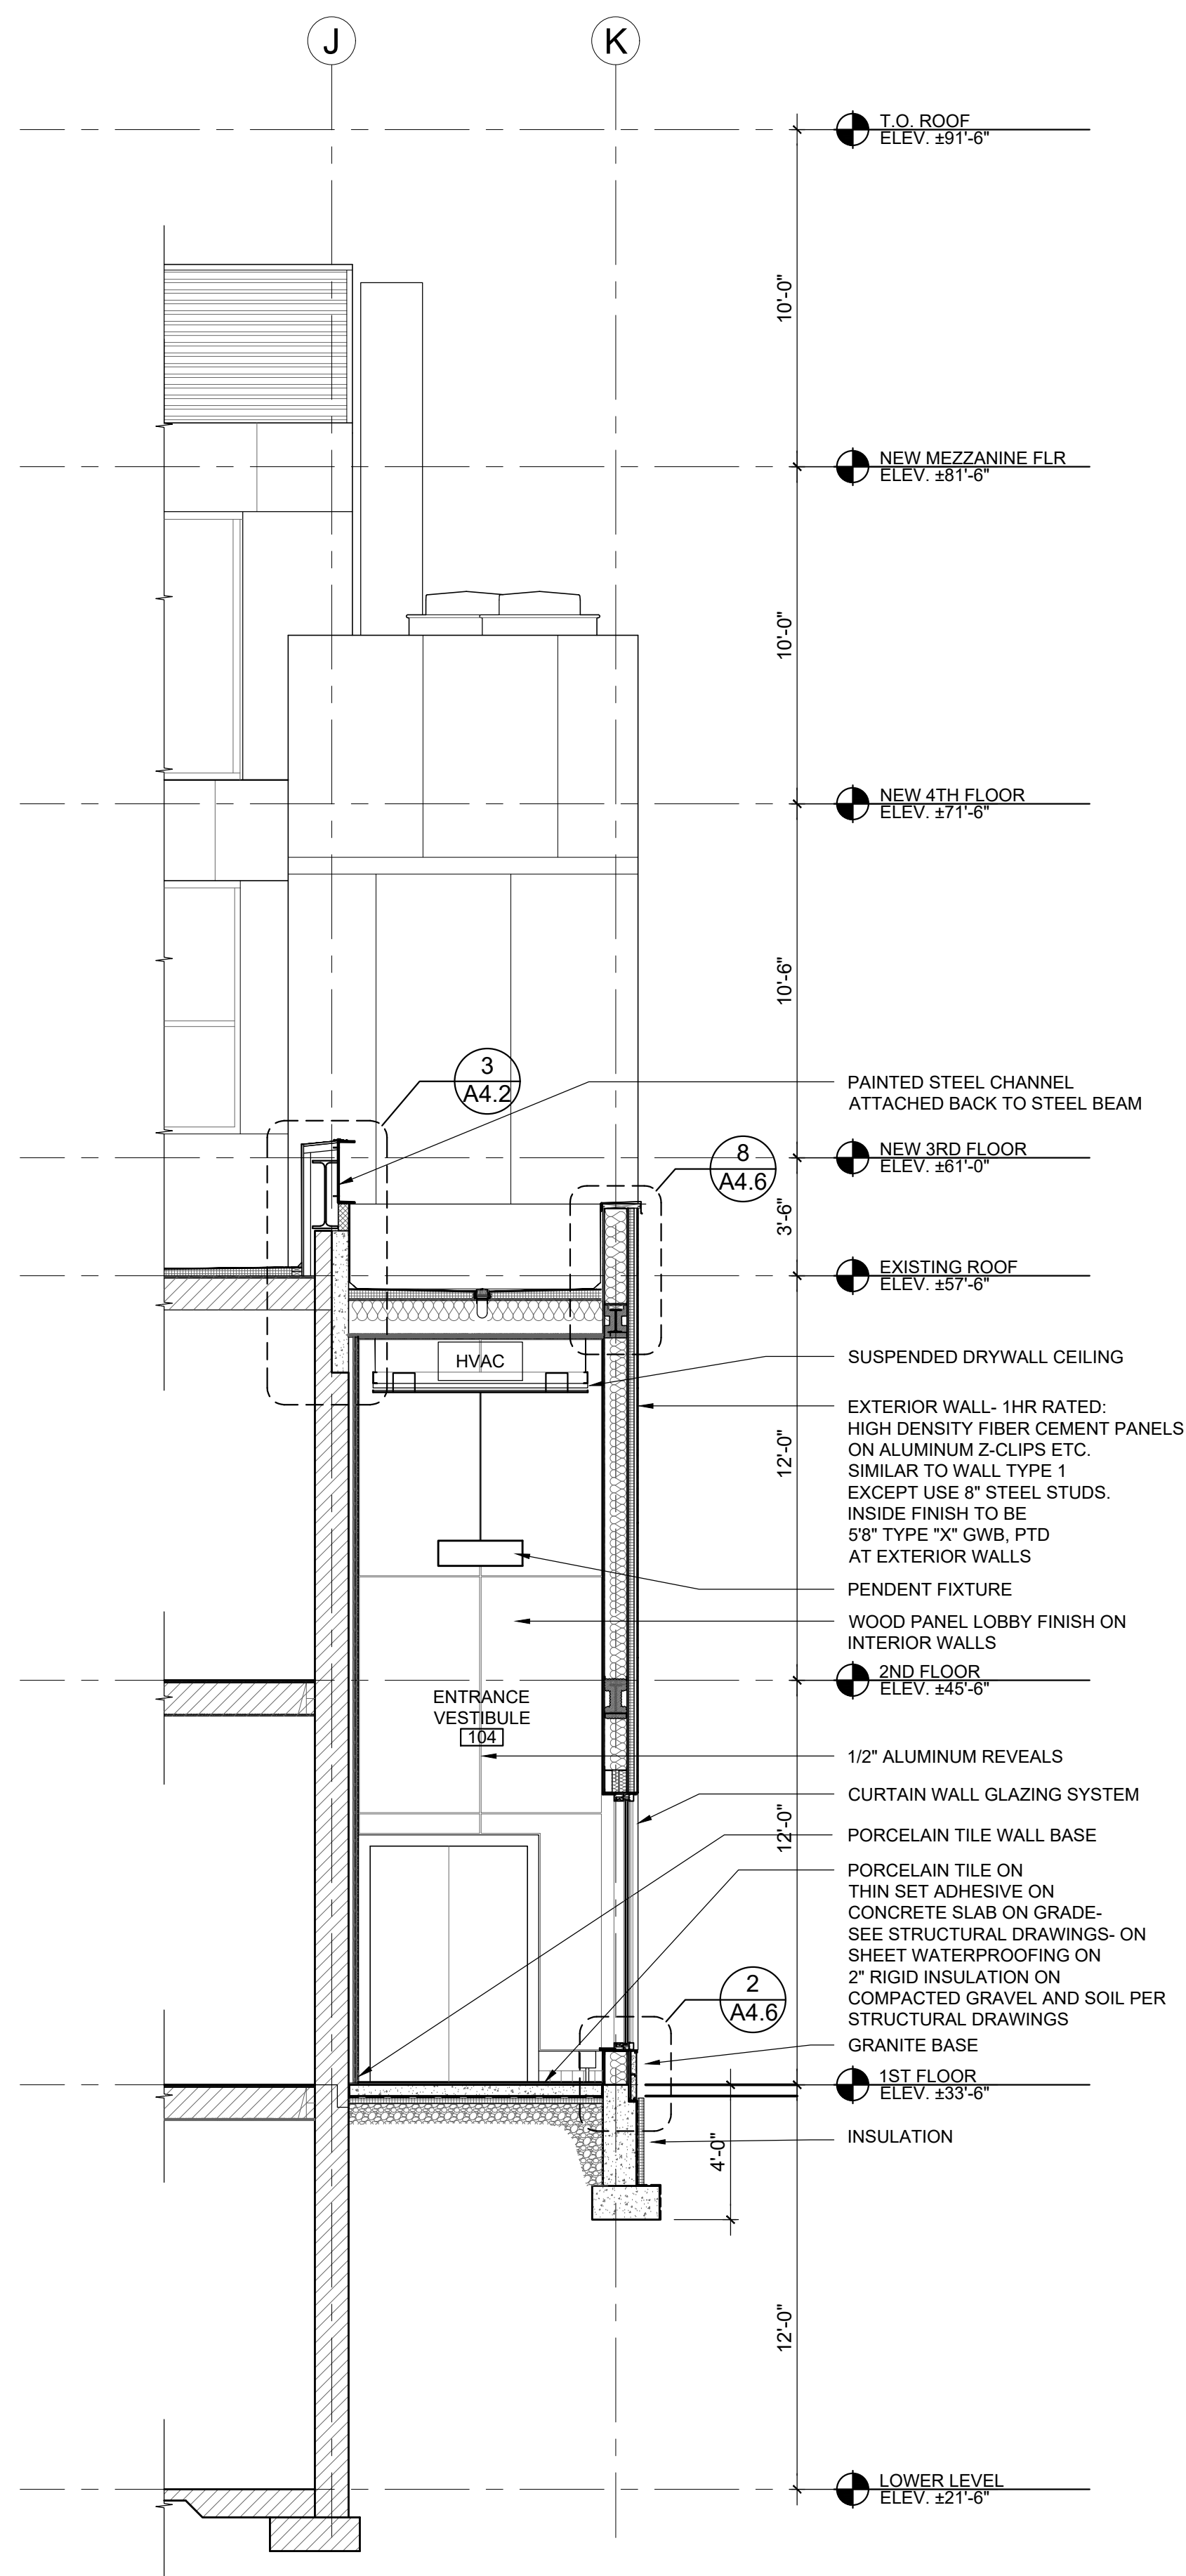

1 CROSS SECTION THROUGH SUBSTATION
 SCALE: 1/4" = 1'-0"

2 SECTION THROUGH OFFICE LOBBY
 SCALE: 1/4" = 1'-0"