



November 5, 2015

FIGURE E71



MAIN STREET VIEW LOOKING EAST

MIT KENDALL SQUARE
SoMa PROJECT



November 5, 2015

FIGURE E72



MAIN STREET VIEW LOOKING EAST

MIT KENDALL SQUARE
SoMa PROJECT

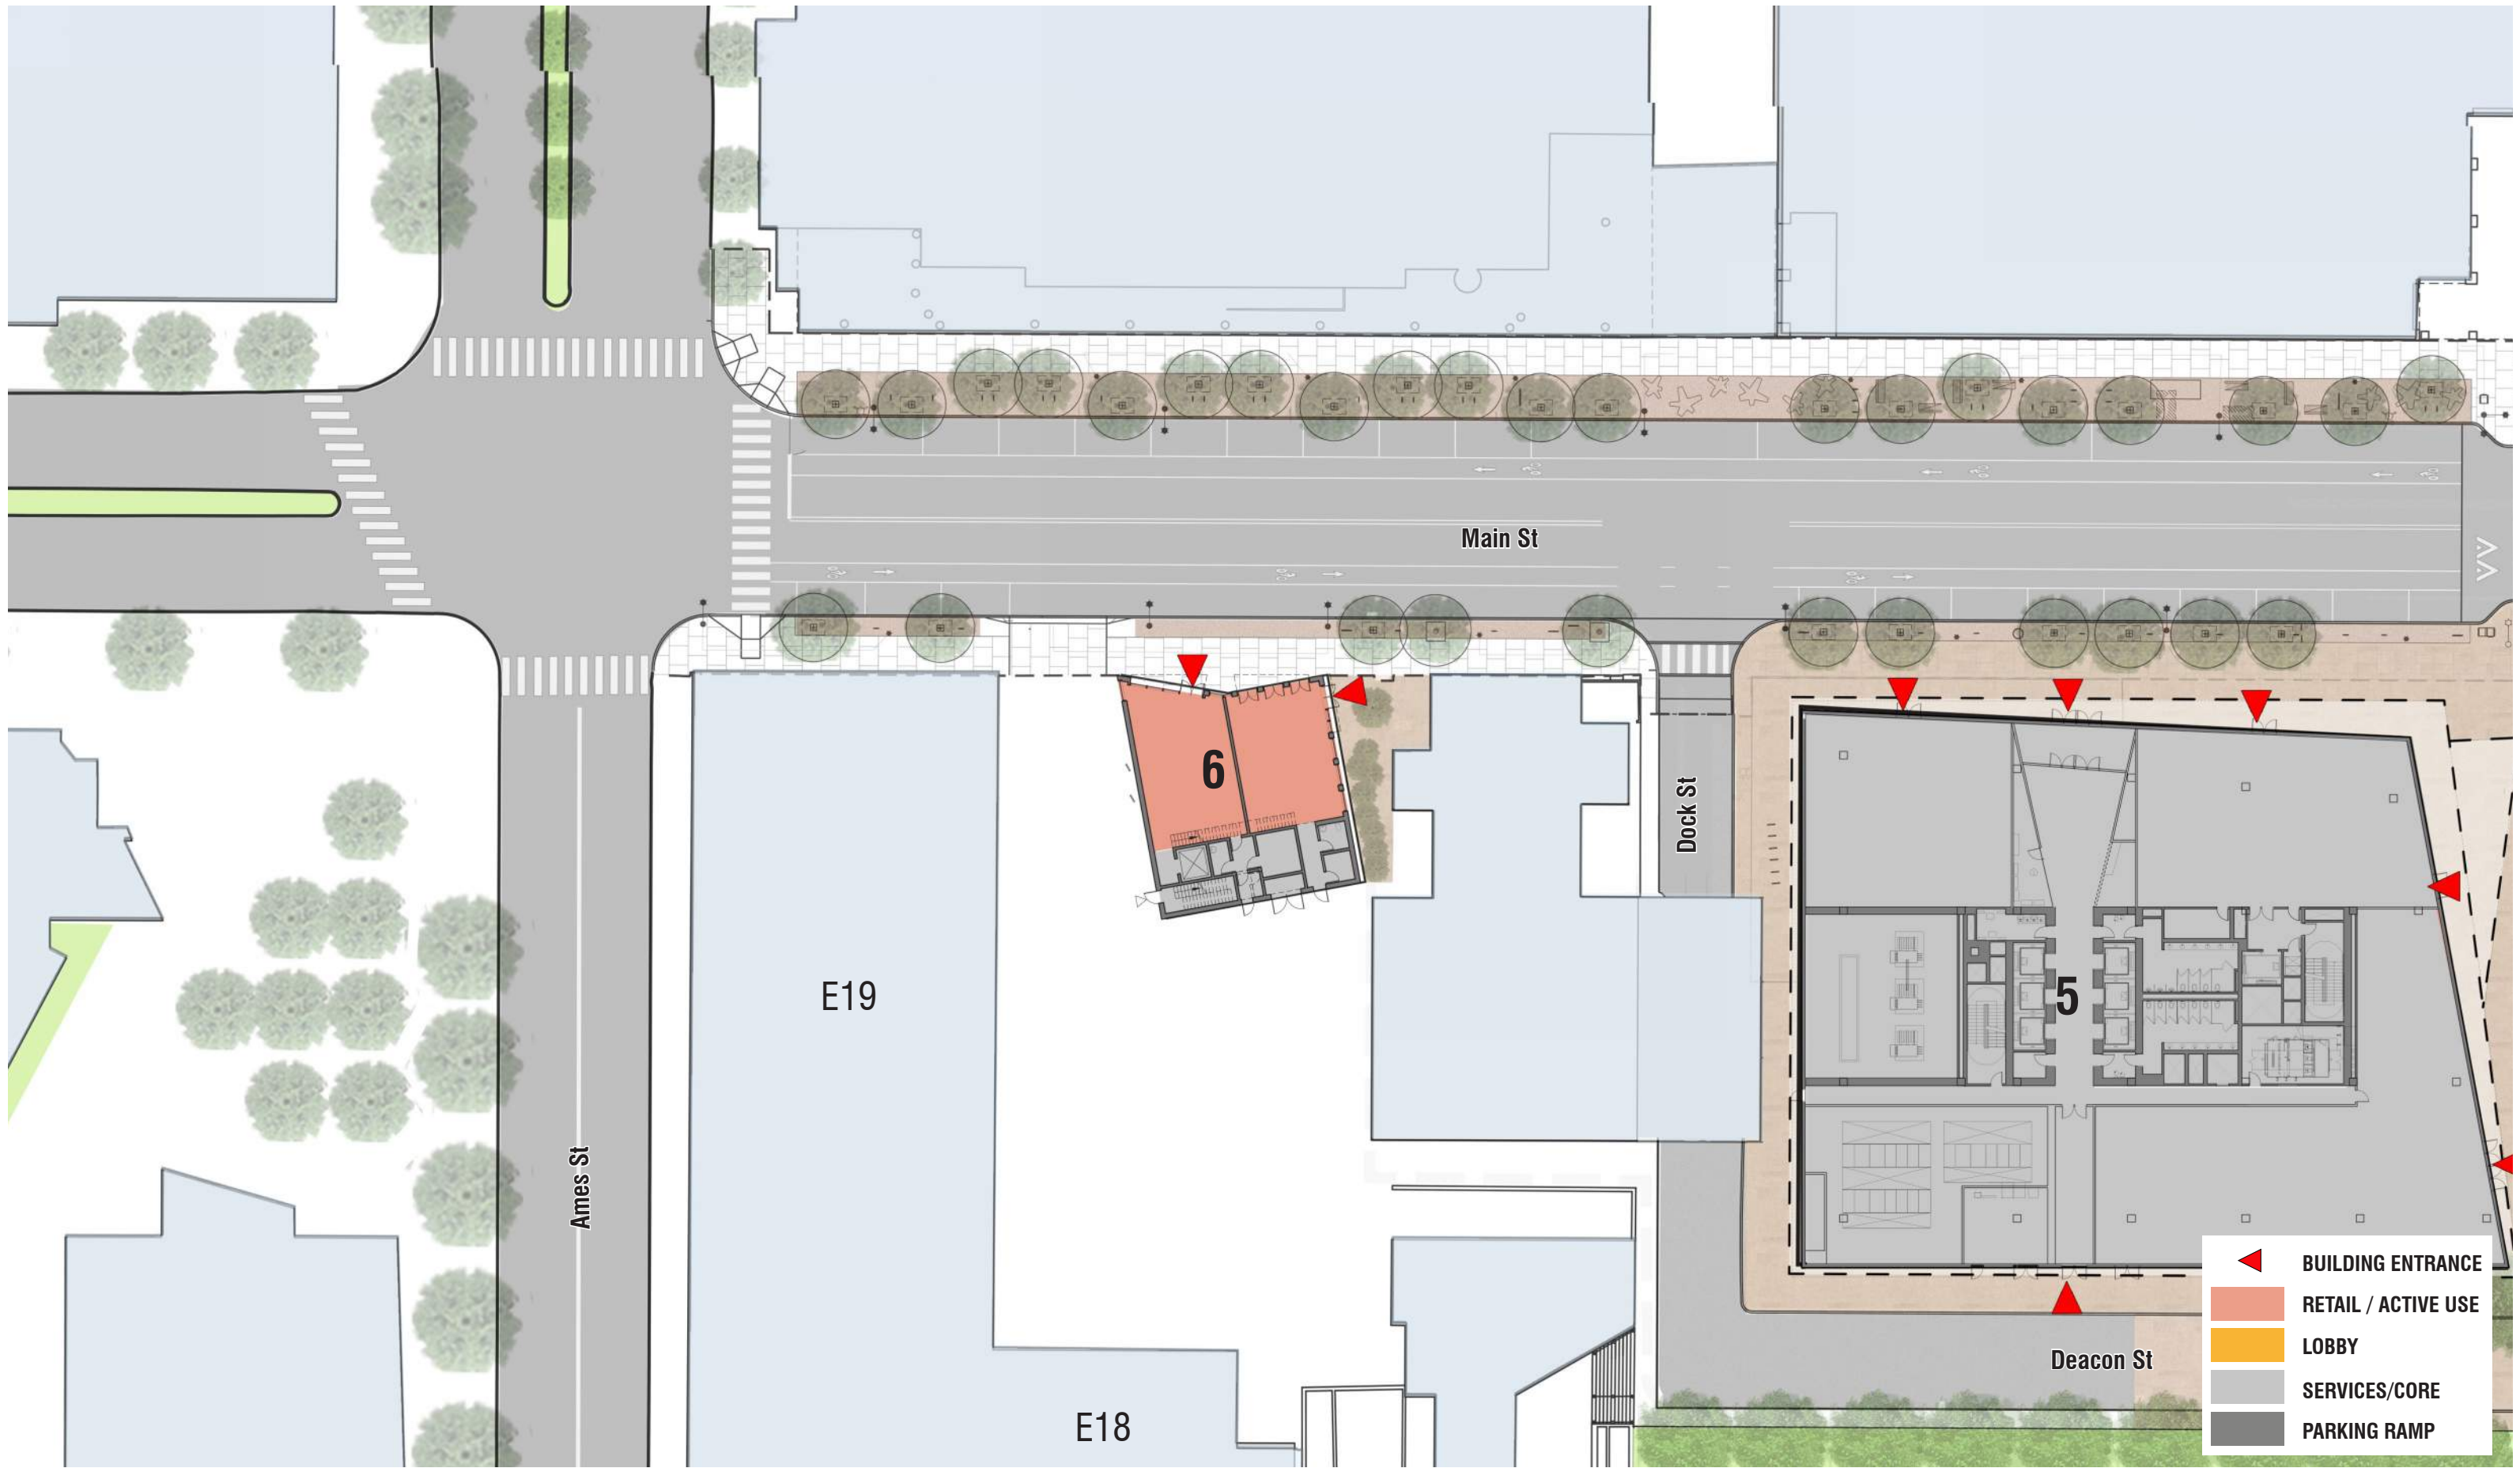



FIGURE E73


**BUILDING 6
PROPOSED SITE PLAN**

**MIT KENDALL SQUARE
SoMa PROJECT**



RETAIL / ACTIVE USE
SERVICE / MECHANICAL


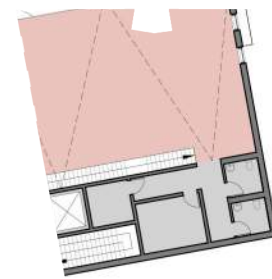


0' 40' 80' 
scale: 1" = 40'

**BUILDING 6
FLOOR PLAN - LEVEL 2**

FIGURE E74
MIT KENDALL SQUARE
SoMa PROJECT



 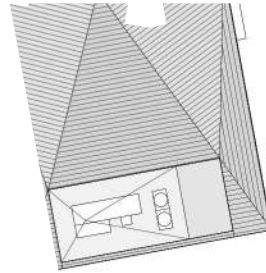

**BUILDING 6
ROOF PLAN**

FIGURE E75

MIT KENDALL SQUARE
SoMa PROJECT





0' 40' 80'
 scale: 1" = 40'

**BUILDING 6
 ELEVATION - NORTH**

FIGURE E76

MIT KENDALL SQUARE
 SoMa PROJECT



0' 40' 80'
scale: 1" = 40'

**BUILDING 6
SECTION - EAST/WEST**

FIGURE E77
MIT KENDALL SQUARE
SoMa PROJECT



FIGURE E78



0' 40' 80'
scale: 1" = 40'

**BUILDING 6
SECTION - NORTH/SOUTH**

MIT KENDALL SQUARE
SoMa PROJECT



FIGURE E79

**BUILDING 6
VIEW FROM NE - EXISTING**

**MIT KENDALL SQUARE
SoMa PROJECT**



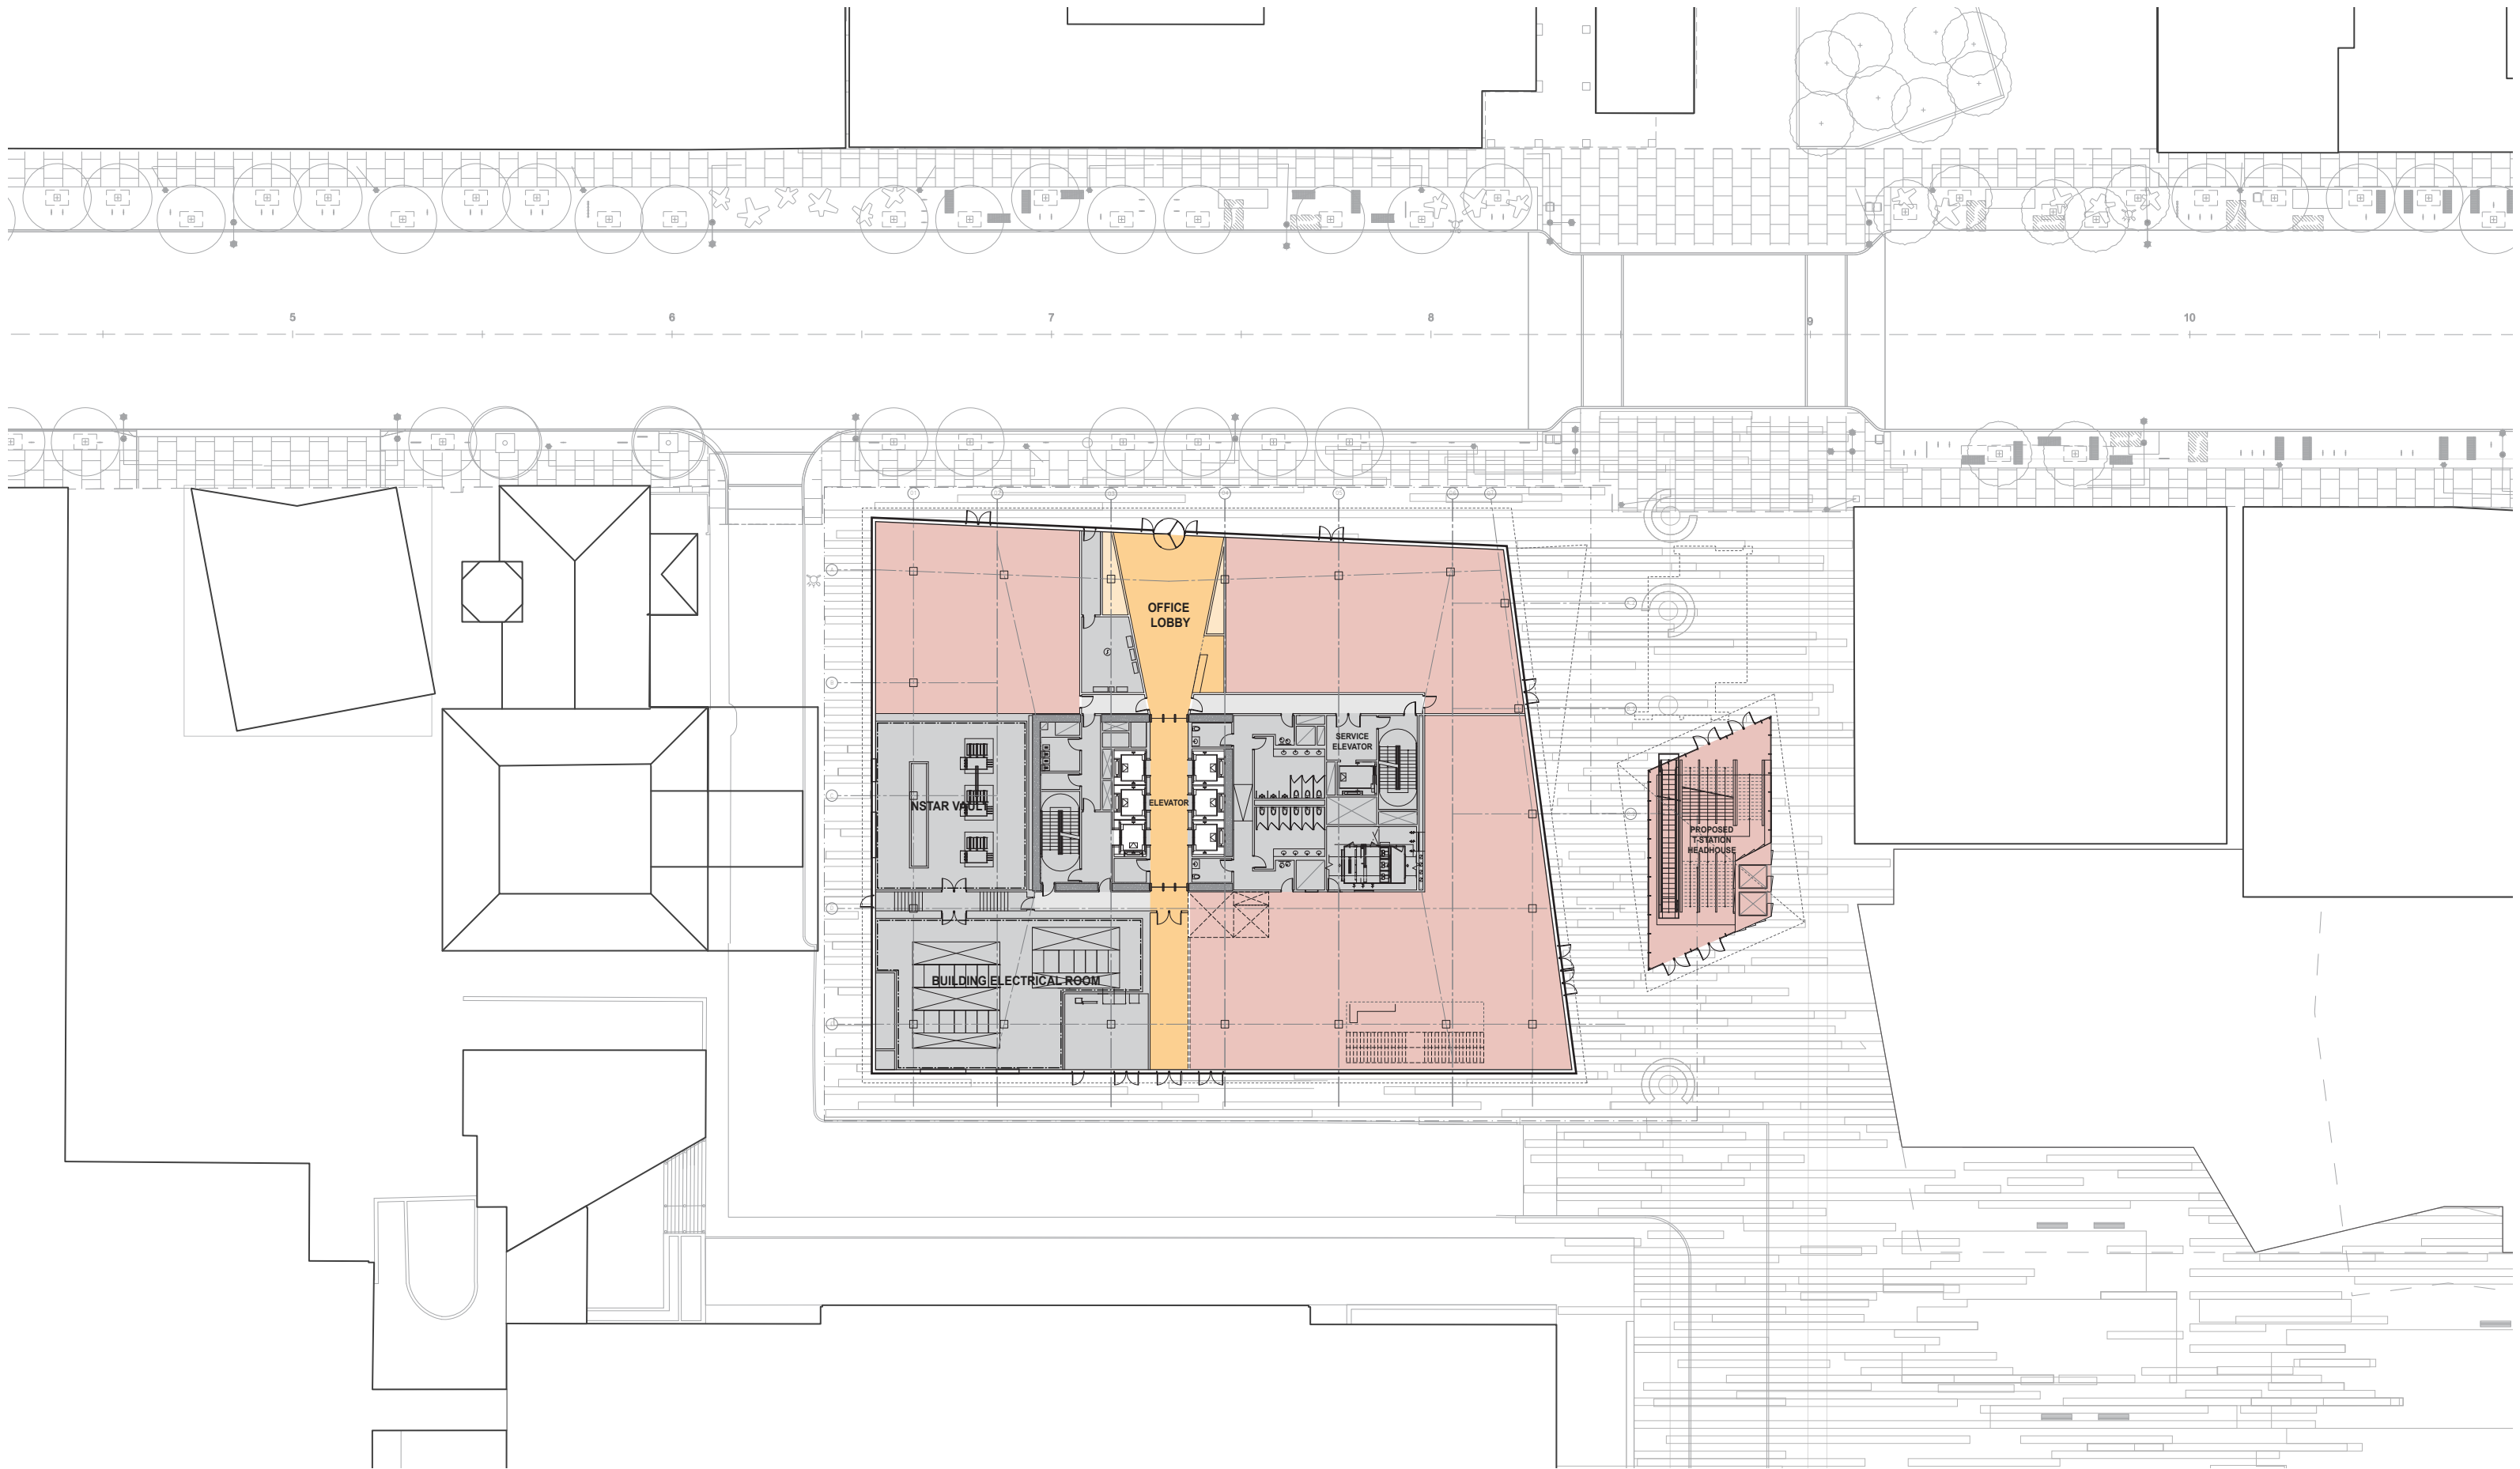


FIGURE E80




**BUILDING 6
VIEW FROM NE**

**MIT KENDALL SQUARE
SoMa PROJECT**




November 5, 2015

FIGURE E81

 


**T-STATION HEADHOUSE PROPOSED
LEVEL 01**

**MIT KENDALL SQUARE
SoMa PROJECT**

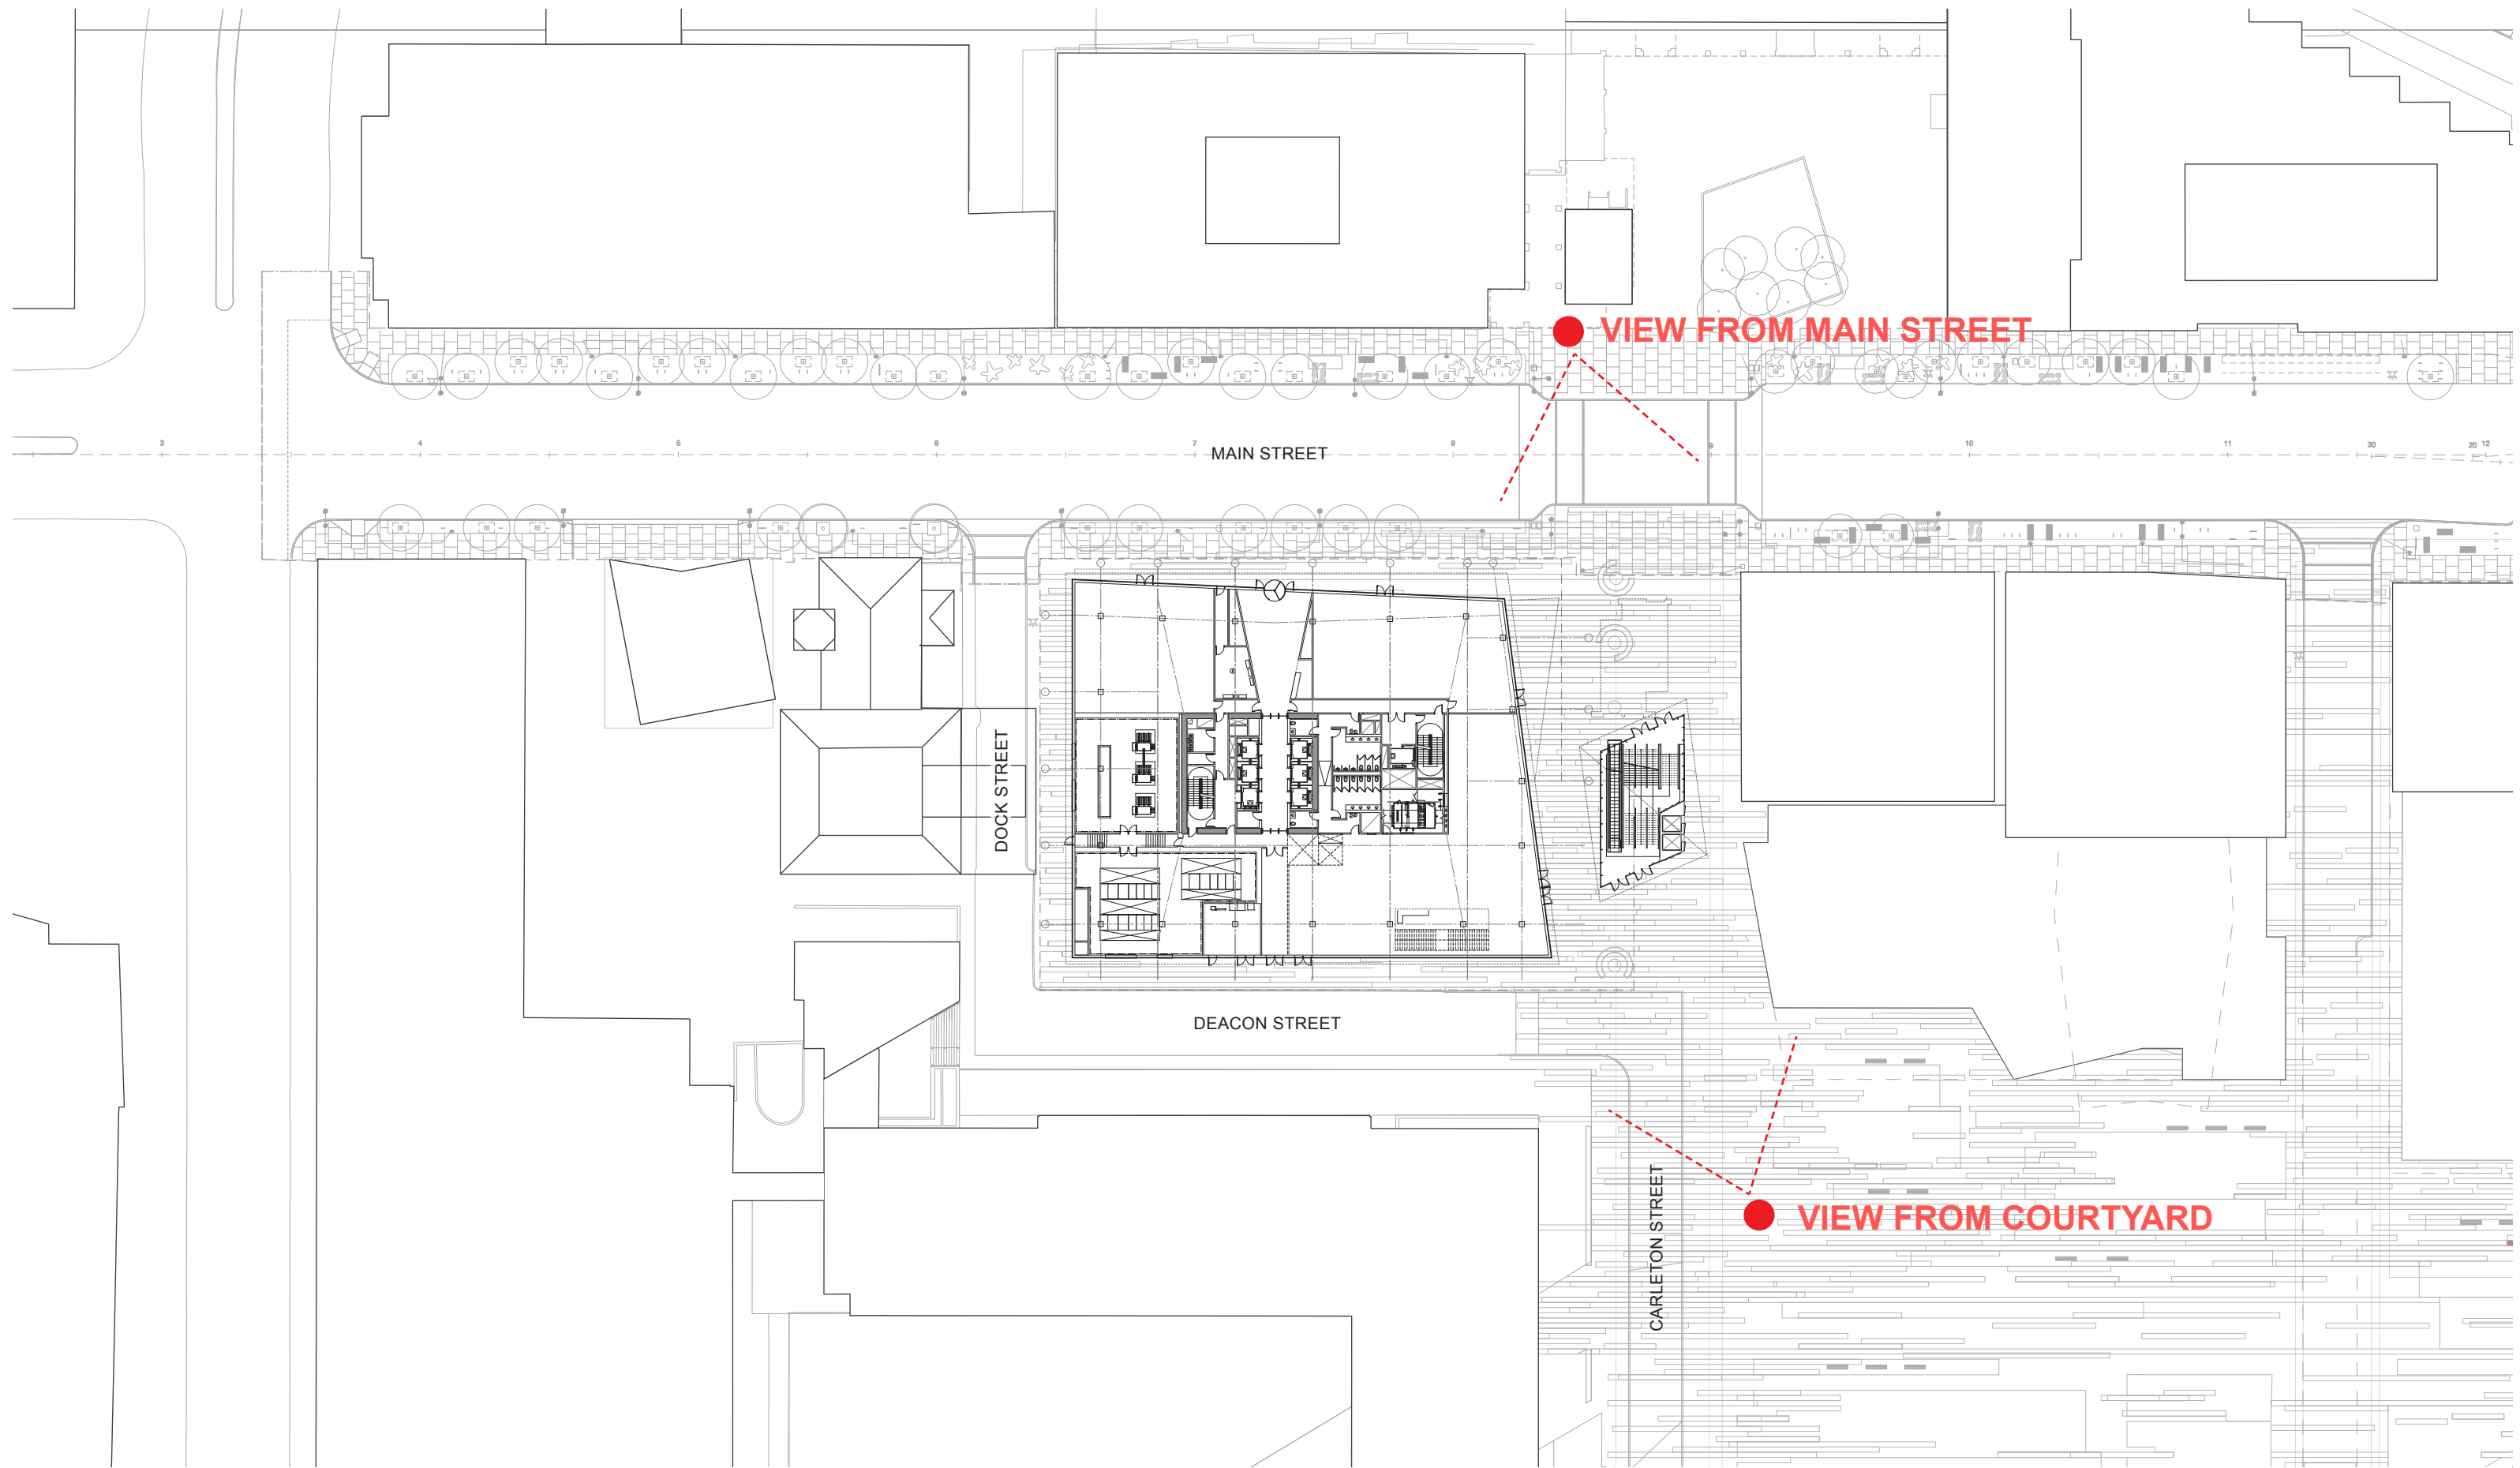

November 5, 2015

FIGURE E82

 

**KENDALL T-STATION
CAMERA LOCATIONS**

**MIT KENDALL SQUARE
SoMa PROJECT**



November 5, 2015

FIGURE E83



**KENDALL T-STATION PLAZA
MAIN STREET LOOKING SOUTH**

**MIT KENDALL SQUARE
SoMa PROJECT**



November 5, 2015





**KENDALL T-STATION PLAZA
COURTYARD LOOKING NORTH**

FIGURE E84

**MIT KENDALL SQUARE
SoMa PROJECT**

B

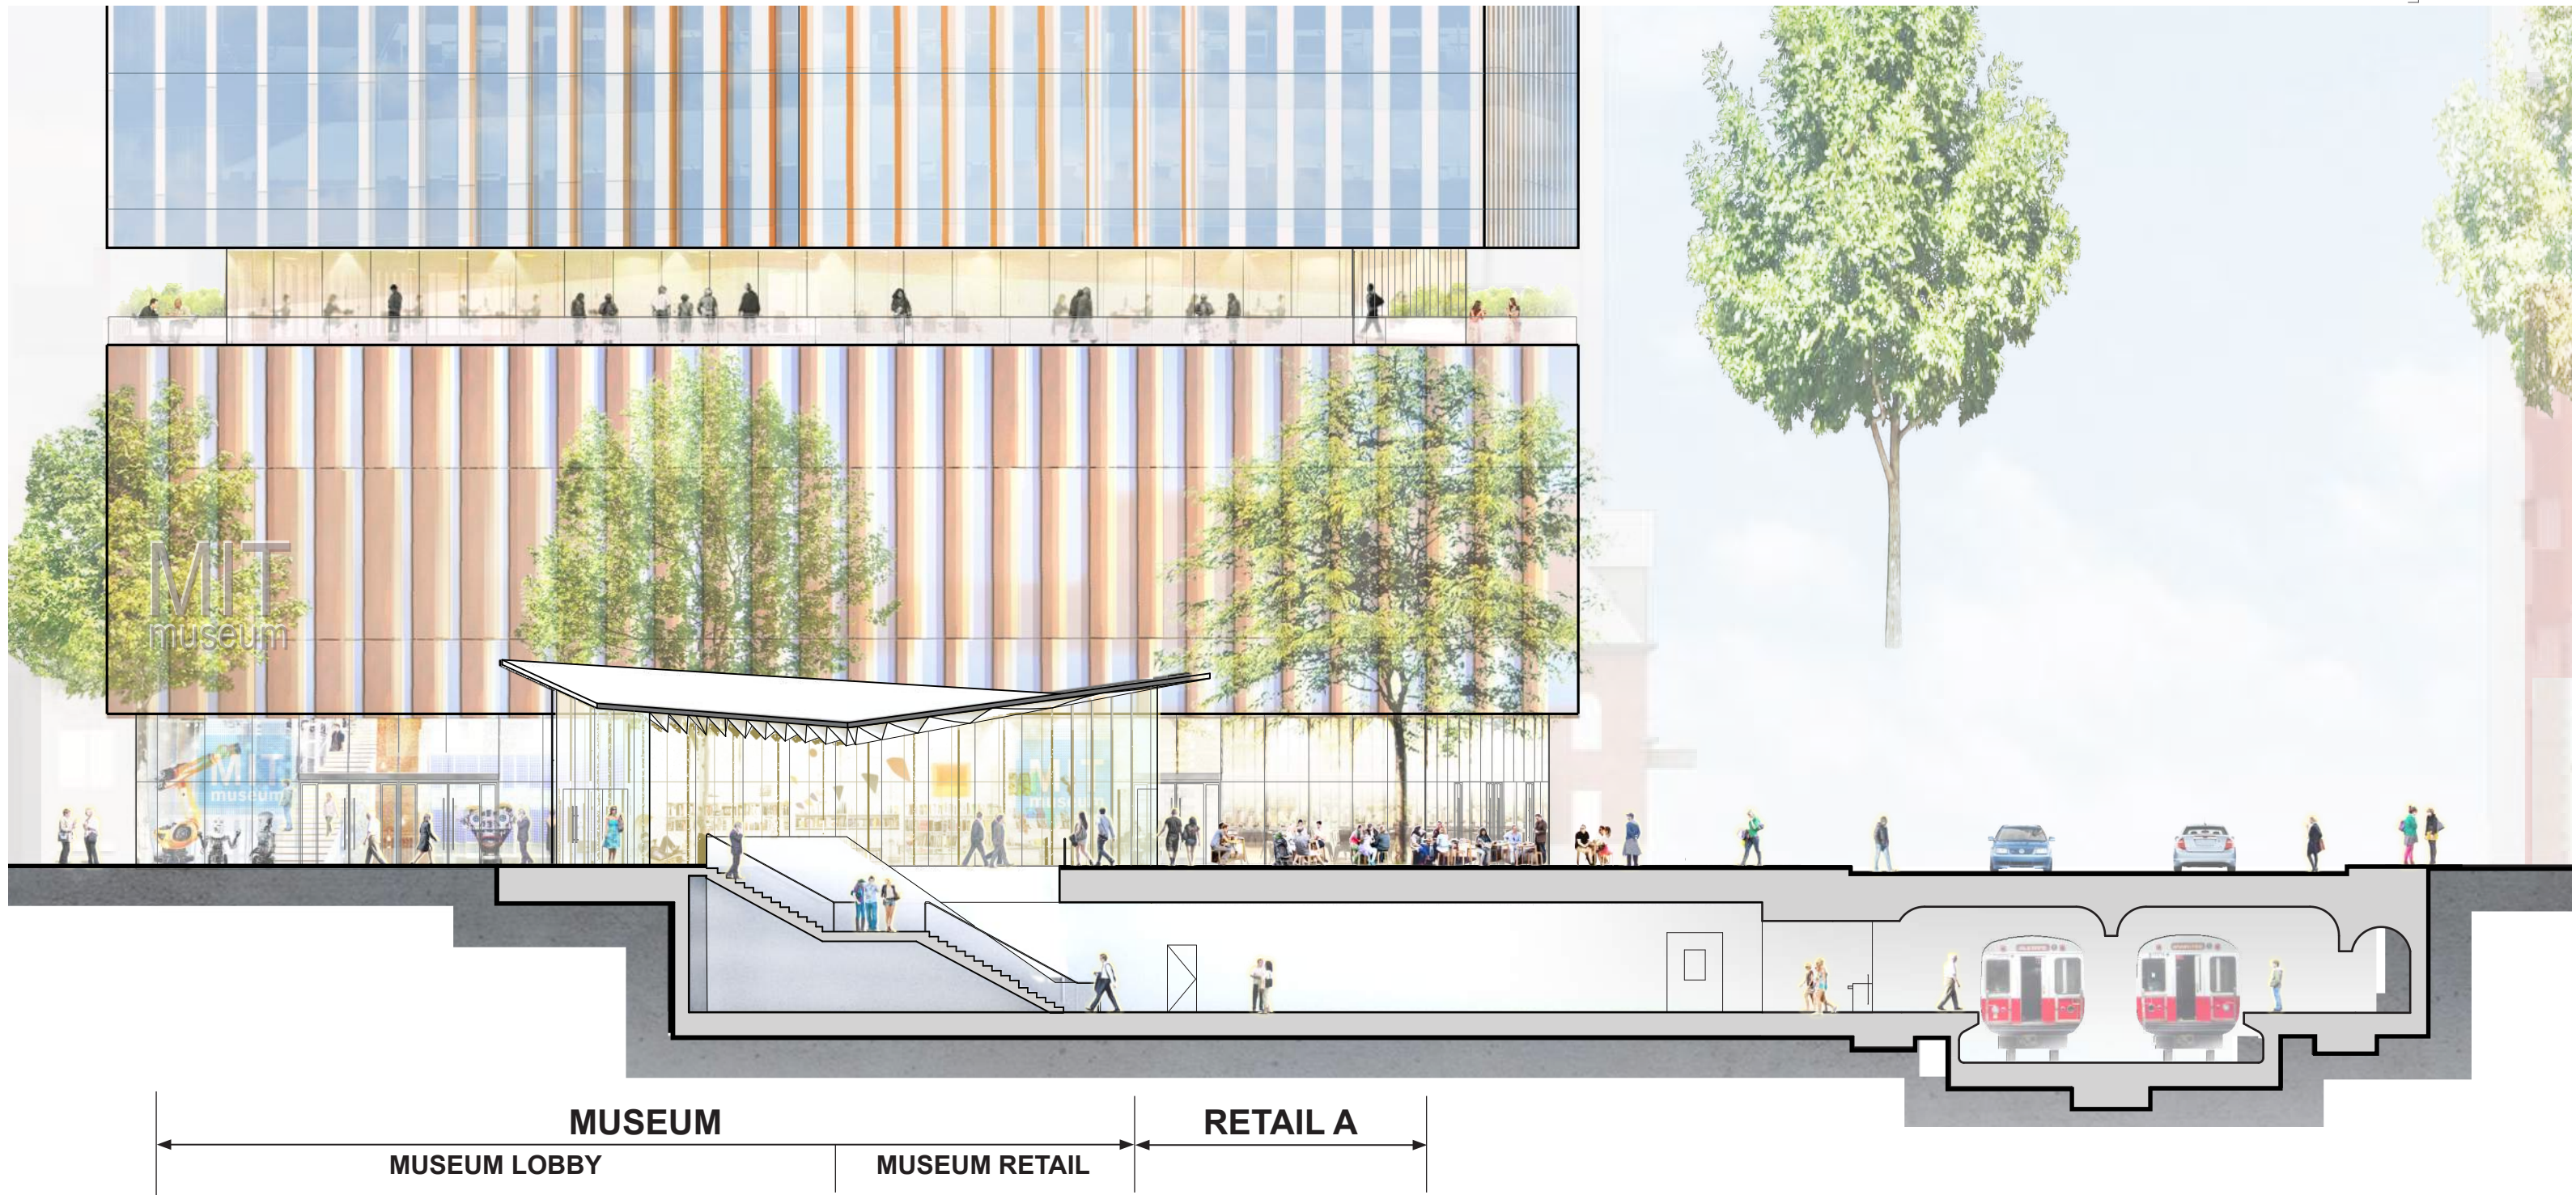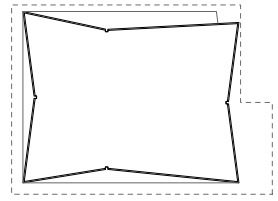

November 5, 2015





FIGURE E85



0' 16' 32'
scale: 1" = 16'

BUILDING 5 - EAST STREET SCAPE ELEVATION

**MIT KENDALL SQUARE
SoMa PROJECT**

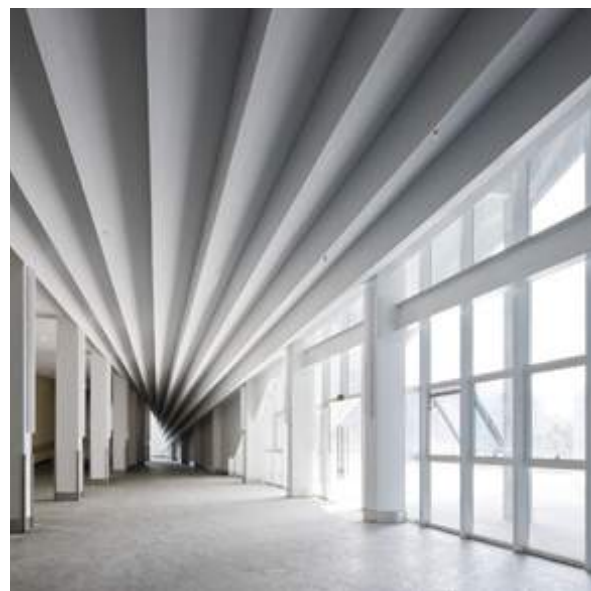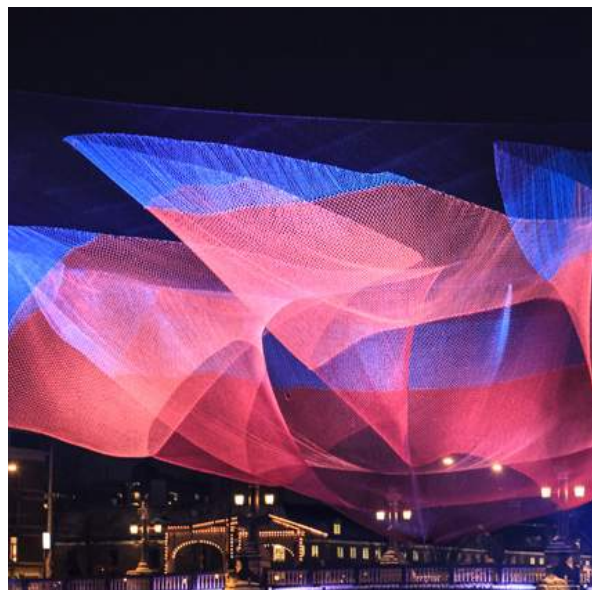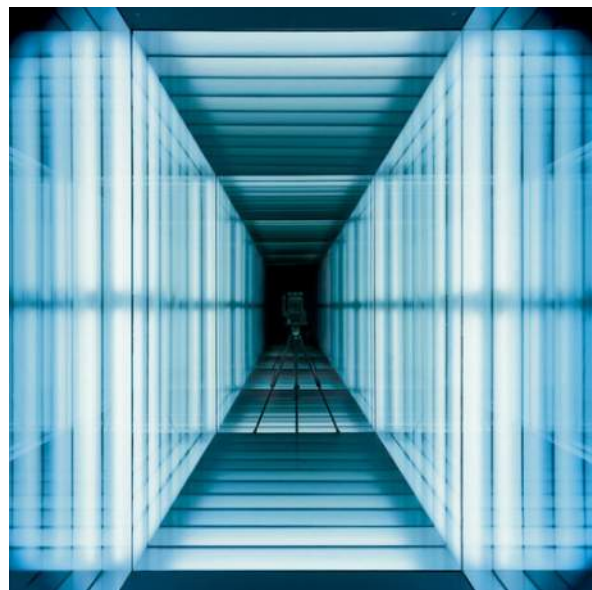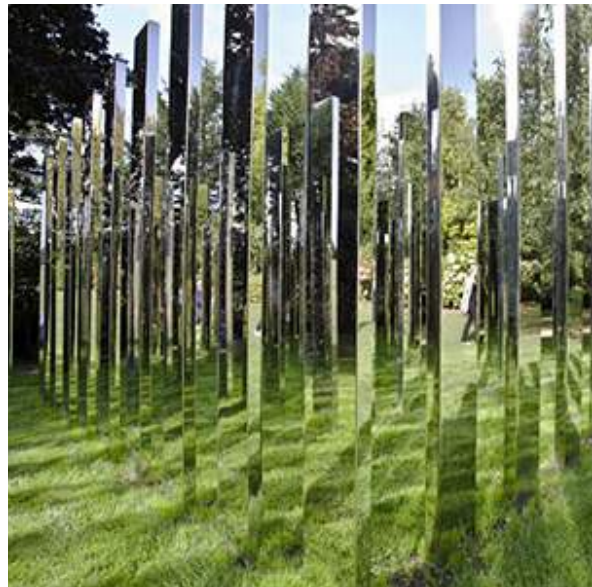

November 5, 2015



**T-STATION AS GATEWAY ART PIECE
PRECEDENT ARTIST INSTALLATIONS**

FIGURE E86

**MIT KENDALL SQUARE
SoMa PROJECT**



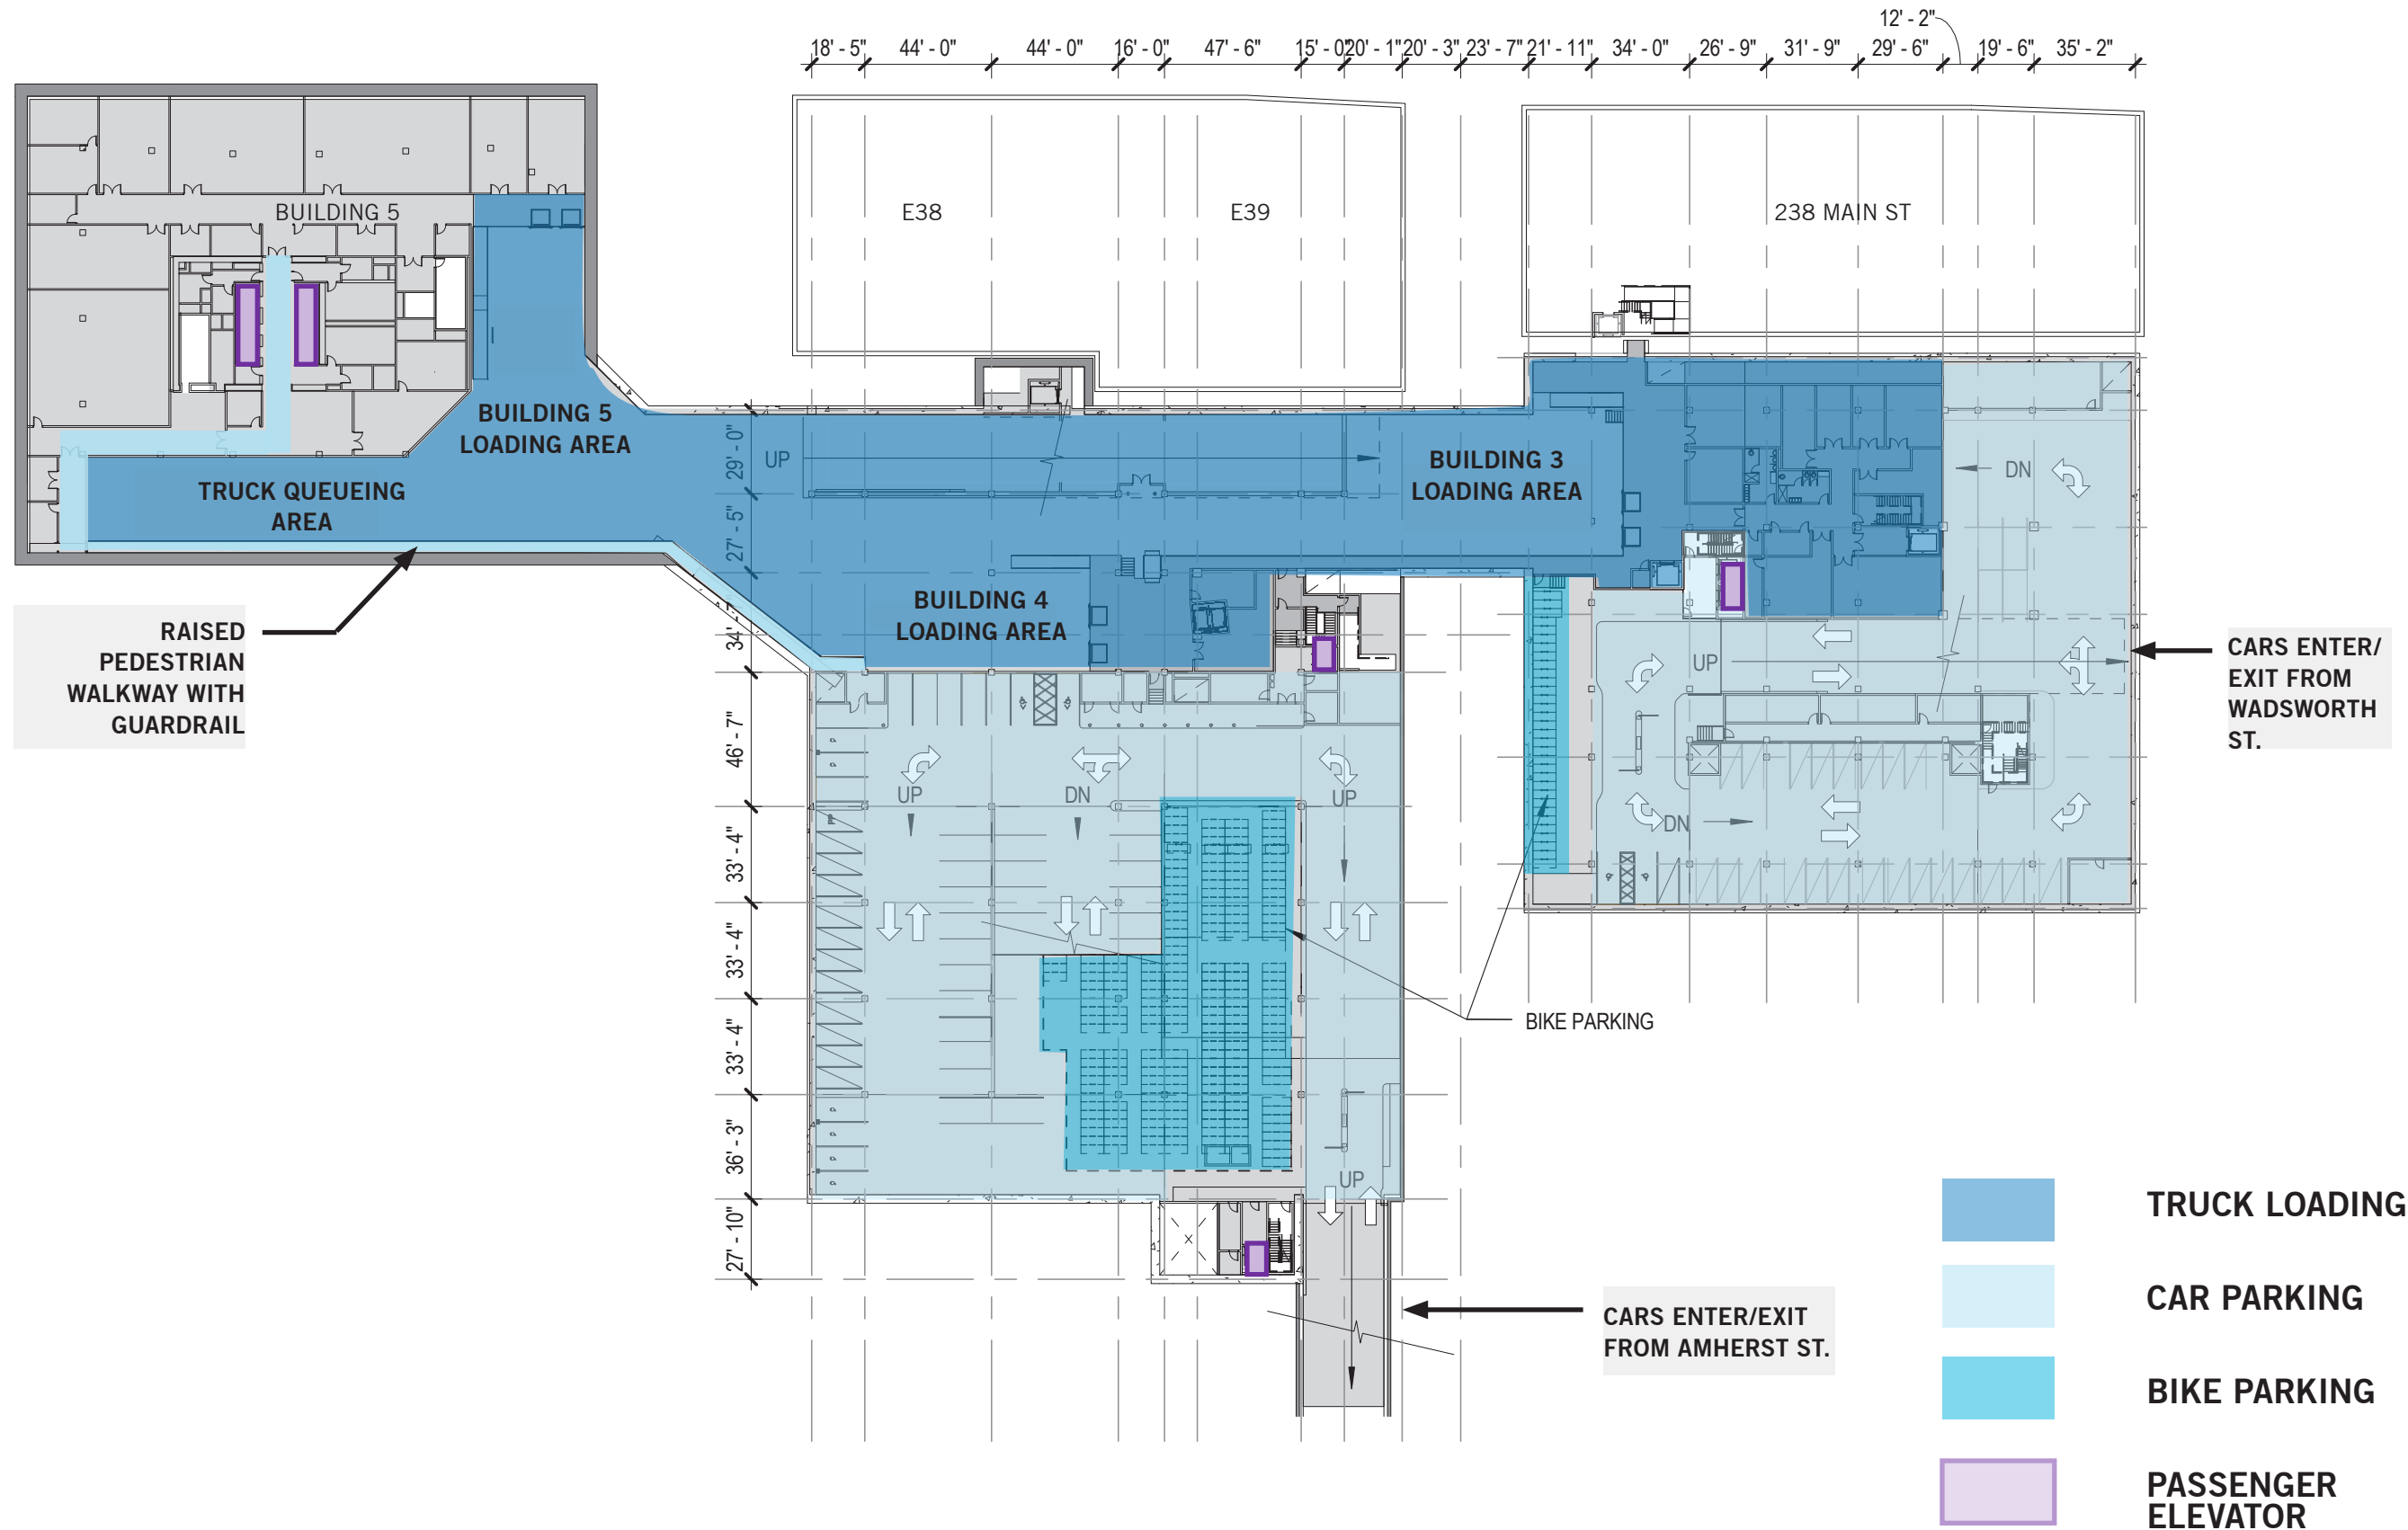


FIGURE E87

 


**SoMa GARAGE
LEVEL P1 - PARKING AND LOADING**


**MIT KENDALL SQUARE
SoMa PROJECT**

 



SITE PLAN SoMa PARKING GARAGE

MIT KENDALL SQUARE SoMa PROJECT

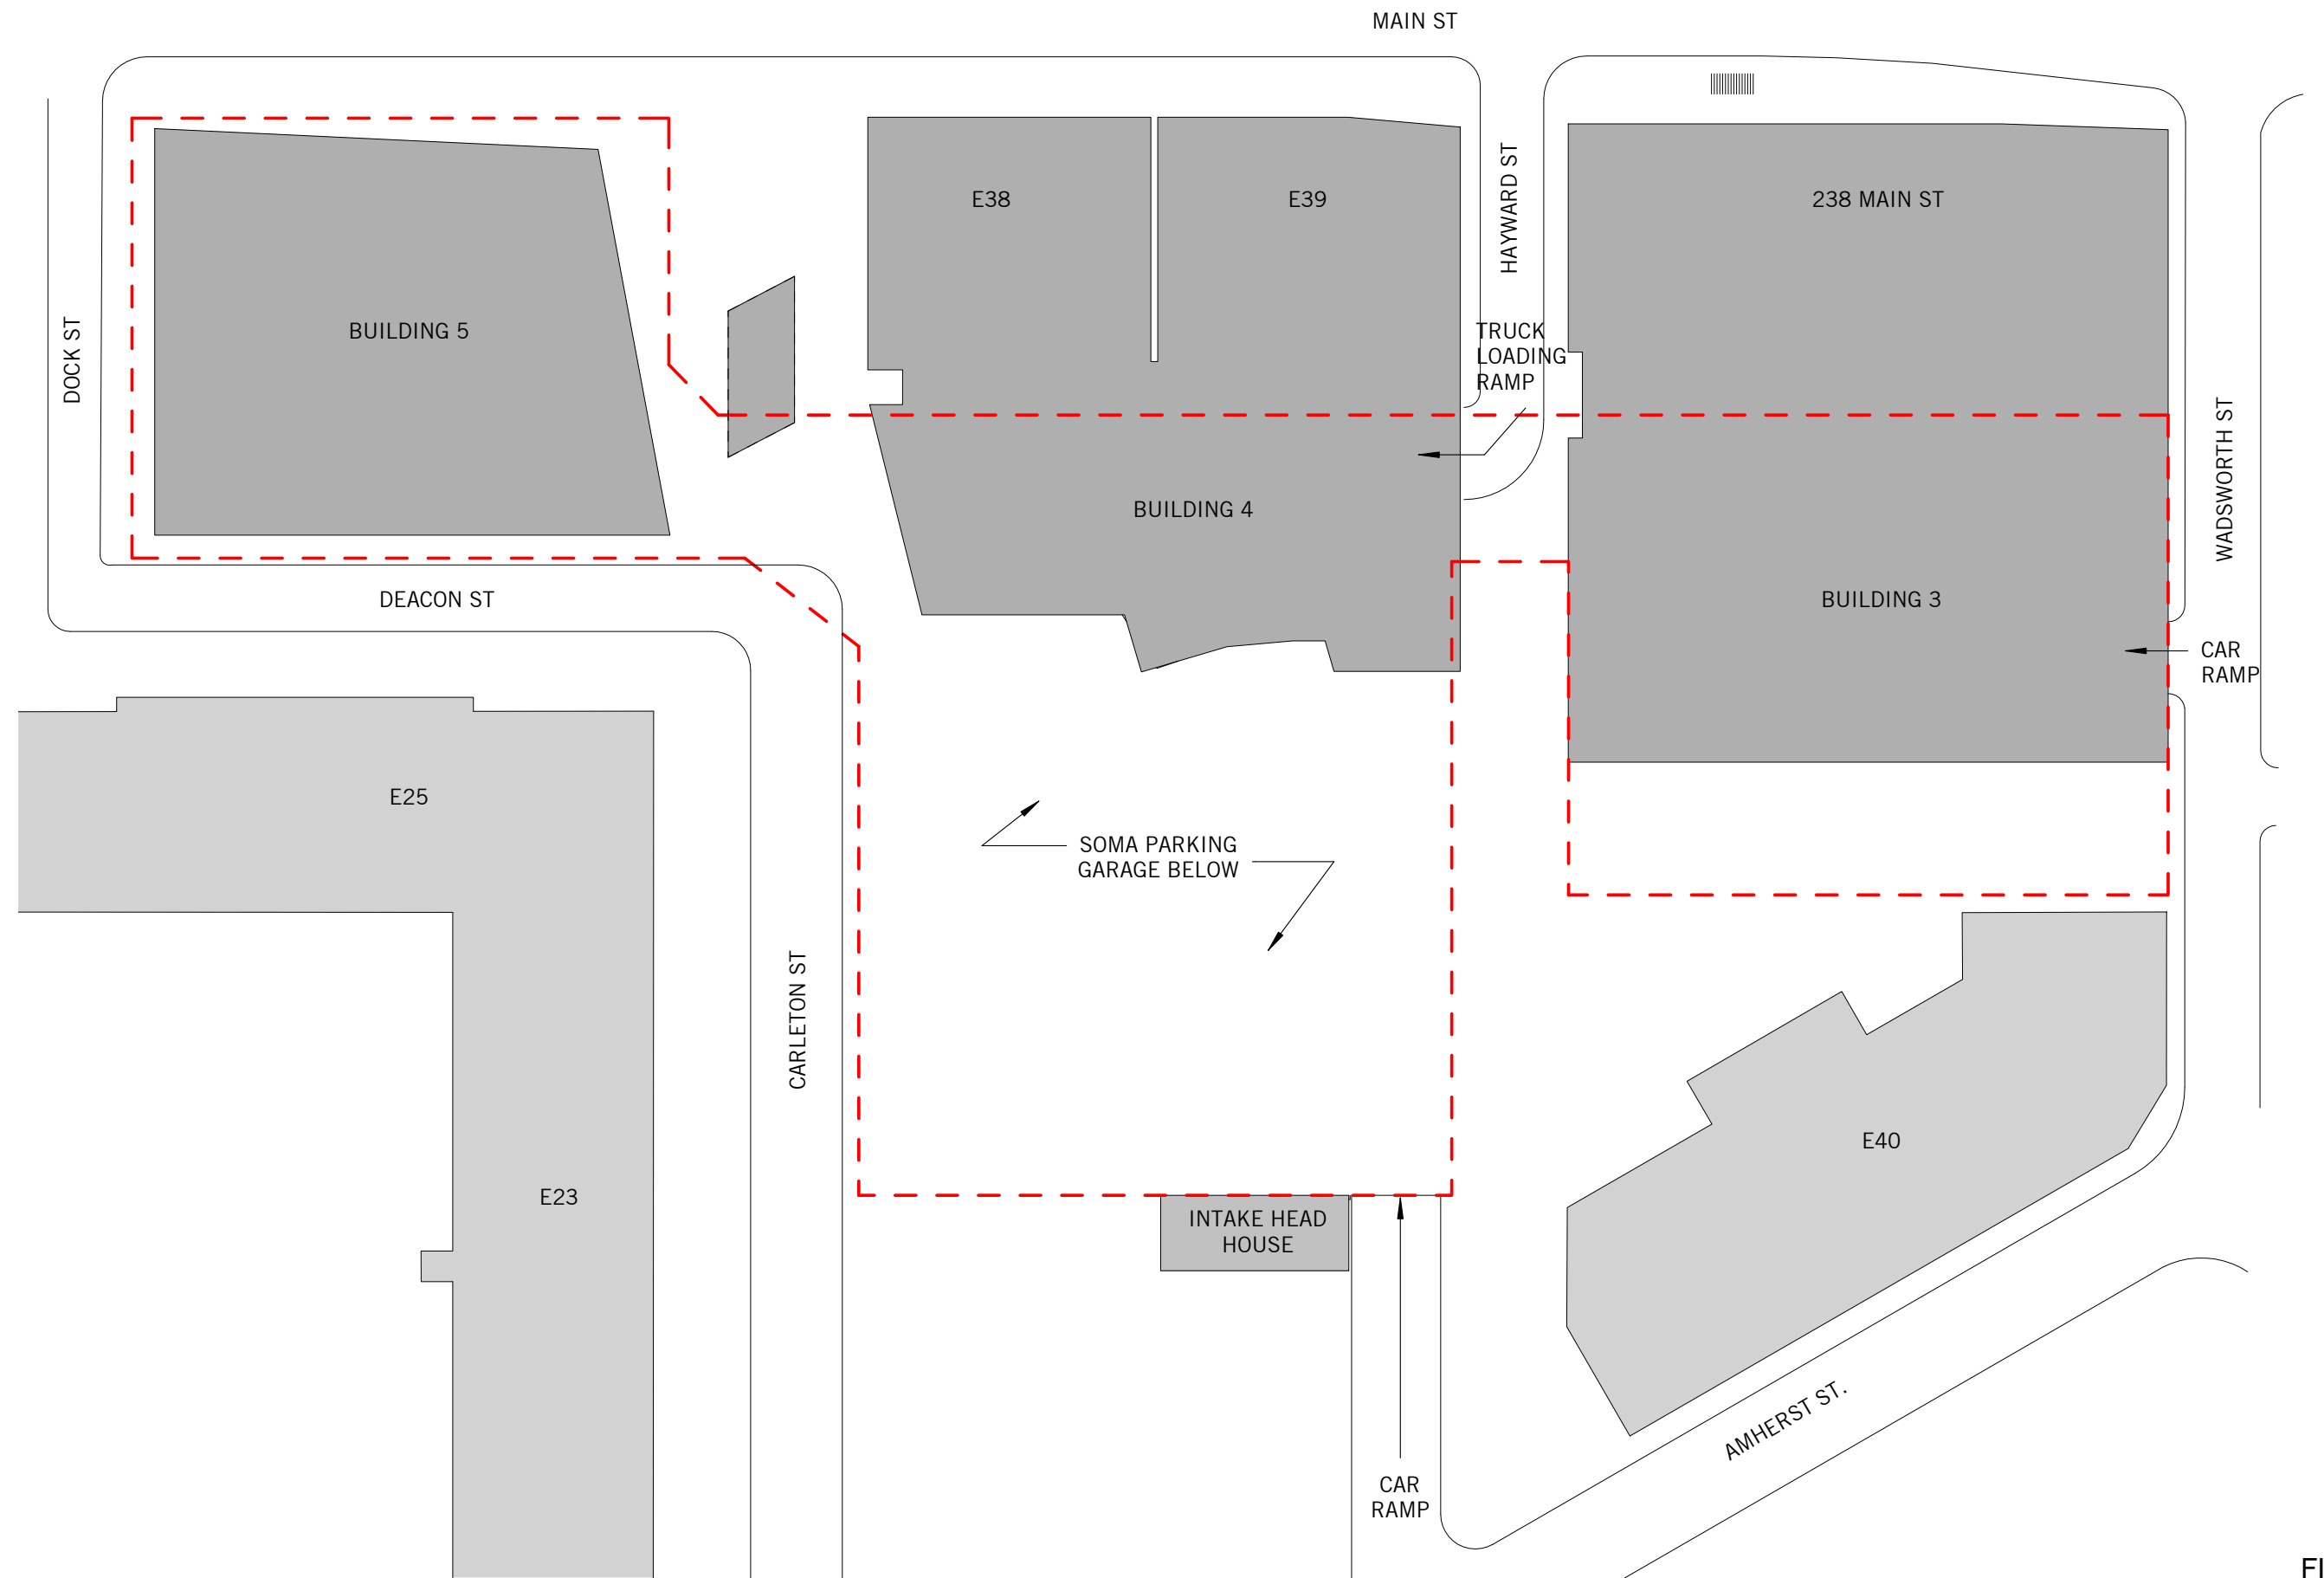

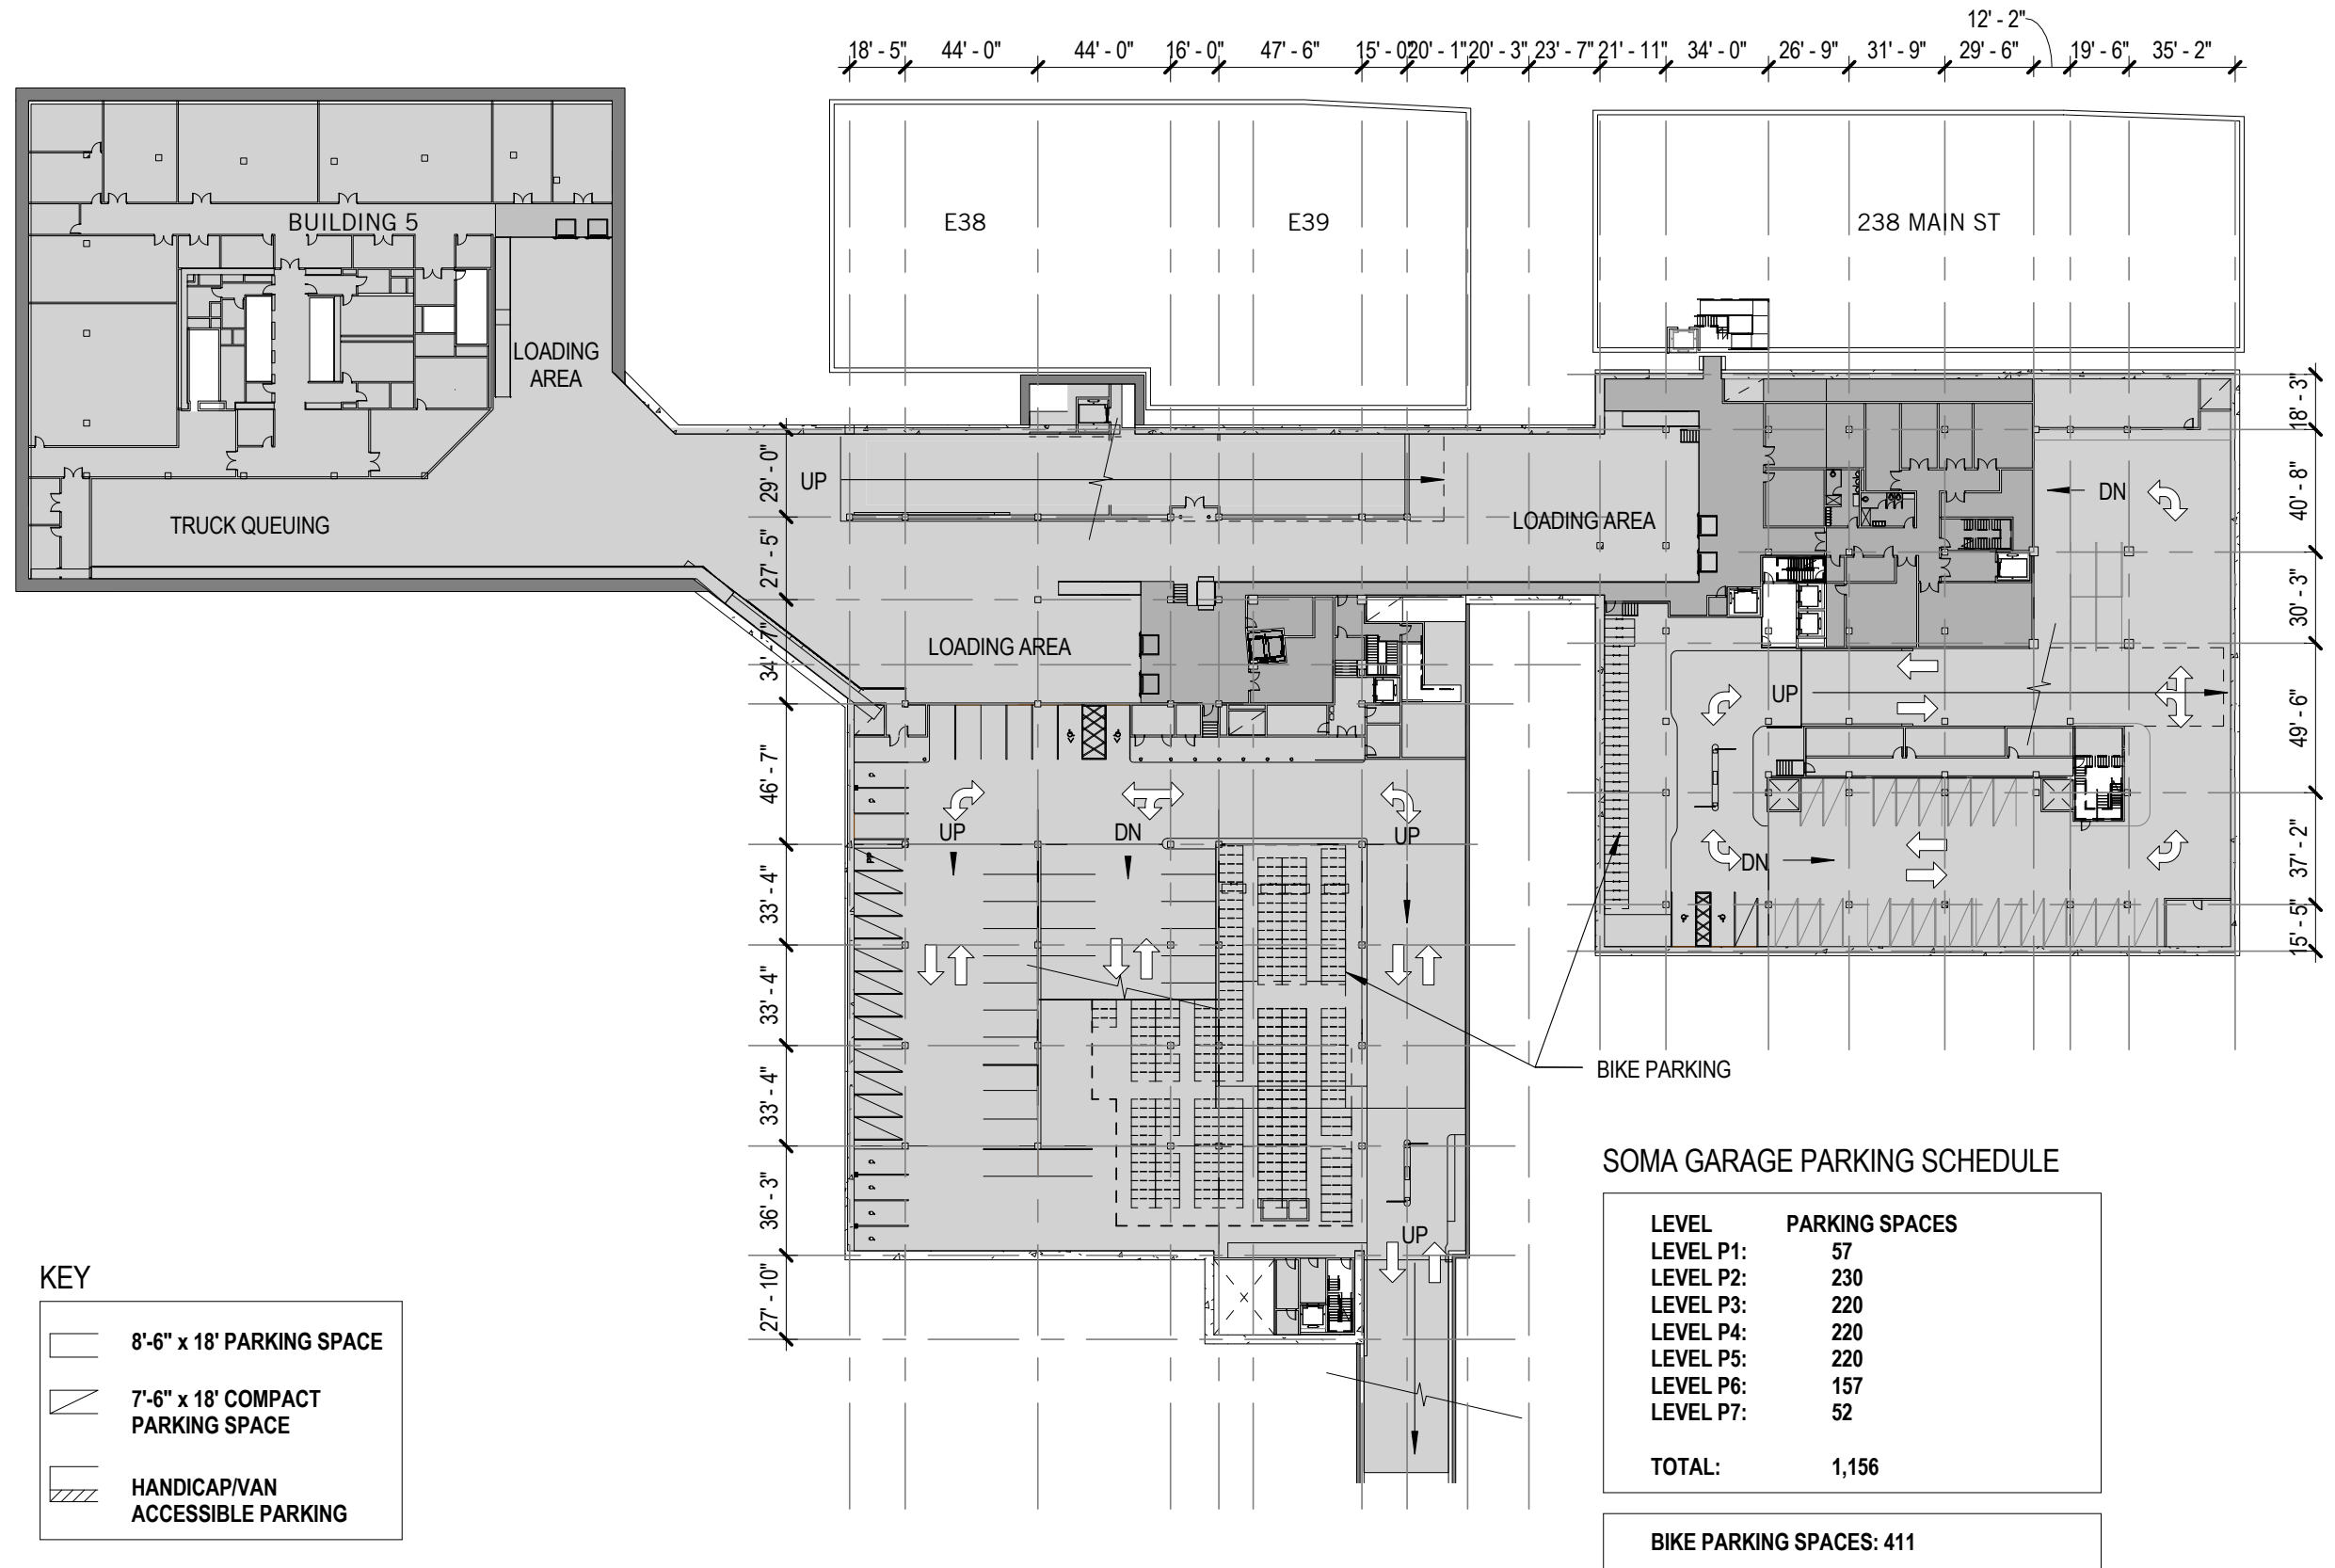


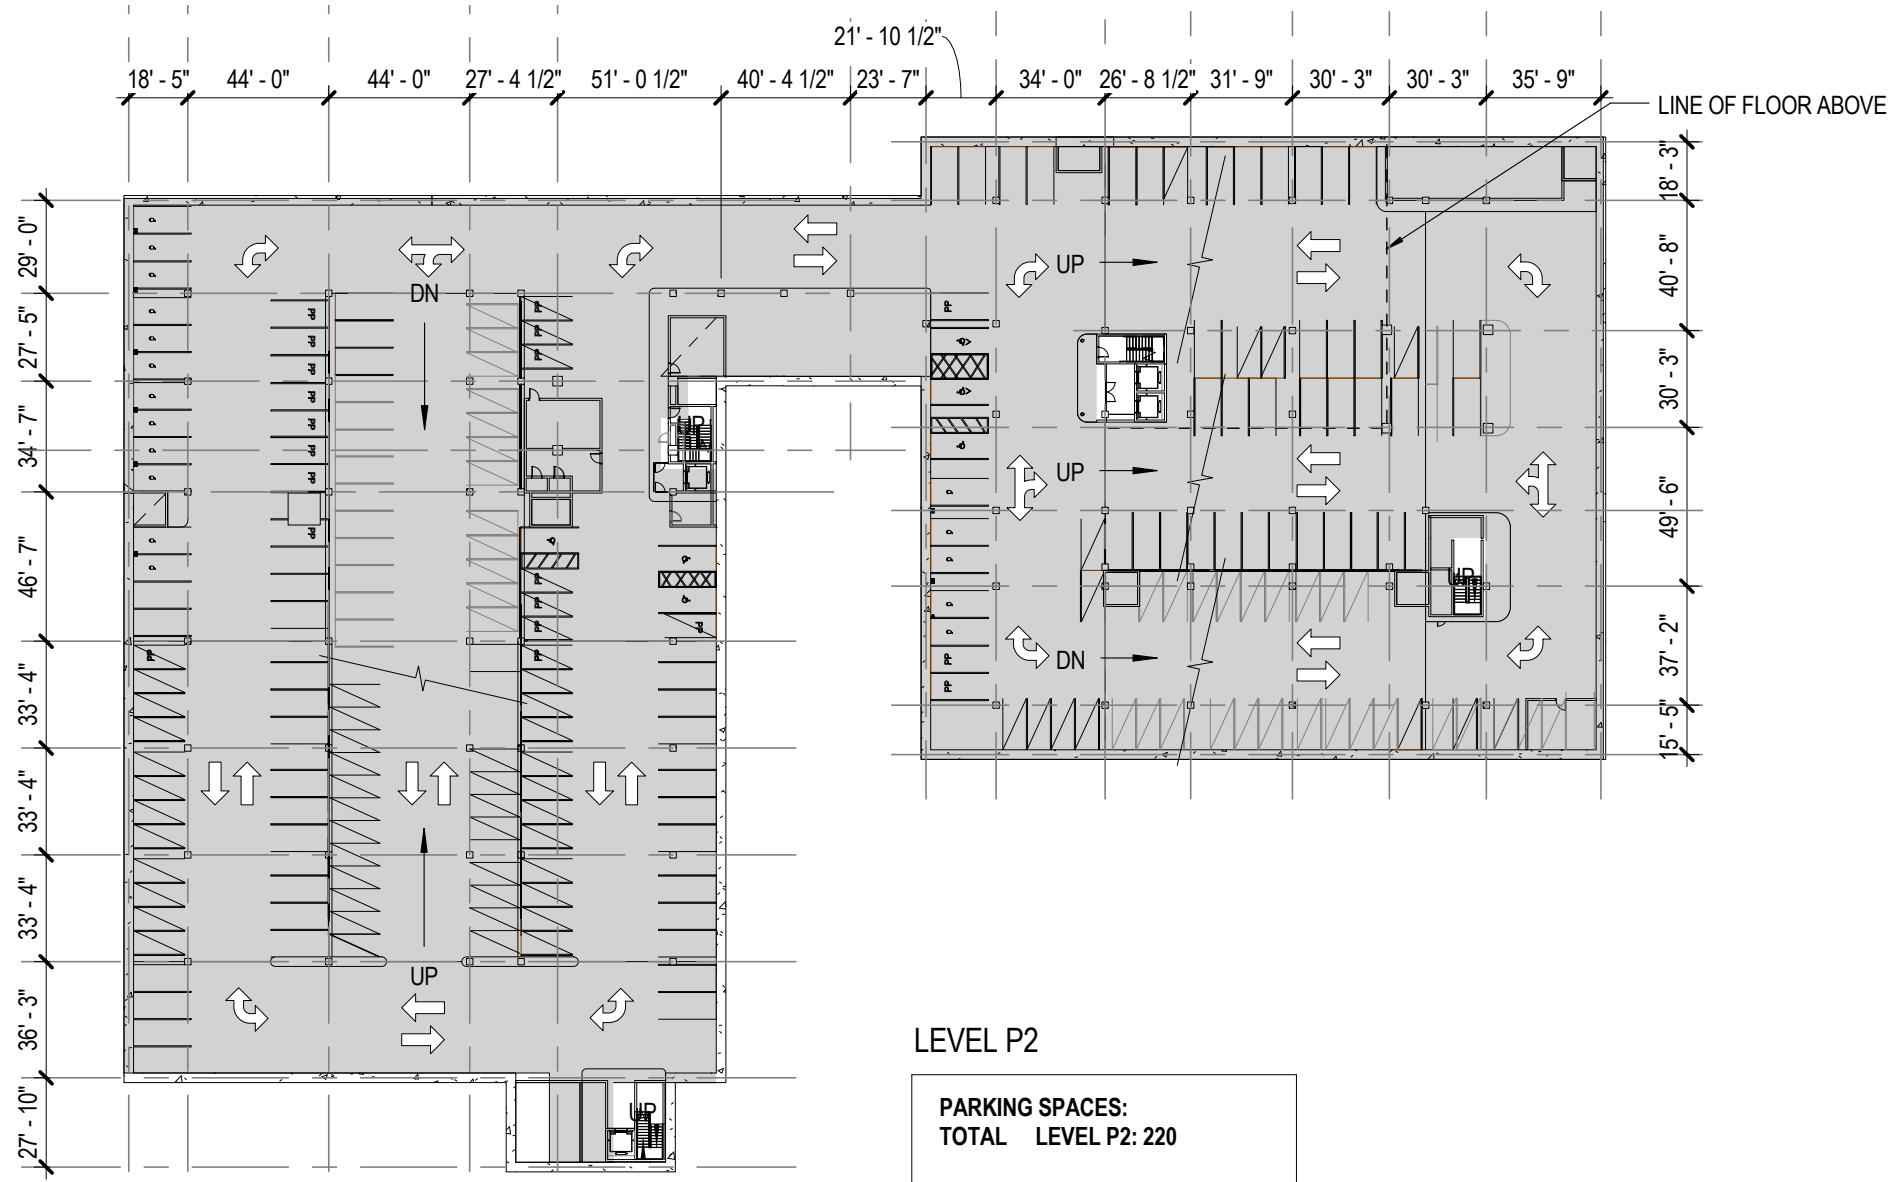


 


FLOOR PLAN PARKING LEVELS P3-P5


MIT KENDALL SQUARE SoMa PROJECT

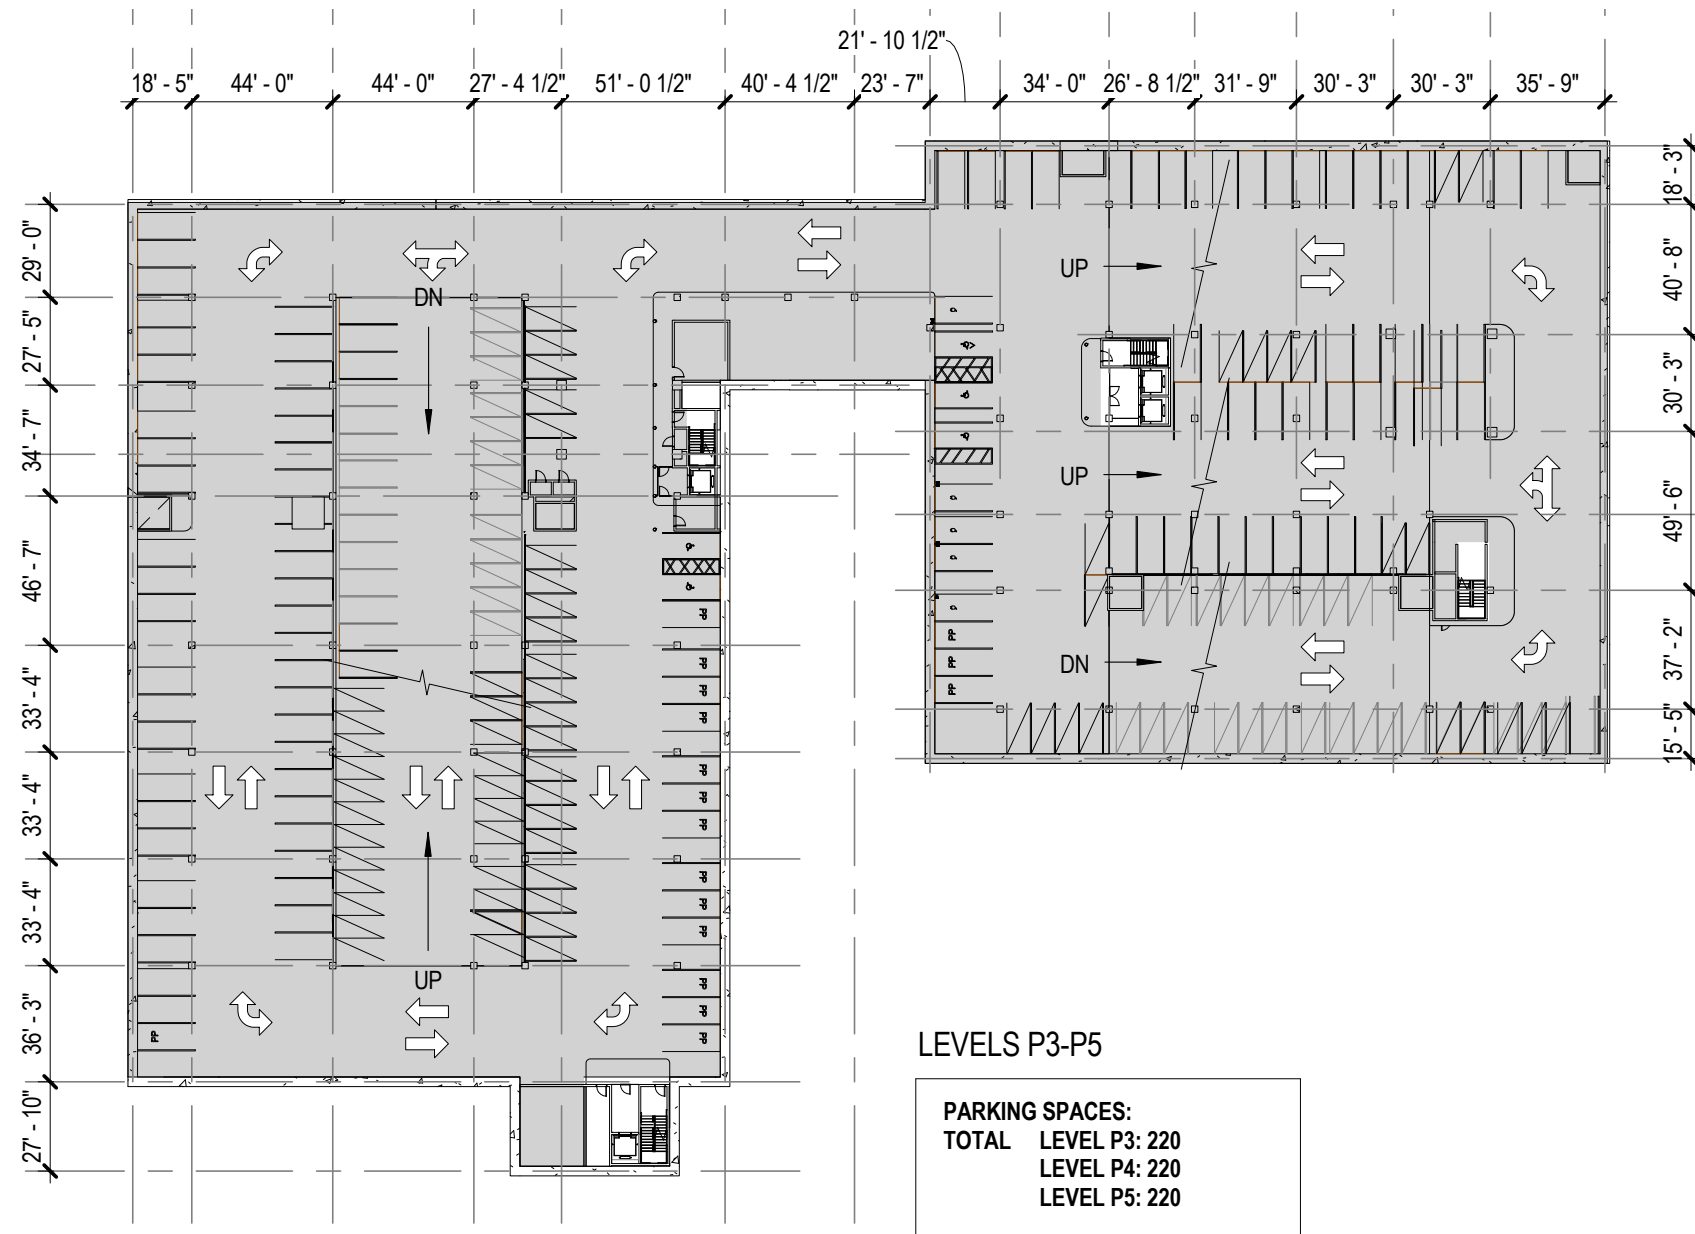

 






FLOOR PLAN PARKING LEVEL P6

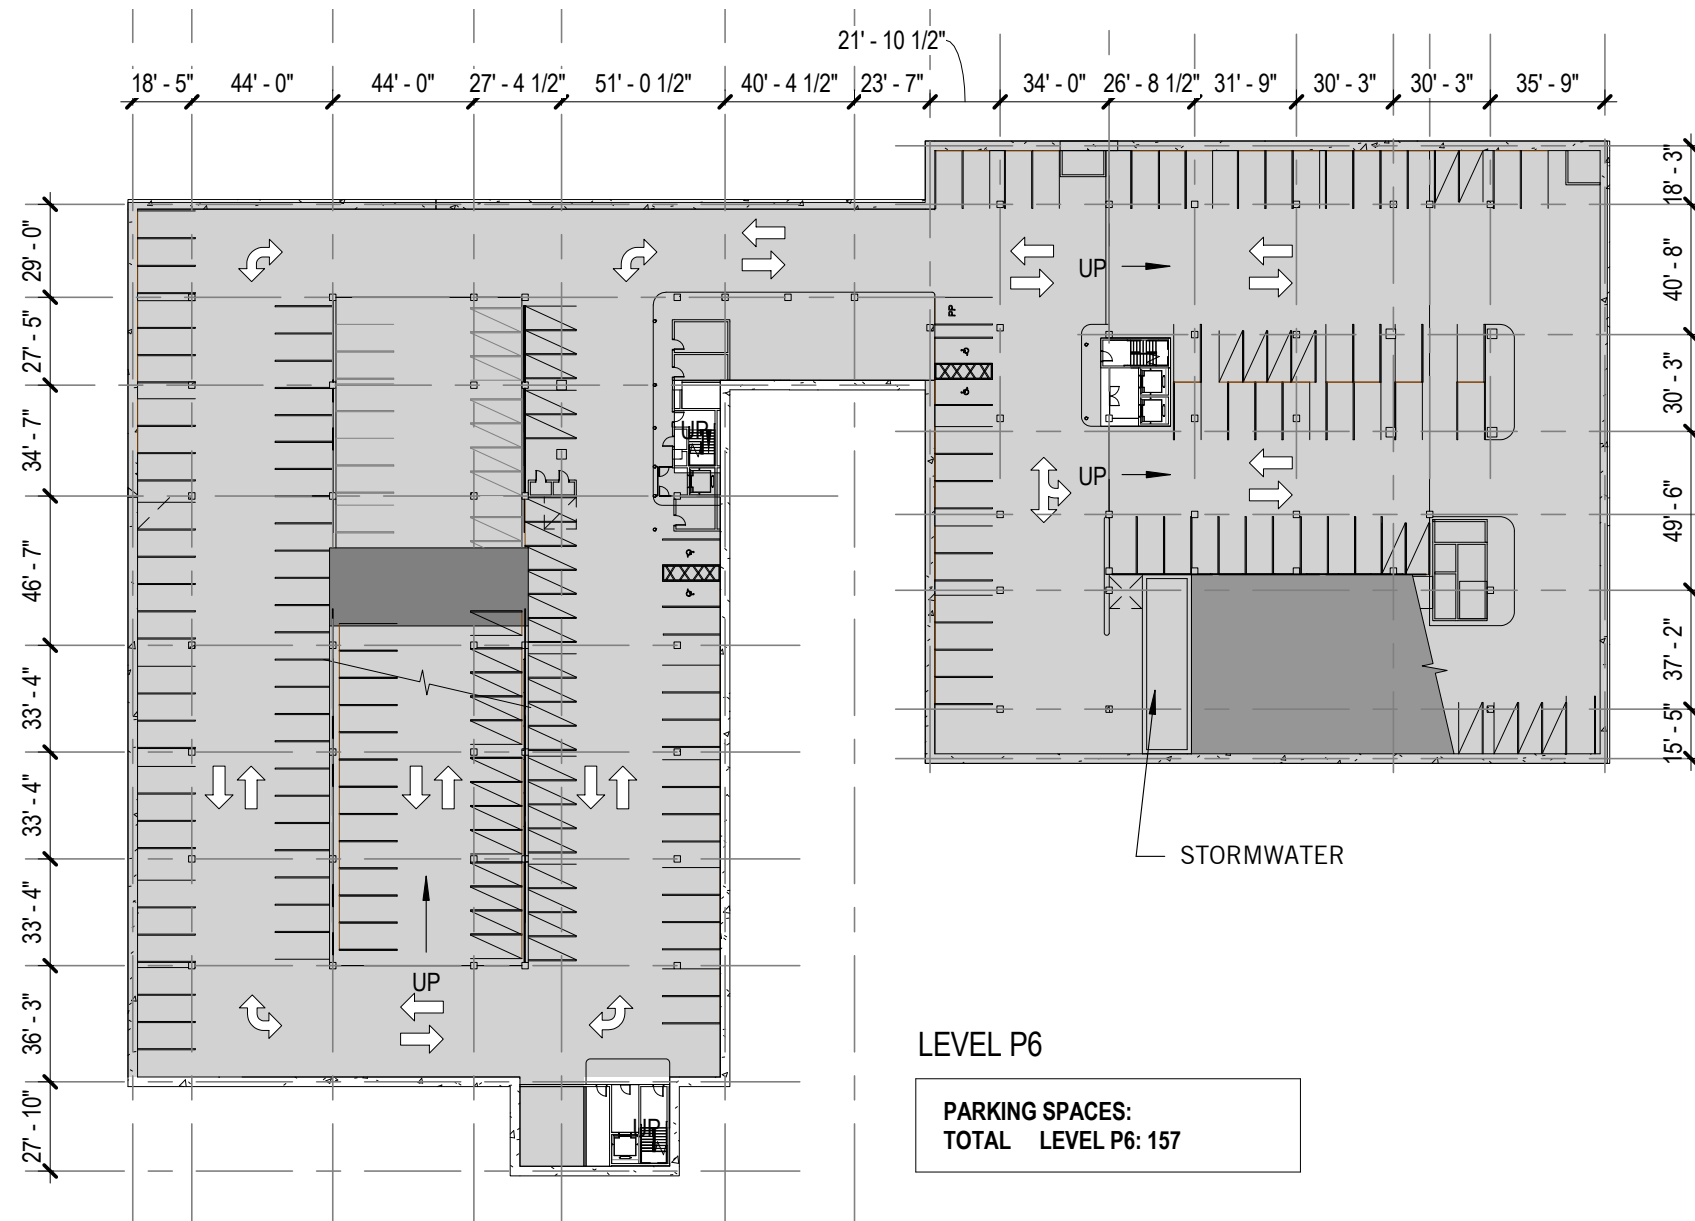


 

FLOOR PLAN PARKING LEVEL P7

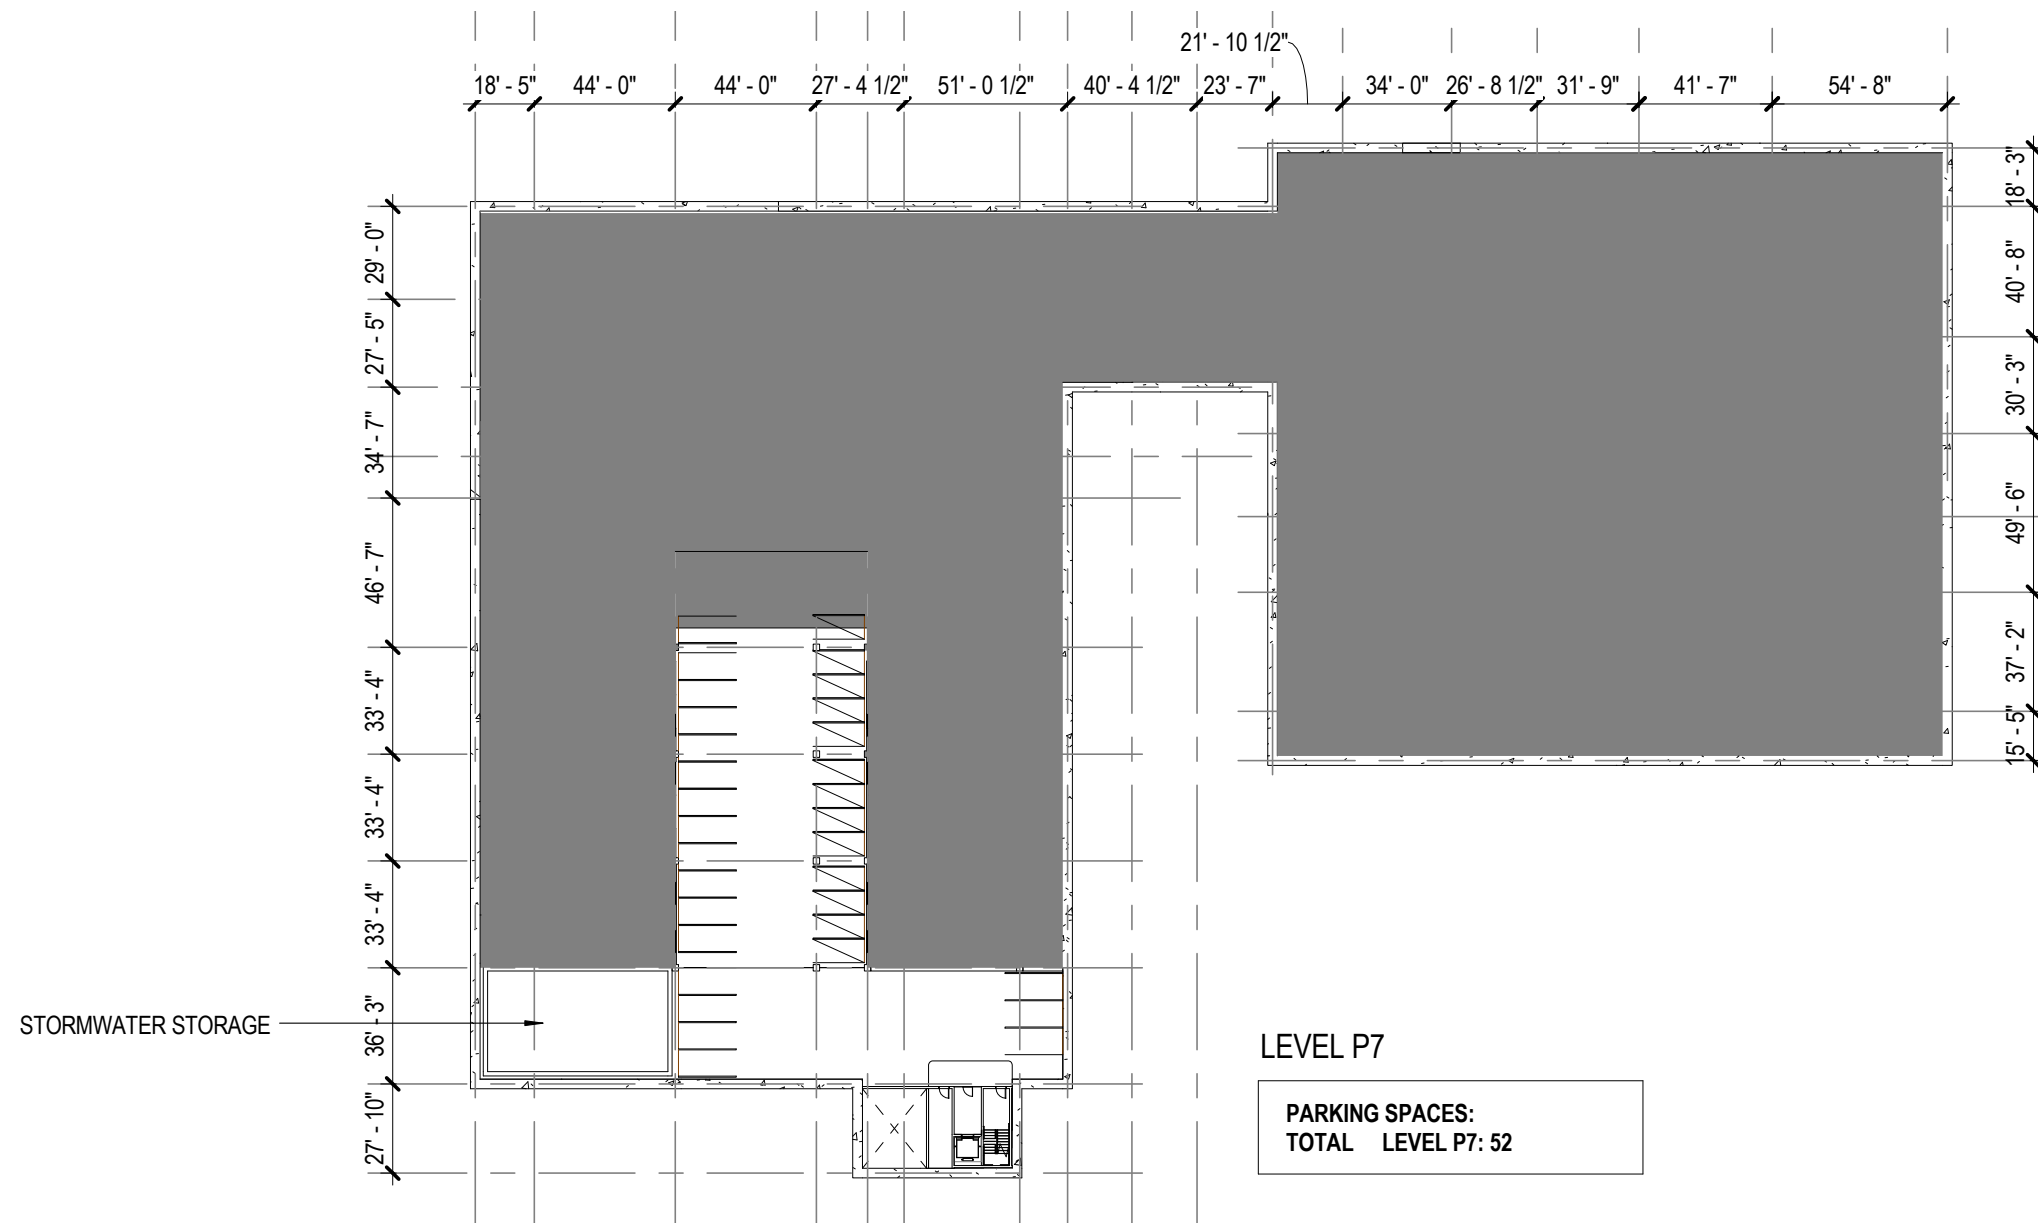


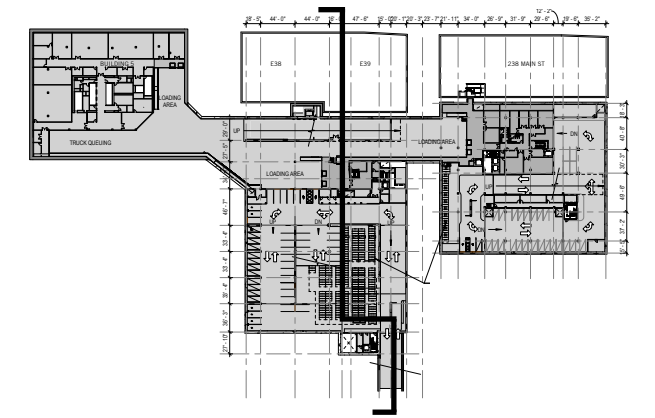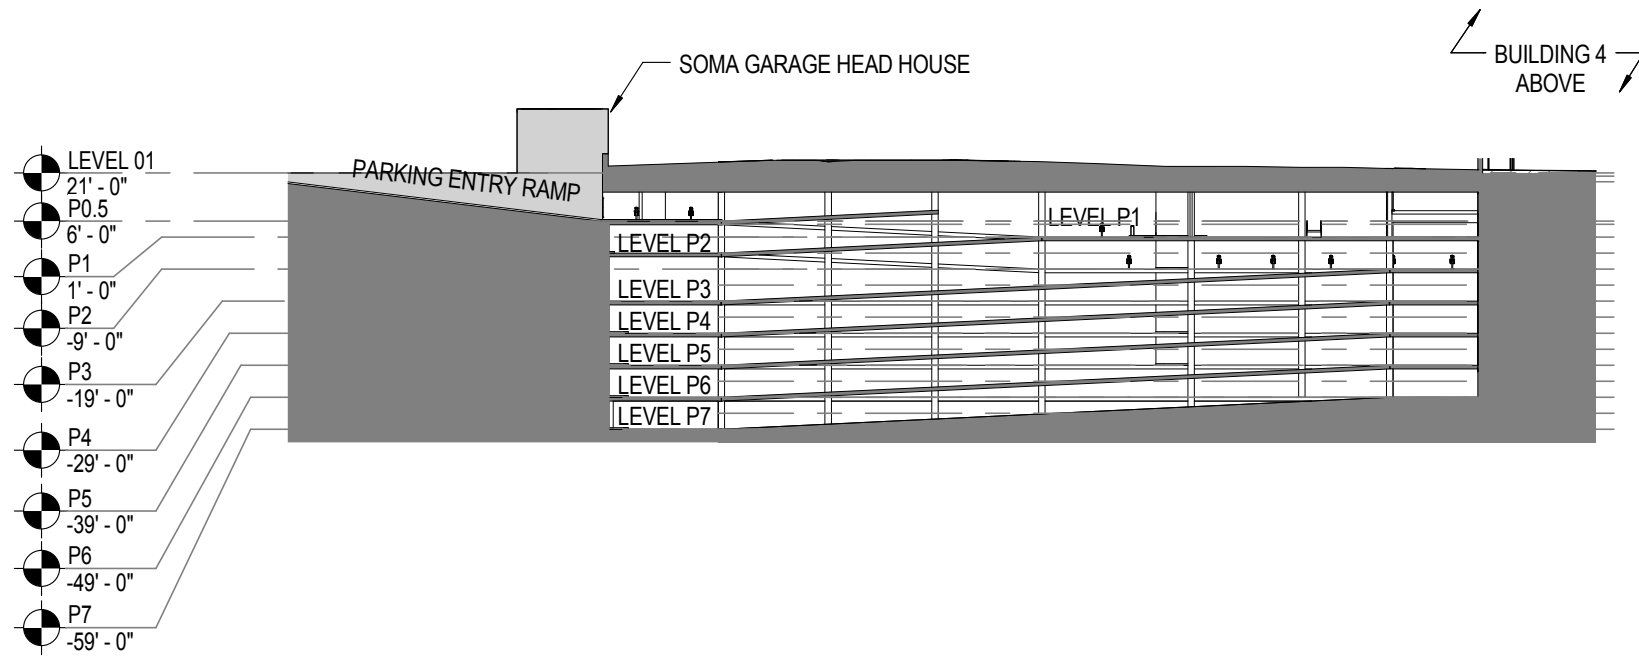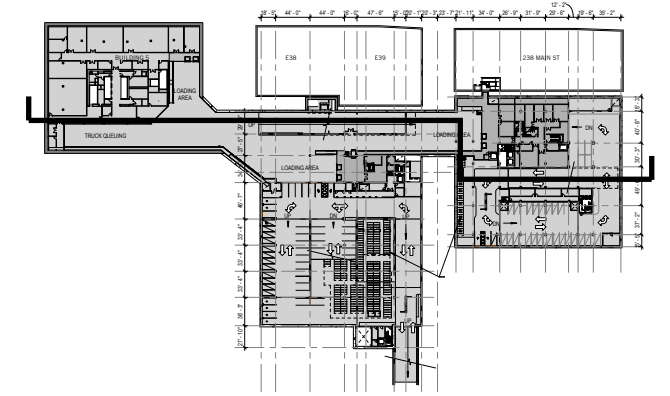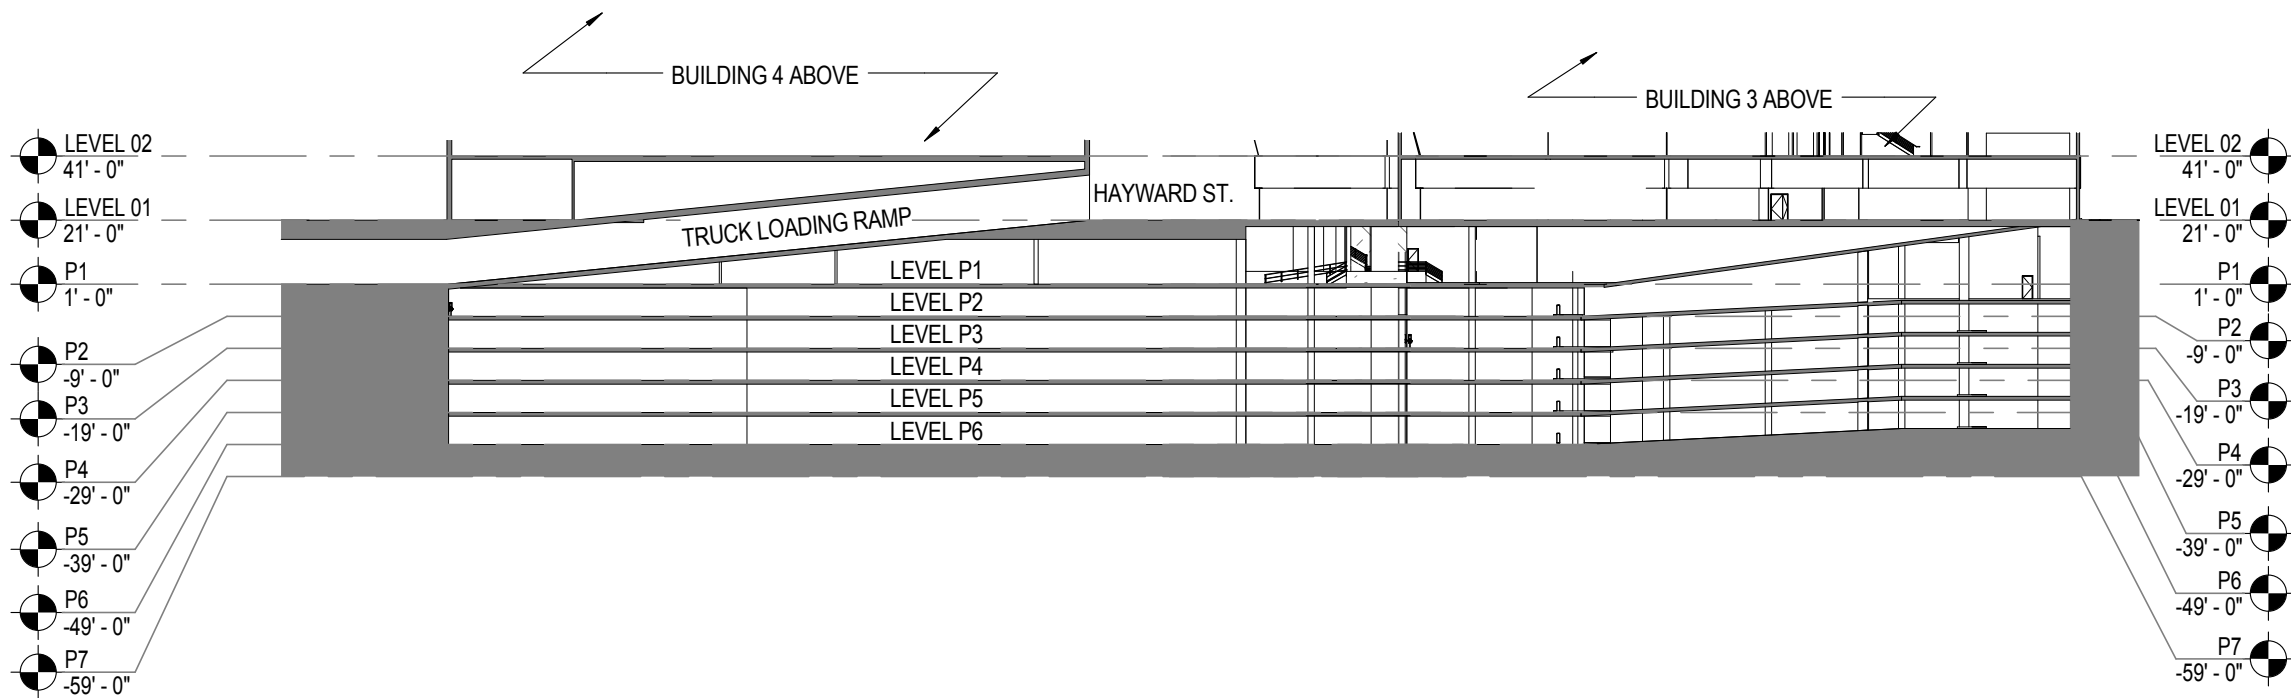

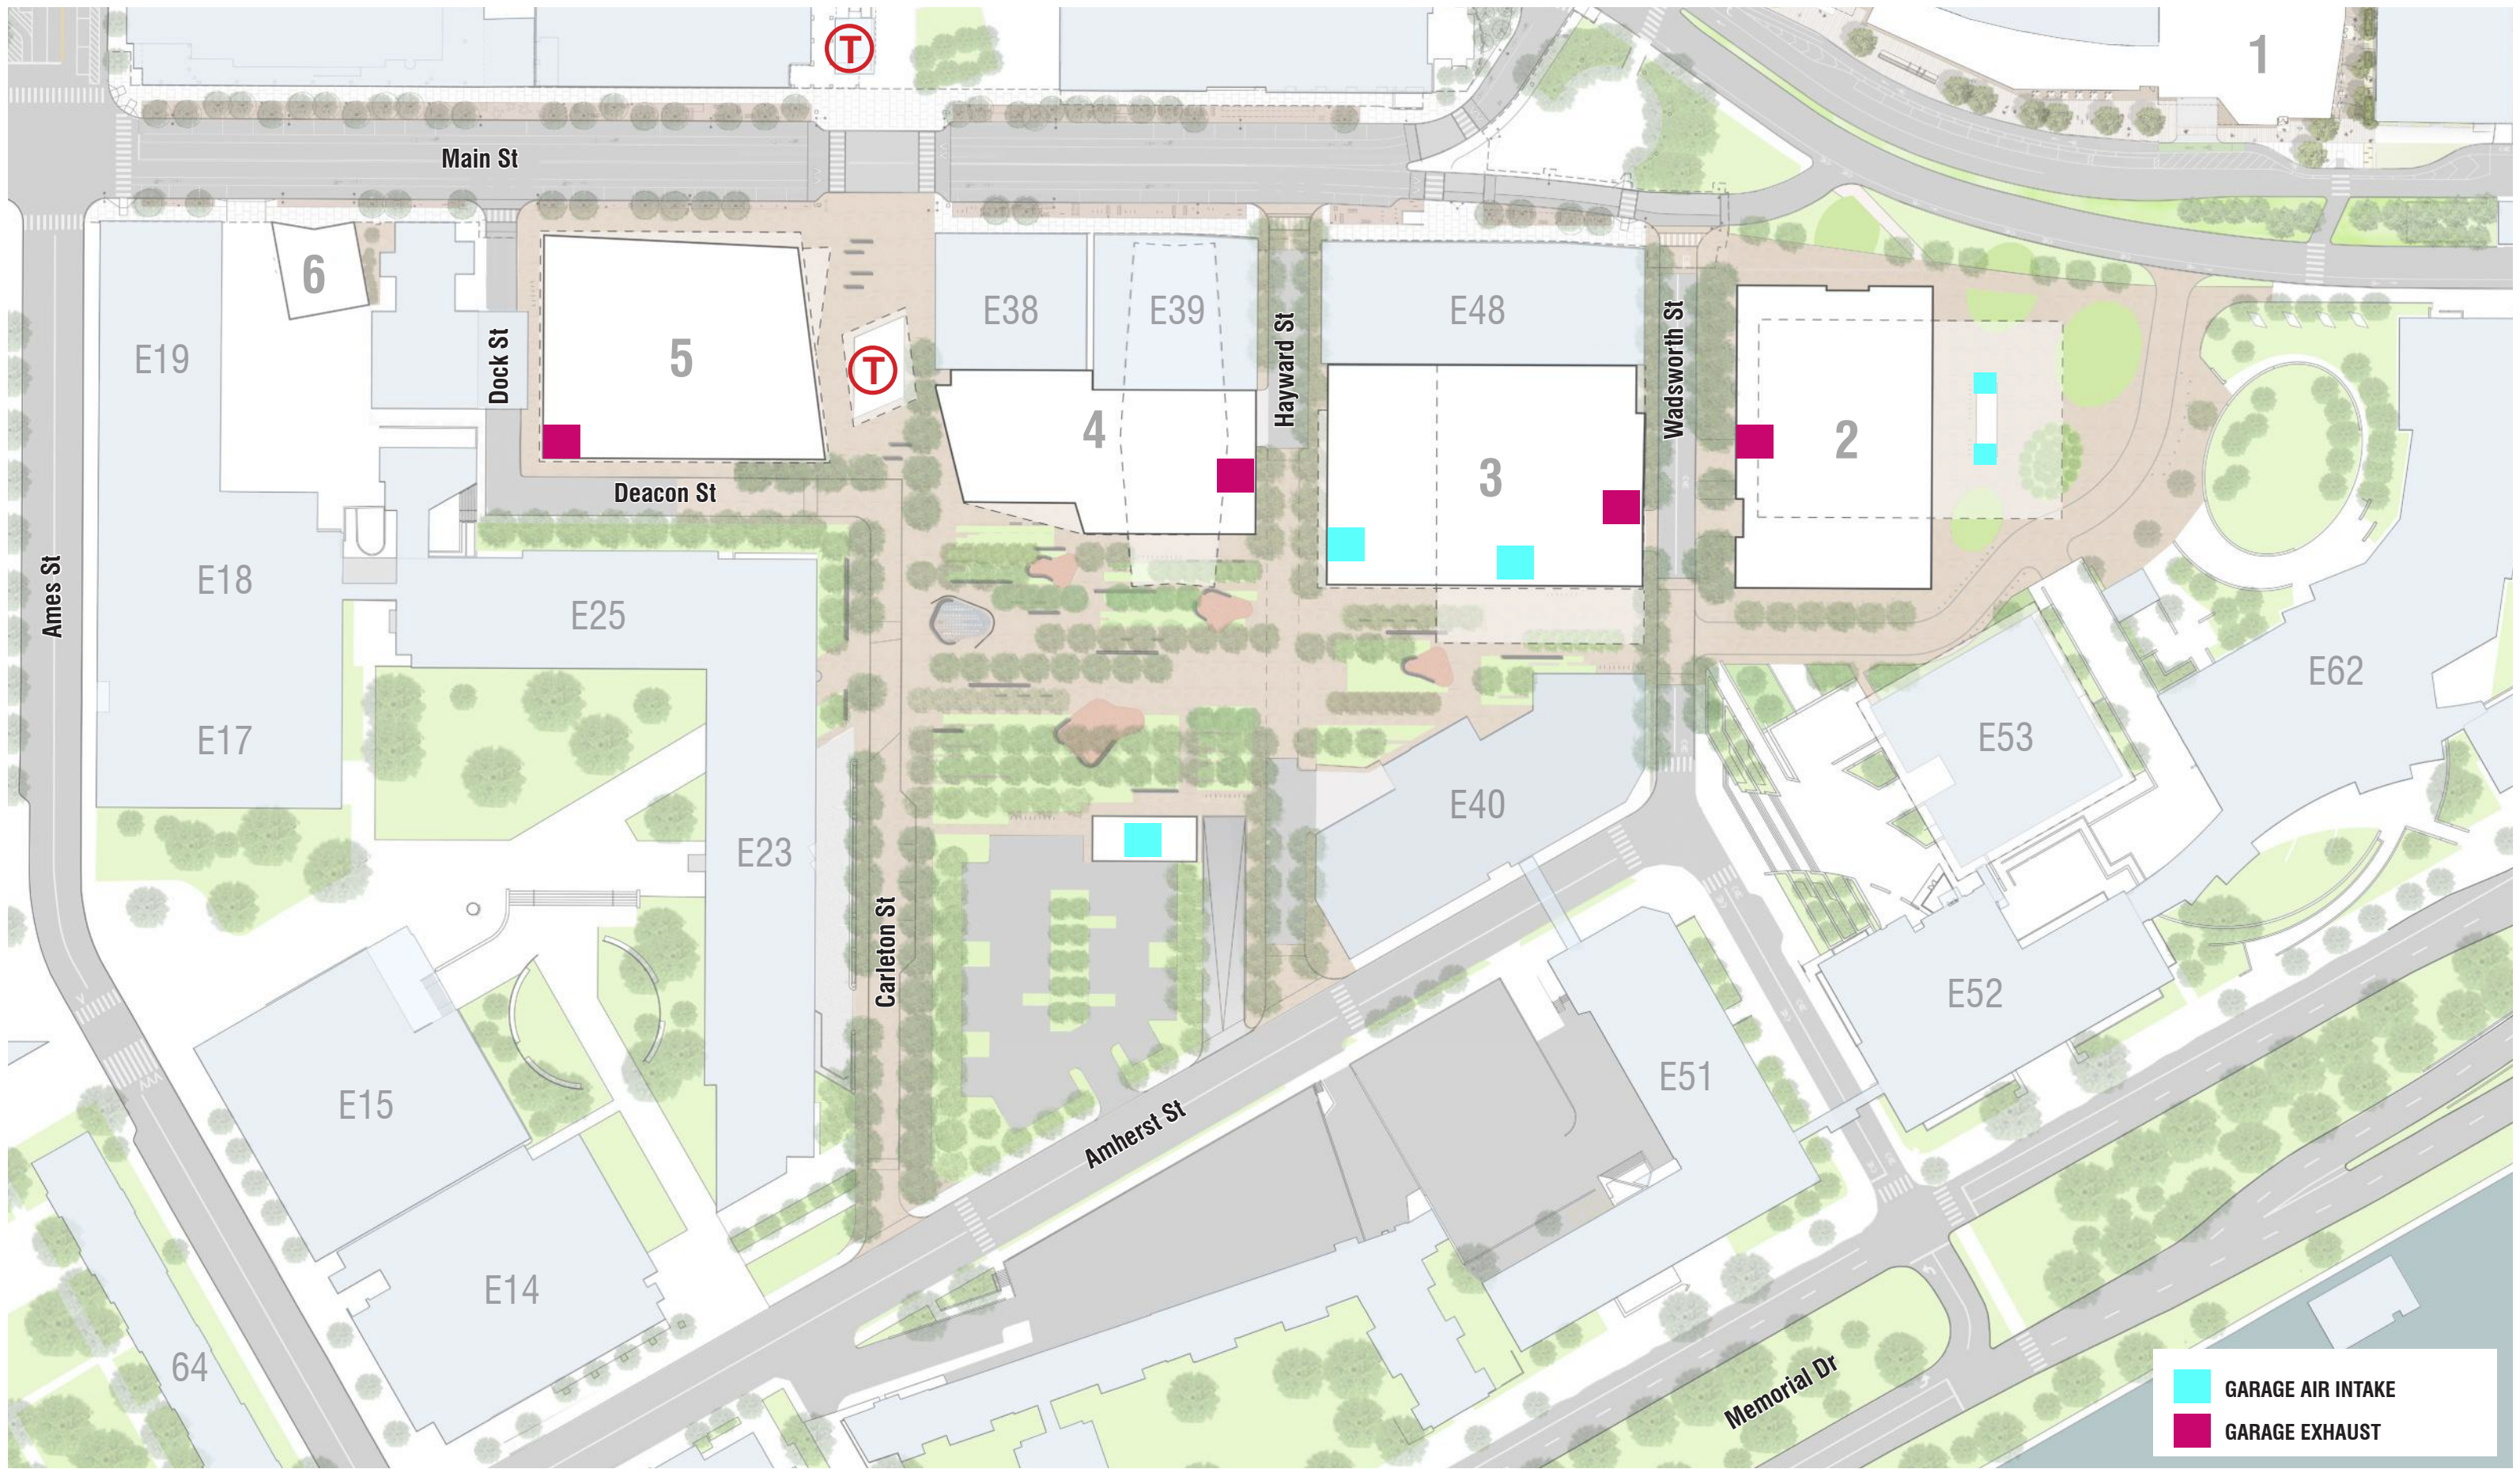

November 5, 2015

FIGURE E95

 

SoMa
GARAGE INTAKE / EXHAUST LOCATIONS

MIT KENDALL SQUARE
SoMa PROJECT