


**Conceptual Design Planting List**

- Acer griseum
- Sophora Japonica
- Cornus Florida
- Crateagus Ambigua
- Ginko Biloba
- Rhododendron Hybrid
- Leucothoe Fontanesiana

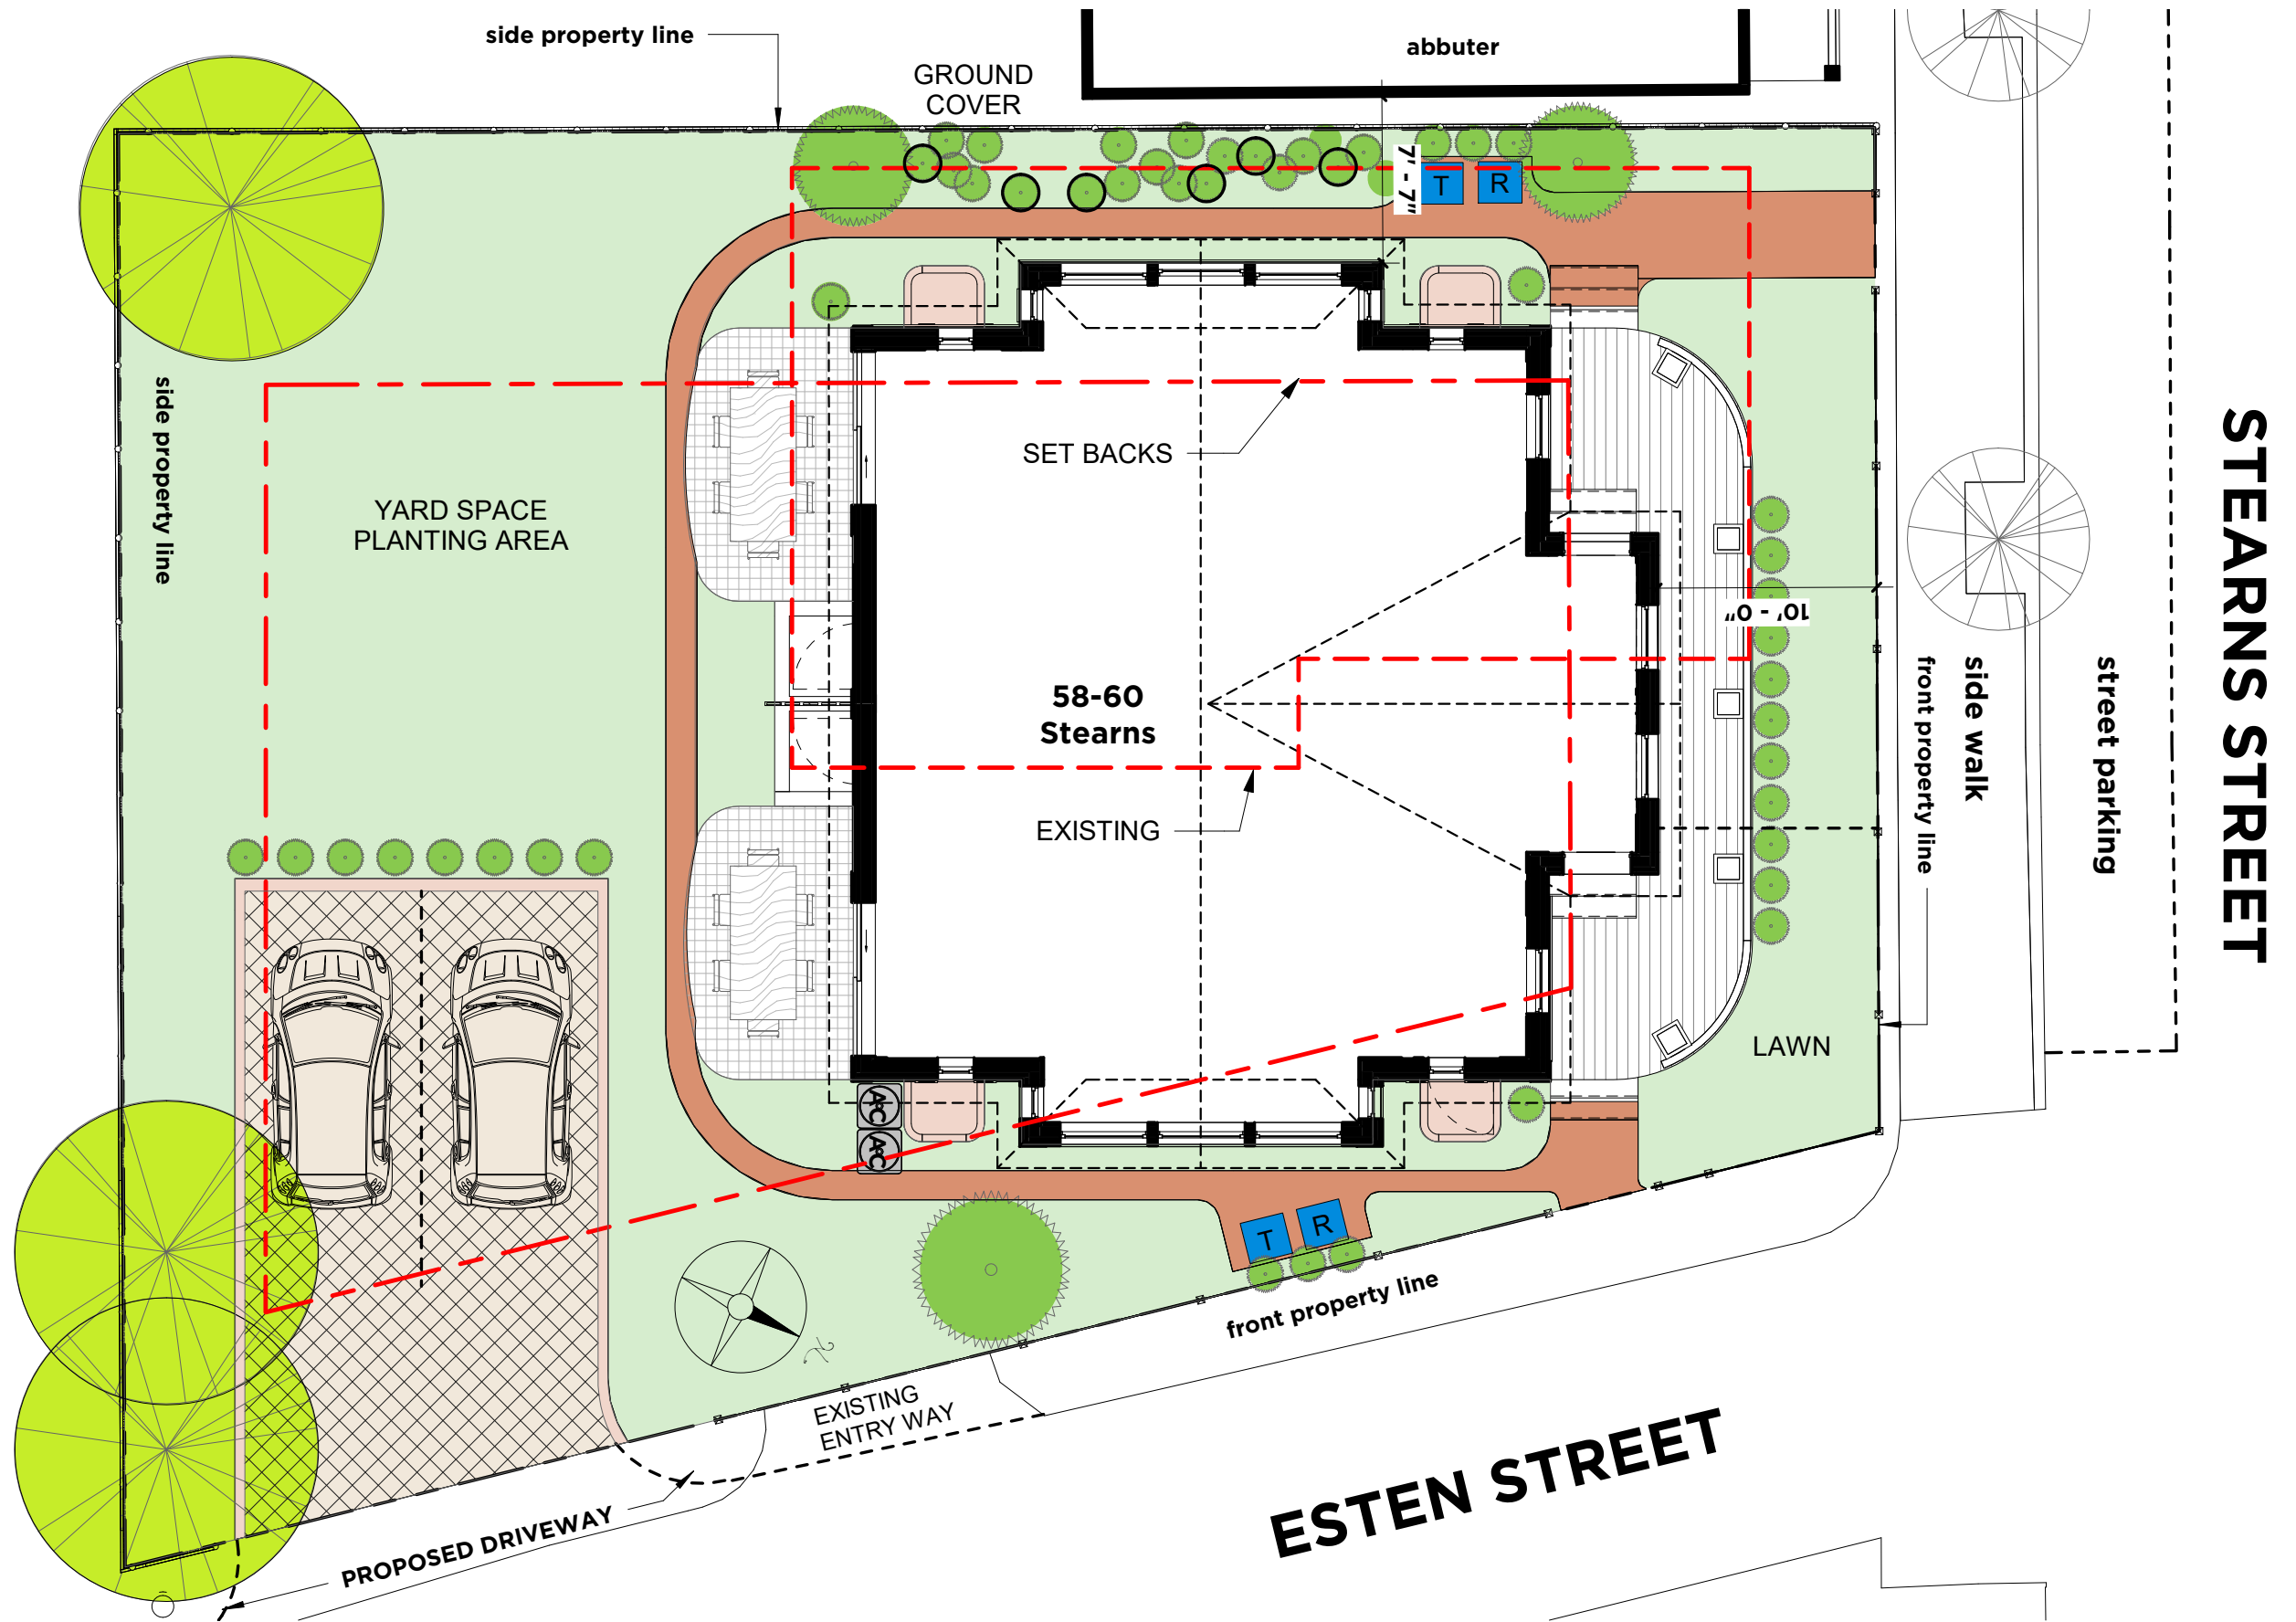


58-60  
Stearns  
Street

**Graphic Site Plan**

Project number 201811  
Date 03/18/2019  
Scale 1/8" = 1'-0"  
CHC Review

P.01b

**GROUP  
DESIGN  
BUILD**

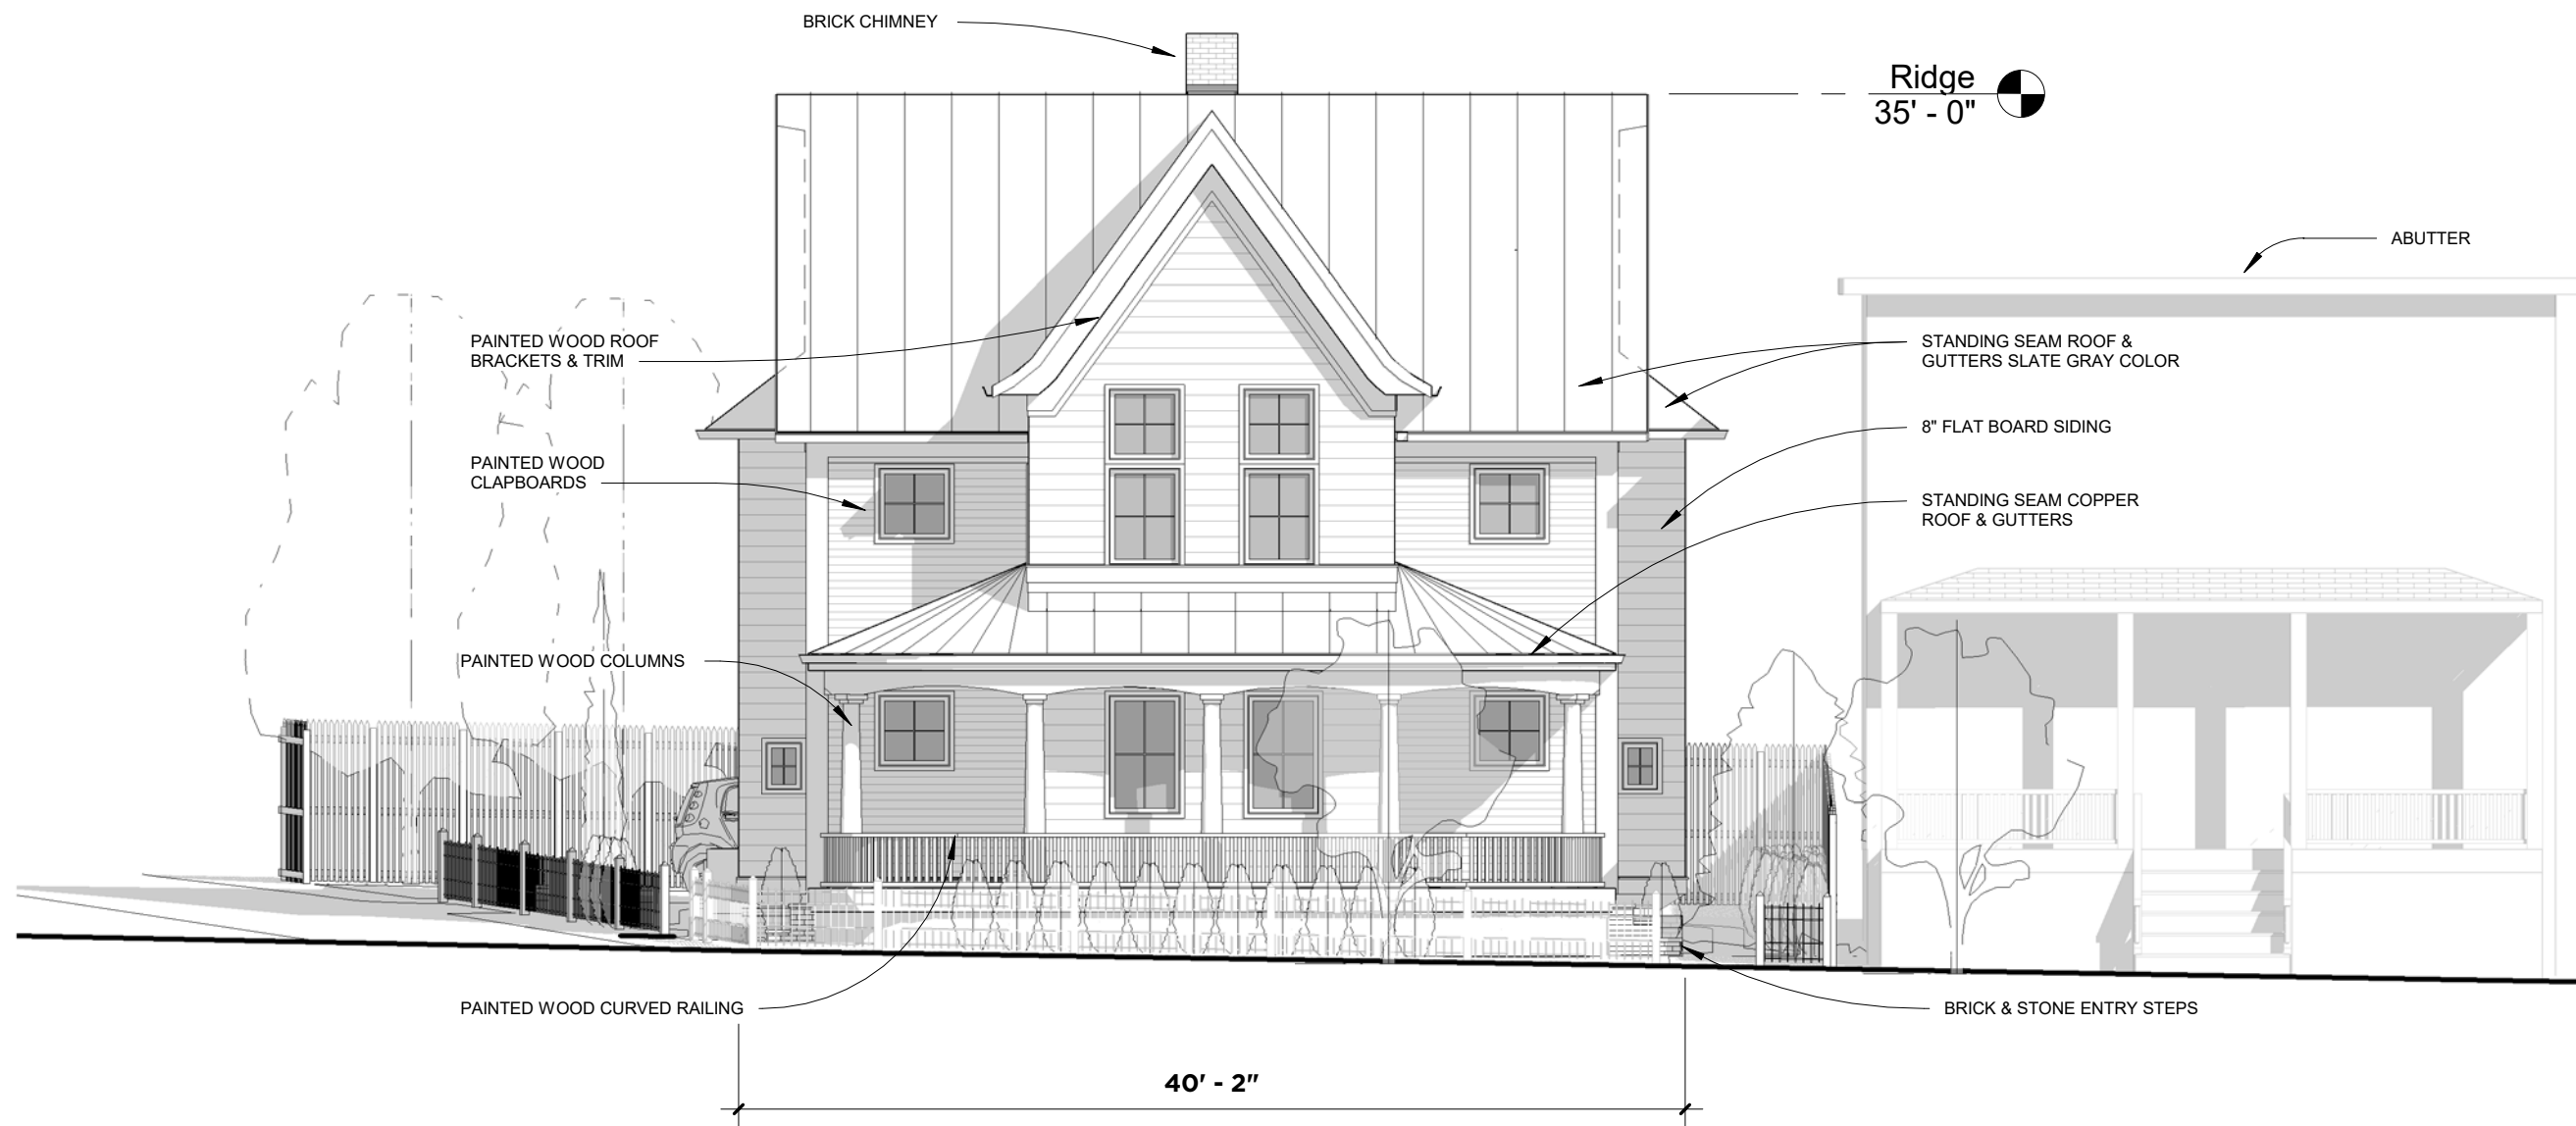


58-60  
Stearns  
Street

Proposed North Elevation

Project number	201811
Date	03/18/2019
Scale	1/8" = 1'-0"
CHC Review	

P.04



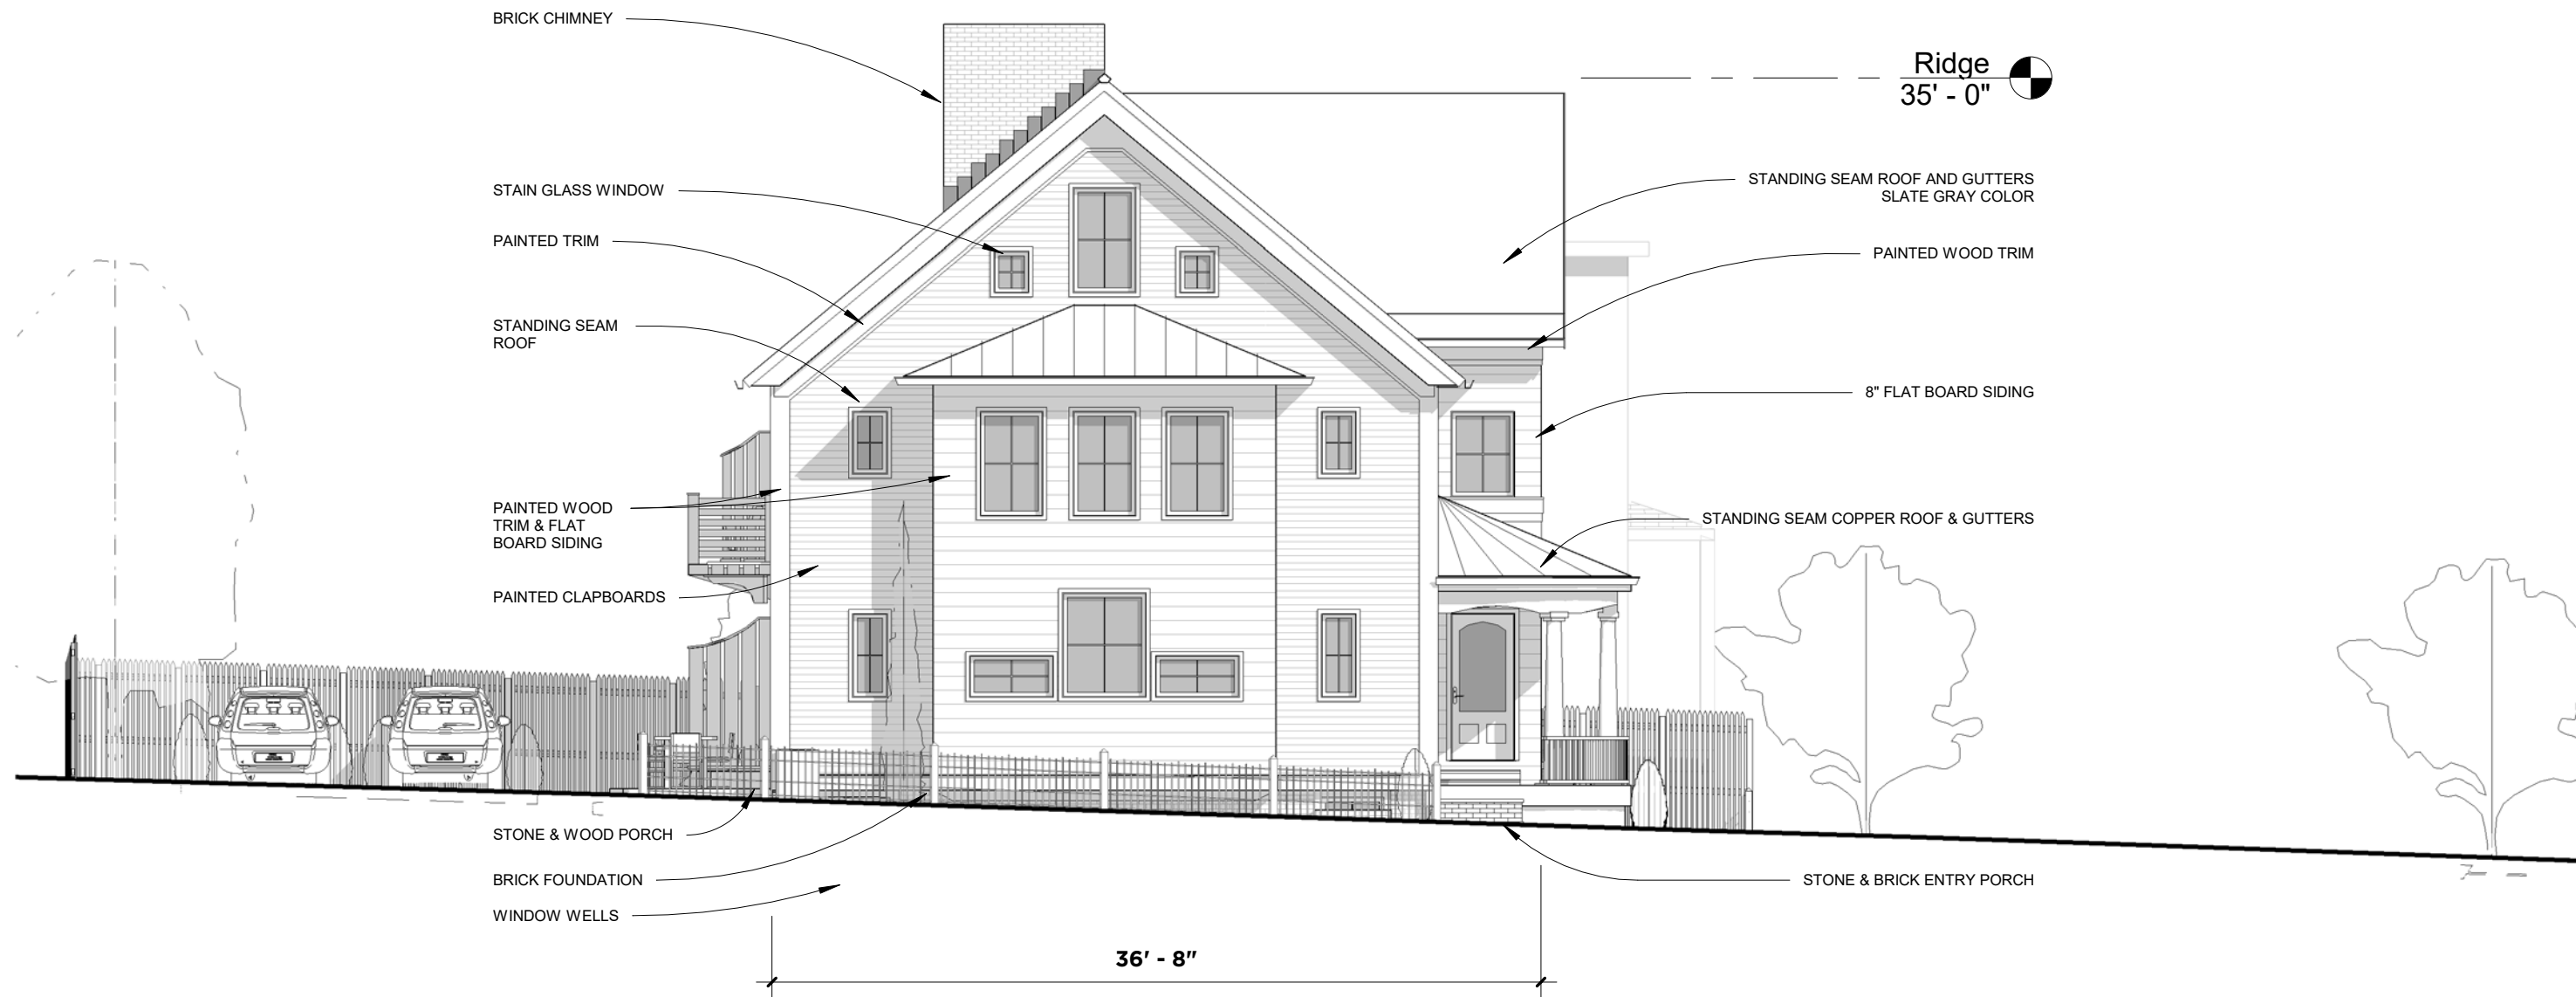


58-60  
Stearns  
Street

Proposed East Elevation

Project number 201811  
Date 03/18/2019  
Scale 1/8" = 1'-0"  
CHC Review

P.05

GROUP  
DESIGN  
BUILD

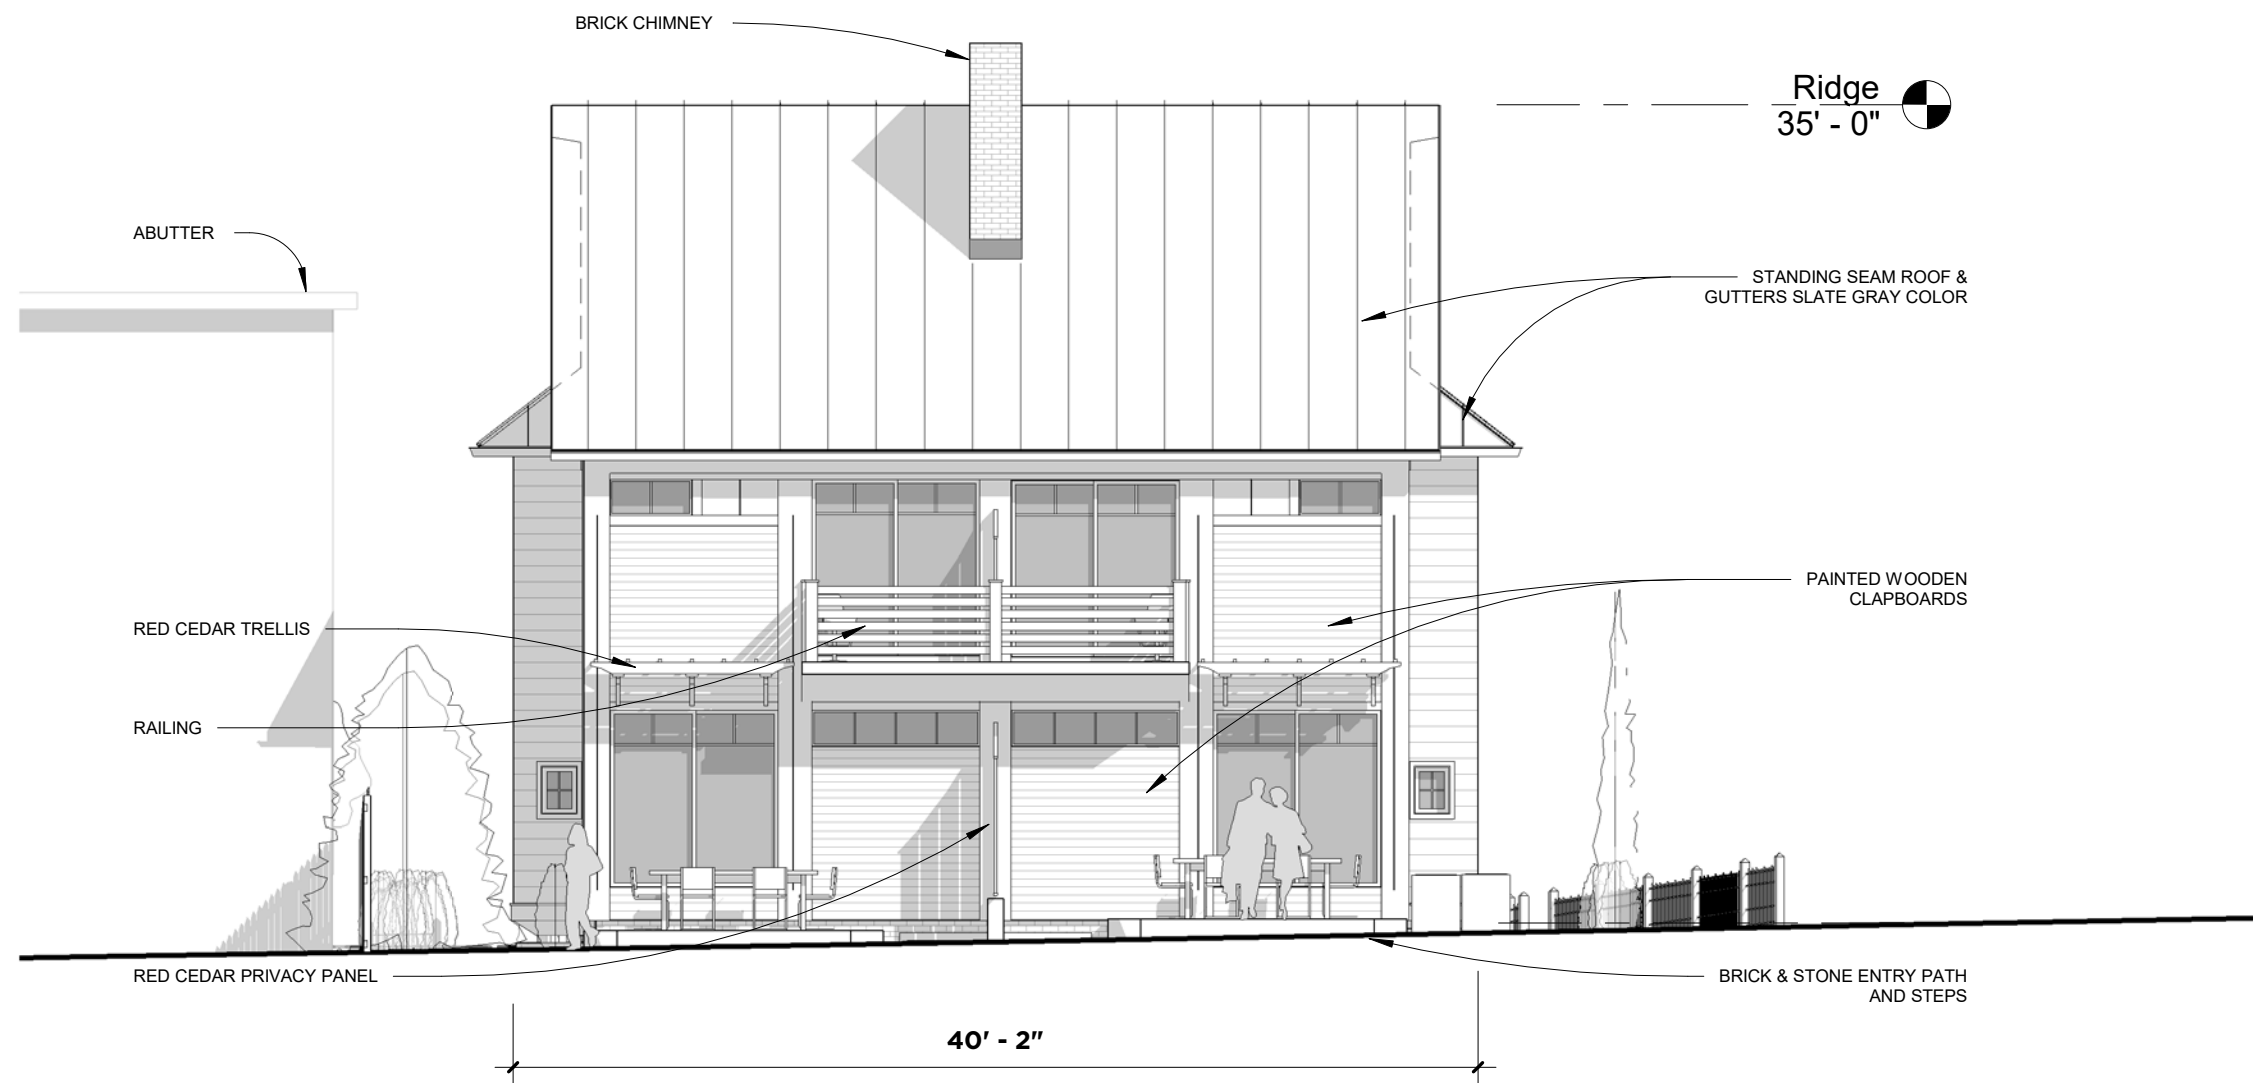


58-60  
Stearns  
Street

Proposed South Elevation

Project number 201811  
Date 03/18/2019  
Scale 1/8" = 1'-0"  
CHC Review

P.06

GROUP  
DESIGN  
BUILD

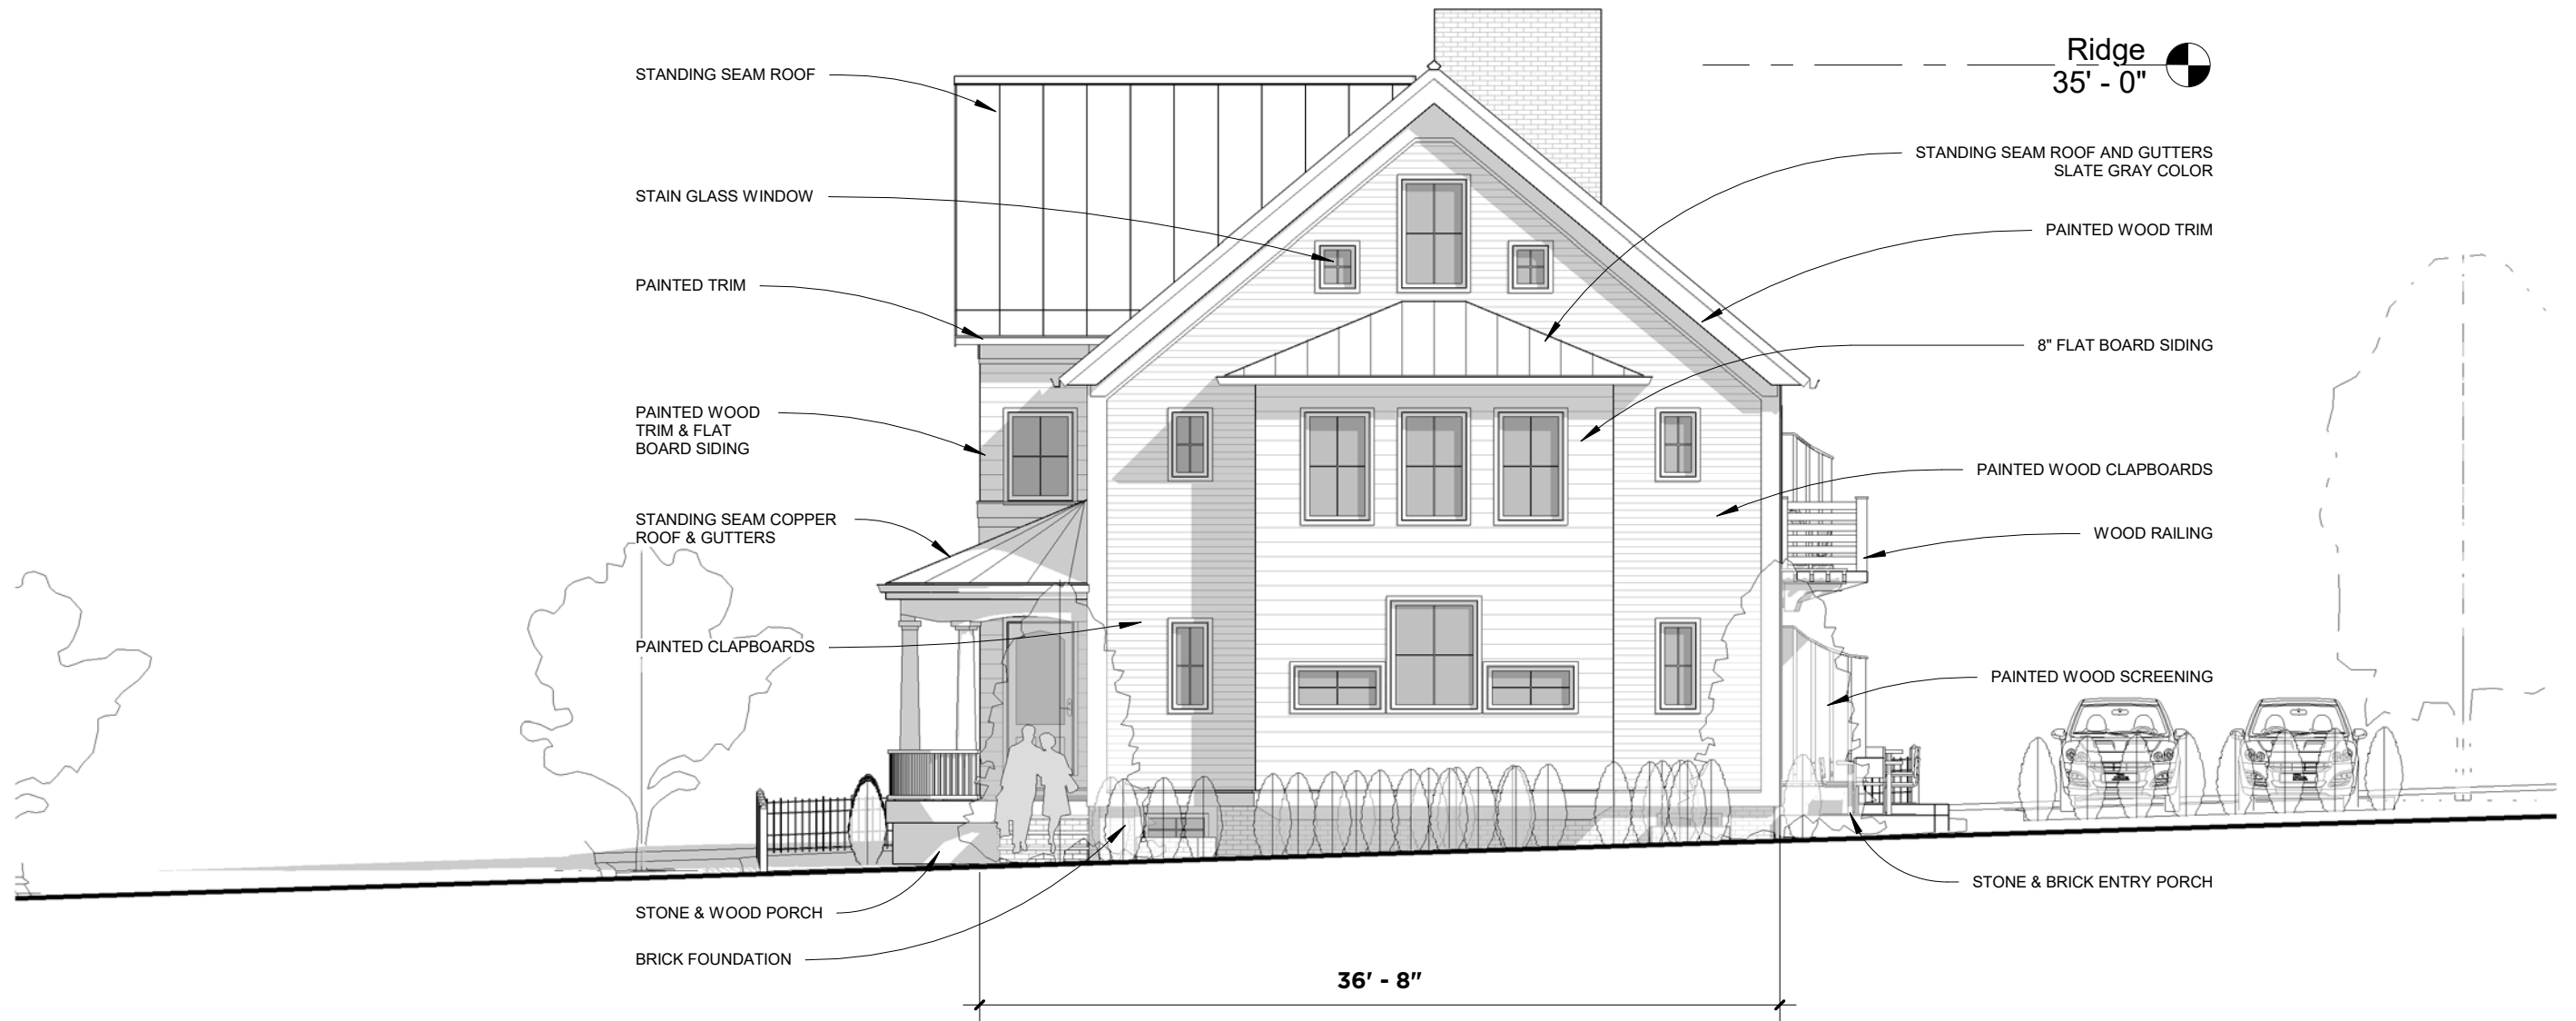

58-60  
Stearns  
Street

Proposed West Elevation

Project number 201811  
Date 03/18/2019  
Scale 1/8" = 1'-0"  
CHC Review

P.07

GROUP  
DESIGN  
BUILD



58-60  
Stearns  
Street

South East Perspective

Project number	201811
Date	03/18/2019
Scale	
CHC Review	

P.12





58-60  
Stearns  
Street

North East Perspective

Project number	201811
Date	03/18/2019
Scale	
CHC Review	

P.13

**GROUP  
DESIGN  
BUILD**