

W:\G2 COLLABORATIVE\ACTIVE PROJECTS\CAMBRIDGE_SKATING CLUB_1701\CAD\1701_CSC_PLOT\PLT_LOCUS.DWG

9/27/2017

G2 COLLABORATIVE
LANDSCAPE ARCHITECTURE

282 Moody St, Suite 308
Waltham, MA 02453
781.373.5945 - www.G2cla.com

G2CLA PROJ. #: 1701

DRAWN BY: GS

DWG REF:

SCALE: NTS

DATE: 09/28/2017

PROJECT:
CAMBRIDGE SKATING CLUB
40 WILLARD ST.

SHEET TITLE:
PROJECT LOCUS


GENERAL NOTES:
DO NOT SCALE OFF OF DRAWING. VERIFY ALL DIMENSIONS IN FIELD PRIOR TO CONSTRUCTION.
REPORT ANY DISCREPANCIES OR CONFLICTS TO LANDSCAPE ARCHITECT IMMEDIATELY.



L-0

W:\G2 COLLABORATIVE\ACTIVE PROJECTS\CAMBRIDGE\CLUB_1701\CAD\1701_CSC PLOT\PLT_PH1A.DWG

- 4-6' HT SHRUB, TYP
(70% EVERGREEN, 30% DECIDUOUS)
- LIMIT OF WORK- PHASE IA
- 8" MINUS ANGULAR CRUSHED STONE
COLOR TO BE GREY
- VEHICULAR GATE
EXISTING TO REMAIN
- TIMBER STEPS
(4 RISERS)
- EXISTING TRASH/STORAGE
ENCLOSURE TO REMAIN
- 12-14' HT EVERGREEN TREE, TYP.
- EXISTING STOCKADE FENCE TO REMAIN
- GROUND COVER @ PLANTING BEDS, TYP.
- REGRADE SLOPE
AMEND PLANTING SOILS AS NEEDED
- MOVE AREA DRAIN
- TIMBER RETAINING CURB A
(18" MAX HT)
- 3-4' HT SHRUB, TYP.
(70% EVERGREEN, 30% DECIDUOUS)

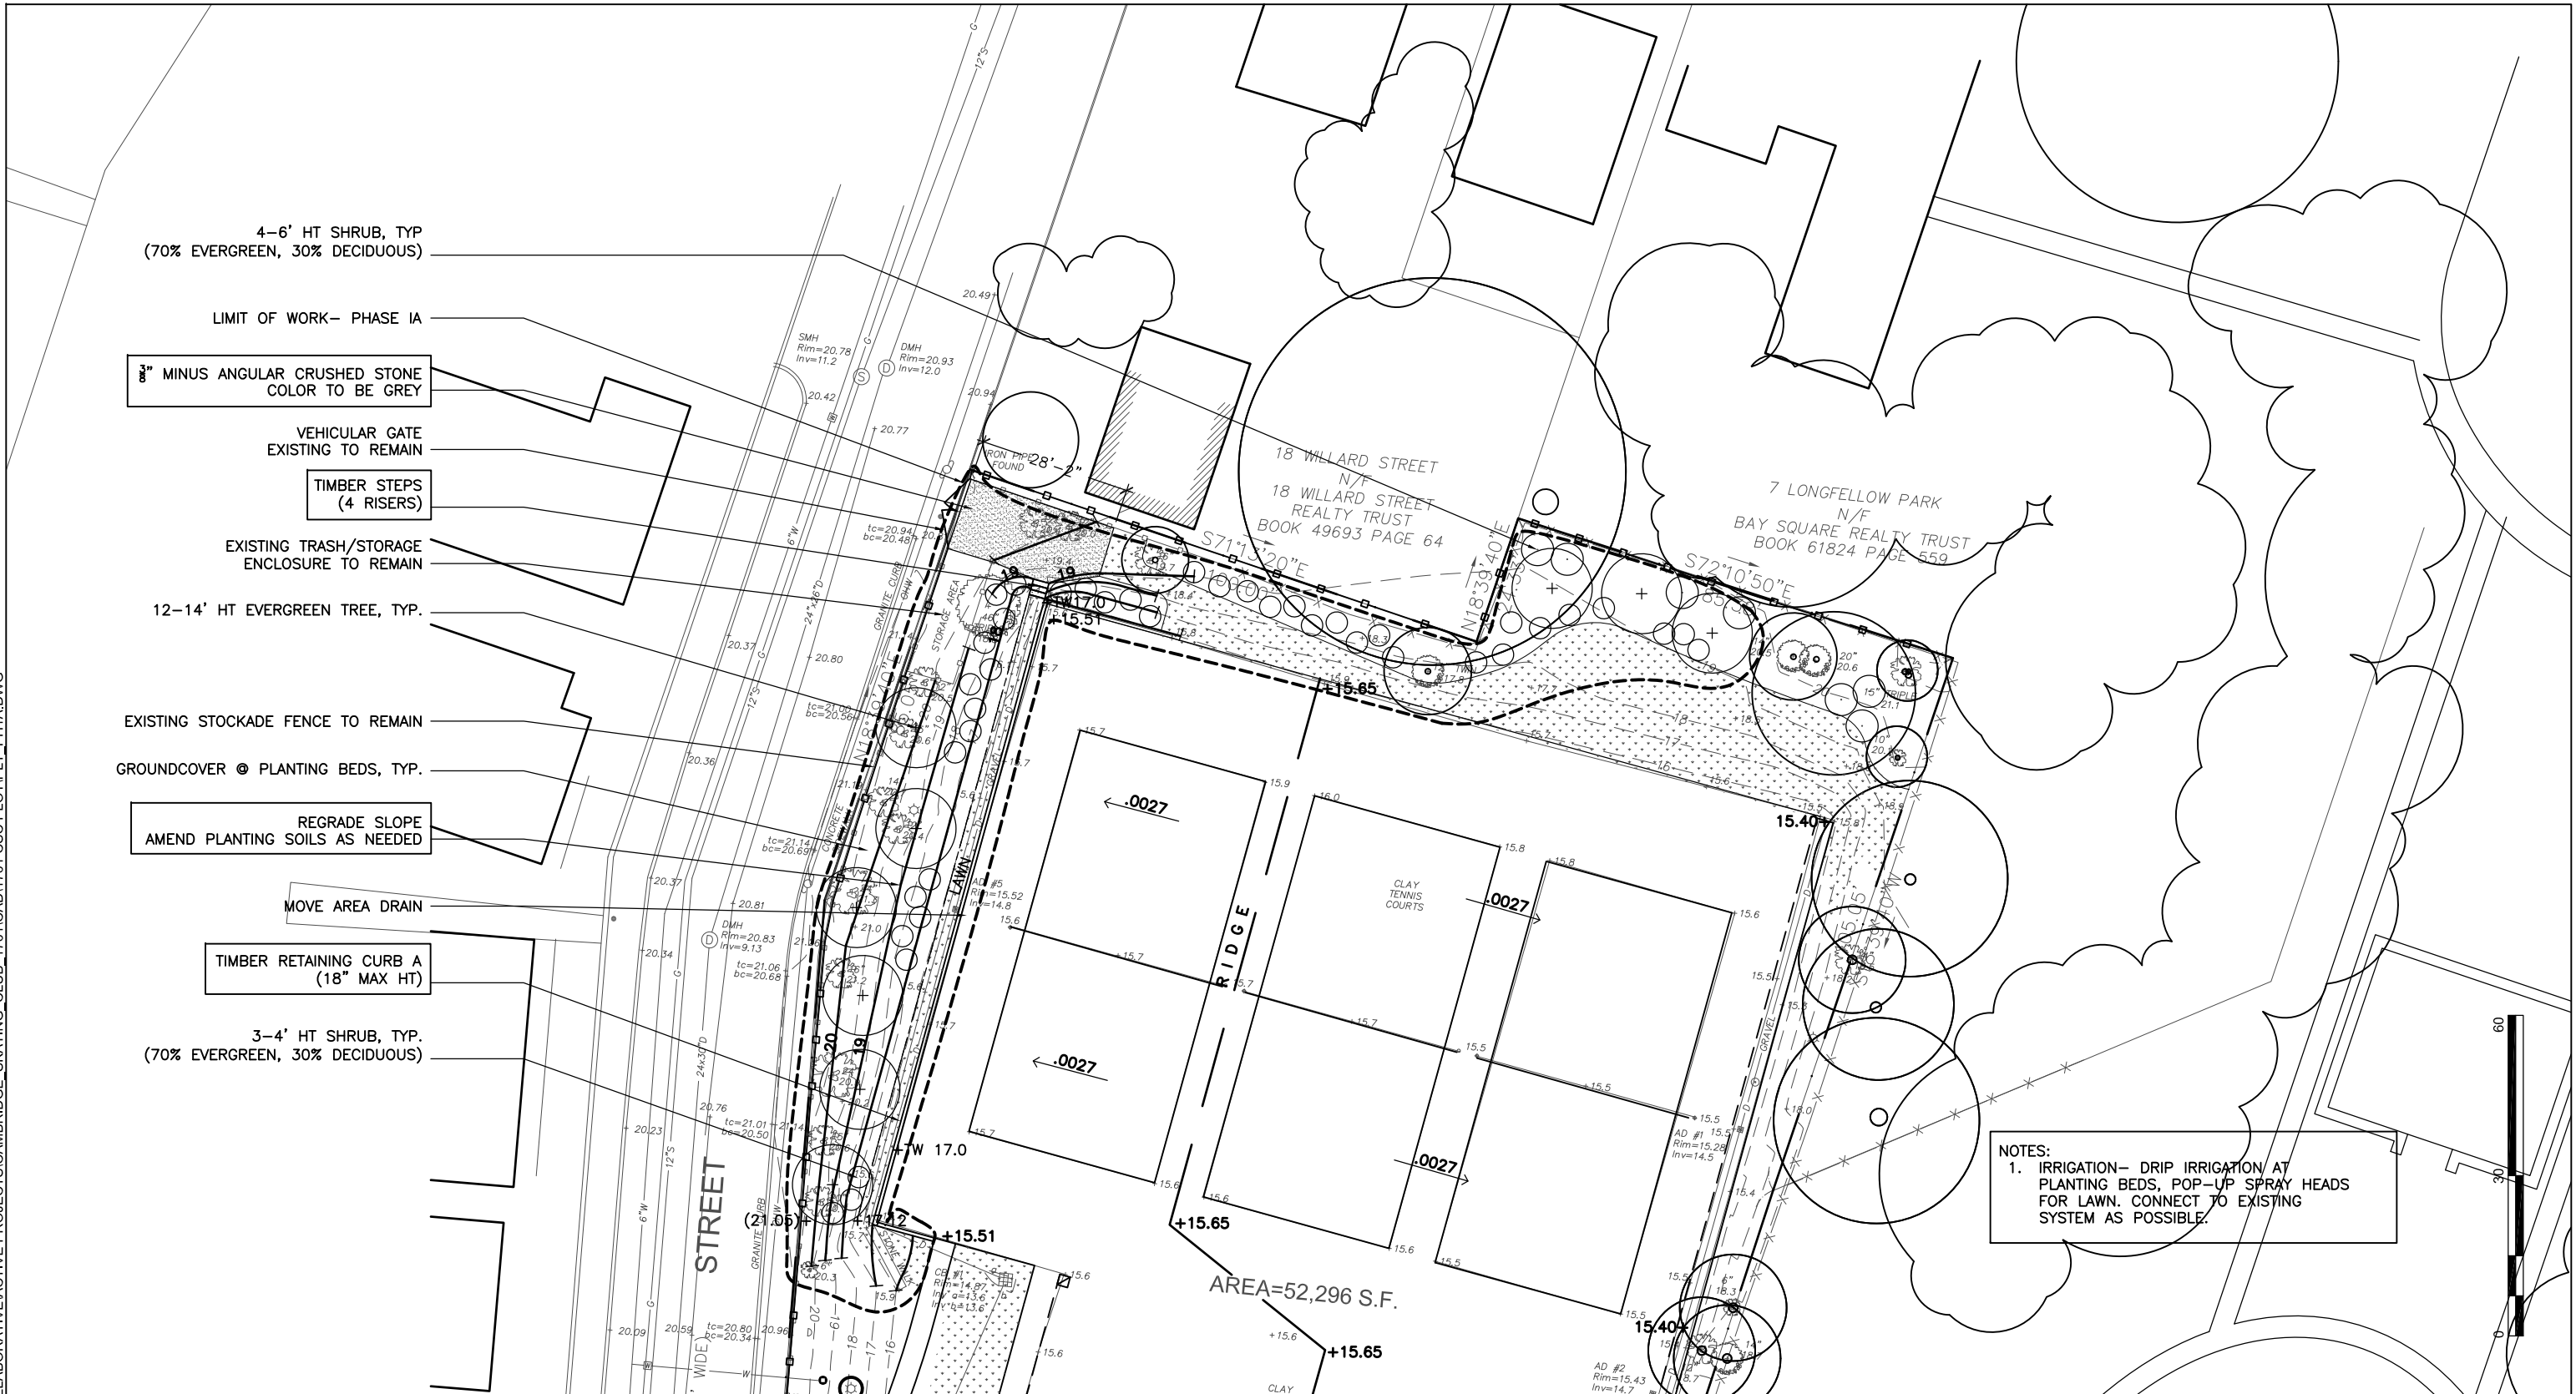

NOTES:
1. IRRIGATION- DRIP IRRIGATION AT PLANTING BEDS, POP-UP SPRAY HEADS FOR LAWN. CONNECT TO EXISTING SYSTEM AS POSSIBLE.



G2 COLLABORATIVE LANDSCAPE ARCHITECTURE 282 Moody St, Suite 308 Waltham, MA 02453 781.373.5945 ~ www.G2cta.com	G2CLA PROJ. # 1701	PROJECT:	CAMBRIDGE SKATING CLUB
	DRAWN BY: GS		40 WILLARD ST.
	DWG REF:	SHEET TITLE:	SITE PLAN- PHASE 1A
	SCALE: 1"=30'-0"		
	DATE: 09/28/2017		
GENERAL NOTES: DO NOT SCALE OFF OF DRAWING. VERIFY ALL DIMENSIONS IN FIELD PRIOR TO CONSTRUCTION. REPORT ANY DISCREPANCIES OR CONFLICTS TO LANDSCAPE ARCHITECT IMMEDIATELY.			

L-1

W:\G2 COLLABORATIVE\ACTIVE PROJECTS\CAMBRIDGE SKATING CLUB_1701\CAD\1701 CSC PLOT\PLT_EX_COND_PHOTOS.DWG 9/27/2017 © COPYRIGHT 2017 G2 COLLABORATIVE



1. WILLARD STREET BANK




2. VIEW FROM CLUBHOUSE



3. EROSION AT WILLARD ST BANK



4. NORTHWEST CORNER OF SITE

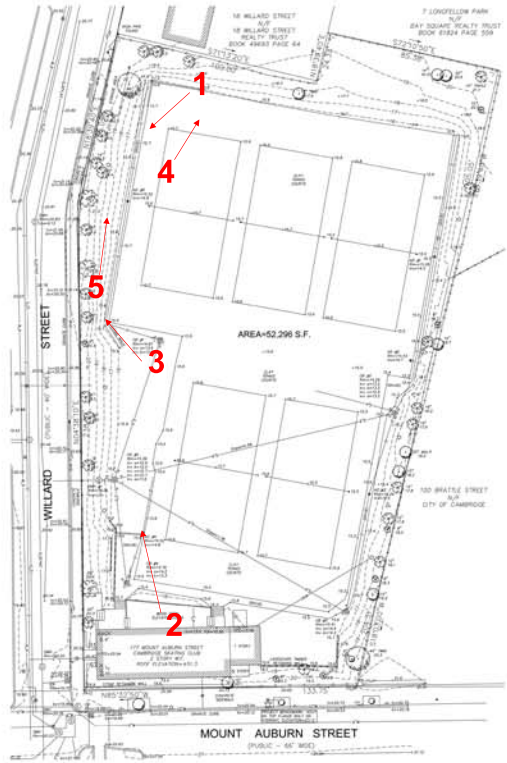

5. EROSION AT WILLARD STREET BANK

G2 COLLABORATIVE
LANDSCAPE ARCHITECTURE

282 Moody St, Suite 308
Waltham, MA 02453
781.373.5945 - www.G2cla.com

G2CLA PROJ. #: 1701

DRAWN BY: GS

DWG REF:

SCALE:

DATE: 09/28/2017

PROJECT:


CAMBRIDGE SKATING CLUB
40 WILLARD ST.

SHEET TITLE:

EXISTING CONDITIONS

GENERAL NOTES:
DO NOT SCALE OFF OF DRAWING. VERIFY ALL DIMENSIONS IN FIELD PRIOR TO CONSTRUCTION.
REPORT ANY DISCREPANCIES OR CONFLICTS TO LANDSCAPE ARCHITECT IMMEDIATELY.

W:\G2 COLLABORATIVE\ACTIVE PROJECTS\CAMBRIDGE SKATING CLUB_1701\CAD\1701 CSC PLOT\PLT_WALL_DET.DWG

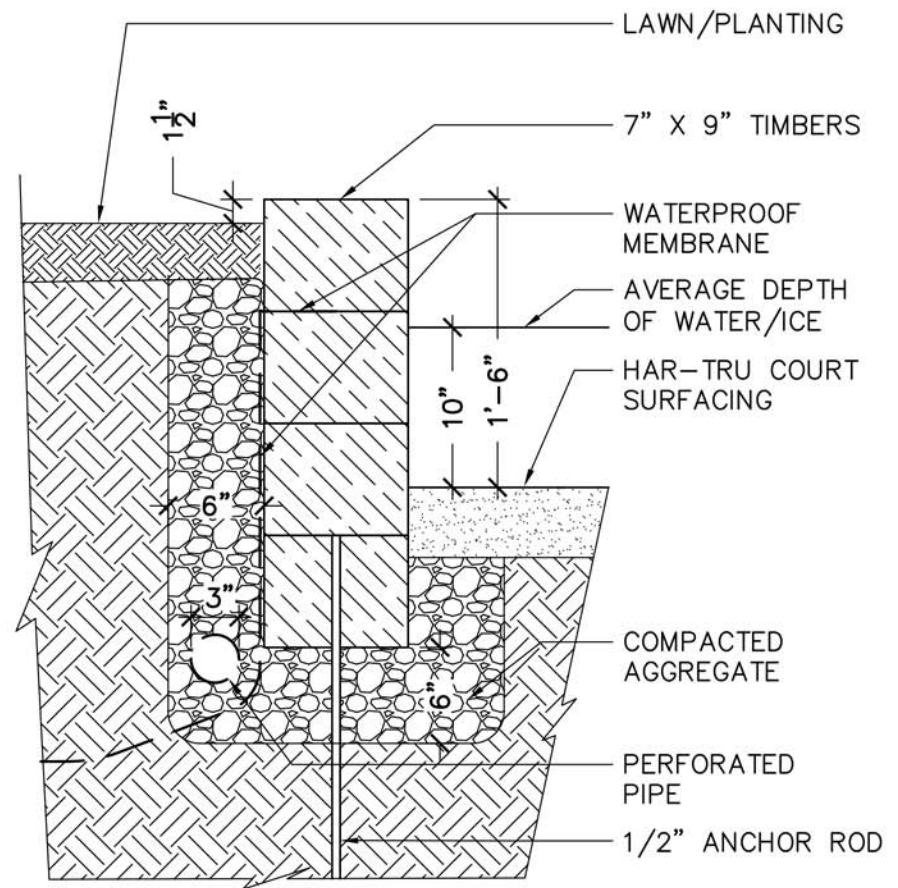

G2 COLLABORATIVE
LANDSCAPE ARCHITECTURE
282 Moody St, Suite 308
Waltham, MA 02453
781.373.5945 - www.g2cla.com

G2CLA PROJ. #: 1701
DRAWN BY: GS
DWG REF:
SCALE: AS NOTED
DATE: 09/28/2017

PROJECT: CAMBRIDGE SKATING CLUB
40 WILLARD ST.
SHEET TITLE: TIMBER WALL

GENERAL NOTES:
DO NOT SCALE OFF OF DRAWING. VERIFY ALL DIMENSIONS IN FIELD PRIOR TO CONSTRUCTION.
REPORT ANY DISCREPANCIES OR CONFLICTS TO LANDSCAPE ARCHITECT IMMEDIATELY.