





DIG INN


- H-0 TITLE SHEET
- H-1 PLAN
- H-2 ELEVATION
- H-3 ELEVATIONS
- H-4 EXISTING PHOTOS
- H-5 PROPOSED
- H-6 ORIGINAL
- H-7 STUDY

Proposed work for the Dig Inn restaurant to include a grease exhaust fan and associated duct work to run up the side of the building at the rear of the alley that separates 82 Mt Auburn from the adjacent building, 90 Mt Auburn.

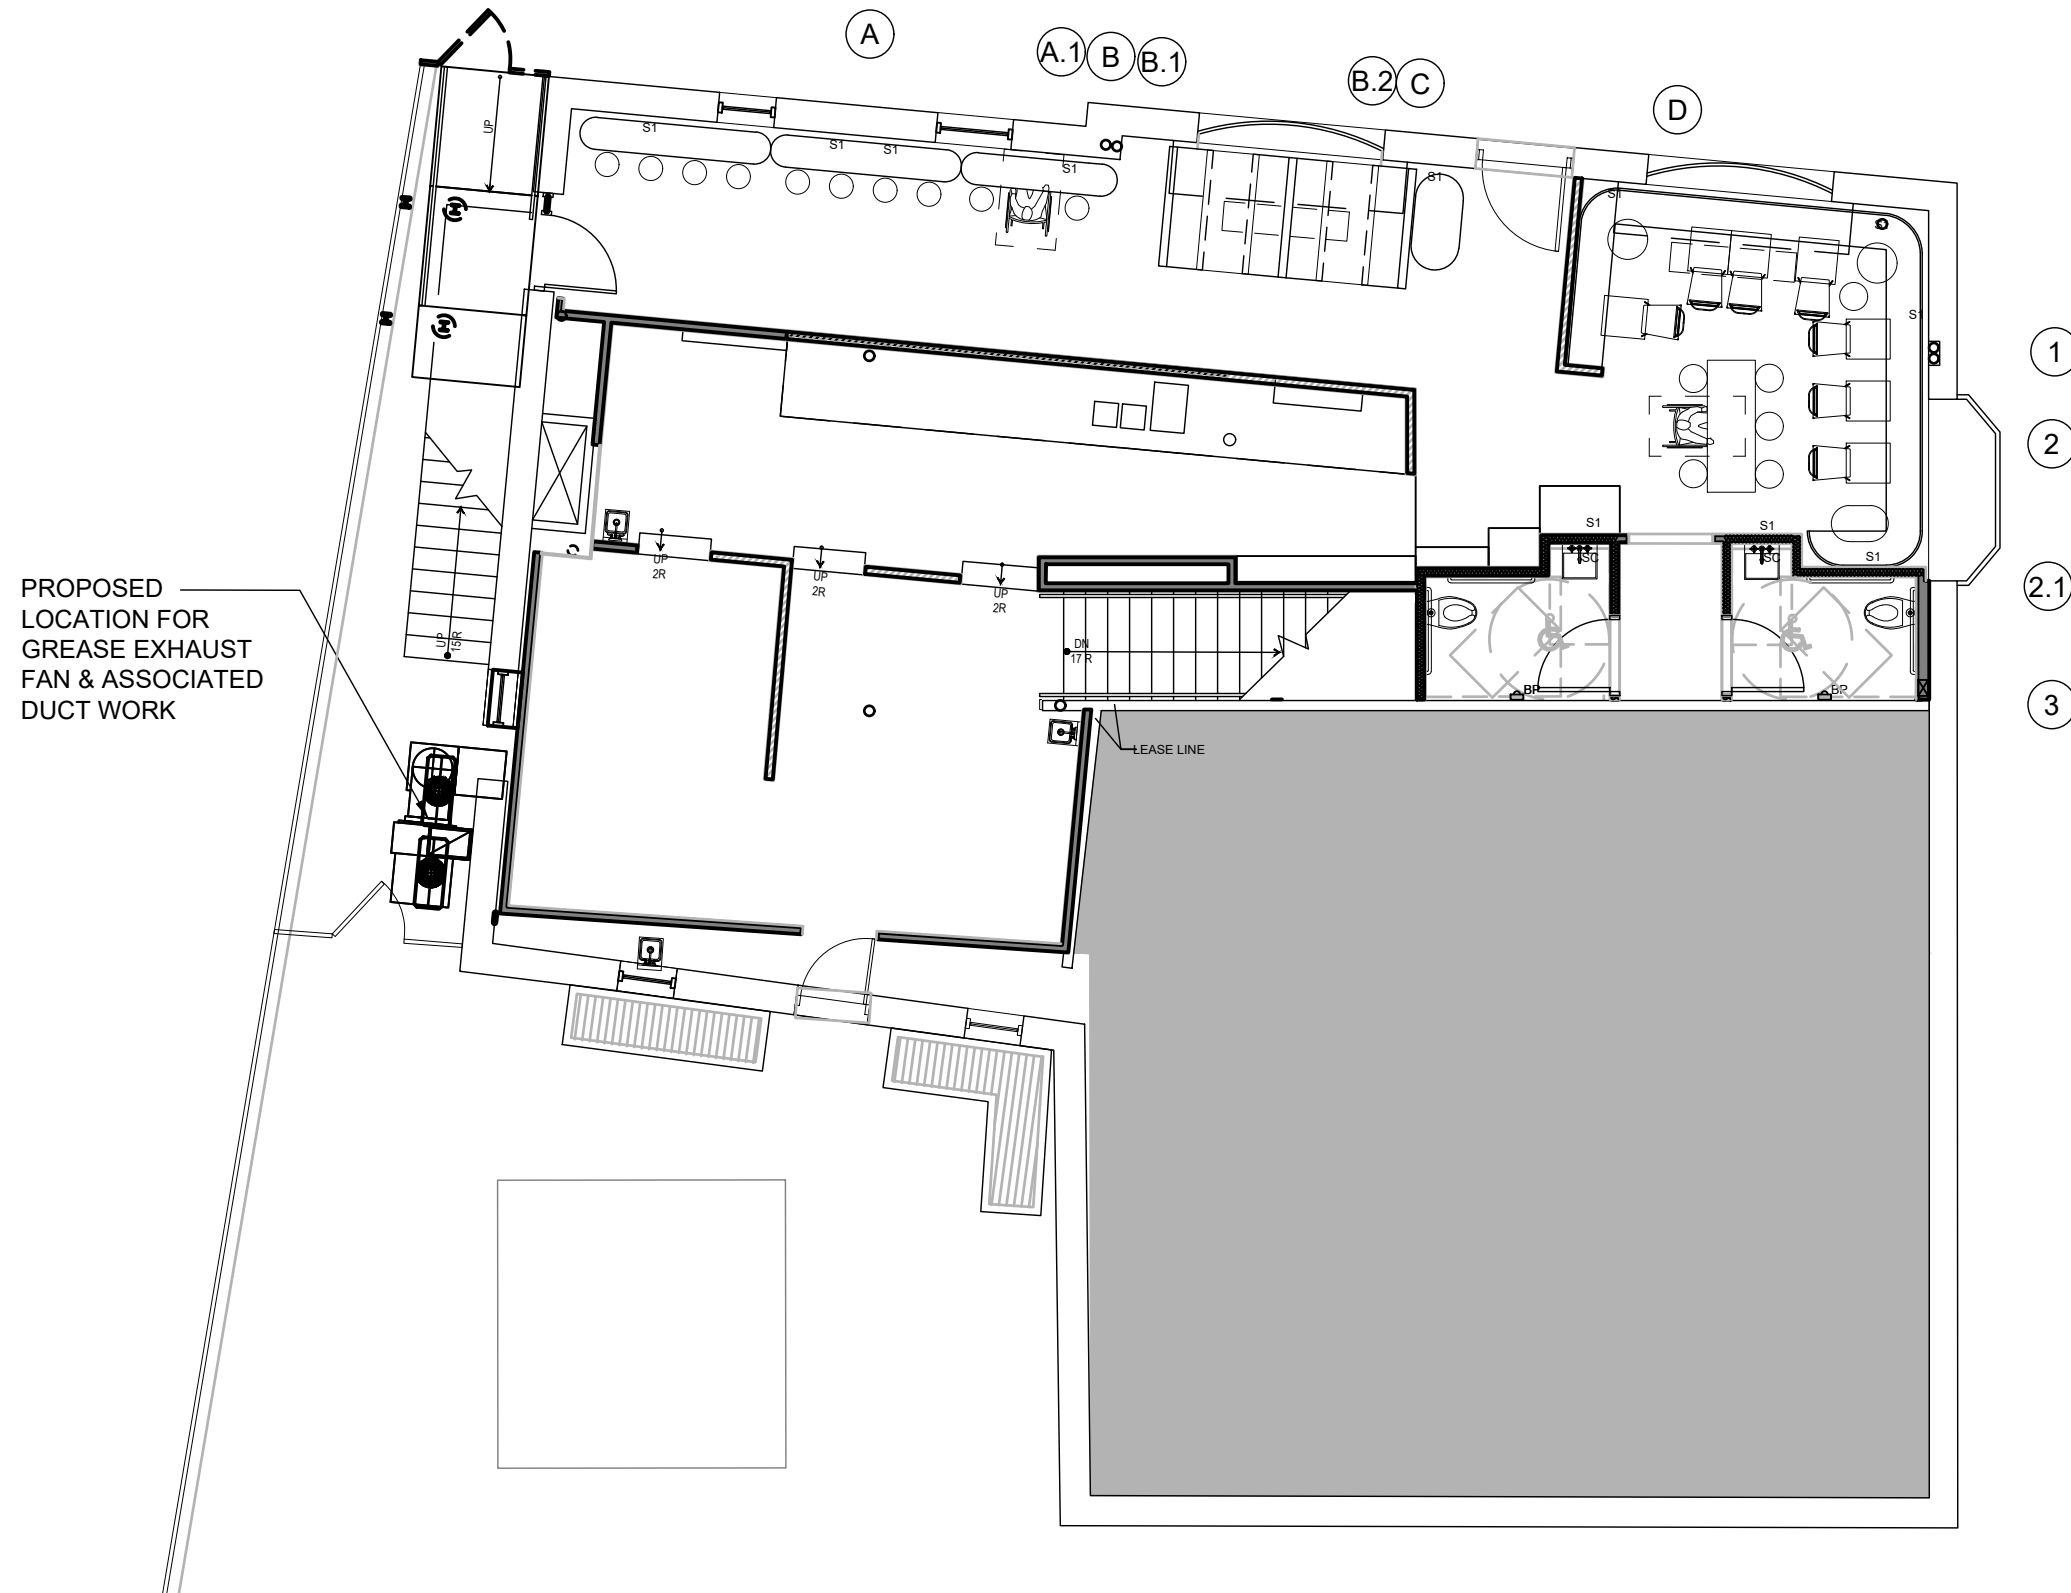

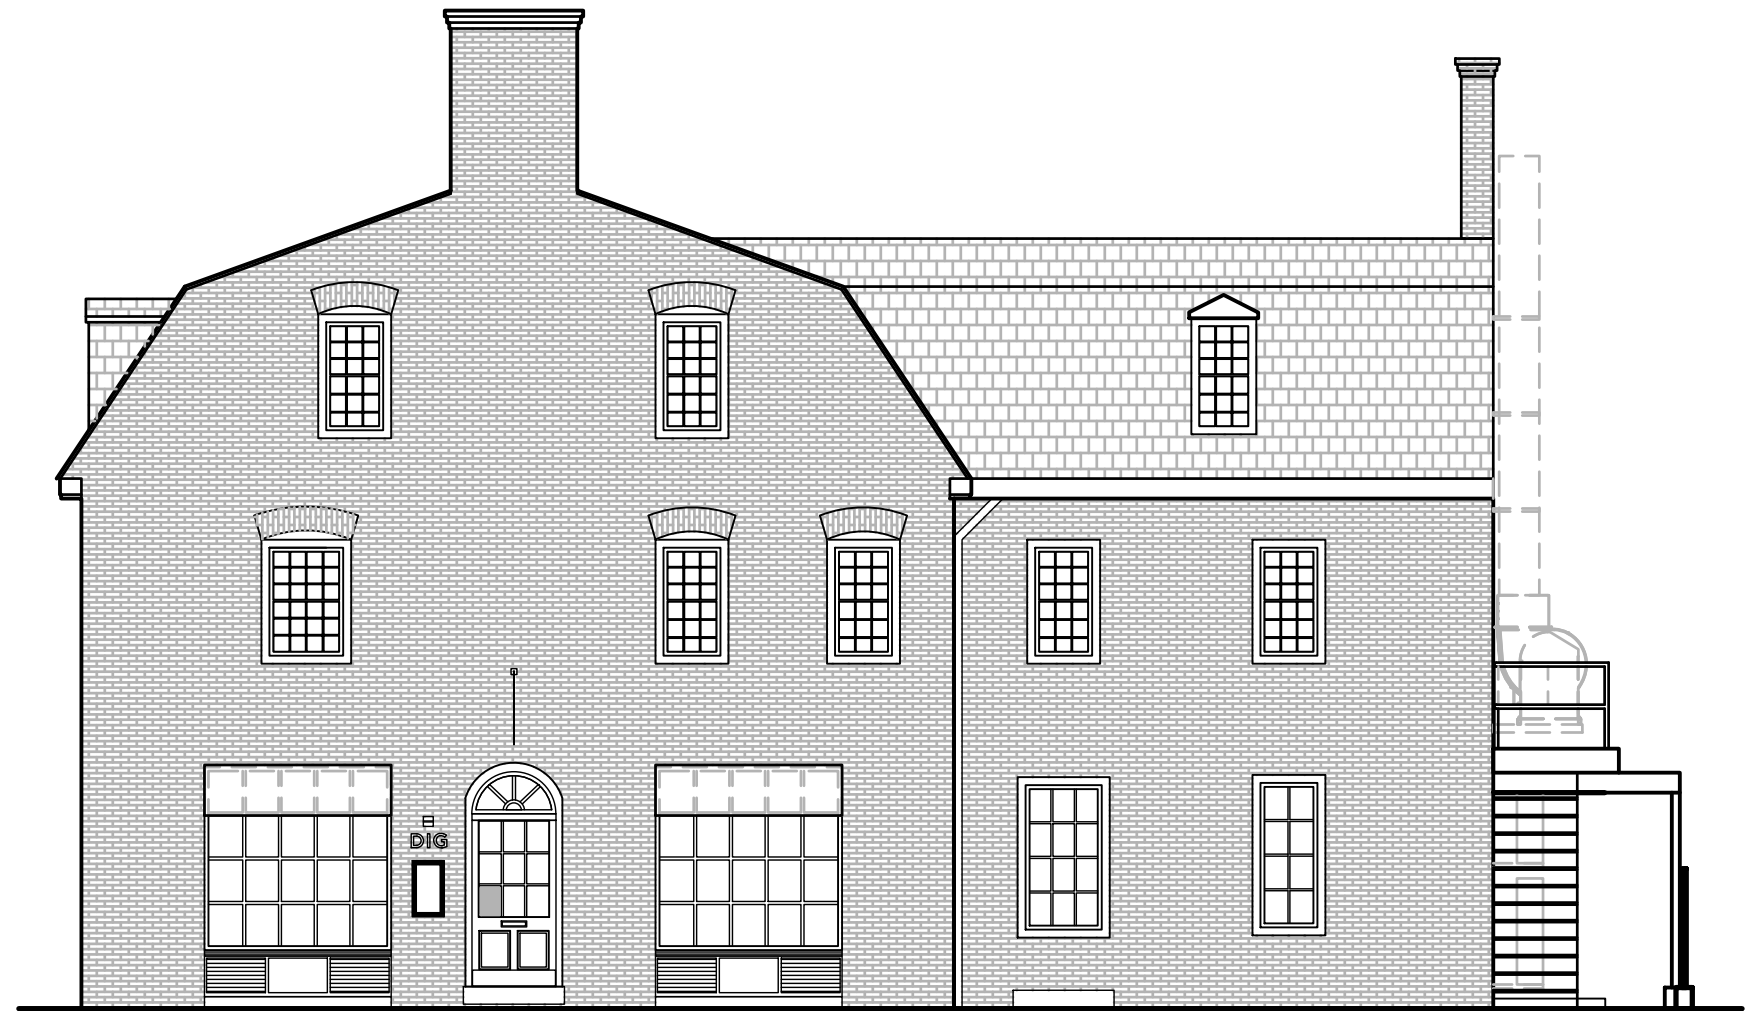

1 EXTERIOR ELEVATION - NORTH
SCALE: 1/4" = 1'-0"

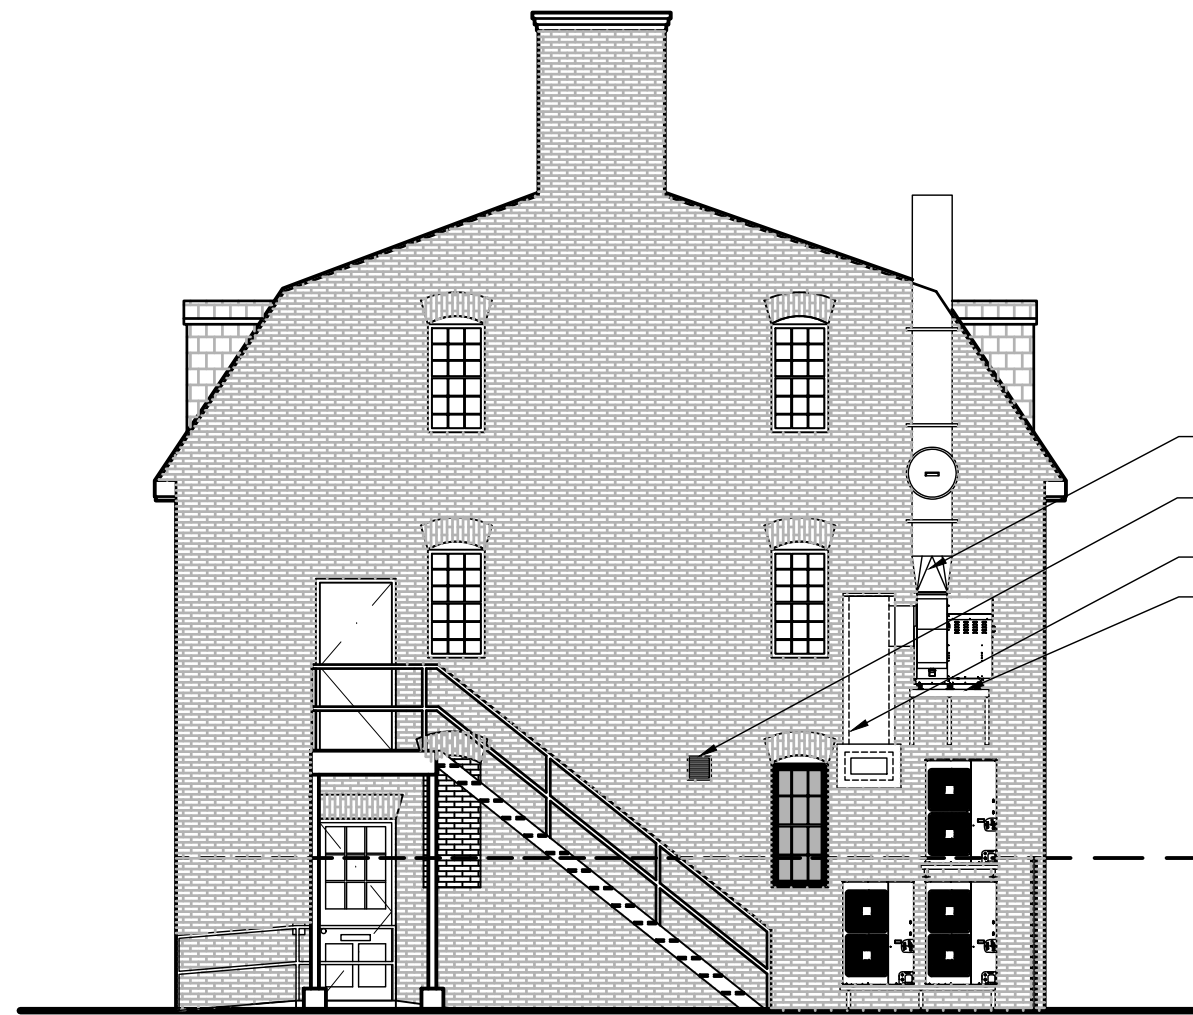

20"x20" STAINLESS STEEL
ROUND GREASE DUCT

12"x12" RESTROOM
EXHAUST LOUVER

24"x14" STAINLESS STEEL
RECTANGULAR GREASE DUCT

STAINLESS STEEL GREASE
EXHAUST FAN & ASSOCIATED
DUCT WORK



2 EXTERIOR ELEVATION - WEST
SCALE: 1/4" = 1'-0"


1 EXTERIOR ELEVATION - SOUTH
SCALE: 1/4" = 1'-0"



Proposed location of grease exhaust fan and associated duct work to run up the side of the building at the rear of the alley that separates 82 Mt Auburn from the adjacent building, 90 Mt Auburn.

Air conditioner & security cage to be removed

Proposed location of grease exhaust fan and associated duct work beyond

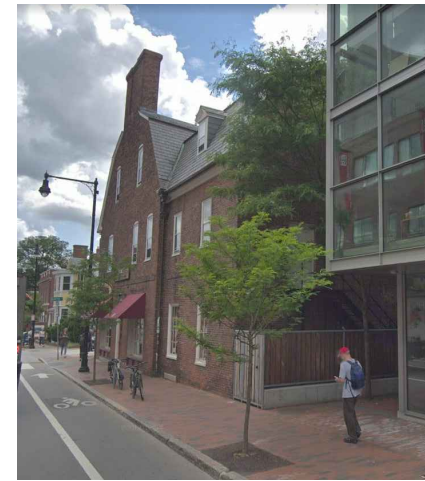



HARVARD SQUARE
82 MOUNT AUBURN STREET

DIG INN

PROPOSED
Drawn by: AGB


BKA # 219039

Date: 08/08/2019

H-5

BKA
ARCHITECTS

Boston + Brockton
142 Crescent Street
Brockton, MA 02302
508.583.5603
bkaarchitects.com

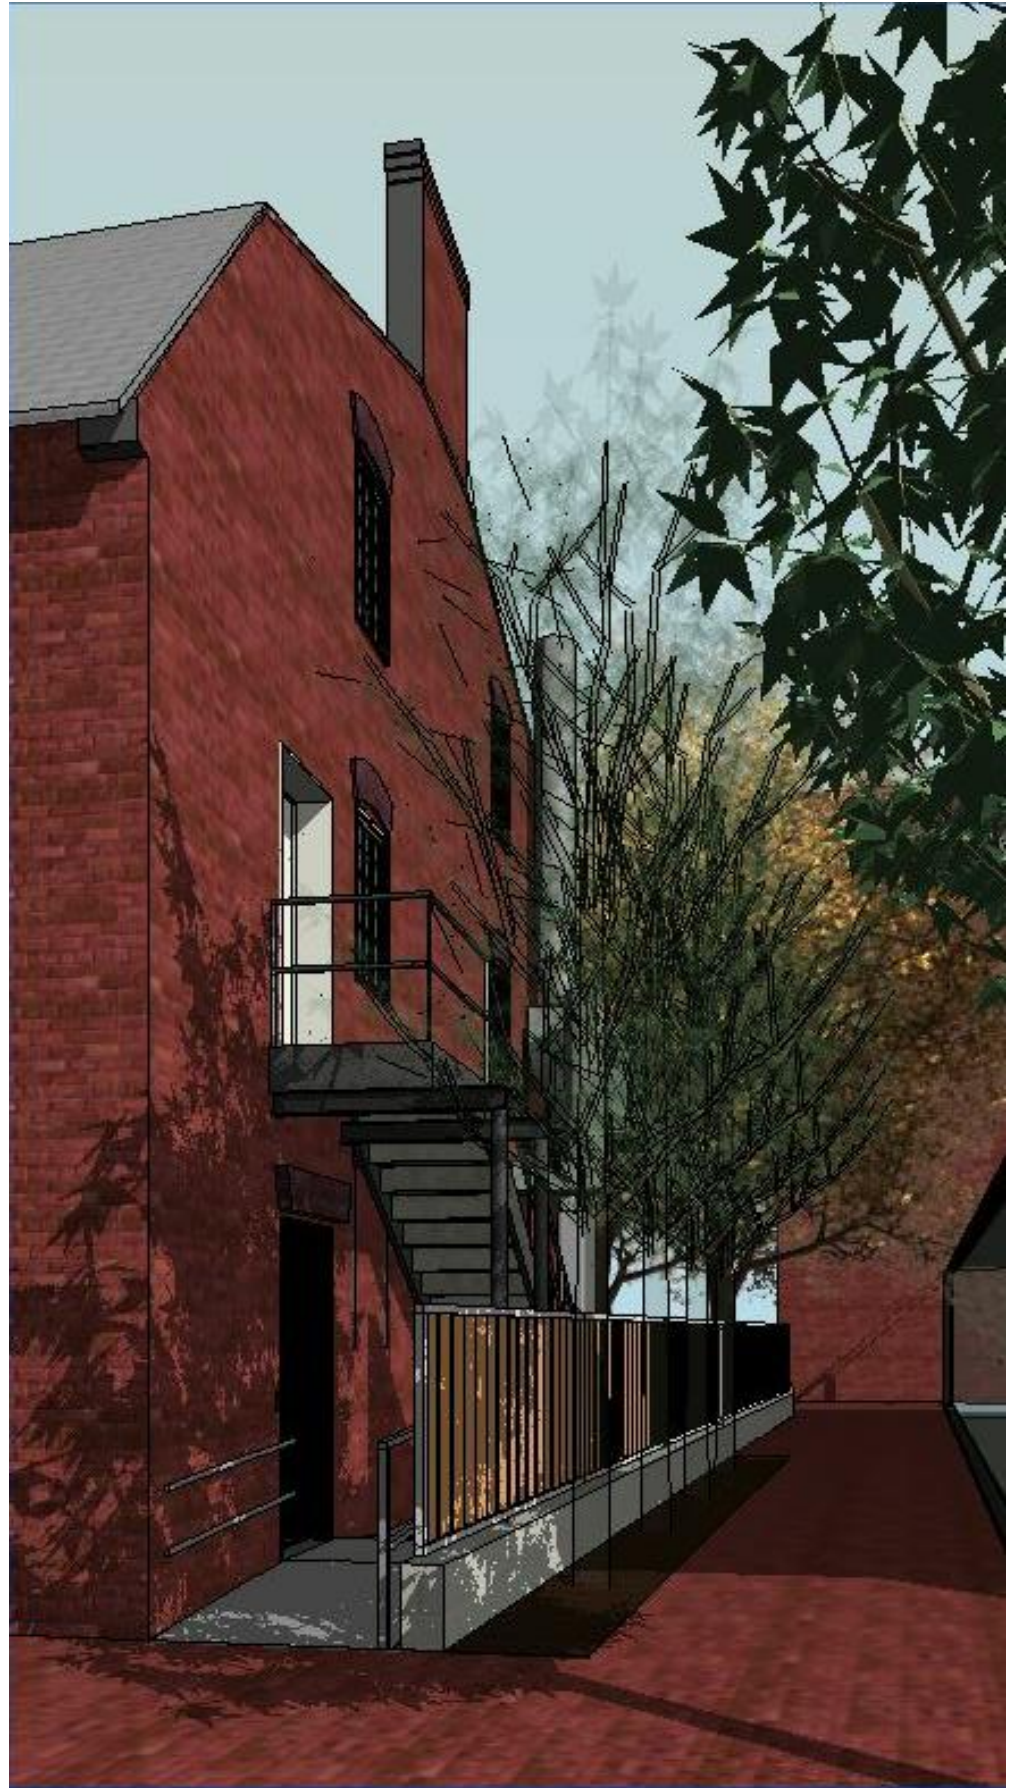

HARVARD SQUARE
82 MOUNT AUBURN STREET

DIG INN

ORIGINAL
Drawn by: AGB


BKA # 219039

Date: 08/08/2019

H-6

BKA
ARCHITECTS

Boston + Brockton
142 Crescent Street
Brockton, MA 02302
508.583.5603
bkaarchitects.com

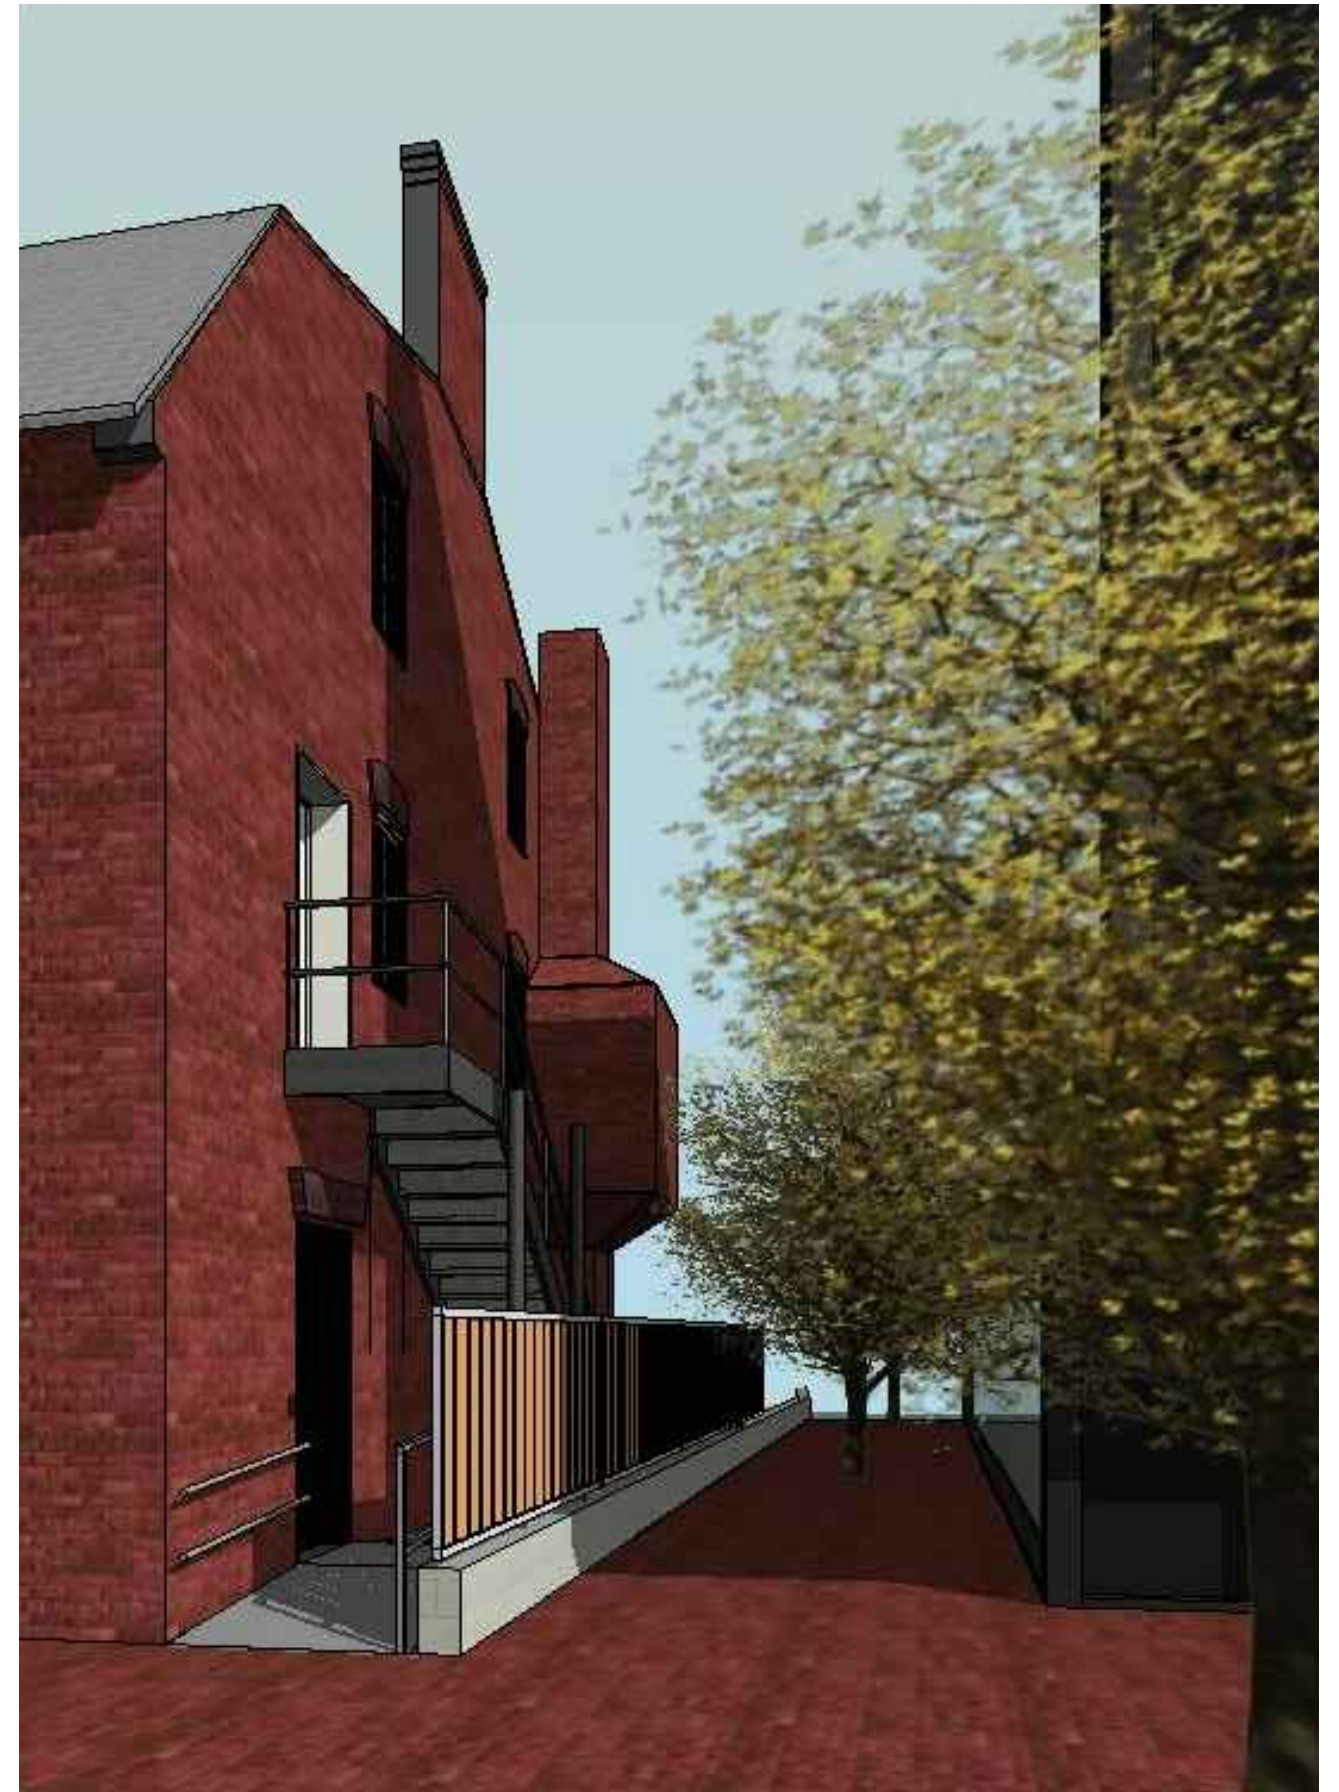

HARVARD SQUARE
82 MOUNT AUBURN STREET

DIG INN

STUDY
Drawn by: AGB

BKA # 219039

Date: 08/08/2019

H-7

BKA
ARCHITECTS

Boston + Brockton
142 Crescent Street
Brockton, MA 02302
508.583.5603
bkaarchitects.com