




**PLAN**  
1"=20'

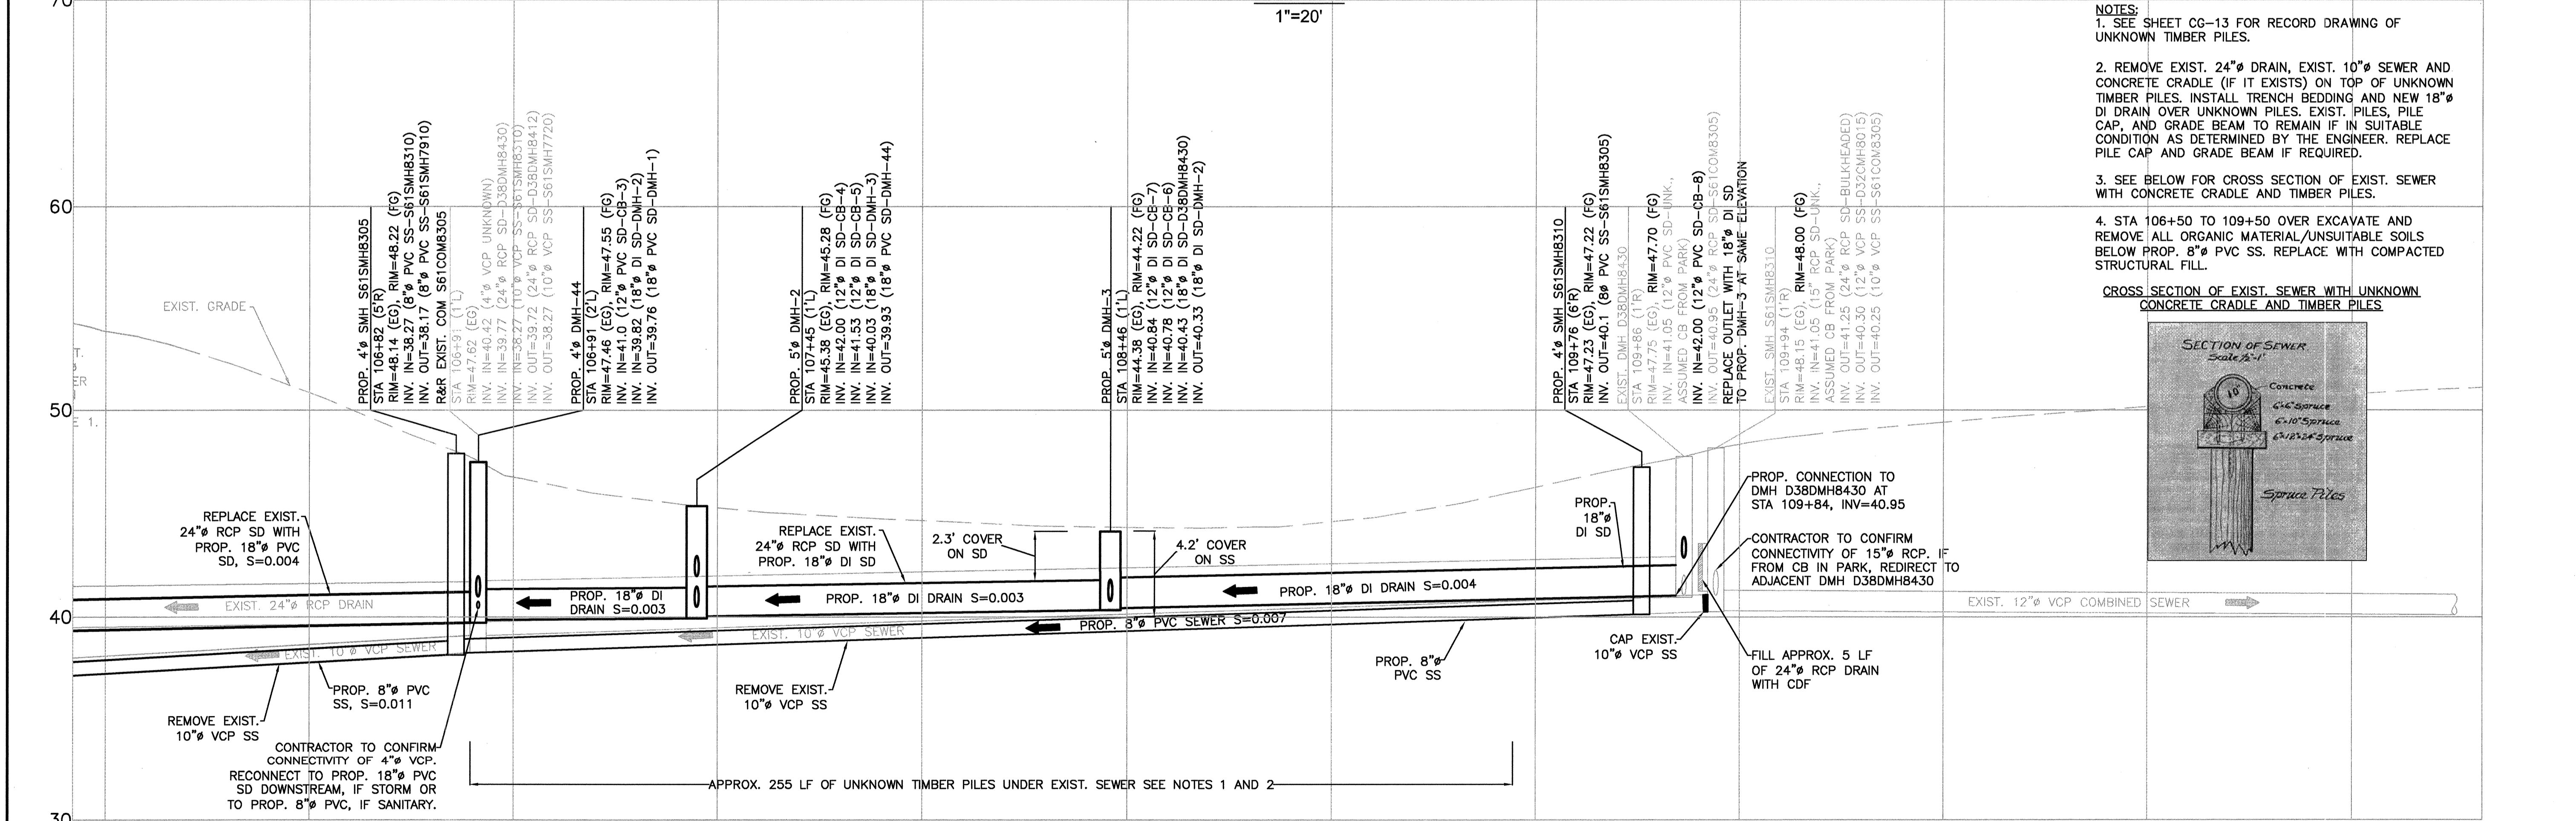


**PROFILE**  
HORIZONTAL SCALE: 1"=20'  
VERTICAL SCALE: 1"=4'

- NOTES:**
- SEE SHEET CG-13 FOR RECORD DRAWING OF UNKNOWN TIMBER PILES.
  - REMOVE EXIST. 24" DRAIN, EXIST. 10" SEWER AND CONCRETE CRADLE (IF IT EXISTS) ON TOP OF UNKNOWN TIMBER PILES. INSTALL TRENCH BEDDING AND NEW 18" DI DRAIN OVER UNKNOWN PILES. EXIST. PILES, PILE CAP, AND GRADE BEAM TO REMAIN IF IN SUITABLE CONDITION AS DETERMINED BY THE ENGINEER. REPLACE PILE CAP AND GRADE BEAM IF REQUIRED.
  - SEE BELOW FOR CROSS SECTION OF EXIST. SEWER WITH CONCRETE CRADLE AND TIMBER PILES.
  - STA 106+50 TO 109+50 OVER EXCAVATE AND REMOVE ALL ORGANIC MATERIAL/UNSUITABLE SOILS BELOW PROP. 8" PVC SS. REPLACE WITH COMPACTED STRUCTURAL FILL.

**CROSS SECTION OF EXIST. SEWER WITH UNKNOWN CONCRETE CRADLE AND TIMBER PILES**

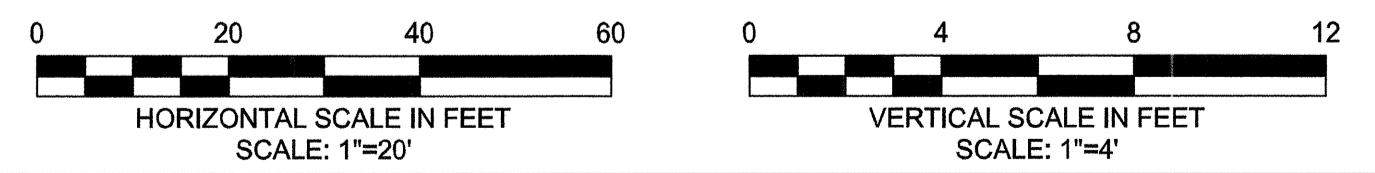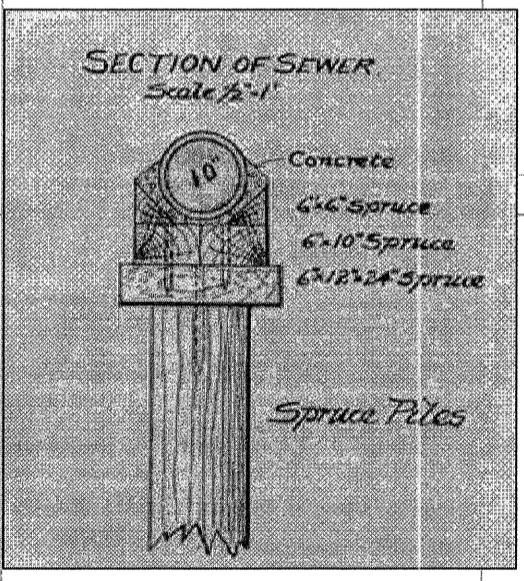

CONFORMED SET

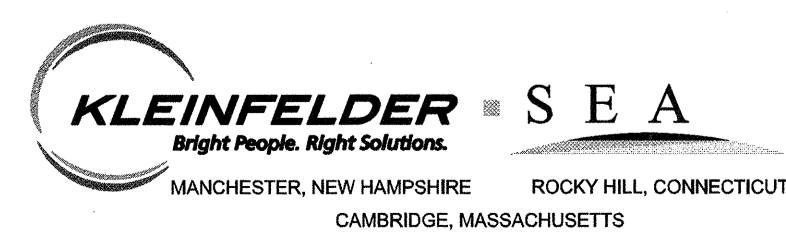

Scale	AS NOTED			
Date	SEPTEMBER 2012			
Job No.	1010691			
Designed by	AMF			
Drawn by	ZSH			
Checked by	BFR	No.	Description	Date
Approved by	AMF		REVISIONS	




CITY OF CAMBRIDGE, MASSACHUSETTS  
 HURON A SEWER SEPARATION PROJECT  
 CONTRACT NO. 8A  
 CIVIL - PLAN AND PROFILE FOR AREA II ON  
 LARCH ROAD STA 105+92 TO STA 111+82

Sheet No. **C-2**  
 File No.








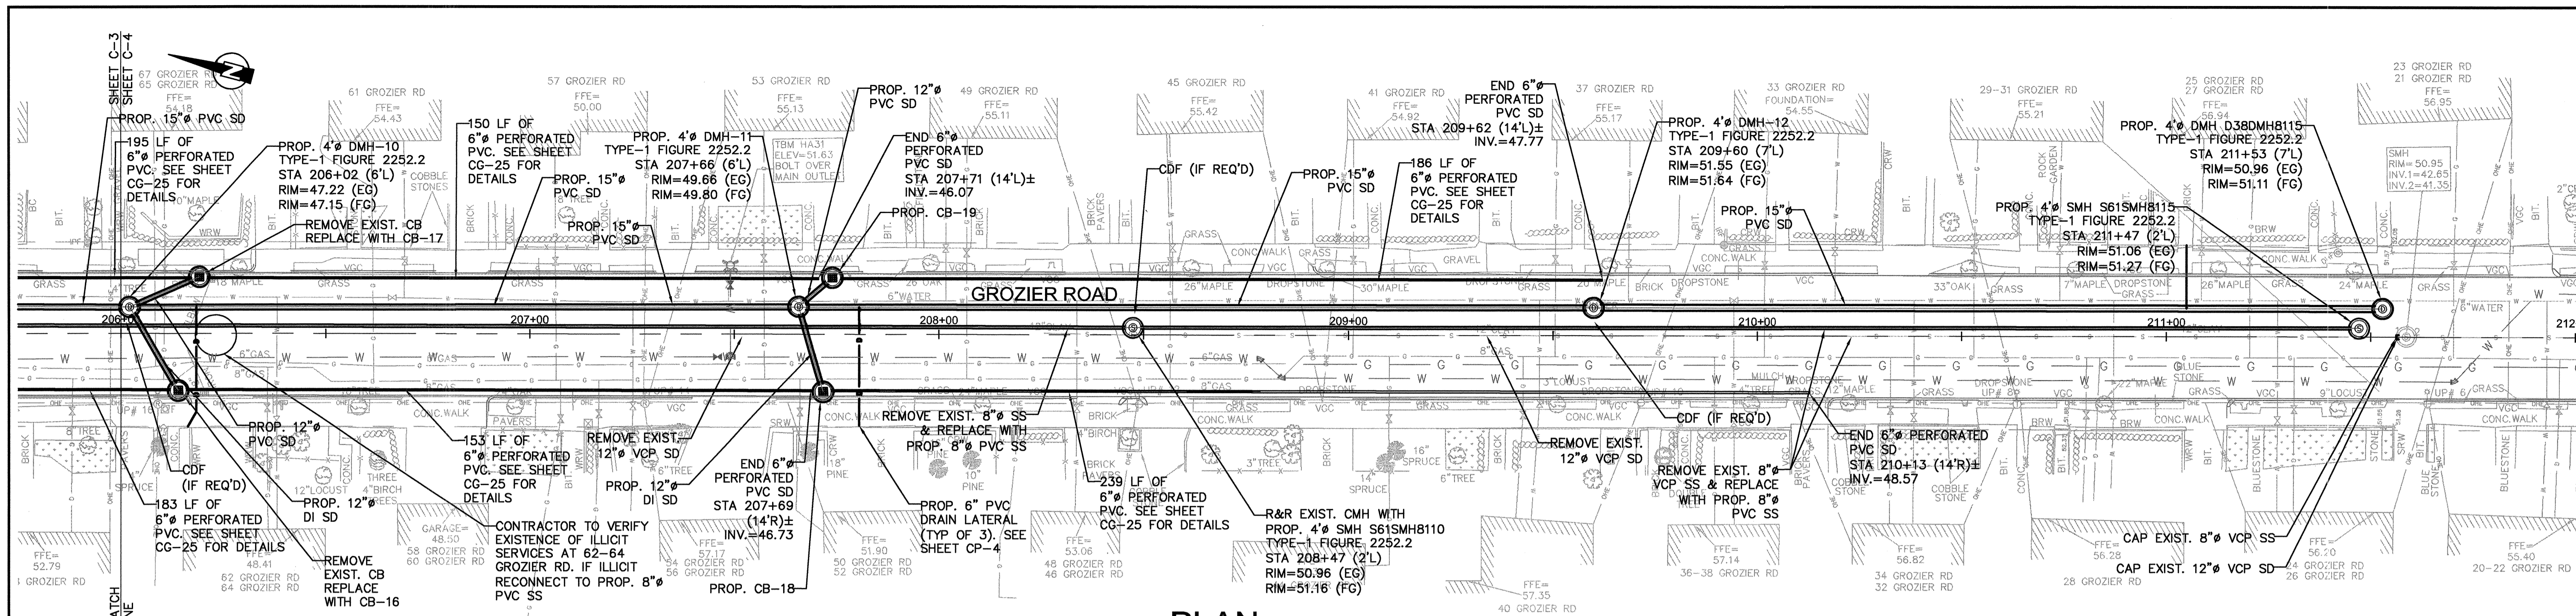


**PLAN**

1"=20'

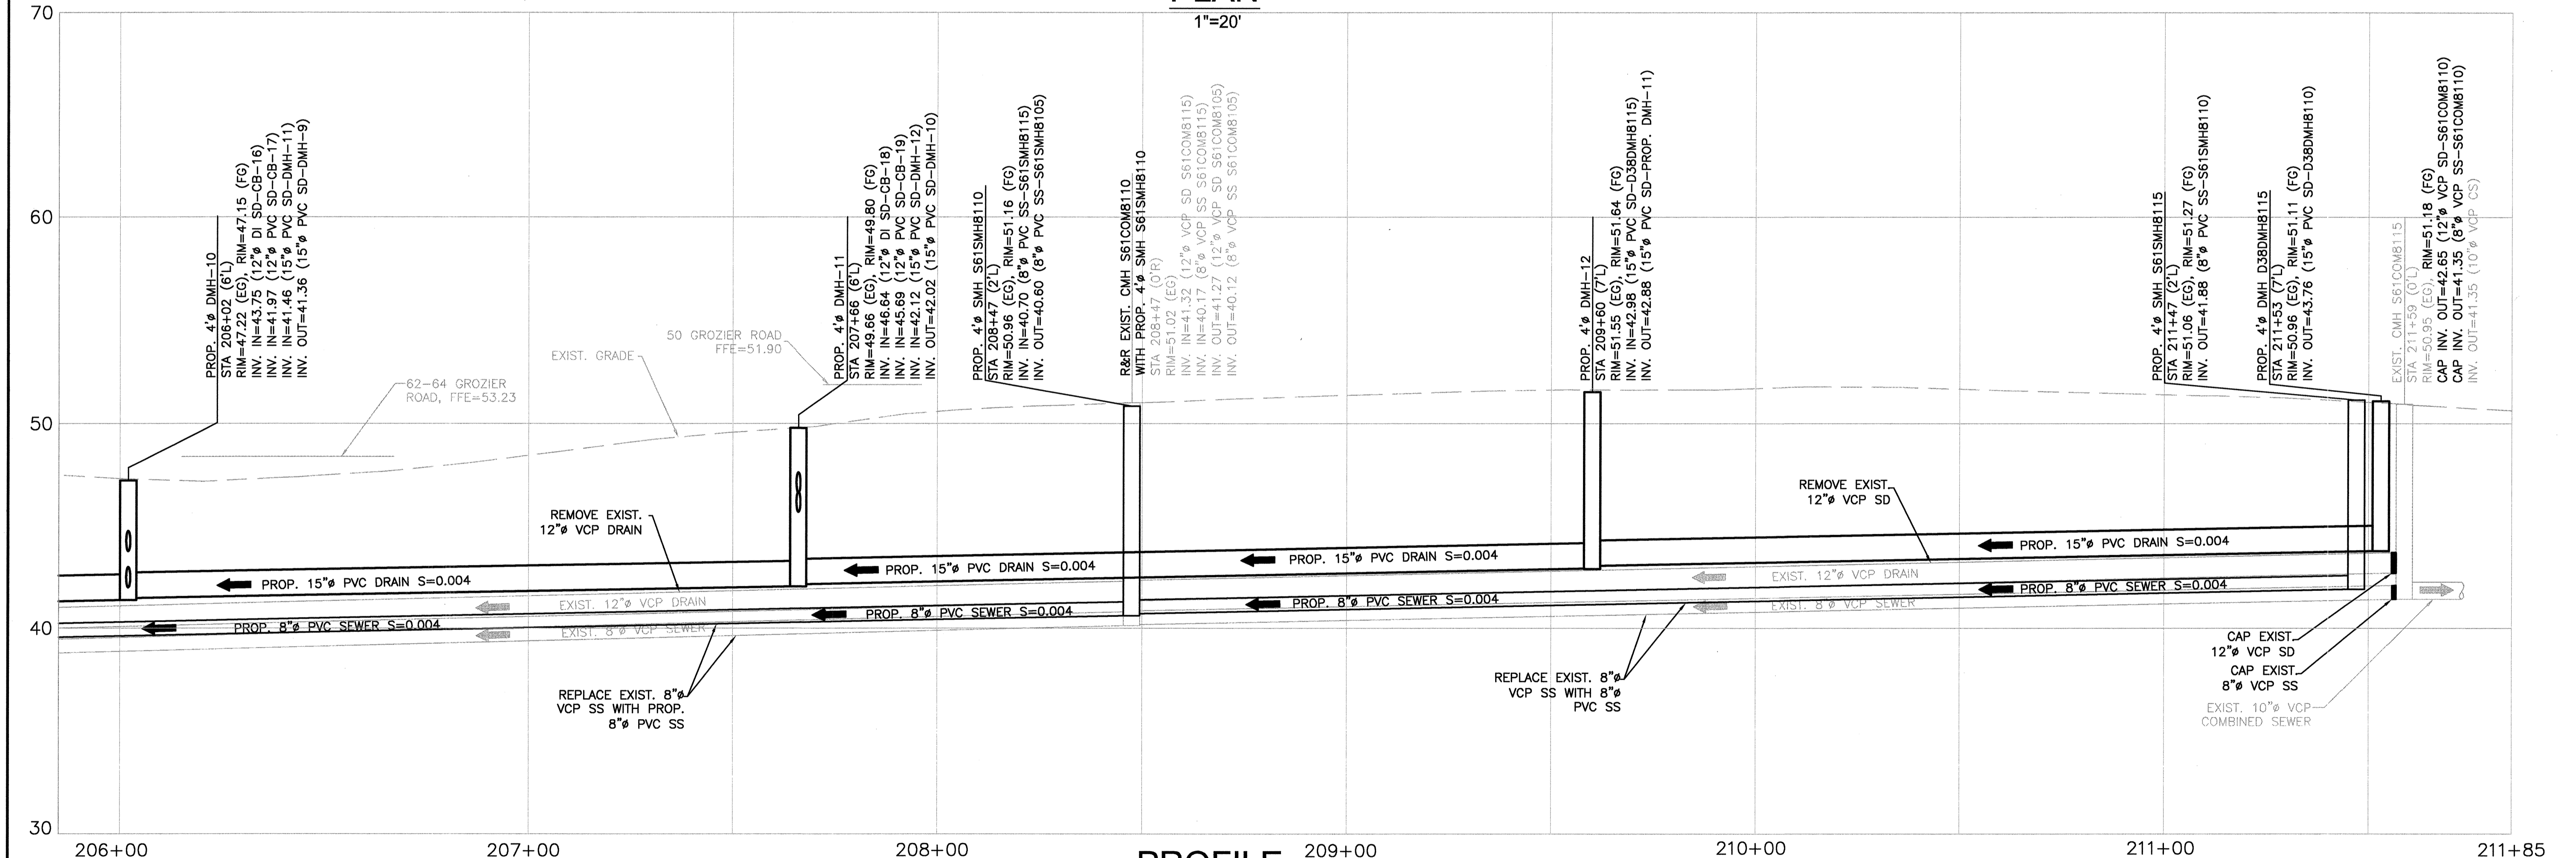


**PROFILE**


HORIZONTAL SCALE: 1"=20'  
VERTICAL SCALE: 1"=4'

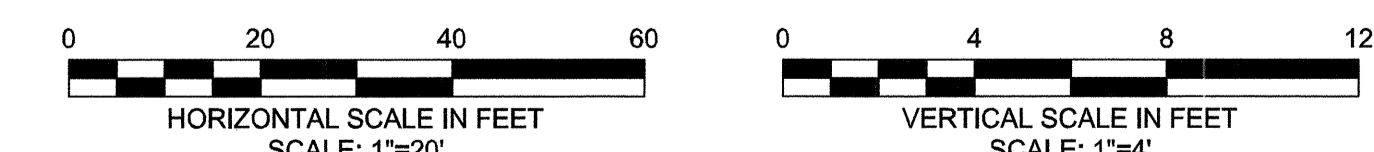

CONFORMED SET

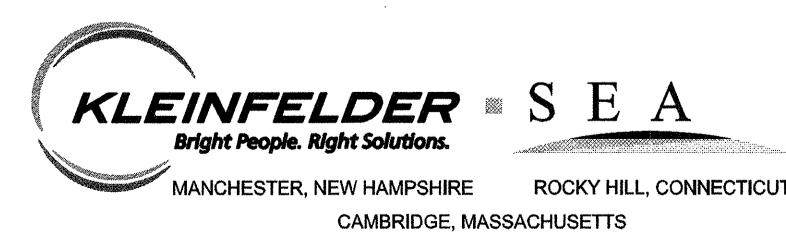


Scale	AS NOTED			
Date	SEPTEMBER 2012			
Job No.	1010691			
Designed by	AMF			
Drawn by	ZSH			
Checked by	BFR	No.	Description	Date
Approved by	AMF		REVISIONS	

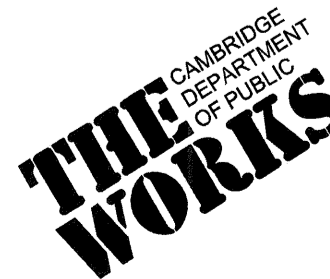


CITY OF CAMBRIDGE, MASSACHUSETTS  
 HURON A SEWER SEPARATION PROJECT  
 CONTRACT NO. 8A  
 CIVIL - PLAN AND PROFILE FOR AREA II ON  
 GROZIER ROAD STA 205+85 TO STA 211+85

Sheet No. **C-4**  
 File No.



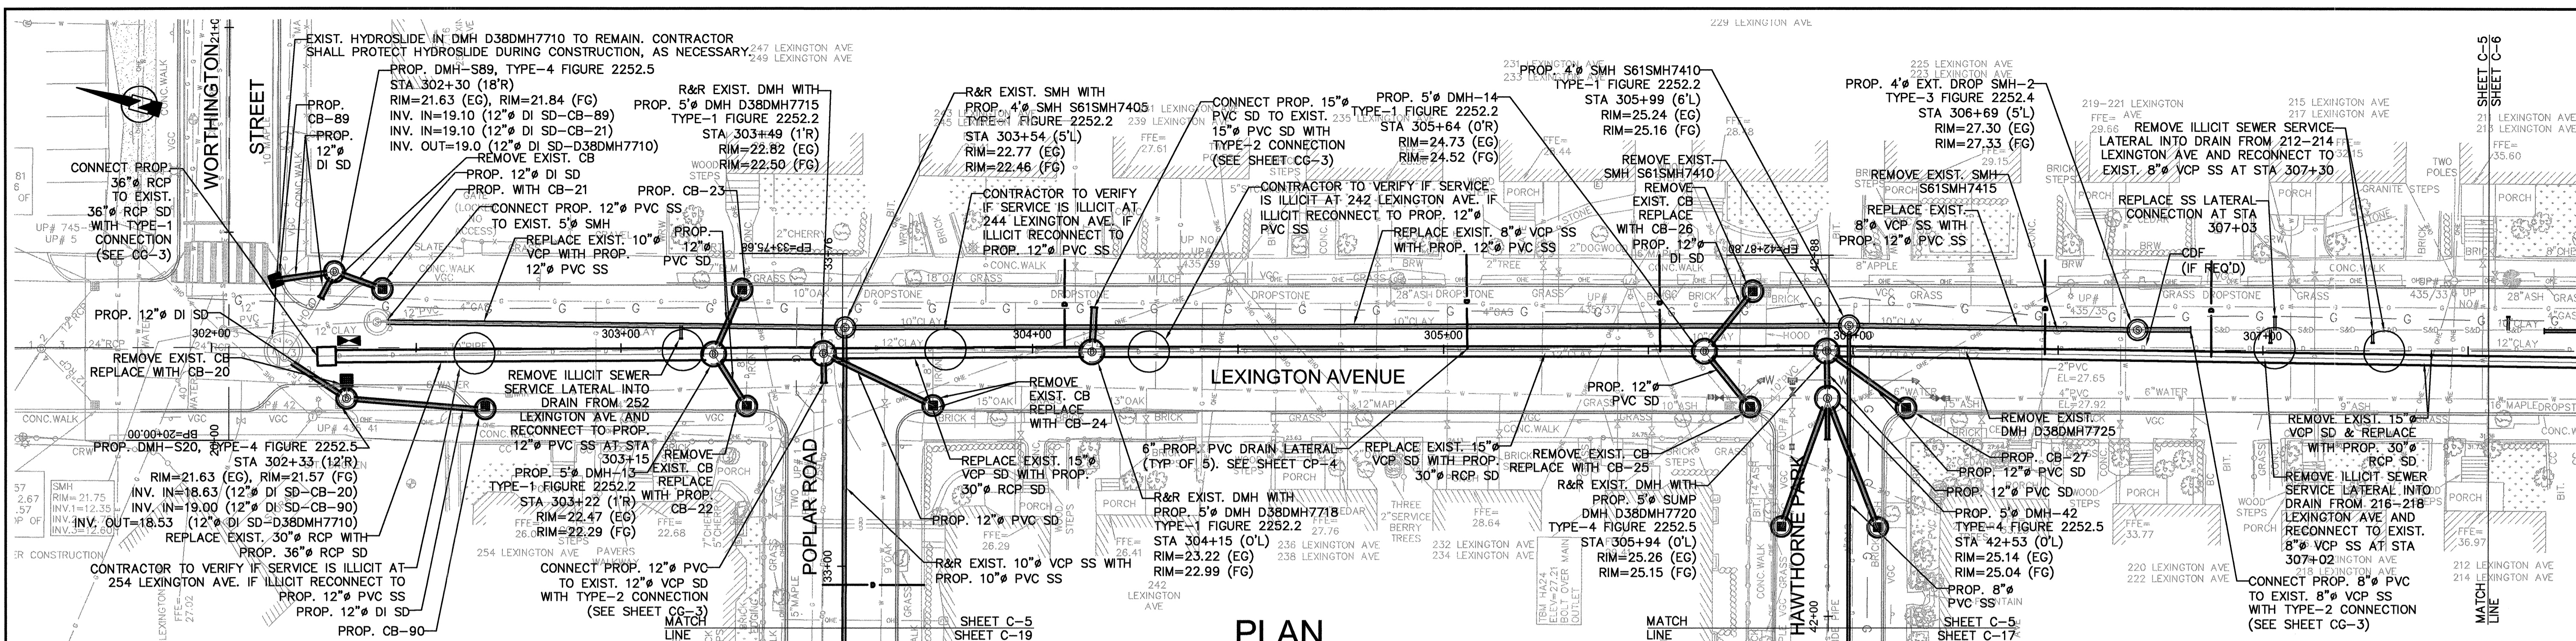


PLAN


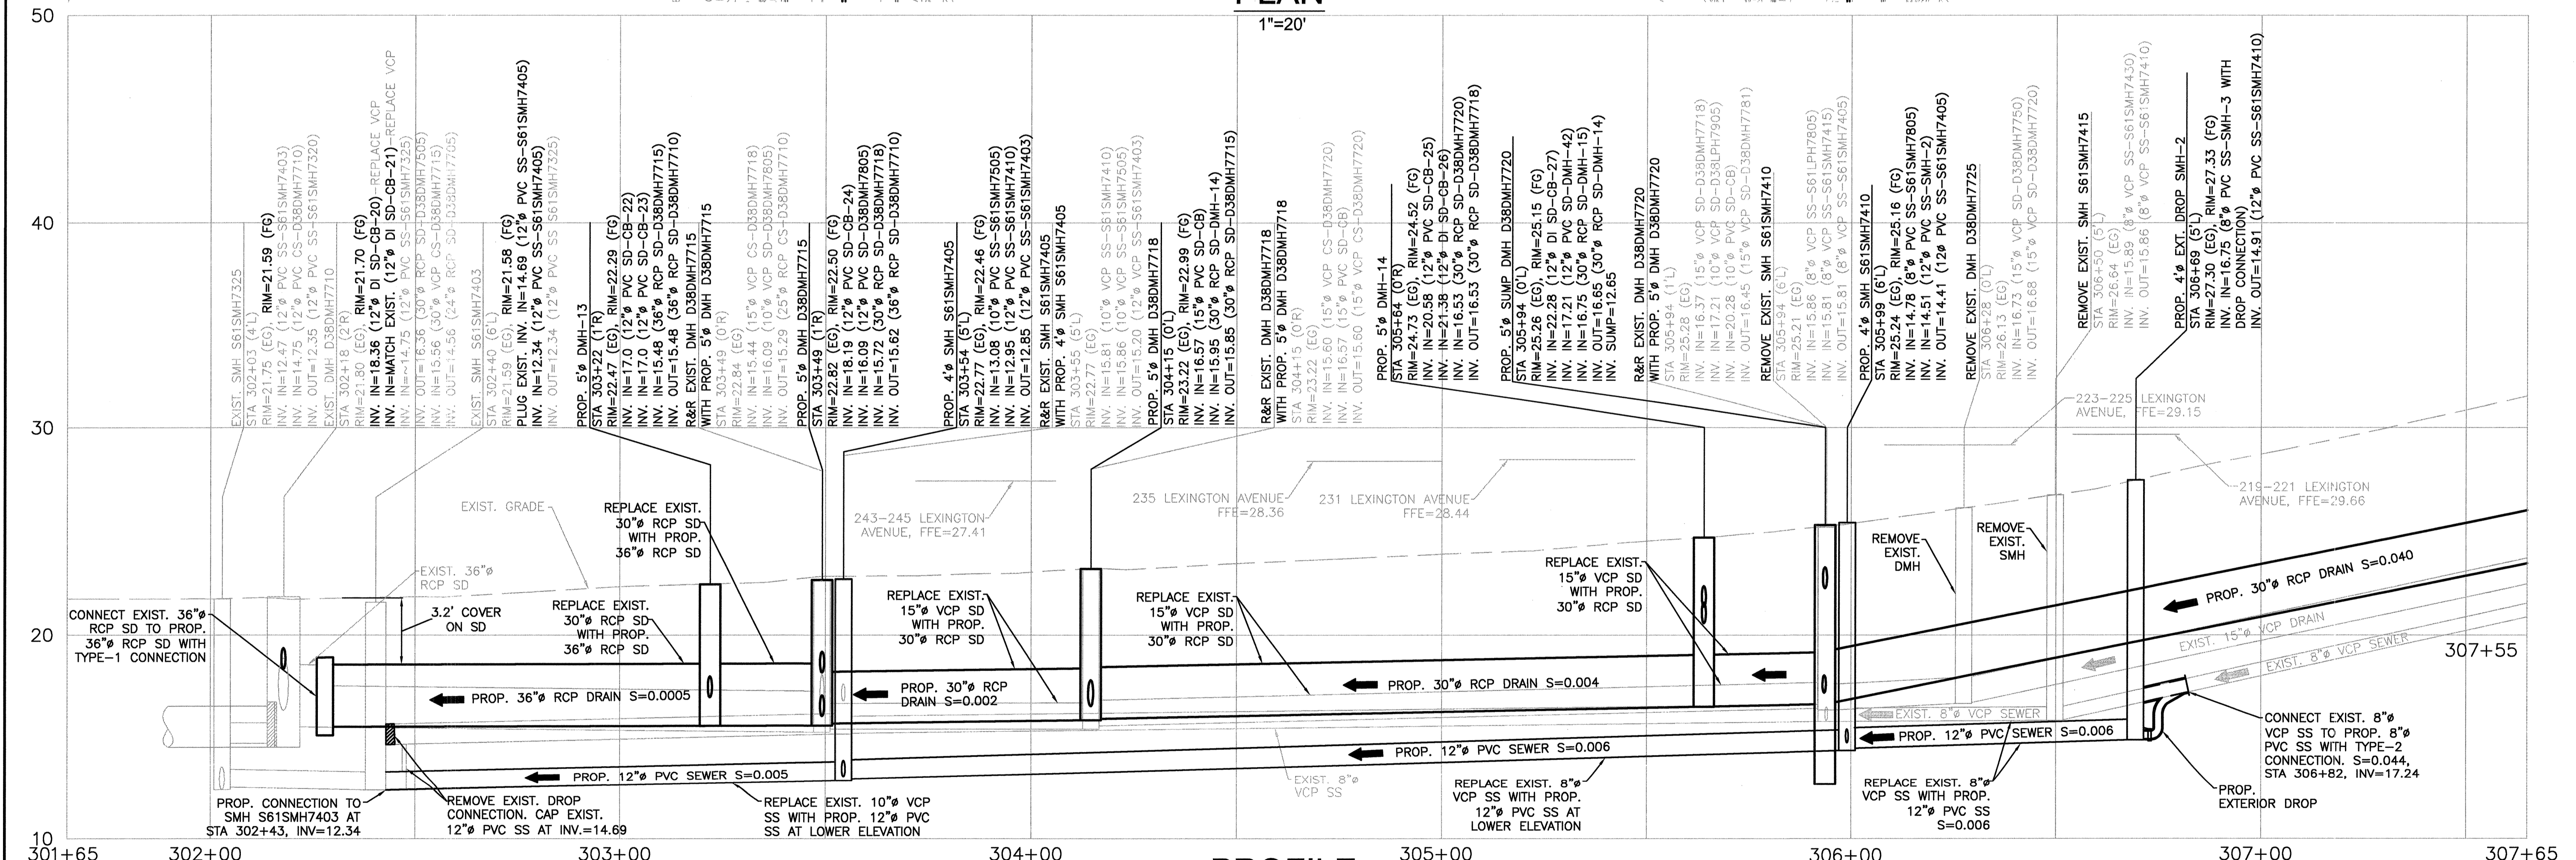


PROFILE


HORIZONTAL SCALE: 1"=20'  
VERTICAL SCALE: 1"=4'

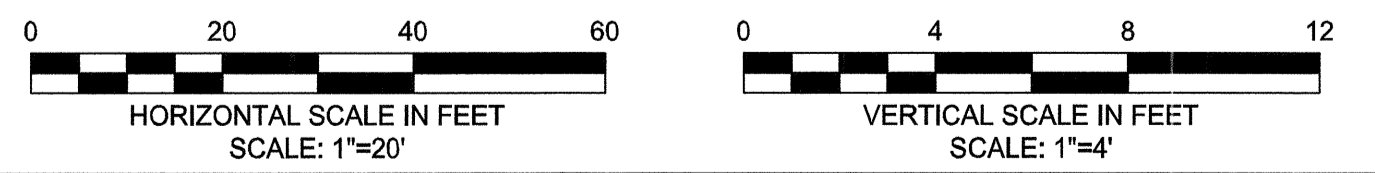

CONFORMED SET

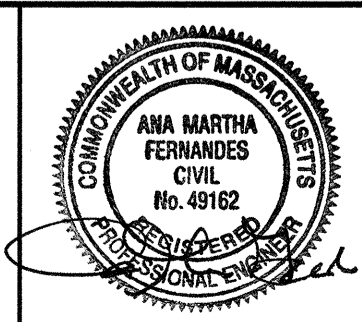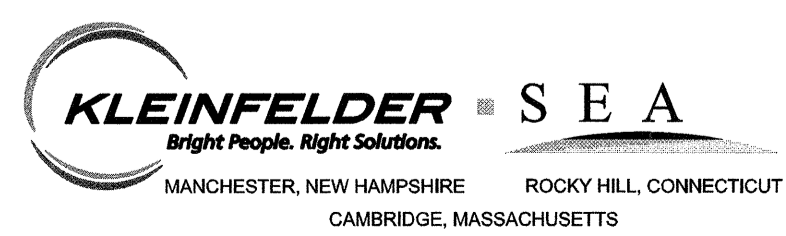


Scale	AS NOTED
Date	SEPTEMBER 2012
Job No.	1010691
Designed by	AMF
Drawn by	ZSH
Checked by	BFR
Approved by	AMF

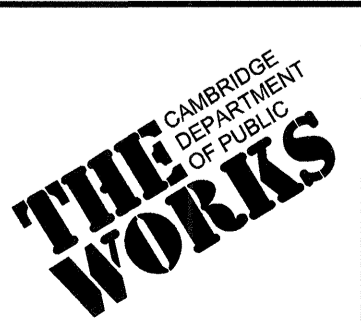

CITY OF CAMBRIDGE, MASSACHUSETTS  
 HURON A SEWER SEPARATION PROJECT  
 CONTRACT NO. 8A  
 CIVIL - PLAN AND PROFILE FOR AREA 1 ON  
 LEXINGTON AVENUE STA 301+65 TO STA 307+65


Sheet No. **C-5**  
 File No.



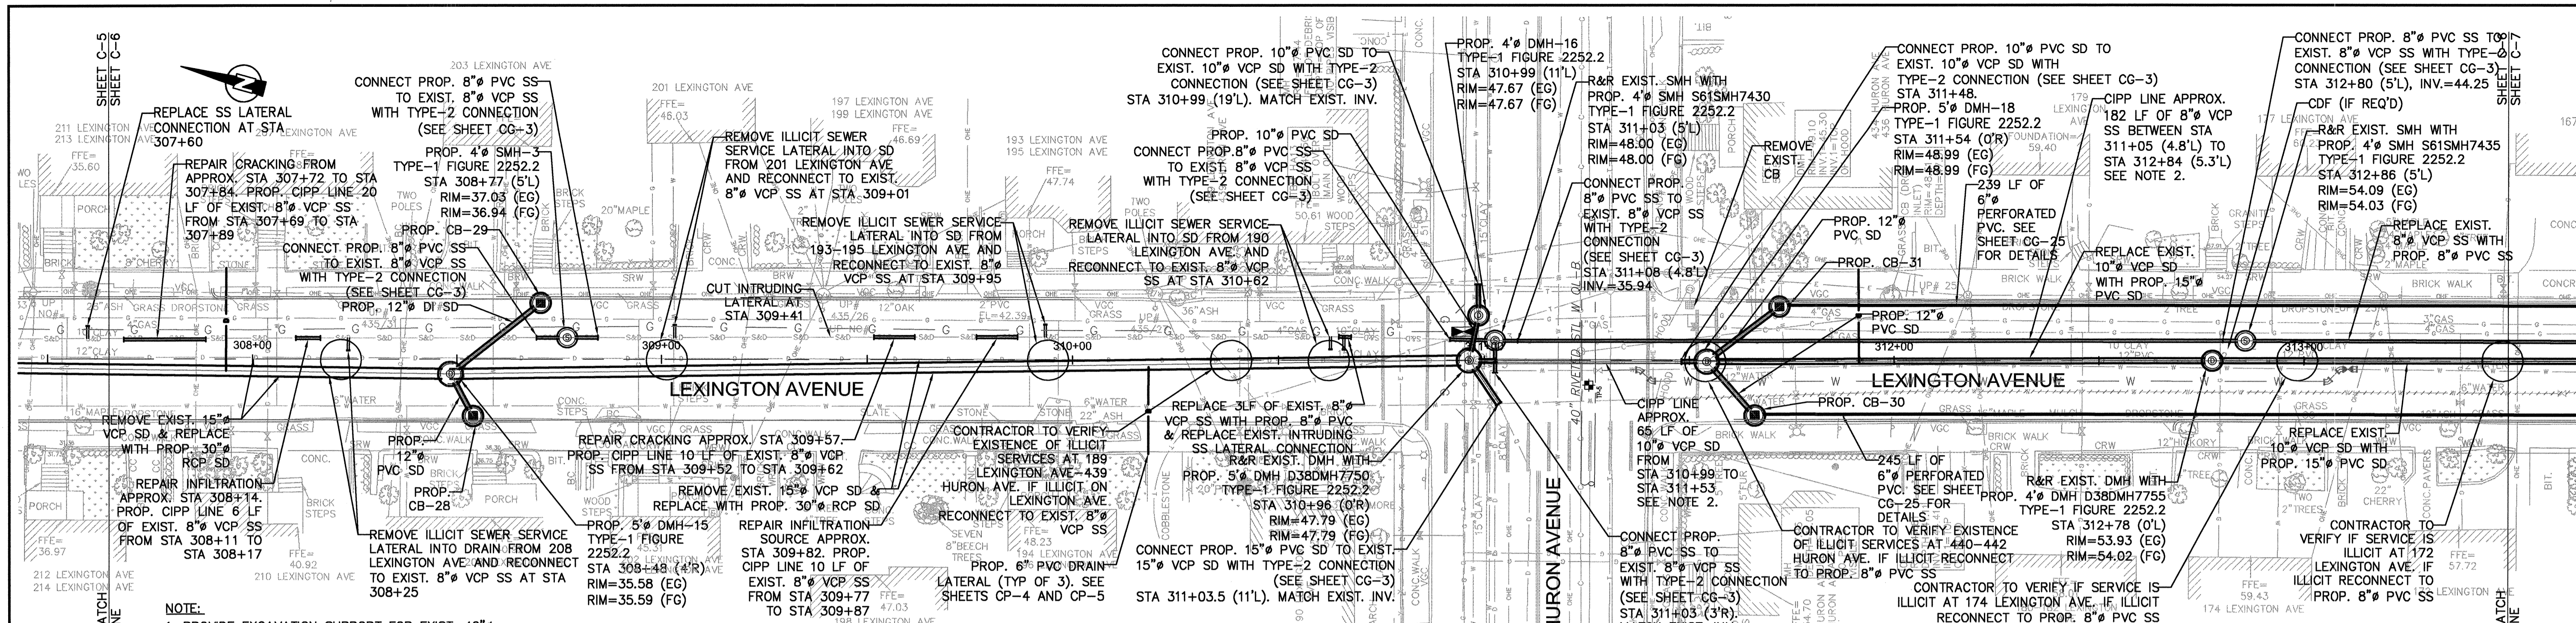


**NOTE:**  
 1. PROVIDE EXCAVATION SUPPORT FOR EXIST. 40\"/>



**PLAN**  
 1\"/>

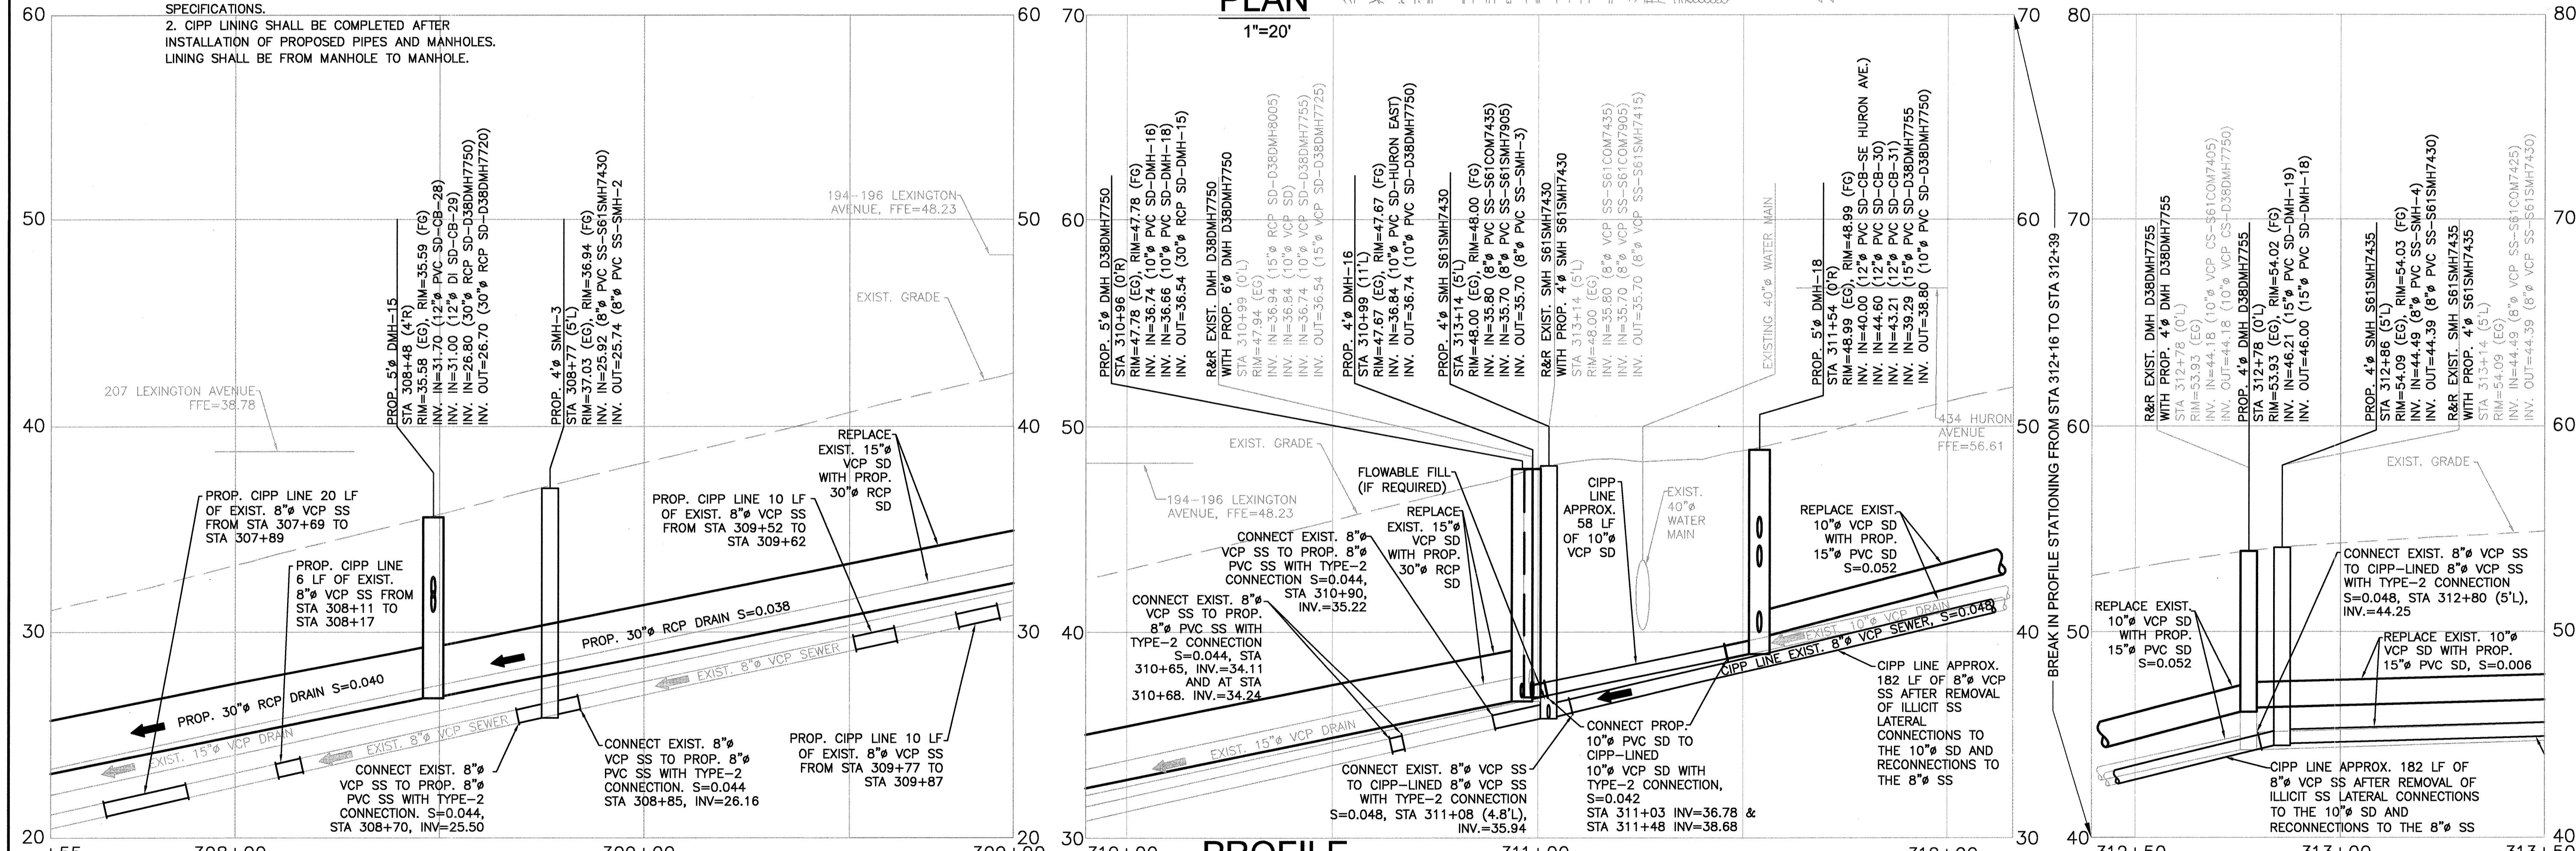

**PROFILE**  
 HORIZONTAL SCALE: 1\"/>

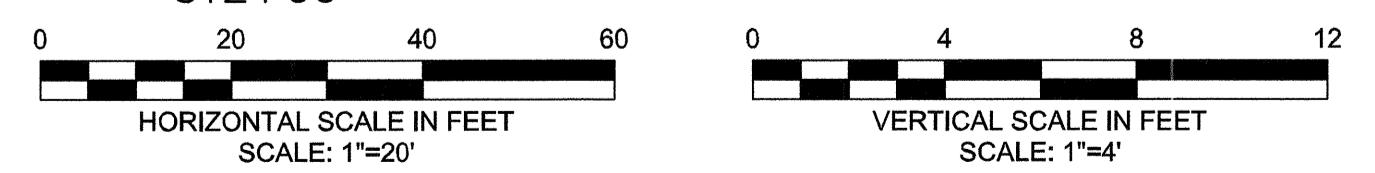

CONFORMED SET

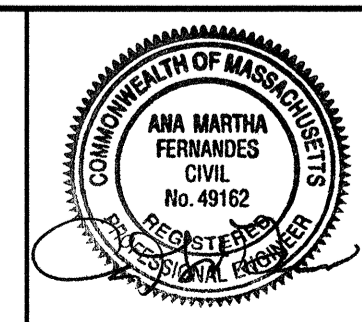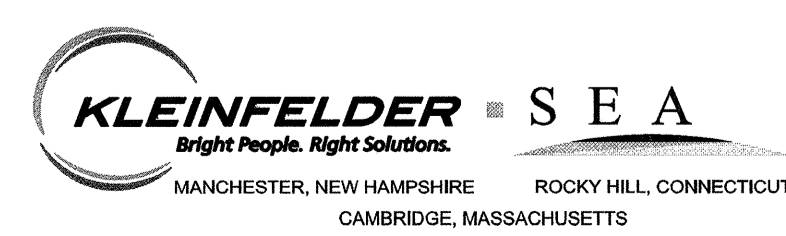


Scale	AS NOTED	Date	SEPTEMBER 2012	Job No.	1010691	Designed by	AMF	Drawn by	ZSH	Checked by	BFR	Approved by	AMF	Description	REVISIONS	Date



CITY OF CAMBRIDGE, MASSACHUSETTS  
 HURON A SEWER SEPARATION PROJECT  
 CONTRACT NO. 8A  
 CIVIL - PLAN AND PROFILE FOR AREA II ON  
 LEXINGTON AVENUE STA 307+55 TO STA 313+50


Sheet No. **C-6**  
 File No.



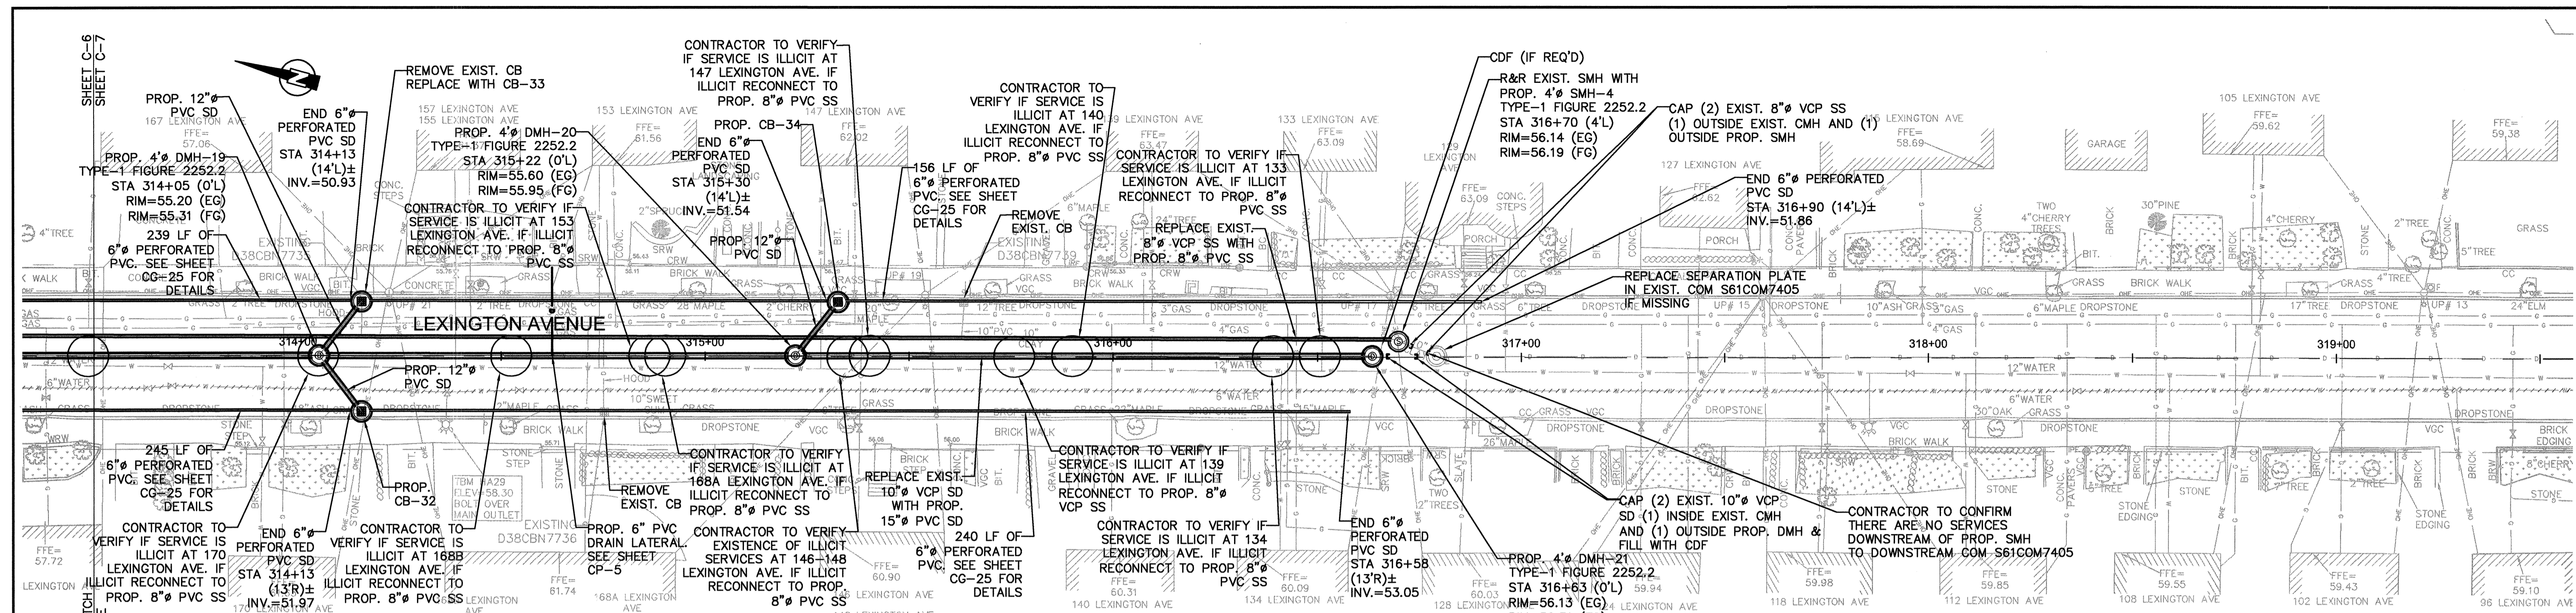


**PLAN**

1"=20'

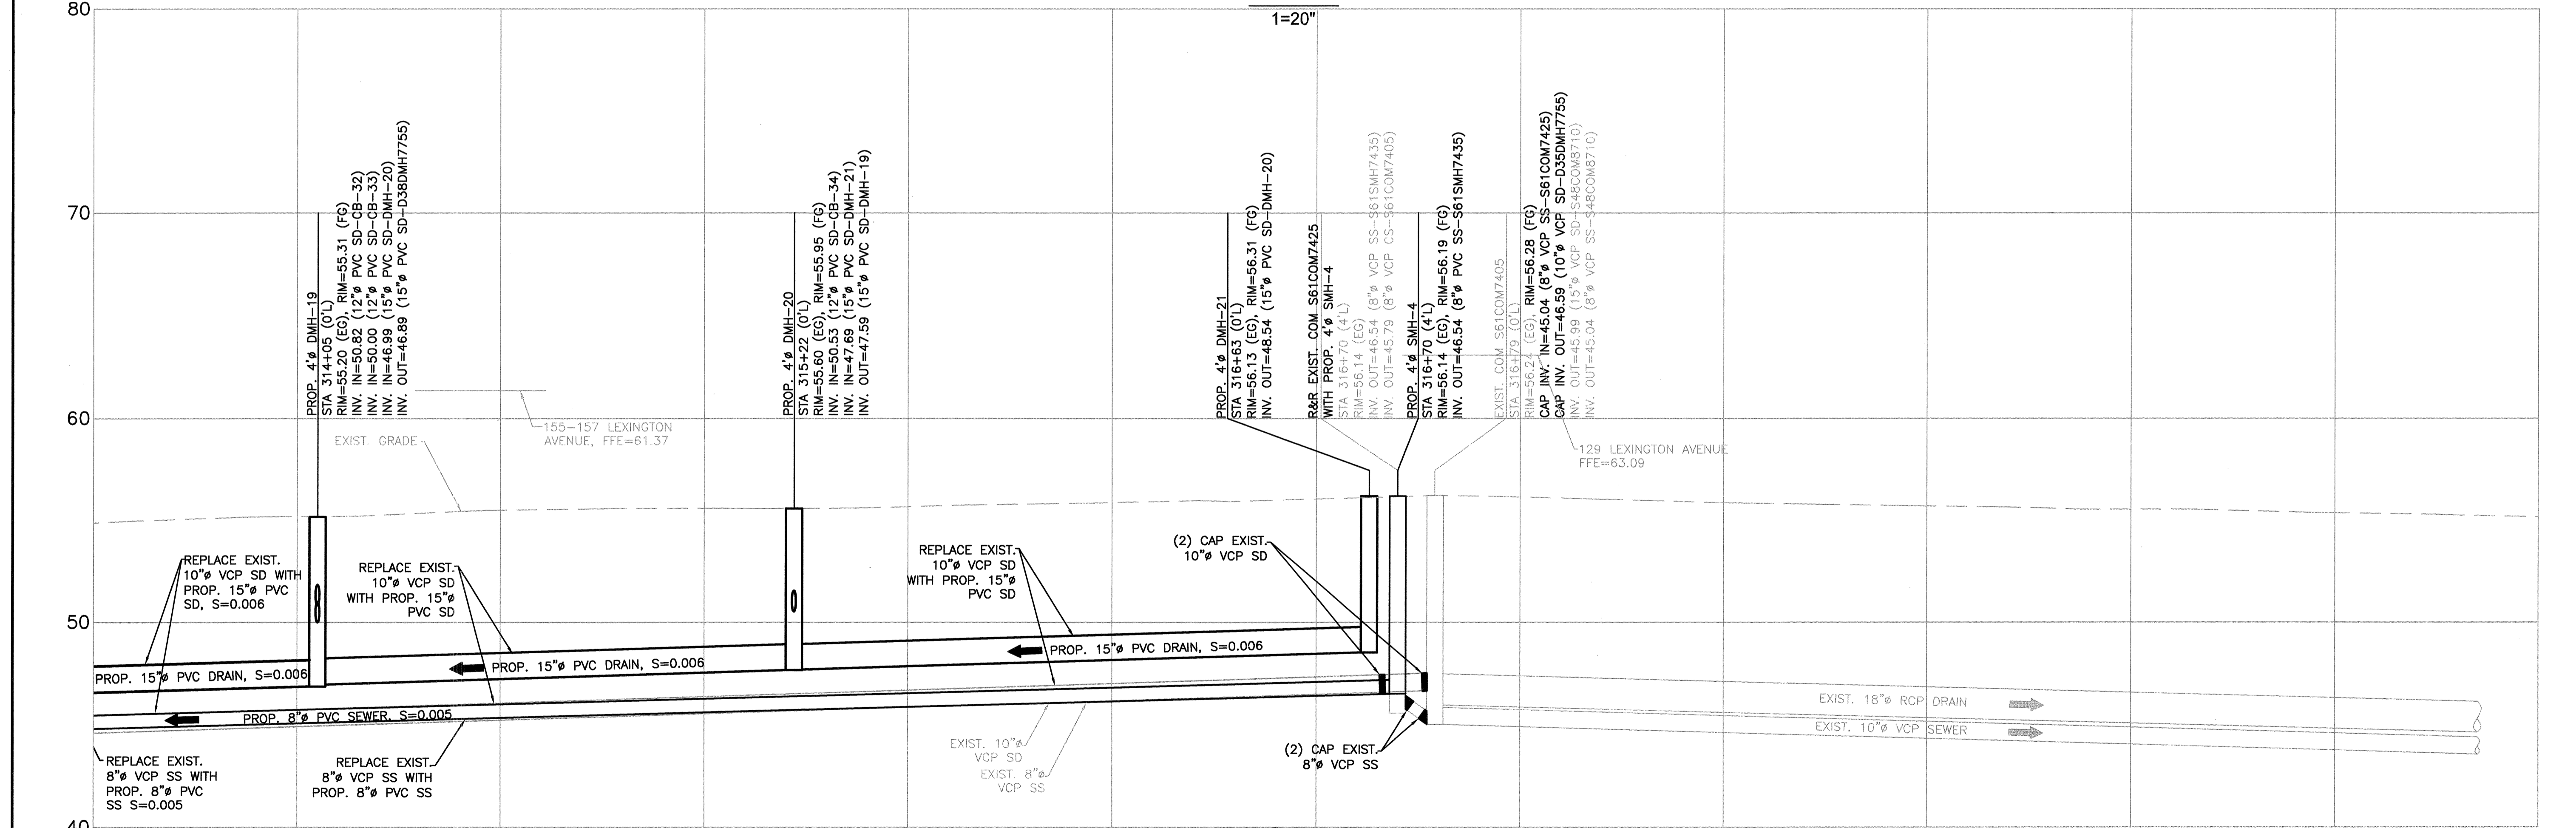


**PROFILE**


HORIZONTAL SCALE: 1"=20'  
VERTICAL SCALE: 1"=4'

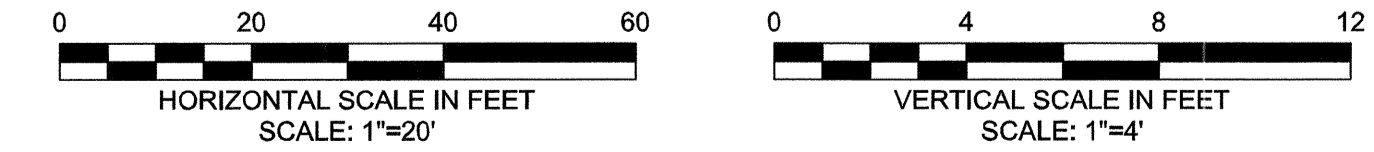

CONFORMED SET

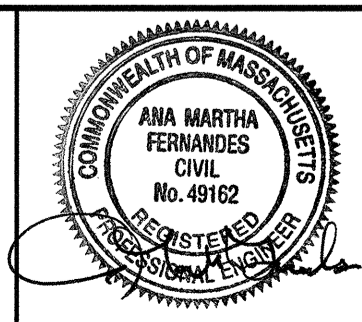


Scale	AS NOTED			
Date	SEPTEMBER 2012			
Job No.	1010691			
Designed by	AMF			
Drawn by	ZSH			
Checked by	BFR	No.	Description	Date
Approved by	AMF		REVISIONS	

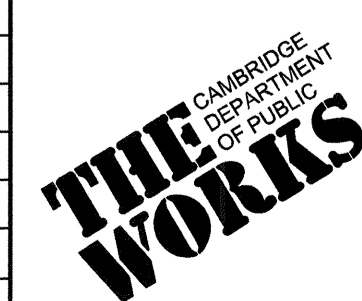


CITY OF CAMBRIDGE, MASSACHUSETTS  
 HURON A SEWER SEPARATION PROJECT  
 CONTRACT NO. 8A  
 CIVIL - PLAN AND PROFILE FOR AREA III ON  
 LEXINGTON AVENUE STA 313+50 TO STA 319+50

Sheet No. **C-7**  
 File No.




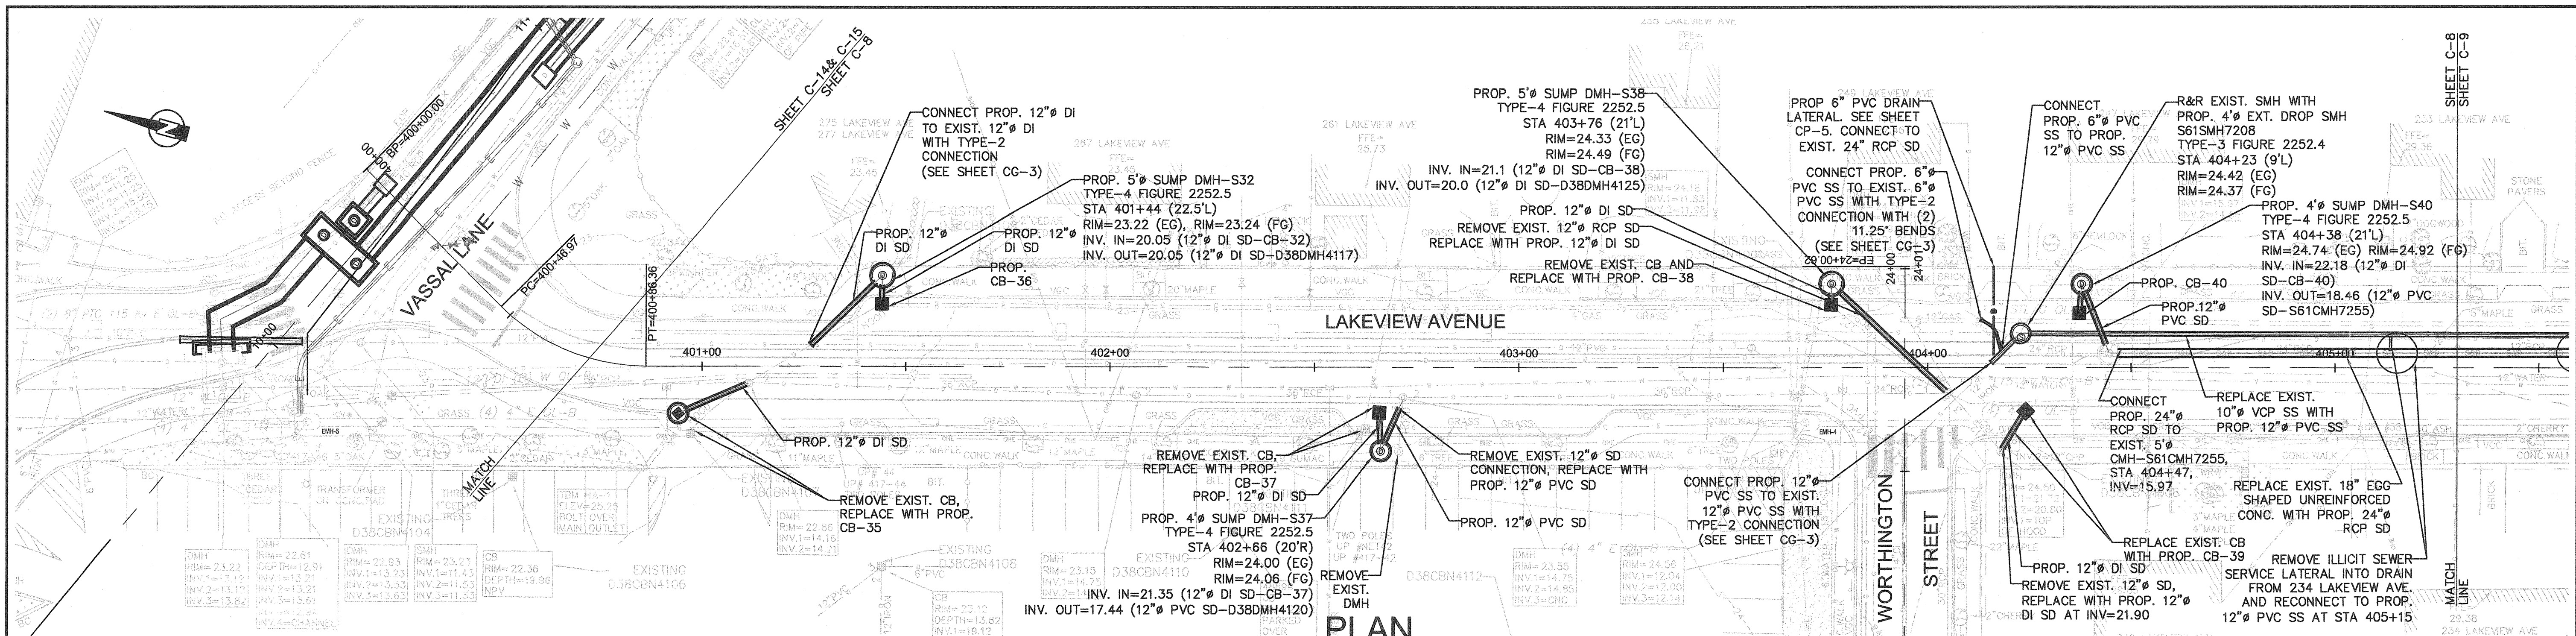



**PLAN**  
1"=20'

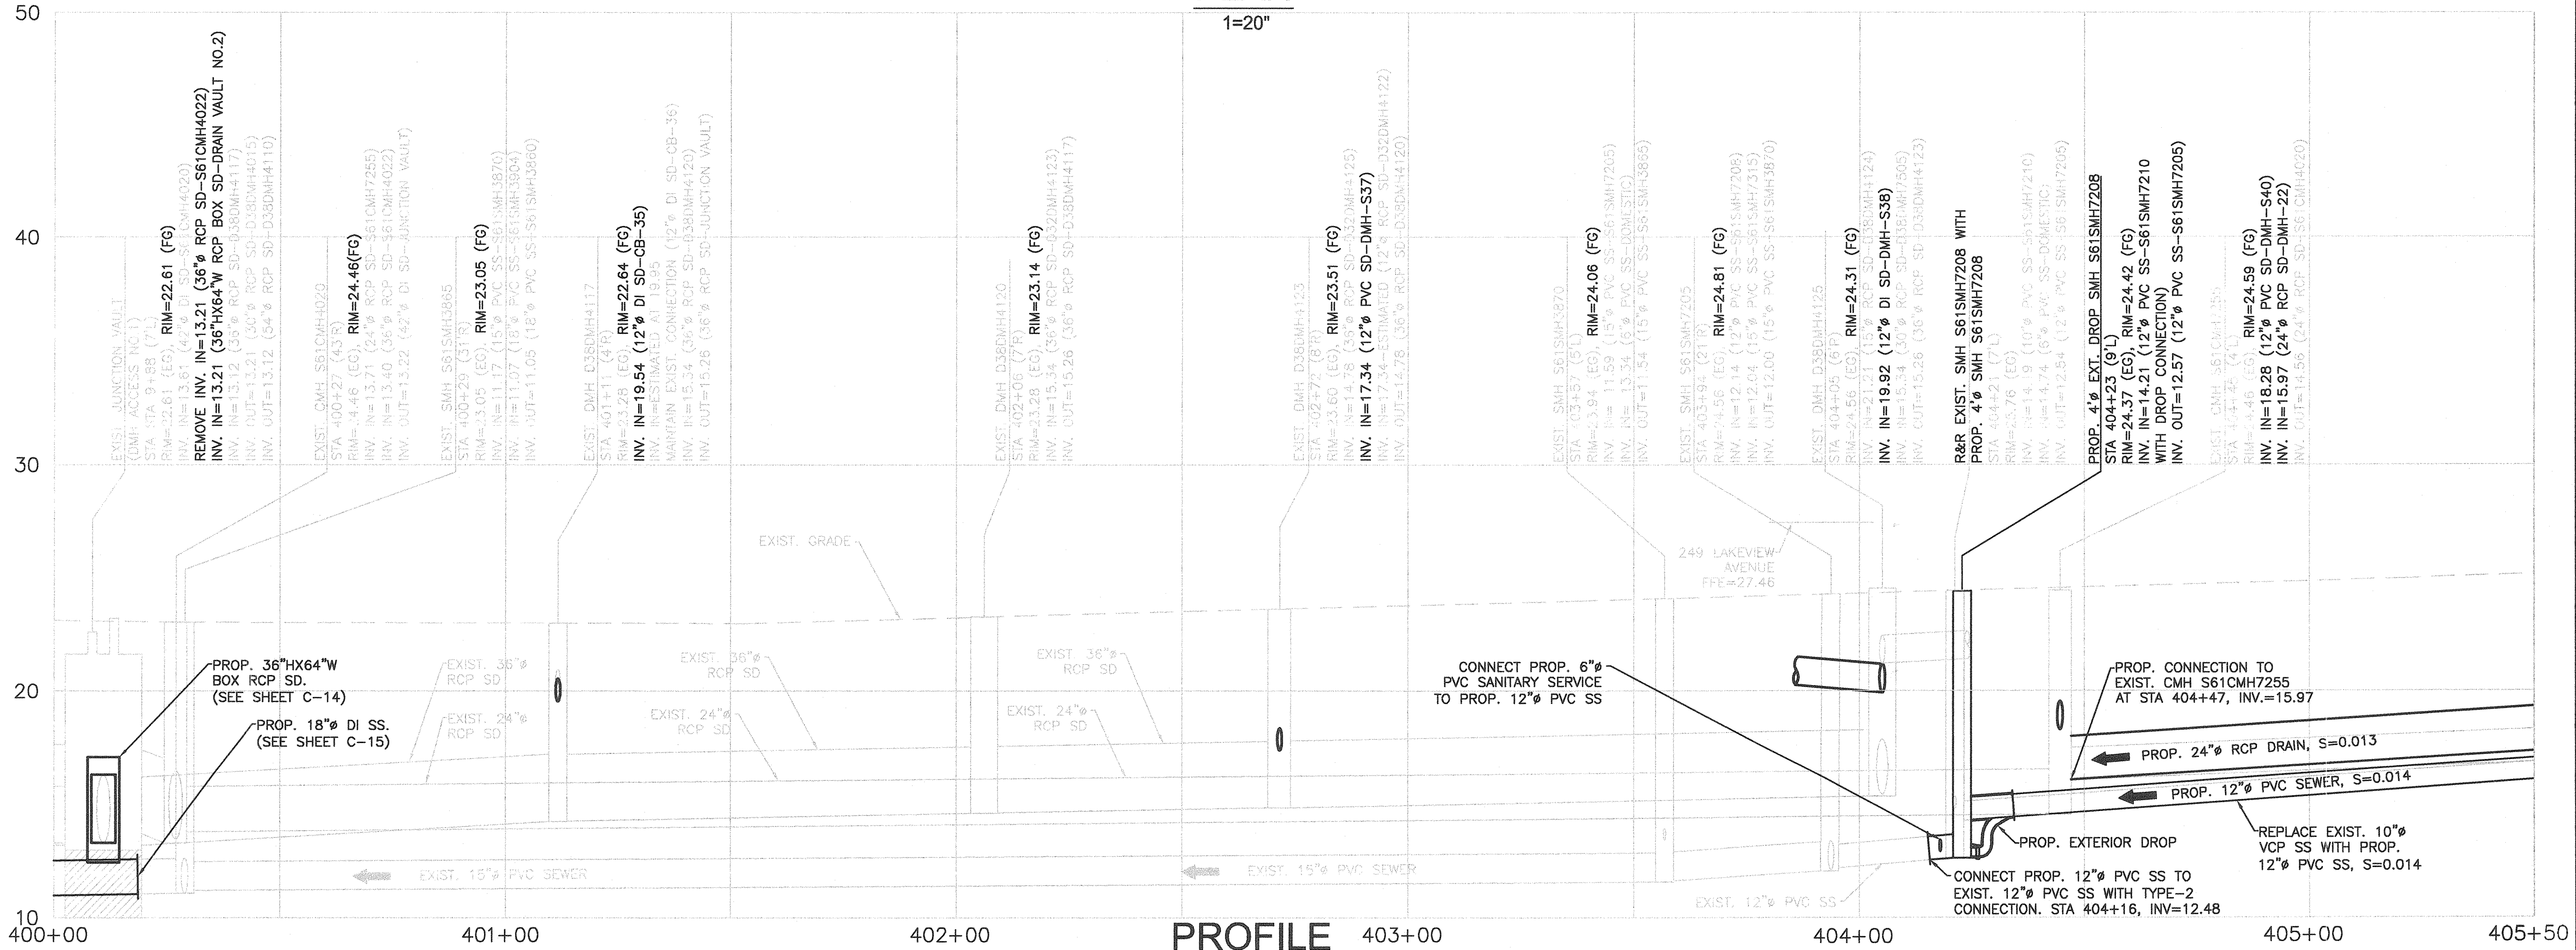

**PROFILE**  
HORIZONTAL SCALE: 1"=20'  
VERTICAL SCALE: 1"=4'

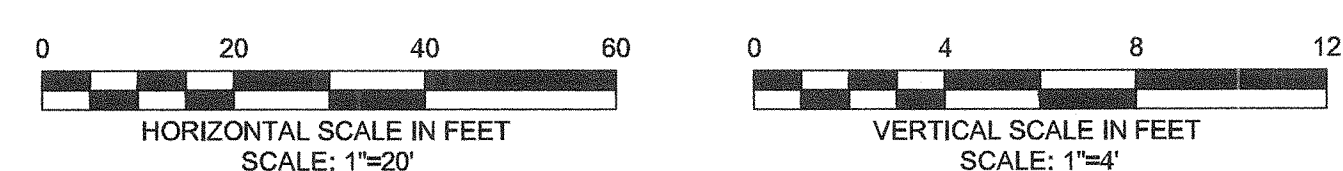

CONFORMED SET

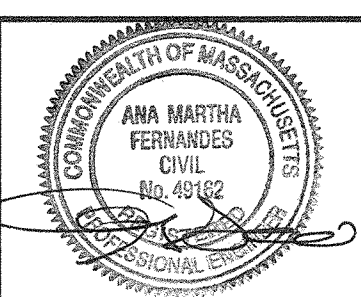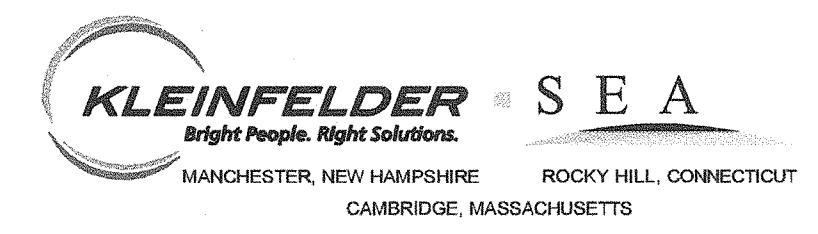


Scale	AS NOTED		
Date	SEPTEMBER 2012		
Job No.	1010691		
Designed by	AMF		
Drawn by	ZSH		
Checked by	BFR	No.	Description
Approved by	AMF		REVISIONS



CITY OF CAMBRIDGE, MASSACHUSETTS  
 HURON A SEWER SEPARATION PROJECT  
 CONTRACT NO. 8A  
 CIVIL - PLAN AND PROFILE FOR AREA I ON  
 LAKEVIEW AVENUE STA 400+00 TO STA 405+50


Sheet No. **C-8**  
 File No.



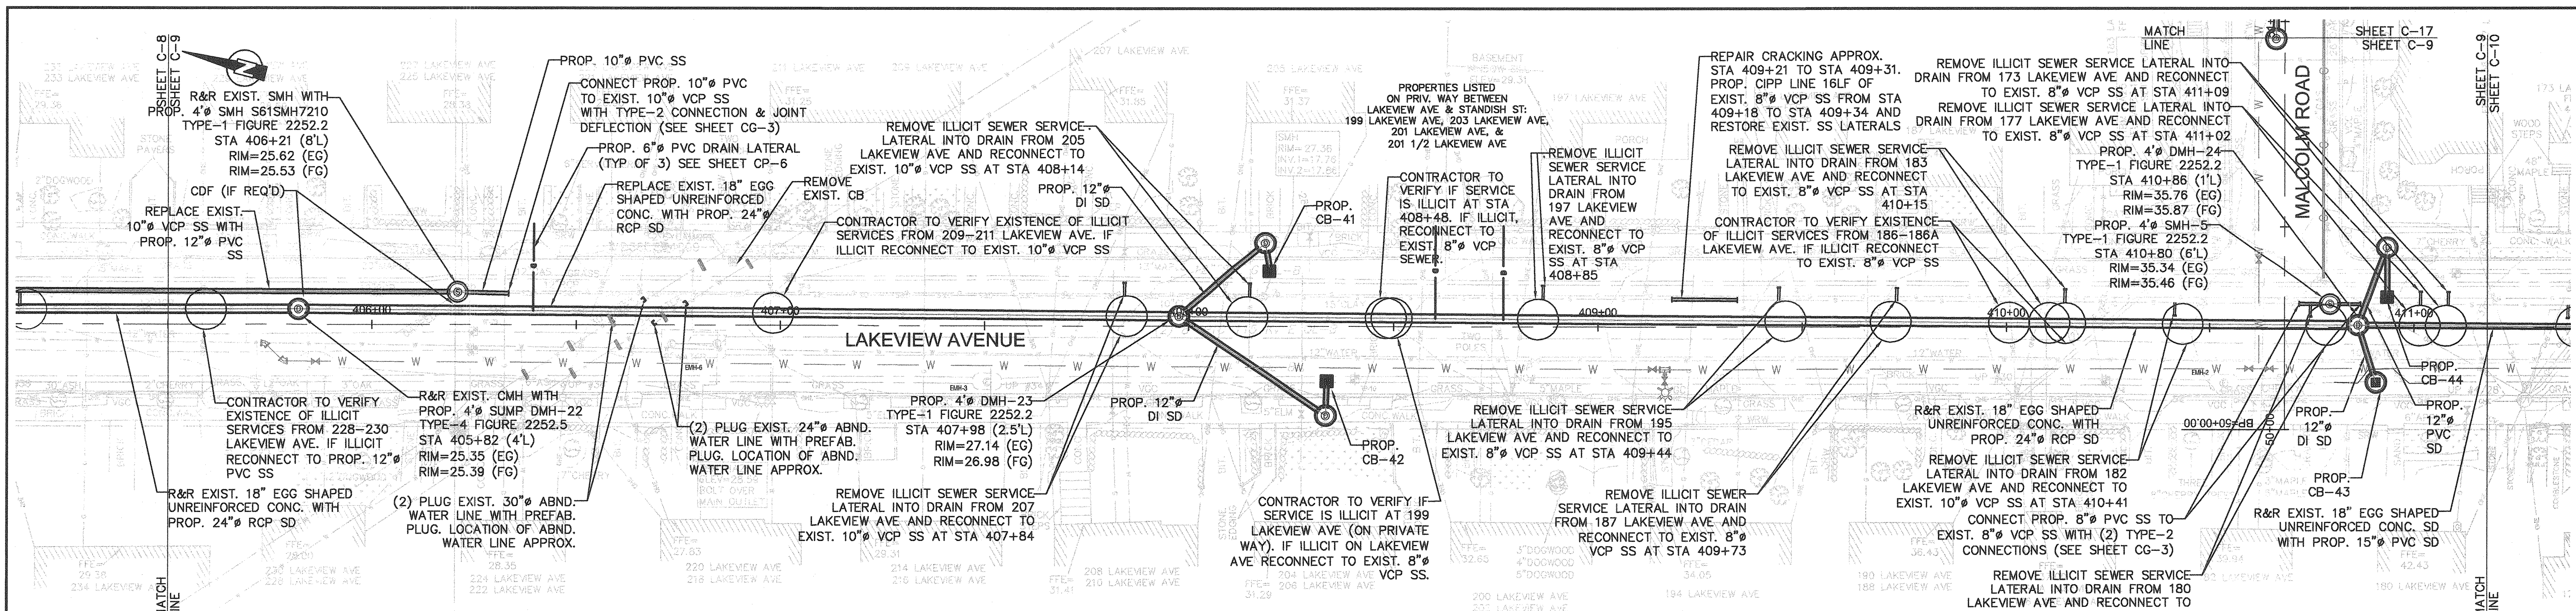


**PLAN**  
1"=20"



**NOTES:**  
1. CONTRACTOR TO REINSTATE AND VERIFY THE CONNECTIVITY OF BUILDING SERVICES ON PRIVATE WAY BETWEEN LAKEVIEW AVE AND STANDISH ST INCLUDING 199 LAKEVIEW AVE, 201 LAKEVIEW AVE, 201 1/2 LAKEVIEW AVE, AND 203 LAKEVIEW AVE.

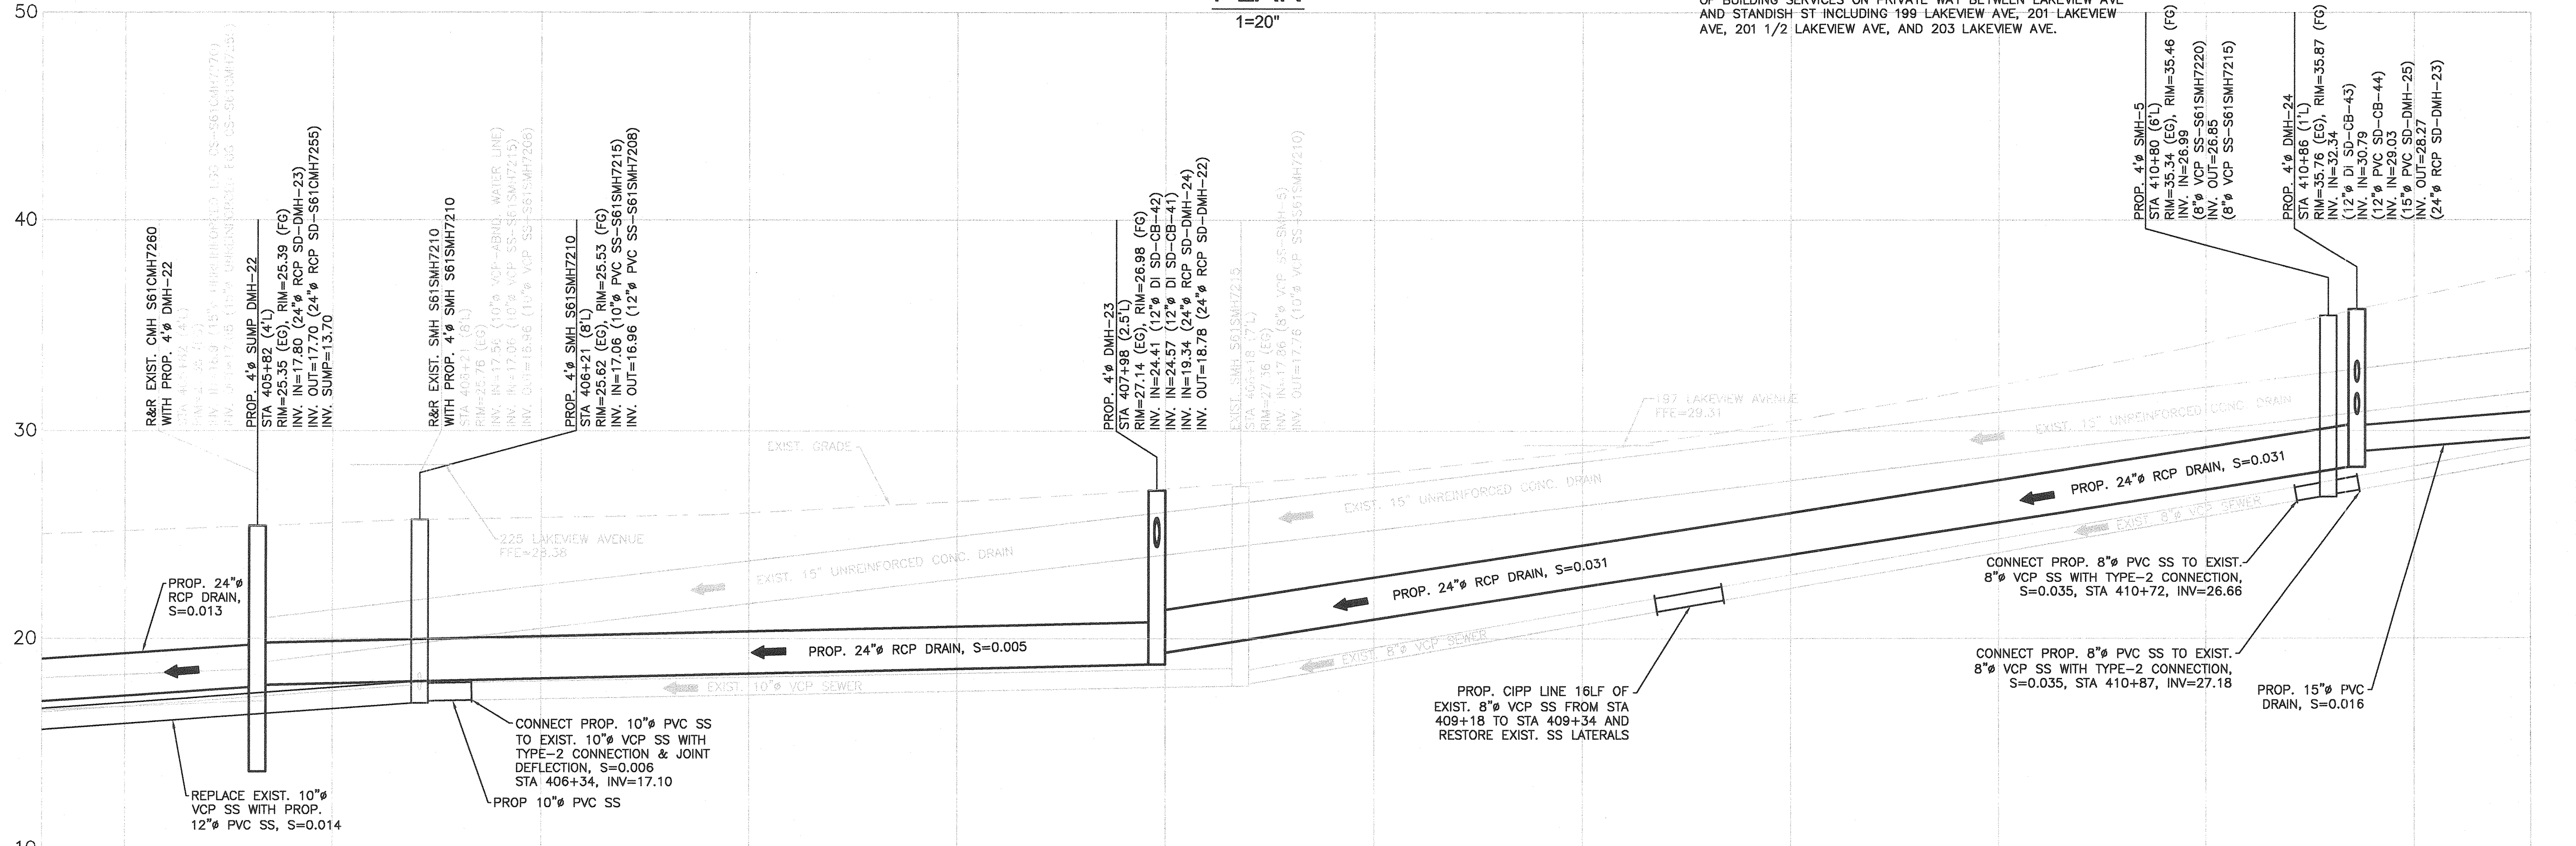

**PROFILE**  
HORIZONTAL SCALE: 1"=20"  
VERTICAL SCALE: 1"=4'

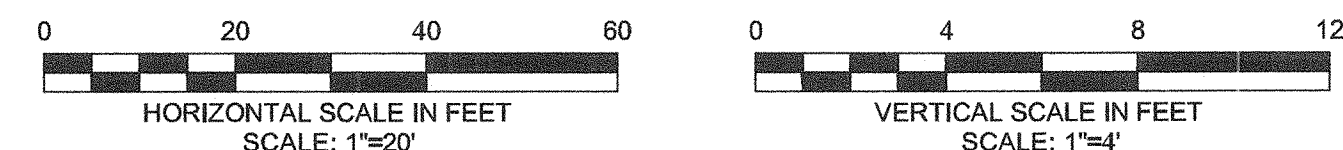

CONFORMED SET

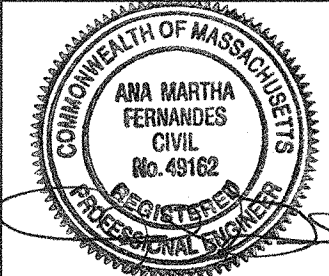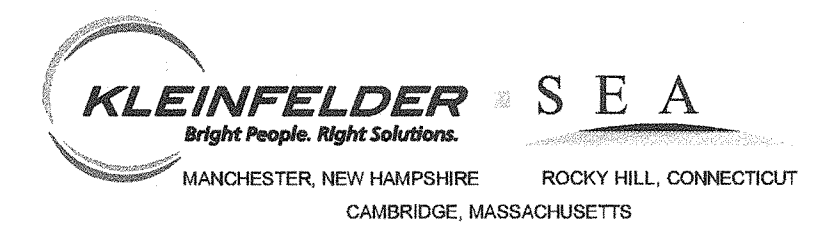

Scale	AS NOTED		
Date	SEPTEMBER 2012		
Job No.	1010691		
Designed by	AMF		
Drawn by	ZSH		
Checked by	BFR	No.	Description
Approved by	AMF		REVISIONS



CITY OF CAMBRIDGE, MASSACHUSETTS  
 HURON A SEWER SEPARATION PROJECT  
 CONTRACT NO. 8A  
 CIVIL - PLAN AND PROFILE FOR AREA II ON  
 LAKEVIEW AVENUE STA 405+30 TO STA 411+30

Sheet No. **C-9**  
 File No.