



CITY OF CAMBRIDGE
MASSACHUSETTS
BOARD OF ZONING APPEAL
831 MASSACHUSETTS AVENUE
CAMBRIDGE, MA 02139
617 349-6100

BZA APPLICATION FORM

Plan No: BZA-017267-2020

GENERAL INFORMATION

The undersigned hereby petitions the Board of Zoning Appeal for the following:

Special Permit : _____ Variance : v Appeal : _____

PETITIONER : Amos Third Corner LLC C/O Sarah Like Rhatigan, Esq.

PETITIONER'S ADDRESS : 12 Marshall Boston, MA 02108

LOCATION OF PROPERTY : 32 Highland St Cambridge, MA

TYPE OF OCCUPANCY : Single Family Residential ZONING DISTRICT : Residence A-1 Zone

REASON FOR PETITION :

Additions

DESCRIPTION OF PETITIONER'S PROPOSAL :

Renovations and addition to a pre-existing non-conforming single-family structure resulting in an encroachment into a front yard setback and an increase in Gross Floor Area of more than 25%.

SECTIONS OF ZONING ORDINANCE CITED :

Article 5.000 Section 5.31.1 (Table of Dimensional Requirements).

Article 8.000 Section 8.22.3 (Alteration to Non-Conforming Structure).

Article 10.000 Section 10.30 (Variance).

Original Signature(s) : _____

(Petitioner(s) / Owner)

Sarah Like Rhatigan, Esq. on behalf of
owner, Amos Third Corner, LLC

Address :

Trilogy Law LLC

12 Marshall Street Boston MA

Tel. No. :

617-543-7009 02108

E-Mail Address :

Sarah@trilogylaw.com

Date :

3/3/20

BZA APPLICATION FORM - OWNERSHIP INFORMATION

(To be completed by **OWNER**, signed before a notary, and returned to Secretary of Board of Appeal).

I/We **Amos Third Corner LLC**

(**OWNER**)

Address: **32 Highland Street, Cambridge, Massachusetts 02138**


State that I/We own the property located at **32 Highland Street, Cambridge, Massachusetts 02138** which is the subject of this zoning application.

The record title of this property is in the name of
Amos Third Corner LLC

pursuant to a deed dated **December 4, 2018** and duly recorded in the Middlesex South County Registry of Deeds at Book **72010**, Page **491**.

SIGNATURE BY LAND OWNER BY:

Amos Third Corner LLC, a Massachusetts limited liability company


BY: **Amelia S. Todd,**
ITS: **Manager**
Duly authorized

Commonwealth of Massachusetts, County of Middlesex

The above-name **Amelia S. Todd, Manager of Amos Third Corner LLC**

personally appeared before me, this 3rd day of **February, 2020**, and made oath that the above statement is true.



Notary
My commission expires (Notary Seal).



JAYDEN DDHIR
Notary Public
Commonwealth of Massachusetts
My Commission Expires
May 16, 2025

STATE OF MASSACHUSETTS - DEPARTMENT OF PUBLIC SAFETY

NOTICE OF PUBLIC HEARING ON THE PROPOSED CHANGES TO THE REGULATION OF THE BOARD OF REGISTRATION OF PROFESSIONAL ENGINEERS

BEFORE THE BOARD OF REGISTRATION OF PROFESSIONAL ENGINEERS

AT THE CITY OF BOSTON

ON WEDNESDAY, MAY 18, 2022, AT 10:00 AM

AT THE BOARD OF REGISTRATION OF PROFESSIONAL ENGINEERS, 100 STATE STREET, 10TH FLOOR, BOSTON, MA 02109

THE BOARD OF REGISTRATION OF PROFESSIONAL ENGINEERS HAS THE HONOR TO INVITE THE PUBLIC TO ATTEND THE HEARING AND TO BE HEARD ON THE PROPOSED CHANGES TO THE REGULATION OF THE BOARD OF REGISTRATION OF PROFESSIONAL ENGINEERS.

THE HEARING WILL BE HELD IN OPEN SESSION AND WILL BE OPEN TO THE PUBLIC. ANY PERSON DESIRING TO BE HEARD ON THE PROPOSED CHANGES TO THE REGULATION OF THE BOARD OF REGISTRATION OF PROFESSIONAL ENGINEERS SHOULD CONTACT THE BOARD OF REGISTRATION OF PROFESSIONAL ENGINEERS AT (617) 725-6000 FOR MORE INFORMATION.

FOR MORE INFORMATION, PLEASE CONTACT THE BOARD OF REGISTRATION OF PROFESSIONAL ENGINEERS AT (617) 725-6000.

THE BOARD OF REGISTRATION OF PROFESSIONAL ENGINEERS HAS THE HONOR TO INVITE THE PUBLIC TO ATTEND THE HEARING AND TO BE HEARD ON THE PROPOSED CHANGES TO THE REGULATION OF THE BOARD OF REGISTRATION OF PROFESSIONAL ENGINEERS.

STATE OF MASSACHUSETTS
DEPARTMENT OF PUBLIC SAFETY
BOARD OF REGISTRATION OF PROFESSIONAL ENGINEERS
100 STATE STREET, 10TH FLOOR
BOSTON, MA 02109
(617) 725-6000

THE BOARD OF REGISTRATION OF PROFESSIONAL ENGINEERS HAS THE HONOR TO INVITE THE PUBLIC TO ATTEND THE HEARING AND TO BE HEARD ON THE PROPOSED CHANGES TO THE REGULATION OF THE BOARD OF REGISTRATION OF PROFESSIONAL ENGINEERS.

THE HEARING WILL BE HELD IN OPEN SESSION AND WILL BE OPEN TO THE PUBLIC. ANY PERSON DESIRING TO BE HEARD ON THE PROPOSED CHANGES TO THE REGULATION OF THE BOARD OF REGISTRATION OF PROFESSIONAL ENGINEERS SHOULD CONTACT THE BOARD OF REGISTRATION OF PROFESSIONAL ENGINEERS AT (617) 725-6000 FOR MORE INFORMATION.

NOTICE

THE BOARD OF REGISTRATION OF PROFESSIONAL ENGINEERS HAS THE HONOR TO INVITE THE PUBLIC TO ATTEND THE HEARING AND TO BE HEARD ON THE PROPOSED CHANGES TO THE REGULATION OF THE BOARD OF REGISTRATION OF PROFESSIONAL ENGINEERS.

STATE OF MASSACHUSETTS
DEPARTMENT OF PUBLIC SAFETY
BOARD OF REGISTRATION OF PROFESSIONAL ENGINEERS
100 STATE STREET, 10TH FLOOR
BOSTON, MA 02109
(617) 725-6000



BZA APPLICATION FORM

SUPPORTING STATEMENT FOR A VARIANCE

EACH OF THE FOLLOWING REQUIREMENTS FOR A VARIANCE MUST BE ESTABLISHED AND SET FORTH IN COMPLETE DETAIL BY THE APPLICANT IN ACCORDANCE WITH MGL 40A, SECTION 10:

- A)** A Literal enforcement of the provisions of this Ordinance would involve a substantial hardship, financial or otherwise, to the petitioner or appellant for the following reasons:

As part of a complete renovation of this home, the Petitioner proposes changes that are necessary in order to improve conditions within the home, accessibility to and from the house to the garage and yard, and to provide for more efficient design and use of the land. As built today, the configuration of this home and detached garage would pose an extreme challenge for residents with small children, or elderly or physically challenged individuals, due to the difficulty of getting from the house out to the garage or rear yard areas. Additionally, backing out from the existing garage onto Appleton Street is somewhat dangerous under current conditions for pedestrians and vehicles passing by on Appleton Street.

The Petitioner's plans involve demolishing the existing detached two-car garage (with its high-pitched roof, located within 9.2 feet of the front lot line on Appleton Street) and construction an attached two-car garage and in-law/au pair living space that is built into the slope of the rear/side of this corner lot. Plans also include a modest expansion and modernization of the kitchen, resulting in a modest increase in GFA. These changes will improve conditions for future homeowners, as well as this historic neighborhood.

The proposed one-story addition, extending behind the main portion of the house, set into the sloping grade of the lot, is designed so as to maximize efficiency for construction and living purposes, and minimize impacts on the neighborhood. Proposed changes to the on-site parking will also improve safety for vehicles and pedestrians with improved visibility for vehicles entering and existing the site along Appleton Street.

Variance Relief is required in order to permit the following:

1) Increase in Gross Floor Area that amounts to a more than 25% increase in Gross Floor Area. It should be noted that the increase in volume is less than 25% (23% increase in volume);

2) Modes (by 1.9 feet) encroachment for the garage/lower-level addition into the front yard setback along Appleton Street; and

3) Very minor (44 feet) exceeding of the maximum allowable Floor Area Ratio for the District (with FAR requested at .5028 instead of .5000)

A literal enforcement of the Ordinance would result in hardship to the petitioner and future owners of this Property by prohibiting the above described improvements that will provide for: better accessibility for homeowners, demolition of the large, encroaching garage, a more efficient use of land, a more desirable design improving views of this historic home from Appleton Street, and safer vehicular parking and access/egress to the site.

- B)** The hardship is owing to the following circumstances relating to the soil conditions, shape or topography of such land or structures and especially affecting such land or structures but not affecting generally the zoning district in which it is located for the following reasons:

The hardships described herein are owing to the unique circumstances relating to the unique constellation of features of the land and the structure including:

a) The topography of the land, which slopes down towards the right, rear of the lot; and

b) The interior structure and layout of the existing Victorian era home, with its relatively small kitchen at the rear and difficult access route from the house out to the garage and rear yard.

The topography and structure of the home together results in difficulties with accessibility for homeowners. The existing detached garage is located at the rear of the house along Appleton Street, at the same (or lower) grade as basement/lower level of the house. The homeowner who wishes to enter or leave her or his home by car must navigate steep and dangerous stairs from the kitchen down to the basement level, exit the rear basement door, walk outside on uneven ground to reach the exterior garage. Similarly, access to the rear/side yard is via this basement egress door, making it difficult for homeowners to access and enjoy the open space on the lot.

c) The shape of the land, a corner lot, and location of the existing structures (house and detached garage) within the front yard setback along Appleton Street, also contributes to the hardship in the following respect. The proposed addition is designed to align as an extension of the existing house for aesthetic and structural reasons. As such, the proposed addition continues the existing non-conformity of the front setback along Appleton Street. The existing structure is 22.8 feet from the front lot line, and the proposed addition is slightly further back, at 23.1 feet from the front lot line.

The combination of these factors creates the hardship for the Petitioner and any future homeowner. The removal of the detached garage and replacement with an attached garage drives the majority of the increase in GFA that arises, as a result of various aspects of the Ordinance definitions of included and excluded GFA, for the reasons described below.

C) DESIRABLE RELIEF MAY BE GRANTED WITHOUT EITHER:

1) Substantial detriment to the public good for the following reasons:

The relief from Section 5.31 may be granted without detriment to the public good. The increase in GFA results in an FAR just barely above the maximum 0.50 for the District, in a neighborhood of homes that are quite substantial in size. The increase in GFA of more than 25% will be less impactful than these GFA numbers may suggest. The following factors (the result of how the ordinance defines certain areas as either included or excluded GFA) contributes to the sizable GFA increase for the project:

a) The existing GFA excludes the floor area within the existing detached two-car garage;

b) The proposed GFA exempts floor area for only one vehicle bay of the proposed attached garage, and includes floor area for the second vehicle bay; and

c) The proposed GFA includes floor area in the lower-level addition which is an extension of the existing basement of the main portion of the house. Due to changes in grade on the lot, the rear portion of the basement/lower level counts as a "story above grade" and thus all floor area (with the exception of one vehicle bay) in the proposed garage/lower level addition is included in the calculation of the proposed GFA.

There will be no impact to the District in terms of street congestion or adequate parking on account of the relief requested herein. As described above, the proposed changes, including demolition of the existing encroaching garage, will result in a net positive effect for those in the neighborhood and passersby. In allowing this zoning relief, the Board will allow for the Petitioners to proceed with plans to make much needed improvements to allow for this historic, single-family to be updated for use by future residents, including those with families, elderly or physically disabled residents who would otherwise be deterred from residing in a home without these necessary improvements. The requested variance will contribute to the improvement of the aging housing stock in a manner that is respectful of the neighborhood and the District.

2) Relief may be granted without nullifying or substantially derogating from the intent or purpose of this Ordinance for the following reasons:

Consistent with the stated intent and purpose of the ordinance, as detailed in Section 1.30 of Article 1.000 Preamble of the Zoning ordinance as well as M.G.L Ch. 40A Zoning Section 10 Variances, the proposed project will:

- Create quality housing with valued open space for the benefit of the Petitioners, abutters, and successor owners.
- Not result in use or activity not otherwise permitted in the ordinance.
- Not result in negative impacts listed in the Section 1.3 regarding traffic, population density, blight and pollution.

*** If You have any questions as to whether you can establish all of the applicable legal requirements, you should consult with your own attorney.**

BZA APPLICATION FORM**DIMENSIONAL INFORMATION**APPLICANT: Trilogy Law LLCPRESENT USE/OCCUPANCY: Single Fam Res w Aux AptLOCATION: 32 Highland St Cambridge, MAZONE: Residence A-1 Zone

PHONE: _____

REQUESTED USE/OCCUPANCY: _____

Single Family Res

		<u>EXISTING CONDITIONS</u>	<u>REQUESTED CONDITIONS</u>	<u>ORDINANCE REQUIREMENTS</u> ¹	
<u>TOTAL GROSS FLOOR AREA:</u>		5,092 sf	7,738 sf	7,694	(max.)
<u>LOT AREA:</u>		15,388 sf	15,388 sf	8,000 sf	(min.)
<u>RATIO OF GROSS FLOOR AREA TO LOT AREA: 2</u>		0.3309	0.5028	0.5000	(max.)
<u>LOT AREA FOR EACH DWELLING UNIT:</u>		15,388 sf	15,388 sf	6,000 sf	(min.)
<u>SIZE OF LOT:</u>	WIDTH	107 ft	107 ft	80 ft	(min.)
	DEPTH	143 ft	143 ft	n/a	
<u>SETBACKS IN FEET:</u>	FRONT	27.7/22.8	27.7/22.8	25.0	(min.)
	REAR	n/a	n/a	n/a	(min.)
	LEFT SIDE	32.9 ft	32.9 ft	15/sum35	(min.)
	RIGHT SIDE	50.8/32.5	32.8 ft	15/sum35	(min.)
<u>SIZE OF BLDG.:</u>	HEIGHT	44.97 ft	44.97 ft	35.00 ft	(max.)
	LENGTH	59.24 ft	77.24 ft	n/a	
	WIDTH	50.00 ft	50.00 ft	n/a	
<u>RATIO OF USABLE OPEN SPACE TO LOT AREA:</u>		0.71	0.66	0.50	(min.)
<u>NO. OF DWELLING UNITS:</u>		1 + aux	1	2	(max.)
<u>NO. OF PARKING SPACES:</u>		5(3+2 gar)	4(2+2 gar)	1 (min)	(min./max)
<u>NO. OF LOADING AREAS:</u>		0	0	0	(min.)
<u>DISTANCE TO NEAREST BLDG. ON SAME LOT:</u>		8.0 ft	n/a	n/a	(min.)

Describe where applicable, other occupancies on same lot, the size of adjacent buildings on same lot, and type of construction proposed, e.g.; wood frame, concrete, brick, steel, etc.

Detached garage with high-pitched roof located within the front yard setback, will be demolished.
Proposed construction type is conventional and engineered wood frame construction.

- SEE CAMBRIDGE ZONING ORDINANCE ARTICLE 5.000, SECTION 5.30 (DISTRICT OF DIMENSIONAL REGULATIONS).
- TOTAL GROSS FLOOR AREA (INCLUDING BASEMENT 7'-0" IN HEIGHT AND ATTIC AREAS GREATER THAN 5') DIVIDED BY LOT AREA.
- OPEN SPACE SHALL NOT INCLUDE PARKING AREAS, WALKWAYS OR DRIVEWAYS AND SHALL HAVE A MINIMUM DIMENSION OF 15'.

CITY OF CAMBRIDGE

Massachusetts
BOARD OF ZONING APPEAL
831 Mass Avenue, Cambridge, MA.
617) 349-6100

April 15, 2020

Trilogy Law LLC
C/o Sarah L. Rhatigan, Esq.
12 Marshall Street
Boston, MA 02108

RE: 32 Highland Street – BZA-017267-2020


Dear Ms. Rhatigan,

I am writing to you in regard to your above up-coming Board of Zoning Appeal Hearing.

At this time the City will not be holding any non-essential public meetings due to the COVID-19 Pandemic and the City Manager's closure of all City buildings to non-essential business. On April 3, 2020, the Governor signed into law Chapter 53 of the Acts of 2020 ("Act"), which extends all land use permitting deadlines until after the State of Emergency is lifted. In light of the extensions provided for in the Act and the closure of City buildings, at this time the Board of Zoning Appeal will be rescheduling all public hearings in accordance with the extensions permitted under the Act. You will receive notice of the new date, once the hearing is rescheduled.

Thank you for your patience and understanding during this unprecedented time.

Sincerely,

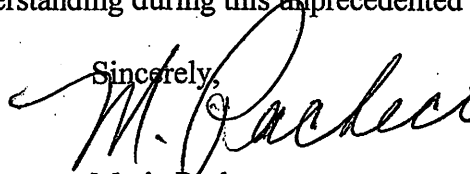

Maria Pacheco
Administrative Assistant

Pacheco, Maria

From: Gordon, Roy G. <gordon@chemistry.harvard.edu>
Sent: Monday, April 27, 2020 4:55 PM
To: Pacheco, Maria
Subject: BZA-017267-2020
Attachments: petition re 32 Highland Street.pdf

Attached please find my attached letter opposing the petition of AMOS Third Corner LLC, regarding proposed changes to property at 32 Highland Street.

Thanks for your attention.

Roy G. Gordon
22 Highland Street

22 Highland Street
Cambridge, MA 02138

April 27, 2020

Board of Zoning Appeal

City of Cambridge, MA

re: BZA-017267-2020

Dear Board Members,

The developer of the property at 32 Highland Street proposes a large addition (representing a more than 25% increase in Gross Floor Area) to form a structure that would exceed the size allowed in this residential A-1 zone. I write to **strongly oppose** the granting of this variance.

This lot is in an area classified as A-1, which is restricted to structures with single-family occupancy. The proposed addition of a **separate "in-law/au pair living space"** (quoted from section A) of the Supporting Statement) would violate the single-family occupancy restrictions of this zone A-1 property. Thus the Board should reject this petition on this ground alone.

The developer also argues that the proposed changes are necessary so that the property might be sold to a new owner who could face "an extreme challenge for residents with small children, or elderly or physically challenged individuals." (quoted from BZA Application). Actually, one of the previous owners of this property was confined to a wheel chair, but she nevertheless managed to live comfortably on all levels of this house for many years. The previous owners installed an elevator that allowed her full access to all floors of the house.

I strongly recommend that the Zoning Board deny this petition, which goes counter to both the letter and the spirit of the protections provided by the current Zoning Laws.

Sincerely,

A handwritten signature in black ink, appearing to read "Roy G. Gordon". The signature is fluid and cursive, with the first name "Roy" and last name "Gordon" clearly distinguishable.

Roy G. Gordon

March 11, 2020

Via Hand Delivery & Email

*Via First Class
Mail*

*Resending
4/28/20*

Board of Zoning Appeal
City of Cambridge
831 Massachusetts Avenue
Cambridge, MA 02139

Re: Board of Zoning Appeal Case No. BZA-017267-2020—Application for Variance
for 32 Highland Street, Cambridge, MA

Dear Members of the Board:

In connection with the above-referenced Application for Variance, the Petitioner respectfully submits the enclosed additional items for your review and consideration:

- 1) Existing and Proposed Illustrative Plans
- 2) Existing and Proposed Renderings

Kindly accept these items for filing. Thank you for your consideration.

Sincerely,



Sarah Like Rhatigan, Esq.

Enclosures

CC: Ms. Lori Leland (via email)
Mr. Joseph DiLazzaro (via email)



VIEW 1 - EXISTING CONDITIONS
AMOS GROUP- 32 Highland Street, Cambridge MA
9 March 2020



VIEW 2 - EXISTING CONDITIONS
AMOS GROUP- 32 Highland Street, Cambridge MA
9 March 2020



VIEW 3 - EXISTING CONDITIONS
AMOS GROUP- 32 Highland Street, Cambridge MA
9 March 2020



VIEW 4 - EXISTING CONDITIONS
AMOS GROUP- 32 Highland Street, Cambridge MA
9 March 2020



VIEW 5 - EXISTING CONDITIONS
AMOS GROUP- 32 Highland Street, Cambridge MA
9 March 2020



VIEW 1 - PROPOSED CONDITIONS

AMOS GROUP- 32 Highland Street, Cambridge MA
9 March 2020

MATTHEW
CUNNINGHAM
LANDSCAPE
DESIGN LLC
matthew-cunningham.com



VIEW 2 - PROPOSED CONDITIONS
AMOS GROUP- 32 Highland Street, Cambridge MA
9 March 2020



VIEW 3 - PROPOSED CONDITIONS

AMOS GROUP- 32 Highland Street, Cambridge MA
9 March 2020

MATTHEW
CUNNINGHAM
LANDSCAPE
DESIGN LLC
matthew-cunningham.com



VIEW 4 - PROPOSED CONDITIONS

AMOS GROUP- 32 Highland Street, Cambridge MA
9 March 2020



VIEW 5 - PROPOSED CONDITIONS

AMOS GROUP- 32 Highland Street, Cambridge MA
9 March 2020

MATTHEW
CUNNINGHAM
LANDSCAPE
DESIGN LLC
matthew-cunningham.com



VIEW 6 - PROPOSED CONDITIONS

AMOS GROUP- 32 Highland Street, Cambridge MA
9 March 2020



VIEW 7 - PROPOSED CONDITIONS

AMOS GROUP- 32 Highland Street, Cambridge MA
9 March 2020



VIEW 8 - PROPOSED CONDITIONS

AMOS GROUP- 32 Highland Street, Cambridge MA
9 March 2020



VIEW 9 - PROPOSED CONDITIONS

AMOS GROUP- 32 Highland Street, Cambridge MA
9 March 2020

MATTHEW
CUNNINGHAM
LANDSCAPE
DESIGN LLC
matthew-cunningham.com



VIEW 10 - PROPOSED CONDITIONS

AMOS GROUP- 32 Highland Street, Cambridge MA
9 March 2020

MATTHEW
CUNNINGHAM
LANDSCAPE
DESIGN LLC
matthew-cunningham.com



VIEW 11 - PROPOSED CONDITIONS

AMOS GROUP- 32 Highland Street, Cambridge MA
9 March 2020


MATTHEW
CUNNINGHAM
LANDSCAPE
DESIGN LLC
matthew-cunningham.com



MATTHEW
CUNNINGHAM
LANDSCAPE
DESIGN LLC
matthew-cunningham.com

AMOS RESIDENCE
32 HIGHLAND STREET, CAMBRIDGE MA
ILLUSTRATIVE EXISTING CONDITIONS PLAN

09 MARCH 2020
SCALE: 1/8" = 1'-0"

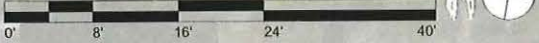





CITY OF CAMBRIDGE
MASSACHUSETTS
BOARD OF ZONING APPEAL
831 MASSACHUSETTS AVENUE
CAMBRIDGE, MA 02139
617 349-6100

2020 MAR -5 PM 3:35
OFFICE OF THE CITY CLERK
CAMBRIDGE, MASSACHUSETTS

BZA APPLICATION FORM

Plan No: BZA-017267-2020

GENERAL INFORMATION

The undersigned hereby petitions the Board of Zoning Appeal for the following:

Special Permit : _____ Variance : ✓ Appeal : _____

PETITIONER : Amos Third Corner LLC C/O Sarah Like Rhatigan, Esq.

PETITIONER'S ADDRESS : 12 Marshall Boston, MA 02108

LOCATION OF PROPERTY : 32 Highland St Cambridge, MA

TYPE OF OCCUPANCY : Single Family Residential ZONING DISTRICT : Residence A-1 Zone

REASON FOR PETITION :

Additions

DESCRIPTION OF PETITIONER'S PROPOSAL :

Renovations and addition to a pre-existing non-conforming single-family structure resulting in an encroachment into a front yard setback and an increase in Gross Floor Area of more than 25%.

SECTIONS OF ZONING ORDINANCE CITED :

Article 5.000	Section 5.31.1 (Table of Dimensional Requirements).
Article 8.000	Section 8.22.3 (Alteration to Non-Conforming Structure).
Article 10.000	Section 10.30 (Variance).

Original Signature(s) :

Sarah Like Rhatigan, Esq. (Petitioner(s) / Owner)
behalf of (Print Name) Petitioner

Address : Trilogy Law LLC
12 Marshall St. Boston MA 02108

Tel. No. : 617-543-7009

E-Mail Address : Sarah@trilogylaw.com

Date : 3/3/20

FAR

EXISTING

LEVEL	AREA (SF)	NOTES
BASEMENT	1013	Taken from foundation exterior. Includes only area that is more than half below grade as calculated by ratio of the perimeter grade.
FIRST	2061	Taken 6" from interior finish
SECOND	1863	Taken 6" from interior finish
THIRD	1374*	Taken 6" from interior finish. Taken at the 5' mark under a sloping roof. *Modified from previous calculation after demolition
FOURTH	155	Taken 6" from interior finish. Taken at the 5' mark under a sloping roof.
TOTAL	5092	
SITE	15388	
FAR	0.33	

PROPOSED

LEVEL	AREA (SF)	NOTES
BASEMENT	2194	Taken from foundation exterior. Includes only area that is more than half below grade as calculated by ratio of the perimeter grade.
FIRST	2293	Taken 6" from interior finish
SECOND	1877	Taken 6" from interior finish
THIRD	1374	Taken 6" from interior finish. Taken at the 5' mark under a sloping roof.
FOURTH	0	Taken 6" from interior finish. Taken at the 5' mark under a sloping roof.
TOTAL	7738	
SITE	15388	
FAR	0.50	

VOL

EXISTING VOLUME = 70699 FT^3

ADDED VOLUME = 16452 FT^3

ADDED VOLUME IS 23% OF EXISTING VOLUME



SCALE:	
1/4" = 1'	
DATE:	
-	02/22/20
DRAWN BY:	
ETW	
CHECKED BY:	



NORTH ELEVATION - EXISTING

AMOS



32 HIGHLAND ST
VARIANCE APPLICATION

SCALE:

1/4" = 1'

DATE:

02/22/20

DRAWN BY:

ETW

CHECKED BY:

X100



E EAST ELEVATION - EXISTING



SCALE:	
1/4" = 1'	
DATE:	
-	02/22/20
DRAWN BY:	
ETW	
CHECKED BY:	



SCALE:
1/4" = 1'
DATE:
- 02/22/20

DRAWN BY:
ETW
CHECKED BY:



S SOUTH ELEVATION - EXISTING



WEST ELEVATION EXISTING

AMOS



32 HIGHLAND ST
VARIANCE APPLICATION

SCALE:
1/4" = 1'
DATE:
- 02/22/20

DRAWN BY:
ETW
CHECKED BY:

X103



N NORTH ELEVATION - PROPOSED

AMOS



32 HIGHLAND ST
VARIANCE APPLICATION

SCALE:

1/4" = 1'

DATE:

- 02/22/20

DRAWN BY:

ETW

CHECKED BY:

A200



32 HIGHLAND ST
VARIANCE APPLICATION

SCALE:

1/4" = 1'

DATE:

- 02/22/20

DRAWN BY:

ETW

CHECKED BY:

A201



E EAST ELEVATION - PROPOSED



S SOUTH ELEVATION - PROPOSED

AMOS



32 HIGHLAND ST
VARIANCE APPLICATION

SCALE:

1/4" = 1'

DATE:

- 02/22/20

DRAWN BY:

ETW

CHECKED BY:

A202



WEST ELEVATION PROPOSED

AMOS



32 HIGHLAND ST
VARIANCE APPLICATION

SCALE:

1/4" = 1'

DATE:

- 02/22/20

DRAWN BY:


ETW

CHECKED BY:

A203

F

EXISTING FOUNDATION

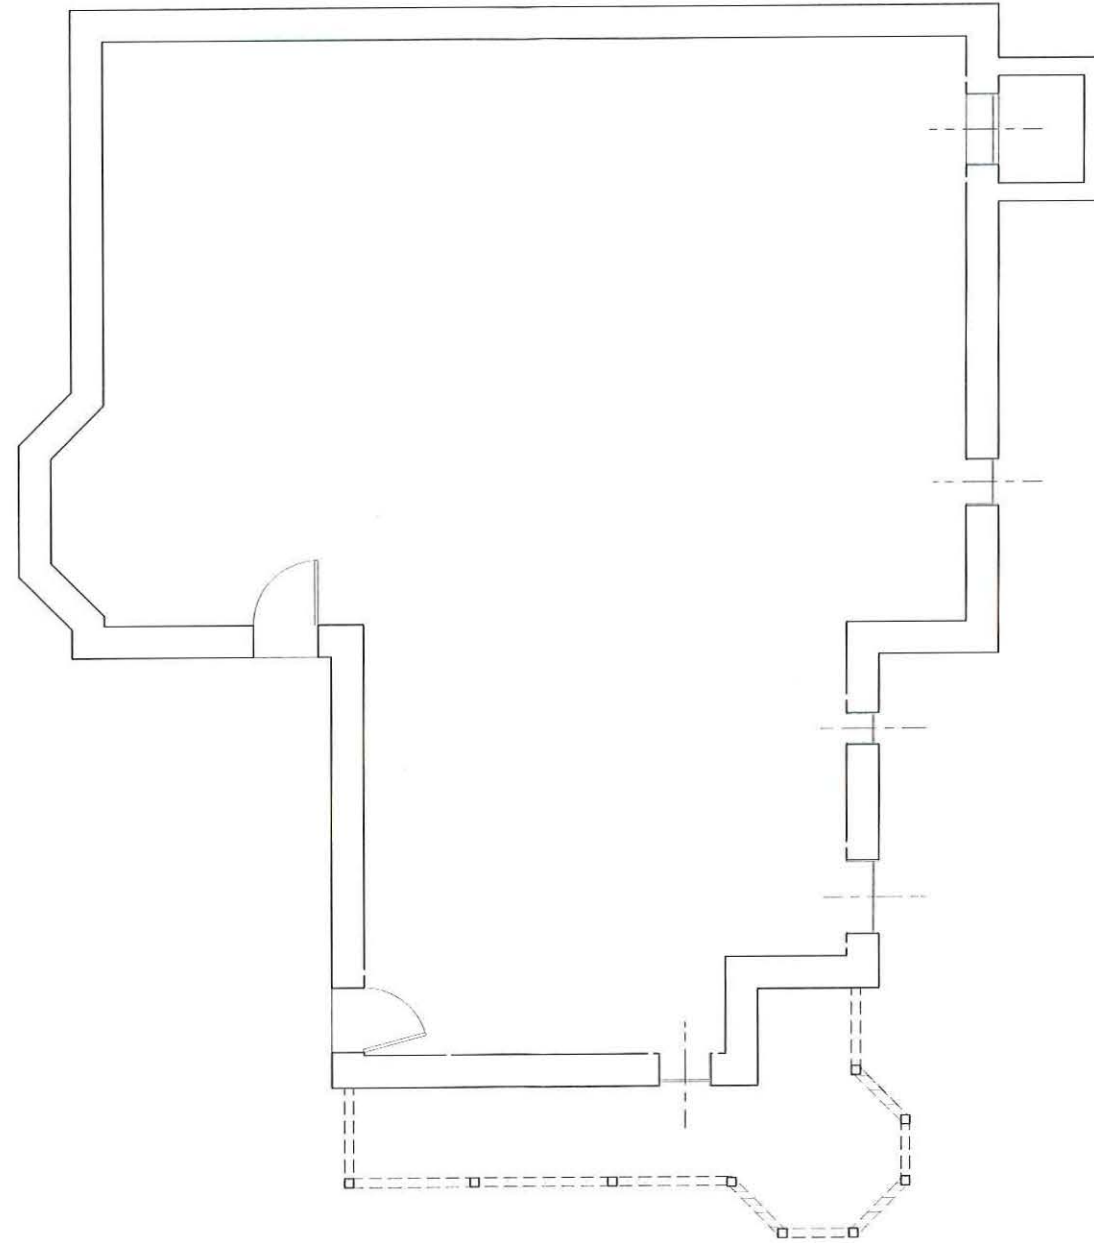

AMOS

32 HIGHLAND ST
VARIANCE APPLICATION

SCALE:

1/4" = 1'

DATE:

02/22/20

DRAWN BY:

ETW

CHECKED BY:

X104



SCALE:

1/4" = 1'

DATE:


- 02/22/20

DRAWN BY:


ETW

CHECKED BY:

X105

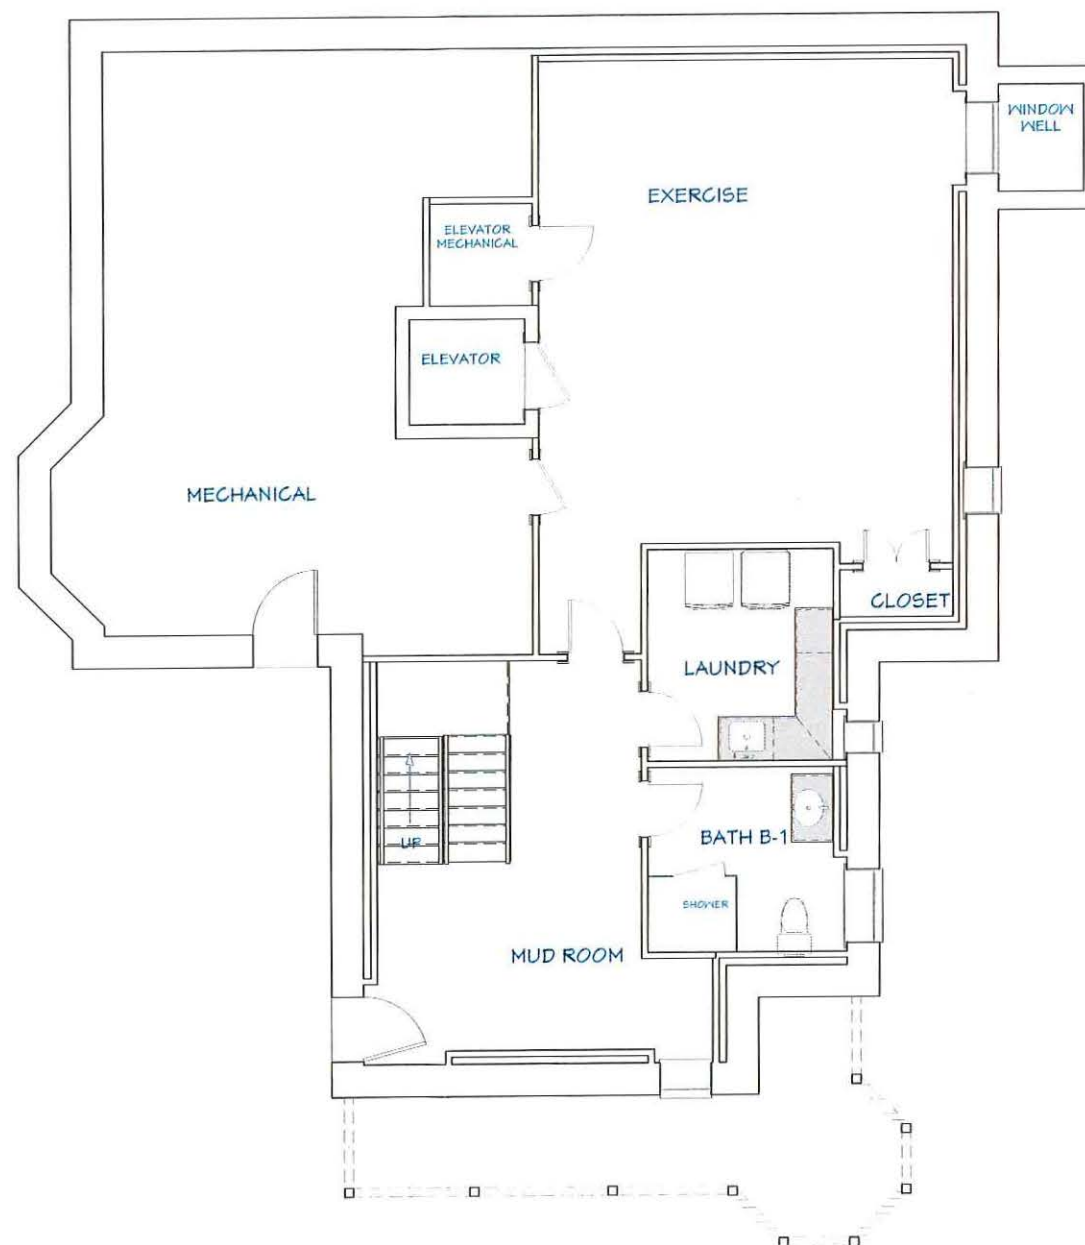

B EXISTING BASEMENT

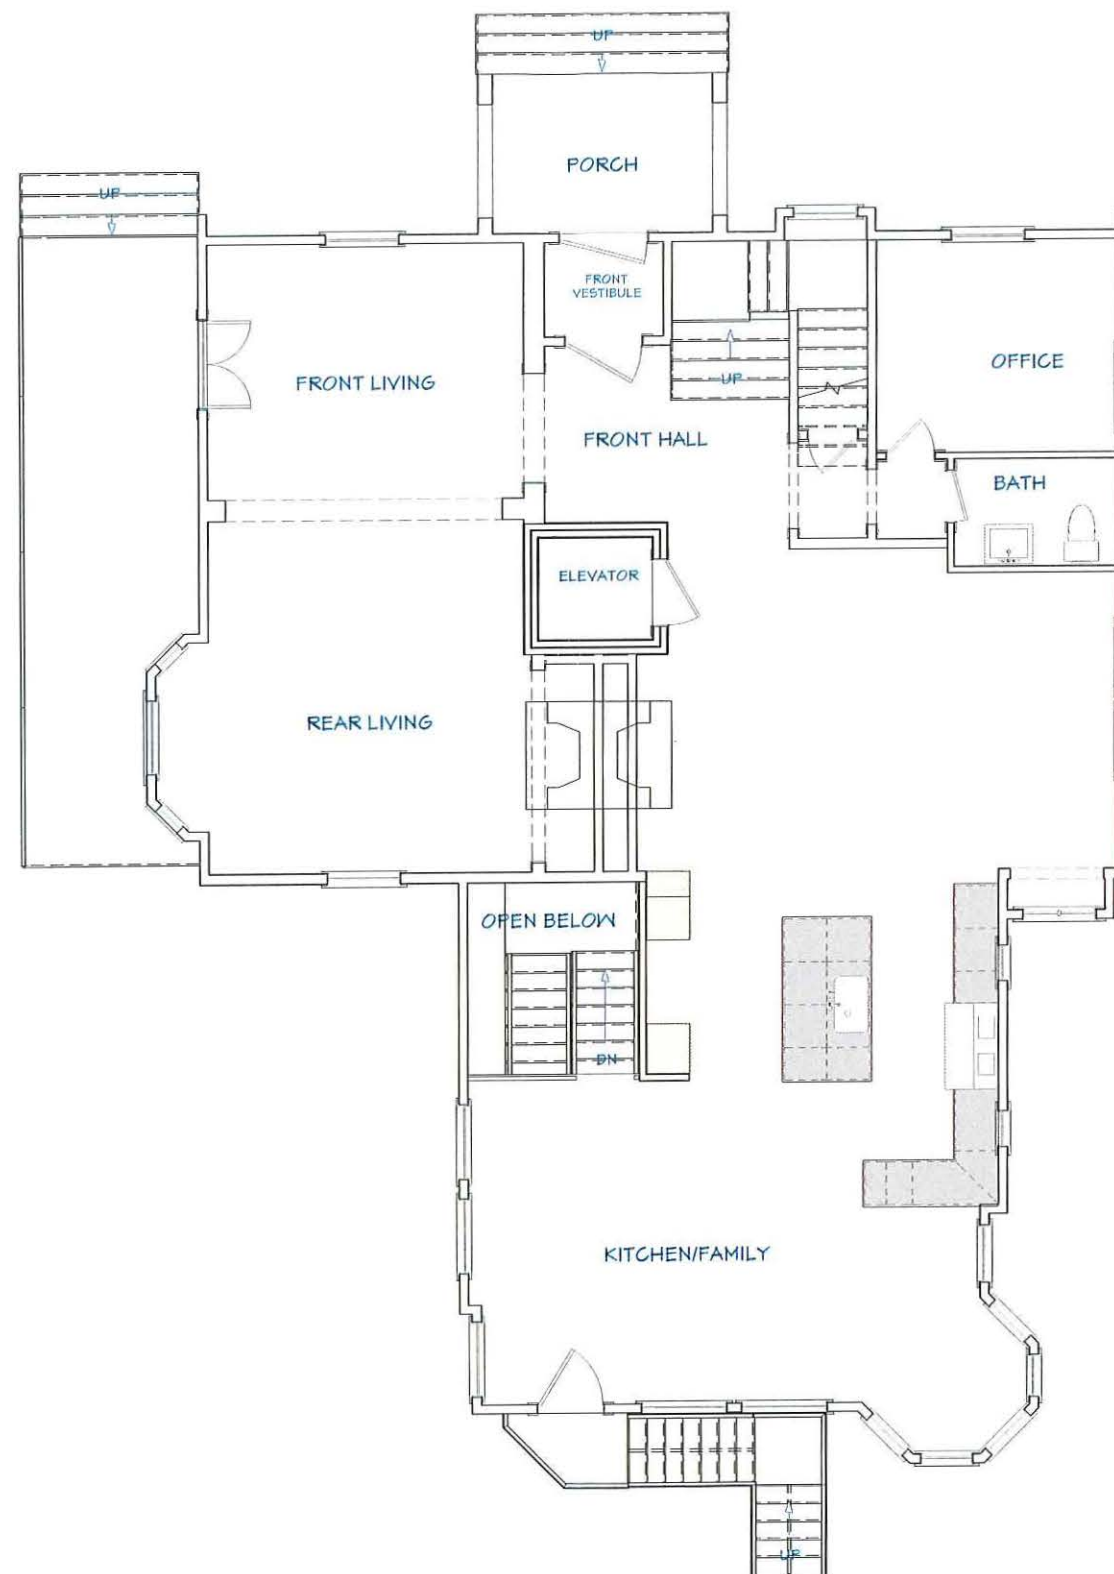

1 EXISTING FIRST FLOOR

AMOS



32 HIGHLAND ST
VARIANCE APPLICATION

SCALE:

1/4" = 1'

DATE:

- 02/22/20

DRAWN BY:


ETW

CHECKED BY:

X106

2

EXISTING SECOND FLOOR

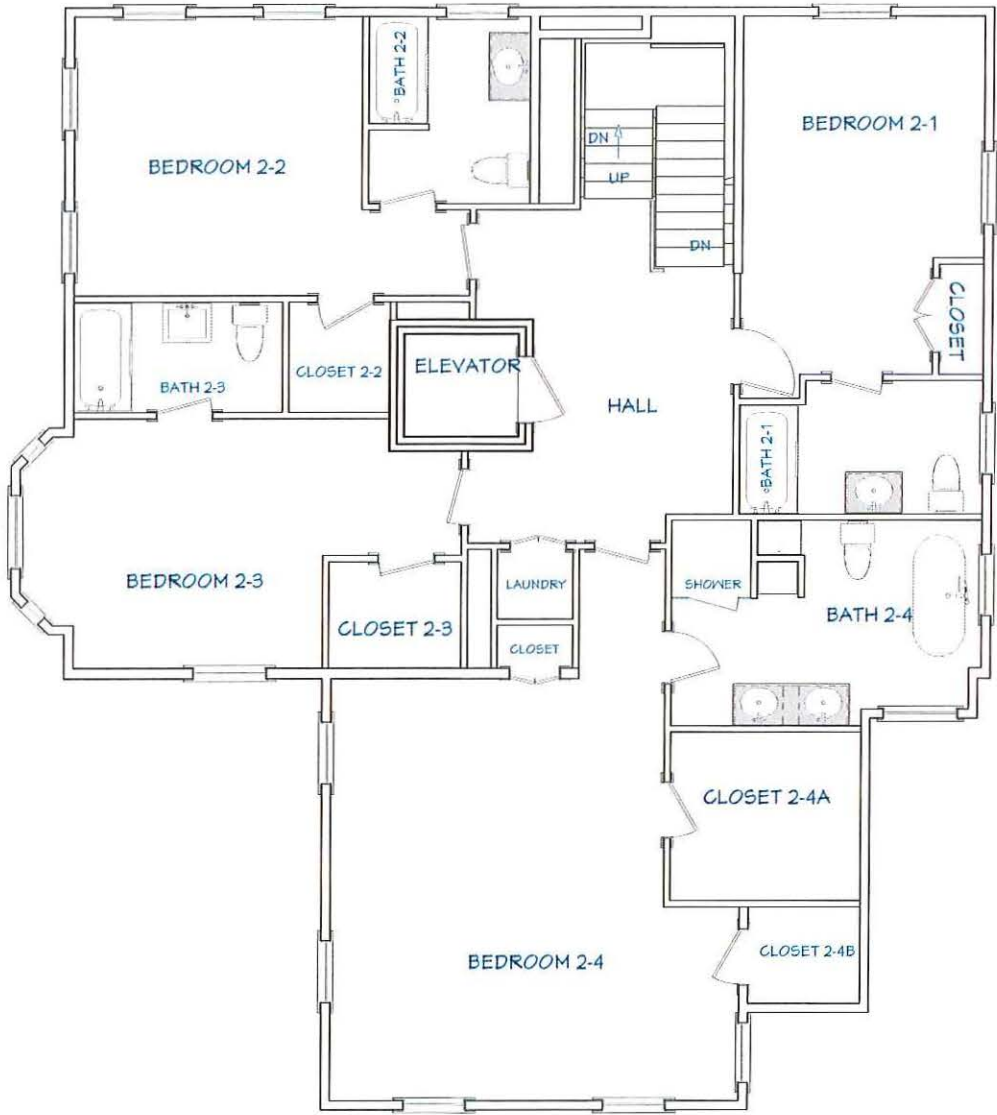

AMOS



32 HIGHLAND ST
VARIANCE APPLICATION

SCALE:

1/4" = 1'

DATE:


02/22/20

DRAWN BY:

ETW

CHECKED BY:

X107

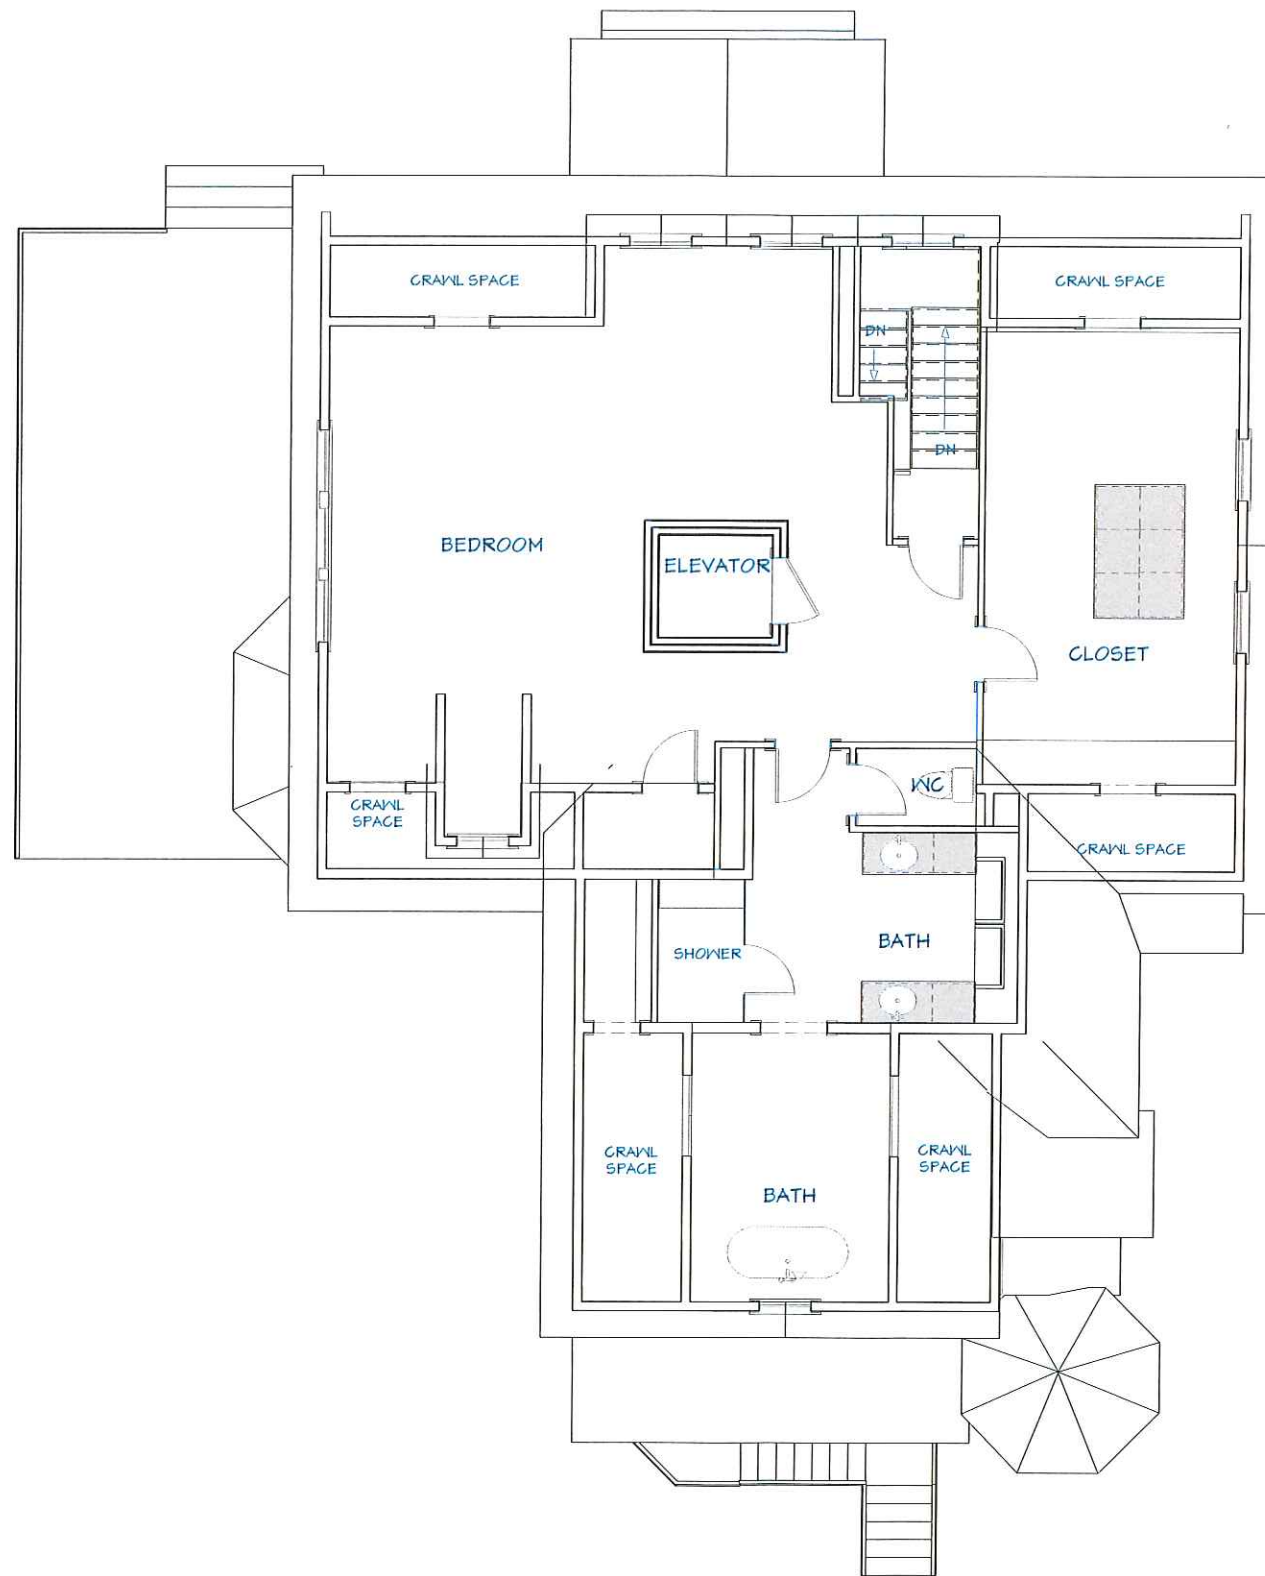

3 EXISTING THIRD FLOOR



SCALE:

1/4" = 1'

DATE:

02/22/20

DRAWN BY:

ETW


CHECKED BY:



SCALE:	
1/4" = 1'	
DATE:	
-	02/22/20

DRAWN BY:
ETW
CHECKED BY:

A100

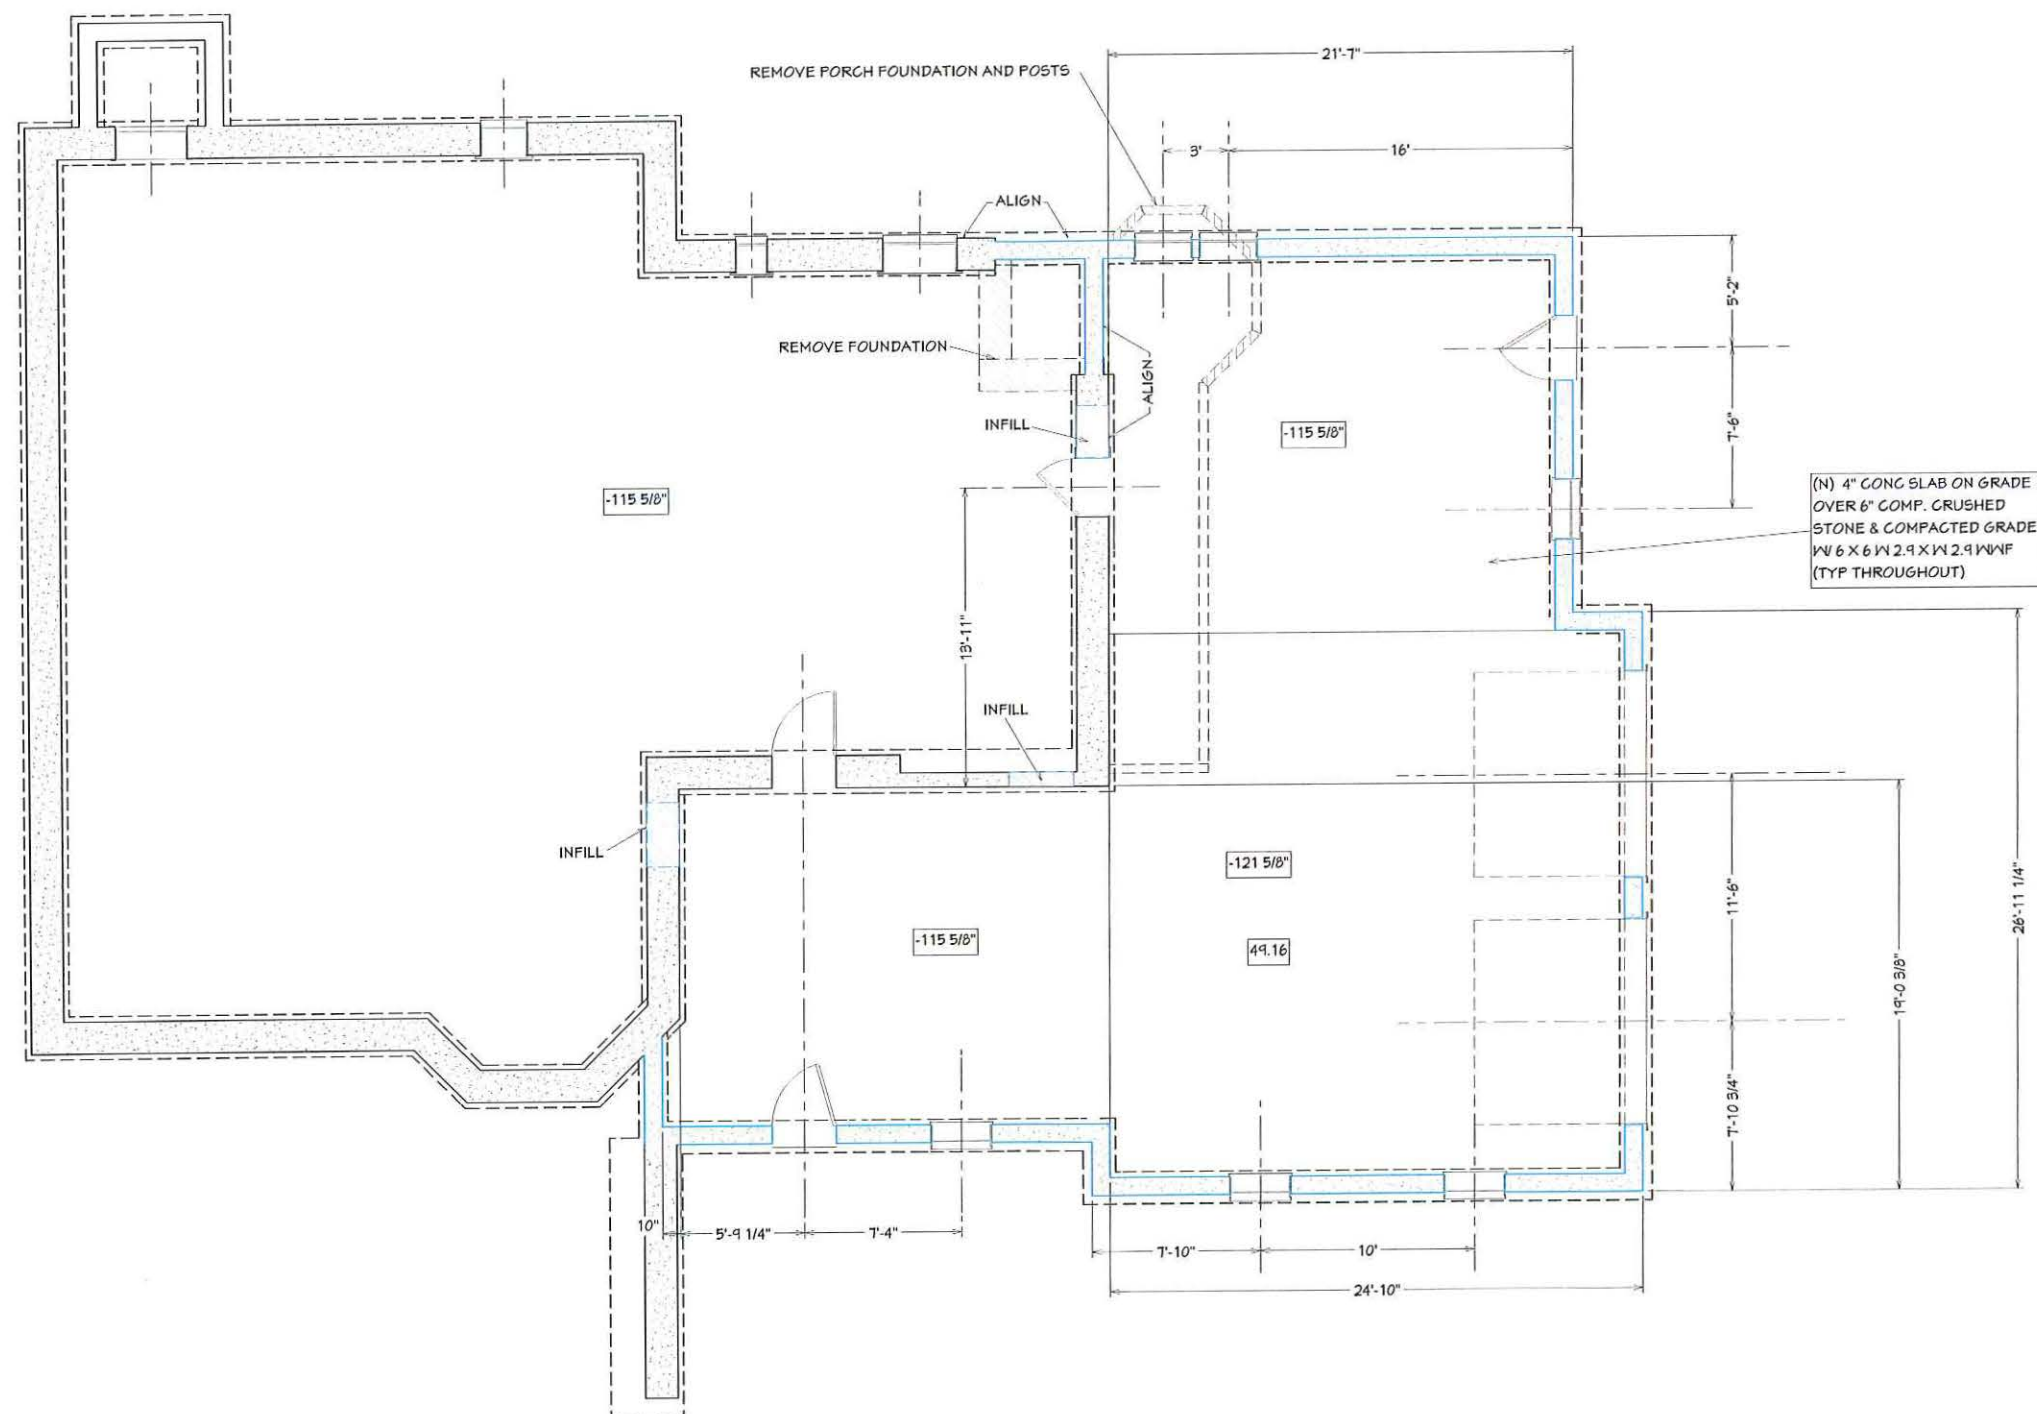

B


PROPOSED FOUNDATION PLAN



SCALE:	
1/4" = 1'	
DATE:	
-	02/22/20
DRAWN BY:	
ETW	
CHECKED BY:	

A101



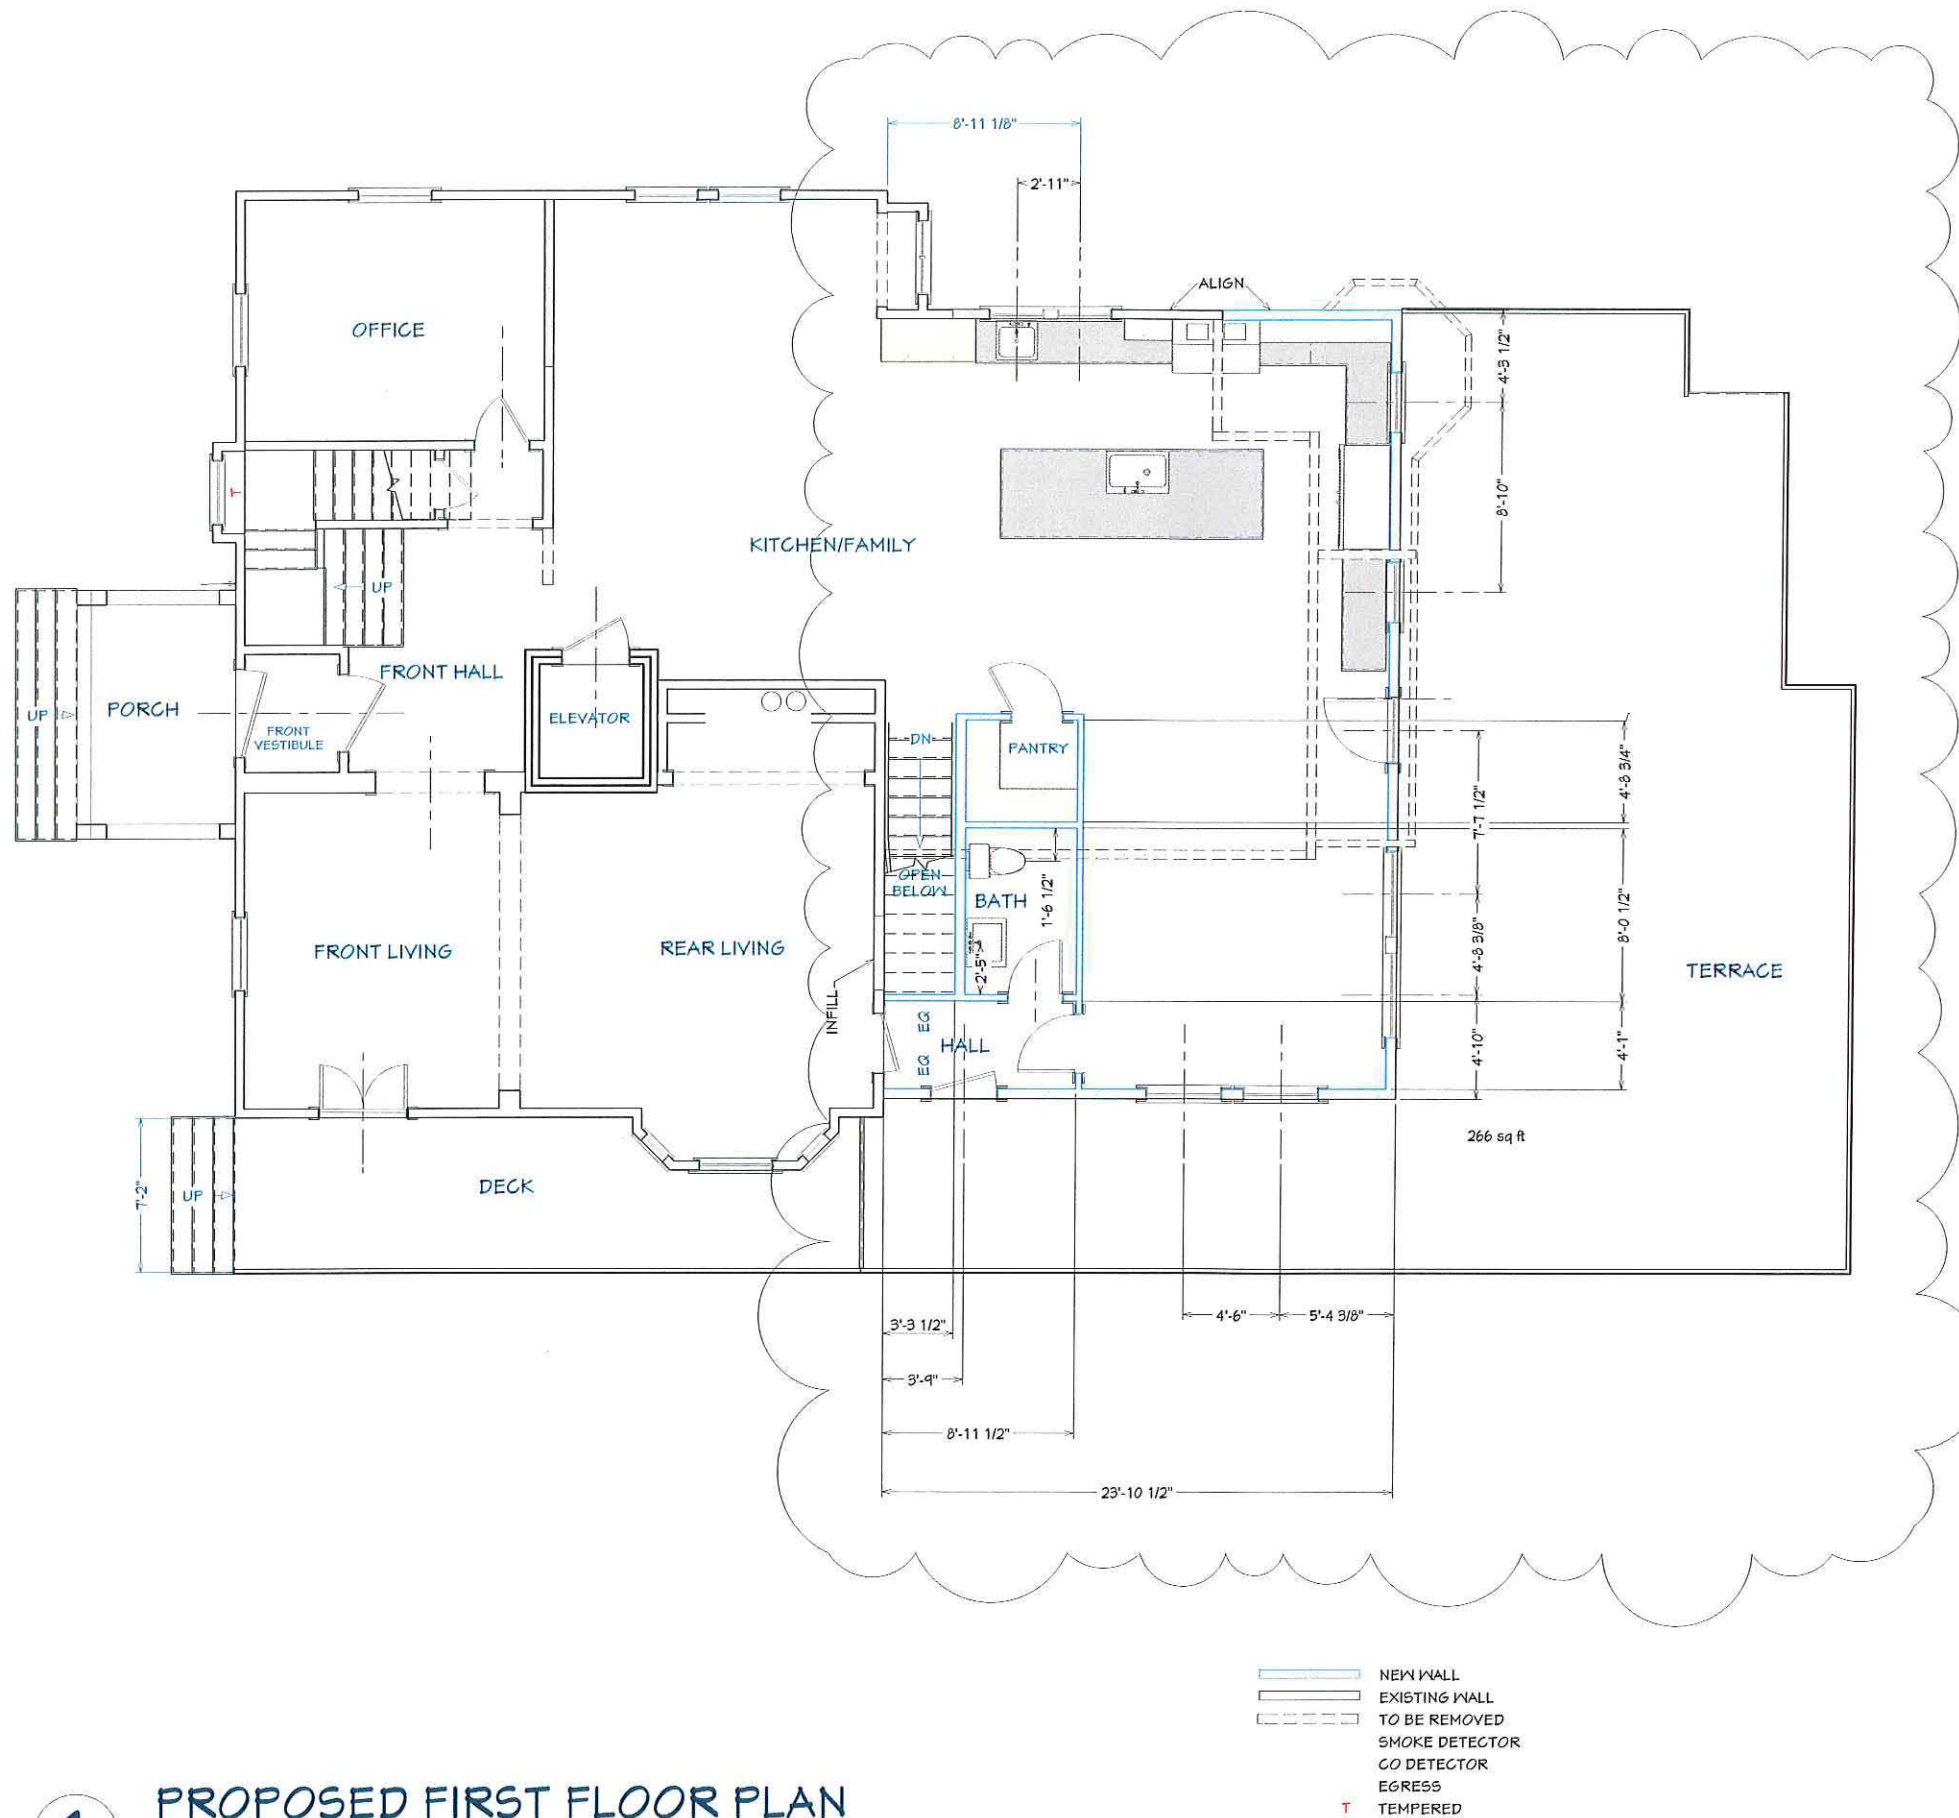

1

AMOS




32 HIGHLAND ST
VARIANCE APPLICATION

SCALE:
1/4" = 1'
DATE:
02/22/20

DRAWN BY:
ETW
CHECKED BY:

A102

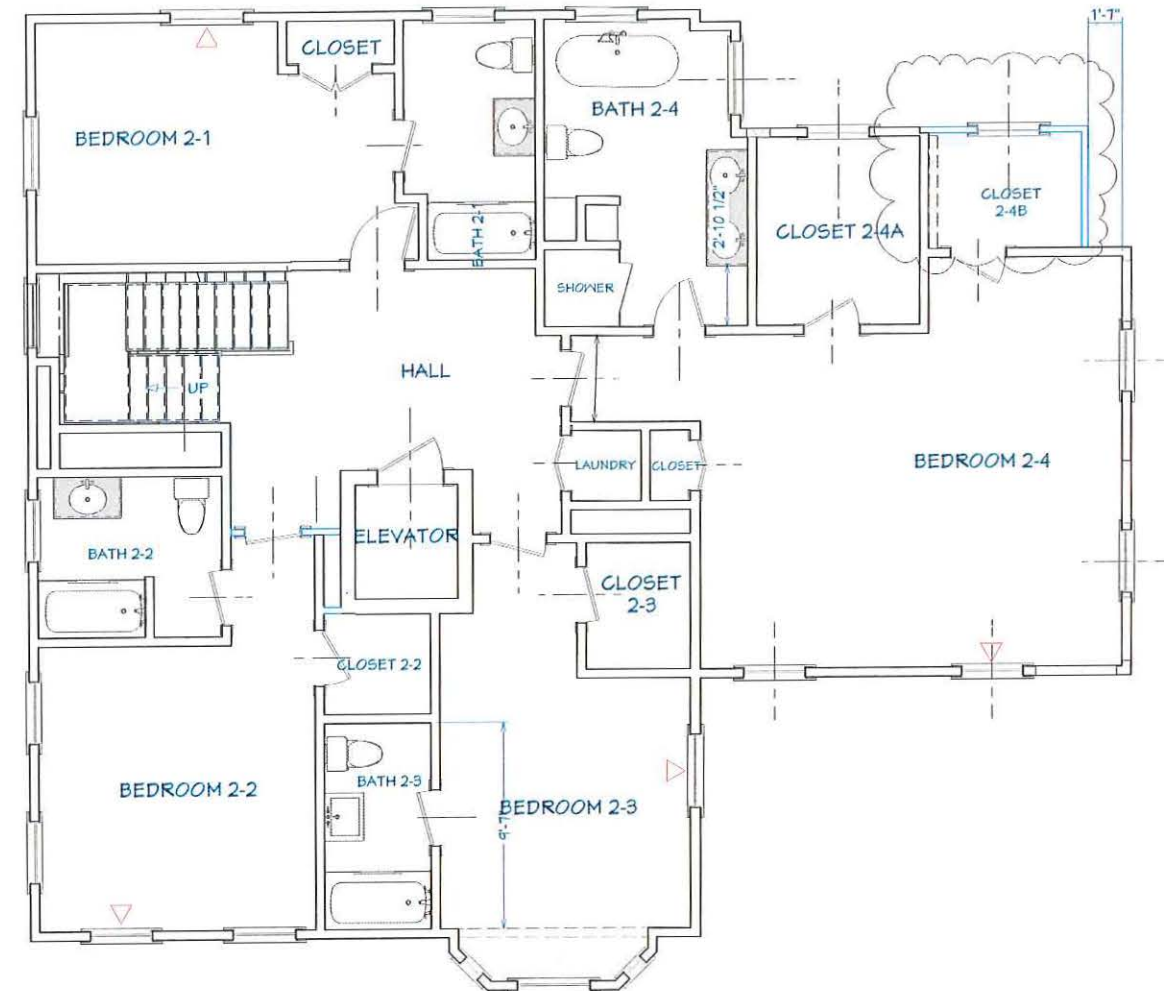

2 PROPOSED SECOND FLOOR PLAN


SCALE:
1/4" = 1'
DATE:
- 02/22/20
DRAWN BY:
ETW
CHECKED BY:

A103




SCALE:
1/4" = 1'
DATE:
- 02/22/20

DRAWN BY:
ETW
CHECKED BY:

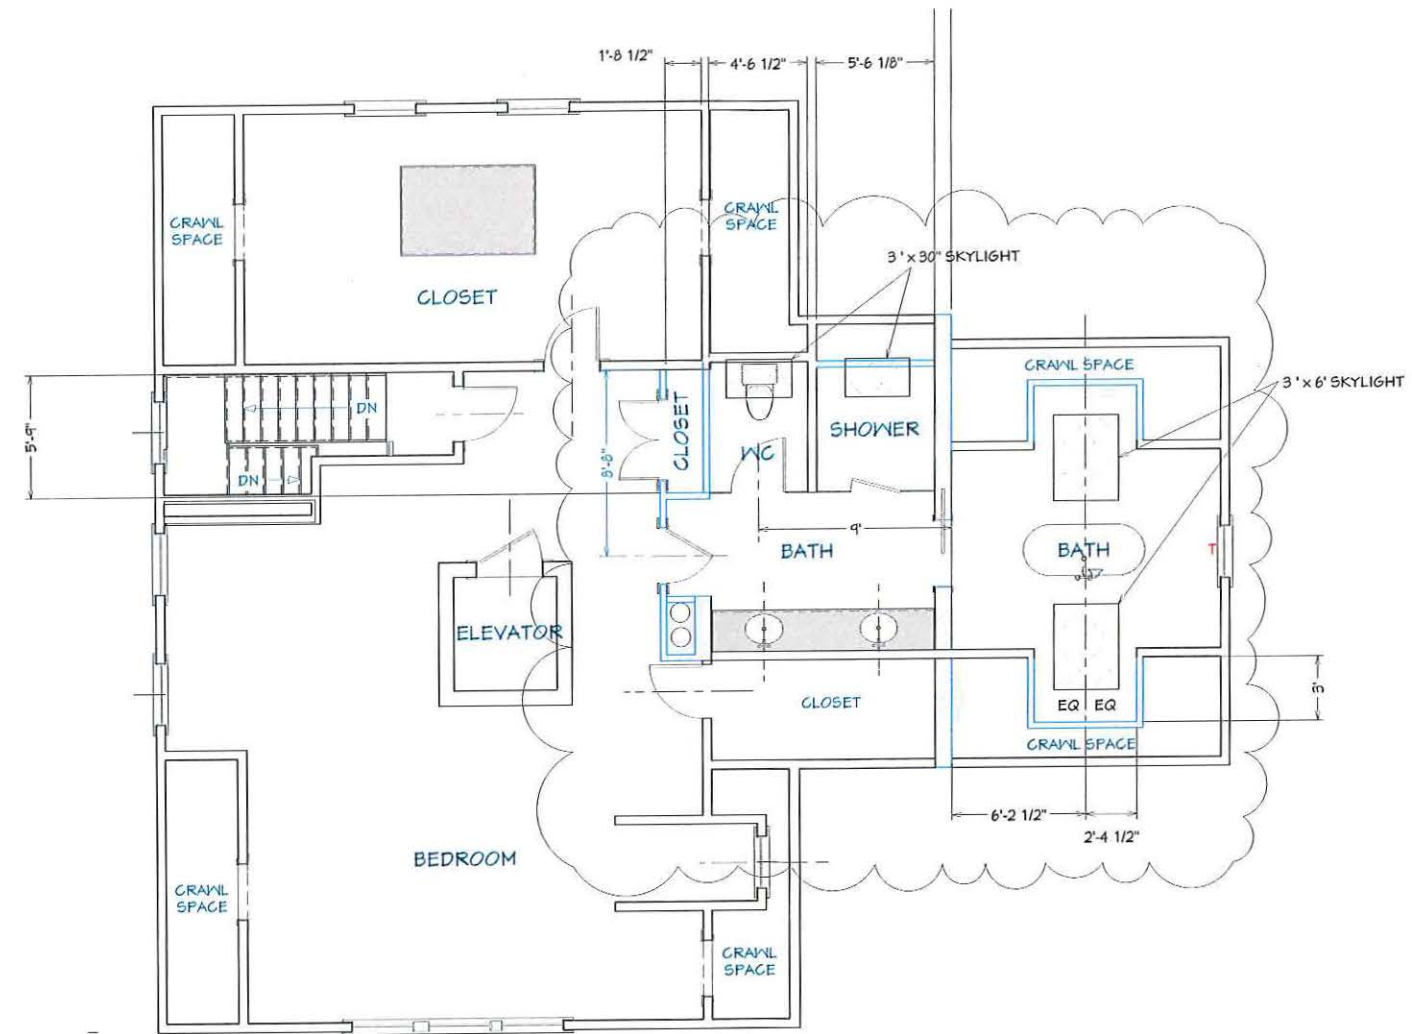


3 PROPOSED THIRD FLOOR PLAN

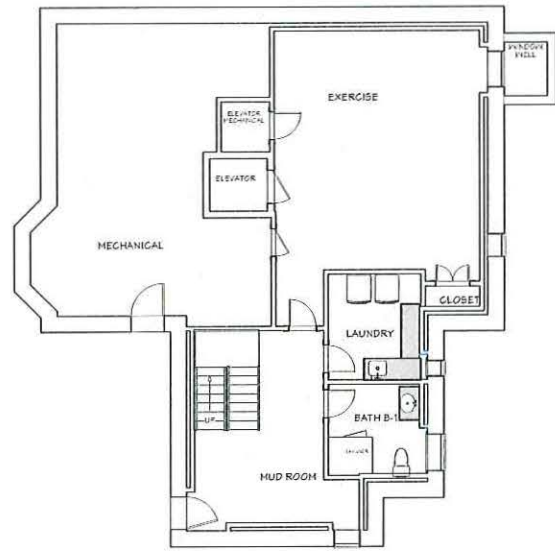


TOTAL EXISTING AREA = 1021 SF
 RATIO BY PERCENTAGE OF BASEMENT PERIMETER LESS
 THAN HALF UNDERGROUND (56%)
 1021 X .56 = 571 SF
 VOL = 16570 FT³

EXISTING BASEMENT

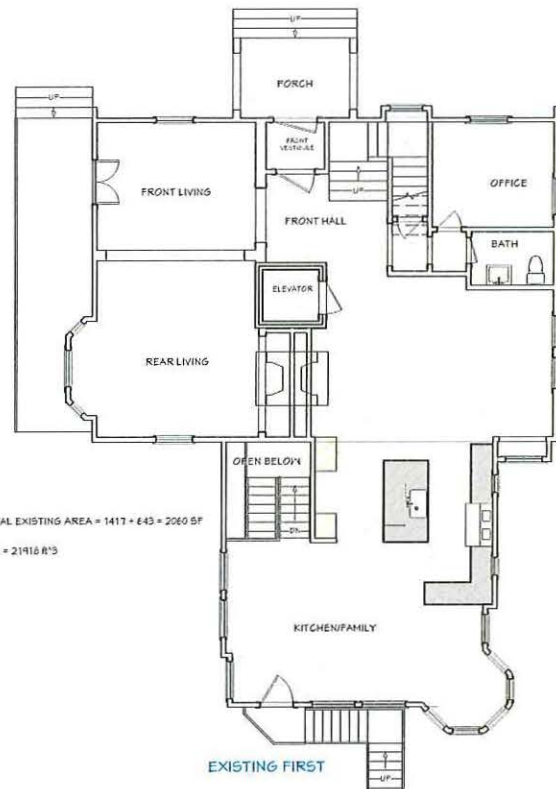


TOTAL EXISTING AREA = 1417 + 643 = 2060 SF
 VOL = 21918 FT³

EXISTING FIRST

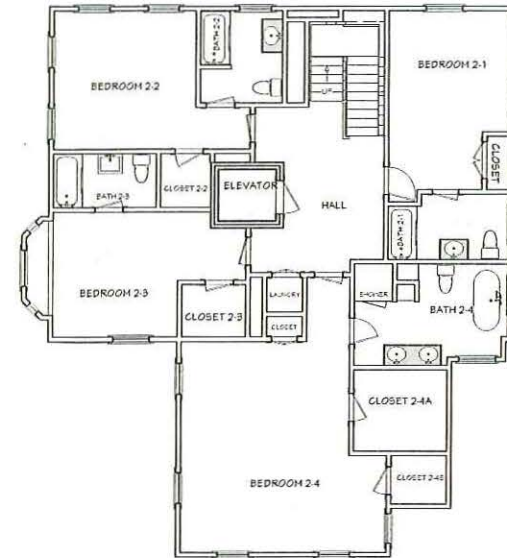


TOTAL EXISTING
 AREA = 1263 SF
 VOL = 16444 FT³

EXISTING SECOND

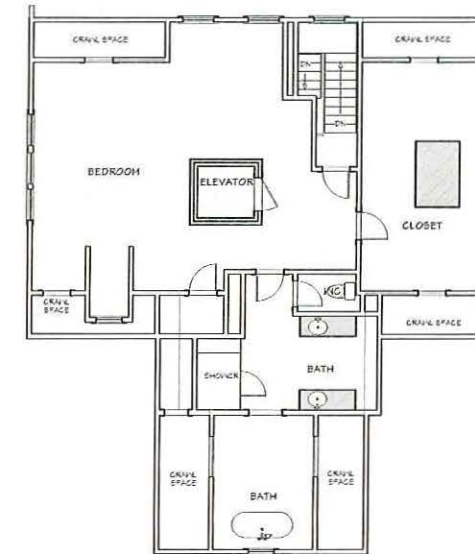


TOTAL EXISTING AREA =
 1345 SF
 VOL = 13454 FT³

EXISTING THIRD

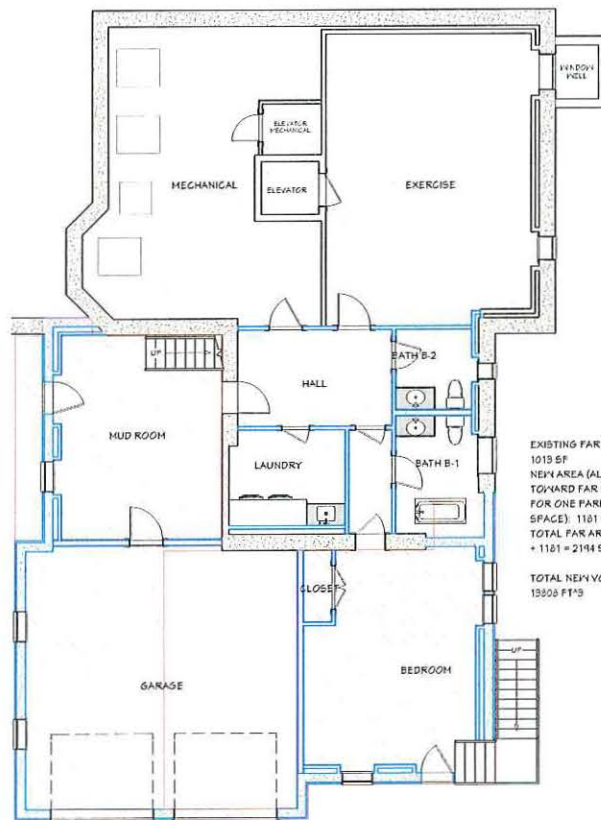


EXISTING FAR AREA:
 1019 SF
 NEW AREA (ALL COUNTS
 TOWARD FAR EXCEPT
 FOR ONE PARKING
 SPACE): 1181 SF
 TOTAL FAR AREA = 1019
 + 1181 = 2194 SF
 TOTAL NEW VOLUME =
 13000 FT³

PROPOSED BASEMENT

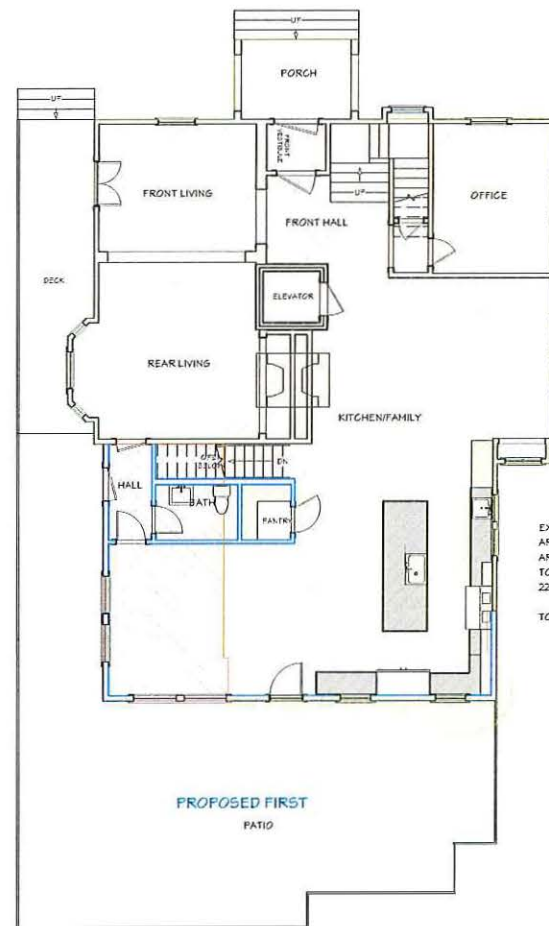


EXISTING AREA: 2053 SF
 AREA TO BE REMOVED: 40 SF
 AREA TO BE ADDED: 215 SF
 TOTAL FAR AREA: 2053 - 40 + 215 =
 2223 SF
 TOTAL NEW VOLUME = 2800 FT³

PROPOSED FIRST
 PATIO

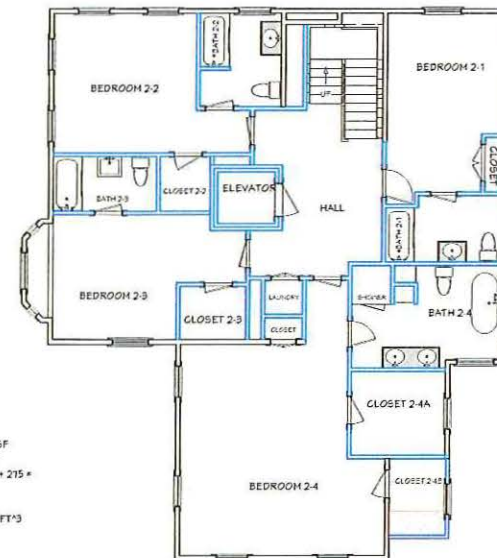

TOTAL PROPOSED
 AREA = 1577 SF

PROPOSED SECOND

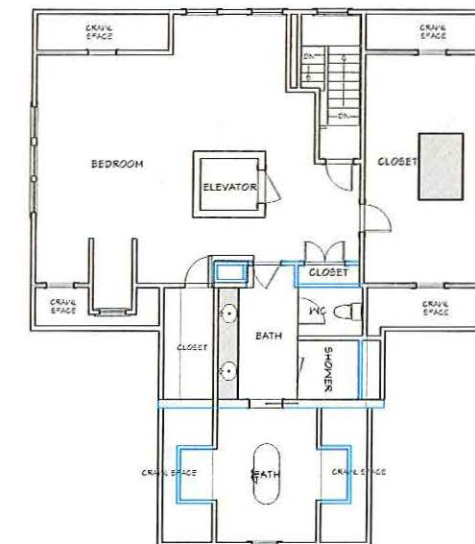

TOTAL EXISTING
 AREA = 1345 SF

PROPOSED THIRD

ATTIC FLOOR AREAS NOT
 INCLUDED IN FAR CALCULATION
 HAVE A HEAD HEIGHT OF < 5 FT

F1

FAR PLANS

AMOS



32 HIGHLAND ST
 VARIANCE APPLICATION

SCALE:

1/4" = 1'

DATE:

02/22/20

DRAWN BY:

ETW

CHECKED BY:

A108

NOTICE: All slip opinions and orders are subject to formal revision and are superseded by the advance sheets and bound volumes of the Official Reports. If you find a typographical error or other formal error, please notify the Reporter of Decisions, Supreme Judicial Court, John Adams Courthouse, 1 Pemberton Square, Suite 2500, Boston, MA, 02108-1750; (617) 557-1030; SJCReporter@sjc.state.ma.us

SJC-12516

MARIA BELLALTA & another¹ vs. ZONING BOARD OF APPEALS OF
BROOKLINE & others.²

Suffolk. October 1, 2018. - February 8, 2019.

Present: Gants, C.J., Lenk, Gaziano, Lowy, Budd, Cypher, &
Kafker, JJ.

Zoning, Nonconforming use or structure, Special permit,
Variance, Interior area of residence, Multiple dwelling,
By-law. Statute, Construction.

Civil action commenced in the Land Court Department on
November 18, 2016.

The case was heard by Keith C. Long, J., on motions for
summary judgment.

The Supreme Judicial Court granted an application for
direct appellate review.

Jeffrey P. Allen (Donald J. Gentile also present) for the
plaintiffs.

Jennifer Dopazo Gilbert for Jason Jewhurst & another.

Jonathan Simpson, Associate Town Counsel, for zoning board
of appeals of Brookline.

¹ Damon Burnard.

² Jason Jewhurst and Nurit Zuker.

LENK, J. We once again construe the "difficult and infelicitous" language of the first two sentences of G. L. c. 40A, § 6, insofar as they concern single- or two-family residential structures. See Fitzsimonds v. Board of Appeals of Chatham, 21 Mass. App. Ct. 53, 55-56 (1985). These statutory provisions set forth both the exemption afforded to all legally preexisting nonconforming structures and uses from the application of zoning ordinances and bylaws, as well as how those protections can be forfeited or retained when such nonconforming structures or uses are extended or altered. The statute also accords special protection to single- and two-family residential structures in the event that the nonconformity is altered or extended; it is the extent of that protection in the circumstances here that we clarify.

The defendant homeowners sought to modify the roof of their two-family house and to add a dormer; doing so would increase the preexisting nonconforming floor area ratio. The zoning board of appeals of Brookline (board) allowed the defendant's request for a special permit, after determining that increasing the preexisting nonconforming nature of the structure would not be substantially more detrimental to the neighborhood than the preexisting nonconforming use. The plaintiff abutters, however, challenged the board's action, contending that the statute does

not exempt the defendants from compliance with municipal bylaws, and that to do so here would require the defendants to obtain a variance in addition to the special permit. The plaintiffs appealed; a Land Court judge upheld the board's action.

We conclude that the statute requires an owner of a single- or two-family residential building with a preexisting nonconformity, who proposes a modification that is found to increase the nature of the nonconforming structure, to obtain a finding under G. L. c. 40A, § 6, that "such change, extension or alteration shall not be substantially more detrimental than the existing nonconforming use to the neighborhood." The statute does not require the homeowner also to obtain a variance in such circumstances. We accordingly affirm the judgment of the Land Court.

1. Background. The material facts are not in dispute. The defendants, Jason Jewhurst and Nurit Zuker, own the second-floor condominium unit of a two-family house on Searle Avenue in Brookline. The plaintiffs, Maria Bellalta and Damon Burnard, own a house on Cypress Street that abuts the defendants' house. The two abutting lots are located in a T-5 residential zoning district that encompasses single-family, two-family, and attached single-family houses. While many of the lots on Searle Avenue are undersized according to the Brookline zoning bylaw, the defendants' lot is the smallest; its 2,773 square feet are

slightly more than one-half the minimum requirement of 5,000 square feet for a lot containing a two-family house in the T-5 zone.

As to the structure itself, the sole legal nonconformity of the defendants' house, which was in existence when they purchased the property, is the floor area ratio (FAR).³ The Town of Brookline (town) bylaw requires a maximum FAR of 1.0 for a two-family house in a T-5 zoning district, and the defendants' house has a FAR of 1.14. The proposed renovation project would convert the roof of the house from a hip roof to a gable roof and would add a dormer to the street-facing façade, thereby creating 677 square feet of additional living space on the third floor of the building.⁴ This project would increase the already

³ A building's floor area ratio (FAR) compares the gross floor area of the building to the area of the lot upon which it is built. See generally Institute for Local Government, Land Use and Planning: Glossary of Land Use and Planning Terms, at 24 (2010). A provision of the town of Brookline's (town's) bylaw entitled "Floor Area Ratio" provides that, "[f]or any building . . . the ratio of gross floor area to lot area shall not exceed the maximum specified in the Table of Dimensional Requirements." See Town of Brookline Planning and Community Development Dep't, Zoning By-Law, Art. V Dimensional Requirements, at § 5.20 (May 24, 2018). The table of dimensional requirements specifies that the maximum FAR for a two-family house in a T-5 residential zoning district is 1.0. Id.

⁴ A hip roof is a structural design in which each side of the roof slopes downward from a central ridge toward the walls of the building. With a gable roof, only two sides slope downward from a central ridge. See C. M. Harris, American Architecture: An Illustrated Encyclopedia, at 142, 174 (1998).

nonconforming FAR from 1.14 to 1.38.

The defendants initially submitted their request for a building permit to the building commissioner; that application was denied.⁵ The defendants then submitted a request for a special permit to the board, and the board conducted a public hearing on the request. The abutting plaintiffs opposed the request for a special permit, both in writing prior to the hearing and orally at the hearing. Fifteen other neighbors submitted statements in support of the project; they viewed the proposed roofline as being consistent with the over-all design and character of the neighborhood.

Members of the town's building department and its planning board spoke at the hearing, and presented reports on their review of the project, as did the defendants' architect, who had conducted shadow studies of the effect of the proposed roof on the abutters' property. Statements and reports from town officials indicated that the majority of the houses on the street have partial or full third stories, and are taller than the defendants' existing building. Those officials also noted

A dormer is a structure, often containing a window, that projects vertically beyond the plane of the roof. See id. at 174.

⁵ The record before us does not reflect the grounds for the denial. We note, however, that section 9.05.1 of the zoning bylaw requires specific findings by the board of appeals in order to increase a nonconformity in a nonconforming structure.

that the proposed project would make the defendant's house appear more consistent, both in height and in design, with the others on the street. The board unanimously determined, *inter alia*, that, pursuant to the requirements of section 9.05 of the bylaw, "[t]he specific site is an appropriate location for such a use, structure, or condition," and "[t]he use as developed will not adversely affect the neighborhood." Accordingly, the board found that the defendants had satisfied the requirements for issuance of a special permit.⁶ The defendants did not request a variance.⁷

⁶ Although the board's decision does not contain an explicit finding that the project would not be substantially more detrimental to the neighborhood than the existing structure, the Land Court judge appropriately noted that the finding is implied by the board's decision to grant the requested relief for a special permit, as well as its reference to the requirements of G. L. c. 40A, § 6. While the board made a finding under the language of the zoning bylaw that "the use as developed will not adversely affect the neighborhood," the board allowed issuance of the special permit after having heard numerous professional and lay opinions using the language that the project would not result in a "substantial detriment." Further, a finding of "no adverse effect" arguably is a much more stringent standard than a finding of "no substantial detriment." The parties properly do not dispute that the board found that the project would not result in a substantial detriment to the neighborhood.

⁷ A variance is a grant of relief from certain provisions in a municipality's zoning ordinance; such a deviation from the bylaw may be allowed only upon a finding that "owing to circumstances relating to the soil conditions, shape, or topography of such land or structures . . . , a literal enforcement of the provisions of the ordinance or by-law would involve substantial hardship, financial or otherwise, to the petitioner" and that "desirable relief may be granted without substantial detriment to the public good and without nullifying

The plaintiffs commenced an action in the Land Court, pursuant to G. L. c. 40A, § 17, to challenge the board's decision. The parties agreed that the material facts were not in dispute, and filed cross motions for summary judgment. A Land Court judge denied the plaintiffs' motion and allowed the joint motion of the defendants and the board. The plaintiffs appealed to the Appeals Court, and we allowed their petition for direct appellate review.

2. Discussion. We review de novo the allowance of a motion for summary judgment, viewing the facts "in the light most favorable to the party against whom judgment entered." 81 Spooner Rd., LLC v. Zoning Bd. of Appeals of Brookline, 461 Mass. 692, 699 (2012), citing Albahari v. Zoning Bd. of Appeals of Brewster, 76 Mass. App. Ct. 245, 248 n.4 (2010). A decision on a motion for summary judgment will be upheld if the judge "ruled on undisputed material facts and the ruling was correct as a matter of law" (citation omitted). M.P.M. Bldrs., LLC v. Dwyer, 442 Mass. 87, 89 (2004).

a. Statutory framework. In order to understand the parties' claims, some background on the statutory framework is necessary.

or substantially derogating from the intent or purpose of such ordinance or by-law." G. L. c. 40A, § 10.

A preexisting nonconformity is a use or structure that lawfully existed prior to the enactment of a zoning restriction that otherwise would prohibit the use or structure. See generally G. L. c. 40A, § 6; Shrewsbury Edgemere Assocs. Ltd. Partnership v. Board of Appeals of Shrewsbury, 409 Mass. 317, 319 (1991). Preexisting nonconformities become protected when zoning laws change, as a result of the long-standing recognition that "rights already acquired by existing use or construction of buildings in general ought not to be interfered with." See Opinion of the Justices, 234 Mass. 597, 606 (1920).

Preexisting non-conforming lots and structures throughout the Commonwealth are protected under G. L. c. 40A, § 6. General Laws c. 40A, § 6, provides, in relevant part:

"[1] Except as hereinafter provided, a zoning ordinance or by-law shall not apply to structures or uses lawfully in existence or lawfully begun, . . . but shall apply to any change or substantial extension of such use, . . . to any reconstruction, extension or structural change of such structure and . . . to provide for its use for a substantially different purpose or for the same purpose in a substantially different manner or to a substantially greater extent [2] except where alteration, reconstruction, extension or structural change to a single or two-family residential structure does not increase the nonconforming nature of said structure. Pre-existing nonconforming structures or uses may be extended or altered, provided, that no such extension or alteration shall be permitted unless there is a finding by the permit granting authority or by the special permit granting authority designated by ordinance or by-law that such change, extension or alteration shall not be substantially more detrimental than

the existing nonconforming [structure or⁸] use to the neighborhood" (emphasis added).

The language of G. L. c. 40A, § 6, has been recognized as particularly abstruse. See Willard v. Board of Appeals of Orleans, 25 Mass. App. Ct. 15, 20 (1987) ("The first paragraph of G. L. c. 40A, § 6 . . . contains an obscurity of the type which has come to be recognized as one of the hallmarks of the chapter"). See, e.g., Fitzsimonds, 21 Mass. App. Ct. at 55-56. What has become known as the "first 'except' clause" of that statute affords explicit protection to the continuance of previously compliant structures and uses that are no longer compliant with subsequently enacted zoning bylaws. See G. L. c. 40A, § 6. See Willard, supra. Ordinarily, however, an extension or structural change to a preexisting nonconforming structure or use must comply with the applicable municipal bylaw. See Rockwood v. Snow Inn Corp., 409 Mass. 361, 364 (1991). The addition in 1975 of what has become known as the "second 'except' clause, "without accompanying explanation," see Willard, supra at 18, citing 1974 House Doc. No.5864, further

⁸ In Willard v. Board of Appeals of Orleans, 25 Mass. App. Ct. 15, 21 (1987), the Appeals Court construed the statutory exception for extensions or alterations to nonconforming uses in G. L. c. 40A, § 6, as including nonconforming structures, in addition to nonconforming uses. Subsequent jurisprudence has continued to construe the statutory language as applicable both to nonconforming uses and structures. See, e.g., Bransford v. Zoning Bd. of Appeals of Edgartown, 444 Mass. 852, 857 (2005) (Greaney, J., concurring).

complicated the statute's already difficult language. See, e.g., Fitzsimonds, 21 Mass. App. Ct. at 56. That clause extends additional protections to single- and two-family nonconforming structures, and allows as of right the "alteration, reconstruction, extension or structural change" of such a structure, so long as the "extended or altered" structure "does not increase" its "nonconforming nature." G. L. c. 40A, § 6. Where a proposed extension, structural change, reconstruction, or alteration would increase the "nonconforming nature" of the structure, a homeowner must obtain a finding from the relevant permit granting authority that the proposed modification would not be "substantially more detrimental" to the neighborhood than is the existing nonconformity. Id.

The plaintiffs contend that, in addition to the requirement of G. L. c. 40A, § 6, that the board find the defendants' proposed project would not be "substantially more detrimental" to the neighborhood, the defendants also are required to obtain approval from the board for a variance from the town's bylaw. Because the defendants obtained only a special permit, the plaintiffs argue that the proposed project does not meet the requirements of G. L. c. 40A, § 6. In the plaintiffs' view, the language of the statute, its legislative history, and our existing jurisprudence do not exempt single- and two-family nonconforming structures from the requirement of obtaining a

variance under the town's bylaws in order to make any change that would intensify the preexisting nonconformity; the plaintiffs contend also that the requirement of a variance is in addition to obtaining a finding of no substantial detriment under G. L. c. 40A, § 6.

b. Statutory construction. "As with all matters of statutory interpretation," Commonwealth v. Mogelinski, 466 Mass. 627, 633 (2013), a court construing a zoning act must "ascertain and effectuate legislative intent," as expressed in the statutory language. See S. Singer, 3C Statutes and Statutory Construction § 77:7, at 659 (8th ed. 2018) (Singer). See also Commonwealth v. Escobar, 479 Mass. 225, 230 (2018). Where, as here, "the meaning of [the] statute is not clear from its plain language, well-established principles of statutory construction guide our interpretation" (citation omitted). Id. at 228. Specific provisions of a statute are to be "understood in the context of the statutory framework as a whole, which includes the preexisting common law, earlier versions of the same act, related enactments and case law, and the Constitution." Singer, supra at § 77:7, at 692-694. A reviewing court's interpretation "must be reasonable and supported by the . . . history of the statute." See Mogelinski, supra at 633, quoting Wright v. Collector & Treas. of Arlington, 422 Mass. 455, 457-458 (1996). Ultimately, we must "avoid any construction of statutory

language which leads to an absurd result," or that otherwise would frustrate the Legislature's intent. See Singer, supra at § 77:7, at 689. See also Worcester v. College Hill Props., LLC, 465 Mass. 134, 138 (2013).

The crux of the issue in this appeal turns on the language of the "second 'except' clause," and the extent of the protections it affords to owners of single- and two-family preexisting nonconforming structures who seek to intensify those nonconformities. As noted, the second "except" clause had "no identifiable ancestor" in earlier versions of the zoning act, before its appearance "without accompanying explanation . . . in 1974 House Doc. No 5864" (citation omitted). Willard, 25 Mass. App. Ct. at 18. The "chief document" in the legislative history of the zoning act is a comprehensive report that was prepared by the Department of Community Affairs, which included its proposed recommendations and amendments to the act. See Bransford v. Zoning Bd. of Appeals of Edgartown, 444 Mass. 852, 867 & n.3 (2005) (Cordy, J., dissenting), citing Report of the Department of Community Affairs Relative to Proposed Changes and Additions to the Zoning Enabling Act, 1972 House Doc. No. 5009 at 35 (DCA report). As concerned the treatment of legally preexisting nonconformities, the DCA report recognized, on the one hand, a goal of effectuating the "eventual elimination of nonconformities in most cases." See DCA Report, supra at 39.

The report also recognized, however, that, "[o]n the other hand, there is increasing awareness that the assumption it is desirable to eliminate non-conforming uses may not always be valid." See id. at 43, 45, 49, 62, 63, 65, 84 (noting constitutional and public policy reasons against eliminating property rights already acquired).

In an effort to reconcile these goals, the DCA report proposed, *inter alia*, a course of action that would have provided extremely limited protections for any modification of a nonconforming structure, such as recognizing only a right to "perform normal maintenance and repair" on such structures. See id. at 44. The Legislature rejected this proposal, without stated reasoning, when it instead inserted the language of the second except clause, thereby creating explicit protections for one- and two-family residential structures, and allowing increases in the nonconforming nature of such structures, upon a finding of no substantial detriment to the neighborhood. See G. L. c. 40A, § 6.⁹

⁹ In support of their proposed reading of the statute, the plaintiffs argue the inequity of requiring, in identical circumstances, a conforming structure such as theirs to obtain a variance when a nonconforming structure need not do so. The inequity is not so apparent when one considers that conforming houses on conforming lots would not require even a special permit to undertake many modifications where, absent the statutory protections afforded one- and two-family nonconforming houses, comparable modifications would require a special permit or variance. More fundamentally, however, and as discussed

To ensure that the protections the Legislature intended to afford single- and two-family residential structures are appropriately enforced by permitting authorities, reviewing courts have employed a long-standing interpretive framework construing the second except clause. This framework was first discussed in 1985 in Fitzsimonds, 21 Mass. App. Ct. at 56, by Judge Benjamin Kaplan, writing for the court; elaborated upon in Willard, 25 Mass. App. Ct. at 18-22; and subsequently adopted by this court in Bjorklund v. Zoning Bd. of Appeals of Norwell, 450 Mass. 357, 358, 362-363 (2008) (adopting reasoning of concurrence in Bransford v. Zoning Bd. of Appeals of Edgartown, 444 Mass. 852, 857-858 [2005] [Greaney, J., concurring])). See Deadrick v. Zoning Bd. of Appeals of Chatham, 85 Mass. App. Ct. 539, 552 (2014) ("a long line of cases, notably including Bransford and Bjorklund, have held that an alteration that intensifies an existing nonconformity in a residential structure may be authorized under the second sentence of G. L. c. 40A, § 6, upon a finding of no substantial detriment" [alteration omitted])).

supra, the Legislature chose to protect certain limited existing housing stock, as it was free to do. Not all housing stock is treated the same by the Legislature, and owners of nonconforming three-family houses, for example, might also find cause to complain in such legislative line-drawing. Perceived inequities resulting from legislative choices do not affect our construction of the statute.

Under this framework, the second except clause first requires the permit granting authority¹⁰ to make "an initial determination whether a proposed alteration of or addition to a nonconforming structure would 'increase the nonconforming nature of said structure'" (citation omitted). Willard, 25 Mass. App. Ct. at 21. This initial determination requires the permitting authority to "identify the particular respect or respects in which the existing structure does not conform to the requirements of the present by-law and then determine whether the proposed alteration or addition would intensify the existing nonconformities or result in additional ones." Id. at 21-22. "If the answer to that question is in the negative, the applicant will be entitled" to a permit to proceed with the proposed alteration.¹¹ See id. at 22. "Only if the answer to

¹⁰ The permit granting authority is statutorily defined as "the board of appeals or zoning administrator." See G. L. c. 40A, § 1A. The concurrence in Bransford pointed out that the initial determination "more appropriately should be conducted by the building inspector or zoning administrator" in the first instance. Bransford v. Zoning Bd. of Appeals of Edgartown, 444 Mass. at 858, nn.8, 9 (Greaney, J., concurring), citing M. Bobrowski, Massachusetts Land Use and Planning Law, § 6.06 (2d ed. 2002).

¹¹ Earlier cases loosely used the term "special permit" to describe the process by which nonconforming one- and two-family homeowners can proceed with modifications or alterations to their nonconforming homes. See, e.g., Bransford, 444 Mass. at 864 n.2 (Cordy, J., dissenting). Our reference to the "permitting procedure" and the "permit granting authority" encompasses any designated process by which municipalities allow

that question is in the affirmative will there be any occasion for consideration of the additional question," id. at 22, that is, whether the proposed modification would be "substantially more detrimental to the neighborhood," see id. at 21. The "Willard test should be read as prescribing an entitlement to a building permit, not a special permit or finding, where no intensification of the nonconformity would result" (citation omitted). Bransford, 444 Mass. at 865 n.2 (Cordy, J., dissenting). See, e.g., Deadrick, 85 Mass. App. Ct. at 550 ("It is important to observe at this juncture that the second 'except' clause is directed to differentiating between those changes to nonconforming residential structures that may be made as of right, and those that require a finding of no substantial detriment under the second sentence of [G. L. c. 40A,] § 6"). Only if a modification, extension, or reconstruction of a single- or two-family house would "increase the nonconforming nature of said structure" must it "be submitted . . . for a determination by the board of the question whether it is 'substantially more detrimental than the existing nonconforming use'" pursuant to the sentence that follows the second except clause G. L. c. 40A, § 6" (citations omitted). Bransford, supra at 857-858 (Greaney, J., concurring).

their residents to proceed with home building renovations in the ordinary course.

c. Relief requested by the defendants. With respect to the defendants' plans to add 677 square feet of living space by adding a dormer to the third floor of their house and modifying the design of the roof, the framework first required a determination whether, and in what respect, the defendants' proposed extension would increase the nonconforming nature of the two-family structure. See Willard, 25 Mass. App. Ct. at 21-22. The board determined that the proposed project would increase the extent of the already nonconforming FAR,¹² a determination that the parties did not dispute, and then proceeded to consider whether the defendants' house after modification would be substantially more detrimental to the neighborhood. Concluding that it would not, the board issued the requested zoning relief.

The board, however, did not consider whether the increase in the nonconforming FAR from 1.14 to 1.38 would increase the "nonconforming nature," G. L. c. 40A, § 6, of the defendants' property, and such a determination is hardly self-evident. At the hearing, a member of the town's building department described the requested relief as "minimal," and several members

¹² As mentioned, although the defendants in this case first sought approval for the project from the town's building commissioner pursuant to the procedures outlined in Bransford, supra at 857-858, the request was denied. As a result, the defendants submitted their application to the town's zoning board of appeals.

of the planning board described it as "modest." We previously observed that certain small-scale extensions, such as the addition of a dormer, a porch, a sunroom, or a two-car garage, among others, would not, as a matter of law, constitute an intensification of the nonconforming nature of a structure. Bjorklund, 450 Mass. at 362-363. "Concerns over the making of small-scale alterations, extensions, or structural changes to a preexisting house are illusory. . . . Because of their small-scale nature, the improvements mentioned could not reasonably be found to increase the nonconforming nature of a structure." Id.

As the parties have stipulated to the material facts, however, we assume, without deciding, that the proposed project, taken as a whole, would have constituted an increase to the nonconforming nature of the structure. Accordingly, we turn to the plaintiffs' contention that, because no provision of the town's zoning bylaw would have allowed the requested increase in the FAR, G. L. c. 40A, § 6, also requires that the defendants obtain a variance from the town's zoning bylaw.

d. Town's bylaw. In Gale v. Zoning Bd. of Appeals of Gloucester, 80 Mass. App. Ct. 331, 337 (2011), the Appeals Court confronted a similar issue. There, the zoning board of appeals had granted relief allowing the proposed reconstruction of a residence that would have increased the nonconforming nature of the structure. Id. at 333. The board in that case determined

that the reconstructed house, which would extend beyond the footprint of the original house, and would increase the preexisting nonconformities in the setback requirements of the city of Gloucester's zoning bylaw, would not result in a substantial detriment to the neighborhood, and allowed the homeowner's request for a special permit. Id. at 332-333. After concluding that "literal enforcement" of the zoning bylaw would create a personal and financial hardship for the property owners due to the size, shape, steep grade, and outcroppings on the property, the Gloucester board also granted the homeowners a variance. Id. at 333. The abutting homeowners challenged the board's decision in the Land Court; they argued that the issuance of the variance was in error because the request did not meet the requirements for issuance of a variance. Id. A Land Court judge held that the determination that the reconstruction would not have resulted in a substantial detriment to the neighborhood was all that was required under G. L. c. 40A, § 6. See Gale, supra at 333-334; id. at 337 (variance is not required "as an additional step when proceeding to the no substantial detriment finding under the second sentence" exception for one- and two-family houses). See also Deadrick, 85 Mass. App. Ct. at 553 (affirming that variance is

not required for owners of one- and two-family properties to increase legally preexisting nonconformity).¹³

We note also that, since its enactment in 1975, see St. 1975, c. 808, § 3, the Legislature has amended G. L. c. 40A, § 6, numerous times. See St. 1977, c. 829, § 3D; St. 1979, c. 106; St. 1982, c. 185; St. 1985, c. 494; St. 1986, c. 557, § 54; St. 1994, c. 60, § 67; St. 1996, c. 345, § 1; St. 2000, c. 29; St. 2000, c. 232; and St. 2016, c. 219, § 29. Presumably, the Legislature therefore has adopted the framework first described in Fitzsimonds, 21 Mass. App. Ct. at 56, and most recently discussed in detail in Gale, 80 Mass. App. Ct. 336-337. Where a statute or provision that has been given a particular construction by the courts is reenacted "without substantial change, it is generally fair to assume the legislature is familiar with that interpretation and adopted it." See Singer, supra at § 77:7, at 711. Indeed, when the Legislature "enacts or amends a statute, courts presume it has knowledge of . . . relevant judicial and administrative decisions, and it passed or preserved cognate laws to serve a useful and consistent purpose." Id. Where, as here, the Legislature has had

¹³ As the parties agree that in this case the question involves an increase in a preexisting nonconformity, we need not address the issue presented in Deadrick v. Zoning Bd. of Appeals of Chatham, 85 Mass. App. Ct. 539, 553 (2014), concerning the creation of a new nonconformity.

considerable occasion to amend G. L. c. 40A, § 6, and repeatedly has amended the statute without changing the language at issue, we presume that it has adopted the construction of the statute upon which Massachusetts courts -- and this class of homeowners -- have relied. We leave that framework undisturbed.

Accordingly, in keeping with the Legislature's intent as it pertains to the special protections afforded one- and two-family residential structures, a variance from the local bylaw is not required by G. L. c. 40A, § 6; obtaining a finding of "no substantial detriment to the neighborhood" is all that is required. See Rockwood, 409 Mass. at 364 (single- and two-family residences are given "special protection" with regard to their existing nonconformities); Gale, 80 Mass. App. Ct. at 337 (outlining "special treatment" explicitly afforded to single- and two-family residential buildings); Dial Away Co. v. Zoning Bd. of Appeals of Auburn, 41 Mass. App. Ct. 165, 170-171 (1996) (if not for "special status" of nonconforming single and two-family residences, "the by-law would probably apply").

Indeed, given the difficulties and expense associated with obtaining a variance, as well as in obtaining a finding of no substantial detriment, construing the statute to mandate both well could render illusory the protections the Legislature

intended to provide these homeowners.¹⁴ See Bransford, 444 Mass. at 870 n.7 (Cordy, J., dissenting) ("without question [the process of obtaining a special permit or variance] renders many home improvements more costly and subject to the discretionary determinations of local zoning boards"). Requiring single- and two-family homeowners to obtain both under these circumstances would render it nearly impossible for the homeowners to renovate, modernize, or make any substantial improvements to an older home, particularly if those improvements would increase the nonconforming nature of the structure. This could, as a practical matter, make it economically infeasible to modify a nonconforming home in any but the most minimal ways, could curtail the ability to sell such a house, and, accordingly, could result in a reduction in the amount of available affordable housing, as well as potentially reducing the town's population and the municipal tax base. Indeed, as noted in

¹⁴ The burdens that an applicant must meet, both to obtain a variance and to retain it on appeal, see Kirkwood v. Board of Appeals of Rockport, 17 Mass. App. Ct. 423, 427 (1984), are significant. See, e.g., Wolfson v. Sun Oil Co., 357 Mass. 87, 89-91 (1970) (where board's findings inadequate, judge on appeal can annul issuance of variance without considering its merits); Gamache v. Acushnet, 14 Mass. App. Ct. 215, 220 (1982) (requirements for findings to support variance are "rigorous"). Although the requirements and expenses of obtaining a special permit or a finding of no substantial detriment certainly are not small hurdles, they are not of the same magnitude. See Mendes v. Board of Appeals of Barnstable, 28 Mass. App. Ct. 527, 531 (1990) (grant of variance is "grudging and restricted," while grant of special permit is "anticipated and flexible").

Bransford, 444 Mass. at 869-870 (Cordy, J., dissenting), "application of the [plaintiffs'] reasoning is not without practical consequence to the multitude of citizens who own homes in cities or towns that, at some recent point, have attempted to limit growth by increasing minimum lot sizes, often dramatically. The need to secure findings or special permits through lengthy, costly, and discretionary local zoning processes for any improvement that might increase the living space or footprint of a house might put such improvements out of reach for many homeowners. Requiring homeowners to run such an administrative gauntlet impedes and burdens the upgrade of a large part of our housing stock."

Given this, we do not think that the Legislature intended to require single- and two-family homeowners to undertake the laborious process of seeking both a special permit and a variance. To construe G. L. c. 40A, § 6, in this way would place an additional burden on this limited class of homeowners, contrary to the clear statutory intent to provide them with special protections under the second except clause. See Flemings v. Contributory Retirement Appeal Bd., 431 Mass. 374, 375-376, (2000), citing Manning v. Boston Redevelopment Auth., 400 Mass. 444, 453 (1987) ("If a sensible construction is available, we shall not construe a statute to make a nullity of pertinent provisions or to produce absurd results").

Finally, the plaintiffs contend that the decisions in both Gale and Deadrick were erroneous, and do not comport with this court's language in Rockwood, 409 Mass. at 364. In Rockwood, supra, the court stated in dictum that "even as to single or two-family residences, structures to which the statute appears to give special protection, the zoning ordinance or bylaw applies to a reconstruction, extension, or change that would intensify the existing nonconformities or result in additional ones" (quotations omitted). Id., quoting Willard, 25 Mass. App. Ct. at 22. Rockwood, however, involved the application of G. L. c. 40A, § 6, to a commercial inn, and accordingly did not involve the special protections from compliance with a local ordinance afforded to one- and two-family houses. Further, consistent with our holding in Bransford, 444 Mass. at 858-859, to the extent that the obiter dictum expressed in Rockwood might suggest otherwise for one- and two-family houses, it is incorrect.

The plaintiffs emphasize that no provision of the town's bylaw would permit the increase in the FAR sought here, and the defendants do not contest this assertion.¹⁵ Our prior

¹⁵ Section 8.02 of the bylaw permits an "alteration or extension" of a nonconforming use, but provides that "any increase in volume, area, or extent of the nonconforming use shall not exceed an aggregate of 25 percent during the life of the nonconformity." Section 5.22 of the bylaw, "Exceptions to Maximum Floor Area Ratio (FAR) Regulations for Residential


jurisprudence, before Gale, 80 Mass. App. Ct. at 331, involved situations in which the local bylaws at issue were coextensive with the language of G. L. c. 40A, § 6, thus serving as a mere procedural implementation of the statute's requirements. See, e.g., Bjorklund, 450 Mass. at 357-358; Bransford, 444 Mass. at 855; Rockwood, 409 Mass. at 364; Willard, 25 Mass. App. Ct. at 19-20. By contrast, the town's bylaw does not contain a parallel provision implementing the language and requirements of G. L. c. 40A, § 6. Rather, section 8.02(2) of the bylaw provides that any nonconforming structure or use "may be altered, repaired, or enlarged, except that any nonconforming condition may not be increased unless specifically provided for in a section of this By-law." To the extent that no provision of the bylaw would permit the increase in FAR that the defendants seek, a zoning variance would be required, in addition to the requisite finding of no substantial detriment under G. L. c. 40A, § 6, in order to permit a modification that


Units," permits exceptions for additional floor area for buildings where the certificate of occupancy was issued at least ten years previously, and provides that "[e]xterior modifications to accommodate an exterior addition or interior conversion shall include, without limitation the addition of a dormer, penthouse, cupola, windows, doors or the like." The defendants' proposed addition would result in an increase in the extent of the existing nonconforming FAR of 1.14 to an ultimate FAR that would be thirty-eight per cent higher than the permitted FAR of 1.0, and thirteen per cent higher than the maximum exception of twenty-five per cent.

would increase the "nonconforming nature" of the two-family structure.

General Laws c. 40A, § 6, however, creates a statutory requirement that "sets the floor" throughout the Commonwealth for the appropriate protections from local zoning bylaws to be afforded properties and structures protected under that statute. See Rourke v. Rothman, 448 Mass. 190, 191 n.5 (2007). As such, the statute prescribes "the minimum of tolerance that must be accorded to nonconforming uses." (citation omitted). See id. A municipality's bylaws may not afford fewer protections to preexisting nonconforming structures or uses than does the governing statute. See, e.g., Schiffenhaus v. Kline, 79 Mass. App. Ct. 600, 605 (2011), quoting Planning Bd. of Reading v. Board of Appeals of Reading, 333 Mass. 657, 660 (1956) ("It is axiomatic that '[a] by-law cannot conflict with the statute']"). The board determined as much, construing its own bylaw as prescribing only a finding of no substantial detriment in order to issue the requested zoning relief. See Plainville Asphalt Corp. v. Plainville, 83 Mass. App. Ct. 710, 713 (2013) (applying "corollary principle that statutes or bylaws dealing with the same subject should be interpreted harmoniously to effectuate a consistent body of law"). Because the governing statute and its interpretive framework do not require a variance here, a municipality's bylaw may not do so.

Judgment affirmed.

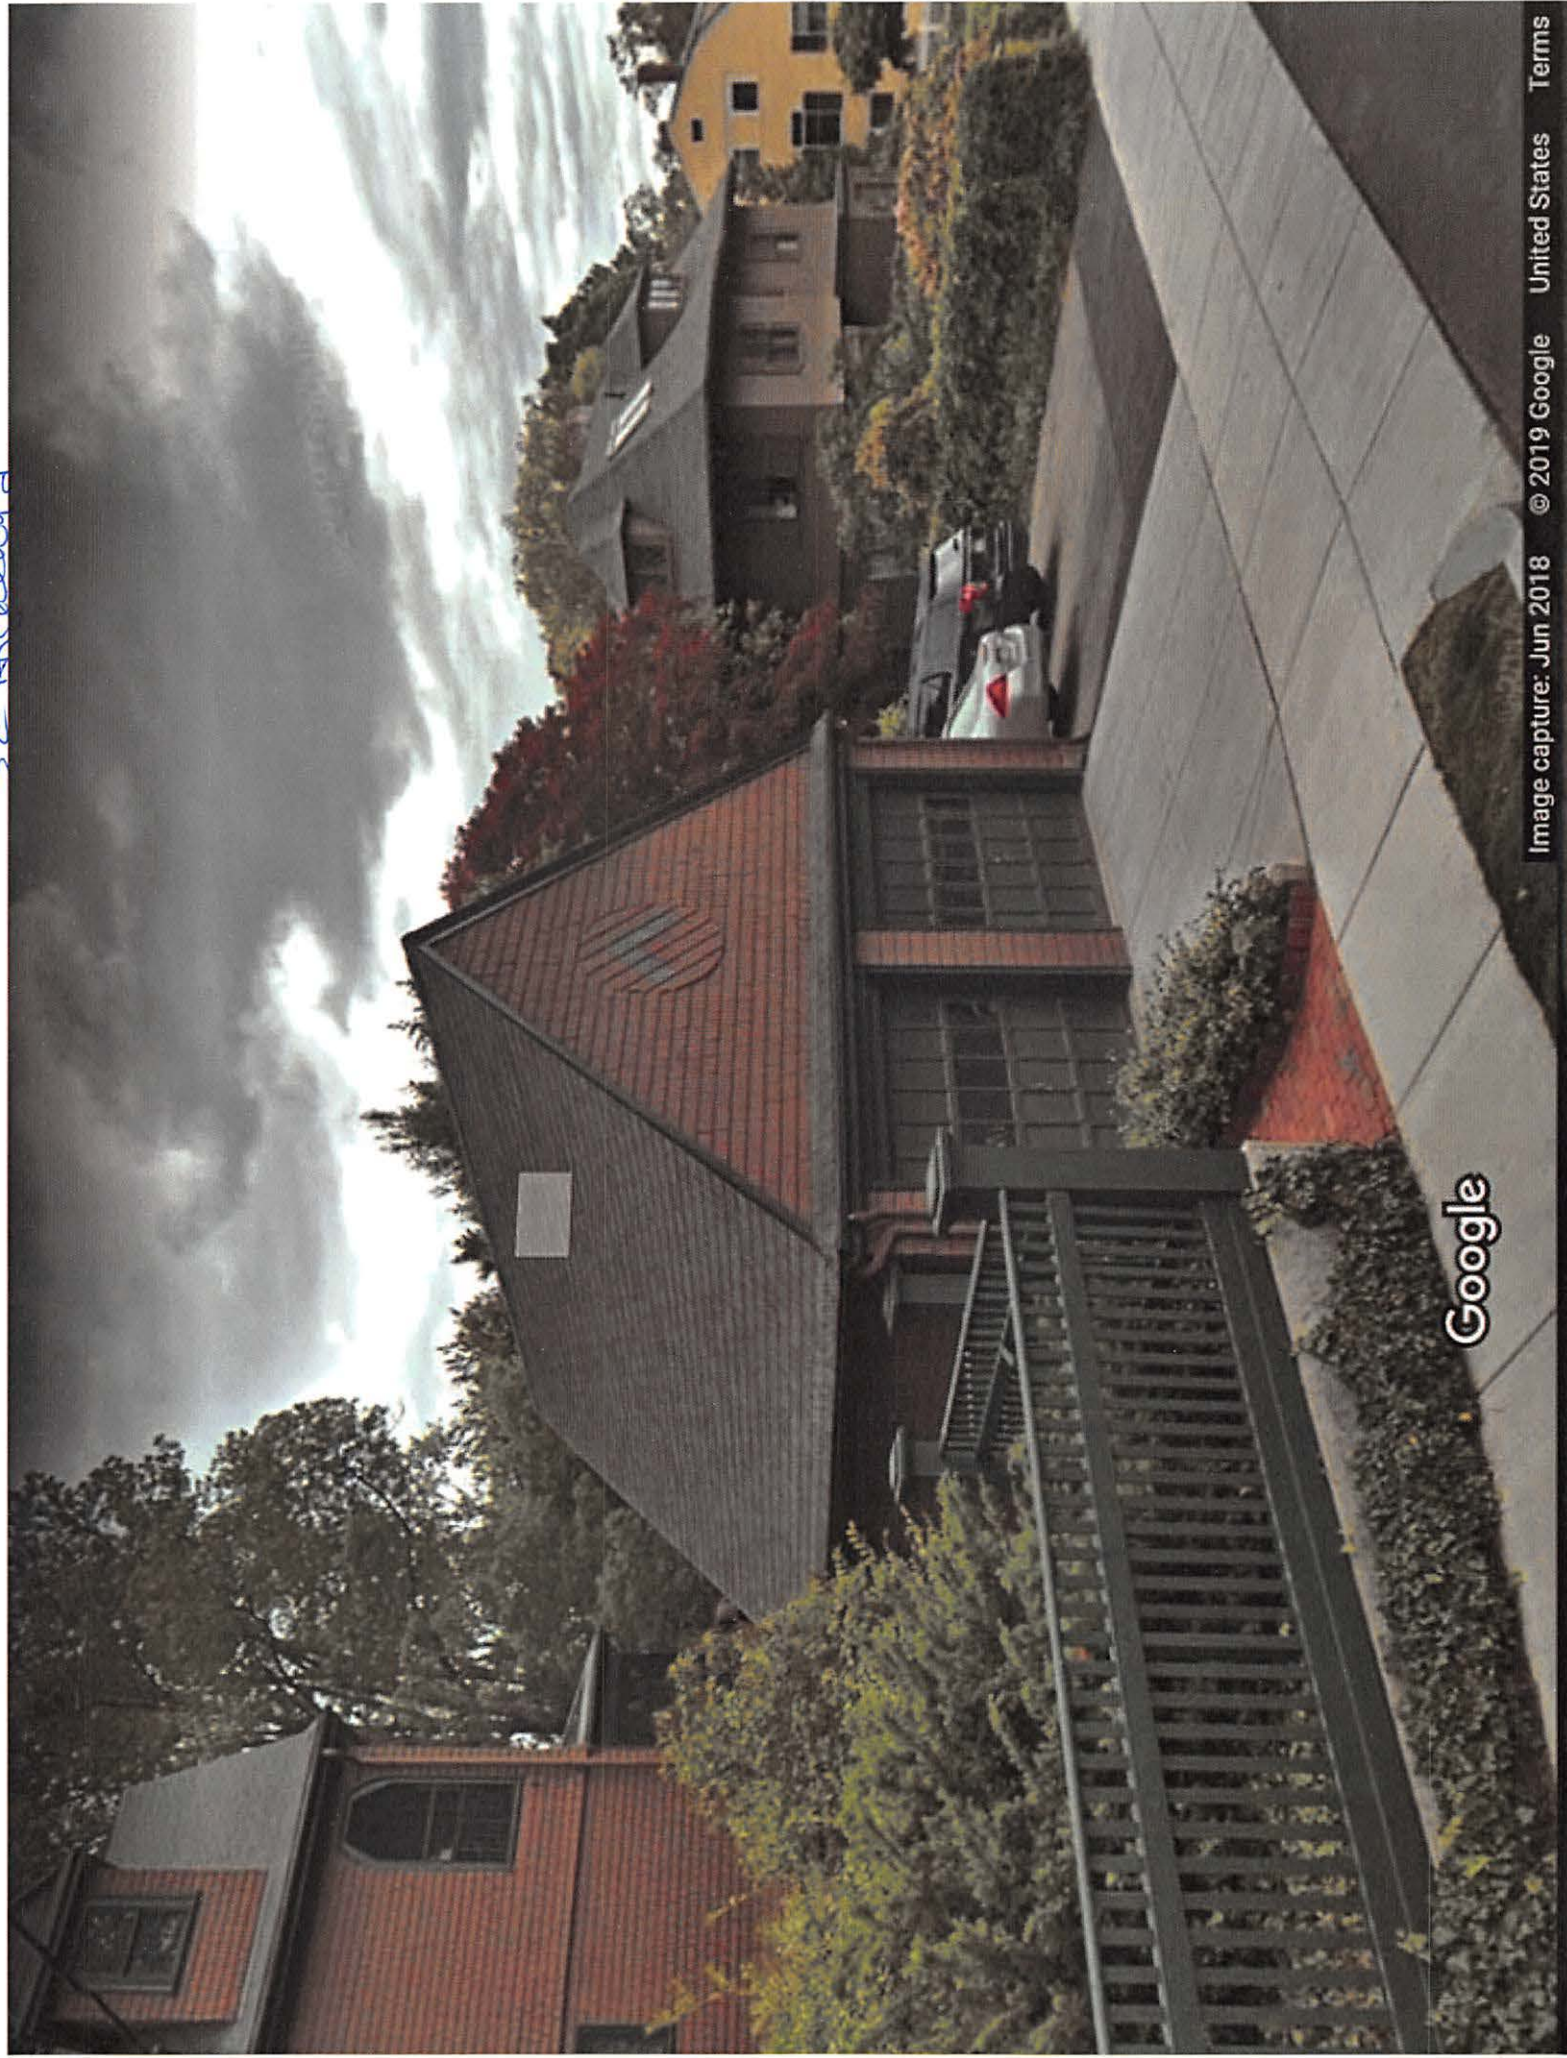

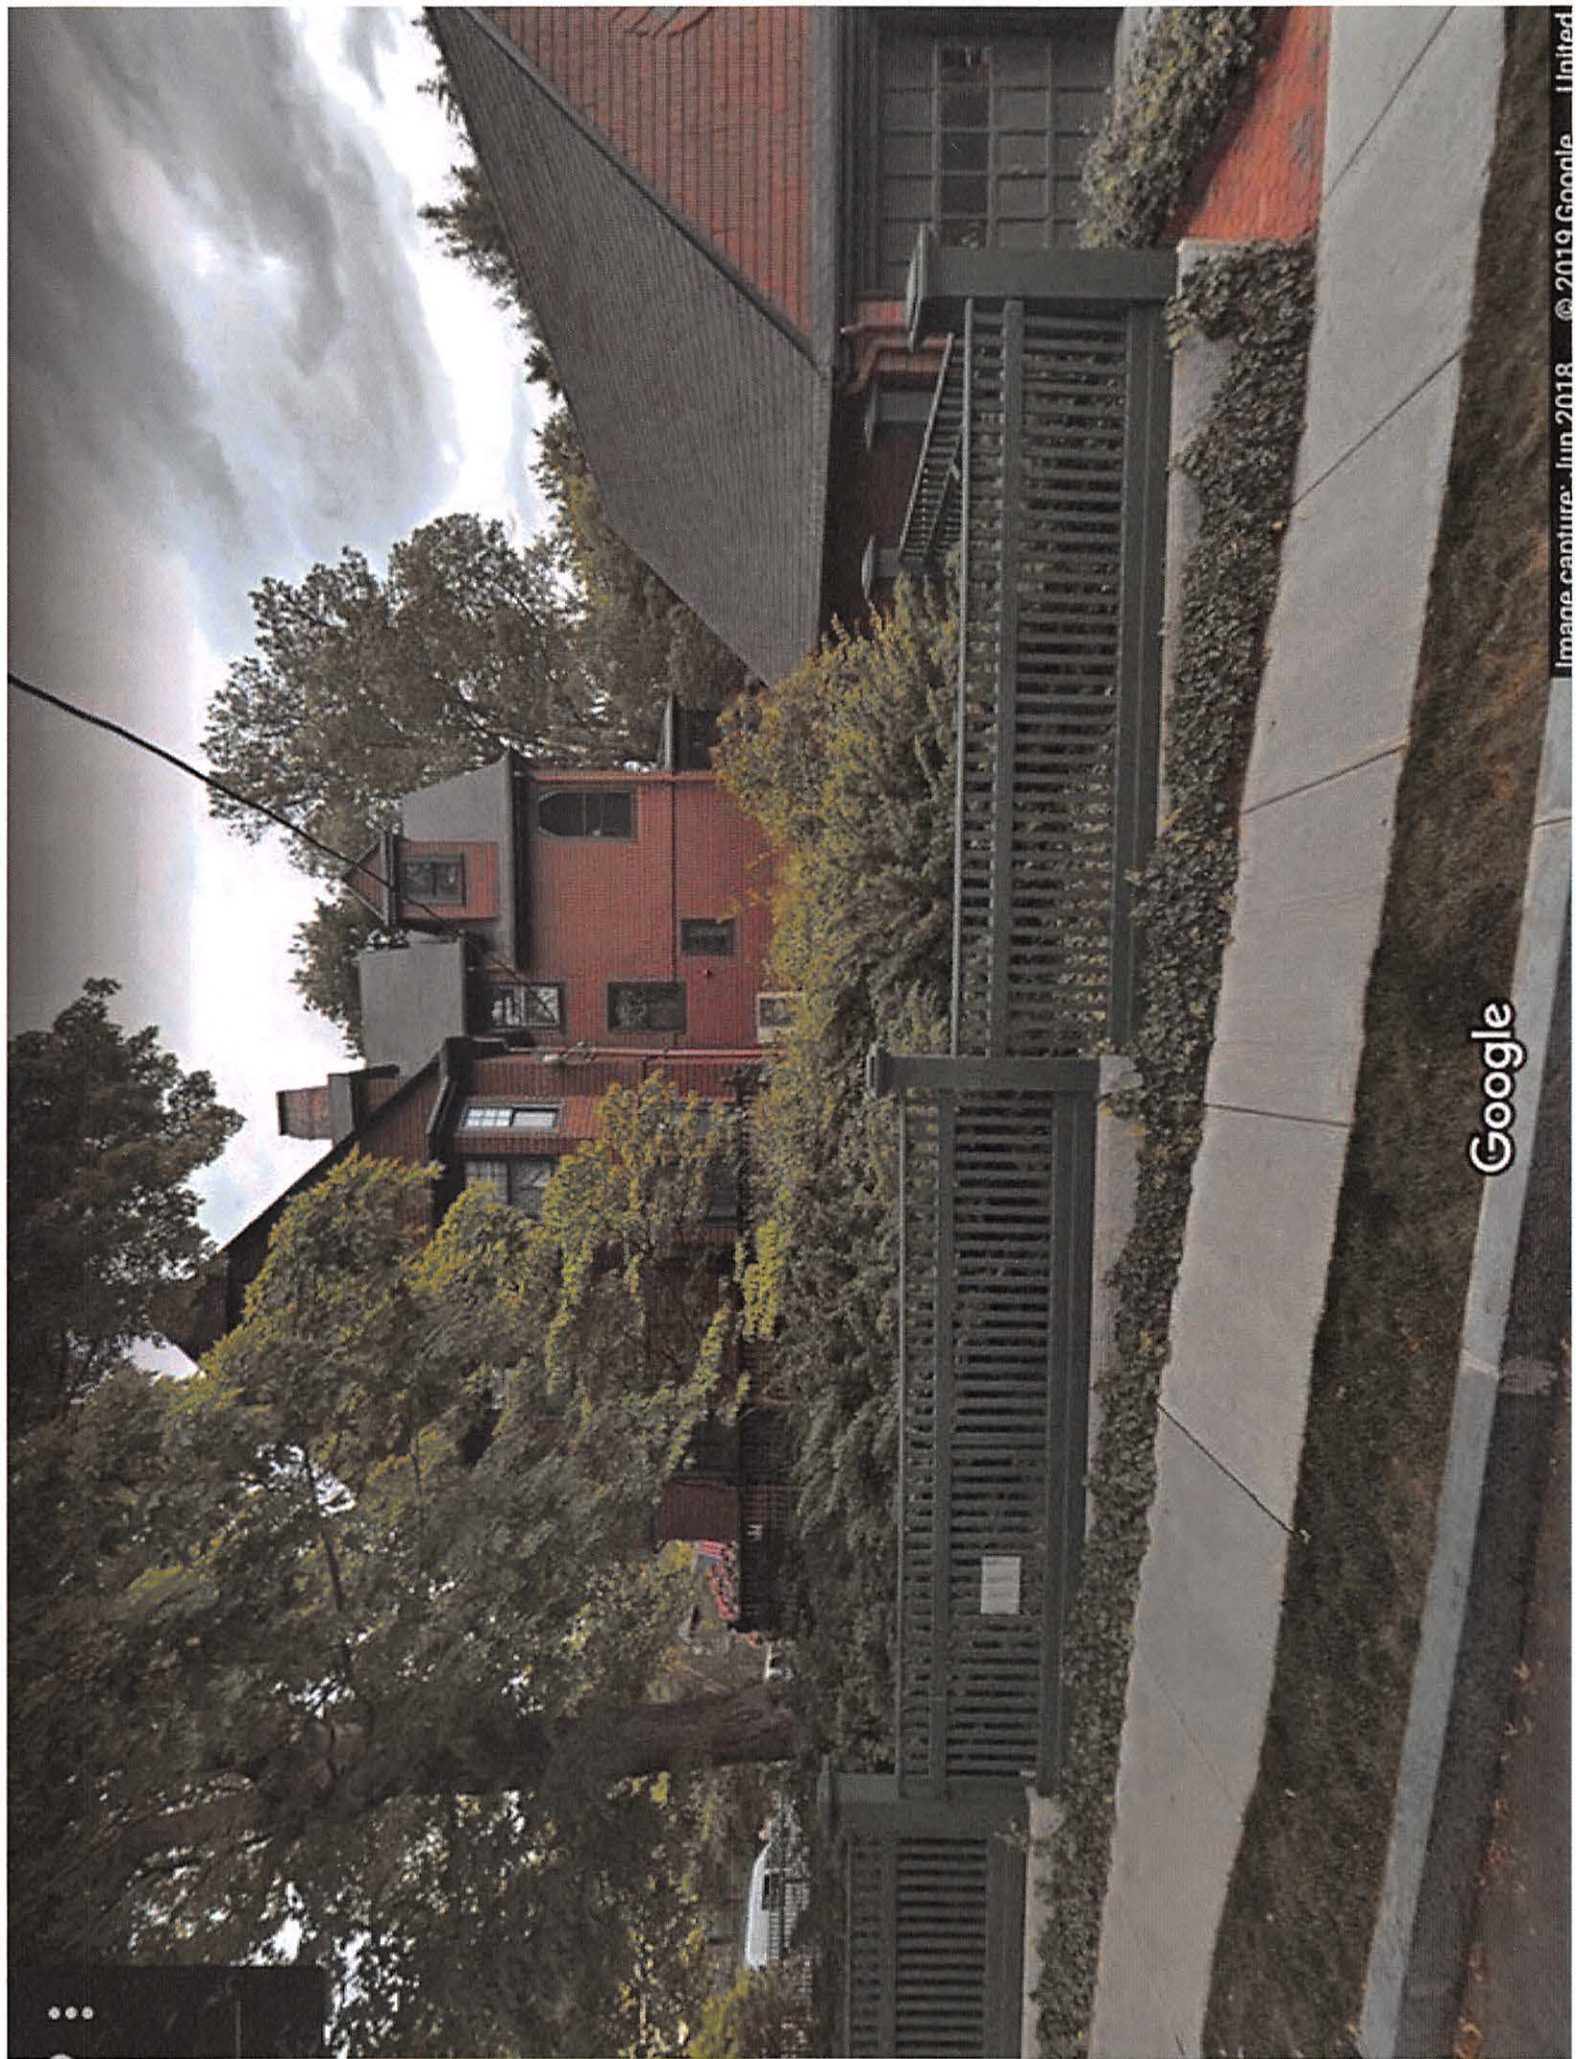

Google







32 Highland Street

Highland St

Appleton St

Google



Highland St


Highland St

Highland St

Appleton St

Appleton St

Google

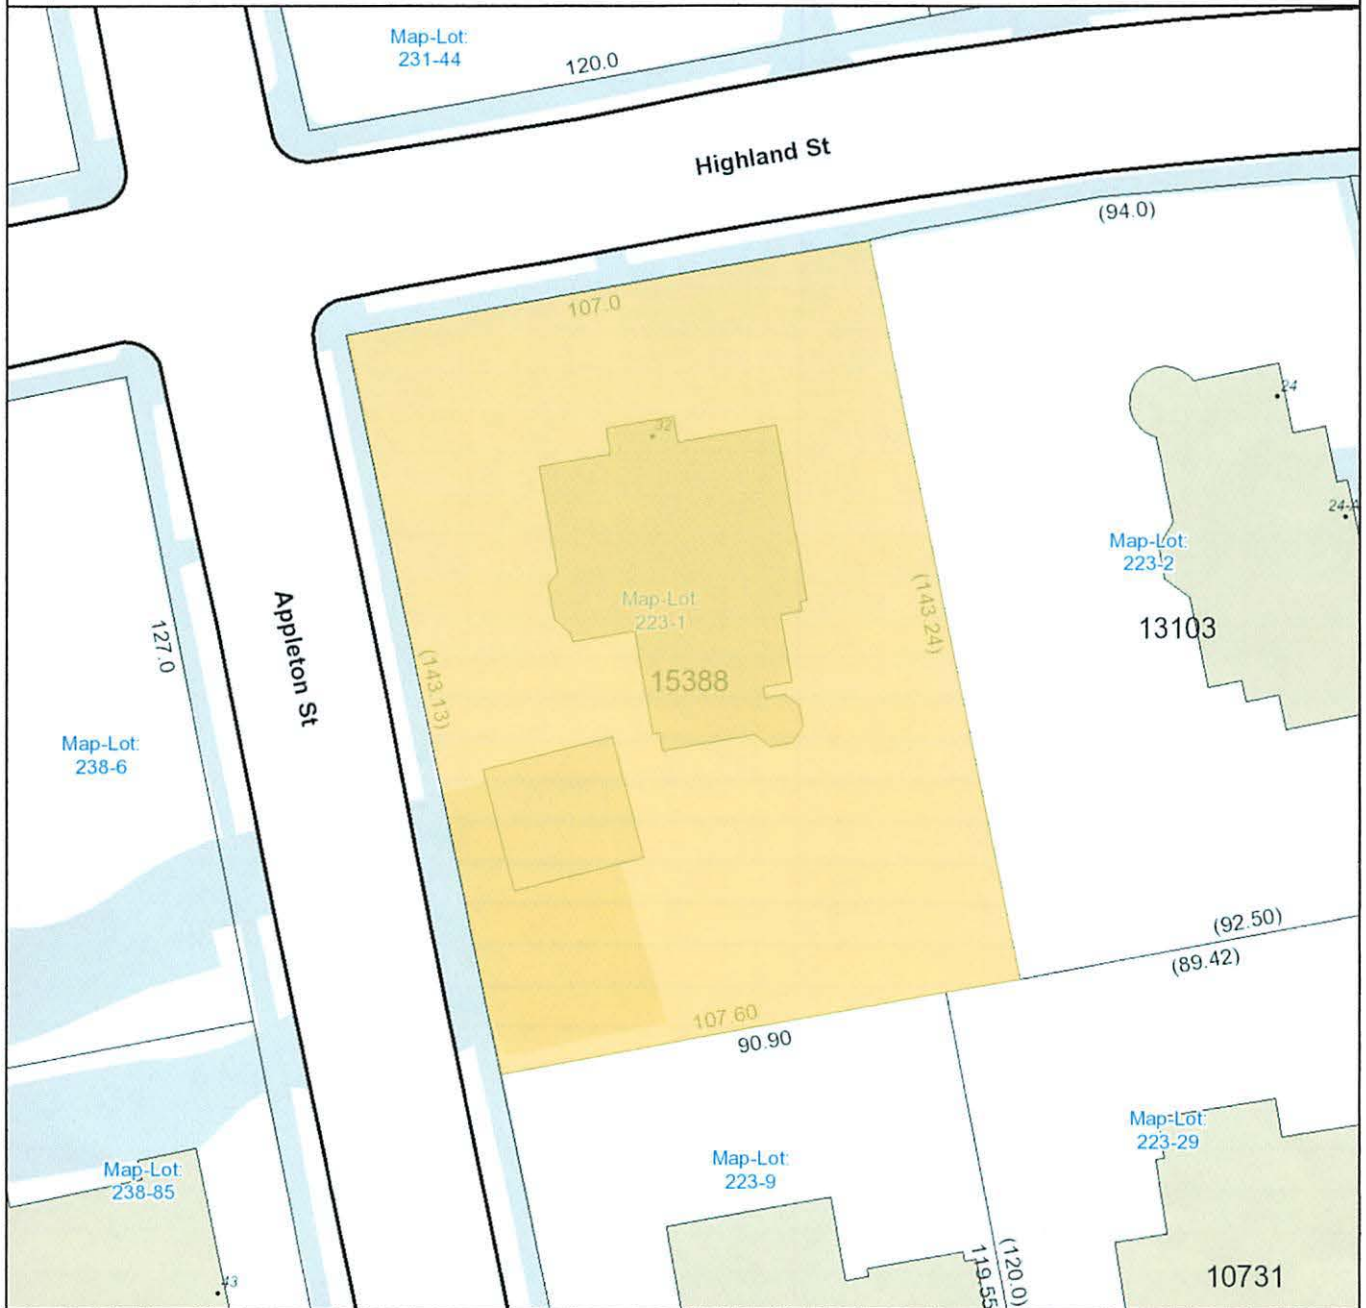

City of Cambridge
Massachusetts

1" = 35 ft

All data is provided for graphic representation only. The City of Cambridge expressly disclaims all warranties of any type, expressed or implied, including, but not limited to, any warranty as to the accuracy of the data, merchantability, or fitness for a particular purpose.

www.cambridgema.gov/gis



- Address
- Rail
- Building Footprints
- Parcels
- Paved Surfaces
 - Paved Roads
 - Bridges
 - Unpaved Roads
 - Unpaved Parking
 - Sidewalks
 - Driveways
 - Alleys
 - Other Paved Surface
- Public Footpath





City of Cambridge
Massachusetts

1" = 389 ft

All data is provided for graphic representation only. The City of Cambridge expressly disclaims all warranties of any type, expressed or implied, including, but not limited to, any warranty as to the accuracy of the data, merchantability, or fitness for a particular purpose.


www.cambridgema.gov/gis



- Rail
- Building Footprints
- Paved Surfaces
 - Paved Roads
 - Bridges
 - Unpaved Roads
 - Unpaved Parking
 - Sidewalks
 - Driveways
 - Alleys
 - Other Paved Surface
 - Public Footpath



32 Highland St.

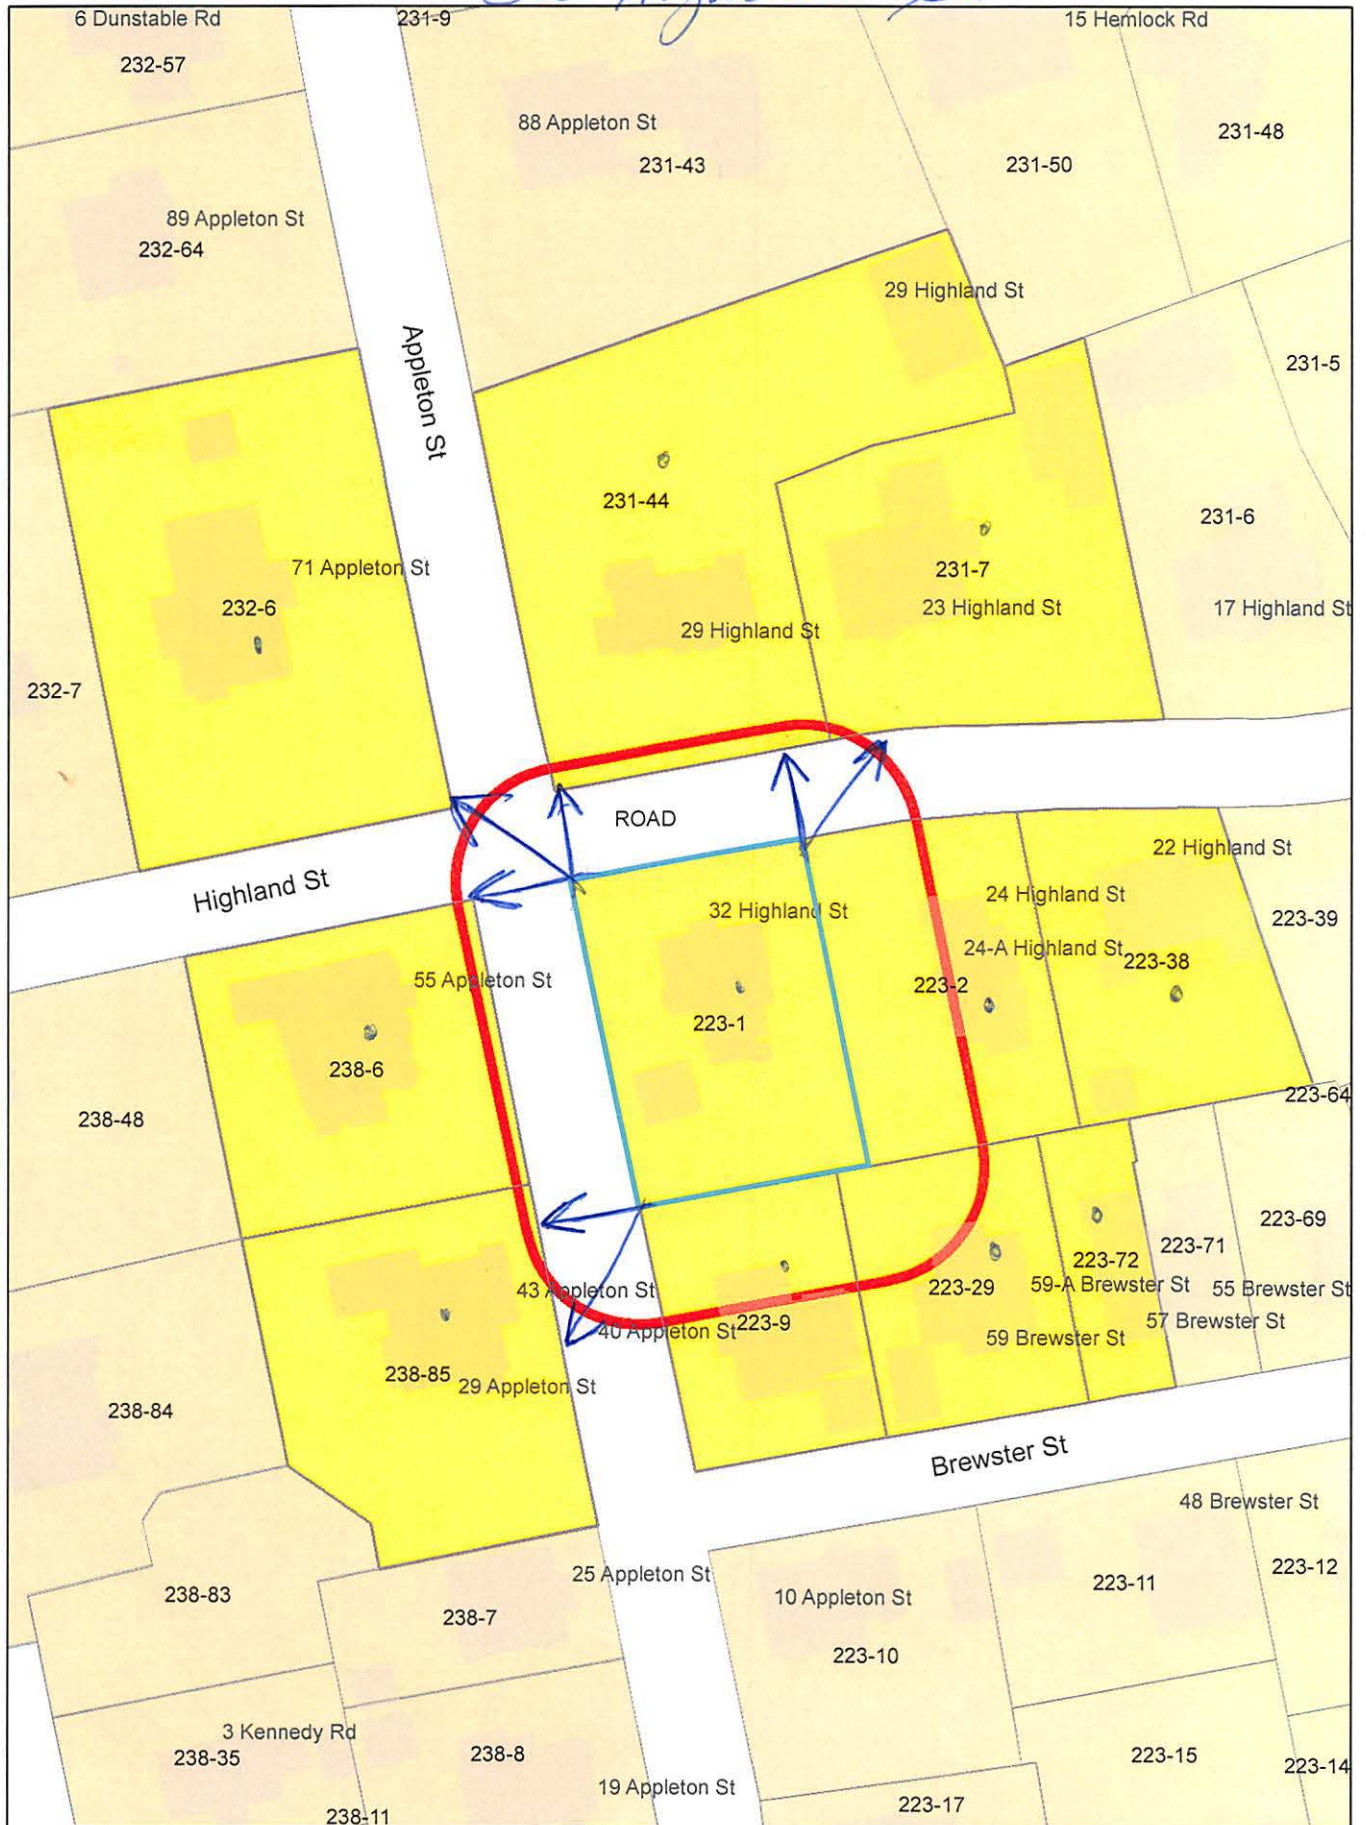

32 Highland St.

Petitioner

223-2
PIEPER, CHARLES P. & CAROLE J. PIEPER
721 OLD POST ROAD
COTUIT, MA 02635

223-38
GORDON, RAY GERALD MYRA GORDON
22 HIGHLAND ST
CAMBRIDGE, MA 02138-2210

TRILOGY LAW LLC
C/O SARAH L. RHATIGAN, ESQ.
12 MARSHALL STREET
BOSTON, MA 02108

223-29
STACEY, ROGER F.
59 BREWSTER ST
CAMBRIDGE, MA 02138

238-6
WILKINS, ANN MARIE & DAVID B. WILKINS
55 APPLETON ST
CAMBRIDGE, MA 02138-3357

223-1
AMOS THIRD CORNER LLC
16 GRAY GARDENS EAST
CAMBRIDGE, MA 02138

231-7
KABOOLIAN, LINDA
23 HIGHLAND ST
CAMBRIDGE, MA 02138-2209



231-44
29 HIGHLAND STREET OWNER, LLC
29 HIGHLAND ST
CAMBRIDGE, MA 02138

232-6
71 APPLETON LLC
71 APPLETON ST
CAMBRIDGE, MA 02138

238-85
BIOTTI, JON M. & LESLIE JENG
43 APPLETON ST
CAMBRIDGE, MA 02138-3357

223-72
HINSHAW, FOSTER D. & DONNA L. STONE
TRUSTEES OF 57 BREWSTER REALTY TR.
57 BREWSTER ST
CAMBRIDGE, MA 02138

223-9
WOLFBURG, JUDITH R.
40 APPLETON ST
CAMBRIDGE, MA 02138

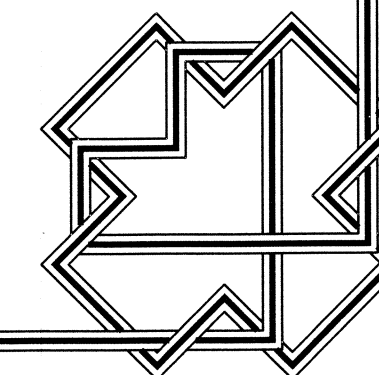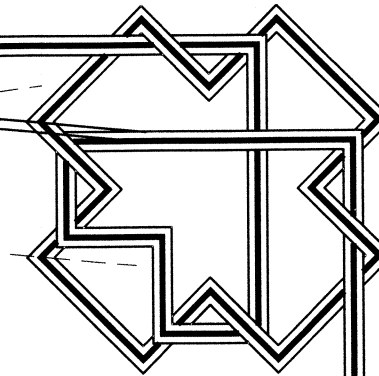

PREPARED FOR
AMOS THIRD CORNER LLC
SCALE: (AS NOTED) FEBRUARY 13, 2020
J WEBBY CONSULTING LLC.
PROFESSIONAL LAND SURVEYORS & PLANNERS
6 PINE HILL ROAD, KINGSTON, MA.
02364 TEL. 1-781-983-3715



City of Cambridge

MASSACHUSETTS

BOARD OF ZONING APPEAL

831 Mass Avenue, Cambridge, MA.
(617) 349-6100

2
BZA

BZA

POSTING NOTICE – PICK UP SHEET

The undersigned picked up the notice board for the Board of Zoning Appeals Hearing.

Name: Alex Cohen Date: 4/10/20
(Print)

Address: 32 Highland St.

Case No. BZA-017267-2020

Hearing Date: 4-30-20

Thank you,
Bza Members