



CITY OF CAMBRIDGE

BOARD OF ZONING APPEAL

831 Massachusetts Avenue, Cambridge MA 02139

617-349-6100

2022 APR -1 AM 10:22

OFFICE OF THE CLERK OF THE CITY
CAMBRIDGE, MASSACHUSETTS

BZA Application Form

BZA Number: 168852

General Information

The undersigned hereby petitions the Board of Zoning Appeal for the following:

Special Permit: _____

Variance: _____

Appeal: X

PETITIONER: Daniel Anderson C/O Anderson Porter Design

PETITIONER'S ADDRESS: 1972 Mass Ave, Cambridge, MA 02140

LOCATION OF PROPERTY: 35 Webster Ave., Cambridge, MA

TYPE OF OCCUPANCY: residential single family

ZONING DISTRICT: Residence C-1 Zone

REASON FOR PETITION:

/Additions/

DESCRIPTION OF PETITIONER'S PROPOSAL:

Appealing decision from ISD Commissioner dated 3/17/2022 that Section 8.22.1.h.1 of the Zoning Ordinance limits permitted second story additions to those that are horizontal extensions only.

Article: 5.000 Section: 5.31 (Table of Dimensional Requirements).

Article: 8.000 Section: 8.22.3 (Non-Conforming Structure).

Article: 10.000 Section: 10.21 (Appeal of Determination by ISD).

Original
Signature(s):

(Petitioner (s) / Owner)

DANIEL P. ANDERSON

(Print Name)

Address:

1972 MASS AVE CAMBRIDGE 02140

Tel. No.

617 794 2371

E-Mail Address:

dan@andersonporter.com


Date: 3.31.22

BZA Application Form

RE: 35 Webster - zoning ordinance interpretation



Singanayagam, Ranjit <ranjits@cambridgema.gov>
To: ● Dan Anderson

 You forwarded this message on 3/17/2022 1:01 PM.

Good Morning Dan,

The Section 8.22.1.h.1 reads as follows:

"A dormer or addition to the second story that does not extend beyond the vertical walls of the first story of the structure. The interpretation is that addition can be made horizontally as long as it does not extend beyond the vertical walls of the first story. If you have any questions, please call or email.

Thanks

Ranjit

From: Dan Anderson <dan@andersonporter.com>
Sent: Monday, March 14, 2022 11:58 AM
To: Singanayagam, Ranjit <ranjits@cambridgema.gov>
Cc: Pacheco, Maria <mpacheco@cambridgema.gov>
Subject: FW: 35 Webster - zoning ordinance interpretation

Good morning Ranjit;

I have been assuming that I need your written interpretation in order to submit an application for appeal. If this is not necessary I will get an application prepared as soon as possible to get on the next BZA hearing agenda. Can you please confirm and/or provide your interpretation of Article 8 Section 8.22.1 h. 1.?

Best,

Dan

Daniel P. Anderson

AndersonPorterDesign
1972 Massachusetts Avenue, 4th Floor
Cambridge, MA 02140

o. 617 354 2501 ext. 111
m. 617 794 2371

www.andersonporter.com



"Always design a thing by considering it in its larger context - a chair in a room, a room in a house, a house in an environment."

Appealing decision from ISD Commissioner dated 3/17/2022 that Section 8.22.1.h.1 of the Zoning Ordinance applies only to those second story additions that consist of horizontal extensions only, and that the addition sought at 35 Webster Street proposing an addition to the second story that increases the height of the second story (but not the horizontal width) cannot be allowed by issuance of a building permit under Section 8.22.1.h.1.

Section 8.22.1 allows for "alterations, reconstructions, extensions, and enlargements of nonconforming structures which do not result in a use for a substantially different purpose or for the same purpose in a substantially different manner or to a substantially greater extent than the existing use, or which are undertaken to accommodate a new conforming use" upon the "issuance of a building permit by the Superintendent of Buildings." The proposed second story addition to the existing nonconforming single-family structure at 35 Webster meets these prerequisites for an "as of right" building permit pursuant to this Section 8.22.1. No change, extension or alteration of a nonconforming use is proposed.

Subsection 8.22.1.h allows for "the construction of a dormer or an addition to a nonconforming one- or two-family dwelling which will further violate the yard and height requirements of Article 5, but no other requirements of Article 5 including FAR" in two scenarios. The proposed project involves the construction of an addition to a nonconforming single-family dwelling which will further violate the yard requirements of Article 5 (in the sense that the addition will occur within the side yard setback) but will not violate any other requirements of Article 5 including both FAR and height.

Subsection 8.22.1.h.1 allows for construction of "an addition to the second story that does not extend horizontally beyond the vertical walls of the existing first story of the structure." The proposed project at 35 Webster is to construct a second story addition that does not extend horizontally beyond the vertical walls of the existing first story of the structure.

The term "addition" is not specifically defined in Article 2 of the Ordinance. However, the preamble of Article 2 states that "definitions set forth in the State Building Code are also applicable, where appropriate, with respect to words and terms not defined herein." The State Building Code incorporates by reference Chapter 2 of the 2015 International Building Code, which defines an "addition" as "[a]n extension or an increase in floor area or height" (emphasis added). The proposed addition to the single-family structure at 35 Webster is an increase in the height of the second story of the structure, whereby the roof height is increased in order to provide for additional code compliant habitable living area at the second story of the structure.

Article 2 of the Ordinance defines a "story" as "that portion of a building included between the upper surface of a floor and the upper surface of the floor or roof next above." The existing second story of the structure currently has a low pitch roof with a maximum interior clear height of less than seven (7) feet at the peak. Although this second story contains existing living space and accounts for a Gross Floor Area of 246 sf, all of that GFA is less than seven feet in height and thus not meeting habitable room requirements of the State Building Code. The purpose of the addition in height is to create a State Building Code compliant full-height second story to the existing structure. The additional height proposed to the structure is not sufficient to create a third story to this structure now or in the future. The space under the pitch roof is open.

On this basis, we believe the proposed addition to the second floor fully conforms to the requirements of 8.22.1.h.1 and should be allowed by the issuance of a building permit. We are in agreement that any new or enlarged openings in the non-conforming yard would require an application for special permit as required by 8.22.2.d, and no such relief is requested at this time.

DIMENSIONAL INFORMATION**Applicant:** . Daniel Anderson**Location:** 35 Webster Ave., Cambridge, MA**Phone:** 617 794 2371**Present Use/Occupancy:** residential single family**Zone:** Residence C-1 Zone**Requested Use/Occupancy:** residential single family

		<u>Existing Conditions</u>	<u>Requested Conditions</u>	<u>Ordinance Requirements</u>	
<u>TOTAL GROSS FLOOR AREA:</u>		2637.31	3991.58	4017.75	(max.)
<u>LOT AREA:</u>		5357	5357	5000	(min.)
<u>RATIO OF GROSS FLOOR AREA TO LOT AREA: ²</u>		.50	.74	.75	
<u>LOT AREA OF EACH DWELLING UNIT</u>		2678.5	1785.7	1500	
<u>SIZE OF LOT:</u>	WIDTH	50	50	50	
	DEPTH	109.2	109.2	NA	
<u>SETBACKS IN FEET:</u>	FRONT	4.4	4.4	10	
	REAR	51.9	21.8	21.8	
	LEFT SIDE	3.4	3.4	7.5	
	RIGHT SIDE	1.6	1.6	7.5	
<u>SIZE OF BUILDING:</u>	HEIGHT	19.52	26.91	35	
	WIDTH	34.34	28.25	NA	
<u>RATIO OF USABLE OPEN SPACE TO LOT AREA:</u>		64	34	30	
<u>NO. OF DWELLING UNITS:</u>		2	3	3	
<u>NO. OF PARKING SPACES:</u>		0	3	3	
<u>NO. OF LOADING AREAS:</u>		0	0	0	
<u>DISTANCE TO NEAREST BLDG. ON SAME LOT</u>		7	11.5	10	

Describe where applicable, other occupancies on the same lot, the size of adjacent buildings on same lot, and type of construction proposed, e.g; wood frame, concrete, brick, steel, etc.:

#33 Existing Wood Frame 2.5 stories/ #37 Proposed Wood Frame 3 stories

1. SEE CAMBRIDGE ZONING ORDINANCE ARTICLE 5.000, SECTION 5.30 (DISTRICT OF DIMENSIONAL REGULATIONS).
2. TOTAL GROSS FLOOR AREA (INCLUDING BASEMENT 7'-0" IN HEIGHT AND ATTIC AREAS GREATER THAN 5') DIVIDED BY LOT AREA.
3. OPEN SPACE SHALL NOT INCLUDE PARKING AREAS, WALKWAYS OR DRIVEWAYS AND SHALL HAVE A MINIMUM DIMENSION OF 15'.

May 2, 2022

Via Email

Board of Zoning Appeal
City of Cambridge
831 Massachusetts Avenue
Cambridge, MA 02139

Attn: Mr. Constantine Alexander, Chair

Re: BZA Case No. 168852, Appeal of ISD Determination re 35 Webster Avenue, Cambridge, MA (the "Property")

Dear Mr. Alexander and Members of the Board:

On behalf of the Petitioner, we respectfully request a continuance of the hearing of this appeal, currently scheduled for 6:30 p.m., May 5, 2022. The Petitioner has provided the Commissioner with information about the Property relevant to the matters of this appeal and awaits a response from the Commissioner as to his further interpretation of the applicability of Section 8.22.1.h.1.

Due to conflicting schedules, the Petitioner is requesting a continuance of the hearing of this matter until the evening of June 9th, 2022.

Thank you very much for your consideration.

Sincerely,



Sarah Like Rhatigan, Esq.

Enclosures

CC (via email): Mr. Ranjit Singanayagam
Ms. Maria Pacheco
Mr. Parviz Parvizi
Mr. Dan Anderson



City of Cambridge

MASSACHUSETTS

BOARD OF ZONING APPEAL

831 Mass Avenue, Cambridge, MA.
(617) 349-6100

2022 MAY -2 PM 3:33
OFFICE OF THE CITY CLERK
CAMBRIDGE, MASSACHUSETTS

Board of Zoning Appeal Waiver Form

The Board of Zoning Appeal
831 Mass Avenue
Cambridge, MA 02139

RE: Case # BZA-168852

Address: 35 Webster Ave (Appeal)

☐ Owner, ☐ Petitioner, or ☒ Representative: Sarah Phatigan, Esq.
(Print Name)

hereby waives the required time limits for holding a public hearing as required by
Section 9 or Section 15 of the Zoning Act of the Commonwealth of Massachusetts,
Massachusetts General Laws, Chapter 40A. The ☐ Owner, ☐ Petitioner, or ☐
Representative further hereby waives the Petitioner's and/or Owner's right to a
Decision by the Board of Zoning Appeal on the above referenced case within the time
period as required by Section 9 or Section 15 of the Zoning Act of the Commonwealth of
Massachusetts, Massachusetts General Laws, Chapter 40A, and/or Section 6409 of the
federal Middle Class Tax Relief and Job Creation Act of 2012, codified as 47 U.S.C.
§1455(a), or any other relevant state or federal regulation or law, until July 30, 2022.

Date: 5/2/22

[Signature]
Signature

June 6, 2022

Via Email

Board of Zoning Appeal
City of Cambridge
831 Massachusetts Avenue
Cambridge, MA 02139

Attn: Mr. Constantine Alexander, Chair

Re: BZA Case No. 168852, Appeal of ISD Determination re 35 Webster Avenue,
Cambridge, MA (the "Property")

Dear Mr. Alexander and Members of the Board:

On behalf of the Petitioner, we respectfully request a continuance of the hearing of this appeal, currently scheduled for 6:30 p.m., June 9th, 2022. The Petitioner is in the process of evaluating its design options and additionally has a related special permit application (Case No. 15515-2022 - 35 Webster) that is pending with this Board and which, if granted, may render the subject matter of this Appeal not applicable.

Accordingly, and due to summer schedules, the Petitioner is requesting a continuance of the hearing of this matter until the evening of September 8th, 2022.

Thank you very much for your consideration.

Sincerely,



Sarah Like Rhatigan, Esq.

Enclosures

CC (via email): Mr. Ranjit Singanayagam
Ms. Maria Pacheco
Mr. Parviz Parvizi
Mr. Dan Anderson

Pacheco, Maria

From: Lin Yang <a519522@gmail.com>
Sent: Monday, June 6, 2022 11:12 AM
To: Pacheco, Maria; Ratay, Olivia; Singanayagam, Ranjit; Sixian You
Subject: Opposition letter for BZA-155115 & BZA-168852 (35 Webster Avenue)
Attachments: Fourth opposition letter for BZA-155115 & BZA-168852 (35 Webster Avenue) - Google Docs.pdf

Hello Ms. Pacheco, Ms. Ratay and Mr. Singanayagam,

We are Sixian You (cc-ed here) and Lin Yang, the owners of 41 Webster Avenue. I have attached our opposition letter for BZA-155115 & BZA-168852 (35 Webster Avenue) to this email where we:

1. Point out the application failed to mention that section 8.22.1.h.1 also requires "the addition will not be substantially more detrimental to the neighborhood than the existing nonconforming structure or use".
2. Explain in detail how the petition is substantially more detrimental than the current non-conforming structure to our living.
3. Corrected a few misleading information from the applicants from the previous hearing.

We hope the committee looks again at the extensive commentary the neighbors have already provided in written and verbal testimony before making a determination.

Please let us know if you need any documents or further information.

Thank you for your help.

Sincerely,
Lin and Sixian

Fourth opposition letter for BZA-155115 & BZA-168852 (35 Webster)

Sixian You and Lin Yang

Background

Previously in BZA-155115, the applicant asked the Board of Zoning Appeal (BZA) to grant a special permit for increasing the height of the building which **further** violates setback. While the special permit application is still pending. The applicant submitted BZA-168852 to appeal the decision from ISD Commissioner that denied the same change under a different section 8.22.1.h.1.

We, Sixian You and Lin Yang, as the owners of 41 Webster Avenue write this letter to express our strongest **opposition** to both applications.

The application BZA-155115 and BZA-168852 are substantially more detrimental than the current non-conforming structure to the neighborhood (which is also required for 8.22.1.h.1); will set wrong precedent which will damages the purpose of the zoning ordinance. In the following sections, we explain these points in detail.

During the original hearing on 01/27/2022, the applicants presented some misleading information which we are worried they might give the board some wrong impressions. We will provide some clarifications in this letter.

As of the current version of the petition, we respectfully urge the board to deny this petition. As a direct abutter with standing, we reserve full legal rights to challenge this appeal in court.


Set wrong precedent for the ordinance

As mentioned by the board member from the original hearing, "Using the Zoning Board or a variance as a vehicle to enhance that initial investment is really not part of our charge, nor should it be part of our consideration".

In BZA-168852, the applicant failed to mention the section 8.22.1.h.1 also requires non-detrimental to the neighborhood as quoted below from the zoning ordinance: "Such a permit, either a building permit in the case of the construction authorized in Section 8.22.1 or a special permit in the case of construction authorized in Section 8.22.2. may be granted only if the permit granting authority specified below finds that

such change, extension, or alteration **will not be substantially more detrimental to the neighborhood** than the existing nonconforming structure or use”.

The current interpretation that the applicant is pursuing would allow the height of non-conforming second floor to be arbitrarily increased until the overall building height reached 35 feet. This is also reflected in the applicant's plan, as they are aiming to increase the height of the building by **7.2 feet** which contains a **13.7 feet** tall second floor as shown below. This is far more than necessary to the applicant's claim for a “code compliant habitable living area”.

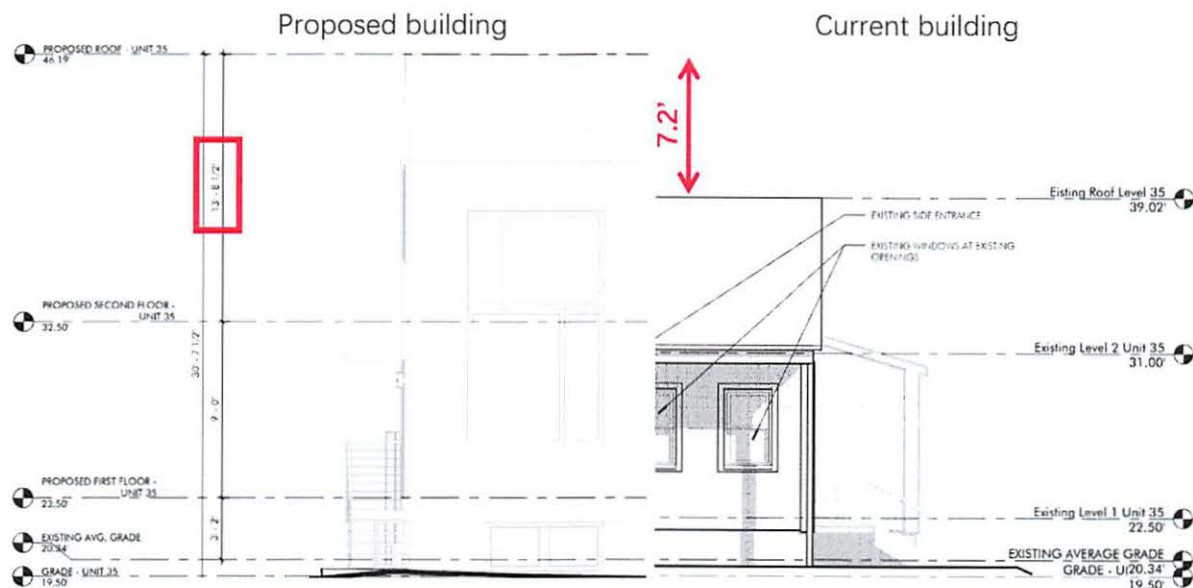

If the board accepts this petition, it sets the wrong precedent to the public. Future buyers could use this precedent as their rationale to hunt for existing non-conforming properties and abuse non-conformities to maximize profits. This is clearly nullifying the intent of the ordinance. This directly violates the purpose of the ordinance to preserve the property rights of others. It also violates the Equal Protection under the 14th Amendment where the law requires the permit issuing authority to conduct a fair process and provide equal protections to all petitioners and abutters.

With the “not more detrimental to the neighborhood” as the final line to protect abutters' property rights. We urge the board to set a sustainable standard for characterization of “detrimental” to avoid a future where people would seek after non-conforming properties for profit. An existing non-conformity does not grant license to arbitrarily extend that non-conformity.

Substantially more detrimental to the neighborhood

We strongly disagree with the applicants that the new design will have little negative impact on our home. This section highlights two examples of how the petition will be substantially detrimental to our living.

Impact on our basement bedroom:

We sympathize with the applicant that buying a home in Cambridge is expensive and difficult. But this difficulty is not only experienced by the applicants, but also current and future residents in Cambridge. We also sympathize with the applicant on his intention of having parents move in.

We are planning to do the same. We are planning to have kids within 1~2 years, and with both our parents, we inevitably need to use the basement as a bedroom. We all know that the basement is not a great place to be a bedroom, but, currently in our home, there is a large basement window which has some sunlight for around half of a year which makes it a little less depressing.

In the petition, the application is aiming to increase the height of 35 Webster by 7.17' (nearly the height of one story). By our calculation from solar angles and height, this will reduce the current half of a year sunlight to around 4 month. This will lead to significant reduction in our quality of lives.


Yard:

We have been garden enthusiasts for a long time and have always been growing plants on the windowsill because we don't have a garden. After so many years, we finally own a garden (where Lin has spent weeks designing all the tiny little details) and then we learnt about the petition which effectively vaporized the usefulness of it to grow any plants that need partial to full sunlight (since the new height in the petition additionally blocks sunlight in April and August which is the time for seeding and harvest). This not only reduces our property values but also breaks our dream to grow beautiful flowers/veggies/fruits in our garden.

Plants that we have been growing on windowsill



Garden design for our new home

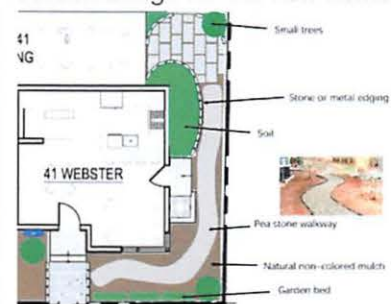

Correction of misleading information from original hearing

Note that the content in this section is only for the impact to our home (41 Webster), there may be other misleading information impacting other neighbors which is not included here.

(1) The applicants sugar-coated the negative impact of shadow on our home.

The applicants made many statements to sugar-coat the negative impact of shadow on our home. We quote them here and add the actual facts.

(a) The first one we quote is "So that increase of height does increase shadows predominantly in the solstice -- I'm sorry, the equinox -- and obviously in the winter solstice. The impacts, however, in terms of our assessment are that they predominantly impact, obviously, the yard, which is going to be impacting in those seasons pretty much anyway."

In fact, by further increasing the height in the non-conforming setback, our already precious 6-month sunlight will be reduced to 4 months. And the new sunlight blockage in April and August will post significant damage for gardening as those are the time for seeding and harvest.

More specifically, the attitude of the sun is 48 degree on fall equinox (around mid september) and decreases to 24 degree in winter solstice (around mid december) and then come back to 48 degree in spring equinox (around mid march). As the applicants acknowledged, the current non-conforming struture already blocks the sunlight for half a year. By further increasing the height by 7.17' in the non-conforming set back, this blockage will extend to mid-march to mid april and mid-august to mid september.

Also the statement "*which is going to be impacting in those seasons pretty much anyway*" is quite ill-posed. **We found it bewildering for the applicant to have this sentiment as the justification – we are already in a bad shape due to previous non-conformities so making it worse is ok.**

(b) The second one we quote is "According to our sun shadow studies, which we believe Parviz distributed, there's no shadow impact on that deck area. So there's I believe a door, or a glass door and two windows on that side, which would be impacted after the fall equinox and really the kind of later and earlier parts of the day"

Our home is a small footprint townhouse and consists of 4 floors (including basement). We want to emphasize that the two windows in their statement are actually on the second floor. So the proposed new height will block nearly all our south facing windows except the deck on the top floor.

The applicant's also mentioned *"the impact will be after the fall equinox and really the kind of later and earlier parts of the day"*. But in fact, the impact will range from fall equinox to spring equinox which is half a year. And from our revised shadow study (in the appendix), the impact will last for almost the entire day from 7am to 4pm.

Affecting sunlight everyday for half a year for nearly all our rooms will definitely reduce our quality of life and reduce the property's value.

(2) The applicants coated the petition into improving living standards, but didn't make clear the extent of unnecessary luxurious/design statements.

After increasing the non-conforming structure height by 7.17' (nearly the height of one story), the second floor of 35 Webster even reduces to a single bedroom (originally two bedrooms) but with luxurious windows and height. The ceiling height for their proposed second floor is 13.7 feet! Considering the damage it does to our unit (affecting sunlight for four rooms and yard), this excessive luxury ceiling height is quite unjustified.


There are many ways to improve living standards of 35 Webster without significantly damaging our home. For example, flattening the south side of the roof and adding a dormer on the north side without raising the height of the building. But the applicants choose to go to the extreme. This shows the flavor of the application is more for profit than addressing hardships and the negative impact to the neighbors is severely understated, under-researched.

Privacy concerns

The addition of new openings in non-conforming wall setback also poses privacy concerns as they are directly facing our second floor bedroom windows.

Appendix

Corrected shadow study of the proposed structure (red boxes indicate correct building locations)

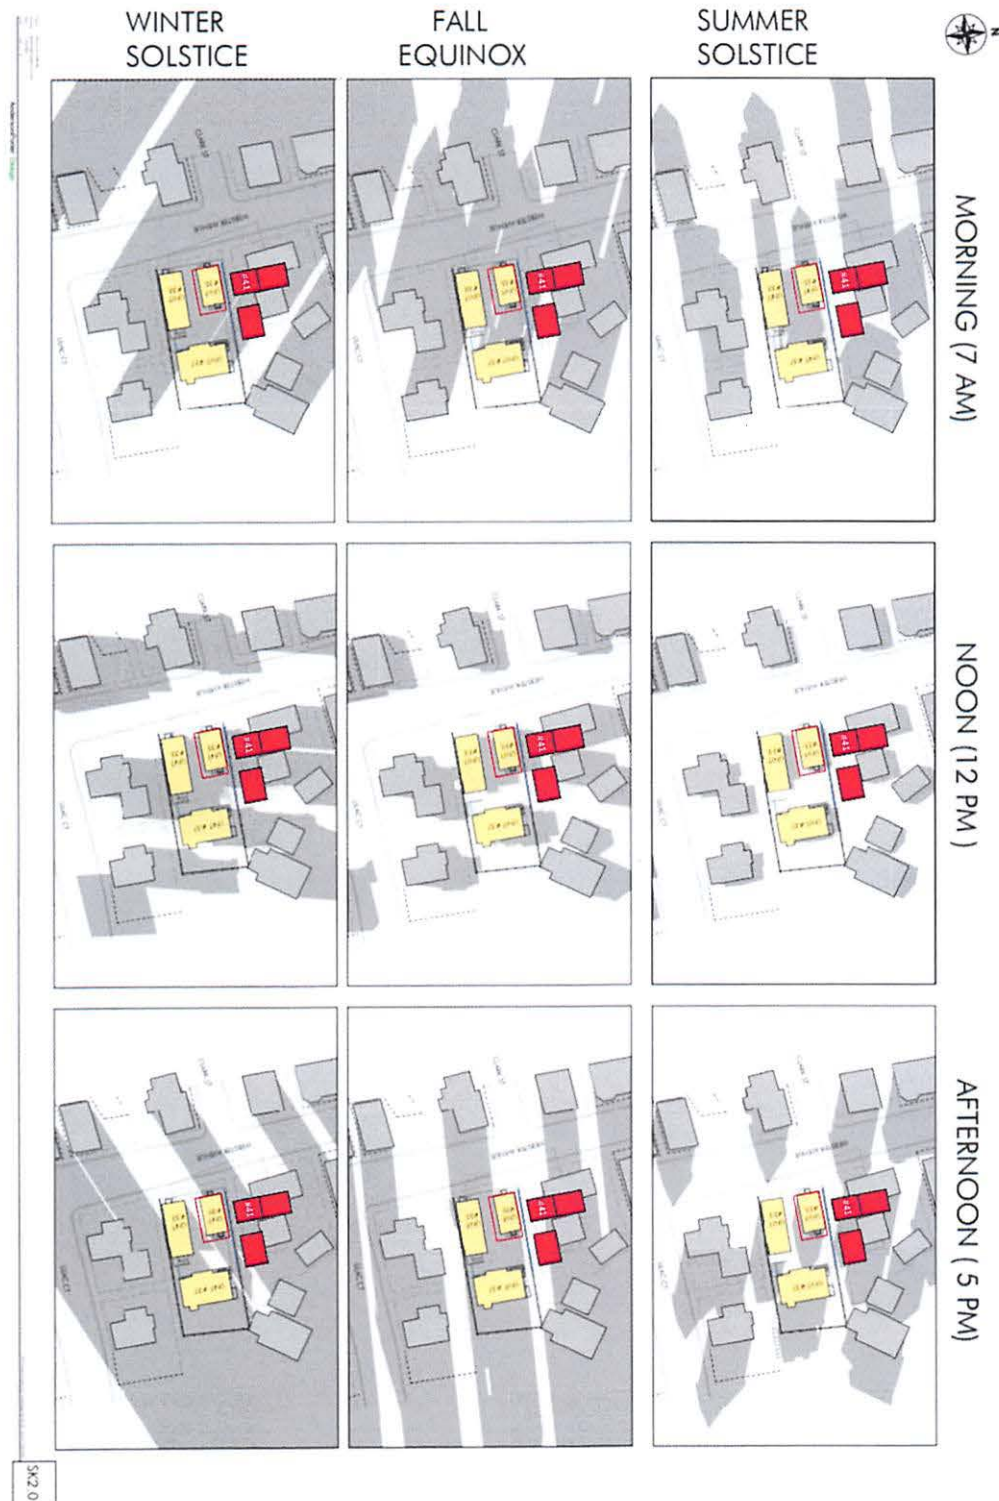

Pacheco, Maria

From: Dan Anderson <dan@andersonporter.com>
Sent: Friday, June 3, 2022 2:52 PM
To: Pacheco, Maria
Subject: FW: Webster Ave Appeal - Commissioners Determination
Attachments: 35_Webster_Ave_Appeal_BZA-168852_Commissioners_Determindation_Thu_Jun_2_2022_14-17-27.pdf; 35 Webster Ave - interpretation of 8.22.1.h.1; RE: 35 Webster - zoning ordinance interpretation

Hi Maria;
Could you please add this correspondence for this appeal case to the file?
Best,
Dan

Daniel P. Anderson

AndersonPorterDesign
1972 Massachusetts Avenue, 4th Floor
Cambridge, MA 02140

o. 617 354 2501 ext. 111
m.617 794 2371

www.andersonporter.com



"Always design a thing by considering it in its larger context - a chair in a room, a room in a house, a house in an environment, an environment in a city plan."

Eliel Saarinen

From: Dan Anderson
Sent: Friday, June 3, 2022 1:14 PM
To: ranjits@cambridgema.gov
Cc: Sarah Rhatigan <sarah@trilogylaw.com>; Parviz Parvizi <pparvizi@gmail.com>
Subject: Webster Ave Appeal - Commissioners Determination

Hi Ranjit;
I read through your recent determination letter and need to address a couple of points of fact.

In the first paragraph of your section titled Factual Background, your list of contact dates is incomplete. We had phone calls and an email exchange regarding this interpretation on and before January 25, 2022 (see attached email)

In the second paragraph of your section titled Factual Background, you state that the proposed addition would increase the height to 2.5 stories. The proposed addition will only be 2 stories as defined in the Ordinance. No half story is proposed.

In the second paragraph of your section titled City's Ordinance and ISD's Historical Interpretation of the Ordinance, you state incorrectly that we did not seek your interpretation of 8,22.1 until after we received the opposition presented at BZA Case

155115. As documented in the attached email from January 25, 2022 this interpretation was discussed and requested prior to the BZA hearing and concerns presented by abutters.

Your written interpretation that required the appeal arrived by email on March 17, 2022. (see attached) In this you state that the "ISD interpretation is that addition can made horizontally as long as it does not extend beyond the vertical walls of first story and conforms to GFA." (my emphasis added) This interpretation, expanded upon in this section, contradicts the language of the ordinance which specific ally prohibits horizontal extensions.

In your section titled Impact of Granting the Building Permit, you repeat again that the appeal of your interpretation is a late follow on to the continued special permit case. The attached email correspondence from January 25, 2022 shows that there were multiple early requests for the applicability of 8.22.1 to a by-right permit for the proposed second story addition that demonstrably does not extend horizontally beyond the vertical walls of the existing first story and conforms with FAR.

You go on to speculate that a future insertion of an additional story would be allowed without zoning relief and additional living space created by a fifteen foot dormer. This is contradicted by the specific language of 8.22.1.h which would only allow the application of 8.22.1.h.2 provided "no other requirements of Article 5.000 including FAR. The proposed project, or any project for that matter, would be subject to relief for added gross building or any other dimensional limitations.

Thanks for your attention to these important clarifications.

Best,
Dan

Daniel P. Anderson

AndersonPorterDesign
1972 Massachusetts Avenue, 4th Floor
Cambridge, MA 02140

o. 617 354 2501 ext. 111
m.617 794 2371

www.andersonporter.com



"Always design a thing by considering it in its larger context - a chair in a room, a room in a house, a house in an environment, an environment in a city plan."

Eliel Saarinen



CITY OF CAMBRIDGE
INSPECTIONAL SERVICES DEPARTMENT 831 MASS. AVE.
CAMBRIDGE, MASSACHUSETTS 02139 (617) 349-6100

Ranjit Singanayagam
Commissioner

June 2, 2022

Re: 35 Webster Avenue, BZA Case No. 168852 Appeal of ISD Commissioner's determination on 3/17/2022 that Section 8.22.1.h.1 of the Zoning Ordinance Limits Permitted Second Story Additions to those that are Horizontal Extensions Only

To the Members of the Board of Zoning Appeal:

I am writing this letter to ask the Board of Zoning Appeal to uphold my determination that Section 8.22.1.h.1 of the Cambridge Zoning Ordinance (the "Ordinance") limits permitted second story additions to those that are horizontal extensions only. I submit this information in support of my position to assist the Board in its consideration of the issue presented by this appeal, and respectfully ask that the Board uphold my determination.

Factual Background

On January 28, 2022, February 7, 2022, and March 14, 2022, Daniel Anderson of Anderson Porter Design contacted me about a potential building permit to add an addition to the top level of the Property. Daniel Anderson requested I provide my interpretation of Section 8.22.1.h.1. The Petitioner has not submitted a building permit application, rather their appeal centers on my response to his inquiry on March 17, 2022. The latest request came after a continuance in BZA Case No. 155115 relating to a request for a Special Permit for the same work for which Parviz Parvizi (the "Petitioner") now seeks to appeal my determination that Section 8.22.1.h.1 is limited to additions to second stories that are horizontal extensions only. As more fully discussed below, BZA Case No. 155115 was continued as there was significant neighborhood opposition and BZA member concerns relating to the Petitioner's proposal.

Located on the Property currently is a residential single-family house with 1.5 stories. (Exhibit A). The Petitioner's proposed addition would increase the height of the structure from 1.5 stories to 2.5 stories, which is an increase from 19.52 to 26.91 feet (an approximate 38% increase in height).

Procedural History

On January 27, 2022, Petitioner, along with his architect Daniel Anderson, appeared before the BZA regarding proposed work at 33-35 Webster Avenue. As to 35 Webster, the Petitioner, through his architect, proposed an addition from a one-and-a-half to a two-story structure. At the BZA hearing held on January 27th, several neighbors raised concerns relating to the proposed work, including but not limited to, impacts on trees, privacy concerns, crowding, design issues, and shadowing.

City's Ordinance and ISD's Historical Interpretation of the Ordinance

Article 8 of the Ordinance addresses nonconforming structures or uses. Section 8.22 provides that “as provided in Section 6, Chapter 40A, G.L., permits for the change, extension, or alteration of a pre-existing nonconforming structure or use may be granted as permitted in Subsections 8.22.1 and 8.22.2. Such a permit, either a building permit in the case of the construction authorized in Section 8.22.1 or a special permit in the case of construction authorized in Section 8.22.2. may be granted only if the permit granting authority finds that such change, extension, or alteration will not be substantially more detrimental to the neighborhood than the existing nonconforming structure or use.”

Here, the Petitioner applied for a special permit, which is still pending before the BZA (BZA Case No. 155115), and which was continued because of neighborhood opposition to Petitioner's proposal. It was not until the Petitioner received the opposition that they sought my interpretation of Section 8.22.1., which provides:

The following alterations, reconstructions, extensions, and/or enlargements of nonconforming structures, which do not result in a use for a substantially different purpose or for the same purpose in a substantially different manner or to a substantially greater extent than the existing use, or which are undertaken to accommodate a new conforming use, shall be permitted after the issuance of a building permit by the Superintendent of Buildings. Any change, extension or alteration of a nonconforming use shall be subject to the provisions of Subsection 8.22.2.

The Petitioner sought an interpretation of Section 8.22.1.h.1, as it pertained to the Petitioner's proposed addition, and whether a building permit could be issued. Section 8.22.1.h.1 allows “[c]onstruction of a dormer or an addition to a nonconforming one or two family dwelling which will further violate the yard and height requirements of Article 5.000, but no other requirements of Article 5.000 including FAR, in the following cases: 1. A dormer or addition to the second story that does not extend horizontally beyond the vertical walls of the existing first story of the structure.” The Petitioner seeks to add an addition to the 1.5 story structure by raising the structure to 26.91 feet in height, which while presented as raising the structure to a 2-story building, actually has the effect of raising the structure to the equivalent of a 2.5 story structure.

Section 8.22.1 of the Ordinance specifies under what circumstances a building permit could be issued. The Ordinance does not permit a vertical addition. If such construction, extension, or enlargement were intended, the Ordinance would have specifically listed that permitted construction, as it did when allowing horizontal additions. The Ordinance's language is clear, the Ordinance permits construction of an “addition to the second story that does not extend horizontally beyond the vertical walls of the existing first story of the structure.” (Emphasis added). Here the Ordinance only references and allows additions in the context of horizontal additions. The BZA should read the Ordinance to mean what it says. My interpretation of Section 8.22.1.h.1 is consistent with how ISD has historically interpreted this section of the Ordinance, which is to allow additions only if the addition does not extend horizontally beyond the vertical walls of the existing first story of the structure.

Impact of Granting the Building Permit

The Ordinance does not permit the relief sought by the Petitioner. The Petitioner, after initially seeking a special permit, and requesting a continuance at the BZA hearing on January 27, 2022, after hearing neighborhood opposition and concerns from multiple BZA members (e.g., impacts on trees, privacy concerns, crowding, design issues, and shadowing), now attempts to read into the Ordinance relief that is not permitted as-of-right. If the Petitioner's incorrect interpretation of the Ordinance were allowed, the Petitioner could essentially continue to build within the structure (i.e., add an additional "story") without needing to seek Zoning relief. There would be nothing to stop the Petitioner from inserting an additional story within the structure to create a 2.5 story structure, and then later returning to ISD and attempting to create additional living space by building a dormer on the new third story utilizing Section 8.22.1. h.2.¹

Conclusion

Based upon my review of the materials submitted by the Petitioner in BZA Case No. 155115, and the provisions of the Ordinance referenced above, I believe that I have correctly determined that Section 8.22.1.h.1 of the Ordinance limits permitted second story additions to those that are horizontal extensions only. I respectfully ask the Board to uphold my determination.

Very truly yours,



Ranjit Singanayagam
Commissioner of Inspectional Services

¹ Section 8.22.1.h.2 allows construction of "[a] dormer on the third story no longer than fifteen (15) feet that does not extend horizontally beyond the vertical walls of the existing second story nor above the existing ridge line provided that the total linear length of all dormers on the third story of the building, after the issuance of the permit authorized by this Subparagraph h 2, does not exceed fifteen (15) feet."

Pacheco, Maria

From: Dan Anderson <dan@andersonporter.com>
Sent: Tuesday, January 25, 2022 5:41 PM
To: Singanayagam, Ranjit
Cc: Ratay, Olivia
Subject: 35 Webster Ave - interpretation of 8.22.1.h.1

Hi Ranjit;

Thank you very much for your call to discuss the special permit application for 35 Webster and interpretation of 8.22.1.h.1

While I understand the case example you gave regarding a roof extension out over an existing rear one story addition, I suggest that our proposed addition to the second story corresponds to the language of this section. 8.22.1.h gives two examples of permissible additions. Part 1 identifies a dormer or addition to the second story; Part 2 identifies a dormer to the third story. I suggest that the use of story in both examples must refer to the roof (or half story) as Part 2 specifically refers to the ridge line and dormer. Part 1 makes no reference to the configuration of the roof or roofline and allows a dormer or addition to the second story, i.e. the roof. I submit that an example of creating an addition to a single story structure that converts an existing pitched roof to a flat roof would comply with Part 2. Furthermore since there is no restriction in Part 2 or 8.22.h regarding roof or ridge height, the new flat roof could be built higher than the existing ridge as long as it did not exceed the allowable building height of 35 feet.

Curious to hear from you if my further reading and example make sense to you. I also wanted to give you a heads up that I've discussed this with my client and will raise this interpretation at the hearing with the board to suggest that the requested special permit be reduced to simply addressing the new openings in the non-conforming side yard.

I'm available tomorrow if you would like to discuss further.

Best,
Dan

Daniel P. Anderson

AndersonPorterDesign

1972 Massachusetts Avenue, 4th Floor
Cambridge, MA 02140

o. 617 354 2501 ext. 111
m.617 794 2371

www.andersonporter.com



"Always design a thing by considering it in its larger context - a chair in a room, a room in a house, a house in an environment, an environment in a city plan."

Eliel Saarinen

Pacheco, Maria

From: Singanayagam, Ranjit <ranjits@cambridgema.gov>
Sent: Thursday, March 17, 2022 11:39 AM
To: Dan Anderson
Subject: RE: 35 Webster - zoning ordinance interpretation

Good Morning Dan,

The Section 8.22.1.h.1 reads as follows:

"A dormer or addition to the second story that does not extend beyond the vertical walls of the first story of the structure" ISD interpretation is that addition can be made horizontally as long as it does not extend beyond the vertical walls of first story and conforms to GFA.

If you have any questions, please call or email.

Thanks

Ranjit

From: Dan Anderson <dan@andersonporter.com>
Sent: Monday, March 14, 2022 11:58 AM
To: Singanayagam, Ranjit <ranjits@cambridgema.gov>
Cc: Pacheco, Maria <mpacheco@cambridgema.gov>
Subject: FW: 35 Webster - zoning ordinance interpretation

Good morning Ranjit;

I have been assuming that I need your written interpretation in order to submit an application for appeal.

If this is not necessary I will get an application prepared as soon as possible to get on the next BZA hearing agenda.

Can you please confirm and/or provide your interpretation of Article 8 Section 8.22.1 h. 1.?

Best,

Dan

Daniel P. Anderson

AndersonPorterDesign

1972 Massachusetts Avenue, 4th Floor
Cambridge, MA 02140

o. 617 354 2501 ext. 111
m. 617 794 2371

www.andersonporter.com



"Always design a thing by considering it in its larger context - a chair in a room, a room in a house, a house in an environment, an environment in a city plan."

Eliel Saarinen

From: Dan Anderson
Sent: Monday, February 7, 2022 2:09 PM
To: ranjits@cambridgema.gov
Cc: Ratay, Olivia <oratay@cambridgema.gov>; Parviz Parvizi <pparvizi@gmail.com>; Adam Sitterly <adam@andersonporter.com>
Subject: RE: 35 Webster - zoning ordinance interpretation

Hi Ranjit;
Have you been able to review our request and provide an official interpretation?
I left you a voicemail and am available for a call to discuss.
Best,
Dan

Daniel P. Anderson

AndersonPorterDesign
1972 Massachusetts Avenue, 4th Floor
Cambridge, MA 02140

o. 617 354 2501 ext. 111
m.617 794 2371

www.andersonporter.com



"Always design a thing by considering it in its larger context - a chair in a room, a room in a house, a house in an environment, an environment in a city plan."

Eliel Saarinen

From: Dan Anderson
Sent: Friday, January 28, 2022 12:56 PM
To: ranjits@cambridgema.gov
Cc: Ratay, Olivia <oratay@cambridgema.gov>; Parviz Parvizi <pparvizi@gmail.com>; Adam Sitterly <adam@andersonporter.com>
Subject: 35 Webster - zoning ordinance interpretation

Hi Ranjit;

On behalf of my client for 35 Webster Avenue, I'm requesting an official interpretation of Article 8 Section 8.22.1 h. 1. as it pertains to our proposed addition to the second story of an existing non-conforming single family residence. This proposed addition raises the roof height of the second story which will further violate the yard requirements of Article 5 but no other requirements of Article 5 including FAR. This second story addition does not extend horizontally beyond the vertical walls of the existing first story of the structure. On this basis we believe the proposed addition to the second floor should be permitted. We are in agreement that any new or enlarged openings in the non-conforming yard will only be allowable by special permit as these do not meet the requirements of 8.22.1.d.

When we discussed this proposed addition to the second story you raised two objections. First that this section did not allow an increase in height for the existing ridge. Second that the roof did not constitute a second story therefore you suggested that the proposed addition would need a special permit subject to Article 8 Section 8.22.2.d.

Regarding the extension of height above the existing ridge line is only a requirement of 8.22.1.h.2 and does not apply to 8.22.1.h.1.

Regarding the definition of the roof as a second story I refer to Article 2. Story. That portion of a building included between the upper surface of a floor and the upper surface of the floor or roof next above.

I am available to discuss this with you further but am requesting an official interpretation as my client may wish to file an appeal to the BZA.

Best,

Dan

Daniel P. Anderson

AndersonPorterDesign

1972 Massachusetts Avenue, 4th Floor
Cambridge, MA 02140

o. 617 354 2501 ext. 111

m.617 794 2371

www.andersonporter.com



"Always design a thing by considering it in its larger context - a chair in a room, a room in a house, a house in an environment, an environment in a city plan."

Eliel Saarinen

* * * * *

(6:30 p.m.)

Sitting Members: Brendan Sullivan, Wendy Leiserson, Jim
Monteverde, Laura Wernick, and Jason
Marshall

BRENDAN SULLIVAN: The Board will hear Case No.
168852 -- 35 Webster Avenue. Is there anybody -- Mr.
Anderson or -- and nobody's on the line? The Board is in
receipt of correspondence dated May 2 from Trilogy Law,
Sarah Rhatigan.

"Members of the Board, or ready on behalf of the
petitioner, we respectfully request a continuance of the
hearing of this appeal, currently scheduled for 6:30, May 5.

"The petitioner has provided the Commission with
information about the property, relevant to the matters of
this appeal, and await a response from the Commissioner as
to his further interpretation of the applicability of
Section 8.22-1-h-1.

"Due to conflicting schedules, the petitioner is
requesting a continuance of the hearing of this matter
until the evening of June 9, 2022."

Is that possible for June 9? The other -- and

1 they sort of all tie together, in a sense. Okay. So on the
2 motion, then, to continue this matter until June 9, 2022,
3 the petitioner has signed a waiver.

4 So on the motion, then, to continue this matter,
5 Jim Monteverde?

6 JIM MONTEVERDE: In favor.

7 BRENDAN SULLIVAN: Laura Wernick?

8 LAURA WERNICK: In favor.

9 BRENDAN SULLIVAN: Wendy Leiserson?

10 WENDY LEISERSON: In favor.

11 BRENDAN SULLIVAN: Jason Marshall?

12 JASON MARSHALL: Yes, in favor of the continuance.

13 BRENDAN SULLIVAN: And Brendan Sullivan yes, in
14 favor of the continuance, provided that any new submittals
15 from the petitioner regarding this appeal be in the file by
16 5:00 p.m. on the Monday prior to the June 9 hearing.

17 [All vote YES]

18 BRENDAN SULLIVAN: Also that the petitioner -- is
19 there a sign posting on this regarding the appeal? I don't
20 think there is. No, there's not. Okay. So the matter is
21 continued until June 9.

22



CITY OF CAMBRIDGE

INSPECTIONAL SERVICES DEPARTMENT 831 MASS. AVE.
CAMBRIDGE, MASSACHUSETTS 02139 (617) 349-6100

Ranjit Singanayagam
Commissioner

June 2, 2022

Re: 35 Webster Avenue, BZA Case No. 168852 Appeal of ISD Commissioner's determination on 3/17/2022 that Section 8.22.1.h.1 of the Zoning Ordinance Limits Permitted Second Story Additions to those that are Horizontal Extensions Only

To the Members of the Board of Zoning Appeal:

I am writing this letter to ask the Board of Zoning Appeal to uphold my determination that Section 8.22.1.h.1 of the Cambridge Zoning Ordinance (the "Ordinance") limits permitted second story additions to those that are horizontal extensions only. I submit this information in support of my position to assist the Board in its consideration of the issue presented by this appeal, and respectfully ask that the Board uphold my determination.

Factual Background

On January 28, 2022, February 7, 2022, and March 14, 2022, Daniel Anderson of Anderson Porter Design contacted me about a potential building permit to add an addition to the top level of the Property. Daniel Anderson requested I provide my interpretation of Section 8.22.1.h.1. The Petitioner has not submitted a building permit application, rather their appeal centers on my response to his inquiry on March 17, 2022. The latest request came after a continuance in BZA Case No. 155115 relating to a request for a Special Permit for the same work for which Parviz Parvizi (the "Petitioner") now seeks to appeal my determination that Section 8.22.1.h.1 is limited to additions to second stories that are horizontal extensions only. As more fully discussed below, BZA Case No. 155115 was continued as there was significant neighborhood opposition and BZA member concerns relating to the Petitioner's proposal.

Located on the Property currently is a residential single-family house with 1.5 stories. (Exhibit A). The Petitioner's proposed addition would increase the height of the structure from 1.5 stories to 2.5 stories, which is an increase from 19.52 to 26.91 feet (an approximate 38% increase in height).

Procedural History

On January 27, 2022, Petitioner, along with his architect Daniel Anderson, appeared before the BZA regarding proposed work at 33-35 Webster Avenue. As to 35 Webster, the Petitioner, through his architect, proposed an addition from a one-and-a-half to a two-story structure. At the BZA hearing held on January 27th, several neighbors raised concerns relating to the proposed work, including but not limited to, impacts on trees, privacy concerns, crowding, design issues, and shadowing.

City's Ordinance and ISD's Historical Interpretation of the Ordinance

Article 8 of the Ordinance addresses nonconforming structures or uses. Section 8.22 provides that “as provided in Section 6, Chapter 40A, G.L., permits for the change, extension, or alteration of a pre-existing nonconforming structure or use may be granted as permitted in Subsections 8.22.1 and 8.22.2. Such a permit, either a building permit in the case of the construction authorized in Section 8.22.1 or a special permit in the case of construction authorized in Section 8.22.2. may be granted only if the permit granting authority finds that such change, extension, or alteration will not be substantially more detrimental to the neighborhood than the existing nonconforming structure or use.”

Here, the Petitioner applied for a special permit, which is still pending before the BZA (BZA Case No. 155115), and which was continued because of neighborhood opposition to Petitioner's proposal. It was not until the Petitioner received the opposition that they sought my interpretation of Section 8.22.1., which provides:

The following alterations, reconstructions, extensions, and/or enlargements of nonconforming structures, which do not result in a use for a substantially different purpose or for the same purpose in a substantially different manner or to a substantially greater extent than the existing use, or which are undertaken to accommodate a new conforming use, shall be permitted after the issuance of a building permit by the Superintendent of Buildings. Any change, extension or alteration of a nonconforming use shall be subject to the provisions of Subsection 8.22.2.

The Petitioner sought an interpretation of Section 8.22.1.h.1, as it pertained to the Petitioner's proposed addition, and whether a building permit could be issued. Section 8.22.1.h.1 allows “[c]onstruction of a dormer or an addition to a nonconforming one or two family dwelling which will further violate the yard and height requirements of Article 5.000, but no other requirements of Article 5.000 including FAR, in the following cases: 1. A dormer or addition to the second story that does not extend horizontally beyond the vertical walls of the existing first story of the structure.” The Petitioner seeks to add an addition to the 1.5 story structure by raising the structure to 26.91 feet in height, which while presented as raising the structure to a 2-story building, actually has the effect of raising the structure to the equivalent of a 2.5 story structure.

Section 8.22.1 of the Ordinance specifies under what circumstances a building permit could be issued. The Ordinance does not permit a vertical addition. If such construction, extension, or enlargement were intended, the Ordinance would have specifically listed that permitted construction, as it did when allowing horizontal additions. The Ordinance's language is clear, the Ordinance permits construction of an “addition to the second story that does not extend **horizontally** beyond the vertical walls of the existing first story of the structure.” (Emphasis added). Here the Ordinance only references and allows additions in the context of horizontal additions. The BZA should read the Ordinance to mean what it says. My interpretation of Section 8.22.1.h.1 is consistent with how ISD has historically interpreted this section of the Ordinance, which is to allow additions only if the addition does not extend horizontally beyond the vertical walls of the existing first story of the structure.

Impact of Granting the Building Permit

The Ordinance does not permit the relief sought by the Petitioner. The Petitioner, after initially seeking a special permit, and requesting a continuance at the BZA hearing on January 27, 2022, after hearing neighborhood opposition and concerns from multiple BZA members (e.g., impacts on trees, privacy concerns, crowding, design issues, and shadowing), now attempts to read into the Ordinance relief that is not permitted as-of-right. If the Petitioner's incorrect interpretation of the Ordinance were allowed, the Petitioner could essentially continue to build within the structure (i.e., add an additional "story") without needing to seek Zoning relief. There would be nothing to stop the Petitioner from inserting an additional story within the structure to create a 2.5 story structure, and then later returning to ISD and attempting to create additional living space by building a dormer on the new third story utilizing Section 8.22.1. h.2.¹

Conclusion

Based upon my review of the materials submitted by the Petitioner in BZA Case No. 155115, and the provisions of the Ordinance referenced above, I believe that I have correctly determined that Section 8.22.1.h.1 of the Ordinance limits permitted second story additions to those that are horizontal extensions only. I respectfully ask the Board to uphold my determination.

Very truly yours,

A handwritten signature in blue ink, appearing to read 'Ranjit Singanayagam', with a long horizontal stroke extending to the right.

Ranjit Singanayagam
Commissioner of Inspectional Services

¹ Section 8.22.1.h.2 allows construction of "[a] dormer on the third story no longer than fifteen (15) feet that does not extend horizontally beyond the vertical walls of the existing second story nor above the existing ridge line provided that the total linear length of all dormers on the third story of the building, after the issuance of the permit authorized by this Subparagraph h 2, does not exceed fifteen (15) feet."

* * * * *

(6:03 p.m.)

Sitting Members: Brendan Sullivan, Wendy Leiserson, Jim Monteverde, and Jason Marshall

BRENDAN SULLIVAN: First case I'm going to call tonight is continued case No. 155114, and also in conjunction with that No. 155115 -- No. 155116; 33 Webster Avenue, 33 Webster Avenue, 35 Webster Avenue, and 35 Webster Avenue.

Mr. Anderson, are you on the line, or shall I read the transcript?

DAN ANDERSON: Hello, Mr. Chair. Dan Anderson, Partner at Anderson, Porter Design. I am present.

BRENDAN SULLIVAN: Okay. We are in receipt of correspondence from Mr. Anderson.

"Dear Chair and members of the Board, I am writing on behalf of Parviz Parvizi, the owner of 33-35 Webster Avenue to request a continuance of the open cases No. 155114, No. 115115 (sic), and No. 155116.

"Mr. Parvizi has been in conversation with his abutters regarding his proposed plans, and is now in receipt of building site location plans from the property owner at

1 41 Webster.

2 "A copy of the certified plot plan of the recently
3 constructed structures was delivered to him on May 23, 2022,
4 from Len Yang, his abutter at 41 Webster Avenue.

5 "This information is being incorporated into our
6 site model to provide updated sun shadow information, and
7 more accurately address questions regarding the impact of
8 the proposed addition and renovation work.

9 "In addition to updated shadow studies, Mr.
10 Parvizi has requested alternative design studies from
11 Anderson Porter design to respond to abutters.

12 "We respectfully request additional time necessary
13 to complete this work and further communications with the
14 neighbors regarding the Anderson Porter Design."

15 That basically sums it up. That hasn't changed,
16 Dan?

17 DAN ANDERSON: That has not changed. No, thank
18 you.

19 BRENDAN SULLIVAN: Okay. So there's a motion on
20 the floor then to continue this matter, conclusively Case
21 No. 155114, No. 115115 (sic), No. 155116 on Webster Avenue
22 until September 8, 2022 at 6:00 p.m. on the condition that

1 the petitioner change the posting signs to reflect the new
2 date of September 8, 2022 and the new time of 6:00 p.m.

3 That any new submittals pertaining to the
4 aforementioned three cases that are not currently in the
5 file be in the file by 5:00 p.m. on the Monday prior to the
6 September 8 hearing.

7 There is one other thing, we are in receipt of
8 correspondence --

9 JASON MARSHALL: Mr. Chair, before you move on --

10 BRENDAN SULLIVAN: Yes?

11 JASON MARSHALL: -- if I am on this case, I cannot
12 do September 8. It would have to be a subsequent Thursday.

13 BRENDAN SULLIVAN: And you are on the case. So
14 thank you, Jason.

15 OLIVIA RATAY: September 22?

16 BRENDAN SULLIVAN: September 22?

17 JASON MARSHALL: Yes, that's fine. Thank you for
18 accommodating.

19 BRENDAN SULLIVAN: Dan, September 22?

20 DAN ANDERSON: That's acceptable, provided that
21 the rest of the Board can be there.

22 BRENDAN SULLIVAN: Yeah. The rest of the Board,

1 so it's - I will speak for Gus, he's not here - Jason, Jim
2 Monteverde and Laura are available on September 22?

3 JIM MONTEVERDE: That's correct.

4 BRENDAN SULLIVAN: Okay. Also, Dan, there was
5 correspondence in the file for 6 Lilac Court. I won't read
6 the whole thing, but despite they had put in some
7 recommendations, they're saying in the second paragraph,
8 "Despite this recommendation, since the hearing, we have not
9 received any communication from Mr. Parvizi, nor from his
10 architect, Dan Anderson, and of this Thursday's BZA hearing
11 with regard to our reasonable concerns."

12 The letters in the file, I would ask that you read
13 it and you have conversations with Leon Sun and Zi Wang
14 (phonetic) 6 Lilac Court, if you would.

15 DAN ANDERSON: Yes.

16 BRENDAN SULLIVAN: Then on the motion, then, to
17 continue this matter until September 22 at 6:00 p.m., Jim
18 Monteverde?

19 JIM MONTEVERDE: Yes, in favor.

20 BRENDAN SULLIVAN: Jason Marshall?

21 JASON MARSHALL: Jason Marshall yes, in favor.

22 BRENDAN SULLIVAN: Laura?

1 LAURA WERNICK: Yes, in favor.

2 BRENDAN SULLIVAN: And Brendan Sullivan yes.

3 [All vote YES]

4 On the affirmative vote of four members of the
5 Board, the matter is continued until September 22 at 6:00
6 p.m.

7 There was another case, Dan, Case No. 168852 -- 35
8 Webster Avenue, which is the appeal. I'll read the
9 correspondence dated June 6.

10 "Dear Mr. - members of the Board, on behalf of the
11 petitioner, we respectfully request a continuance of the
12 hearing with this appeal currently scheduled" --

13 Well, we can't hear it until 6:30, unfortunately.
14

15 "The petitioner is in process of evaluating his
16 design options and additionally has a related special permit
17 application that is pending with this Board, and if granted
18 my render the subject matter nonapplicable."

19 I didn't read that it was scheduled at 6:30. Is
20 that correct? I have here on the schedule that it's
21 scheduled for 6:00. 6:00, yeah, okay. So that's a
22 misprint, all right.

1 So we can proceed with it accordingly, and due to
2 some of the schedule, the petitioner is requesting a
3 continuance of the hearing of this matter until the evening
4 of September 8. That's -- that has not been heard by the
5 Board; however, it is recommended that it be heard on the
6 night of September 22, correct?

7 DAN ANDERSON: That's acceptable.

8 BRENDAN SULLIVAN: Okay. So on the motion, then,
9 to continue this case, which is an appeal of the
10 Commissioner's determination be continued until September 8
11 - September 22 at 6:00 p.m. on the condition that any new
12 submittals not in the file currently be in the file by 5:00
13 p.m. the Monday prior to September 22.

14 That the petitioner is -- I don't believe there is
15 a posting sign. Is that correct? There is no posting sign
16 for that appeal? No, there was no - okay, so you don't have
17 to change that. Just that if there's any new submittals
18 that they be in the file by 5:00 p.m. on the Monday prior to
19 the September 22 hearing at 6:00 p.m.

20 I will ask the same members - Jim Monteverde on
21 the motion to continue this matter?

22 JIM MONTEVERDE: I agree.

1 BRENDAN SULLIVAN: Jason Marshall on the
2 continuance?

3 JASON MARSHALL: Yes, in favor.

4 BRENDAN SULLIVAN: Laura Wernick?

5 LAURA WERNICK: Yes, in favor.

6 BRENDAN SULLIVAN: And Brendan Sullivan is in
7 favor.

8 [All vote YES]

9 BRENDAN SULLIVAN: On the vote of 4 affirmative
10 votes by members of the Board, this matter is continued
11 until September 22 at 6:00 p.m. Thank you, Dan.

12 DAN ANDERSON: Have a good night.

13 BRENDAN SULLIVAN: Well, unfortunately we're going
14 to have to wait until 7:15.

15 JIM MONTEVERDE: Really?

16 BRENDAN SULLIVAN: Yeah, even though it is
17 continued. It still has to be heard.

18 JIM MONTEVERDE: Mr. Chair, don't we have a #107
19 Washington Avenue and #27 Fayerweather?

20 BRENDAN SULLIVAN: Oh, I'm sorry, I'm sorry, I'm
21 sorry, you're right.

22 JIM MONTEVERDE: Before we all depart. Yes.

1 BRENDAN SULLIVAN: Oh, I'm sorry.

2 UNIDENTIFIED SPEAKER: #107 is ready to go.

3 BRENDAN SULLIVAN: Oh, wait a minute. I'm sorry.
4 I'm reading - not going well here originally. I'm reading
5 by the original date, which was 7:15.

6 JIM MONTEVERDE: Oh.

7 BRENDAN SULLIVAN: So this was continued until
8 6:00 p.m.

9

10

11

12

13

14

15

16

17

18

19

20

21

22

September 16, 2022

Via Email

Board of Zoning Appeal
City of Cambridge
831 Massachusetts Avenue
Cambridge, MA 02139

Attn: Mr. Constantine Alexander, Chair

Re: BZA Case No. 168852, Appeal of ISD Determination re 35 Webster Avenue,
Cambridge, MA (the "Property")

Dear Mr. Alexander and Members of the Board:

On behalf of the Petitioner, we respectfully request a continuance of the hearing of this appeal, currently scheduled for 6:30 p.m., September 22nd, 2022.

Thank you very much for your consideration.

Sincerely,



Sarah Like Rhatigan, Esq.

Enclosures

CC (via email): Mr. Ranjit Singanayagam
Ms. Maria Pacheco
Mr. Parviz Parvizi
Mr. Dan Anderson

Pacheco, Maria

From: Zi Wang <ziwang.cs@gmail.com>
Sent: Monday, September 19, 2022 11:58 PM
To: Pacheco, Maria
Cc: Singanayagam, Ranjit; Ratay, Olivia
Subject: Objections to BZA-155114 -155115 & -155116 & -168852
Attachments: Gmail - Concerns on BZA-155114 -155115 & -155116-merged.pdf

Dear Board of Zoning Appeal and Cambridge city officials,

We are the owners of 6 Lilac Court, abutting 33-35 Webster Ave. We strongly oppose the BZA-155114 -155115 & -155116 & -168852, the construction plan at 33-35 WEBSTER AVENUE. We sent the last letter on June 6, 2022 (attached).

Previously, we raised concerns including issues on privacy, lighting, proximity of buildings, as well as the potentially incorrect calculation of TOTAL GROSS FLOOR AREA which should have included the basement floor area given that 33-35 Webster Ave is no longer a single-family or two-family home.

Aside from those, one of the biggest concerns we had was the detrimental effect of the construction on the big elm tree at the border of 5 Lilac Ct and 33-35 Webster Ave. The developer, PARVIZ PARVIZI – C/O DANIEL ANDERSON, ARCHITECT, pruned the roots in the new year's holiday in 2022 as an undesired response to our concern. And now the tree is dead. I've put together a document detailing what happened:

https://docs.google.com/document/d/1bYcywICmGaMUueEnuZJaj_rl66I_dXaeHWKtUZult3U

Given the tree's relevance to BZA-155114 -155115 & -155116 & -168852, we strongly urge the Board of Zoning Appeal to consider the consequence of this tree on safety and significant loss of canopy coverage, the responsibility of the developer to remove and replace the dead tree and [the tree protection ordinance](#) as part of the decision making process.

Thank you in advance for your consideration.

Best Regards,

Zi Wang
Yuliang Leon Sun

6 Lilac Court

Concerns on BZA-155114 -155115 & -155116

1 message

Yuliang Sun <yuliangleonsun@gmail.com>

Mon, Jun 6, 2022 at 9:14 PM

To: "mpacheco@cambridgema.gov" <mpacheco@cambridgema.gov>, "ranjits@cambridgema.gov" <ranjits@cambridgema.gov>, "oratay@cambridgema.gov" <oratay@cambridgema.gov>

Cc: Zi Wang <ziwang.thu@gmail.com>, Quinton Zondervan <qzondervan@cambridgema.gov>

Dear Board of Zoning Appeal and Cambridge city officials,

We are the owners of 6 Lilac Court, abutting 33-35 Webster Ave. We had previously submitted our comments (PDF attached) based on presented architectural plans at the BZA hearing on January 27th (BZA-155114 -155115 & -155116). In the hearing, the board had recommended Mr. Parvizi and his architect to change his design based on potential impact on surrounding properties in terms of crowding, lighting, privacy concerns, and potential direct harm to surrounding properties secondary to the construction's impact on the elm tree.

Despite this recommendation, since the hearing, we have not received any communication from Mr. Parvizi, nor from his architect, Daniel Anderson (Anderson Porter Design) ahead of this Thursday's BZA hearing with regards to our reasonable concerns.

Additionally, we would like to **update the board on recent development concerning the deteriorating health of the big elm tree as a direct consequence of root pruning done by the developer in December 2021**, resulting in absent/delayed leaf growth in canopy directly above the site of root pruning as well as active disease symptomatology diagnosed by a local certified arborist (Mr. Jeff Bourque, SavATree) familiar with the lilac court trees. This poses **an immediate to short term hazard** with further disease progression and potential damages to the surrounding properties if tree removal is required. Further description and photos documenting this are also attached.

We appreciate your time in hearing our concerns and look forward to sharing them at the hearing.

Best Regards,

Yuliang Leon Sun
Zi Wang

6 Lilac Court

2 attachments**Original objection letter.pdf**

75K

**third objection letter 06062022.pdf**

5067K

Hello Olivia, Maria, and Ranjit,

We are the owners of 6 Lilac Court, abutting 33-35 Webster Ave. We had previously submitted our comments (PDF attached) based on presented architectural plans at the BZA hearing on January 27th (BZA-155114 -155115 & -155116). In the hearing, the board had recommended Mr. Parvizi and his architect to change his design based on potential impact on surrounding properties in terms of crowding, lighting, privacy concerns, and potential direct harm to surrounding properties secondary to the construction's impact on the elm tree.

On this point, board member Mr. Constantine Alexander had recommended to have "another arborist be brought in to look at the issues of the trees and the like. That arborist should be mutually satisfactory to a neighborhood representative, and of course the petitioner, and get another view." (page 98, 1-27-22 minutes)

Despite this recommendation, since the hearing, we have not received any communication from Mr. Parvizi, nor from his architect, Daniel Anderson (Anderson Porter Design) ahead of this Thursday's BZA hearing with regards to our reasonable concerns.

Concerningly, Mr. Parvizi had already completed root pruning of the big elm tree (Fig 1) prior to reaching an agreement with neighbors in winter of 2021, which has resulted in harm to the tree only beginning to be visible in recent months. This has manifested as bare branches and delayed leaf growth directly above the area of root pruning (Fig 2, 3). Previously the healthy canopy bore full leaves as seen in picture from 2 years ago (Fig 4). Arborists hired by Mr. Parvizi also reported no obvious signs of disease at the time of consultation in 2021.

Because of these recent, visible abnormalities of the canopy, we reached out to an independent certified arborist Jeff Bourque (SavATree), a well-known arborist having previously worked on other trees on Lilac Court and around the neighboring Bristol Street. According to Mr. Bourque, the root pruning likely affected 1/5 of the total root system, potentially resulting in negative impact to the canopy directly above it (Fig 3). While difficult to validate without lab testing, the tree is diseased and show symptoms of Nectarine Canker and/or Dutch elm disease, becoming a potential hazard to the neighboring community in the coming years. When asked the cost of potential tree removal, he mentioned it will require a large crane and cost between 10,000 to 15,000\$ to remove, likely causing neighboring property damage during the removal process due to the size of the tree. Thus, Mr. Parvizi's development has already caused visible and significant harm to the tree itself and potentially to the surrounding properties in the immediate to short term future.

We appreciate your time in hearing our concerns and look forward to sharing them at the hearing.

Best Regards,

Zi Wang
Yuliang Leon Sun
6 Lilac Court



Figure 1: Root pruning undertaken in December 2021, visible as unvegetated line in the backyard of 33-35 Webster ave. Picture taken Jan 22, 2022



Figure 2: Big elm tree (view from lilac court), **red** outline- absent/delayed leaf growth



Figure 3: Big elm tree, **red** outline: affected branches directly above site of root pruning showing delayed/absent leaves compared to healthy growth (**green** outline).



Figure 4: photo of big elm tree taken summer 2020 showing healthy canopy full of leaves

SPECIAL PERMIT: 33, 35, 37 WEBSTER AVE.

CAMBRIDGE, MA 02141

- GENERAL NOTES
1. THE CONTRACTOR SHALL VISIT THE PROJECT SITE PRIOR TO BIDDING TO BECOME FAMILIAR WITH THE EXISTING SITE CONDITIONS.
 2. THE DRAWINGS SHALL BE WORKED IN CONJUNCTION WITH THE SPECIFICATIONS AND/OR PROJECT MANUAL.
 3. THE CONTRACTOR SHALL VERIFY ALL DIMENSIONS AND EXISTING CONDITIONS PRIOR TO THE START OF WORK. NOTIFY THE ARCHITECT OF CHANGES IN DIMENSIONS OR CONDITIONS.
 4. THE CONTRACTOR SHALL PROVIDE ALL MATERIALS, TOOLS, EQUIPMENT AND NECESSARY FACILITIES, AND PERFORM ALL LABOR AND SERVICES OF EVERY DESCRIPTION AS MAY BE NECESSARY TO COMPLETE THE SCOPE OF WORK DEFINED ON THE DRAWINGS.
 5. THE CONTRACTOR SHALL ARRANGE FOR, OBTAIN AND PAY FOR ALL PERMITS, CERTIFICATES, INSPECTIONS, AGENCY APPROVALS, ETC. AND PAY ALL FEES LEVIED BY STATE, LOCAL, AND MUNICIPAL AUTHORITIES HAVING JURISDICTION OVER WORK PERFORMED UNDER THIS CONTRACT. PROVIDE COPIES OF ALL REQUIRED PERMITS, CERTIFICATES, INSPECTIONS, AND AGENCY APPROVALS TO THE OWNER.
 6. THE CONTRACTOR SHALL PROVIDE ADEQUATE SHORING AND BRACING DURING DEMOLITION.
 7. ALL WORK SHALL BE FABRICATED AND INSTALLED IN STRICT ACCORDANCE WITH THE INTERNATIONAL BUILDING/RESIDENTIAL CODE, ALL APPLICABLE STATE AND LOCAL CODES, AND THE GENERAL AND SUPPLEMENTARY CONDITIONS OF THE CONTRACT.
 8. THE BUILDING SHALL BE CONSTRUCTED IN FULL COMPLIANCE WITH ALL APPLICABLE CODES, ORDINANCES, AND REGULATIONS, AS WELL AS THE DRAWINGS AND SPECIFICATIONS. ANY CODE DEFICIENCIES IN THE DRAWINGS RECOGNIZED BY THE CONTRACTOR SHOULD BE BROUGHT TO THE ATTENTION OF THE ARCHITECT FOR CLARIFICATION.
 9. ALL CONTRACTORS AND SUBCONTRACTORS SHALL BE RESPONSIBLE FOR: THE PROPER PERFORMANCE OF THEIR WORK, COORDINATION WITH OTHER TRADES, MEANS AND METHODS OF CONSTRUCTION, AND SAFETY AND SECURITY ON SITE.
 10. CUTTING AND PATCHING SHALL BE PERFORMED BY EACH TRADE AS NECESSARY FOR THE PERFORMANCE AND INSTALLATION OF THEIR WORK. CUTTING AND PATCHING SHALL BE PERFORMED IN A WORKMANLIKE MANNER CONSISTENT WITH INDUSTRY STANDARDS FOR FINISHES AND SUBSTRATES AFFECTED.
 11. THE CONTRACTOR SHALL PROTECT THE FACILITY FROM WEATHER AND MAINTAIN SECURITY DURING ALL CONSTRUCTION WORK.
 12. THE EXISTING PROPERTY SHALL BE PROTECTED DURING CONSTRUCTION. REPAIR OR REPLACE, WITHOUT ADDITIONAL CHARGE TO THE OWNER, ANY EXISTING WORK DAMAGED DURING THE COURSE OF CONSTRUCTION.
 13. THE INTENT OF THE DRAWINGS AND SPECIFICATIONS IS TO PROVIDE FOR A PLUMB, LEVEL, AND SQUARE STRUCTURE UNLESS OTHERWISE NOTED. ANY DEVIATION FROM THIS GENERAL INTENT SHOULD BE BROUGHT TO THE ATTENTION OF THE ARCHITECT FOR CLARIFICATION.
 14. THE CONTRACTOR SHALL BE RESPONSIBLE FOR THE ACCURATE PLACEMENT OF THE BUILDING ON THE SITE AND VERIFY ALL DIMENSIONS AND EXISTING CONDITIONS. DISCREPANCIES BETWEEN THE DRAWINGS AND ACTUAL SITE CONDITION SHALL BE BROUGHT TO THE ATTENTION OF THE ARCHITECT BEFORE BIDDING THE PROJECT OR THE COMMENCEMENT OF WORK. THE OWNER SHALL NOT BE RESPONSIBLE FOR CHANGES TO THE WORK DUE TO THE FAILURE OF THE CONTRACTOR TO FAMILIARIZE HIMSELF/HERSELF WITH EXISTING CONDITIONS.
 15. DO NOT SCALE DRAWINGS: ALL DIMENSIONS SHALL HAVE PREFERENCE OVER SCALE AND BE FIELD-VERIFIED AND COORDINATED WITH WORK OF ALL TRADES. IF NO DIMENSIONS ARE GIVEN OR DISCREPANCIES ARE FOUND, THE CONTRACTOR SHALL NOTIFY THE ARCHITECT FOR CLARIFICATION BEFORE BIDDING OR COMMENCING THE WORK.
 16. DETAILS ARE INTENDED TO SHOW METHODS AND MANNER OF ACCOMPLISHING WORK. MINOR MODIFICATION MAY BE REQUIRED TO SUIT JOB DIMENSIONS OR CONDITIONS, AND SHALL BE INCLUDED AS PART OF THE WORK.
 17. THE CONTRACTOR SHALL VERIFY THE SIZES AND LOCATIONS OF ALL MECHANICAL AND ELECTRICAL EQUIPMENT PADS AND BASES, AS WELL AS POWER, WATER, AND DRAIN REQUIREMENTS FOR SUCH EQUIPMENT WITH THE EQUIPMENT MANUFACTURER. DEVIATION OF THE AFOREMENTIONED REQUIREMENTS SHOULD BE BROUGHT TO THE ATTENTION OF THE ARCHITECT FOR CLARIFICATION.
 18. UNLESS ITEMS, MATERIALS, EQUIPMENT, OR WORK ARE SPECIFICALLY NOTED TO BE PROVIDED OR FURNISHED BY OTHERS, THEY SHALL BE PROVIDED BY THE CONTRACTOR UNDER THIS CONTRACT.
 19. ALL WORK SHALL BE PERFORMED BY SKILLED WORKERS IN A WORKMANLIKE AND PROFESSIONAL MANNER CONSISTENT WITH INDUSTRY STANDARDS.
 20. MATERIALS AND COMPONENTS AS SPECIFIED CONSTITUTE A STANDARD OF QUALITY, UNLESS OTHERWISE NOTED. EQUAL SUBSTITUTES WILL BE ACCEPTABLE ONLY WITH WRITTEN PRIOR APPROVAL BY THE ARCHITECT.
 21. THE CONTRACTOR SHALL PERFORM TESTS AT HIS/HER OWN EXPENSE, AS NECESSARY OR AS REQUIRED BY ANY INSPECTION AGENCY. TESTS SHALL BE MADE TO VERIFY WHETHER THE SYSTEM OR COMPONENTS INSTALLED COMPLY WITH THE SPECIFICATIONS AND ARE IN WORKING ORDER.
 22. THE CONTRACTOR SHALL LEAVE THE WORK IN PROPER WORKING ORDER AND SHALL, WITHOUT ADDITIONAL CHARGE, REPLACE ANY WORK, MATERIALS, OR EQUIPMENT FURNISHED AND INSTALLED UNDER THIS CONTRACT WHICH DEVELOPS DEFECTS, EXCEPT FROM ORDINARY WEAR AND TEAR, WITHIN ONE (1) YEAR FROM THE DATE OF FINAL ACCEPTANCE BY THE OWNER.

- DEMOLITION NOTES
1. CONTRACTOR SHALL VERIFY EXISTING CONDITIONS.
 2. THE DEMOLITION PLANS ARE DERIVED FROM EXISTING PLANS AND ARE INTENDED TO REASONABLY REPRESENT EXISTING CONDITIONS.
 3. DEMOLITION NOTES ON THE DRAWINGS IDENTIFY SPECIFIC AREAS OF WORK BUT MAY NOT BE COMPLETE IN THE IDENTIFICATION OF ALL REMOVALS. THE CONTRACTOR SHALL VERIFY ACTUAL CONDITIONS AND COORDINATE THE DEMOLITION WITH NEW WORK SO THAT DEMOLITION IS COMPLETE.
 4. IT IS THE CONTRACTORS RESPONSIBILITY TO VERIFY THE DIMENSION OF ALL COMPONENTS TO BE DEMOLISHED.
 5. CONTRACTOR SHALL NOTIFY "DIS-SAFE" PRIOR TO COMMENCEMENT OF ANY DEMOLITION ACTIVITY.
 6. REMOVE ALL EXISTING CONSTRUCTIONS AND FINISHES NECESSARY FOR THE COMPLETION OF THE WORK AS DEPICTED ON THE DRAWINGS, INCLUDING BUT NOT LIMITED TO, ITEMS SHOWN ON THE PLANS WITH DASHED LINES. NECESSARY DISCONNECTS AND ALTERATIONS TO EXISTING MECHANICAL AND ELECTRICAL SYSTEMS SHALL BE INCLUDED. PATCH AS REQUIRED ALL CONSTRUCTIONS TO REMAIN IN ACCORDANCE WITH THE CONTRACT DRAWINGS.
 7. THE CONTRACTOR SHALL BE RESPONSIBLE FOR THE REMOVAL AND DISPOSAL OF MATERIALS TO BE DEMOLISHED. VERIFY WITH OWNER THE DISPOSAL AND REMOVAL OF ANY COMPONENTS OF SALVAGEABLE VALUE.
 8. REMOVE FROM THE JOBSITE, AS SOON AS PRACTICAL, DEMOLISHED MATERIALS, DEBRIS, AND RUBBISH. DO NOT ACCUMULATE DEBRIS ON THE FLOOR OR AT THE SITE.
 9. ALL REMOVALS AND SALVAGE, UNLESS SPECIFICALLY NOTED OR REQUESTED BY THE OWNER, SHALL BECOME THE PROPERTY OF THE CONTRACTOR.
 10. REMOVE ONLY NON-LOAD-BEARING CONSTRUCTION AND PARTITIONS. CONTRACTOR TO VERIFY, PRIOR TO REMOVAL, THAT NO STRUCTURAL COMPONENTS [I.E. BEARING WALLS, BEAMS, HEADERS, ETC.] SUPPORTING FLOOR, ROOF, OR CEILING JOISTS ARE DESIGNATED FOR REMOVAL. THE CONTRACTOR SHALL NOTIFY THE ARCHITECT PRIOR TO REMOVAL OF ANY CONSTRUCTION IN QUESTION OR DEVIATING FROM THE DESIGN INTENT. CONTRACTORS NON-CONTACT OF ARCHITECT PRIOR TO REMOVAL OF ANY WORK INDICATES HIS COMPLETE UNDERSTANDING THAT NO LOAD-BEARING OR STRUCTURAL WORK IS BEING ALTERED UNDER THIS CONTRACT.
 11. ALL STRUCTURAL SYSTEMS SHALL BE MAINTAINED AND SHALL BE OF SUFFICIENT STRENGTH TO SUPPORT THE DESIGN LOADS AND TO RESIST THE DEFORMATION CAUSED BY SUCH LOADS.
 12. CONTRACTOR SHALL BE RESPONSIBLE FOR PROVIDING ANY TEMPORARY SHORING ASSOCIATED WITH ANY DEMOLITION WORK.
 13. CONTRACTOR SHALL COORDINATE EXISTING UTILITY DEMOLITION AND CREATING ANY NEW TEMPORARY SERVICE FOR TEMPORARY-USE ITEMS.
 14. PATCH ALL FINISHES TO MATCH EXISTING, INCLUDING BUT NOT LIMITED TO: GYPSUM BOARD, PLASTER, ACOUSTIC SYSTEMS, WOOD TRIM, COVERS, BASE, PANELS, AND RAILS. VERIFY MATCH OF NEW FINISH MATERIALS TO EXISTING IN: COLOR, TEXTURE, THICKNESS, AND CUT TO SATISFACTION OF OWNER PRIOR TO INSTALLATIONS. PROVIDE OTHER MATERIALS TO MATCH EXISTING WHEN REQUIRED - TO BE APPROVED BY ARCHITECT AND OWNER.
 15. PATCH EXISTING WALLS, GYPSUM BOARD, OR PLASTER TO MATCH EXISTING OF SUFFICIENT THICKNESS TO MAINTAIN UNIFORM WALL THICKNESS. ALL EXPOSED PORTIONS OF WALL SHALL BE FINISHED WITH THREE (3) COATS OF SPACKLING, SANDED, AND LEFT IN A PAINT-READY CONDITION.



ANDERSON
PORTER
DESIGN

SPECIAL PERMIT

REVISIONS

No.	Description	Date

AndersonPorterDesign

1972 Massachusetts Ave, 4th Floor
Cambridge, MA 02140
Tel. 617.354.2501 Fax. 617.354.2509

Project

33,35 & 37 WEBSTER

Address

35 WEBSTER AVENUE
CAMBRIDGE, MA 02141

Title

COVER SHEET

Drawing Issued By:

ANDERSON PORTER DESIGN

Project #:

2112

Drawn No.

Date:

11/24/2021


Scale:

1/4" = 1'-0"

G1.0



Drawn by:


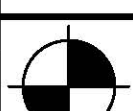
AR,S,R,B,A,S,D,A

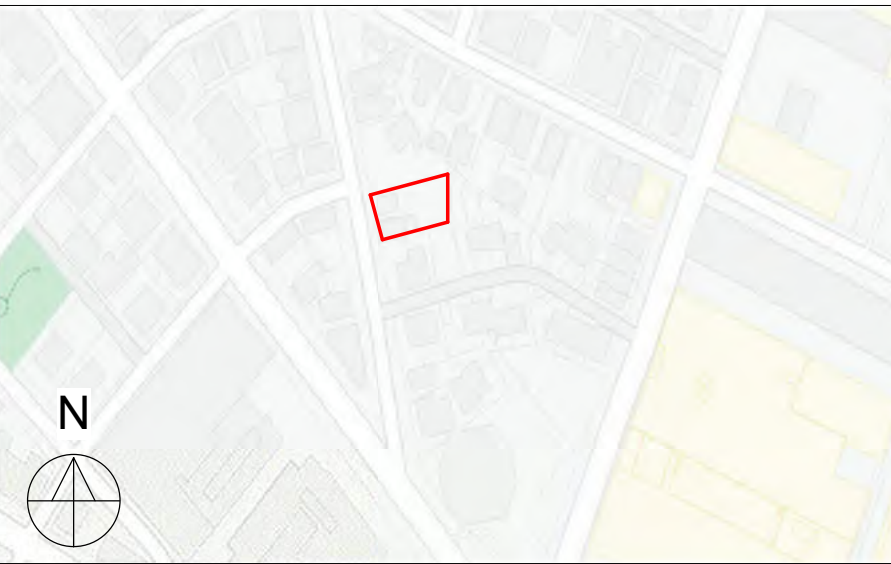ABBREVIATIONS		SITE LOCATION	DRAWING LIST	CODE SUMMARY		
AFF	ABOVE FINISHED FOOR		G1.0	COVER SHEET	PROPERTY ADDRESS:	35 WEBSTER AVENUE CAMBRIDGE, MA 02141
CLJ	CONTROL JOINT		C-1	EXISTING CIVIL PLAN	ZONING DISTRICT:	Residence C-1
CLR	CEILING	CONTACTS	L1.1	PROPOSED SITE PLAN	PROJECT DESCRIPTION:	Renovation of Unit 33 and 35. New Construction of Unit 37
CO	CLEAR		Z1.1	ZONING COMPLIANCE		
COL	COLUMN	ARCHITECT Anderson Porter Design 1972 Massachusetts Ave, 4th Floor Cambridge MA 02139	Z1.2	ZONING COMPLIANCE		
CONC	CONCRETE		AX1.1	EXISTING PLANS - UNIT 33		
CONT	CONTINUOUS	Dan Anderson 617.354.2501 dan@andersonporter.com	AX1.2	EXISTING PLANS - UNIT 33		
DN	DOWN		AX2.1	EXISTING ELEVATIONS - UNIT 33		
EL	EXPANSION JOINT	CONTACTS Dan Anderson 617.354.2501 dan@andersonporter.com	AX1.3	EXISTING PLANS - UNIT 35		
ELEV	ELEVATION		AX2.2	EXISTING ELEVATION - UNIT 35		
ELEC	ELECTRICAL	Dan Anderson 617.354.2501 dan@andersonporter.com	A1.1	PROPOSED PLANS - UNIT 33		
EQ	EQUAL		A2.1	PROPOSED ELEVATIONS - UNIT 33		
EXIST	EXISTING	Dan Anderson 617.354.2501 dan@andersonporter.com	A1.2	PROPOSED PLANS - UNIT 35		
FC	FURRING CHANNEL		A2.2	PROPOSED ELEVATIONS - UNIT 35		
FD	FLOOR DRAIN	Dan Anderson 617.354.2501 dan@andersonporter.com	A1.3	PROPOSED PLAN - UNIT 37		
FIN	FINISH		A2.3	PROPOSED ELEVATIONS - UNIT 37		
FL	FLOOR	Dan Anderson 617.354.2501 dan@andersonporter.com	A3.5	PROPOSED SITE SECTION		
GL	GLASS		A9.1	PERSPECTIVES		
GWB	GYPSUM WALLBOARD	Dan Anderson 617.354.2501 dan@andersonporter.com	A9.2	PERSPECTIVES		
HT	HEIGHT		A9.3	PERSPECTIVES		
HDWD	HARDWOOD	Dan Anderson 617.354.2501 dan@andersonporter.com	A9.4	EXISTING CONDITIONS		
HVAC	HEATING, VENTILATION AND AIR CONDITIONING		SK1.0	EXISTING SHADOW STUDY		
INSUL	INSULATION	Dan Anderson 617.354.2501 dan@andersonporter.com	SK2.0	PROPOSED SHADOW STUDY		
MAX	MAXIMUM					
MFR	MANUFACTURER					
MIN	MINIMUM					
MO	MASONRY OPENING					
MTL	METAL					
NIC	NOT IN CONTRACT					
NTS	NOT TO SCALE					
OC	ON CENTER					
PLAM	PLASTIC LAMINATE					
PLYWD	PLYWOOD					
PTD	PAINTED					
REQD	REQUIRED					
RL	RAIN LEADER					
STL	STEEL					
STR	STRUCTURE/STRUCTURAL					
T.O.C	TOP OF CONCRETE					
T.O.S	TOP OF SLAB					
TYP	TYPICAL					
UNO	UNLESS NOTED OTHERWISE					
VCT	VINYL COMPOSITION TILE					
WD	WOOD					
W/	WITH					
WINDW	WINDOW					

11/24/2021 12:29:00 PM

LEGEND	
	BOUND
	IRON PIN/PIPE
	STONE POST
	TREE
	TREE STUMP
	SHRUBS/FLOWERS
	SIGN
	BOLLARD
	SEWER MANHOLE
	DRAIN MANHOLE
	CATCH BASIN
	WATER MANHOLE
	WATER VALVE
	HYDRANT
	GAS VALVE
	ELECTRIC MANHOLE
	ELECTRIC HANDHOLE
	UTILITY POLE
	LIGHT POLE
	MANHOLE
	SPOT GRADE
	TOP OF WALL
	BOTTOM OF WALL
	EXISTING BUILDING
	RETAINING WALL
	STONE WALL
	FENCE
	TREE LINE
	SEWER LINE
	DRAIN LINE
	WATER LINE
	GAS LINE
	UNDERGROUND ELECTRIC LINE
	OVERHEAD WIRES
	CONTOUR LINE (MJR)
	CONTOUR LINE (MNR)

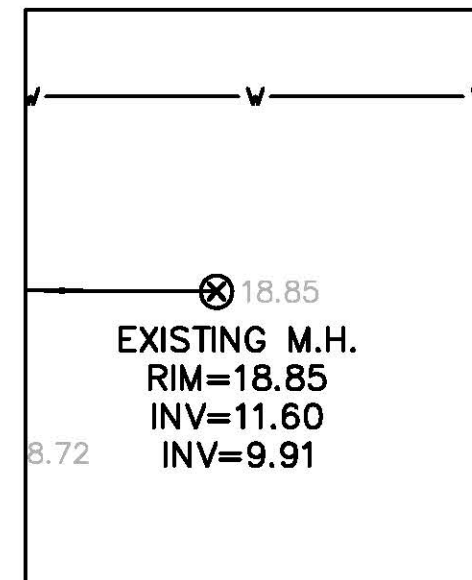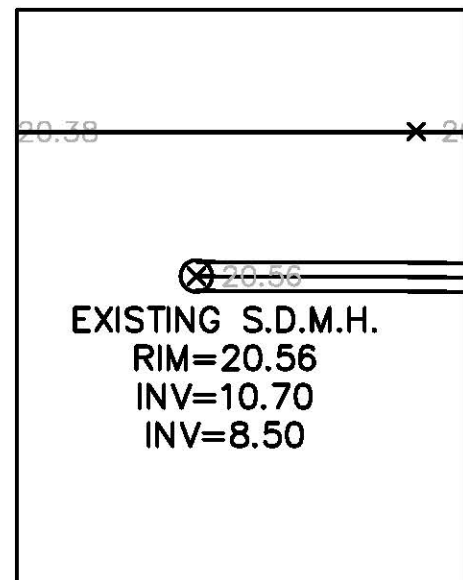

SCALE				
1"=10'				
DATE				
06/07/2021	REV	DATE	REVISION	
SHEET	33-35 WEBSTER AVENUE CAMBRIDGE MASSACHUSETTS			
PLAN NO.	EXISTING CONDITIONS			
1 OF 1				
CLIENT:				
DRAWN BY	 PETER NOLAN & ASSOCIATES LLC LAND SURVEYORS/CIVIL ENGINEERING CONSULTANTS 80 JEWETT STREET, SUITE 2, NEWTON MA 02458 PHONE: 857 891 7478/617 782 1533 FAX: 617 202 5691 EMAIL: pnolan@pnasurveyors.com			
E.S.				
CHKD BY				
P.J.N.				
APPD BY	SHEET NO. 1			
P.J.N.				

ZONING CHART - CAMBRIDGE				
LOT SIZE:	ALLOWED / REQUIRED	EXISTING	PROPOSED	COMPLIANCE
ZONE	C1 ZONE	C1 ZONE	C1 ZONE	COMPLIES
USE	RESIDENTIAL/ MULTI-FAMILY.	RESIDENTIAL/ MULTI-FAMILY.	RESIDENTIAL/ MULTI-FAMILY.	COMPLIES
MIN LOT SIZE	5,000 S.F.	5,357 +/- S.F.	5,357 +/- S.F.	COMPLIES
MIN LOT AREA PER DWELLING	1,500 S.F.	2,678.5 S.F.	1,785.7 S.F.	COMPLIES
MAX FLOOR AREA RATIO (FAR)	0.75	0.50	0.74	COMPLIES
MAX BUILDING HEIGHT	3 ST 35'	3 ST 31'	3 ST 35'	COMPLIES
MIN. YARD SETBACKS (UNITS 33 - 35)				
FRONT	(H+L) / 6 MIN 10'	1.3'	4.1'	EXISTING NON CONFORMING
LEFT SIDE	(H+L) / 7 >= 7.5',	3.4'	3.4'	EXISTING NON CONFORMING
RIGHT SIDE	(H+L) / 7 >= 7.5',	1.6'	1.6'	EXISTING NON CONFORMING
REAR	(H+L) / 6 MIN 20'	51.9'	21.8'	COMPLIES
MIN. YARD SETBACKS (UNITS 37)				
LEFT SIDE	(H+L) / 7 >= 7.5',	N/A	8.5'	COMPLIES
RIGHT SIDE	(H+L) / 7 >= 7.5',	N/A	8.5'	COMPLIES
REAR	(H+L) / 6 + 1' per 4'>100' 21.8'	N/A	21.8'	COMPLIES
MIN LOT WIDTH	50'	50'	50'	COMPLIES
PARKING REQUIREMENTS	ONE PER DWELLING UNIT	0 PARKING SPACES	3 PARKING SPACES	COMPLIES
OPEN SPACE, MIN % OF LOT	30% OF TOTAL LOT AREA = 1607.10 SF	64% = 3450 +/- SF	34% = 1828.49 SF	COMPLIES
PRIVATE OPEN SPACE	50% OF TOTAL OPEN SPACE = 803.55 SF	95% = 3279.06 S.F.	66% = 1064.99 S.F.	COMPLIES
PERMEABLE OPEN SPACE	50% OF TOTAL OPEN SPACE = 803.55 SF	100% = 3450.00 S.F.	123% = 1969.19 S.F.	COMPLIES
BICYCLE PARKING	0 SPACES	0 SPACES	0 SPACES	COMPLIES

FOOTNOTES:

- Identifying rear yard set back.
- Min. distance between buildings: Sum of Heights/6 or 10'-0", whichever is greater.



AREA CALCULATIONS	EXISTING	PROPOSED
BASEMENT UNIT 33 (N/A)	N/A	N/A
FIRST FLOOR UNIT 33	834.94	527.73
SECOND FLOOR UNIT 33	819.24	464.78
THIRD FLOOR UNIT 33	252.80	515.28
TOTAL (UNIT 33)	1906.94	1507.85
BASEMENT UNIT 35 (N/A)	N/A	N/A
FIRST FLOOR UNIT 35	484.37	432.81
SECOND FLOOR UNIT 35	246.00	237.65
TOTAL (UNIT 35)	730.37	670.46
BASEMENT UNIT 37 (N/A)	N/A	N/A
FIRST FLOOR UNIT 37	N/A	463.73
SECOND FLOOR UNIT 37	N/A	751.22
THIRD FLOOR UNIT 37	N/A	598.32
TOTAL (UNIT 37)	N/A	1813.27
GRAND TOTAL	2637.31	3991.58

N/A; BASEMENT AREA IS EXCLUDED FROM GROSS FLOOR AREA PER ARTICLE 2.



SPECIAL PERMIT

REVISIONS		
No.	Description	Date

AndersonPorterDesign
1972 Massachusetts Ave, 4th Floor
Cambridge, MA 02140
Tel. 617.354.2501 Fax. 617.354.2509

Project:
33,35 & 37 WEBSTER


Address:
35 WEBSTER AVENUE
CAMBRIDGE, MA 02141

Title:
ZONING COMPLIANCE

Drawing Issued By: ANDERSON PORTER DESIGN

Project #:	2112	Drawn No.
Date:	11/24/2021	
Scale:	As indicated	
Drawn by:	AS,DA,RB,AS	

Z1.1

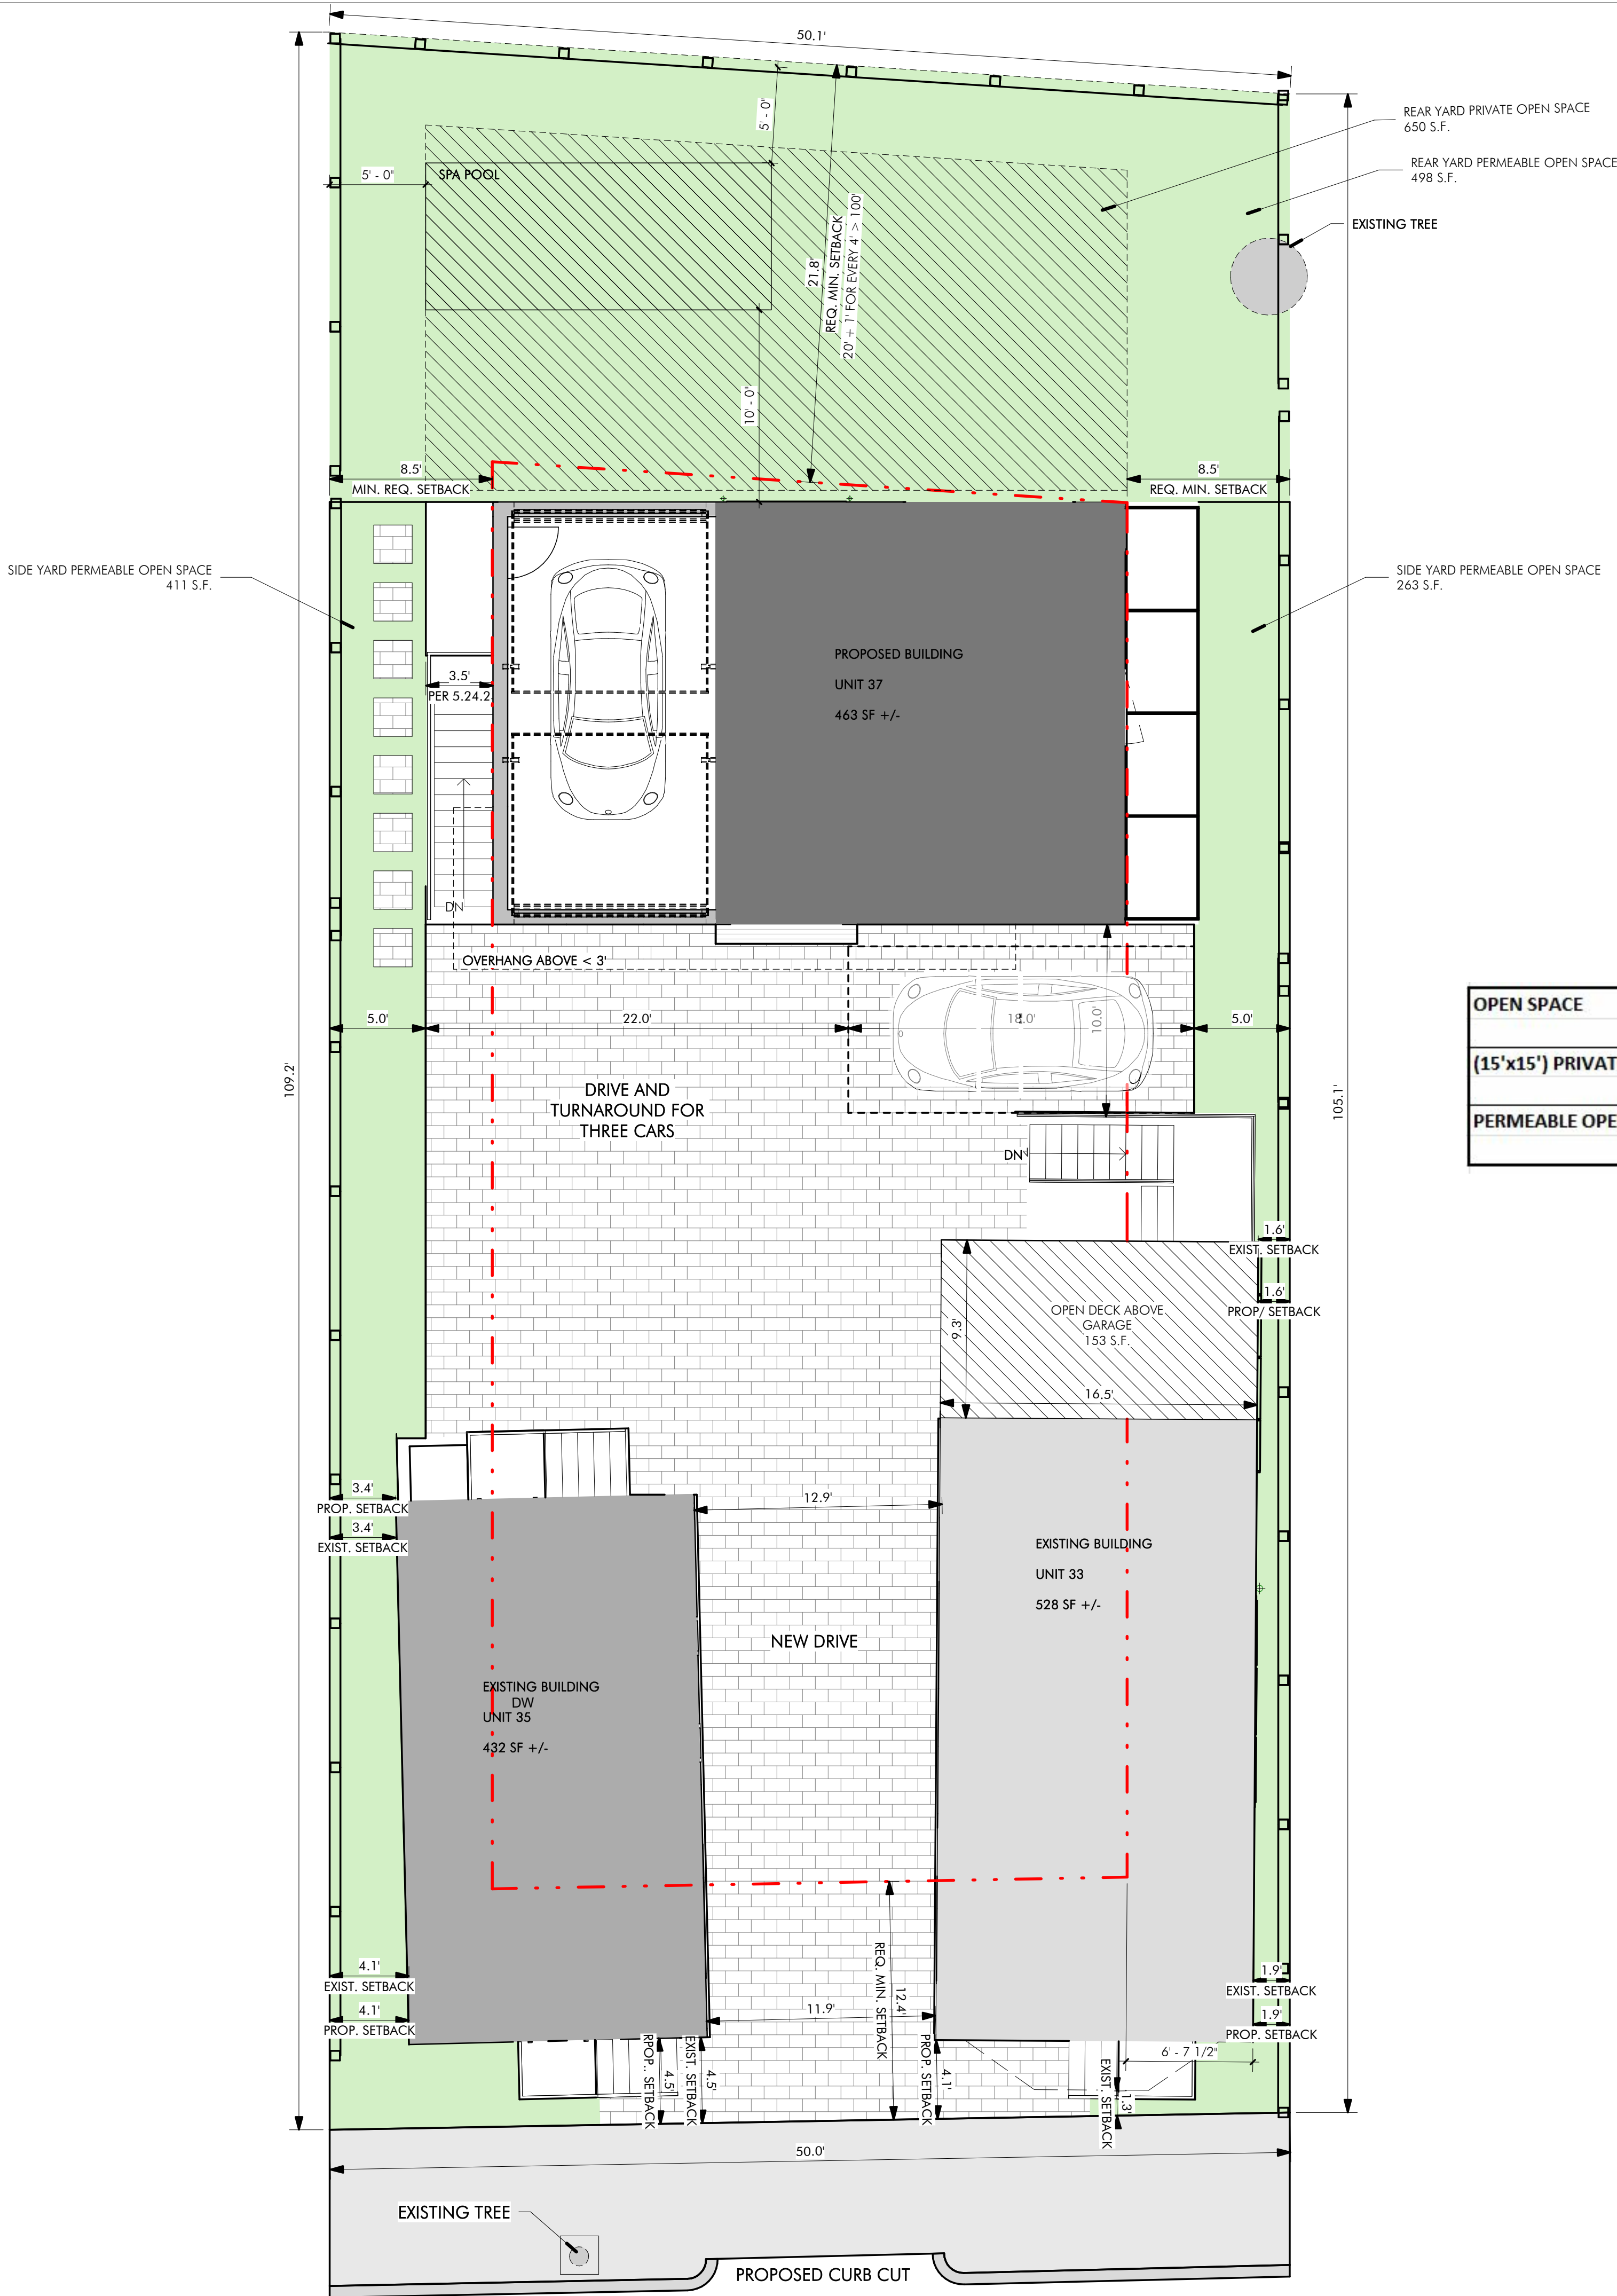

- ZONING PLAN LEGEND**
- PROPOSED 33 WEBSTER
 - PROPOSED 35 WEBSTER
 - PROPOSED 37 WEBSTER
 - PERMEABLE LANDSCAPE
 - PRIVATE OPEN SPACE
 - PERMEABLE PAVERS
 - REQUIRED MINIMUM SETBACKS

NOTE:
This plan is for informational and illustrative purposes only. The preparer of this plan makes no claim to its accuracy. This plan shall not be used or relied upon in any circumstance. A certified Land Surveyor shall provide an official certified plot plan.

ZONING
1/4" = 1'-0"

LANDSCAPE NOTES
TOTAL LOT AREA = 5,357 SF
OPEN SPACE AREA = 1,969.00 SF
PERMEABLE OPEN SPACE = 1,166.00 SF
SIDE YARD PERMEABLE OPEN SPACE = 411 S.F.
SIDE YARD PERMEABLE OPEN SPACE = 263 S.F.
REAR YARD PERMEABLE OPEN SPACE = 498 S.F.
(15'x15') PRIVATE OPEN SPACE = 803.55 SF
REAR YARD PRIVATE OPEN SPACE = 650 S.F.
DECK ABOVE GARAGE = 153 S.F.

OPEN SPACE	%	EXISTING	%	PROPOSED	%
1,607.10	30%	3,450.00	64%	1,969.00	37%
(15'x15') PRIVATE OPEN SPACE	%	EXISTING	%	PROPOSED	%
803.55	50%	3,279.06	204%	803.55	50%
PERMEABLE OPEN SPACE	%	EXISTING	%	PROPOSED	%
803.55	50%	3,300.00	205%	1,166.00	73%

SPECIAL PERMIT

REVISIONS		
No.	Description	Date
01	REVISION	01/21/22
02	REVISION	01/25/22

AndersonPorterDesign
1972 Massachusetts Ave, 4th Floor
Cambridge, MA 02140
Tel. 617.354.2501 Fax. 617.354.2509

Project: 33,35 & 37 WEBSTER

Address: 35 WEBSTER AVENUE
CAMBRIDGE, MA 02141

Title: PROPOSED SITE PLAN

Drawing Issued By: ANDERSON PORTER DESIGN

Project #: 2112 Drawn No.




Date: 11/24/2021


Scale: As indicated

Drawn by: AR.S., R.B.


[illegible]

Drawing Issued By: ANDERSON PORTER DESIGN	
Project #: 2112	Drawn No. <div style="font-size: 2em; font-weight: bold;">AX1.1</div>
Date: 11/24/2021	
Scale: 1/4" = 1'-0"	
Drawn by: DS	

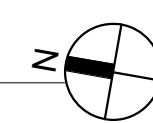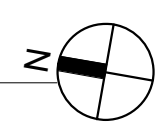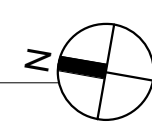

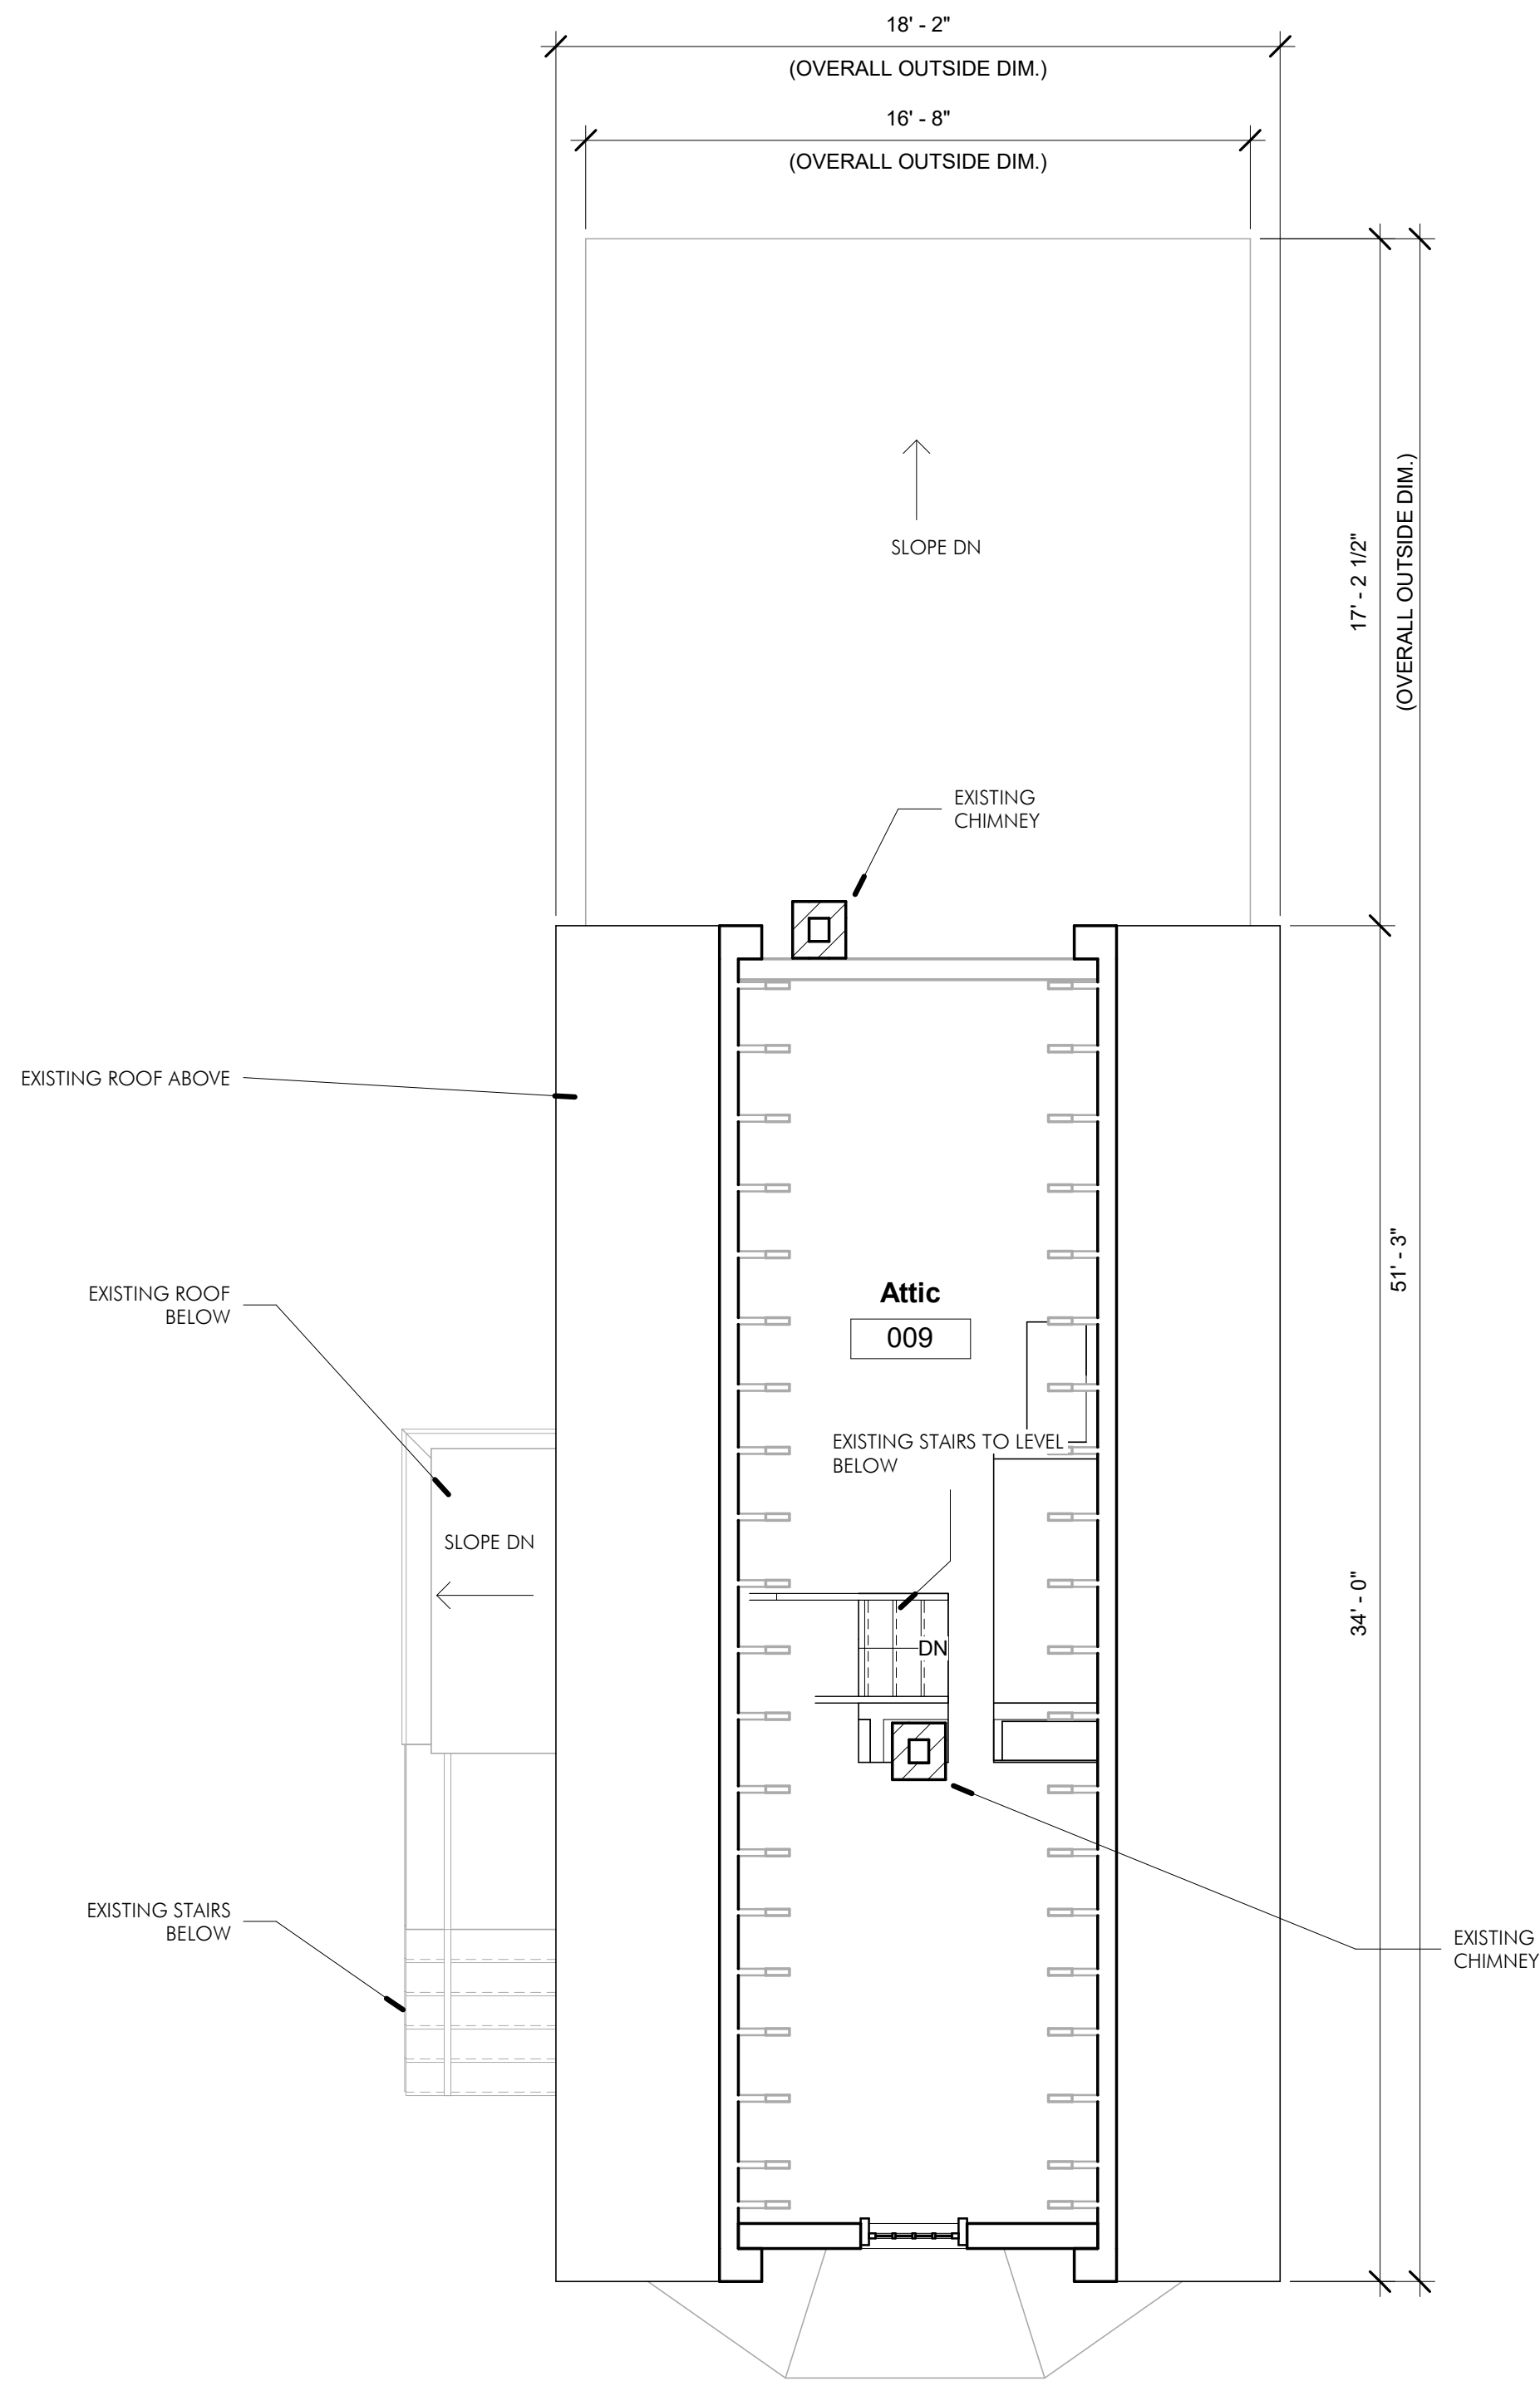

① EXISTING THIRD FLOOR-UNIT 33
1/4" = 1'-0"

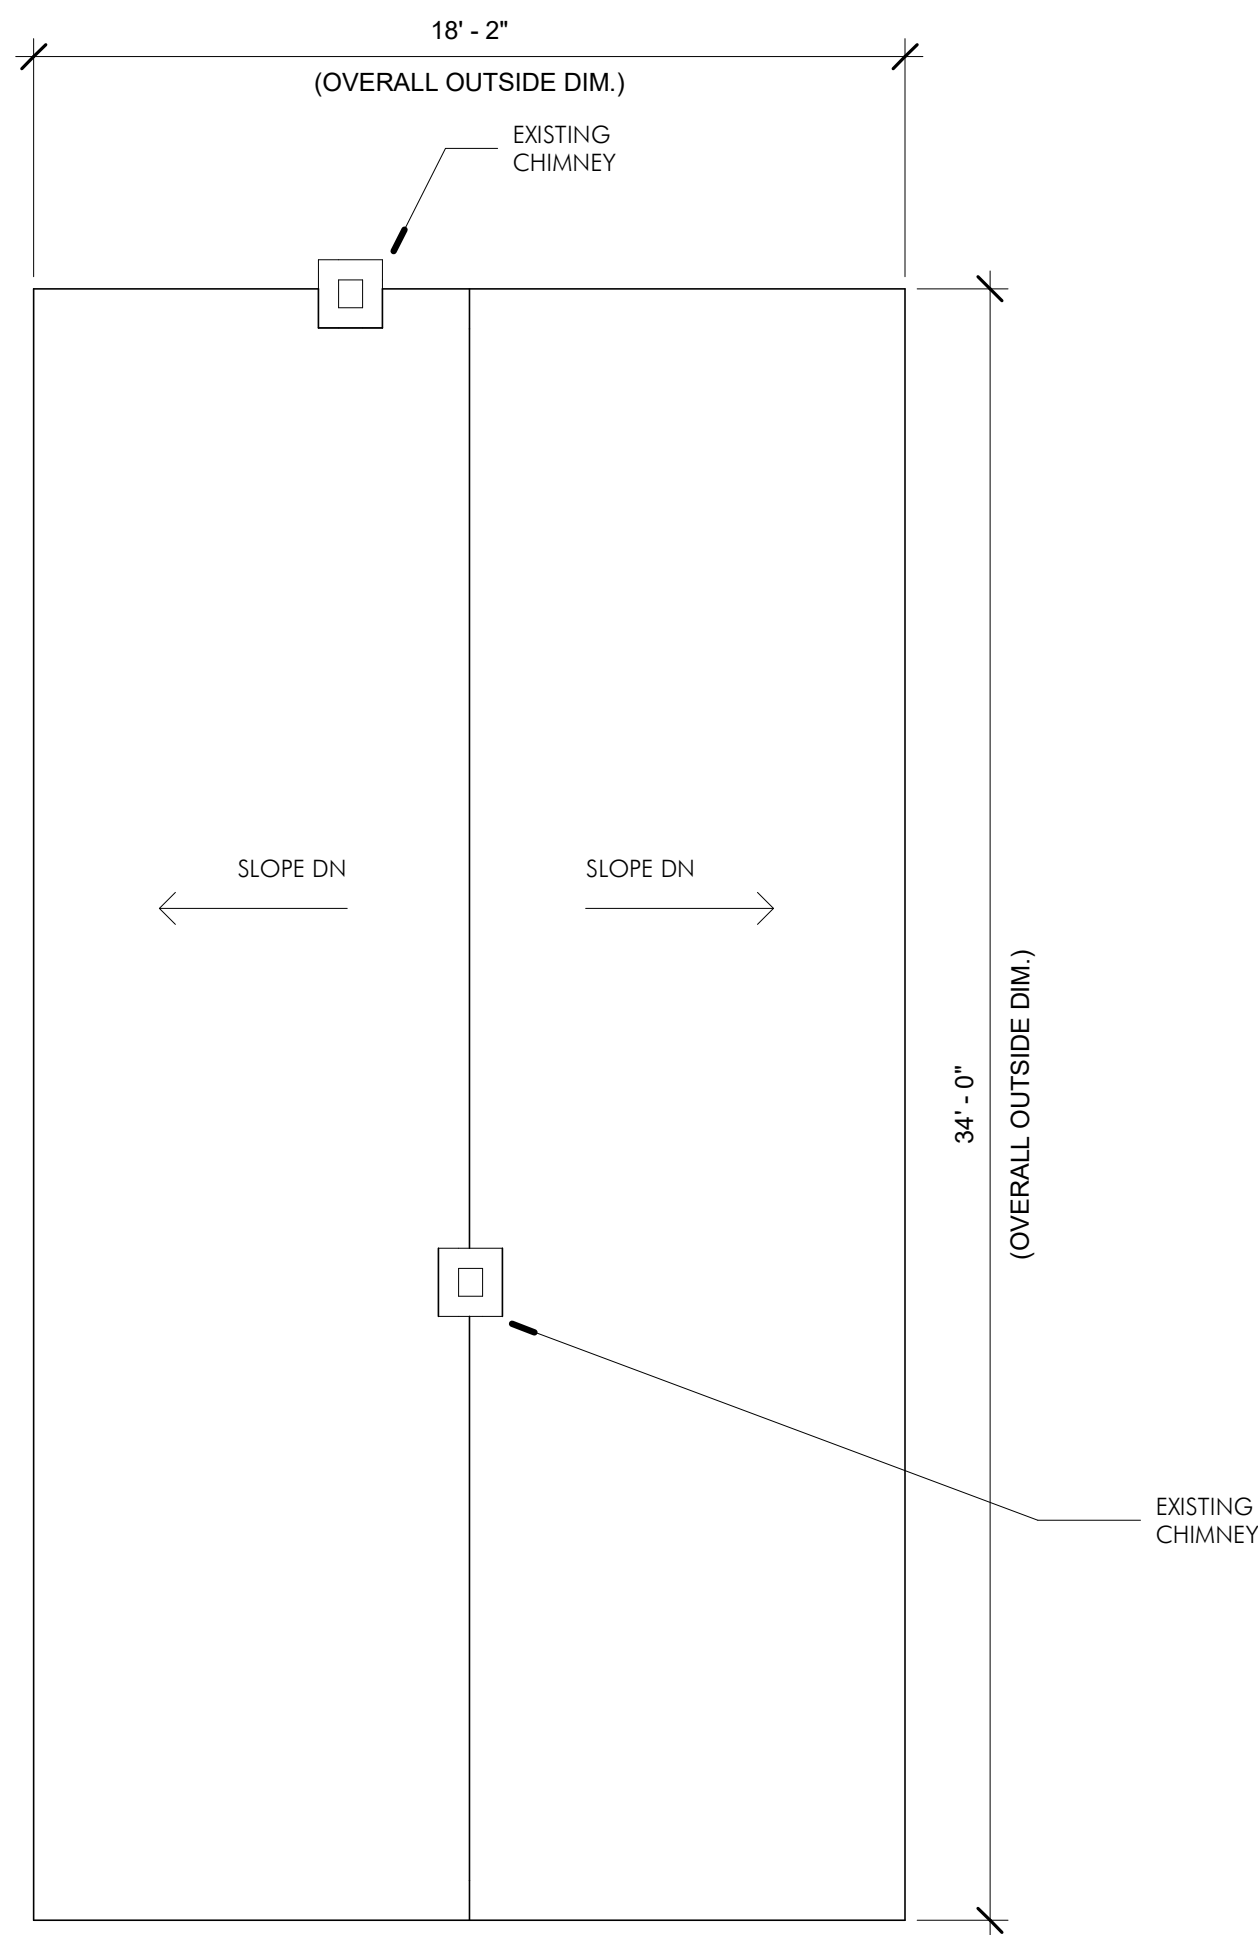

② EXISTING ROOF PLAN-UNIT 33
1/4" = 1'-0"

SPECIAL PERMIT

REVISIONS		
No.	Description	Date

AndersonPorterDesign
1972 Massachusetts Ave, 4th Floor
Cambridge, MA 02140
Tel. 617.354.2501 Fax. 617.354.2509

Project: 33 WEBSTER
Address: 33 WEBSTER AVENUE
CAMBRIDGE, MA 02141
Title: EXISTING FLOOR PLANS - UNIT 33

Drawing Issued By: ANDERSON PORTER DESIGN
Project #: 2112
Date: 11/24/2021
Scale: 1/4" = 1'-0"
Drawn by: DS

AX1.2

SPECIAL PERMIT


REVISIONS		
No.	Description	Date

AndersonPorterDesign
1972 Massachusetts Ave, 4th Floor
Cambridge, MA 02140
Tel. 617.354.2501 Fax. 617.354.2509

Project: 33 WEBSTER
Address: 33 WEBSTER AVENUE
CAMBRIDGE, MA 02141
Title: EXISTING ELEVATIONS - UNIT 33


Drawing Issued By: ANDERSON PORTER DESIGN
Project #: 2112
Date: 11/24/2021
Scale: 1/4" = 1'-0"
Drawn by: DS

AX2.1

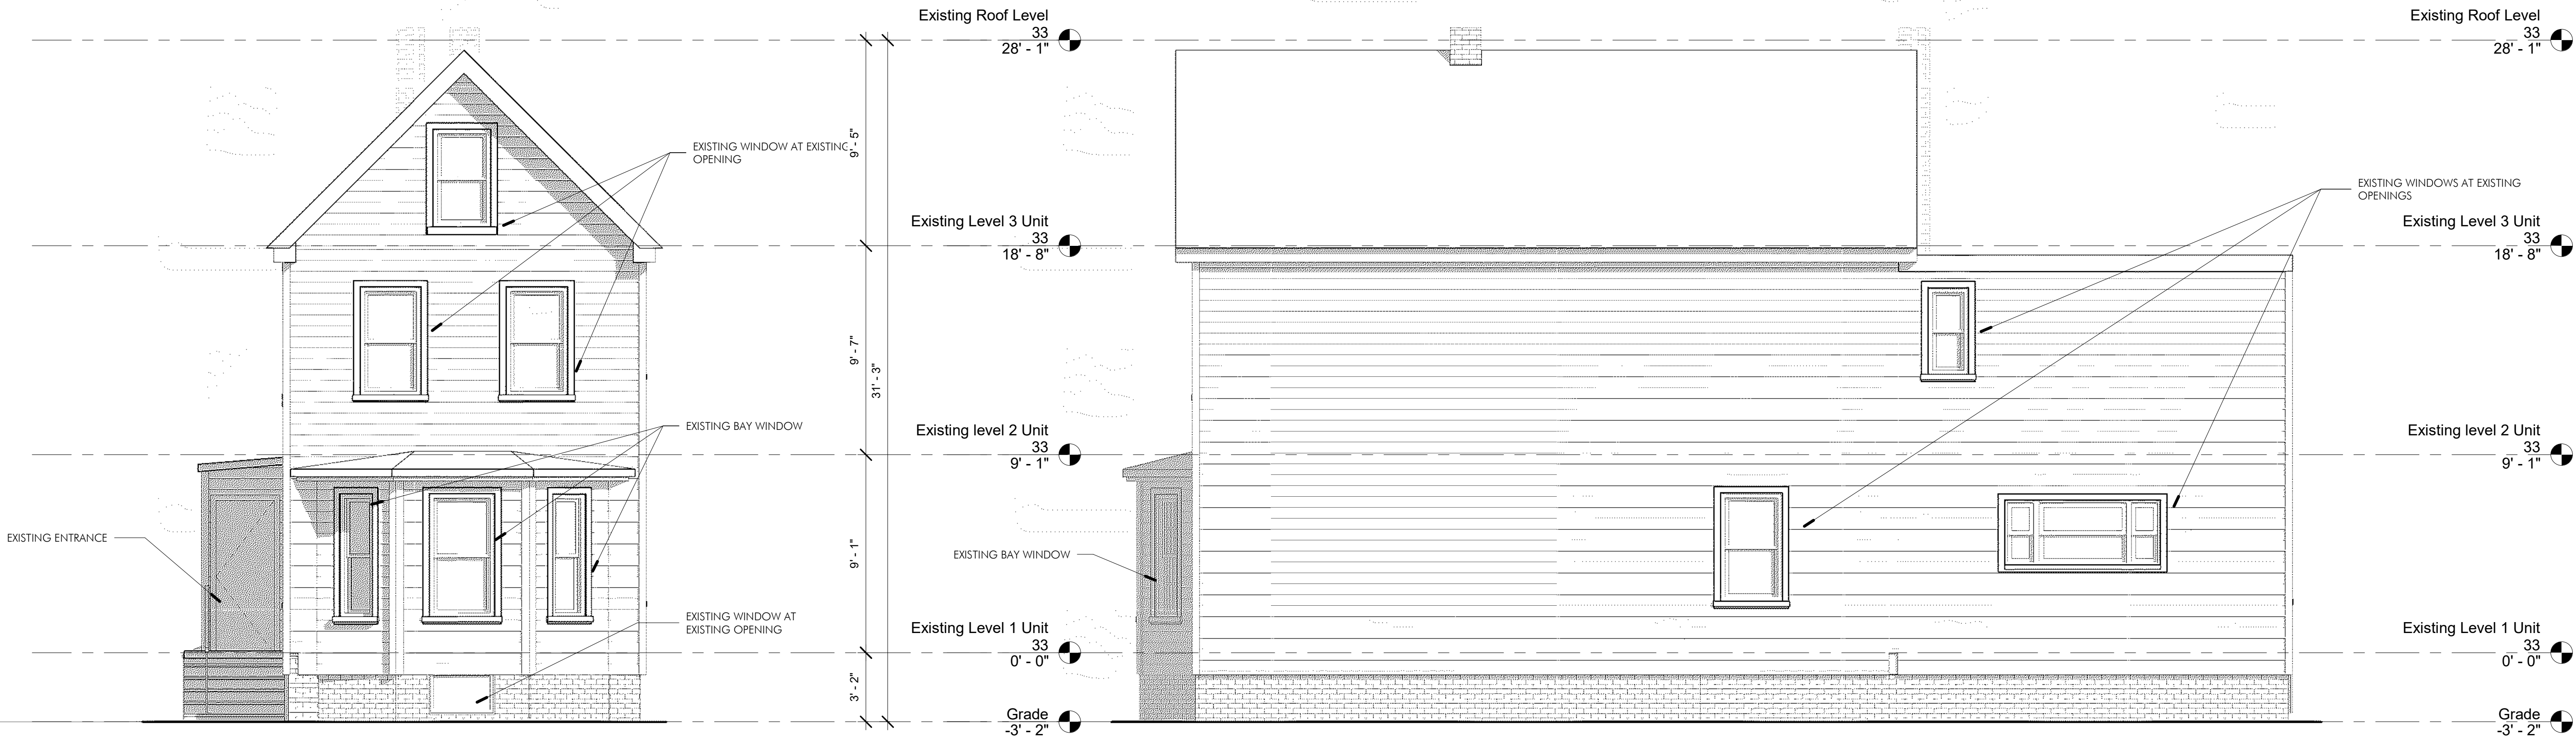


① EXISTING WEST ELEVATION- UNIT 33
1/4" = 1'-0"

② EXISTING SOUTH ELEVATION-UNIT 33
1/4" = 1'-0"

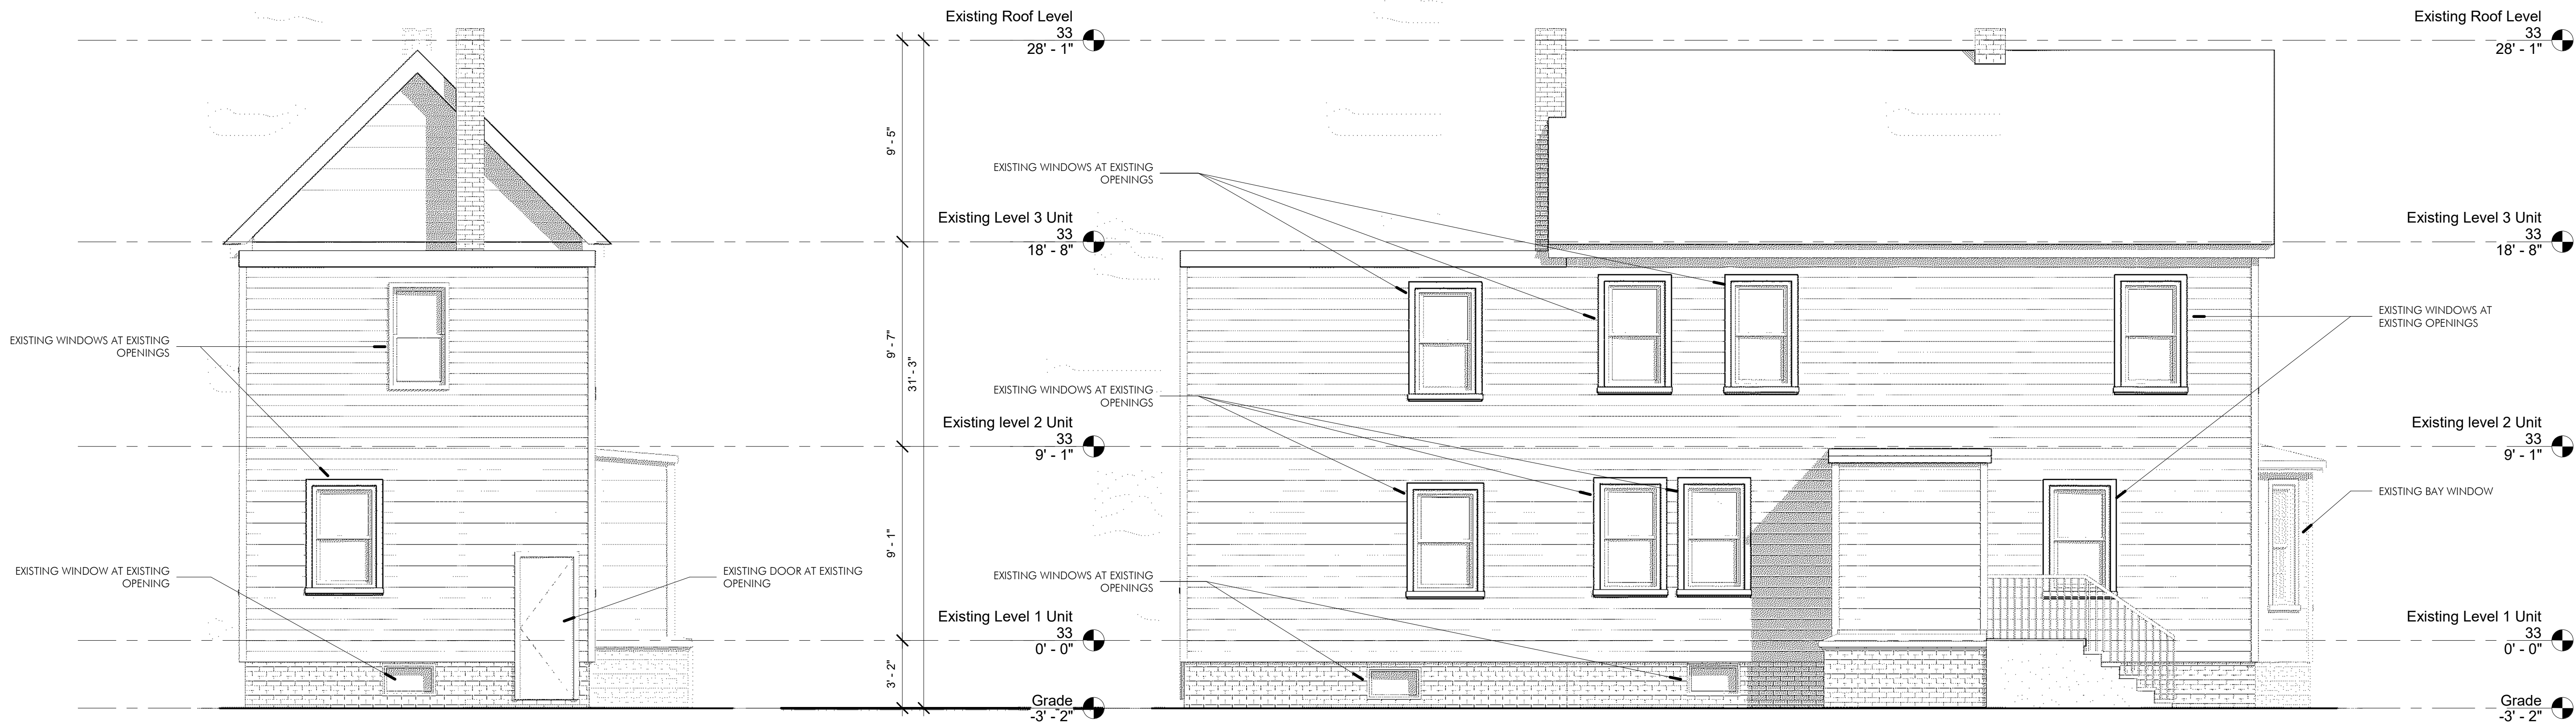


③ EXISTING EAST ELEVATION-UNIT 33
1/4" = 1'-0"


④ EXISTING NORTH ELEVATION- UNIT 33
1/4" = 1'-0"

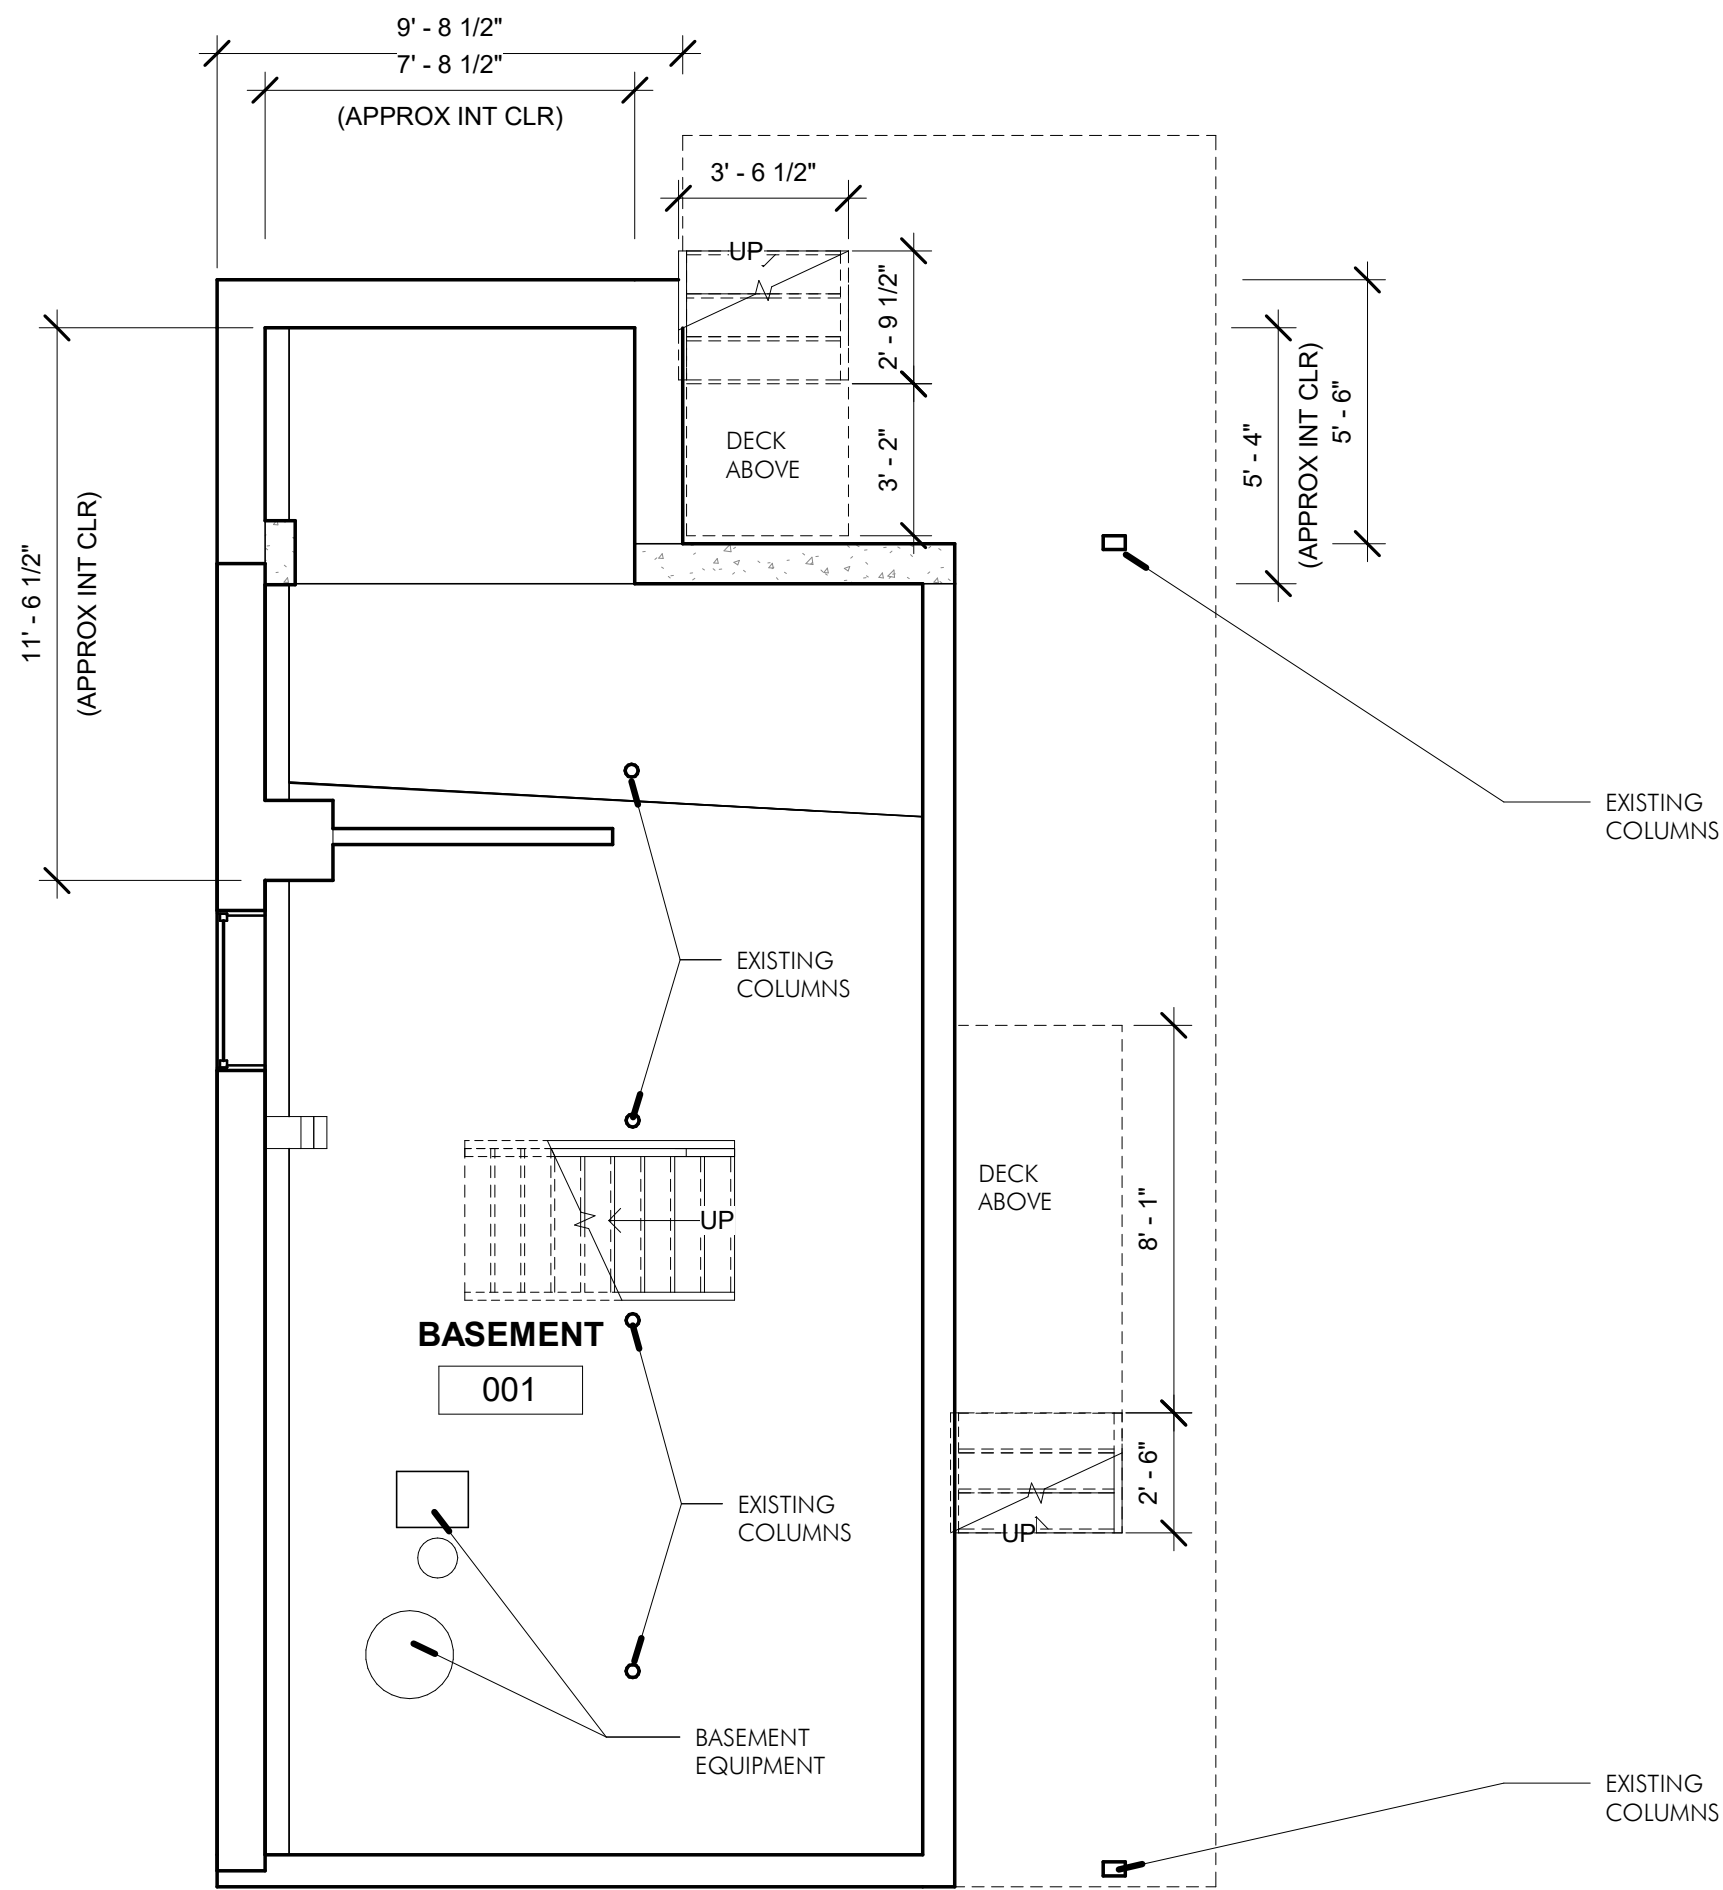


1 EXISTING BASEMENT PLAN
1/4" = 1'-0"

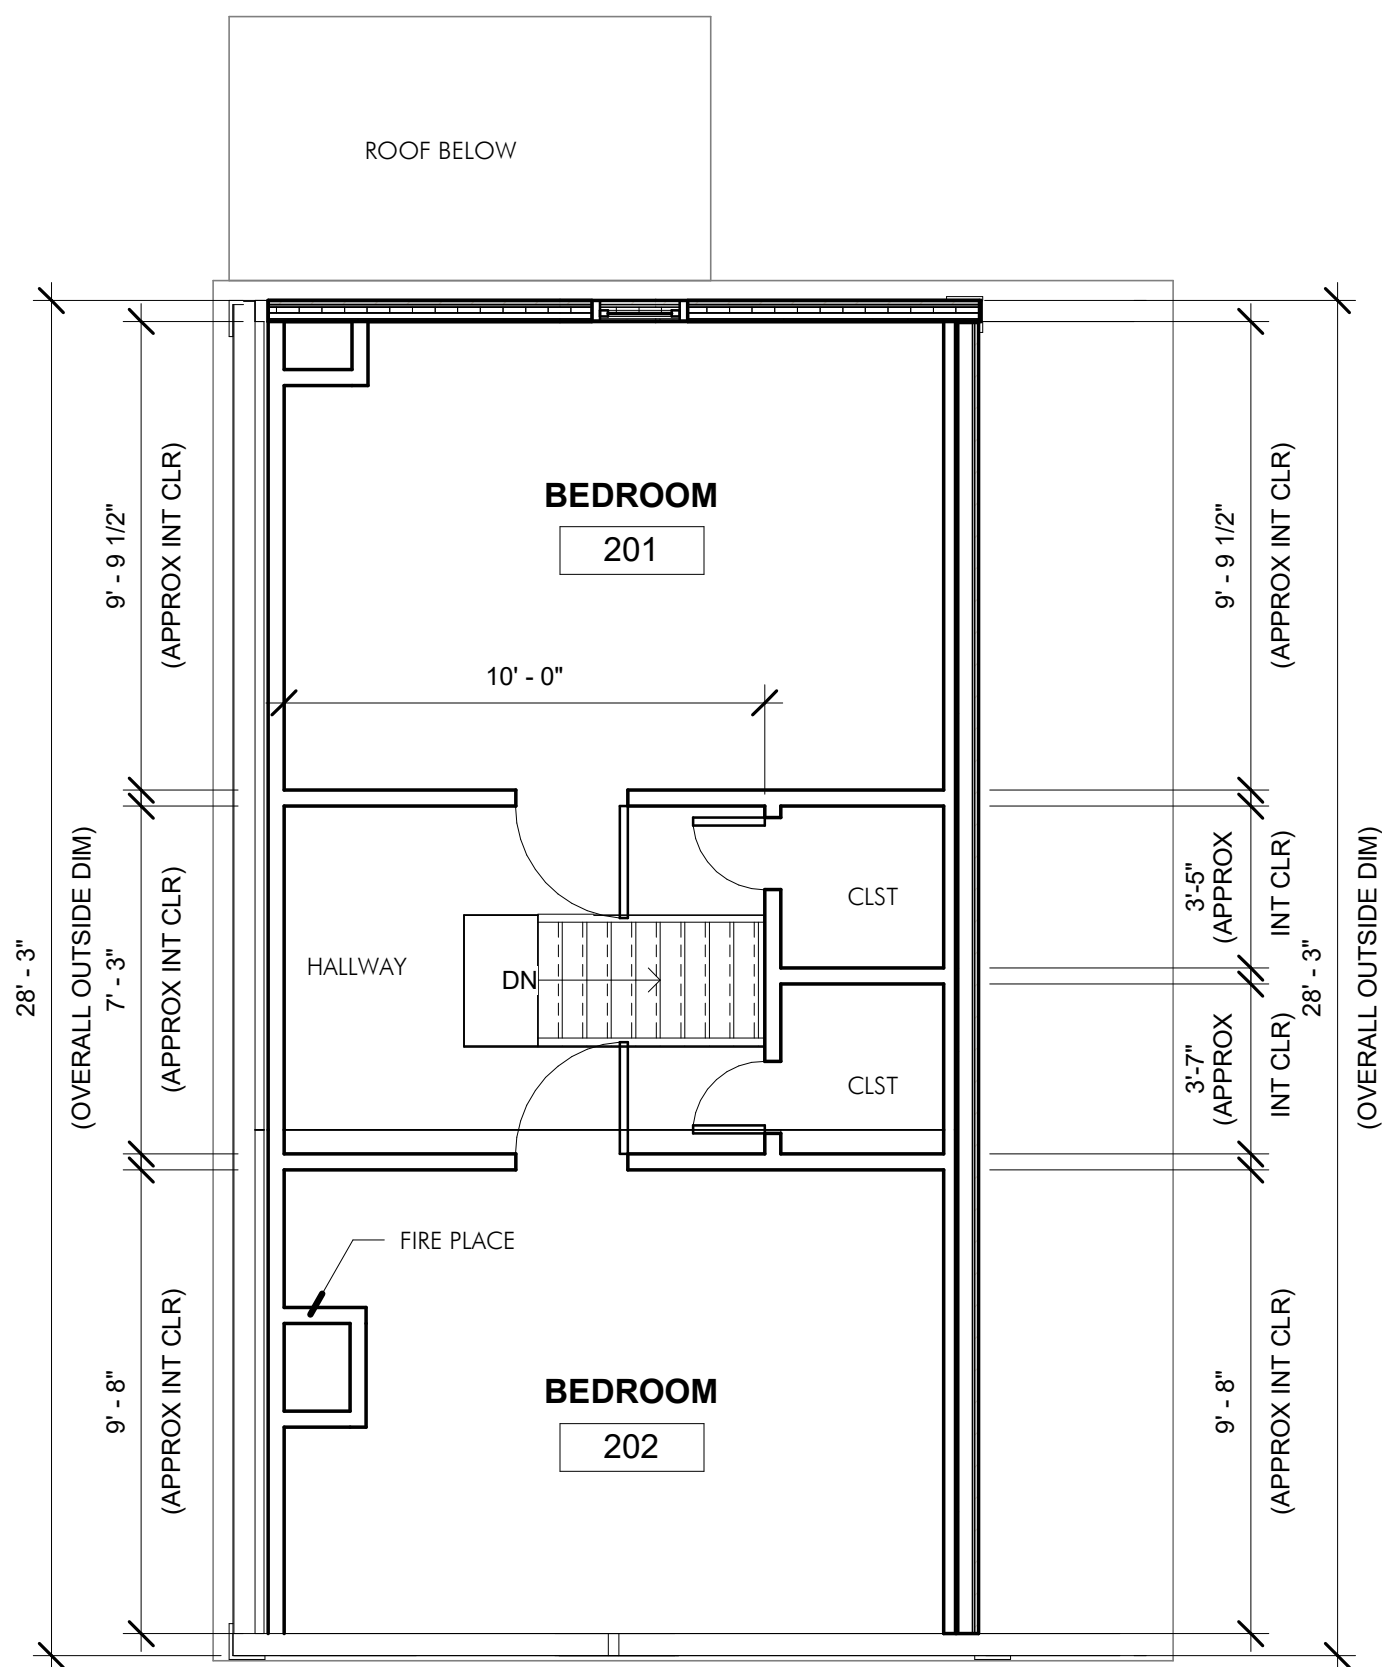

3 EXISTING LEVEL 2
1/4" = 1'-0"

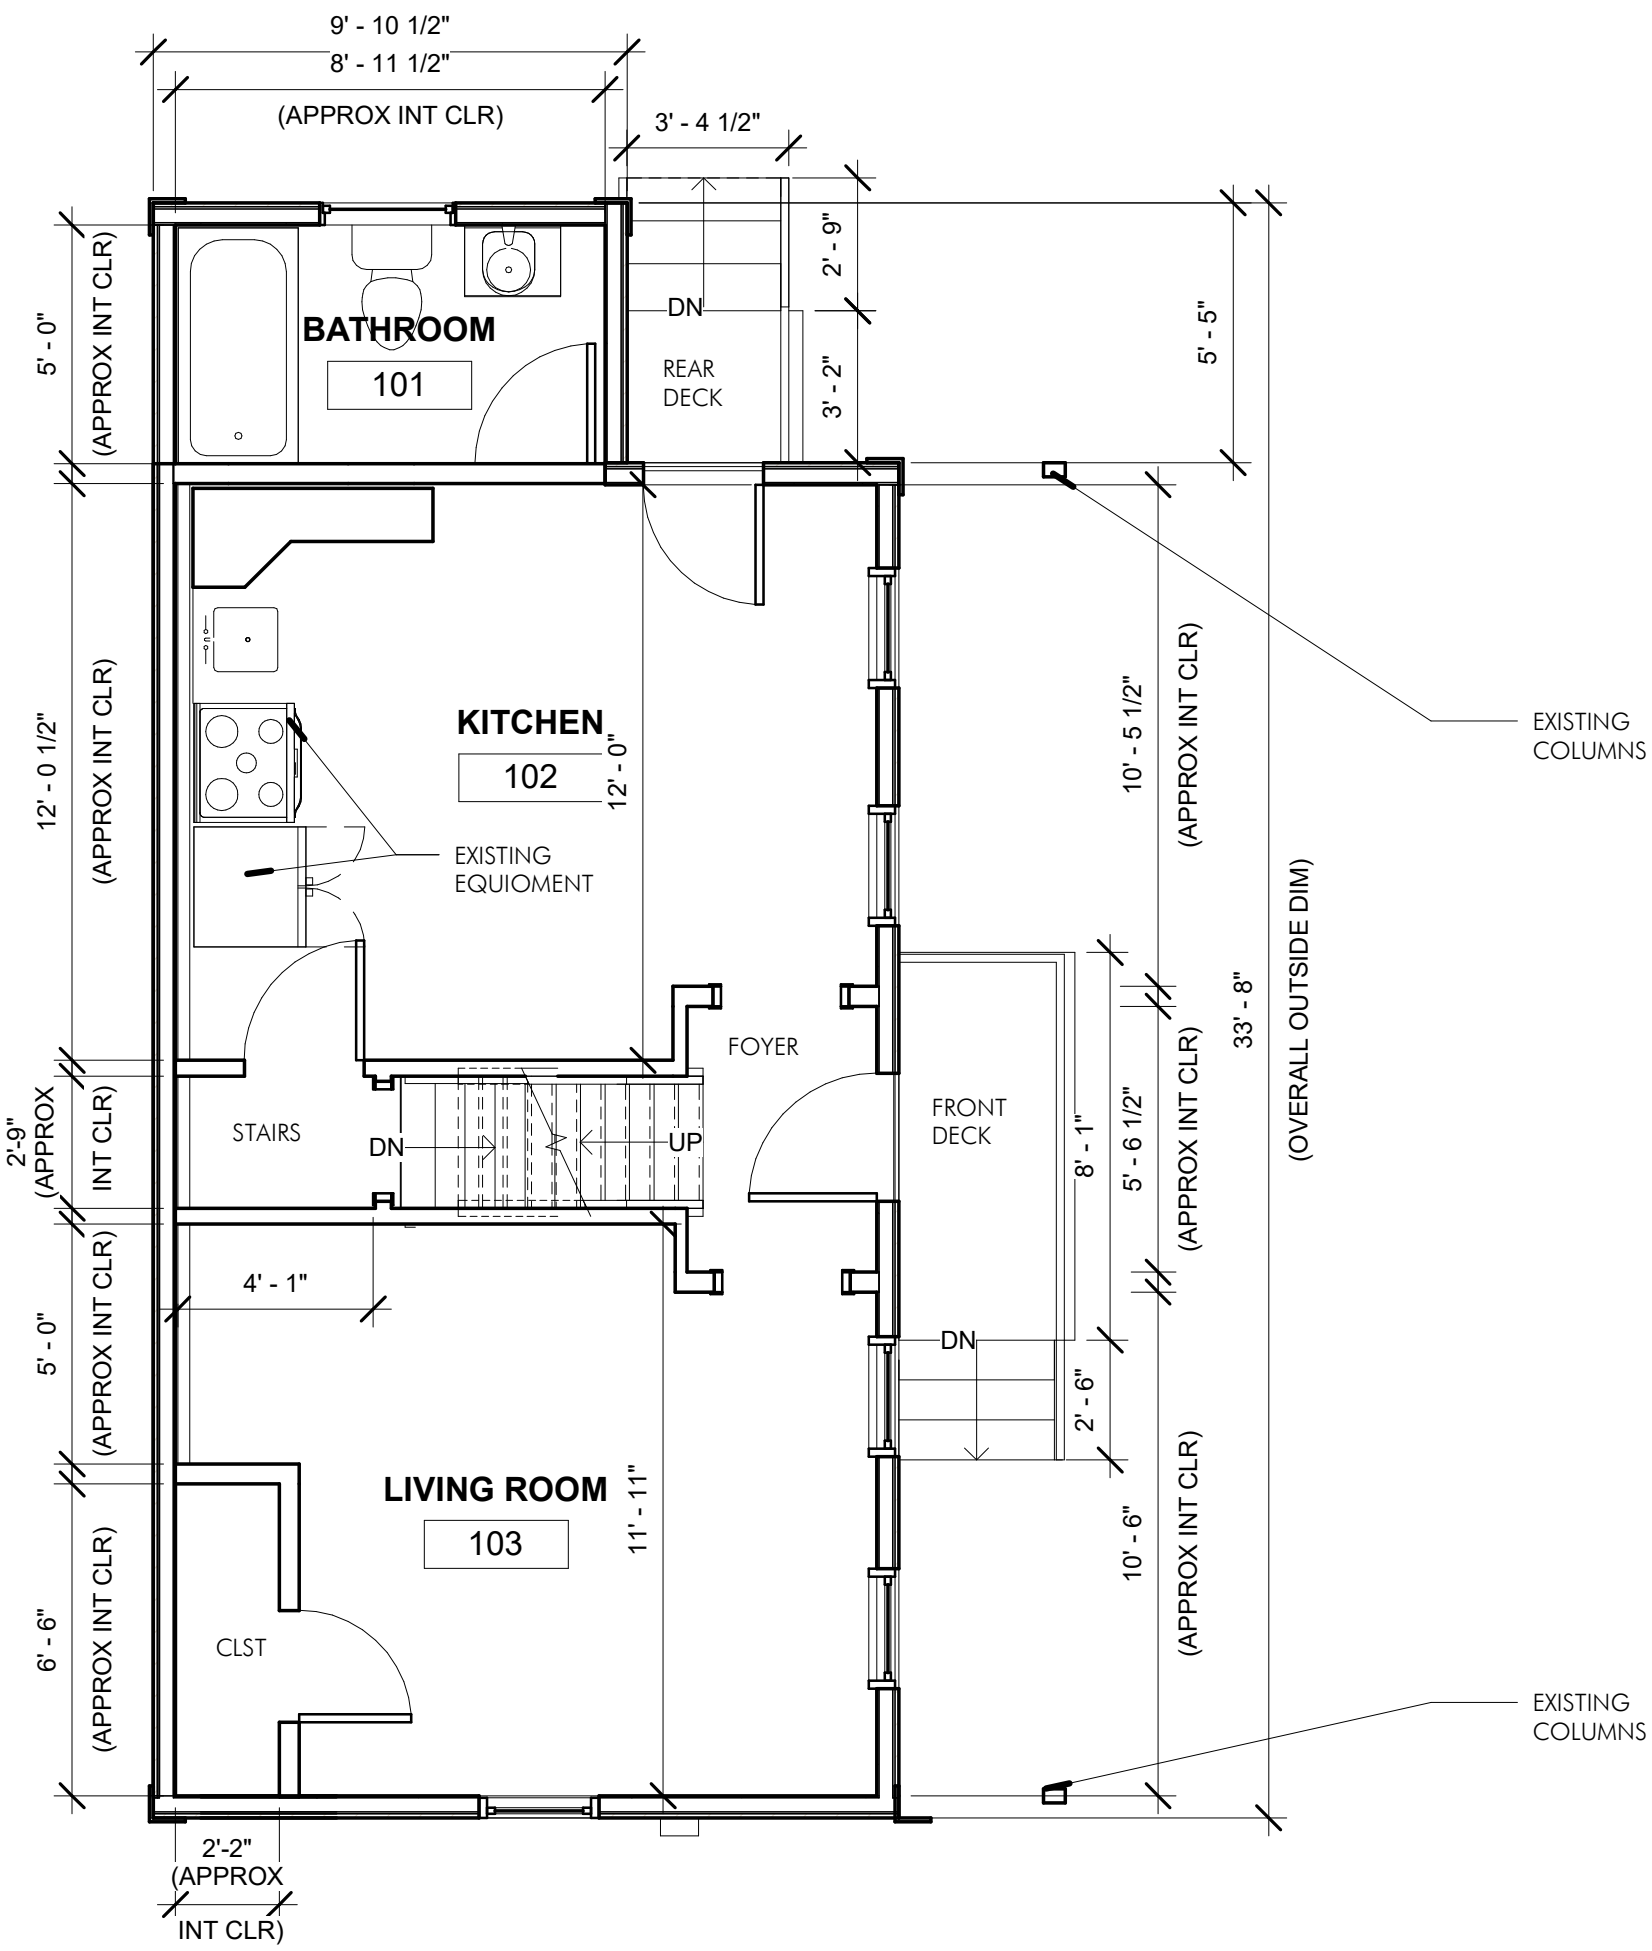

2 EXISTING LEVEL 1
1/4" = 1'-0"

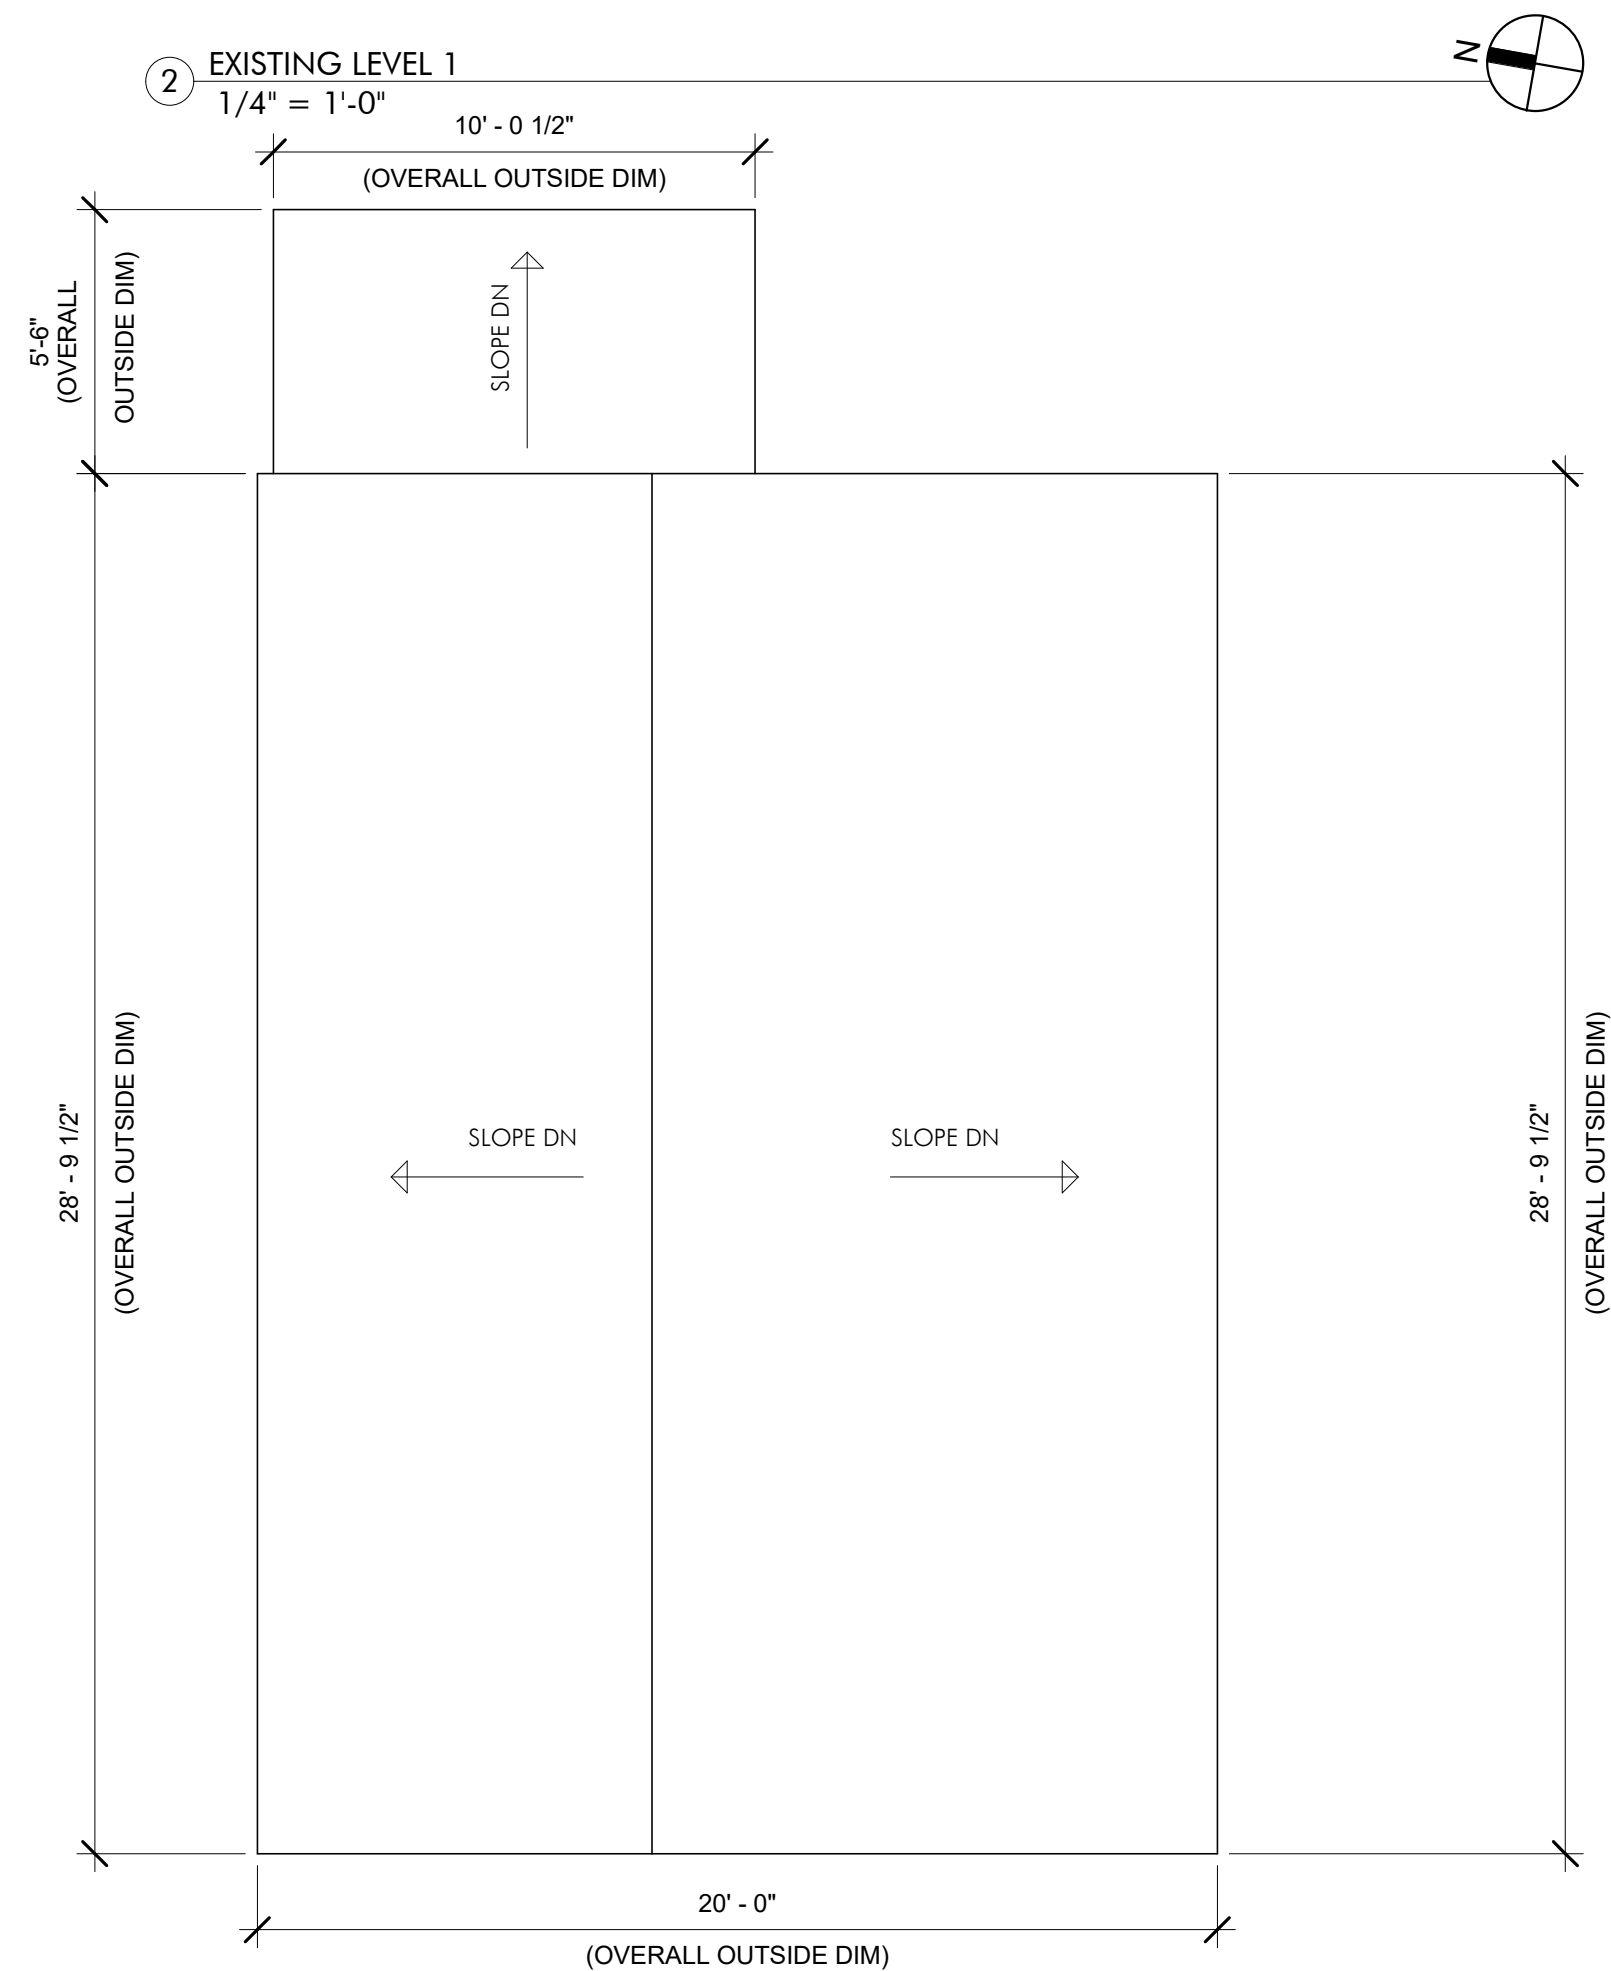

4 EXISTING ROOF
1/4" = 1'-0"

SPECIAL PERMIT

REVISIONS		
No.	Description	Date

AndersonPorterDesign
1972 Massachusetts Ave, 4th Floor
Cambridge, MA 02140
Tel. 617.354.2501 Fax. 617.354.2509

Project: 35 WEBSTER
Address: 35 WEBSTER AVENUE
CAMBRIDGE, MA 02141
Title: EXISTING PLANS - UNIT 35

Drawing Issued By: ANDERSON PORTER DESIGN
Project #: 2112
Date: 11/24/2021
Scale: 1/4" = 1'-0"
Drawn by: DS

SPECIAL PERMIT


REVISIONS		
No.	Description	Date

AndersonPorterDesign
1972 Massachusetts Ave, 4th Floor
Cambridge, MA 02140
Tel. 617.354.2501 Fax. 617.354.2509


Project: 35 WEBSTER
Address: 35 WEBSTER AVENUE
CAMBRIDGE, MA 02141
Title: EXISTING ELEVATIONS - UNIT 35

Drawing Issued By: ANDERSON PORTER DESIGN
Project #: 2112
Date: 11/24/2021
Scale: 1/4" = 1'-0"
Drawn by: DA/RB/AS


AX2.2

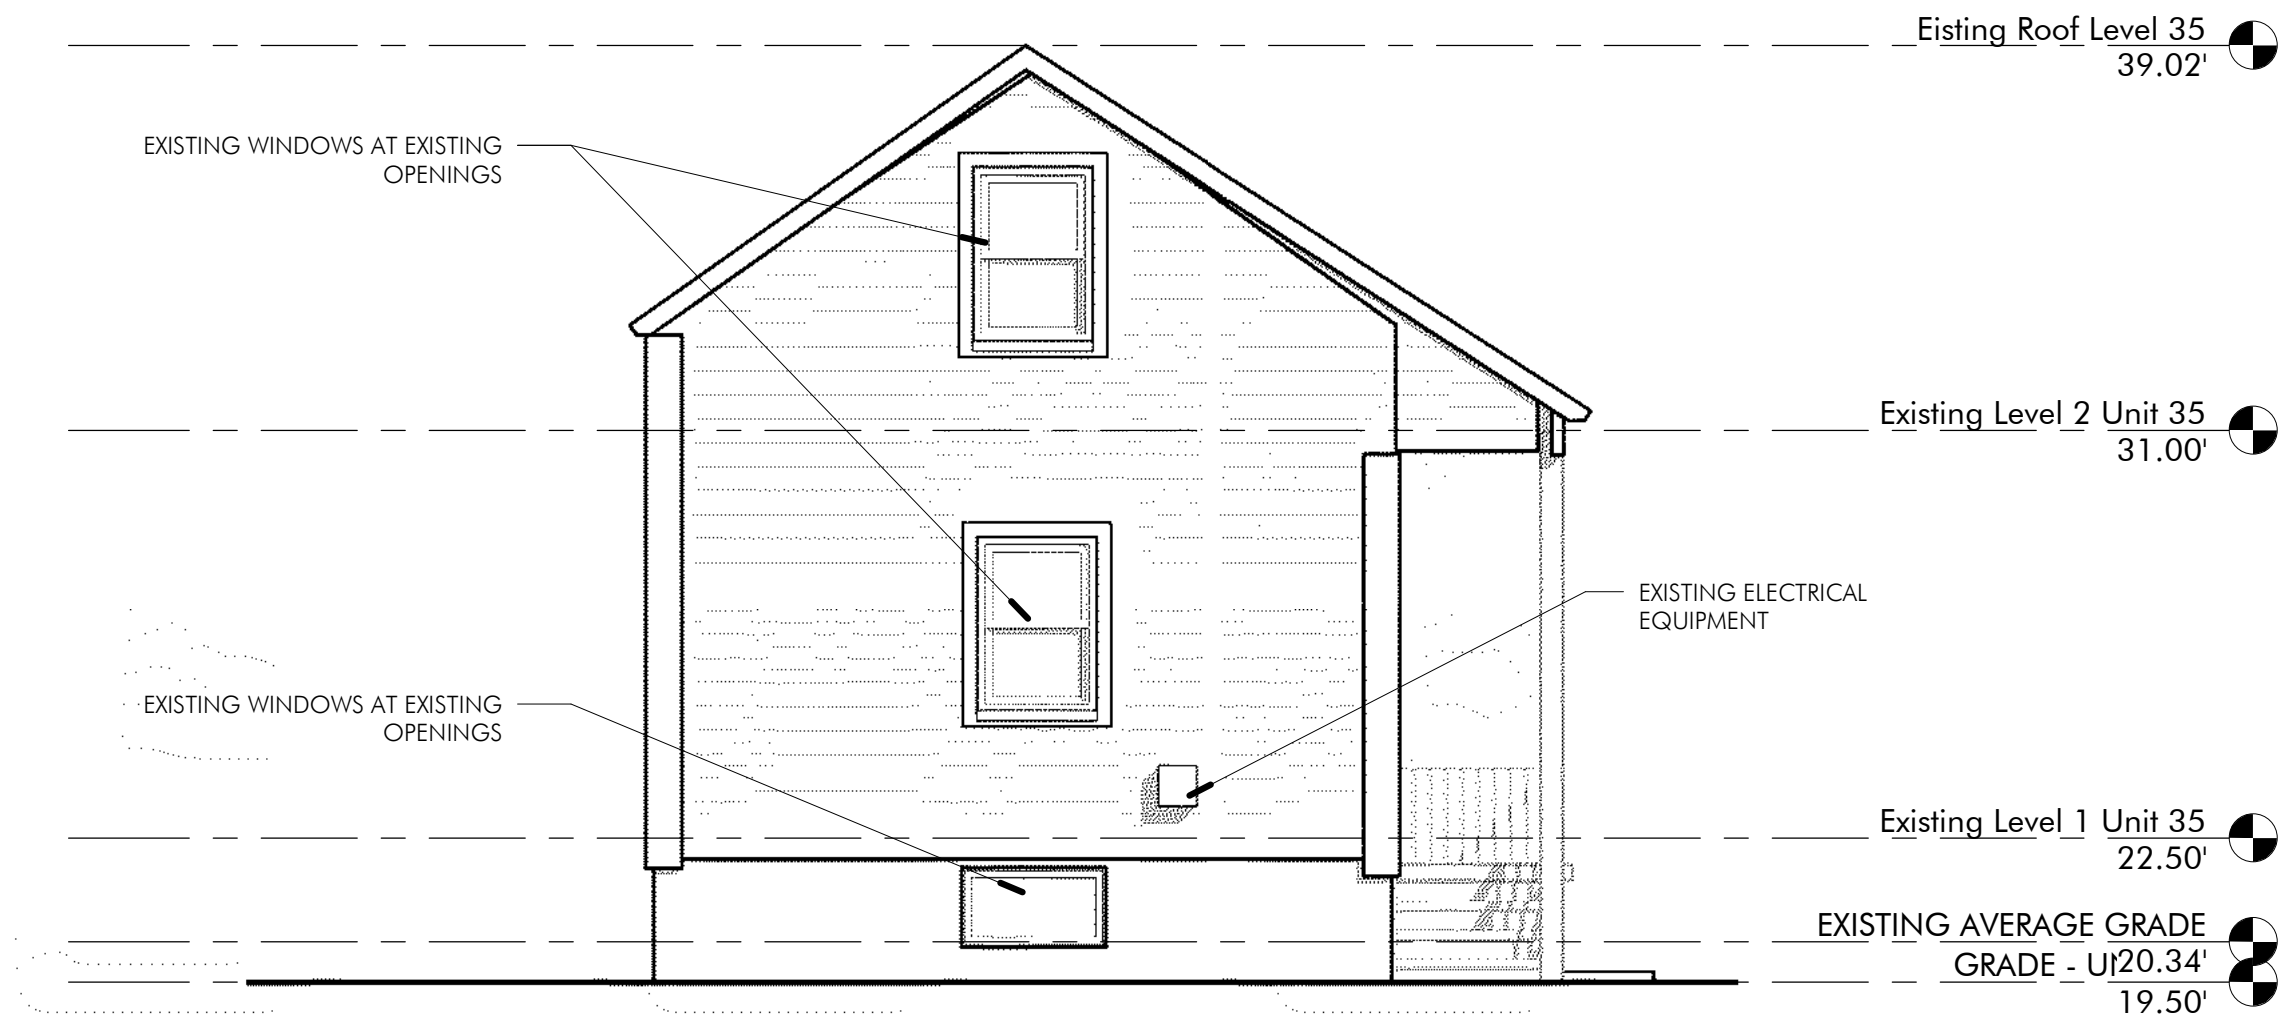


4 EXISTING WEST ELEVATION
1/4" = 1'-0"

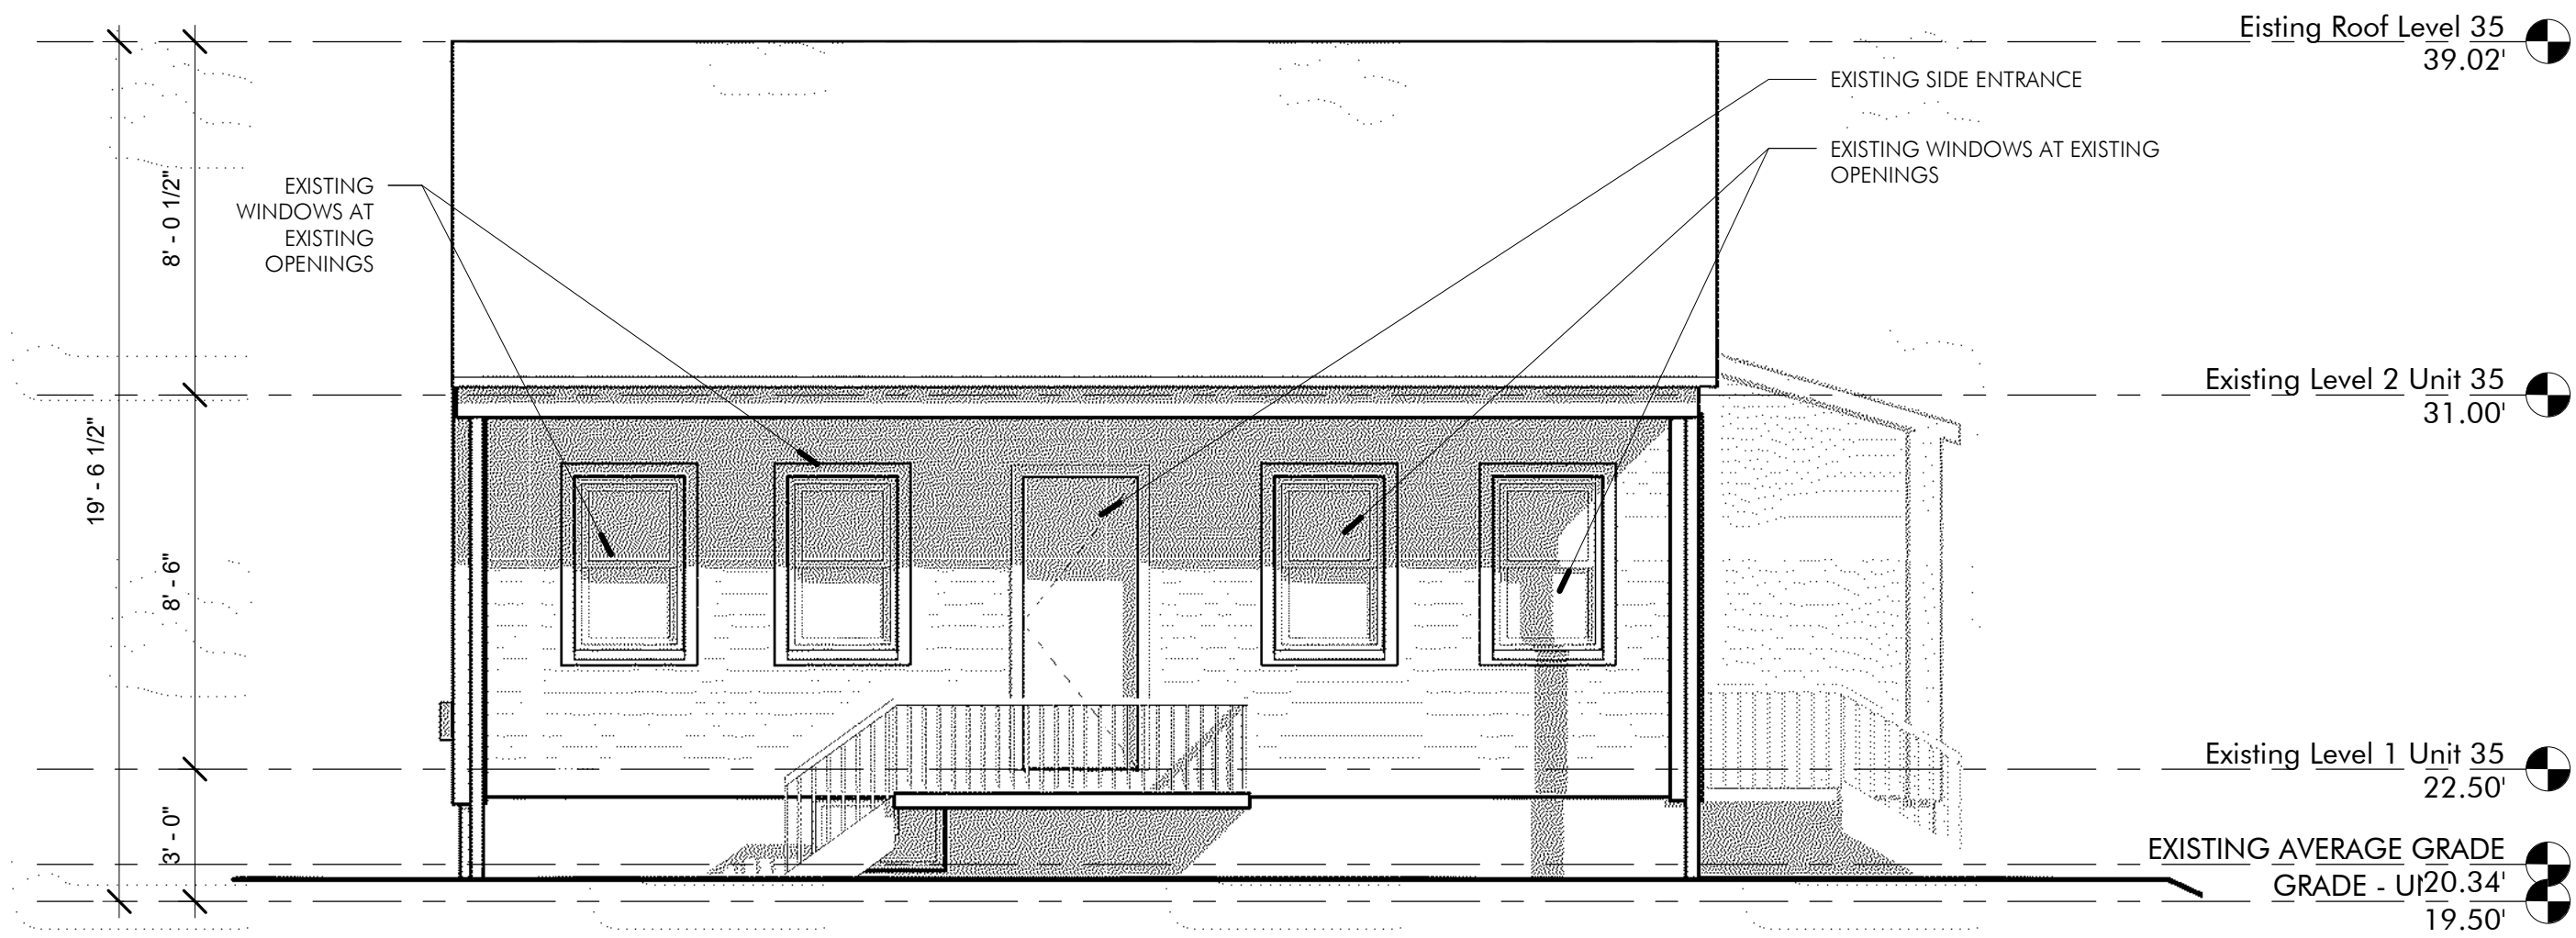

1 EXISTING SOUTH ELEVATION
1/4" = 1'-0"

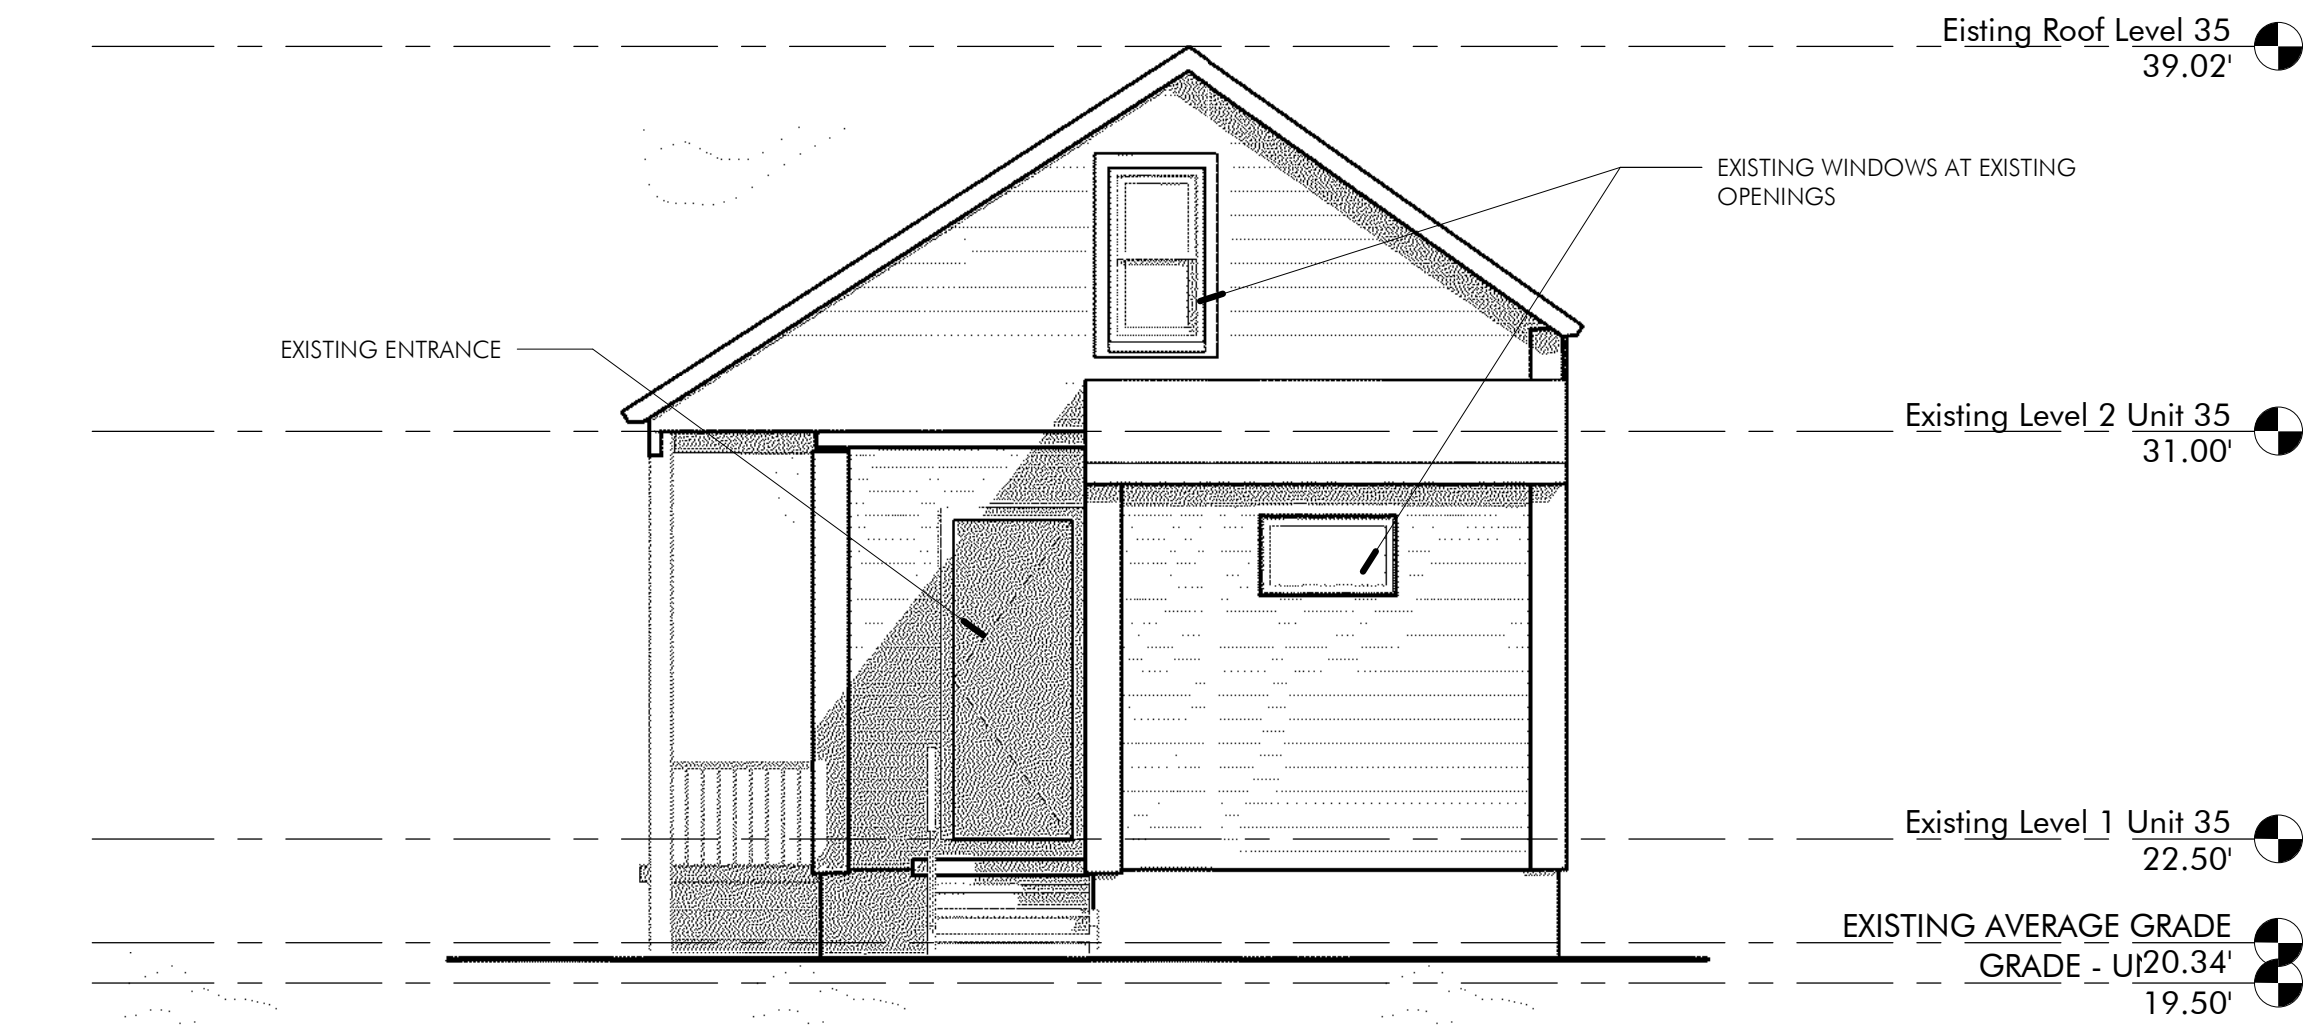

2 EXISTING EAST ELEVATION
1/4" = 1'-0"

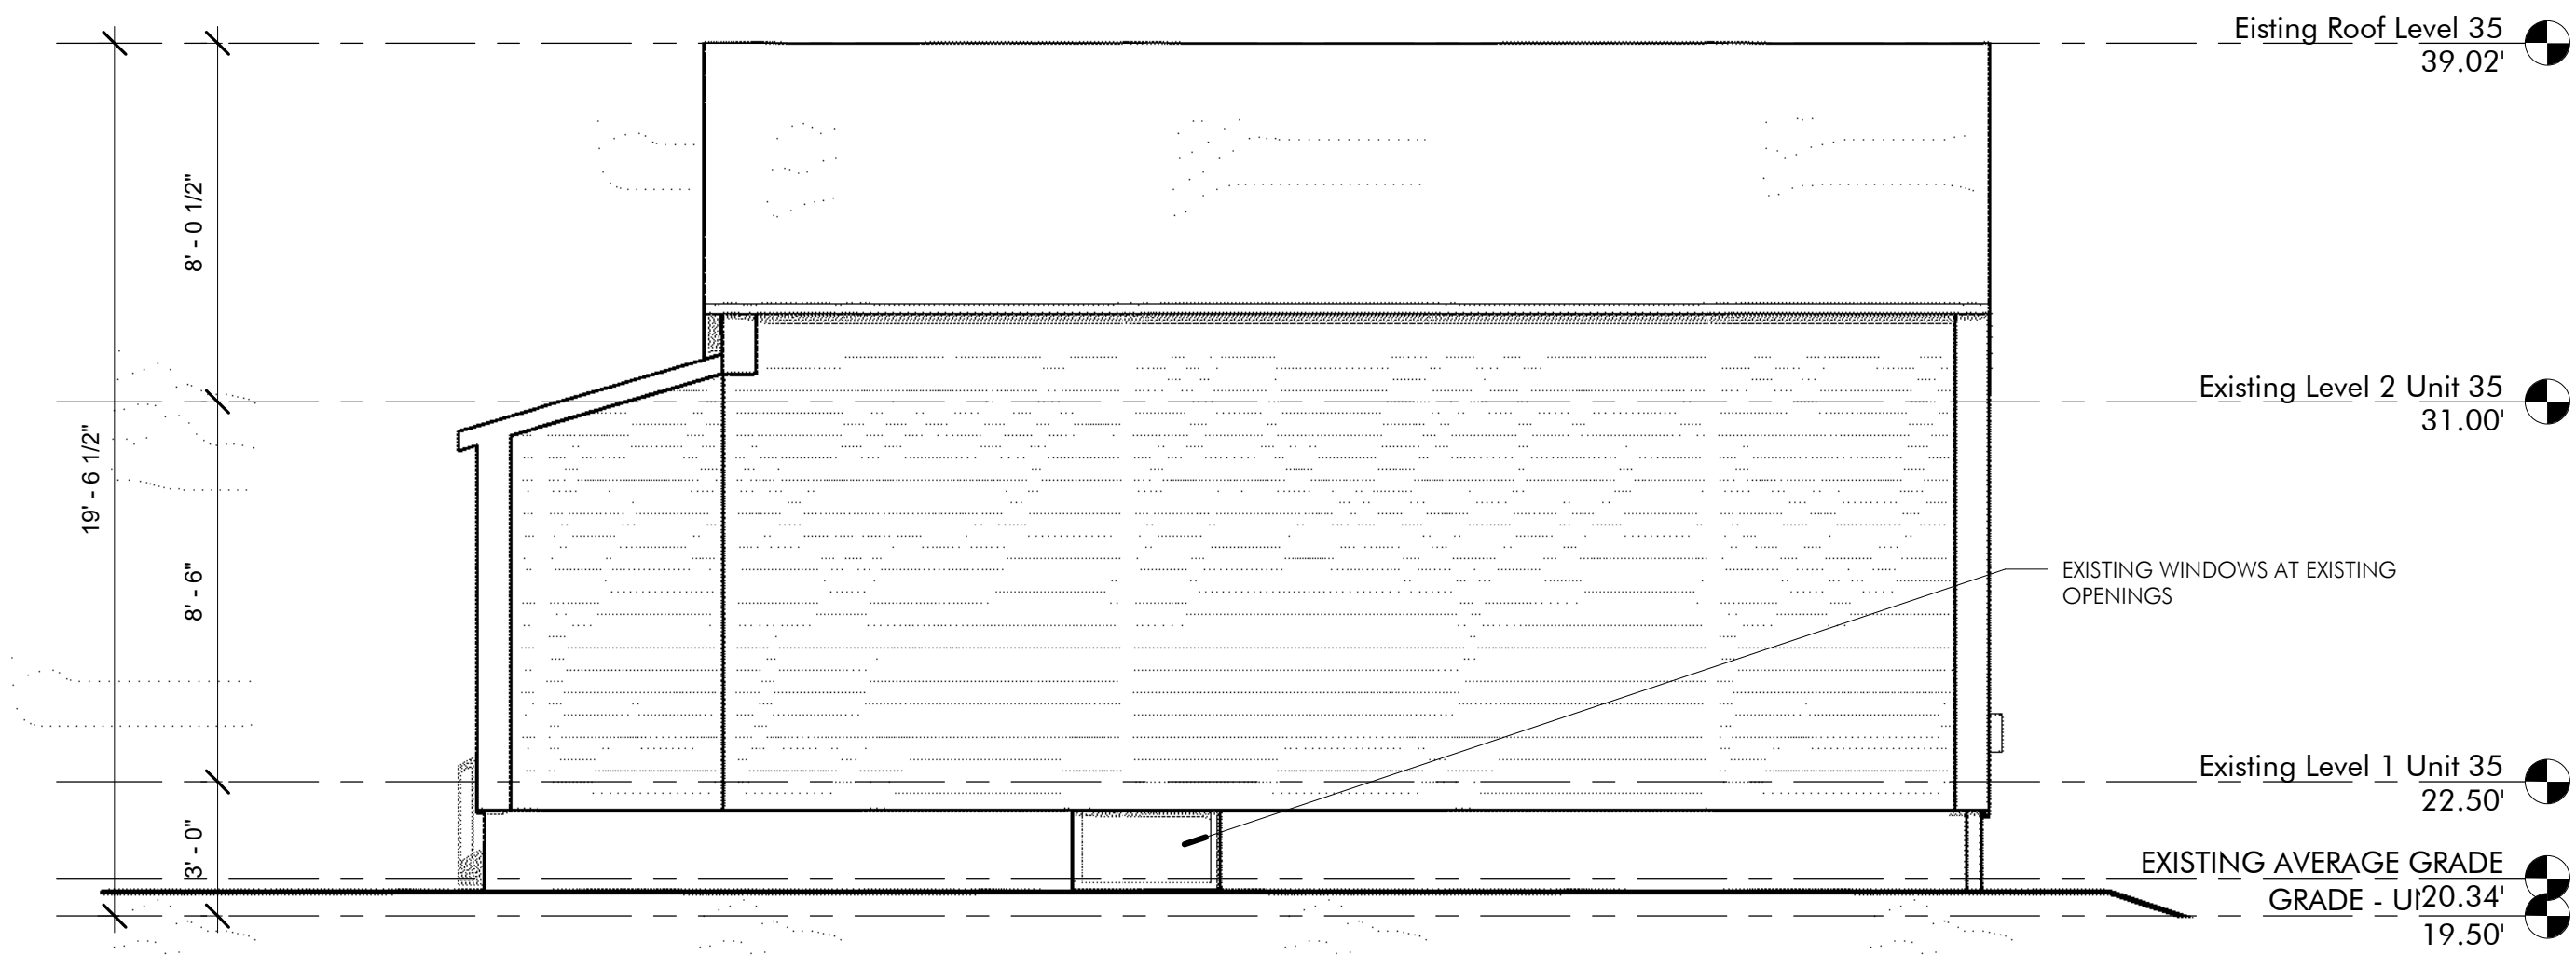

3 EXISTING NORTH ELEVATION
1/4" = 1'-0"

SPECIAL PERMIT

REVISIONS		
No.	Description	Date

AndersonPorterDesign
1972 Massachusetts Ave, 4th Floor
Cambridge, MA 02140
Tel. 617.354.2501 Fax. 617.354.2509

Project:
33 WEBSTER

Address:
33 WEBSTER AVENUE
CAMBRIDGE, MA 02141

Title:
PROPOSED PLANS - UNIT 33

Drawing Issued By: ANDERSON PORTER DESIGN

Project #:
2112


Date:
11/24/2021

Scale:
1/4" = 1'-0"


Drawn by:
AR.S

Drawn No.:


A1.1

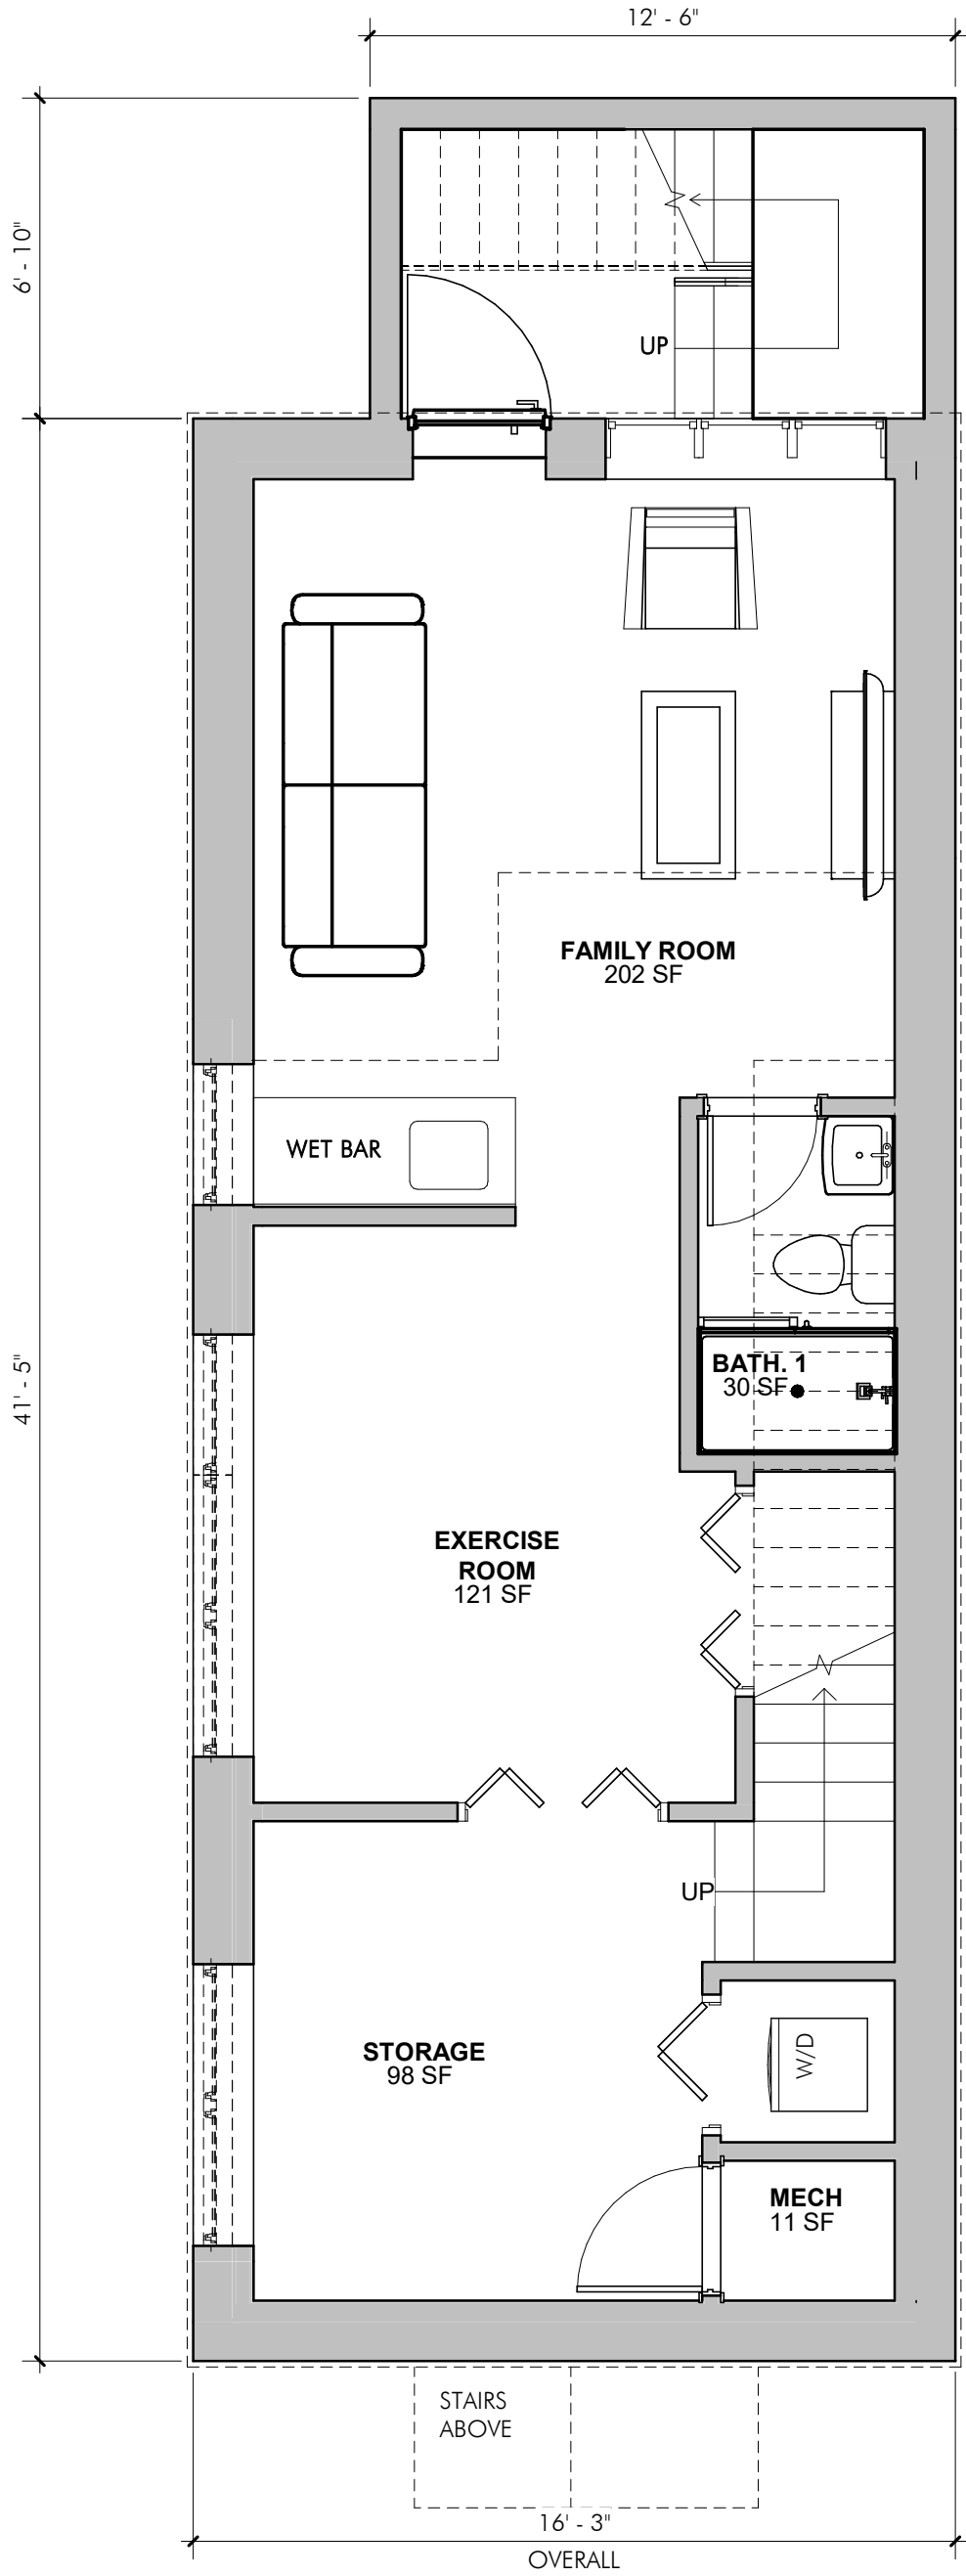


1 PROPOSED BASEMENT PLAN - UNIT 33
1/4" = 1'-0"

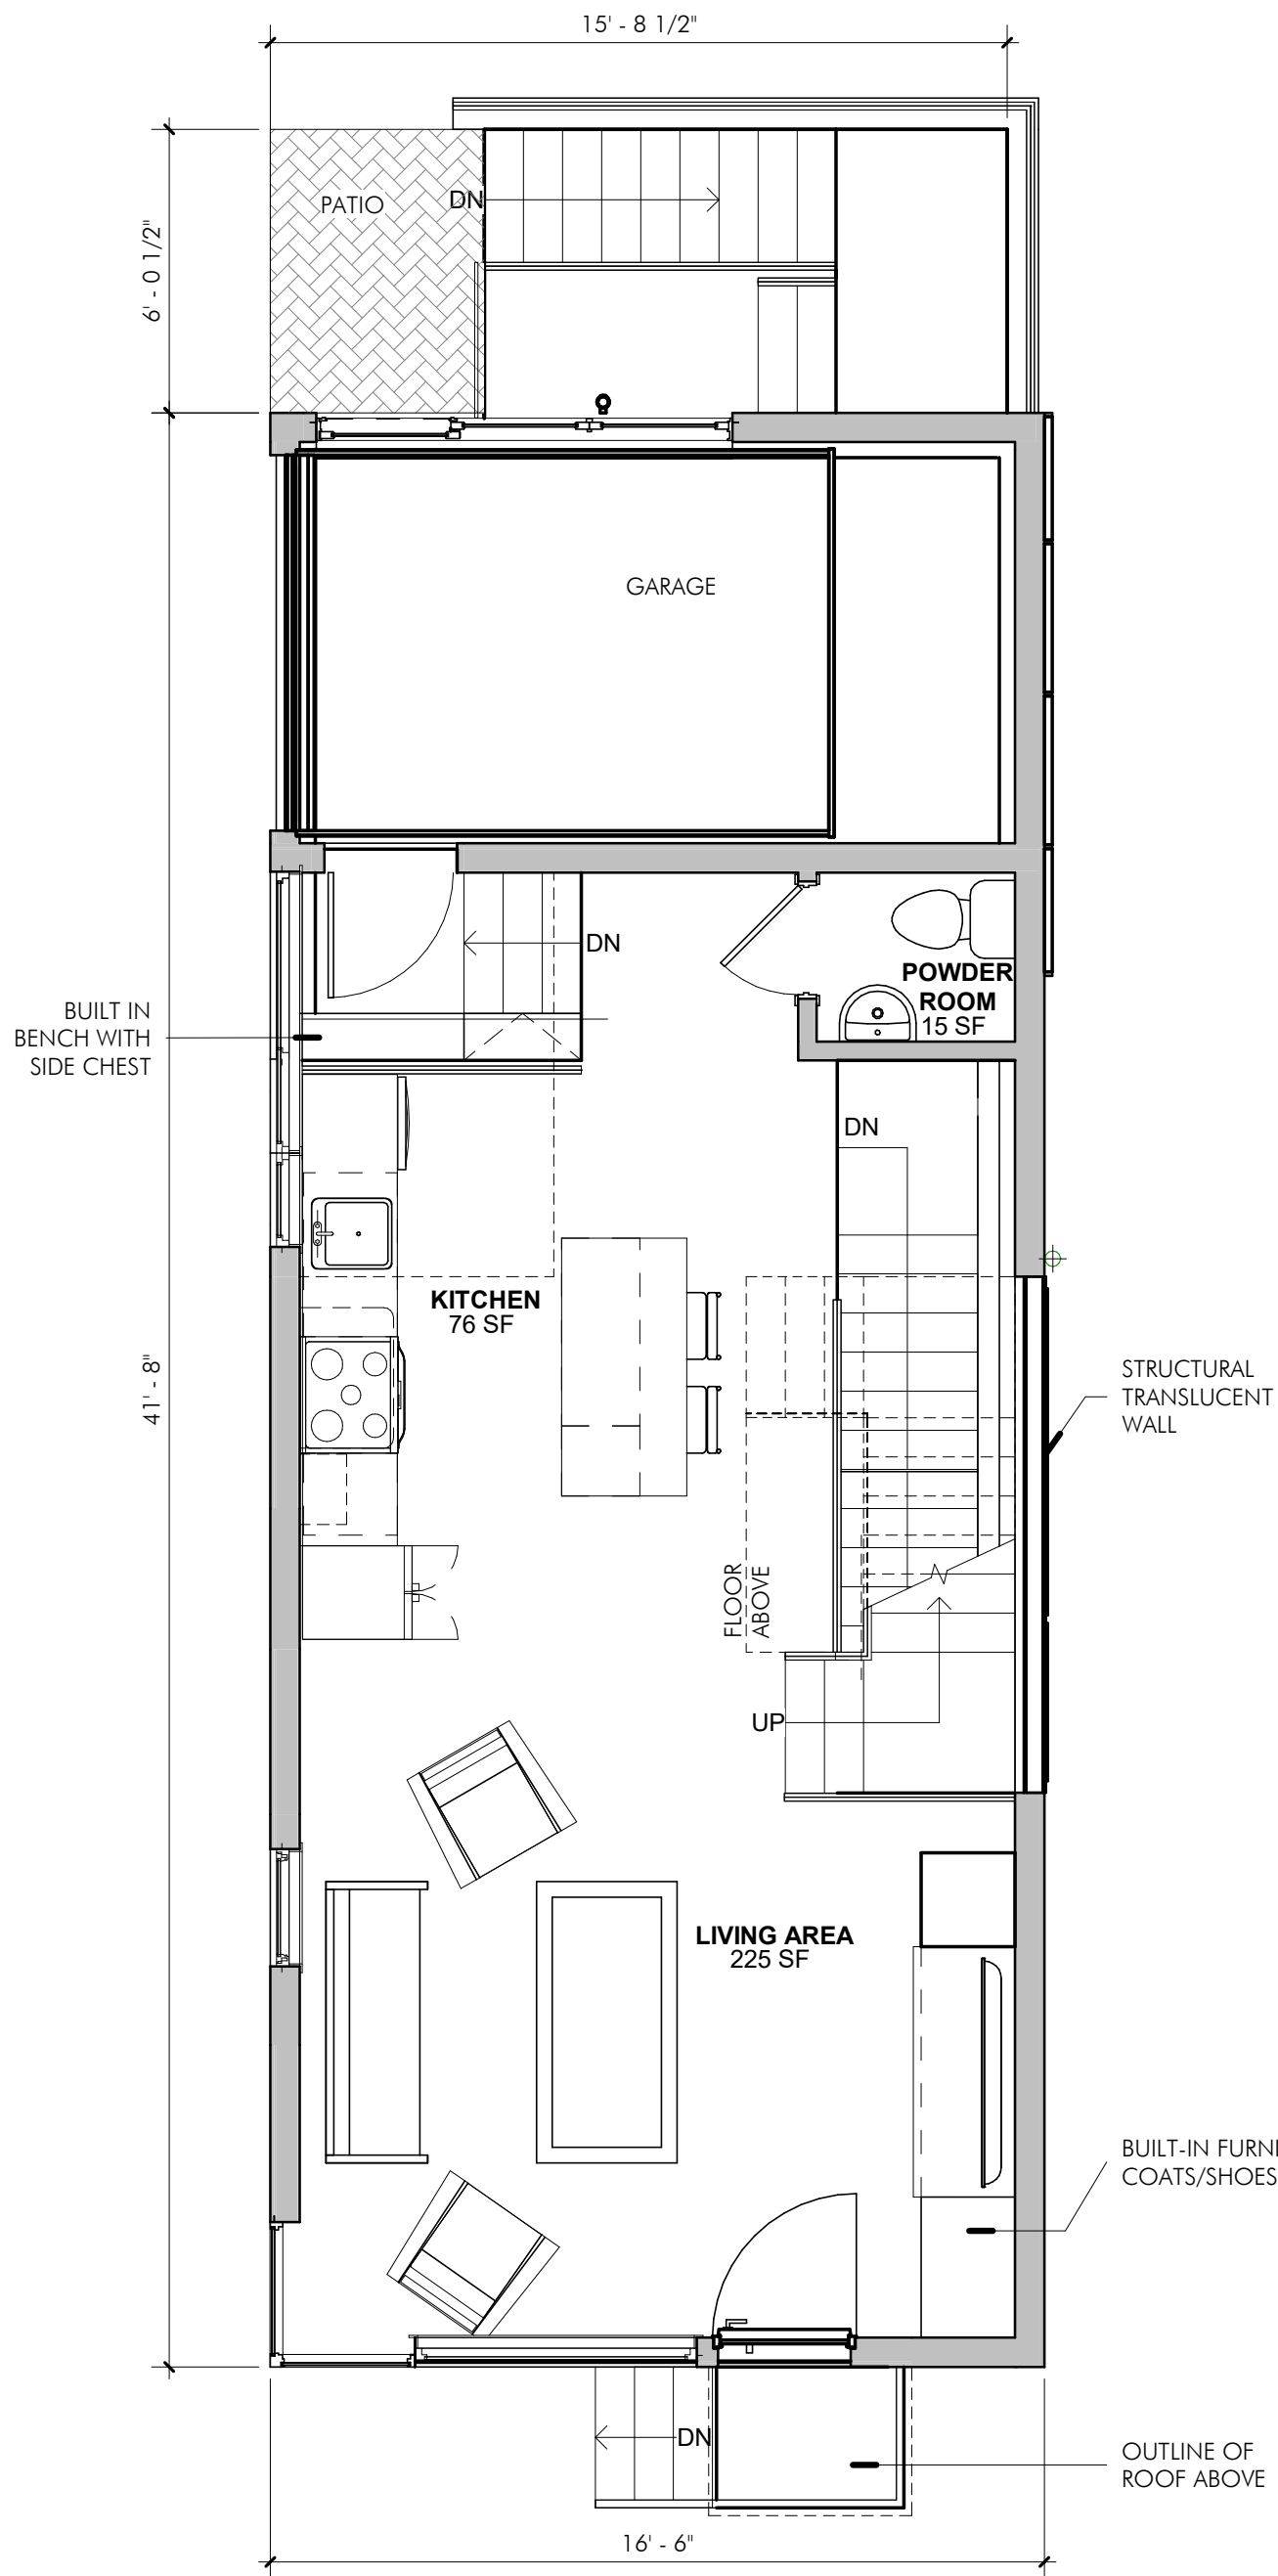


2 PROPOSED FIRST FLOOR PLAN - UNIT 33
1/4" = 1'-0"

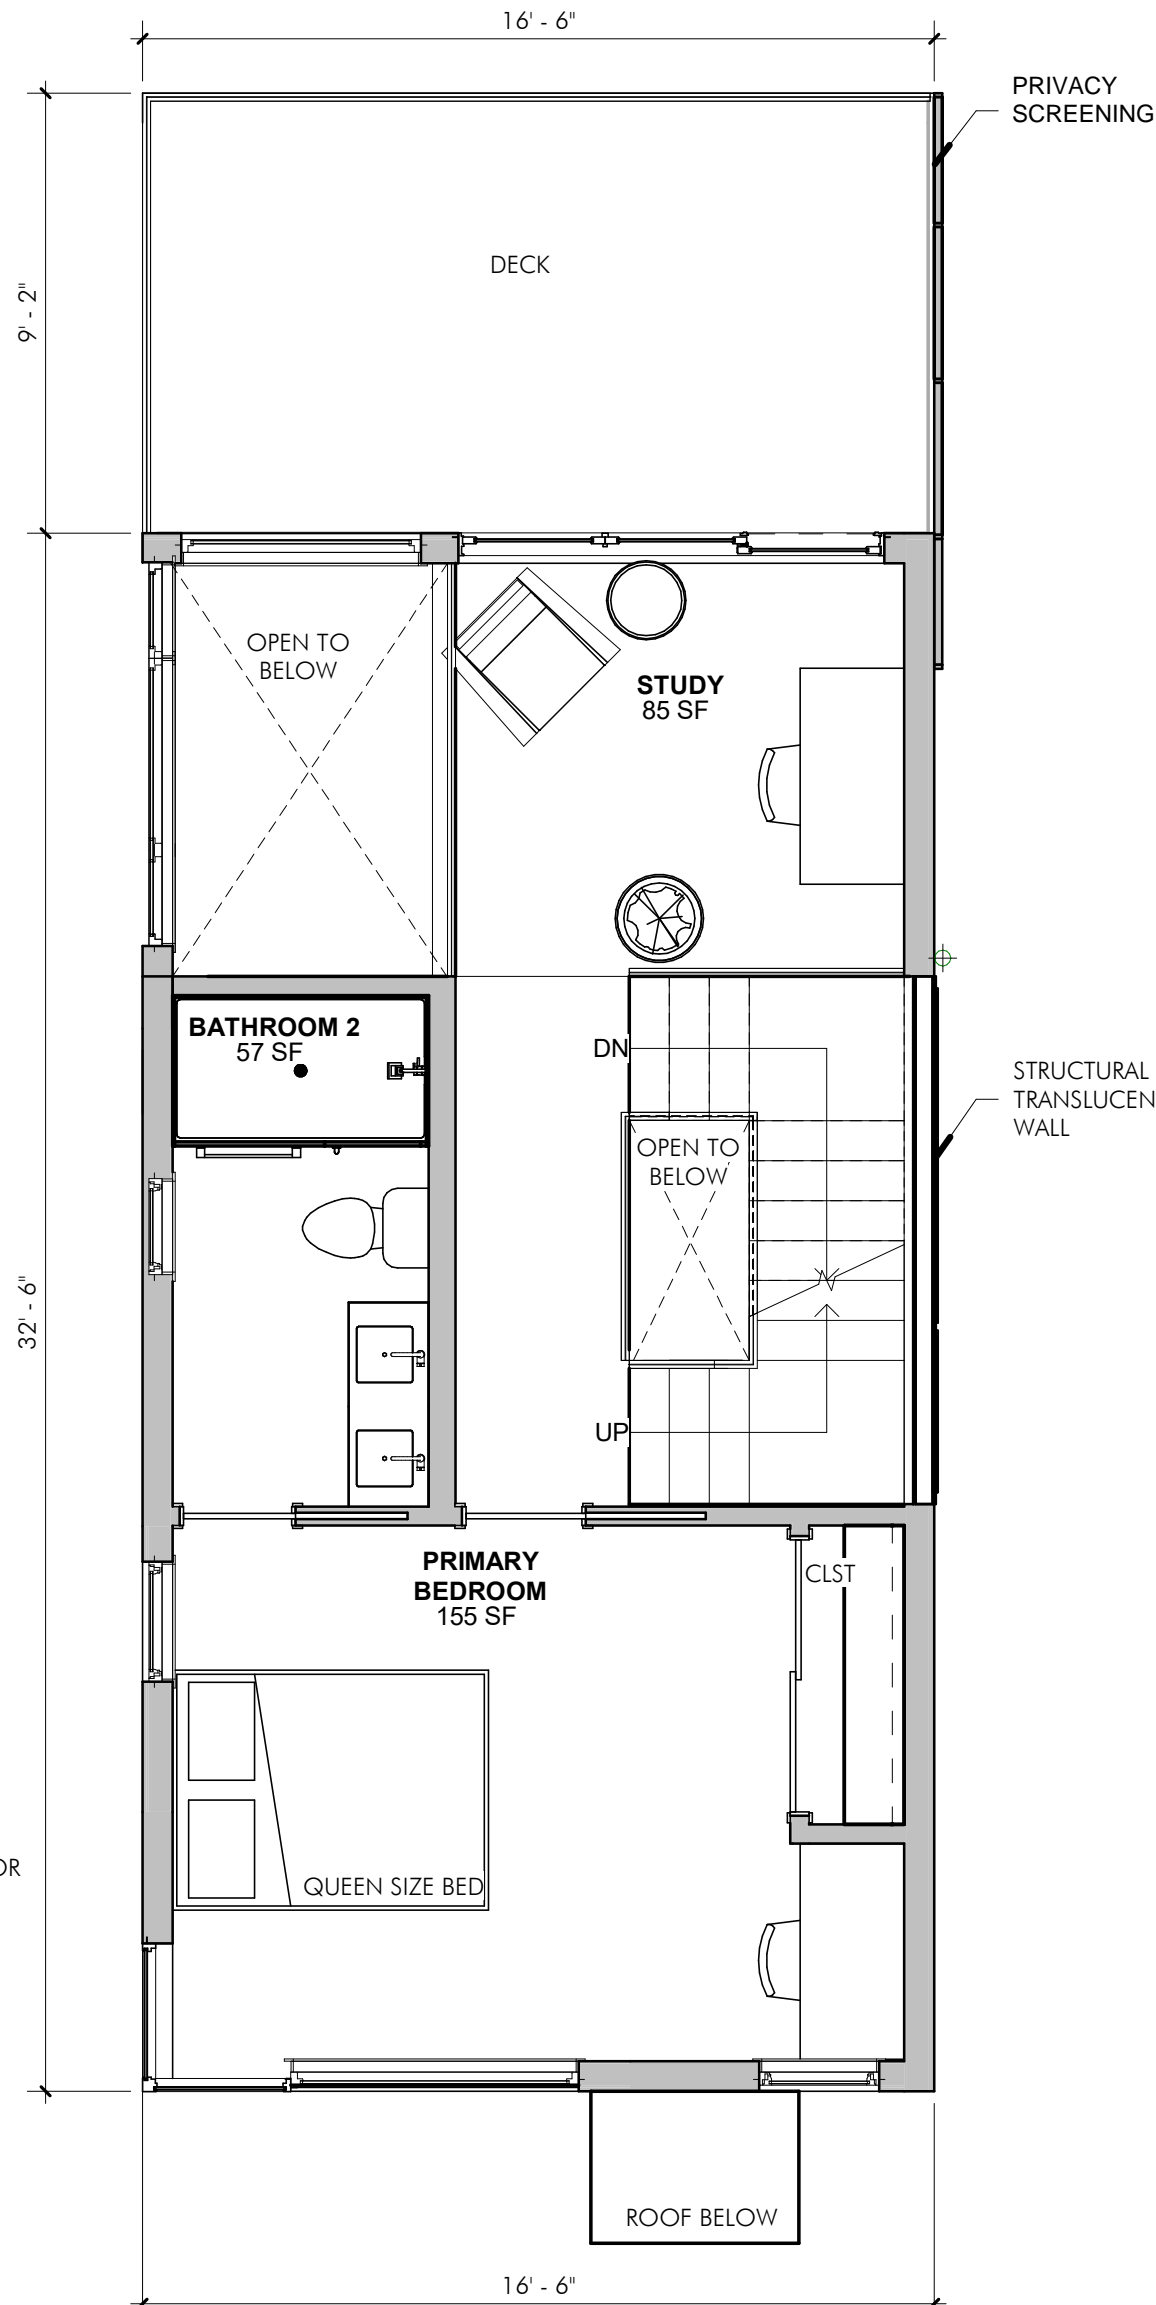



3 PROPOSED SECOND FLOOR PLAN - UNIT 33
1/4" = 1'-0"

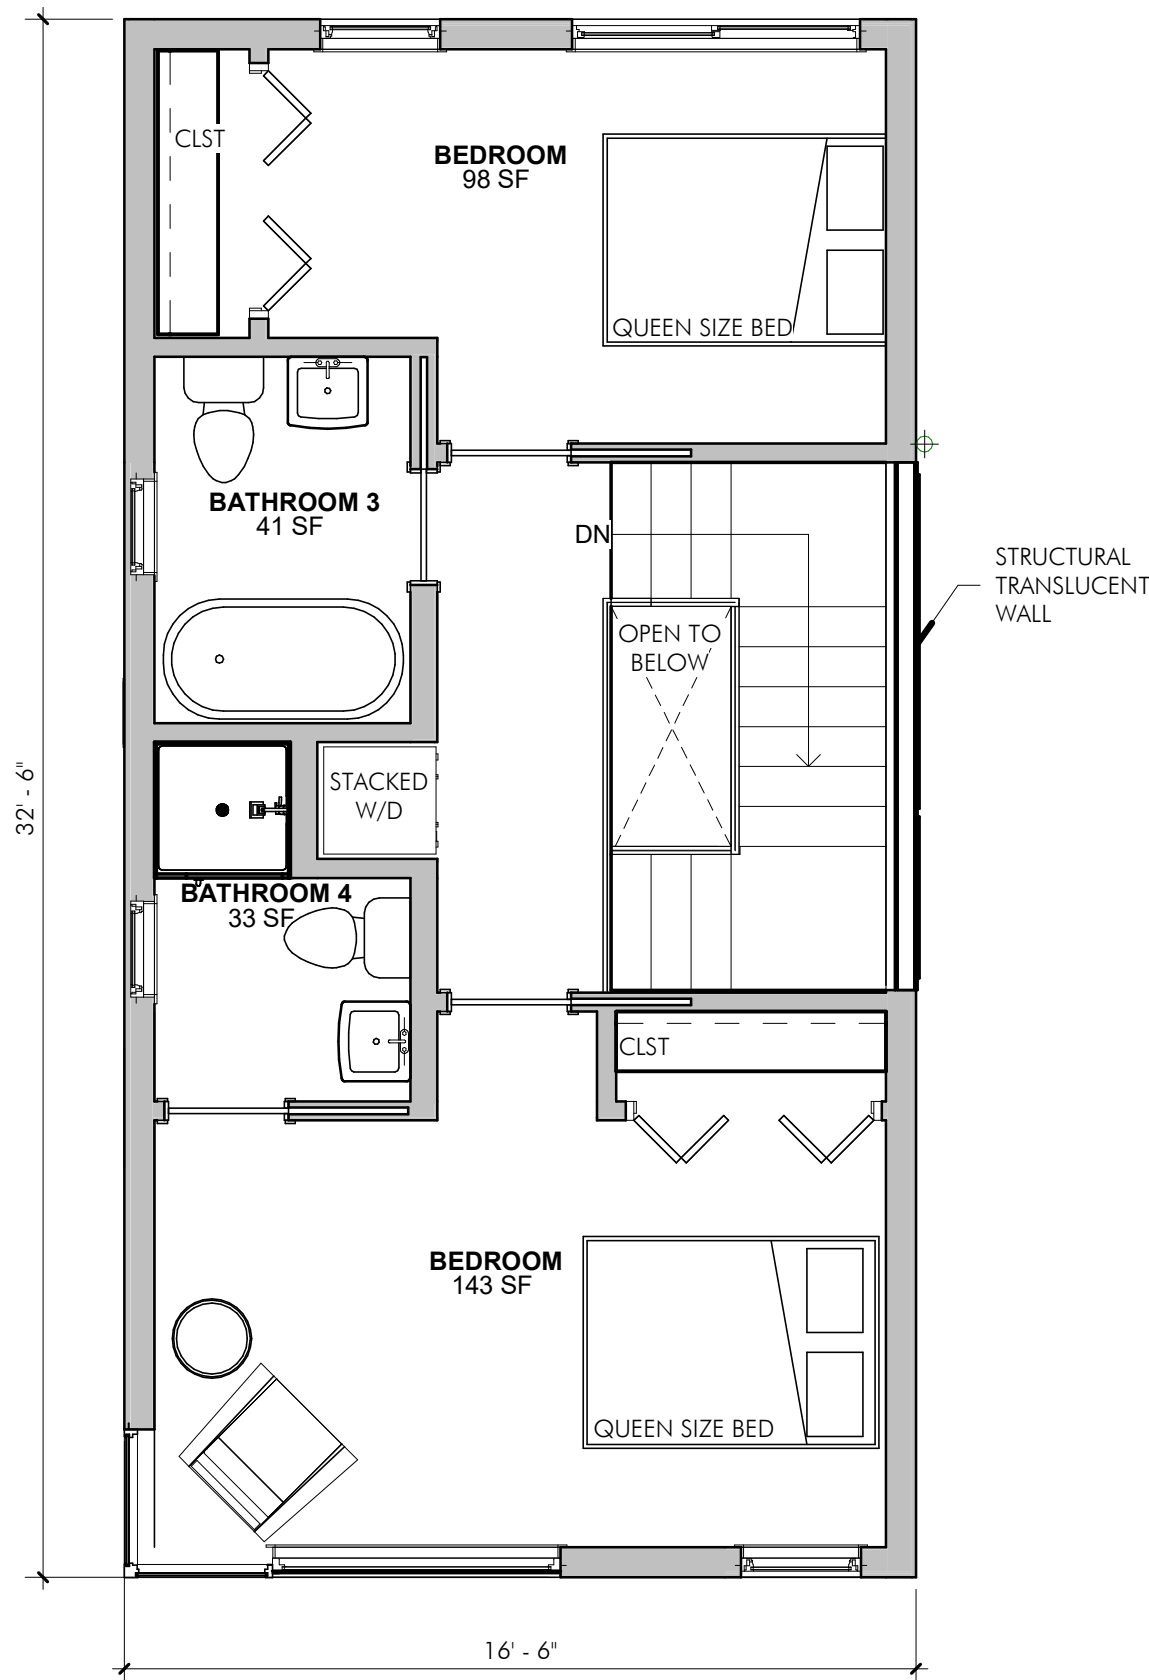

4 PROPOSED THIRD FLOOR PLAN - UNIT 33
1/4" = 1'-0"

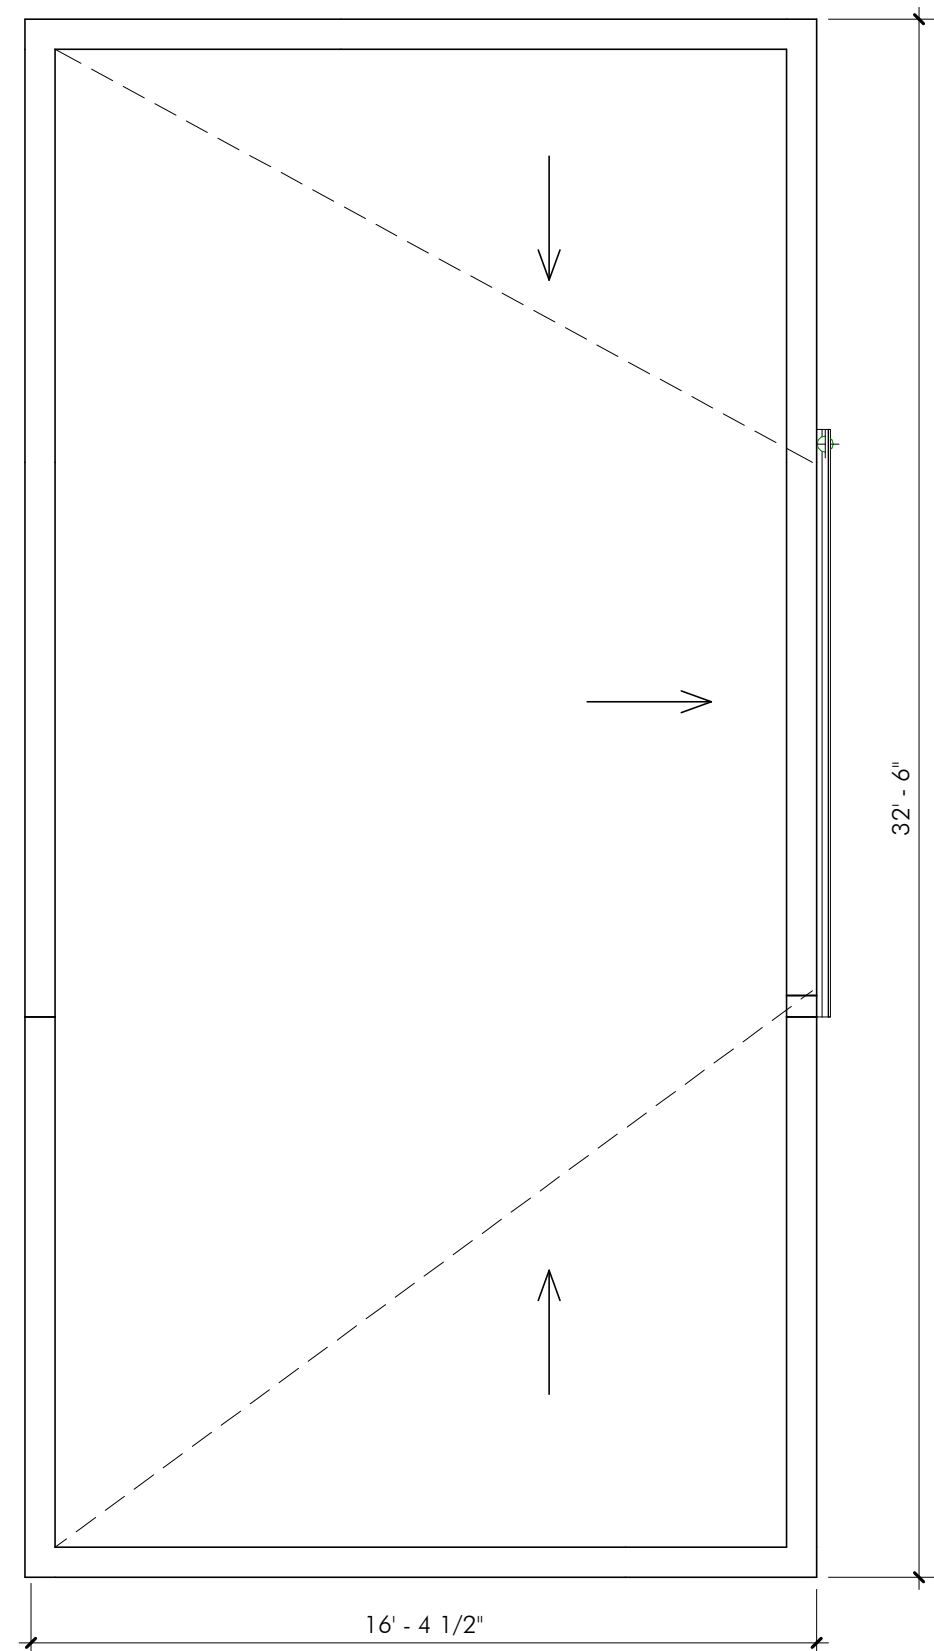

5 PROPOSED ROOF PLAN - UNIT 33
1/4" = 1'-0"

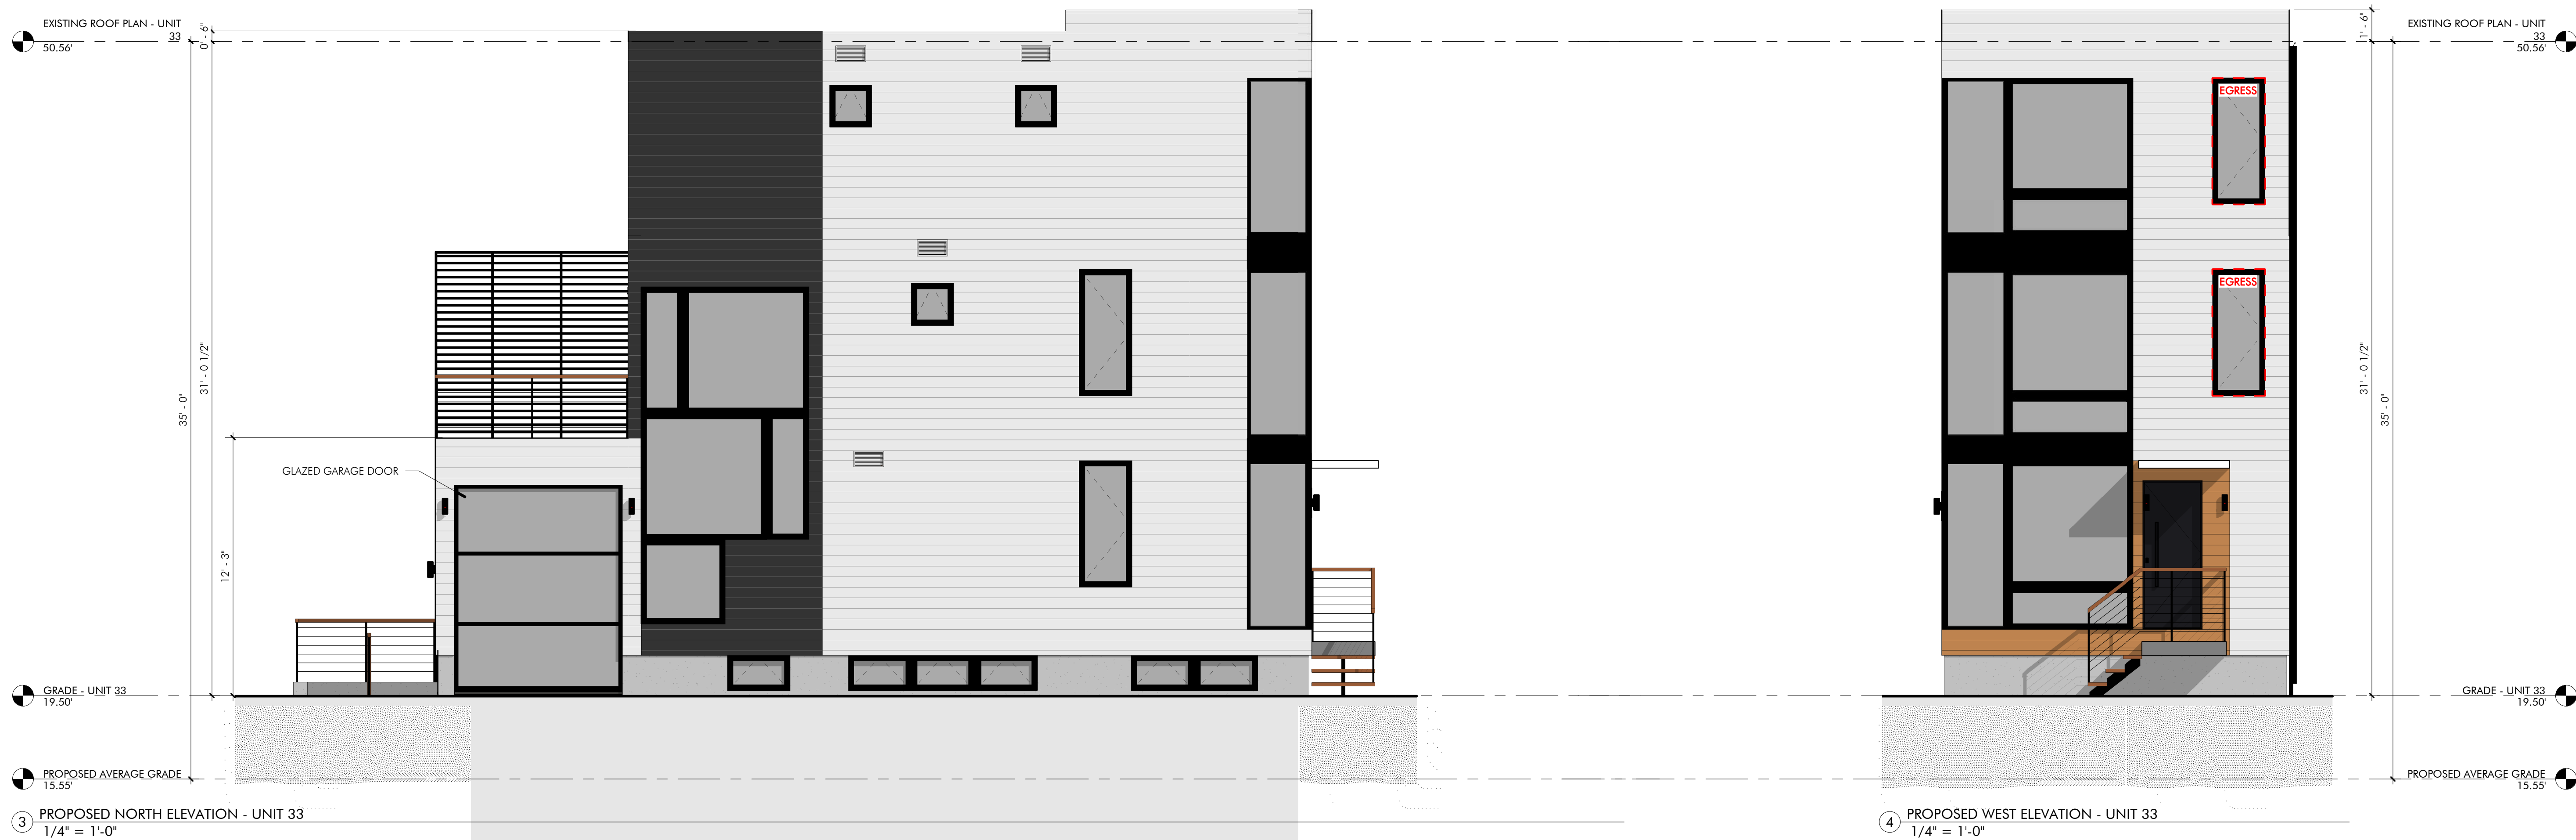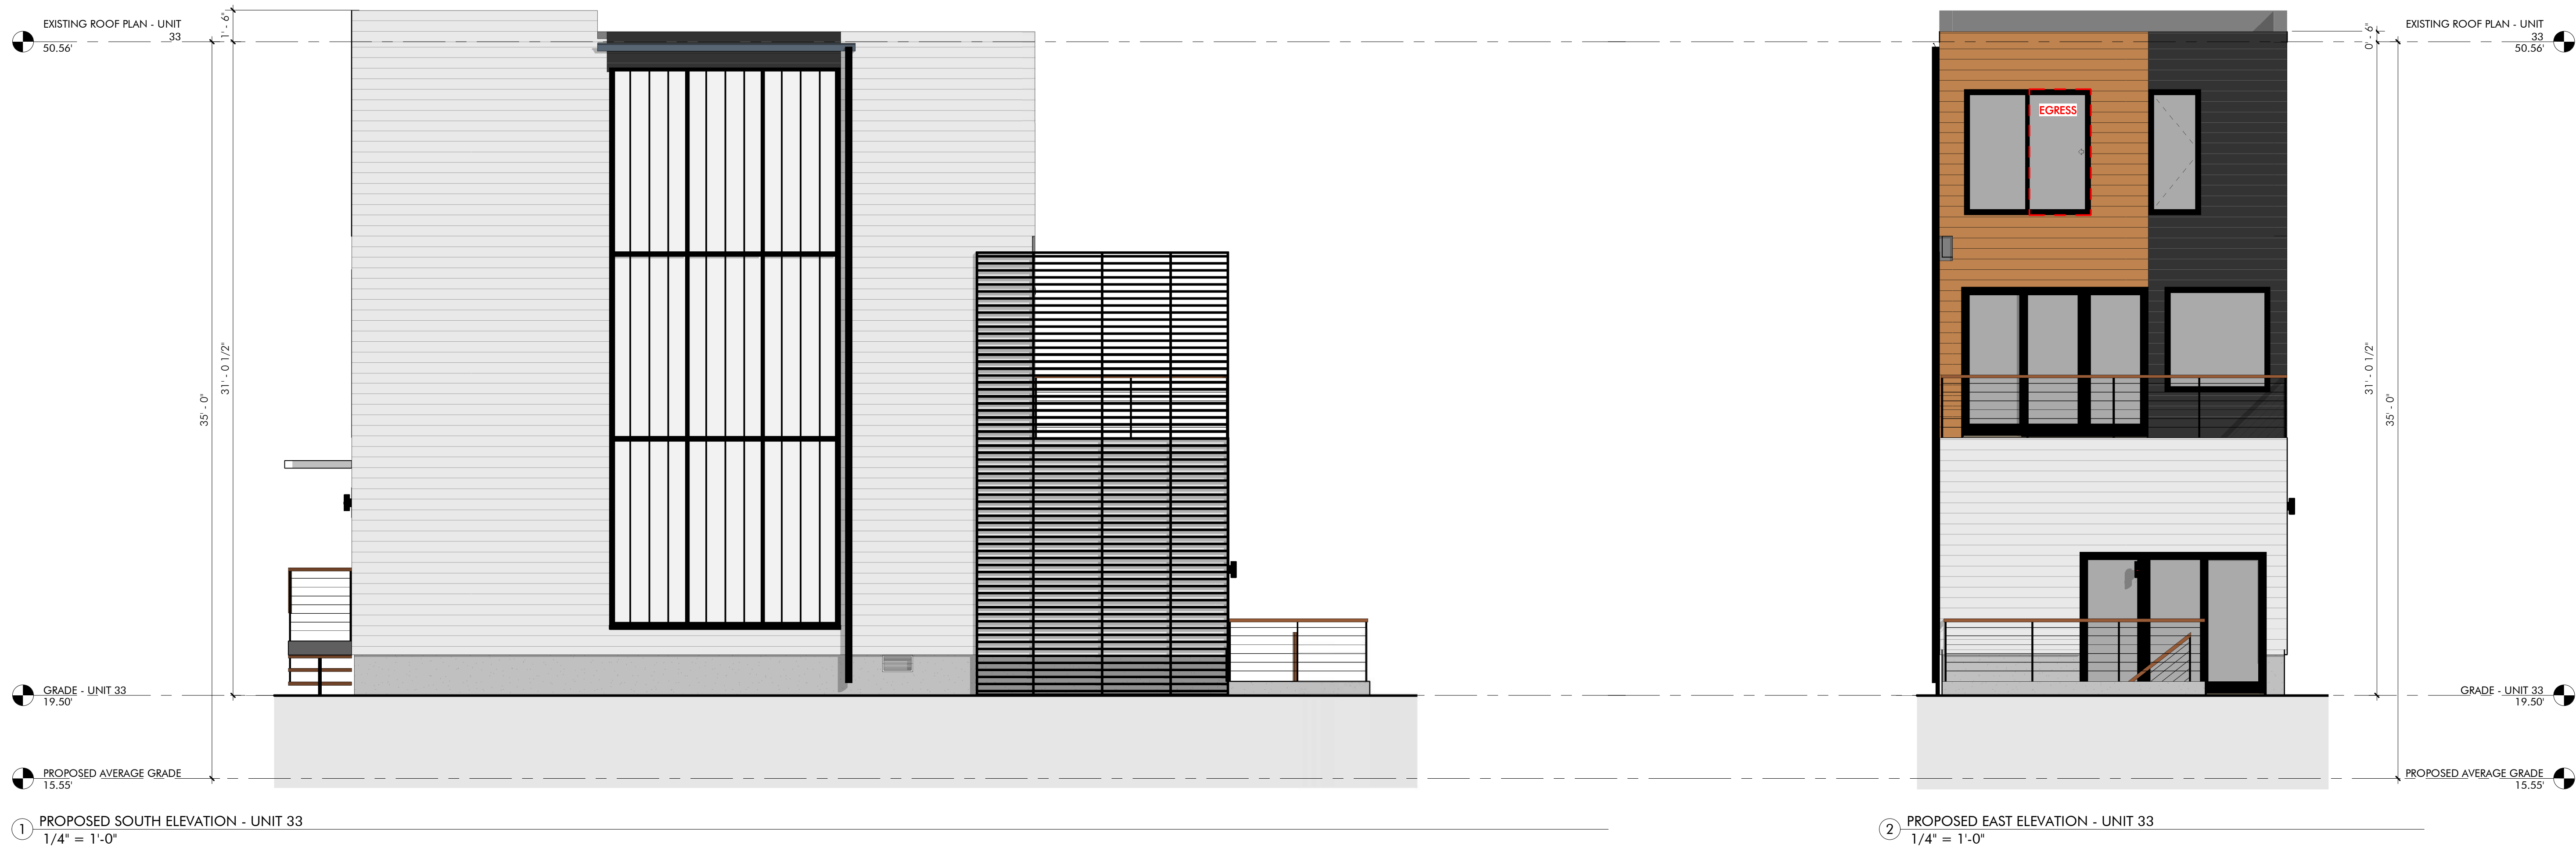

SPECIAL PERMIT

REVISIONS		
No.	Description	Date





AndersonPorterDesign
1972 Massachusetts Ave, 4th Floor
Cambridge, MA 02140
Tel. 617.354.2501 Fax. 617.354.2509

Project: 33 WEBSTER
Address: 33 WEBSTER AVENUE
CAMBRIDGE, MA 02141
Title: PROPOSED ELEVATIONS - UNIT 33

Drawing Issued By: ANDERSON PORTER DESIGN	
Project #:	2112
Date:	11/24/2021
Scale:	1/4" = 1'-0"
Drawn by:	AR.S


Project:	35 WEBSTER
Address:	35 WEBSTER AVENUE CAMBRIDGE, MA 02141
Title:	PROPOSED PLANS - UNIT 35

A1.2

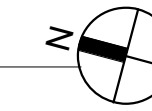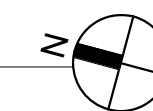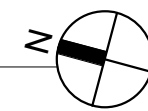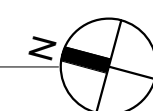





① PROPOSED SOUTH ELEVATION - UNIT 35
1/4" = 1'-0"

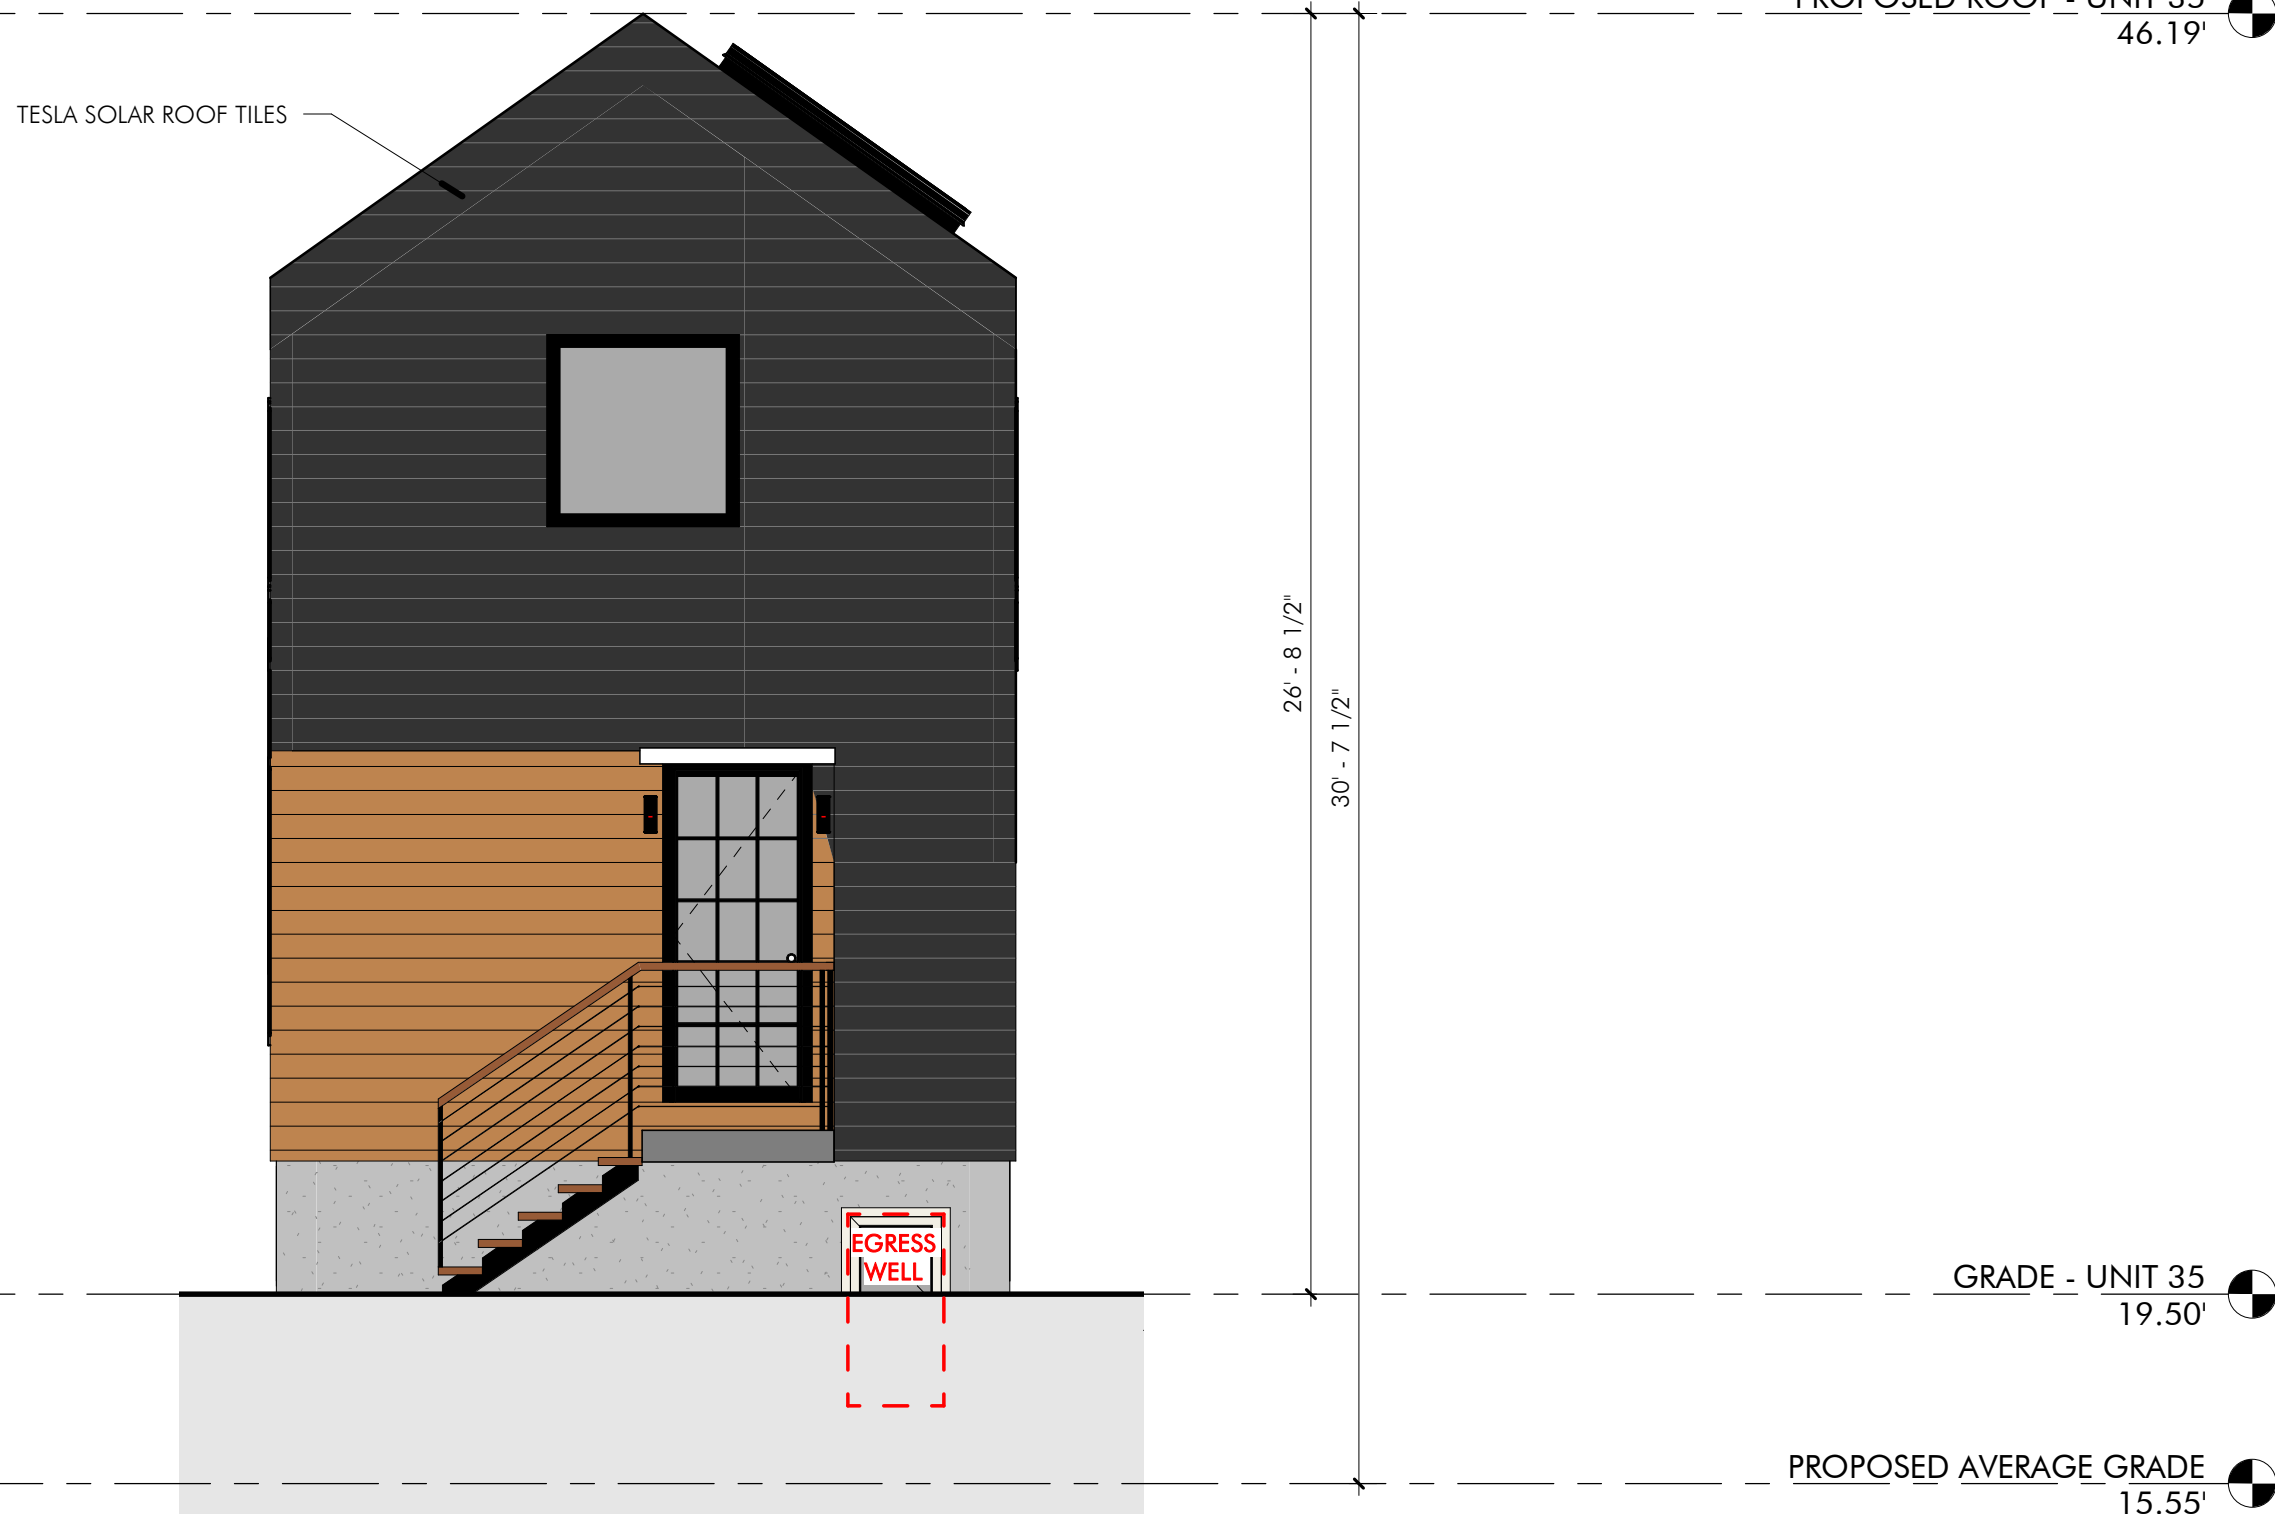

② PROPOSED EAST ELEVATION - UNIT 35
1/4" = 1'-0"

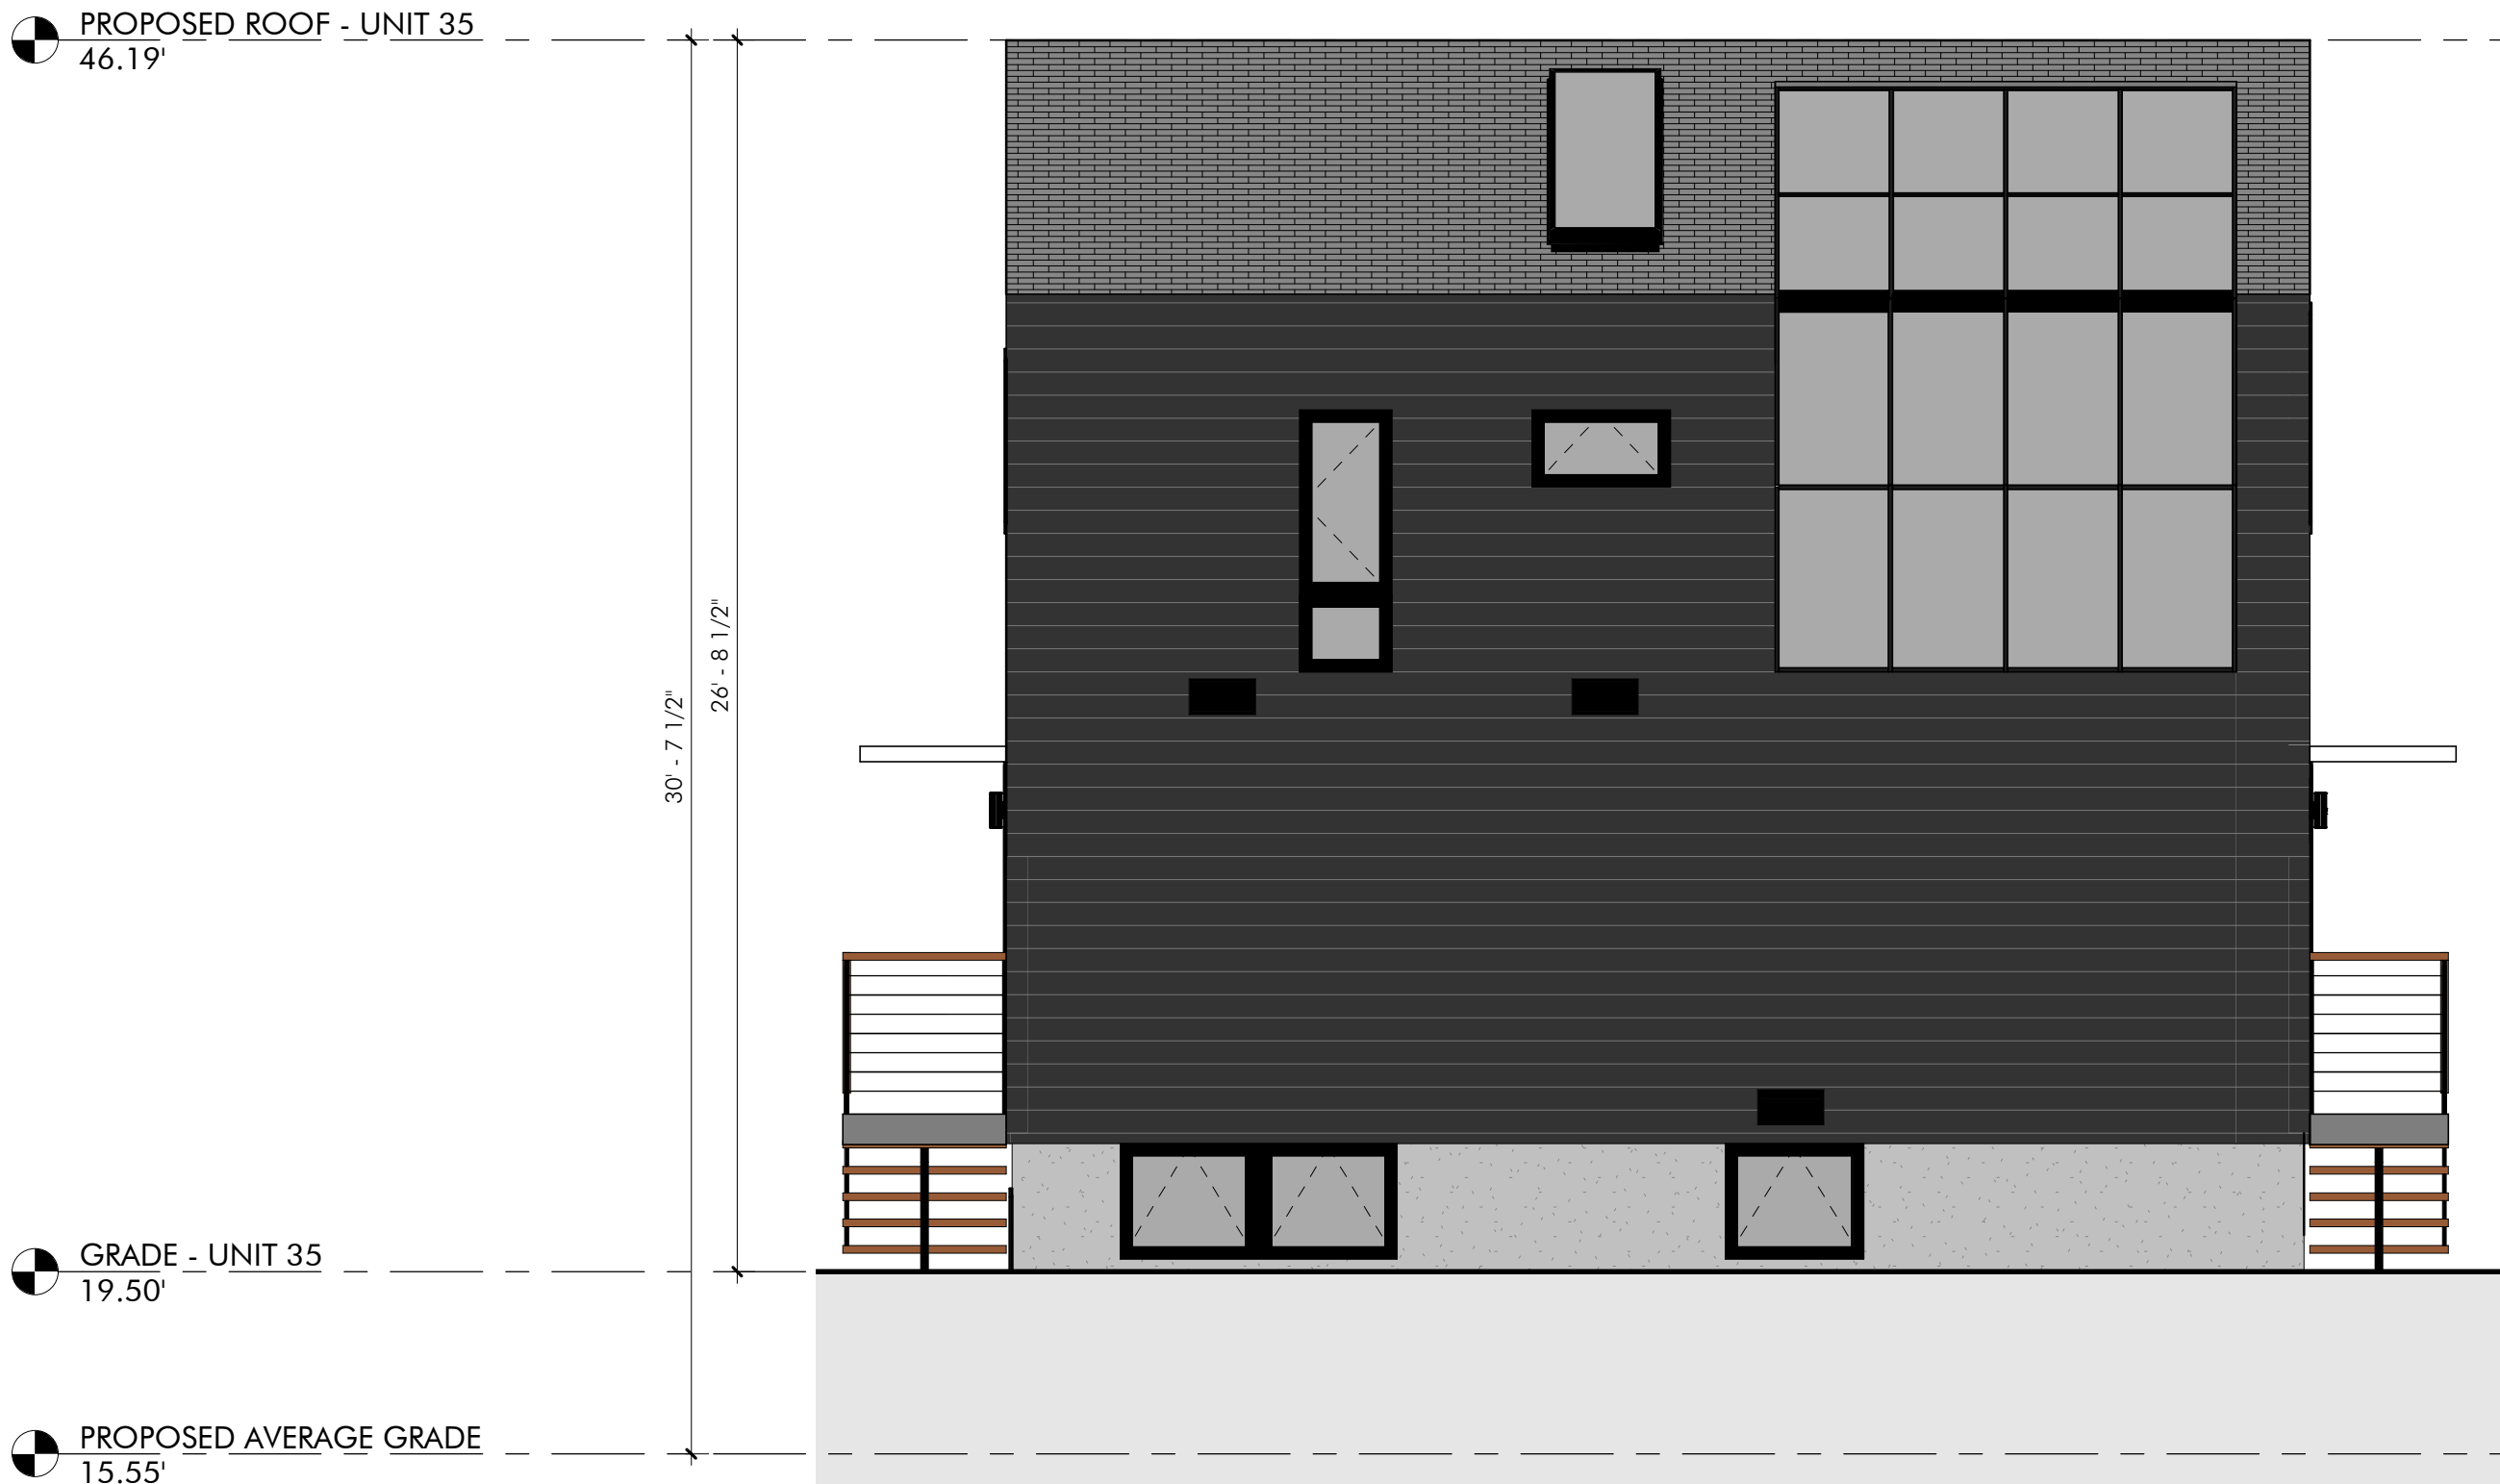

③ PROPOSED NORTH ELEVATION - UNIT 35
1/4" = 1'-0"

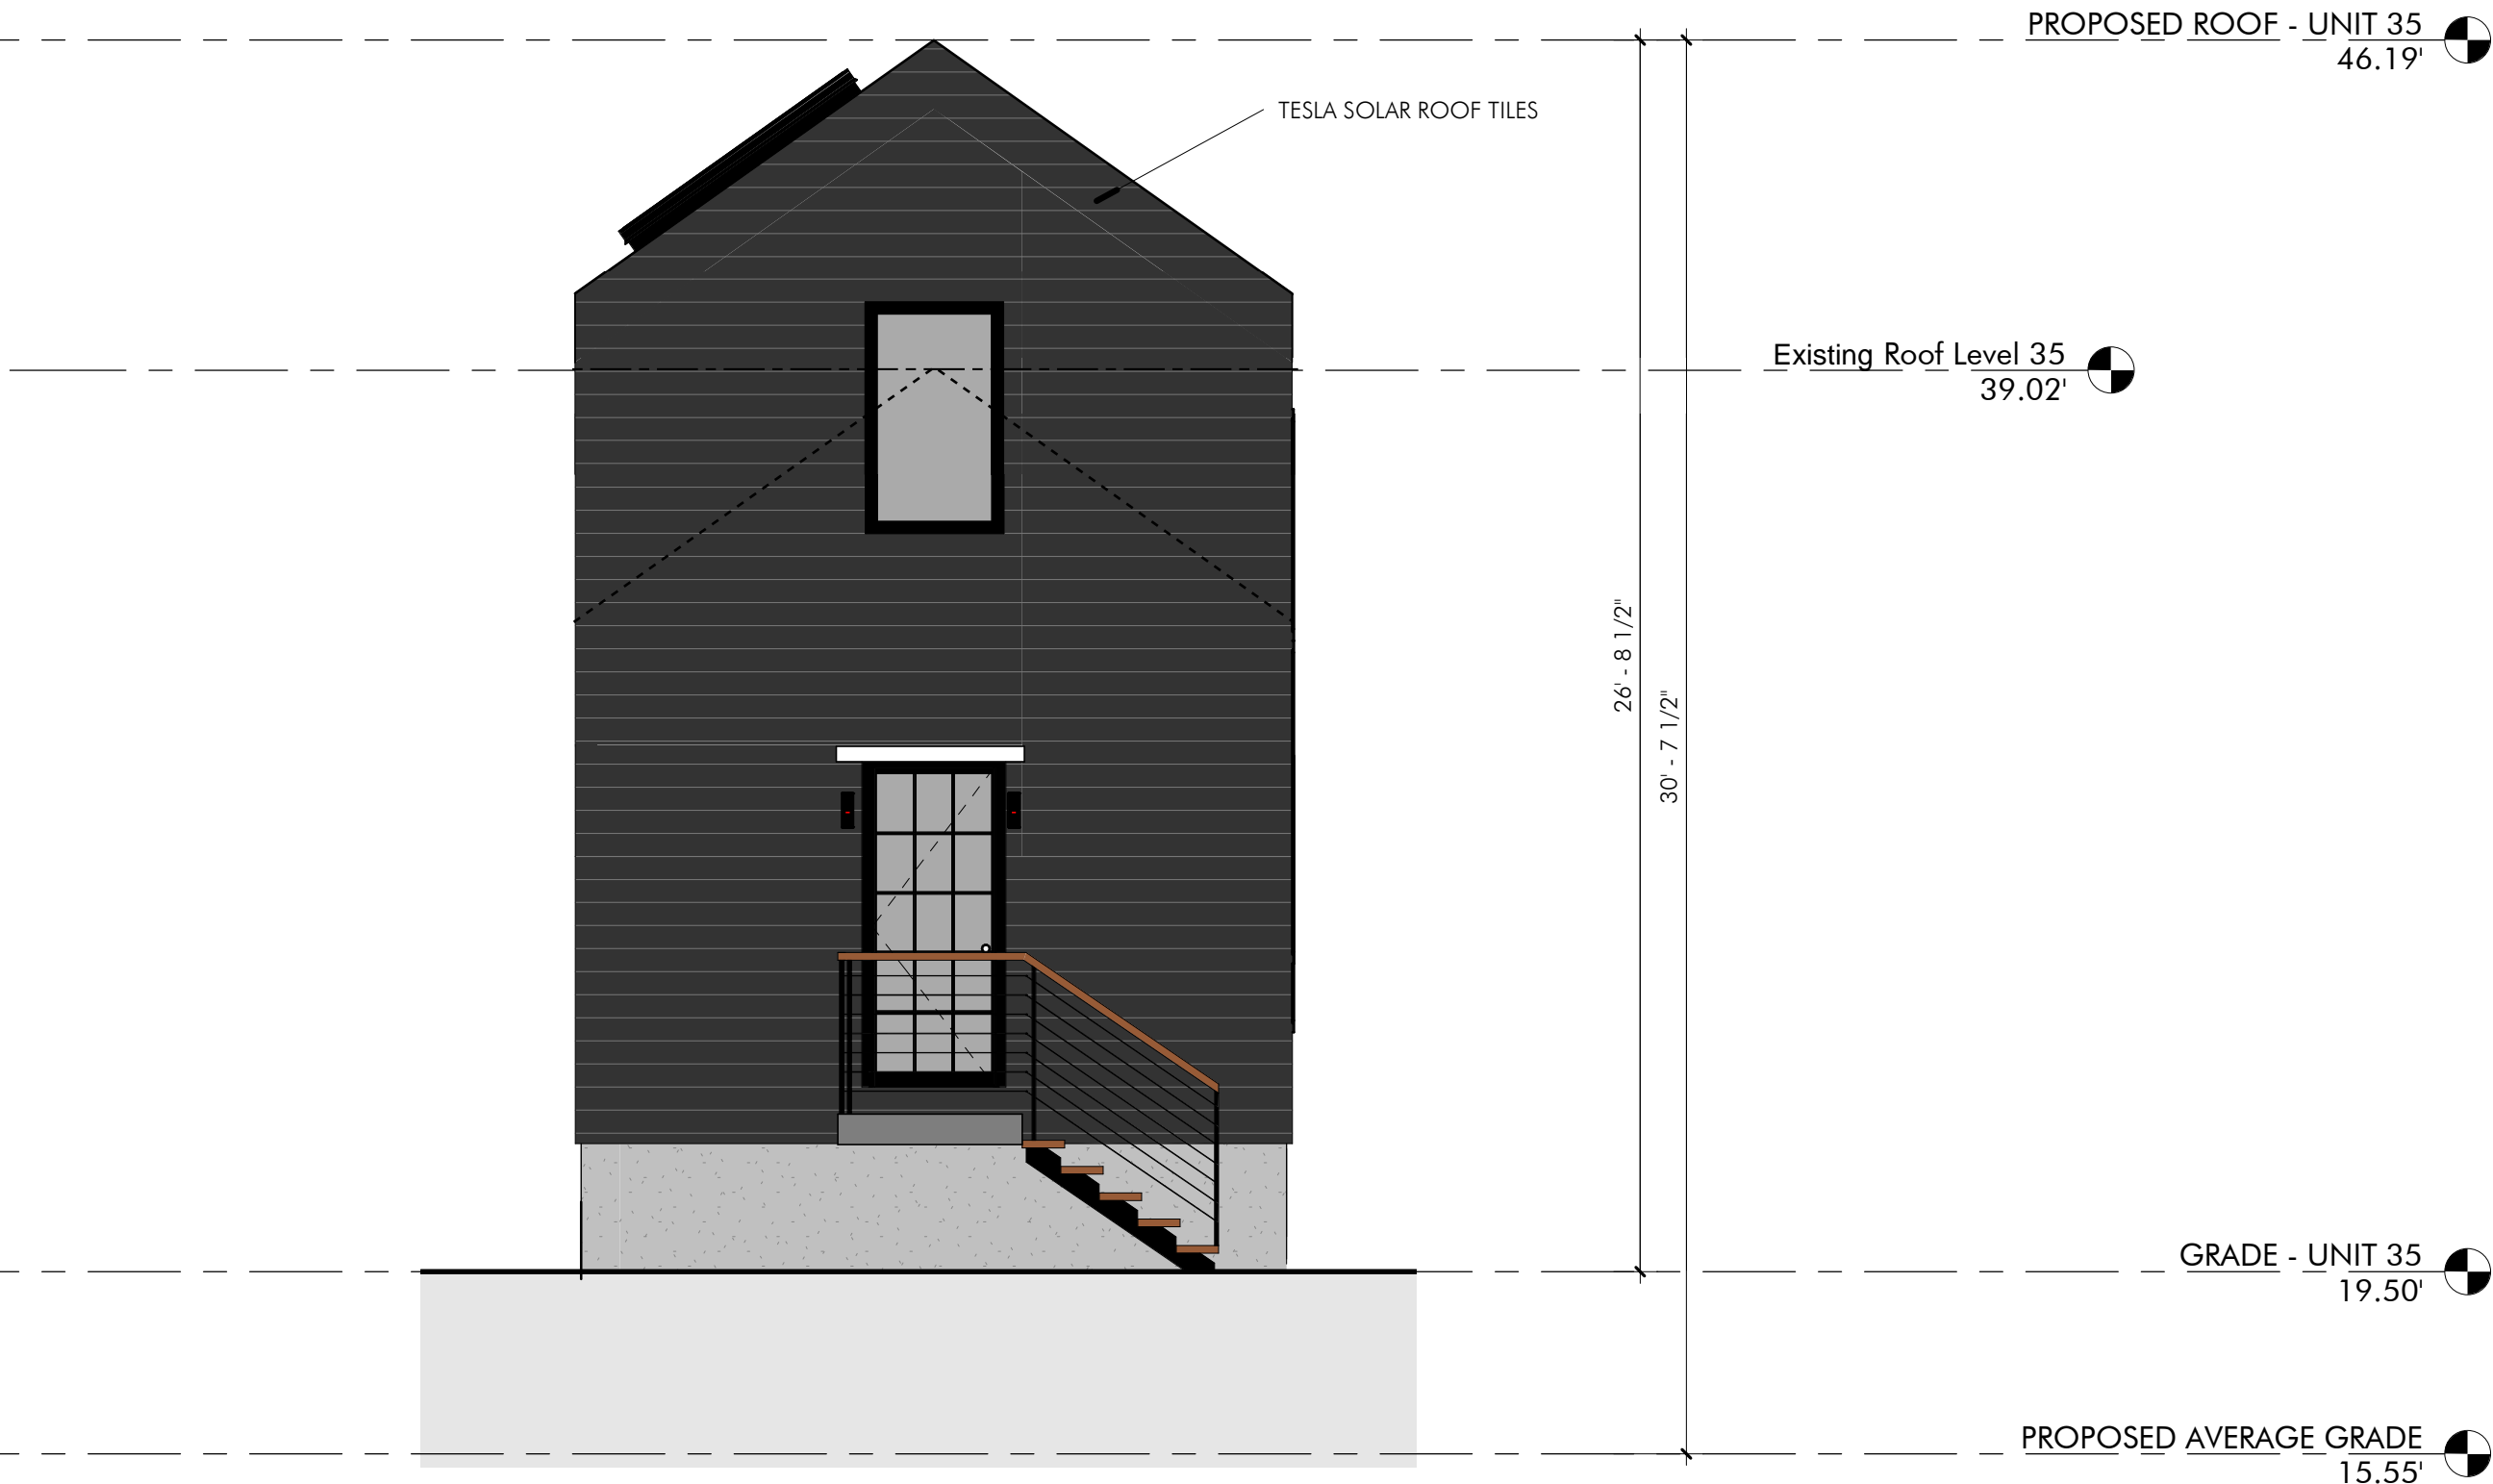

④ PROPOSED WEST ELEVATION - UNIT 35
1/4" = 1'-0"

SPECIAL PERMIT


REVISIONS		
No.	Description	Date

AndersonPorterDesign
1972 Massachusetts Ave, 4th Floor
Cambridge, MA 02140
Tel. 617.354.2501 Fax. 617.354.2509


Project: 35 WEBSTER
Address: 35 WEBSTER AVENUE
CAMBRIDGE, MA 02141
Title: PROPOSED ELEVATIONS - UNIT 35

Drawing Issued By: ANDERSON PORTER DESIGN		
Project #:	2112	Drawn No.
Date:	11/24/2021	
Scale:	1/4" = 1'-0"	
Drawn by:	AR.S	


A2.2

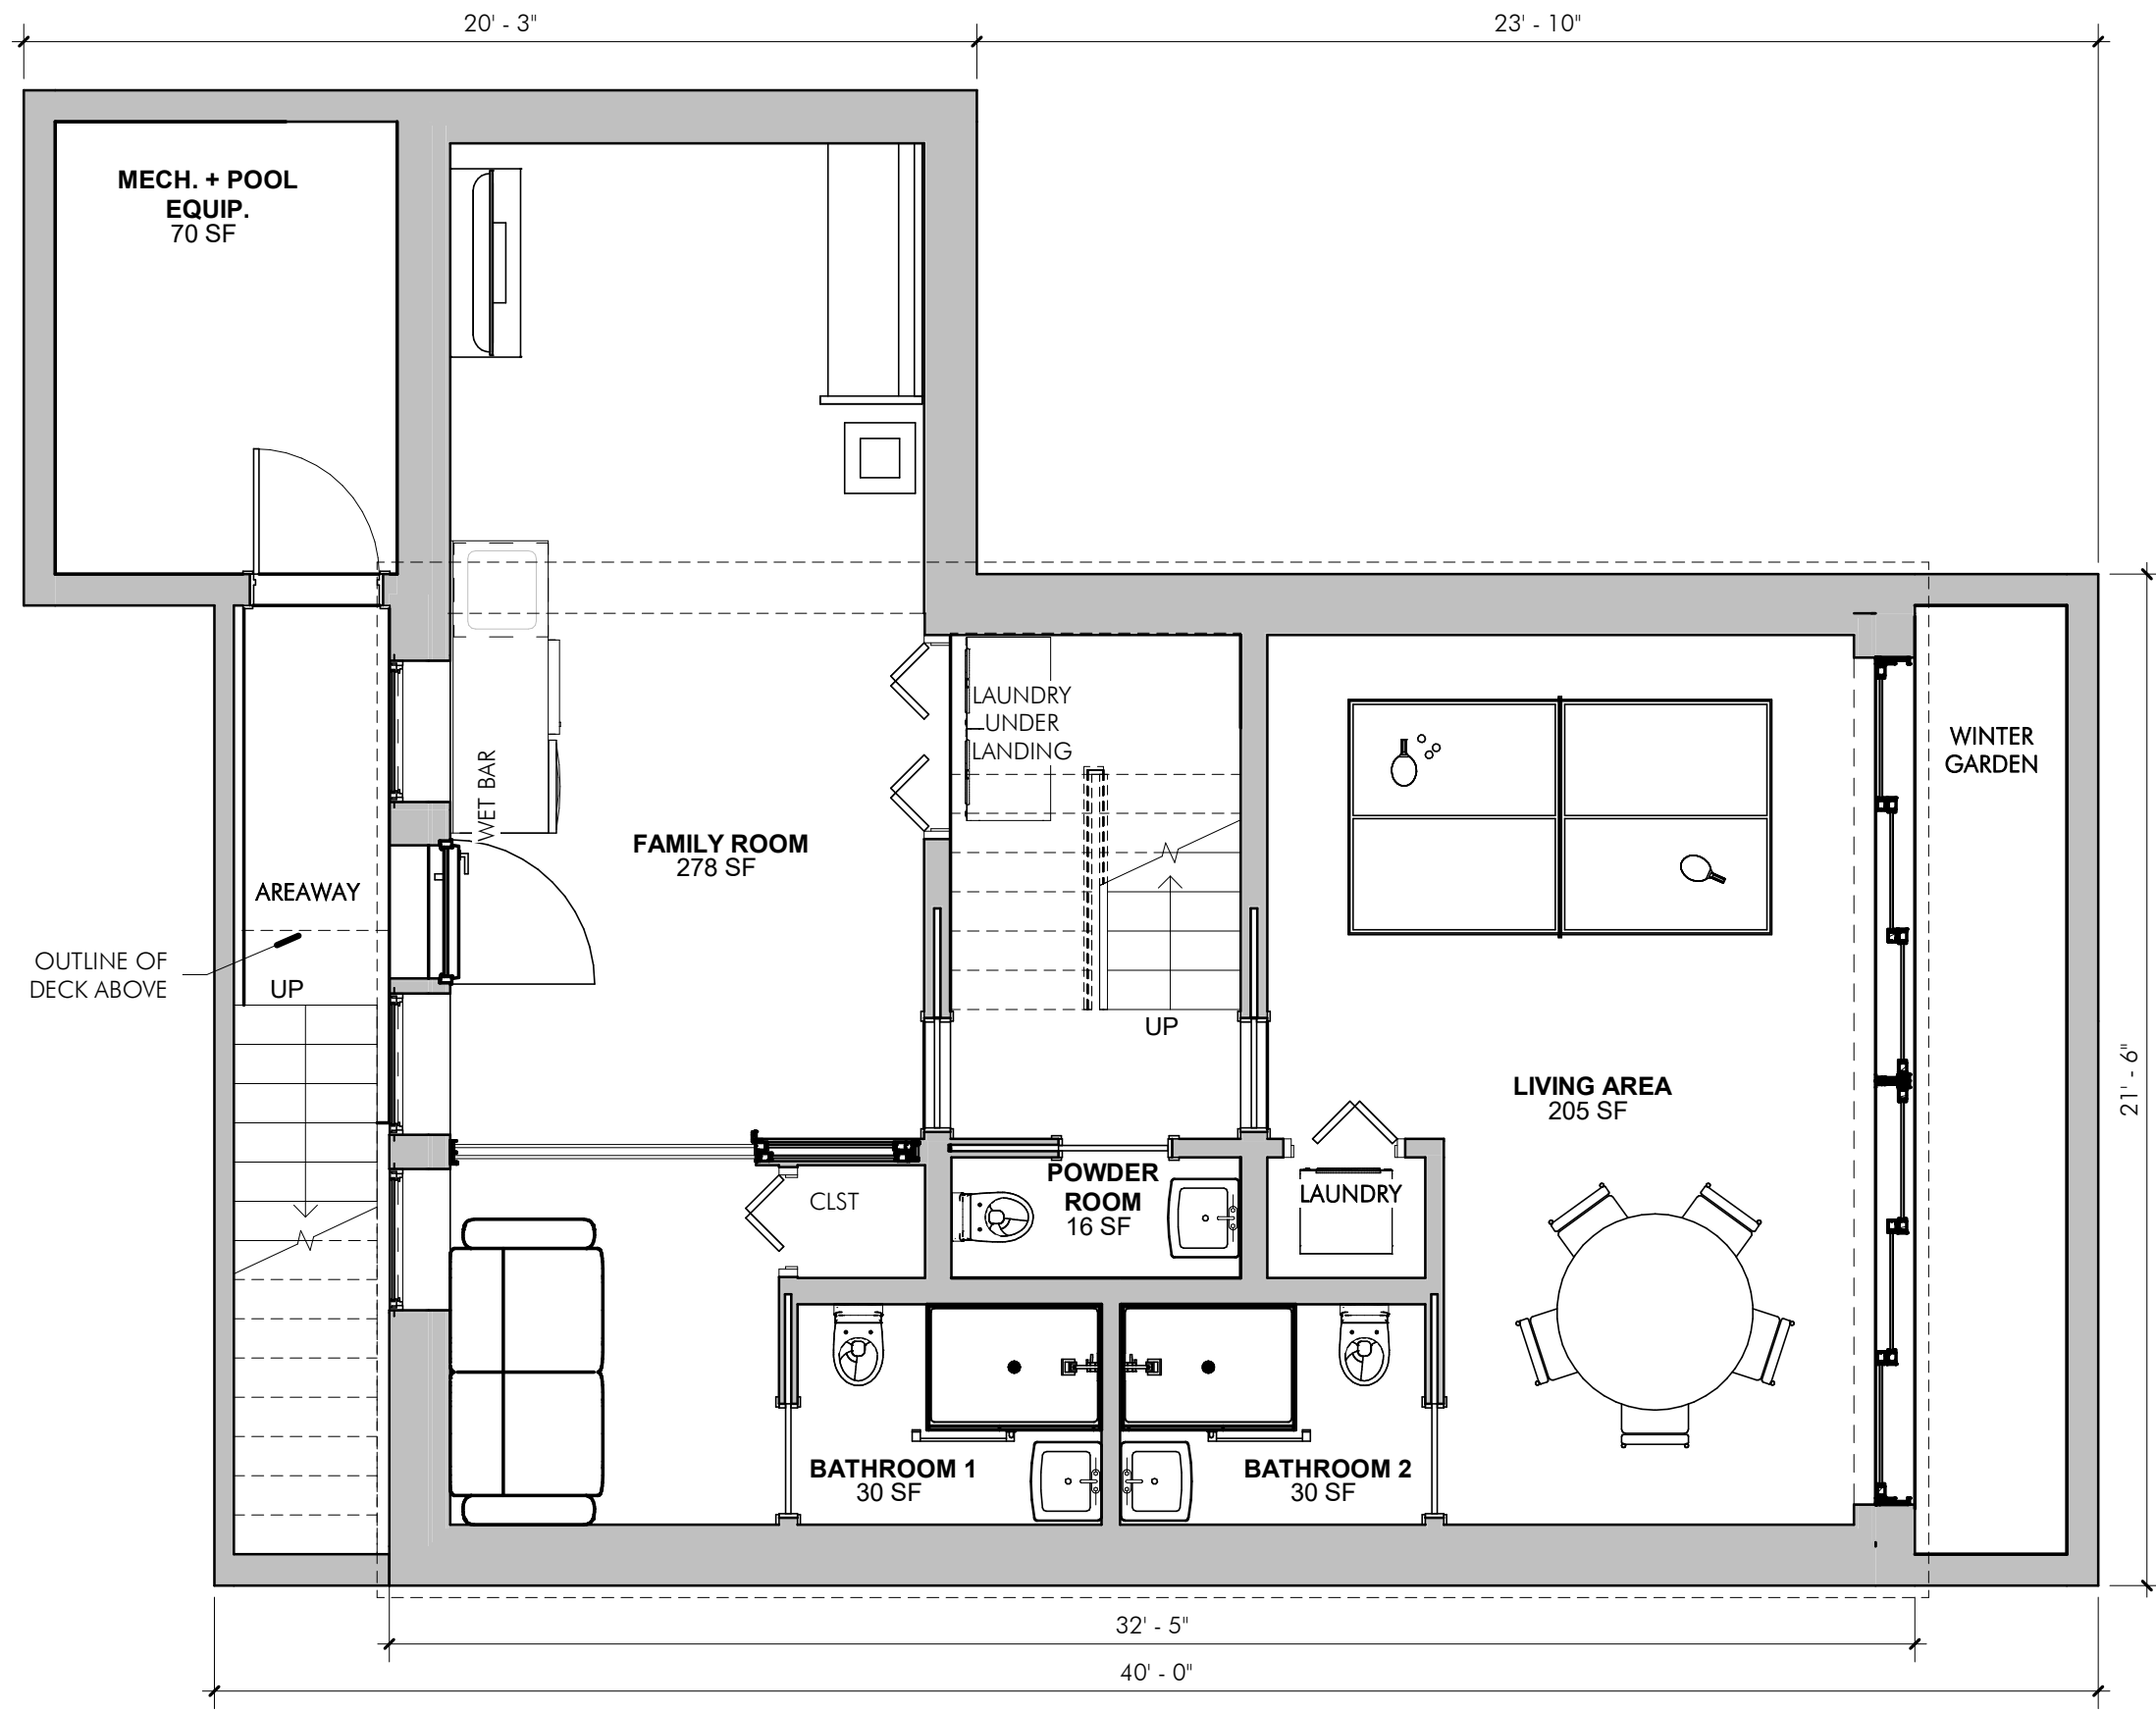


1 PROPOSED BASEMENT PLAN - UNIT 37
1/4" = 1'-0"

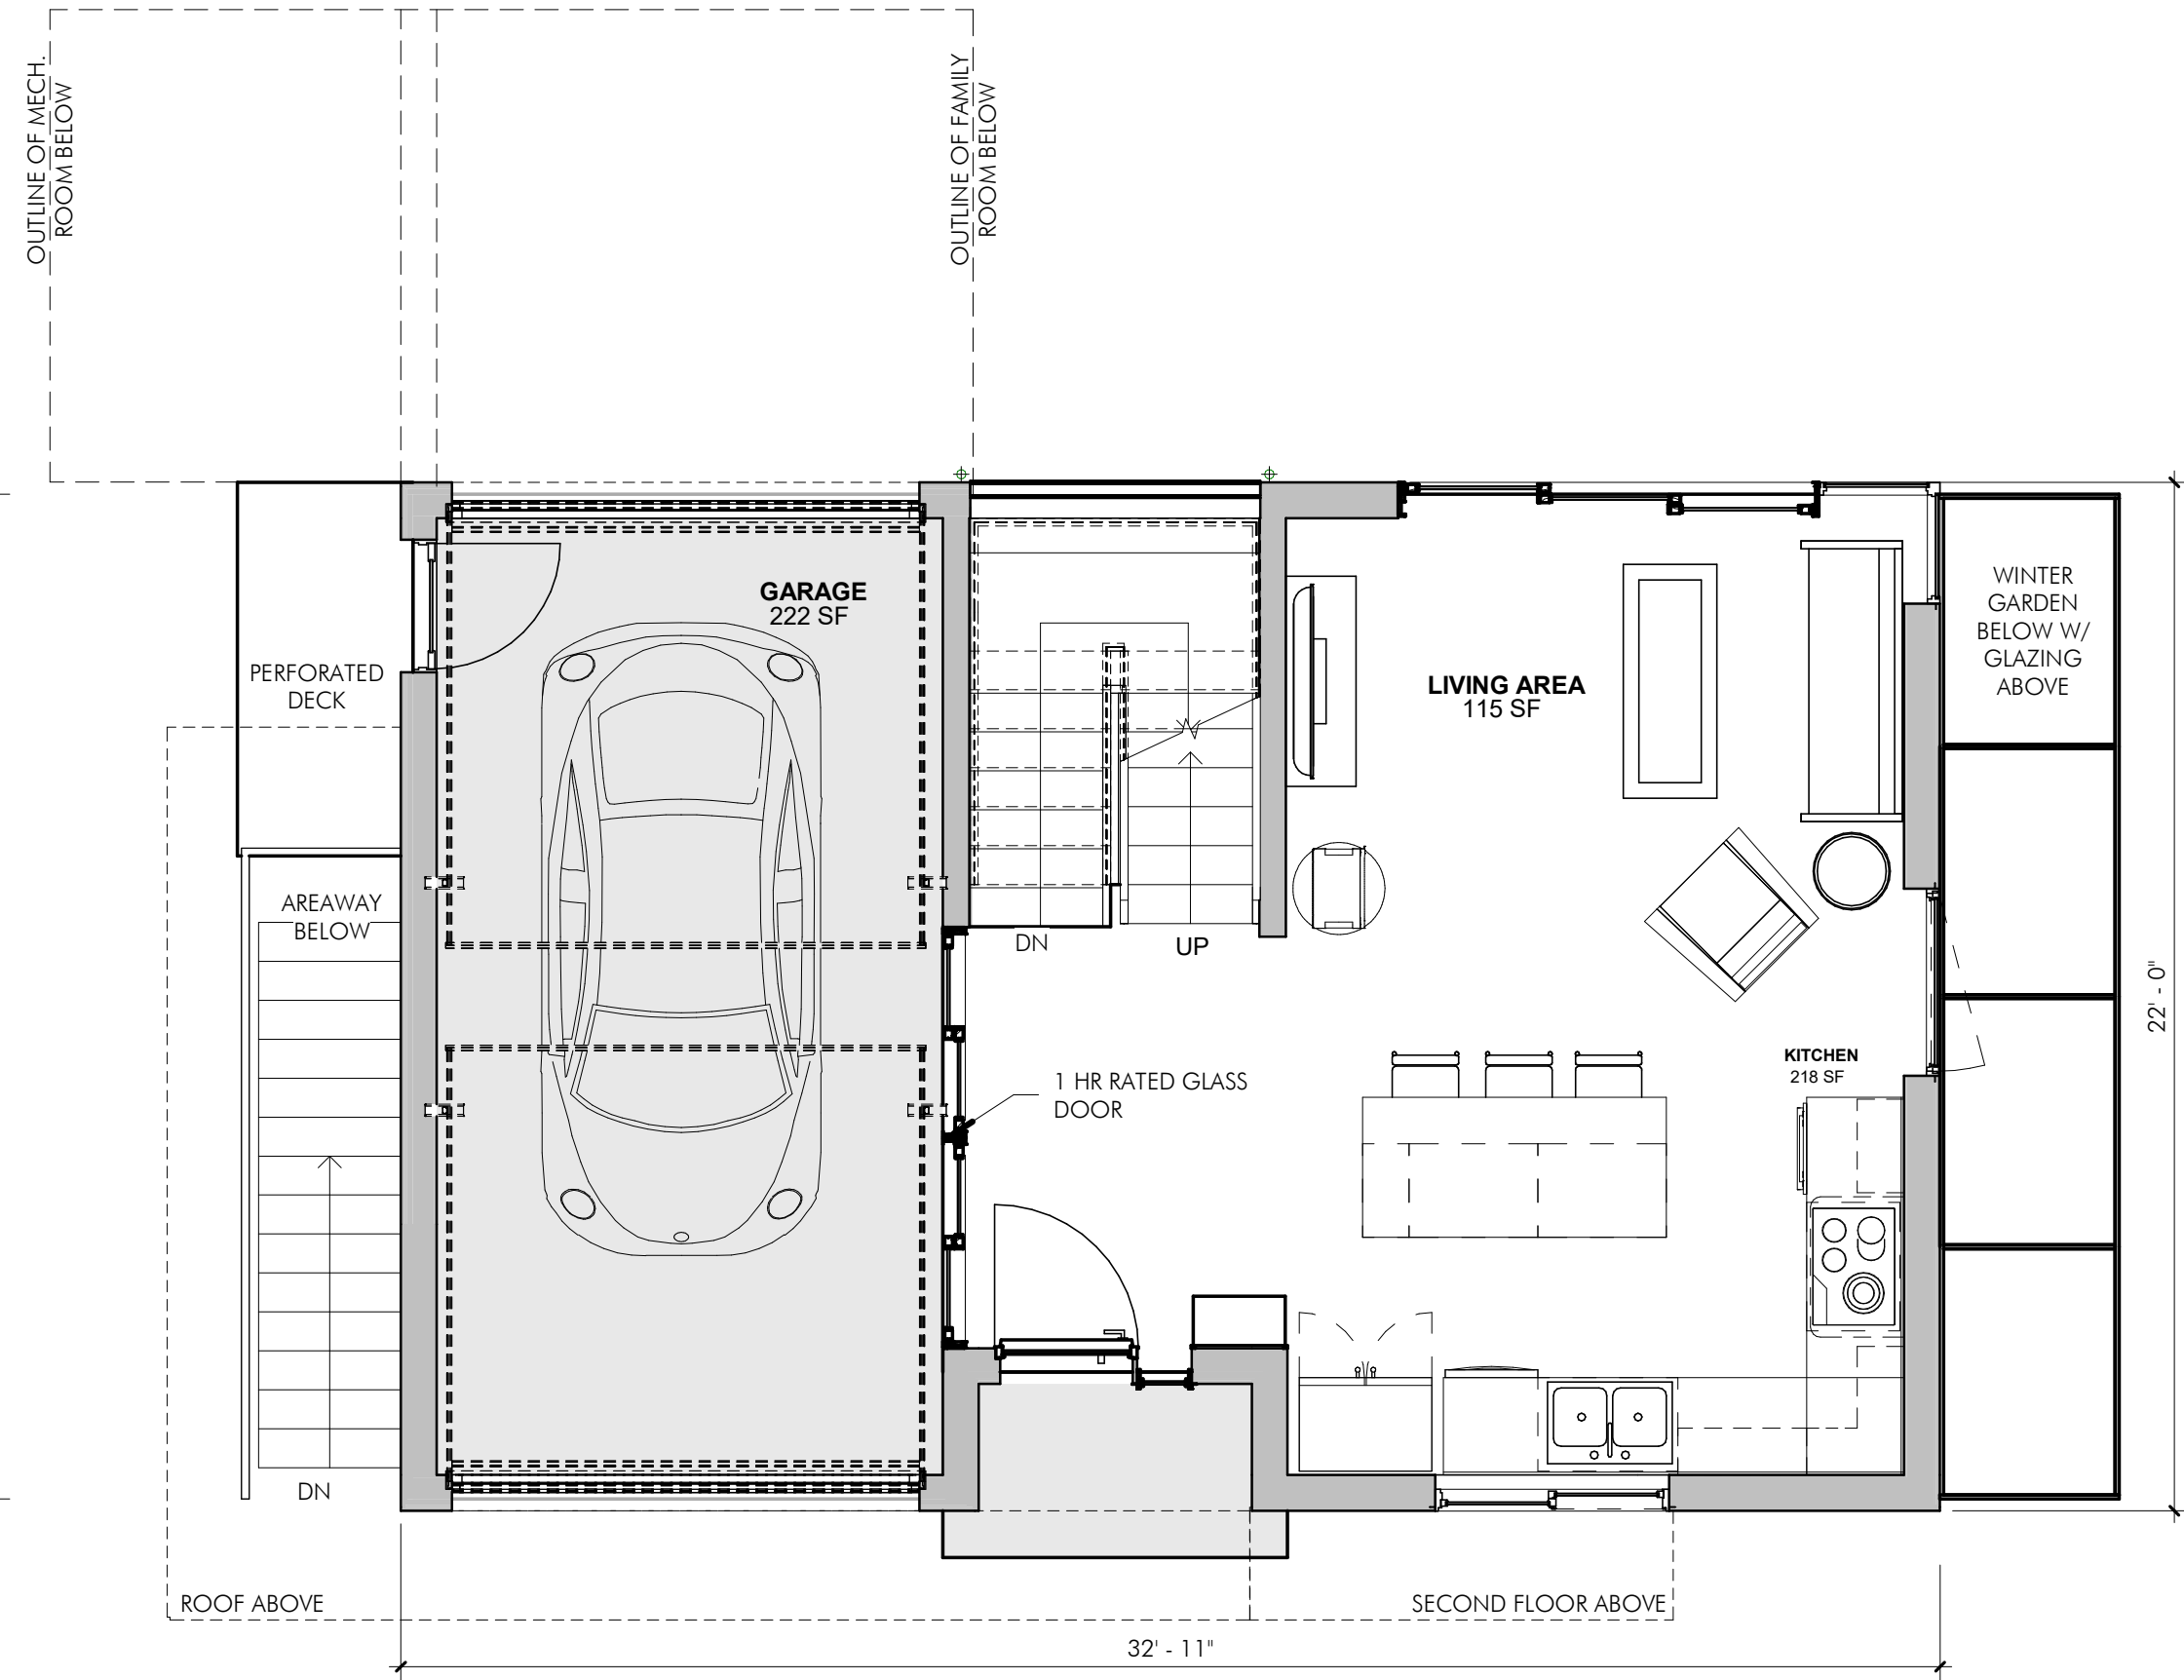


2 PROPOSED FIRST FLOOR PLAN - UNIT 37
1/4" = 1'-0"

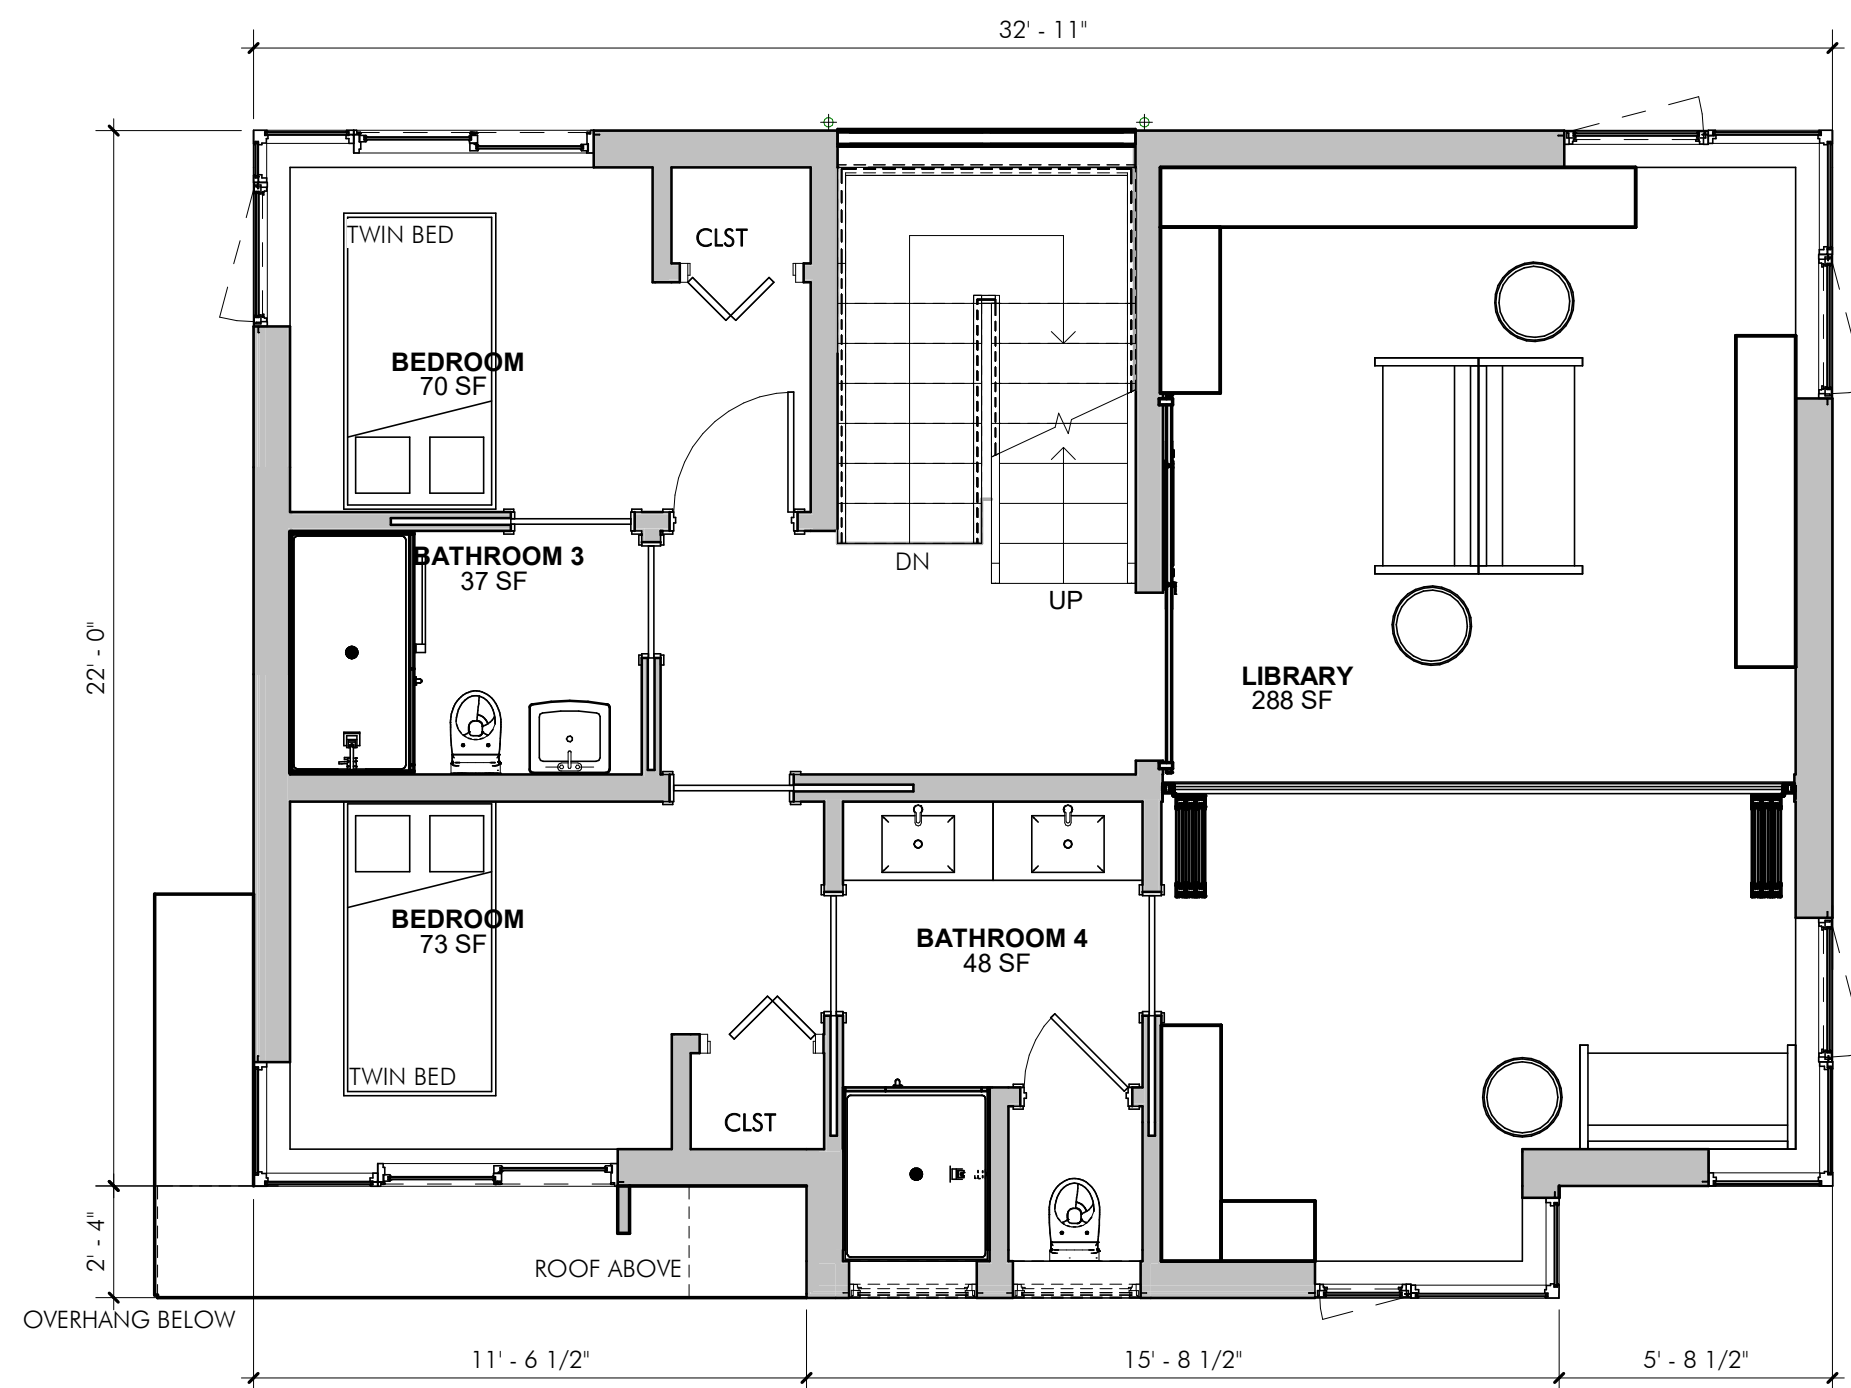

3 PROPOSED SECOND FLOOR PLAN - UNIT 37
1/4" = 1'-0"

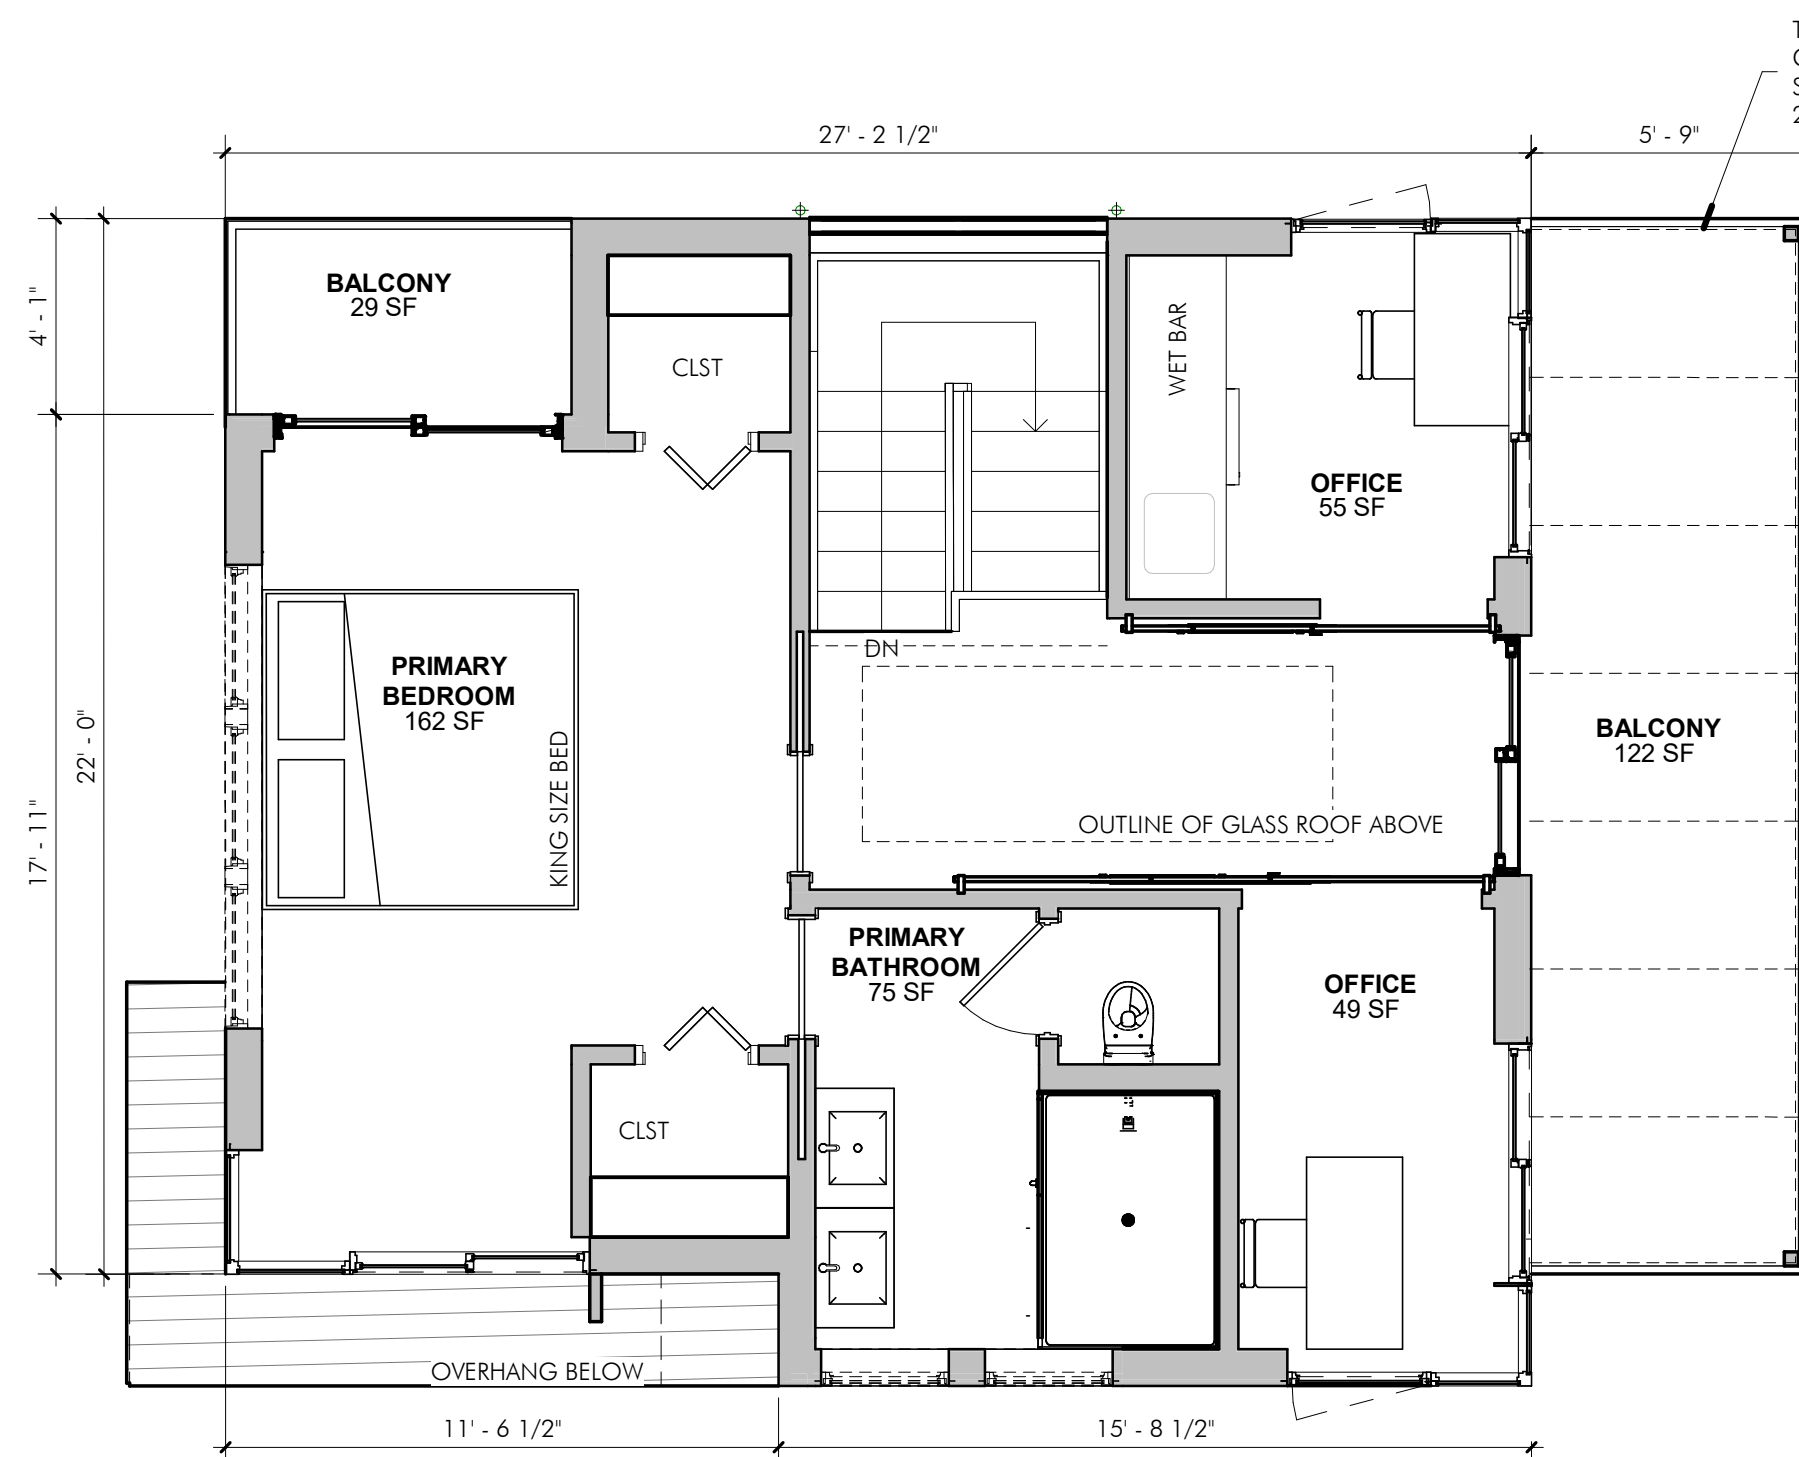

4 PROPOSED THIRD FLOOR PLAN - UNIT 37
1/4" = 1'-0"

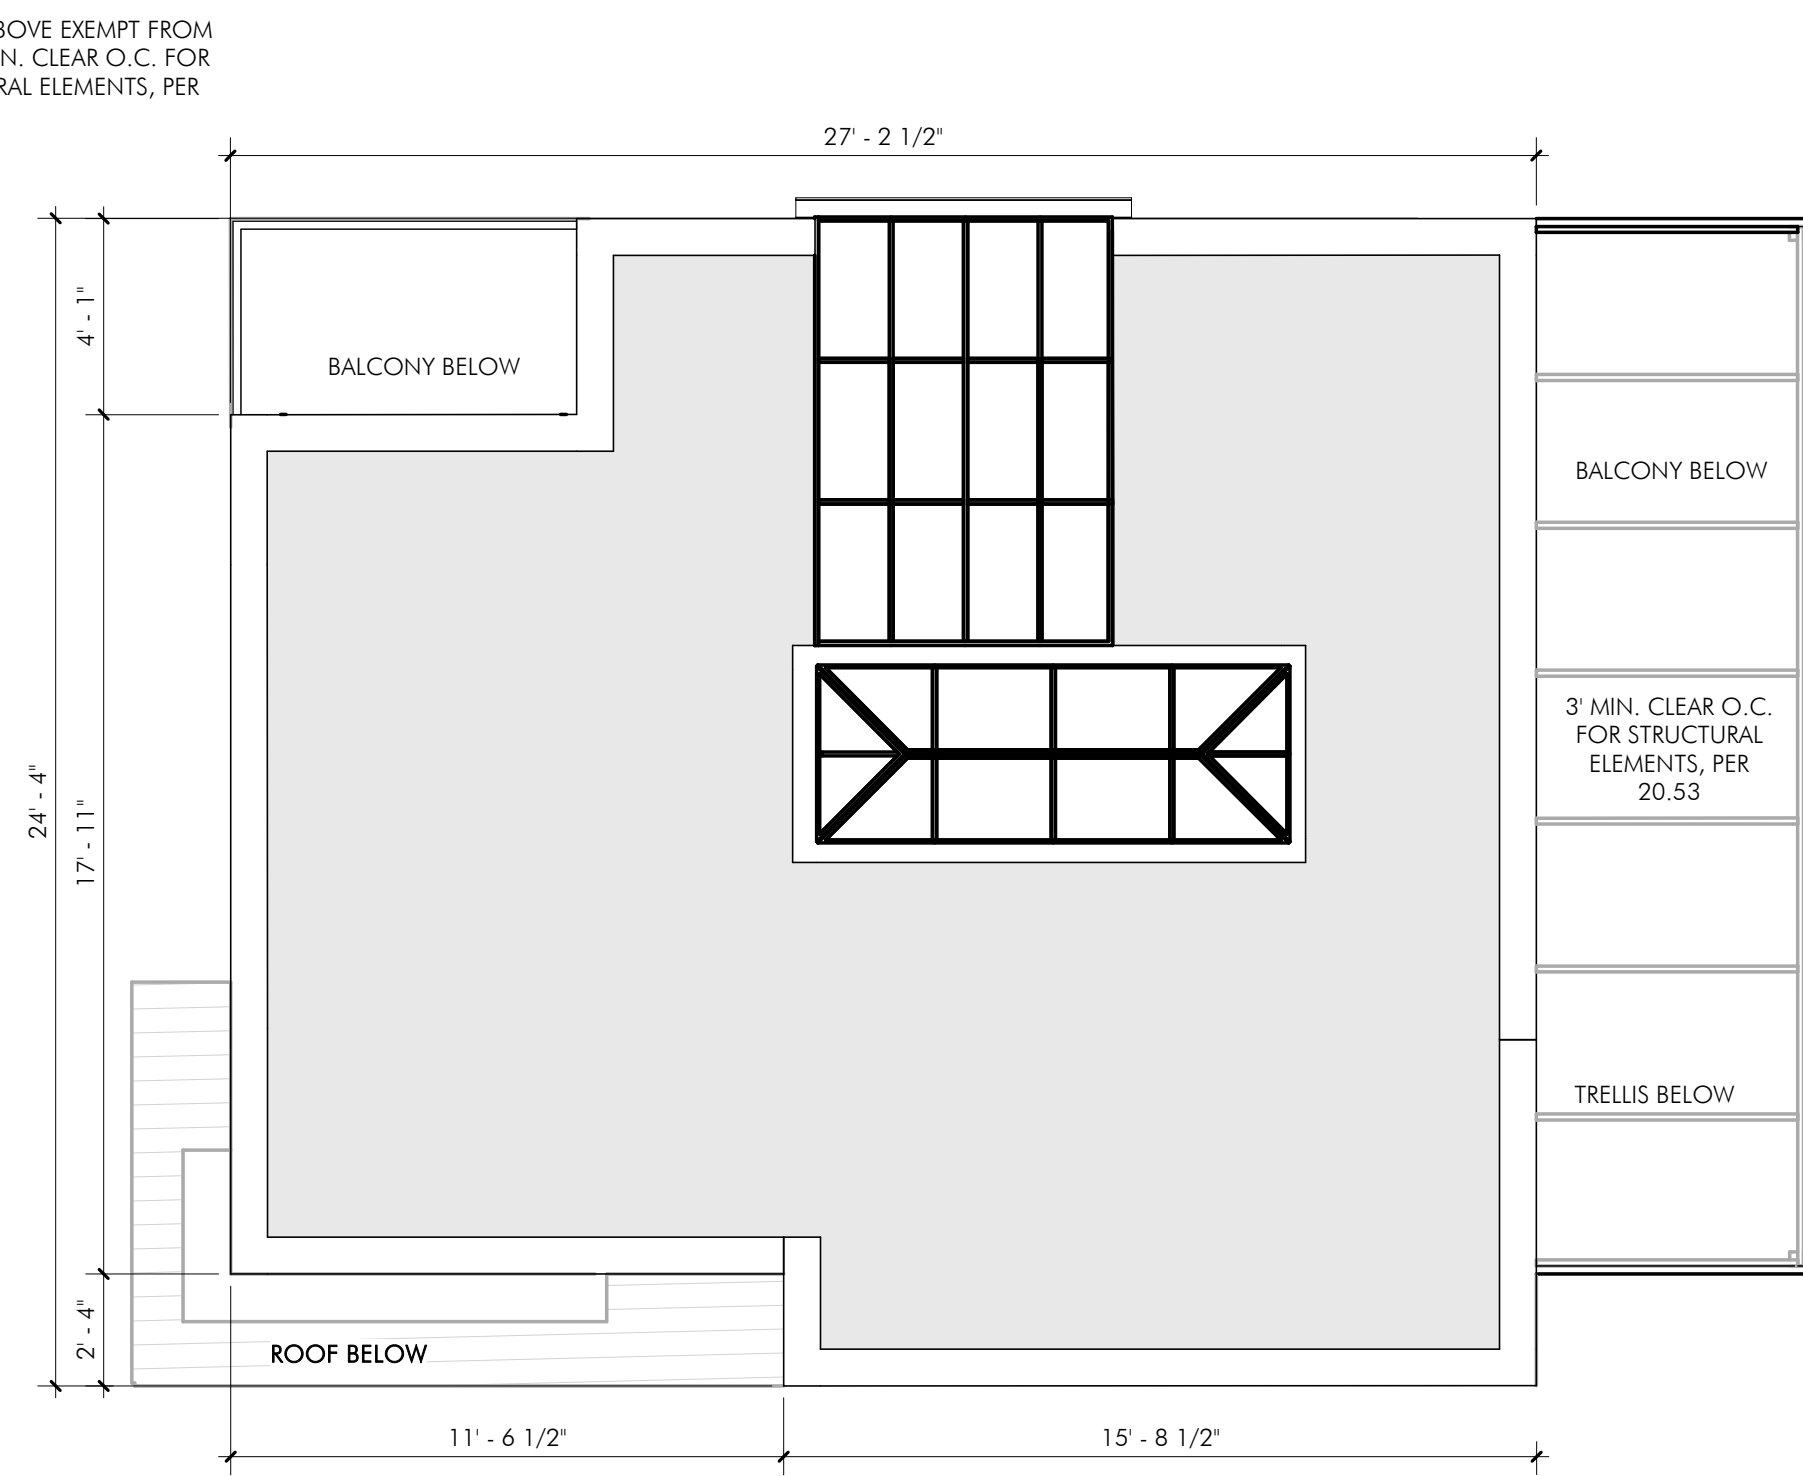

5 PROPOSED ROOF PLAN - UNIT 37
1/4" = 1'-0"

SPECIAL PERMIT

REVISIONS		
No.	Description	Date

AndersonPorterDesign
1972 Massachusetts Ave, 4th Floor
Cambridge, MA 02140
Tel. 617.354.2501 Fax. 617.354.2509

Project: 33,35 & 37 WEBSTER
Address: 35 WEBSTER AVENUE
CAMBRIDGE, MA 02141
Title: PROPOSED PLAN - UNIT 37

Drawing Issued By: ANDERSON PORTER DESIGN
Project #: 2112
Date: 11/24/2021
Scale: 1/4" = 1'-0"
Drawn by: A.R.S.


Drawn No. A1.3



① PROPOSED SOUTH ELEVATION - UNIT 37
1/4" = 1'-0"



② PROPOSED EAST ELEVATION - UNIT 37
1/4" = 1'-0"

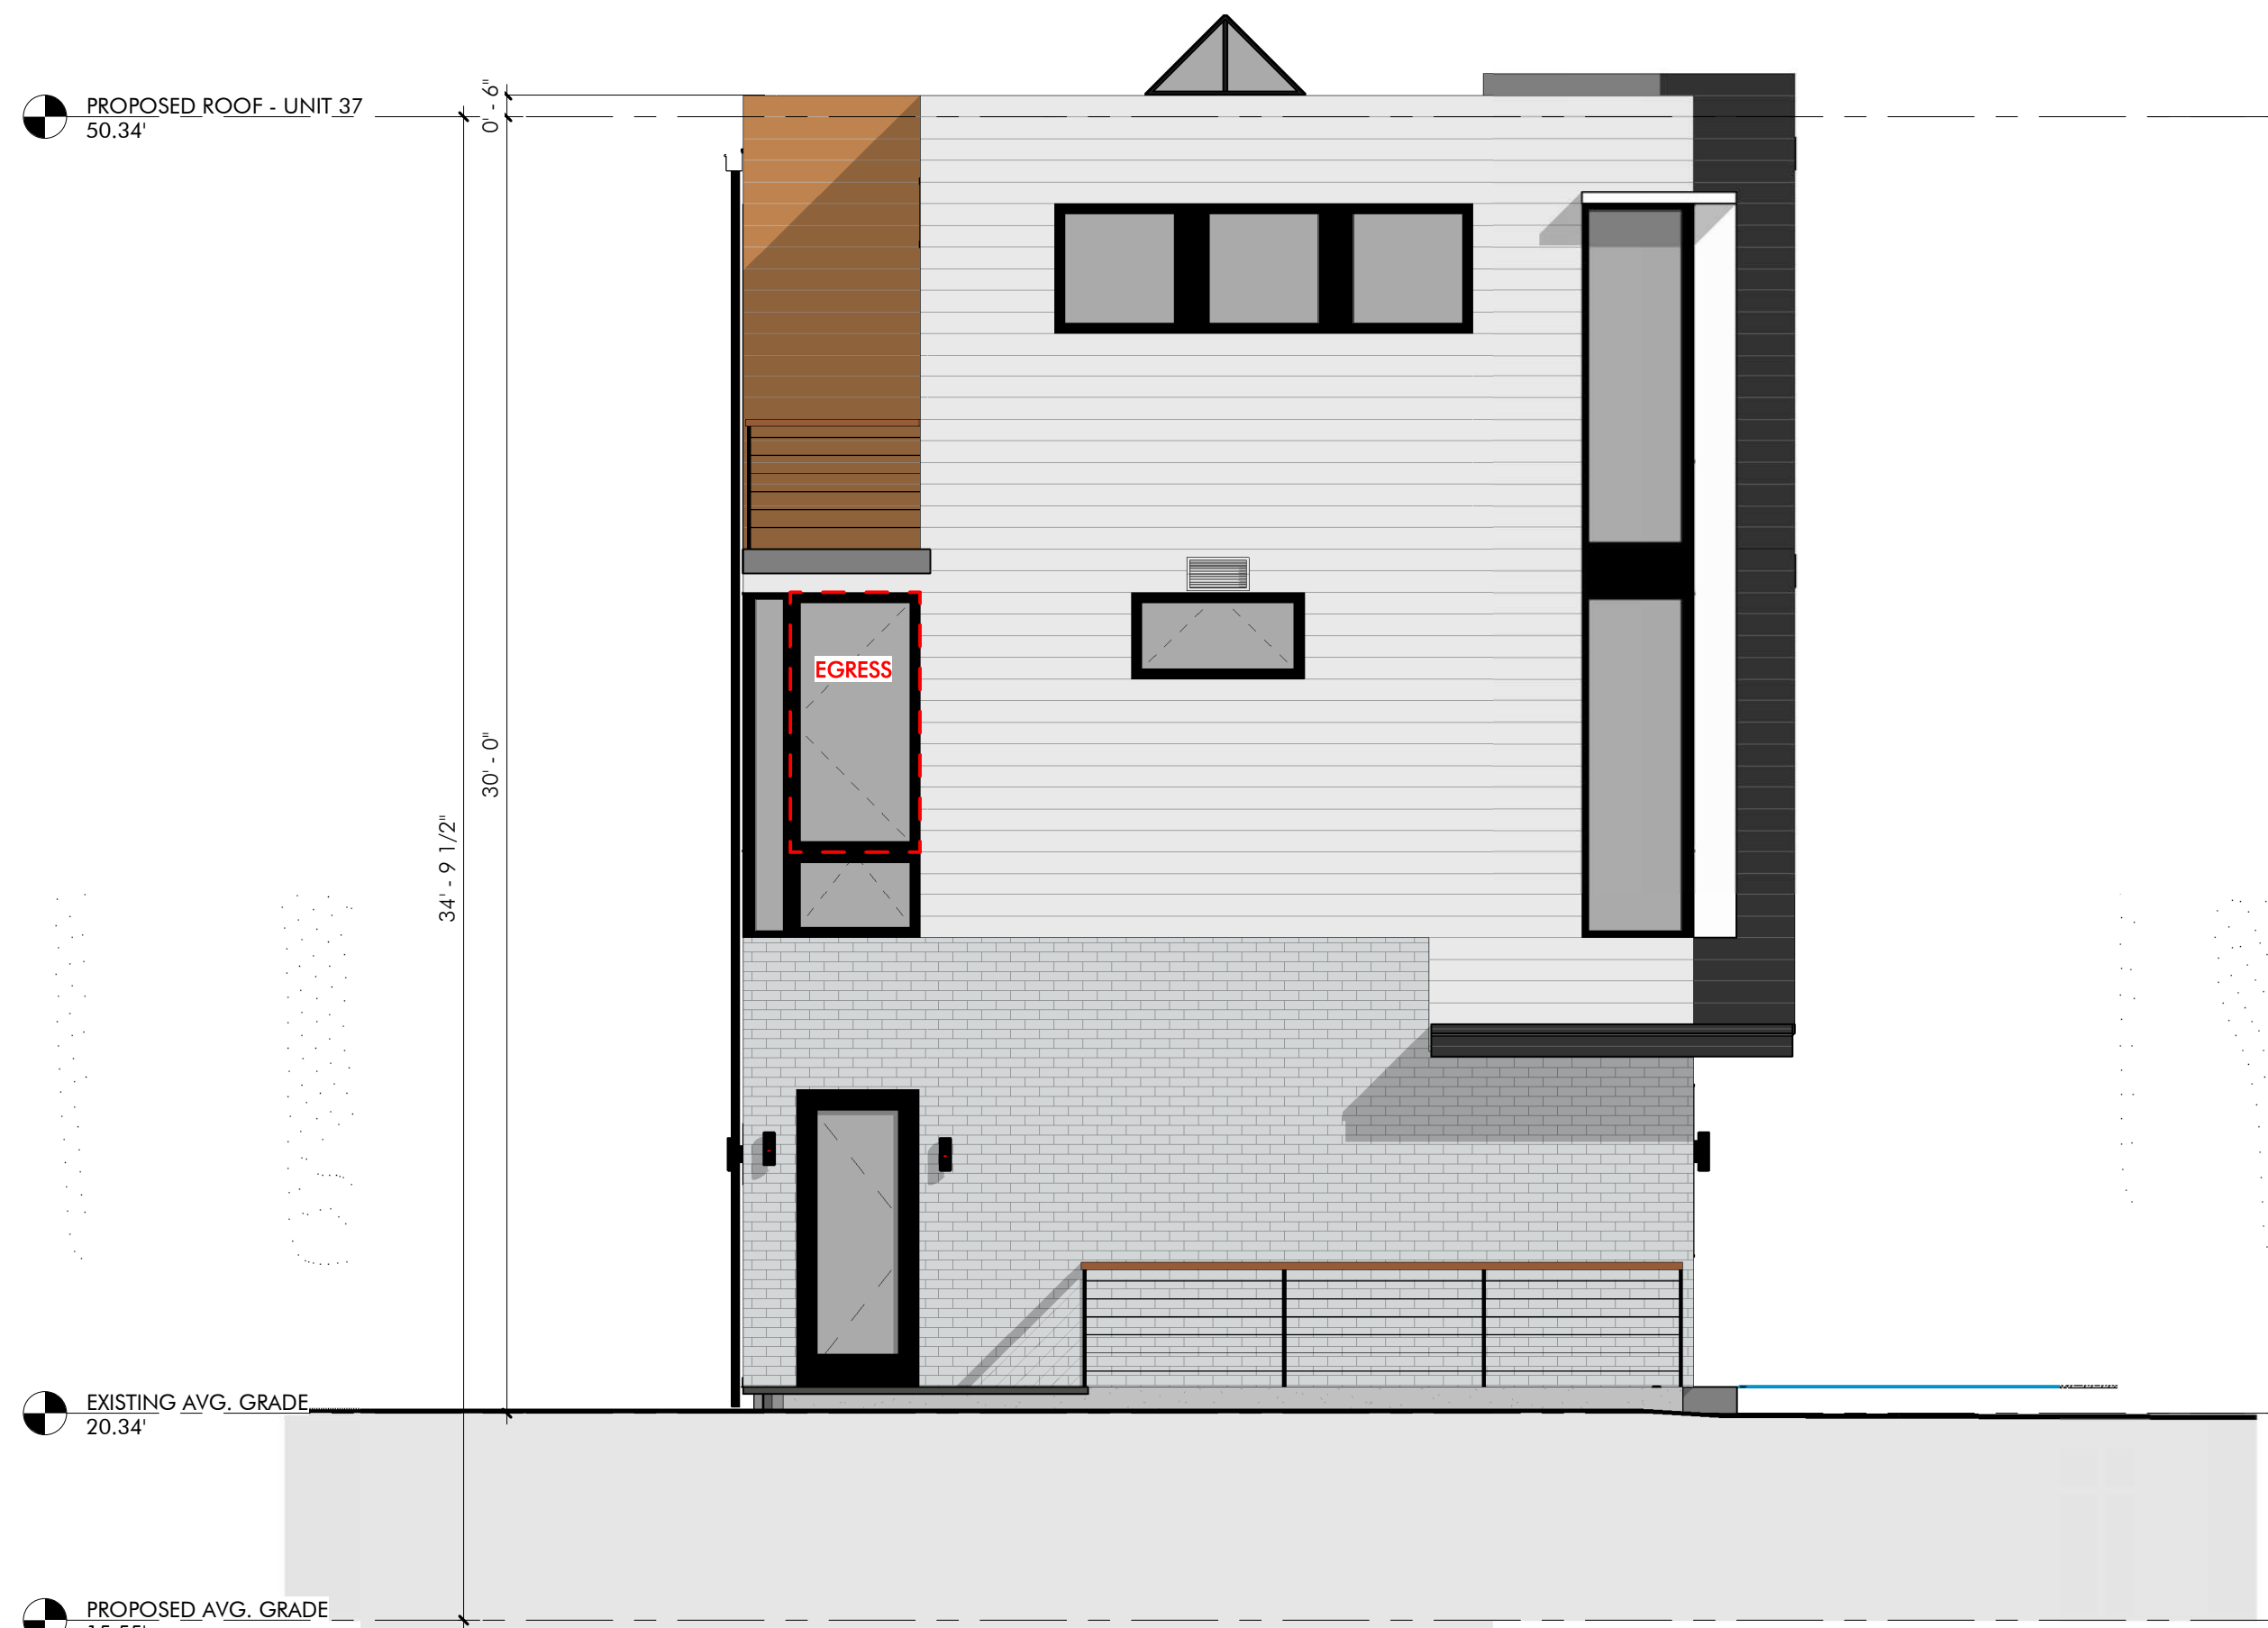

③ PROPOSED NORTH ELEVATION - UNIT 37
1/4" = 1'-0"



④ PROPOSED WEST ELEVATION - UNIT 37
1/4" = 1'-0"


SPECIAL PERMIT

REVISIONS		
No.	Description	Date


AndersonPorterDesign
1972 Massachusetts Ave, 4th Floor
Cambridge, MA 02140
Tel. 617.354.2501 Fax. 617.354.2509

Project: 33,35 & 37 WEBSTER
Address: 35 WEBSTER AVENUE
CAMBRIDGE, MA 02141
Title: PROPOSED ELEVATIONS - UNIT 37

Drawing Issued By: ANDERSON PORTER DESIGN		
Project #:	2112	Drawn No.
Date:	11/24/2021	
Scale:	1/4" = 1'-0"	
Drawn by:	AR.S	

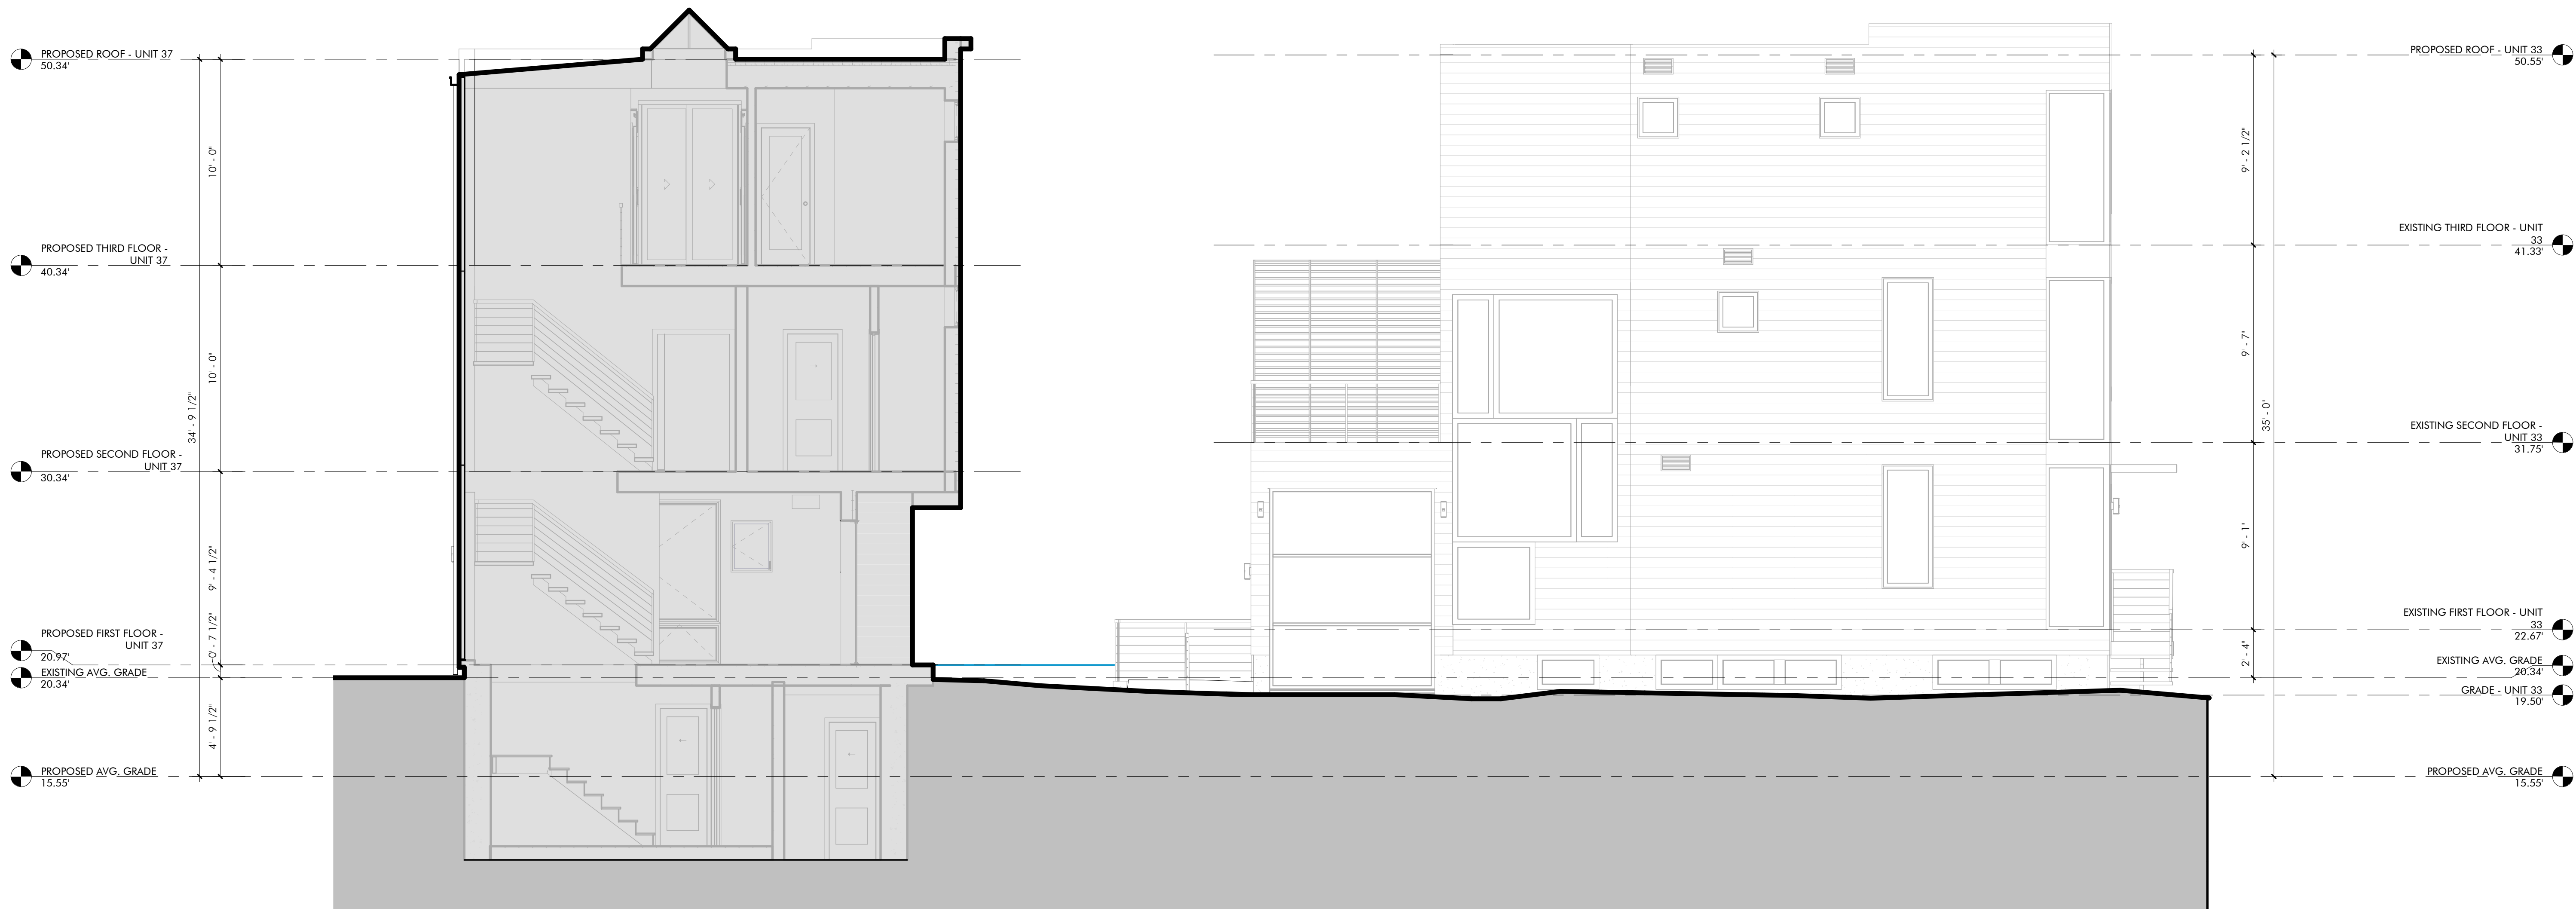

1 CROSS SECTION UNIT 37 - ELEVATION UNIT 33
1/4" = 1'-0"

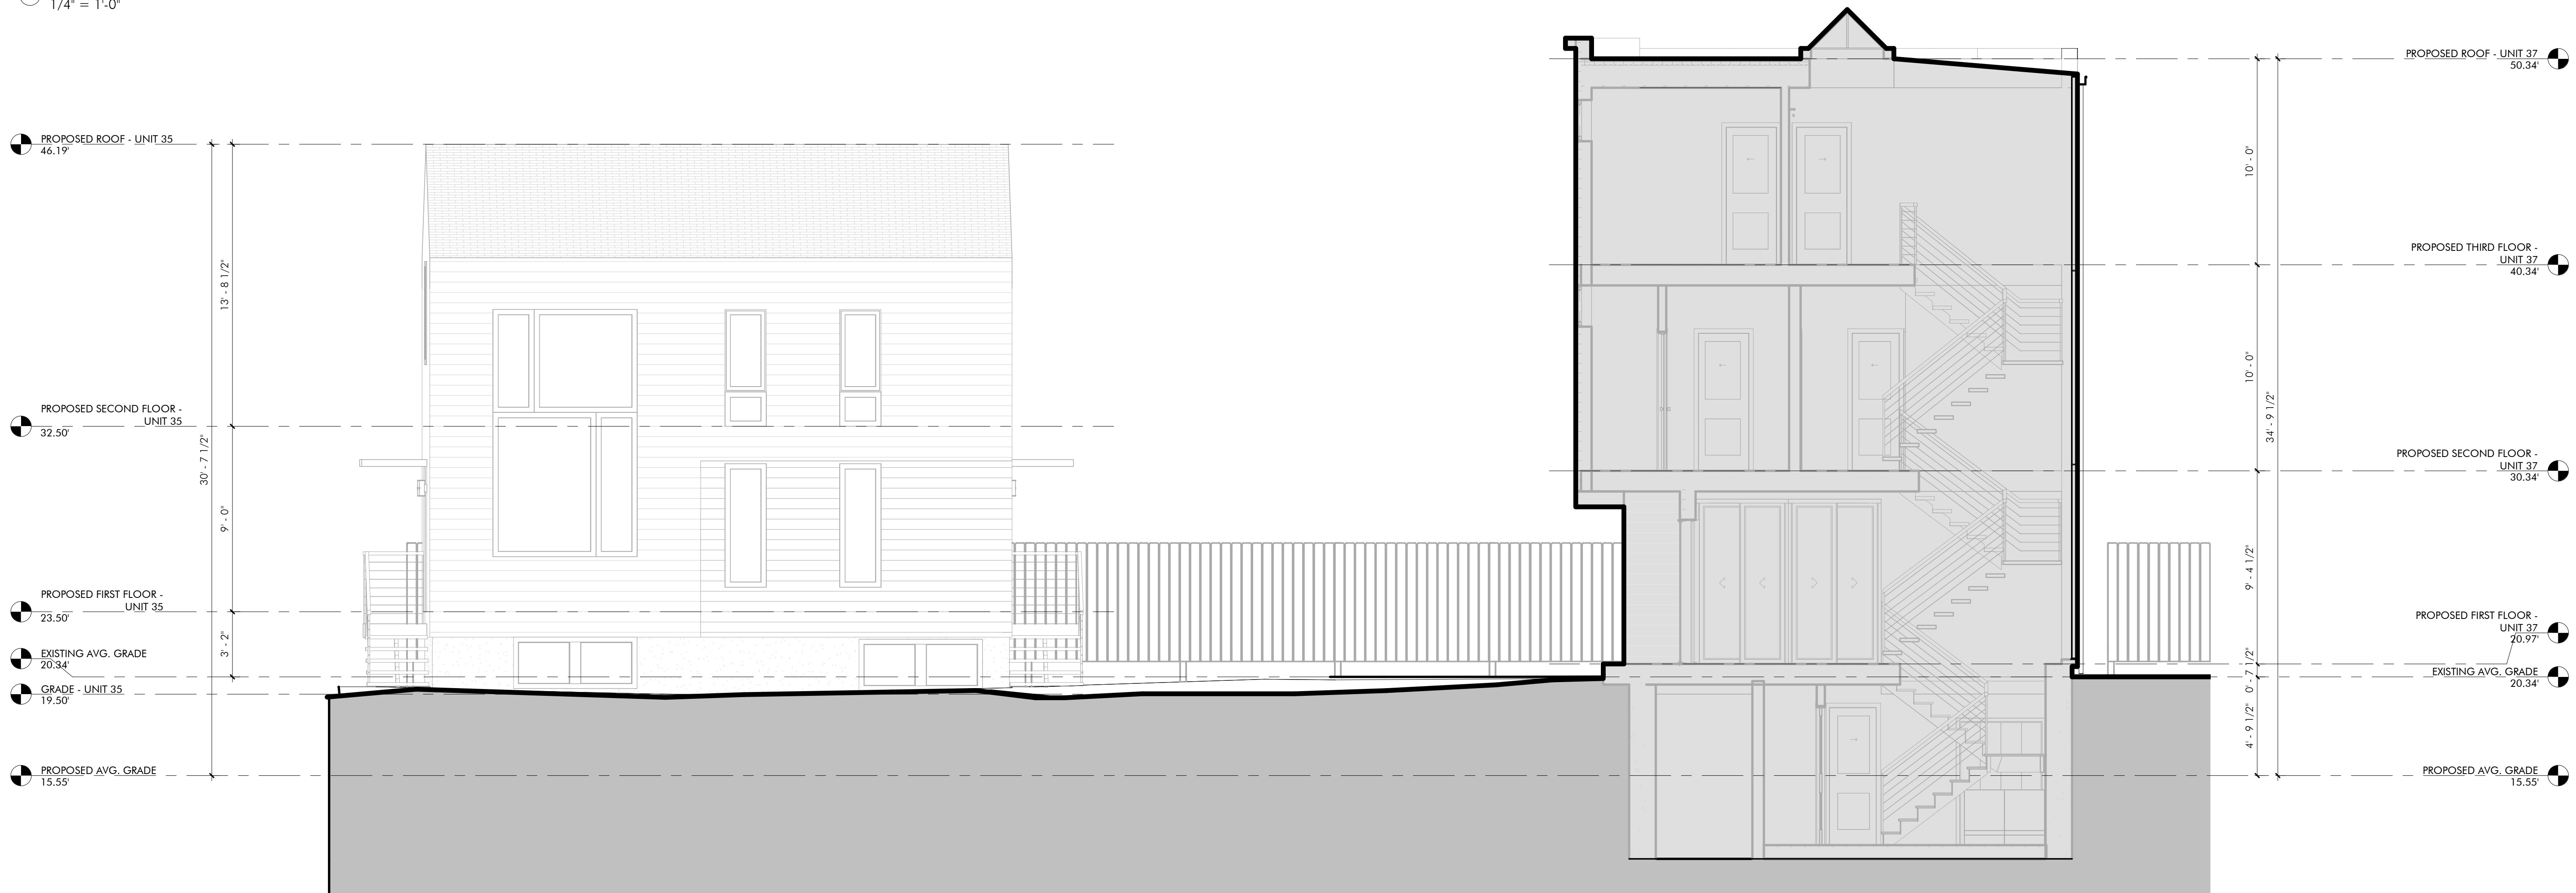

2 PROPOSED SECTION UNIT 37 - ELEVATION UNIT 35
1/4" = 1'-0"

SPECIAL PERMIT

REVISIONS		
No.	Description	Date

AndersonPorterDesign
1972 Massachusetts Ave, 4th Floor
Cambridge, MA 02140
Tel. 617.354.2501 Fax. 617.354.2509

Project: 33,35 & 37 WEBSTER
Address: 35 WEBSTER AVENUE
CAMBRIDGE, MA 02141
Title: PROPOSED SITE SECTION

Drawing Issued By: ANDERSON PORTER DESIGN		
Project #:	2112	Drawn No.
Date:	11/24/2021	
Scale:	1/4" = 1'-0"	
Drawn by:	AR.S.	

A3.5




SPECIAL PERMIT

REVISIONS		
No.	Description	Date

AndersonPorterDesign
1972 Massachusetts Ave, 4th Floor
Cambridge, MA 02140
Tel. 617.354.2501 Fax. 617.354.2509

Project: 33,35 & 37 WEBSTER
Address: 35 WEBSTER AVENUE
CAMBRIDGE, MA 02141
Title: PERSPECTIVES

Drawing Issued By: ANDERSON PORTER DESIGN		
Project #:	2112	Drawn No.
Date:	11/24/2021	
Scale:		
Drawn by:	AR.S., R.B.	

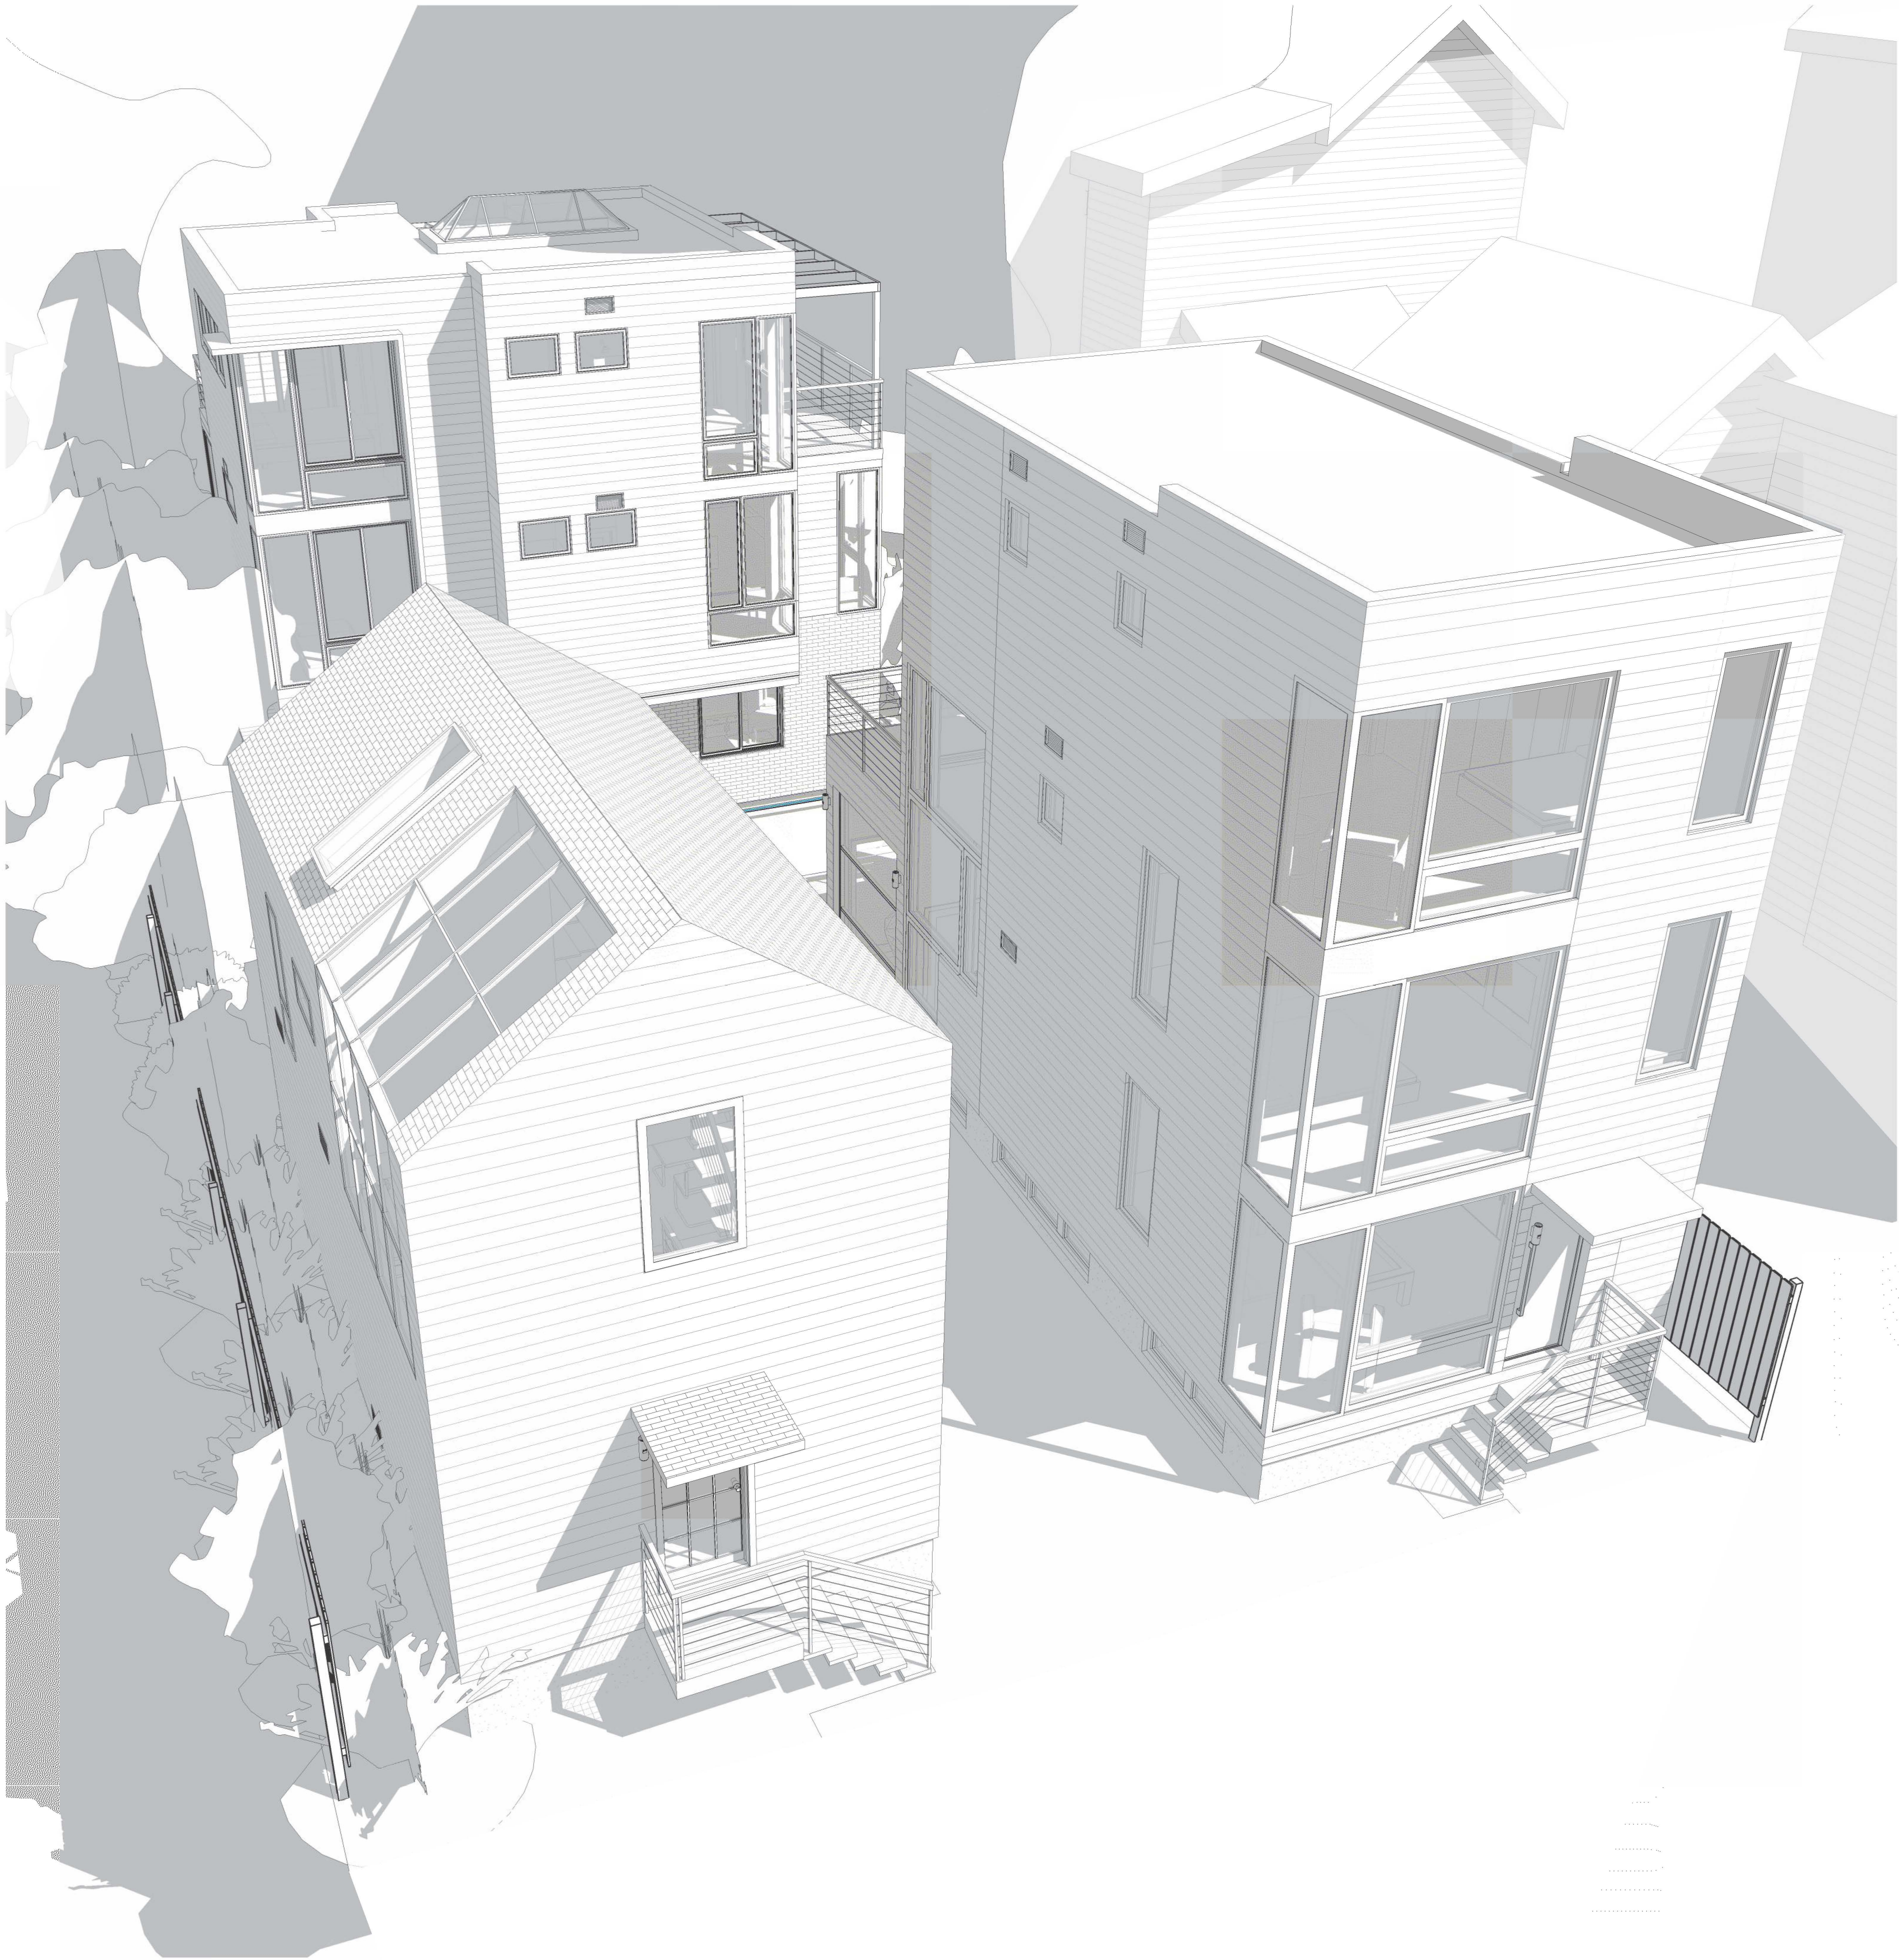

SPECIAL PERMIT

REVISIONS		
No.	Description	Date

AndersonPorterDesign
1972 Massachusetts Ave, 4th Floor
Cambridge, MA 02140
Tel. 617.354.2501 Fax. 617.354.2509

Project: 33,35 & 37 WEBSTER
Address: 35 WEBSTER AVENUE
CAMBRIDGE, MA 02141
Title: PERSPECTIVES

Drawing Issued By: ANDERSON PORTER DESIGN		
Project #:	2112	Drawn No.
Date:	11/24/2021	
Scale:		
Drawn by:	AR.S., R.B.	

SPECIAL PERMIT

REVISIONS		
No.	Description	Date

AndersonPorterDesign
1972 Massachusetts Ave, 4th Floor
Cambridge, MA 02140
Tel. 617.354.2501 Fax. 617.354.2509


Project: 33,35 & 37 WEBSTER
Address: 35 WEBSTER AVENUE
CAMBRIDGE, MA 02141
Title: PERSPECTIVES

Drawing Issued By: ANDERSON PORTER DESIGN		
Project #:	2112	Drawn No.
Date:	11/24/2021	
Scale:		
Drawn by:	AR.S.	

1 PERSPECTIVE - UNIT 35



33 - 35 STREET VIEW - EXISTING CONDITIONS

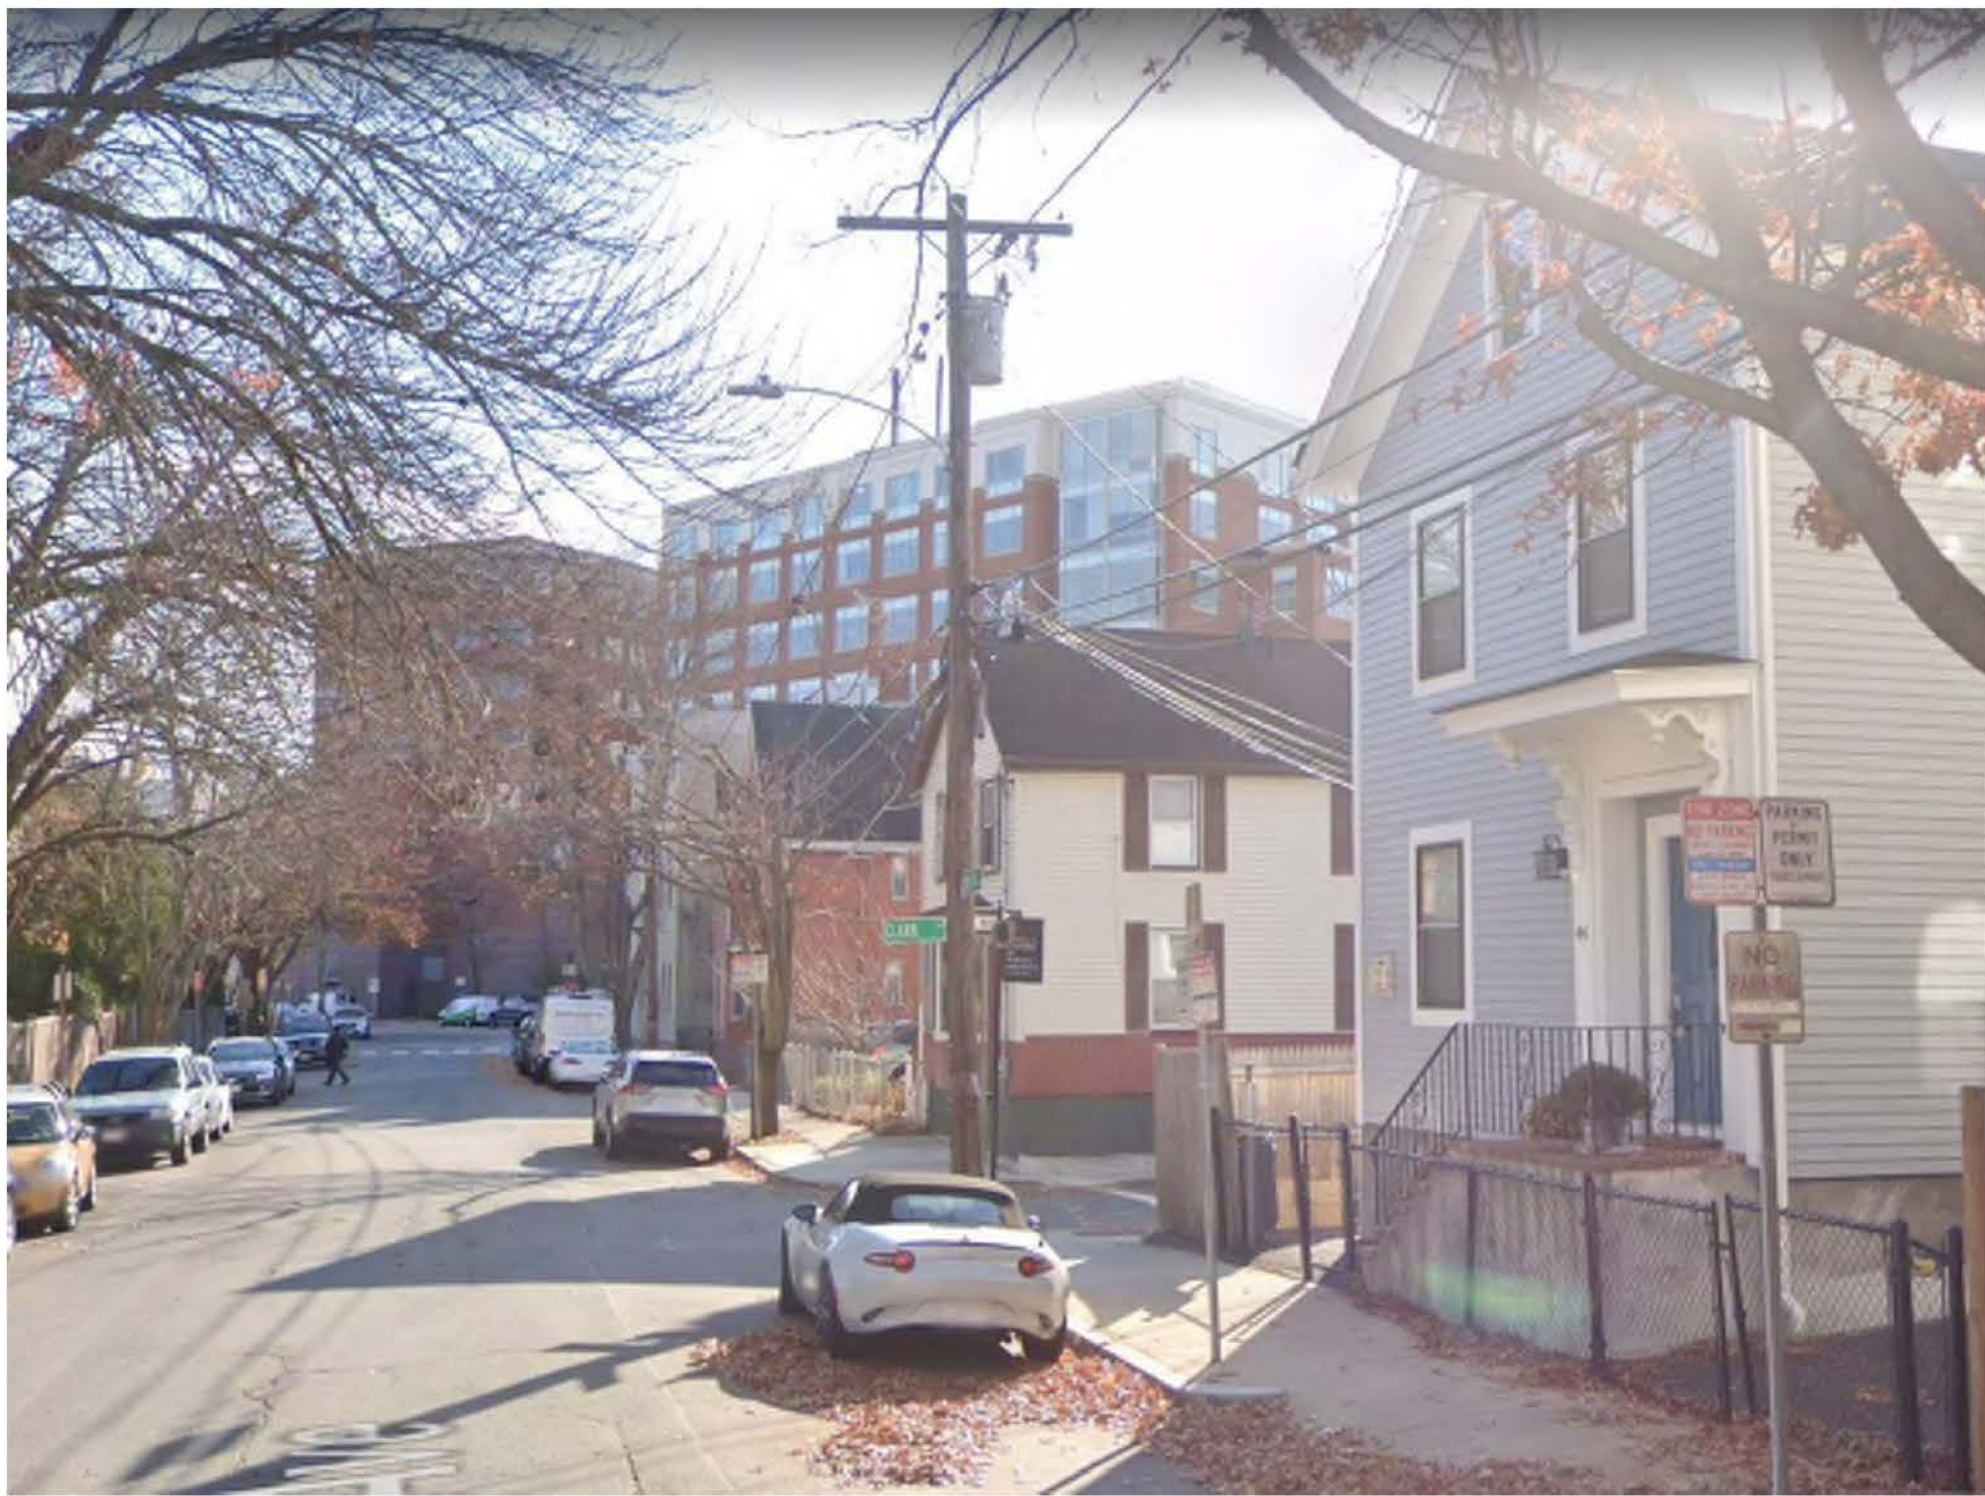

44 WEBSTER - EXISTING CONDITION



33 - 35 WEBSTER - EXISTING CONDITION



41 WEBSTER - EXISTING CONDITION



33 - 35 WEBSTER PERSPECTIVE VIEW - EXISTING CONDITION


SPECIAL PERMIT

REVISIONS		
No.	Description	Date

AndersonPorterDesign
1972 Massachusetts Ave, 4th Floor
Cambridge, MA 02140
Tel. 617.354.2501 Fax. 617.354.2509

Project:	33,35 & 37 WEBSTER	
Address:	35 WEBSTER AVENUE CAMBRIDGE, MA 02141	
Title:	EXISTING CONDITIONS	

Drawing Issued By: ANDERSON PORTER DESIGN		
Project #:	2112	Drawn No.
Date:	11/24/2021	A9.4
Scale:		
Drawn by:	AR.S.	

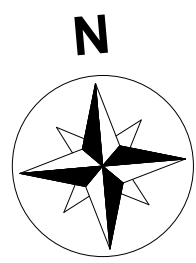

MORNING (7 AM)

NOON (12 PM)

AFTERNOON (5 PM)

SUMMER
SOLSTICE




FALL
EQUINOX



WINTER
SOLSTICE



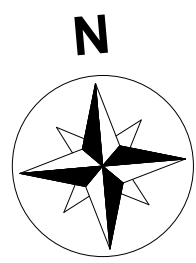

MORNING (7 AM)

NOON (12 PM)

AFTERNOON (5 PM)

SUMMER
SOLSTICE



FALL
EQUINOX



WINTER
SOLSTICE



* * * * *

(7:09 p.m.)

Sitting Members: Brendan Sullivan, Jim Monteverde, Laura
Wernick, and Jason Marshall

BRENDAN SULLIVAN: We have one more item, I guess,
No. 168852?

DAN ANDERSON: Yes, that's correct, and we're --
Attorney Rhatigan on behalf of Mr. Parvizi, I believe,
submitted a request to continue that. That addresses the
substance of some of the requested special permit for the
case that's already been continued at 35 Webster, No.
155115.

BRENDAN SULLIVAN: Okay. The Board will hear --
I'm sorry, the Board is in receipt of correspondence from
Trinity Law, September 16.

"Dear Mr. Alexander and members of the Board, on
behalf of the petitioner, we respectfully request a
continuance of the hearing of this appeal currently
scheduled for 6:30, September 22, 2022. Thank you very
much.

"Sincerely, Sarah Rhatigan."

And that was the sum and substance of any

1 correspondence. We will accept the request for a
2 continuance. On the motion, then, to continue this matter
3 to same date?

4 LAURA WERNICK: Same date.

5 DAN ANDERSON: That will be fine.

6 BRENDAN SULLIVAN: Same date will be okay?

7 DAN ANDERSON: Yes.

8 BRENDAN SULLIVAN: Okay. On the motion, then, to
9 continue this matter to November 17, 2022 continue this
10 matter to November 17, 2022 at 6:00 p.m. on the condition
11 that any new material pertinent to this appeal be in the
12 file by 5:00 p.m. on the Monday prior to the November 17
13 hearing?

14 And that there is no posting sign. I don't
15 believe an appeal -- is there? No, there is not. So we
16 don't have to change anything. On the motion, then, to
17 continue this matter, Jim Monteverde?

18 JIM MONTEVERDE: In favor.

19 BRENDAN SULLIVAN: Laura Wernick?

20 LAURA WERNICK: In favor.

21 BRENDAN SULLIVAN: Jason Marshall?

22 JASON MARSHALL: Yes.

1 BRENDAN SULLIVAN: Brendan Sullivan yes.

2 [All vote YES]

3 BRENDAN SULLIVAN: This matter is continued until
4 November 17. Goodnight. Thanks, Dan.

5 DAN ANDERSON: Thank you very much. Thank you for
6 your patience and have a good evening.

7

8

9

10

11

12

13

14

15

16

17

18

19

20

21

22

November 15, 2022

Via Email

Board of Zoning Appeal
City of Cambridge
831 Massachusetts Avenue
Cambridge, MA 02139

Attn: Ms. Maria Pacheco, Zoning Administrator

Re: BZA Case No. 168852, Appeal of ISD Determination re 35 Webster Avenue,
Cambridge, MA (the "Property")

Dear Members of the Board:

On behalf of the Petitioner, we respectfully request a continuance of the hearing of this appeal, currently scheduled for 6:30 p.m., November 17, 2022.

Thank you for your consideration.

Sincerely,



Sarah Like Rhatigan, Esq.

Enclosures

CC (via email): Mr. Ranjit Singanayagam
Ms. Maria Pacheco
Mr. Parviz Parvizi
Mr. Dan Anderson

Appealing decision from ISD Commissioner dated 3/17/2022 that Section 8.22.1.h.1 of the Zoning Ordinance applies only to those second story additions that consist of horizontal extensions only, and that the addition sought at 35 Webster Street proposing an addition to the second story that increases the height of the second story (but not the horizontal width) cannot be allowed by issuance of a building permit under Section 8.22.1.h.1.

Section 8.22.1 allows for "alterations, reconstructions, extensions, and enlargements of nonconforming structures which do not result in a use for a substantially different purpose or for the same purpose in a substantially different manner or to a substantially greater extent than the existing use, or which are undertaken to accommodate a new conforming use" upon the "issuance of a building permit by the Superintendent of Buildings." The proposed second story addition to the existing nonconforming single-family structure at 35 Webster meets these prerequisites for an "as of right" building permit pursuant to this Section 8.22.1. No change, extension or alteration of a nonconforming use is proposed.

Subsection 8.22.1.h allows for "the construction of a dormer or an addition to a nonconforming one- or two-family dwelling which will further violate the yard and height requirements of Article 5, but no other requirements of Article 5 including FAR" in two scenarios. The proposed project involves the construction of an addition to a nonconforming single-family dwelling which will further violate the yard requirements of Article 5 (in the sense that the addition will occur within the side yard setback) but will not violate any other requirements of Article 5 including both FAR and height.

Subsection 8.22.1.h.1 allows for construction of "an addition to the second story that does not extend horizontally beyond the vertical walls of the existing first story of the structure." The proposed project at 35 Webster is to construct a second story addition that does not extend horizontally beyond the vertical walls of the existing first story of the structure.

The term "addition" is not specifically defined in Article 2 of the Ordinance. However, the preamble of Article 2 states that "definitions set forth in the State Building Code are also applicable, where appropriate, with respect to words and terms not defined herein." The State Building Code incorporates by reference Chapter 2 of the 2015 International Building Code, which defines an "addition" as "[a]n extension or an increase in floor area or height" (emphasis added). The proposed addition to the single-family structure at 35 Webster is an increase in the height of the second story of the structure, whereby the roof height is increased in order to provide for additional code compliant habitable living area at the second story of the structure.

Article 2 of the Ordinance defines a "story" as "that portion of a building included between the upper surface of a floor and the upper surface of the floor or roof next above." The existing second story of the structure currently has a low pitch roof with a maximum interior clear height of less than seven (7) feet at the peak. Although this second story contains existing living space and accounts for a Gross Floor Area of 246 sf, all of that GFA is less than seven feet in height and thus not meeting habitable room requirements of the State Building Code. The purpose of the addition in height is to create a State Building Code compliant full-height second story to the existing structure. The additional height proposed to the structure is not sufficient to create a third story to this structure now or in the future. The space under the pitch roof is open.

On this basis, we believe the proposed addition to the second floor fully conforms to the requirements of 8.22.1.h.1 and should be allowed by the issuance of a building permit. We are in agreement that any new or enlarged openings in the non-conforming yard would require an application for special permit as required by 8.22.2.d, and no such relief is requested at this time.

RE: 35 Webster - zoning ordinance interpretation



Singanayagam, Ranjit <ranjits@cambridgema.gov>
To: Dan Anderson

You forwarded this message on 3/17/2022 1:01 PM.

Reply Reply All Forward

Thu 3/17/2022 11:39 AM

Good Morning Dan,

The Section 8.22.1.h.1 reads as follows:

"A dormer or addition to the second story that does not extend beyond the vertical walls of the first story of the structure"

ISD interpretation is that addition can be made horizontally as long as it does not extend beyond the vertical walls of first story and conforms to GFA.

If you have any questions, please call or email.

Thanks

Ranjit

From: Dan Anderson <dan@andersonporter.com>

Sent: Monday, March 14, 2022 11:58 AM

To: Singanayagam, Ranjit <ranjits@cambridgema.gov>

Cc: Pacheco, Maria <mpacheco@cambridgema.gov>

Subject: FW: 35 Webster - zoning ordinance interpretation

Good morning Ranjit;

I have been assuming that I need your written interpretation in order to submit an application for appeal.

If this is not necessary I will get an application prepared as soon as possible to get on the next BZA hearing agenda.

Can you please confirm and/or provide your interpretation of Article 8 Section 8.22.1 h. 1.?

Best,

Dan

Daniel P. Anderson

AndersonPorterDesign

1972 Massachusetts Avenue, 4th Floor
Cambridge, MA 02140


o. 617 354 2501 ext. 111
m. 617 794 2371

www.andersonporter.com



"Always design a thing by considering it in its larger context - a chair in a room, a room in a house, a house in an environment, an environment in a city plan "

35 Webster Ave (Appeal)

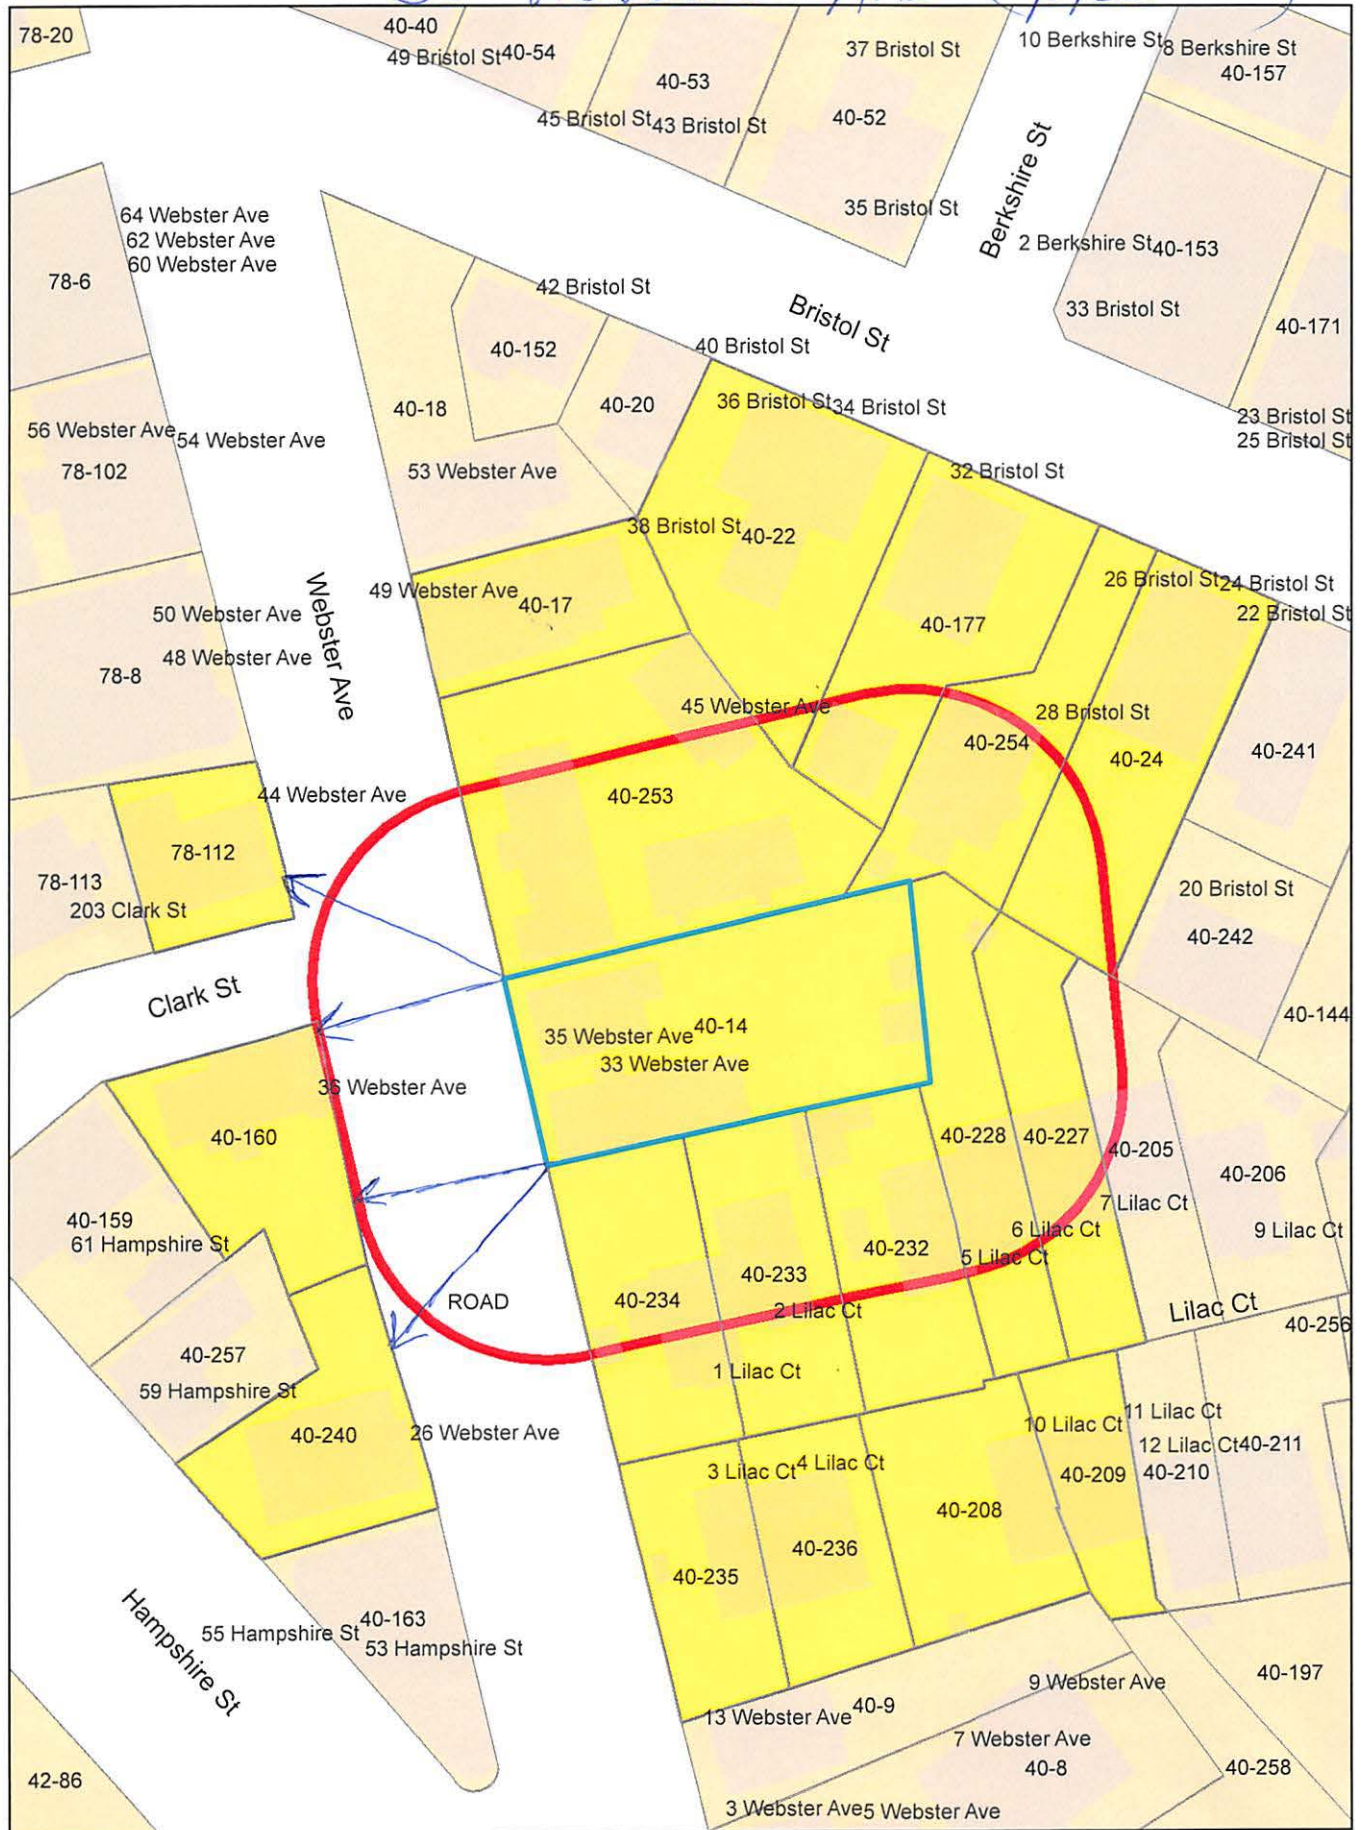

35 Webster Ave

Petitioner

78-112
EVERETT, MARGARET
44 WEBSTER AVE
CAMBRIDGE, MA 02141

40-22
CHUANG, GEORGE C. & IRENE C. KUAN,
TRUSTEES OF CHUANG FAMILY NOM TR.
29 GOOSE POND RD
LINCOLN, MA 01773

ANDERSON PORTER DESIGN
C/O DAN ANDERSON
1972 MASS AVE - #4B
CAMBRIDGE, MA 02140

40-177
KATZ, WARREN JAY
20 FAIRFIELD ST
BOSTON, MA 02116

40-232
MCMAHON, GRAHAM & JOSEPH GUARINO, JR.
5 LILAC CT
CAMBRIDGE, MA 02141-1911

40-14
PARVIZI PARVIZ
33 WEBSTER AVE
CAMBRIDGE, MA 02141

40-240
SINGH, SWARN JIT
26 WEBSTER AVE
CAMBRIDGE, MA 02141

40-160
HALL, JOHN W. & VIRGINIA ROHAN HALL
36 WEBSTER AVENUE
CAMBRIDGE, MA 02141-1327

40-254
AUSTIN, MICHAEL M. & TORGUN S. AUSTIN
28 BRISTOL ST
CAMBRIDGE, MA 02141

40-208
COTTON, LAURENCE F. & THUAN TIN COTTON
C/O TIN COTTON
3564 NE KNOTT
PORTLAND, OR 97212

40-209
LANGDO, THOMAS A. & JUNE F. CHENG
11 LILAC CT
CAMBRIDGE, MA 02139

40-236
DESROCHES, ALEXANDER S.
94-1051 MAWAHO ST.
WAIPAHU, HI 96797

40-227
SPRINGER, SARAH & DOMINIC PEDULLA
30 VOLUNTEER WAY
LEXINGTON, MA 02420

40-234
MCDONALD, GLENN P. & BETHANY L. ERICSON
1 LILAC CT
CAMBRIDGE, MA 02141

40-24
FREITAS, MARIA Z. & NATALIE COSTA
34 SEAVIEW AVE
MARLBHEAD, MA 01945

40-253
39-45 WEBSTER AVENUE LLC
1979 MASSACHUSETTS AVE
CAMBRIDGE, MA 02140

40-235
KUCSKO GEORG DHANDE MEHAK
3 LILAC CT
CAMBRIDGE, MA 02141

40-228
WANG ZI SUN YULIANG LEON
6 LILAC CT
CAMBRIDGE, MA 02141

40-233
BOYER, JOSEPH
2 LILAC COURT
CAMBRIDGE, MA 02141-1911

40-17
PACHECO, JOSE
TR. OF THE PACHECO FAMILY LEGACY TRUST
11 COMET RD
METHUEN, MA 01844

Pacheco, Maria

From: Sarah Rhatigan <sarah@trilogylaw.com>
Sent: Wednesday, April 13, 2022 11:35 AM
To: Singanayagam, Ranjit
Cc: Pacheco, Maria; Parviz Parvizi; Dan Anderson; Adam Sitterly
Subject: 35 Webster Avenue, Cambridge - w/r/t BZA Appeal, Case No. 168852-2022
Attachments: Ltr to Mr. Singanayagam (4.13.22).pdf; 35 Webster Affidavit Executed - Gus Leddy.pdf

Hello Mr. Singanayagam —

Following up on our meeting the other day, we have some additional information and an affidavit that we would like to share with you about the history of the use of the second story of this house. Please see the attached Letter, Affidavit and photo (circa 1970).

Once you have had a chance to review, we would like the opportunity to meet with you to discuss sometime during the week of April 25th.

Thank you for your time and consideration,
-Sarah



April 13, 2022

Via Email and 1st Class Mail

Mr. Ranjit Singanayagam
Commissioner of Inspectional Services
City of Cambridge
831 Massachusetts Avenue
Cambridge, MA 02139

Re: BZA Case No. 168852, Appeal of Determination of ISD Commissioner re Interpretation of CZO Section 8.22.1.h.1 to Proposed Addition to 35 Webster Avenue, Cambridge, MA (the "Property")

Dear Mr. Singanayagam:

I am writing to provide you with information, including the enclosed Affidavit of a Prior Owner documenting the history of the use of this Property, as well as photo dated from 1970 from the Cambridge Historical Commission's files, which we believe may be relevant to this Appeal.

The Applicant has filed this Appeal to your determination that Section 8.22.1.h.1 of the Cambridge Zoning Ordinance should apply only to horizontal additions to a second story of a preexisting nonconforming structure; and your conclusion that this provision should not allow ("as of right") the proposed addition to 35 Webster Avenue that extends vertically the second level of this house. The Applicant is seeking to convert what is now a low-ceilinged second floor of the home to a full-height, State Sanitary Code compliant second floor.

When we met last week, you indicated a concern that the existing second floor may not legally be considered a "second story" (under 8.22.1.h.1) since the ceiling heights were lower than the State Building Code allows, rendering this area not legally "livable space." You also mentioned your concern about precedent if Section 8.22.1.h.1 were used by an applicant who wanted to convert an attic space (possibly illegally finished) or even a crawl space above a first floor to a full-height, two-story structure.

As we discussed, the Cambridge Zoning Ordinance's definition of a "story" does not require certain ceiling heights nor require habitability or code compliance. Article 2 of the Ordinance defines a "story" as "that portion of a building included between the upper surface of a floor and the upper surface of the floor or roof next above."

Nonetheless, appreciating your concern, we investigated the history of the use of the second floor of this 1840's home in order to confirm that indeed it has been used as living and sleeping space for at least (and likely more than) 70 years.

The prior owner of 35 Webster Avenue – Mr. Augustine Leddy - provided us with an affidavit (attached here) describing the fascinating history of the use of the second floor of this home. Mr. Leddy describes that his seven-member family (parents and siblings) resided at 35 Webster Avenue from 1960 and, that during that time, he and his family slept in the two upstairs bedrooms (3 in each upstairs bedroom and his uncle on the first-floor couch). The family went on to purchase the property in 1971. From their initial residence through their purchase and up through the sale to Mr. Parviz Parvizi, the Applicant, Mr. Leddy states that the two bedrooms on the second story have continuously been used as sleeping and living space. Furthermore, Mr. Leddy's uncle had rented and lived at 35 Webster Avenue since the mid-1950's using the upstairs rooms as bedrooms.

The enclosed photo of the Property taken in 1970 shows the upstairs window had a curtain and blind, further supporting the conclusion that this floor was used as living space at the time. It is clear from the historical record that the second floor of this home has been used as sleeping and living space, albeit with lower-than-ideal ceiling heights, since at least the mid-1950s and quite likely before this time.

With this additional information, we hope that you will agree that this establishes that the structure indeed has two "stories," that the second floor constitutes legally preexisting nonconforming (as to the State Building Code), livable space, and further that the Applicant's proposed addition to extend the ceiling heights up to full-height should be allowed "as of right" pursuant to CZO Section 8.22.1.h.1.

This Appeal has been scheduled for a hearing on May 5th, 2022. We would be happy to meet with you to discuss this matter before the hearing in hopes that we can answer any questions you may have and hopefully reach a consensus.

Thank you very much for your consideration.

Sincerely,



Sarah Like Rhatigan, Esq.

Enclosures

CC (via email):

Mr. Parviz Parvizi

Mr. Dan Anderson

AFFIDAVIT OF PRIOR OWNER

Re: 35 Webster Avenue, Cambridge, MA

I, Augustine (Gus) Leddy, do hereby state the following under oath:


1. My family lived at 35 Webster Avenue when we immigrated to the United States from Ireland in 1960. My parents subsequently purchased 33-35 Webster Avenue in 1971. In 2006, my three siblings and I were added as owners of the property alongside our parents. In June 2021, my family sold 33-35 Webster Avenue to Parviz Parvizi.

2. When my family took up residence at 35 Webster Avenue in 1960, seven of us lived in the home. I, along with two of my siblings, slept in one of the bedrooms on the second story. My parents, along with a fourth sibling, slept in the second bedroom on the second story. My uncle slept on a couch in the living room on the first story.

3. Prior to our arrival in the United States in 1960, my uncle rented and lived in 35 Webster Avenue since the mid-1950s. My uncle used the two bedrooms on the second story as sleeping and living space. The second story and the bedrooms on it had been used in such a manner as sleeping and living space as far back as anyone could remember.


4. Since the mid-1950s through 2021 — a period that covered my uncle's time of residence in the mid-1950s, my family's initial residence in 1960, the 1971 purchase of the home by my parents, and the sale of the property in 2021 — the second story of 35 Webster Avenue has continuously been used as sleeping and living space with two bedrooms that each had their own entry doors off of the main second story hallway.

Executed under pains and penalties of perjury on April 6, 2022.

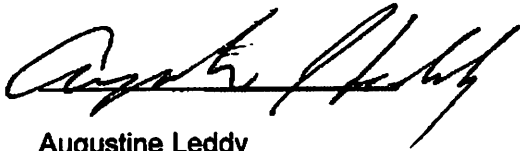

Augustine Leddy

Witness to the same:

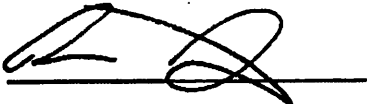

Name: Nelson Dilloway

BZA APPLICATION FORM - OWNERSHIP INFORMATION

To be completed by OWNER, signed before a notary and returned to The Secretary of the Board of Zoning Appeals.

I/We Parviz Parvizi
(OWNER)

Address: 33-35 Webster Ave., Cambridge, MA 02141

State that I/We own the property located at 33-35 Webster Ave (Cambridge, MA)
which is the subject of this zoning application.

The record title of this property is in the name of Parviz Parvizi


*Pursuant to a deed of duly recorded in the date _____, Middlesex South
County Registry of Deeds at Book _____, Page _____; or
Middlesex Registry District of Land Court, Certificate No. 276648
Book 1575 Page 61.


SIGNATURE BY LAND OWNER OR
AUTHORIZED TRUSTEE, OFFICER OR AGENT*


***Written evidence of Agent's standing to represent petitioner may be requested.**

Commonwealth of Massachusetts, County of Middlesex

The above-name Parviz Parvizi personally appeared before me,
this 17th of Nov, 2021, and made oath that the above statement is true.

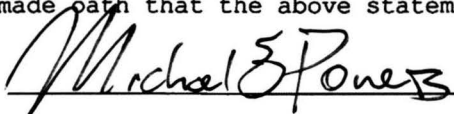
Notary

My commission expires 5/26/28 (Notary Seal).

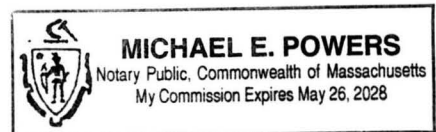

- If ownership is not shown in recorded deed, e.g. if by court order, recent deed, or inheritance, please include documentation.

Pacheco, Maria

From: Graham McMahon <grahammcmahon@hotmail.com>
Sent: Thursday, April 28, 2022 5:33 PM
To: Pacheco, Maria; Singanayagam, Ranjit
Subject: comments on BZA-168852: may 5th

Hi Maria and Ranjit,

Joe and I own 5 Lilac Ct which is contiguous with the 33-35 Webster project that is the subject of this upcoming appeal. We are substantially affected by Mr. Parviz's plan to extend the vertical height of the property at 35 Webster Ave. Allowing Mr. Parviz to add vertical height would not only establish new precedent in Cambridge, but also affect the neighbors access to light and privacy. The planned increased height of the structure would allow overlook into our gardens and living rooms in ways that would meaningfully disrupt all of us. We have been outspoken about our extensive objections to the current design of the property. The applicants appear to be resistant to the instruction to work with the neighbors to develop a property that fits within the surrounding structures without disruption. We hope the committee looks again at the extensive commentary the neighbors have already provided in written and verbal testimony before making a determination.

We also ask to be heard at the appeals meeting which several of us neighbors plan to join.

Graham

Pacheco, Maria

From: Yuliang Sun <yuliangleonsun@gmail.com>
Sent: Friday, April 29, 2022 4:31 PM
To: Pacheco, Maria
Subject: Public comment on BZA-168852

Dear Ms. Pacheco,

We are Zi Wang and Yuliang Sun, owners and residents at 6 Lilac Court. We are substantially affected by Mr. Parviz's plan to extend the vertical height of the property at 35 Webster Ave (BZA-168852). We write in support of the board's original determination to deny Mr. Parviz's plan and to uphold this decision in the upcoming May 5th appeals hearing.

Allowing Mr. Parviz to add vertical height would not only establish a consequential precedent in Cambridge, but also affect the neighbors' access to light and privacy. The planned increased height of the structure would allow overlook into our north-facing garden and living room in ways that would be intrusive to privacy and meaningfully disrupt the neighbors.

As concerned neighbors, we, as well as others in the lilac court/webster ave community have been outspoken about our extensive objections to the current design of the property. Unfortunately, the applicants appear to be resistant to the instruction to work with the neighbors to develop a property that fits within the surrounding structures without disruption. We hope the committee looks again at the extensive commentary the neighbors have already provided in written and verbal testimony across multiple hearings before making a determination.

Regards,

Yuliang Leon Sun
Zi Wang
Owners, 6 Lilac Court, Cambridge

Pacheco, Maria

From: Lin Yang <a519522@gmail.com>
Sent: Monday, May 2, 2022 11:04 AM
To: Pacheco, Maria; Ratay, Olivia; Singanayagam, Ranjit
Cc: Sixian You
Subject: Opposition letter for BZA-168852 (35 Webster Avenue)
Attachments: Third opposition letter for BZA-155115 (35 Webster Avenue).pdf

Hello Ms. Pacheco, Ms. Ratay and Mr. Singanayagam,

We are Sixian You (cc-ed here) and Lin Yang, the owners of 41 Webster Avenue. I have attached our opposition letter for BZA-168852 (35 Webster Avenue) to this email where we:

1. Point out the application failed to mention that section 8.22.1.h.1 also requires "the addition **will not be substantially more detrimental to the neighborhood** than the existing nonconforming structure or use".
2. Explain in detail how the petition is substantially more detrimental than the current non-conforming structure to our living.
3. Corrected a few misleading information from the applicants from the previous hearing.

Also, since the original hearing on 01/27/2022, the petitioners have not reached out to us to discuss their new plan nor address our concerns. We hope the committee looks again at the extensive commentary the neighbors have already provided in written and verbal testimony before making a determination.

Please let us know if you need any documents or further information.

Thank you for your help.

Sincerely,
Lin and Sixian

Third opposition letter for BZA-168852 (35 Webster)

Sixian You and Lin Yang

Background

Previously in BZA-155115, the applicant asked the Board of Zoning Appeal (BZA) to grant a special permit for increasing the height of the building which **further** violates setback. While the special permit application is still pending. The applicant submitted BZA-168852 to appeal the decision from ISD Commissioner that denied the same change under a different section 8.22.1.h.1.

We, Sixian You and Lin Yang, as the owners of 41 Webster Avenue write this letter to express our strongest **opposition** to the application.

The application BZA-168852 is substantially more detrimental than the current non-conforming structure to the neighborhood (which is also required for 8.22.1.h.1); will set wrong precedent which will damages the purpose of the zoning ordinance. In the following sections, we explain these points in detail.

During the original hearing on 01/27/2022, the applicants presented some misleading information which we are worried they might give the board some wrong impressions. We will provide some clarifications in this letter.

Also, since the hearing on 01/27/2022, the petitioners have not reached out to us to discuss their new plan nor address our concerns.

As of the current version of the petition, we respectfully urge the board to deny this petition. As a direct abutter with standing, we reserve full legal rights to challenge this appeal in court.


Set wrong precedent for the ordinance

As mentioned by the board member from the original hearing, "Using the Zoning Board or a variance as a vehicle to enhance that initial investment is really not part of our charge, nor should it be part of our consideration".

In BZA-168852, the applicant failed to mention the section 8.22.1.h.1 also requires non-detrimental to the neighborhood as quoted below from the zoning ordinance: "Such a permit, either a building permit in the case of the construction authorized in Section 8.22.1 or a special permit in the case of construction authorized in Section

8.22.2. may be granted only if the permit granting authority specified below finds that such change, extension, or alteration **will not be substantially more detrimental to the neighborhood** than the existing nonconforming structure or use”.

The current interpretation that the applicant is pursuing would allow the height of non-conforming second floor to be arbitrarily increased until the overall building height reached 35 feet. This is also reflected in the applicant's plan, as they are aiming to increase the height of the building by **7.2 feet** which contains a **13.7 feet** tall second floor as shown below. This is far more than necessary to the applicant's claim for a “code compliant habitable living area”.

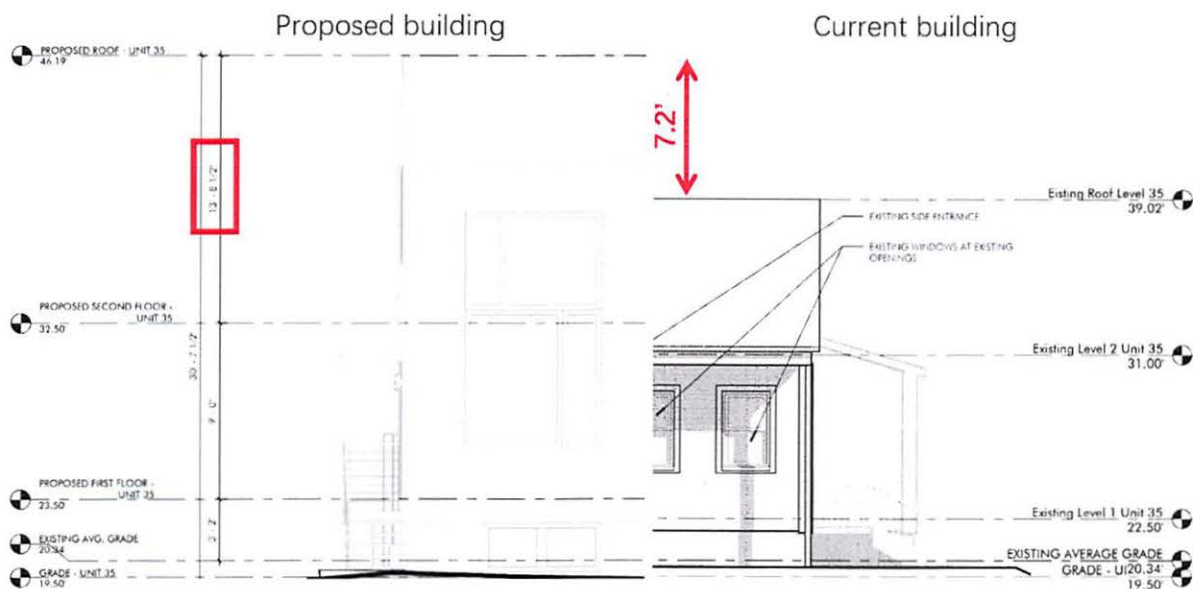

If the board accepts this petition, it sets the wrong precedent to the public. Future buyers could use this precedent as their rationale to hunt for existing non-conforming properties and abuse non-conformities to maximize profits. This is clearly nullifying the intent of the ordinance. This directly violates the purpose of the ordinance to preserve the property rights of others. It also violates the Equal Protection under the 14th Amendment where the law requires the permit issuing authority to conduct a fair process and provide equal protections to all petitioners and abutters.

We urge the board to set a sustainable standard for characterization of “detrimental” to avoid a future where people would seek after non-conforming properties for profit. An existing non-conformity does not grant license to arbitrarily extend that non-conformity.

Substantially more detrimental to the neighborhood

We strongly disagree with the applicants that the new design will have little negative impact on our home. This section highlights two examples of how the petition will be substantially detrimental to our living.

Impact on our basement bedroom:

We sympathize with the applicant that buying a home in Cambridge is expensive and difficult. But this difficulty is not only experienced by the applicants, but also current and future residents in Cambridge. We also sympathize with the applicant on his intention of having parents move in.

We are planning to do the same. We are planning to have kids within 1~2 years, and with both our parents, we inevitably need to use the basement as a bedroom. We all know that the basement is not a great place to be a bedroom, but, currently in our home, there is a large basement window which has some sunlight for around half of a year which makes it a little less depressing.

In the petition, the application is aiming to increase the height of 35 Webster by 7.17' (nearly the height of one story). By our calculation from solar angles and height, this will reduce the current half of a year sunlight to around 4 month. This will lead to significant reduction in our quality of lives.

Yard:

We have been garden enthusiasts for a long time and have always been growing plants on the windowsill because we don't have a garden. After so many years, we finally own a garden (where Lin has spent weeks designing all the tiny little details) and then we learnt about the petition which effectively vaporized the usefulness of it to grow any plants that need partial to full sunlight (since the new height in the petition additionally blocks sunlight in April and August which is the time for seeding and harvest). This not only reduces our property values but also breaks our dream to grow beautiful flowers/veggies/fruits in our garden.

Plants that we have been growing on windowsill



Garden design for our new home



Correction of misleading information from original hearing

Note that the content in this section is only for the impact to our home (41 Webster), there may be other misleading information impacting other neighbors which is not included here.

(1) The applicants said they are actively working with us.

We quote the applicants' statement from the original hearing "*We do have some opposition from new owners at number 41, and Parviz had tried to be as engaging on that front as possible.*" But in fact, we have not received a single communication from the applicants after the original hearing, despite our contacts being made available for them from our opposition letter from the original hearing.

(2) The applicants sugar-coated the negative impact of shadow on our home.

The applicants made many statements to sugar-coat the negative impact of shadow on our home. We quote them here and add the actual facts.

(a) The first one we quote is "So that increase of height does increase shadows predominantly in the solstice -- I'm sorry, the equinox -- and obviously in the winter solstice. The impacts, however, in terms of our assessment are that they predominantly impact, obviously, the yard, which is going to be impacting in those seasons pretty much anyway."

In fact, by further increasing the height in the non-conforming setback, our already precious 6-month sunlight will be reduced to 4 months. And the new sunlight blockage in April and August will post significant damage for gardening as those are the time for seeding and harvest.

More specifically, the attitude of the sun is 48 degree on fall equinox (around mid september) and decreases to 24 degree in winter solstice (around mid december) and then come back to 48 degree in spring equinox (around mid march). As the applicants acknowledged, the current non-conforming struture already blocks the sunlight for half a year. By further increasing the height by 7.17' in the non-conforming set back, this blockage will extend to mid-march to mid april and mid-august to mid september.

Also the statement "*which is going to be impacting in those seasons pretty much anyway*" is quite ill-posed. **We found it bewildering for the applicant to have this sentiment as the justification – we are already in a bad shape due to previous non-conformities so making it worse is ok.**

(b) The second one we quote is *"According to our sun shadow studies, which we believe Parviz distributed, there's no shadow impact on that deck area. So there's I believe a door, or a glass door and two windows on that side, which would be impacted after the fall equinox and really the kind of later and earlier parts of the day"*

Our home is a small footprint townhouse and consists of 4 floors (including basement). We want to emphasize that the two windows in their statement are actually on the second floor. So the proposed new height will block nearly all our south facing windows except the deck on the top floor.

The applicant's also mentioned *"the impact will be after the fall equinox and really the kind of later and earlier parts of the day"*. But in fact, the impact will range from fall equinox to spring equinox which is half a year. And from our revised shadow study (in the appendix), the impact will last for almost the entire day from 7am to 4pm.

Affecting sunlight everyday for half a year for nearly all our rooms will definitely reduce our quality of life and reduce the property's value.

(3) The applicants coated the petition into improving living standards, but didn't make clear the extent of unnecessary luxurious/design statements.

After increasing the non-conforming structure height by 7.17' (nearly the height of one story), the second floor of 35 Webster even reduces to a single bedroom (originally two bedrooms) but with luxurious windows and height. The ceiling height for their proposed second floor is 13.7 feet! Considering the damage it does to our unit (affecting sunlight for four rooms and yard), this excessive luxury ceiling height is quite unjustified.

There are many ways to improve living standards of 35 Webster without significantly damaging our home. For example, flattening the south side of the roof and adding a dormer on the north side without raising the height of the building. But the applicants choose to go to the extreme. This shows the flavor of the application is more for profit than addressing hardships and the negative impact to the neighbors is severely understated, under-researched.

Privacy concerns

The addition of new openings in non-conforming wall setback also poses privacy concerns as they are directly facing our second floor bedroom windows.

Appendix

Corrected shadow study of the proposed structure (red boxes indicate correct building locations)

