



# CITY OF CAMBRIDGE

## BOARD OF ZONING APPEAL

831 Massachusetts Avenue, Cambridge MA 02139

617-349-6100

2021 OCT 21 PM 3:25

OFFICE OF THE CITY CLERK  
CAMBRIDGE, MASSACHUSETTS

### BZA Application Form

**BZA Number:** 149665

#### General Information

The undersigned hereby petitions the Board of Zoning Appeal for the following:

Special Permit:   X  

Variance:           

Appeal:           

**PETITIONER:** Matthew T. Russel and Lindsey Mead Russell C/O Christopher J. Alphen, Attorney For

**PETITIONER'S ADDRESS:** 9 Damonmill Square, Concord, MA 01742

**LOCATION OF PROPERTY:** 38 Mt Pleasant St , Cambridge, MA

**TYPE OF OCCUPANCY:** Single-Family Residential

**ZONING DISTRICT:** Residential C-1 Zone

**REASON FOR PETITION:**

/Additions/

**DESCRIPTION OF PETITIONER'S PROPOSAL:**

*Windows are being replaced in their existing locations on the 1<sup>st</sup>, 2<sup>nd</sup>, and basement levels at the back of the dwelling, the kitchen windows are being relocated to fit the architecture and 2<sup>nd</sup> floor addition. The second story addition occurs within the footprint of the existing first floor kitchen - maintaining the existing non-compliant setbacks. Increase of pre-existing nonconforming FAR.*

**SECTIONS OF ZONING ORDINANCE CITED:**

Article: 8.000	Section: 8.22.2.D (Non-Conforming Structure).
Article: 8.000	Section: 8.22.2.C (Alteration Non-Conforming Structure).
Article: 5.000	Section: 5.31 (Table of Dimensional Requirements)
Article: 10.000	Section: 10.40 (Special Permit).

Original  
Signature(s):

(Petitioner (s) / Owner)

(Print Name)

Address:

Christopher J. Alphen, Esq.  
Attorney for Matthew and Lindsey Russel

10/18/21, 12:14 PM

Tel. No. (978) 371-2226  
E-Mail Address: chris@bbhlaw.net

**Date:** October 18, 2021

**BZA APPLICATION FORM - OWNERSHIP INFORMATION**

*To be completed by OWNER, signed before a notary and returned to The Secretary of the Board of Zoning Appeals.*


Christopher J. Alphen, Esq Attorney for  
I/We Matthew T. Russell and Lindsey Mead Russell  
*(OWNER)*

Address: 38 Mount Pleasant Street, Cambridge, Massachusetts

38 Mount Pleasant Street  
State that I/We own the property located at Cambridge, Massachusetts,  
which is the subject of this zoning application.

The record title of this property is in the name of \_\_\_\_\_  
Matthew T. Russell and Lindsey Mead Russell

\*Pursuant to a deed of duly recorded in the date 07/18/2001, Middlesex South  
County Registry of Deeds at Book 33274, Page 104; or  
Middlesex Registry District of Land Court, Certificate No. \_\_\_\_\_  
Book \_\_\_\_\_ Page \_\_\_\_\_.

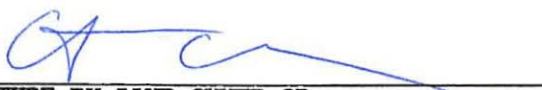  
**SIGNATURE BY LAND OWNER OR  
AUTHORIZED TRUSTEE, OFFICER OR AGENT\***  
Christopher J. Alphen, Esq.


*\*Written evidence of Agent's standing to represent petitioner may be requested.*

-----  
Commonwealth of Massachusetts, County of Middlesex

The above-name Christopher J. Alphen personally appeared before me,  
this 13th of October, 2021, and made oath that the above statement is true.

  
\_\_\_\_\_  
Notary

My commission expires December 12, 2025 (Notary Seal)

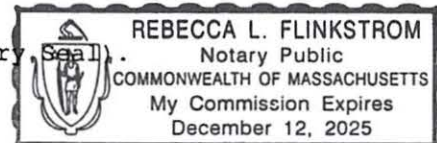

- If ownership is not shown in recorded deed, e.g. if by court order, recent deed, or inheritance, please include documentation.

**BZA Application Form**

**SUPPORTING STATEMENT FOR A SPECIAL PERMIT**

**Please describe in complete detail how you meet each of the following criteria referring to the property and proposed changes or uses which are requested in your application. Attach sheets with additional information for special permits which have additional criteria, e.g.; fast food permits, comprehensive permits, etc., which must be met.**

**Granting the Special Permit requested for 38 Mt Pleasant St , Cambridge, MA(location) would not be a detriment to the public interest because:**

**A) Requirements of the Ordinance can or will be met for the following reasons:**

The Property is located in the "Residence C-1" zoning district. Pursuant to Section 5.31 and the table of dimension requirements, the maximum ratio of gross floor area ("FAR") is .75. The existing FAR of the dwelling is .98. With the Proposed Renovations, the FAR for the dwelling will increase to 1.12. Accordingly, the Applicants require a Special Permit. The proposed Renovations will not increase any other nonconformities. The Proposed Renovations will not create any new nonconformities.

**B) Traffic generated or patterns of access or egress would not cause congestion hazard, or substantial change in established neighborhood character for the following reasons:**

The proposed alterations will not cause any additional traffic.

**C) The continued operation of or the development of adjacent uses as permitted in the Zoning Ordinance would not be adversely affected by the nature of the proposed use for the following reasons:**

The proposed alterations and additions to the residential home will meet the characteristics of the neighborhood. The residential home will have a minimal visual impact on the surrounding neighborhood.

**D) Nuisance or hazard would not be created to the detriment of the health, safety, and/or welfare of the occupant of the proposed use or the citizens of the City for the following reasons:**

The proposed alterations will not cause a nuisance or hazards.

**E) For other reasons, the proposed use would not impair the integrity of the district or adjoining district or otherwise derogate from the intent or purpose of this ordinance for the following reasons:**

The renovations to the dwelling have been aesthetically designed to blend in with the existing neighborhood. The renovations will improve to the neighborhood without substantially derogating from the requirement of the Ordinance.

**BZA Application Form****DIMENSIONAL INFORMATION****Applicant:** Matthew T. Russel and Lindsey Mead Russell**Present Use/Occupancy:** Single-Family Residential**Location:** 9 Damonmill Square**Zone:** Residential C-1 Zone**Phone:** (978) 371-2226**Requested Use/Occupancy:** Single-Family Residential

		<b><u>Existing Conditions</u></b>	<b><u>Requested Conditions</u></b>	<b><u>Ordinance Requirements</u></b>	
<b><u>TOTAL GROSS FLOOR AREA:</u></b>		1,951	2,216	3,750	(max.)
<b><u>LOT AREA:</u></b>		1,982	1,982	5,000	(min.)
<b><u>RATIO OF GROSS FLOOR AREA TO LOT AREA: <sup>2</sup></u></b>		.98	1.12	.75	
<b><u>LOT AREA OF EACH DWELLING UNIT</u></b>		1,982	1,982	1,500	
<b><u>SIZE OF LOT:</u></b>	WIDTH	25'-8"	25'-8"	50'-0"	
	DEPTH	76'-8"	76'-8"	N/A	
<b><u>SETBACKS IN FEET:</u></b>	FRONT	12'-6"	12'-6"	13'-8"	
	REAR	16'-10"	16'-10"	20'	
	LEFT SIDE	0	0	N/A	
	RIGHT SIDE	5'-8"	5'-8"	15'-4"	
<b><u>SIZE OF BUILDING:</u></b>	HEIGHT	35'	35'	35'	
	WIDTH	48'	48'	N/A	
<b><u>RATIO OF USABLE OPEN SPACE TO LOT AREA:</u></b>		43	43	30	
<b><u>NO. OF DWELLING UNITS:</u></b>		1	1	1	
<b><u>NO. OF PARKING SPACES:</u></b>		N/A	N/A	N/A	
<b><u>NO. OF LOADING AREAS:</u></b>		N/A	N/A	N/A	
<b><u>DISTANCE TO NEAREST BLDG. ON SAME LOT</u></b>		0	0	N/A	

Describe where applicable, other occupancies on the same lot, the size of adjacent buildings on same lot, and type of construction proposed, e.g; wood frame, concrete, brick, steel, etc.

1. SEE CAMBRIDGE ZONING ORDINANCE ARTICLE 5.000, SECTION 5.30 (DISTRICT OF DIMENSIONAL REGULATION
2. TOTAL GROSS FLOOR AREA (INCLUDING BASEMENT 7'-0" IN HEIGHT AND ATTIC AREAS GREATER THAN 5') DIVIDED BY LOT AREA.
3. OPEN SPACE SHALL NOT INCLUDE PARKING AREAS, WALKWAYS OR DRIVEWAYS AND SHALL HAVE A MINIMUM DIMENSION OF 15'.

**Pacheco, Maria**

BZA-149665

**From:** Sharon Bober <sharonbober@gmail.com>  
**Sent:** Sunday, October 31, 2021 1:07 PM  
**To:** Pacheco, Maria  
**Cc:** sdickman@gmail.com Dickman  
**Subject:** Russell Project/38 Mt Pleasant Street

Dear Members of the City Board of Zoning Appeals,

Our family lives at 48 Mt. Pleasant Street and we are neighbors of Matthew and Lindsay Russell who are applying for a Special Permit for their home at 38 Mt Pleasant Street. I believe the Board will be discussing this project on Nov 18.

We have spoken with the Russells about their plans to build an additional bedroom that will fit within the existing footprint of their home, and we are writing to share our support of their project.

Sincerely,

Sharon Bober and Steve Dickman

48 Mt Pleasant Street

617-576-2306

Board of Zoning Appeal  
City of Cambridge  
831 Mass Avenue  
Cambridge, MA 02139  
November 4, 2021

Re: Case No: BZA-149665  
Location: 38 Mount Pleasant Street, Cambridge, MA  
Petitioner: Matthew T. Russell & Lindsey M. Russell

Dear Members of the Board of Zoning Appeal,

We are neighbors diagonally across the street from the Russell's at 38 Mount Pleasant. We heartedly approve of their Petition to build a second-floor addition over existing first floor kitchen and to replace/relocate windows.

The Russell's along with their two children have been members of our neighborhood for some time; we look forward to having them remain in the neighborhood for many years to come.

Sincerely,



Lance Drane and Elizabeth Wylde  
31 Mount Pleasant Street  
Cambridge MA 02140

100-100000-100000  
100-100000-100000  
Date: OCTOBER 16, 2021

To Whom it May Concern:

My name is REED HOYT and I live at  
37 MOUNT PLEASANT ST., CAMBRIDGE, MA

I am writing to state my support for my neighbors, Lindsey and Matt Russell, in their application for  
a special permit for their home at 38 Mt Pleasant Street Cambridge, MA 02140.

Sincerely,

Reed W. Hoyt

Sharon Bober and Steve Dickman  
48 Mt Pleasant Street  
Cambridge MA 02140  
617-576-2306  
Email: [Sdickman@gmail.com](mailto:Sdickman@gmail.com) / [Sharonbober@gmail.com](mailto:Sharonbober@gmail.com)

Nov 1, 2021

Dear Members of the City Board of Zoning Appeals,

Our family lives at 48 Mt. Pleasant Street and we are neighbors of Matthew and Lindsay Russell who are applying for a Special Permit for their home at 38 Mt Pleasant Street. We have spoken with the Russells about their plans to build an additional bedroom that will fit within the existing footprint of their home, and we are writing to share our support of their project.

Sincerely,

Sharon Bober and Steve Dickman



William R. Hammer AIA LEED AP  
Janet M. Slemenda AIA LEED AP  
Amy J. Dunlap LEED-AP BD+C

October 18, 2021

Re: Mead/Russell House Renovation, 38 Mt Pleasant Street, Cambridge

My name is Bill Hammer and my wife and I have lived at 33 Lexington Ave since 1995. Susan and Kirt Mead lived in this same building for 30 years and have been Cambridge residents since 1967. Over this time, we became close friends of the Meads, watched Lindsey grow up, marry Matt and raise their children. We know firsthand their love of Cambridge and commitment to the community. Susan recently sold her home at 33 Lexington but remains a Cambridge resident.

We know an important part of Matt and Lindsey's project is to renovate the house to allow them to host family in the same way that Kirt and Susan did over many years. We have reviewed their plans and we are in support of their application for a special permit for their home at 38 Mt Pleasant Street, Cambridge, MA 02140. Besides knowing Lindsey and Matt, their architect, Sam Kachmar used to work for our firm and I am familiar with his work. I think that he has produced a wonderful design that will justice to the building and to the neighborhood.

Very truly yours,  
**HKT Architects Inc.**

A handwritten signature in red ink, appearing to read "William R. Hammer", is written over the typed name.

William R. Hammer AIA, LEED AP

Kate and Chuck Brizius  
55 Fayerweather Street  
Cambridge, MA 02138  
617.901.5045  
Email: k.brizius@gmail.com

September 29, 2021

To Whom It May Concern:

Chuck and I are writing to offer our full support to Lindsey and Matt Russell's request for a special permit from the Cambridge Board of Zoning Appeal. We have known the Russell's for almost fifteen years and have enjoyed living near them and spending time in Cambridge with them. They are long-time committed residents of the Cambridge community. In fact, Lindsey grew up in Cambridge, and the Russell Family have proudly called Cambridge their home since 1999.

We are delighted they have decided to stay in the neighborhood. We fully support their request for a special permit to add slightly to their square footage at 38 Mount Pleasant Street.

Should you have any questions, please feel free to reach out to us.

Sincerely,

Kate and Chuck Brizius

Board of Zoning Appeal  
City of Cambridge  
831 Mass Avenue  
Cambridge, MA 02139  
November 4, 2021

Re: Case No: BZA-149665  
Location: 38 Mount Pleasant Street, Cambridge, MA  
Petitioner: Matthew T. Russell & Lindsey M. Russell

Dear Members of the Board of Zoning Appeal,

We are neighbors diagonally across the street from the Russell's at 38 Mount Pleasant. We heartedly approve of their Petition to build a second-floor addition over existing first floor kitchen and to replace/relocate windows.

The Russell's along with their two children have been members of our neighborhood for some time; we look forward to having them remain in the neighborhood for many years to come.

Sincerely,

A handwritten signature in blue ink, reading "Lance Drane Elizabeth Wylde". The signature is written in a cursive, flowing style.

Lance Drane and Elizabeth Wylde  
31 Mount Pleasant Street  
Cambridge MA 02140



Date: OCTOBER 16, 2021

To Whom it May Concern:

My name is REED HOYT and I live at  
37 MOUNT PLEASANT ST., CAMBRIDGE, MA

I am writing to state my support for my neighbors, Lindsey and Matt Russell, in their application for  
a special permit for their home at 38 Mt Pleasant Street Cambridge, MA 02140.

Sincerely,

Reed W. Hoyt

Sharon Bober and Steve Dickman  
48 Mt Pleasant Street  
Cambridge MA 02140  
617-576-2306  
Email: [Sdickman@gmail.com](mailto:Sdickman@gmail.com) / [Sharonbober@gmail.com](mailto:Sharonbober@gmail.com)

Nov 1, 2021

Dear Members of the City Board of Zoning Appeals,

Our family lives at 48 Mt. Pleasant Street and we are neighbors of Matthew and Lindsay Russell who are applying for a Special Permit for their home at 38 Mt Pleasant Street. We have spoken with the Russells about their plans to build an additional bedroom that will fit within the existing footprint of their home, and we are writing to share our support of their project.

Sincerely,

Sharon Bober and Steve Dickman

**From:** [Matt Russell](#)  
**To:** [Chris Alphen](#)  
**Subject:** Fwd:  
**Date:** Tuesday, September 28, 2021 11:13:21 AM

---

mtrussell92@gmail.com  
617 803 3189

Begin forwarded message:

**From:** Philip Laird <PLaird@arcusa.com>  
**Date:** September 28, 2021 at 11:05:26 EDT  
**To:** mtrussell92@gmail.com

To Whom it May Concern,

My name is Philip Laird and my wife and I have lived at 22 Mt Pleasant Street since 1982. I am writing to state my support for my neighbors, Lindsey and Matthew Russell. I have seen their renovation plans and I am in support of their application for a Special Permit for their home at 38 Mt Pleasant Street, Cambridge, MA 02140. They have always kept their house in beautiful condition and I think this renovation will substantially improve both the outside and inside of the house.

Best Regards,

Philip Laird

Philip L. Laird FAIA, LEED AP  
President  
ARC/ Architectural Resources Cambridge  
501 Boylston Street  
Boston, MA 02116

T: 617-575-4226  
C:617-460-0289

To Whom it May Concern,

Our names are Henry Leitner and Catalina Laserna. We are a married couple who have lived at 32 Mt Pleasant Street since 1984.

We are writing to state our strong support for our neighbors, Lindsey and Matthew Russell. We have seen their renovation plans and we are in support of their application for a Variance/Special Permit for their home at 38 Mt Pleasant Street, Cambridge, MA 02140.

Thank you. Feel free to contact us.

Henry Leitner ([hleitner@me.com](mailto:hleitner@me.com), 617-953-8026)

Catalina Laserna ([cyberlina@me.com](mailto:cyberlina@me.com), 617-230-8541)

September 27, 2021

To Whom it May Concern,

Steve & I moved into our home at 40 Mt Pleasant Street, unit 4 in November 2020. We love the neighborhood and are so happy to be here.

We are writing to share our support for our neighbors, Lindsey and Matthew Russell of 38 Mt Pleasant Street for their planned renovations to their home. We have reviewed the renovation plans with them and do not have any concerns about the proposed plans and therefore support their application for a Variance/Special permit for their home at [38 Mt Pleasant Street, Cambridge MA 02140](#).

We appreciate the need for additional space and the desire to stay in this fabulous neighborhood. We believe that the planned renovations will improve their property value which will subsequently improve the neighborhood and the value of all of our homes.

Sincerely,

Stephen & Christine Spring

40 Mt Pleasant St

Unit 4

Cambridge, MA 02140



William R. Hammer AIA LEED AP  
Janet M. Slemenda AIA LEED AP  
Amy J. Dunlap LEED-AP BD+C

October 18, 2021

Re: Mead/Russell House Renovation, 38 Mt Pleasant Street, Cambridge

My name is Bill Hammer and my wife and I have lived at 33 Lexington Ave since 1995. Susan and Kirt Mead lived in this same building for 30 years and have been Cambridge residents since 1967. Over this time, we became close friends of the Meads, watched Lindsey grow up, marry Matt and raise their children. We know firsthand their love of Cambridge and commitment to the community. Susan recently sold her home at 33 Lexington but remains a Cambridge resident.

We know an important part of Matt and Lindsey's project is to renovate the house to allow them to host family in the same way that Kirt and Susan did over many years. We have reviewed their plans and we are in support of their application for a special permit for their home at 38 Mt Pleasant Street, Cambridge, MA 02140. Besides knowing Lindsey and Matt, their architect, Sam Kachmar used to work for our firm and I am familiar with his work. I think that he has produced a wonderful design that will justice to the building and to the neighborhood.

Very truly yours,  
**HKT Architects Inc.**

A handwritten signature in red ink, appearing to read "William R. Hammer", is written over the typed name.

William R. Hammer AIA, LEED AP

October 1, 2021

To Whom it May Concern,

I am writing in support of Matt and Lindsey Russell, homeowners of 38 Mt. Pleasant St., who are seeking a variance/special permit for an addition on the rear of their home. I am a non-abutting neighbor who has viewed the proposal for this renovation/addition, and I see no major detrimental impacts to the street or abutting neighbors. The Russells have lived in their home for 20 years and are responsible residents and neighbors. My understanding is that this addition will allow the Russell family to provide additional support for their aging parents.

Please don't hesitate to contact me for any reason.

Sincerely,

Max

Max McMahon  
25 Mt. Pleasant St.  
Cambridge, MA 02140  
(617) 750-3529  
sendtomax@gmail.com



Date: 9-29-2021

To Whom it May Concern:

My name is Richard Pratt  
Marjorie Hilton and I live at  
141 Upland Rd (corner of Mt. Pleasant St)

I am writing to state my support for my neighbors, Lindsey and Matt Russell, in their application for  
a special permit for their home at 38 Mt Pleasant Street Cambridge, MA 02140.

Sincerely,

Richard Pratt  
Marjorie Hilton

Andrew & Karen Sinclair  
39 Mount Pleasant St.  
Cambridge, MA 02140

Re: Special Permit Application of Lindsey and Matt Russell  
38 Mount Pleasant St. Cambridge, MA 02140

October 1, 2021

Dear Board of Zoning Appeals,

We live directly across Mount Pleasant Street from Lindsey and Matt Russell and have been neighbors for seven years. Based on the plans the Russells showed us, the proposed second floor rear addition would have no impact on our view or the character of the street. If this addition would permit the Russells to stay in their home and the neighborhood, we are supportive of their application for a special permit for a second floor rear addition.

Sincerely,

A handwritten signature in blue ink, appearing to read "Andrew & Karen Sinclair", written over a printed name.

Andrew & Karen Sinclair

Oct. 7, 2021

To Whom it May Concern:

My name is Andrew Anisimov. My family has lived at 44 Mt. Pleasant St. since 1959. My 94 year old mother still lives there and I am a daily visitor although I now live between Harvard and Central Sq. Our house is the opposite end of the same building that Lindsey and Matt are planning to make some renovations to. They have shared the details with us and I would like to state our support for my neighbors, Lindsey and Matt Russell, in their application for a special permit for their home at 38 Mt Pleasant Street Cambridge, MA 02140.

Thank you,

Andrew Anisimov  
[moo.moo@comcast.net](mailto:moo.moo@comcast.net)  
617 699 1678



Matt Russell &lt;mtrussell92@gmail.com&gt;

---

**Support for renovations at 38 Mount Pleasant St.**

1 message

---

**Leah Williams** <L.R.Williams@comcast.net>  
To: Matt Russell <mtrussell92@gmail.com>

Wed, Nov 10, 2021 at 8:10 AM

Dear Board of Zoning Appeals,  
We are neighbors at 30 Mount Pleasant St. and fully support the proposed renovations at 38 Mount Pleasant St. Matt and Lindsey are great neighbors and take excellent care of their building. If additional space makes it possible for them to stay in the neighborhood, then we heartily approve.

Sincerely yours,  
Leah and Brian Williams  
30 Mount Pleasant St.



# City of Cambridge

MASSACHUSETTS

## BOARD OF ZONING APPEAL

831 Mass Avenue, Cambridge, MA.  
(617) 349-6100

### BZA

### POSTING NOTICE – PICK UP SHEET

The undersigned picked up the notice board for the Board of Zoning Appeals Hearing.

Name: Chris Stephen S. Alphy, Esq Date: 11/2/21  
(Print)

Address: 38 Mt. Pleasant St.

Case No. BZA-149665

Hearing Date: 11-18-21

Thank you,  
Bza Members

**BLATMAN, BOBROWSKI & HAVERTY, LLC**

— ATTORNEYS AT LAW —

9 DAMONMILL SQUARE, SUITE 4A4  
CONCORD, MA 01742  
PHONE 978.371.2226  
FAX 978.371.2296

CHRISTOPHER J. ALPHEN, ESQ.  
Chris@bbhlaw.net

November 12, 2021

City of Cambridge  
Board of Zoning Appeals  
831 Massachusetts Avenue  
Cambridge MA 02139

RE: Special Permit No. 149665 - Matthew T. and Lindsey Mead Russell  
38 Mt Pleasant Street, Cambridge, Massachusetts 02140

Dear Board:

Please be informed that this office represents Matthew and Lindsey Russel of 38 Mount Pleasant Street, Cambridge, Massachusetts (the "Applicants"). The Applicants are the owners of the property known as 38 Mt Pleasant Street, Cambridge, Massachusetts 02140 (the "Property").

The Applicants hereby request a special permit for the renovation of their existing residential dwelling unit as shown on the set of plans entitled "38 Mount Pleasant, Lindsey Mead & Matt Russel" by Sam Kachmar Architects (the "Plans"). The Applicants seek to renovate their 1880 townhouse by expanding the second floor by 265 square feet, relocating some windows, adding an egress window and stairs in the rear of the dwelling (the "Proposed Renovations").

The Applicants desire to expand their living space to add an additional bedroom to allow Matthew's mother to stay for extended periods time. The Applicants' children are getting older, and they need more area to provide for their growing and aging family. In addition, the Applicants need additional space to permit an office in the new work-for-home environment. The Applicants require additional space so they can remain in Cambridge.

The Property is located in the "Residence C-1" zoning district. Pursuant to Section 5.31 and the table of dimension requirements, the maximum ratio of gross floor area ("FAR") is .75. The existing FAR of the dwelling is .98. The existing dwelling is a legal pre-existing nonconforming structure. With the

Proposed Renovations, the FAR for the dwelling will increase to 1.12. Accordingly, the Applicants require a Special Permit pursuant to Section 8.22.2(d).

Section 8.22.2(d) of the Zoning Ordinance states:

In all districts the Board of Zoning Appeal may grant a special permit for the alteration or enlargement of a preexisting dimensionally nonconforming detached single-family dwelling or two-family dwelling, not otherwise permitted in Section 8.22.1 above, but not the alteration or enlargement of a preexisting nonconforming use, provided that there is no change in use and that any enlargement or alteration of such preexisting nonconforming detached single-family dwelling or two-family dwelling may only increase a preexisting dimensional nonconformity but does not create a new dimensional nonconformity. In order to grant the special permit the Board of Zoning Appeal is required to find that the alteration or enlargement shall not be substantially more detrimental than the existing nonconforming structure to the neighborhood, and that the alteration or enlargement satisfies the criteria in Section 10.43.

The Applicants' proposal meets the criteria of Section 8.22.2(d). The Applicants' home is a single-family dwelling. The Applicants do not propose a change in use. The proposal only increases the preexisting nonconforming FAR and does not create any new dimensional nonconformities.

In addition, the Proposed Renovations include the addition and moving of several windows. Accordingly, the Applicants require a Special Permit pursuant to Section 8.22.2.C. Accordingly, the Applicant requires a special permit for the alteration of a nonconforming structure pursuant to Section 8.22.2.C.

The Proposed Renovations will not be substantially more detrimental to the neighborhood than the existing nonconforming structure. The Applicants have provided several letters of support from neighbors. The Proposed Renovations will improve the residential characteristics of the neighborhood.

The Proposed Renovations meet the purpose and intent of the Cambridge Zoning Ordinance. We look forward to working with the Board.

Very truly yours,

A handwritten signature in black ink, appearing to read 'C. Alphen', with a long horizontal flourish extending to the right.

Christopher J. Alphen, Esq.

# 38 Mount Pleasant

Lindsey Mead & Matt Russell

CITY OF CAMBRIDGE  
INSPECTIONAL SERVICES  
2021 NOV 15 A 11:29

38 Mount Pleasant Street  
Cambridge, MA 02140

**PROJECT NARRATIVE:**  
INTERIOR RENOVATION TO 3-STORY  
ATTACHED DWELLING WHICH ALSO  
INCLUDES A SECOND STORY ADDITION  
OVER THE EXISTING KITCHEN AND  
LOWERING THE BASEMENT FLOOR TO  
AN ELEVATION SIMILAR TO ADJACENT  
DWELLING.

BZA - 149665



BZA SET  
11/18/2021

ARCHITECT:



© 2020 SAM KACHMAR ARCHITECTS

**SAM KACHMAR**  
ARCHITECTS

(p)978-270-8441  
kachmardesign.com  
357 HURON AVE.  
CAMBRIDGE MA, 02138

CLIENTS:

**LINDSEY MEAD &  
MATT RUSSELL**

INTERIOR DESIGNER:

**HADLEY SCULLY INTERIORS**


STRUCTURAL ENGINEER:

TBD

GENERAL CONTRACTOR:

TBD

PERMIT SET SHEET LIST		
Sheet Number	Sheet Name	Current Revision
BZA-000	COVER	
BZA-001	ZONING AND AREA PLAN	
BZA-002	PROPOSED STREETSCAPE	
BZA-003	EXISTING AXON	
BZA-004	PROPOSED AXON	
BZA-005	EXISTING SITE PLAN	
BZA-006	PROPOSED SITE PLAN	
BZA-007	SOLAR STUDY	
BZA-100	PROPOSED - LEVEL 0	
BZA-101	PROPOSED - LEVEL 1	
BZA-102	PROPOSED - LEVEL 2	
BZA-103	PROPOSED - LEVEL 3	
BZA-104	PROPOSED - ROOF PLAN	
BZA-200	ELEVATION WEST (FRONT)	
BZA-201	SOUTH EAST	
BZA-202	ELEVATION EAST (BACK)	
BZA-300	QR CODE	
BZA-301	ADDITIONAL PHOTOS	
BZA-302	SURVEY PLAN	
BZA-303	LETTERS OF SUPPORT	

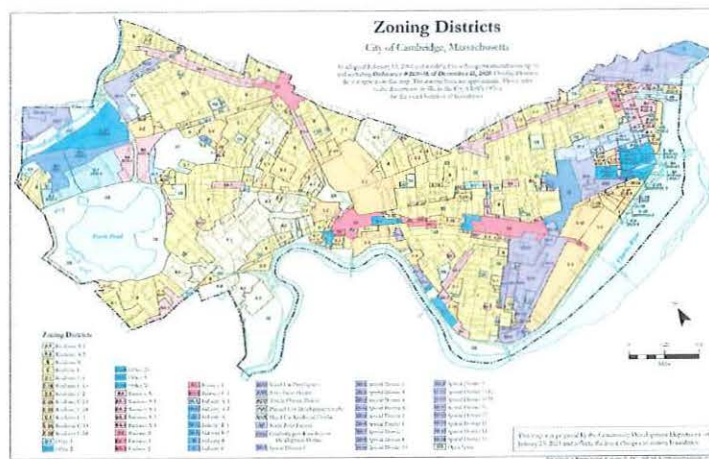

## ZONE: RESIDENCE C-1

LAND AREA: 1,982 SF

EXISTING LIVING AREA: 1,951 SF

PROPOSED LIVING AREA: 2,216 SF

MAXIMUM FAR: 0.75

EXISTING FAR: 0.98

PROPOSED FAR: 1.12

OPEN SPACE REQUIREMENT: 30%


EXISTING OSR: 43%

PROPOSED OSR: 43%






GROSS BUILDING AREA		
Level	Name	Area
LEVEL 1	EXISTING LIVING AREA	857 SF
LEVEL 2	EXISTING LIVING AREA	556 SF
LEVEL 3	EXISTING LIVING AREA	538 SF
		1951 SF

SETBACK	ALLOWED	CURRENT	PROPOSED
FRONT (WEST)	13'-8"	12'-6"	12'-6"
SIDE (SOUTH)	15'-4"	5'-8"	5'-8"
SIDE (NORTH)	Party	Party	Party
REAR (EAST)	20'-0"(8'-8")	16'-10"	16'-10"
HEIGHT	35'-0"	35'-0"	35'-0"

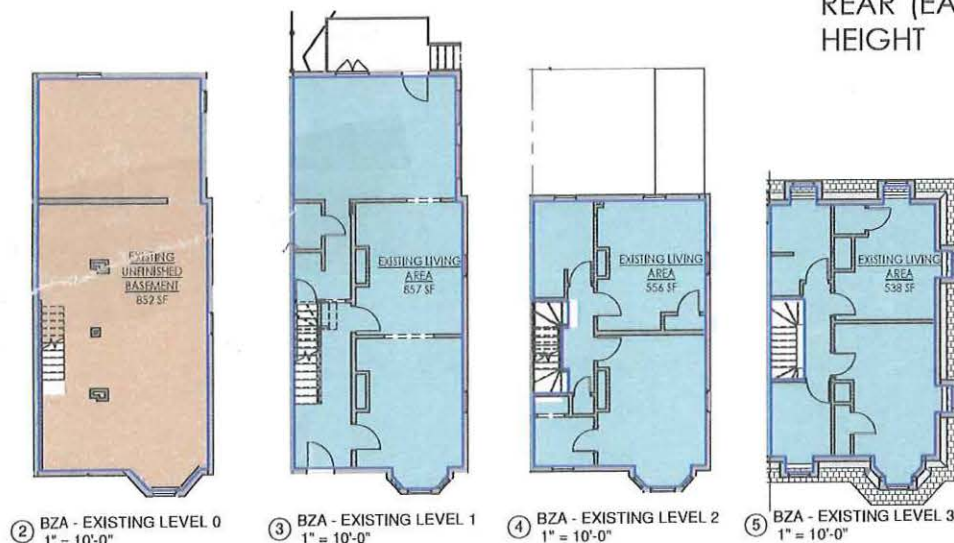

PROPOSED (Gross Building)		
Level	Name	Area
LEVEL 1	PROPOSED LIVING AREA	857 SF
LEVEL 2	PROPOSED LIVING AREA	821 SF
LEVEL 3	PROPOSED LIVING AREA	538 SF
		2216 SF

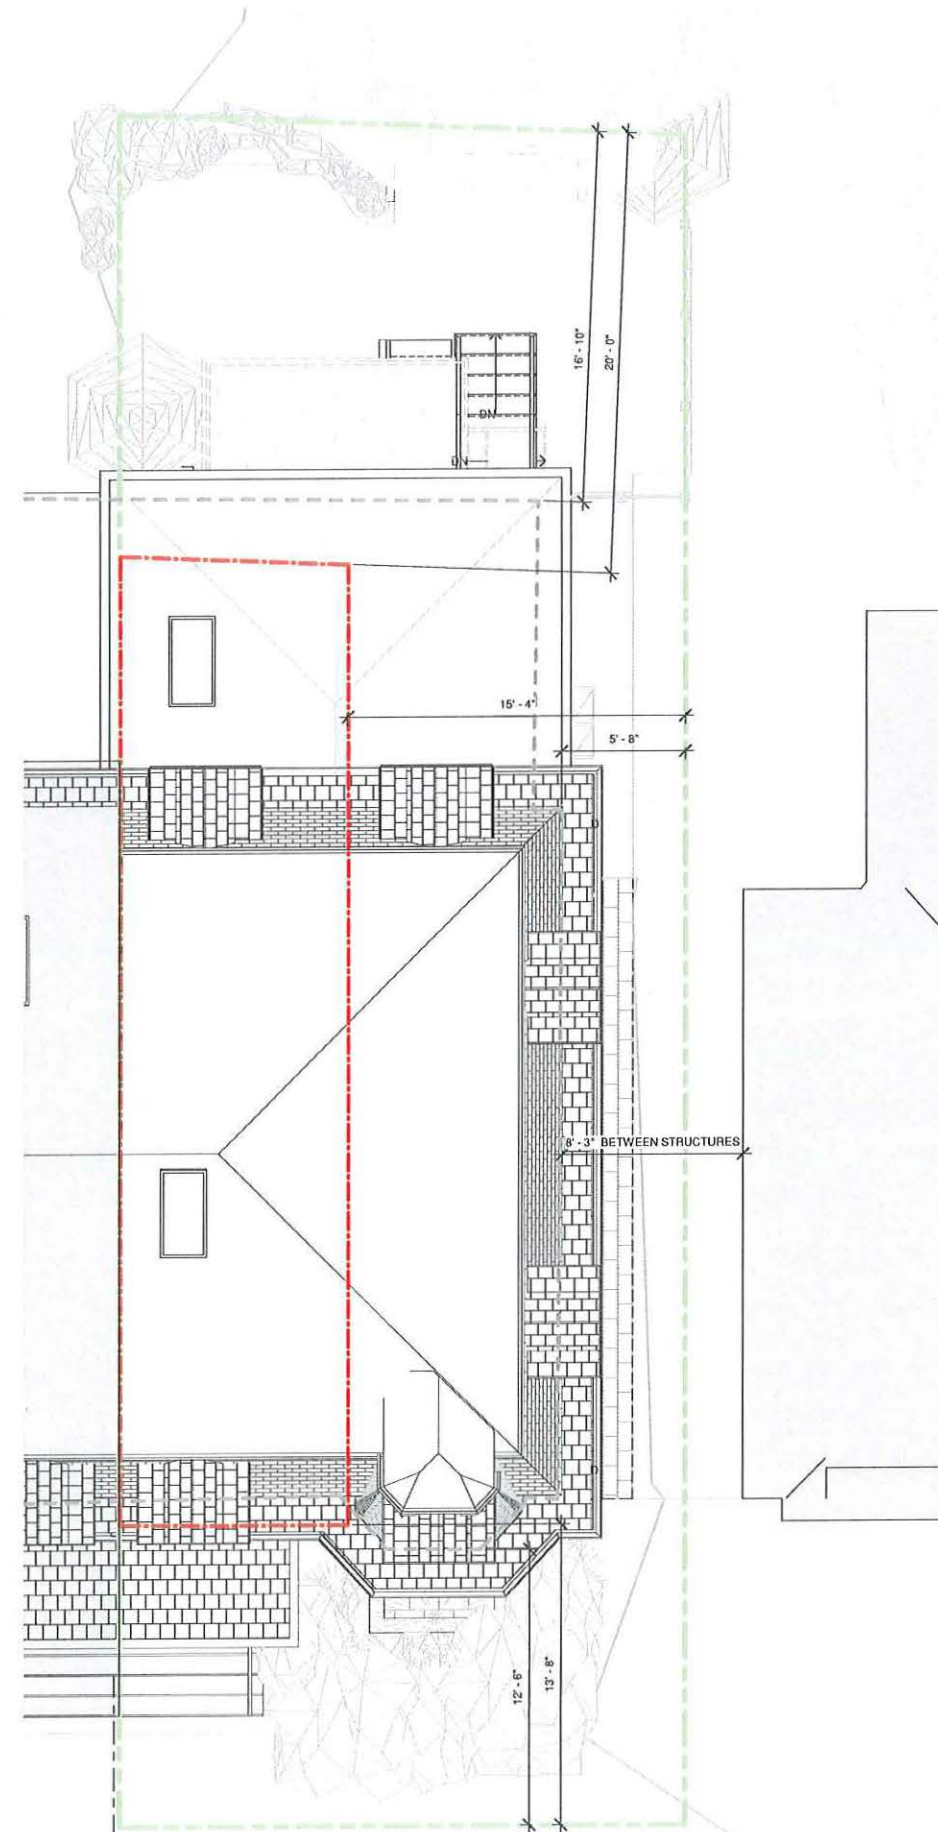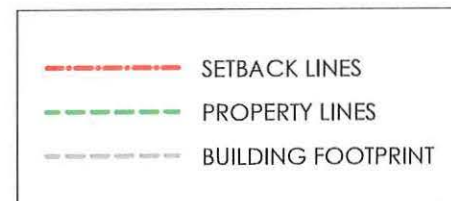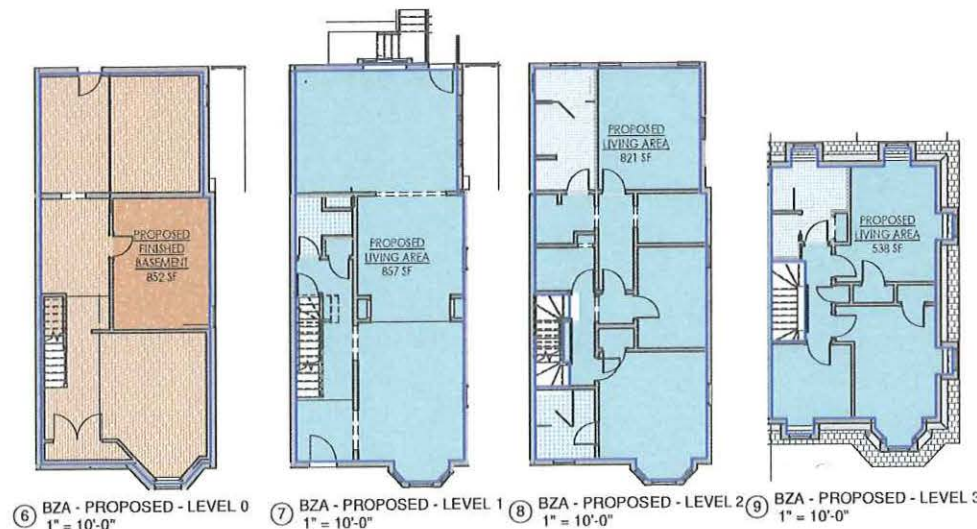

**SAM KACHMAR** ARCHITECTS  
© 2020 SAM KACHMAR ARCHITECTS  
(P) 978-270-8441  
kachmar@skadesign.com  
357 Huron Ave.  
CAMBRIDGE MA, 02138

REGISTRATIONS:

STRUCTURAL ENGINEER:

ZONING AND AREA PLAN

Lindsey Mead & Matt Russell

38 Mount Pleasant

38 Mount Pleasant Street  
Cambridge, MA 02140

Project Status: BZA SET  
Project number: Project Number  
Date: 11/18/2021  
Drawn by: Author  
Checked by: Checker

**BZA-001**

Scale: As indicated

EXISTING STREETSCAPE PHOTO



EXISTING / PROPOSED STREETSCAPE ELEVATION



① BZA - EXISTING - SOUTH ELEVATION  
1/8" = 1'-0"



SAM KACHMAR  
ARCHITECTS  
(P) 978-270-8441  
kachmardesign.com  
357 Huron Ave.  
CAMBRIDGE MA, 02138

REGISTRATIONS:

STRUCTURAL ENGINEER:

PROPOSED STREETSCAPE

Lindsey Mead & Matt Russell

38 Mount Pleasant


38 Mount Pleasant Street  
Cambridge, MA 02140

Project Status	BZA SET
Project number	Project Number
Date	11/18/2021
Drawn by	Author
Checked by	Checker

BZA-002

Scale As indicated

EXISTING SITE AXON

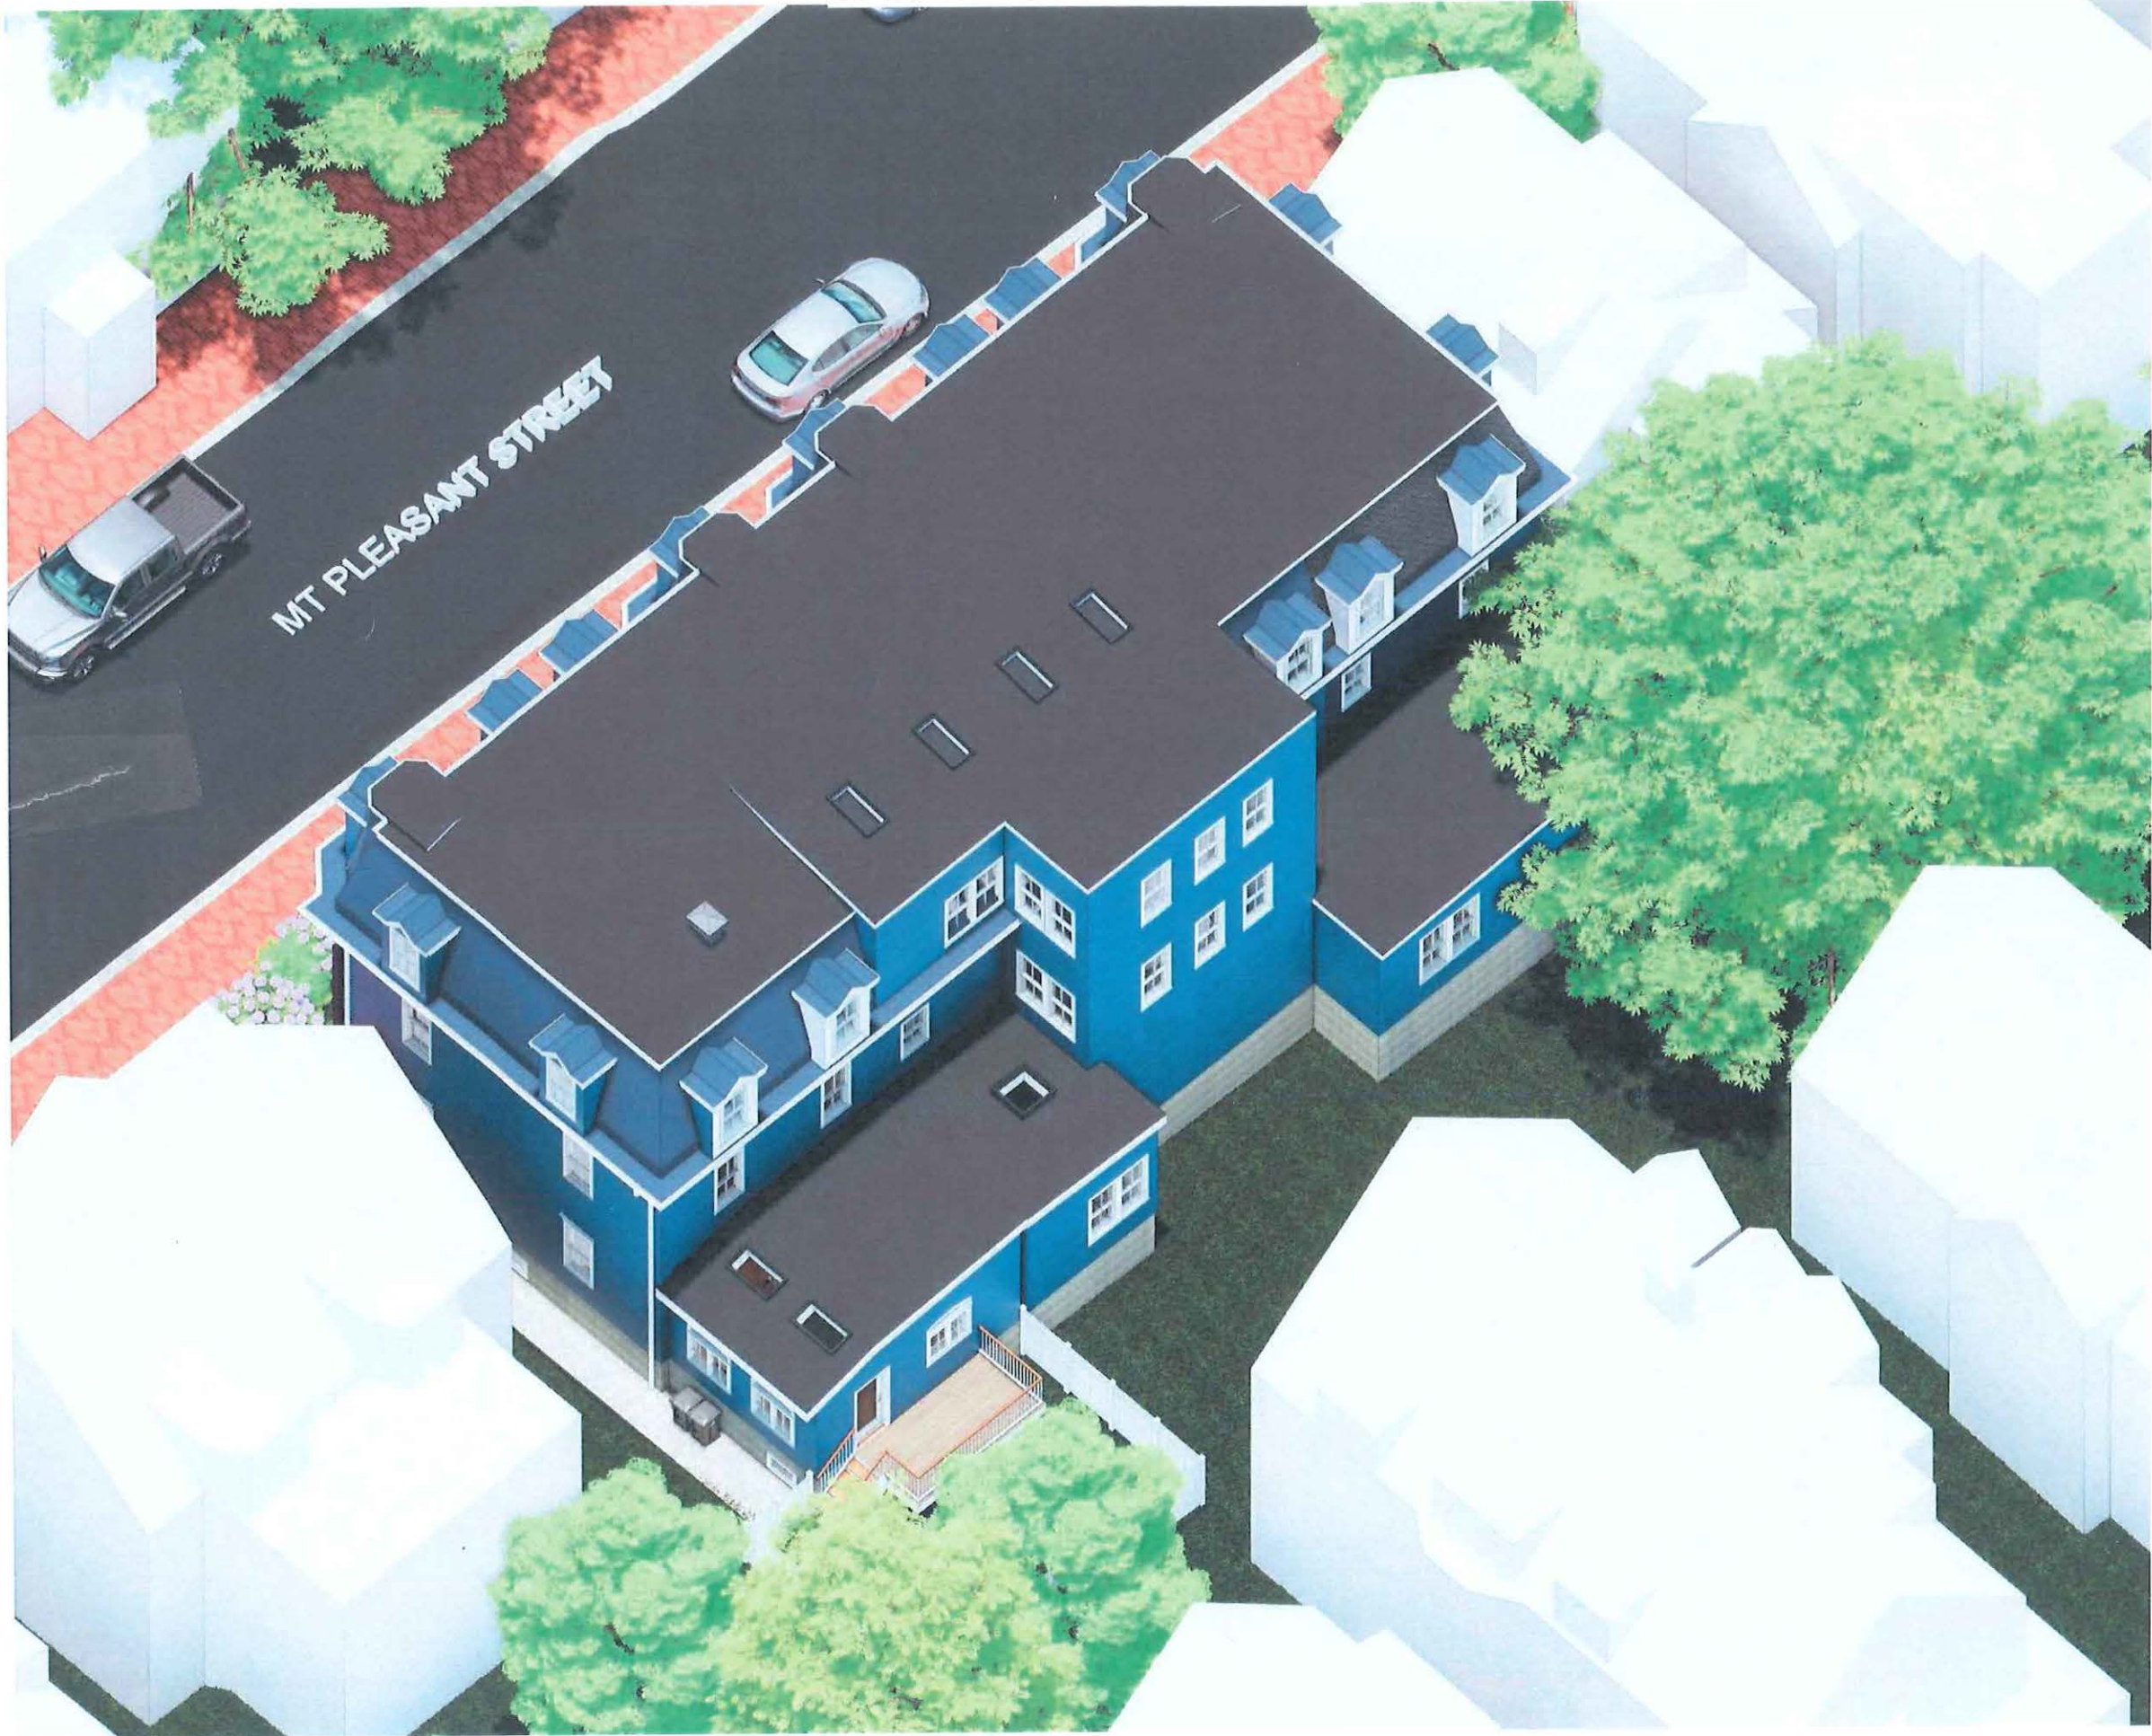

SAM KACHMAR  
ARCHITECTS  
(P) 978-270-8441  
kachmar@design.com  
357 Huron Ave.  
CAMBRIDGE MA, 02138

REGISTRATIONS:

STRUCTURAL ENGINEER:

EXISTING AXON

Lindsey Mead & Matt Russell

38 Mount Pleasant


38 Mount Pleasant Street  
Cambridge, MA 02140

Project Status	BZA SET
Project number	Project Number
Date	11/18/2021
Drawn by	Author
Checked by	Checker

BZA-003

Scale

PROPOSED SITE AXON

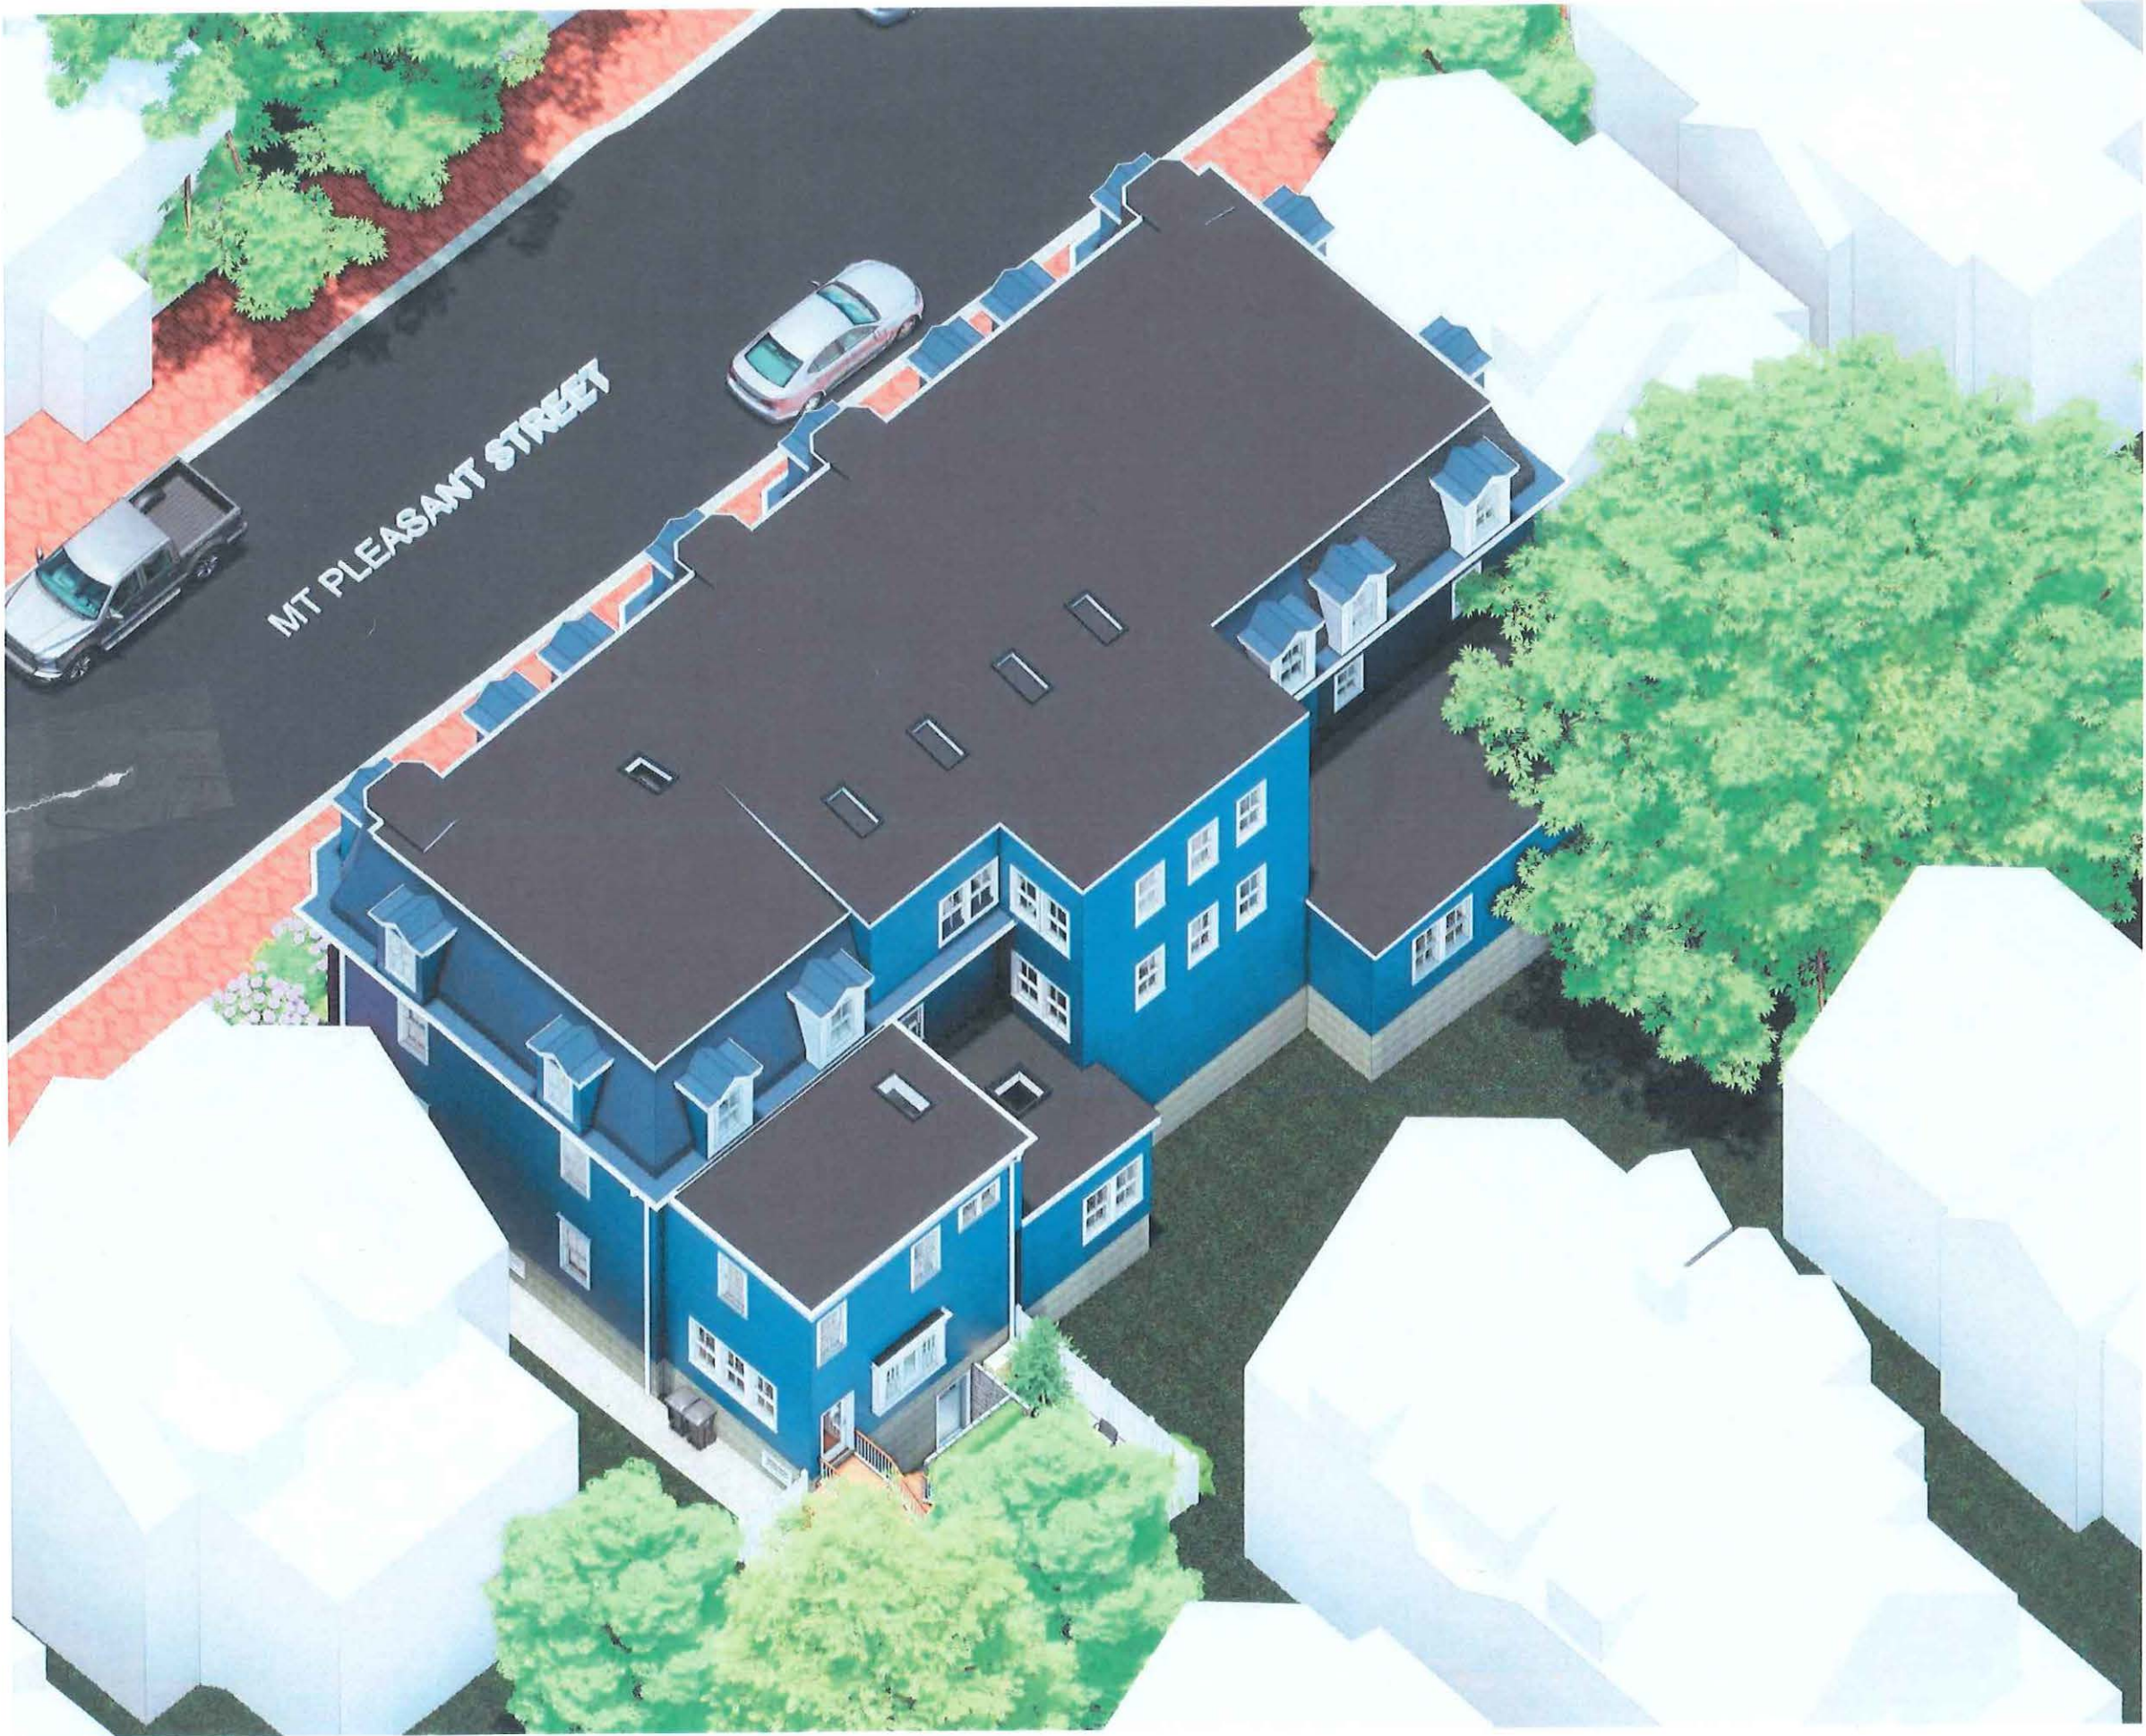

SAM KACHMAR ARCHITECTS © 2020 SAM KACHMAR ARCHITECTS  
(P) 978-270-8441  
kachmardesign.com  
357 Huron Ave.  
CAMBRIDGE MA, 02138

REGISTRATIONS:

STRUCTURAL ENGINEER:

PROPOSED AXON

Lindsey Mead & Matt Russell

38 Mount Pleasant


38 Mount Pleasant Street  
Cambridge, MA 02140

Project Status	BZA SET
Project number	Project Number
Date	11/18/2021
Drawn by	Author
Checked by	Checker

BZA-004

Scale

EXISTING SITE PLAN

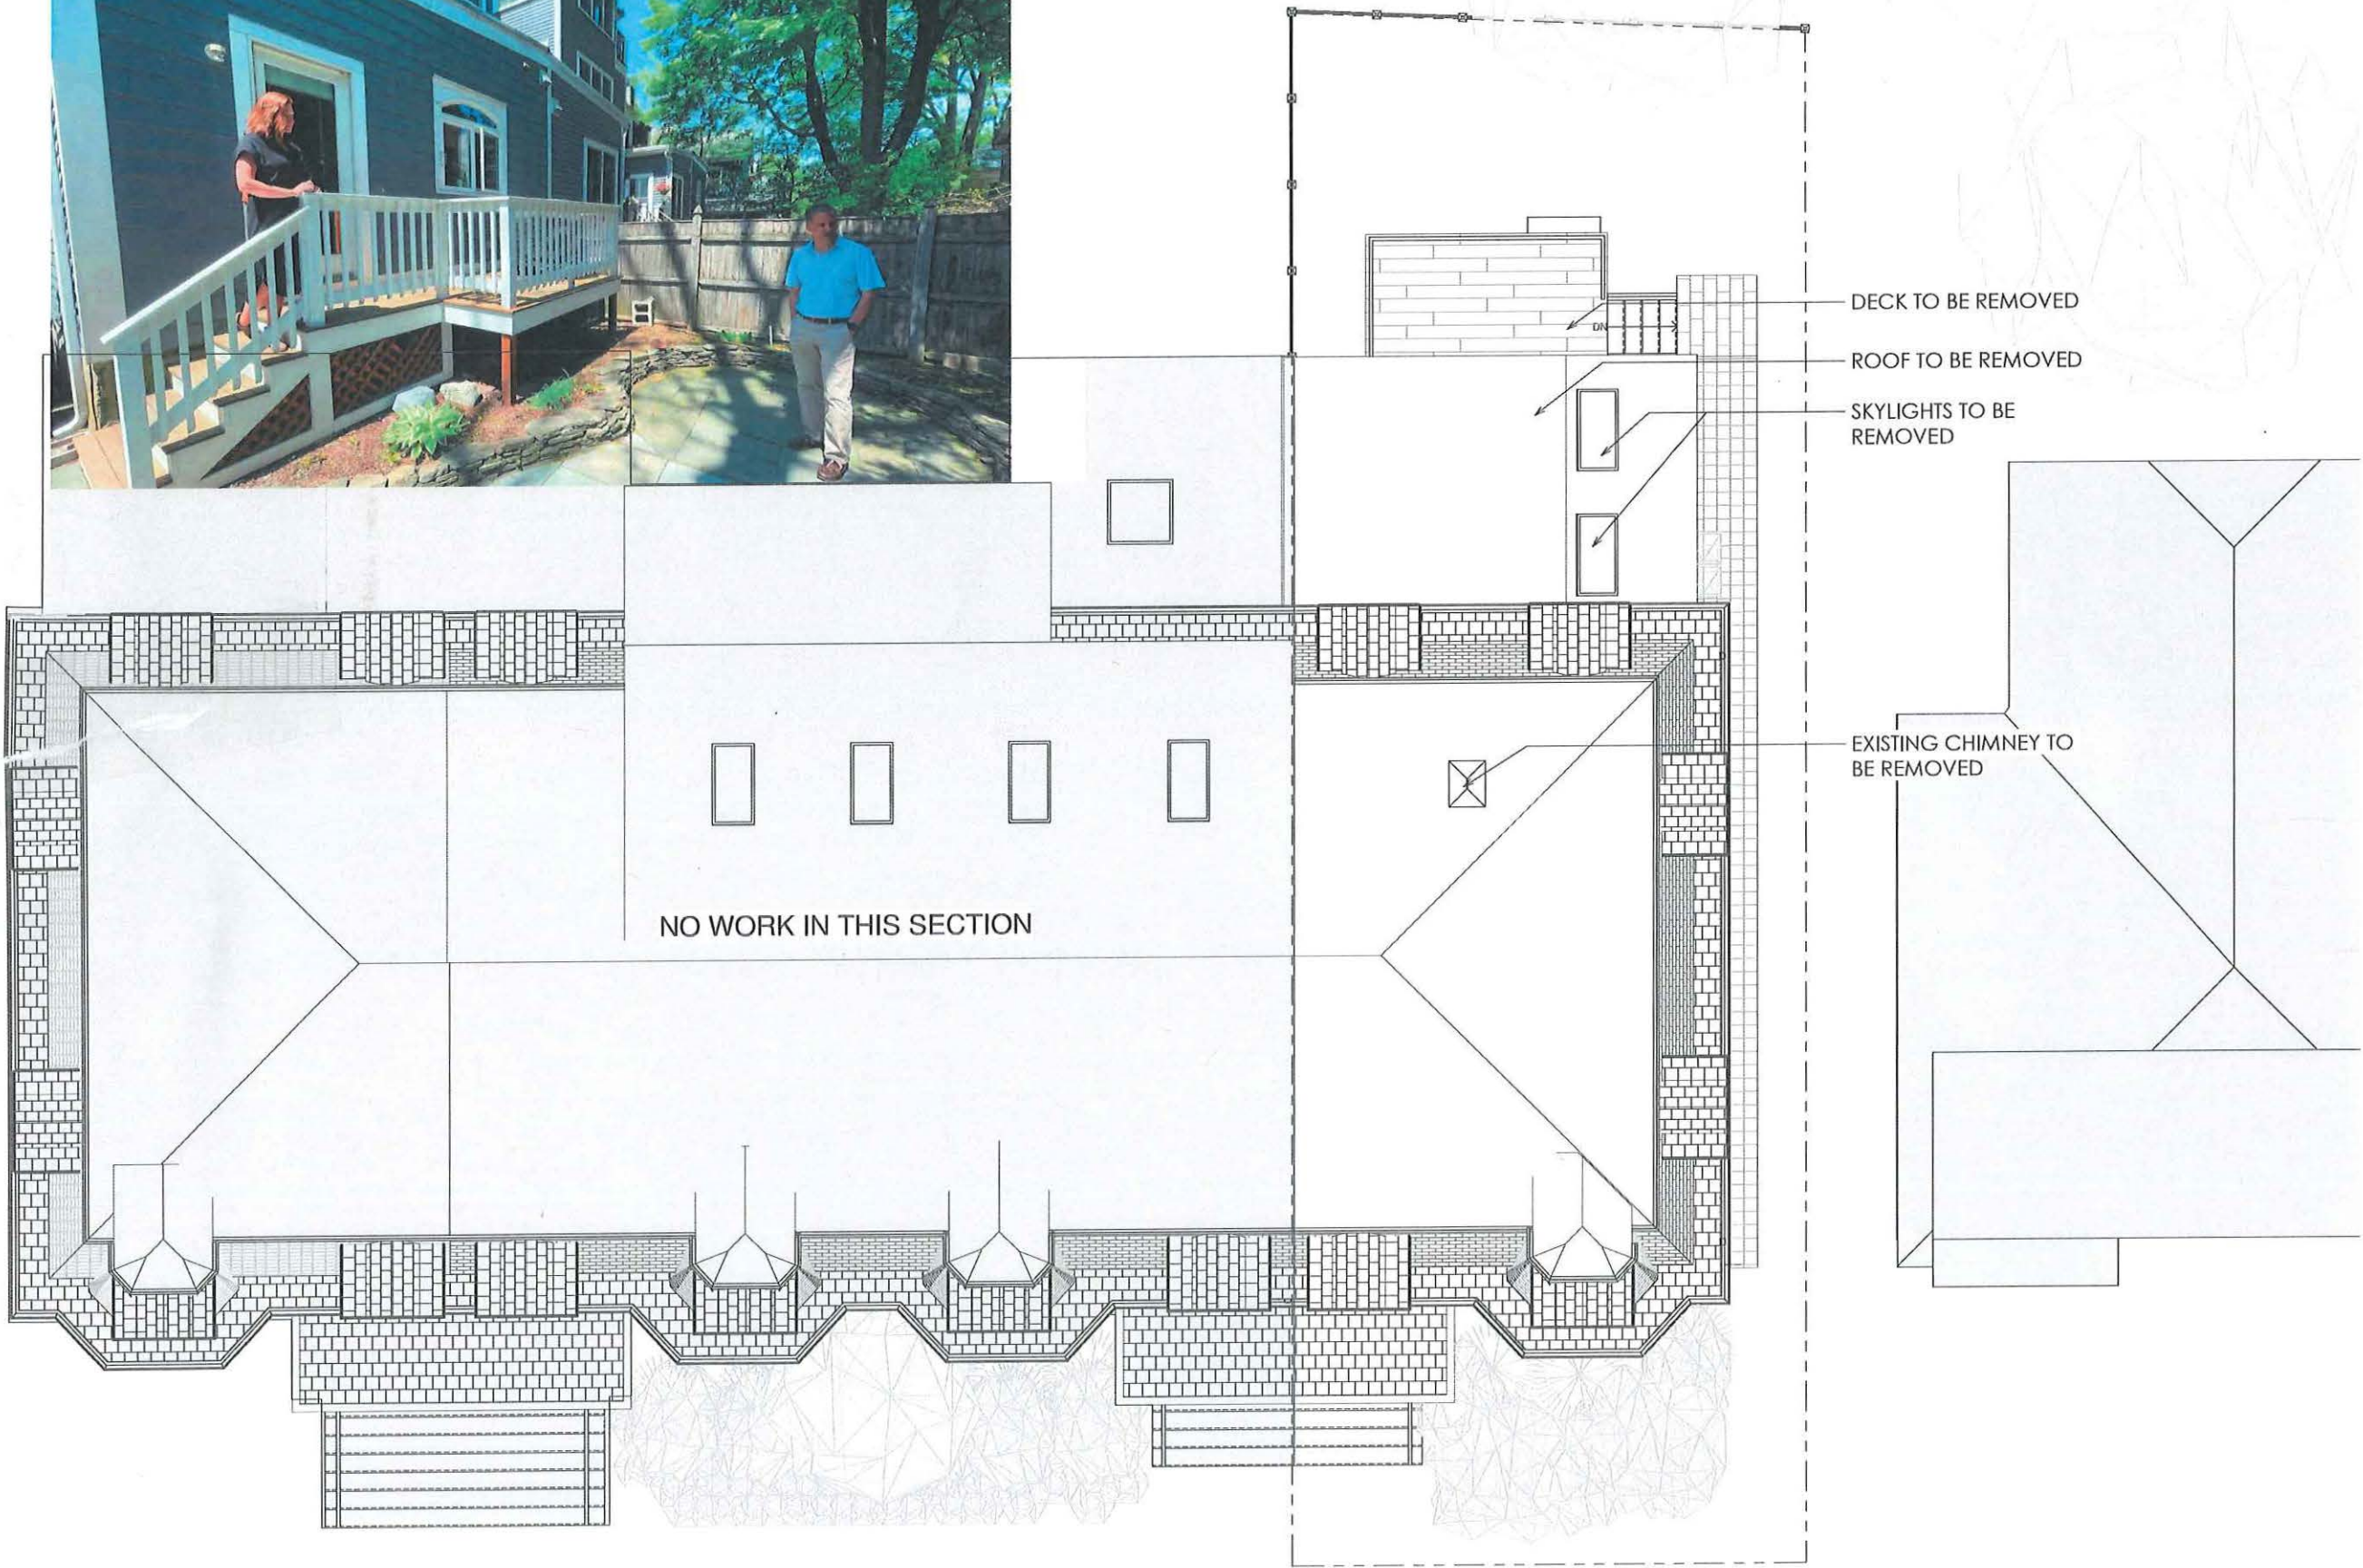

SAM KACHMAR ARCHITECTS  
(P) 978-270-8441  
kachmar@design.com  
357 Huron Ave.  
CAMBRIDGE MA, 02138

REGISTRATIONS:

STRUCTURAL ENGINEER:

EXISTING SITE PLAN

Lindsey Mead & Matt Russell

38 Mount Pleasant

38 Mount Pleasant Street  
Cambridge, MA 02140

Project Status	BZA SET
Project number	Project Number
Date	11/18/2021
Drawn by	Author
Checked by	Checker

BZA-005


Scale 1/4" = 1'-0"

① BZA - EXISTING - SITE PLAN  
1/4" = 1'-0"

MT. PLEASANT STREET

11/12/2021 12:35:29 PM

PROPOSED SITE PLAN

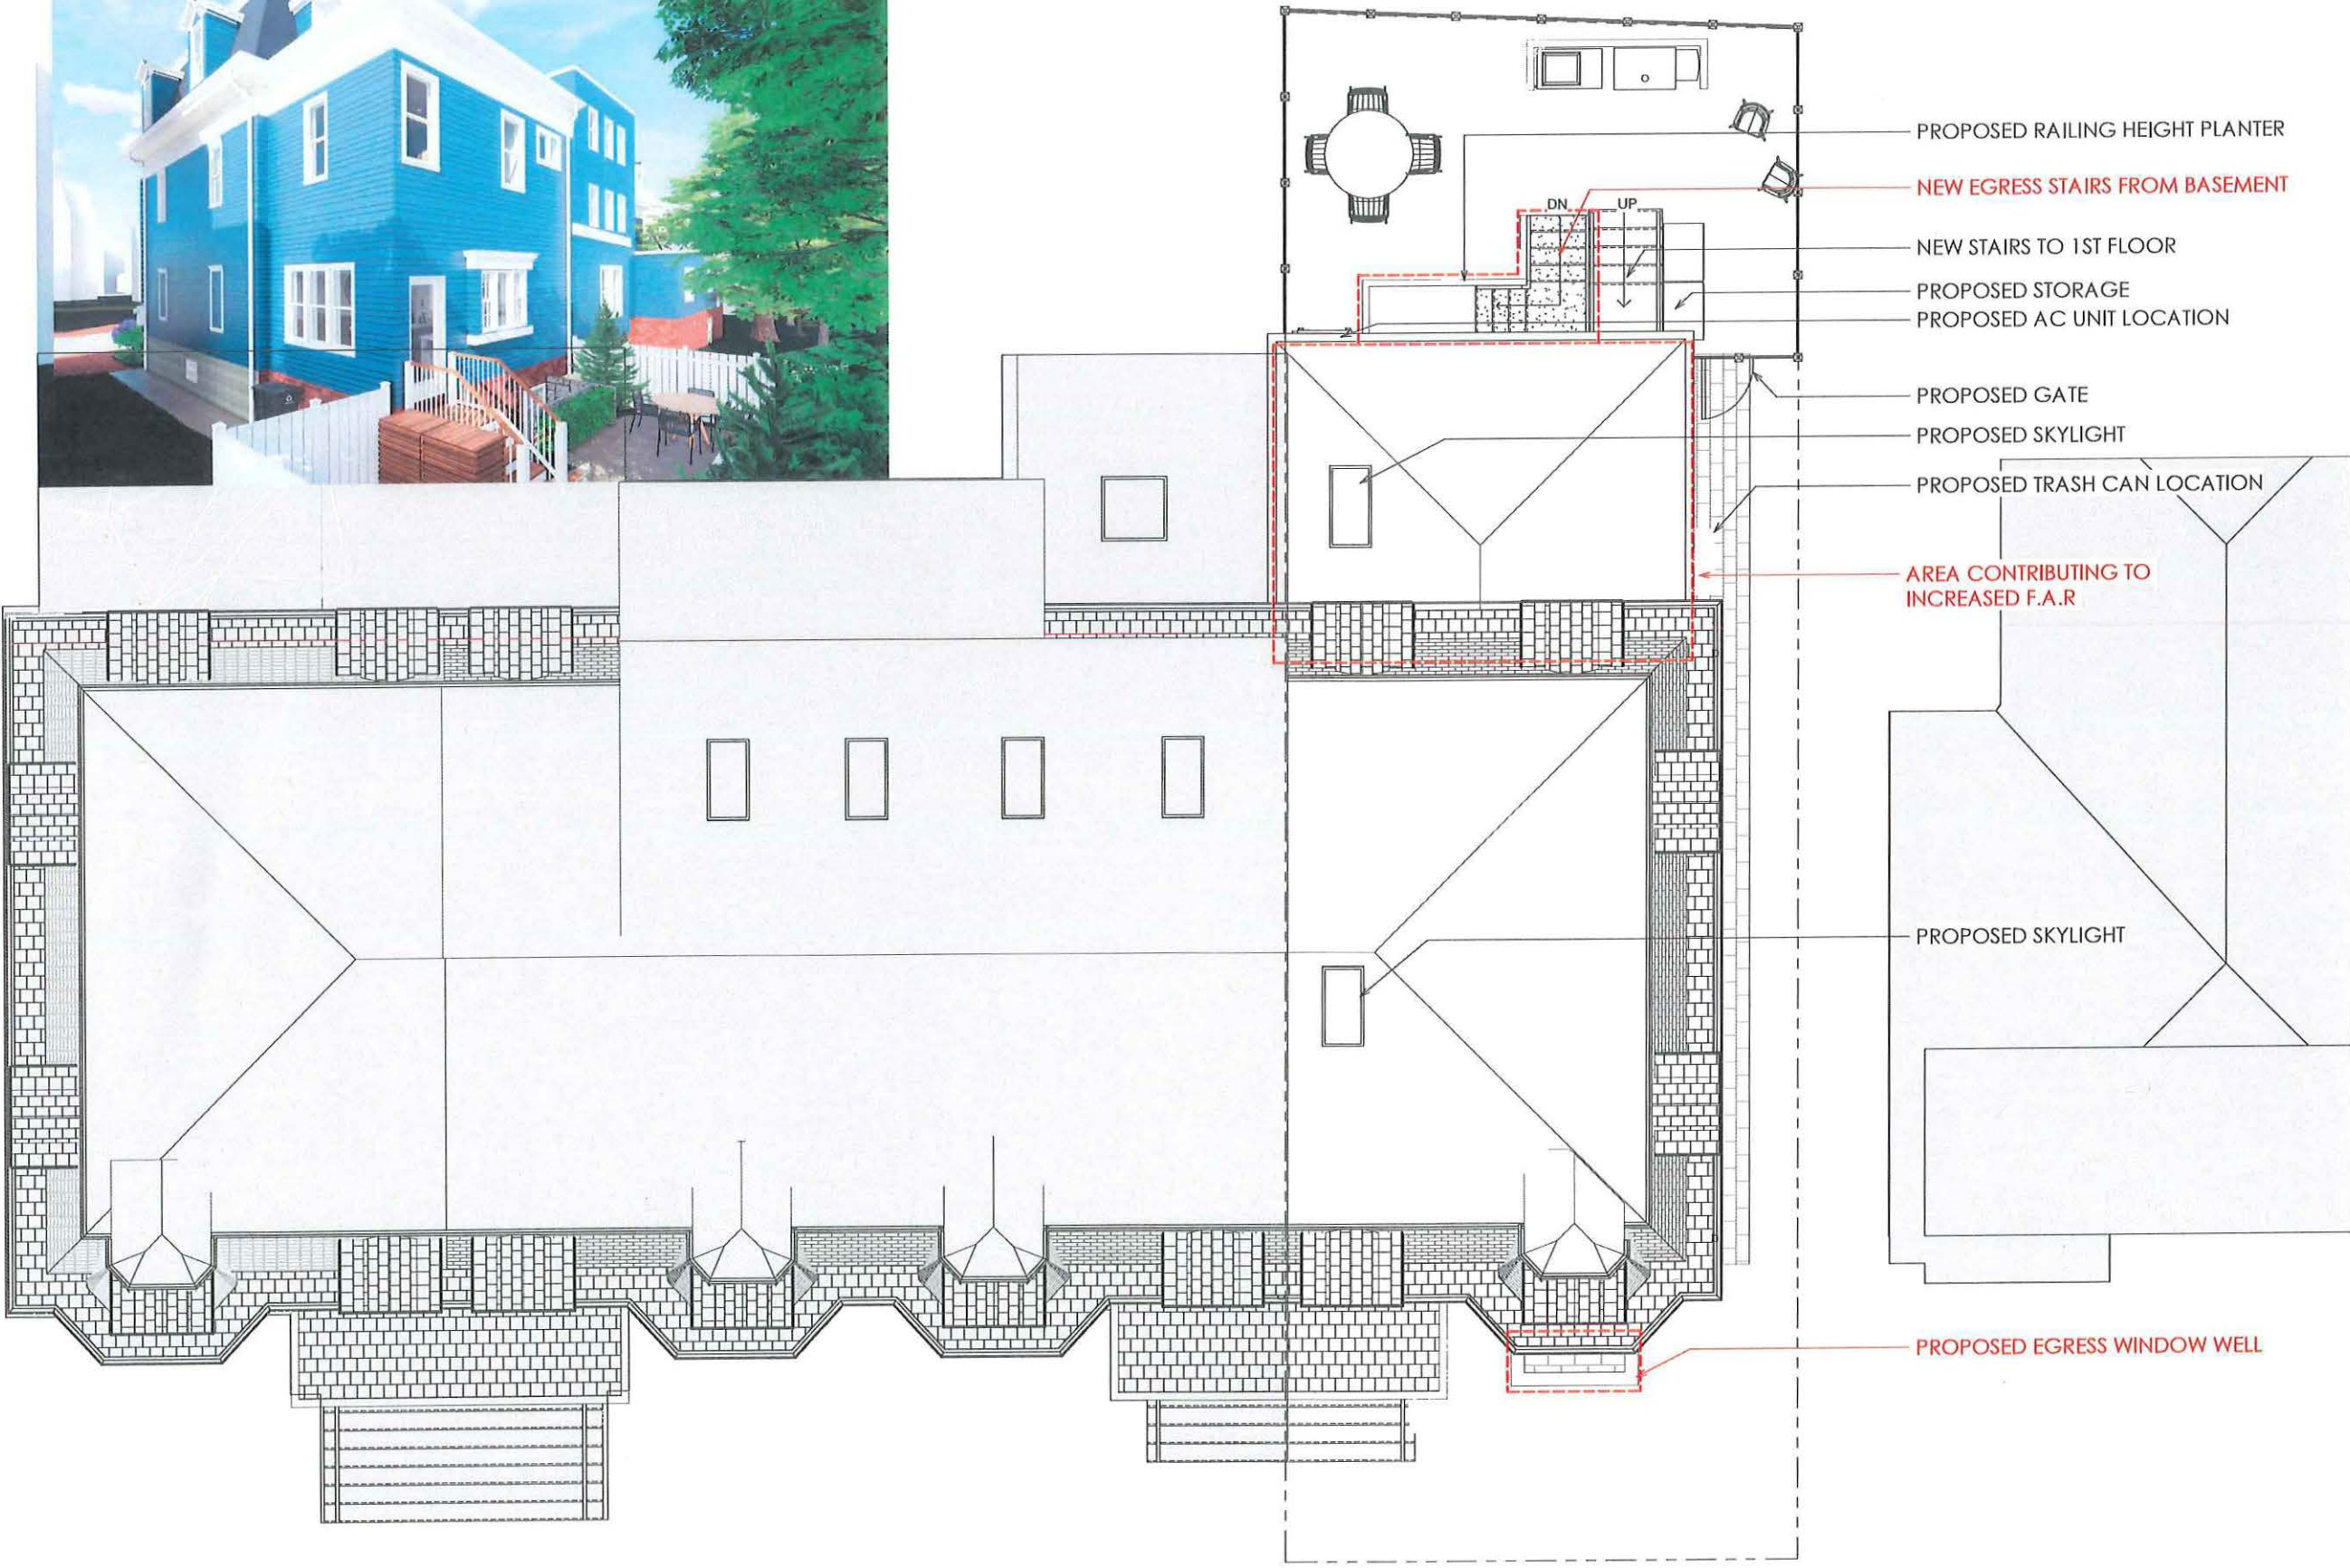

- PROPOSED RAILING HEIGHT PLANTER
- NEW EGRESS STAIRS FROM BASEMENT
- NEW STAIRS TO 1ST FLOOR
- PROPOSED STORAGE
- PROPOSED AC UNIT LOCATION
- PROPOSED GATE
- PROPOSED SKYLIGHT
- PROPOSED TRASH CAN LOCATION
- AREA CONTRIBUTING TO INCREASED F.A.R.
- PROPOSED SKYLIGHT
- PROPOSED EGRESS WINDOW WELL

① BZA - PROPOSED SITE PLAN - DESIGN OPTION 4  
1/4" = 1'-0"



**SAM KACHMAR**  
ARCHITECTS  
(P) 978-270-8441  
kachmardesign.com  
357 Huron Ave.  
CAMBRIDGE MA, 02138

REGISTRATIONS:

STRUCTURAL ENGINEER:

PROPOSED SITE PLAN

Lindsey Mead & Matt Russell

38 Mount Pleasant

38 Mount Pleasant Street  
Cambridge, MA 02140

Project Status	BZA SET
Project number	Project Number
Date	11/18/2021
Drawn by	Author
Checked by	Checker

**BZA-006**  
Scale 1/4" = 1'-0"

11/12/2021 12:35:37 PM

AFTERNOON - 3PM

WINTER SOLSTICE - EXISTING

WINTER SOLSTICE - PROPOSED

SUMMER SOLSTICE - EXISTING

SUMMER SOLSTICE - PROPOSED


1 BZA-EXISTING SITE PLAN - WINTER 3PM  
3/64" = 1'-0"

4 BZA-PROPOSED SITE PLAN - WINTER 3PM  
3/64" = 1'-0"

10 BZA-EXISTING SITE PLAN - SUMMER 3PM  
3/64" = 1'-0"

7 BZA-PROPOSED SITE PLAN - SUMMER 3PM  
3/64" = 1'-0"

NOON - 12PM

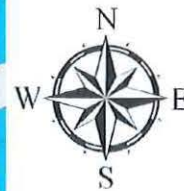

8 BZA-EXISTING SITE PLAN - WINTER 12PM  
3/64" = 1'-0"

2 BZA-PROPOSED SITE PLAN - WINTER 12PM  
3/64" = 1'-0"

12 BZA-EXISTING SITE PLAN - SUMMER 12PM  
3/64" = 1'-0"

5 BZA-PROPOSED SITE PLAN - SUMMER 12PM  
3/64" = 1'-0"

MORNING - 9AM

9 BZA-EXISTING SITE PLAN - WINTER 9AM  
3/64" = 1'-0"

3 BZA-PROPOSED SITE PLAN - WINTER 9AM  
3/64" = 1'-0"

11 BZA-EXISTING SITE PLAN - SUMMER 9AM  
3/64" = 1'-0"

6 BZA-PROPOSED SITE PLAN - SUMMER 9AM  
3/64" = 1'-0"



**SAM KACHMAR**  
ARCHITECTS  
(P) 978-270-8441  
kachmar@design.com  
357 Huron Ave.  
CAMBRIDGE MA, 02138

REGISTRATIONS:

STRUCTURAL ENGINEER:

SOLAR STUDY

Lindsey Mead & Matt Russell

38 Mount Pleasant

38 Mount Pleasant Street  
Cambridge, MA 02140

Project Status	BZA SET
Project number	Project Number
Date	11/18/2021
Drawn by	Author
Checked by	Checker

**BZA-007**  
Scale 3/64" = 1'-0"

LEVEL 0 - PROPOSED WORK



SAM KACHMAR ARCHITECTS  
(P) 978-270-8441  
kachmardesign.com  
357 Huron Ave.  
CAMBRIDGE MA, 02138

REGISTRATIONS:

STRUCTURAL ENGINEER:

PROPOSED - LEVEL 0


Lindsey Mead & Matt Russell

38 Mount Pleasant


38 Mount Pleasant Street  
Cambridge, MA 02140

Project Status	BZA SET
Project number	Project Number
Date	11/18/2021
Drawn by	Author
Checked by	Checker

BZA-100  
Scale 1/4" = 1'-0"

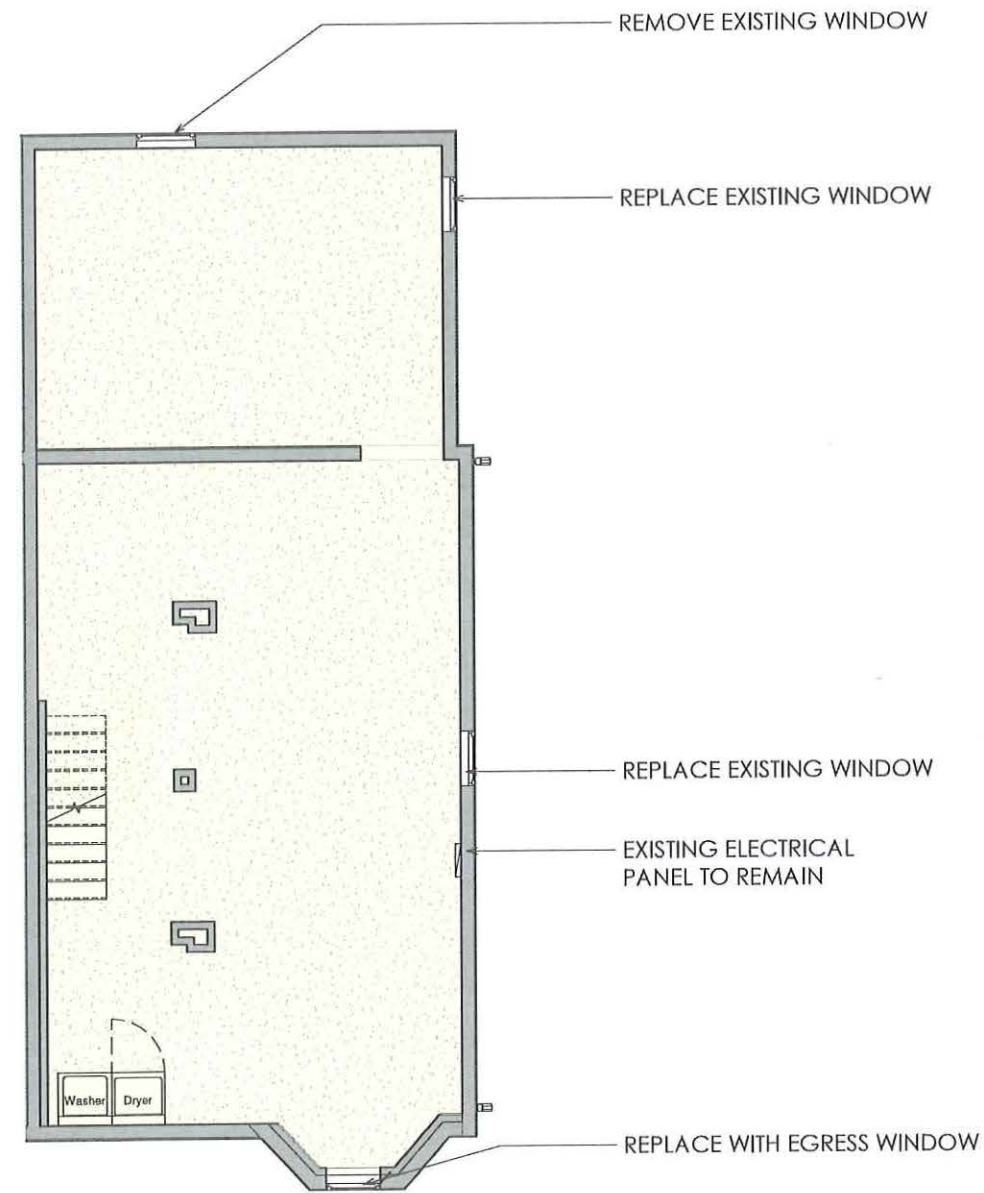

① BZA - EXISTING - LEVEL 0 PLAN  
1/4" = 1'-0"

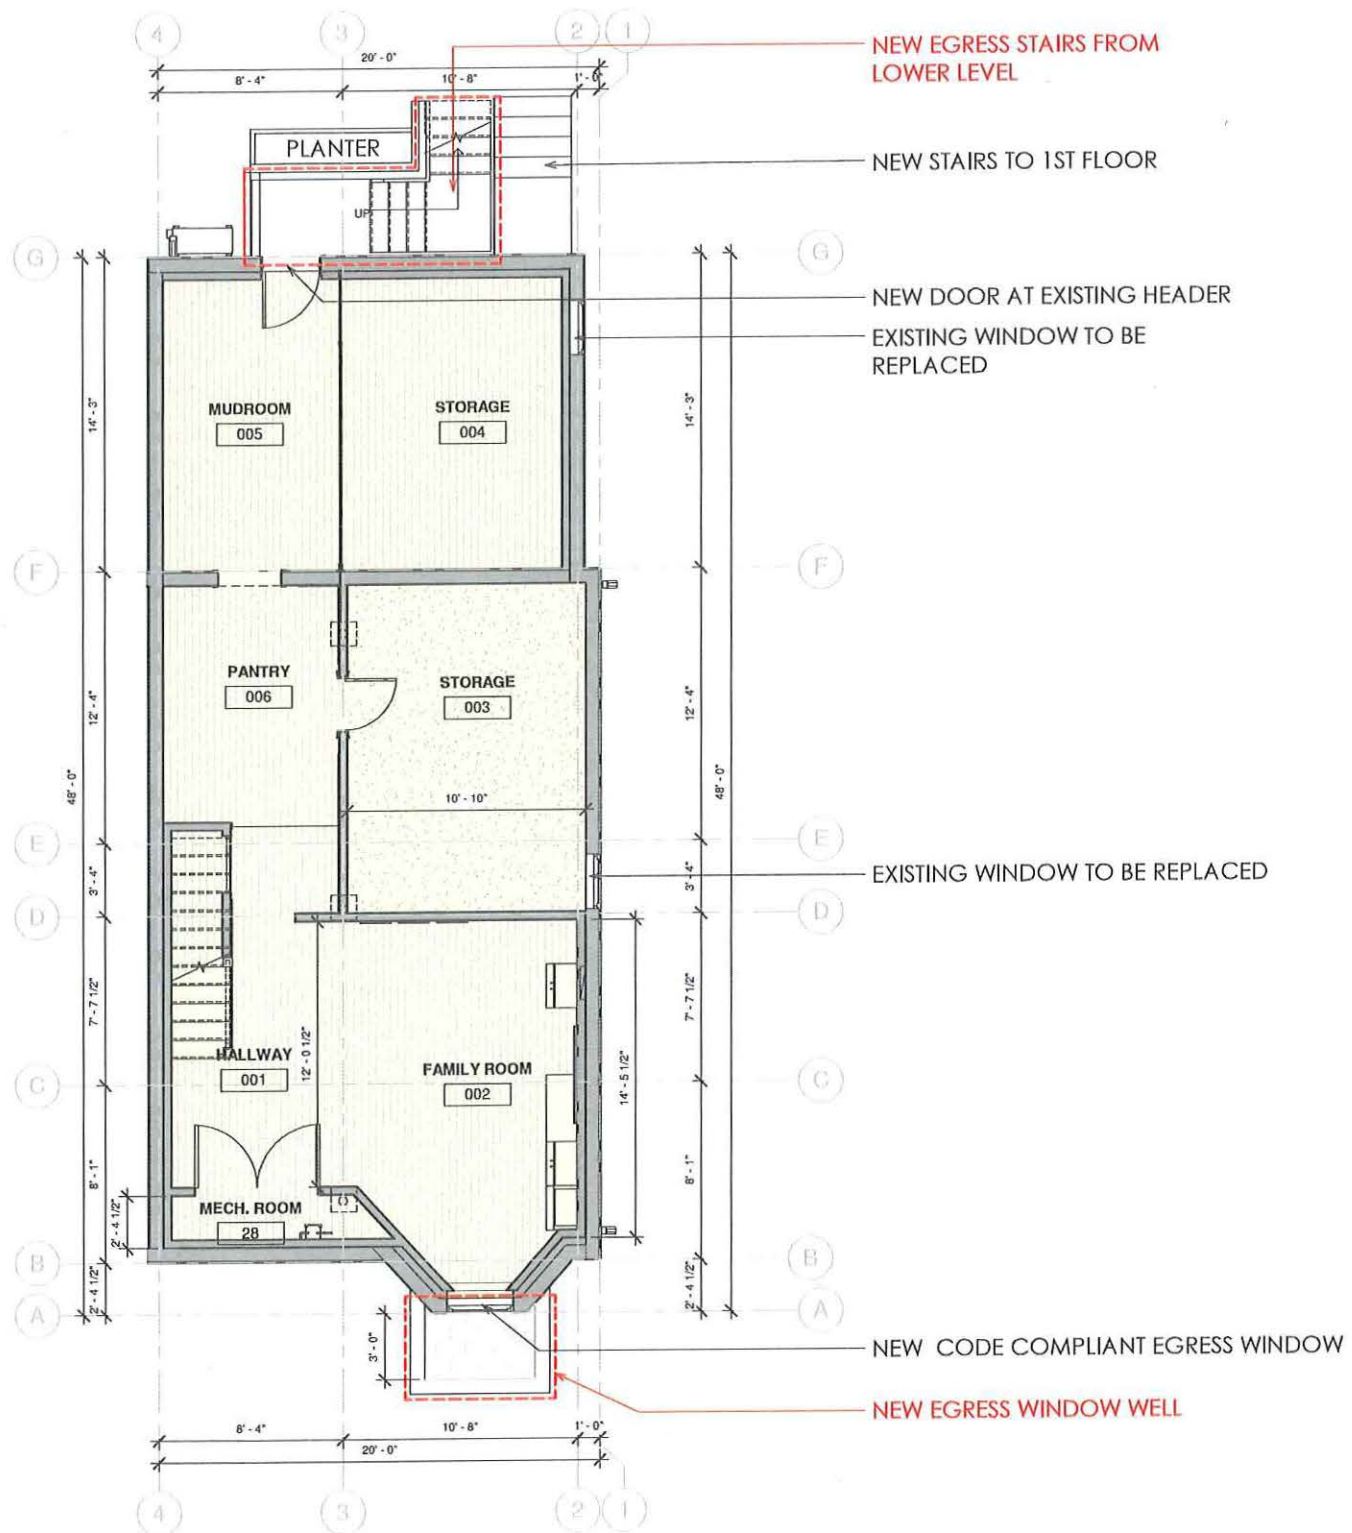

③ BZA - PROPOSED LEVEL 0  
1/4" = 1'-0"

LEVEL 1 - PROPOSED WORK




**SAM KACHMAR**  
ARCHITECTS  
(P) 978-270-8441  
kachmardesign.com  
357 Huron Ave.  
CAMBRIDGE MA, 02138

REGISTRATIONS:  
  
STRUCTURAL ENGINEER:


PROPOSED - LEVEL 1

Lindsey Mead & Matt Russell  
38 Mount Pleasant  
38 Mount Pleasant Street  
Cambridge, MA 02140

Project Status	BZA SET
Project number	Project Number
Date	11/18/2021
Drawn by	Author
Checked by	Checker
BZA-101	
Scale	1/4" = 1'-0"

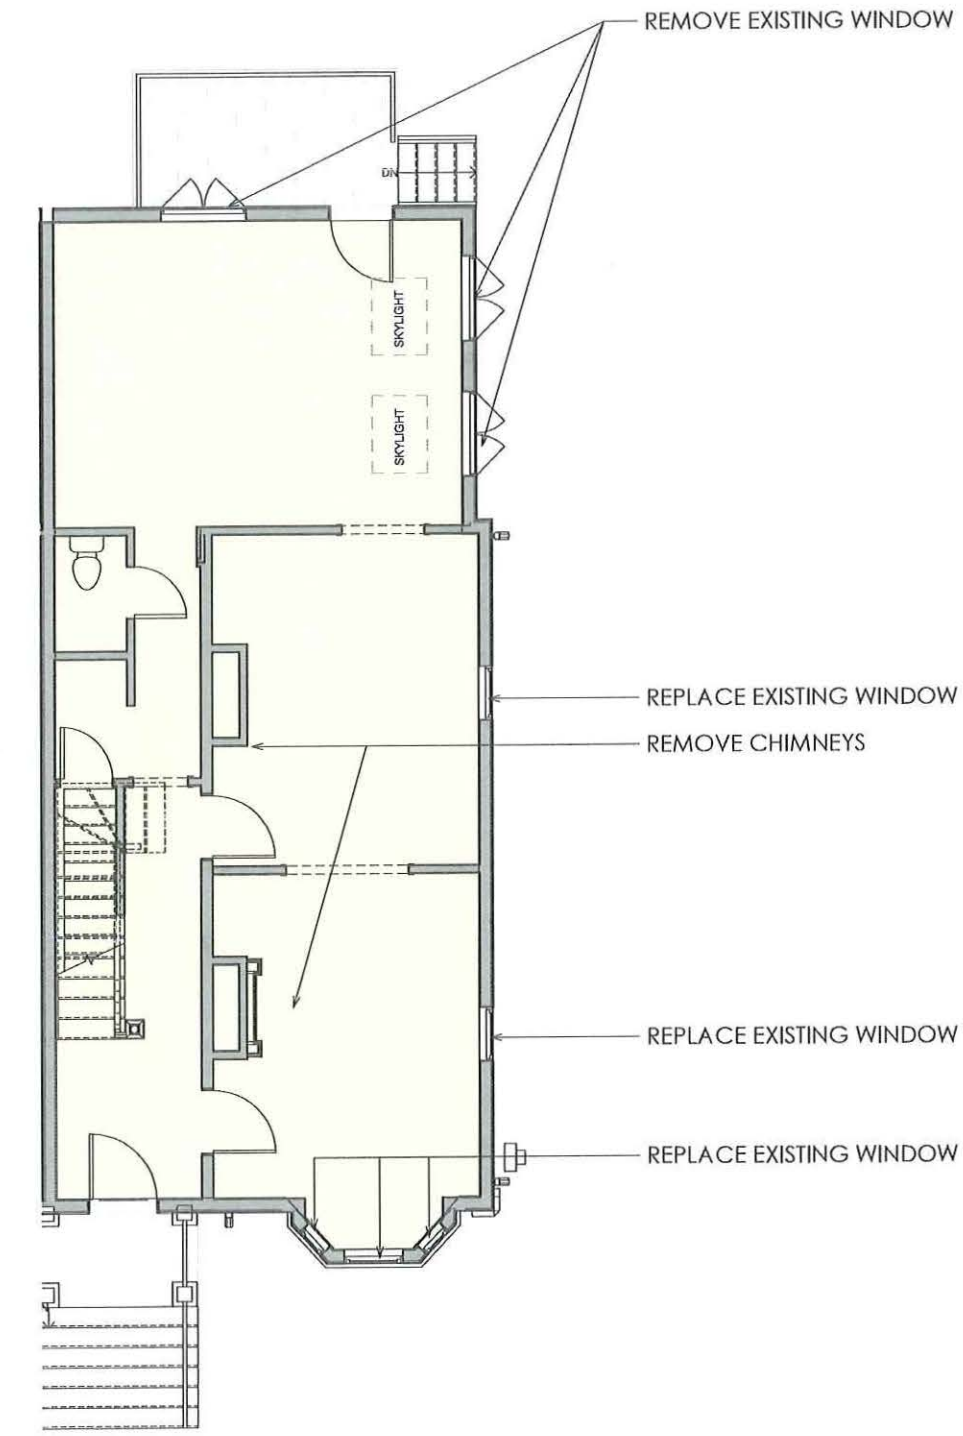

① BZA - EXISTING - LEVEL 1  
1/4" = 1'-0"

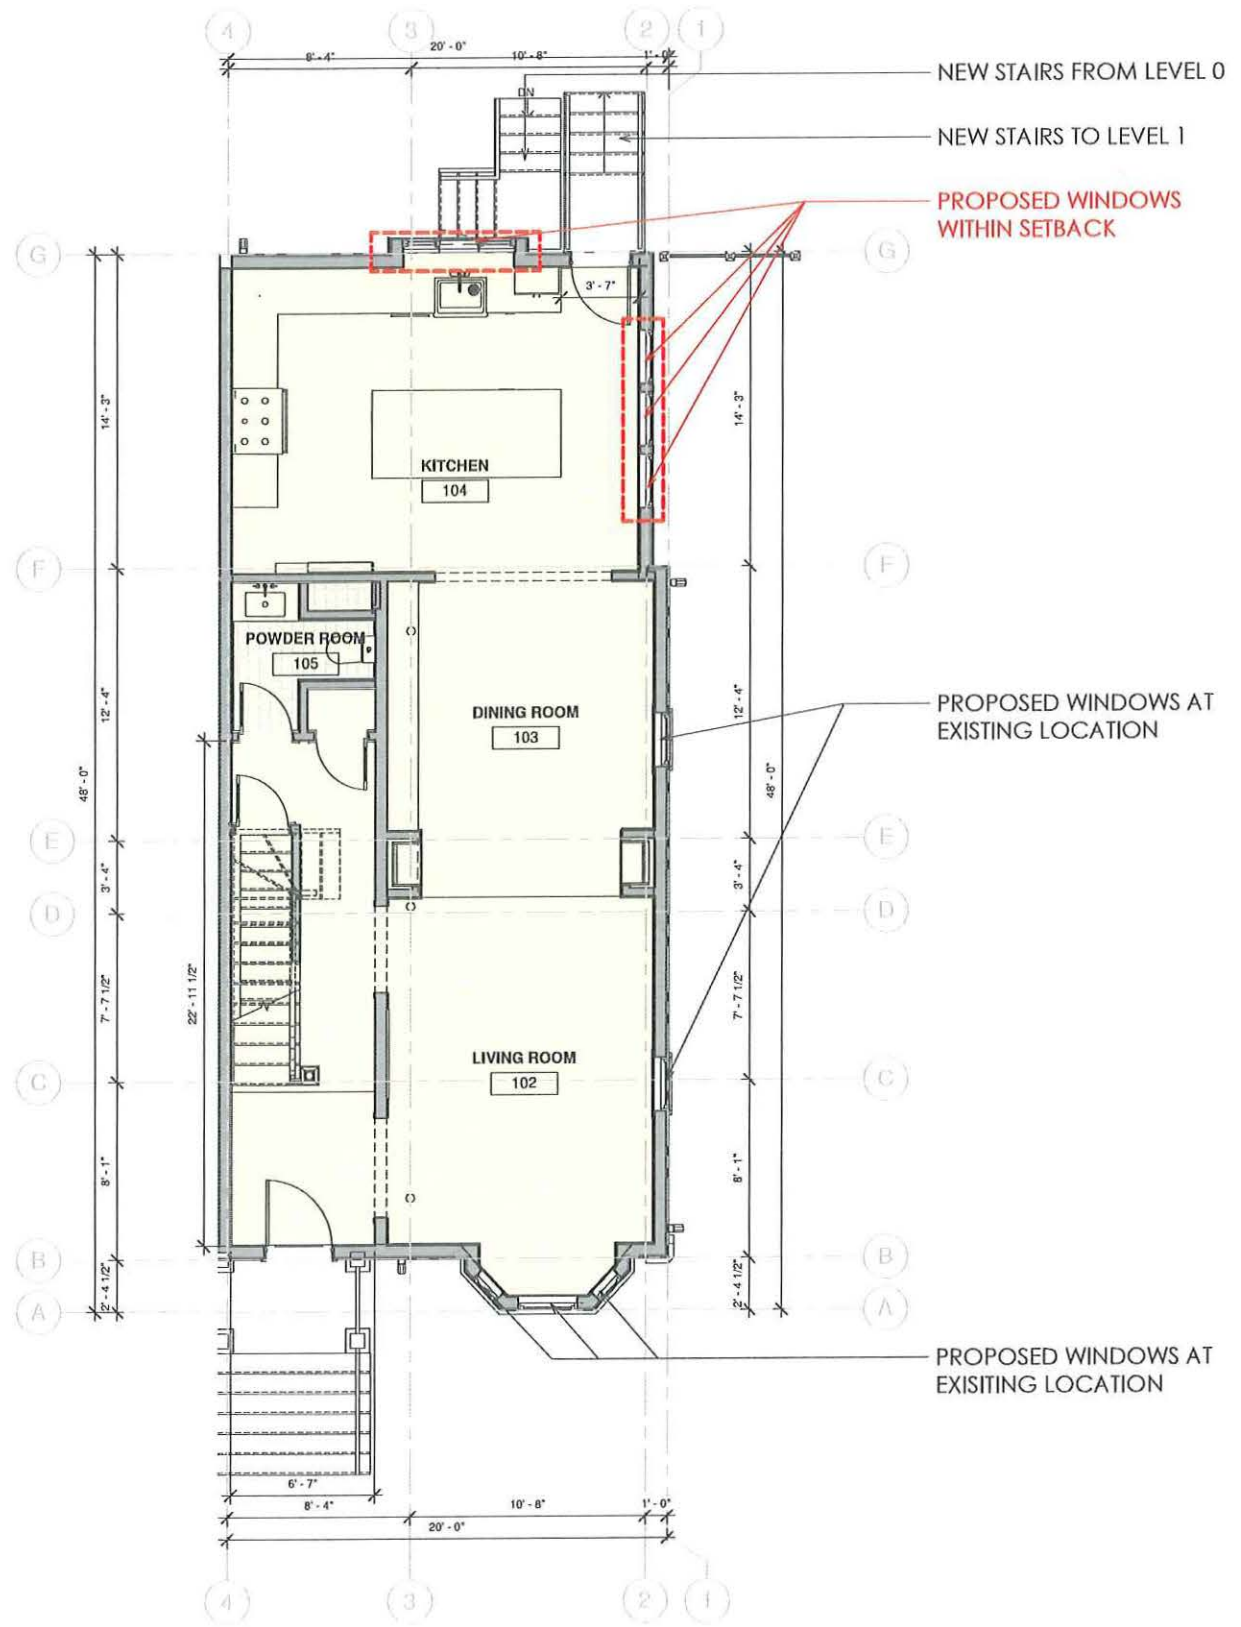

② BZA - PROPOSED - LEVEL 1 PLAN  
1/4" = 1'-0"

LEVEL 2 - PROPOSED WORK



SAM KACHMAR ARCHITECTS  
(P) 978-270-8441  
kachmardesign.com  
357 Huron Ave.  
CAMBRIDGE MA, 02138

REGISTRATIONS:

STRUCTURAL ENGINEER:

PROPOSED - LEVEL 2

Lindsey Mead & Matt Russell


38 Mount Pleasant

38 Mount Pleasant Street  
Cambridge, MA 02140


Project Status	BZA SET
Project number	Project Number
Date	11/18/2021
Drawn by	Author
Checked by	Checker

BZA-102

Scale 1/4" = 1'-0"

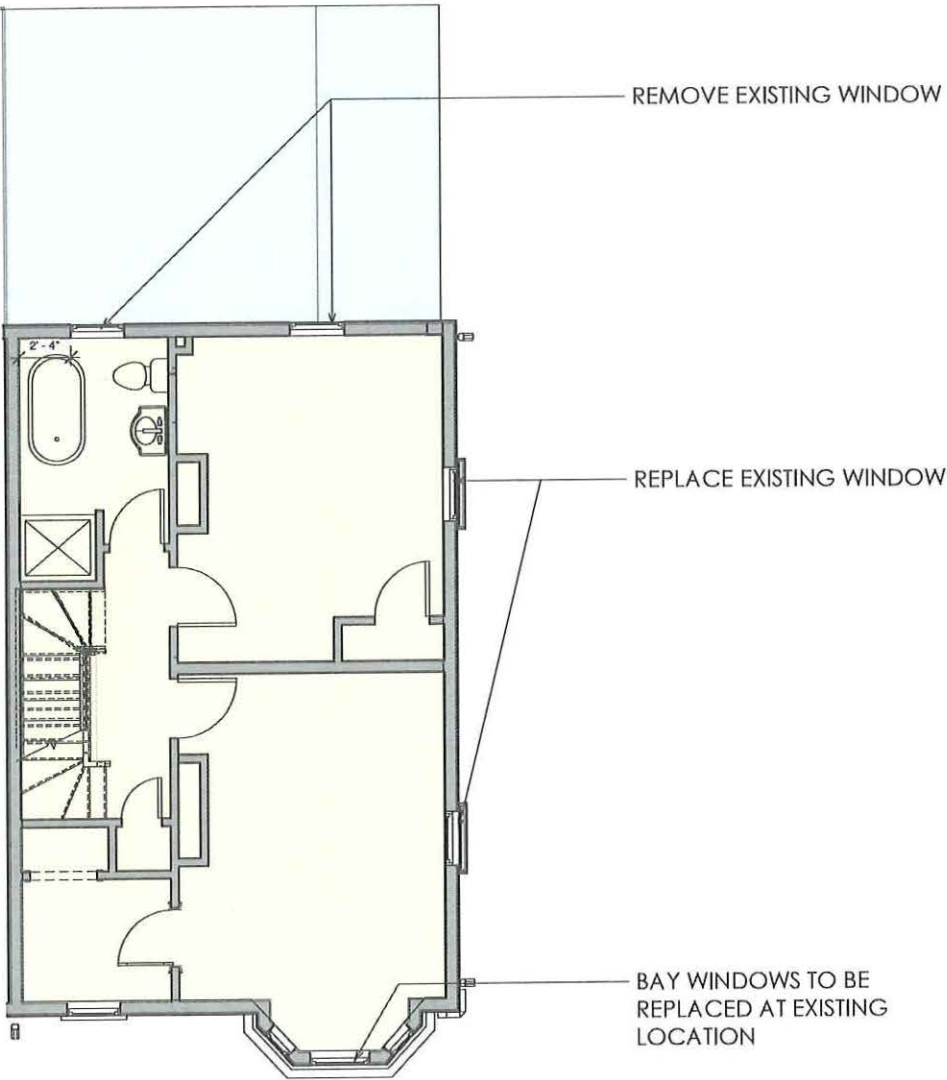

1 BZA - EXISTING - LEVEL 2  
1/4" = 1'-0"

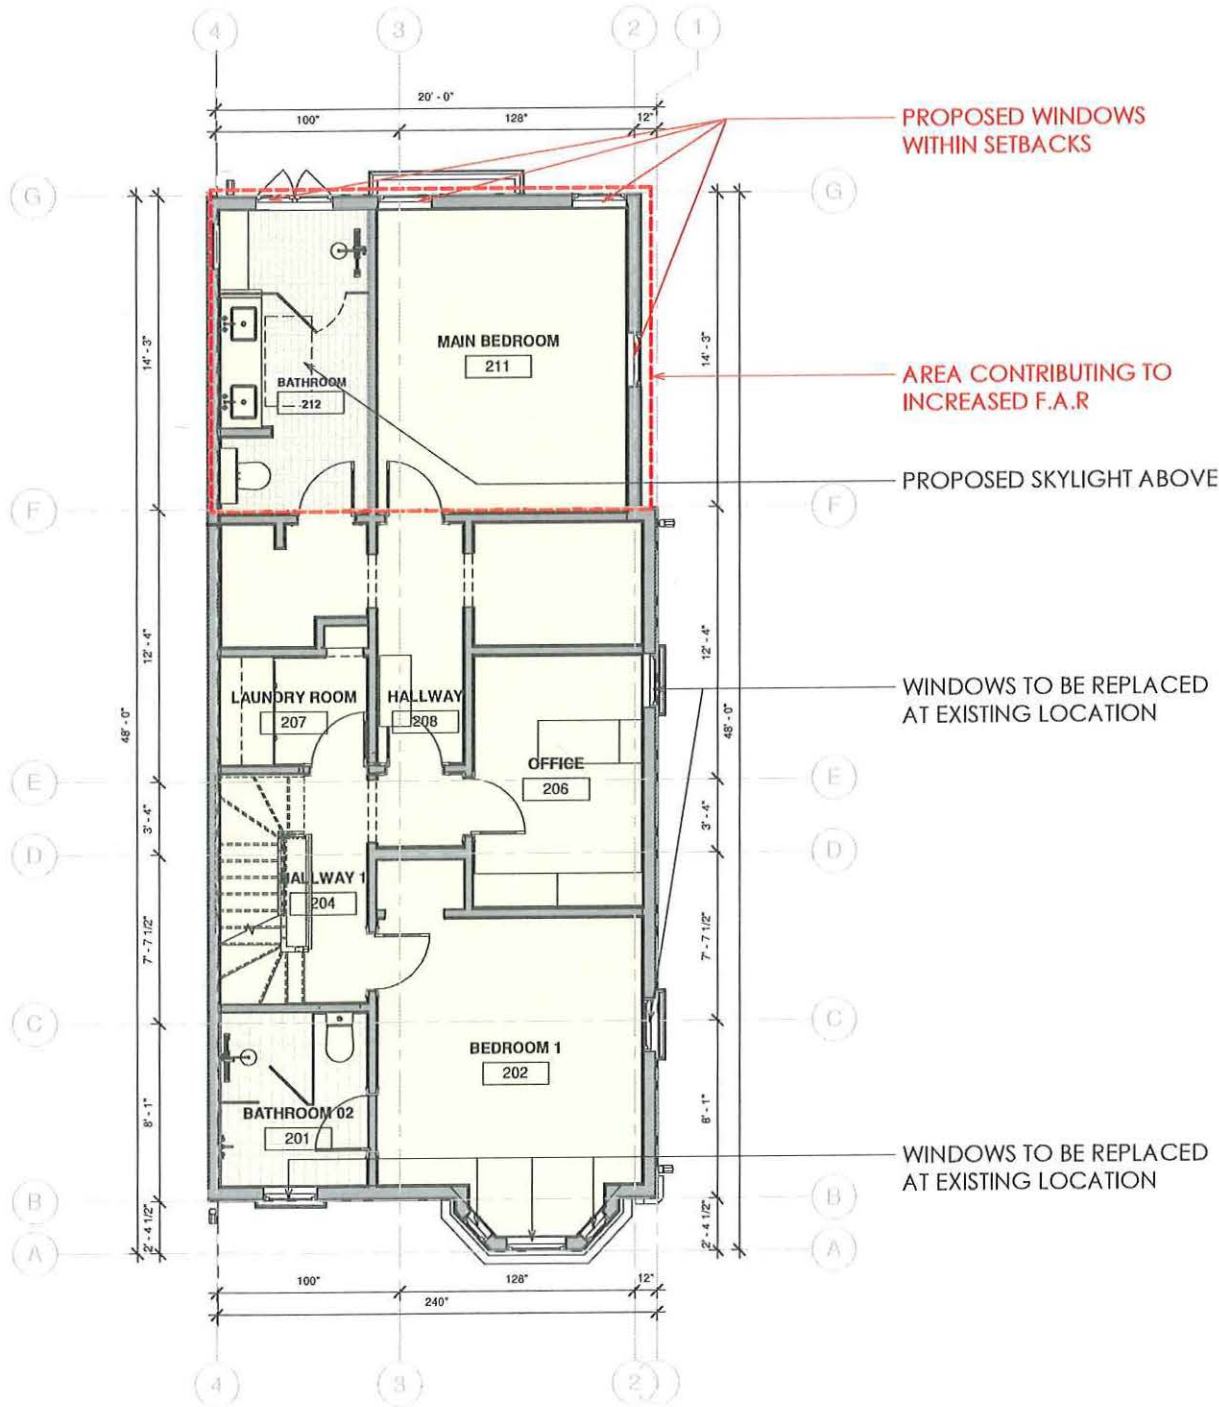

3 BZA - LEVEL 2 - PROPOSED  
1/4" = 1'-0"

LEVEL 3 - PROPOSED WORK



SAM KACHMAR ARCHITECTS  
© 2020 SAM KACHMAR ARCHITECTS  
(P) 978-270-8441  
kachmardesign.com  
357 Huron Ave.  
CAMBRIDGE MA, 02138

REGISTRATIONS:

STRUCTURAL ENGINEER:

PROPOSED - LEVEL 3

Lindsey Mead & Matt Russell

38 Mount Pleasant


38 Mount Pleasant Street  
Cambridge, MA 02140

Project Status	BZA SET
Project number	Project Number
Date	11/18/2021
Drawn by	Author
Checked by	Checker


BZA-103

Scale 1/4" = 1'-0"

11/12/2021 1:26:54 PM

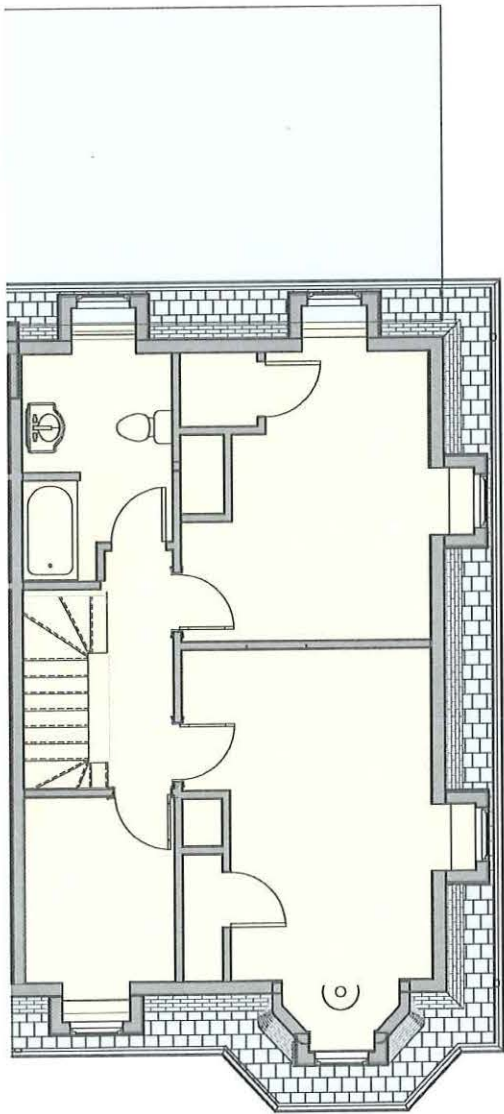

1 BZA - EXISTING LEVEL 3  
1/4" = 1'-0"

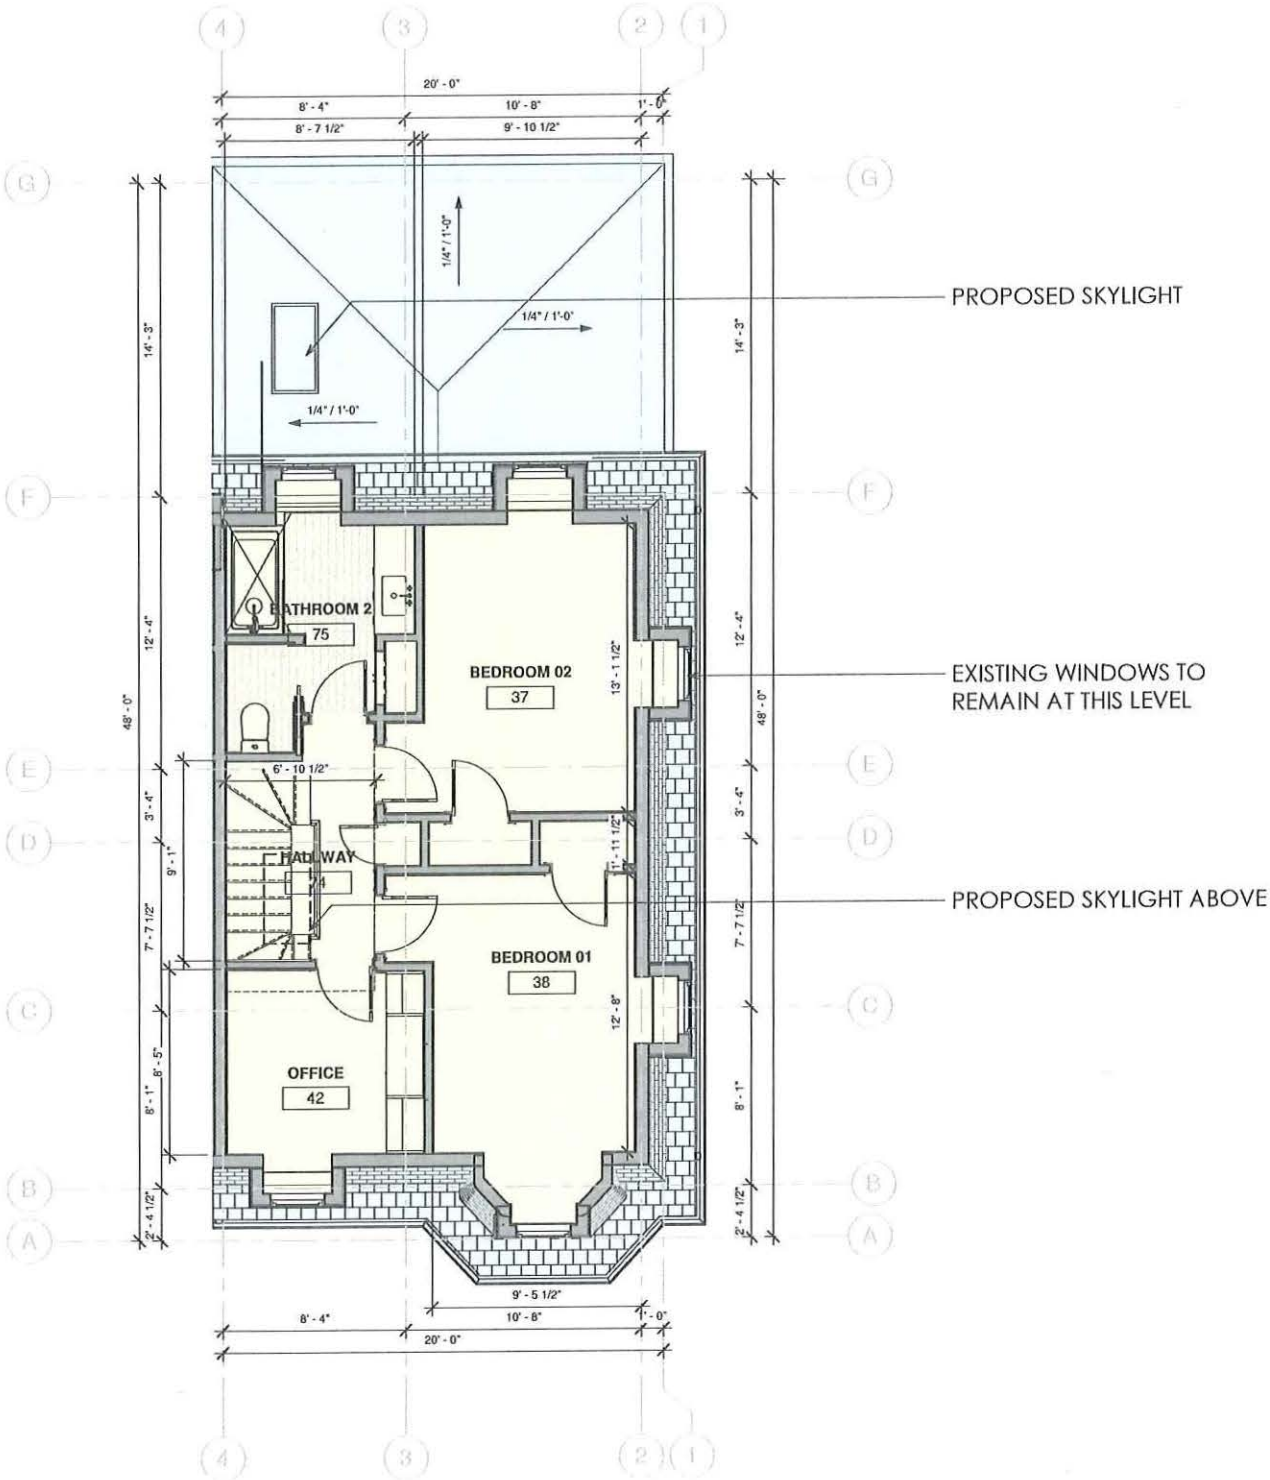

3 BZA - LEVEL 3 - PROPOSED  
1/4" = 1'-0"

# ROOF LEVEL - PROPOSED WORK



**SAM KACHMAR**  
ARCHITECTS  
(P) 978-270-8441  
kachmar@design.com  
357 Huron Ave.  
CAMBRIDGE MA, 02138

REGISTRATIONS:

STRUCTURAL ENGINEER:

PROPOSED - ROOF PLAN

Lindsey Mead & Matt Russell


38 Mount Pleasant

38 Mount Pleasant Street  
Cambridge, MA 02140


Project Status	BZA SET
Project number	Project Number
Date	11/18/2021
Drawn by	Author
Checked by	Checker

**BZA-104**

Scale 1/4" = 1'-0"

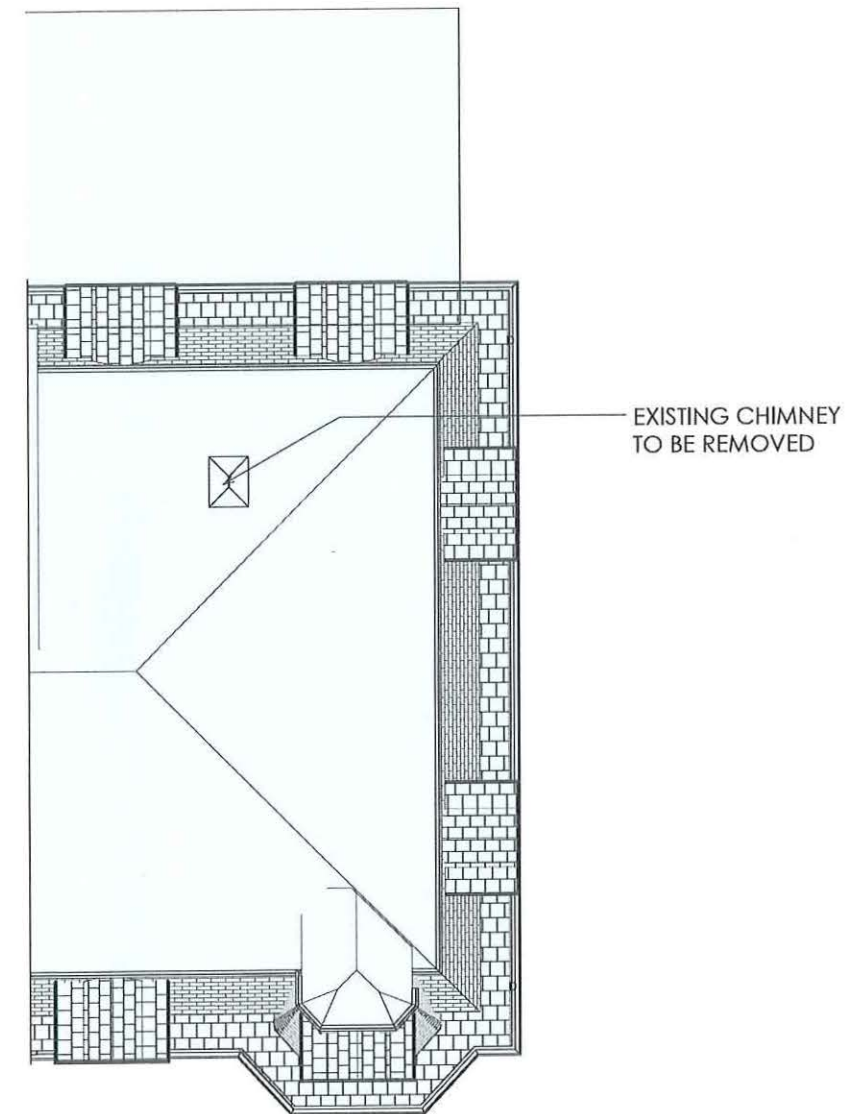


① BZA - EXISTING - RIDGE PLAN  
1/4" = 1'-0"

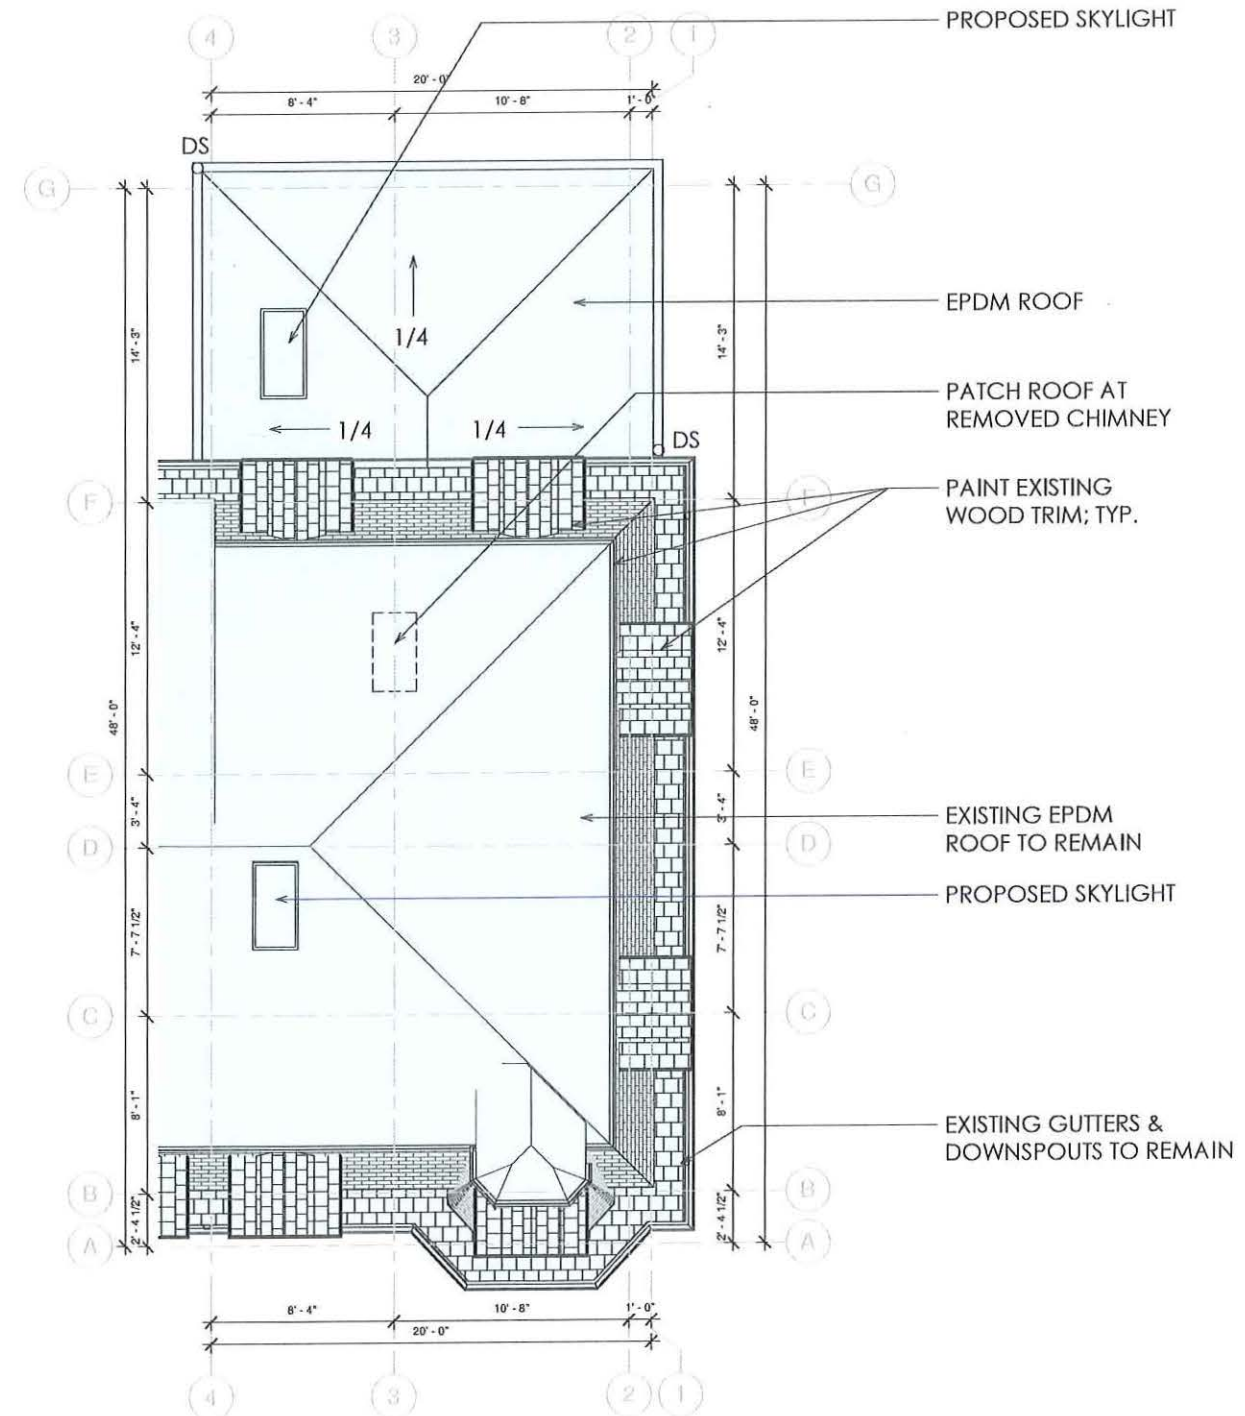



② BZA - PROPOSED - RIDGE PLAN  
1/4" = 1'-0"

11/12/2021 12:36:55 PM

WEST ELEVATION

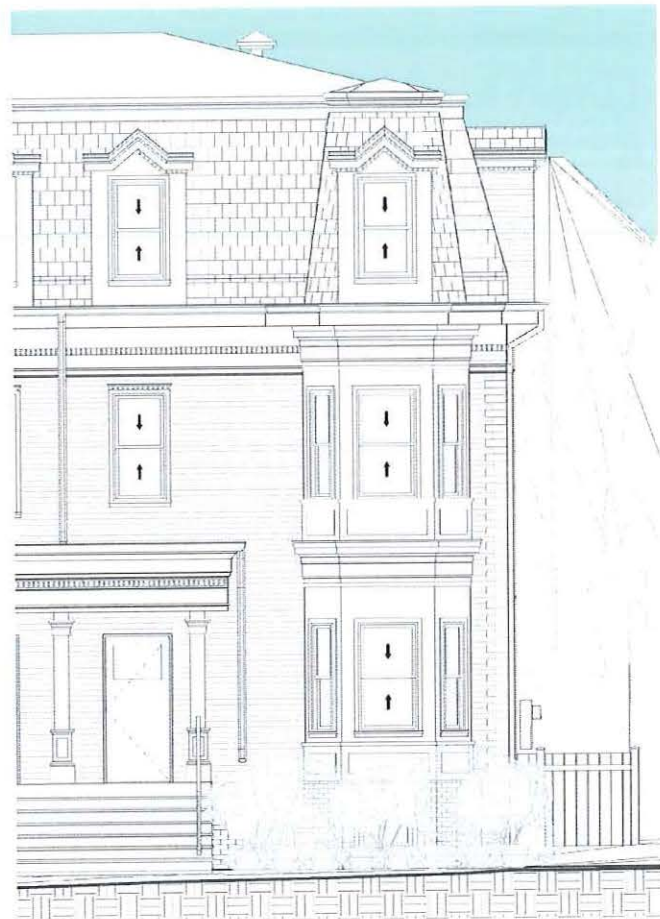

② BZA - EXISTING - WEST ELEVATION  
1/4" = 1'-0"

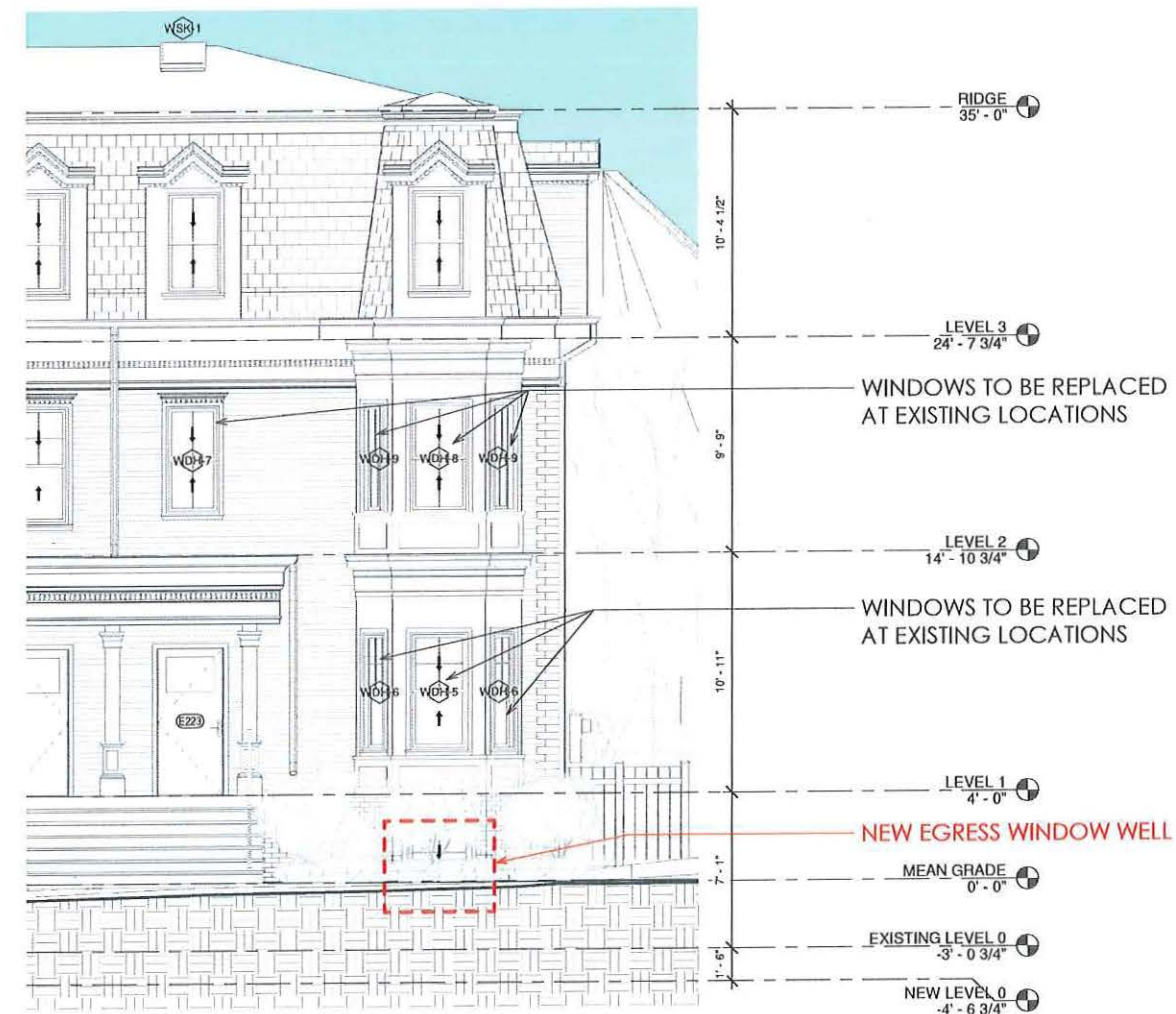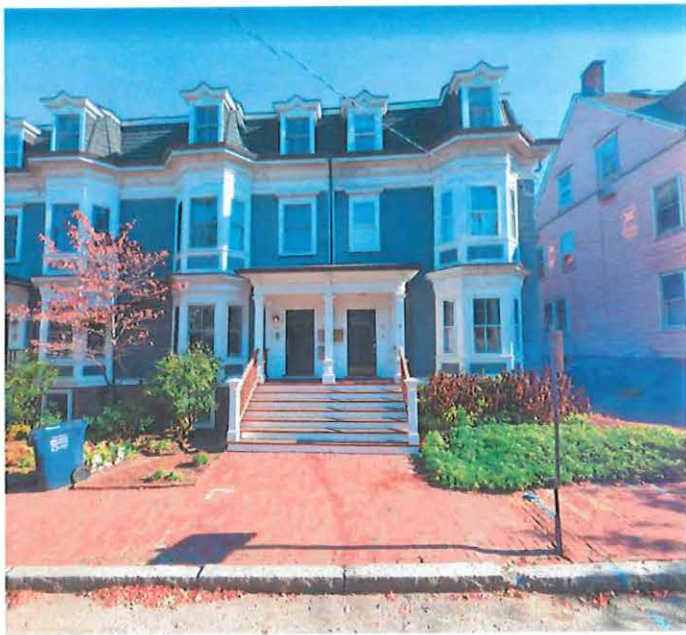

① BZA - PROPOSED - WEST ELEVATION  
1/4" = 1'-0"

**SKA**

**SAM KACHMAR**  
ARCHITECTS  
© 2020 SAM KACHMAR ARCHITECTS  
(P) 978-270-8441  
kachmardesign.com  
357 Huron Ave.  
CAMBRIDGE MA, 02138

REGISTRATIONS:

STRUCTURAL ENGINEER:

ELEVATION WEST (FRONT)

Lindsey Mead & Matt Russell

38 Mount Pleasant



38 Mount Pleasant Street  
Cambridge, MA 02140

Project Status	BZA SET
Project number	Project Number
Date	11/18/2021
Drawn by	Author
Checked by	Checker
<b>BZA-200</b>	
Scale	1/4" = 1'-0"

# SOUTH ELEVATION



① BZA - EXISTING - SOUTH ELEVATION  
1/4" = 1'-0"

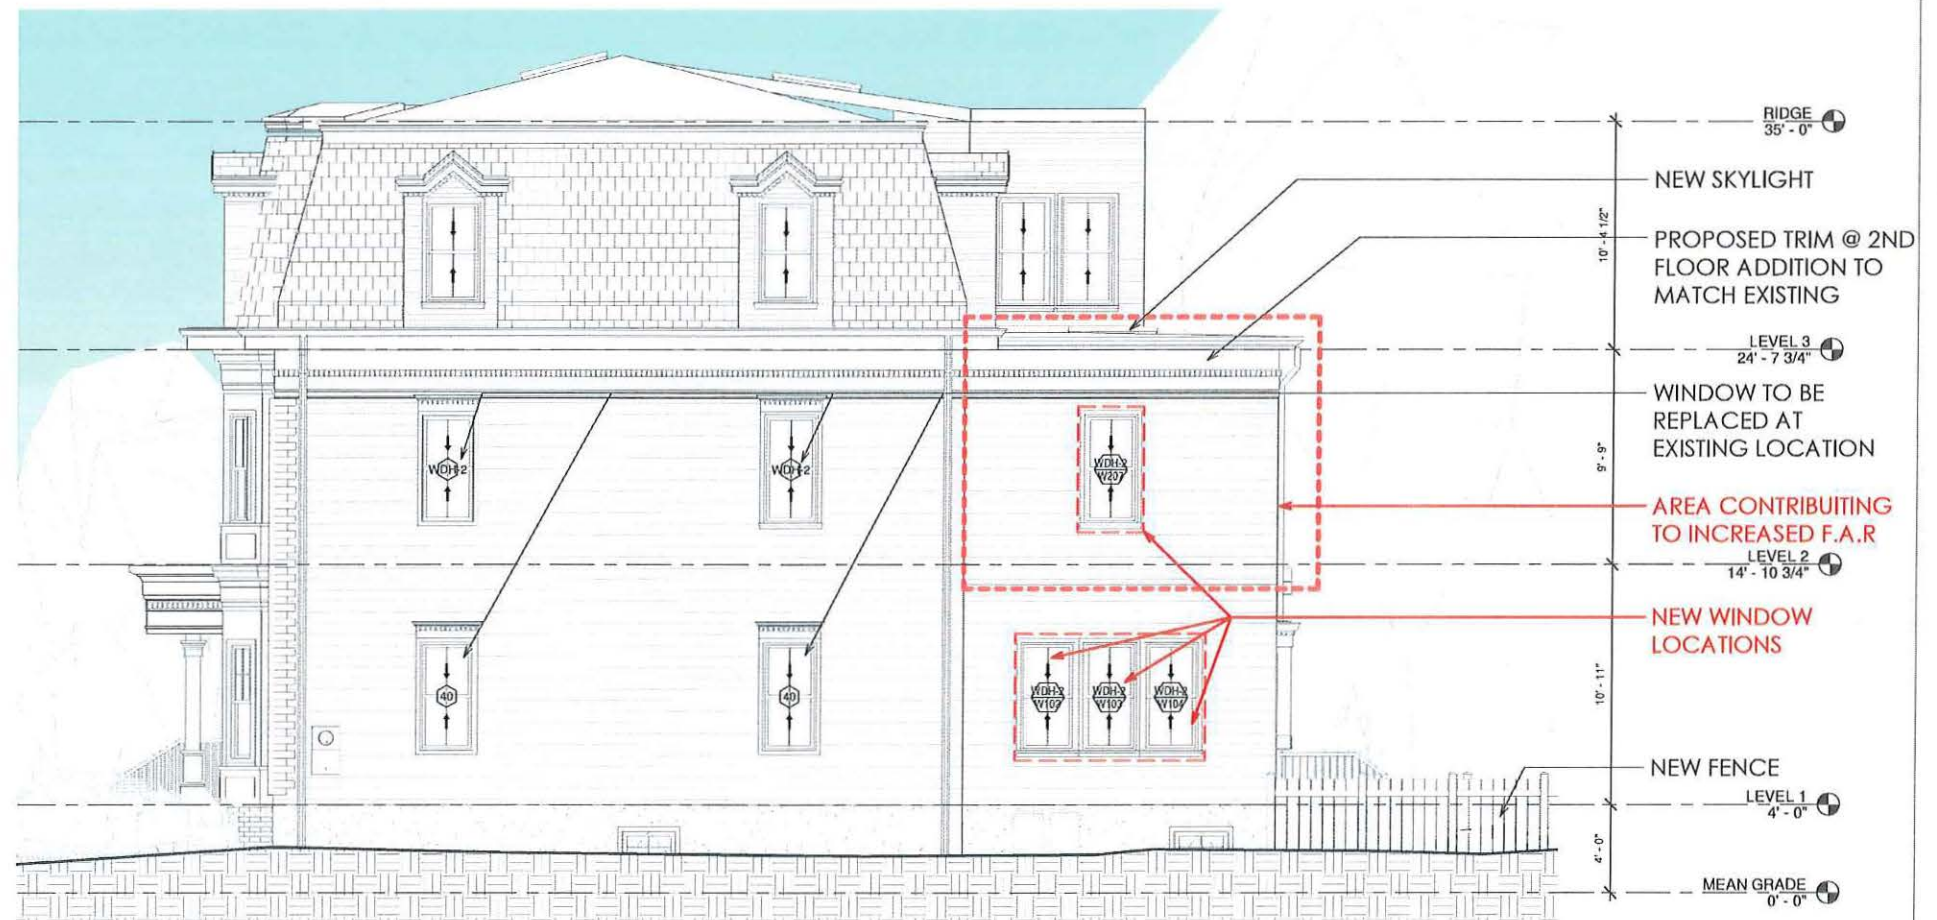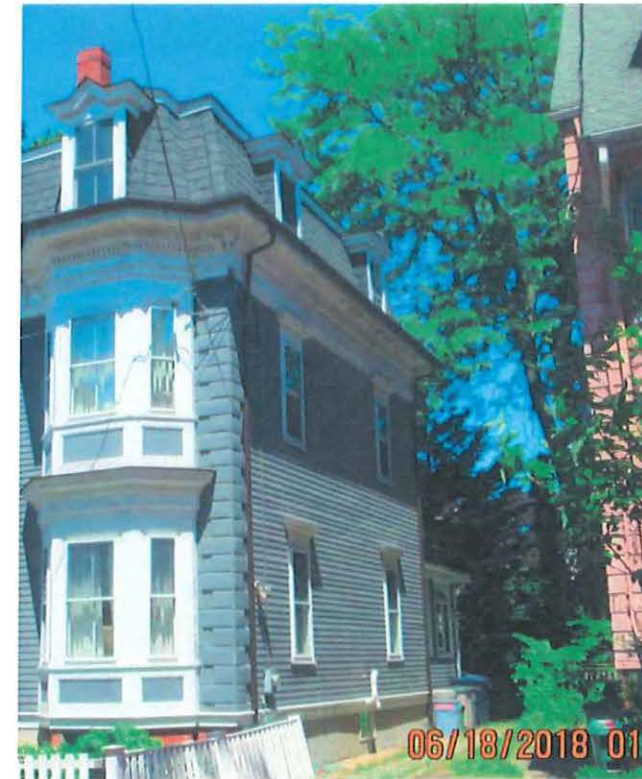

② BZA - PROPOSED - SOUTH ELEVATION  
1/4" = 1'-0"



**SAM KACHMAR** ARCHITECTS  
© 2020 - SAM KACHMAR ARCHITECTS  
(P) 978-270-8441  
kachmardesign.com  
357 Huron Ave.  
CAMBRIDGE MA, 02138

REGISTRATIONS:

STRUCTURAL ENGINEER:

SOUTH EAST

Lindsey Mead & Matt Russell

38 Mount Pleasant



38 Mount Pleasant Street  
Cambridge, MA 02140

Project Status	BZA SET
Project number	Project Number
Date	11/18/2021
Drawn by	Author
Checked by	Checker
<b>BZA-201</b>	
Scale	1/4" = 1'-0"

EAST ELEVATION



① BZA - EXISTING - EAST ELEVATION  
1/4" = 1'-0"

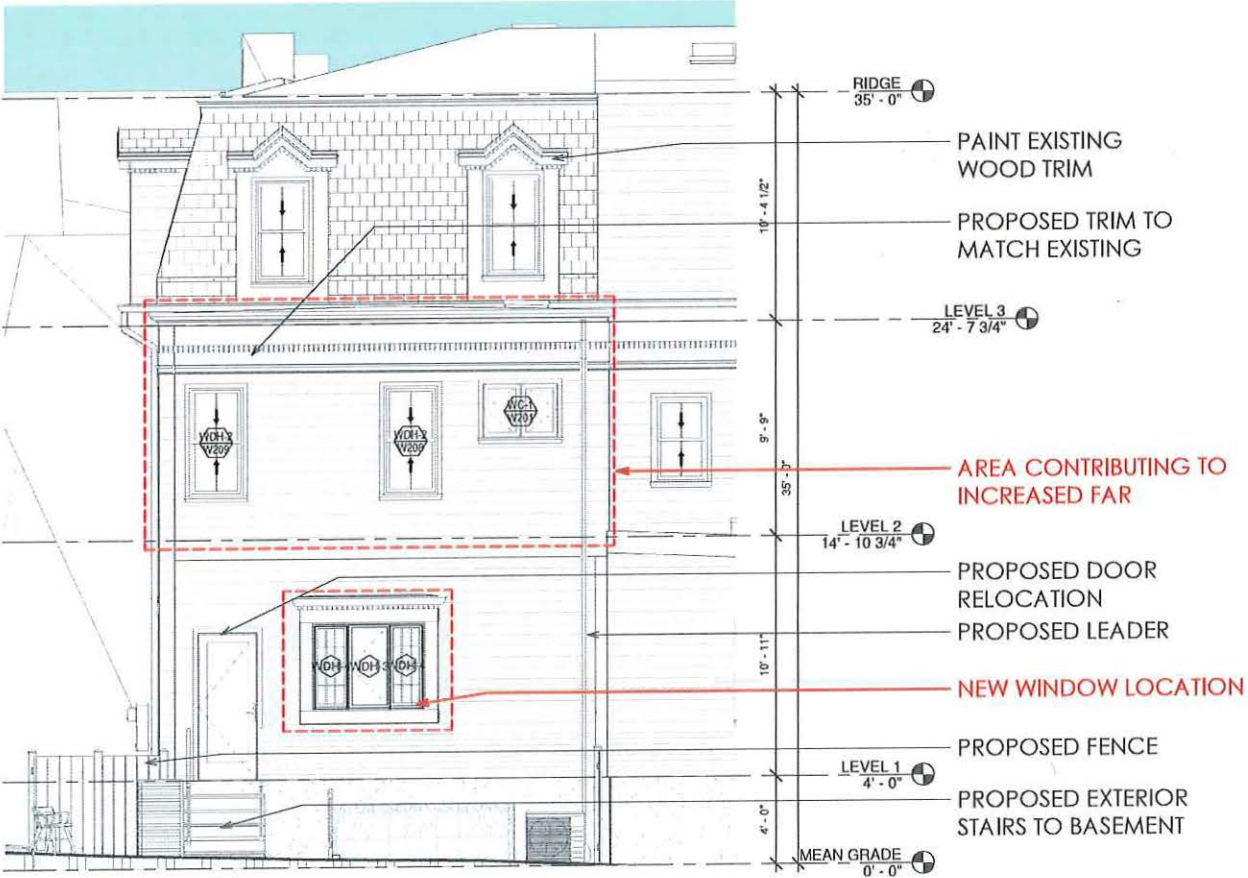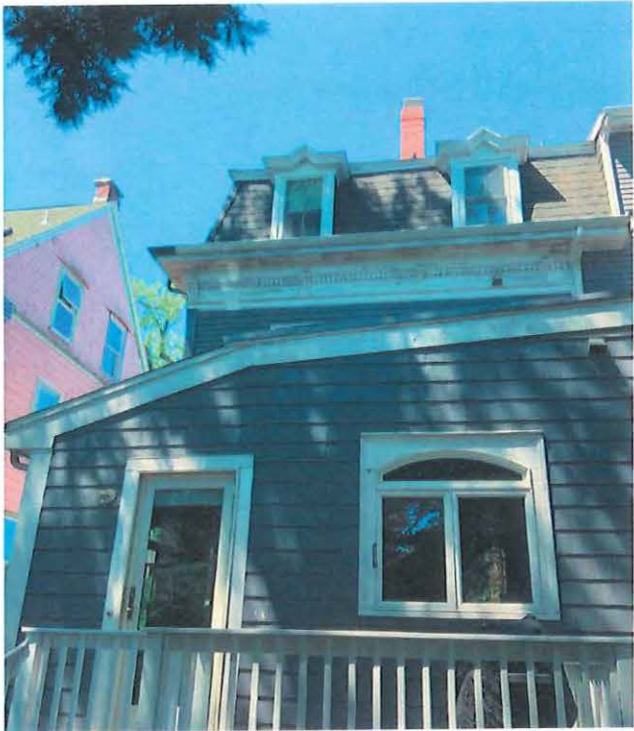

② BZA - PROPOSED - EAST ELEVATION  
1/4" = 1'-0"



SAM KACHMAR © 2020 SAM KACHMAR ARCHITECTS  
ARCHITECTS  
[P] 978-270-8441  
kachmardesign.com  
357 Huron Ave.  
CAMBRIDGE MA, 02138

REGISTRATIONS:

STRUCTURAL ENGINEER:

ELEVATION EAST (BACK)

Lindsey Mead & Matt Russell

38 Mount Pleasant

38 Mount Pleasant Street  
Cambridge, MA 02140


Project Status	BZA SET
Project number	Project Number
Date	11/18/2021
Drawn by	Author
Checked by	Checker

BZA-202

Scale 1/4" = 1'-0"

END OF PRESENTATION

38 MOUNT PLEASANT EXTERIOR VIDEO RENDER

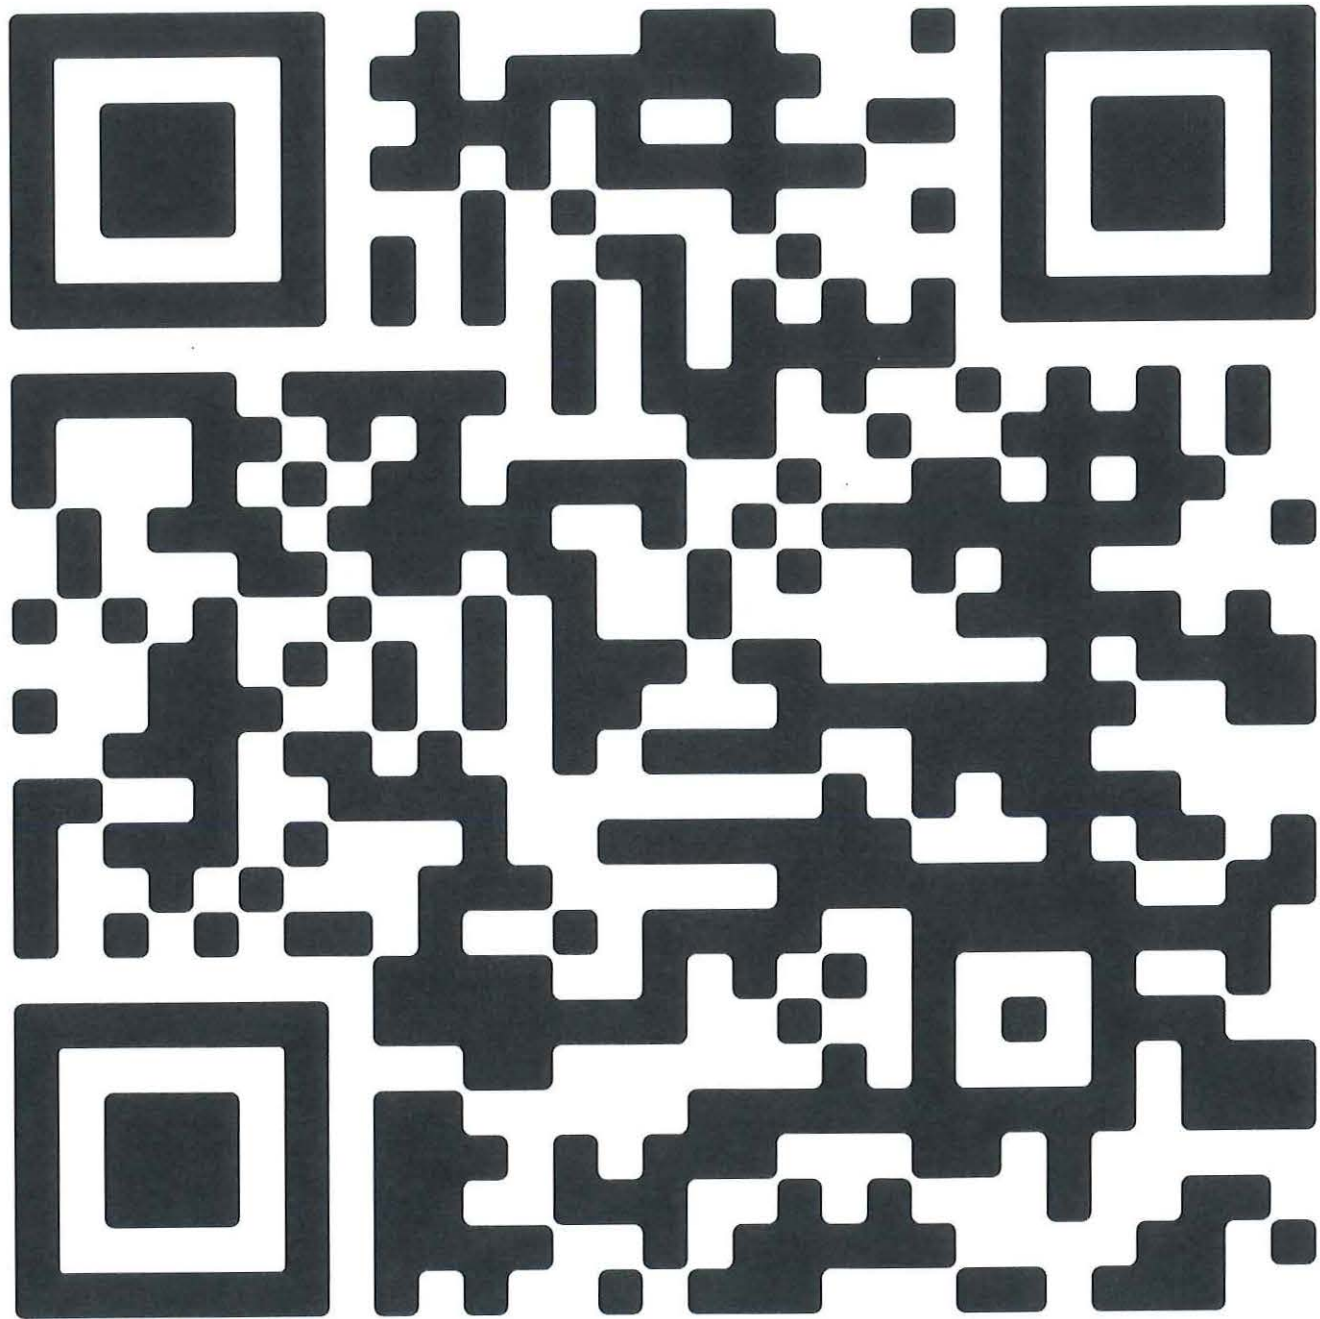

SUPPLEMENTARY SHEETS FOR REFERENCE BELOW



**SAM KACHMAR** © 2020 SAM KACHMAR ARCHITECTS  
ARCHITECTS  
(P) 978-270-8441  
kachmar@design.com  
357 Huron Ave.  
CAMBRIDGE MA, 02138

REGISTRATIONS:

STRUCTURAL ENGINEER:

QR CODE

Lindsey Mead & Matt Russell






38 Mount Pleasant

38 Mount Pleasant Street  
Cambridge, MA 02140

Project Status	BZA SET
Project number	Project Number
Date	11/18/2021
Drawn by	Author
Checked by	Checker

BZA-300

Scale

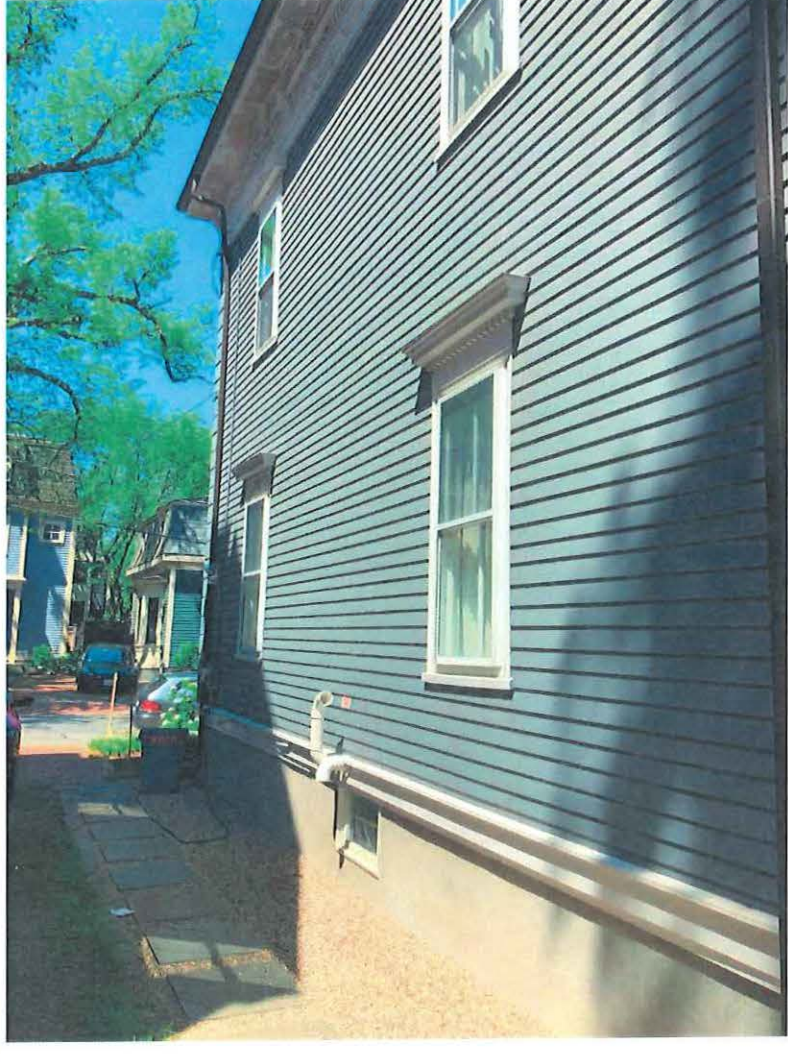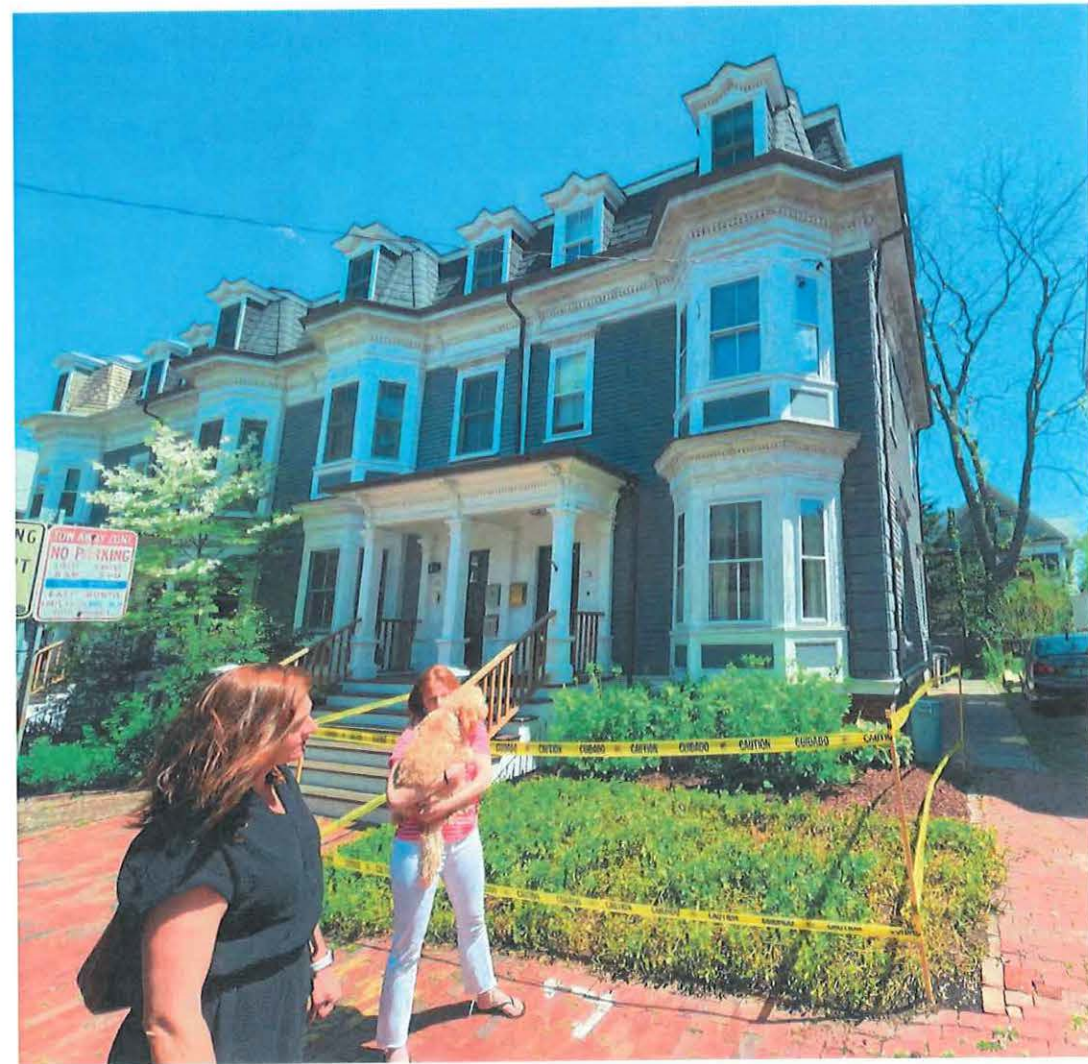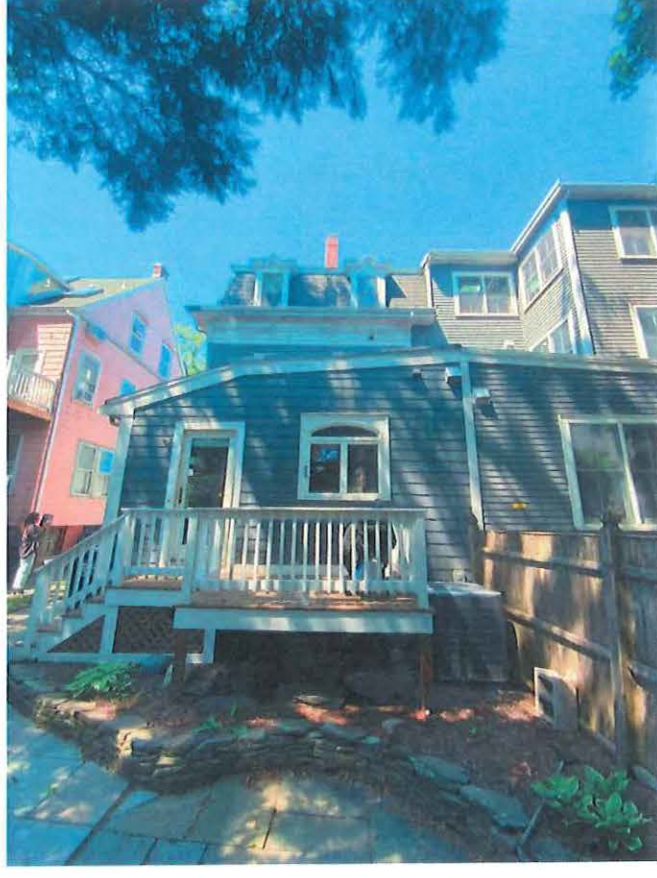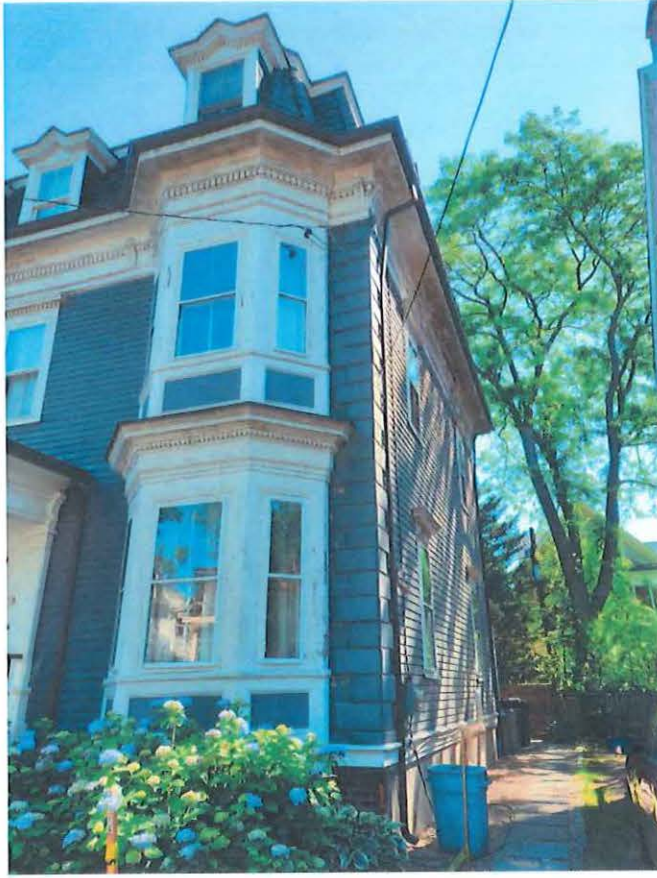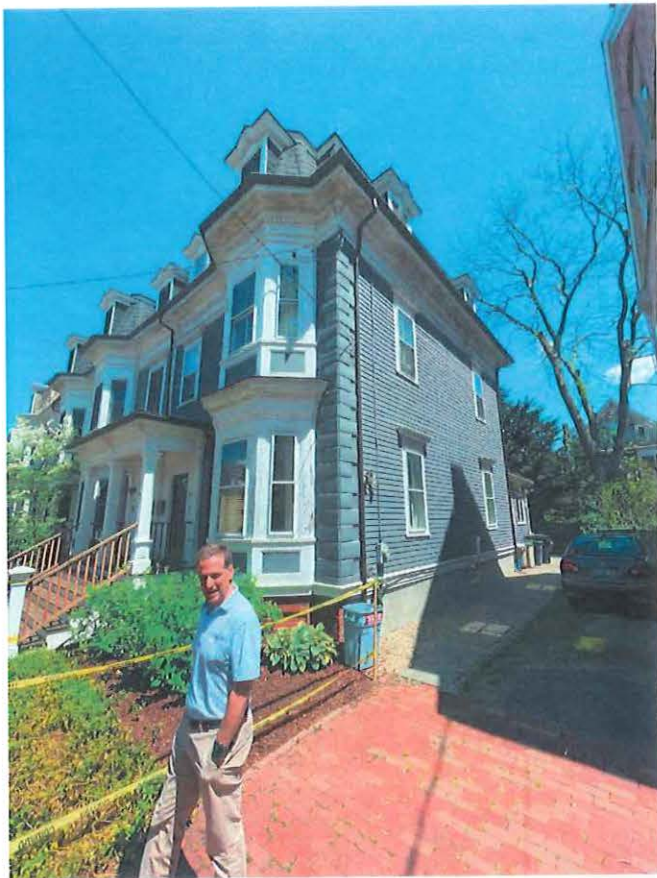

**SAM KACHMAR**  
ARCHITECTS  
(P) 978-270-8441  
kachmar@design.com  
357 Huron Ave.  
CAMBRIDGE MA, 02138

REGISTRATIONS:  
  
STRUCTURAL ENGINEER:

# ADDITIONAL PHOTOS

Lindsey Mead & Matt Russell  
38 Mount Pleasant  
38 Mount Pleasant Street  
Cambridge, MA 02140


Project Status	BZA SET
Project number	Project Number
Date	11/18/2021
Drawn by	Author
Checked by	Checker
<b>BZA-301</b>	
Scale	

NOTES:

1. PROPERTY KNOWN AS LOT 125 AS SHOWN ON THE CITY OF CAMBRIDGE, MIDDLESEX COUNTY, COMMONWEALTH OF MASSACHUSETTS, TAX MAP No. 201.
2. THIS PLAN IS BASED ON INFORMATION PROVIDED BY A SURVEY PERFORMED IN THE FIELD BY HIGH POINT SURVEY AND OTHER REFERENCE MATERIAL AS LISTED HEREON.
3. THE PURPOSE OF THIS PLAN IS TO SHOW THE EXISTING CONDITIONS.


REFERENCES:

1. THE TAX ASSESSOR'S MAP OF CAMBRIDGE, MIDDLESEX COUNTY, COMMONWEALTH OF MASSACHUSETTS, MAP No. 201.
2. PLAN ENTITLED "PLAN OF LAND IN CAMBRIDGE," AND RECORDED IN THE CITY OF CAMBRIDGE ENGINEERING DEPARTMENT'S PLAN BOOK 349, PLAN 17.
3. PLAN ENTITLED "PLAN OF LAND IN CAMBRIDGE, MASSACHUSETTS," BY FREDRICK R. JOYCE, CO., SURVEYORS, DATED APRIL 6, 1984 AND RECORDED IN THE MIDDLESEX COUNTY REGISTRY OF DEEDS AS PLAN 391 OF 1984.

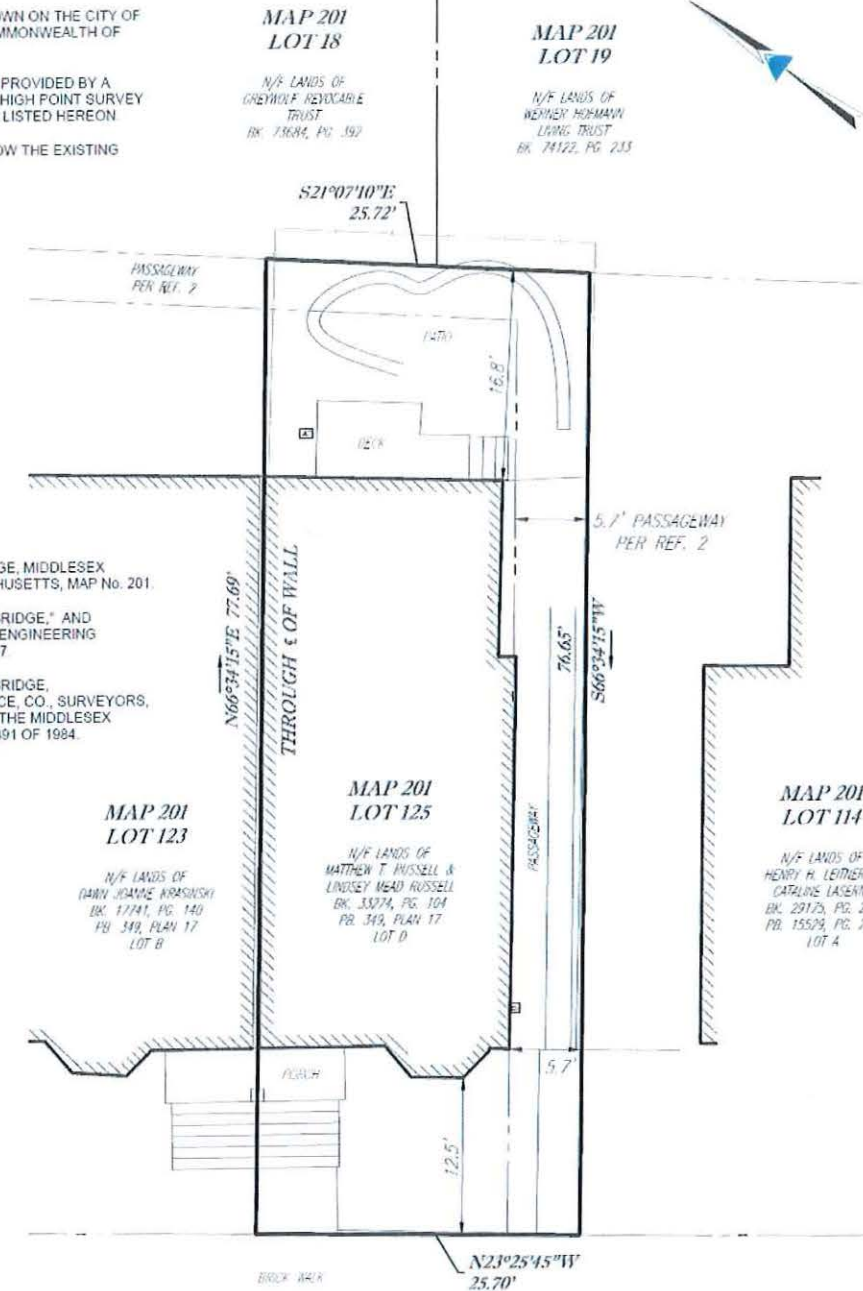

# MT. PLEASANT STREET

(PUBLIC - 40' WIDE)

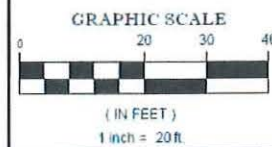

I CERTIFY THIS PLAN WAS PREPARED FROM AN ACTUAL SURVEY MADE ON THE GROUND USING TOTAL STATION METHODS ON 8/10/2021.



DATE: 9/2/2021

FIELD DATE	08/10/2021	MATT RUSSELL			
FIELD BOOK NO.	MA-02	CERTIFIED PLOT PLAN			
FIELD BOOK PG.	11	38 MT. PLEASANT STREET			
FIELD AREA	JMR	CITY OF CAMBRIDGE, MIDDLESEX COUNTY			
DRAWN	JMR	COMMONWEALTH OF MASSACHUSETTS			
REVIEWED	JMR	100 CUMMINGS CENTER			
APPROVED	SML	SUITE 353-E			
DATE	09/01/2021	Beverly, Massachusetts 01915			
SCALE	1"=20'	308.243.3434 HighPointSurvey.com			
FILE NO.	21-013	DAS NO. 1 OF 1			



SAM KACHMAR ARCHITECTS  
 (P) 978-270-8441  
 kachmardesign.com  
 357 Huron Ave.  
 CAMBRIDGE MA, 02138

REGISTRATIONS:

STRUCTURAL ENGINEER:

SURVEY PLAN

Lindsey Mead & Matt Russell

38 Mount Pleasant

38 Mount Pleasant Street  
 Cambridge, MA 02140

Project Status	BZA SET
Project number	Project Number
Date	11/18/2021
Drawn by	Author
Checked by	Checker

BZA-302

Scale

From: Matt Russell  
To: Chris Alston  
Subject: Support for special permit  
Date: Tuesday, September 28, 2021 11:13:21 AM

mt Russell92@gmail.com  
617 803 3189

Begin forwarded message:

From: Philip Laird <PLaird@arcusa.com>  
Date: September 28, 2021 at 11:05:26 EDT  
To: mt Russell92@gmail.com

To Whom it May Concern,

My name is Philip Laird and my wife and I have lived at 22 Mt Pleasant Street since 1982. I am writing to state my support for my neighbors, Lindsey and Matthew Russell. I have seen their renovation plans and I am in support of their application for a Special Permit for their home at 38 Mt Pleasant Street, Cambridge, MA 02140. They have always kept their house in beautiful condition and I think this renovation will substantially improve both the outside and inside of the house.

Best Regards,

Philip Laird

Philip L. Laird FAIA, LEED AP  
President  
ARC/ Architectural Resources Cambridge  
501 Boylston Street  
Boston, MA 02116

T: 617-575-4226  
C: 617-460-0289

#### Support for renovations at 38 Mount Pleasant St.

1 message

Leah Williams <L.R.Williams@comcast.net>  
To: Matt Russell <mt Russell92@gmail.com>

Wed, Nov 10, 2021 at 8:10 AM

Dear Board of Zoning Appeals,  
We are neighbors at 30 Mount Pleasant St. and fully support the proposed renovations at 38 Mount Pleasant St. Matt and Lindsey are great neighbors and take excellent care of their building. If additional space makes it possible for them to stay in the neighborhood, then we heartily approve.

Sincerely yours,  
Leah and Brian Williams  
30 Mount Pleasant St.

October 1, 2021

To Whom it May Concern,

I am writing in support of Matt and Lindsey Russell, homeowners of 38 Mt. Pleasant St., who are seeking a variance/special permit for an addition on the rear of their home. I am a non-abutting neighbor who has viewed the proposal for this renovation/addition, and I see no major detrimental impacts to the street or abutting neighbors. The Russells have lived in their home for 20 years and are responsible residents and neighbors. My understanding is that this addition will allow the Russell family to provide additional support for their aging parents.

Please don't hesitate to contact me for any reason.

Sincerely,

Max

Max McMahon  
25 Mt. Pleasant St.  
Cambridge, MA 02140  
(617) 750-3529  
sendtomax@gmail.com



Date:

9-29-2021

To Whom it May Concern:

My name is Richard Pratt  
Marjorie Hilton and I live at

141 Upland Rd (corner of Mt Pleasant St)

I am writing to state my support for my neighbors, Lindsey and Matt Russell, in their application for

a special permit for their home at 38 Mt Pleasant Street Cambridge, MA 02140.

Sincerely,

Richard Pratt  
Marjorie Hilton

Board of Zoning Appeal  
City of Cambridge  
831 Mass Avenue  
Cambridge, MA 02139  
November 4, 2021

Re: Case No: BZA-149665  
Location: 38 Mount Pleasant Street, Cambridge, MA  
Petitioner: Matthew T. Russell & Lindsey M. Russell

Dear Members of the Board of Zoning Appeal,

We are neighbors diagonally across the street from the Russell's at 38 Mount Pleasant. We heartedly approve of their Petition to build a second-floor addition over existing first floor kitchen and to replace/relocate windows.

The Russell's along with their two children have been members of our neighborhood for some time; we look forward to having them remain in the neighborhood for many years to come.

Sincerely,

Lance Drane Elizabeth Wylde

Lance Drane and Elizabeth Wylde  
31 Mount Pleasant Street  
Cambridge MA 02140

Oct. 7, 2021

To Whom it May Concern:

My name is Andrew Anisimov. My family has lived at 44 Mt. Pleasant St. since 1959. My 94 year old mother still lives there and I am a daily visitor although I now live between Harvard and Central Sq. Our house is the opposite end of the same building that Lindsey and Matt are planning to make some renovations to. They have shared the details with us and I would like to state our support for my neighbors, Lindsey and Matt Russell, in their application for a special permit for their home at 38 Mt Pleasant Street Cambridge, MA 02140.

Thank you,

Andrew Anisimov  
moo.moo@comcast.net  
617 699 1678

#### Support for special permit

1 message

Anne Tallon <anne.tallon194@gmail.com>  
To: mt Russell92@gmail.com

Wed, Oct 6, 2021 at 2:56 PM

Hi Matt,  
It was nice to run into you at the park the other day. Please feel free to forward the message below to the Cambridge Board of Zoning Appeals. Also, please let me know if we can supply anything else in support of your petition.

We are happy to offer our support to our neighbors, Lindsey and Matt Russell, in their application for a special permit for their home at 38 Mount Pleasant Street, Cambridge, MA 02140.

Sincerely,  
Anne Tallon  
Paul Loneragan  
212 Upland Road  
Cambridge, MA 02140

Andrew & Karen Sinclair  
39 Mount Pleasant St.  
Cambridge, MA 02140

Re: Special Permit Application of Lindsey and Matt Russell  
38 Mount Pleasant St. Cambridge, MA 02140

October 1, 2021

Dear Board of Zoning Appeals,

We live directly across Mount Pleasant Street from Lindsey and Matt Russell and have been neighbors for seven years. Based on the plans the Russells showed us, the proposed second floor rear addition would have no impact on our view or the character of the street. If this addition would permit the Russells to stay in their home and the neighborhood, we are supportive of their application for a special permit for a second floor rear addition.

Sincerely,

Andrew & Karen Sinclair

September 27, 2021

To Whom it May Concern,

Steve & I moved into our home at 40 Mt Pleasant Street, unit 4 in November 2020. We love the neighborhood and are so happy to be here.

We are writing to share our support for our neighbors, Lindsey and Matthew Russell of 38 Mt Pleasant Street for their planned renovations to their home. We have reviewed the renovation plans with them and do not have any concerns about the proposed plans and therefore support their application for a Variance/Special permit for their home at 38 Mt Pleasant Street, Cambridge MA 02140.

We appreciate the need for additional space and the desire to stay in this fabulous neighborhood. We believe that the planned renovations will improve their property value which will subsequently improve the neighborhood and the value of all of our homes.

Sincerely,

Stephen & Christine Spring  
40 Mt Pleasant St  
Unit 4  
Cambridge, MA 02140

To Whom it May Concern,

Our names are Henry Leitner and Catalina Laserna. We are a married couple who have lived at 32 Mt Pleasant Street since 1984.

We are writing to state our strong support for our neighbors, Lindsey and Matthew Russell. We have seen their renovation plans and we are in support of their application for a Variance/Special Permit for their home at 38 Mt Pleasant Street, Cambridge, MA 02140.

Thank you. Feel free to contact us.

Henry Leitner (hleitner@me.com, 617-953-8026)

Catalina Laserna (cyberlina@me.com, 617-230-8541)



SAM KACHMAR  
ARCHITECTS © 2020 SAM KACHMAR ARCHITECTS

(P) 978-270-8441  
kachmar@me.com  
357 Huron Ave.  
CAMBRIDGE MA, 02138

REGISTRATIONS:

STRUCTURAL ENGINEER:

LETTERS OF SUPPORT

Lindsey Mead & Matt Russell

38 Mount Pleasant

38 Mount Pleasant Street  
Cambridge, MA 02140

Project Status	BZA SET
Project number	Project Number
Date	11/18/2021
Drawn by	Aulhar
Checked by	Checker

BZA-303

Scale

# 38 Mount Pleasant

Lindsey Mead & Matt Russell

BZA SET  
01/14/2022

38 Mount Pleasant Street  
Cambridge, MA 02140

**PROJECT NARRATIVE:**  
INTERIOR RENOVATION TO 3-STORY  
ATTACHED DWELLING WHICH ALSO  
INCLUDES A SECOND STORY ADDITION  
OVER THE EXISTING KITCHEN AND  
LOWERING THE BASEMENT FLOOR TO  
AN ELEVATION SIMILAR TO ADJACENT  
DWELLING.

BZA - 149665



ARCHITECT:



**SAM KACHMAR**  
ARCHITECTS  
(p)978-270-8441  
kachmardesign.com  
357 HURON AVE.  
CAMBRIDGE MA, 02138

CLIENTS:

**LINDSEY MEAD &  
MATT RUSSELL**

INTERIOR DESIGNER:

**HADLEY SCULLY INTERIORS**


STRUCTURAL ENGINEER:

TBD

GENERAL CONTRACTOR:

TBD

PERMIT SET SHEET LIST		
Sheet Number	Sheet Name	Current Revision
BZA-001	COVER	
BZA-002	ZONING AND AREA PLAN	
BZA-003	EXISTING AXON	
BZA-004	PREVIOUS PROPOSED AXON	
BZA-005	REVISED PROPOSED AXON	
BZA-006	SOLAR COMPARISON	
BZA-007	SOLAR STUDY	
BZA-008	PROPOSED STREETScape	
BZA-009	EXISTING SITE PLAN	
BZA-010	PROPOSED SITE PLAN	
BZA-100	PROPOSED - LEVEL 0	
BZA-101	PROPOSED - LEVEL 1	
BZA-102	PROPOSED - LEVEL 2	
BZA-103	PROPOSED - LEVEL 3	
BZA-104	PROPOSED - ROOF PLAN	
BZA-200	WEST ELEVATION (FRONT)	
BZA-201	SOUTH ELEVATION	
BZA-202	EAST ELEVATION (BACK)	
BZA-203	NORTH ELEVATION/ SECTION	
BZA-300	QR CODE	
BZA-301	ADDITIONAL PHOTOS	
BZA-302	SURVEY PLAN	
BZA-303	LETTERS OF SUPPORT	

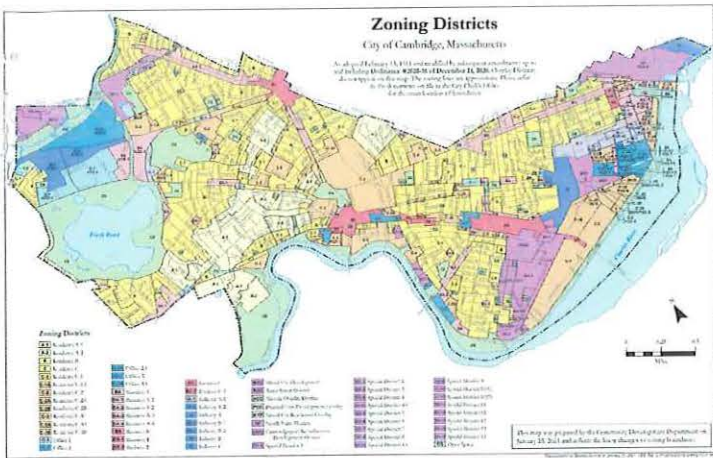


**ZONE: RESIDENCE C-1**

LAND AREA:	1,982 SF
EXISTING LIVING AREA:	1,951 SF
PROPOSED LIVING AREA:	2,216 SF
MAXIMUM FAR:	0.75
EXISTING FAR:	0.98
PROPOSED FAR:	1.12
OPEN SPACE REQUIREMENT:	30%
EXISTING OSR:	43%
PROPOSED OSR:	43%





GROSS BUILDING AREA		
Level	Name	Area
LEVEL 1	EXISTING LIVING AREA	857 SF
LEVEL 2	EXISTING LIVING AREA	556 SF
LEVEL 3	EXISTING LIVING AREA	538 SF
		1951 SF


SETBACK	ALLOWED	CURRENT	PROPOSED
FRONT (WEST)	13'-8"	12'-6"	12'-6"
SIDE (SOUTH)	15'-4"	5'-8"	5'-8"
SIDE (NORTH)	Party	Party	Party
REAR (EAST)	20'-0"(8'-8")	16'-10"	16'-10"
HEIGHT	35'-0"	35'-0"	35'-0"

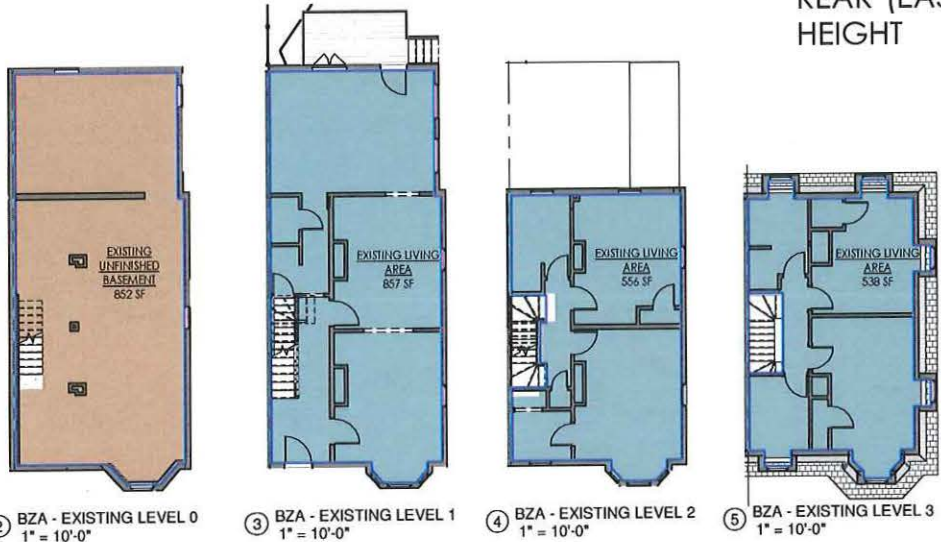

PROPOSED (Gross Building)		
Level	Name	Area
LEVEL 1	PROPOSED LIVING AREA	857 SF
LEVEL 2	PROPOSED LIVING AREA	821 SF
LEVEL 3	PROPOSED LIVING AREA	538 SF
		2216 SF

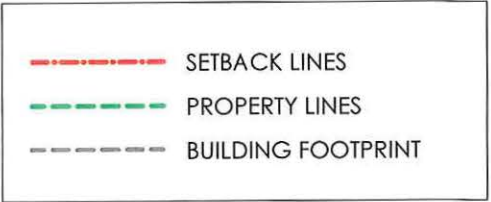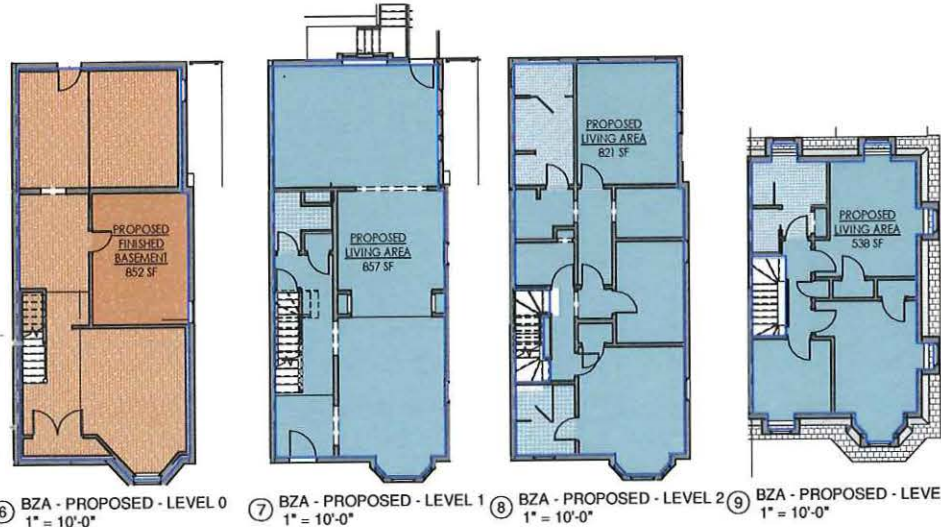

**NOTE:** PROPERTY LINES AND SETBACKS  
PER SURVEY DATED 9-1-2021

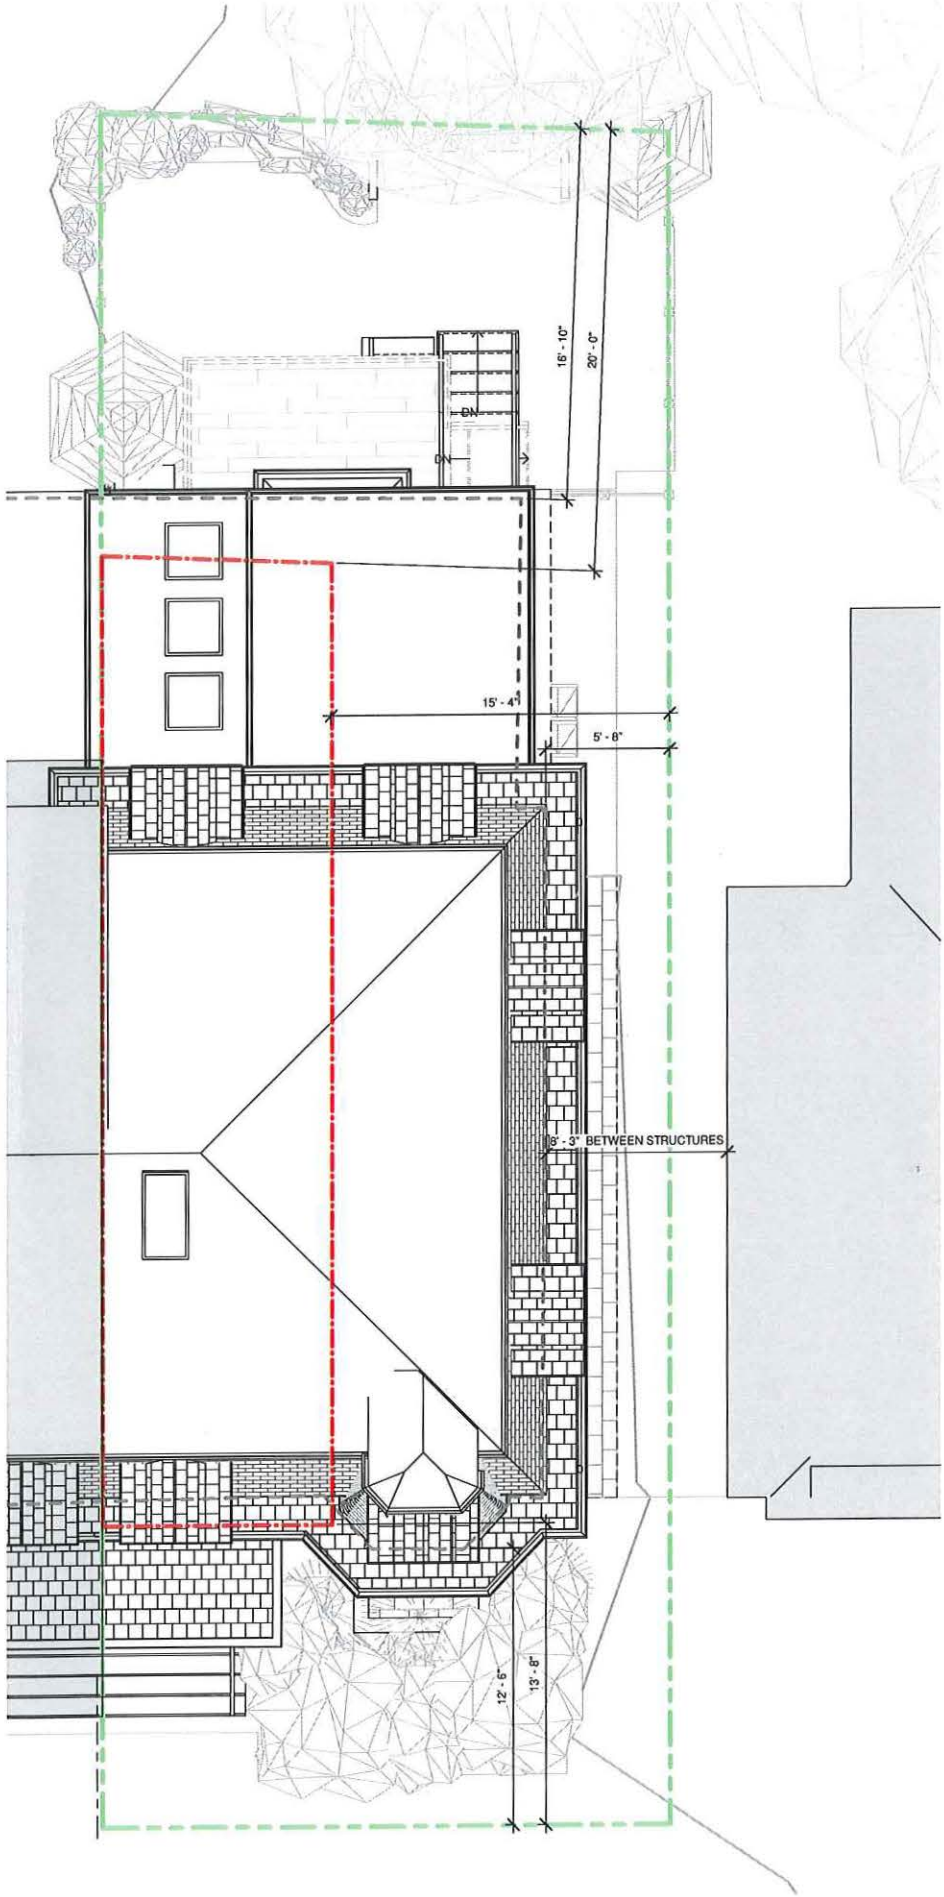

1 BZA - PROPOSED - SITE PLAN  
1/4" = 1'-0"



**SAM KACHMAR** © 2020 SAM KACHMAR ARCHITECTS  
ARCHITECTS  
(P) 978-270-8441  
kachmar@design.com  
357 Huron Ave.  
CAMBRIDGE MA, 02138

REGISTRATIONS:

STRUCTURAL ENGINEER:

ZONING AND AREA PLAN

Lindsey Mead & Matt Russell

38 Mount Pleasant  
38 Mount Pleasant Street  
Cambridge, MA 02140

Project Status: BZA SET  
Project number: Project Number  
Date: 01/14/2022  
Drawn by: Author  
Checked by: Checker

**BZA-002**

Scale: As indicated

EXISTING SITE AXON



**SAM KACHMAR** © 2020 SAM KACHMAR ARCHITECTS  
ARCHITECTS  
(P) 978-270-8441  
kachmar@kachmar.com  
357 Huron Ave.  
CAMBRIDGE MA, 02138

REGISTRATIONS:

STRUCTURAL ENGINEER:

EXISTING AXON

Lindsey Mead & Matt Russell  
38 Mount Pleasant  
38 Mount Pleasant Street  
Cambridge, MA 02140

Project Status	BZA SET
Project number	Project Number
Date	01/14/2022
Drawn by	Author
Checked by	Checker

BZA-003

Scale

PREVIOUS PROPOSAL SITE AXON



**SAM KACHMAR** © 2020 SAM KACHMAR ARCHITECTS  
ARCHITECTS  
(P) 978-270-8441  
kachmardesign.com  
357 Huron Ave.  
CAMBRIDGE MA, 02138

REGISTRATIONS:

STRUCTURAL ENGINEER:

PREVIOUS PROPOSED  
AXON

Lindsey Mead & Matt Russell

38 Mount Pleasant

38 Mount Pleasant Street  
Cambridge, MA 02140

Project Status	BZA SET
Project number	Project Number
Date	01/14/2022
Drawn by	Author
Checked by	Checker

BZA-004

Scale

REVISED PROPOSAL SITE AXON



**SAM KACHMAR** © 2020 SAM KACHMAR ARCHITECTS  
ARCHITECTS  
(P) 978-270-8441  
kachmardesign.com  
357 Huron Ave.  
CAMBRIDGE MA, 02138

REGISTRATIONS:  
  
STRUCTURAL ENGINEER:

REVISED PROPOSED AXON

Lindsey Mead & Matt Russell  
38 Mount Pleasant  
38 Mount Pleasant Street  
Cambridge, MA 02140


Project Status	BZA SET
Project number	Project Number
Date	01/14/2022
Drawn by	Author
Checked by	Checker
BZA-005	
Scale	

EXISTING


MORNING 9:00 AM - WINTER




MORNING 9:40 AM - WINTER

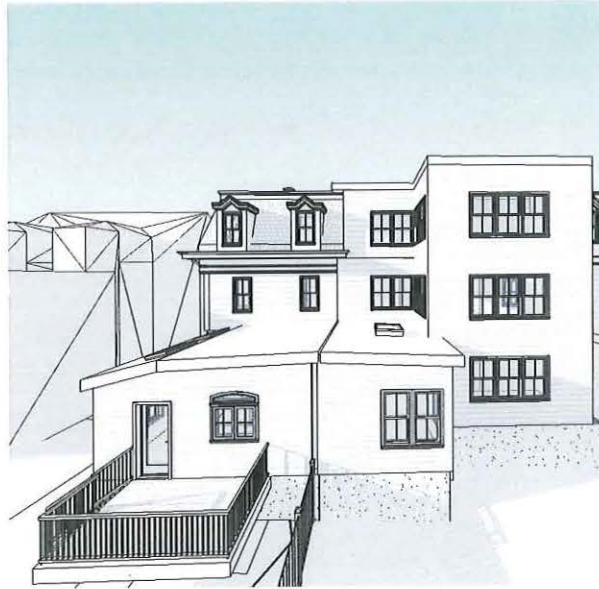





MORNING 10:20 AM - WINTER

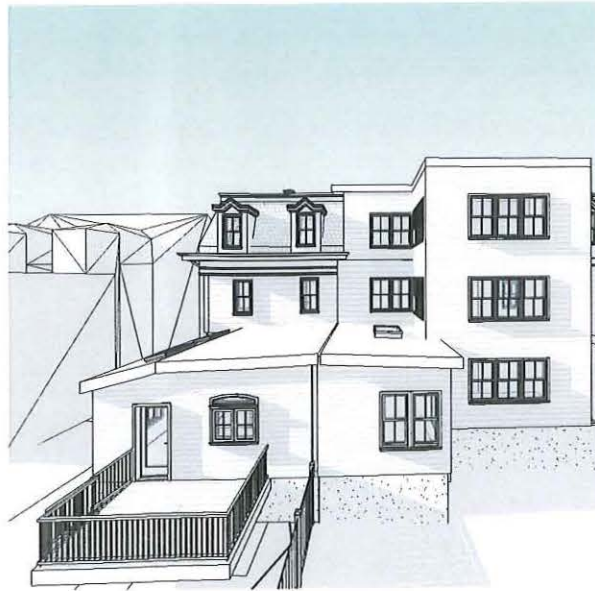




MORNING 11:00 PM - WINTER

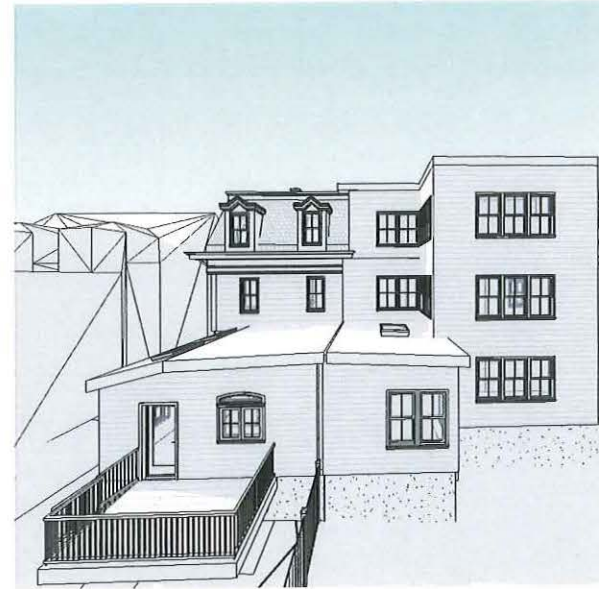

AS PRESENTED TO BZA

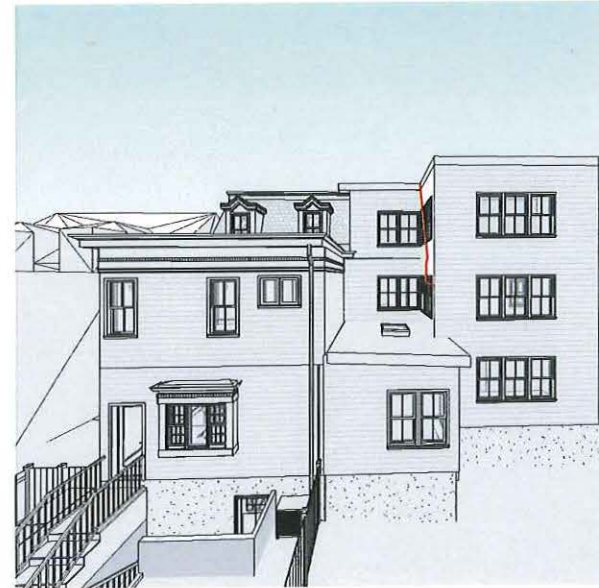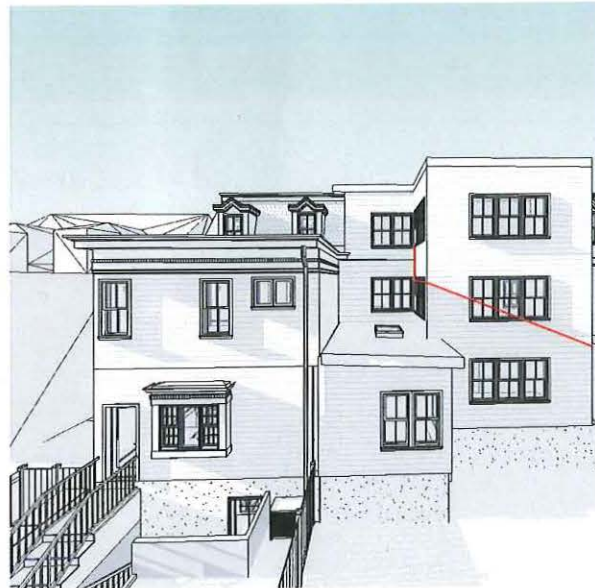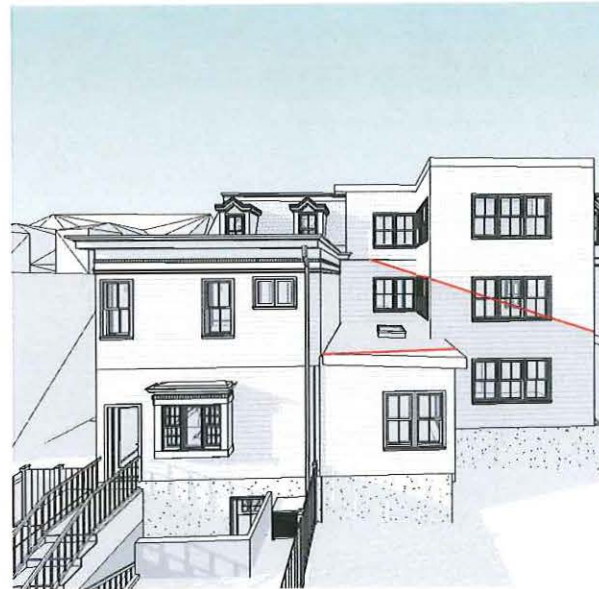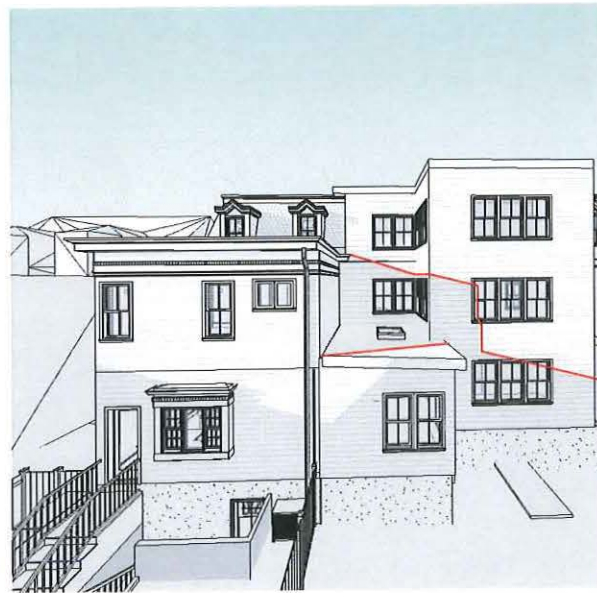

PROPOSED

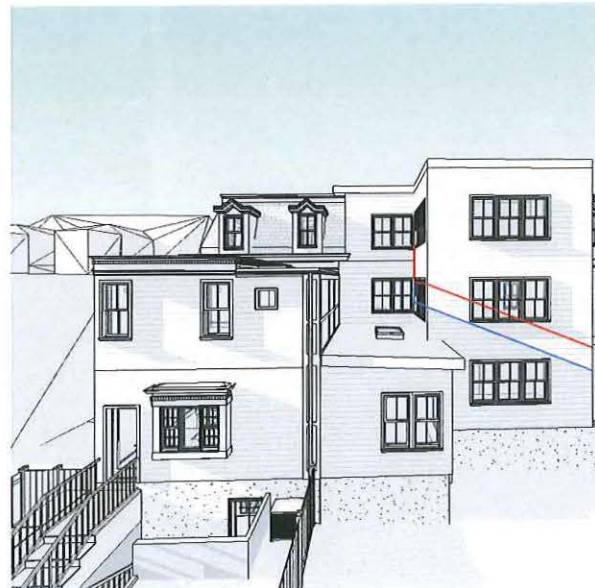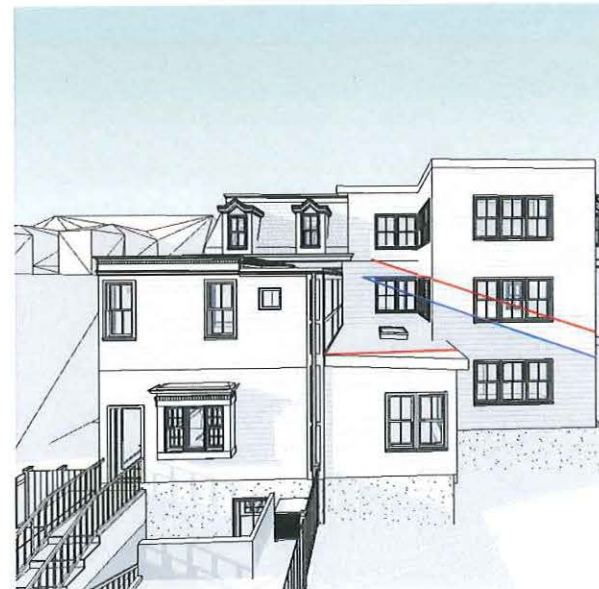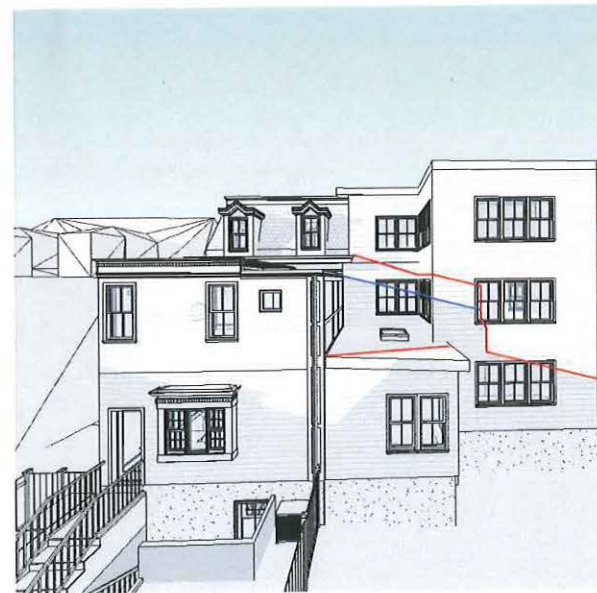

SAM KACHMAR ARCHITECTS © 2020 SAM KACHMAR ARCHITECTS  
(P) 978-270-8441  
kachmardesign.com  
357 Huron Ave.  
CAMBRIDGE MA, 02138

REGISTRATIONS:

STRUCTURAL ENGINEER:

SOLAR COMPARISON

Lindsey Mead & Matt Russell

38 Mount Pleasant

38 Mount Pleasant Street  
Cambridge, MA 02140

Project Status	BZA SET
Project number	Project Number
Date	01/14/2022
Drawn by	Author
Checked by	Checker

BZA-006

Scale


# WINTER SOLSTICE - EXISTING

# WINTER SOLSTICE - PROPOSED


# SUMMER SOLSTICE - EXISTING

# SUMMER SOLSTICE - PROPOSED


AFTERNOON - 3PM

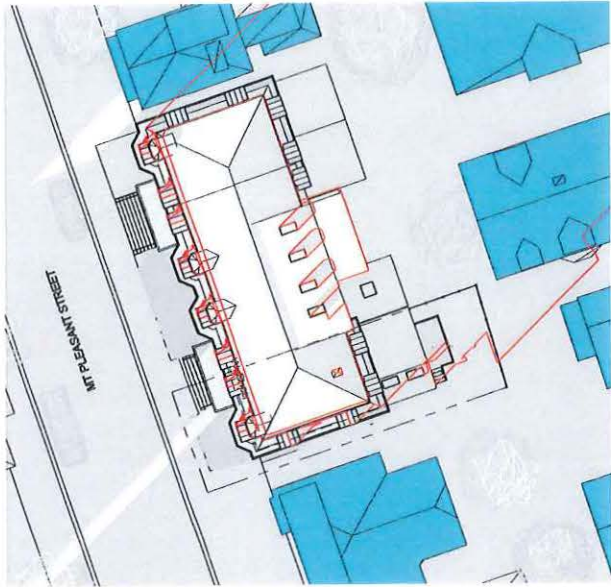


1 BZA-EXISTING SITE PLAN - WINTER 3PM  
3/64" = 1'-0"

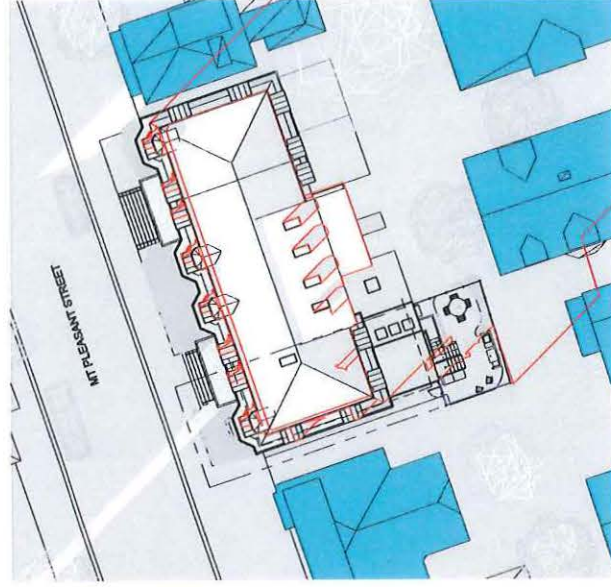

4 BZA-PROPOSED SITE PLAN - WINTER 3PM  
3/64" = 1'-0"

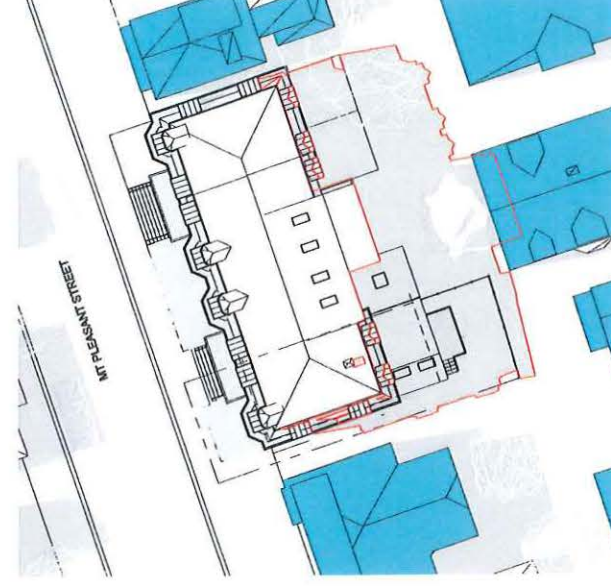


10 BZA-EXISTING SITE PLAN - SUMMER 3PM  
3/64" = 1'-0"

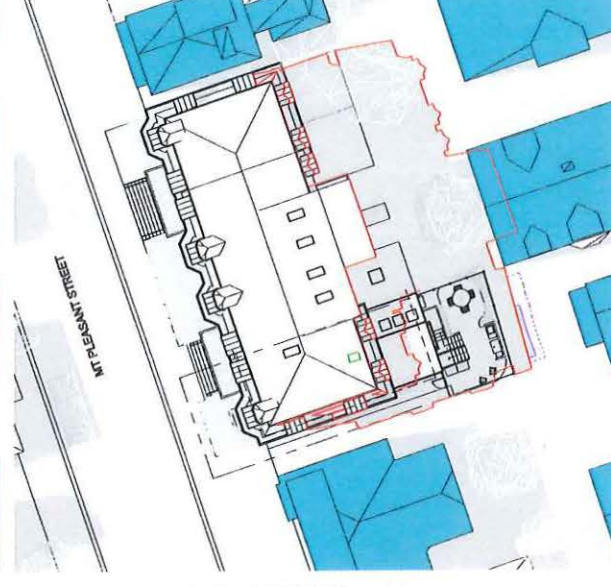

7 BZA-PROPOSED SITE PLAN - SUMMER 3PM  
3/64" = 1'-0"


NOON - 12PM

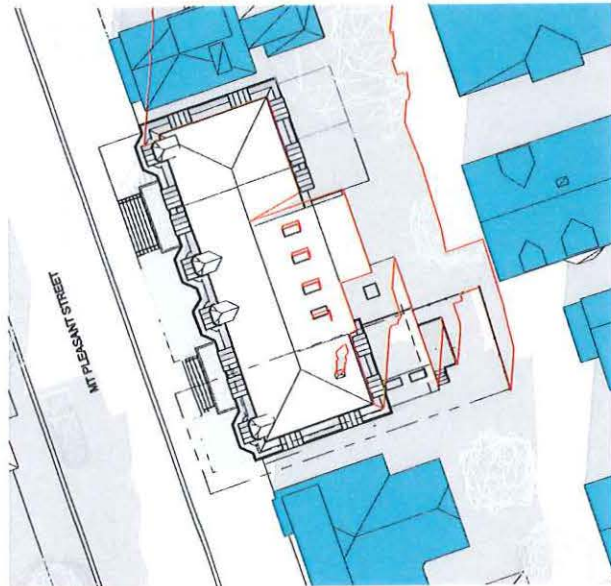


8 BZA-EXISTING SITE PLAN - WINTER 12PM  
3/64" = 1'-0"



2 BZA-PROPOSED SITE PLAN - WINTER 12PM  
3/64" = 1'-0"

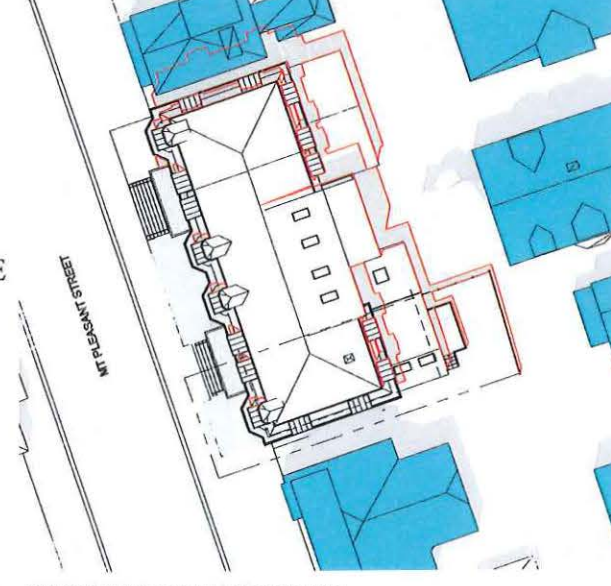


12 BZA-EXISTING SITE PLAN - SUMMER 12PM  
3/64" = 1'-0"

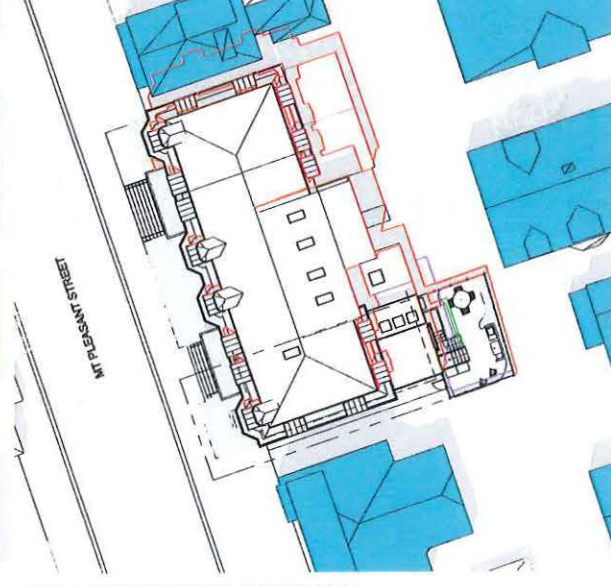


5 BZA-PROPOSED SITE PLAN - SUMMER 12PM  
3/64" = 1'-0"


MORNING - 9AM

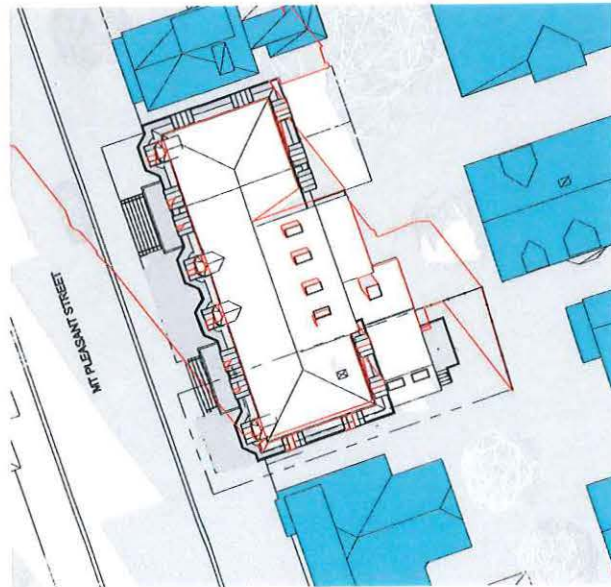


9 BZA-EXISTING SITE PLAN - WINTER 9AM  
3/64" = 1'-0"

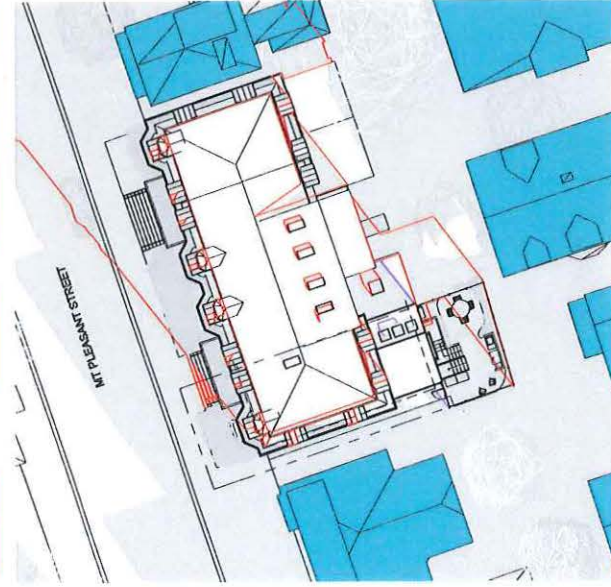


3 BZA-PROPOSED SITE PLAN - WINTER 9AM  
3/64" = 1'-0"

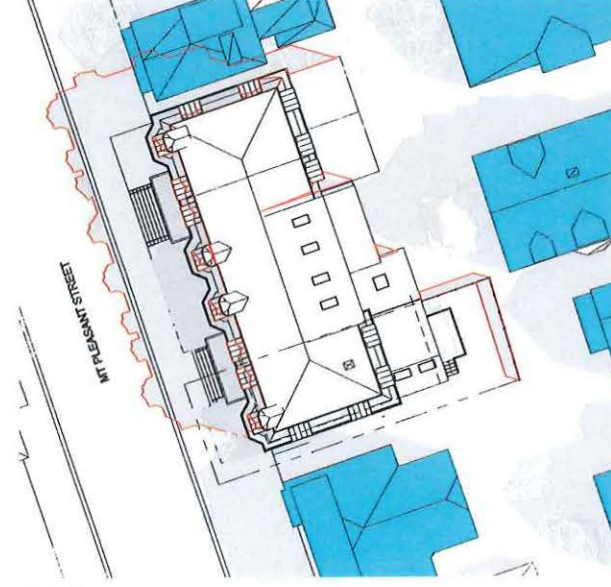

11 BZA-EXISTING SITE PLAN - SUMMER 9AM  
3/64" = 1'-0"

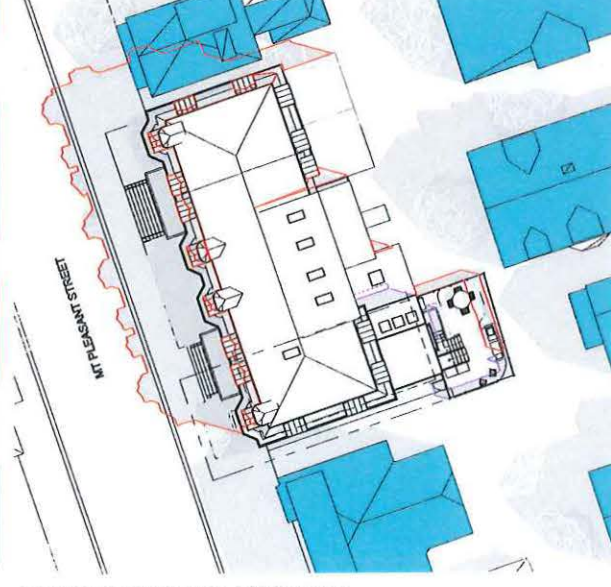

6 BZA-PROPOSED SITE PLAN - SUMMER 9AM  
3/64" = 1'-0"

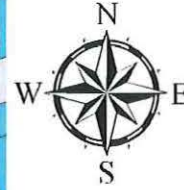

**SAM KACHMAR** © 2020 SAM KACHMAR ARCHITECTS  
ARCHITECTS  
(P) 978-270-8441  
kachmar@design.com  
357 Huron Ave.  
CAMBRIDGE MA, 02138

REGISTRATIONS:

STRUCTURAL ENGINEER:

SOLAR STUDY

Lindsey Mead & Matt Russell

38 Mount Pleasant


38 Mount Pleasant Street  
Cambridge, MA 02140

Project Status	BZA SET
Project number	Project Number
Date	01/14/2022
Drawn by	Author
Checked by	Checker

**BZA-007**

Scale 3/64" = 1'-0"

# EXISTING STREETSCAPE PHOTO

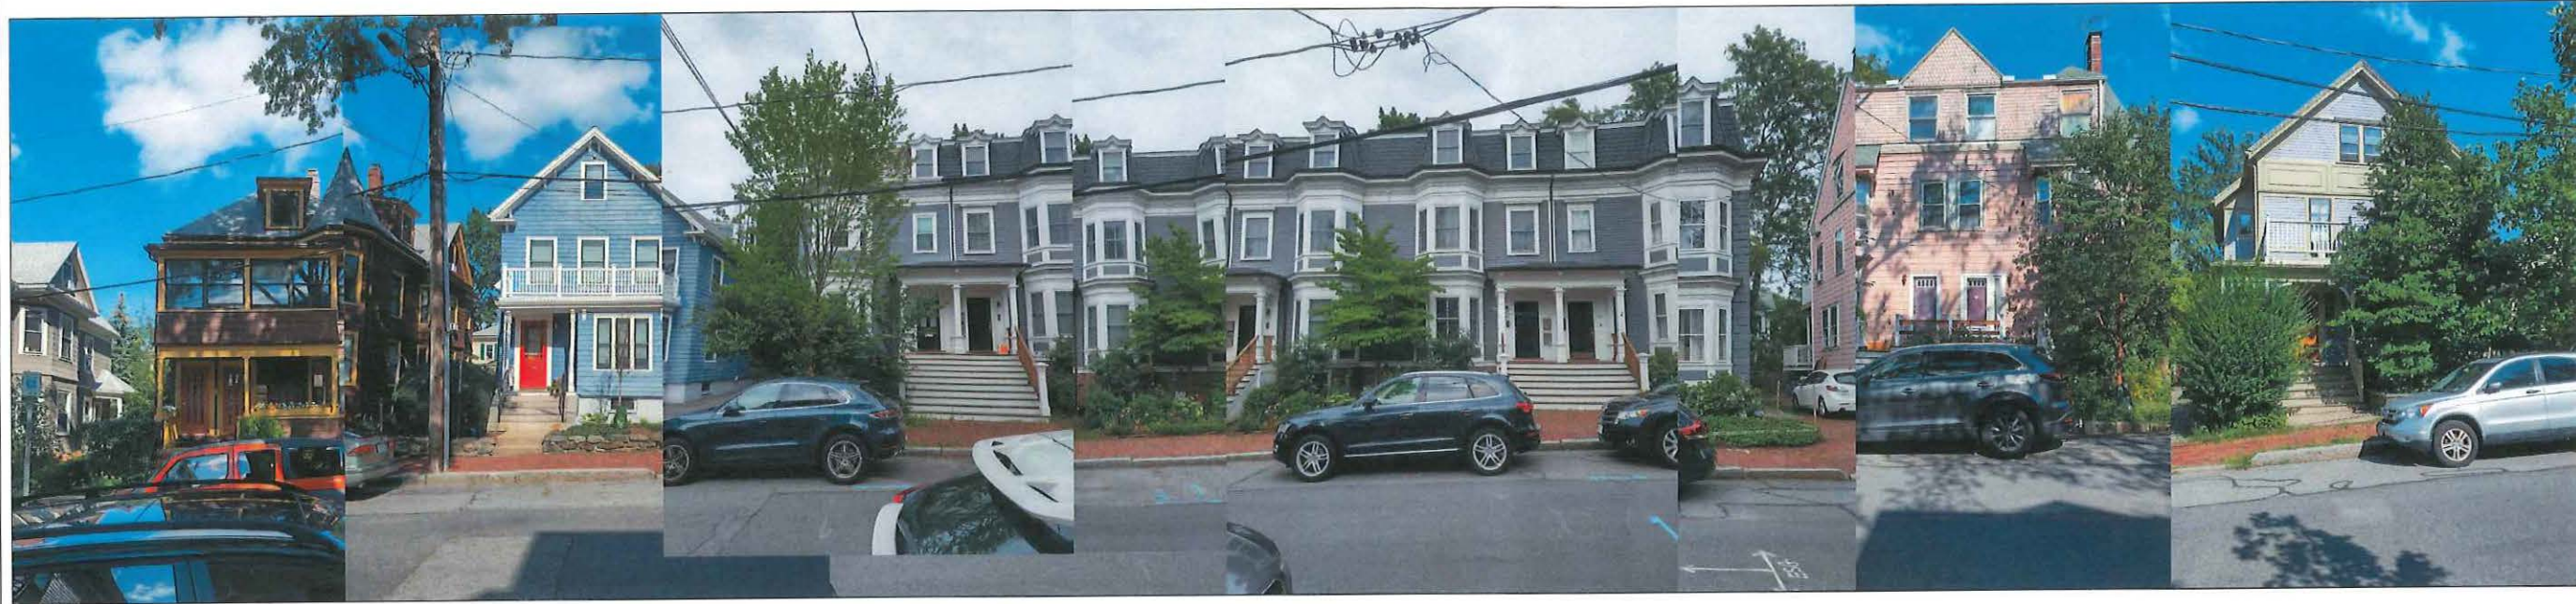

48

46

44 42

40 38

36 34

32

## EXISTING / PROPOSED STREETSCAPE ELEVATION



48

46

44 42

40 38

36 34

32

① BZA - EXISTING - SOUTH ELEVATION  
1/8" = 1'-0"



**SAM KACHMAR** © 2020 SAM KACHMAR ARCHITECTS  
ARCHITECTS  
(P) 978-270-8441  
kachmar@design.com  
357 Huron Ave.  
CAMBRIDGE MA, 02138

REGISTRATIONS:

STRUCTURAL ENGINEER:

PROPOSED STREETSCAPE

Lindsey Mead & Matt Russell

38 Mount Pleasant

38 Mount Pleasant Street  
Cambridge, MA 02140


Project Status	BZA SET
Project number	Project Number
Date	01/14/2022
Drawn by	Author
Checked by	Checker

**BZA-008**

Scale As indicated

1/18/2022 1:20:17 PM

EXISTING SITE PLAN

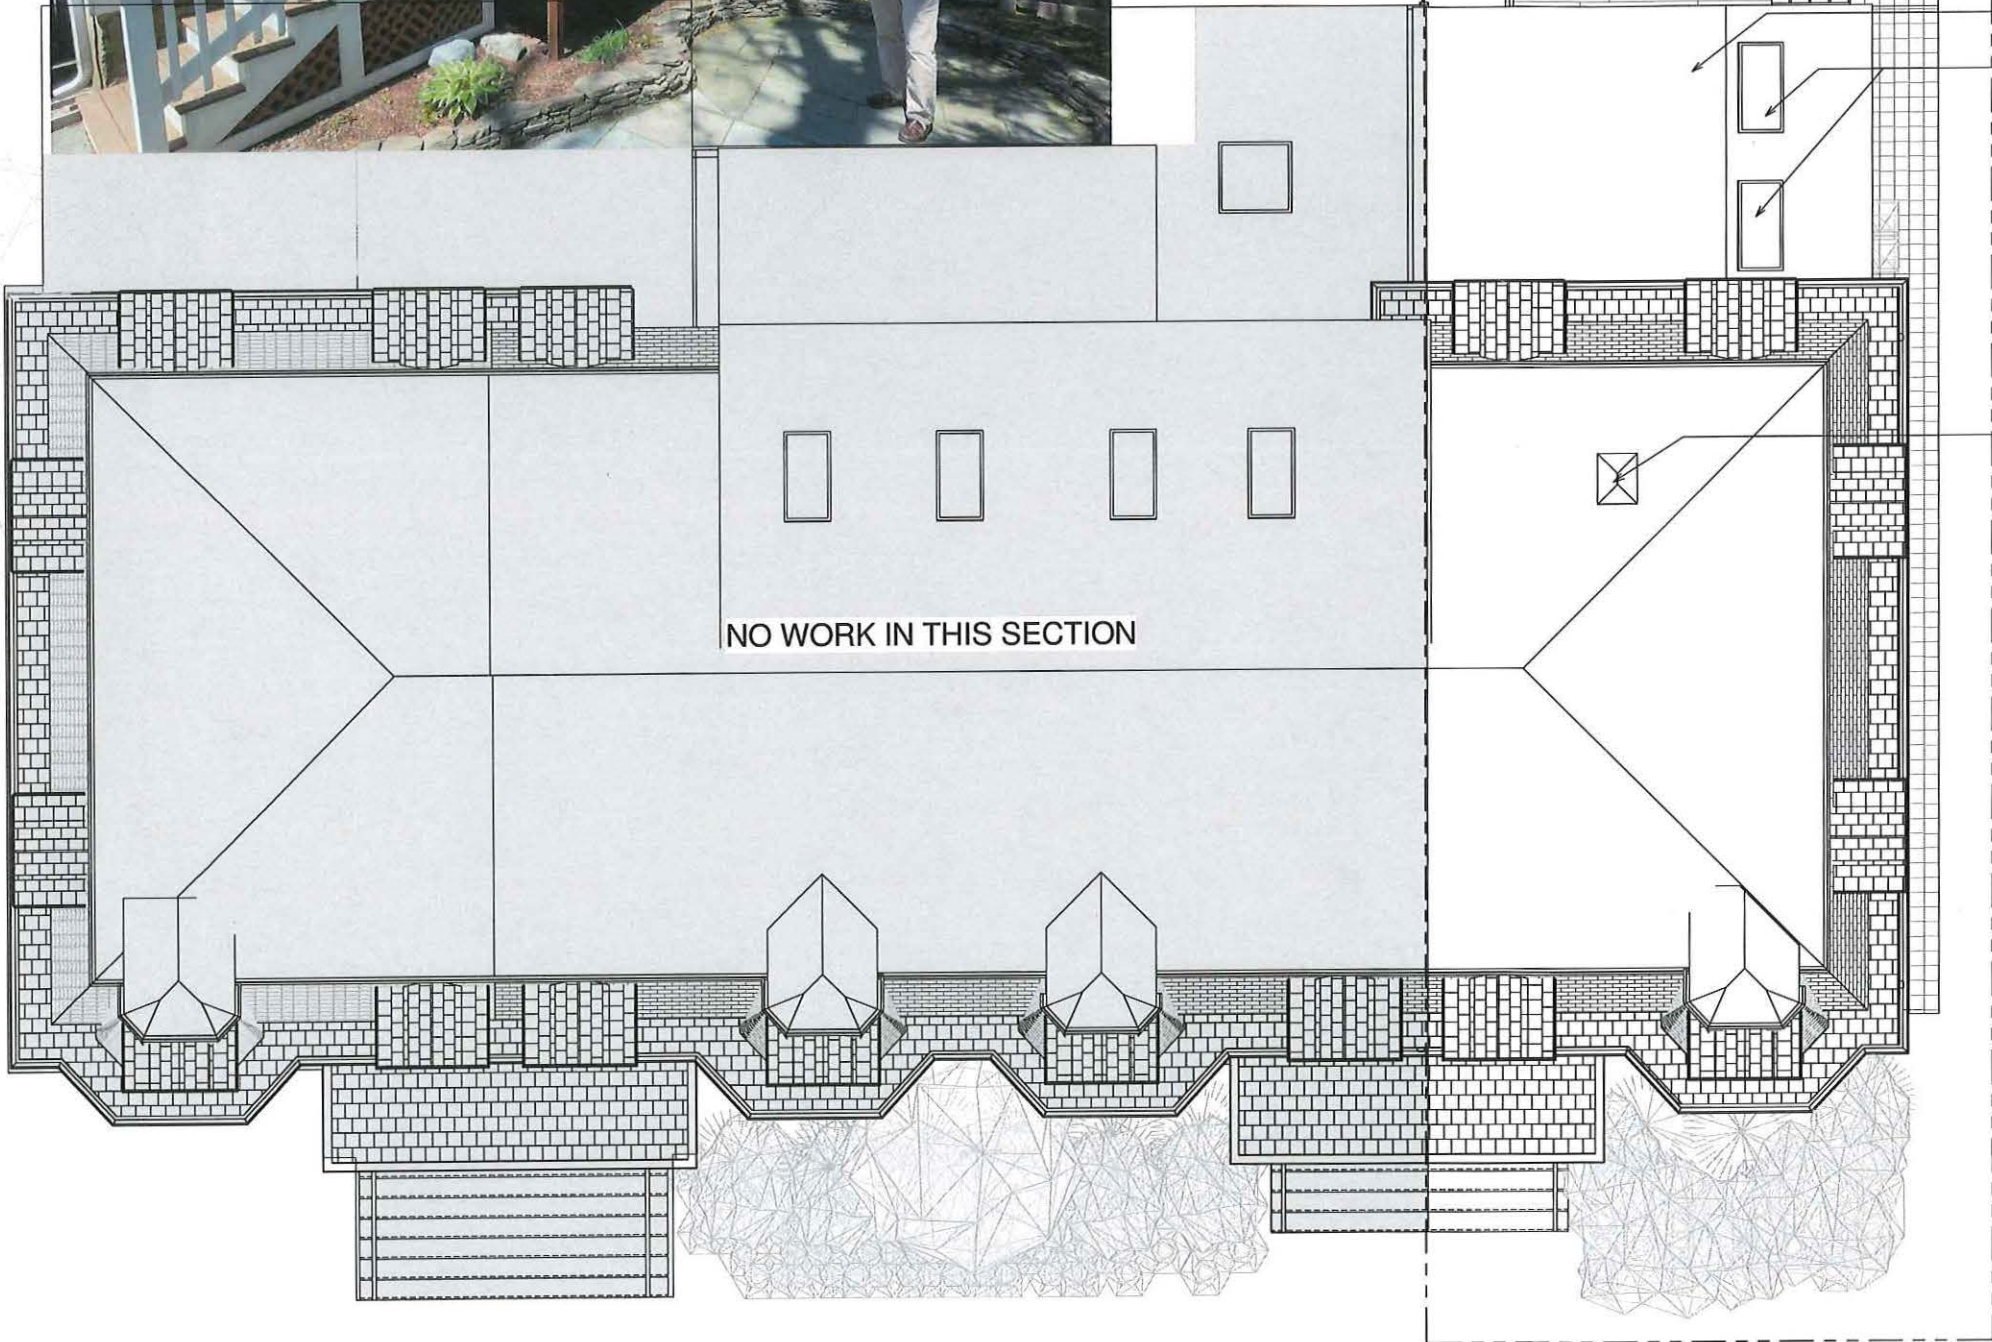

DECK TO BE REMOVED

ROOF TO BE REMOVED

SKYLIGHTS TO BE REMOVED

EXISTING CHIMNEY TO BE REMOVED

NO WORK IN THIS SECTION

**NOTE:**  
PROPERTY LINES AND SETBACKS PER  
SURVEY DATED 9-1-2021



**SAM KACHMAR** © 2020 SAM KACHMAR ARCHITECTS  
ARCHITECTS  
(P) 978-270-8441  
kachmar@design.com  
357 Huron Ave.  
CAMBRIDGE MA, 02138

REGISTRATIONS:

STRUCTURAL ENGINEER:

EXISTING SITE PLAN

Lindsey Mead & Matt Russell

38 Mount Pleasant

38 Mount Pleasant Street  
Cambridge, MA 02140

Project Status	BZA SET
Project number	Project Number
Date	01/14/2022
Drawn by	Author
Checked by	Checker

**BZA-009**


Scale 1/4" = 1'-0"

① BZA - EXISTING - SITE PLAN  
1/4" = 1'-0"

MT. PLEASANT STREET

1/18/2022 1:20:19 PM

# PROPOSED SITE PLAN

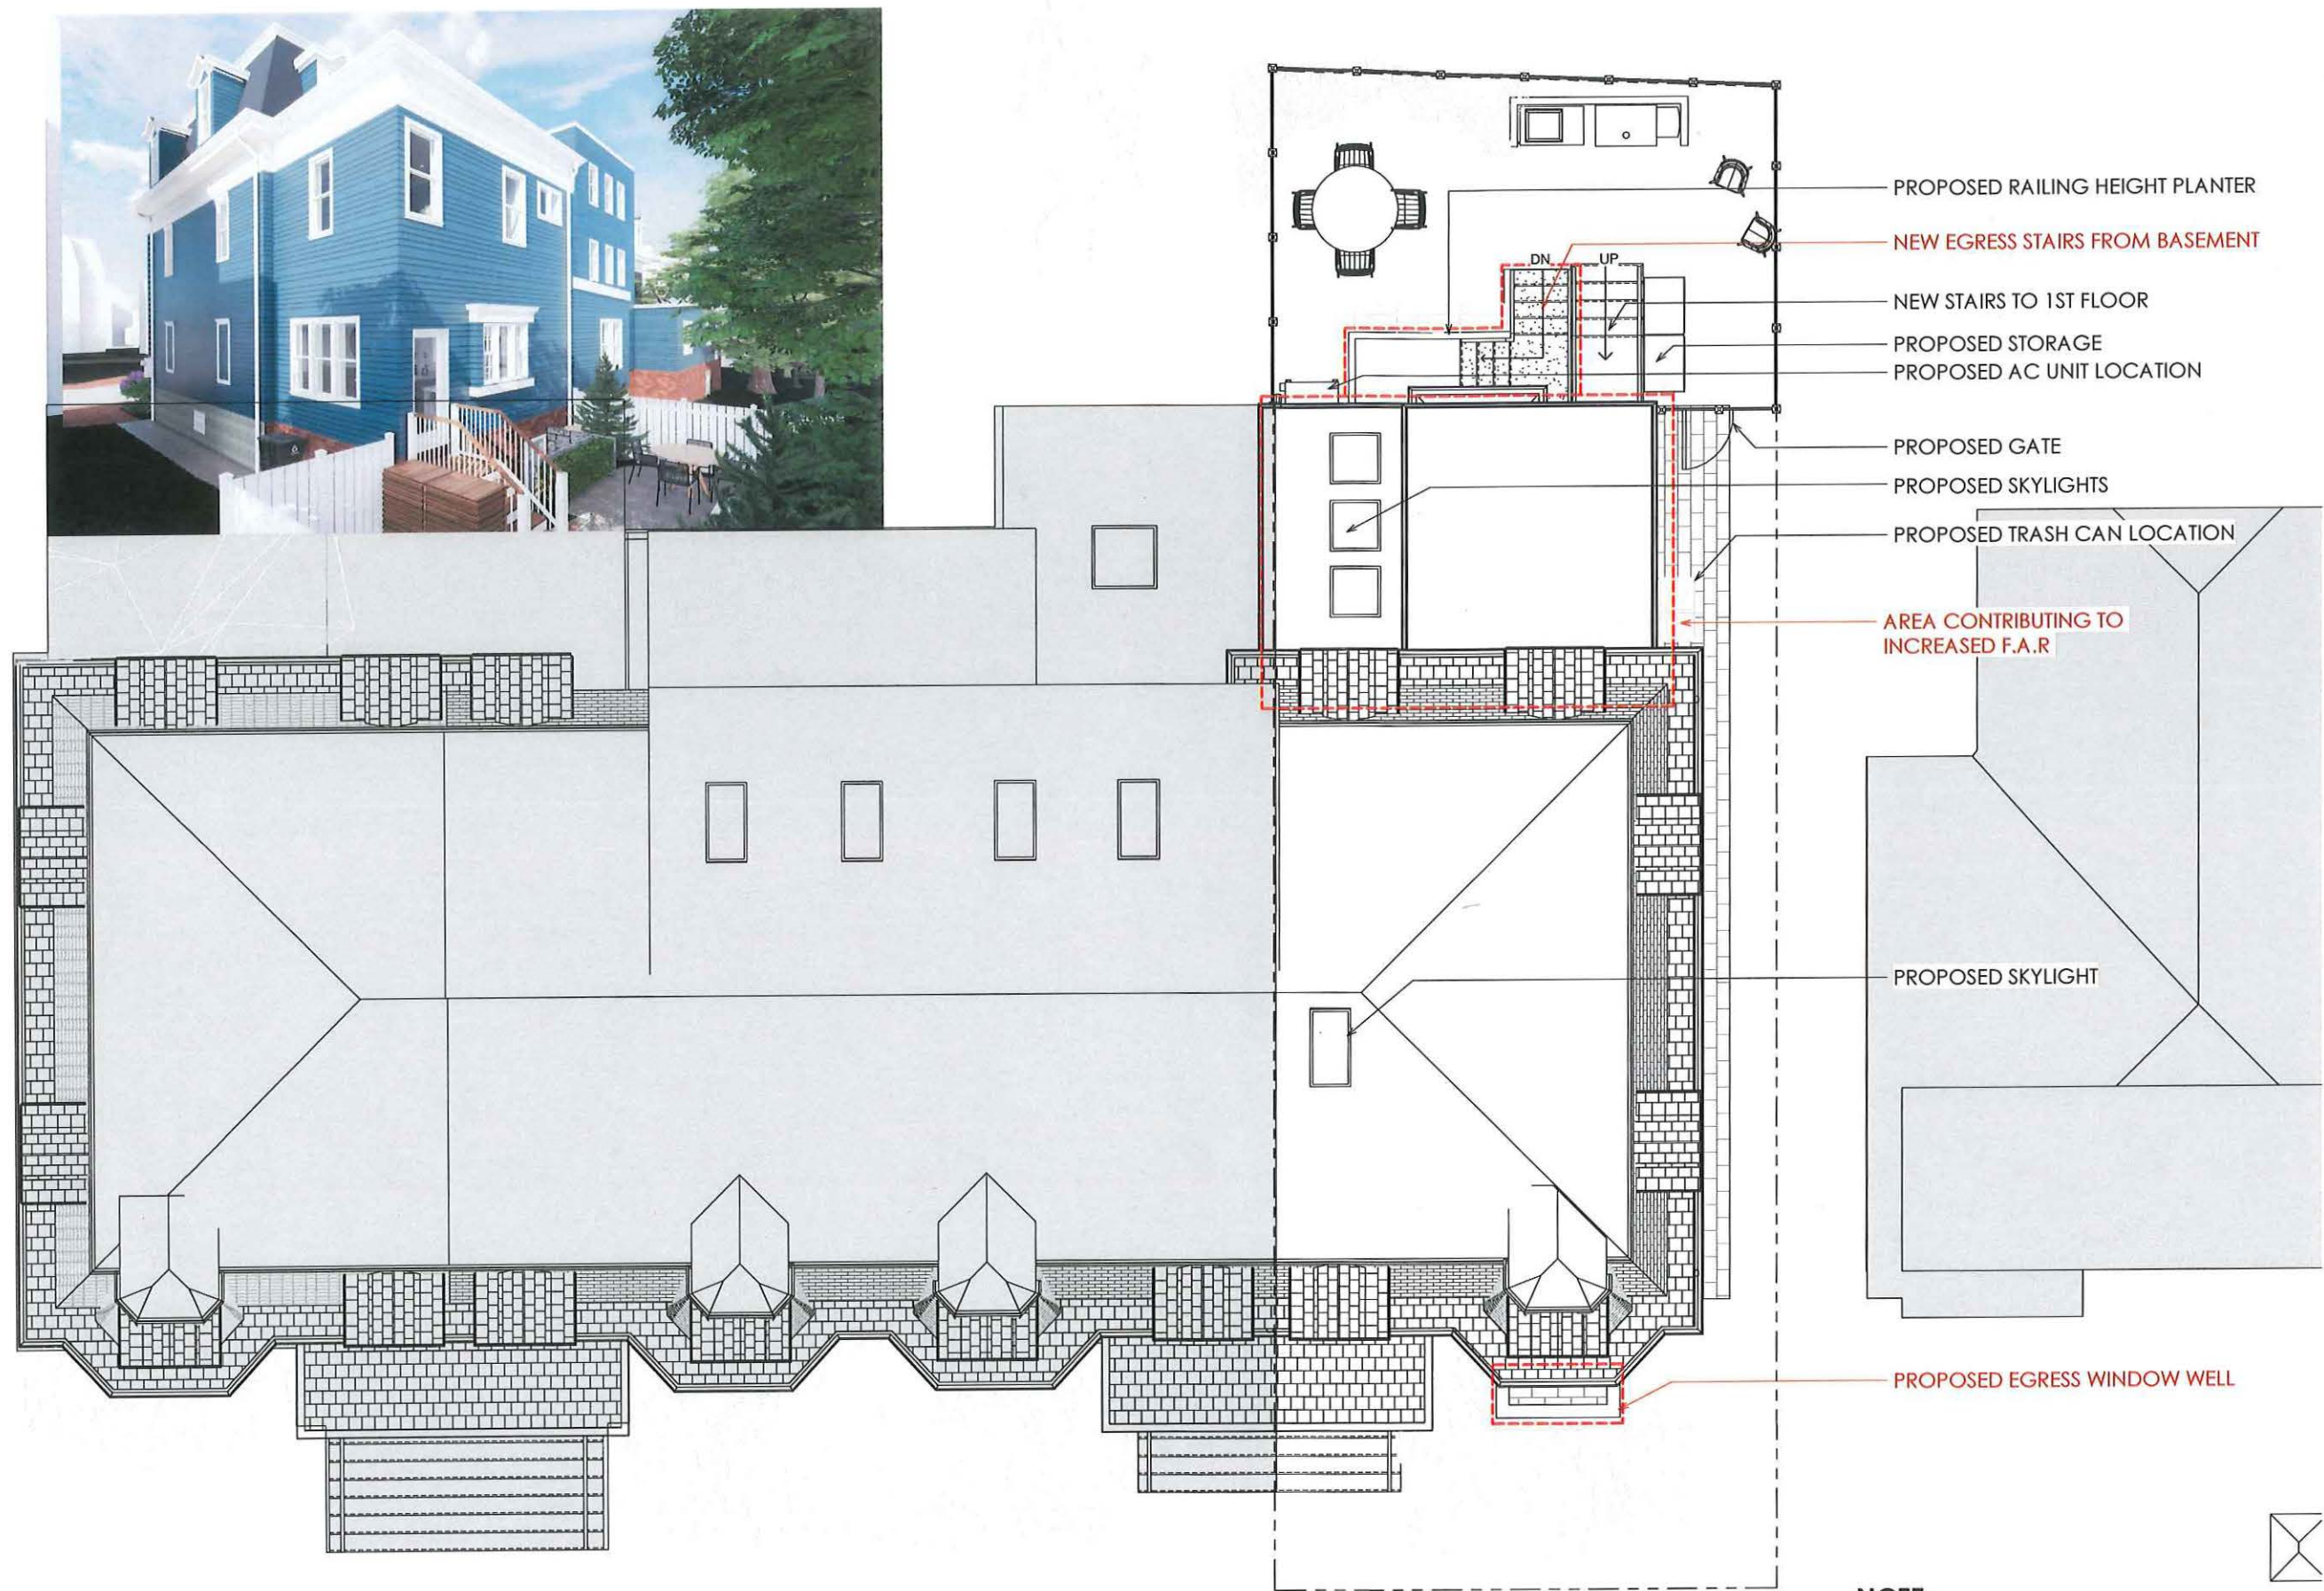

① BZA - PROPOSED SITE PLAN - DESIGN OPTION 4  
1/4" = 1'-0"

**NOTE:**  
PROPERTY LINES AND SETBACKS PER  
SURVEY DATED 9-1-2021



**SAM KACHMAR** © 2020 SAM KACHMAR ARCHITECTS  
ARCHITECTS  
(P) 978-270-8441  
kachmar@design.com  
357 Huron Ave.  
CAMBRIDGE MA, 02138

REGISTRATIONS:

STRUCTURAL ENGINEER:

PROPOSED SITE PLAN

Lindsey Mead & Matt Russell

38 Mount Pleasant

38 Mount Pleasant Street  
Cambridge, MA 02140

Project Status	BZA SET
Project number	Project Number
Date	01/14/2022
Drawn by	Author
Checked by	Checker
<b>BZA-010</b>	
Scale	1/4" = 1'-0"

1/18/2022 1:20:23 PM

LEVEL 0 - PROPOSED WORK



SAM KACHMAR ARCHITECTS  
(P) 978-270-8441  
kachmardesign.com  
357 Huron Ave.  
CAMBRIDGE MA, 02138

REGISTRATIONS:

STRUCTURAL ENGINEER:

PROPOSED - LEVEL 0

Lindsey Mead & Matt Russell

38 Mount Pleasant


38 Mount Pleasant Street  
Cambridge, MA 02140

Project Status	BZA SET
Project number	Project Number
Date	01/14/2022
Drawn by	Author
Checked by	Checker


BZA-100

Scale 1/4" = 1'-0"

1/18/2022 4:32:49 PM

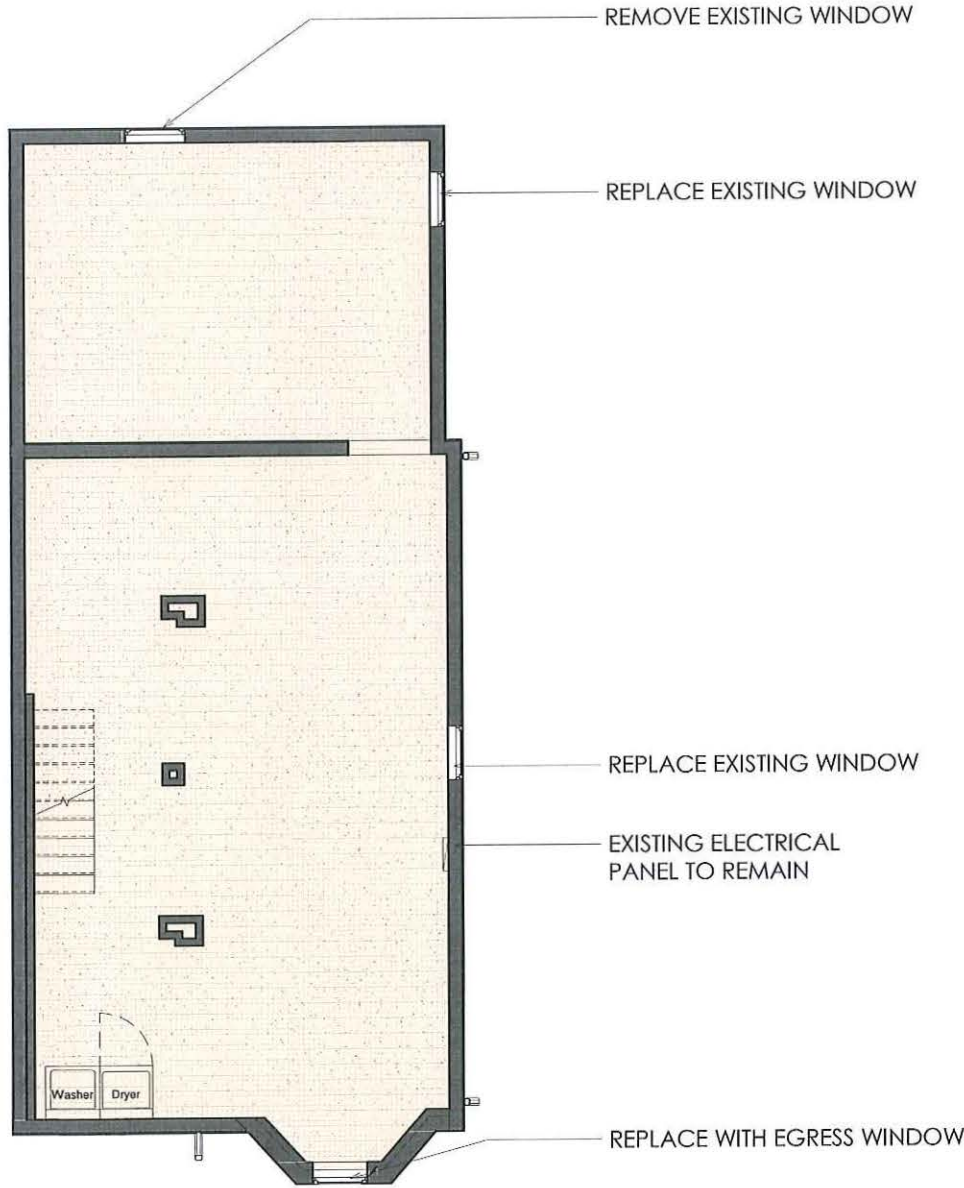

1 BZA - EXISTING - LEVEL 0 PLAN  
1/4" = 1'-0"

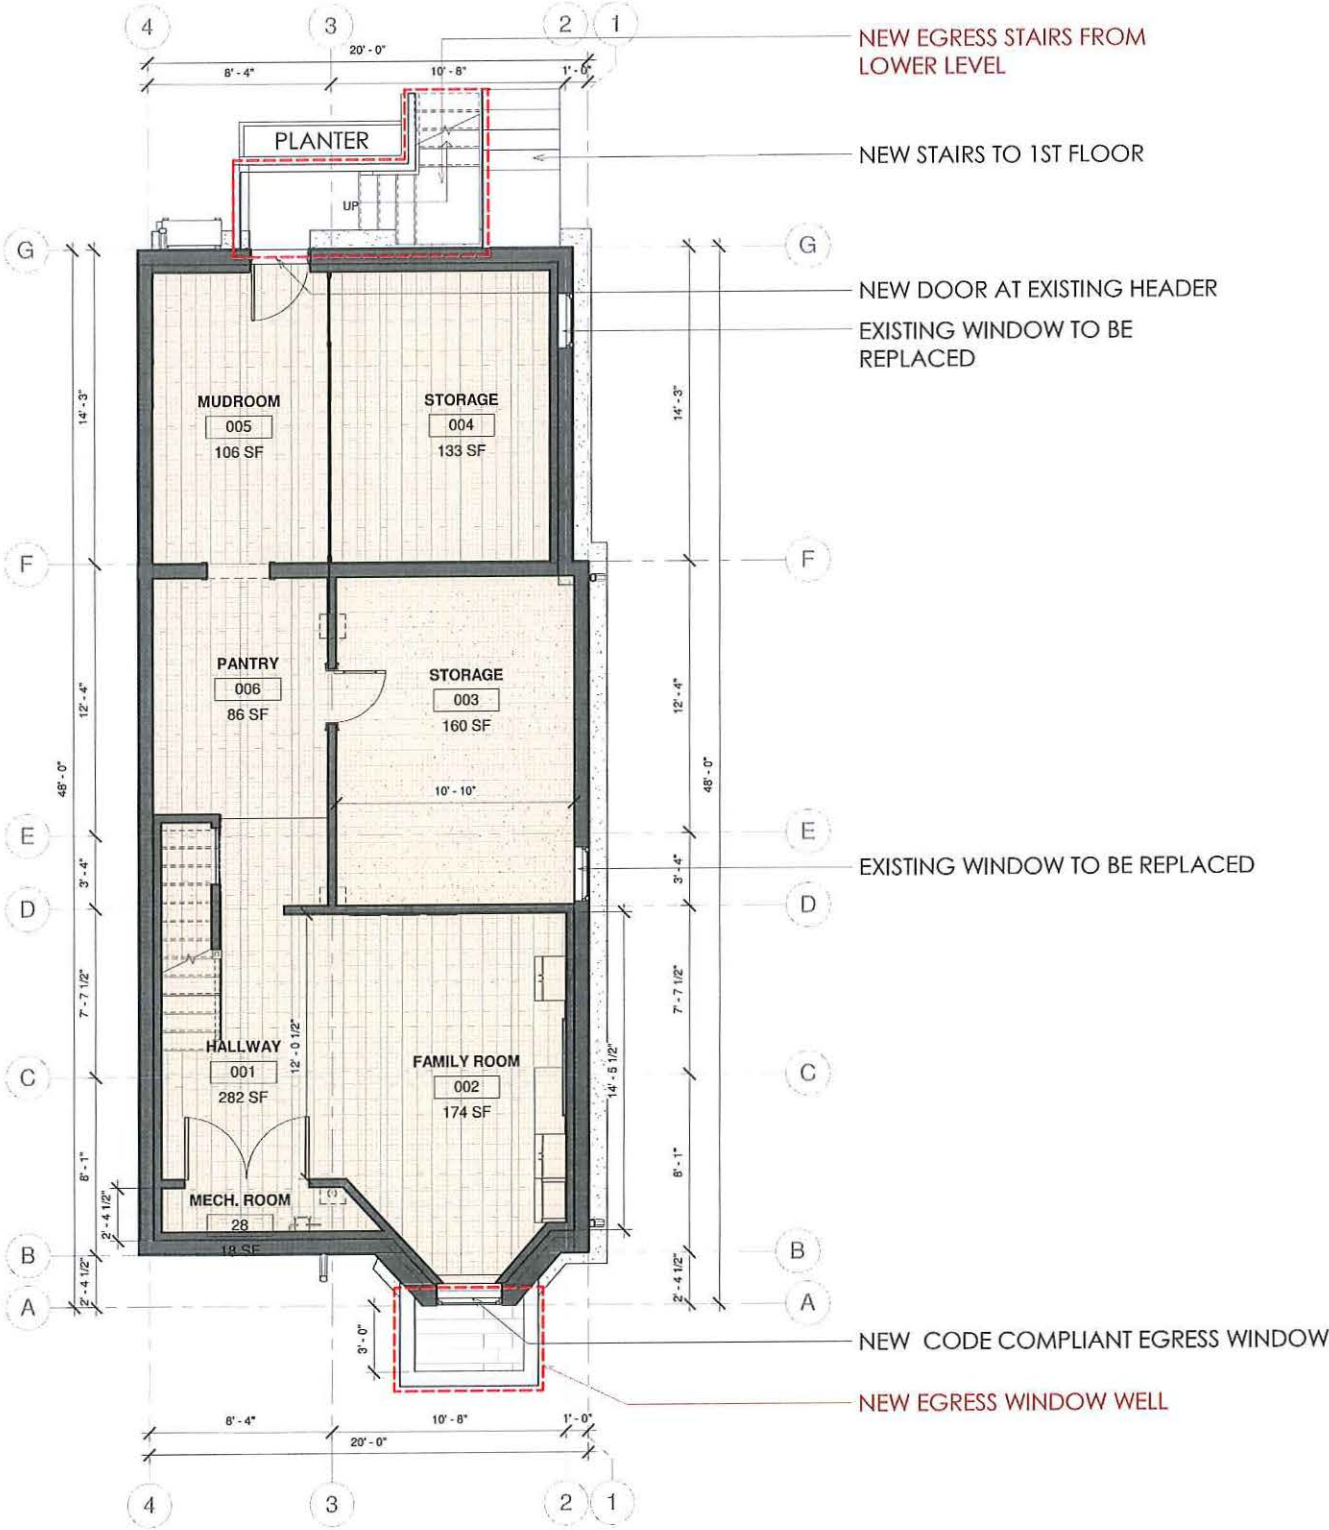

3 BZA - PROPOSED LEVEL 0  
1/4" = 1'-0"

LEVEL 1 - PROPOSED WORK



SAM KACHMAR ARCHITECTS  
(P) 978-270-8441  
kachmardesign.com  
357 Huron Ave.  
CAMBRIDGE MA, 02138

REGISTRATIONS:

STRUCTURAL ENGINEER:

PROPOSED - LEVEL 1

Lindsey Mead & Matt Russell

38 Mount Pleasant


38 Mount Pleasant Street  
Cambridge, MA 02140

Project Status	BZA SET
Project number	Project Number
Date	01/14/2022
Drawn by	Author
Checked by	Checker


BZA-101

Scale 1/4" = 1'-0"

1/18/2022 4:02:51 PM

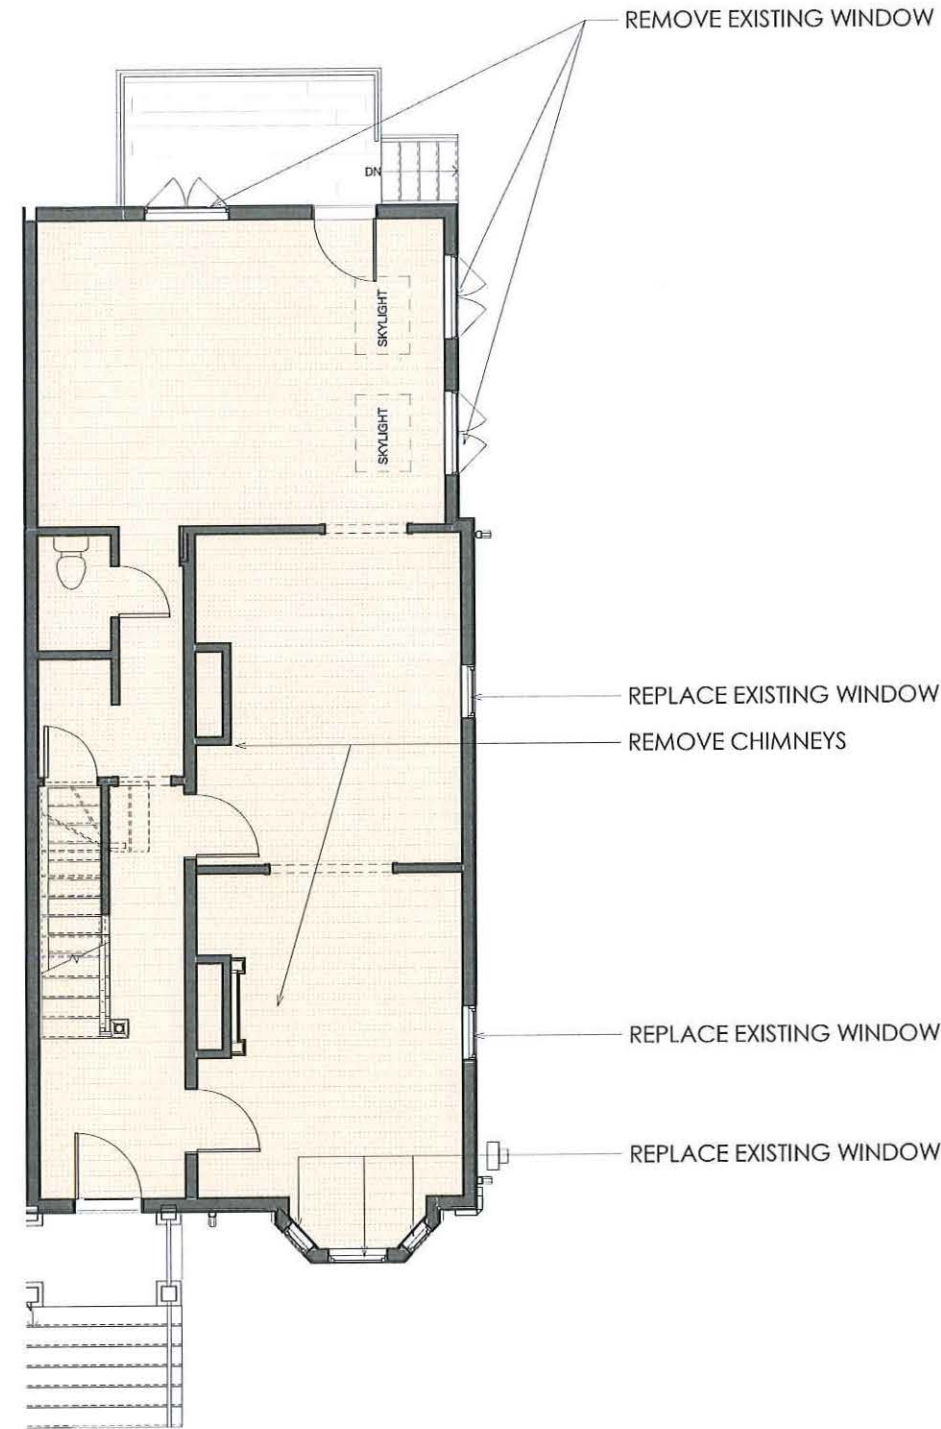

① BZA - EXISTING - LEVEL 1  
1/4" = 1'-0"

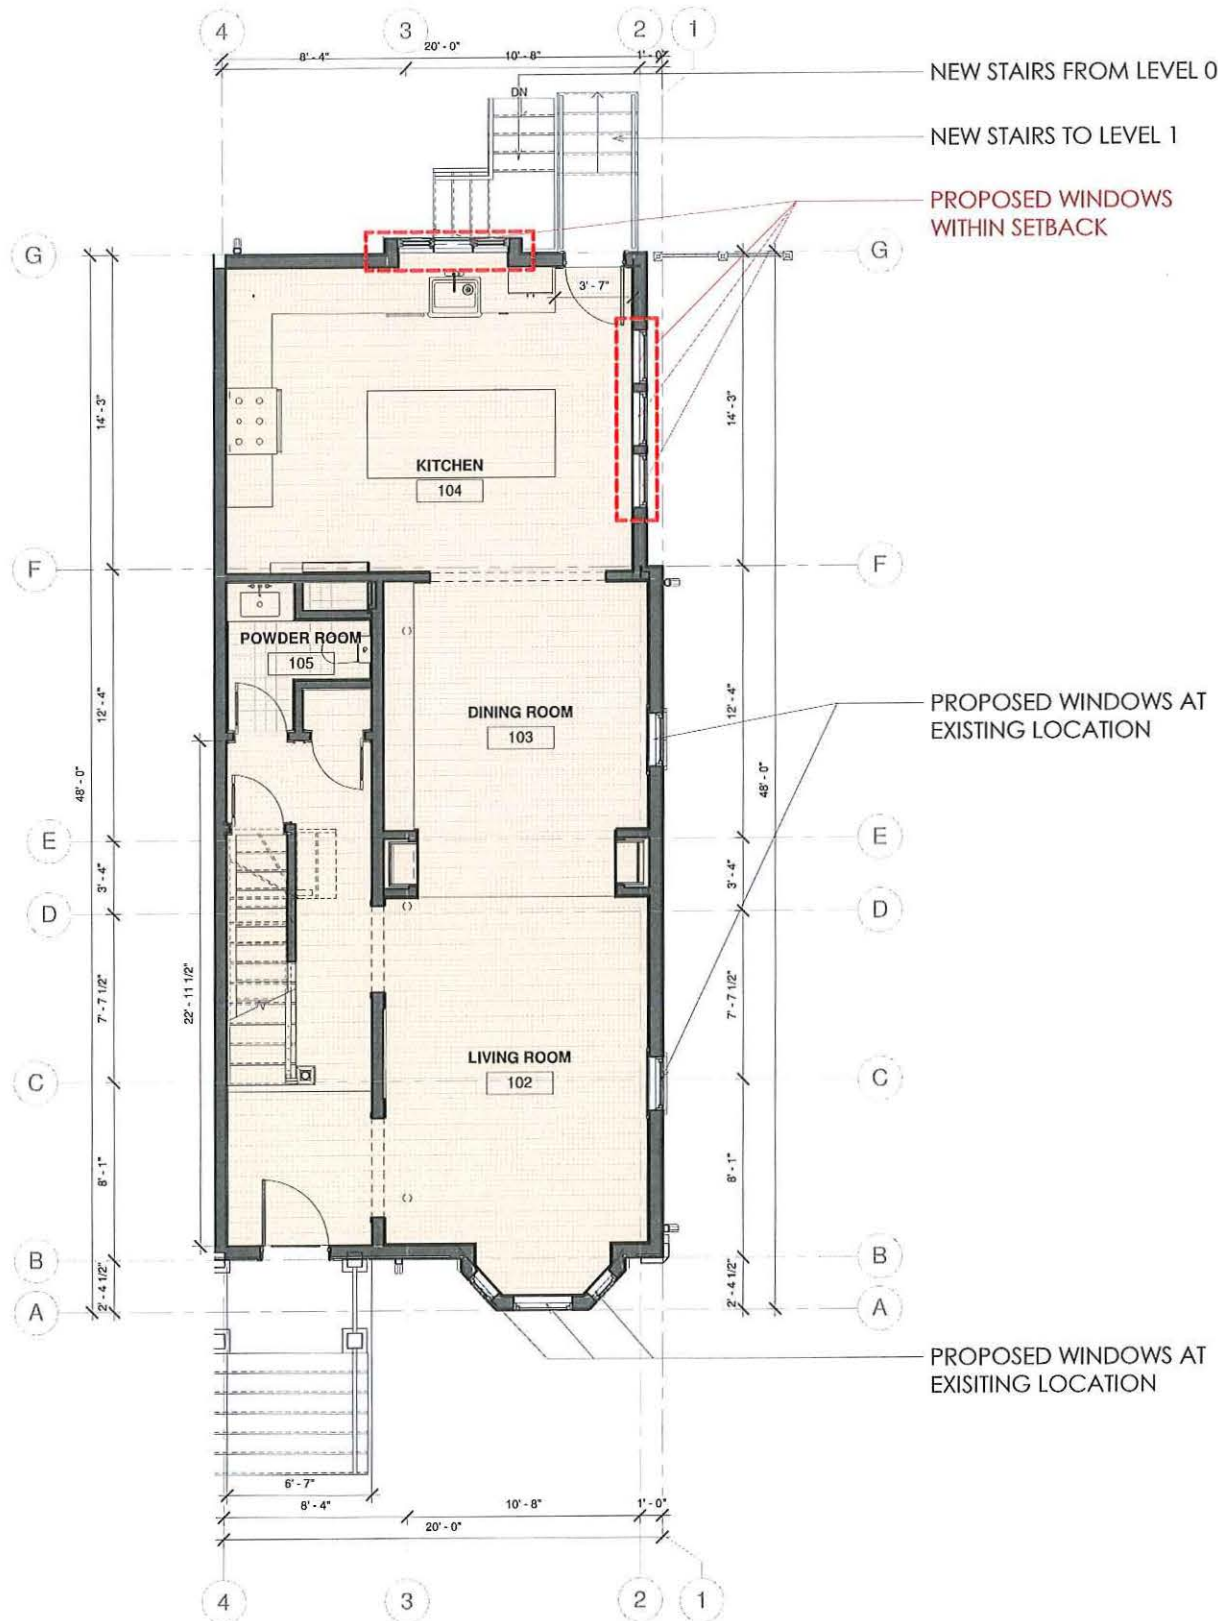

② BZA - PROPOSED - LEVEL 1 PLAN  
1/4" = 1'-0"

LEVEL 2 - PROPOSED WORK



SAM KACHMAR ARCHITECTS  
(P) 978-270-8441  
kachmardesign.com  
357 Huron Ave.  
CAMBRIDGE MA, 02138

REGISTRATIONS:

STRUCTURAL ENGINEER:

PROPOSED - LEVEL 2

Lindsey Mead & Matt Russell

38 Mount Pleasant


38 Mount Pleasant Street  
Cambridge, MA 02140

Project Status	BZA SET
Project number	Project Number
Date	01/14/2022
Drawn by	Author
Checked by	Checker


BZA-102

Scale 1/4" = 1'-0"

1/18/2022 4:02:58 PM

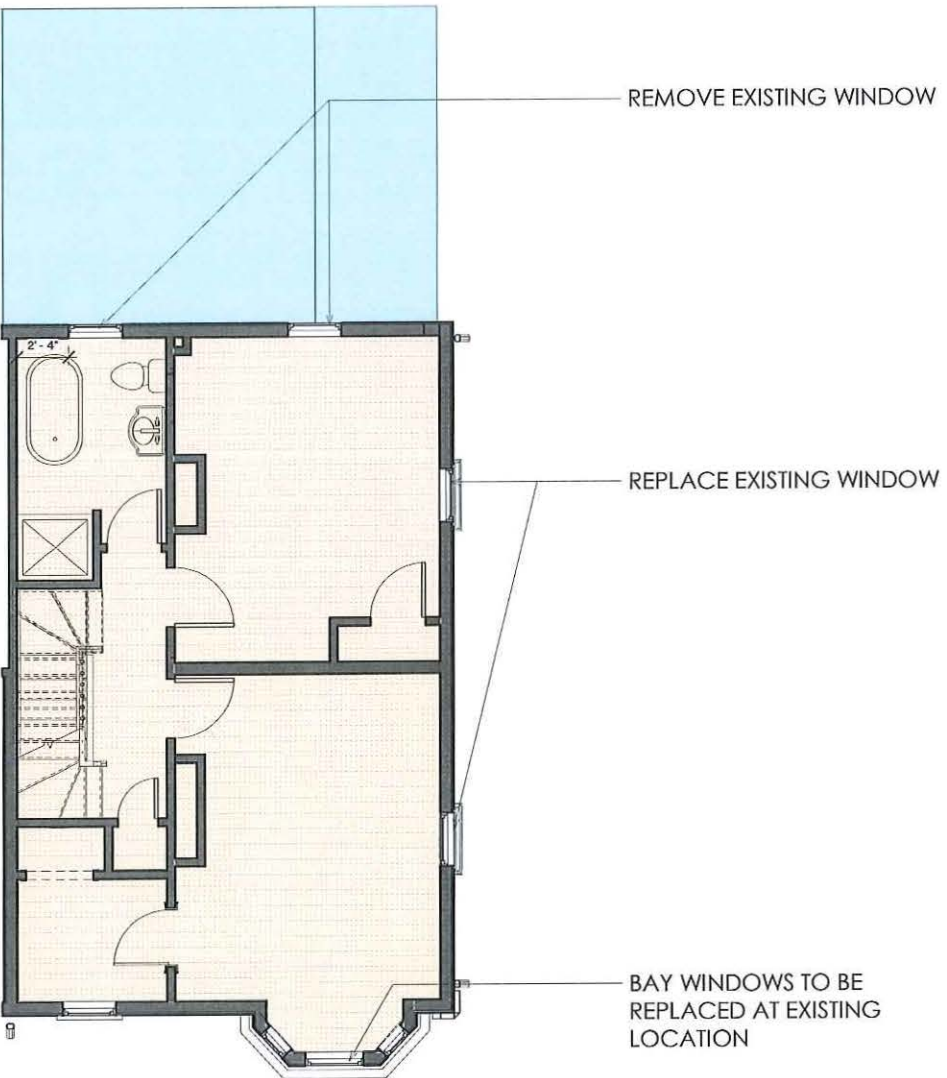


1 BZA - EXISTING - LEVEL 2  
1/4" = 1'-0"

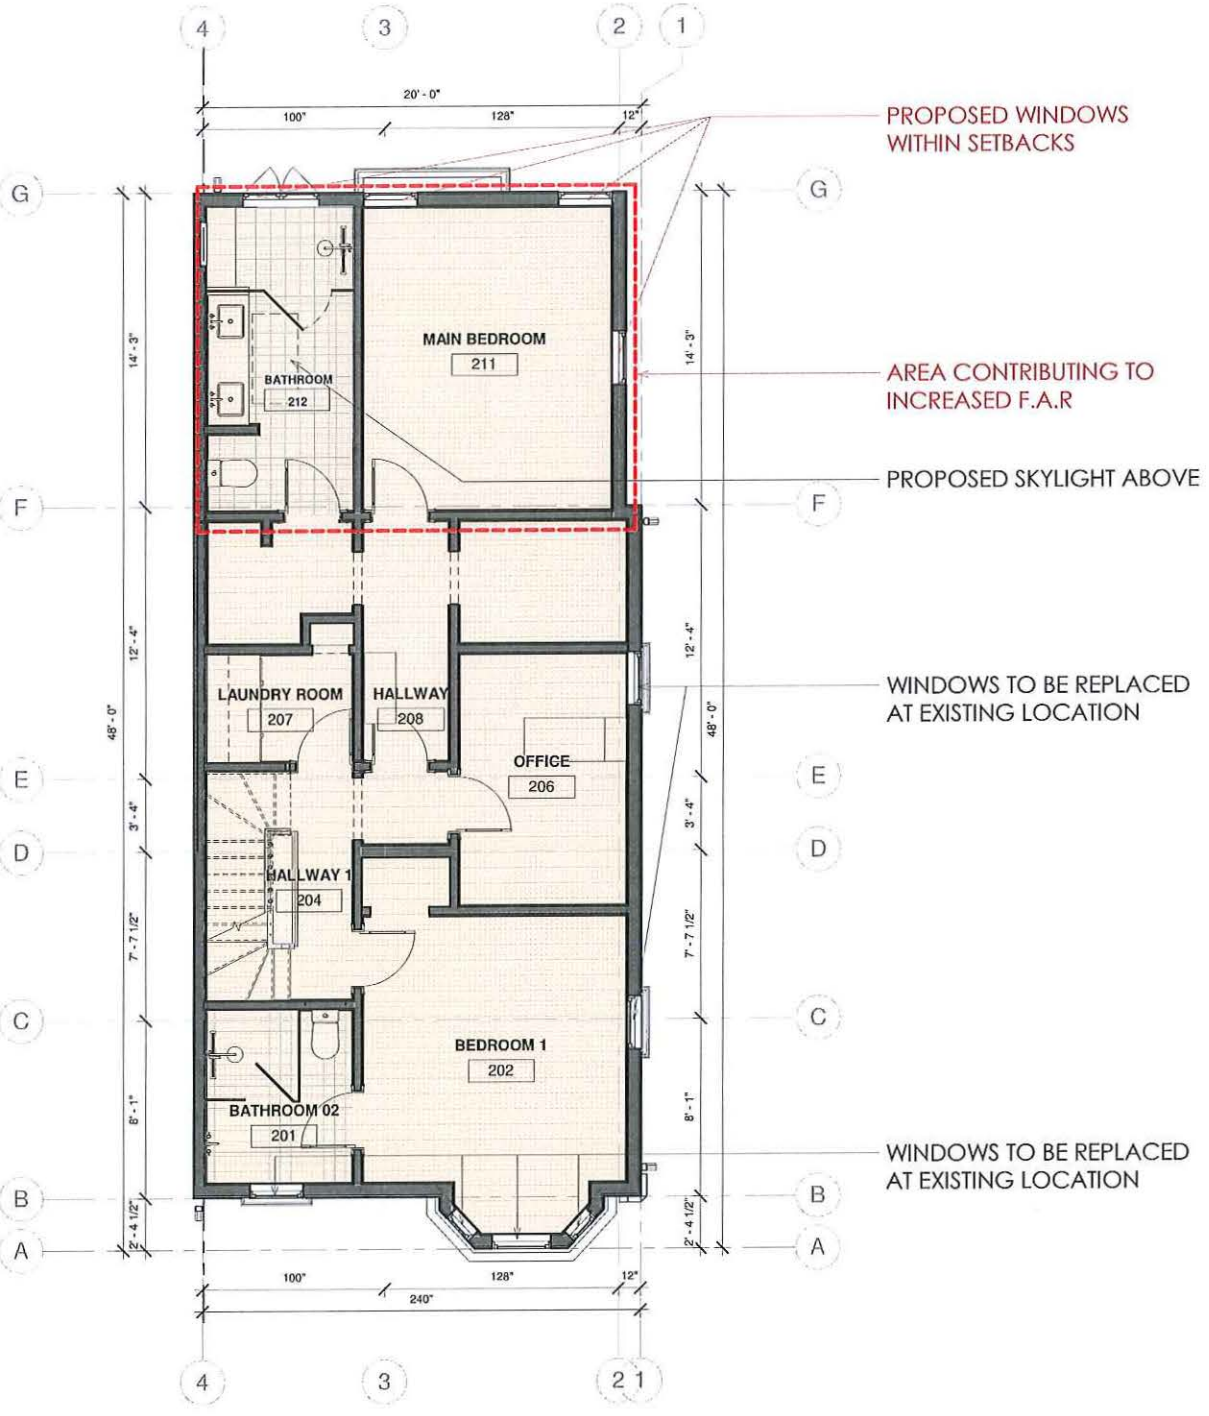


3 BZA - LEVEL 2 - PROPOSED  
1/4" = 1'-0"

LEVEL 3 - PROPOSED WORK

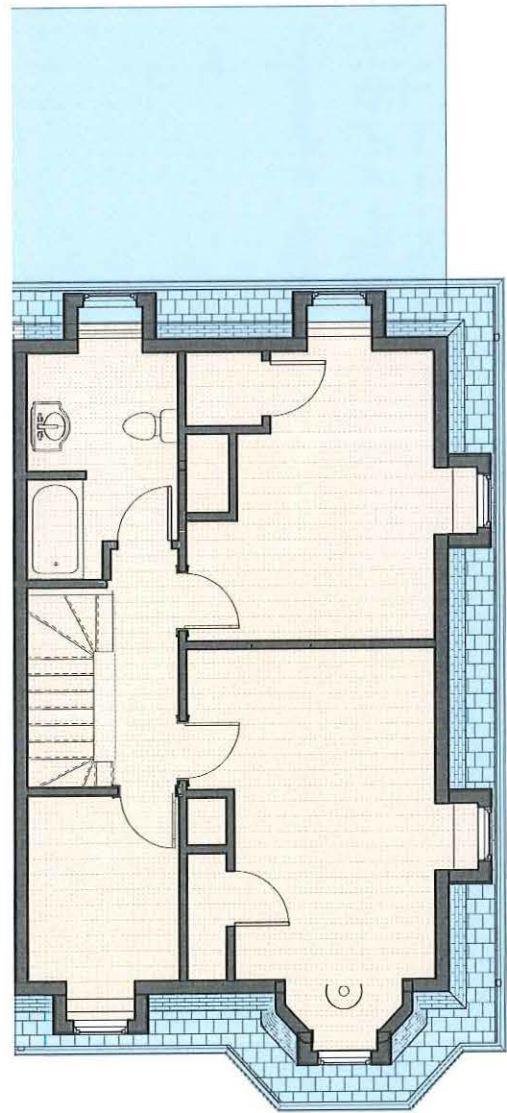

① BZA - EXISTING LEVEL 3  
1/4" = 1'-0"

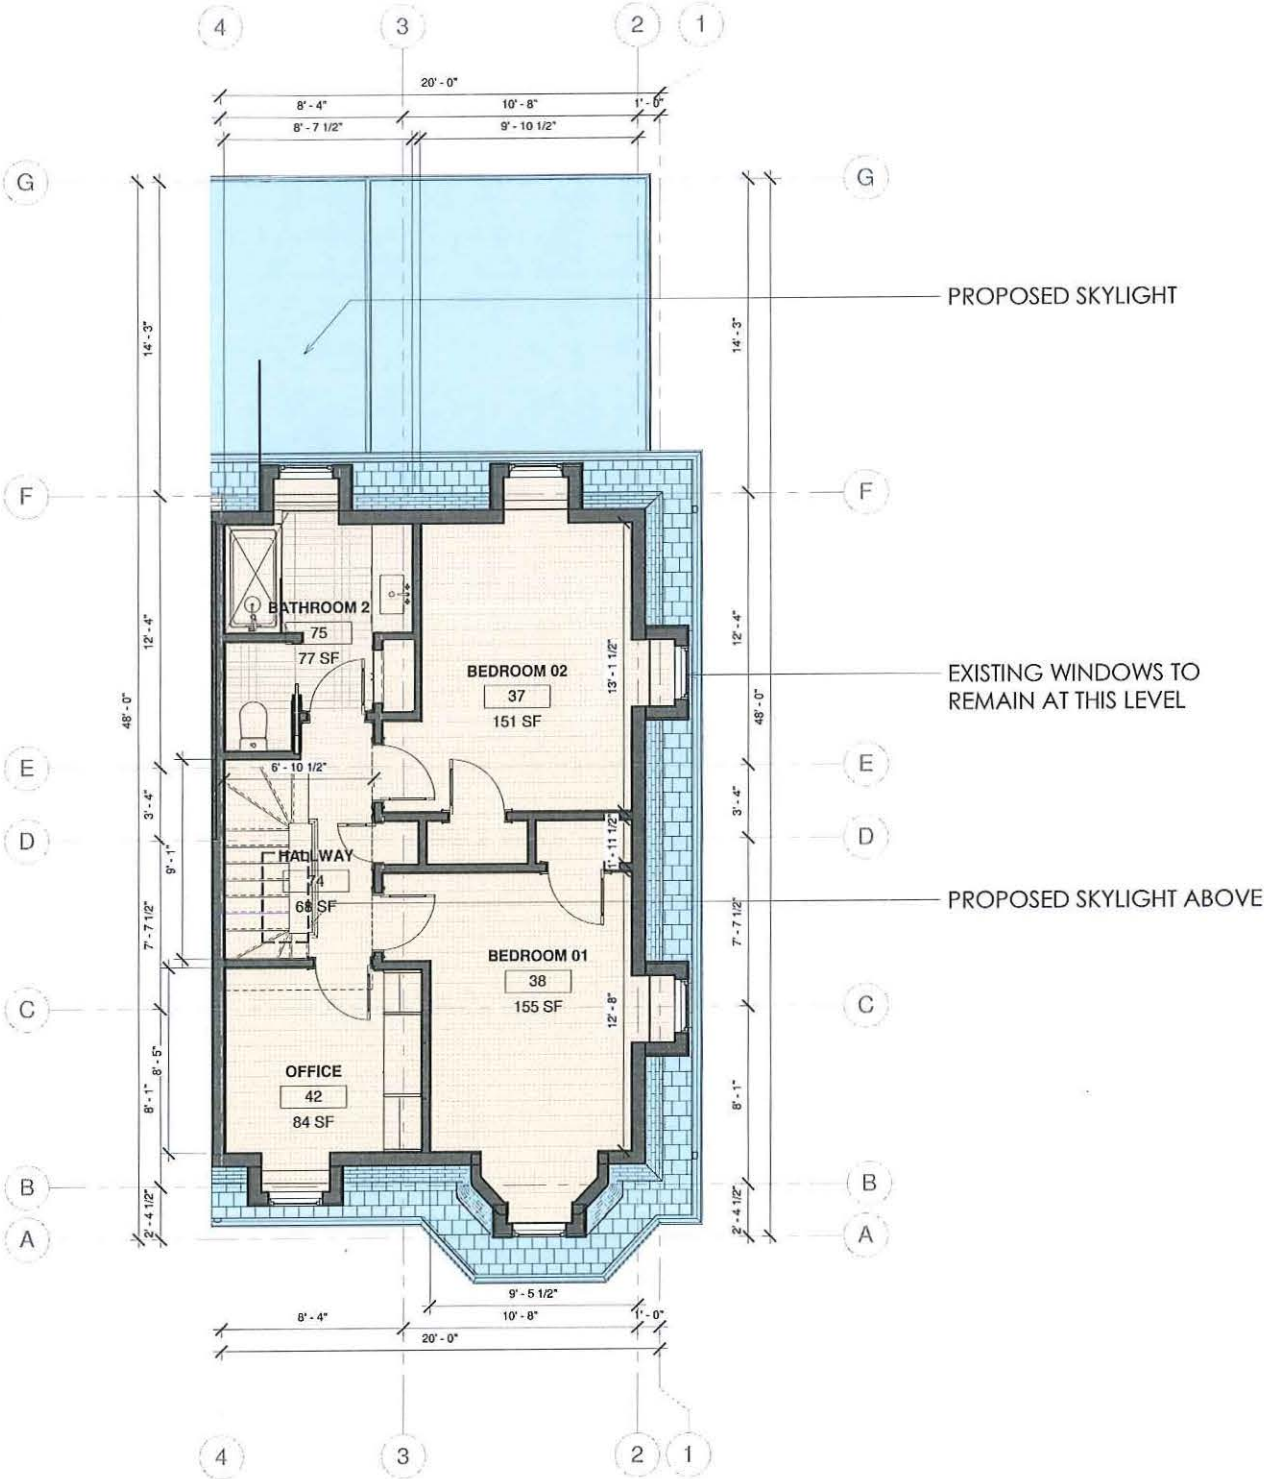

③ BZA - LEVEL 3 - PROPOSED  
1/4" = 1'-0"



**SAM KACHMAR** ARCHITECTS  
© 2020 SAM KACHMAR ARCHITECTS  
(P) 978-270-8441  
kachmardesign.com  
357 Huron Ave.  
CAMBRIDGE MA, 02138

REGISTRATIONS:

STRUCTURAL ENGINEER:

PROPOSED - LEVEL 3

Lindsey Mead & Matt Russell

38 Mount Pleasant

38 Mount Pleasant Street  
Cambridge, MA 02140

Project Status	BZA SET
Project number	Project Number
Date	01/14/2022
Drawn by	Author
Checked by	Checker

BZA-103

Scale 1/4" = 1'-0"

ROOF LEVEL - PROPOSED WORK



SAM KACHMAR ARCHITECTS  
© 2020 SAM KACHMAR ARCHITECTS  
(P) 978-270-8441  
kachmardesign.com  
357 Huron Ave.  
CAMBRIDGE MA, 02138

REGISTRATIONS:

STRUCTURAL ENGINEER:

PROPOSED - ROOF PLAN

Lindsey Mead & Matt Russell

38 Mount Pleasant


38 Mount Pleasant Street  
Cambridge, MA 02140

Project Status	BZA SET
Project number	Project Number
Date	01/14/2022
Drawn by	Author
Checked by	Checker


BZA-104

Scale 1/4" = 1'-0"

1/18/2022 4:03:04 PM

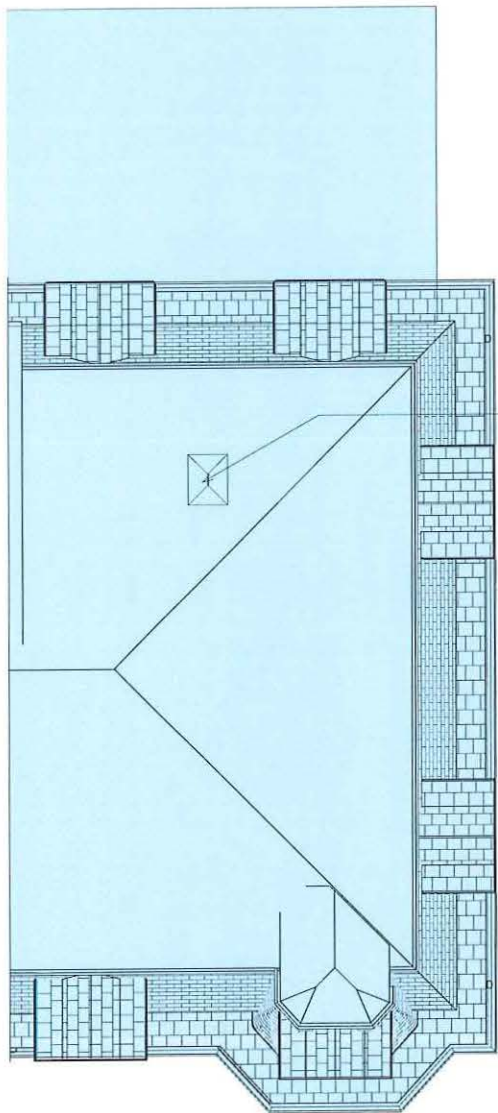


1 BZA - EXISTING - RIDGE PLAN  
1/4" = 1'-0"

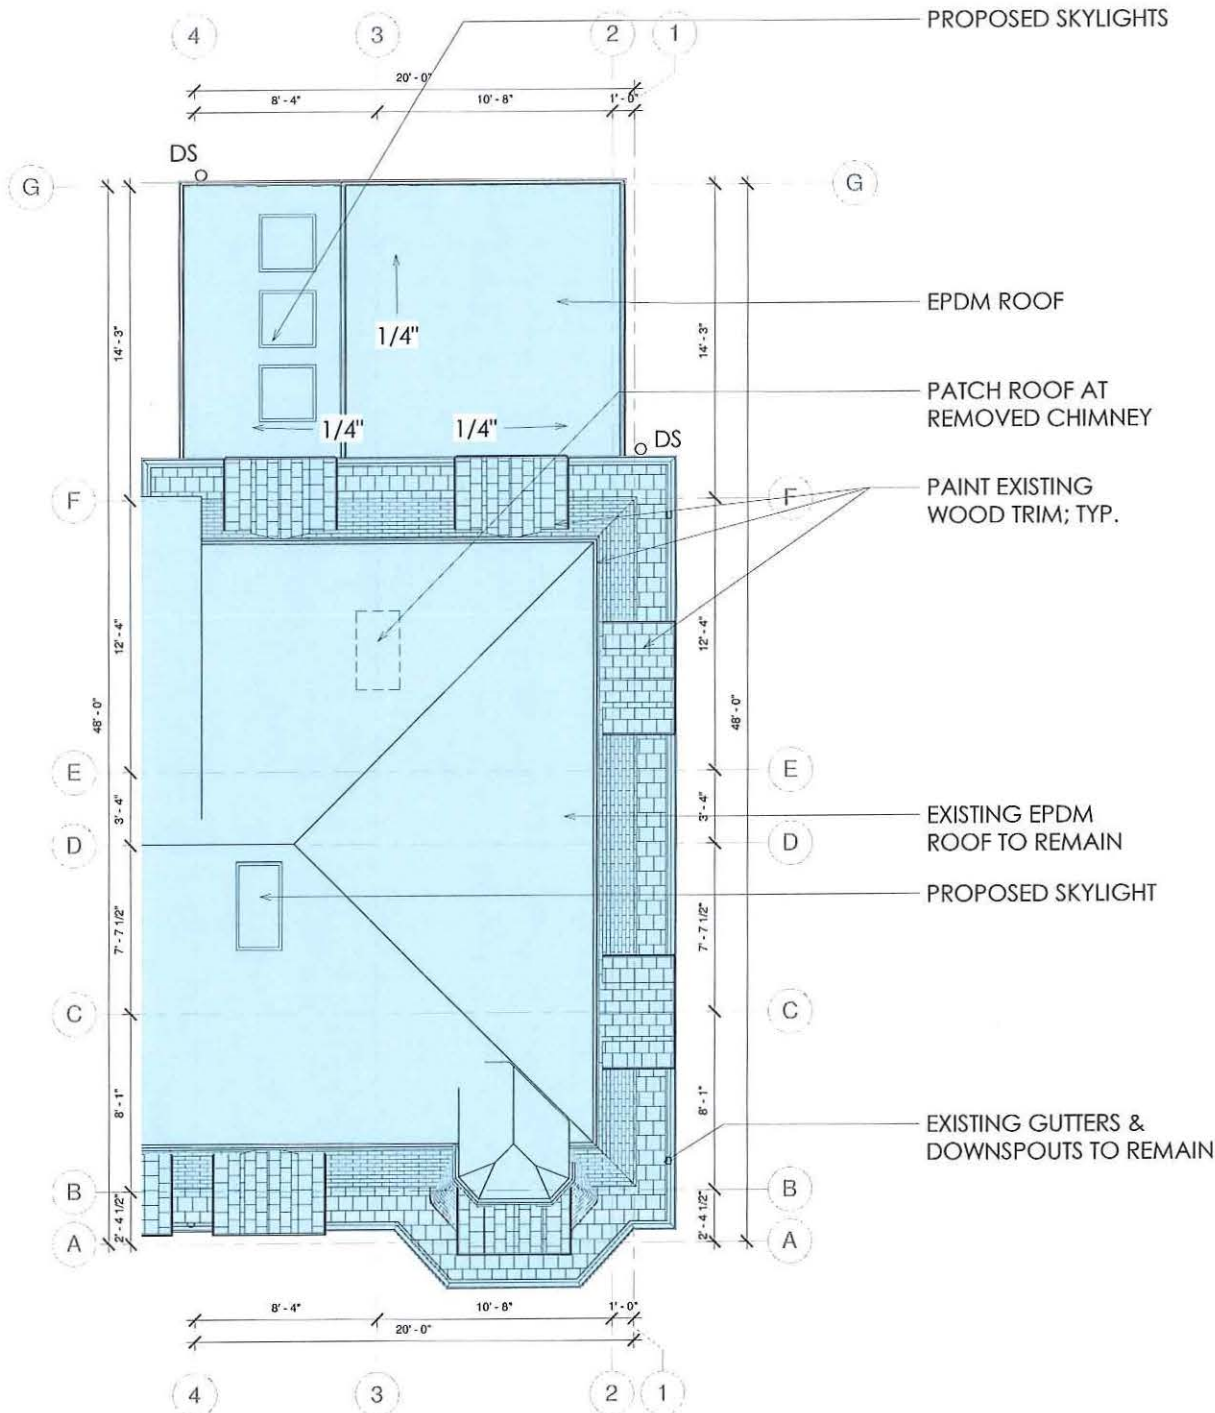


2 BZA - PROPOSED - RIDGE PLAN  
1/4" = 1'-0"

WEST ELEVATION

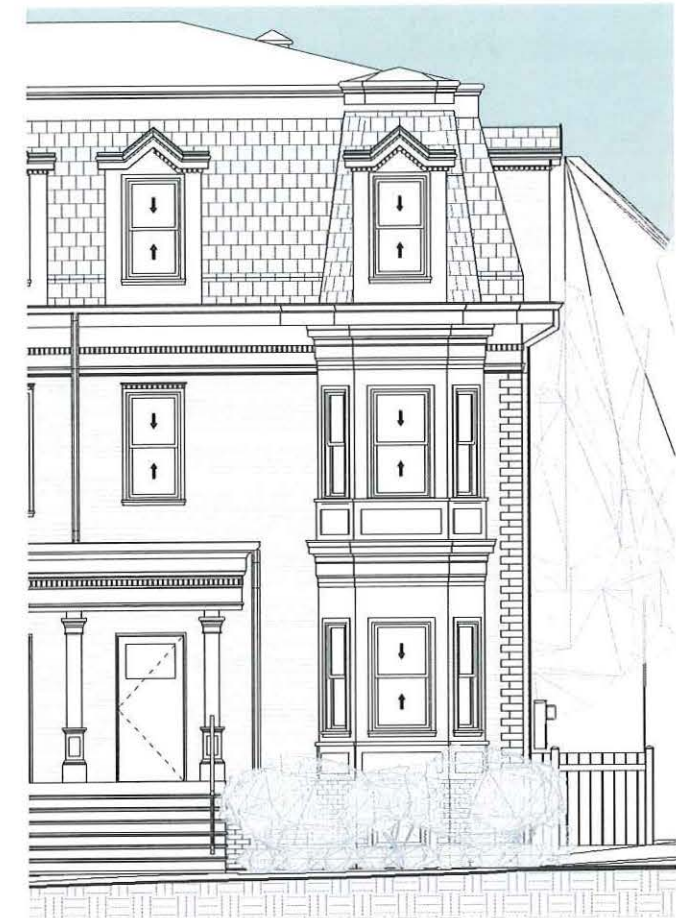

② BZA - EXISTING - WEST ELEVATION  
1/4" = 1'-0"

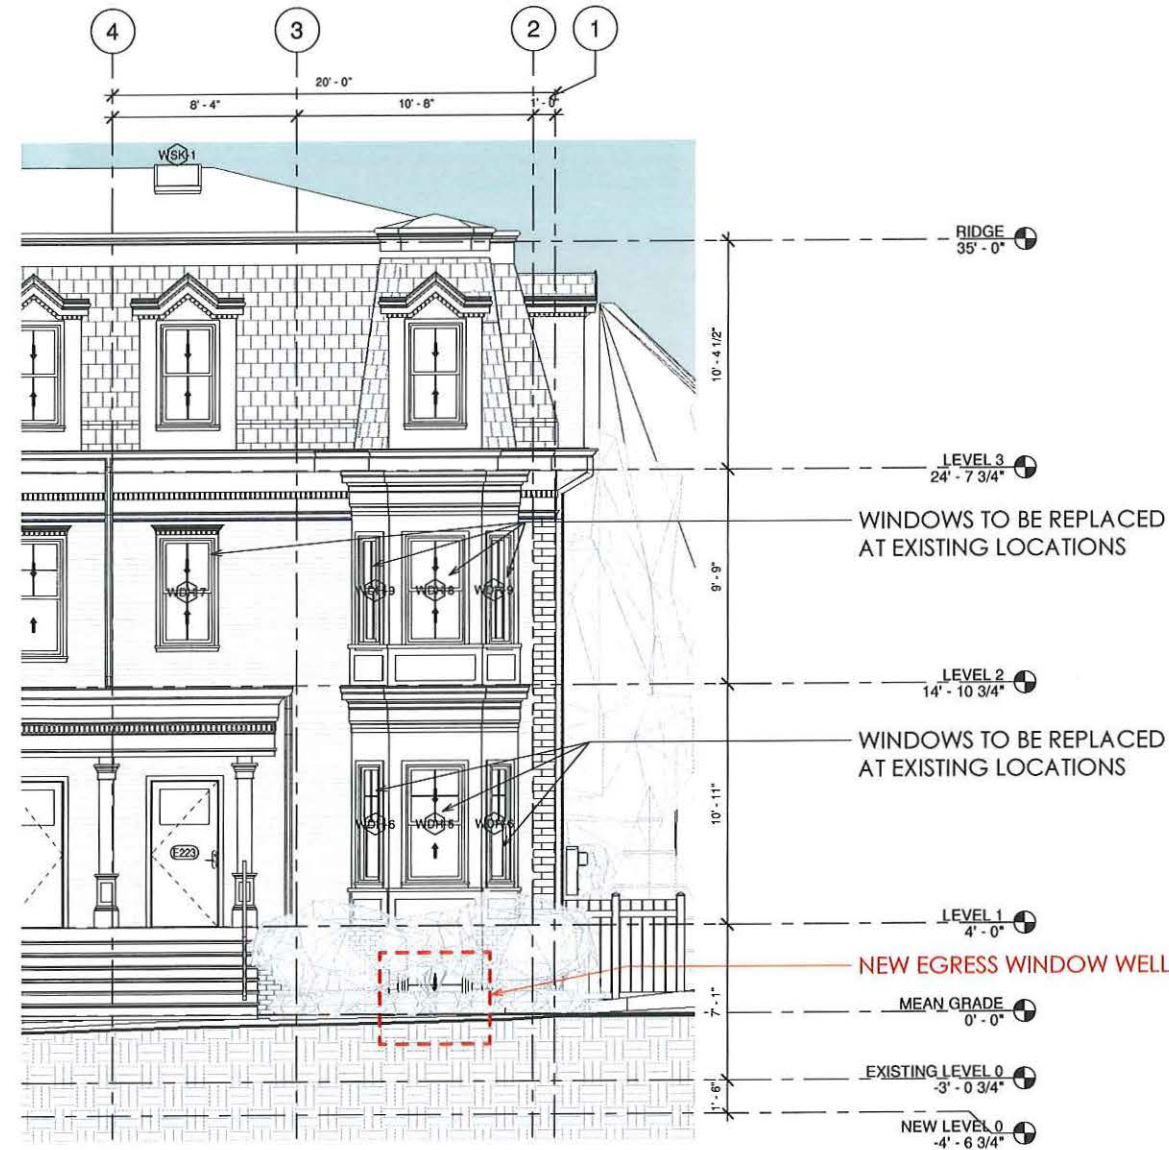

① BZA - PROPOSED - WEST ELEVATION  
1/4" = 1'-0"



**SAM KACHMAR** © 2020 SAM KACHMAR ARCHITECTS  
ARCHITECTS  
(P) 978-270-8441  
kachmardesign.com  
357 Huron Ave.  
CAMBRIDGE MA, 02138

REGISTRATIONS:

STRUCTURAL ENGINEER:

WEST ELEVATION (FRONT)

Lindsey Mead & Matt Russell



38 Mount Pleasant

38 Mount Pleasant Street  
Cambridge, MA 02140


Project Status	BZA SET
Project number	Project Number
Date	01/14/2022
Drawn by	Author
Checked by	Checker

**BZA-200**  
Scale 1/4" = 1'-0"

# SOUTH ELEVATION

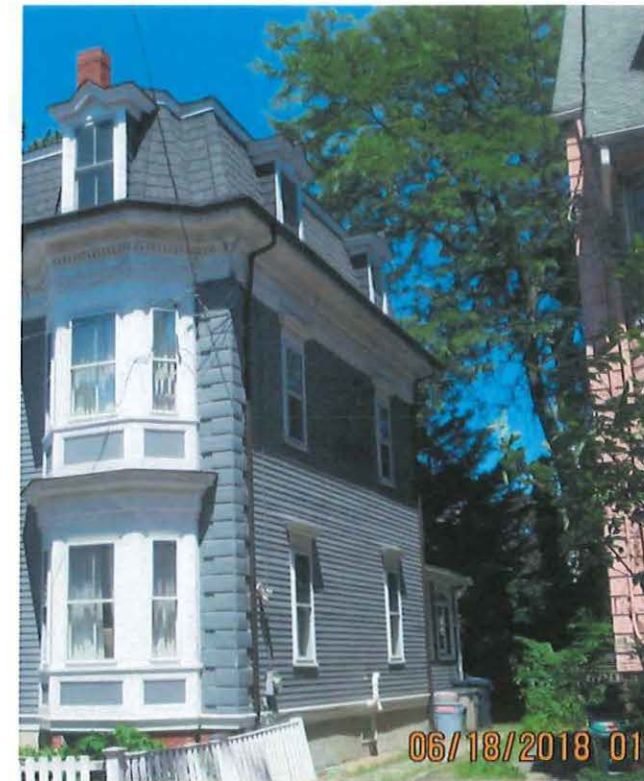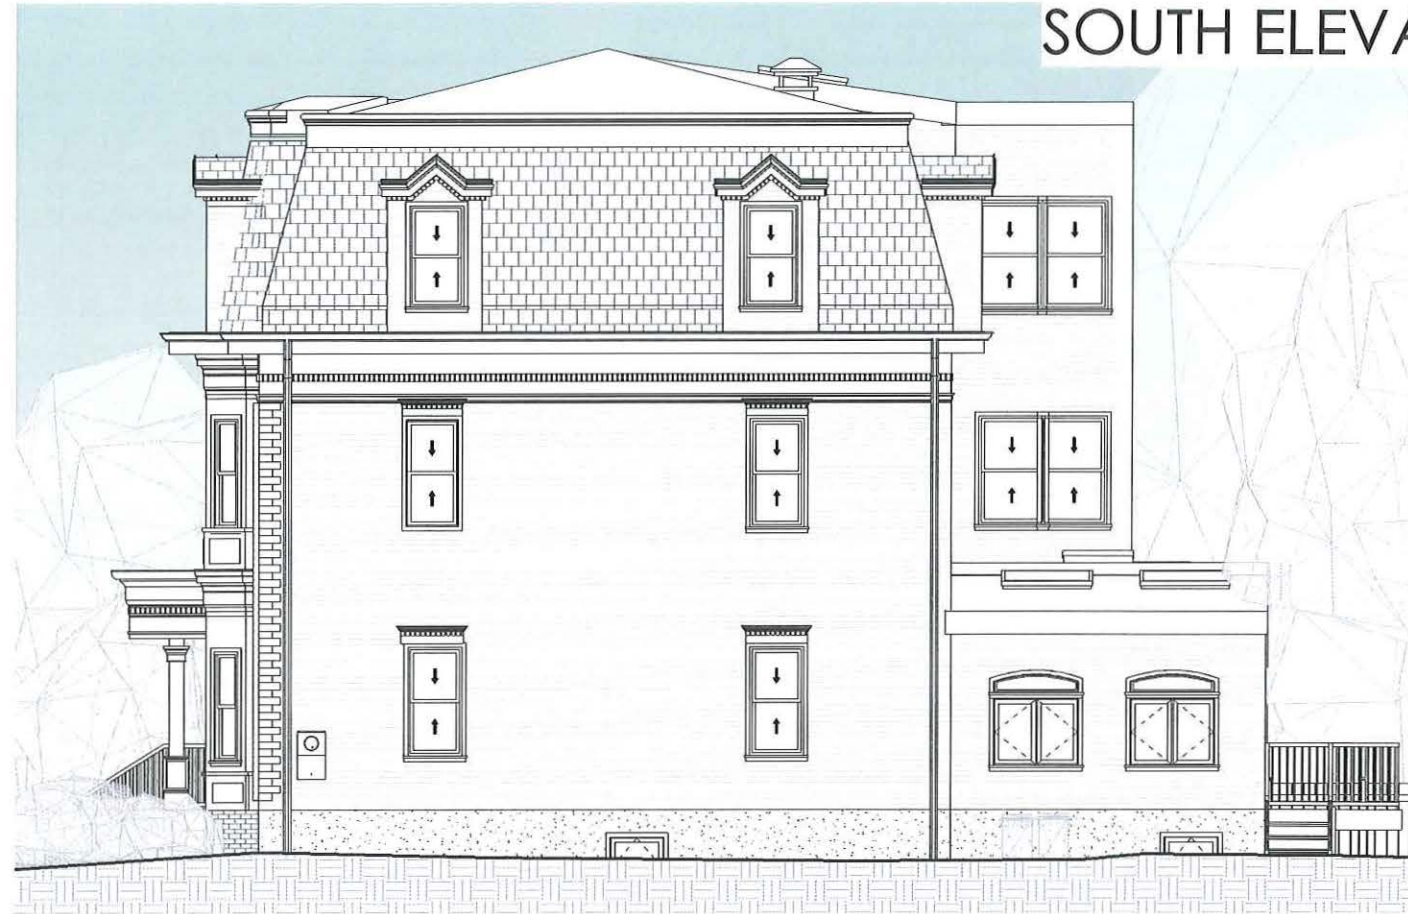

① BZA - EXISTING - SOUTH ELEVATION  
1/4" = 1'-0"

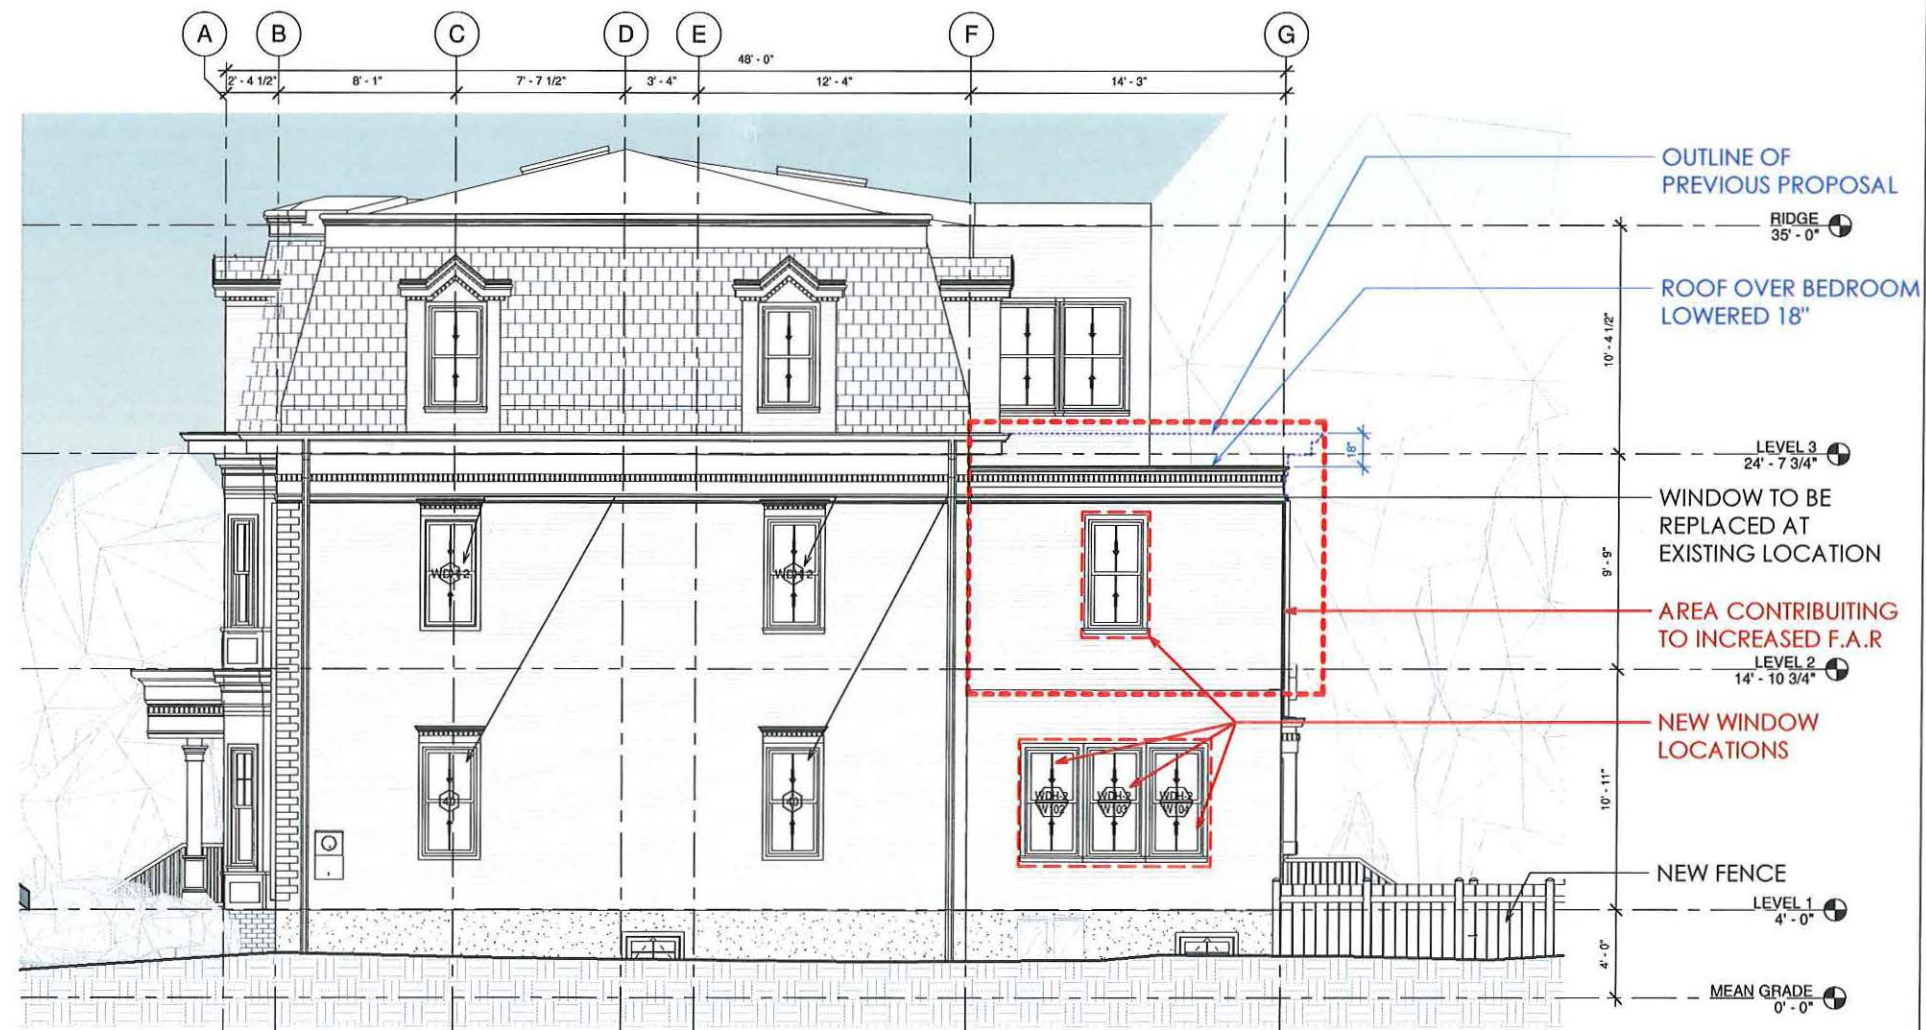

② BZA - PROPOSED - SOUTH ELEVATION  
1/4" = 1'-0"



**SAM KACHMAR** © 2020 SAM KACHMAR ARCHITECTS  
ARCHITECTS  
(P) 978-270-8441  
kachmardesign.com  
357 Huron Ave.  
CAMBRIDGE MA, 02138

REGISTRATIONS:

STRUCTURAL ENGINEER:

SOUTH ELEVATION

Lindsey Mead & Matt Russell

38 Mount Pleasant

38 Mount Pleasant Street  
Cambridge, MA 02140

Project Status	BZA SET
Project number	Project Number
Date	01/14/2022
Drawn by	Author
Checked by	Checker



**BZA-201**

Scale 1/4" = 1'-0"

EAST ELEVATION



① BZA - EXISTING - EAST ELEVATION  
1/4" = 1'-0"

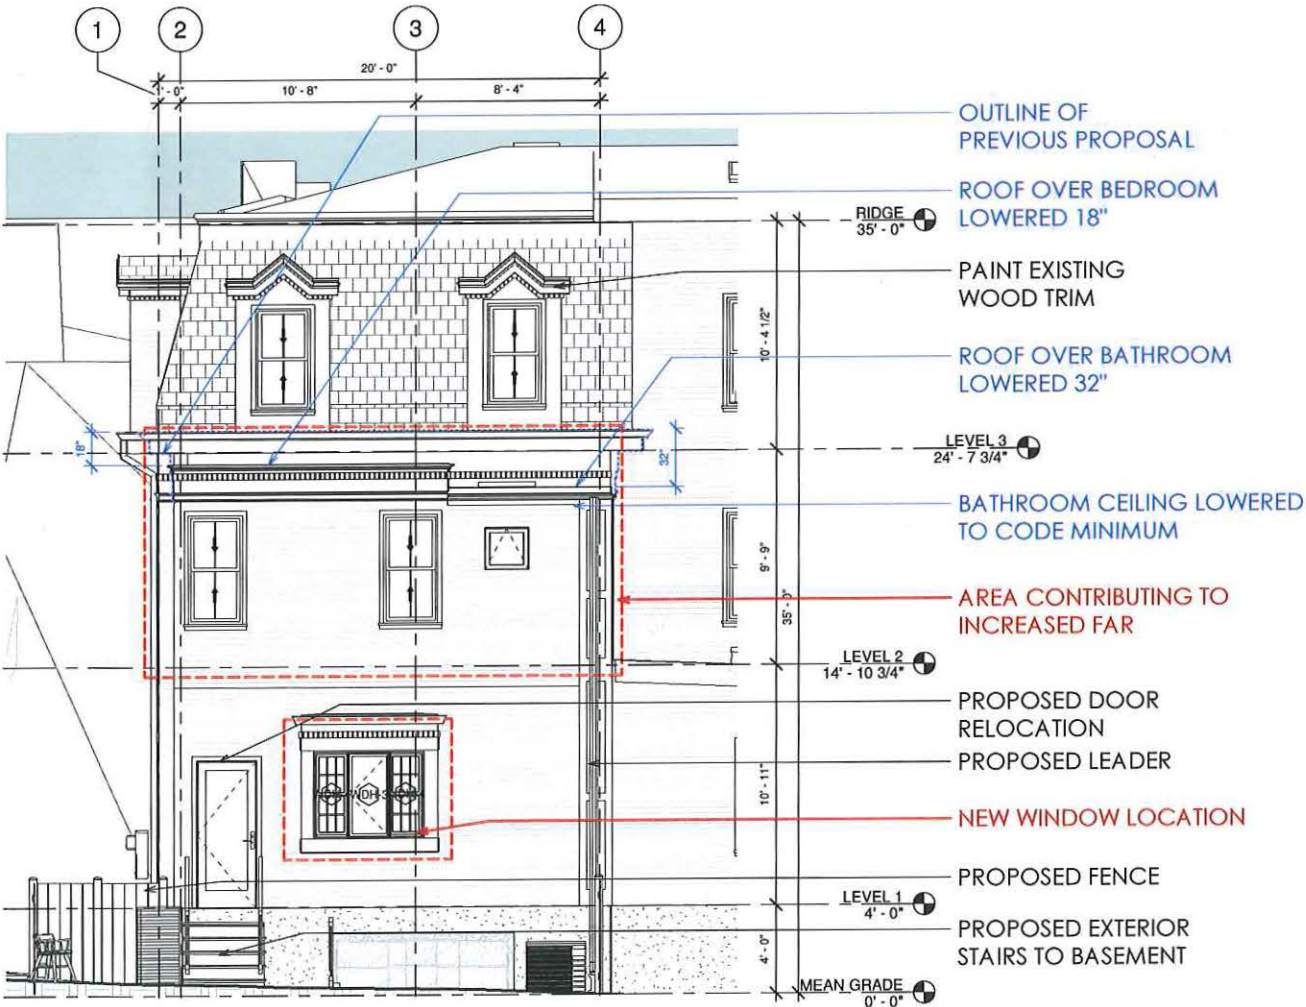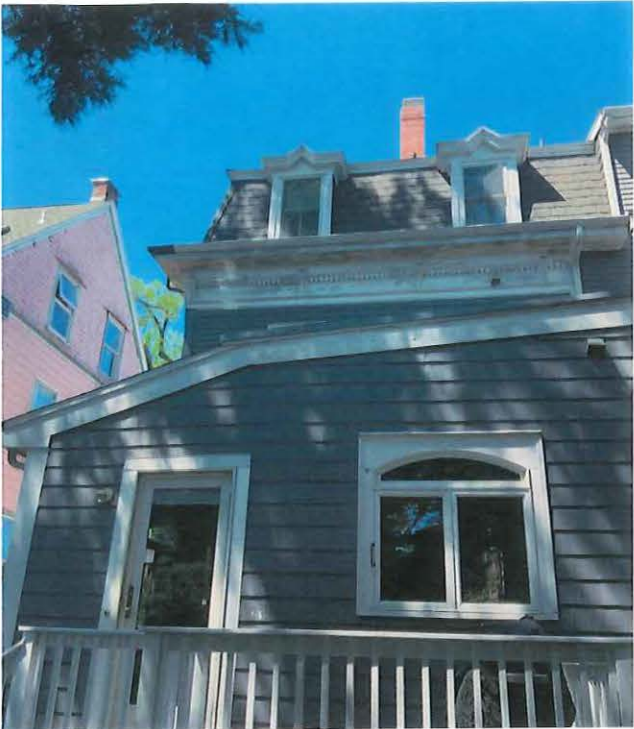

② BZA - PROPOSED - EAST ELEVATION  
1/4" = 1'-0"



**SAM KACHMAR**  
ARCHITECTS © 2020 SAM KACHMAR ARCHITECTS  
(P) 978-270-8441  
kachmar@design.com  
357 Huron Ave.  
CAMBRIDGE MA, 02138

REGISTRATIONS:

STRUCTURAL ENGINEER:

EAST ELEVATION (BACK)

Lindsey Mead & Matt Russell

38 Mount Pleasant


38 Mount Pleasant Street  
Cambridge, MA 02140

Project Status	BZA SET
Project number	Project Number
Date	01/14/2022
Drawn by	Author
Checked by	Checker


**BZA-202**

Scale 1/4" = 1'-0"

NORTH ELEVATION

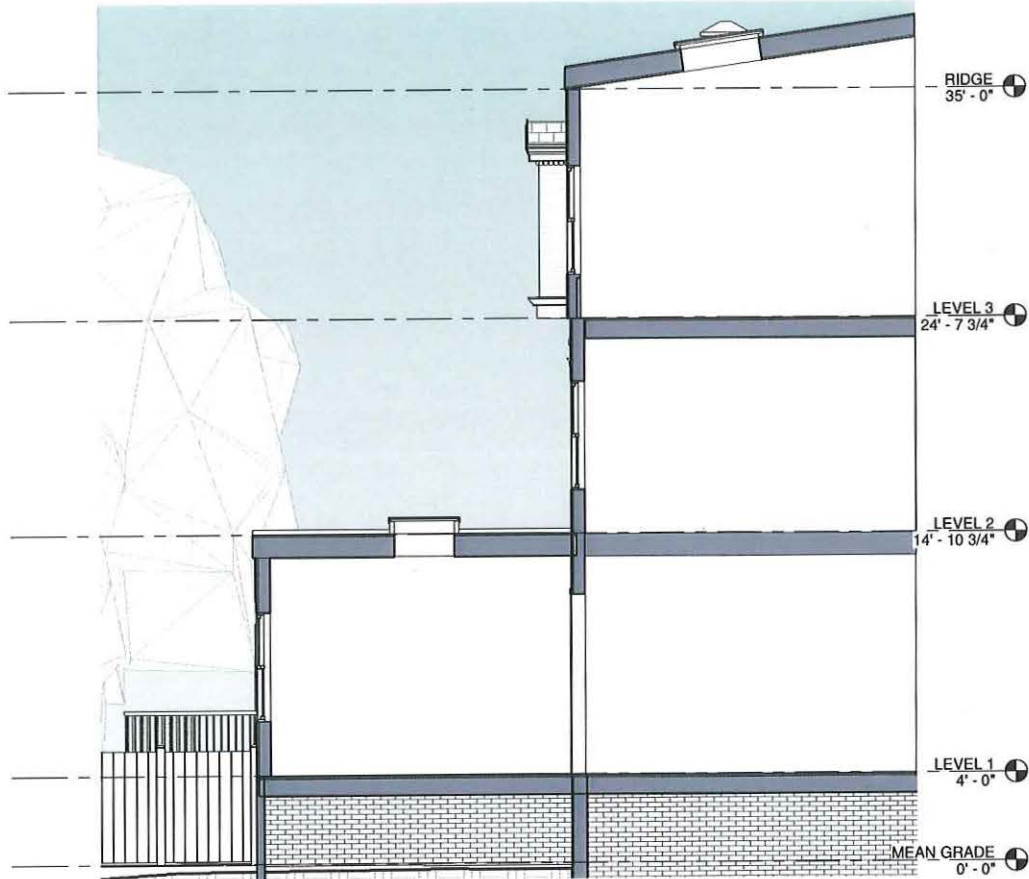

② EXISTING NORTH ELEVATION  
1/4" = 1'-0"

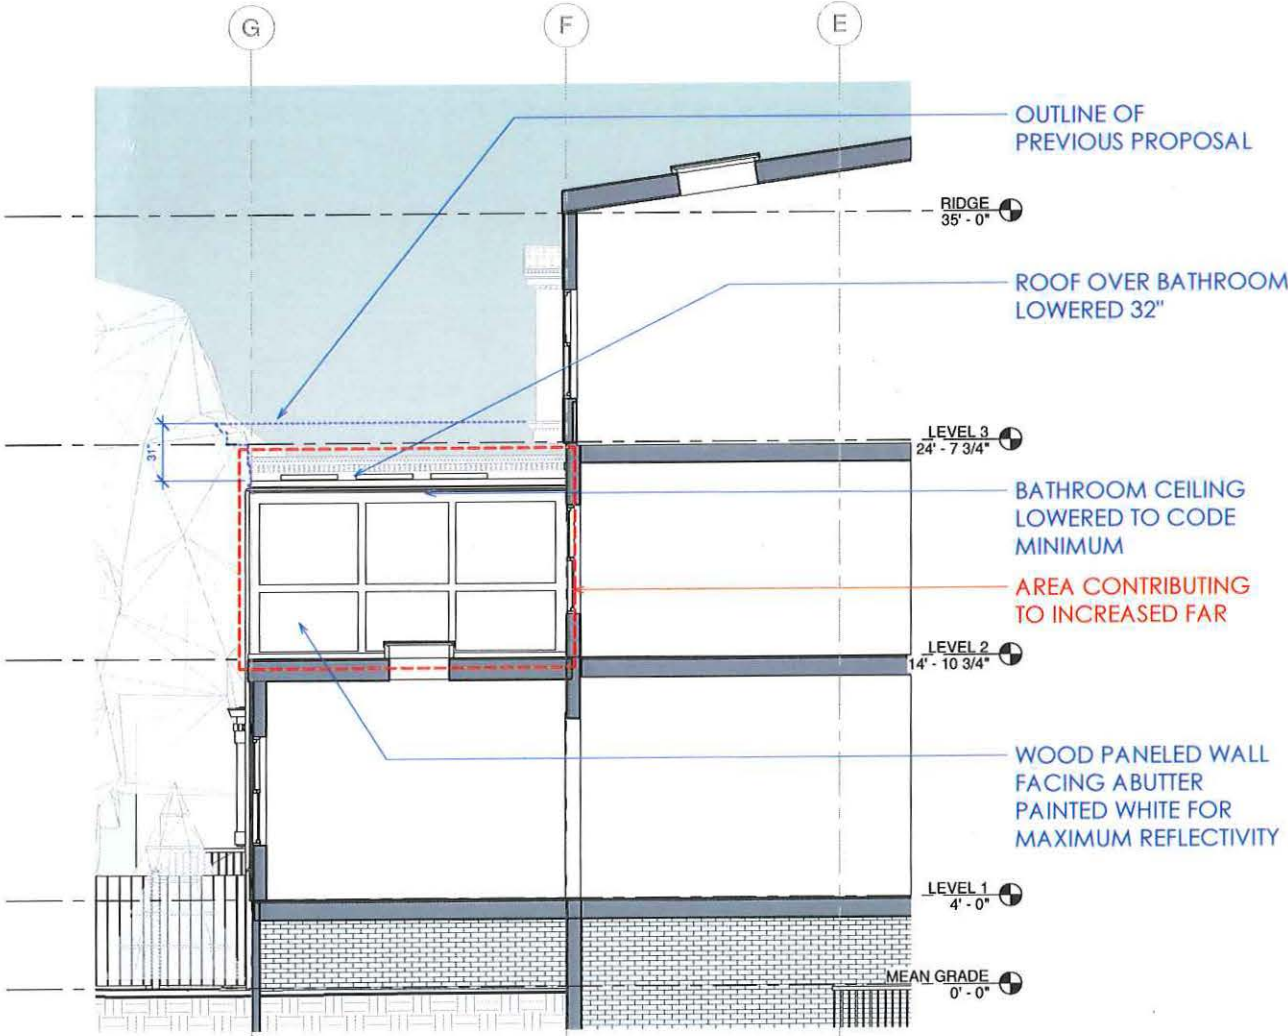

① PROPOSED NORTH ELEVATION  
1/4" = 1'-0"



**S K A**

**SAM KACHMAR** © 2020 SAM KACHMAR ARCHITECTS  
ARCHITECTS  
(P) 978-270-8441  
kachmardesign.com  
357 Huron Ave.  
CAMBRIDGE MA, 02138

REGISTRATIONS:

STRUCTURAL ENGINEER:

NORTH ELEVATION/  
SECTION


Lindsey Mead & Matt Russell  
38 Mount Pleasant  
38 Mount Pleasant Street  
Cambridge, MA 02140

Project Status	BZA SET
Project number	Project Number
Date	01/14/2022
Drawn by	Author
Checked by	Checker

**BZA-203**  
Scale 1/4" = 1'-0"

END OF PRESENTATION

38 MOUNT PLEASANT EXTERIOR VIDEO RENDER

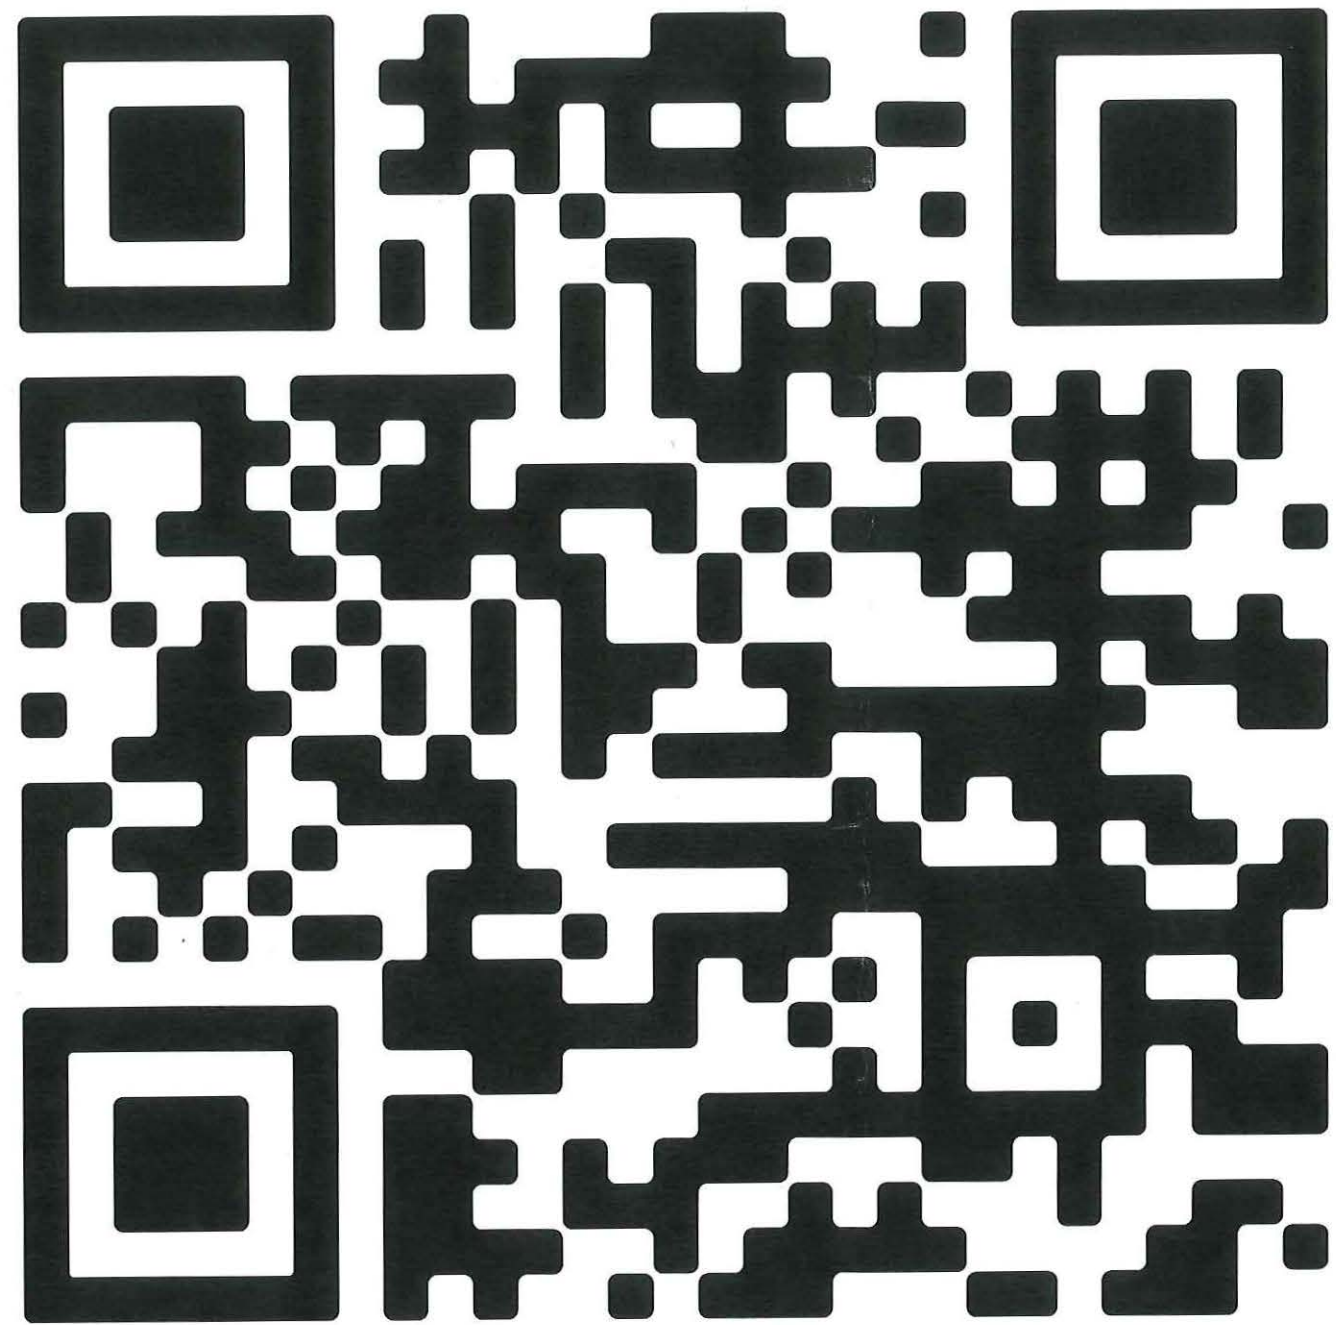

SUPPLEMENTARY SHEETS FOR REFERENCE BELOW



**SAM KACHMAR** © 2020 SAM KACHMAR ARCHITECTS  
ARCHITECTS  
(P) 978-270-8441  
kachmar@design.com  
357 Huron Ave.  
CAMBRIDGE MA, 02138

REGISTRATIONS:

STRUCTURAL ENGINEER:




QR CODE

Lindsey Mead & Matt Russell

38 Mount Pleasant

38 Mount Pleasant Street  
Cambridge, MA 02140

Project Status	BZA SET
Project number	Project Number
Date	01/14/2022
Drawn by	Author
Checked by	Checker
BZA-300	
Scale	

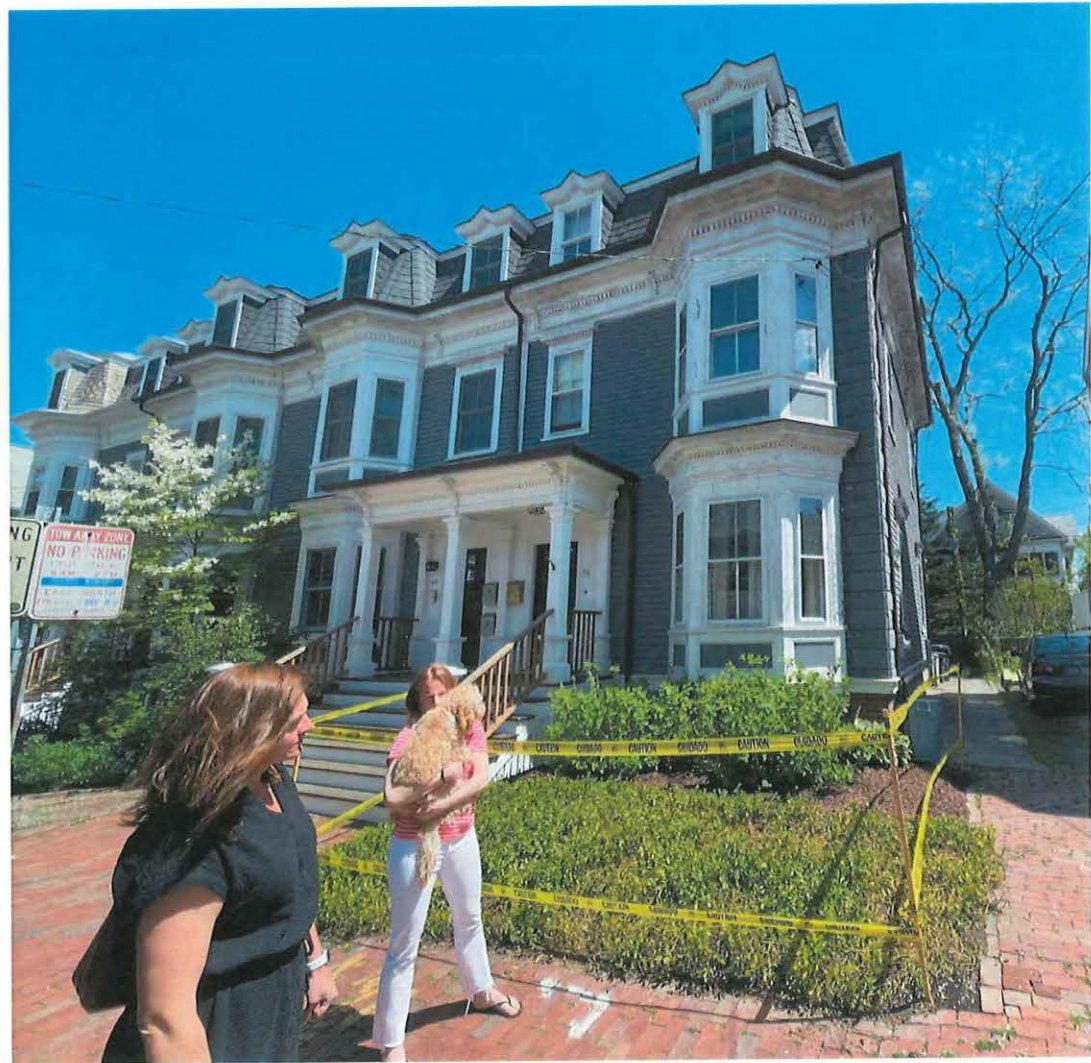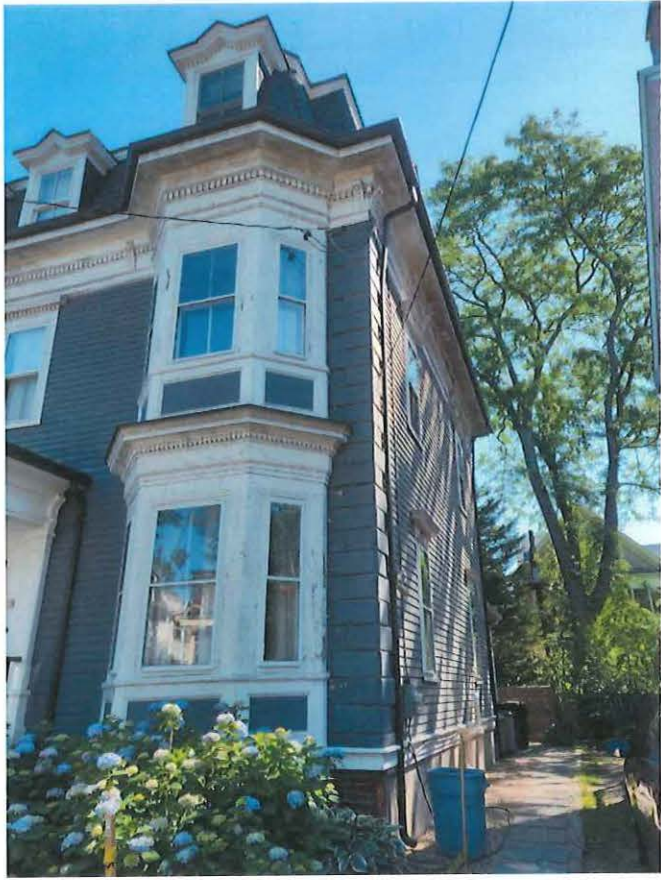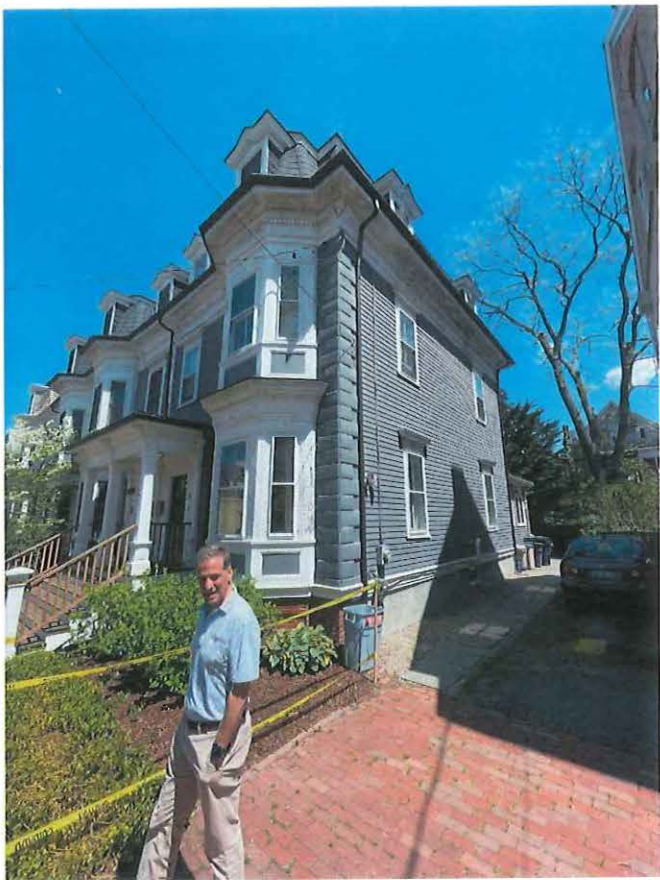

**SAM KACHMAR** © 2020 SAM KACHMAR ARCHITECTS  
ARCHITECTS  
(P) 978-270-8441  
kachmar@design.com  
357 Huron Ave.  
CAMBRIDGE MA, 02138

REGISTRATIONS:

STRUCTURAL ENGINEER:

ADDITIONAL PHOTOS

Lindsey Mead & Matt Russell

38 Mount Pleasant

38 Mount Pleasant Street  
Cambridge, MA 02140

Project Status	BZA SET
Project number	Project Number
Date	01/14/2022
Drawn by	Author
Checked by	Checker

**BZA-301**

Scale

NOTES:

1. PROPERTY KNOWN AS LOT 125 AS SHOWN ON THE CITY OF CAMBRIDGE, MIDDLESEX COUNTY, COMMONWEALTH OF MASSACHUSETTS; TAX MAP No. 201.
2. THIS PLAN IS BASED ON INFORMATION PROVIDED BY A SURVEY PERFORMED IN THE FIELD BY HIGH POINT SURVEY AND OTHER REFERENCE MATERIAL AS LISTED HEREON.
3. THE PURPOSE OF THIS PLAN IS TO SHOW THE EXISTING CONDITIONS.

MAP 201  
LOT 18


N/F LANDS OF  
GREYHOLE REVOCABLE  
TRUST  
BK. 21684, PG. 192

MAP 201  
LOT 19

N/F LANDS OF  
NEWMAN HORMANN  
LIVING TRUST  
BK. 74122, PG. 233


REFERENCES:

1. THE TAX ASSESSOR'S MAP OF CAMBRIDGE, MIDDLESEX COUNTY, COMMONWEALTH OF MASSACHUSETTS, MAP No. 201.
2. PLAN ENTITLED "PLAN OF LAND IN CAMBRIDGE," AND RECORDED IN THE CITY OF CAMBRIDGE ENGINEERING DEPARTMENT'S PLAN BOOK 349, PLAN 17.
3. PLAN ENTITLED "PLAN OF LAND IN CAMBRIDGE, MASSACHUSETTS," BY FREDRICK R. JOYCE, CO., SURVEYORS, DATED APRIL 6, 1984 AND RECORDED IN THE MIDDLESEX COUNTY REGISTRY OF DEEDS AS PLAN 391 OF 1984.

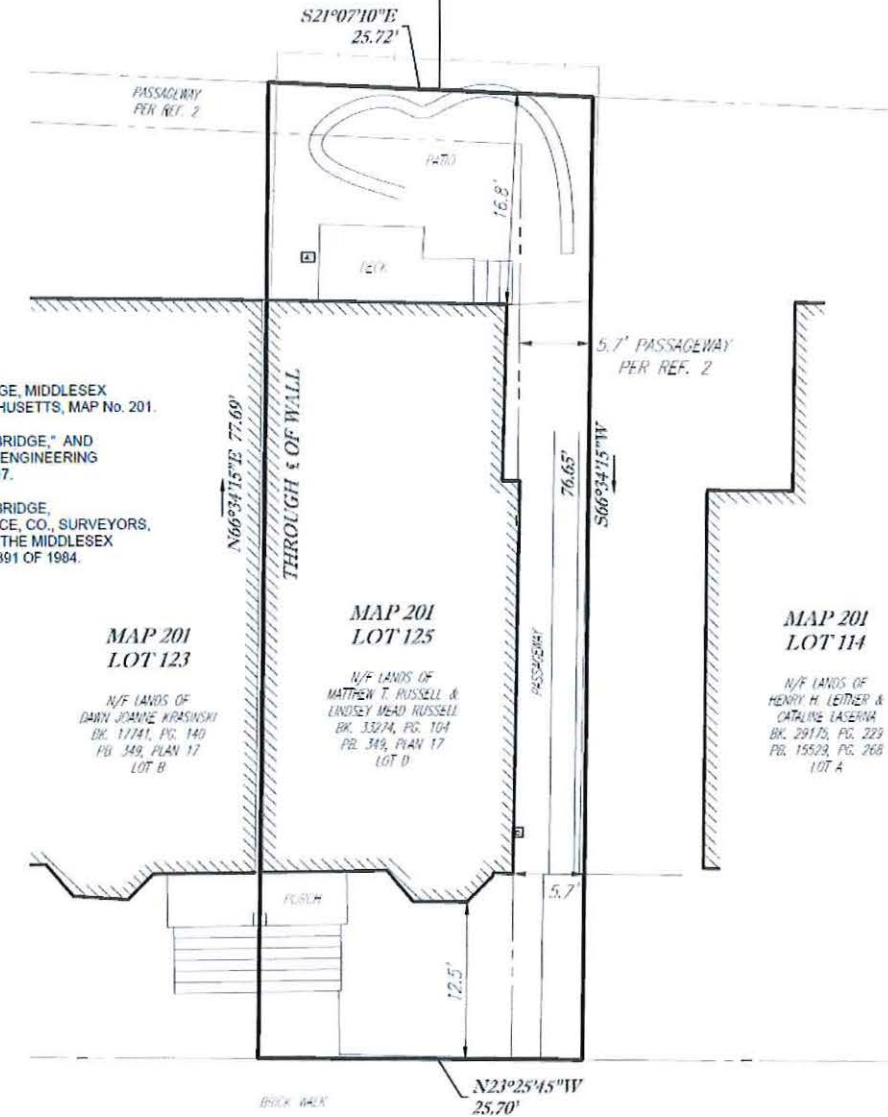

MT. PLEASANT STREET

(PUBLIC - 40' WIDE)

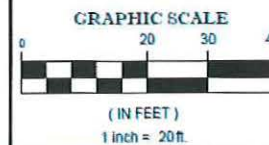

I CERTIFY THIS PLAN WAS PREPARED FROM AN ACTUAL SURVEY MADE ON THE GROUND USING TOTAL STATION METHODS ON 8/10/2021.

SCOTT M. LITVIN  
NO. 50815  
REGISTERED PROFESSIONAL LAND SURVEYOR

9/2/2021  
DATE

FIELD DATE 08/10/2021		MATT RUSSELL	
FIELD BOOK NO. MA-02		CERTIFIED PLOT PLAN	
FIELD BOOK PG. 11		38 MT. PLEASANT STREET	
FIELD CASH JMR		CITY OF CAMBRIDGE, MIDDLESEX COUNTY	
DRAWN JMR		COMMONWEALTH OF MASSACHUSETTS	
REVIEWED JMR		100 CUMMINGS CENTER	
APPROVED SML		SUITE 353-E	
DATE 09/01/2021		Beverly, Massachusetts 01915	
SCALE 1"=20'		508.243.3434 HighPointSurvey.com	
FILE NO. 21-013		DWS NO. 1 OF 1	



**SAM KACHMAR** © 2020 SAM KACHMAR ARCHITECTS  
ARCHITECTS  
(P) 978-270-8441  
kachmar@design.com  
357 Huron Ave.  
CAMBRIDGE MA, 02138

REGISTRATIONS:

STRUCTURAL ENGINEER:

SURVEY PLAN

Lindsey Mead & Matt Russell

38 Mount Pleasant

38 Mount Pleasant Street  
Cambridge, MA 02140

Project Status	BZA SET
Project number	Project Number
Date	01/14/2022
Drawn by	Author
Checked by	Checker

BZA-302

Scale

From: [Matt Russell](#)  
To: [Chris Akhen](#)  
Subject: [Fwd:](#)  
Date: Tuesday, September 28, 2021 11:13:21 AM

mrussell92@gmail.com  
617 803 3189

Begin forwarded message:

From: Philip Laird <PLaird@arcusa.com>  
Date: September 28, 2021 at 11:05:26 EDT  
To: mrussell92@gmail.com

To Whom it May Concern,

My name is Philip Laird and my wife and I have lived at 22 Mt Pleasant Street since 1982. I am writing to state my support for my neighbors, Lindsey and Matthew Russell. I have seen their renovation plans and I am in support of their application for a Special Permit for their home at 38 Mt Pleasant Street, Cambridge, MA 02140. They have always kept their house in beautiful condition and I think this renovation will substantially improve both the outside and inside of the house.

Best Regards,

Philip Laird

Philip L. Laird FAIA, LEED AP  
President  
ARC/ Architectural Resources Cambridge  
501 Boylston Street  
Boston, MA 02116

T: 617-575-4226  
C: 617-460-0289

Support for renovations at 38 Mount Pleasant St.

1 message

Leah Williams <L.R.Williams@comcast.net>  
To: Matt Russell <mrussell92@gmail.com>

Wed, Nov 10, 2021 at 8:10 AM

Dear Board of Zoning Appeals  
We are neighbors at 30 Mount Pleasant St and fully support the proposed renovations at 38 Mount Pleasant St. Matt and Lindsey are great neighbors and take excellent care of their building. If additional space makes it possible for them to stay in the neighborhood, then we heartily approve.

Sincerely yours,  
Leah and Brian Williams  
30 Mount Pleasant St.

October 1, 2021

To Whom it May Concern,

I am writing in support of Matt and Lindsey Russell, homeowners of 38 Mt. Pleasant St., who are seeking a variance/special permit for an addition on the rear of their home. I am a non-abutting neighbor who has viewed the proposal for this renovation/addition, and I see no major detrimental impacts to the street or abutting neighbors. The Russells have lived in their home for 20 years and are responsible residents and neighbors. My understanding is that this addition will allow the Russell family to provide additional support for their aging parents.

Please don't hesitate to contact me for any reason.

Sincerely,

Max

Max McMahon  
25 Mt. Pleasant St.  
Cambridge, MA 02140  
(617) 750-3529  
sendtomax@gmail.com



Date: 9-29-2021

To Whom it May Concern:

My name is Richard Pratt  
Marjorie Hilton and I live at

141 Upland Rd (corner of Mt. Pleasant St)

I am writing to state my support for my neighbors, Lindsey and Matt Russell, in their application for

a special permit for their home at 38 Mt Pleasant Street Cambridge, MA 02140.

Sincerely,

Richard Pratt  
Marjorie Hilton

Board of Zoning Appeal  
City of Cambridge  
831 Mass Avenue  
Cambridge, MA 02139  
November 4, 2021

Re: Case No: BZA-149665  
Location: 38 Mount Pleasant Street, Cambridge, MA  
Petitioner: Matthew T. Russell & Lindsey M. Russell

Dear Members of the Board of Zoning Appeal,

We are neighbors diagonally across the street from the Russell's at 38 Mount Pleasant. We heartedly approve of their Petition to build a second-floor addition over existing first floor kitchen and to replace/relocate windows.

The Russell's along with their two children have been members of our neighborhood for some time; we look forward to having them remain in the neighborhood for many years to come.

Sincerely,

Lance Drane Elizabeth Wyld

Lance Drane and Elizabeth Wyld  
31 Mount Pleasant Street  
Cambridge MA 02140

Oct. 7, 2021

To Whom it May Concern:

My name is Andrew Anisimov. My family has lived at 44 Mt. Pleasant St. since 1959. My 94 year old mother still lives there and I am a daily visitor although I now live between Harvard and Central Sq. Our house is the opposite end of the same building that Lindsey and Matt are planning to make some renovations to. They have shared the details with us and I would like to state our support for my neighbors, Lindsey and Matt Russell, in their application for a special permit for their home at 38 Mt Pleasant Street Cambridge, MA 02140.

Thank you,

Andrew Anisimov  
moo.moo@comcast.net  
617 699 1678

Support for special permit

1 message

Anne Tallon <anne.tallon194@gmail.com>  
To: mrussell92@gmail.com

Wed, Oct 6, 2021 at 2:56 PM

Hi Matt,  
It was nice to run into you at the park the other day. Please feel free to forward the message below to the Cambridge Board of Zoning Appeals. Also, please let me know if we can supply anything else in support of your petition.

We are happy to offer our support to our neighbors, Lindsay and Matt Russell, in their application for a special permit for their home at 38 Mount Pleasant Street, Cambridge, MA 02140.

Sincerely,  
Anne Tallon  
Paul Loneragan  
212 Upland Road  
Cambridge, MA 02140

Andrew & Karen Sinclair  
39 Mount Pleasant St.  
Cambridge, MA 02140

Re: Special Permit Application of Lindsey and Matt Russell  
38 Mount Pleasant St. Cambridge, MA 02140

October 1, 2021

Dear Board of Zoning Appeals,

We live directly across Mount Pleasant Street from Lindsey and Matt Russell and have been neighbors for seven years. Based on the plans the Russells showed us, the proposed second floor rear addition would have no impact on our view or the character of the street. If this addition would permit the Russells to stay in their home and the neighborhood, we are supportive of their application for a special permit for a second floor rear addition.

Sincerely,

Andrew & Karen Sinclair

September 27, 2021

To Whom it May Concern,

Steve & I moved into our home at 40 Mt Pleasant Street, unit 4 in November 2020. We love the neighborhood and are so happy to be here.

We are writing to share our support for our neighbors, Lindsey and Matthew Russell of 38 Mt Pleasant Street for their planned renovations to their home. We have reviewed the renovation plans with them and do not have any concerns about the proposed plans and therefore support their application for a Variance/Special permit for their home at 38 Mt Pleasant Street, Cambridge MA 02140.

We appreciate the need for additional space and the desire to stay in this fabulous neighborhood. We believe that the planned renovations will improve their property value which will subsequently improve the neighborhood and the value of all of our homes.

Sincerely,

Stephen & Christine Spring  
40 Mt Pleasant St  
Unit 4  
Cambridge, MA 02140

To Whom it May Concern,

Our names are Henry Leitner and Catalina Laserna. We are a married couple who have lived at 32 Mt Pleasant Street since 1984.

We are writing to state our strong support for our neighbors, Lindsey and Matthew Russell. We have seen their renovation plans and we are in support of their application for a Variance/Special Permit for their home at 38 Mt Pleasant Street, Cambridge, MA 02140.

Thank you. Feel free to contact us

Henry Leitner (hleitner@me.com, 617-953-8026)

Catalina Laserna (cyberlina@me.com, 617-230-8541)



SAM KACHMAR © 2020 SAM KACHMAR ARCHITECTS  
ARCHITECTS  
(P) 978-270-8441  
kachmardesign.com  
357 Huron Ave.  
CAMBRIDGE MA, 02138

REGISTRATIONS:

STRUCTURAL ENGINEER:

LETTERS OF SUPPORT

Lindsey Mead & Matt Russell

38 Mount Pleasant

38 Mount Pleasant Street  
Cambridge, MA 02140

Project Status	BZA SET
Project number	Project Number
Date	01/14/2022
Drawn by	Author
Checked by	Checker
BZA-303	
Scale	

\* \* \* \* \*

(8:18 p.m.)

Sitting Members: Constantine Alexander, Brendan Sullivan,  
Andrea A. Hickey, Wendy Leiserson and Jim  
Monteverde

CONSTANTINE ALEXANDER: The Chair will now  
call Case Number 149665 -- 1 -- I'm sorry, 38 Mount Pleasant  
Street. Anyone here wishing to be heard?

CHRISTOPHER ALPHEN: Thank you, Mr. Chairman.  
Attorney Christopher Alphen for the applicants Matt Russell  
and Lindsey Russell. They are with us today. Also with us  
--

CONSTANTINE ALEXANDER: Okay. Before you go any  
further sir, I'm sorry to interrupt you, we have a letter in  
our -- I'm doing this because I want to avoid having a case  
heard, which would require longer time to get the case  
reconsidered.

CHRISTOPHER ALPHEN: Understood.

CONSTANTINE ALEXANDER: We are in receipt -- this  
Board -- if I can find it -- of a memo from the Planning  
Board. And -- just give me a second to find it and to read  
it. I've got to go through this file for a second.

1 CHRISTOPHER ALPHEN: It may not be this  
2 application, only because I'm also representing the next  
3 applicant, and they received a letter from the Planning  
4 Board.

5 CONSTANTINE ALEXANDER: I guess I have it wrong,  
6 yeah.

7 CHRISTOPHER ALPHEN: [Laughter]

8 CONSTANTINE ALEXANDER: Frost Street. I'm sorry,  
9 you're right, sir.

10 CHRISTOPHER ALPHEN: We'll deal with that on the  
11 next one.

12 CONSTANTINE ALEXANDER: Okay.

13 CHRISTOPHER ALPHEN: No letter in (sic) the  
14 Planning Board on this case.

15 CONSTANTINE ALEXANDER: Okay. I'm sorry. Go  
16 ahead.

17 CHRISTOPHER ALPHEN: So with me are the applicants  
18 Matt and Lindsey Russell. Also with us are the members --  
19 the entire team, it looks like, over there at SKA, including  
20 Axel, who is the architect; and Sam, the architect who  
21 worked on this project, who will present the modifications.

22 The applicants are looking to renovate their

1 house. They need some more space. They're looking to add  
2 265 square feet to the back portion of their townhouse.

3 The purpose of adding the additional living space  
4 is to add a live-in area for Matt's Mom so that she can stay  
5 for extended periods of times -- he's currently a Cambridge  
6 resident today -- and to add a little bit of an office  
7 space. Because in the new world of working at home, Matthew  
8 needs some more space for an office.

9 The structure is a preexisting nonconforming  
10 structure. The existing FAR is preexisting, nonconforming.  
11 The minimum allowed is 0.75 as it exists today, it's 0.98.  
12 And so the renovations -- the 620 -- the 265 square feet to  
13 be added to the back, would increase that preexisting,  
14 nonconforming FAR to 1.12.

15 And accordingly, the applicant needs a special  
16 permit to do so under Section 822.2 d, the new ordinance  
17 section that requires a special permit for extending  
18 preexisting, nonconforming dimensions.

19 In addition, there are going to be some additions  
20 and some removal of some windows that also require a special  
21 permit for a modification to a preexisting, nonconforming  
22 structure.

1           The Russells did a terrific job of reaching out to  
2   their neighbors. And they've spoken to everybody that they  
3   could possibly speak to, and they received an impressive 15  
4   letters in support for their modification.

5           We believe that it's a modest modification that  
6   really makes an improvement to the structure, and is  
7   something that is appropriate for a couple that wants to  
8   remain in Cambridge, but at the same time have a little bit  
9   more living space.

10          With that, I will turn it over to Axel, who will  
11   review the plans in detail and give you an exact idea of  
12   what we are proposing.

13          AXEL: Thank you, Chris. But I'm in the next  
14   project. My colleagues --

15          CHRISTOPHER ALPHEN: Oh, I'm sorry, I'm sorry.  
16   Michael Fields?

17          MICHAEL FIELDS: Axel will cede the portion this  
18   time to -- if the Chair will recognize -- so yes, thank you,  
19   Chris.

20          Thank you, members of the Board, for your time  
21   this evening. My name is Michael Fields and I'm here with  
22   Axel and many others in support of Lindsey and Matt tonight.

1 Just a brief history. This project is an update to a  
2 townhouse built around 1880 -- it's at the south end of a  
3 Row 4. The two center sections were developed and  
4 reapportioned in 2007, but this renovation maintained the  
5 fundamental footprint and layouts of the original.

6 As stated by Chris, our request before you this  
7 evening is in several parts. We want to relocate windows --  
8 the back of the building that fall outside the existing  
9 noncompliant setbacks.

10 We want to provide an egress window well at the  
11 front of the building and an excavated egress stair at the  
12 back to serve the lower level, which are outside of the  
13 existing noncompliant setbacks, expand the second floor by  
14 265 square feet over the footprint of the existing first  
15 floor in line with the existing noncompliant setbacks, and  
16 then increase the existing noncompliant FAR by 0.14.

17 And before we go through the plans and elevations,  
18 I want to give Matt and Lindsey a moment to introduce  
19 themselves and their families' connection to the  
20 neighborhood.

21 LINDSEY RUSSELL: Thank you. And thank you to the  
22 Board for hearing us tonight. I'm a Cambridge lifer. I was

1 born in North Cambridge on Fairfield Street off of Rindge  
2 Ave. And my parents then moved 30 years ago to Lexington  
3 Avenue. And we moved here in 2001.

4 And we are -- our children are moving out; we have  
5 one in college and one in high school and we're  
6 transitioning to this next phase of our lives.

7 We also both lost our fathers recently, and as a  
8 result my mother is actually a Cambridge resident. She just  
9 moved out of the big house she and my dad had lived in for  
10 30 years. She remains a Cambridge resident, but the hosting  
11 of family gatherings naturally has been passed to us, and  
12 Matt's mother who is also a widow, lives in Florida and  
13 comes up for extended periods. And we'd like to be able to  
14 host her for some of the time.

15 And those are really the fundamental reasons for  
16 our application. As we looked around, after having lived  
17 here for 20 years, we thought about moving, and got pretty  
18 close to doing so. And at every moment we came back and  
19 looked at the each other and said, "We really want to live  
20 here."

21 So I would say that our commitment to this  
22 neighborhood and, you know, I live -- I was born on

1 Fairfield Street, which is about half a mile from where we  
2 live now. So our commitment and our roots in this area run  
3 deep. So thank you for considering.

4 CHRISTOPHER ALPHEN: Thank you, Lindsey and Matt.

5 And Olivia, if you could put our presentation up  
6 that would be great.

7 This is just showing the -- at left, the existing  
8 townhouse on the end, and a rendering of the front. You  
9 know, essentially, it's going to remain the same.

10 Next slide, please?

11 This slide outlines the zoning calculations of the  
12 building and its location in the neighborhood. This 1880  
13 building falls outside of the C1 calculated and minimum  
14 setbacks. But the project will maintain the original  
15 footprint, apart from the requested egress from the lower  
16 level.

17 The current FAR of 0.98 already exceeds the  
18 allottable FAR of 0.75, and we're requesting a slight  
19 increase to this FAR by 0.14, or 265 square feet for a total  
20 of 1.12, to allow for a home office and a grandparent suite.

21 Finally, the windows were replaced on the first  
22 and second floor in their existing locations, and new

1 windows in the addition will complement the scale and  
2 proportions of the remainder of the townhouse.

3 Next slide, please?

4 The streetscape will remain unchanged. The wood  
5 exterior of the townhouse will be repaired as needed and  
6 repainted, matching the adjacent townhouses. Windows on the  
7 first and second floors will be replaced in their current  
8 locations with energy efficient windows, and the new egress  
9 window well will be screened and set apart from the street  
10 with plantings.

11 Next slide, please?

12 Since there's no change to the street side, here  
13 we are showing the massing of the existing townhouses from  
14 the back, with 38 Mount Pleasant at the lower left-hand  
15 corner.

16 Next slide, please?

17 Here we see the expansion of the second floor over  
18 the existing footprint. The existing deck has been removed,  
19 and the egress stair from the basement has held tight to the  
20 back of the house, to provide more usable open space.

21 Next slide, please?

22 In the existing site plan, we see the existing

1 first-floor kitchen and deck off the rear of the townhouse.

2 Next slide, please?

3 And in the proposed site plan, we've highlighted  
4 the area contributing to increased FAR and the proposed  
5 egress ways from the lower level.

6 Next slide, please?

7 In our shadow studies, we are showing the direct  
8 impact of the existing structure in red, and any additional  
9 shadows created by the expansion in purple.

10 For much of the year, the shadows that would be  
11 cast by the expansion are captured within the shadows of the  
12 existing townhouse and the surrounding structures. This is  
13 not included in the shadows cast by the mature tree canopy,  
14 and there will be some modest additional shadow cast in the  
15 winter mornings when the sun's at its lowest.

16 Next slide, please?

17 In the basement level, the slab is being lowered  
18 to approximately the same level as the adjacent townhouse.  
19 Our design includes the creation of an egress window at the  
20 front, at the location of an existing smaller window.

21 And at the back, we're proposing an egress stair  
22 up to the back yard at the location of the existing window

1     into the basement.

2                 Next slide, please?

3                 On the first floor, the adjusted layout remains  
4     within the existing footprint. The windows of the kitchen  
5     are reorganized to serve the layout and better match the  
6     style of the windows that persist throughout the row of  
7     townhouses.

8                 Next slide, please?

9                 The second floor shows the expansion over the  
10    existing footprint on the first floor. Here we see the home  
11    office and the grandparents' suite that are driving the  
12    expansion of this floor.

13                Next slide, please?

14                The third-floor plan is unchanged by this request.

15                Next slide, please?

16                The roof plan shows the proposed skylights within  
17    the allowable building area. Water from the new roof, as  
18    well as from the upper roofs will be gathered through new  
19    gutters and brought down to a dry well in the rear yard.

20                Next slide, please?

21                As seen earlier in the streetscape slide, the  
22    front elevation will remain unchanged, apart from the

1 screened window well.

2 Next slide, please?

3 As we come around to the south elevation, the main  
4 building remains unchanged. And the setback portion will  
5 carry the line of the existing trim around the extension,  
6 below the main egress. The size and scale of the windows in  
7 the setback portion are in keeping with the main structure.

8 Next slide, please?

9 At the east elevation in the rear, shows the area  
10 contributing to increased far. The egress stair from the  
11 basement is tucked behind a fixed railing-height planter,  
12 and is open to the sky. Then we see a new window  
13 configuration of the back.

14 Next slide, please?

15 And that concludes our presentation. You can scan  
16 the barcode below with your phone camera for a video render  
17 of the exterior, and the additional slides that follow show  
18 more views of the existing house, our survey site plan and  
19 we have some of the letters of support -- 15 letters of  
20 support -- from the people up and down the street and near  
21 and far.

22 And that is it. We'll take any questions you

1 might have.

2 BRENDAN SULLIVAN: This is Brendan Sullivan.

3 Olivia, could you go back to the east elevation, please?

4 Which would be the rear.

5 [Pause]

6 BRENDAN SULLIVAN: The lower -- the lower left  
7 there. This -- my concern if you -- yeah -- is, obviously,  
8 to the right of your addition is the next-door unit, right?

9 CHRISTOPHER ALPHEN: Mm-hm.

10 BRENDAN SULLIVAN: And what your proposed second-  
11 floor addition does to those windows in that area, which --  
12 what are those rooms there, in their units? Are those  
13 bedrooms?

14 CHRISTOPHER ALPHEN: I believe that the one on the  
15 back wall is a bedroom, and then the ones that wrap the  
16 living space of the condoized addition are living space.

17 BRENDAN SULLIVAN: And the shadow study shows that  
18 it has no effect?

19 CHRISTOPHER ALPHEN: It has some effect in the  
20 winter, in the more.

21 BRENDAN SULLIVAN: Because the sun is lower?

22 CHRISTOPHER ALPHEN: Yeah, just at 9:00 a.m. You

1 know, by noon the main building is casting a shadow over  
2 that area.

3 BRENDAN SULLIVAN: Okay. So the proposed at  
4 12:00? Yeah, okay. Okay, so it's coming up in the east and  
5 -- okay, no other questions.

6 CONSTANTINE ALEXANDER: Jim, do you have any  
7 questions?

8 JIM MONTEVERDE: Yeah. This is Jim Monteverde. I  
9 have one question, please. If you could -- I'm looking at  
10 your sheet -- I'm on another screen with your plans, and I'm  
11 on your drawing 102, which is your second-floor client.

12 Could you bring that back up?

13 And if I count correctly, the house currently has  
14 four bedrooms, and when you're done, you'll have four  
15 bedrooms, am I correct?

16 CHRISTOPHER ALPHEN: That is correct.

17 JIM MONTEVERDE: Okay. And in the proposed plan,  
18 the visitor suite, or the grandmother suite is the one to  
19 the front of the house, I'm assuming?

20 CHRISTOPHER ALPHEN: Correct, yep.

21 JIM MONTEVERDE: Right. So are you -- it -- what  
22 I'm trying to confirm is during the course of the

1 presentation, I heard the discussion about, you know, moving  
2 family in -- that's a very nice thing to do, moving  
3 someone's Mom in, I mean that's terrific, noteworthy. When  
4 I look at the plan in terms of what you're actually  
5 creating, you create a rather nice, new master suite, and  
6 I'm assuming a home office?

7 CHRISTOPHER ALPHEN: Correct.

8 JIM MONTEVERDE: Which exists already on the third  
9 floor? Third floor.

10 CHRISTOPHER ALPHEN: There's -- so both Matt and  
11 Lindsey work from home.

12 JIM MONTEVERDE: Okay.

13 CHRISTOPHER ALPHEN: Yeah. So the one on the  
14 third floor is Lindsey's office, and the one on the --

15 JIM MONTEVERDE: Yep.

16 CHRISTOPHER ALPHEN: -- second floor would be  
17 Matt's office.

18 LINDSEY RUSSELL: And currently --

19 JIM MONTEVERDE: Okay, so just -- if I'm reading  
20 the plan correctly, it's really the -- I would say mother  
21 suite kind of is there plus a bathroom; it's really the main  
22 master suite that's the addition?

1 CHRISTOPHER ALPHEN: Right. Yeah. We have --

2 JIM MONTEVERDE: Okay.

3 CHRISTOPHER ALPHEN: We're moving the laundry up  
4 from the basement.

5 JIM MONTEVERDE: Yep.

6 CHRISTOPHER ALPHEN: Bring in the -- the office  
7 into that central section, and then yeah, there's a little  
8 bit of closet space.

9 JIM MONTEVERDE: Mm-hm.

10 CHRISTOPHER ALPHEN: And then the main suite,  
11 yeah.

12 JIM MONTEVERDE: Okay. Thank you.

13 CHRISTOPHER ALPHEN: Mm-hm.

14 CONSTANTINE ALEXANDER: Andrea?

15 ANDREA HICKEY: I have no questions. Thank you,  
16 Mr. Chair.

17 CONSTANTINE ALEXANDER: Wendy?

18 WENDY LEISERSON: I have no questions. Thank you.

19 CONSTANTINE ALEXANDER: Okay. The Chair has no  
20 questions either. So we'll open the matter up to public  
21 testimony. We have a number of letters in our file, both  
22 pro and con, with regard to the relief being sought,

1     although the strong majority of the letters are pro. But I  
2     just want to express that there are some negatives in our  
3     files.

4             So with that, we'll open the matter up to public  
5     testimony. Any members of the public who wish to speak  
6     should now click the icon at the bottom of your Zoom screen  
7     that says, "Raise hand."

8             If you're calling in by phone, you can raise your  
9     hand by pressing \*9 and unmute or mute by pressing \*6.  
10    We'll take a moment to see if anyone wishing to calling in.

11            [Pause]

12            OLIVIA RATAY: Anne Norris?

13            CONSTANTINE ALEXANDER: Ms. Norris?

14            ANNE NORRIS: Yes. I'm here. Can you hear me?

15            CONSTANTINE ALEXANDER: Yes.

16            ANNE NORRIS: Hi. Yes. You received a letter  
17     from me today, and I have been in detailed conversations  
18     with Matt and Lindsey, so I don't think they'll be surprised  
19     that I'm on this call -- at least I hope not.

20            I hope that the architect actually has with them  
21     the more detailed shadow study that was shared with me on  
22     Tuesday evening of this week, as I feel like the one that's

1    been proposed to this Board does not accurately -- or not  
2    completely, let me rephrase that -- represent the impact of  
3    the shadowing from this addition at this point.

4               So I'm going to ask the architectural firm if they  
5    have the one that details the sort of winter months by  
6    hours, showing 9:00, 10:00, 11:00 and 12:00 and doesn't skip  
7    over those critical morning times?

8               CHRISTOPHER ALPHEN: We may have that, but I think  
9    that, you know, we could sort of read it into the record  
10   that, you know, we recognize that -- you know, that morning  
11   time, you know, 9:00, 10:00, 11:00, 12:00 is a time that,  
12   you know, the shadow does increase in that section, and  
13   casts -- you know, it does cast shadow, you know, through  
14   the morning.

15              ANNE NORRIS: Yeah. So what it does, for the  
16   Board, since that shadow study is not pulled up right now,  
17   is, as the Board pointed out, the back of our building --  
18   and I am the direct abutter; you saw on slide 16 the back of  
19   my roof, which has a skylight.

20              And then you also questioned Adam's unit, which is  
21   above me, which does directly impact his living room and  
22   bedroom when the addition is built...

1           But I have the roof that is currently directly  
2     adjacent to Matt and Lindsey's. That roof is directly over  
3     the living area of my unit. And when this addition is  
4     added, unfortunately -- because I would like to figure out a  
5     way to make it work -- the time that we receive light is  
6     between 9:00 in the morning and 12:00 in the afternoon, as  
7     they correctly pointed out, when the sun sort of heads west.  
8     The front of the building blocks that.

9           So when this is added, all of the direct sunlight  
10    that is accessed by the skylight added by me as the direct  
11    abutter and unit owner to bring direct light into my unit is  
12    shadowed by this addition.

13          So it is a significant quality of life issue that,  
14    you know, I'm hoping we can do kind of what you did in the  
15    last hearing and move this off to January to try to figure  
16    out something feasible to help rectify that. But it's a  
17    substantial impact on a unit.

18          And the challenges are we are in connected  
19    rowhouses. So there really isn't any space in between our  
20    units to pull from here.

21          CONSTANTINE ALEXANDER: So are you amenable to  
22    continuing the case?

1           CHRISTOPHER ALPHEN: Well, I'd be interested to  
2 see what the Board has -- opinion about this is. You know,  
3 you know, this is a modest addition.

4           And under the special permit, you know, when  
5 you're extending a preexisting, nonconforming, you know,  
6 dimensional issue -- you know, modest additions are usually  
7 held up in court as finding, you know, not detrimental to  
8 the neighborhood as is. This is a small, modest addition.

9           CONSTANTINE ALEXANDER: Modest it may be, sir, but  
10 if it is -- does have an impact of someone in the  
11 neighborhood who is concerned and upset by what you've  
12 proposed, we do -- we can take a vote on it, but we do  
13 encourage people to sit down and try to work something out.

14           CHRISTOPHER ALPHEN: Absolutely. And if the Board  
15 feels that that is necessary, then that's what we will do.  
16 We will meet with the neighbors and trying to figure  
17 something out that works for them.

18           You know, I just think -- and, you know, I just  
19 think that this might be something where any sort of  
20 addition is going to cause maybe some shadows on the  
21 abutting condominium, and they're not part of the  
22 Condominium.

1           So it may be difficult for SKA to come up with  
2 something that would be workable or amenable to the  
3 neighbors. So I'd be curious to see what the other Board  
4 members feel about it.

5           UNIDENTIFIED SPEAKER/SAM KACHMAR?: Mr. Chairman?

6           CONSTANTINE ALEXANDER: Yes.

7           SAM KACHMAR: Our clients did meet with the  
8 neighbors multiple times to review some different options in  
9 regards to the addition. And we did cut off the cornice  
10 that kind of comes around the building in an effort to  
11 reduce any shadows in there. So we have made efforts to try  
12 to compromise on the addition where we can.

13           You know, aside from not doing the -- you know,  
14 the expansion out over the existing footprint, I don't know  
15 that there's a lot of options as to how to further reduce  
16 it. Like, right now there's a cornice that wraps around the  
17 outside of the building.

18           And originally, we were going to carry that  
19 historical detail around the house, but pulled it back in an  
20 effort to reduce further shadowing on the house, from the  
21 neighbors in there.

22           Or, at least that is something that we can do. I

1 think that here we are showing that cornice wrapping.

2 But, you know, in an effort to, you know, try to -  
3 - you know, increase the amount of time that light gets  
4 through, there are potentially some items that we can do  
5 there in terms of the cornice.

6 BRENDAN SULLIVAN: This is Brendan Sullivan.  
7 Counsel, I usually like to quote Mark in the land use  
8 manual, because I always find nuggets in there. I won't be  
9 quoting him in this particular instance, but in a landmark  
10 case, Blackman v. the Board of Zoning Appeal of Barnstable,  
11 the Massachusetts Supreme Judicial Court has stated,

12 "This court has said repeatedly that the power to  
13 vary the application of a zoning ordinance must be sparingly  
14 exercised, and only in rare instances, and under exceptional  
15 circumstances particular (sic)" -- I'm sorry, "peculiar,"  
16 -- "in their nature, and with due regard to the main purpose  
17 of the zoning ordinance to preserve the property rights of  
18 others."

19 [Which is your next-door neighbor.]

20 CHRISTOPHER ALPHEN: No dispute. I think this is  
21 something that -- you know, we will -- we want to make sure  
22 that everybody's happy. You know, the applicants have done

1 their best to talk to their neighbors as much as they can.

2 And if the Board feels that we should continue  
3 those conversations, then, you know, we would love to  
4 continue this hearing and have an opportunity to try to  
5 appease everybody.

6 CONSTANTINE ALEXANDER: I'm not a member of the  
7 Board, but I would like to see this case continued as well.  
8 I do think it's not a good idea for this Board to force  
9 things on neighbors that they object to without the full  
10 opportunity for the parties to sit down and see if they can  
11 convince each other or work out a mutually satisfactory  
12 resolution.

13 So I, like, Brendan, would like to see you  
14 continue the case.

15 JIM MONTEVERDE: Yeah, this is Jim Monteverde.

16 CONSTANTINE ALEXANDER: By the way the case --

17 JIM MONTEVERDE: I would -- I will throw my -- I  
18 will throw in with both Brendan and the Chair, and I would  
19 strongly advocate that you try and reach some agreement with  
20 your abutter.

21 CONSTANTINE ALEXANDER: Let me be clear. I'm  
22 sorry, Jim, I didn't mean to --

1 JIM MONTEVERDE: It's all right.

2 CONSTANTINE ALEXANDER: -- interrupt you. If we  
3 continue this case, it will be until January 27. Because  
4 that's the next opening we have in our docket. Just so you  
5 know, the petitioner knows that that's when we're talking  
6 about.

7 And other -- since it's a case heard, we've got to  
8 be sure that all five members can be present on January 27,  
9 because this will be a case heard. I can be present.  
10 Brendan?

11 BRENDAN SULLIVAN: Yes. [Brendan Sullivan]; I can  
12 be here.

13 CONSTANTINE ALEXANDER: Jim?

14 JIM MONTEVERDE: [Jim Monteverde]; I will be  
15 present.

16 CONSTANTINE ALEXANDER: Andrea?

17 ANDREA HICKEY: I'm checking my calendar right now  
18 if you give me one moment.

19 CONSTANTINE ALEXANDER: Go ahead.

20 [Pause]

21 CONSTANTINE ALEXANDER: While she's doing that,  
22 Wendy, can you be available on the twenty-seventh?

1           WENDY LEISERSON: [Wendy Leiserson]; yes, I can be  
2 available on the twenty-seventh.

3           ANDREA HICKEY: Mr. Chair, [Andrea Hickey]; I'm  
4 back and yes, I am available on that date.

5           CONSTANTINE ALEXANDER: Okay. So I will make a  
6 motion to continue this case until January 27. The Chair  
7 moves that we continue this case as a case heard until 6:00  
8 p.m. on January 27, subject to the following conditions:

9           One, that the petitioner sign a waiver of time to  
10 decide the case -- in other words an extension of time for  
11 us to decide this case. That waiver is a standard waiver  
12 and a very simple document that the City of Cambridge uses,  
13 and everybody in the past has signed it without any problem.  
14 That's just to advise Counsel in particular, who may not be  
15 familiar with Cambridge zoning issues.

16           The case will be -- if that waiver of time for  
17 decision, which can be obtained from the Inspectional  
18 Services Department -- is not signed and returned by 5:00  
19 p.m. on a week from Monday, this case will be dismissed. So  
20 with that in mind, make sure that that waiver for time for  
21 decision is signed before 5:00 p.m. a week from Monday.

22           Second, that the posting sign -- that there will

1 be a posting sign as there was for tonight's hearing -- be  
2 maintained for 14 days prior to the January hearing.

3 What -- you can get a new sign, or you can take  
4 the existing sign with a magic marker, change the time and  
5 date -- as long as the sign is otherwise readable and in  
6 good condition. But you don't have to get a -- necessarily  
7 a brand-new sign if that's an imposition.

8 And lastly, to the extent that there will be new  
9 or modified plans, specifications and other technical data,  
10 they must be in our files no later than 5:00 p.m. on the  
11 Monday before the January hearing date. If that is not  
12 done, we will not hear the case in January.

13 Brendan, how do you vote?

14 BRENDAN SULLIVAN: Brendan Sullivan yes to the  
15 continuance.

16 CONSTANTINE ALEXANDER: Jim?

17 JIM MONTEVERDE: Jim Monteverde yes to the  
18 continuance.

19 CONSTANTINE ALEXANDER: Andrea?

20 ANDREA HICKEY: Andrea Hickey yes to the  
21 continuance.

22 CONSTANTINE ALEXANDER: Wendy?

1                   WENDY LEISERSON: Wendy Leiserson yes to the  
2 continuance.

3                   CONSTANTINE ALEXANDER: and the Chair votes yes to  
4 the continuance as well.

5                   [All vote YES]

6                   CONSTANTINE ALEXANDER: This case is continued  
7 until the January date.

8                   CHRISTOPHER ALPHEN: Thank you.

9                   SAM KACHMAR: Thank you, Mr. Chair.

10                  CHRISTOPHER ALPHEN: And I want to thank the Board  
11 member for not quoting Bobrowski.

12                  CONSTANTINE ALEXANDER: [Laughter]. All right.  
13  
14  
15  
16  
17  
18  
19  
20  
21  
22



# City of Cambridge

MASSACHUSETTS

## BOARD OF ZONING APPEAL

831 Mass Avenue, Cambridge, MA.  
(617) 349-6100

2021 NOV 22 PM 4:16  
OFFICE OF THE CITY CLERK  
CAMBRIDGE, MASSACHUSETTS

### Board of Zoning Appeal Waiver Form

The Board of Zoning Appeal  
831 Mass Avenue  
Cambridge, MA 02139

RE: Case # BZA-149665

Address: 38 Mt. Pleasant St.

☐ Owner, ☐ Petitioner, or ☒ Representative: Christopher J. Alphen, Esq.  
(Print Name)

hereby waives the required time limits for holding a public hearing as required by  
Section 9 or Section 15 of the Zoning Act of the Commonwealth of Massachusetts,  
Massachusetts General Laws, Chapter 40A. The ☐ Owner, ☐ Petitioner, or ☒  
Representative further hereby waives the Petitioner's and/or Owner's right to a  
Decision by the Board of Zoning Appeal on the above referenced case within the time  
period as required by Section 9 or Section 15 of the Zoning Act of the Commonwealth of  
Massachusetts, Massachusetts General Laws, Chapter 40A, and/or Section 6409 of the  
federal Middle Class Tax Relief and Job Creation Act of 2012, codified as 47 U.S.C.  
§1455(a), or any other relevant state or federal regulation or law.

Date: November 22, 2021

  
Signature

# 38 Mount Pleasant

Lindsey Mead & Matt Russell

38 Mount Pleasant Street  
Cambridge, MA 02140

**PROJECT NARRATIVE:**  
INTERIOR RENOVATION TO 3-STORY  
ATTACHED DWELLING WHICH INCLUDES  
A SECOND STORY ADDITION OVER THE  
EXISTING KITCHEN AND LOWERING THE  
BASEMENT FLOOR TO AN ELEVATION  
SIMILAR TO ADJACENT DWELLING.



BZA SET  
10/01/21

ARCHITECT:



**SAM KACHMAR**  
ARCHITECTS  
(p)978-270-8441  
kachmardesign.com  
357 HURON AVE.  
CAMBRIDGE MA, 02138

CLIENTS:

**LINDSEY MEAD &  
MATT RUSSELL**

INTERIOR DESIGNER:

**HADLEY SCULLY INTERIORS**


STRUCTURAL ENGINEER:

TBD

GENERAL CONTRACTOR:


TBD

PERMIT SET SHEET LIST			
Sheet Number	Sheet Name	Designed By	Current Revision
BZA-000	COVER	Designer	
BZA-001	ZONING AND AREA PLAN	Designer	
BZA-002	EXISTING AXON	Designer	
BZA-003	PROPOSED AXON	Designer	
BZA-004	EXISTING SITE PLAN	Designer	
BZA-005	PROPOSED SITE PLAN	Designer	
BZA-006	PROPOSED STREETScape	Designer	
BZA-007	SOLAR STUDY	Designer	
BZA-100	PROPOSED - LEVEL 0	Designer	
BZA-101	PROPOSED - LEVEL 1	Designer	
BZA-102	PROPOSED - LEVEL 2	Designer	
BZA-103	PROPOSED - LEVEL 3	Designer	
BZA-104	PROPOSED - ROOF PLAN	Designer	
BZA-200	ELEVATION WEST (FRONT)	Designer	
BZA-201	SOUTH EAST	Designer	
BZA-202	ELEVATION EAST (BACK)	Designer	
BZA-300	QR CODE	Designer	
BZA-301	ADDITIONAL PHOTOS	Designer	
BZA-302	SURVEY PLAN	Designer	

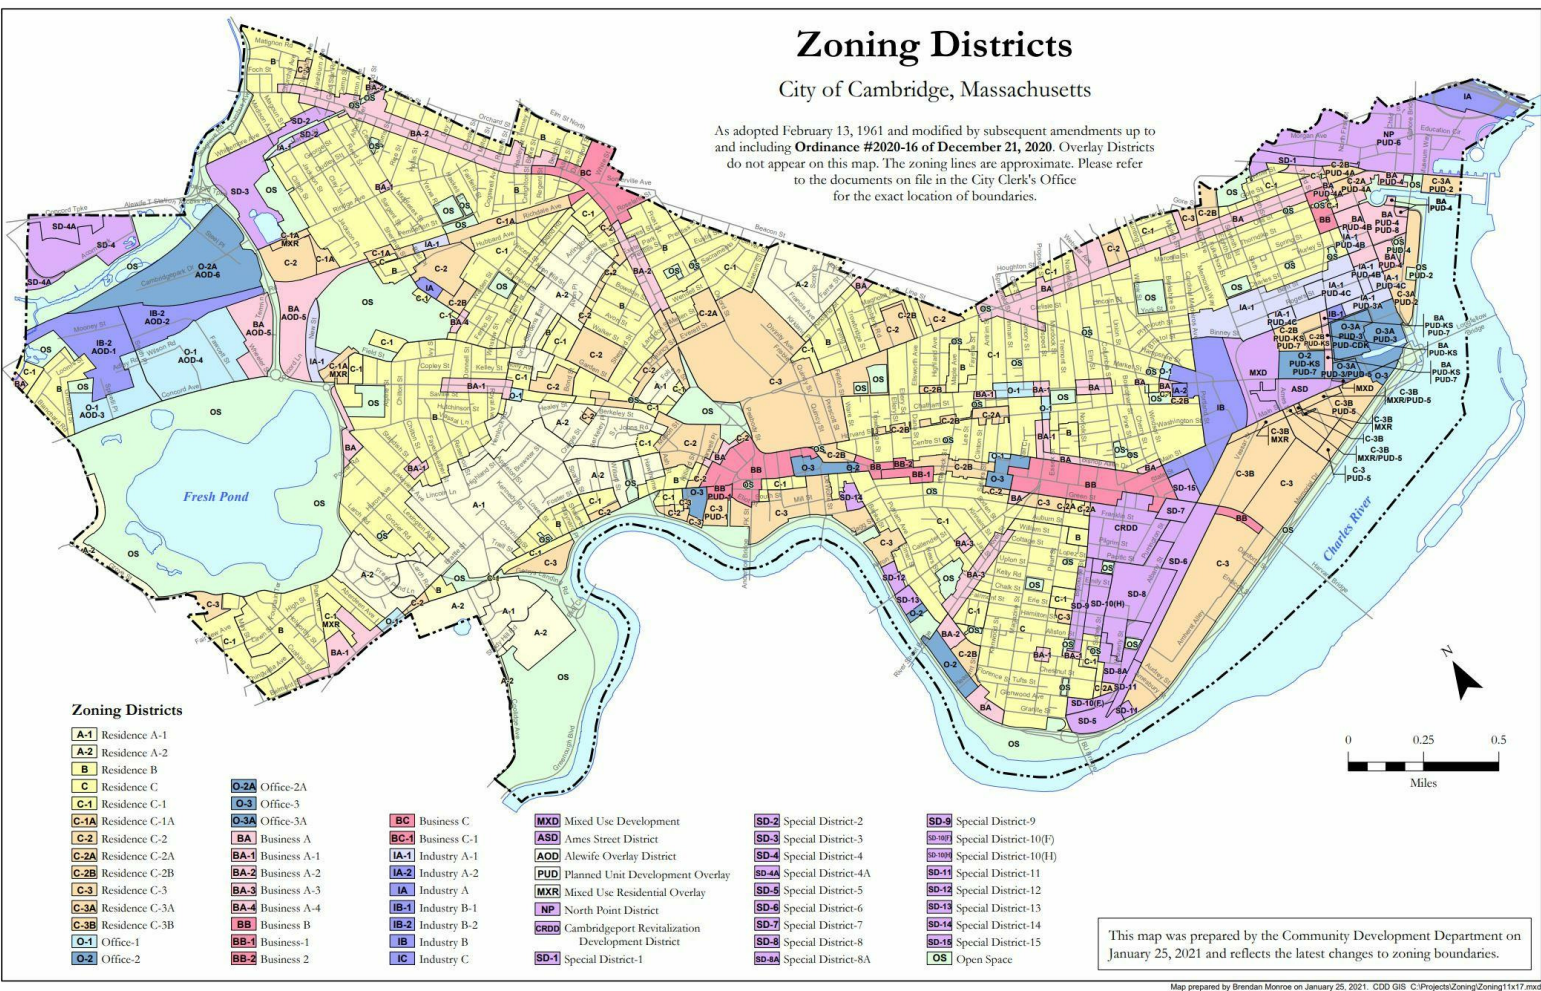

**ZONE: RESIDENCE C-1**


LAND AREA:	1,982 SF
EXISTING LIVING AREA:	1,951 SF
PROPOSED LIVING AREA:	2,216 SF
MAXIMUM FAR:	0.75
EXISTING FAR:	0.98
PROPOSED FAR:	1.12
OPEN SPACE REQUIREMENT:	30%
EXISTING OSR:	43%
PROPOSED OSR:	43%

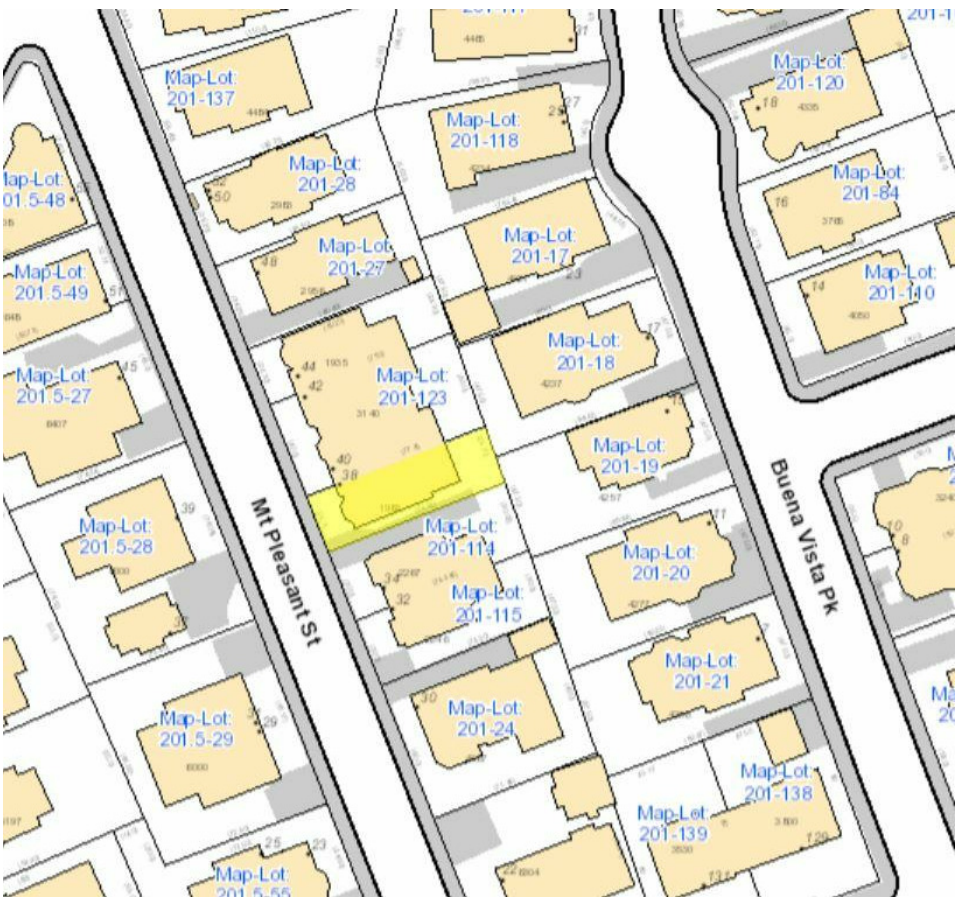



GROSS BUILDING AREA		
Level	Name	Area
EXISTING LEVEL 1	EXISTING LIVING AREA	857 SF
EXISTING LEVEL 2	EXISTING LIVING AREA	556 SF
EXISTING LEVEL 3	EXISTING LIVING AREA	538 SF
		1951 SF



PROPOSED (Gross Building)		
Level	Name	Area
EXISTING LEVEL 1	PROPOSED LIVING AREA	857 SF
EXISTING LEVEL 2	PROPOSED LIVING AREA	821 SF
EXISTING LEVEL 3	PROPOSED LIVING AREA	538 SF
		2216 SF

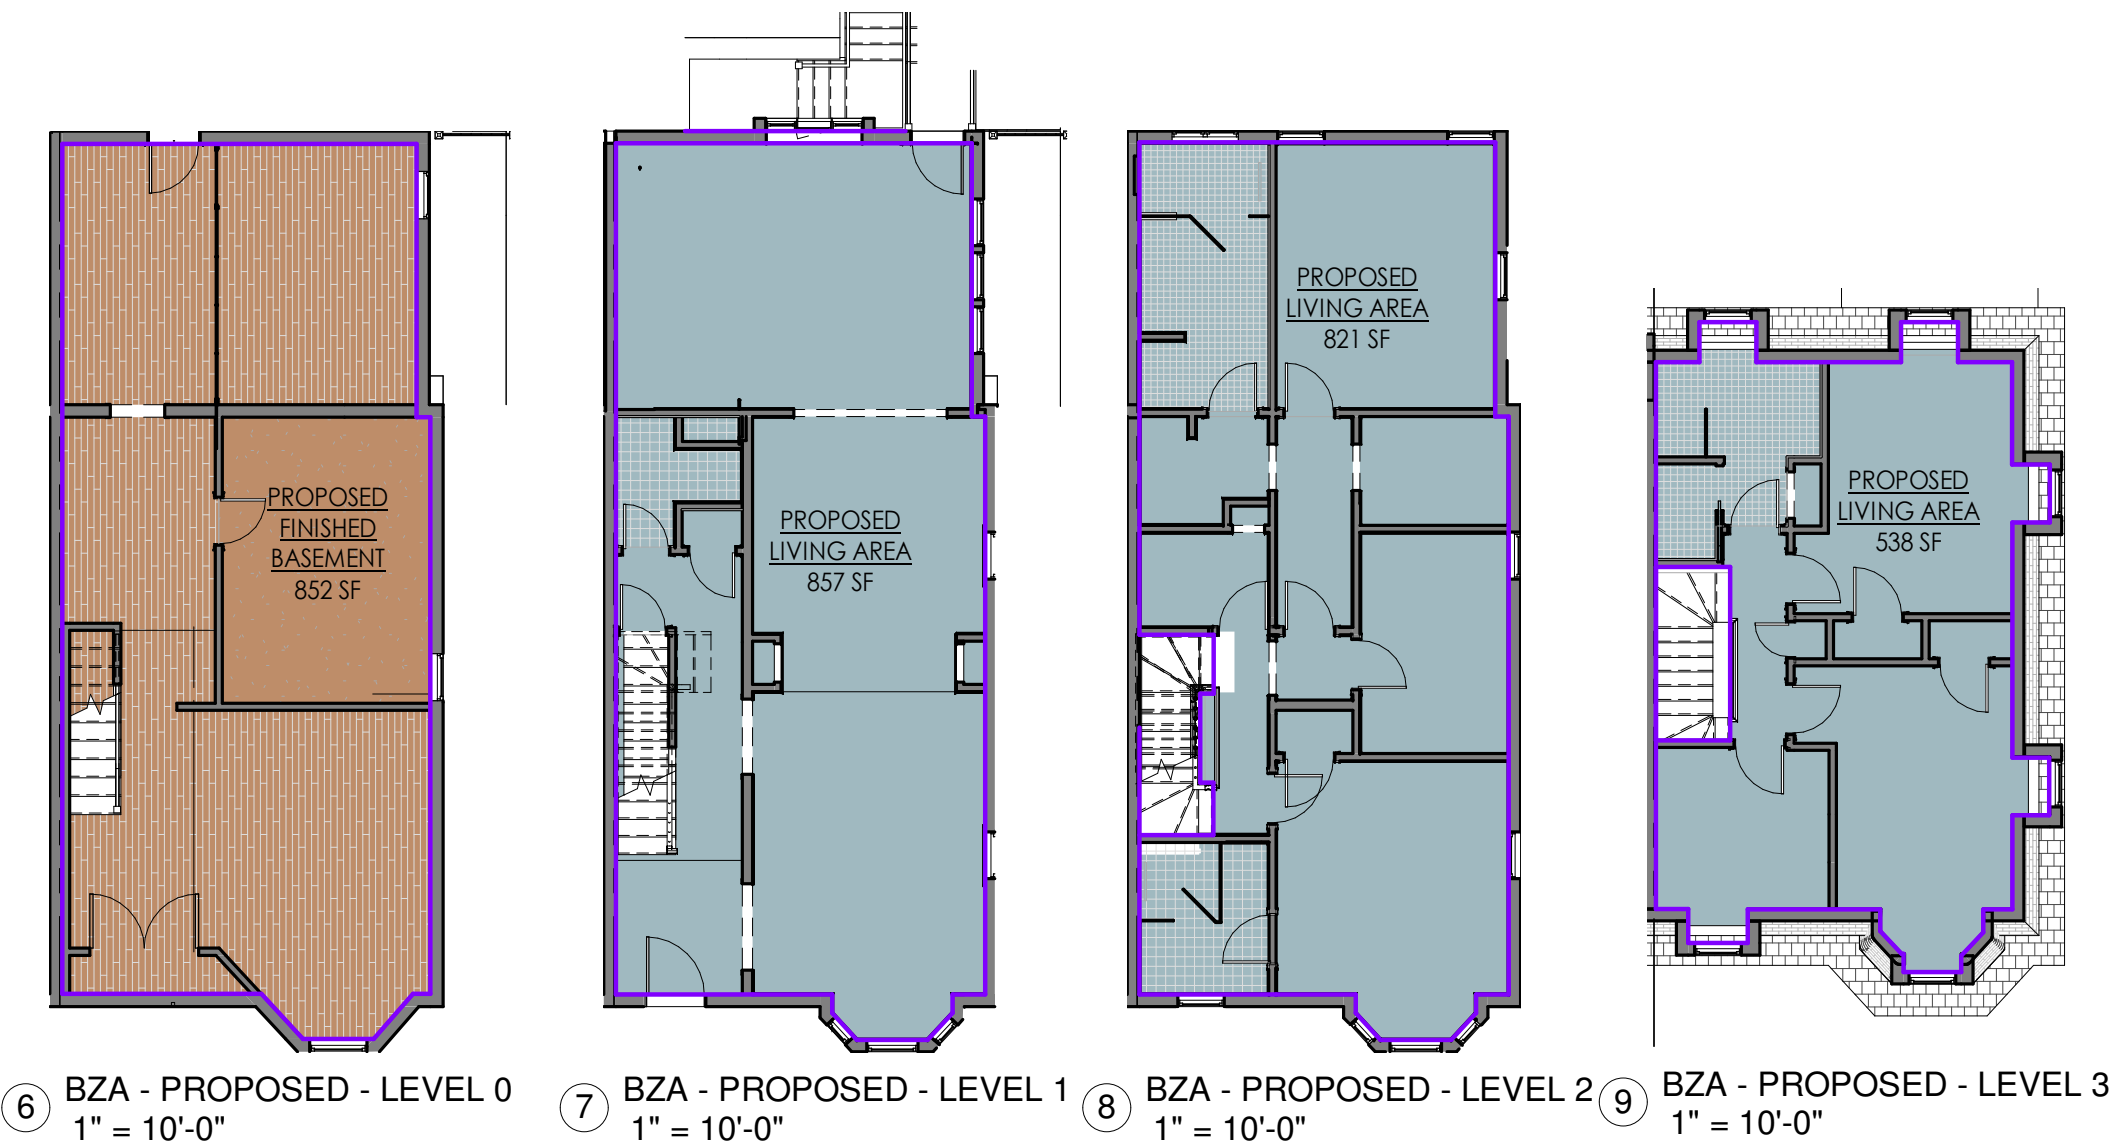

SETBACK	ALLOWED	CURRENT	PROPOSED
FRONT (WEST)	13'-8"	12'-6"	12'-6"
SIDE (SOUTH)	15'-4"	5'-8"	5'-8"
SIDE (NORTH)	Party	Party	Party
REAR (EAST)	20'-0" (8'-8")	16'-10"	16'-10"
HEIGHT	35'-0"	35'-0"	35'-0"

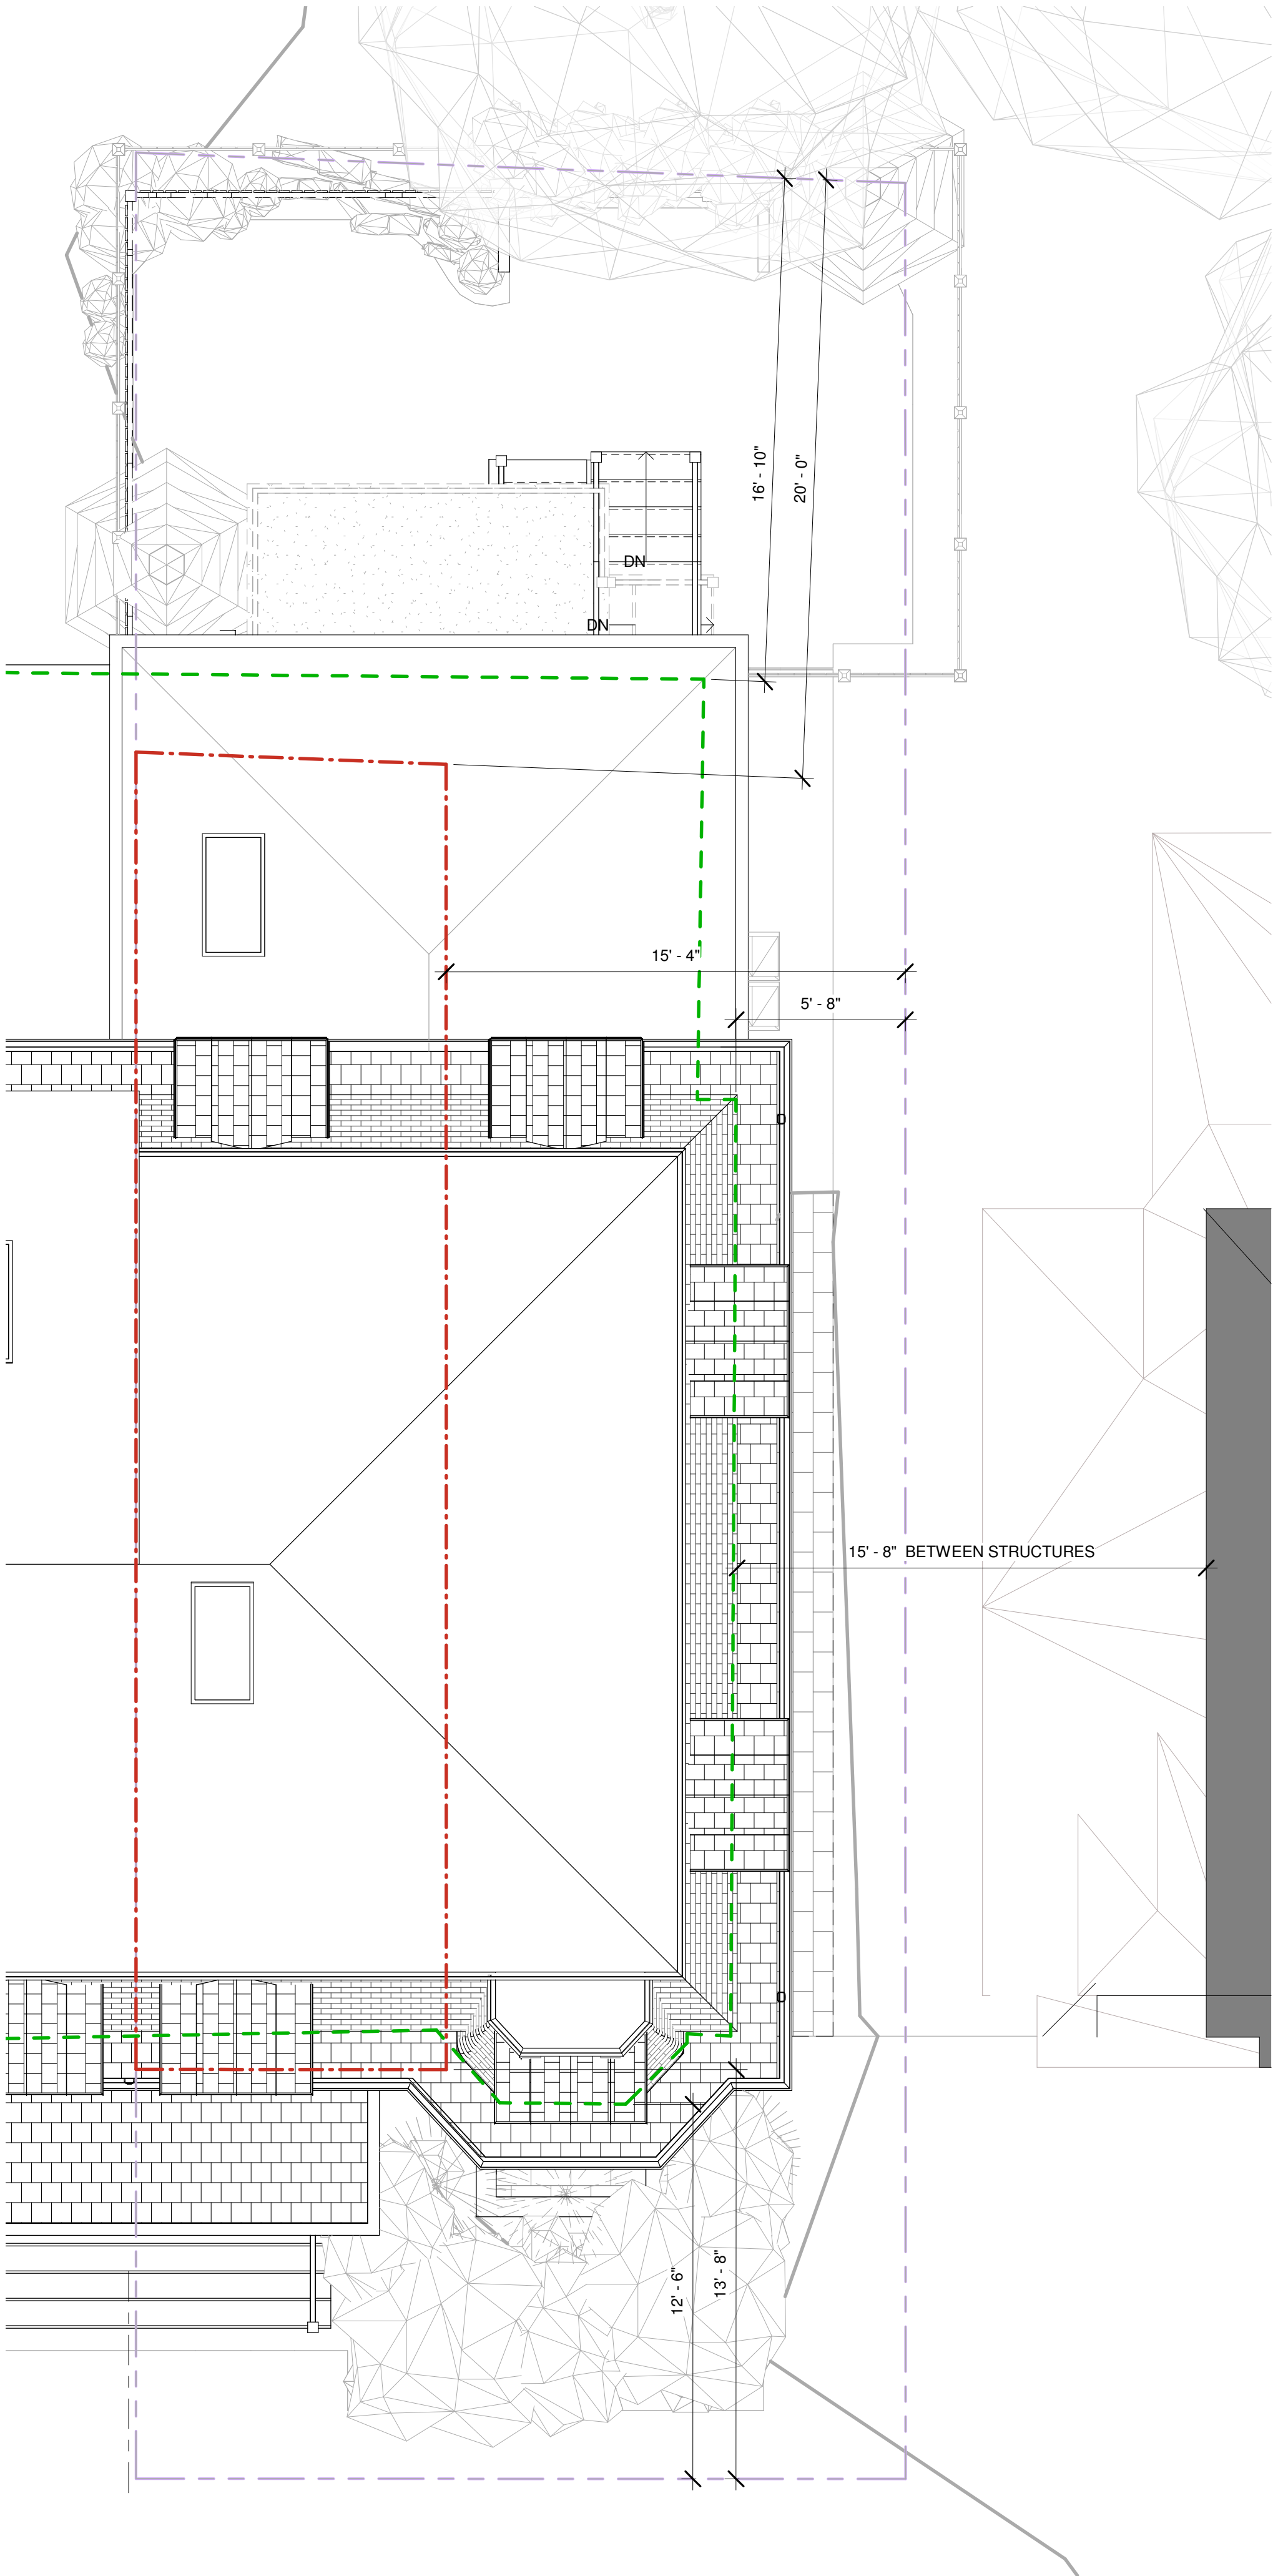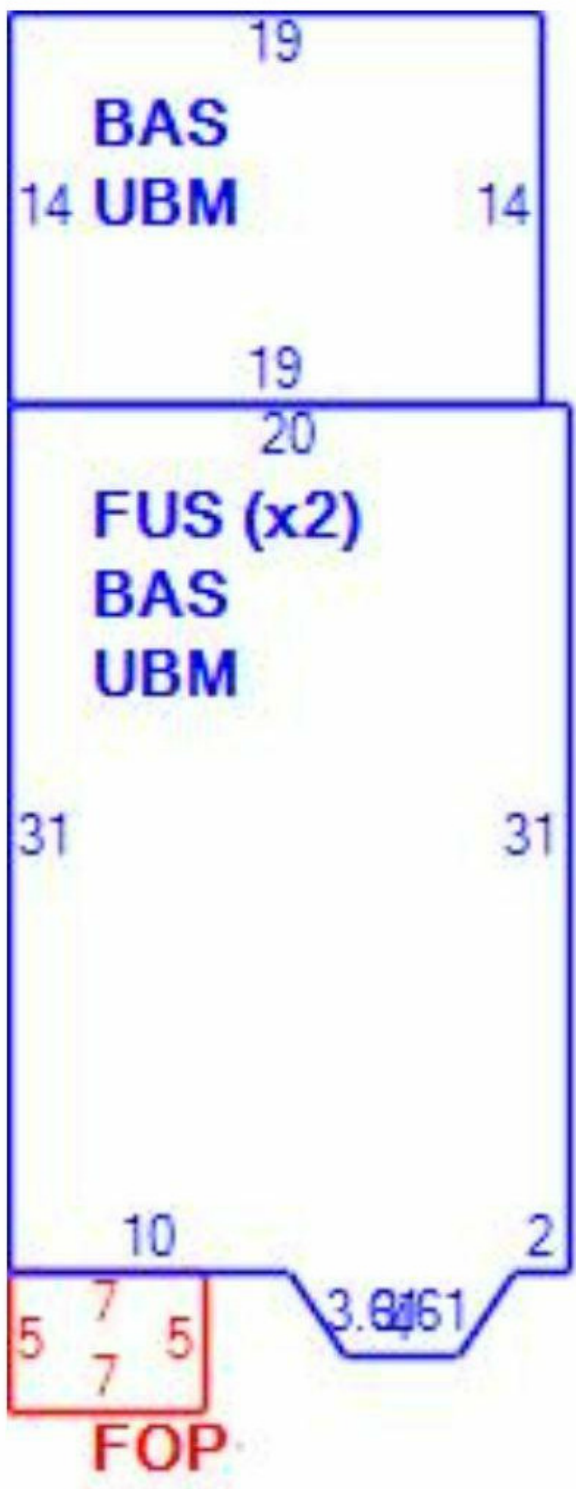

**SAM KACHMAR**  
ARCHITECTS  
(P) 978-270-8441  
kachmar@design.com  
357 Huron Ave.  
CAMBRIDGE MA, 02138

**REGISTRATIONS:**

**STRUCTURAL ENGINEER:**

**ZONING AND AREA PLAN**

Lindsey Mead & Matt Russell  
38 Mount Pleasant  
38 Mount Pleasant Street  
Cambridge, MA 02140

Project Status: BZA SET  
Project number: Project Number  
Date: 10/01/21  
Drawn by: Author  
Checked by: Checker  
**BZA-001**  
Scale: As indicated



EXISTING SITE AXON



**SAM KACHMAR**  
ARCHITECTS © 2020 SAM KACHMAR ARCHITECTS  
(P) 978-270-8441  
kachmar@design.com  
357 Huron Ave.  
CAMBRIDGE MA, 02138

REGISTRATIONS:

STRUCTURAL ENGINEER:

EXISTING AXON

Lindsey Mead & Matt Russell  
38 Mount Pleasant  
38 Mount Pleasant Street  
Cambridge, MA 02140

Project Status	BZA SET
Project number	Project Number
Date	10/01/21
Drawn by	Author
Checked by	Checker

**BZA-002**  
Scale



PROPOSED SITE AXON



**SAM KACHMAR**  
ARCHITECTS © 2020 SAM KACHMAR ARCHITECTS  
(P) 978-270-8441  
kachmardesign.com  
357 Huron Ave.  
CAMBRIDGE MA, 02138

REGISTRATIONS:

STRUCTURAL ENGINEER:


PROPOSED AXON

Lindsey Mead & Matt Russell  
38 Mount Pleasant  
38 Mount Pleasant Street  
Cambridge, MA 02140

Project Status	BZA SET
Project number	Project Number
Date	10/01/21
Drawn by	Author
Checked by	Checker

**BZA-003**  
Scale

EXISTING SITE PLAN

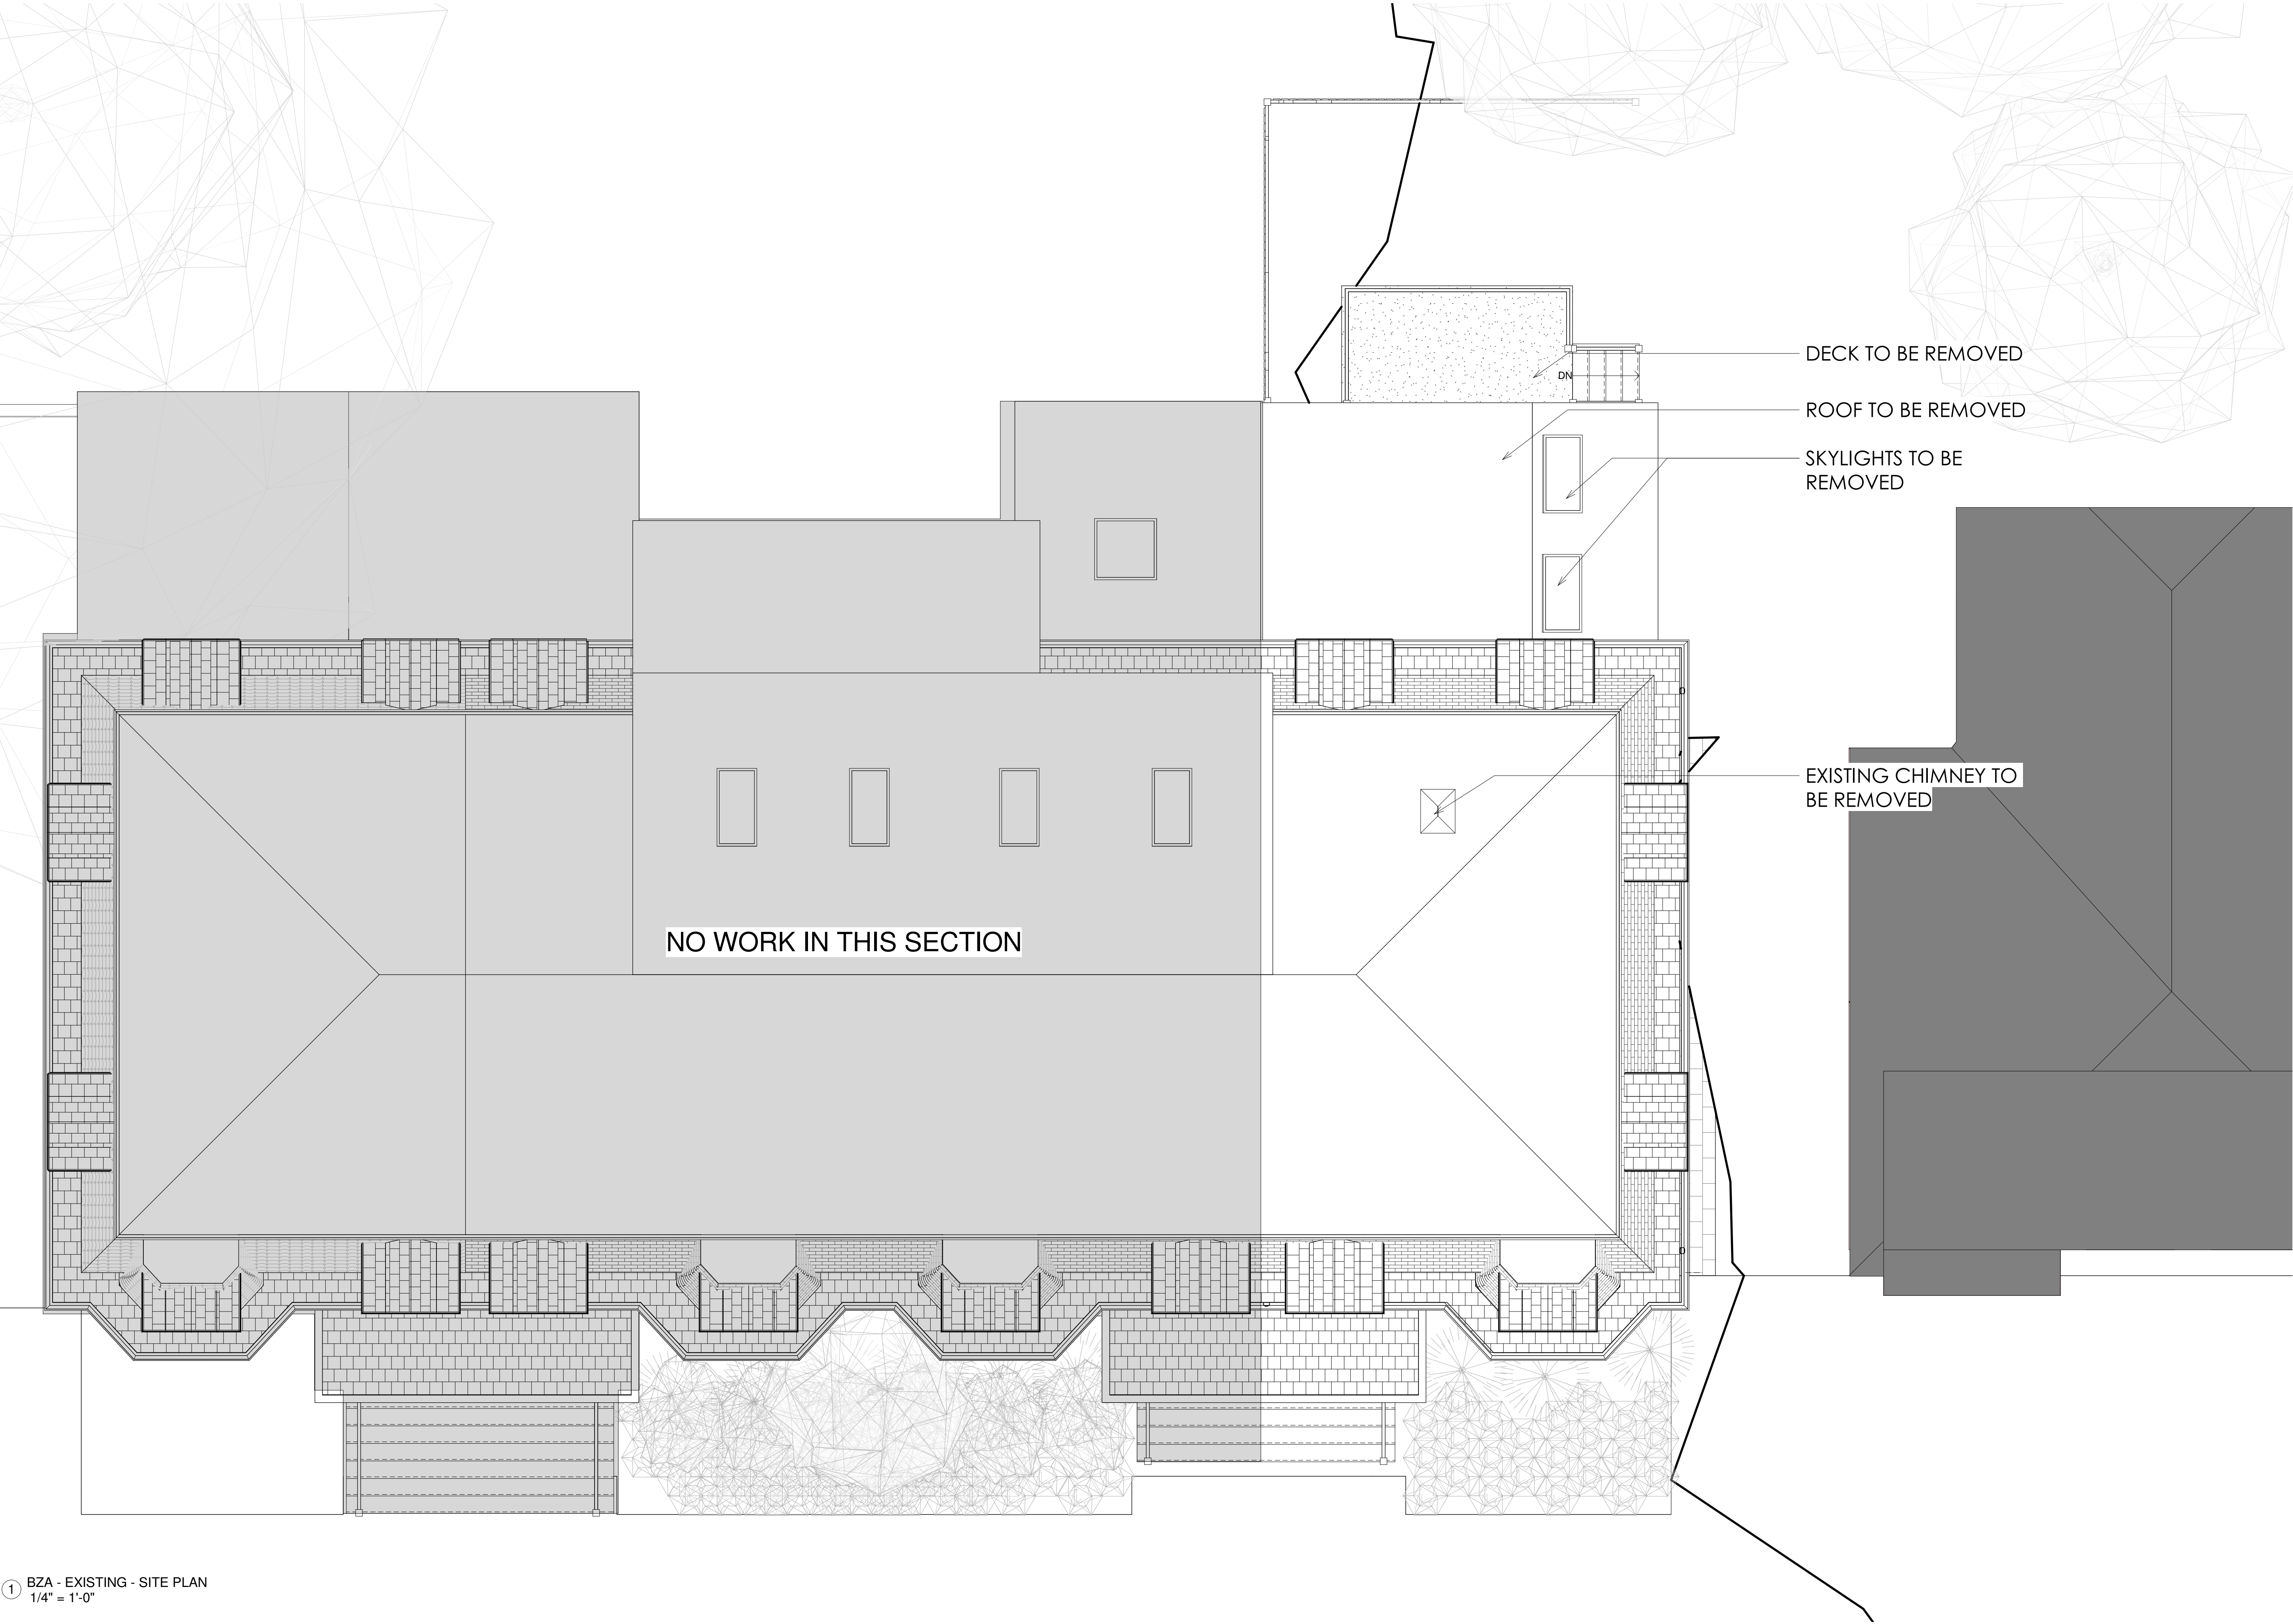

**SAM KACHMAR**  
ARCHITECTS © 2020 SAM KACHMAR ARCHITECTS  
(P) 978-270-8441  
kachmar@design.com  
357 Huron Ave.  
CAMBRIDGE MA, 02138

REGISTRATIONS:

STRUCTURAL ENGINEER:

EXISTING SITE PLAN

Lindsey Mead & Matt Russell  
38 Mount Pleasant  
38 Mount Pleasant Street  
Cambridge, MA 02140


Project Status	BZA SET
Project number	Project Number
Date	10/01/21
Drawn by	Author
Checked by	Checker

**BZA-004**  
Scale 1/4" = 1'-0"

1 BZA - EXISTING - SITE PLAN  
1/4" = 1'-0"

10/4/2021 1:35:09 PM

PROPOSED SITE PLAN

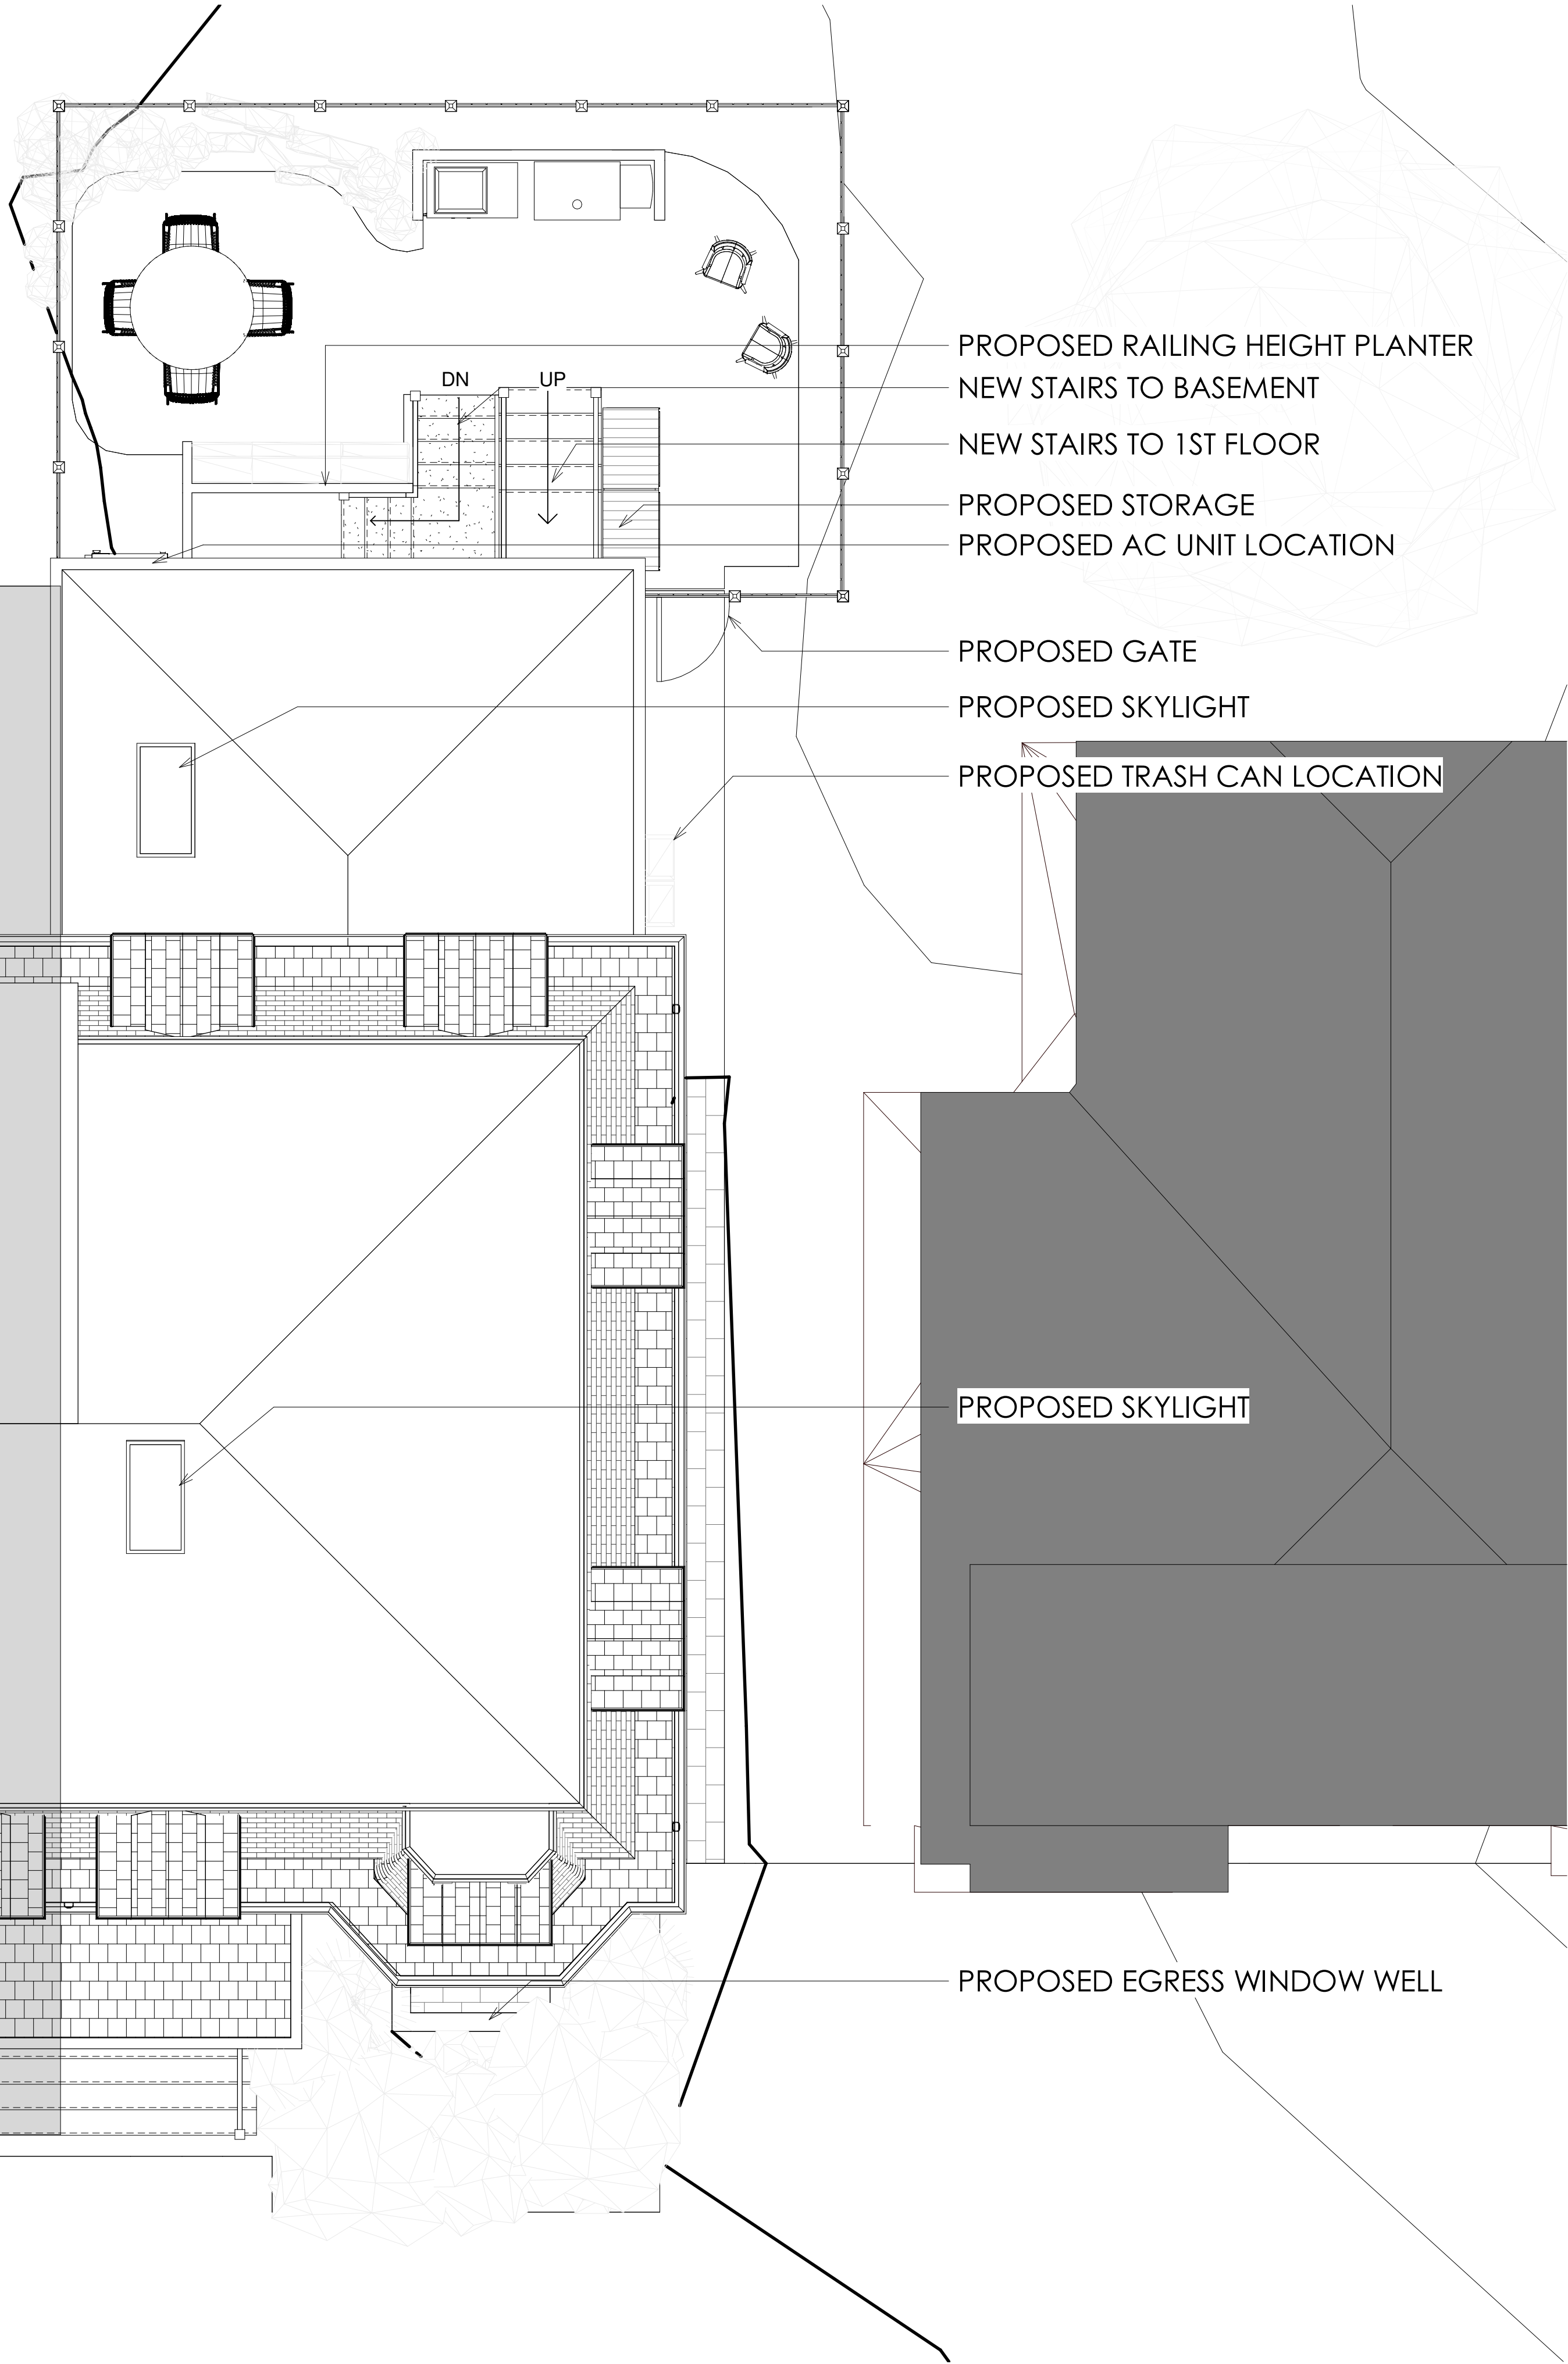

**SAM KACHMAR**  
ARCHITECTS  
© 2020 SAM KACHMAR ARCHITECTS  
(P) 978-270-8441  
kachmar@design.com  
357 Huron Ave.  
CAMBRIDGE MA, 02138

REGISTRATIONS:

STRUCTURAL ENGINEER:

PROPOSED SITE PLAN

Lindsey Mead & Matt Russell

38 Mount Pleasant

38 Mount Pleasant Street  
Cambridge, MA 02140

Project Status	BZA SET
Project number	Project Number
Date	10/01/21
Drawn by	Author
Checked by	Checker

**BZA-005**

Scale 1/4" = 1'-0"

1 BZA - PROPOSED SITE PLAN - DESIGN OPTION 4  
1/4" = 1'-0"

10/4/2021 1:35:17 PM

EXISTING STREETSCAPE PHOTO



EXISTING / PROPOSED STREETSCAPE ELEVATION



① BZA - EXISTING - SOUTH ELEVATION  
1/8" = 1'-0"



**SAM KACHMAR**  
ARCHITECTS © 2020 SAM KACHMAR ARCHITECTS  
(P) 978-270-8441  
kachmardesign.com  
357 Huron Ave.  
CAMBRIDGE MA, 02138

REGISTRATIONS:

STRUCTURAL ENGINEER:

PROPOSED STREETSCAPE

Lindsey Mead & Matt Russell  
38 Mount Pleasant  
38 Mount Pleasant Street  
Cambridge, MA 02140

Project Status BZA SET  
Project number Project Number  
Date 10/01/21  
Drawn by Author  
Checked by Checker

**BZA-006**  
Scale 1/8" = 1'-0"

AFTERNOON - 3PM



1 BZA-EXISTING SITE PLAN - WINTER 3PM  
3/64" = 1'-0"



4 BZA-PROPOSED SITE PLAN - WINTER 3PM  
3/64" = 1'-0"



10 BZA-EXISTING SITE PLAN - SUMMER 3PM  
3/64" = 1'-0"



7 BZA-PROPOSED SITE PLAN - SUMMER 3PM  
3/64" = 1'-0"

NOON - 12PM




8 BZA-EXISTING SITE PLAN - WINTER 12PM  
3/64" = 1'-0"



2 BZA-PROPOSED SITE PLAN - WINTER 12PM  
3/64" = 1'-0"



12 BZA-EXISTING SITE PLAN - SUMMER 12PM  
3/64" = 1'-0"

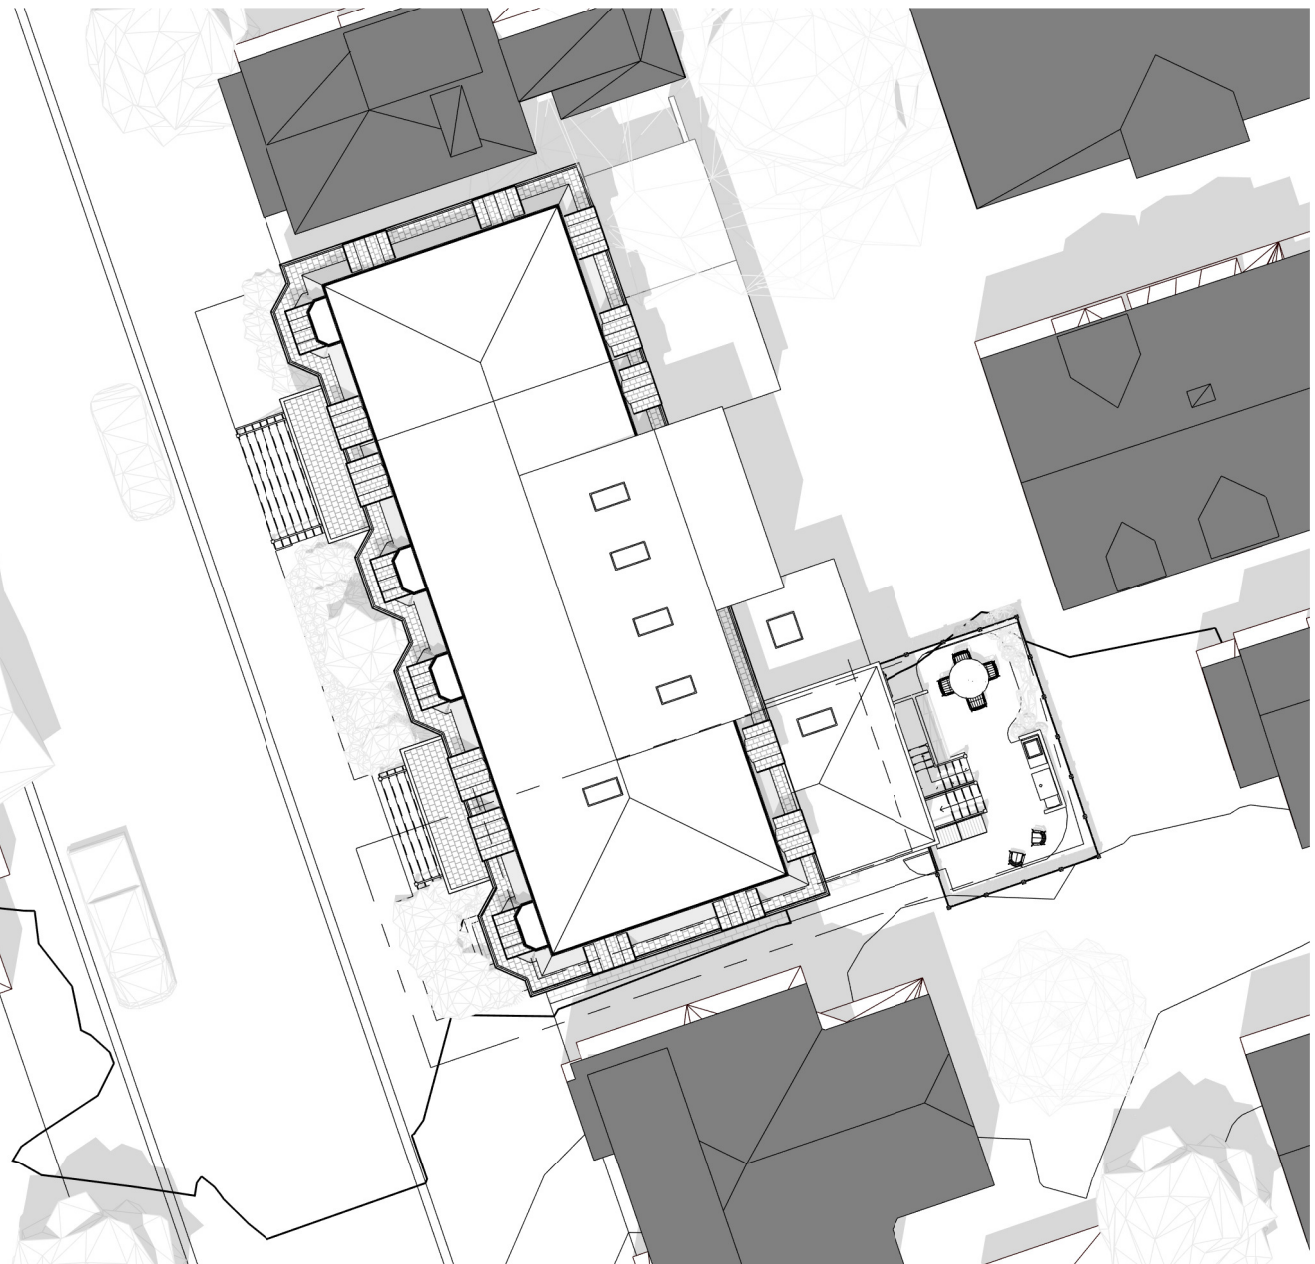

5 BZA-PROPOSED SITE PLAN - SUMMER 12PM  
3/64" = 1'-0"

MORNING - 9AM




9 BZA-EXISTING SITE PLAN - WINTER 9AM  
3/64" = 1'-0"



3 BZA-PROPOSED SITE PLAN - WINTER 9AM  
3/64" = 1'-0"



11 BZA-EXISTING SITE PLAN - SUMMER 9AM  
3/64" = 1'-0"

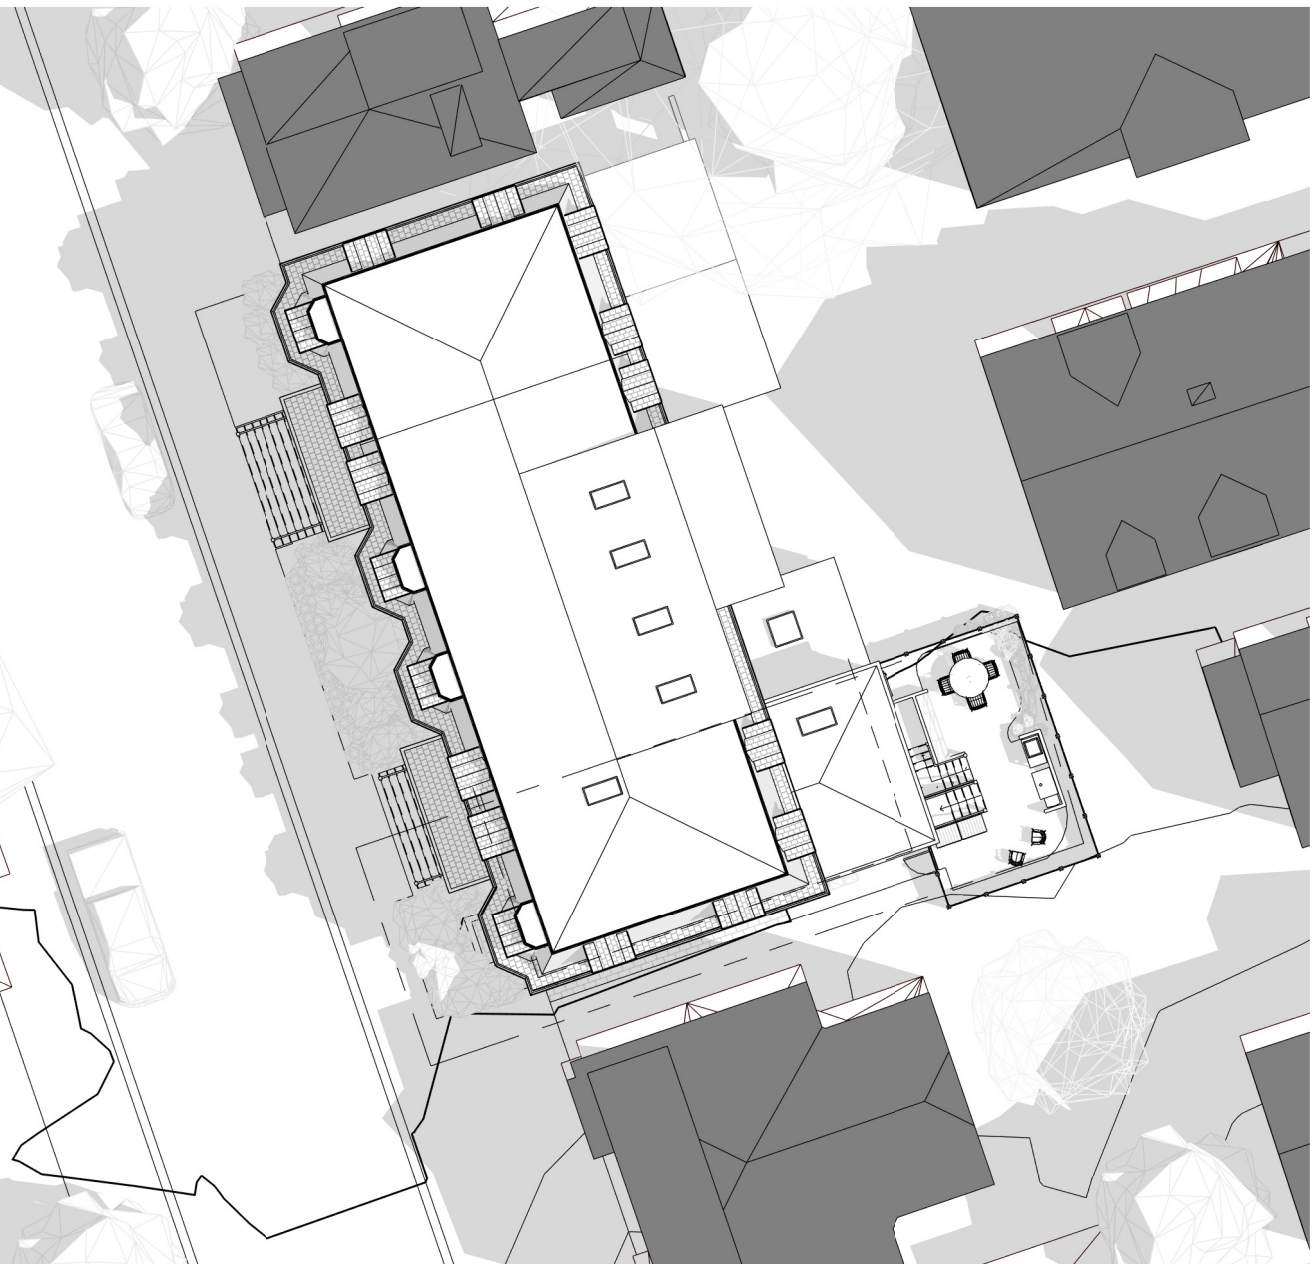

6 BZA-PROPOSED SITE PLAN - SUMMER 9AM  
3/64" = 1'-0"



**SAM KACHMAR**  
ARCHITECTS © 2020 SAM KACHMAR ARCHITECTS  
(P) 978-270-8441  
kachmardesign.com  
357 Huron Ave.  
CAMBRIDGE MA, 02138

REGISTRATIONS:

STRUCTURAL ENGINEER:

SOLAR STUDY

Lindsey Mead & Matt Russell

38 Mount Pleasant


38 Mount Pleasant Street  
Cambridge, MA 02140

Project Status	BZA SET
Project number	Project Number
Date	10/01/21
Drawn by	Author
Checked by	Checker


**BZA-007**

Scale 3/64" = 1'-0"

LEVEL 0 - PROPOSED WORK

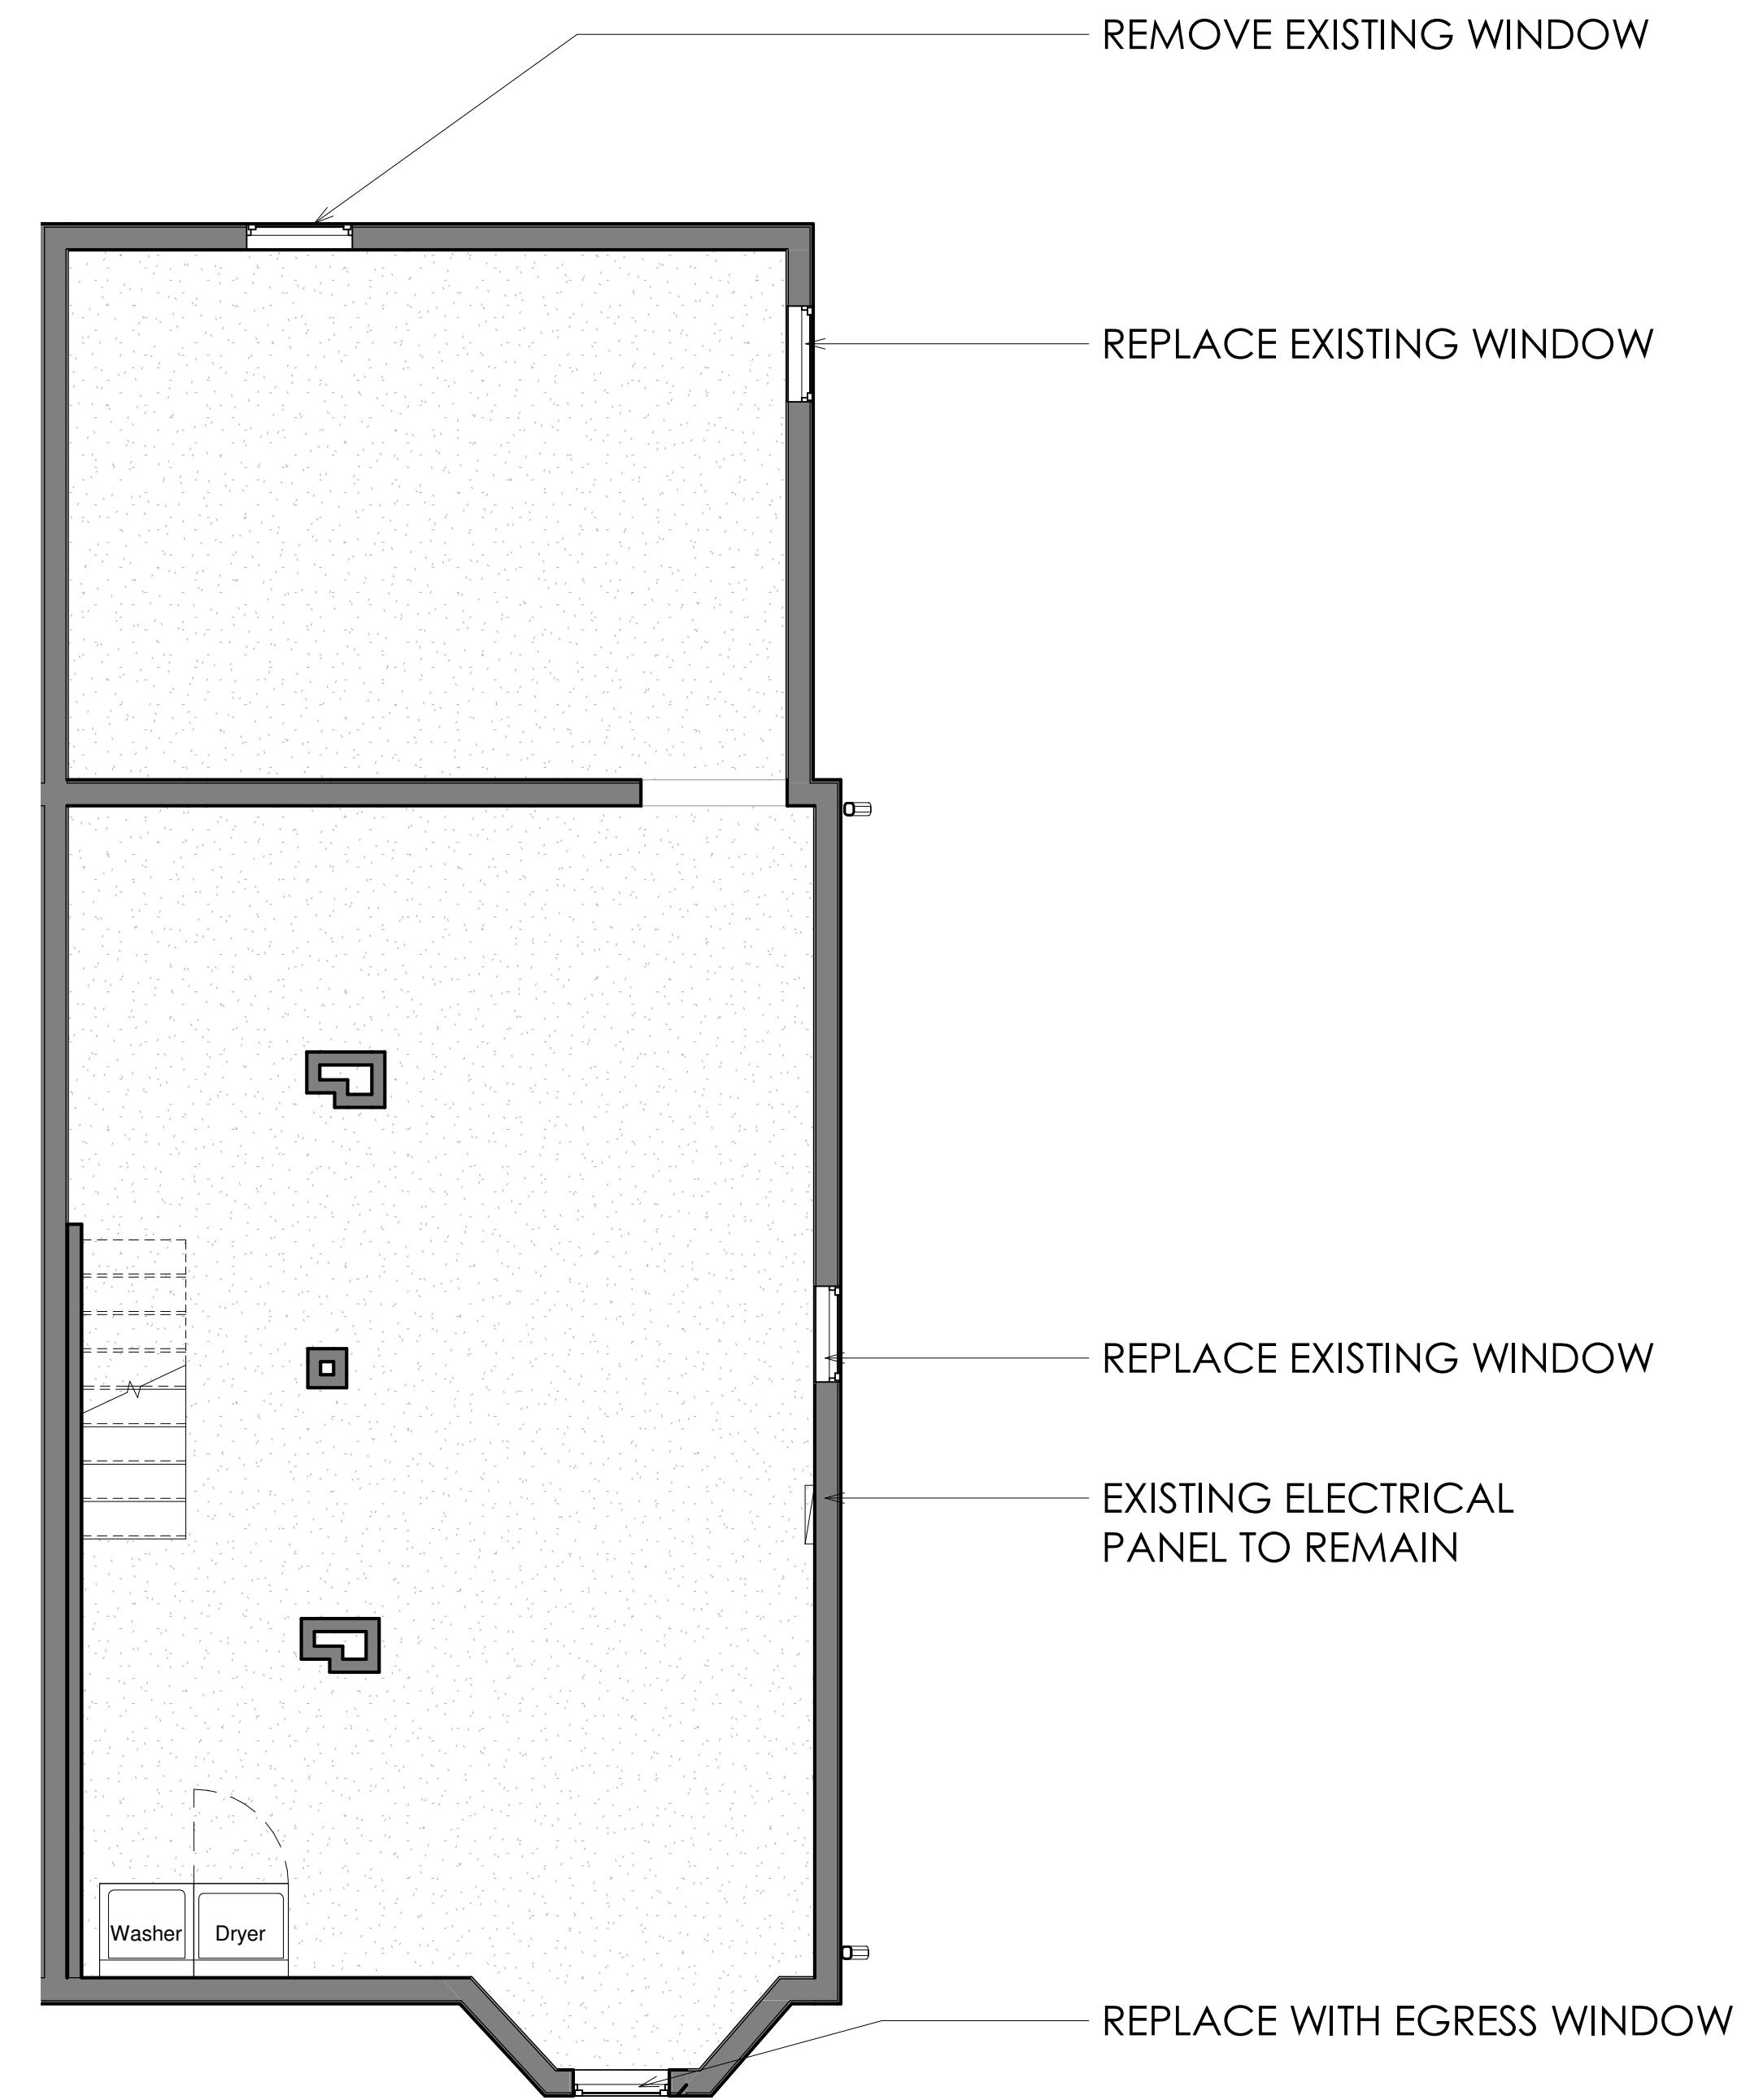

1 BZA - EXISTING - LEVEL 0 PLAN  
1/4" = 1'-0"

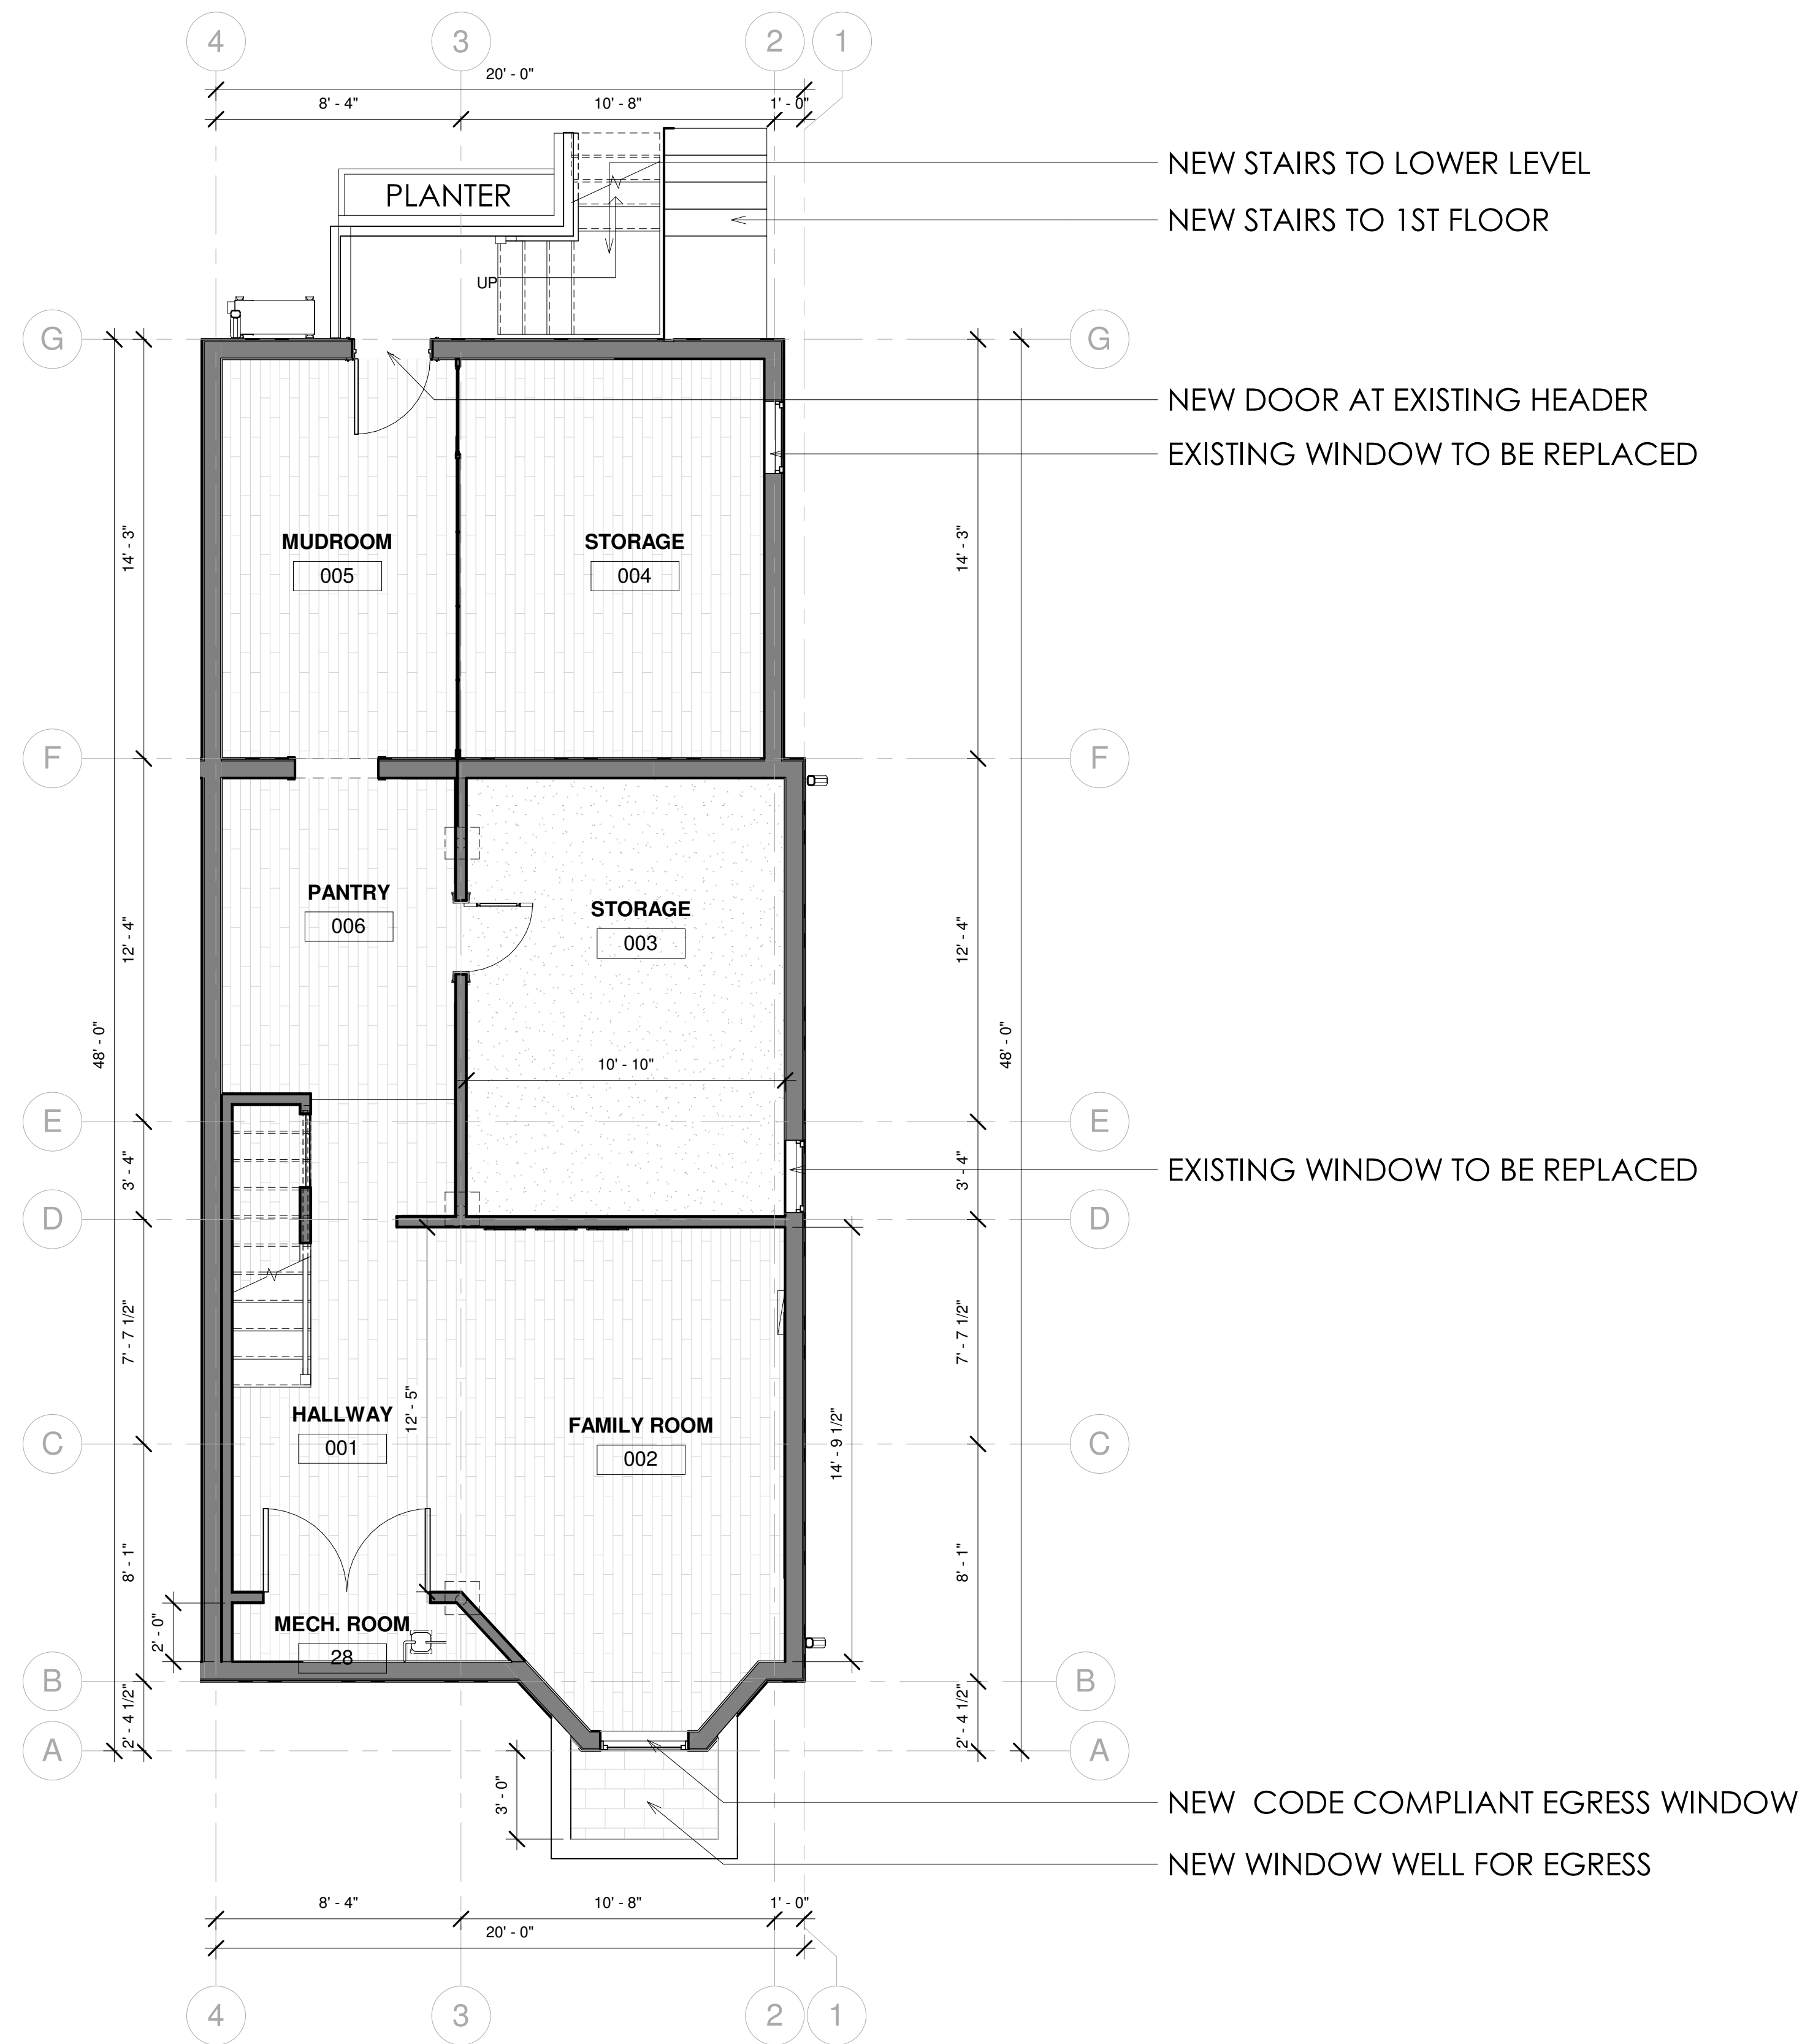

3 BZA - PROPOSED LEVEL 0  
1/4" = 1'-0"



**SAM KACHMAR**  
ARCHITECTS  
© 2020 SAM KACHMAR ARCHITECTS  
(P) 978-270-8441  
kachmardesign.com  
357 Huron Ave.  
CAMBRIDGE MA, 02138

REGISTRATIONS:


STRUCTURAL ENGINEER:

PROPOSED - LEVEL 0


Lindsey Mead & Matt Russell  
38 Mount Pleasant  
38 Mount Pleasant Street  
Cambridge, MA 02140

Project Status	BZA SET
Project number	Project Number
Date	10/01/21
Drawn by	Author
Checked by	Checker
BZA-100	
Scale	1/4" = 1'-0"

LEVEL 1 - PROPOSED WORK

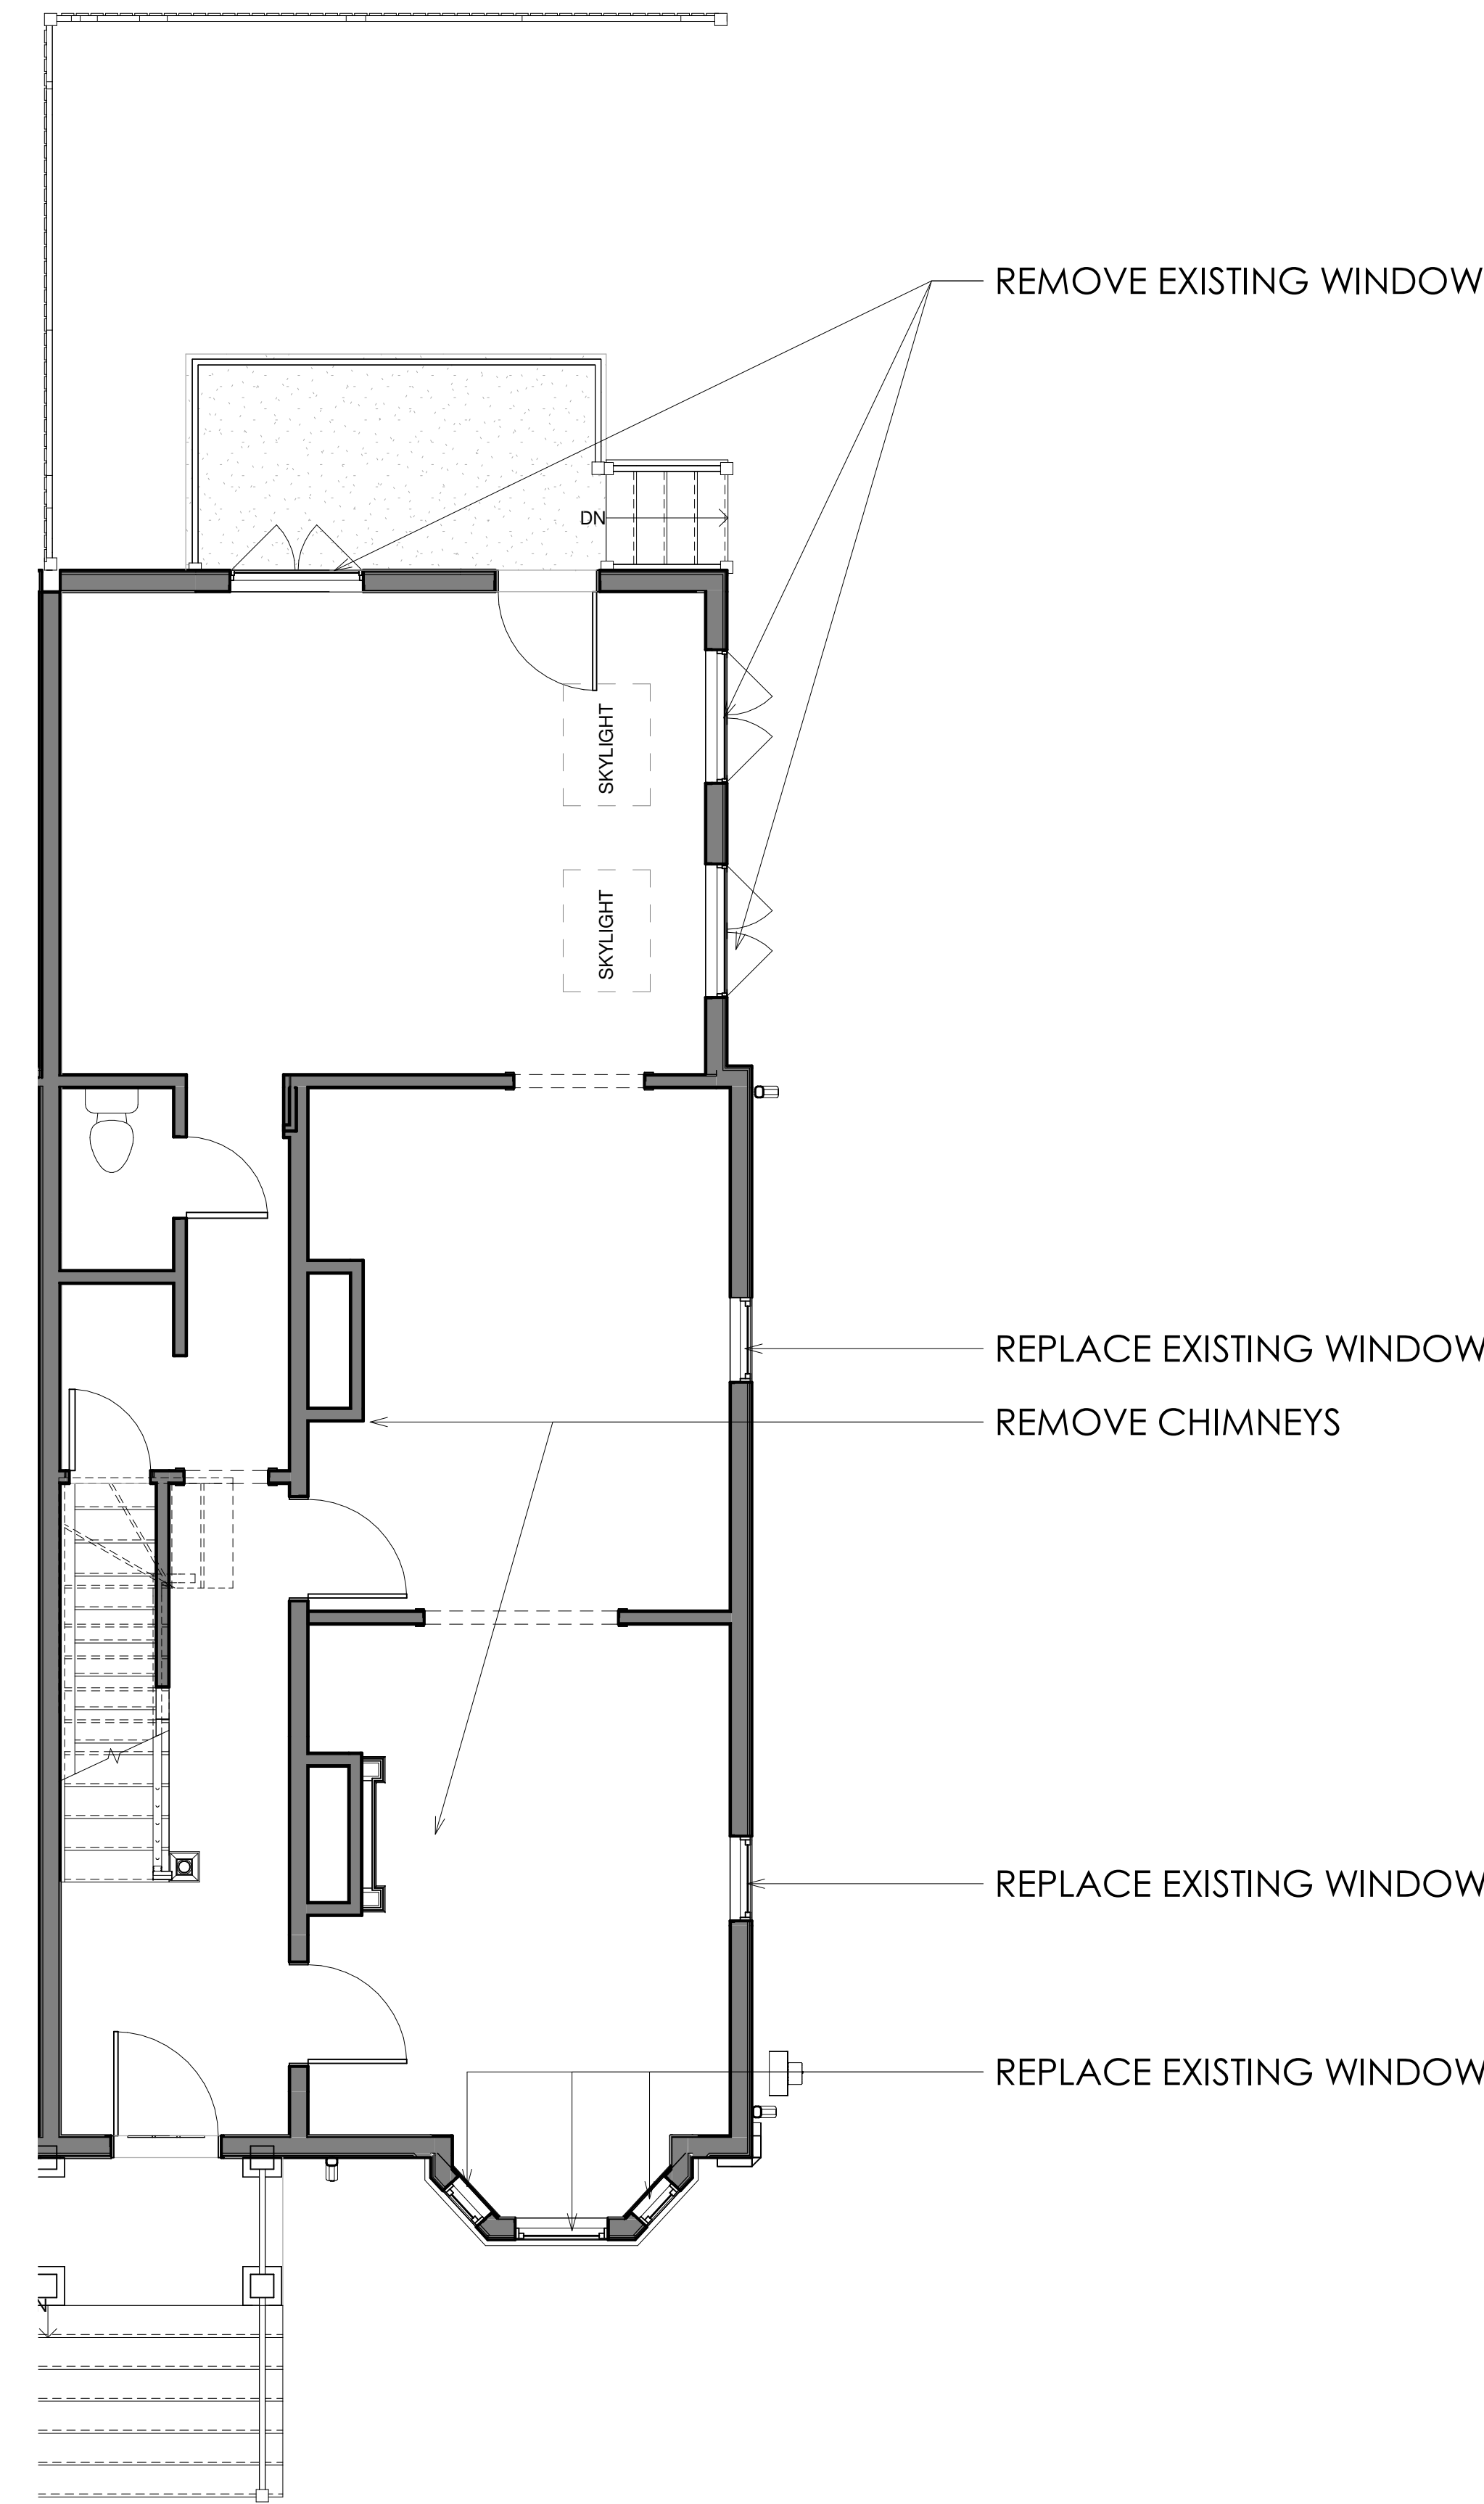

1 BZA - EXISTING - LEVEL 1  
1/4" = 1'-0"

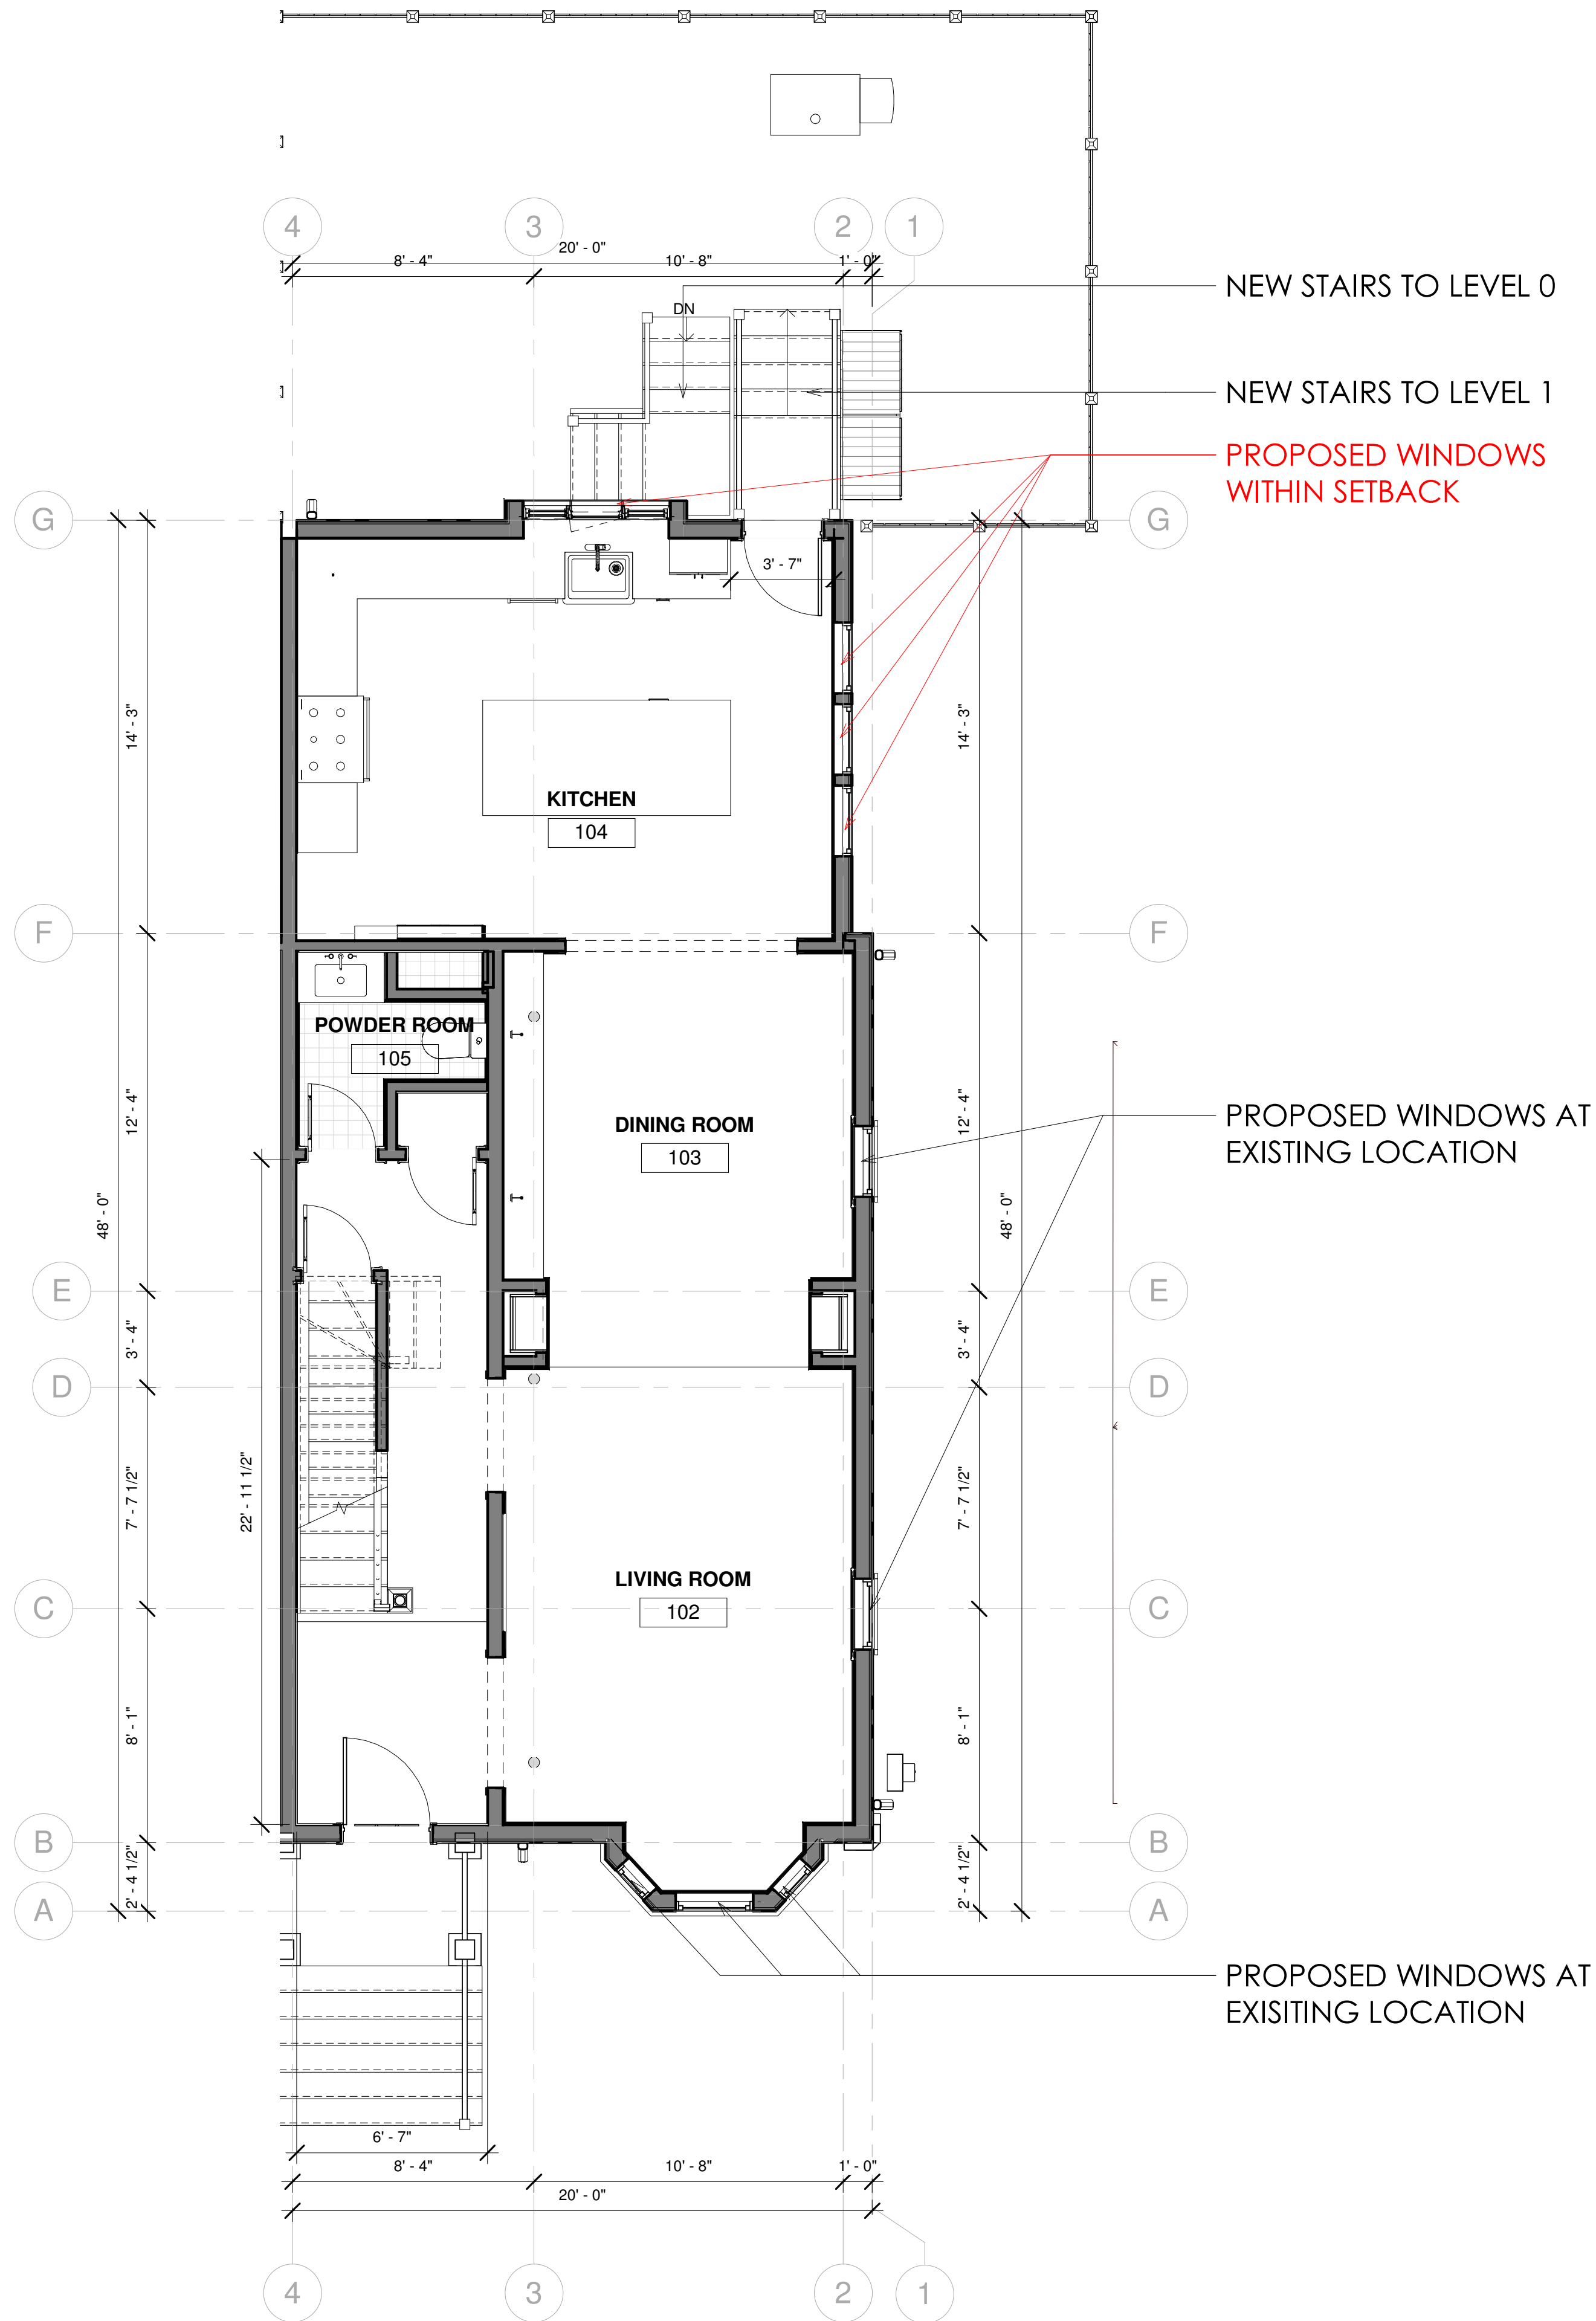

2 BZA - PROPOSED - LEVEL 1 PLAN  
1/4" = 1'-0"



**SAM KACHMAR**  
ARCHITECTS  
(P) 978-270-8441  
kachmardesign.com  
357 Huron Ave.  
CAMBRIDGE MA, 02138

REGISTRATIONS:

STRUCTURAL ENGINEER:


PROPOSED - LEVEL 1

Lindsey Mead & Matt Russell  
38 Mount Pleasant  
38 Mount Pleasant Street  
Cambridge, MA 02140


Project Status	BZA SET
Project number	Project Number
Date	10/01/21
Drawn by	Author
Checked by	Checker

**BZA-101**  
Scale 1/4" = 1'-0"

LEVEL 2 - PROPOSED WORK

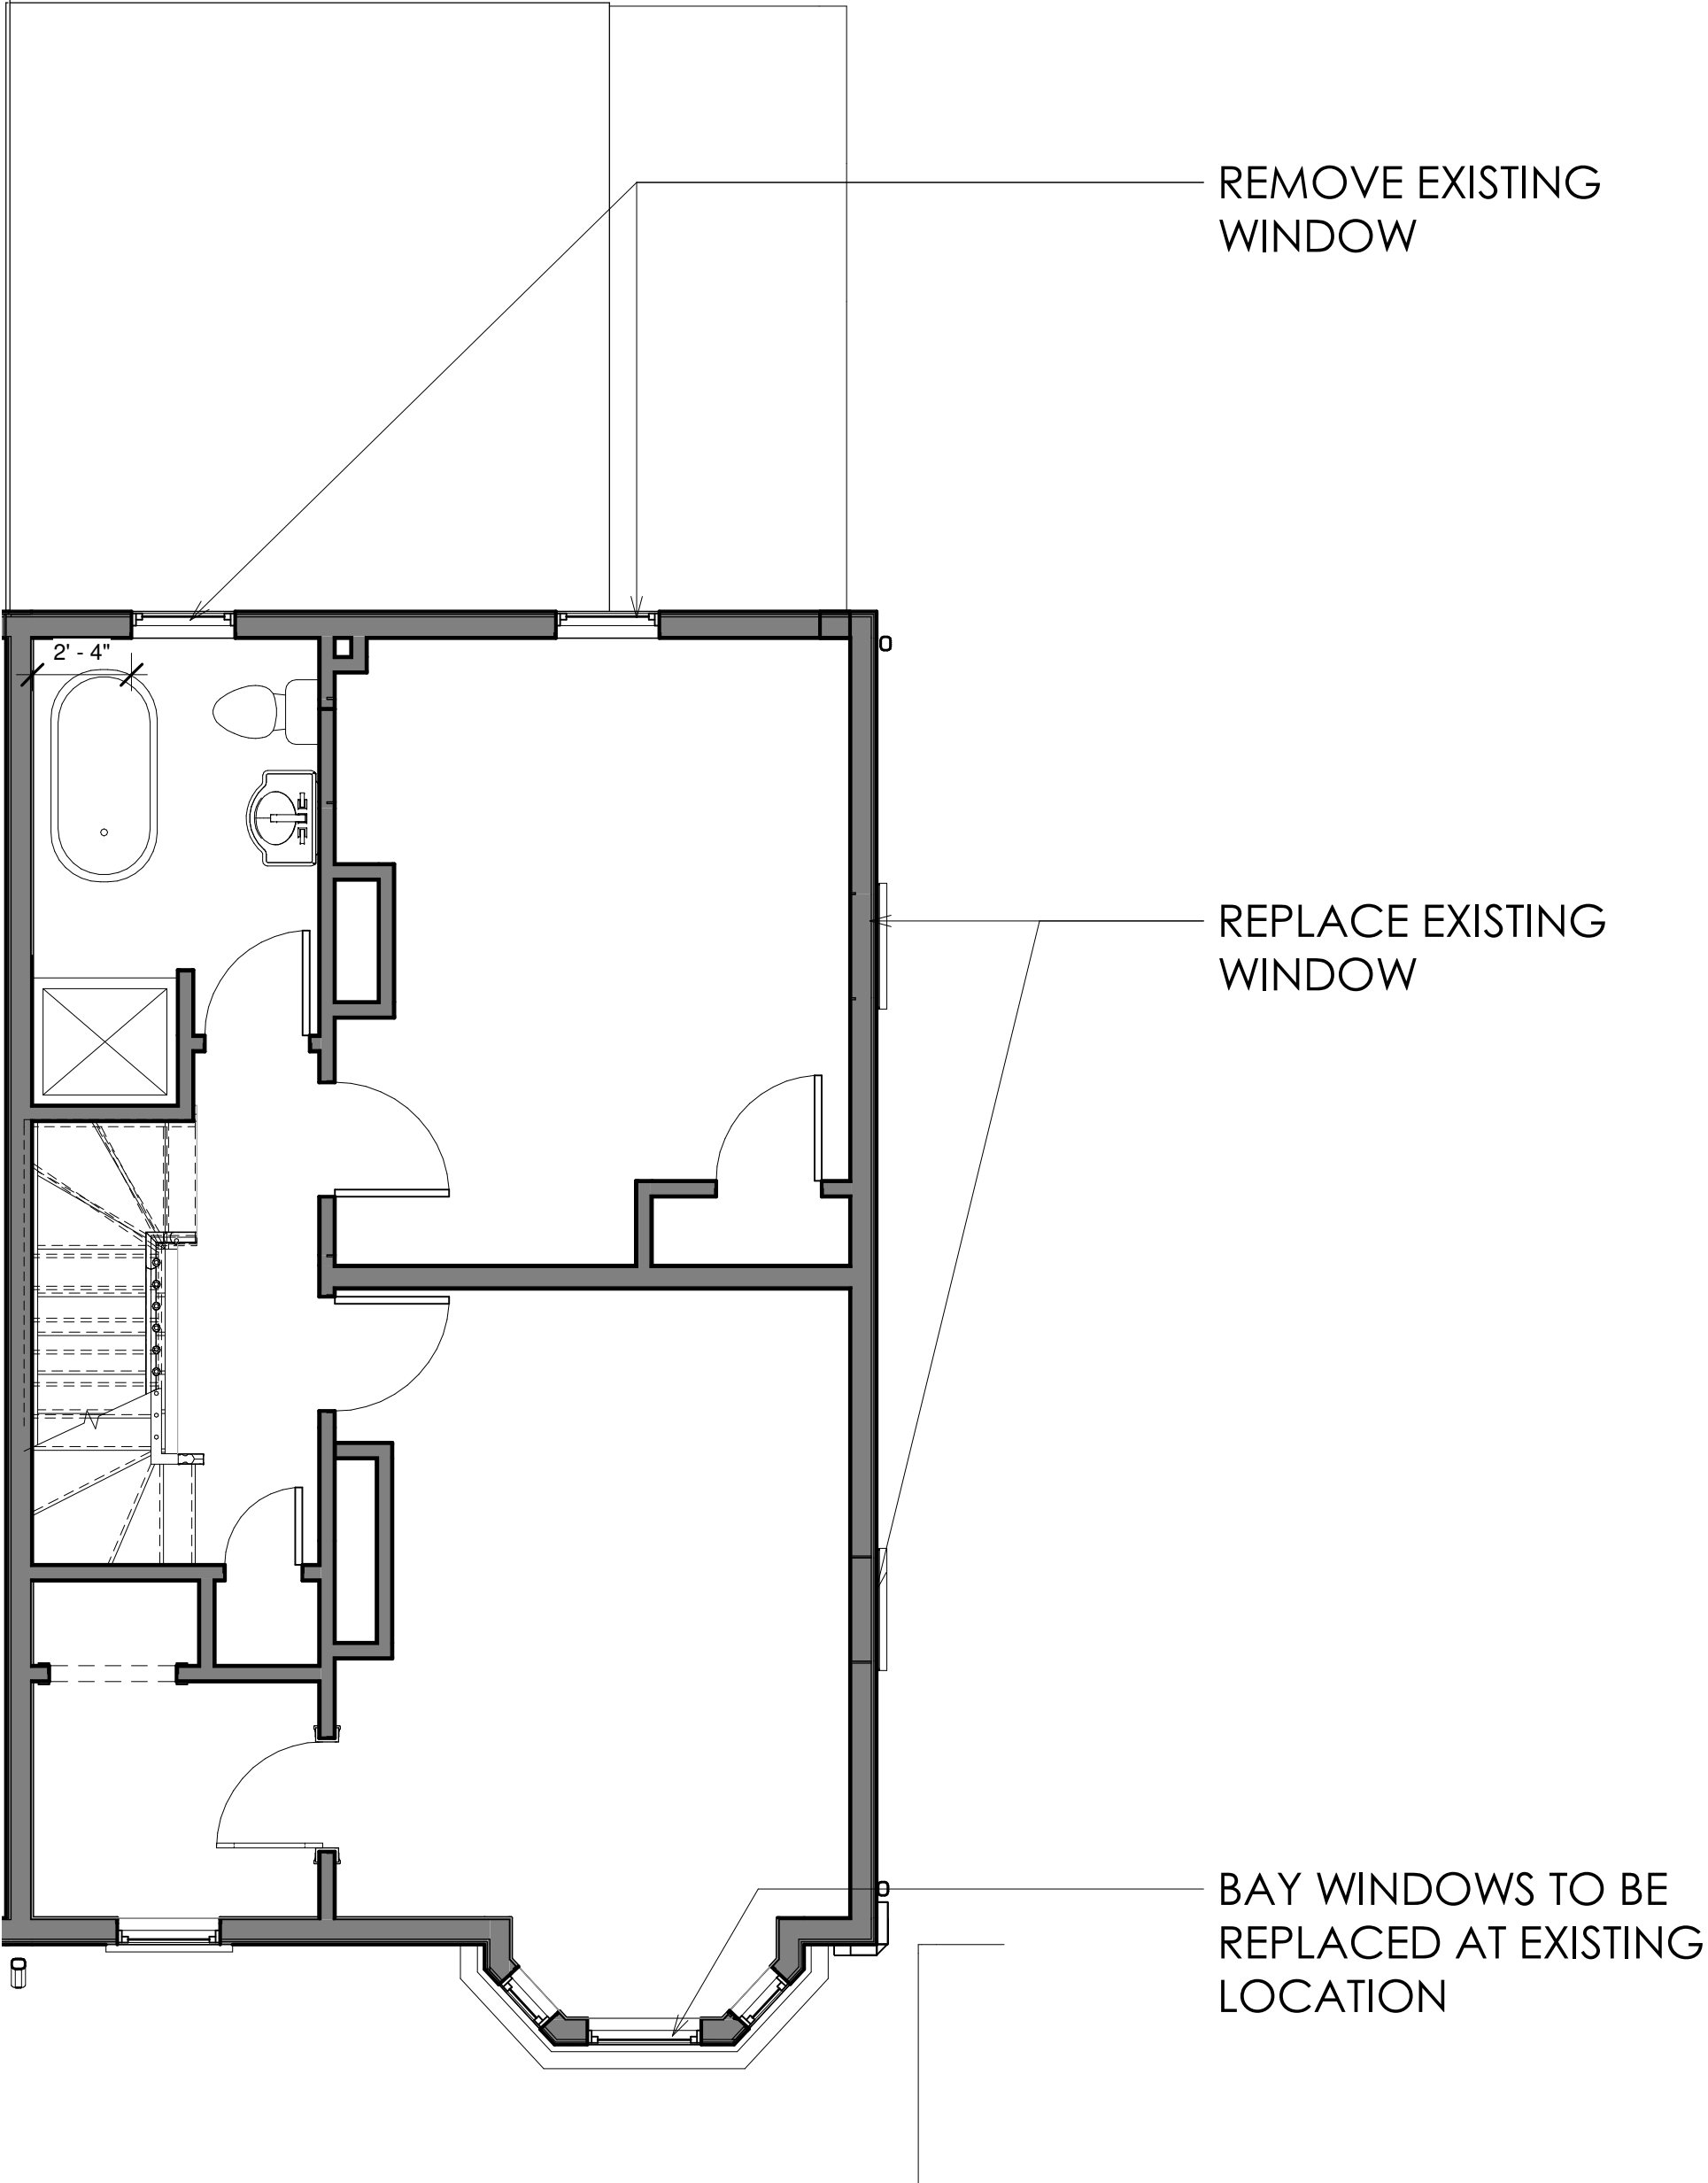

1 BZA - EXISTING - LEVEL 2  
1/4" = 1'-0"

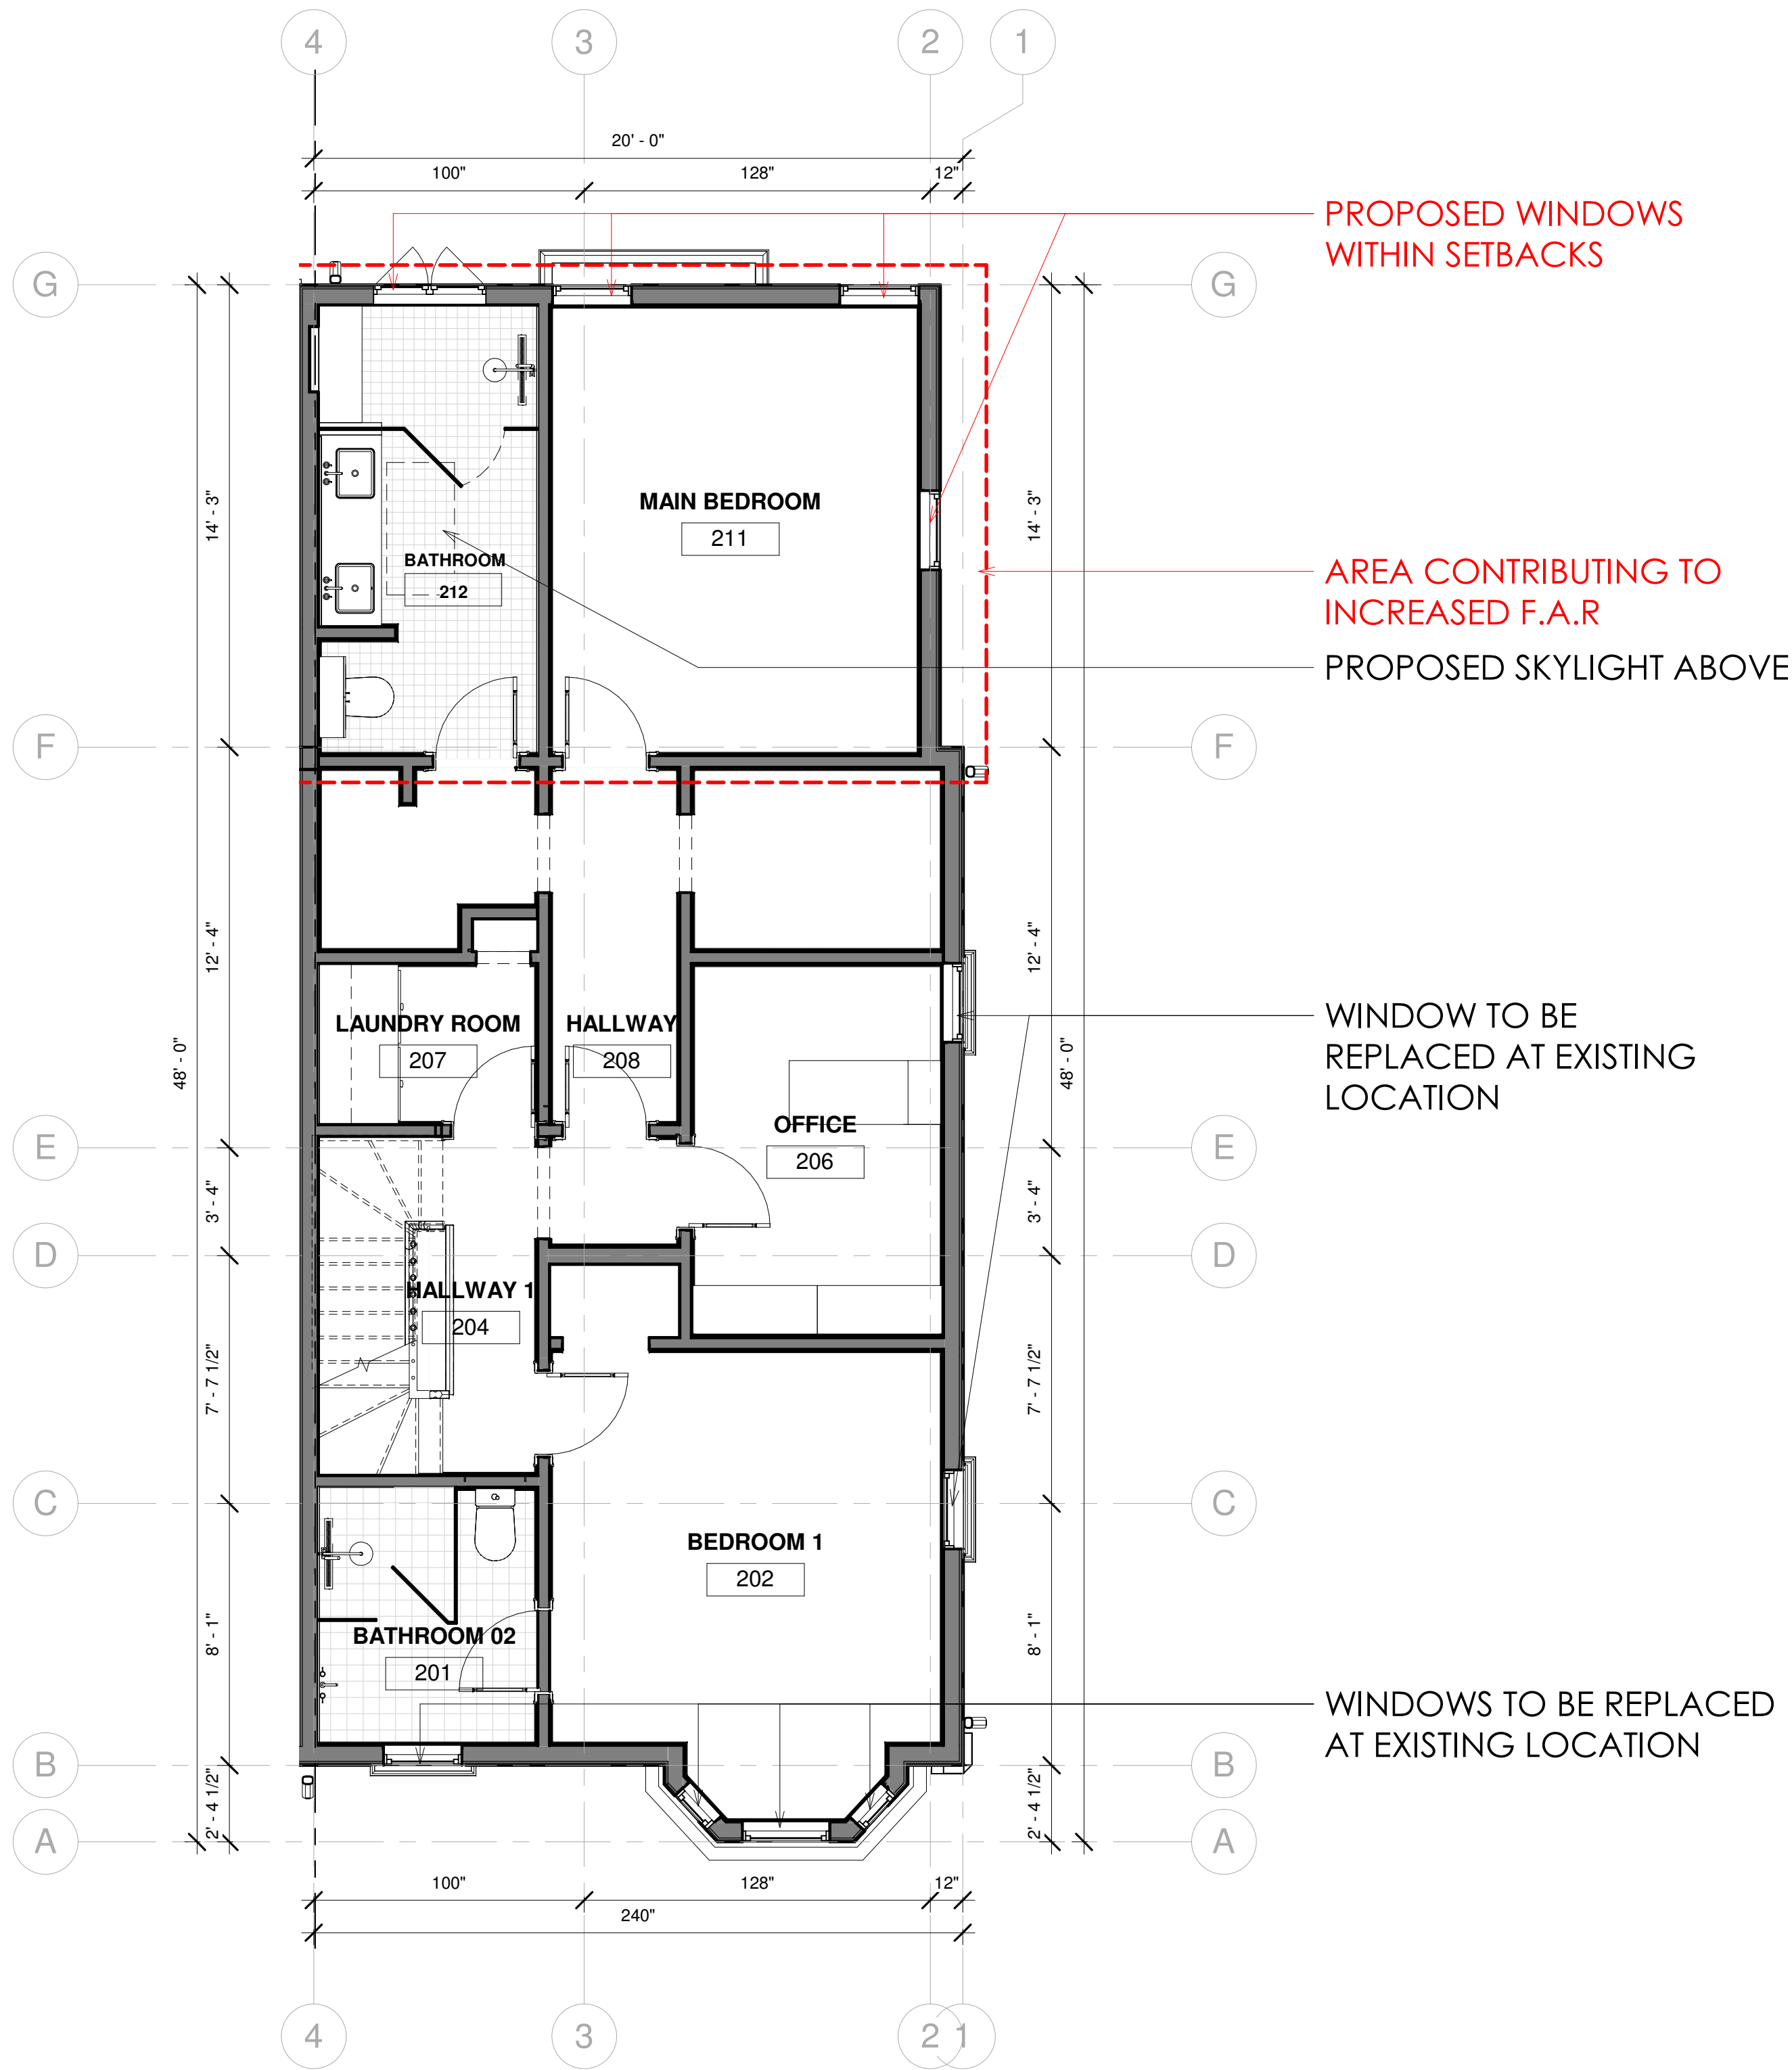

3 BZA - LEVEL 2 - PROPOSED  
1/4" = 1'-0"



**SAM KACHMAR**  
ARCHITECTS © 2020 SAM KACHMAR ARCHITECTS  
(P) 978-270-8441  
kachmardesign.com  
357 Huron Ave.  
CAMBRIDGE MA, 02138

REGISTRATIONS:

STRUCTURAL ENGINEER:

PROPOSED - LEVEL 2

Lindsey Mead & Matt Russell  
38 Mount Pleasant  
38 Mount Pleasant Street  
Cambridge, MA 02140

Project Status	BZA SET
Project number	Project Number
Date	10/01/21
Drawn by	Author
Checked by	Checker

**BZA-102**  
Scale 1/4" = 1'-0"

LEVEL 3 - PROPOSED WORK



**SAM KACHMAR**  
ARCHITECTS  
© 2020 SAM KACHMAR ARCHITECTS  
(P) 978-270-8441  
kachmardesign.com  
357 Huron Ave.  
CAMBRIDGE MA, 02138

REGISTRATIONS:


STRUCTURAL ENGINEER:

PROPOSED - LEVEL 3


Lindsey Mead & Matt Russell  
38 Mount Pleasant  
38 Mount Pleasant Street  
Cambridge, MA 02140

Project Status	BZA SET
Project number	Project Number
Date	10/01/21
Drawn by	Author
Checked by	Checker

**BZA-103**  
Scale 1/4" = 1'-0"

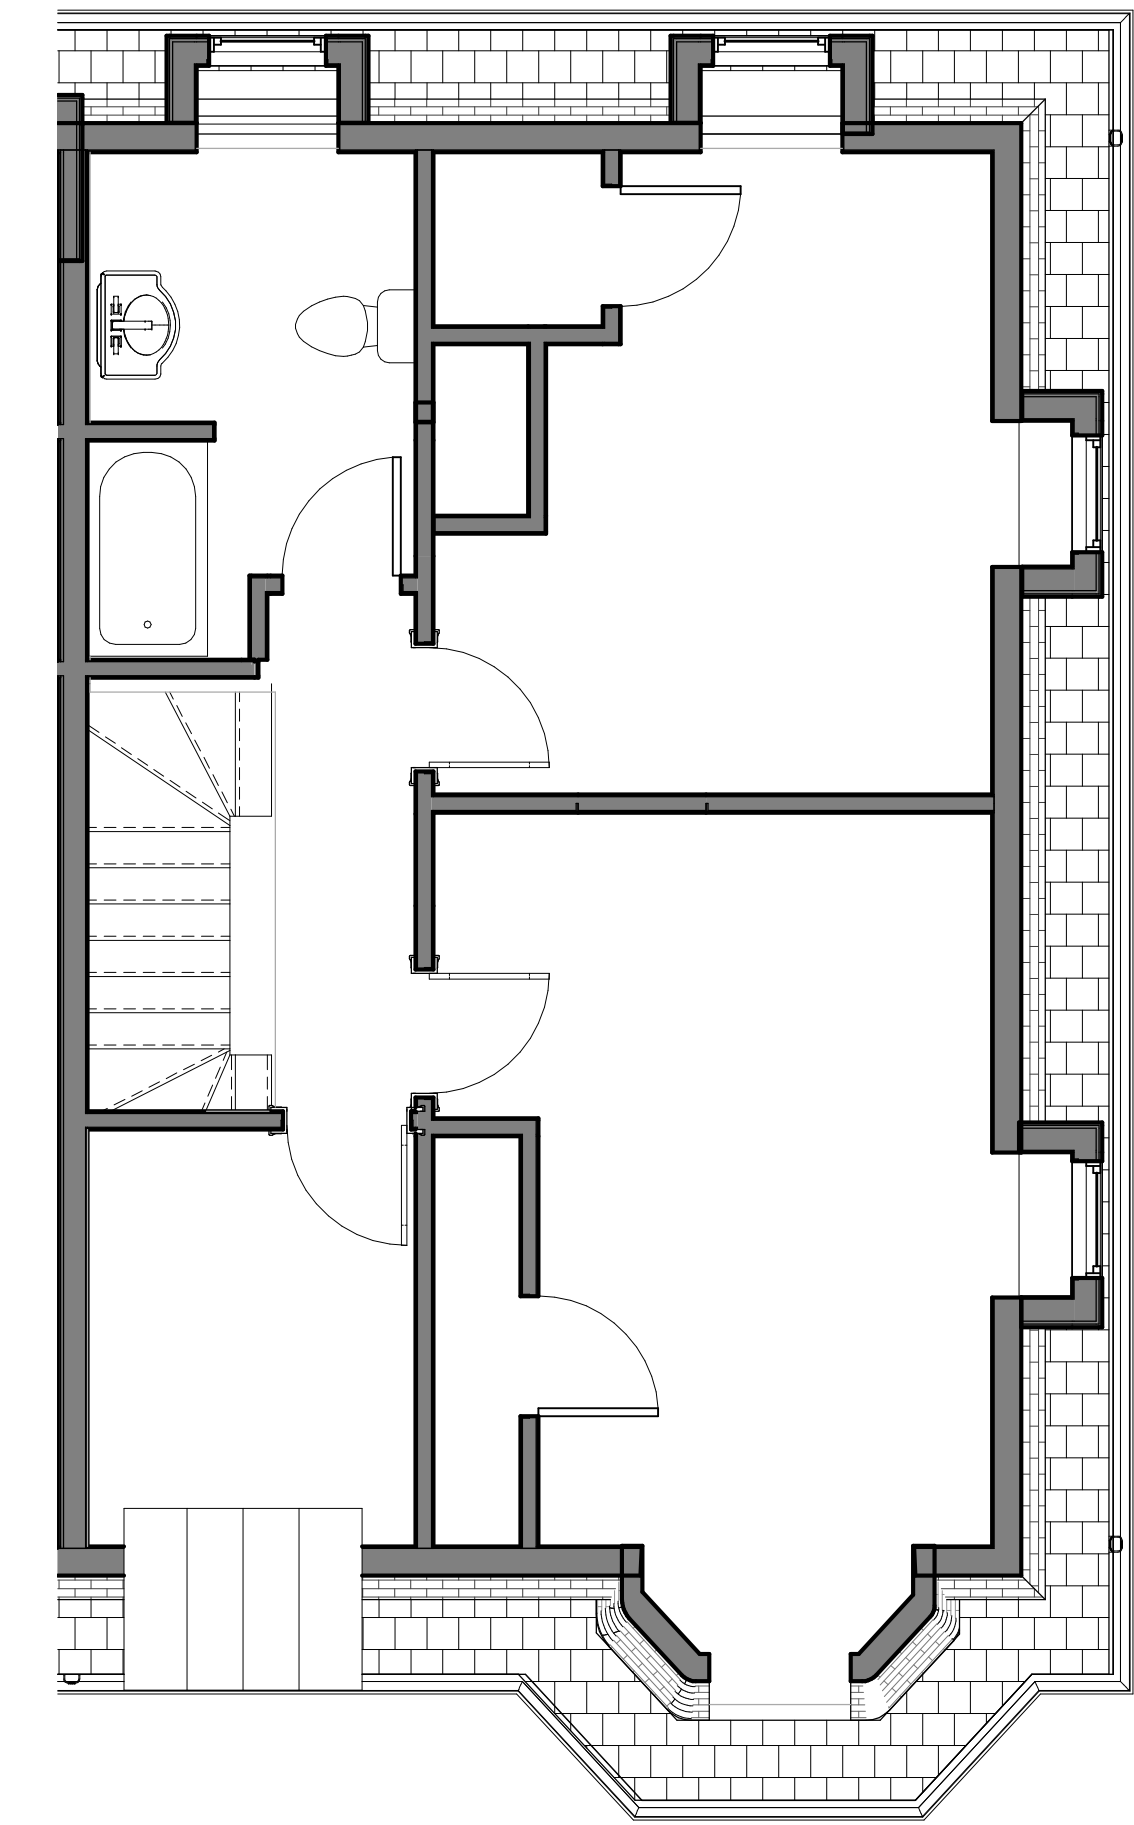


1 BZA - EXISTING LEVEL 3  
1/4" = 1'-0"

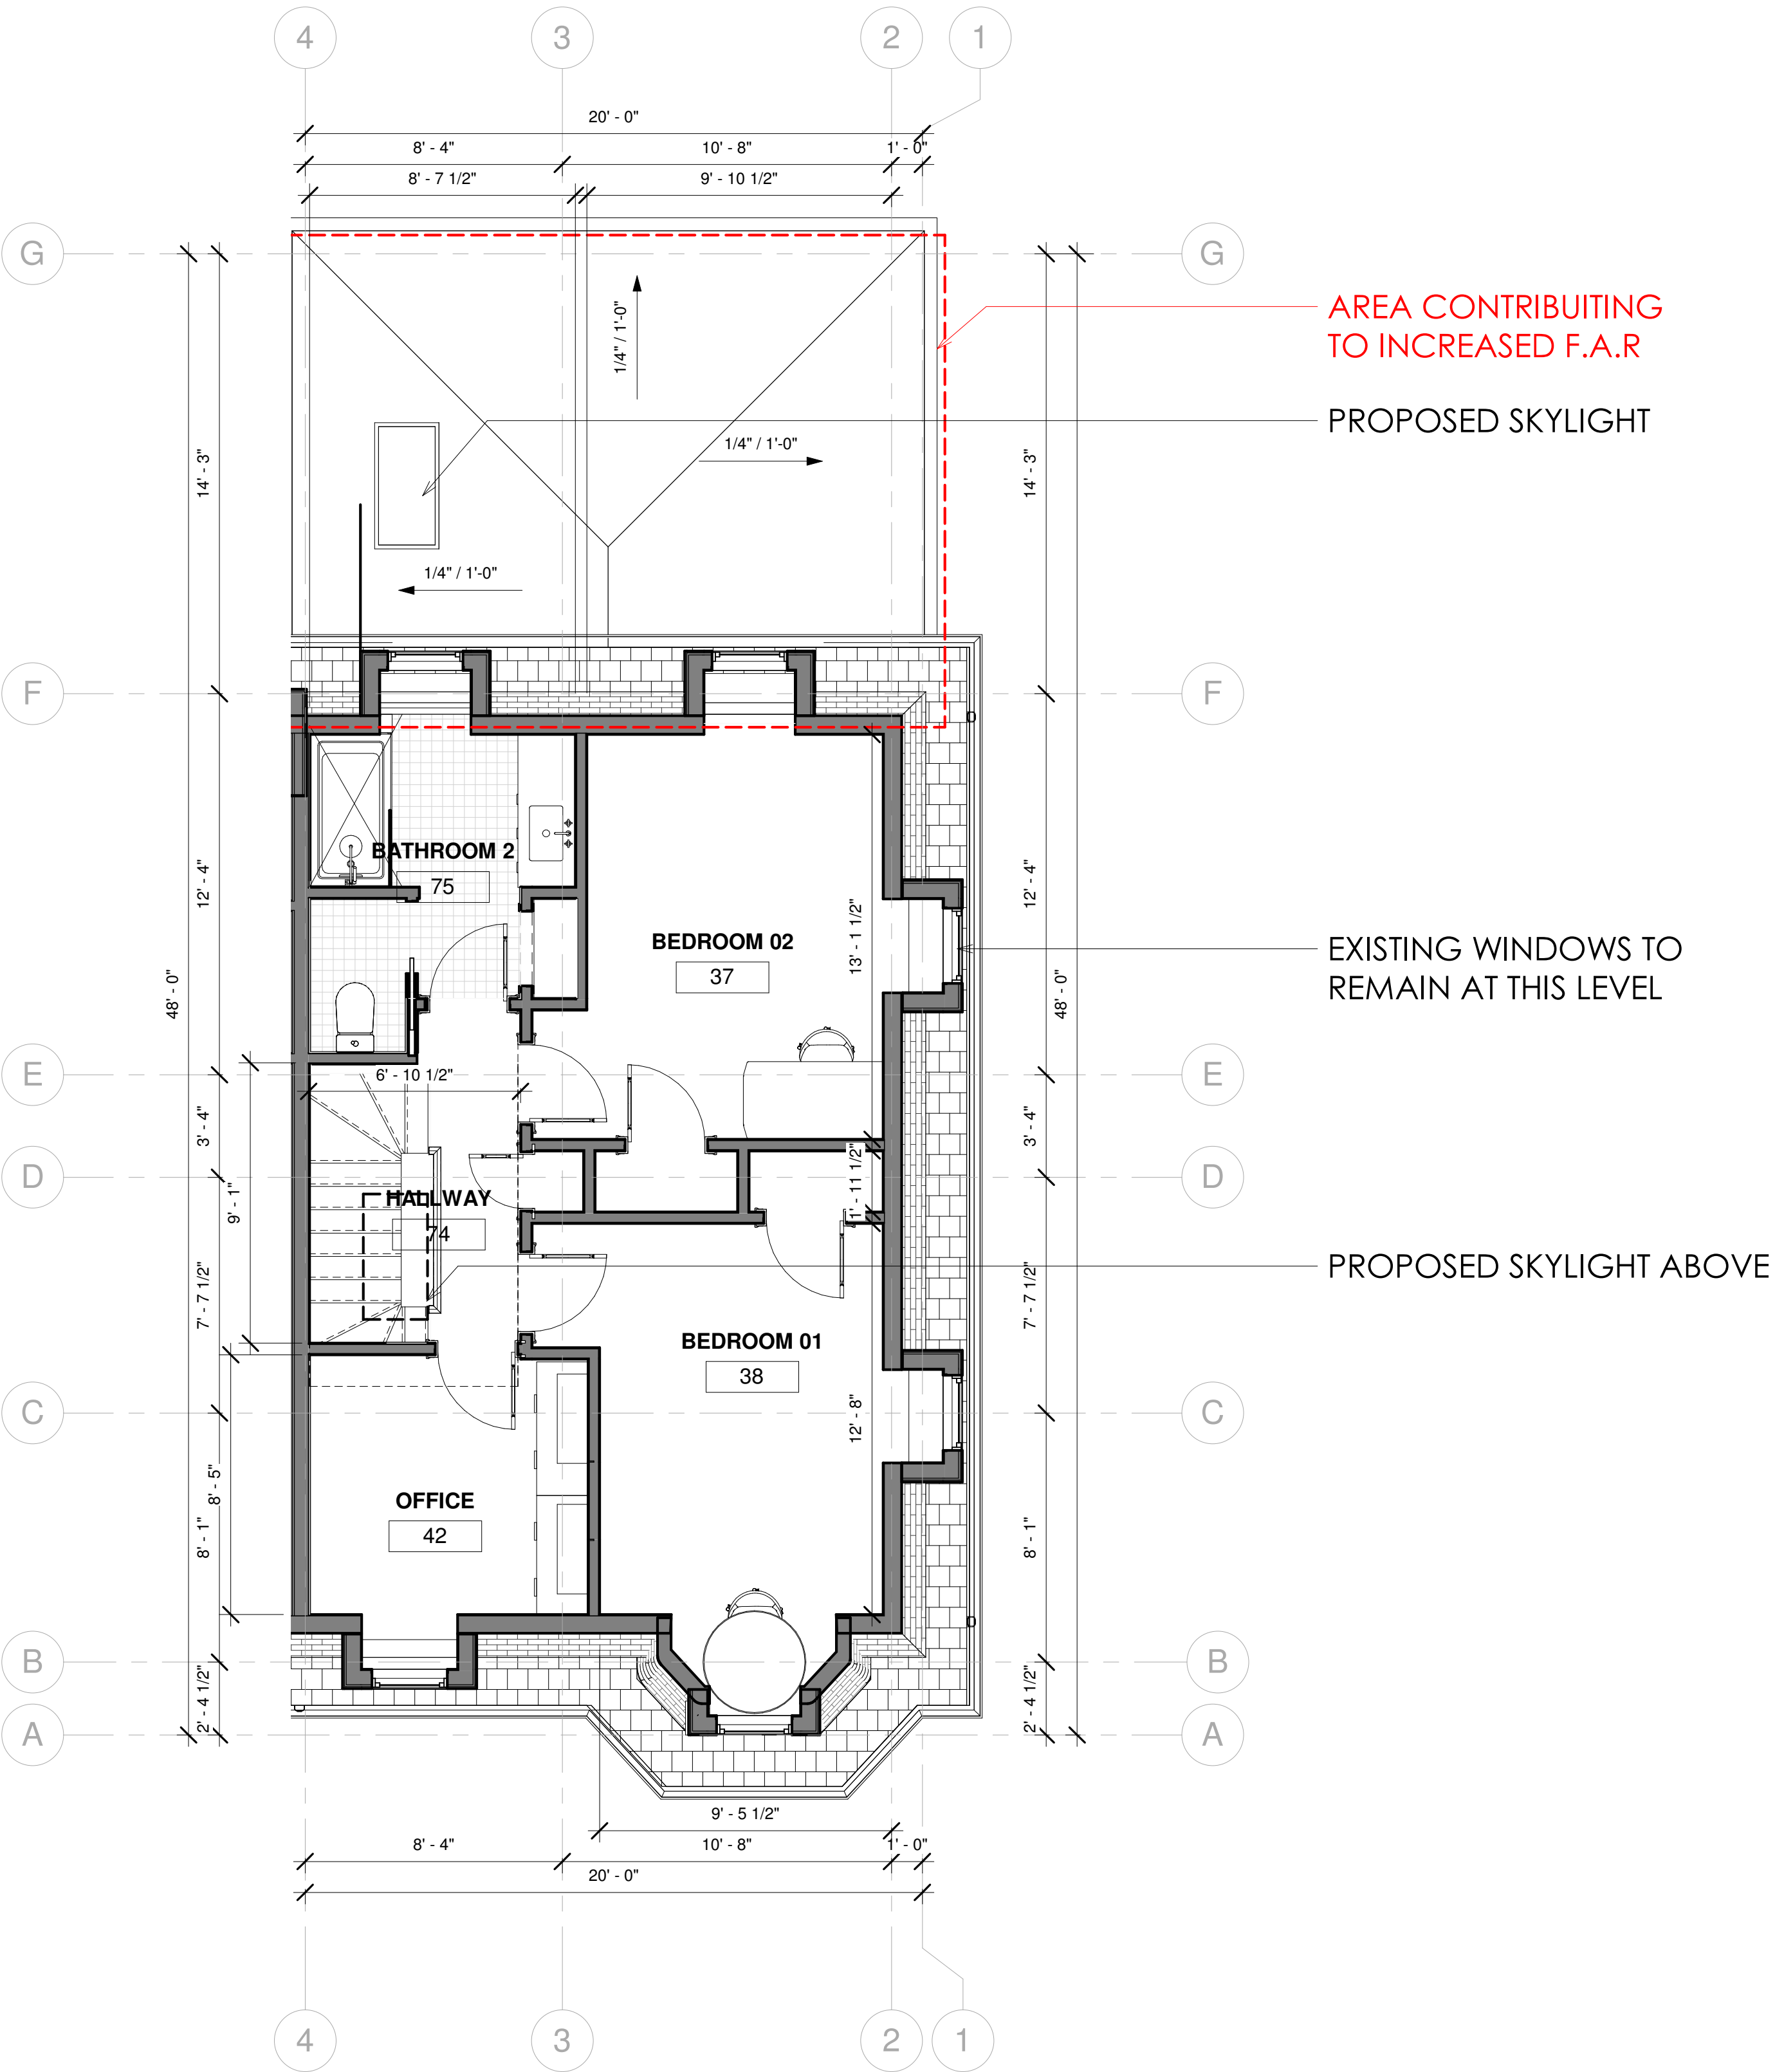


3 BZA - LEVEL 3 - PROPOSED  
1/4" = 1'-0"

ROOF LEVEL - PROPOSED WORK

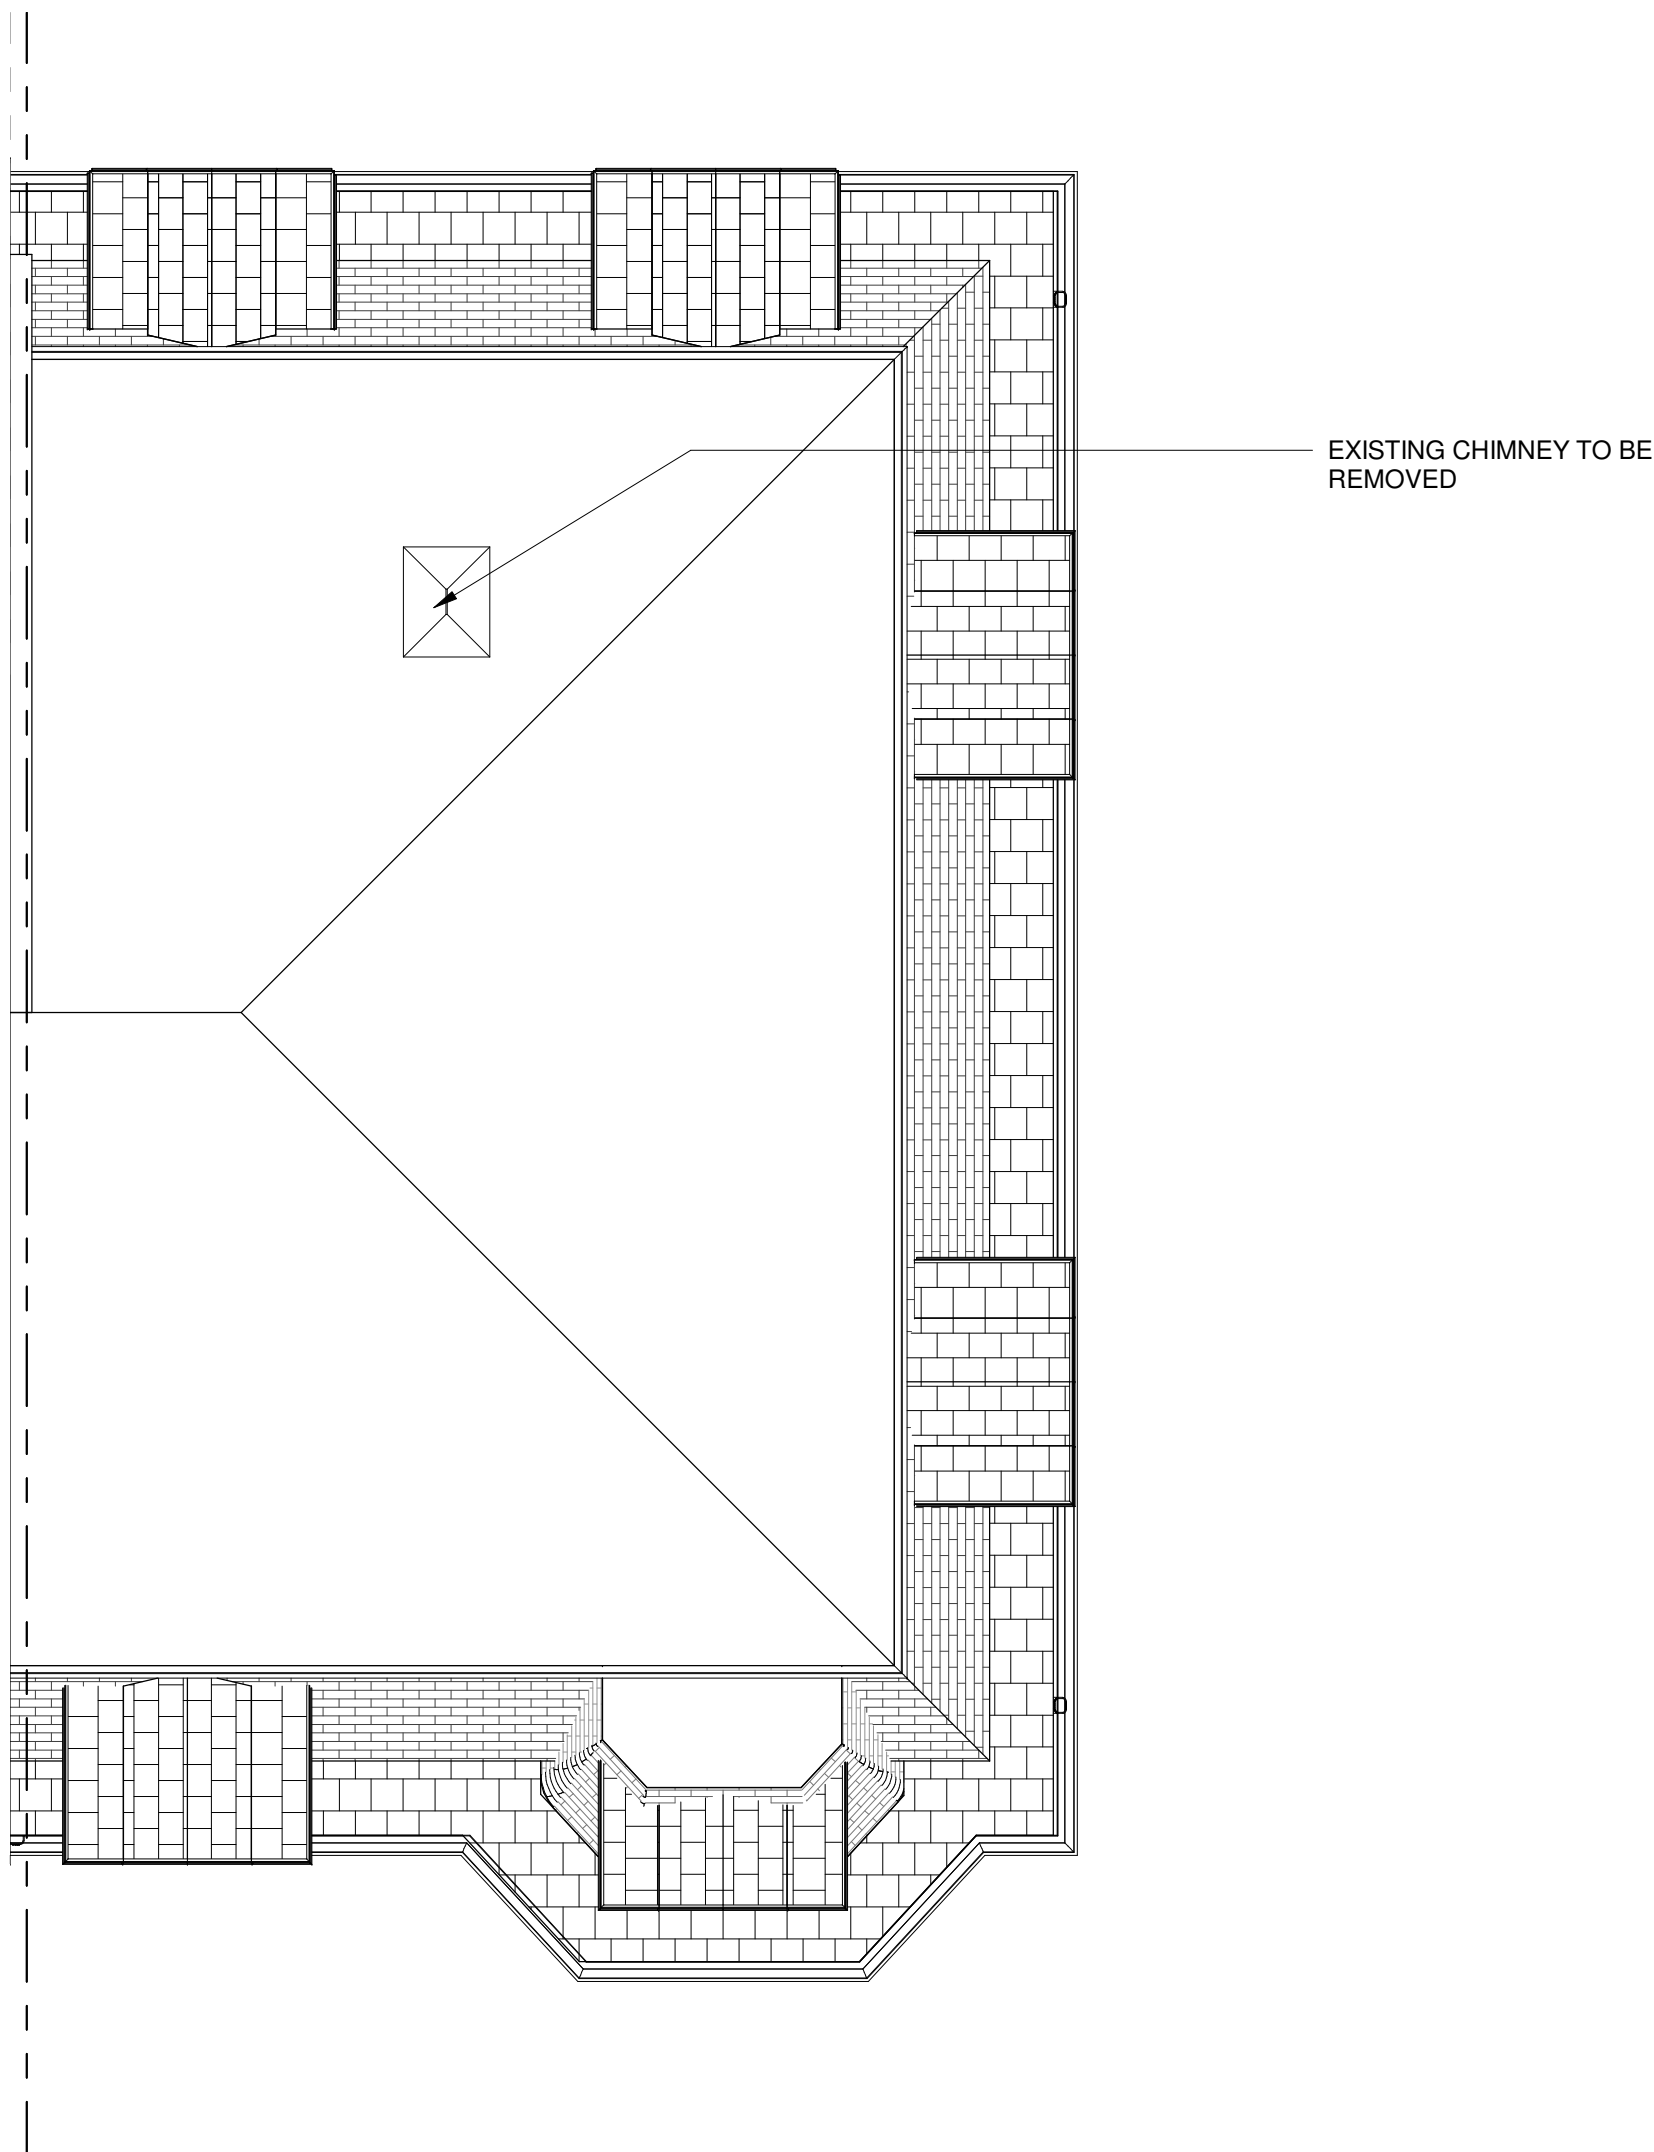

1 BZA - EXISTING - RIDGE PLAN  
1/4" = 1'-0"

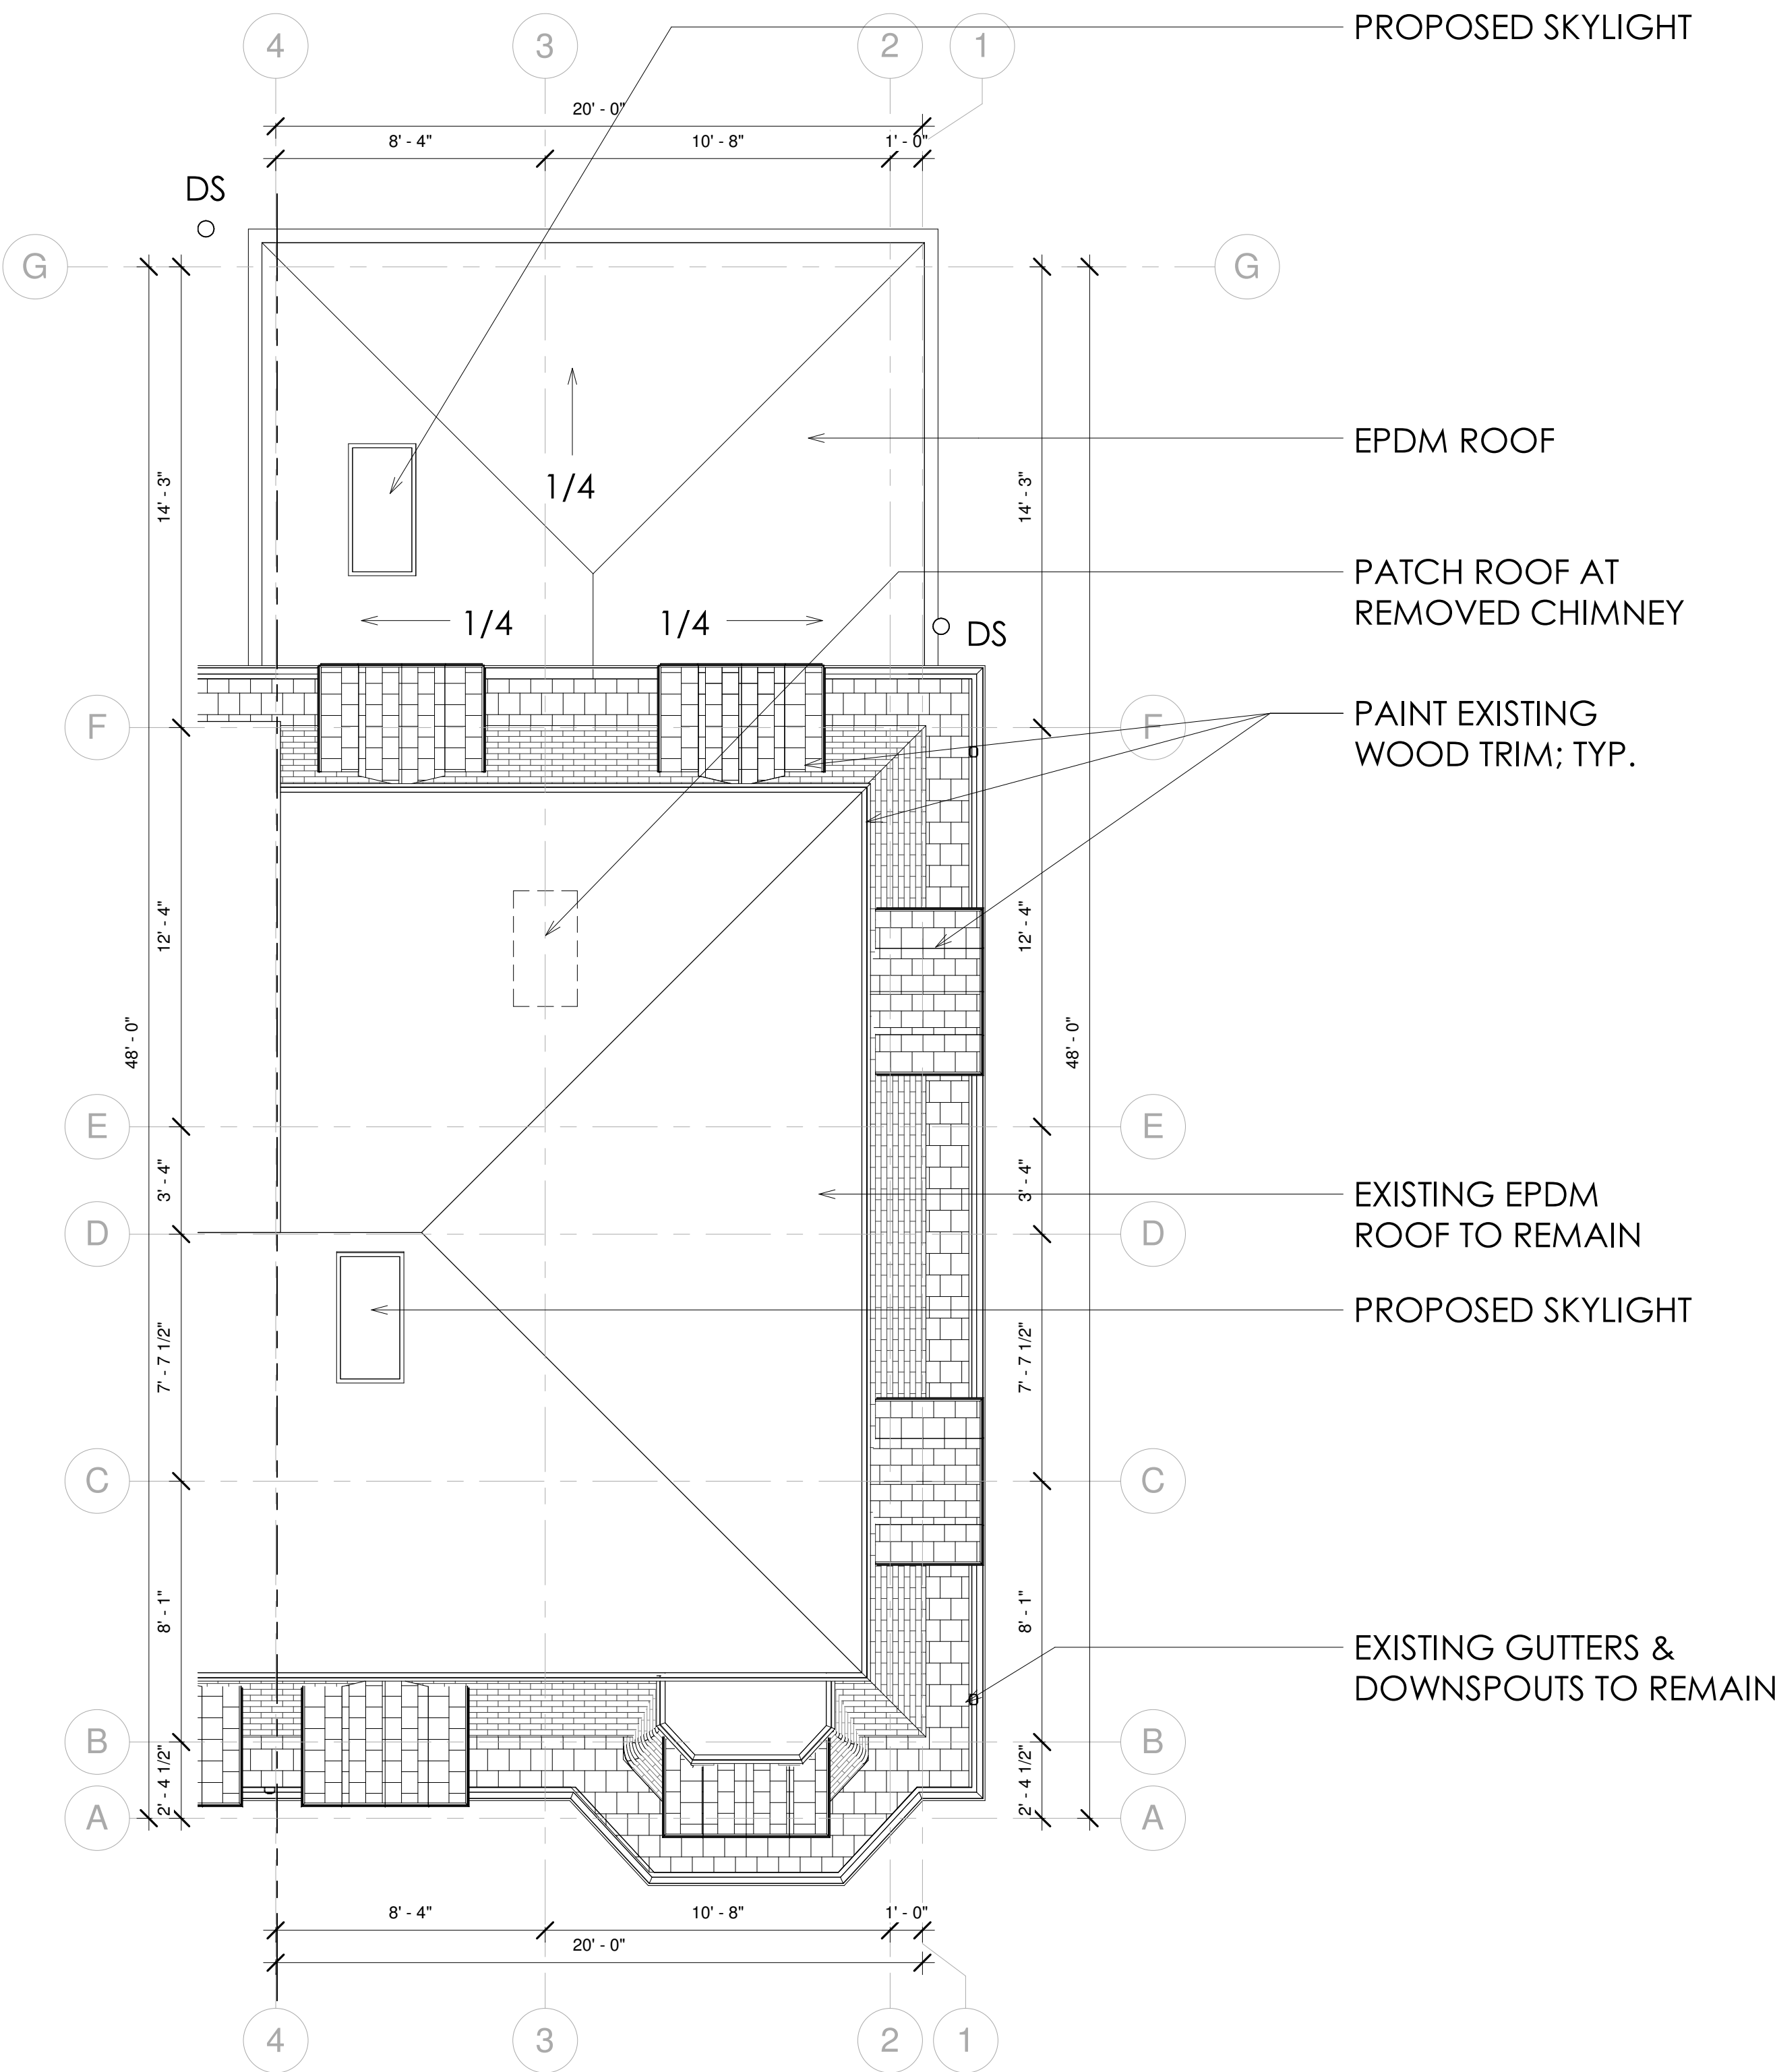

2 BZA - PROPOSED - RIDGE PLAN  
1/4" = 1'-0"



**SAM KACHMAR**  
ARCHITECTS © 2020 SAM KACHMAR ARCHITECTS  
(P) 978-270-8441  
kachmardesign.com  
357 Huron Ave.  
CAMBRIDGE MA, 02138

REGISTRATIONS:

STRUCTURAL ENGINEER:

PROPOSED - ROOF PLAN

Lindsey Mead & Matt Russell

38 Mount Pleasant

38 Mount Pleasant Street  
Cambridge, MA 02140

Project Status	BZA SET
Project number	Project Number
Date	10/01/21
Drawn by	Author
Checked by	Checker


BZA-104

Scale 1/4" = 1'-0"

WEST ELEVATION



2 BZA - EXISTING - WEST ELEVATION  
1/4" = 1'-0"

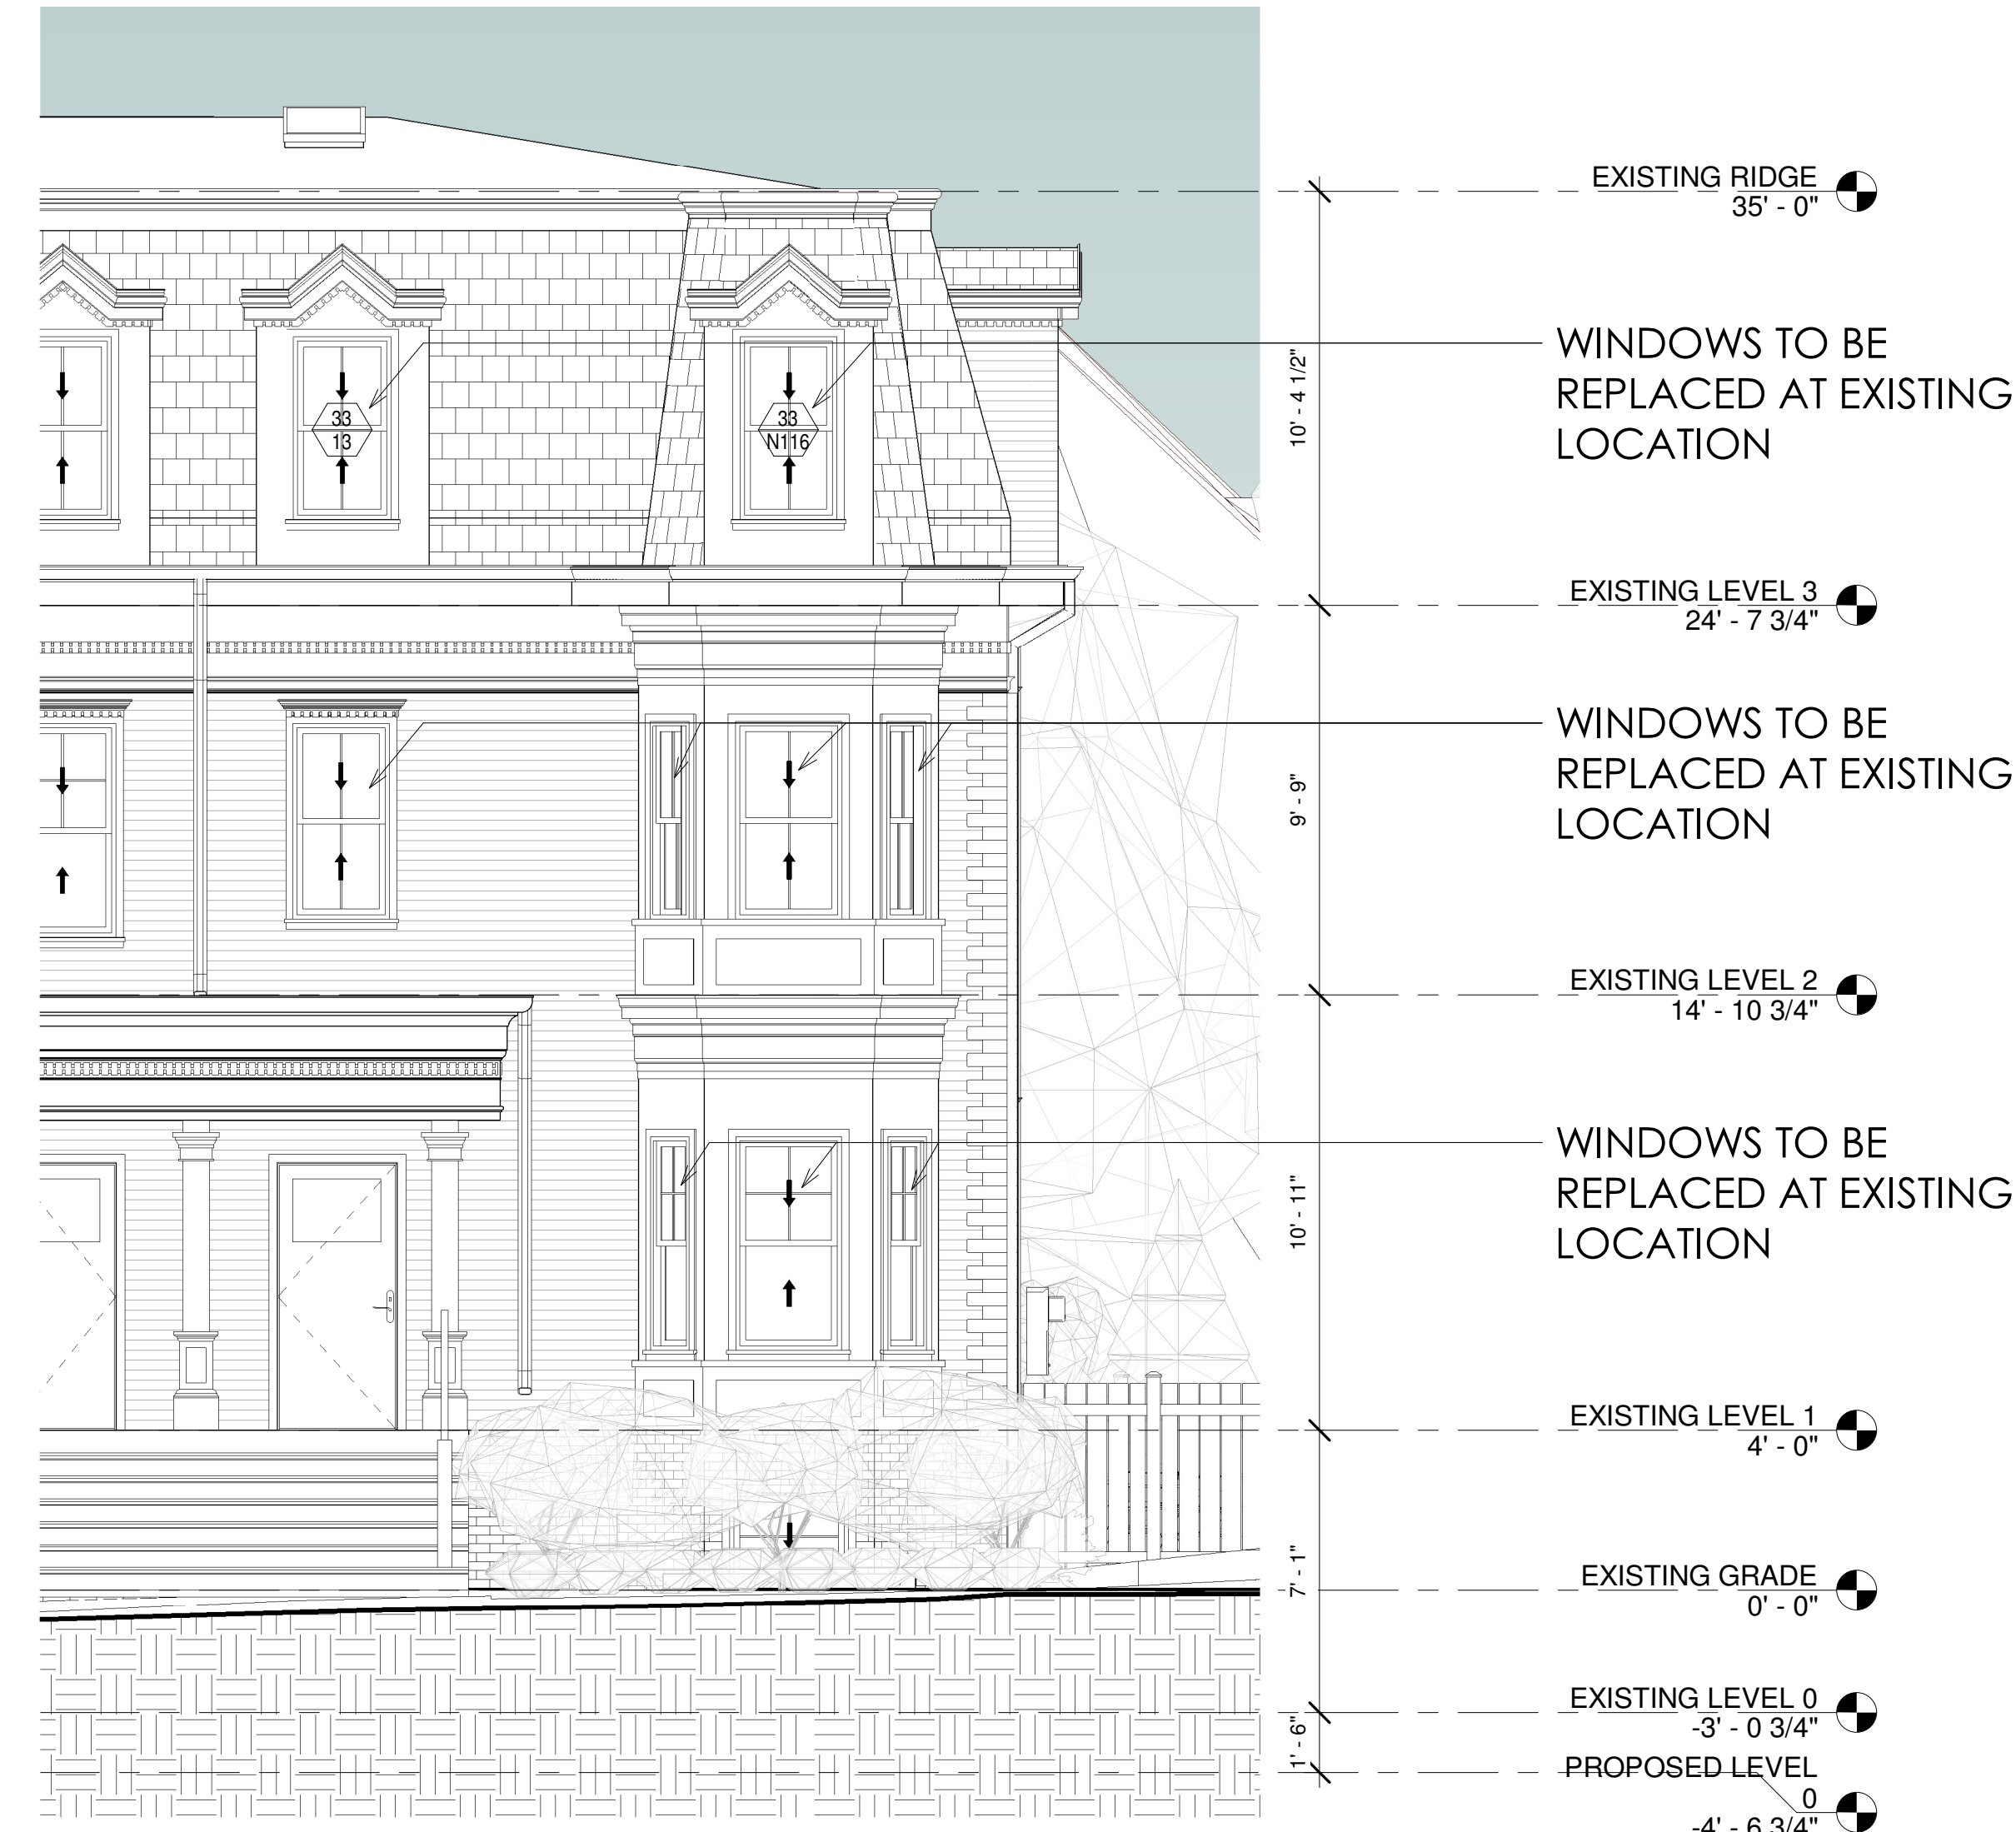

1 BZA - PROPOSED - WEST ELEVATION  
1/4" = 1'-0"



**SAM KACHMAR**  
ARCHITECTS  
© 2020 SAM KACHMAR ARCHITECTS  
(P) 978-270-8441  
kachmar@design.com  
357 Huron Ave.  
CAMBRIDGE MA, 02138

REGISTRATIONS:

STRUCTURAL ENGINEER:

ELEVATION WEST (FRONT)

Lindsey Mead & Matt Russell

38 Mount Pleasant

38 Mount Pleasant Street  
Cambridge, MA 02140

Project Status	BZA SET
Project number	Project Number
Date	10/01/21
Drawn by	Author
Checked by	Checker


**BZA-200**

Scale 1/4" = 1'-0"

SOUTH ELEVATION



① BZA - EXISTING - SOUTH ELEVATION  
1/4" = 1'-0"

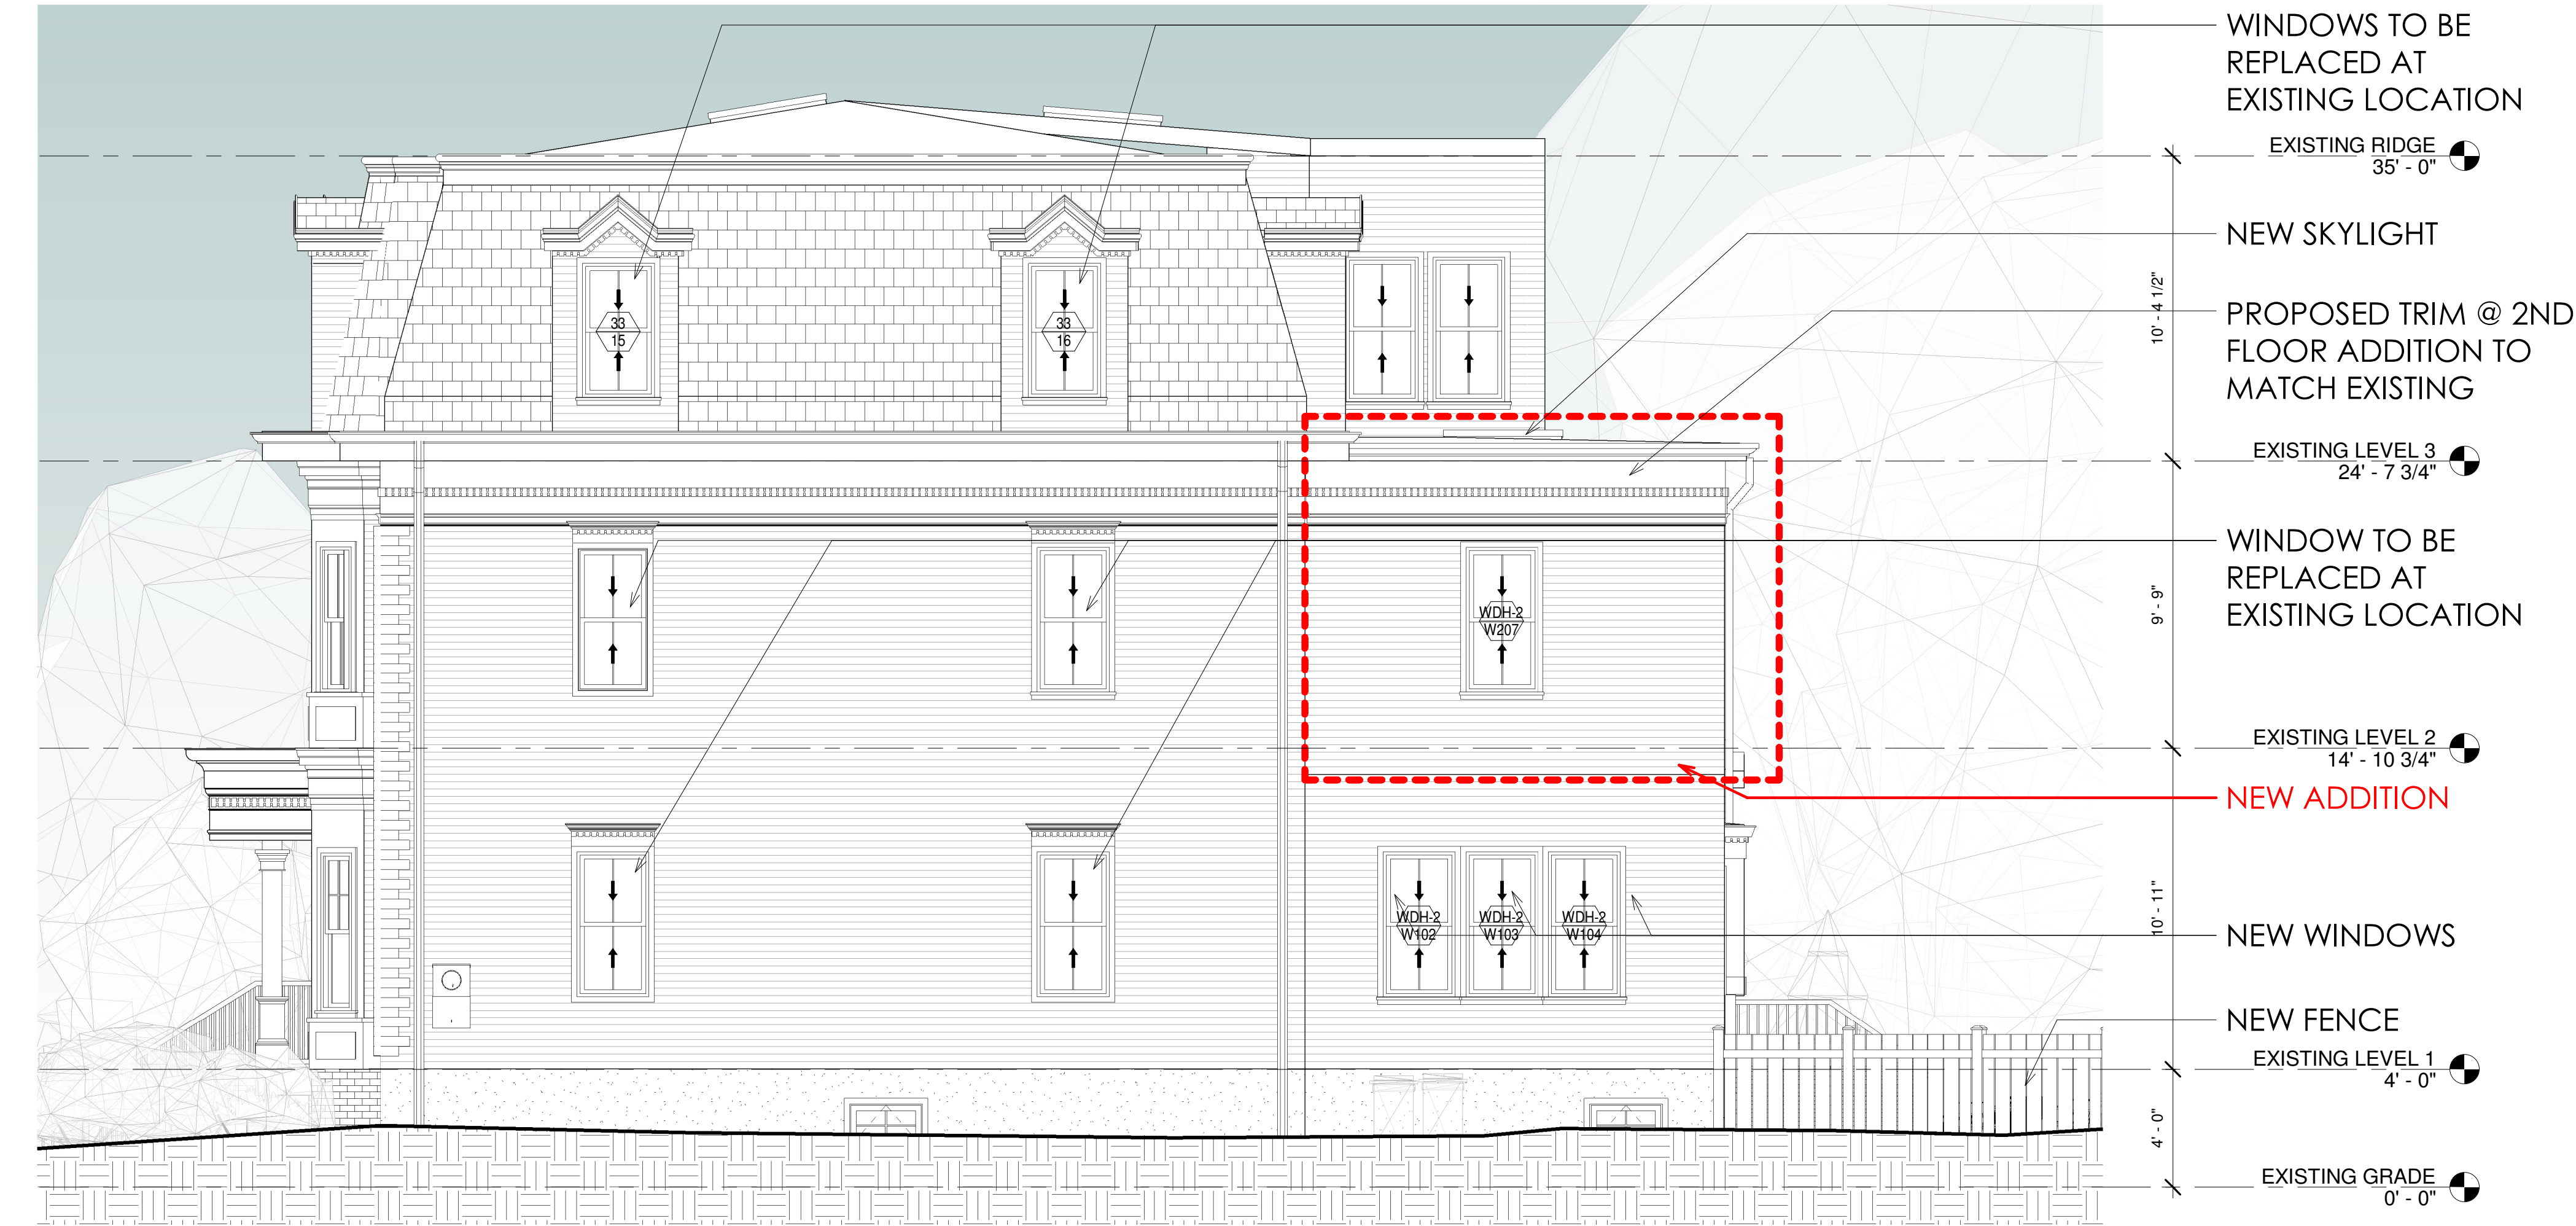

② BZA - PROPOSED - SOUTH ELEVATION  
1/4" = 1'-0"



**SAM KACHMAR** ARCHITECTS © 2020 SAM KACHMAR ARCHITECTS  
(P) 978-270-8441  
kachmardesign.com  
357 Huron Ave.  
CAMBRIDGE MA, 02138

REGISTRATIONS:

STRUCTURAL ENGINEER:

SOUTH EAST

Lindsey Mead & Matt Russell

38 Mount Pleasant

38 Mount Pleasant Street  
Cambridge, MA 02140

Project Status	BZA SET
Project number	Project Number
Date	10/01/21
Drawn by	Author
Checked by	Checker

**BZA-201**


Scale 1/4" = 1'-0"

10/4/2021 1:36:48 PM

EAST ELEVATION



1 BZA - EXISTING - EAST ELEVATION  
1/4" = 1'-0"

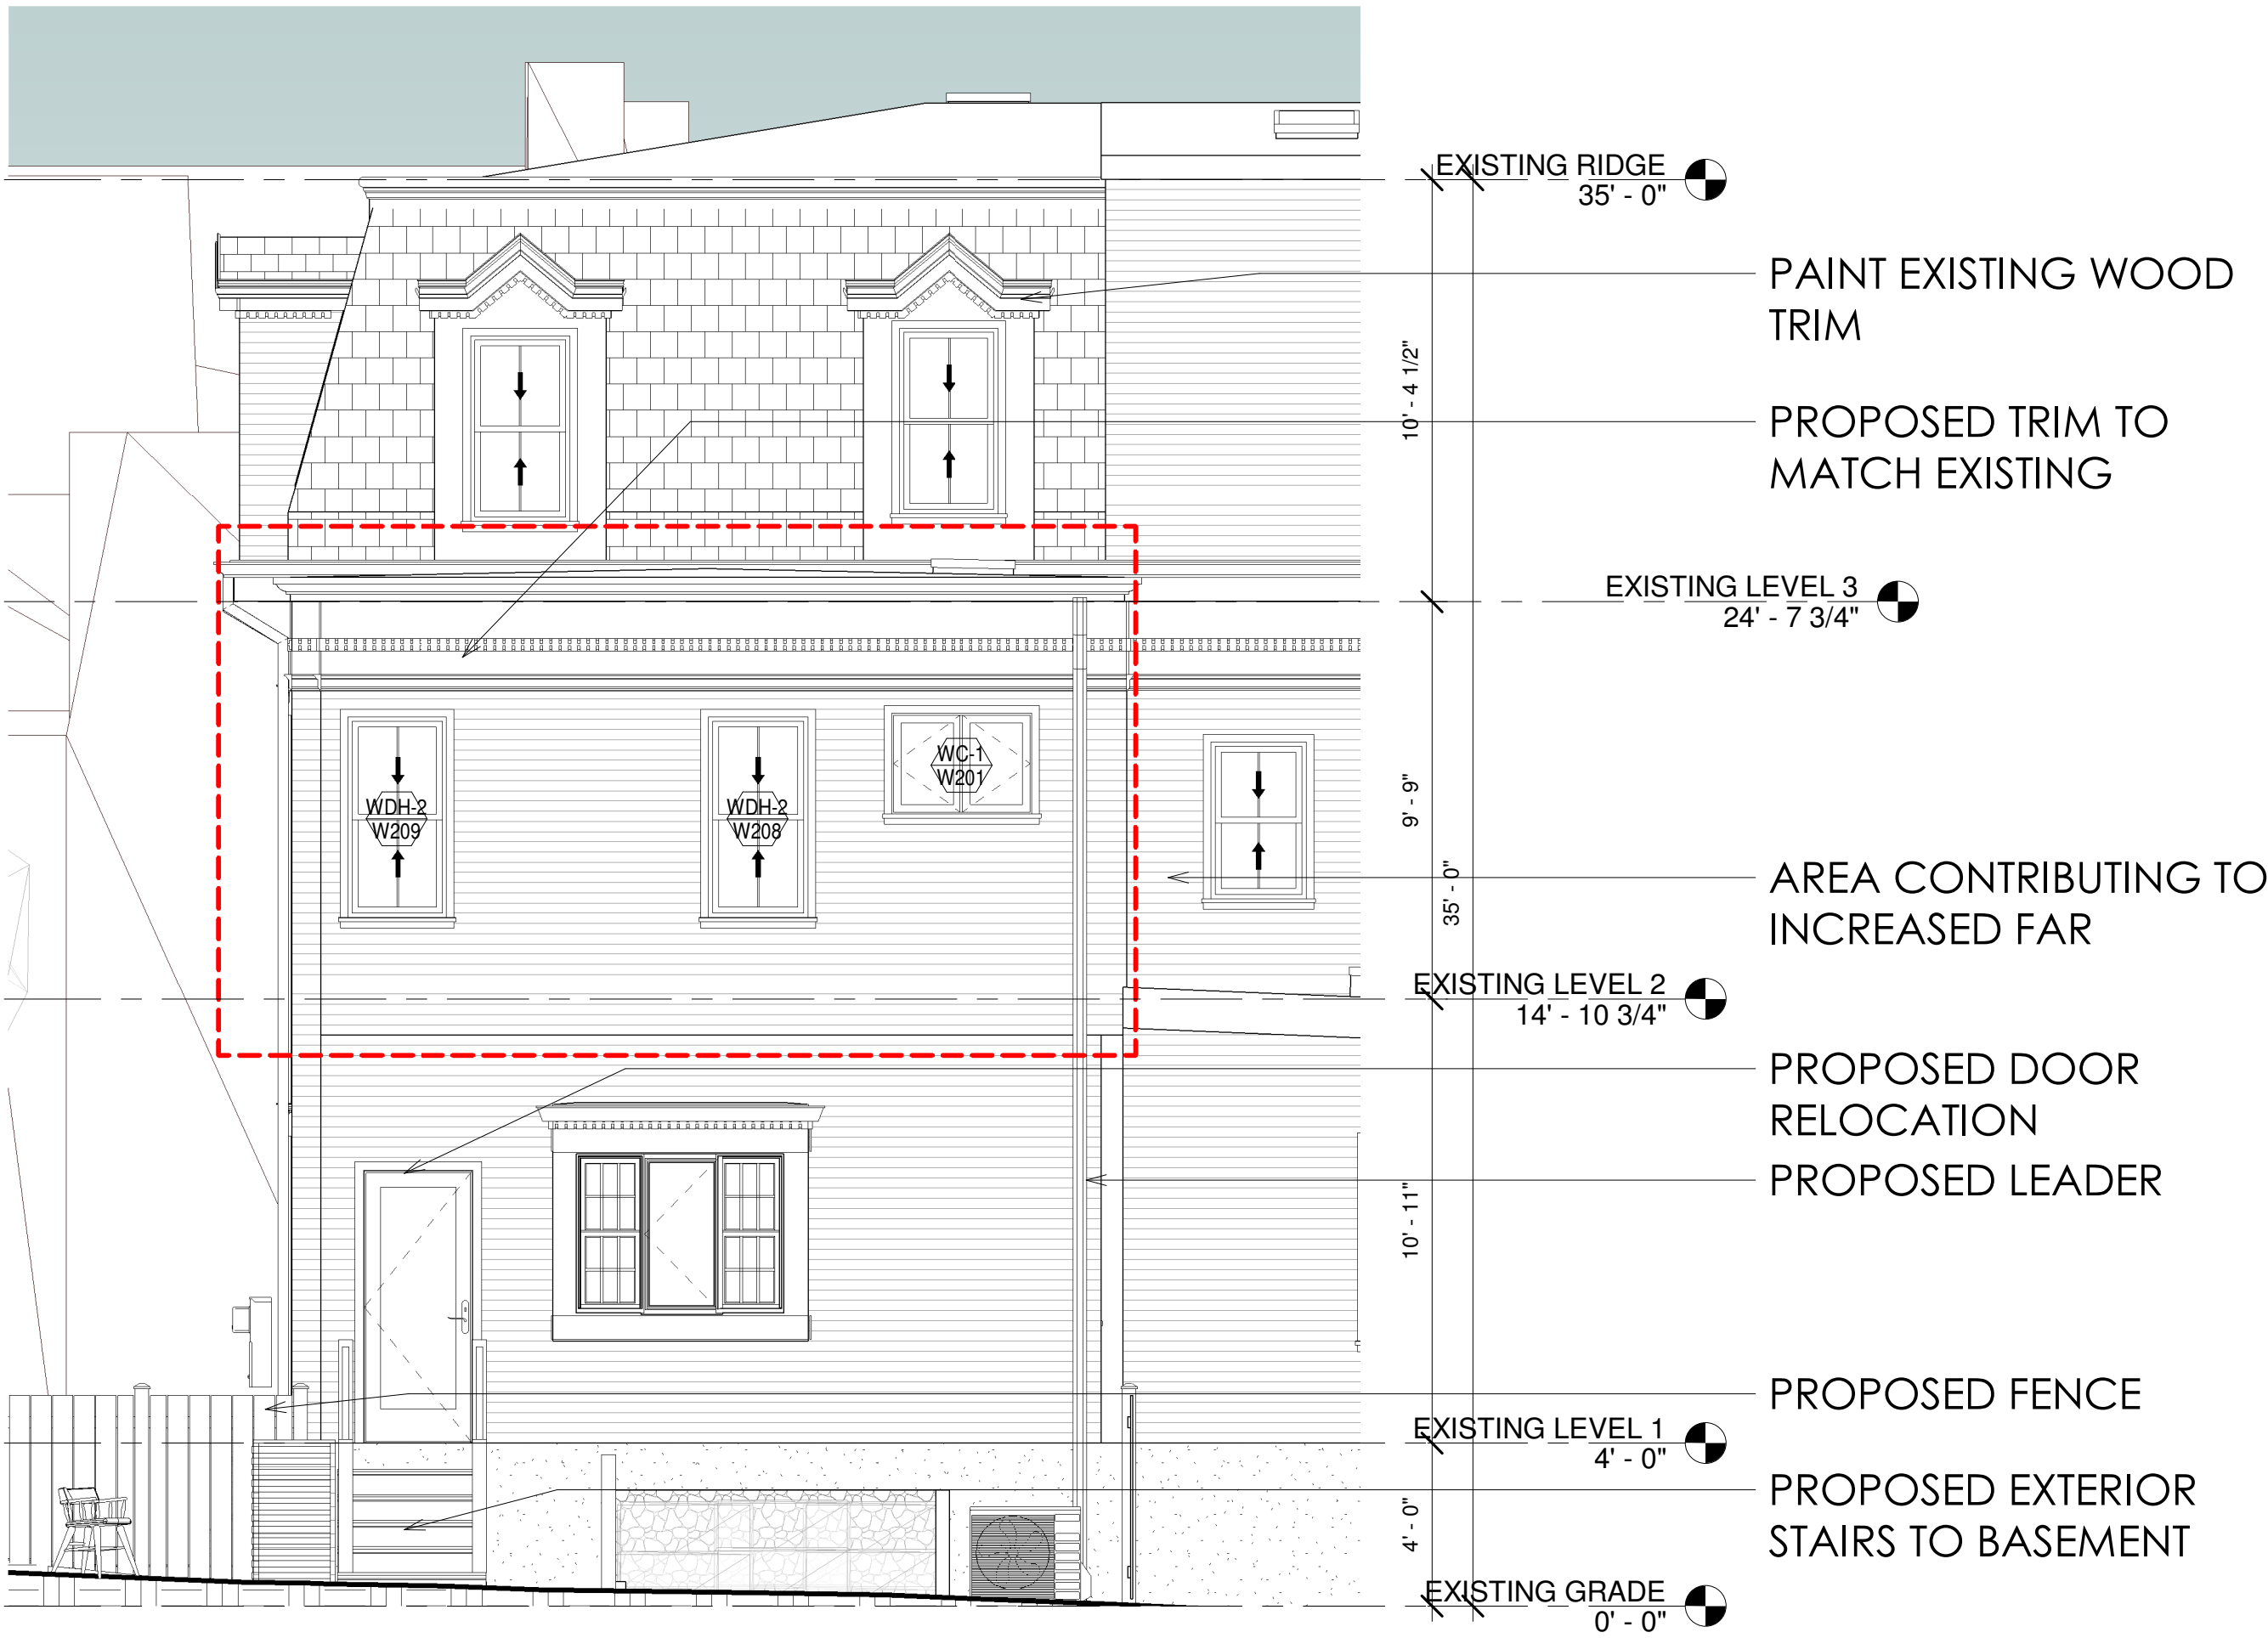

2 BZA - PROPOSED - EAST ELEVATION  
1/4" = 1'-0"



**SAM KACHMAR**  
ARCHITECTS © 2020 SAM KACHMAR ARCHITECTS  
(P) 978-270-8441  
kachmardesign.com  
357 Huron Ave.  
CAMBRIDGE MA, 02138

REGISTRATIONS:

STRUCTURAL ENGINEER:

ELEVATION EAST (BACK)

Lindsey Mead & Matt Russell

38 Mount Pleasant

38 Mount Pleasant Street  
Cambridge, MA 02140

Project Status	BZA SET
Project number	Project Number
Date	10/01/21
Drawn by	Author
Checked by	Checker


**BZA-202**

Scale 1/4" = 1'-0"

10/4/2021 1:36:52 PM

END OF PRESENTATION

38 MOUNT PLEASANT EXTERIOR VIDEO RENDER

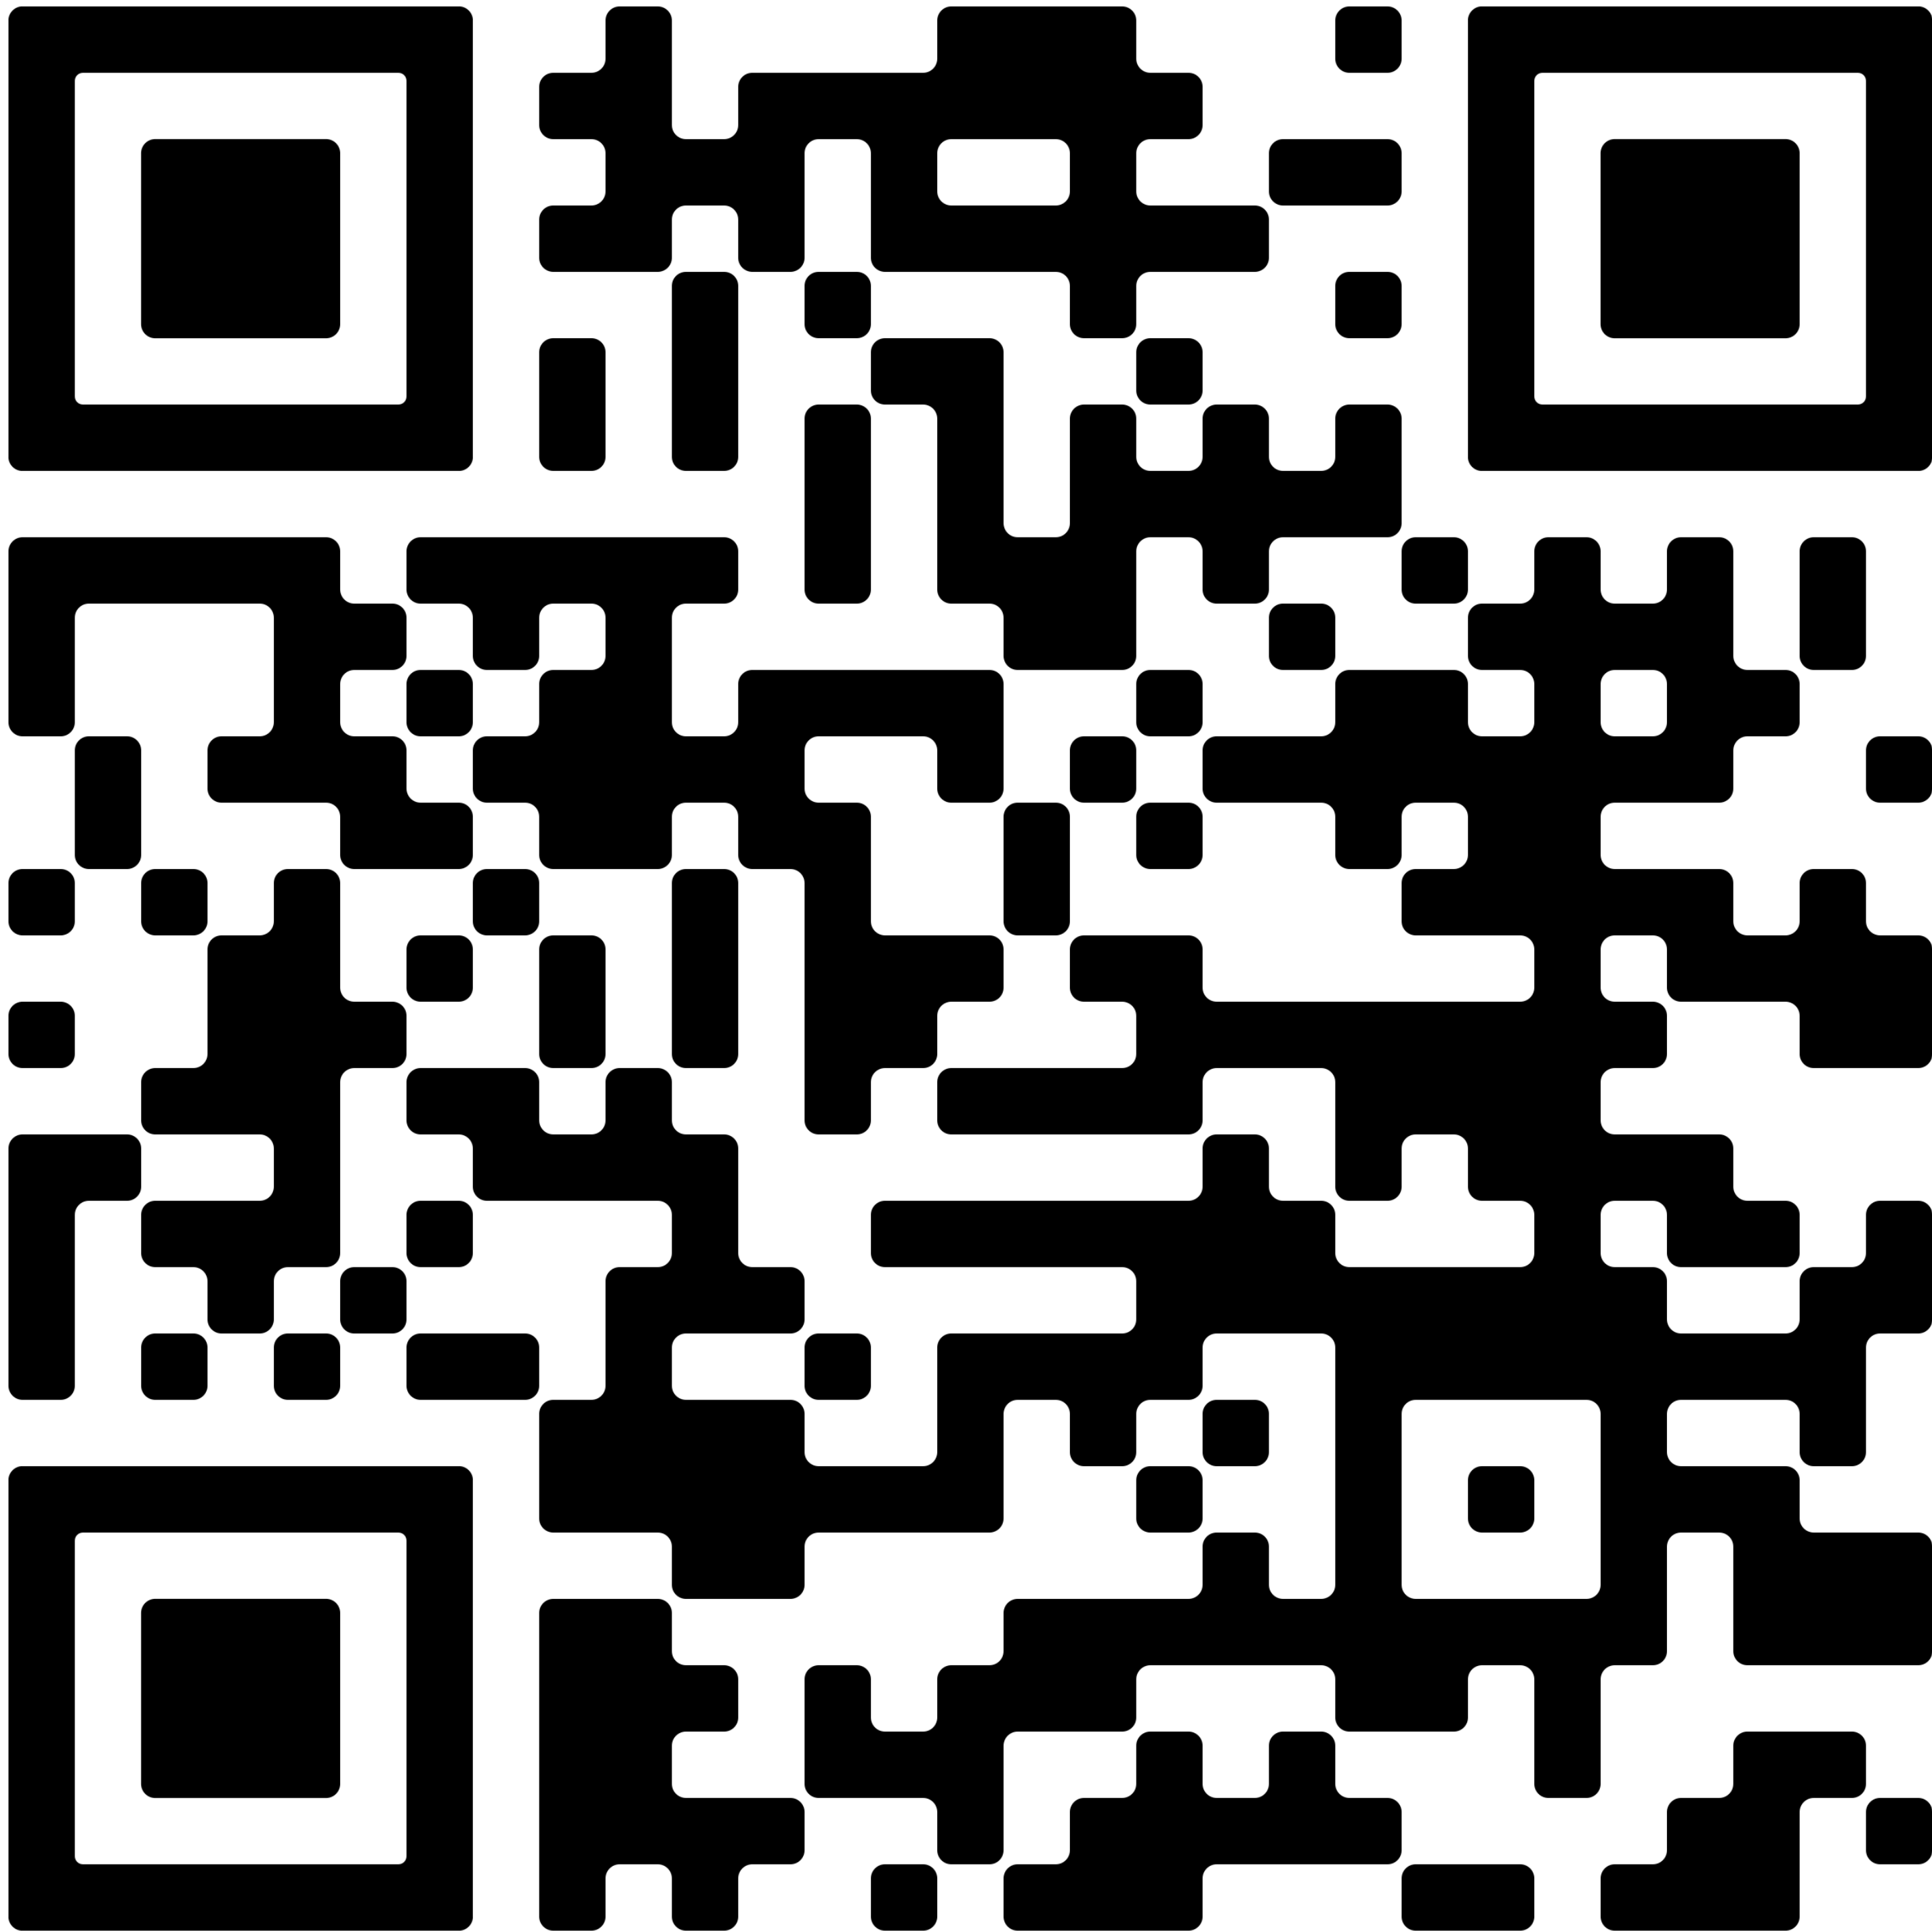

SUPPLEMENTARY SHEETS FOR REFERENCE BELOW



**SAM KACHMAR** ARCHITECTS © 2020 SAM KACHMAR ARCHITECTS  
(P) 978-270-8441  
kachmardesign.com  
357 Huron Ave.  
CAMBRIDGE MA, 02138

REGISTRATIONS:

STRUCTURAL ENGINEER:

QR CODE

Lindsey Mead & Matt Russell

38 Mount Pleasant

38 Mount Pleasant Street  
Cambridge, MA 02140

Project Status	BZA SET
Project number	Project Number
Date	10/01/21
Drawn by	Author
Checked by	Checker
BZA-300	
Scale	



**SAM KACHMAR**  
ARCHITECTS © 2020 SAM KACHMAR ARCHITECTS  
(P) 978-270-8441  
kachmardesign.com  
357 Huron Ave.  
CAMBRIDGE MA, 02138

REGISTRATIONS:

STRUCTURAL ENGINEER:

ADDITIONAL PHOTOS

Lindsey Mead & Matt Russell  
38 Mount Pleasant  
38 Mount Pleasant Street  
Cambridge, MA 02140

Project Status	BZA SET
Project number	Project Number
Date	10/01/21
Drawn by	Author
Checked by	Checker
BZA-301	
Scale	

NOTES:

- PROPERTY KNOWN AS LOT 125 AS SHOWN ON THE CITY OF CAMBRIDGE, MIDDLESEX COUNTY, COMMONWEALTH OF MASSACHUSETTS ; TAX MAP No. 201.
- THIS PLAN IS BASED ON INFORMATION PROVIDED BY A SURVEY PERFORMED IN THE FIELD BY HIGH POINT SURVEY AND OTHER REFERENCE MATERIAL AS LISTED HEREON.
- THE PURPOSE OF THIS PLAN IS TO SHOW THE EXISTING CONDITIONS.

MAP 201  
LOT 18

N/F LANDS OF  
GREYWOLF REVOCABLE  
TRUST  
BK. 73684, PG. 392


MAP 201  
LOT 19

N/F LANDS OF  
WERNER HOFMANN  
LIVING TRUST  
BK. 74122, PG. 233




REFERENCES:

- THE TAX ASSESSOR'S MAP OF CAMBRIDGE, MIDDLESEX COUNTY, COMMONWEALTH OF MASSACHUSETTS, MAP No. 201.
- PLAN ENTITLED "PLAN OF LAND IN CAMBRIDGE," AND RECORDED IN THE CITY OF CAMBRIDGE ENGINEERING DEPARTMENTAS PLAN BOOK 349, PLAN 17.
- PLAN ENTITLED "PLAN OF LAND IN CAMBRIDGE, MASSACHUSETTS," BY FREDRICK R. JOYCE, CO., SURVEYORS, DATED APRIL 6, 1984 AND RECORDED IN THE MIDDLESEX COUNTY REGISTRY OF DEEDS AS PLAN 391 OF 1984.

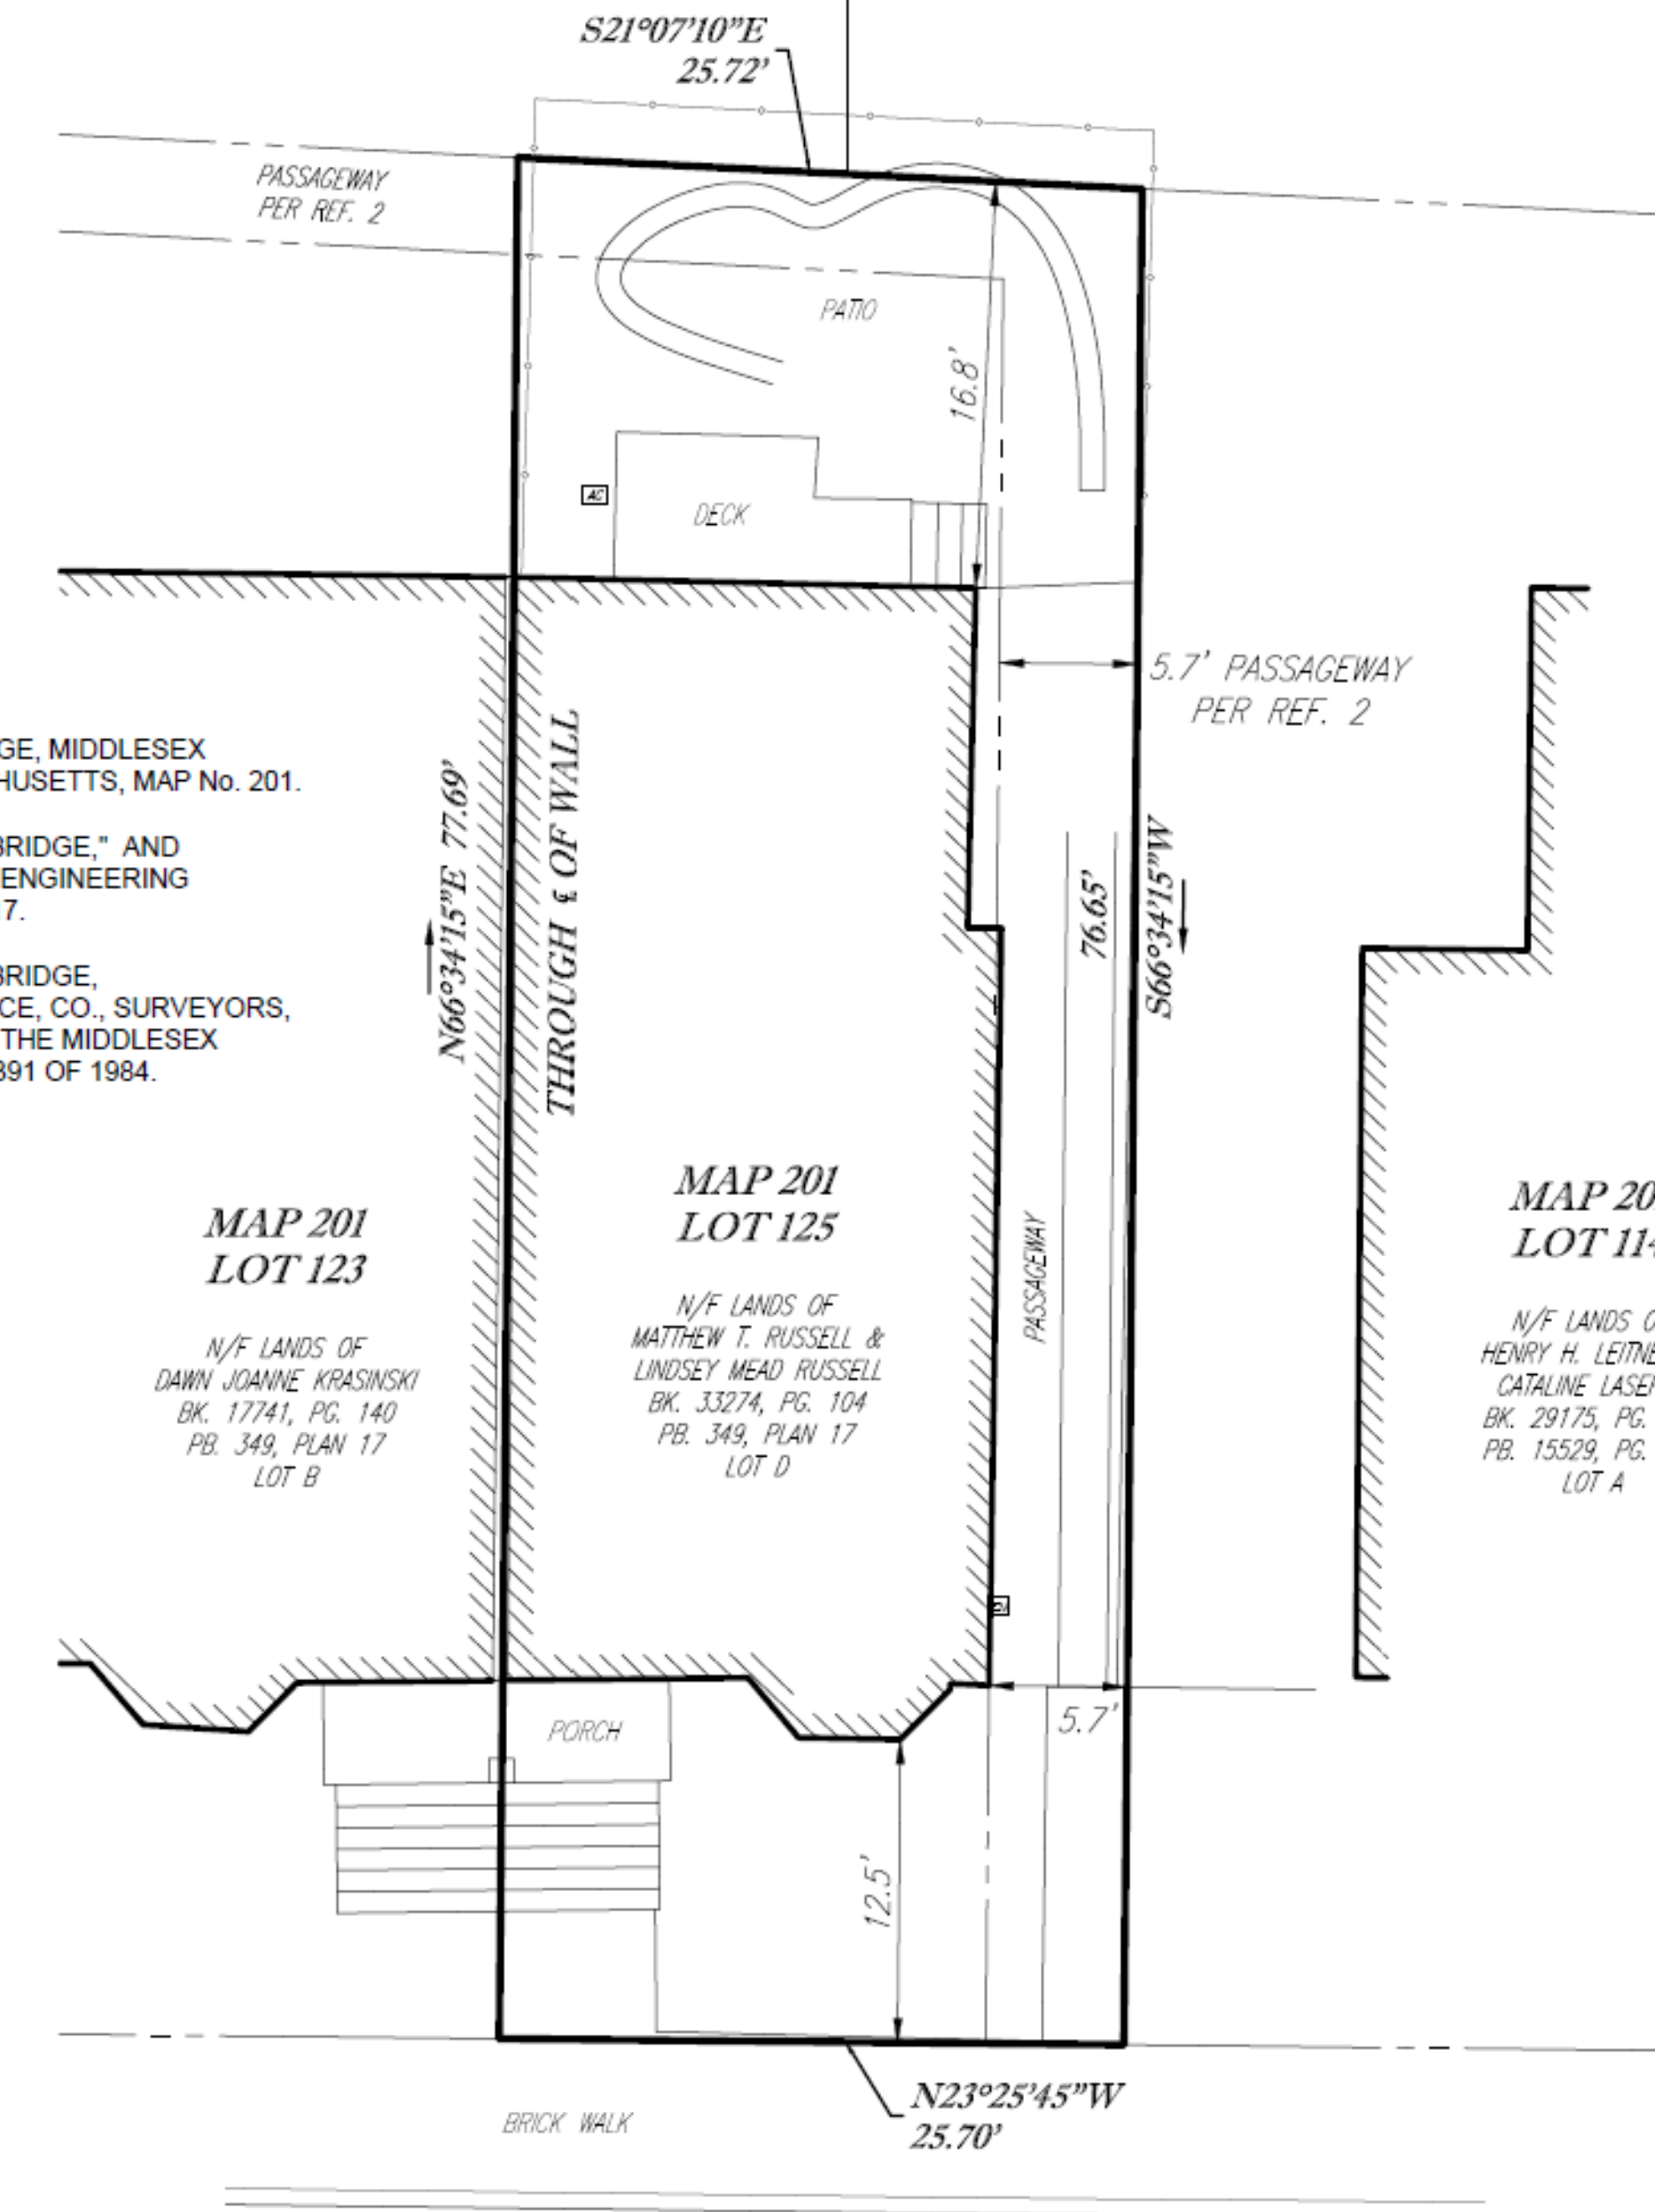

MT. PLEASANT STREET

(PUBLIC - 40' WIDE)

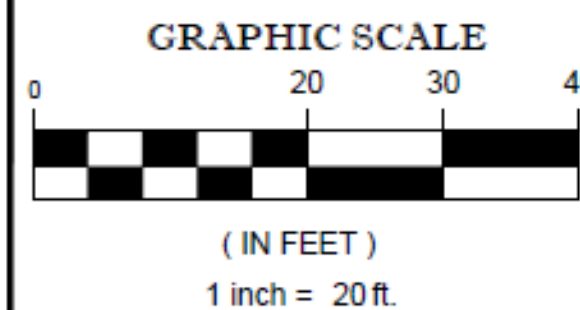

I CERTIFY THIS PLAN WAS PREPARED FROM AN ACTUAL SURVEY MADE ON THE GROUND USING TOTAL STATION METHODS ON 8/10/2021.		FIELD DATE 08/10/2021		MATT RUSSELL CERTIFIED PLOT PLAN 38 MT. PLEASANT STREET CITY OF CAMBRIDGE, MIDDLESEX COUNTY COMMONWEALTH OF MASSACHUSETTS									
		FIELD BOOK NO. MA-02		100 CUMMINGS CENTER SUITE 353-E Beverly, Massachusetts 01915 508.243.3434 HighPointSurvey.com									
		FIELD BOOK PG. 11											
DRAWN: JMR		FIELD CREW JMR		APPROVED: SML		DATE 09/01/2021		SCALE 1"=20'		FILE NO. 21-013		DWG. NO. 1 OF 1	
DATE 9/2/2021													



**SAM KACHMAR**  
ARCHITECTS  
© 2020 SAM KACHMAR ARCHITECTS  
(P) 978-270-8441  
kachmardesign.com  
357 Huron Ave.  
CAMBRIDGE MA, 02138

REGISTRATIONS:

STRUCTURAL ENGINEER:

SURVEY PLAN

Lindsey Mead & Matt Russell

38 Mount Pleasant

38 Mount Pleasant Street  
Cambridge, MA 02140

Project Status	BZA SET
Project number	Project Number
Date	10/01/21
Drawn by	Author
Checked by	Checker

**BZA-302**  
Scale

## Mike Fields

---

**From:** Matt Russell <mtrussell92@gmail.com>  
**Sent:** Tuesday, November 16, 2021 12:42 PM  
**To:** Mike Fields; Chris Alphen  
**Cc:** Lindsey Mead Russell  
**Subject:** Fwd: In support of Matt and Lindsey Russell

----- Forwarded message -----

From: **Lisa Sebesta** <lsebesta@gmail.com>  
Date: Tue, Nov 16, 2021 at 12:31 PM  
Subject: In support of Matt and Lindsey Russell  
To: <mtrussell92@gmail.com>

To Whom it May Concern,

My name is Lisa Sebesta and I have lived at 45 Mt Pleasant St. since July of 2020. It's been a pleasure to get to know Matt and Lindsey Russell at 38 Mt. Pleasant St and their family. They have lived here for far longer than I and have been great neighbors to me and others on our quiet little street in North Cambridge.

Matt showed me their plans to improve their property, and I am writing to give my full support of their plans. Much of the housing stock in our area is quite old and in need of updating, and I know that Matt and Lindsey have engaged an architect who will retain the character of the building and neighborhood. I'm also in full support of his adding a bedroom to allow his mother to stay with him, as I believe we could benefit from more housing in Cambridge that comfortably allows for multiple generations to stay together in one unit. I understand this addition will require a special permit from the City, and as a close neighbor (with a diagonal view across the street) I hope it will be granted.

Best regards,  
Lisa Sebesta  
45 Mt Pleasant St.  
Cambridge, MA 02140  
617-435-2291

--



Matt Russell <mtrussell92@gmail.com>

---

## Support for special permit

1 message

---

**Anne Tallon** <anne.tallon194@gmail.com>

Wed, Oct 6, 2021 at 2:56 PM

To: mtrussell92@gmail.com

Hi Matt,

It was nice to run into you at the park the other day. Please feel free to forward the message below to the Cambridge Board of Zoning Appeals. Also, please let me know if we can supply anything else in support of your petition.

We are happy to offer our support to our neighbors, Lindsay and Matt Russell, in their application for a special permit for their home at [38 Mount Pleasant Street, Cambridge, MA 02140](#).

Sincerely,  
Anne Tallon  
Paul Lonergan  
[212 Upland Road](#)  
[Cambridge, MA 02140](#)

November 17, 2021

Maria Pacheco  
Board of Zoning Appeal  
831 Massachusetts Avenue  
Cambridge, MA

Re: Case No: BZA-149665, Residence C-1 Zone  
Petitioner: Matthew and Lindsey Russell, 38 Mt. Pleasant Street

Dear Ms. Pacheco,

Regarding the above Petition to the Board of Zoning Appeal, the owners of 17 Buena Vista Park, Cambridge 02140, sent a letter (attached) to Mr. and Mrs. Russell in October, expressing concerns their proposed construction would result in diminishing our property's privacy and light. We have just received a reply, including a copy of a "solar study."

As we are unfamiliar with this "study" and have not spoken with the architect, we must leave it up to the Board of Zoning Appeal to attest to its accuracy. It does appear, however, that there is diminished sunlight indicated on the noon Winter Solstice graphics, so must question the claim that this construction will "not impact the sunlight on your property."

I understand the Board will hear this Petition tomorrow. We thank you for your work and appreciate the Board's efforts to analyze and arbitrate zoning issues.

Sincerely,

Elizabeth Greywolf  
For Owners of 17 Buena Vista Park, Cambridge 02140  
Enc. Letter of October 15

-----

October 15, 2021

Lindsey and Matt Russell  
38 Mt. Pleasant Street  
Cambridge, MA 02140

Dear Neighbors:

We have considered your support request for a special permit to build an addition to your home and have concerns about how this would affect us. Disregarding noisy construction disruption, it appears from the illustration you've included that this project would not only diminish the space between buildings, but block out even more sunlight than is now extremely limited by the current design of your building. Unless your architectural plans could prove otherwise, we are hesitant to support this request.

Unfortunately, most Cambridge lots are already too small for the number of residents occupying buildings, many of which used to be single-family homes. We were made aware that some of your neighbors applied for special permitting in the past, for a similar project, and were denied new construction support for the same reasons: diminished privacy and light. Unfortunately, living in one of the most densely populated cities in America, we do not have the easy options of expanding building size without affecting neighbors, which those in the suburbs living on a quarter-acre of land, or more, enjoy.

I hope you can appreciate our hesitations and realize our concerns are universally shared by all who live in urban settings. As you recently requested permission (which was given) to cut branches from the evergreen tree in our yard to increase sunlight in your yard, this fact may already be apparent.

Sincerely,

Owners of 17 Buena Vista Park  
Cambridge, MA 02140  
Hayley Arnett  
Elizabeth Greywolf  
Sejal Patel  
Owners of 17 Buena Vista Park

## Pacheco, Maria

---

**From:** Adam Albright <albright@mit.edu>  
**Sent:** Wednesday, November 17, 2021 11:32 PM  
**To:** Pacheco, Maria  
**Subject:** Public comment for BZA hearing (11/18): 38 Mt Pleasant St  
**Attachments:** PastedGraphic-1.tiff; PastedGraphic-3.tiff; PastedGraphic-2.tiff

My name is Adam Albright, and I am the owner of 40-42 Mt Pleasant St, #3 (the second floor unit of 40-42 Mt Pleasant St). I am writing to comment on the petition (Case BZA-149665) to add a second floor addition to 38 Mt Pleasant St, which abuts our building.

I should first say that I very much appreciate the thought that Matt and Linsey Russell have put into planning this project, and Matt's efforts to keep the neighbors informed.

I'm afraid I nonetheless have serious concerns about the impact that the proposed second floor addition, which would directly meet my unit, would have on the enjoyment and value of our home. As things currently stand, the windows of my unit (dining room and one bedroom) look out onto a small area of adjoining roof portions of the first floors of #40 (unit 2) and #38. In the first attached picture, the closer portion of the roof with the skylight is #40, and the portion past the downspout and the seam in the roof is #38.

The proposed second floor addition would put a wall that boxes in the windows of both of these rooms, sinking them into a sort of alcove. The wall to the proposed addition would be 5 feet from my bedroom window (the distance between the downspout and the window in the first attached picture), and no more than 12 feet from my dining room windows (the view in the first photo).

This addition would have two negative effects. The first is that it would transform what are currently windows to the outdoors into windows that look directly out onto a wall in what is essentially an alley. This can easily be seen by simply imagining a wall erected at the seam of the roof in the attached photos. The second attached photo shows that the view from my dining room would be essentially completely replaced by a wall, at the seam line of the roof. The third attached photo shows the view from my bedroom, in which the seam line of the roof and everything to its right would also be replaced by a wall/building.

The second effect would be to remove a substantial amount (perhaps, most) of the sunlight from my unit in the first half of the day. The windows in question are on the south (my only south-facing window) and east. Currently, these windows receive bright direct sunlight in the morning, from around 8:45am (when the sun rises over buildings to the south) until about 11:45am, with bright indirect light for much of the afternoon. The third attached photo shows the sun coming in through the area of the proposed addition, at approximately 9am. The solar analysis appears to show that the addition would be casting a partial shadow already by 9am, so that the direct light would already be "setting" by early in the morning. Thus, it appears that the change would be from direct light for much of the morning (until nearly noon) to perhaps one hour of direct light in the morning. Moreover, what the solar analysis does not show is the impact on indirect light for the rest of the day. Given the proximity of the addition to my unit, it seems that my windows would be in full shade much of the day, rather than the brighter indirect light that they currently receive.

I sincerely hope that some alternative plan could be devised that would not box in my unit in this way, and block out the light. I recognize that a certain degree of denseness is to be expected in a city, but I'm afraid that the fact that this wall/addition would be just 5 ft and 12 ft from my windows would make the impact particularly large on the value and enjoyment of my unit.

Sincerely,

Adam Albright

40-42 Mt Pleasant St, #3 (second floor)  
Cambridge MA 02140







11/18/2021

To Whom It May Concern,

I am writing to express my current concern about case no BZA-149665, Matthew and Lindsey Russell at 38 Mt Pleasant St.

I live at 40 Mt Pleasant, in Unit number 2, which is directly adjacent (and attached--see image below). My unit occupies the lower and ground levels of our condominium association (40-42 Mt Pleasant St) and shares one side (in its entirety) with Matt and Lindsey's residence at 38 (a single family that spans all 4 levels of the rowhouse complex).




The Russell's have asked the Zoning Board for permission to add an addition over their current kitchen, which is located in the rear of their residence. Should this addition be approved, the resulting shadowing during late fall and winter months (see shadow study done by their architect that details the impact of the addition during the "winter solstice" hours between 9 am-12 pm), when the sun sits low in the sky, would effectively block all direct sunlight from entering the living area of my condominium.

To explain further, our building faces southwest, offering the greatest opportunity for direct sunlight in the afternoon. Further limiting direct sunlight in my unit, specifically, is the challenge of its location on the lower and

first floors exclusively. Being an attached floor through further complicates access to direct light, as the only windows are positioned on the southwest and northeast sides of the building. To help mitigate the lack of light, I installed a skylight above the living room in the summer of 2017, the only section of my unit to have a roof, and not another unit, above. This skylight has greatly increased the sunlight in the main living areas, transforming them from darkish to light for a few hours each morning--for once the sun moves westward after noon, the shadowing returns.

**Image explanation:** Upper image shows space without direct light on the skylight and the lower image shows the same space with direct sunlight on the skylight.

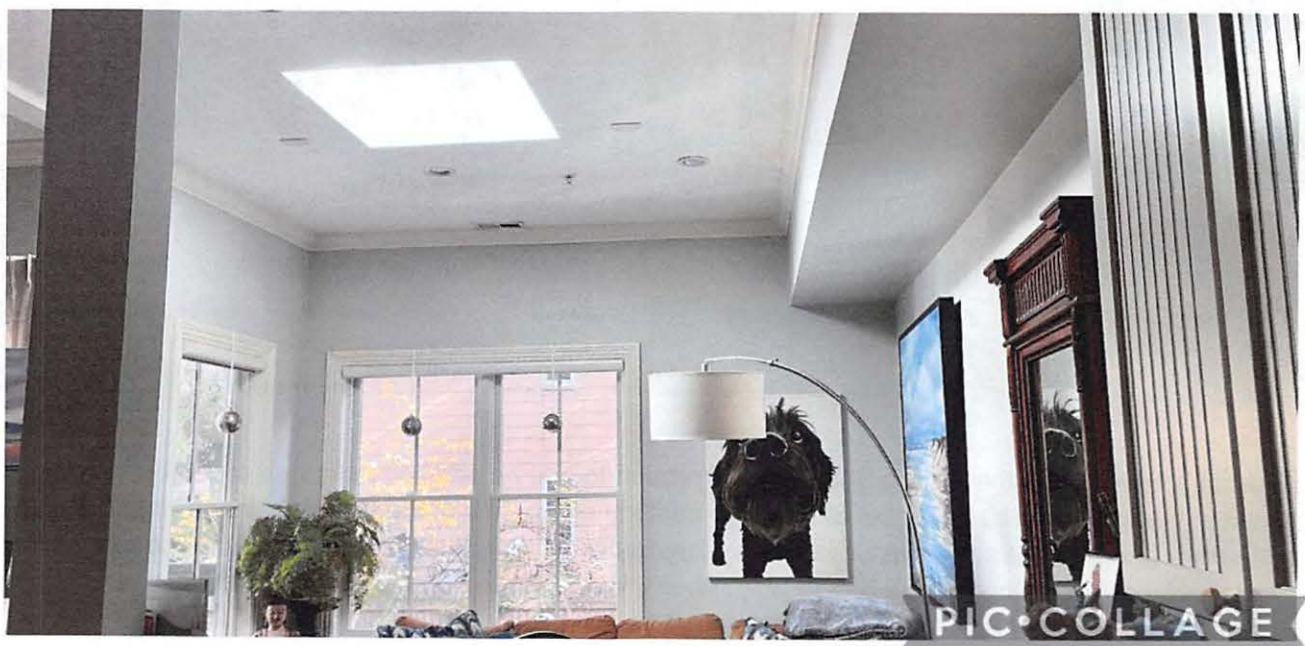

**Image explanation:** Photo taken at 10:30 am on 11/17/21. Direct sunlight only enters the unit through the skylight, as the windows face in a northeasterly direction. (Skylight can be seen with sunlight entering.) Vertical white trim on the left hand side denotes the "line" between my living room and the Russell's kitchen. Should the addition be added, it is also where the new wall will extend upward from--allowing one to see how all direct sunlight to the skylight will be blocked (in particular during late fall and winter months).



**Image explanation:** Sunlit living areas with. Even with the skylight receiving direct sunlight, much of the primary living space remains darker.



I first met with Matt and Lindsey to go over the plans and see the architect's shadow study on 9/26. At that time, based on the limited scope of the shadow study and my concerns about the increased loss of light during colder months, I requested a more complete study that offered an "hour by hour" look at the impact. Matt confirmed in an email on the morning of 9/27 that he would request this. On Nov 2nd I reached out to acknowledge the receipt of a letter confirming tonight's hearing and ask again about their acquisition of a more complete shadow study. Matt's response indicated that they did not yet have the study. On 11/11 Matt let me

know that he received the study and could share it with me on 11/14, as he was traveling. We finally met, based on schedules, on 11/16--only 2 evenings prior.

I was, as you can tell, disheartened with the results and the very little time that remained prior to this hearing to consider what might be done to both maintain light in my living area while also allowing them to complete their proposed addition. This leaves me in the uncomfortable position of needing to submit my concerns and request that additional time be given before a decision is made to see what mitigation measures might be taken.

I have always had a friendly relationship with Matt and Lindsey and hope that we can find a mutually agreeable way to work through this predicament with minimal tension and an agreeable solution.

With appreciation for your consideration.

Anne Norris

Owner 40 Mt Pleasant St #2

[anorris@lesleyellis.org](mailto:anorris@lesleyellis.org)



617-549-9303

NOTES:

1. PROPERTY KNOWN AS LOT 125 AS SHOWN ON THE CITY OF CAMBRIDGE, MIDDLESEX COUNTY, COMMONWEALTH OF MASSACHUSETTS ; TAX MAP No. 201.
2. THIS PLAN IS BASED ON INFORMATION PROVIDED BY A SURVEY PERFORMED IN THE FIELD BY HIGH POINT SURVEY AND OTHER REFERENCE MATERIAL AS LISTED HEREON.
3. THE PURPOSE OF THIS PLAN IS TO SHOW THE EXISTING CONDITIONS.

REFERENCES:

1. THE TAX ASSESSOR'S MAP OF CAMBRIDGE, MIDDLESEX COUNTY, COMMONWEALTH OF MASSACHUSETTS, MAP No. 201.
2. PLAN ENTITLED " PLAN OF LAND IN CAMBRIDGE," AND RECORDED IN THE CITY OF CAMBRIDGE ENGINEERING DEPARTMENTAS PLAN BOOK 349, PLAN 17.
3. PLAN ENTITLED " PLAN OF LAND IN CAMBRIDGE, MASSACHUSETTS," BY FREDRICK R. JOYCE, CO., SURVEYORS, DATED APRIL 6, 1984 AND RECORDED IN THE MIDDLESEX COUNTY REGISTRY OF DEEDS AS PLAN 391 OF 1984.

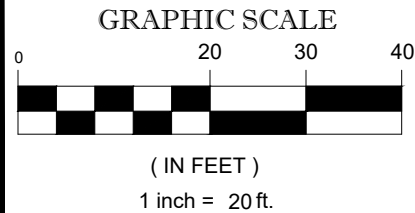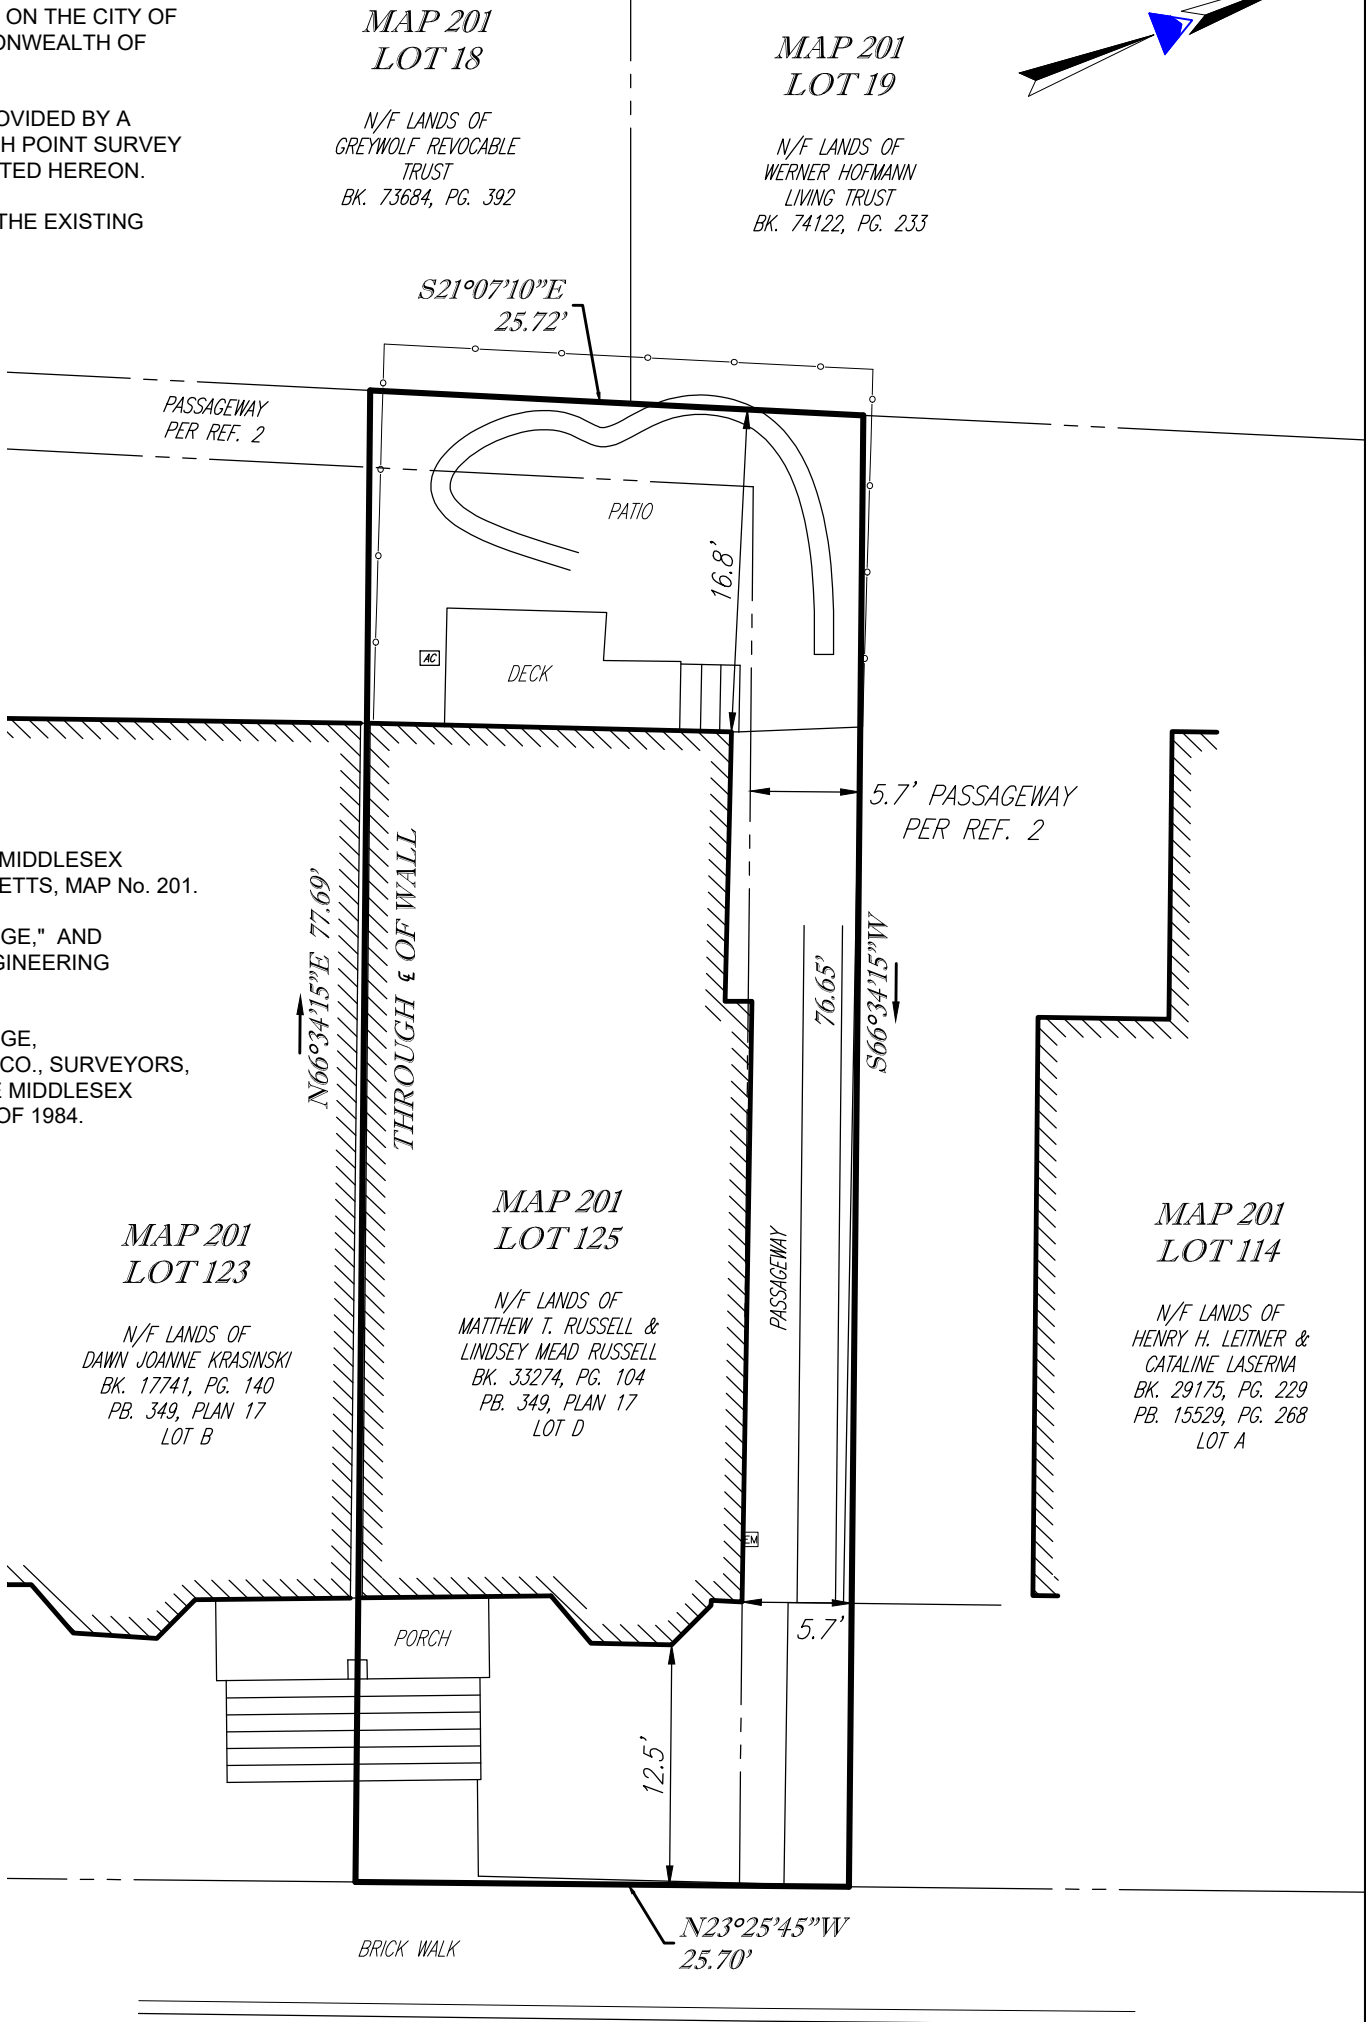

I CERTIFY THIS PLAN WAS PREPARED FROM AN ACTUAL SURVEY MADE ON THE GROUND USING TOTAL STATION METHODS ON 8/10/2021.

SCOTT M. L'ITALIEN  
NO. 50815  
REGISTERED PROFESSIONAL LAND SURVEYOR

9/1/2021  
DATE

FIELD DATE	08/10/2021				
FIELD BOOK NO.	MA-02				
FIELD BOOK PG.	11				
FIELD CREW	JMR				
DRAWN:	JMR				
REVIEWED:	APPROVED:	DATE	SCALE	FILE NO.	DWG. NO.
JMR	SML	09/01/2021	1"=20'	21-013	1 OF 1

MATT RUSSELL  
CERTIFIED PLOT PLAN  
38 MT. PLEASANT STREET  
CITY OF CAMBRIDGE, MIDDLESEX COUNTY  
COMMONWEALTH OF MASSACHUSETTS

100 CUMMINGS CENTER  
SUITE 353-E  
Beverly, Massachusetts 01915  
508.243.3434 HighPointSurvey.com

High Point  
Survey & Geospatial Data

Google Maps 37 Mt Pleasant St




Image capture: Nov 2020 © 2021 Google

Cambridge, Massachusetts

Google

Street View - Nov 2020

Google Maps 38 Mt Pleasant St

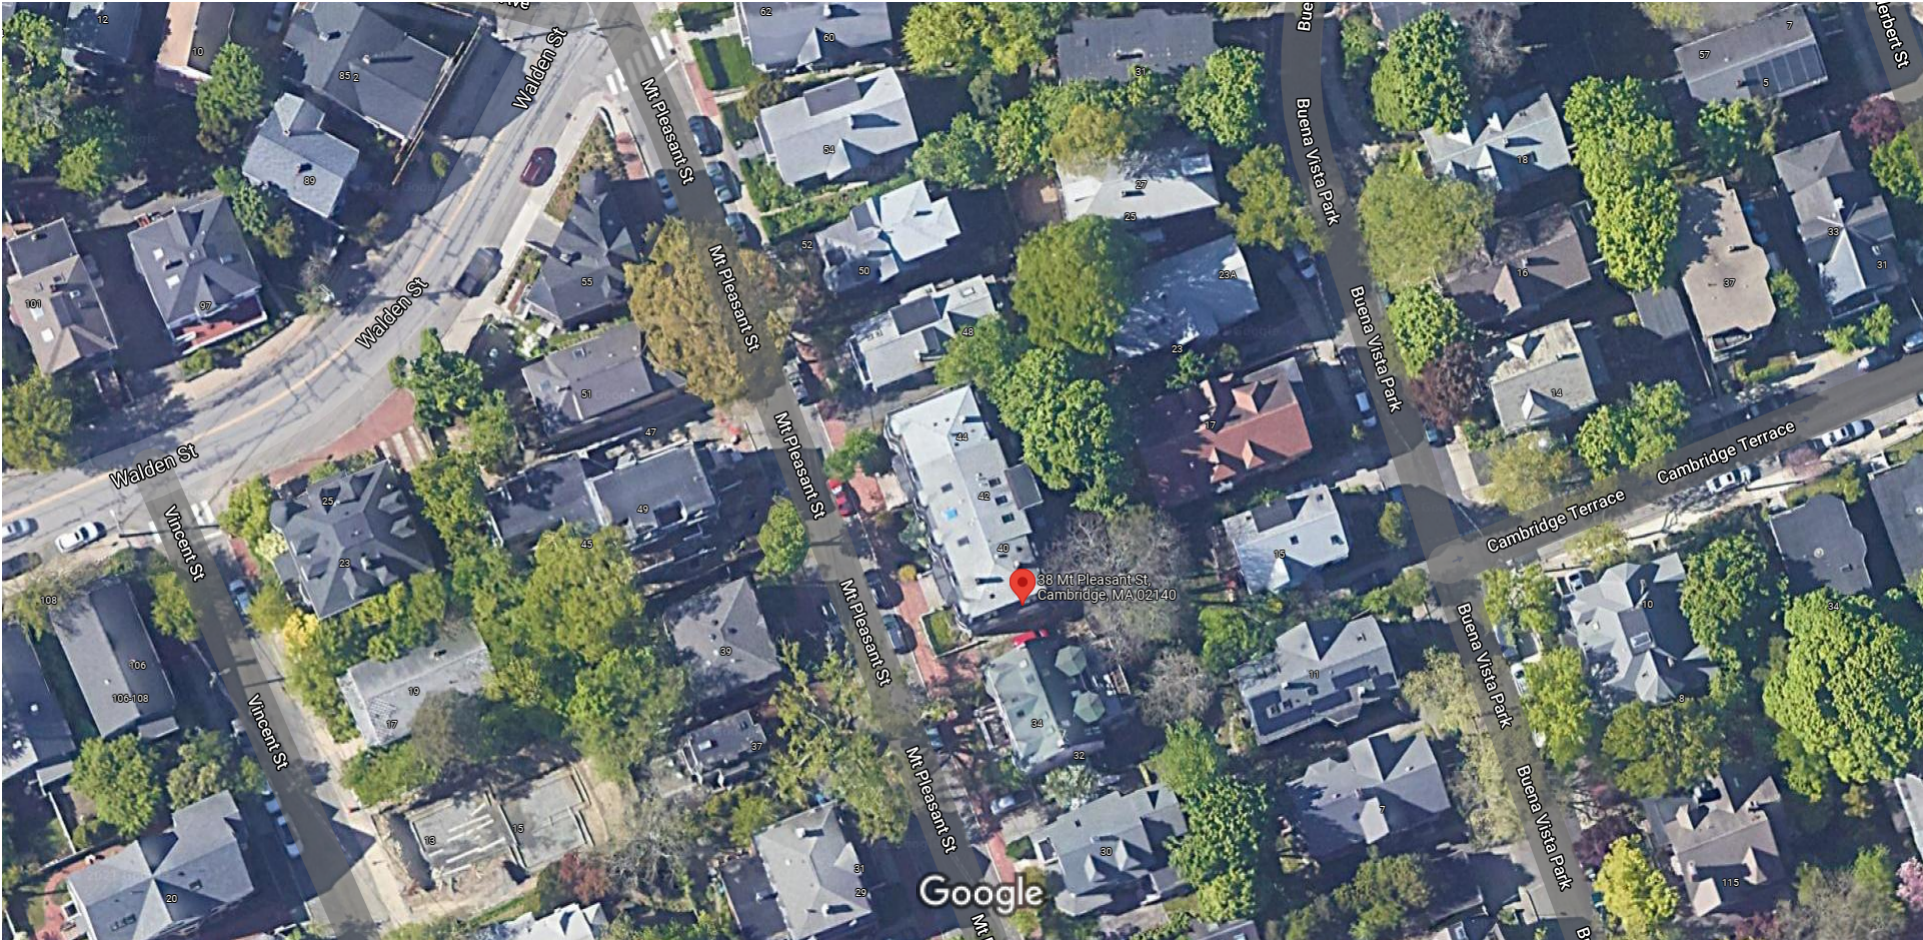

Imagery ©2021 MassGIS, Commonwealth of Massachusetts EOEa, Maxar Technologies, Map data ©2021 Google 20 ft

**From:** [Matt Russell](#)  
**To:** [Chris Alphen](#)  
**Subject:** Fwd:  
**Date:** Tuesday, September 28, 2021 11:13:21 AM

---

mtrussell92@gmail.com  
617 803 3189

Begin forwarded message:

**From:** Philip Laird <PLaird@arcusa.com>  
**Date:** September 28, 2021 at 11:05:26 EDT  
**To:** mtrussell92@gmail.com

To Whom it May Concern,

My name is Philip Laird and my wife and I have lived at 22 Mt Pleasant Street since 1982. I am writing to state my support for my neighbors, Lindsey and Matthew Russell. I have seen their renovation plans and I am in support of their application for a Special Permit for their home at 38 Mt Pleasant Street, Cambridge, MA 02140. They have always kept their house in beautiful condition and I think this renovation will substantially improve both the outside and inside of the house.

Best Regards,

Philip Laird

Philip L. Laird FAIA, LEED AP  
President  
ARC/ Architectural Resources Cambridge  
501 Boylston Street  
Boston, MA 02116

T: 617-575-4226  
C:617-460-0289

To Whom it May Concern,

Our names are Henry Leitner and Catalina Laserna. We are a married couple who have lived at 32 Mt Pleasant Street since 1984.

We are writing to state our strong support for our neighbors, Lindsey and Matthew Russell. We have seen their renovation plans and we are in support of their application for a Variance/Special Permit for their home at 38 Mt Pleasant Street, Cambridge, MA 02140.

Thank you. Feel free to contact us.

Henry Leitner ([hleitner@me.com](mailto:hleitner@me.com), 617-953-8026)

Catalina Laserna ([cyberlina@me.com](mailto:cyberlina@me.com), 617-230-8541)

September 27, 2021

To Whom it May Concern,

Steve & I moved into our home at 40 Mt Pleasant Street, unit 4 in November 2020. We love the neighborhood and are so happy to be here.

We are writing to share our support for our neighbors, Lindsey and Matthew Russell of 38 Mt Pleasant Street for their planned renovations to their home. We have reviewed the renovation plans with them and do not have any concerns about the proposed plans and therefore support their application for a Variance/Special permit for their home at [38 Mt Pleasant Street, Cambridge MA 02140](#).

We appreciate the need for additional space and the desire to stay in this fabulous neighborhood. We believe that the planned renovations will improve their property value which will subsequently improve the neighborhood and the value of all of our homes.

Sincerely,

Stephen & Christine Spring

40 Mt Pleasant St

Unit 4

Cambridge, MA 02140

October 1, 2021

To Whom it May Concern,

I am writing in support of Matt and Lindsey Russell, homeowners of 38 Mt. Pleasant St., who are seeking a variance/special permit for an addition on the rear of their home. I am a non-abutting neighbor who has viewed the proposal for this renovation/addition, and I see no major detrimental impacts to the street or abutting neighbors. The Russells have lived in their home for 20 years and are responsible residents and neighbors. My understanding is that this addition will allow the Russell family to provide additional support for their aging parents.

Please don't hesitate to contact me for any reason.

Sincerely,

Max

Max McMahon  
25 Mt. Pleasant St.  
Cambridge, MA 02140  
(617) 750-3529  
sendtomax@gmail.com



Date: 9-29-2021

To Whom it May Concern:

My name is Richard Pratt  
Marjorie Hilton and I live at  
141 Upland Rd (corner of Mt. Pleasant St)

I am writing to state my support for my neighbors, Lindsey and Matt Russell, in their application for  
a special permit for their home at 38 Mt Pleasant Street Cambridge, MA 02140.

Sincerely,

Richard Pratt  
Marjorie Hilton

Andrew & Karen Sinclair  
39 Mount Pleasant St.  
Cambridge, MA 02140

Re: Special Permit Application of Lindsey and Matt Russell  
38 Mount Pleasant St. Cambridge, MA 02140

October 1, 2021

Dear Board of Zoning Appeals,

We live directly across Mount Pleasant Street from Lindsey and Matt Russell and have been neighbors for seven years. Based on the plans the Russells showed us, the proposed second floor rear addition would have no impact on our view or the character of the street. If this addition would permit the Russells to stay in their home and the neighborhood, we are supportive of their application for a special permit for a second floor rear addition.

Sincerely,

A handwritten signature in blue ink, appearing to read "Andrew & Karen Sinclair", written over a printed name.

Andrew & Karen Sinclair

Oct. 7, 2021

To Whom it May Concern:

My name is Andrew Anisimov. My family has lived at 44 Mt. Pleasant St. since 1959. My 94 year old mother still lives there and I am a daily visitor although I now live between Harvard and Central Sq. Our house is the opposite end of the same building that Lindsey and Matt are planning to make some renovations to. They have shared the details with us and I would like to state our support for my neighbors, Lindsey and Matt Russell, in their application for a special permit for their home at 38 Mt Pleasant Street Cambridge, MA 02140.

Thank you,

Andrew Anisimov  
[moo.moo@comcast.net](mailto:moo.moo@comcast.net)  
617 699 1678



# Property Database

## 38 Mt Pleasant St

### Property Information

Property Class	SNGL-FAM-RES
State Class Code	101
Zoning (Unofficial)	C-1
Map/Lot	201-125
Land Area (sq. ft)	1,982

### Property Value

Year of Assessment	2021
Tax District	R8
Residential Exemption	Yes
Building Value	\$725,400
Land Value	\$657,200
Assessed Value	\$1,382,600
Sale Price	\$830,000
Book/Page	33274/104
Sale Date	July 18, 2001
Previous Assessed Value	\$1,393,000

### Owner Information

## Photos



## Sketches

Owner(s)	RUSSELL, MATTHEW T. & LINDSEY MEAD RUSSELL 38 MT. PLEASANT STREET CAMBRIDGE, MA 02140- 2614
----------	--

Building Information

*Residential Building Number 1, Section 1*

Exterior

Style	ROW-END
Occupancy	SNGL-FAM-RES
Number of Stories	3
Exterior Wall Type	Frame-Clapbrd
Roof Type	Mansard
Roof Material	Slate Clay



Interior

Living Area (sq. ft.)	2,180
Number of Units	1
Total Rooms	9
Bedrooms	4
Kitchens	2
Full Baths	2
Half Baths	1
Fireplaces	0

Systems

Heat Type	Forced Air
Heat Fuel	Gas
Central A/C	Yes

## Condition & Grade

<b>Year Built</b>	1880
<b>Interior Condition</b>	Good
<b>Overall Condition</b>	Good
<b>Overall Grade</b>	Good Very Good

## Parking

<b>Open Parking</b>	0
<b>Covered Parking</b>	0

## Subareas

<b>Code</b>	<b>Description</b>	<b>Gross Area</b>	<b>Living Area</b>
BAS	First Floor	904	904
FOP	Porch, Open	35	0
FUS	Upper Story, Finished	1,276	1,276
UBM	Basement	904	0
Total:		3,119	2,180

## Extra Features / Outbuildings

<b>Description</b>	SHED-IMPLMNT
<b>Number of Units</b>	24.00
<b>Unit Type</b>	

## Southern Middlesex - 20/20 Perfect Vision i2 Document Detail Report

Current datetime: 10/4/2021 12:04:25 PM

Doc#	Document Type	Town	Book/Page	File Date	Consideration
654	DEED		33274/104	07/18/2001	830000.00
<b>Property-Street Address and/or Description</b>					
38 MT PLEASANT LOT D					
<b>Grantors</b>					
LONERGAN PAUL A &AL, TALLON ANNE C &AL					
<b>Grantees</b>					
RUSSELL MATTHEW T &UX, RUSSELL LINDSEY MEAD &AL					
<b>References-Book/Pg Description Recorded Year</b>					
<b>Registered Land Certificate(s)-Cert# Book/Pg</b>					

QUITCLAIM DEED

We, Paul A. Lonergan and Anne C. Tallon, being married, of Cambridge, Massachusetts.

for consideration paid of Eight Hundred Thirty Thousand and 00/100 (\$830,000.00) Dollars.

grant to Matthew T. Russell and Lindsey Mead Russell, husband and wife, as tenants by the entirety of 38 Mt. Pleasant Street, Cambridge, Massachusetts,

**with quitclaim covenants**

all that certain parcel of land situate, lying and being in Cambridge, County of Middlesex, and State of Massachusetts, and bounded and particularly described as follows, to wit:

The land, with the buildings thereon, situated in said Cambridge and now numbered 38 Mt. Pleasant Street, being Lot D as shown on plan dated February 20, 1925, by Bay State Surveying Company, recorded with Middlesex South District Deeds, Book of Plans 349, Plan 17, bounded and described as follows:

Westerly        by Mt. Pleasant Street, 25.70 feet;  
 Southerly     by Lot 15 on plan recorded with said Deeds, Book of Plans 21, Plan 10, 76.65 feet;  
 Easterly       by land of owners unknown, 25.70 feet; and  
 Northerly     by Lot C on first above-mentioned plan, 77.80 feet.

Containing 1983 square feet or however otherwise bounded, measured or described, be any or all of said measurements, more or less.

For our title reference see Middlesex County Registry of Deeds in Book 28871, Page 248.

07/18/01 3:00PM 01  
000000 #3223

FEE \$3784.80


CASH \$3784.80


**CANCELLED**

CAMBRIDGE  
DEEDS REG15  
MIDLE SOUTH

MSD 07/18/01 02:21:48 654 45.00  
 \*\*\* MASS. EXCISE TAX: 3784.80 \*\*\*  
 Property Address: 38 Mt. Pleasant Street, Cambridge, MA

**Witness** our hands and seals this 13th day of July, 2001.

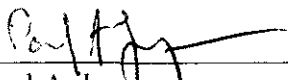  
 Paul A. Lonergan

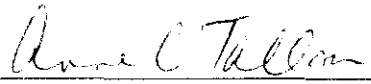
  
 Anne C. Tallon

**COMMONWEALTH OF MASSACHUSETTS**

Middlesex, ss.

July 13, 2001

Then personally appeared the above-named Paul A. Lonergan and acknowledged the foregoing instrument to his free act and deed, before me,

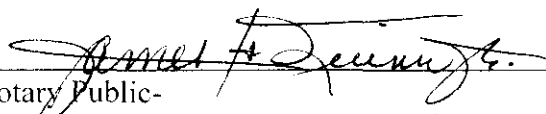
  
 Notary Public-  
 My Commission Expires: Jan. 25, 2002

**COMMONWEALTH OF MASSACHUSETTS**

Middlesex, ss.

July 13, 2001

Then personally appeared the above-named Anne C. Tallon and acknowledged the foregoing instrument to her free act and deed, before me,

  
 Notary Public-  
 My Commission Expires: Jan. 25, 2002

201-114 LEITNER, HENRY H. & CATALINA LASERNA 32 MOUNT PLEASANT STREET CAMBRIDGE, MA 02140	201-115 LASERNA, CATALINA & HENRY H. LEITNER 32 MT. PLEASANT ST. CAMBRIDGE, MA 02140	201-123-1 VIGODA, ROBERT A., TRUSTEE 42 MOUNT PLEASANT ST P.O. BOX #540 PORTSMOUTH, NH 03802
201-123-2 NORRIS, ANNE-ELIZABETH M. & TRACI A. LOGAN 40-42 MT PLEASANT ST., #2 CAMBRIDGE, MA 02140	201-123-3 ALBRIGHT, ADAM C. 40-42 MT PLEASANT ST., #3 CAMBRIDGE, MA 02140	201-123-4 SPRING STEPHEN & CHRISTINE SPRING 40-42 MOUNT PLEASANT ST UNIT 4 CAMBRIDGE, MA 02140
201-125 RUSSELL, MATTHEW T. & LINDSEY MEAD RUSSELL 38 MT. PLEASANT STREET CAMBRIDGE, MA 02140-2614	201-126 ANISIMOV, OLEG & NATALIE ANISIMOV C/O ANDREW ANISIMOV 940 MASS AVE CAMBRIDGE, MA 02139	201-17 UPTON, ANDREW F. 23 BUENA VISTA PARK CAMBRIDGE, MA 02140
201-18-1 GREYWOLF, ELIZABETH S. TRUSTEE UNDER THE GREYWOLF REVOC TRT 17 BUENA VISTA PARK UNIT 1 CAMBRIDGE, MA 02140	201-18-2 ARNETT, HAYLEY L. 17 BUENA VISTA PARK, UNIT #2 CAMBRIDGE, MA 02140-2624	201-18-3 PETEET, THOMAS JOSIAH & SEJAL SUBODH PATEL 17 BUENA VISTA PK., #3 CAMBRIDGE, MA 02140
201-19 HOFMANN, WERNER ANGELA F. HOFMANN, TRS 15 BUENA VISTA PK CAMBRIDGE, MA 02140	201-20-1 BURKE, THOMAS 11 BUENA VISTA PK, UNIT#1 CAMBRIDGE, MA 02140	201-20-2 GERRING, JOHN 11 BUENA VISTA PK. UNIT#2 CAMBRIDGE, MA 02140
201.5-28-37 REED & CAROLYN BARR HOYT TRS REED & CAROLYN BARR HOYT TRUST TR 37 MT PLEASANT ST CAMBRIDGE, MA 02140	201.5-28-39 SINCLAIR, ANDREW & KAREN A. SINCLAIR 39 MT PLEASANT ST. CAMBRIDGE, MA 02140	201.5-29 DRANE, LANCE W. G. ELIZABETH WYLDE, TRS 31 MT PLEASANT ST CAMBRIDGE, MA 02140


REM_ACCT_NUM	REM_PRCL_LOCN	REM_USE_CODE
201-114	34 MT PLEASANT ST	105
201-115	32 MT PLEASANT ST	105
201-123-1	40-42 MT PLEASANT ST #1	102
201-123-2	40-42 MT PLEASANT ST #2	102
201-123-3	40-42 MT PLEASANT ST #3	102
201-123-4	40-42 MT PLEASANT ST #4	102
201-125	38 MT PLEASANT ST	101
201-126	44 MT PLEASANT ST	101
201-17	23 BUENA VISTA PK	101
201-18-1	17 BUENA VISTA PK #1	102
201-18-2	17 BUENA VISTA PK #2	102
201-18-3	17 BUENA VISTA PK #3	102
201-19	15 BUENA VISTA PK	104
201-20-1	11 BUENA VISTA PK #1	102
201-20-2	11 BUENA VISTA PK #2	102
201.5-28-37	37-39 MT PLEASANT ST #37	102
201.5-28-39	37-39 MT PLEASANT ST #39	102
201.5-29	29-31 MT PLEASANT ST	104

OWN_NAME1	OWN_NAME2
LEITNER, HENRY H. & CATALINA LASERNA	
LASERNA, CATALINA &	HENRY H. LEITNER
VIGODA, ROBERT A., TRUSTEE	42 MOUNT PLEASANT ST
NORRIS, ANNE-ELIZABETH M. &	TRACI A. LOGAN
ALBRIGHT, ADAM C.	
SPRING STEPHEN & CHRISTINE SPRING	
RUSSELL, MATTHEW T. &	LINDSEY MEAD RUSSELL
ANISIMOV, OLEG &	NATALIE ANISIMOV
UPTON, ANDREW F.	
GREYWOLF, ELIZABETH S.	TRUSTEE UNDER THE GREYWOLF REVOC TRT
ARNETT, HAYLEY L.	
PETEET, THOMAS JOSIAH &	SEJAL SUBODH PATEL
HOFMANN, WERNER	ANGELA F. HOFMANN, TRS
BURKE, THOMAS	
GERRING, JOHN	
REED & CAROLYN BARR HOYT TRS	REED & CAROLYN BARR HOYT TRUST TR
SINCLAIR, ANDREW & KAREN A. SINCLAIR	
DRANE, LANCE W.	G. ELIZABETH WYLDE, TRS

MAD_MAIL_ADDR1	MAD_MAIL_ADDR2	MAD_MAIL_ADDR3
32 MOUNT PLEASANT STREET		
32 MT. PLEASANT ST.		
P.O. BOX #540		
40-42 MT PLEASANT ST., #2		
40-42 MT PLEASANT ST., #3		
40-42 MOUNT PLEASANT ST	UNIT 4	
38 MT. PLEASANT STREET		
C/O ANDREW ANISMOV	940 MASS AVE	
23 BUENA VISTA PARK		
17 BUENA VISTA PARK UNIT 1		
17 BUENA VISTA PARK, UNIT #2		
17 BUENA VISTA PK., #3		
15 BUENA VISTA PK		
11 BUENA VISTA PK, UNIT#1		
11 BUENA VISTA PK. UNIT#2		
37 MT PLEASANT ST		
39 MT PLEASANT ST.		
31 MT PLEASANT ST		


[illegible]

# MAP TITLE

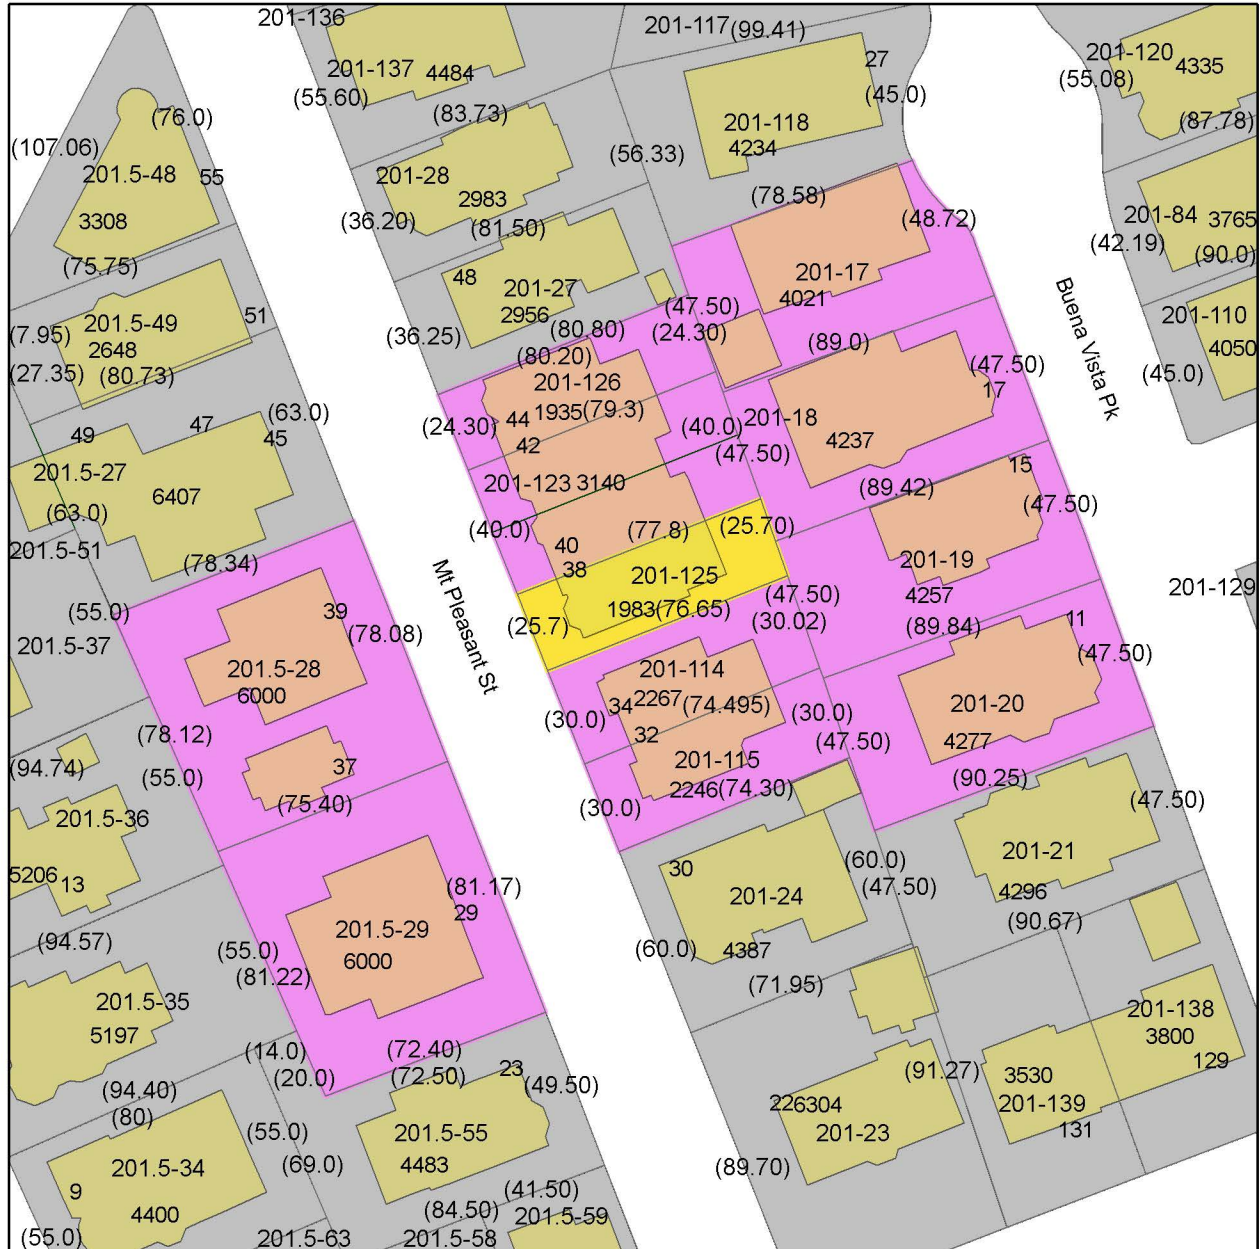


Cambridge, MA Assessing Department

Gayle Willett, Director

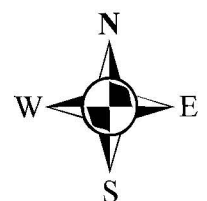

38 Mt. Pleasant St.

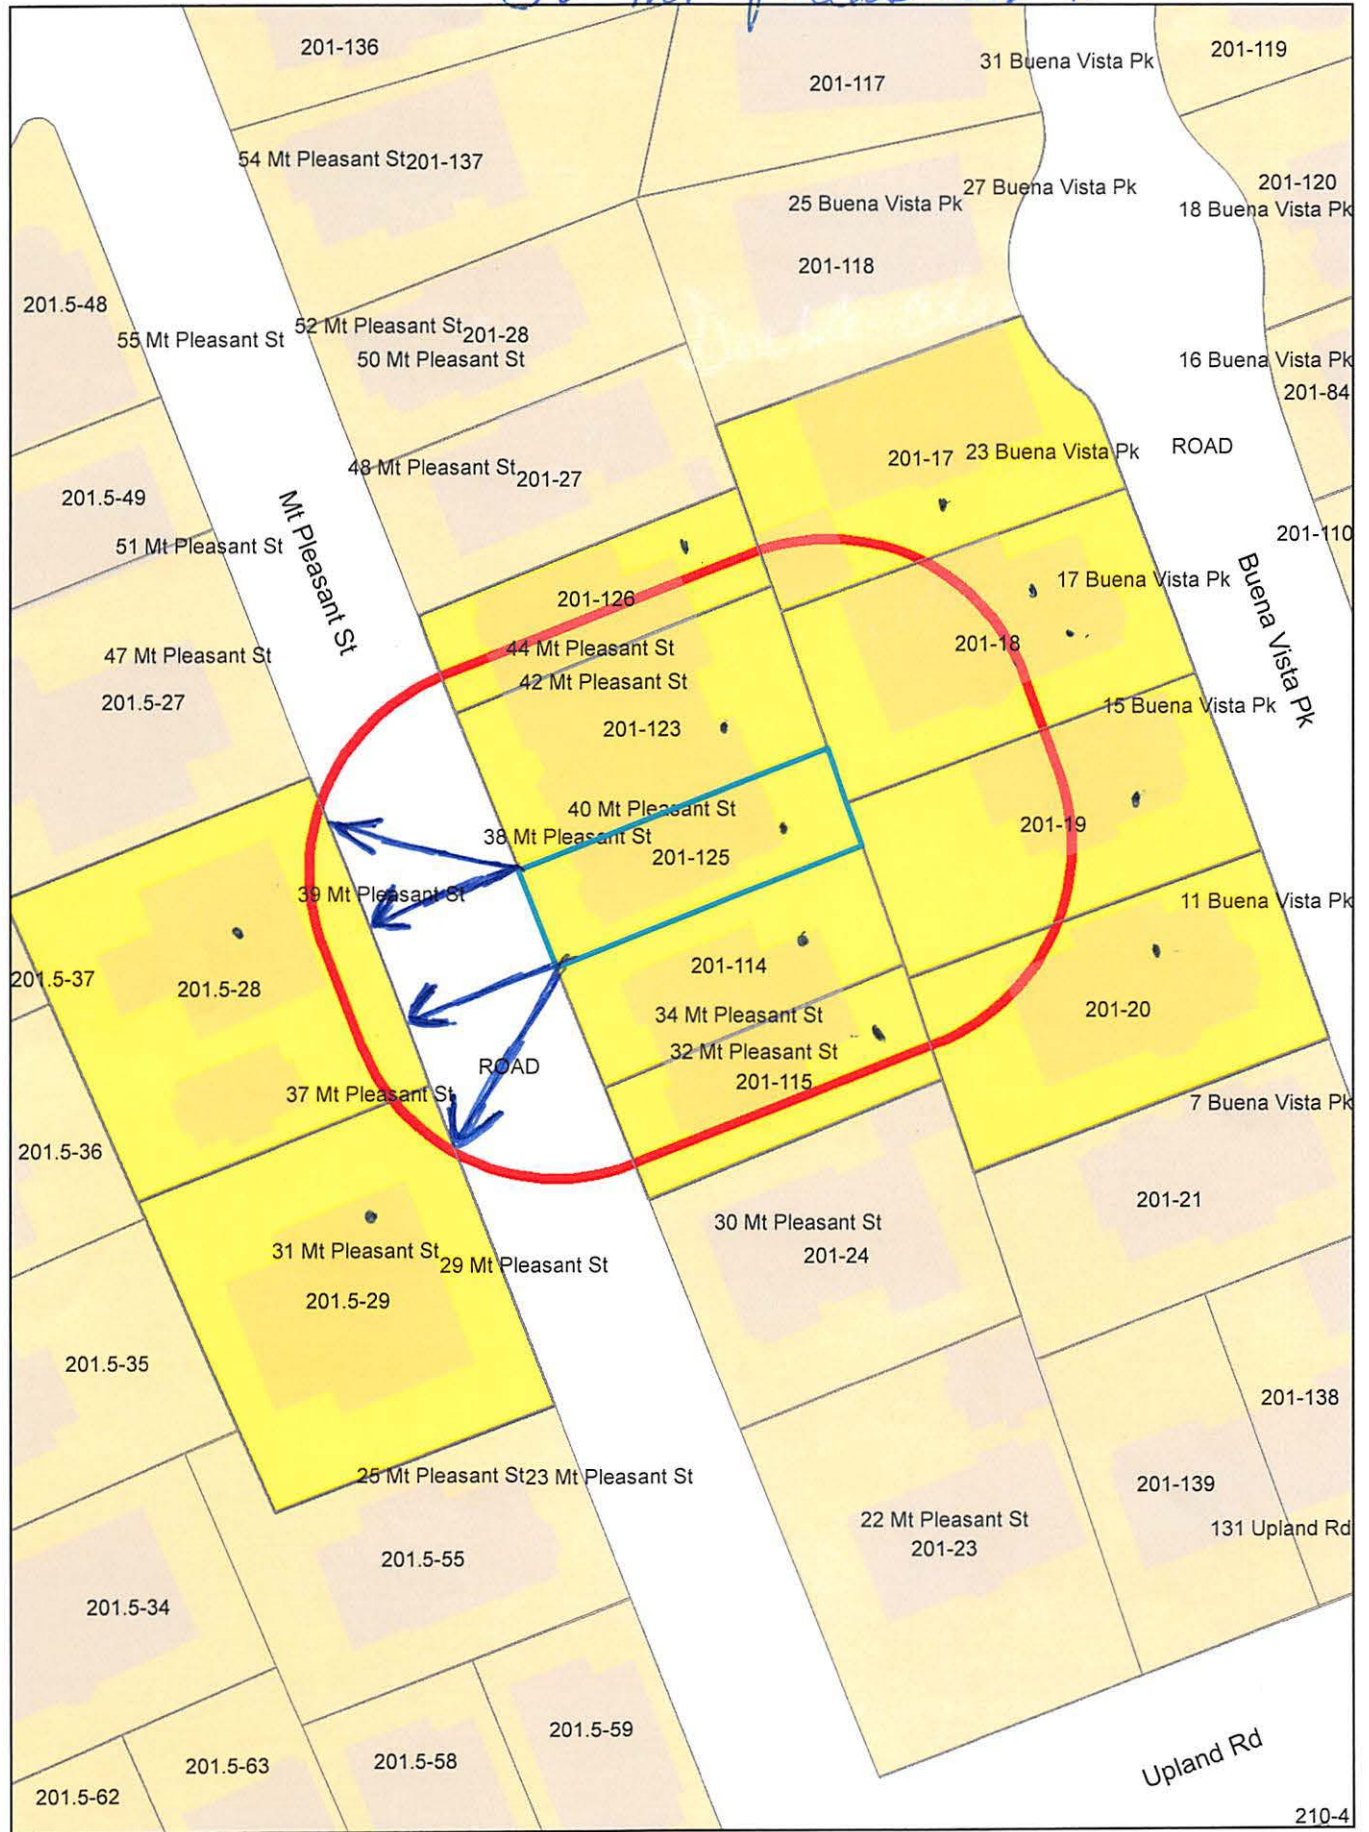

# 38 Mt. Pleasant St. Petitioner

201-18  
ARNETT, HAYLEY L.  
17 BUENA VISTA PARK, UNIT #2  
CAMBRIDGE, MA 02140-2624

201-18  
PETEET, THOMAS JOSIAH &  
SEJAL SUBODH PATEL  
17 BUENA VISTA PK., #3  
CAMBRIDGE, MA 02140

BLATMAN, BOBROWSKI & HAVERTY, LLC  
C/O CHRISTOPHER J. ALPHEN, ESQ.  
9 DAMONMILL SQUARE – SUITE 4A4  
CONCORD, MA 01742

201-115  
LASERNA, CATALINA & HENRY H. LEITNER  
32 MT. PLEASANT ST.  
CAMBRIDGE, MA 02140

201-17  
UPTON, ANDREW F.  
23 BUENA VISTA PARK  
CAMBRIDGE, MA 02140

201-126  
ANISIMOV, OLEG & NATALIE ANISIMOV  
C/O ANDREW ANISIMOV  
940 MASS AVE  
CAMBRIDGE, MA 02139

201-125  
RUSSELL, MATTHEW T. &  
LINDSEY MEAD RUSSELL  
38 MT. PLEASANT STREET  
CAMBRIDGE, MA 02140-2614

201-20  
BURKE, THOMAS  
11 BUENA VISTA PK, UNIT#1  
CAMBRIDGE, MA 02140

201-123  
ALBRIGHT, ADAM C.  
40-42 MT PLEASANT ST., #3  
CAMBRIDGE, MA 02140

201-123  
NORRIS, ANNE-ELIZABETH M. & TRACI A. LOGAN  
40-42 MT PLEASANT ST., #2  
CAMBRIDGE, MA 02140

201-123  
VIGODA, ROBERT A.,  
TRUSTEE 42 MOUNT PLEASANT ST  
P.O. BOX #540  
PORTSMOUTH, NH 03802

201-20  
GERRING, JOHN  
11 BUENA VISTA PK. UNIT#2  
CAMBRIDGE, MA 02140

201.5-28  
SINCLAIR, ANDREW & KAREN A. SINCLAIR  
39 MT PLEASANT ST.  
CAMBRIDGE, MA 02140

201.5-28  
REED & CAROLYN BARR HOYT TRS REED &  
CAROLYN BARR HOYT TRUST TR  
37 MT PLEASANT ST  
CAMBRIDGE, MA 02140

201-18  
GREYWOLF, ELIZABETH S.  
TRUSTEE UNDER THE GREYWOLF REVOC TRT  
17 BUENA VISTA PARK UNIT 1  
CAMBRIDGE, MA 02140

201-123  
SPRING STEPHEN & CHRISTINE SPRING  
40-42 MOUNT PLEASANT ST - UNIT 4  
CAMBRIDGE, MA 02140

201-19  
HOFMANN, WERNER ANGELA F. HOFMANN, TRS  
15 BUENA VISTA PK  
CAMBRIDGE, MA 02140

201.5-29  
DRANE, LANCE W. G. ELIZABETH WYLDE, TRS  
31 MT PLEASANT ST  
CAMBRIDGE, MA 02140

201-114  
LEITNER, HENRY H. & CATALINA LASERNA  
32 MOUNT PLEASANT STREET  
CAMBRIDGE, MA 02140