

RECEIVED

JAN 18 2017

CITY OF CAMBRIDGE
INSPECTIONAL SERVICES DEPARTMENT

CAMBRIDGE HISTORICAL COMMISSION

831 Massachusetts Avenue
Cambridge, Ma 02139
617-349-6100

Ranjit Singanayagam, Commissioner

DEMOLITION PERMIT APPLICATION

Project start date: _____ Project end date: _____

Permit No: _____ Fee: _____

Date: 1/18/2017

Building location: 50 York Street

Description of proposed work: Demolition of entire building which was severely damaged by fire on December 3, 2016.

Property Owner: St Patricks Place Limited Partnership

Address: c/o Just A Start Corp, 1035 Cambridge Street, Cambridge, MA 02141

Telephone Number: 617-918-7521 Email Address: robertmacarthur@just astart.org

Contractor: To be selected

Address: _____

Telephone number: _____ Email Address: _____

Material of building: Concrete foundation, stucco walls, slate roof

Type of building construction (wood, concrete, steel, etc.): wood

How is building occupied: Residential No. of stories: three

Number of residential units demolished: sixteen


Is a Street Occupany permit (DPW) necessary?: Yes No

Is a Sidewalk Obstruction permit required?: Yes No


Estimated cost of demolition (copy of contract must be attached) : _____

A copy of the plot plan showing extent of demolition is required with the filing of this application.

READ BEFORE SIGNING: A 24 hour notice prior to commencement of any work shall be given to applicable agencies. The undersigned hereby certifies that he/she has read and examined this application and that the proposed work subject to the provision of the Massachusetts State Building Code and the other applicable laws and ordinances is accurately represented in the statements made in this application and that the work shall be carried out in accordance with the foregoing statements and in compliance with the provisions of law and ordinance in force on the date of this applicaiton to the best of his/her ability.

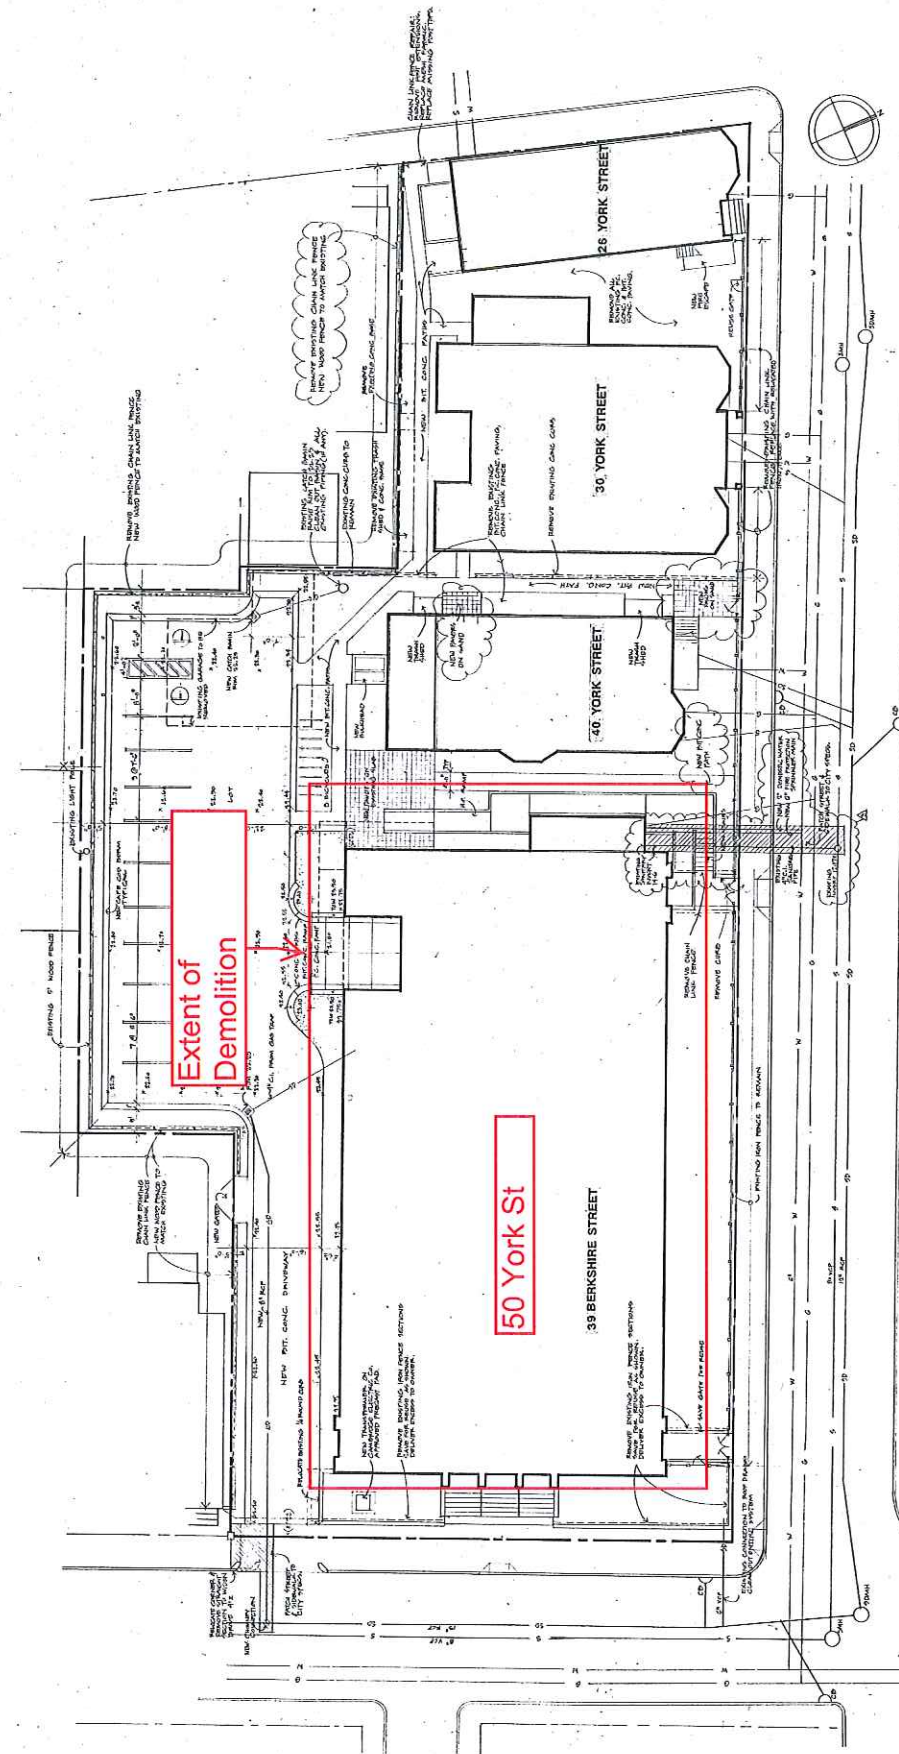

SITE PLAN
 SCALE: 1" = 10'-0"
 1. ALL CURB CUTS SHOWN IN CITY RECORDS ARE SHOWN.

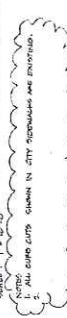

RECEIVED
 JAN 18 2017

CAMBRIDGE HISTORICAL COMMISSION