



PROJECT PLANS AND ILLUSTRATIONS

1. Site Map – Immediate Area
2. Context Map – Harvard Square
3. Existing Site Plan
4. Proposed Site Plan
5. Floor Plans
6. Landscaping Plan
7. Bicycle Parking Plan
8. Elevations
9. North-South Campus Section
10. Sun/Shade Studies
11. Existing and Proposed Views

1. SITE MAP - IMMEDIATE AREA

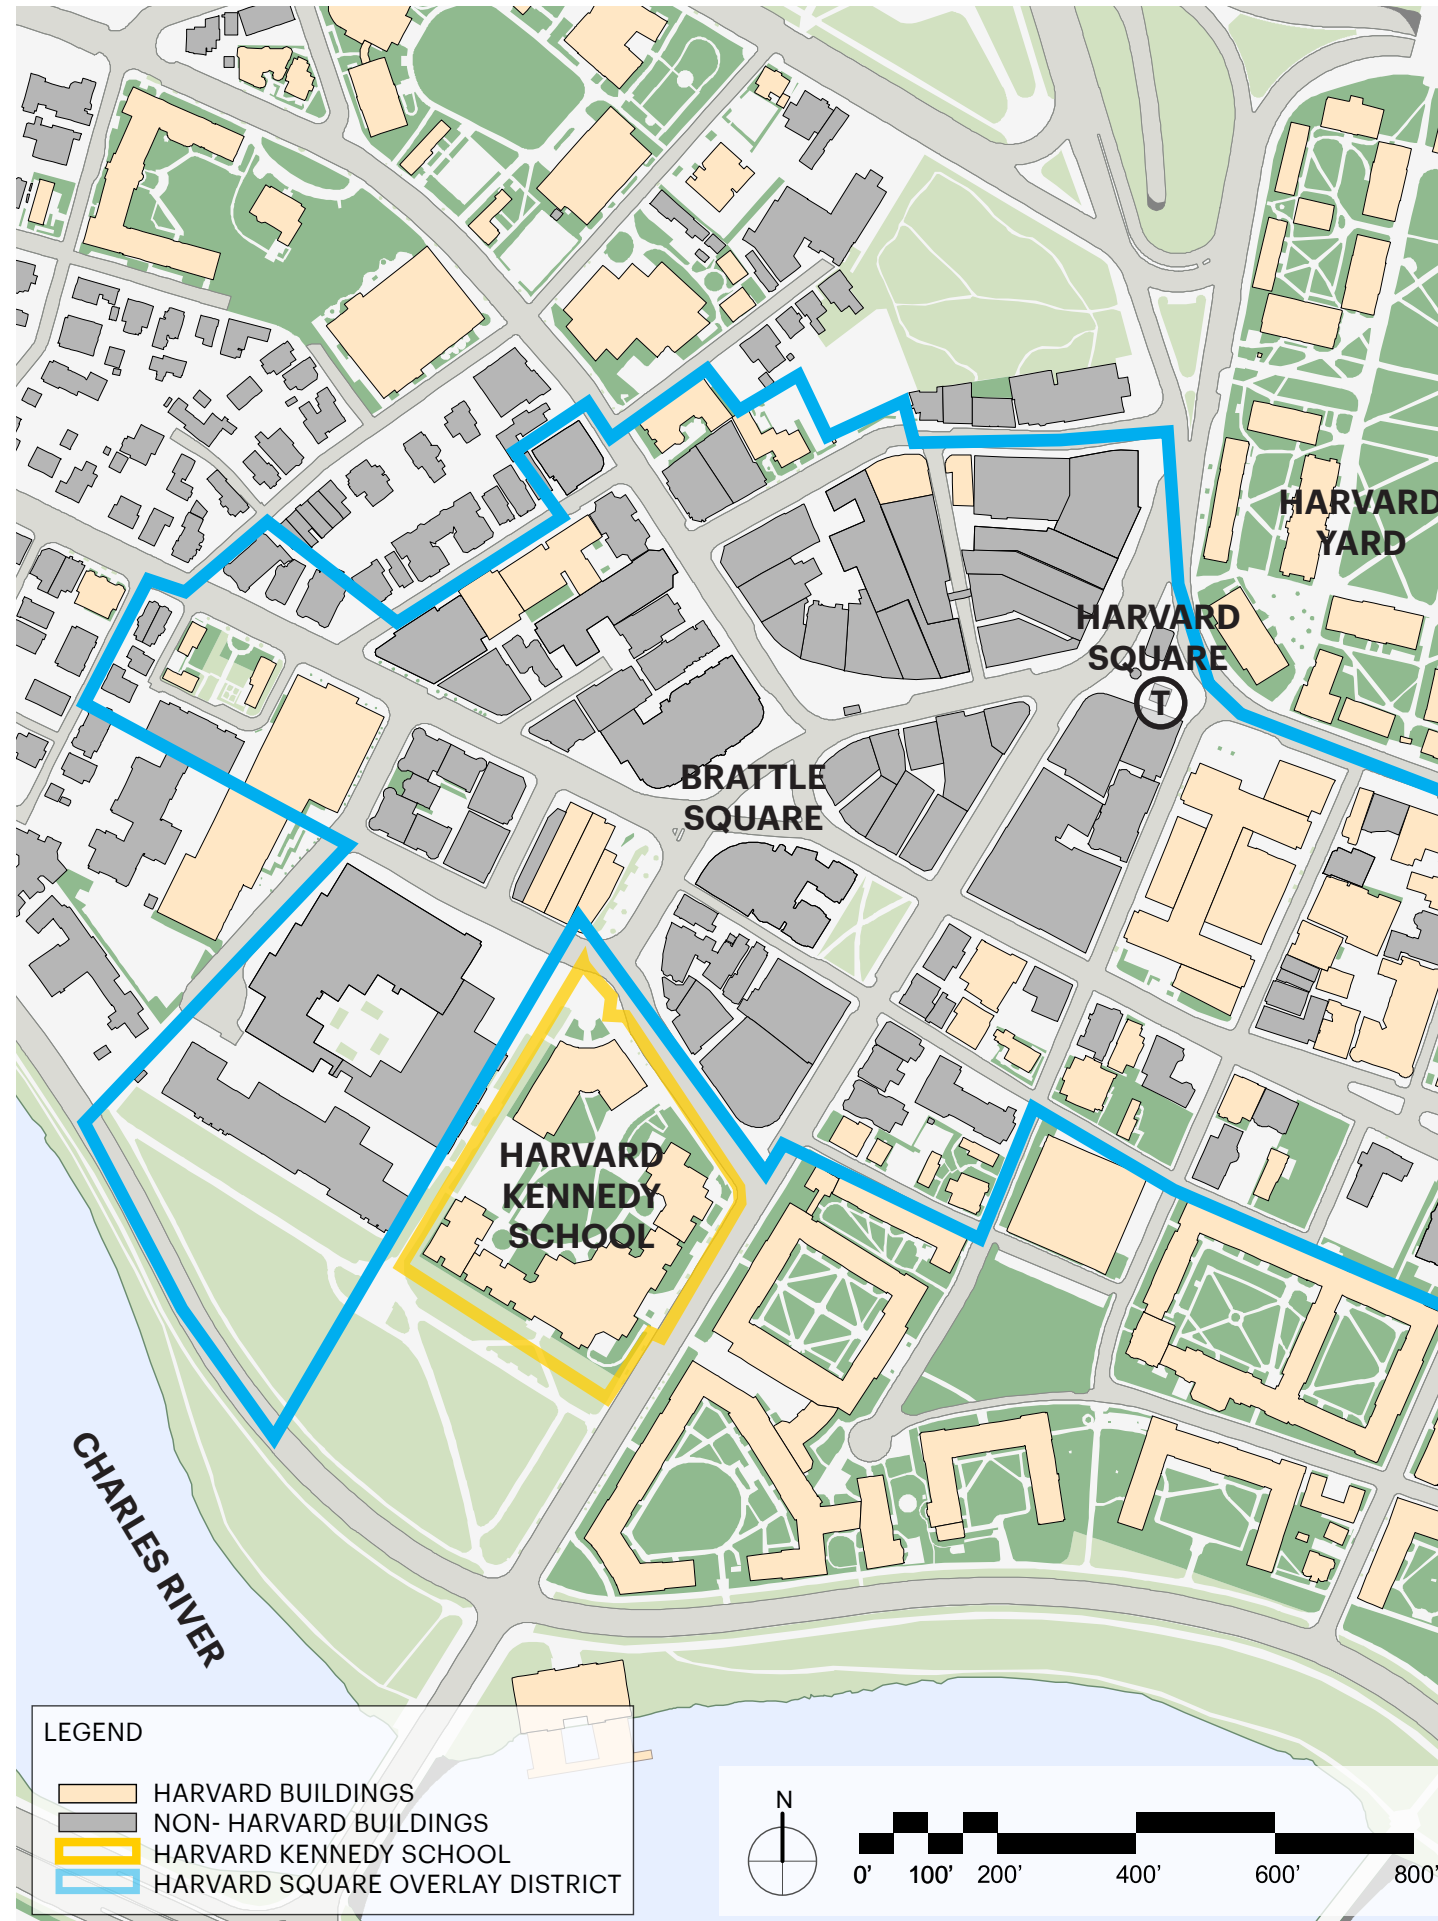

2. CONTEXT MAP - HARVARD SQUARE

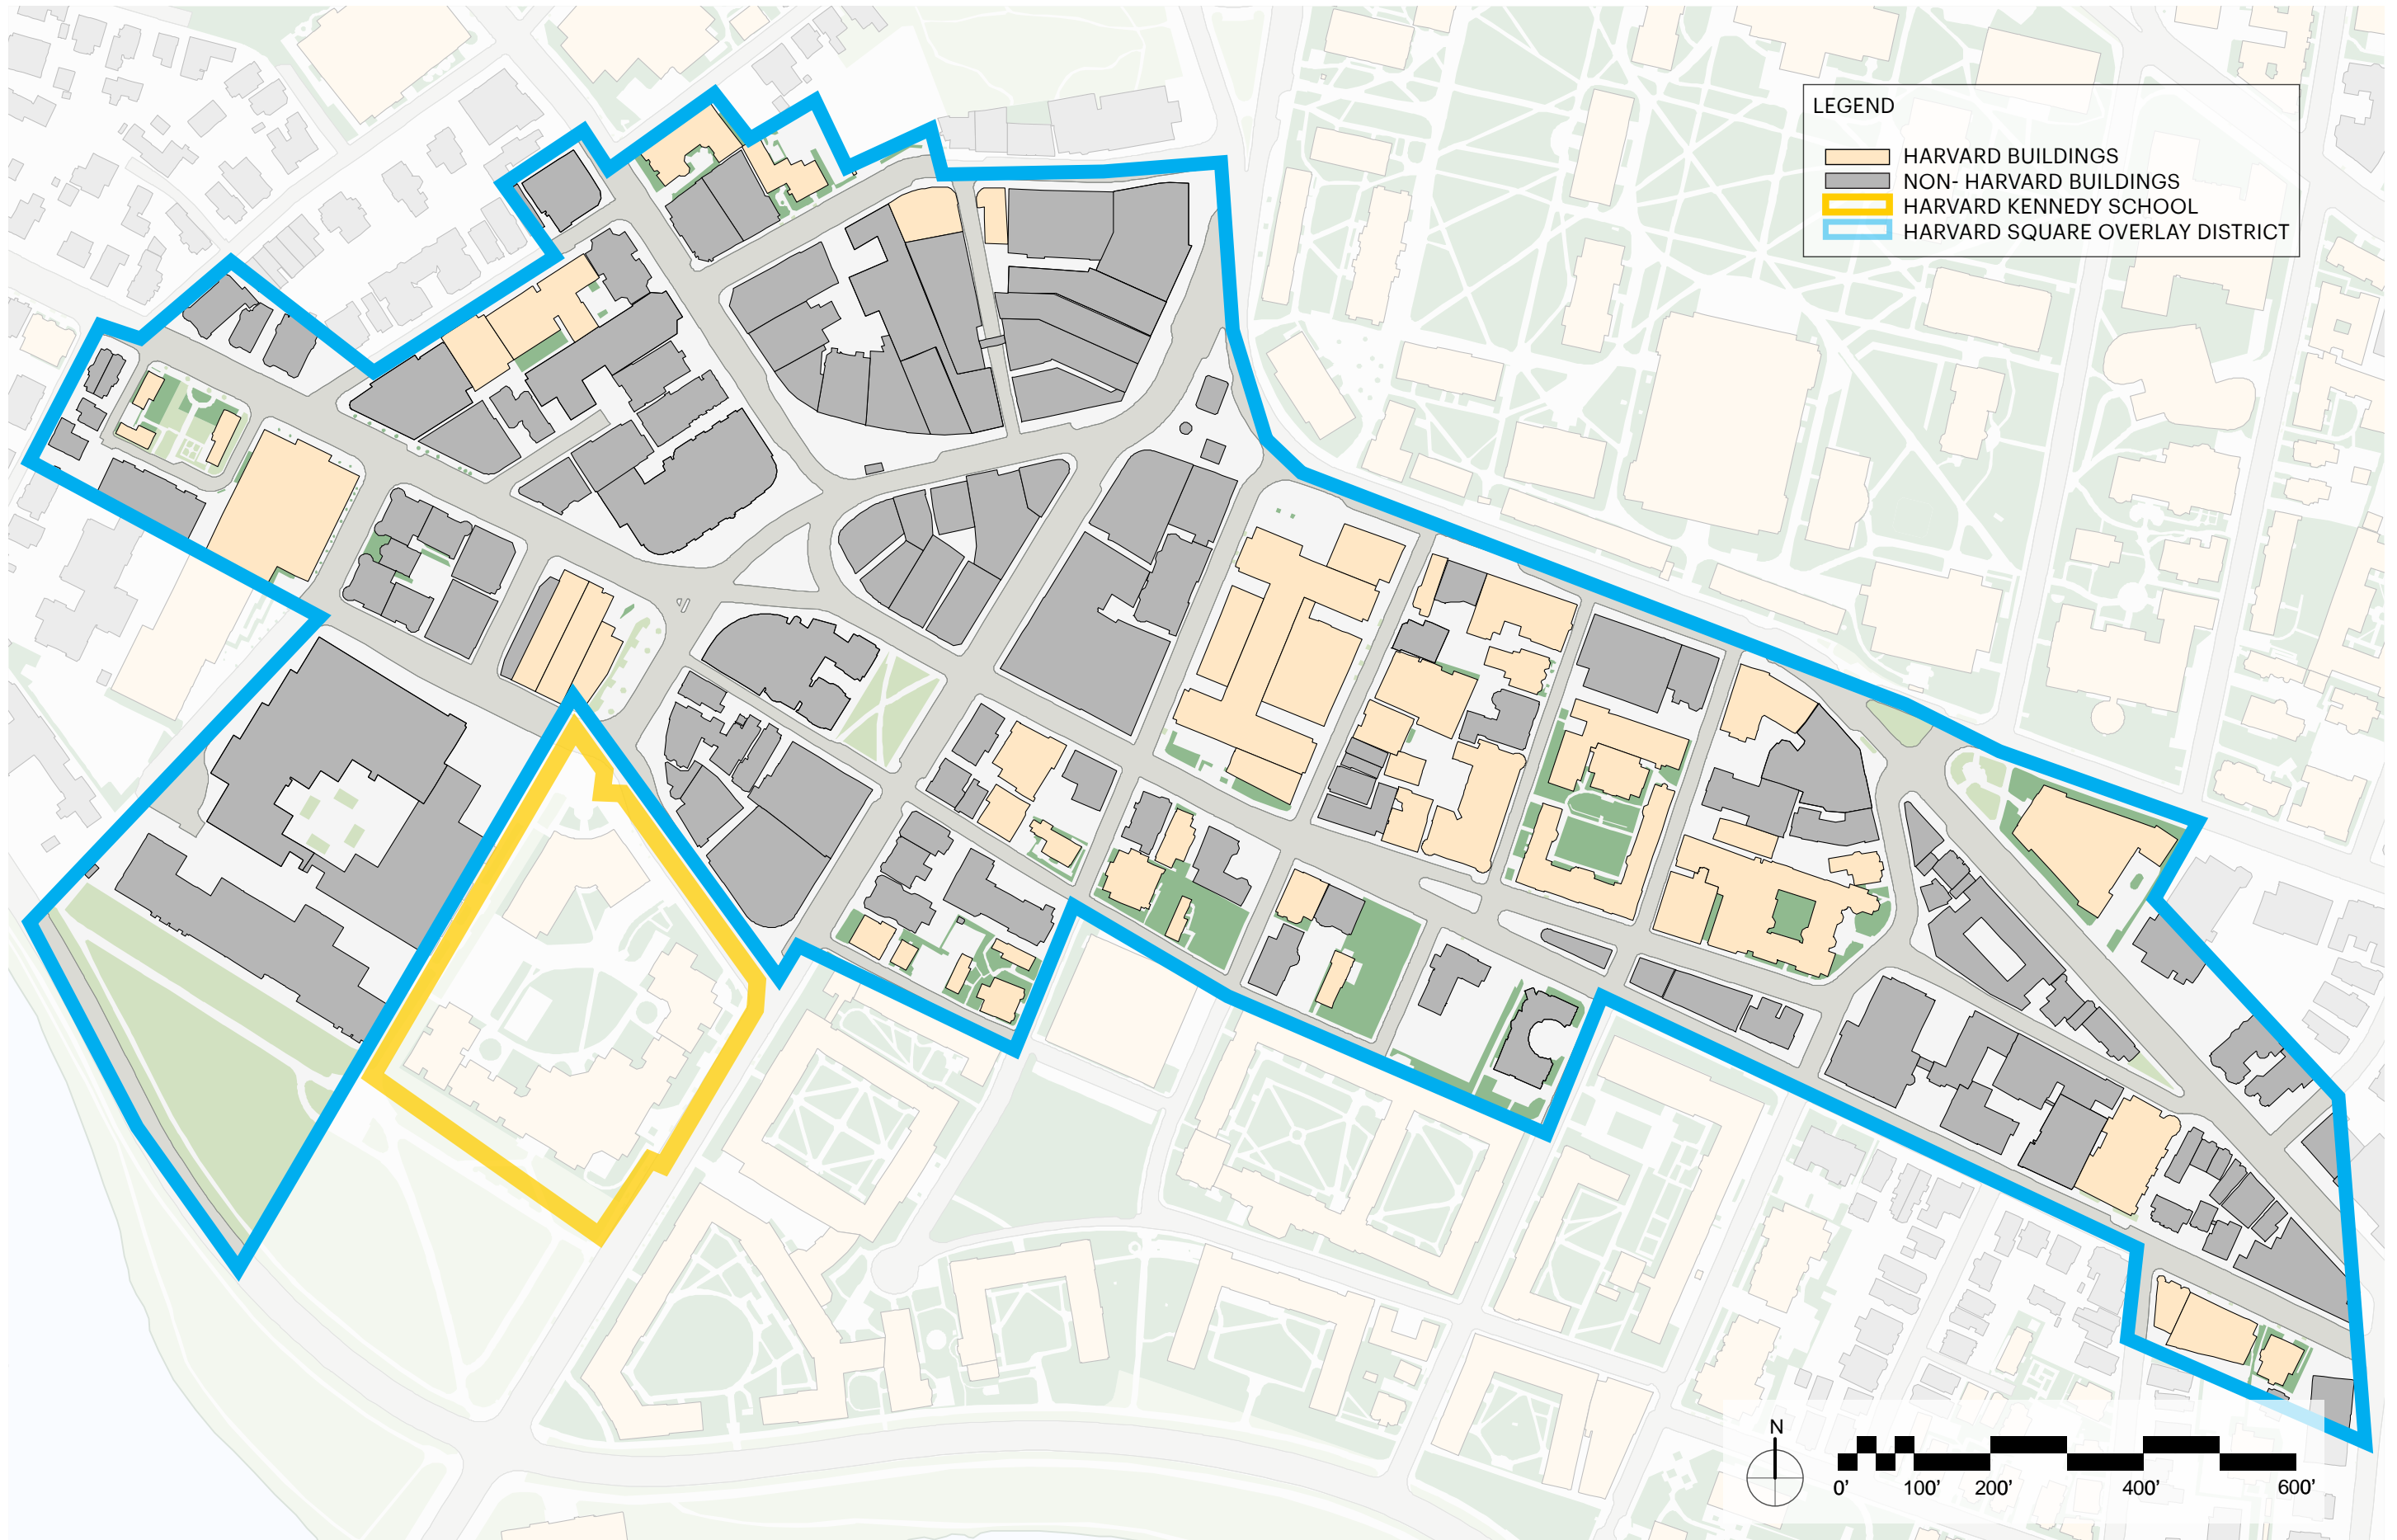




3. EXISTING SITE PLAN




4. PROPOSED SITE PLAN



5. FLOOR PLANS - LOWER LEVEL

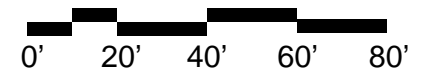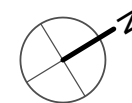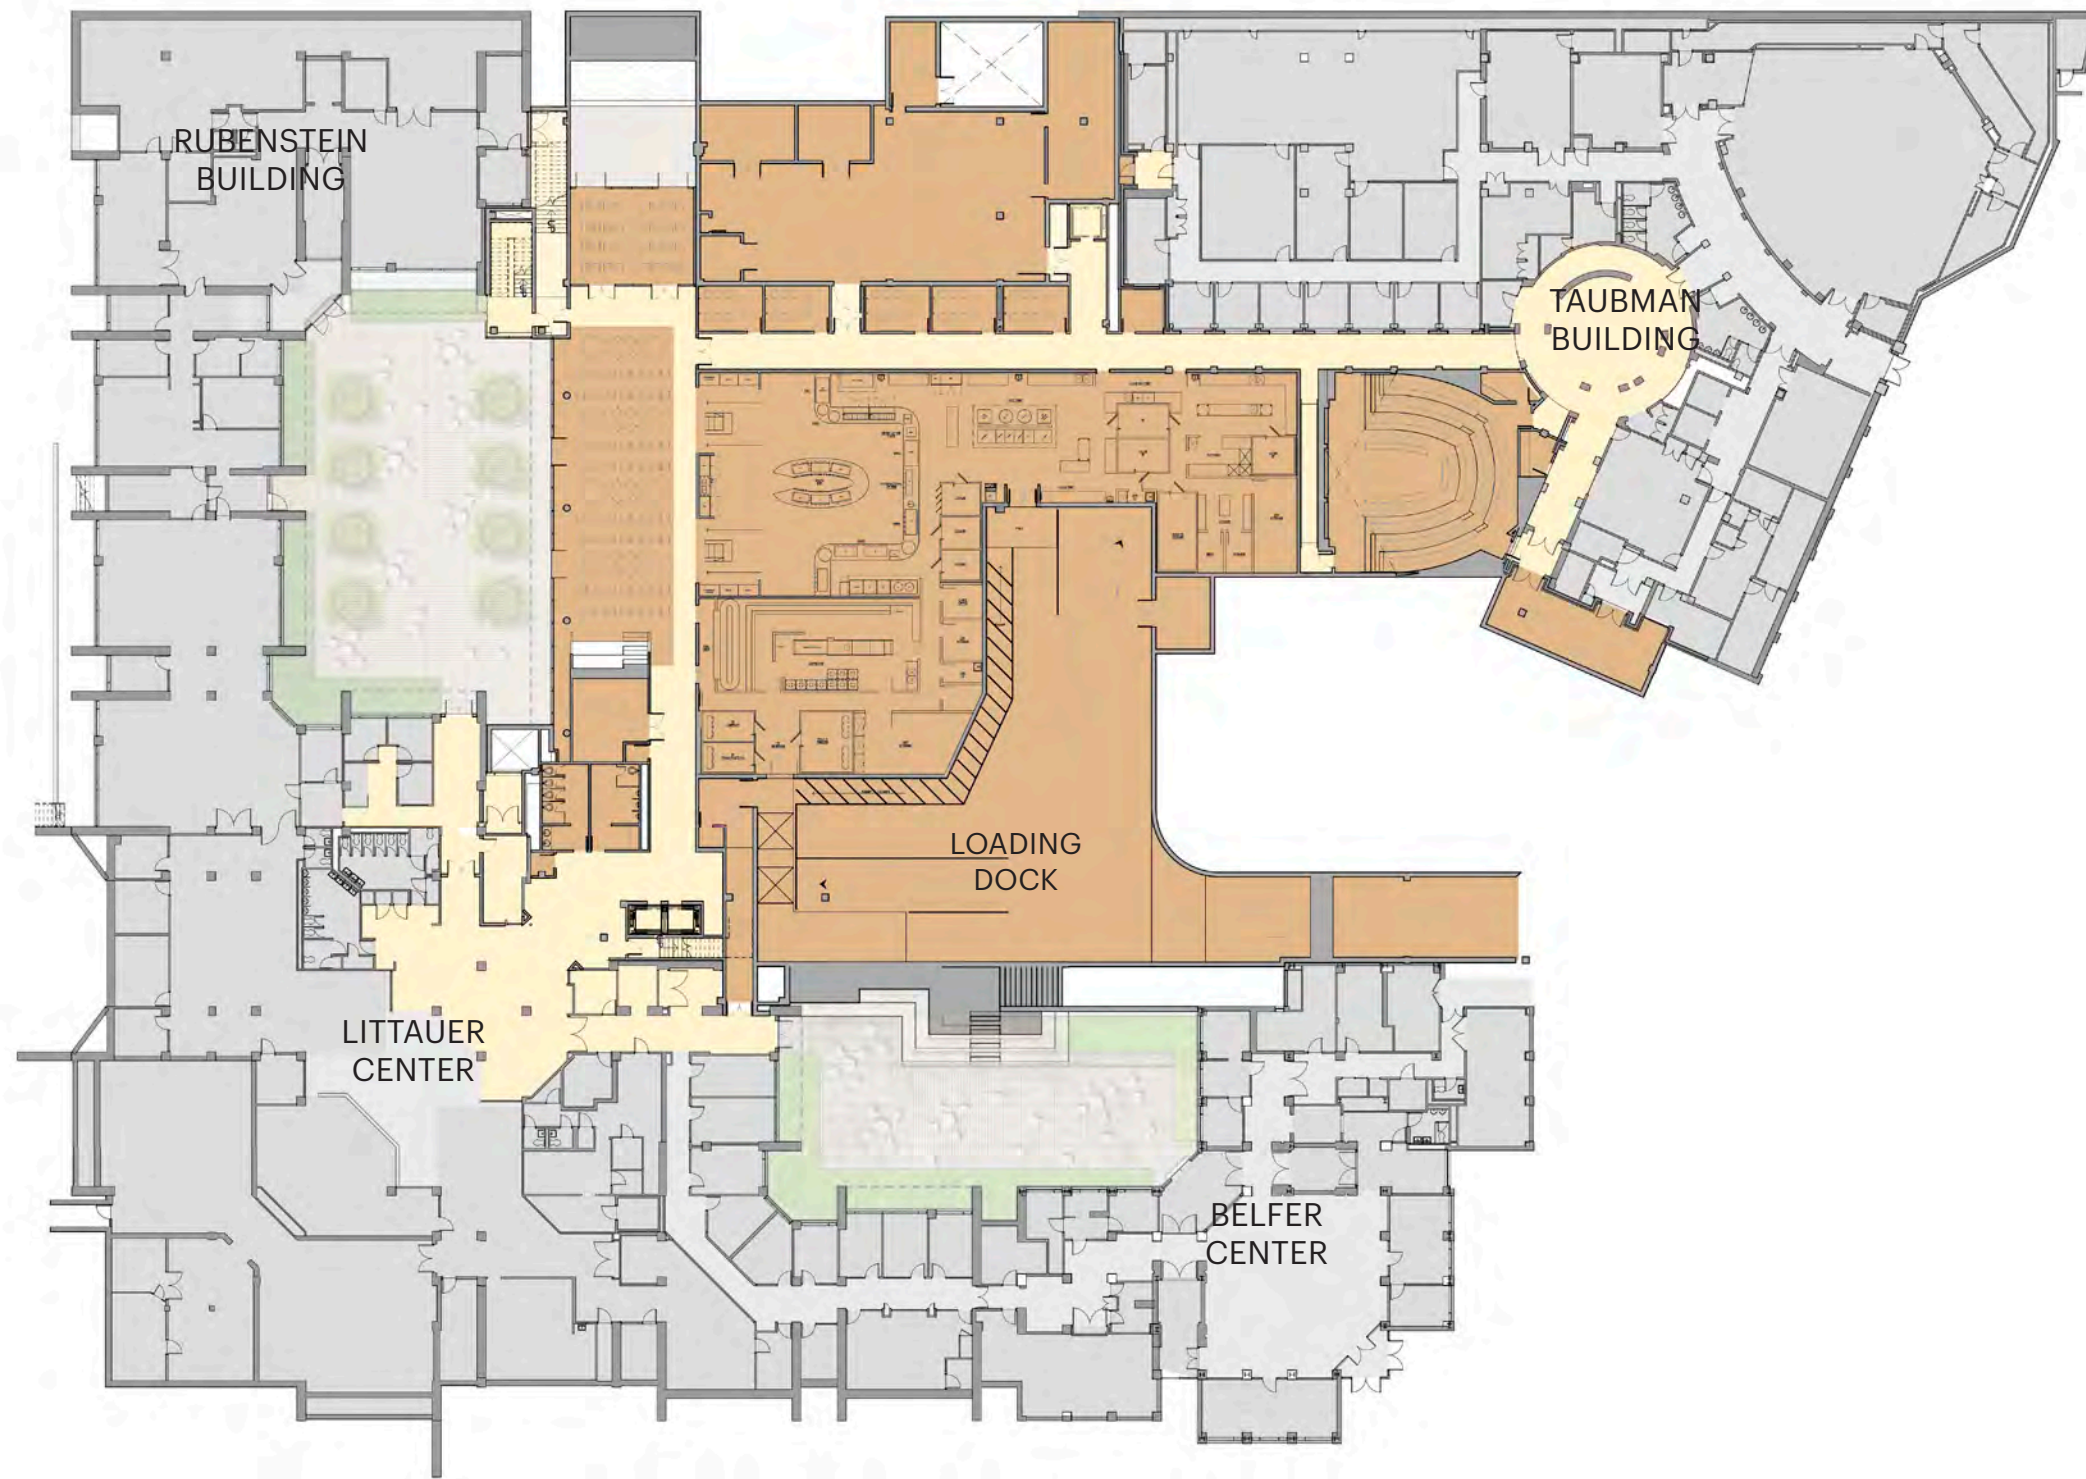


5. FLOOR PLANS - FIRST FLOOR

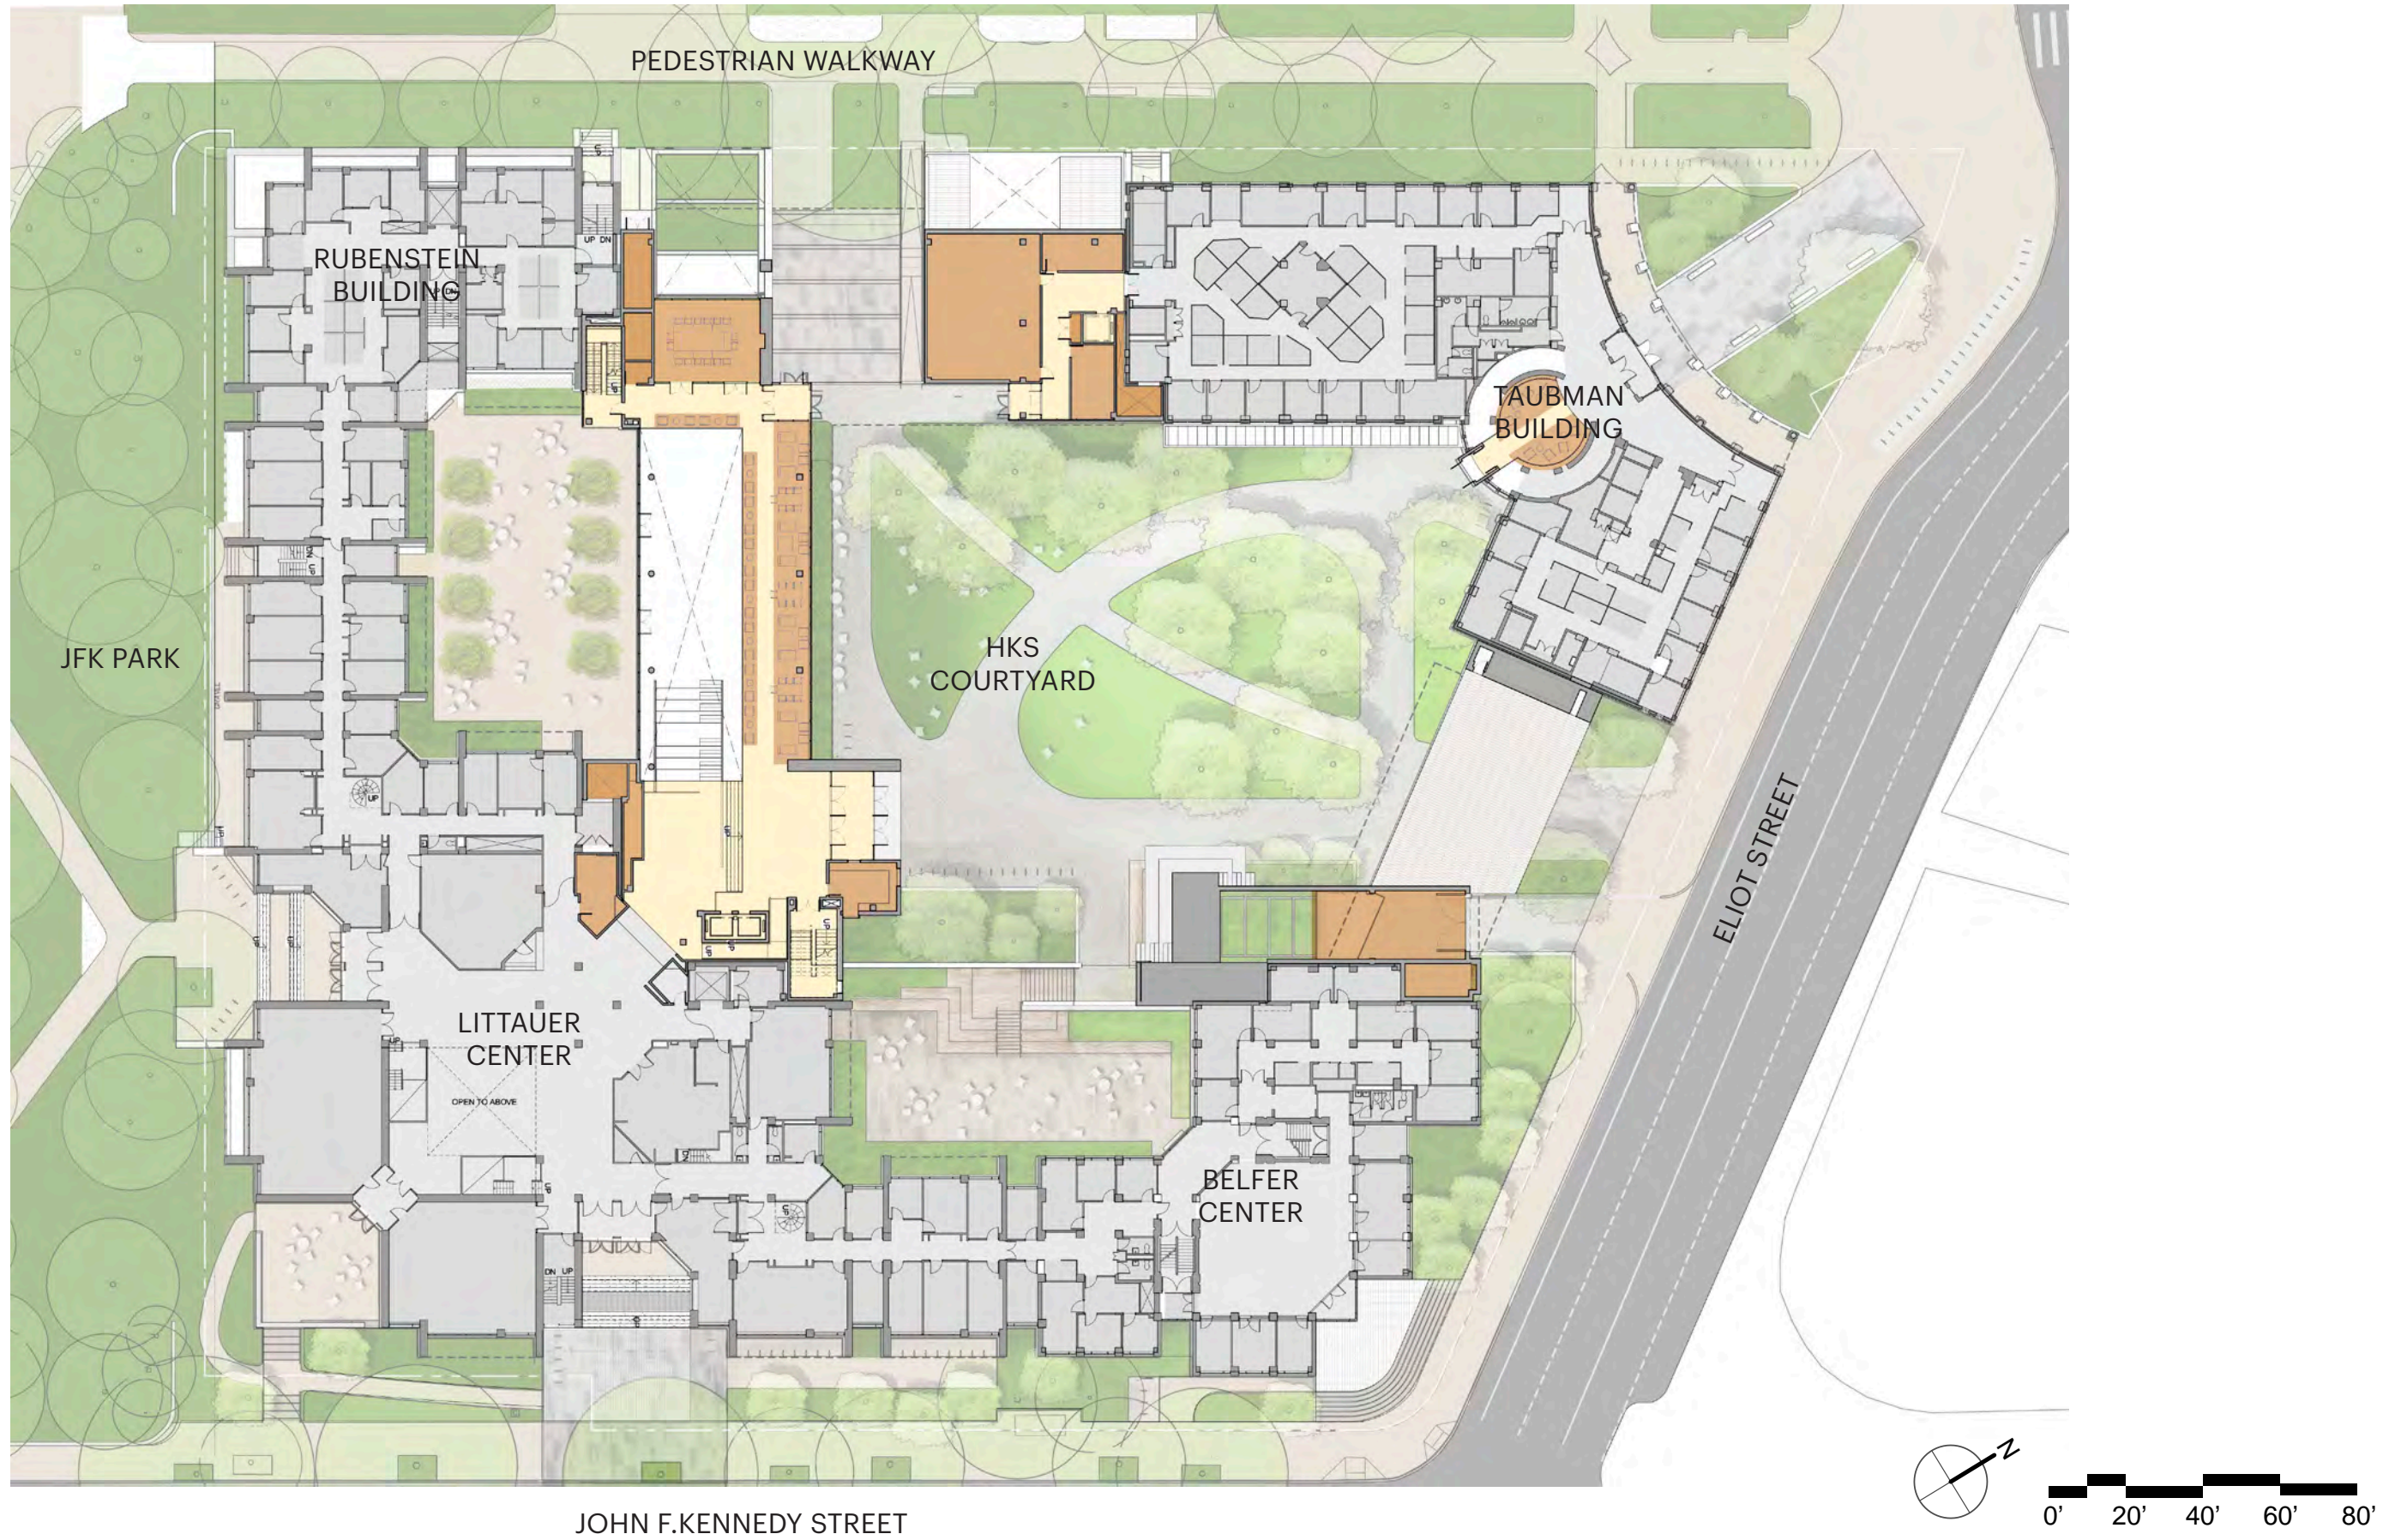


5. FLOOR PLANS - THIRD FLOOR



5. FLOOR PLANS - FOURTH FLOOR

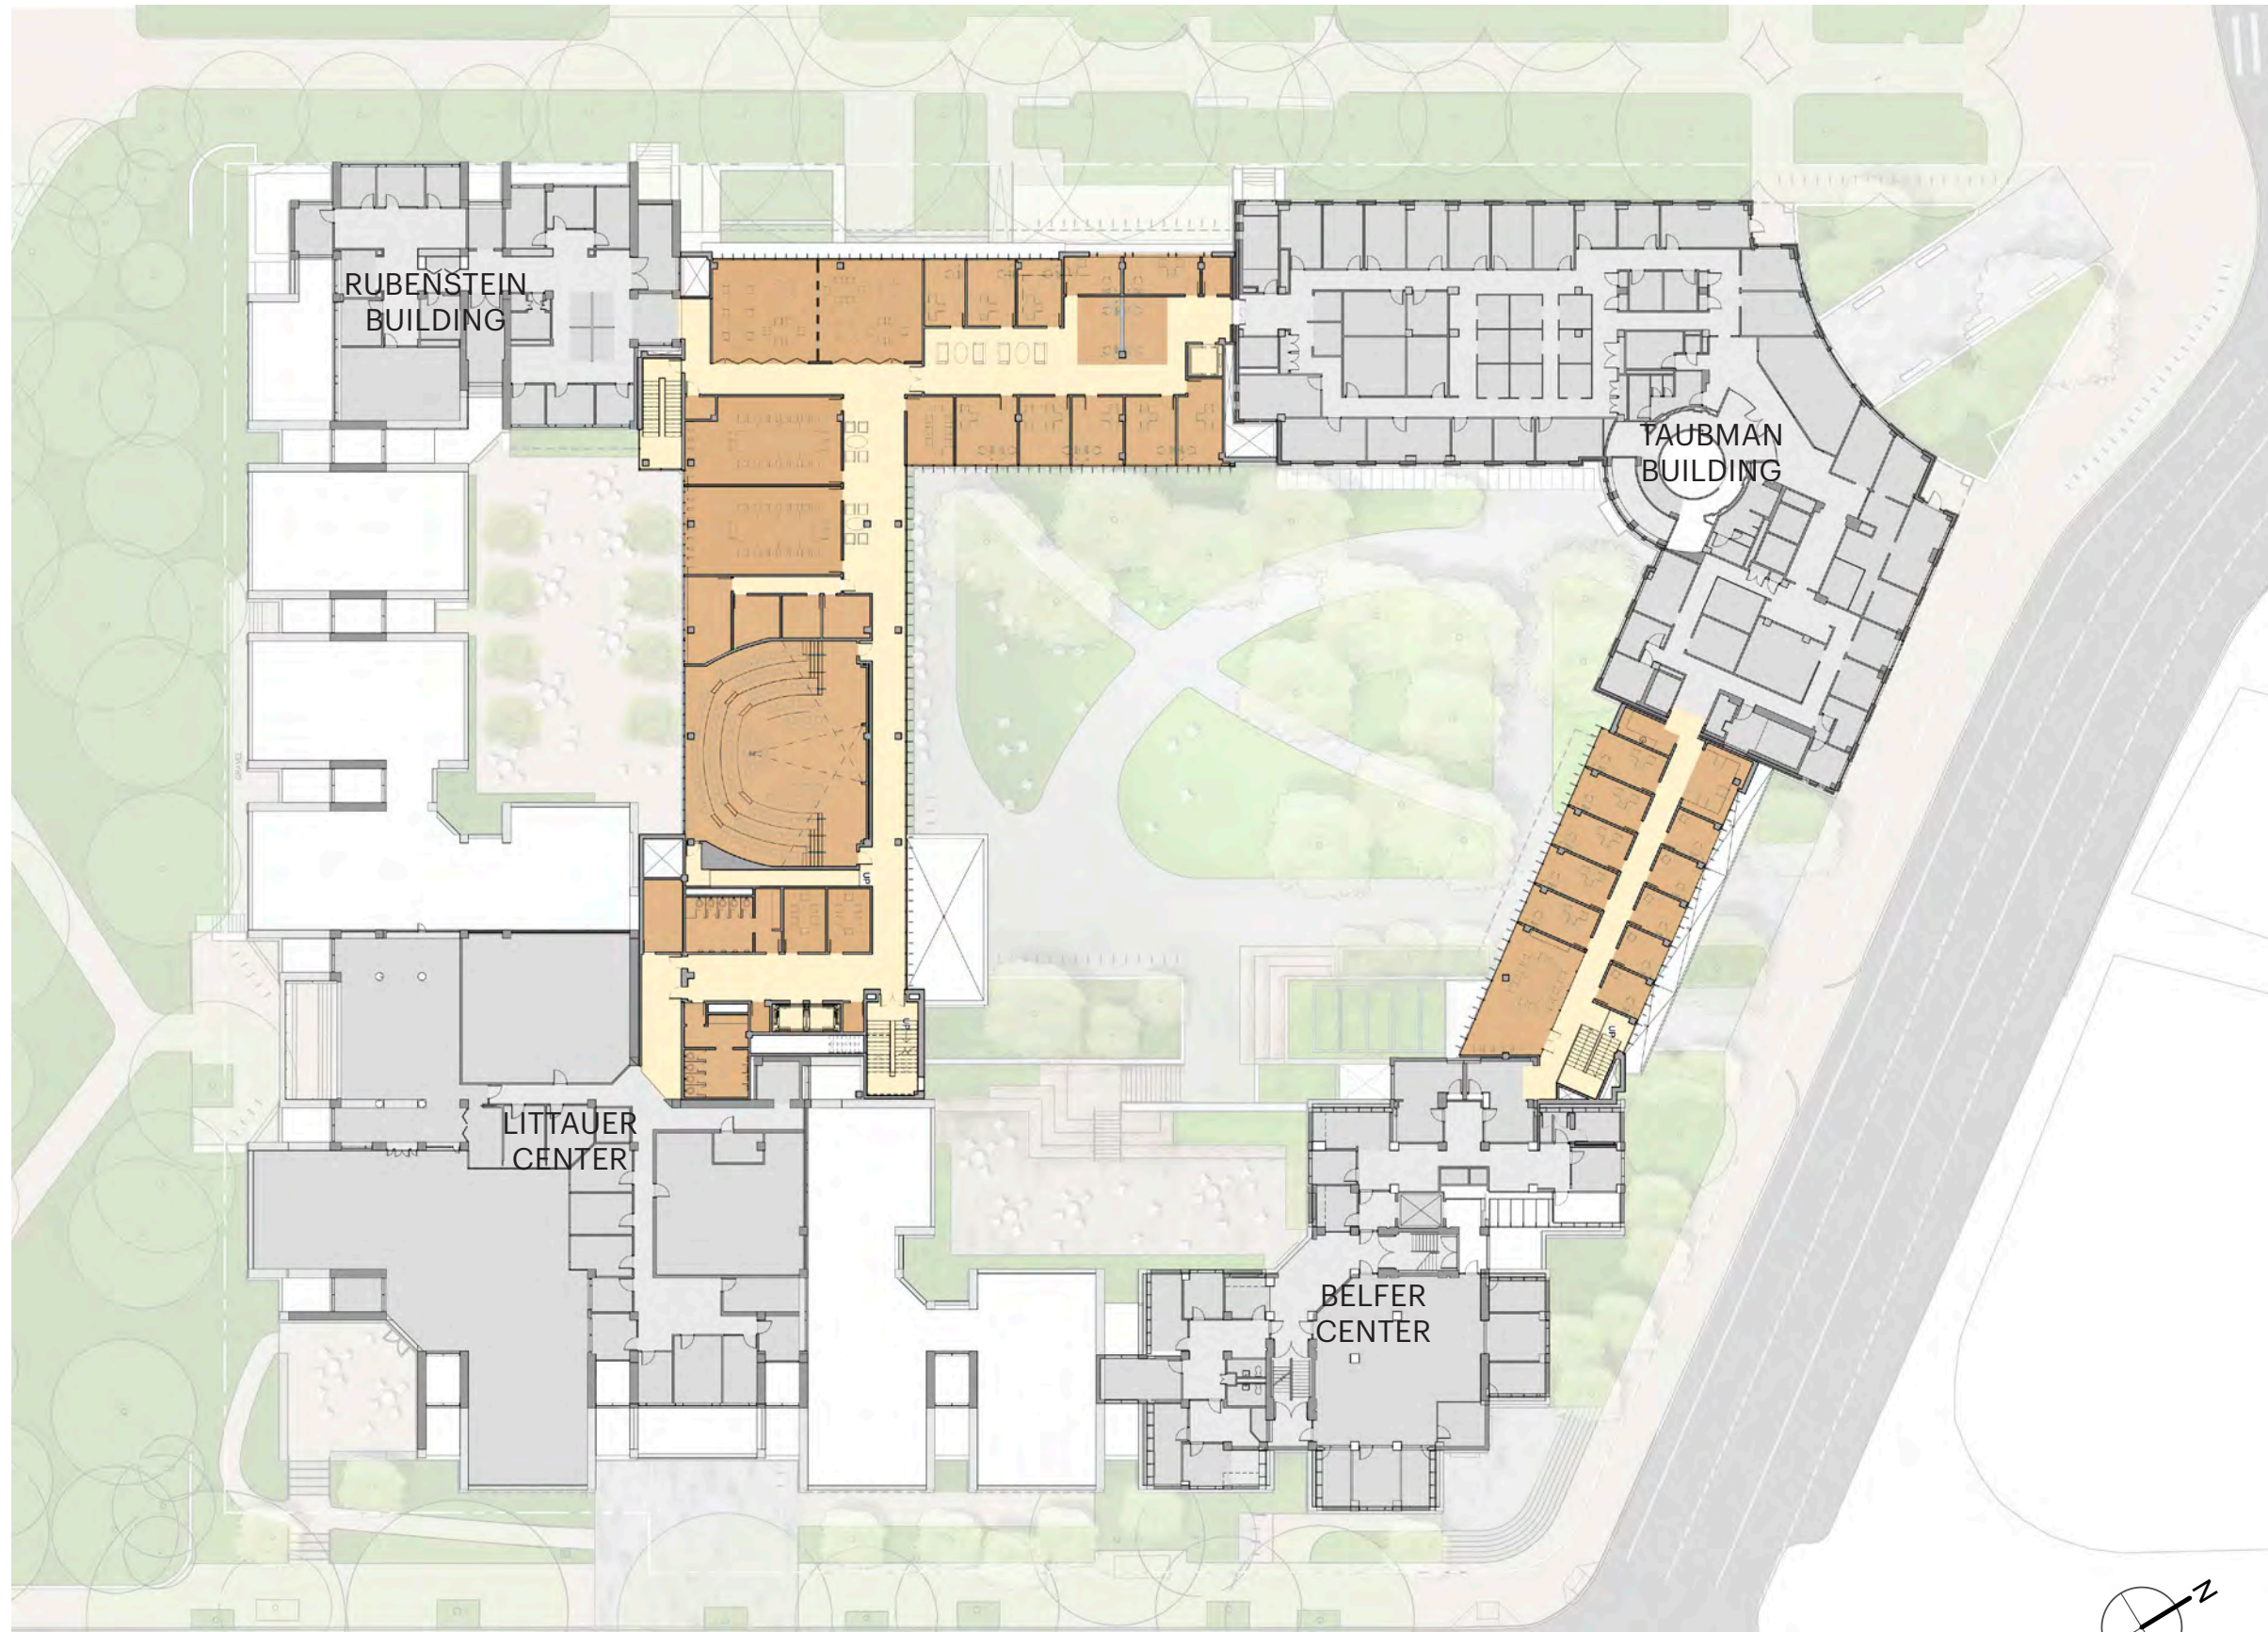

5. FLOOR PLANS - ROOF PLAN

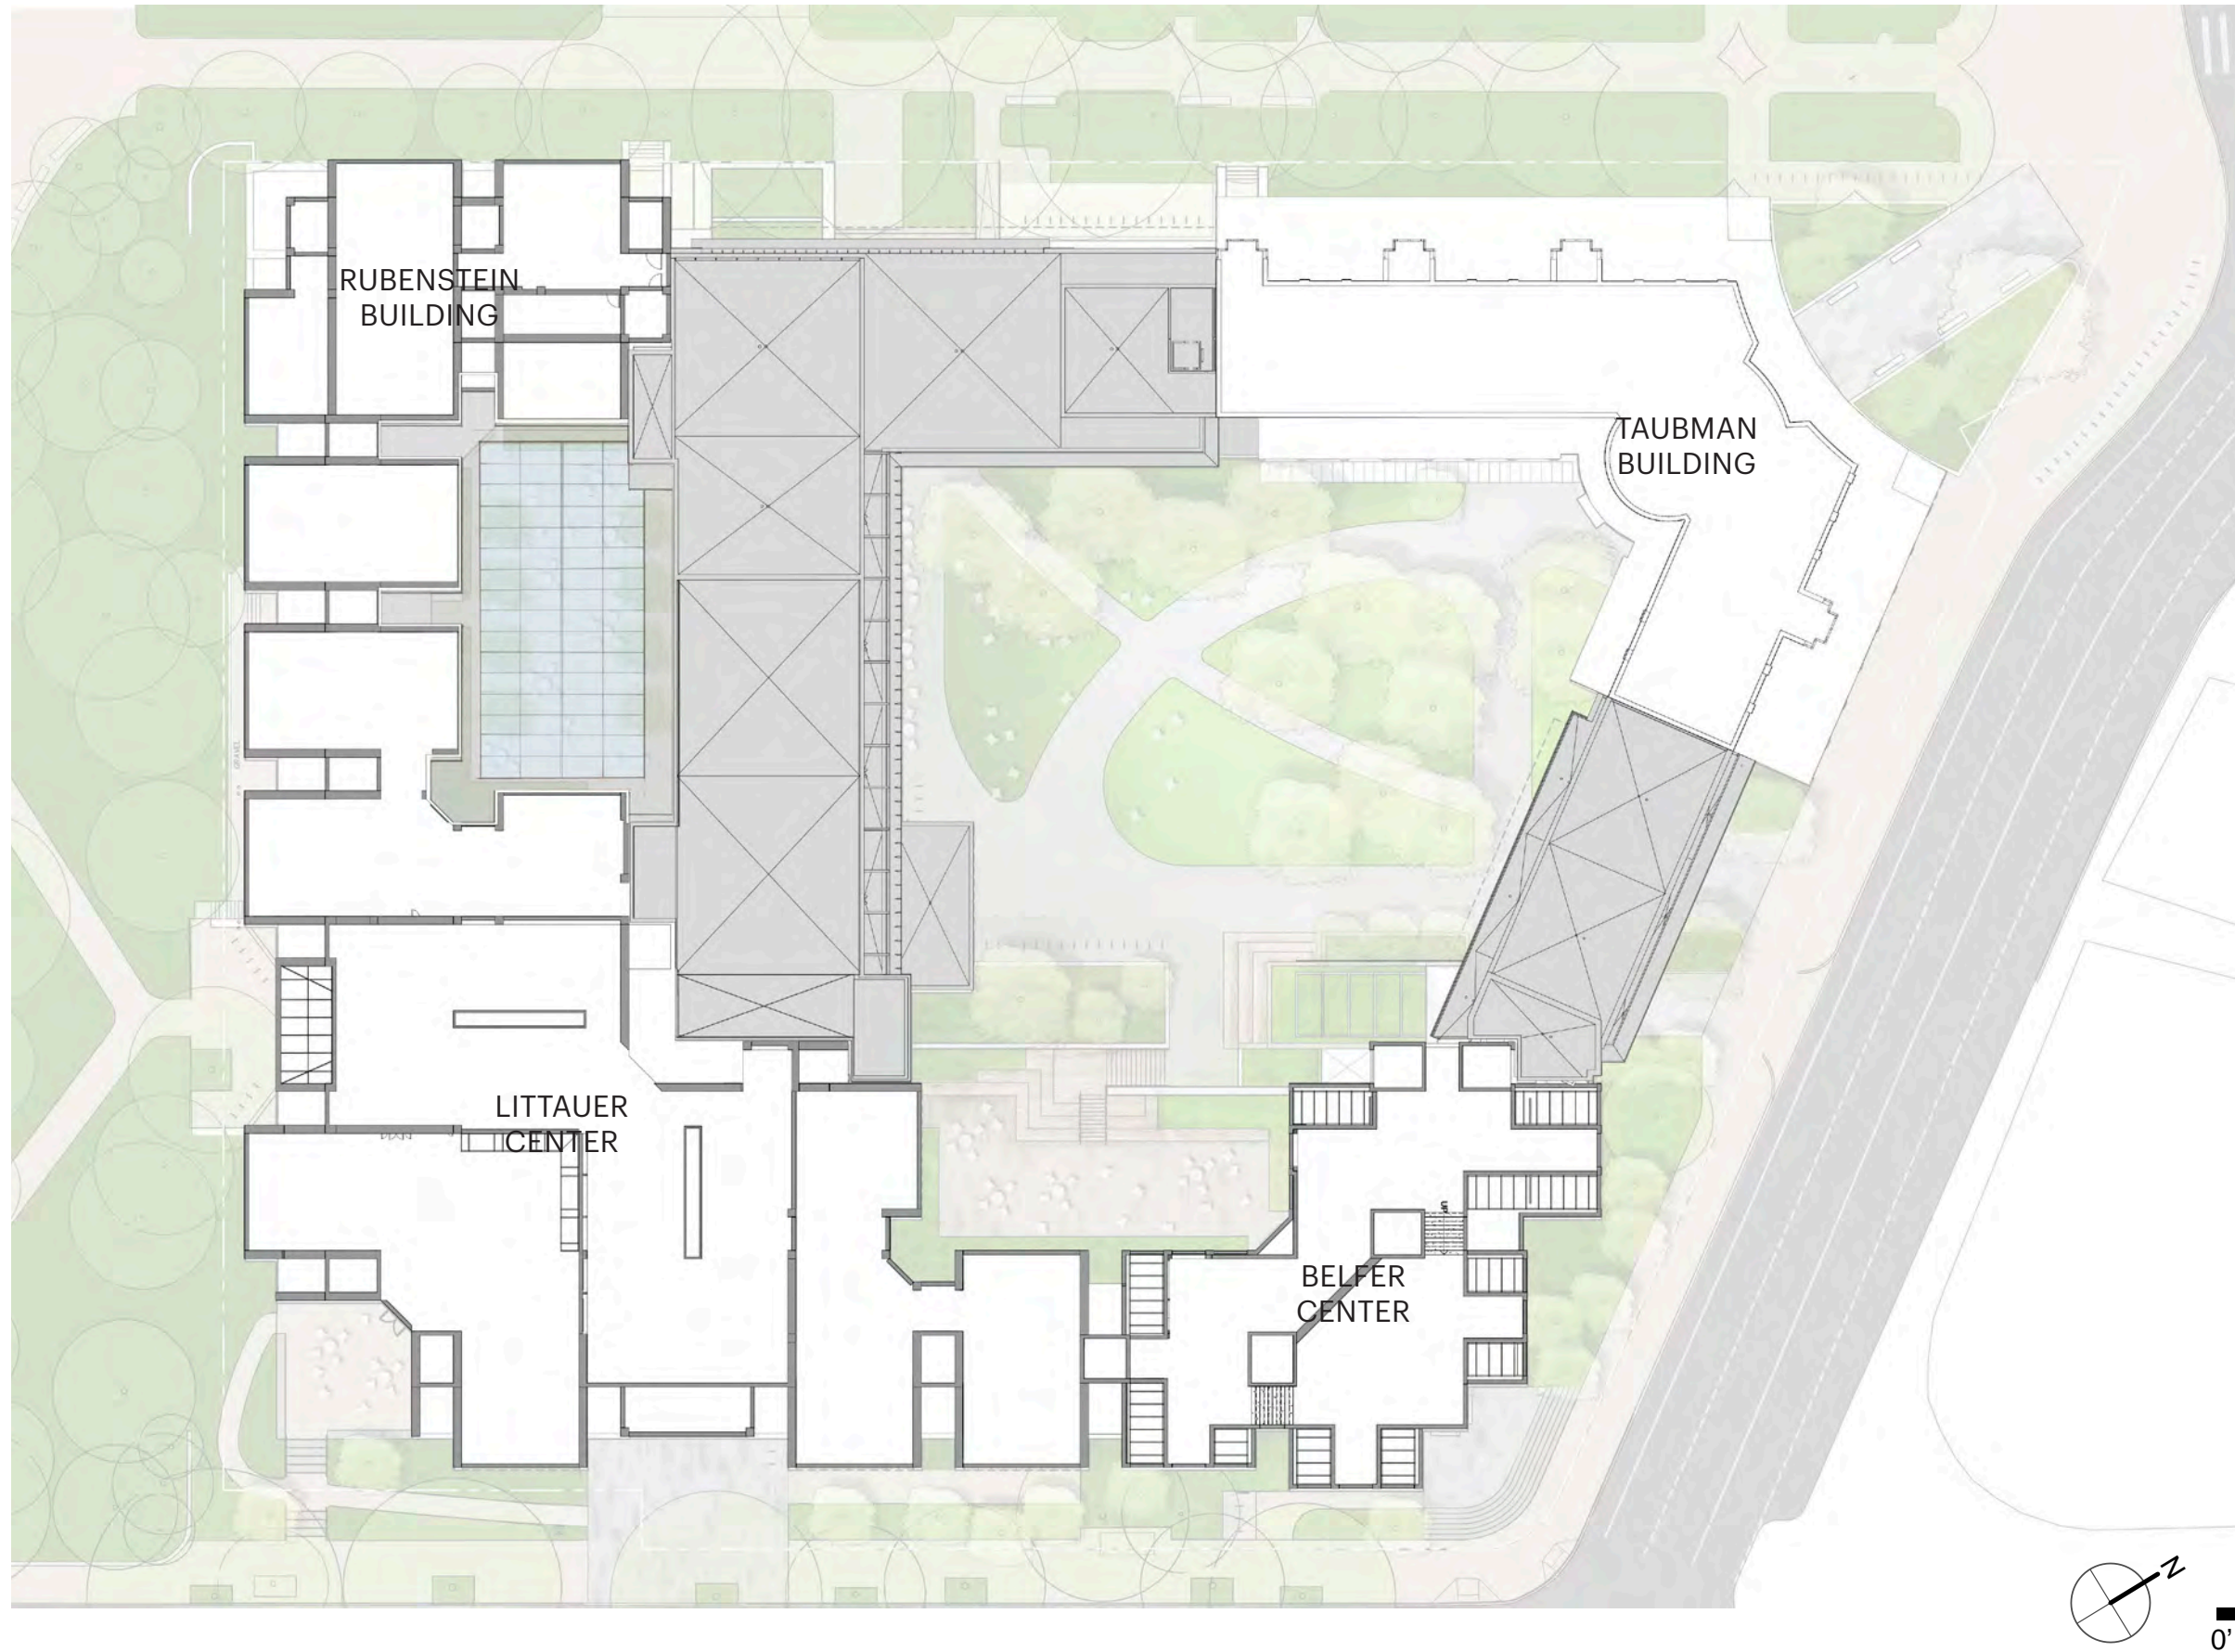

6. LANDSCAPING PLAN



7. BICYCLE PARKING PLAN




7. BICYCLE PARKING PLAN




SECURE BIKE PARKING WITH EXTERIOR ACCESS AISLE

ENCLOSED BIKE RACKS SHALL CONFORM TO CDD SPACING AND DESIGN GUIDELINES

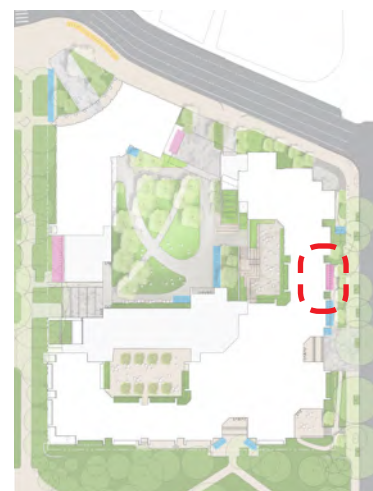

KEY PLAN

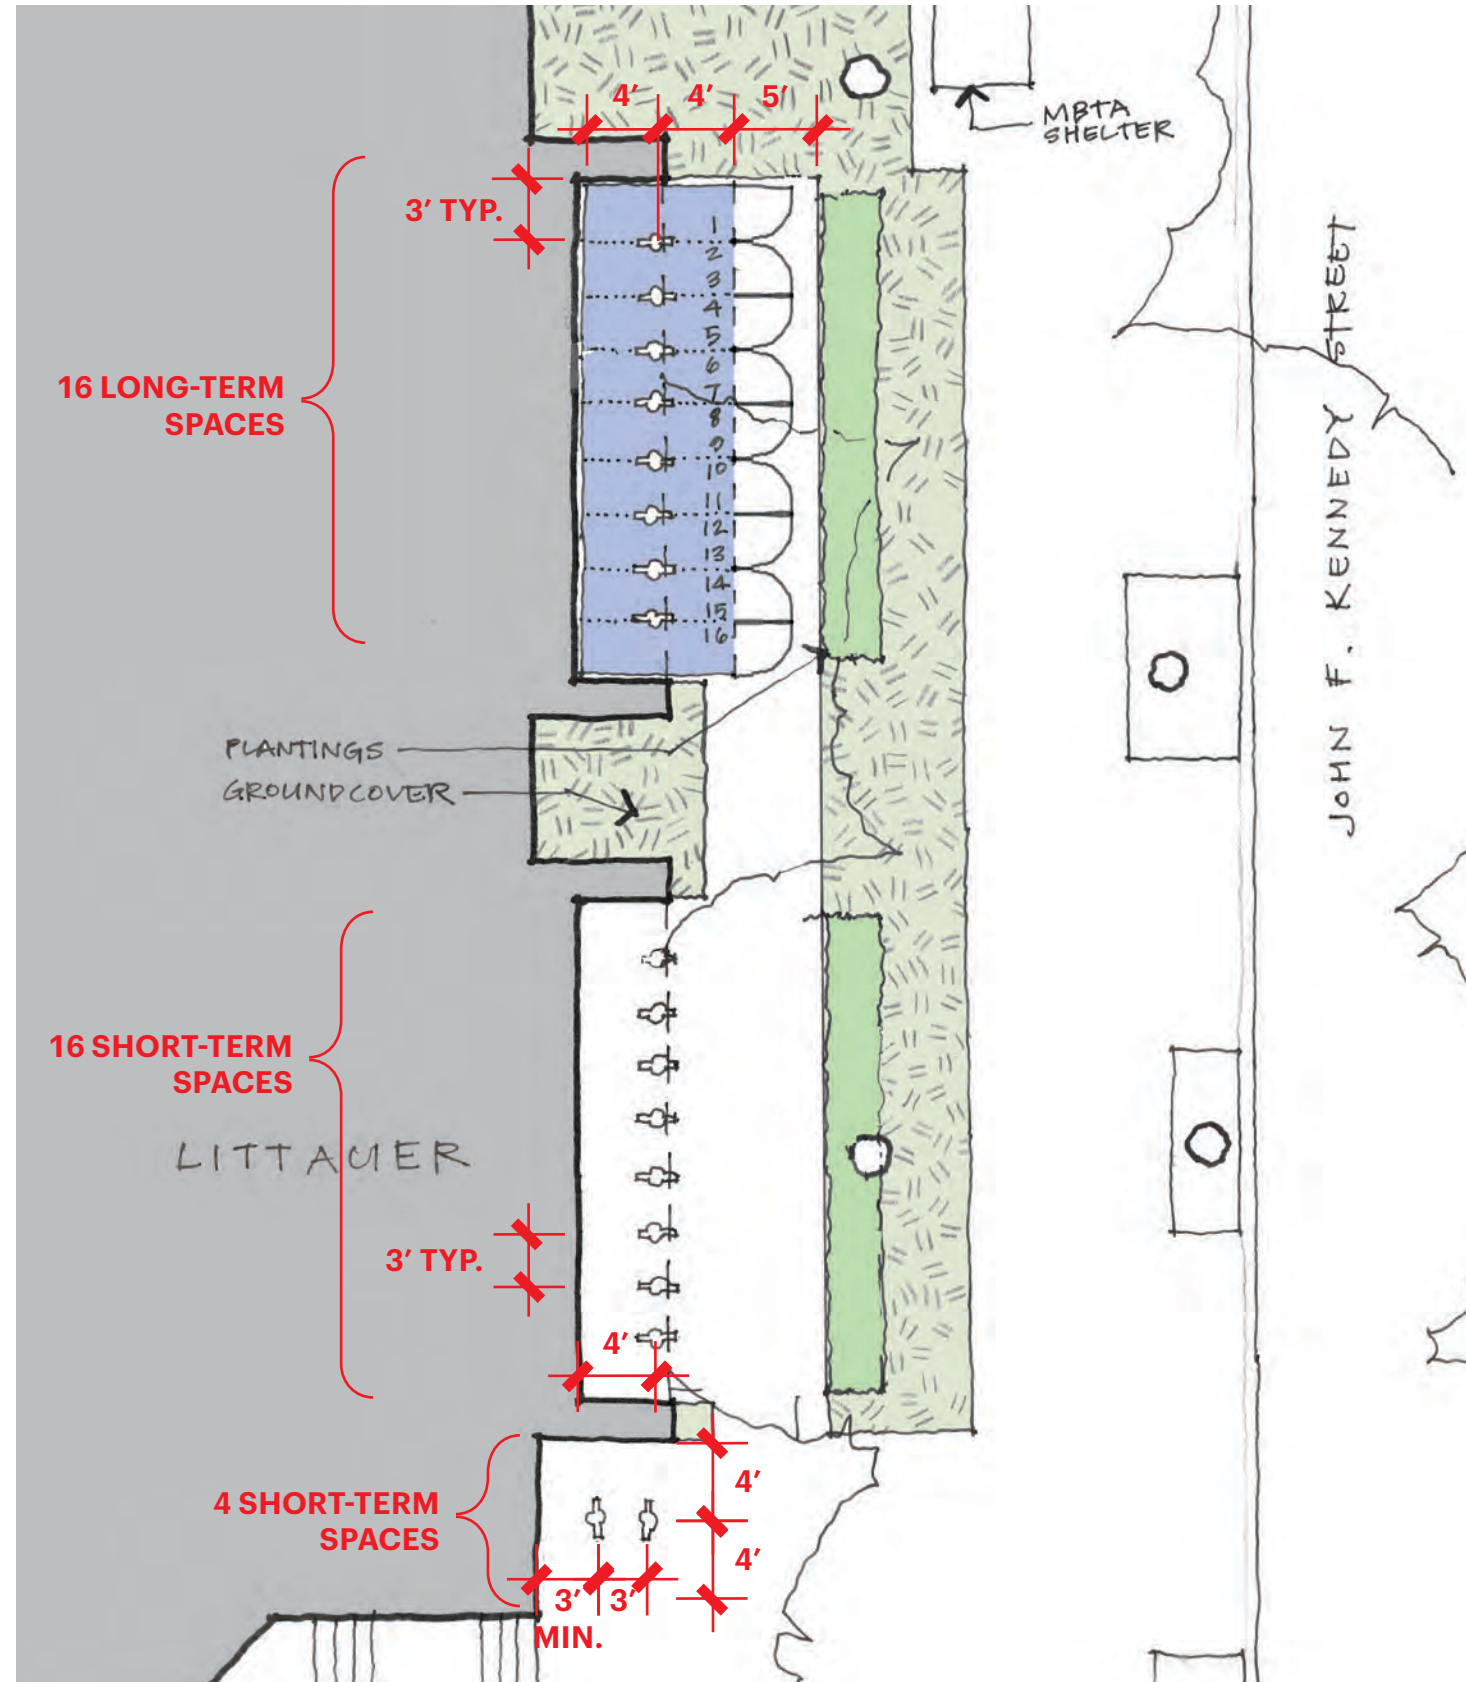


SCALE: 3/32" = 1'-0"

© 2014 ROBERT A.M. STERN ARCHITECTS, LLP


7. BICYCLE PARKING PLAN



SECURE BIKE PARKING WITH INTERIOR ACCESS AISLE

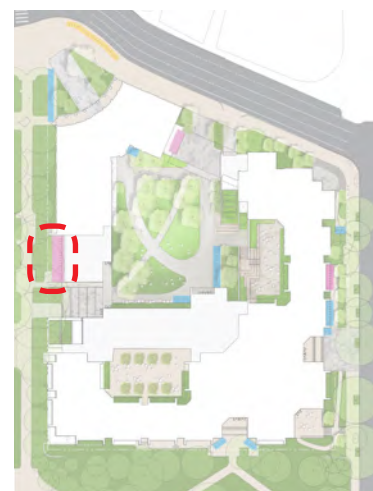


KEY PLAN

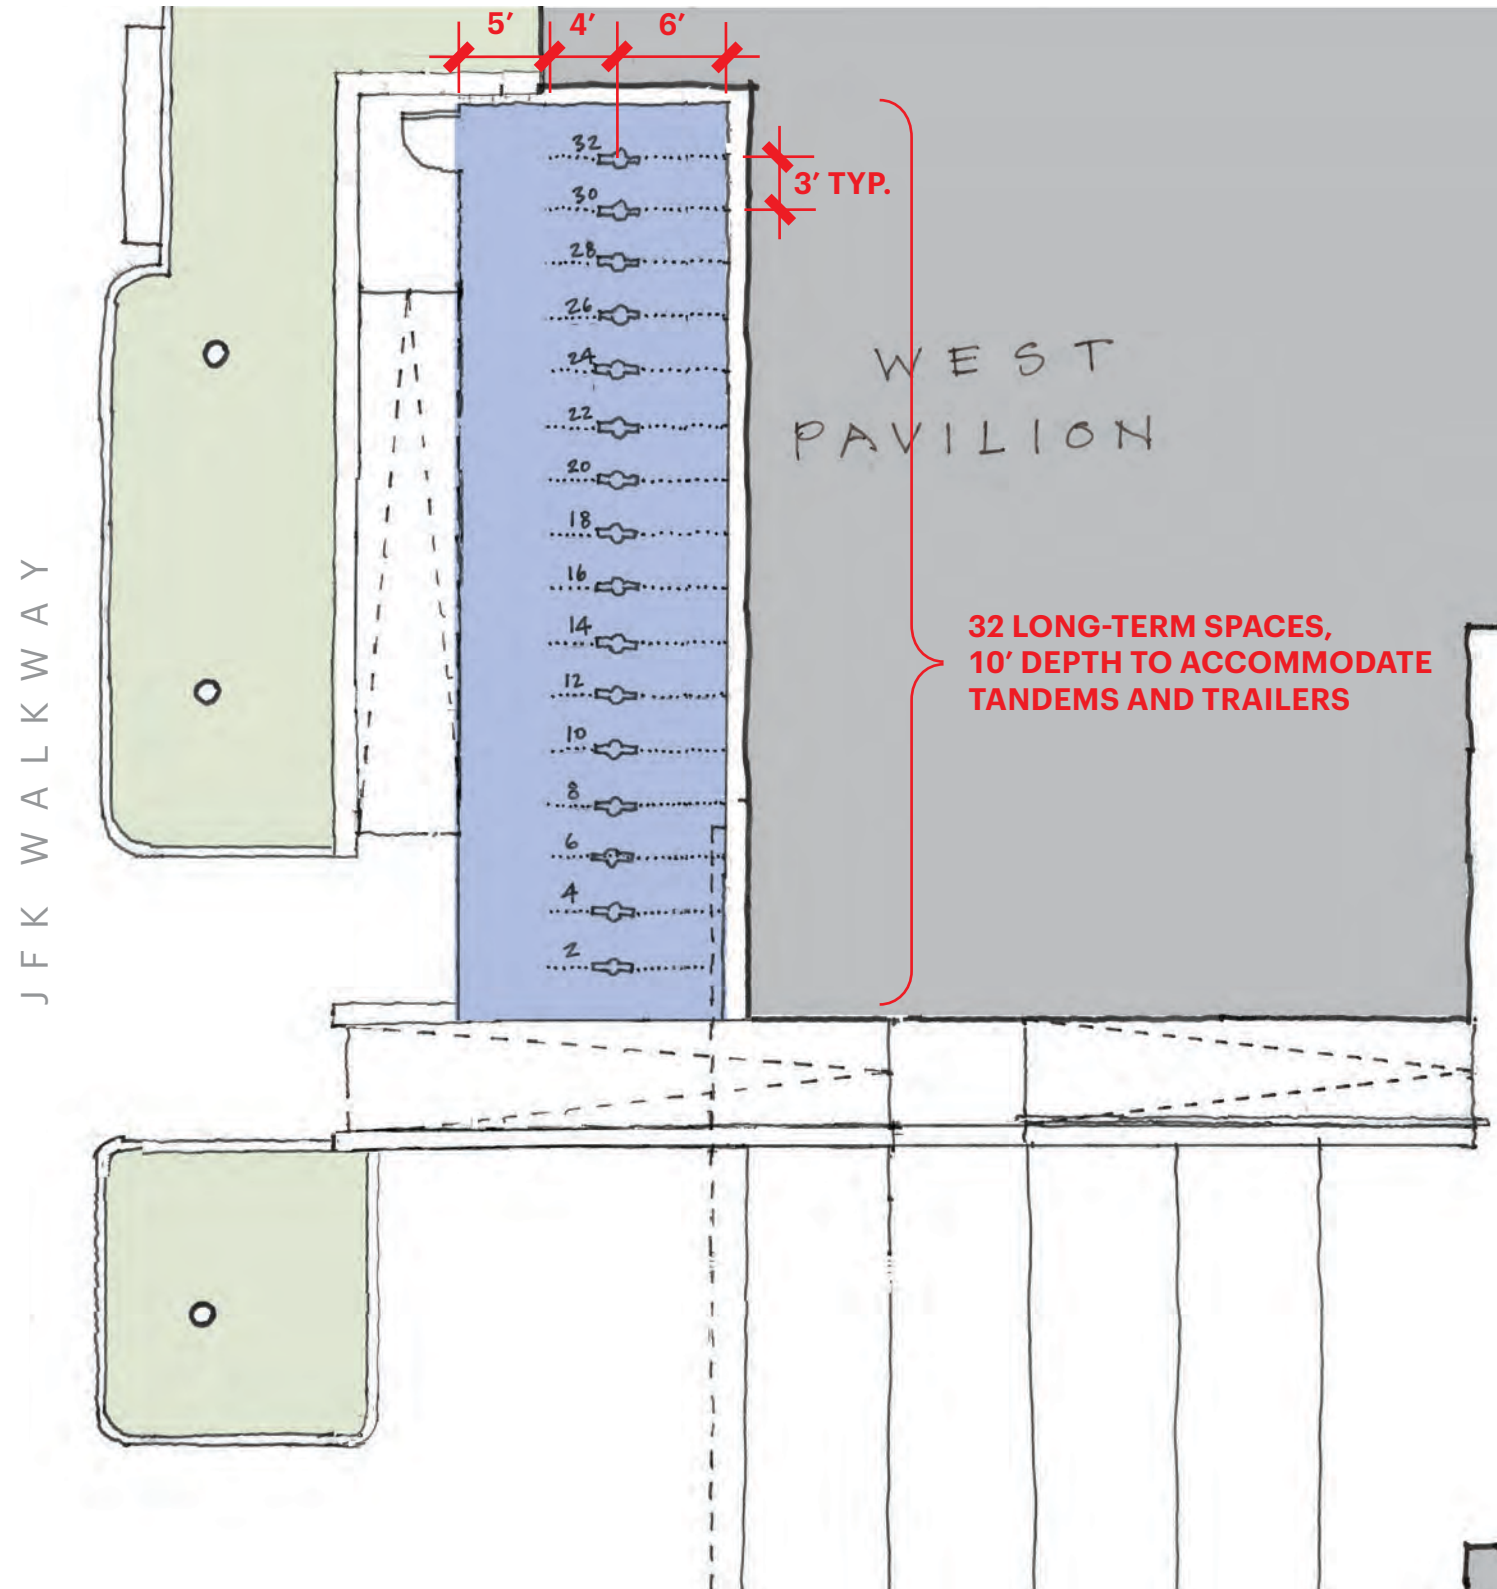


7. BICYCLE PARKING PLAN



BIKE ROOM WITH DIRECT EXTERIOR ACCESS

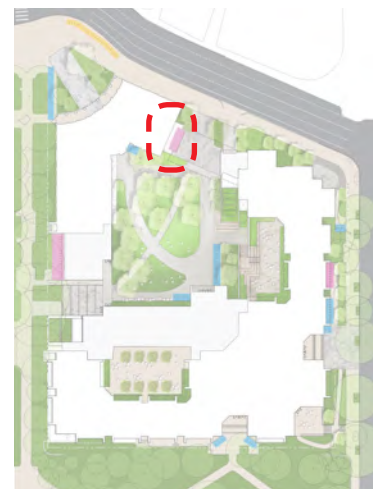


KEY PLAN

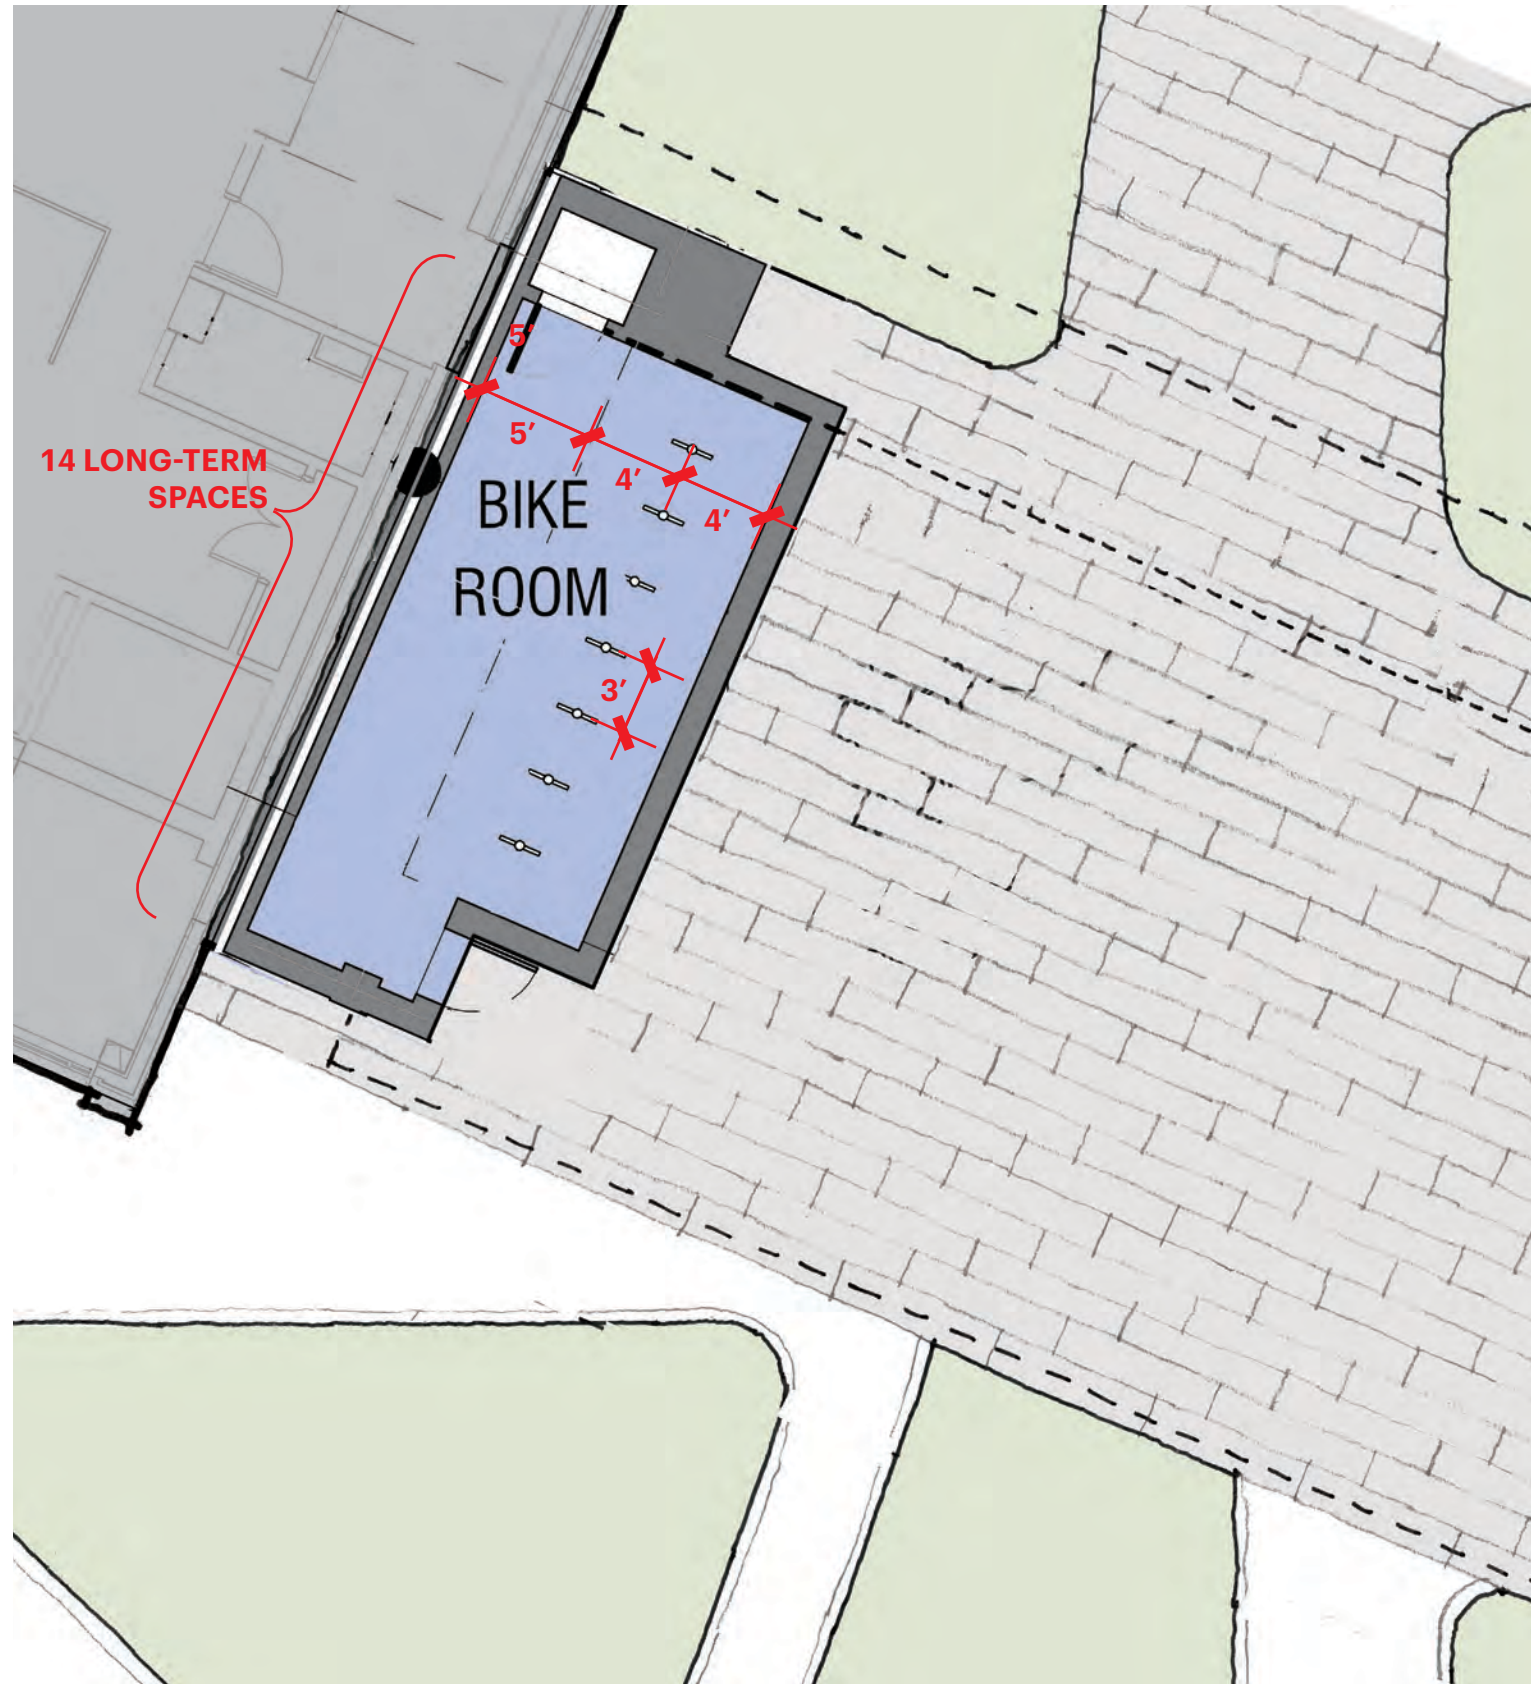


SCALE: 1/4" = 1'-0"

7. BICYCLE PARKING PLAN

BELFER ENTRANCE
AT JFK & ELIOT STREETS
6 SHORT-TERM SPACES

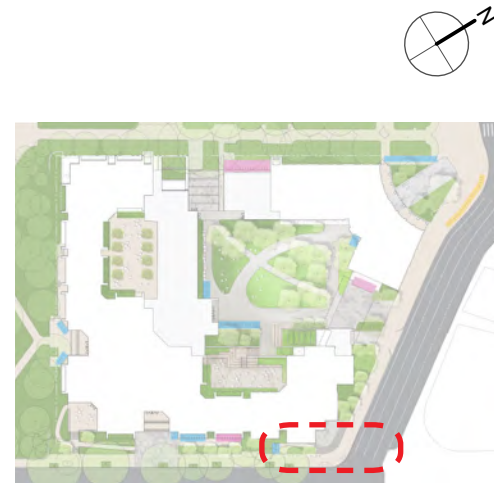

KEY PLAN

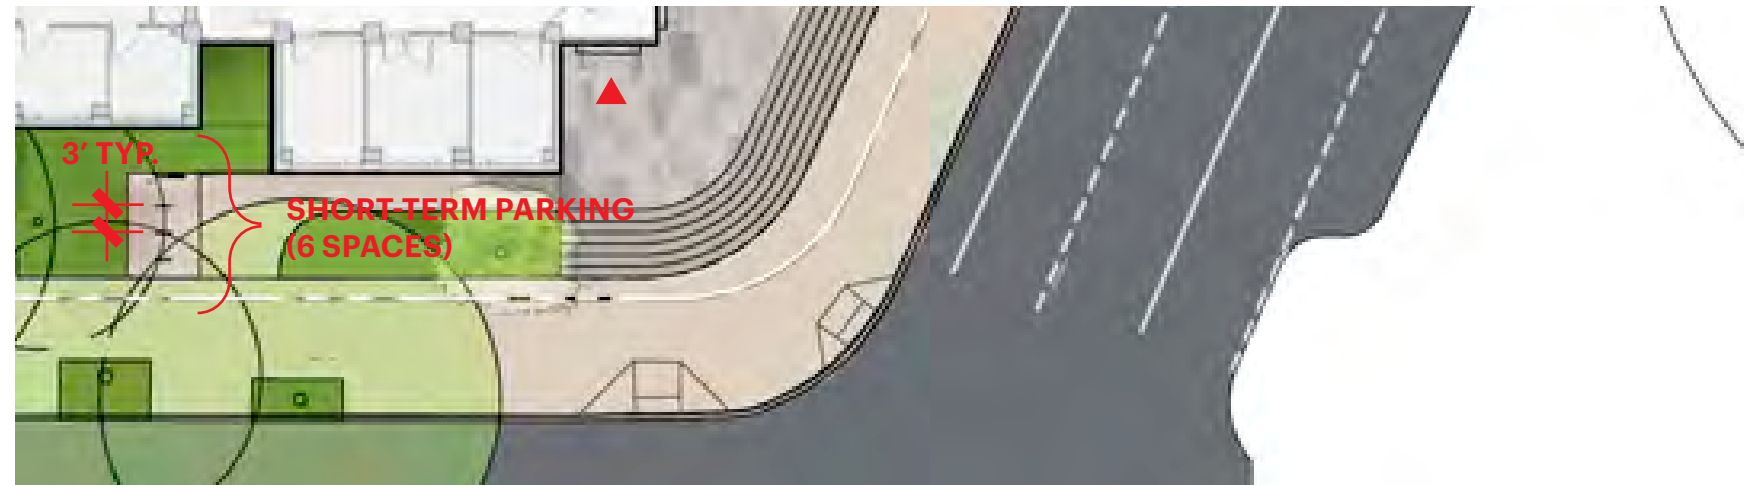


SCALE: 3/64" = 1'-0"

TAUBMAN NORTH ENTRANCE
AT ELIOT STREET
38 SHORT-TERM SPACES




KEY PLAN

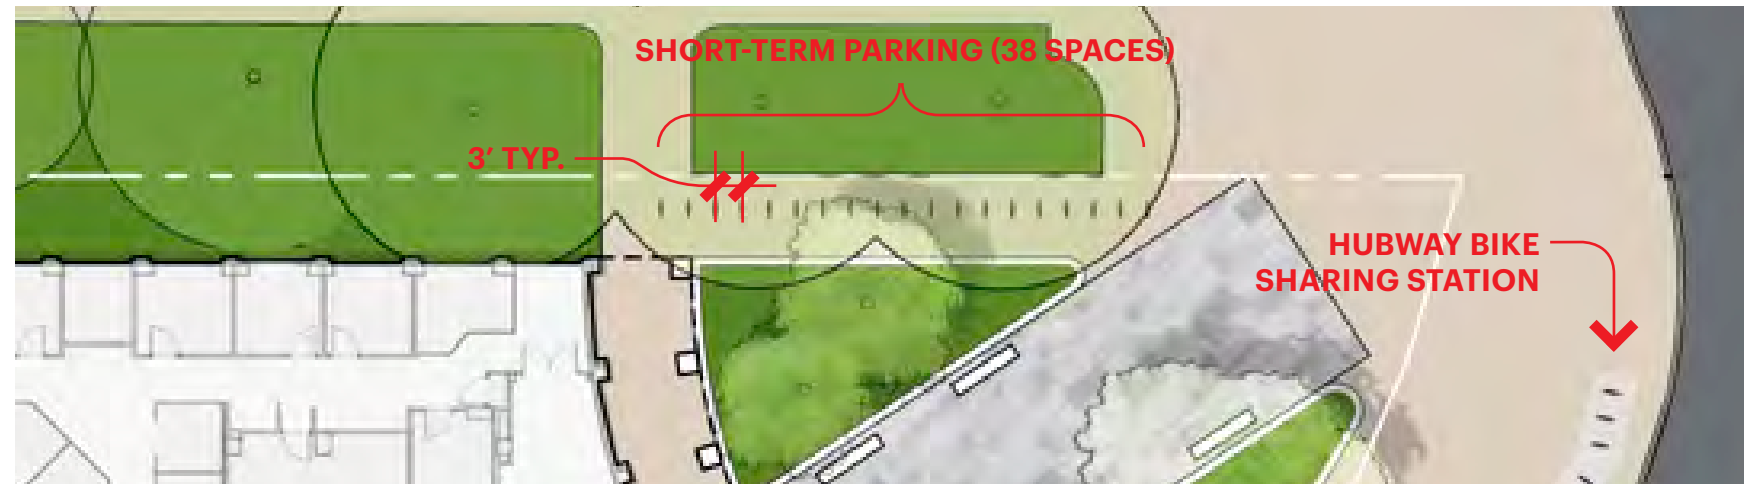


SCALE: 3/64" = 1'-0"

LITTAUER ENTRANCE
AT JFK PARK
18 SHORT-TERM SPACES
(INCL. 8 TANDEM/TRAILER)

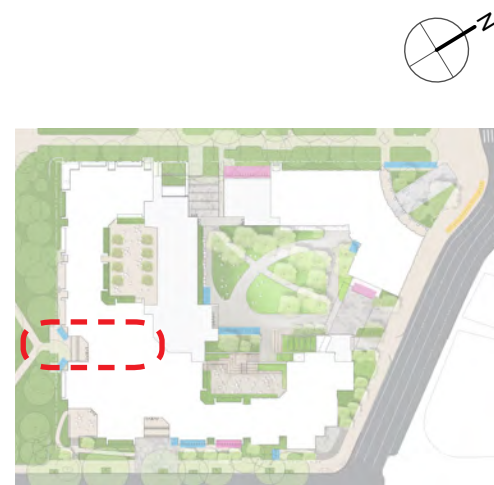


KEY PLAN

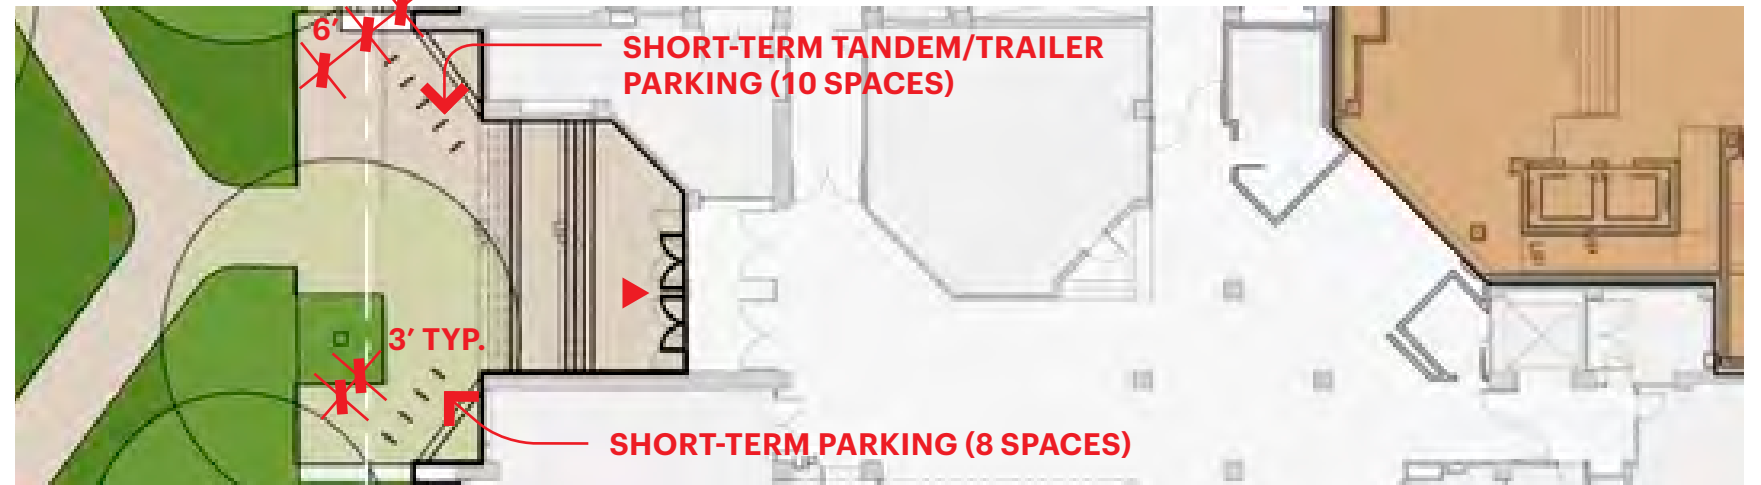


SCALE: 3/64" = 1'-0"

7. BICYCLE PARKING PLAN

SOUTH PAVILION,
MAIN ENTRANCE
42 SHORT-TERM SPACES

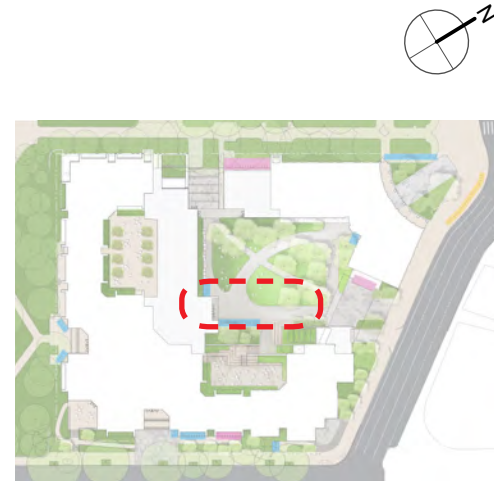

KEY PLAN

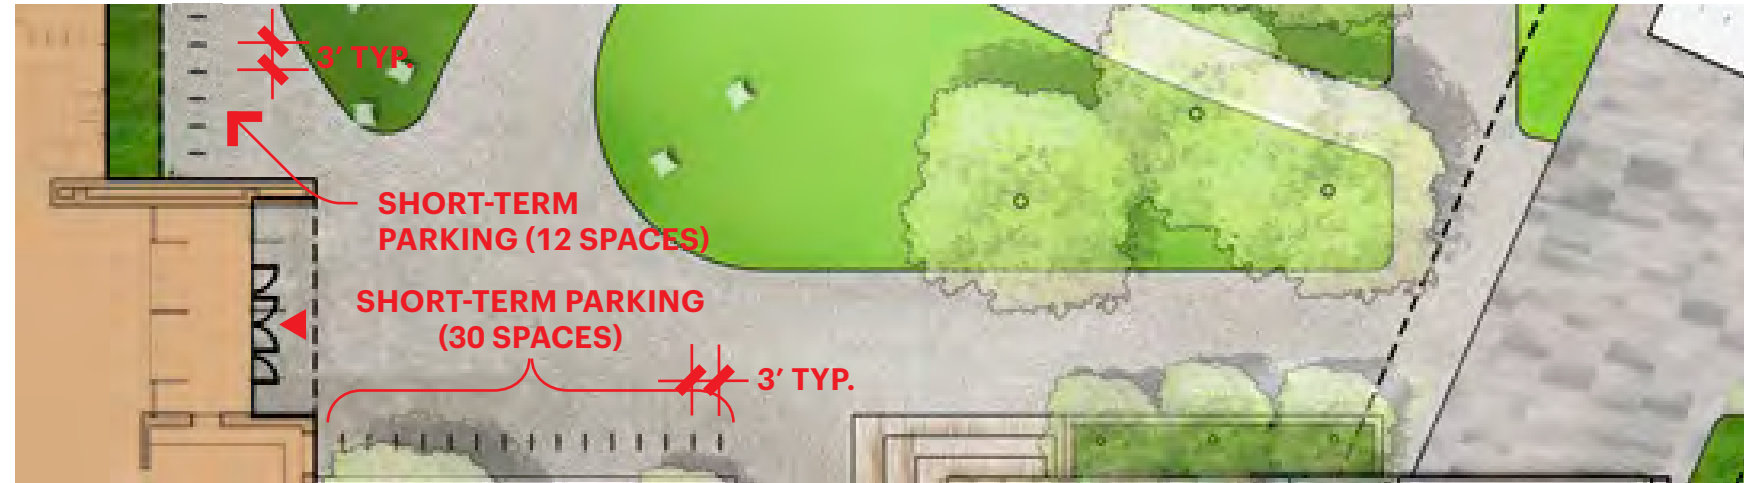

SCALE: 3/64" = 1'-0"

TAUBMAN SOUTH ENTRANCE
AT HKS YARD
6 SHORT-TERM SPACES



KEY PLAN



SCALE: 3/64" = 1'-0"