

August 11, 2020

Ms. Liza Paden
City of Cambridge
Community Development Department
344 Broadway
Cambridge, MA 02139

Re: Special Permit Application for GreenSoul Organics, LLC
759 Massachusetts Avenue, Cambridge, MA 02139

Dear Ms. Paden:

On behalf of GreenSoul Organics, LLC we are pleased to submit to the City of Cambridge the accompanying application and supporting documentation for a Special Permit to operate an Adult-Use Marijuana Establishment.

We believe the documents satisfy the requirements identified in the City of Cambridge Planning Board Special Permit Application Requirements. Please let us know if you require any further information.

Thank you in advance for your assistance and your consideration.

Sincerely,

Tabasuri Moses

Tabasuri Moses
Chief Executive Officer

(Submitted by Rebecca Adams for Tabasuri Moses)



City of Cambridge

GreenSoul Organics, LLC

Application for Special Permit

759 Massachusetts Avenue, Cambridge, MA 02139

August 11, 2020

TABLE OF CONTENTS

Special Permit Cover Sheet	Section 1
Dimensional Form	Section 2
Fee Schedule	Section 3
Ownership Certificate	Section 4
Project Narrative	Section 5
• Compliance with Zoning and with Criteria Specific to Special Permit	
• Community Outreach Meeting	
Special Permit Criteria	
• 11.803.1 Cannabis Retail Stores	
• 11.803.2	
• 11.803.3 Buffer Zones	
• 11.804 Application Requirements	
• 11.805	
• 10.43 General Special Permit Criteria	
Certificate of Nonapplicability	Section 6
Transportation Logistics Plan Memorandum	Section 7
Architectural Drawings	Section 8
• Cover Sheet	
• Locus/Context Plan 300' Radius	
• Expanded Locus Plan	
• Site Plan/Logistics	
• Proposed Dispensary Floor Plan	
• Circulation Plan and Bike Room Plan	
• Proposed Security Plan	
• Exterior Elevations	
• Interior Perspectives	
Cannabis Control Commission Application	Section 9
City of Cambridge Cannabis Business Permit	Section 10
Community Outreach Programs	Section 11
• Street Theory	
• Last Prisoner Project	
• The GreenSoul Foundation	

DIMENSIONAL FORM

Project Address:

Application Date:

	Existing	Allowed or Required (max/min)	Proposed	Permitted
Lot Area (sq ft)				
Lot Width (ft)				
Total Gross Floor Area (sq ft)				
Residential Base				
Non-Residential Base				
Inclusionary Housing Bonus				
Total Floor Area Ratio				
Residential Base				
Non-Residential Base				
Inclusionary Housing Bonus				
Total Dwelling Units				
Base Units				
Inclusionary Bonus Units				
Base Lot Area / Unit (sq ft)				
Total Lot Area / Unit (sq ft)				
Building Height(s) (ft)				
Front Yard Setback (ft)				
Side Yard Setback (ft)				
Side Yard Setback (ft)				
Rear Yard Setback (ft)				
Open Space (% of Lot Area)				
Private Open Space				
Permeable Open Space				
Other Open Space (Specify)				
Off-Street Parking Spaces				
Long-Term Bicycle Parking				
Short-Term Bicycle Parking				
Loading Bays				

Use space below and/or attached pages for additional notes:

FEE SCHEDULE

Project Address:

Application Date:

The Applicant must provide the full fee (by check or money order) with the Special Permit Application. Depending on the nature of the proposed project and the types of Special Permit being sought, the required fee is the larger of the following amounts:

- If the proposed project includes the creation of new or substantially rehabilitated floor area, or a change of use subject to Section 19.20, the fee is ten cents (\$0.10) per square foot of total proposed Gross Floor Area.
- If a Flood Plain Special Permit is being sought as part of the Application, the fee is one thousand dollars (\$1,000.00), unless the amount determined above is greater.
- In any case, the minimum fee is one hundred fifty dollars (\$150.00).

Fee Calculation

New or Substantially Rehabilitated Gross Floor Area (SF): × \$0.10 =

Flood Plain Special Permit Enter \$1,000.00 if applicable:

Other Special Permit Enter \$150.00 if no other fee is applicable:

TOTAL SPECIAL PERMIT FEE **Enter Larger of the Above Amounts:**


OWNERSHIP CERTIFICATE

Project Address: 759 Massachusetts Avenue, Cambridge, MA **Application Date:** 1/24/2020

This form is to be completed by the property owner, signed, and submitted with the Special Permit Application:


I hereby authorize the following Applicant: GreenSoul Organics, LLC
at the following address: 759 Massachusetts Avenue, Cambridge, MA 02139
to apply for a special permit for:
on premises located at: 759 Massachusetts Avenue, Cambridge, MA 02139
for which the record title stands in the name of:
whose address is:


by a deed duly recorded in the:
Registry of Deeds of County: Middlesex Book: 11883 Page: 029
OR Registry District of the Land Court,
Certificate No.: Book: Page:

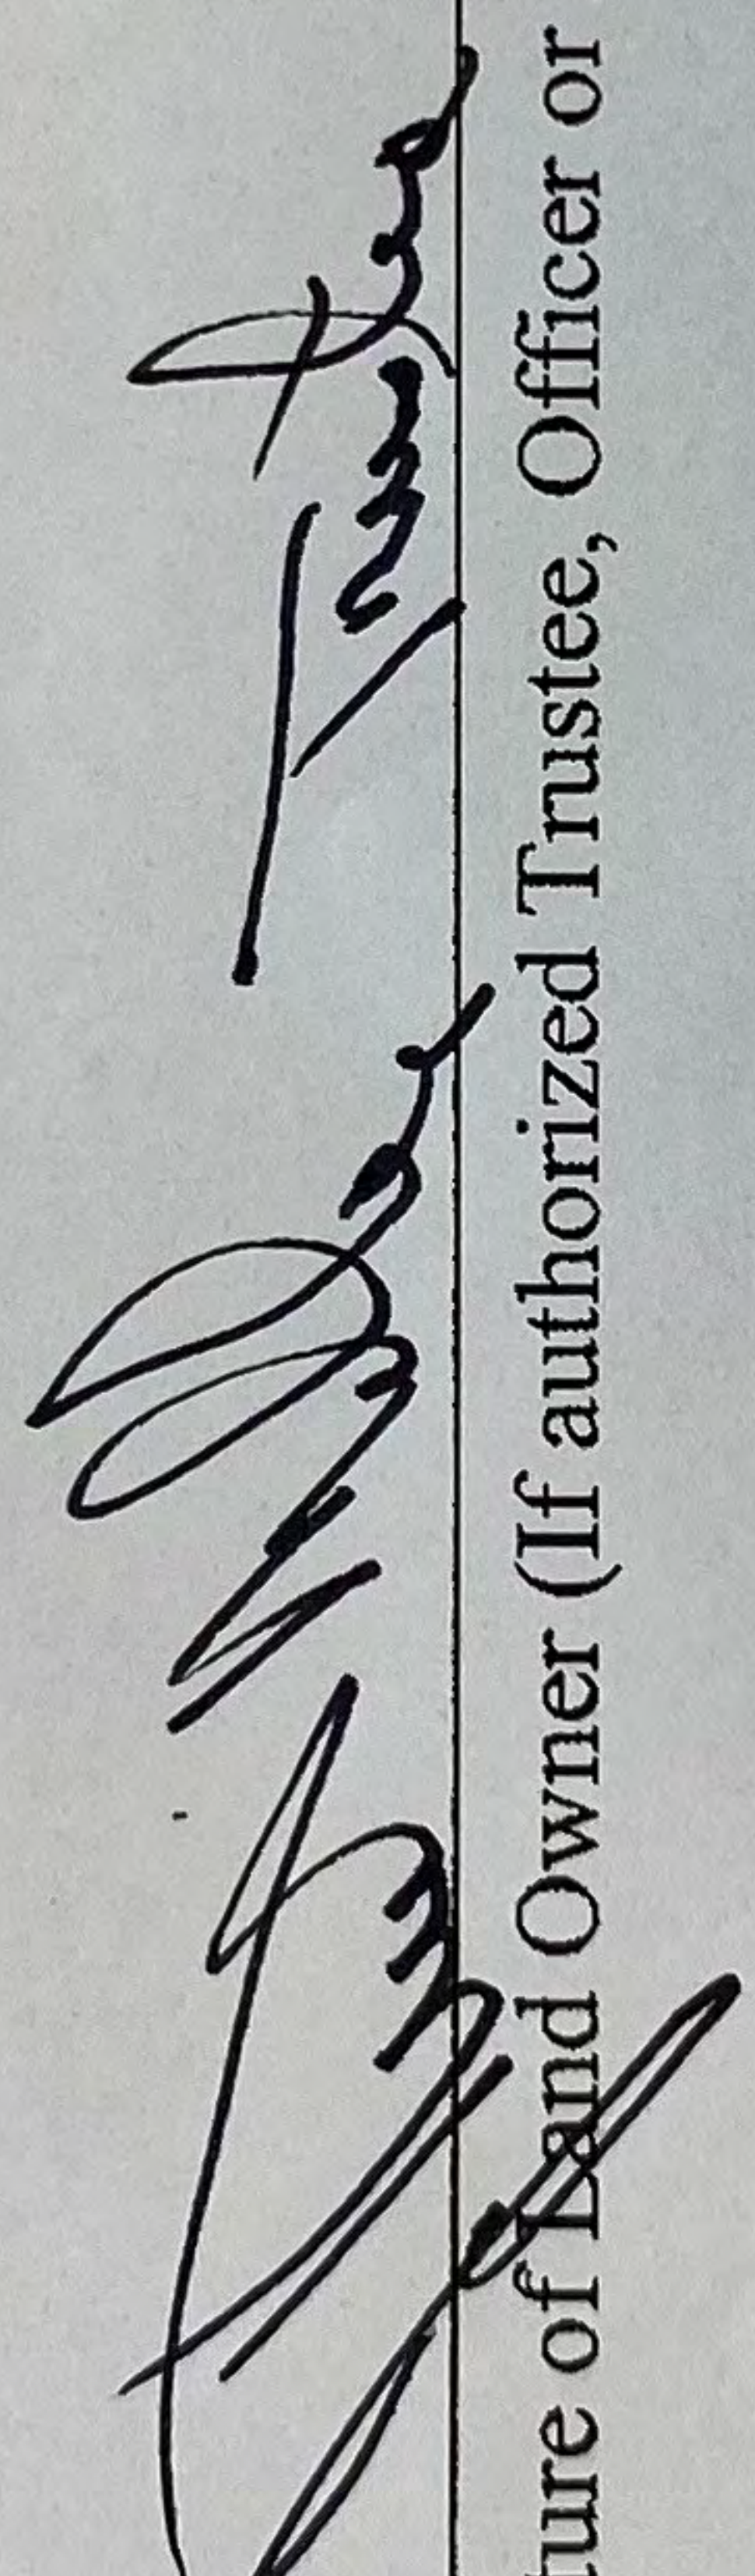
Signature of Land Owner (If authorized Trustee, Officer or Agent, so identify)

To be completed by Notary Public:
Commonwealth of Massachusetts, County of Essex

The above named John Kurt Miller personally appeared before me,
on the month, day and year 2/19/2020 and made oath that the above statement is true.

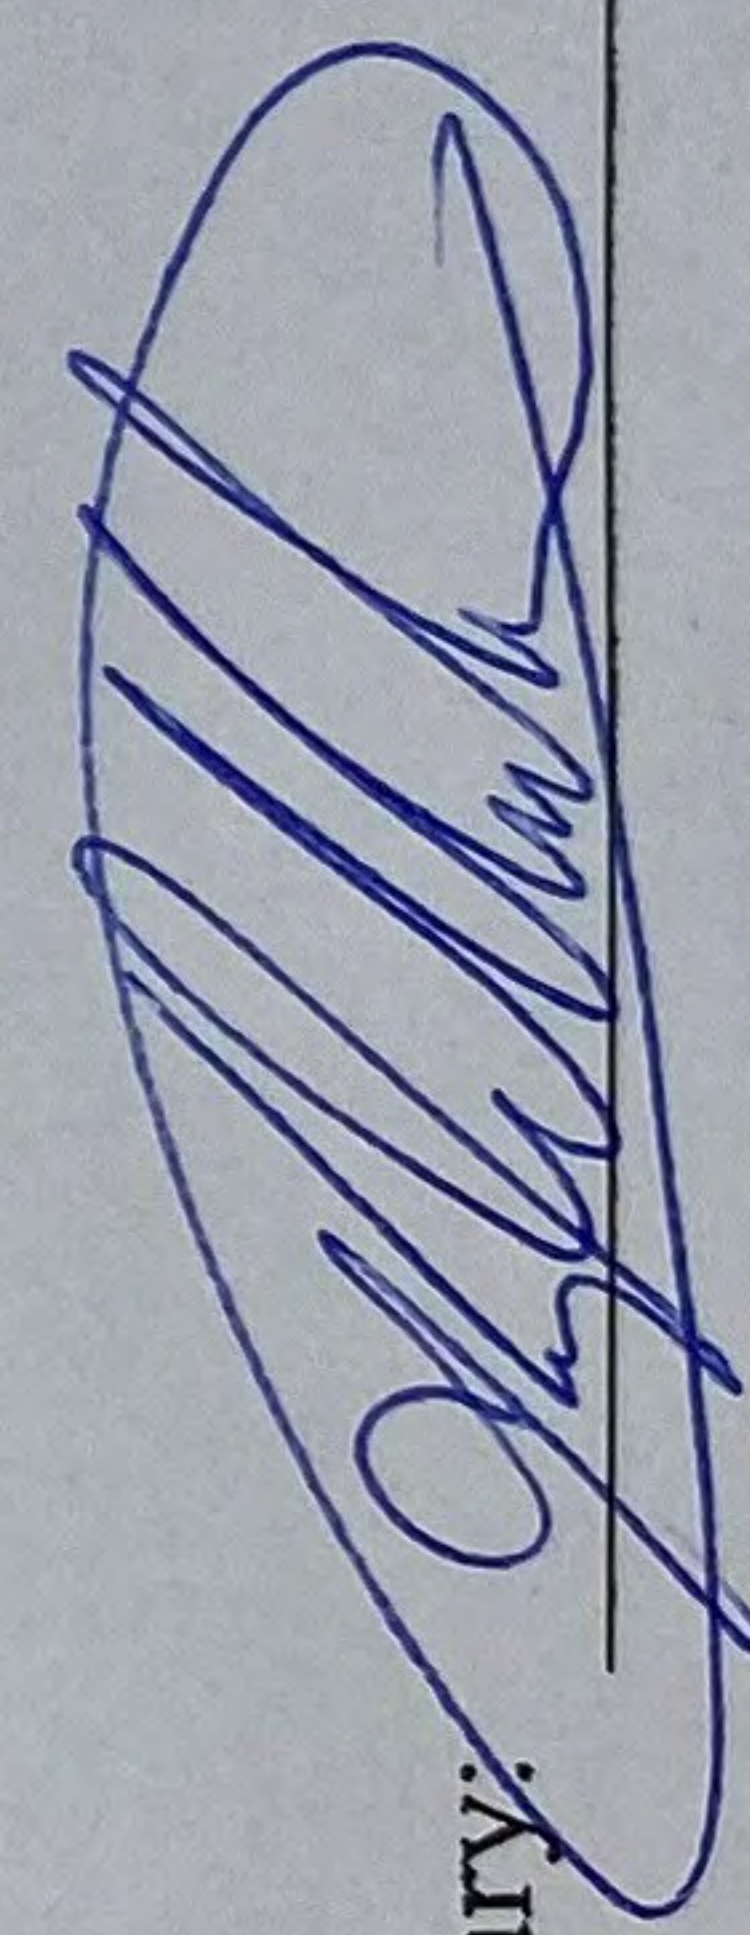Notary: 
My Commission expires: May 6, 2022

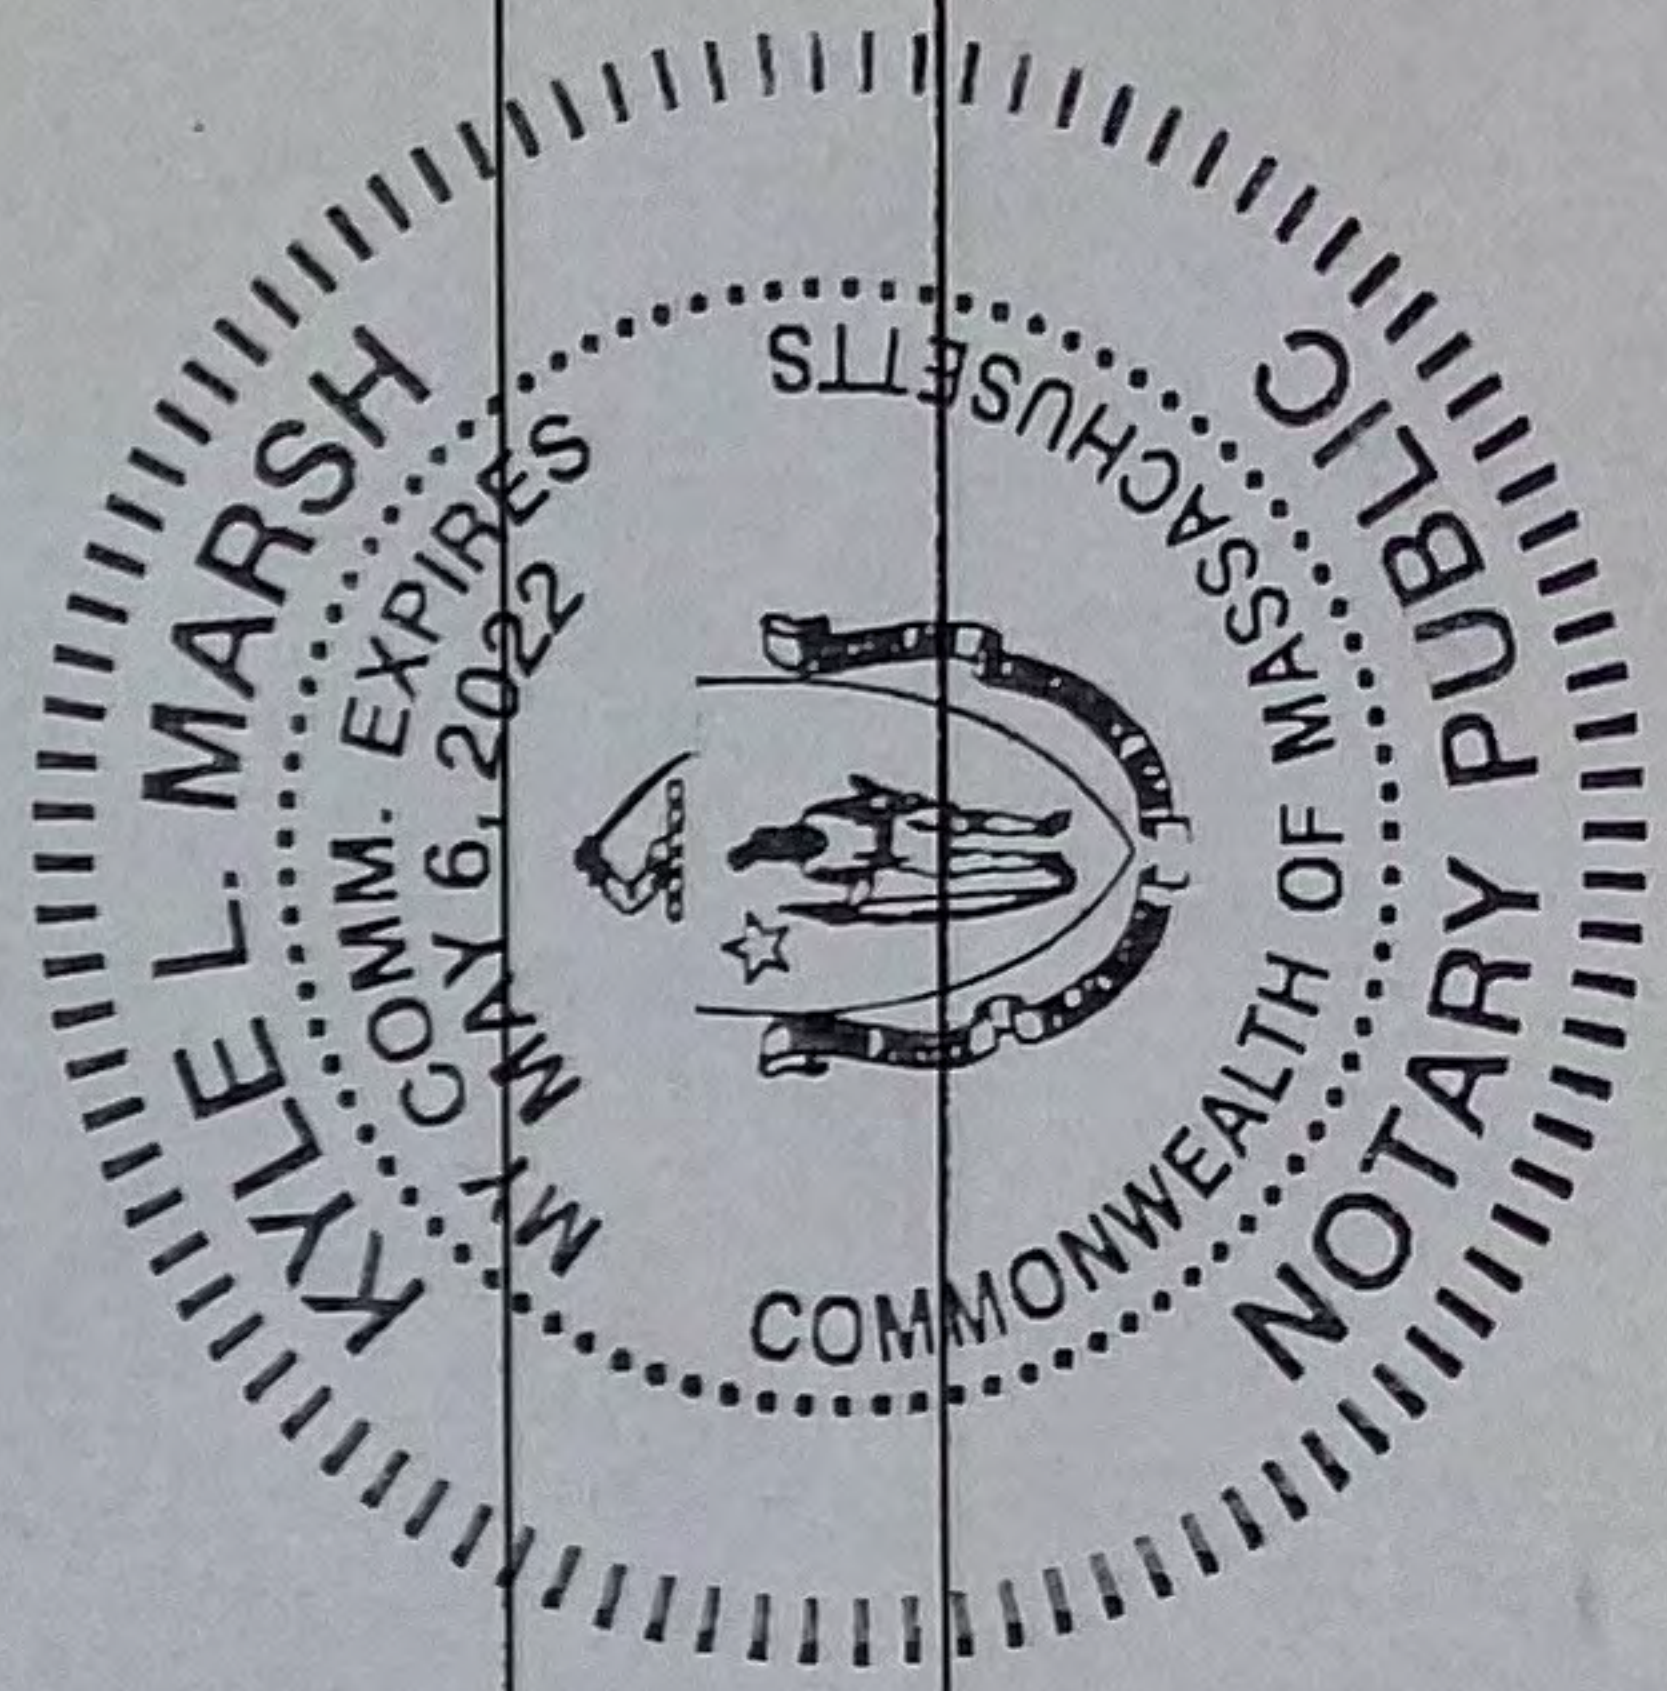



759 Massachusetts Avenue, Cambridge, MA 02139

**Proposed Adult Use Marijuana Retail Store
Project Narrative and Special Permit Criteria**

Project Narrative

GreenSoul Organics, LLC, (GSO), an approved Economic Empowerment Applicant, is applying for an Adult-use recreational marijuana retail license in the state of Massachusetts. GreenSoul Organics is proposing to repurpose the first floor and the basement of the existing building at 759 Massachusetts Avenue. The proposed retail space is located within an existing 4-story mixed-use building dating from 1888. The project consists of an interior renovation of the 1,365 square feet located on the first floor of the existing structure, renovation to the basement, and minor renovations to the exterior façade. There are existing heating, ventilating, and air conditioning (HVAC) units in the rear of the building, and GSO does not propose at this time to alter or add any HVAC units for this project. The existing HVAC units have ample supply for our proposed use. The project does not propose adding any off-street parking, however, GSO is implementing transportation demand management measures to mitigate traffic and parking impacts. The site is within the Central Square Overlay District and in the Central Square National Register District. GSO met with the Cambridge Community Development Department (CCDD) on March 11, 2020, the Central Square Advisory Committee on July 22, 2020, and have had correspondence with Mr. Adam Shulman, AICP, Transportation Planner, with the Cambridge Traffic, Parking and Transportation Department. We have incorporated the comments and recommendations from the City of Cambridge into our design, and project. Based upon feedback at the Cambridge Community Development Department meeting, GSO has submitted a Certificate of Appropriateness with the Cambridge Historical Commission for this project. A copy of the Certificate of Appropriateness is attached in Section 6. To maintain the Historical façade GSO is not proposing any exterior lighting for this project.

Community Outreach Programs

GreenSoul Organics, LLC (GSO) takes great pride in being an Economic Empowerment Applicant and has a vision of connecting cultures and generations through the responsible and stigma-free use of cannabis. GSO is committed to making a positive impact in the community and in the City of Cambridge. We have entered into agreements with the following groups/programs:

The Green Soul Foundation

GSO will work in conjunction with the Green Soul Foundation to assist people of color to have the tools they need to contribute to the growing cannabis industry. The Green Soul Foundation's mission is to reconnect disadvantaged populations with economic opportunity by removing barriers and providing workforce development. Please refer to Section 10 for additional information on the Green Soul Foundation.

The Last Prisoner Project (LPP)

As an Economic Empowerment Applicant, the founders and team at GSO are attuned to the needs of the community, and particularly those community members who have been most impacted by the war on drugs and prohibition. GSO has recognized the need in Massachusetts and GSO's goal is to work with the Last Prisoner Project to provide some of the programs LPP provides, including but not limited to; expungement and record sealing clinics, as well as reentry programs. GreenSoul Organics has agreed to partner with the Last Prisoner Project (LPP), please see Section 10 to refer to our Letter of Intent. The Last Prisoner Project focuses on three key criminal justice reform initiatives, prisoner release, record clearing through clemency and expungement, and re-entry programs. A core social justice focus is to release incarcerated cannabis prisoners. Data shows, however, that most released prisoners fail without the proper resources in place. Re-entry programs reduce recidivism. A criminal record can be a significant barrier to employment, housing, financial assistance, and more, so LPP works to clear cannabis prisoners' records, given that those acts are now legal. Collectively these programs help cannabis prisoners become "fully free." LPP started deploying their programming in California and have begun scaling their programs into other marijuana adult-use states such as Michigan, Colorado, and Illinois as well as medical-use states such as Maryland and Ohio. GSO and LPP are very excited about the opportunity of bringing these programs to the first fully recreational market on the east coast, Massachusetts.

Street Theory

GSO cares about the neighborhood and has decided to partner with Street Theory to enhance its storefront and to provide an opportunity for local artists to display their work in the retail store. Street Theory is an award-winning creative agency that activates communities, spaces, and global brands through street-art, experiential marketing, cultural placemaking, branding, and design. Street Theory is an artist-owned agency, founded by Liza Quiñonez and renowned graffiti/ street-artist Marka27. With over 20 years of experience in public art production, artist management, art and design direction, exhibitions, and special events, they use their expertise to implement and execute local artists to display their work. Focusing on creative expression, urban, local designers, and community involvement, GSO knows Street Theory will provide ample opportunity for local artists. Street Theory prides itself on providing authentic experiences, bringing art and street culture into all aspects of life and work empowering communities, and working with some of today's most talented and influential artists.

Compliance with Zoning and with Criteria Specific to Special Permit

GreenSoul Organics, LLC (GSO) intends to meet the zoning and special permit specific requirements as outlined below as set forth in Section 10.43 of the zoning ordinance, Section 11.803 Cannabis Retail Stores, and Section 11.804 Application Requirements.

- GSO has submitted a traffic memorandum prepared by Greater Boston Survey and Engineering in Section 7 of our Special Permit Application. Pursuant to Article 6.000, the minimum off-street parking for our use in the Business B (BB) district is one (1) space per 1,800 square feet. GreenSoul Organics respectfully requests a waiver from the Traffic, Parking and Transportation Department (TPT). GSO is requesting a Special Permit to utilize 1,365 square feet of an existing building. GSO can not propose any off-street parking. However, GSO is implementing transportation demand management measures to help mitigate traffic and parking impacts. GSO will commit to the following:
 - Provide MBTA T-pass subsidies to employees (may be pro-rated for part-time employees). The program will be administered by GSO through the MBTA Corporate Pass/Perq Program.
 - Offer employees Gold-Level Bluebikes bikeshare membership, which would be administered through the Bluebike Corporate Program by GSO.
 - Provide an area for employees that walk or bike to work to store their belongings, the area will also house an air pump and bicycle repair tools.
 - Designate an employee to a Transportation Coordinator to manage the implementation of TDM measures and a transportation monitoring program, if necessary.
 - Provide a one-time contribution of \$35,000 to the City toward transportation, parking, transit and/or bicycle improvements to support non-automobile travel modes for employees and customers and to mitigate the Project's traffic and parking impacts on the surrounding area.
- GreenSoul Organics acknowledges the City's requirement for a Sewer Service Infrastructure Narrative detailing the anticipated impact of the project on the City's sanitary, stormwater, and combined sewer infrastructure. GSO respectfully requests a waiver for this requirement. GSO will not adjust, modify, or increase the sanitary, stormwater, or combined sewer infrastructure, we will utilize less than the tenant that currently occupies the building.
- GreenSoul Organics acknowledges the City's requirements for a Water Service Infrastructure Narrative detailing the anticipated impact of the project on the City's water delivery infrastructure and supply. GSO respectfully requests a waiver for this requirement. GSO will have less of an impact on the City's water delivery and supply and will not have to adjust, modify, or increase the infrastructure. Water usage will only consist of service for the restroom and service for the breakroom, i.e. sink and refrigerator. We will utilize less water than the current tenant that occupies the building.
- GSO would like to request the LEED Specialist consider the proposed retail space is located within an existing 4-story mixed-use building dating from 1888. This building wasn't built to modern-day LEED standards. GSO proposes to meet the requirements of Section 22.20 to the best of our ability:
 - Our interior renovation will use sustainable materials within the space, sourced locally.
 - GSO proposes new energy-efficient storefront glazing that will improve energy efficiency while cleaning up a dated existing storefront.

- All interior lighting will be LED, energy-efficient bulbs and will be energy star rated.

In summary, the renovated retail space will try and meet as many LEED Silver credits as possible while maintaining the existing character and aesthetic of the existing building.

Community Outreach Meeting

GreenSoul Organics, LLC held a Community Outreach Meeting on Wednesday, November 20, 2019 from 5:30 PM -7:30 PM. The meeting was held at Tavern 730 located at 730 Massachusetts Avenue, Cambridge, MA 02446. A presentation was given regarding the proposed project which included time for any neighbor or abutters question and answers.

The following topics were discussed at the meeting:

- Our Team
- Our proposed project; including location and proposed use
- Our schedule
- Security
- Community impact

Questions from neighbors and abutters consisted of the following:

- When are you hiring?
- What are your hours of operation?

GSO received positive feedback regarding the location, use, and proposed changes to the existing building. There were no identifiable concerns or issues by neighbors or abutters at our Community Outreach Meeting.

Special Permit Criteria

11.803.1 Cannabis Retail Stores

- a.) Cannabis Retail Stores shall be allowed only by Planning Board Special Permit within the following districts: Business A (BA), Business A-1 (BA-1), Business A-2 (BA-2), Business A-3 (BA-3), Business B (BB), Business B-1 (BB-1), Business B-2 (BB-2), Business C (BC), Industry A-1 (IA-1), Industry B (IB), Industry B-1 (IB-1), and Industry B-2 (IB-2) districts, and special districts and overlay districts whose use regulations are based on those of any of the aforementioned districts, subject to any limitations set forth in the regulations of those districts. In the Business A-1 district, only applicants that have been designed as Economic Empowerment Applicants or certified as eligible to participate in the Social Equity Program by the Massachusetts Cannabis Control Commission may be permitted and it shall be made a condition of the special permit that such designation or eligibility shall be maintained.

Response: GreenSoul Organics is proposing an adult-use marijuana retailer facility located at 759 Massachusetts Avenue, Cambridge, MA. 759 Massachusetts Avenue is located in the Business B (BB) District and requires a Special Permit to allow a Marijuana Retailer use per Section 11.800, *et seq.* GreenSoul Organics meets all requirements per Section 11.800. GSO is an approved Economic Empowerment Applicant. Please see Section 9 to reference the Economic Empowerment Certification of Application approval from the Cannabis Control Commission, and the draft Cannabis Control Commission Adult-use application.

- b.) A Cannabis Retail Store shall not be permitted within one thousand and eight hundred (1,800) feet of another Cannabis Retail Store, except if the applicant has been designated as an Economic Empowerment Applicant or certified as eligible to participate in the Social Equity Program by the Massachusetts Cannabis Control Commission and it is made a condition of the special permit that such designation or eligibility shall be maintained.

Response: GreenSoul Organics, LLC (GSO) is an Economic Empowerment Applicant and therefore is compliant with 11.803.1 (b). Revolutionary Clinics, a Medical only MTC is located within 1,800 feet at 541 Massachusetts Avenue and a proposed dispensary Yamba Harvest is located within 1,800 feet at 580 Massachusetts Avenue. Please refer to Section 8, our Locus/Context Plan and our Expanded Locus Plan.

- c.) All products offered to consumers shall be pre-packaged off-site, and no packaging or repackaging of cannabis or marijuana products shall take place on the premises of a Cannabis Retail Store unless it also meets the requirements for a Cannabis Production Facility.

Response: GSO will offer products to consumers that will be pre-packaged off-site, and no packaging or repacking of cannabis or marijuana products will take place on the premises.

11.803.2

- a.) Cannabis Production Facilities shall be allowed only by Planning Board Special Permit in the Industry B-2 (IB-2) district, provided that the establishment is not greater than 10,000 square feet in Gross Floor Area.

Response: GreenSoul Organics is not proposing a production facility in Cambridge, MA. GSO is applying for an Adult-use marijuana retail license in the City of Cambridge, Massachusetts.

11.803.3 Buffer zones

- a.) A Cannabis Retail Store or Cannabis Production Facility shall not be permitted within 300 feet of a pre-existing public or private school providing education in kindergarten or any of grades one through 12, except where the Planning Board, in issuing a special permit, approves a reduced distance upon finding that the location will cause no substantial adverse impact due to site-specific factors or other mitigating efforts agreed to in writing by the permittee and made conditions of the special permit.

Response: GSO is not located within 300 feet of a pre-existing public or private school providing education in kindergarten or any grades one through 12. Please refer to Section 8, our Locus/Context Plan and our Expanded Locus Plan.

- b.) A Cannabis Retail Store or Cannabis Production Facility shall not be permitted within 300 feet of a pre-existing public children's playground, public youth athletic field, or public youth recreation facility, except where the Planning Board, in issuing a special permit, approves a reduced distance upon finding that the location will cause no substantial adverse impact due to site-specific factors or other mitigating efforts agreed to in writing by the permittee and made conditions of the special permit.

Response: GSO is not located within 300 feet of a pre-existing public children's playground, public youth athletic field, or public youth recreation facility. Please refer to Section 8, our Locus/Context Plan and our Expanded Locus Plan.

11.804 Application Requirements

- a.) Description of Activities: a narrative providing information about the type and scale of all activities that will take place on the proposed site, including but not limited to cultivating and processing of Cannabis Products, on-site sales, off-site deliveries, distribution of educational materials, and other programs or activities.

Response: GreenSoul Organics, LLC is proposing an Adult-use marijuana retail store that will provide cannabis products for non-medical use in the 1,365 square foot space located on the first floor of 759 Massachusetts Avenue, Cambridge. There will be no cultivation or processing of cannabis products at this location, nor will there be any off-site deliveries made to customers. All products will be pre-packaged off-site and there will be no packaging or repackaging of cannabis products at our 759 Massachusetts Avenue location. This location will be used only to sell cannabis products to consumers 21 years of age or older.

GSO has carefully considered the best operating model that will meet its operational goals and mitigate any potential traffic issues within the community. The following information has been calculated based on code analysis.

Waiting Area:	11 People
Customer Retail Space:	11 People
Employee Space:	Maximum of 24 (different shifts)
Total Occupancy*:	Maximum of 46 (customers and employees) *GSO will keep the total occupancy at a maximum of 38
Number of customers per day:	400-840 (Projected)
Maximum number of customers at one time:	22 customers
<p>Example: 840 customers per day, during a 13 hour day is 65 customers per hour (Average 10 minute transactions per customer). This also accounts for the 24 employees to not exceed maximum occupancy capacity of 46. The remaining ½ hour of time can be utilized to assist customers in the retail space.</p>	

Historical and Cultural District

Central Square was designated an official Cultural District in the state of Massachusetts by the Mass Cultural Council in October 2012. Central Square is known for its wide variety of ethnic restaurants, churches, bars, and live music and theatre venues. Richard B. Modica Way, aka "Graffiti Alley", has been described as a "hallmark of Central Square." GSO acknowledges the City of Cambridge's historical and cultural district and we have designed our retail space

to engage with the community to showcase local artists. The Cannabis Control Commission's regulations state that no marijuana or marijuana products can be visible from the street. GSO has taken a careful and thoughtful approach and has partnered with Street Theory to maintain the City and the State's requirements. The local artwork will be displayed for customers waiting inside the retail space in the cue but the artwork will also be visible to patrons on the street. Please see Section 8, our Proposed Dispensary Floor Plan, and our Exterior Elevations Plan displaying our proposed retail facility. GSO values Cambridge local artists and has intentions to provide continuous support to the Central Square Community.

Interior Space

This retail space is currently occupied by Hair Collage, a hair salon. The structure at 759 Massachusetts Avenue is brick and wood framing construction typical of the day and age. GSO will not reconstruct the façade of the building other than adding an exit door in addition to the main entrance on Massachusetts Avenue. The interior of the first floor of 759 Massachusetts Avenue will undergo remodeling to repurpose the existing salon as a marijuana retail store.

Customers will only gain access to the GSO retail store after providing a valid form of identification as specified by the Cannabis Control Commission. GSO employees will be trained on "how -to" verify valid forms of identification. All customers will be initially greeted by a GSO employee located in the security vestibule inside the main entrance, and after verification of identification, customers will be admitted to a secure waiting area where they will receive a brief orientation to the facility. Each GSO employee will verify the customer identification again at the point of sale before selling any cannabis to a customer.

Queuing

Based upon comments and suggestions from the Cambridge Community Development Department, the Central Square Advisory Committee, and the Traffic, Parking and Transportation Department, GSO has modified our retail design to accommodate additional queuing area(s) as requested. GSO has provided in Section 8, a Circulation Plan, showing the revised the layout which provides a clear flow for customers coming into the retail space and leaving the retail space. GSO will utilize an online ordering software system called "Dutchie". Dutchie expedites and accelerates the customers transaction process by allowing customers to order from their laptop, or mobile device and "skip the line" to pick-up their order. Once orders are prepped and ready for pick up, GSO will notify the customer what time their order will be ready and what time to come into the store to pick-up their order at the online pick-up counter.

If a customer would like assistance, a GSO staff member located at the Service Station, will escort the customer to the display pedestal to help them with their selection. Products displayed will include cannabis flowers, concentrates, and marijuana-infused products. The customer's order will be placed on a handheld device by the GSO employee. Then the customer will move to the Service Counter area where payments will be processed, and the product will be sealed in an opaque, tamper-resistant or childproof package. GSO's commitment to preventing product attraction to children will be strengthened by utilizing exit bags that will also contain printed educational materials for customers.

GSO customers (Online orders and Walk-ins) will be required to exit the facility immediately after their order has been filled and payment has been accepted. The customer will exit through the secure exit corridor and will not be allowed to loiter on, near, or around the premises. It is against Massachusetts law to consume any products on the premises. Any violation of the Community Norms Agreement will result in the customer being barred from this facility.

Please note, GSO would prefer to utilize our online ordering system in place of an appointment only schedule. Please refer to Section 8, Proposed Dispensary Floor Plan, and the Circulation Plan.

Good Neighbor

GSO is committed to being a good neighbor. We will establish Community norms. Community norms are a set of agreements informing customers that certain behaviors are acceptable and certain behaviors are not acceptable when doing business with GSO in our Cambridge location. GSO is rooted in the community's values and keeping our neighbor's interests a top priority. GSO knows that establishing community norms creates a reciprocal relationship between the marijuana community, the customers, and the Cambridge community.

Each customer (Online or Walk-in) will be required to execute a Community Norms Agreement before purchasing products from GSO. All GreenSoul Organics, LLC employees will be trained to provide important information to all customers during this one-on-one interaction, specifically regarding the safe use of cannabis, and properly disposing of cannabis packaging and product.

Security Systems Summary

GreenSoul Organics, LLC has retained American Alarm, one of the leading security consultants in the security and marijuana industry. American Alarm has worked with GSO to engineer, review logistics, and provide security layouts. Please refer to Section 8, our Proposed Security Plan. GSO has met with the Cambridge Police Department; Police Commissioner Dr. Branville G. Bard, Jr. and Mr. Jack Albert, Superintendent Operations Division to review our proposed security plan and our security standard operating policy and procedure. All

security measures will meet or exceed compliance with the Cannabis Control Commission's regulations 105 CMR 725.110. The interior and exterior of the building will be outfitted with approximately 19 (nineteen) high definition IR surveillance cameras that are connected to a secure video VLAN. Per the Cannabis Control Commission (CNB), all camera footage will be stored for a minimum of 90 days but GSO will commit to 120 days of storage. Silent and audible alarms will be added as another security layer via Access Control and Intrusion. Real-time remote monitors for Access Control and CCTV will be available 24 hours a day. Steel entry doors will be equipped with an electronic control access system and will be controlled by electric and electrical mechanical locks that create an audit trail. Staff access within the facility will be monitored by a keycard program that provides staggering levels of access to staff members. Only essential staff will be granted access to secure points within the facility, such as the Security/IT room, the Managers office, and the Vault. Limited Access areas will be identified by visible signs. Only designated staff, law enforcement, and the Cannabis Control Commission Agents will be allowed access to Limited Access areas. The retail store will be outfitted with a sophisticated security system that will include surveillance cameras, silent and audible alarms, motion detectors, and real-time remote monitors that can be readily accessed by the Cambridge Police Department (if requested).

Law Enforcement, TP+T, and Public Safety Official Communication

GreenSoul Organics, LLC will work with the Traffic, Parking and Transportation Department, and the Cambridge Police Department to review and receive approval of our Opening Day Plan before applying for an Occupancy Permit. The Opening Day Plan will be specific to identifying, and responding to any unexpected situations, i.e., sidewalk crowding, blocking bike lanes, or other safety issues.

GSO will be in constant contact with the Cambridge Police Department in the development and implementation of its security systems. GSO will have the Police Department tour the facility through multiple stages of design and construction. GSO will seek to maintain direct communication and an open-door policy with regards to all state and local law enforcement, public safety, and public health agencies, including, but not limited to the Cannabis Control Commission. GSO will inform local police, City officials, and the Cannabis Control Commission of any incidents regarding security and/or public safety issues via incident reports, phone calls, and emails when appropriate.

Upon GSO's meeting with the Police Commissioner and the Superintendent, it was suggested and recommended GSO have uniformed officers as additional security in the front of the building during the first month of business. GSO will work with the City of Cambridge to hire uniformed officers during the first month of business as requested. Per the Police Commissioner and the

Superintendent, the duties of the police officers would be to provide additional surveillance of the facility entrance and exit and provide perimeter inspections. The Police Department would like GSO to submit the opening day plan one month before our scheduled opening day. Our security system (pre-approved by the Cambridge Police Department and the Cannabis Control Commission) is supported by a comprehensive electronic security system comprised of cameras, motion detectors, and duress alarms, as well as comprehensive emergency procedures and employee training. GreenSoul Organics, LLC will ensure that its employees inform all customers that loitering is not tolerated, nor is littering. All identified violations of the Community Norms Agreement will be immediately reported.

GSO did submit a Security Policy and Procedure to the Cambridge Police Department for review and comment. Due to the privacy and sensitivity of our security system, GSO respectfully requests the Planning Board requests specific information and the specific information requested is not made public.

Inventory Tracking and Control System

A comprehensive inventory tracking and control system is essential to the security of our facility and the prevention of diversion. Our inventory and tracking system will allow GreenSoul Organics, LLC to maintain awareness and control over where products are at any given stage in the distribution process. METRC, the Massachusetts state-approved seed-to-sale tracking system will be utilized to track inventory. METRC enables Companies to report to the Cannabis Control Commission all of its regulatory requirements regarding inventory. GSO will be required to submit its Inventory Control Policy and Procedure to the Cannabis Control Commission for its approval. As an added source of inventory tracking, GreenSoul Organics, LLC will utilize a fully integrated enterprise application software package that includes inventory management, cash management, and employee tracking, through a separate Point-of-Sale system. Our in-house Point-of-Sale system will communicate with METRC to ensure accuracy and accountability. GSO will do a physical inventory of products multiple times throughout the day to prevent diversion and to maintain compliance.

Staffing and Employee Training

GSO anticipates a maximum of 24 employees when fully operational, working different shifts. An example of types of positions include but are not limited to; a General Manager, Inventory Manager, Security Personnel, and Sales staff. GreenSoul Organics, LLC will commit as a certified Economic Empowerment Applicant to hire employees that reside in areas of disproportionate impact and establish a percentage of employees that have had drug-related incarcerations. As previously stated above, GSO will work with the Last Prisoner Project to maintain our hiring commitment.

The Cannabis Control Commission requires all GSO employees to be aged 21 or over and each employee must become a Registered Marijuana Agent through the State of Massachusetts. Every GSO employee must go through a background check and the background check will be renewed annually.

GSO strives to provide the best customer experience. We will ensure our Agents receive the required hours of training established by the Cannabis Control Commission but we will also offer on the job training to help our employees progress in their career path. Training will include Responsible Vendor Training, Active shooter training, Sexual Harassment training, Diversion Detection Techniques, as well as many other required and non-required training.

Hours of Operations

GreenSoul Organics, LLC anticipates operating a Cannabis Retail Store between the hours of 9:00 AM –10:00 PM, Monday through Friday. Saturday hours would be between 10:00 AM – 11:00 PM, and Sunday hours would be between 11:00 AM – 8:00 PM, subject to the approval of the Planning Board.

Trash Management

Any trash containing marijuana or marijuana-infused products is required to be stored separately and securely on-site and deemed as marijuana waste. GSO is operating a retail facility and anticipates a small amount of marijuana waste. GSO will return product, and/or damaged product to the wholesale provider. GSO will have the marijuana waste ready for pick-up when the wholesaler has a scheduled delivery. The wholesaler will pick up the waste and safely destroy it at their facility. METRC does track all marijuana waste that leaves our facility. A manifest in METRC will be created and it will be tracked as the marijuana waste is destroyed.

A minimal amount of business/general waste will be generated from the facility and disposed of in the dumpster in the rear of the building. The trash will be picked up by a commercial trash company through the landlord.

Deliveries

GSO intends to receive product deliveries in the back alley behind 759 Massachusetts Avenue, off of Inman Street. Product deliveries will occur during off-peak times, such as early morning or late evening when there is very little traffic on Inman Street. Product deliveries will occur two-three times each week in unmarked vehicles. (Please note: There is an error in our Traffic memo that states there will be deliveries 20 times per week. This is an incorrect statement, it should read 2-3 times per week.) Dumpsters are located in the space behind 759 Massachusetts Avenue, GSO will work with the landlord to ensure we do not impede with the schedule of the garbage truck schedule for loading and unloading the dumpsters. GSO does not anticipate moving the dumpsters, there is ample space for the vehicle to pull into the rear of the building to unload the

delivery. Per the Cannabis Control Commission, the delivery driver will alert GSO within 30 minutes of arrival. Our GSO Inventory Manager will work with Security personnel to ensure the area is secure before the vehicle arrives. If the area behind the building is not available to receive delivery (dumpster removal or dumpsters being emptied), the GSO Inventory Manager will have the delivery driver circle the building to the Loading Zone area in the front of the retail store. The Loading Zone is available from 7:00 AM to 6:00 PM. If the Loading Zone area is clear the delivery driver will alert the Inventory Manager. If the Loading Zone area is not clear, the Inventory Manager will instruct the delivery driver (as a last means) to park on the street or across the street in a 1:00 hour metered parking spot. There are many options for deliveries, the preferred delivery location would be behind the building, secondly in the loading zone in front of the building, and lastly on or across the street utilizing street parking. There will be no advertising, markings, or branding indicating that the vehicle is being used to transport marijuana per the Cannabis Control Commission. Two employees from GSO will receive the product, and two employees will be delivering the product to ensure safety. Routes and times used for the transportation of cannabis and marijuana-infused products are randomized.

GSO recognizes how busy Massachusetts Avenue is and how important public safety is in the City. At no time will GSO allow transport vehicles to stop on Massachusetts Avenue or any public street in a way that would block bicycles lanes or impede the flow of traffic.

GSO will not apply for or have a license for a vehicle providing any marijuana transportation. No off-site deliveries will be made from this location to customers. Deliveries to customers are not allowed in the State of Massachusetts; only delivery to medical patients and GSO is not a medical marijuana retail store.

All deliveries and product transportation will be handled by our distributors.

Pick-up and Drop-offs

GSO plans to mitigate potential impacts from vehicles dropping-off or picking-up customers from our retail store and potentially long lines of people on the public sidewalk. As mentioned in Queuing above, GSO will utilize the “Dutchie” online ordering system. GSO also intends to incentivize customers to utilize public transportation to decrease pick-up and drop-offs occurring in front of the store. We will have a real-time transportation display screen (in front of the Service Station) displaying the MBTA bus lines/times, as well as other public transportation options accessible to our store. Our website and/or handout information will include;

- A map of locations where Bluebikes are available near our store.
- MBTA maps that include schedules and fares.

- A map of Zipcar locations that are available to our store.

Payment Processing and Cash Handling

A cash pickup will take place two to three times each week by a Cannabis Control Commission registered transporter or by our bank. If additional cash pickups are needed three to four times per week, GSO will arrange the pickup with the appropriate transporter. GSO will ensure that at no time a transport vehicle will be stopped or parked on Massachusetts Avenue, or on any other public street, in a way that blocks emergency vehicle access or unreasonably impedes the flow of vehicle, pedestrian or bicycle travel. GSO will utilize the same plan for cash pickups as we will with product deliveries.

GreenSoul Organics, LLC is currently in contact with a banking establishment and will have an account with an approved banking establishment before opening our store.

The majority of dispensaries in Massachusetts are processing debit card transactions, and utilizing more sales through cashless ATM's, more than receiving cash for transactions. GSO will accept debit cards, CanPay debit (debit cards specific to marijuana companies), our cashless ATM, and cash. Like any retail business, GreenSoul Organics will employ a sophisticated cash-handling procedure that will include comprehensive employee training, strict policies, and procedures for how cash is counted, handled, collected, recorded, and stored. Cash collection will occur on a timely basis to ensure that no more cash than is necessary for the ordinary course of business is kept on site. GSO will set and maintain a low cash threshold (amount) during hours of operation or when the establishment is closed. The Cannabis Control Commission (CNB) will review and approve our Cash Handling and Waste Standard Operating Procedures before approving our license to operate.

Traffic and Parking

GreenSoul Organics, LLC does not propose adding any off-street parking and seeks a small business exemption. Pursuant to Article 6.000, the minimum off-street parking for this use in the Business B (BB) district is 1 space per 1,800 square feet, and GSO is requesting a special permit for 1,365sf at 759 Massachusetts Avenue. Per Article 6.000, 6.35.1, and Section 6.32.1, *Small Business*, parking, and loading requirements shall be waived for any nonresidential use in a business district if such use would require four (4) or fewer spaces. GSO recognizes the importance of minimizing traffic in the City and will put forth its best efforts to encourage customers to take public transportation. GSO has provided in Section 7 a Transportation Logistics Plan Memorandum prepared by Greater Boston Survey and Engineering.

GSO cannot propose or offer any off-street parking. However, GSO is implementing transportation demand management measures to help mitigate

traffic and parking impacts. GSO will commit to the following:

- Provide MBTA T-pass subsidies to employees (may be pro-rated for part-time employees). The program will be administered by GSO through the MBTA Corporate Pass/Perq Program.
- Offer employees Gold-Level Bluebikes bikeshare membership, which would be administered through the Bluebike Corporate Program by GSO.
- Provide an area for employees that walk or bike to work to store their belongings, the area will also house an air pump and bicycle repair tools.
- Designate an employee to a Transportation Coordinator to manage the implementation of TDM measures and a transportation monitoring program, if necessary.
- Provide a one-time contribution of \$35,000 to the City toward transportation, parking, transit and/or bicycle improvements to support non-automobile travel modes for employees and customers and to mitigate the Project's traffic and parking impacts on the surrounding area.

GSO has chosen this site in particular because of the abundance of public transportation offered to its customers and employees. The proposed facility is serviced by the MBTA Central Square Red Line Station, 7 MBTA bus lines, four Bluebike stations, on-street metered parking, multiple parking lots, Zipcar locations, Bluebike stations within walking distance and the MASCO M2 shuttle bus is open to the public for a \$4.00 ride. GSO has included in our design a real-time transportation display screen inside the retail space for customers and employees that will display public transportation schedules and various options for public transportation. Based upon feedback from the Cambridge Community Development Department, the Central Square Advisory Committee, and the Traffic, Parking and Transportation Department we have addressed concerns regarding queuing and have provided additional space inside our retail facility to accommodate any potential lines that may form. GSO will be encouraging all customers and employees to take advantage of public transportation.

Parking Lots:

- Cambridge Municipal Lot 9 (2-minute walk),
- Central Square Parking Lot (3-minute walk),
- Cambridge Municipal Lot 6 (4-minute walk)
- Green Street Parking Lot (4-minute walk)
- Green Street Garage (7-minute walk)

Zipcar locations:

- Western Avenue: 3-minute walk

- 872 Massachusetts Avenue: 4-minute walk
- 55 Bishop Allen Drive: 7-minute walk
- 55 Franklin Street: 10-minute walk
- NW86 Pacific Street: 14-minute walk

Bluebike locations:

- Lafayette Square Bluebike station: 7-minute walk
- Harvard University housing Bluebike station: 13-minute walk

This site is approximately 400 feet, a 2-minute walk from the Central Square MBTA Red Line station, and 7 MBTA bus lines connect in Central Square.

Employee Transportation

The proposed dispensary will provide dedicated bike parking within the back of the house space of the dispensary. The project proposes three employee bicycle parking spots. Please refer to Section 8 for the Bike Room Plan. These employee bikes will be shielded from the weather and are easily accessible off the rear alley within the loading zone. In addition to this area, the existing sidewalk in front of the building has 5 racks and can handle 10 bicycles at a given time. In addition to these bike racks, there are 3 Bluebike stations within 300' of the proposed dispensary. In lieu of providing short-term bicycle parking spaces at our retail location, and even though there are existing bike racks in front of the retail space on the public sidewalks the TP+T recommends GSO submit an \$800.00 contribution for 2 short-term bicycle spaces to the City's Public Bicycle Parking Fund. GSO has agreed to submit an \$800.00 contribution to the City's Public Bicycle Parking Fund before applying for an Occupancy Permit.

Customer Education

Education is a top priority for GreenSoul Organics, LLC, and will be a central theme throughout its retail store. Educational support will be provided on a one-to-one basis beginning with the customer(s) visit. GreenSoul Organics, LLC employees will be trained to listen attentively and provide auditory and visual educational instructions. GSO employees will have handheld devices to discuss products with customers, to answer questions, and to help customers select products they are seeking.

All customers will be given printed information on cannabis, the history of cannabis, cannabis safety, our cannabis products including but not limited to cannabis strains and the various effects cannabis can have on individuals. This educational material will also be provided on our website.

Distribution of Educational Materials will be as follows:

- Visual Materials: GreenSoul Organics, LLC will display a variety of educational materials. Flyers, pamphlets, and other materials will be

available in the waiting area as well as throughout the sales floor.

- Auditory Reminders: GreenSoul Organics, LLC employees will receive ample training about effective educational tools that can be used during transactions. Employees will educate customers before and at the point of sale about how to safely store, consume, and transport their products.
- Takeaway Material: Product safety guides and general informational materials will be placed in every exit bag to ensure customers have access to safety materials when they intend to utilize the product.

b.) Context Map: A map identifying, at a minimum, the location of the proposed establishment, the locations of all other Cannabis Uses in the vicinity, the locations of all public or private schools providing education in kindergarten or any grades one through 12, and the locations of all children's playgrounds, youth athletic fields, or other youth recreation facilities, with measured distances provided to demonstrate whether the location complies with the standards of Section 11.803 above.

Response: The Context Maps identify a 300-foot, 500-foot, and 1,800-foot buffer zone around 759 Massachusetts Avenue. Please see Section 8, the Locus/Context Plan and Expanded Locus Plan identifying a 300-foot buffer zone around 759 Massachusetts Avenue. The site is not located within 300 feet of public or private schools providing education in kindergarten or any grades one through 12, and the locations of all children's playgrounds, youth athletic fields, or other youth recreation facilities.

Please see Section 8, the Locus/Context Plan and Expanded Locus Plan identifying a 300-foot, 500-foot, and 1,800-foot buffer zone around 759 Massachusetts Avenue. As previously stated, GreenSoul Organics, LLC is a certified Economic Empowerment Applicant and is therefore exempt from the 1,800-foot buffer between Cannabis Retail Stores per 11.803.1 (b). Revolutionary Clinics, a Medical Treatment Center is located at 541 Massachusetts Avenue which is 1,055 feet from our proposed Adult-use retail facility.

c.) Site Plan: A plan or plans depicting all existing and proposed development on the property, including the dimensions of the building, the detailed layout of automobile and bicycle parking, the location of pedestrian, bicycle and vehicular points of access and egress, the location and design of all loading, refuse and service facilities, the location, type and direction of all outdoor lighting on the site, and any landscape design.

Response: Please see Section 8, our Proposed Dispensary Floor Plan. Section 8 includes our proposed elevations, the detailed layouts of the interior space, employee bicycle storage, points of access and egress, the location and design of all loading, delivery and receiving, the existing and to remain sidewalk, existing and to remain trees, the basement level depicting the vault, employee breakroom, managers office, security/IT room, employee lockers and restroom, and storage.

- d.) Building Elevations and Signage: Architectural drawings of all exterior building facades and all proposed signage, specifying materials, and colors to be used. Perspective drawings and illustrations of the site from public ways and abutting properties are recommended but not required.

Response: Please see in Section 8, the enclosed existing building rendering depicting the current building signage and the proposed exterior building façade with signage. As previously mentioned, GSO will only add a door to the façade and a new sign to maintain and preserve the Historical facade.

- e.) Logistics Plan: A plan identifying the on-site or off-site locations where deliveries and loading functions will take place and a narrative describing how deliveries to the site, loading, and other service functions will be conducted, as well as a plan and narrative identifying the transportation options for customers and employees, including public transportation services, on-site and off-site parking facilities, and bicycle facilities.

Response: Please see Section 8 regarding our loading location for all deliveries and loading functions. As explained above in Section 11.804, and in Section 11.805(a) below, GSO will provide customers and employees direction to use public transportation.

- f.) License or Registration Materials: Copies of all materials submitted to applicable state and local agencies for the purpose of licensing and/or registration, and any certification or license issued by any such agency, excluding any information required by law to be kept confidential.

Response: Please see Section 9, the Cannabis Control Commission Adult Use Marijuana Retailer application and Section 9, the Cannabis Control Commission License Number: EE202211, granted to GreenSoul Organics, LLC on May 22, 2018.

In Section 10, GSO has attached a copy of the GreenSoul Organics City of Cambridge Cannabis Business Permit Number: 60238.

- g.) Host Community Agreement: A narrative describing progress that has been made at the time of application toward establishing a host community agreement with the City of Cambridge.

Response: GreenSoul Organics, LLC has initiated communications with the City Manager and following Special Permit approval, GreenSoul Organics will finalize the HCA with the City Manager's office.

Special Permit Criteria

11.805 Special Permit Criteria Special Permit Criteria. In granting a special permit for a Cannabis Retail Store or Cannabis Production Facility, in addition to the general criteria for issuance of a special permit as set forth in Section 10.43 of this Zoning Ordinance, the Planning Board shall find that the following criteria are met:

- a.) The site is designed such that it provides convenient, safe, and secure access and egress for customers and employees arriving to and leaving from the site using all modes of transportation, including drivers, pedestrians, bicyclists, and public transportation users.

Response: GreenSoul Organics, LLC does not propose adding any off-street parking and seeks a small business exemption. Pursuant to Article 6.000, the minimum off-street parking for this use in the Business B (BB) district is 1 space per 1,800 square feet, and GSO is requesting a special permit for 1,365sf at 759 Massachusetts Avenue. Per Article 6.000, 6.35.1, and Section 6.32.1, Small Business, parking, and loading requirements shall be waived for any nonresidential use in a business district if such use would require four (4) or fewer spaces. GSO recognizes the importance of minimizing traffic in the City and will put forth its best efforts to encourage customers to take public transportation. GSO has provided in Section 7 a Transportation Logistics Plan Memorandum prepared by Greater Boston Survey and Engineering.

GSO cannot propose or offer any off-street parking. However, GSO is implementing transportation demand management measures to help mitigate traffic and parking impacts. GSO will commit to the following:

- Provide MBTA T-pass subsidies to employees (may be pro-rated for part-time employees). The program will be administered by GSO through the MBTA Corporate Pass/Perq Program.
- Offer employees Gold-Level Bluebikes bikeshare membership, which would be administered through the Bluebike Corporate Program by GSO.
- Provide an area for employees that walk or bike to work to store their belongings, the area will also house an air pump and bicycle repair tools.
- Designate an employee to a Transportation Coordinator to manage the implementation of TDM measures and a transportation monitoring program, if necessary.
- Provide a one-time contribution to the City toward transportation, parking, transit and/or bicycle improvements to support non-automobile travel modes for employees and customers and to mitigate the Project's traffic and parking impacts on the surrounding area.

GSO has chosen this site in particular because of the abundance of public transportation offered to its customers and employees. The proposed facility is serviced by the MBTA Central Square Red Line Station, 7 MBTA bus lines, four Bluebike stations, on-street metered parking, multiple parking lots, Zipcar locations, Bluebike stations within walking distance and the MASCO M2 shuttle bus is open to the public for a \$4.00 ride. GSO has included in our design a real-time transportation display screen inside the retail space for customers and employees that will display public transportation schedules and various options for public transportation. Based upon feedback from the Cambridge Community Development Department, the Central Square Advisory Committee, and the Traffic, Parking and Transportation Department we have addressed concerns regarding queuing and have provided additional space inside our retail facility to

accommodate any potential lines that may form. GSO will be encouraging all customers and employees to take advantage of public transportation. Please refer to Section 8 Bike Room Plan.

Parking Lots:

- Cambridge Municipal Lot 9 (2-minute walk),
- Central Square Parking Lot (3-minute walk),
- Cambridge Municipal Lot 6 (4-minute walk)
- Green Street Parking Lot (4-minute walk)
- Green Street Garage (7-minute walk)

Zipcar locations:

- Western Avenue: 3-minute walk
- 872 Massachusetts Avenue: 4-minute walk
- 55 Bishop Allen Drive: 7-minute walk
- 55 Franklin Street: 10-minute walk
- NW86 Pacific Street: 14-minute walk

Bluebike locations:

- Lafayette Square Bluebike station: 7-minute walk
- Harvard University housing Bluebike station: 13-minute walk

This site is approximately 400 feet, a 2-minute walk from the Central Square MBTA Red Line station, and 7 MBTA bus lines connect in Central Square.

Employee Transportation

The proposed dispensary will provide dedicated bike parking within the back of the house space of the dispensary. The project proposes three employee bicycle parking spots. Please refer to Section 8 for the Bike Room Plan. These employee bikes will be shielded from the weather and are easily accessible off the rear alley within the loading zone. In addition to this area, the existing sidewalk in front of the building has 5 racks and can handle 10 bicycles at a given time. In addition to these bike racks, there are 3 Bluebike stations within 300' of the proposed dispensary. In lieu of providing short-term bicycle parking spaces at our retail location, and even though there are existing bike racks in front of the retail space on the public sidewalks the TP+T recommends GSO submit an \$800.00 contribution for 2 short-term bicycle spaces to the City's Public Bicycle Parking Fund. GSO has agreed to submit an \$800.00 contribution to the City's Public Bicycle Parking Fund before applying for an Occupancy Permit.

- b.) On-site loading, refuse and service areas are designed to be secure and shielded from abutting uses.

Response: Trash Management

Any trash containing marijuana or marijuana-infused products is required to be stored separately and securely on-site and deemed as marijuana waste. GSO is operating a retail facility and anticipates a small amount of marijuana waste. GSO will return product, and/or damaged product to the wholesale provider. GSO will have the marijuana waste ready for pick-up when the wholesaler has a scheduled delivery. The wholesaler will pick up the waste and safely destroy it at their facility. METRC does track all marijuana waste that leaves our facility. A manifest in METRC will be created and it will be tracked as the marijuana waste is destroyed.

A minimal amount of business/general waste will be generated from the facility and disposed of in the dumpster in the rear of the building. The trash will be picked up by a commercial trash company through the landlord.

Deliveries

GSO intends to receive product deliveries in the back alley behind 759 Massachusetts Avenue, off of Inman Street. Product deliveries will occur during off-peak times, such as early morning or late evening when there is very little traffic on Inman Street. Product deliveries will occur two-three times each week in unmarked vehicles. (Please note: There is an error in our Traffic memo that states there will be deliveries 20 times per week. This is an incorrect statement, it should read 2-3 times per week.) Dumpsters are located in the space behind 759 Massachusetts Avenue, GSO will work with the landlord to ensure we do not impede with the schedule of the garbage truck schedule for loading and unloading the dumpsters. GSO does not anticipate moving the dumpsters, there is ample space for the vehicle to pull into the rear of the building to unload the delivery. Per the Cannabis Control Commission, the delivery driver will alert GSO within 30 minutes of arrival. Our GSO Inventory Manager will work with Security personnel to ensure the area is secure before the vehicle arrives. If the area behind the building is not available to receive delivery (dumpster removal or dumpsters being emptied), the GSO Inventory Manager will have the delivery driver circle the building to the Loading Zone area in the front of the retail store. The Loading Zone is available from 7:00 AM to 6:00 PM. If the Loading Zone area is clear the delivery driver will alert the Inventory Manager. If the Loading Zone area is not clear, the Inventory Manager will instruct the delivery driver (as a last means) to park on the street or across the street in a 1:00 hour metered parking spot. There are many options for deliveries, the preferred delivery location would be behind the building, secondly in the loading zone in front of the building, and lastly on or across the street utilizing street parking. There will be no advertising, markings, or branding indicating that the vehicle is being used to

transport marijuana per the Cannabis Control Commission. Two employees from GSO will receive the product, and two employees will be delivering the product to ensure safety. Routes and times used for the transportation of cannabis and marijuana-infused products are randomized.

GSO recognizes how busy Massachusetts Avenue is and how important public safety is in the City. At no time will GSO allow transport vehicles to stop on Massachusetts Avenue or any public street in a way that would block bicycles lanes or impede the flow of traffic.

GSO will not apply for or have a license for a vehicle providing any marijuana transportation. No off-site deliveries will be made from this location to customers. Deliveries to customers are not allowed in the State of Massachusetts; only delivery to medical patients and GSO is not a medical marijuana retail store.

All deliveries and product transportation will be handled by our distributors.

Payment Processing and Cash Handling

A cash pickup will take place two to three times each week by a Cannabis Control Commission registered transporter or by our bank. If additional cash pickups are needed three to four times per week, GSO will arrange the pickup with the appropriate transporter. GSO will ensure that at no time a transport vehicle will be stopped or parked on Massachusetts Avenue, or on any other public street, in a way that blocks emergency vehicle access or unreasonably impedes the flow of vehicle, pedestrian or bicycle travel. GSO will utilize the same plan for cash pickups as we will with product deliveries.

GreenSoul Organics, LLC is currently in contact with a banking establishment and will have an account with an approved banking establishment before opening our store.

The majority of dispensaries in Massachusetts are processing debit card transactions, and utilizing more sales through cashless ATM's, more than receiving cash for transactions. GSO will accept debit cards, CanPay debit (debit cards specific to marijuana companies), our cashless ATM, and cash. Like any retail business, GreenSoul Organics will employ a sophisticated cash-handling procedure that will include comprehensive employee training, strict policies, and procedures for how cash is counted, handled, collected, recorded, and stored. Cash collection will occur on a timely basis to ensure that no more cash than is necessary for the ordinary course of business is kept on site. GSO will set and maintain a low cash threshold (amount) during hours of operation or when the establishment is closed. The Cannabis Control Commission (CNB) will review and approve our Cash Handling and Waste Standard Operating Procedures before approving our license to operate.

- c.) The building and site have been designed to be compatible with other buildings in the area and to mitigate any negative aesthetic impacts that might result from required security measures and restrictions on visibility into the building's interior.

Response: Based upon feedback at the meeting with the Cambridge Community Development Department, GSO has submitted a Certificate of Appropriateness with the Cambridge Historical Commission for this project. To maintain the Historical façade GSO is not proposing any exterior lighting for this project. GSO acknowledges the City of Cambridge's historical and cultural district and we have designed our retail space to engage with the community to showcase local artists. The Cannabis Control Commission's regulations state that no marijuana or marijuana products can be visible from the street. GSO has taken a careful and thoughtful approach and has partnered with Street Theory to maintain and comply with the City and the State's requirements. The local artwork will be displayed for customers waiting inside the retail space in the cue but the artwork will also be visible to patrons on the street. Please see Section 8, our Proposed Dispensary Floor Plan, and our Exterior Elevations Plan displaying our proposed retail facility. GSO values Cambridge local artists and has intentions to provide continuous support to the Central Square Community. Please see Section 11, our Artist Collaboration Agreement with Street Theory/M27 Design, LLC. Street Theory is an award-winning creative agency that activates communities, spaces, and global brands through street-art. Street Theory is an artist-owned agency, founded by Liza Quinonez and renowned graffiti/street-artist Marka27. GSO and Street Theory will collaborate on the development of artwork and provide seasonal rotating displays of artwork by local reputable artists. GSO believes that collaborating with Street Theory will complement and improve the aesthetics of the surrounding neighborhood. Our design will shield from the public view the entirety of the sales area and regulated material, while also engaging the community with art displays that will be visible through the existing clear glass windows on the front facade.

The proposed security measures will be sensitively placed, in compliance with the Cannabis Control Commission to provide a safe yet unobtrusive means of surveillance for the appropriate and most sensitive portions of the building. The design and use of the proposed facility will be consistent with and maintain the form and character desirable for the Central Square neighborhood. GSO will not be adding any additional exterior lighting to the façade at this time. Please refer to Section 8 for Façade Elevations and the Interior Perspective.

- d.) In retail areas, the location and design of the Cannabis Use will not detract from the sense of activity with opaque, unwelcoming façades at the ground floor. Where interior activities must be screened from public view, such areas should be screened by transparent, publicly accessible active business uses where possible. Opaque façades should be minimized, and where they are necessary they should include changing public art displays or other measures

to provide visual interest to the public.

Response: GSO has taken a careful and thoughtful approach and has partnered with Street Theory to create and provide visual interest to its customers and to the public. The local artwork will be displayed for customers waiting inside the retail store, but the artwork will also be visible to patrons on the street. Please see Section 8, our Proposed Dispensary Floor Plan, and our Exterior Elevations Plan displaying our proposed retail facility. GSO values Cambridge local artists and has intentions to provide continuous support to the Central Square Community. Please see Section 11, our Artist Collaboration Agreement with Street Theory/M27 Design, LLC. Street Theory is an award-winning creative agency that activates communities, spaces, and global brands through street-art. Street Theory is an artist-owned agency, founded by Liza Quinonez and renowned graffiti/street-artist Marka27. GSO and Street Theory will collaborate on the development of artwork and provide seasonal rotating displays of artwork by local reputable artists. GSO believes that collaborating with Street Theory will complement and improve the aesthetics of the surrounding neighborhood. Our design will shield from the public view the entirety of the sales area and regulated material, while also engaging the community with art displays that will be visible through the existing clear glass windows on the front facade.

e.) If the proposed Cannabis Retail Store or Cannabis Production Facility is not proposed to include a Medical Marijuana Treatment Center, it will nevertheless provide programs to assist qualifying patients within the city or neighborhood who are registered through the Massachusetts Medical Use of Marijuana Program in obtaining services under that program.

Response: GreenSoul Organics is applying for an Adult Use Marijuana Retailer application. GreenSoul Organics, LLC will assist qualifying patients who are registered through the Massachusetts Medical Use of Marijuana Program to the best of its ability. Any adult age 21 or over will have the ability to purchase Adult Use Marijuana at our facility located at 759 Massachusetts Avenue. GSO will also inform medical marijuana patients of nearby operating Medical Treatment Centers.

Special Permit Criteria 10.43

Pursuant to section 10.43 of the Cambridge Zoning Ordinance, special permits will normally be granted where provisions of this ordinance are met, except when particulars of the location or use, not generally true of the district or of the uses permitted in it, would cause granting of such permit to be to the detriment of the public good because:

a.) It appears that requirement of this Ordinance cannot or will not be met.

Response: With the requested Special Permit, the Project will meet all requirements of the above referenced City of Cambridge zoning ordinance.

- b.) Traffic generated and or patterns of access or egress would cause congestion, hazard, or substantial change in established neighborhood character.

Response: GreenSoul Organics, LLC respectfully submits that its proposed use of this property will not disturb the existing right of way, pedestrian access, and will not cause a serious hazard to vehicle or pedestrian traffic. Traffic generated and patterns of access and egress will not cause congestion, any hazards, or substantial changes in the established neighborhood character. As mentioned above, GreenSoul Organics, LLC will work with Traffic, Parking and Transportation Department, the Cambridge Police Department to review and receive approval of our Opening Day Plan before applying for an Occupancy Permit. The Opening Day Plan will be specific to identifying, and responding to any unexpected situations, i.e., sidewalk crowding, blocking bike lanes, or other safety issues.

GSO will be in constant contact with the Cambridge Police Department in the development and implementation of its security systems. GSO will have the Police Department tour the facility through multiple stages of design and construction. GSO will seek to maintain direct communication and an open-door policy with regards to all state and local law enforcement, public safety, and public health agencies, including, but not limited to the Cannabis Control Commission. GSO will inform local police, City officials, and the Cannabis Control Commission of any incidents regarding security and/or public safety issues via incident reports, phone calls, and emails when appropriate.

Upon GSO's meeting with the Police Commissioner and the Superintendent, it was suggested and recommended GSO have uniformed officers as additional security out in the front of the building during the first month of business. GSO will work with the City of Cambridge to hire uniformed officers during the first month of business as requested. Per the Police Commissioner and the Superintendent, the duties of the police officers would be to provide additional surveillance of the facility entrance and exit and perimeter inspections. The Police Department would like GSO to submit the opening day plan one month before our scheduled opening day. Our security system (pre-approved by the Cambridge Police Department and the Cannabis Control Commission) is supported by a comprehensive electronic security system comprised of cameras, motion detectors, and duress alarms, as well as comprehensive emergency procedures and employee training. GreenSoul Organics, LLC will ensure that its employees inform all customers that loitering is not tolerated, nor is littering. All identified violations of the Community Norms Agreement will be immediately reported.

- c.) The continued operation of or the development of adjacent uses as permitted in the Zoning Ordinance would be adversely affected by the nature of the proposed use, or (d);

Response: The proposed use for this location is adult-use retail only, with an emphasis on customer education. GreenSoul Organics, LLC is a locally- owned cannabis

company that has been certified as an Economic Empowerment Applicant. GSO is committed to setting the standard for operational excellence, not only within the Equity Programs established by the Cannabis Control Commission but within the entire cannabis industry. Accordingly, there are no applicable adjacent uses that will be developed or adversely affect the nature of the proposed use.

- d.) Nuisance or hazard would be created to the detriment of the health, safety and/or welfare of the occupant of the proposed use or the citizens of the city.

Response: In November of 2016, nearly 80% of Cambridge voters approved Question 4, the ballot initiative to legalize the adult use of marijuana. In July of 2017, Chapter 55 of the Acts of 2017, *An Act to Ensure Safe Access to Marijuana*, was adopted with requirements that people from communities that have been disproportionately harmed by marijuana law enforcement are included in the newly legal marijuana industry. These programs were developed in responses to evidence which demonstrates that certain populations, particularly Black and Latinos, have been disproportionately impacted by high rates of arrest and incarceration for marijuana and other drug crimes as a result of state and federal drug policy. Criminalization has had long-term ill effects, not only on the individuals arrested and incarcerated but also on their families and communities. Although Cambridge was not one of the 29 cities designated as an area of disproportionate impact, the city has established a regulatory scheme that prioritizes Economic Empowerment Applicants such as the GreenSoul Organics, LLC. Moreover, since Cambridge first adopted its zoning in 2013, a vast majority of all city officials, department heads, community activists, and elected officials have devoted an extraordinary amount of time, effort, and thought to develop standards to apply to this emerging industry in Cambridge. Approving GSO for a special permit will reduce the detriment of criminalization, and incarceration so that customers have safe access to marijuana products.

Through the Cannabis Control Commission regulations, GSO will work closely with the Cannabis Control Commission to ensure no nuisances or hazards will negatively affect the health, safety, or welfare of occupants, neighbors, customers, employees, or the City of Cambridge. The community will be able to contact the owners of GSO directly if they have any complaints and the complaints will be addressed as soon as possible. GSO will be a good neighbor and will cooperate with other businesses and City officials to ensure our retail facility brings favorable business to Cambridge. There will not be any on-site consumption of marijuana products. Loitering will not be allowed or tolerated. There will be no noxious odors, as this is a retail facility, and GSO will not tolerate littering.

e.) For other reasons, the proposed use would not impair the Integrity of the district or adjoining District, or otherwise derogate from the intent and purpose of this Ordinance, and;

Response: The proposed GreenSoul Organics, LLC Cannabis Retail Store will not impair the integrity of the District or the adjoining District because it is located within the designated zoning area, Business B (BB), and its use will not be apparent to the public. Additionally, the design plan allows patrons to quickly and safely enter the facility and remain in an intake area until they are assisted by a GSO employee. As previously mentioned, our retail facility will also provide an opportunity to display artwork that will celebrate the historical accomplishments of the minority community in Cambridge. These design elements will enhance the pedestrian corridor along Massachusetts Avenue by offering a dynamic interaction with the streetscape in Central Square. Finally, the overall security plan provides a proven approach to safe and efficient entry and egress and establishes significant deterrent measures to prevent any noticeable nuisances associated with this emerging industry from occurring.

f.) The new use or building construction is consistent with the Urban Design Objectives set forth in Section 19.30

Response: GreenSoul Organics, LLC is investing time and resources to design a marijuana retail store with design elements that will reflect the rich culture and history of Cambridge. GSO's retail facility will complement and improve the aesthetics of the surrounding neighborhood. The design will shield from the public view the entirety of the sales area and state-regulated products, while also engaging the community with art displays that will be visible through the existing clear glass windows on the front facade.

The proposed security measures will be sensitively placed to provide a safe yet unobtrusive means of surveillance for the appropriate and most sensitive portions of the building and building sites. The design and use of the proposed facility will be consistent with and maintain the form and character desirable for the Central Square neighborhood.



CAMBRIDGE HISTORICAL COMMISSION

831 Massachusetts Avenue, 2nd Fl., Cambridge, Massachusetts 02139
Telephone: 617 349 4683 Fax: 617 349 3116 TTY: 617 349 6112
E-mail: histcomm@cambridgema.gov URL: http://www.cambridgema.gov/Historic

Bruce A. Irving, *Chair*, Susannah Barton Tobin, *Vice Chair*; Charles M. Sullivan, *Executive Director*
Joseph V. Ferrara, Chandra Harrington, Elizabeth Lyster; Caroline Shannon, Jo M. Solet, *Members*
Gavin W. Kleespies, Paula A. Paris, Kyle Sheffield, *Alternates*

CERTIFICATE OF NONAPPLICABILITY

Property: 759 Massachusetts Avenue
Applicant: John Kurt Miller, owner,
o/b/o GreenSoul Organics, tenant
Attention: Rebecca Adams

The Cambridge Historical Commission hereby certifies, pursuant to Chapter 2.78, Article III of the Code of the City of Cambridge and order establishing the Harvard Square Conservation District, that the work described below does not involve any activity requiring issuance of a Certificate of Appropriateness or Hardship:

- 1. Interior renovations for cannabis store.**
- 2. Remove and replace the storefront glazing system, maintaining the existing angled knee wall but introducing a second door as shown in the rendering submitted with the Application for Certificate. No alteration to the clear finish of the wood panels on either side of the store.**

All improvements shall be carried out as shown on the plans and specifications submitted by the applicant, except as modified above. Approved plans and specifications are incorporated by reference into this certificate.

This certificate is granted upon the condition that the work authorized herein is commenced within six months after the date of issuance. If the work authorized by this certificate is not commenced within six months after the date of issuance or if such work is suspended in significant part for a period of one year after the time the work is commenced, such certificate shall expire and be of no further effect; provided that, for cause, one or more extensions of time for periods not exceeding six months each may be allowed in writing by the Chair.


Case Number: 4379 Date of Certificate: August 10, 2020

Attest: A true and correct copy of decision filed with the office of the City Clerk and the Cambridge Historical Commission on August 10, 2020.

By Charles M. Sullivan/slb, Executive Director.

.....

Twenty days have elapsed since the filing of this decision.
No appeal has been filed _____. Appeal has been filed _____.
Date _____, City Clerk

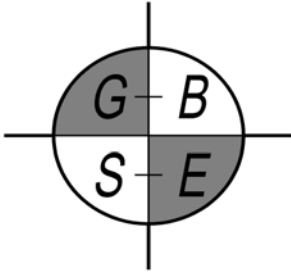

GREATER BOSTON SURVEY AND ENGINEERING

PAUL J. TYRELL

PROFESSIONAL ENGINEER
PROFESSIONAL LAND SURVEYOR

19 FREDITH ROAD
WEYMOUTH, MA 02189
(781) 331-6128
(781) 413-7029 (CELL)

DANIEL G. MacISAAC

PROFESSIONAL LAND SURVEYOR

18 FAIRVIEW ROAD
CANTON, MA 02021
(781) 562-0009
(617) 642-7065 (CELL)

MEMORANDUM

TO: Saba Kahasaai
Taba Moses
24 Sigourney St, Unit #2
Jamaica Plain, MA 02130

FROM: Paul J. Tyrell, P.E., P.L.S.
Greater Boston Survey and Engineering
17 Fredith Road
Weymouth, MA 02189

DATE: June 1, 2020

RE: Transportation Logistics Plan
Proposed Retail Dispensary – Green Soul Organics
759 Massachusetts Avenue
Cambridge, MA 02139

Greater Boston Survey and Engineering (GBSE) has completed a Transportation Logistics Plan in order to determine potential impacts associated with the proposed cannabis dispensary (Green Soul Organics) to be located at 759 Massachusetts Avenue in Cambridge, Massachusetts (hereafter referred to as “The Project”). The purpose of this memorandum is to identify available public transit options, evaluate parking supply/demand, evaluate loading/delivery areas and the impacts on nearby streets, sidewalks and surrounding neighborhoods, estimate traffic volumes expected to be generated by the proposed facility, and recommend a Transportation Demand Management (TDM) Plan for customers, employees, and delivery/loading activities, in order to minimize Project impacts. The general scope of this assessment is outlined in the City of Cambridge Transportation Logistics Plan Guidelines.

PROJECT DESCRIPTION

The proposed Project will consist of a 1,365 sf cannabis dispensary. The facility will be opened seven days a week from 9:00 AM to 10:00 PM Monday through Friday, 10:00 AM to 11:00 PM Saturday and, 11:00 AM to 8:00 PM Sunday. The dispensary will have seven (4) display case registers with employees working in the crowd with handheld devices to expedite ordering and purchasing.

INTRODUCTION

As part of this plan, a comprehensive field inventory of available public transit options, parking supply and demand, loading zone, pedestrian, and bicycle facilities within the study area was undertaken in December 2019, within 500-foot and quarter mile radius around the site. Figure 1 graphically depicts a survey of the inventory.

Pedestrian and Bicycle Facilities

The Project site is conveniently located in a pedestrian-friendly area and will be accessed by customers at the store front entrance onto Massachusetts Avenue. Within the study area, 6-ft wide sidewalks are provided along both sides of all streets with painted crosswalks provided at the intersections of Massachusetts Avenue and Inman Street as well as Massachusetts Avenue and Pleasant Street. In addition, dedicated bike lanes are provided along both sides of Massachusetts Avenue in proximity to the project location. Available public transit and bike facilities/stations are provided within less than a 5-minute walk. (See figure 1)

A BlueBike station is located across the street from the proposed dispensary (see Figure 1). This will allow employees to facilitate the use of bicycle transportation while limiting the need to store their bikes on-site.

Public Transportation Services

The Project site is conveniently located in close proximity to the MBTA Central Station. As such, a significant portion of employees and customers will utilize transportation to access the site. Public transportation services are provided within the study area by the Massachusetts Bay Transportation Authority (MBTA) for Bus and Subway service. Bus stop locations within the site vicinity are depicted on Figure 1. Within the study area, the MBTA operates the following bus and subway services:

**Table 1
MBTA BUS SERVICE SUMMARY**

<u>Route</u>	<u>Service</u>	<u>Stop Closest to Site</u>	<u>Distance From Site</u>	<u>Distance Walking</u>
1	Harvard – Dudley Via Massachusetts Ave	Massachusetts Ave at Pleasant	228 ft. north	1 minute
1	Harvard – Dudley Via Massachusetts Ave	Massachusetts Ave at Bigelow St	223 ft. north	1 minute
83	Rindge Ave – Central Square, Cambridge, MA	Prospect Street at Bishop Allen Drive	524 ft north	3 minutes
91	Sullivan – Central Square, Cambridge, MA	Prospect Street at Bishop Allen Drive	0.1 Miles south	3 minutes
70	Cedarwood – Central Square, Cambridge, MA	Western Ave at Green Street	524 ft south	3 Minutes
64	Oak Square – University Park or Kendal/MIT	Massachusetts Ave at Pearl Street	0.2 miles south	6 minutes
47	Central Square, Cambridge – Central Station	Massachusetts Ave at Pearl Street	0.2 miles south	6 minutes

MBTA SUBWAY SERVICE SUMMARY

<u>Line</u>	<u>Stop Closest to Site</u>	<u>Distance from Site</u>	<u>Distance Walking</u>	<u>Frequency</u>
MBTA Red Line Braintree/Alewife	Central	0.1 miles south	4 minutes	9-12 Minutes

Parking and Loading Availability

The Project proposes to use existing on and off-street public parking within short walking distance (10 mins.) to the project site. There are three (3) public parking lots (No. 6, 8 & No. 9) that have 114 pay-for parking spots. In addition, there is a 290-spot municipal garage (Green Street Garage) within walking distance to the project location. Finally, there is available on-street parking (e.g., metered 2-hour parking, 15-minute parking, etc.) in the vicinity of the site.

All loading deliveries will be handled utilizing an existing loading zone area on the public alley behind the project building off Inman Street. The Applicant will attempt to schedule delivery times to avoid undue congestion, although for security reasons required, the specific delivery times and dates will vary and will need to be kept confidential. The loading zone is expected to be utilized approximately twenty (20) times per week.

PROJECT-GENERATED TRAFFIC

The cannabis dispensary is predicted to generate approximately 124 vehicle trips (63 vehicles entering and 61 exiting) expected during the weekday evening peak-hour, and 96 vehicle trips (49 vehicles entering and 47 exiting) expected during the Saturday midday peak hour. It should be noted that up to 40 percent of the customers' peak hour trips will be transit, pedestrian and bicycle trips. It is important to note that these estimates are conservatively high and given the area's constrained parking supply and available public transportation, actual vehicle trip generation should be significantly less. See Table 3 for project project-generated traffic.

OPENING CONDITIONS OPERATIONS PLAN

Crowd and Customer Management Logistics

In anticipation of large crowds during the opening days and months, the following is being proposed:

- **Additional Staff:** There will be additional security/concierge specifically focused on managing the crowds both internally and on the street along Mass Ave. These additional staff members will serve as concierge and will not replace the required security and check in personnel as required by the CCC regulations.
- **Appointment Only:** For the initial first six months traffic will be intensely monitored and if deemed warranted the facility will operate under appointment only conditions. During the initial 6 months of operation there will be additional staff to monitor lines as concierge/security to maintain order in the public way. Queuing in the sidewalk will not be allowed. The total daily customer volume is anticipated as follows: The dispensary will have a maximum of 364 customers per day (13 hours per day x 4 customer per hour (per register x 7 registers). There will be a maximum of 14 customers in the facility at any one time because the average customer time in the dispensary will be approximately 15-20 minutes after which the customer leave and the next appointment will begin. This data is based on other cannabis dispensaries that have been in operation of similar size.
- **Crowd Management Software/Technology:** We will utilize Q-Less, an Appointment Scheduling and Queue Management System designed to allow customers to schedule an appointment via mobile phone or our website. With queue management software, customers are given a personal wait time forecast. Timely updates and notifications alert customers as they move to the front of the queue. Accurate wait times keep them in the loop so they're free to tend to other business, instead of waiting in line or a crowded lobby. The app will update customers via text messaging and then will notify the customer when it is their turn.
- **Coordinate with Cambridge Police:** In advance of its opening day GreenSoul will coordinate with the Central Square Sargent of the Cambridge Police to arrange for the appropriate detail, discuss any proposed logistics for crowd management and share any industry information the police may find useful.

TRANSPORTATION DEMAND MANAGEMENT (TDM)

Reducing the amount of traffic generation by the Project is an important component of the development. The goal of the TDM plan is to reduce the use of Single Occupant Vehicles by encouraging healthy transportation choices. The following measures will be implemented in an effort to reduce the number of vehicle trips generated:

- Provide MBTA T-Pass subsidies to all employees.
- Offer all employees Gold-Level Bluebikes Bikeshare membership.

- Provide lockers for employees that walk or bike to work.
- Have available an air pump and bicycle repair tools for employees and customers to use when needed.
- Designate an employee of the facility as a Transportation Coordinator (TC) to manage the implementation of TDM measures. The TC will:
 - Post in a central and visible location (i.e., lobby for customers, break room for employees) information on available non-automobile services in the area, including, but not limited to:
 - Available pedestrian and bicycle facilities near the Project site.
 - “Getting Around Cambridge” map
 - Locations of bicycle parking.
 - Bluebikes regional public bikeshare system.
 - Carpool-matching programs.
 - Provide a real-time transportation display screen in a central location to help people decide which mode to choose for each trip.
 - Provide and maintain information on the Project’s public website, newsletters, social media, etc. on how to access the site by all modes, with emphasis on sustainable modes.
 - Participate in any TC training offered by the City.
 - Provide a one-time contribution to the City toward transportation, transit and/or bicycle improvements to support non-automobile.

The above strategies will encourage non-auto travel by the employees.

CONCLUSIONS

GBSE has completed a Transportation Assessment of the potential impacts on the transportation infrastructure associated with the proposed cannabis dispensary (GreenSoul) to be located at 759 Massachusetts Avenue in Cambridge, MA. Based on this assessment, we have concluded the following with respect to the Project:

- The initial opening of the proposed facility will result in significant customers’ activity, which will be reduced over time as more dispensaries open.
- The need for a Traffic Management Plan for the initial opening period should be finalized prior to opening and in consultation with City staff.
- Parking in the area is constrained and will help to reduce auto travel to the site and encourage transit usage.
- Public transportation is available in the immediate Project vicinity to accommodate both employees and customers.
- The Project proponent has committed to an aggressive TDM plan to reduce automobile travel to the site and promote transit, bicycle and walking.

In consideration of the above, we have concluded that the Project can be accommodated within the confines of the existing transportation infrastructure in a safe and efficient manner.

Table 3
TRIP GENERATION SUMMARY
759 MASS AVECANNABIS
DISPENSARY

Time Period/Direction	Person Trips							Automobile Trips ^b	Employees Trips	Total Trips
	Proposed Cannabis Dispensary (10 Registers) ^a	Drive Alone Trips (41%)	Ridesharing Trips (13%)	Transit Trips (16%)	Pedestrian Trips (19%)	Bicycle Trips (6%)	Other Trips (5%)			
Weekday Evening Peak Hour:										
Entering	169	81	22	27	32	7	6	60	3	63
<u>Exiting</u>	<u>169</u>	<u>81</u>	<u>22</u>	<u>27</u>	<u>32</u>	<u>7</u>	<u>6</u>	<u>60</u>	<u>1</u>	<u>61</u>
Total	338	162	44	54	46	14	12	120	4	124
Saturday Midday Peak Hour:										
Entering	91	37	12	15	17	5	5	47	2	49
<u>Exiting</u>	<u>91</u>	<u>37</u>	<u>12</u>	<u>15</u>	<u>17</u>	<u>5</u>	<u>5</u>	<u>47</u>	<u>0</u>	<u>47</u>
Total	182	74	24	30	34	10	10	94	2	96

^aBased on customer count data from nearby dispensaries of similar size. Projection on 16.9 Customers per register Rate (20 Registers)

^bDrive-alone plus rideshare person trips divided by vehicle occupancy ratio of 1.05 persons per vehicle per local census data.

PROJECT: GREEN SOUL ORGANICS



PROJECT ADDRESS:
759 MASSACHUSETTS AVE
CAMBRIDGE MASSACHUSETTS

ARCHITECT:
KHALSA DESIGN INC.
ADDRESS:
17 IVALOO STREET, SUITE 400
SOMERVILLE, MA 02143

CLIENT:
GREEN SOUL ORGANICS

CITY OF CAMBRIDGE SUBMISSION 8/10/2020



PROJECT LOCUS

Architectural Drawing List		
Sheet Number	Sheet Name	Sheet Issue Date
A-000	Cover Sheet	08/10/20
A-020	Locus / Context Plan	08/10/20
A-021	Expanded Locus Plan	08/10/20
A-022	Site Plan / Logistics	08/10/20
A-101	Proposed Dispensary Floor Plan	08/10/20
A-102	Circulation Plan & Bike Room Plan	08/10/20
A-103	Proposed Security Plans	08/10/20
AV-1	Interior Perspectives	08/10/20

PROJECT NAME

GREEN SOUL ORGANICS

PROJECT ADDRESS

759 Massachusetts Avenue Cambridge, MA

CLIENT

GREEN SOUL ORGANICS LLC

ARCHITECT



KHALSA

17 IVALOO STREET SUITE 400
SOMERVILLE, MA 02143
TELEPHONE: 617-591-8682

CONSULTANTS:

COPYRIGHT KDI © 2020
THESE DRAWINGS ARE NOW AND DO
REMAIN THE SOLE PROPERTY OF KHALSA
DESIGN INC. USE OF THESE PLANS OR ANY
FORM OF REPRODUCTION OF THIS DESIGN
IN WHOLE OR IN PART WITHOUT EXPRESS
WRITTEN CONSENT IS PROHIBITED AND
SHALL RESULT IN THE FULLEST EXTENT
OF PROSECUTION UNDER LAW

REGISTRATION



Project number 19112
Date 8/10/2020
Drawn by DM / JWC
Checked by JSK
Scale

REVISIONS


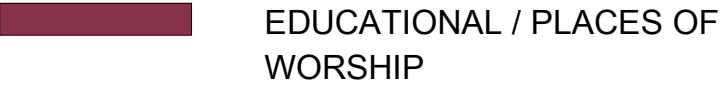



No.	Description	Date

Cover Sheet

A-000

GREEN SOUL ORGANICS

SITE CONTEXT LEGEND

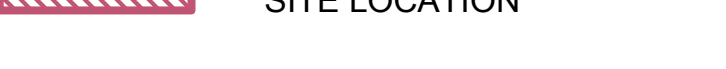-  BUS STOP
-  EDUCATIONAL / PLACES OF WORSHIP
-  PARKS & PLAYGROUNDS
-  PROPOSED DISPENSARIES
-  SITE LOCATION

PROJECT NAME
GREEN SOUL ORGANICS

PROJECT ADDRESS
 759 Massachusetts Avenue Cambridge, MA

CLIENT
GREEN SOUL ORGANICS LLC

ARCHITECT


DESIGN
KHALSA

17 IVALOO STREET SUITE 400
 SOMERVILLE, MA 02143
 TELEPHONE: 617-591-8682

CONSULTANTS:

COPYRIGHT KDI © 2020
 THESE DRAWINGS ARE NOW AND DO
 REMAIN THE SOLE PROPERTY OF KHALSA
 DESIGN INC. USE OF THESE PLANS OR ANY
 FORM OF REPRODUCTION OF THIS DESIGN
 IN WHOLE OR IN PART WITHOUT EXPRESS
 WRITTEN CONSENT IS PROHIBITED AND
 SHALL RESULT IN THE FULLEST EXTENT
 OF PROSECUTION UNDER LAW




Project number	19112
Date	8/10/2020
Drawn by	DM / WC
Checked by	Checker
Scale	As indicated

REVISIONS

No.	Description	Date

Locus / Context Plan



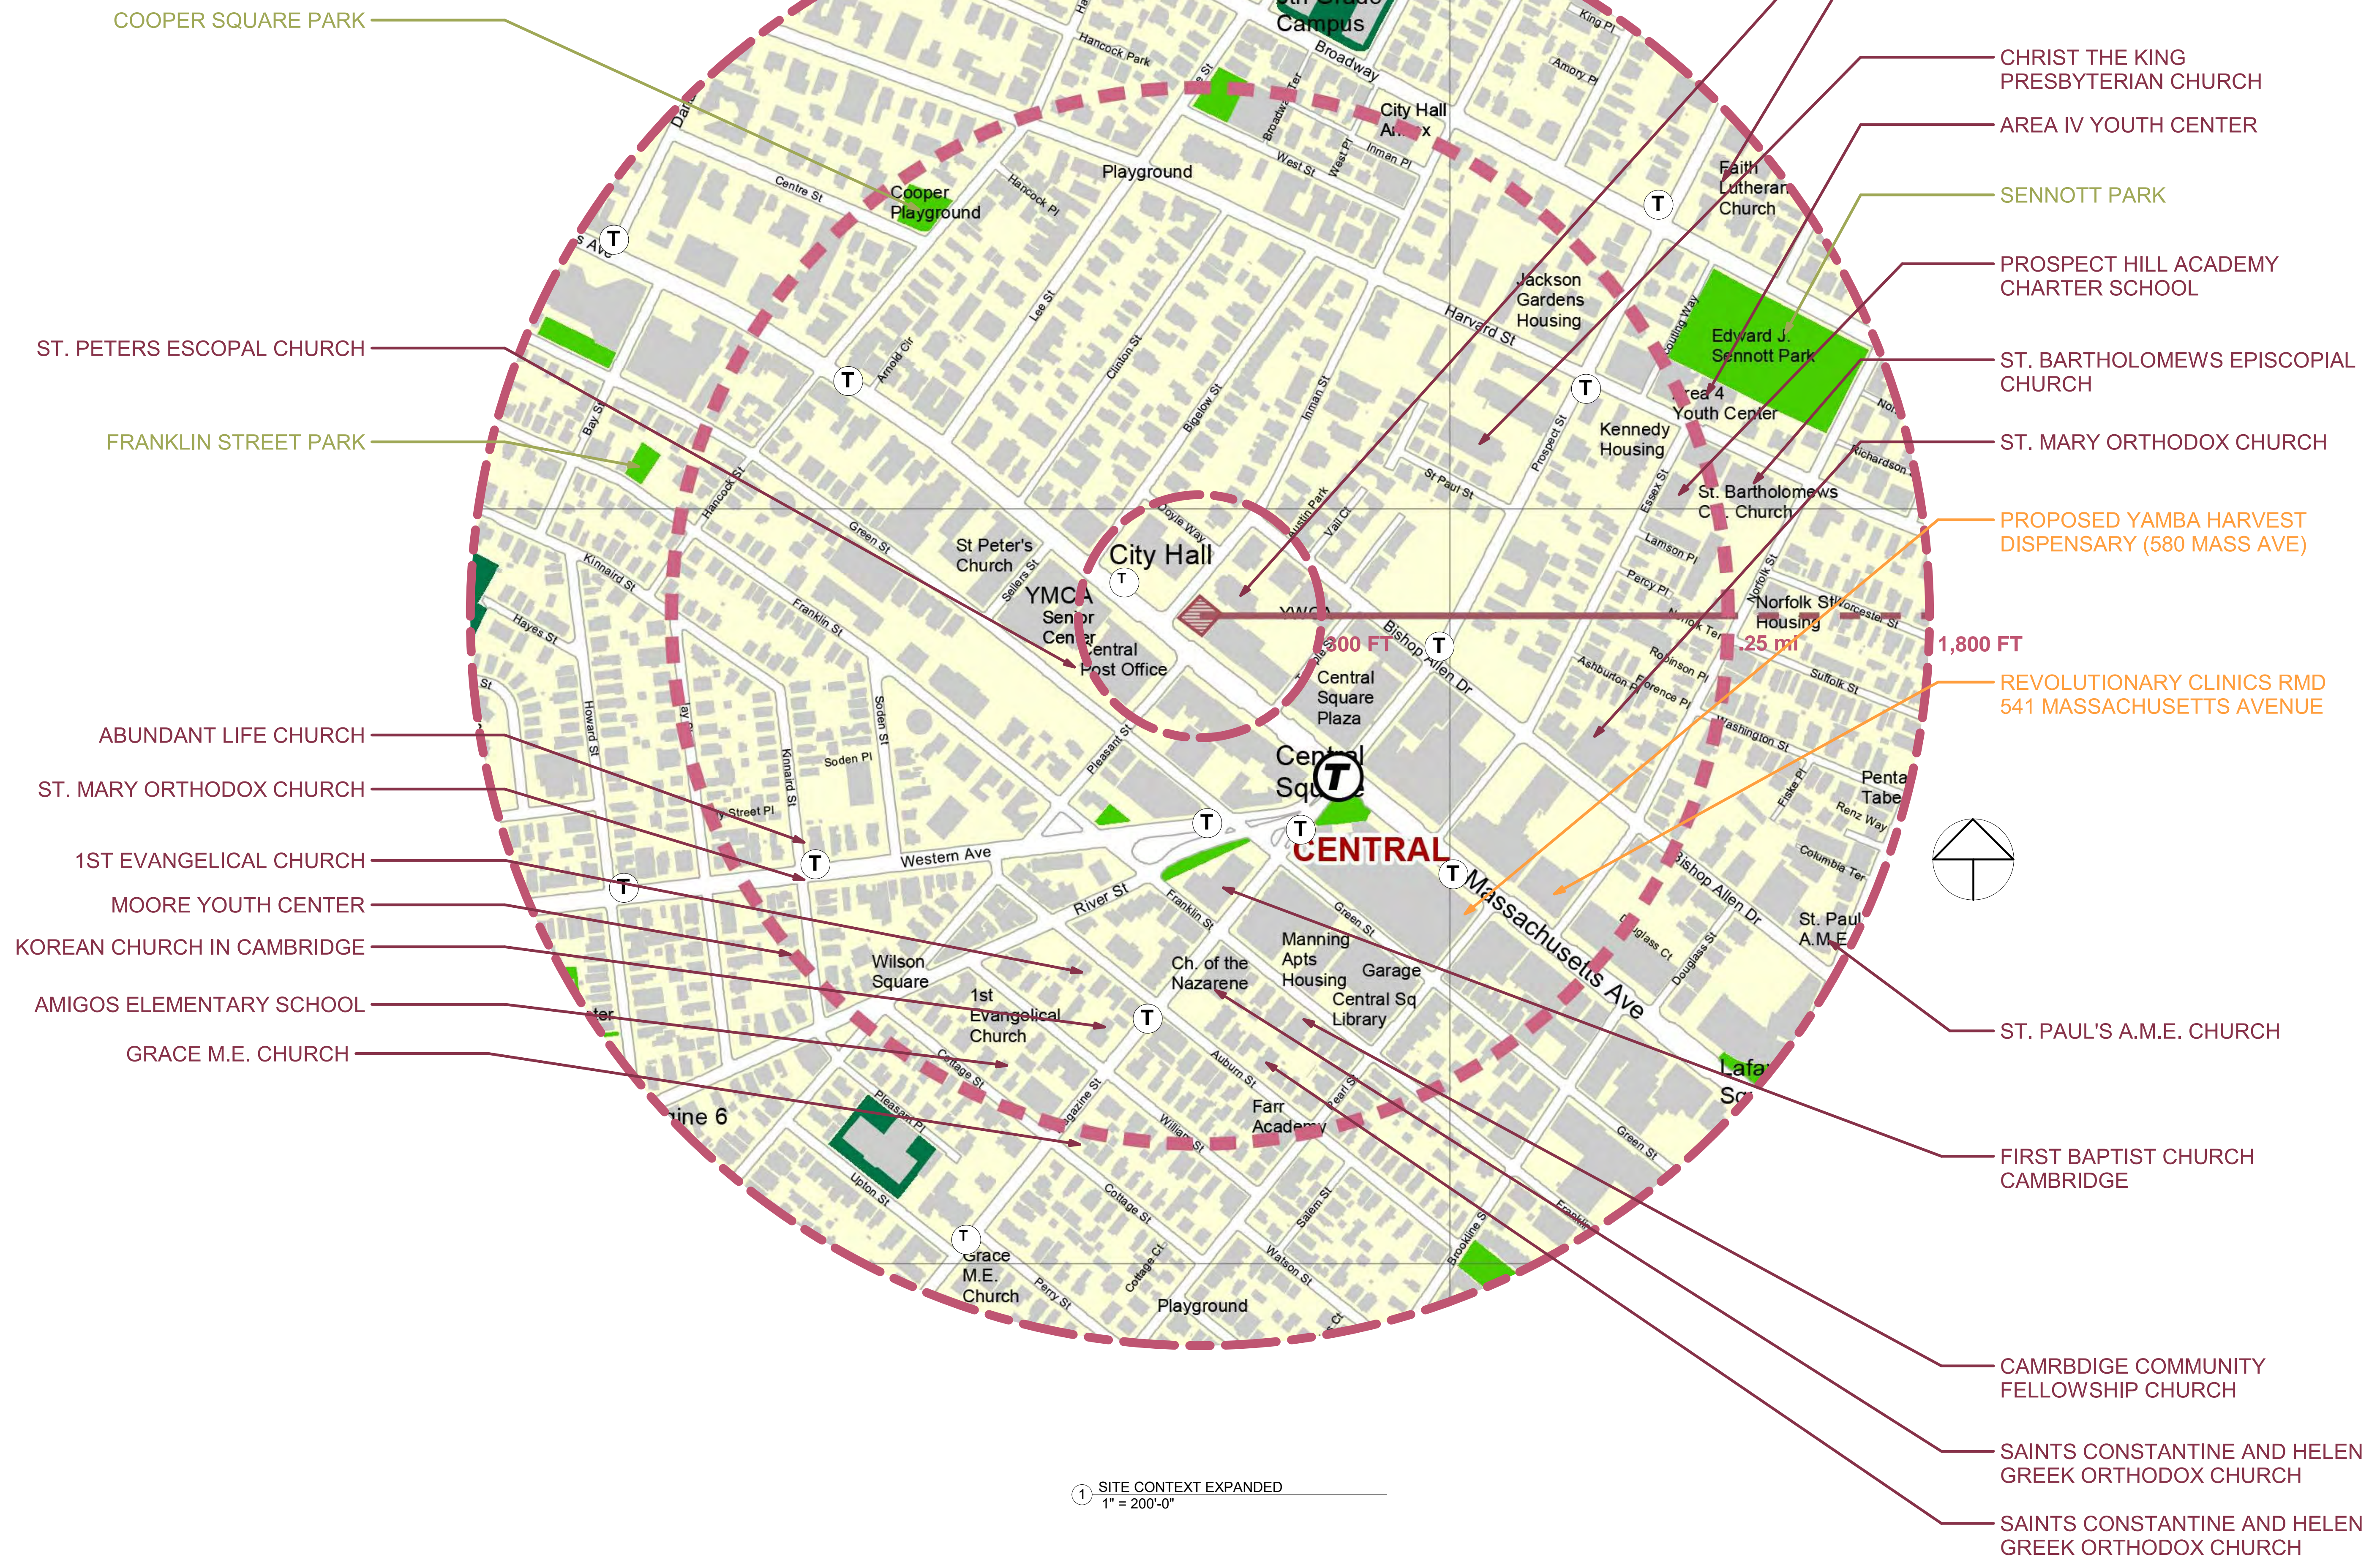


A-020
 GREEN SOUL ORGANICS



① SITE CONTEXT EXPANDED
 1" = 200'-0"

I:\TKG-SERVER\DATA\19112-19112-TABA-759 Mass Ave Dispensary\03_ARCH_SD_DDI\759 Mass Ave Dispensary 8.10.20.rvt
 8/9/2020 10:10:00 PM

SITE CONTEXT LEGEND

-  BUS STOP
-  EDUCATIONAL / PLACES OF WORSHIP
-  PARKS & PLAYGROUNDS
-  PROPOSED DISPENSARIES
-  SITE LOCATION

PROJECT NAME
GREEN SOUL ORGANICS

PROJECT ADDRESS
 759 Massachusetts Avenue Cambridge, MA

CLIENT
GREEN SOUL ORGANICS LLC

ARCHITECT

DESIGN

KHALSA

17 IVALOO STREET SUITE 400
 SOMERVILLE, MA 02143
 TELEPHONE: 617-591-8682

CONSULTANTS:

COPYRIGHT KDI © 2020
 THESE DRAWINGS ARE NOW AND DO
 REMAIN THE SOLE PROPERTY OF KHALSA
 DESIGN INC. USE OF THESE PLANS OR ANY
 FORM OF REPRODUCTION OF THIS DESIGN
 IN WHOLE OR IN PART WITHOUT EXPRESS
 WRITTEN CONSENT IS PROHIBITED AND
 SHALL RESULT IN THE FULLEST EXTENT
 OF PROSECUTION UNDER LAW



REGISTRATION

Project number 19112
 Date 8/10/2020
 Drawn by DM / WC
 Checked by Checker
 Scale As indicated


REVISIONS

No.	Description	Date

Expanded Locus Plan


A-021

GREEN SOUL ORGANICS

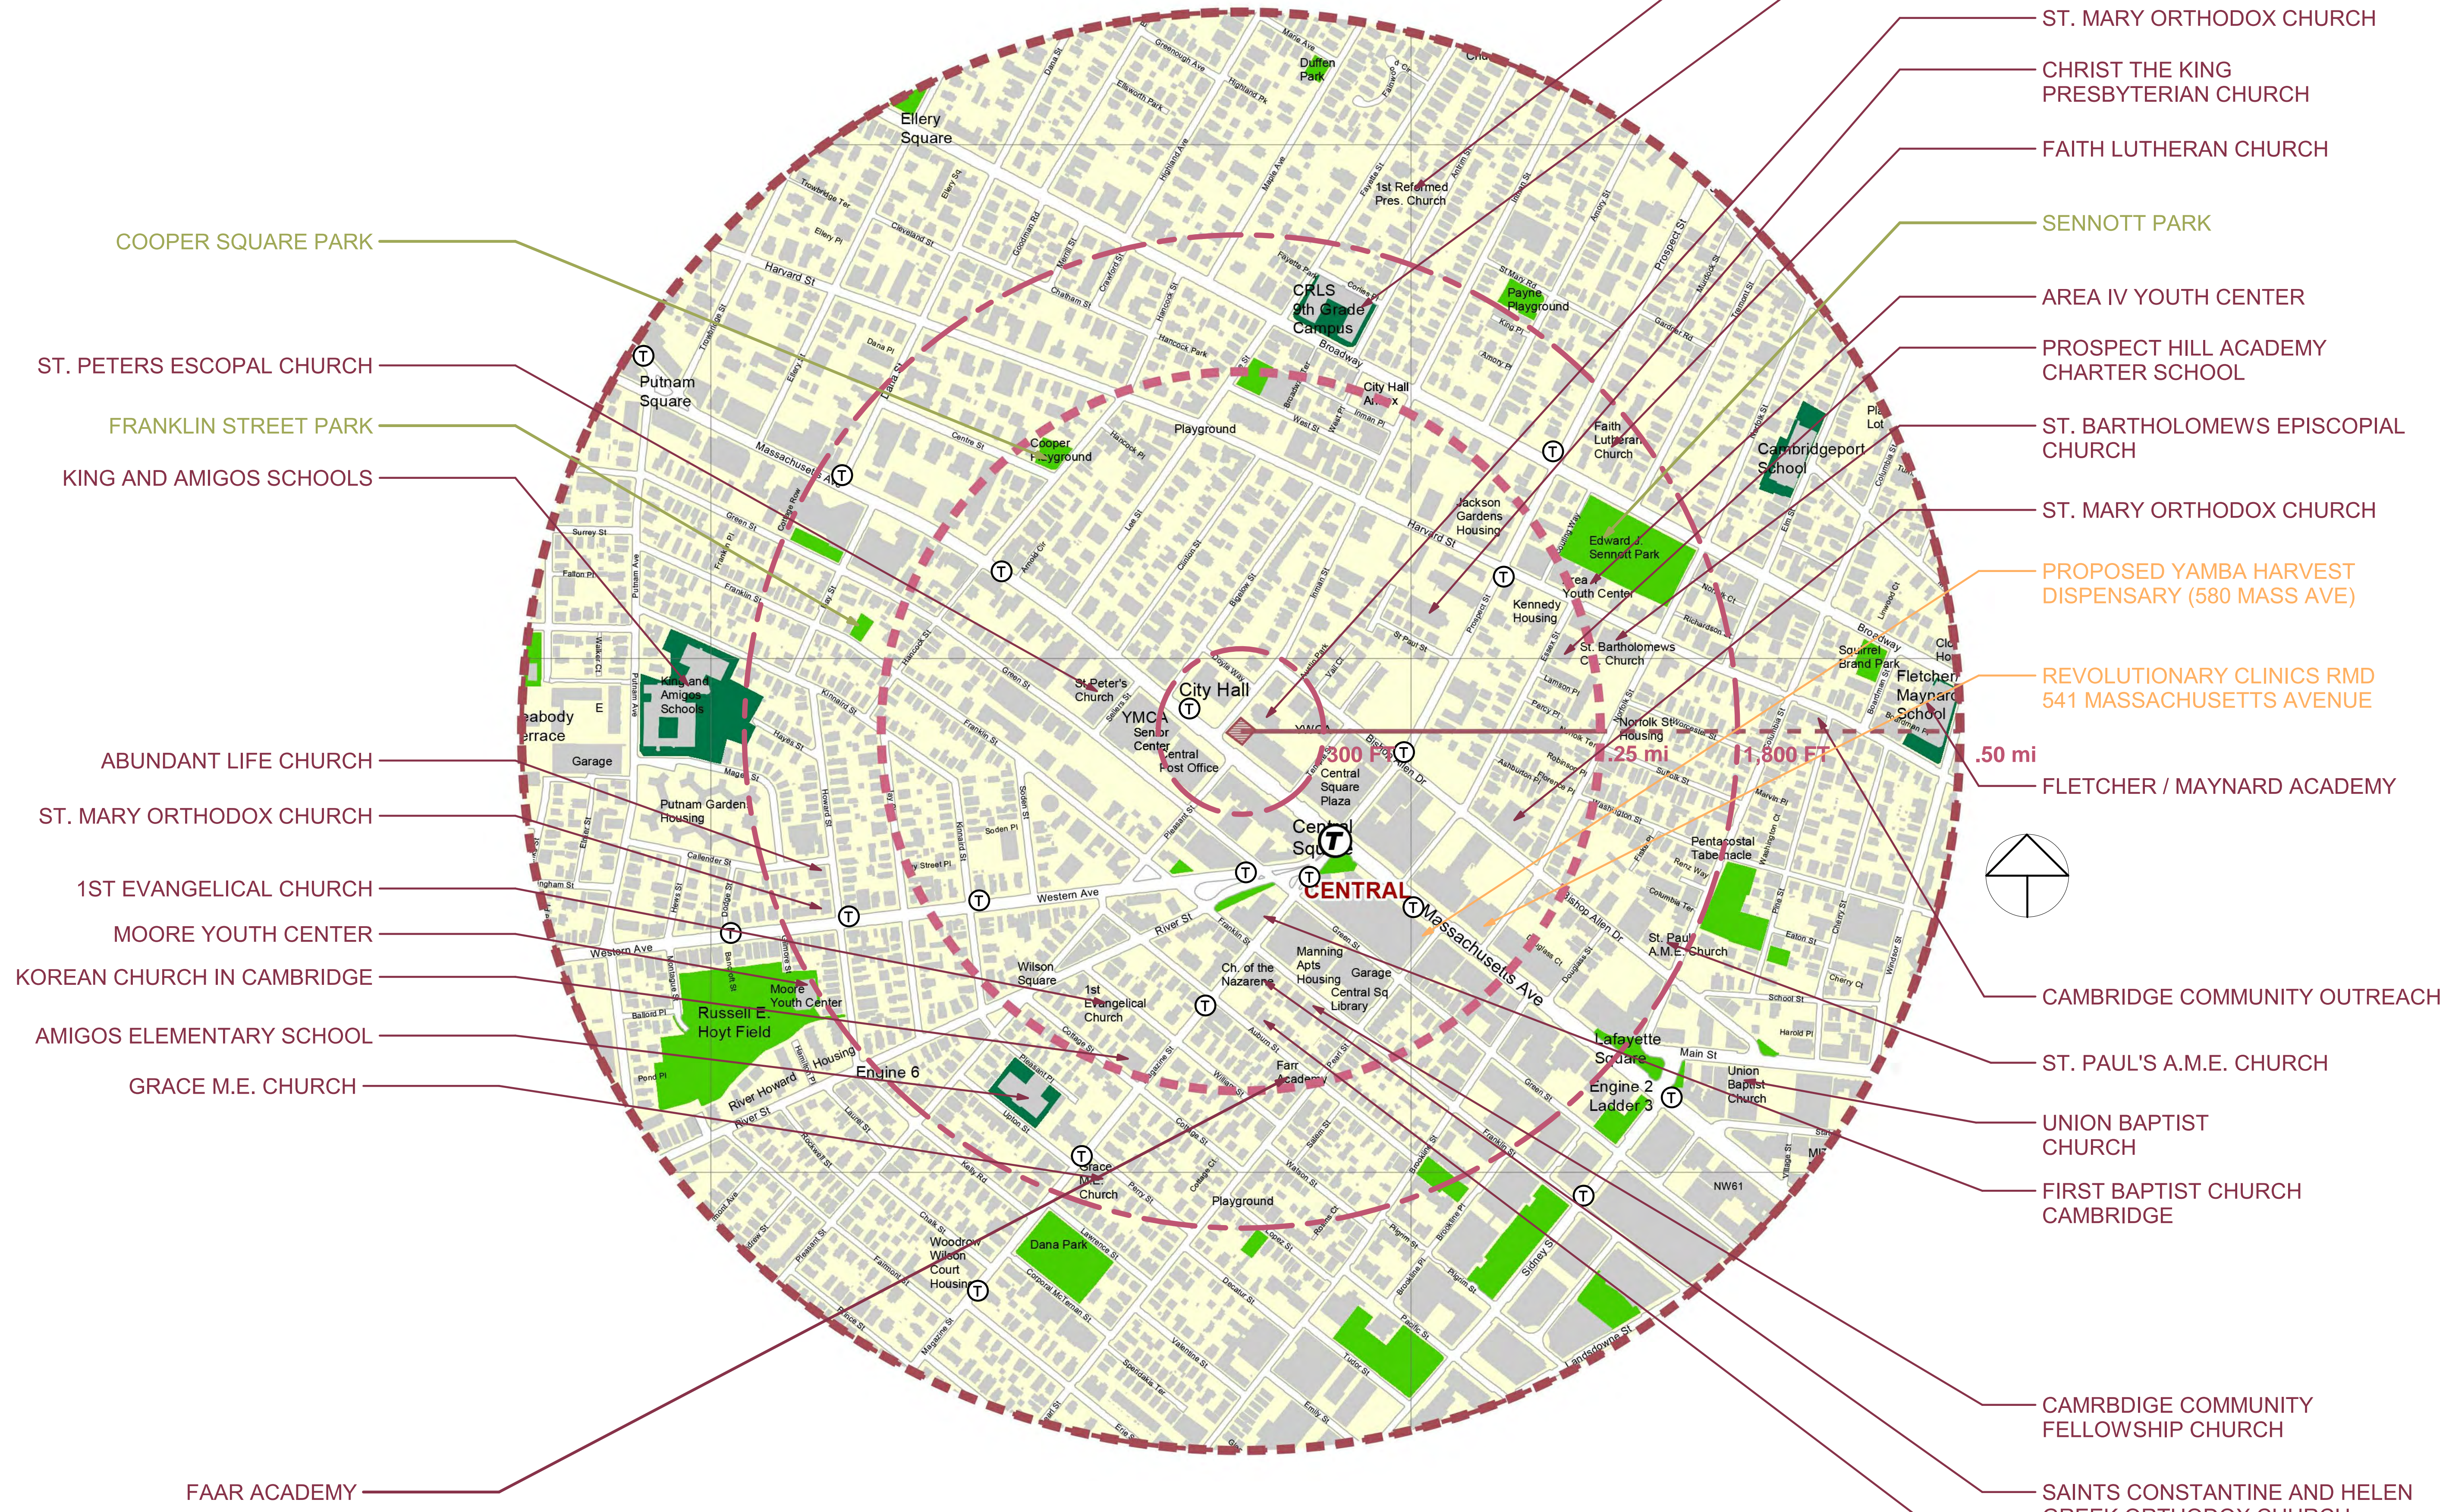

- FIRST REFORMED PRESBYTERIAN CHURCH OF CAMBRIDGE
- CAMBRIDGE RINDGE AND LATIN SCHOOL
- ST. MARY ORTHODOX CHURCH
- CHRIST THE KING PRESBYTERIAN CHURCH
- FAITH LUTHERAN CHURCH
- SENNOTT PARK
- AREA IV YOUTH CENTER
- PROSPECT HILL ACADEMY CHARTER SCHOOL
- ST. BARTHOLOMEWS EPISCOPIAL CHURCH
- ST. MARY ORTHODOX CHURCH
- PROPOSED YAMBA HARVEST DISPENSARY (580 MASS AVE)
- REVOLUTIONARY CLINICS RMD 541 MASSACHUSETTS AVENUE
- FLETCHER / MAYNARD ACADEMY
- CAMBRIDGE COMMUNITY OUTREACH
- ST. PAUL'S A.M.E. CHURCH
- UNION BAPTIST CHURCH
- FIRST BAPTIST CHURCH CAMBRIDGE
- CAMBRIDGE COMMUNITY FELLOWSHIP CHURCH
- SAINTS CONSTANTINE AND HELEN GREEK ORTHODOX CHURCH
- SAINTS CONSTANTINE AND HELEN GREEK ORTHODOX CHURCH

1 SITE CONTEXT
 1" = 300'-0"

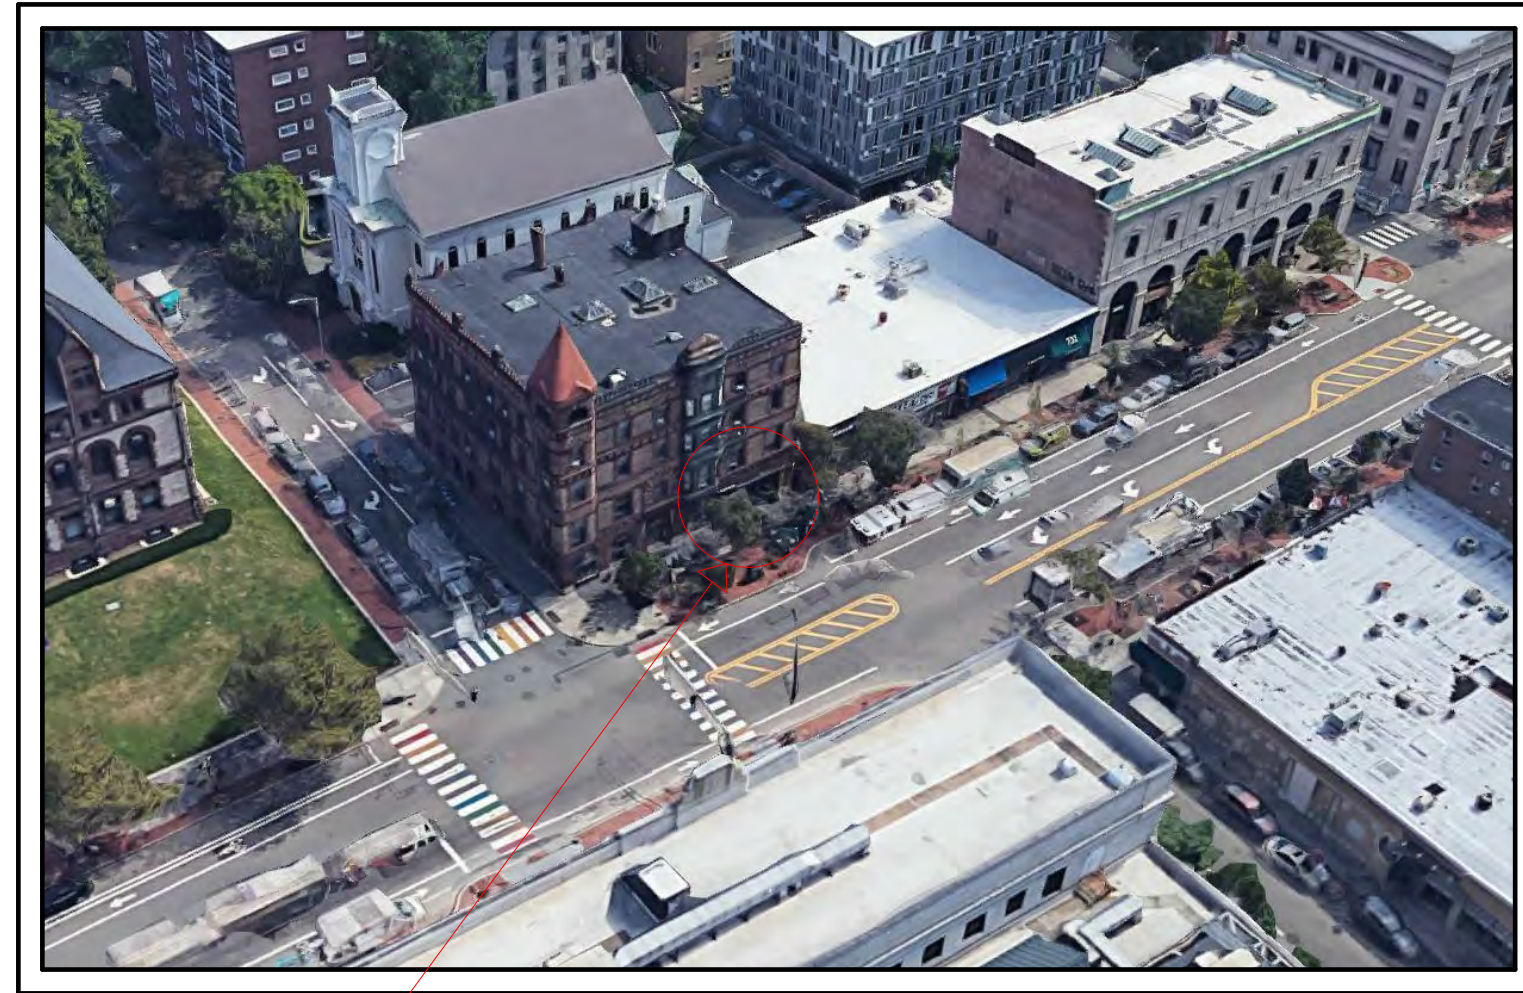

AERIAL FRONT VIEW



PROPOSED LOCATION
759 MASS AVE

AERIAL SITE PLAN





EXISTING ENTRANCE



EXISTING SIGNAGE



CAMBRIDGE GIS MAP

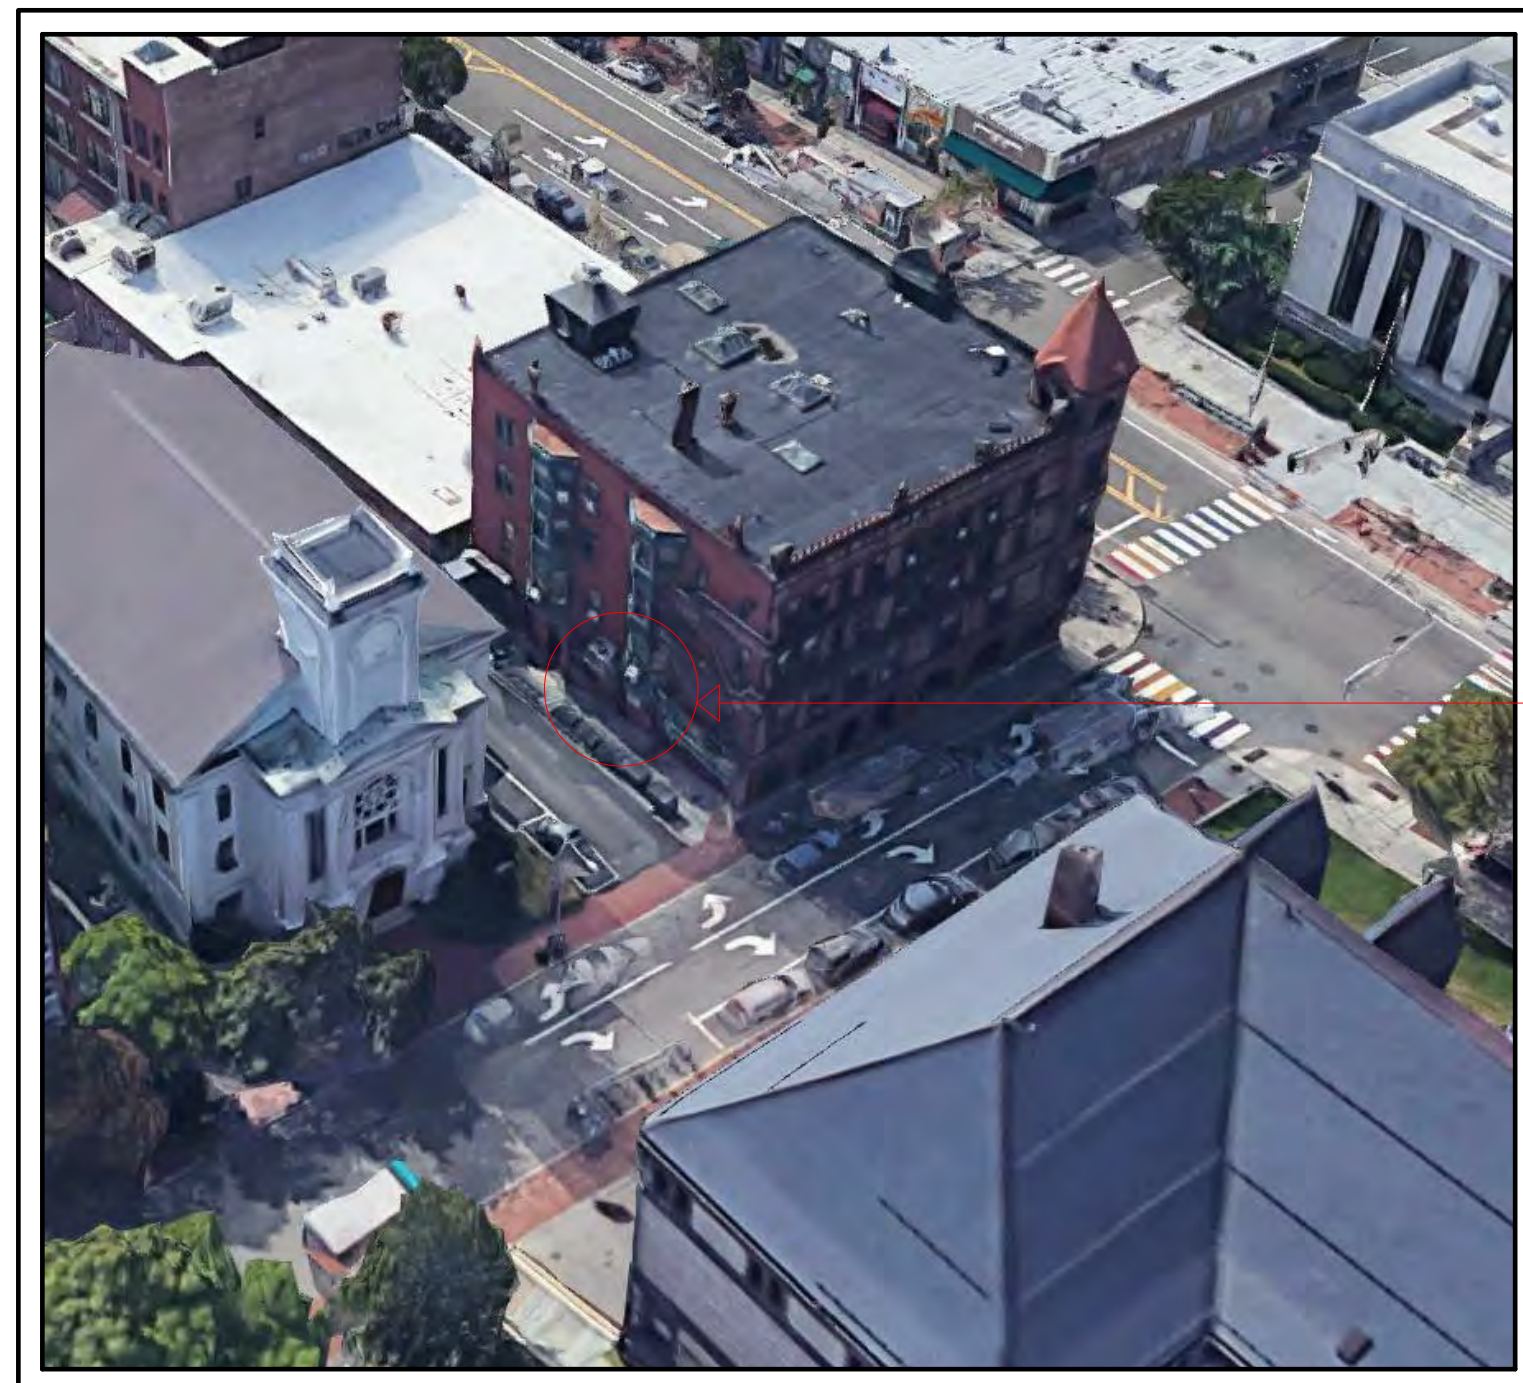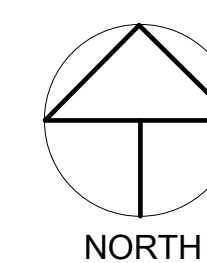

AERIAL REAR VIEW



LOADING LOCATION

NOTES:

1. THE BUILDING AND ALL COMMERCIAL/ RETAIL SPACES ARE EXISTING
2. ALL DIMENSIONS AND SQUARE FOOTAGE INDICATED ARE PROVIDED BY ASSESSORS DATA BASE INFORMATION.
3. EXISTING STREET SIDE HANDICAP PARKING AND METERED PARKING.
4. EXISTING BICYCLE RACKS ALONG SIDEWALK.
5. EXISTING STREET SIDE LOADING ZONES.
6. EXISTING SIDEALKS FOR PEDESTRIAN ACCESS.
7. ALL SITE LIGHTING IS EXISTING TO REMAIN.

PROJECT NAME

GREEN SOUL ORGANICS

PROJECT ADDRESS

759 Massachusetts Avenue Cambridge, MA

CLIENT

GREEN SOUL ORGANICS LLC

ARCHITECT



KHALSA

17 IVALOO STREET SUITE 400
SOMERVILLE, MA 02143
TELEPHONE: 617-591-8682

CONSULTANTS:

COPYRIGHT KDJ © 2020
THESE DRAWINGS ARE NOW AND DO
REMAIN THE SOLE PROPERTY OF KHALSA
DESIGN INC. USE OF THESE PLANS OR ANY
FORM OF REPRODUCTION OF THIS DESIGN
IN WHOLE OR IN PART WITHOUT EXPRESS
WRITTEN CONSENT IS PROHIBITED AND
SHALL RESULT IN THE FULLEST EXTENT
OF PROSECUTION UNDER LAW

REGISTRATION



Project number	19112
Date	8/10/2020
Drawn by	DM / WC
Checked by	JSK
Scale	


REVISIONS

No.	Description	Date


**Site Plan /
Logistics**

A-022

GREEN SOUL ORGANICS

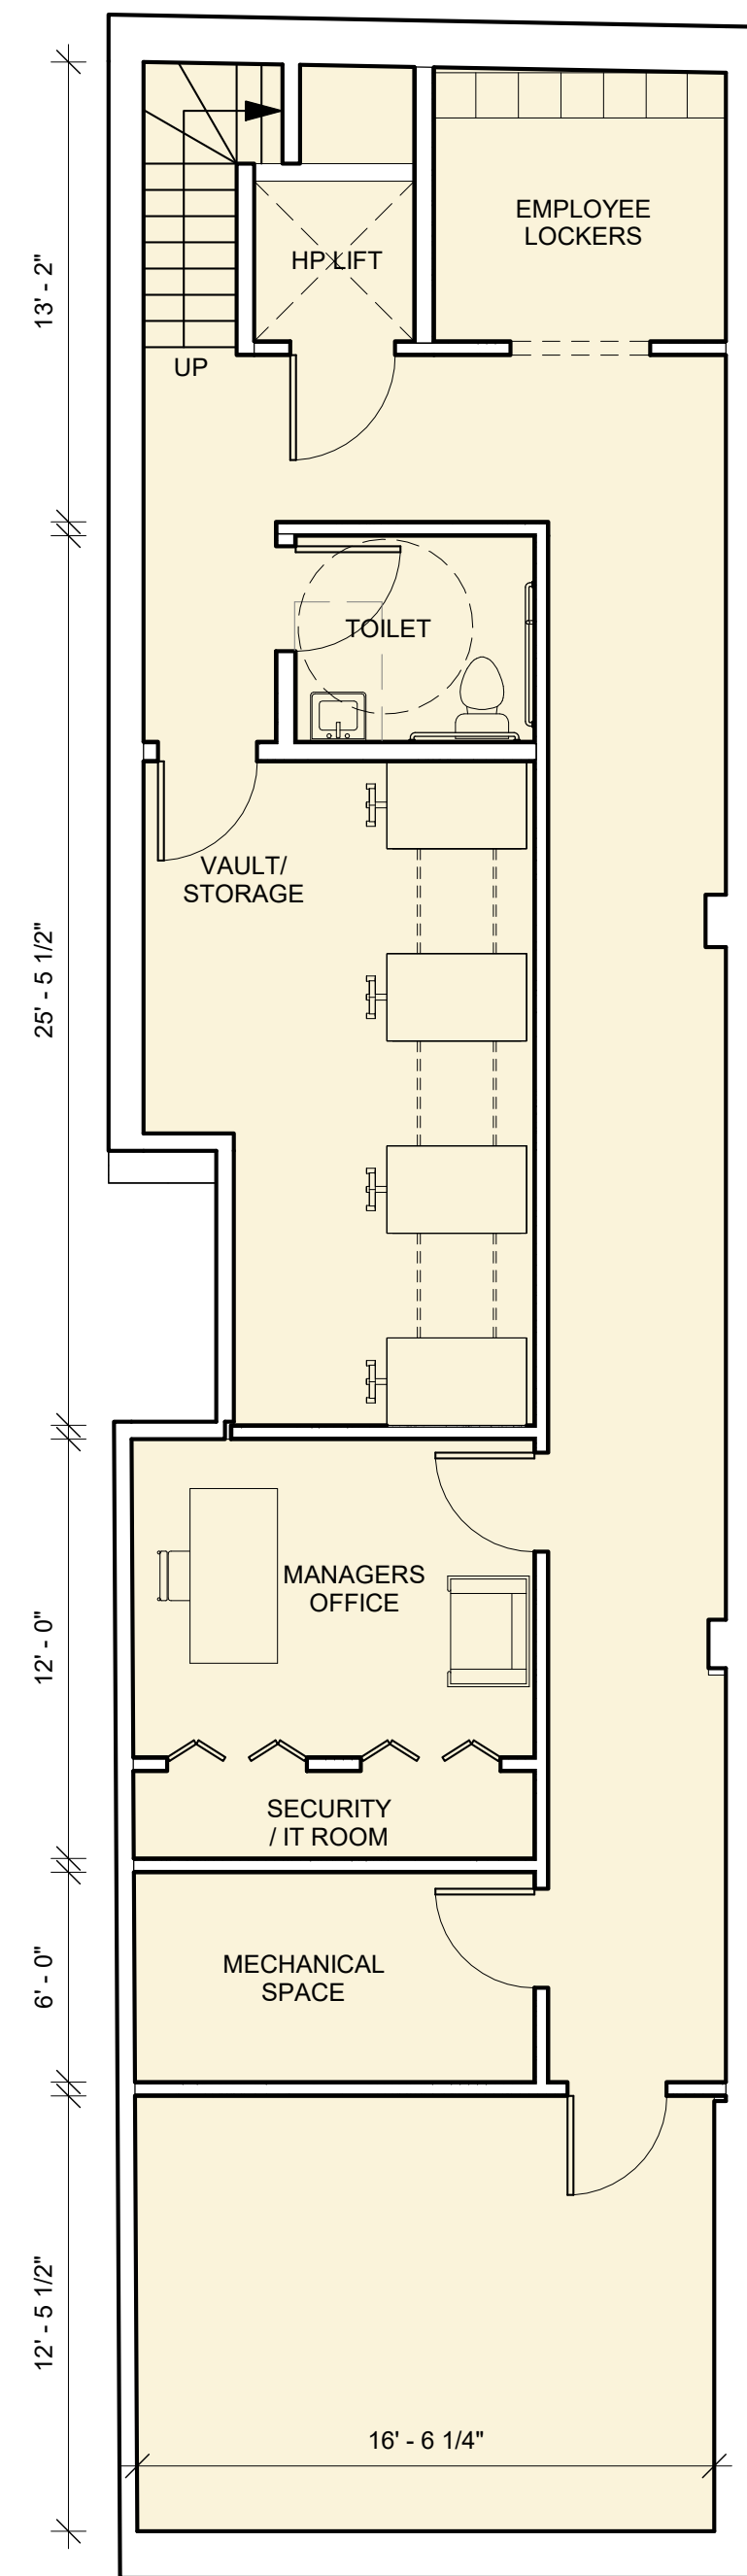

② Basement Level
3/16" = 1'-0"

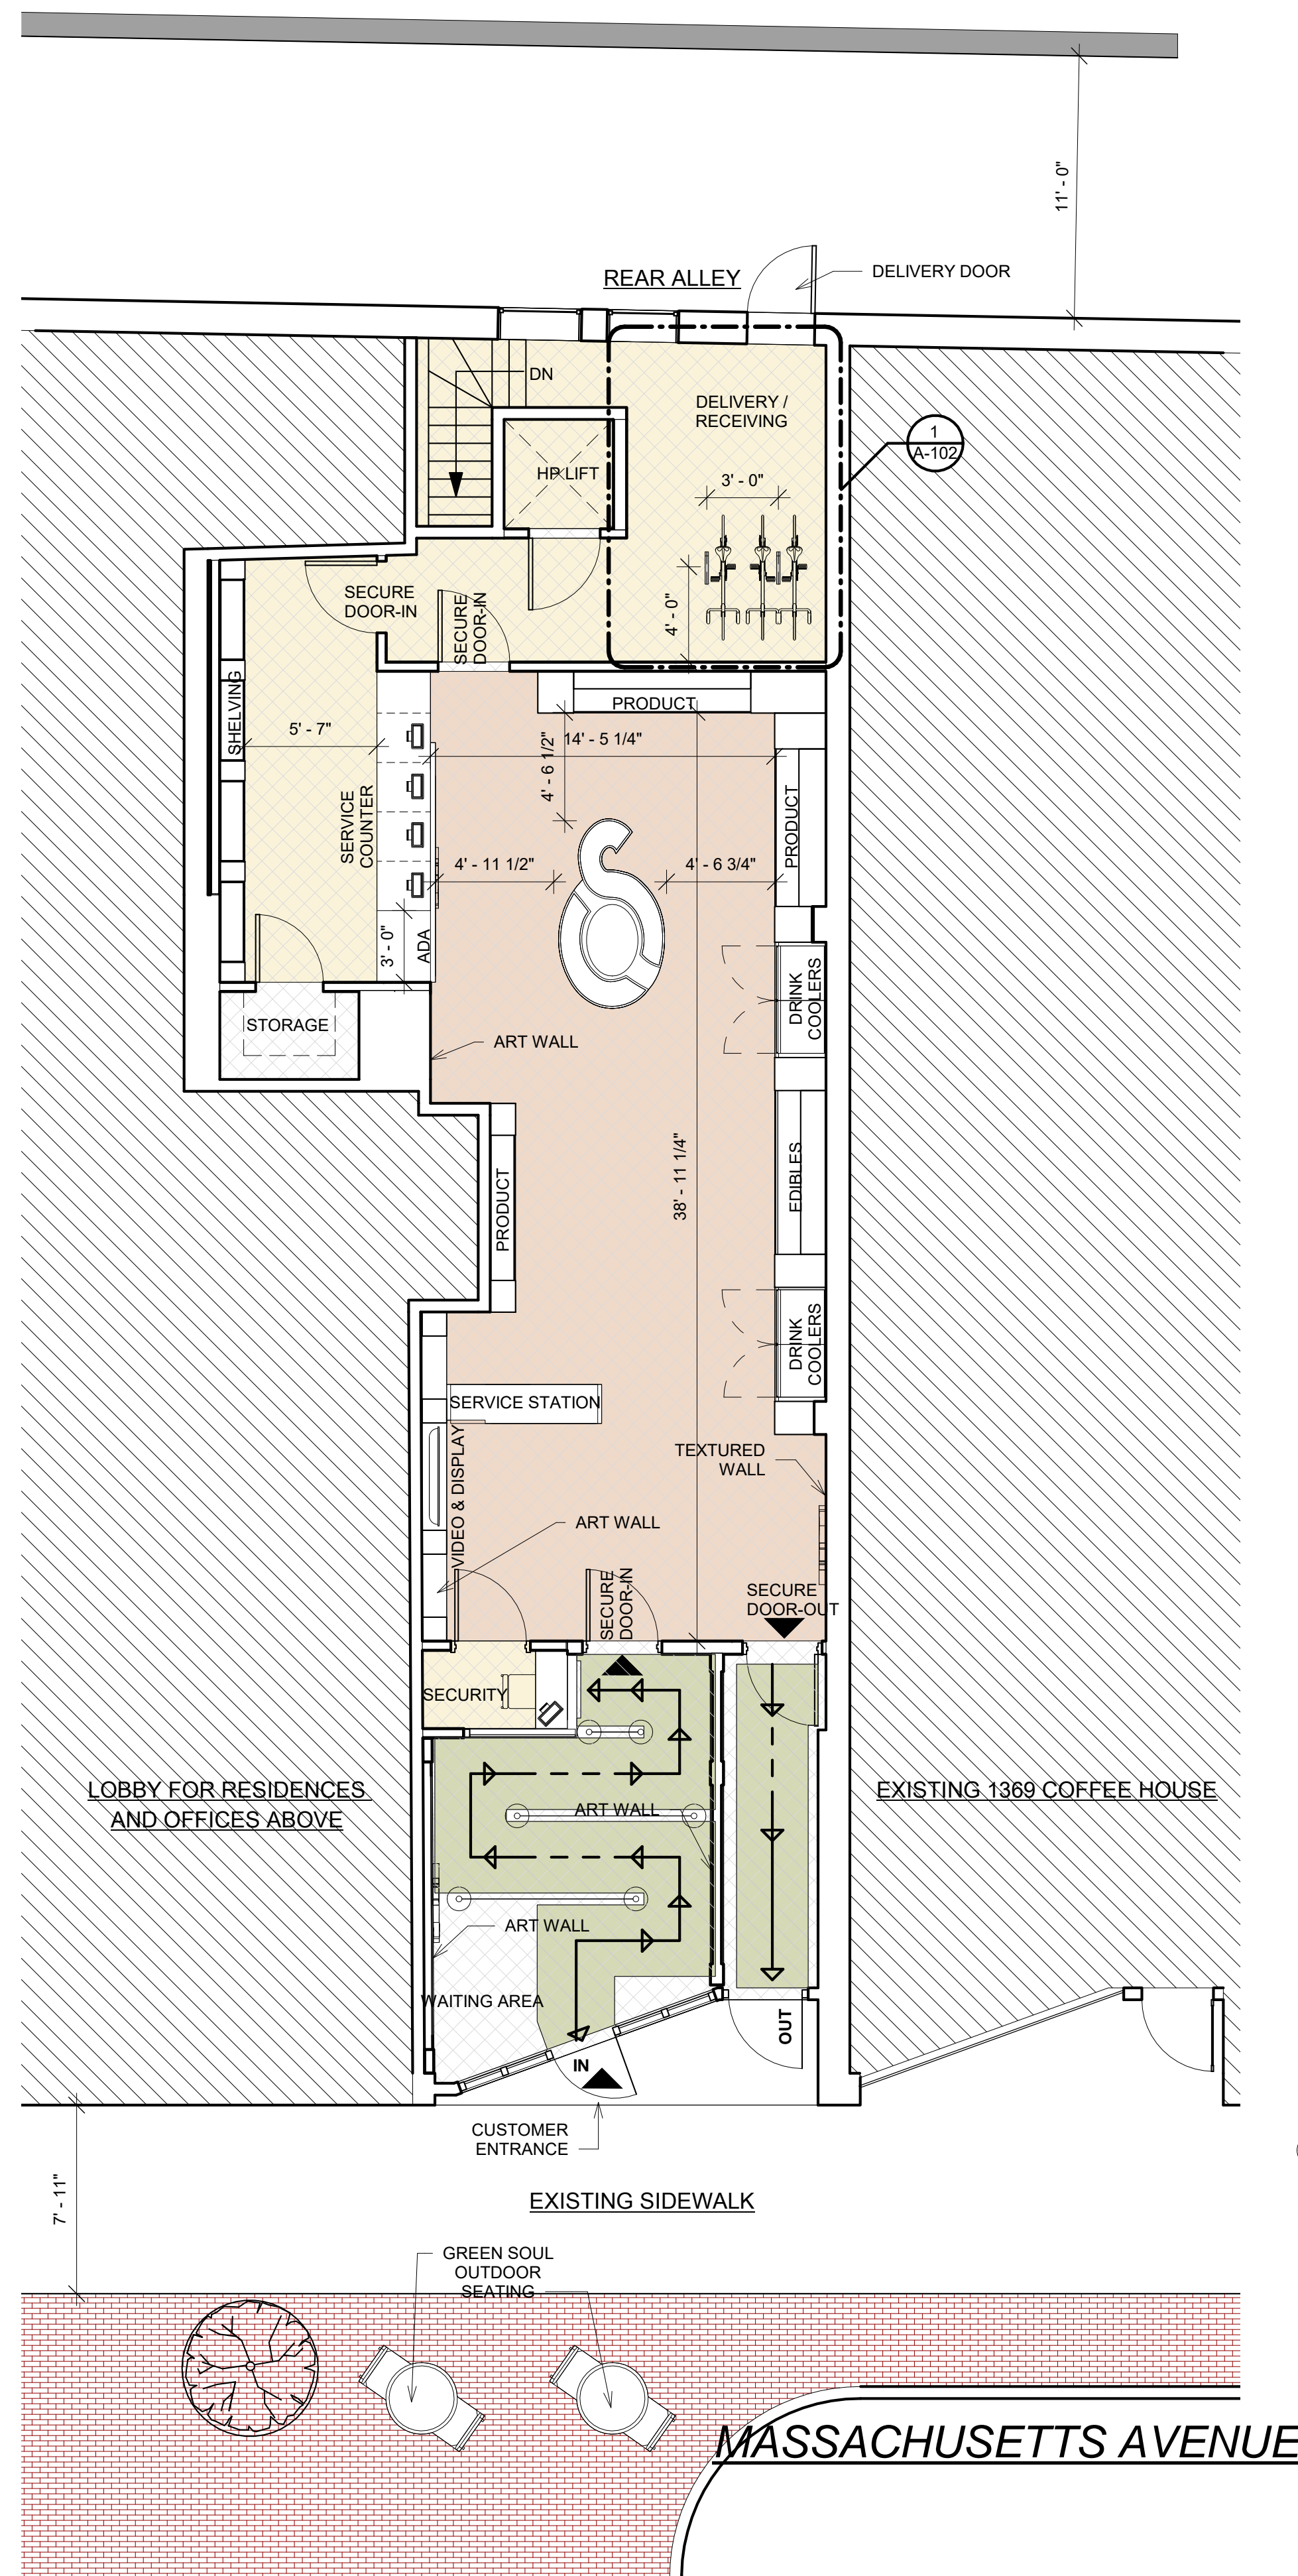

① 1st Floor Level
3/16" = 1'-0"

LEGEND	
	CONSUMER SPACE (PUBLIC)
	EMPLOYEE SPACE (PRIVATE)
	ENTRY & EXIT CIRCULATION
	EXISTING SPACE TO REMAIN

PROJECT NAME
GREEN SOUL ORGANICS

PROJECT ADDRESS
759 Massachusetts Avenue Cambridge, MA

CLIENT
GREEN SOUL ORGANICS LLC

ARCHITECT

17 IVALOO STREET SUITE 400
SOMERVILLE, MA 02143
TELEPHONE: 617-591-8682

CONSULTANTS:

COPYRIGHT KDI © 2020
THESE DRAWINGS ARE NOW AND DO
REMAIN THE SOLE PROPERTY OF KHALSA
DESIGN INC. USE OF THESE PLANS OR ANY
FORM OF REPRODUCTION OF THIS DESIGN
IN WHOLE OR IN PART WITHOUT EXPRESS
WRITTEN CONSENT IS PROHIBITED AND
SHALL RESULT IN THE FULLEST EXTENT
OF PROSECUTION UNDER LAW




Project number	19112
Date	8/10/2020
Drawn by	DM / WC
Checked by	JSK
Scale	As indicated

REVISIONS		
No.	Description	Date


**Proposed
Dispensary Floor
Plan**

A-101


GREEN SOUL ORGANICS

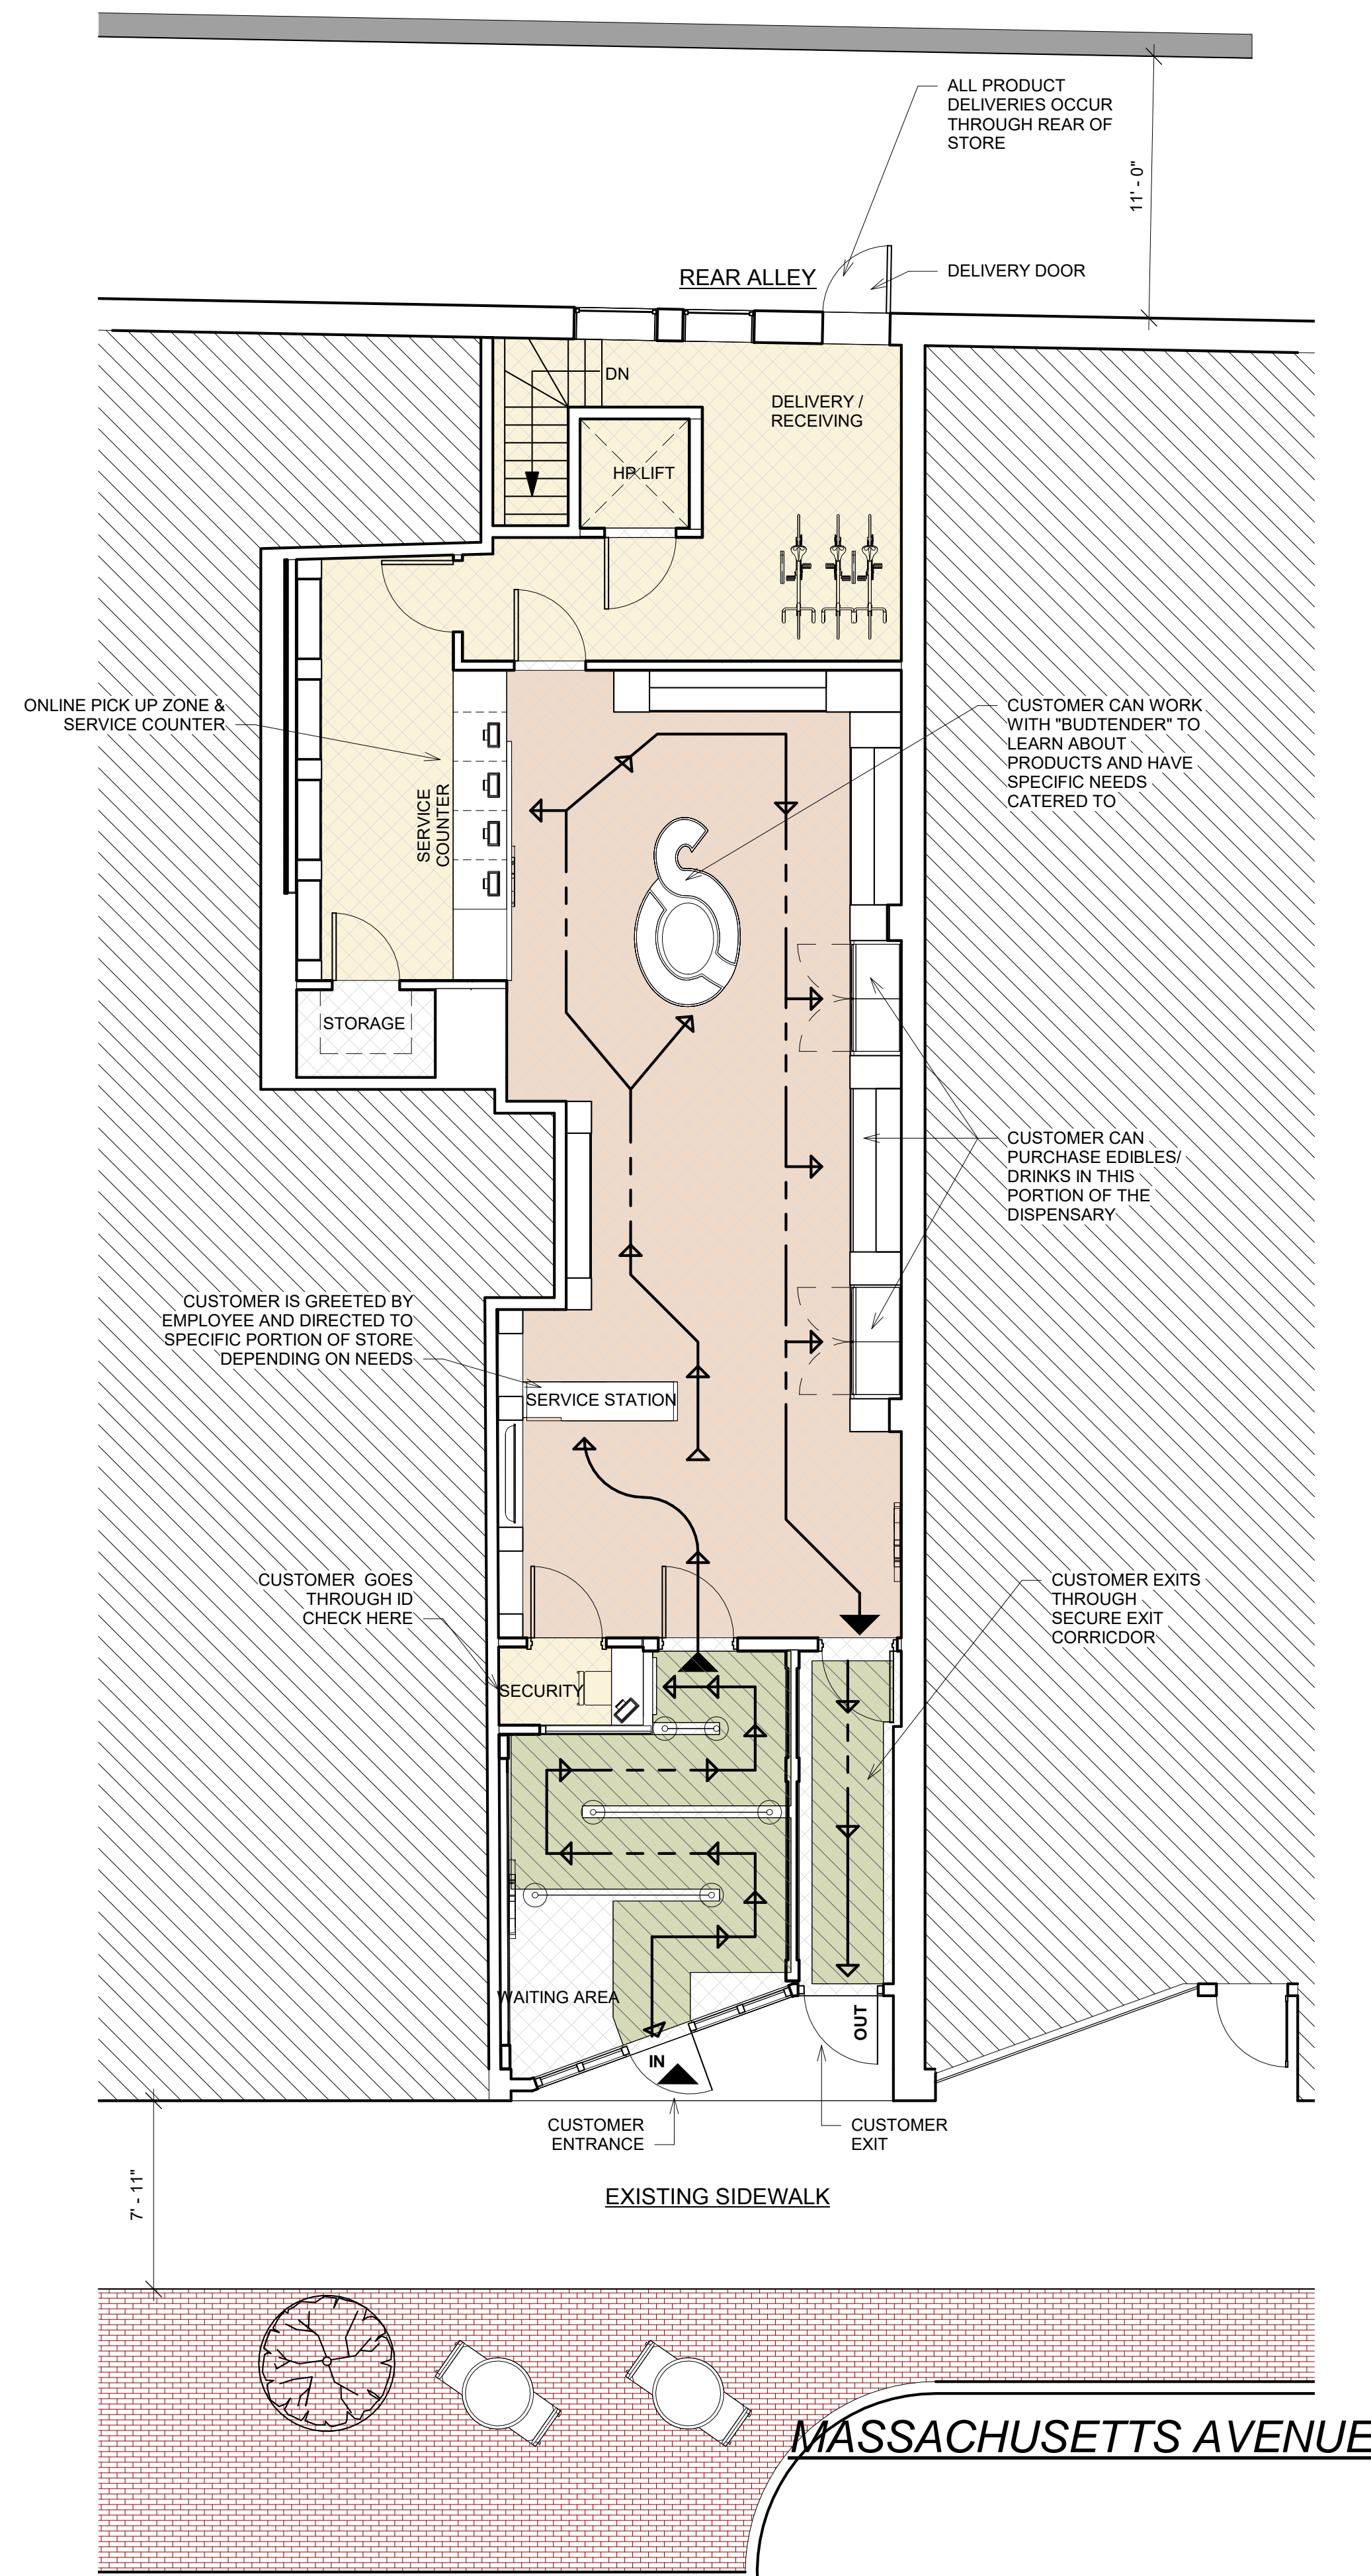

② Circulation Plan
3/16" = 1'-0"

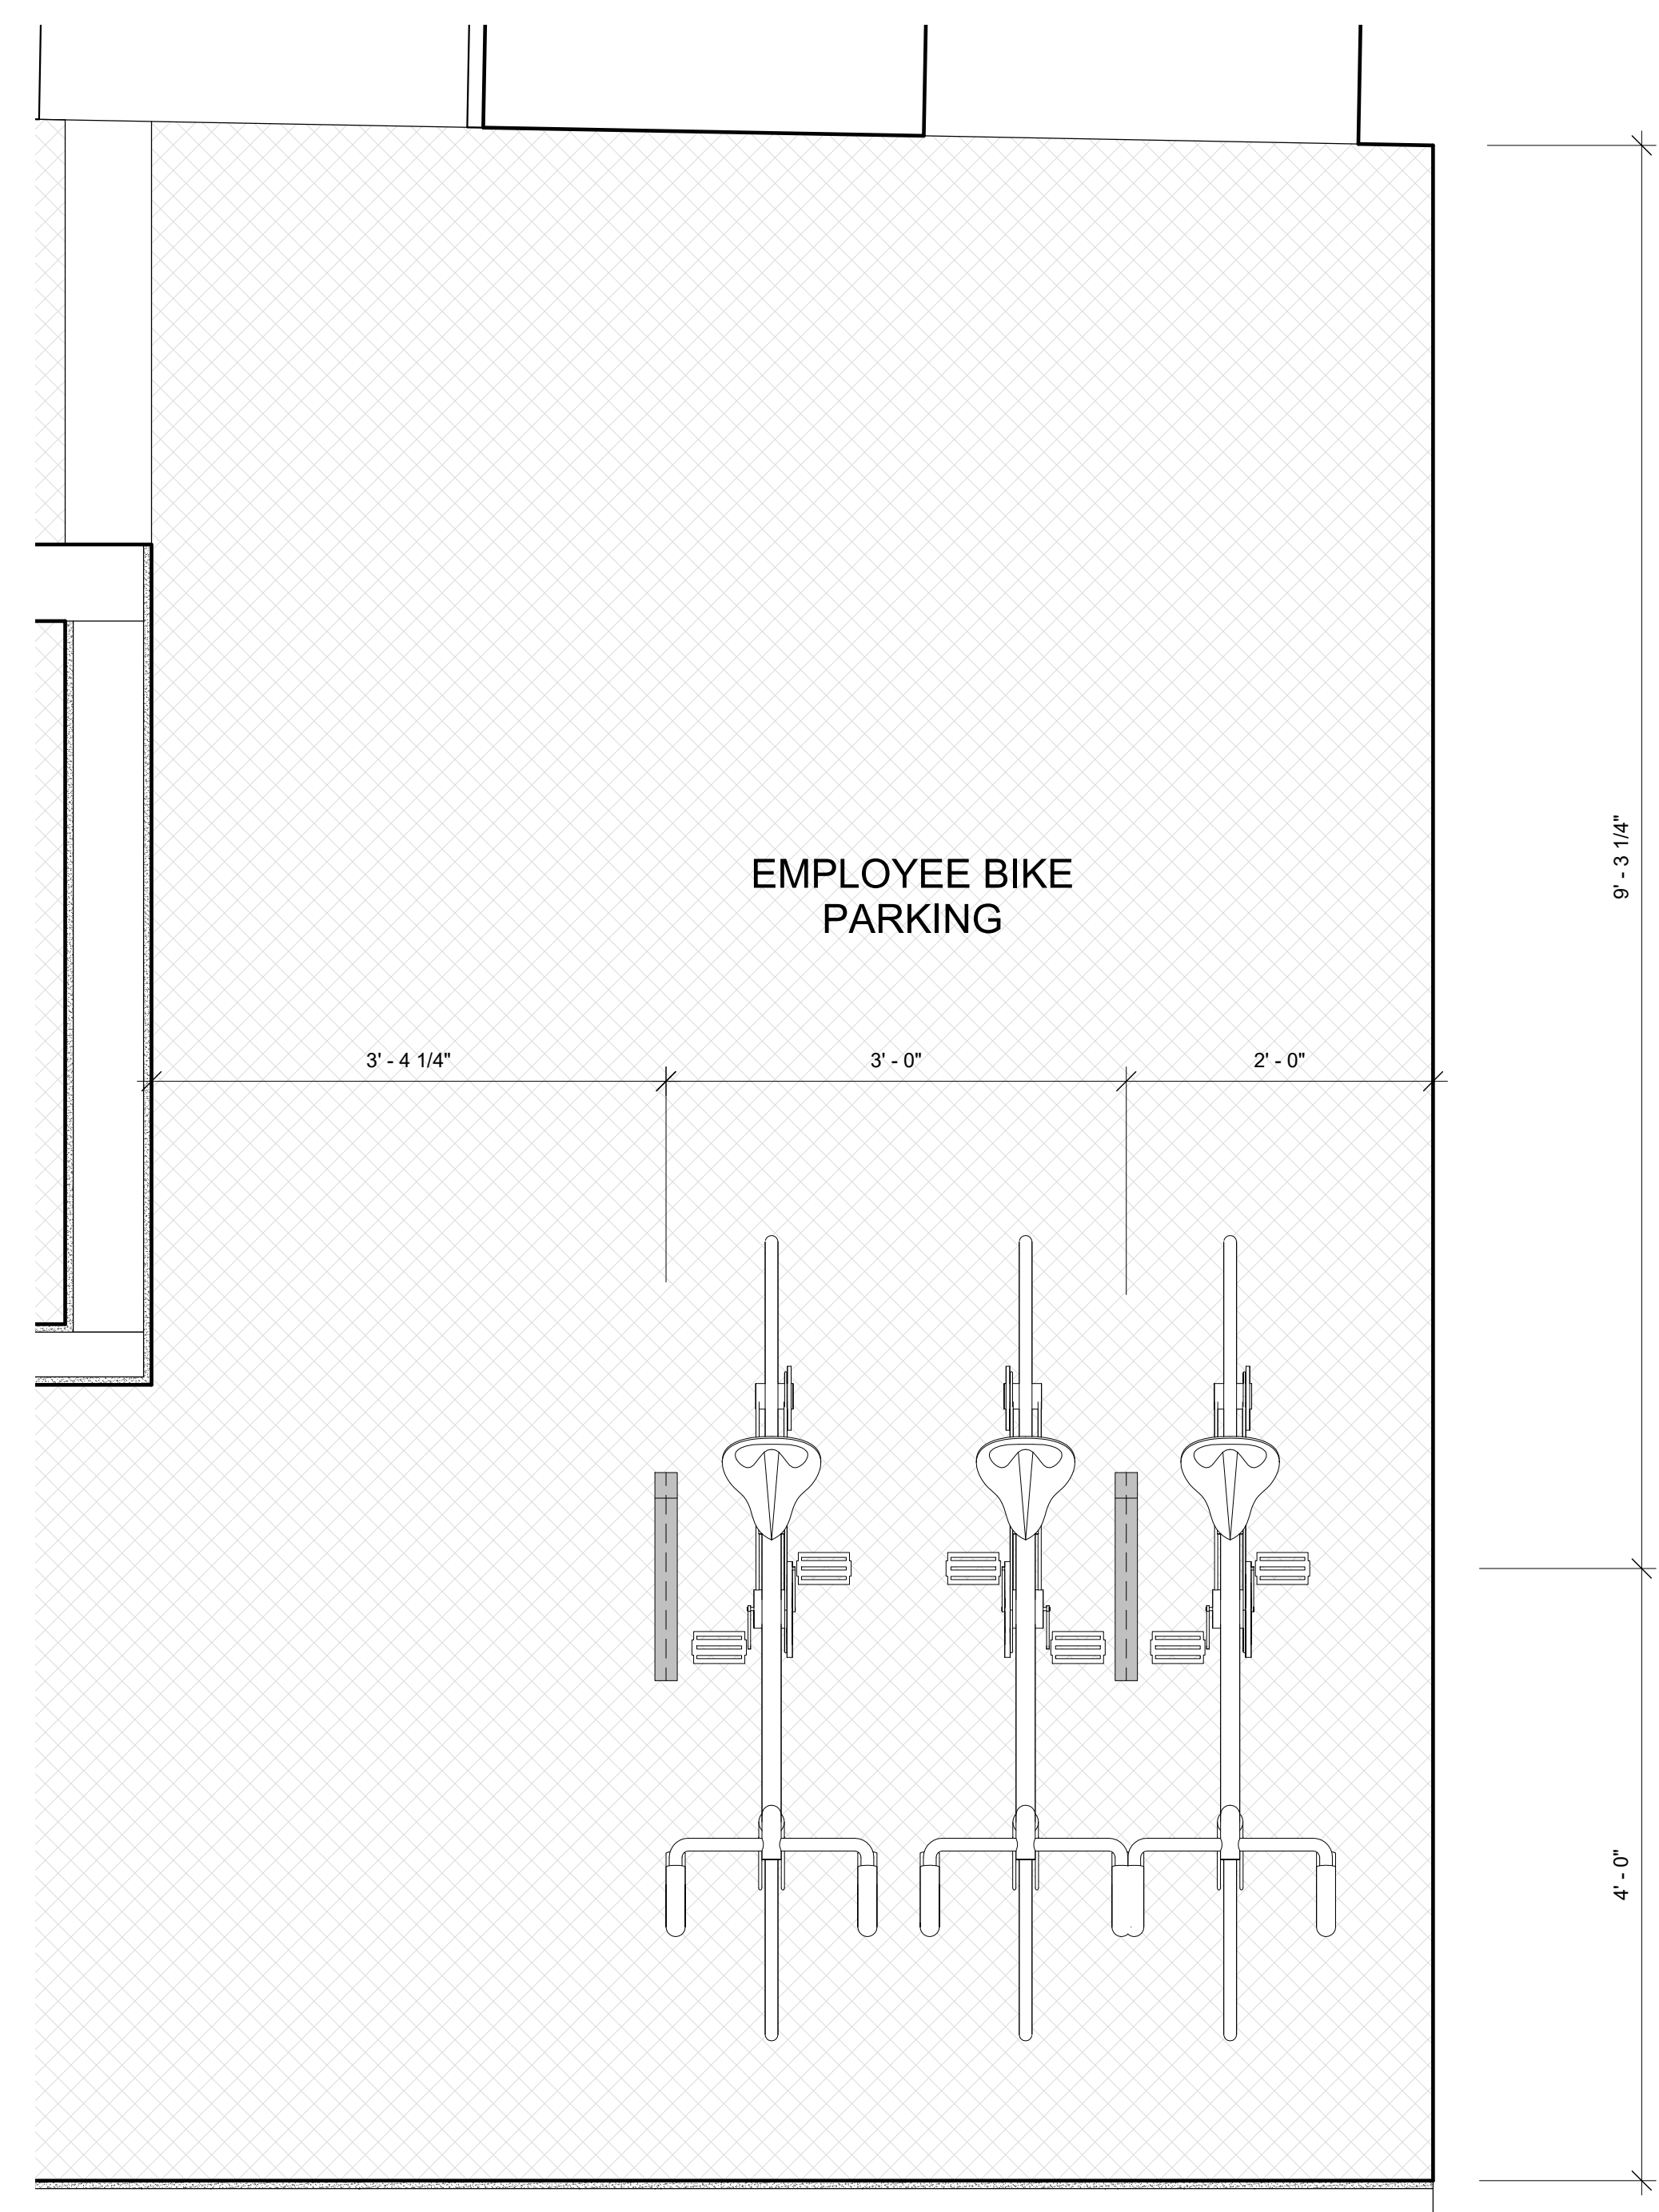

① Bike Parking Plan
1" = 1'-0"

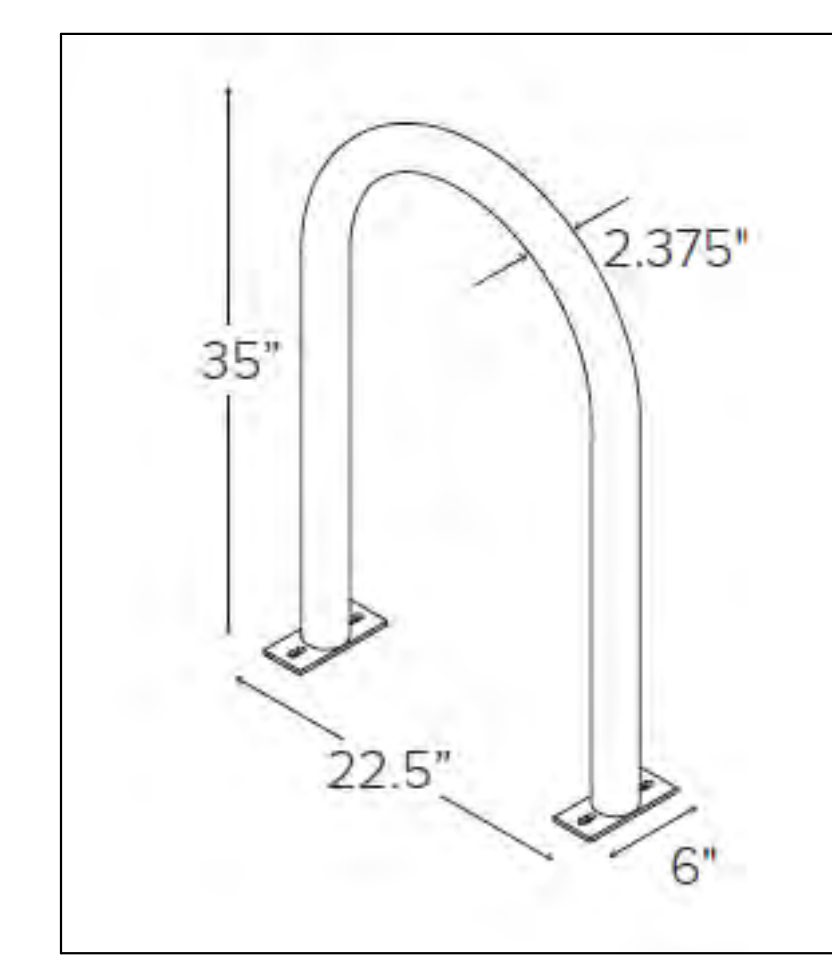

PROPOSED HEAVY DUTY HOOP FLOOR RACK FOR BIKE ROOM RACK BY DERO

PROJECT NAME
GREEN SOUL ORGANICS

PROJECT ADDRESS
759 Massachusetts Avenue Cambridge, MA

CLIENT
GREEN SOUL ORGANICS LLC

ARCHITECT
DESIGN
KHALSA

17 IVALOO STREET SUITE 400
SOMERVILLE, MA 02143
TELEPHONE: 617-591-8682

CONSULTANTS:

COPYRIGHT KDI © 2020
THESE DRAWINGS ARE NOW AND DO REMAIN THE SOLE PROPERTY OF KHALSA DESIGN INC. USE OF THESE PLANS OR ANY FORM OF REPRODUCTION OF THIS DESIGN IN WHOLE OR IN PART WITHOUT EXPRESS WRITTEN CONSENT IS PROHIBITED AND SHALL RESULT IN THE FULLEST EXTENT OF PROSECUTION UNDER LAW

REGISTRATION


Project number	19112
Date	8/10/2020
Drawn by	Author
Checked by	Checker
Scale	As indicated

REVISIONS


No.	Description	Date

Circulation Plan & Bike Room Plan

A-102
GREEN SOUL ORGANICS

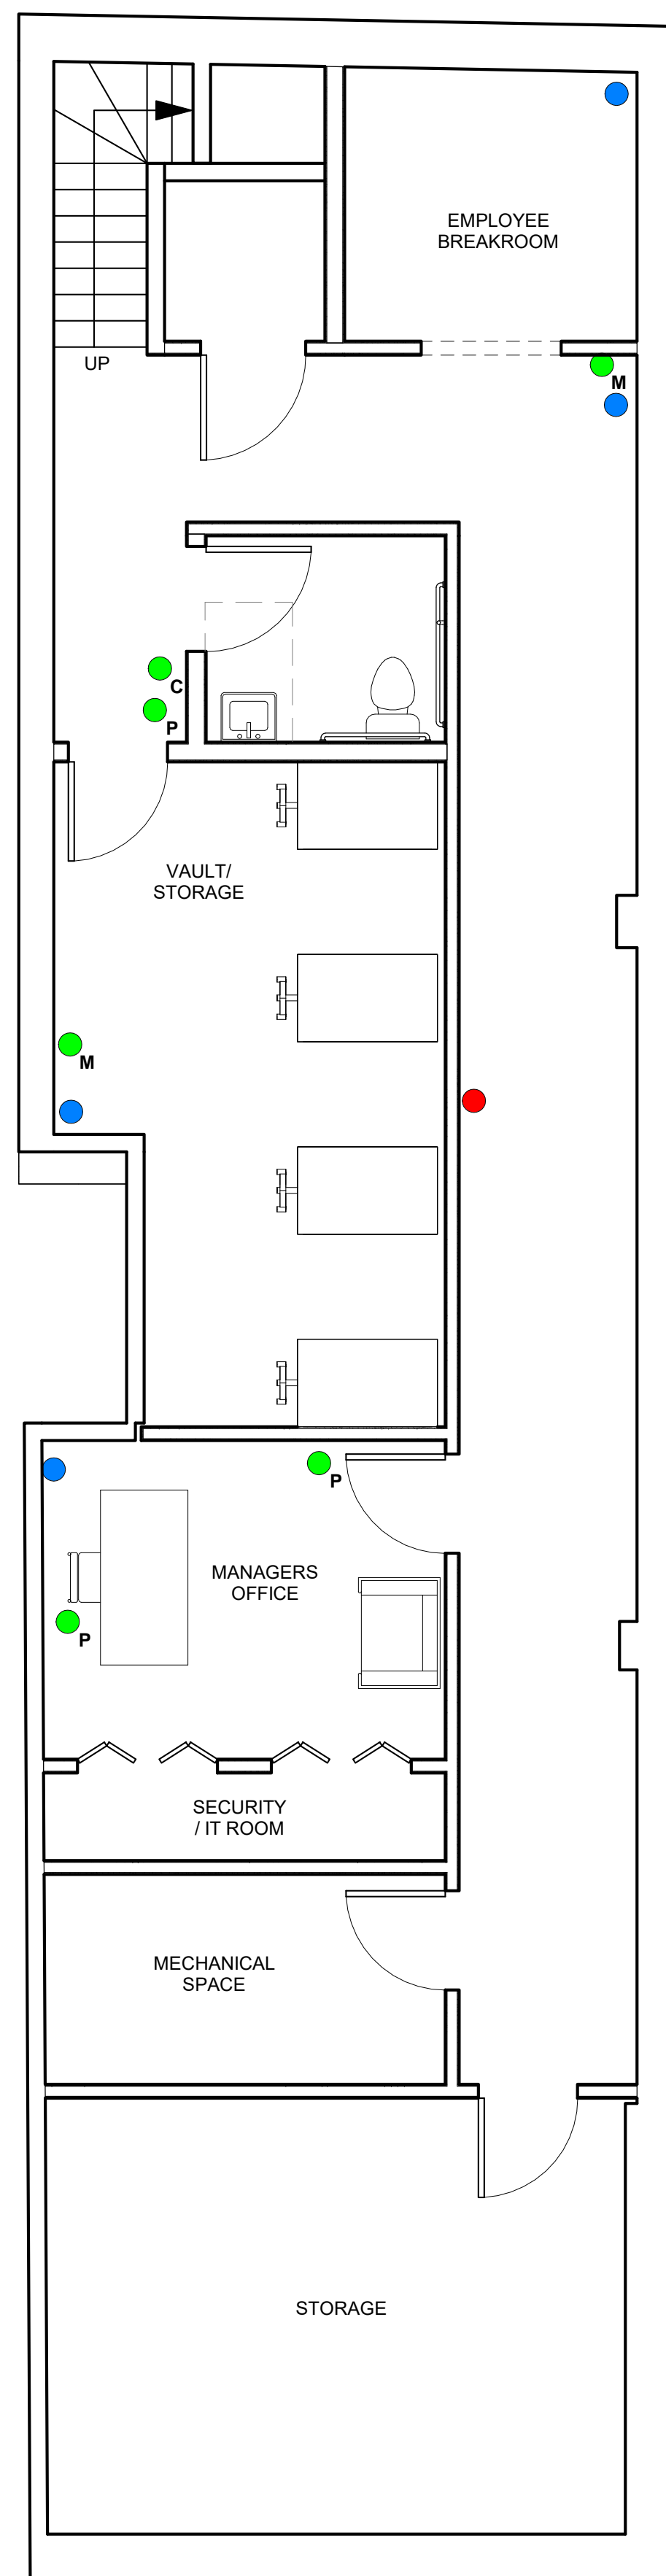

② Basement Level Security Plan
1/4" = 1'-0"

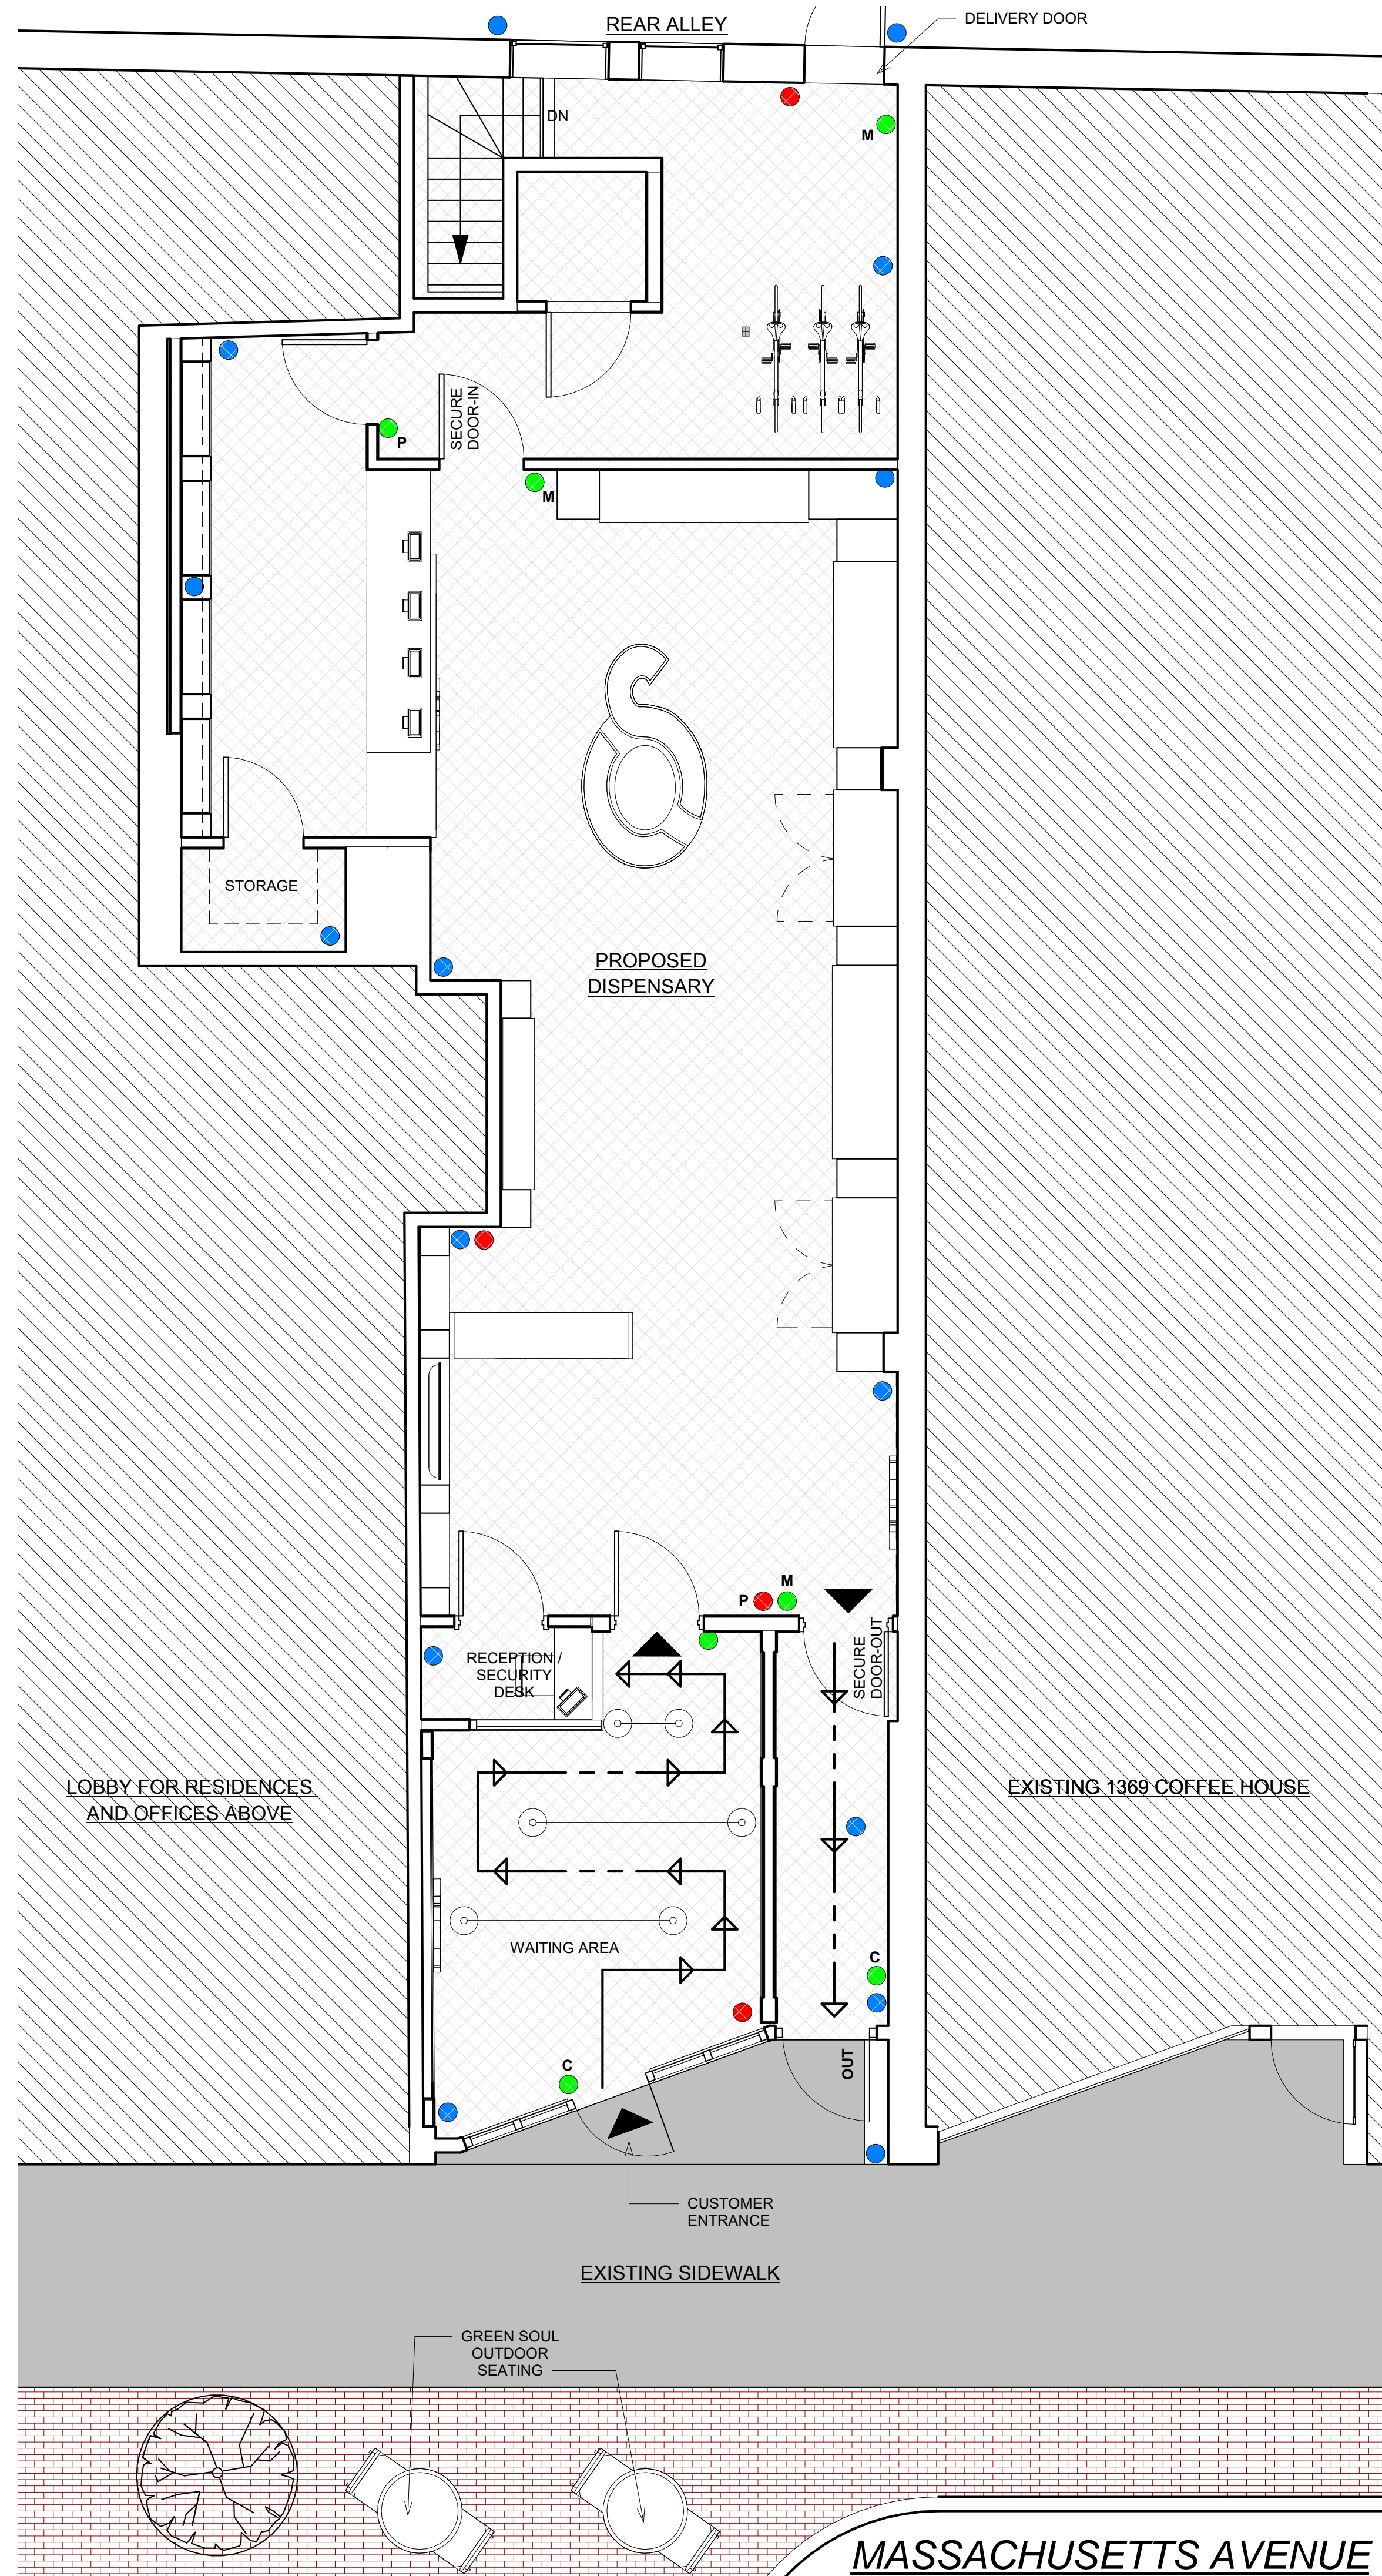

① 1st Floor Security Plan
1/4" = 1'-0"

SECURITY LEGEND

- ALARM DEVICES
- ACCESS CONTROL READERS
- CAMERAS

C = CONTACT
P = PANIC BUTTON
M = MOTION DETECTOR

PROJECT NAME
GREEN SOUL ORGANICS

PROJECT ADDRESS
759 Massachusetts Avenue Cambridge, MA

CLIENT
GREEN SOUL ORGANICS LLC

ARCHITECT

DESIGN

KHALSA

17 IVALOO STREET SUITE 400
SOMERVILLE, MA 02143
TELEPHONE: 617-591-8682

CONSULTANTS:

COPYRIGHT KDI © 2020
THESE DRAWINGS ARE NOW AND DO
REMAIN THE SOLE PROPERTY OF KHALSA
DESIGN INC. USE OF THESE PLANS OR ANY
FORM OF REPRODUCTION OF THIS DESIGN
IN WHOLE OR IN PART WITHOUT EXPRESS
WRITTEN CONSENT IS PROHIBITED AND
SHALL RESULT IN THE FULLEST EXTENT
OF PROSECUTION UNDER LAW



Project number	19112
Date	8/10/2020
Drawn by	Author
Checked by	Checker
Scale	As indicated

REVISIONS

No.	Description	Date

Proposed Security Plans

A-103

GREEN SOUL ORGANICS



EXISTING FRONT ELEVATION



PROPOSED FRONT ELEVATION



PROJECT NAME

GREEN SOUL ORGANICS

PROJECT ADDRESS

759 Massachusetts Avenue Cambridge, MA

CLIENT

GREEN SOUL ORGANICS LLC

ARCHITECT



KHALSA

17 IVALOO STREET SUITE 400
SOMERVILLE, MA 02143
TELEPHONE: 617-591-8682

CONSULTANTS:

COPYRIGHT KDI © 2020
THESE DRAWINGS ARE NOW AND DO
REMAIN THE SOLE PROPERTY OF KHALSA
DESIGN INC. USE OF THESE PLANS OR ANY
FORM OF REPRODUCTION OF THIS DESIGN
IN WHOLE OR IN PART WITHOUT EXPRESS
WRITTEN CONSENT IS PROHIBITED AND
SHALL RESULT IN THE FULLEST EXTENT
OF PROSECUTION UNDER LAW

REGISTRATION

Project number	19112
Date	8/10/2020
Drawn by	WC
Checked by	JSK
Scale	

REVISIONS

No.	Description	Date

Exterior Elevations

A-300

GREEN SOUL ORGANICS

From: [taba moses](#)
To: [Rebecca Adams](#)
Subject: Fwd: Certification Application Approved
Date: Friday, May 15, 2020 3:09:11 PM

----- Forwarded message -----

From: **CannabisLicensing (CNB)** <cannabislicensing@state.ma.us>
Date: Tue, Apr 24, 2018 at 5:19 PM
Subject: Certification Application Approved
To: skahassai@gmail.com <skahassai@gmail.com>

April 24, 2018

Dear Saba Kahassai,

Your application for Economic Empowerment priority certification has been approved. Your certification number is: EEA202243.

Sincerely,

The Cannabiss Control Commission

The MassCIP system will be down for maintenance between 8:30 AM and 9:00 AM on Tuesday January 21st 2020.

Cannabis Control Commission > [My Licenses](#) > [Marijuana Retailer](#) > Marijuana Retailer - Application of Intent



Application #: MRN281592

Please review your Marijuana Retailer - Application of Intent packet below. If all information is accurate, click the "Submit" button at the bottom of the page. Three things will happen when you submit this packet:

- You will go to a confirmation page on this site – please print this page or save a screenshot for your records;
- You will receive a confirmation email with your application number confirming the submission of this packet; and
- Your application packet will enter the review queue if you have paid the application fee.

After you submit your application packet, you may login and view it on this website, but you cannot make edits unless the Commission gives permission for changes. That may happen if the reviewer has questions or needs more information.

A timestamp will be issued when your full application which is comprised of four packets has been received an approved. Upon approval, a fifth "License Fee Payment" packet will be available on your main page.

The review process may take several weeks or longer. You will be notified via email when the Commission has made a decision regarding your application.

About the Marijuana Establishment

Business Legal Name: **Green Soul Organics**

Federal Tax Identification Number EIN/TIN: **82-5182090**

Phone Number: **857-719-1974**

Email Address: **greensouldorganics@gmail.com**

Business Address 1: **500 Tremont Street**

Business Address 2:

Business City: **Dorchester**

Business State: **MA**

Business Zip Code: **02122**

Mailing Address 1: **24 Sigourney Street**

Mailing Address 2: **Unit 2**

Mailing City: **Jamaica Plain**

Mailing State: **MA**

Mailing Zip Code: **02130**

Certified Disadvantaged Business Enterprises (DBEs)

Certified Disadvantaged Business Enterprises (DBEs): **Minority-Owned Business**

DBE Documentation

Applicants who identified as a Minority-, Women-, or Veteran-Owned Business above may qualify for expedited review of this license application. In order to qualify, additional steps are required:

- (1) Upload a completed DBE attestation form (available on the Commission's website) and provide proof that you have signed up for the MA Supplier Diversity Office's Free Business Class or
- (2) Provide documentation that your business has been certified as Minority-, Women-, or Veteran-Owned Business by the MA Supplier Diversity Office or other agency equivalent.

Please note that certification will be verified prior to licensure.

Priority Applicant

Priority Applicant: **Yes**

Priority Applicant Type: **Economic Empowerment Priority**

Economic Empowerment Applicant Certification Number: **EE202249**

RMD Priority Certification Number:

RMD Information

Name of RMD:

Department of Public Health RMD Registration Number:

Operational and Registration Status:

Certificate of Registration*Upload a scanned copy of your current Certificate of Registration (Provisional or Final) from the Department of Public Health*

To your knowledge, is the existing RMD certificate of registration in good standing?:

If no, describe the circumstances below:

Persons with Direct or Indirect Authority**Person with Direct or Indirect Authority 1**

Percentage Of Ownership: 10 Percentage Of Control: 0

Role: Director

Other Role:

First Name: Saba

Middle Name:

Last Name: Kahassai

Suffix:

Former Last Name:

Alias - 1:

Alias - 2:

Alias - 3:

Phone: 646-555-1212

Email: skahassai@gmail.com

Primary Address 1: 24 Sigourney Street

Primary Address 2: #2

City: Jamaica Plain

State: MA

Zip Code: 02130

Gender: Female

User Defined Gender:

What is this person's race or ethnicity?: Black or African American (of African Descent, African American, Nigerian, Jamaican, Ethiopian, Haitian, Somali)

Specify Race or Ethnicity:

Person with Direct or Indirect Authority 2

Percentage Of Ownership: 80 Percentage Of Control: 0

Role: Owner / Partner

Other Role:

First Name: Tabasuri

Middle Name:

Last Name: Moses

Suffix:

Former Last Name:

Alias - 1:

Alias - 2:

Alias - 3:

Phone: 857-719-1974

Email: taba@greensoulorganics.boston

Primary Address 1: 24 Sigourney Street

Primary Address 2: #2

City: Boston

State: MA

Zip Code: 02130

Gender: Male

User Defined Gender:

What is this person's race or ethnicity?: Black or African American (of African Descent, African American, Nigerian, Jamaican, Ethiopian, Haitian, Somali)

Specify Race or Ethnicity:

Person with Direct or Indirect Authority 3

Percentage Of Ownership: 5 Percentage Of Control: 0

Role: Executive / Officer

Other Role:

First Name: Richard

Middle Name:

Last Name: Harding

Suffix:

Former Last Name:

Alias - 1:

Alias - 2:

Alias - 3:

Phone: 857-383-0879

Email: mokey@greensoulorganics.boston

Primary Address 1: 189 Windsor Street

Primary Address 2: #1

City: Cambridge

State: MA

Zip Code: 02139

Gender: Male

User Defined Gender:

What is this person's race or ethnicity?: **Black or African American** (of African Descent, African American, Nigerian, Jamaican, Ethiopian, Haitian, Somali)

Specify Race or Ethnicity:

Person with Direct or Indirect Authority 4

Percentage Of Ownership: 2 Percentage Of Control: 0

Role: **Executive / Officer** Other Role:

First Name: **Nicole** Middle Name: Last Name: **Gittens** Suffix: Former Last Name:

Alias - 1: Alias - 2: Alias - 3:

Phone: **617-306-1096** Email: **nicole@greensoulorganics.boston**

Primary Address 1: **112 Ten Hills Road** Primary Address 2:

City: **Somerville** State: **MA** Zip Code: **02145**

Gender: **Female** User Defined Gender:

What is this person's race or ethnicity?: **Black or African American** (of African Descent, African American, Nigerian, Jamaican, Ethiopian, Haitian, Somali)

Specify Race or Ethnicity:

Person with Direct or Indirect Authority 5

Percentage Of Ownership: 2 Percentage Of Control: 0

Role: **Manager** Other Role:

First Name: **Chad** Middle Name: Last Name: **Milner** Suffix: Former Last Name:

Alias - 1: Alias - 2: Alias - 3:

Phone: **617-293-7331** Email: **chad@greensoulorganics.boston**

Primary Address 1: **17 Fort Avenue** Primary Address 2: **#D**

City: **Boston** State: **MA** Zip Code: **02119**

Gender: **Male** User Defined Gender:

What is this person's race or ethnicity?: **Black or African American** (of African Descent, African American, Nigerian, Jamaican, Ethiopian, Haitian, Somali)

Specify Race or Ethnicity:

Person with Direct or Indirect Authority 6

Percentage Of Ownership: 1 Percentage Of Control: 0

Role: **Manager** Other Role:

First Name: **Joseph** Middle Name: Last Name: **Ferguson** Suffix: **Junior** Former Last Name:

Alias - 1: Alias - 2: Alias - 3:

Phone: **617-216-6341** Email: **joepolitics@gmail.com**

Primary Address 1: **31 Ormond Street** Primary Address 2:

City: **Boston** State: **MA** Zip Code: **02126**

Gender: **Male** User Defined Gender:

What is this person's race or ethnicity?: **Black or African American** (of African Descent, African American, Nigerian, Jamaican, Ethiopian, Haitian, Somali)

Specify Race or Ethnicity:

Entities with Direct or Indirect Authority

No entries were provided for this section.

Close Associates and Members

No entries were provided for this section.

Capital Resources - Individuals

No entries were provided for this section.

Capital Resources Documentation - Individuals

Amounts and Sources of Capital Documentation

Documentation detailing the amounts and sources of capital resources available to the applicant from any entity that will be contributing capital resources to the applicant for purposes of establishing or operating the identified Marijuana Establishment for each license applied for.

Capital Resources - Entities

No entries were provided for this section.

Capital Resources Documentation - Entity

Amounts and Sources of Capital Documentation

Business Interests in other States or Countries

No entries were provided for this section.

Business Interest Documentation

Supporting Document

Disclosure of Individual Interests

No entries were provided for this section.

Individual Interest Documentation

Supporting Documents

Marijuana Establishment Property Details

Establishment Address 1: 759 Massachusetts Avenue

Establishment Address 2:


Establishment City: Cambridge Establishment Zip Code: 02139

Approximate square footage of the establishment: 2342 How many abutters does this property have?: 300

Have all property abutters been notified of the intent to open a Marijuana Establishment at this address?: Yes

Bond or Escrow Documentation

Documentation of a bond or other resources held in an escrow account in an amount sufficient to adequately support the dismantling and winding down of the Marijuana Establishment



Document Name: Placeholder.pdf


Document Category: Documentation of Escrow Account

Upload Date: 1/16/20

Property Interest Documentation

Documentation of a property interest in the proposed address. Interest may be demonstrated by one of the following:

- Clear legal title to the proposed site;
- An option to purchase the proposed site;
- A legally enforceable agreement to give such title; or
- Binding permission to use the premises.



Document Name: Placeholder.pdf




Document Category: Permission to Use Premises

Upload Date: 1/16/20

Host Community Information

Host Community Documentation


Please upload the required documentation below

	Document Name: 2019.07.02 HCA Certification Form.pdf Document Category: Certification of Host Community Agreement Upload Date: 1/17/20
	Document Name: Community Outreach Docs_P.pdf Document Category: Community Outreach Meeting Documentation Upload Date: 1/17/20
	Document Name: GSO Plan to remain compliant with zoning_P.pdf Document Category: Plan to Remain Compliant with Local Zoning Upload Date: 1/17/20

Plan for Positive Impact

Plan to Positively Impact Areas of Disproportionate Impact

Upload narrative

	Document Name: GSO Plan for Positive Impact.pdf Document Category: Plan for Positive Impact Upload Date: 1/17/20
---	--

Additional Information Notification

Notification: I understand

[<< Go To Previous Page](#) [Submit](#)

For assistance please call the Cannabis Control Commission at 774-415-0200 or email at Commission@CCCMass.com

The MassCIP system will be down for maintenance between 8:30 AM and 9:00 AM on Tuesday January 21st 2020.



Massachusetts Cannabis Industry Portal (MassCIP)

JF

Cannabis Control Commission

> [My Licenses](#)

> [Marijuana Retailer](#)

> Marijuana Retailer - Background Check



About the Marijuana Establishment



Individual Background Information



Entity Background Check Information



Attestations



Submit

Application #: MRN281592

Please review your Marijuana Retailer - Background Check packet below. If all information is accurate, click the "Submit" button at the bottom of the page. Three things will happen when you submit this packet:

- You will go to a confirmation page on this site – please print this page or save a screenshot for your records;
- You will receive a confirmation email with your application number confirming the submission of this packet; and
- Your application packet will enter the review queue if you have paid the application fee.

After you submit your application packet, you may login and view it on this website, but you cannot make edits unless the Commission gives permission for changes. That may happen if the reviewer has questions or needs more information.

A timestamp will be issued when your full application which is comprised of four packets has been received an approved. Upon approval, a fifth "License Fee Payment" packet will be available on your main page.

The review process may take several weeks or longer. You will be notified via email when the Commission has made a decision regarding your application.

About the Marijuana Establishment

Business Legal Name: GreenSoul Organics, LLC

Federal Tax Identification Number EIN/TIN: 82-5182090

Phone Number: 857-719-1974

Email Address: greensoulorganics@gmail.com

Business Address 1: 500 Tremont Street

Business Address 2:

Business City: Dorchester

Business State: MA

Business Zip Code: 02122

Mailing Address 1: 24 Sigourney Street

Mailing Address 2: Unit 2

Mailing City: Jamaica Plain

Mailing State: MA

Mailing Zip Code: 02130

Individual Background Information

Individual Background Information 1

Role: Owner / Partner

Other Role:

First Name: Tabasuri

Middle Name:

Last Name: Moses

Suffix:

Former Last Name:

Alias 1:

Alias 2:

Alias 3:

Phone: 857-719-1974

Email: taba@greensoulorganics.boston

Primary Address 1: 24 Sigourney Street

Primary Address 2: #2

Primary City: Boston

Primary State: MA

Primary Zip Code: 02130

Years at this Address: 2

Date of Birth: February 11, 1974

Last Four Digits of Social Security Number: 9833

RMD Association: Not associated with an RMD

Background Question: No

Description of Background Events:

Individual Background Information 2

Role: Owner / Partner

Other Role:

First Name: Saba

Middle Name:

Last Name: Kahassai

Suffix:

Former Last Name:

Alias 1:

Alias 2:

Alias 3:

Phone: 617-637-7760

Email: saba@greensoulorganics.boston

Primary Address 1: 24 Sigourney Street

Primary Address 2: #2

Primary City: Boston

Primary State: MA

Primary Zip Code: 02130

Years at this Address: 2

Date of Birth: **October 25, 1986** Last Four Digits of Social Security Number: **9990**

RMD
Association: **Not associated with an RMD**

Background Question: **No**

Description of Background Events:

Individual Background Information 3

Role: **Executive / Officer** Other Role:

First Name: **Richard** Middle Name: Last Name: **Harding** Suffix: Former Last Name:

Alias 1: Alias 2: Alias 3:

Phone: **857-383-0879** Email: **mokey@greensoulorganics.boston**

Primary Address 1: **189 Windsor Street** Primary Address 2:

Primary City: **Cambridge** Primary State: **MA** Primary Zip Code: **02139** Years at this Address: **40**

Date of Birth: **October 16, 1972** Last Four Digits of Social Security Number: **6976**

RMD
Association: **Not associated with an RMD**

Background Question: **No**

Description of Background Events:

Individual Background Information 4

Role: **Executive / Officer** Other Role:

First Name: **Nicole** Middle Name: Last Name: **Gittens** Suffix: Former Last Name:

Alias 1: Alias 2: Alias 3:

Phone: **617-306-1096** Email: **nicole@greensoulorganics.boston**

Primary Address 1: 112 Ten Hills Road

Primary Address 2:

Primary
City: Somerville

Primary State: MA

Primary Zip
Code: 02145Years at this
Address: 7Date of
Birth: March 18,
1972Last Four Digits of
Social Security
Number: 2001RMD
Association: Not
associated with an
RMD

Background Question: No

Description of Background Events:

Individual Background Information 5

Role: Manager

Other Role:

First Name: Chad

Middle Name:

Last Name: Milner

Suffix:

Former Last Name:

Alias 1:

Alias 2:

Alias 3:

Phone: 617-293-
7331

Email: chad@greensoulorganics.boston

Primary Address 1: 17 Fort Avenue

Primary Address 2: #D

Primary
City: Boston

Primary State: MA

Primary Zip
Code: 02119Years at this
Address: 15Date of
Birth: March 21,
1978Last Four Digits of
Social Security
Number: 8458RMD
Association: Not
associated with an
RMD

Background Question: No

Description of Background Events:

Individual Background Information 6

Role: Manager

Other Role:

First Name: Joseph

Middle Name:

Last
Name: FergusonSuffix: Junior
Former Last Name:

Alias 1:

Alias 2:

Alias 3:

Phone: 617-216-6341

Email: joepolitics@gmail.com

Primary Address 1: 31 Ormond Street

Primary Address 2:

Primary City: Boston

Primary State: MA

Primary Zip Code: 02126

Years at this Address: 5

Date of Birth: March 04, 1974

Last Four Digits of Social Security Number: 5108

RMD Association: Not associated with an RMD

Background Question: No

Description of Background Events:

Background Check Supporting Documentation

Supporting Documentation



Document Name: Moses Taba_Disclosure and Ack form 1.pdf

Document Category: Disclosure and acknowledgement form

Upload Date: 1/16/20



Document Name: Moses Taba Release Auth form final.pdf

Document Category: Release authorization form

Upload Date: 1/16/20



Document Name: Tabasuri Moses MADL.pdf

Document Category: MA Driver's License

Upload Date: 1/16/20



Document Name: Kahassai Saba_Disclosure and Ack form.pdf

Document Category: Disclosure and acknowledgement form

Upload Date: 1/16/20



Document Name: Saba Kahassai MADL.pdf

Document Category: MA Driver's License

Upload Date: 1/16/20



Document Name: Kahassai Saba_Release and Auth.pdf

Document Category: Release authorization form

Upload Date: 1/16/20



Document Name: Harding Richard Release Authorization Final.pdf

Document Category: Release authorization form

Upload Date: 1/16/20



Document Name: Harding Richard Disclosure and Ack form.pdf

Document Category: Disclosure and acknowledgement form

Upload Date: 1/16/20



Document Name: Richard Harding MADL.pdf

Document Category: MA Driver's License

Upload Date: 1/16/20



Document Name: Gittens Nicole_Disclosure and Ack form final.pdf

Document Category: Disclosure and acknowledgement form

Upload Date: 1/16/20

Document Name: Gittens Nicole_Release and Auth final.pdf



Document Category: Release authorization form



Document Name: Gittens Nicole_4506T final.pdf

PDF

Document Category: IVES form 4506-T

Upload Date: 1/16/20



Document Name: Nicole Gittens MADL.pdf

PDF

Document Category: MA Driver's License

Upload Date: 1/16/20

Entity Background Check Information

No entries were provided for this section.

Attestations

I certify that no additional entities or individuals meeting the requirement set forth in 935 CMR 500.101(1)(b)(1) or 935 CMR 500.101(2)(c)(1) have been omitted by the applicant from any marijuana establishment application(s) for licensure submitted to the Cannabis Control Commission.: I Agree

I understand that the regulations stated above require an applicant for licensure to list all executives, managers, persons or entities having direct or indirect authority over the management, policies, security operations or cultivation operations of the Marijuana Establishment; close associates and members of the applicant, if any; and a list of all persons or entities contributing 10% or more of the initial capital to operate the Marijuana Establishment including capital that is in the form of land or buildings.: I Agree

I certify that any entities who are required to be listed by the regulations above do not include any omitted individuals, who by themselves, would be required to be listed individually in any marijuana establishment application(s) for licensure submitted to the Cannabis Control Commission.: I Agree

Notification: I Understand

[<< Go To Previous Page](#)

[Submit](#)

For assistance please call the Cannabis Control Commission at 774-415-0200 or email at Commission@CCCMass.com

The MassCIP system will be down for maintenance between 8:30 AM and 9:00 AM on Tuesday January 21st 2020.



Massachusetts Cannabis Industry Portal (MassCIP)

JF

Cannabis Control Commission > [My Licenses](#) > [Marijuana Retailer](#) > Marijuana Retailer - Management and Operations Profile



Application #: MRN281592

Please review your Marijuana Retailer - Management and Operations Profile packet below. If all information is accurate, click the "Submit" button at the bottom of the page. Three things will happen when you submit this packet:

- You will go to a confirmation page on this site – please print this page or save a screenshot for your records;
- You will receive a confirmation email with your application number confirming the submission of this packet; and
- Your application packet will enter the review queue if you have paid the application fee.

After you submit your application packet, you may login and view it on this website, but you cannot make edits unless the Commission gives permission for changes. That may happen if the reviewer has questions or needs more information.

A timestamp will be issued when your full application which is comprised of four packets has been received an approved. Upon approval, a fifth "License Fee Payment" packet will be available on your main page.

The review process may take several weeks or longer. You will be notified via email when the Commission has made a decision regarding your application.

About the Marijuana Establishment

Business Legal Name: GreenSoul Organics, LLC

Federal Tax Identification Number EIN/TIN: 82-5182090

Phone Number: 857-719-1974

Email Address: greensoulorganics@gmail.com

Business Address 1: 500 Tremont Street

Business Address 2:

Business City: Dorchester

Business State: MA

Business Zip Code: 02122

Mailing Address 1: 24 Sigourney Street

Mailing Address 2:

Mailing City: Jamaica Plain

Mailing State: MA

Mailing Zip Code: 02130

Massachusetts Business Registration

Massachusetts Business Identification Number: 001322879

Doing-Business-As Name:

DBA Registration City:

Required Business Documentation

Please upload and categorize each of these four required documents:

- *Certificate of Good Standing from the Secretary of the Commonwealth of Massachusetts*
- *Certificate of Good Standing from the Massachusetts Department of Revenue*
- *Articles of Organization*
- *Bylaws*



Document Name: Sec of State_Good Standing 1-2020.pdf

Document Category: Secretary of Commonwealth - Certificate of Good Standing

Upload Date: 1/16/20



Document Name: Articles of Org_P.pdf

Document Category: Articles of Organization

Upload Date: 1/17/20



Document Name: Cert of Good Standing DOR_P.pdf

Document Category: Department of Revenue - Certificate of Good standing

Upload Date: 1/17/20

Business Plan

Business Plan Documentation

Document Name: GSO Business Plan.pdf



Document Category: Business Plan

Upload Date: 1/16/20



Document Name: Proposed Timeline_P.pdf

Document Category: Proposed Timeline

Upload Date: 1/17/20



Document Name: GSO Plan for Obtaining Insurance_P.pdf

Document Category: Plan for Liability Insurance

Upload Date: 1/17/20

Operating Policies and Procedures

Policies and Procedures Documentation

Upload documentation for each area listed above. Select the appropriate document type to identify the file.



Document Name: GSO Dispensing Procedures_P.pdf

Document Category: Dispensing procedures

Upload Date: 1/17/20



Document Name: GSO Diversity Plan_P.pdf

Document Category: Diversity plan

Upload Date: 1/17/20



Document Name: GSO Inventory procedures_P.pdf

Document Category: Inventory procedures

Upload Date: 1/17/20



Document Name: GSO Maintaining Financials_P.pdf

Document Category: Maintaining of financial records

Upload Date: 1/17/20

Document Name: GSO Personnel policy_P.pdf

Document Category: Personnel policies including background checks



Document Name: GSO Plan for Obtaining Marijuana Products_P.pdf

Document Category: Plan for obtaining marijuana or marijuana products

Upload Date: 1/17/20



Document Name: GSO Prevention of Diversion_P.pdf

Document Category: Prevention of diversion

Upload Date: 1/17/20



Document Name: GSO Qualifications and training_P.pdf

Document Category: Qualifications and training

Upload Date: 1/17/20



Document Name: GSO Quality Control and Testing SOP_P.pdf

Document Category: Quality control and testing

Upload Date: 1/17/20



Document Name: GSO Record keeping procedures_P.pdf

Document Category: Record Keeping procedures

Upload Date: 1/17/20



Document Name: GSO Restricting Access to Age 21_P.pdf

Document Category: Restricting Access to age 21 and older

Upload Date: 1/17/20



Document Name: GSO Security Plan_P.pdf

Document Category: Security plan

Upload Date: 1/17/20

Document Name: GSO Transportaion SOP_P.pdf

Document Category: Transportation of marijuana



Home Generation

Monday Monday Upload Date: 1/17/20
From: 9:00 To: 10:00
AM PM

Tuesday Tuesday
From: 9:00 To: 10:00
AM PM

WednesdayWednesday
From: 9:00 To: 10:00
AM PM

Thursday Thursday
From: 9:00 To: 10:00
AM PM

Friday Friday
From: 9:00 To: 10:00
AM PM

Saturday Saturday
From: 9:00 To: 10:00
AM PM

Sunday Sunday
From: 9:00 To: 10:00
AM PM

Emergency Contacts

Emergency Contact 1

First Name: Richard Last Name: Harding

Email: mokey@greensoulorganics.boston Phone: 857-383-0897

Additional Information Notification

Cannabis Business Permit

60238

Your Submission

Attachments

- Cannabis Business Permit Application Review (Local Approval 1)
- Planning Board Special Permit (Local Approval 2)
- Host Community Agreement (HCA) Execution (Local Approval 3)
- State Approval
- Receipt of Provisional License
- Cannabis Business Permit (Local Approval 4)

Your submission

Submitted Nov 10, 2019 at 11:02am

Contact Information

Nicole Gittens

Email address

nicole@greensoulorganics.boston

Phone Number


6173061096

Mailing Address

24 Sigourney Street Unit 2, Boston, MA - Massachusetts 02130

Location

759 Massachusetts Ave
Cambridge, MA 02139

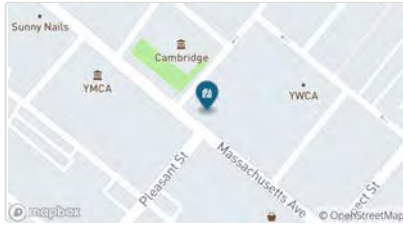

Business Information

Business Legal Name *

GreenSoul Organics, LLC

Business DBA (Doing Business As) *

GreenSoul

Mailing Address *

24 Sigourney Street, #2

City *

Boston

State *

MA

Phone Number *

6173061096

Website

--

Federal Employer Identification Number (EIN) * Show

xx-xxx5806

Dun & Bradstreet Number (DUNS) *

112131753

Does the business currently possess any type of marijuana Special Permit in Cambridge? *

No

Are you applying as a MA CCC Certified Economic Empowerment Applicant? *

Yes

Economic Empowerment Applicant Information

MA CCC Certified Economic Empowerment Application Number *

EEA202243

Economic Empowerment Applicant Name *

Saba Kahassai

Ownership Percentage of Economic Empowerment Applicant *

10%

Business Type

Select the option that best describes your business structure. *

LLC

Name of LLC *

GreenSoul Organics, LLC

LLC Manager Information

Name of Manager	Ownership Stake (%)
Taba Moses	85
Saba Kahassai	10

Legal entities who have a beneficial interest in the applicant's business

No results to display

Type of Establishment

Type of Establishment *

Cannabis Retail Store

Operating Information

1. Describe how the applicant will comply with employee pay standards set out in the City's Living Wage Ordinance. *

All employees will make \$16.15 minimally with annual raises and performance reviews. We will recalibrate to ensure that as City of Cambridge living wages change that we either meet or surpass that hourly wage.

2. Describe how the applicant will hire at least 51% minority, women and/or veterans as employees. *

Our job application will have questions that include the demographics mentioned. We will recruit and hire whenever possible qualified applicants that meet minimally the 51% guidelines. Quarterly we will review our employment records to make necessary adjustments to our hiring practices. We will work with GreenSoul Foundation to identify and train applicants in Cambridge and the Greater Boston area who meet or exceed the 51% threshold.

3. Describe how the applicant, if they have a Board of Directors, will have a board makeup that will be at least 51% minority, women and/or veterans. *

N/A

4. Describe how the applicant will work with the Cambridge Public Health Department to create and distribute educational materials to its customers as directed by the Cambridge Public Health Department. *

GreenSoul Organics will constantly evaluate how to best educate the community about responsible use, dangers of underage use and the benefits of marijuana in partnership with CPHD. GreenSoul Organics will also work to educate the community about the dangers of underage use by providing informational pamphlets at the point of sale that will be available to all customers. We will also hold classes through GreenSoul Foundation to educate community members.

5. Describe how the applicant will comply with directives of the Police Commissioner and of the Director of Traffic Parking and Transportation, or their designees, regarding traffic measures to be taken at and near the Cannabis Business site. *

Our website will recommend customers use public transportation, Blue Bikes, taxis or ride share services to access our location to minimize impact on traffic. Each receipt will include a reminder of private consumption requirements. Our POS software will assign purchases to individuals as well. We will also have a pre-order system that will minimize time at our location. We will also set up delivery to

minimize traffic. Our floor plan also includes internal cuing to minimize external lines. We will offer discounts and incentives for T Pass holders and online orders. There will be multiple check out options to minimize time at our location. We will have a pager system that will allow us to text customers when their orders are ready that will allow customers to patronize other business locations during their wait time.

Property Information

Property Owner's Legal Name *

Clifford V. Miller, Inc.

Property Owner's Mailing Address *

1396 Beacon Street, Brookline, MA 02446

Property Owner's Phone Number *

6175665700

Attestation

Full Name *

Nicole Gittens

Date *

11/10/2019



STREET THEORY / MARKA27 DESIGNS, LLC

LETTER OF INTENT FOR:

GREENSOUL ORGANICS ARTIST COLLABORATION

PRESENTED TO:

Greensoul Organics

DATE: MAY 19, 2020

Submitted to: **Tabasuri Moses** | Greensoul
Partner
m: 857.7191974
e: taba@greensouldorganics.boston

Submitted By: **Liza Quiñonez** | [Street Theory/ M27 Designs, LLC](#)
Principal, Curator
m. 646.203.6704
e. liza@street-theory.com

Agency Overview

Street Theory (www.street-theory.com) is an award-winning creative agency that activates communities, spaces, and global brands through street-art, experiential marketing, cultural placemaking, branding and design. We are an artist-owned agency, founded by **Liza Quiñonez** and renowned graffiti/ street-artist **Marka27**. With over 20 years of experience in large scale public art production, artist management, art and design direction, exhibitions and special events, we use our expertise to implement and execute our Client's goals at the highest levels of creative expression and strategic planning in the areas of lifestyle, hospitality, retail, real estate, urban planning and community development. We pride ourselves in authentic experiences, bringing art and street culture into all aspects of life and work-- from curating and producing events to empowering communities and working with some of today's most talented and influential local and global artists.

Scope of Work & Project Components

PROJECT SCOPE OF WORK

Street Theory is excited to collaborate and consult with Greensoul Organics on the development of artwork for its Cambridge location, including:

- Mural Art direction and strategy with artist, Marka27, that articulates Greensoul's desired theme within the interior of the proposed dispensary
- Program development and consultation on a curated, seasonal rotating display of artwork by local reputable artists

Acceptance

Thank you for your time and the opportunity to present this Proposal. Client Name indicates acceptance of this Letter of Intent by signing this form below.

Greensoul Organics

Tabasuri Moses, Partner

Date

Street Theory/ Marka27 Designs, LLC

Felice Quiñonez, Principal/ Curator

Date



Sarah Gersten
Executive Director and General Counsel
Last Prisoner Project

March 31, 2020

Re: Letter in Support of Green Soul Organics

To whom it may concern:

I am writing in support of Green Soul Organics application for an adult-use dispensary. I serve as the organization's Executive Director and General Counsel. The Last Prisoner Project (LPP) uses a multifaceted approach to address the disparities in sentencing for cannabis offenses and the collateral consequences of those arrests and convictions. LPP work's to redress these disparities through policy work, legislative advocacy, and impactful direct service programs that work to both release nonviolent cannabis offenders from incarceration and to assist those coming out of incarceration in rebuilding their lives through reentry programs and anti-recidivism efforts.

We started deploying our programming in California and have begun scaling our programs into other marijuana adult-use states such as Michigan, Colorado, and Illinois as well as medical-use states such as Maryland and Ohio. We are very excited about the opportunity of bringing these programs to the first fully recreational market on the east coast with the help of Green Soul Organics. As economic empowerment applicants, the founders and team at Green Soul are attuned to the needs of their community, and particularly those community members who have been most impacted by the war on drugs and prohibition. They have recognized the need in your community for some of the programming LPP provides, including expungement and record sealing clinics, as well as reentry programs.

The negative effects of a criminal record on an individual's life are well documented. Even minor offenses, such as a nonviolent drug possession charge, carry lifelong consequences that can impact an individual's access to [employment](#), [housing](#), [voting](#), [financial stability](#), [social assistance programs](#), and other opportunities, despite the debt that has already been paid to society. The consequences of a criminal record also come at a great cost to our economy. The estimated cost

of employment losses among people with criminal records is [as much as \\$65 billion per year](#) in terms of gross domestic product.

Fortunately, along with a growing trend toward legalization there is also a [growing trend](#) toward easing the process for people to seal or expunge past marijuana convictions. Unfortunately, while these laws do simplify the process, only a [fraction](#) of eligible individuals are using them. And this is not limited to marijuana offenses. Legal analysts [state](#) that many Americans do not take advantage of the increasing number of expungement and record sealing laws.


Part of this problem is lack of access to information. Many individuals may simply not realize they are eligible for expungement or sealing. The preliminary step of determining eligibility involves understanding a complicated state statute--a daunting task for those without formal legal training. Even more so, the process for applying for relief and properly submitting your request is difficult to navigate without expert assistance. Even in states like Massachusetts where the process is arguably the least complex, many eligible individuals are not sealing or expunging their marijuana convictions. This is because publicly available information about the expungement process can be difficult to decipher for those without a legal background or for whom English is a second language.

Since Massachusetts has not taken steps to automate the process of record clearing, there is an increased need for access to legal services to assist with record clearing in the state, particularly for cannabis offenders. In partnership with Green Soul, LPP can provide much needed access to expungement and record sealing services in the community. Last Prisoner Project will engage in a collaboration with Green Soul Organics to provide reentry programs and rehabilitation services once the facility is open. We understand Green Soul Organics intends to operate a Massachusetts Licensed Recreational Marijuana retail store and LPP welcomes our partnership in offering jobs, training, and services with Green Soul Organics.

Along with legal services, LPP has also developed vocational trainings that create pathways to employment for justice-involved individuals. These include in-depth courses which provide education specific to obtaining employment in the cannabis industry, as well as workshops to enhance employability skills generally, including trainings in things like Microsoft Office Suite, resume review, and mock interviews. If and when licensed, Green Soul Organics has committed to providing resources and assisting in developing these types of workforce development and reentry programs here in Somerville.

There is a fundamental injustice in allowing some to profit off of legal marijuana while others continue to suffer from the devastating consequences of prohibition. By awarding Green Soul Organics with a license, the city of Somerville can ensure that profits from the legal industry are being used to repair the past and continuing harms of the War on Drugs.

Thank you for your consideration,

DocuSigned by:

FDBA02FCB555419...

Sarah Gersten
Executive Director and General Counsel
Last Prisoner Project



The mission of the Green Soul Foundation is to reconnect disadvantaged populations with economic opportunity by removing barriers and providing workforce development.

Historically, people of color have been disproportionately harmed by drug law enforcement. Our mission is to promote opportunities for economic empowerment and redefine the relationship between people of color and the manufacture and sale of cannabis.

The Green Soul Foundation is the brainchild of Boston-resident Taba Moses, owner of Green Soul Organics, an experienced real estate developer and entrepreneur. He is son of Robert Parris Moses, the architect of “Freedom Summer” and a leader of the Student Nonviolent Coordinating Committee.

Our vision is a society where everyone has work they value and for which they are valued and well-compensated.

An investment of \$1 million by MedMen represents a step in the right direction and has enabled the Green Soul Foundation to kickstart its campaign to restore economic mobility within traditionally marginalized communities. In addition, Moxie Limited’s donation of a portion of their proceeds to the foundation will aid in our ability to fulfill our mission.

The Foundation is the first of its kind: a national organization, based in Boston, dedicated to ensuring people of color have the tools they need to contribute to the growing cannabis industry and benefit from the burgeoning exchange in cannabis-based goods.

The Foundation is the first of its kind: a national organization, based in Boston, dedicated to ensuring people of color have the tools they need to contribute to the growing cannabis industry and benefit from the burgeoning exchange in cannabis-based goods.