

① Aerial View



② View From Driveway One



③ View From Eastern Harvey Street



④ View From Western Harvey Street



⑤ Internal View From Eastern Courtyard



⑥ Internal View Looking toward the Flats



⑦ View of Units 13 to 19 from Bike Path



⑧ View of Units 1 to 13 from Bike Path

PROJECT NAME
HARVEY STREET RESIDENCES

PROJECT ADDRESS
135 HARVEY STREET
CAMBRIDGE, MA 02140

CLIENT
YOUNG INVESTMENT LLC

ARCHITECT
KHALSA DESIGN INC.



17 WALDOO STREET SUITE 400
SOMERVILLE, MA 02143
TELEPHONE: 617-991-8882 FAX: 617-991-2086

CONSULTANTS:

REGISTRATION



Project number 11003
Date 03-07-2011
Drawn by MG
Checked by JSK
Scale

REVISIONS		
No.	Description	Date
1	PB Neighbor Comments	04-26-2011

Site Perspectives

AP-SP
HARVEY STREET RESIDENCES

SPRING EQUINOX_03-20-2011

SUMMER SOLSTICE_6-21-2011

AUTUMN EQUINOX_9-23-2011

WINTER SOLSTICE_12-22-2011



PROJECT NAME
HARVEY STREET RESIDENCES

PROJECT ADDRESS
HARVEY STREET
CAMBRIDGE, MA

CLIENT
YOUNG INVESTMENT LLC

ARCHITECT
KHALSA DESIGN INC.



17 VALOO STREET, SUITE 400
SOMERVILLE, MA 02143
TELEPHONE 617-991-9822 FAX: 617-991-2858

CONSULTANTS:

REGISTRATION





Project number
Date 03-07-2011
Drawn by MG
Checked by JSK
Scale NTS

REVISIONS

No.	Description	Date

PROJECT
SOLAR STUDY

A-SW

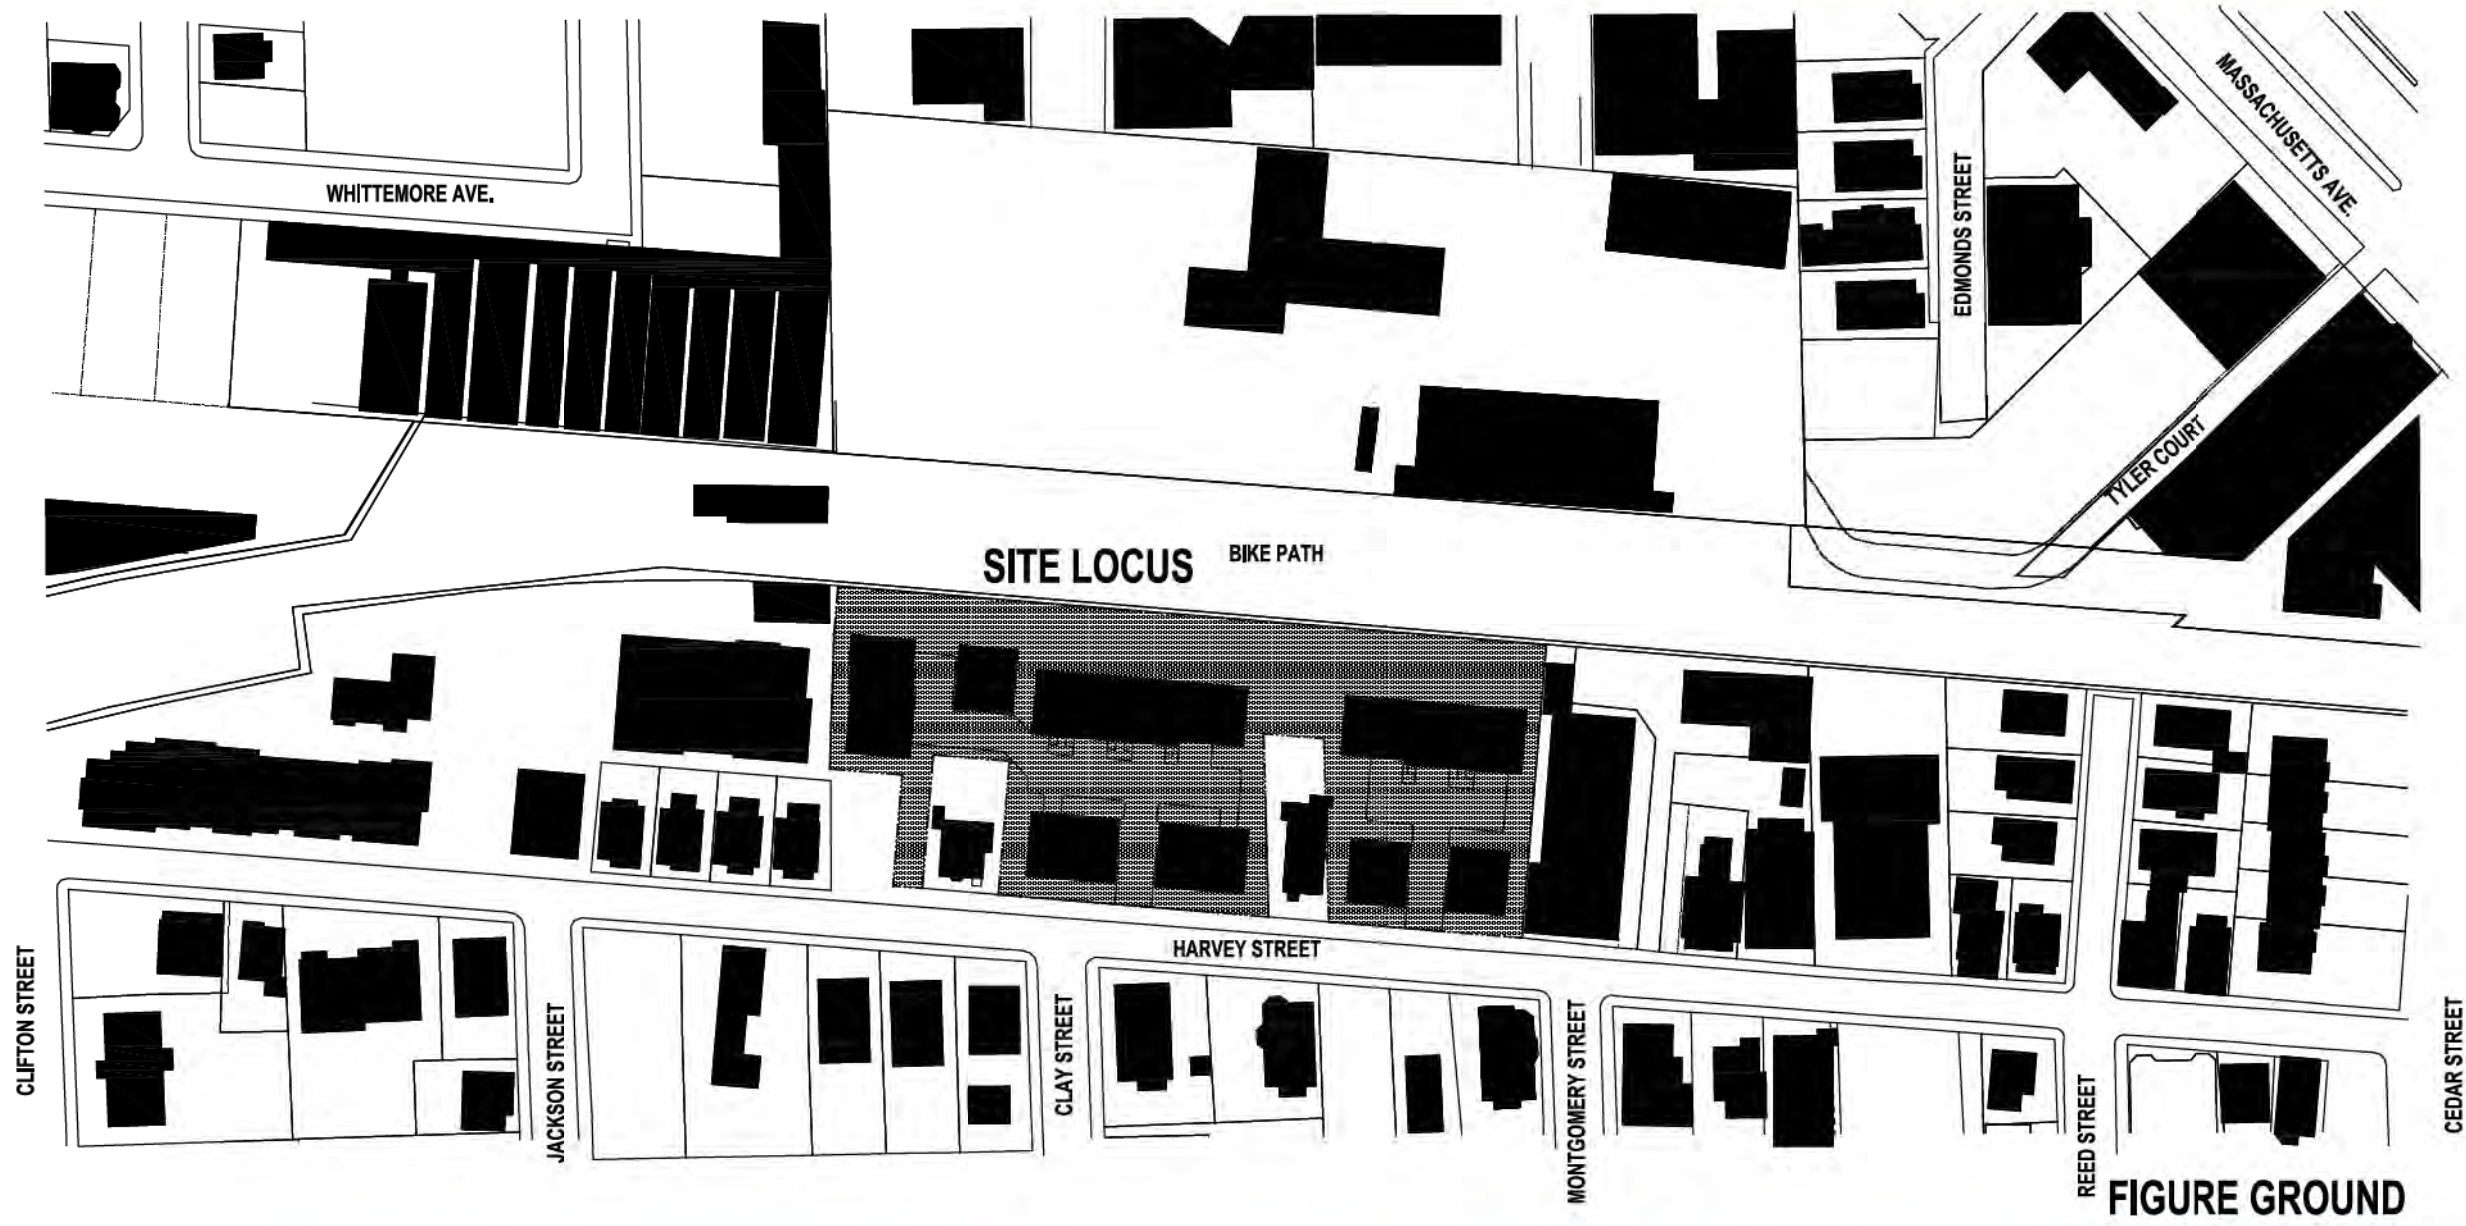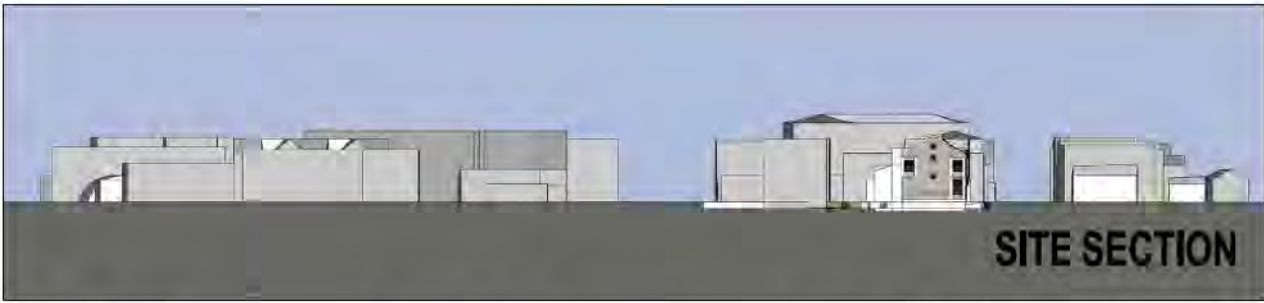

PROJECT NAME
HARVEY STREET RESIDENCES

PROJECT ADDRESS
HARVEY STREET
CAMBRIDGE, MA


CLIENT
YOUNG INVESTMENT LLC

ARCHITECT
KHALSA DESIGN INC.



17 VALOO STREET, SUITE 400
SOMERVILLE, MA 02143
TELEPHONE 617-991-8882 FAX: 617-991-2088

CONSULTANTS:
DAVID BARSKY-ARCHITECT
COMMERCIAL RESIDENTIAL HOSPITALITY
477 CONCORD AVE. CAMBRIDGE, MA 02138
EMAIL: DBARSKYARDP@HOTMAIL.COM
TEL: 617.448.5872
FAX: 617.576.9901

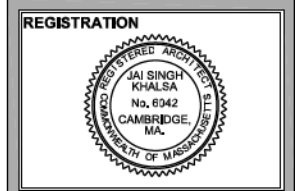

Project number
Date 03-07-2011
Drawn by
Checked by JSK
Scale

REVISIONS

No.	Description	Date

**FIGURE GROUND
SITE SECTION
STREET ELEVATION**

AL-1

SITE PHOTOS

PROJECT NAME
**HARVEY STREET
RESIDENCES**

PROJECT ADDRESS
HARVEY STREET
CAMBRIDGE, MA

CLIENT
**YOUNG INVESTMENT
LLC**

ARCHITECT
KHALSA DESIGN INC.



17 VALOO STREET, SUITE 400
SOMERVILLE, MA 02143
TELEPHONE 617-561-6832 FAX: 617-561-2088

CONSULTANTS:

DAVID BARSKY-ARCHITECT
COMMERCIAL, RESIDENTIAL, HOSPITALITY
477 CONCORD AVE. CAMBRIDGE, MA 02138
EMAIL: DBARSKYARCH@HOTMAIL.COM
TEL: 617.448.5872
FAX: 617.576.9901

REGISTRATION



Project number
Date 03-07-2011
Drawn by
Checked by JSK
Scale

REVISIONS

No.	Description	Date

SITE PHOTOGRAPHS

AP-1





PROJECT NAME
HARVEY STREET RESIDENCES

PROJECT ADDRESS
 135 HARVEY STREET
 CAMBRIDGE, MA 02140


CLIENT
YOUNG INVESTMENT LLC

ARCHITECT
KHALSA DESIGN INC.



17 WALDOO STREET SUITE 400
 SOMERVILLE, MA 02143
 TELEPHONE: 617-991-8882 FAX: 617-991-2086


CONSULTANTS:

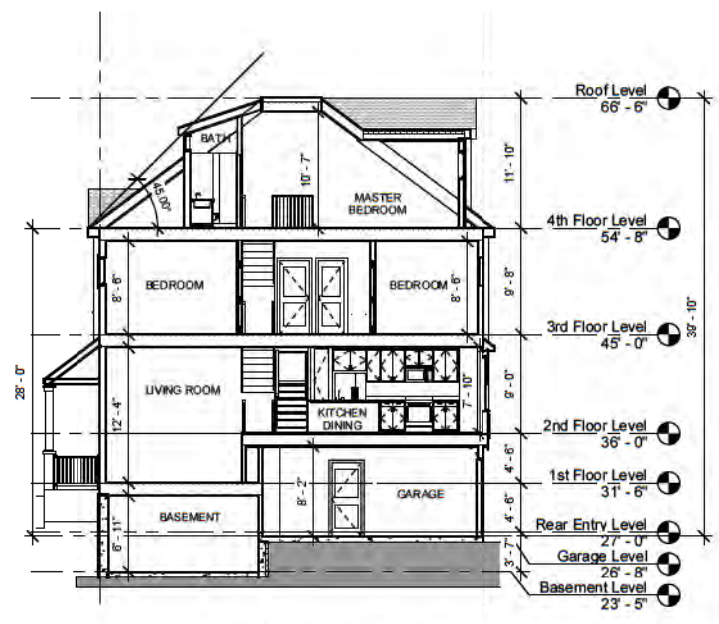


① Units 20 to 23 Cross Section
 1/8" = 1'-0"




② Units 23 to 25 Cross Section
 1/8" = 1'-0"

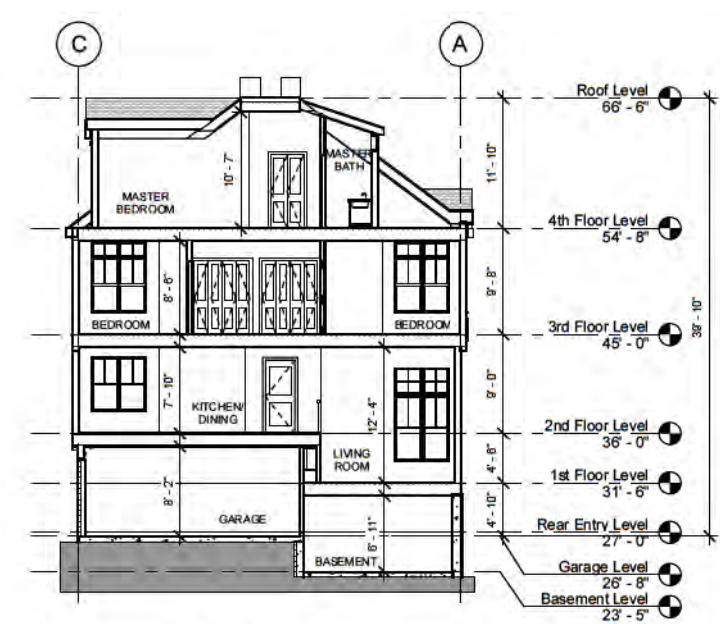

③ Units 7 to 13 Cross Section
 1/8" = 1'-0"

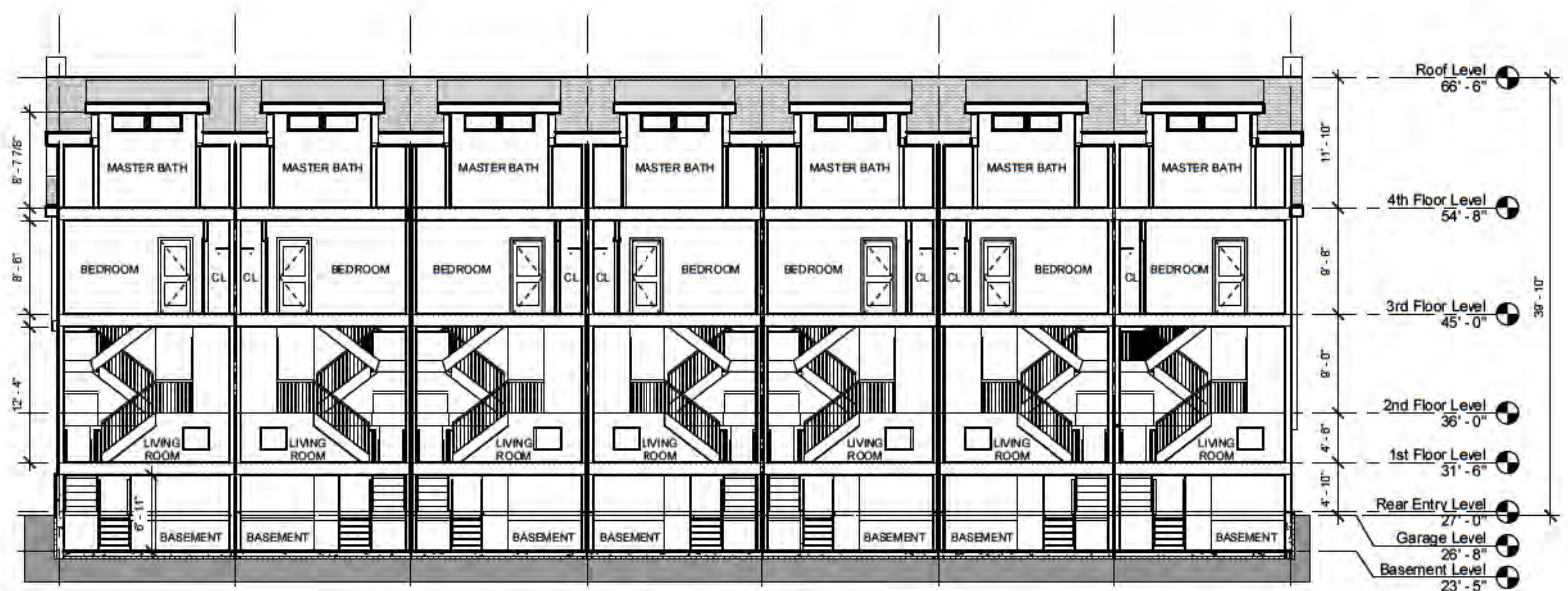

④ Units 7 to 13 Long Section
 1/8" = 1'-0"

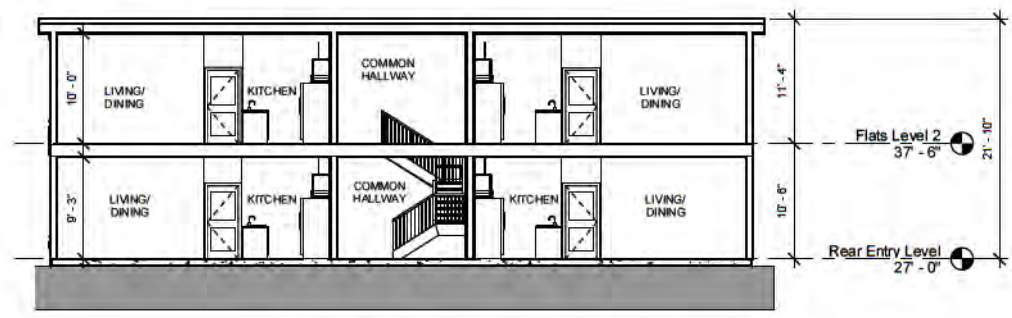

⑤ Units 1 to 4 Long Section
 1/8" = 1'-0"

REGISTRATION



Project number 11003
 Date 03-07-2011
 Drawn by MG
 Checked by JSK
 Scale 1/8" = 1'-0"

REVISIONS

No.	Description	Date
1	PB Neighbor Comments	04-26-2011

Typical building
 Sections

U-S-1
 HARVEY STREET RESIDENCES



PROJECT NAME
HARVEY STREET RESIDENCES

PROJECT ADDRESS
 135 HARVEY STREET
 CAMBRIDGE, MA 02140


CLIENT
YOUNG INVESTMENT LLC

ARCHITECT
KHALSA DESIGN INC.




17 WALDOO STREET SUITE 400
 SOMERVILLE, MA 02143
 TELEPHONE: 617-591-8882 FAX: 617-591-2086

CONSULTANTS:

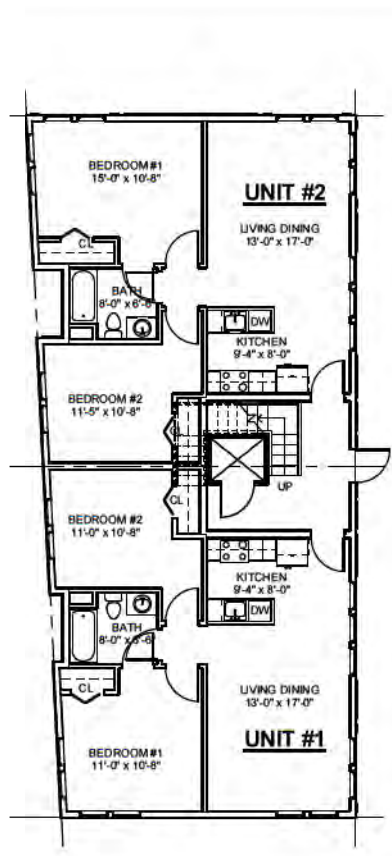


① Units 1 to 4 - 1st Floor Level
 1/8" = 1'-0"

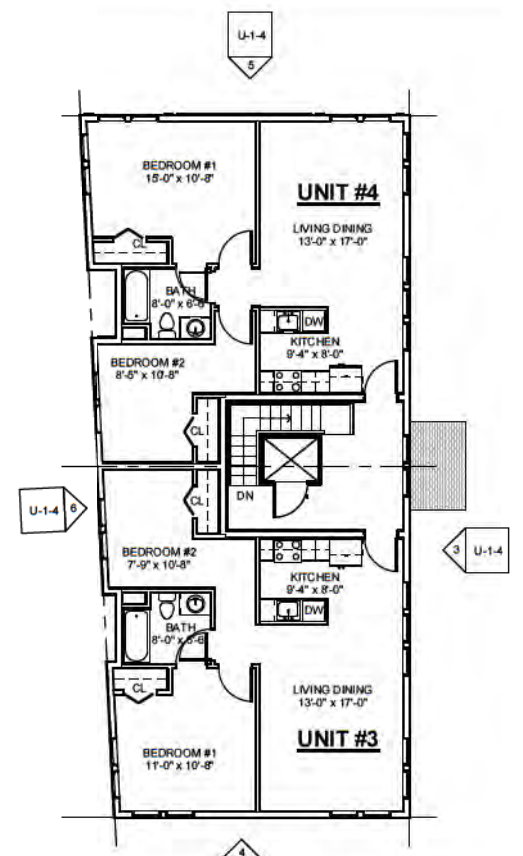


② Units 3 to 4 - 2nd Level
 1/8" = 1'-0"




③ Units 1 to 4 East Elevation
 1/8" = 1'-0"

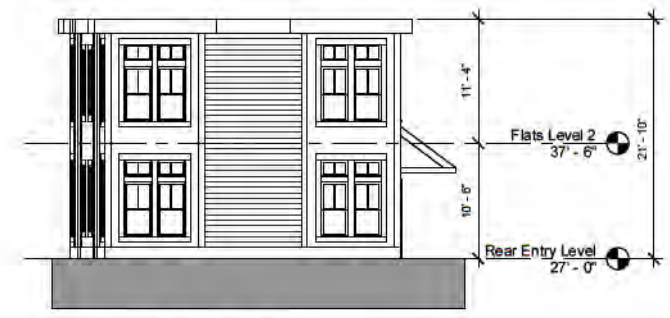


④ Units 1 to 4 South Elevation
 1/8" = 1'-0"

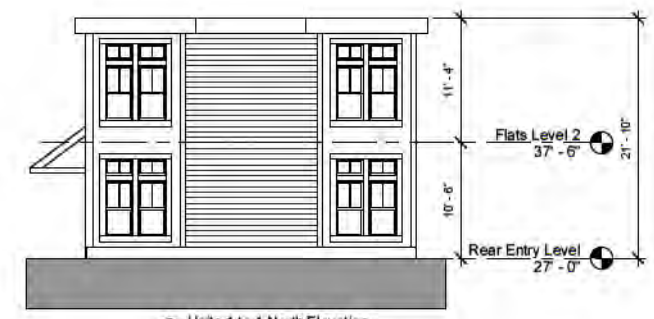

⑤ Units 1 to 4 North Elevation
 1/8" = 1'-0"

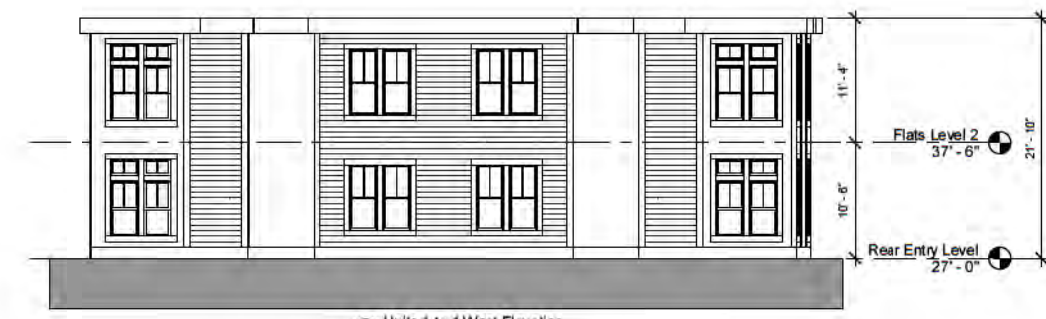

⑥ Units 1 to 4 West Elevation
 1/8" = 1'-0"

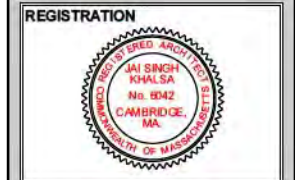

Project number	11003
Date	03-07-2011
Drawn by	MG
Checked by	JSK
Scale	1/8" = 1'-0"

REVISIONS		
No.	Description	Date
1	PB Neighbor Comments	04-26-2011

Units 1 to 4 Floor
 Plans & Elevations

U-1-4
 HARVEY STREET RESIDENCES



PROJECT NAME
HARVEY STREET RESIDENCES

PROJECT ADDRESS
 135 HARVEY STREET
 CAMBRIDGE, MA 02140


CLIENT
YOUNG INVESTMENT LLC

ARCHITECT
KHALSA DESIGN INC.



17 WALDOO STREET SUITE 400
 SOMERVILLE, MA 02143
 TELEPHONE: 617-991-8882 FAX: 617-991-2086

CONSULTANTS:

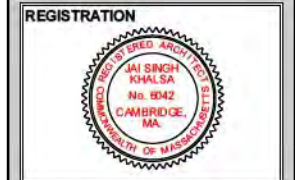

REGISTRATION

Project number 11003
 Date 03-07-2011
 Drawn by MG
 Checked by JSK
 Scale 1/8" = 1'-0"


REVISIONS

No.	Description	Date
1	PB Neighbor Comments	04-26-2011


Units 5 to 6 Floor
 Plans & Elevations

U-5-6


HARVEY STREET RESIDENCES

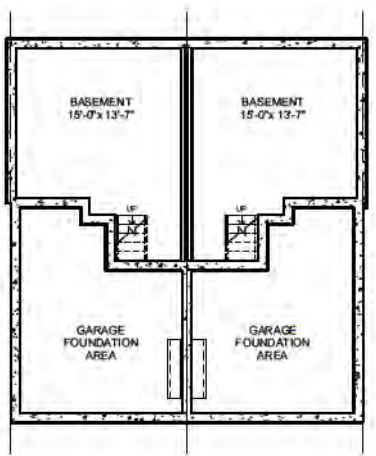


① Units 5 to 6 - Basement Level
 1/8" = 1'-0"

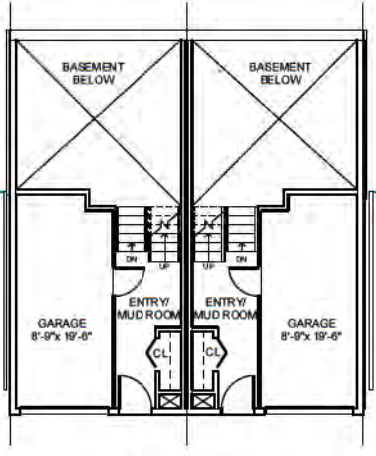


② Units 5 to 6 - Garage Level
 1/8" = 1'-0"

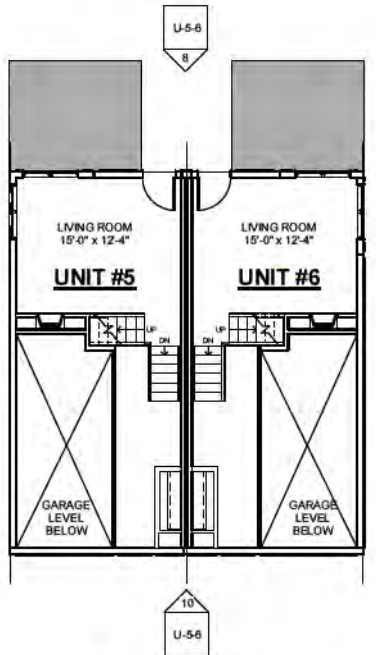


③ Units 5 to 6 - 1st Floor Level
 1/8" = 1'-0"

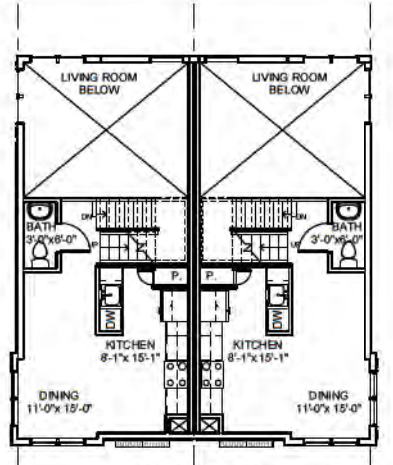


④ Units 5 to 6 - 2nd Floor Level
 1/8" = 1'-0"

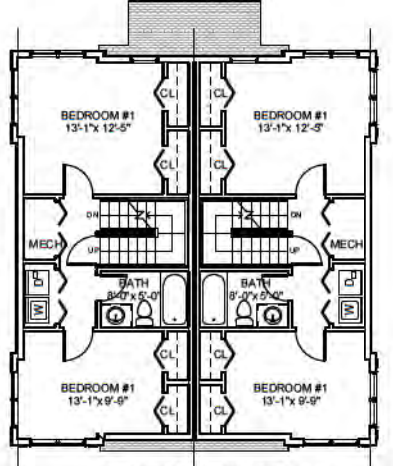

⑤ Units 5 to 6 - 3rd Floor Level
 1/8" = 1'-0"

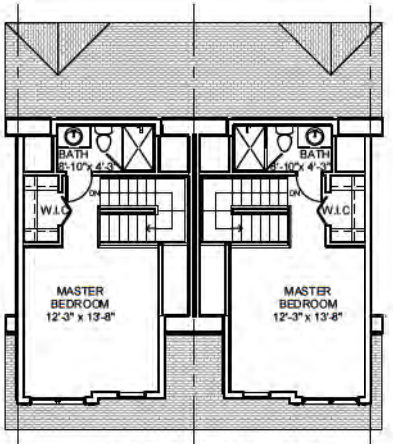


⑥ Units 5 to 6 - 4th Floor Level
 1/8" = 1'-0"

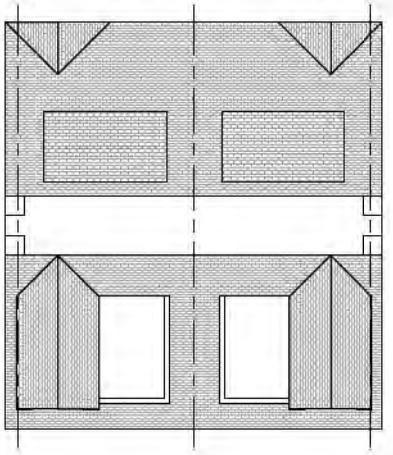

⑦ Units 5 to 6 - Roof Level
 1/8" = 1'-0"




⑧ Units 5 to 6 North Elevation
 1/8" = 1'-0"

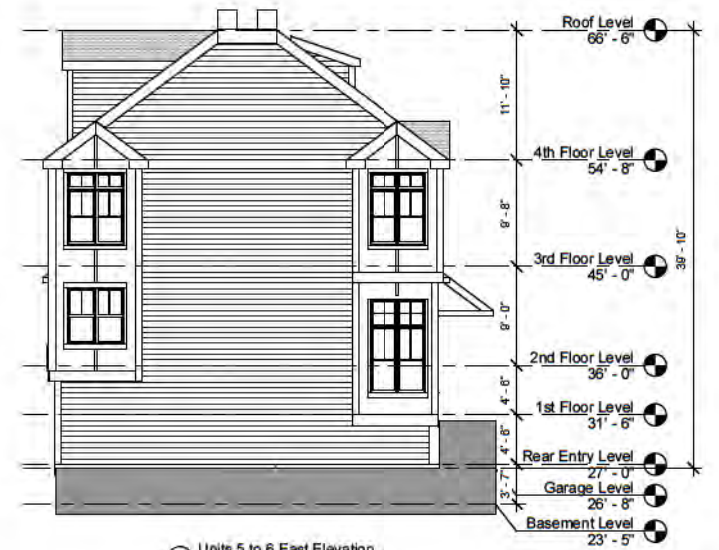

⑨ Units 5 to 6 East Elevation
 1/8" = 1'-0"




⑩ Units 5 to 6 South Elevation
 1/8" = 1'-0"

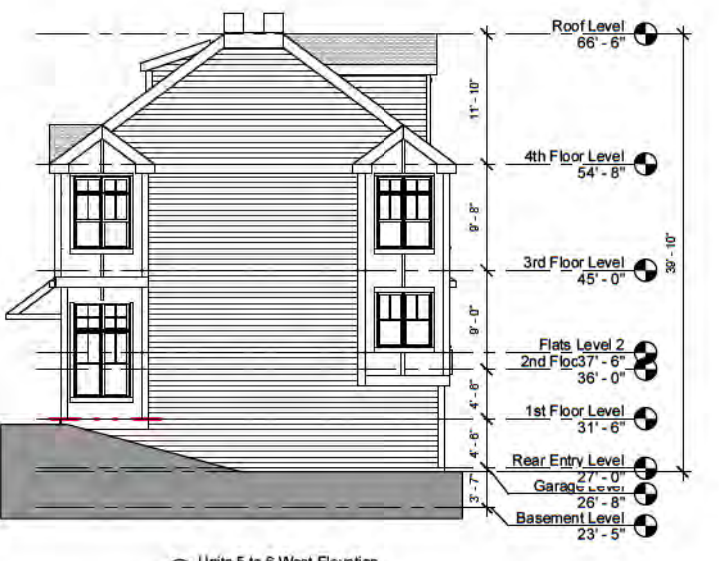


⑪ Units 5 to 6 West Elevation
 1/8" = 1'-0"


G:\1111003_LEE_HARVEY_ST03 Drawings\00_ARCH\SD_D011003_PL_HarveySt_BASE_BLDGS.rvt 4/26/2011 2:54:47 PM

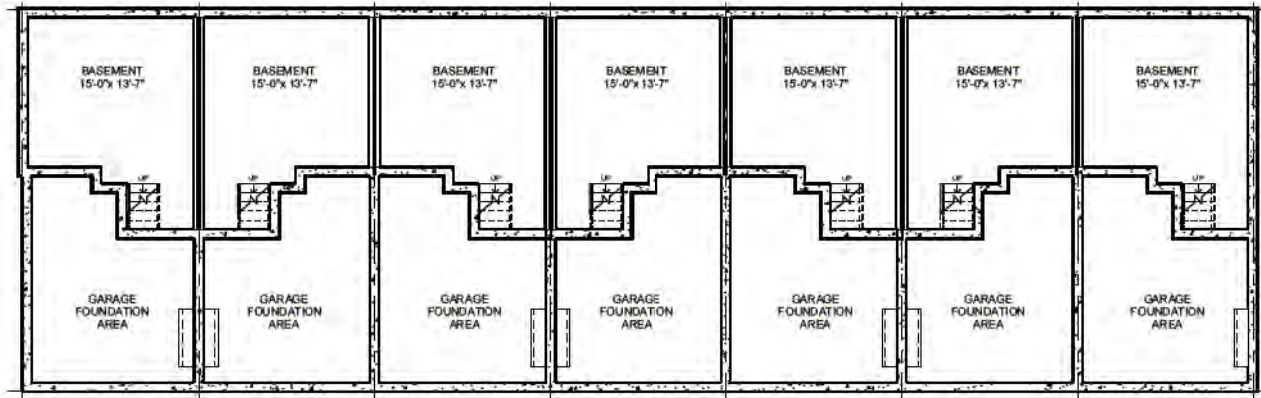


① Units 7 to 13 - Basement Level
1/8" = 1'-0"

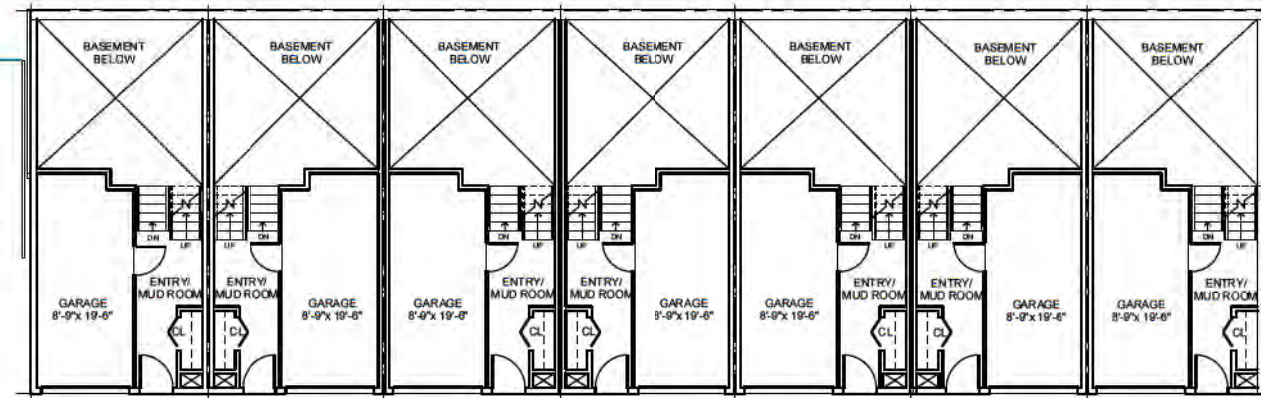


② Units 7 to 13 - Garage Level
1/8" = 1'-0"

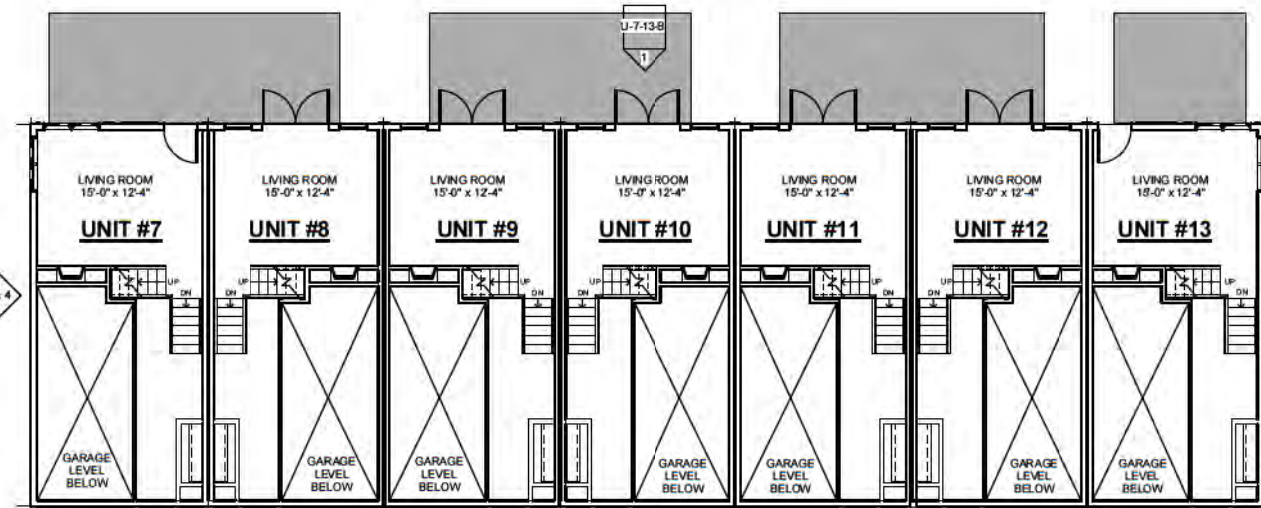


③ Units 7 to 13 - 1st Floor Level
1/8" = 1'-0"

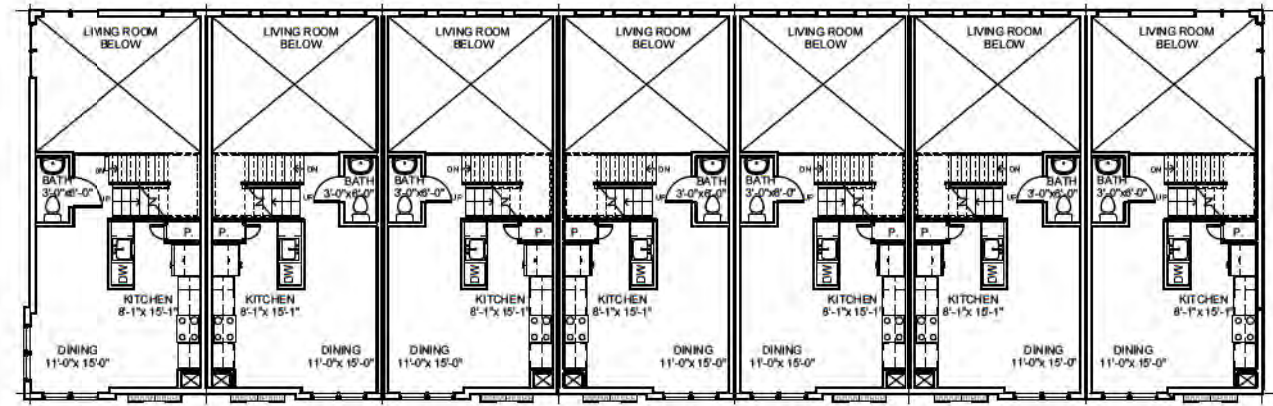


④ Units 7 to 13 - 2nd Floor Level
1/8" = 1'-0"

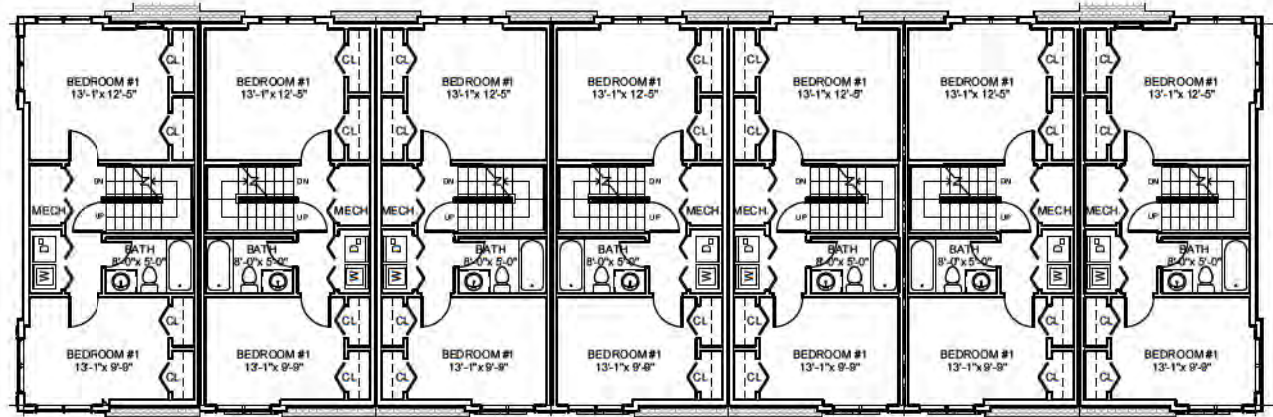


⑤ Units 7 to 13 - 3rd Floor Level
1/8" = 1'-0"

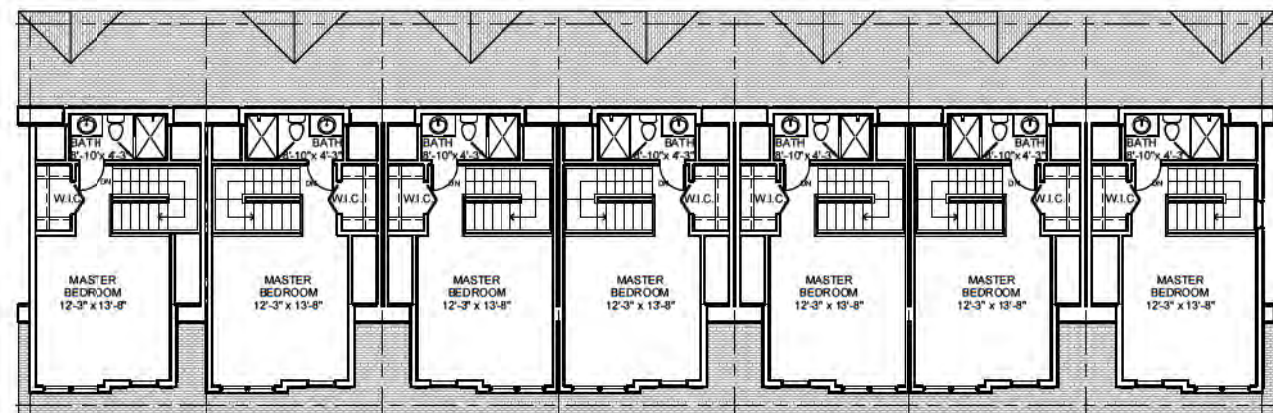

⑥ Units 7 to 13 - 4th Floor Level
1/8" = 1'-0"

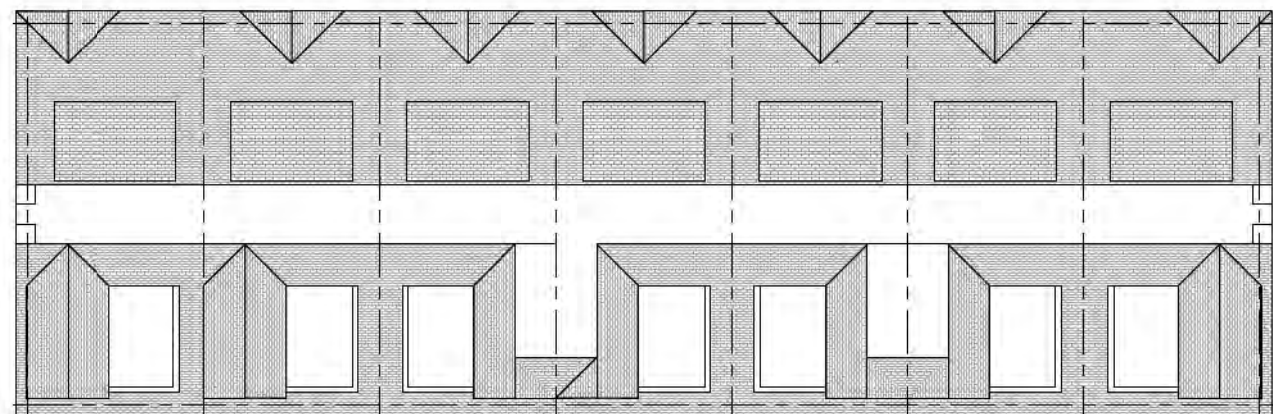

⑦ Units 7 to 13 - Roof Level
1/8" = 1'-0"

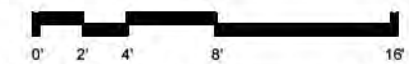

PROJECT NAME
HARVEY STREET RESIDENCES

PROJECT ADDRESS
135 HARVEY STREET
CAMBRIDGE, MA 02140


CLIENT
YOUNG INVESTMENT LLC

ARCHITECT
KHALSA DESIGN INC.



17 WALDOO STREET SUITE 400
SOMERVILLE, MA 02143
TELEPHONE: 617-991-8882 FAX: 617-991-2086

CONSULTANTS:

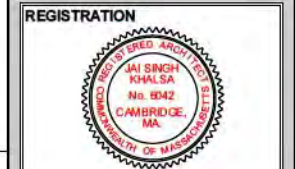

Project number	11003
Date	03-07-2011
Drawn by	MG
Checked by	JSK
Scale	1/8" = 1'-0"

REVISIONS		
No.	Description	Date
1	PB Neighbor Comments	04-26-2011

Units 7 to 13
Floor Plans

U-7-13-A

HARVEY STREET RESIDENCES



PROJECT NAME
HARVEY STREET RESIDENCES

PROJECT ADDRESS
 135 HARVEY STREET
 CAMBRIDGE, MA 02140

CLIENT
YOUNG INVESTMENT LLC

ARCHITECT
KHALSA DESIGN INC.



17 WALDOO STREET SUITE 400
 SOMERVILLE, MA 02143
 TELEPHONE: 617-991-8882 FAX: 617-991-2086

CONSULTANTS:

REGISTRATION



Project number 11003
 Date 03-07-2011
 Drawn by MG
 Checked by JSK
 Scale 1/8" = 1'-0"

REVISIONS

No.	Description	Date
1	PB Neighbor Comments	04-26-2011

Units 7 to 13
 Elevations

U-7-13-B
 HARVEY STREET RESIDENCES




① Units 7 to 13 North Elevation
 1/8" = 1'-0"




② Units 7 to 13 East Elevation
 1/8" = 1'-0"




③ Units 7 to 13 South Elevation
 1/8" = 1'-0"

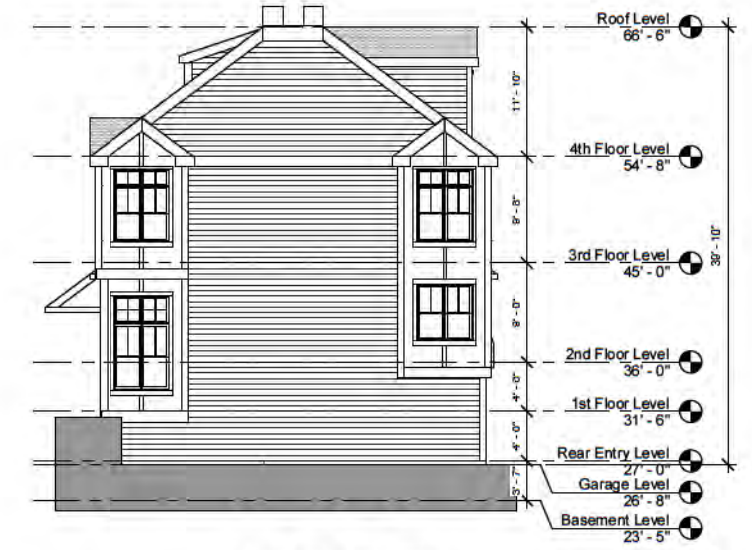


④ Units 7 to 13 West Elevation
 1/8" = 1'-0"

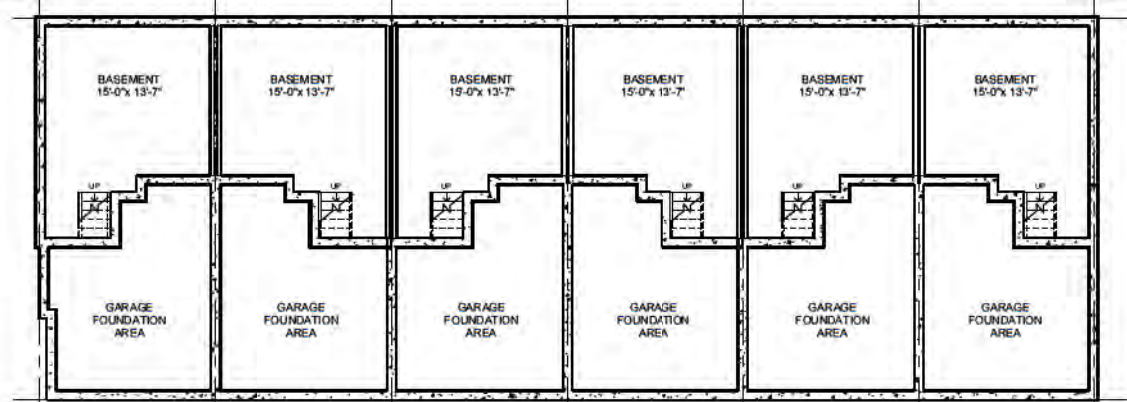


① Units 14 to 19 - Basement Level
1/8" = 1'-0"

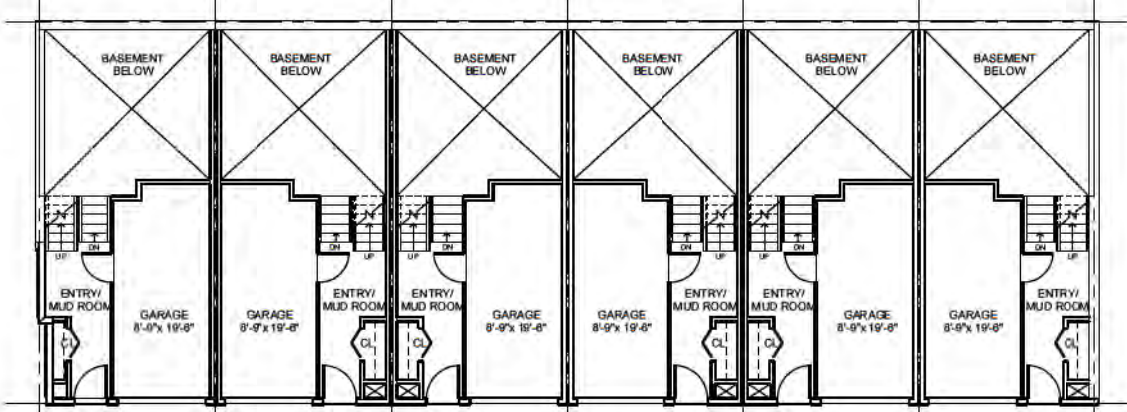


② Units 14 to 19 - Garage Level
1/8" = 1'-0"

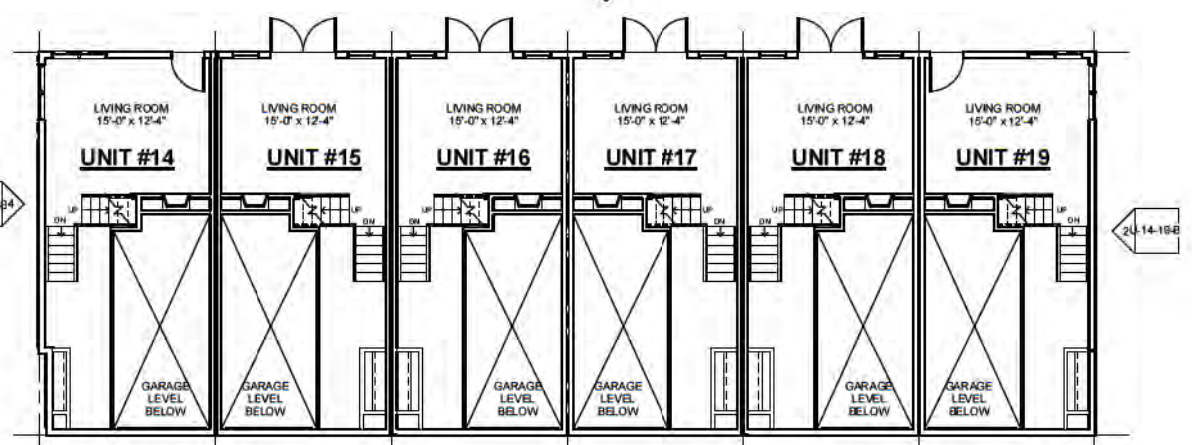


③ Units 14 to 19 - 1st Floor Level
1/8" = 1'-0"

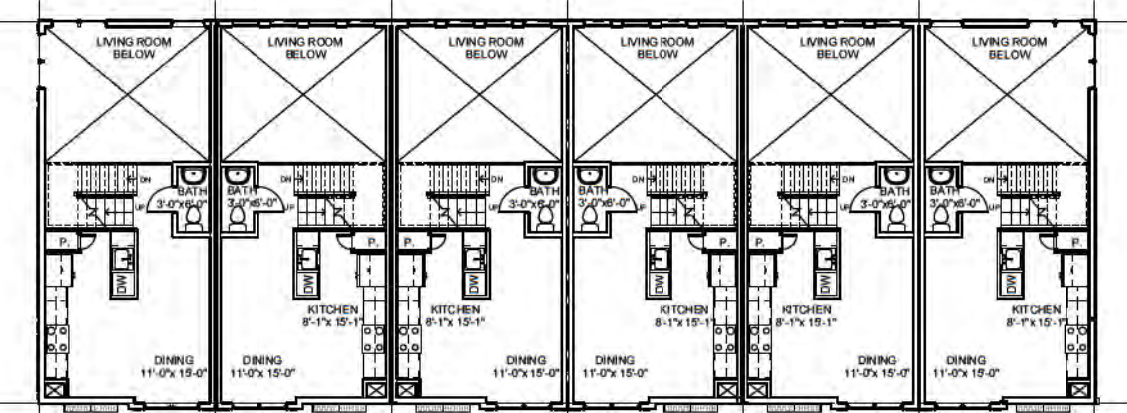


④ Units 14 to 19 - 2nd Floor Level
1/8" = 1'-0"

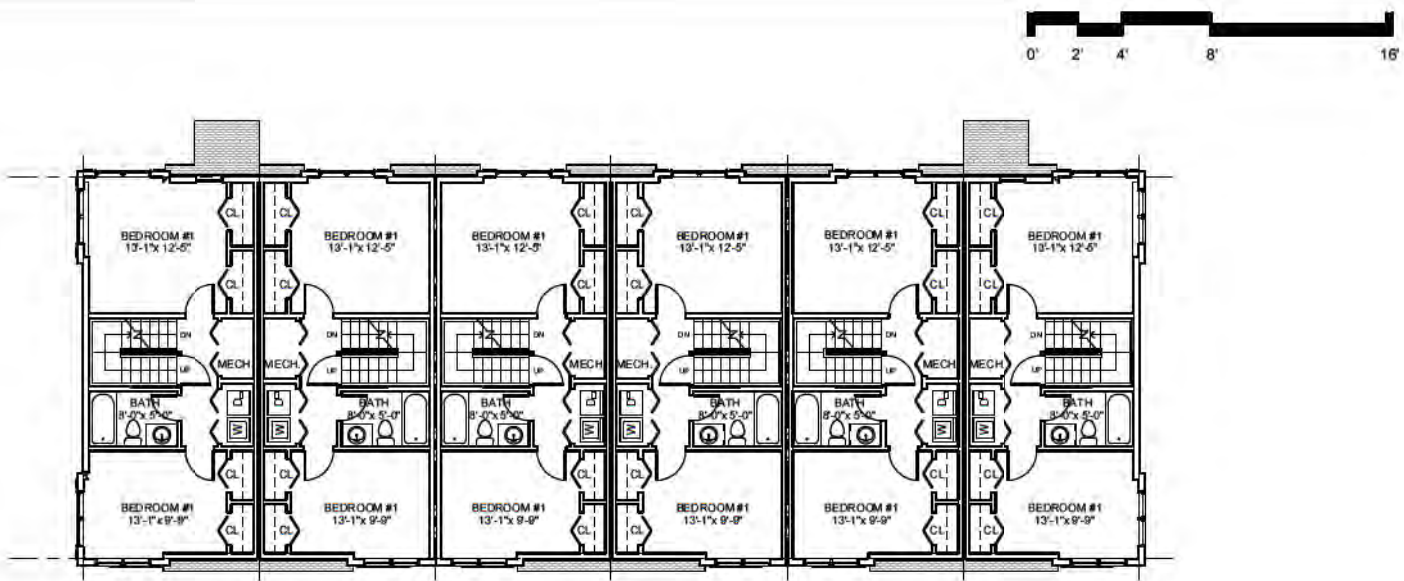

⑤ Units 14 to 19 - 3rd Floor Level
1/8" = 1'-0"

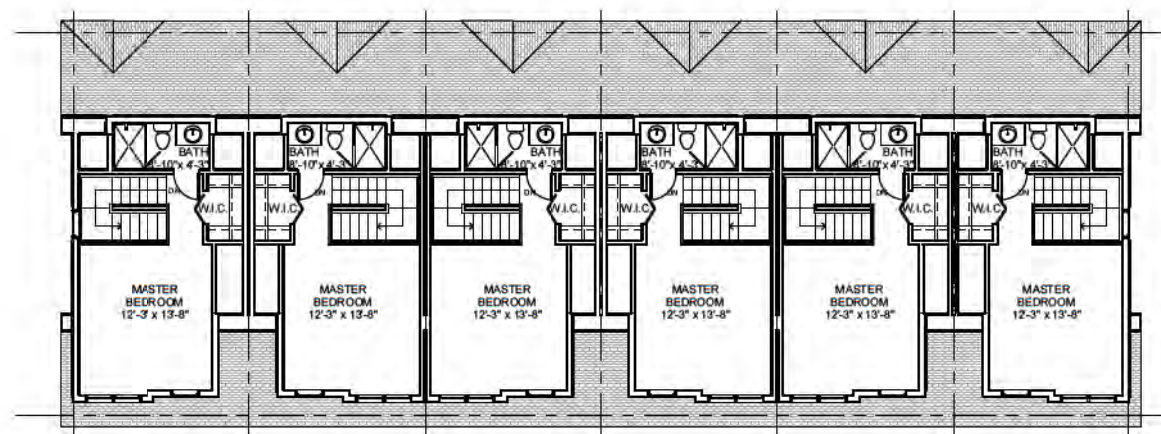

⑥ Units 14 to 19 - 4th Floor Level
1/8" = 1'-0"

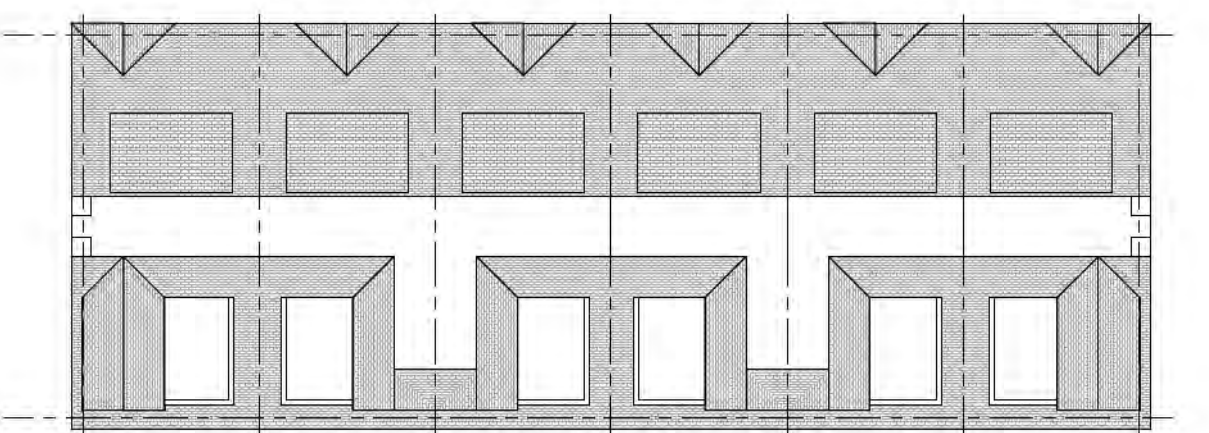

⑦ Units 14 to 19 - Roof Level
1/8" = 1'-0"



PROJECT NAME
HARVEY STREET RESIDENCES

PROJECT ADDRESS
135 HARVEY STREET
CAMBRIDGE, MA 02140

CLIENT
YOUNG INVESTMENT LLC

ARCHITECT
KHALSA DESIGN INC.



17 WALDOO STREET SUITE 400
SOMERVILLE, MA 02143
TELEPHONE: 617-91-8882 FAX: 617-91-2086

CONSULTANTS:



Project number	11003
Date	03-07-2011
Drawn by	MG
Checked by	JSK
Scale	1/8" = 1'-0"

REVISIONS		
No.	Description	Date
1	PB Neighbor Comments	04-26-2011

Units 14 to 19
Floor plans

U-14-19-A

HARVEY STREET RESIDENCES



PROJECT NAME
HARVEY STREET RESIDENCES

PROJECT ADDRESS
 135 HARVEY STREET
 CAMBRIDGE, MA 02140

CLIENT
YOUNG INVESTMENT LLC

ARCHITECT
KHALSA DESIGN INC.



17 WALDOO STREET SUITE 400
 SOMERVILLE, MA 02143
 TELEPHONE: 617-991-8882 FAX: 617-991-2086

CONSULTANTS:

REGISTRATION



Project number 11003
 Date 03-07-2011
 Drawn by MG
 Checked by JSK
 Scale 1/8" = 1'-0"

REVISIONS


No.	Description	Date
1	PB Neighbor Comments	04-26-2011

Units 14 to 19
 Elevations

U-14-19-B
 HARVEY STREET RESIDENCES




① Units 14 to 19 North Elevation
 1/8" = 1'-0"

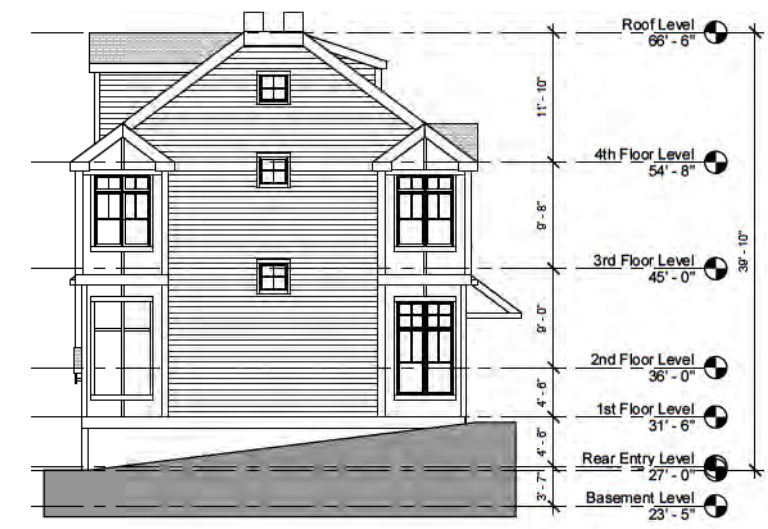


② Units 14 to 19 East Elevation
 1/8" = 1'-0"




③ Units 14 to 19 South Elevation
 1/8" = 1'-0"

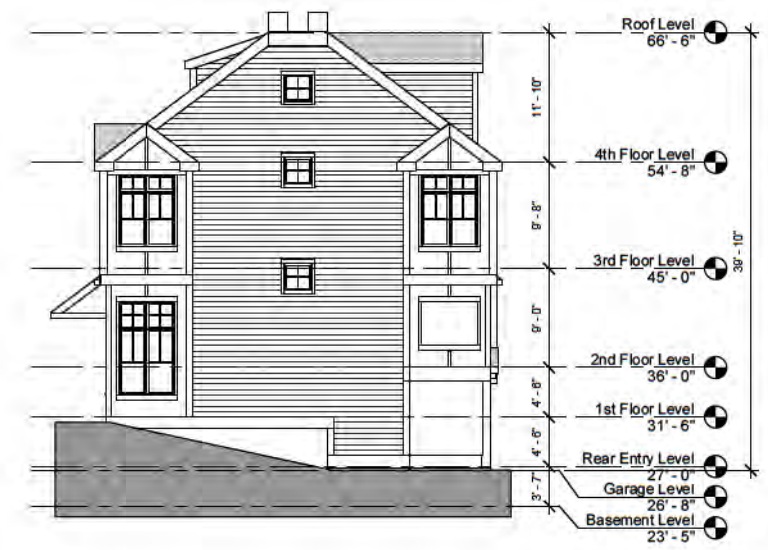


④ Units 14 to 19 West Elevation
 1/8" = 1'-0"

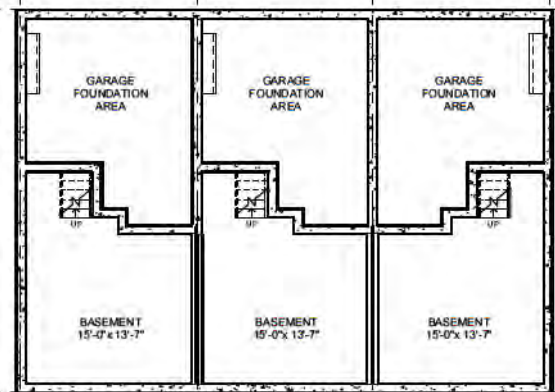


1 Units 20 to 22 - Basement Level
1/8" = 1'-0"

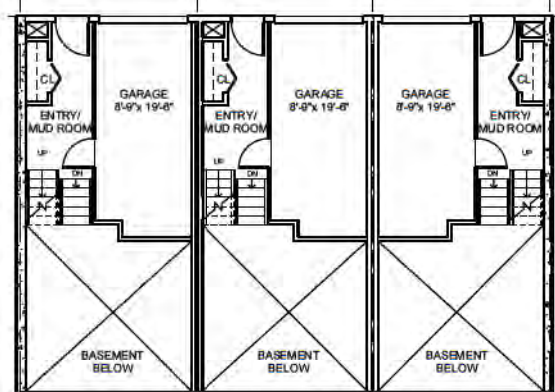


2 Units 20 to 22 - Garage Level
1/8" = 1'-0"

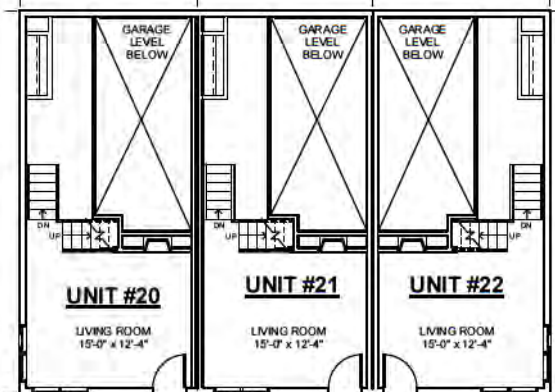


3 Units 20 to 22 - 1st Floor Level
1/8" = 1'-0"

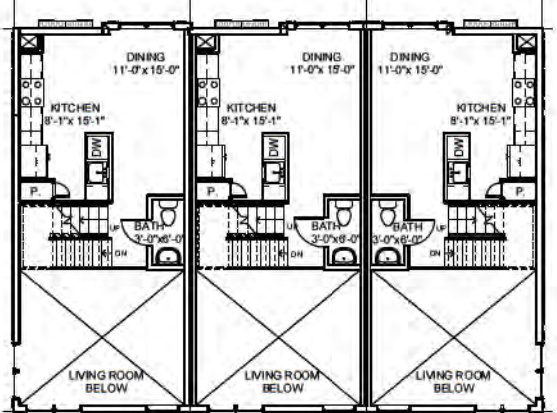


4 Units 20 to 22 - 2nd Floor Level
1/8" = 1'-0"

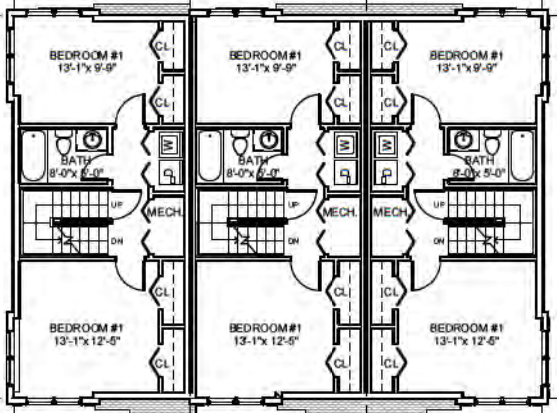

5 Units 20 to 22 - 3rd Floor Level
1/8" = 1'-0"

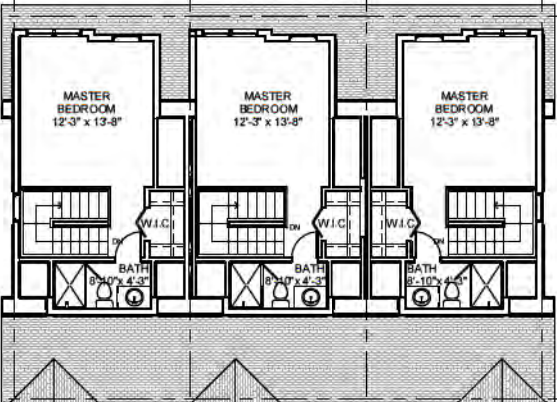

6 Units 20 to 22 - 4th Floor Level
1/8" = 1'-0"

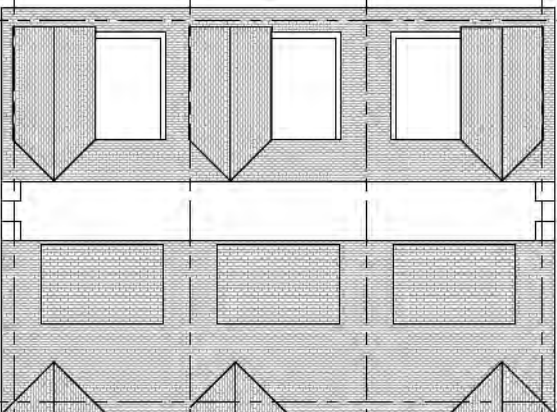


7 Units 20 to 22 - Roof Level
1/8" = 1'-0"




8 Units 20 to 22 South Elevation
1/8" = 1'-0"




9 Units 20 to 22 North Elevation
1/8" = 1'-0"

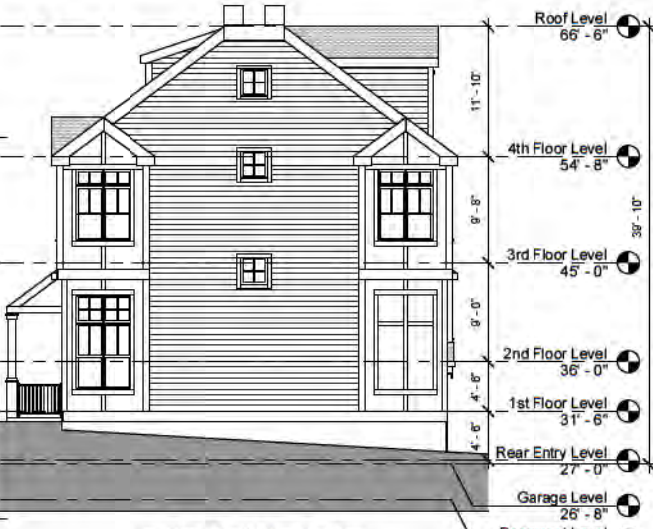

10 Units 20 to 22 East Elevation
1/8" = 1'-0"

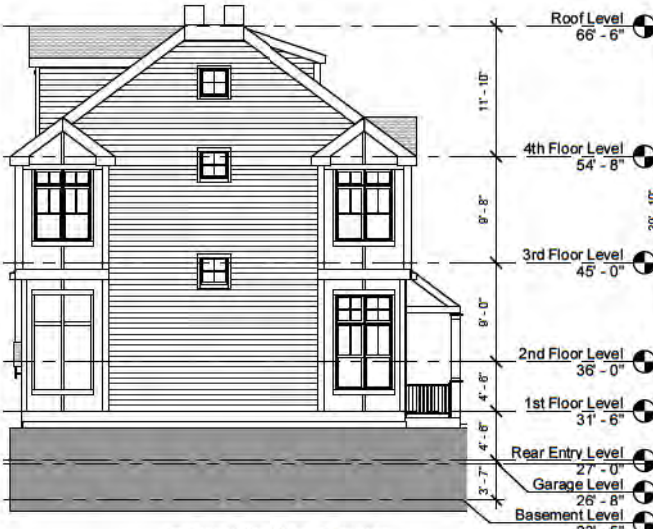

11 Units 20 to 22 West Elevation
1/8" = 1'-0"

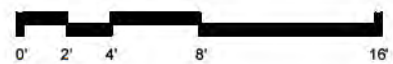

PROJECT NAME
HARVEY STREET RESIDENCES

PROJECT ADDRESS
135 HARVEY STREET
CAMBRIDGE, MA 02140


CLIENT
YOUNG INVESTMENT LLC

ARCHITECT
KHALSA DESIGN INC.



17 WALDOO STREET SUITE 400
SOMERVILLE, MA 02143
TELEPHONE: 617-991-8882 FAX: 617-991-2086

CONSULTANTS:

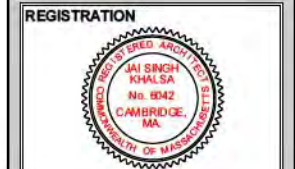

Project number 11003
Date 03-07-2011
Drawn by MG
Checked by JSK
Scale 1/8" = 1'-0"


REVISIONS

No.	Description	Date
1	PB Neighbor Comments	04-26-2011


Units 20 to 22
Floor Plans &
Elevations

U-20-22


HARVEY STREET RESIDENCES

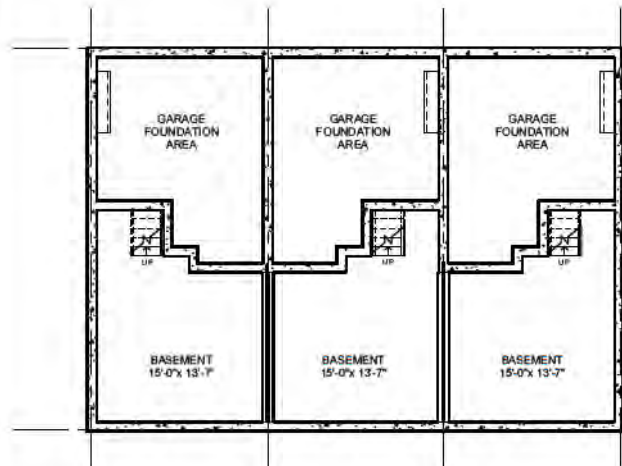


① Units 23 to 25 - Basement Level
1/8" = 1'-0"

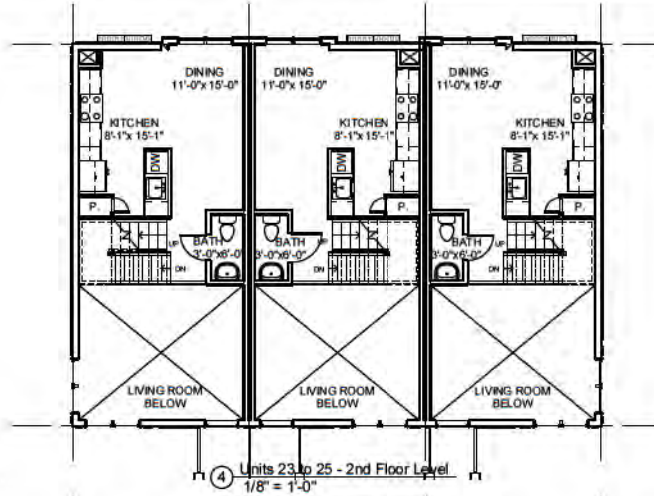


④ Units 23 to 25 - 2nd Floor Level
1/8" = 1'-0"

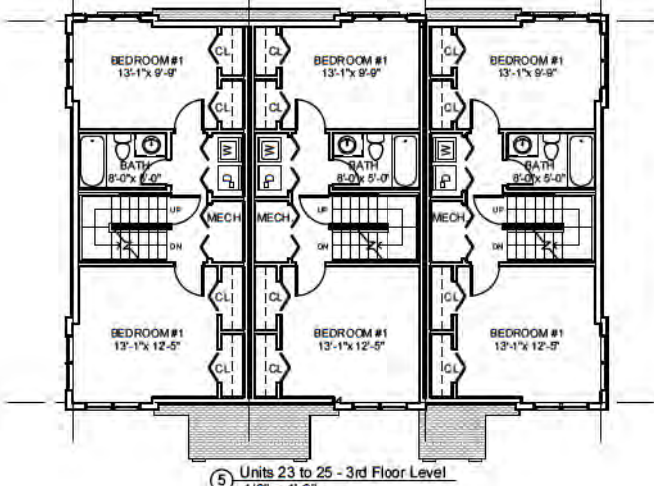


⑤ Units 23 to 25 - 3rd Floor Level
1/8" = 1'-0"

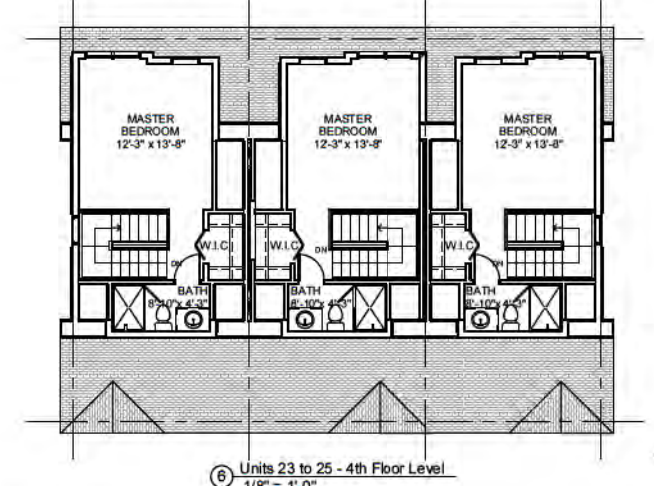


⑥ Units 23 to 25 - 4th Floor Level
1/8" = 1'-0"

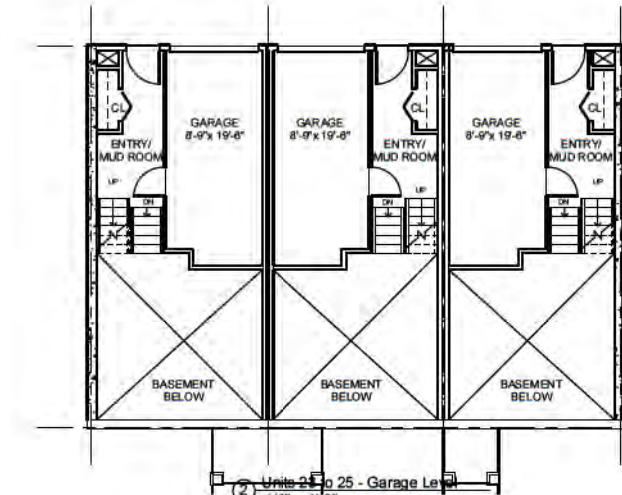

② Units 23 to 25 - Garage Level
1/8" = 1'-0"

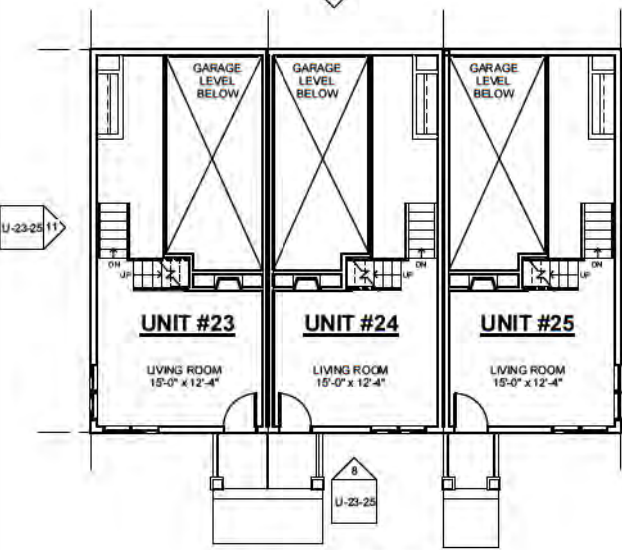

③ Units 23 to 25 - 1st Floor Level
1/8" = 1'-0"

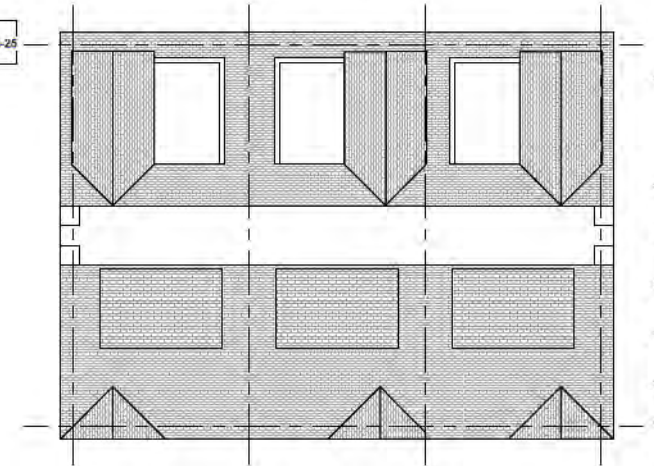


⑦ Units 23 to 25 - Roof Level
1/8" = 1'-0"



⑧ Units 23 to 25 South Elevation
1/8" = 1'-0"



⑨ Units 23 to 25 North Elevation
1/8" = 1'-0"

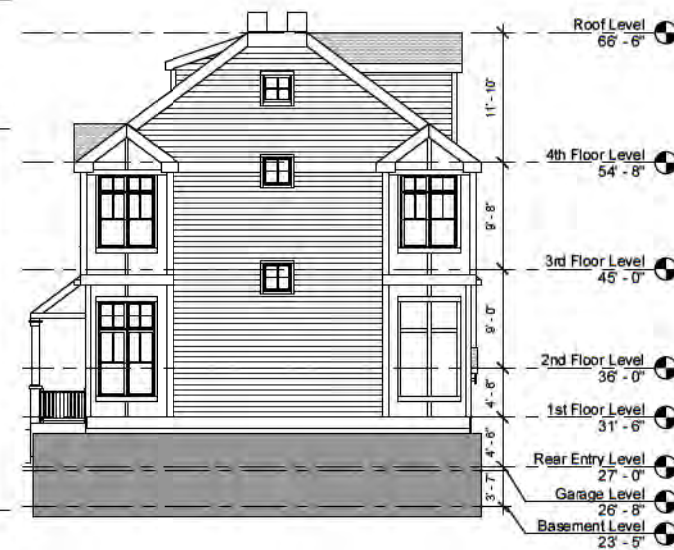

⑩ Units 23 to 25 East Elevation
1/8" = 1'-0"



⑪ Units 23 to 25 West Elevation
1/8" = 1'-0"



PROJECT NAME
HARVEY STREET RESIDENCES

PROJECT ADDRESS
135 HARVEY STREET
CAMBRIDGE, MA 02140


CLIENT
YOUNG INVESTMENT LLC

ARCHITECT
KHALSA DESIGN INC.



17 WALDOO STREET SUITE 400
SOMERVILLE, MA 02143
TELEPHONE: 617-991-8882 FAX: 617-991-2086

CONSULTANTS:

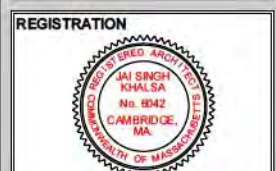

Project number	11003
Date	03-07-2011
Drawn by	MG
Checked by	JSK
Scale	1/8" = 1'-0"

REVISIONS		
No.	Description	Date
1	DRG/Reg/Rev/Comm	04-28-2011

Units 23 to 25
Floor Plans &
Elevations

U-23-25
HARVEY STREET RESIDENCES



PROJECT NAME
HARVEY STREET RESIDENCES

PROJECT ADDRESS
 135 HARVEY STREET
 CAMBRIDGE, MA 02140

CLIENT
YOUNG INVESTMENT LLC

ARCHITECT
KHALSA DESIGN INC.



17 WALDOO STREET SUITE 400
 SOMERVILLE, MA 02143
 TELEPHONE: 617-991-8882 FAX: 617-991-2086

CONSULTANTS:

REGISTRATION




Project number	11003
Date	03-07-2011
Drawn by	MG
Checked by	JSK
Scale	1/8" = 1'-0"

REVISIONS		
No.	Description	Date
1	PB Neighbor Comments	04-26-2011


Units 26 to 27
 Floor Plans &
 Elevations

U-26-27

HARVEY STREET RESIDENCES

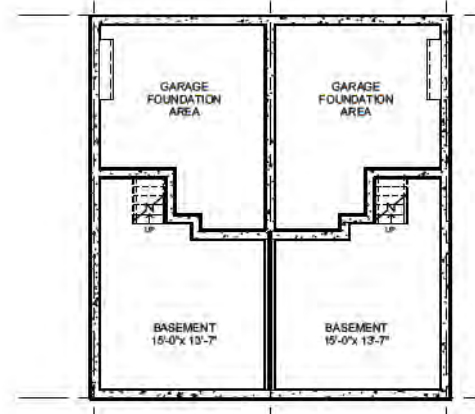

① Units 26 to 27 - Basement Level
 1/8" = 1'-0"

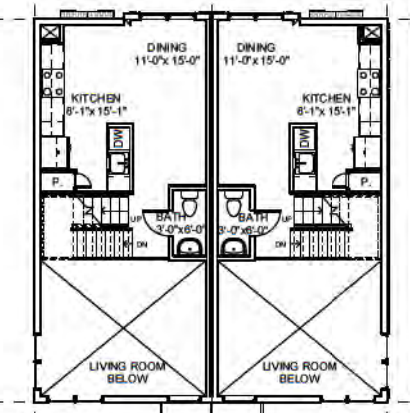


④ Units 26 to 27 - 2nd Floor Level
 1/8" = 1'-0"




⑧ Units 26 to 27 South Elevation
 1/8" = 1'-0"




⑨ Units 26 to 27 East Elevation
 1/8" = 1'-0"

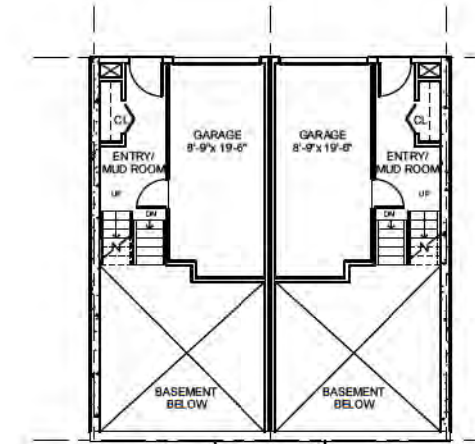


② Units 26 to 27 - Garage Level
 1/8" = 1'-0"

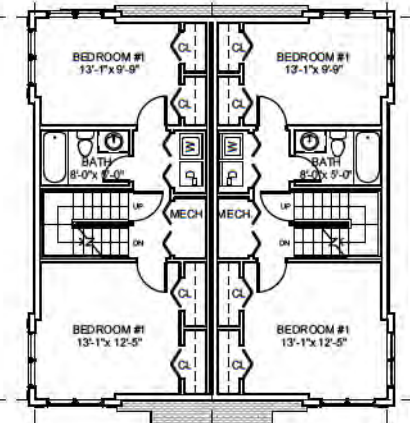


⑤ Units 26 to 27 - 3rd Floor Level
 1/8" = 1'-0"

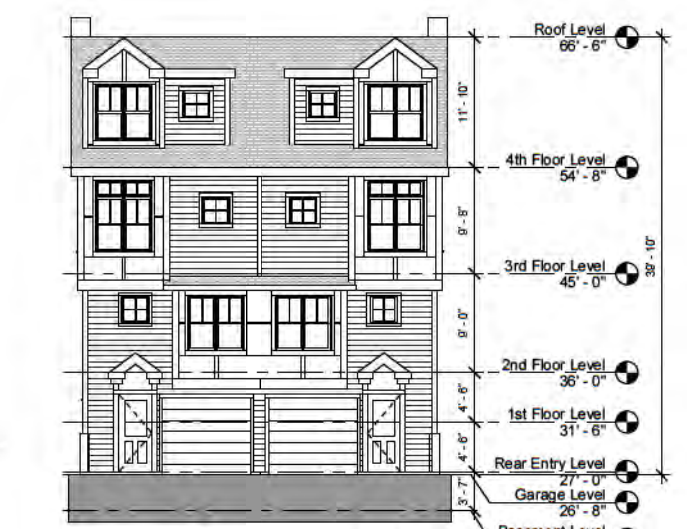


⑩ Units 26 to 27 North Elevation
 1/8" = 1'-0"

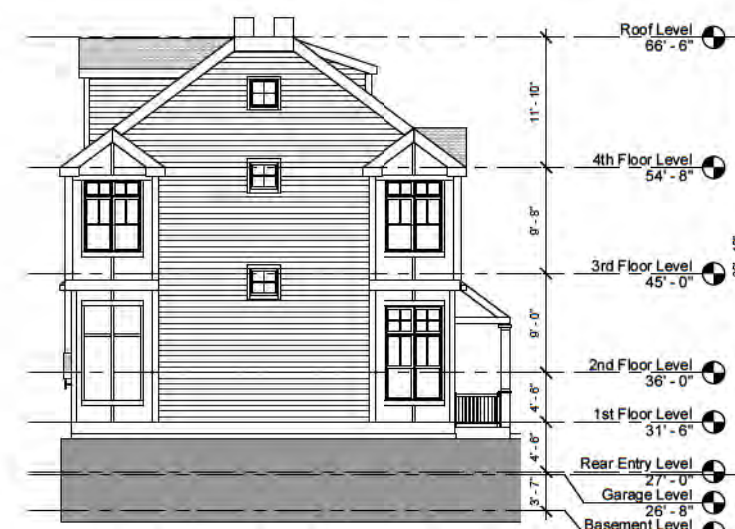


⑪ Units 26 to 27 West Elevation
 1/8" = 1'-0"

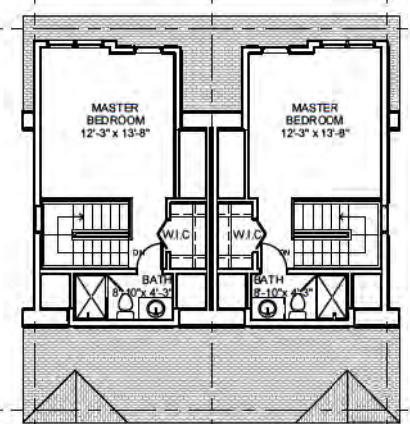

⑥ Units 26 to 27 - 4th Floor Level
 1/8" = 1'-0"

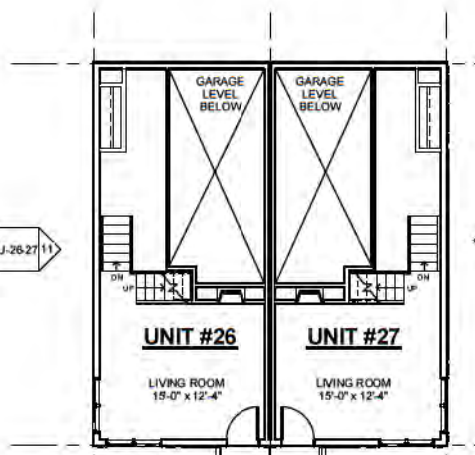

③ Units 26 to 27 - 1st Floor Level
 1/8" = 1'-0"

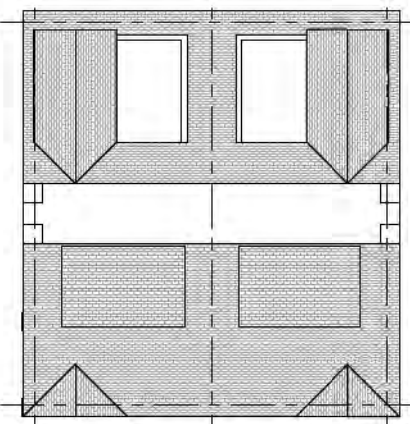

⑦ Units 26 to 27 - Roof Level
 1/8" = 1'-0"



PROJECT NAME
HARVEY STREET RESIDENCES

PROJECT ADDRESS
 135 HARVEY STREET
 CAMBRIDGE, MA 02140

CLIENT
YOUNG INVESTMENT LLC

ARCHITECT
KHALSA DESIGN INC.



17 WALDOO STREET SUITE 400
 SOMERVILLE, MA 02143
 TELEPHONE: 617-991-8882 FAX: 617-991-2086

CONSULTANTS:

REGISTRATION




Project number 11003
 Date 03-07-2011
 Drawn by MG
 Checked by JSK
 Scale 1/8" = 1'-0"

REVISIONS


No.	Description	Date
1	PB Neighbor Comments	04-26-2011

Units 28 to 29
 Floor Plans &
 Elevations


U-28-29
 HARVEY STREET RESIDENCES

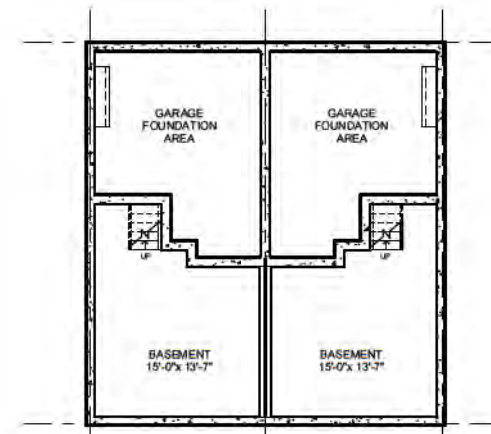


① Units 28 to 29 - Basement Level
 1/8" = 1'-0"

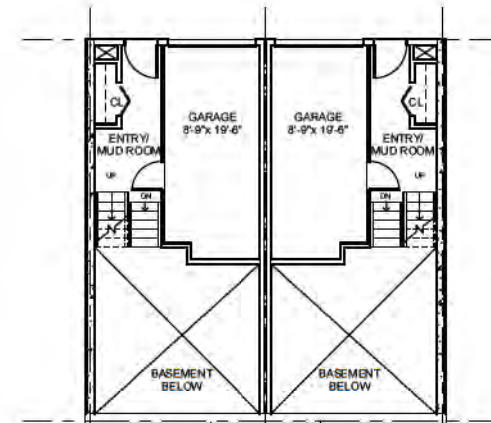


② Units 28 to 29 - Garage Level
 1/8" = 1'-0"

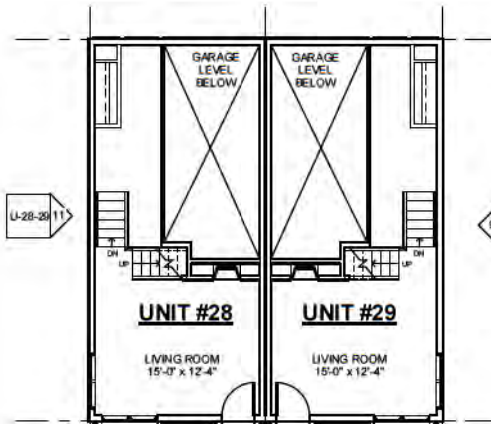


③ Units 28 to 29 - 1st Floor Level
 1/8" = 1'-0"

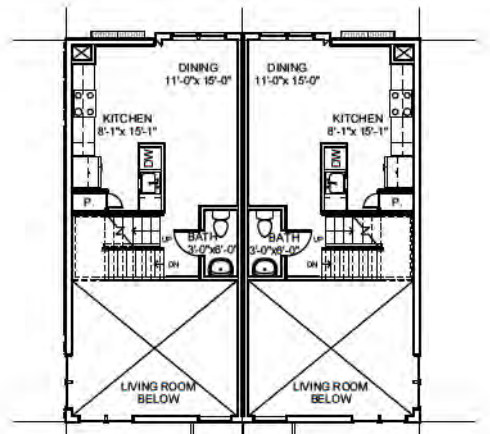


④ Units 28 to 29 - 2nd Floor Level
 1/8" = 1'-0"

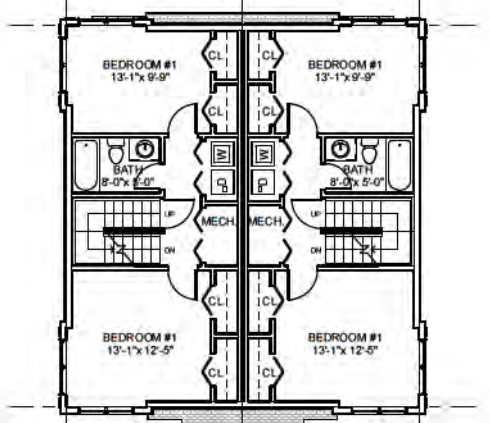

⑤ Units 28 to 29 - 3rd Floor Level
 1/8" = 1'-0"

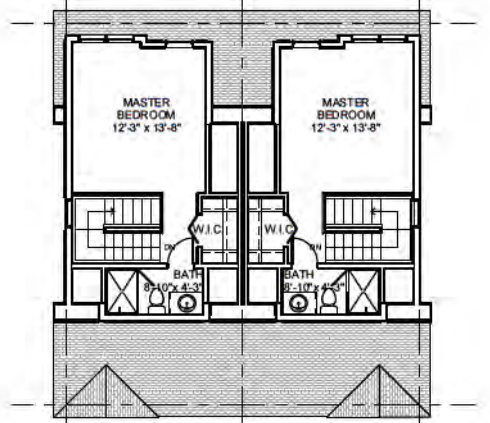

⑥ Units 28 to 29 - 4th Floor Level
 1/8" = 1'-0"

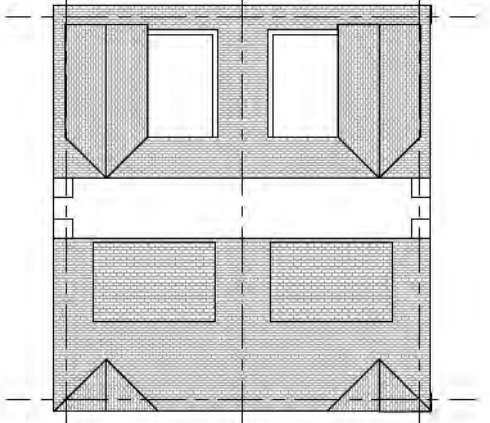

⑦ Units 28 to 29 - Roof Level
 1/8" = 1'-0"



⑧ Units 28 to 29 South Elevation
 1/8" = 1'-0"



⑩ Units 28 to 29 North Elevation
 1/8" = 1'-0"



⑨ Units 28 to 29 East Elevation
 1/8" = 1'-0"



⑪ Units 28 to 29 West Elevation
 1/8" = 1'-0"