




SITE SECTION

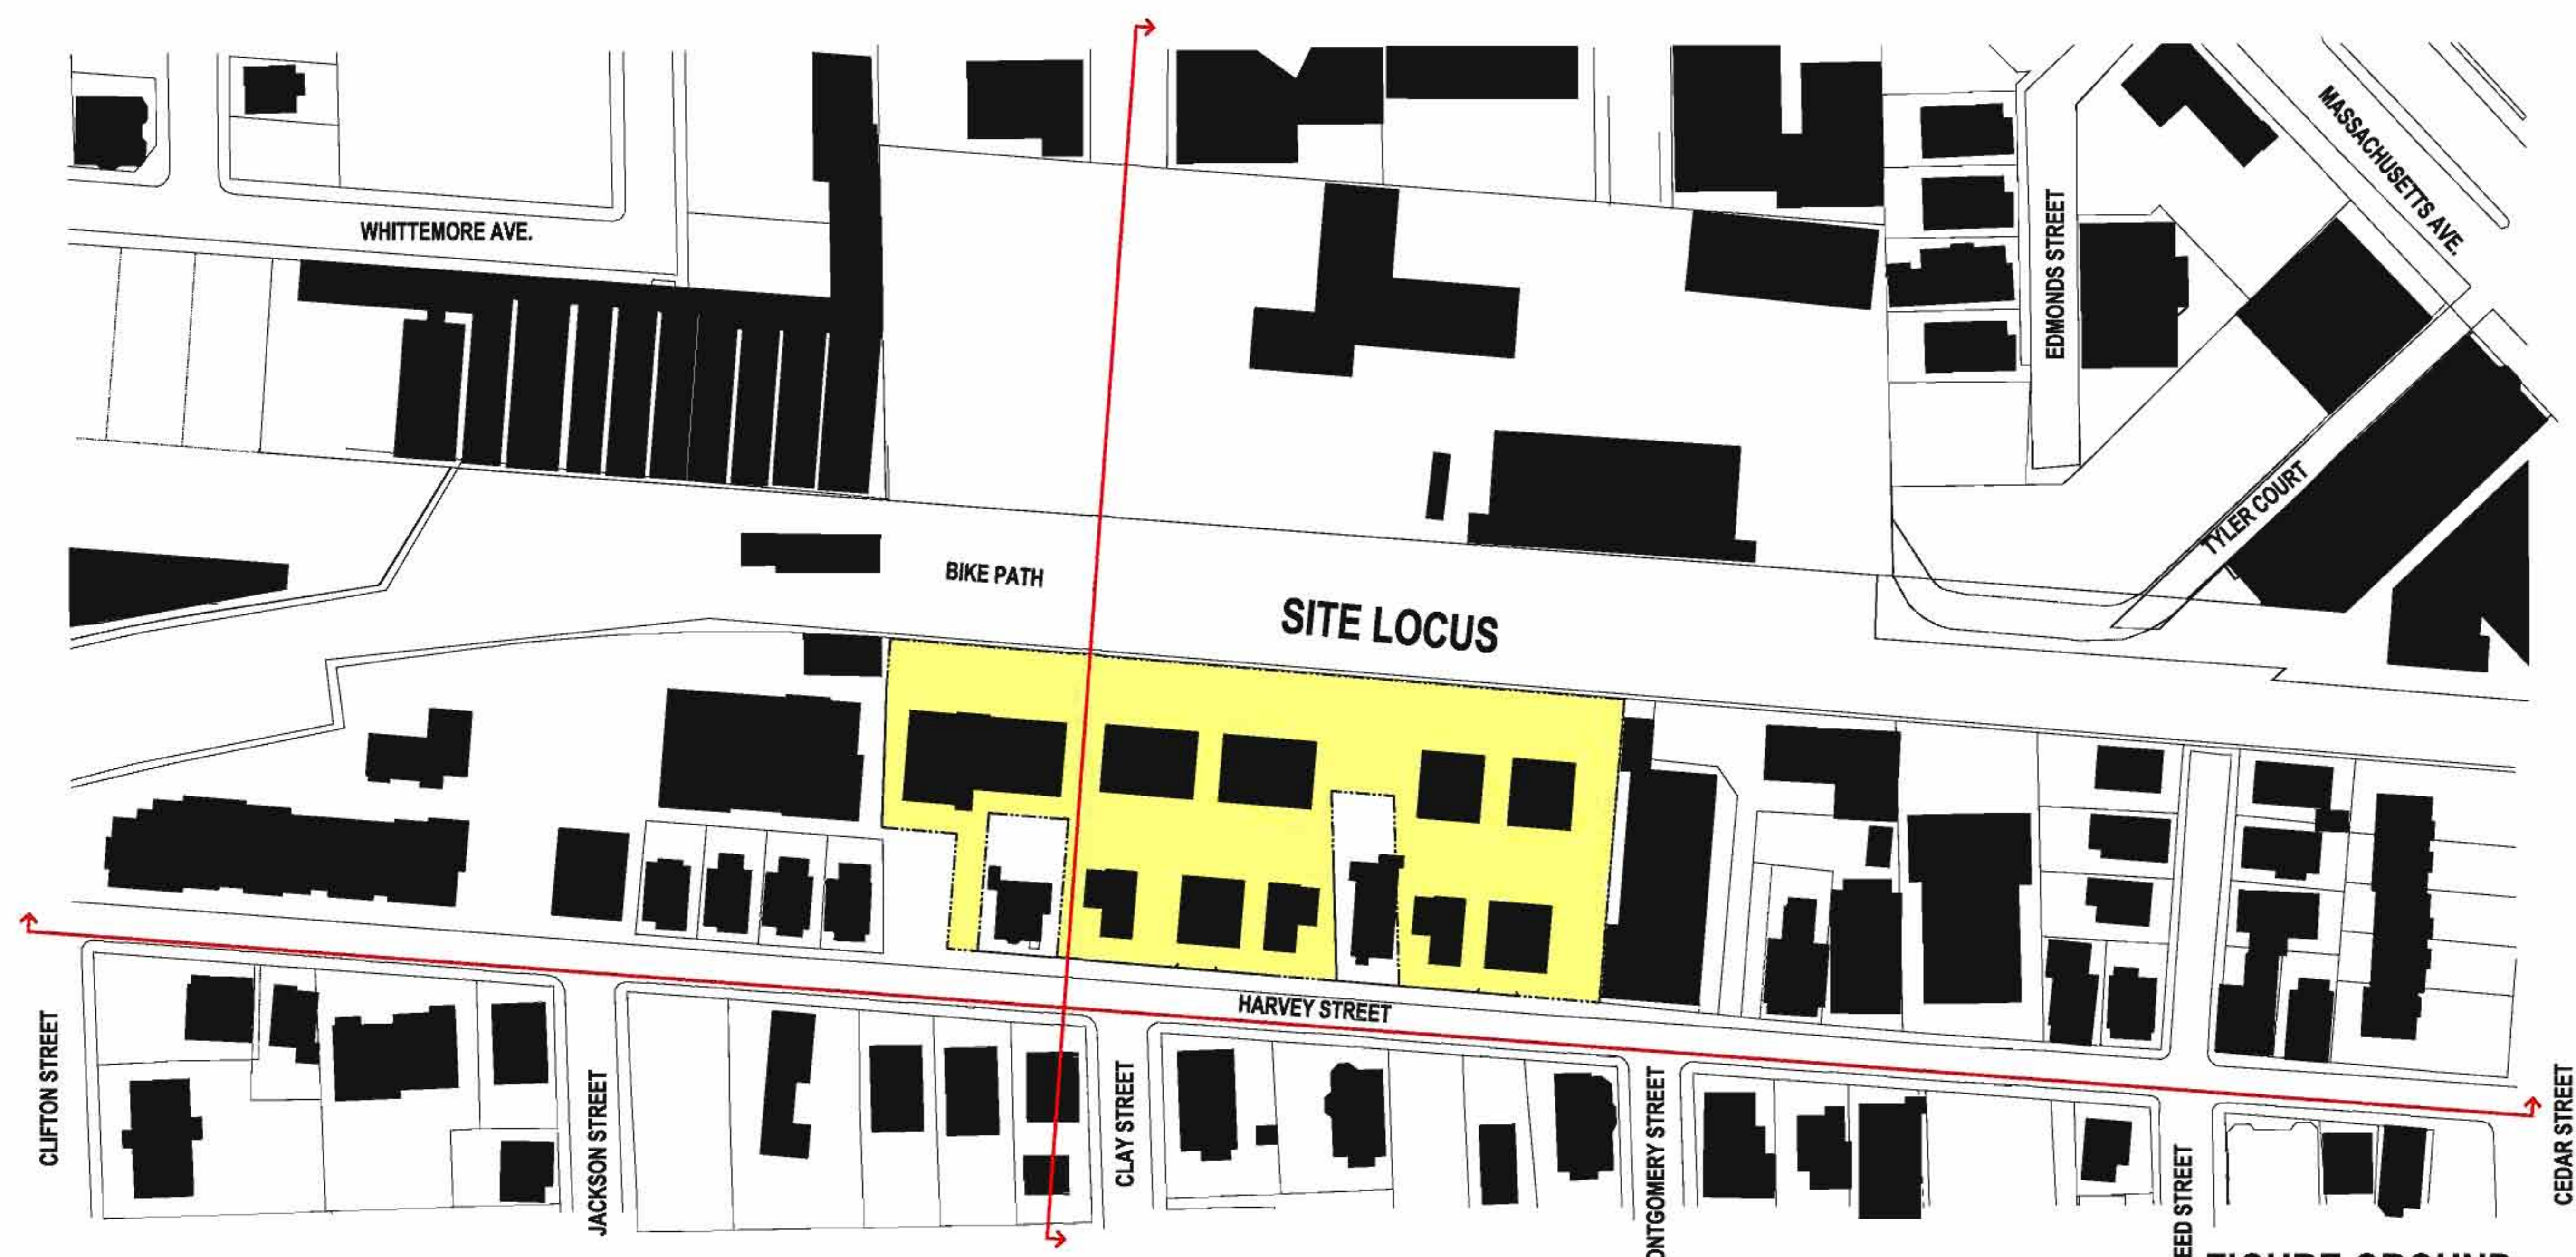

SITE LOCUS

FIGURE GROUND



STREET ELEVATION

PROJECT NAME
HARVEY STREET RESIDENCES

PROJECT ADDRESS
HARVEY STREET
CAMBRIDGE, MA

CLIENT
YOUNG INVESTMENT LLC


ARCHITECT
KHALSA DESIGN INC.



17 IVALOO STREET, SUITE 400
SOMERVILLE, MA 02143
TELEPHONE 617-591-8882 FAX: 617-591-2088

CONSULTANTS:

REGISTRATION

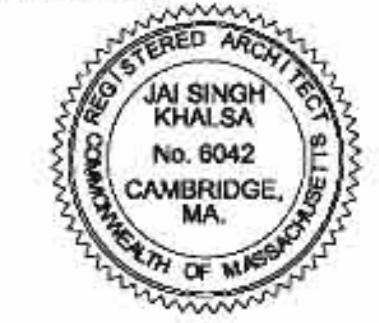

Project number
Date 03-07-2011
Drawn by
Checked by JSK
Scale

REVISIONS

No.	Description	Date
1	PB/ Neighbors Comments	04-28-11
2	PB/ Neighbors Comments	05-22-2011
3	PB / Neighbors Comments	08-30-2011

**FIGURE GROUND
SITE SECTION
STREET ELEVATION**

AL-1

SITE PHOTOS



PROJECT NAME
HARVEY STREET RESIDENCES

PROJECT ADDRESS
 HARVEY STREET
 CAMBRIDGE, MA

CLIENT
 YOUNG INVESTMENT
 LLC

ARCHITECT
 KHALSA DESIGN INC.



17 IVALOO STREET, SUITE 400
 SOMERVILLE, MA 02143
 TELEPHONE 617-291-8882 FAX: 617-591-2088

CONSULTANTS:

REGISTRATION




Project number
 Date 03-07-2011
 Drawn by
 Checked by JSK
 Scale

REVISIONS

No.	Description	Date

SITE PHOTOGRAPHS

AP-1

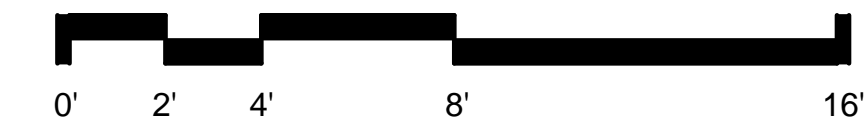

PROJECT NAME
HARVEY STREET RESIDENCES

PROJECT ADDRESS
 135 HARVEY STREET
 CAMBRIDGE, MA 02140

CLIENT
YOUNG INVESTMENT LLC

ARCHITECT
KHALSA DESIGN INC.



17 IVALOO STREET SUITE 400
 SOMERVILLE, MA 02143
 TELEPHONE: 617-591-8682 FAX: 617-591-2086

CONSULTANTS:

REGISTRATION



Project number 11003
 Date 08-04-2011
 Drawn by MG
 Checked by JSK
 Scale 1/8" = 1'-0"


REVISIONS

No.	Description	Date
1	PB/Neighbor Comments	04-26-2011
2	PB/Neighbor Comments	06-22-2011
3	PB/Neighbor Comments	08-30-2011

Typical building
 Sections

U-S-1


HARVEY STREET RESIDENCES

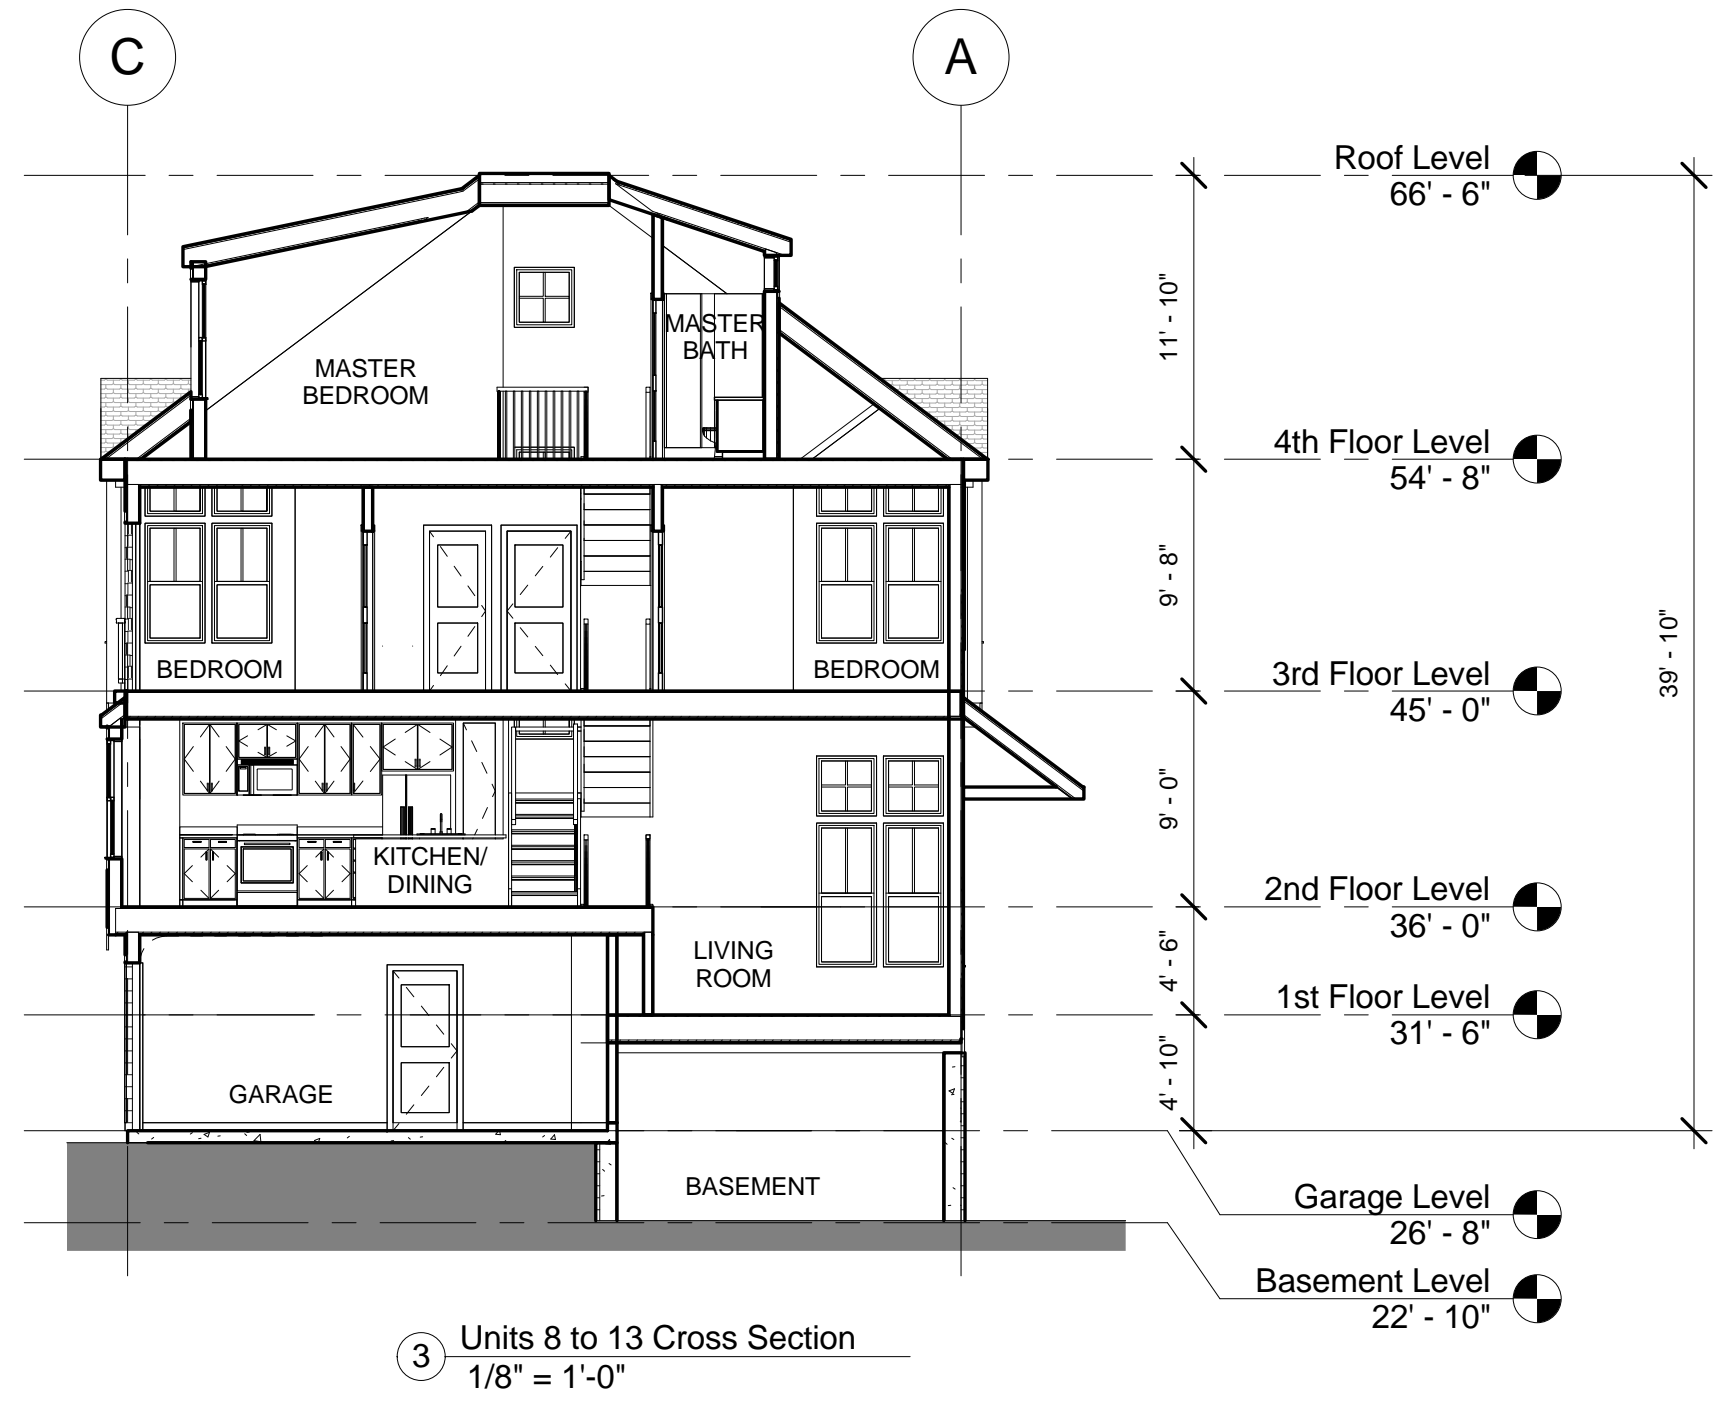


3 Units 8 to 13 Cross Section
 1/8" = 1'-0"



4 Units 8 to 13 Long Section
 1/8" = 1'-0"

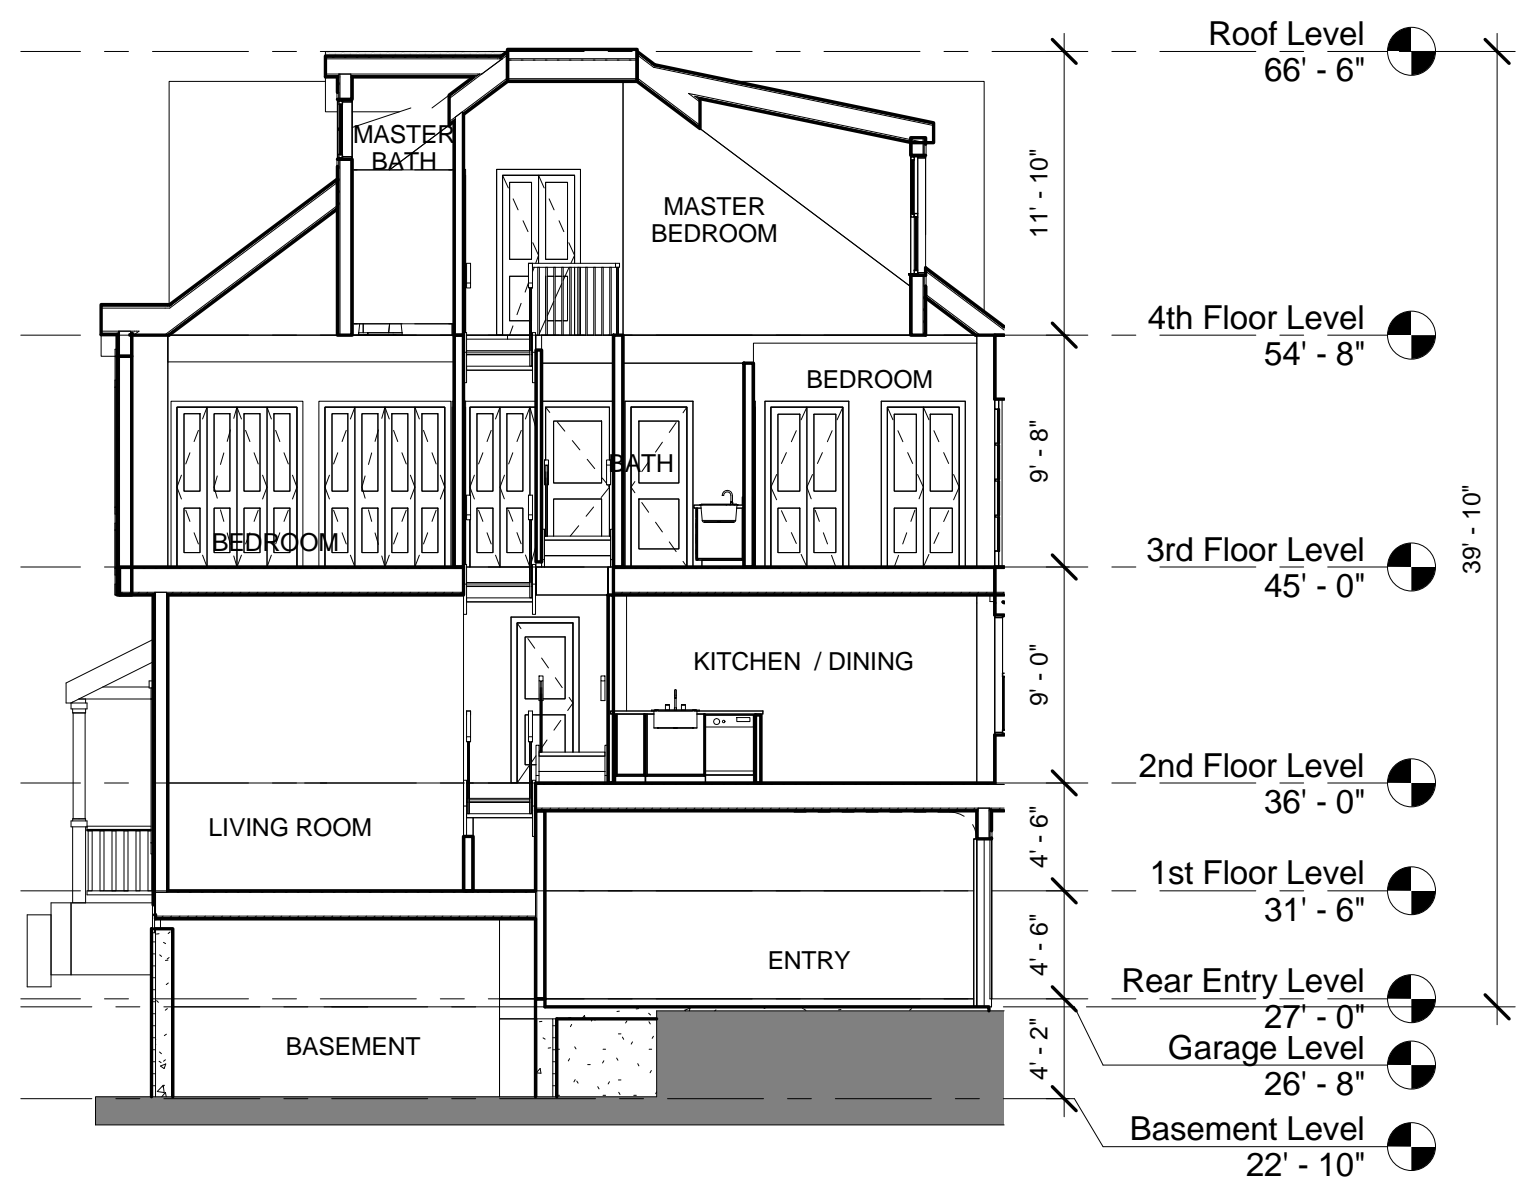

2 Unit 3 Cross Section
 1/8" = 1'-0"

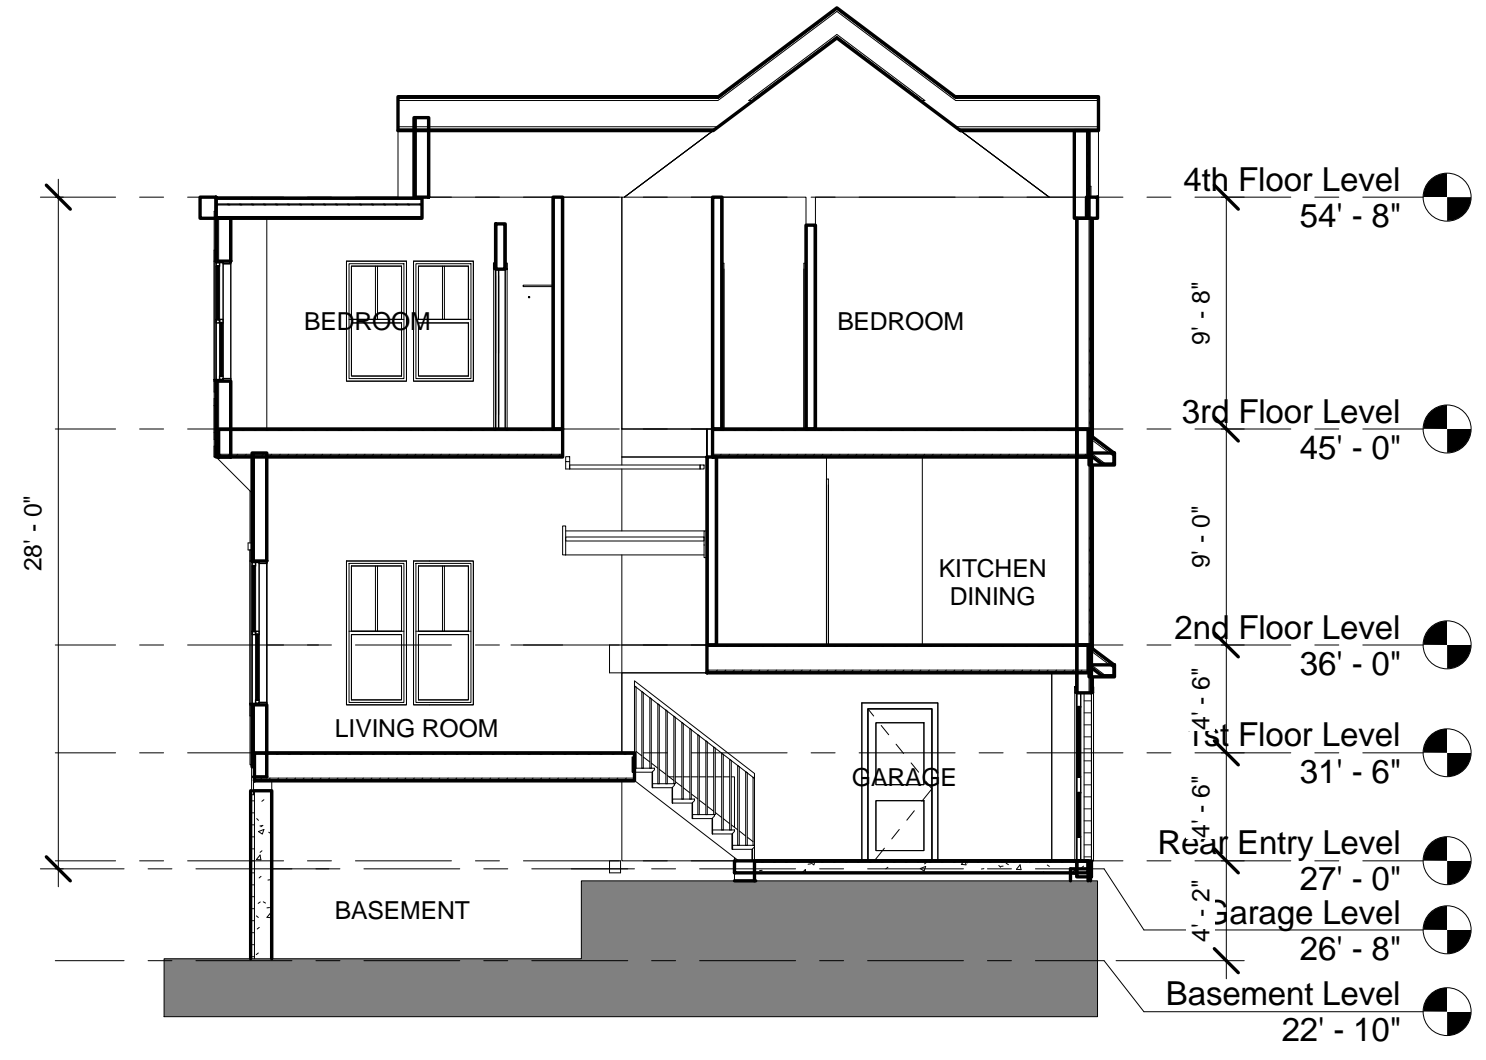


1 Unit 1 Cross Section
 1/8" = 1'-0"



5 Units 18-20 Cross Section
 1/8" = 1'-0"

G:\1111003_LEE_HARVEY_ST03 Drawings\00_ARCH_SD_D011003_PL_HarveySI_BASE_BUDGS.rvt 8/29/2011 3:46:38 PM

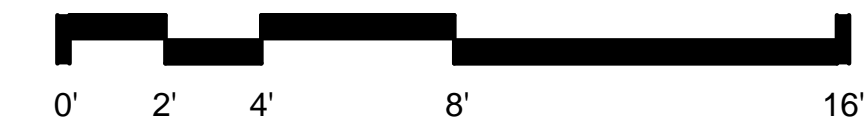

PROJECT NAME
HARVEY STREET RESIDENCES

PROJECT ADDRESS
 135 HARVEY STREET
 CAMBRIDGE, MA 02140


CLIENT
YOUNG INVESTMENT LLC

ARCHITECT
KHALSA DESIGN INC.




17 IVALOO STREET SUITE 400
 SOMERVILLE, MA 02143
 TELEPHONE: 617-591-8682 FAX: 617-591-2086


CONSULTANTS:

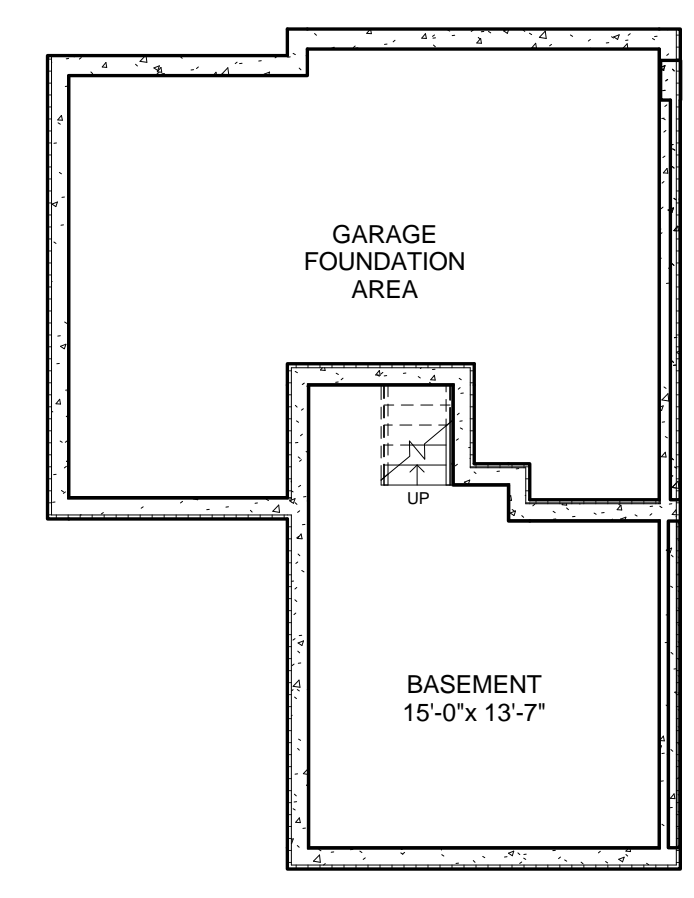


① Unit 1 - Basement Level
 1/8" = 1'-0"

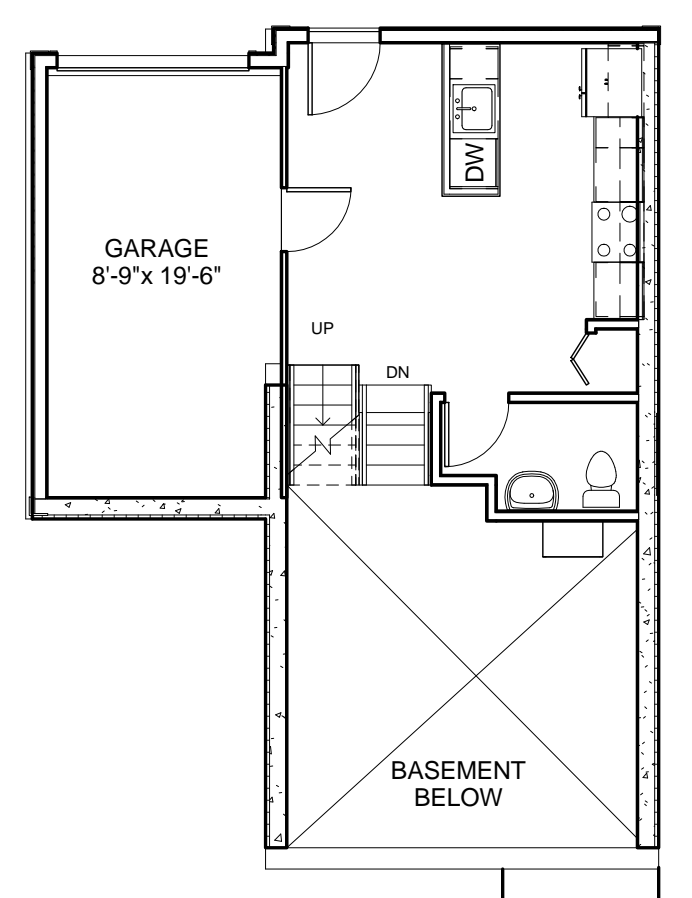


② Unit 1 - Garage Level
 1/8" = 1'-0"

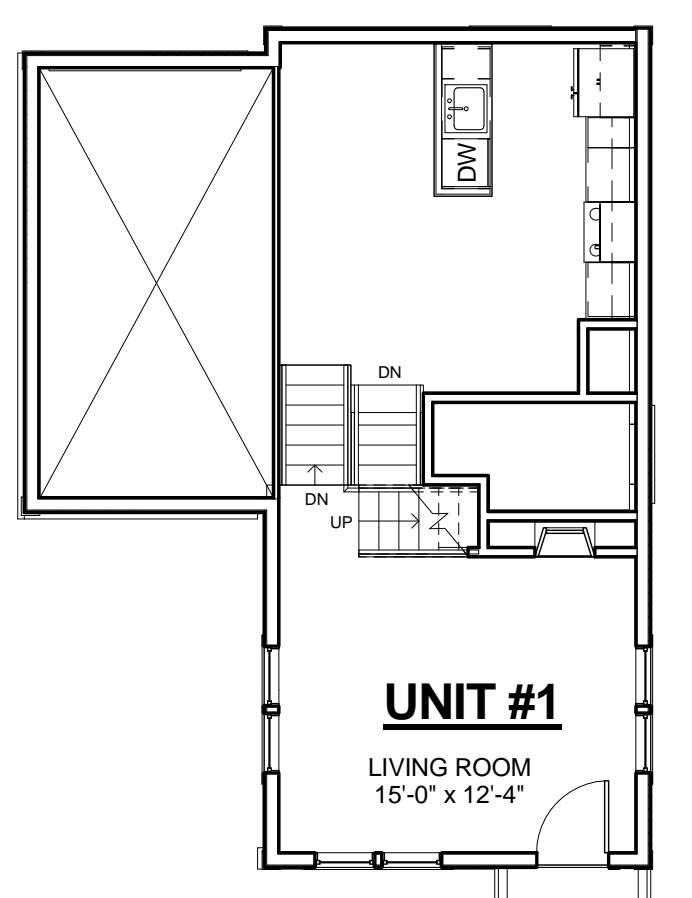


③ Unit 1 - 1st Floor Level
 1/8" = 1'-0"

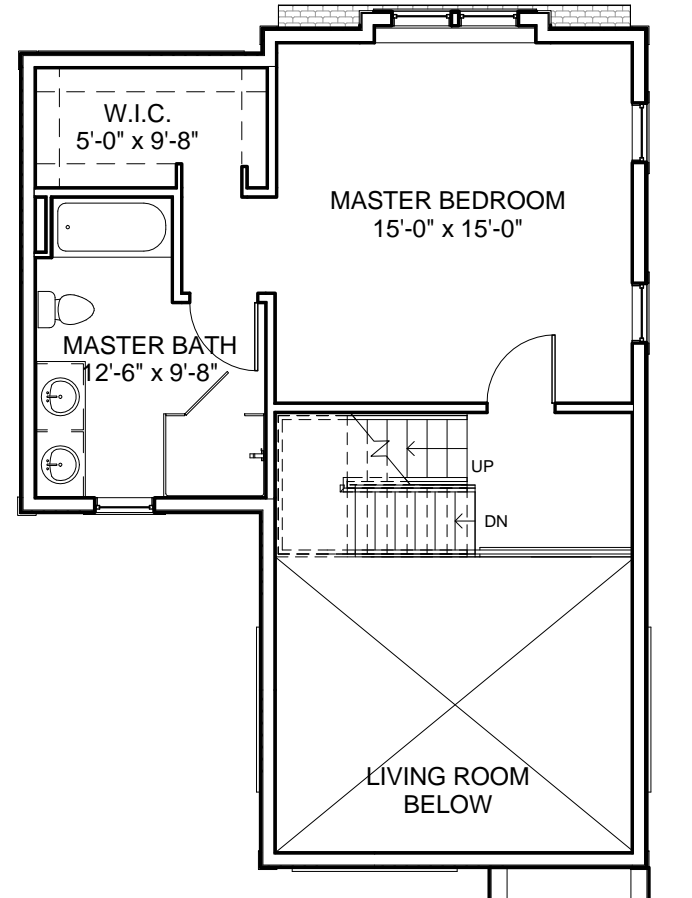


④ Unit 1 - 2nd Floor Level
 1/8" = 1'-0"

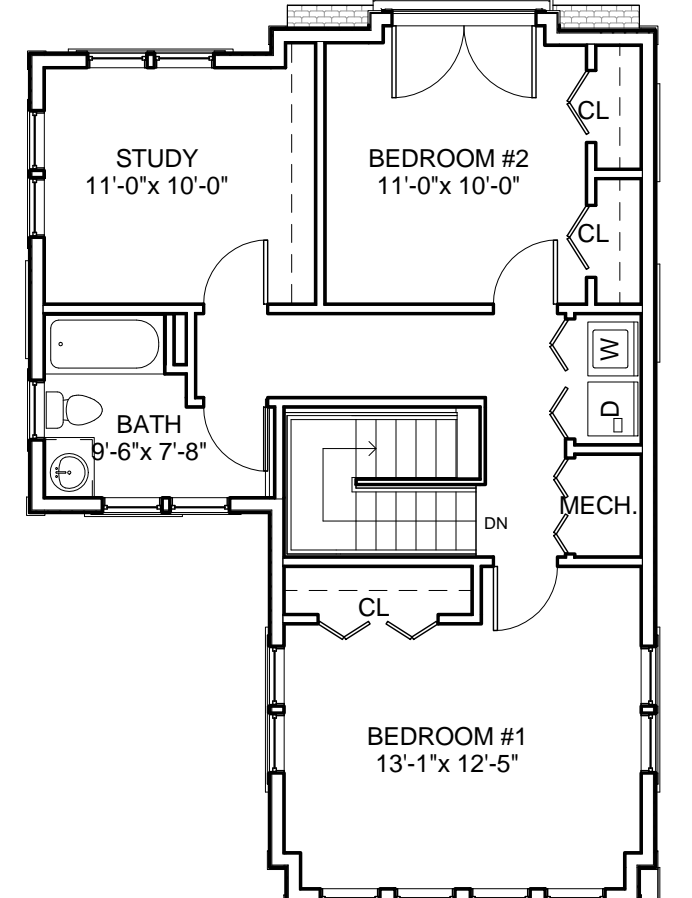

⑤ Unit 1 - 3rd Floor Level
 1/8" = 1'-0"

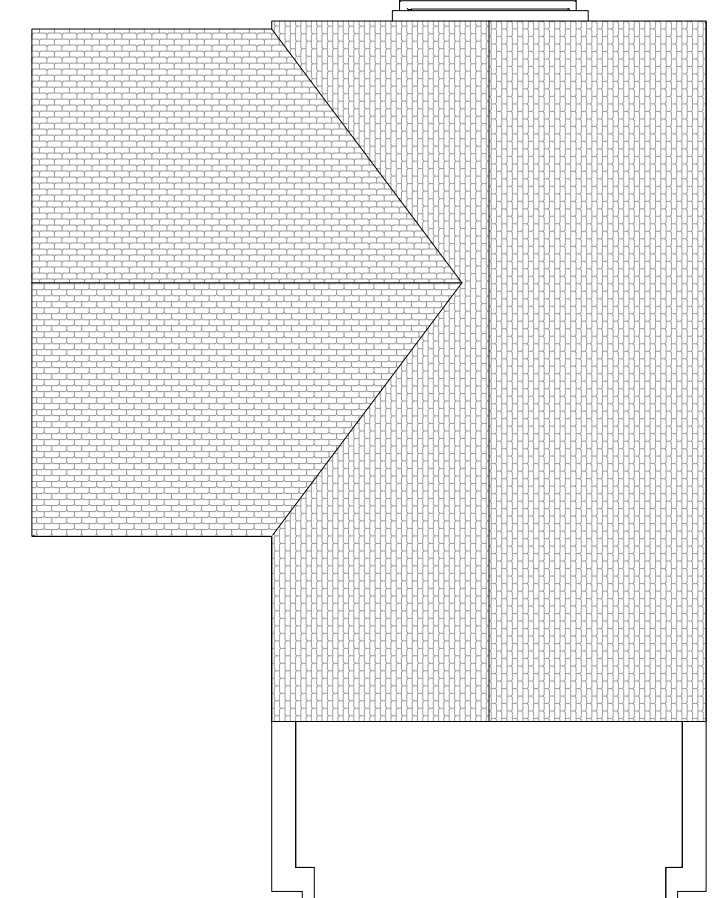

⑦ Unit 1 - Roof Level
 1/8" = 1'-0"

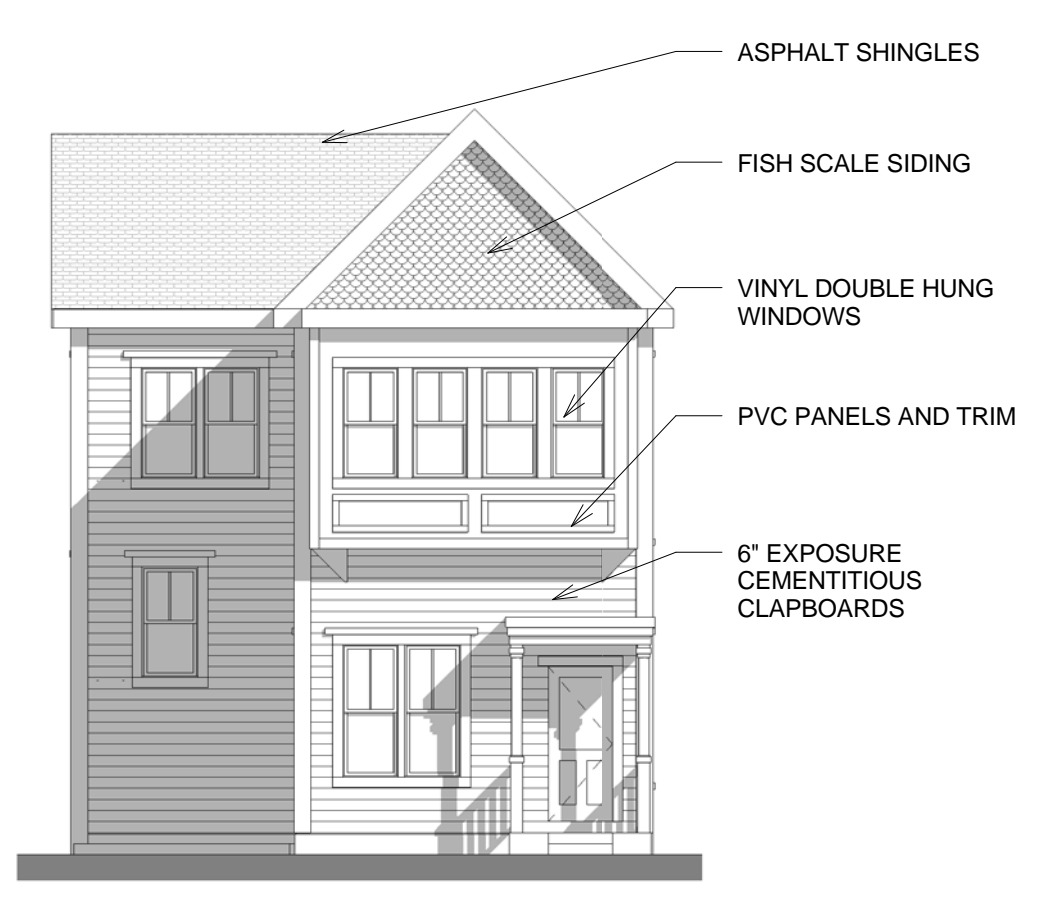

⑧ Unit 1 South Elevation
 1 : 104



⑫ Unit 1 East Elevation
 1/8" = 1'-0"




⑨ Unit 1 North Elevation
 1/8" = 1'-0"



⑩ Unit 1 West Elevation
 1/8" = 1'-0"

REGISTRATION

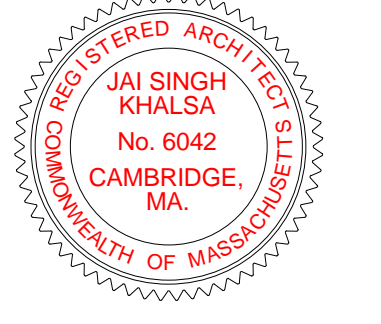

Project number	11003
Date	08-04-2011
Drawn by	MG
Checked by	JSK
Scale	As indicated

REVISIONS

No.	Description	Date
1	PB/ Neighbor Comments	04-26-2011
2	PB/ Neighbor Comments	06-22-2011
3	PB/ Neighbor Comments	08-30-2011

Unit 1 Floor Plans & Elevations

U-1

HARVEY STREET RESIDENCES

PROJECT NAME
HARVEY STREET RESIDENCES

PROJECT ADDRESS
 135 HARVEY STREET
 CAMBRIDGE, MA 02140

CLIENT
YOUNG INVESTMENT LLC

ARCHITECT
KHALSA DESIGN INC.



17 IVALOO STREET SUITE 400
 SOMERVILLE, MA 02143
 TELEPHONE: 617-591-8682 FAX: 617-591-2086

CONSULTANTS:

REGISTRATION



Project number 11003
 Date 08-04-2011
 Drawn by Author
 Checked by Checker
 Scale 1/8" = 1'-0"


REVISIONS

No.	Description	Date
1	PB/ Neighbor Comments	04-26-2011
2	PB/ Neighbor Comments	06-22-2011
3	PB/ Neighbor Comments	08-30-2011


Units 2 & 3 Floor Plans & Elevations

U-2 & 3


HARVEY STREET RESIDENCES

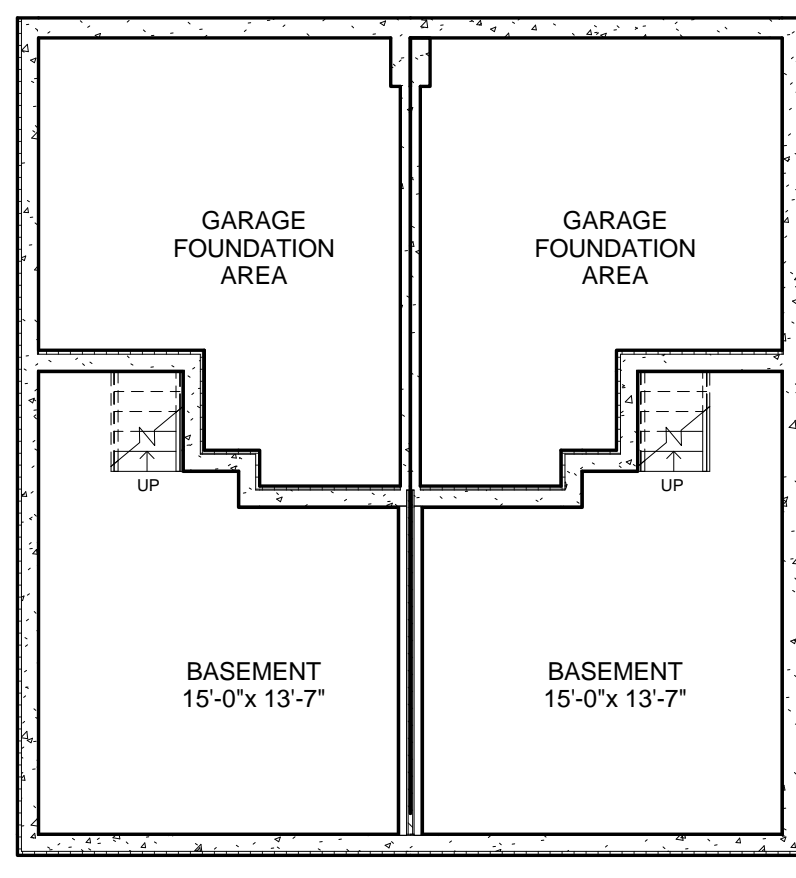


1 Units 2 & 3 - Basement Level
 1/8" = 1'-0"

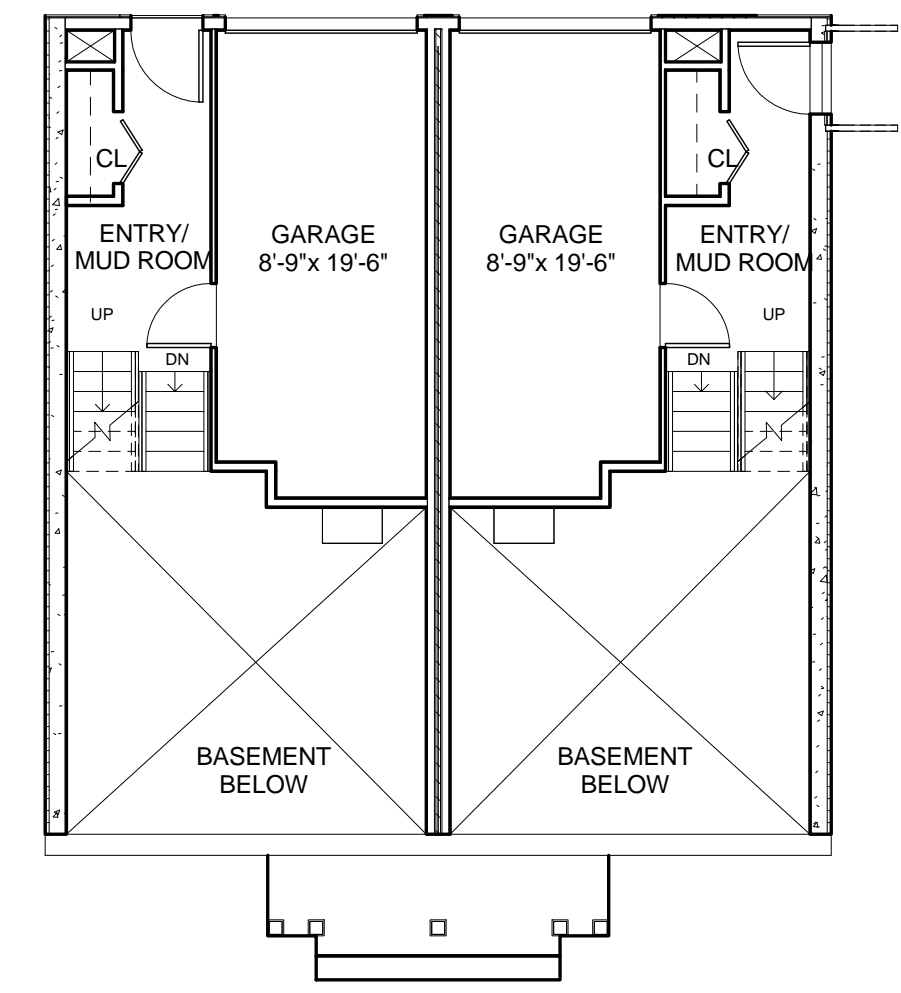


2 Units 2 & 3 - Garage Level
 1/8" = 1'-0"

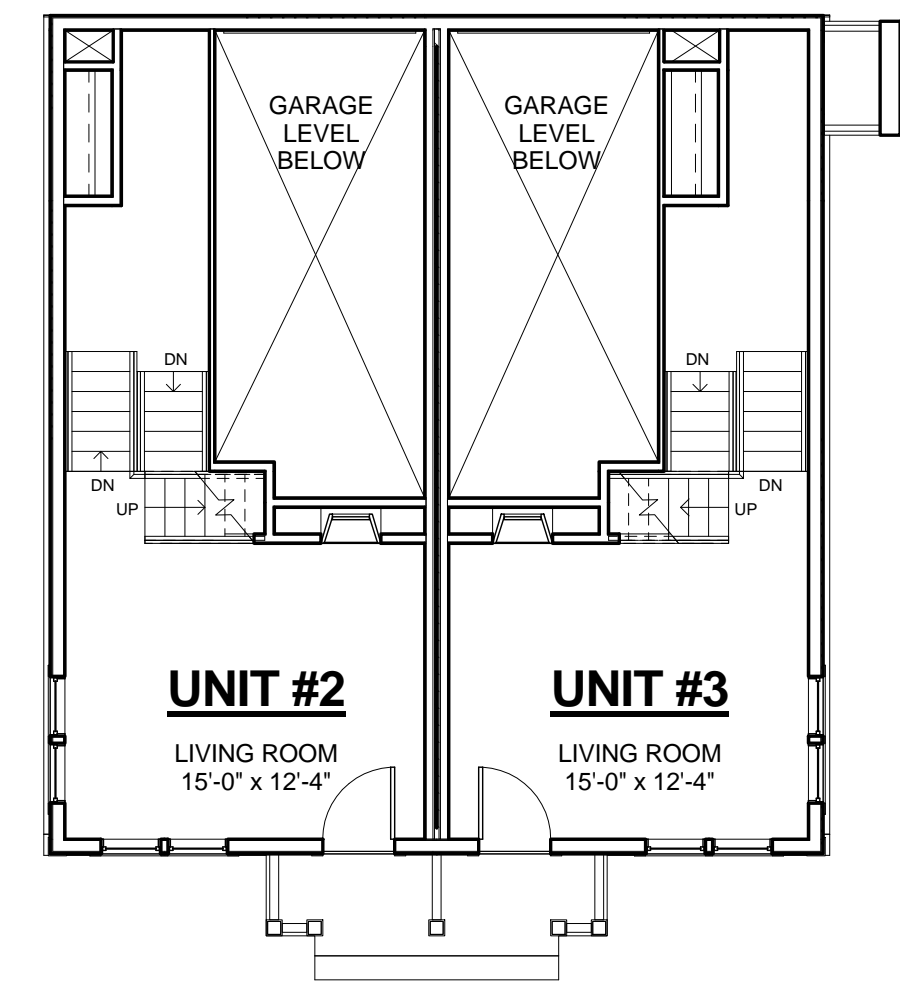


3 Units 2 & 3 - 1st Floor Level
 1/8" = 1'-0"

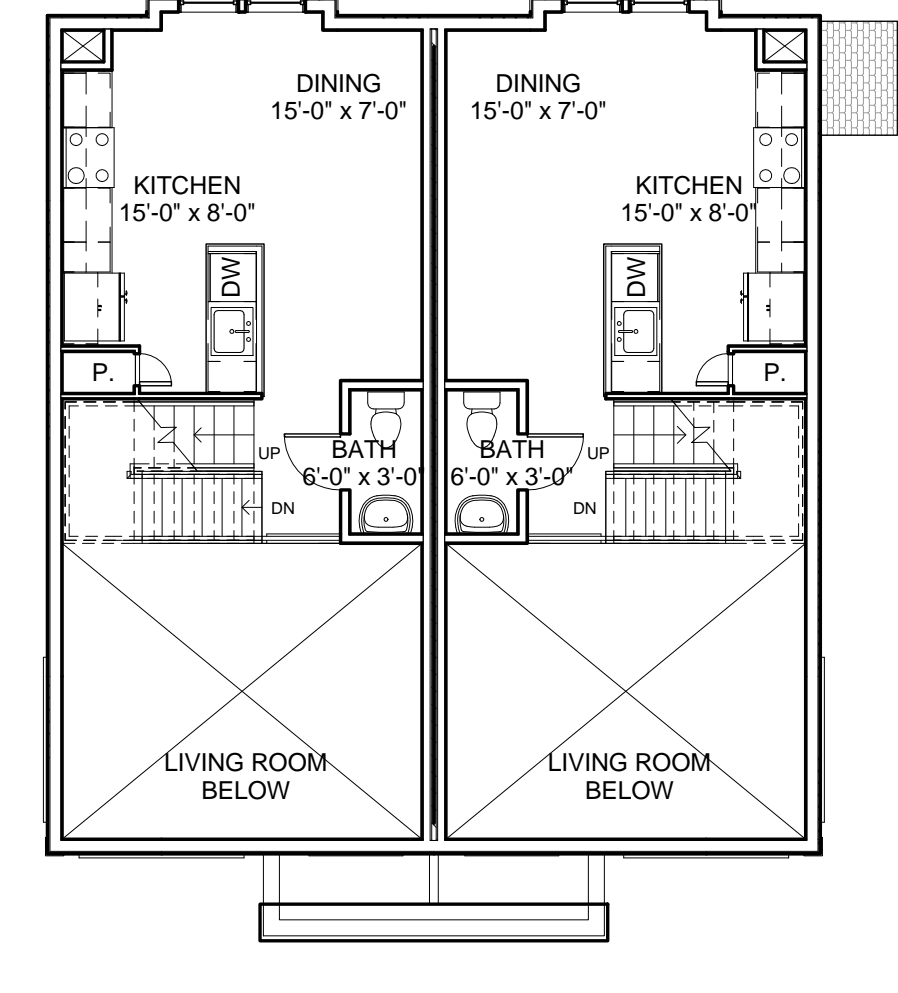


4 Units 2 & 3 - 2nd Floor Level
 1/8" = 1'-0"

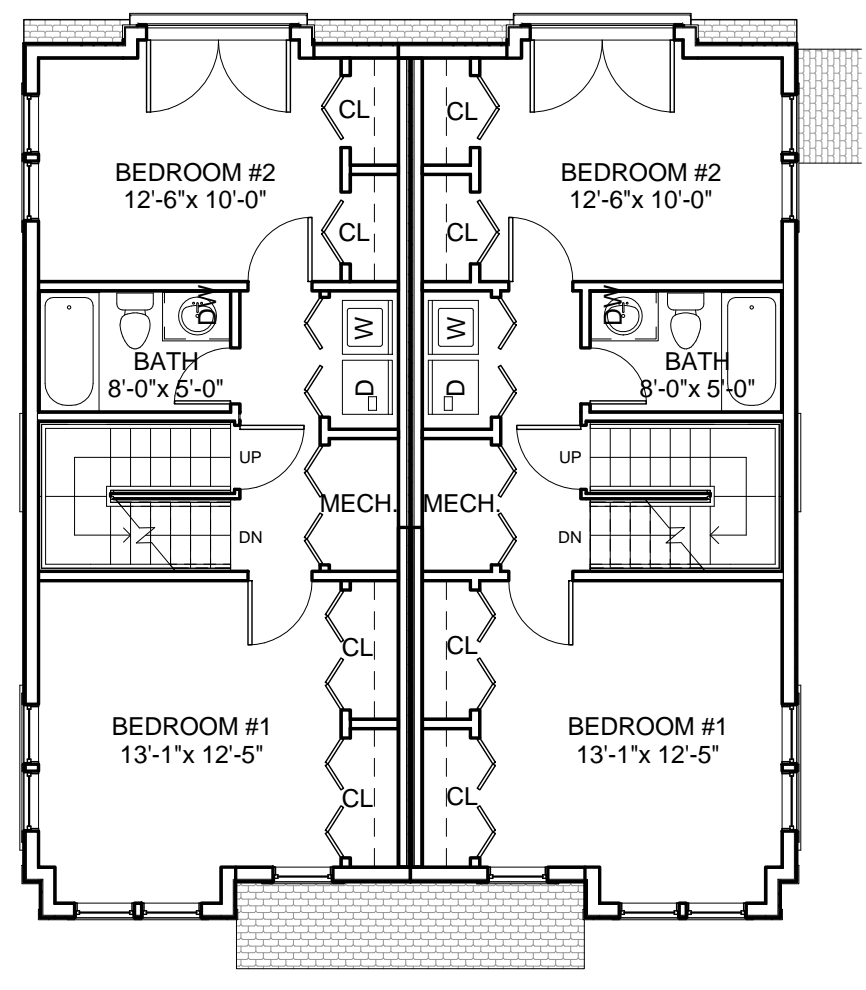


5 Units 2 & 3 - 3rd Floor Level
 1/8" = 1'-0"

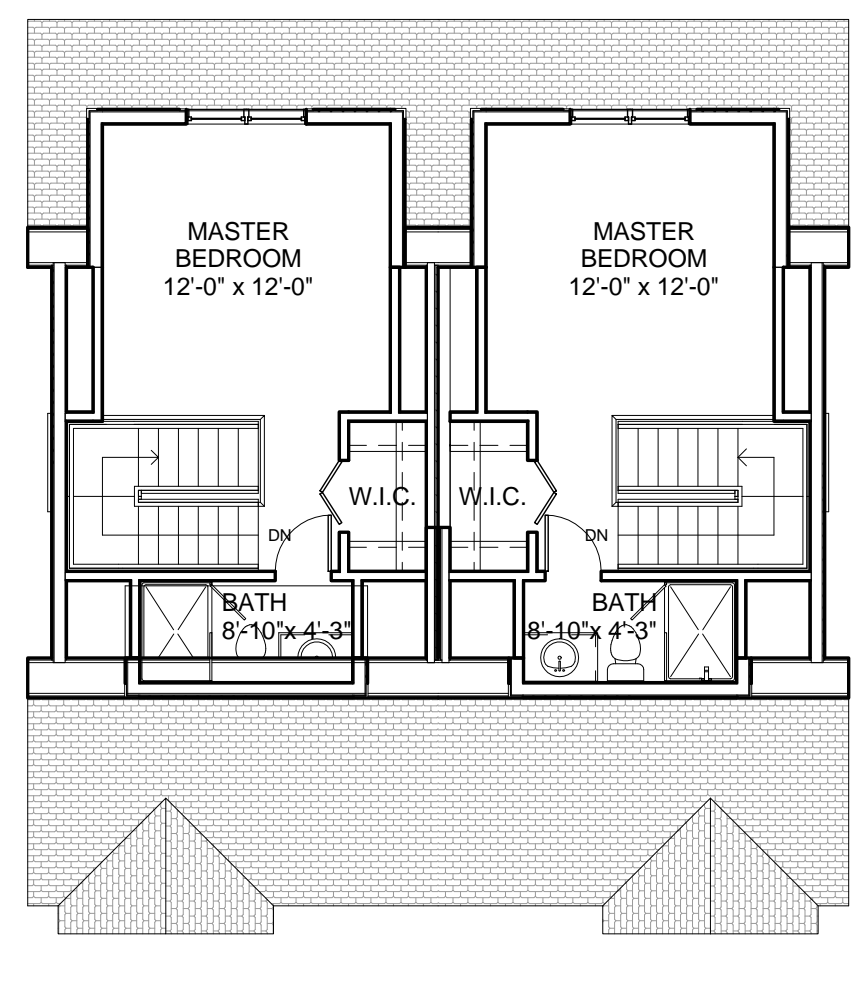

6 Units 2 & 3 - 4th Floor Level
 1/8" = 1'-0"

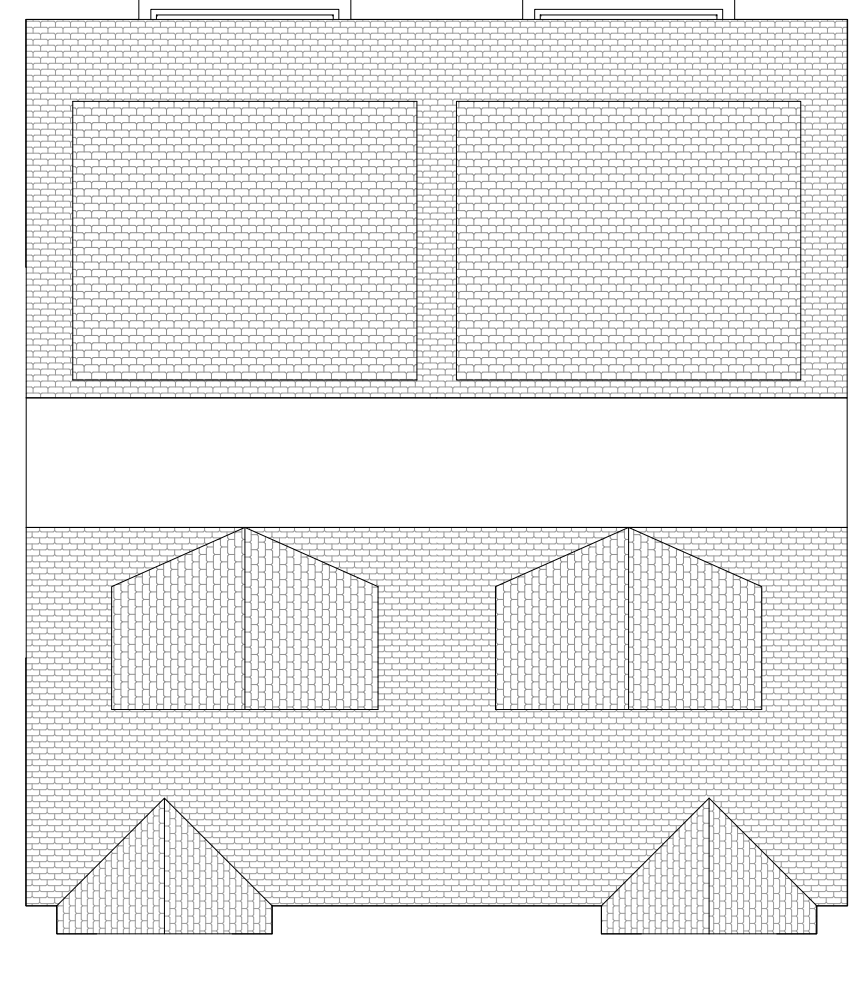


7 Units 2 & 3 - Roof Level
 1/8" = 1'-0"

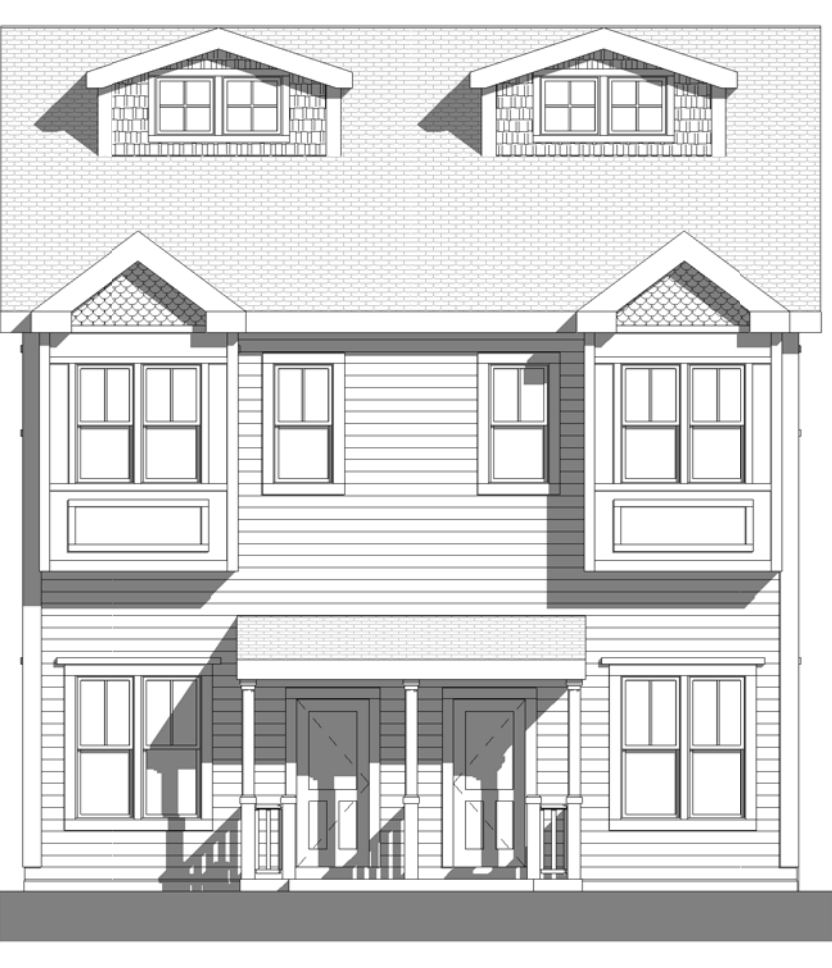

8 Units 2 & 3 South Elevation
 1/8" = 1'-0"




9 Units 2 & 3 East Elevation
 1/8" = 1'-0"

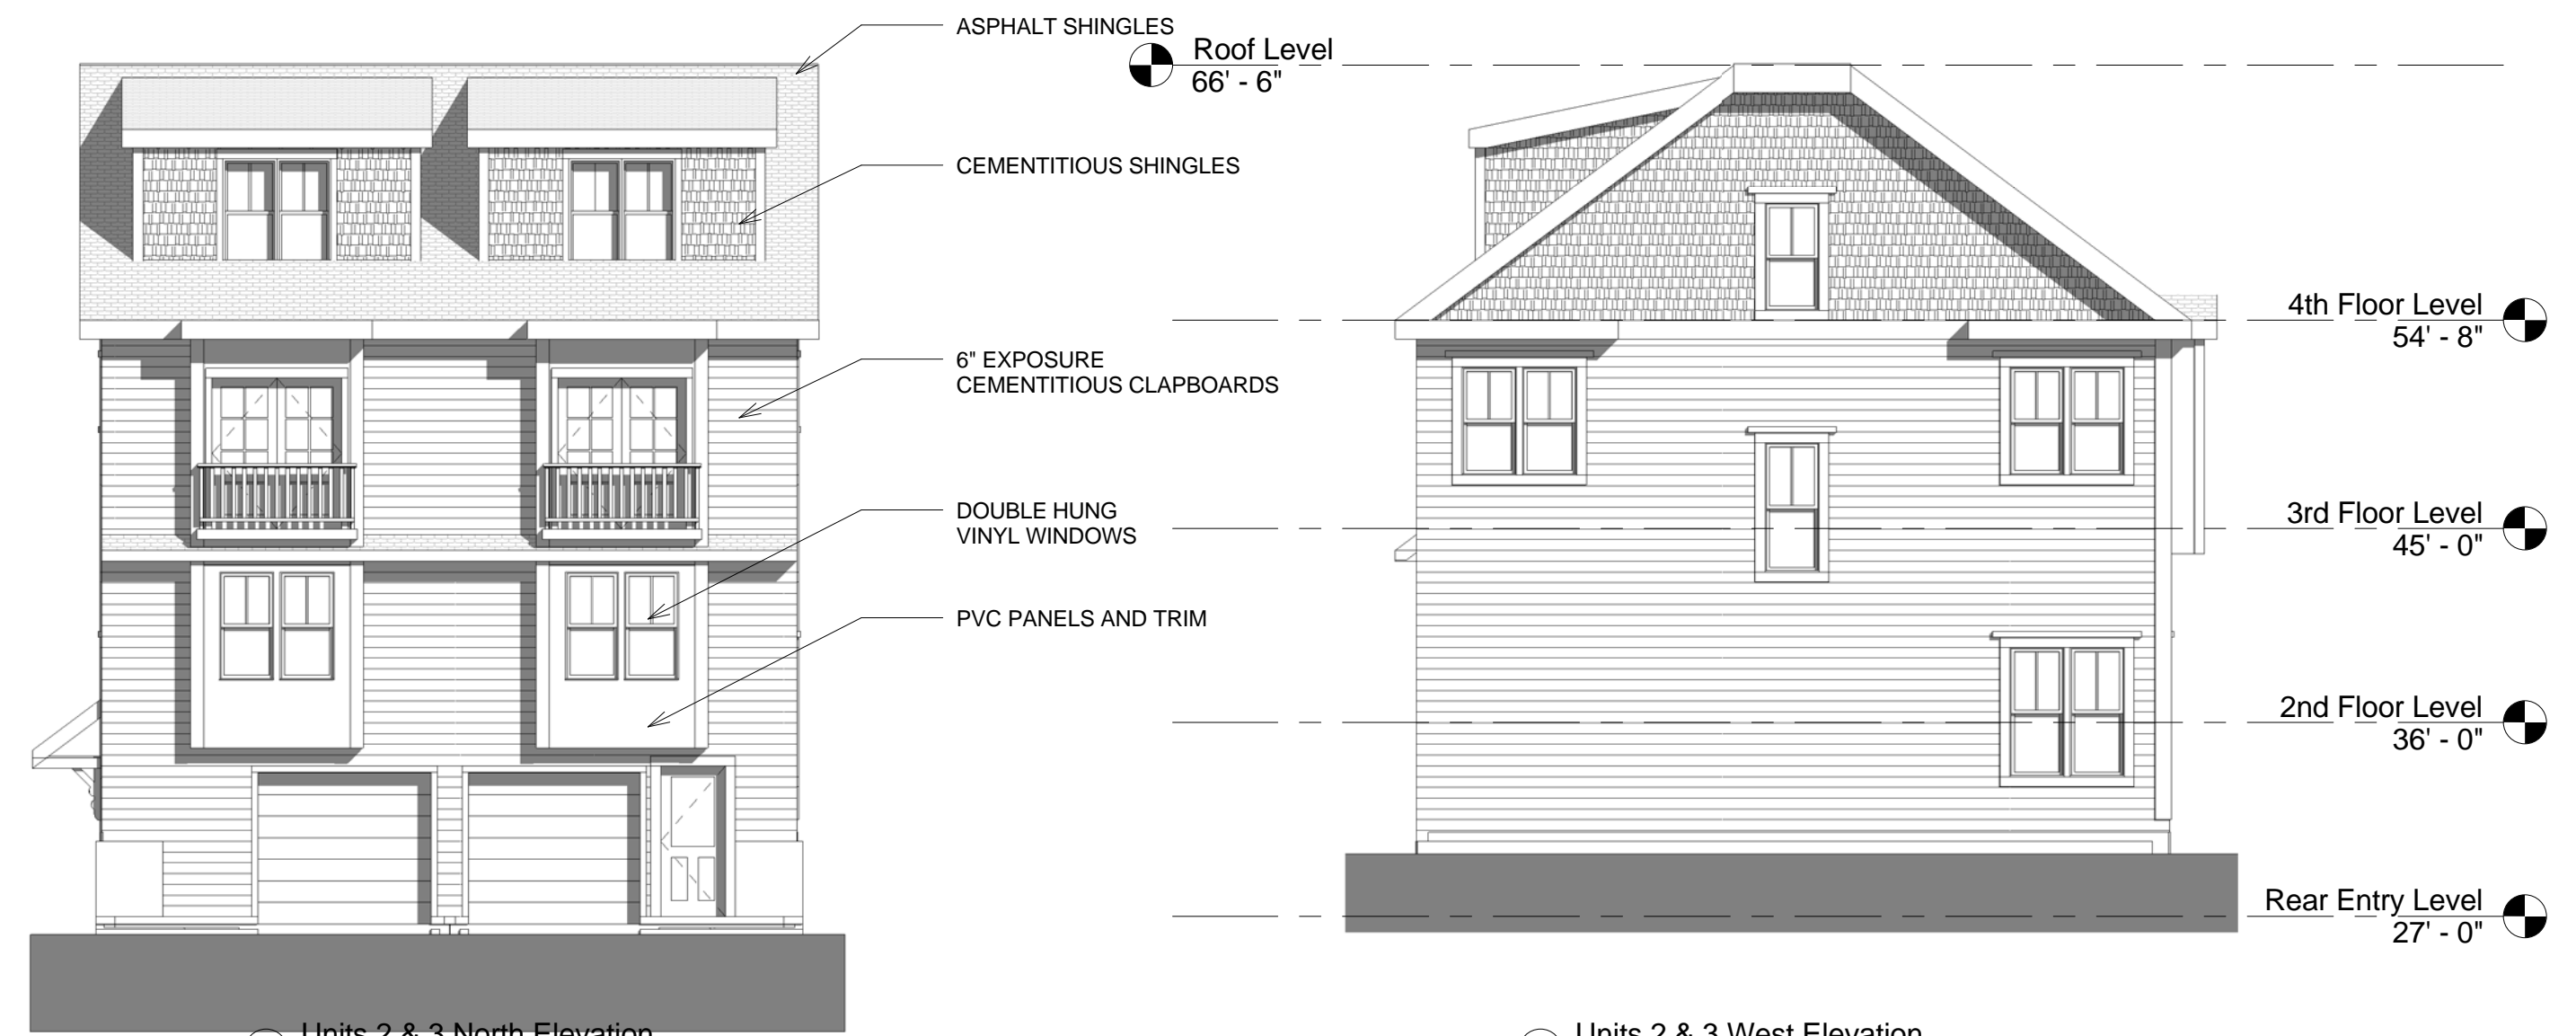


10 Units 2 & 3 North Elevation
 1/8" = 1'-0"

11 Units 2 & 3 West Elevation
 1/8" = 1'-0"


G:\1111003_LEE_HARVEY_ST03 Drawings\00_ARCH_SD_DD11003_PL_HarveySI_BASE_BUDGS.rvt 8/29/2011 8:35:11 PM

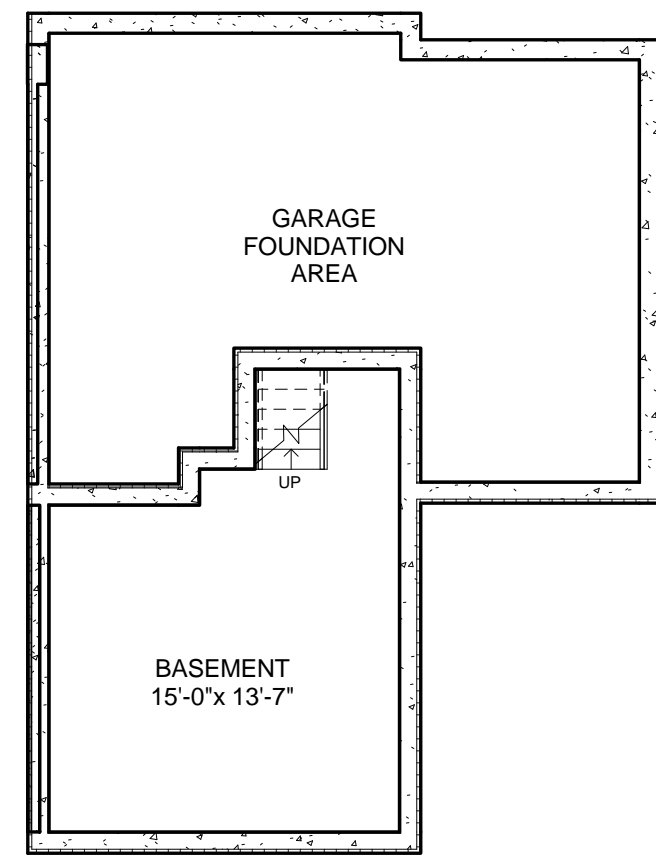


① Unit 4 - Basement Level
1/8" = 1'-0"

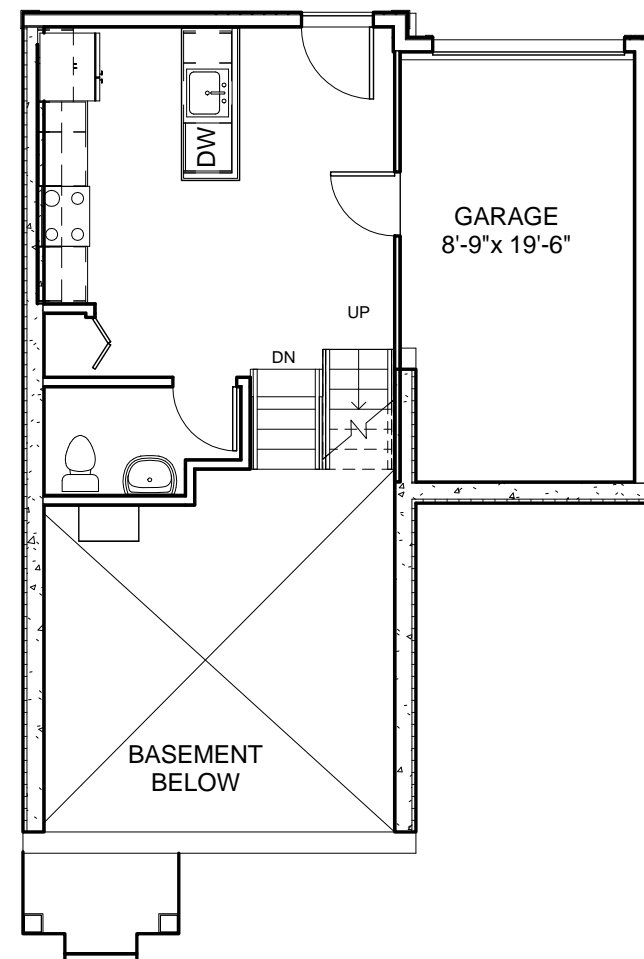


② Unit 4 - Garage Level
1/8" = 1'-0"

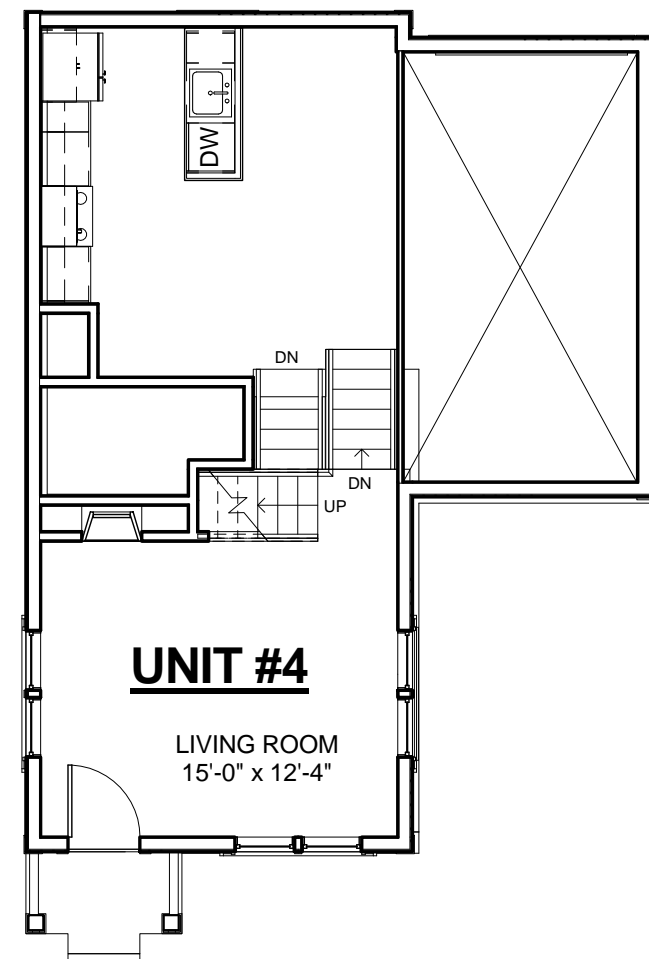


③ Unit 4 - 1st Floor Level
1/8" = 1'-0"

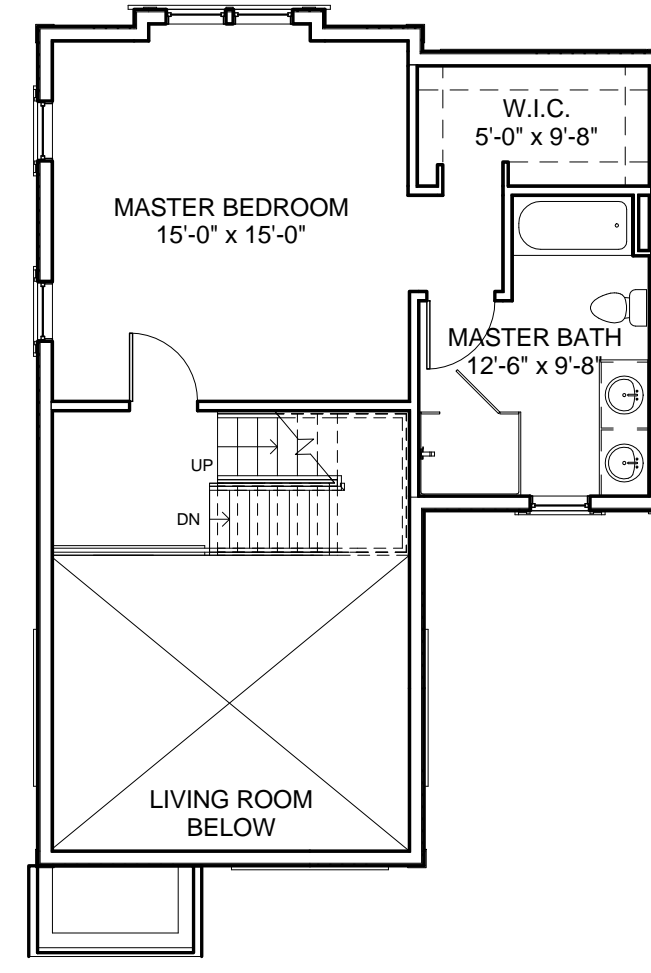

④ Unit 4 - 2nd Floor Level
1/8" = 1'-0"

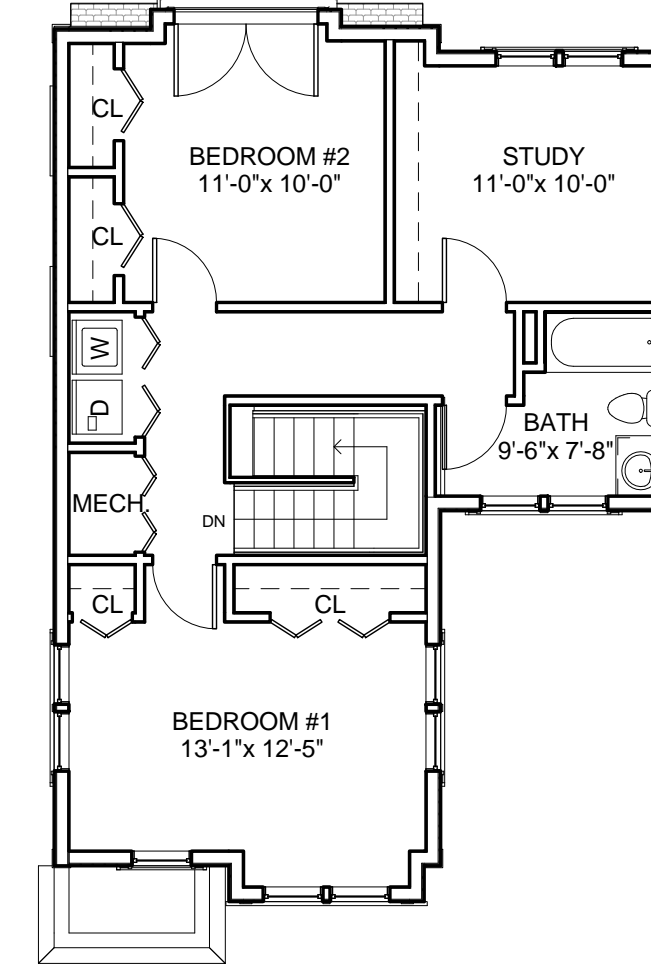


⑤ Unit 4 - 3rd Floor Level
1/8" = 1'-0"

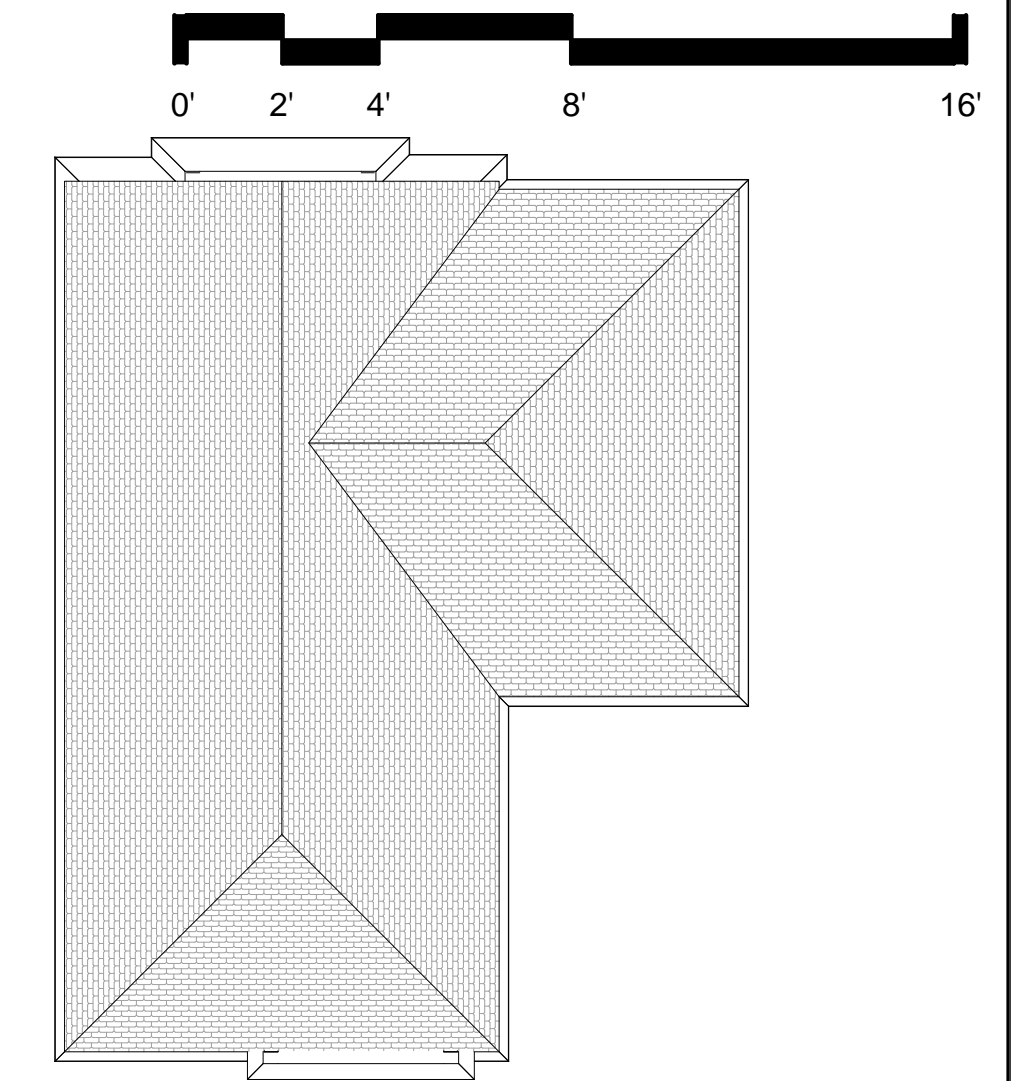


⑦ Unit 4 - Roof Level
1/8" = 1'-0"



⑥ Unit 4 South Elevation
1/8" = 1'-0"

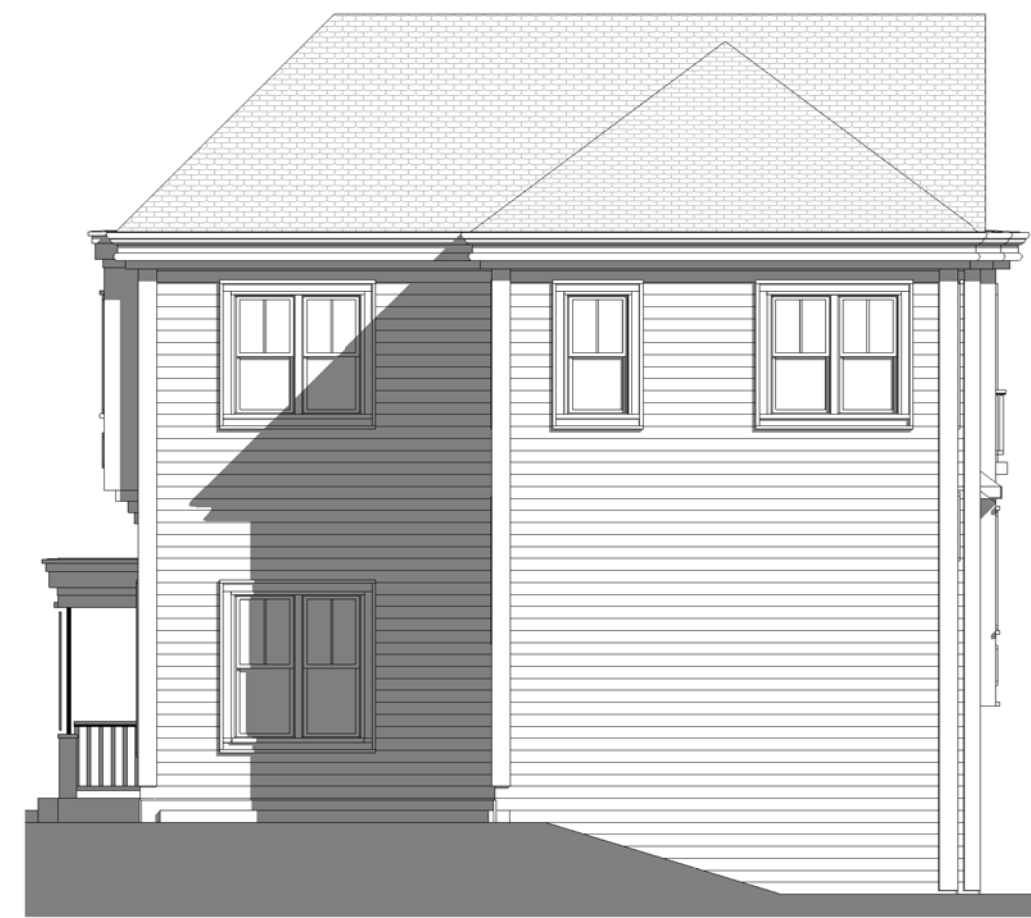


⑩ Unit 4 East Elevation
1/8" = 1'-0"

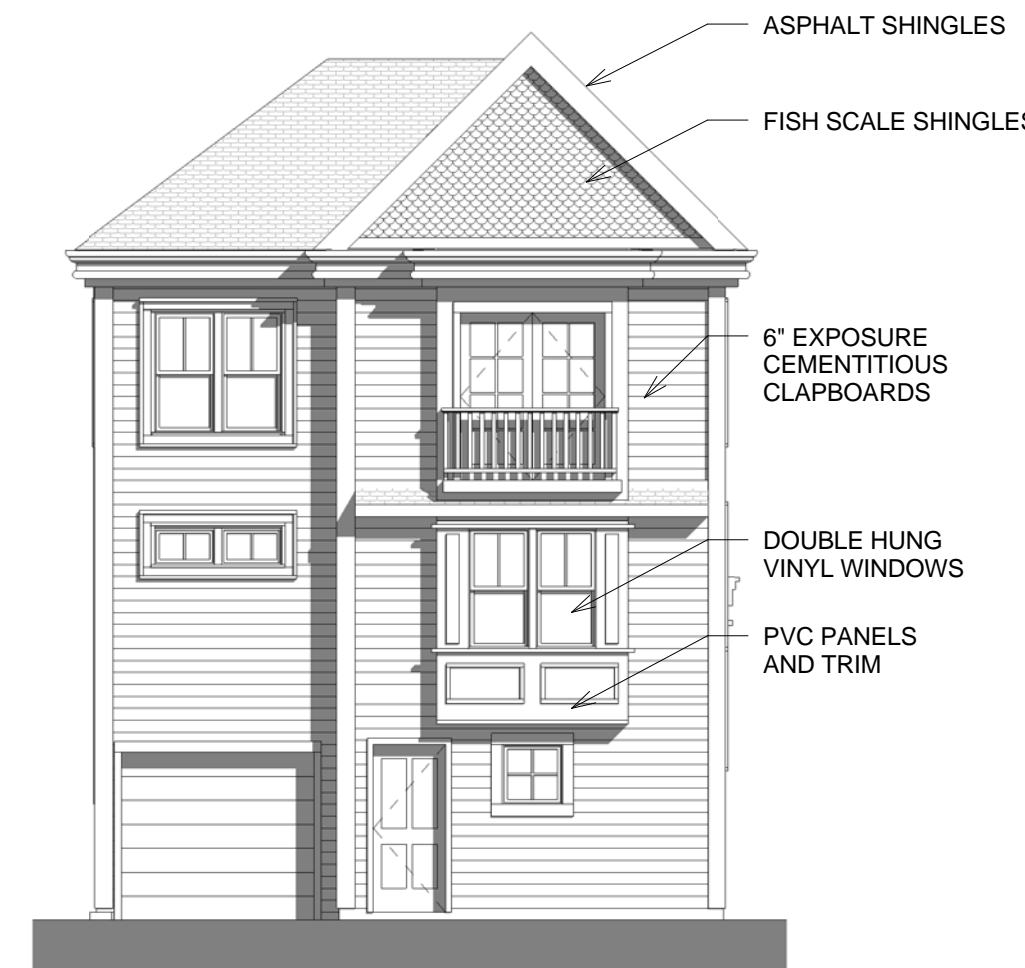


⑧ Unit 4 North Elevation
1/8" = 1'-0"




⑨ Unit 4 West Elevation
1/8" = 1'-0"

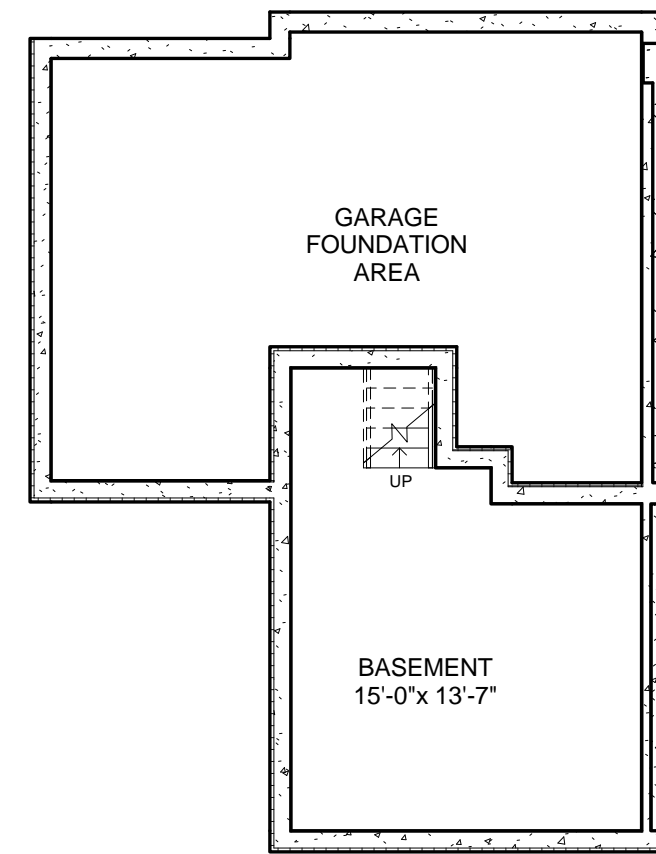


⑭ Unit 5 - Basement Level
1/8" = 1'-0"

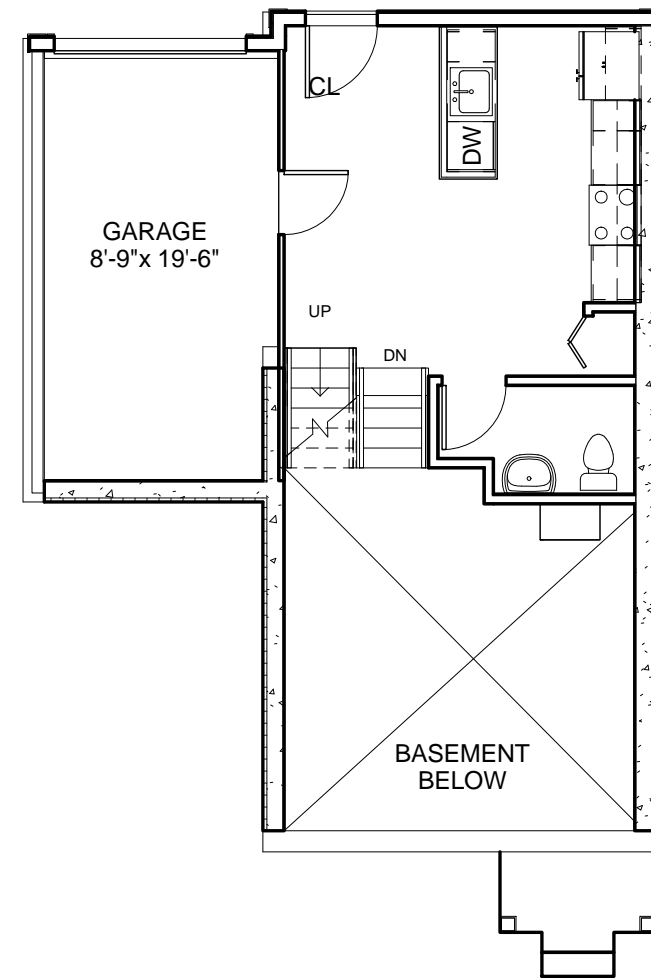


⑮ Unit 5 - Garage Level
1/8" = 1'-0"

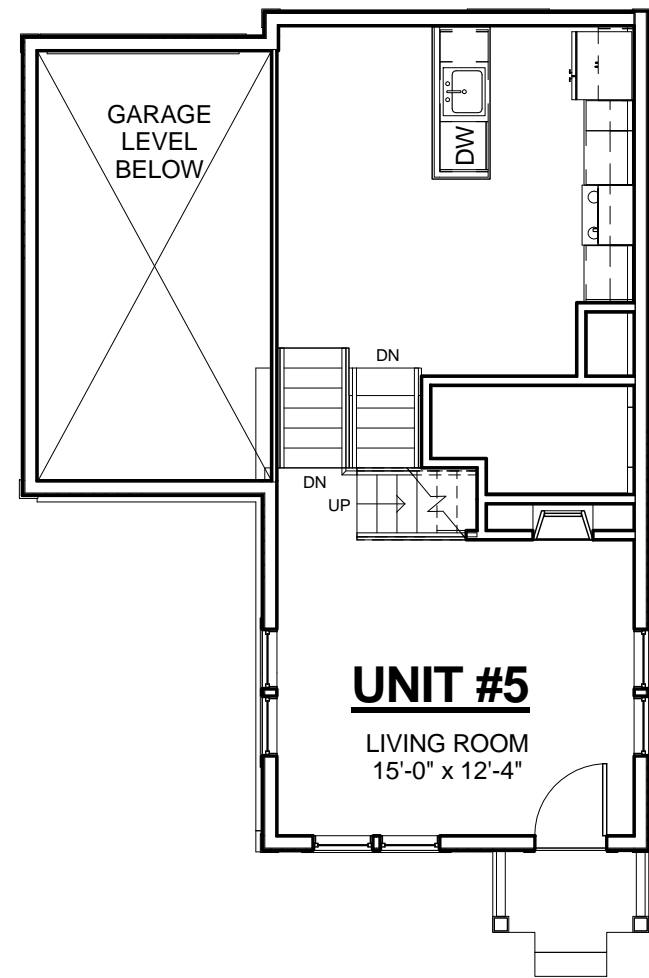


⑬ Unit 5 - 1st Floor Level
1/8" = 1'-0"

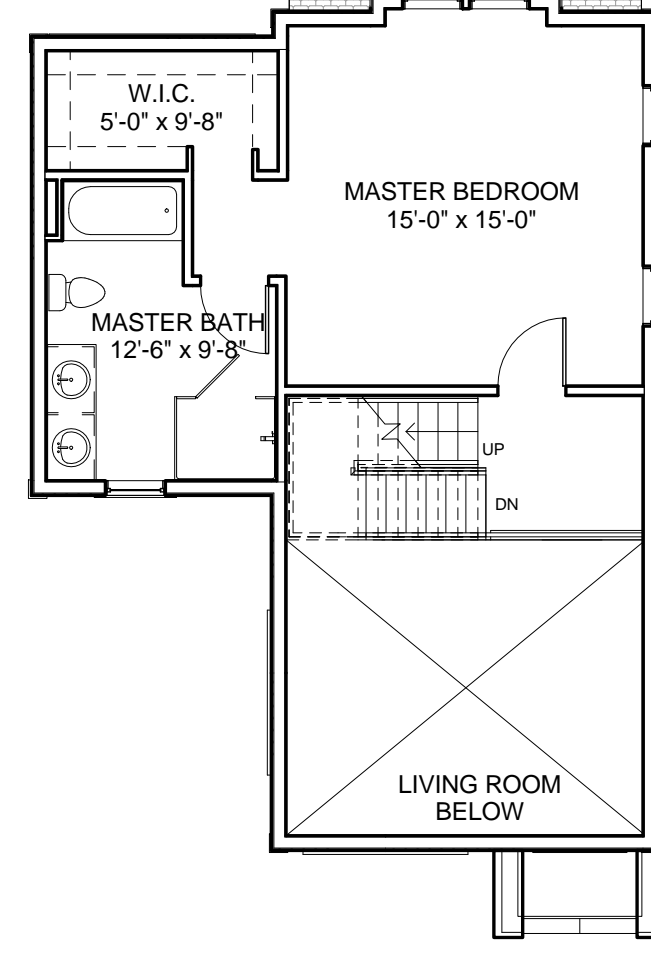

⑯ Unit 5 - 2nd Floor Level
1/8" = 1'-0"

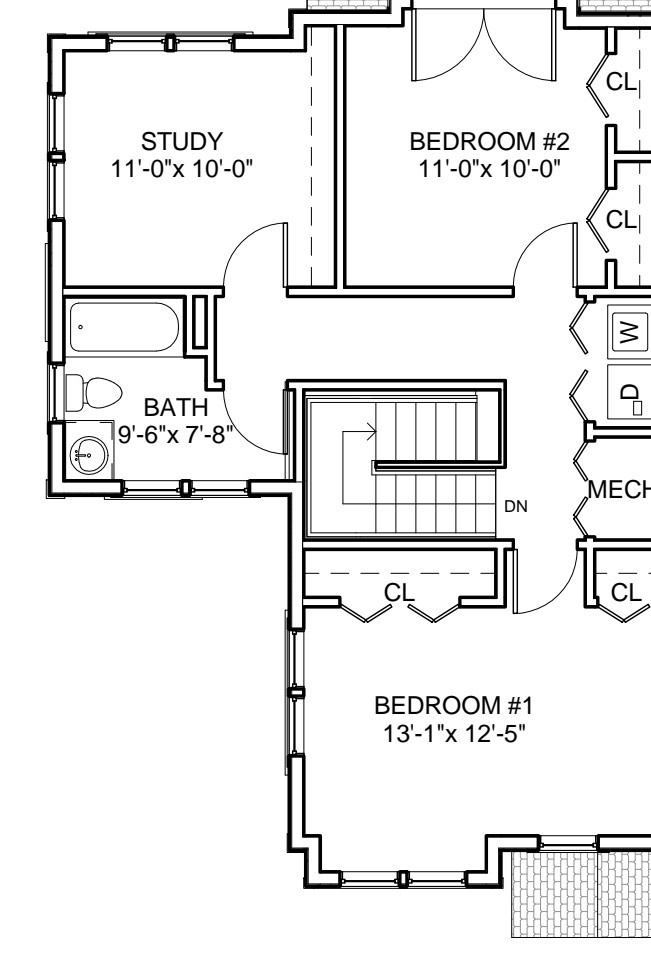


⑰ Unit 5 - 3rd Floor Level
1/8" = 1'-0"

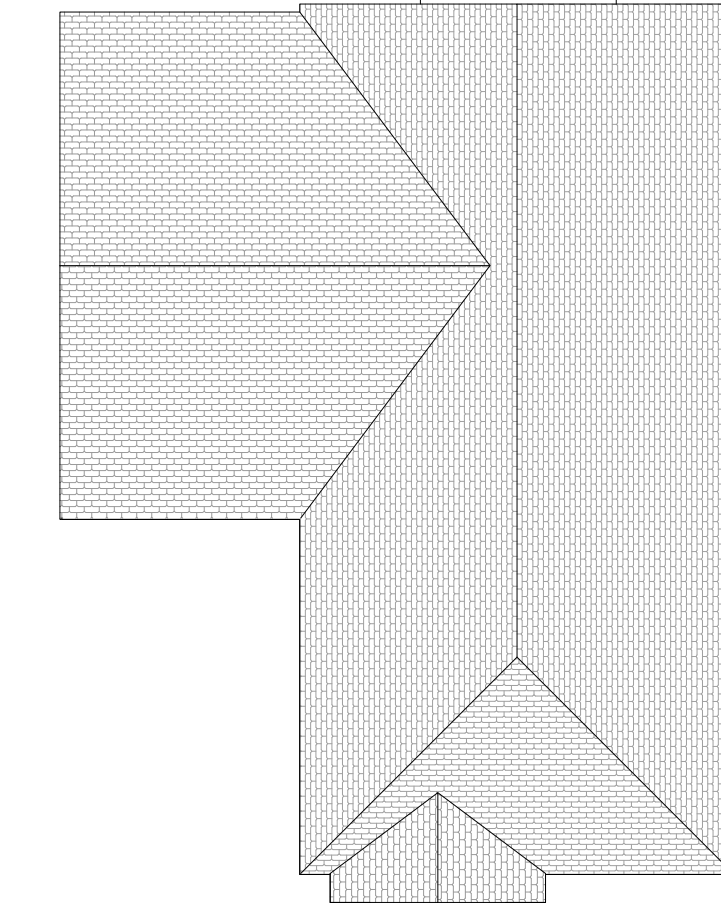

⑱ Unit 5 - Roof Level
1/8" = 1'-0"



⑲ Unit 5 South Elevation
1/8" = 1'-0"

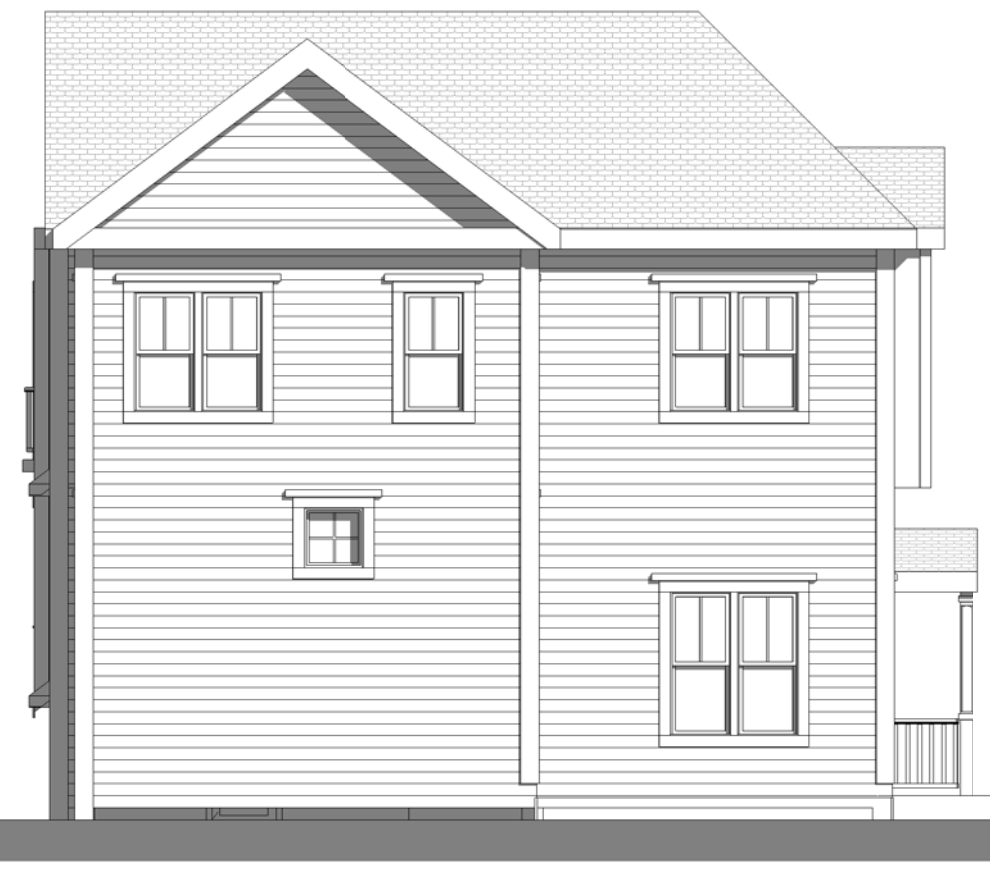

⑪ Unit 5 West Elevation
1/8" = 1'-0"



⑳ Unit 5 North Elevation
1/8" = 1'-0"



⑫ Unit 5 East Elevation
1/8" = 1'-0"

PROJECT NAME
HARVEY STREET RESIDENCES

PROJECT ADDRESS
135 HARVEY STREET
CAMBRIDGE, MA 02140

CLIENT
YOUNG INVESTMENT LLC


ARCHITECT
KHALSA DESIGN INC.



17 IVALOO STREET SUITE 400
SOMERVILLE, MA 02143
TELEPHONE: 617-591-8682 FAX: 617-591-2086

CONSULTANTS:

REGISTRATION

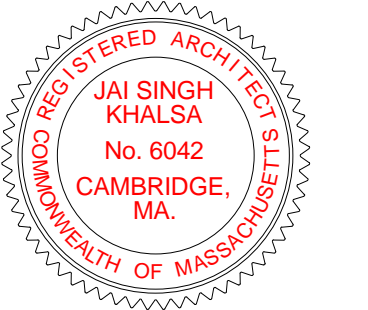

Project number	11003
Date	08-04-2011
Drawn by	MG
Checked by	JSK
Scale	1/8" = 1'-0"


REVISIONS

No.	Description	Date
1	DRC/Neighbor Comments	10-22-2010
2	PB/ Neighbor Comments	06-22-2011
3	PB/ Neighbor Comments	08-30-2011

Units 4 & 5 Floor Plans & Elevations

U-4 & 5

HARVEY STREET RESIDENCES

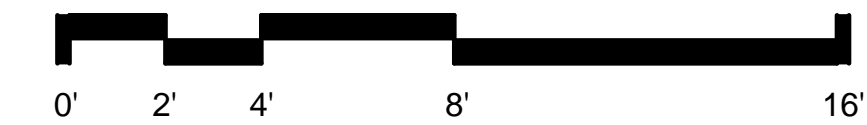

PROJECT NAME
HARVEY STREET RESIDENCES

PROJECT ADDRESS
 135 HARVEY STREET
 CAMBRIDGE, MA 02140


CLIENT
YOUNG INVESTMENT LLC

ARCHITECT
KHALSA DESIGN INC.




17 IVALOO STREET SUITE 400
 SOMERVILLE, MA 02143
 TELEPHONE: 617-591-8682 FAX: 617-591-2086


CONSULTANTS:

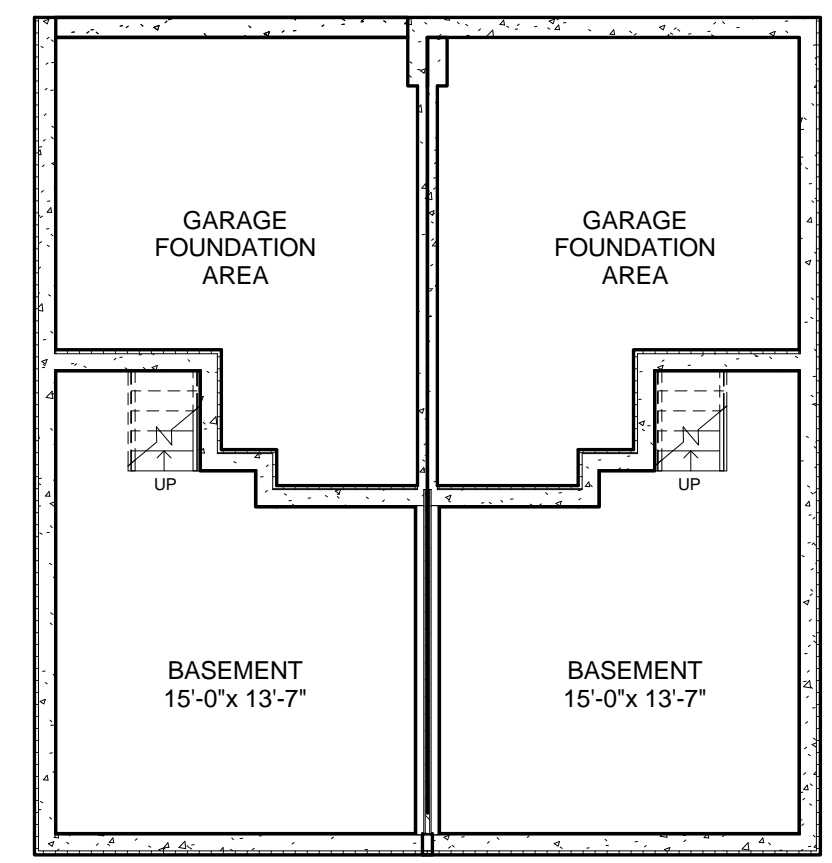

① Units 6 & 7 - Basement Level
 1/8" = 1'-0"

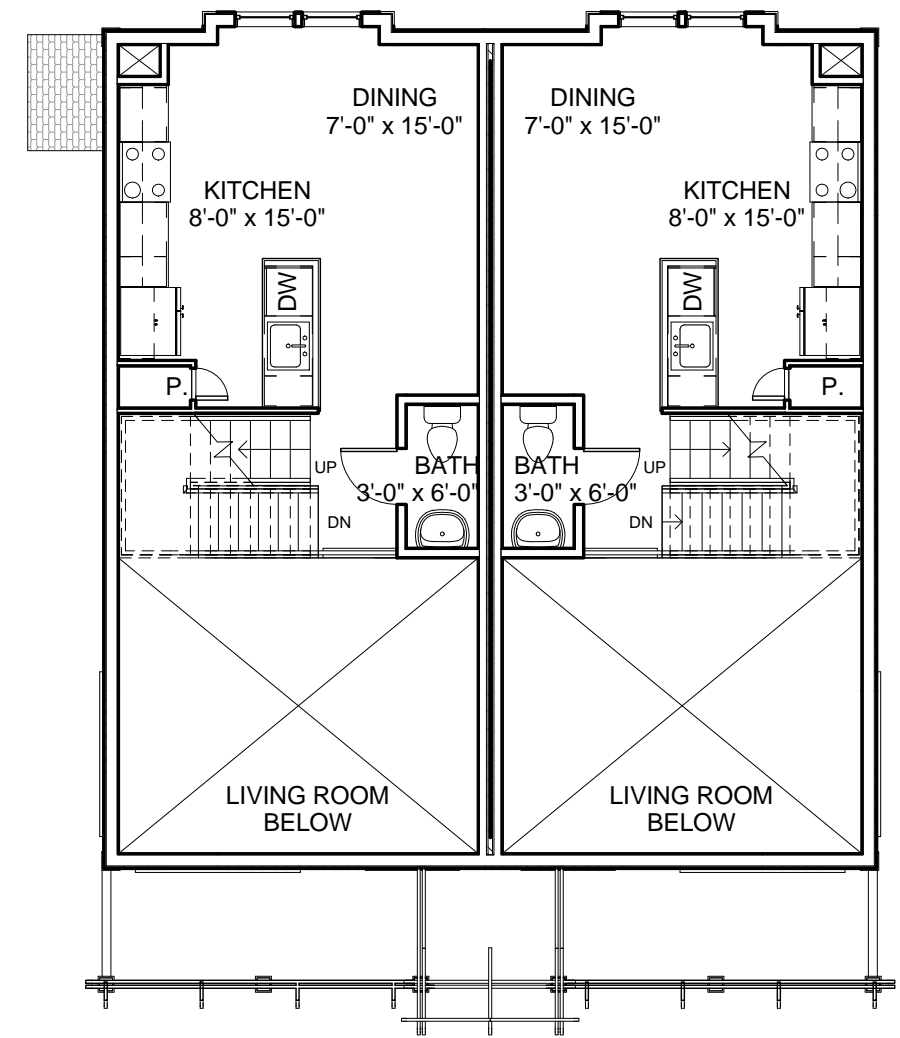


④ Units 6 & 7 - 2nd Floor Level
 1/8" = 1'-0"

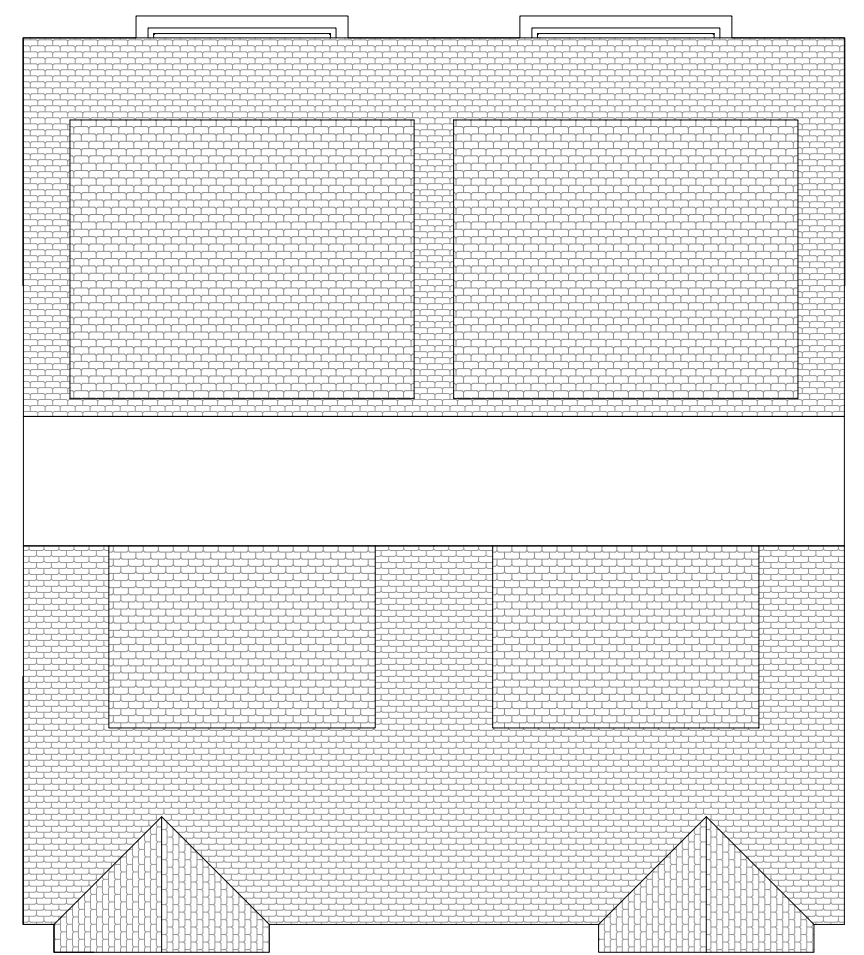


⑦ Units 6 & 7 - Roof Level
 1/8" = 1'-0"




⑧ Units 6 & 7 South Elevation
 1/8" = 1'-0"

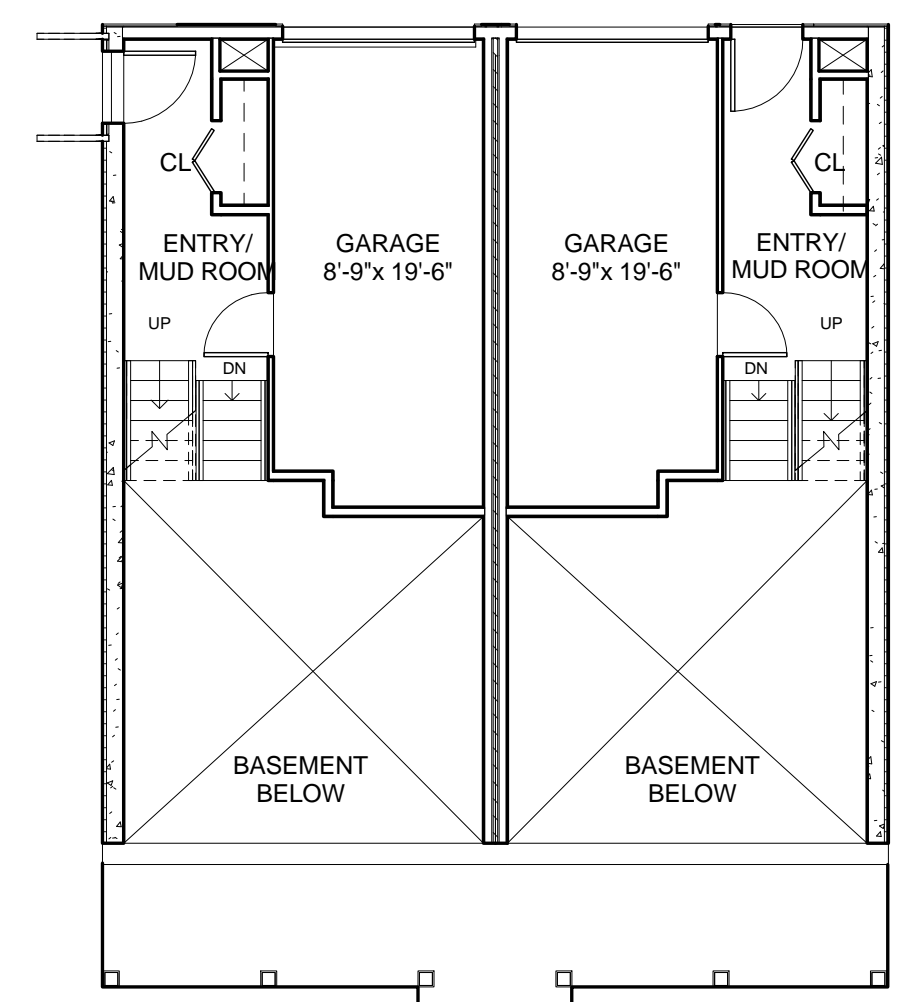

② Units 6 & 7 - Garage Level
 1/8" = 1'-0"

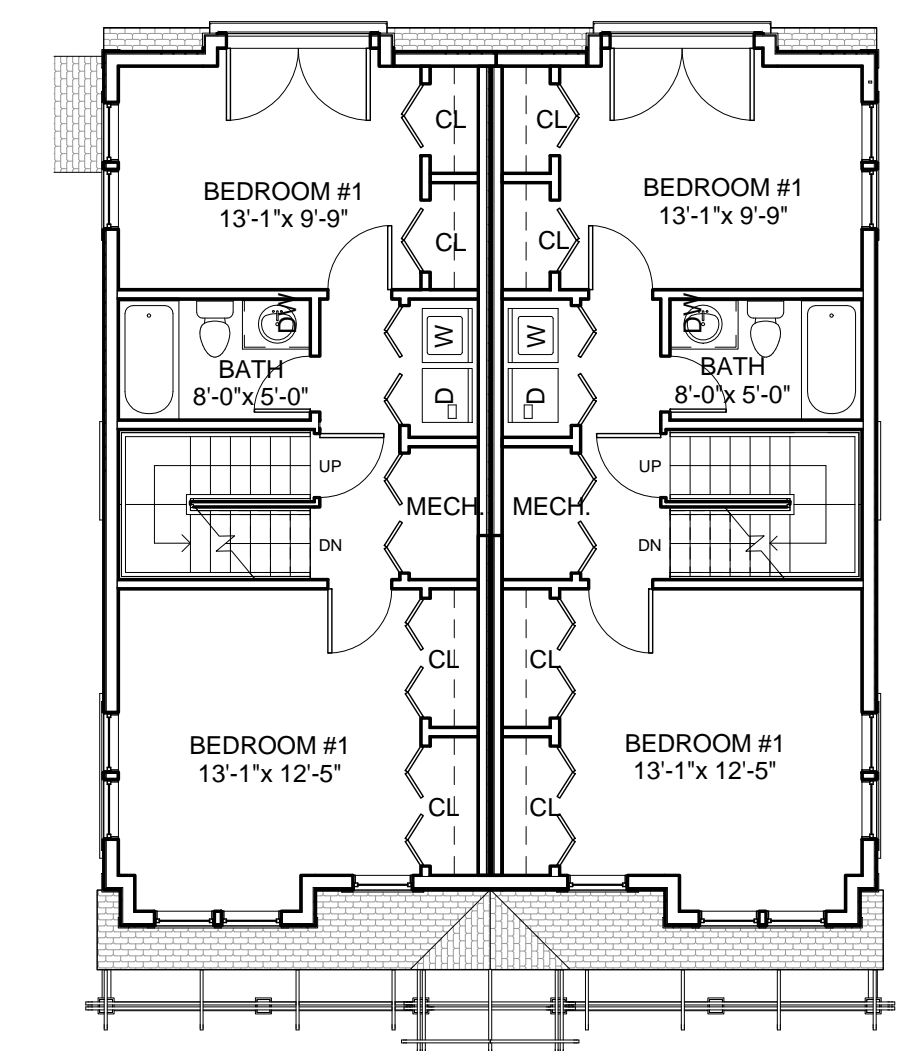


⑤ Units 6 & 7 - 3rd Floor Level
 1/8" = 1'-0"

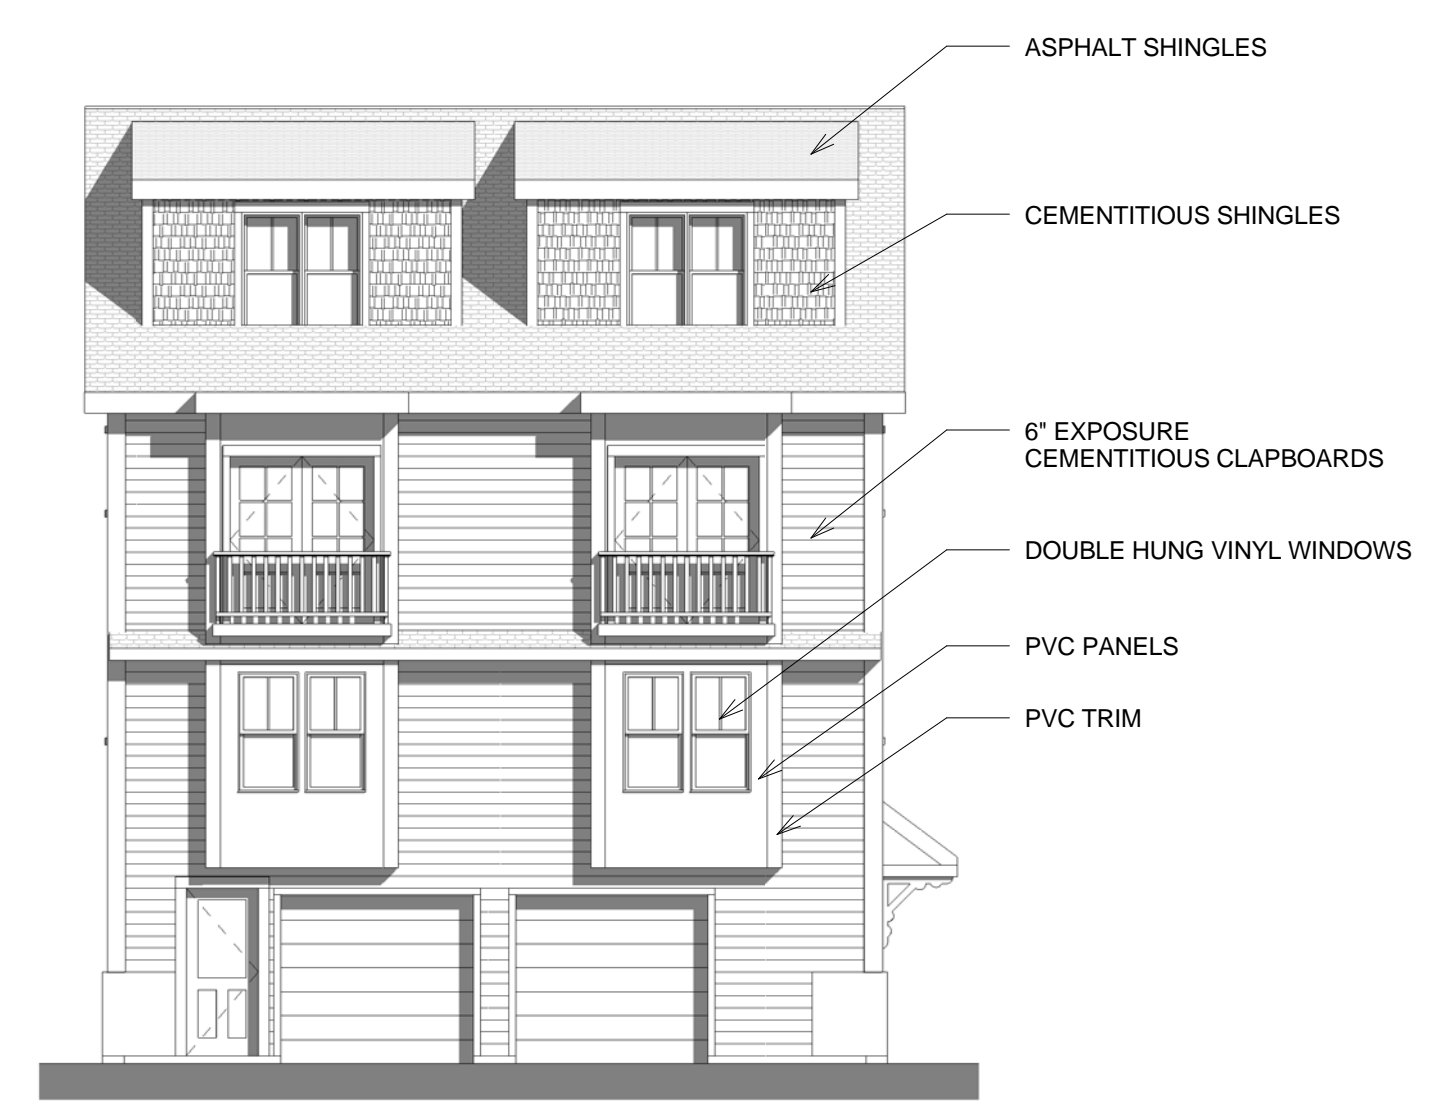


⑨ Units 6 & 7 North Elevation
 1/8" = 1'-0"




⑩ Units 6 & 7 West Elevation
 1/8" = 1'-0"

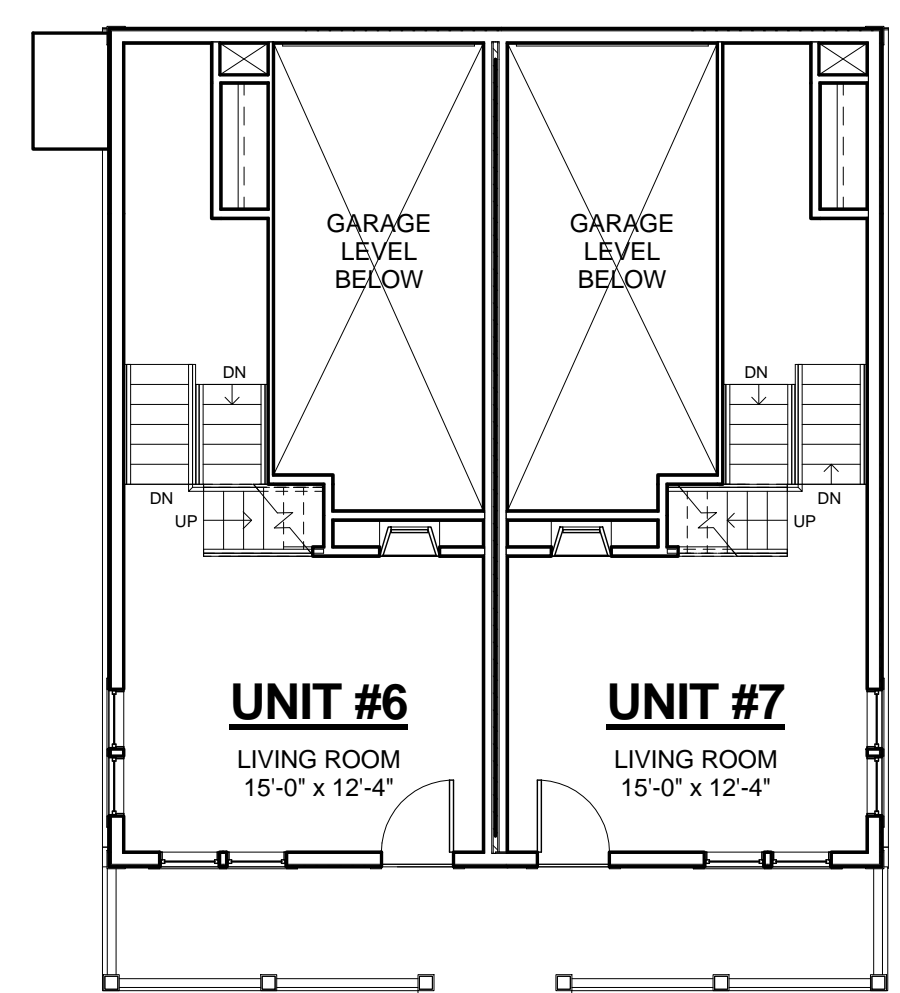

③ Units 6 & 7 - 1st Floor Level
 1/8" = 1'-0"

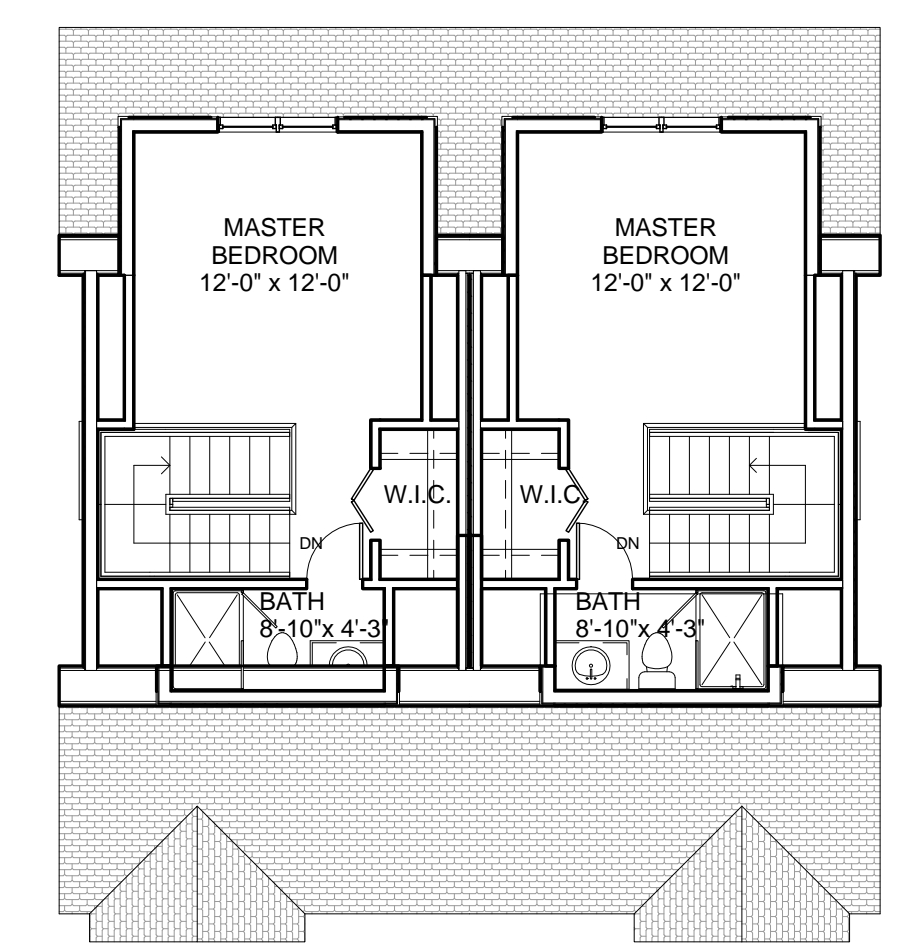

⑥ Units 6 & 7 - 4th Floor Level
 1/8" = 1'-0"

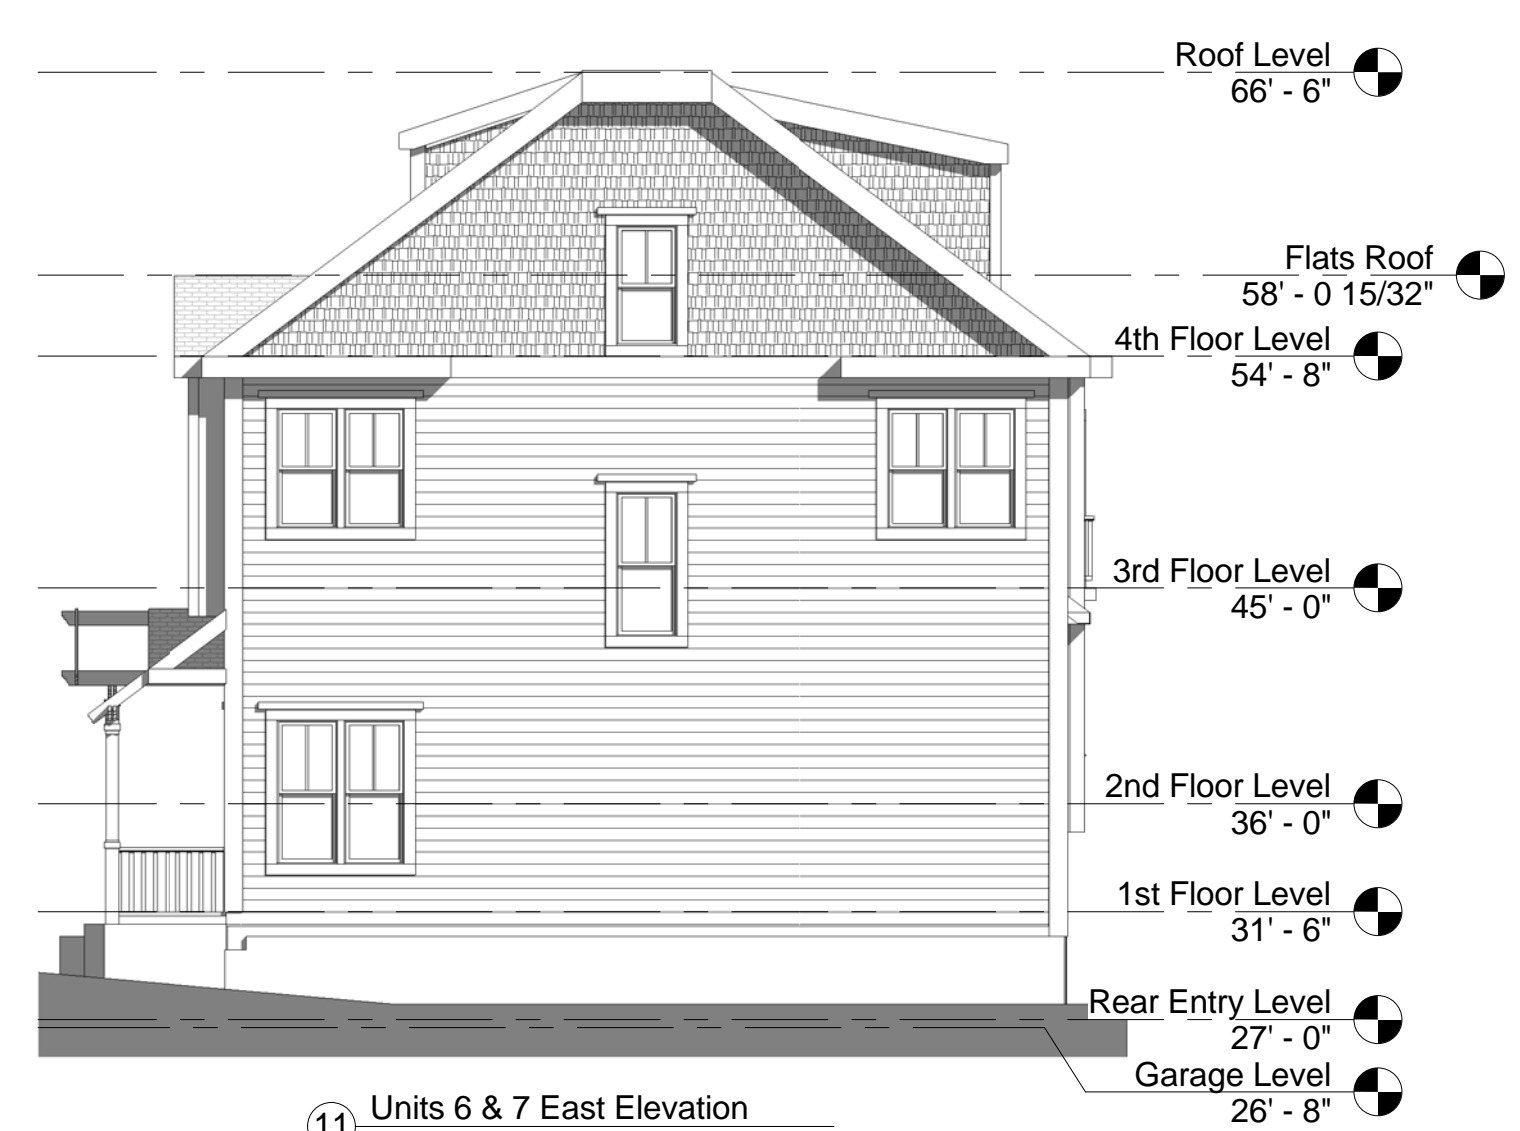

⑪ Units 6 & 7 East Elevation
 1/8" = 1'-0"

REGISTRATION



Project number	11003
Date	08-04-2011
Drawn by	MG
Checked by	JSK
Scale	1/8" = 1'-0"

REVISIONS

No.	Description	Date
1	PB/ Neighbor Comments	04-26-2011
2	PB/ Neighbor Comments	06-22-2011
3	PB/ Neighbor Comments	08-30-2011



Units 6 & 7 Floor Plans & Elevations

U-6 & 7



HARVEY STREET RESIDENCES

G:\1111003_LEE_HARVEY_ST03_Drawing\00_ARCH_SD_DD11003_PL_HarveySI_BASE_BUDGS.rvt



8/29/2011 3:14:07 PM

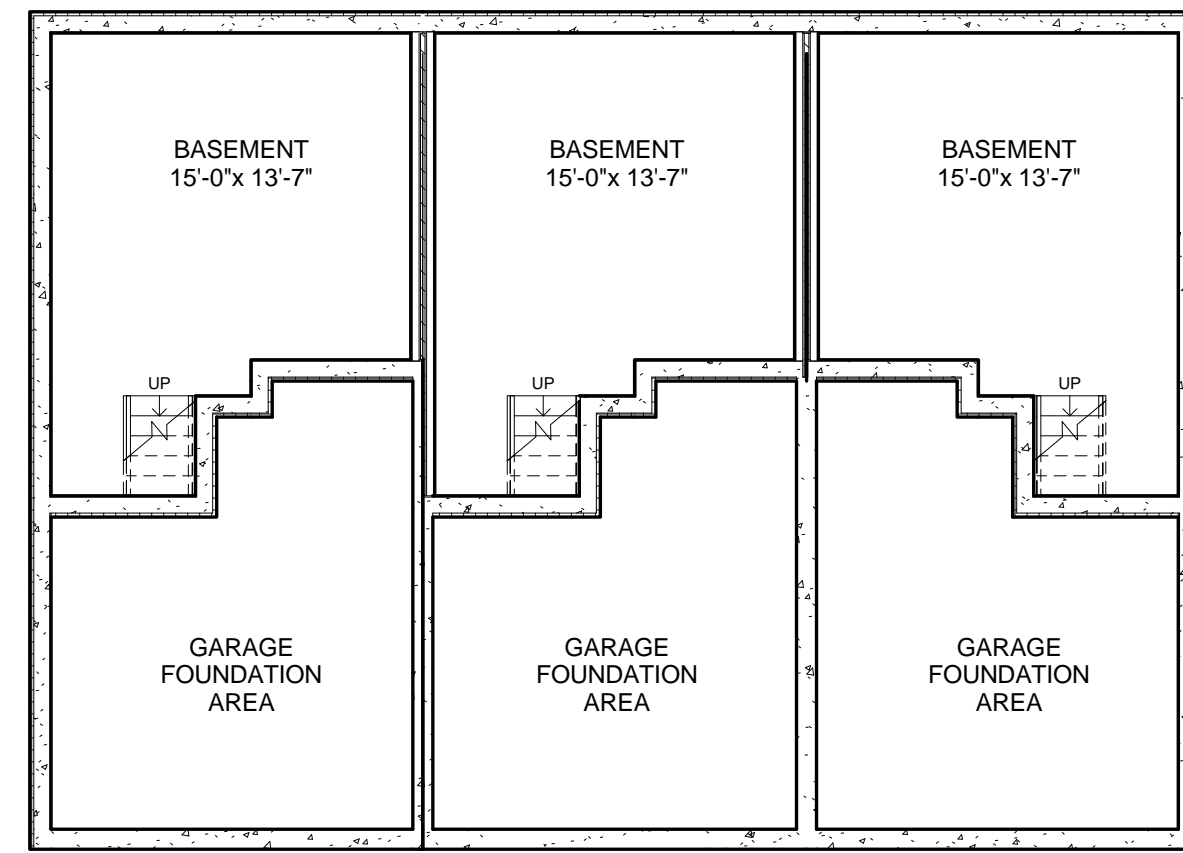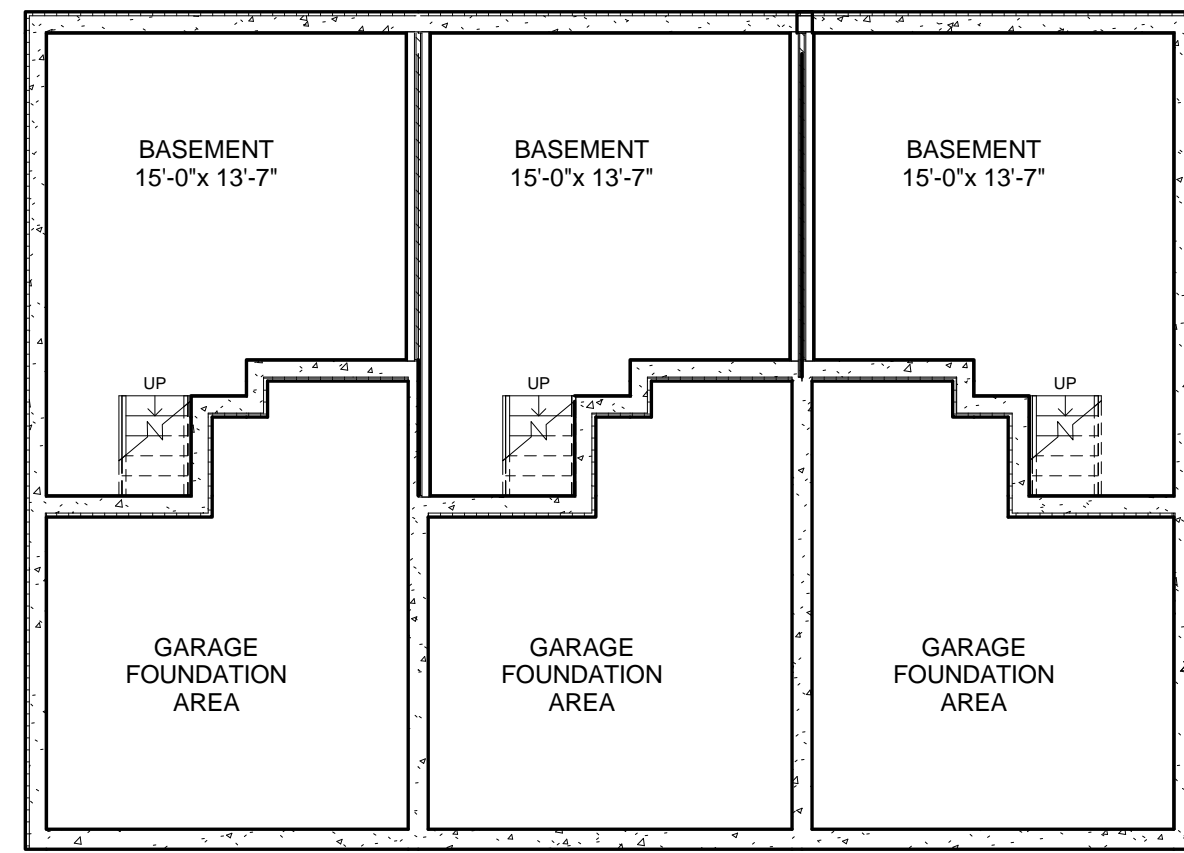



1 Units 8 to 13 - Basement Level
1/8" = 1'-0"

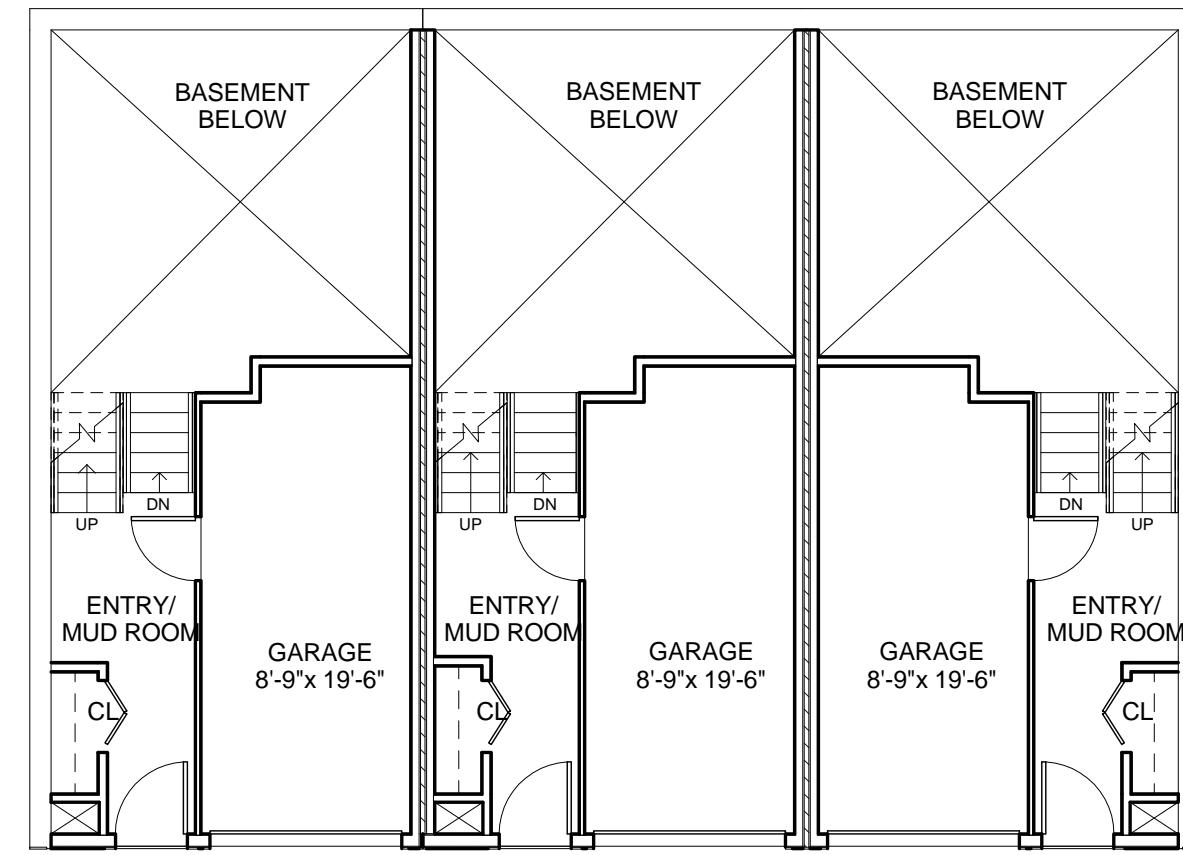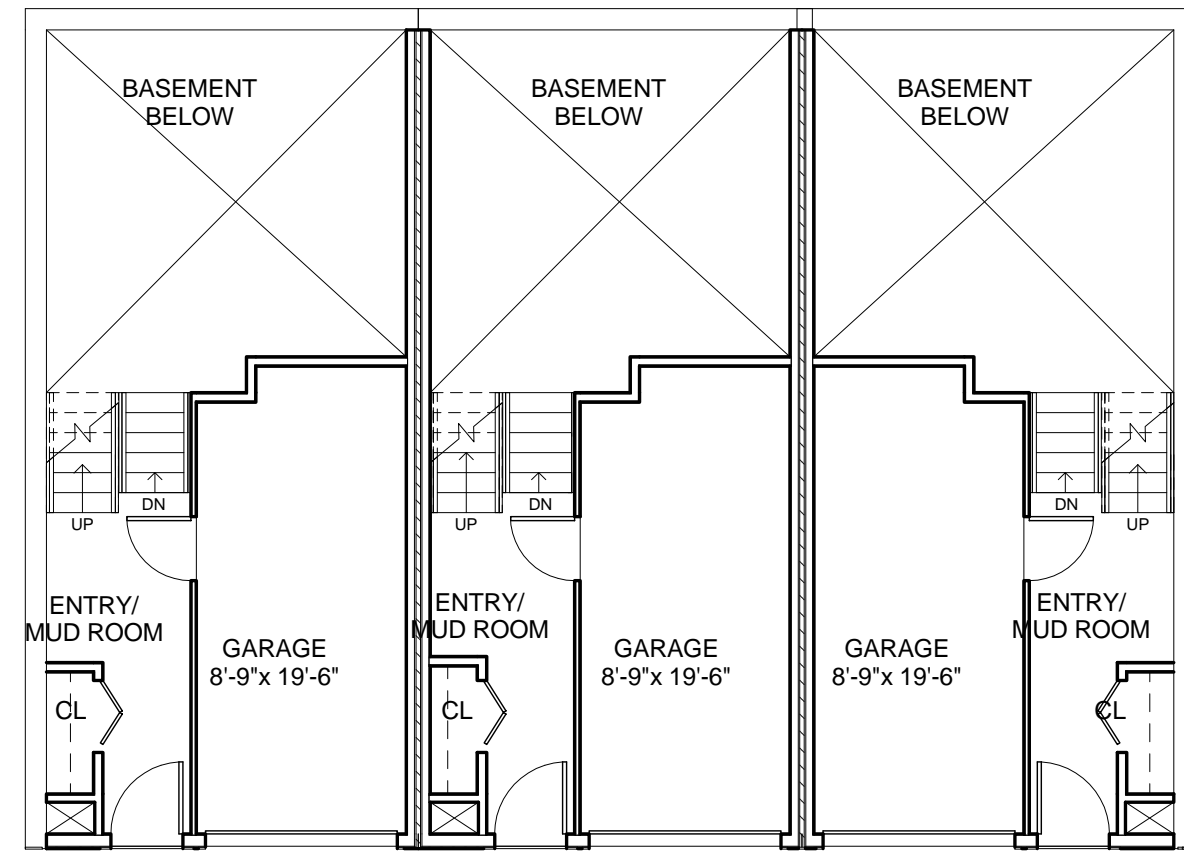



2 Units 8 to 13 - Garage Level
1/8" = 1'-0"

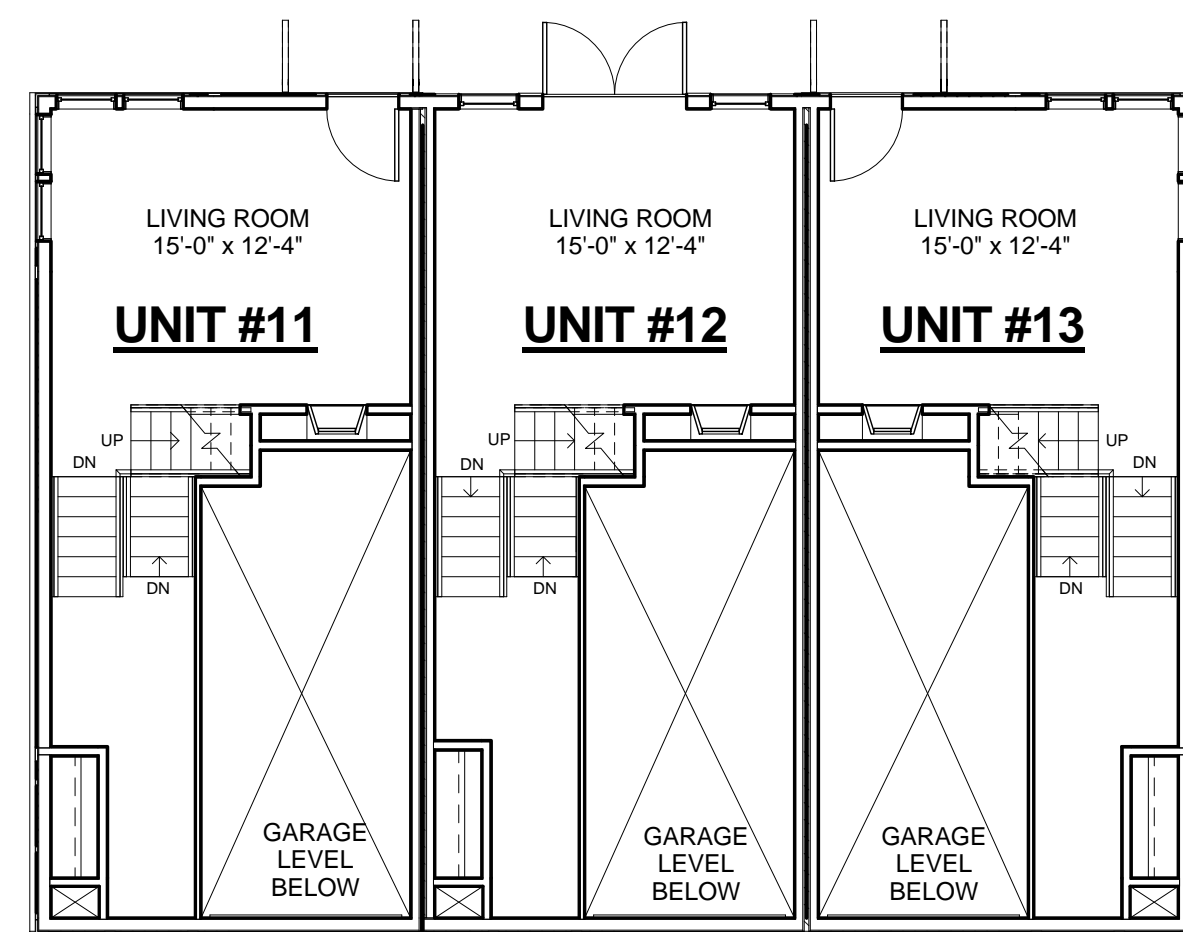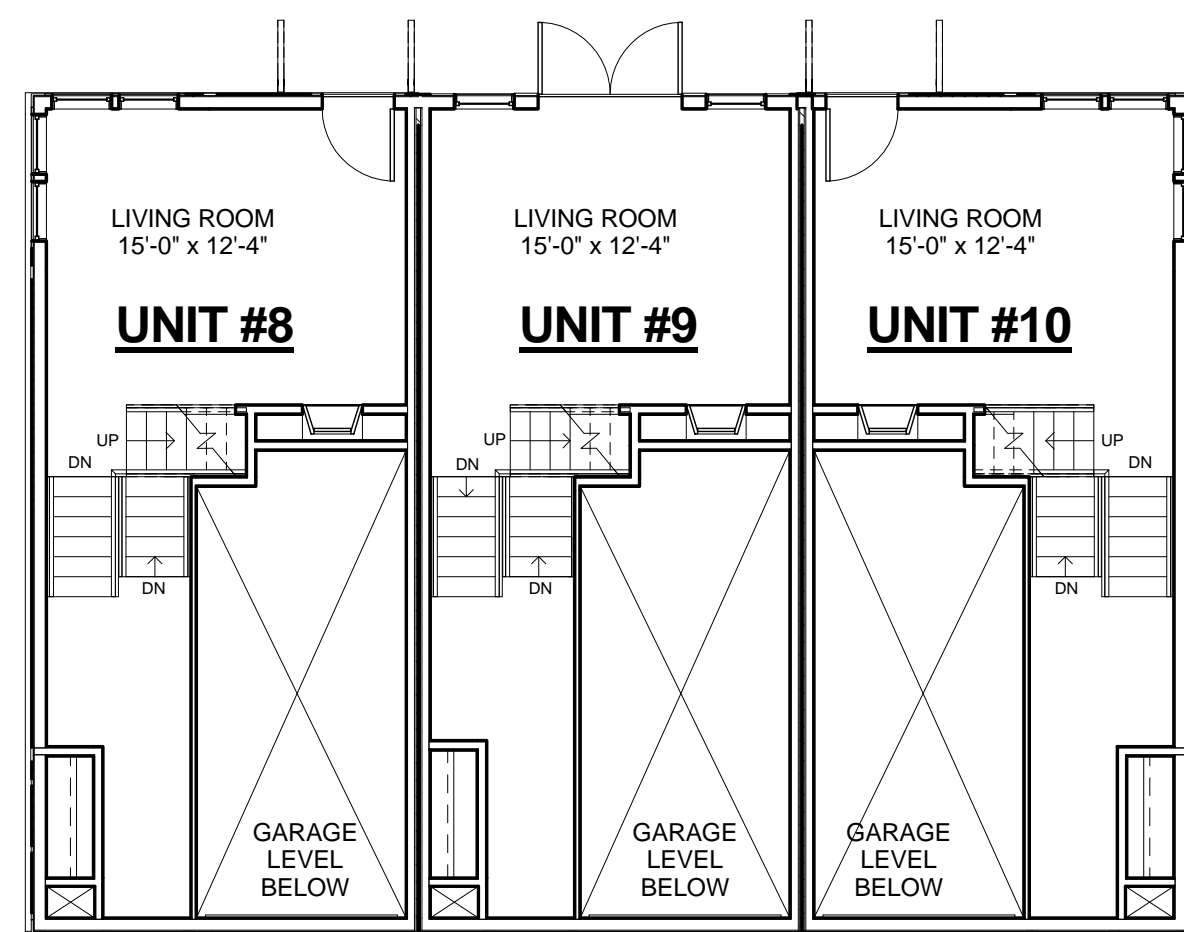



3 Units 8 to 13 - 1st Floor Level
1/8" = 1'-0"

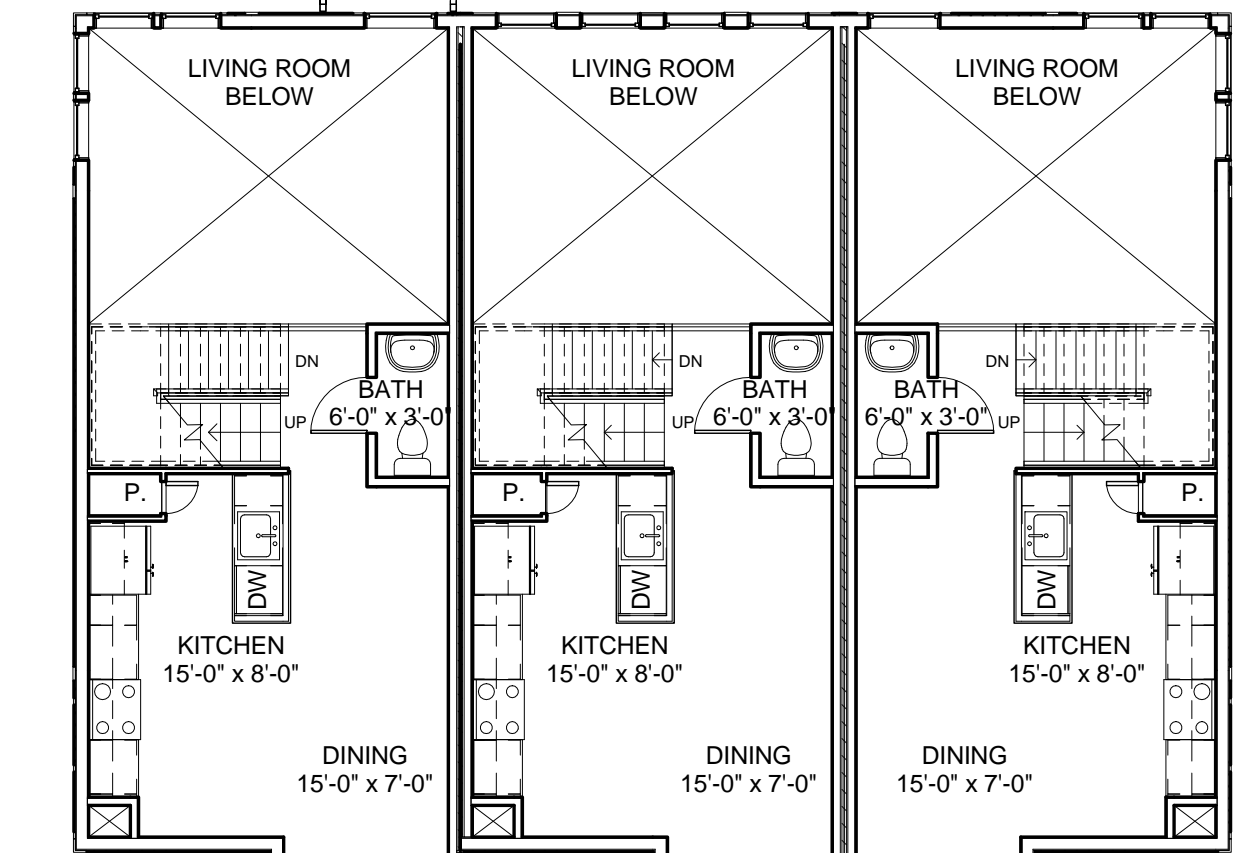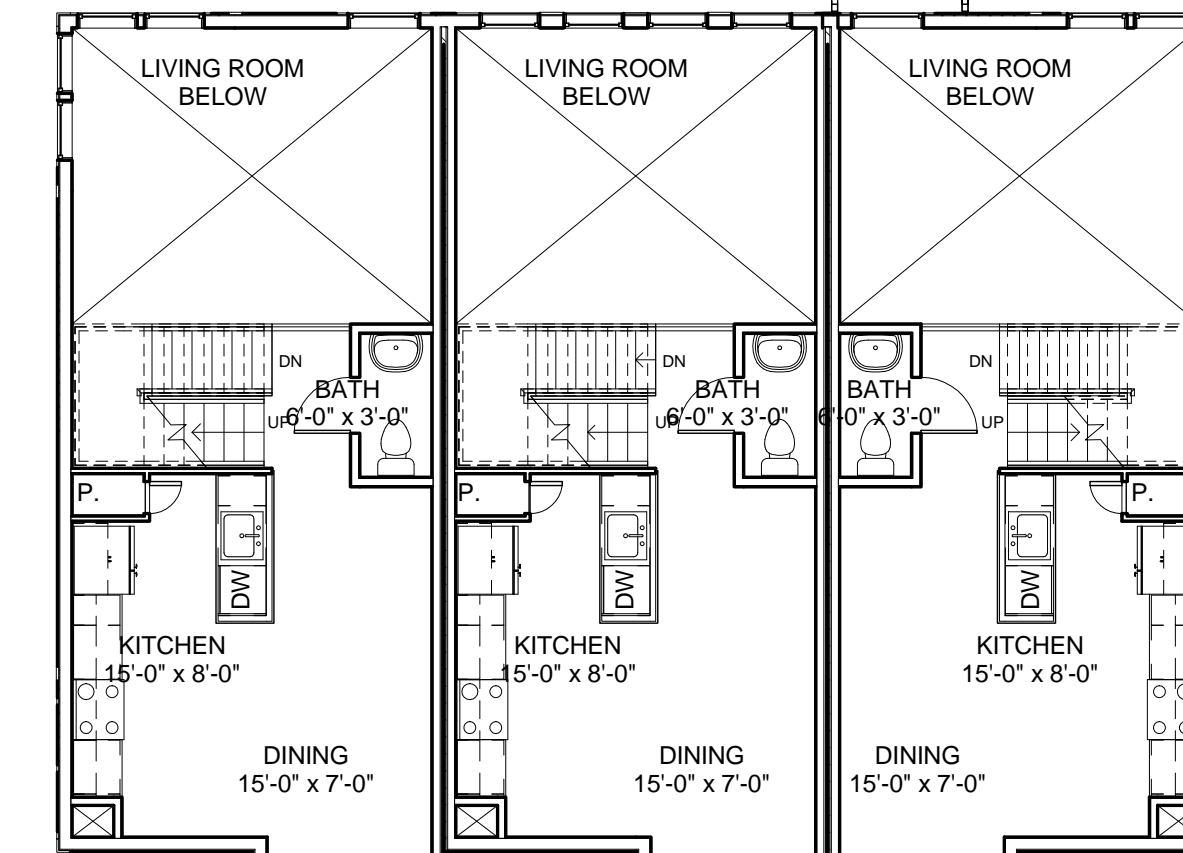



4 Units 8 to 13 - 2nd Floor Level
1/8" = 1'-0"

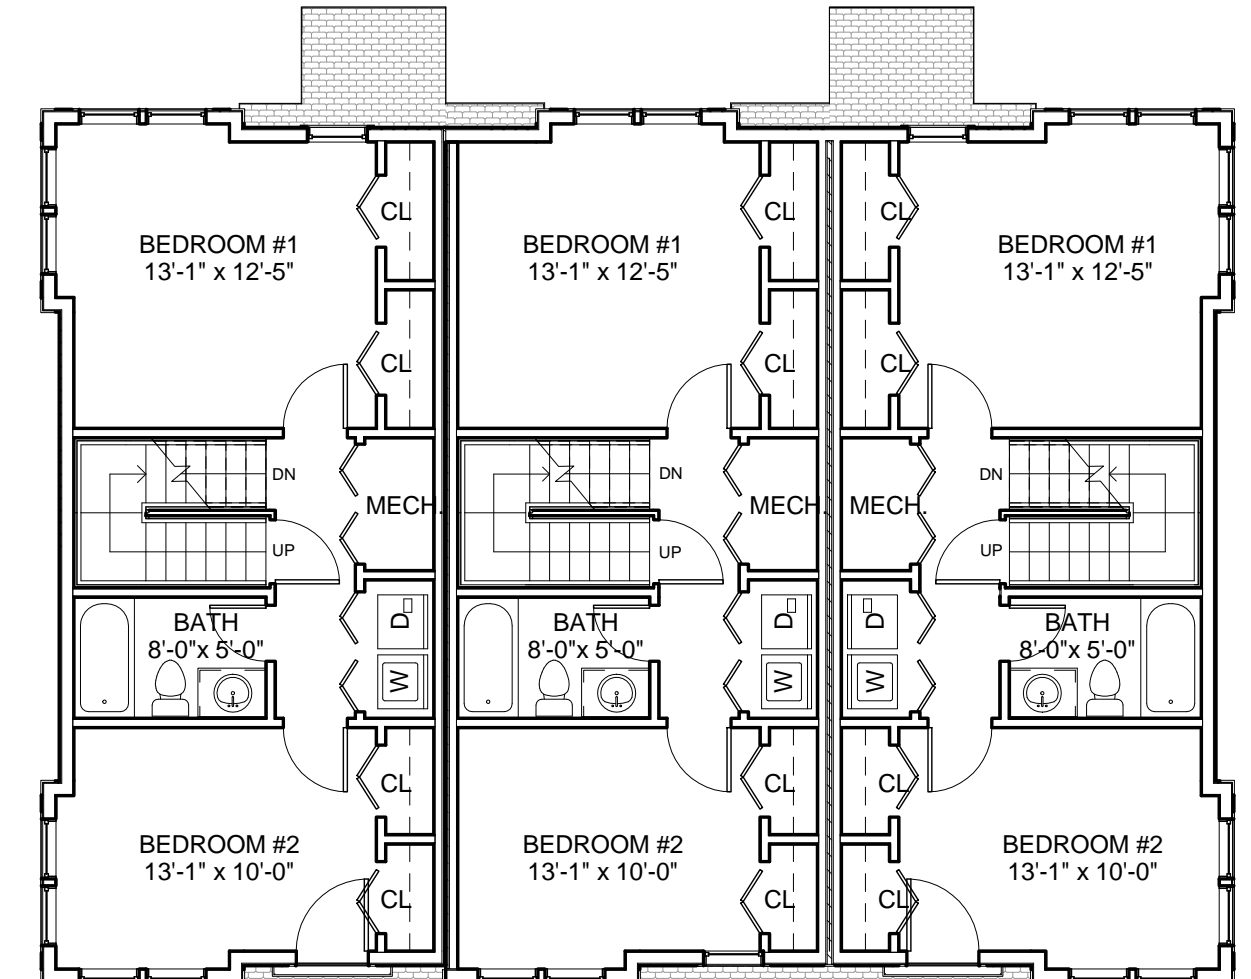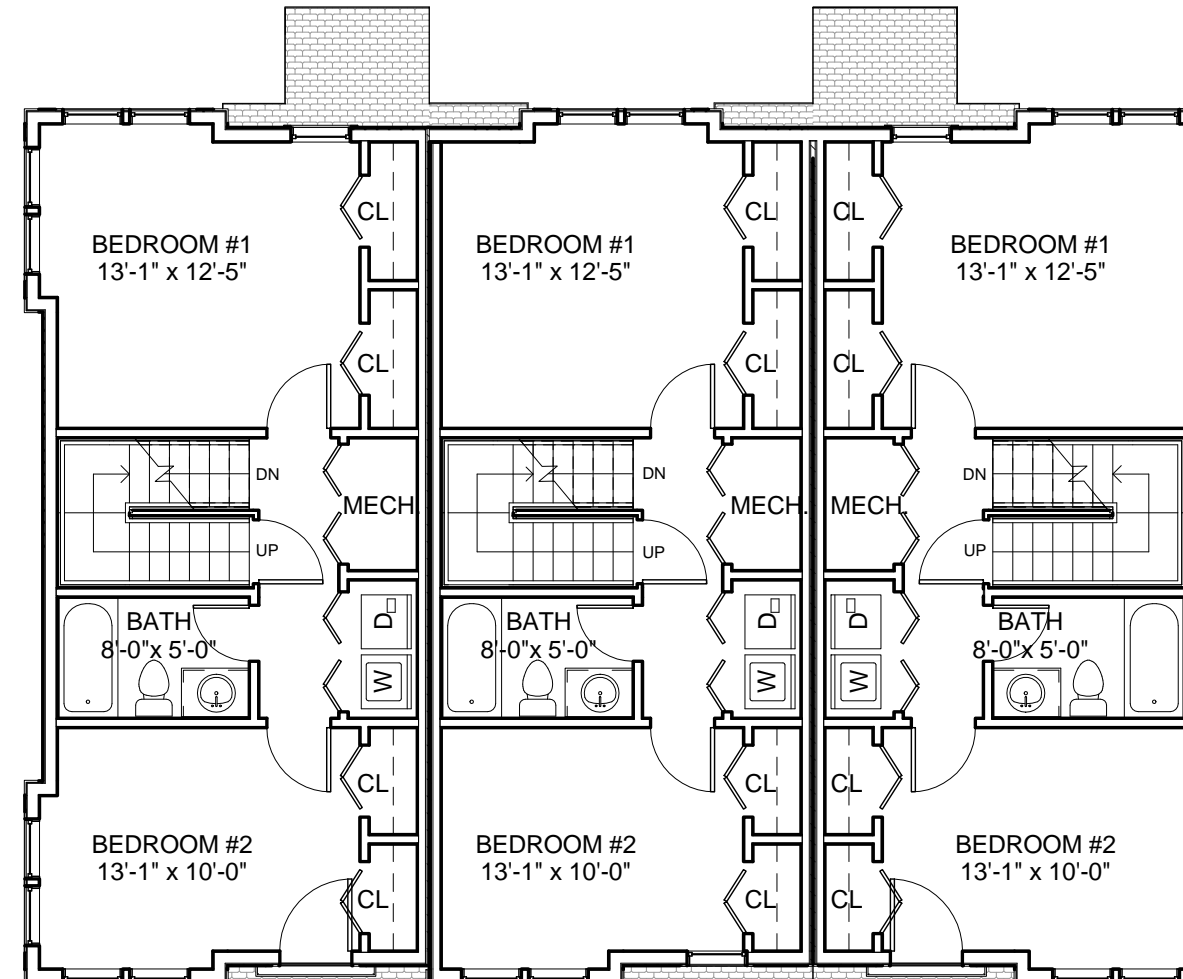

5 Units 8 to 13 - 3rd Floor Level
1/8" = 1'-0"

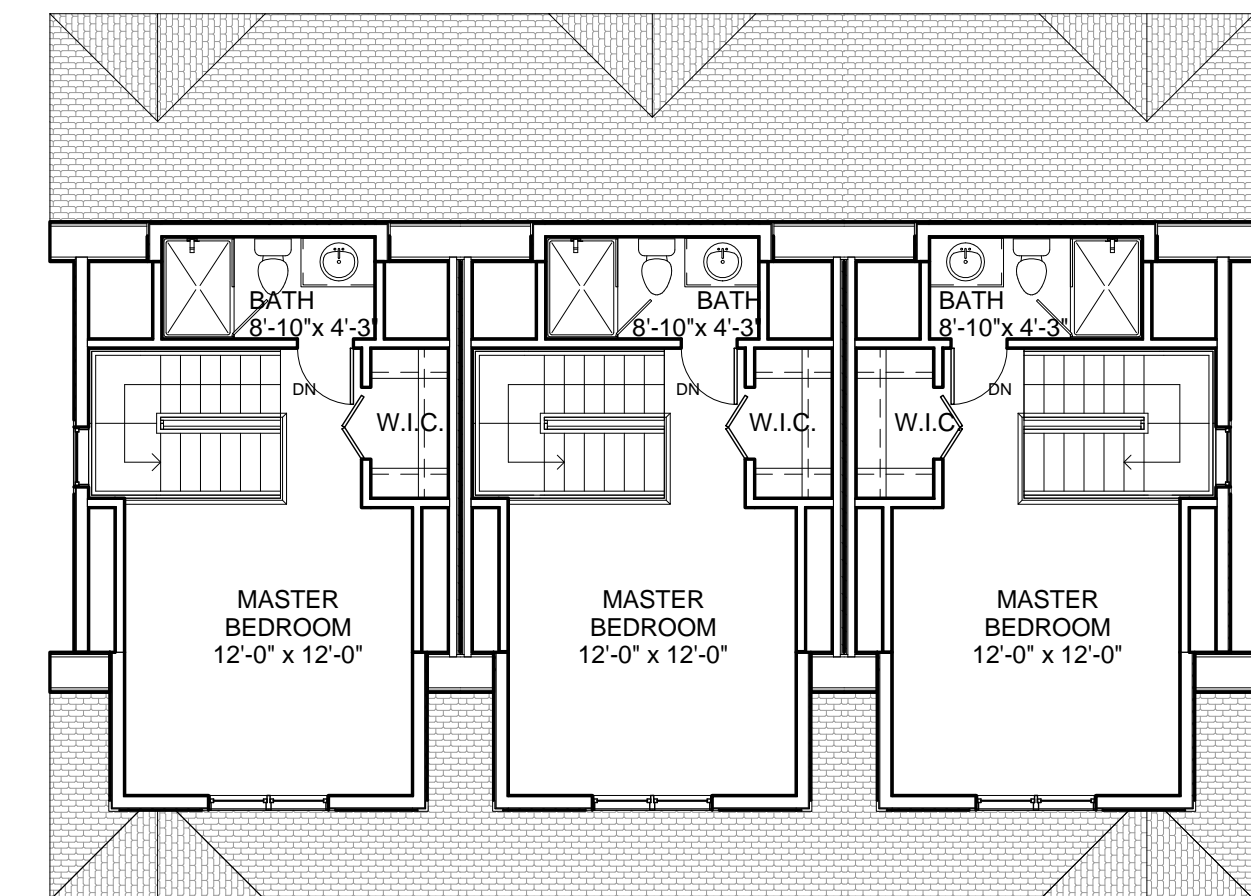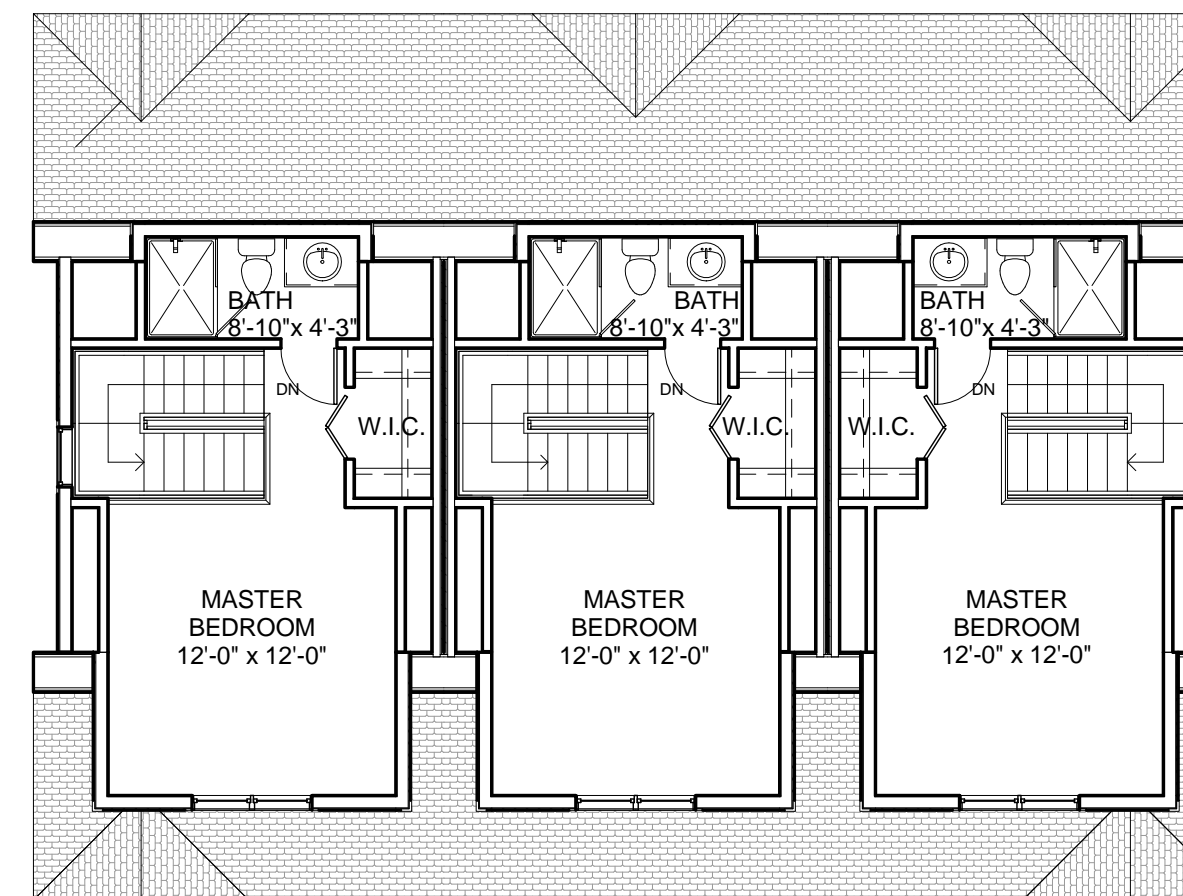

6 Units 8 to 13 - 4th Floor Level
1/8" = 1'-0"

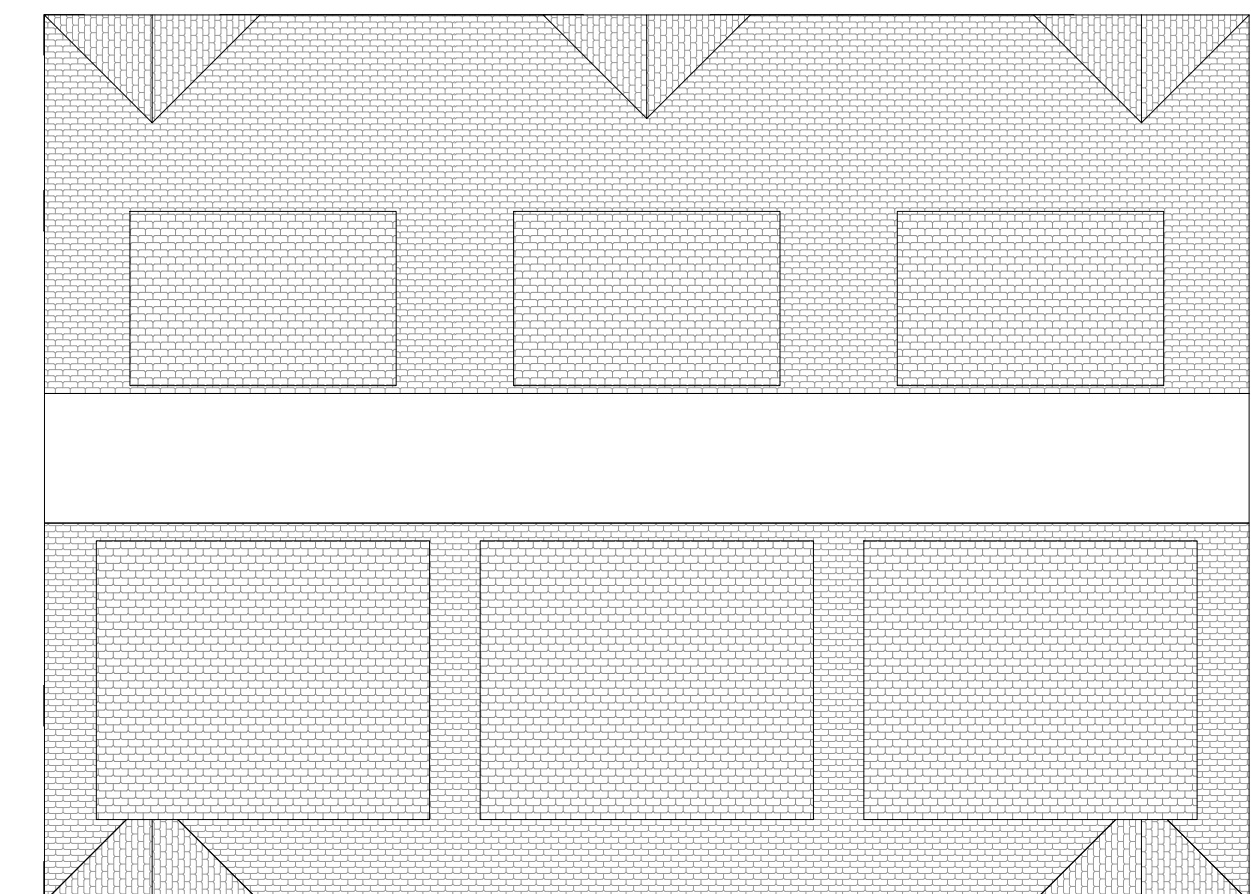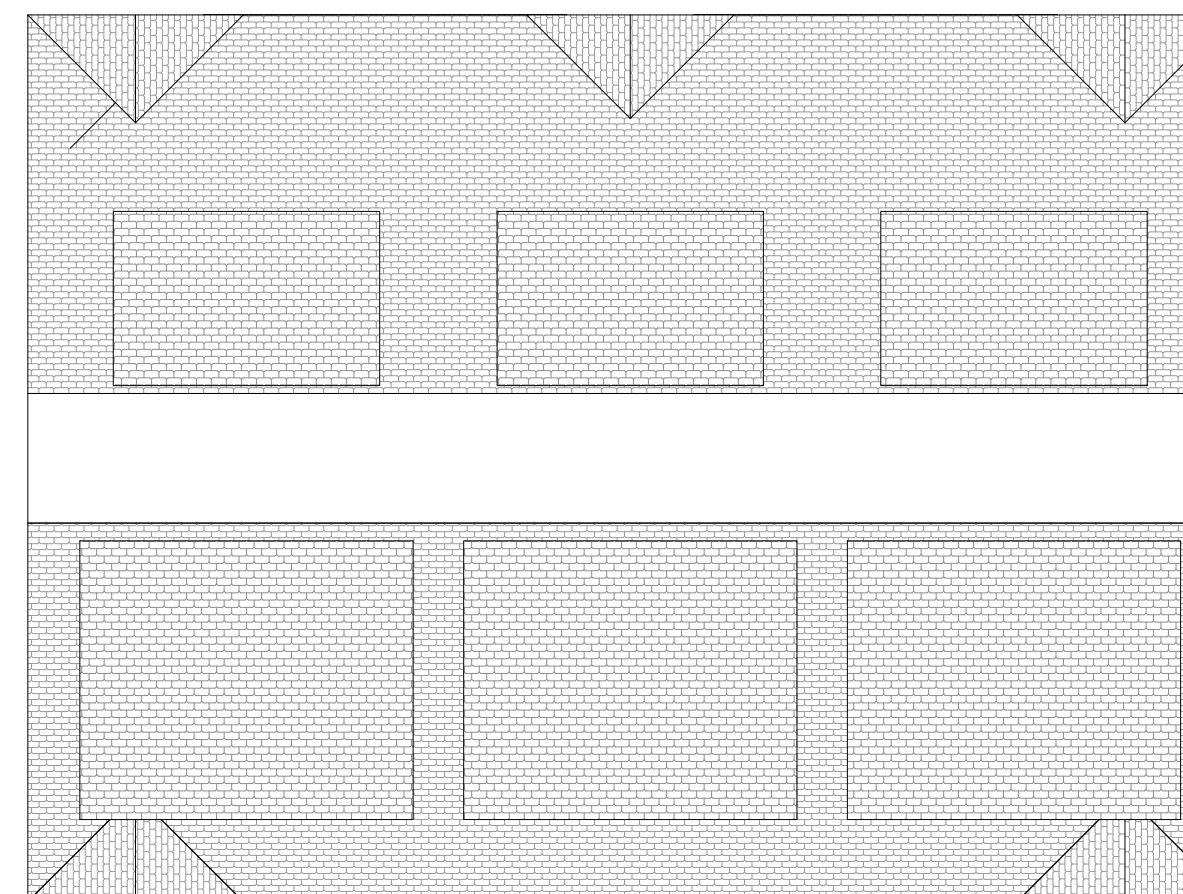

7 Units 8 to 13 - Roof Level
1/8" = 1'-0"



PROJECT NAME
HARVEY STREET RESIDENCES

PROJECT ADDRESS
135 HARVEY STREET
CAMBRIDGE, MA 02140

CLIENT
YOUNG INVESTMENT LLC

ARCHITECT
KHALSA DESIGN INC.



17 IVALOO STREET SUITE 400
SOMERVILLE, MA 02143
TELEPHONE: 617-591-8682 FAX: 617-591-2086

CONSULTANTS:

REGISTRATION



Project number	11003
Date	08-04-2011
Drawn by	MG
Checked by	JSK
Scale	1/8" = 1'-0"


REVISIONS

No.	Description	Date
1	PB/ Neighbor Comments	04-26-2011
2	PB/ Neighbor Comments	06-22-2011
3	PB/ Neighbor Comments	08-30-2011

Units 8 to 13
Floor Plans

U-8-13-A

HARVEY STREET RESIDENCES

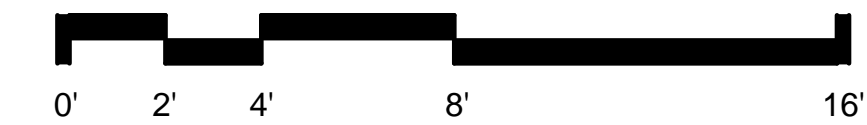

PROJECT NAME
HARVEY STREET RESIDENCES

PROJECT ADDRESS
 135 HARVEY STREET
 CAMBRIDGE, MA 02140

CLIENT
YOUNG INVESTMENT LLC

ARCHITECT
KHALSA DESIGN INC.



17 IVALOO STREET SUITE 400
 SOMERVILLE, MA 02143
 TELEPHONE: 617-591-8682 FAX: 617-591-2086

CONSULTANTS:

REGISTRATION



Project number 11003
 Date 08-04-2011
 Drawn by MG
 Checked by JSK
 Scale 1/8" = 1'-0"

REVISIONS

No.	Description	Date
1	PB/ Neighbor Comments	04-26-2011
2	PB/ Neighbor Comments	06-22-2011
3	PB/ Neighbor Comments	08-30-2011

Units 8 to 13
 Elevations

U-8-13-B
 HARVEY STREET RESIDENCES



① Units 8 to 13 North Elevation
 1/8" = 1'-0"




② Units 8 to 13 East Elevation
 1/8" = 1'-0"



③ Units 8 to 13 South Elevation
 1/8" = 1'-0"



④ Units 8 to 13 West Elevation
 1/8" = 1'-0"

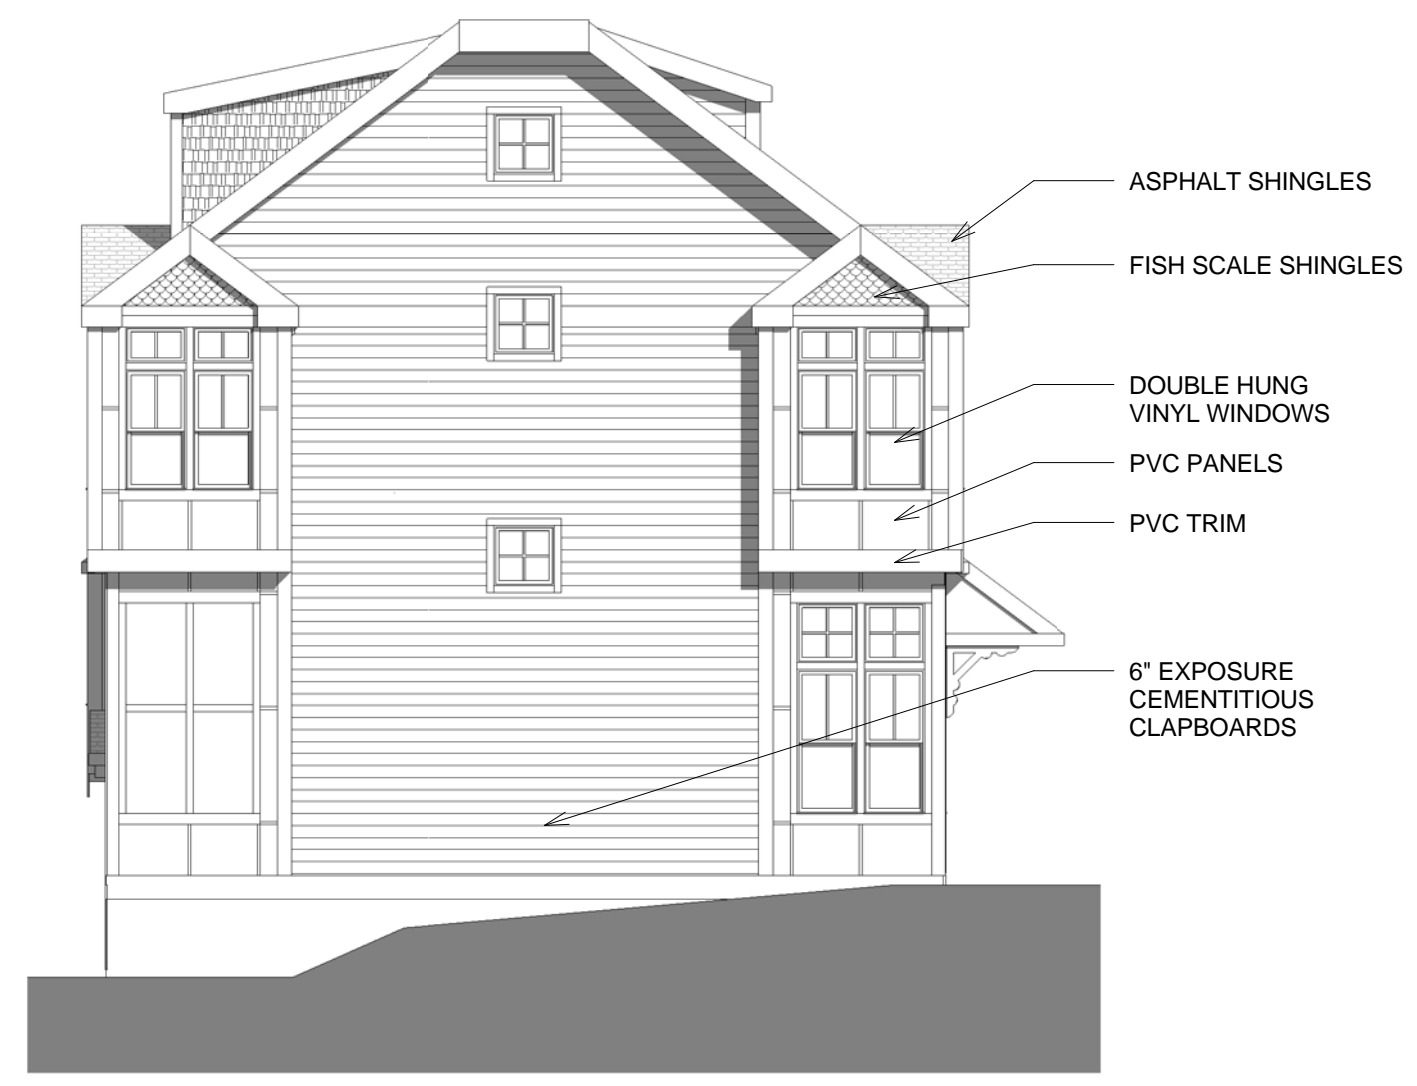


⑤ Units 8 to 13 East (Neighbor View)
 1/8" = 1'-0"



⑥ Units 8 to 13 West (Neighbor View)
 1/8" = 1'-0"

G:\1111003_LEE_HARVEY_ST03_Drawing00_ARCH_SD_DD11003_PL_HarveySI_BASE_BUDGS.rvt 8/29/2011 3:22:01 PM

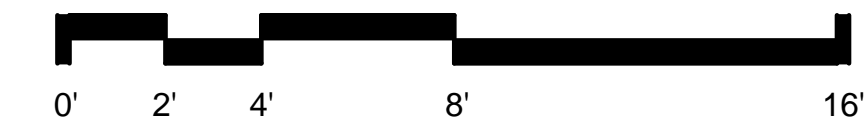

PROJECT NAME
HARVEY STREET RESIDENCES

PROJECT ADDRESS
 135 HARVEY STREET
 CAMBRIDGE, MA 02140

CLIENT
YOUNG INVESTMENT LLC

ARCHITECT
KHALSA DESIGN INC.



17 IVALOO STREET SUITE 400
 SOMERVILLE, MA 02143
 TELEPHONE: 617-591-8682 FAX: 617-591-2086

CONSULTANTS:

REGISTRATION




Project number 11003
 Date 08-04-2011
 Drawn by MG
 Checked by JSK
 Scale 1/8" = 1'-0"

REVISIONS


No.	Description	Date
1	PB/ Neighbor Comments	04-26-2011
2	PB/ Neighbor Comments	06-22-2011
3	PB/ Neighbor Comments	08-30-2011

Units 14 to 17
Floor plans


U-14-17-A
 HARVEY STREET RESIDENCES

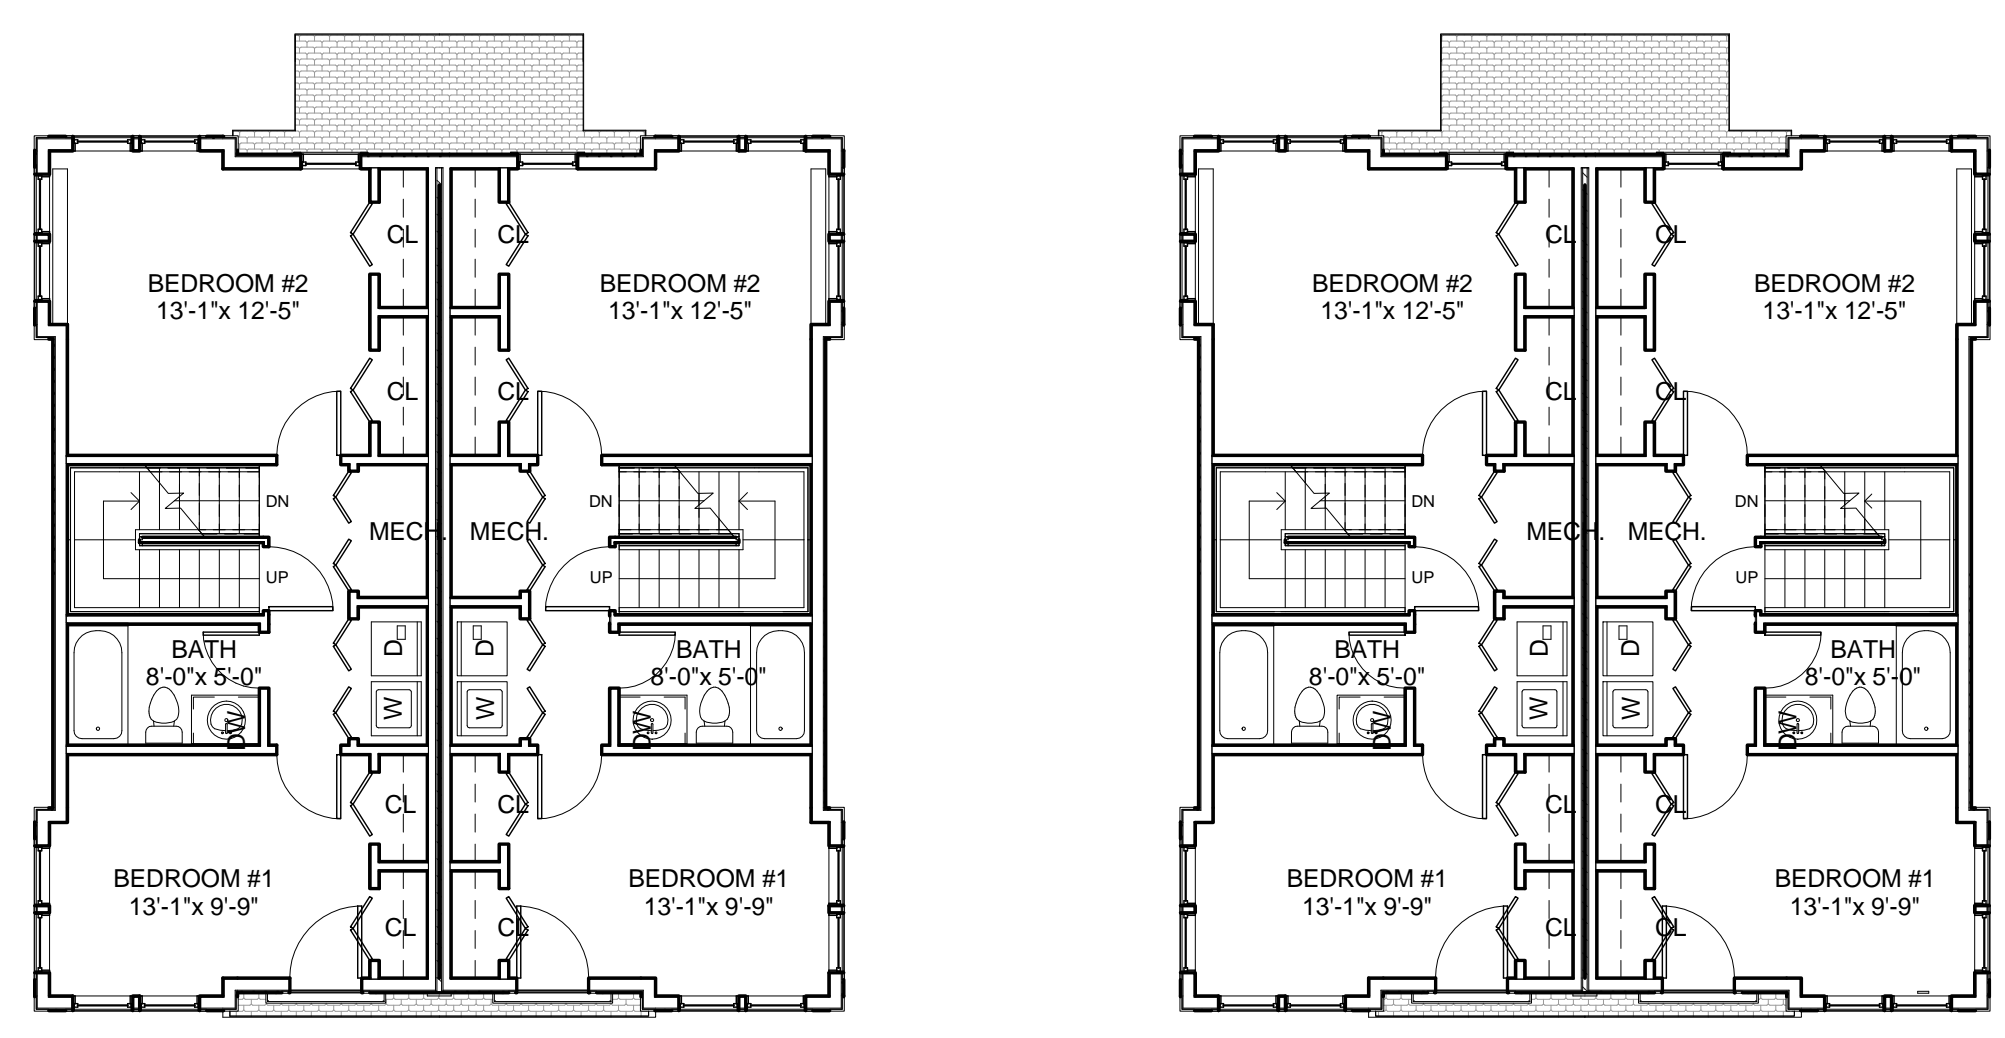


⑤ Units 14 to 17 - 3rd Floor Level
 1/8" = 1'-0"

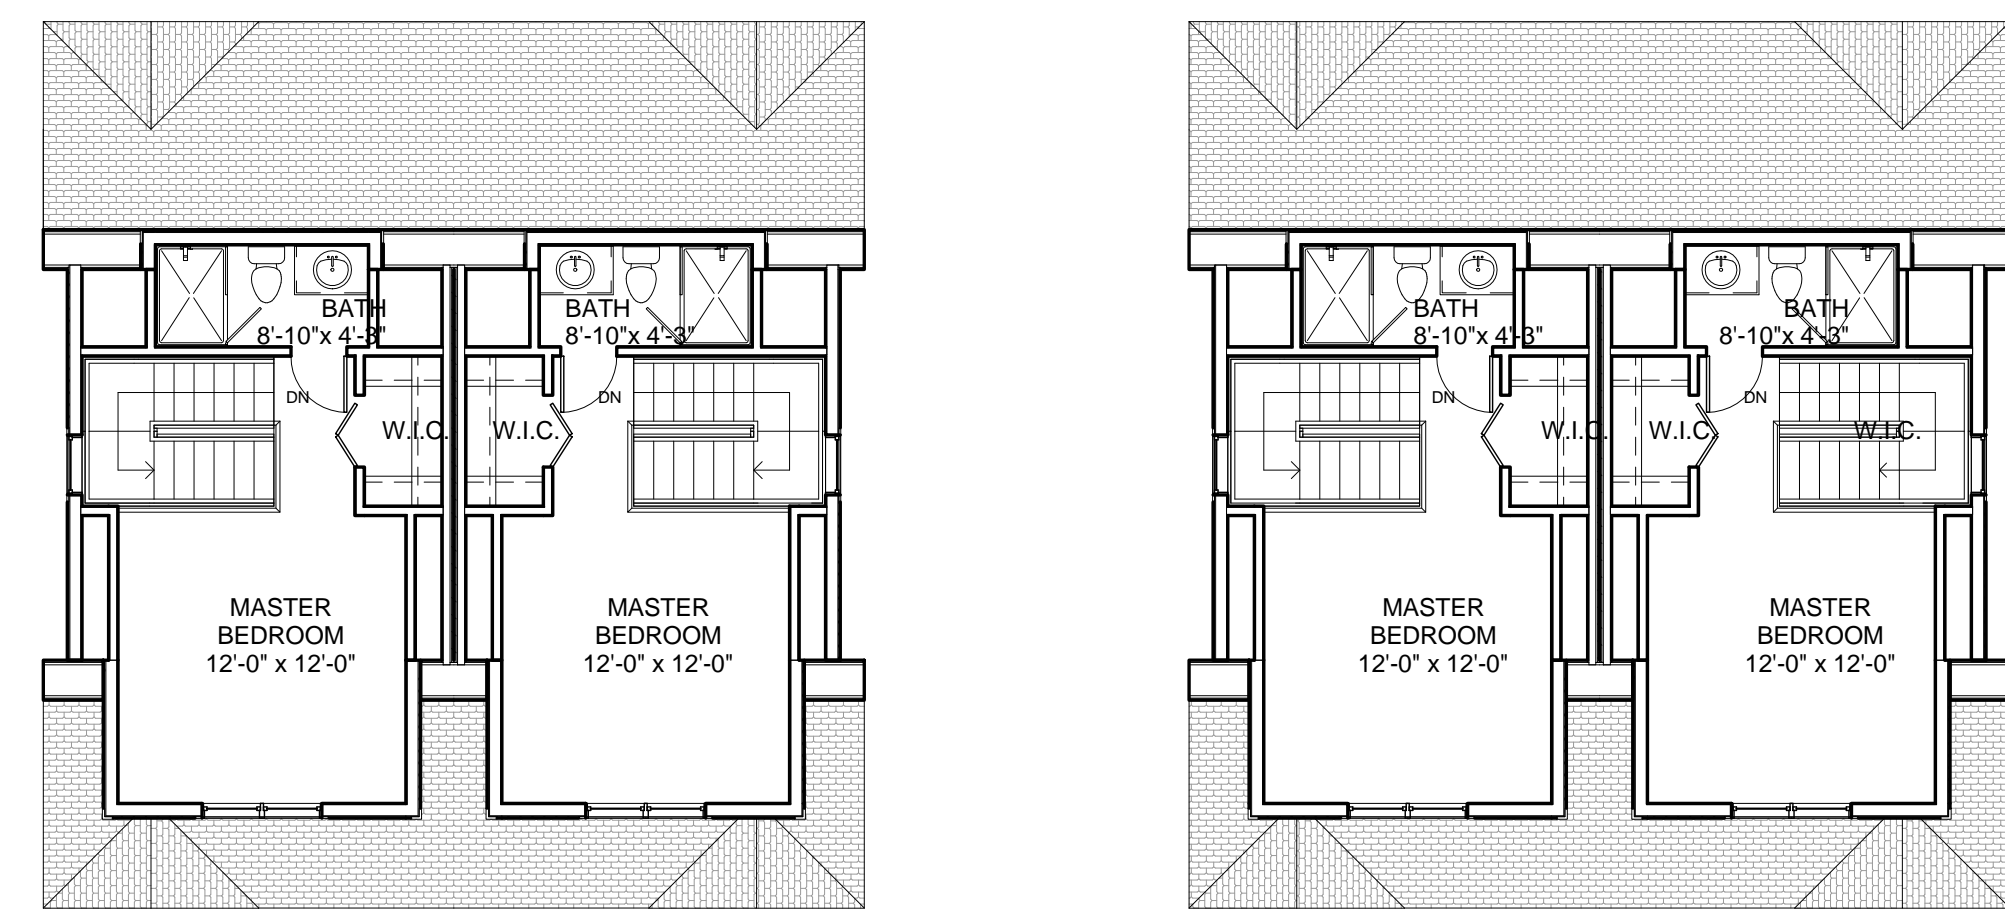



⑥ Units 14 to 17 - 4th Floor Level
 1/8" = 1'-0"

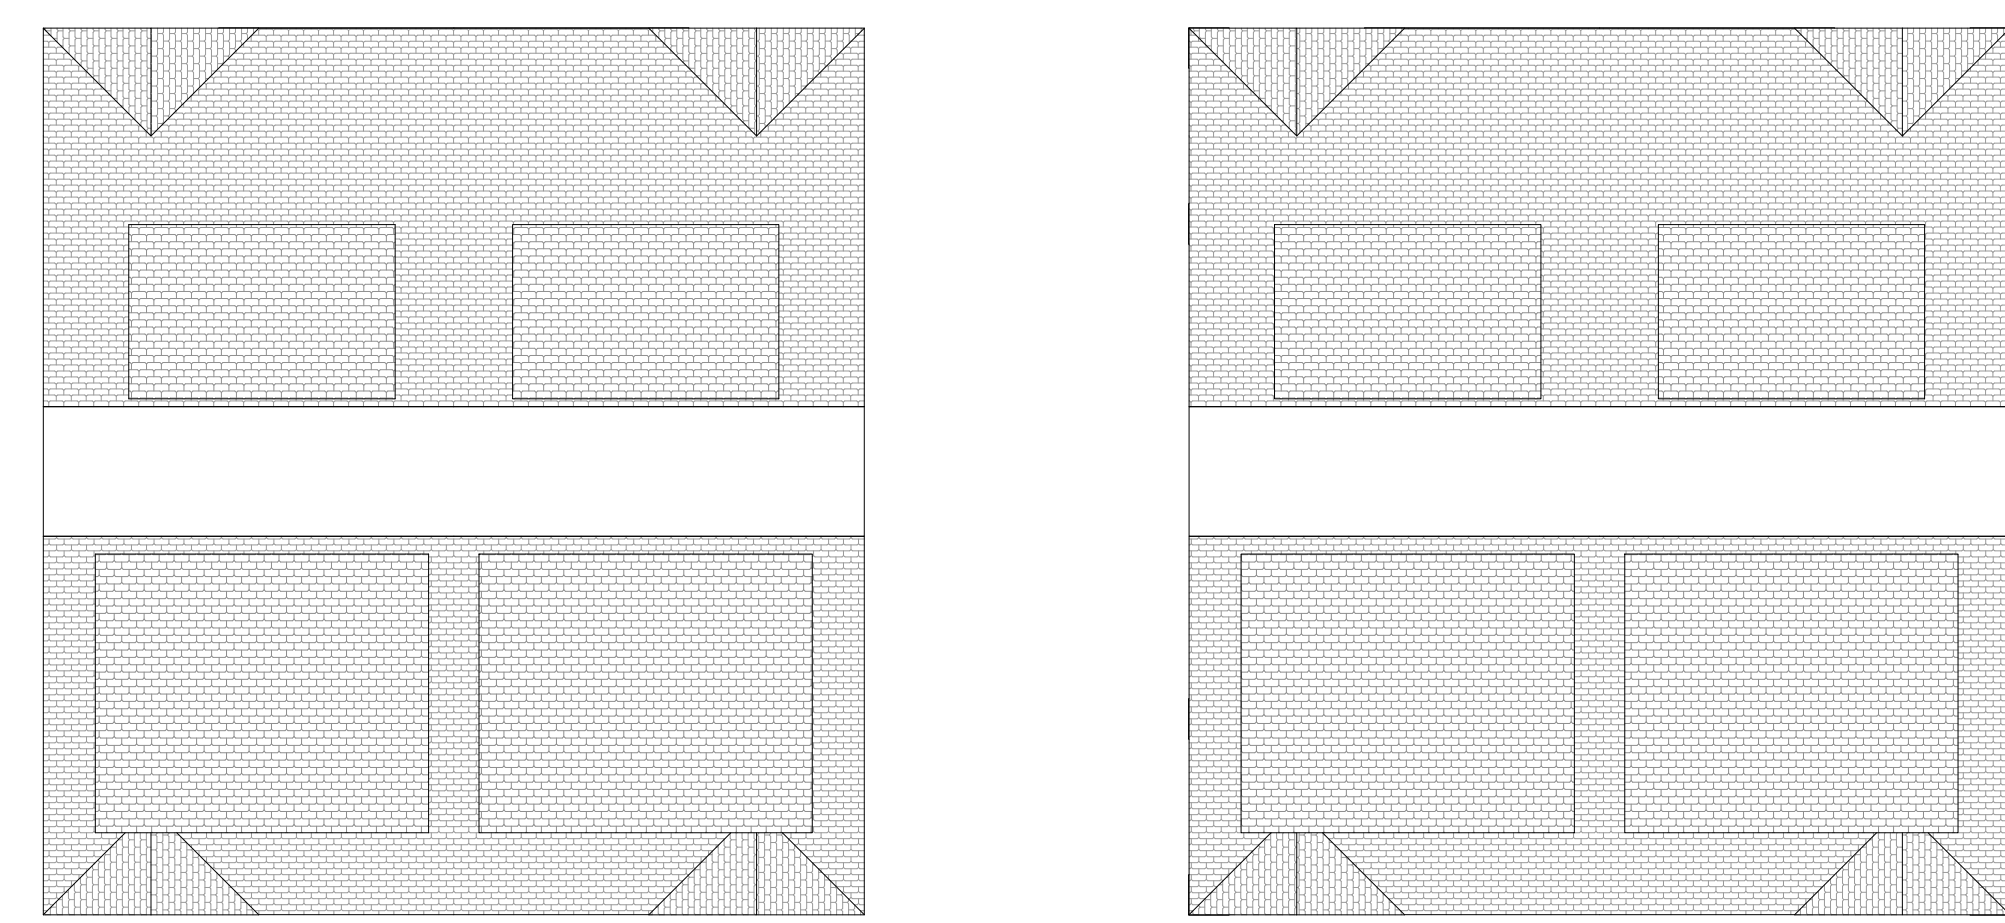



⑦ Units 14 to 17 - Roof Level
 1/8" = 1'-0"

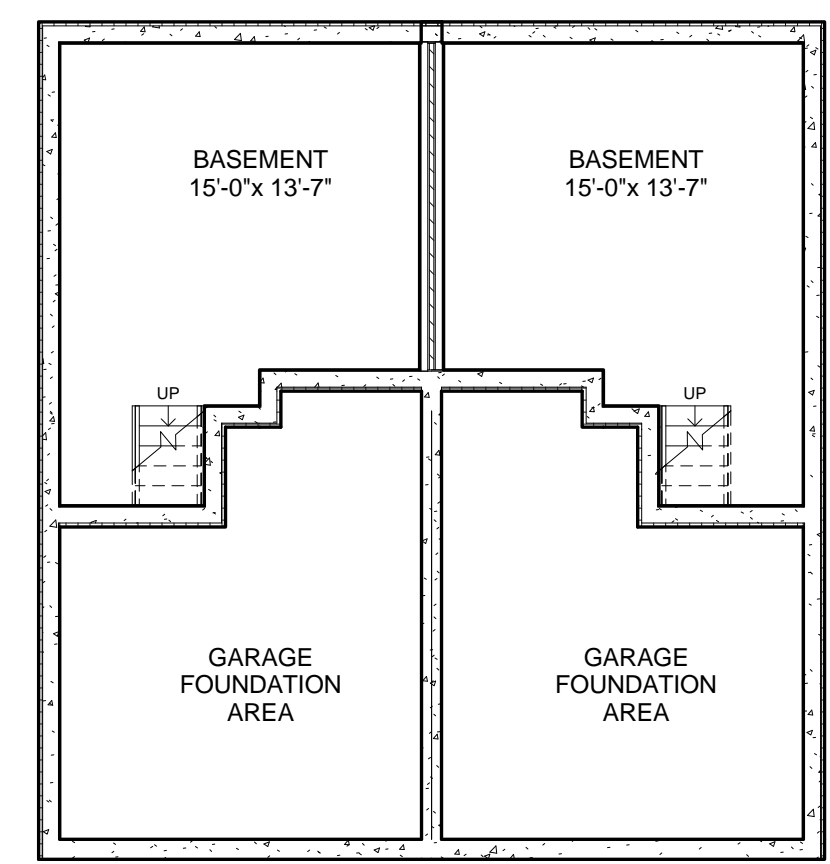



① Units 14 to 17 - Basement Level
 1/8" = 1'-0"

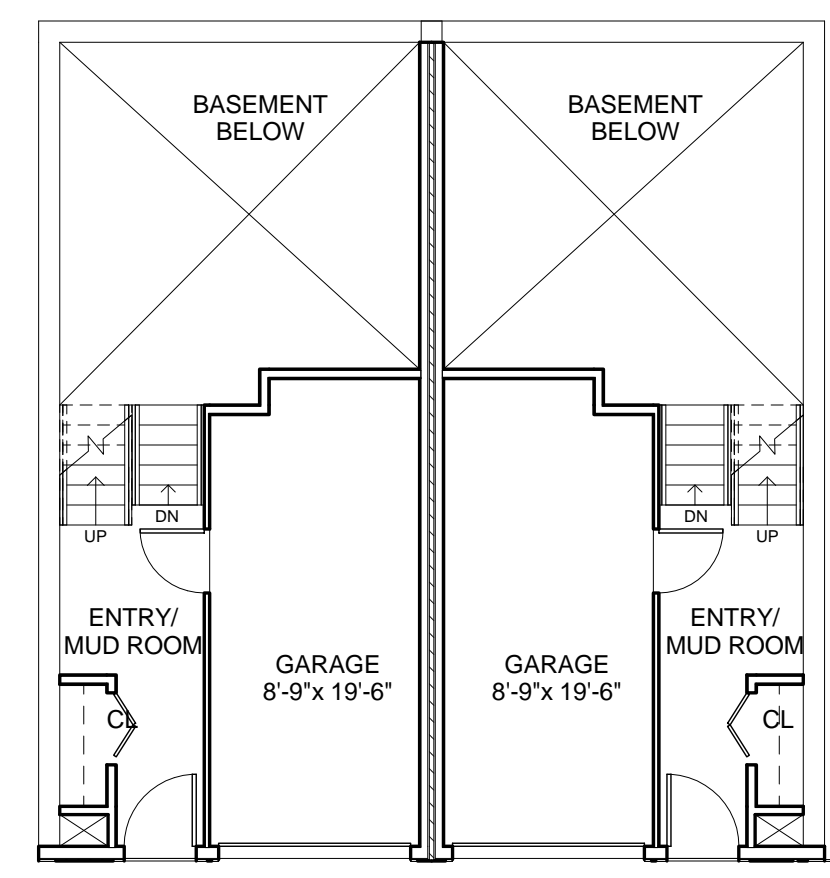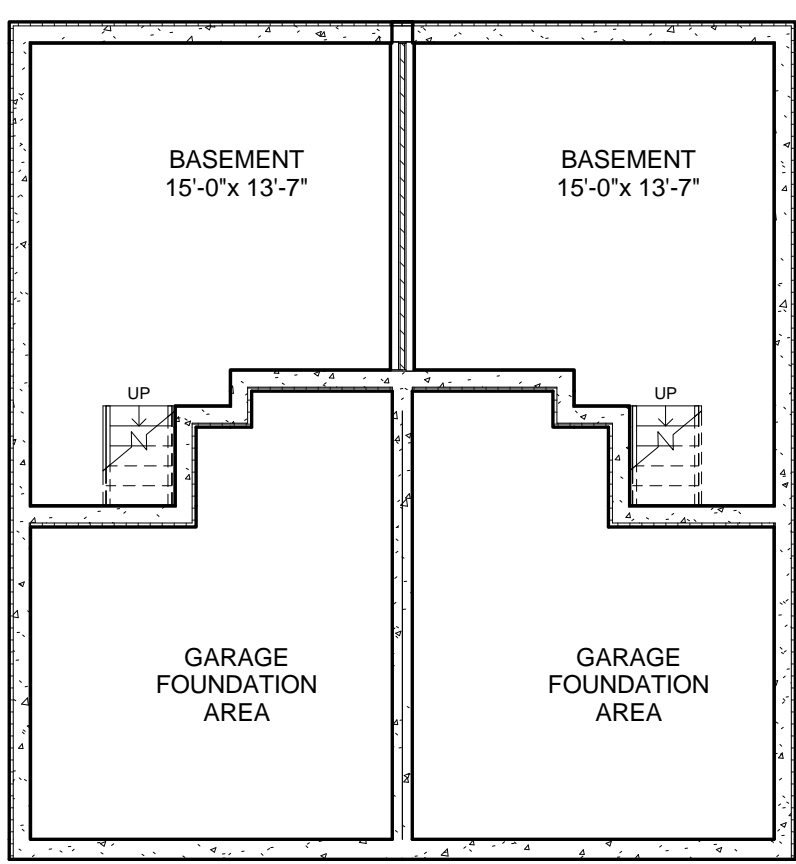


② Units 14 to 17 - Garage Level
 1/8" = 1'-0"

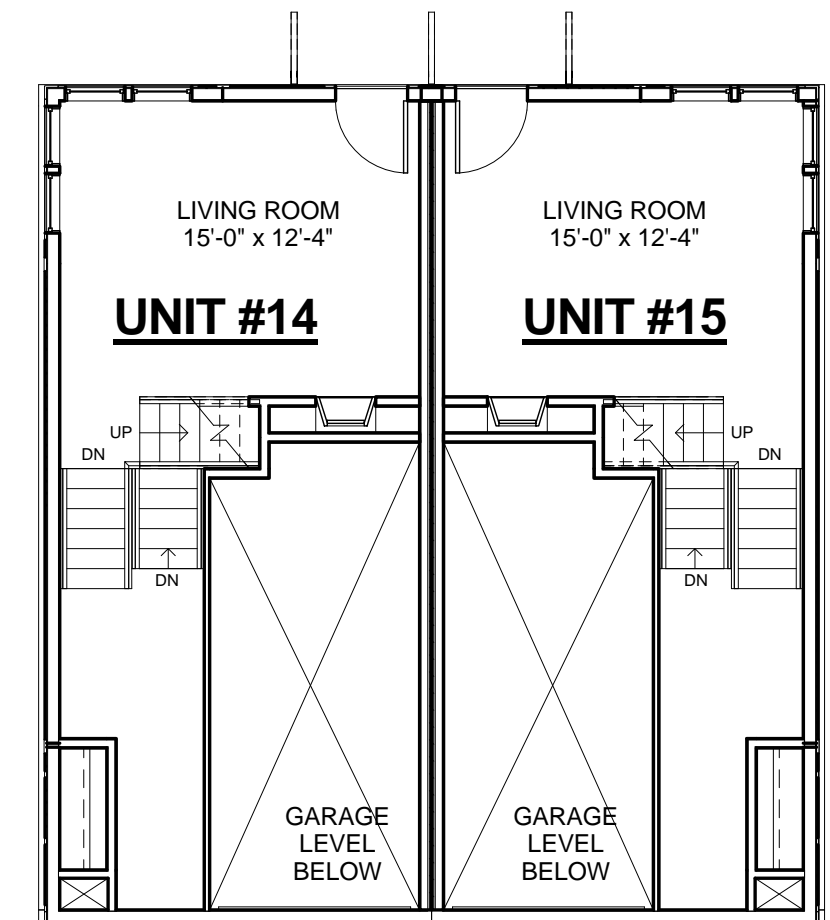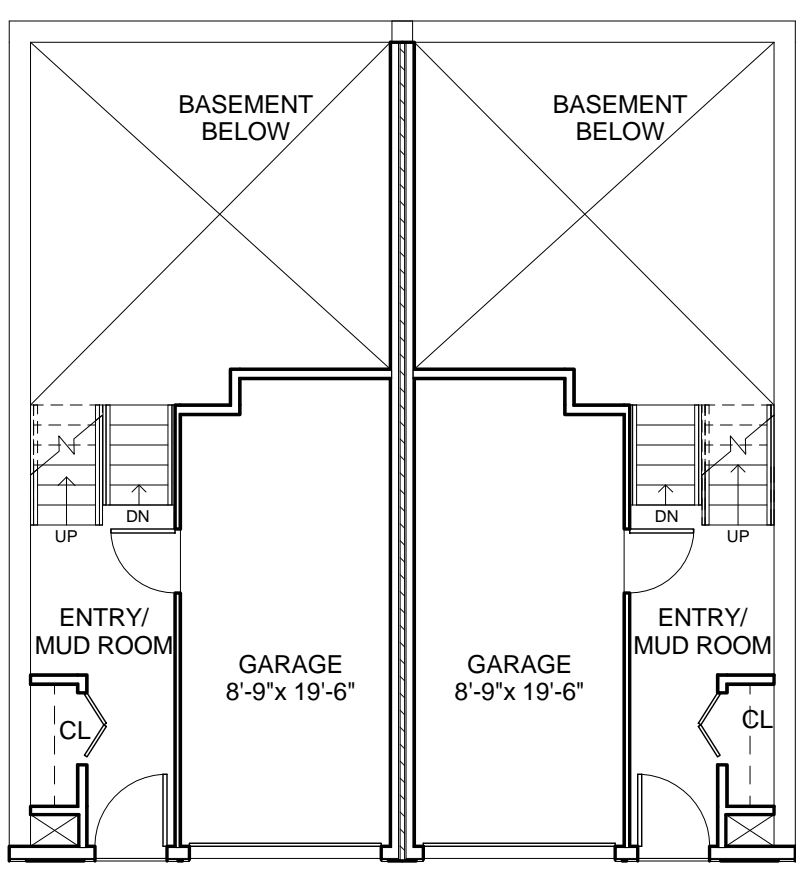


③ Units 14 to 17 - 1st Floor Level
 1/8" = 1'-0"

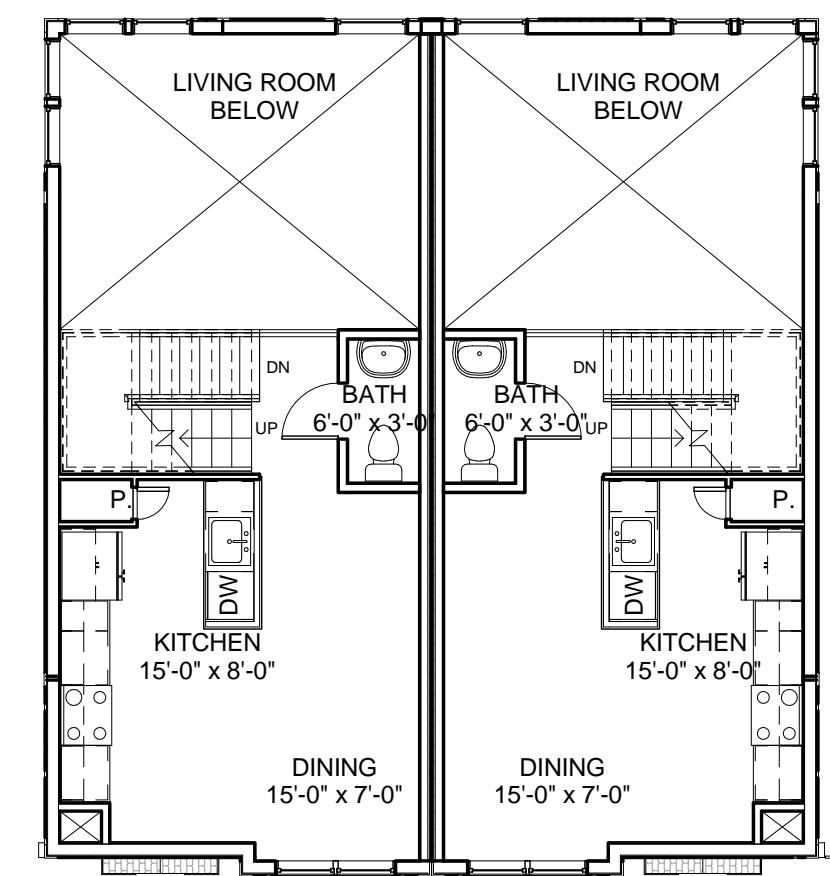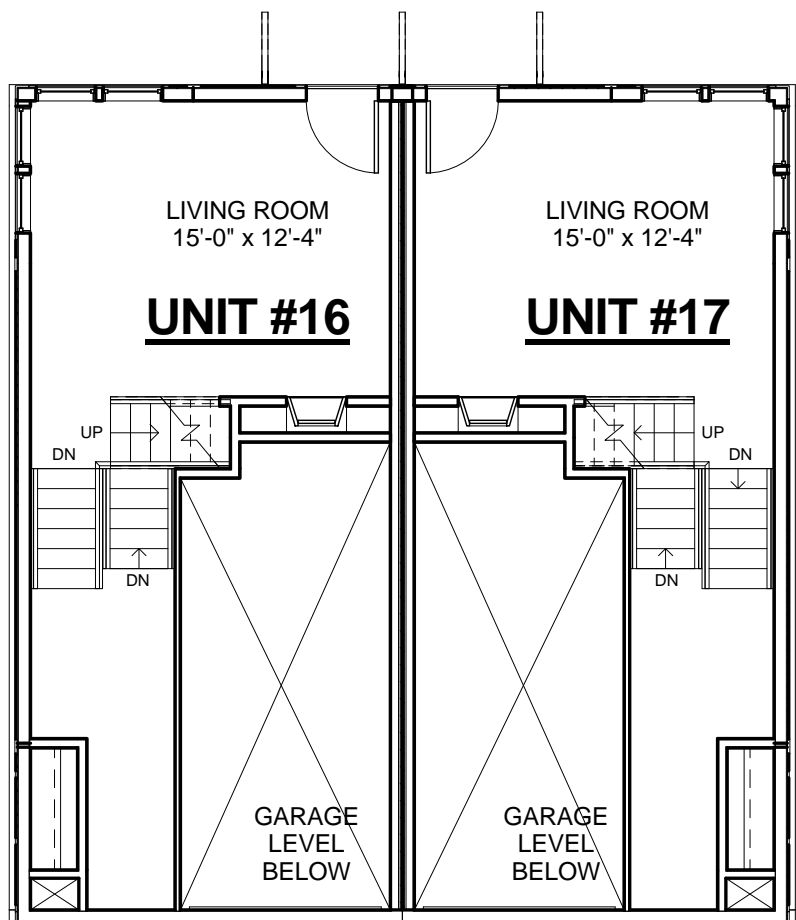

④ Units 14 to 17 - 2nd Floor Level
 1/8" = 1'-0"

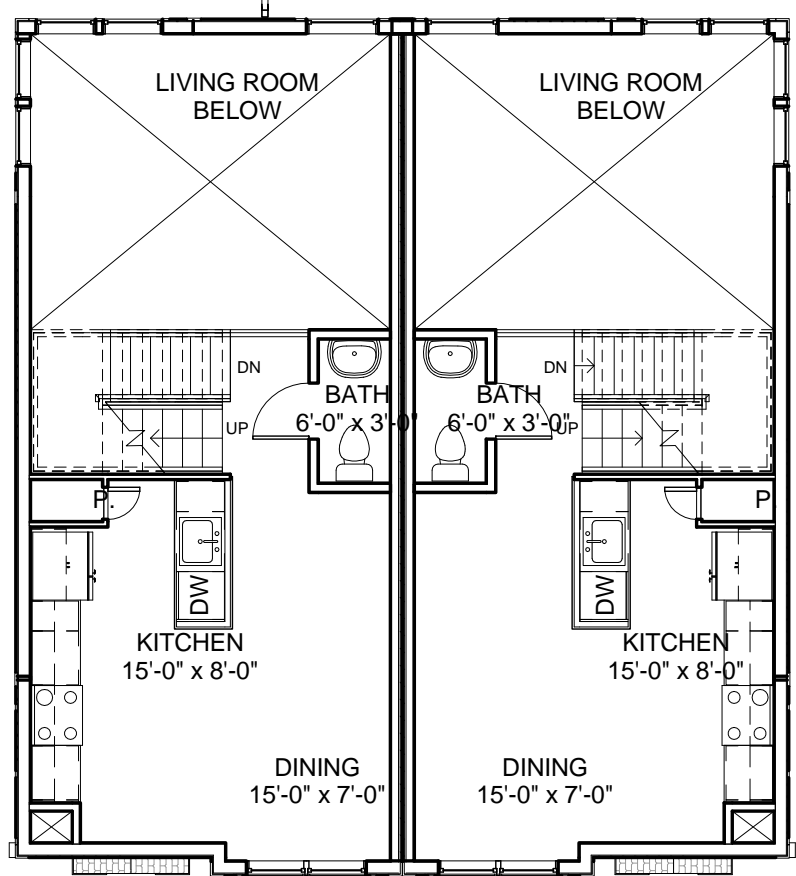

G:\1111003_LEE_HARVEY_ST03_Drawing\00_ARCH_SD_DD11003_PL_HarveySI_BASE_BUDGS.rvt 8/29/2011 3:23:43 PM

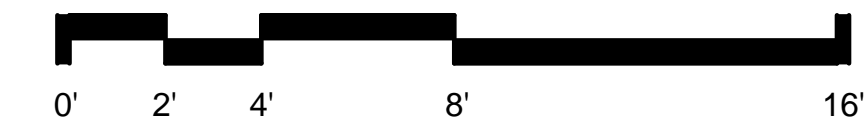

PROJECT NAME
HARVEY STREET RESIDENCES

PROJECT ADDRESS
 135 HARVEY STREET
 CAMBRIDGE, MA 02140

CLIENT
YOUNG INVESTMENT LLC

ARCHITECT
KHALSA DESIGN INC.



17 IVALOO STREET SUITE 400
 SOMERVILLE, MA 02143
 TELEPHONE: 617-591-8682 FAX: 617-591-2086

CONSULTANTS:

REGISTRATION



Project number 11003
 Date 08-04-2011
 Drawn by MG
 Checked by JSK
 Scale 1/8" = 1'-0"

REVISIONS

No.	Description	Date
1	PB/ Neighbor Comments	04-26-2011
2	PB/ Neighbor Comments	06-22-2011
3	PB/ Neighbor Comments	08-30-2011

Units 14 to 17
 Elevations

U-14-17-B

HARVEY STREET RESIDENCES



① Units 14 to 17 North Elevation
 1/8" = 1'-0"



② Units 14 to 17 East Elevation
 1/8" = 1'-0"



③ Units 14 to 17 South Elevation
 1/8" = 1'-0"




④ Units 14 to 17 West Elevation
 1/8" = 1'-0"



⑤ Units 14 to 17 East (Neighbor View)
 1/8" = 1'-0"



⑥ Units 14 to 17 West (Neighbor View)
 1/8" = 1'-0"

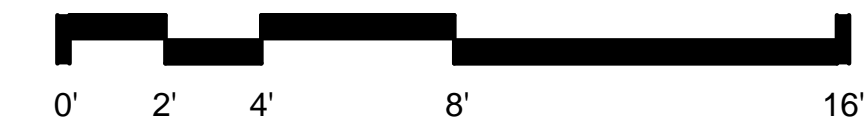

PROJECT NAME
HARVEY STREET RESIDENCES

PROJECT ADDRESS
 135 HARVEY STREET
 CAMBRIDGE, MA 02140


CLIENT
YOUNG INVESTMENT LLC

ARCHITECT
KHALSA DESIGN INC.




17 IVALOO STREET SUITE 400
 SOMERVILLE, MA 02143
 TELEPHONE: 617-591-8682 FAX: 617-591-2086

CONSULTANTS:

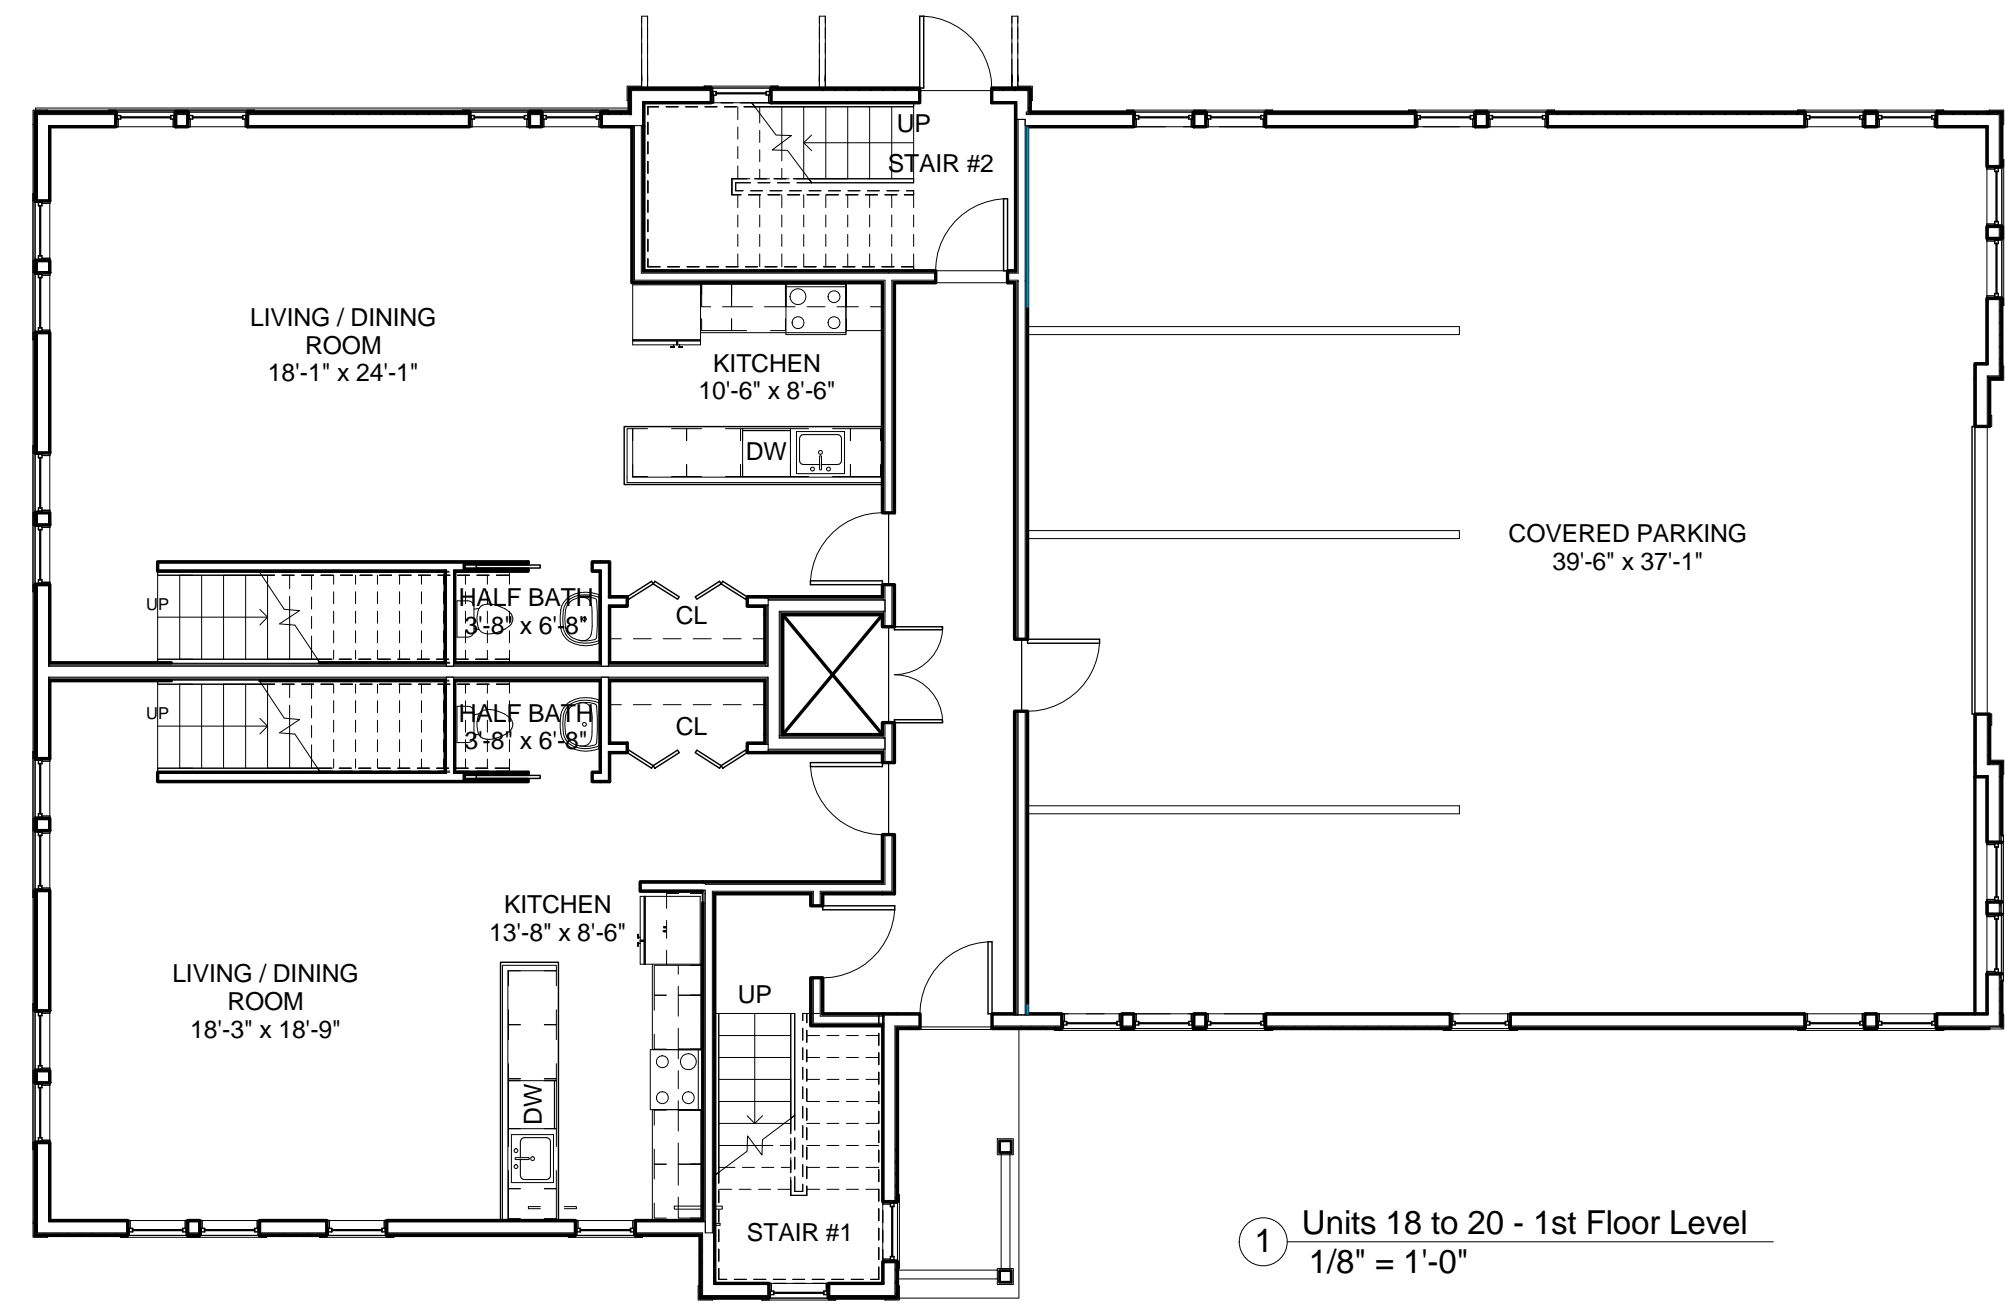

① Units 18 to 20 - 1st Floor Level
 1/8" = 1'-0"

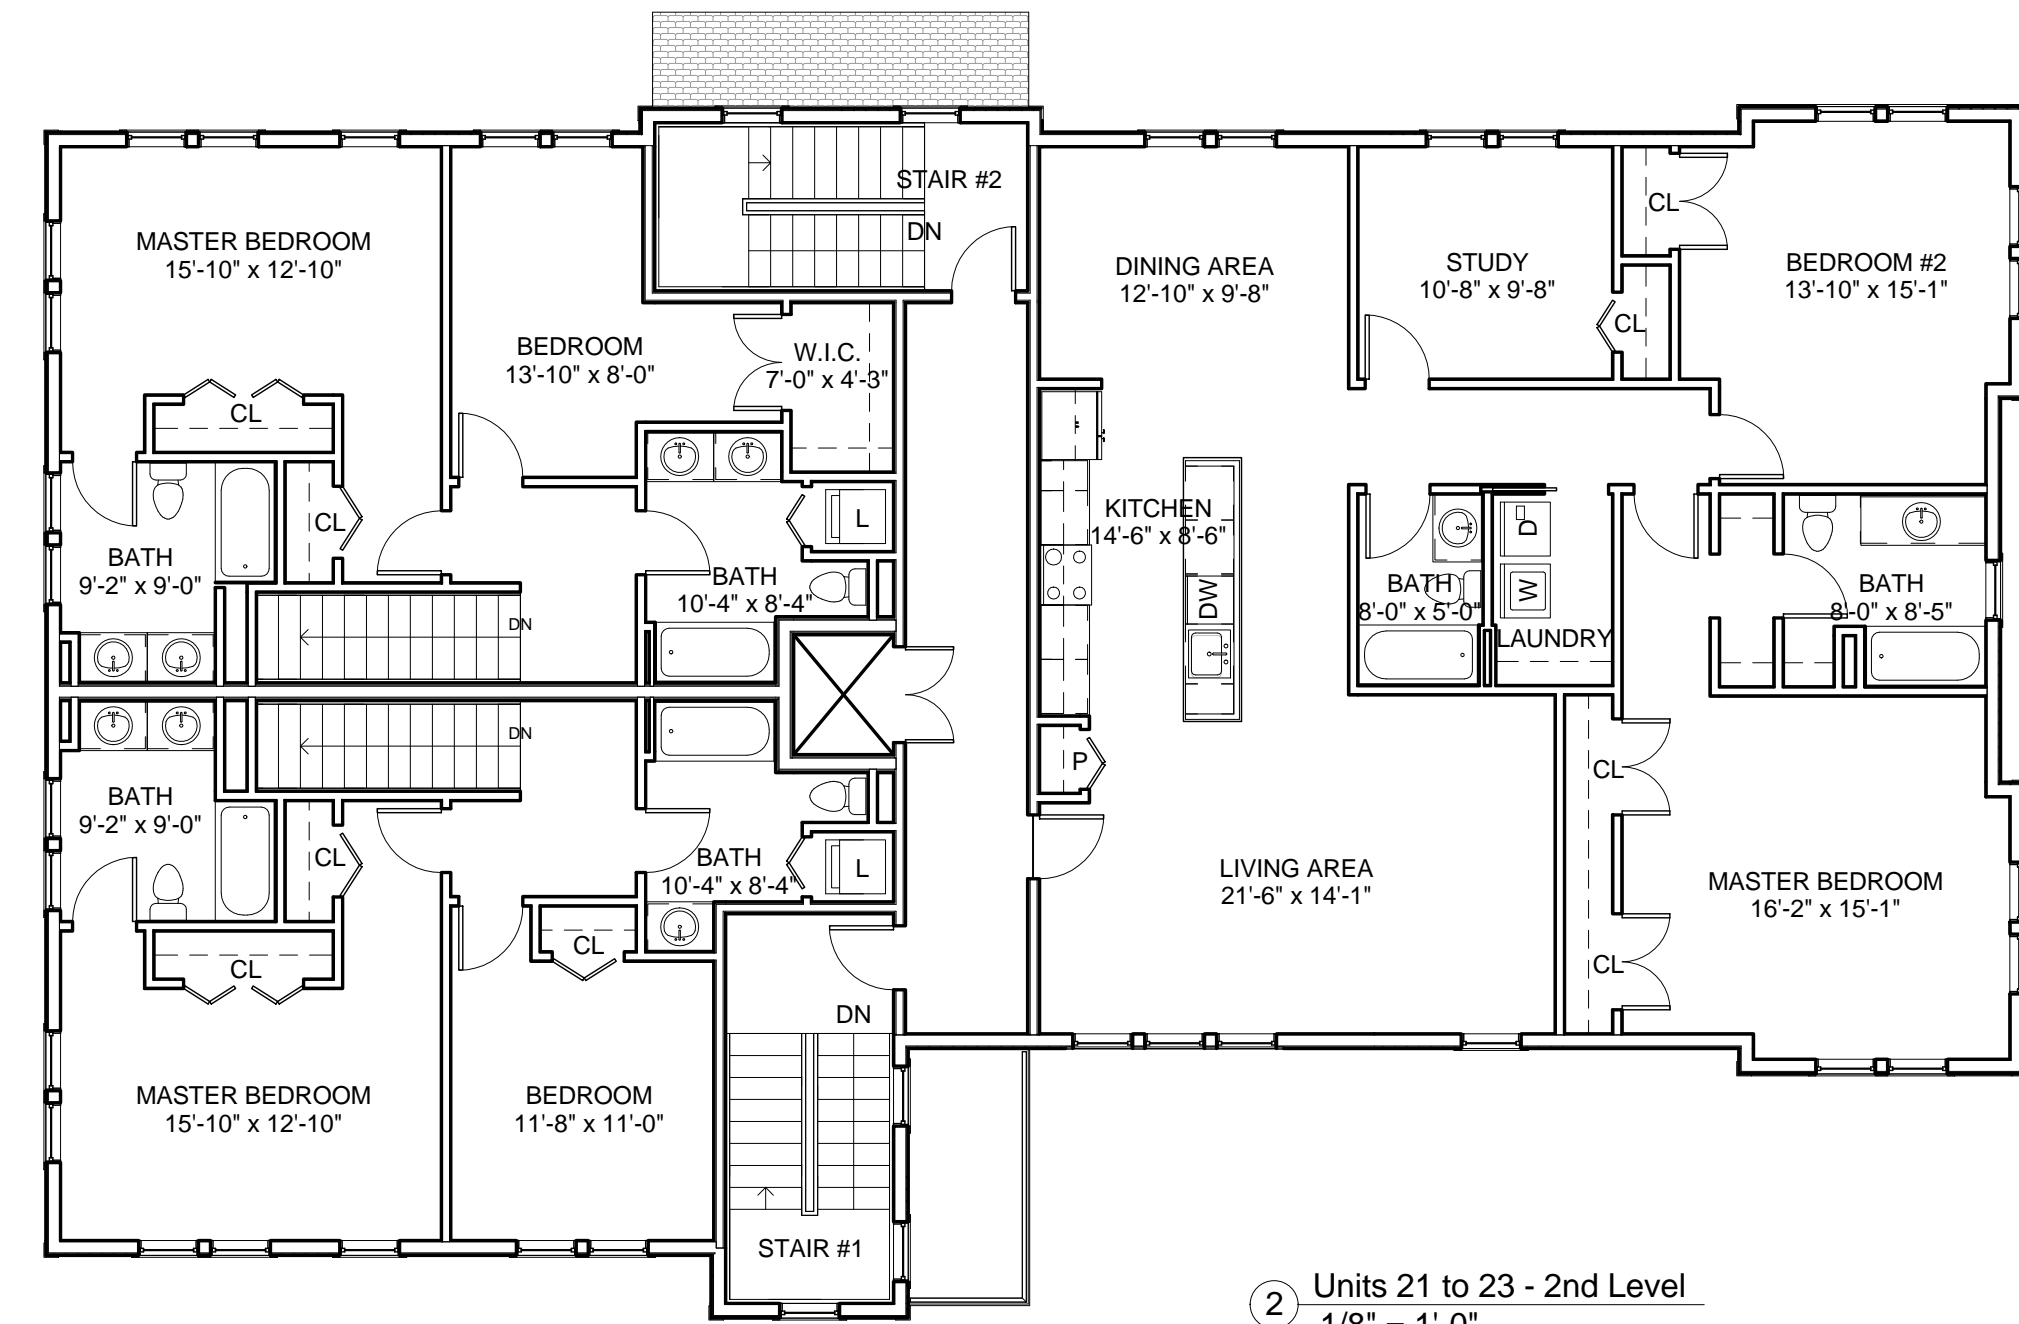

② Units 21 to 23 - 2nd Level
 1/8" = 1'-0"



③ Flats Elevation South
 1/8" = 1'-0"




④ Flats Elevation East
 1/8" = 1'-0"



⑤ Flats Elevation North
 1/8" = 1'-0"



⑥ Flats Elevation West
 1/8" = 1'-0"

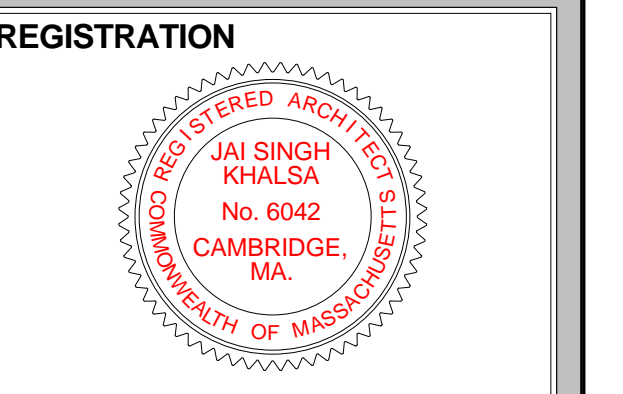

Project number	11003
Date	08-04-2011
Drawn by	MG
Checked by	JSK
Scale	1/8" = 1'-0"

REVISIONS		
No.	Description	Date
1	PB/ Neighbor Comments	04-26-2011
2	PB/ Neighbor Comments	06-22-2011
3	PB/ Neighbor Comments	08-30-2011

Units 18 to 20
Floor Plans & Elevations

U-18-20

HARVEY STREET RESIDENCES