



SHEET LIST	
Sheet Name	Sheet Number

SITE CONTEXT MAP	A001
EXISTING CONDITIONS PHOTOS	A002
EXISTING CONDITIONS PHOTOS CONT.	A003
PROPOSED SITE PLAN	A011
FRONT HOUSE - PROPOSED PLANS	A021
FRONT HOUSE - PROPOSED PLANS	A022
REAR HOUSE - PROPOSED PLANS	A023
REAR HOUSE - PROPOSED PLANS	A024
3D VIEWS	A031
FRONT HOUSE - ELEVATIONS	A041
FRONT HOUSE - ELEVATIONS	A042
REAR HOUSE - ELEVATIONS	A043
REAR HOUSE - ELEVATIONS	A044
FALL/SPRING SHADOW STUDY	A051
SUMMER SHADOW STUDY	A052
WINTER SHADOW STUDY	A053

client:
ALLERTON HOMES, LLC



**BOYES-WATSON
 ARCHITECTS**
 thirty bow street
 somerville, ma 02143
 architects@boyeswatson.com
 (617) 629.8200

A000
COVER
112 HOLWORTHY ST
06-10-19

LEGEND

- Address
- Rail
- Building Footprints
- Parcels
- Paved Surfaces
 - Paved Roads
 - Bridges
 - Unpaved Roads
 - Unpaved Parking
 - Sidewalks
 - Driveways
 - Alleys
 - Other Paved Surface
 - Public Footpath




City of Cambridge
Massachusetts

1" = 50 ft

All data is provided for graphic representation only. The City of Cambridge expressly disclaims all warranties of any type, expressed or implied, including, but not limited to, any warranty as to the accuracy of the data, merchantability, or fitness for a particular purpose.

www.cambridgema.gov/gis

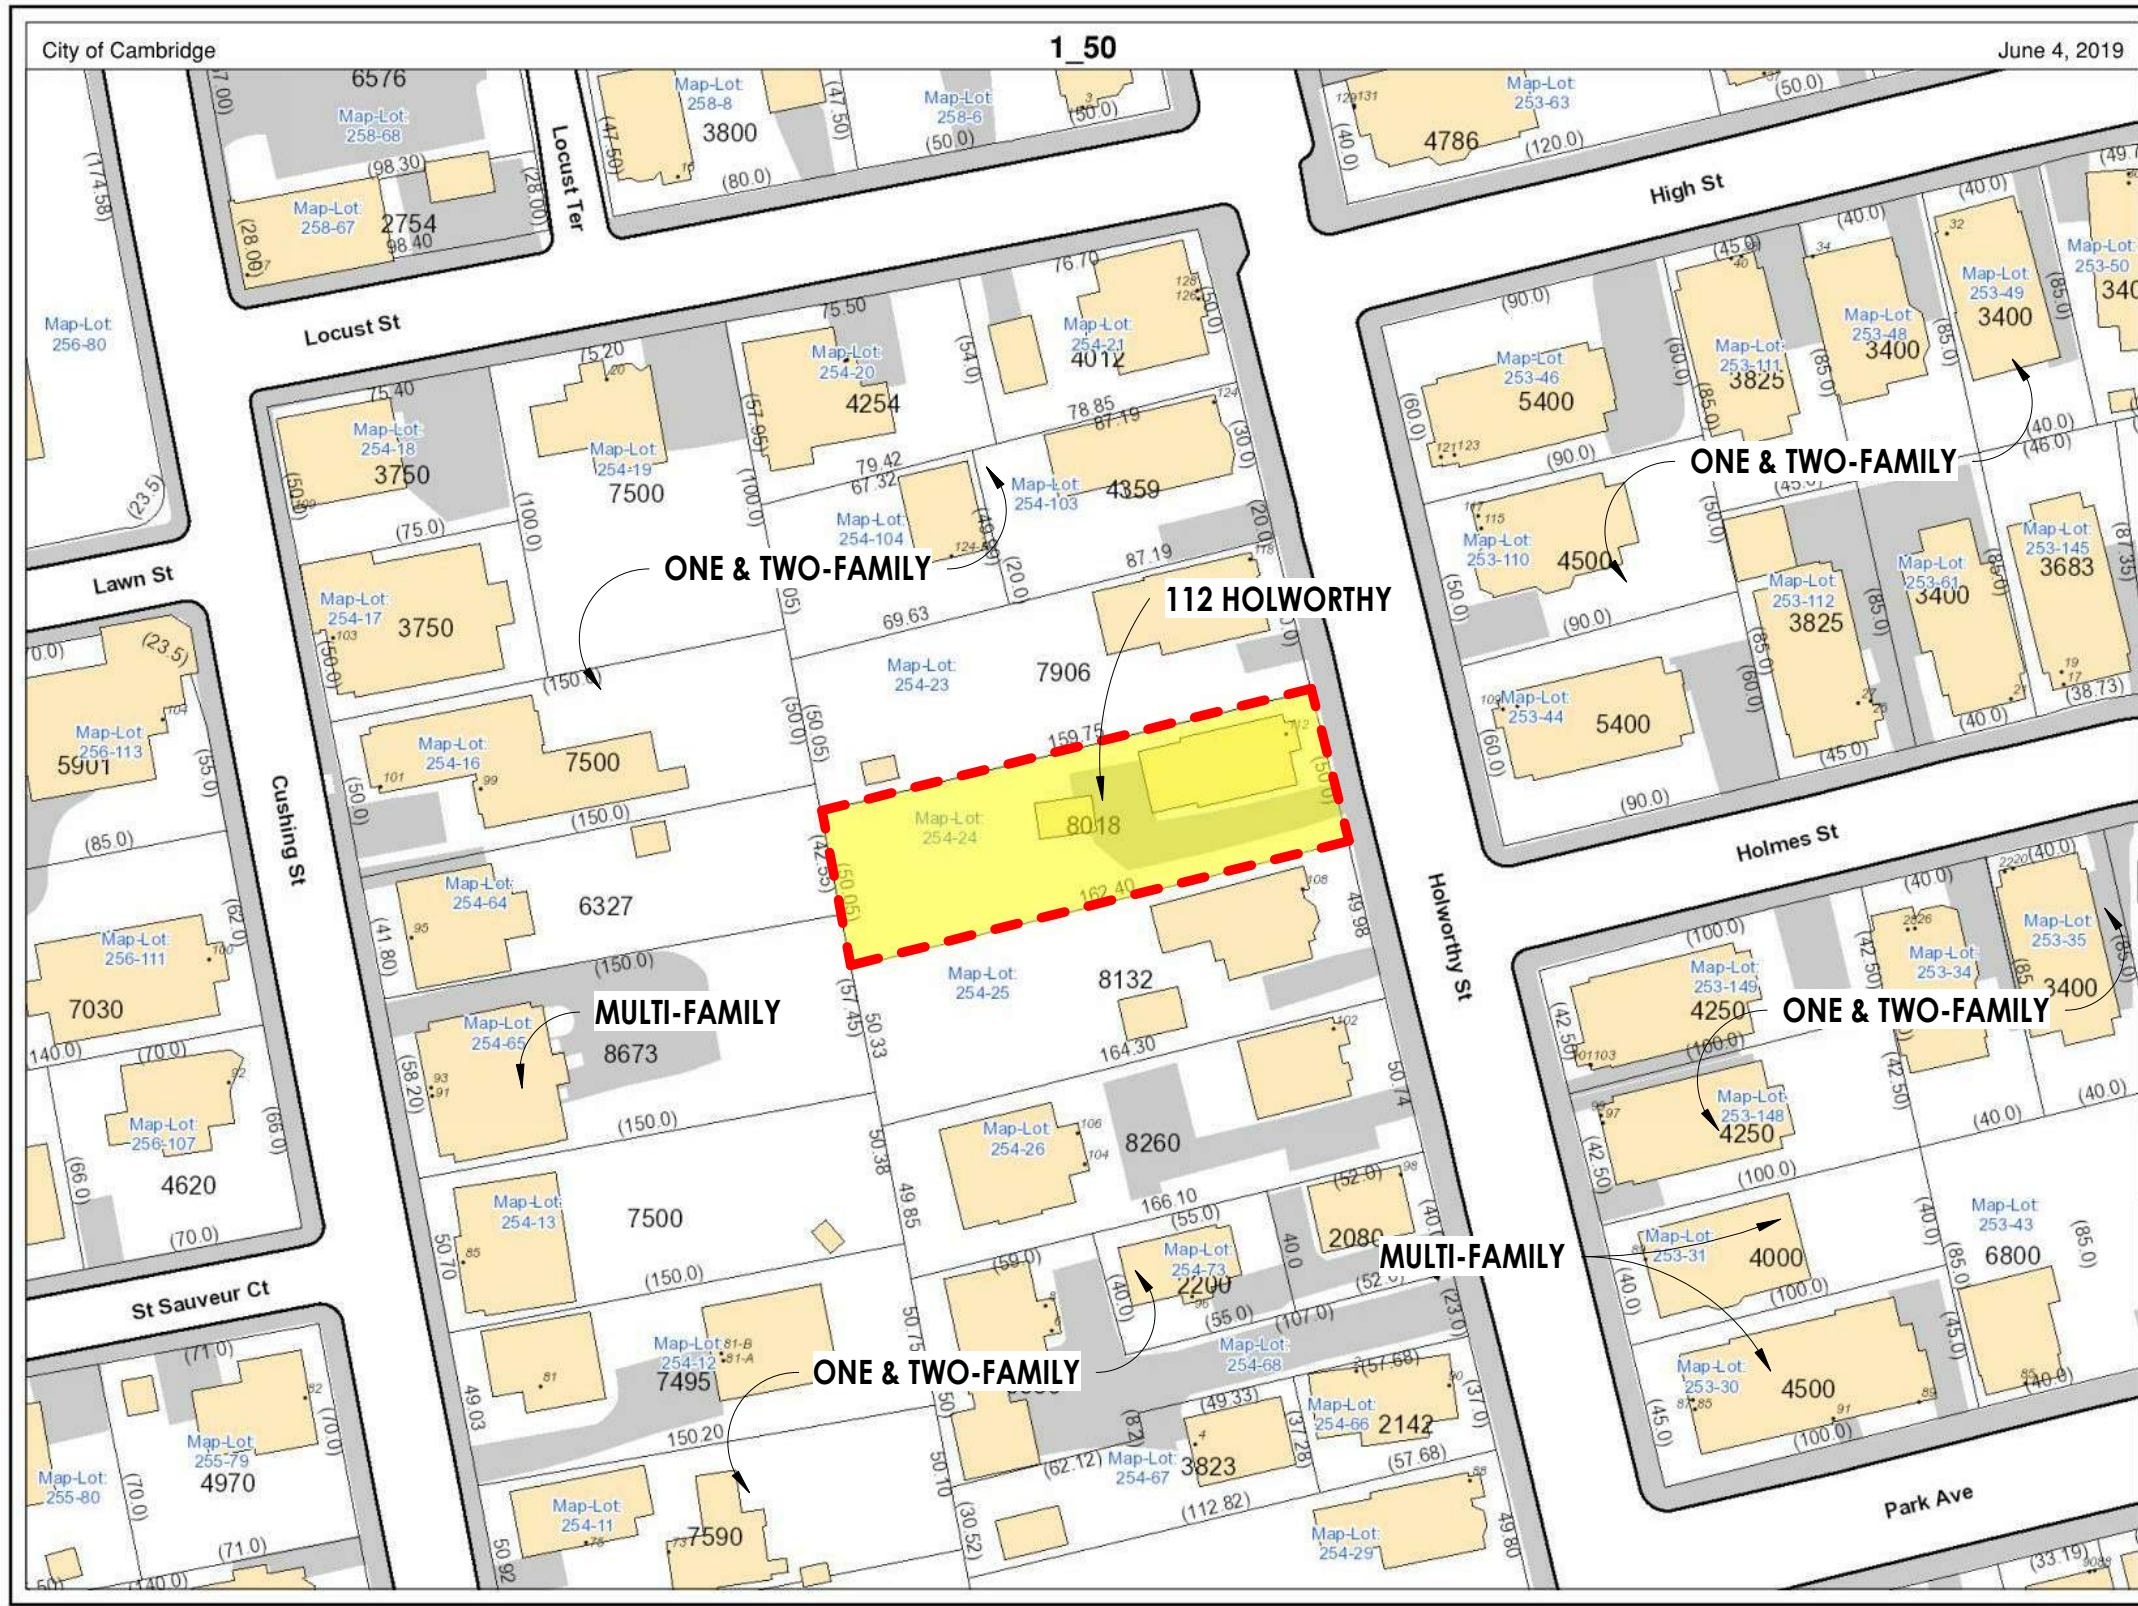


client:
ALLERTON HOMES, LLC



BOYES-WATSON ARCHITECTS
 thirty bow street
 somerville, ma 02143
architects@boyeswatson.com
 (617) 629.8200

A001
SITE CONTEXT MAP
112 HOLWORTHY ST
06-10-19

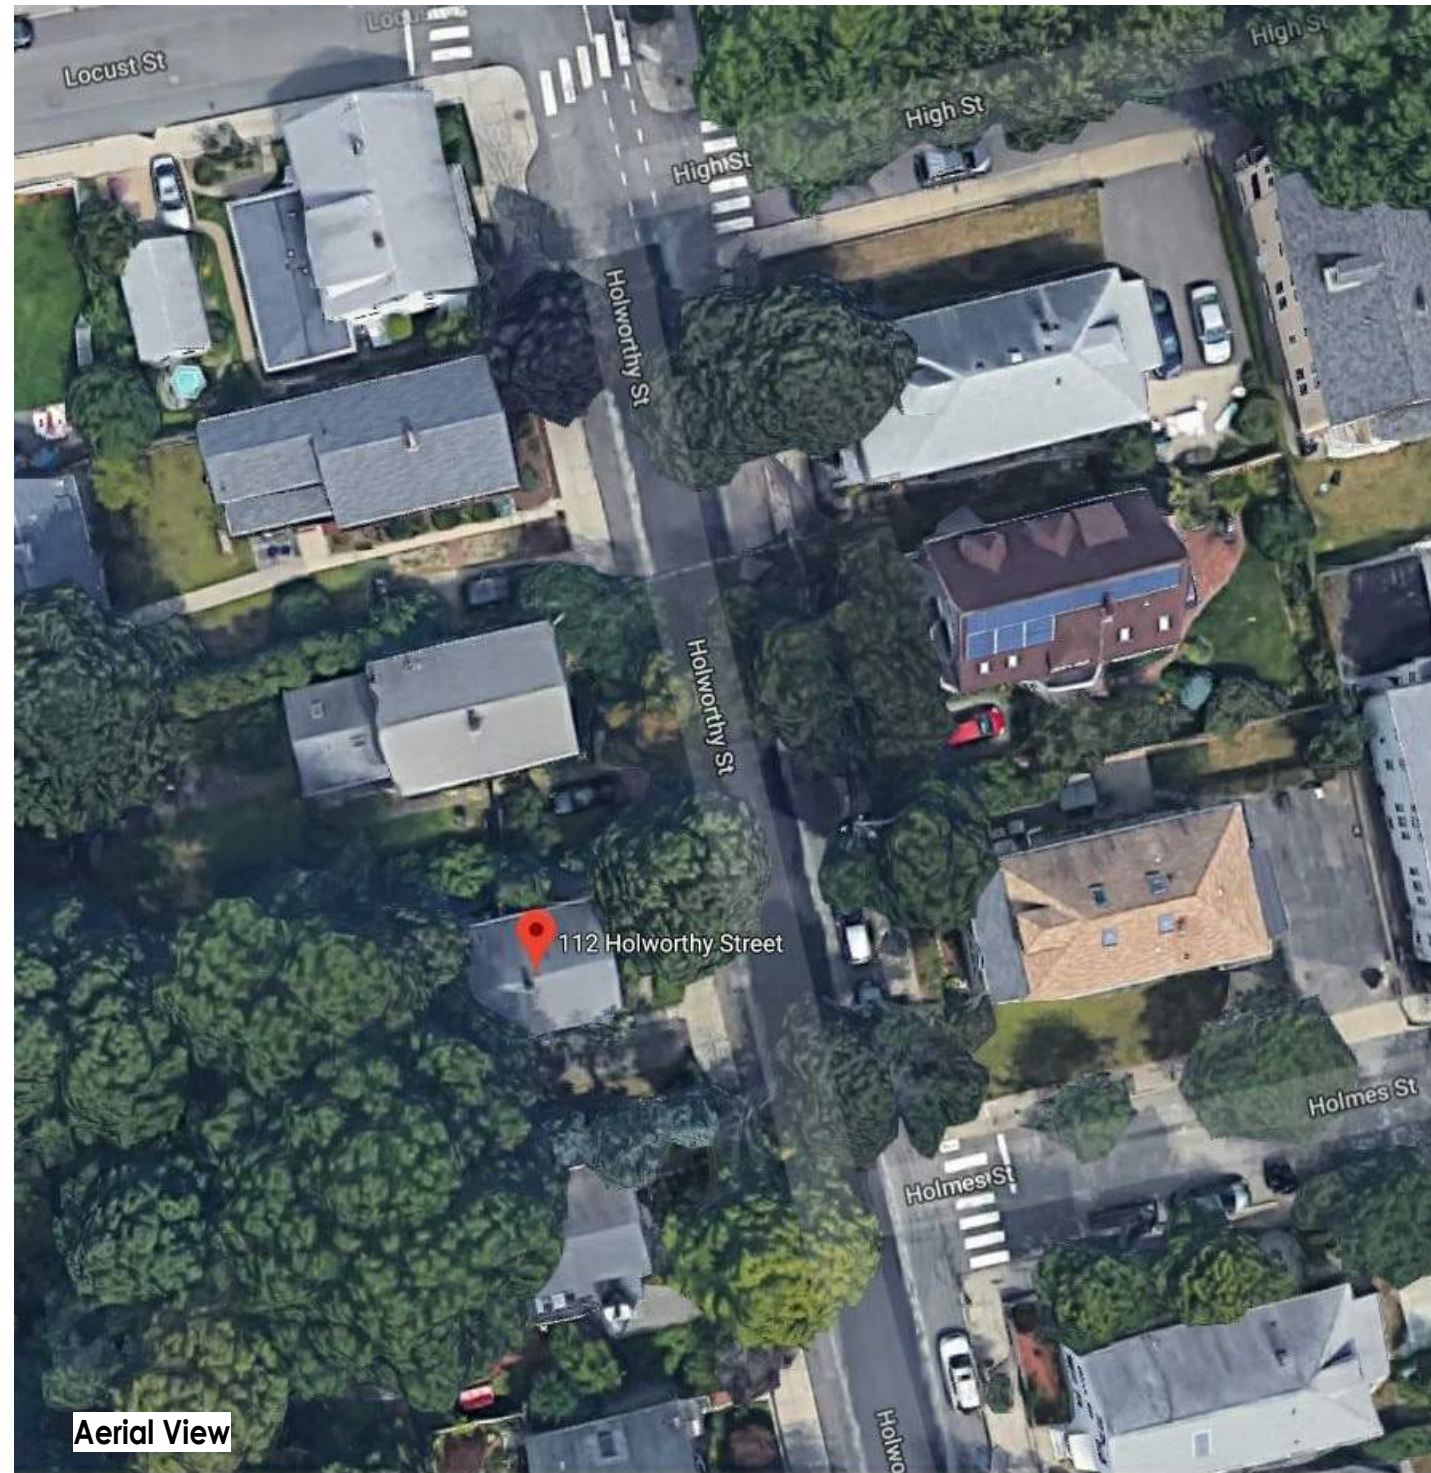

Aerial View



Street Facade View

client:
ALLERTON HOMES, LLC



**BOYES-WATSON
ARCHITECTS**

thirty bow street
somerville, ma 02143

architects@boyeswatson.com
(617) 629.8200

A002
EXISTING CONDITIONS PHOTOS

112 HOLWORTHY ST

06-10-19



Side View B



Side View A



Backyard View Toward Abutting Properties



Backyard View



Backyard View Toward Adjacent Abutting Properties


EXISTING CONDITIONS PHOTOS CONT.

A003

112 HOLWORTHY ST

06-10-19

client:
ALLERTON HOMES, LLC

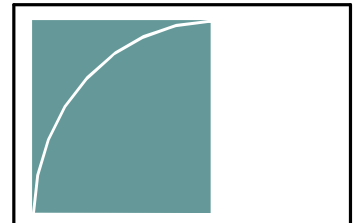


BOYES-WATSON ARCHITECTS

thirty bow street
somerville, ma 02143



architects@boyeswatson.com
(617) 629.8200

6/10/2019 1:54:50 PM

6/10/2019 1:54:52 PM

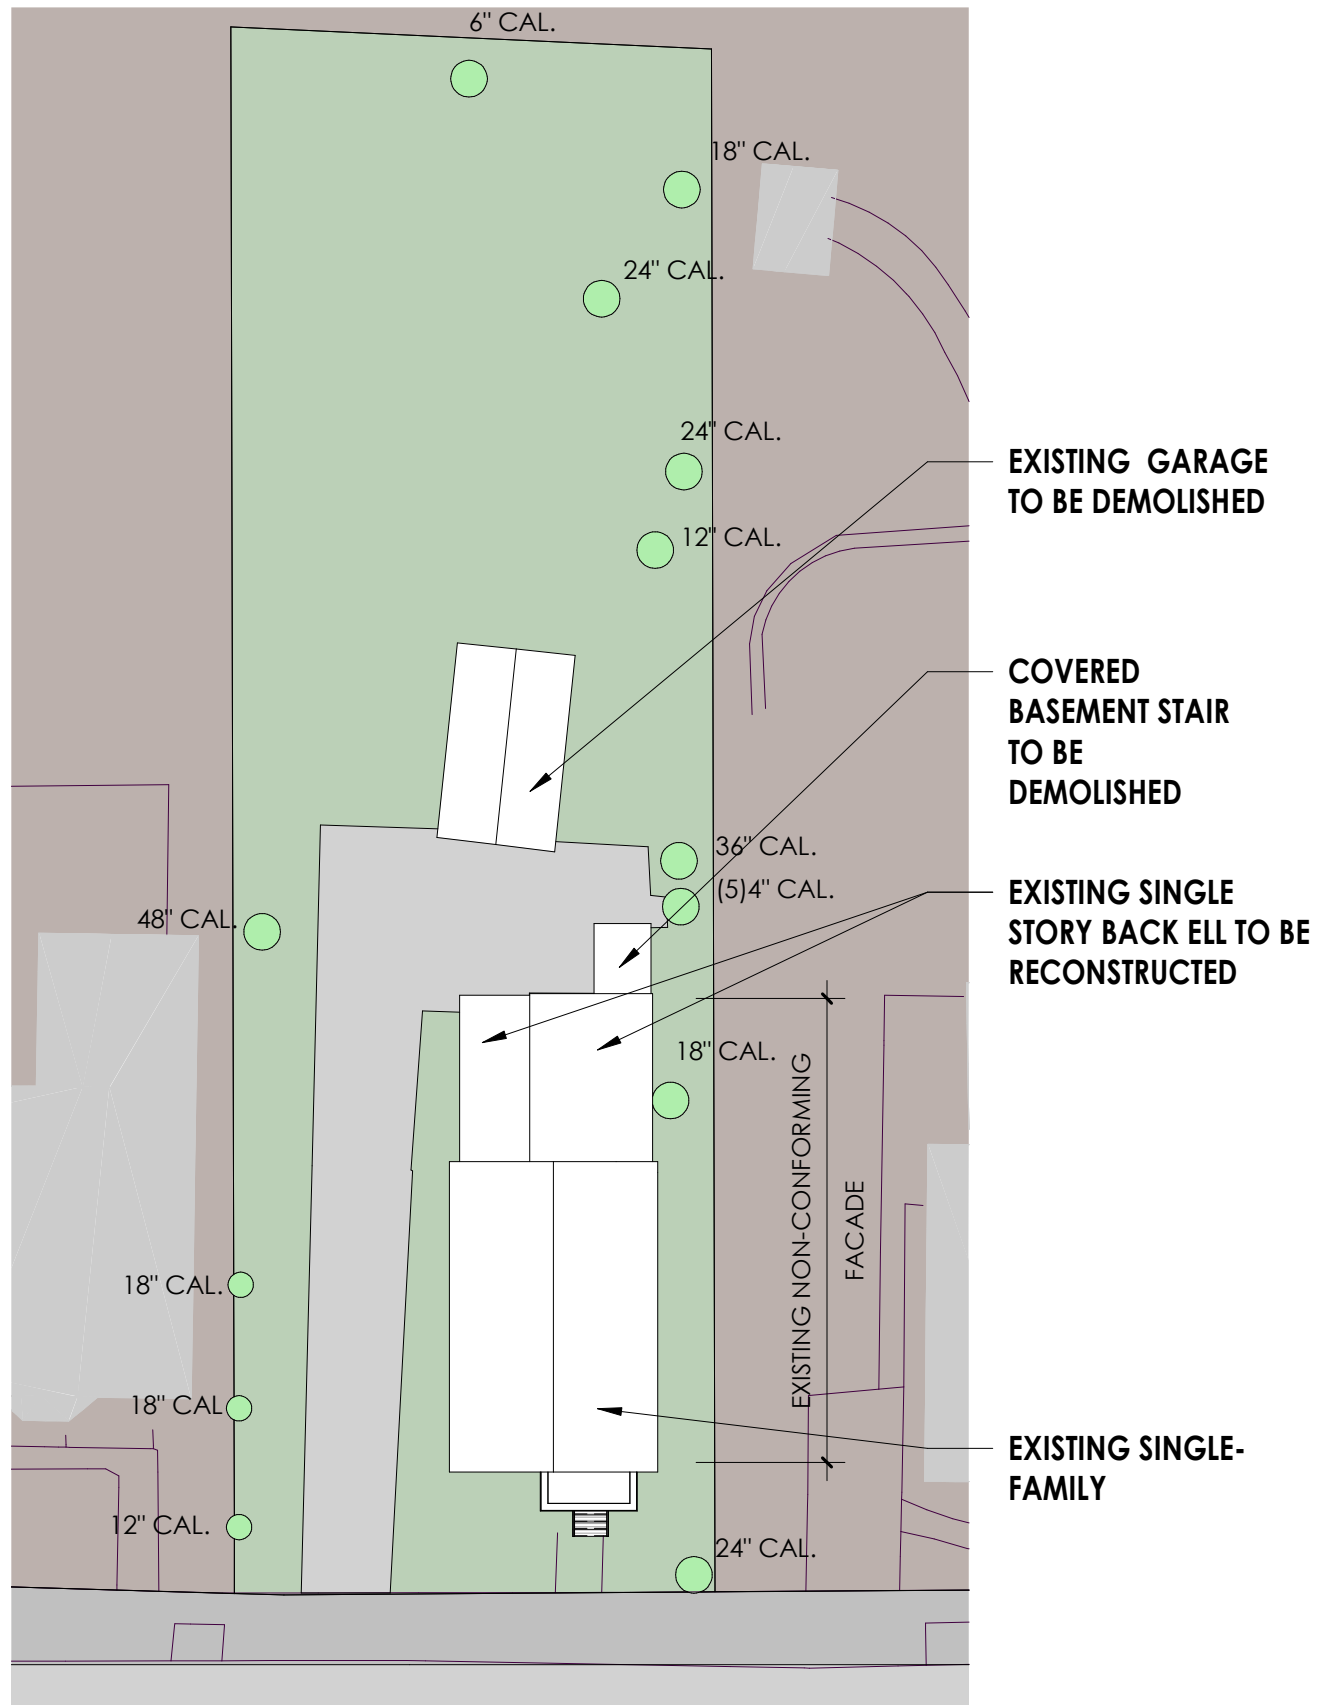

2 EXISTING SITE
1" = 20'-0"

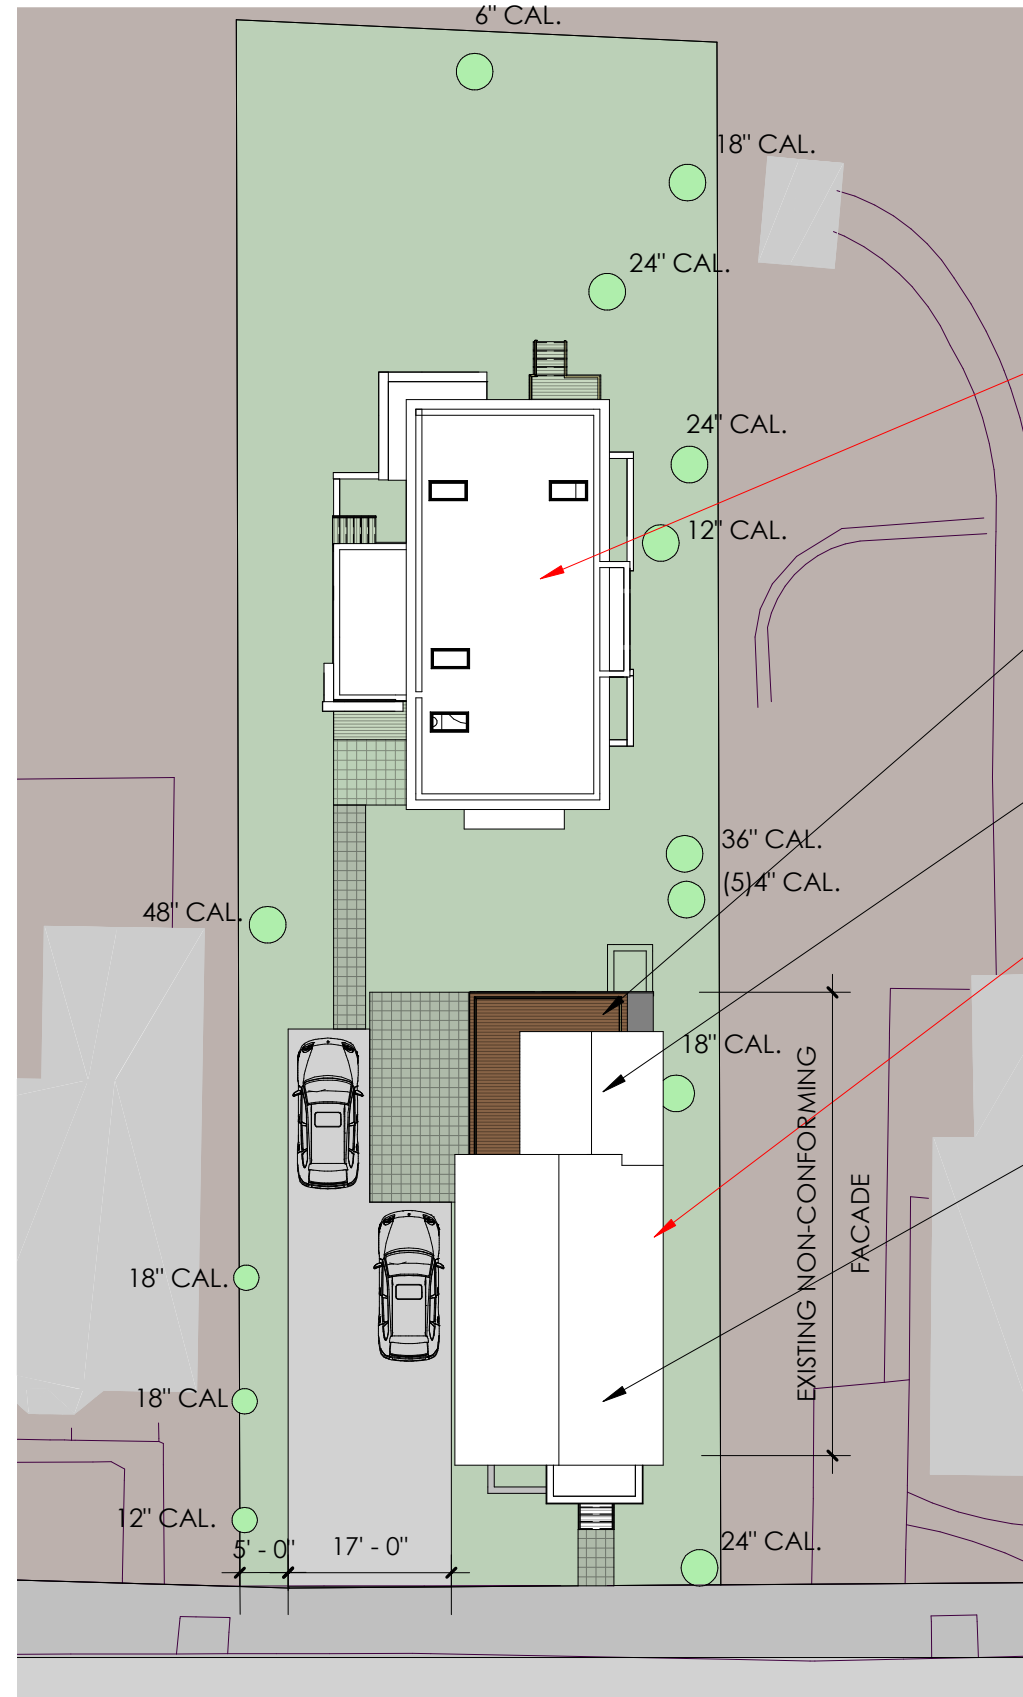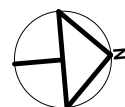

1 PROPOSED SITE
1" = 20'-0"



A011
PROPOSED SITE PLAN
112 HOLWORTHY ST
06-10-19

SPECIAL PERMIT REQUESTED (PER 5.53) FOR NEW SINGLE FAMILY HOUSE >75' FROM STREET

RECONSTRUCTED BACK ELL (<25% OF EXISTING AREA)


NEW 2ND FLOOR ADDITION (<10% OF EXISTING AREA)

SPECIAL PERMIT REQUESTED (PER 5.53) FOR NEW WINDOW OPENINGS IN EXISTING NON-CONFORMING FACADE

RENOVATED SINGLE-FAMILY

NOTE: ALL TREES WITH CALIPERS > 8" TO REMAIN

client:
ALLERTON HOMES, LLC

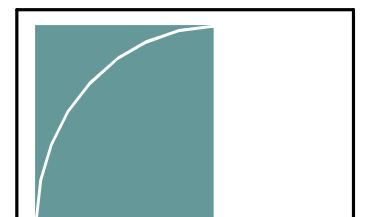

BOYES-WATSON ARCHITECTS


thirty bow street
somerville, ma 02143

architects@boyeswatson.com
(617) 629.8200

6/10/2019 1:54:52 PM




- JAPANESE MAPLE
- BLUESTONE OR PAVER PATIO
- MIXED PERRENIALS
- HYDRANGEAS
- LAWN
- GROUNDCOVER
- STONE WALKWAY
- GOOD NEIGHBOR FENCE TO MATCH ABUTTER'S FENCE (SEE PHOTO)
- PEA GRAVEL DRIVEWAY WITH COBBLESTONE BORDER
- COBBLESTONE APRON

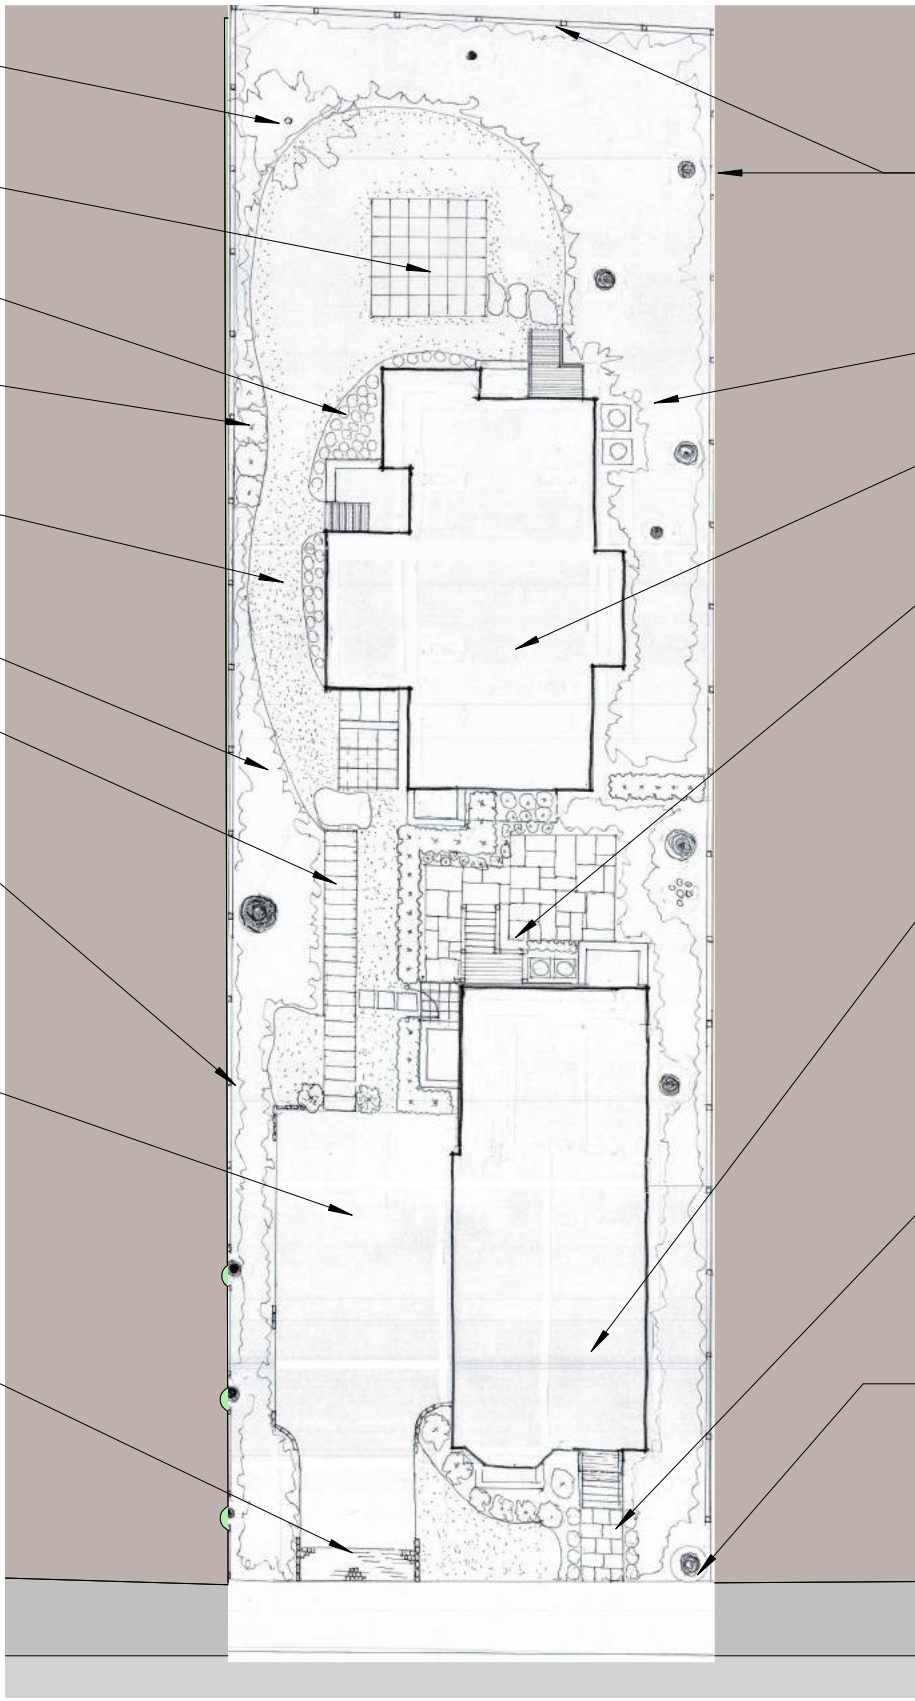

- GOOD NEIGHBOR CEDAR FENCE WITH 2' LATTICE TOPPER
- GROUNDCOVER
- NEW SINGLE-FAMILY
- STONE OR PAVER PATIO
- RENOVATED SINGLE-FAMILY
- STONE WALKWAY

NOTE: ALL TREES WITH CALIPERS > 8" TO REMAIN; TYP.

1 PROPOSED SITE - LANDSCAPE PLAN
1" = 20'-0"

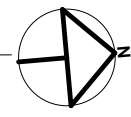

A012
LANDSCAPE PLAN
112 HOLWORTHY ST
06-10-19

client:
ALLERTON HOMES, LLC



BOYES-WATSON ARCHITECTS
thirty bow street
somerville, ma 02143
architects@boyeswatson.com
(617) 629.8200

6/10/2019 1:54:53 PM

OPEN SPACE SUMMARY

LOT AREA = 8013 SF
 PERMEABLE OPEN SPACE = 62%
 USABLE OPEN SPACE = 31 %

Area Schedule (Proposed Open Space)	
Name	Area


PERMEABLE & USABLE

Area 1	1791 SF
Area 2	735 SF
PERMEABLE & USABLE	2526 SF

PERMEABLE


Area 3	507 SF
Area 4	450 SF
Area 5	184 SF
Area 6	225 SF
Area 7	1071 SF

PERMEABLE	2439 SF
TOTAL OPEN SPACE	4965 SF

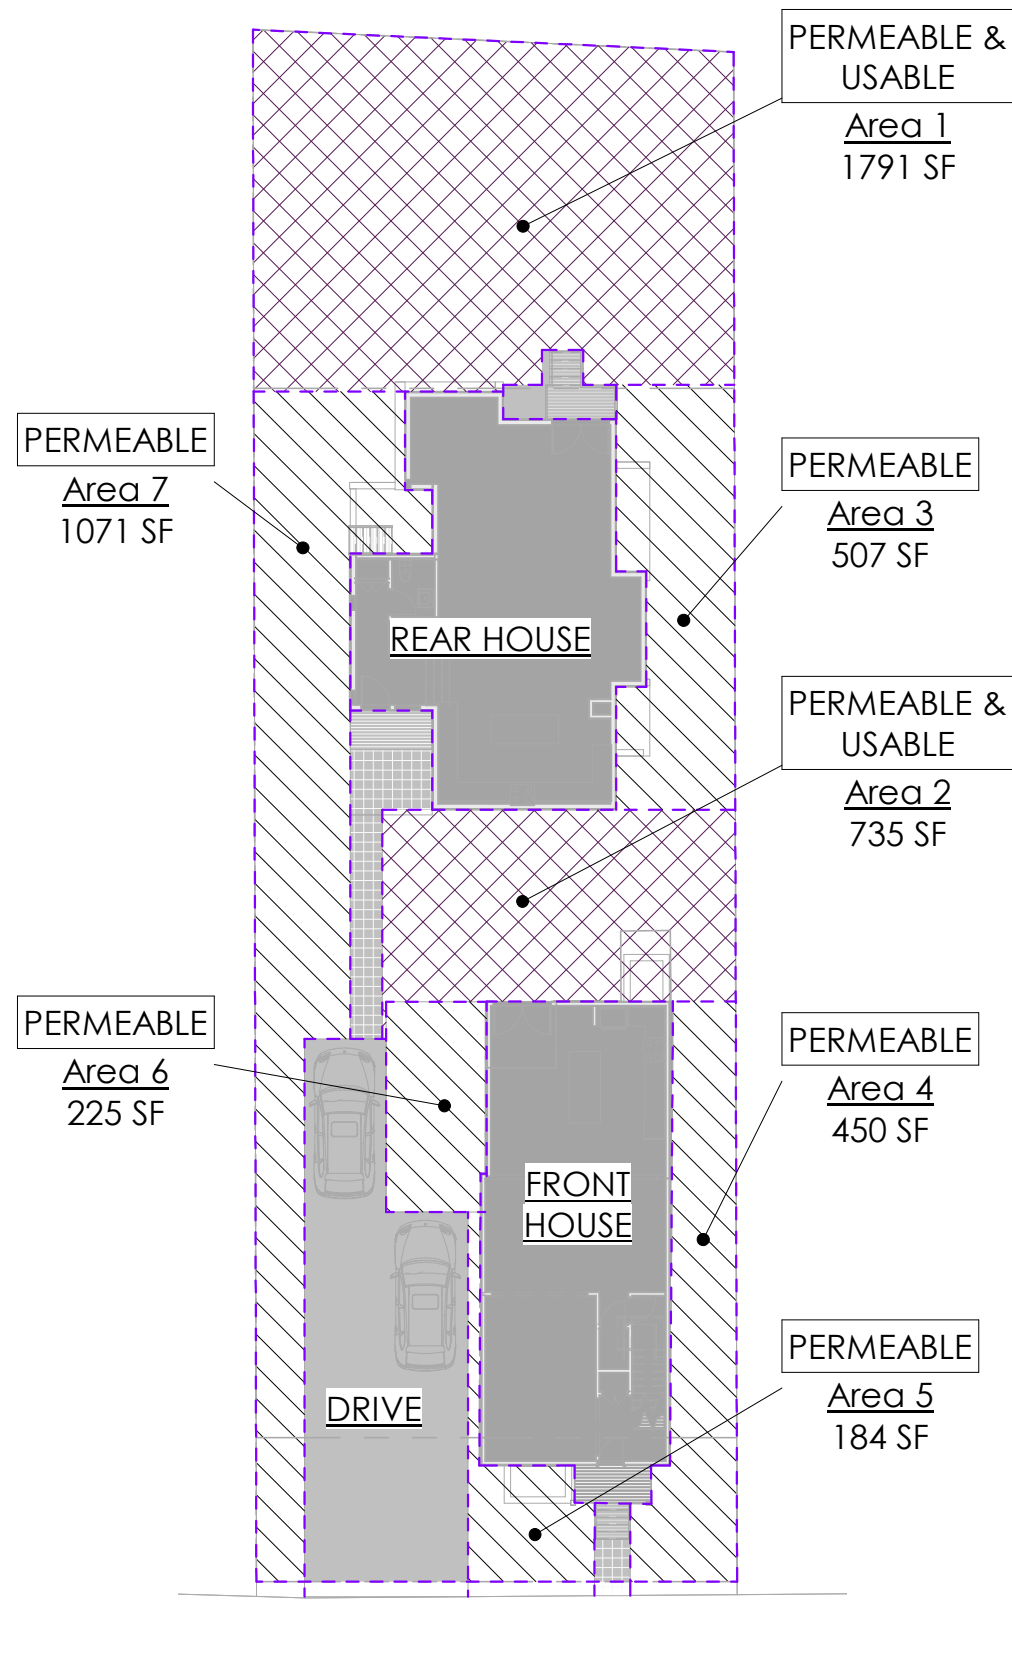

① PROPOSED OPEN SPACE
 1" = 20'-0"


client:
ALLERTON HOMES, LLC

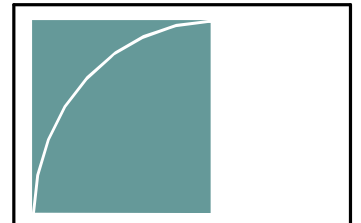


BOYES-WATSON ARCHITECTS
 thirty bow street
 somerville, ma 02143
 architects@boyeswatson.com
 (617) 629.8200

A013
OPEN SPACE PLAN
 112 HOLWORTHY ST
 06-10-19

6/10/2019 1:54:53 PM

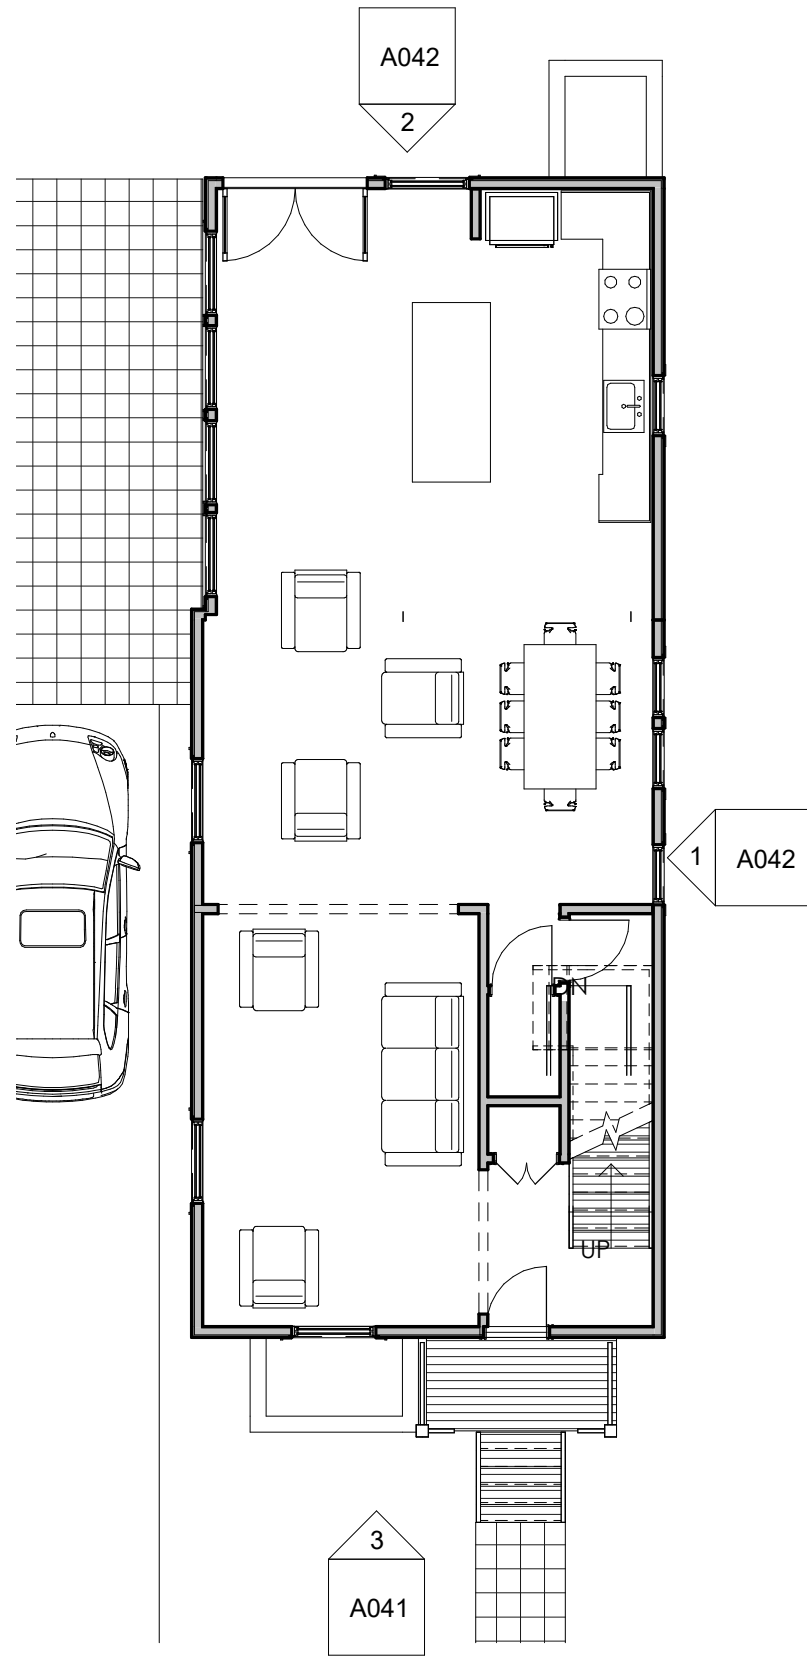

① PROPOSED 1ST FLOOR - FRONT
1/8" = 1'-0"

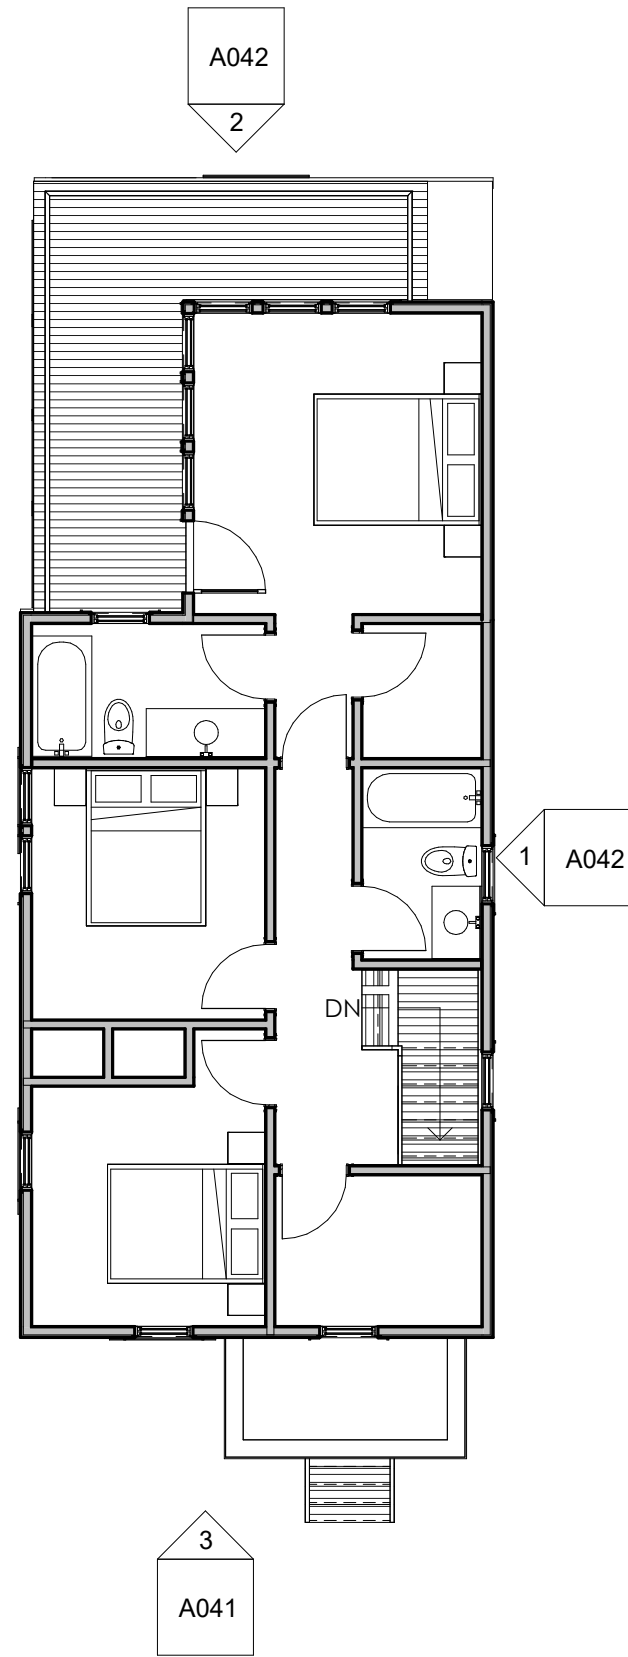


② PROPOSED 2ND FLOOR - FRONT
1/8" = 1'-0"

FRONT HOUSE - PROPOSED PLANS

112 HOLWORTHY ST

06-10-19

client:
ALLERTON HOMES, LLC

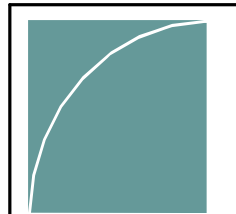


**BOYES-WATSON
ARCHITECTS**


thirty bow street
somerville, ma 02143

architects@boyeswatson.com
(617) 629.8200

6/10/2019 1:54:53 PM

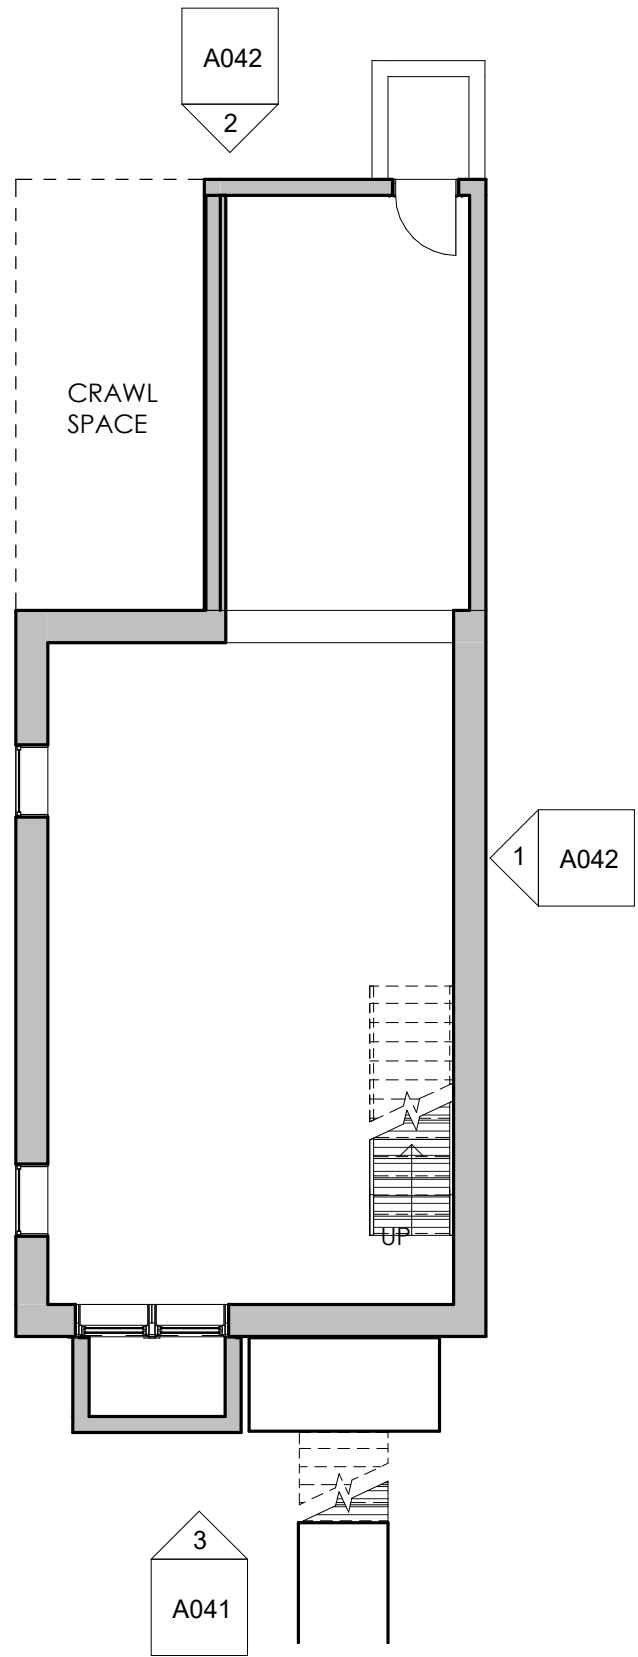


① PROPOSED BASEMENT - FRONT
1/8" = 1'-0"

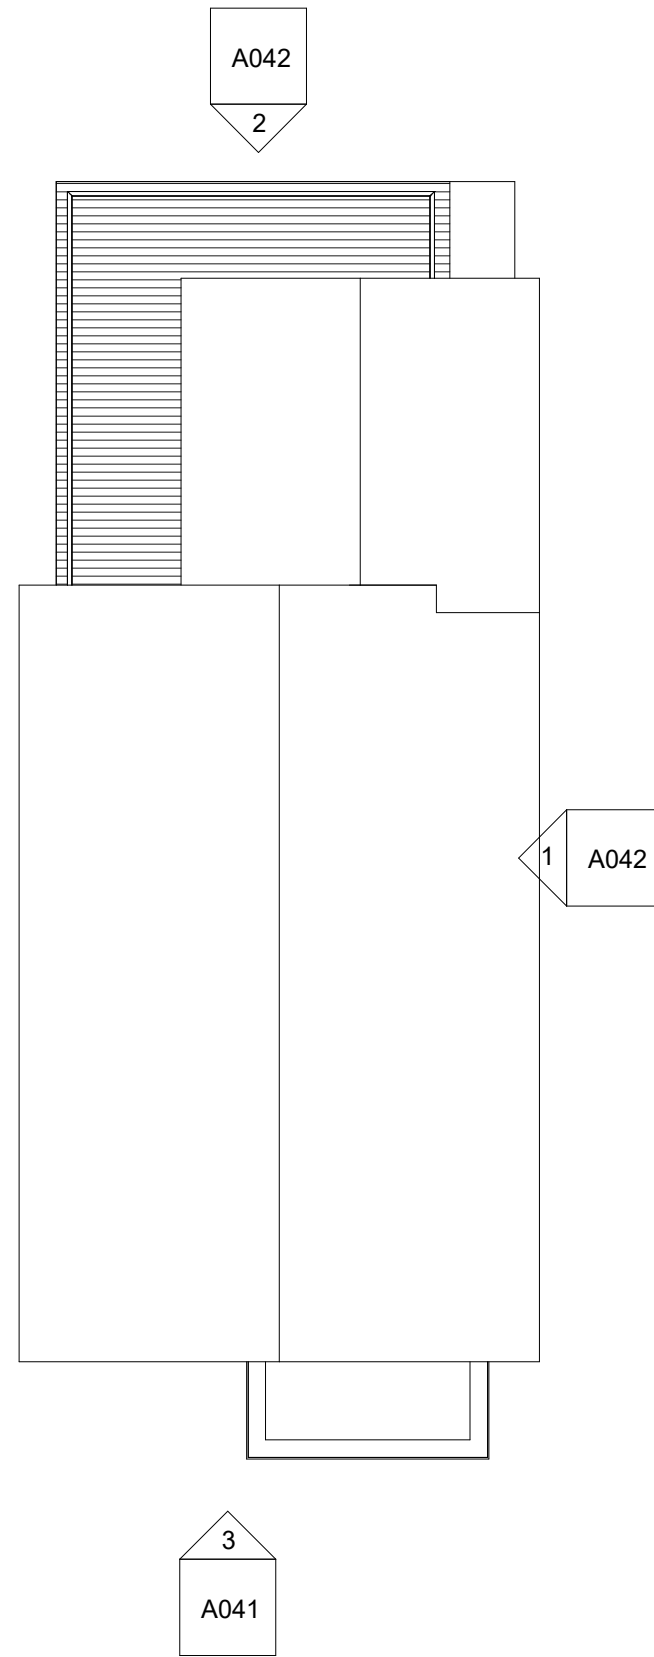

② PROPOSED ROOF - FRONT
1/8" = 1'-0"

client:
ALLERTON HOMES, LLC

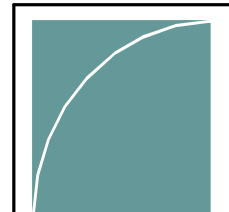


BOYES-WATSON ARCHITECTS
thirty bow street
somerville, ma 02143
architects@boyeswatson.com
(617) 629.8200


A022
FRONT HOUSE - PROPOSED PLANS

112 HOLWORTHY ST

06-10-19

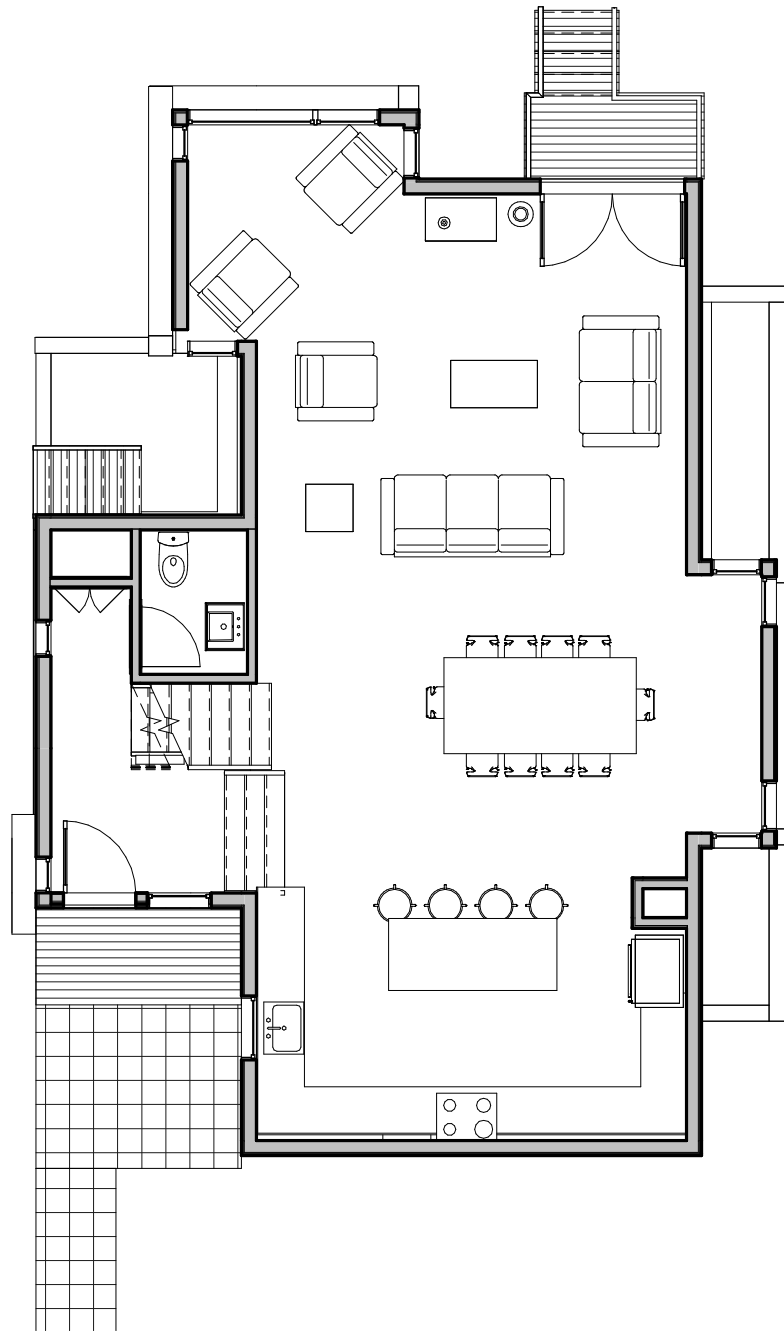

① PROPOSED 1ST FLOOR - REAR
1/8" = 1'-0"

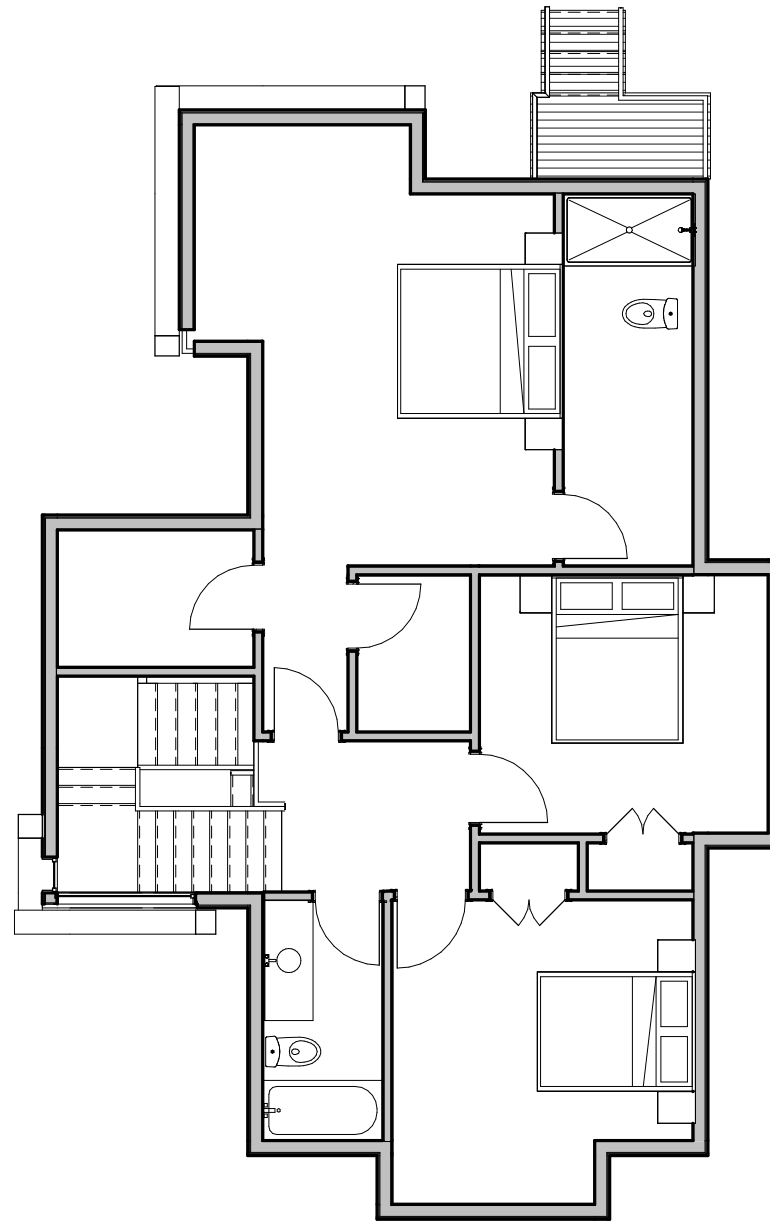

② PROPOSED 2ND FLOOR - REAR
1/8" = 1'-0"

A023
REAR HOUSE - PROPOSED PLANS

112 HOLWORTHY ST

06-10-19

client:
ALLERTON HOMES, LLC




**BOYES-WATSON
ARCHITECTS**


thirty bow street
somerville, ma 02143

architects@boyeswatson.com
(617) 629.8200

6/10/2019 1:54:54 PM

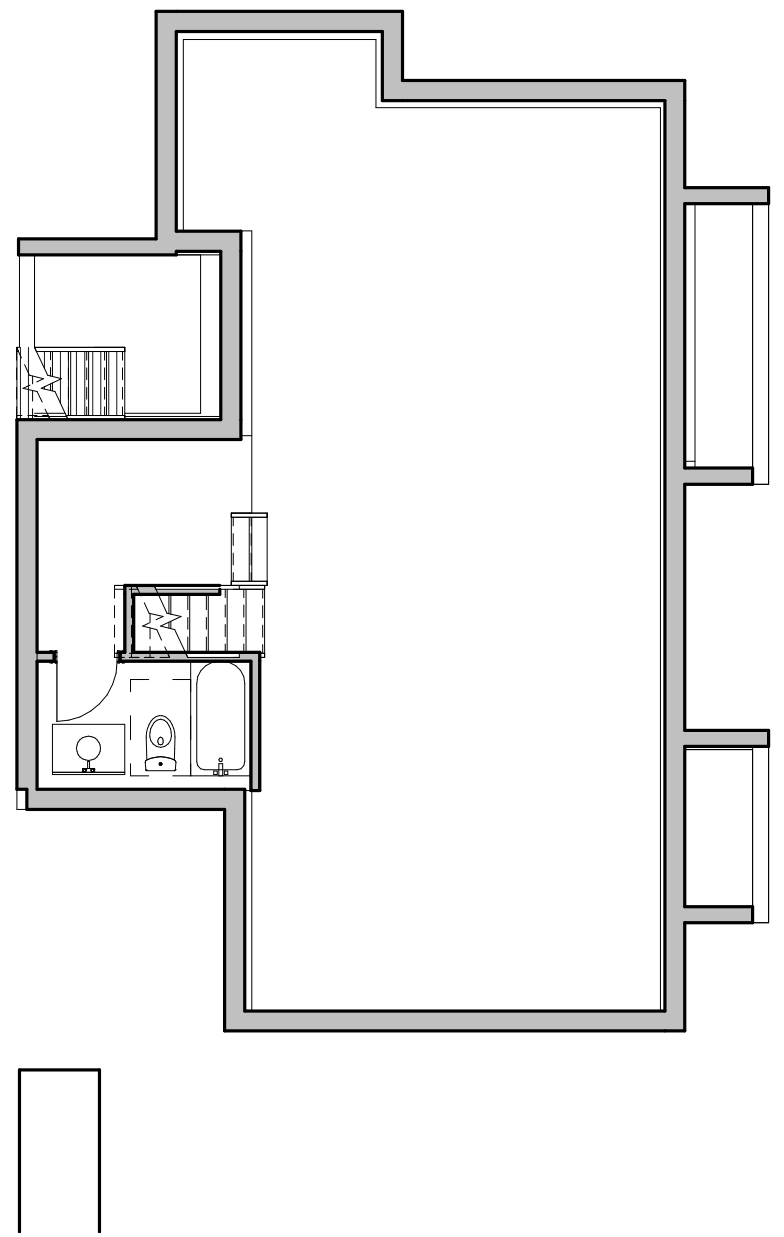

① PROPOSED BASEMENT - REAR
1/8" = 1'-0"

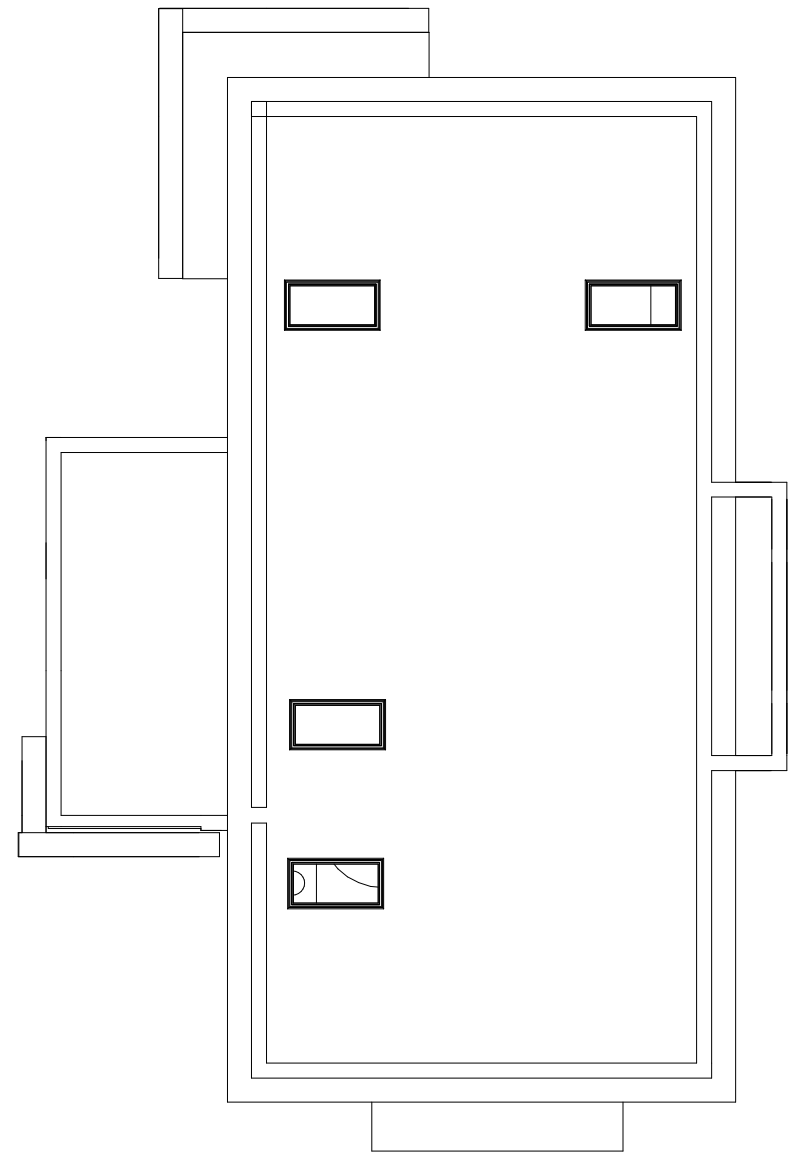

② PROPOSED ROOF - REAR
1/8" = 1'-0"

REAR HOUSE - PROPOSED PLANS

112 HOLWORTHY ST

06-10-19

A024

client:
ALLERTON HOMES, LLC



**BOYES-WATSON
ARCHITECTS**

thirty bow street
somerville, ma 02143

architects@boyeswatson.com
(617) 629.8200




② PROPOSED PERSPECTIVE



① EXISTING PERSPECTIVE

client:
ALLERTON HOMES, LLC

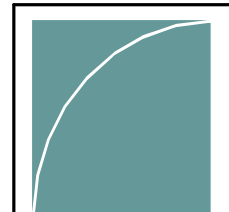

**BOYES-WATSON
 ARCHITECTS**
 thirty bow street
 somerville, ma 02143
 architects@boyeswatson.com
 (617) 629.8200

A031
3D VIEWS
112 HOLWORTHY ST
06-10-19




① FRONT HOUSE - LEFT ELEV.
1/8" = 1'-0"



③ FRONT HOUSE - FRONT ELEV.
1/8" = 1'-0"

client:
ALLERTON HOMES, LLC

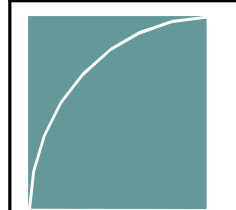

**BOYES-WATSON
ARCHITECTS**

thirty bow street
somerville, ma 02143

architects@boyeswatson.com
(617) 629.8200

A041
FRONT HOUSE - ELEVATIONS

112 HOLWORTHY ST

06-10-19




① FRONT HOUSE - RIGHT ELEV.
1/8" = 1'-0"




② FRONT HOUSE - REAR ELEV.
1/8" = 1'-0"

client:
ALLERTON HOMES, LLC

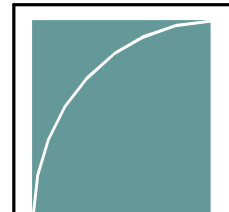

**BOYES-WATSON
ARCHITECTS**
thirty bow street
somerville, ma 02143
architects@boyeswatson.com
(617) 629.8200

A042
FRONT HOUSE - ELEVATIONS
112 HOLWORTHY ST
06-10-19

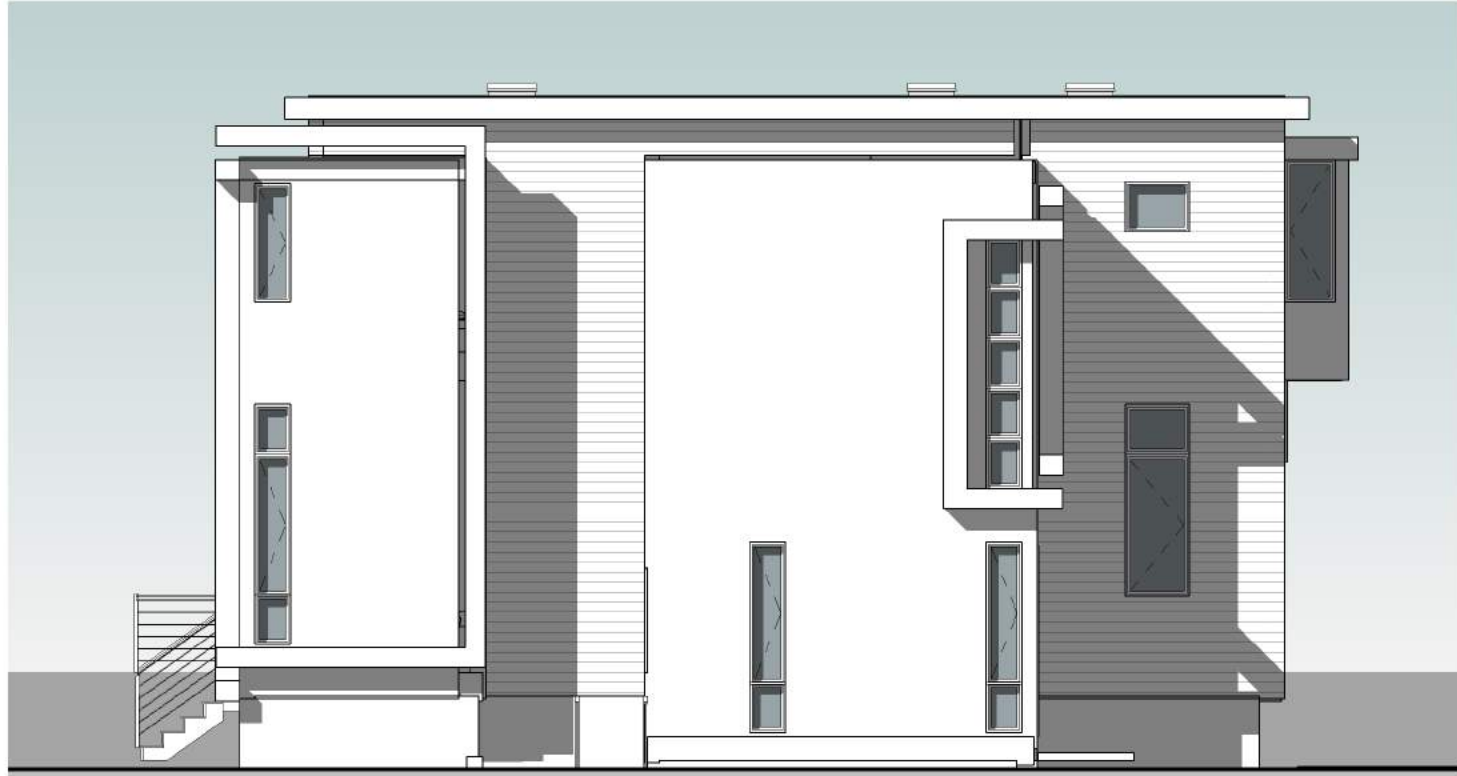

① Elevation 1 - a DRIVEWAY SIDE- REAR HOUSE
1/8" = 1'-0"

6/10/2019 1:54:58 PM

client:
ALLERTON HOMES, LLC

A043
REAR HOUSE - ELEVATIONS
112 HOLWORTHY ST
06-10-19



**BOYES-WATSON
ARCHITECTS**
thirty bow street
somerville, ma 02143
architects@boyeswatson.com
(617) 629.8200




② REAR HOUSE - RIGHT ELEV.
1/8" = 1'-0"




① REAR HOUSE - REAR ELEV.
1/8" = 1'-0"

client:
ALLERTON HOMES, LLC

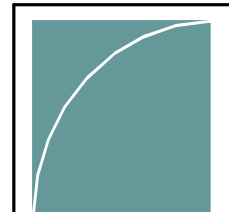


**BOYES-WATSON
ARCHITECTS**
thirty bow street
somerville, ma 02143
architects@boyeswatson.com
(617) 629.8200


A044
REAR HOUSE - ELEVATIONS
112 HOLWORTHY ST
06-10-19

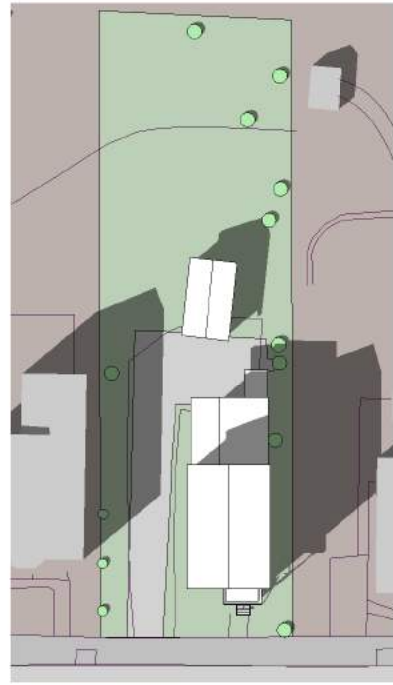


① EXISTING SITE EQUINOX 9 AM
1" = 50'-0"

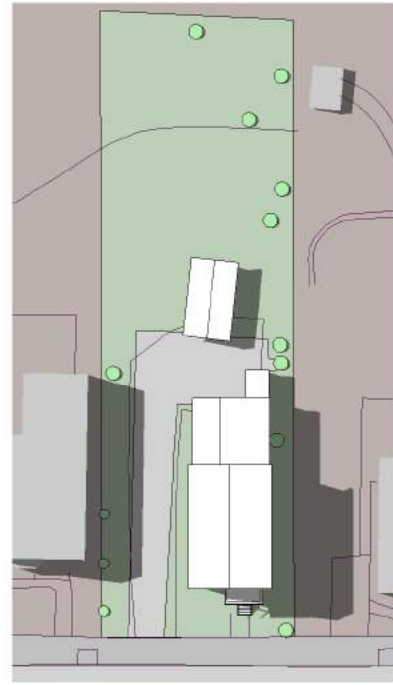


② EXISTING SITE EQUINOX 12 PM
1" = 50'-0"

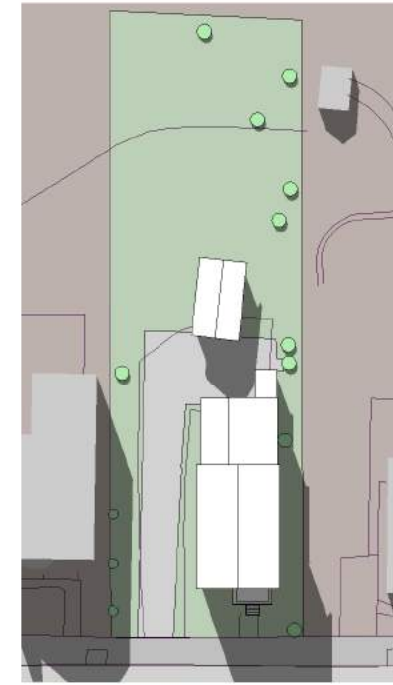


③ EXISTING SITE EQUINOX 3 PM
1" = 50'-0"

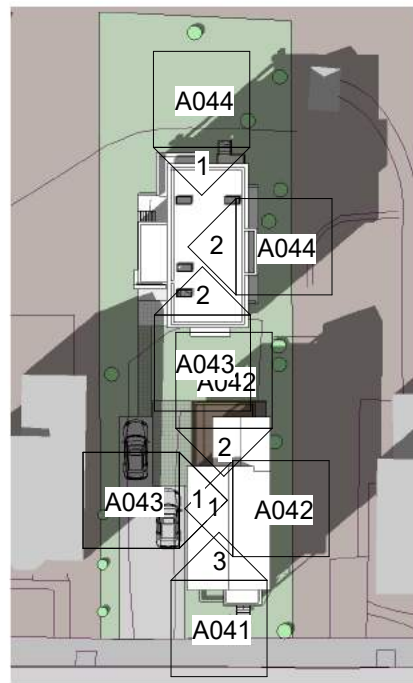

④ PROPOSED SITE EQUINOX 9 AM
1" = 50'-0"

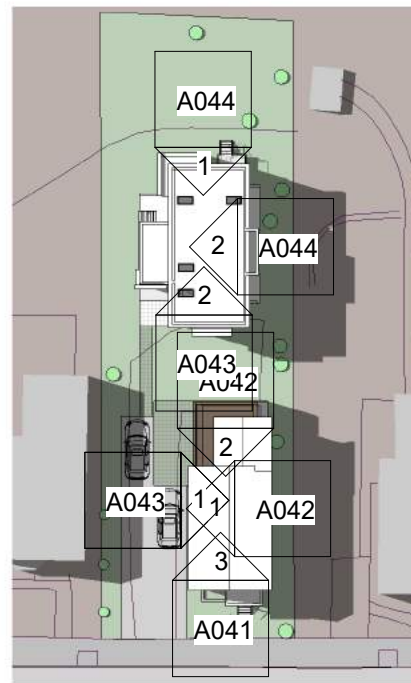


⑤ PROPOSED SITE EQUINOX 12 PM
1" = 50'-0"

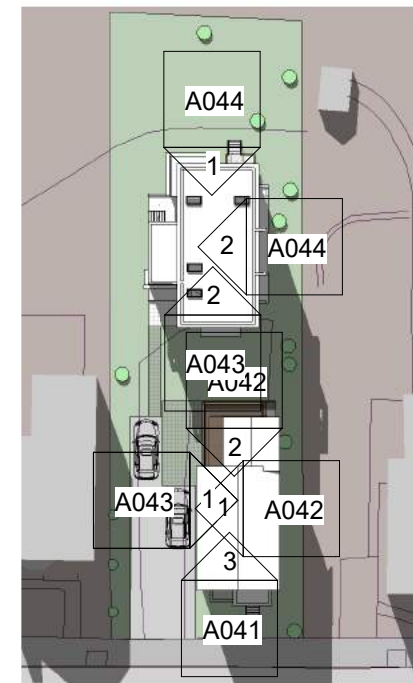

⑥ PROPOSED SITE EQUINOX 3 PM
1" = 50'-0"

client:
ALLERTON HOMES, LLC

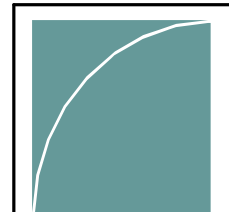


**BOYES-WATSON
ARCHITECTS**
thirty bow street
somerville, ma 02143
architects@boyeswatson.com
(617) 629.8200


A051
FALL/SPRING SHADOW STUDY

112 HOLWORTHY ST


06-10-19

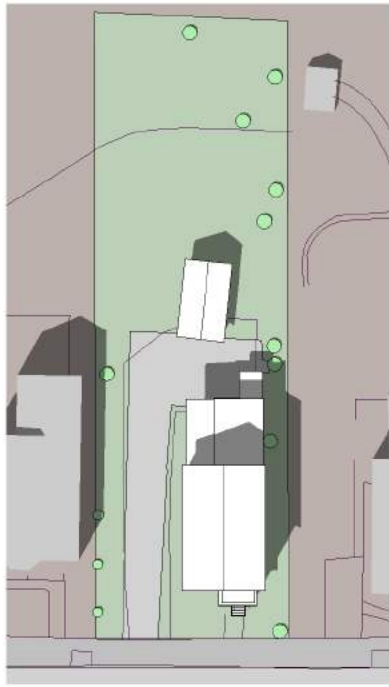


① EXISTING SITE SUMMER 9 AM
1" = 50'-0"

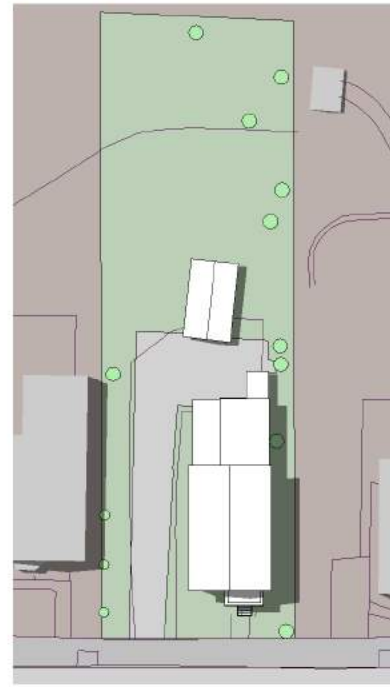


⑥ EXISTING SITE SUMMER 12 PM
1" = 50'-0"

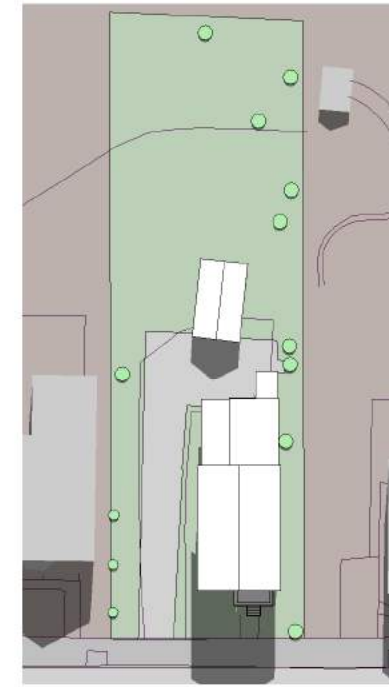


② EXISTING SITE SUMMER 3 PM
1" = 50'-0"

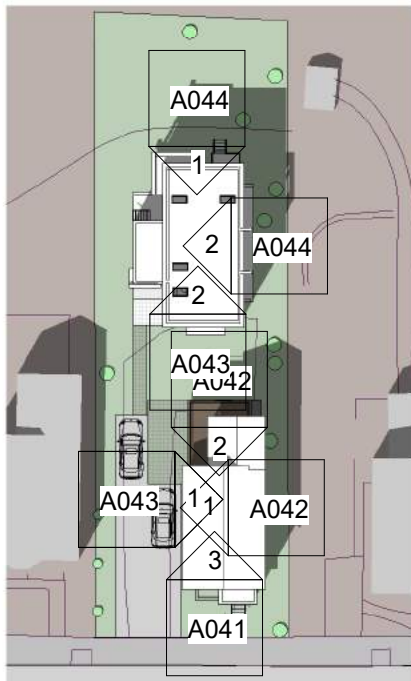

③ PROPOSED SITE SUMMER 9 AM
1" = 50'-0"

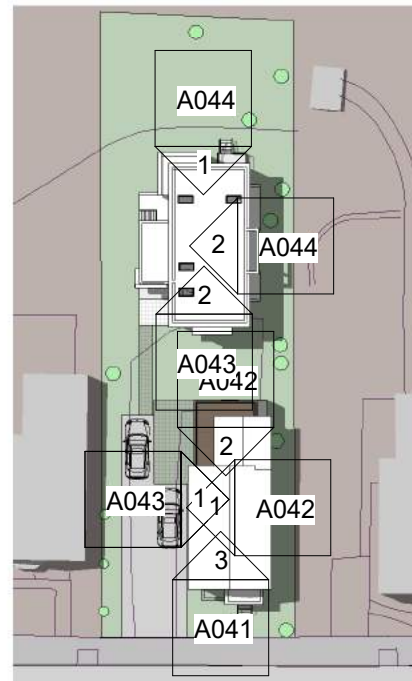


④ PROPOSED SITE SUMMER 12 PM
1" = 50'-0"

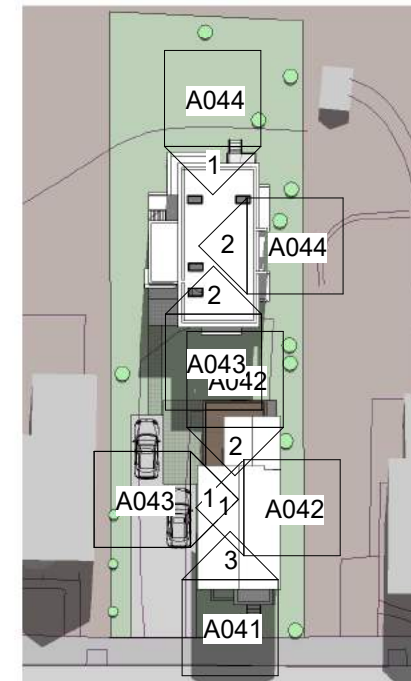

⑤ PROPOSED SITE SUMMER 3 PM
1" = 50'-0"


client:
ALLERTON HOMES, LLC

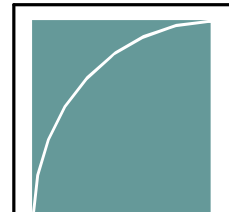


BOYES-WATSON ARCHITECTS
thirty bow street
somerville, ma 02143
architects@boyeswatson.com
(617) 629.8200

A052
SUMMER SHADOW STUDY
112 HOLWORTHY ST
06-10-19


6/10/2019 1:55:09 PM

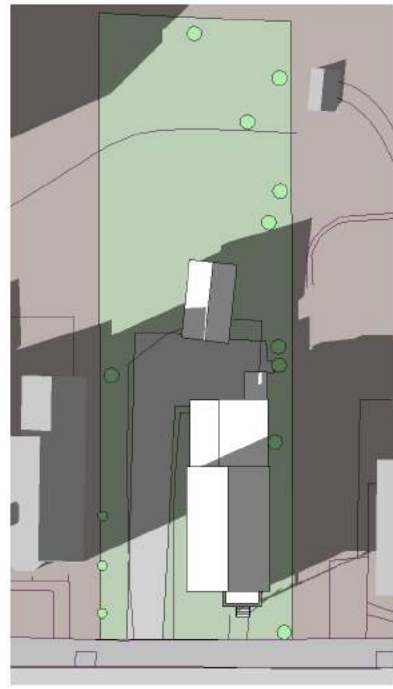


① EXISTING SITE WINTER 9 AM
1" = 50'-0"

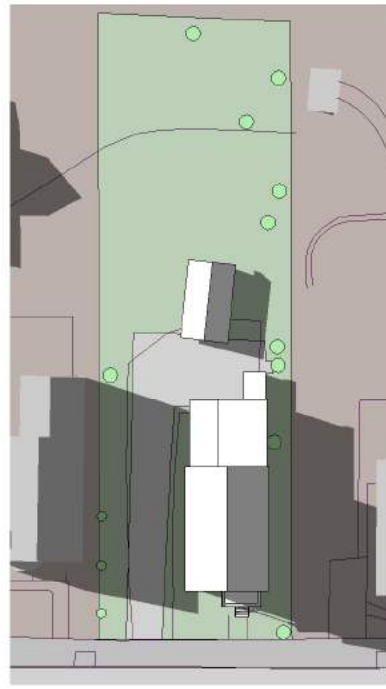


② EXISTING SITE WINTER 12 PM
1" = 50'-0"

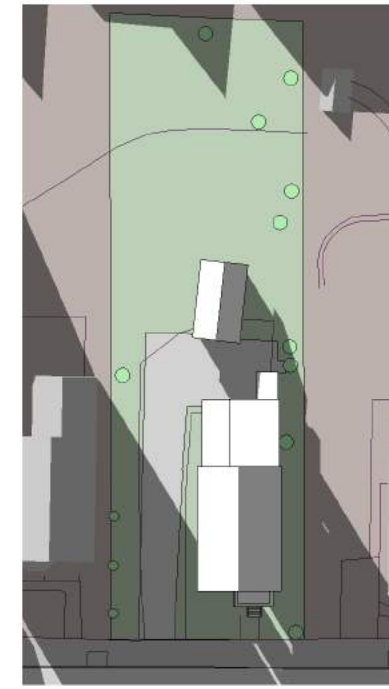


③ EXISTING SITE WINTER 3 PM
1" = 50'-0"

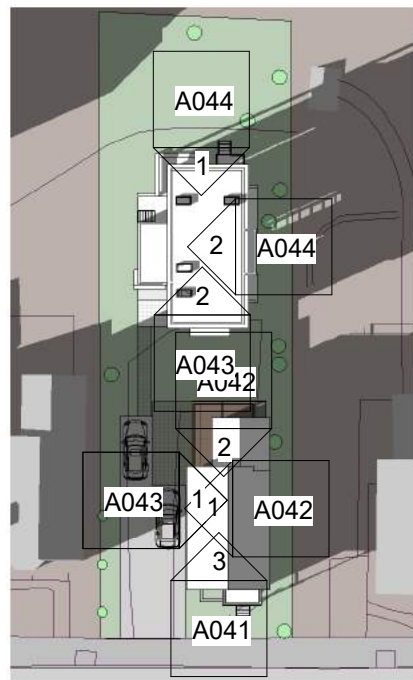

④ PROPOSED SITE WINTER 9 AM
1" = 50'-0"

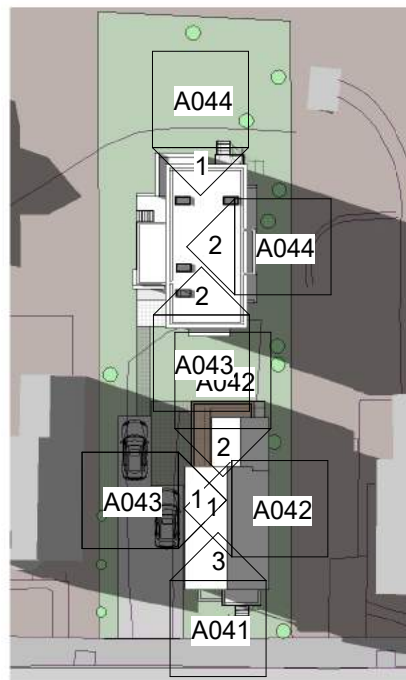


⑤ PROPOSED SITE WINTER 12 PM
1" = 50'-0"

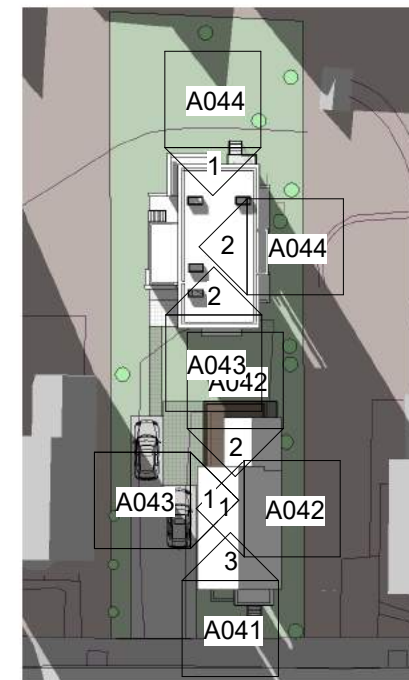

⑥ PROPOSED SITE WINTER 3 PM
1" = 50'-0"

client:
ALLERTON HOMES, LLC

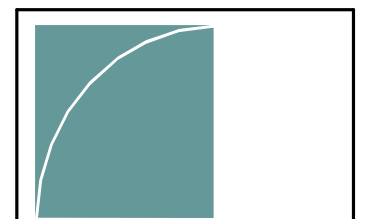

**BOYES-WATSON
ARCHITECTS**

thirty bow street
somerville, ma 02143

architects@boyeswatson.com
(617) 629.8200

**A053
WINTER SHADOW STUDY**

112 HOLWORTHY ST

06-10-19