


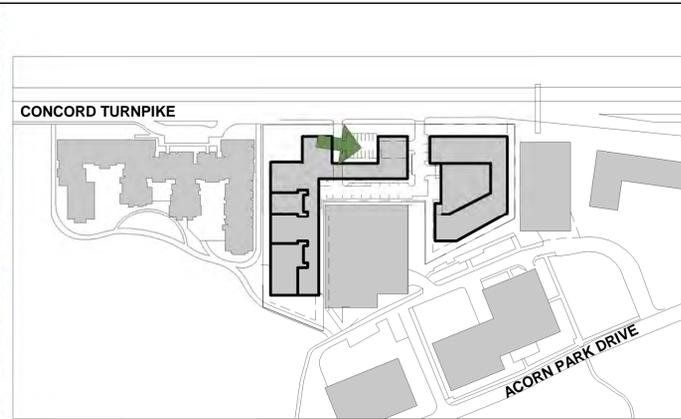

① Parking Court



① Parking Court



THE RESIDENCES AT ALEWIFE STATION

195 & 211 CONCORD TURNPIKE
CAMBRIDGE, MA

CPC-T HOLDINGS, LLC

ARCHITECT

E-ICON
ARCHITECTURE

101 SUMMER ST BOSTON MA 02110

CONSULTANT

STAMP

KEY PLAN

MARK	DATE	DESCRIPTION
	03/21/2017	SUPPLEMENT
	01/17/2017	SPECIAL PERMIT

PROJECT NUMBER: 215040


DRAWN BY:

CHECKED BY:

SHEET TITLE

PERSPECTIVE VIEWS

G-120

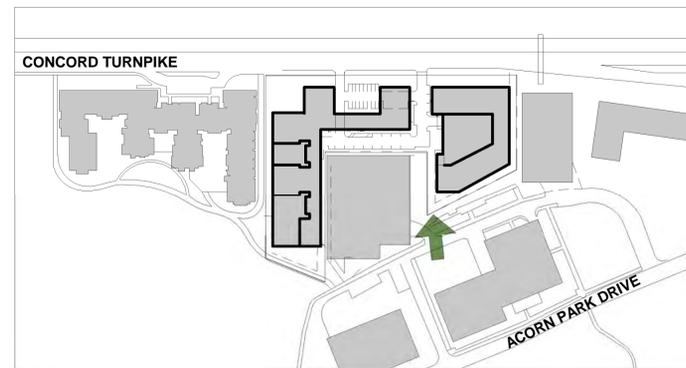

THE RESIDENCES AT ALEWIFE STATION

195 & 211 CONCORD TURNPIKE
CAMBRIDGE, MA

CPC-T HOLDINGS, LLC

ARCHITECT



101 SUMMER ST BOSTON MA 02110

CONSULTANT

STAMP

KEY PLAN

MARK	DATE	DESCRIPTION
	03/21/2017	SUPPLEMENT
	01/17/2017	SPECIAL PERMIT

PROJECT NUMBER: 215040
DRAWN BY:
CHECKED BY:


SHEET TITLE

PERSPECTIVE VIEW

G-121



① Play Area

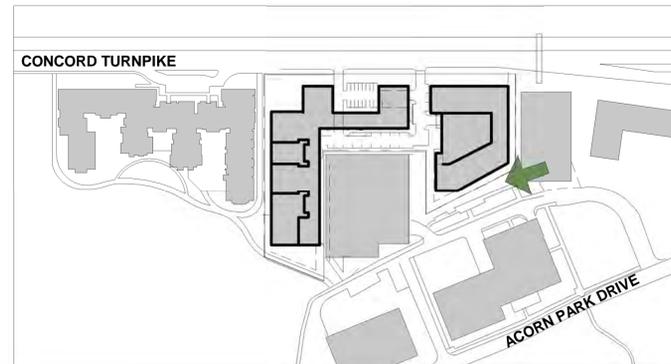

THE RESIDENCES AT ALEWIFE STATION

195 & 211 CONCORD TURNPIKE
CAMBRIDGE, MA

CPC-T HOLDINGS, LLC

ARCHITECT



101 SUMMER ST BOSTON MA 02110

CONSULTANT

STAMP

KEY PLAN

MARK	DATE	DESCRIPTION
	03/21/2017	SUPPLEMENT
	01/17/2017	SPECIAL PERMIT

PROJECT NUMBER: 215040

DRAWN BY:

CHECKED BY:

SHEET TITLE

PERSPECTIVE VIEW

G-122



① Pedestrian access to Discovery Park

THE RESIDENCES AT ALEWIFE STATION

195 & 211 CONCORD TURNPIKE
CAMBRIDGE, MA

CPC-T HOLDINGS, LLC

ARCHITECT



101 SUMMER ST BOSTON MA 02110

CONSULTANT

STAMP

KEY PLAN


MARK	DATE	DESCRIPTION
	03/21/2017	SUPPLEMENT
	01/17/2017	SPECIAL PERMIT

PROJECT NUMBER: 215040
DRAWN BY:
CHECKED BY:

SHEET TITLE

LEVEL 1

A-101

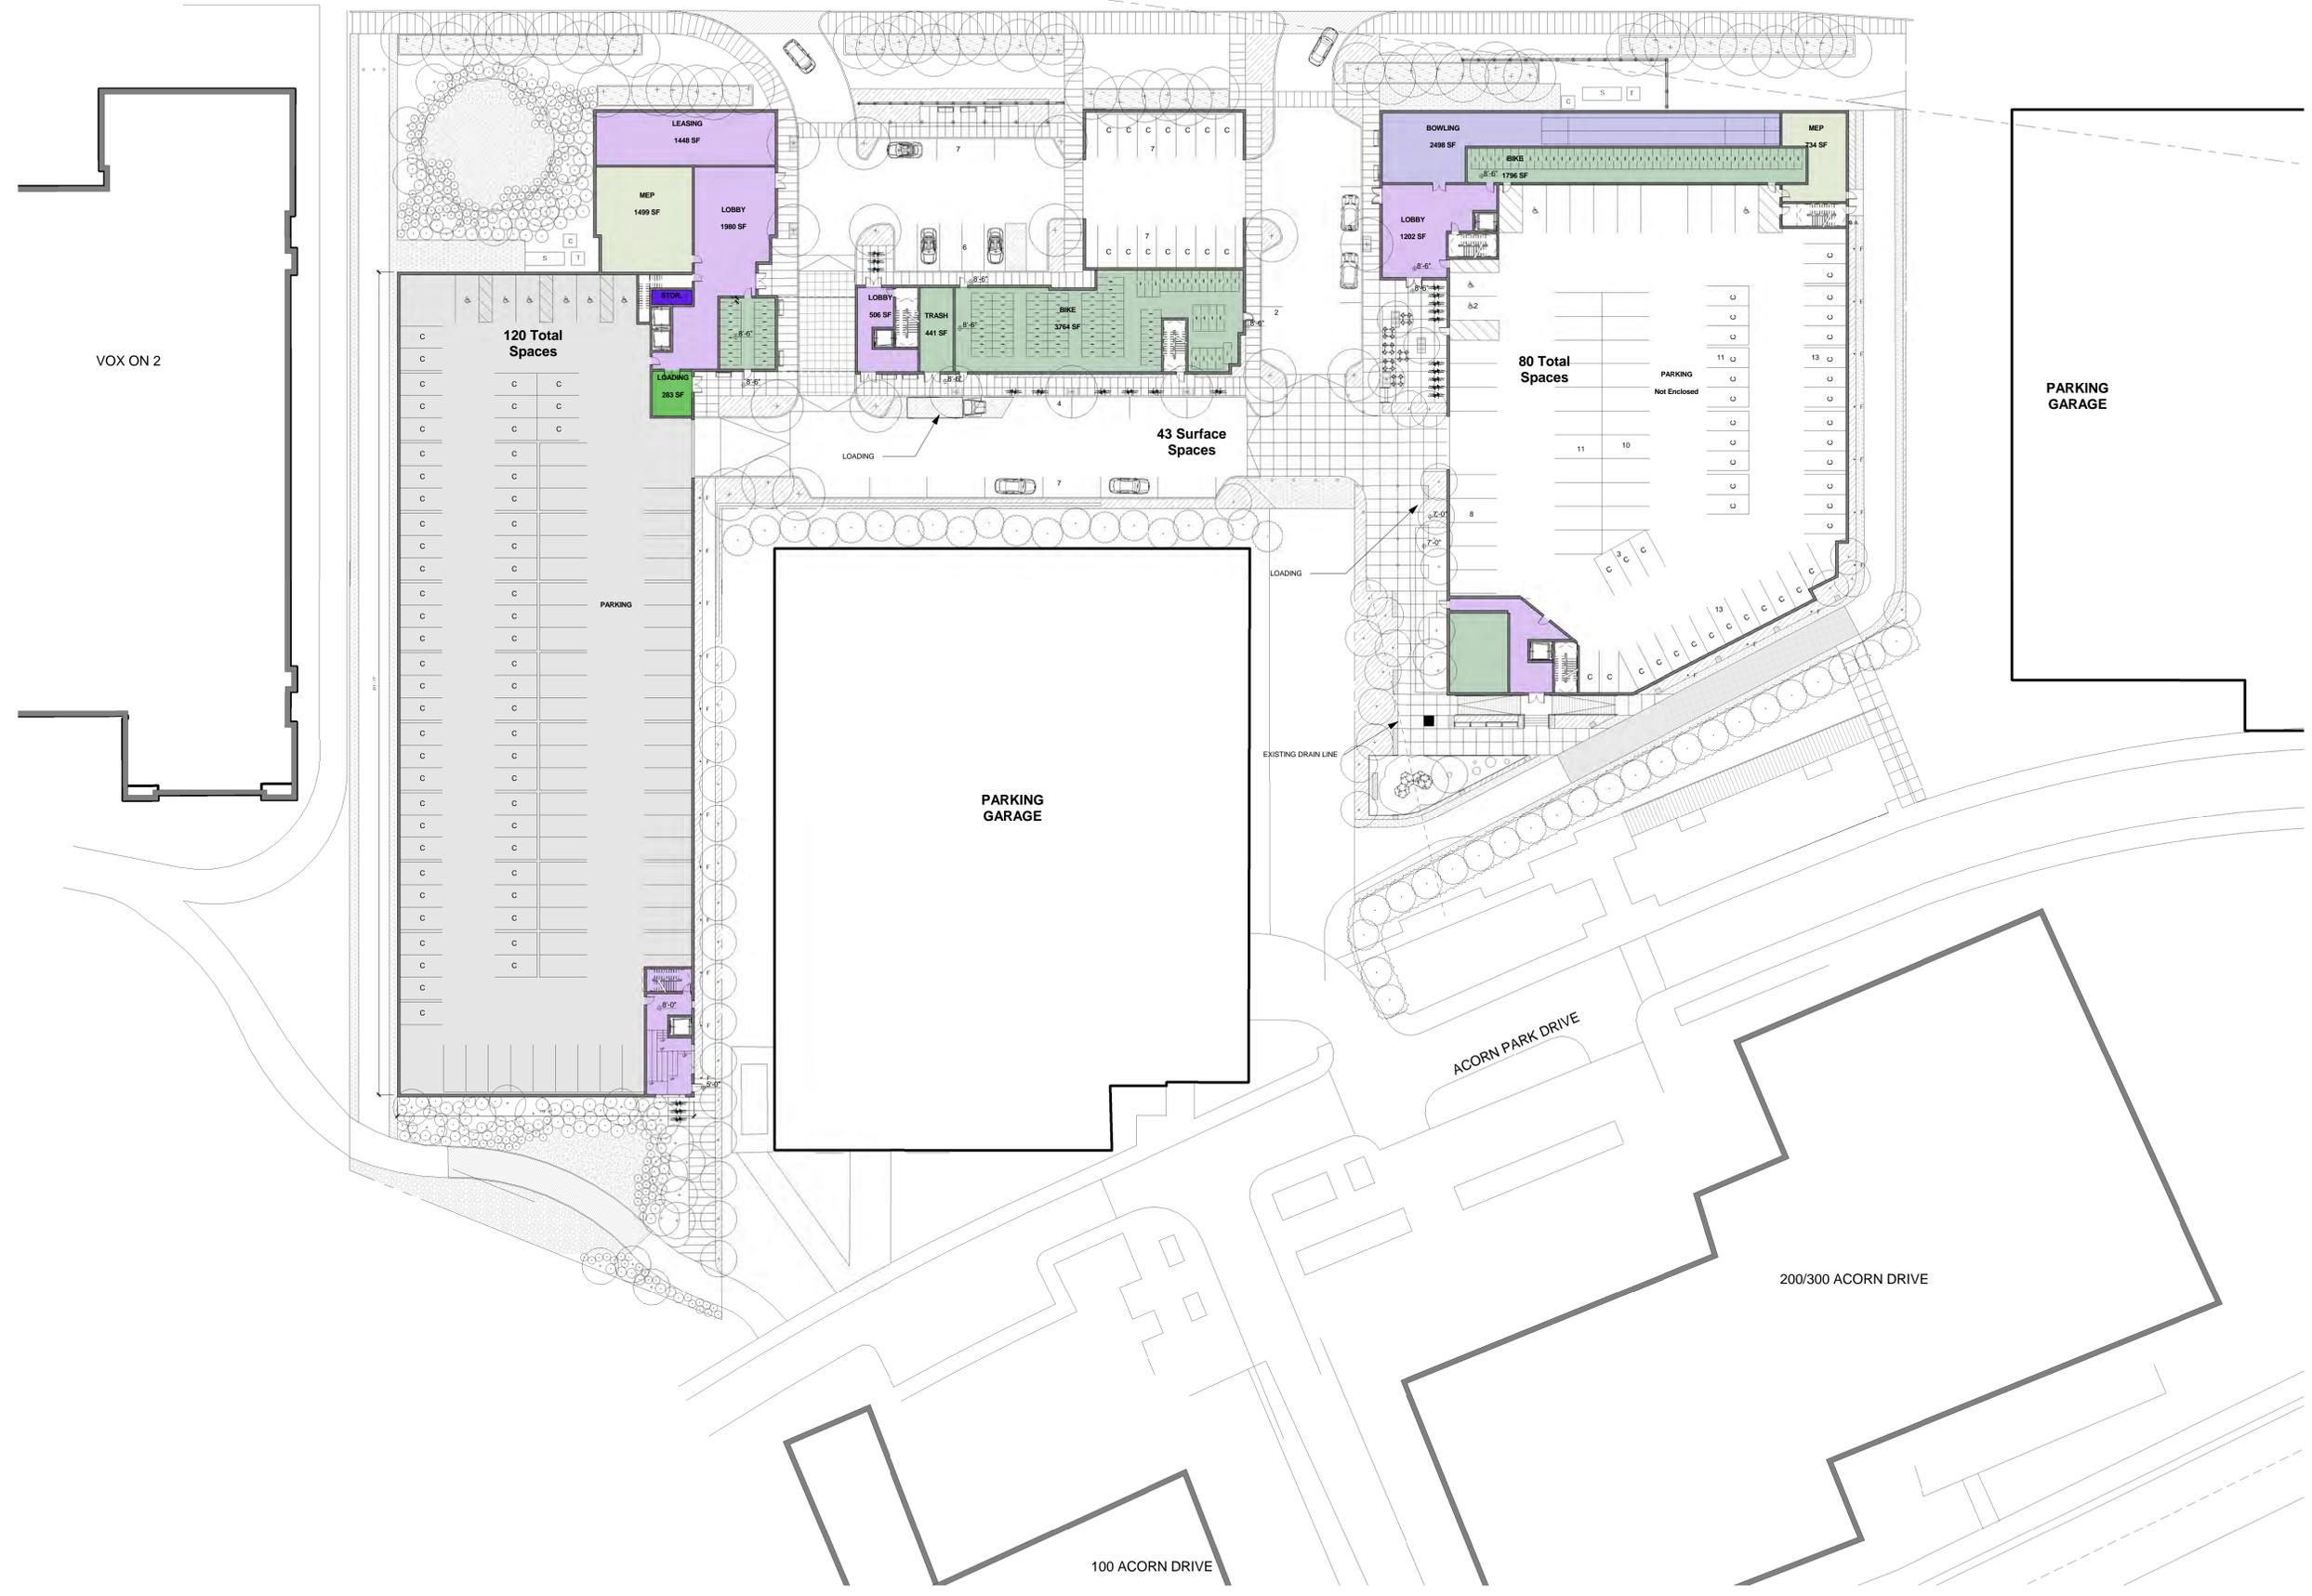

SCALE: 1" = 30'-0"

THE RESIDENCES AT ALEWIFE STATION

195 & 211 CONCORD TURNPIKE
CAMBRIDGE, MA

CPC-T HOLDINGS, LLC

ARCHITECT



101 SUMMER ST BOSTON MA 02110

CONSULTANT

STAMP

KEY PLAN


MARK	DATE	DESCRIPTION
	03/21/2017	SUPPLEMENT
	01/17/2017	SPECIAL PERMIT

PROJECT NUMBER: 215040
DRAWN BY:
CHECKED BY:

SHEET TITLE

LEVEL 2

A-102

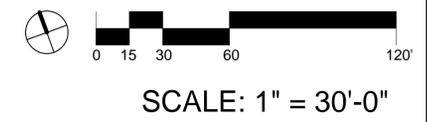

THE RESIDENCES AT ALEWIFE STATION

195 & 211 CONCORD
TURNPIKE
CAMBRIDGE, MA

CPC-T HOLDINGS, LLC

ARCHITECT



101 SUMMER ST BOSTON MA 02110

CONSULTANT

STAMP

KEY PLAN

MARK	DATE	DESCRIPTION
	03/21/2017	SUPPLEMENT
	01/17/2017	SPECIAL PERMIT

PROJECT NUMBER: 215040
DRAWN BY:
CHECKED BY:

SHEET TITLE

LEVEL 3

A-103



SCALE: 1" = 30'-0"

THE RESIDENCES AT ALEWIFE STATION

195 & 211 CONCORD
TURNPIKE
CAMBRIDGE, MA

CPC-T HOLDINGS, LLC

ARCHITECT



101 SUMMER ST BOSTON MA 02110

CONSULTANT

STAMP

KEY PLAN

MARK	DATE	DESCRIPTION
	03/21/2017	SUPPLEMENT
	01/17/2017	SPECIAL PERMIT

PROJECT NUMBER: 215040
DRAWN BY:
CHECKED BY:

SHEET TITLE

LEVELS 4 - 5

A-104



SCALE: 1" = 30'-0"

THE RESIDENCES AT ALEWIFE STATION

195 & 211 CONCORD
TURNPIKE
CAMBRIDGE, MA

CPC-T HOLDINGS, LLC

ARCHITECT



101 SUMMER ST BOSTON MA 02110

CONSULTANT

STAMP

KEY PLAN

MARK	DATE	DESCRIPTION
	03/21/2017	SUPPLEMENT
	01/17/2017	SPECIAL PERMIT

PROJECT NUMBER: 215040
DRAWN BY:
CHECKED BY:

SHEET TITLE

LEVEL 6

A-106



THE RESIDENCES AT ALEWIFE STATION

195 & 211 CONCORD TURNPIKE
CAMBRIDGE, MA

CPC-T HOLDINGS, LLC

ARCHITECT



101 SUMMER ST BOSTON MA 02110

CONSULTANT

STAMP

KEY PLAN



MARK	DATE	DESCRIPTION
	03/21/2017	SUPPLEMENT
	01/17/2017	SPECIAL PERMIT

PROJECT NUMBER: 215040
DRAWN BY:
CHECKED BY:

SHEET TITLE

ROOF

A-107

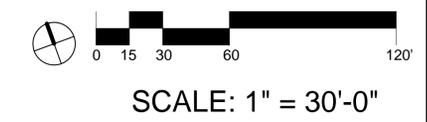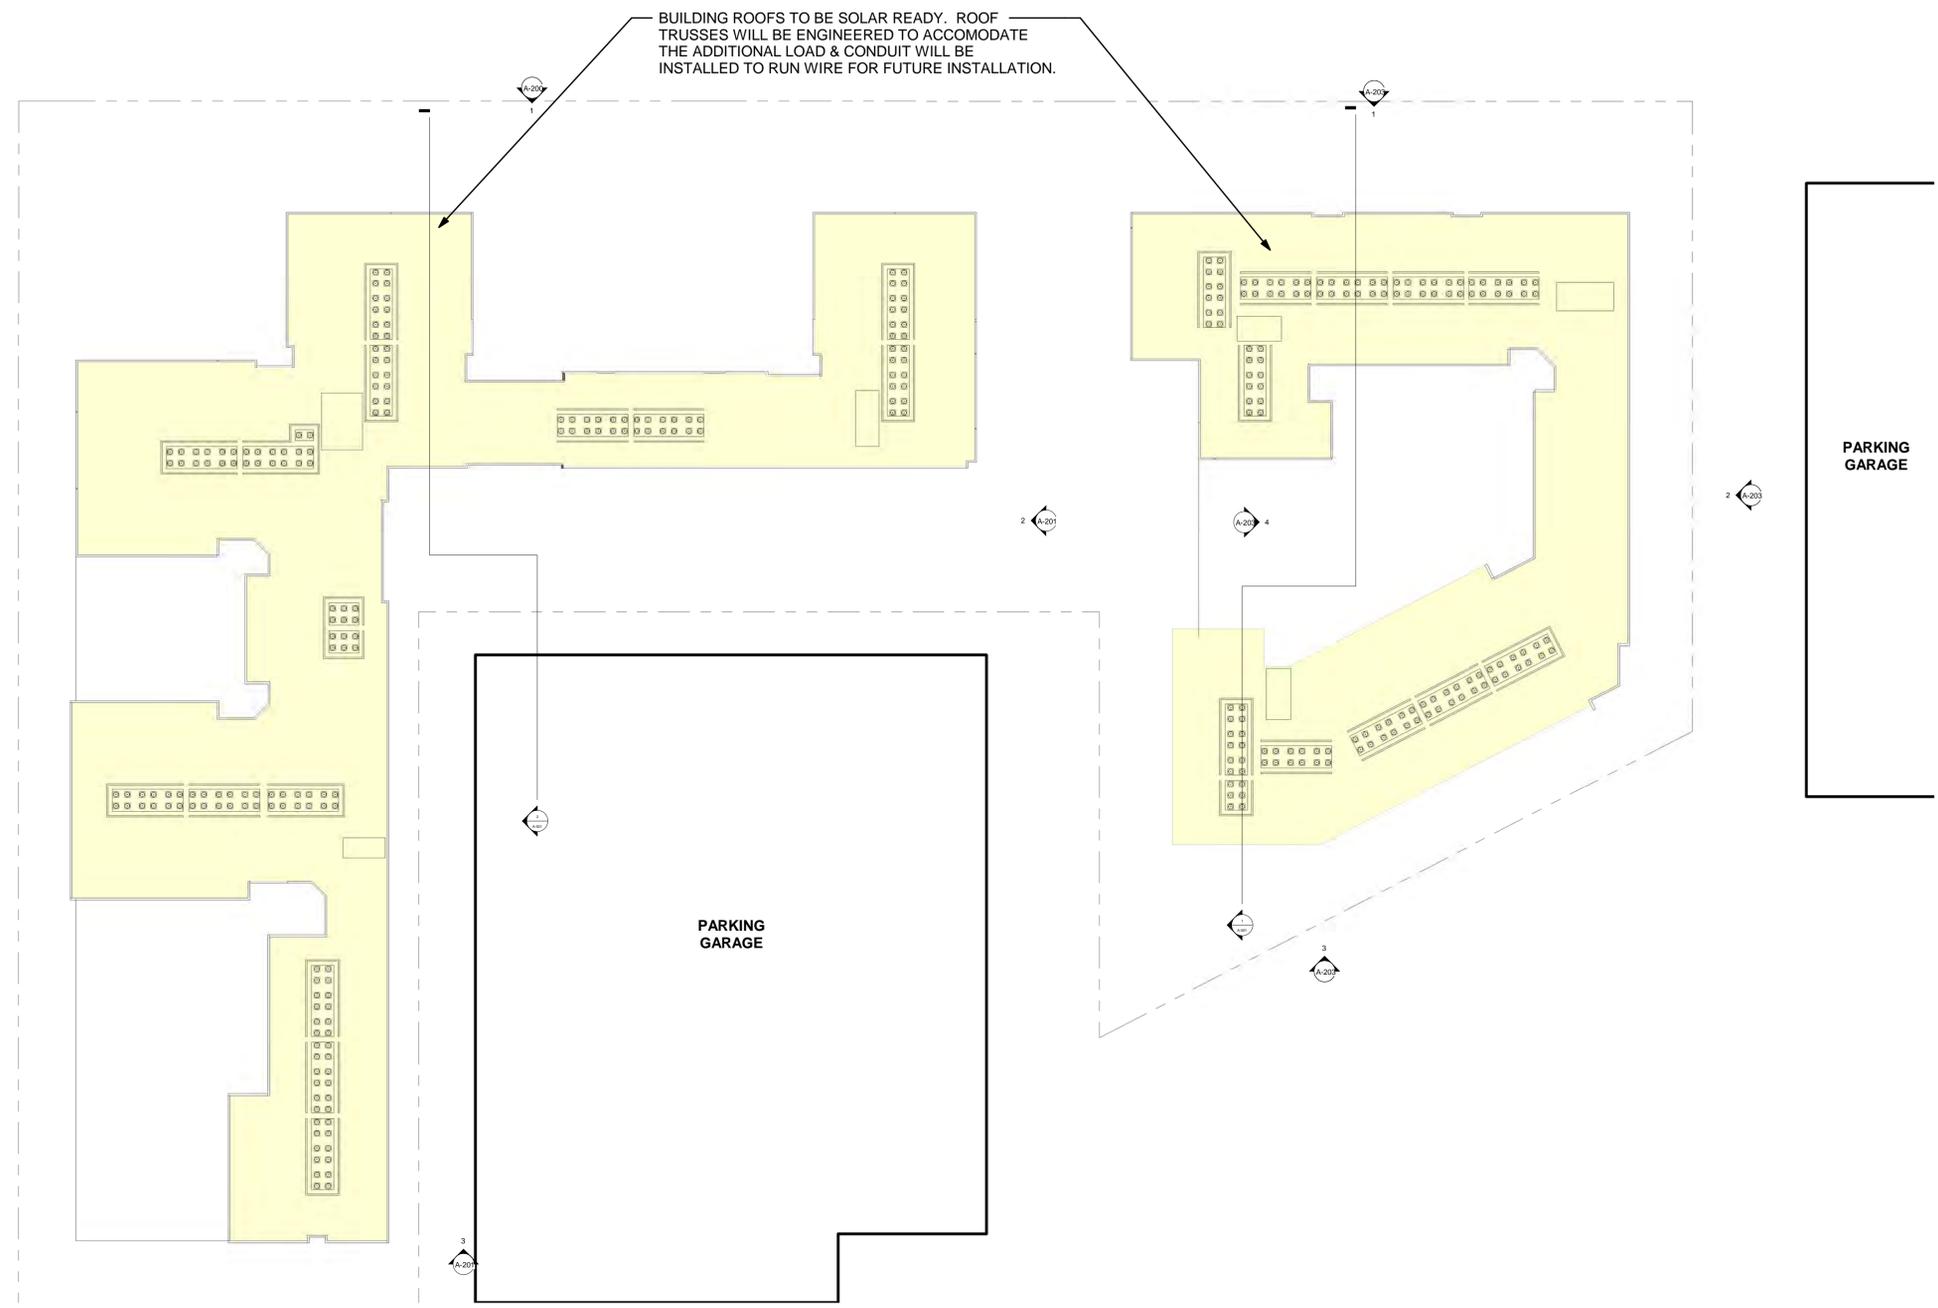

THE RESIDENCES AT ALEWIFE STATION

195 & 211 CONCORD
TURNPIKE
CAMBRIDGE, MA

CPC-T HOLDINGS, LLC

ARCHITECT



101 SUMMER ST BOSTON MA 02110

CONSULTANT

STAMP

KEY PLAN



① Concord Turnpike Street Elevation
1" = 50'-0"

MARK	DATE	DESCRIPTION
	03/21/2017	SUPPLEMENT
	01/17/2017	SPECIAL PERMIT

PROJECT NUMBER: 215040

DRAWN BY:

CHECKED BY:

SHEET TITLE

STREET ELEVATION

A-200

THE RESIDENCES AT ALEWIFE STATION

195 & 211 CONCORD TURNPIKE
CAMBRIDGE, MA

CPC-T HOLDINGS, LLC

ARCHITECT




101 SUMMER ST BOSTON MA 02110

CONSULTANT

STAMP

KEY PLAN

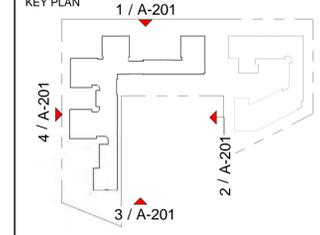

MARK	DATE	DESCRIPTION
	03/21/2017	SUPPLEMENT
	01/17/2017	SPECIAL PERMIT

PROJECT NUMBER: 215040
DRAWN BY:
CHECKED BY:

SHEET TITLE

BUILDING 1 OVERALL ELEVATIONS

A-201



④ B1 West Elevation
1/16" = 1'-0"



③ B1 South Elevation
1/16" = 1'-0"



② B1 East Elevation
1/16" = 1'-0"



① B1 North Elevation
1/16" = 1'-0"

THE RESIDENCES AT ALEWIFE STATION

195 & 211 CONCORD TURNPIKE
CAMBRIDGE, MA

CPC-T HOLDINGS, LLC

ARCHITECT


E-ICON
ARCHITECTURE

101 SUMMER ST BOSTON MA 02110

CONSULTANT

STAMP

KEY PLAN

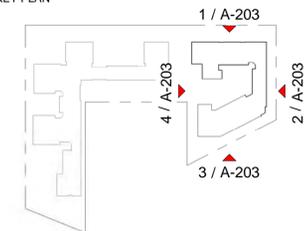

MARK	DATE	DESCRIPTION
	03/21/2017	SUPPLEMENT
	01/17/2017	SPECIAL PERMIT

PROJECT NUMBER: 215040
DRAWN BY:
CHECKED BY:

SHEET TITLE

BUILDING 2 OVERALL ELEVATIONS

A-203



④ B2 West Elevation
1/16" = 1'-0"



③ B2 South Elevation
1/16" = 1'-0"



② East Elevation
1/16" = 1'-0"



① North Elevation
1/16" = 1'-0"

THE RESIDENCES AT ALEWIFE STATION

195 & 211 CONCORD TURNPIKE
CAMBRIDGE, MA

CPC-T HOLDINGS, LLC

ARCHITECT



101 SUMMER ST BOSTON MA 02110

CONSULTANT

STAMP

KEY PLAN

MARK	DATE	DESCRIPTION
	03/21/2017	SUPPLEMENT
	01/17/2017	SPECIAL PERMIT

PROJECT NUMBER: 215040
DRAWN BY:
CHECKED BY:


SHEET TITLE

BUILDING SECTIONS

A-301



① Building 2 Section
3/32" = 1'-0"

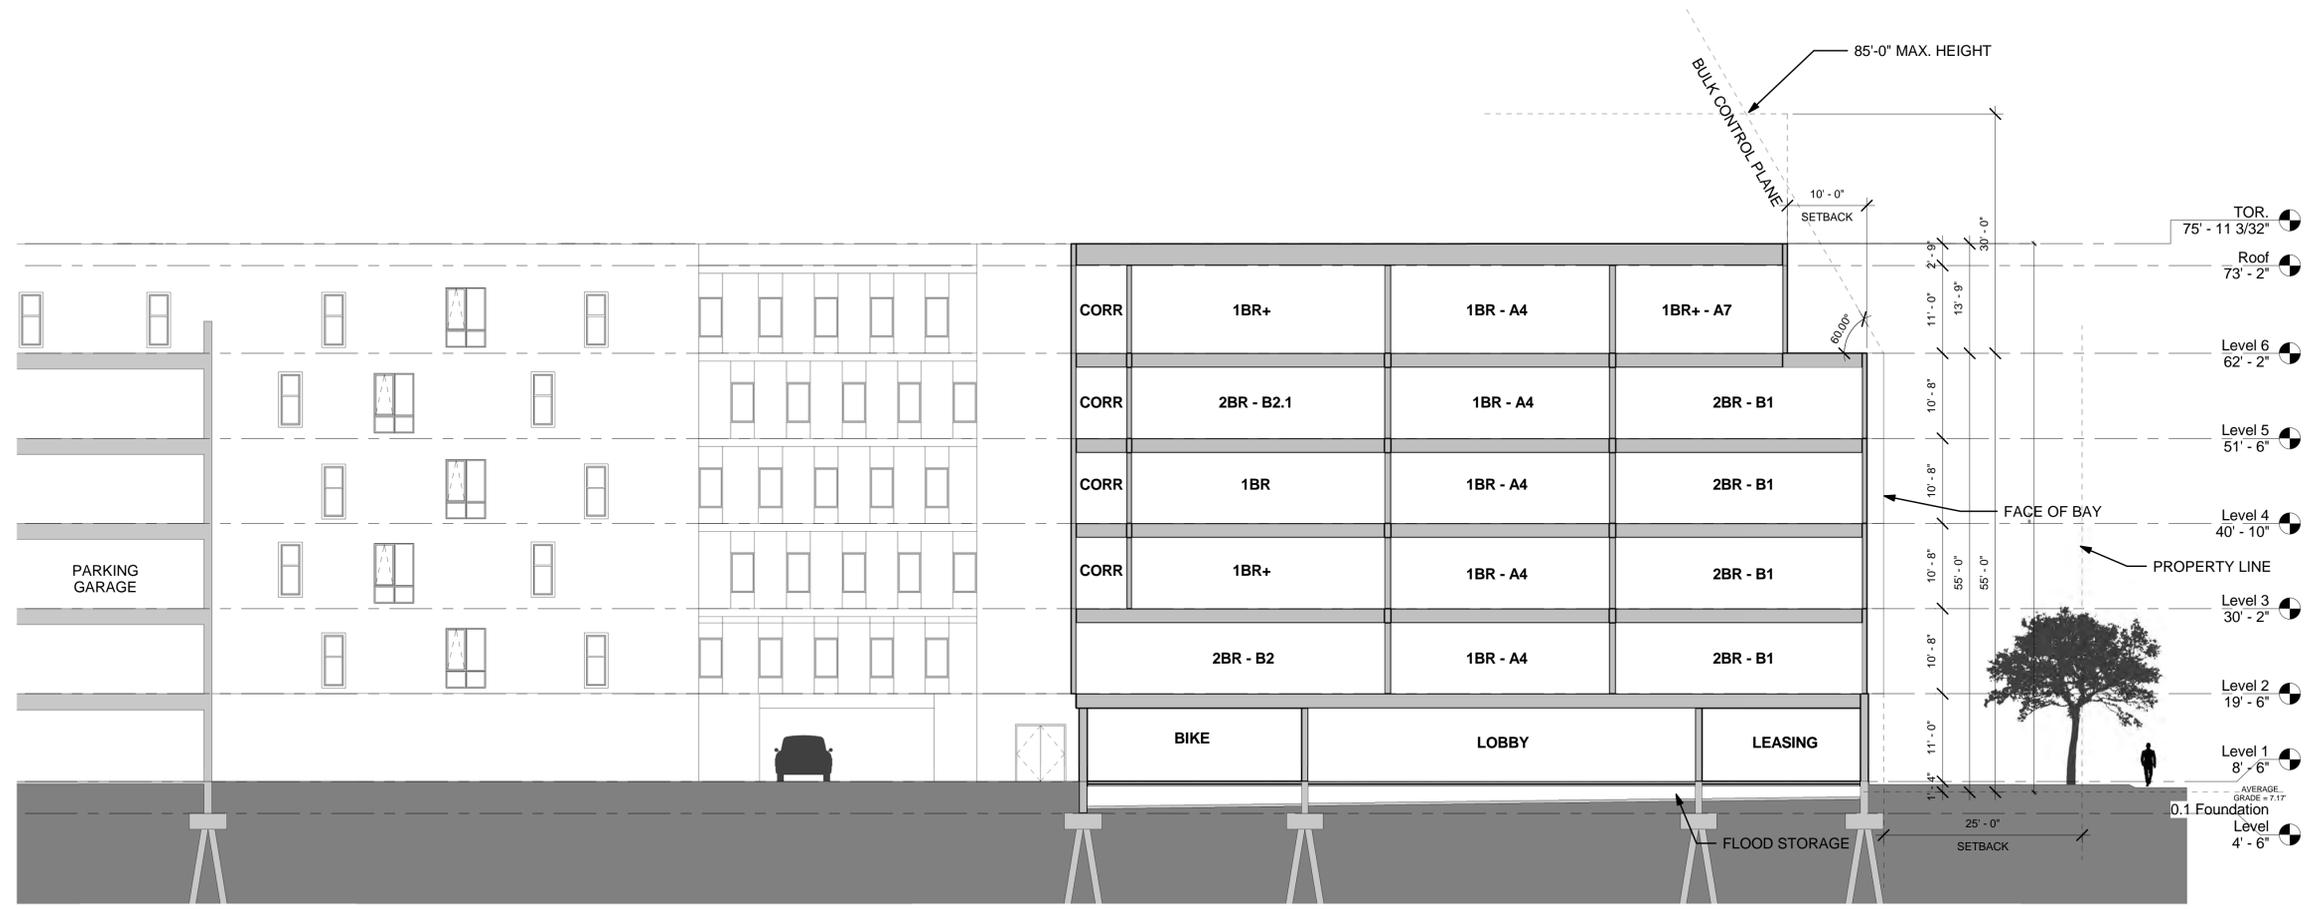

② Building 1 Section
3/32" = 1'-0"

3/21/2017 1:22:22 PM