



MIX OF 4" & 8" FIBER CEMENT

2 OVER 1 DOUBLE HUNG WINDOWS

BRICK (MATCH EXISTING COLOR)



① FRONT ELEVATION
1/8" = 1'-0"

PROJECT NAME

60 ELLERY
RESIDENCES

PROJECT ADDRESS

60 ELLERY STREET
CAMBRIDGE, MA

CLIENT

CONTEMPO

ARCHITECT



ARCHITECTURE

17 IVALOO STREET SUITE 400
SOMERVILLE, MA 02143
TELEPHONE: 617-591-8682

CONSULTANTS:

COPYRIGHT KDI © 2025
THESE DRAWINGS ARE NOW AND DO
REMAIN THE SOLE PROPERTY OF KHALSA
DESIGN INC. USE OF THESE PLANS OR ANY
FORM OF REPRODUCTION OF THIS DESIGN
IN WHOLE OR IN PART WITHOUT EXPRESS
WRITTEN CONSENT IS PROHIBITED AND
SHALL RESULT IN THE FULLEST EXTENT
OF PROSECUTION UNDER LAW

REGISTRATION



Project number 25004
Date 10/22/2025
Drawn by Author
Checked by Checker
Scale 1/8" = 1'-0"

REVISIONS

No.	Description	Date

FRONT
ELEVATION

A-300B

60 ELLERY RESIDENCES


8" FIBER CEMENT SIDING

2 OVER 1 DOUBLE
HUNG WINDOWS

BRICK (MATCH EXISTING COLOR)

ROOF
99.00
10'-0"
6TH FLOOR
89.00
10'-0"
5TH FLOOR
79.00
10'-0"
4TH FLOOR
69.00
10'-0"
3RD FLOOR
59.00
10'-0"
2ND FLOOR
49.00
10'-0"
1ST FLOOR
39.00
FRONT GRADE
36.00

① FRONT ELEVATION
1/8" = 1'-0"

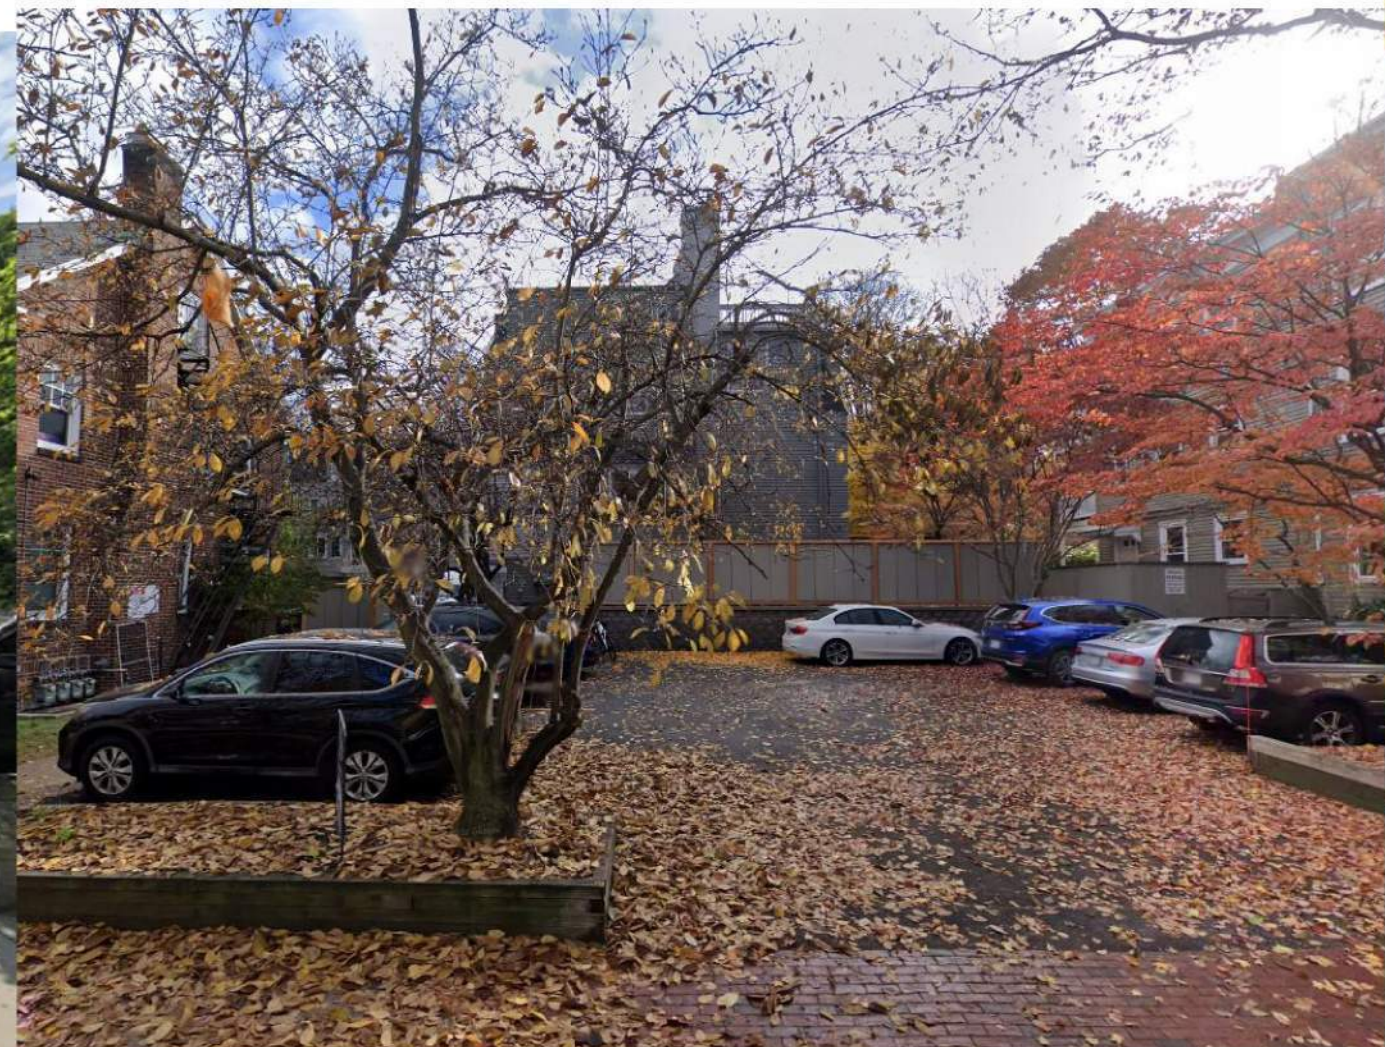

PROJECT NAME

60 ELLERY
RESIDENCES

PROJECT ADDRESS

60 ELLERY STREET
CAMBRIDGE, MA

CLIENT

CONTEMPO

ARCHITECT



ARCHITECTURE

17 IVALOO STREET SUITE 400
SOMERVILLE, MA 02143
TELEPHONE: 617-591-8682

CONSULTANTS:

COPYRIGHT KDI © 2025
THESE DRAWINGS ARE NOW AND DO
REMAIN THE SOLE PROPERTY OF KHALSA
DESIGN INC. USE OF THESE PLANS OR ANY
FORM OF REPRODUCTION OF THIS DESIGN
IN WHOLE OR IN PART WITHOUT EXPRESS
WRITTEN CONSENT IS PROHIBITED AND
SHALL RESULT IN THE FULLEST EXTENT
OF PROSECUTION UNDER LAW

REGISTRATION



Project number 25004
Date 10/22/2025
Drawn by Author
Checked by Checker
Scale 1/8" = 1'-0"

REVISIONS

No.	Description	Date

FRONT
ELEVATION

A-300B

60 ELLERY RESIDENCES



1 FRONT ELEVATION
1/8" = 1'-0"



PROJECT NAME

60 ELLERY
RESIDENCES

PROJECT ADDRESS

60 ELLERY STREET
CAMBRIDGE, MA

CLIENT

CONTEMPO

ARCHITECT



ARCHITECTURE

17 IVALOO STREET SUITE 400
SOMERVILLE, MA 02143
TELEPHONE: 617-591-8682

CONSULTANTS:

COPYRIGHT KDI © 2025
THESE DRAWINGS ARE NOW AND DO
REMAIN THE SOLE PROPERTY OF KHALSA
DESIGN INC. USE OF THESE PLANS OR ANY
FORM OF REPRODUCTION OF THIS DESIGN
IN WHOLE OR IN PART WITHOUT EXPRESS
WRITTEN CONSENT IS PROHIBITED AND
SHALL RESULT IN THE FULLEST EXTENT
OF PROSECUTION UNDER LAW

REGISTRATION



Project number 25004
Date 10/22/2025
Drawn by Author
Checked by Checker
Scale 1/8" = 1'-0"

REVISIONS

No.	Description	Date

FRONT
ELEVATION

A-300B

60 ELLERY RESIDENCES



8" FIBER CEMENT SIDING

2 OVER 1 DOUBLE HUNG WINDOWS

BRICK (MATCH EXISTING COLOR)



① FRONT ELEVATION
1/8" = 1'-0"

PROJECT NAME

60 ELLERY
RESIDENCES

PROJECT ADDRESS

60 ELLERY STREET
CAMBRIDGE, MA

CLIENT

CONTEMPO

ARCHITECT



ARCHITECTURE

17 IVALOO STREET SUITE 400
SOMERVILLE, MA 02143
TELEPHONE: 617-591-8682

CONSULTANTS:

COPYRIGHT KDI © 2025
THESE DRAWINGS ARE NOW AND DO
REMAIN THE SOLE PROPERTY OF KHALSA
DESIGN INC. USE OF THESE PLANS OR ANY
FORM OF REPRODUCTION OF THIS DESIGN
IN WHOLE OR IN PART WITHOUT EXPRESS
WRITTEN CONSENT IS PROHIBITED AND
SHALL RESULT IN THE FULLEST EXTENT
OF PROSECUTION UNDER LAW

REGISTRATION



Project number 25004
Date 10/22/2025
Drawn by Author
Checked by Checker
Scale 1/8" = 1'-0"

REVISIONS

No.	Description	Date


FRONT
ELEVATION

A-300B

60 ELLERY RESIDENCES



1 FRONT ELEVATION
1/8" = 1'-0"

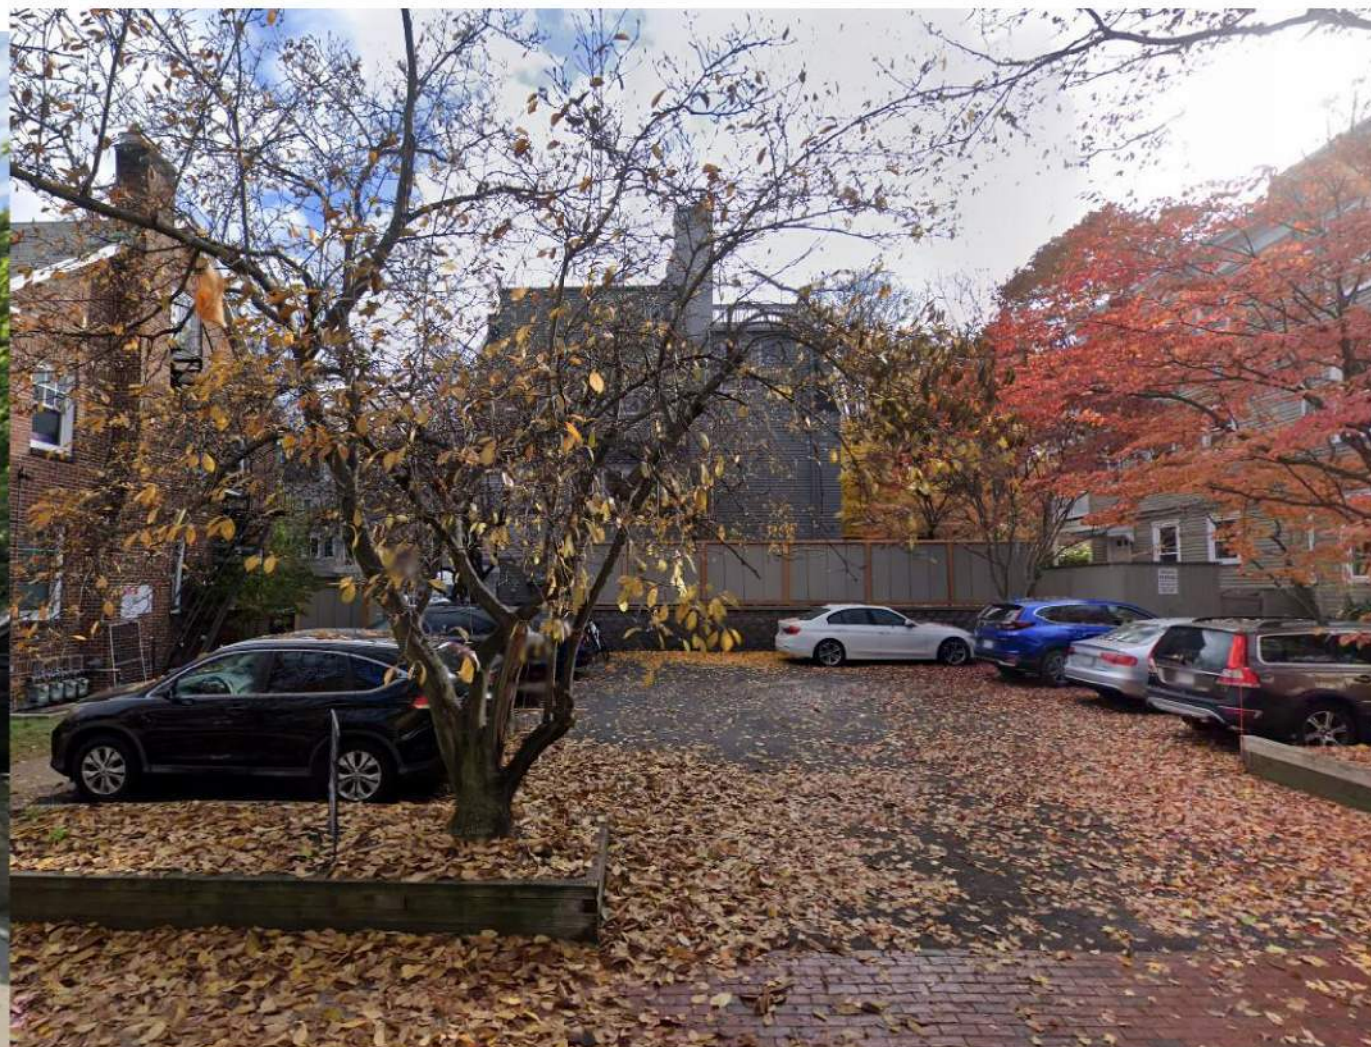

PROJECT NAME

60 ELLERY
RESIDENCES

PROJECT ADDRESS

60 ELLERY STREET
CAMBRIDGE, MA

CLIENT

CONTEMPO

ARCHITECT



ARCHITECTURE

17 IVALOO STREET SUITE 400
SOMERVILLE, MA 02143
TELEPHONE: 617-591-8682

CONSULTANTS:

COPYRIGHT KDI © 2025
THESE DRAWINGS ARE NOW AND DO
REMAIN THE SOLE PROPERTY OF KHALSA
DESIGN INC. USE OF THESE PLANS OR ANY
FORM OF REPRODUCTION OF THIS DESIGN
IN WHOLE OR IN PART WITHOUT EXPRESS
WRITTEN CONSENT IS PROHIBITED AND
SHALL RESULT IN THE FULLEST EXTENT
OF PROSECUTION UNDER LAW

REGISTRATION



Project number	25004
Date	10/22/2025
Drawn by	Author
Checked by	Checker
Scale	1/8" = 1'-0"

REVISIONS

No.	Description	Date


FRONT
ELEVATION

A-300B

60 ELLERY RESIDENCES



1 FRONT ELEVATION
1/8" = 1'-0"

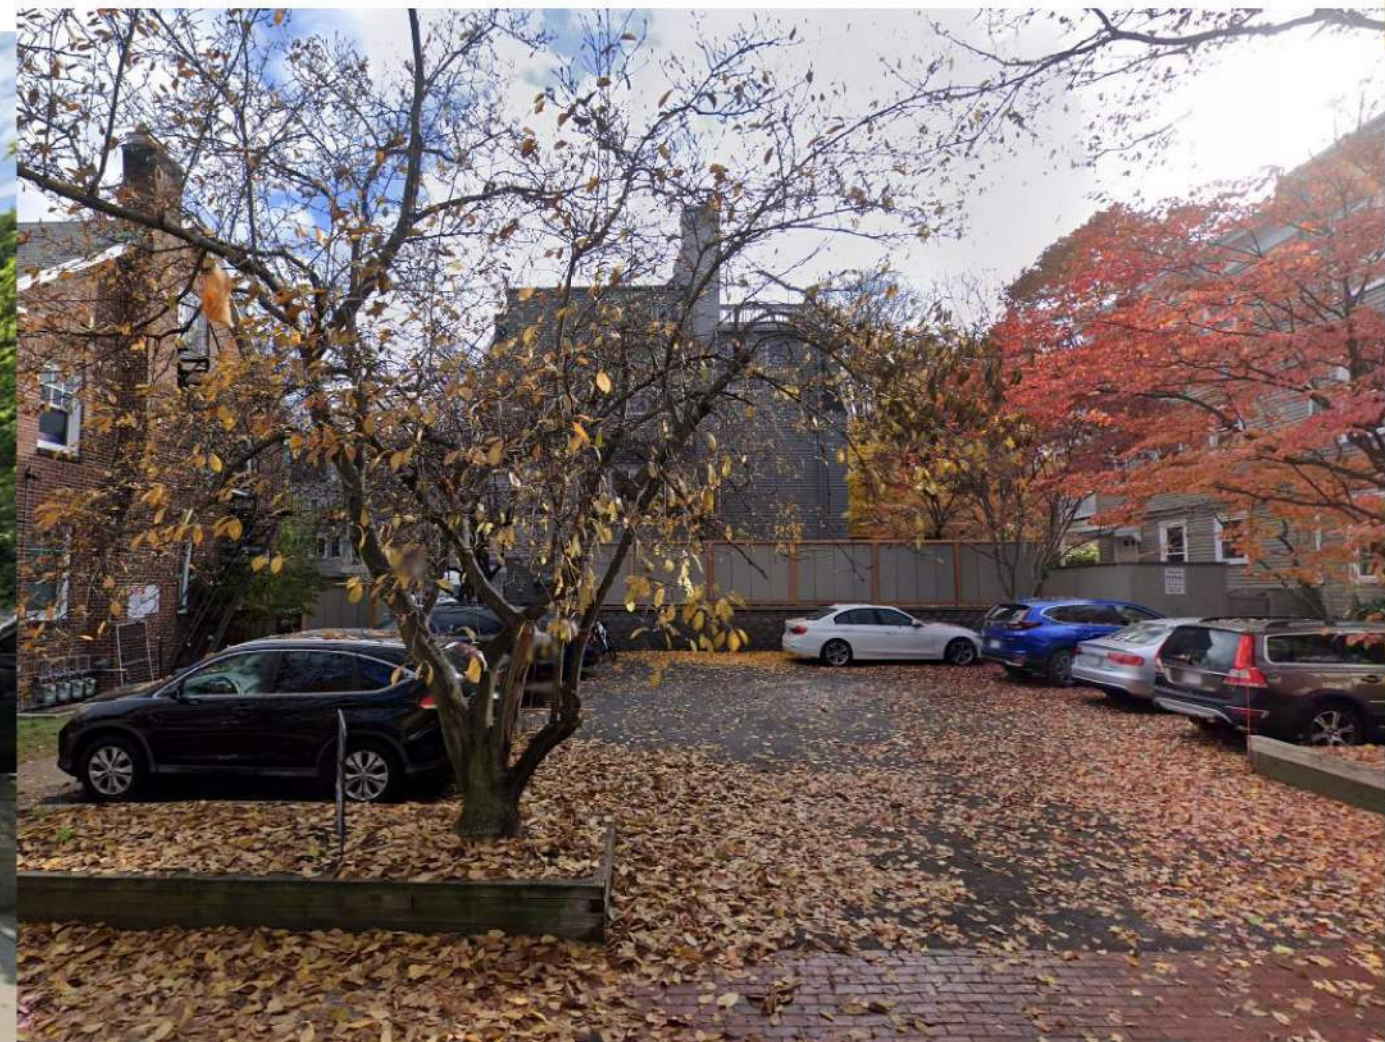

PROJECT NAME

60 ELLERY
RESIDENCES

PROJECT ADDRESS

60 ELLERY STREET
CAMBRIDGE, MA

CLIENT

CONTEMPO

ARCHITECT



ARCHITECTURE

17 IVALOO STREET SUITE 400
SOMERVILLE, MA 02143
TELEPHONE: 617-591-8682

CONSULTANTS:

COPYRIGHT KDI © 2025
THESE DRAWINGS ARE NOW AND DO
REMAIN THE SOLE PROPERTY OF KHALSA
DESIGN INC. USE OF THESE PLANS OR ANY
FORM OF REPRODUCTION OF THIS DESIGN
IN WHOLE OR IN PART WITHOUT EXPRESS
WRITTEN CONSENT IS PROHIBITED AND
SHALL RESULT IN THE FULLEST EXTENT
OF PROSECUTION UNDER LAW

REGISTRATION



Project number	25004
Date	10/22/2025
Drawn by	Author
Checked by	Checker
Scale	1/8" = 1'-0"

REVISIONS

No.	Description	Date

FRONT
ELEVATION

A-300B

60 ELLERY RESIDENCES

8" FIBER CEMENT SIDING

2 OVER 1 DOUBLE
HUNG WINDOWS

BRICK (MATCH EXISTING COLOR)

ROOF
99.00

10'-0"

6TH FLOOR
89.00

10'-0"

5TH FLOOR
79.00

10'-0"

4TH FLOOR
69.00

10'-0"

3RD FLOOR
59.00

10'-0"

2ND FLOOR
49.00


10'-0"

1ST FLOOR
39.00

FRONT GRADE
36.00

63'-0"

① FRONT ELEVATION
1/8" = 1'-0"

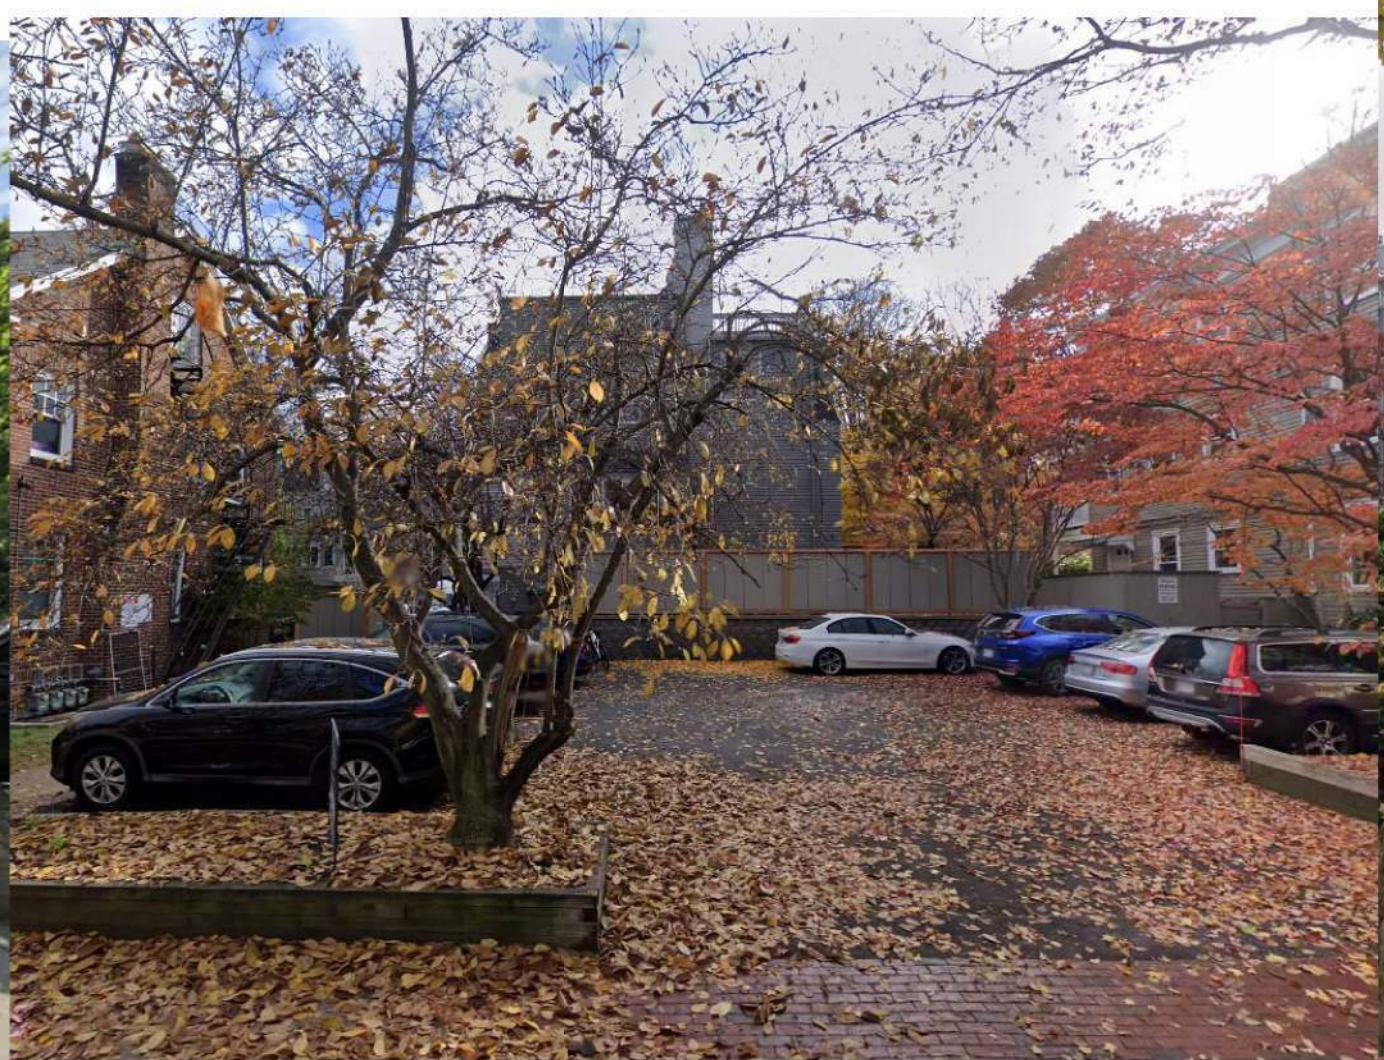

PROJECT NAME
**60 ELLERY
RESIDENCES**

PROJECT ADDRESS
60 ELLERY STREET
CAMBRIDGE, MA

CLIENT
CONTEMPO

ARCHITECT
KDI
ARCHITECTURE
17 IVALOO STREET SUITE 400
SOMERVILLE, MA 02143
TELEPHONE: 617-591-8682

CONSULTANTS:

COPYRIGHT KDI © 2025
THESE DRAWINGS ARE NOW AND DO
REMAIN THE SOLE PROPERTY OF KHALSA
DESIGN INC. USE OF THESE PLANS OR ANY
FORM OF REPRODUCTION OF THIS DESIGN
IN WHOLE OR IN PART WITHOUT EXPRESS
WRITTEN CONSENT IS PROHIBITED AND
SHALL RESULT IN THE FULLEST EXTENT
OF PROSECUTION UNDER LAW



Project number	25004
Date	10/22/2025
Drawn by	Author
Checked by	Checker
Scale	1/8" = 1'-0"

REVISIONS		
No.	Description	Date

FRONT
ELEVATION

A-300B

60 ELLERY RESIDENCES



8" FIBER CEMENT SIDING

2 OVER 1 DOUBLE HUNG WINDOWS

BRICK (MATCH EXISTING COLOR)



① FRONT ELEVATION
1/8" = 1'-0"

PROJECT NAME

60 ELLERY
RESIDENCES

PROJECT ADDRESS

60 ELLERY STREET
CAMBRIDGE, MA

CLIENT

CONTEMPO

ARCHITECT



ARCHITECTURE

17 IVALOO STREET SUITE 400
SOMERVILLE, MA 02143
TELEPHONE: 617-591-8682

CONSULTANTS:

COPYRIGHT KDI © 2025
THESE DRAWINGS ARE NOW AND DO
REMAIN THE SOLE PROPERTY OF KHALSA
DESIGN INC. USE OF THESE PLANS OR ANY
FORM OF REPRODUCTION OF THIS DESIGN
IN WHOLE OR IN PART WITHOUT EXPRESS
WRITTEN CONSENT IS PROHIBITED AND
SHALL RESULT IN THE FULLEST EXTENT
OF PROSECUTION UNDER LAW

REGISTRATION



Project number 25004
Date 10/22/2025
Drawn by Author
Checked by Checker
Scale 1/8" = 1'-0"


REVISIONS

No.	Description	Date

FRONT
ELEVATION

A-300B

60 ELLERY RESIDENCES

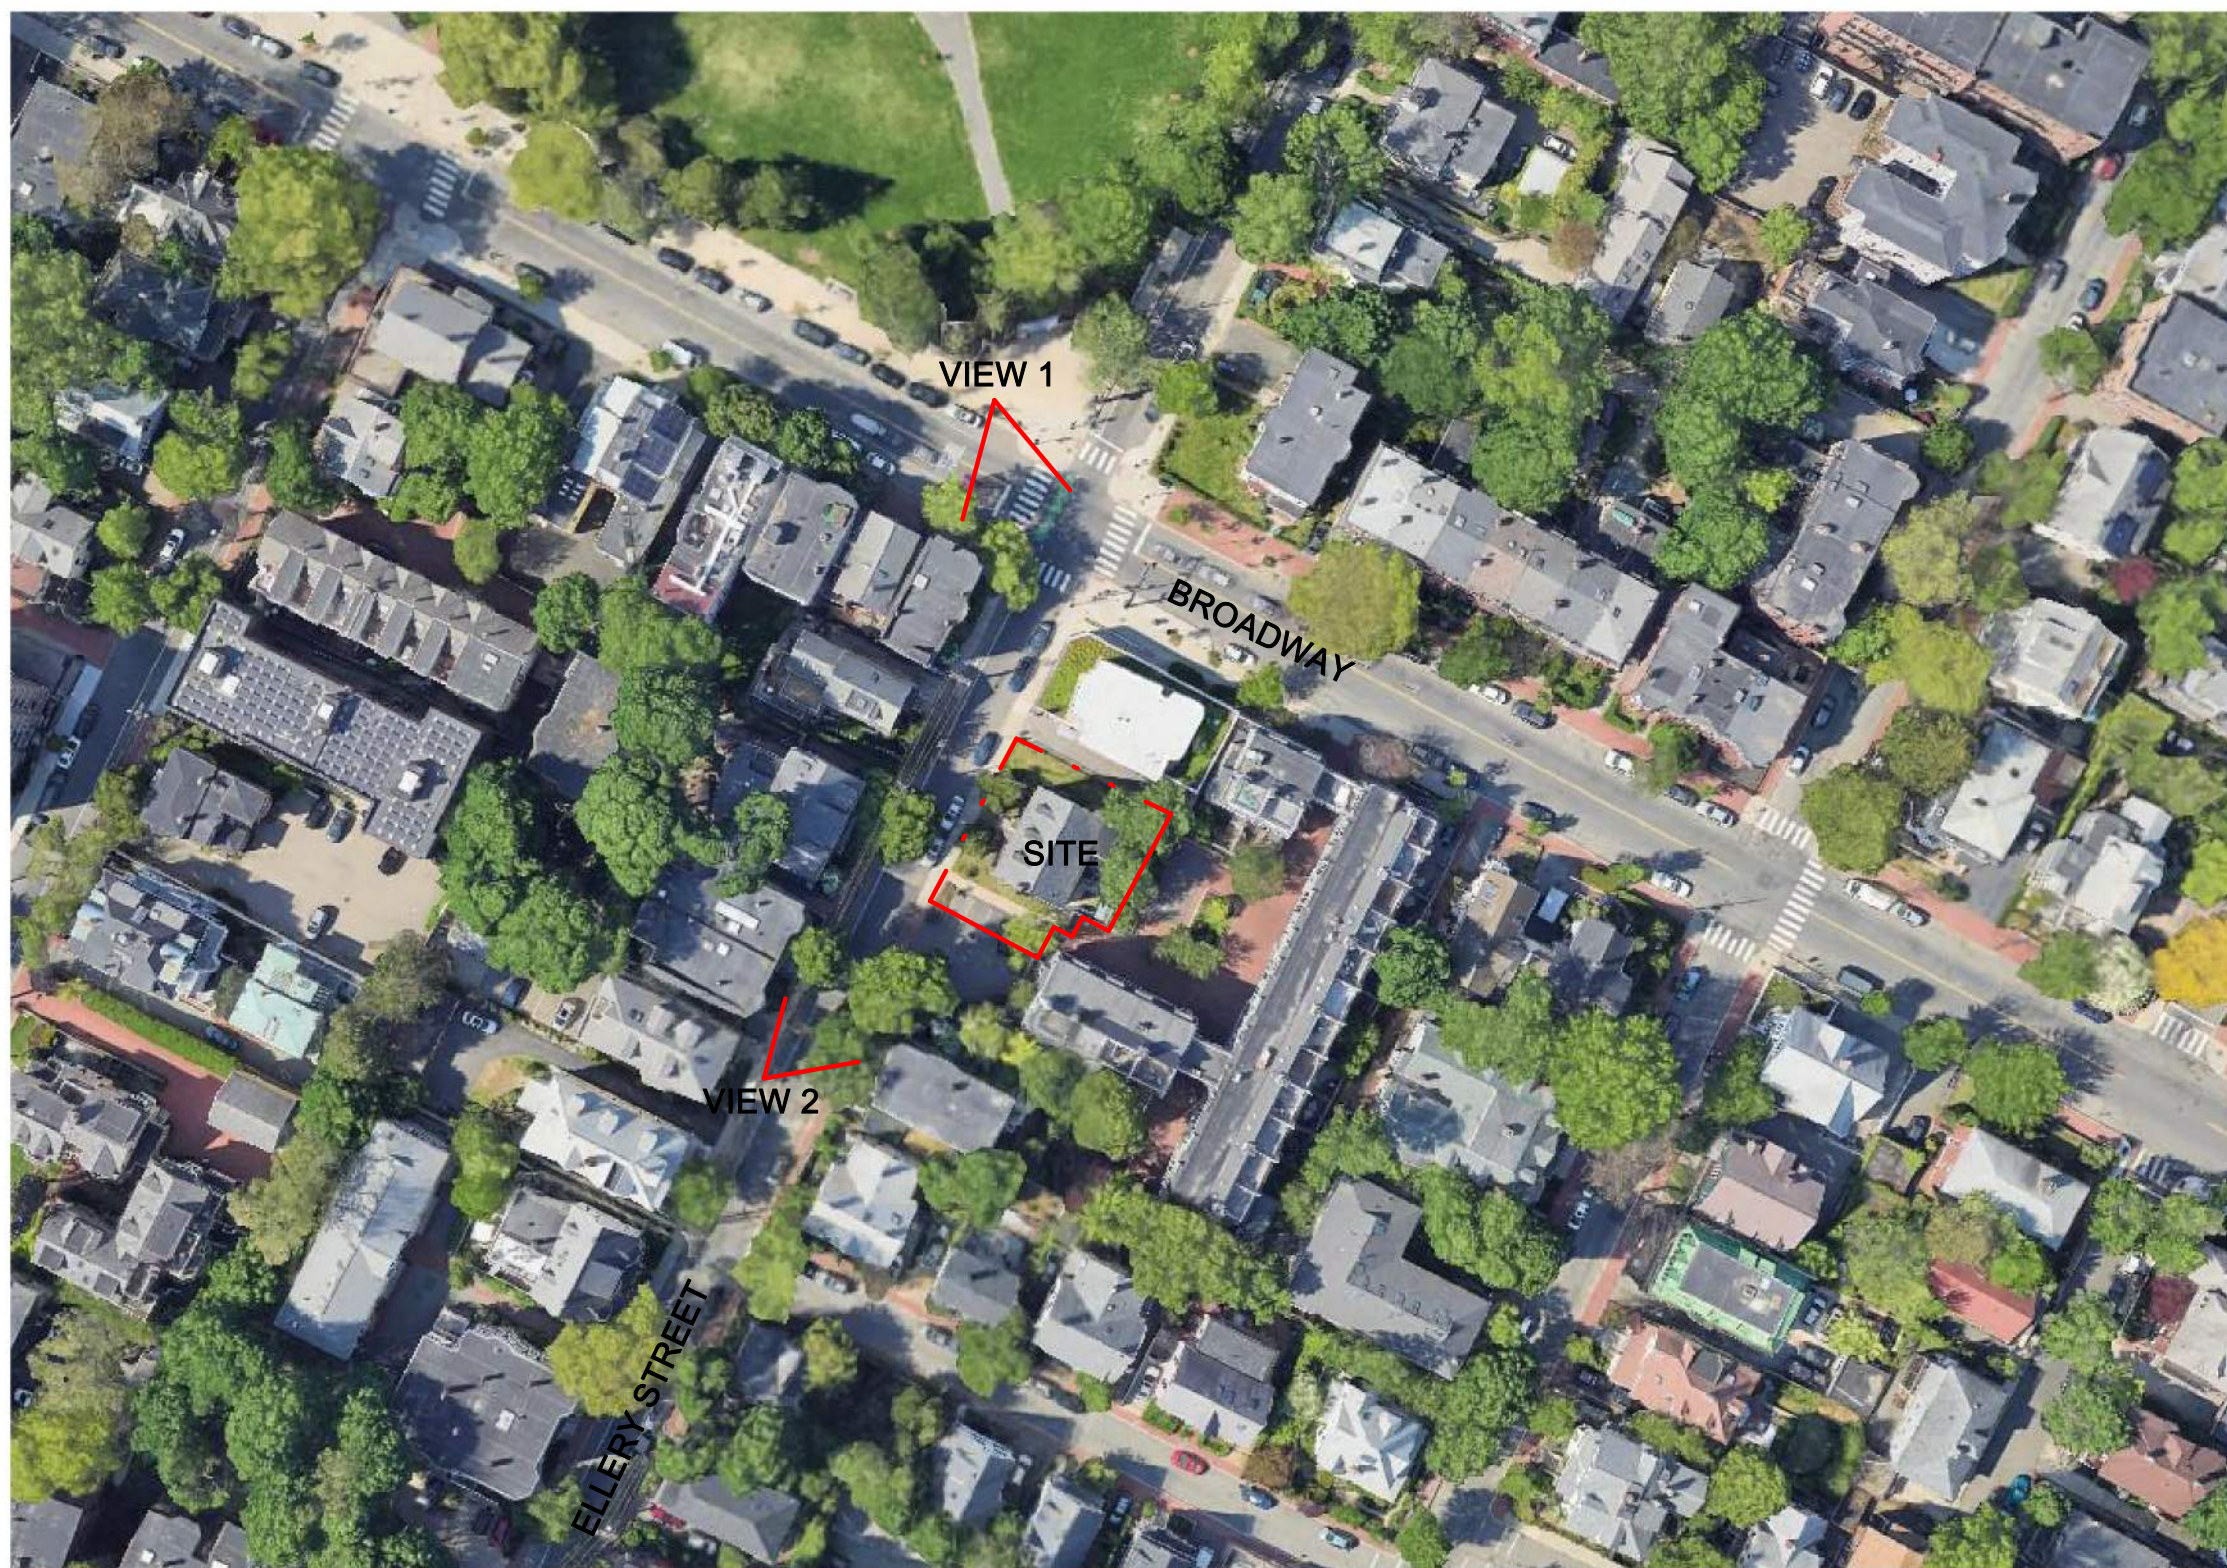

VIEW 1: PERSEPCTIVE FROM BROADWAY @ ELLERY



VIEW 2: PERSPECTIVE UP ELLERY TOWARDS BROADWAY

PROJECT NAME

60 ELLERY RESIDENCES

PROJECT ADDRESS

60 ELLERY STREET
CAMBRIDGE, MA

CLIENT

CONTEMPO

ARCHITECT



ARCHITECTURE

17 IVALOO STREET SUITE 400
SOMERVILLE, MA 02143
TELEPHONE: 617-591-8682

CONSULTANTS:

COPYRIGHT KDI © 2025
THESE DRAWINGS ARE NOW AND DO
REMAIN THE SOLE PROPERTY OF KHALSA
DESIGN INC. USE OF THESE PLANS OR ANY
FORM OF REPRODUCTION OF THIS DESIGN
IN WHOLE OR IN PART WITHOUT EXPRESS
WRITTEN CONSENT IS PROHIBITED AND
SHALL RESULT IN THE FULLEST EXTENT
OF PROSECUTION UNDER LAW

REGISTRATION



Project number	25004
Date	10/22/2025
Drawn by	Author
Checked by	Checker
Scale	


REVISIONS

[illegible]

PROPOSED PERSPECTIVES

AV-3

60 ELLERY RESIDENCES

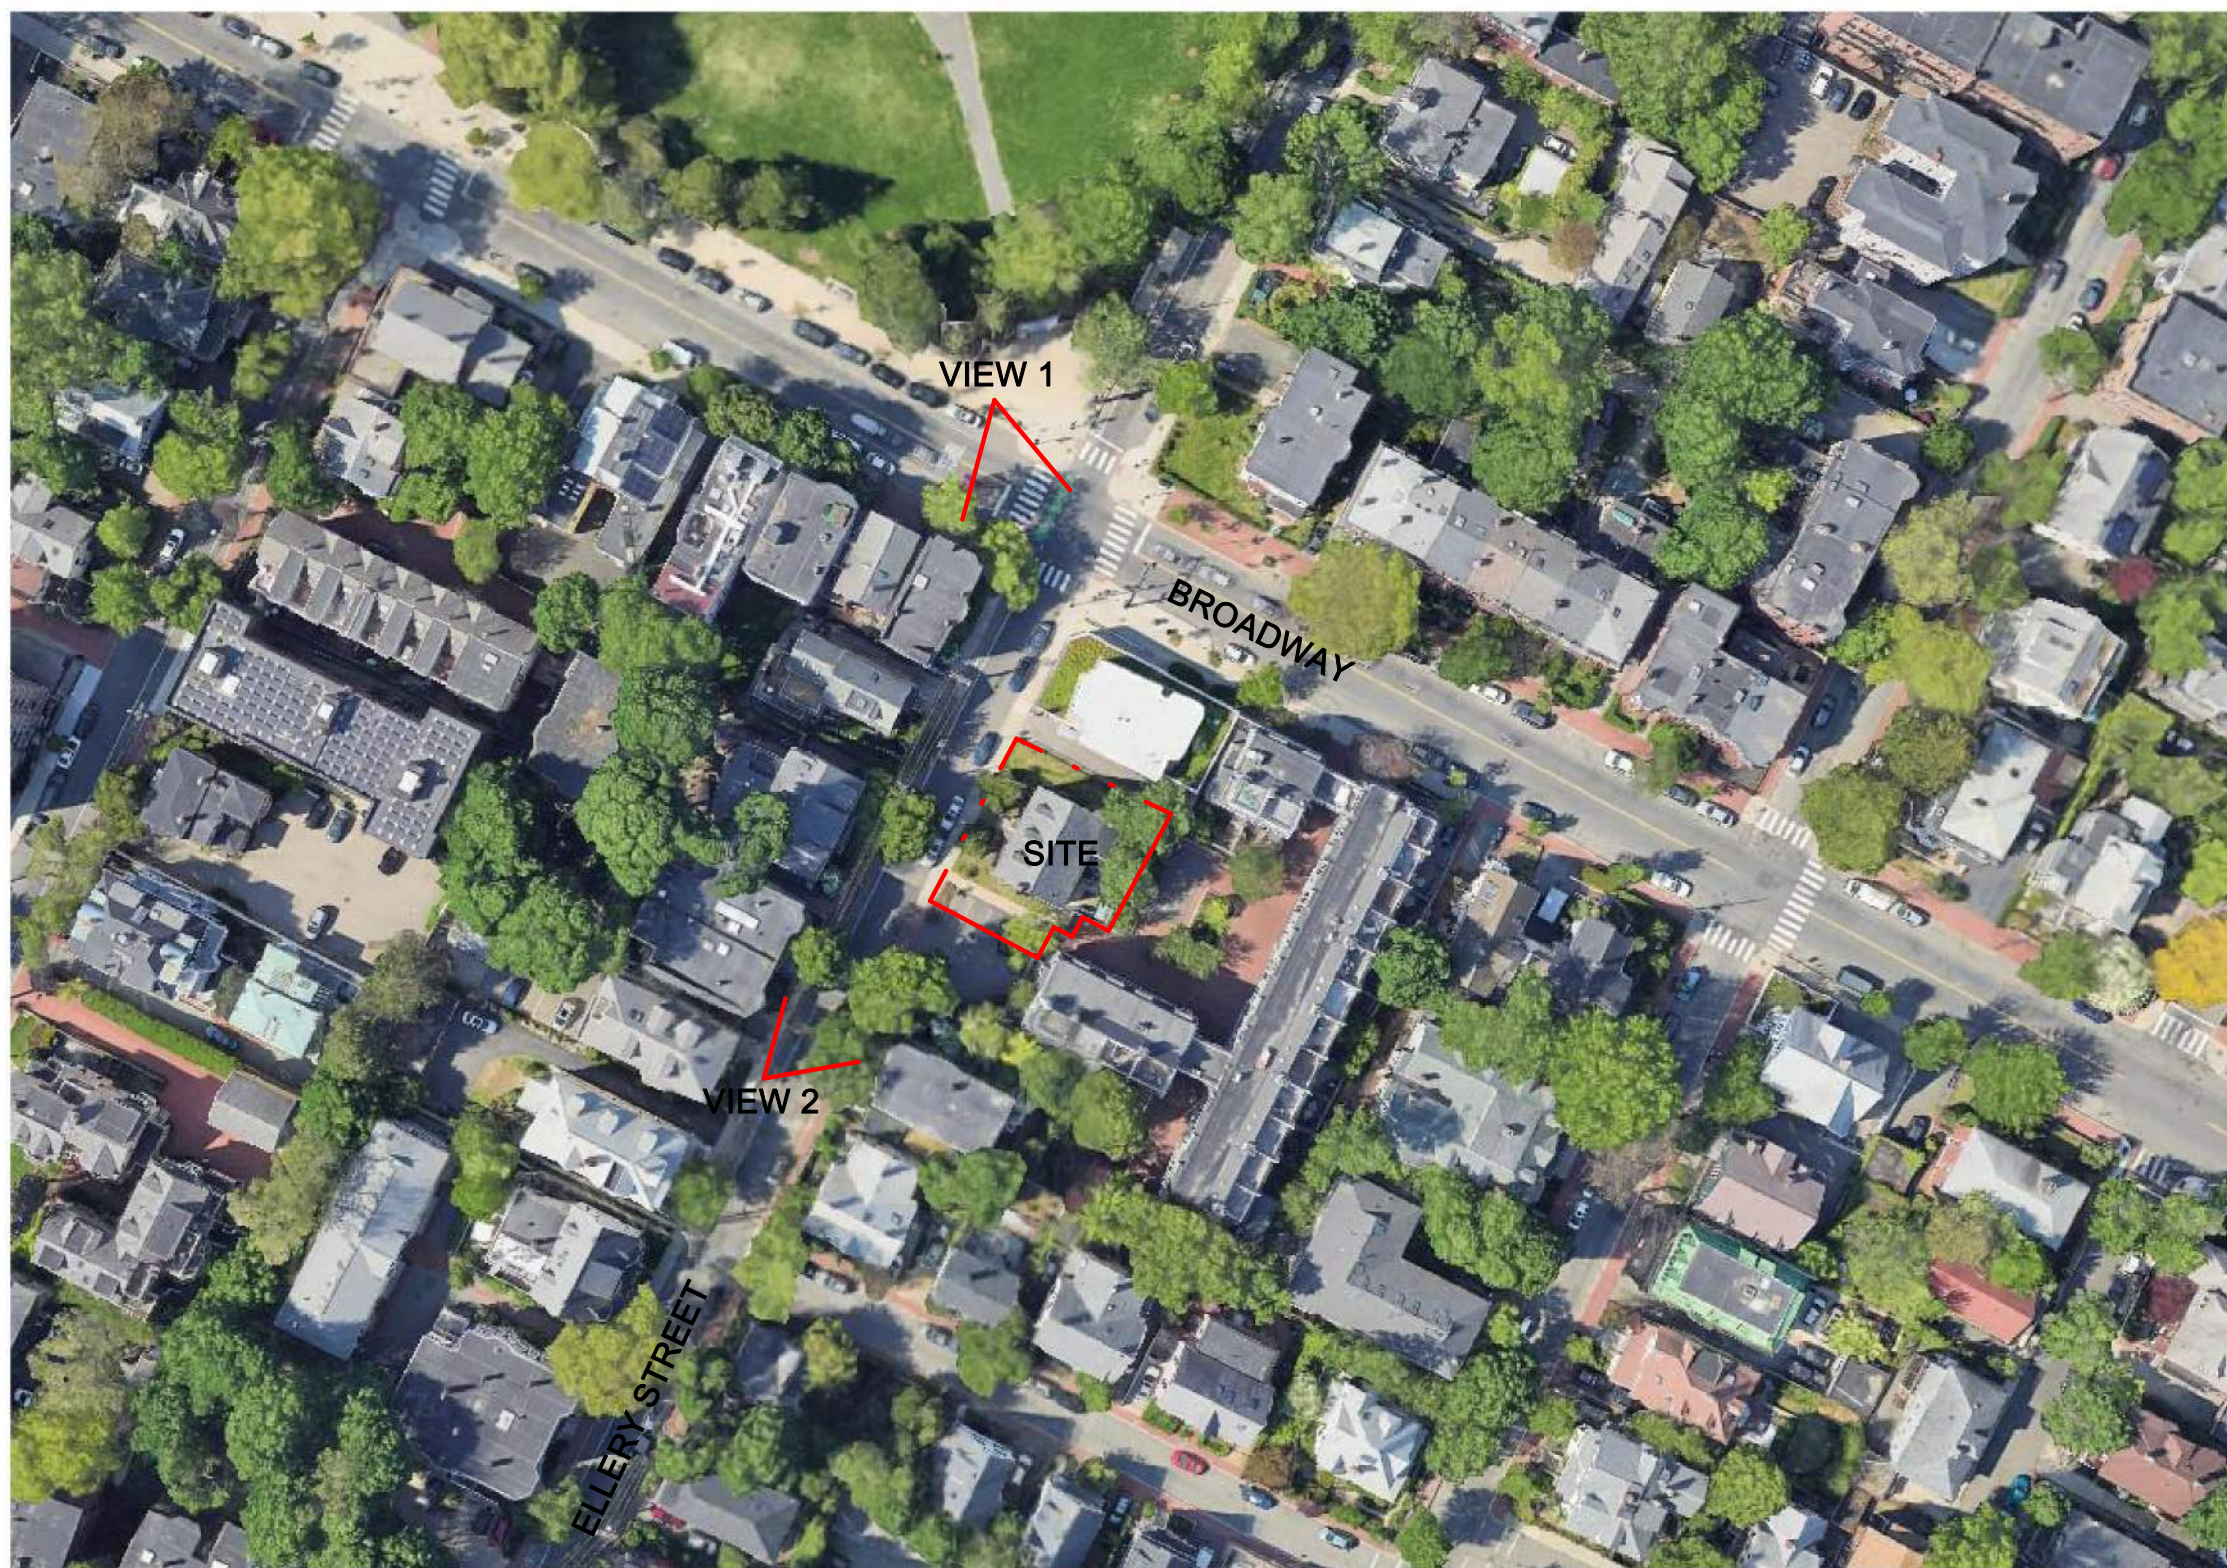

VIEW 1: PERSEPCTIVE FROM BROADWAY @ ELLERY



VIEW 2: PERSPECTIVE UP ELLERY TOWARDS BROADWAY

PROJECT NAME

60 ELLERY RESIDENCES

PROJECT ADDRESS

60 ELLERY STREET
CAMBRIDGE, MA

CLIENT

CONTEMPO

ARCHITECT



ARCHITECTURE

17 IVALOO STREET SUITE 400
SOMERVILLE, MA 02143
TELEPHONE: 617-591-8682

CONSULTANTS:

COPYRIGHT KDI © 2025
THESE DRAWINGS ARE NOW AND DO
REMAIN THE SOLE PROPERTY OF KHALSA
DESIGN INC. USE OF THESE PLANS OR ANY
FORM OF REPRODUCTION OF THIS DESIGN
IN WHOLE OR IN PART WITHOUT EXPRESS
WRITTEN CONSENT IS PROHIBITED AND
SHALL RESULT IN THE FULLEST EXTENT
OF PROSECUTION UNDER LAW

REGISTRATION



Project number	25004
Date	10/22/2025
Drawn by	Author
Checked by	Checker
Scale	


REVISIONS

[illegible]

PROPOSED PERSPECTIVES

AV-3

60 ELLERY RESIDENCES

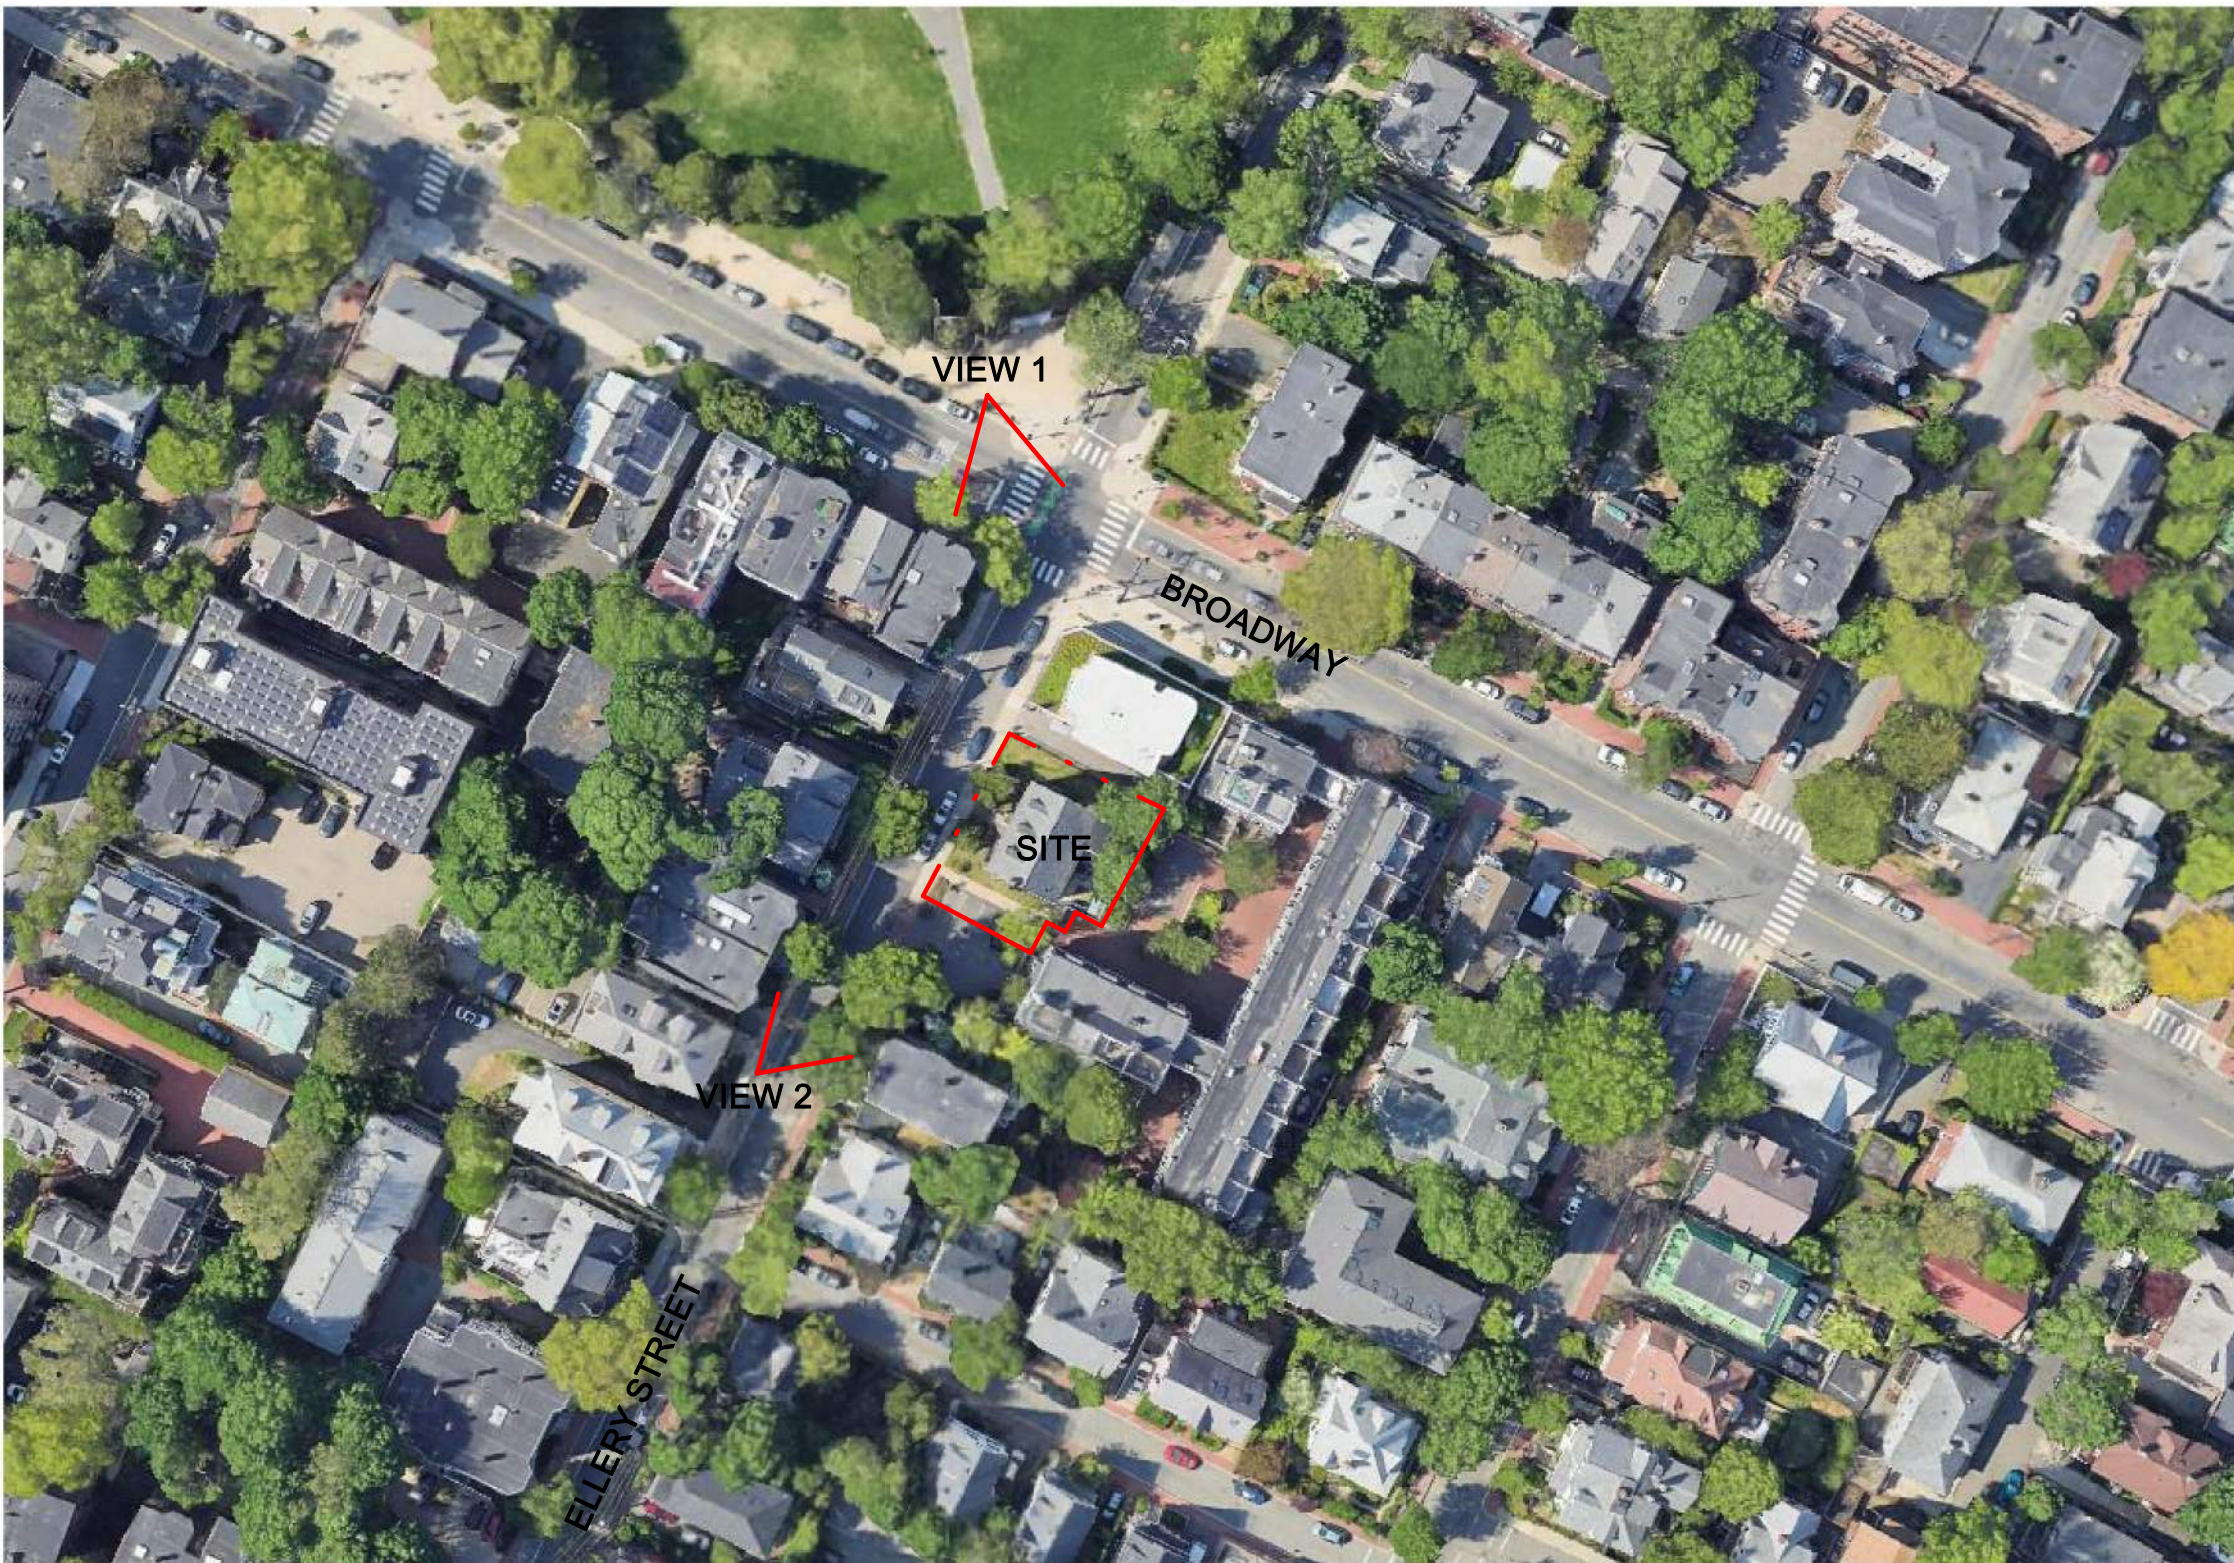

VIEW 1: PERSEPCTIVE FROM BROADWAY @ ELLERY



VIEW 2: PERSPECTIVE UP ELLERY TOWARDS BROADWAY

PROJECT NAME

60 ELLERY
RESIDENCES

PROJECT ADDRESS

60 ELLERY STREET
CAMBRIDGE, MA

CLIENT

CONTEMPO

ARCHITECT



ARCHITECTURE

17 IVALOO STREET SUITE 400
SOMERVILLE, MA 02143
TELEPHONE: 617-591-8682

CONSULTANTS:

COPYRIGHT KDI © 2025
THESE DRAWINGS ARE NOW AND DO
REMAIN THE SOLE PROPERTY OF KHALSA
DESIGN INC. USE OF THESE PLANS OR ANY
FORM OF REPRODUCTION OF THIS DESIGN
IN WHOLE OR IN PART WITHOUT EXPRESS
WRITTEN CONSENT IS PROHIBITED AND
SHALL RESULT IN THE FULLEST EXTENT
OF PROSECUTION UNDER LAW

REGISTRATION



Project number	25004
Date	10/22/2025
Drawn by	Author
Checked by	Checker
Scale	


REVISIONS

No.	Description	Date

PROPOSED
PERSPECTIVES

AV-3

60 ELLERY RESIDENCES

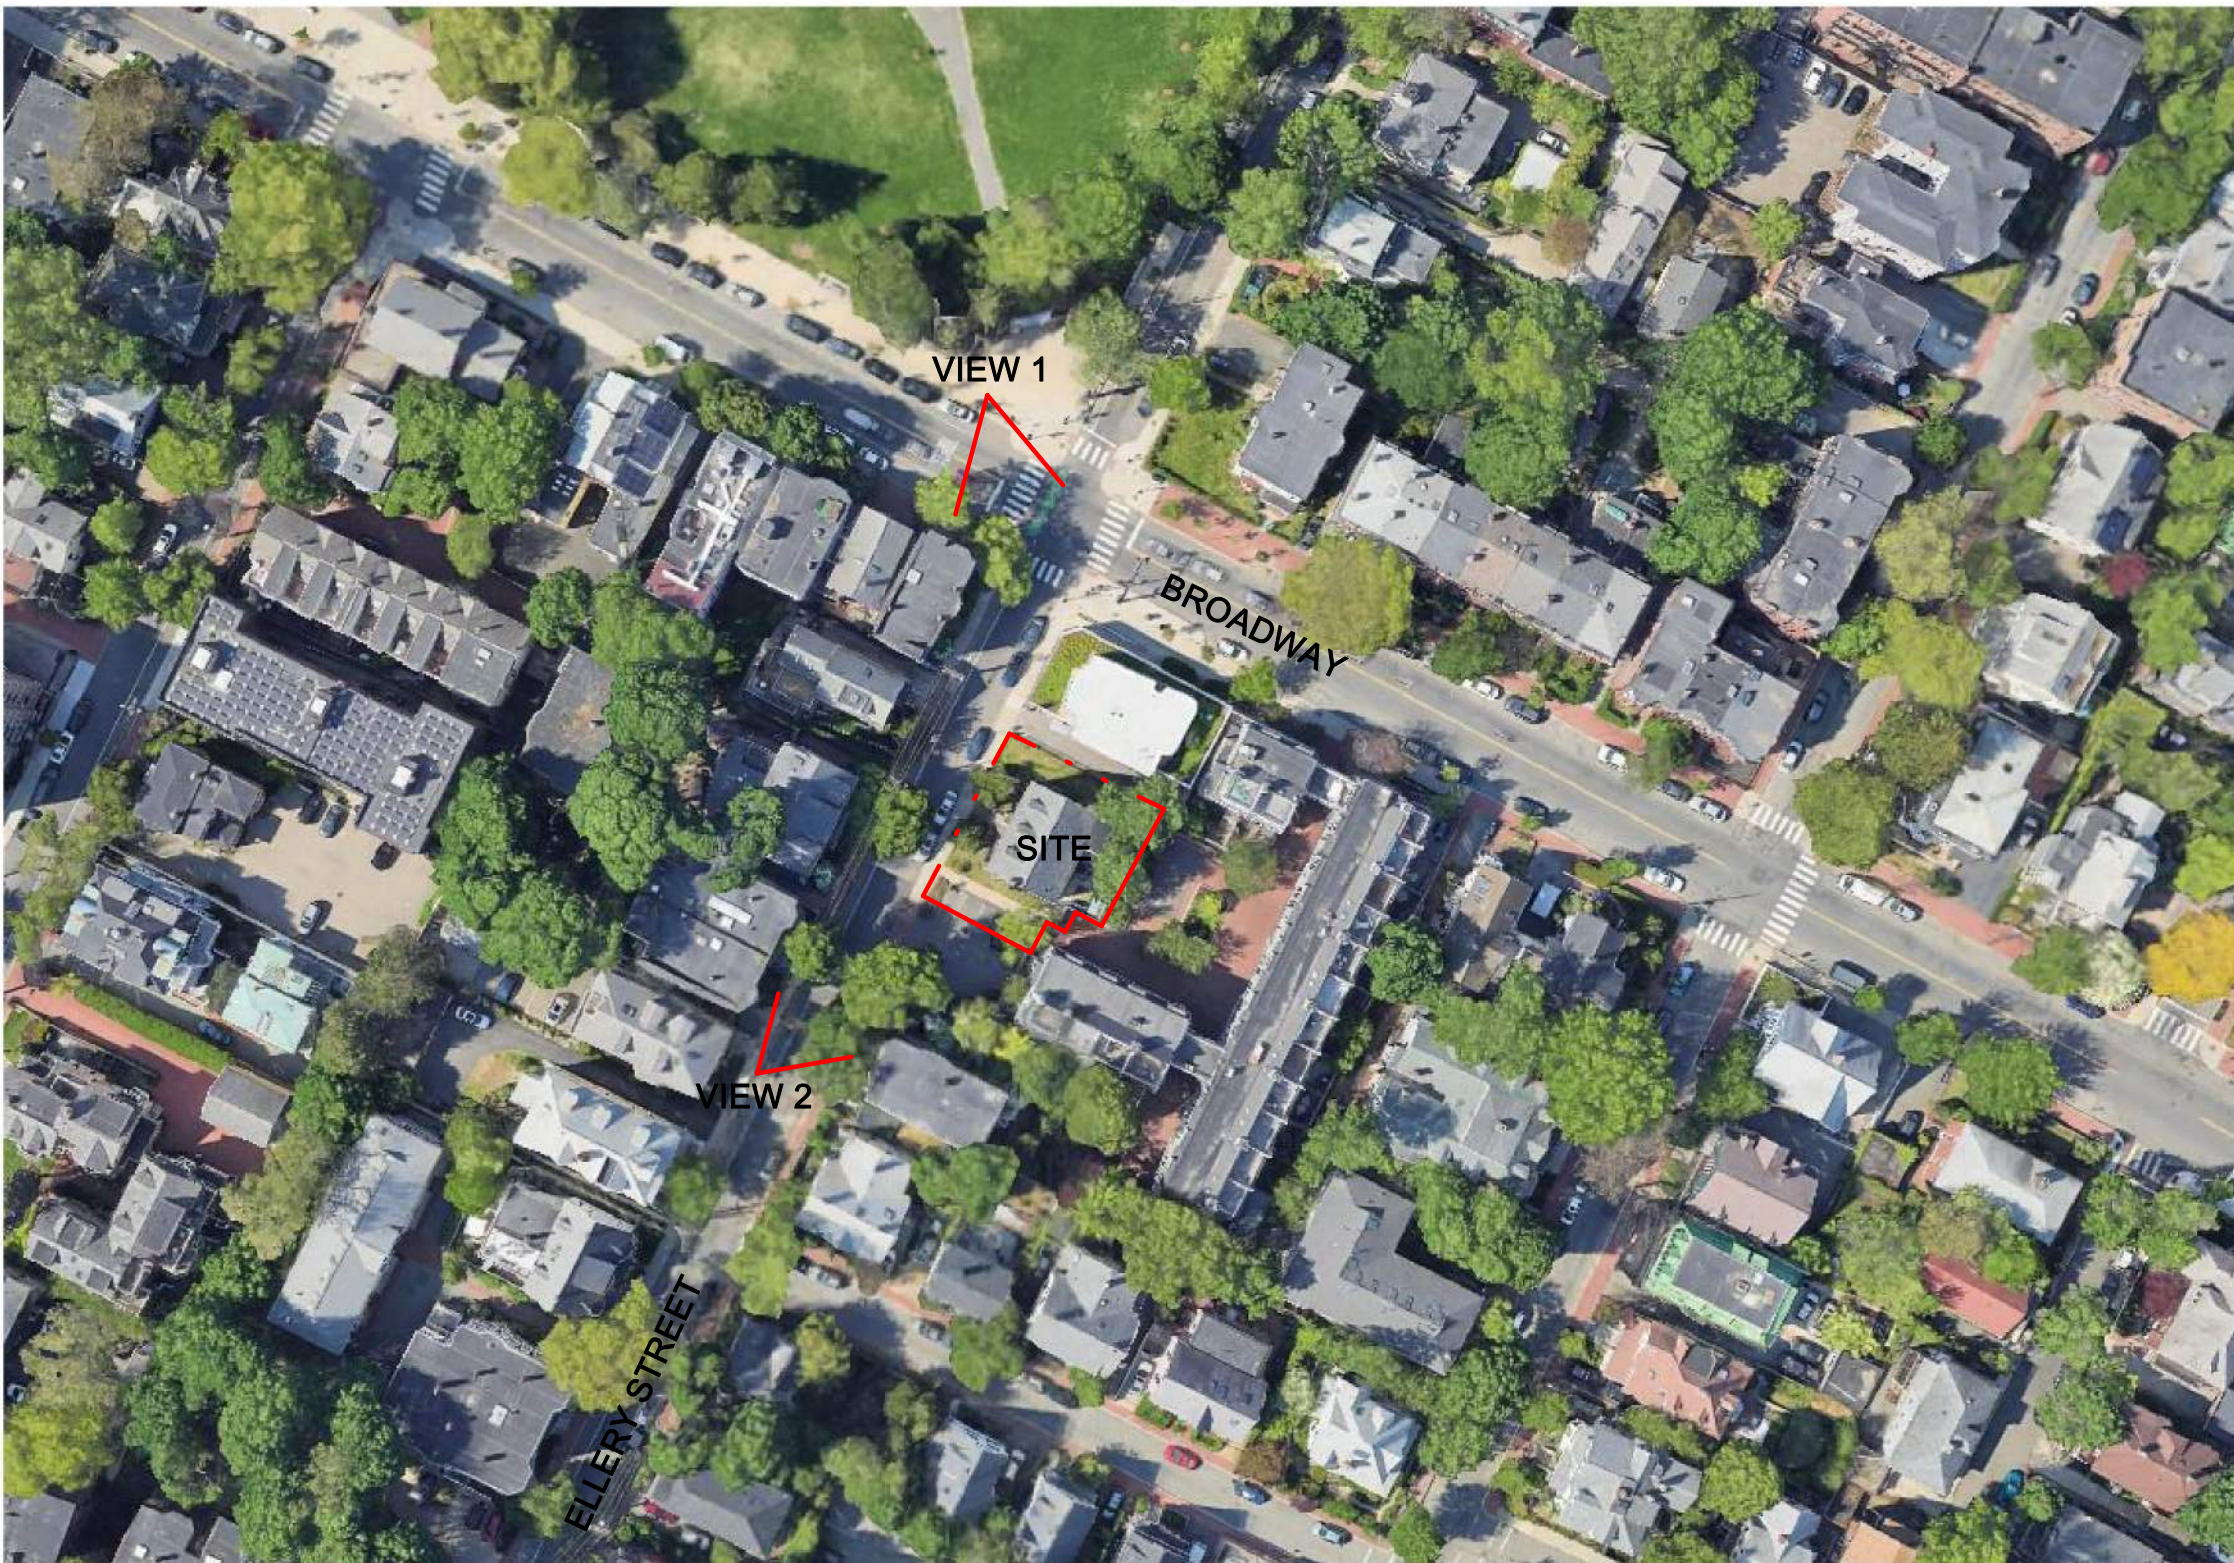

VIEW 1: PERSEPCTIVE FROM BROADWAY @ ELLERY



VIEW 2: PERSPECTIVE UP ELLERY TOWARDS BROADWAY

PROJECT NAME

60 ELLERY
RESIDENCES

PROJECT ADDRESS

60 ELLERY STREET
CAMBRIDGE, MA

CLIENT

CONTEMPO

ARCHITECT



ARCHITECTURE

17 IVALOO STREET SUITE 400
SOMERVILLE, MA 02143
TELEPHONE: 617-591-8682

CONSULTANTS:

COPYRIGHT KDI © 2025
THESE DRAWINGS ARE NOW AND DO
REMAIN THE SOLE PROPERTY OF KHALSA
DESIGN INC. USE OF THESE PLANS OR ANY
FORM OF REPRODUCTION OF THIS DESIGN
IN WHOLE OR IN PART WITHOUT EXPRESS
WRITTEN CONSENT IS PROHIBITED AND
SHALL RESULT IN THE FULLEST EXTENT
OF PROSECUTION UNDER LAW

REGISTRATION



Project number 25004
Date 10/22/2025
Drawn by Author
Checked by Checker
Scale


REVISIONS

No.	Description	Date

PROPOSED
PERSPECTIVES

AV-3

60 ELLERY RESIDENCES

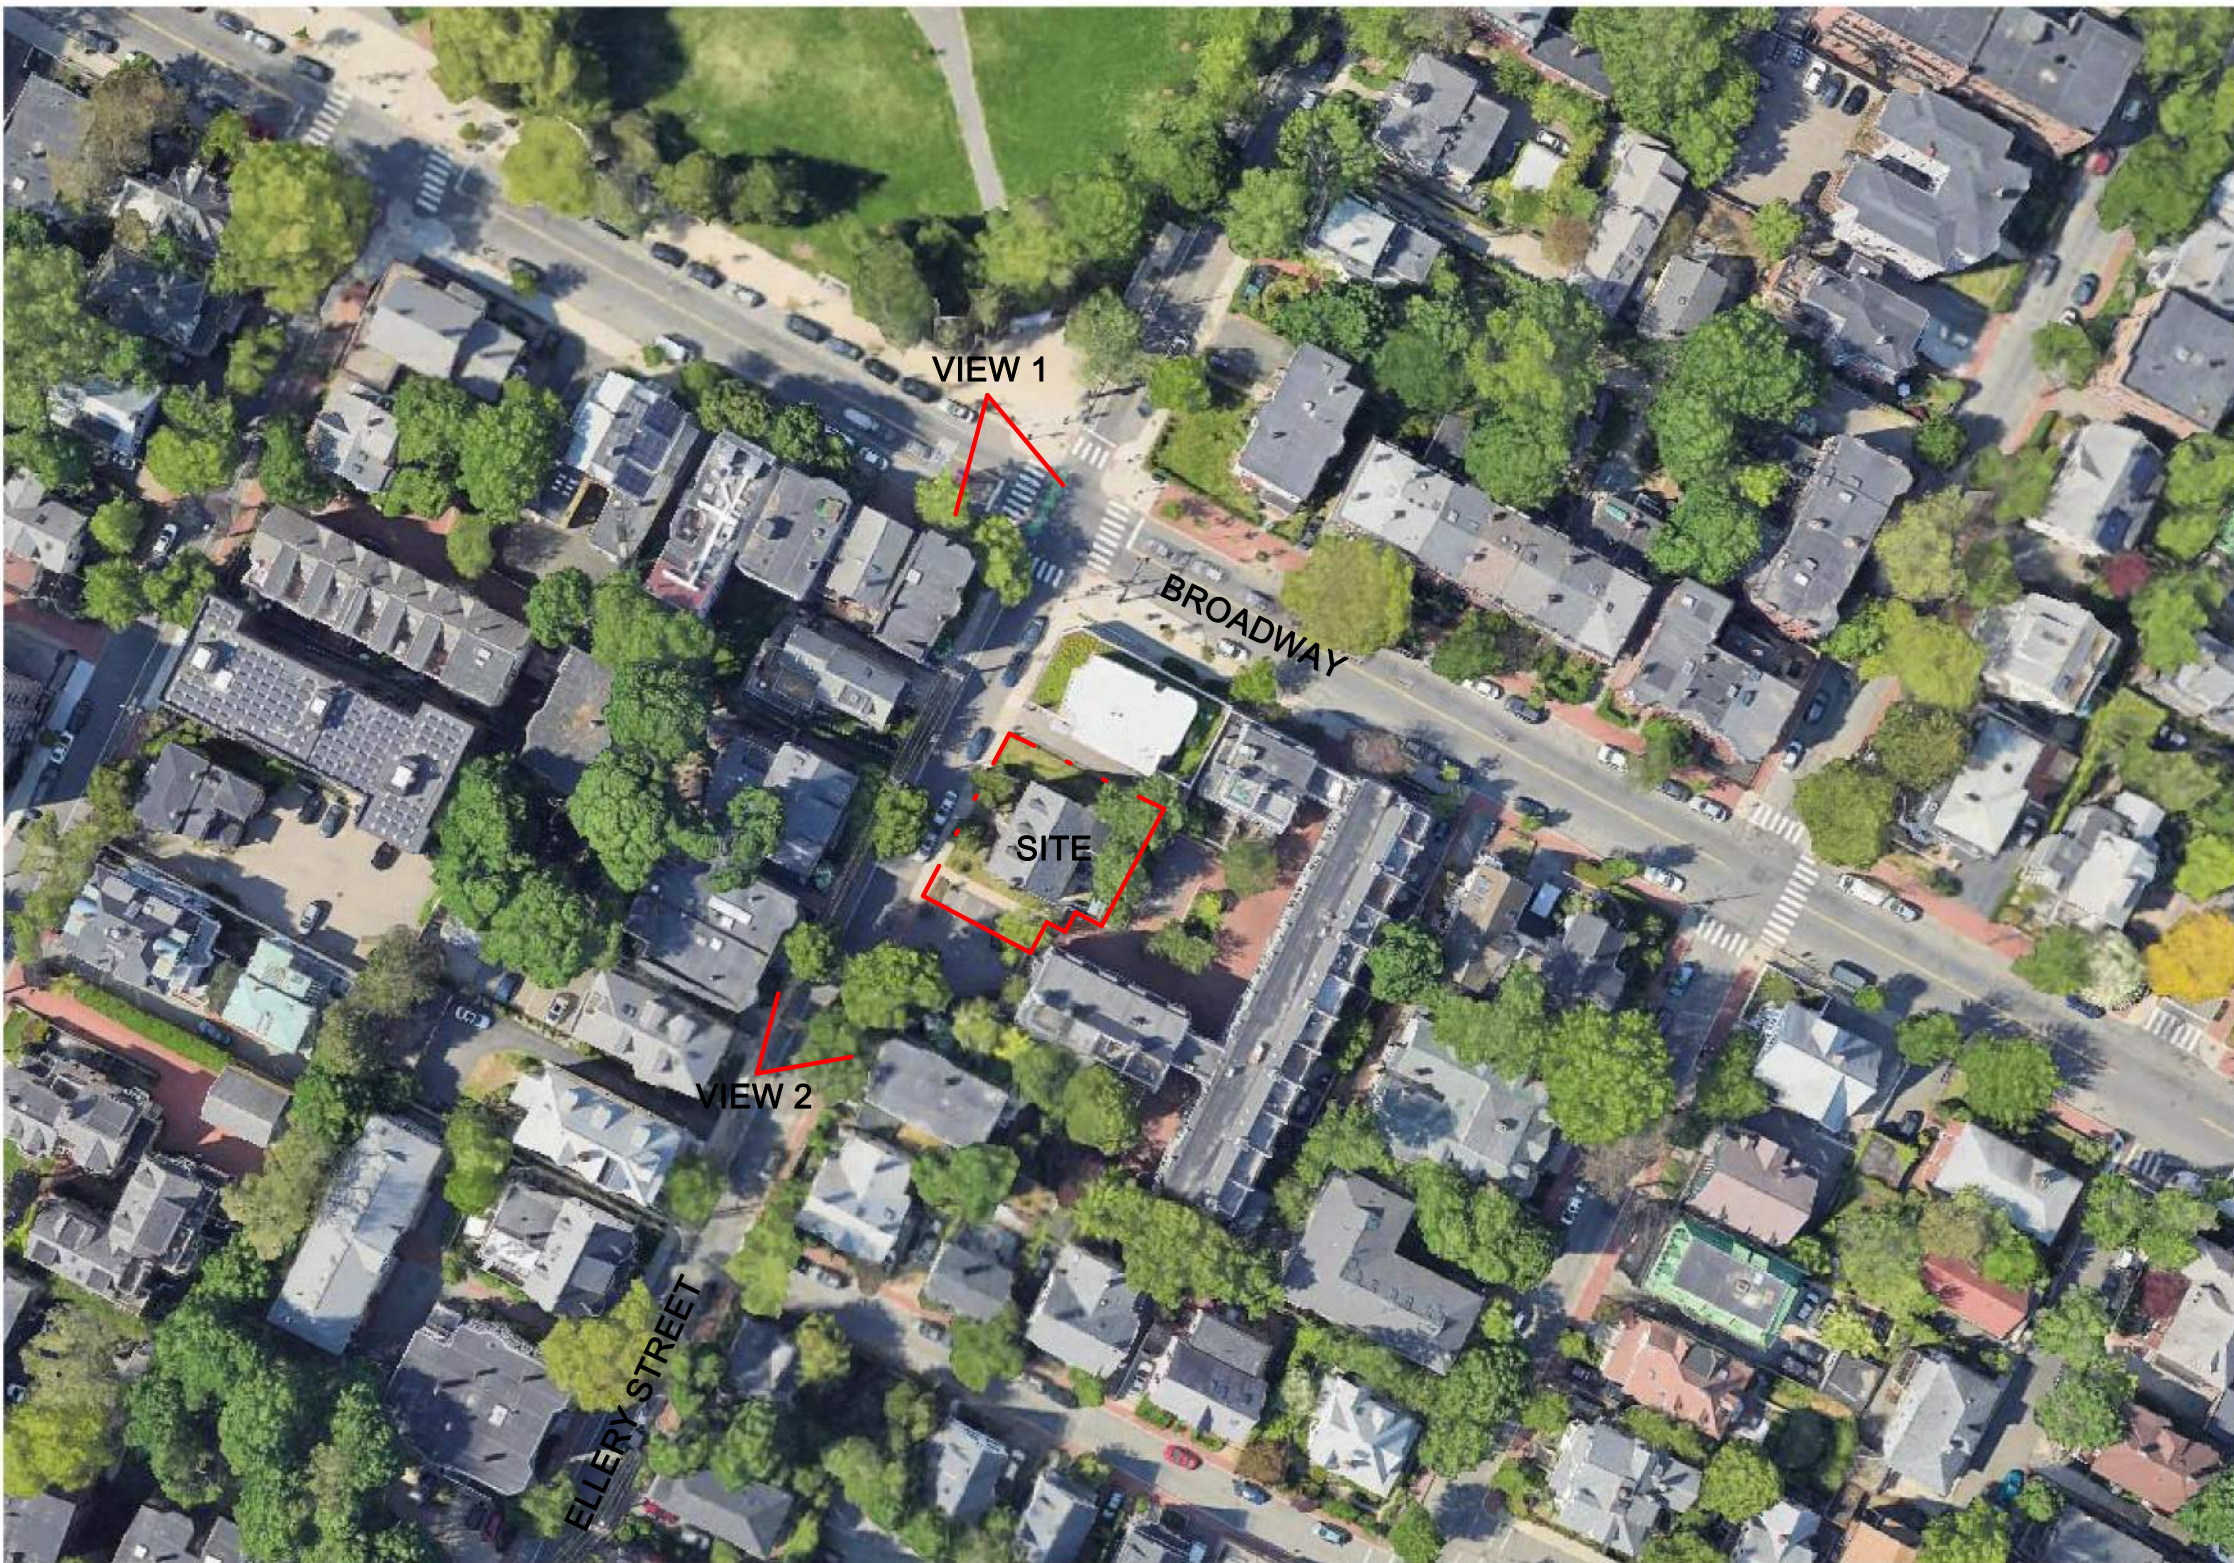

VIEW 1: PERSEPCTIVE FROM BROADWAY @ ELLERY



VIEW 2: PERSPECTIVE UP ELLERY TOWARDS BROADWAY

PROJECT NAME

60 ELLERY
RESIDENCES

PROJECT ADDRESS

60 ELLERY STREET
CAMBRIDGE, MA

CLIENT

CONTEMPO

ARCHITECT



ARCHITECTURE

17 IVALOO STREET SUITE 400
SOMERVILLE, MA 02143
TELEPHONE: 617-591-8682

CONSULTANTS:

COPYRIGHT KDI © 2025
THESE DRAWINGS ARE NOW AND DO
REMAIN THE SOLE PROPERTY OF KHALSA
DESIGN INC. USE OF THESE PLANS OR ANY
FORM OF REPRODUCTION OF THIS DESIGN
IN WHOLE OR IN PART WITHOUT EXPRESS
WRITTEN CONSENT IS PROHIBITED AND
SHALL RESULT IN THE FULLEST EXTENT
OF PROSECUTION UNDER LAW

REGISTRATION



Project number	25004
Date	10/22/2025
Drawn by	Author
Checked by	Checker
Scale	


REVISIONS

No.	Description	Date

PROPOSED
PERSPECTIVES

AV-3

60 ELLERY RESIDENCES

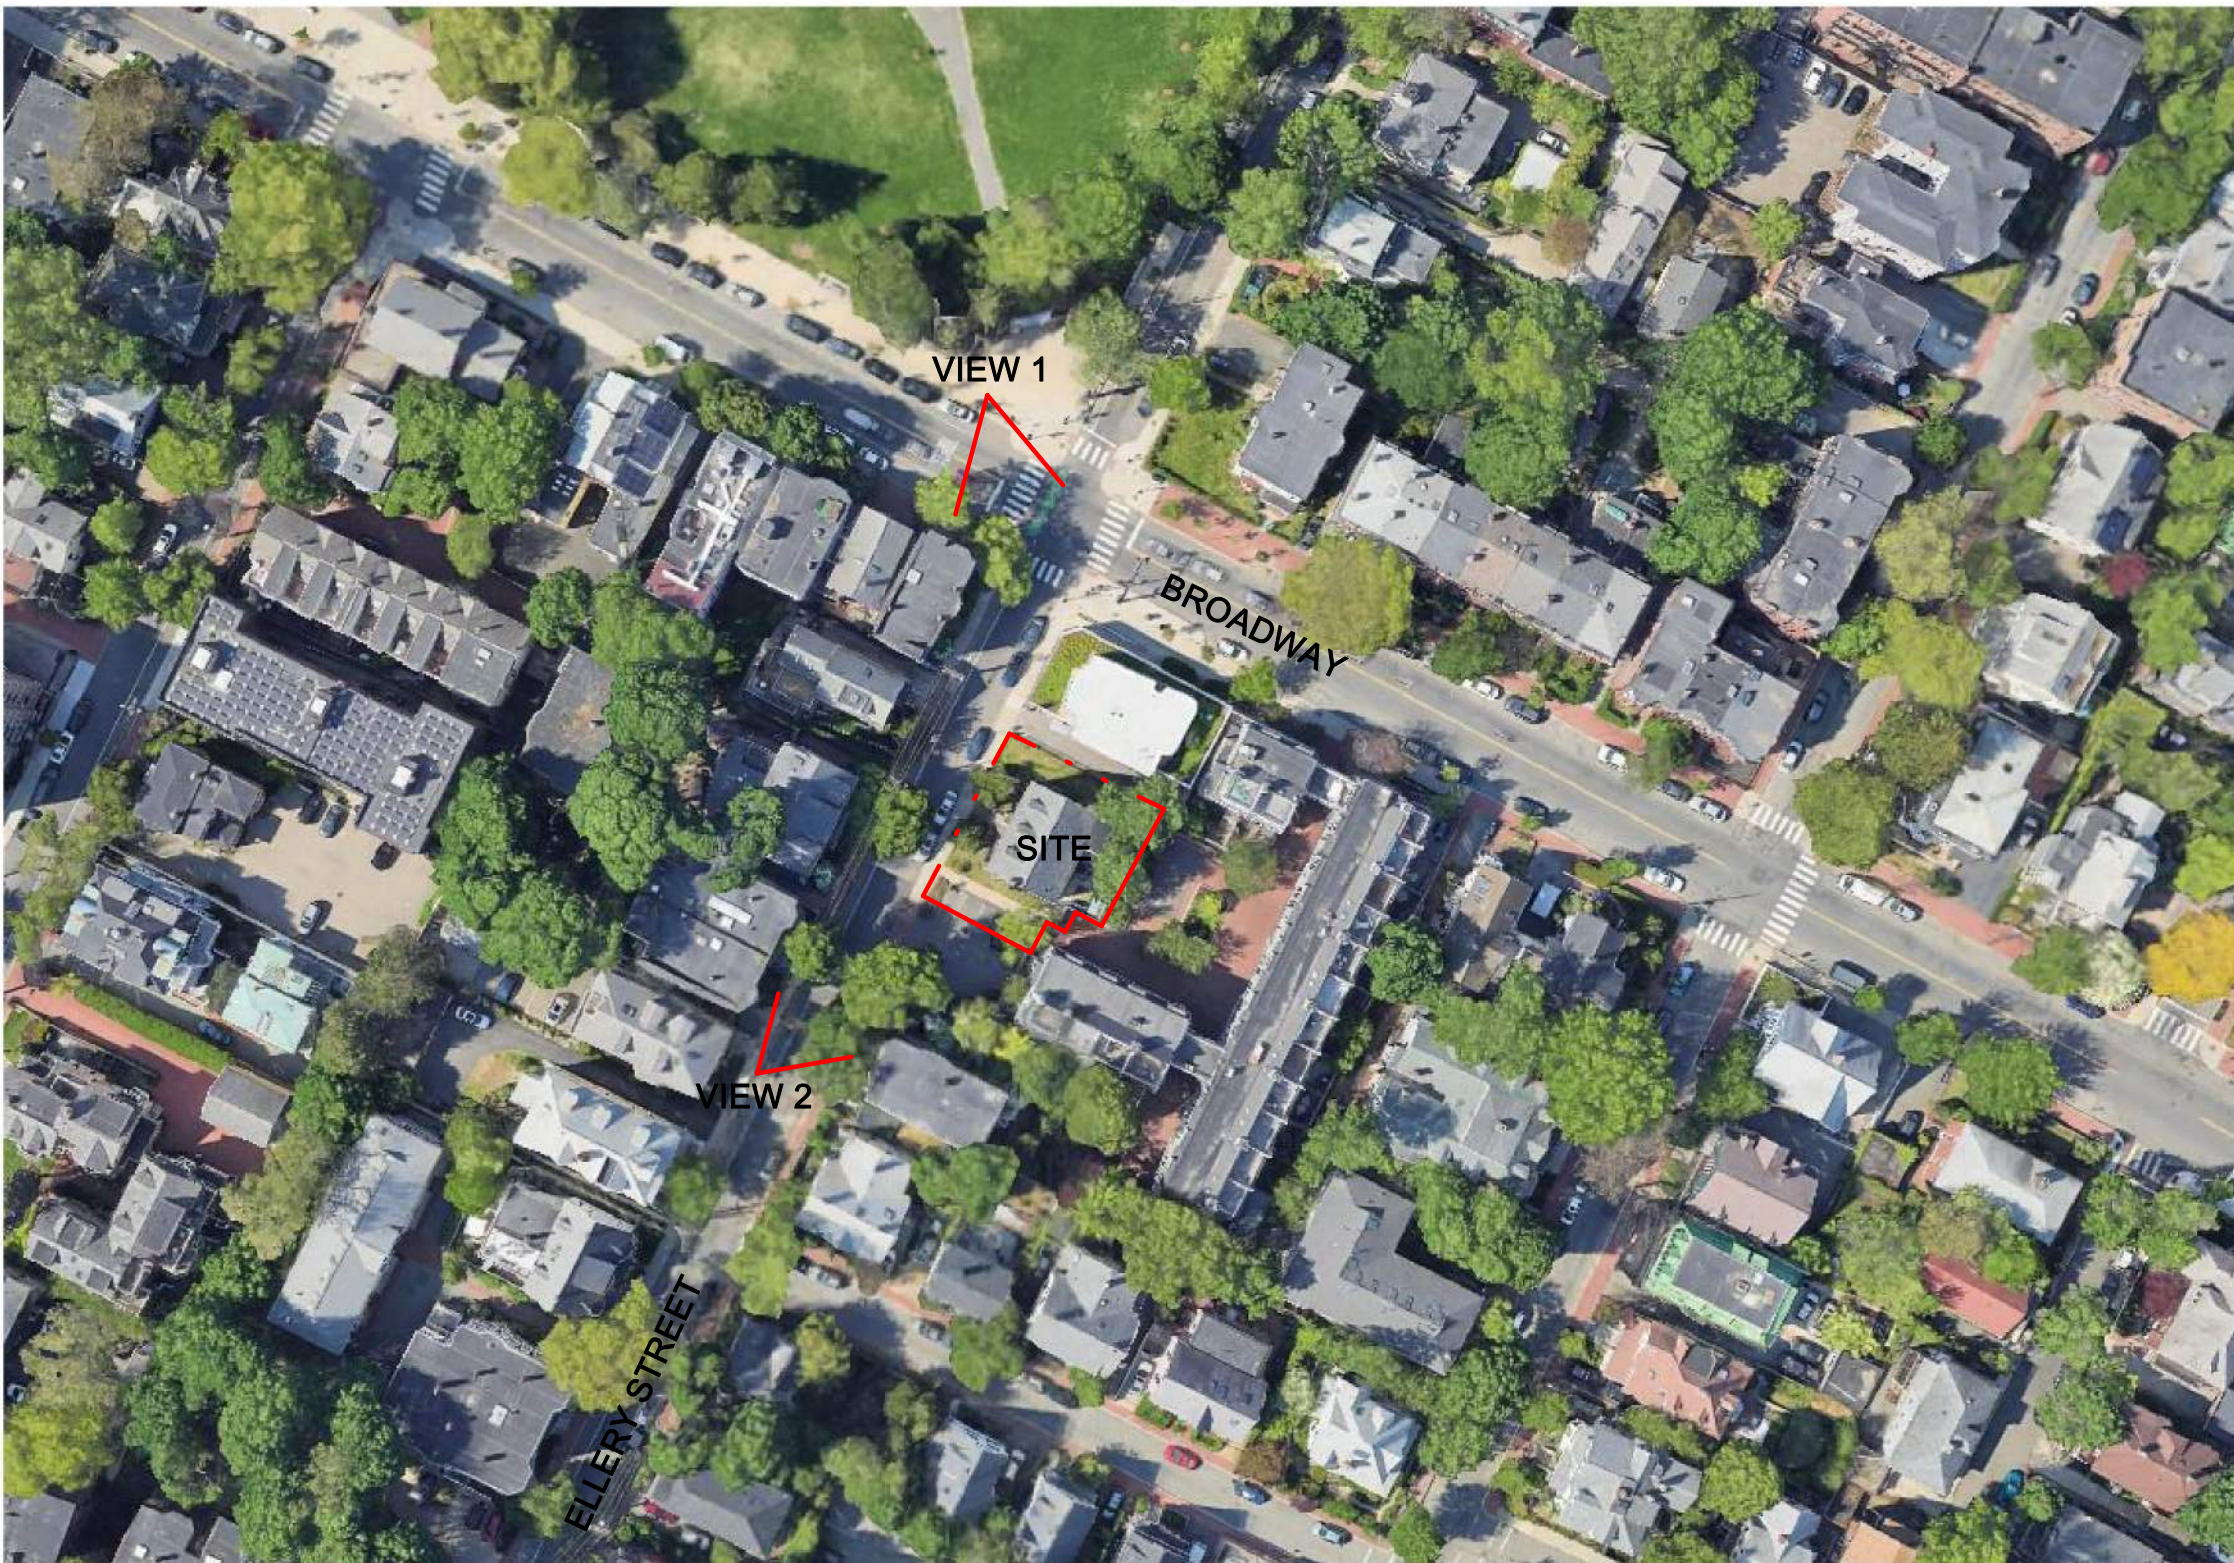

VIEW 1: PERSEPCTIVE FROM BROADWAY @ ELLERY



VIEW 2: PERSPECTIVE UP ELLERY TOWARDS BROADWAY

PROJECT NAME

60 ELLERY
RESIDENCES

PROJECT ADDRESS

60 ELLERY STREET
CAMBRIDGE, MA

CLIENT

CONTEMPO

ARCHITECT



ARCHITECTURE

17 IVALOO STREET SUITE 400
SOMERVILLE, MA 02143
TELEPHONE: 617-591-8682

CONSULTANTS:

COPYRIGHT KDI © 2025
THESE DRAWINGS ARE NOW AND DO
REMAIN THE SOLE PROPERTY OF KHALSA
DESIGN INC. USE OF THESE PLANS OR ANY
FORM OF REPRODUCTION OF THIS DESIGN
IN WHOLE OR IN PART WITHOUT EXPRESS
WRITTEN CONSENT IS PROHIBITED AND
SHALL RESULT IN THE FULLEST EXTENT
OF PROSECUTION UNDER LAW

REGISTRATION



Project number 25004
Date 10/22/2025
Drawn by Author
Checked by Checker
Scale


REVISIONS

No.	Description	Date

PROPOSED
PERSPECTIVES

AV-3

60 ELLERY RESIDENCES

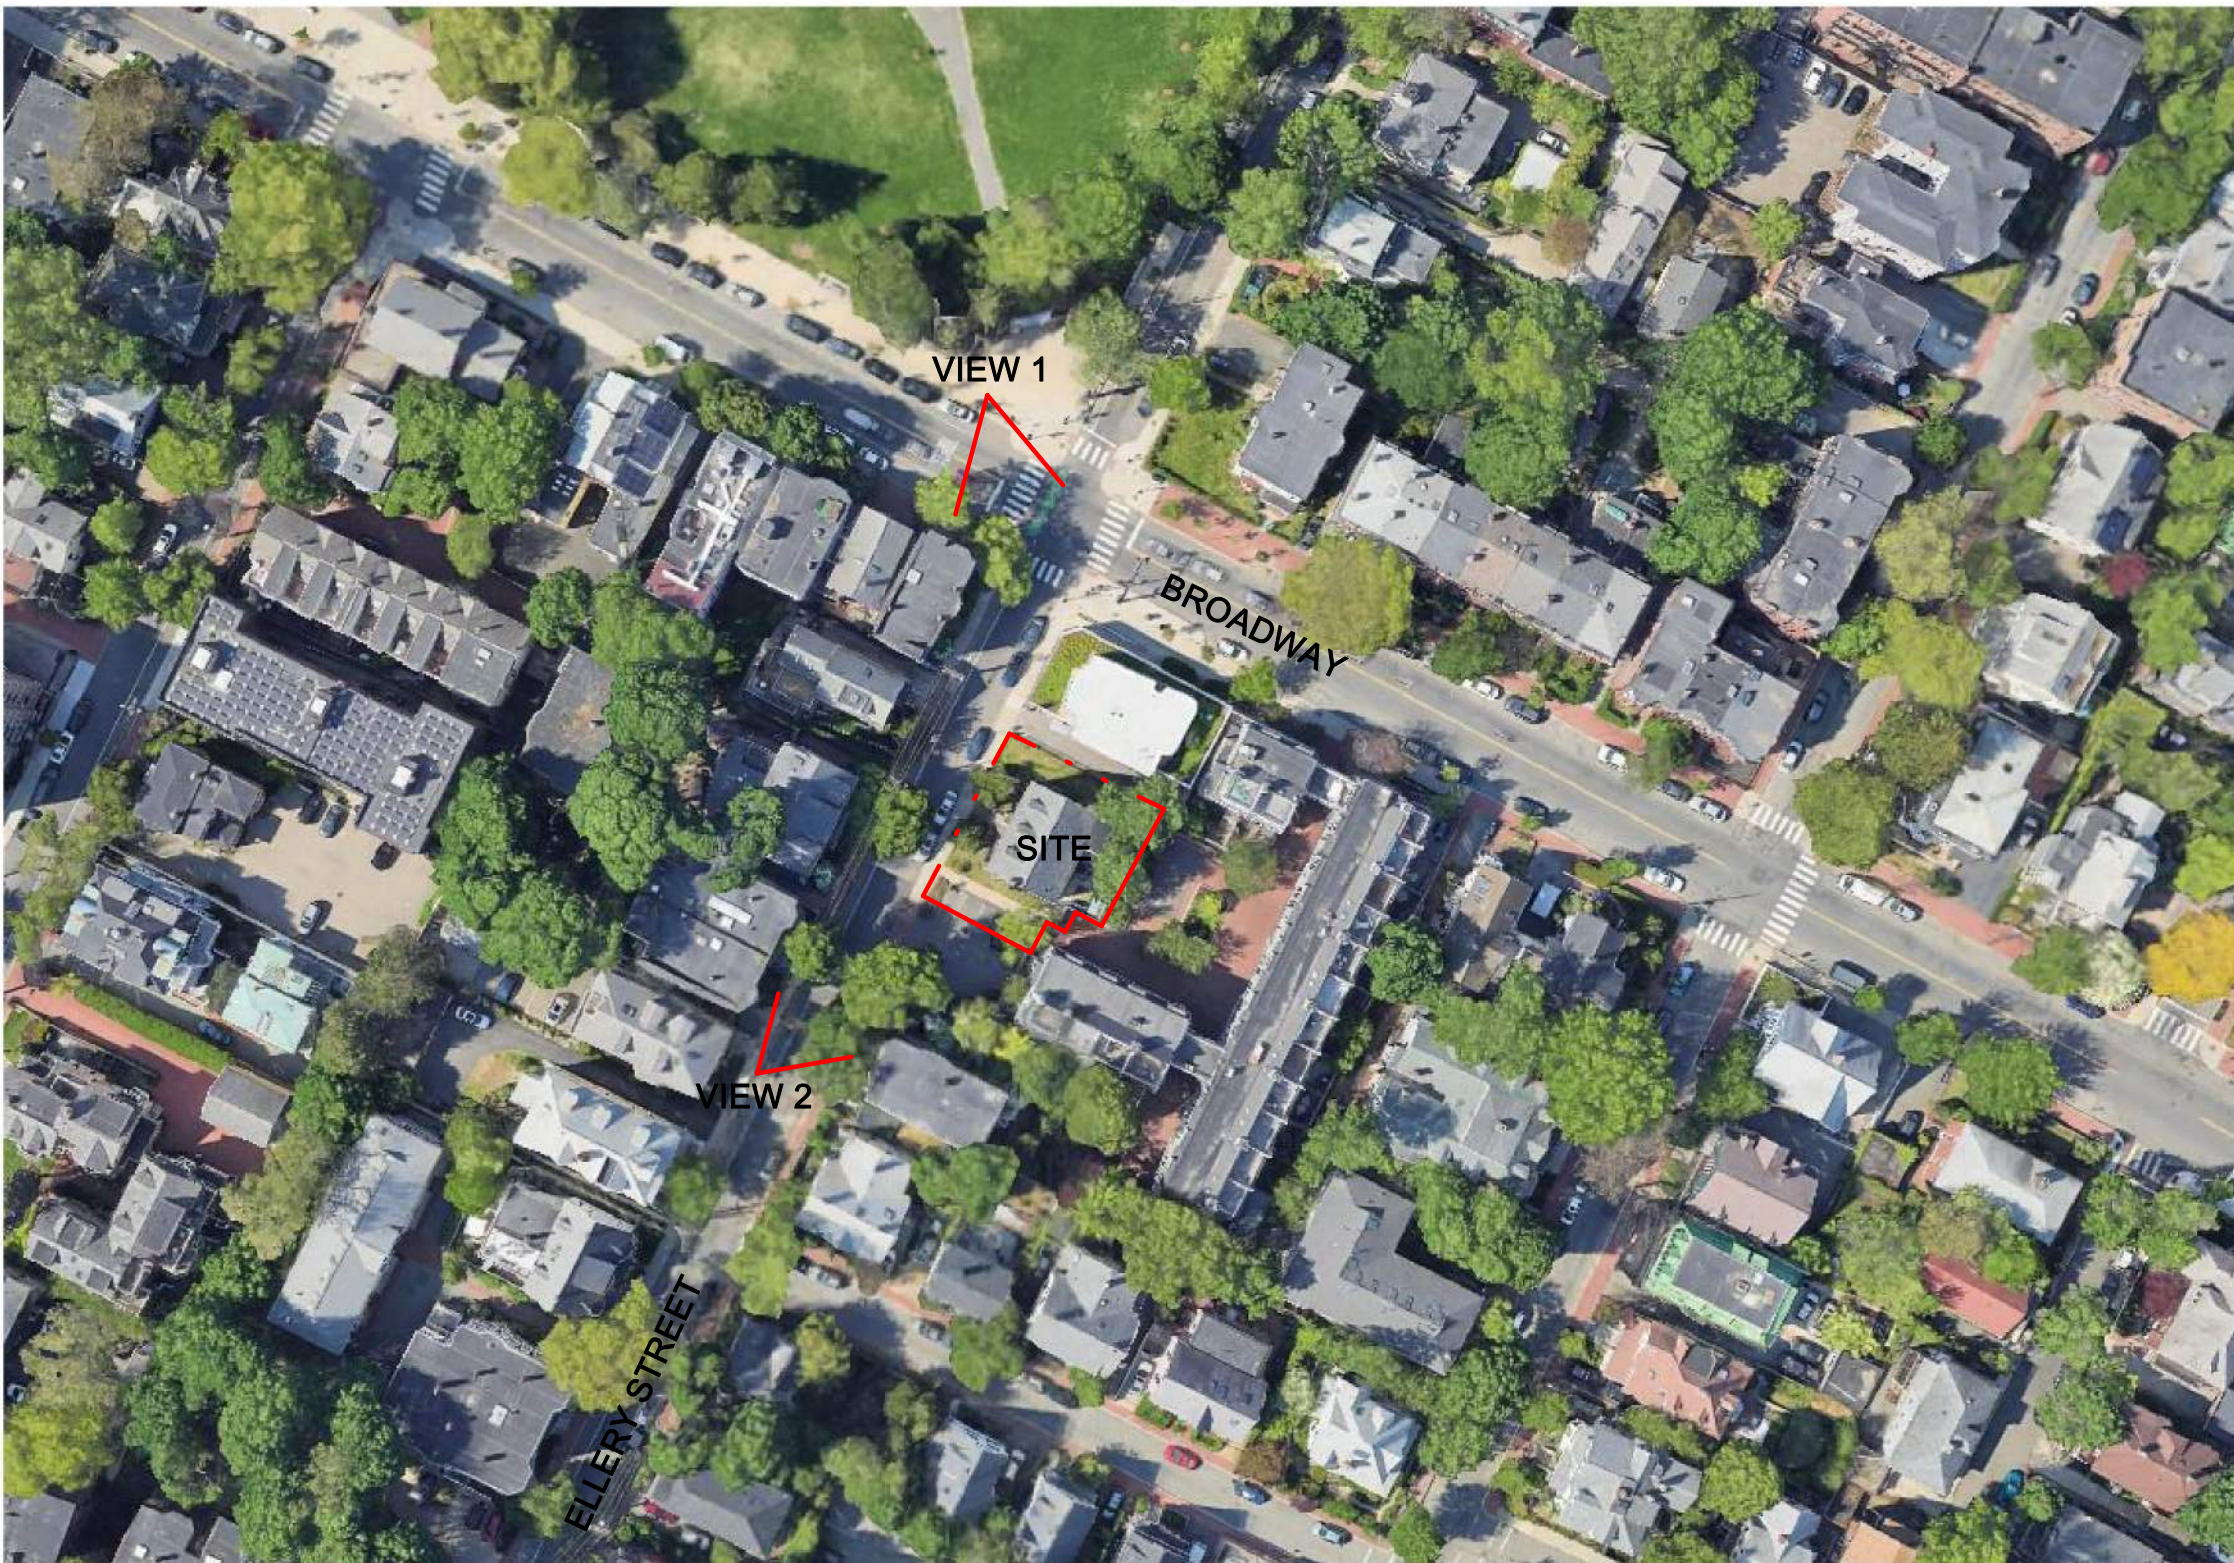

VIEW 1: PERSEPCTIVE FROM BROADWAY @ ELLERY



VIEW 2: PERSPECTIVE UP ELLERY TOWARDS BROADWAY

PROJECT NAME

60 ELLERY
RESIDENCES

PROJECT ADDRESS

60 ELLERY STREET
CAMBRIDGE, MA

CLIENT

CONTEMPO

ARCHITECT



ARCHITECTURE

17 IVALOO STREET SUITE 400
SOMERVILLE, MA 02143
TELEPHONE: 617-591-8682

CONSULTANTS:

COPYRIGHT KDI © 2025
THESE DRAWINGS ARE NOW AND DO
REMAIN THE SOLE PROPERTY OF KHALSA
DESIGN INC. USE OF THESE PLANS OR ANY
FORM OF REPRODUCTION OF THIS DESIGN
IN WHOLE OR IN PART WITHOUT EXPRESS
WRITTEN CONSENT IS PROHIBITED AND
SHALL RESULT IN THE FULLEST EXTENT
OF PROSECUTION UNDER LAW

REGISTRATION



Project number	25004
Date	10/22/2025
Drawn by	Author
Checked by	Checker
Scale	


REVISIONS

No.	Description	Date

PROPOSED
PERSPECTIVES

AV-3

60 ELLERY RESIDENCES

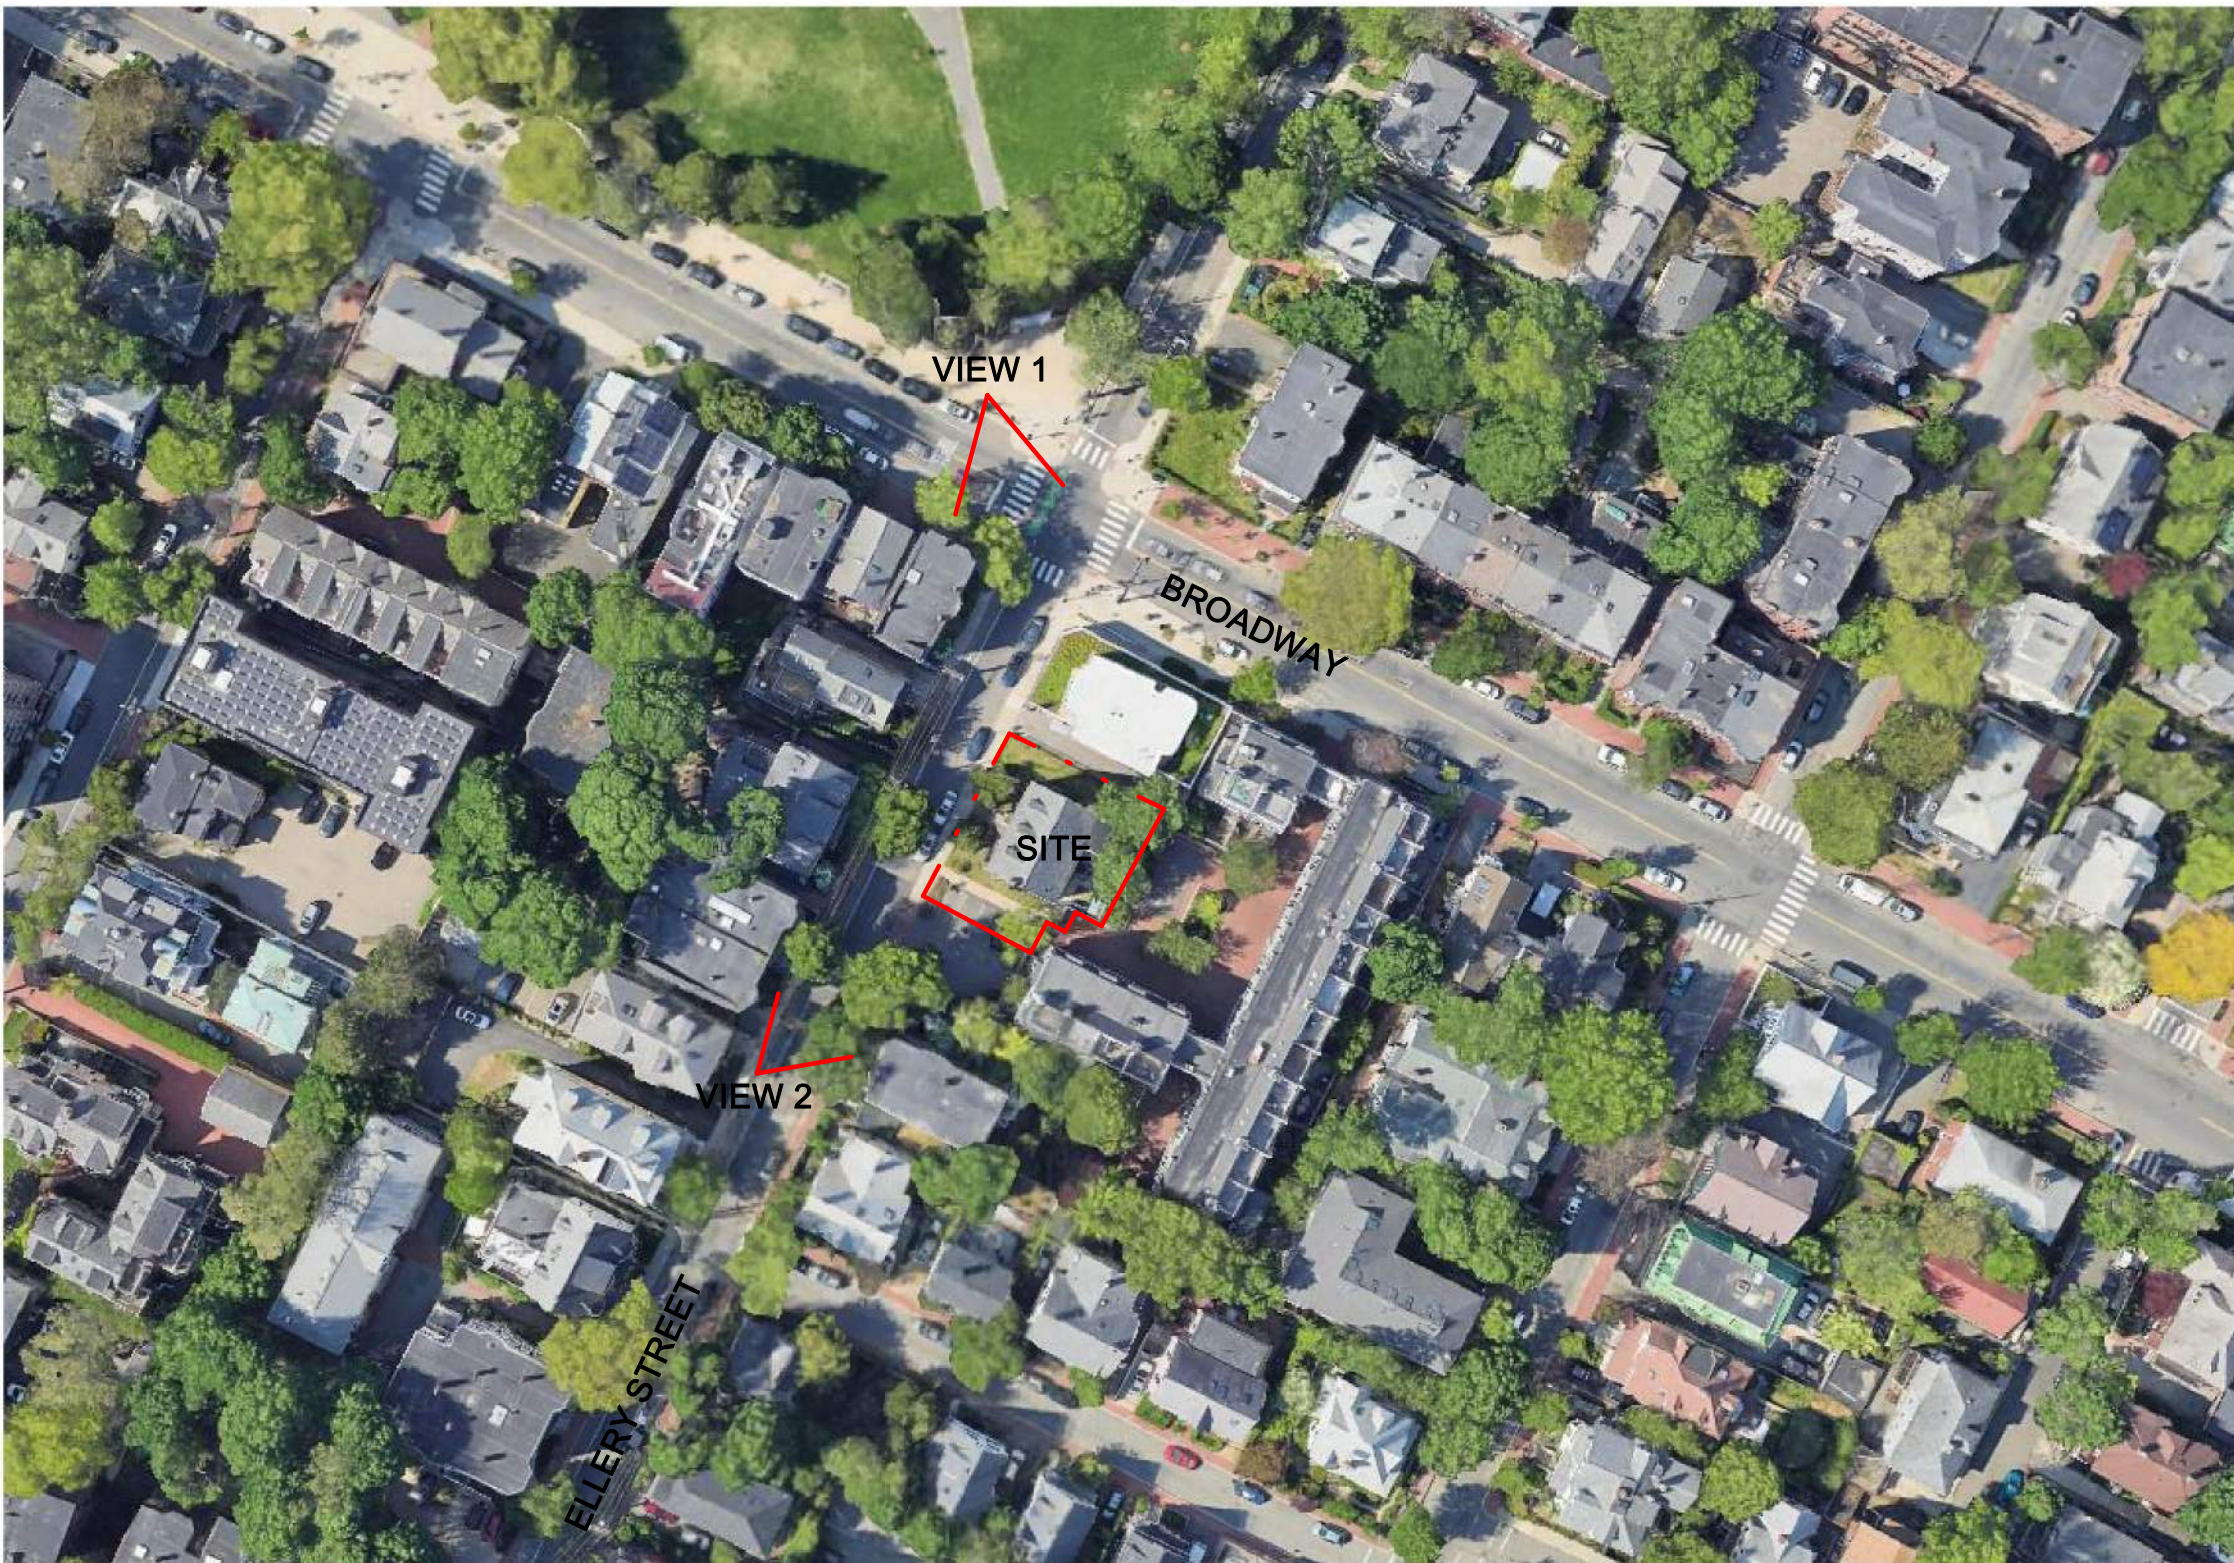

VIEW 1: PERSEPCTIVE FROM BROADWAY @ ELLERY



VIEW 2: PERSPECTIVE UP ELLERY TOWARDS BROADWAY

PROJECT NAME

60 ELLERY
RESIDENCES

PROJECT ADDRESS

60 ELLERY STREET
CAMBRIDGE, MA

CLIENT

CONTEMPO

ARCHITECT



ARCHITECTURE

17 IVALOO STREET SUITE 400
SOMERVILLE, MA 02143
TELEPHONE: 617-591-8682

CONSULTANTS:

COPYRIGHT KDI © 2025
THESE DRAWINGS ARE NOW AND DO
REMAIN THE SOLE PROPERTY OF KHALSA
DESIGN INC. USE OF THESE PLANS OR ANY
FORM OF REPRODUCTION OF THIS DESIGN
IN WHOLE OR IN PART WITHOUT EXPRESS
WRITTEN CONSENT IS PROHIBITED AND
SHALL RESULT IN THE FULLEST EXTENT
OF PROSECUTION UNDER LAW

REGISTRATION



Project number	25004
Date	10/22/2025
Drawn by	Author
Checked by	Checker
Scale	

REVISIONS

No.	Description	Date

PROPOSED
PERSPECTIVES

AV-3

60 ELLERY RESIDENCES