


PROPOSED ON FAMILY DWELLING WITHIN EXISTING ONE STORY STRUCTURE

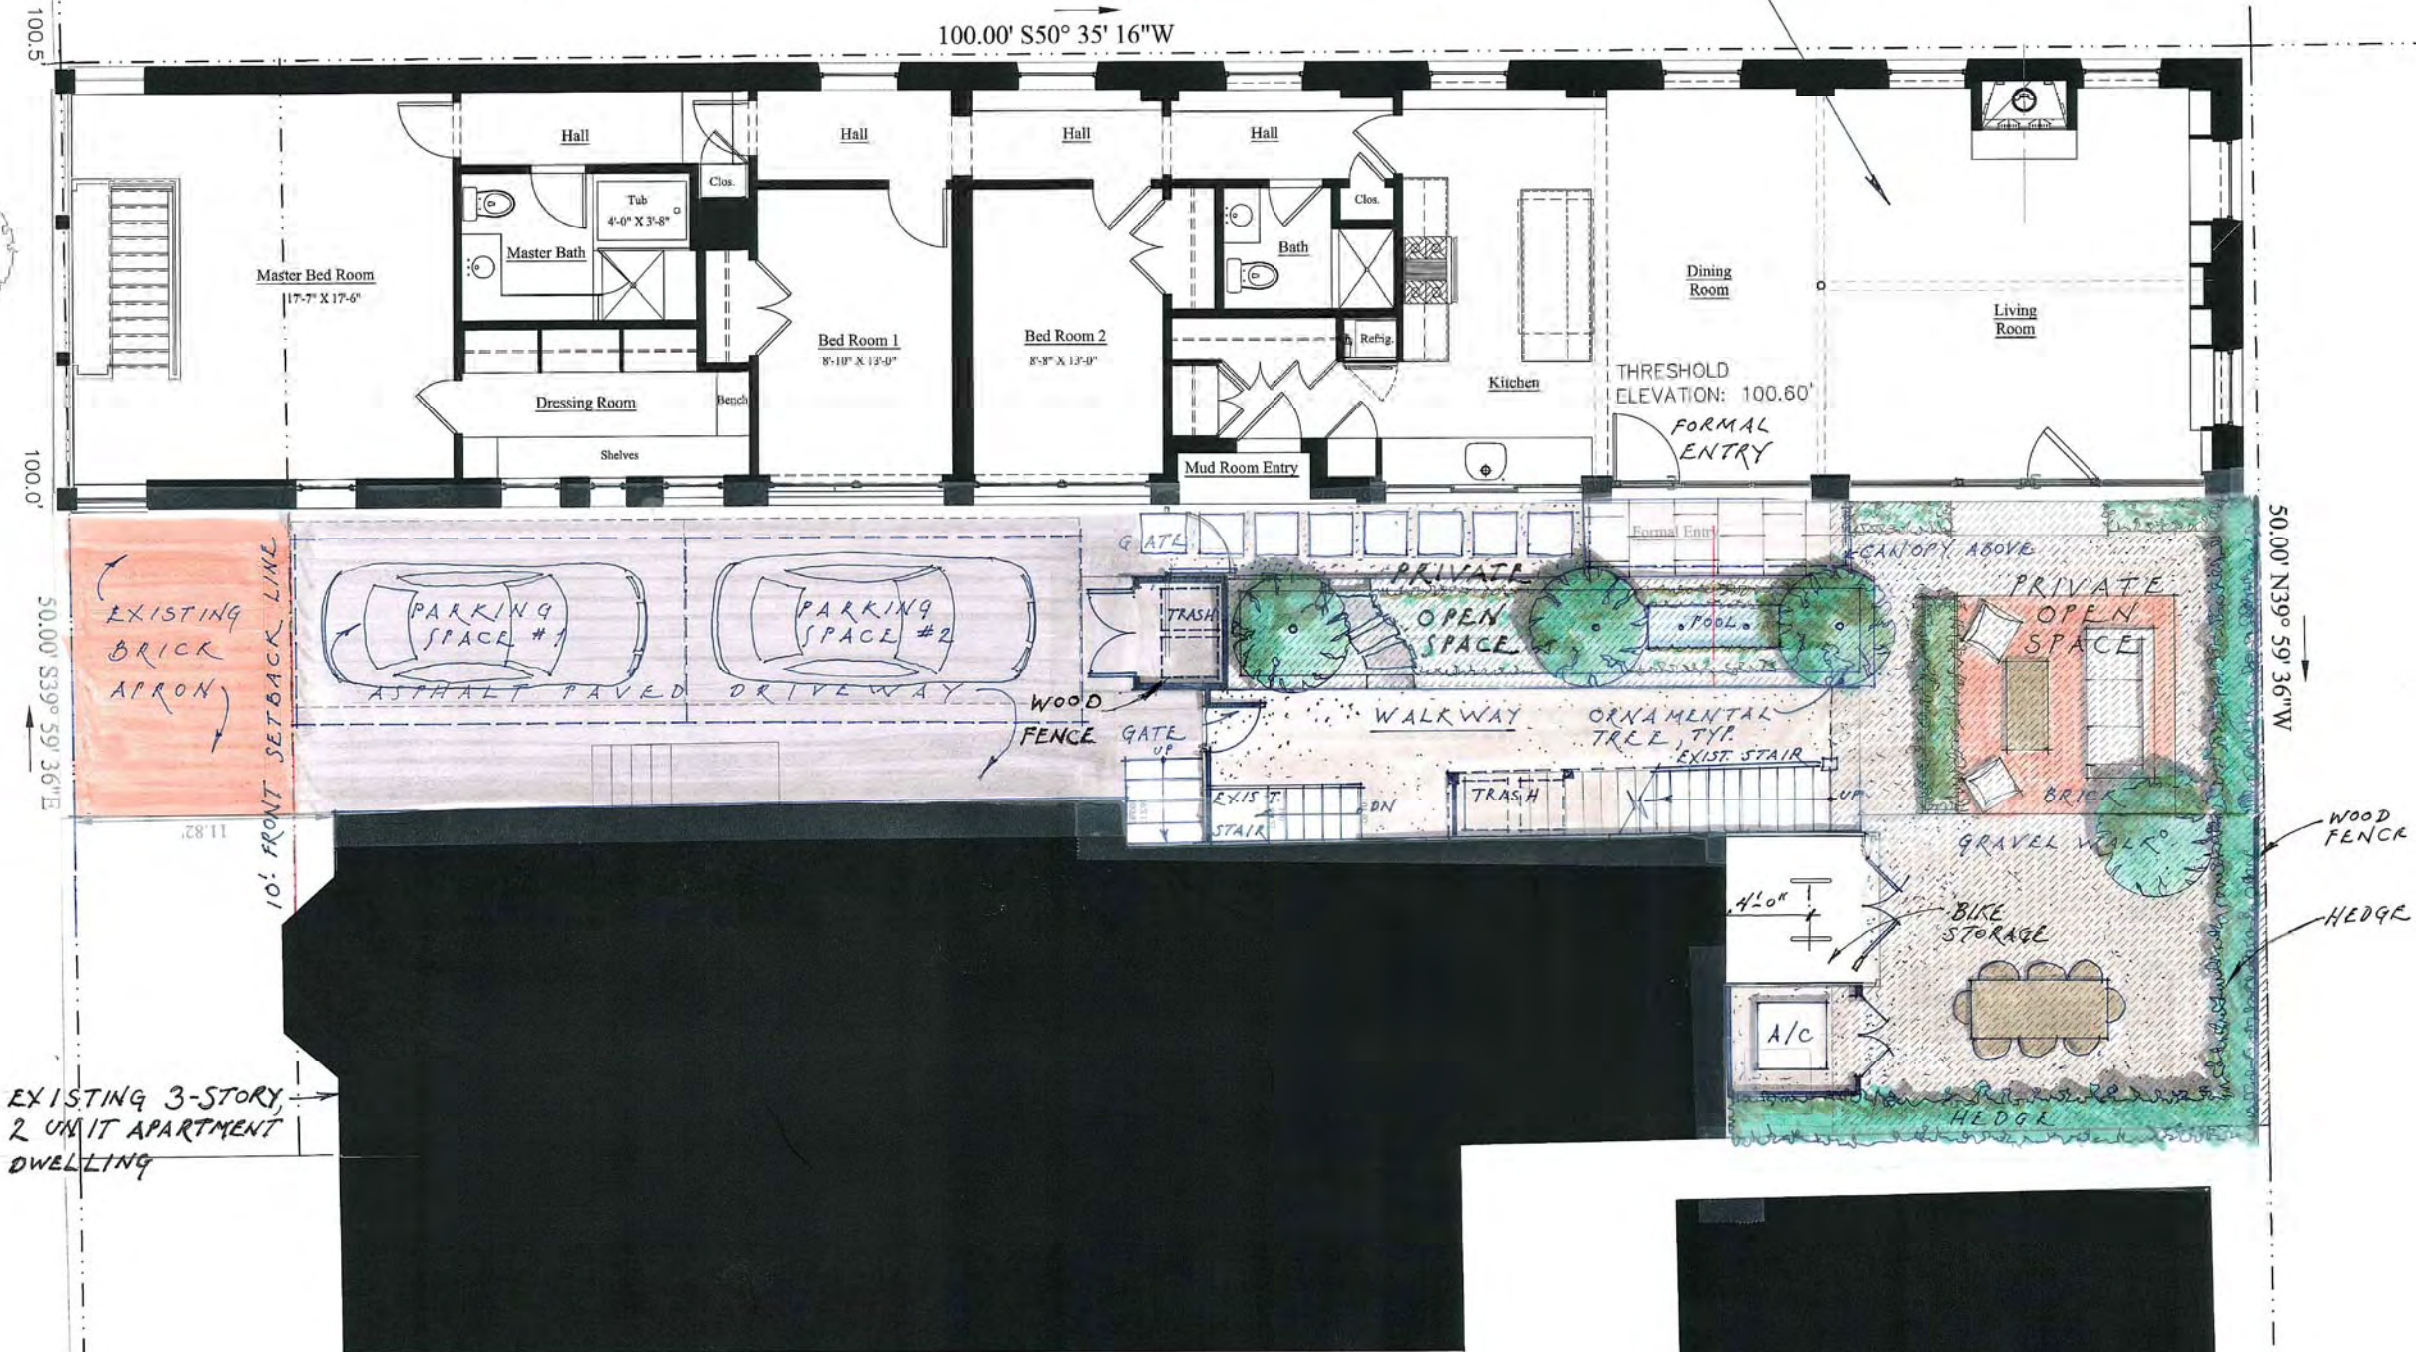



EXISTING 3-STORY 2 UNIT APARTMENT DWELLING

533A Putnam Avenue
Proposed Conversion
533A Putnam Avenue
Cambridge, Mass.


Drawing Title	
Proposed Site and Landscaping Plan	
Date	Drawing Number
23 May 2013	L-0.2
Scale	
1/4" = 1'-0"	
Project No.	
130204	

MERRIMACK DESIGN
Architects
14 Cedar Street, Studio 324
Amesbury, MA 01913
Telephone: 978 388 8222x1, facsimile: 978 388 8220
www.merrimackdesign.com
e-mail: info@merrimackdesign.com
© MERRIMACK DESIGN Architects

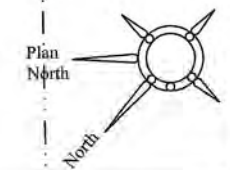


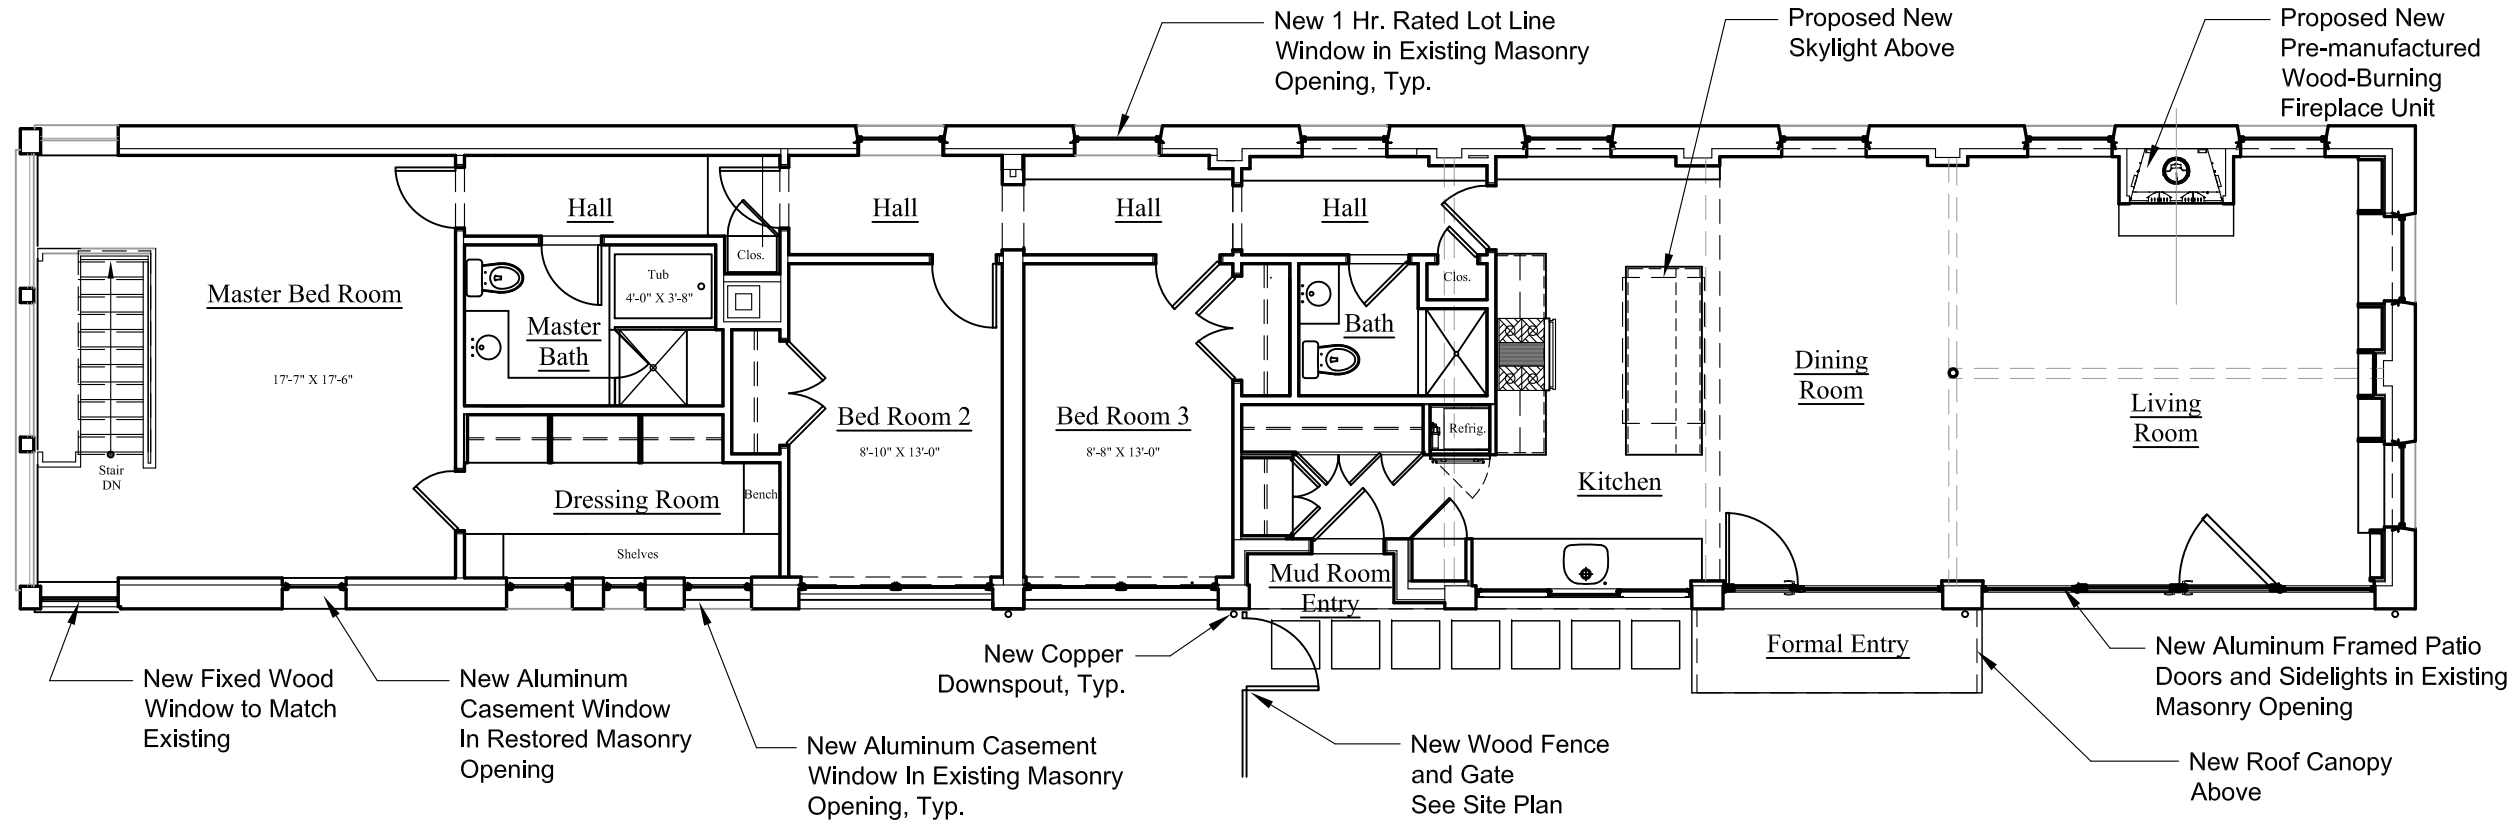

2 First Floor Plan
Scale: 1/4"=1'-0"

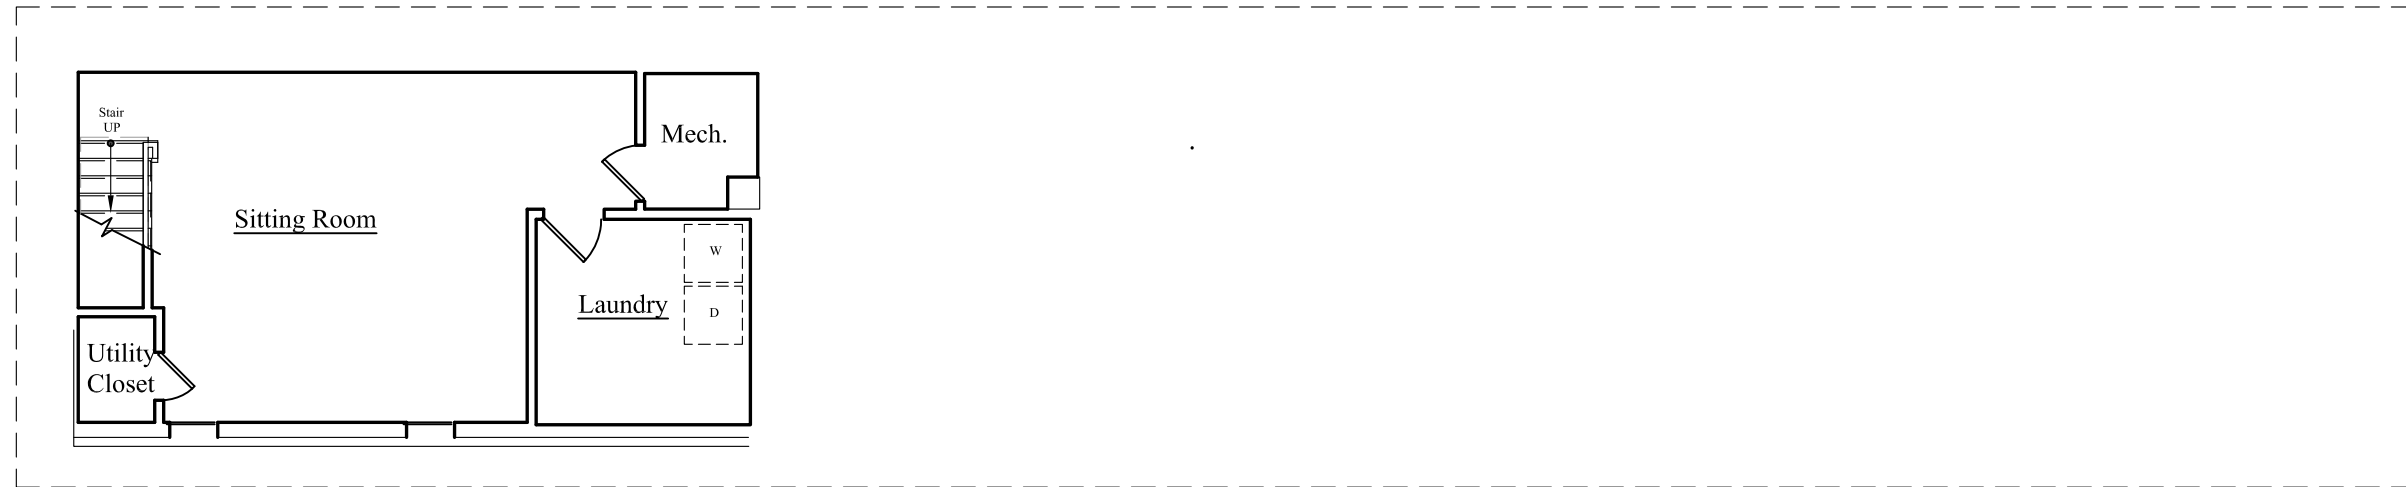

1 Basement Plan
Scale: 1/4"=1'-0"


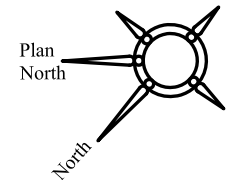


Drawing Title Proposed 1st Floor and Basement Plans		Date 05/23/13	Project No. 130204	Scale 1/8"=1'-0"	MERRIMACK DESIGN <i>Architects</i> 14 Cedar Street, Studio 324 Amesbury, MA 01913 telephone: 978 388 8222x1, facsimile: 978 388 8220 www.merrimackdesign.com e-mail: info@merrimackdesign.com © MERRIMACK DESIGN Architects	Drawing Number A-1
Project Title 533A Putnam Avenue, Proposed Conversion 533A Putnam Avenue Cambridge, MA Zip Code						


Existing Rubber Membrane Roof, Typ.

Existing Masonry Chimney

Proposed New Skylight

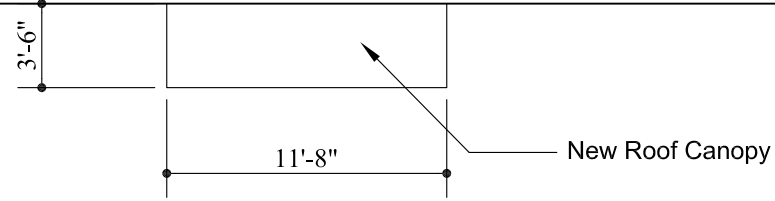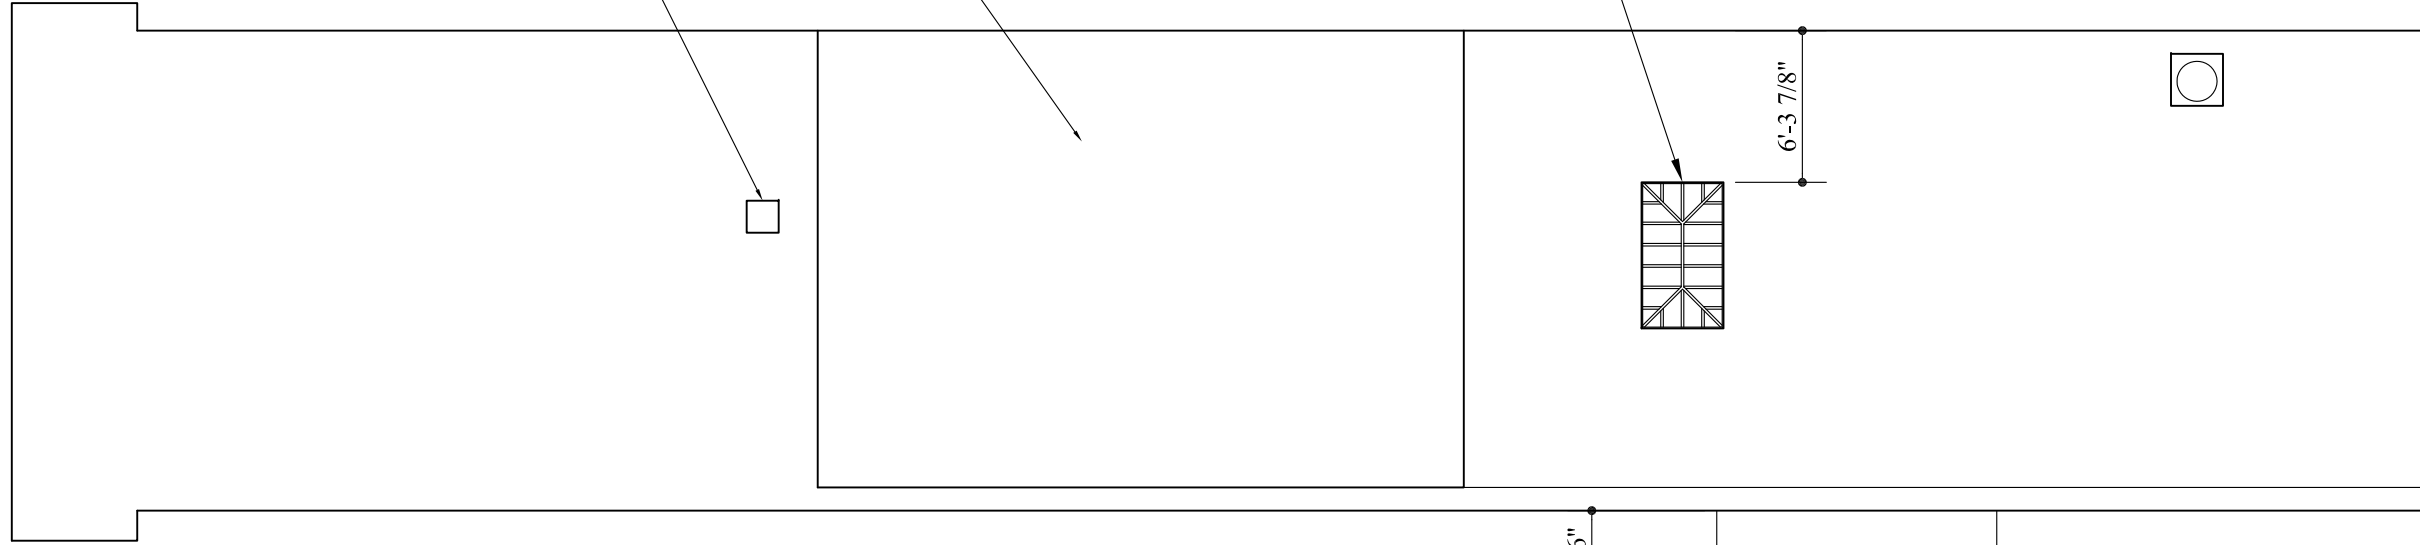

3 Roof Plan
Scale: 1/4"=1'-0"

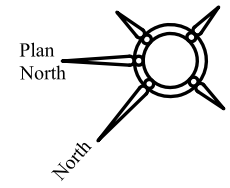

Drawing Title
Proposed Roof Plan

Project Title
533A Putnam Avenue, Proposed Conversion

533A Putnam Avenue
Cambridge, MA Zip Code

Date
05/23/13

Project No.
130204

Scale
1/8"=1'-0"


MERRIMACK DESIGN
Architects

14 Cedar Street, Studio 324
Amesbury, MA 01913
telephone: 978 388 822x1, facsimile: 978 388 8220


www.merrimackdesign.com
e-mail: info@merrimackdesign.com
© MERRIMACK DESIGN Architects

Drawing Number


A-2

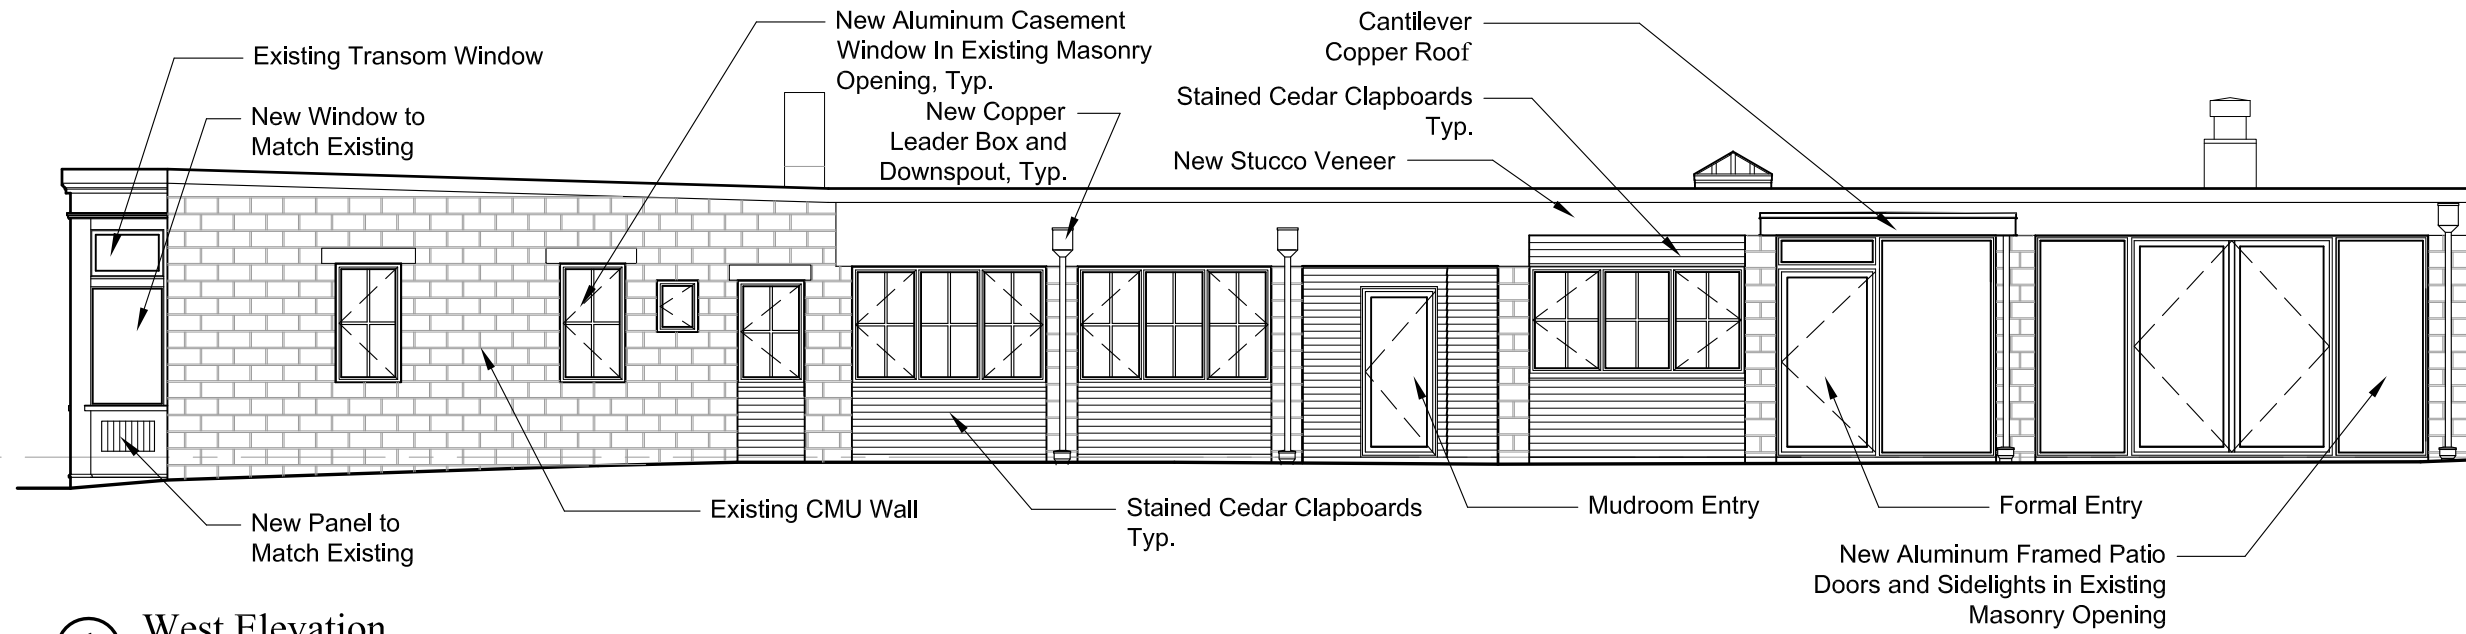

1 West Elevation
Scale: 1/4"=1'-0"

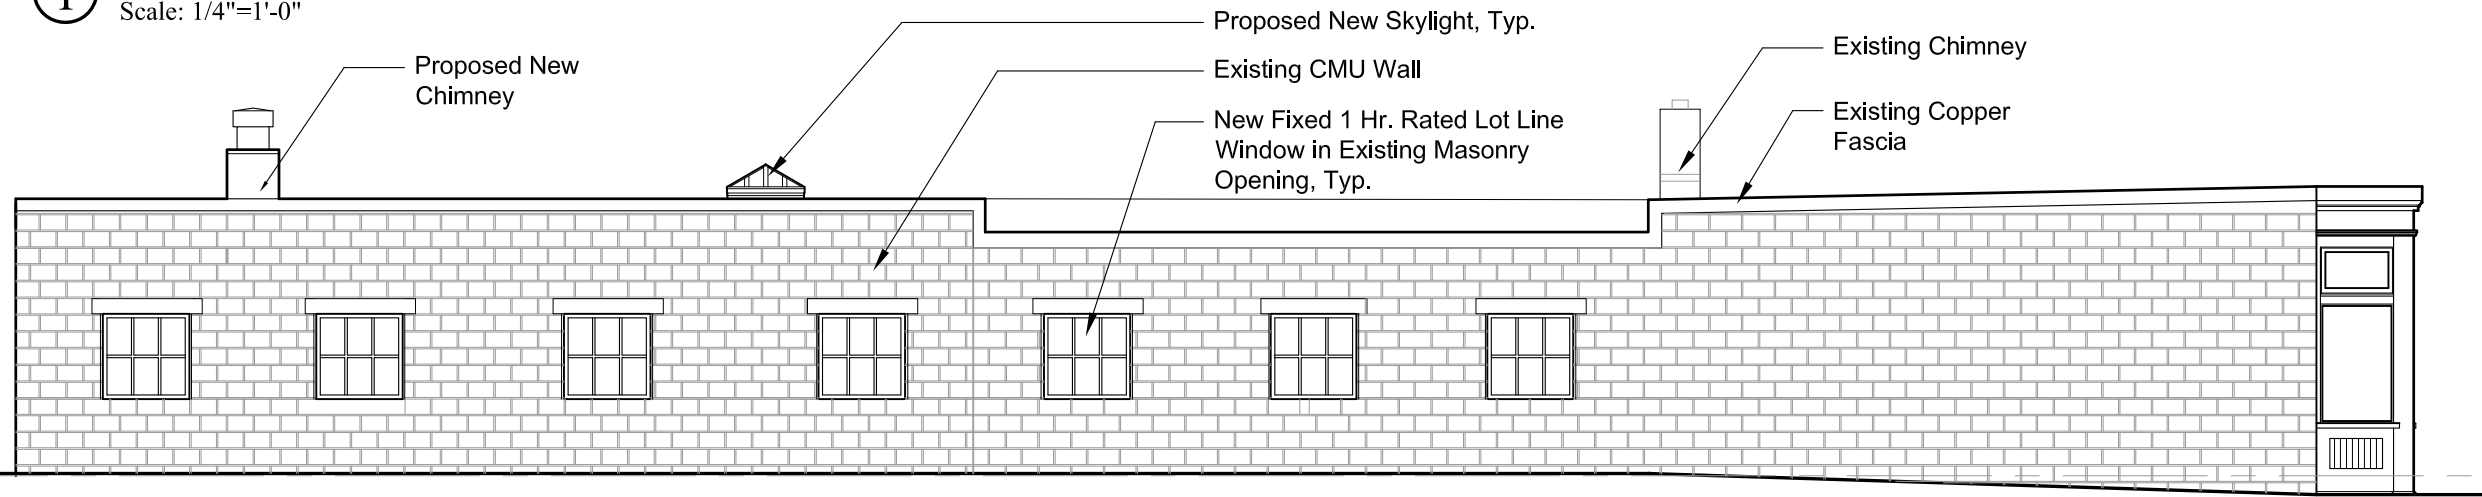

2 East Elevation
Scale: 1/4"=1'-0"

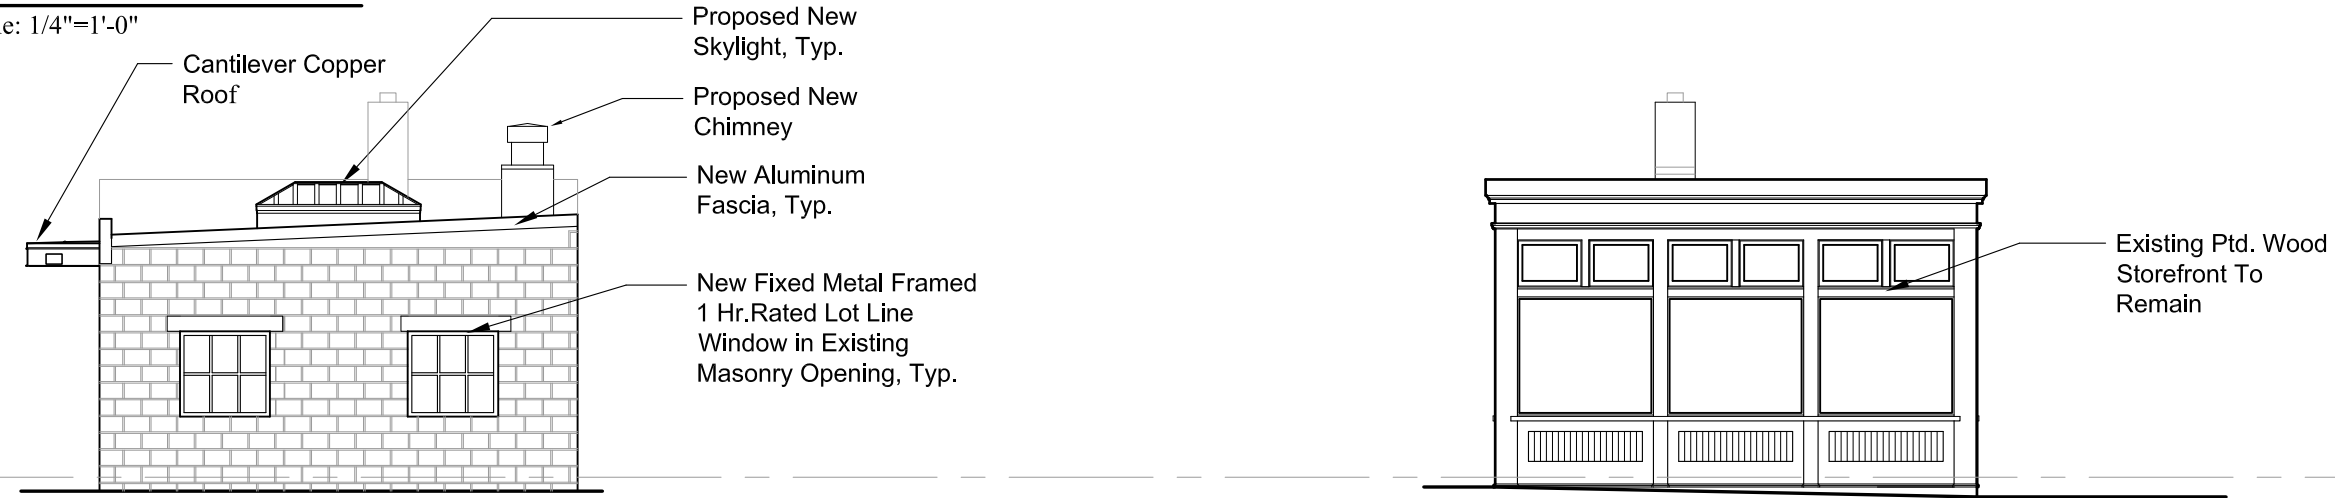

3 South Elevation
Scale: 1/4"=1'-0"



4 North Elevation (Putnam Avenue)
Scale: 1/4"=1'-0"

Drawing Title Proposed Exterior Elevations		Date 05/23/13	Project No. 130204	Scale 1/8"=1'-0"	Drawing Number A-3
Project Title 533A Putnam Avenue, Proposed Conversion		MERRIMACK DESIGN Architects 14 Cedar Street, Studio 324 Amesbury, MA 01913 telephone: 978 388 822x1, facsimile: 978 388 8220 www.merrimackdesign.com e-mail: info@merrimackdesign.com © MERRIMACK DESIGN Architects			
533A Putnam Avenue Cambridge, MA Zip Code					



Drawing Title
Proposed Exterior Perspective View

Project Title

533A Putnam Avenue, Proposed Conversion

533A Putnam Avenue
 Cambridge, MA Zip Code

Date
 05/23/13

Project No.
 130204

Scale
 N.S.

MERRIMACK DESIGN
Architecture

14 Cedar Street, Studio 324
 Amesbury, MA 01913
 Telephone: 978 388 8222x1 Text: 978 388 8220

www.merrimackdesign.com
 e-mail: info@merrimackdesign.com
 © MERRIMACK DESIGN Architecture

Drawing Number

A-4