

CONSULTANT

PROJECT
**ADDITION TO
 57 JFK ST**

57 JFK STREET
 CAMBRIDGE, MA

PREPARED FOR

CRIMSON GALERIA, LP

166 BEACON ST
 BROOKLINE, MA 02446

DRAWING TITLE


**FLOOR PLAN
 DETAILS**

SCALE AS NOTED


REVISION / ISSUE	DATE
PHASE 2 RE-PERMIT	12 FEB 2020
PHASE 2 CD SET	27 JUL 2018
PHASE 2 PERMIT	21 DEC 2017
REV PARTIAL PERMIT	8 DEC 2017
PARTIAL PERMIT	8 SEPT 2016
PRICING SET	23 FEB 2016
DRAWN BY KVS	REVIEWED BY

SHEET


A4.1a

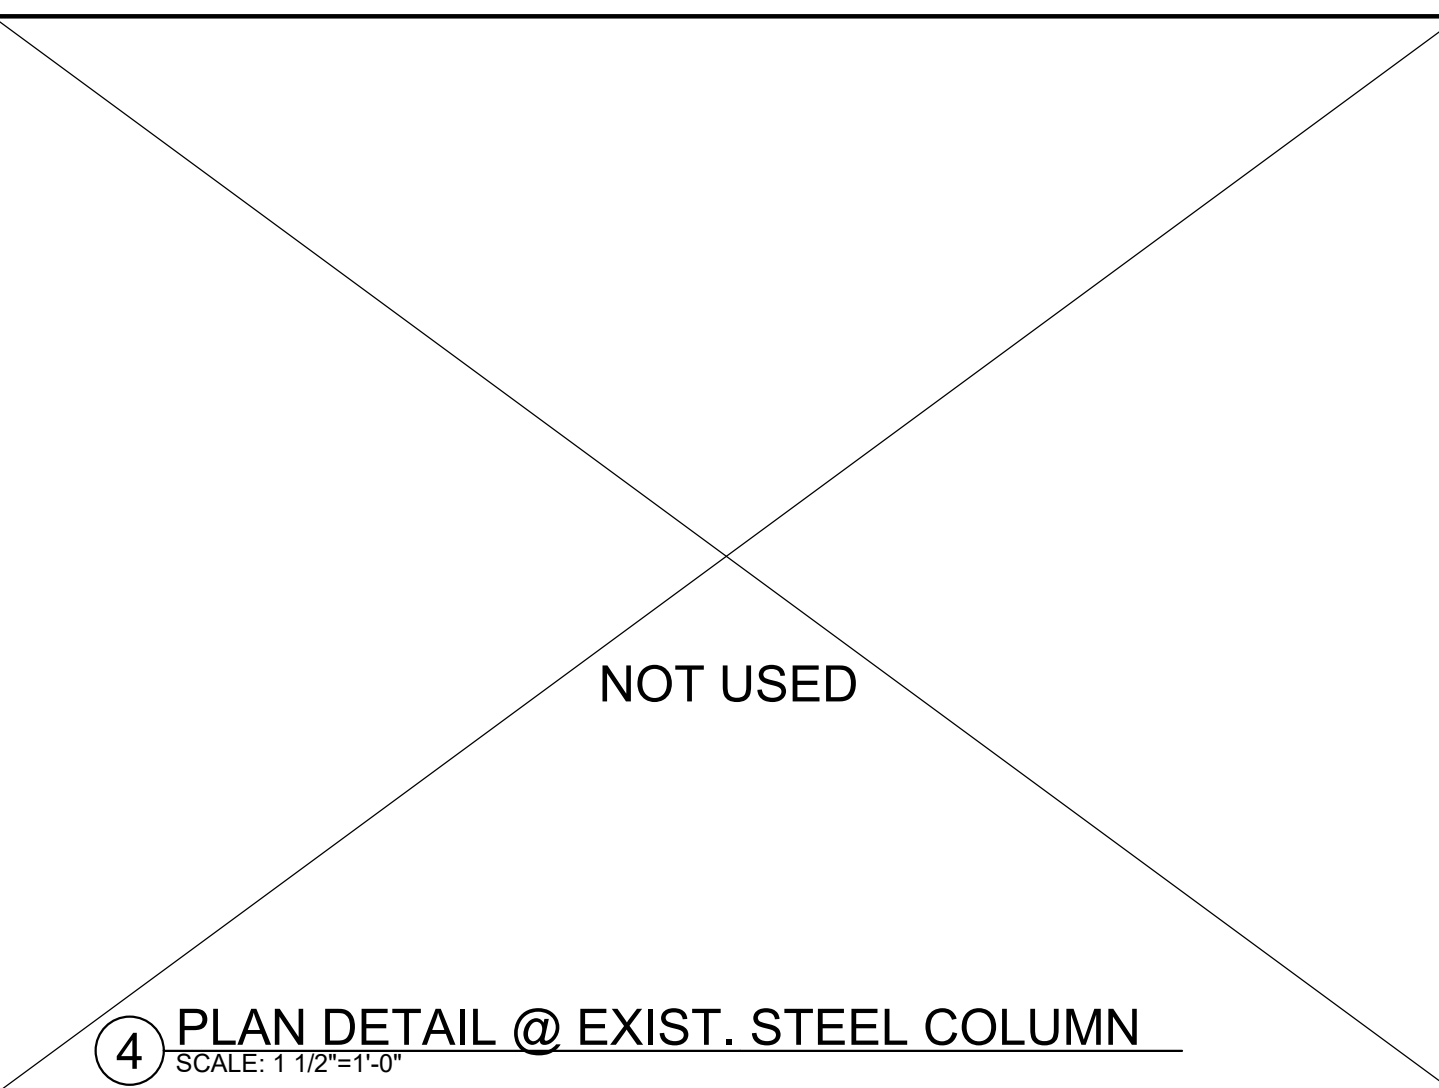


4 PLAN DETAIL @ EXIST. STEEL COLUMN
 SCALE: 1 1/2"=1'-0"

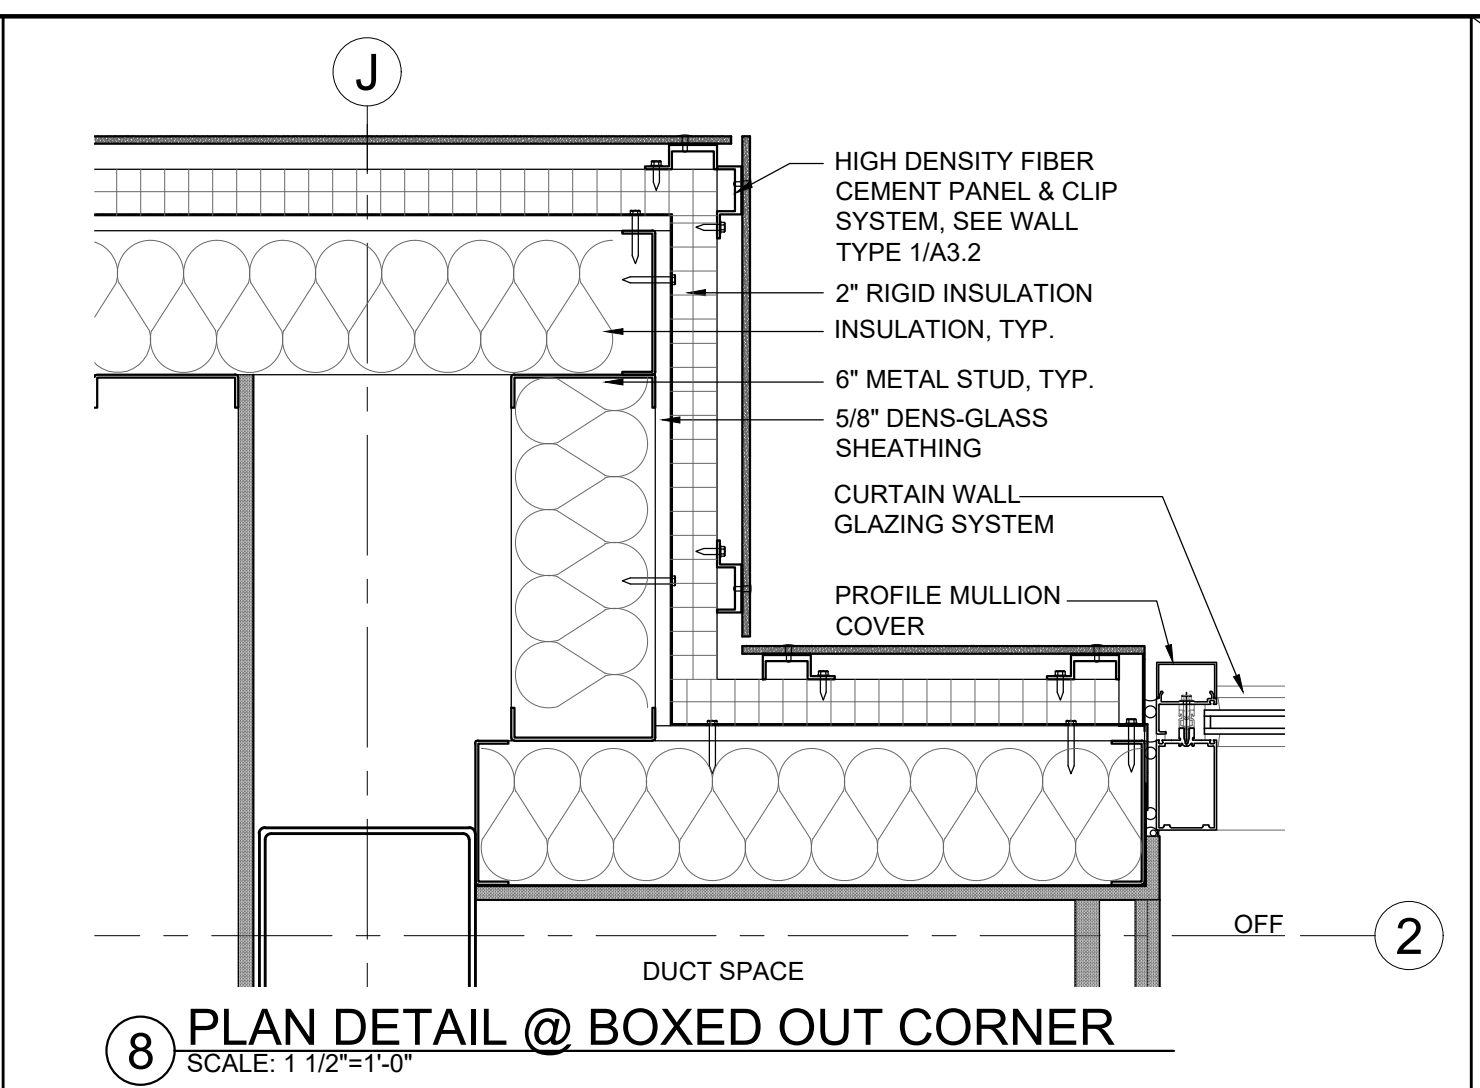


8 PLAN DETAIL @ BOXED OUT CORNER
 SCALE: 1 1/2"=1'-0"

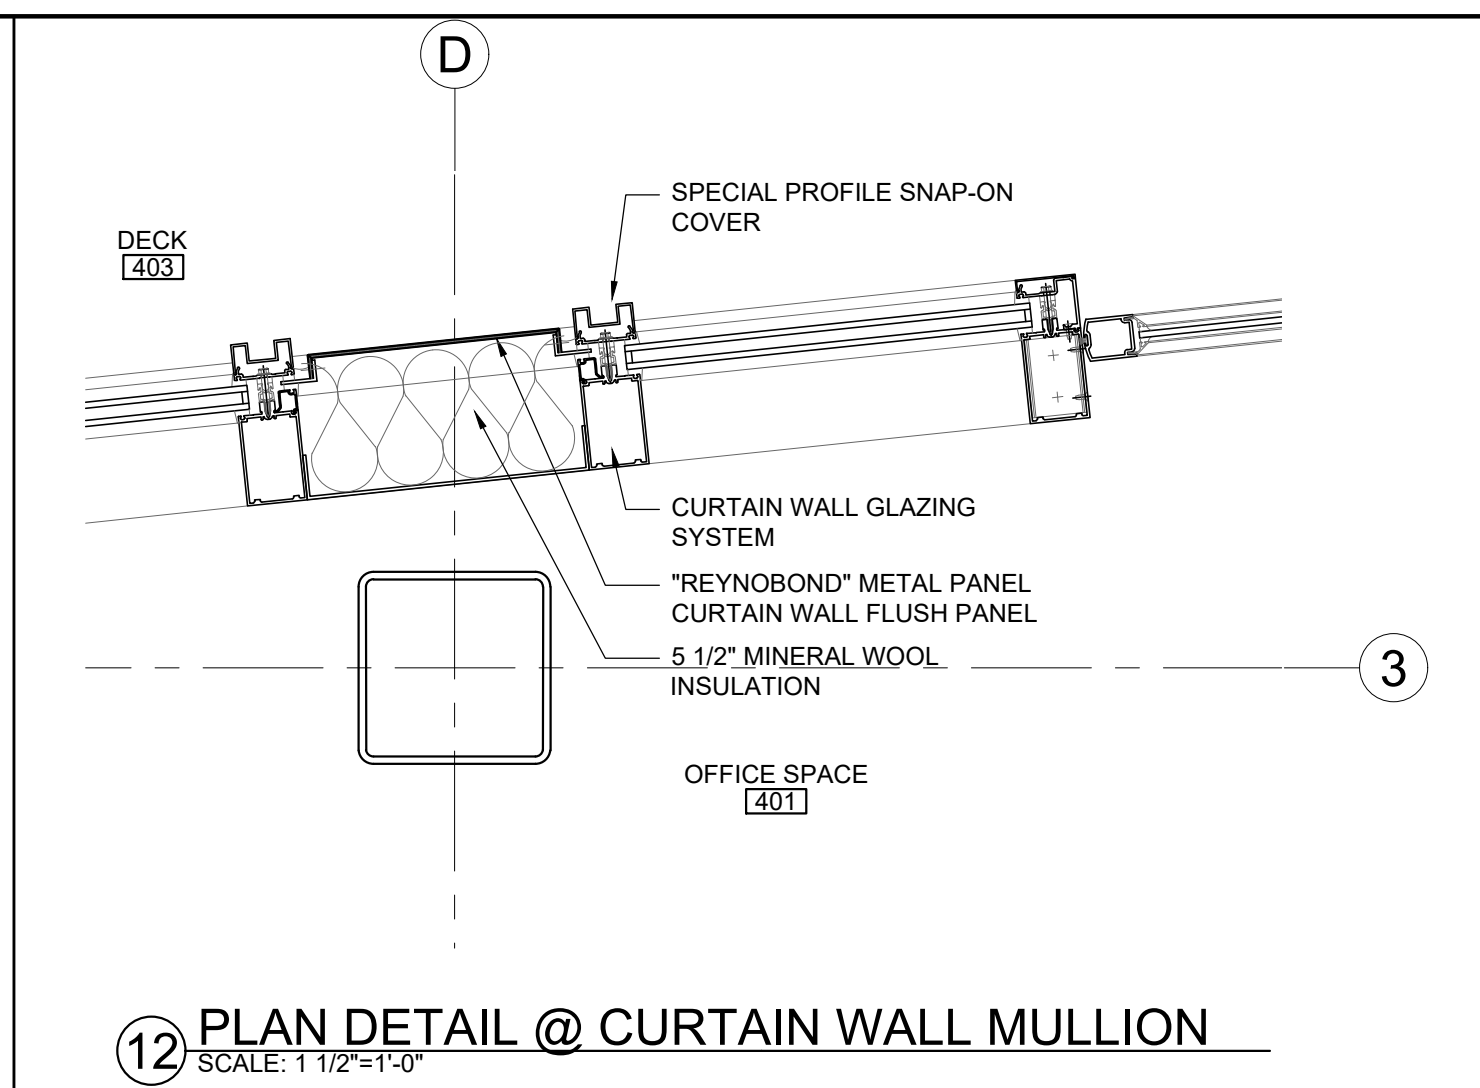


12 PLAN DETAIL @ CURTAIN WALL MULLION
 SCALE: 1 1/2"=1'-0"

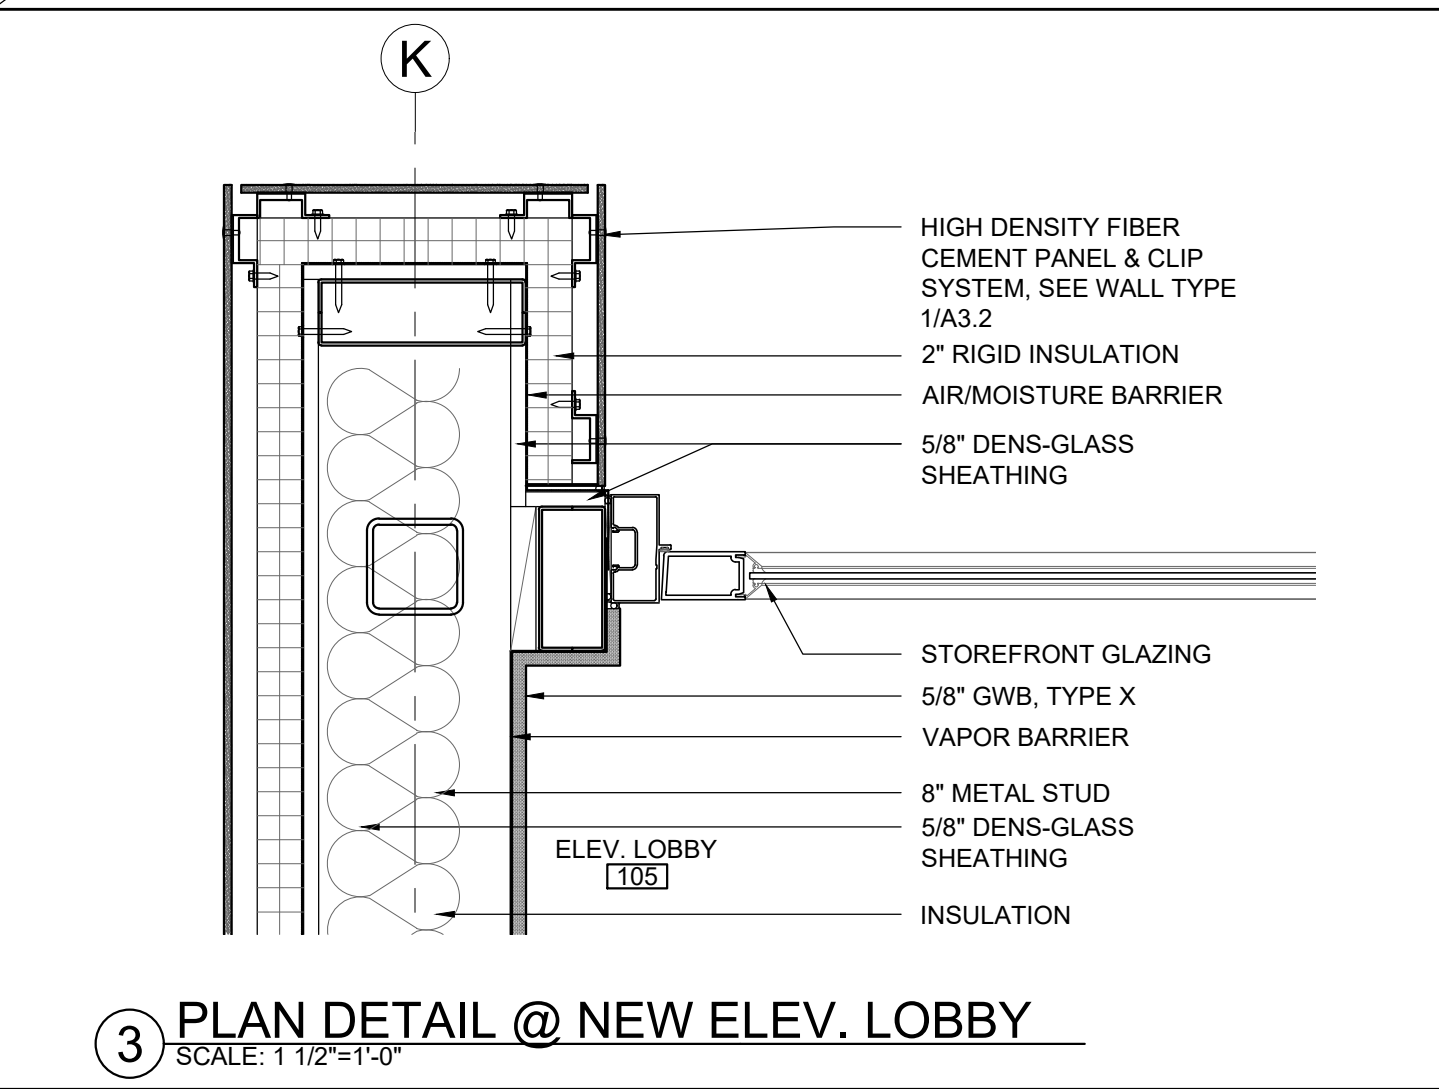


3 PLAN DETAIL @ NEW ELEV. LOBBY
 SCALE: 1 1/2"=1'-0"

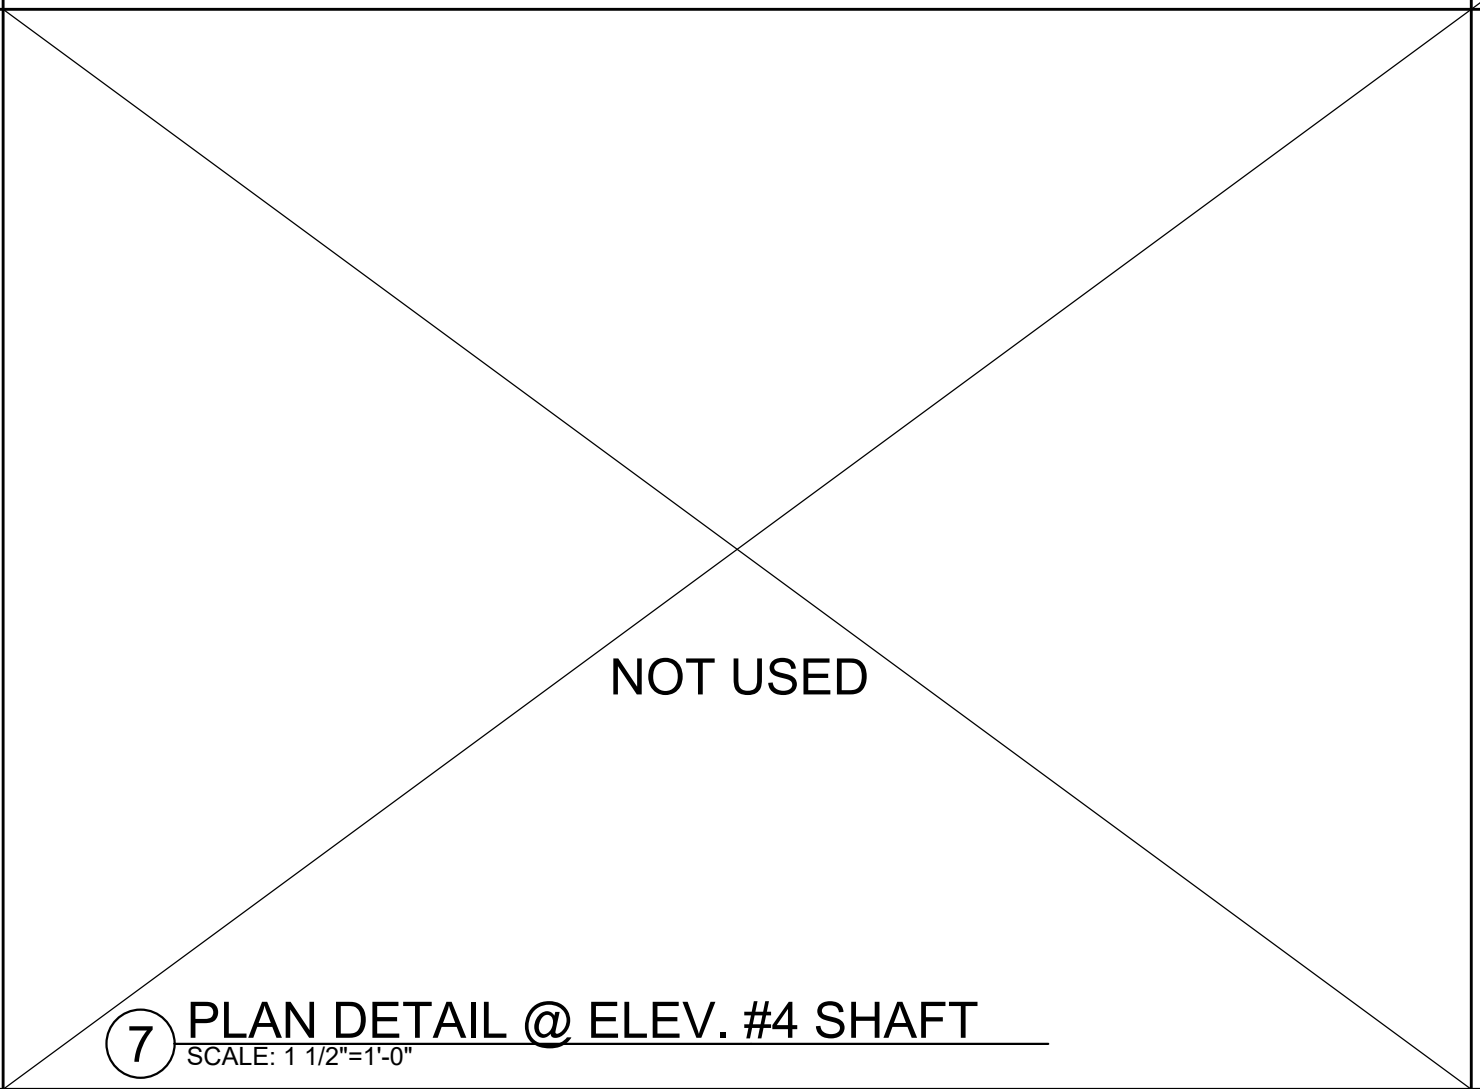


7 PLAN DETAIL @ ELEV. #4 SHAFT
 SCALE: 1 1/2"=1'-0"

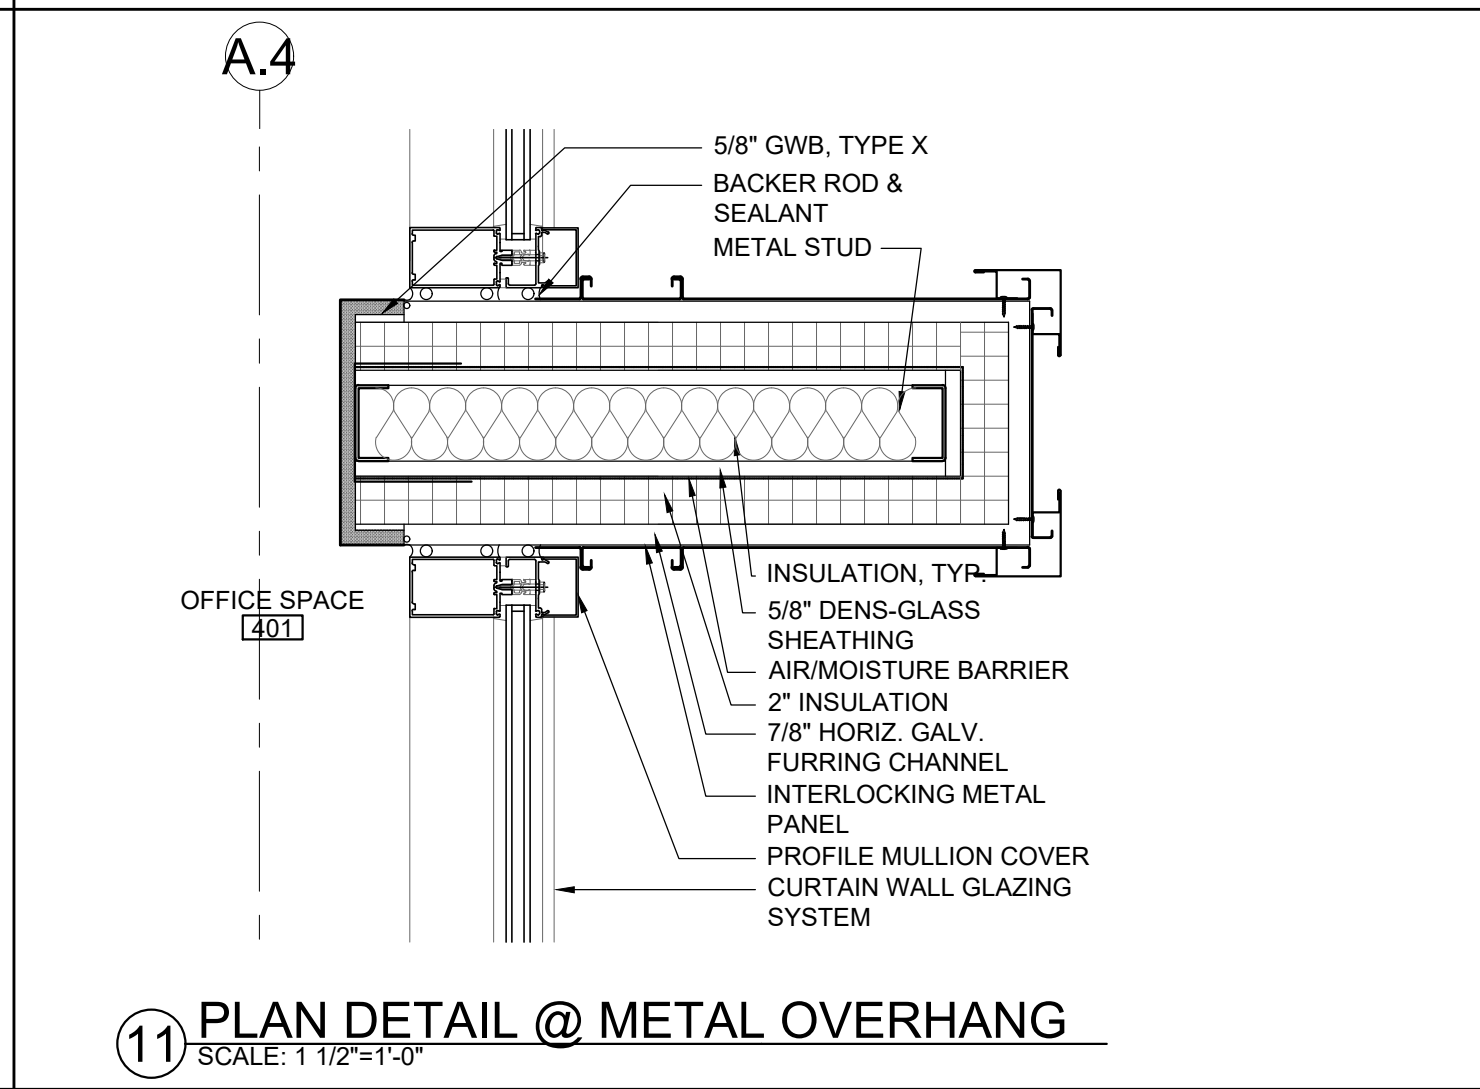


11 PLAN DETAIL @ METAL OVERHANG
 SCALE: 1 1/2"=1'-0"

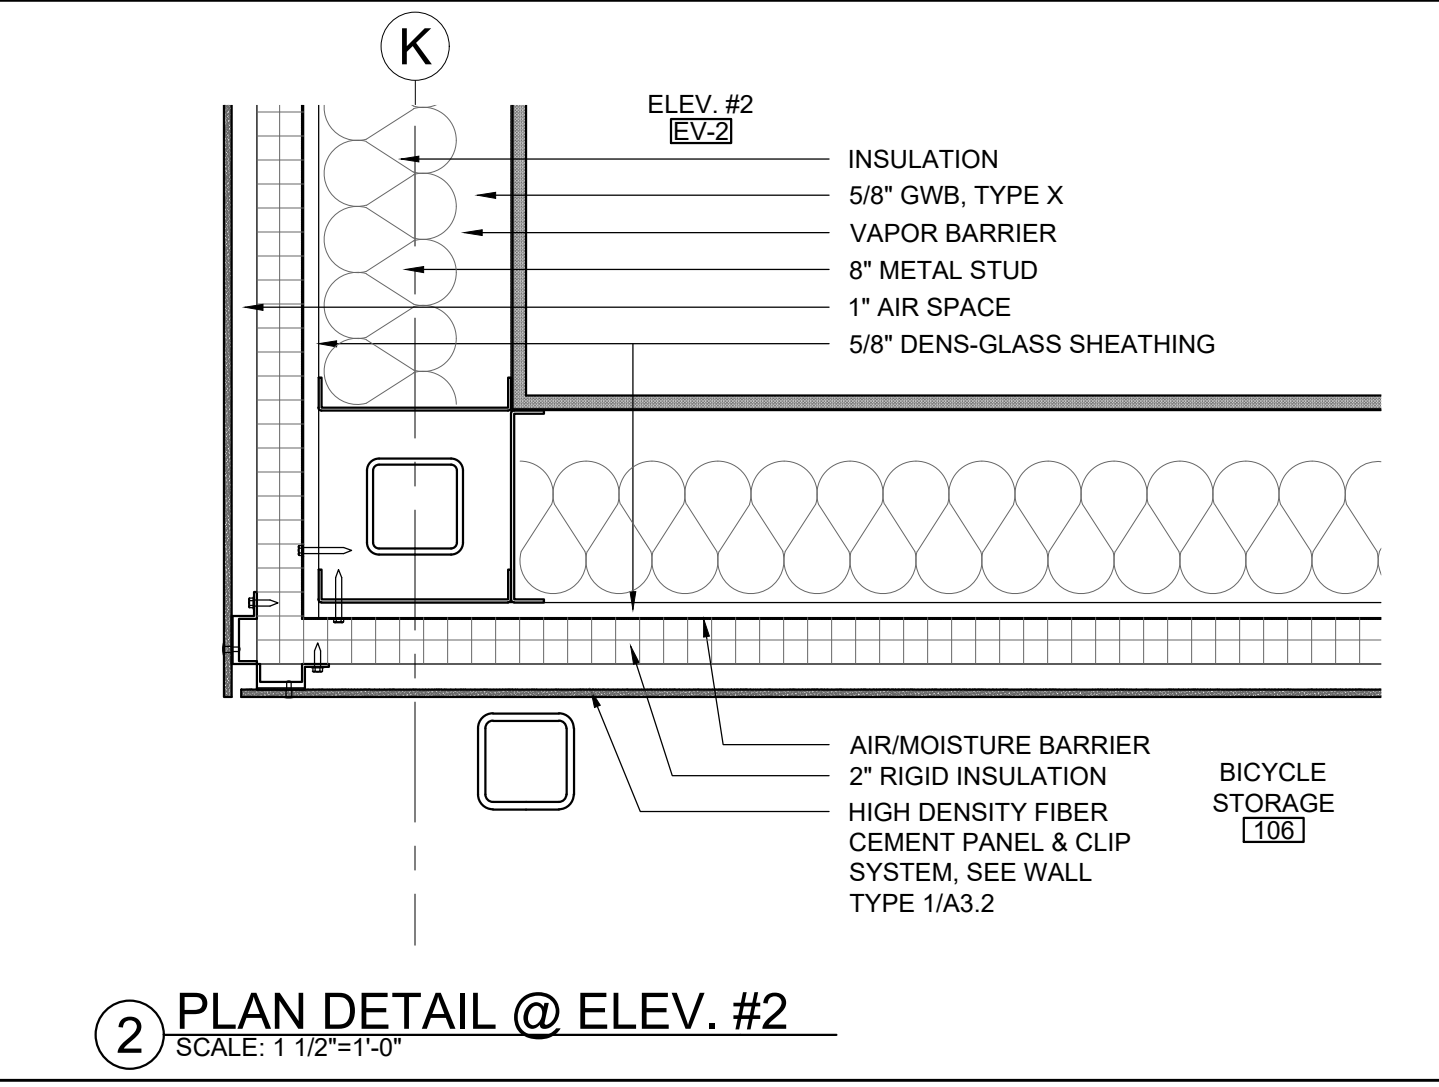


2 PLAN DETAIL @ ELEV. #2
 SCALE: 1 1/2"=1'-0"

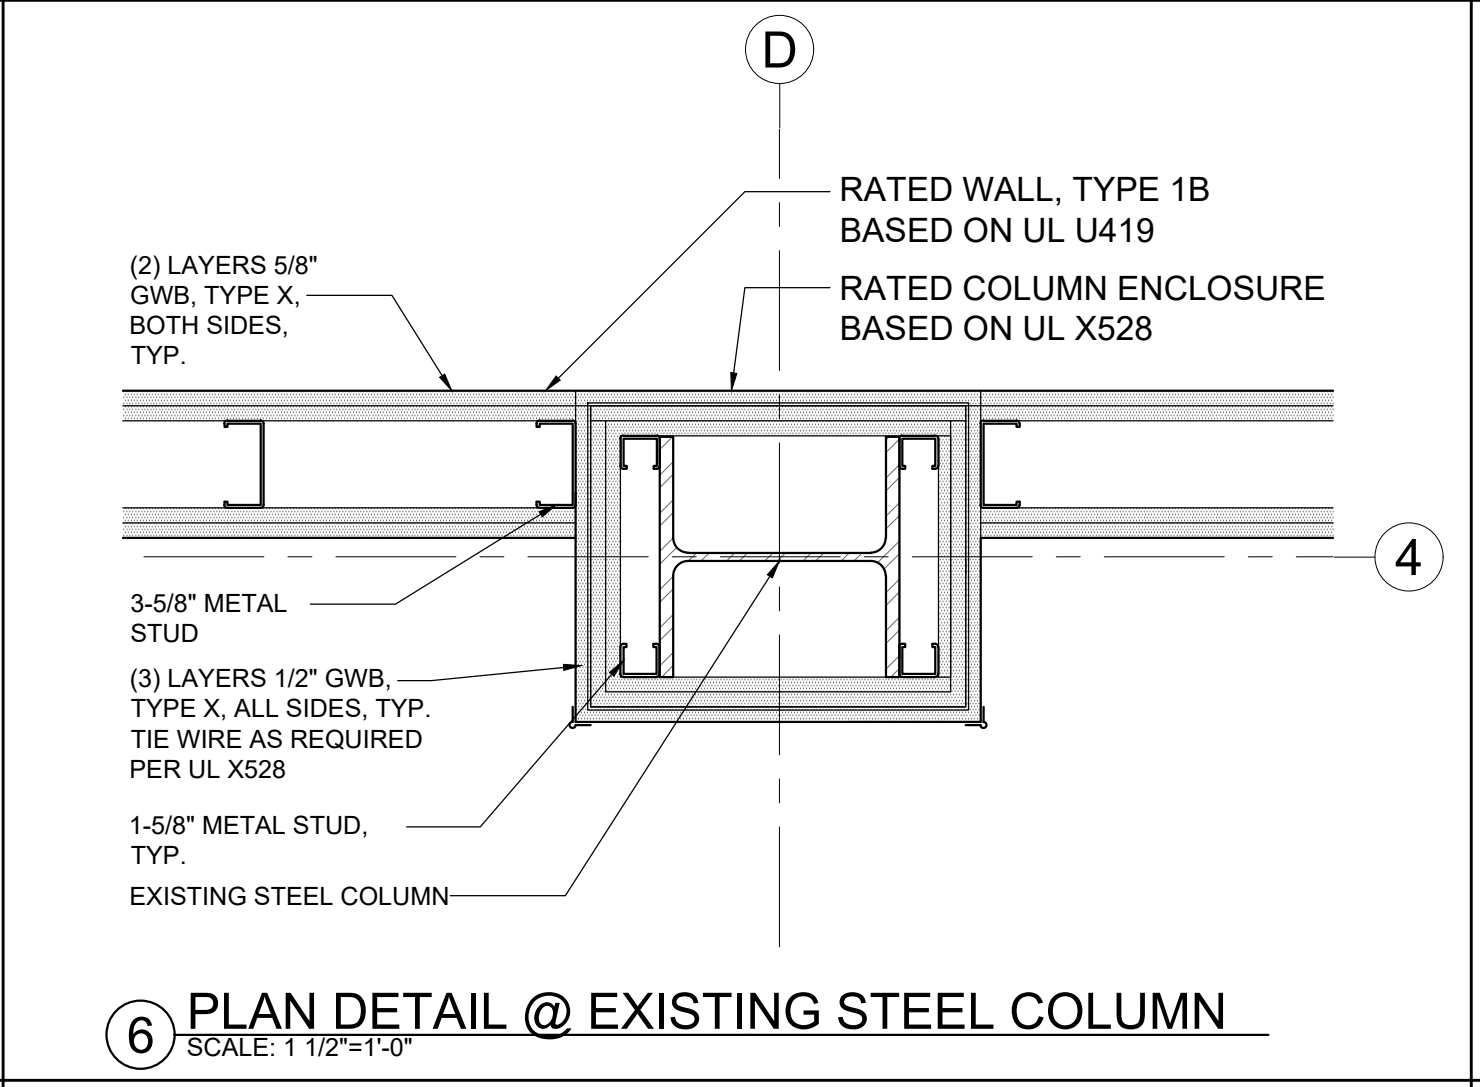


6 PLAN DETAIL @ EXISTING STEEL COLUMN
 SCALE: 1 1/2"=1'-0"

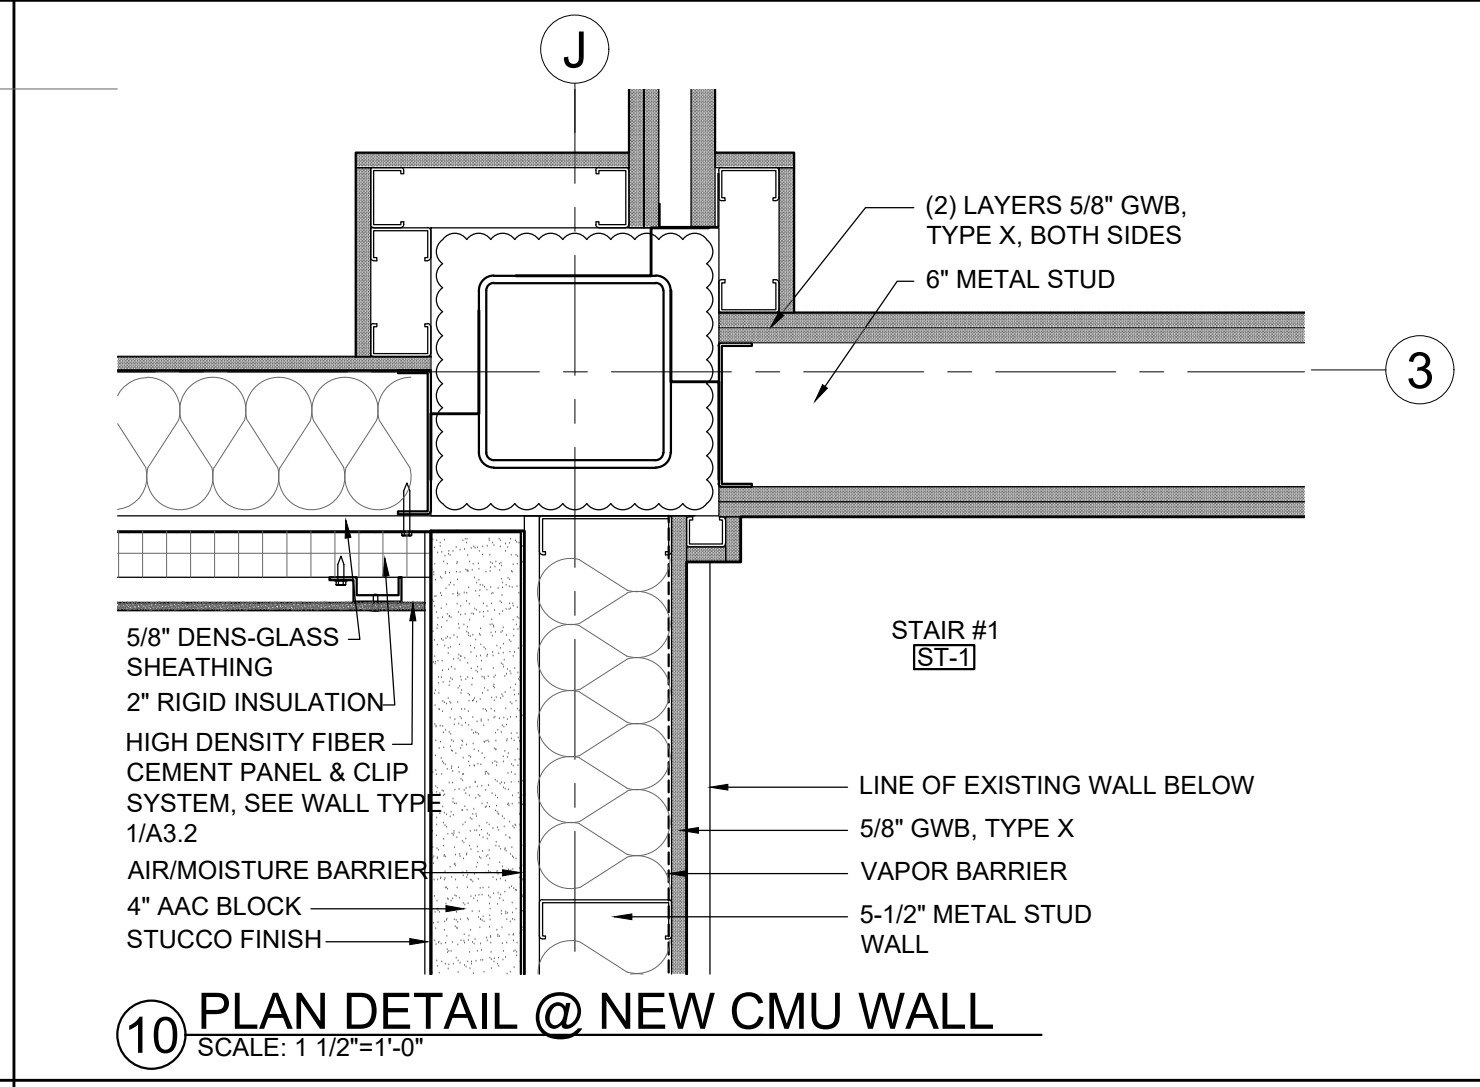


10 PLAN DETAIL @ NEW CMU WALL
 SCALE: 1 1/2"=1'-0"

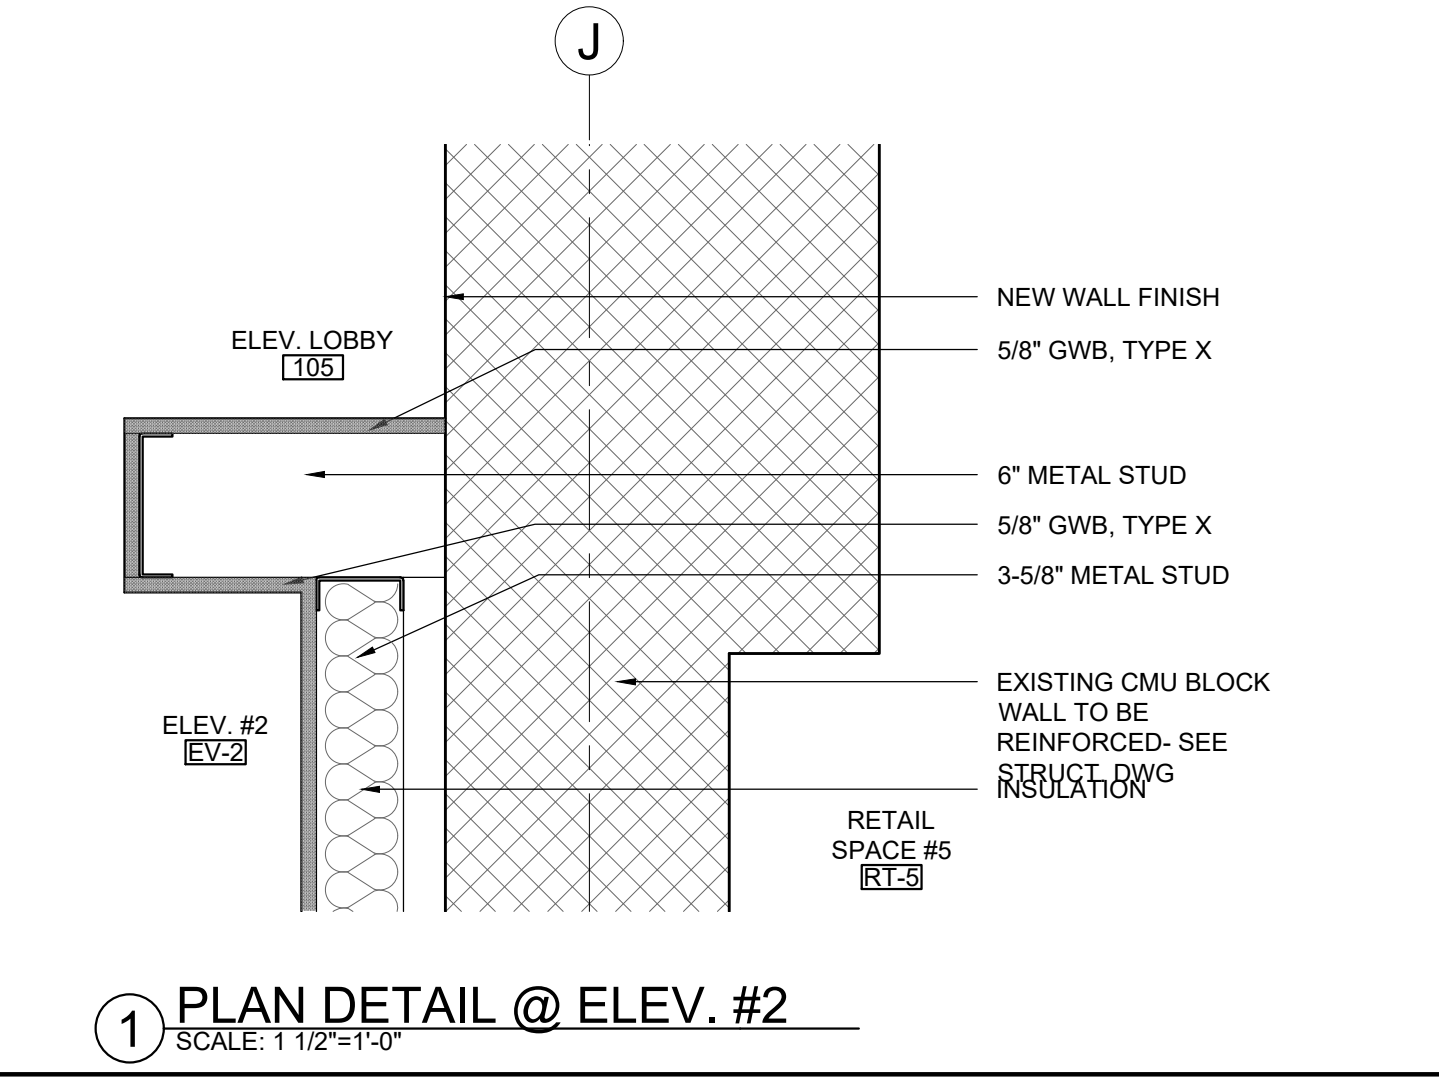


1 PLAN DETAIL @ ELEV. #2
 SCALE: 1 1/2"=1'-0"

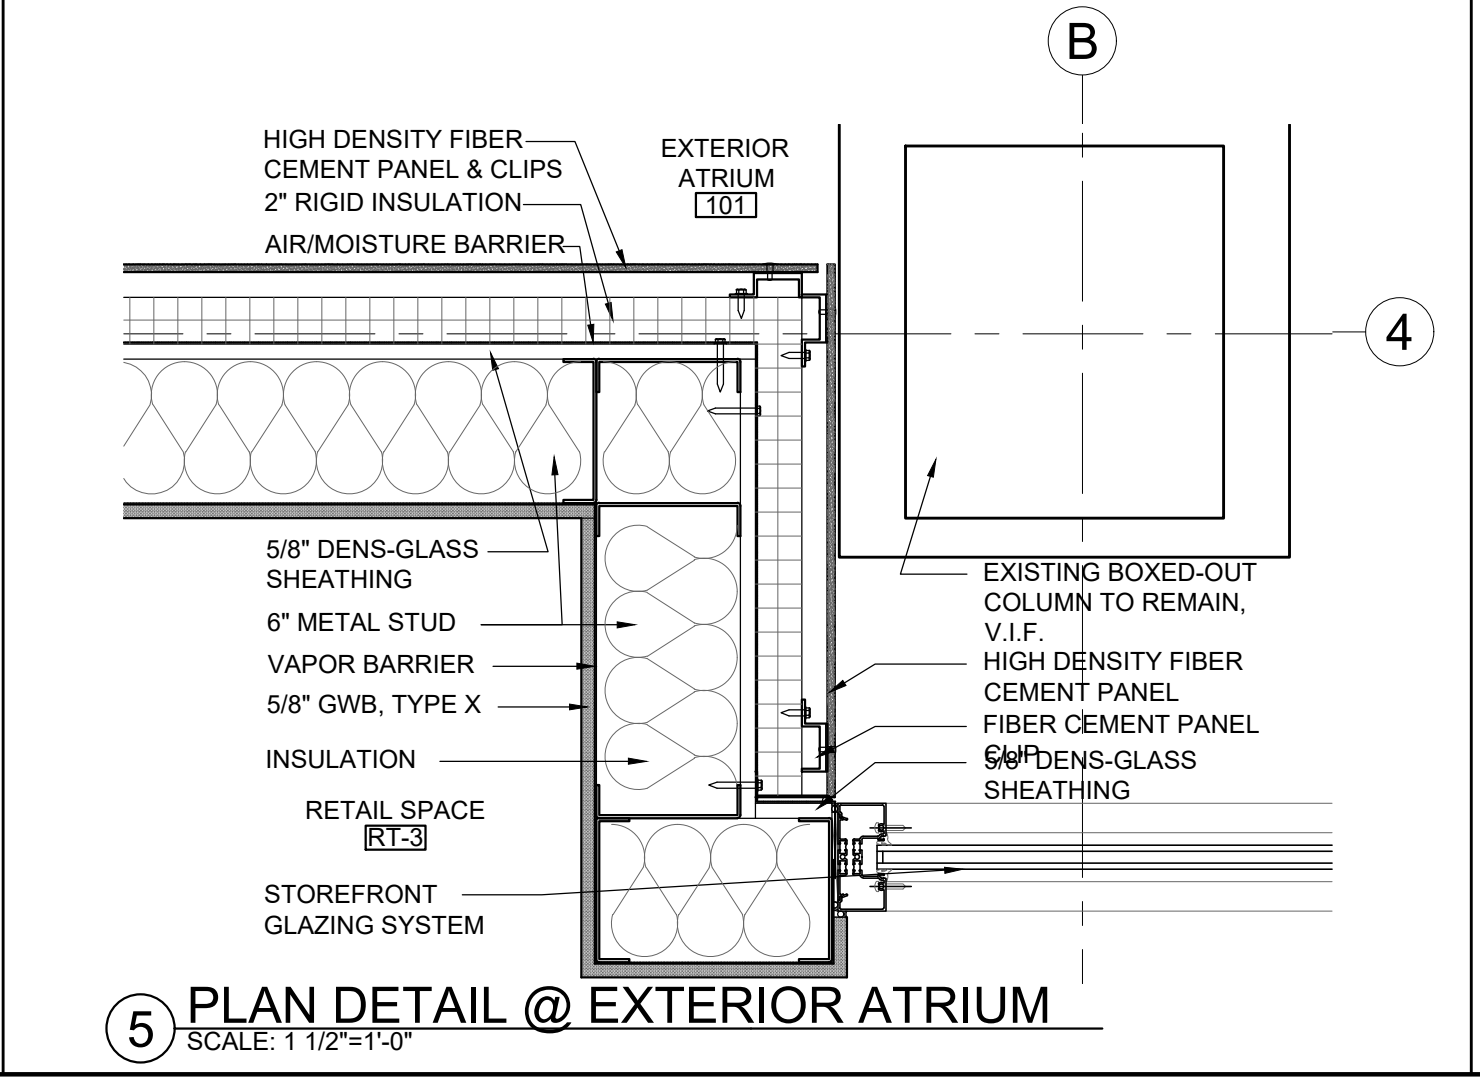

5 PLAN DETAIL @ EXTERIOR ATRIUM
 SCALE: 1 1/2"=1'-0"

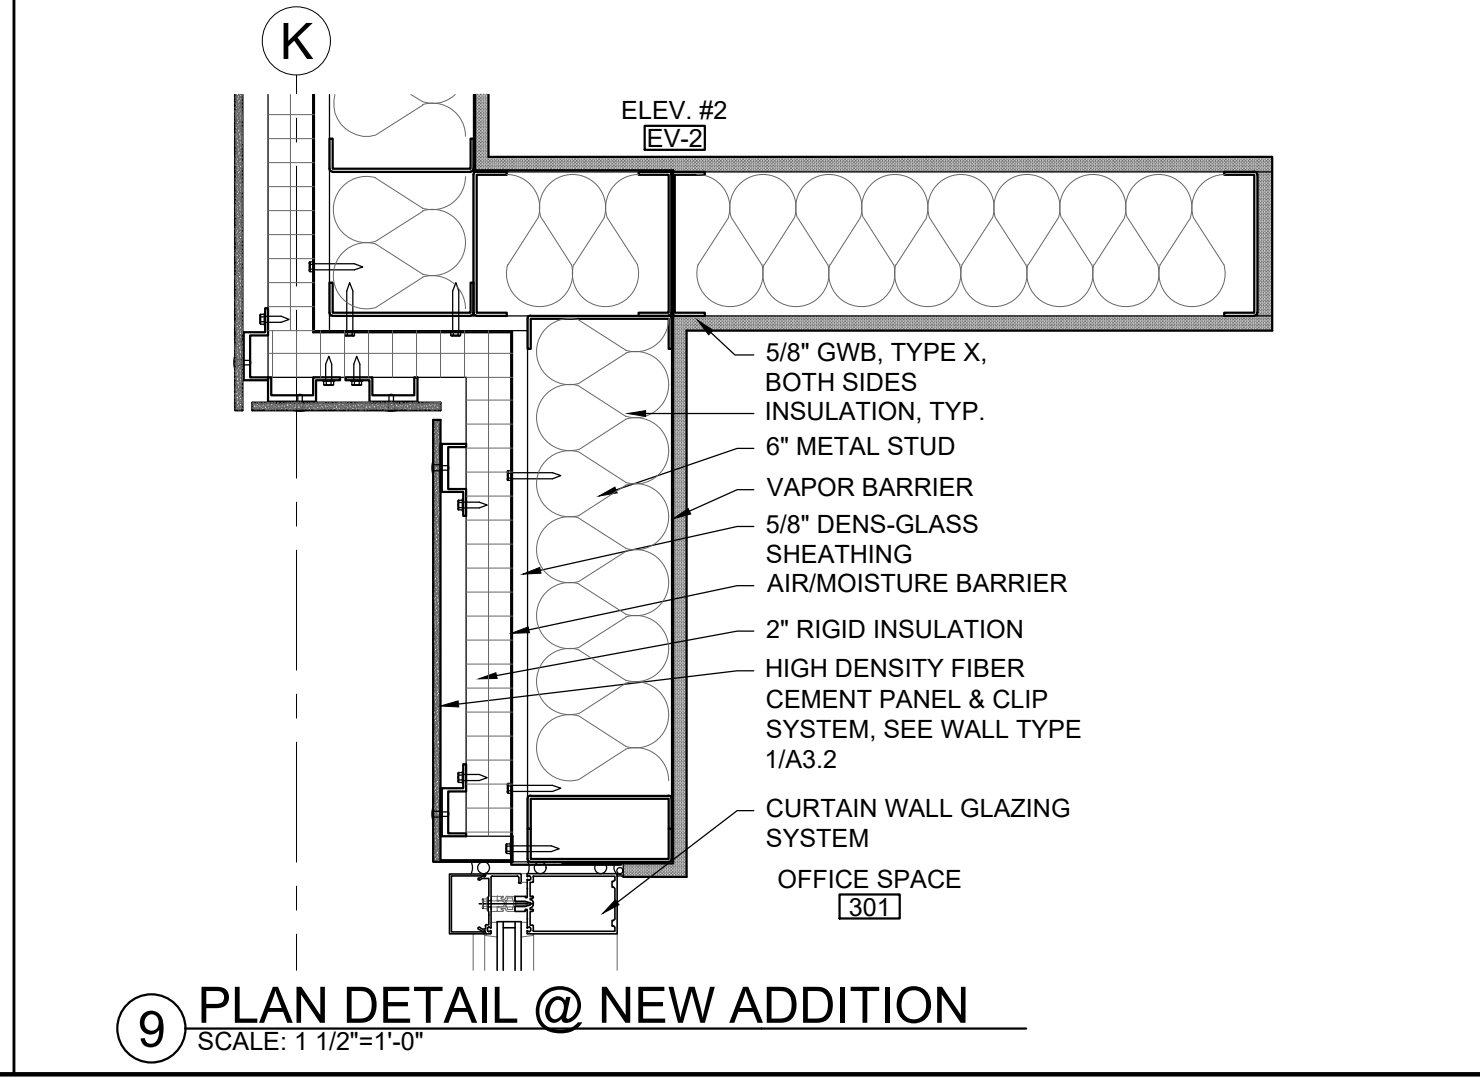

9 PLAN DETAIL @ NEW ADDITION
 SCALE: 1 1/2"=1'-0"

 

1 PLAN DETAIL @ ELEV. #2
 SCALE: 1 1/2"=1'-0"



5 PLAN DETAIL @ EXTERIOR ATRIUM
 SCALE: 1 1/2"=1'-0"



9 PLAN DETAIL @ NEW ADDITION
 SCALE: 1 1/2"=1'-0"

1 PLAN DETAIL @ ELEV. #2
 SCALE: 1 1/2"=1'-0"

5 PLAN DETAIL @ EXTERIOR ATRIUM
 SCALE: 1 1/2"=1'-0"

9 PLAN DETAIL @ NEW ADDITION
 SCALE: 1 1/2"=1'-0"

1 PLAN DETAIL @ ELEV. #2
 SCALE: 1 1/2"=1'-0"

5 PLAN DETAIL @ EXTERIOR ATRIUM
 SCALE: 1 1/2"=1'-0"

9 PLAN DETAIL @ NEW ADDITION
 SCALE: 1 1/2"=1'-

SEAL



CONSULTANT

PROJECT

ADDITION TO
57 JFK ST

57 JFK STREET
CAMBRIDGE, MA

PREPARED FOR

CRIMSON GALERIA, LP

166 BEACON ST
BROOKLINE, MA 02446

DRAWING TITLE


FLOOR PLAN
DETAILS

SCALE AS NOTED


REVISION / ISSUE	DATE
PHASE 2 RE-PERMIT	12 FEB 2020
PHASE 2 CD SET	27 JUL 2018
PHASE 2 PERMIT	21 DEC 2017
REV PARTIAL PERMIT	8 DEC 2017
PARTIAL PERMIT	8 SEPT 2016
PRICING SET	23 FEB 2016
DRAWN BY ASH	REVIEWED BY

SHEET


A4.1b

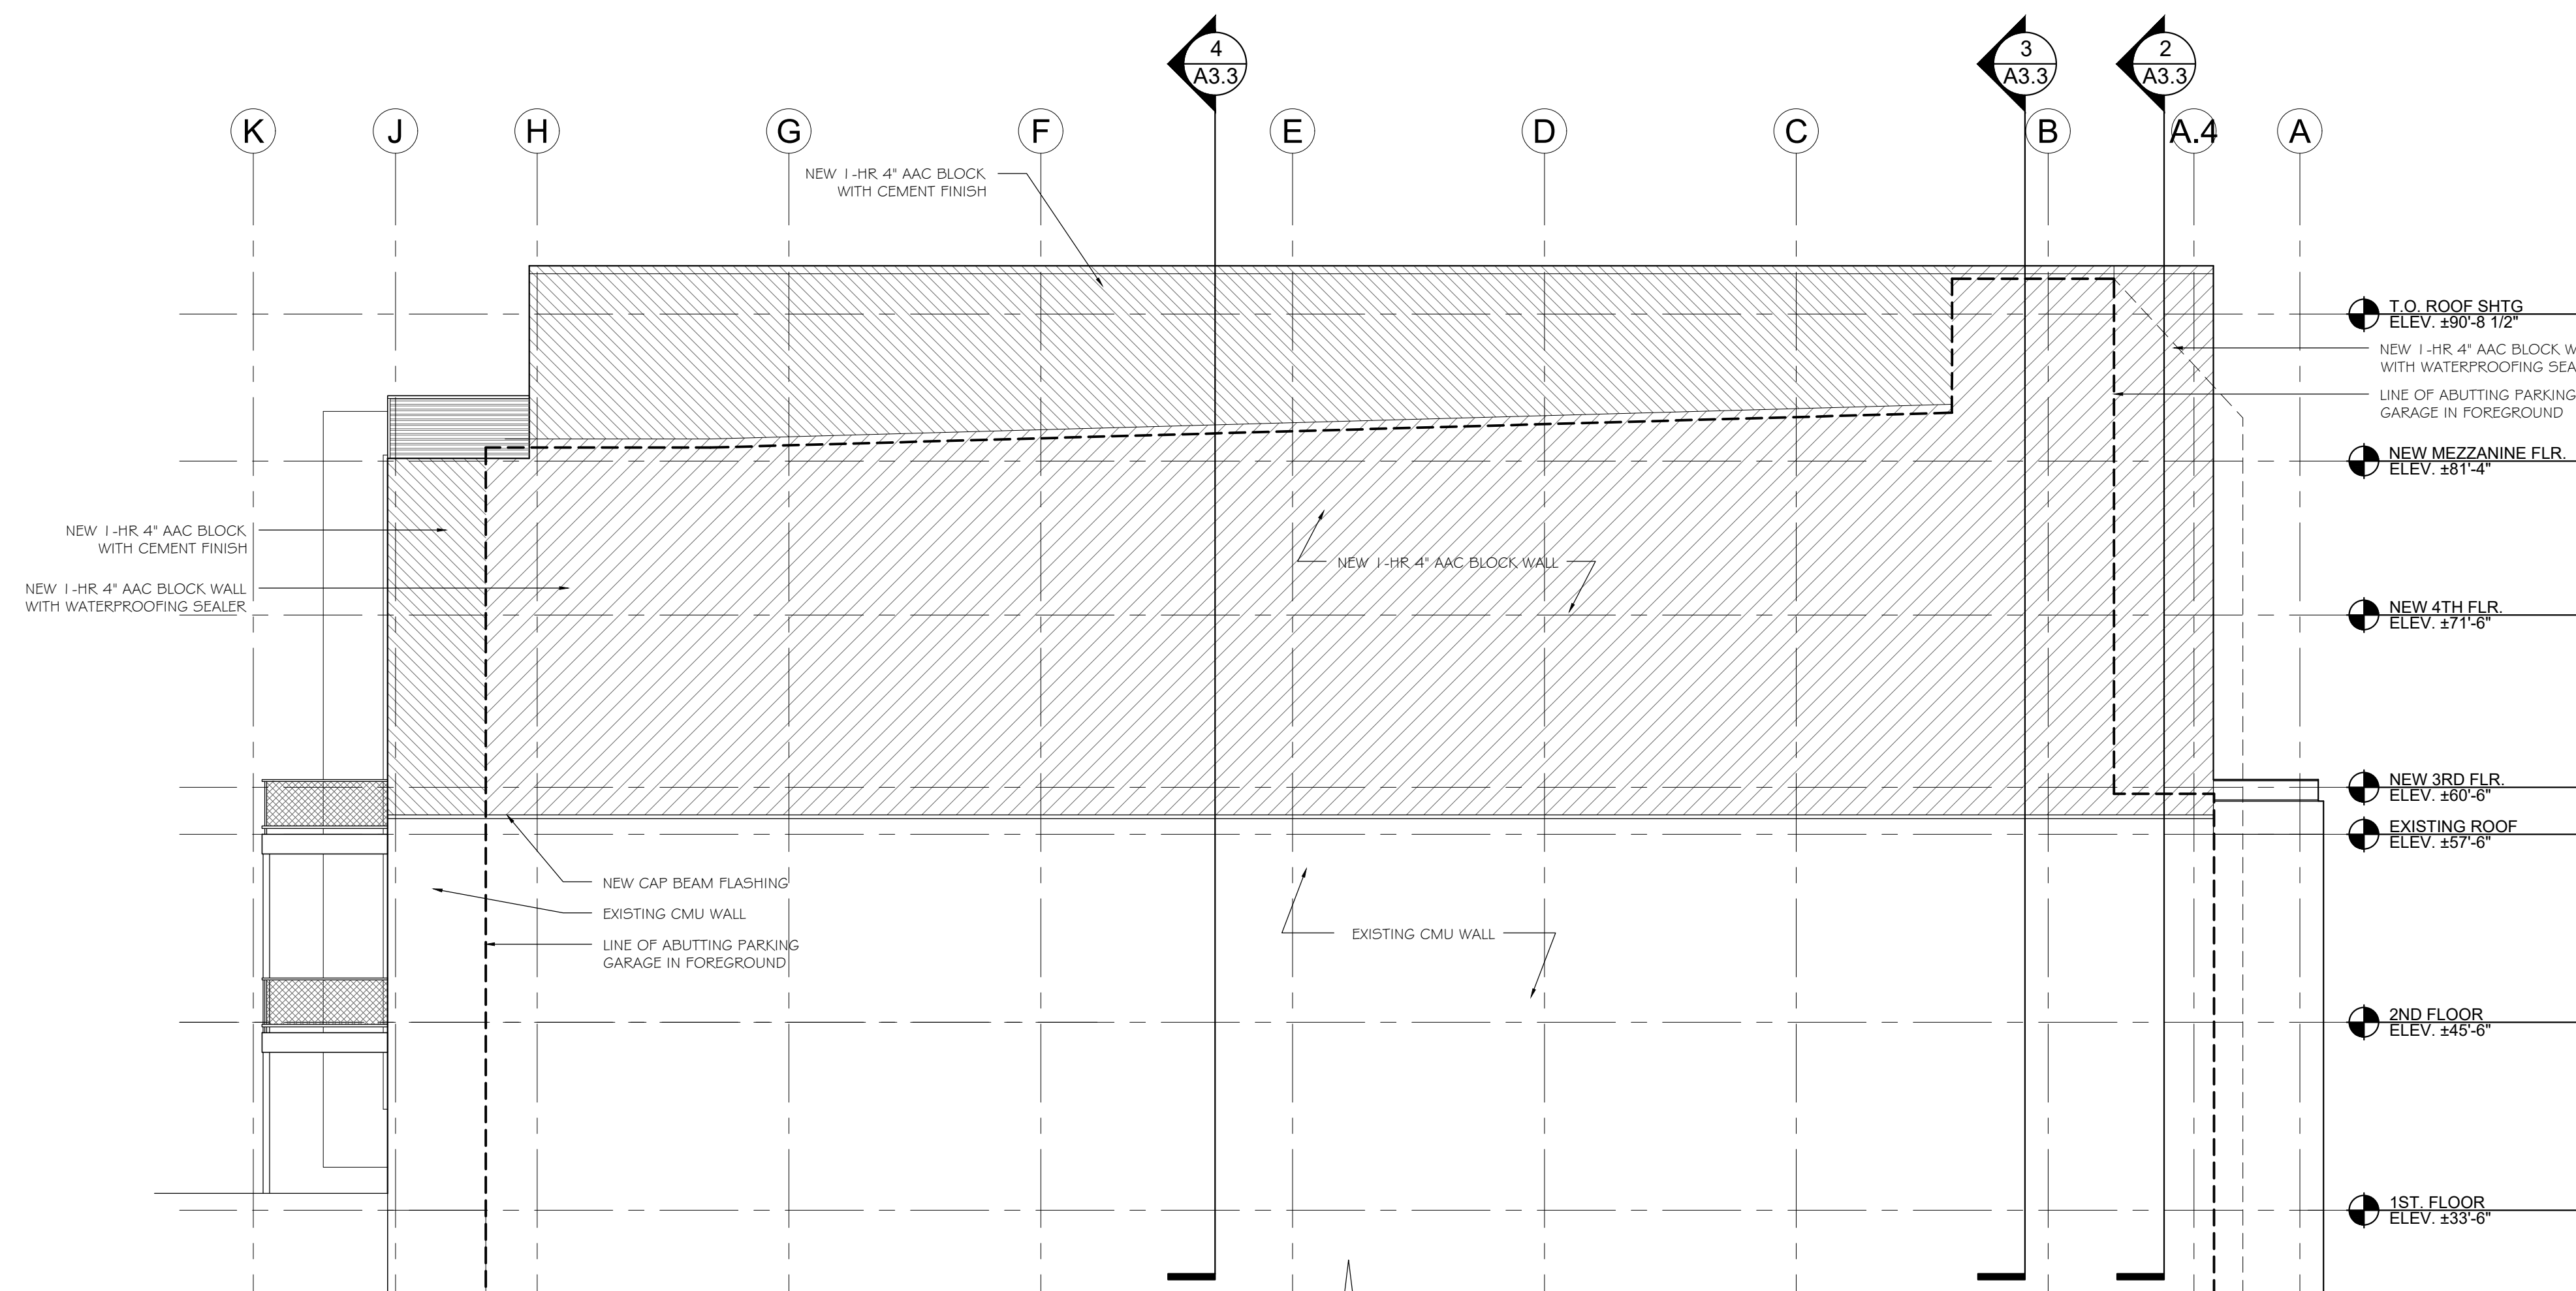


6 RATED WALL ELEVATION
SCALE: 1/8"=1'-0"

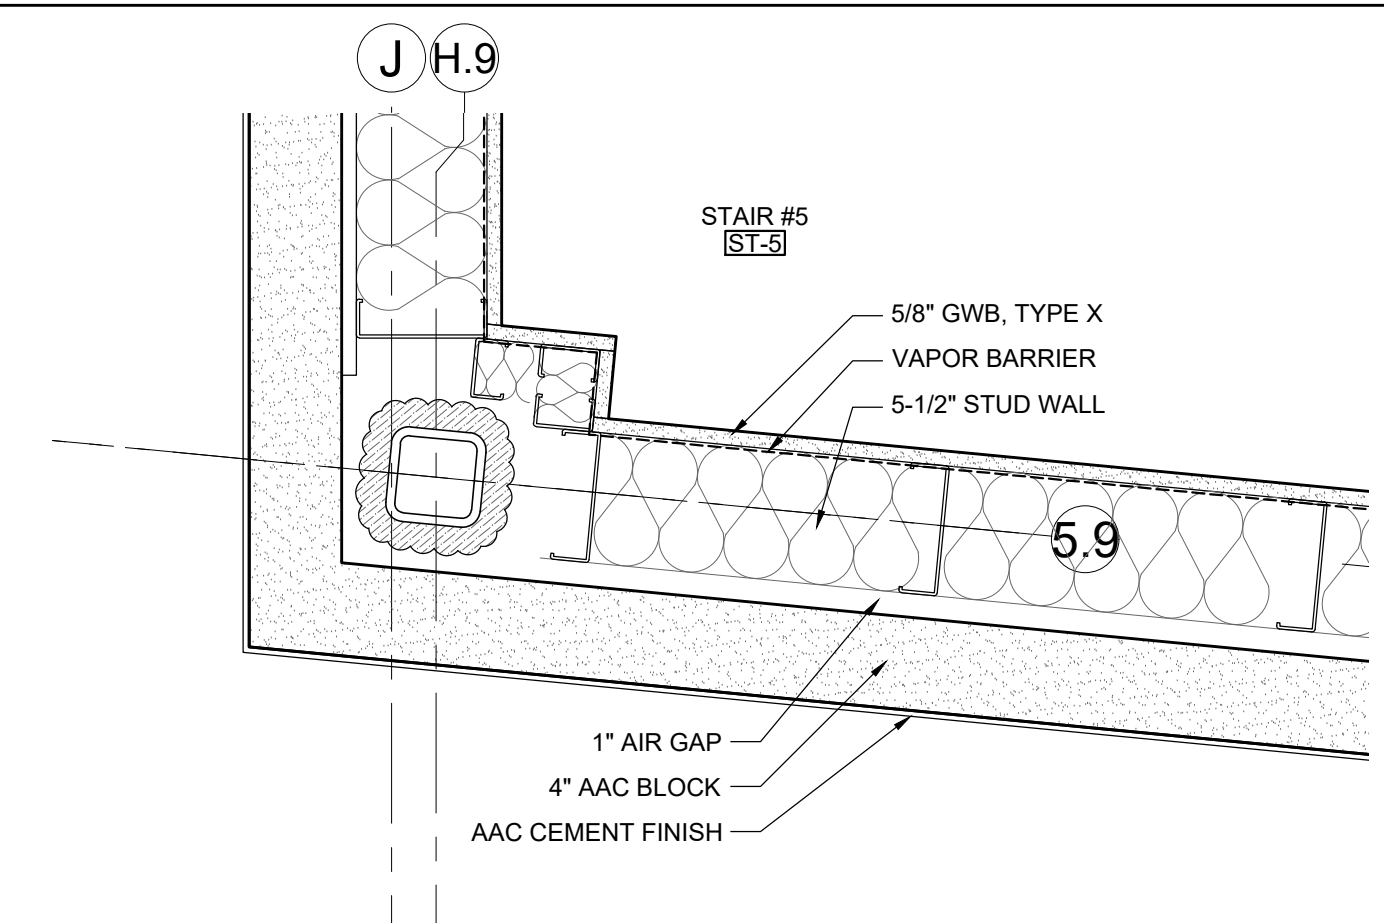


9 PLAN DETAIL @ ALLEY CORNER
SCALE: 1/12"=1'-0"

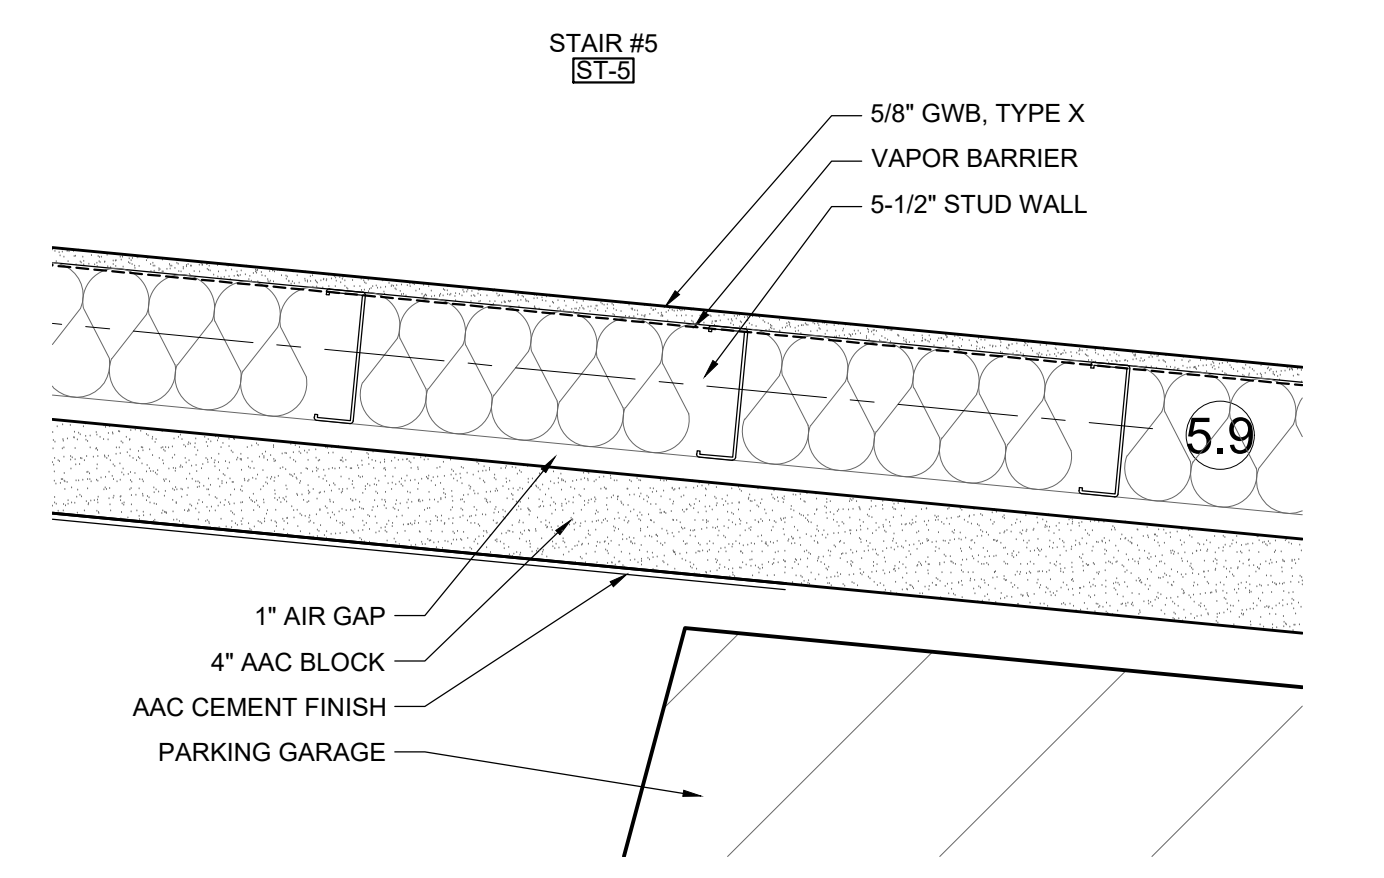


8 PLAN DETAIL @ GARAGE CORNER
SCALE: 1/12"=1'-0"

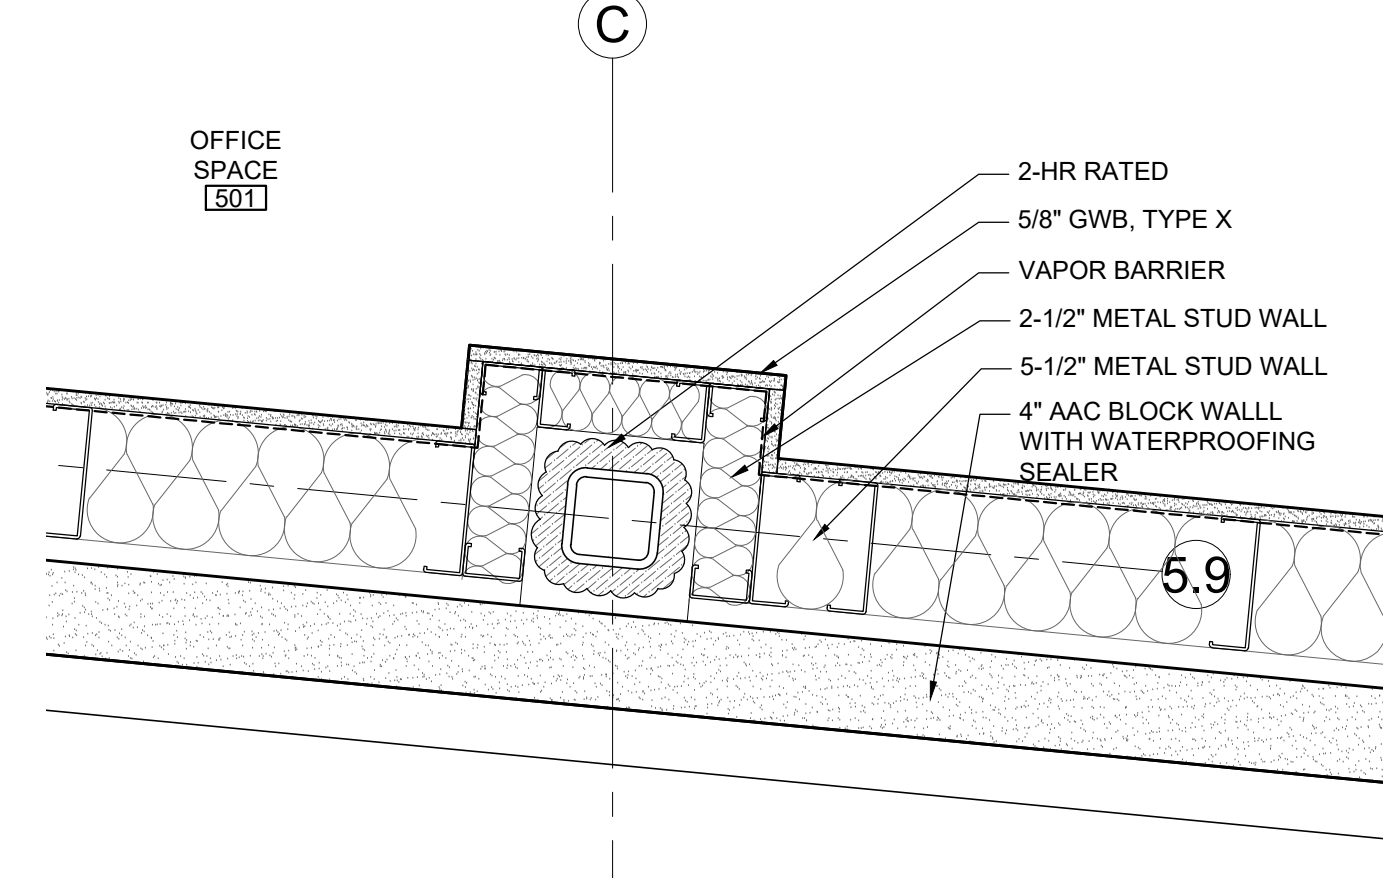


5 PLAN DETAIL @ 1-HR METAL PANEL
SCALE: 1/12"=1'-0"

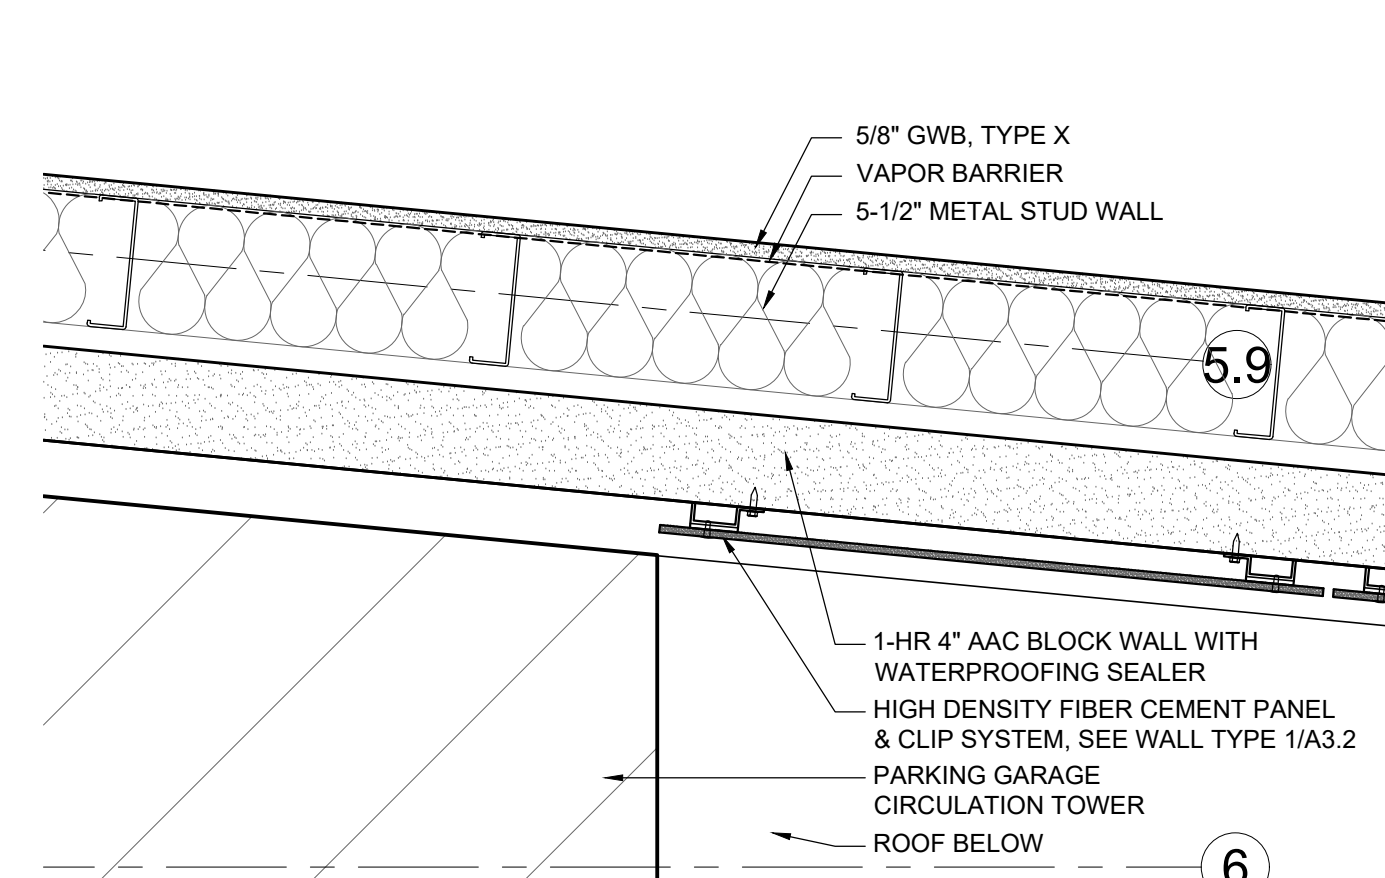


3 PLAN DETAIL @ GARAGE CORNER
SCALE: 1/12"=1'-0"

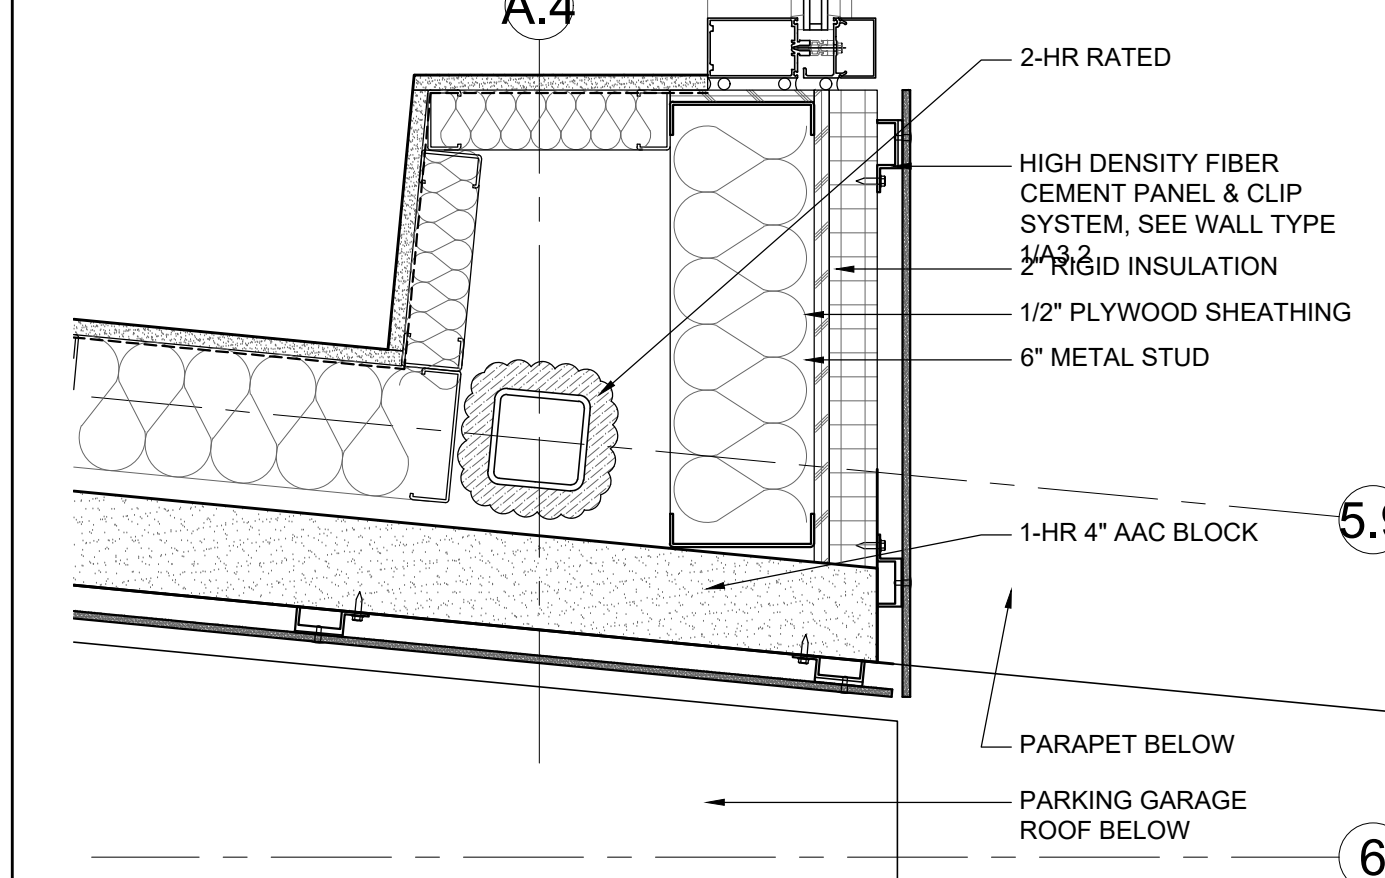


2 PLAN DETAIL @ SOUTHERN CORNER
SCALE: 1/12"=1'-0"

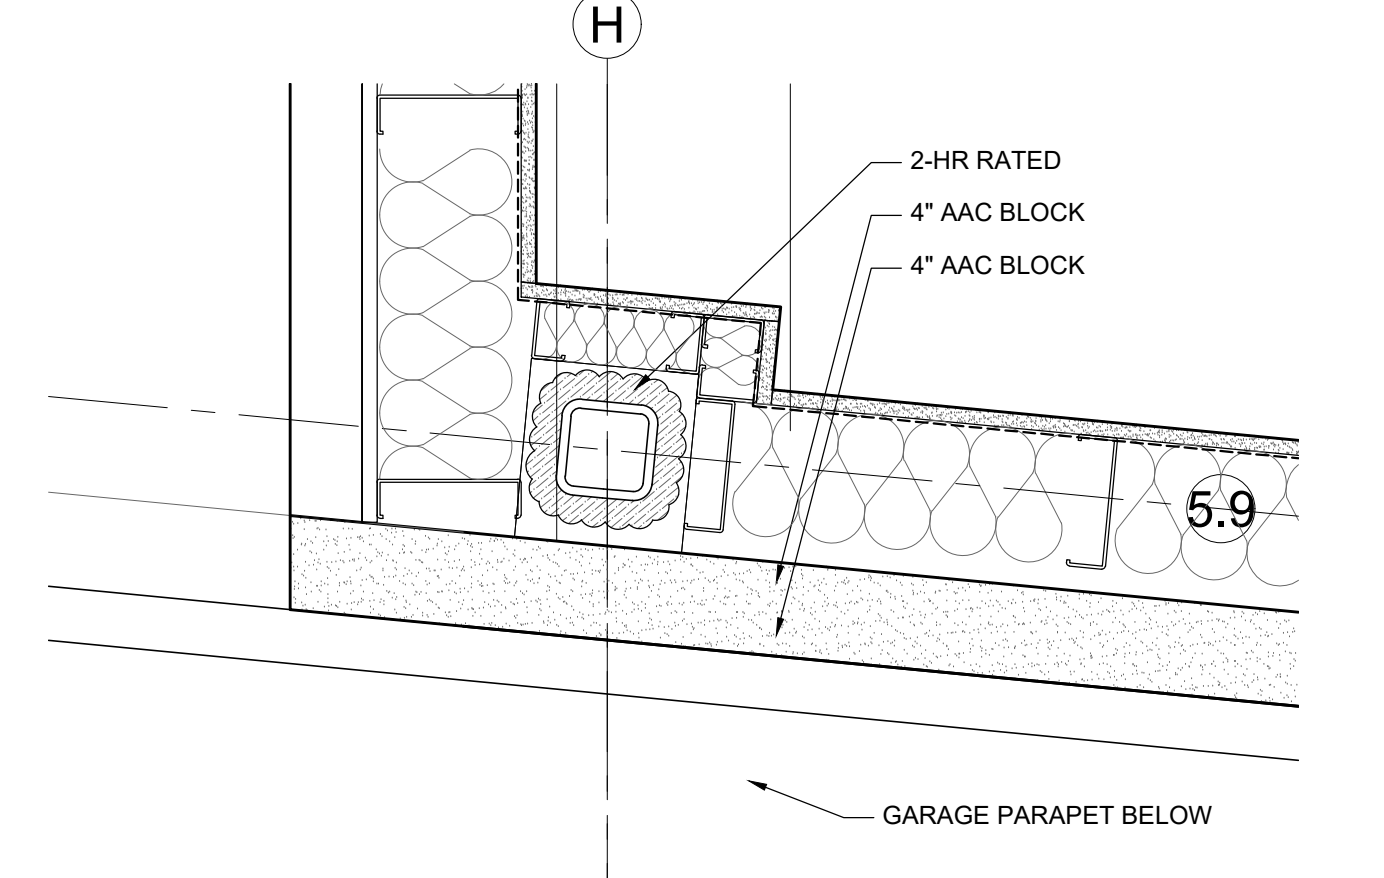


7 PLAN DETAIL @ MEZZANINE CORNER
SCALE: 1/12"=1'-0"

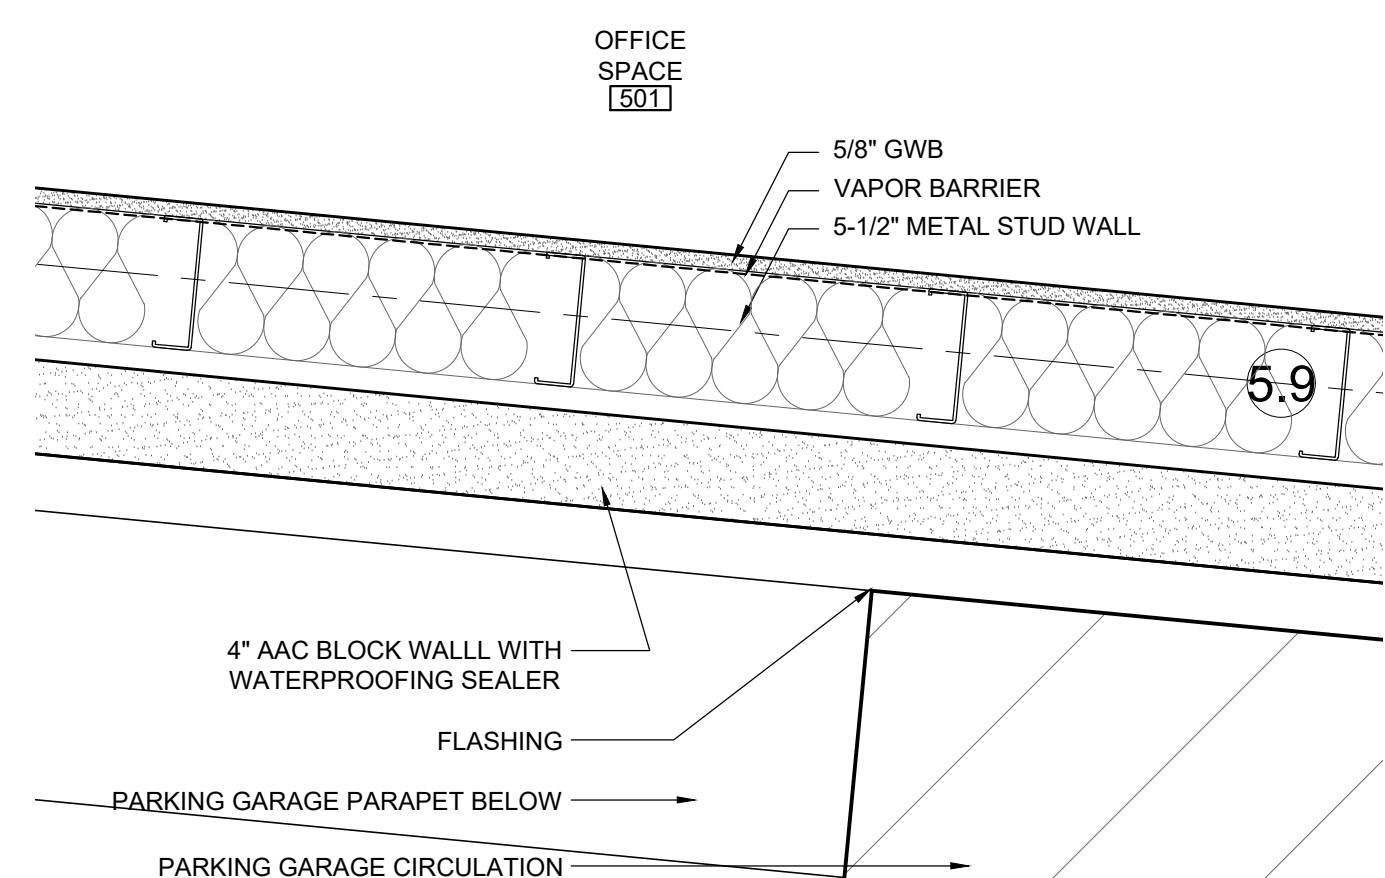

4 PLAN DETAIL @ ELEV. #2
SCALE: 1/12"=1'-0"

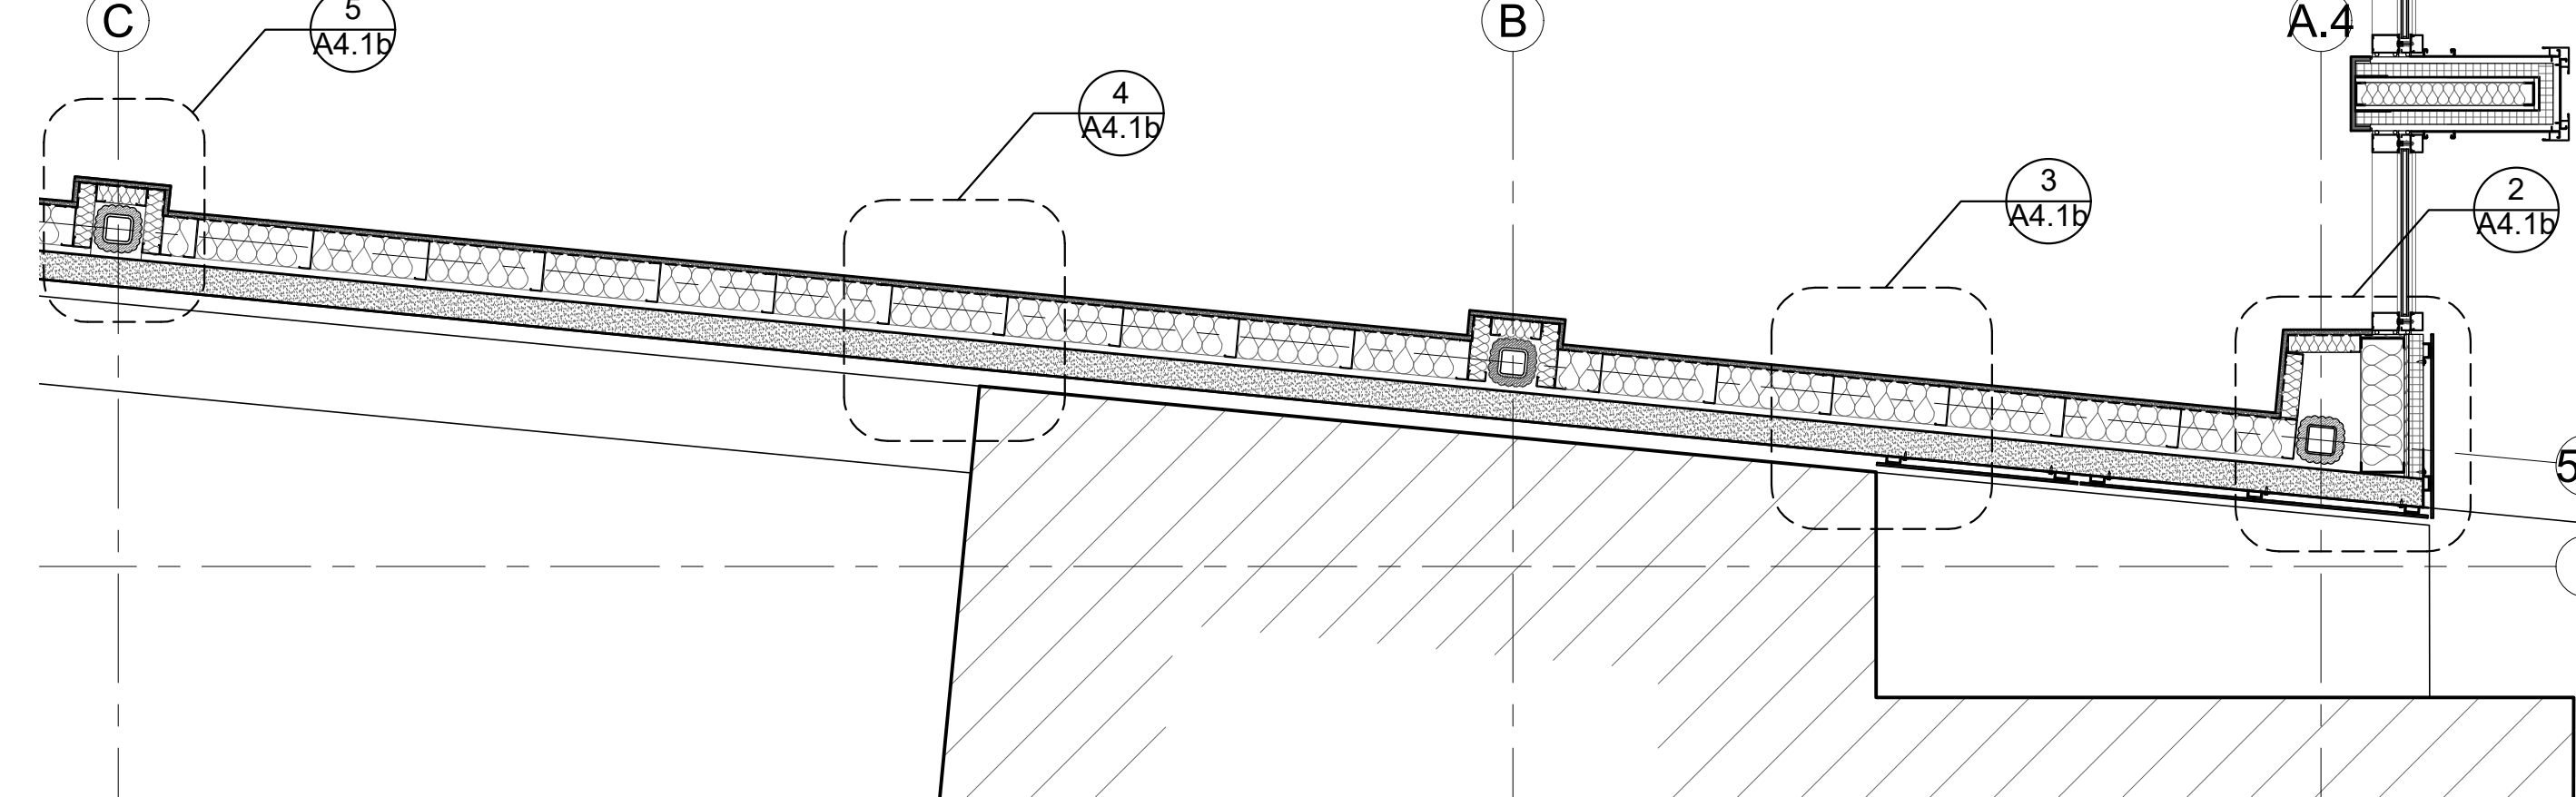

1 ENLARGED PLAN @ SOUTHERN CORNER
SCALE: 1/2"=1'-0"

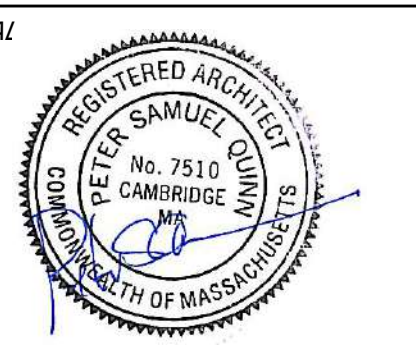

CONSULTANT

PROJECT

**ADDITION TO
57 JFK ST**

57 JFK STREET
CAMBRIDGE, MA

PREPARED FOR

CRIMSON GALERIA, LP

166 BEACON ST
BROOKLINE, MA 02446

DRAWING TITLE

SECTION DETAILS











SCALE AS NOTED


REVISION / ISSUE	DATE
PHASE 2 RE-PERMIT	12 FEB 2020
PHASE 2 CD SET	27 JUL 2018
PHASE 2 PERMIT	21 DEC 2017
REV PARTIAL PERMIT	8 DEC 2017
PARTIAL PERMIT	8 SEPT 2016
PRICING SET	23 FEB 2016

DRAWN BY WFD/JASH REVIEWED BY


SHEET

A4.2

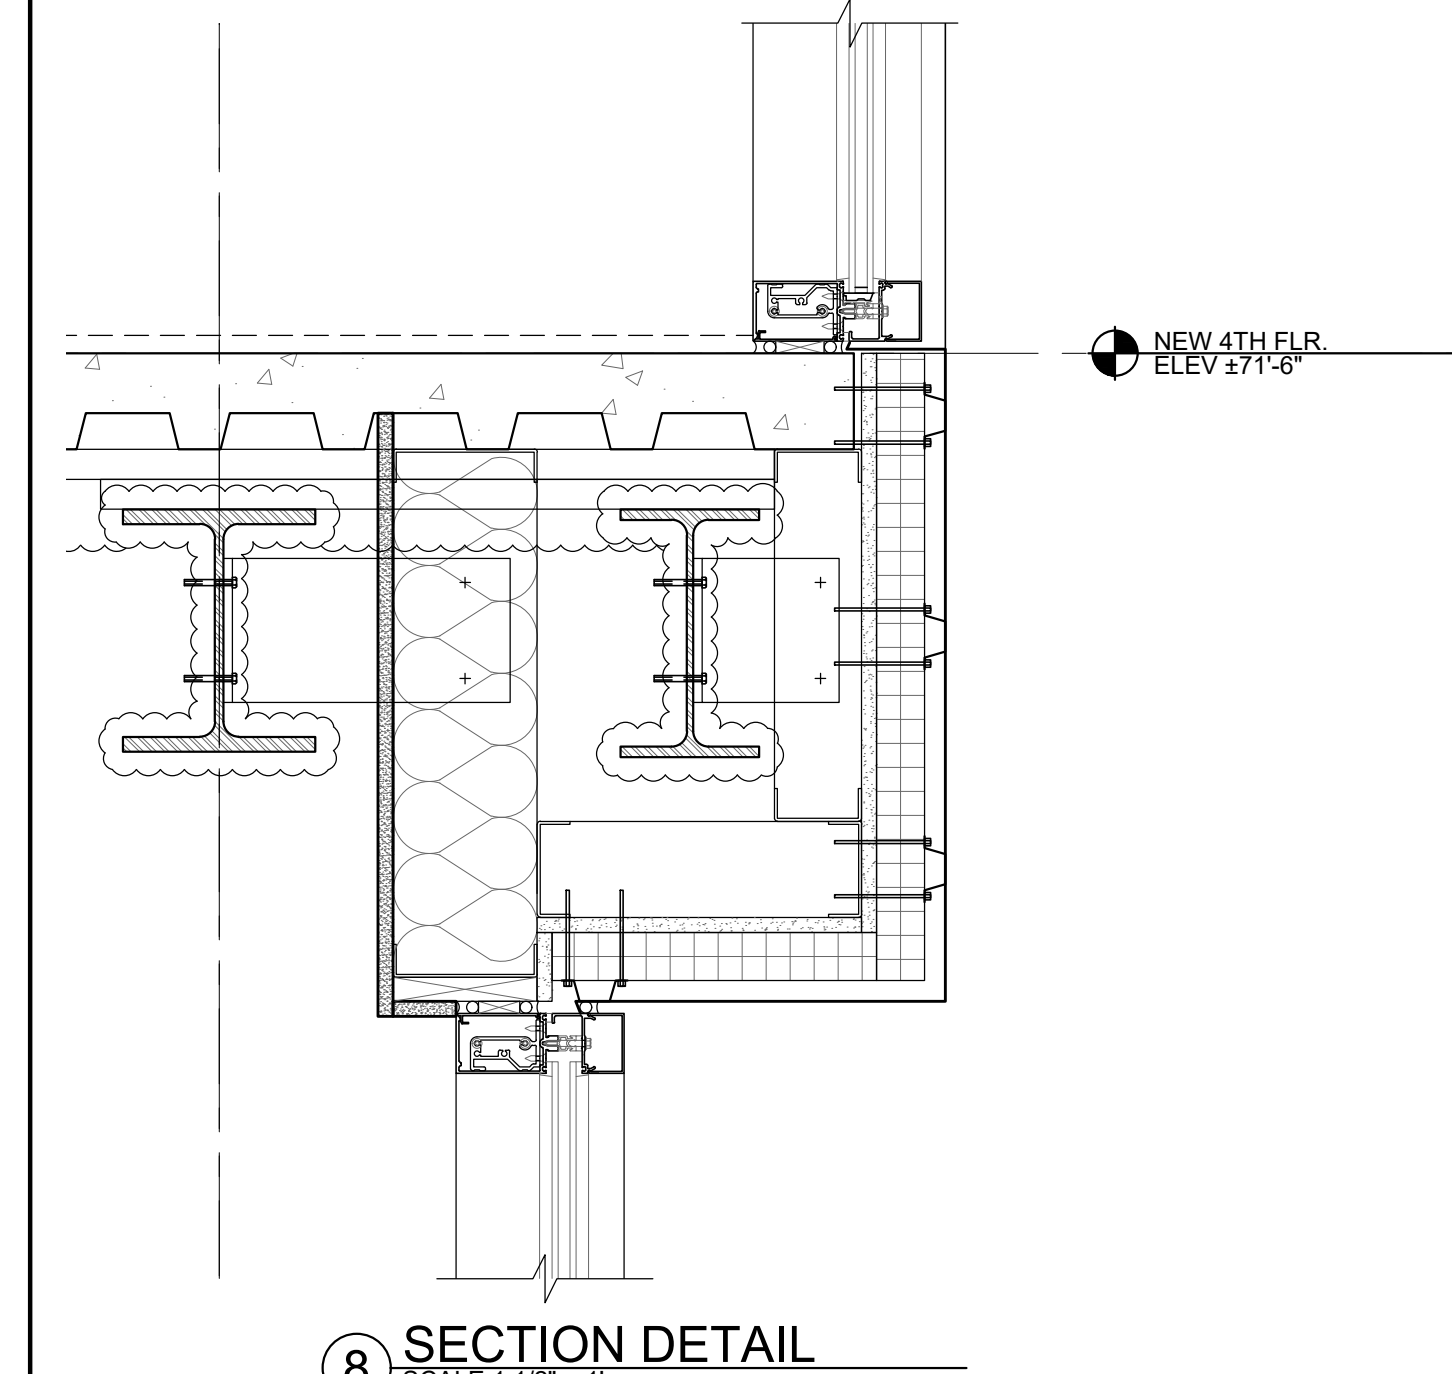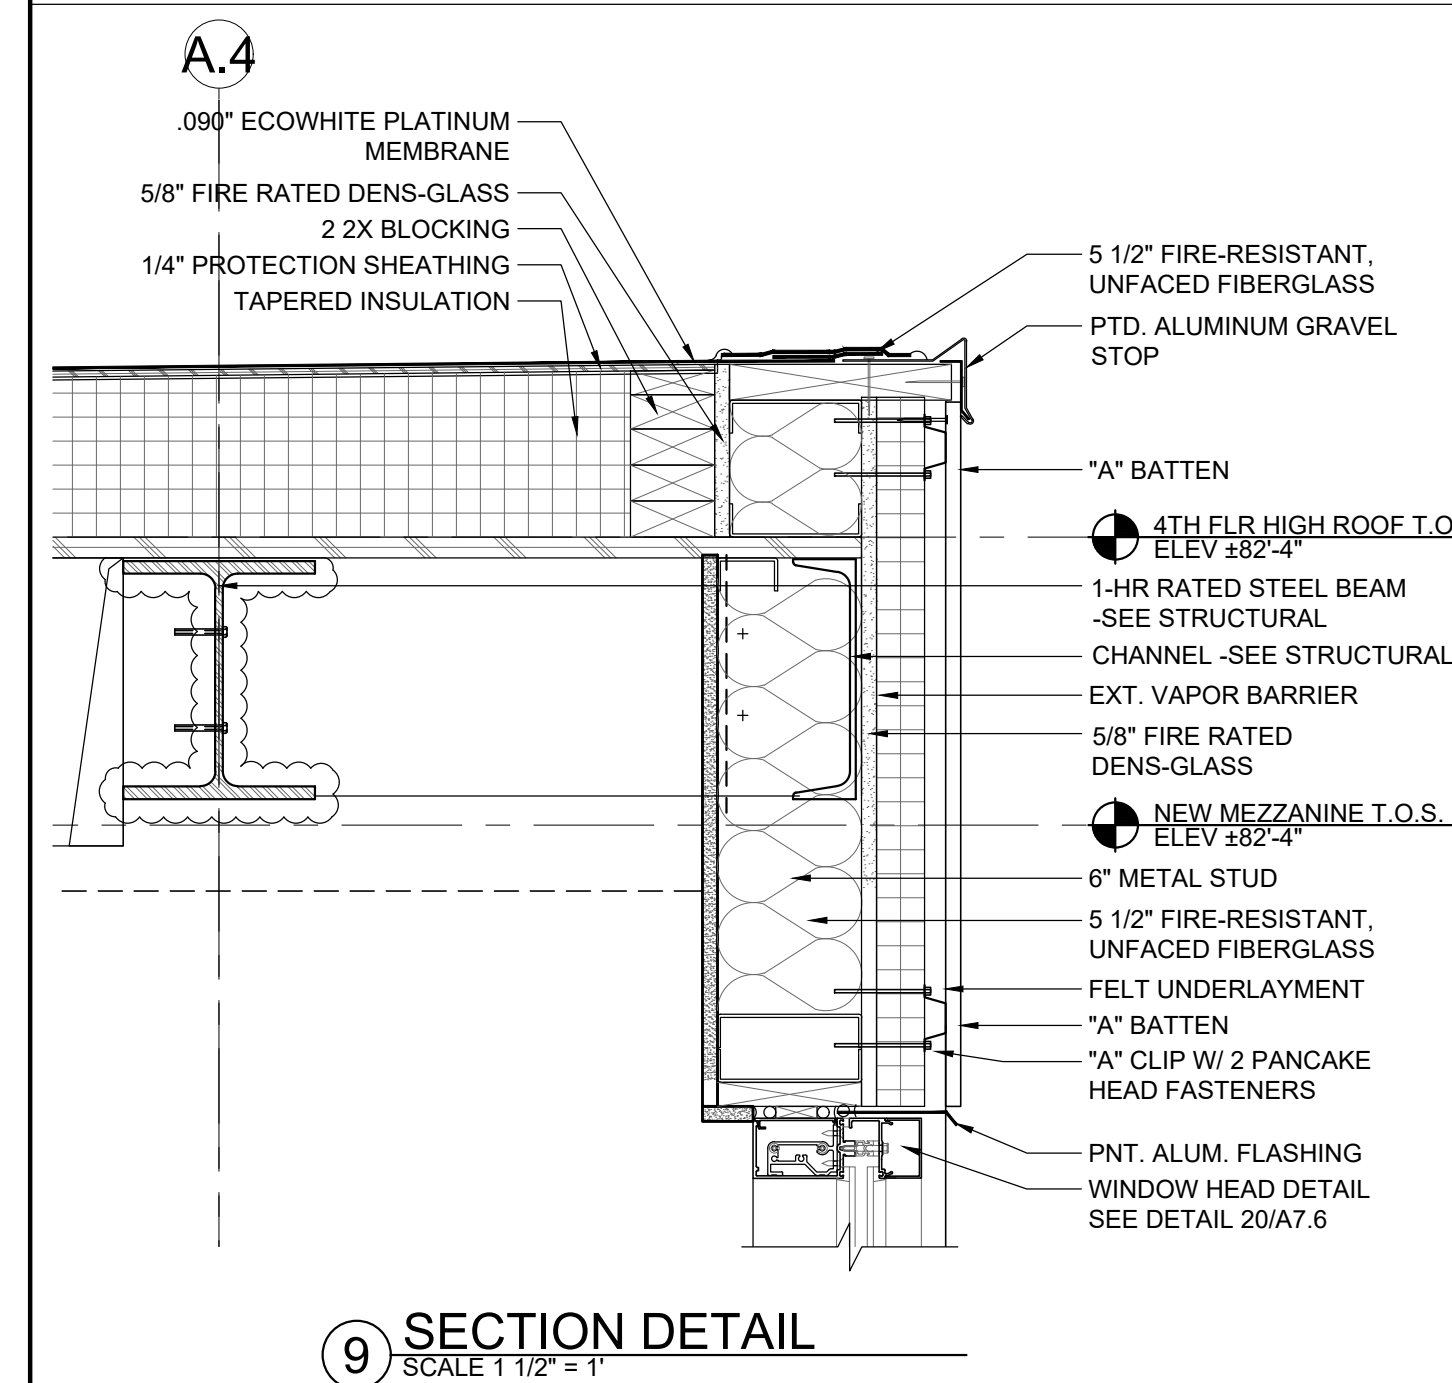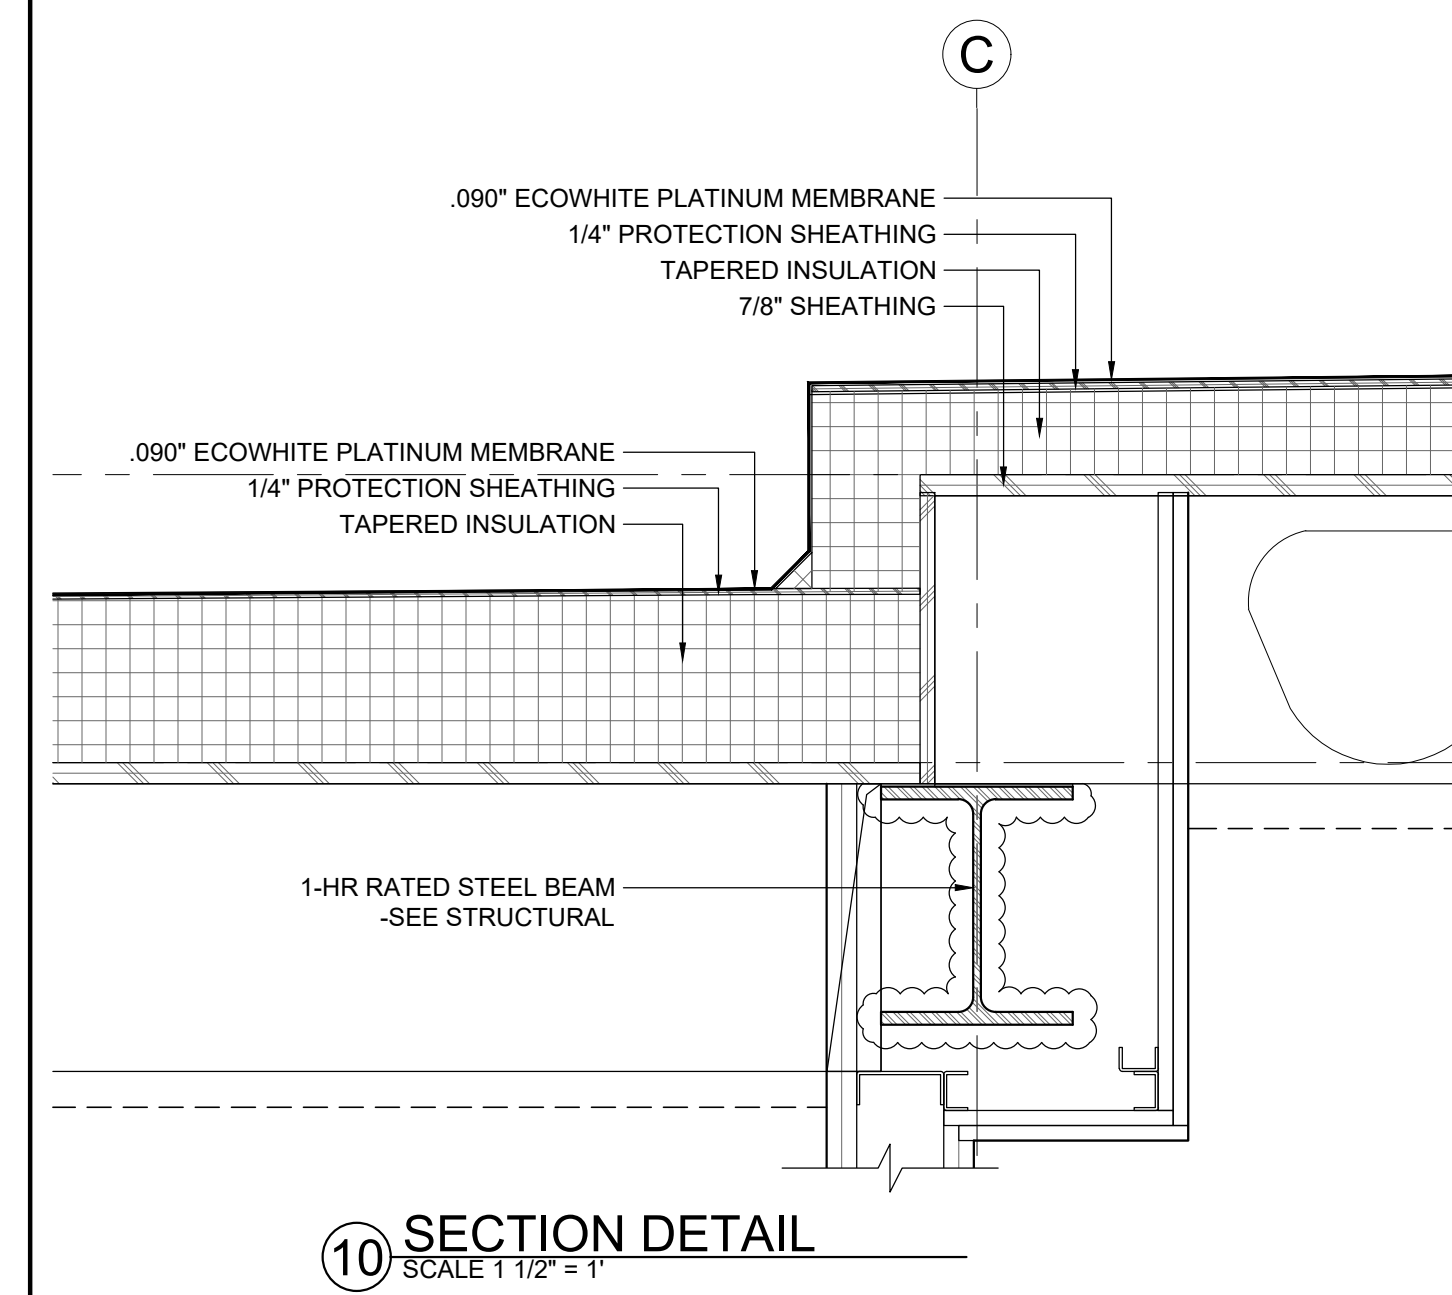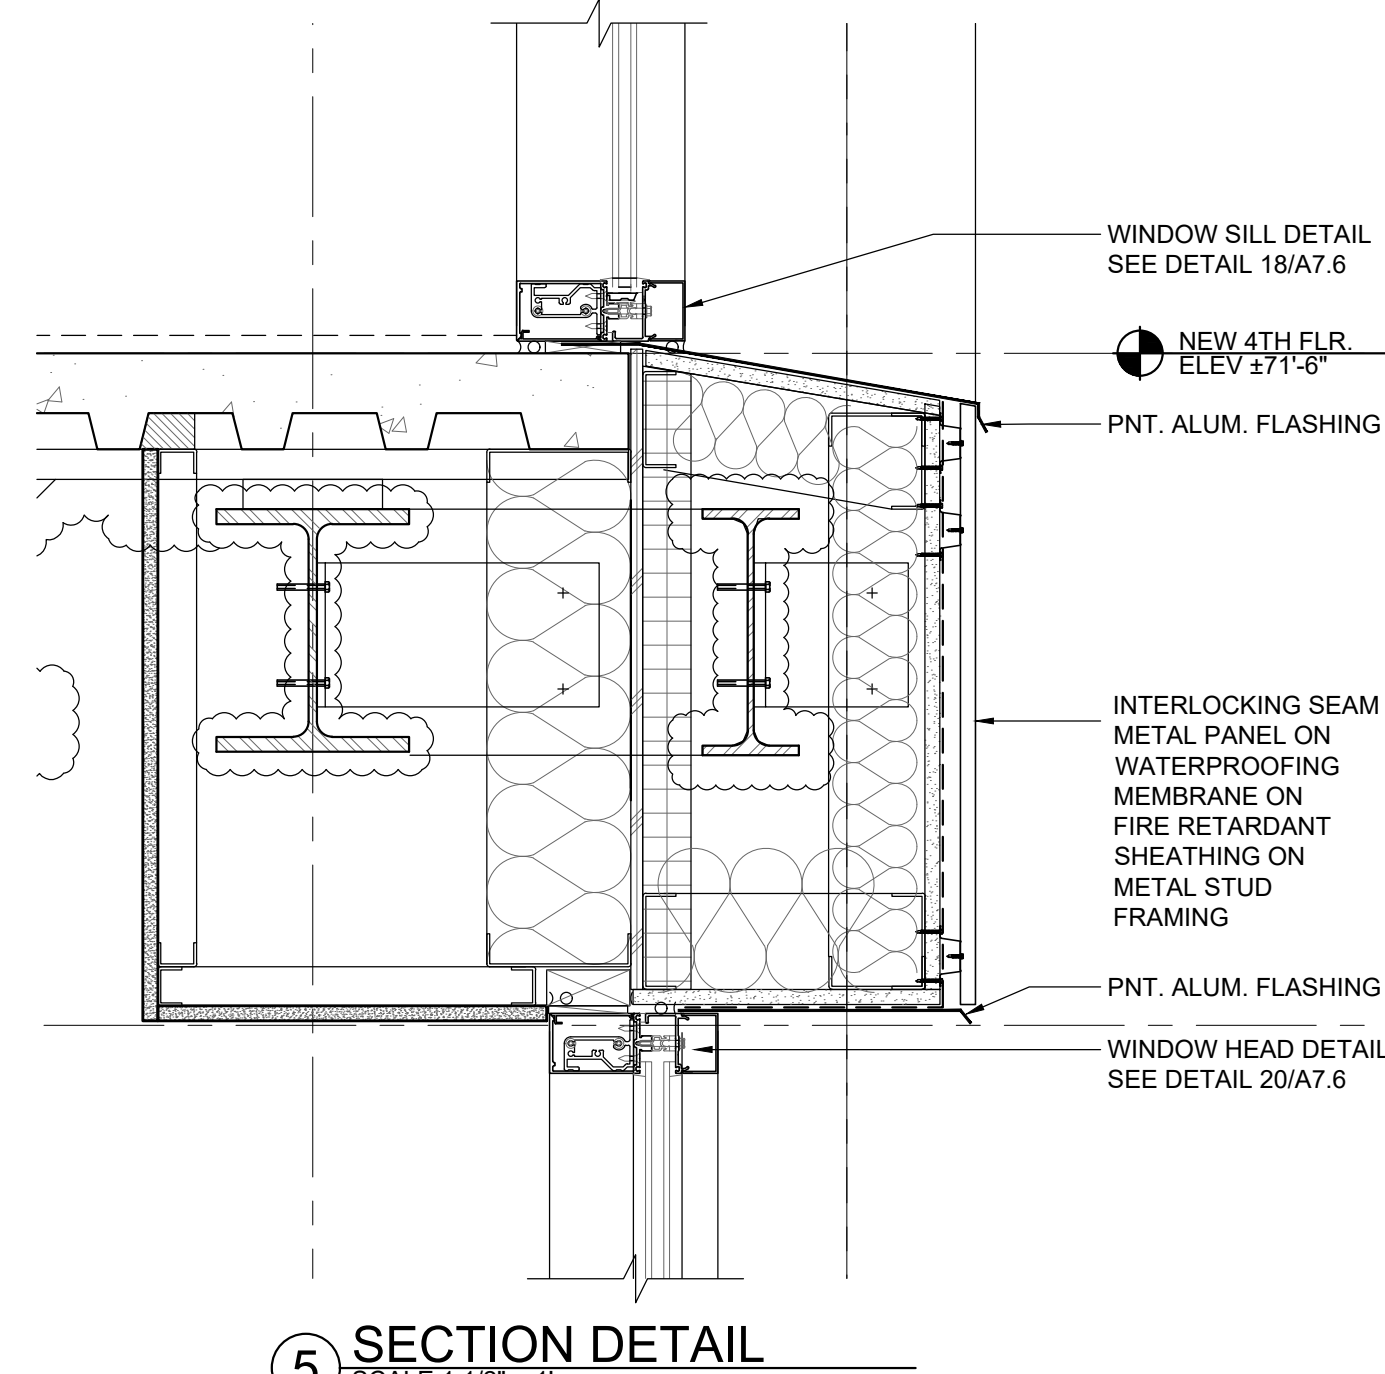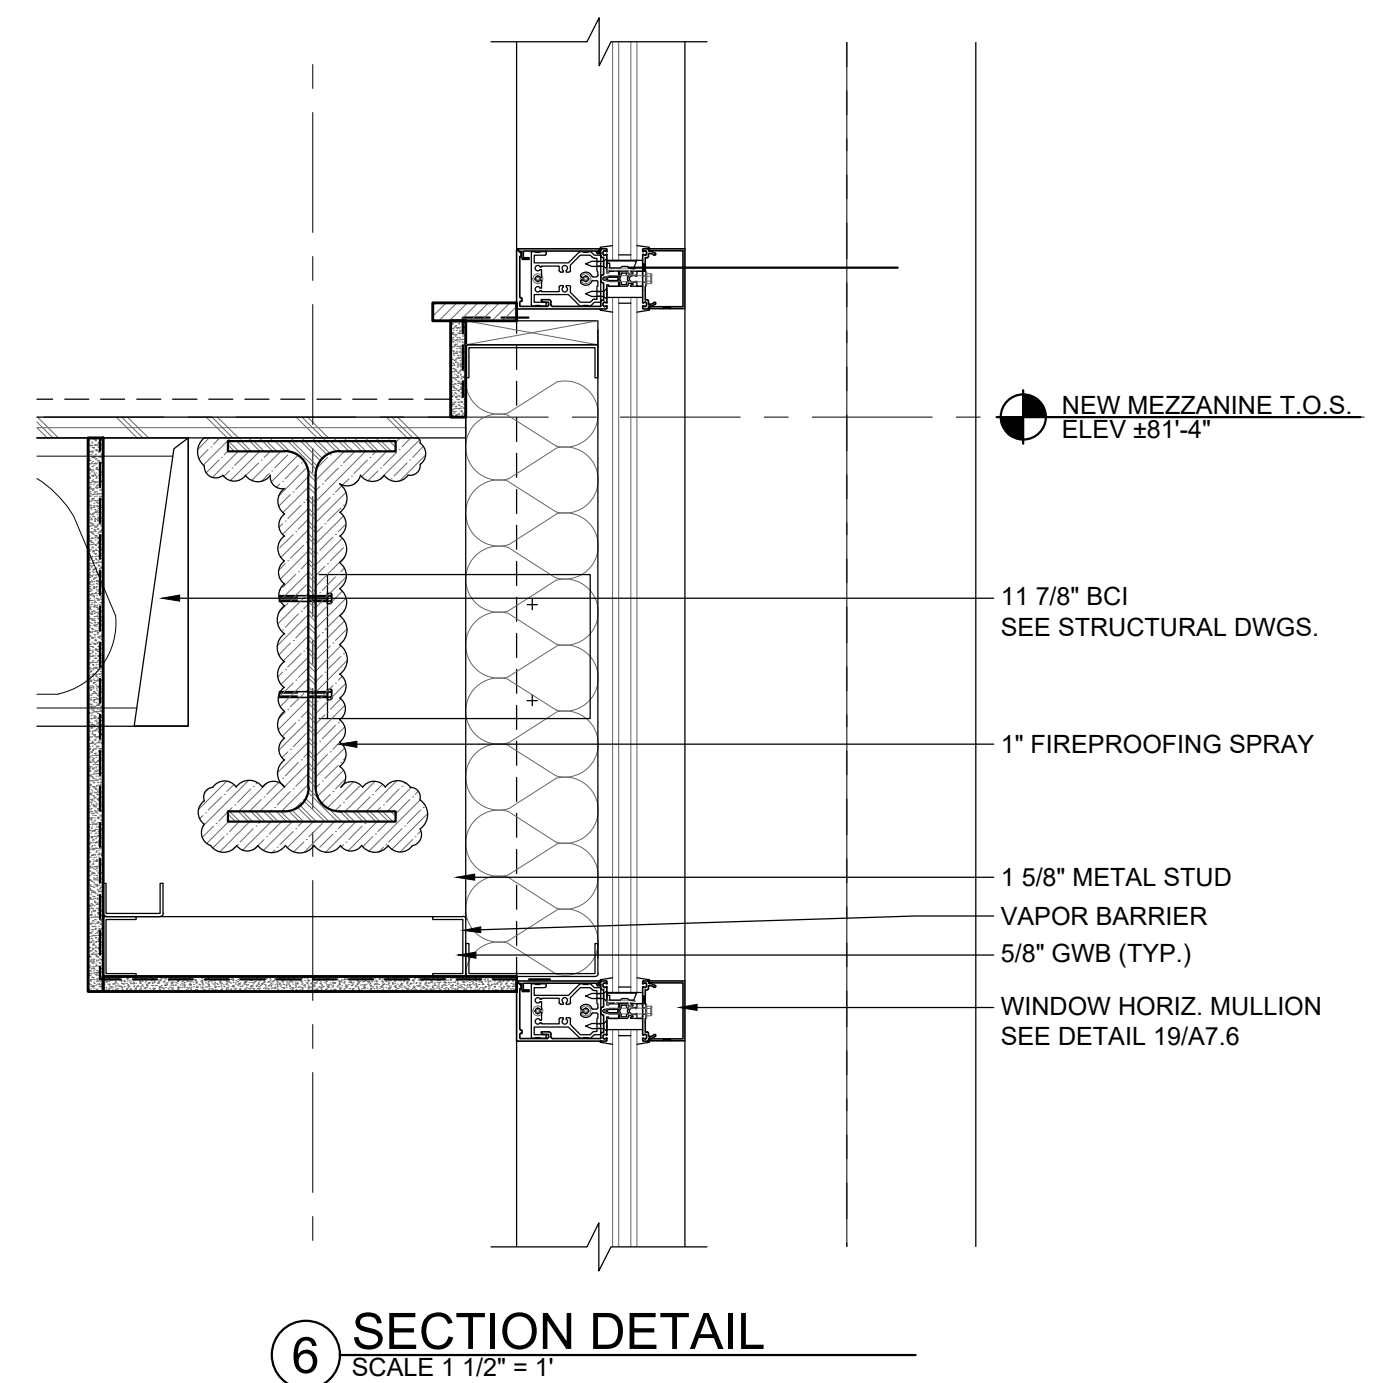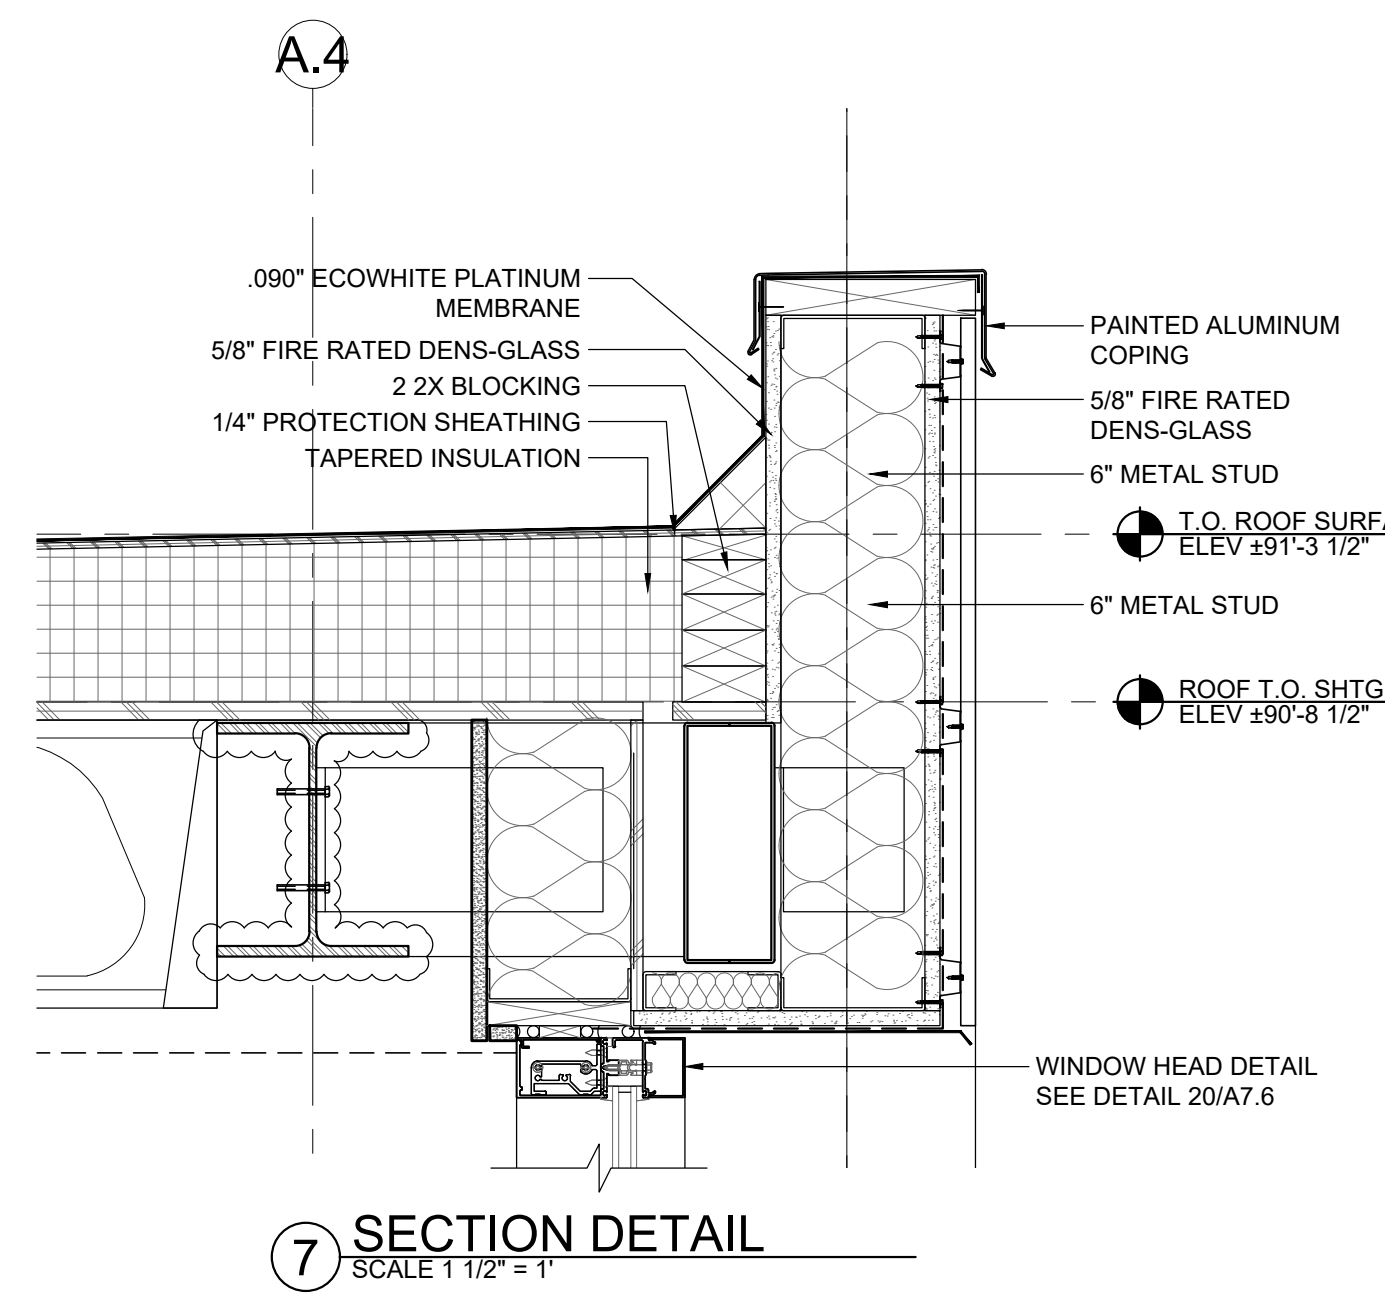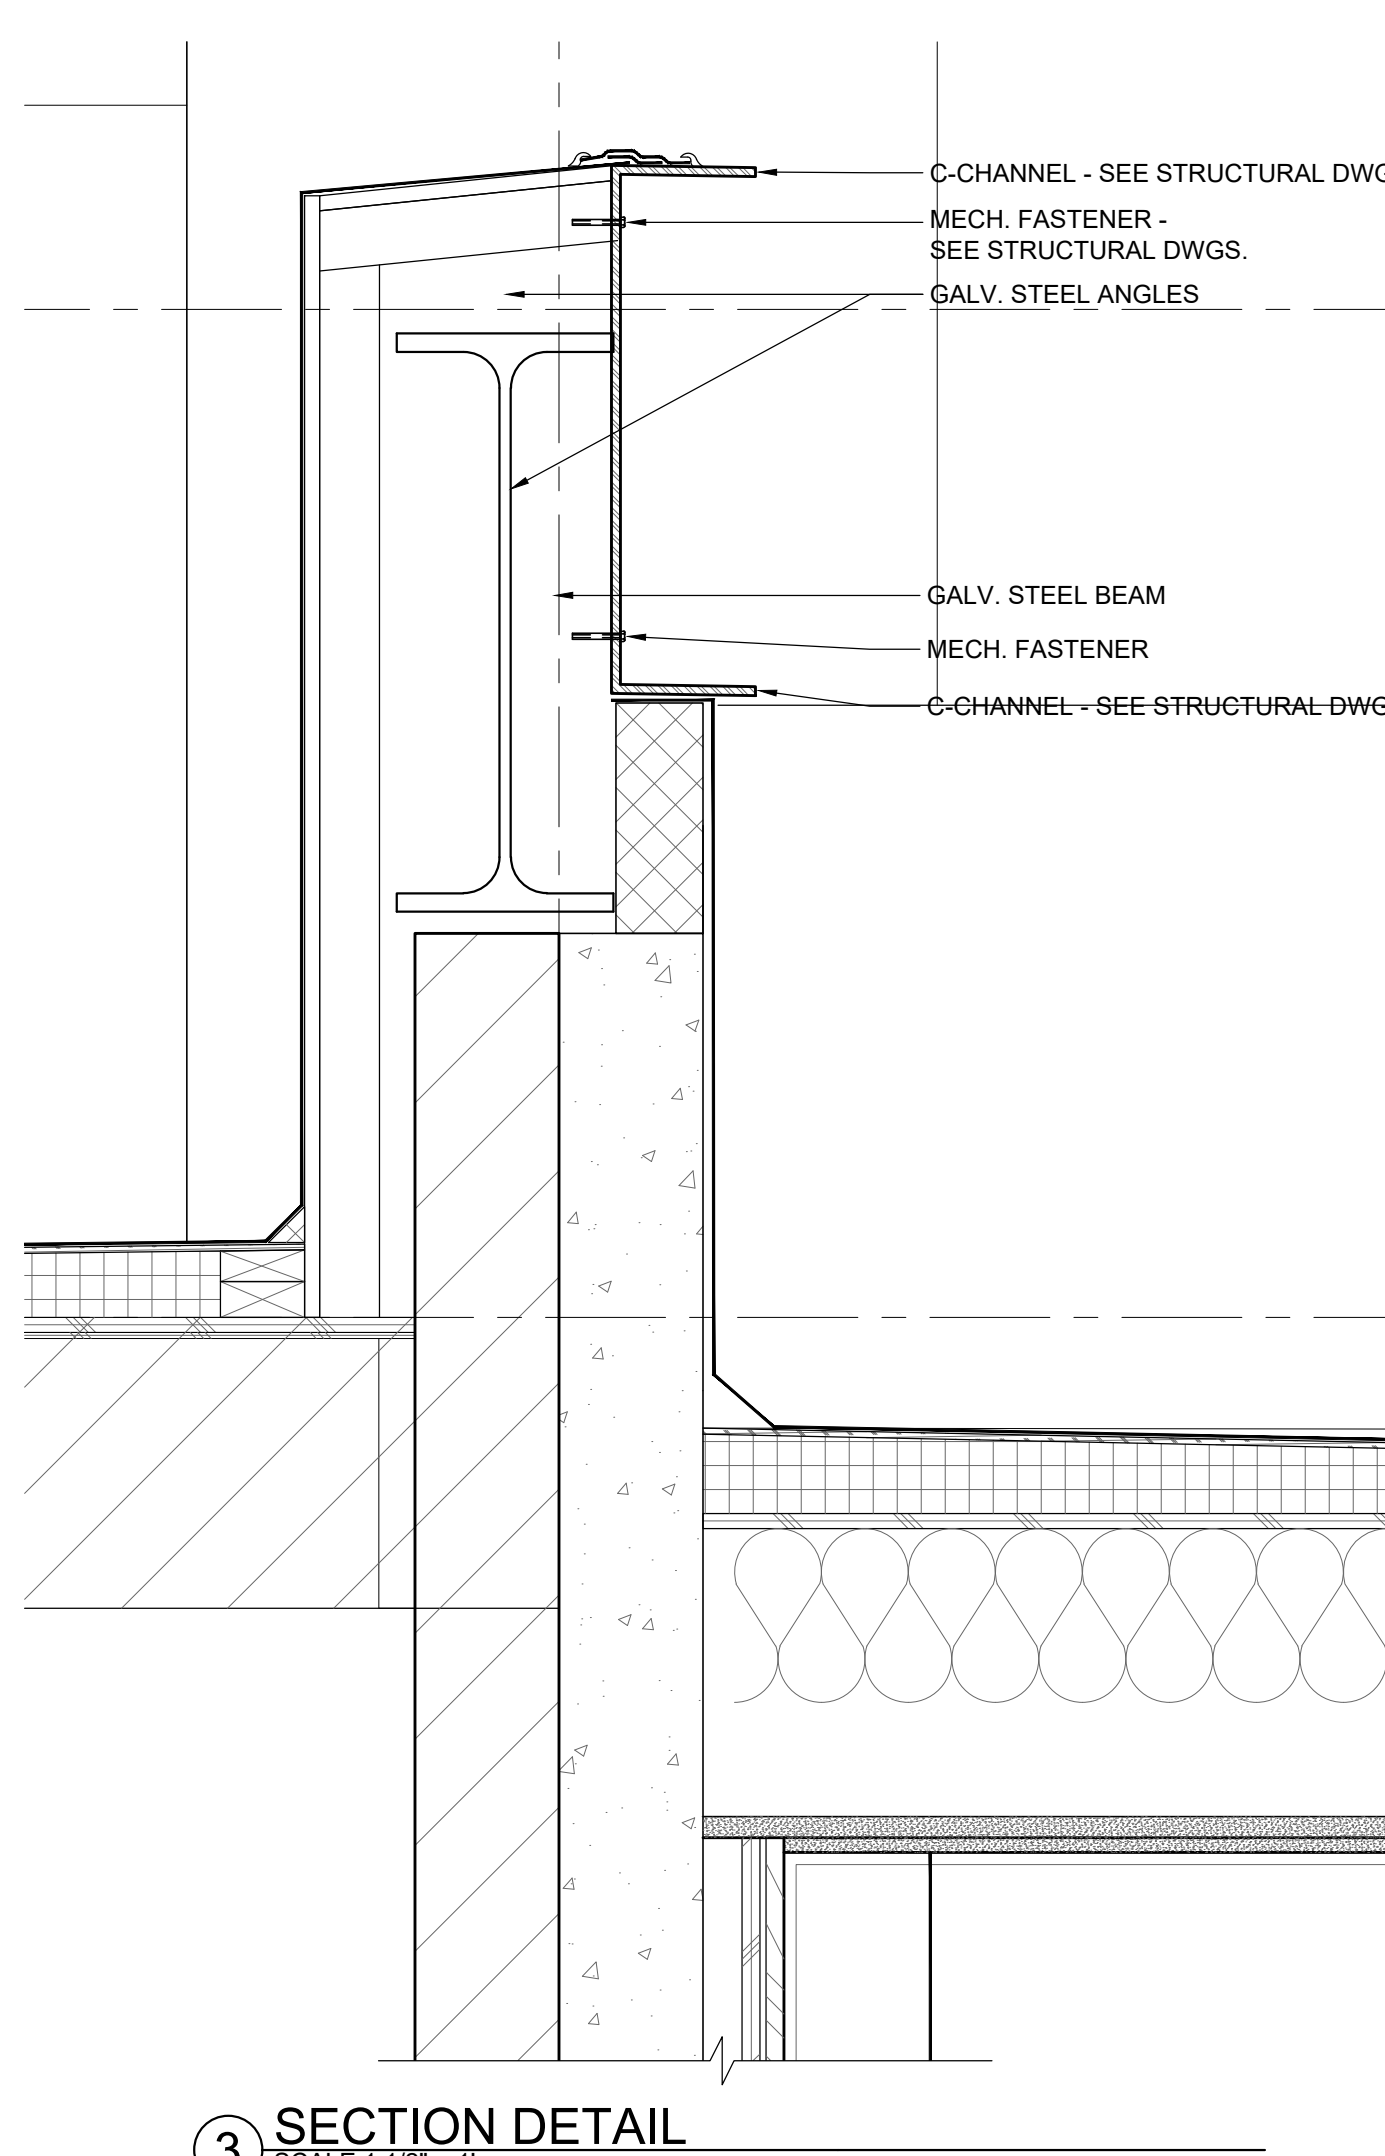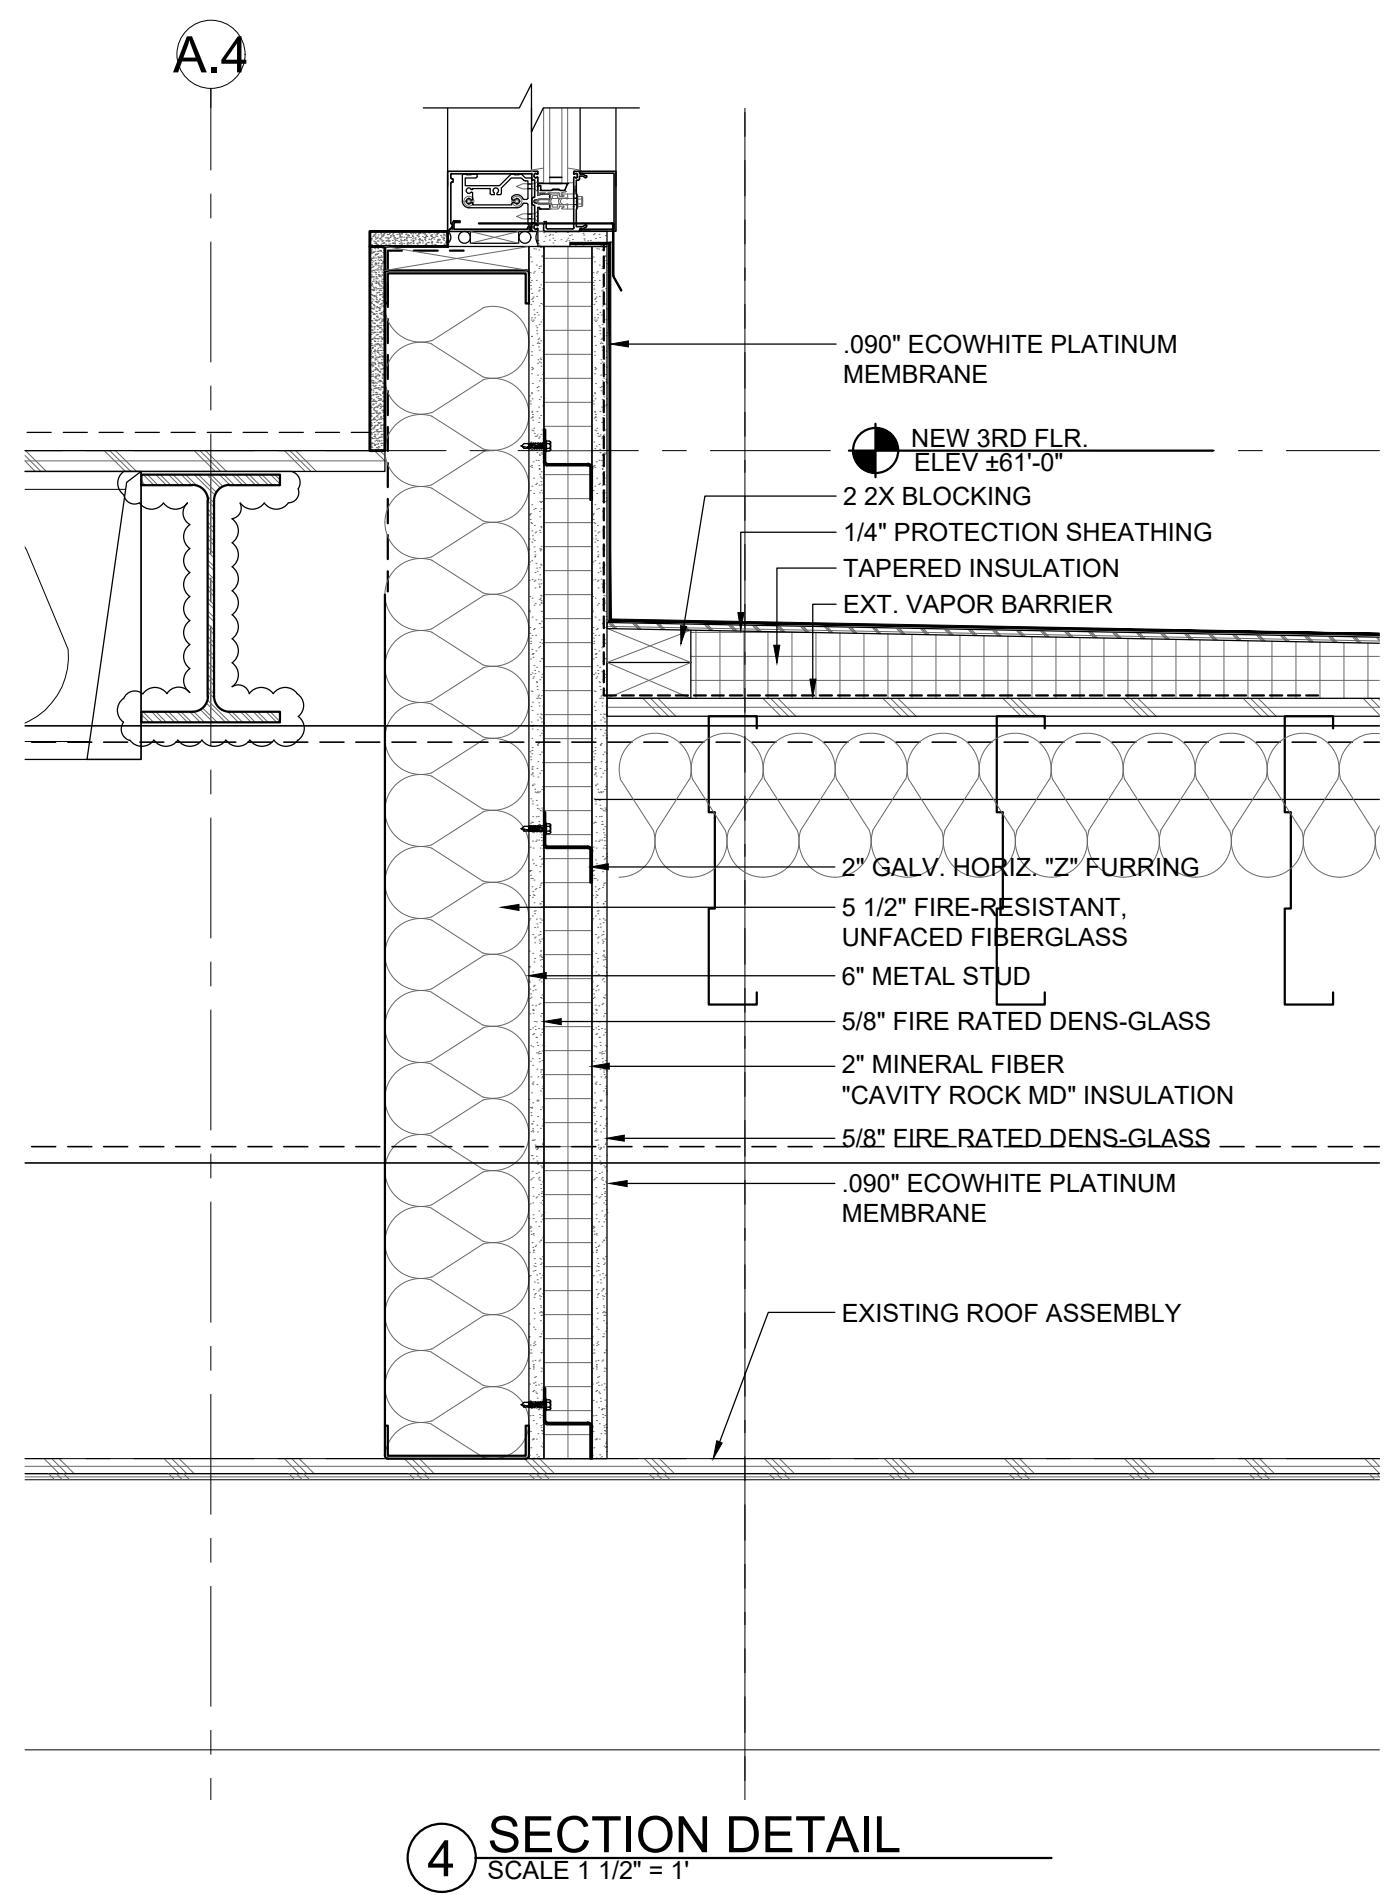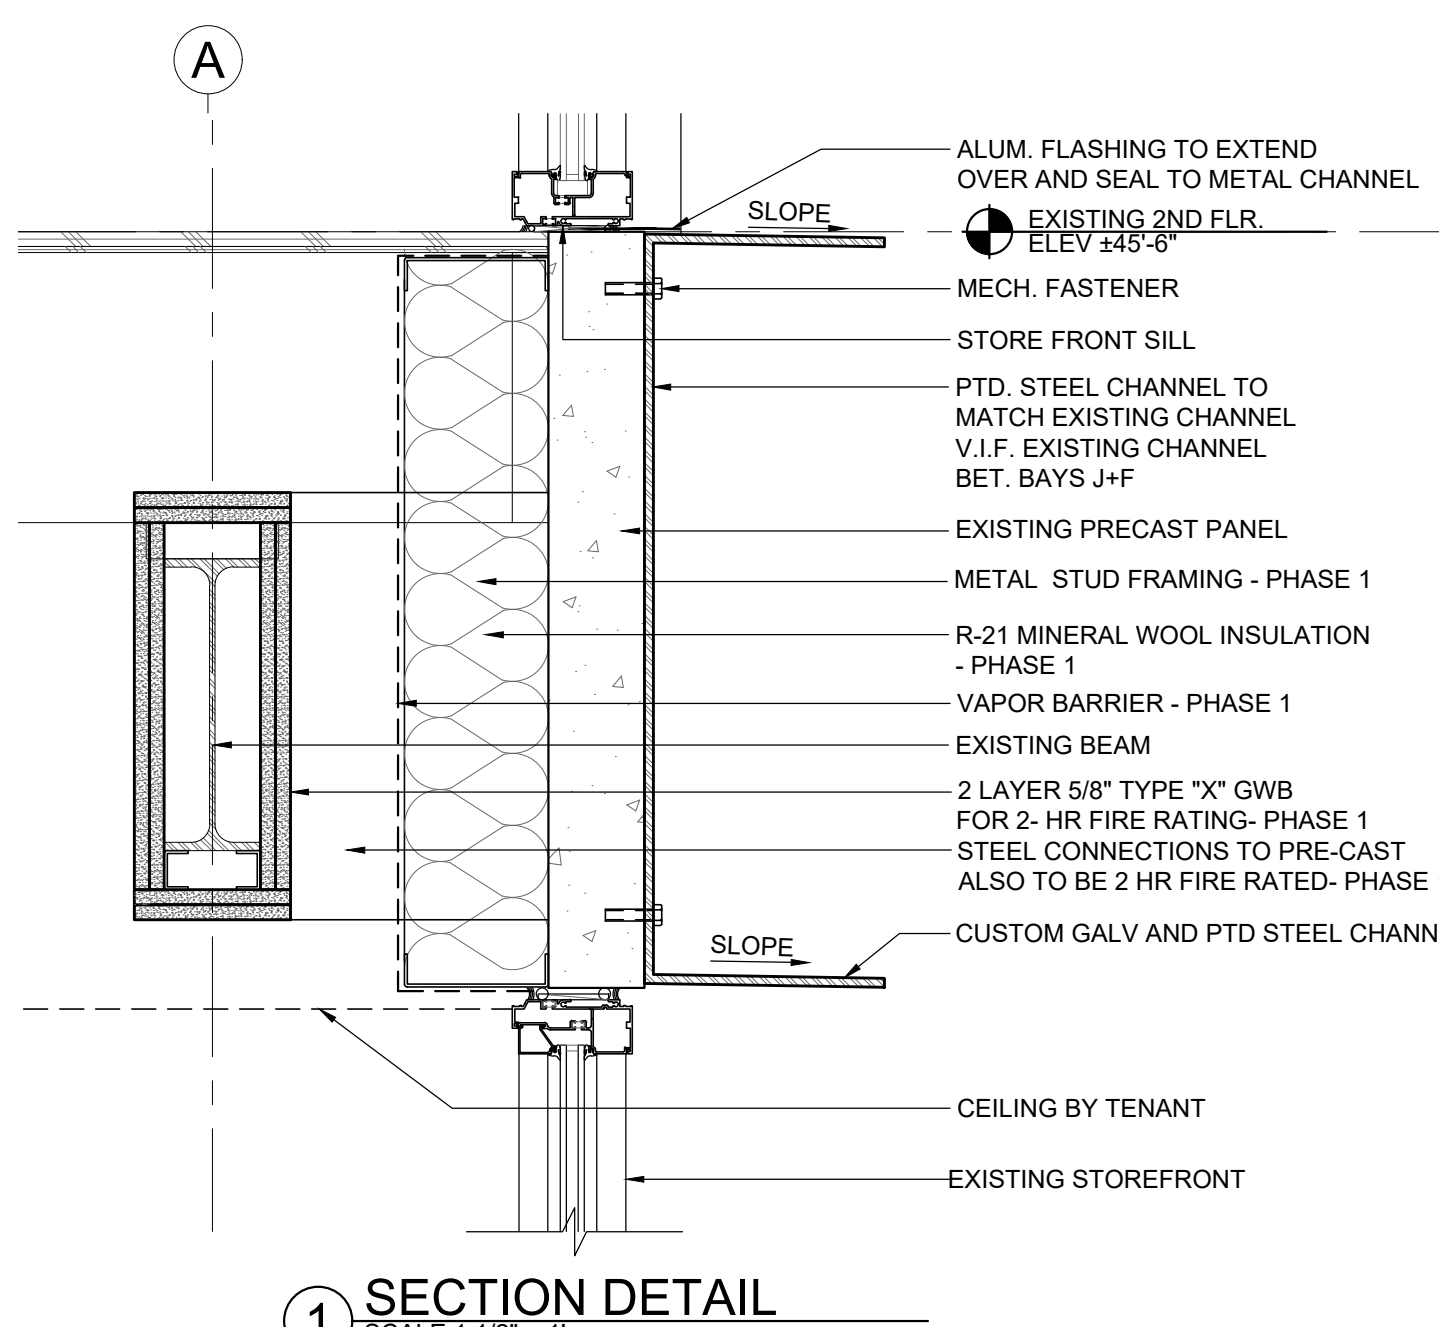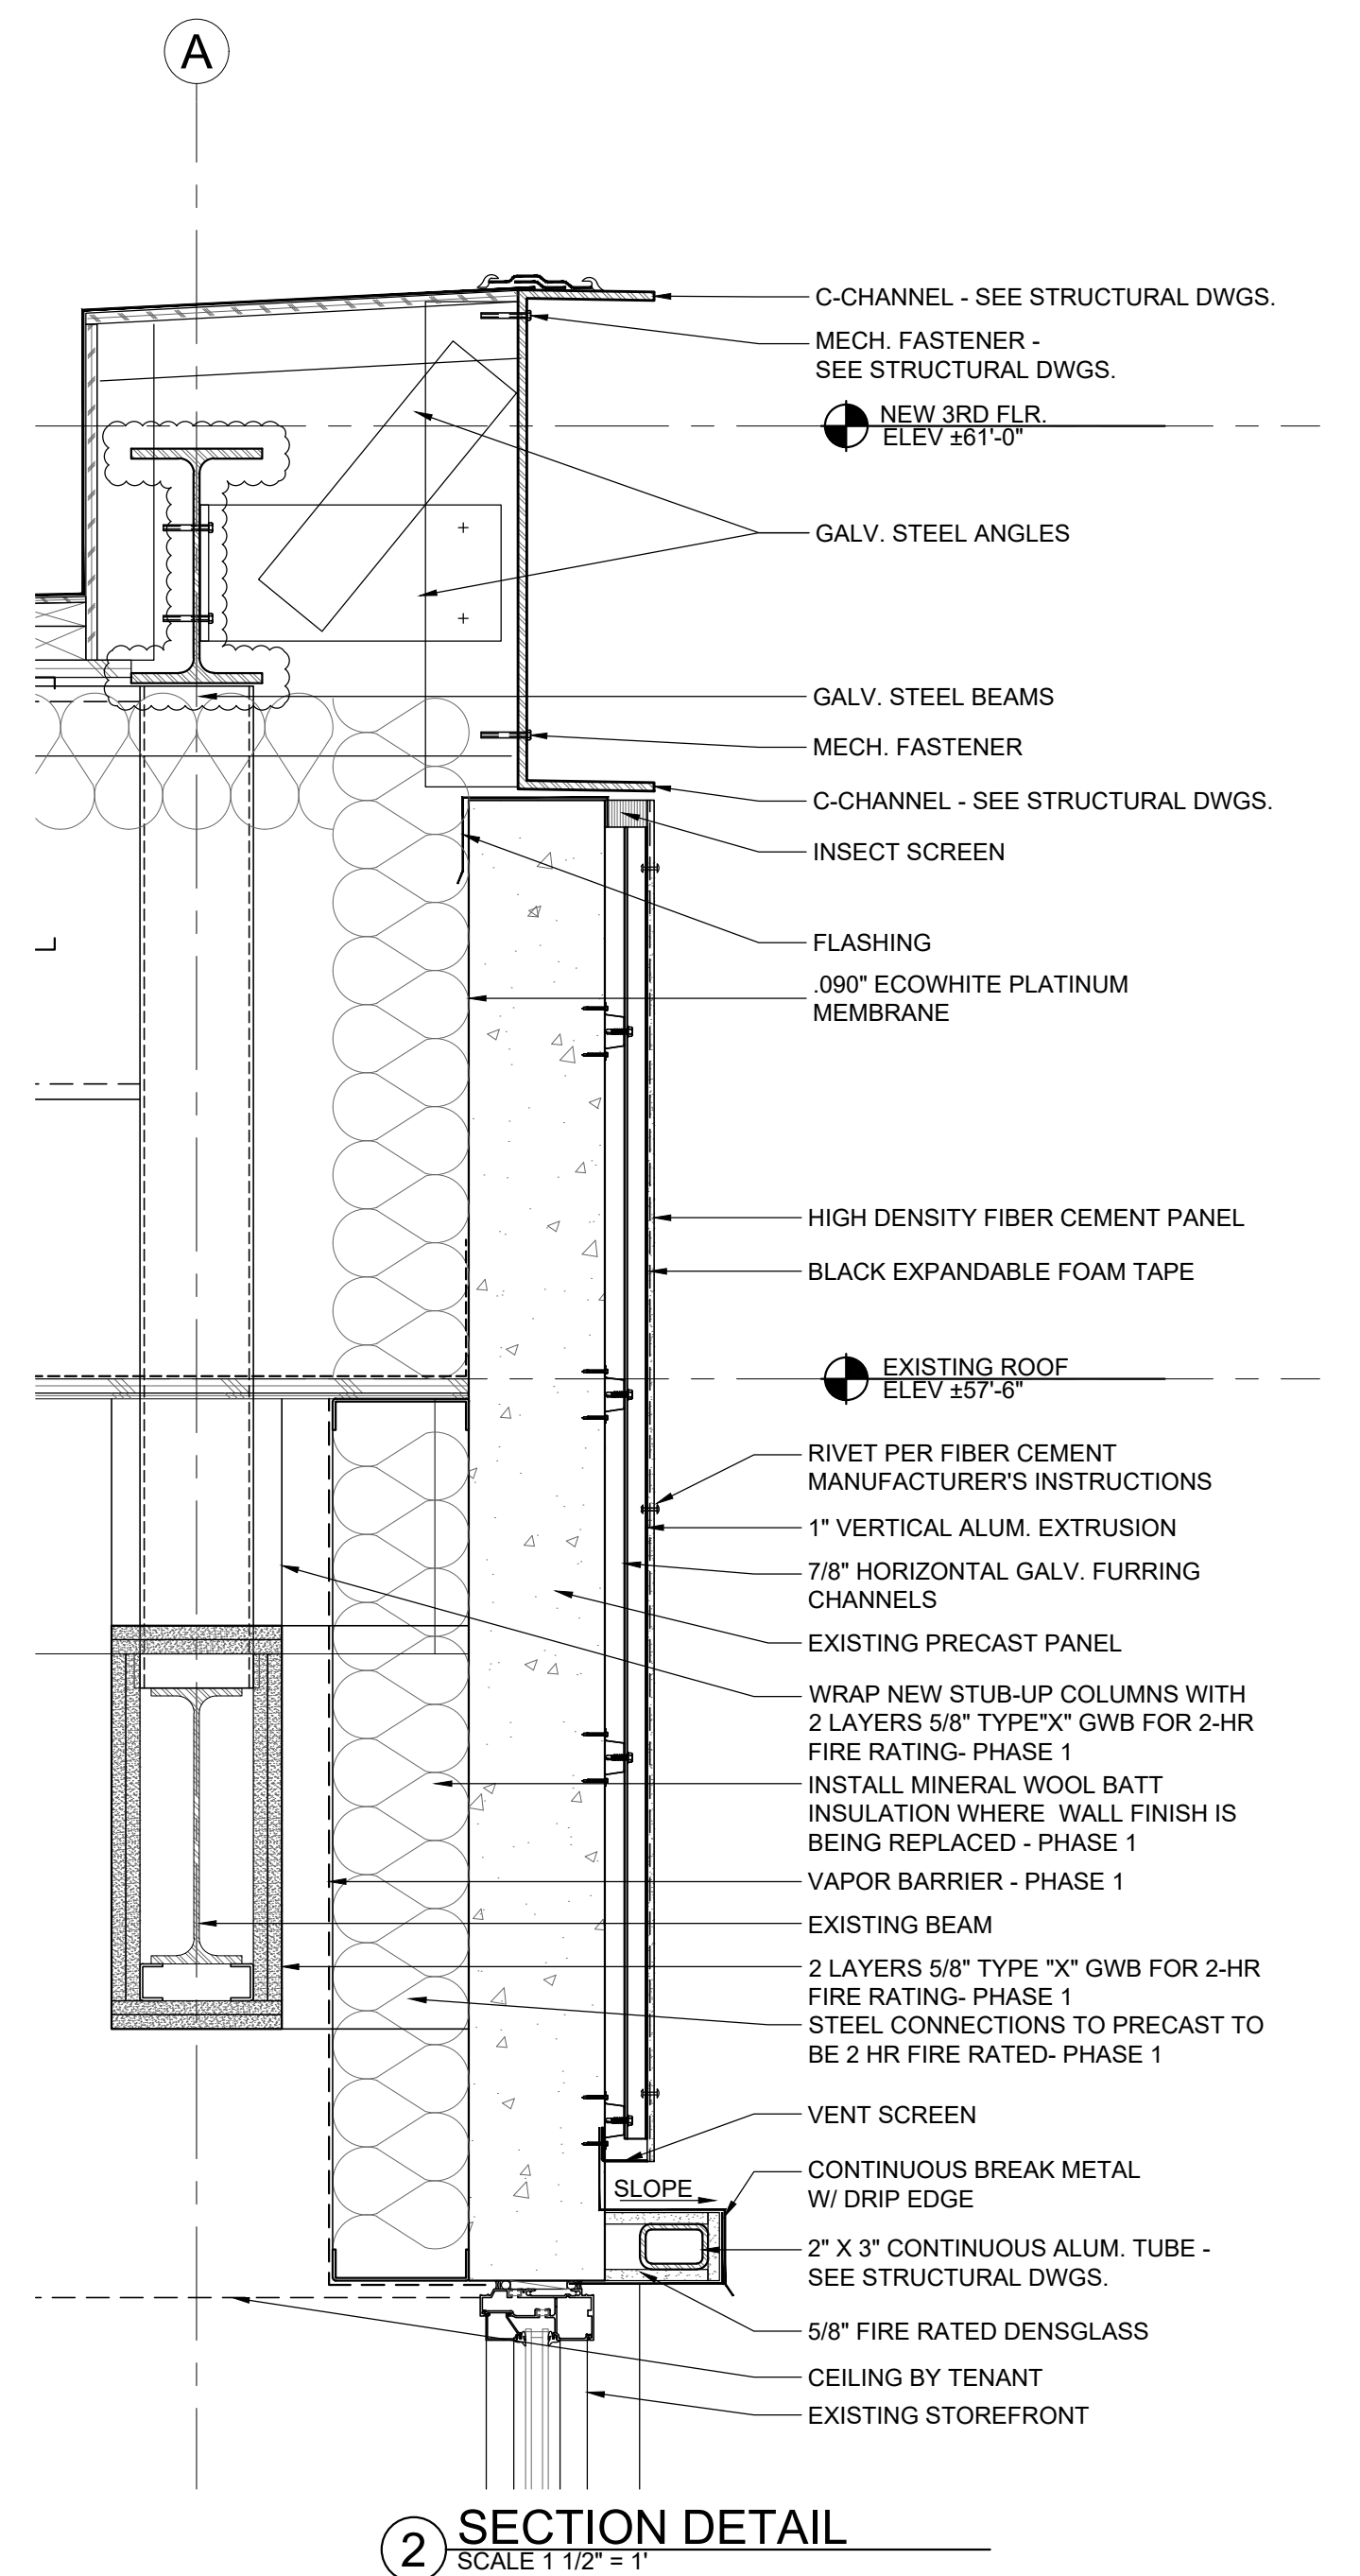


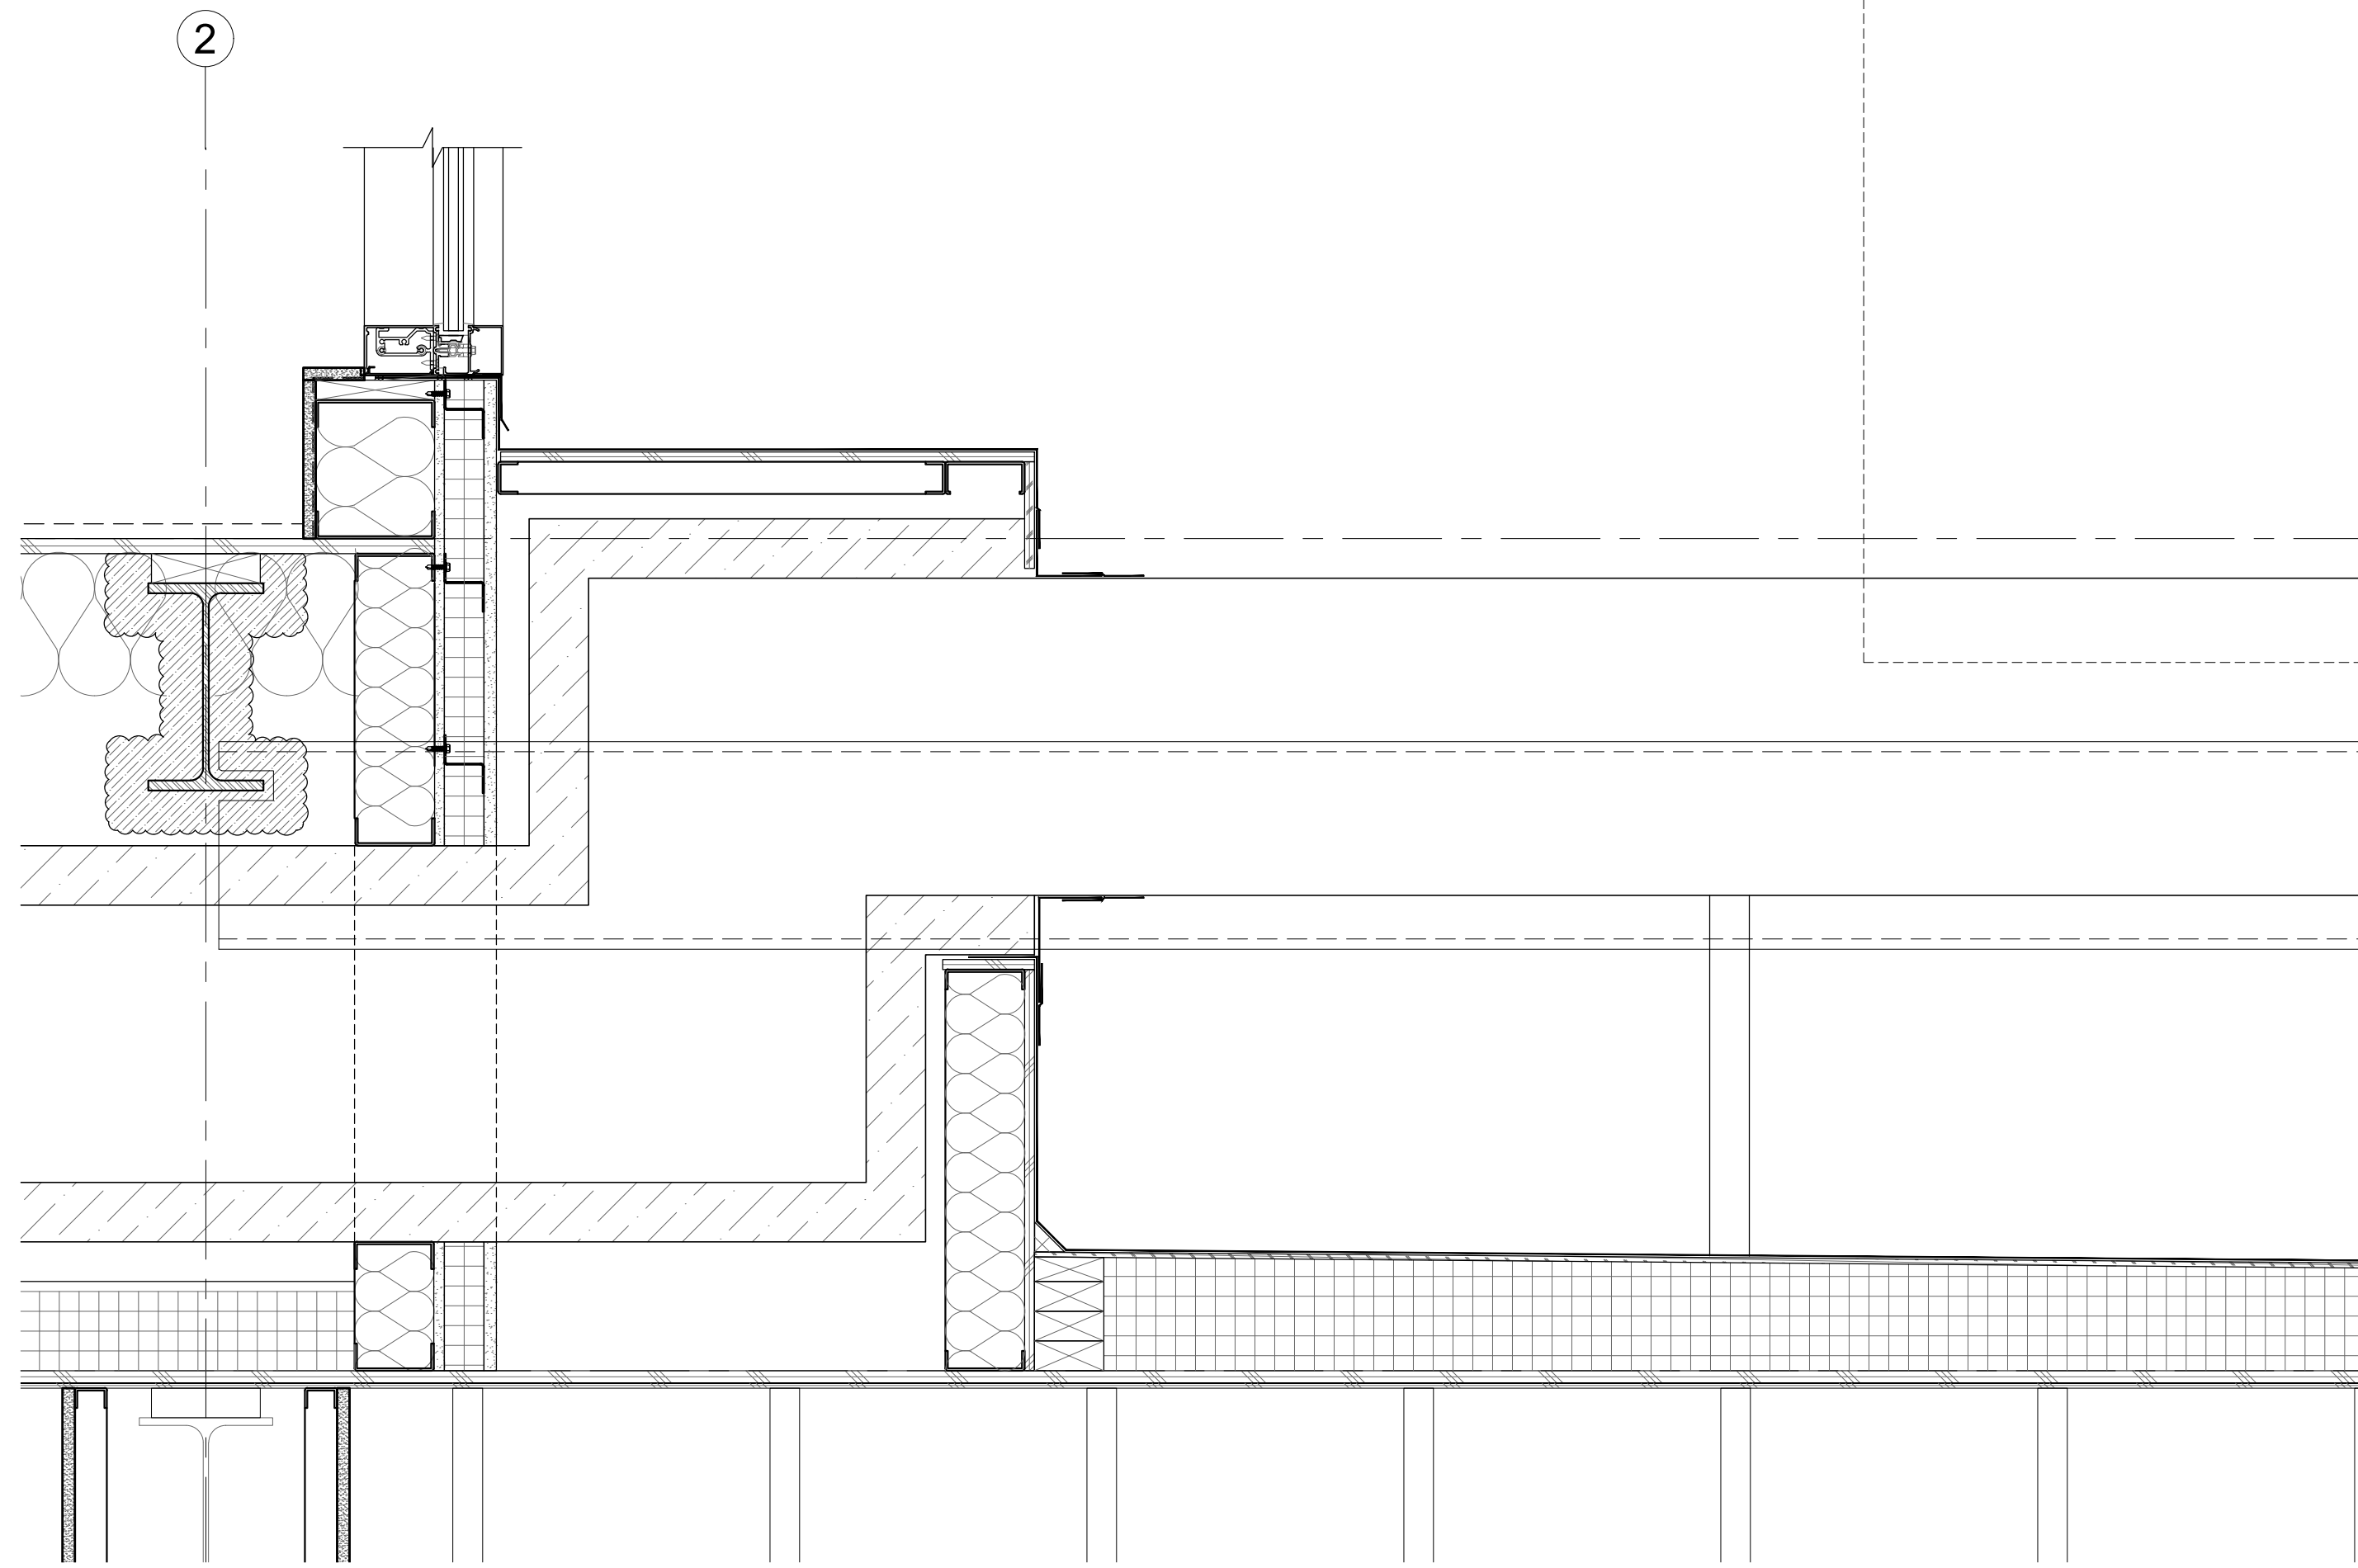


5 SECTION DETAIL
SCALE 1 1/2" = 1'

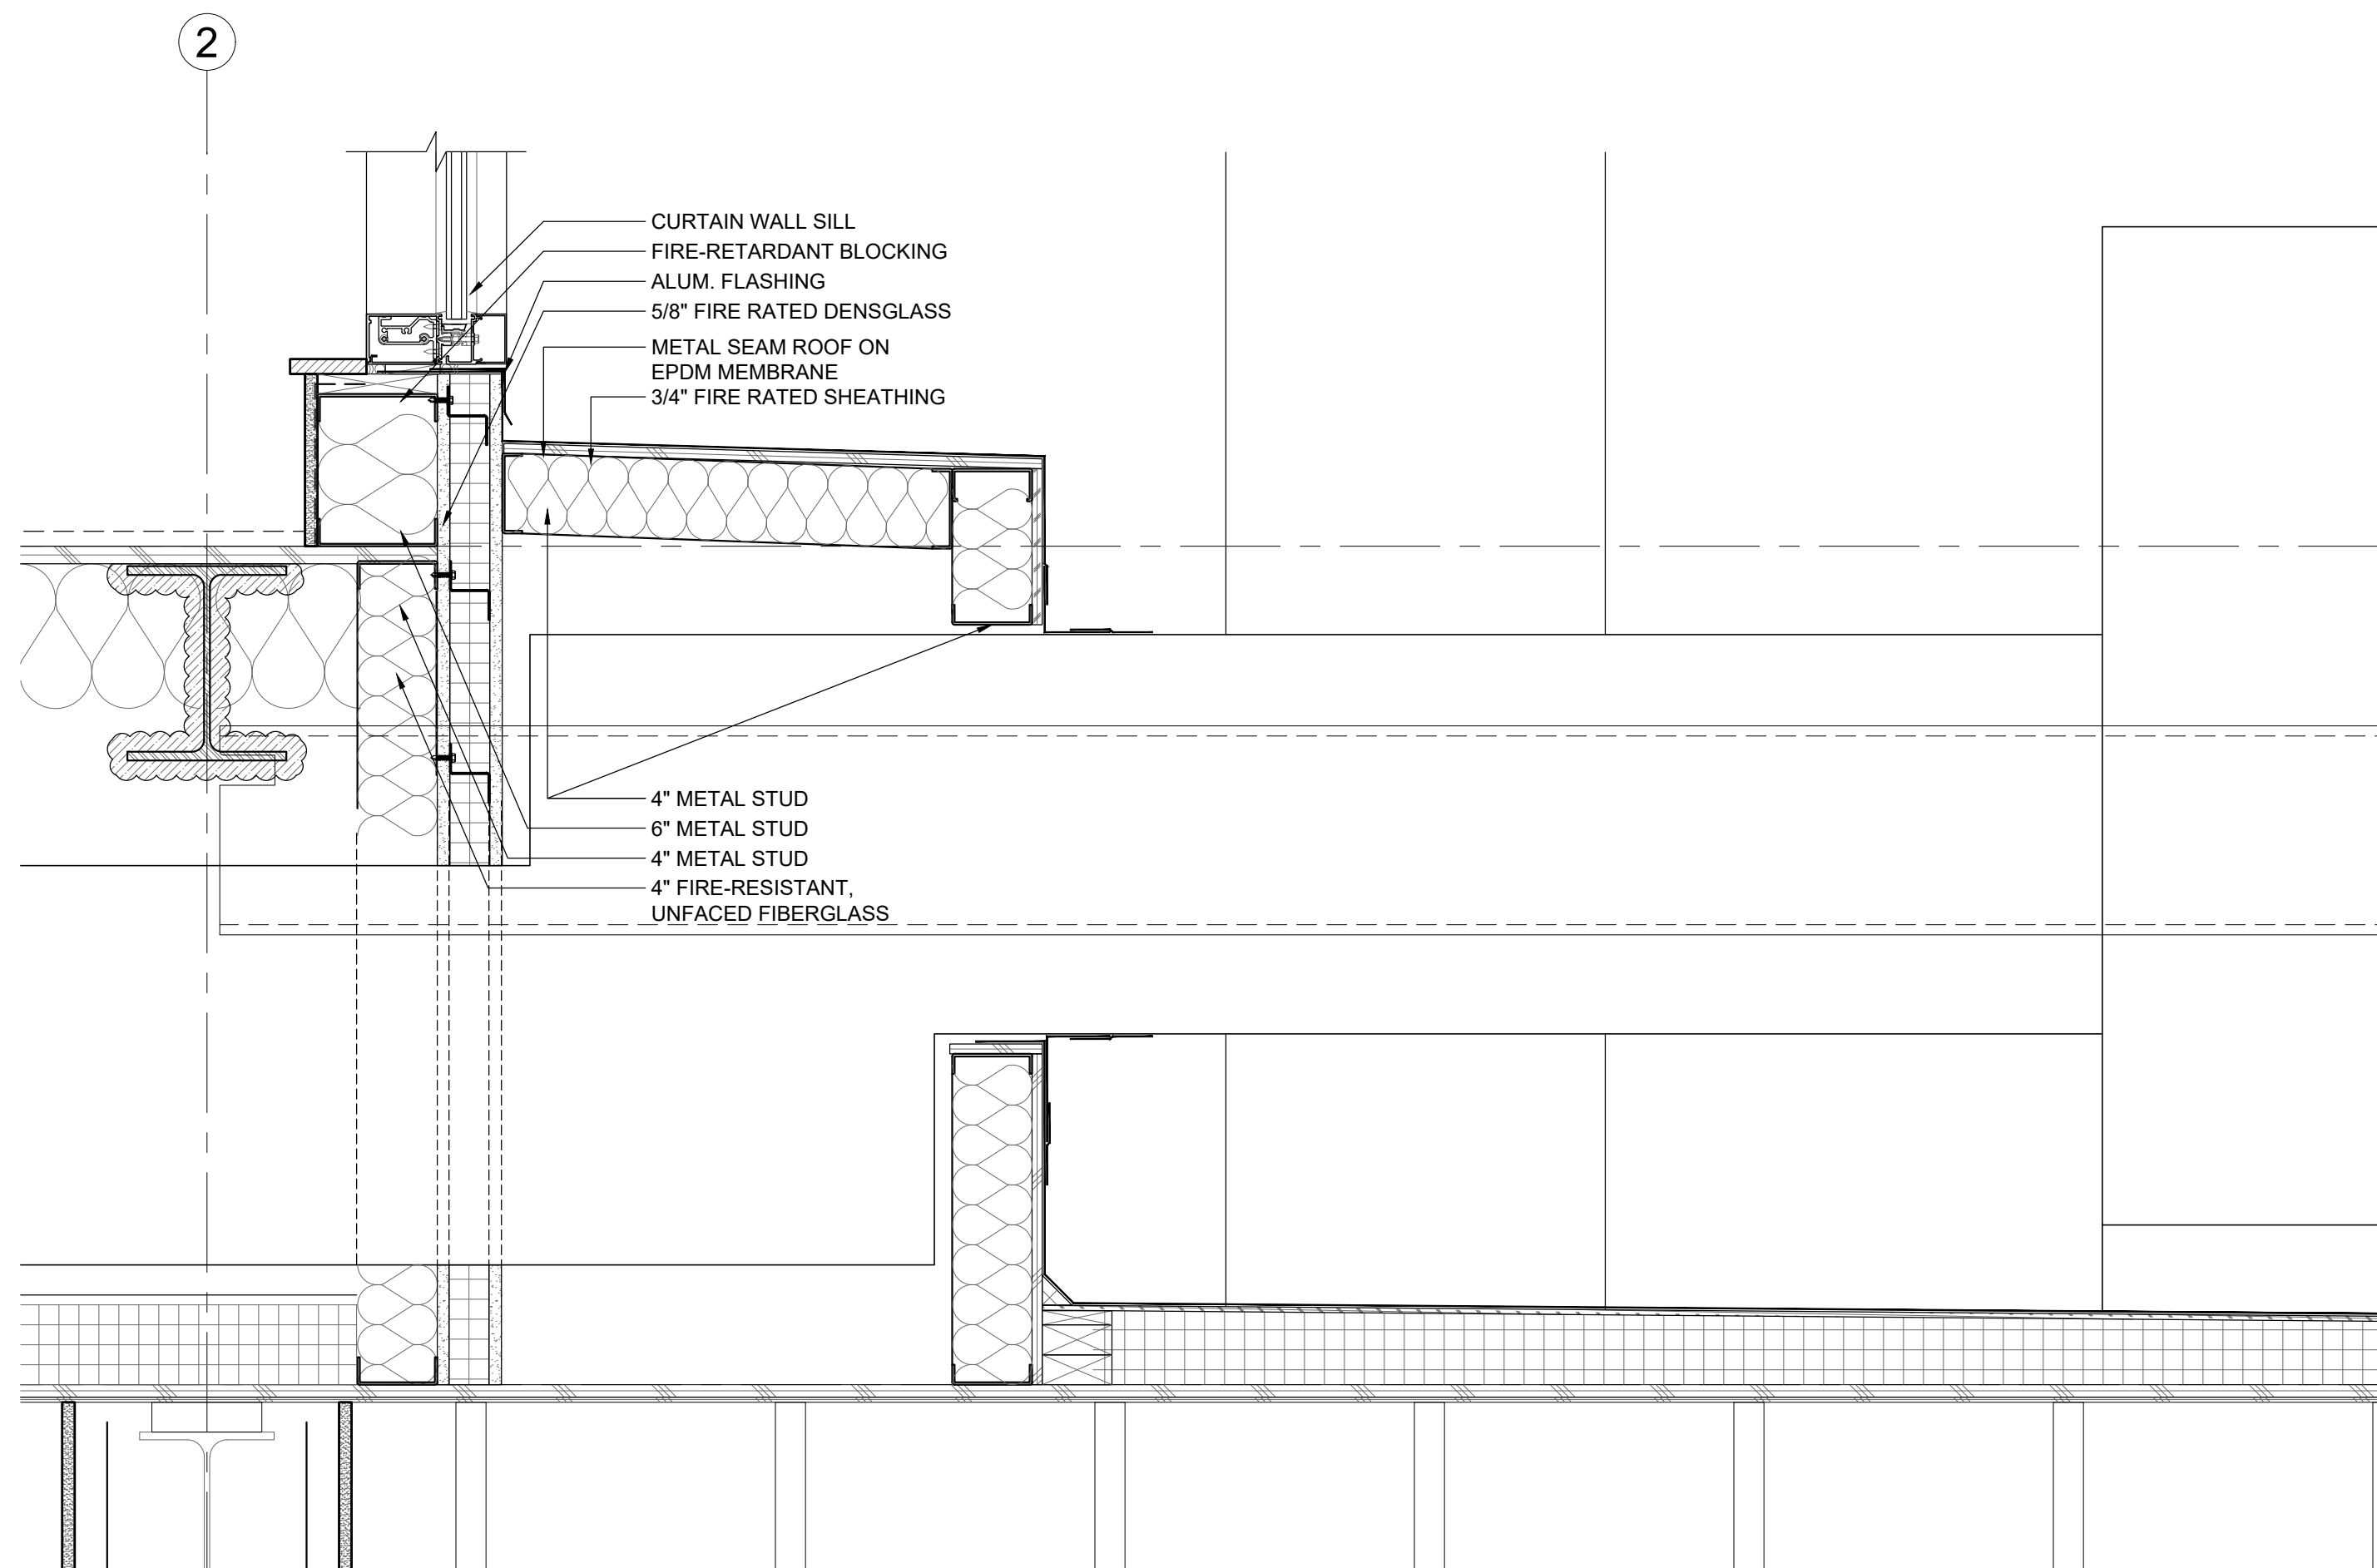


4 SECTION DETAIL
SCALE 1 1/2" = 1'

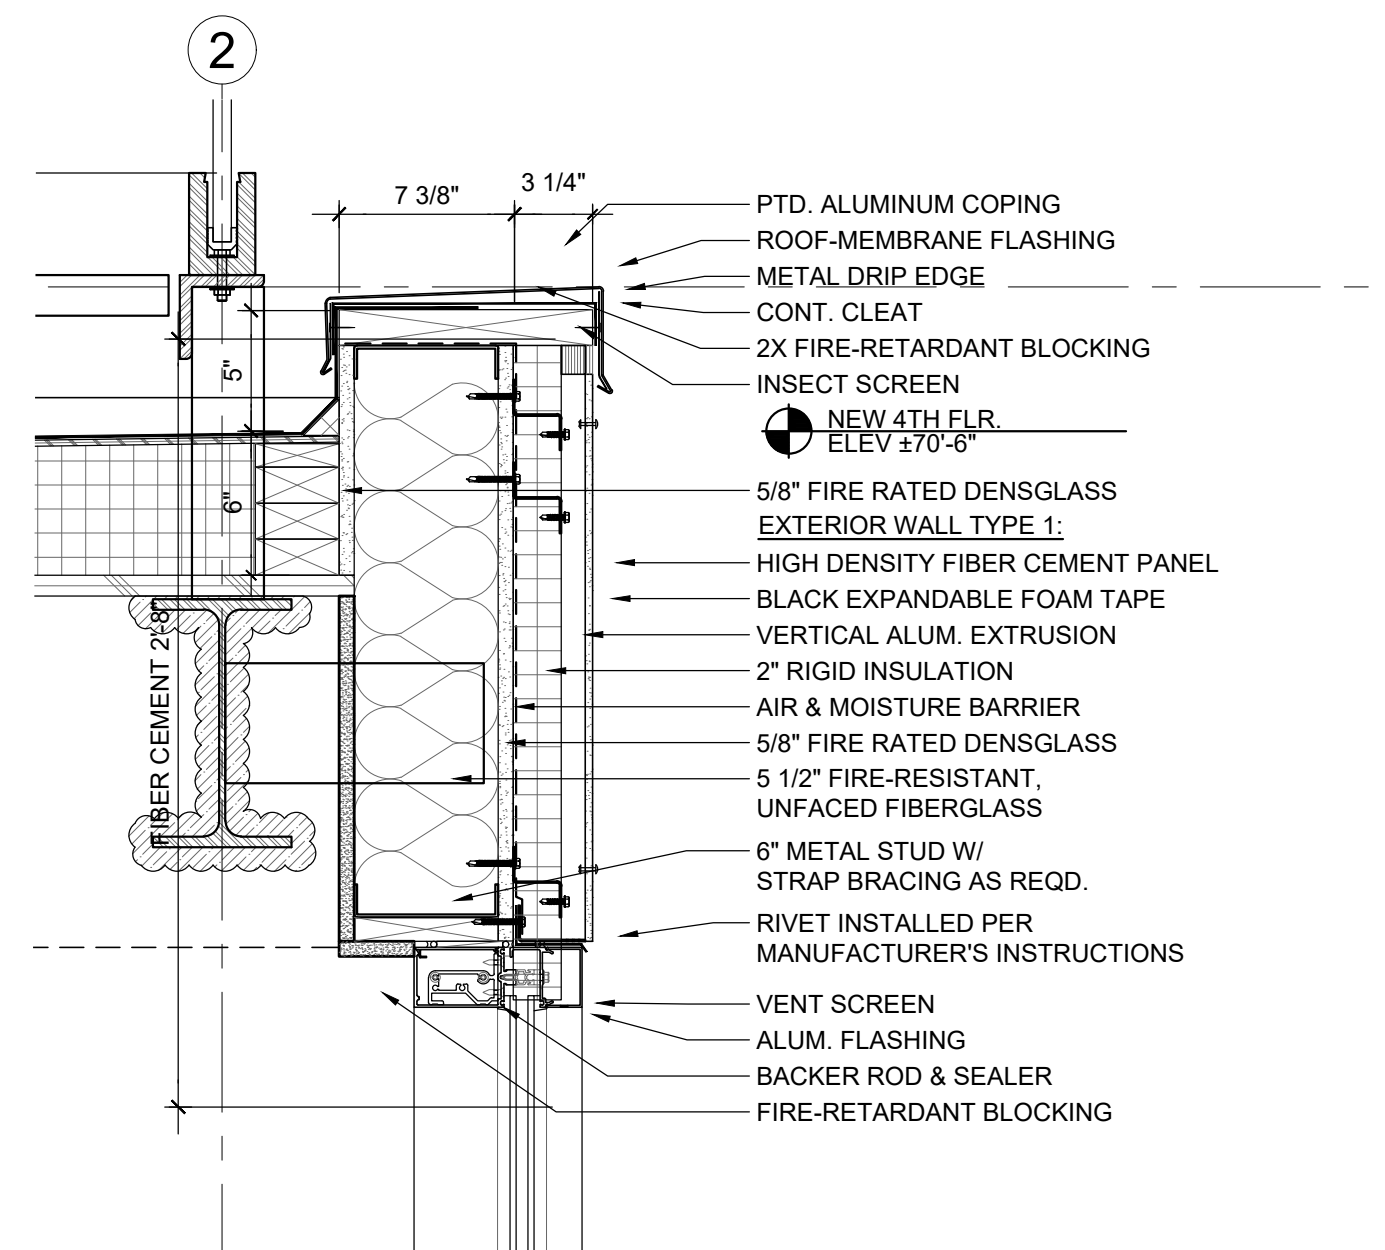

3 SECTION DETAIL
SCALE 1 1/2" = 1'

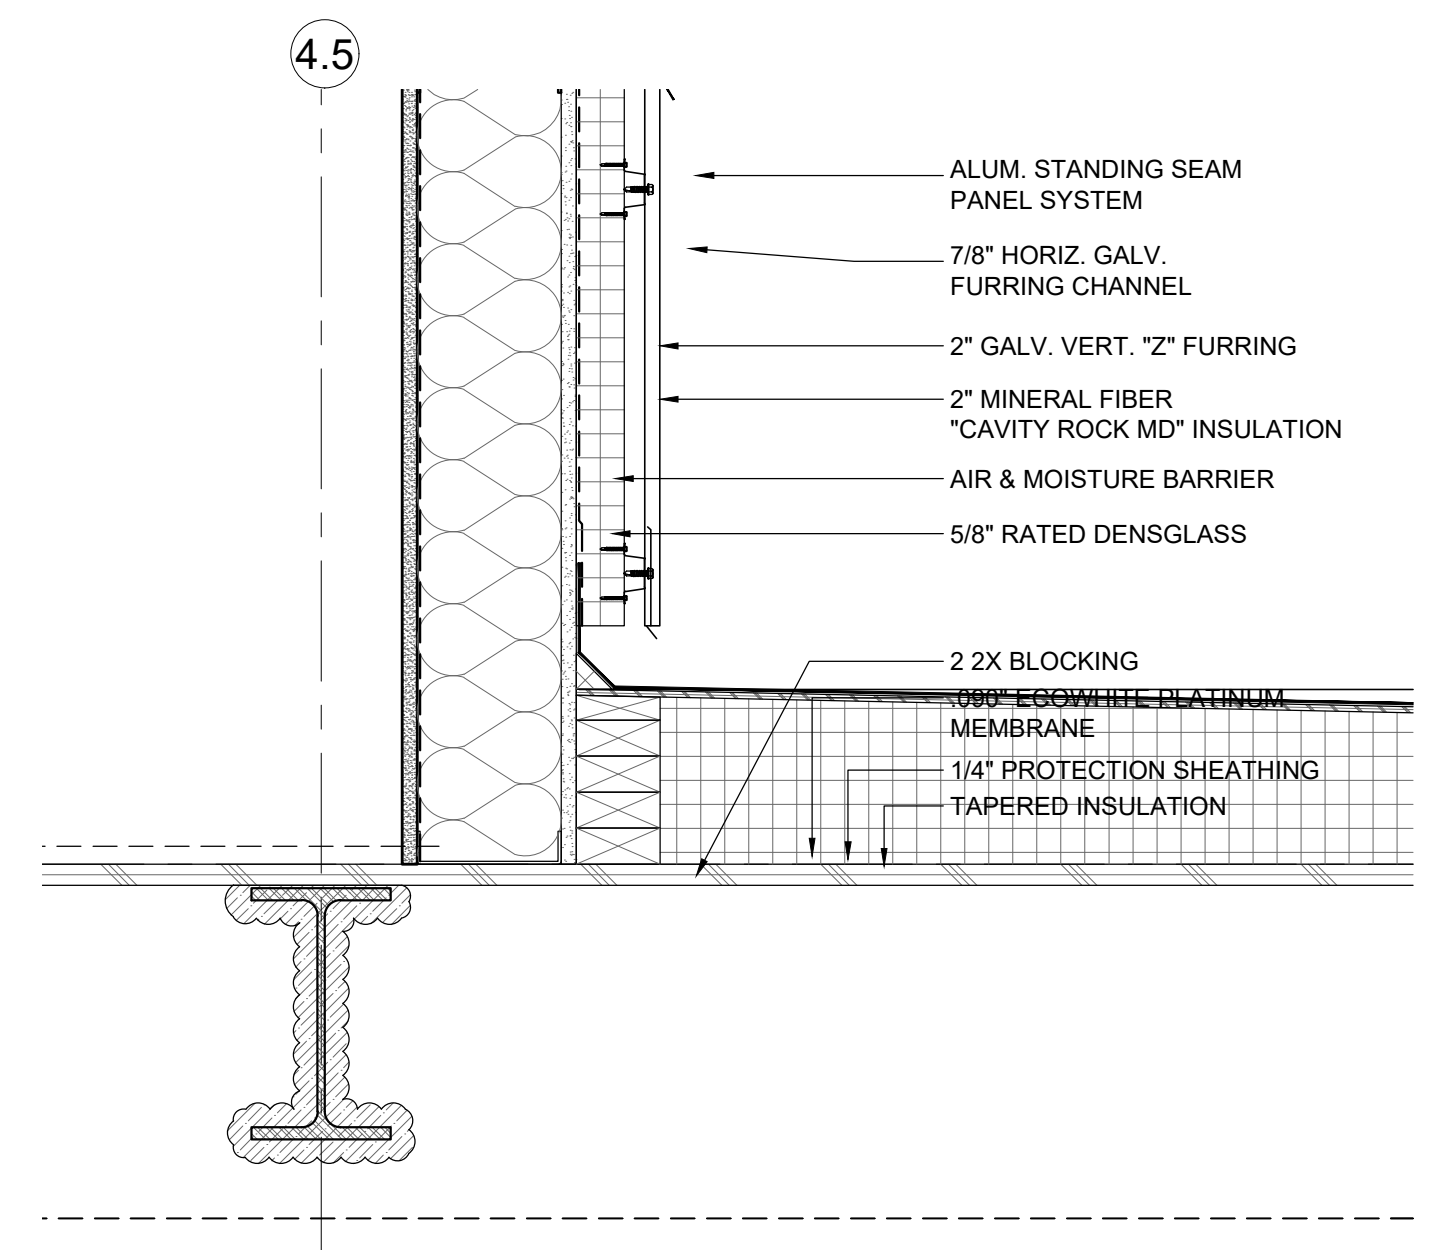

2 SECTION DETAIL
SCALE 1 1/2" = 1'

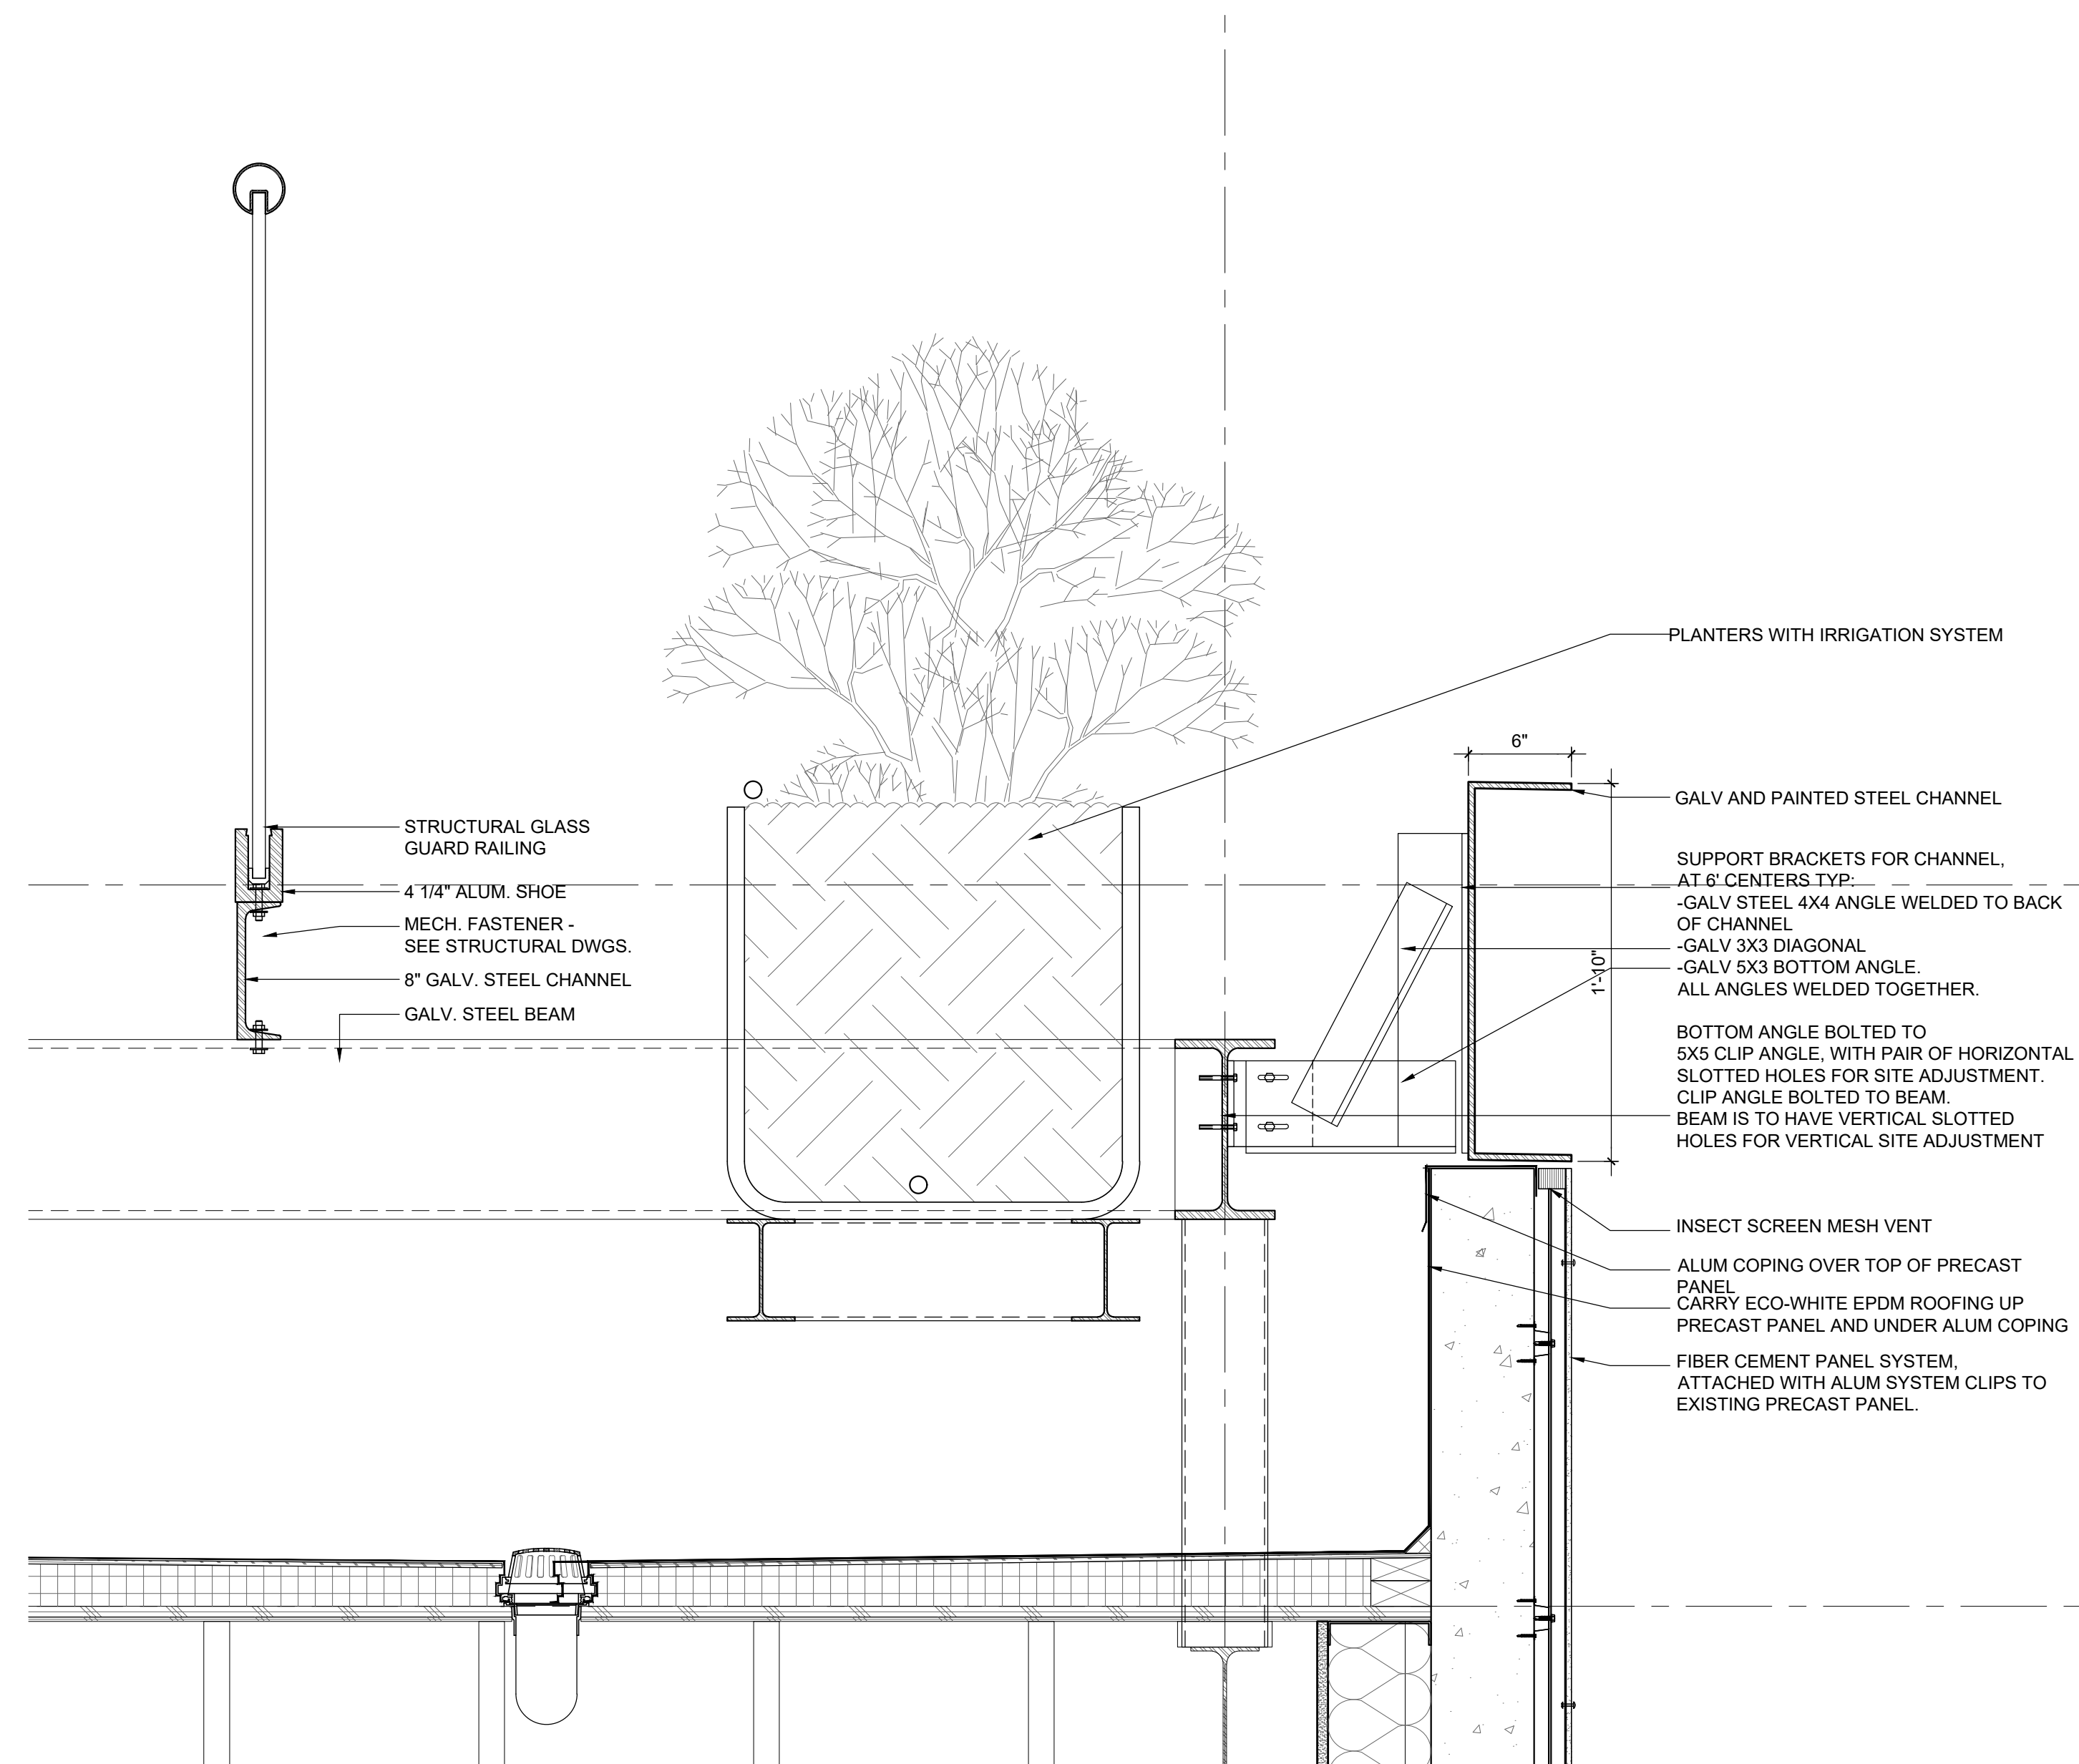


1 SECTION DETAIL
SCALE 1 1/2" = 1'

PETER QUINN ARCHITECTS

ARCHITECTURE
PLANNING
COMMUNITY DESIGN

PETER QUINN ARCHITECTS LLC
259 ELM STREET, SUITE 301
SOMERVILLE, MA 02144
PH 617-354-3989 FAX 617-868-0280

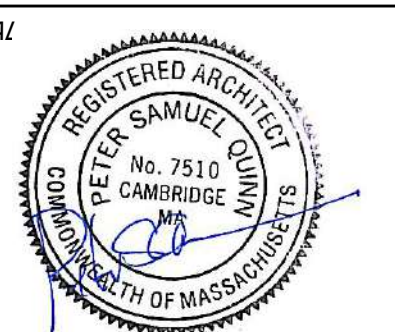

CONSULTANT

PROJECT

ADDITION TO
57 JFK ST

57 JFK STREET
CAMBRIDGE, MA

PREPARED FOR

CRIMSON GALERIA, LP

166 BEACON ST
BROOKLINE, MA 02446

DRAWING TITLE

SECTION DETAILS

SCALE AS NOTED

REVISION / ISSUE	DATE
PHASE 2 RE-PERMIT	12 FEB 2020
PHASE 2 CD SET	27 JUL 2018
PHASE 2 PERMIT	21 DEC 2017
REV PARTIAL PERMIT	8 DEC 2017
PARTIAL PERMIT	8 SEPT 2016
PRICING SET	23 FEB 2016

DRAWN BY WFD REVIEWED BY

SHEET

A4.3

PETER QUINN ARCHITECTS

ARCHITECTURE
PLANNING
COMMUNITY DESIGN

PETER QUINN ARCHITECTS LLC
259 ELM STREET, SUITE 301
SOMERVILLE, MA 02144
PH 617-354-3989 FAX 617-868-0280

SEAL



CONSULTANT

PROJECT

ADDITION TO
57 JFK ST

57 JFK STREET
CAMBRIDGE, MA

PREPARED FOR

CRIMSON GALERIA, LP

166 BEACON ST
BROOKLINE, MA 02446

DRAWING TITLE

SECTION
DETAILS
@ LOBBY


SCALE AS NOTED

REVISION / ISSUE	DATE
PHASE 2 RE-PERMIT	12 FEB 2020
PHASE 2 CD SET	27 JUL 2018
PHASE 2 PERMIT	21 DEC 2017
REV PARTIAL PERMIT	8 DEC 2017
PARTIAL PERMIT	8 SEPT 2016
PRICING SET	23 FEB 2016


DRAWN BY JE/ASH REVIEWED BY

SHEET


A4.6

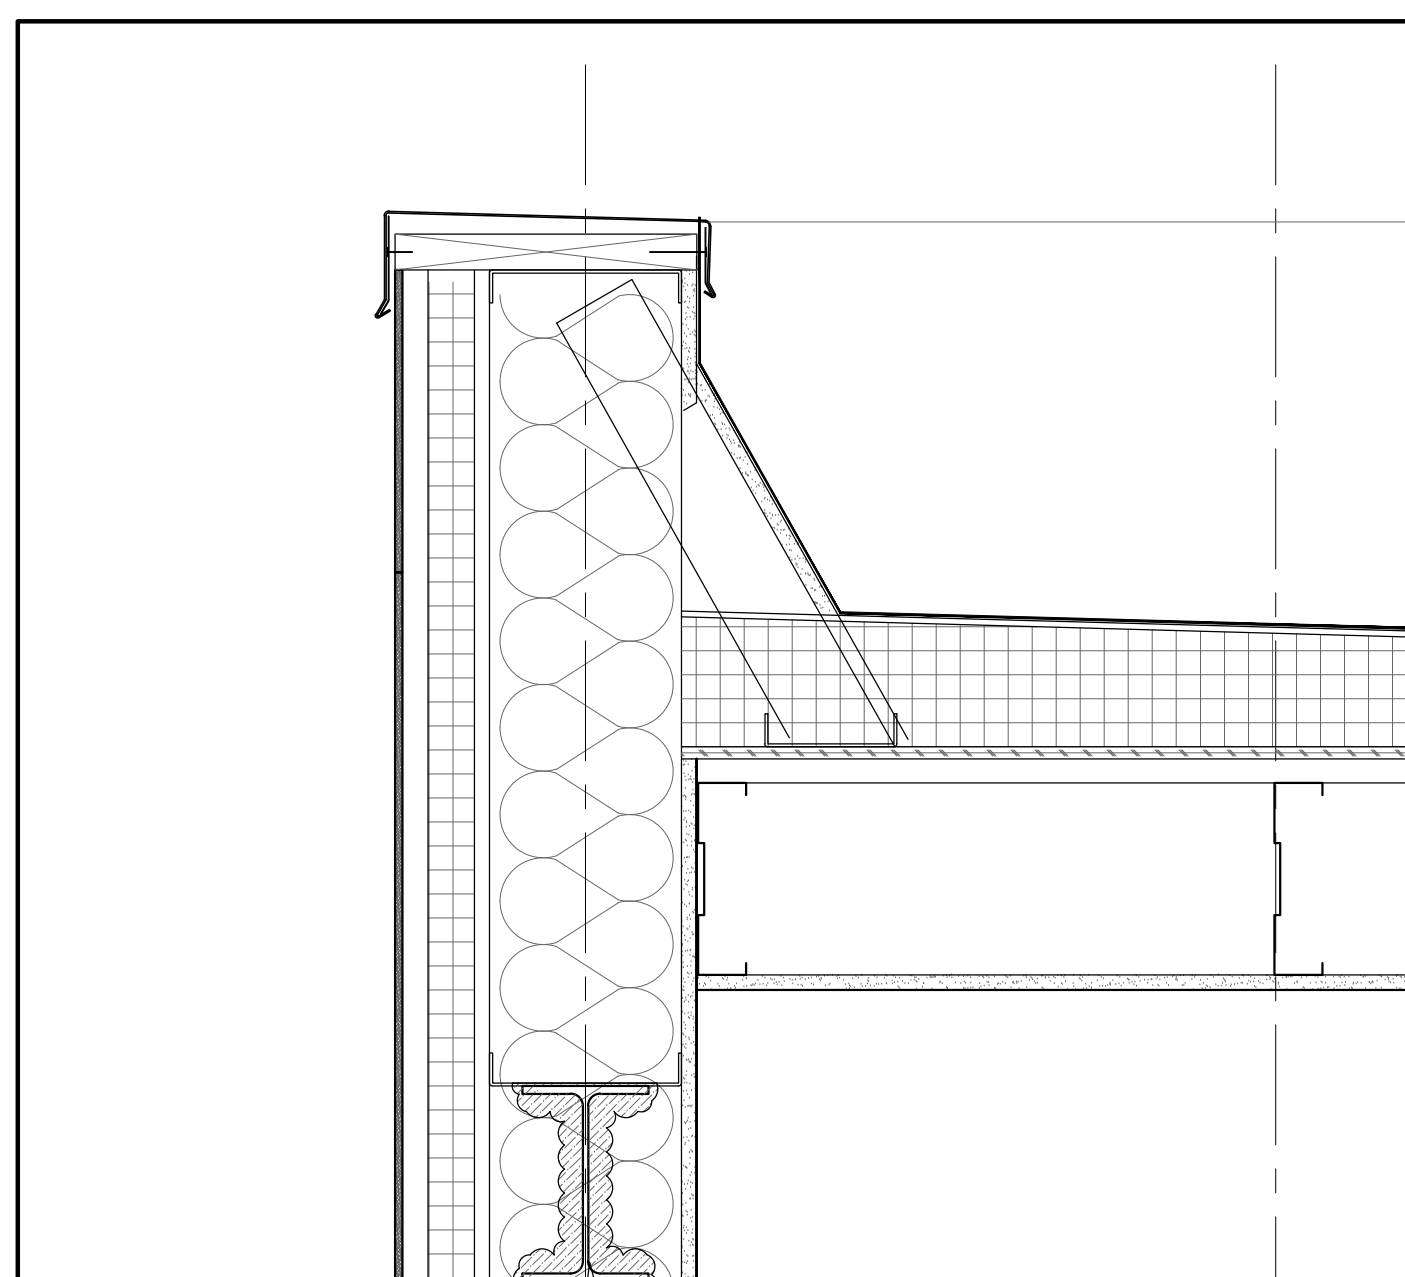


11 SECTION DETAIL @ HOISTWAY ROOF
SCALE 1 1/2" = 1'

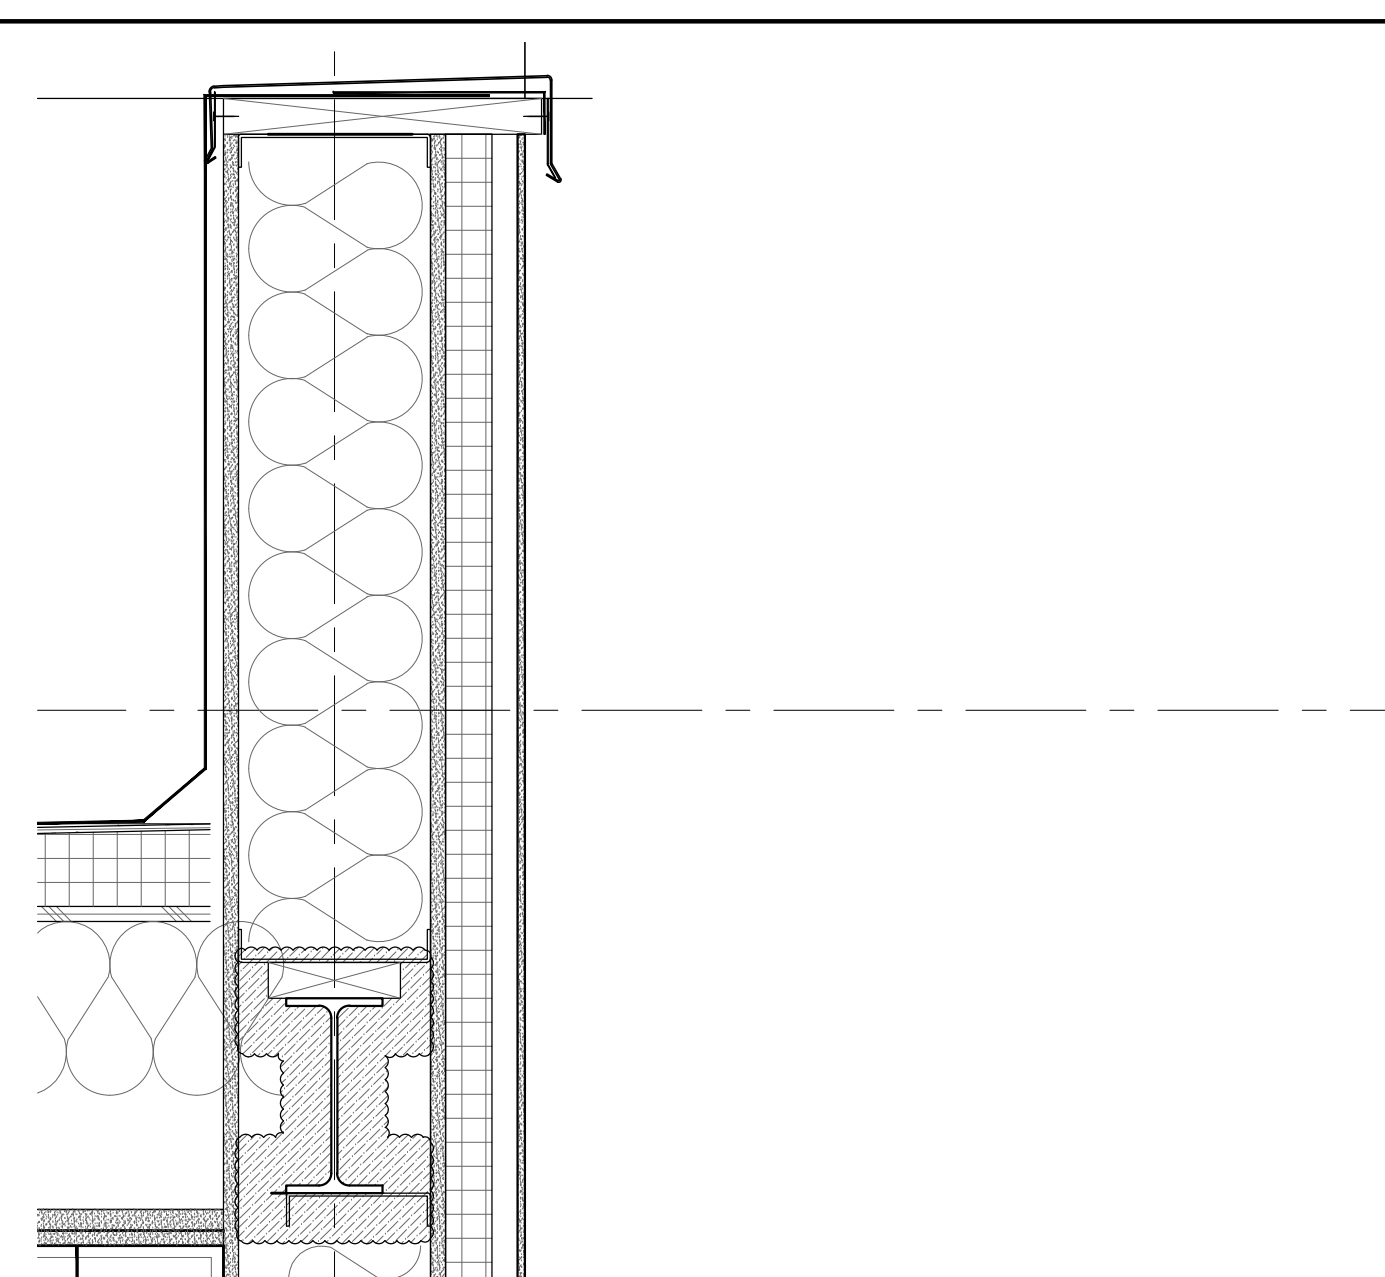


8 SECTION DETAIL
SCALE 1 1/2" = 1'

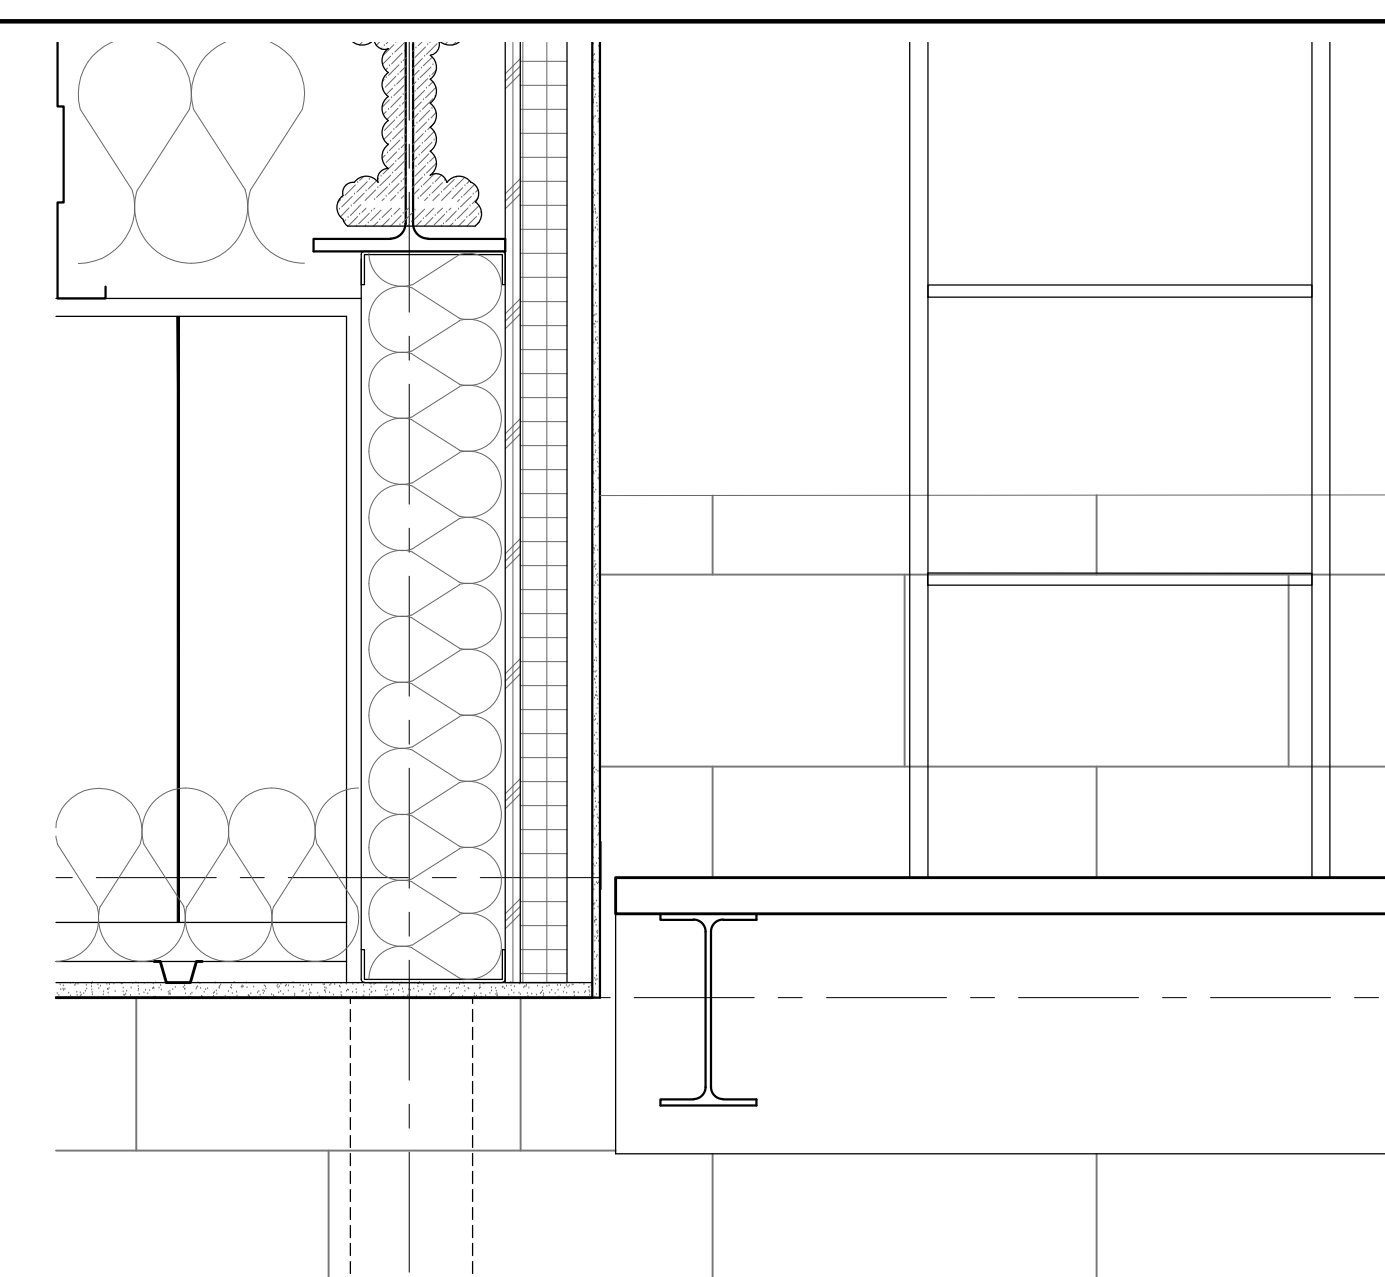


7 SECTION DETAIL
SCALE 1 1/2" = 1'

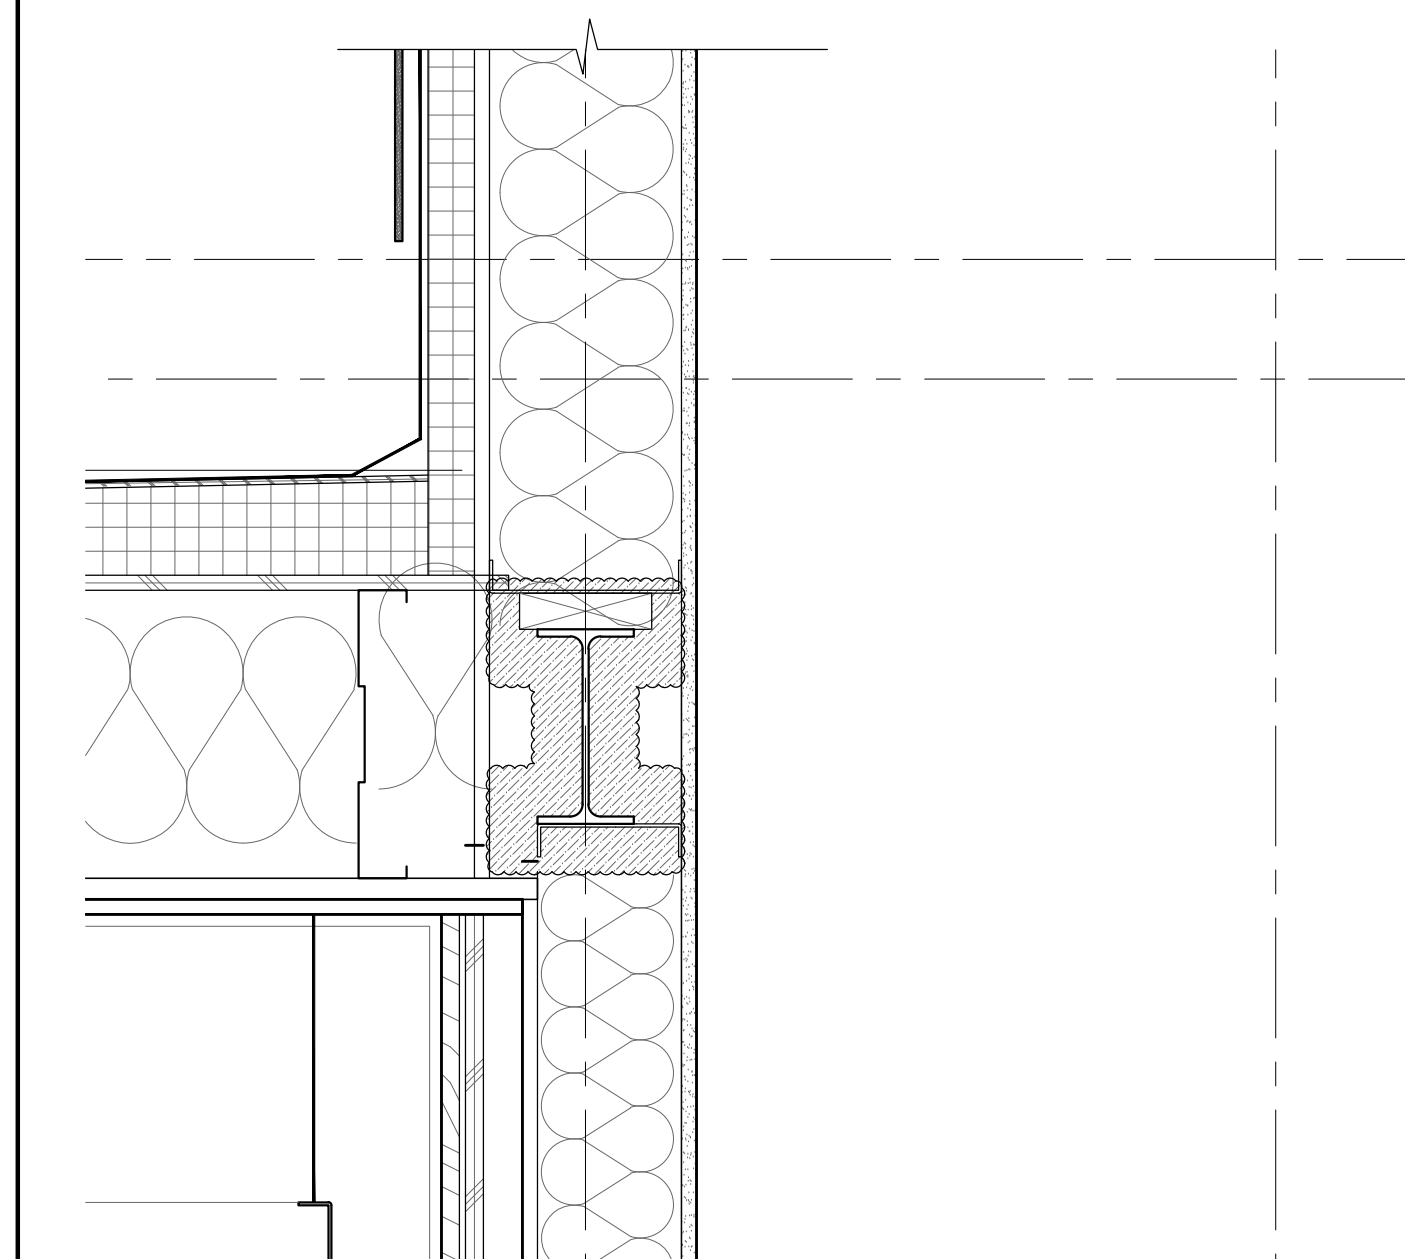


10 SECTION DETAIL @ HOISTWAY & ROOF
SCALE 1 1/2" = 1'

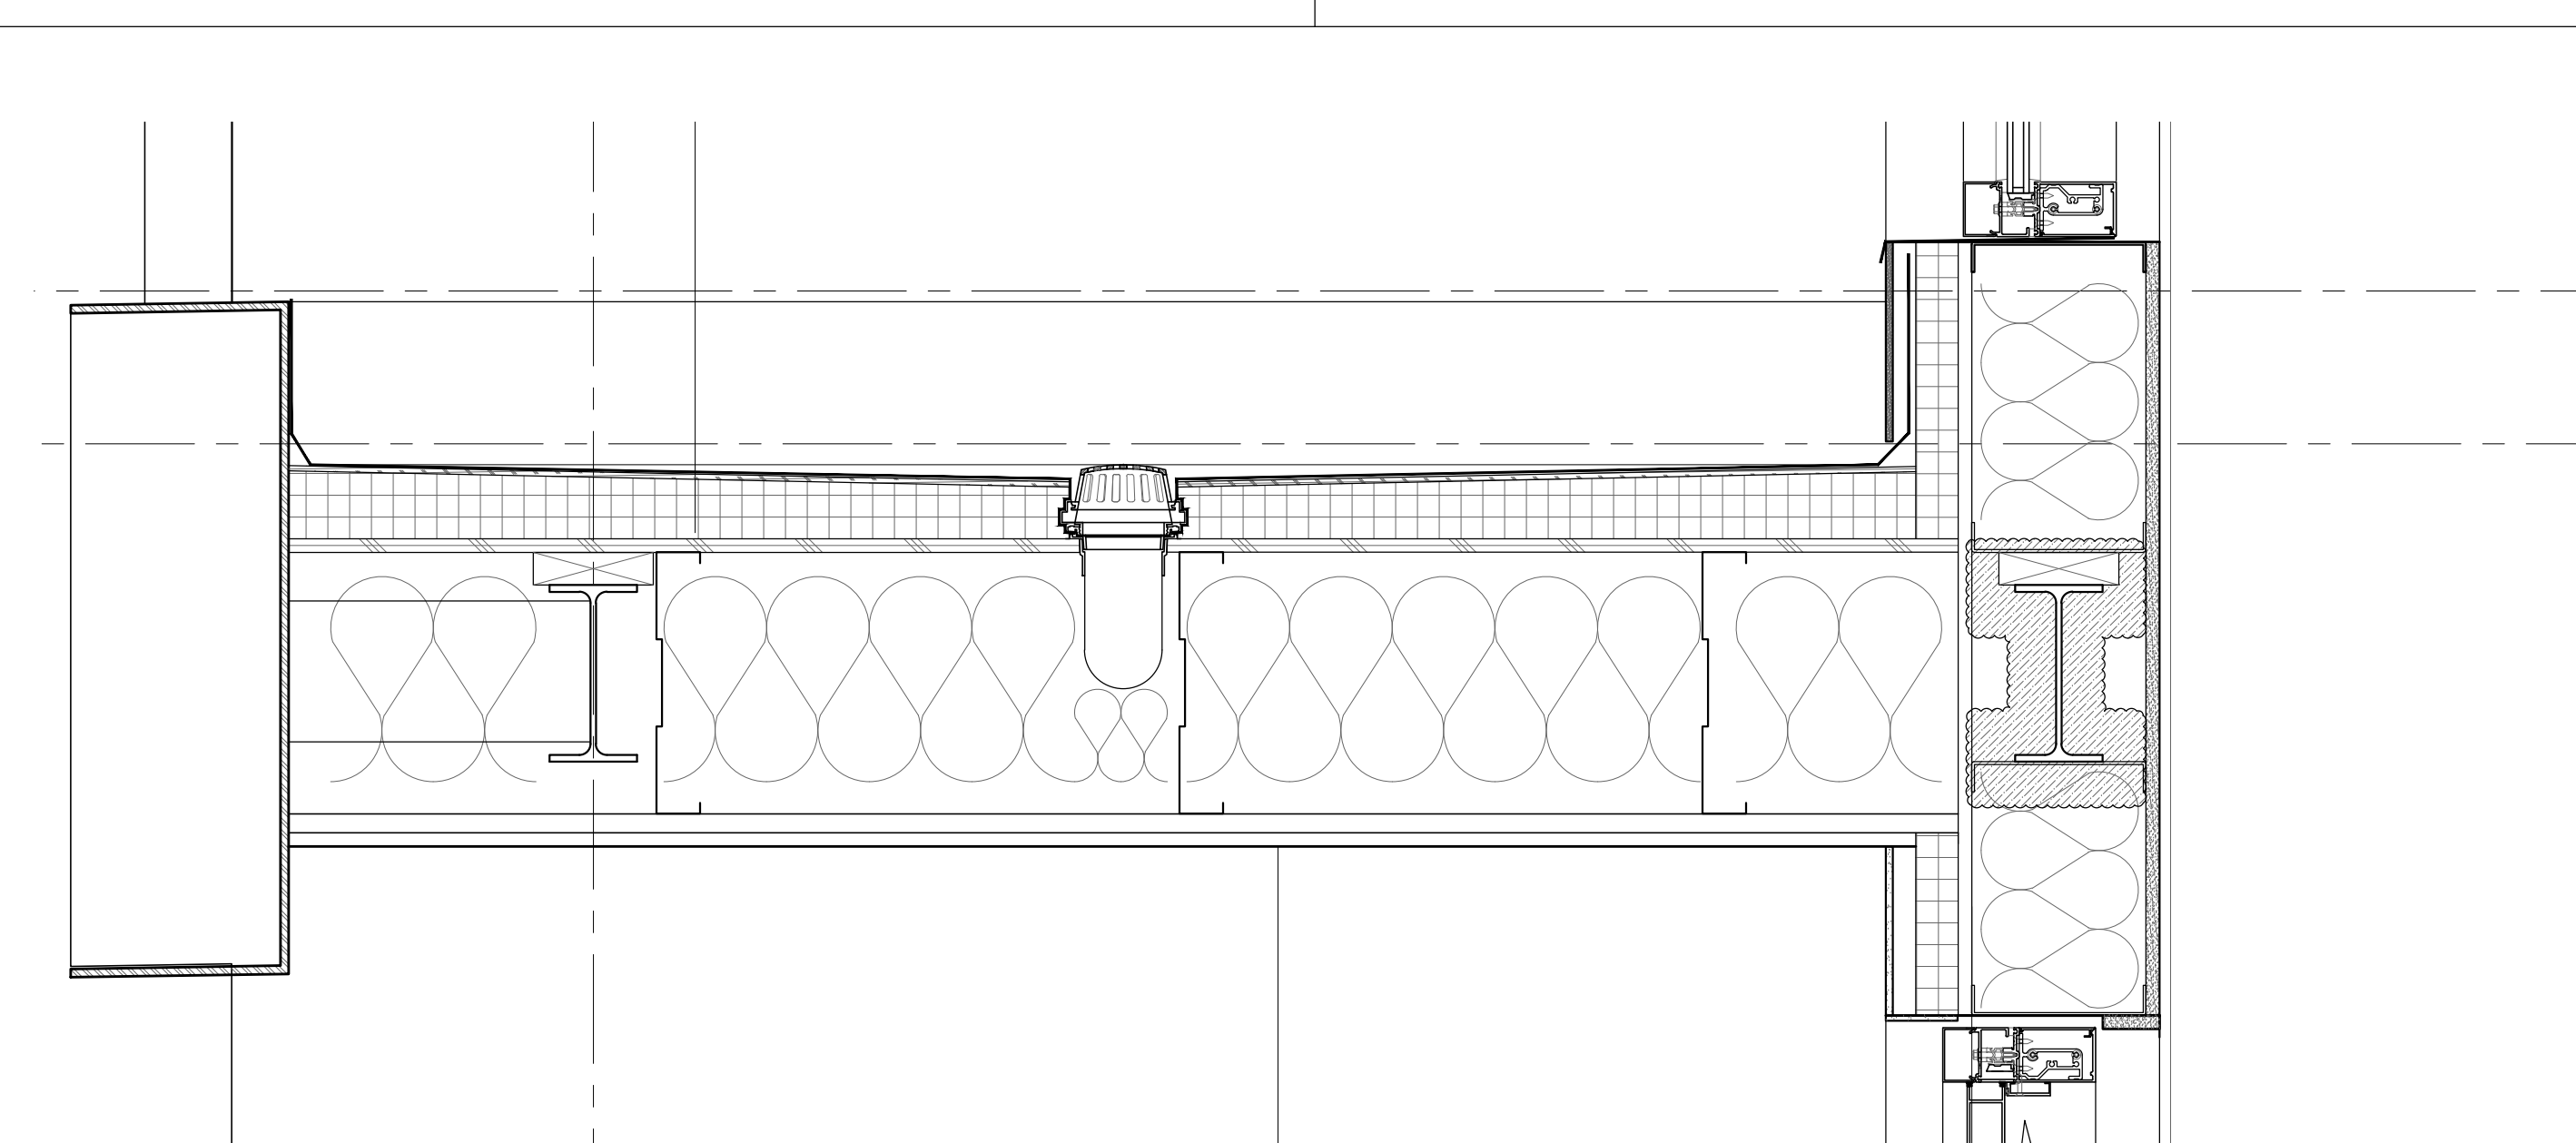


6 SECTION DETAIL @ ENTRANCE CANOPY
SCALE 1 1/2" = 1'

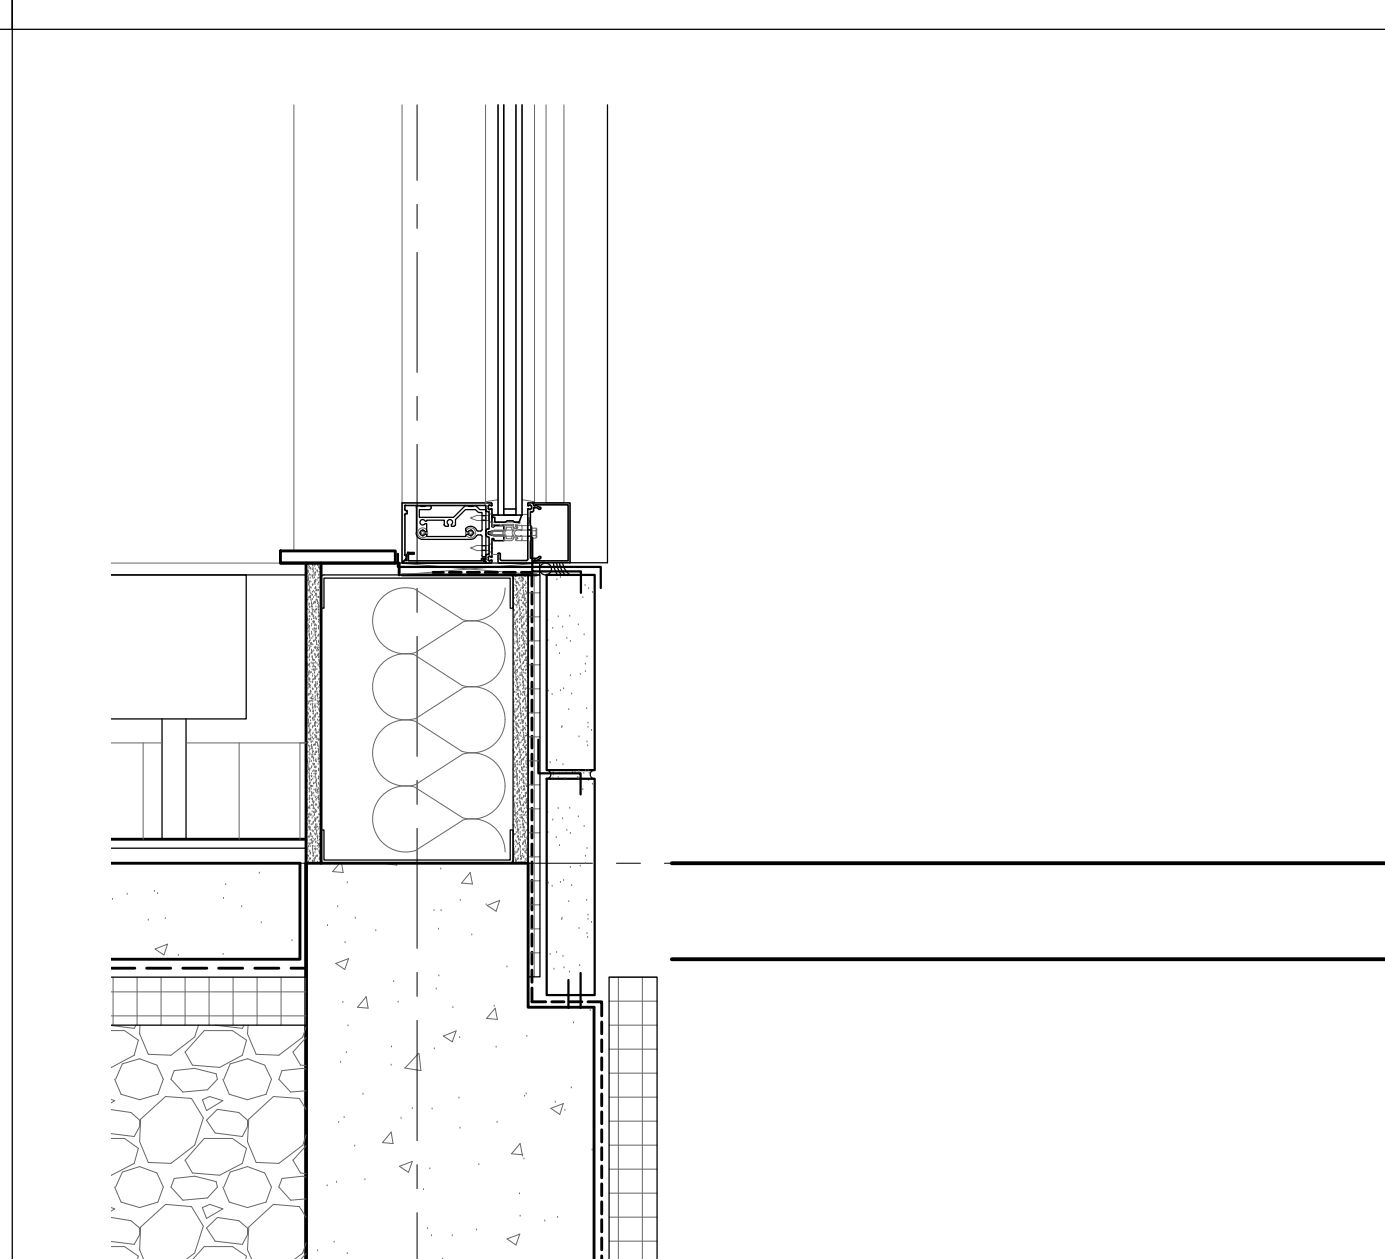


2 SECTION DETAIL
SCALE 1 1/2" = 1'

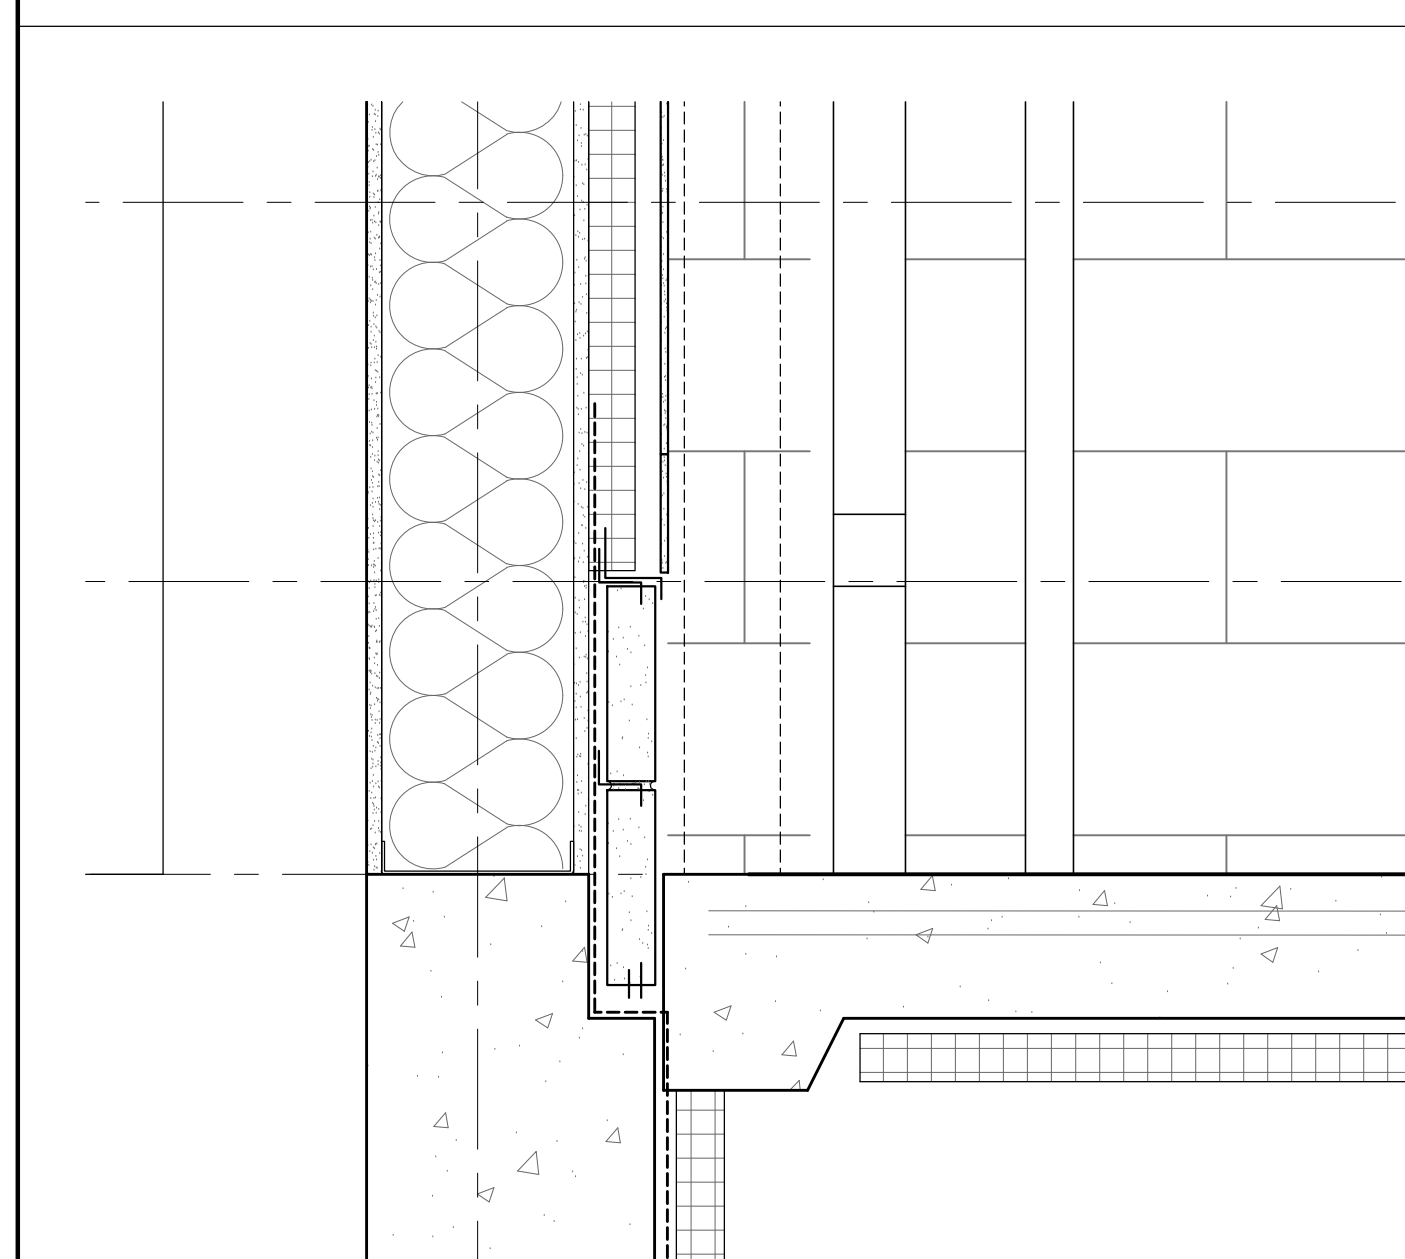

9 SECTION DETAIL @ HOISTWAY
SCALE 1 1/2" = 1'

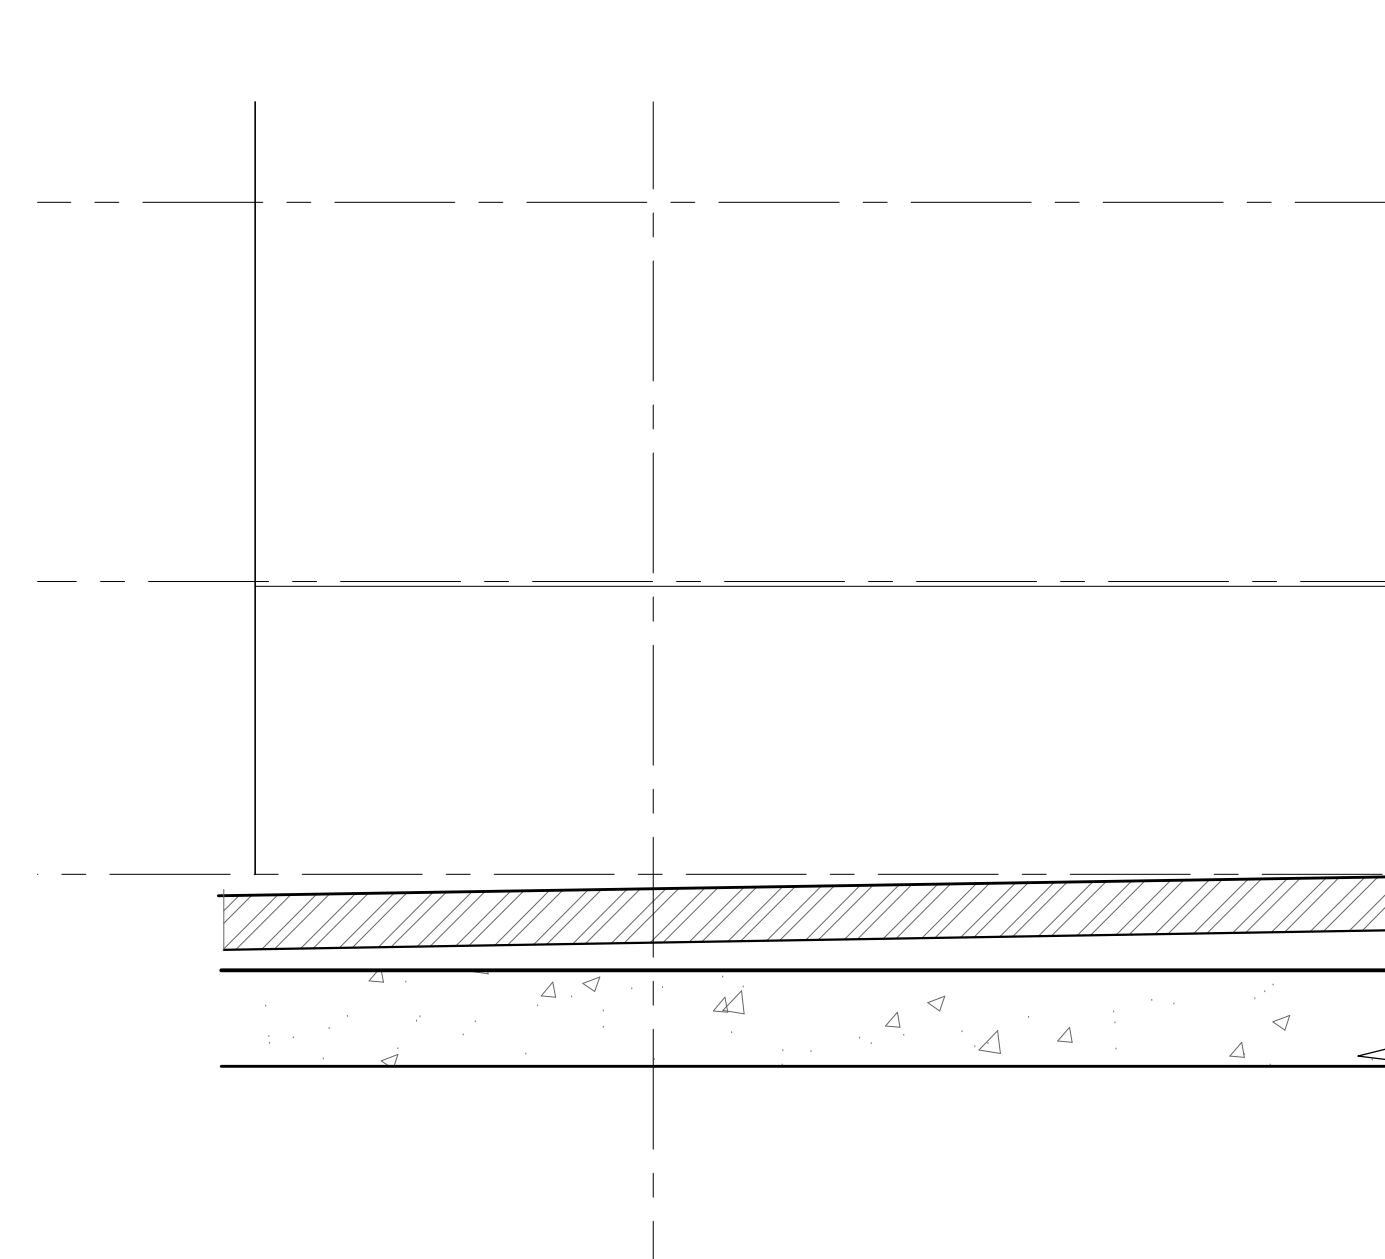

5 SECTION DETAIL
SCALE 1 1/2" = 1'

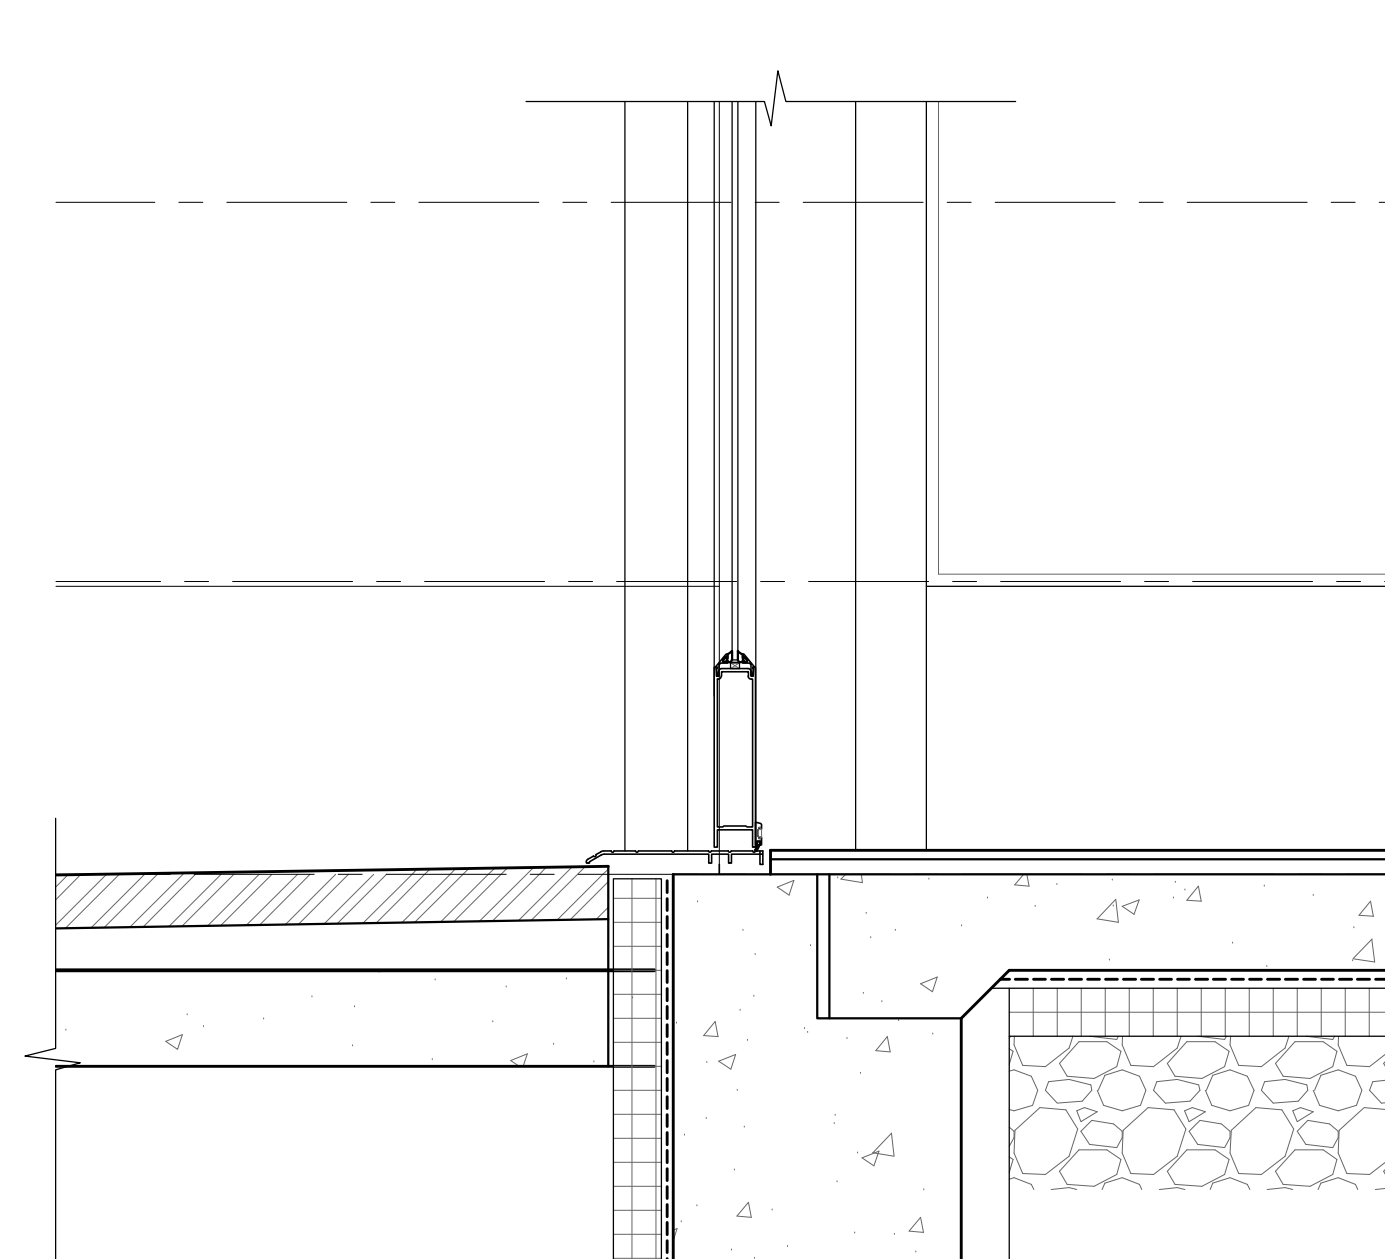

4 SECTION DETAIL
SCALE 1 1/2" = 1'

SEAL



CONSULTANT

PROJECT

**ADDITION TO
57 JFK ST**

57 JFK STREET
CAMBRIDGE, MA

PREPARED FOR

CRIMSON GALERIA, LP

166 BEACON ST
BROOKLINE, MA 02446

DRAWING TITLE

**SECTION
DETAILS**


SCALE AS NOTED

REVISION / ISSUE	DATE
PHASE 2 RE-PERMIT	12 FEB 2020
PHASE 2 CD SET	27 JUL 2018
PHASE 2 PERMIT	21 DEC 2017
REV PARTIAL PERMIT	8 DEC 2017
PARTIAL PERMIT	8 SEPT 2016
PRICING SET	23 FEB 2016


DRAWN BY JE/ASH REVIEWED BY

SHEET


A4.7

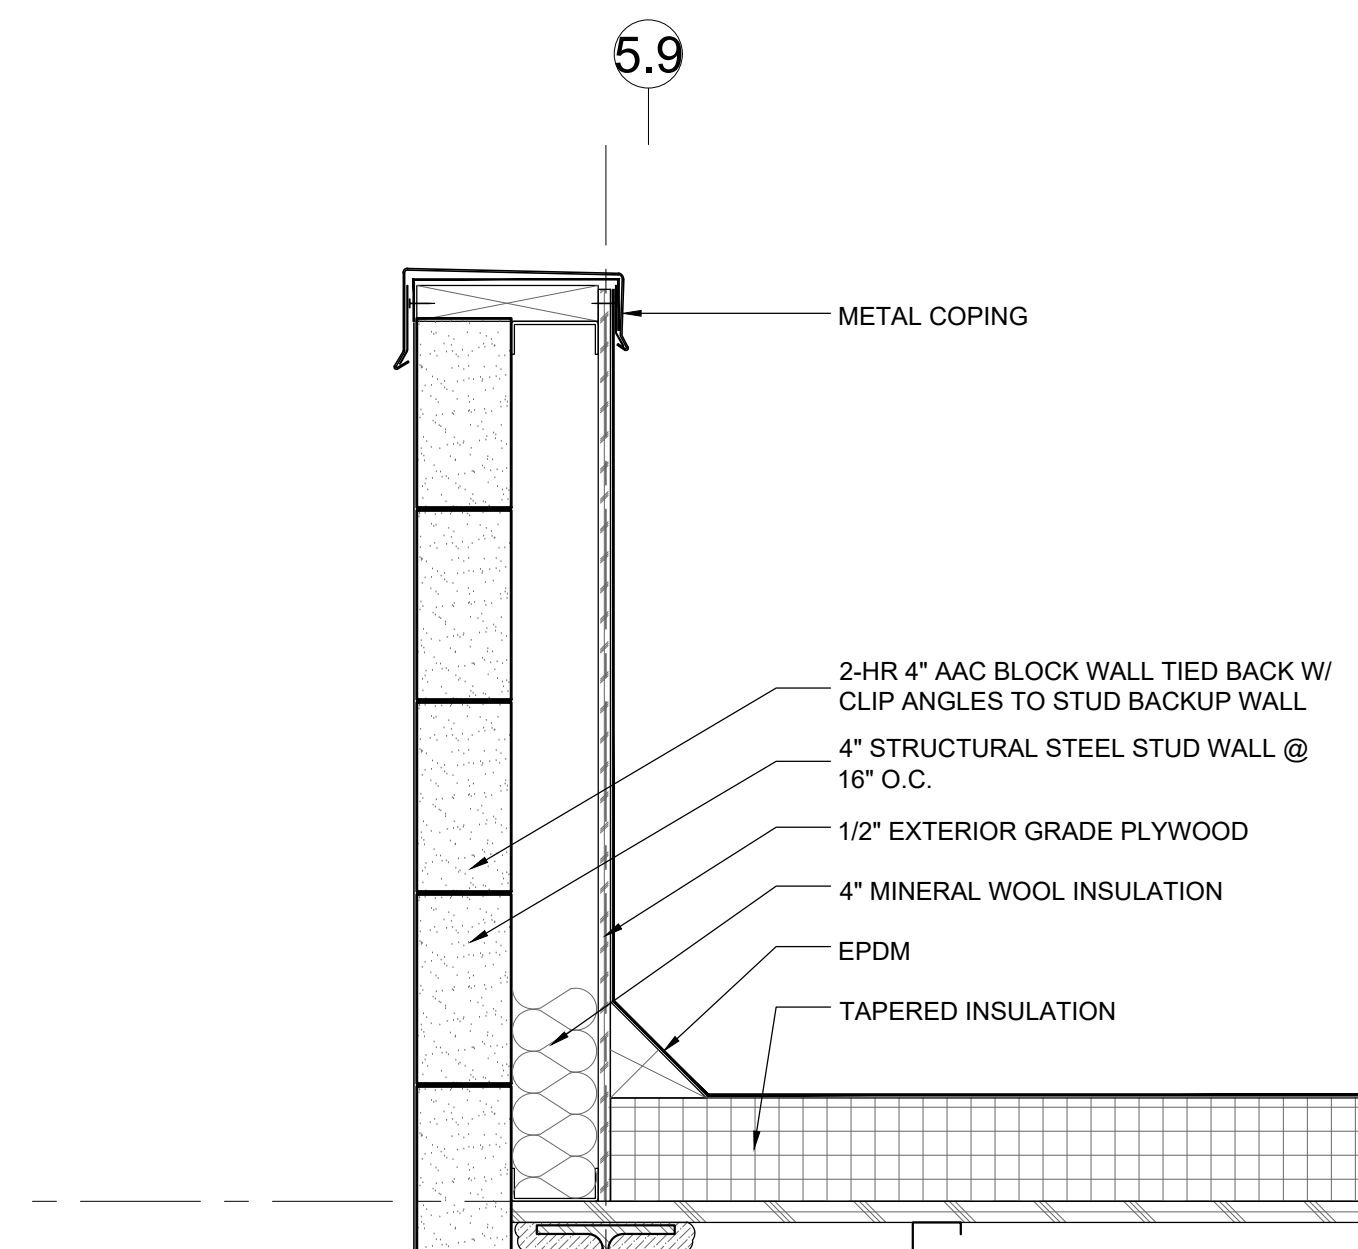


6 SECTION DETAIL @ GARAGE
SCALE 1 1/2" = 1'

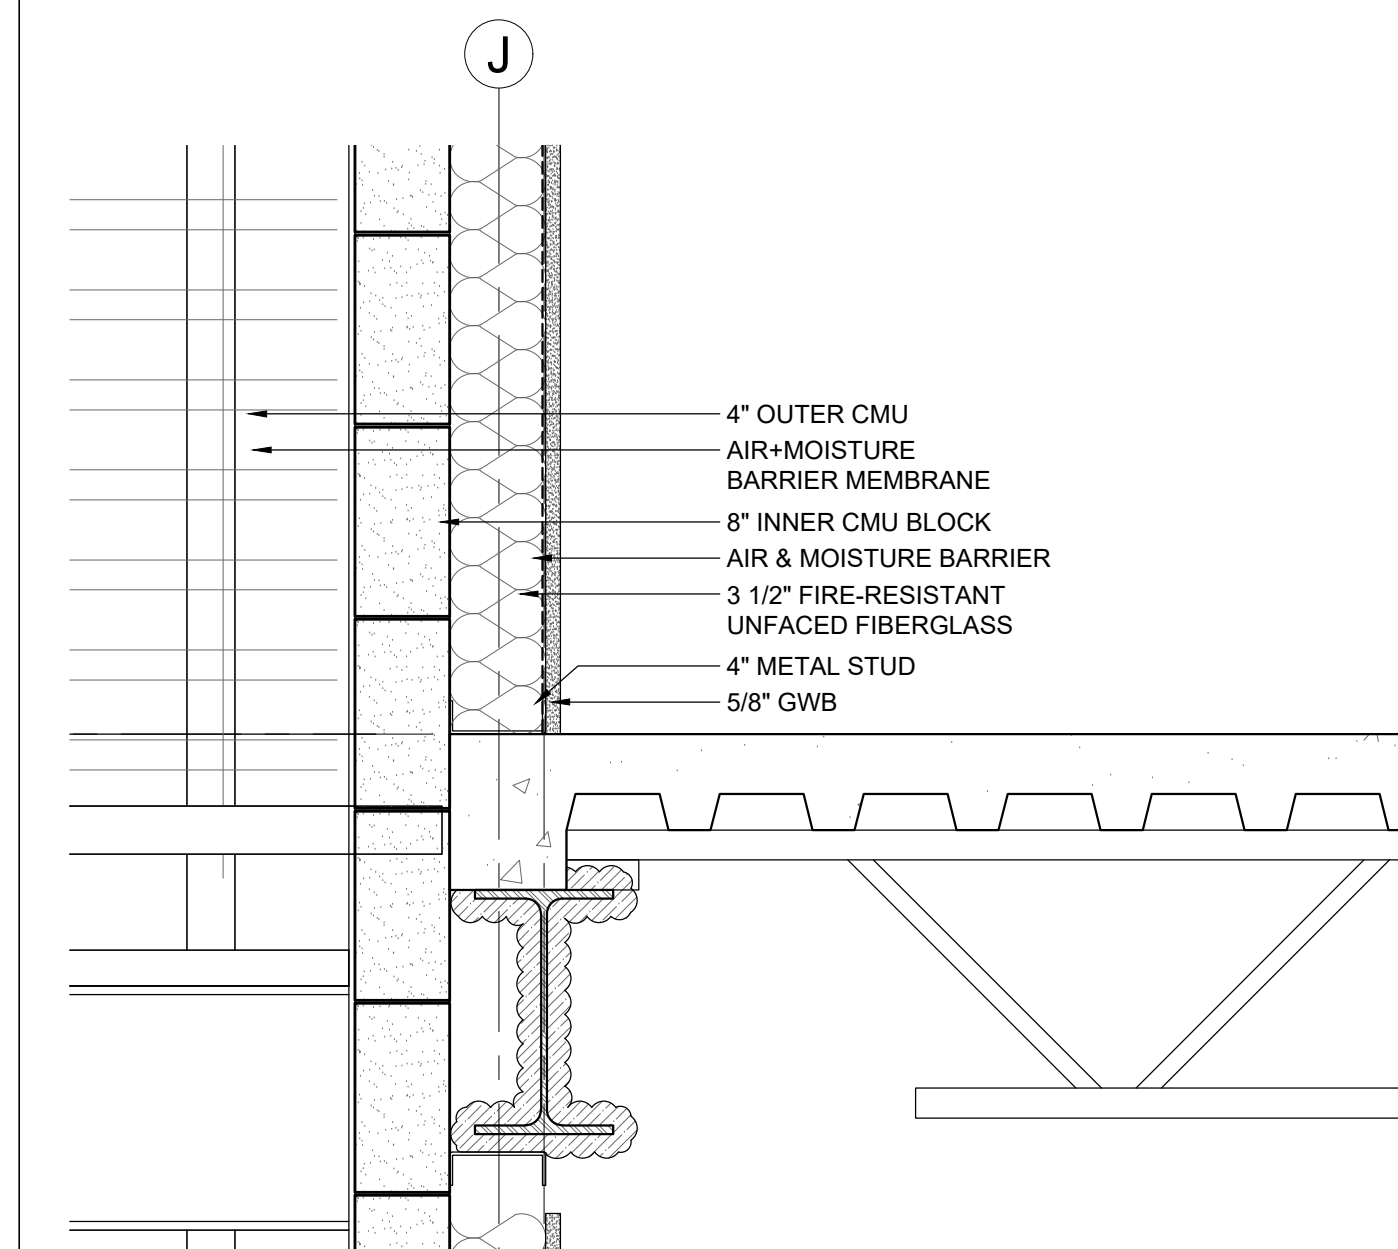


3 SECTION DETAIL
SCALE 1 1/2" = 1'

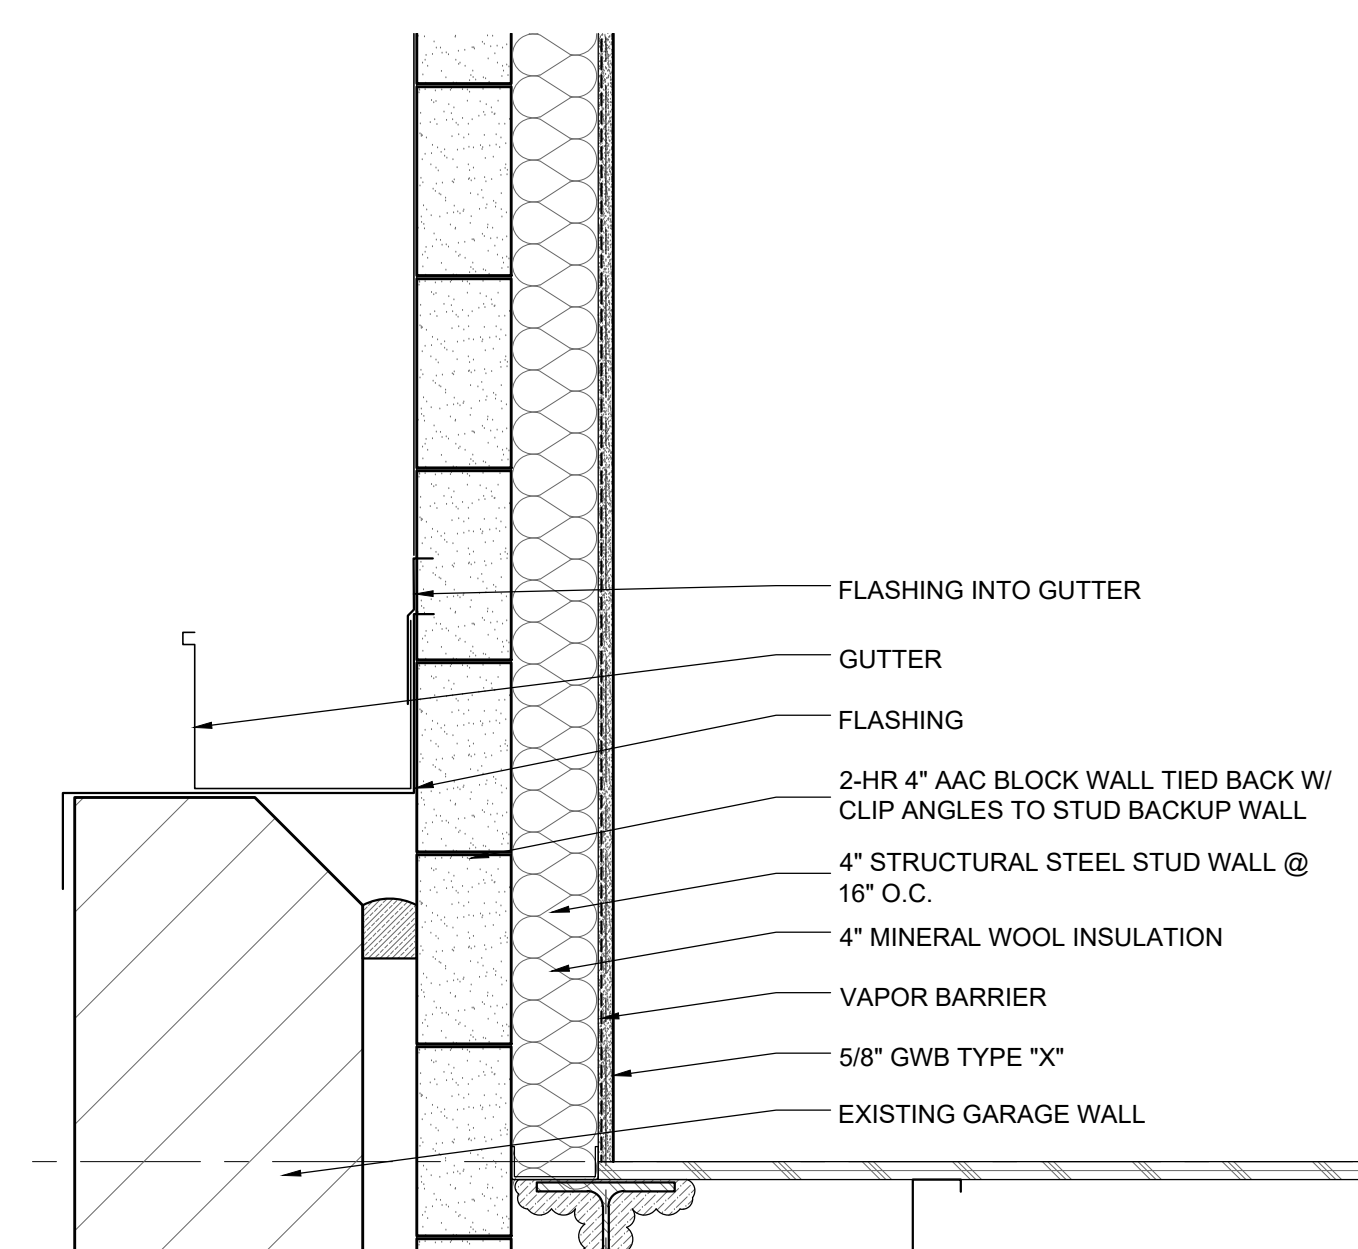

5 SECTION DETAIL @ GARAGE
SCALE 1 1/2" = 1'

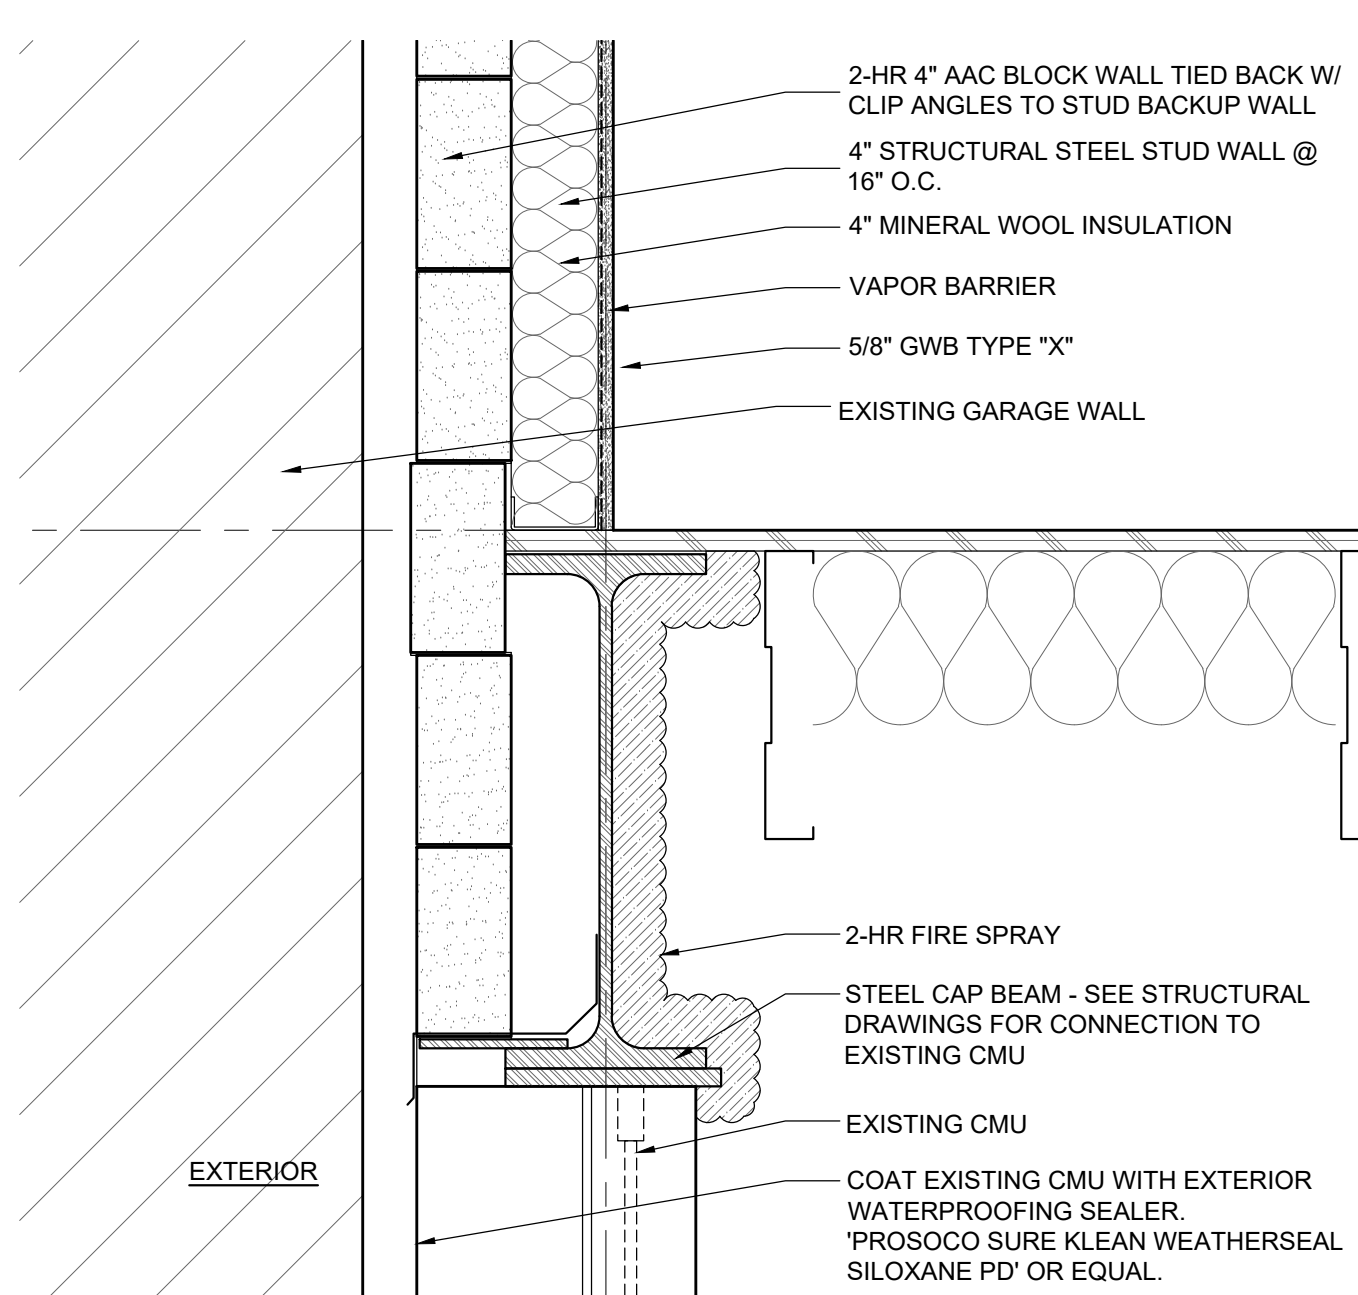

4 SECTION DETAIL @ GARAGE
SCALE 1 1/2" = 1'

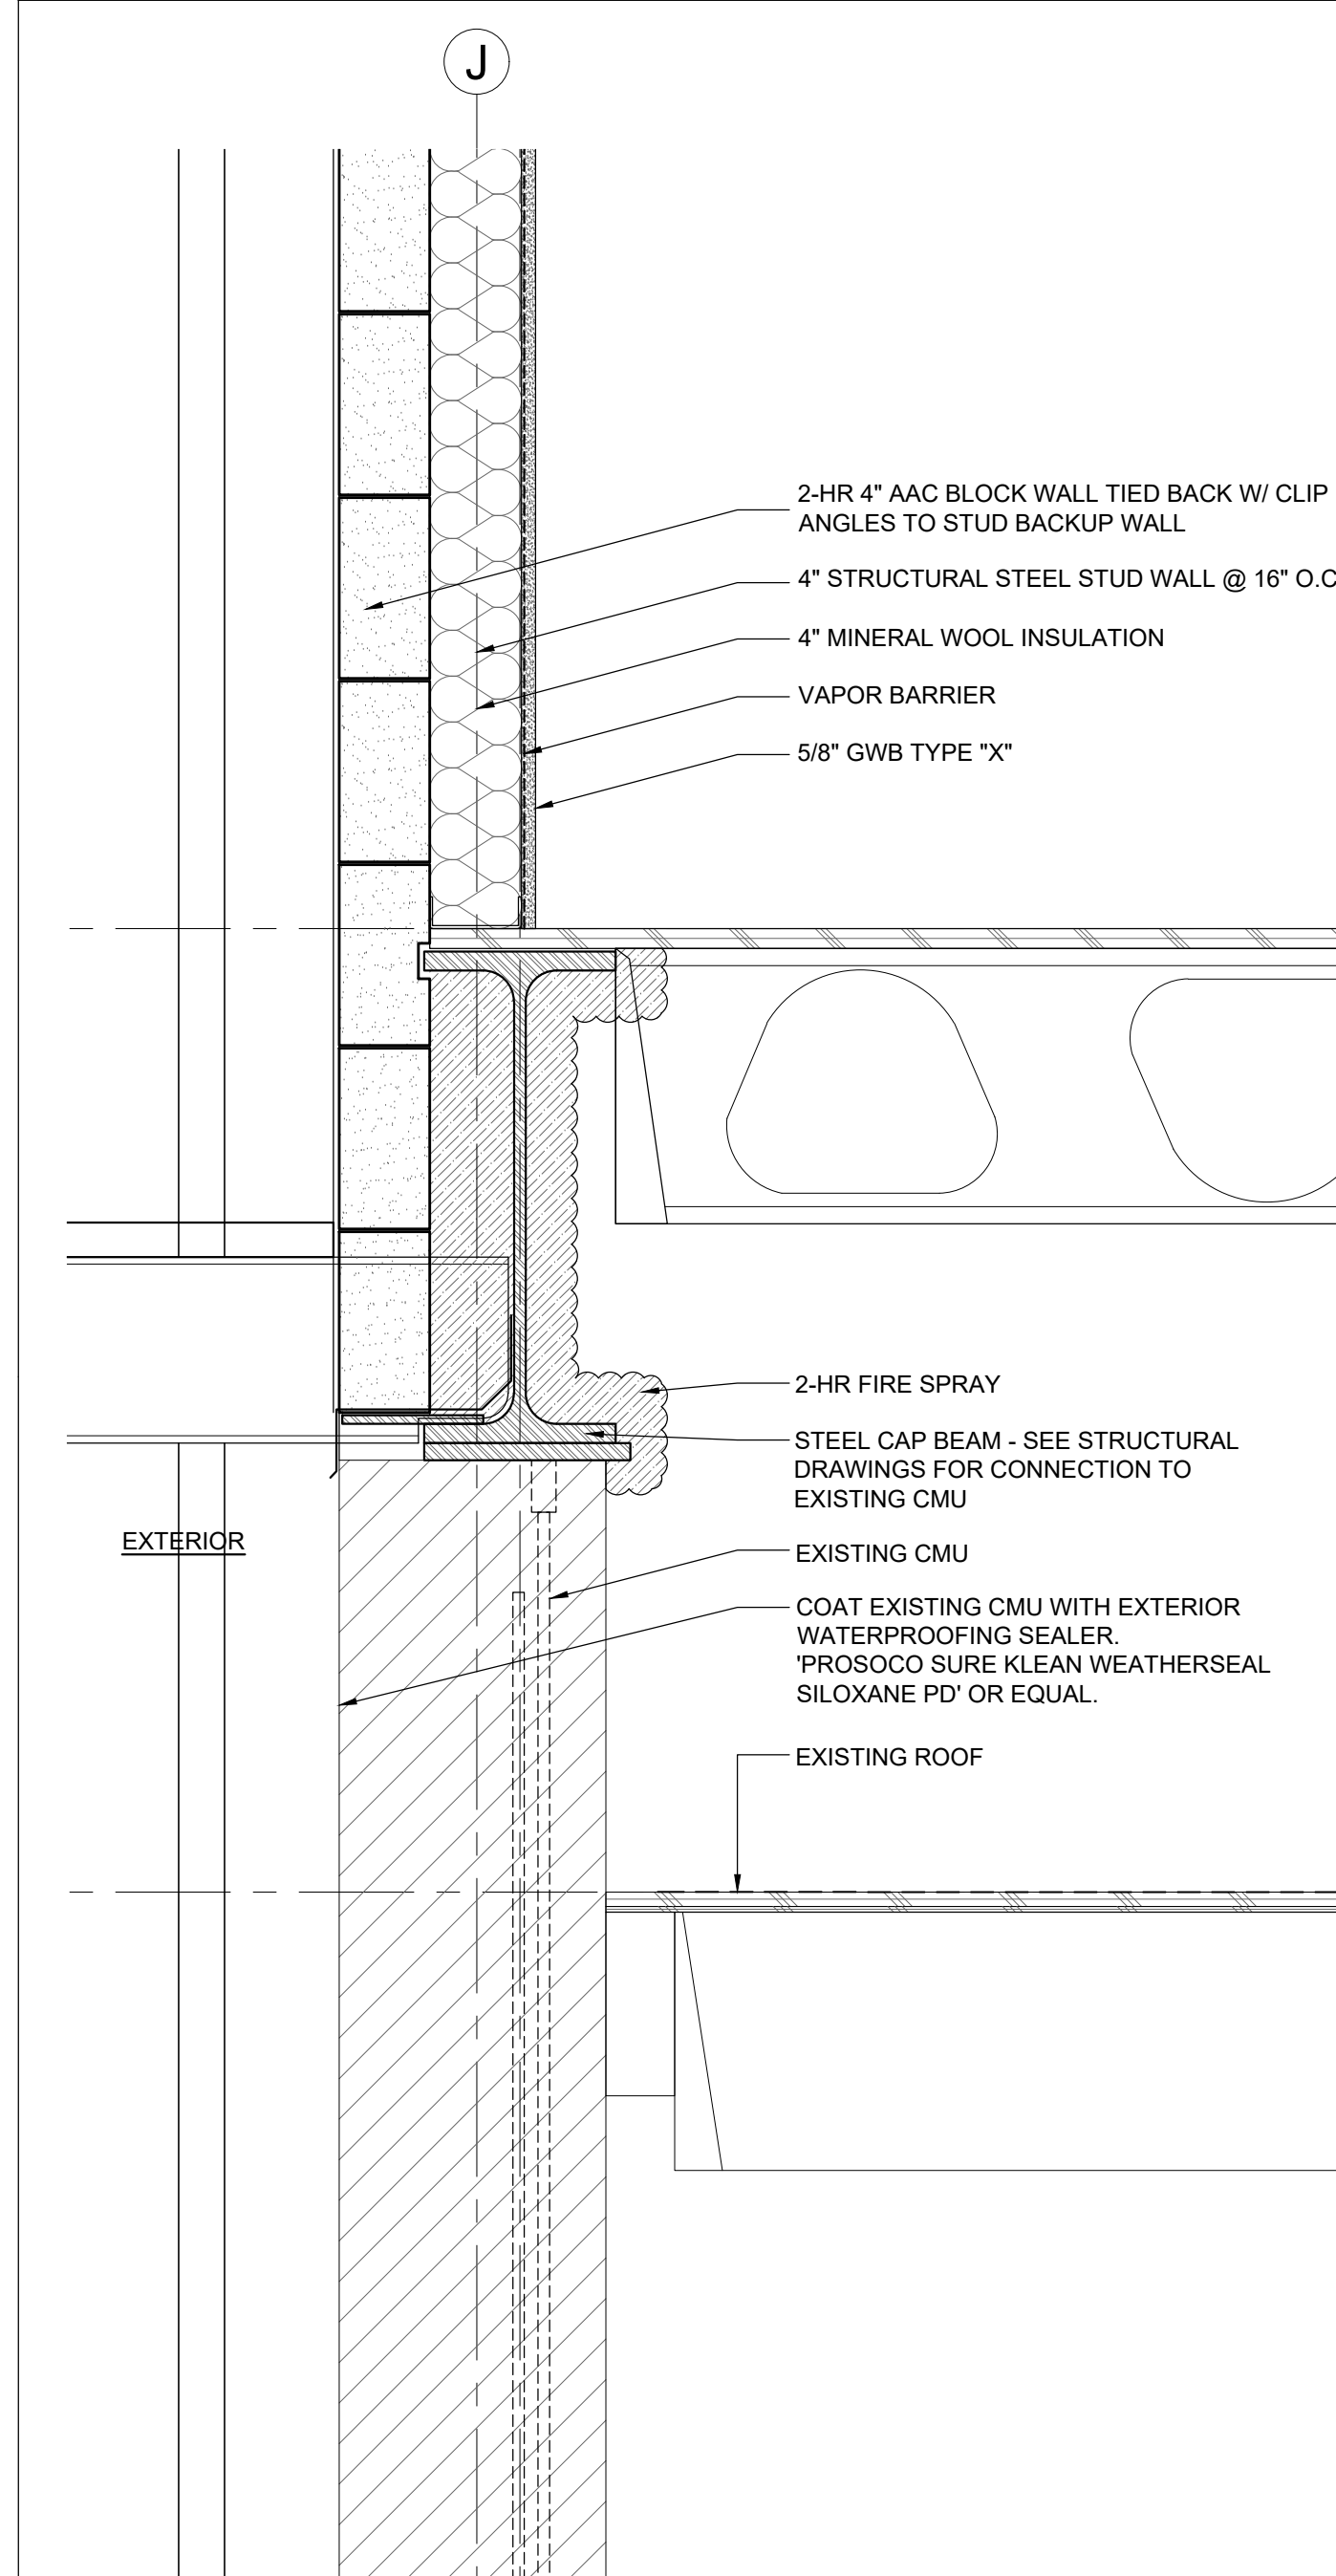

1 SECTION DETAIL @ BOTTOM OF BEAM
SCALE 1 1/2" = 1'

PETER QUINN ARCHITECTS

ARCHITECTURE
PLANNING
COMMUNITY DESIGN

PETER QUINN ARCHITECTS LLC
259 ELM STREET, SUITE 301
SOMERVILLE, MA 02144
PH 617-354-3989 FAX 617-868-0280

SEAL



CONSULTANT

PROJECT

ADDITION TO
57 JFK ST

57 JFK STREET
CAMBRIDGE, MA

PREPARED FOR

CRIMSON GALERIA, LP

166 BEACON ST
BROOKLINE, MA 02446

DRAWING TITLE





SECTION DETAILS

SCALE AS NOTED

REVISION / ISSUE	DATE
PHASE 2 RE-PERMIT	12 FEB 2020
PHASE 2 CD SET	27 JUL 2018
PHASE 2 PERMIT	21 DEC 2017
REV PARTIAL PERMIT	8 DEC 2017
PARTIAL PERMIT	8 SEPT 2016
PRICING SET	23 FEB 2016
DRAWN BY JE/ASH/LD	REVIEWED BY

SHEET

A4.8

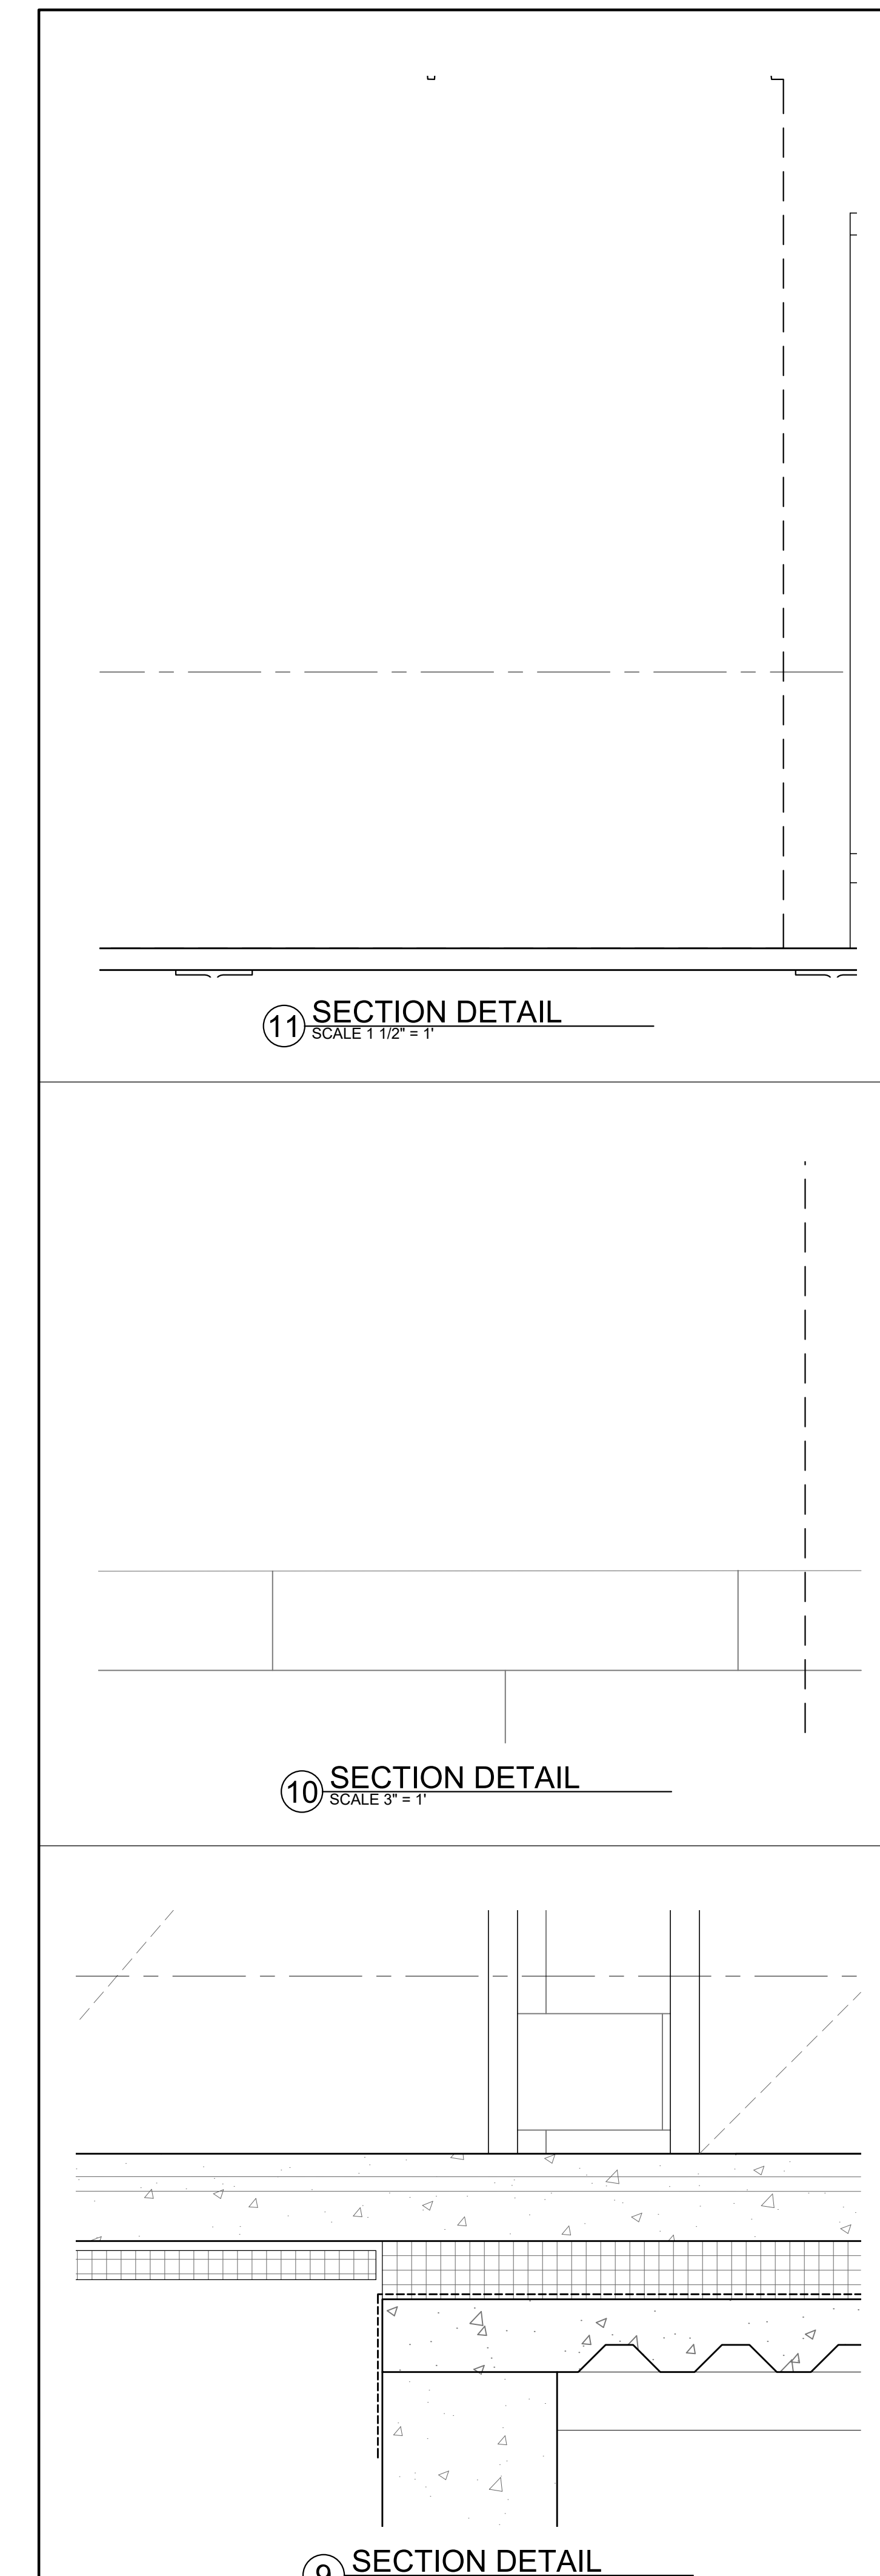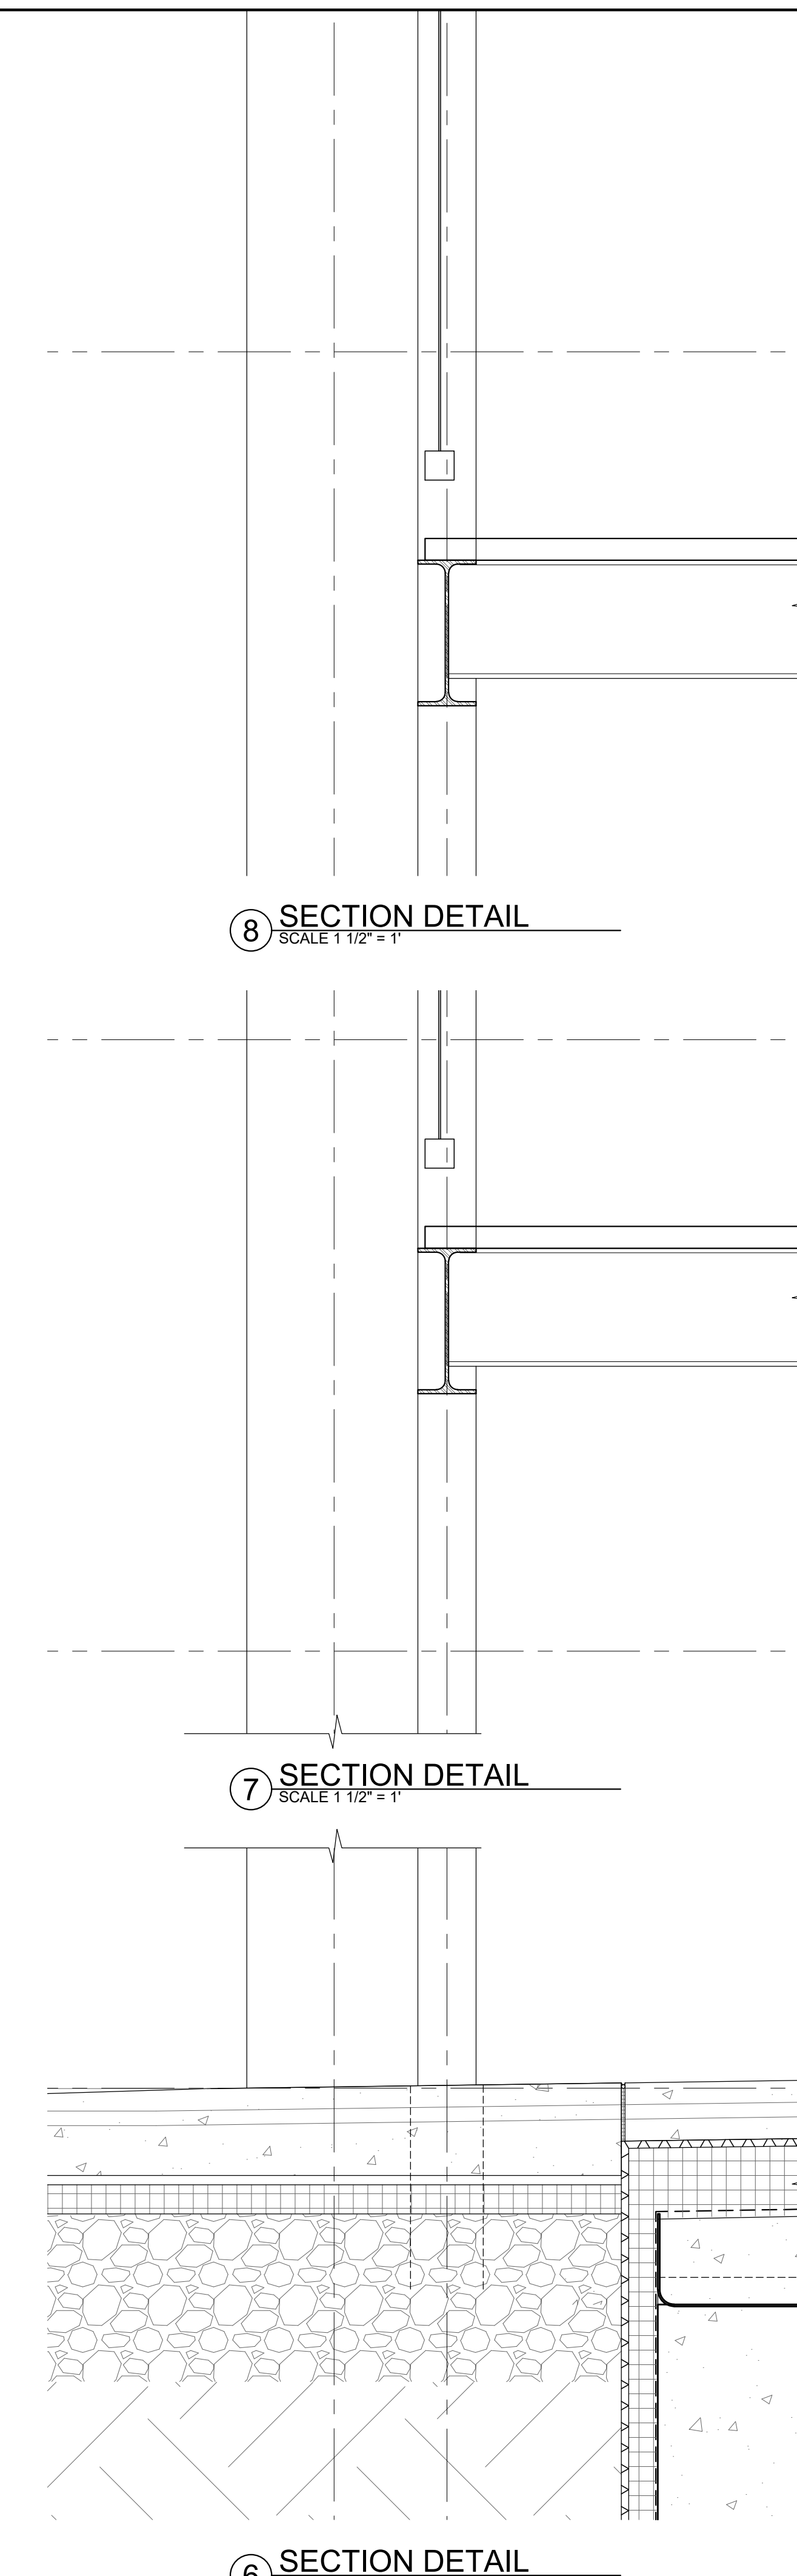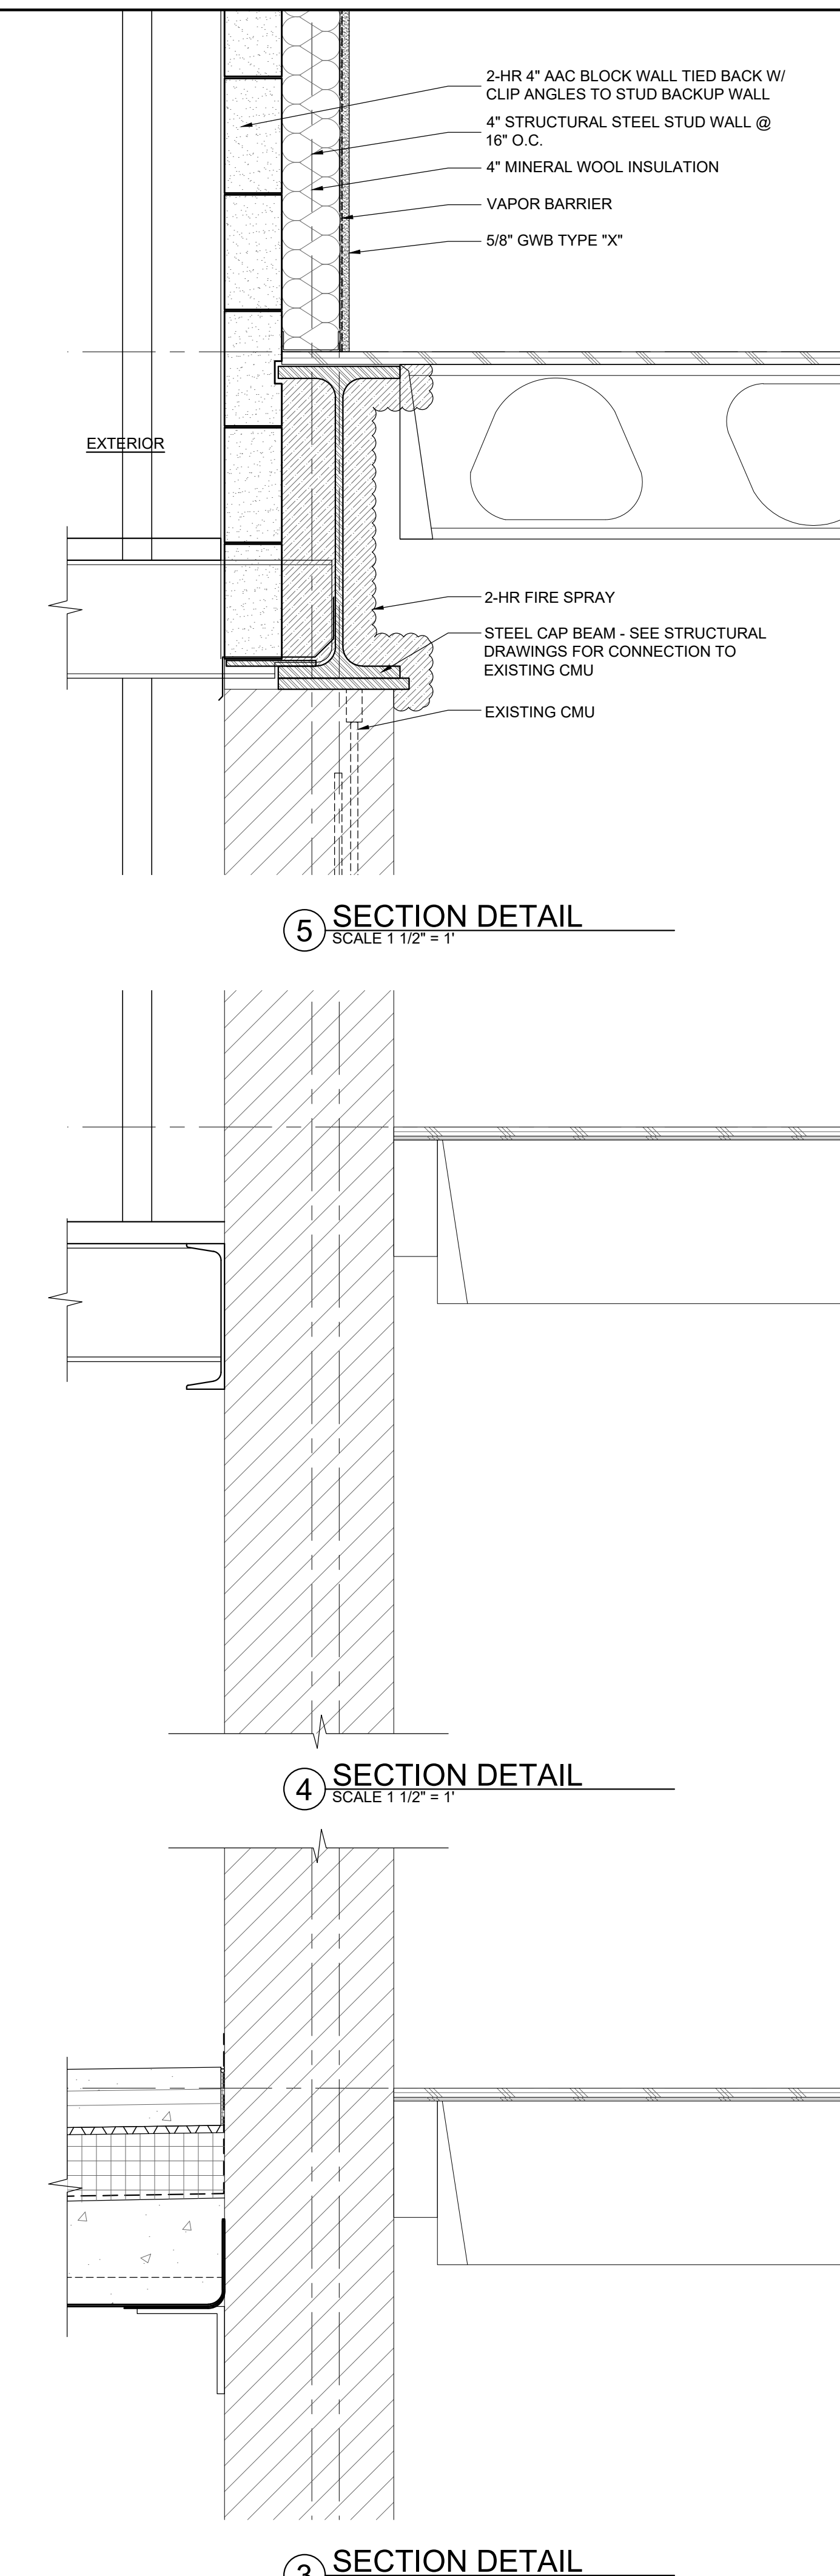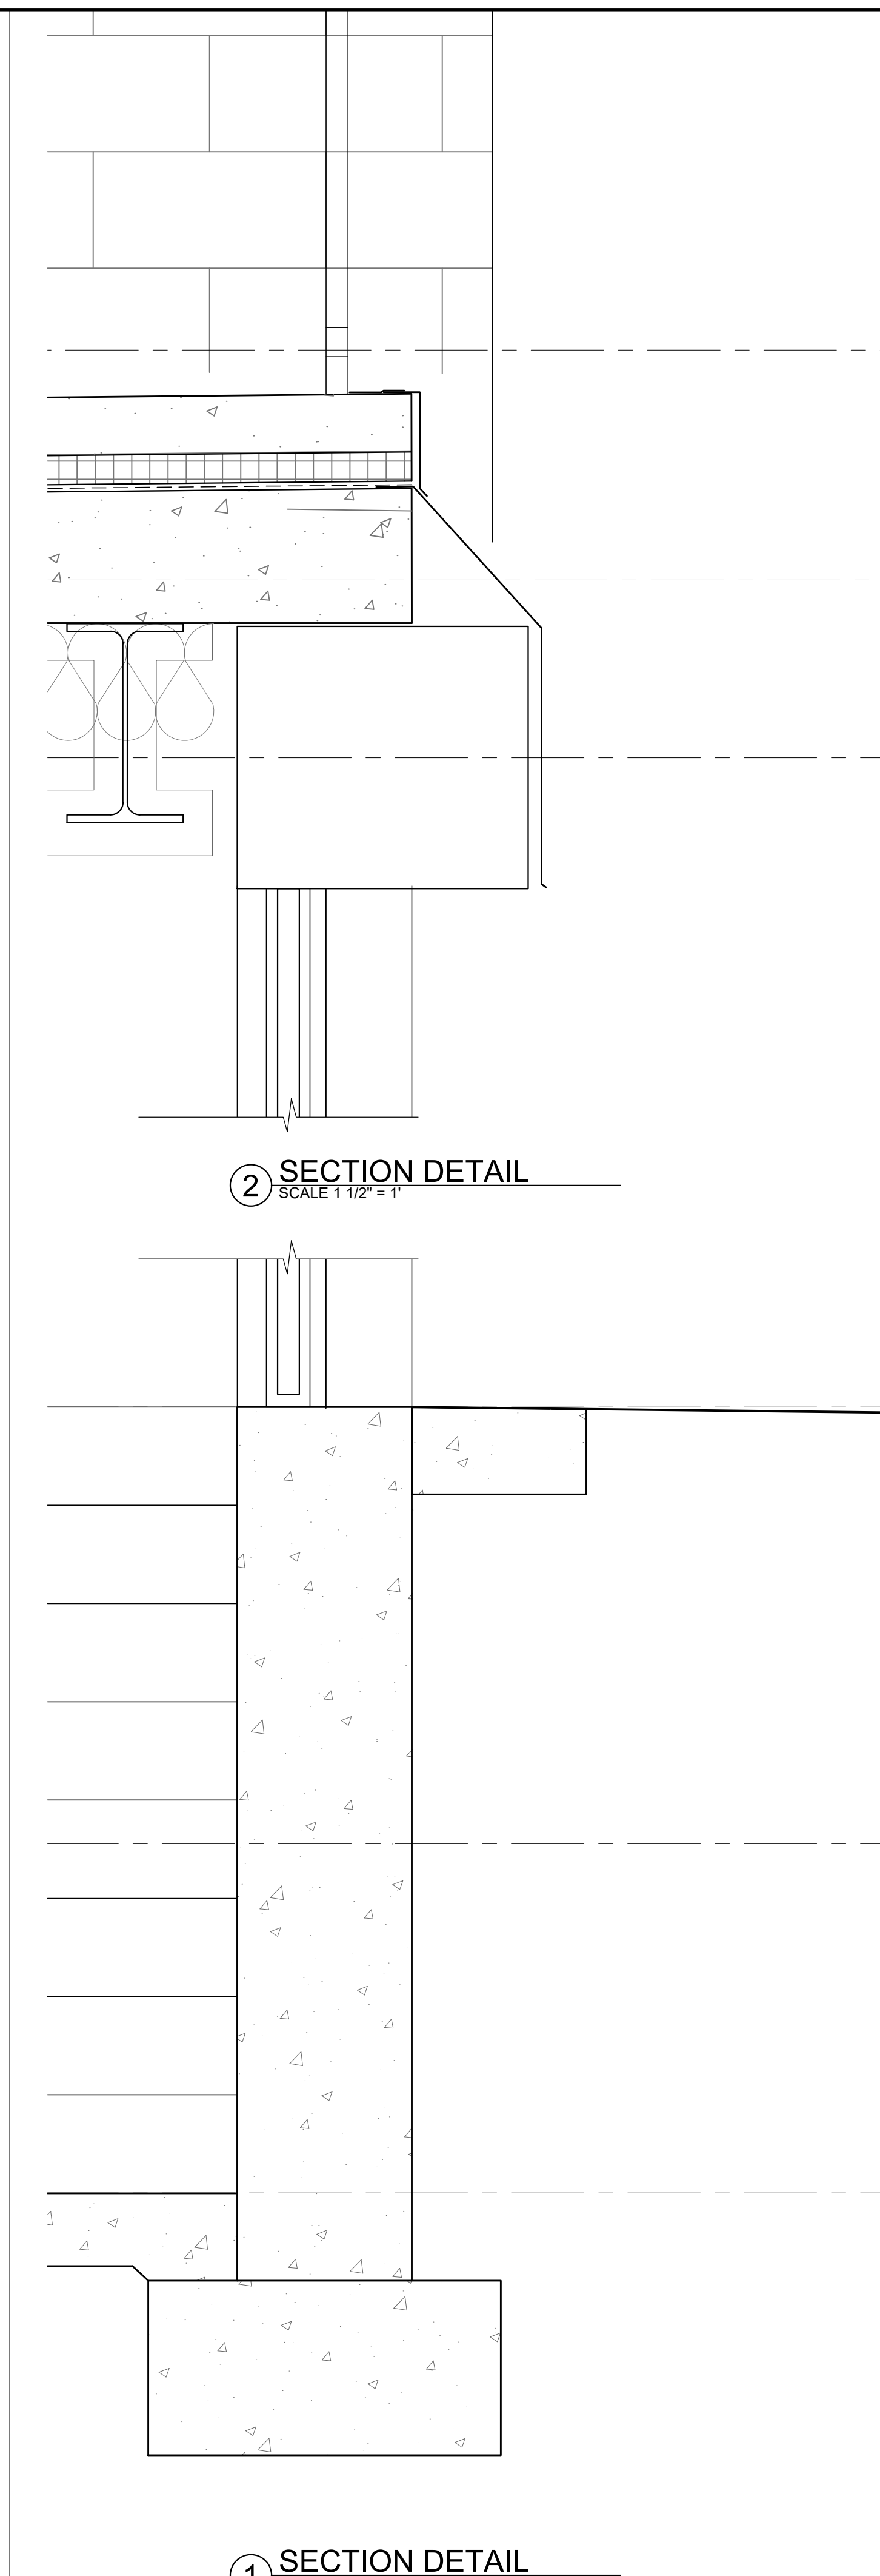

SEAL



CONSULTANT

PROJECT

**ADDITION TO
57 JFK ST**

57 JFK STREET
CAMBRIDGE, MA

PREPARED FOR

CRIMSON GALERIA, LP

166 BEACON ST
BROOKLINE, MA 02446

DRAWING TITLE


SECTION DETAILS

SCALE AS NOTED


REVISION / ISSUE	DATE
PHASE 2 RE-PERMIT	12 FEB 2020
PHASE 2 CD SET	27 JUL 2018
PHASE 2 PERMIT	21 DEC 2017
REV PARTIAL PERMIT	8 DEC 2017
PARTIAL PERMIT	8 SEPT 2016
PRICING SET	23 FEB 2016
DRAWN BY JE/ASH/LD	REVIEWED BY PQ

SHEET


A4.9

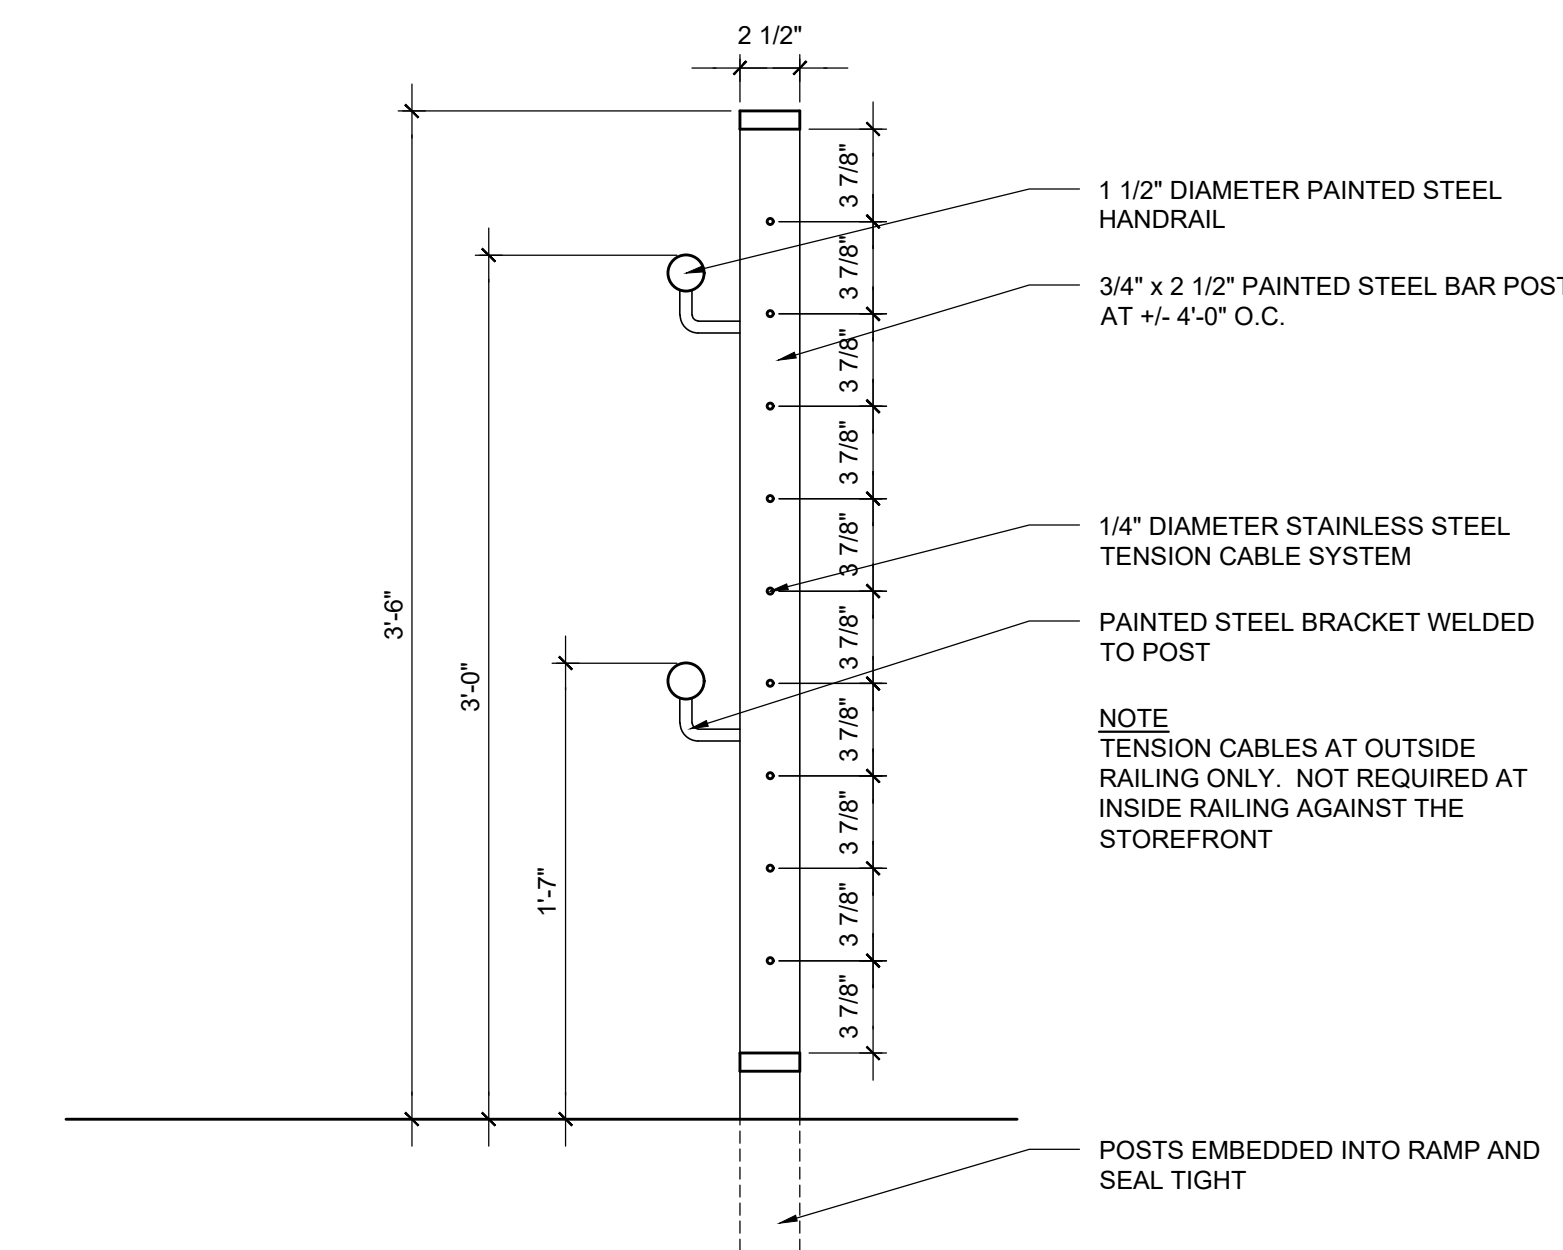


③ NEW RAMP HANDRAIL
SCALE: 1 1/2" = 1'-0"

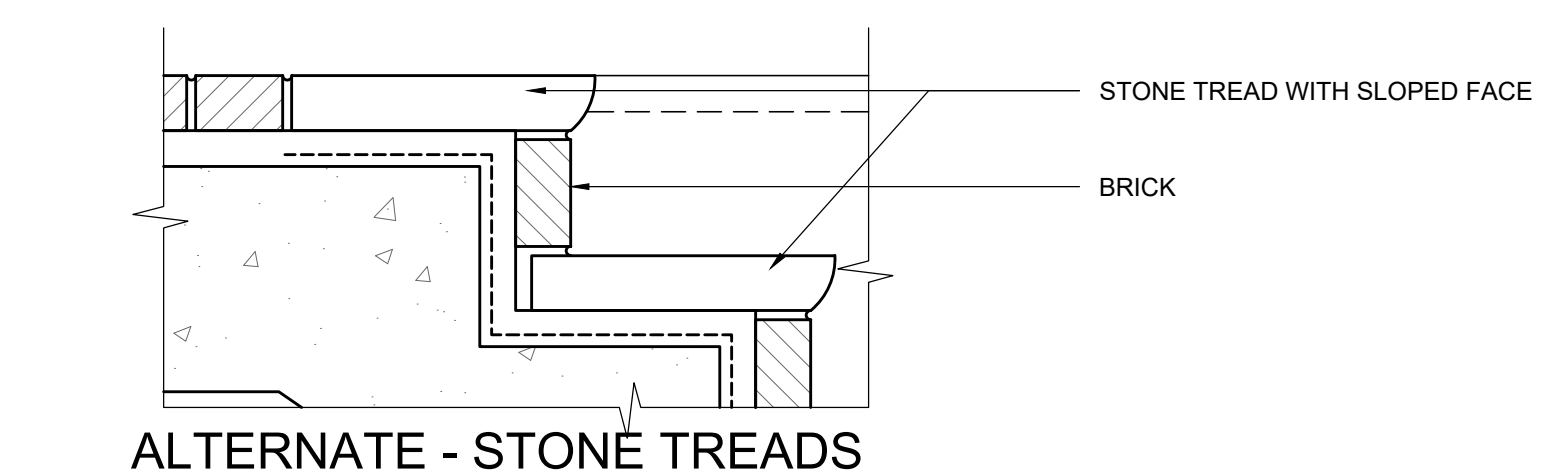

ALTERNATE - STONE TREADS

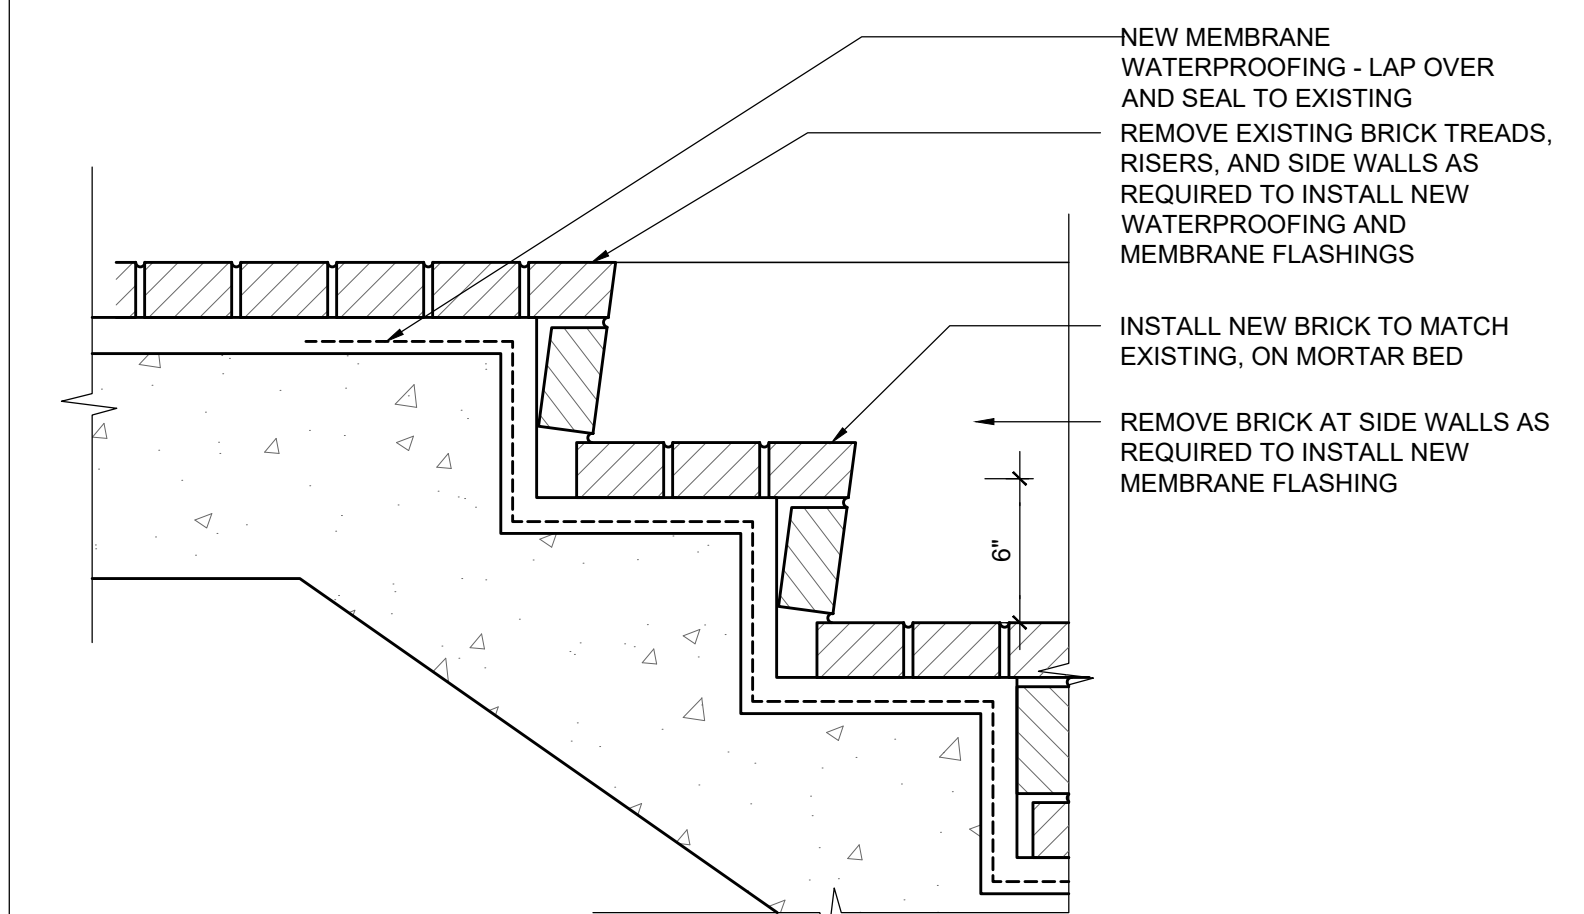


② STAIR SECTION DETAIL
SCALE: 1 1/2" = 1'-0"

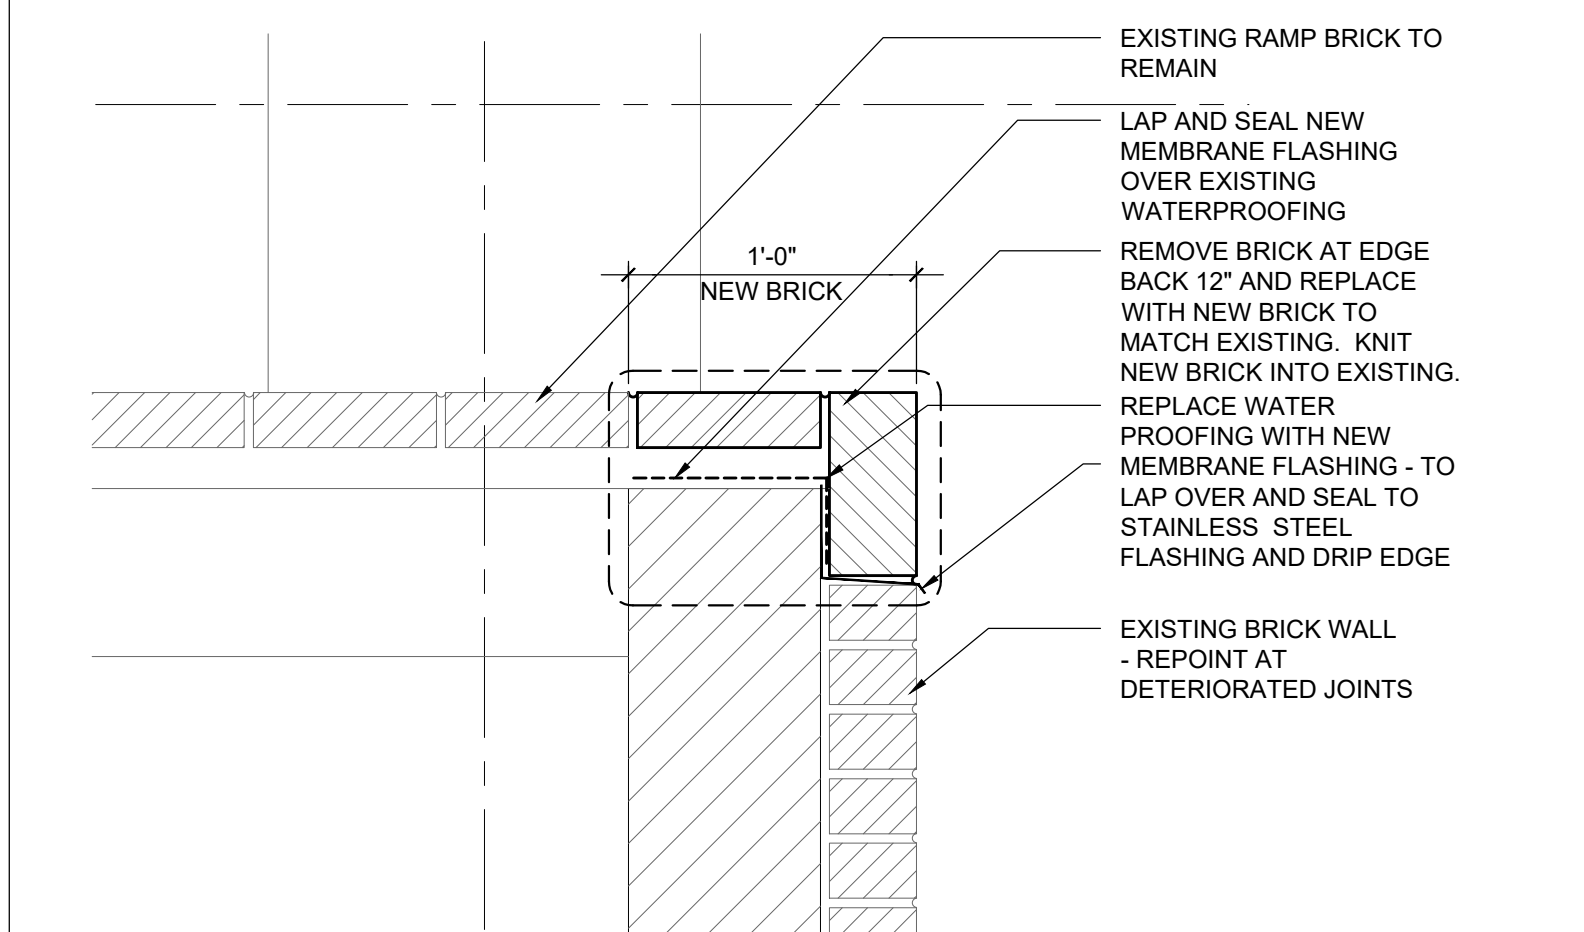

① RAMP SECTION DETAIL
SCALE: 1 1/2" = 1'-0"

SEAL

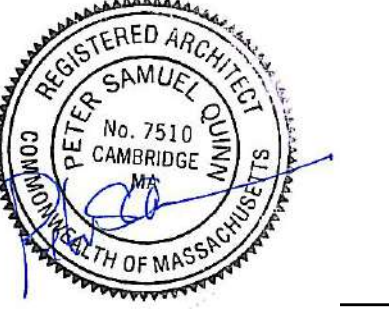

CONSULTANT

PROJECT

**ADDITION TO
57 JFK ST**

57 JFK STREET
CAMBRIDGE, MA

PREPARED FOR

CRIMSON GALERIA, LP

166 BEACON ST
BROOKLINE, MA 02446

DRAWING TITLE








**ELEVATOR #2
PLANS &
SECTIONS**

SCALE AS NOTED


REVISION / ISSUE	DATE
PHASE 2 RE-PERMIT	12 FEB 2020
PHASE 2 CD SET	27 JUL 2018
PHASE 2 PERMIT	21 DEC 2017
REV PARTIAL PERMIT	8 DEC 2017
PARTIAL PERMIT	8 SEPT 2016
PRICING SET	23 FEB 2016
DRAWN BY KVS	REVIEWED BY PQ

SHEET

A5.1

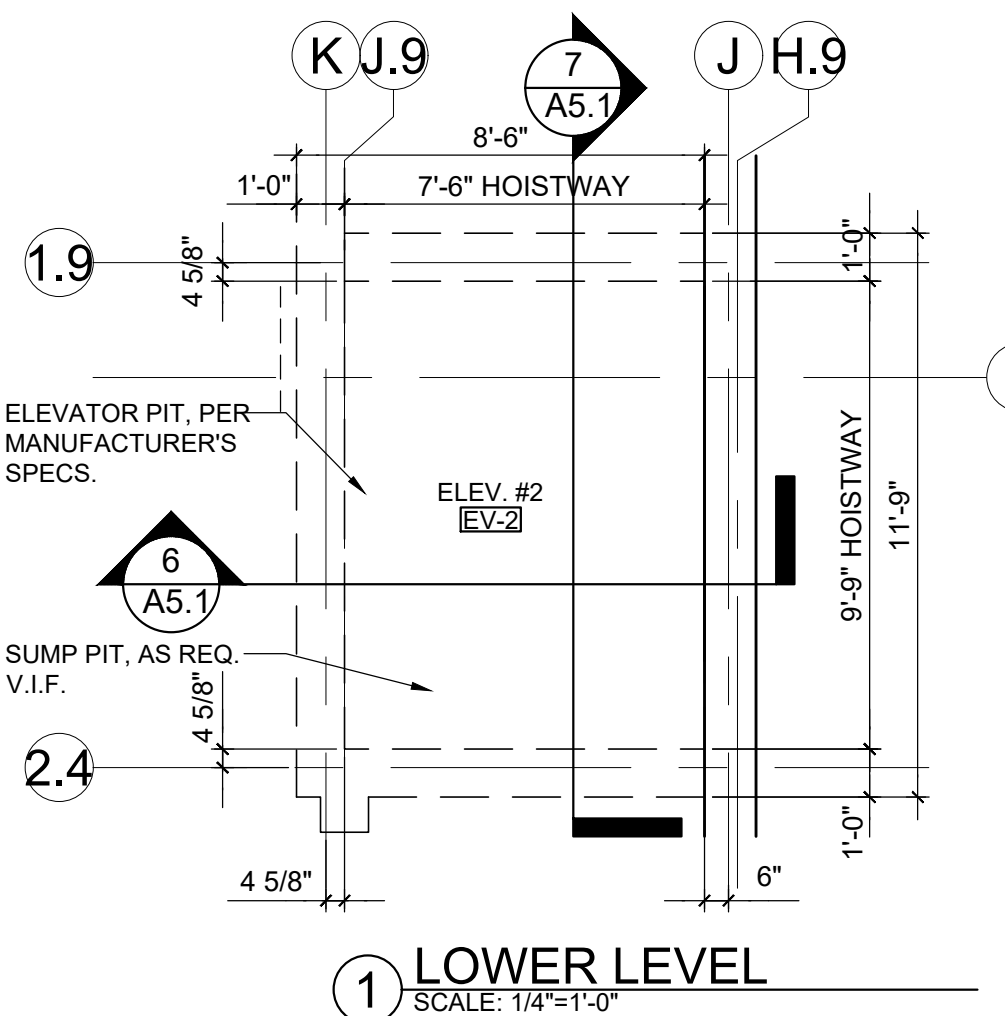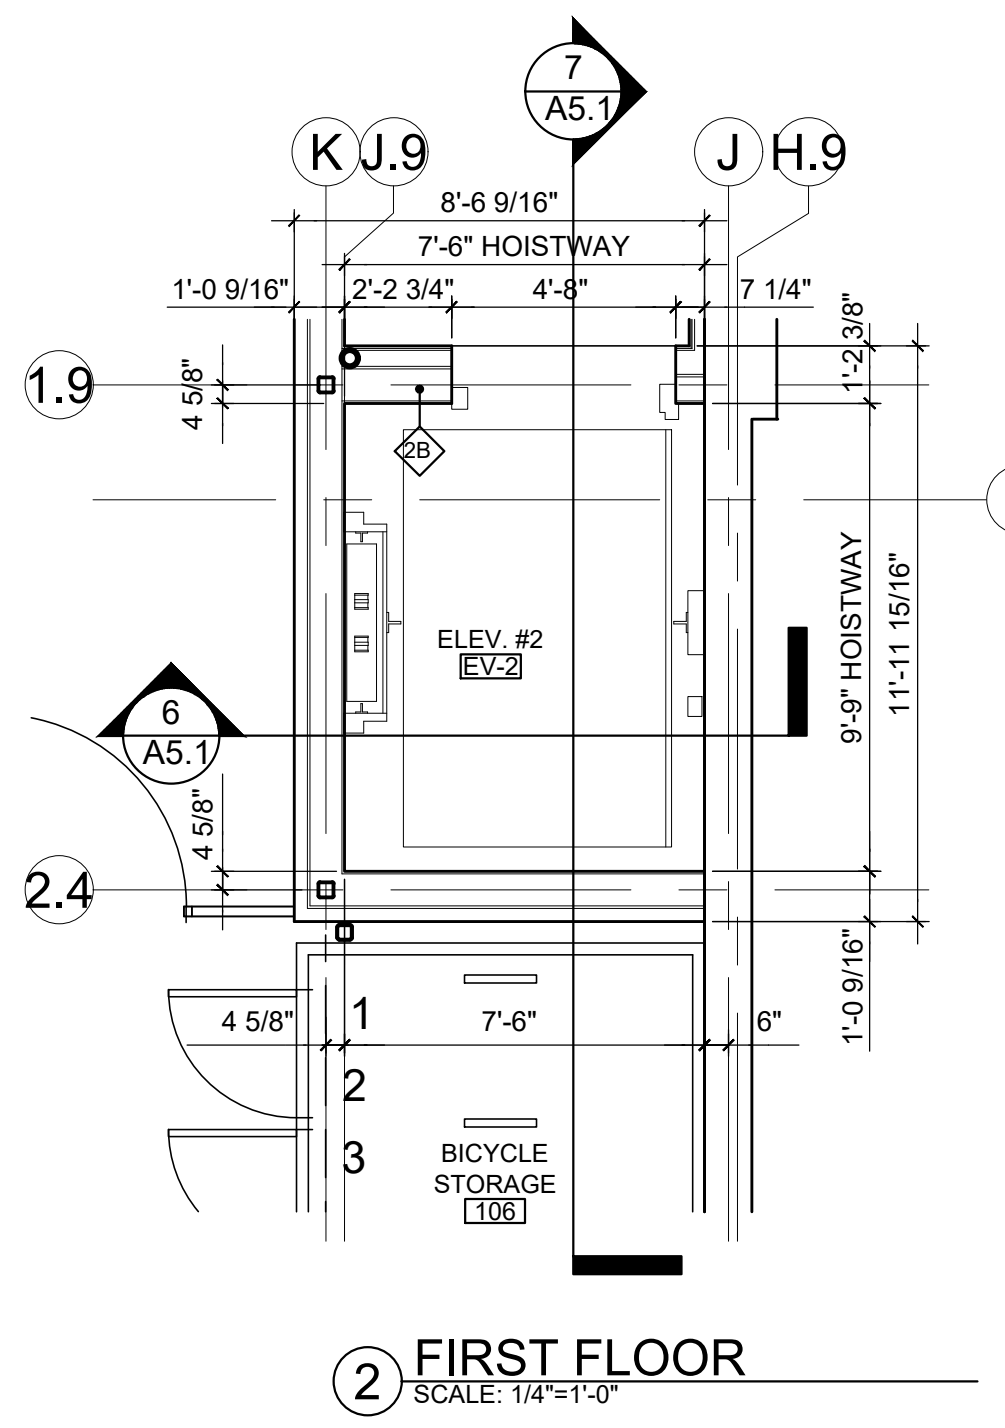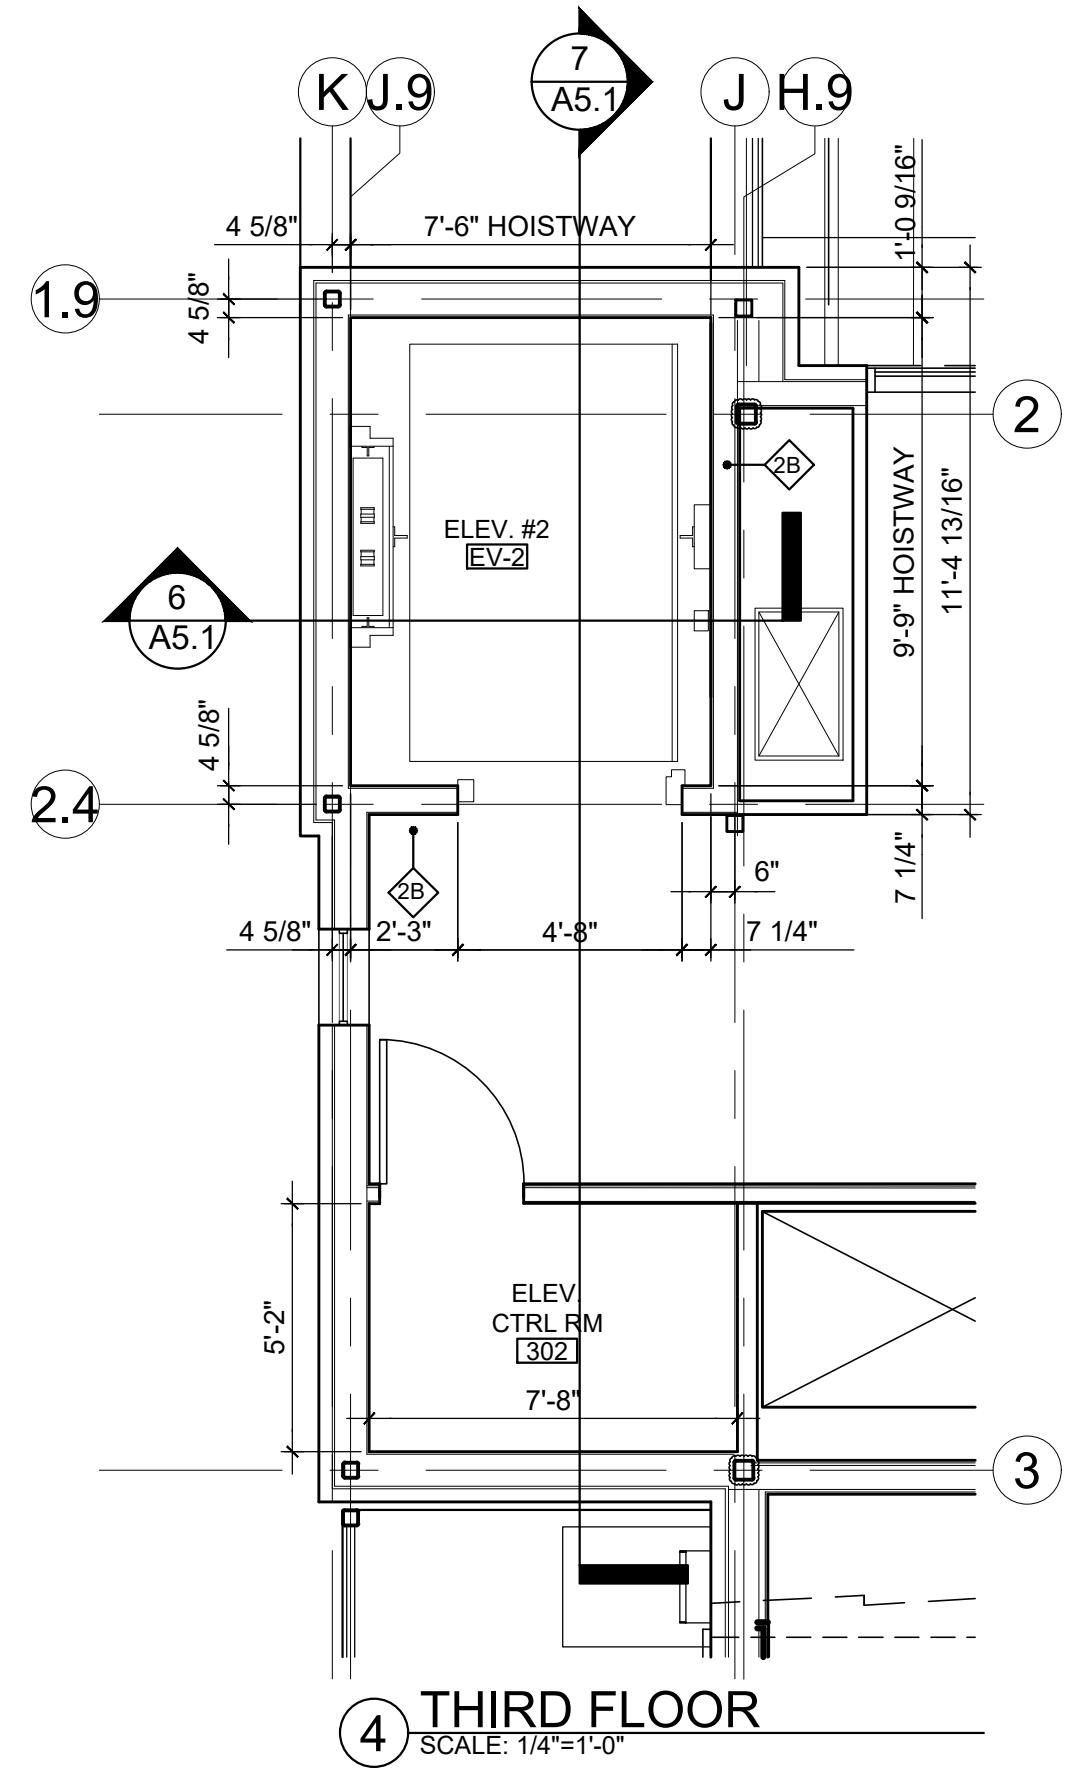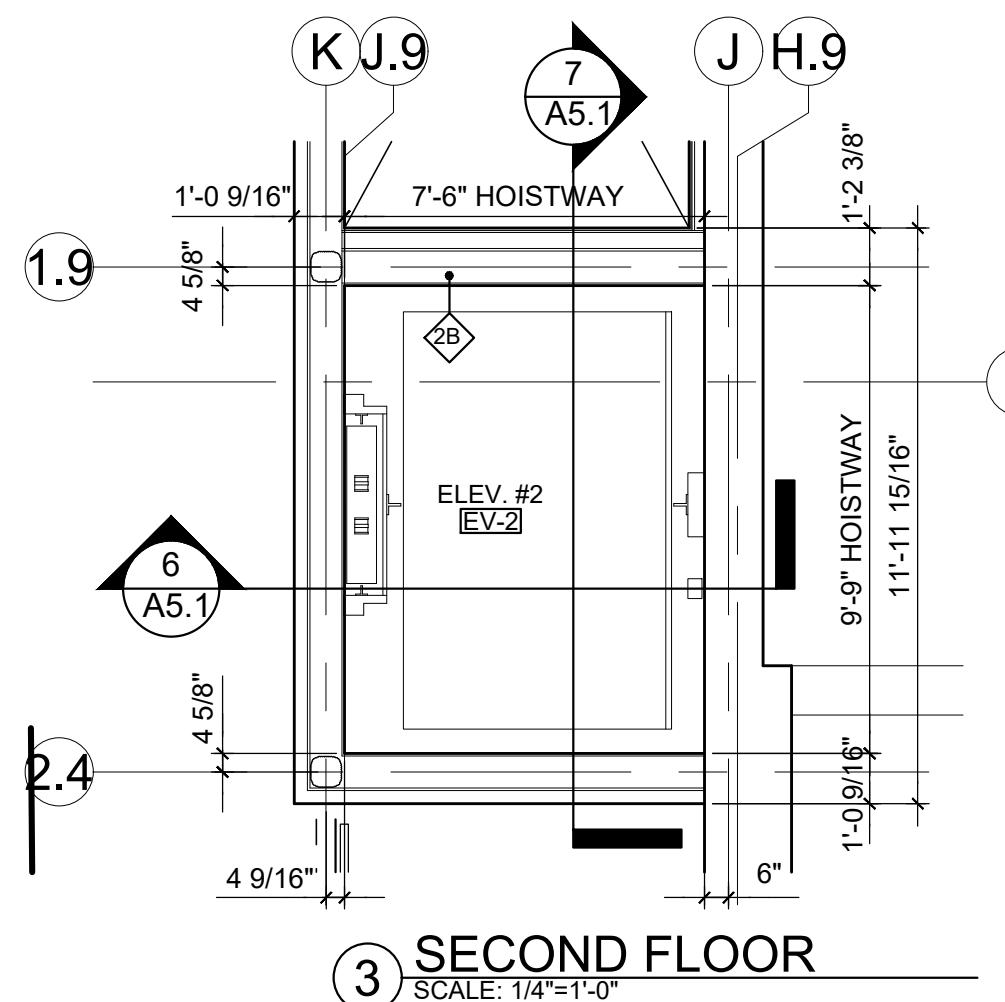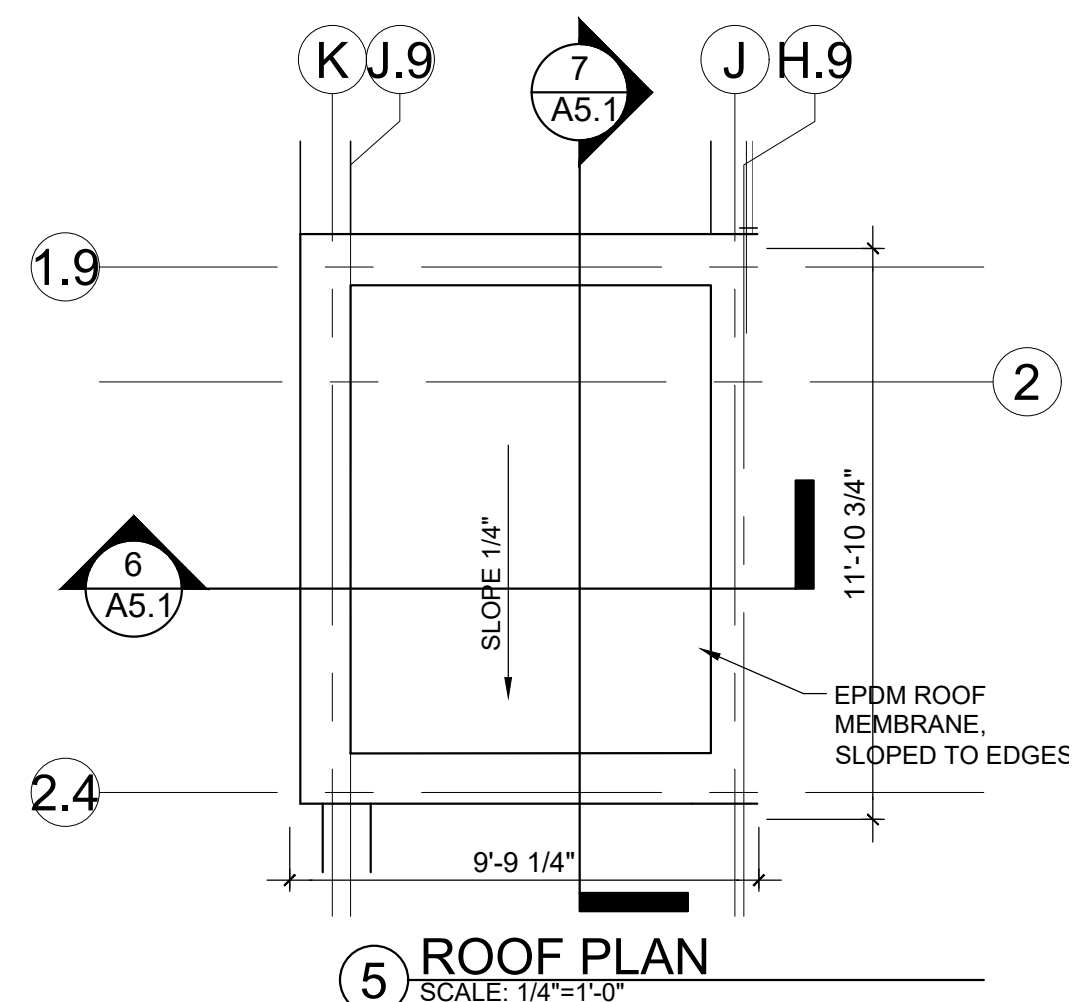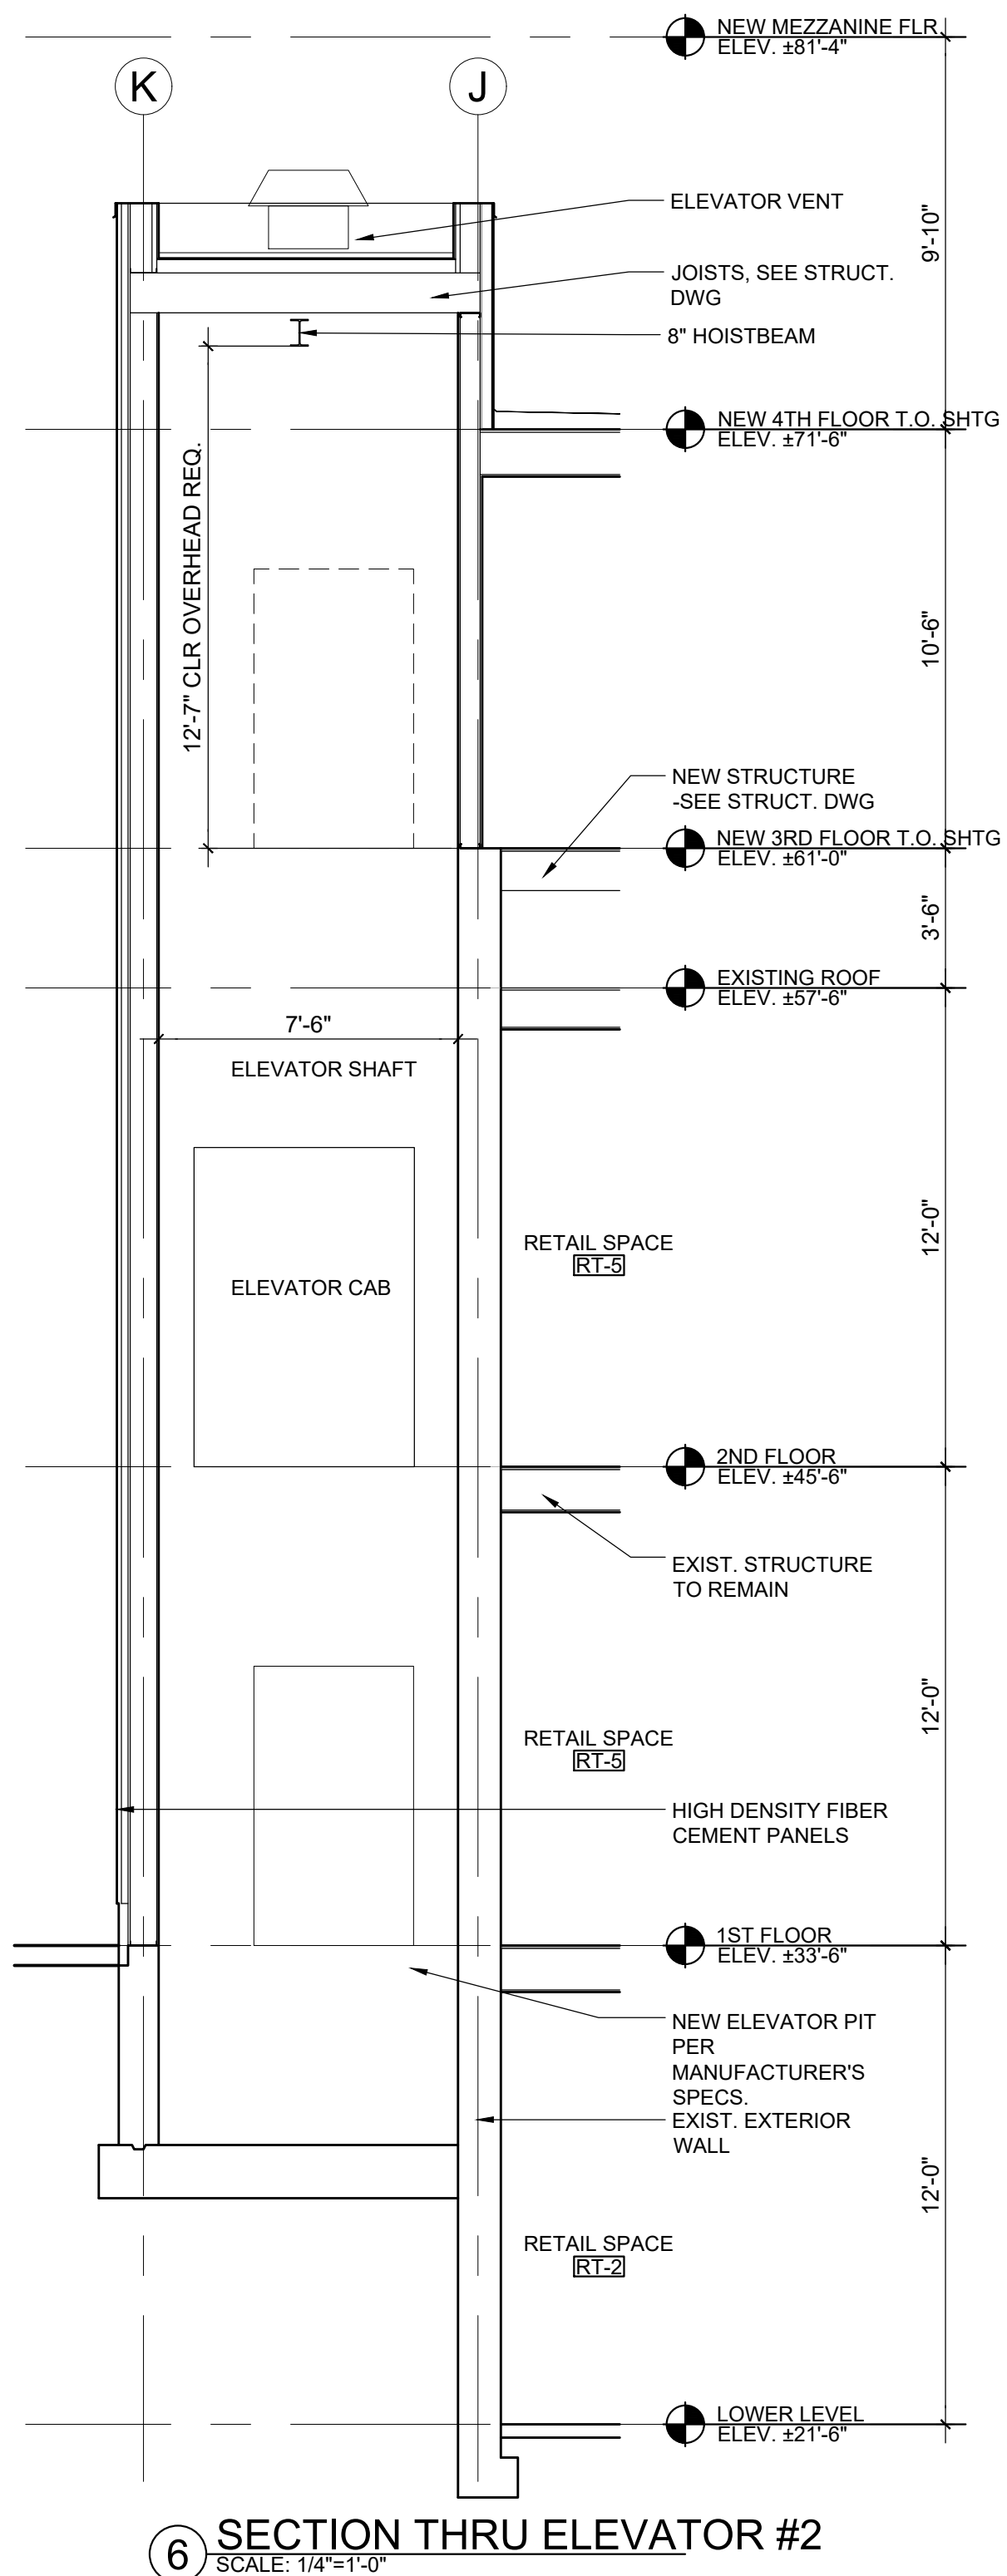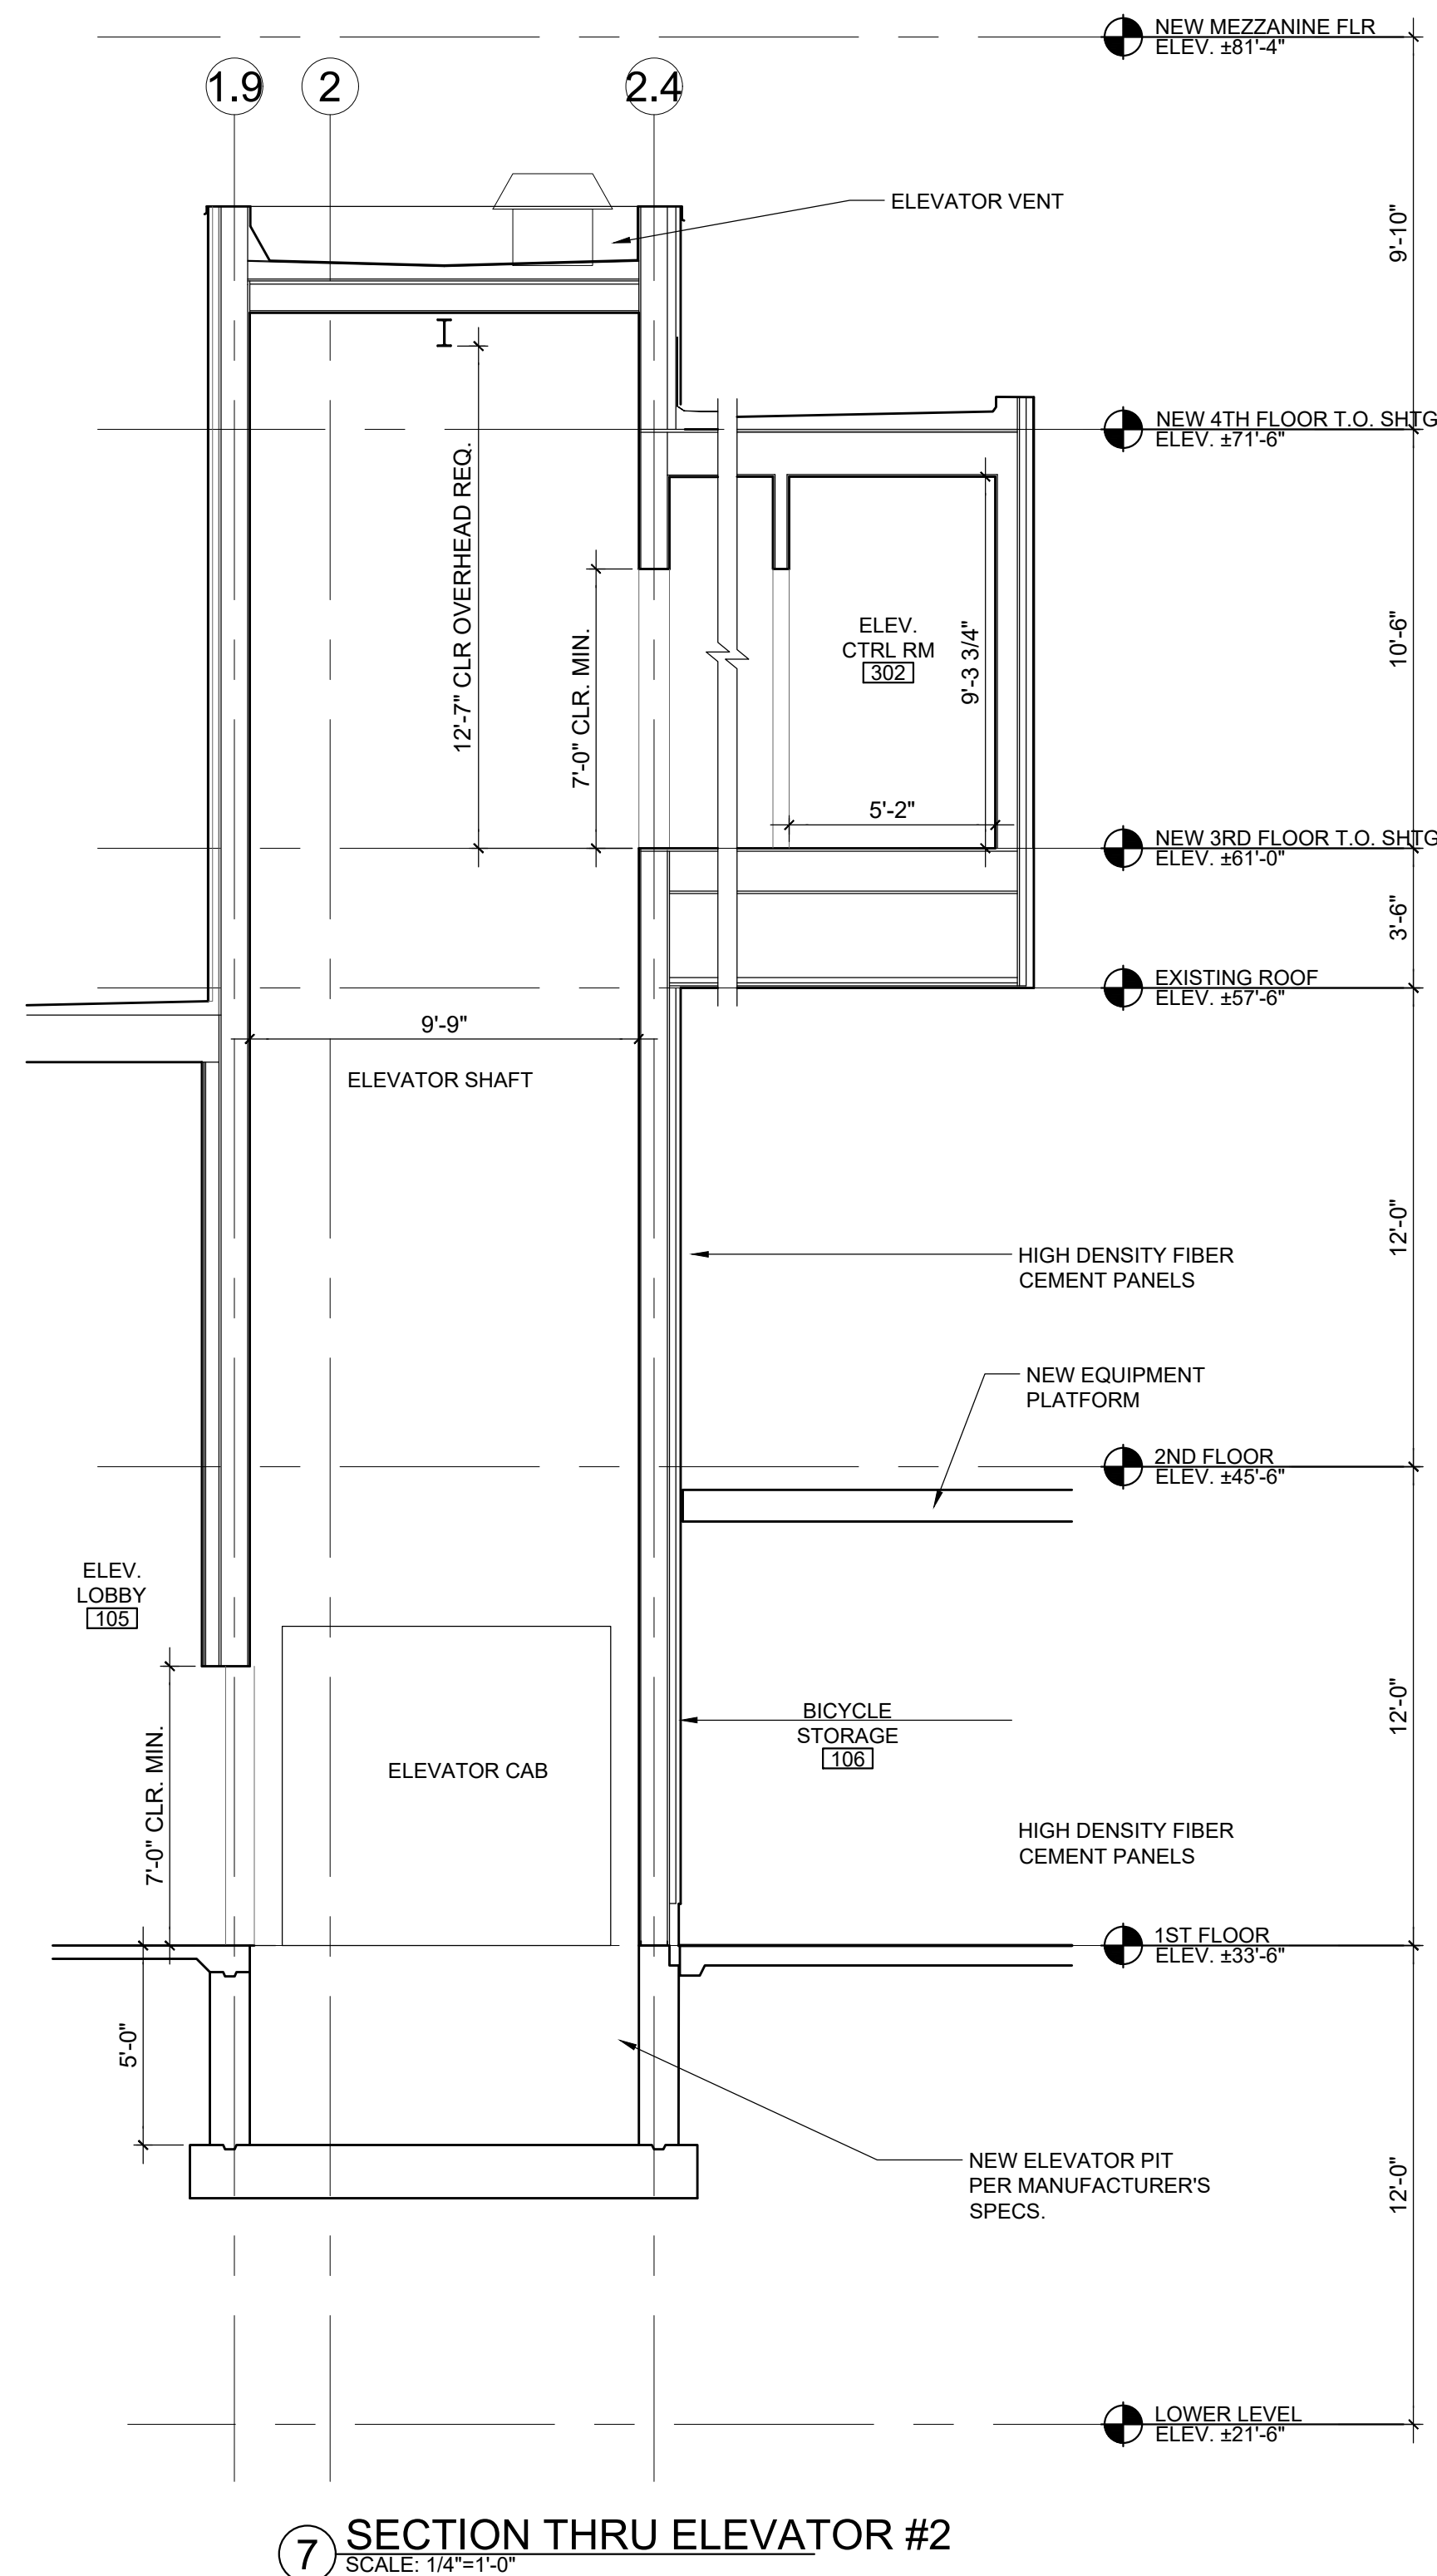

SEAL

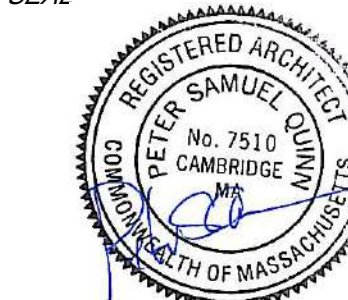

CONSULTANT

PROJECT

ADDITION TO
57 JFK ST

57 JFK STREET
CAMBRIDGE, MA

PREPARED FOR

CRIMSON GALERIA, LP

166 BEACON ST
BROOKLINE, MA 02446

DRAWING TITLE


ELEVATOR #3
PLANS &
SECTIONS

SCALE AS NOTED


REVISION / ISSUE	DATE
PHASE 2 RE-PERMIT	12 FEB 2020
PHASE 2 CD SET	27 JUL 2018
PHASE 2 PERMIT	21 DEC 2017
REV PARTIAL PERMIT	8 DEC 2017
PARTIAL PERMIT	8 SEPT 2016
PRICING SET	23 FEB 2016

DRAWN BY KVS/JELD REVIEWED BY PQ


SHEET

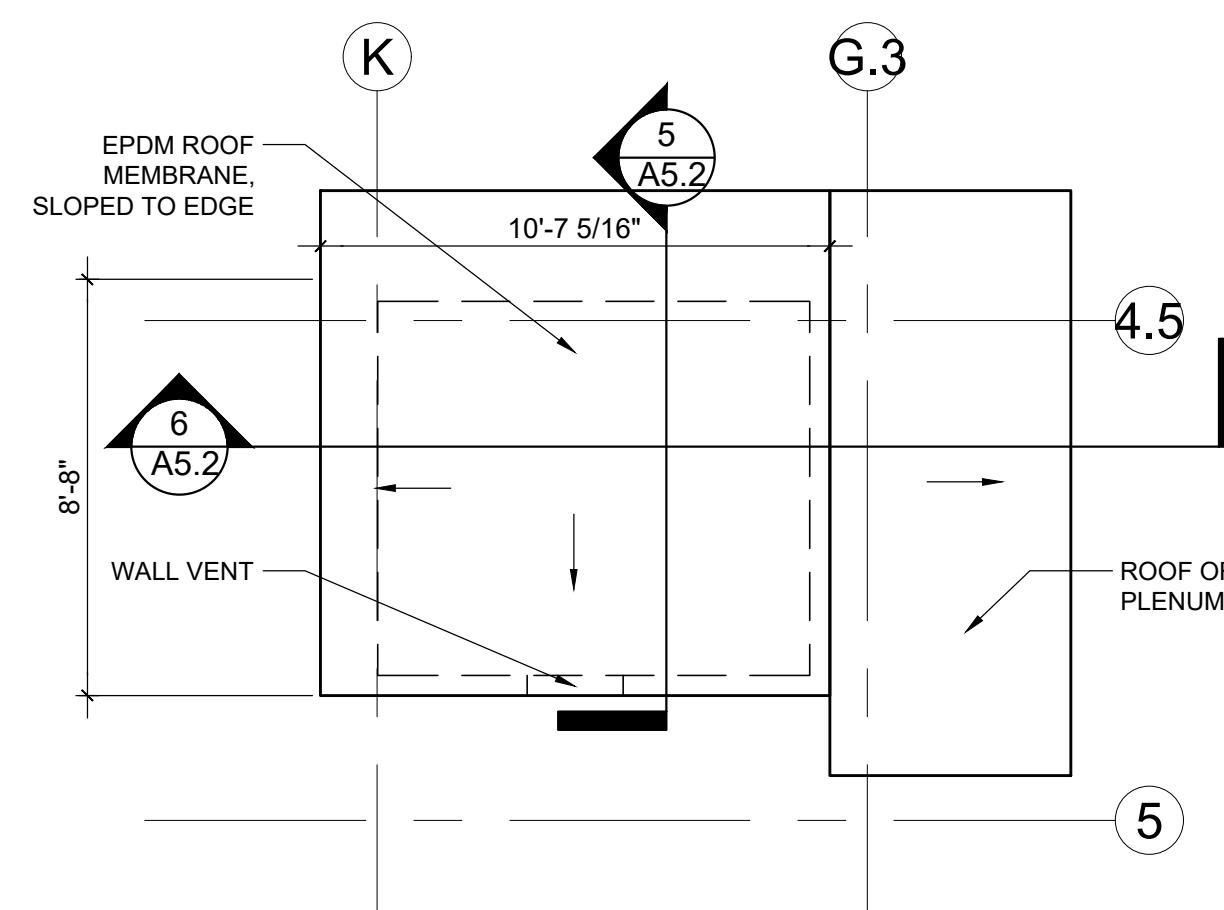


4 ROOF PLAN
SCALE: 1/4"=1'-0"

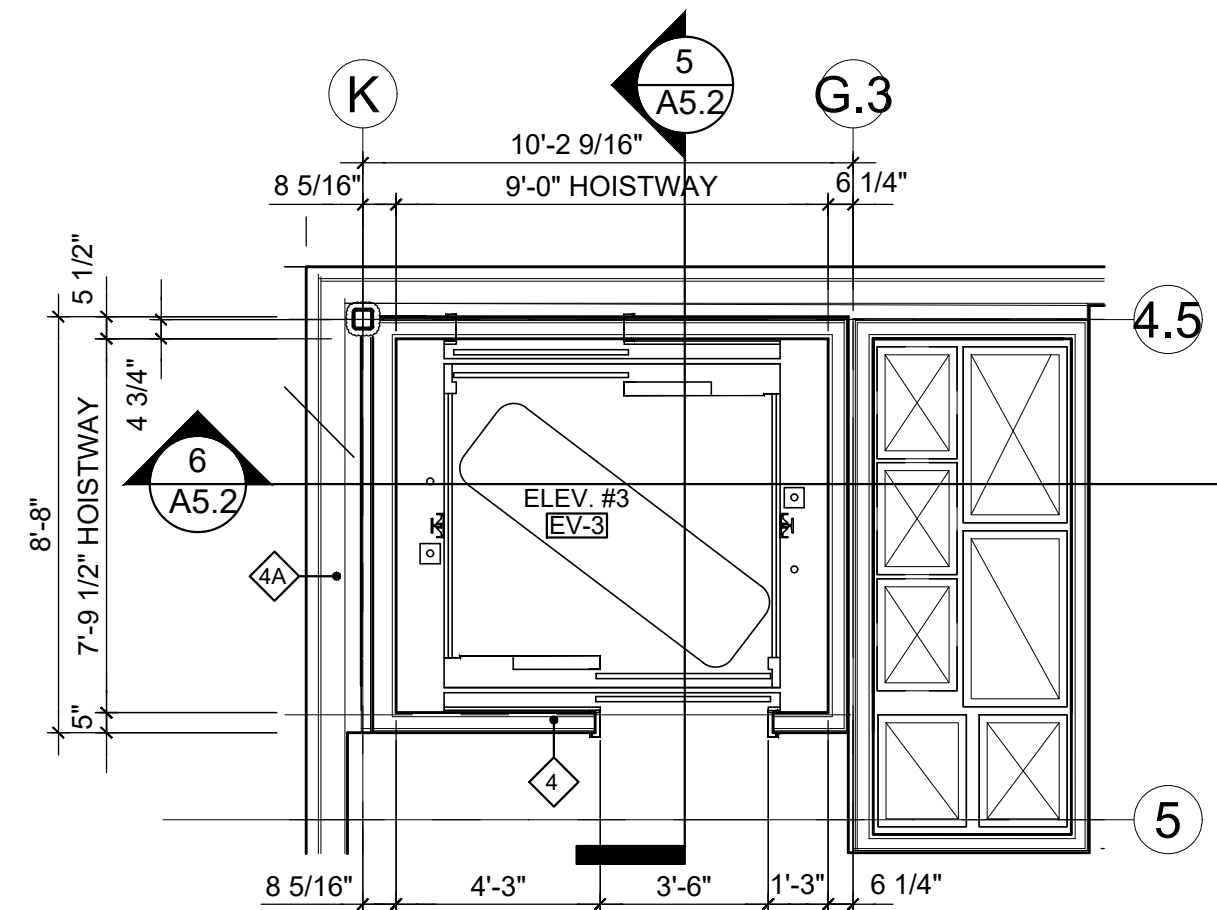


3 MEZZANINE FLOOR
SCALE: 1/4"=1'-0"

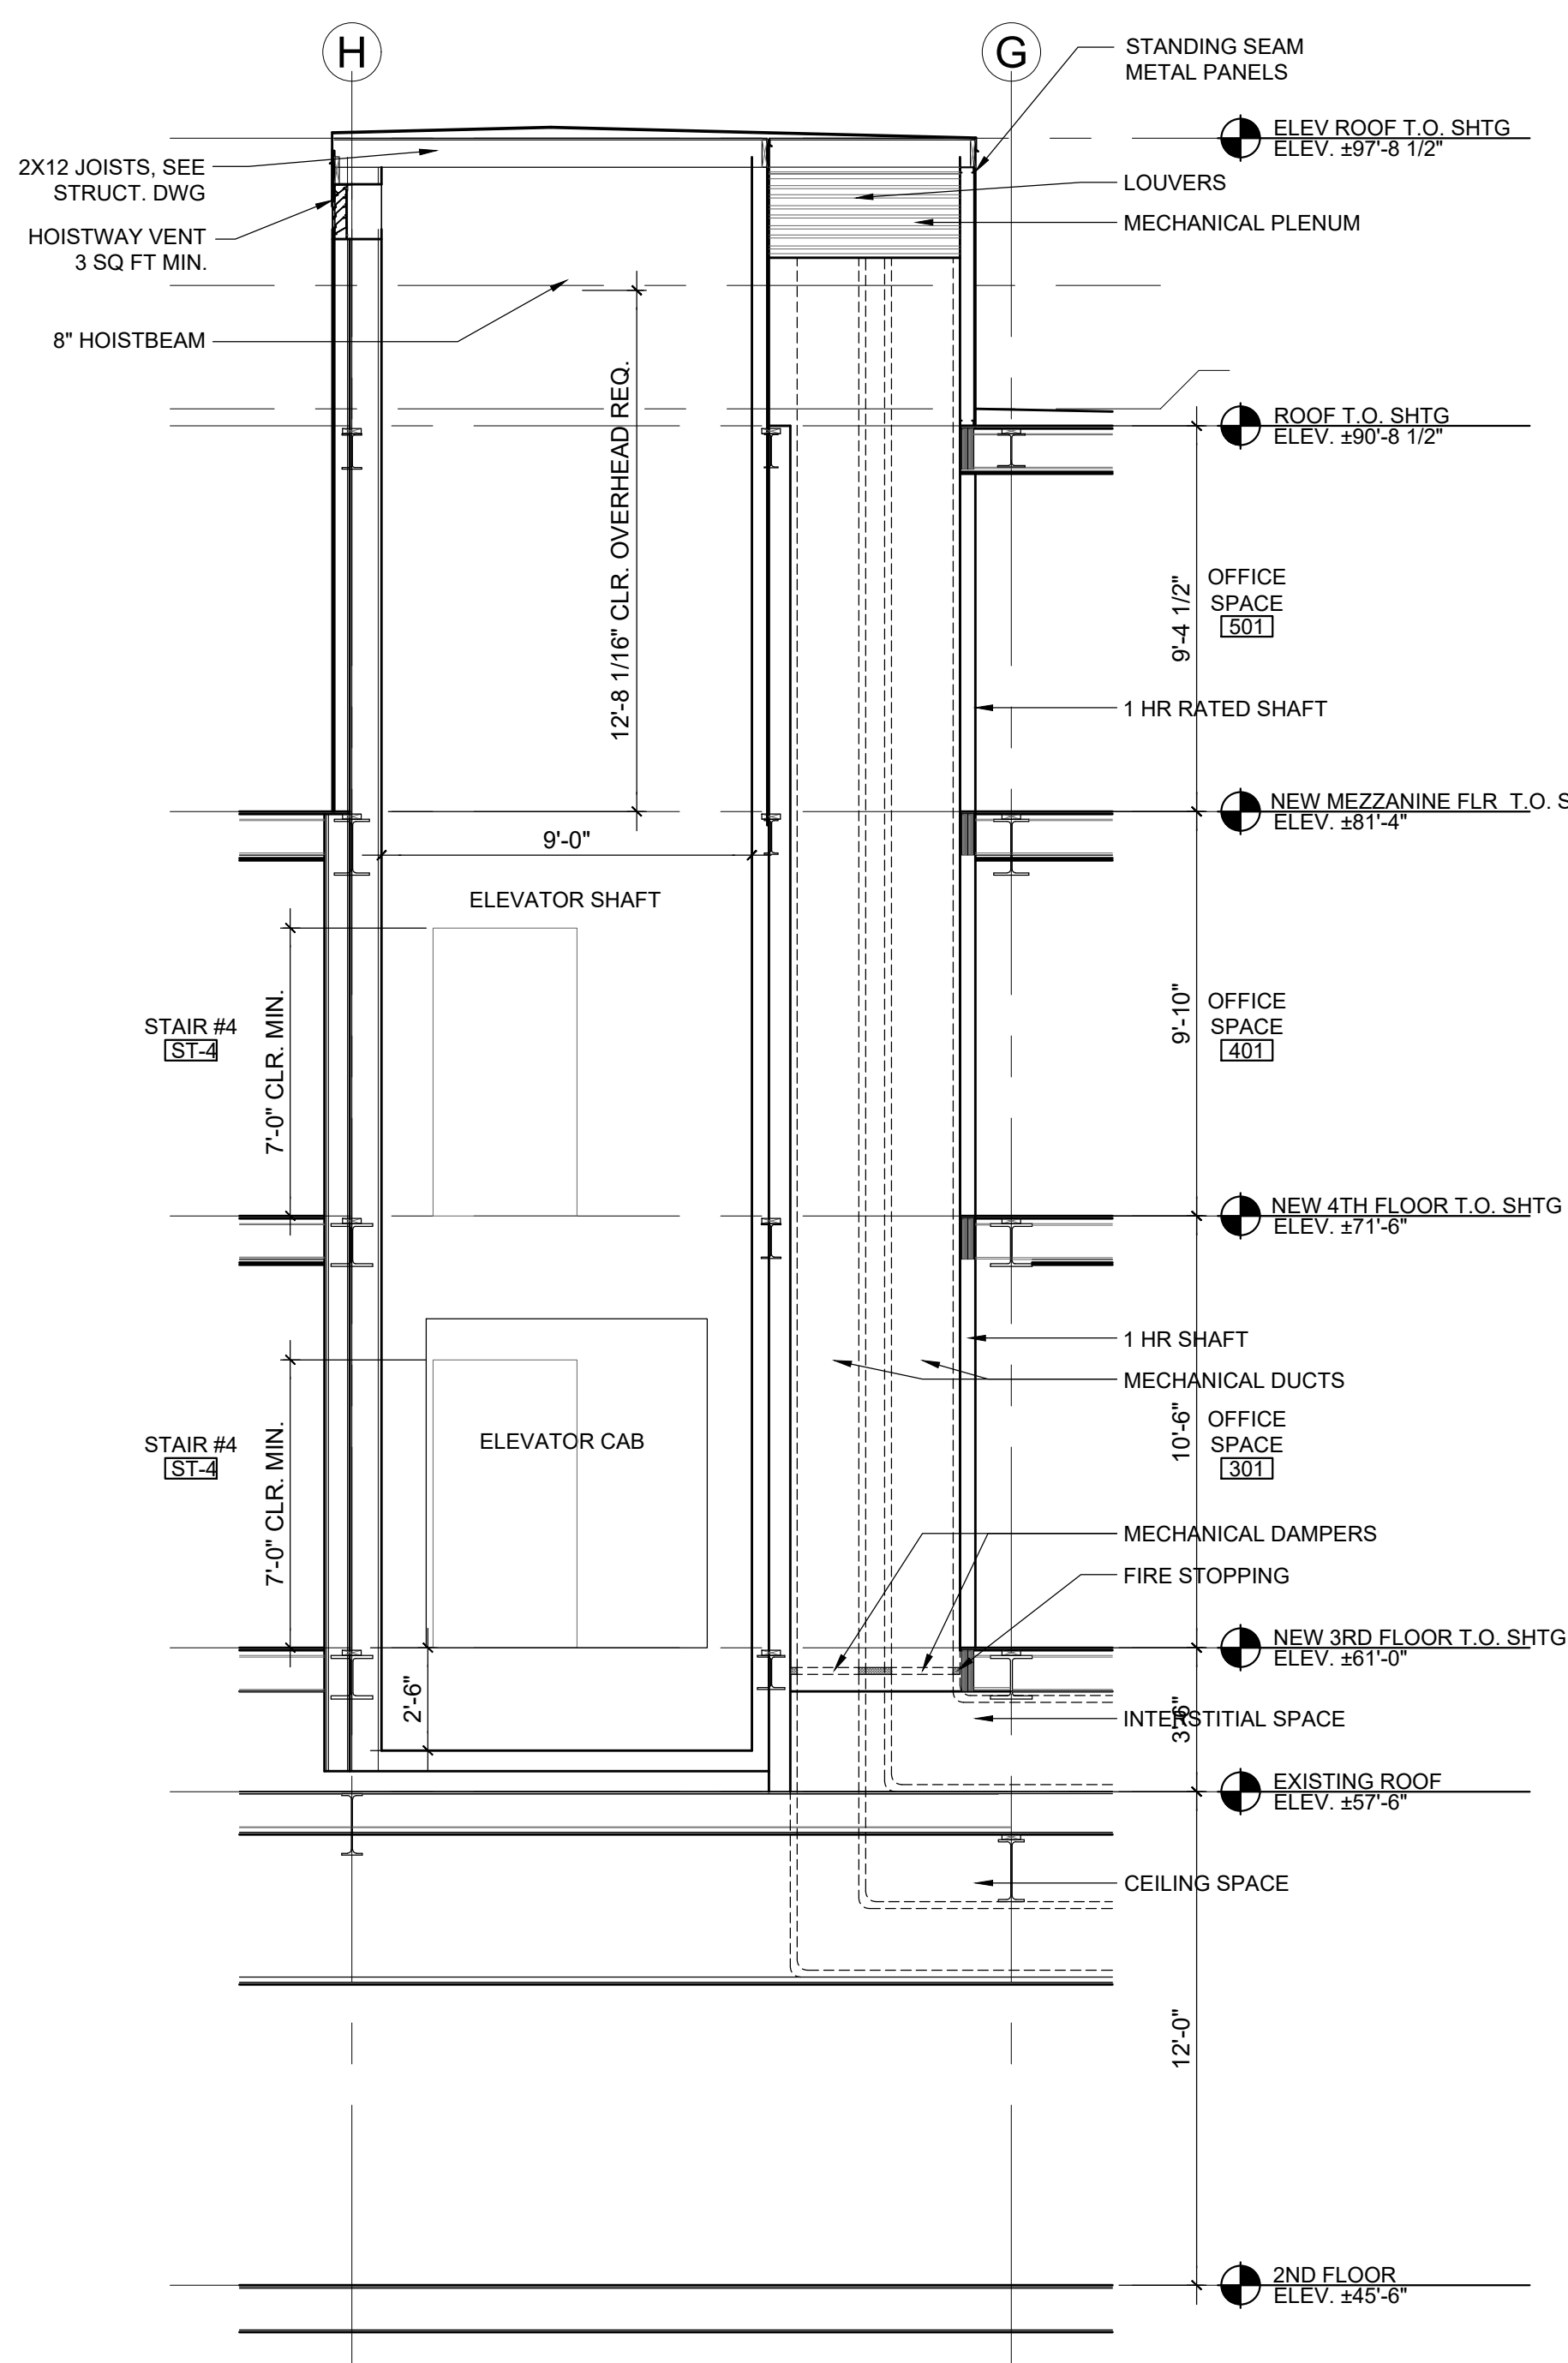


6 SECTION THRU ELEVATOR #3
SCALE: 1/4"=1'-0"

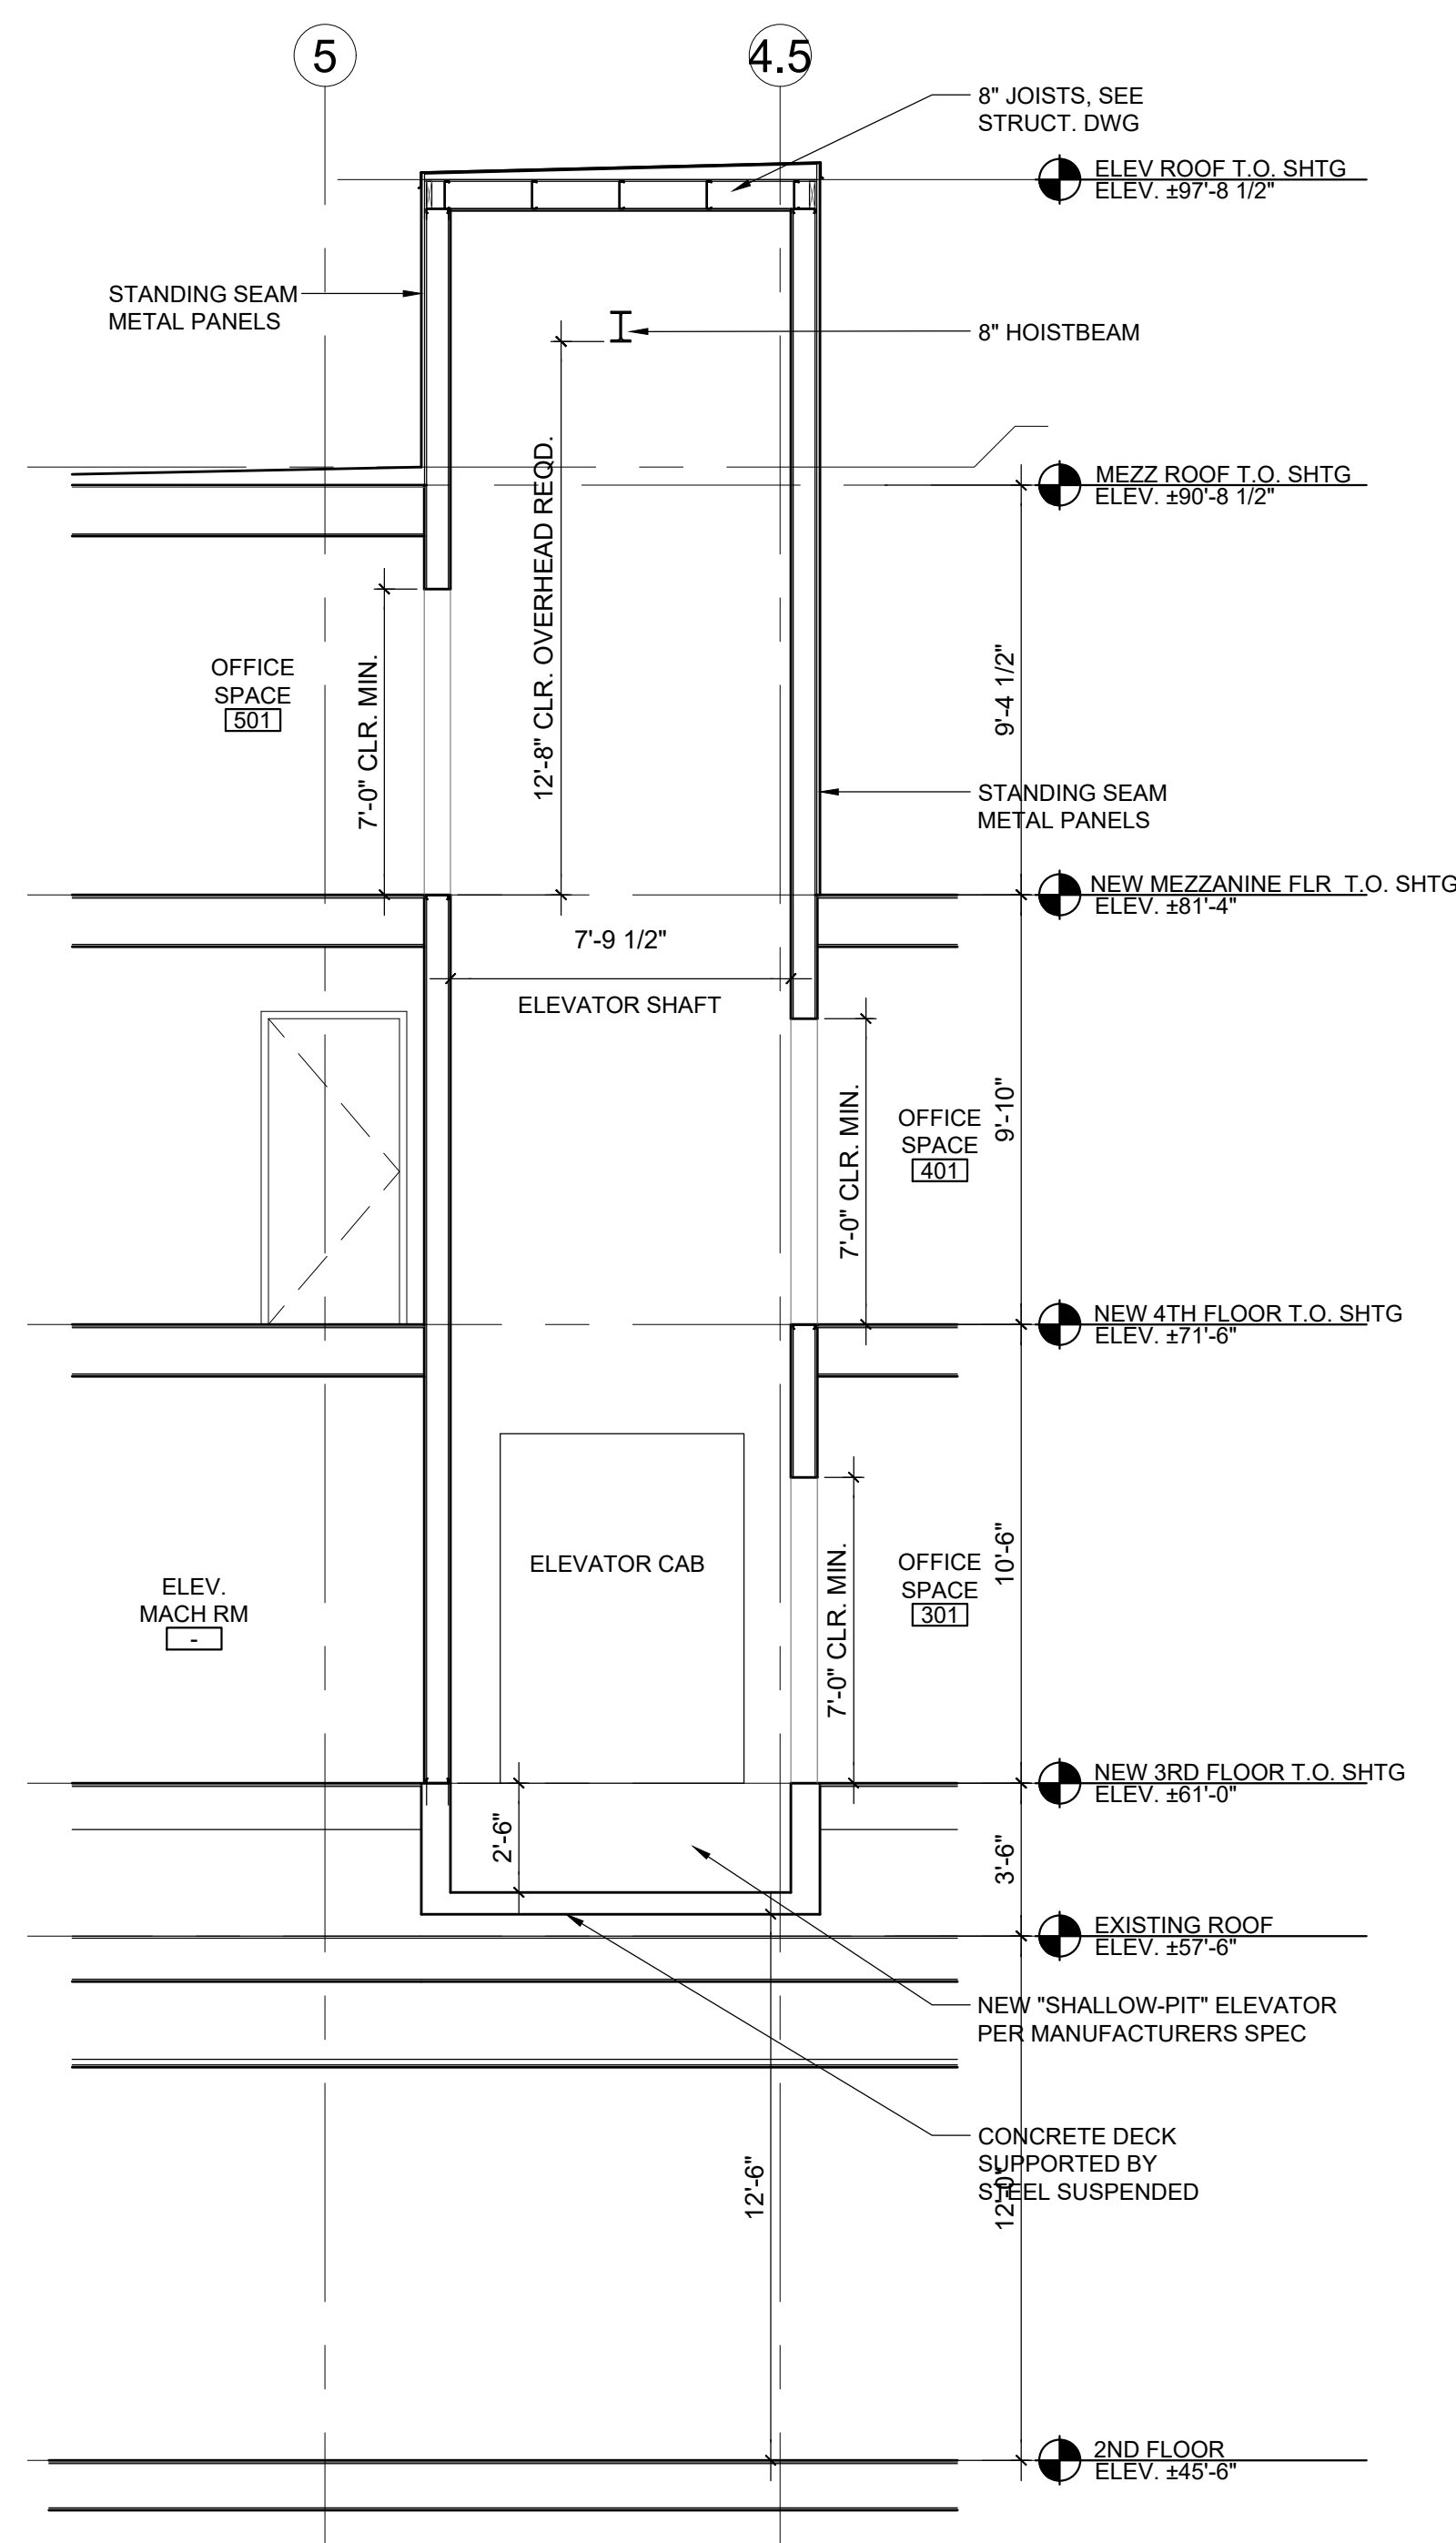

5 SECTION THRU ELEVATOR #3
SCALE: 1/4"=1'-0"

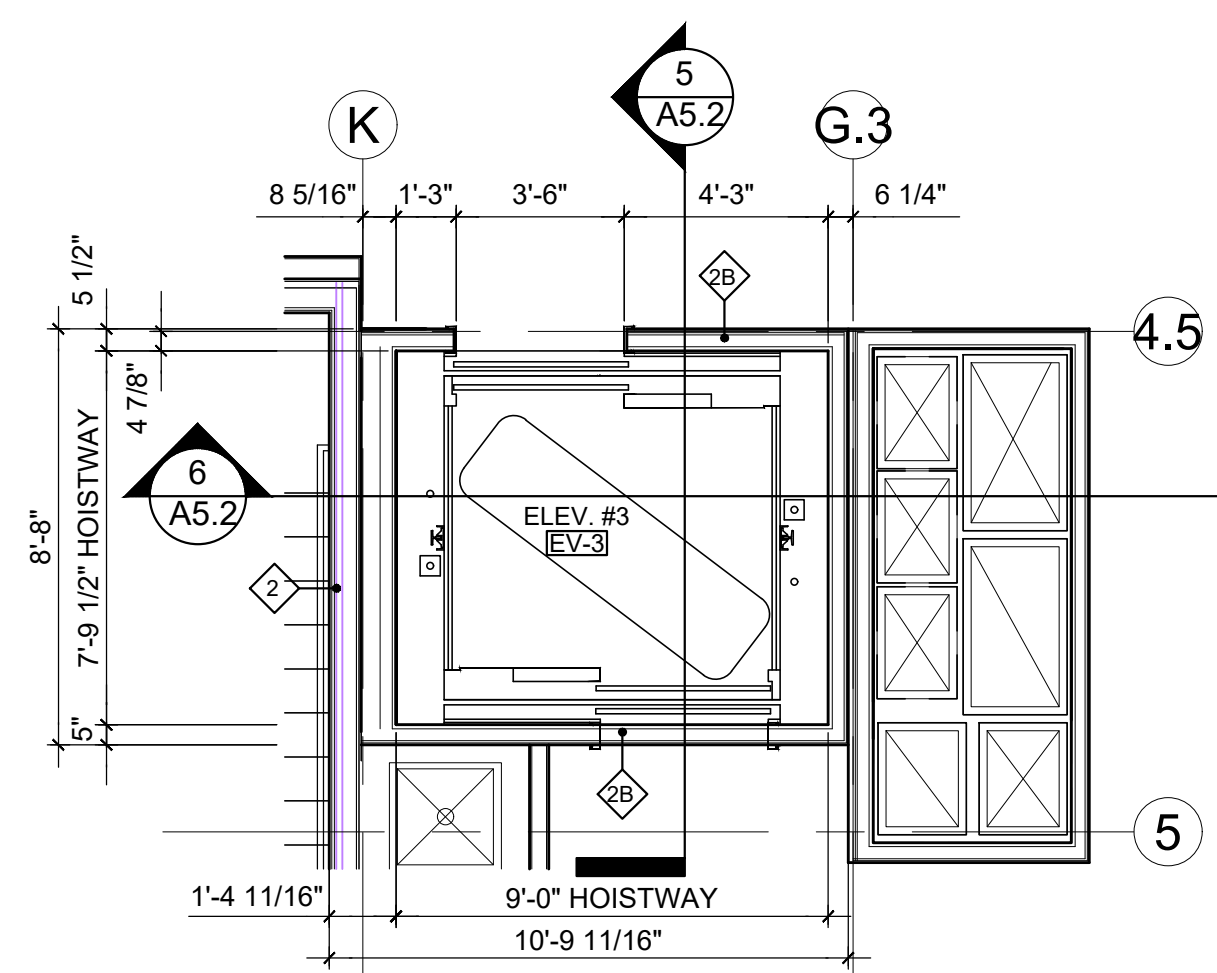


2 FOURTH FLOOR
SCALE: 1/4"=1'-0"

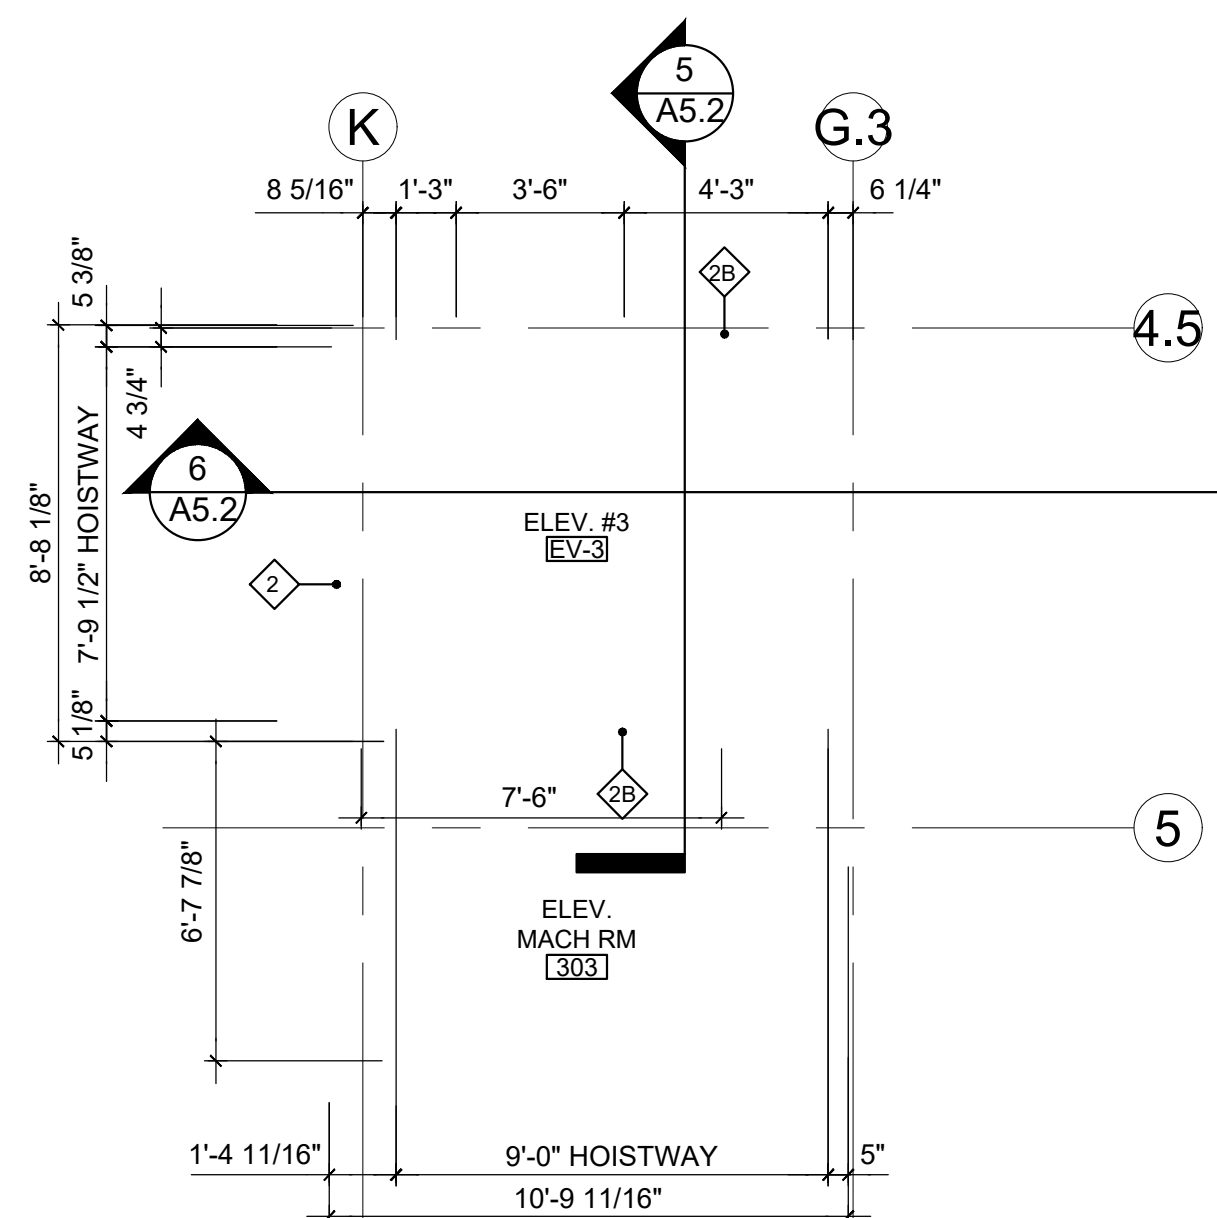

1 THIRD FLOOR
SCALE: 1/4"=1'-0"

SEAL

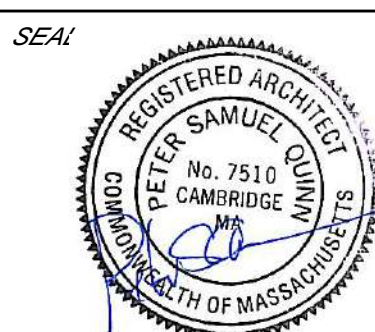

CONSULTANT

PROJECT

ADDITION TO
57 JFK ST

57 JFK STREET
CAMBRIDGE, MA

PREPARED FOR

CRIMSON GALERIA, LP

166 BEACON ST
BROOKLINE, MA 02446

DRAWING TITLE

STAIR #1 AND
ELEVATOR #1
PLANS AND
SECTIONS

SCALE AS NOTED


REVISION / ISSUE	DATE
PHASE 2 RE-PERMIT	12 FEB 2020
PHASE 2 CD SET	27 JUL 2018
PHASE 2 PERMIT	21 DEC 2017
REV PARTIAL PERMIT	8 DEC 2017
PARTIAL PERMIT	8 SEPT 2016
PRICING SET	23 FEB 2016

DRAWN BY
ASHUE

REVIEWED BY
ED


SHEET

A5.3

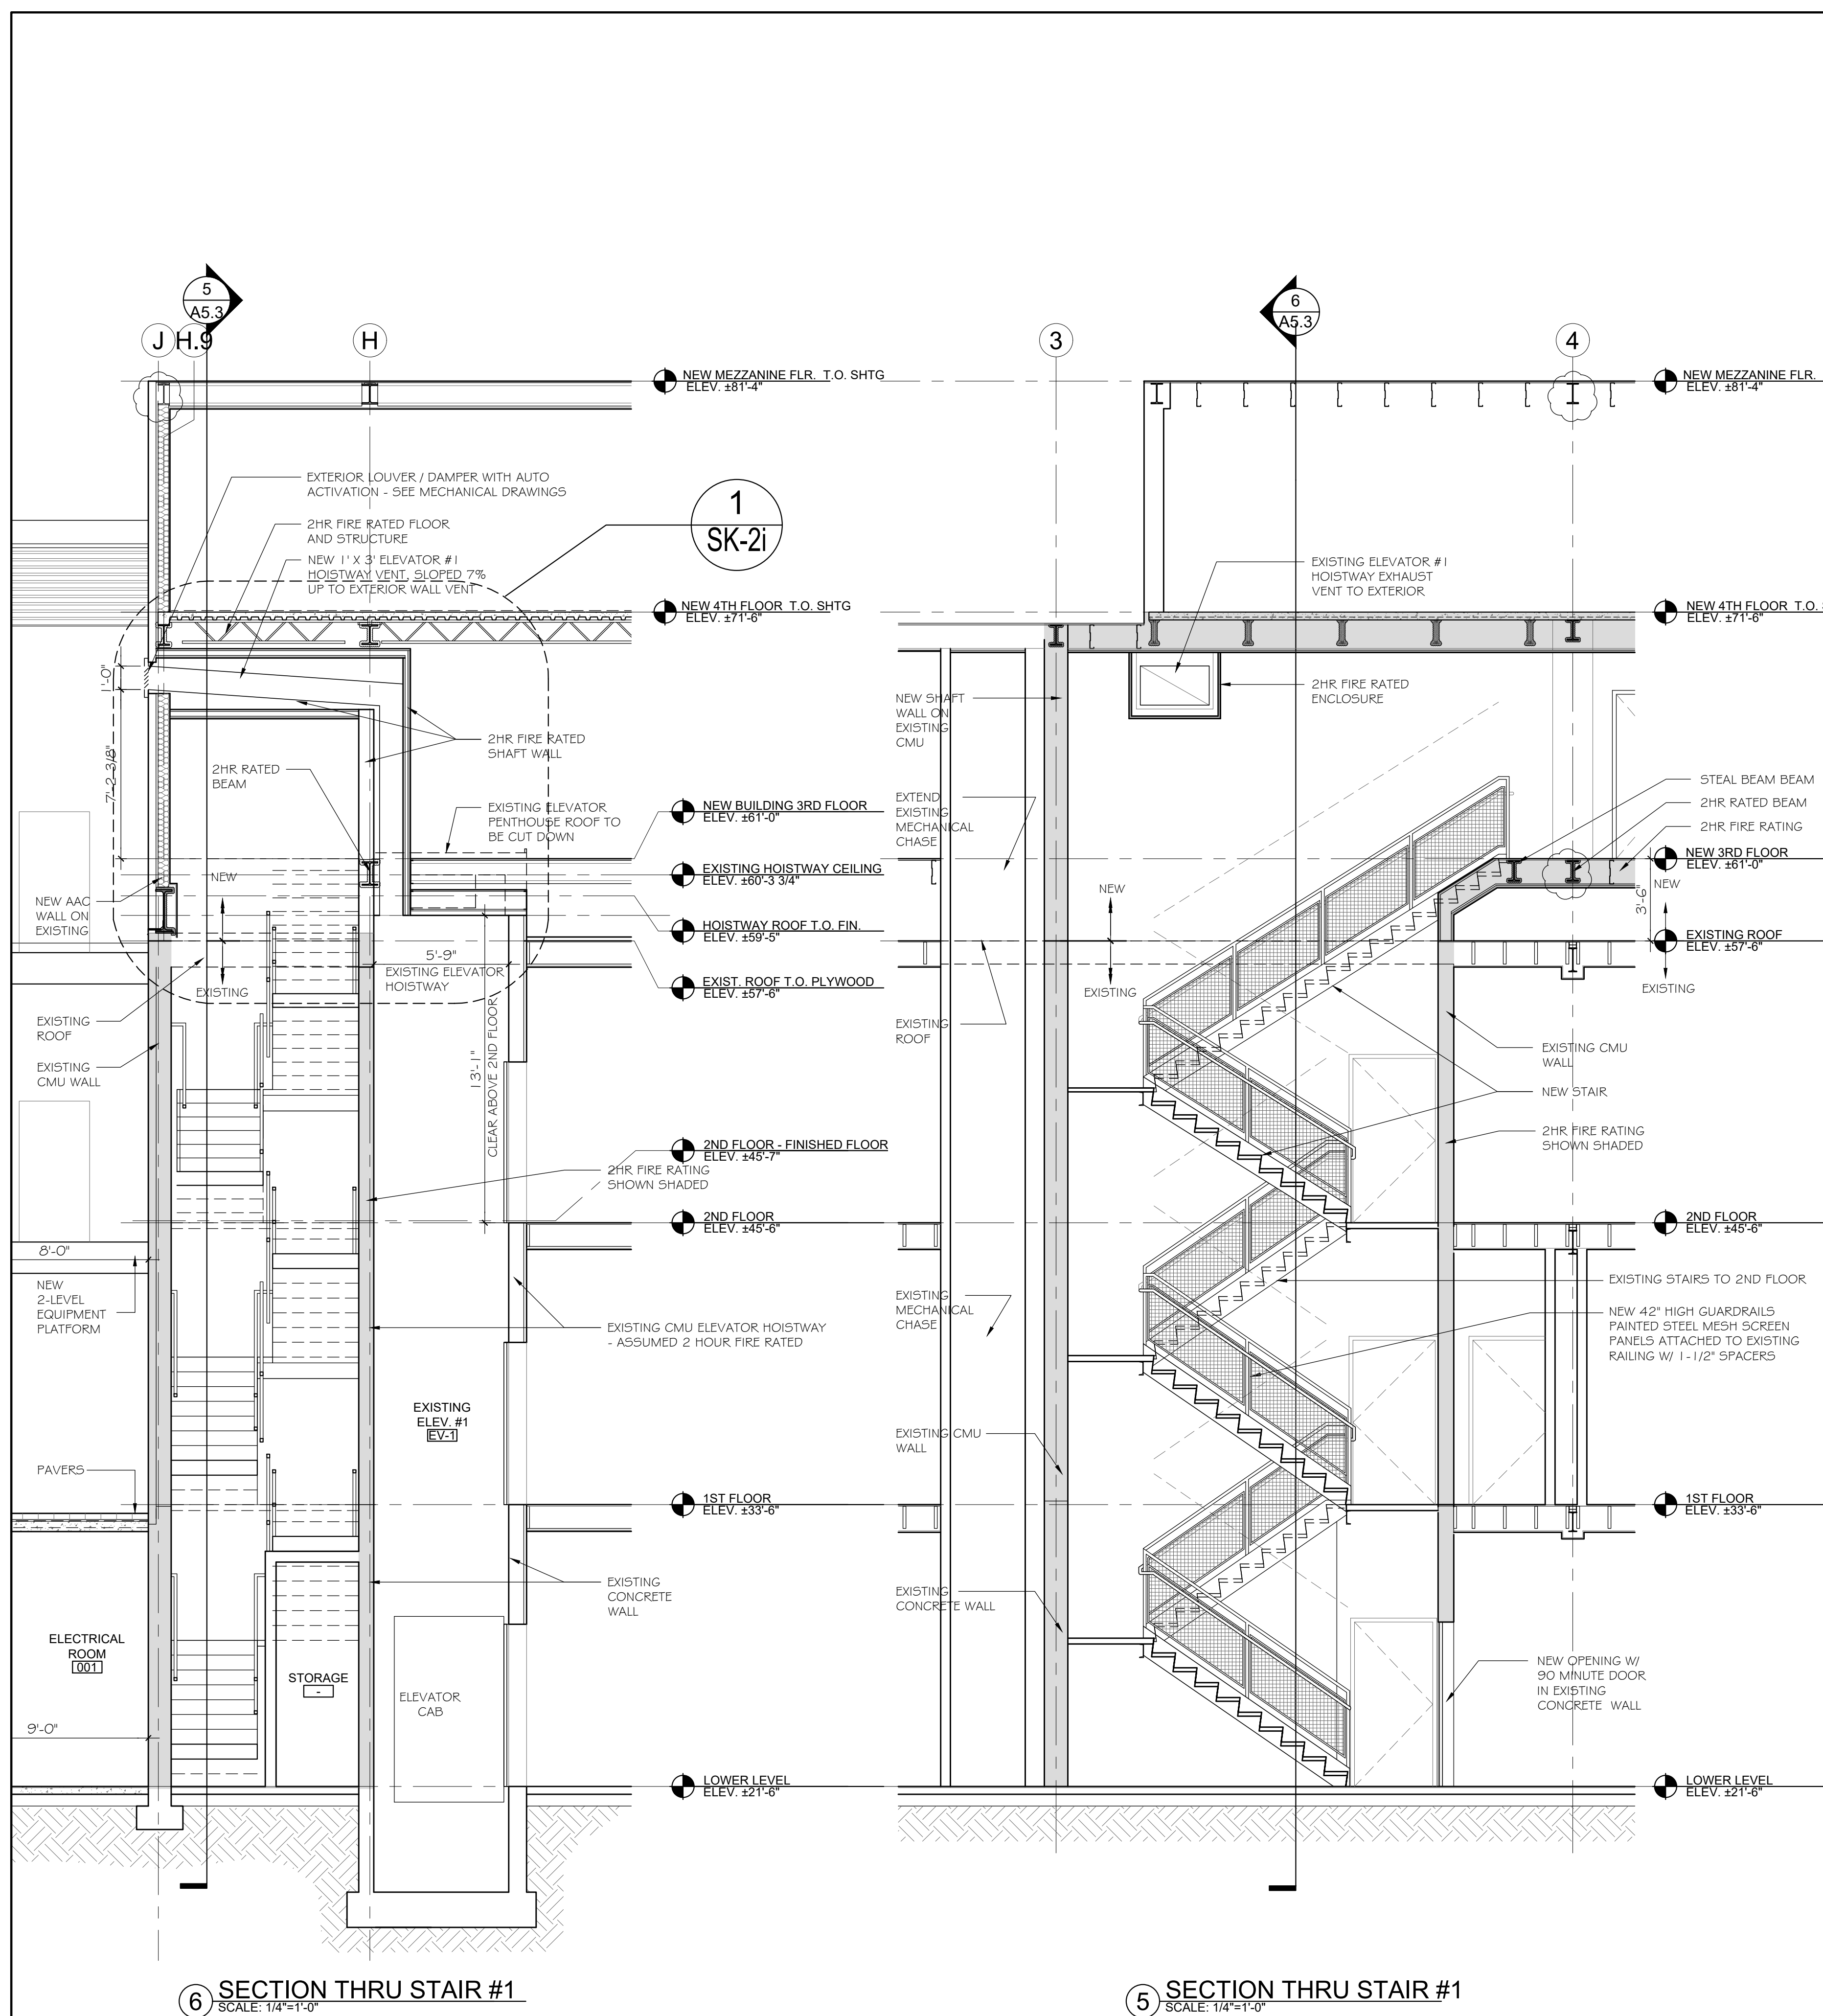


① SECTION THRU STAIR #1
SCALE: 1/4"=1'-0"


⑤ SECTION THRU STAIR #1
SCALE: 1/4"=1'-0"

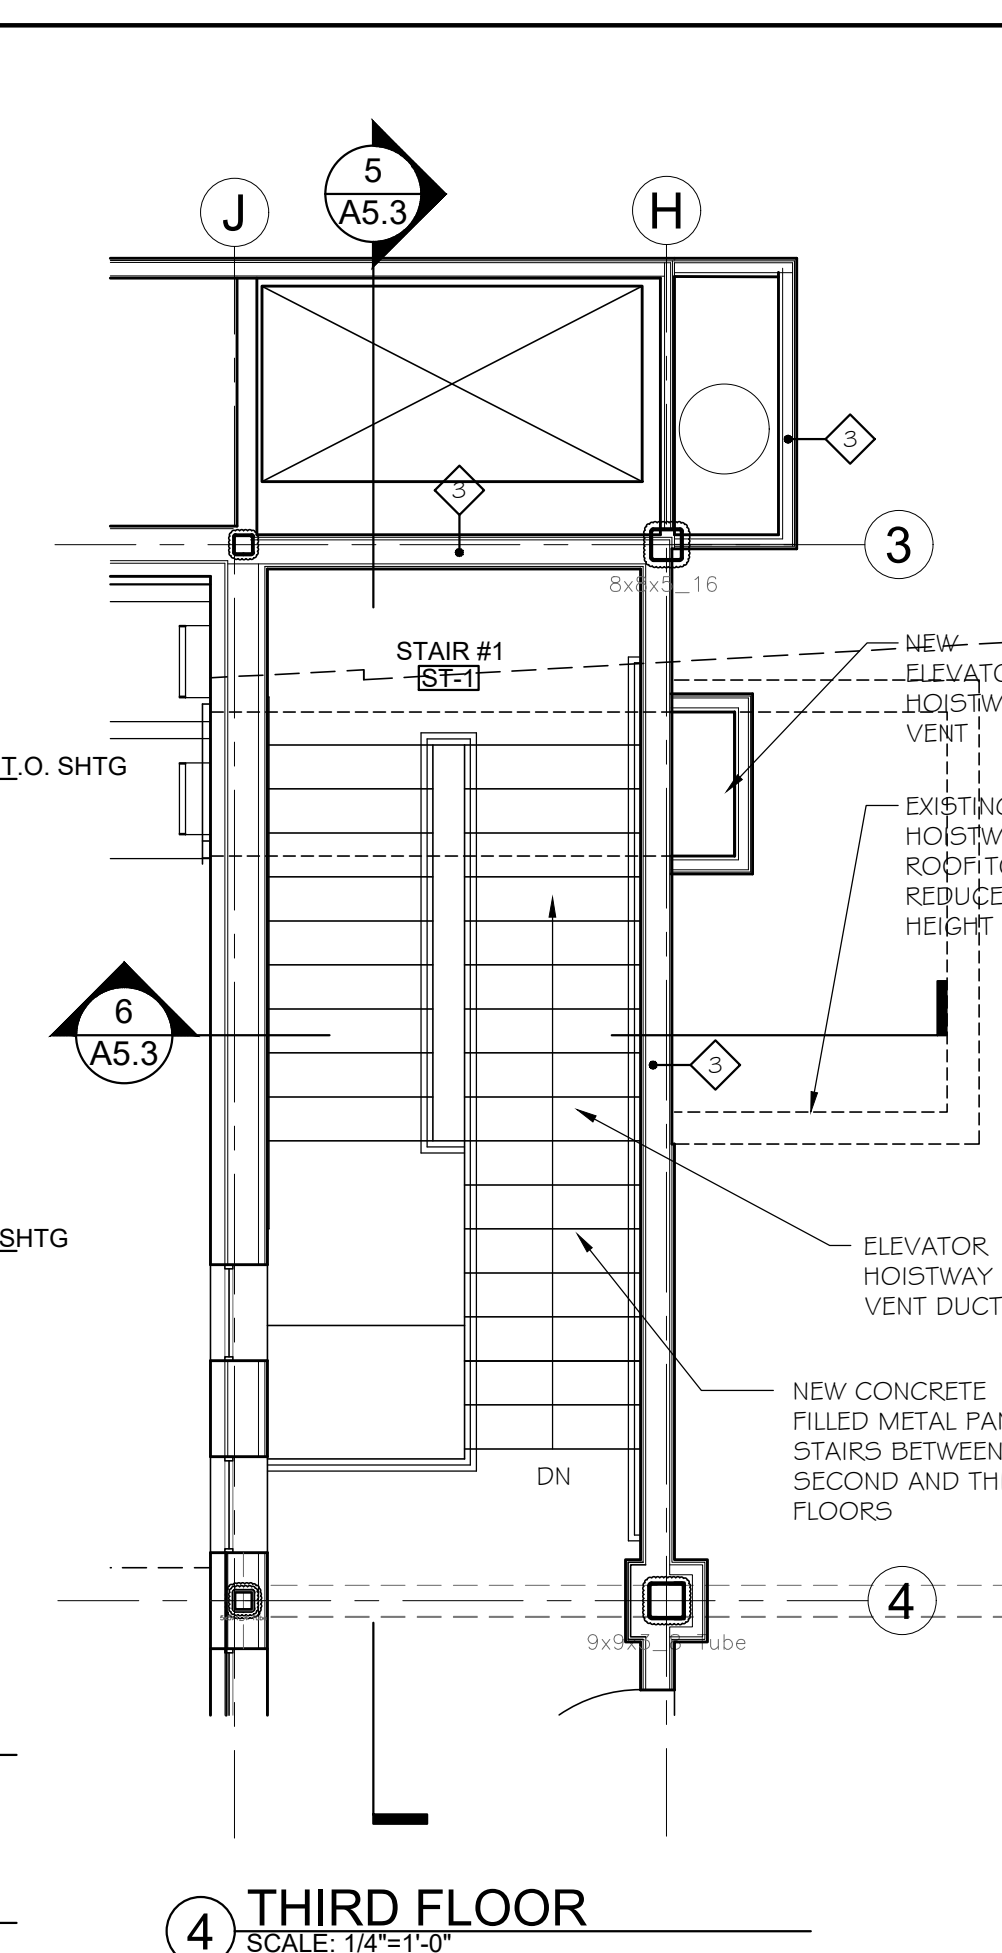


④ THIRD FLOOR
SCALE: 1/4"=1'-0"

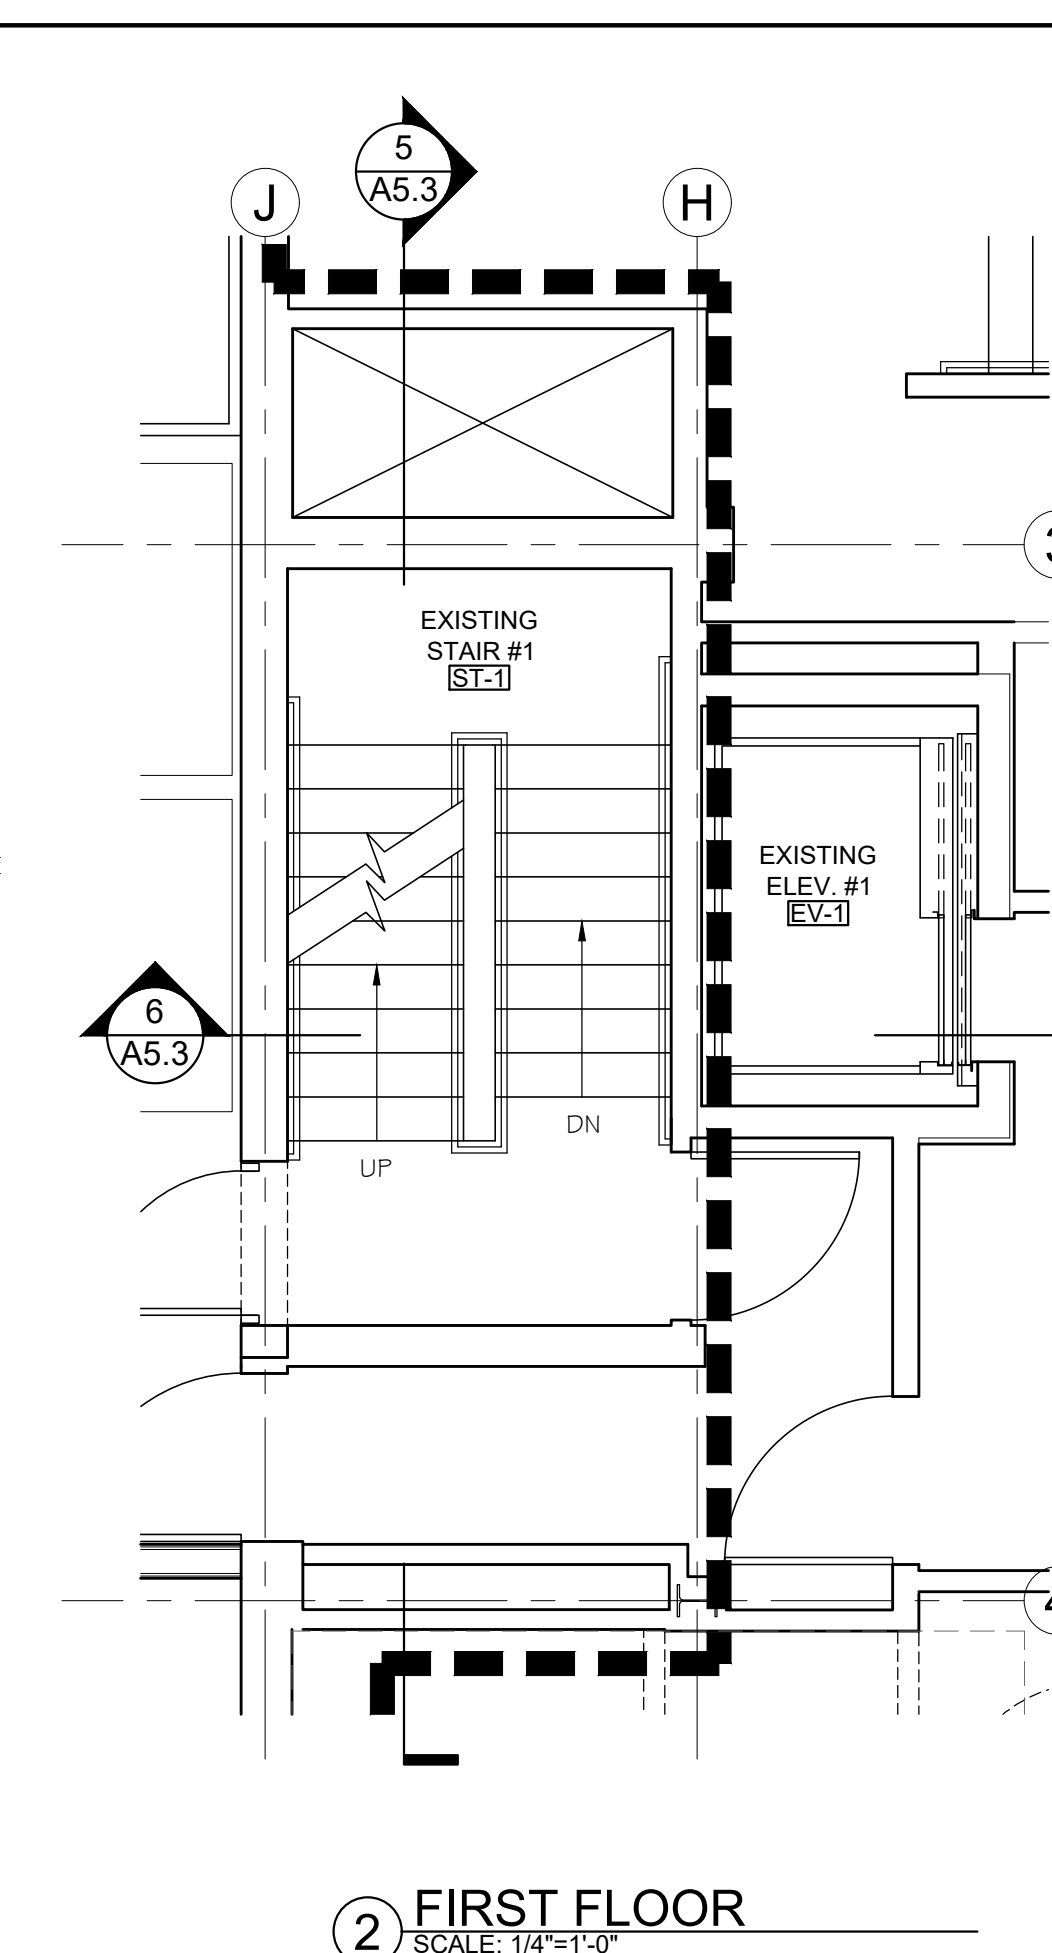

② FIRST FLOOR
SCALE: 1/4"=1'-0"

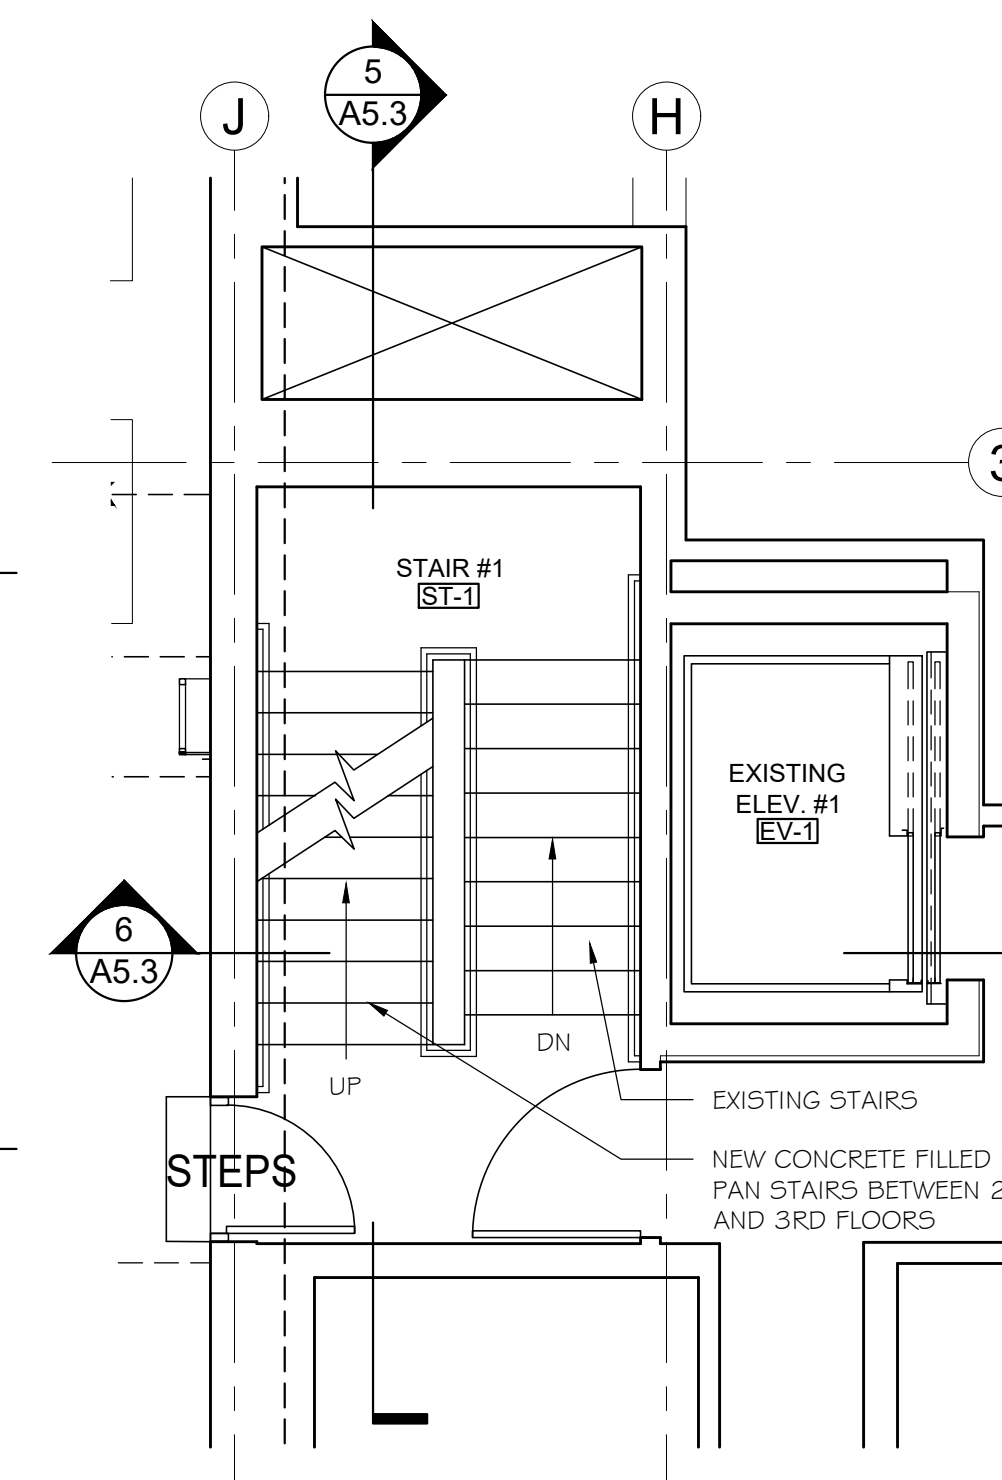


③ SECOND FLOOR
SCALE: 1/4"=1'-0"

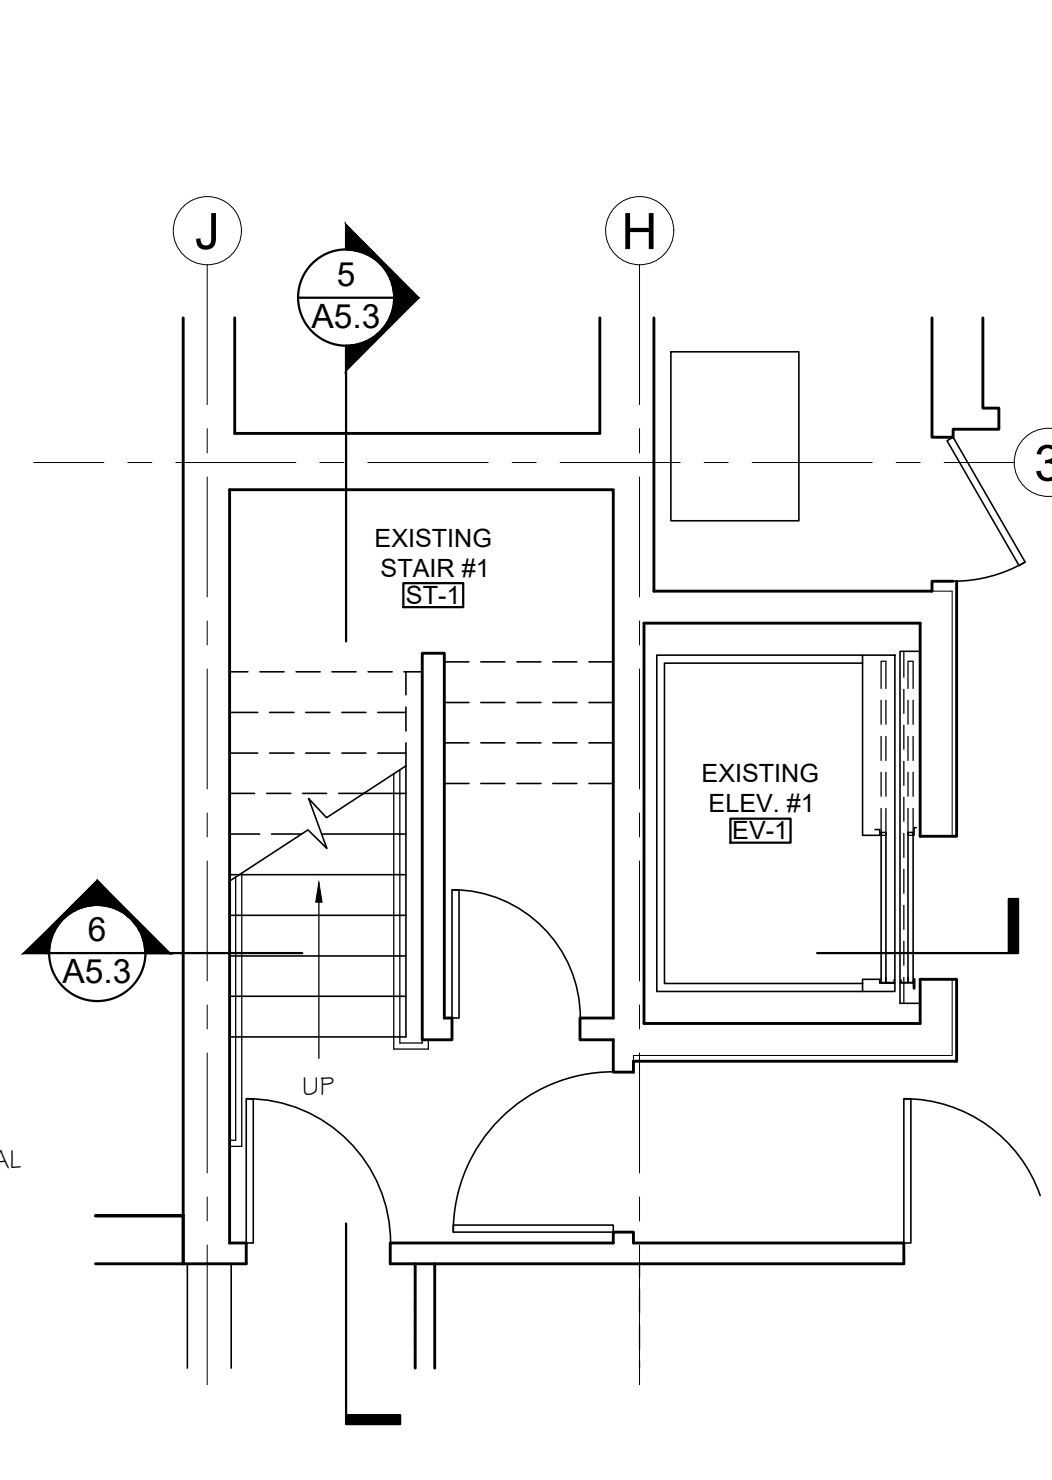

① LOWER LEVEL
SCALE: 1/4"=1'-0"

SEAL

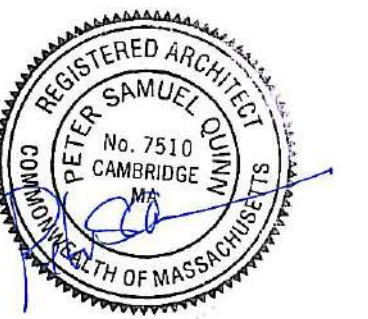

CONSULTANT

PROJECT

ADDITION TO
57 JFK ST

57 JFK STREET
CAMBRIDGE, MA

PREPARED FOR

CRIMSON GALERIA, LP

166 BEACON ST
BROOKLINE, MA 02446

DRAWING TITLE


STAIR #2
PLANS AND
SECTION

SCALE AS NOTED


REVISION / ISSUE	DATE
PHASE 2 RE-PERMIT	12 FEB 2020
PHASE 2 CD SET	27 JUL 2018
PHASE 2 PERMIT	21 DEC 2017
REV PARTIAL PERMIT	8 DEC 2017
PARTIAL PERMIT	8 SEPT 2016
PRICING SET	23 FEB 2016
DRAWN BY ASH / JE	REVIEWED BY PQ

SHEET


A5.4

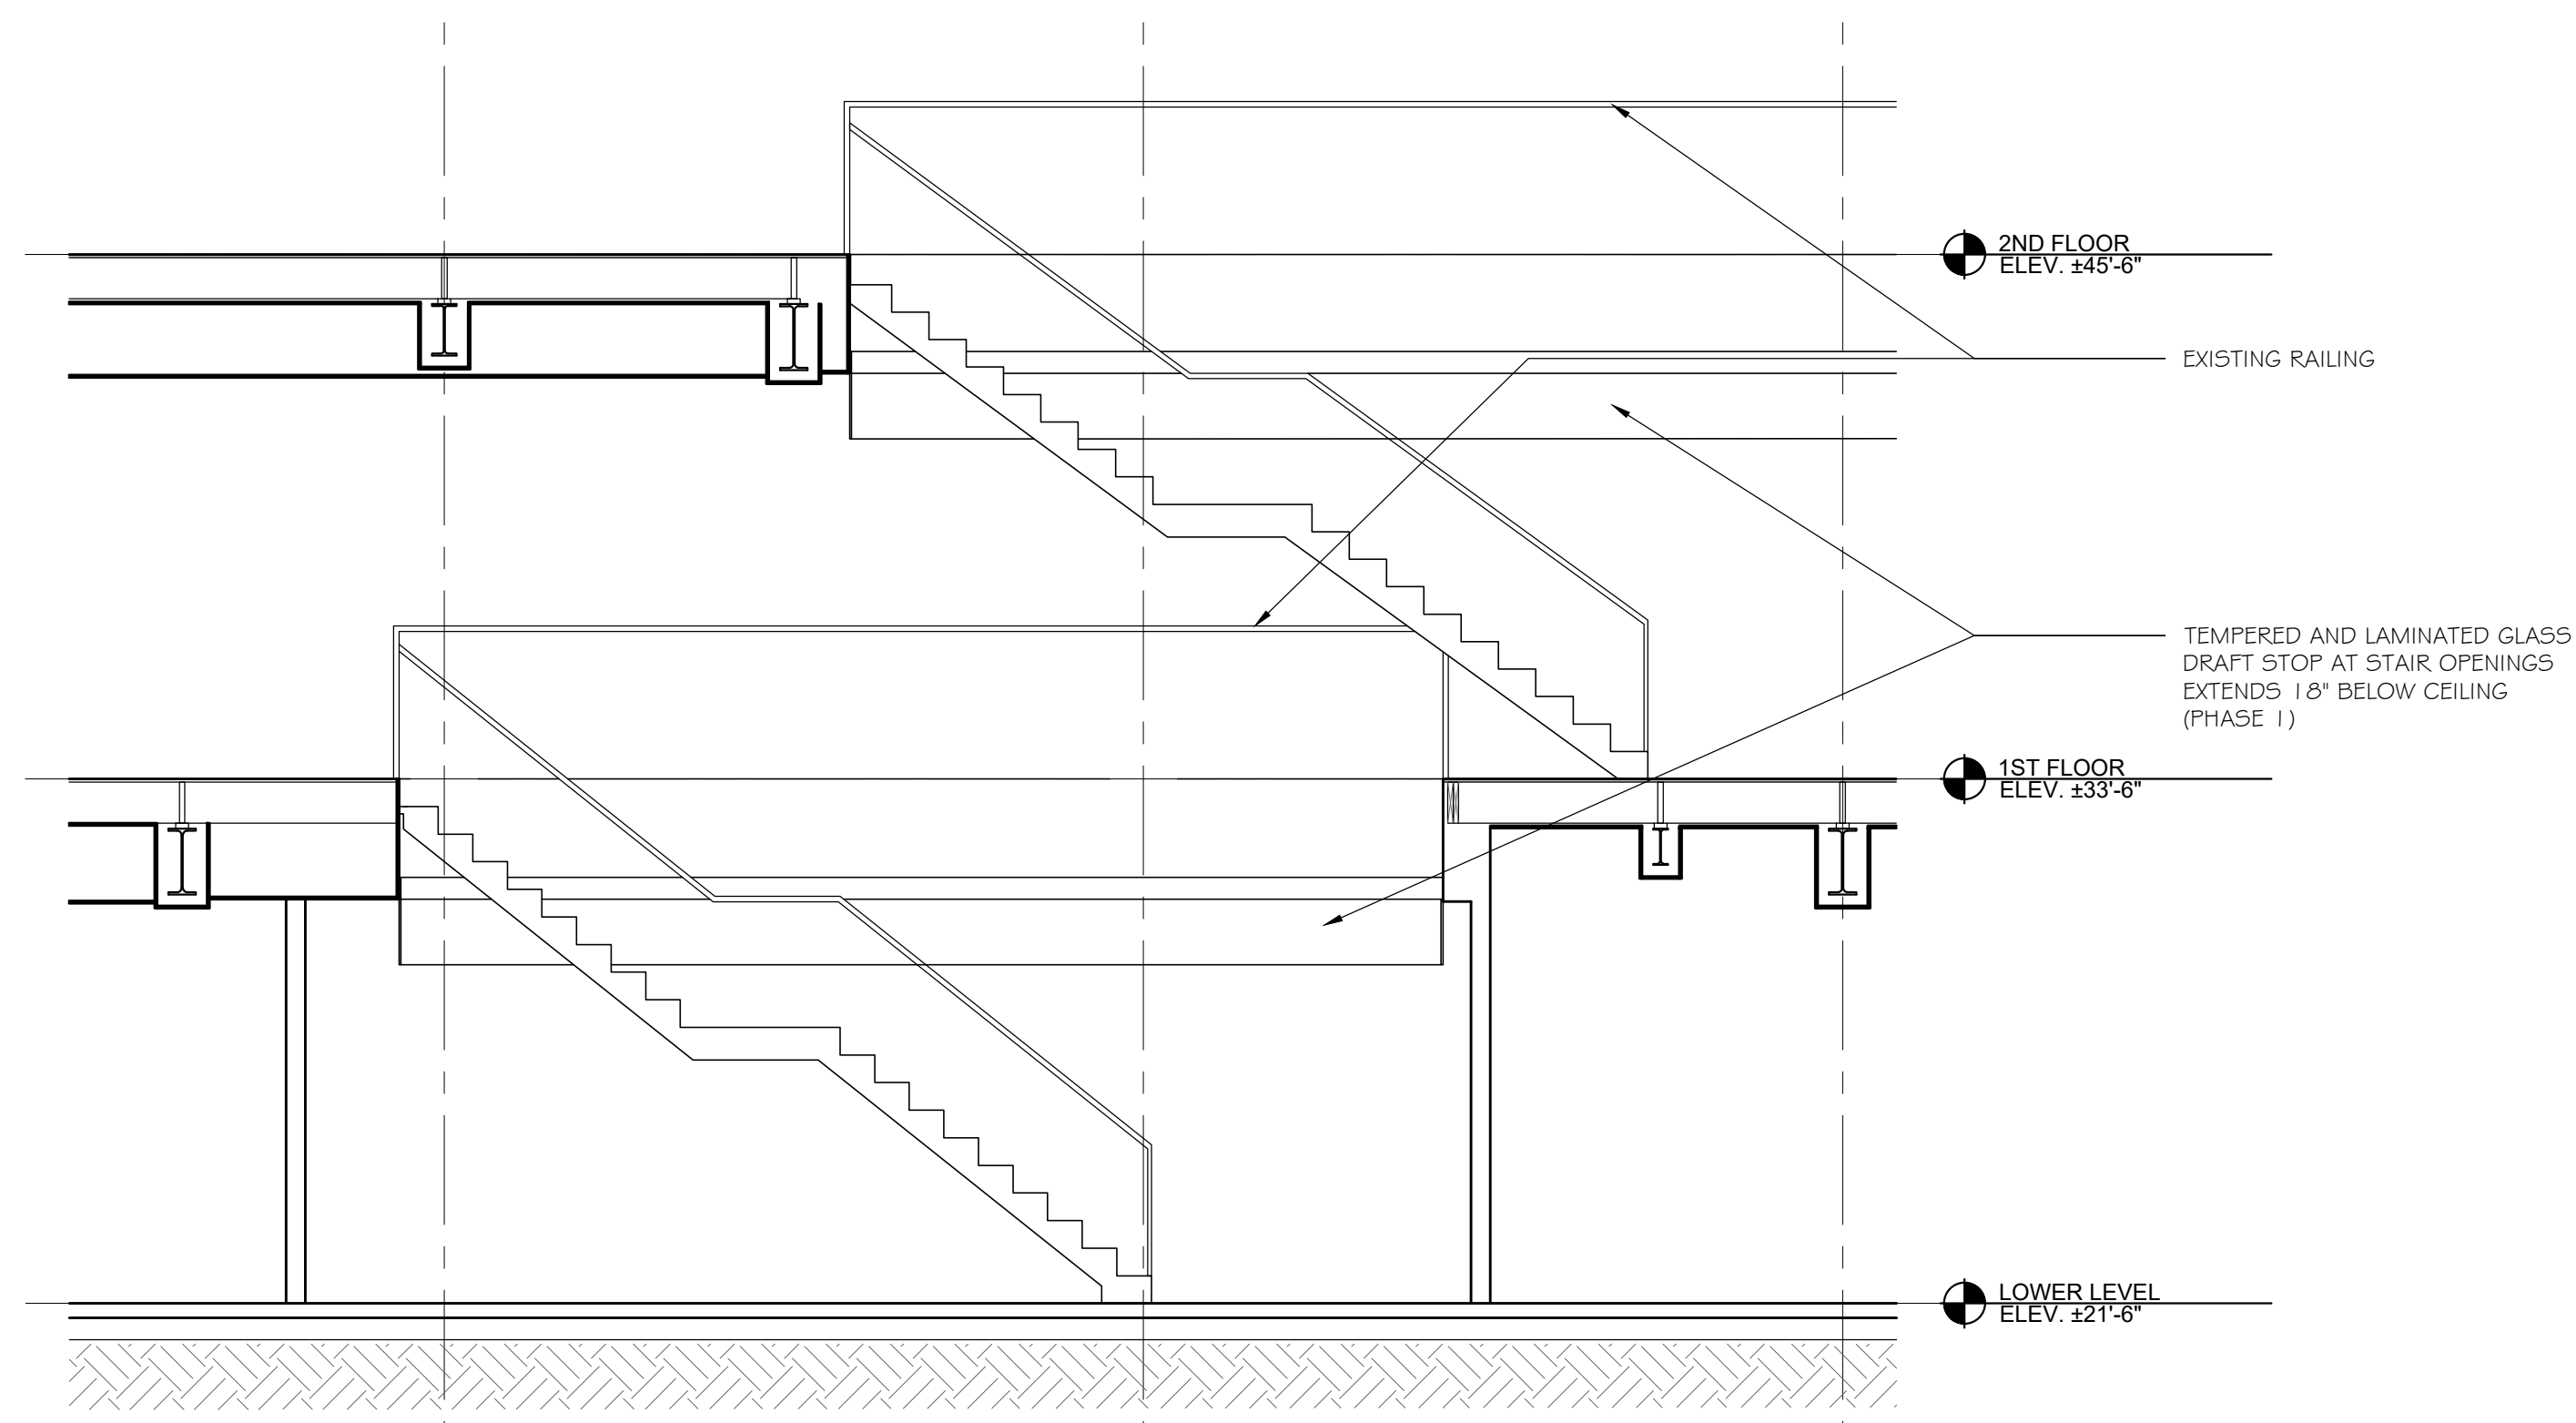


4 SECTION THRU STAIR #2
SCALE: 1/4"=1'-0"

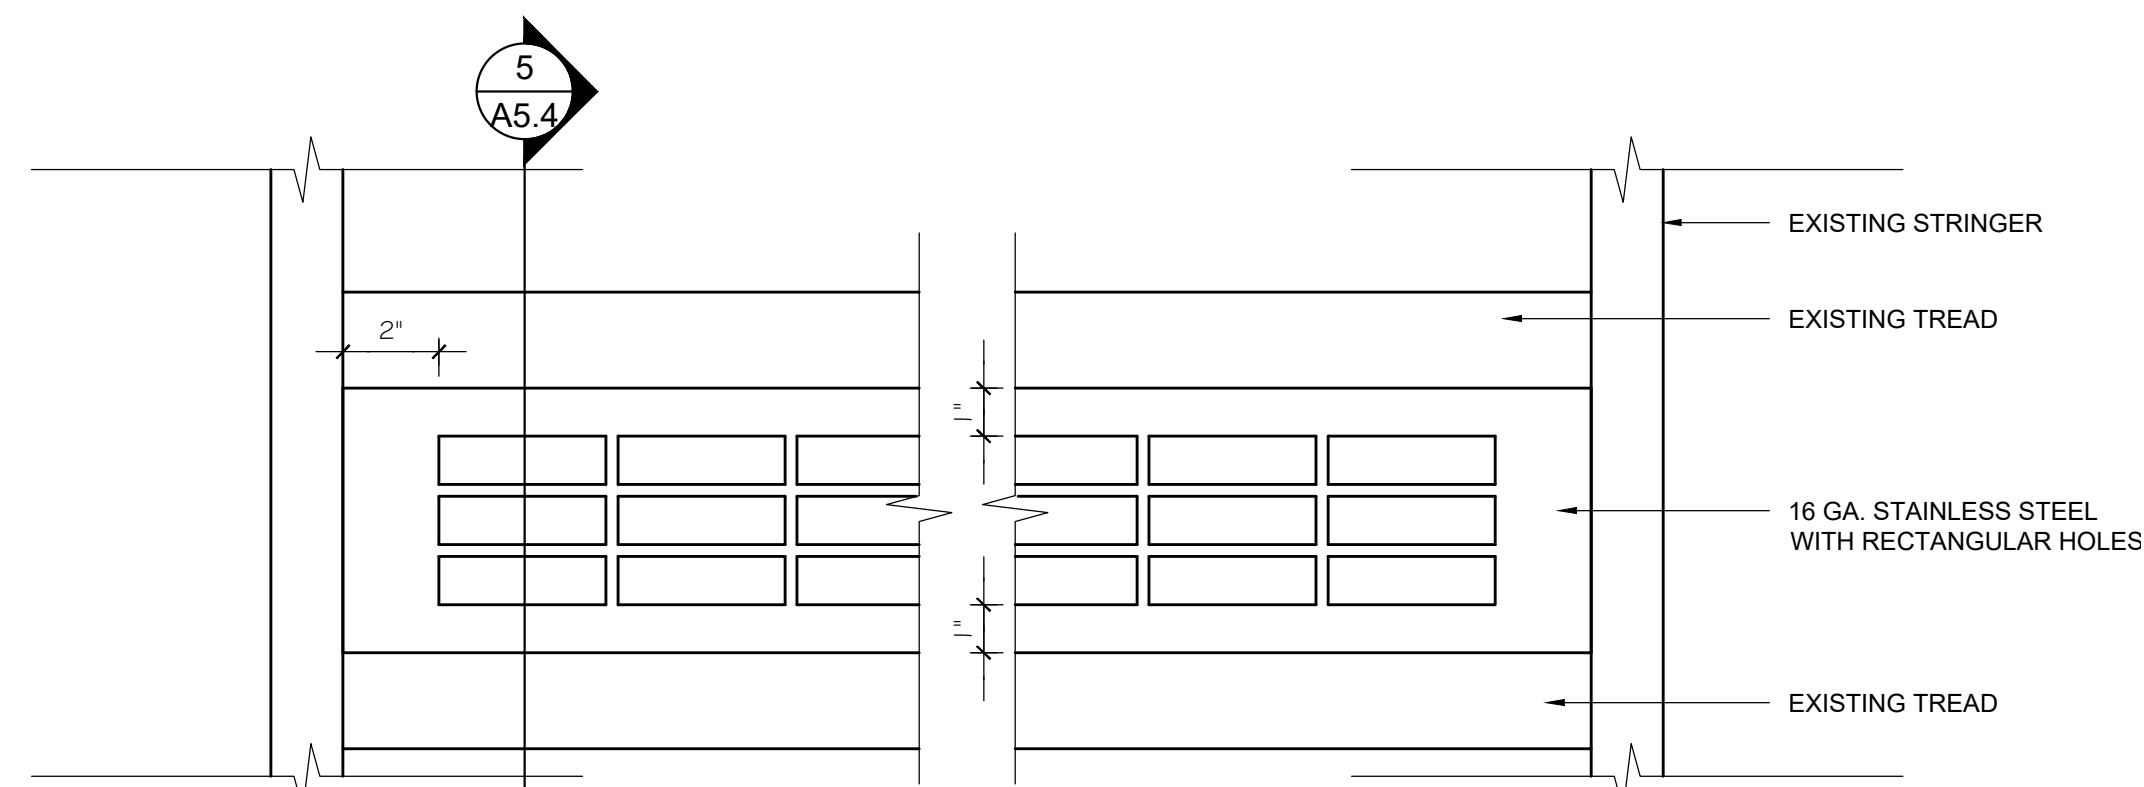


6 RISER PLATE ELEVATION
SCALE: 3"=1'-0"

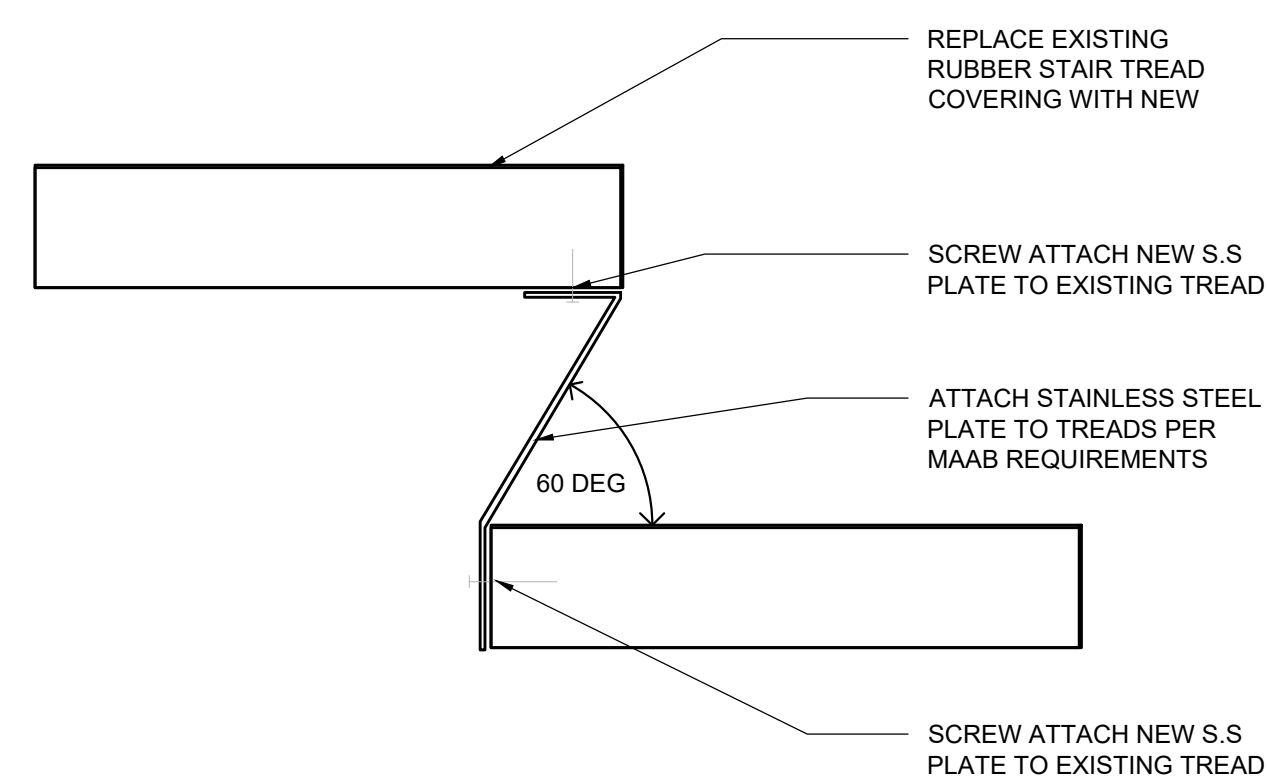


5 RISER PLATE DETAIL
SCALE: 3"=1'-0"

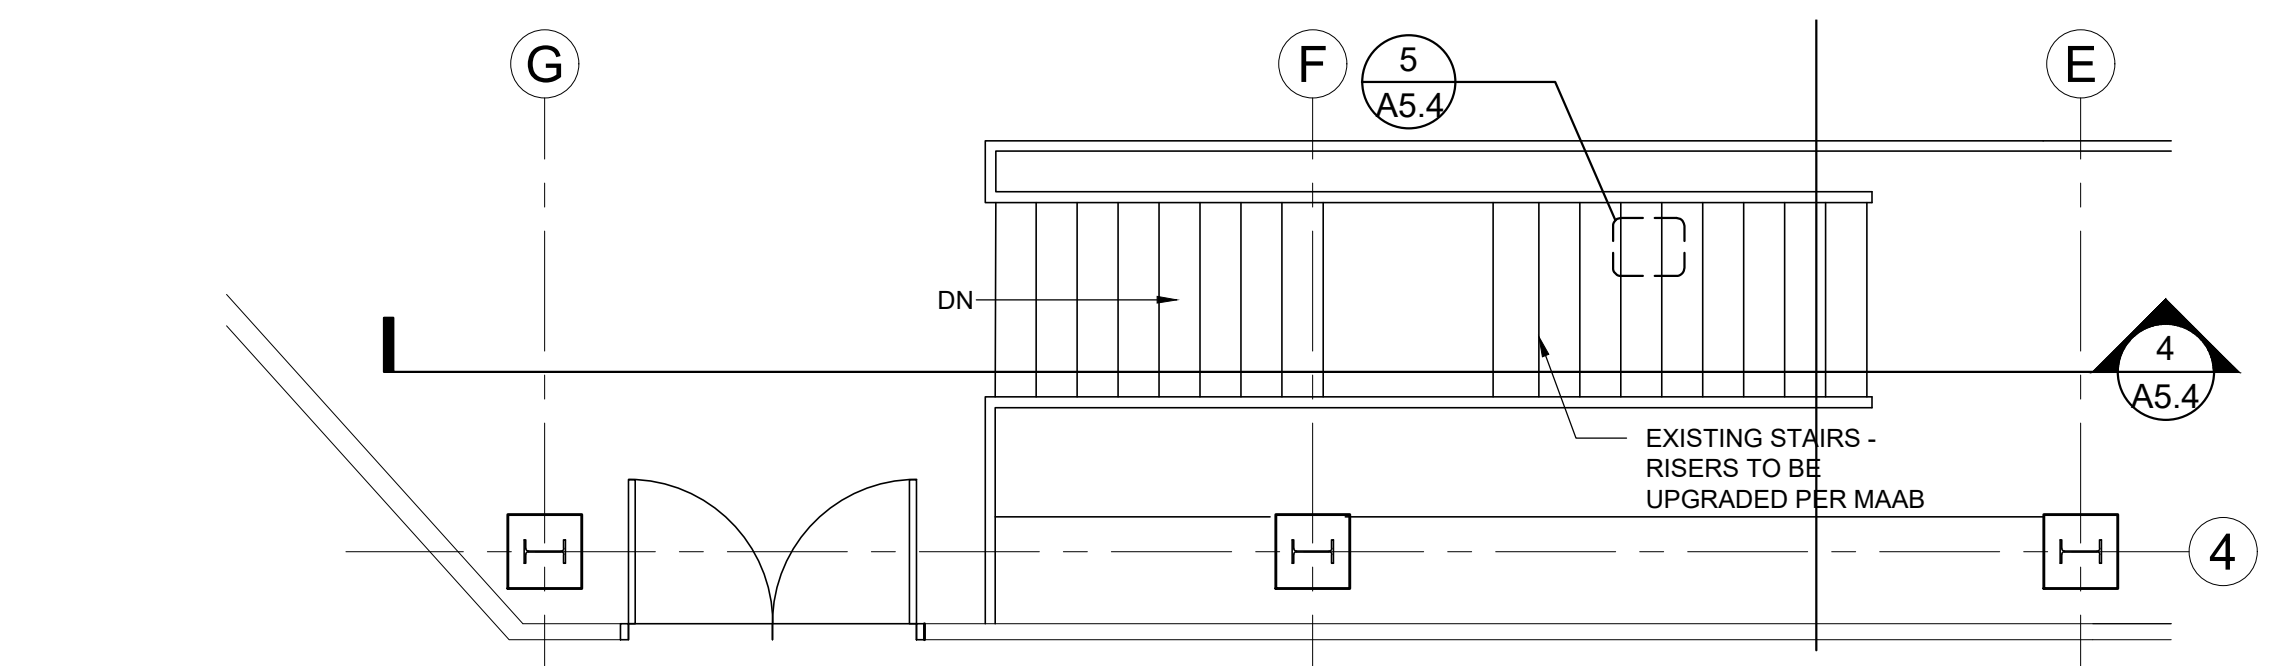

3 SECOND FLOOR
SCALE: 1/4"=1'-0"

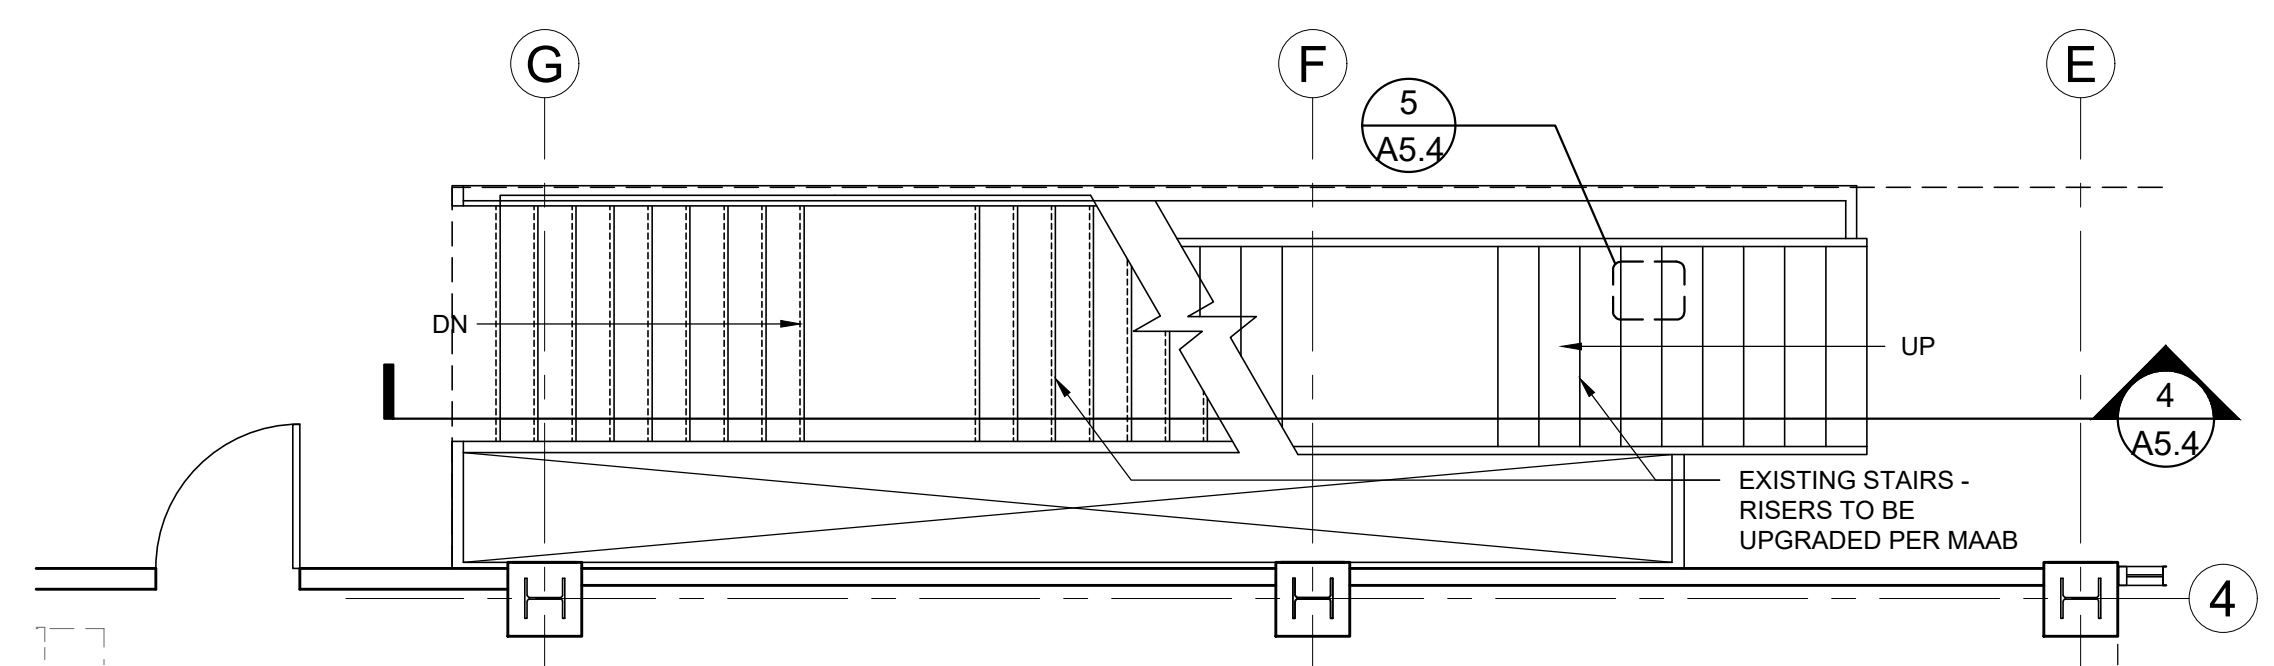

2 FIRST FLOOR
SCALE: 1/4"=1'-0"

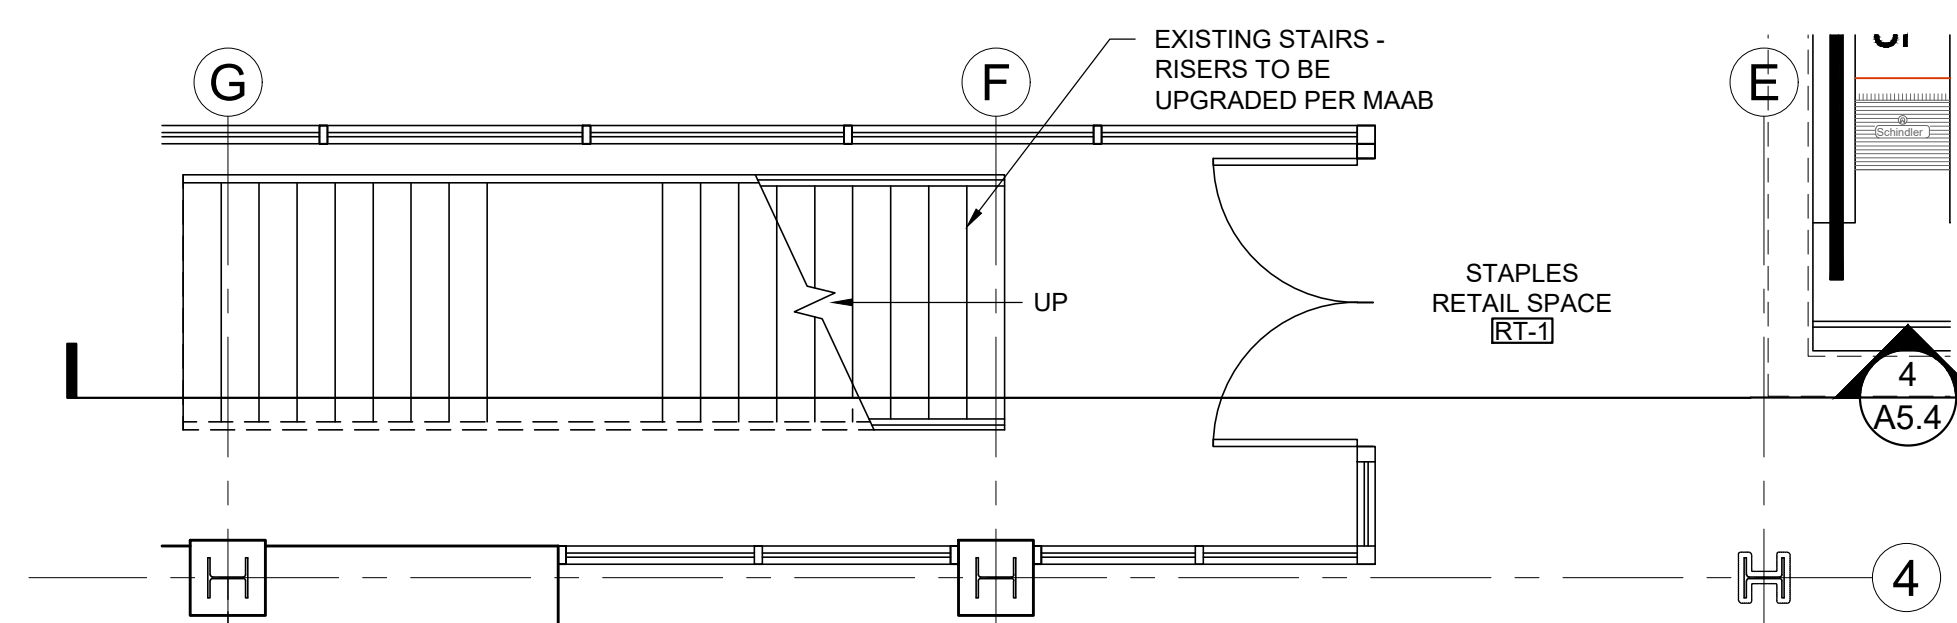

1 LOWER LEVEL
SCALE: 1/4"=1'-0"

SEA/



CONSULTANT

PROJECT

**ADDITION TO
57 JFK ST**

57 JFK STREET
CAMBRIDGE, MA

PREPARED FOR

CRIMSON GALERIA, LP

166 BEACON ST
BROOKLINE, MA 02446

DRAWING TITLE


**STAIR #3 PLANS
AND SECTIONS**

SCALE AS NOTED


REVISION / ISSUE	DATE
PHASE 2 RE-PERMIT	12 FEB 2020
PHASE 2 CD SET	27 JUL 2018
PHASE 2 PERMIT	21 DEC 2017
REV PARTIAL PERMIT	8 DEC 2017
PARTIAL PERMIT	8 SEPT 2016
PRICING SET	23 FEB 2016
DRAWN BY ASH	REVIEWED BY PQ

SHEET


A5.5

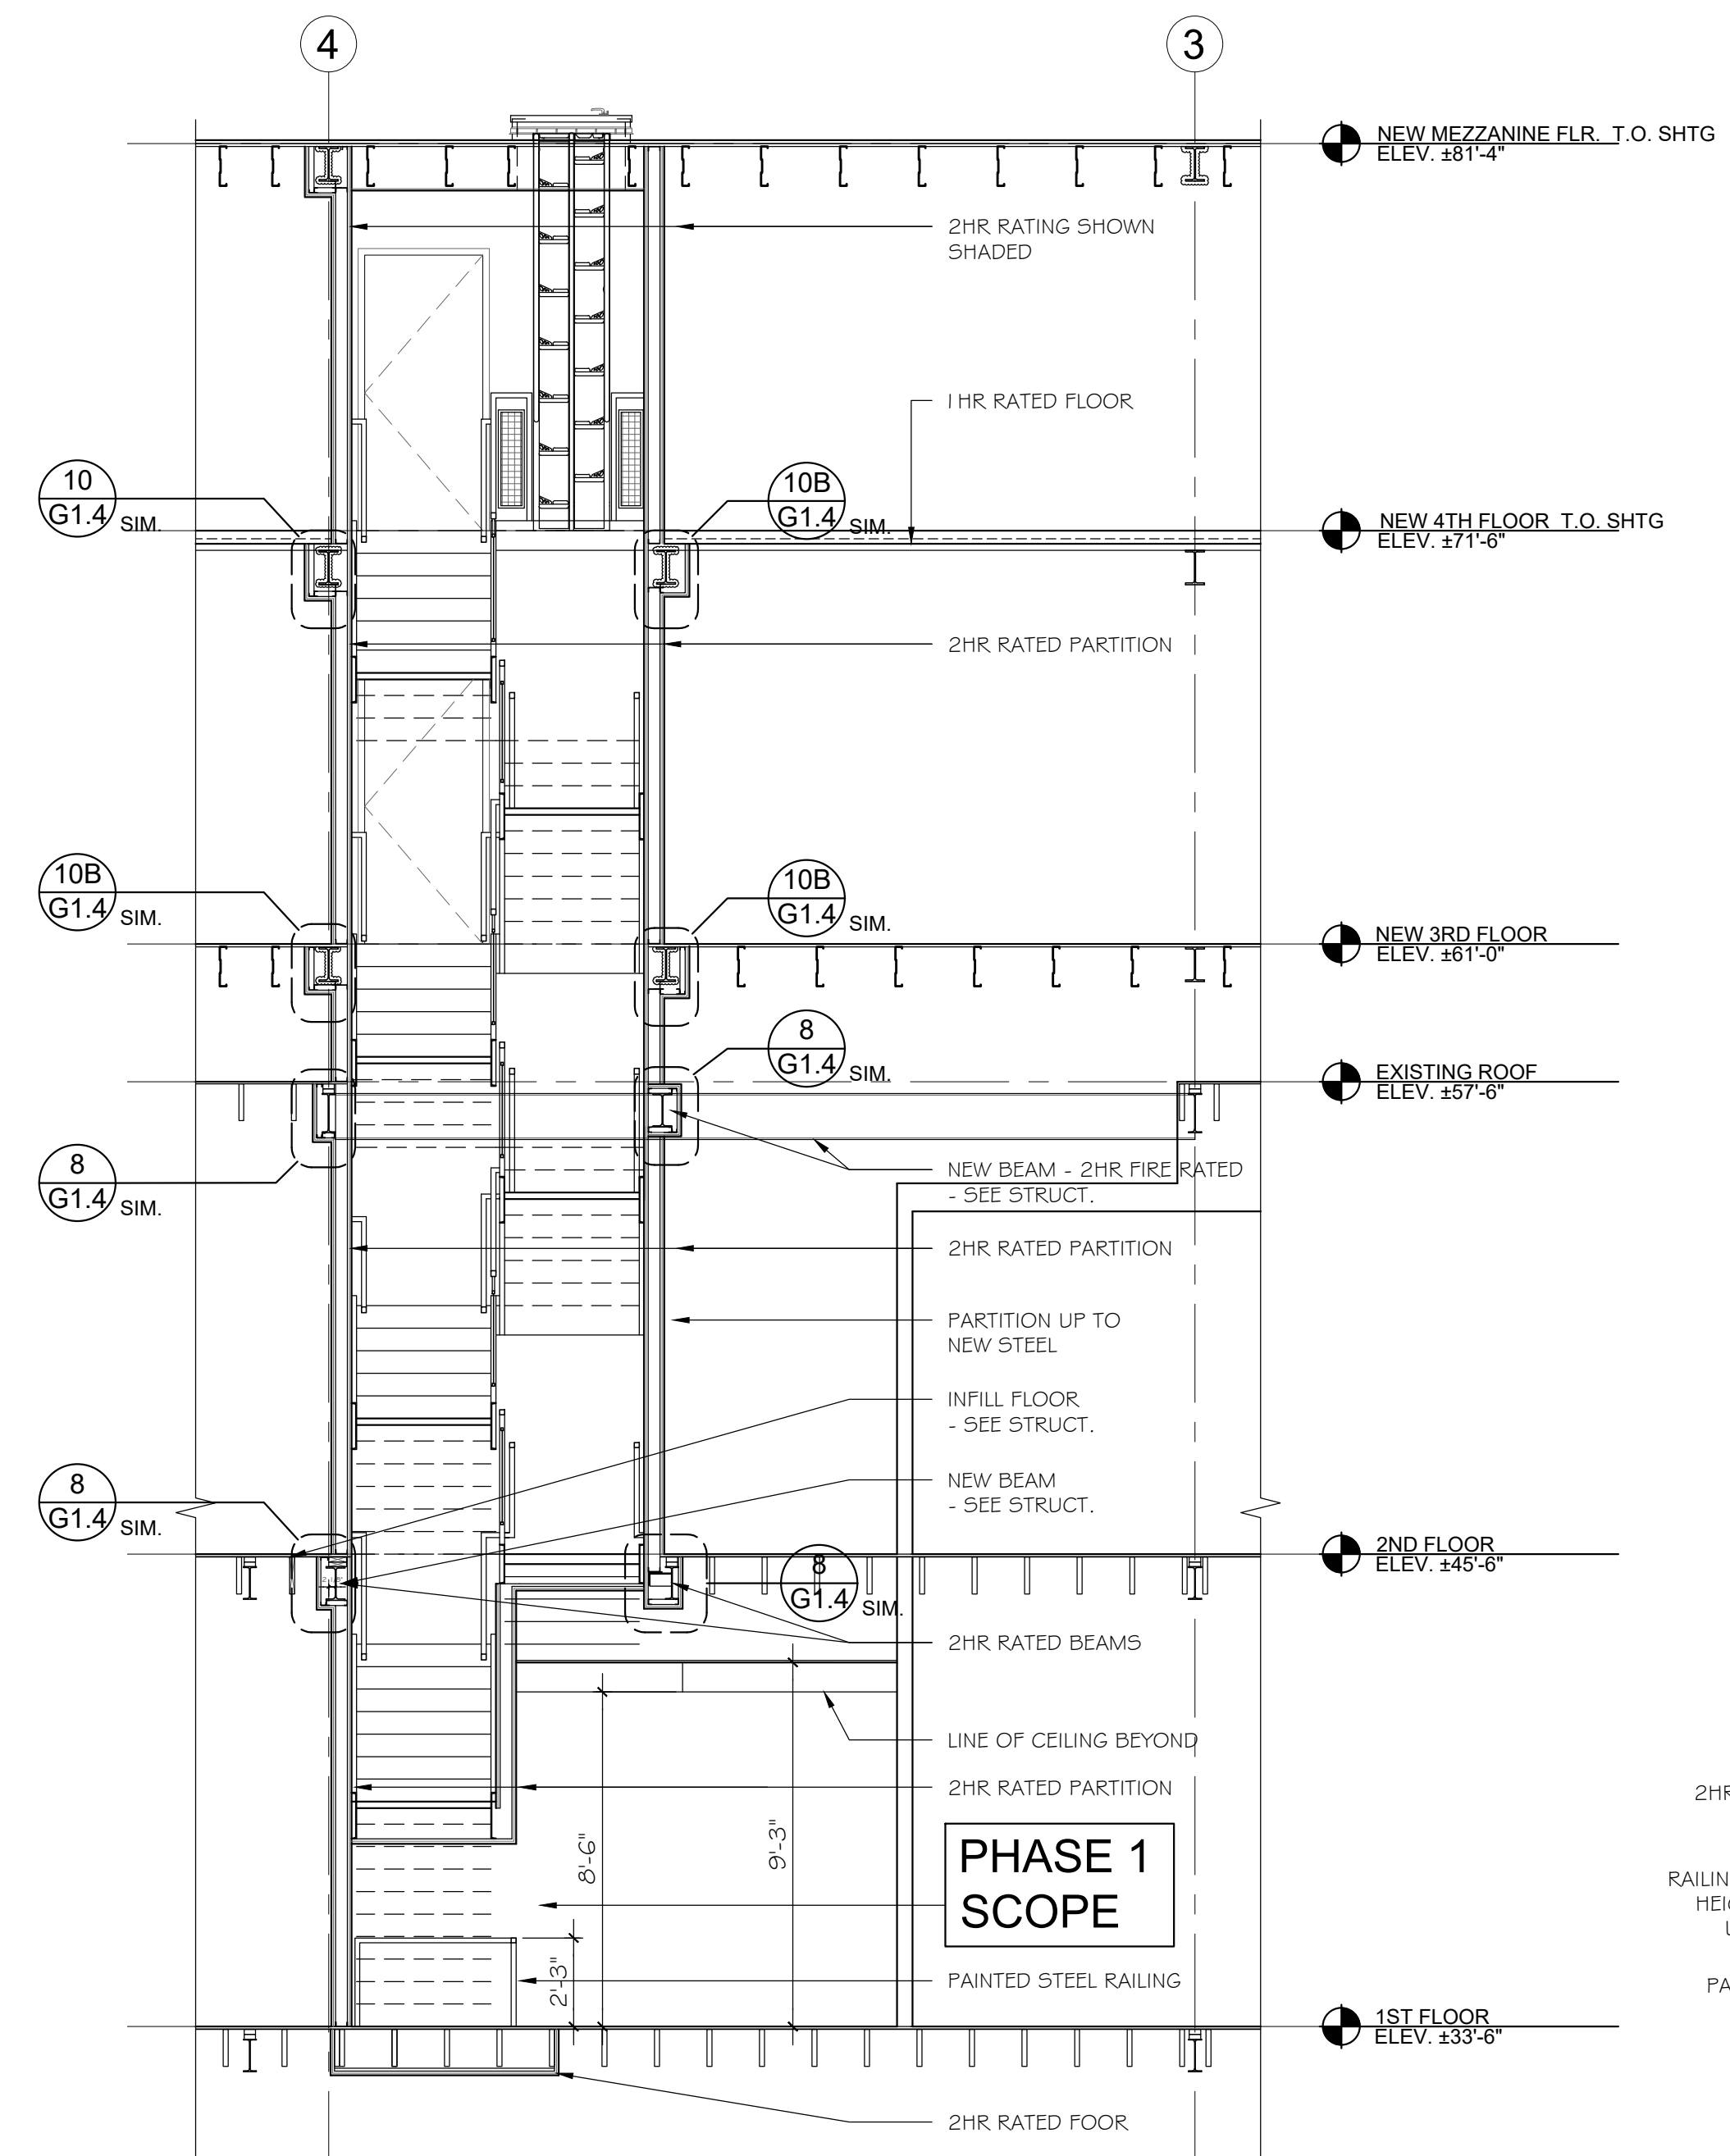


6 SECTION THRU STAIR #3
SCALE: 1/4"=1'-0"

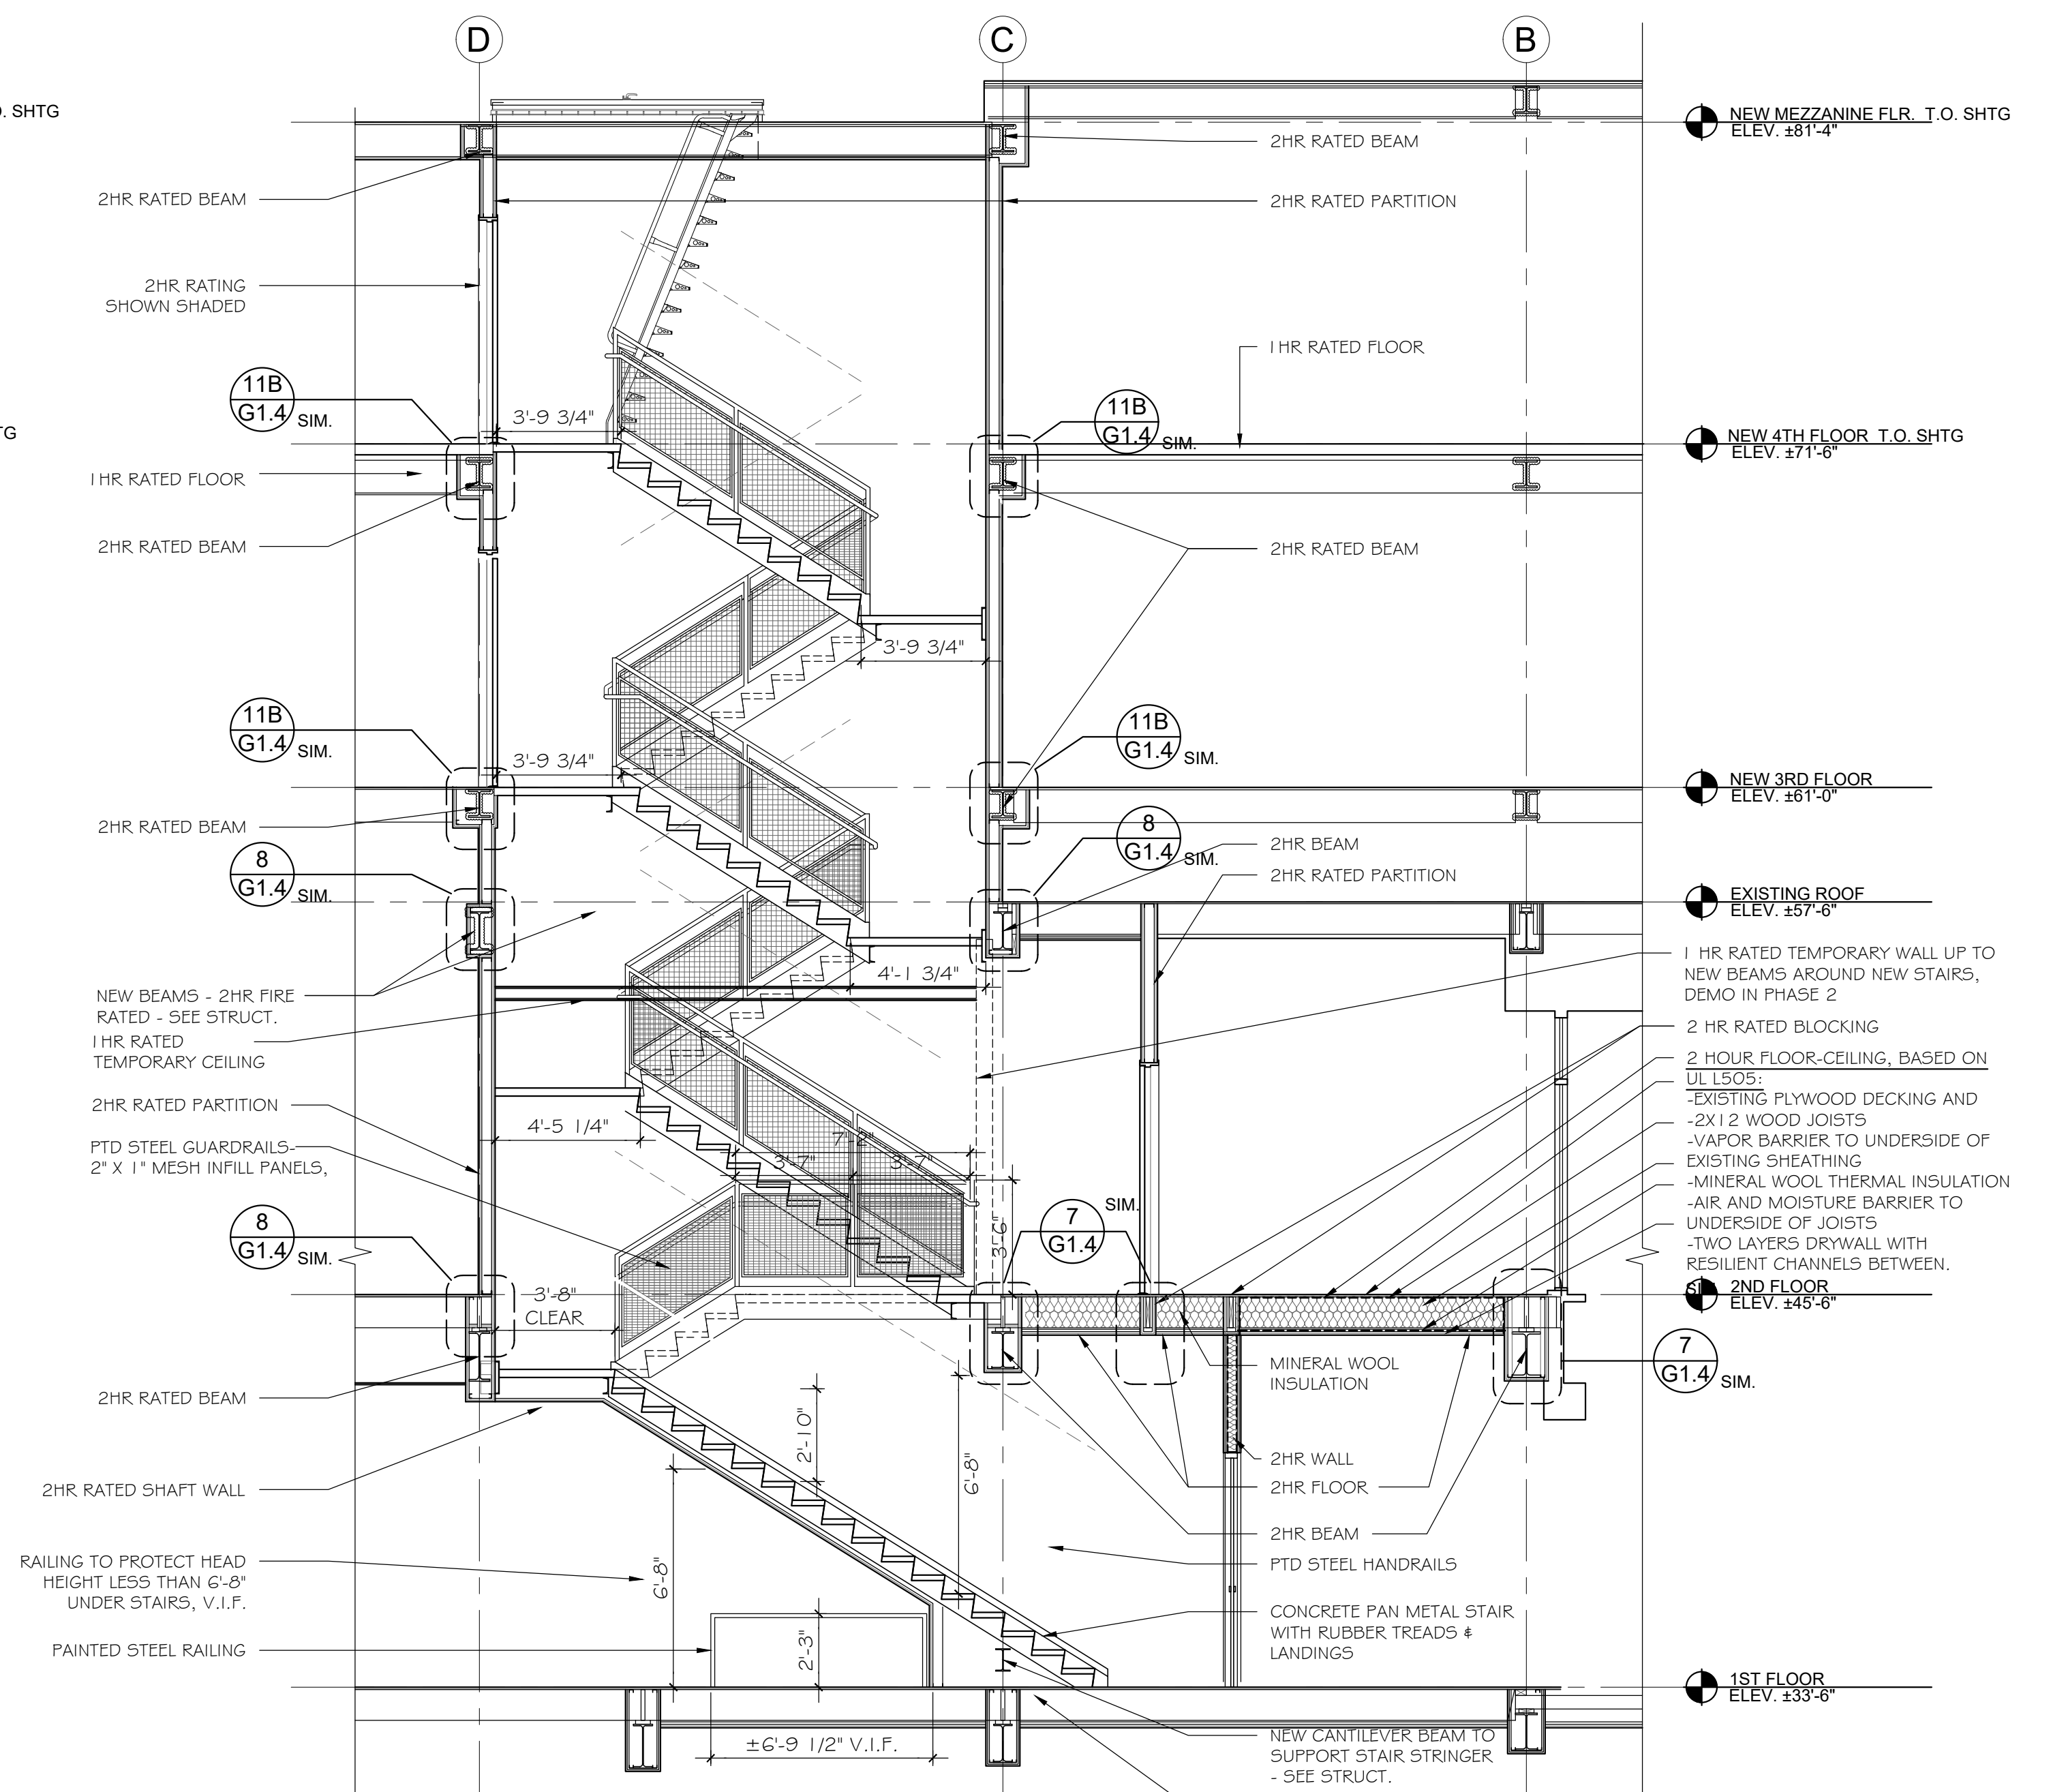


5 SECTION THRU STAIR #3
SCALE: 1/4"=1'-0"

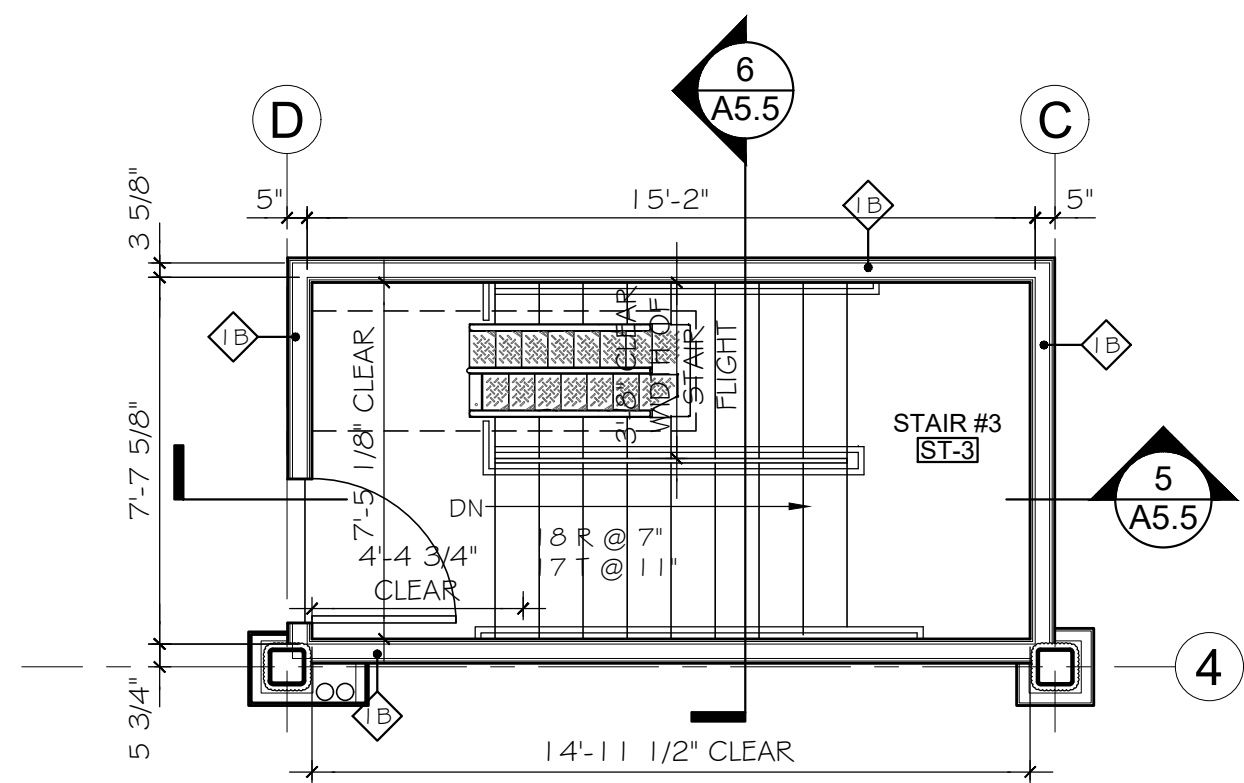


4 FOURTH FLOOR
SCALE: 1/4"=1'-0"

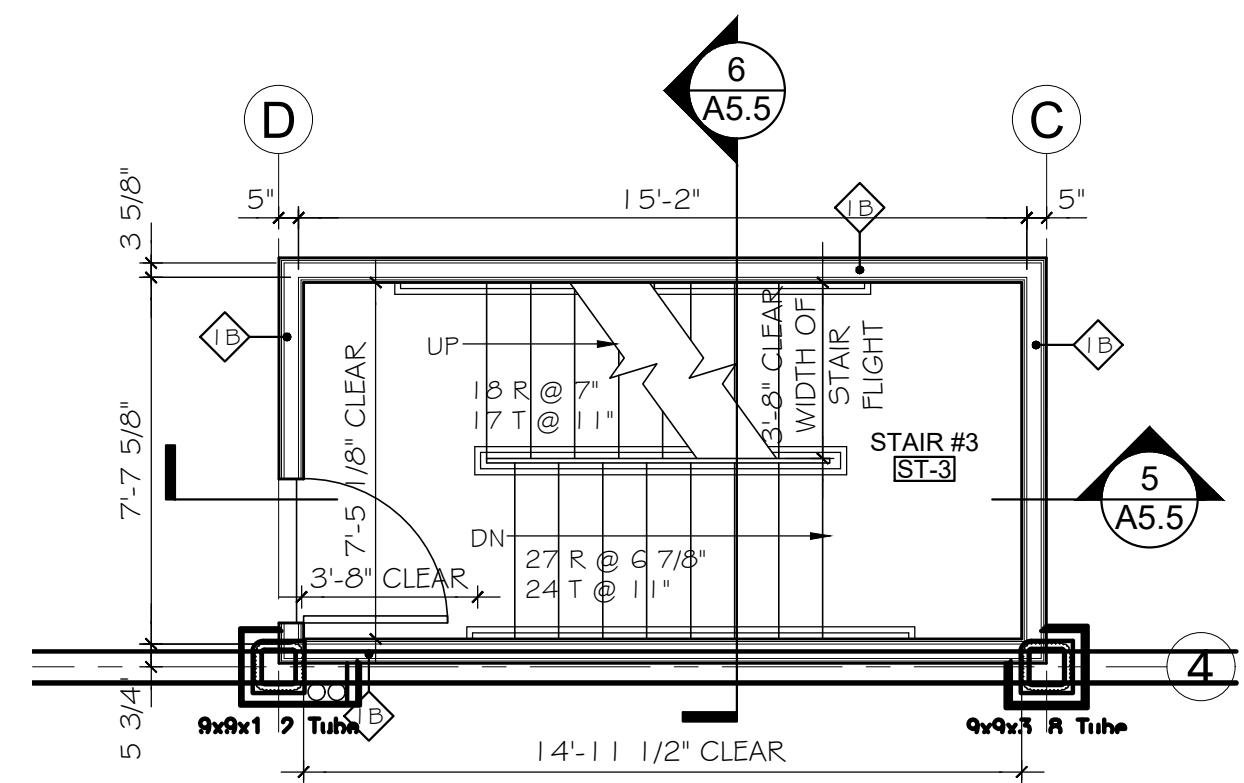

3 THIRD FLOOR
SCALE: 1/4"=1'-0"

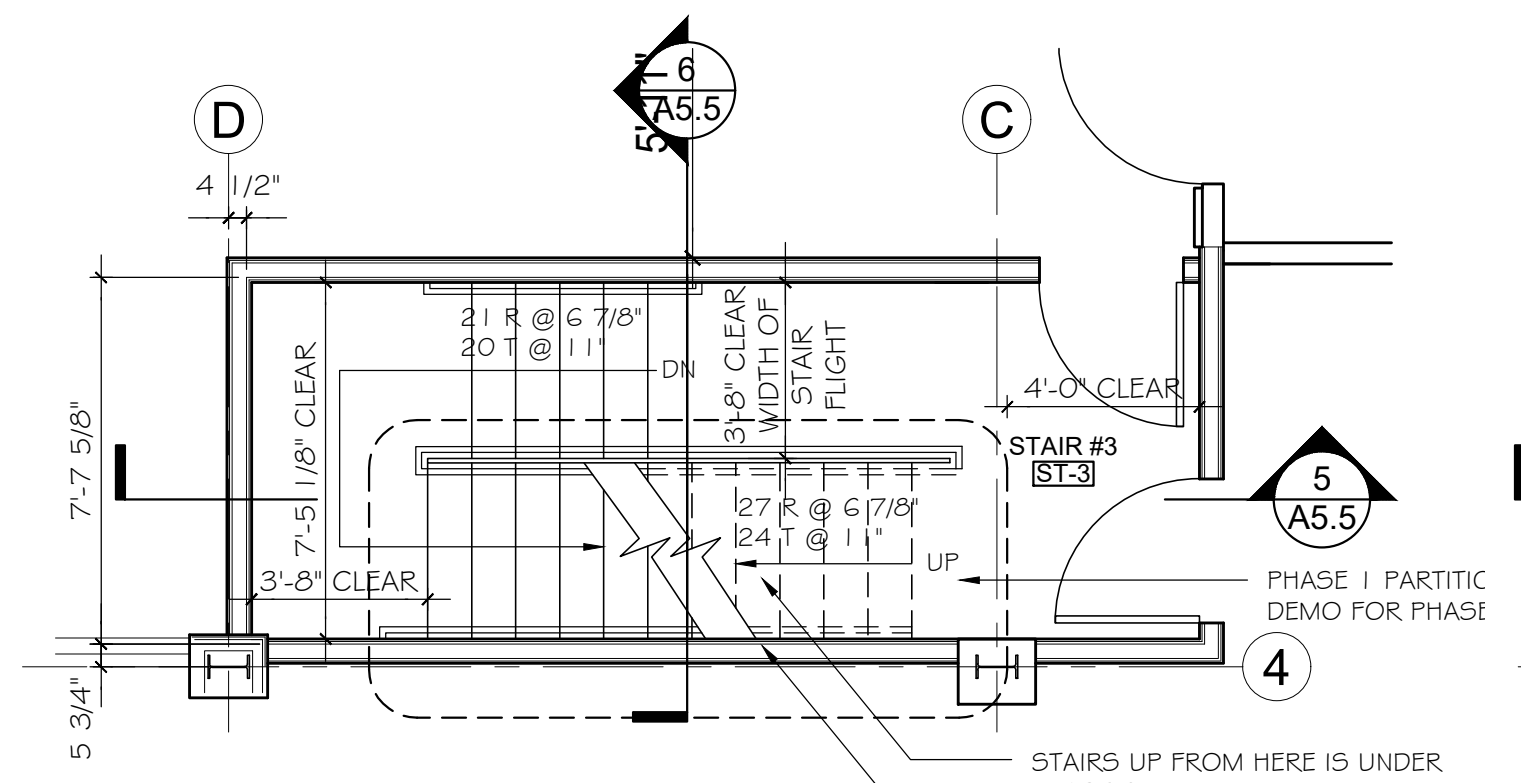


2 SECOND FLOOR
SCALE: 1/4"=1'-0"

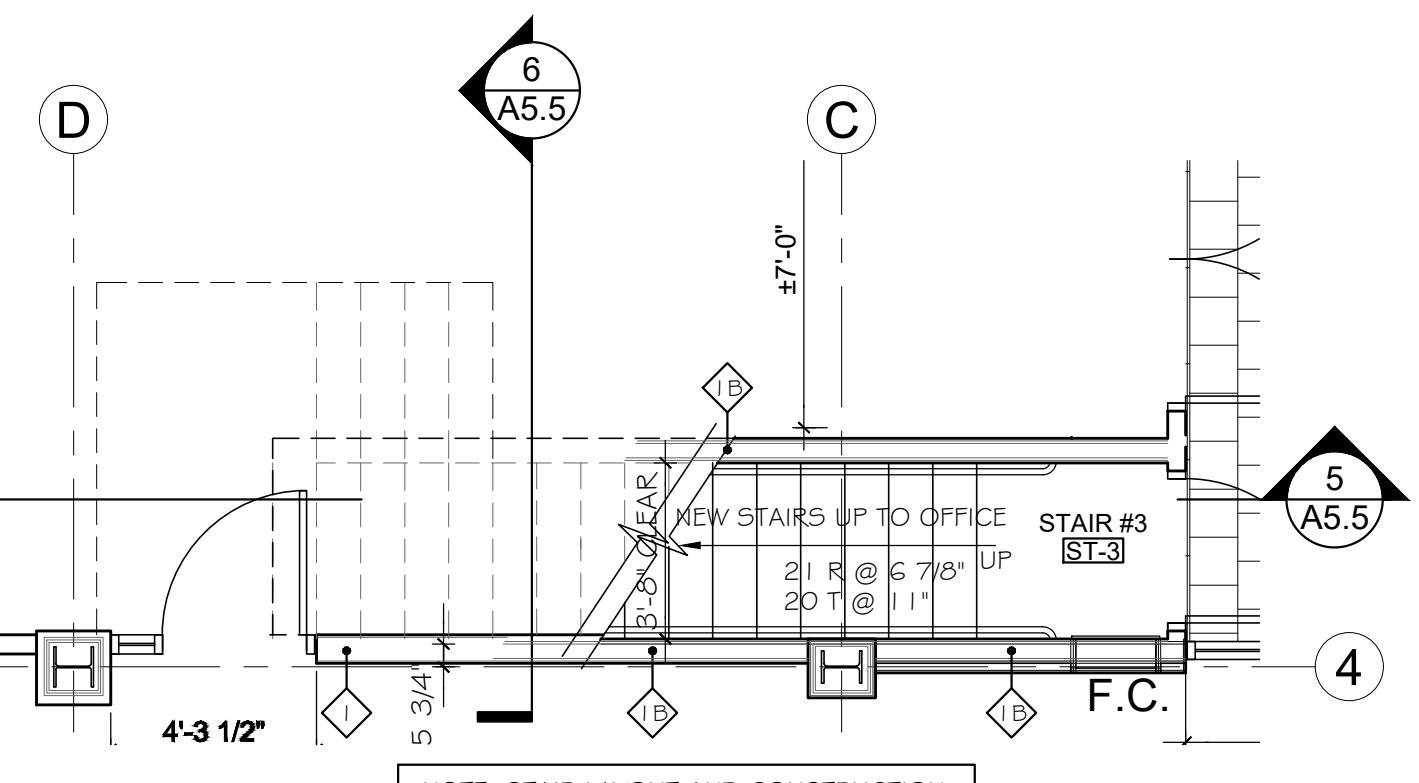

1 FIRST FLOOR
SCALE: 1/4"=1'-0"

SEAL

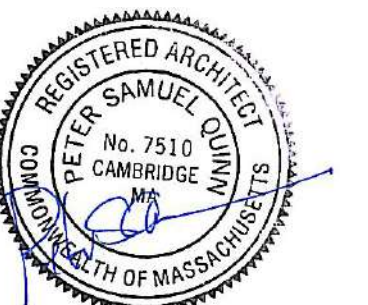

CONSULTANT

PROJECT

ADDITION TO
57 JFK ST

57 JFK STREET
CAMBRIDGE, MA

PREPARED FOR

CRIMSON GALERIA, LP

166 BEACON ST
BROOKLINE, MA 02446

DRAWING TITLE

STAIR #5 &
STAIR
#6 PLANS &
SECTIONS


SCALE AS NOTED

REVISION / ISSUE	DATE
PHASE 2 RE-PERMIT	12 FEB 2020
PHASE 2 CD SET	27 JUL 2018
PHASE 2 PERMIT	21 DEC 2017
REV PARTIAL PERMIT	8 DEC 2017
PARTIAL PERMIT	8 SEPT 2016
PRICING SET	23 FEB 2016


DRAWN BY ASH REVIEWED BY PQ

SHEET


A5.6

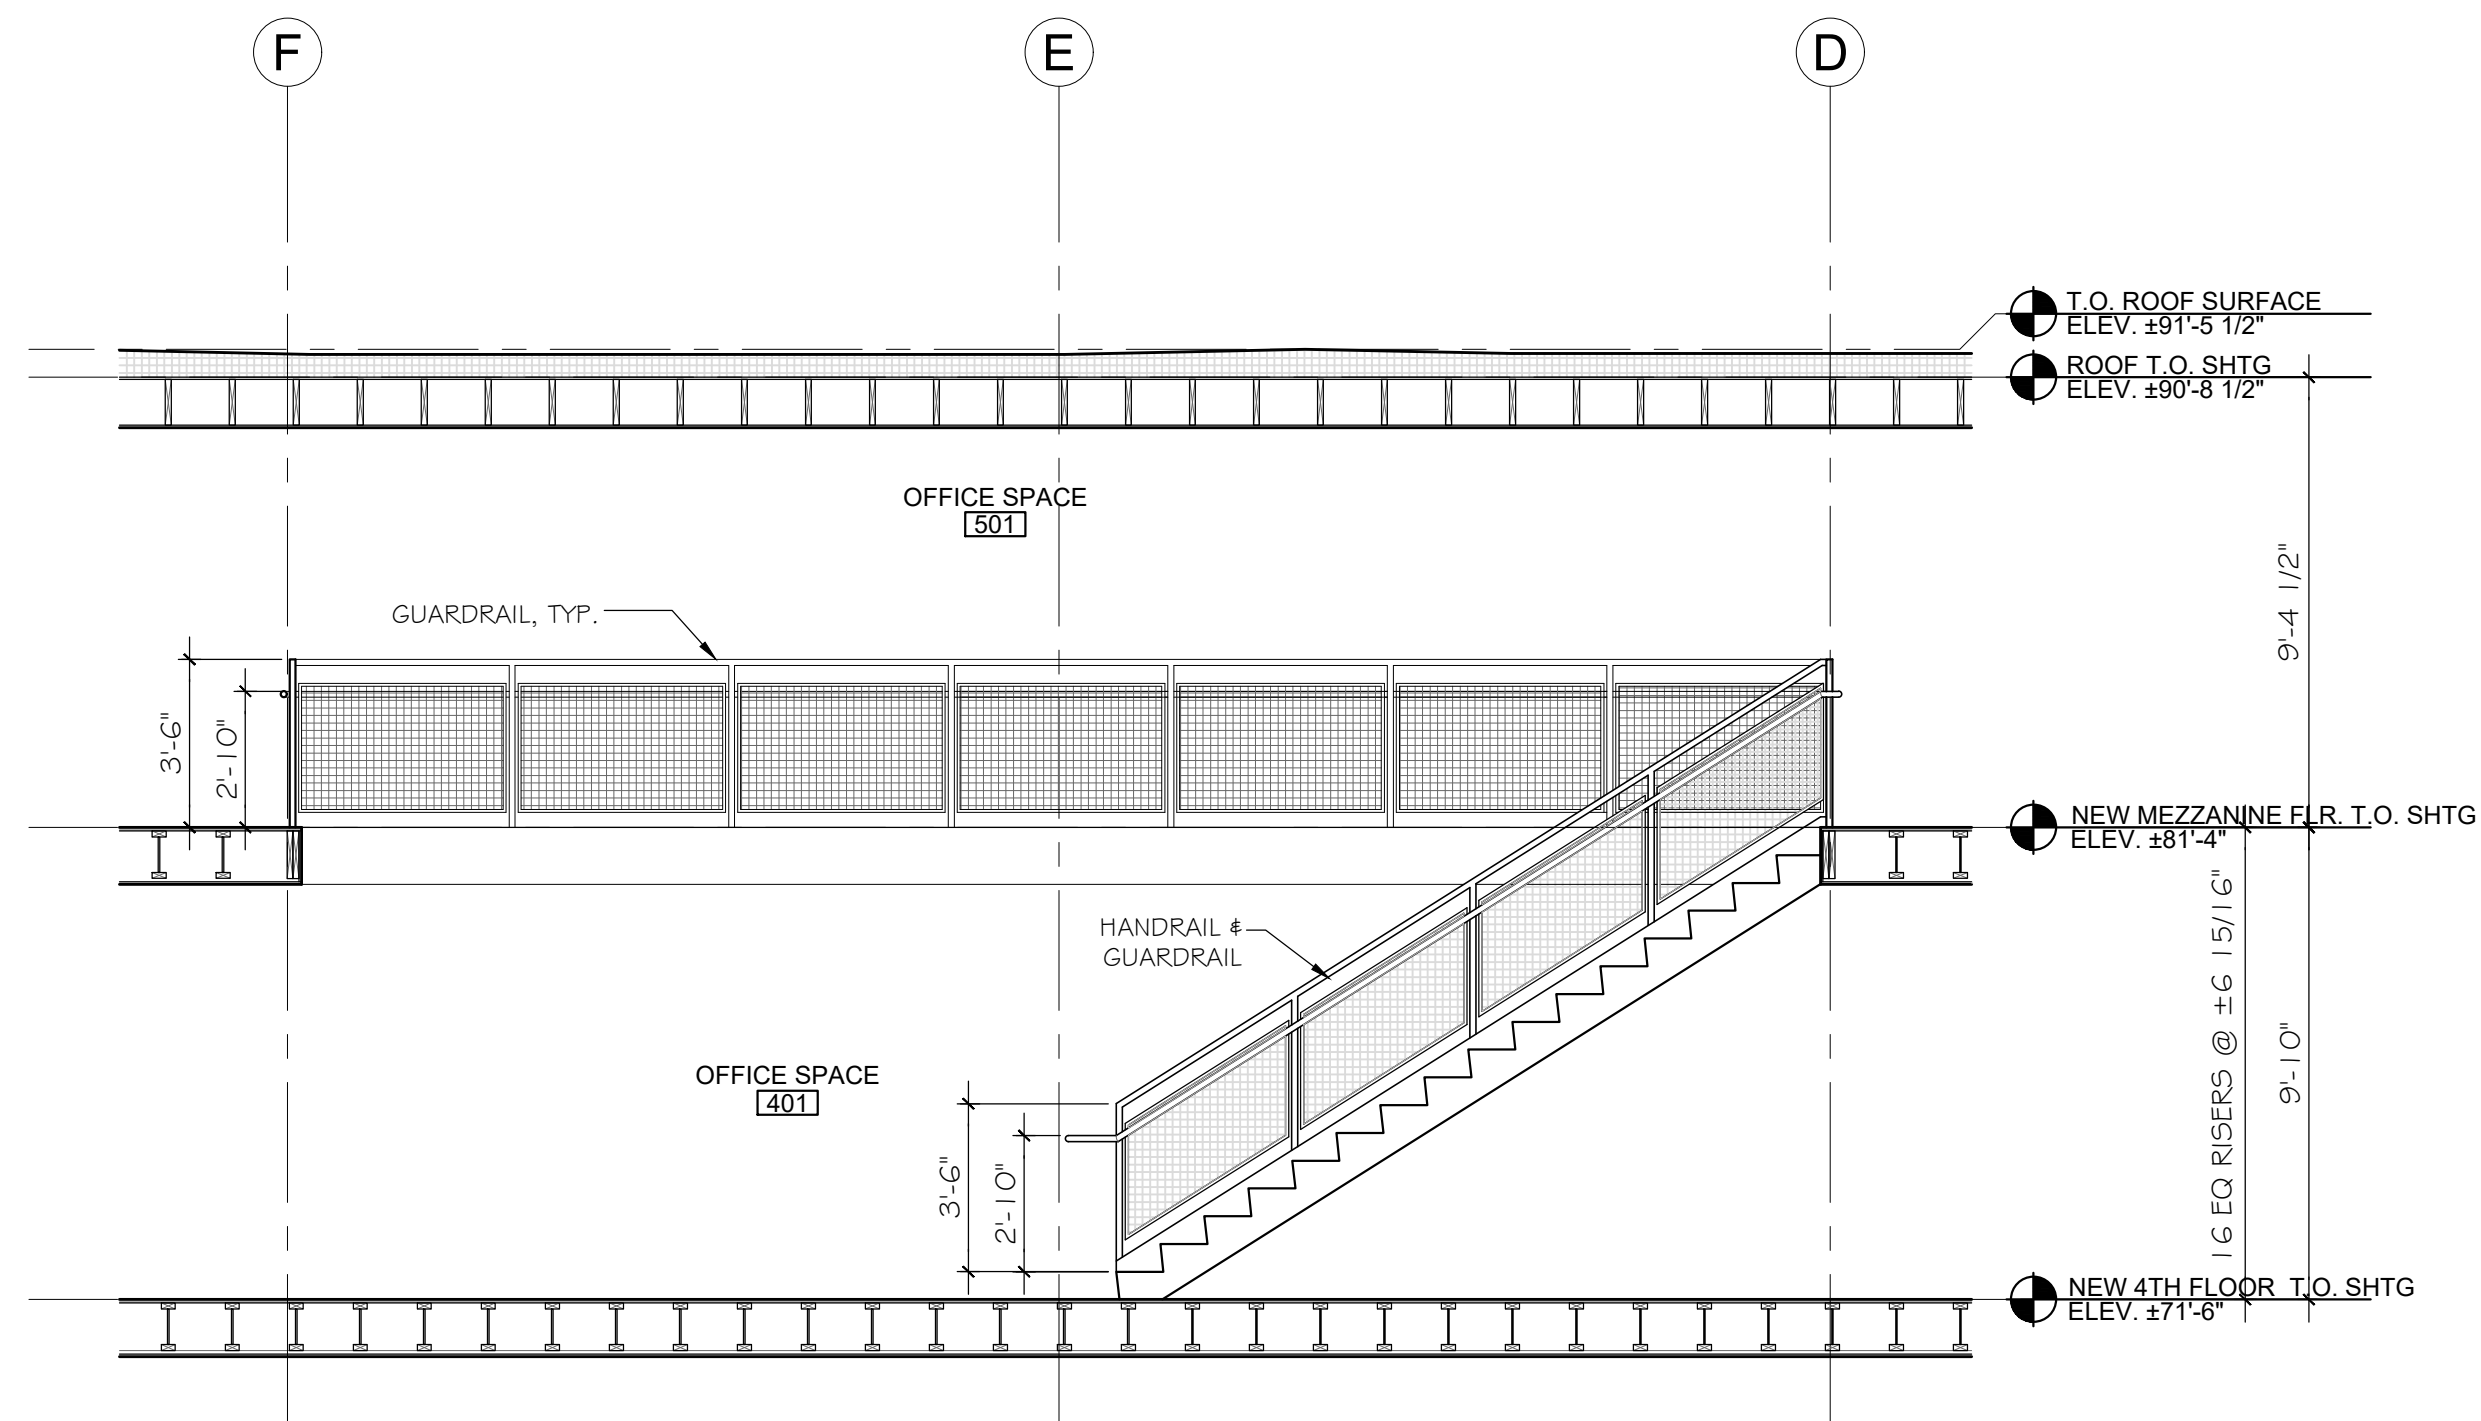


7 SECTION THRU STAIR #6
SCALE: 1/4"=1'-0"

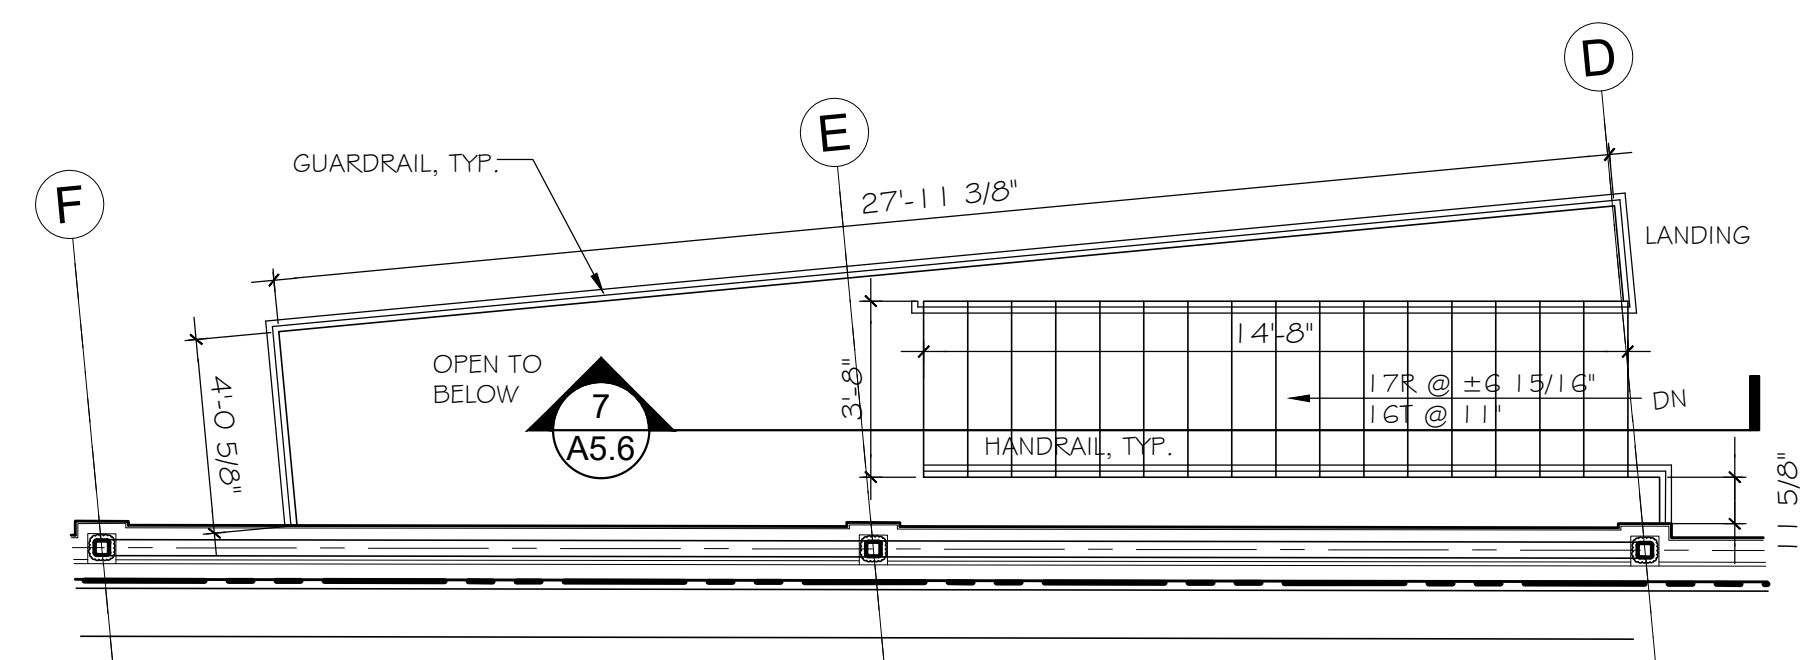


6 MEZZANINE FLOOR
SCALE: 1/4"=1'-0"

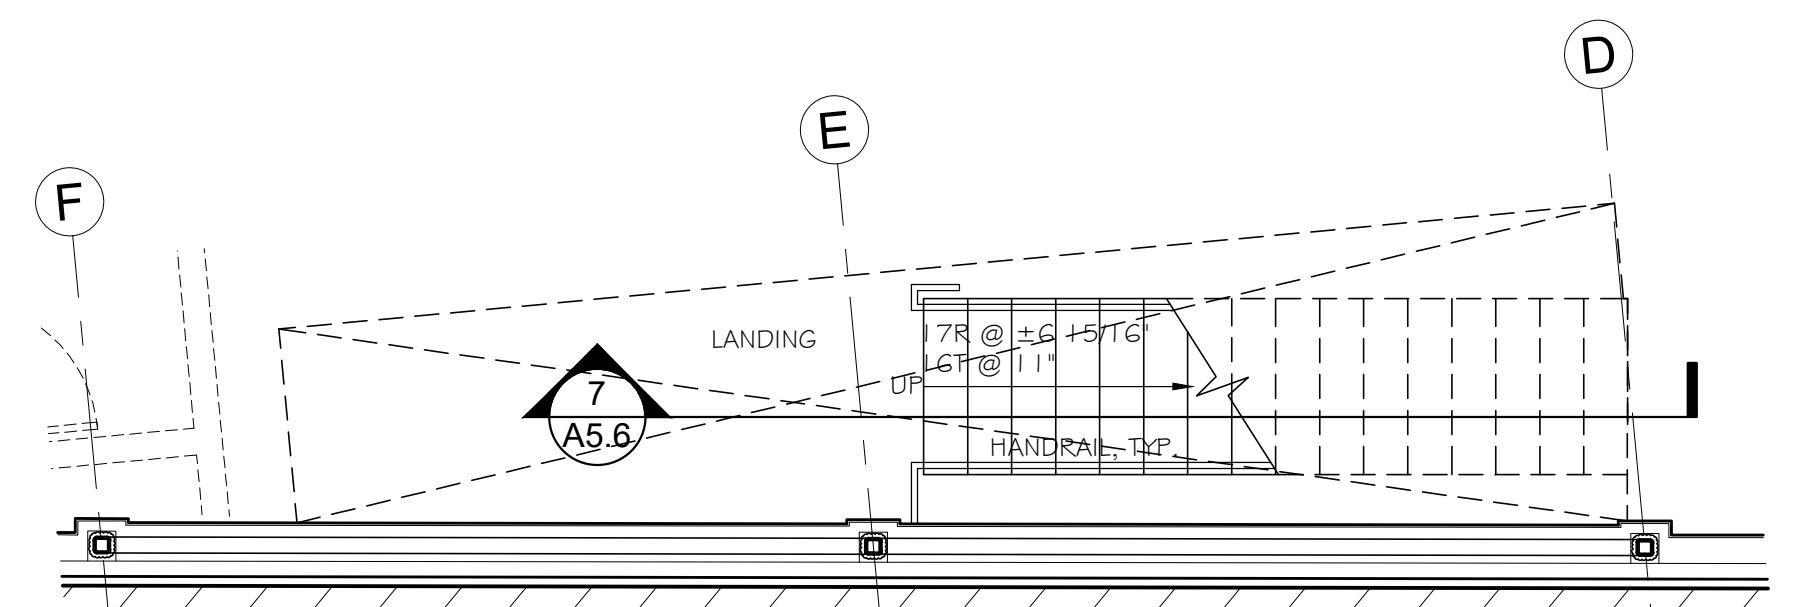


5 FOURTH FLOOR
SCALE: 1/4"=1'-0"

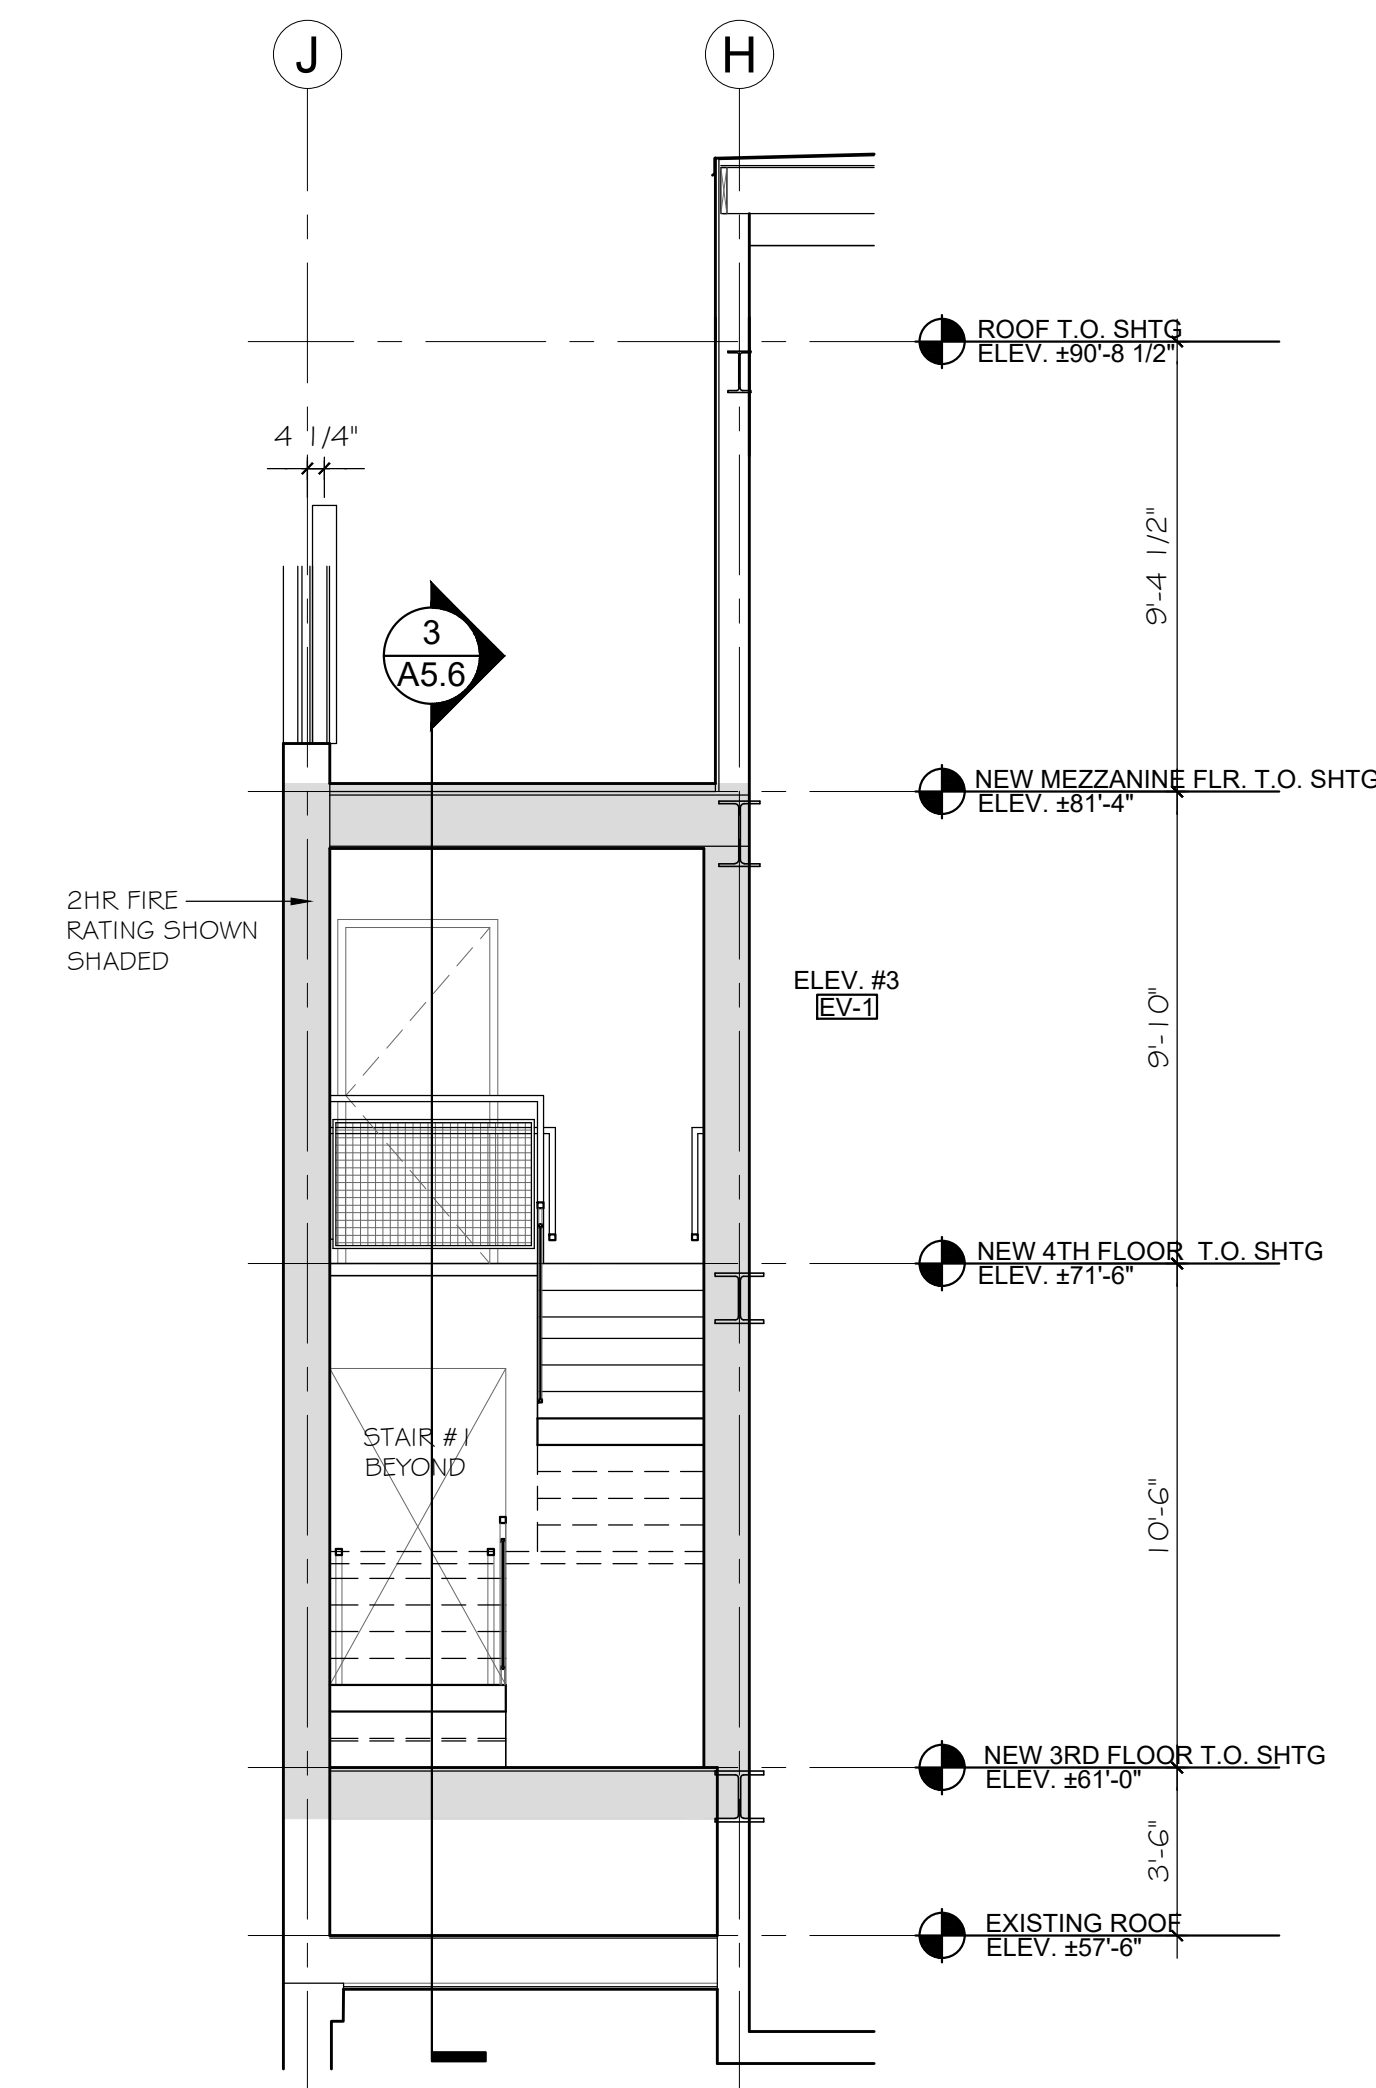


4 SECTION THRU STAIR #5
SCALE: 1/4"=1'-0"

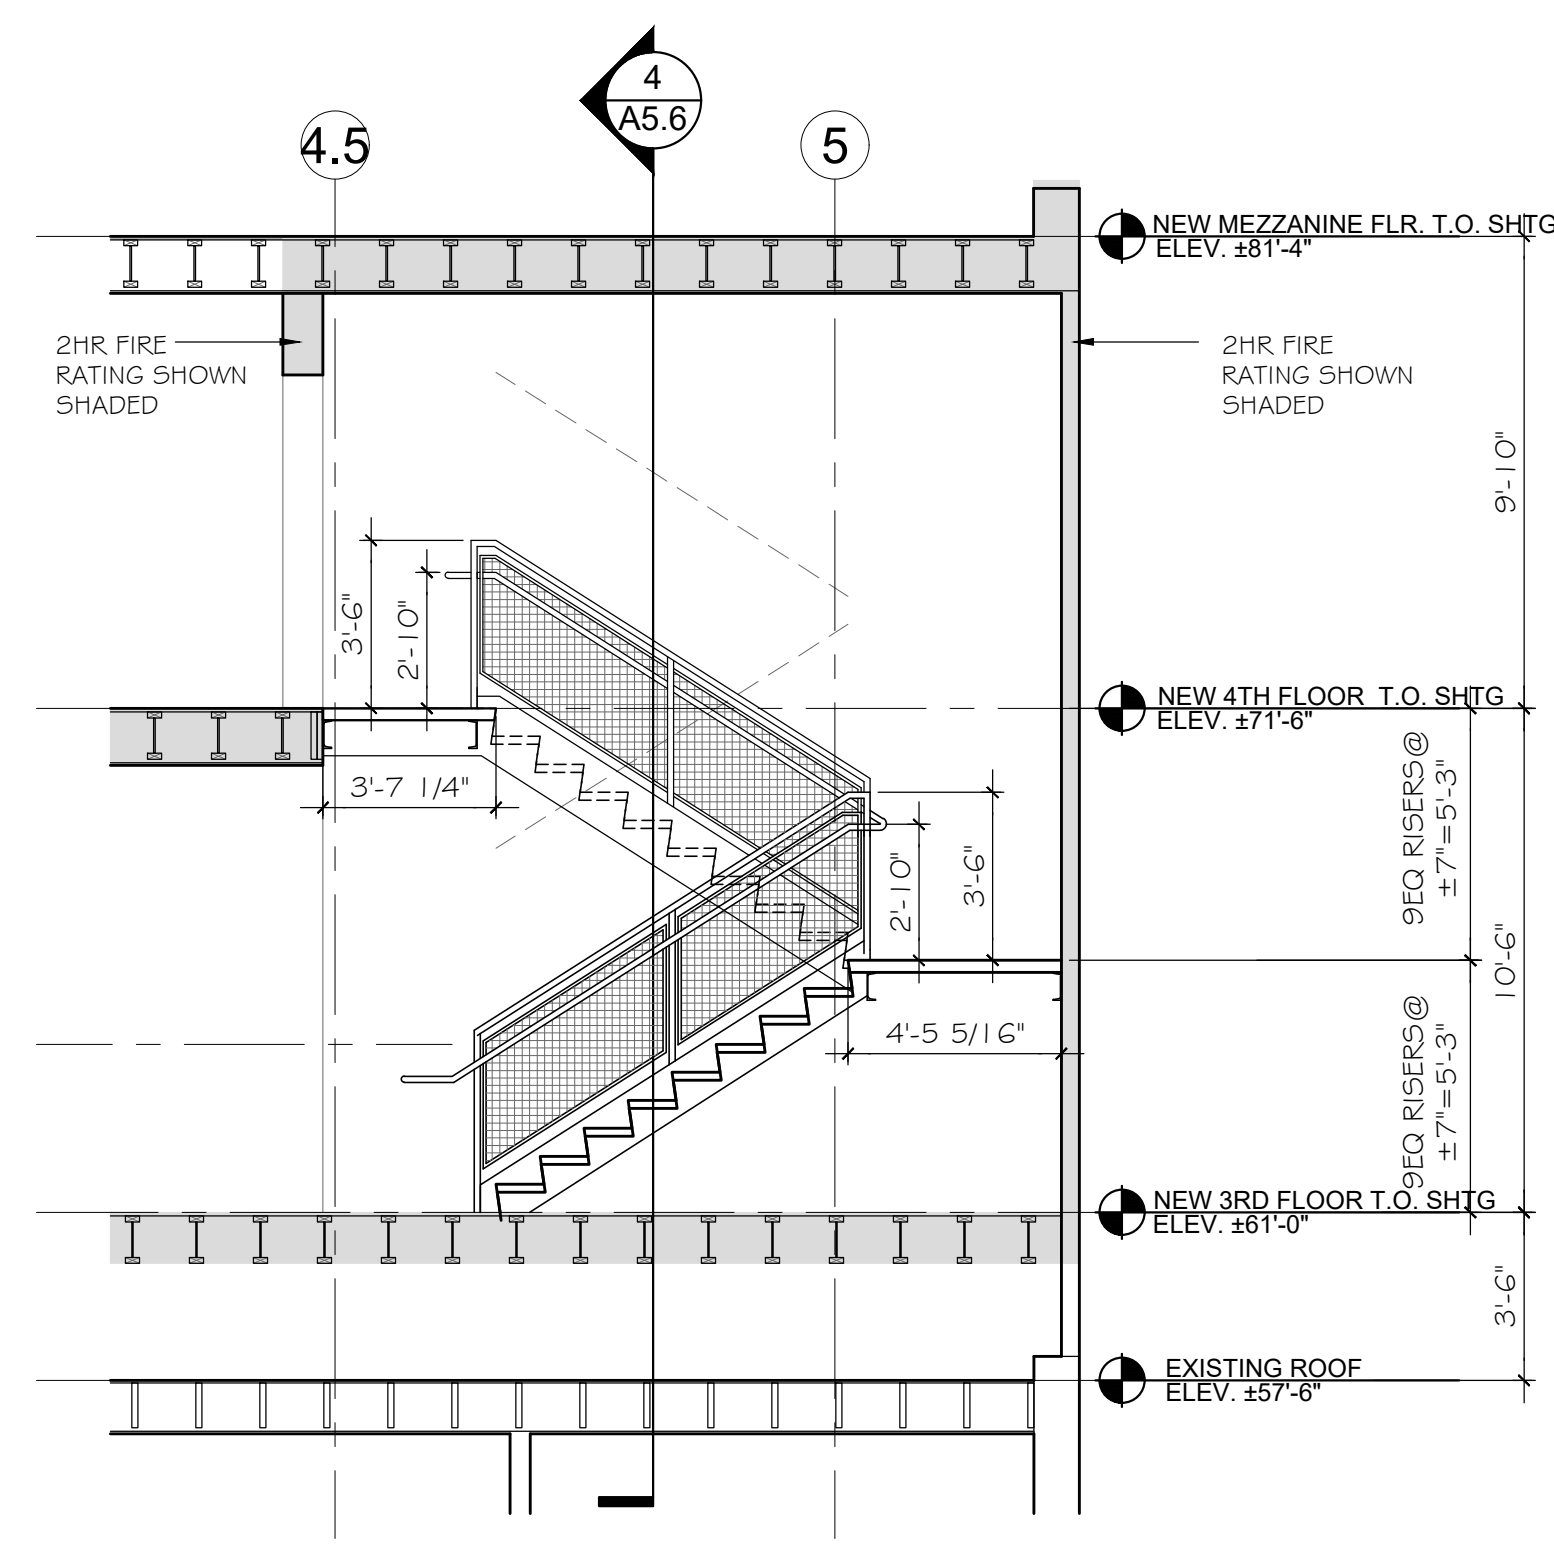


3 SECTION THRU STAIR #5
SCALE: 1/4"=1'-0"

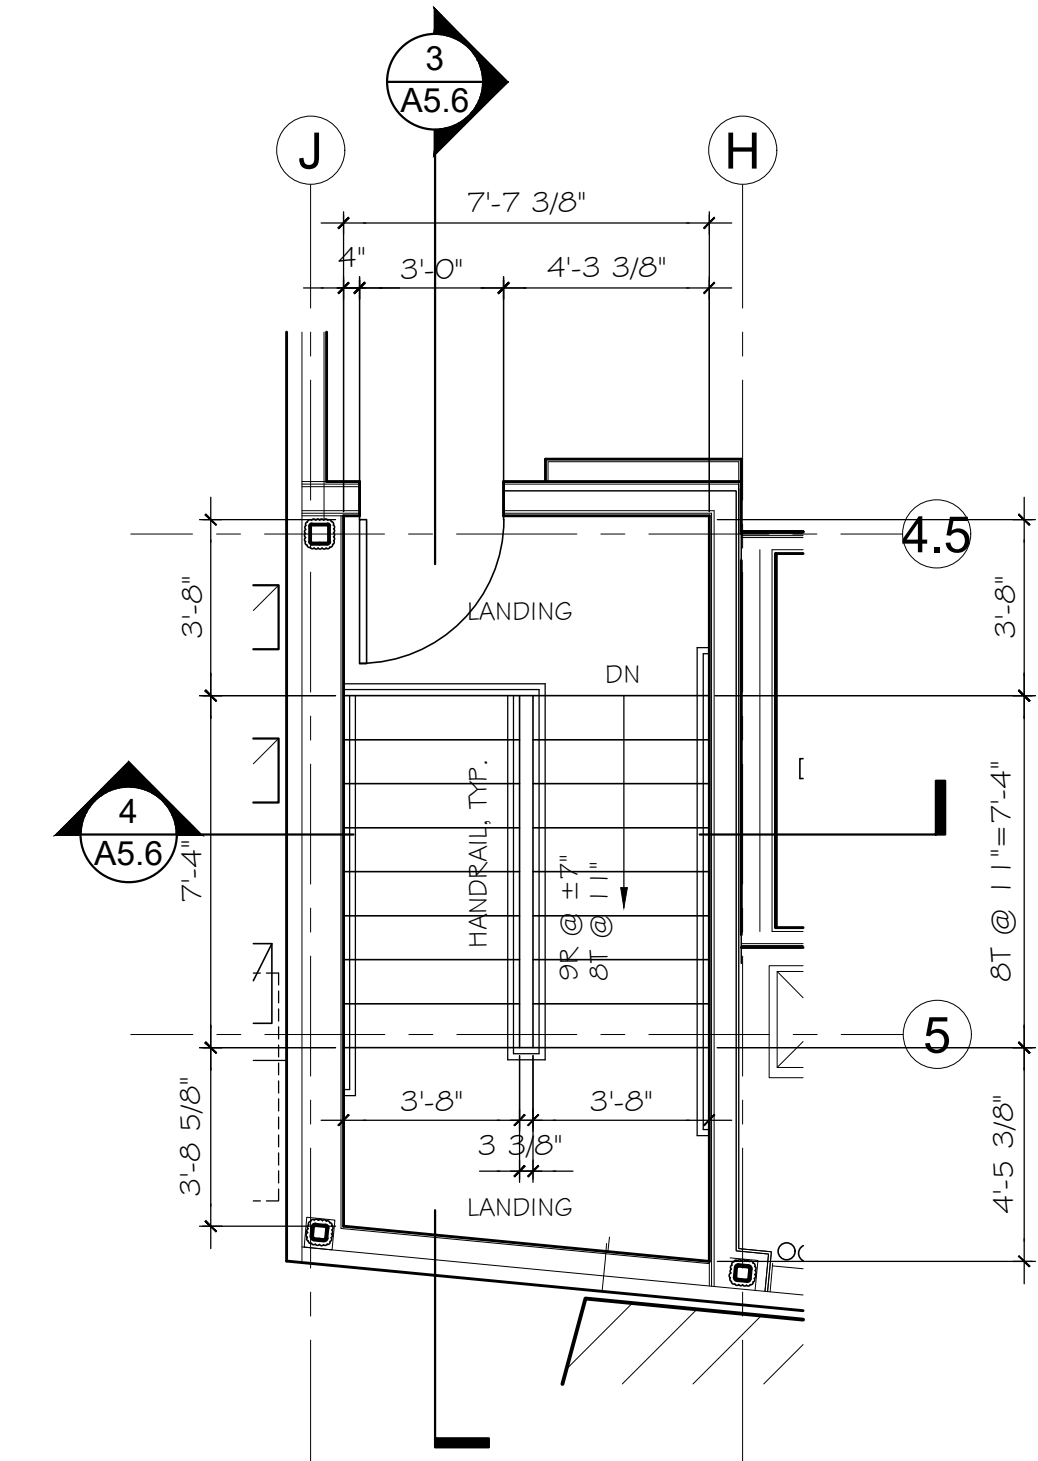

2 FOURTH FLOOR
SCALE: 1/4"=1'-0"

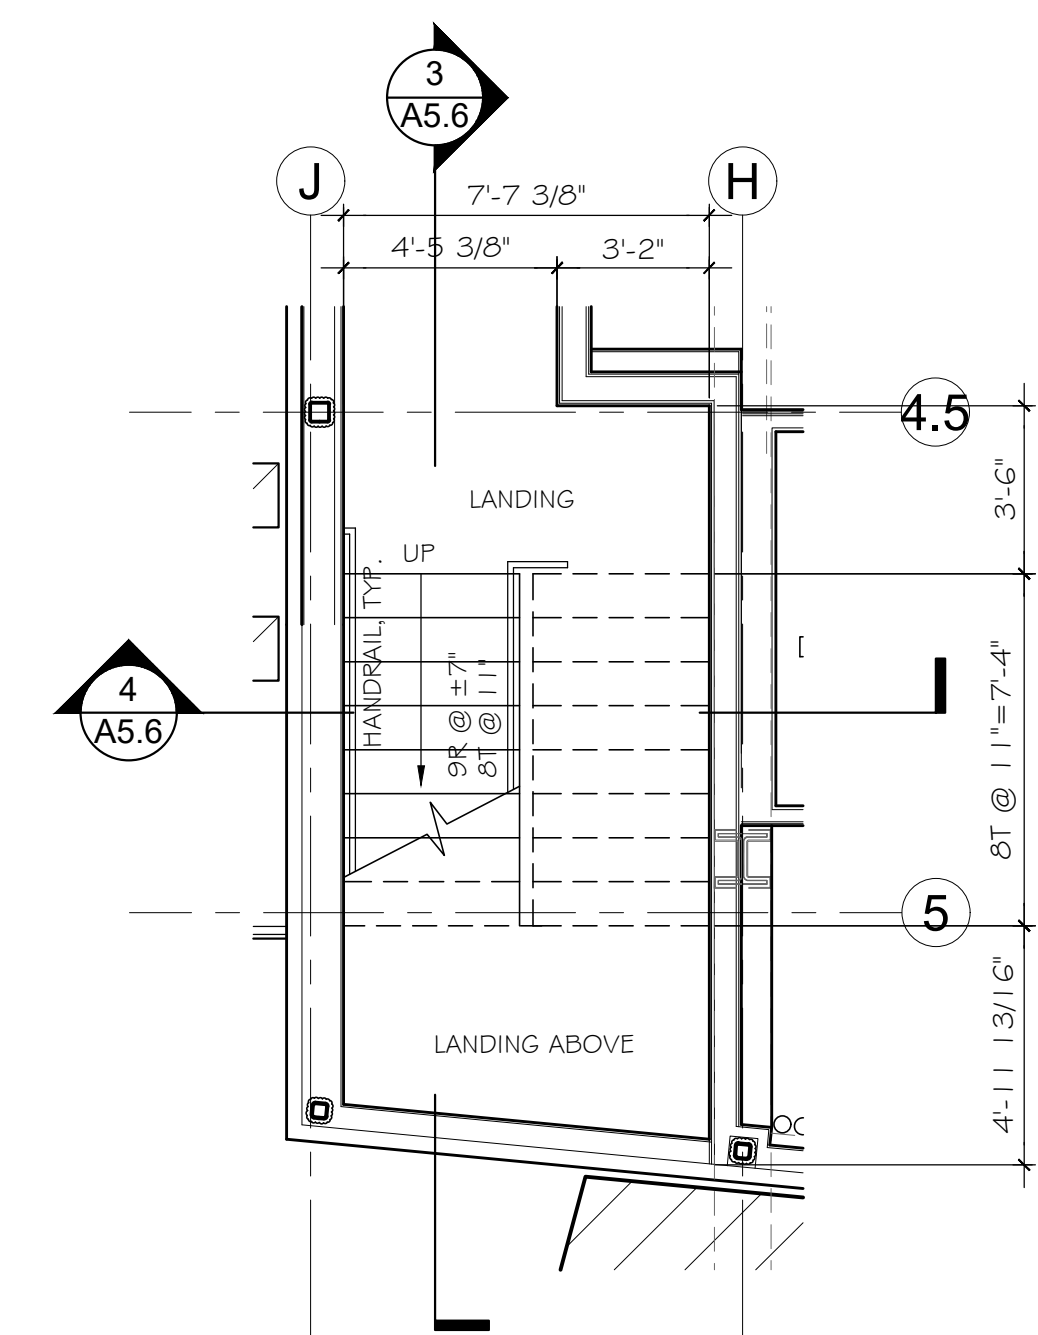

1 THIRD FLOOR
SCALE: 1/4"=1'-0"

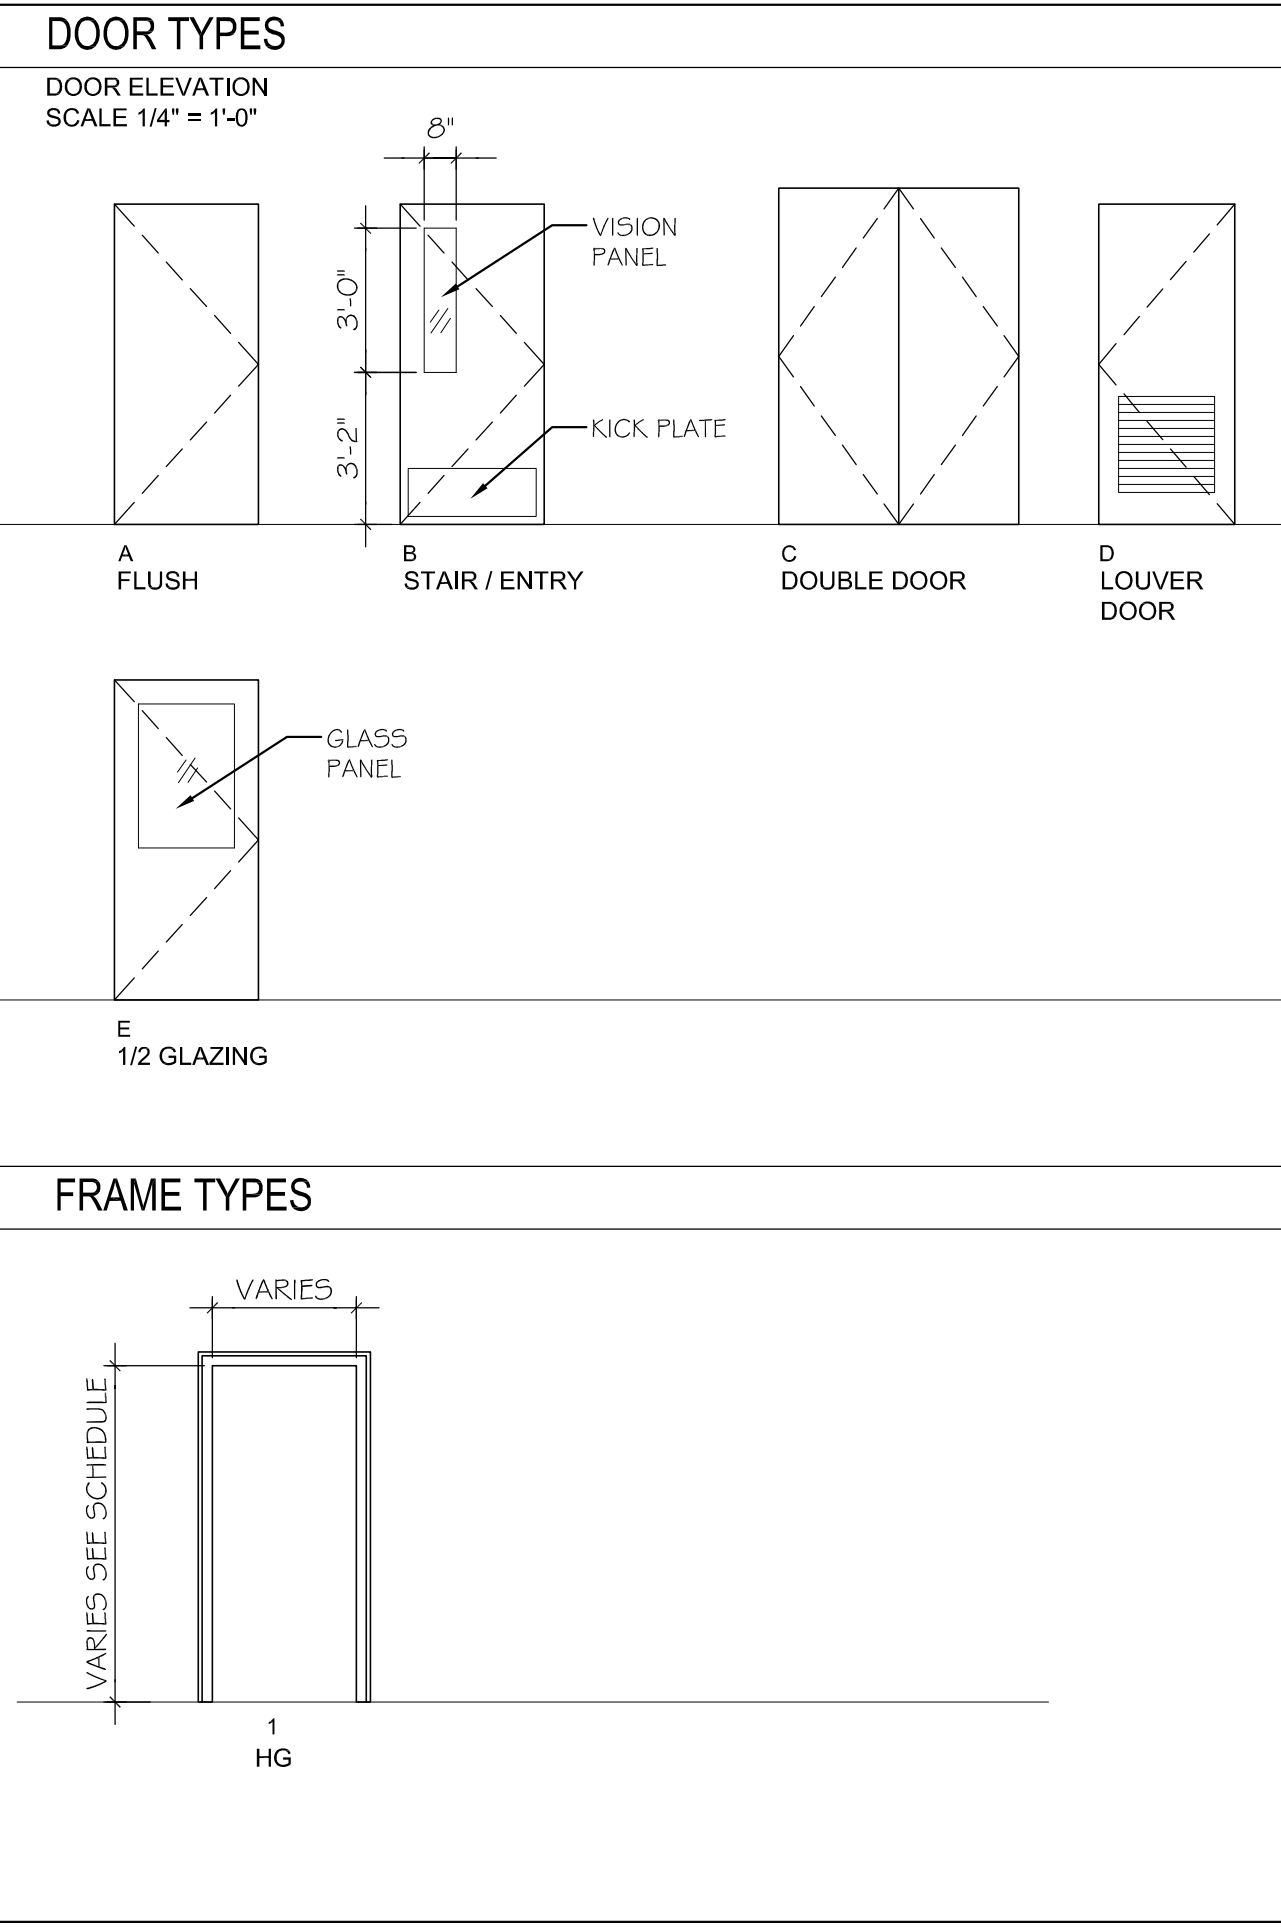

NOTES

GENERAL DOOR NOTES

- 1) CONFIRM ALL DOOR SWINGS AND SIZE WITH OWNER PRIOR TO ORDERING
- 2) *VERIFY THICKNESS W/ MANUFACTURER.
- 3) PROVIDE WEATHER STRIPPING AT ALL EXTERIOR DOORS.
- 4) ALL GLASS DOORS TO BE TEMPERED SAFETY GLASS.
- 5) ALL PROPOSED INTERIOR DOORS TO USE 2" FRAME SHOWN IN DOOR FRAME TYPES
- 6) INDICATES IN MINUTES OF FIRE RATING.
- 7) CATEGORY "G" GASKETS AT RATED DOORS.

DOOR CONSTRUCTION

HC = HOLLOW CORE
HM = HOLLOW METAL
SC = SOLID CORE
AL = ALUMINUM

FACING FINISH

P = PAINTED
FF = FACTORY FINISH

GLASS

TG = TEMPERED AND INSULATED GLASS
FG = FIRE RATED GLASS

THRESHOLD TYPE

M, T = METAL THRESHOLD
W, T = WOOD THRESHOLD
AL, TH = ALUMINUM THRESHOLD


OTHER

OH = OVERHEAD

DOOR SCHEDULE

AREA/ROOM	DOOR MARK	OPENING SIZE	INTERIOR (I)/ EXTERIOR (E)	2	3	4	5	6	7	8	REMARKS		
												TYPE	CONSTRUCTION
VAULT	001	3'-0" X 7'-0"	INT.	A	HM	P		3 HR		1		OVERHEAD CLOSER	
STAIR #1	002	3'-0" X 7'-0"	INT.	B	HM/GL	P	FG	90 MIN		1	3	5	OVERHEAD CLOSER
ELECTRIC ROOM	004	3'-0" X 7'-0"	INT.	A	HM	P	FG	45 MIN		1	3		OVERHEAD CLOSER
VAULT	005	3'-0" X 7'-0"	INT.	A	HM	P	FG	3 HR		1	3		OVERHEAD CLOSER
ELECTRIC ROOM	006	3'-0" X 7'-0"	INT.	A	HM	P	FG	45 MIN		1	3		OVERHEAD CLOSER
VAULT	009	3'-0" X 7'-0"	EXT.	A	HM	P	FG	3 HR		1	3		OVERHEAD CLOSER
VAULT	010	8'-0" X 8'-9"	EXT.		HM	P	FG	3 HR					ROLL-UP DOOR
STAIR #1	103	3'-0" X 7'-0"	INT.	B	HM/GL	P	FG	90 MIN		1	3	5	OVERHEAD CLOSER
ELEV. MACH.ROOM	105	3'-0" X 7'-0"	EXT.	A	HM/GL	P		90 MIN		1			OVERHEAD CLOSER
GAS METERS	107	(2) 4'-0" X 7'-0"	EXT.	C	HM	P				1			
STAIR #1	108	3'-0" X 7'-0"	EXT.	A	HM	P				1	3		OVERHEAD CLOSER, NEW M.O. PHASE 1
STAIR #3	110	3'-0" X 7'-0"	EXT.	A	HM	P		90 MIN		1	3		OVERHEAD CLOSER PHASE 1
STAIR #3	201	3'-0" X 7'-0"	INT.	B	HM/GL	P	FG	90 MIN		1	3	5	OVERHEAD CLOSER PHASE 1
STAIR #1	202	2'-8" X 7'-0"	EXT.	A	HM	P				1	3		OVERHEAD CLOSER, REUSE EXISTING WINDOW LINTEL, FIELD VERIFY EXISTING OPENING, NEW CONC. SILL REQ. PHASE 1
STAIR #3	203	3'-0" X 7'-0"	INT.	B	HM/GL	P	FG	90 MIN		1	3	5	OVERHEAD CLOSER PHASE 1
STAIR #1	301	3'-0" X 7'-0"	INT.	B	HM/GL	P	FG	90 MIN		1	3	5	OVERHEAD CLOSER
ELEV. MACH.ROOM	303	3'-0" X 7'-0"	INT.	A	HM	P		90 MIN		1			OVERHEAD CLOSER
JANITOR CLOSET	304	3'-0" X 7'-0"	INT.	A	HM	P				1			
STORAGE	305	3'-0" X 7'-0"	INT.	A	HM	P				1			
STAIR #3	306	3'-0" X 7'-0"	INT.	B	HM/GL	P	FG	90 MIN		1	3	5	OVERHEAD CLOSER
STAIR #4	401	3'-0" X 7'-0"	INT.	B	HM/GL	P	FG	90 MIN		1	3	5	OVERHEAD CLOSER
JANITOR CLOSET	402	3'-0" X 7'-0"	INT.	A	HM	P				1			
STAIR #1	403	3'-0" X 7'-0"	INT.	B	HM/GL	P	FG	90 MIN		1	3	5	OVERHEAD CLOSER

DOOR DETAILS

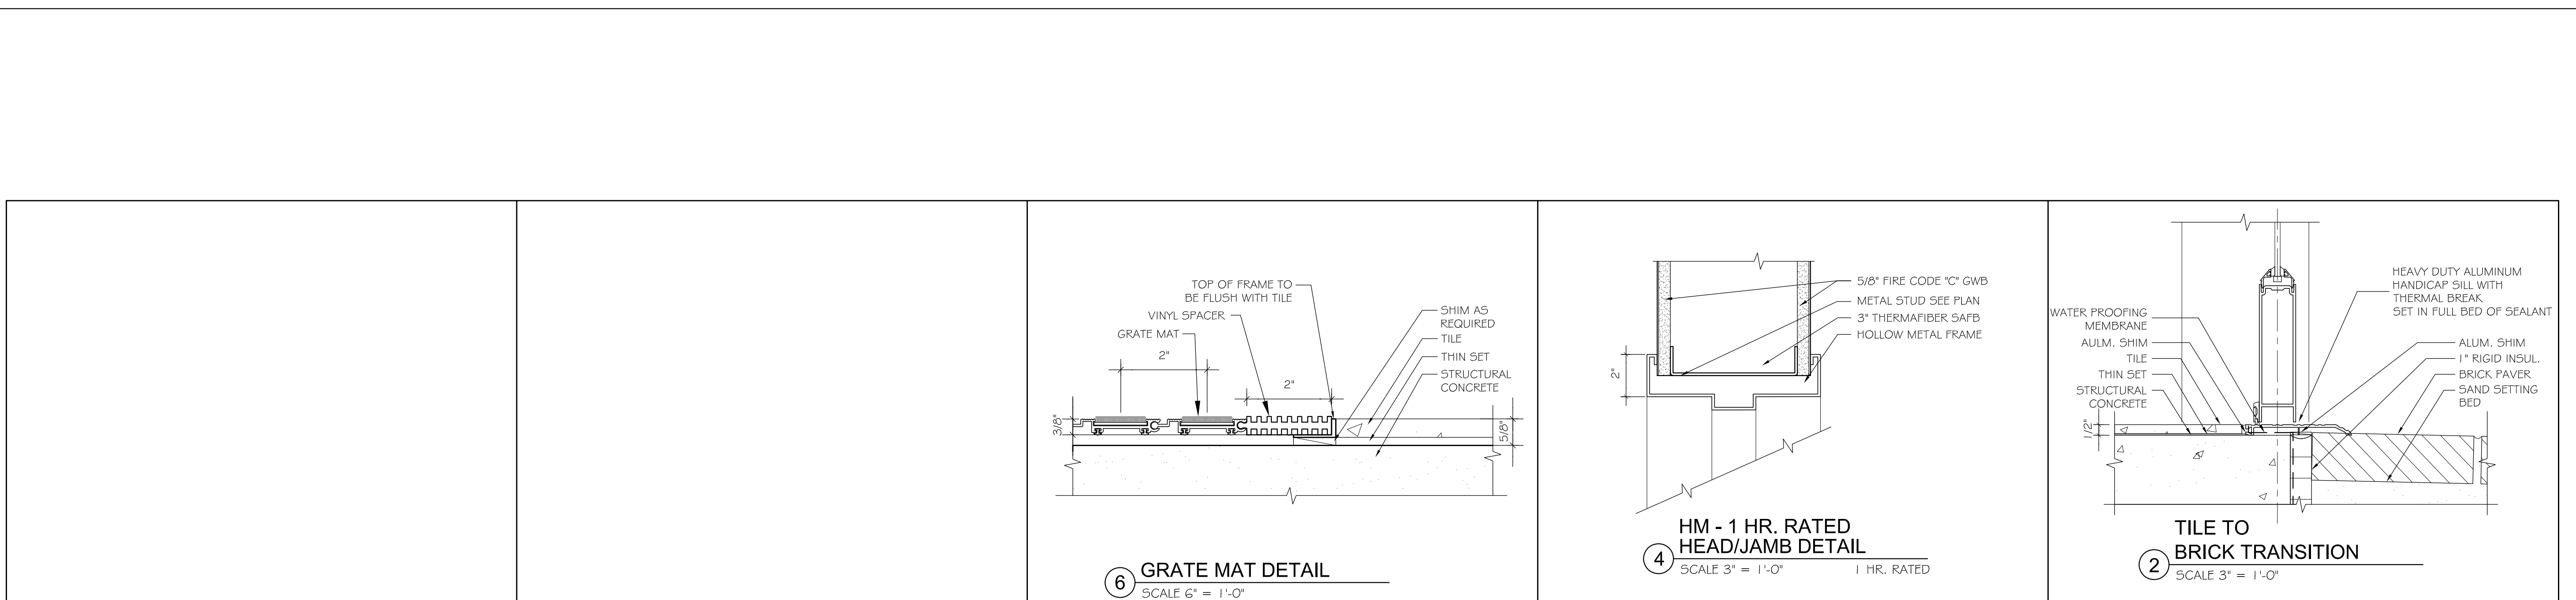

REVISION / ISSUE

REVISION / ISSUE	DATE
PHASE 2 CD SET	27 JUL 2018
PHASE 2 REV 1	14 MAR 2018
PHASE 2 PRICING	22 FEB 2018
PHASE 2 PERMIT	21 DEC 2017
PRICING SET	23 FEB 2016

DRAWN BY KVS **REVIEWED BY** PQ

SHEET

A7.1

PETER QUINN ARCHITECTS
ARCHITECTURE
PLANNING
COMMUNITY DESIGN

PETER QUINN ARCHITECTS LLC
259 ELM STREET, SUITE 301
SOMERVILLE, MA 02144
PH 617-354-3989 FAX 617-868-0280

SEAL

CONSULTANT

PROJECT

**ADDITION TO
57 JFK ST**

57 JFK STREET
CAMBRIDGE, MA

PREPARED FOR

CRIMSON GALERIA, LP


1299 BEACON ST
BROOKLINE, MA 02446

DRAWING TITLE

**DOOR
SCHEDULE &
DETAILS**

SCALE AS NOTED

SEA/

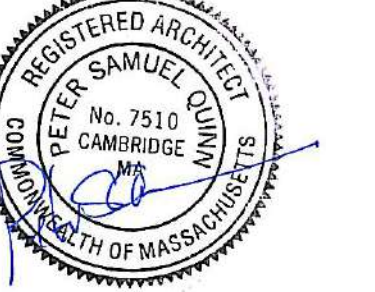

CONSULTANT

PROJECT

ADDITION TO
57 JFK ST

57 JFK STREET
CAMBRIDGE, MA

PREPARED FOR

CRIMSON GALERIA, LP

166 BEACON ST
BROOKLINE, MA 02446

DRAWING TITLE


CURTAINWALL
ELEVATIONS

SCALE AS NOTED

REVISION / ISSUE	DATE
PHASE 2 RE-PERMIT	12 FEB 2020
PHASE 2 CD SET	27 JUL 2018
PHASE 2 PERMIT	21 DEC 2017
REV PARTIAL PERMIT	8 DEC 2017
PARTIAL PERMIT	8 SEPT 2016
PRICING SET	23 FEB 2016
DRAWN BY KVS/JE	REVIEWED BY PQ

SHEET

A7.5

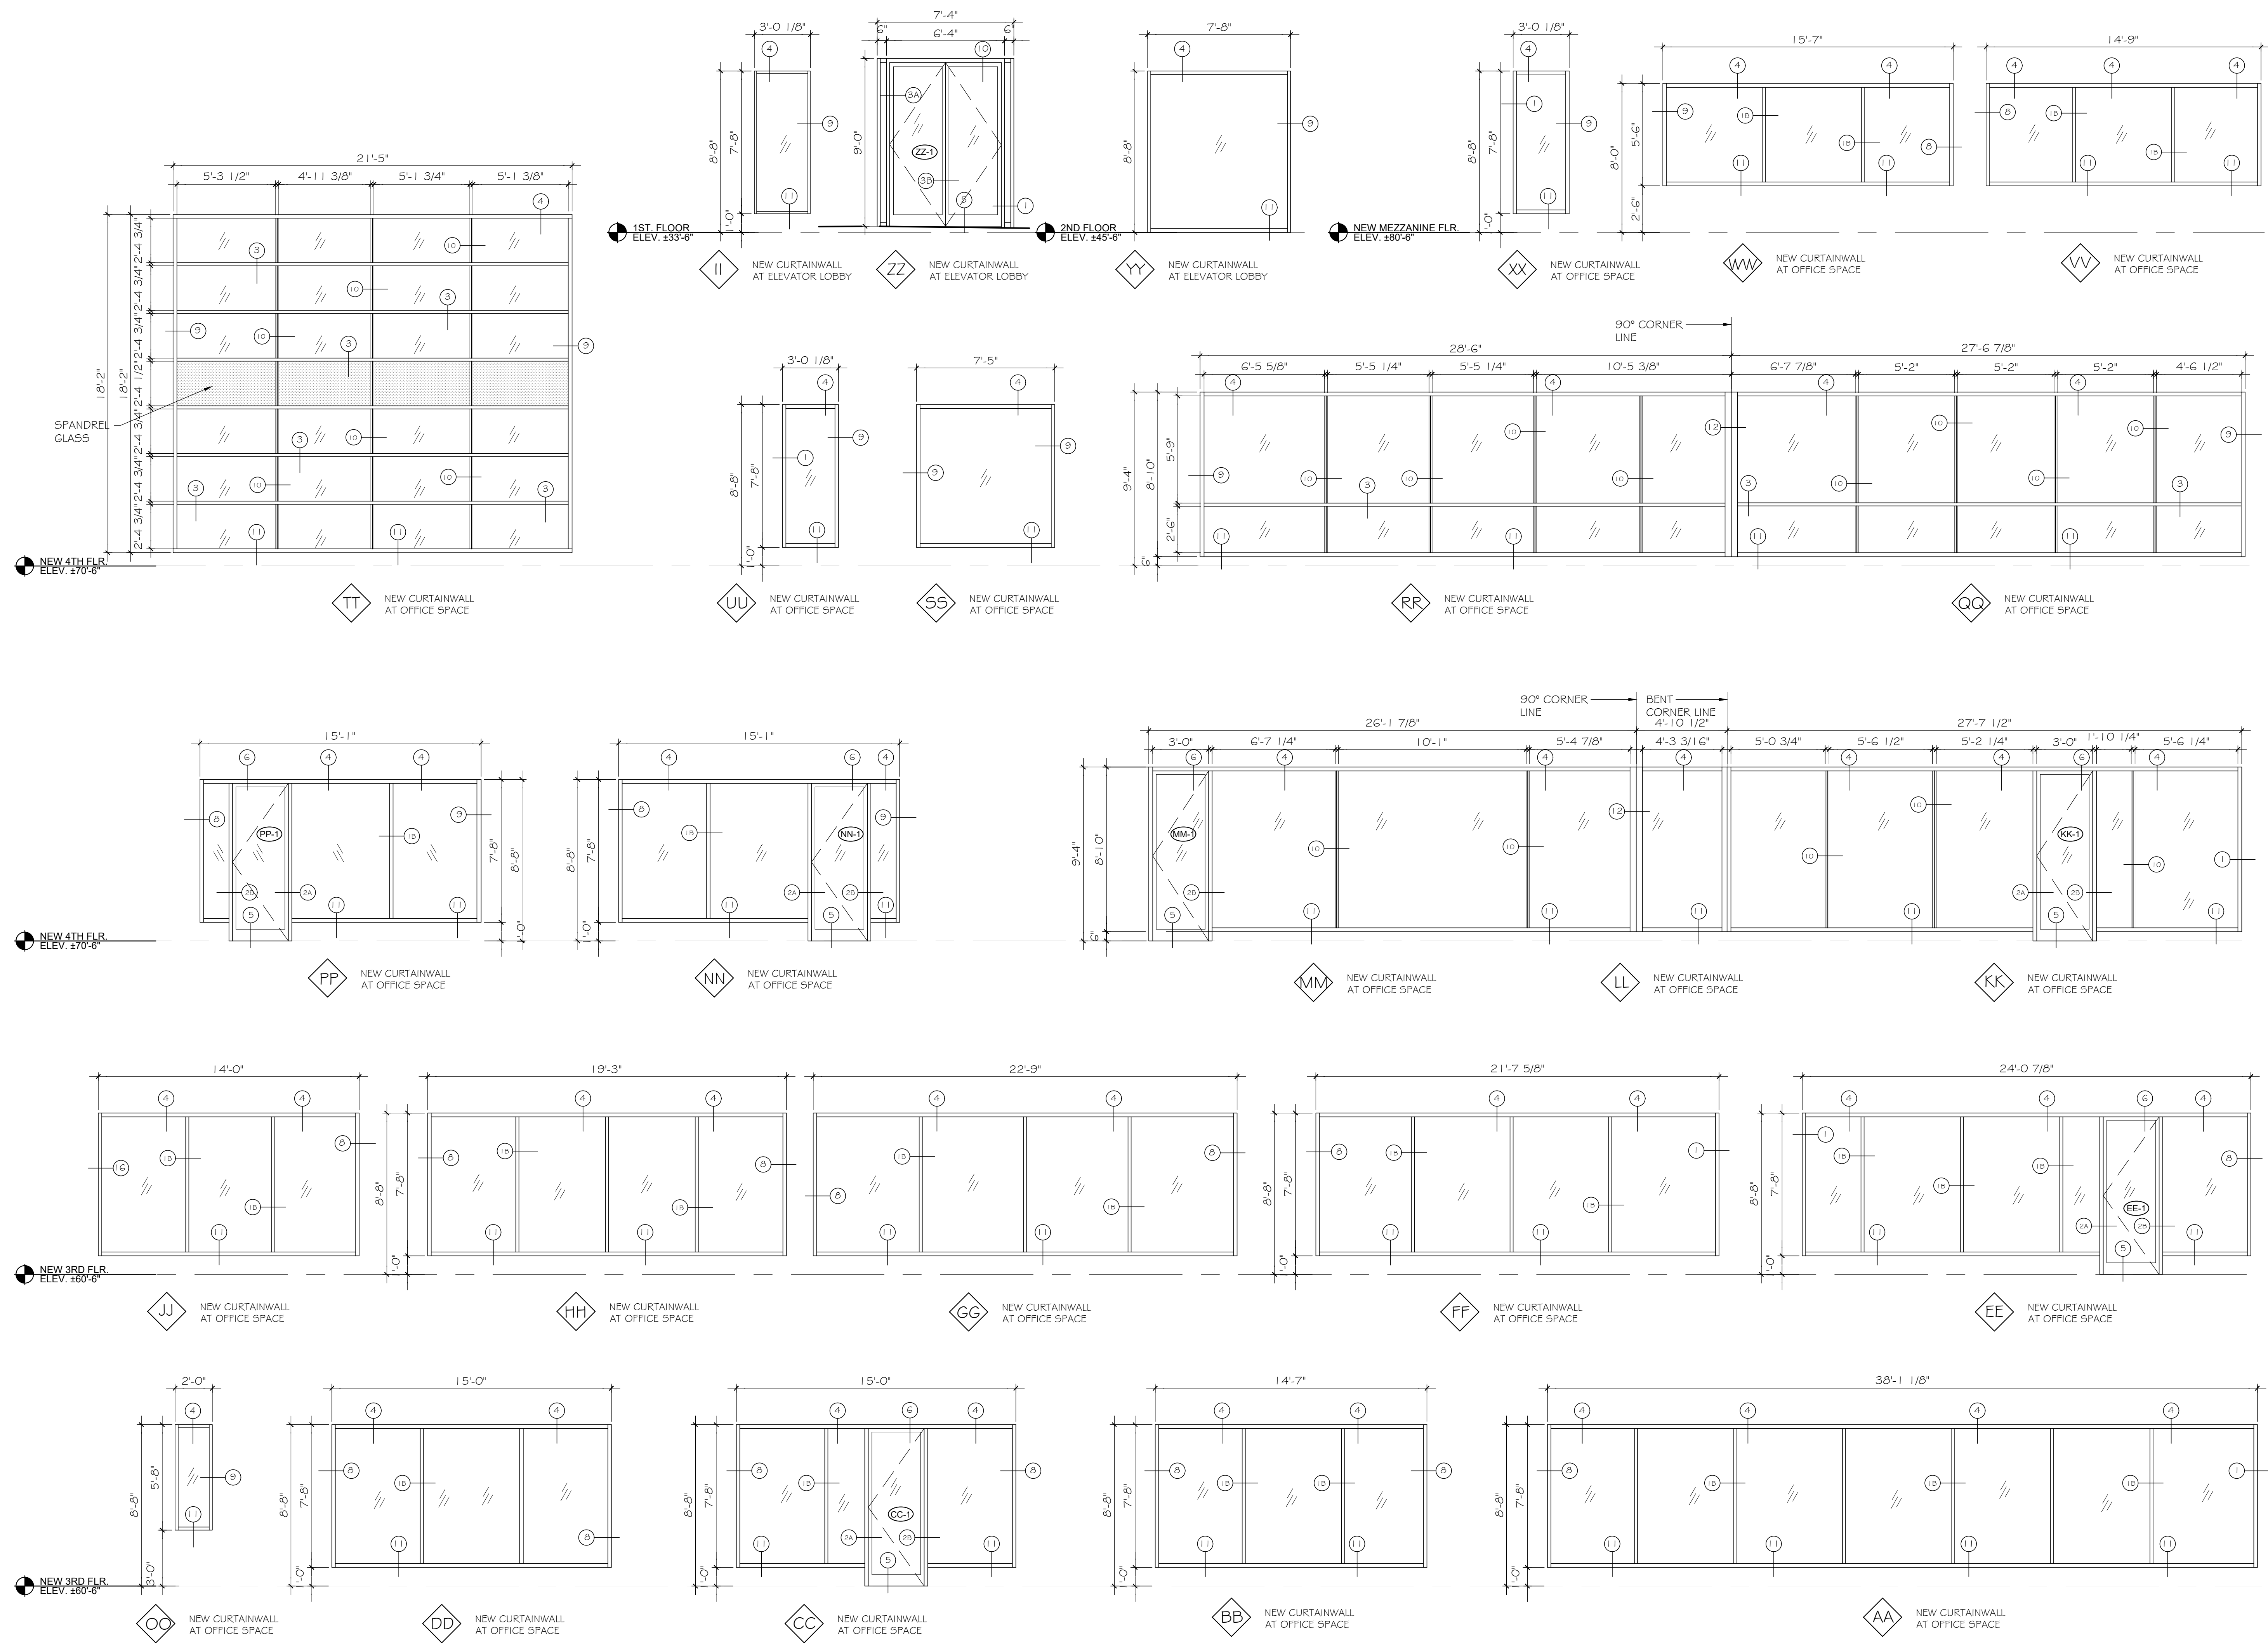

CURTAIN WALL DETAILS

SCALE 3"=1'-0"

PRODUCT (TYPICAL): KAWNEER 1600UT CURTAIN WALL
ENTRY DOORS @ DECKS: KAWNEER 2000T TERRACE
DOOR

CURTAIN WALL DOOR SCHEDULE

AREA/ROOM	DOOR MARK	OPENING SIZE	INTERIOR (I) / EXTERIOR (E)	NOTES								
				2	3	4	5	6	7	8	REMARKS	
				TYPE	CONSTRUCTION	FACING & FINISH	GLASS	RATING	FRAME	THRESHOLD	HEAD/JAMB DETAIL	
1st FLR	ELEVATOR LOBBY	ZZ-1	3'-0" X 8'-9 1/2"	EXT.	AL/GL	FF	TG			ADA		CURTAIN WALL WITH CONCEALED CLOSER
3rd FLR	OFFICE SPACE 301	CC-1	3'-0" X 8'-5 1/2"	EXT.	AL/GL	FF	TG			ADA		CURTAIN WALL WITH CONCEALED CLOSER
	OFFICE SPACE 301	EE-1	3'-0" X 8'-5 1/2"	EXT.	AL/GL	FF	TG			ADA		CURTAIN WALL WITH CONCEALED CLOSER
FOURTH FLR	OFFICE SPACE 401	KK-1	3'-0" X 9'-1 1/2"	EXT.	AL/GL	FF	TG			ADA		CURTAIN WALL WITH CONCEALED CLOSER
	OFFICE SPACE 401	MM-1	3'-0" X 9'-1 1/2"	EXT.	AL/GL	FF	TG			ADA		CURTAIN WALL WITH CONCEALED CLOSER
	OFFICE SPACE 401	NN-1	3'-0" X 8'-5 1/2"	EXT.	AL/GL	FF	TG			ADA		CURTAIN WALL WITH CONCEALED CLOSER
	OFFICE SPACE 401	PP-1	3'-0" X 8'-5 1/2"	EXT.	AL/GL	FF	TG			ADA		CURTAIN WALL WITH CONCEALED CLOSER

PETER QUINN ARCHITECTS

ARCHITECTURE
PLANNING
COMMUNITY DESIGN

PETER QUINN ARCHITECTS LLC
259 ELM STREET, SUITE 301
SOMERVILLE, MA 02144
PH 617-354-3989 FAX 617-868-0280

SEAL



CONSULTANT

PROJECT

ADDITION TO
57 JFK ST

57 JFK STREET
CAMBRIDGE, MA

PREPARED FOR

CRIMSON GALERIA, LP

166 BEACON ST
BROOKLINE, MA 02446

DRAWING TITLE

**CURTAINWALL
DETAILS**

SCALE AS NOTED


REVISION / ISSUE	DATE
PHASE 2 RE-PERMIT	12 FEB 2020
PHASE 2 CD SET	27 JUL 2018
PHASE 2 PERMIT	21 DEC 2017
REV PARTIAL PERMIT	8 DEC 2017
PARTIAL PERMIT	8 SEPT 2016
PRICING SET	23 FEB 2016
DRAWN BY KVS/JE	REVIEWED BY PQ

SHEET

A7.6




VERTICAL MULLION
13A

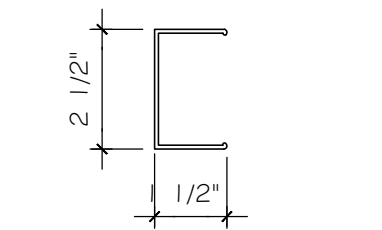


HORIZONTAL MULLION
13B

13 MULLION COVER PROFILE
SCALE 3"=1'-0"

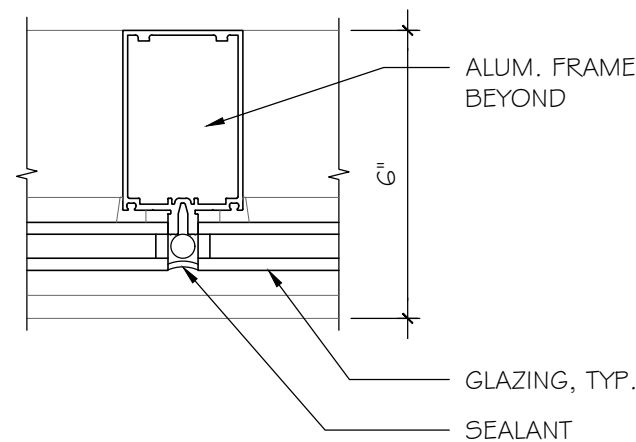


NOTE:
REFER TO MANUFACTURER'S SPECIFICATIONS AND DETAILS

10 BUTT GLAZED MULLION DETAIL
SCALE 3"=1'-0"

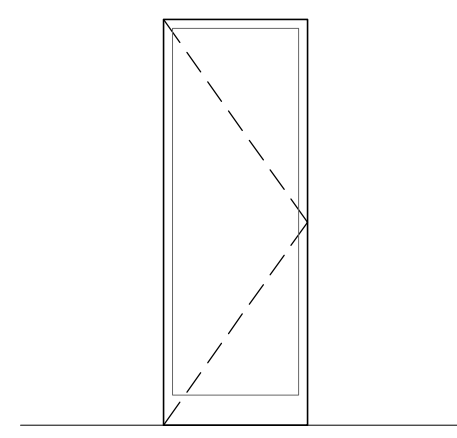


A SINGLE DOOR


7 DOOR TYPES
SCALE 1/4"=1'-0"

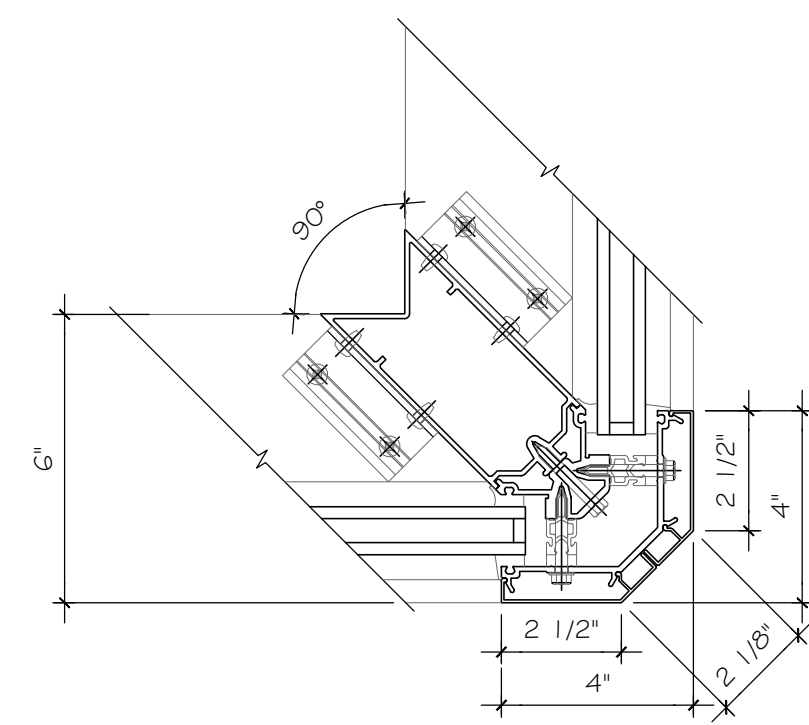


12 90° CORNER DETAIL
SCALE 3"=1'-0"

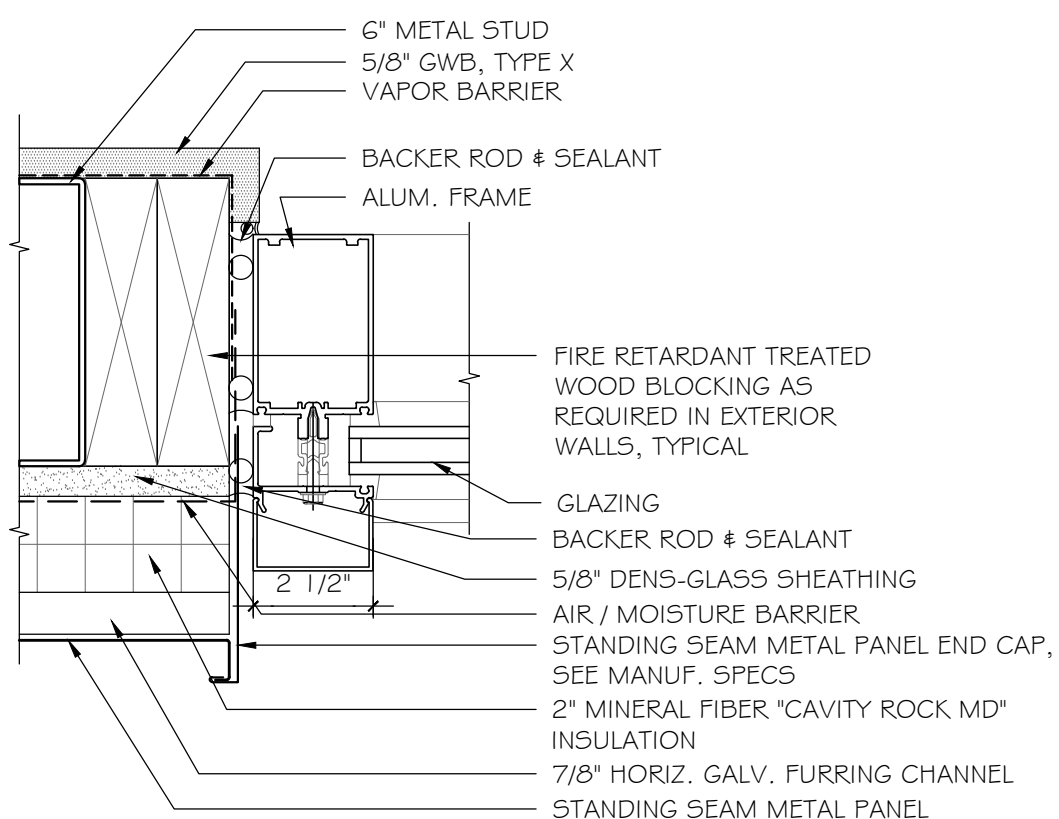


9 JAMB DETAIL W/ METAL PANEL
SCALE 3"=1'-0"

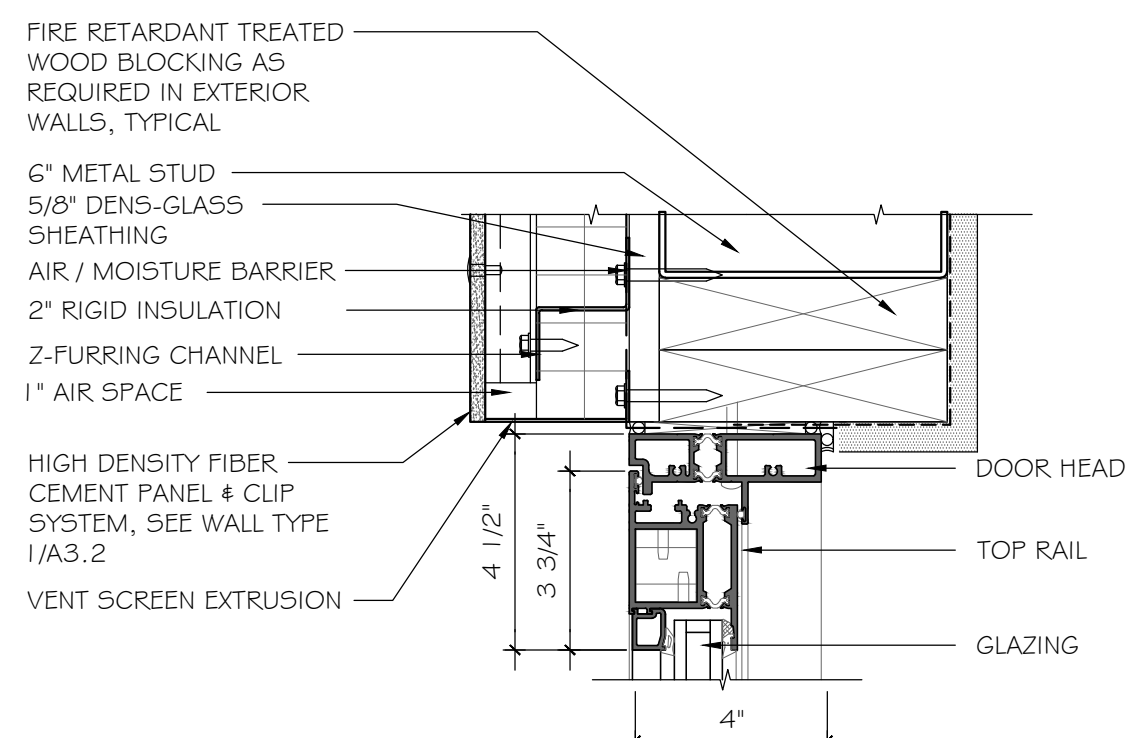


6 ENTRY DOOR HEAD DETAIL
SCALE 3"=1'-0"

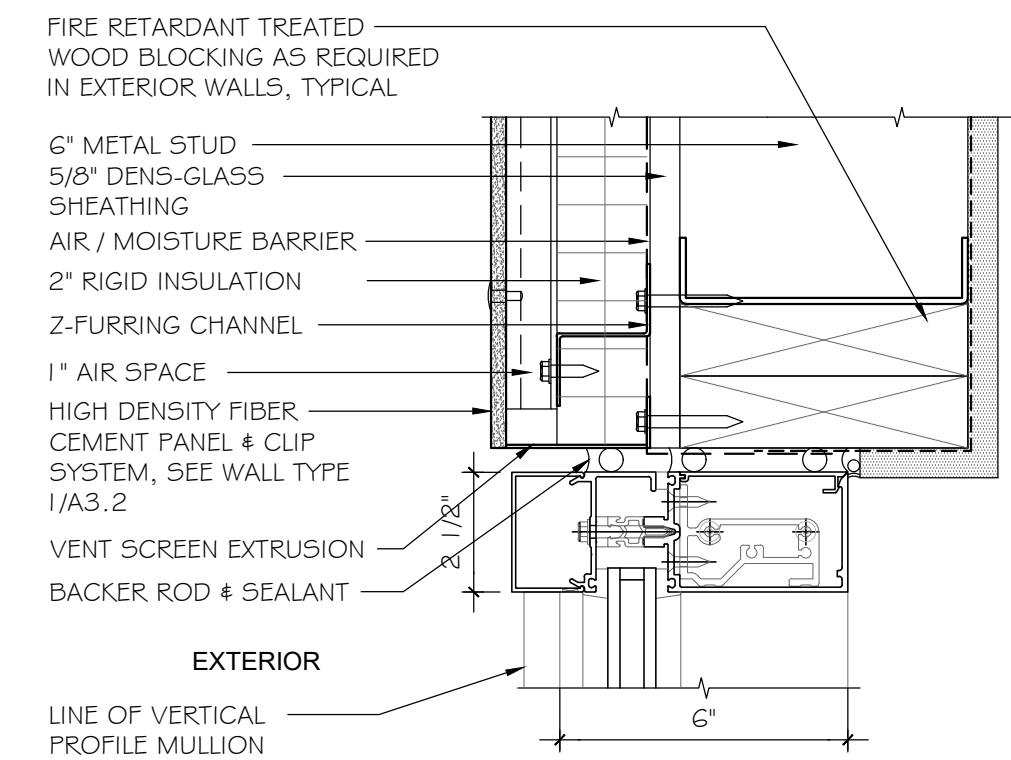


4 CURTAIN WALL HEAD DETAIL
SCALE 3"=1'-0"

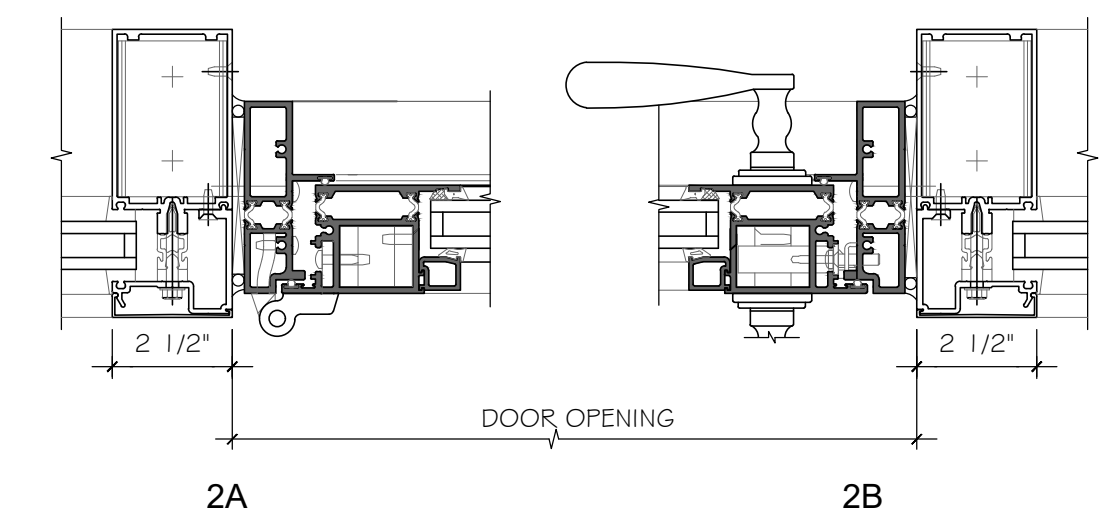


2 ENTRY DOOR JAMB DETAIL
SCALE 3"=1'-0"

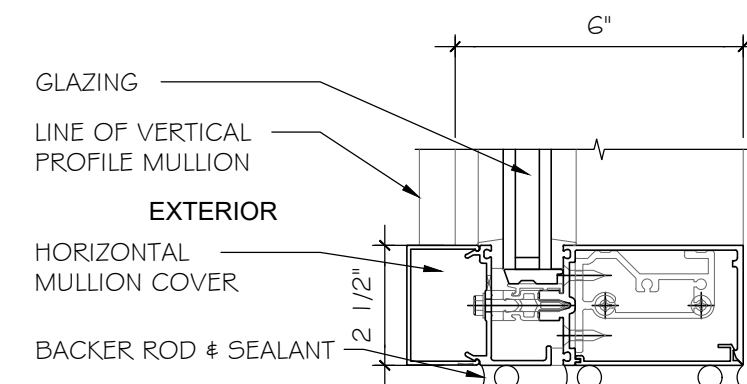


11 CURTAIN WALL SILL DETAIL
SCALE 3"=1'-0"

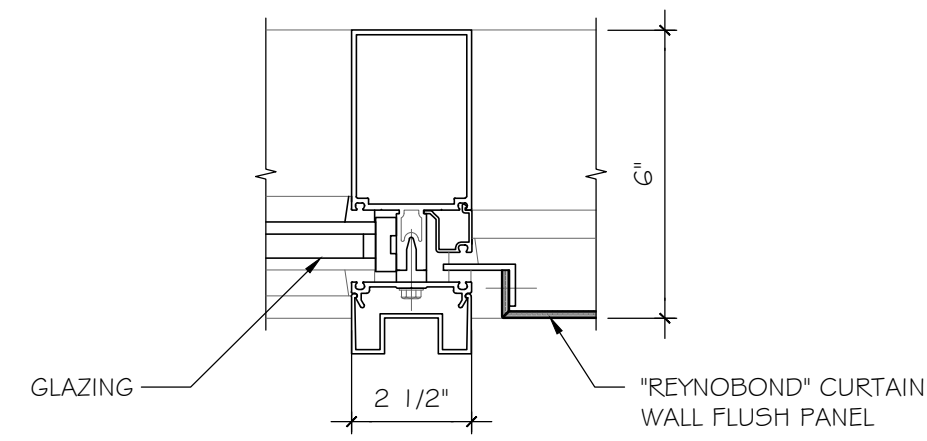


8 VERT. MULLION DETAIL W/ REYNOBOND
SCALE 3"=1'-0"

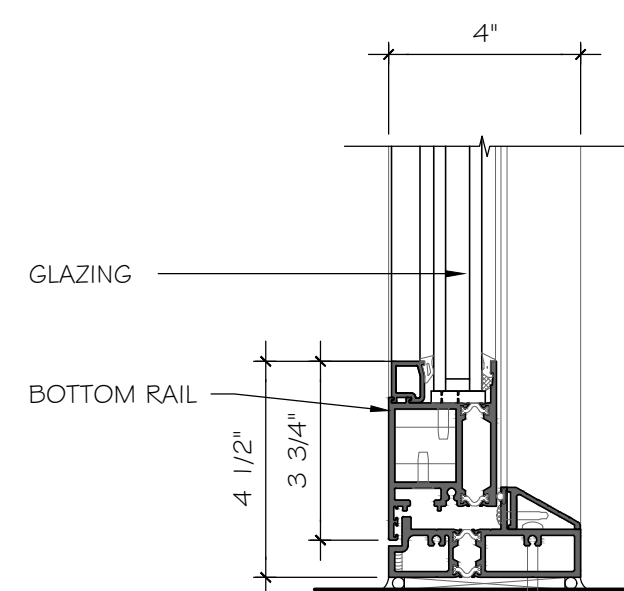

5 ENTRY DOOR SILL DETAIL
SCALE 3"=1'-0"

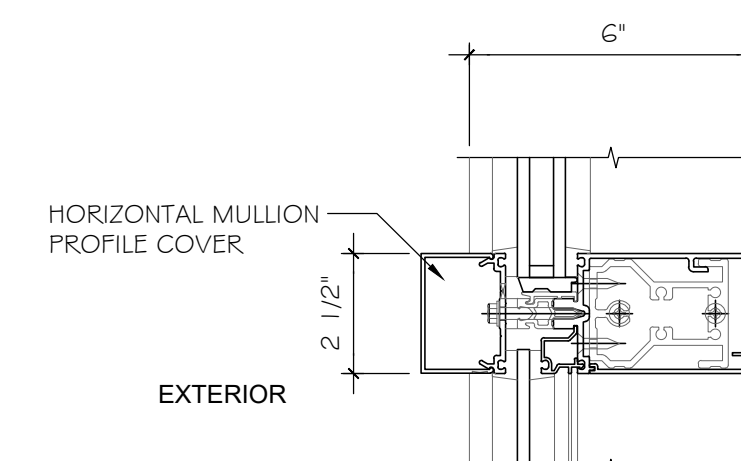

3 HORIZ. MULLION DETAIL
SCALE 3"=1'-0"

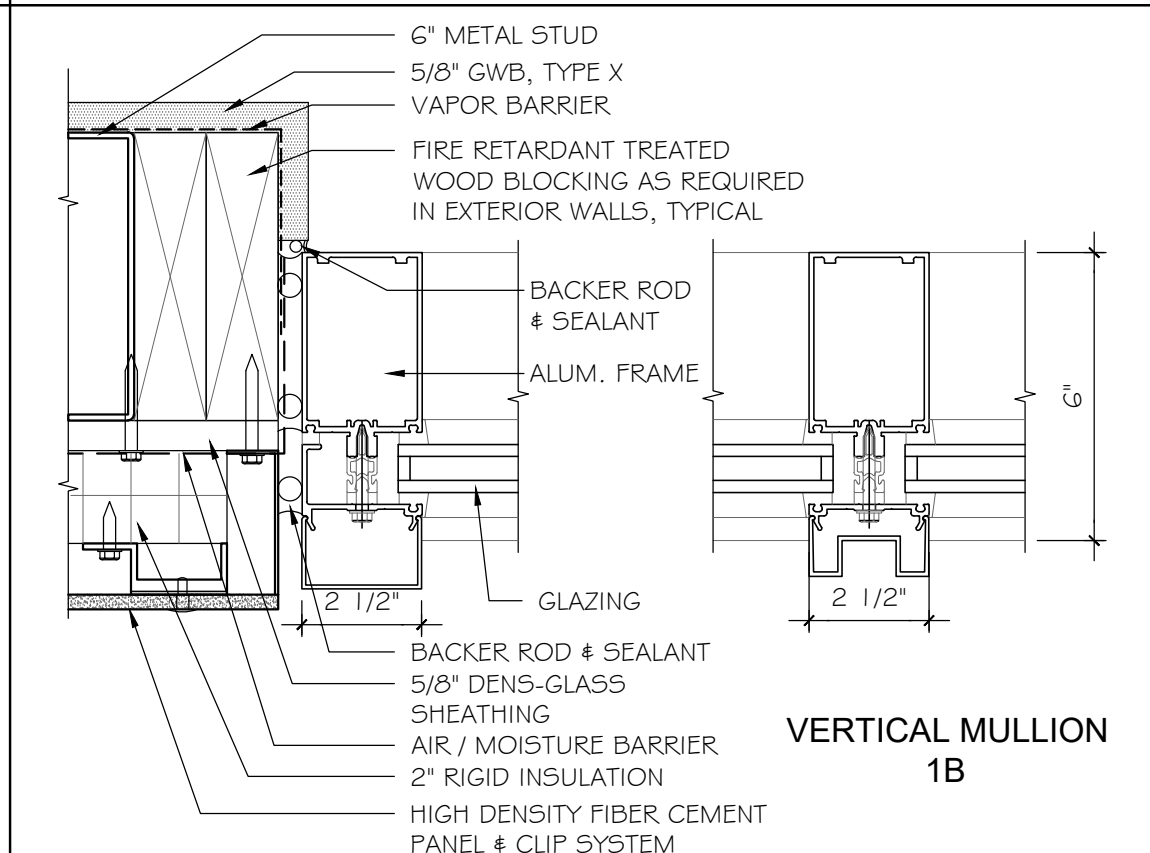

1 JAMB DETAIL W/ FIBER CEMENT
SCALE 3"=1'-0"


Option 1

Planters aligned w/ bollards
& Light - But are on city property

PROPOSED PLANTERS:
2'-0" W X 2'-0" H X 4'-0" L.
COLOR: BLACK
QUANTITY: EIGHT

SHORT TERM BIKE PARKING:
RACK- INVERTED "U" TYPE
COLOR: BLACK
LOCATED WITHIN 50 FEET OF ENTRANCE
TO PROPOSED ADDITION

provide \$800 check
to city of Cambridge
for short-term
bike (1)
conform to d.

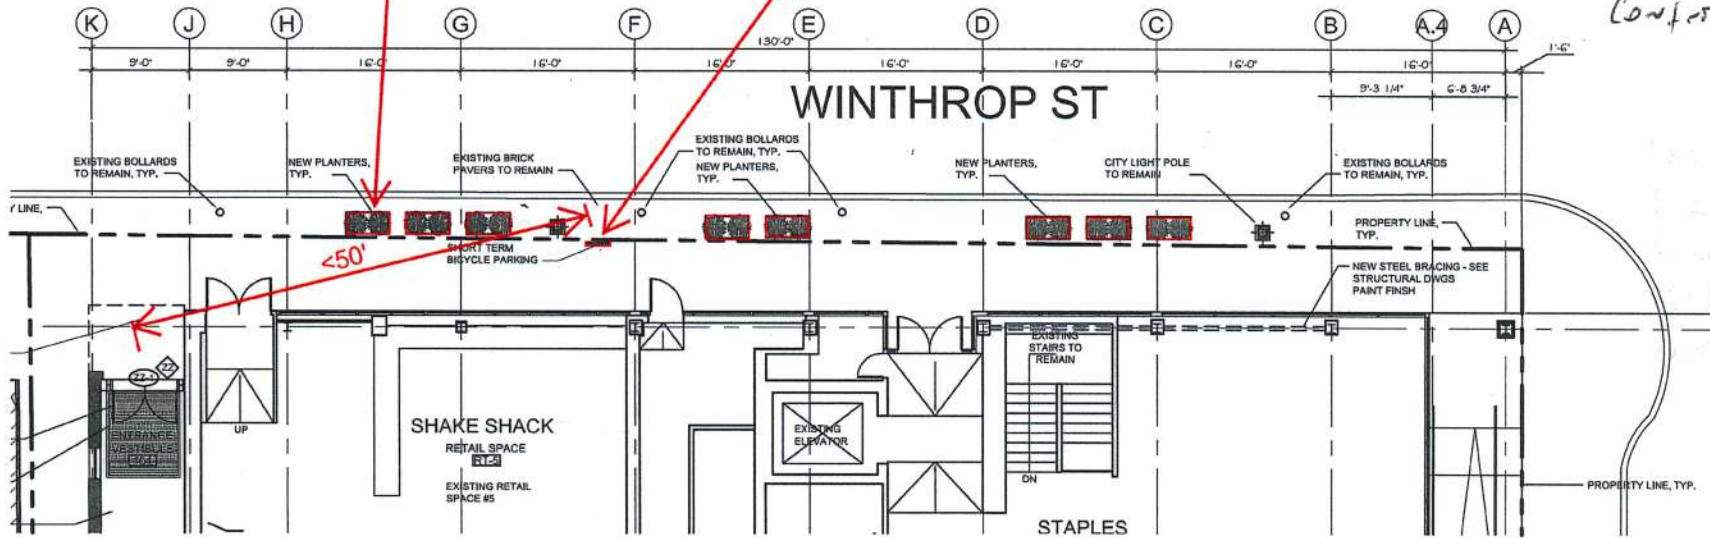

PETER QUINN ARCHI TECTS	PETER QUINN ARCHITECTS LLC 258 ELM STREET SUITE 301 SOMERVILLE, MA 02144 PH 617-354-3989 FAX 617-868-0280		DATE: 5/10/18	SCALE: 3/32" = 1'-0"	SHEET SKA-12
	PROJECT: 57 JFK ST		DRAWN BY: LD	REFERENCE: A1.1	
			DRAWING TITLE PLANTERS AND SHORT TERM BICYCLE PARKING		