


# **MIT Kendall Square - SoMa Project**


Parcel B, Building 2

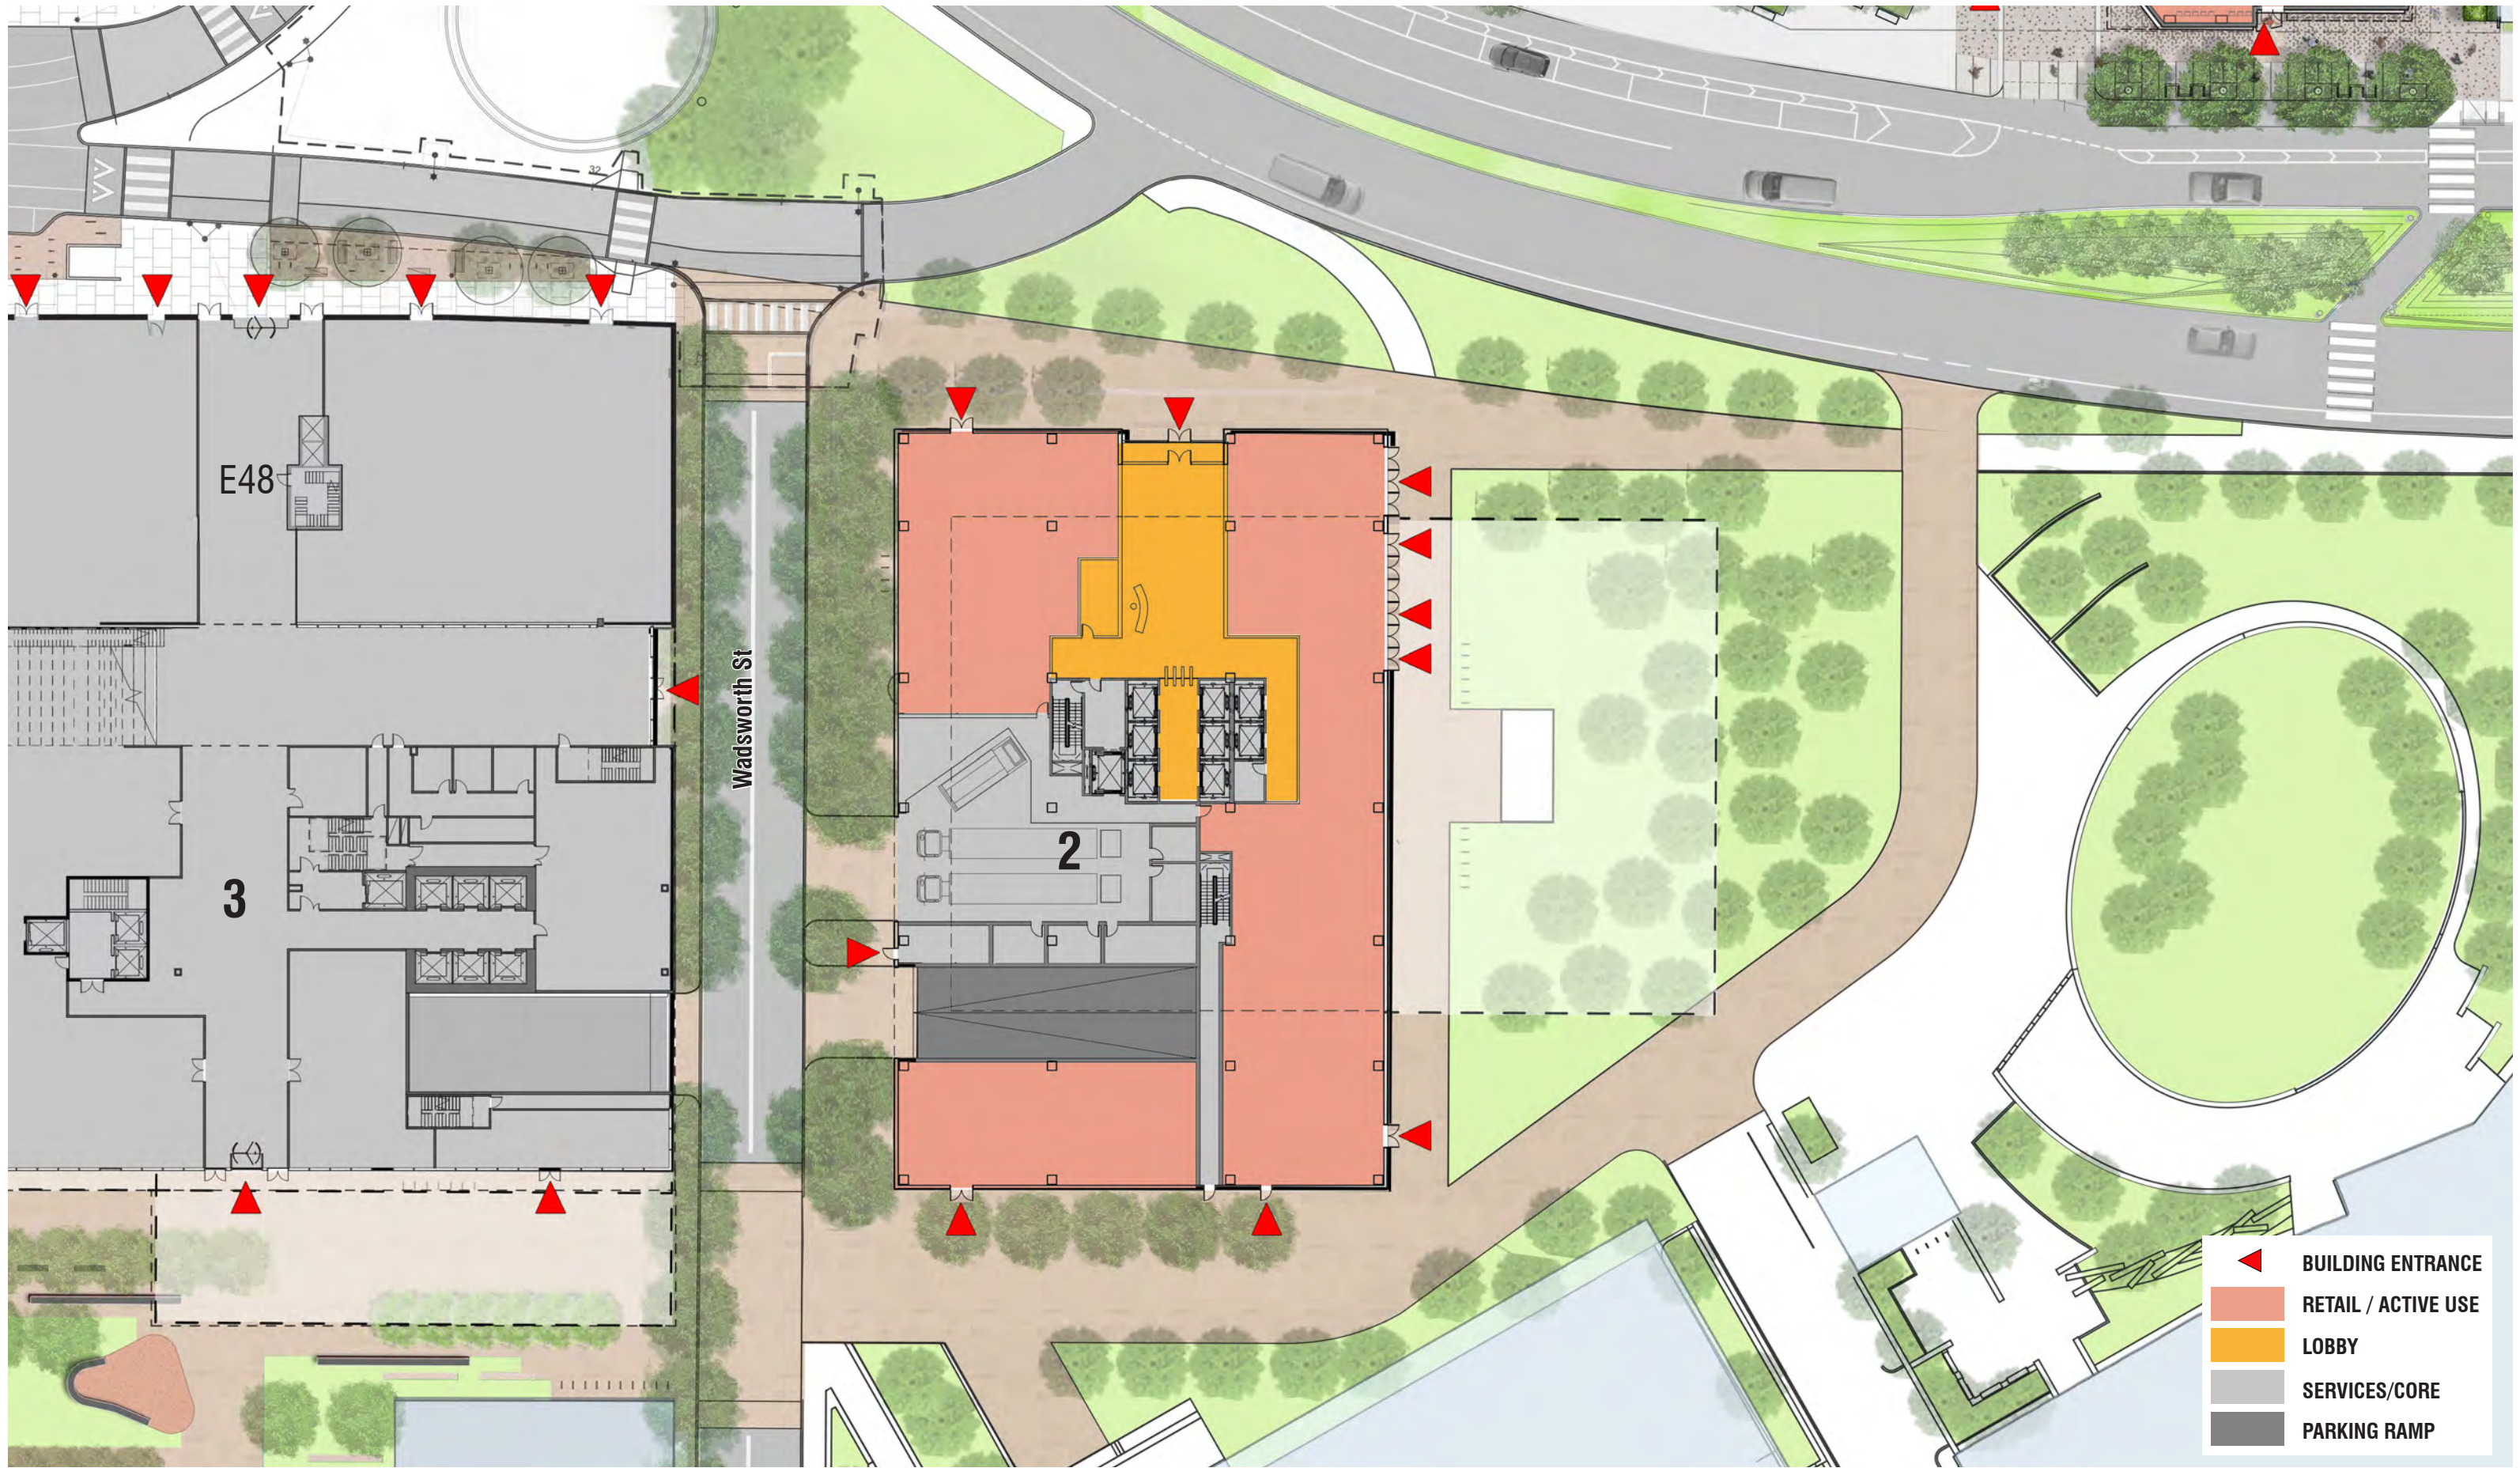

- ▲ BUILDING ENTRANCE
- RETAIL / ACTIVE USE
- LOBBY
- SERVICES/CORE
- PARKING RAMP


07/27/2015

Figure D - 2

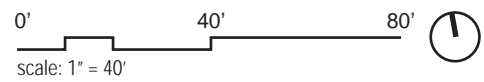


**BUILDING 2  
PROPOSED SITE PLAN**

**MIT KENDALL SQUARE  
SoMa PROJECT**

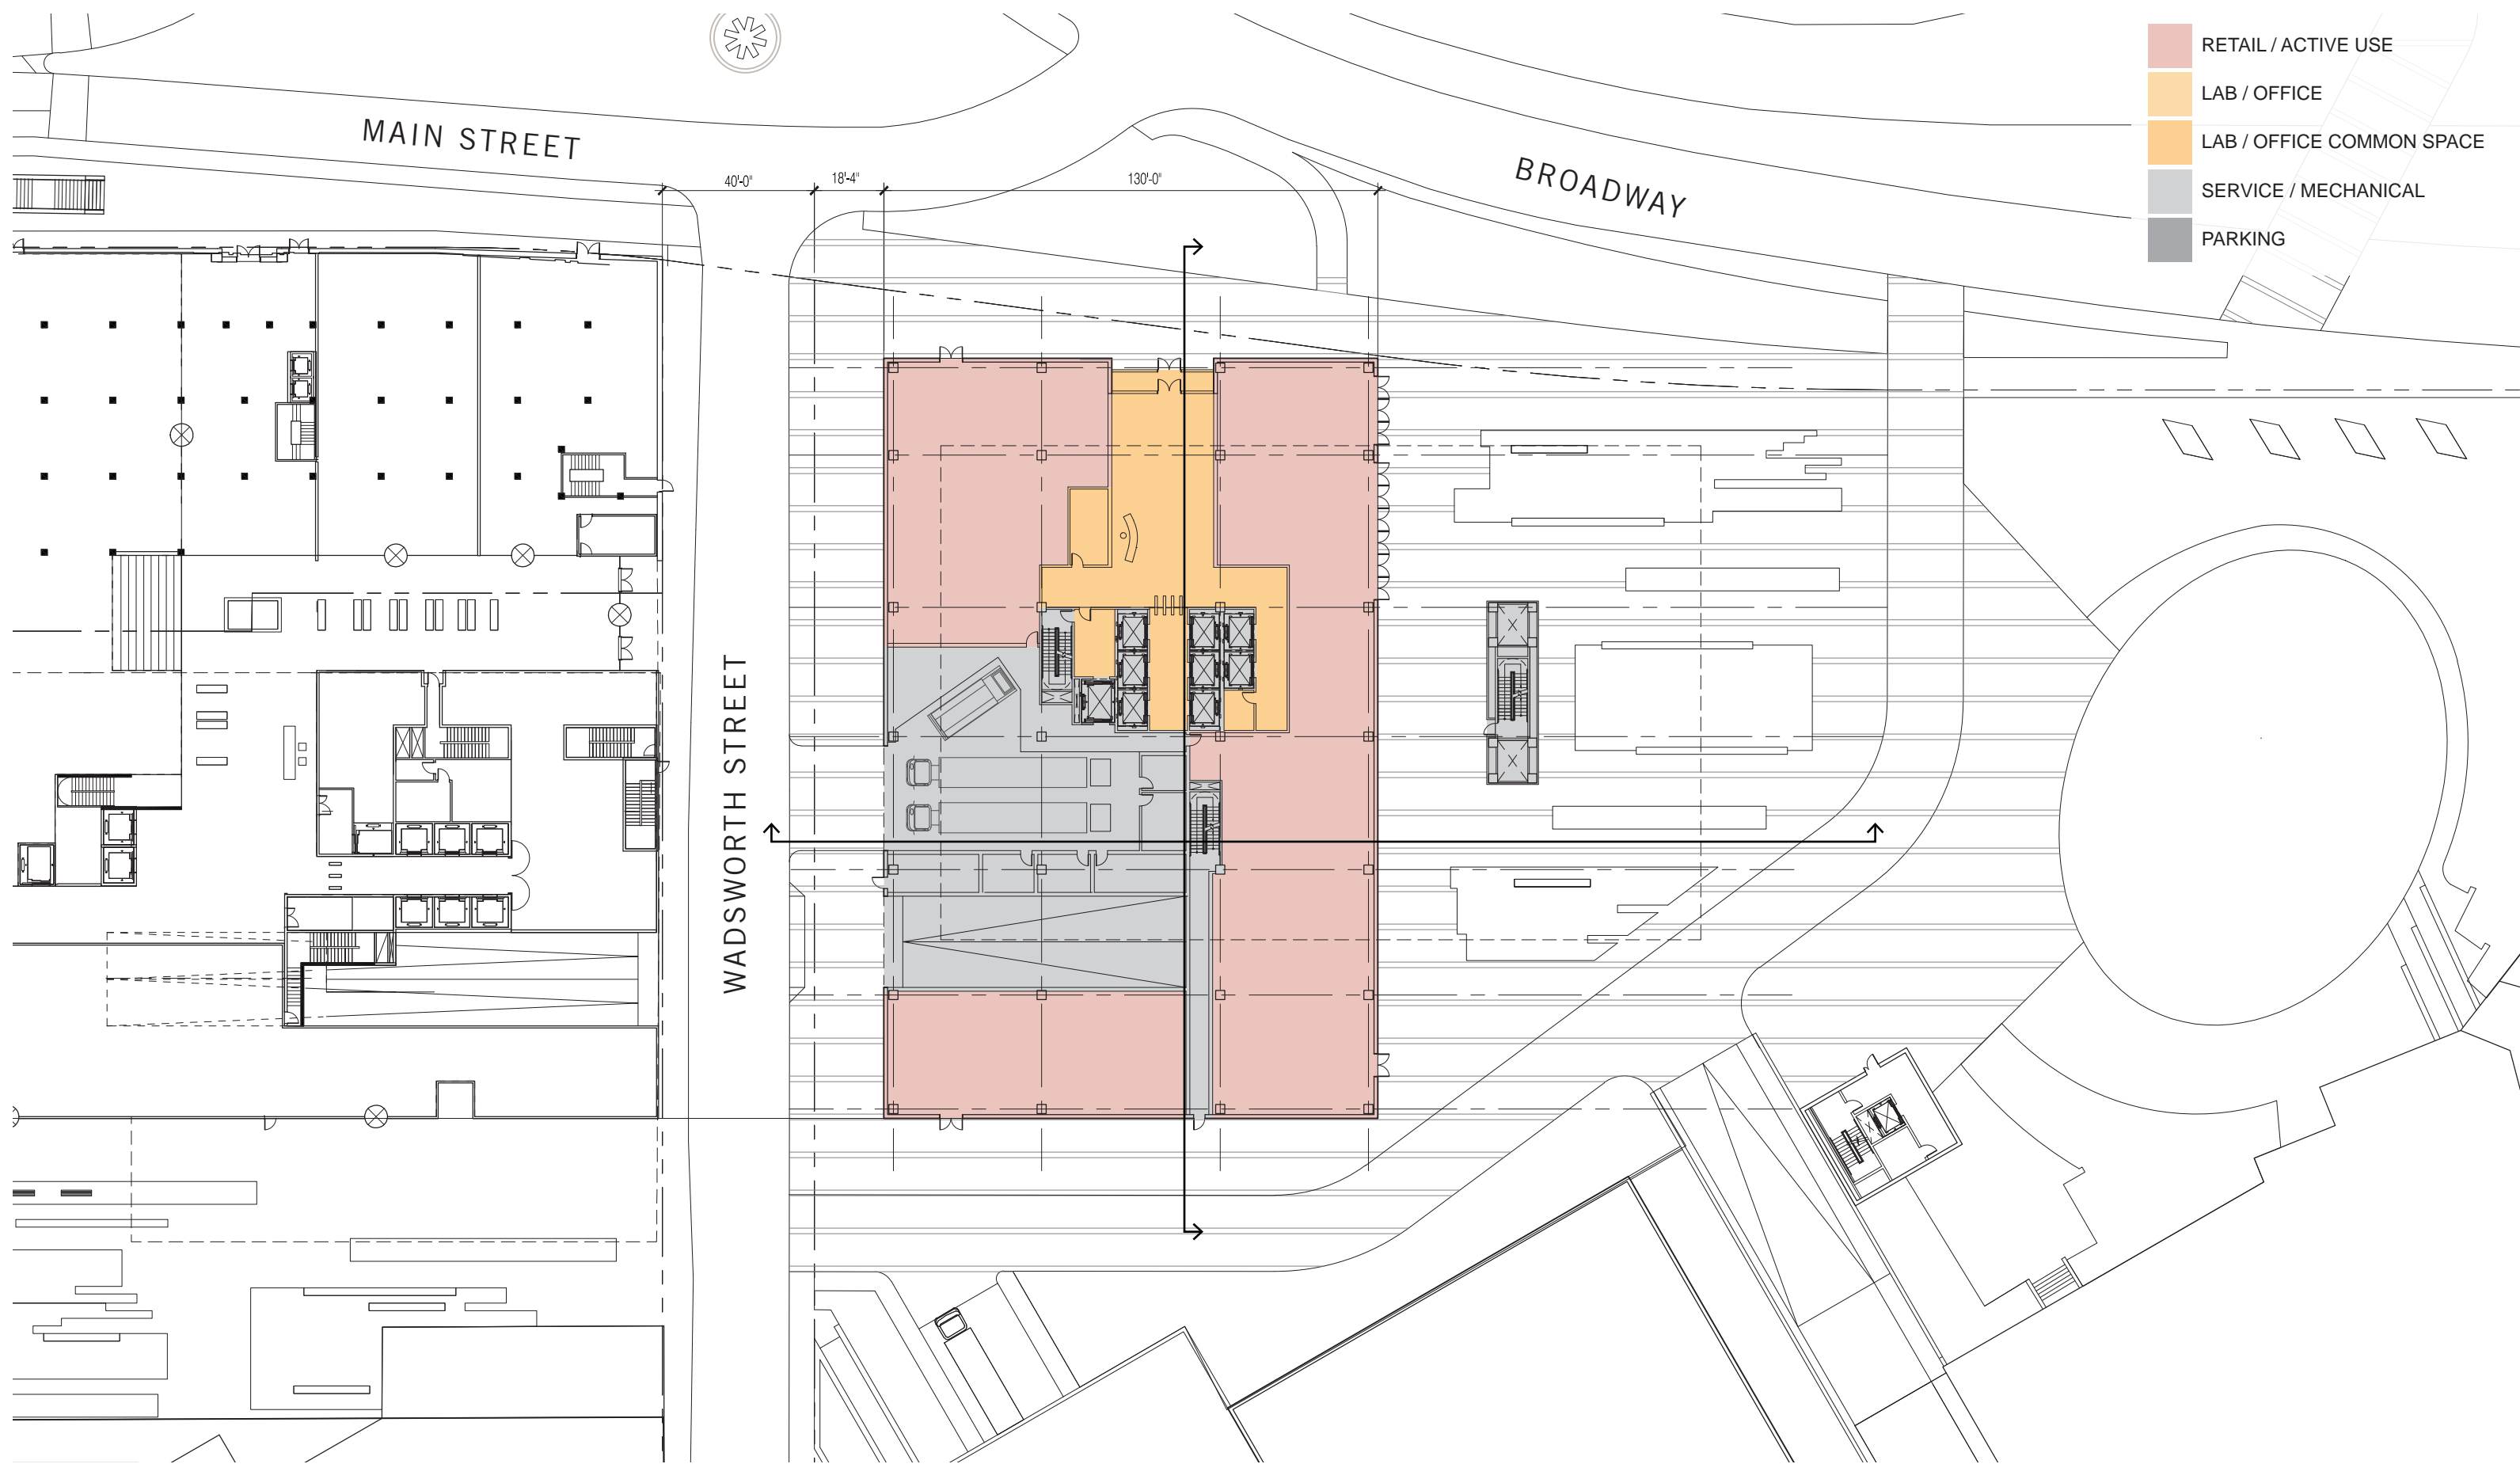

- RETAIL / ACTIVE USE
- LAB / OFFICE
- LAB / OFFICE COMMON SPACE
- SERVICE / MECHANICAL
- PARKING

07/27/2015

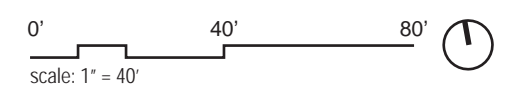


**BUILDING 2  
GROUND FLOOR PLAN**


Figure D - 3

**MIT KENDALL SQUARE  
SoMa PROJECT**


- RETAIL / ACTIVE USE
- LAB / OFFICE
- LAB / OFFICE COMMON SPACE
- SERVICE / MECHANICAL
- PARKING

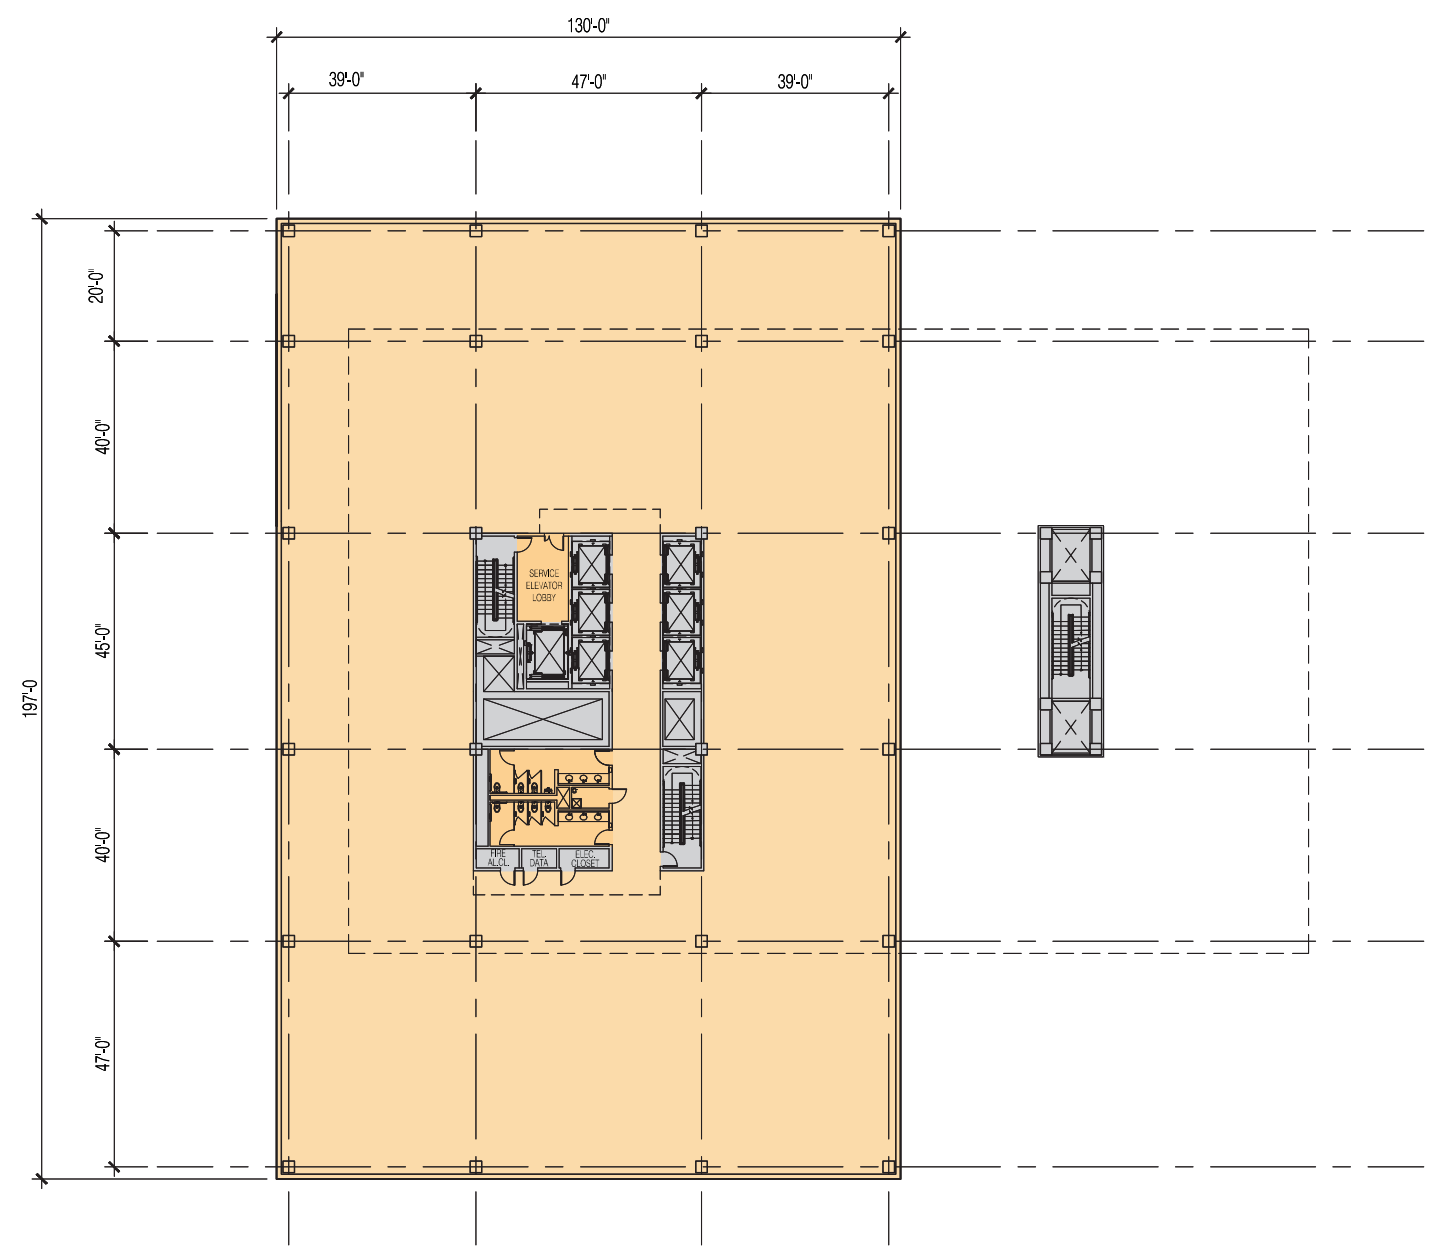


- RETAIL / ACTIVE USE
- LAB / OFFICE
- LAB / OFFICE COMMON SPACE
- SERVICE / MECHANICAL
- PARKING

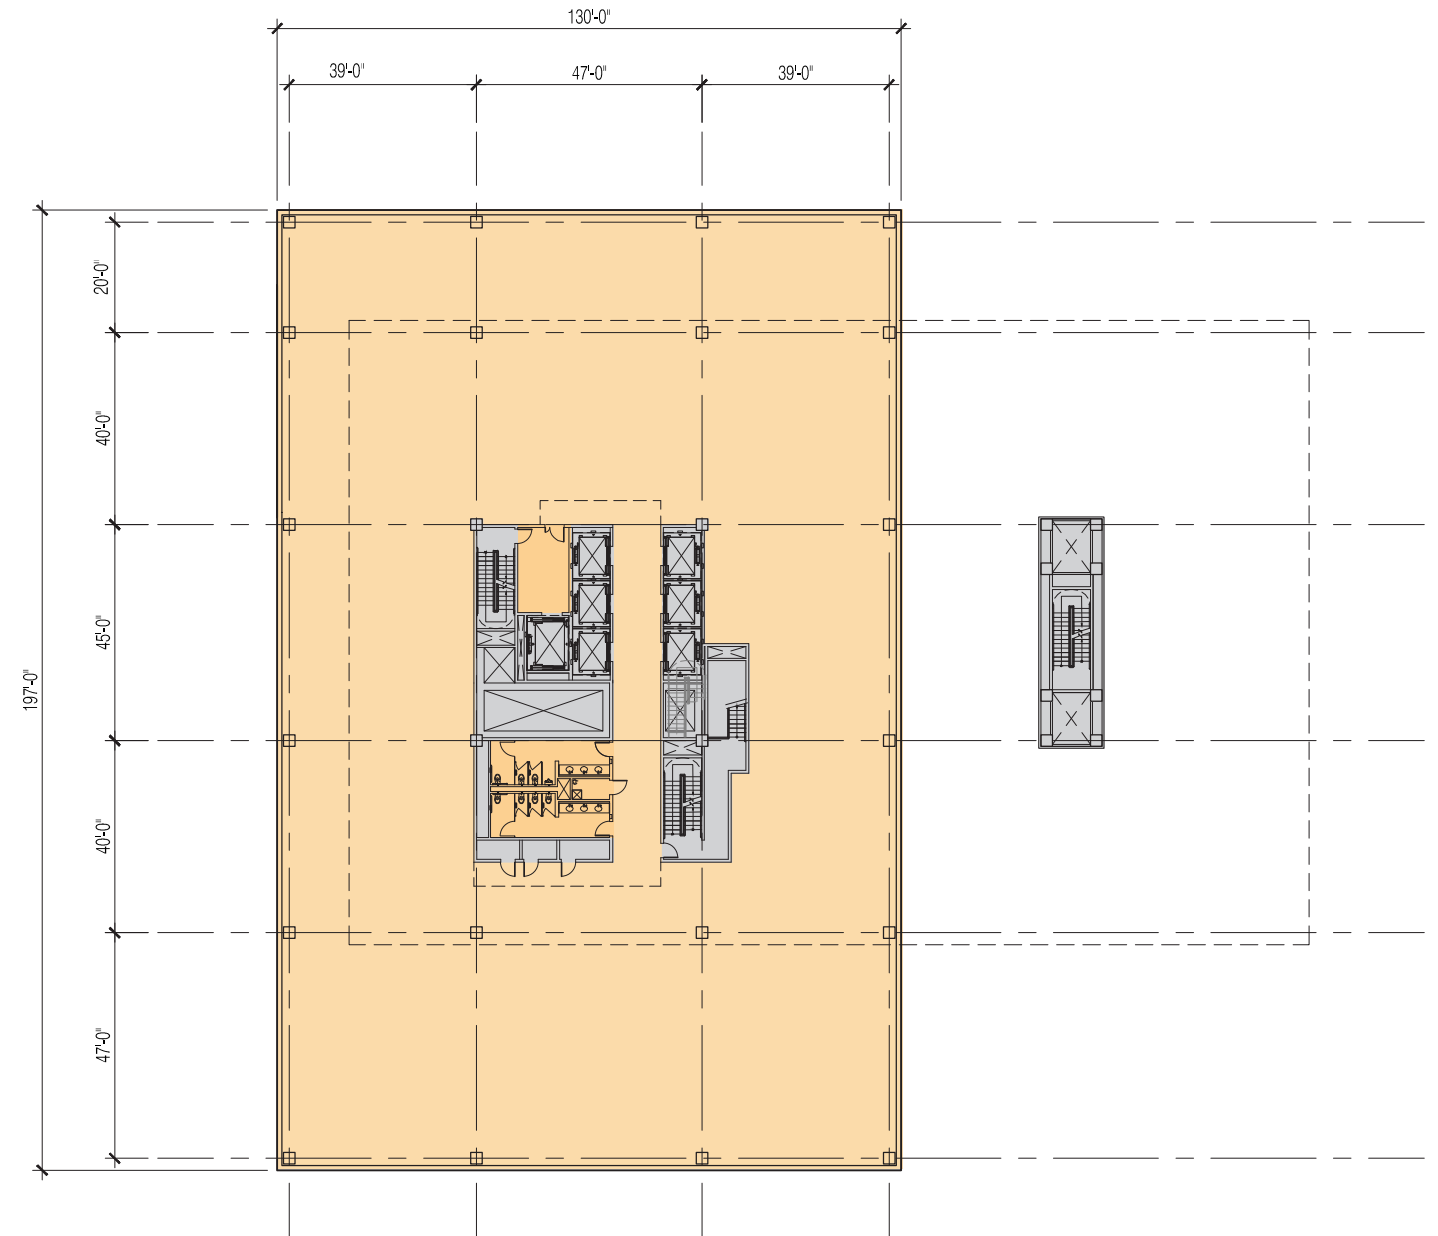


- RETAIL / ACTIVE USE
- LAB / OFFICE
- LAB / OFFICE COMMON SPACE
- SERVICE / MECHANICAL
- PARKING

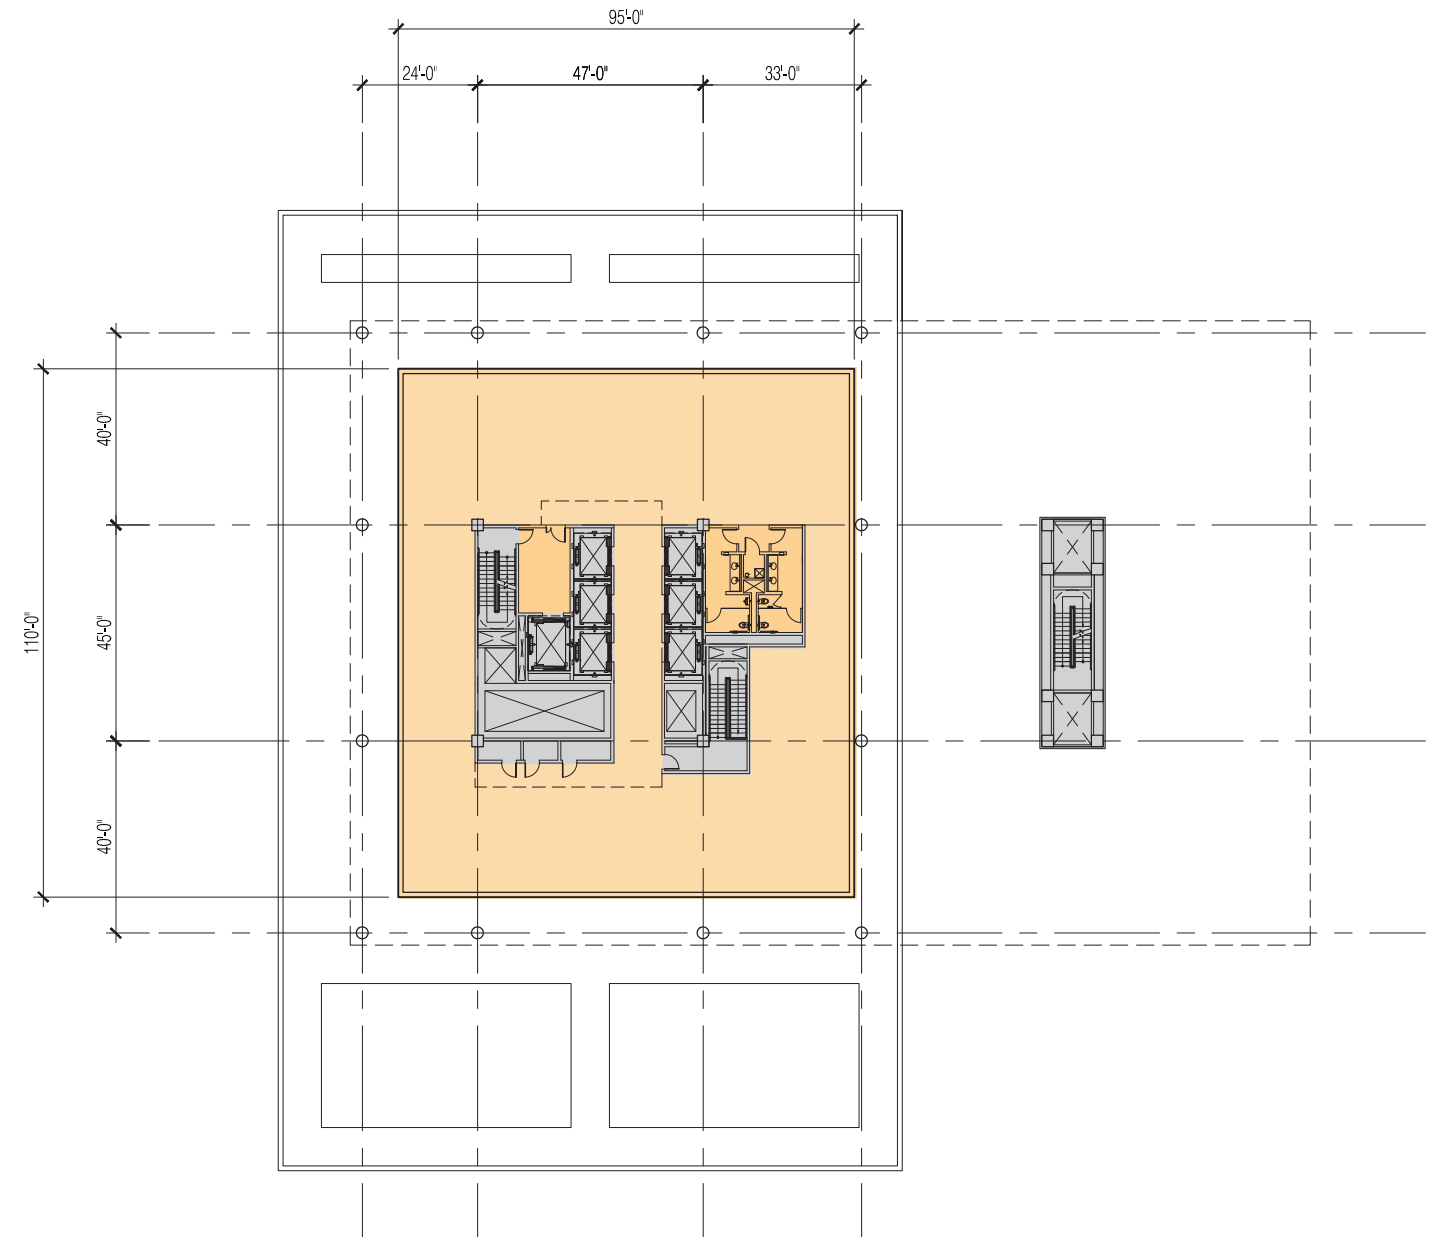


- RETAIL / ACTIVE USE
- LAB / OFFICE
- LAB / OFFICE COMMON SPACE
- SERVICE / MECHANICAL
- PARKING

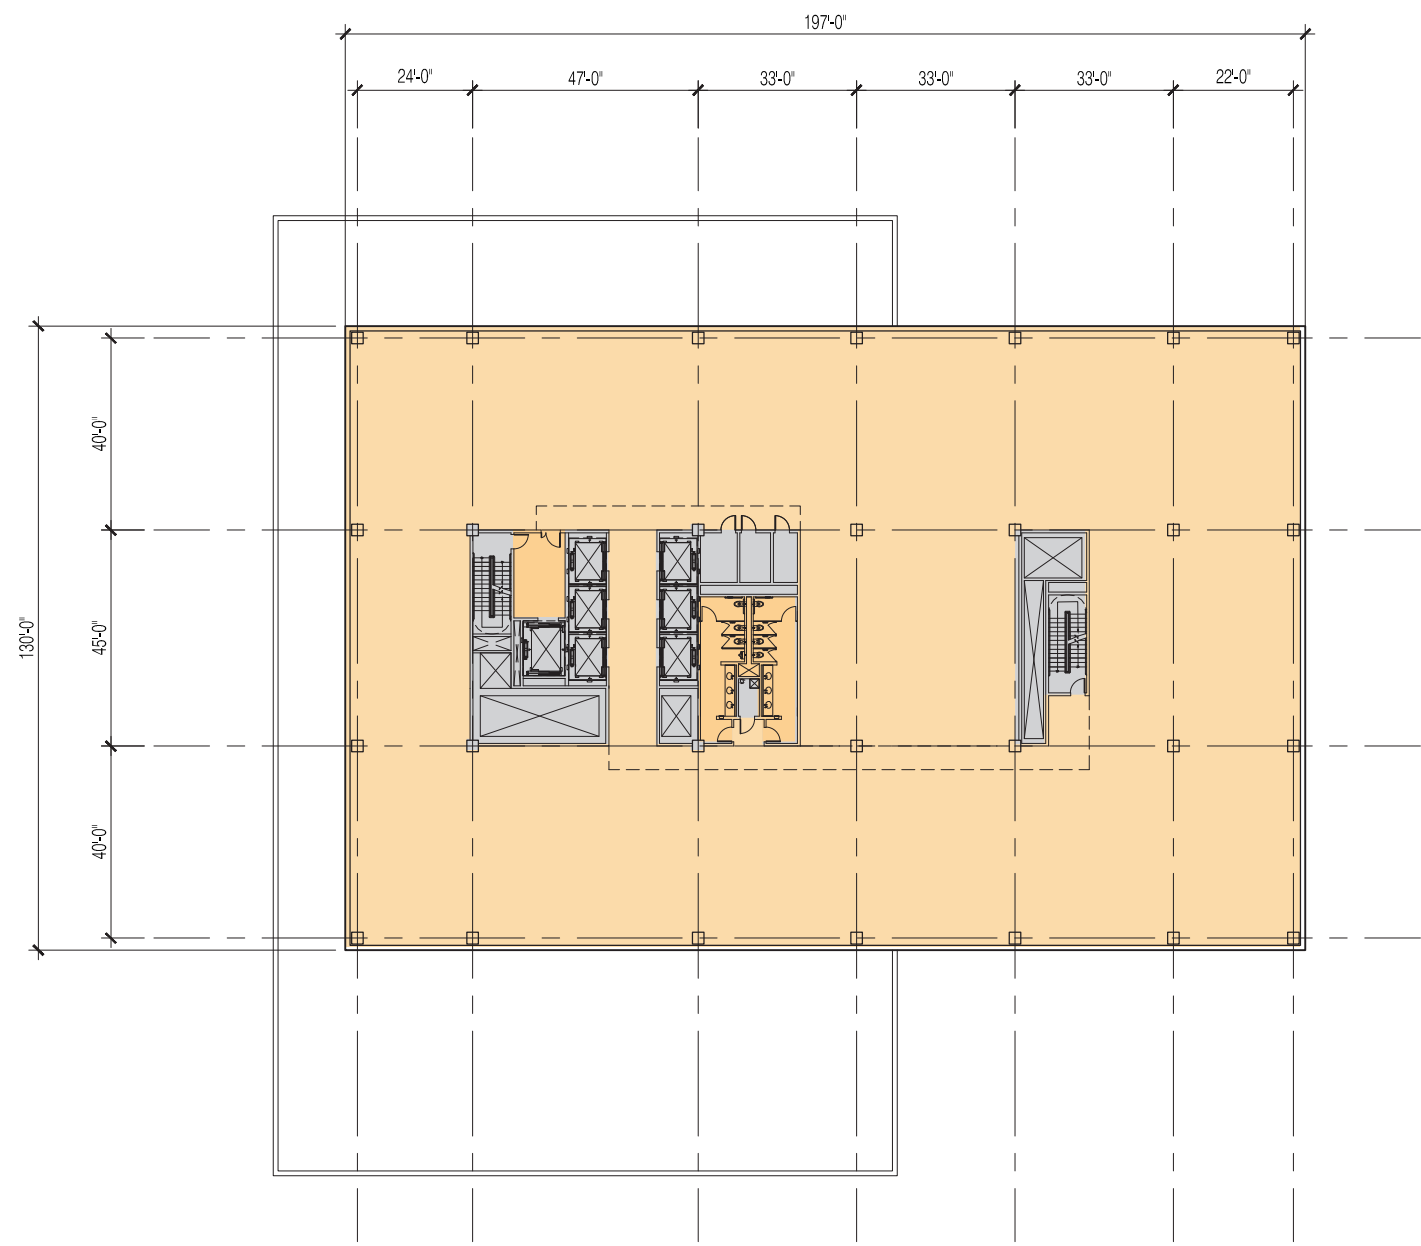

- RETAIL / ACTIVE USE
- LAB / OFFICE
- LAB / OFFICE COMMON SPACE
- SERVICE / MECHANICAL
- PARKING

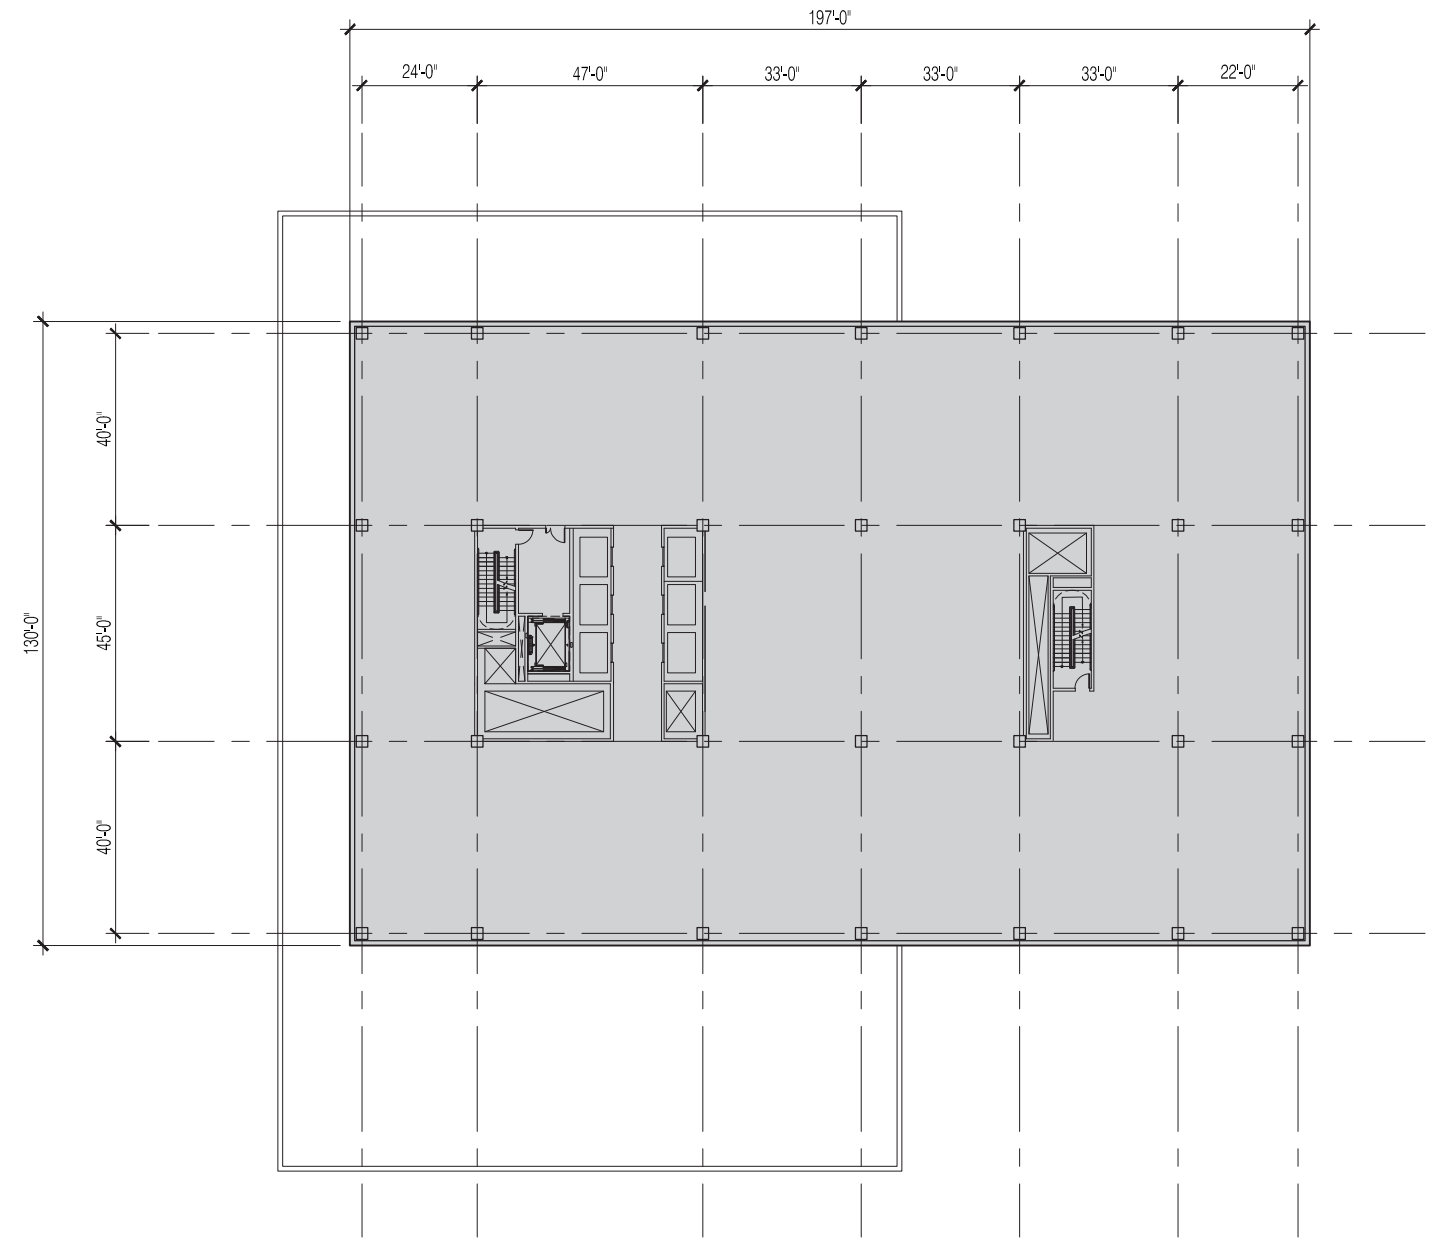



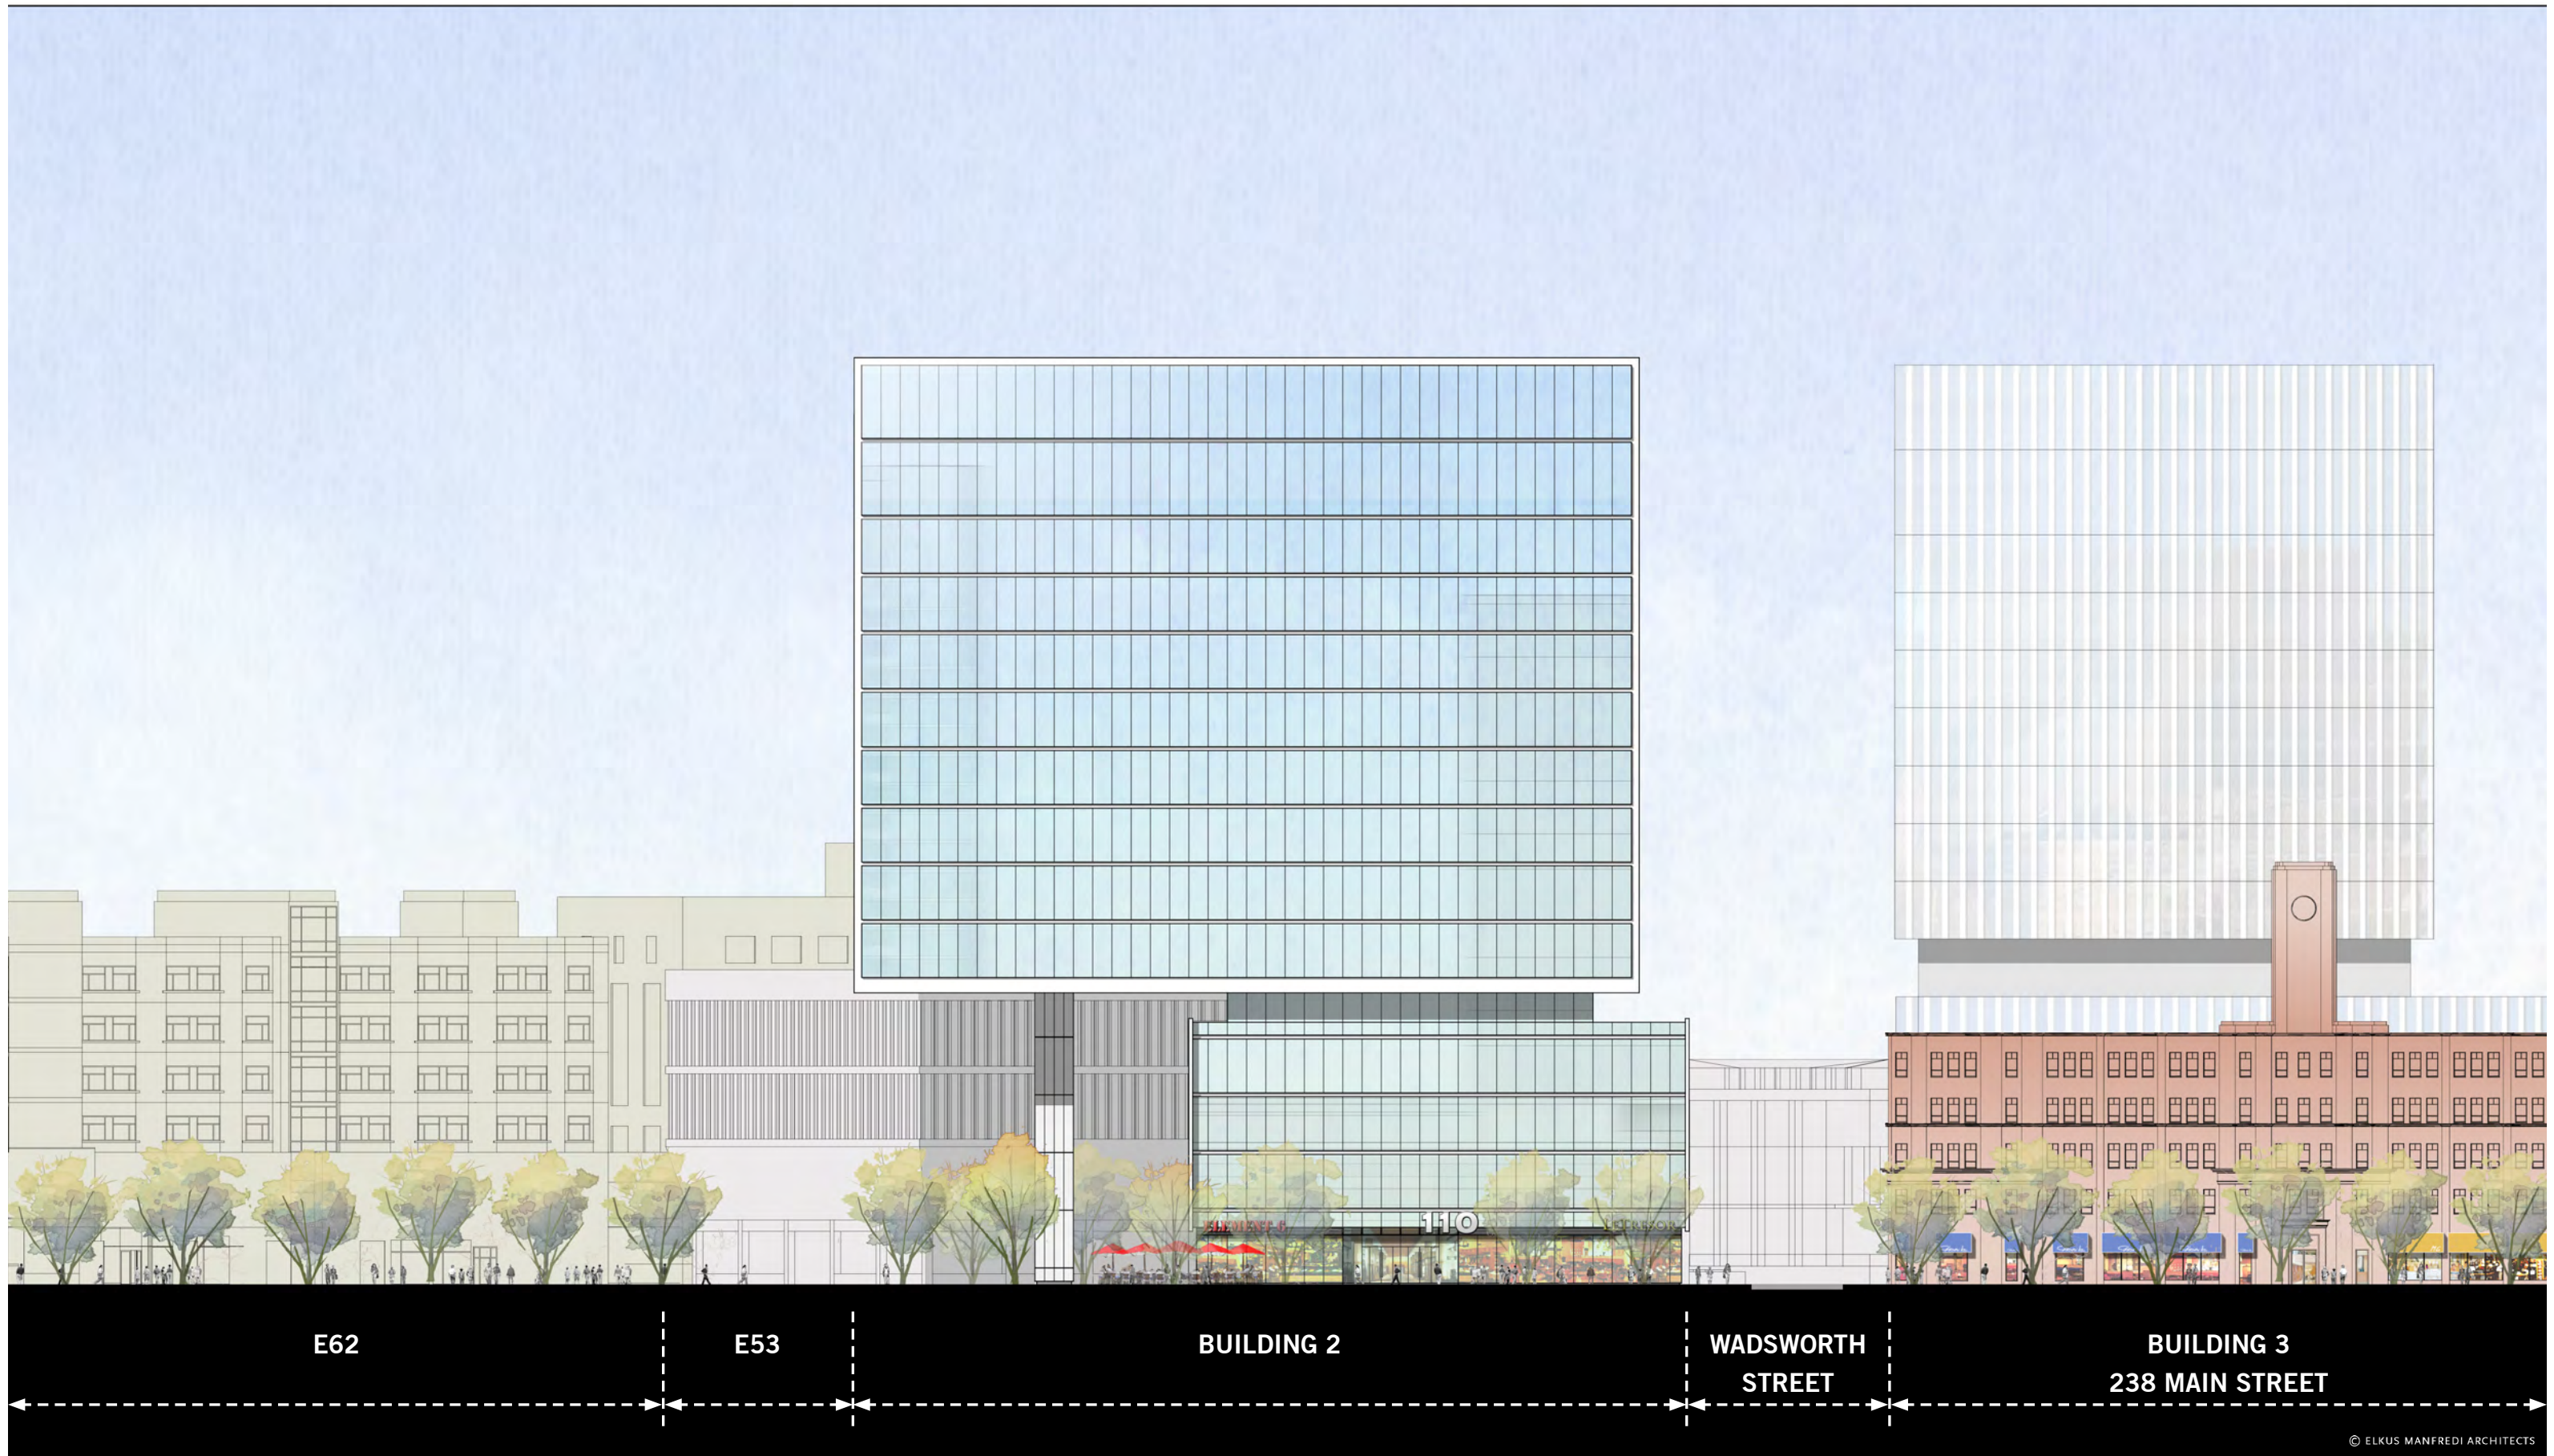

© ELKUS MANFREDI ARCHITECTS

07/27/2015


Figure D - 9



0' 40' 80'  
scale: 1" = 40'

**BUILDING 2  
NORTH ELEVATION: MAIN STREET**

**MIT KENDALL SQUARE  
SoMa PROJECT**

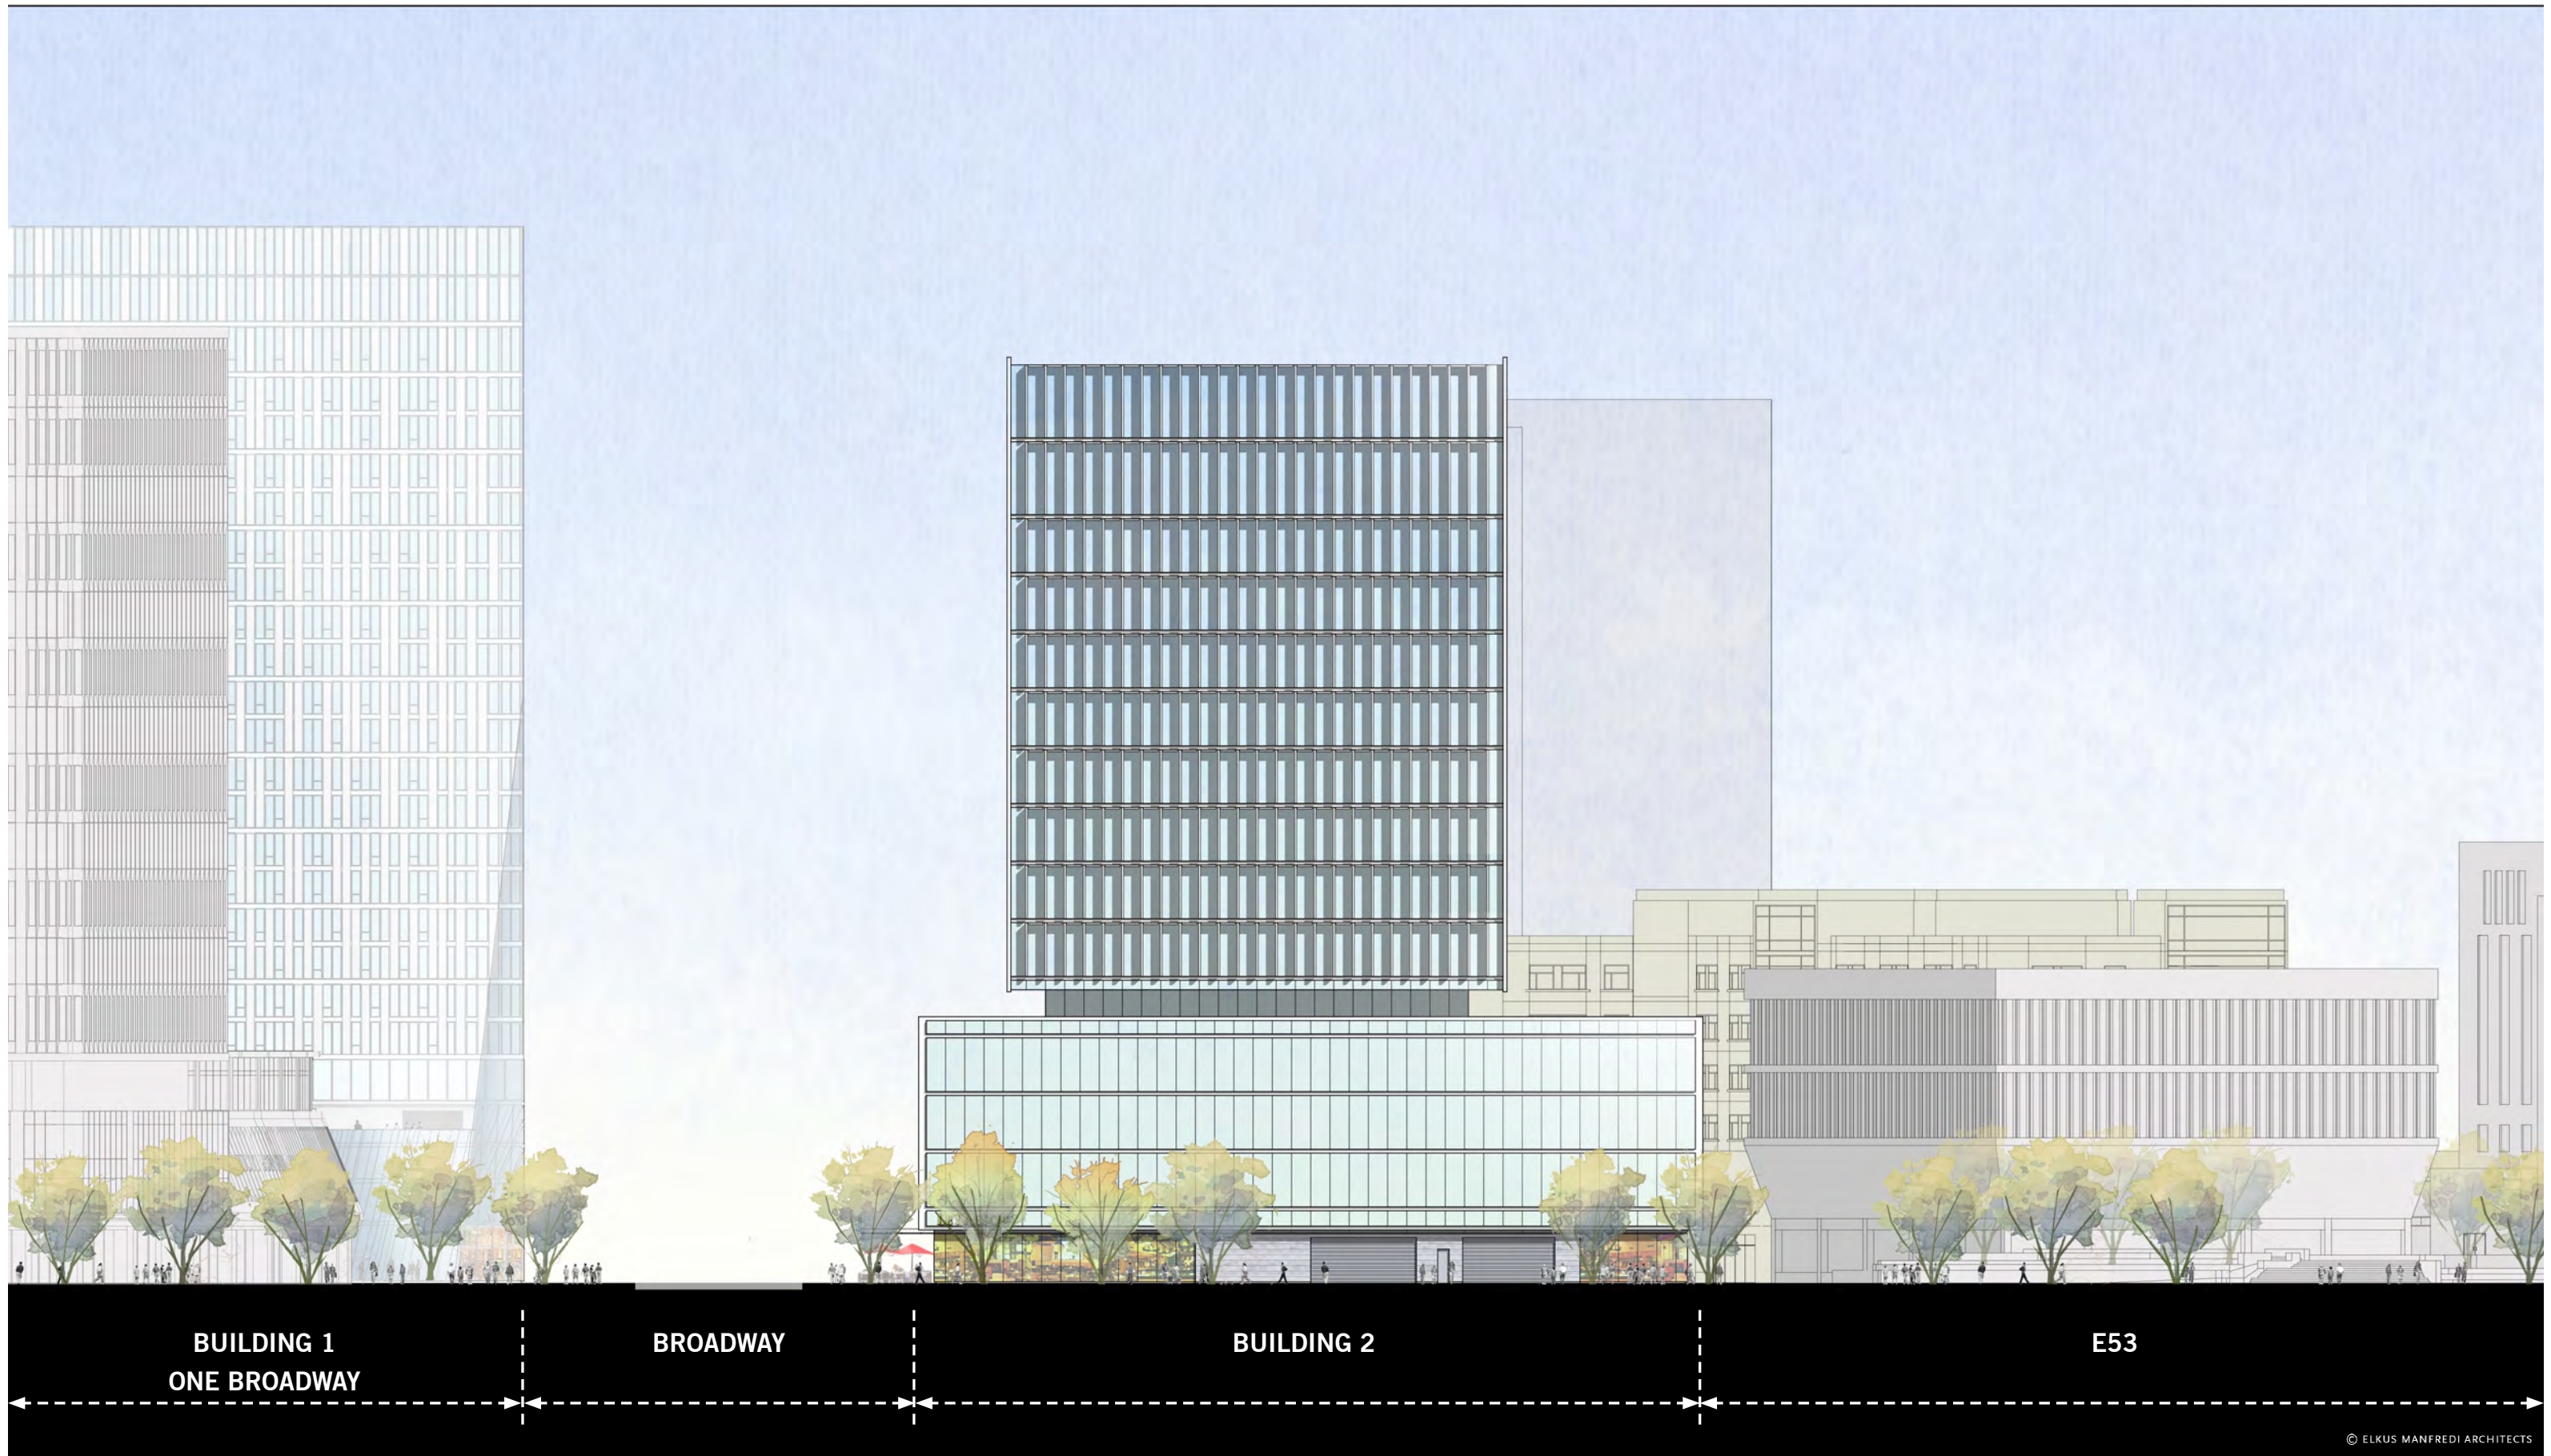

© ELKUS MANFREDI ARCHITECTS

07/27/2015


Figure D - 10



0' 40' 80'  
scale: 1" = 40'

**BUILDING 2**  
**WEST ELEVATION: WADSWORTH STREET**

**MIT KENDALL SQUARE**  
**SoMa PROJECT**

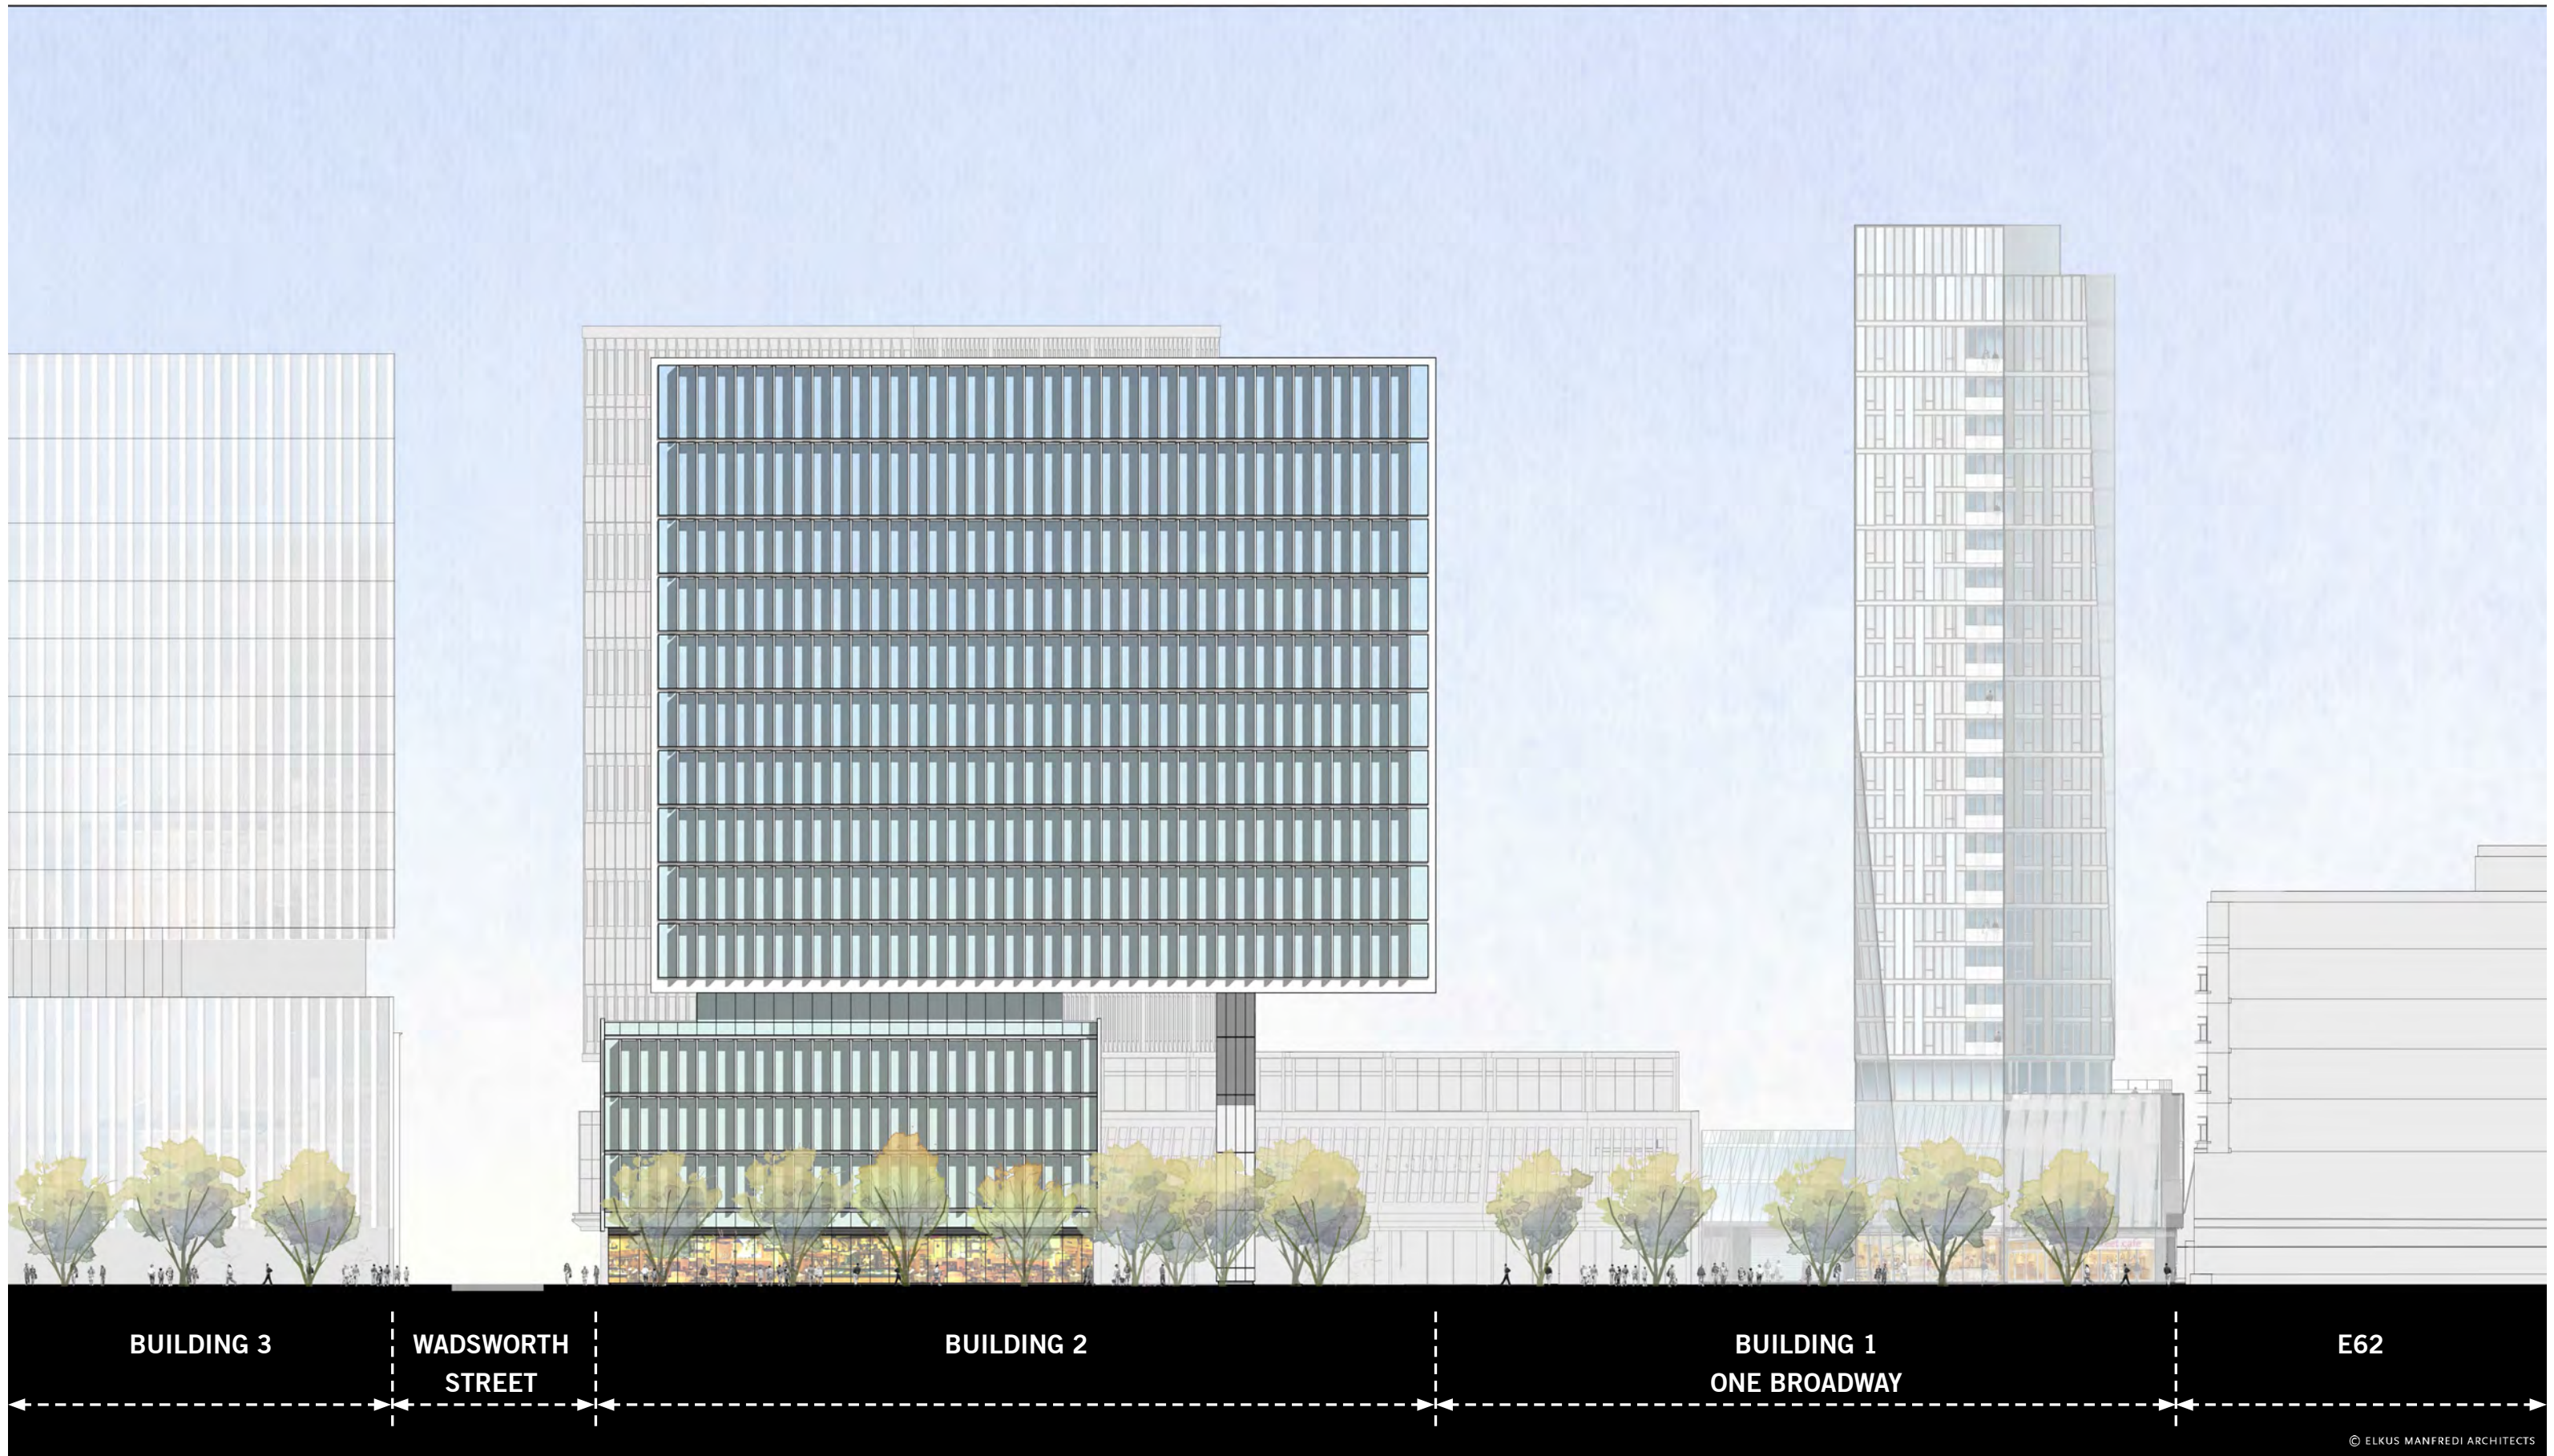

© ELKUS MANFREDI ARCHITECTS

07/27/2015


Figure D - 11



0' 40' 80'  
scale: 1" = 40'

**BUILDING 2  
SOUTH ELEVATION**

**MIT KENDALL SQUARE  
SoMa PROJECT**

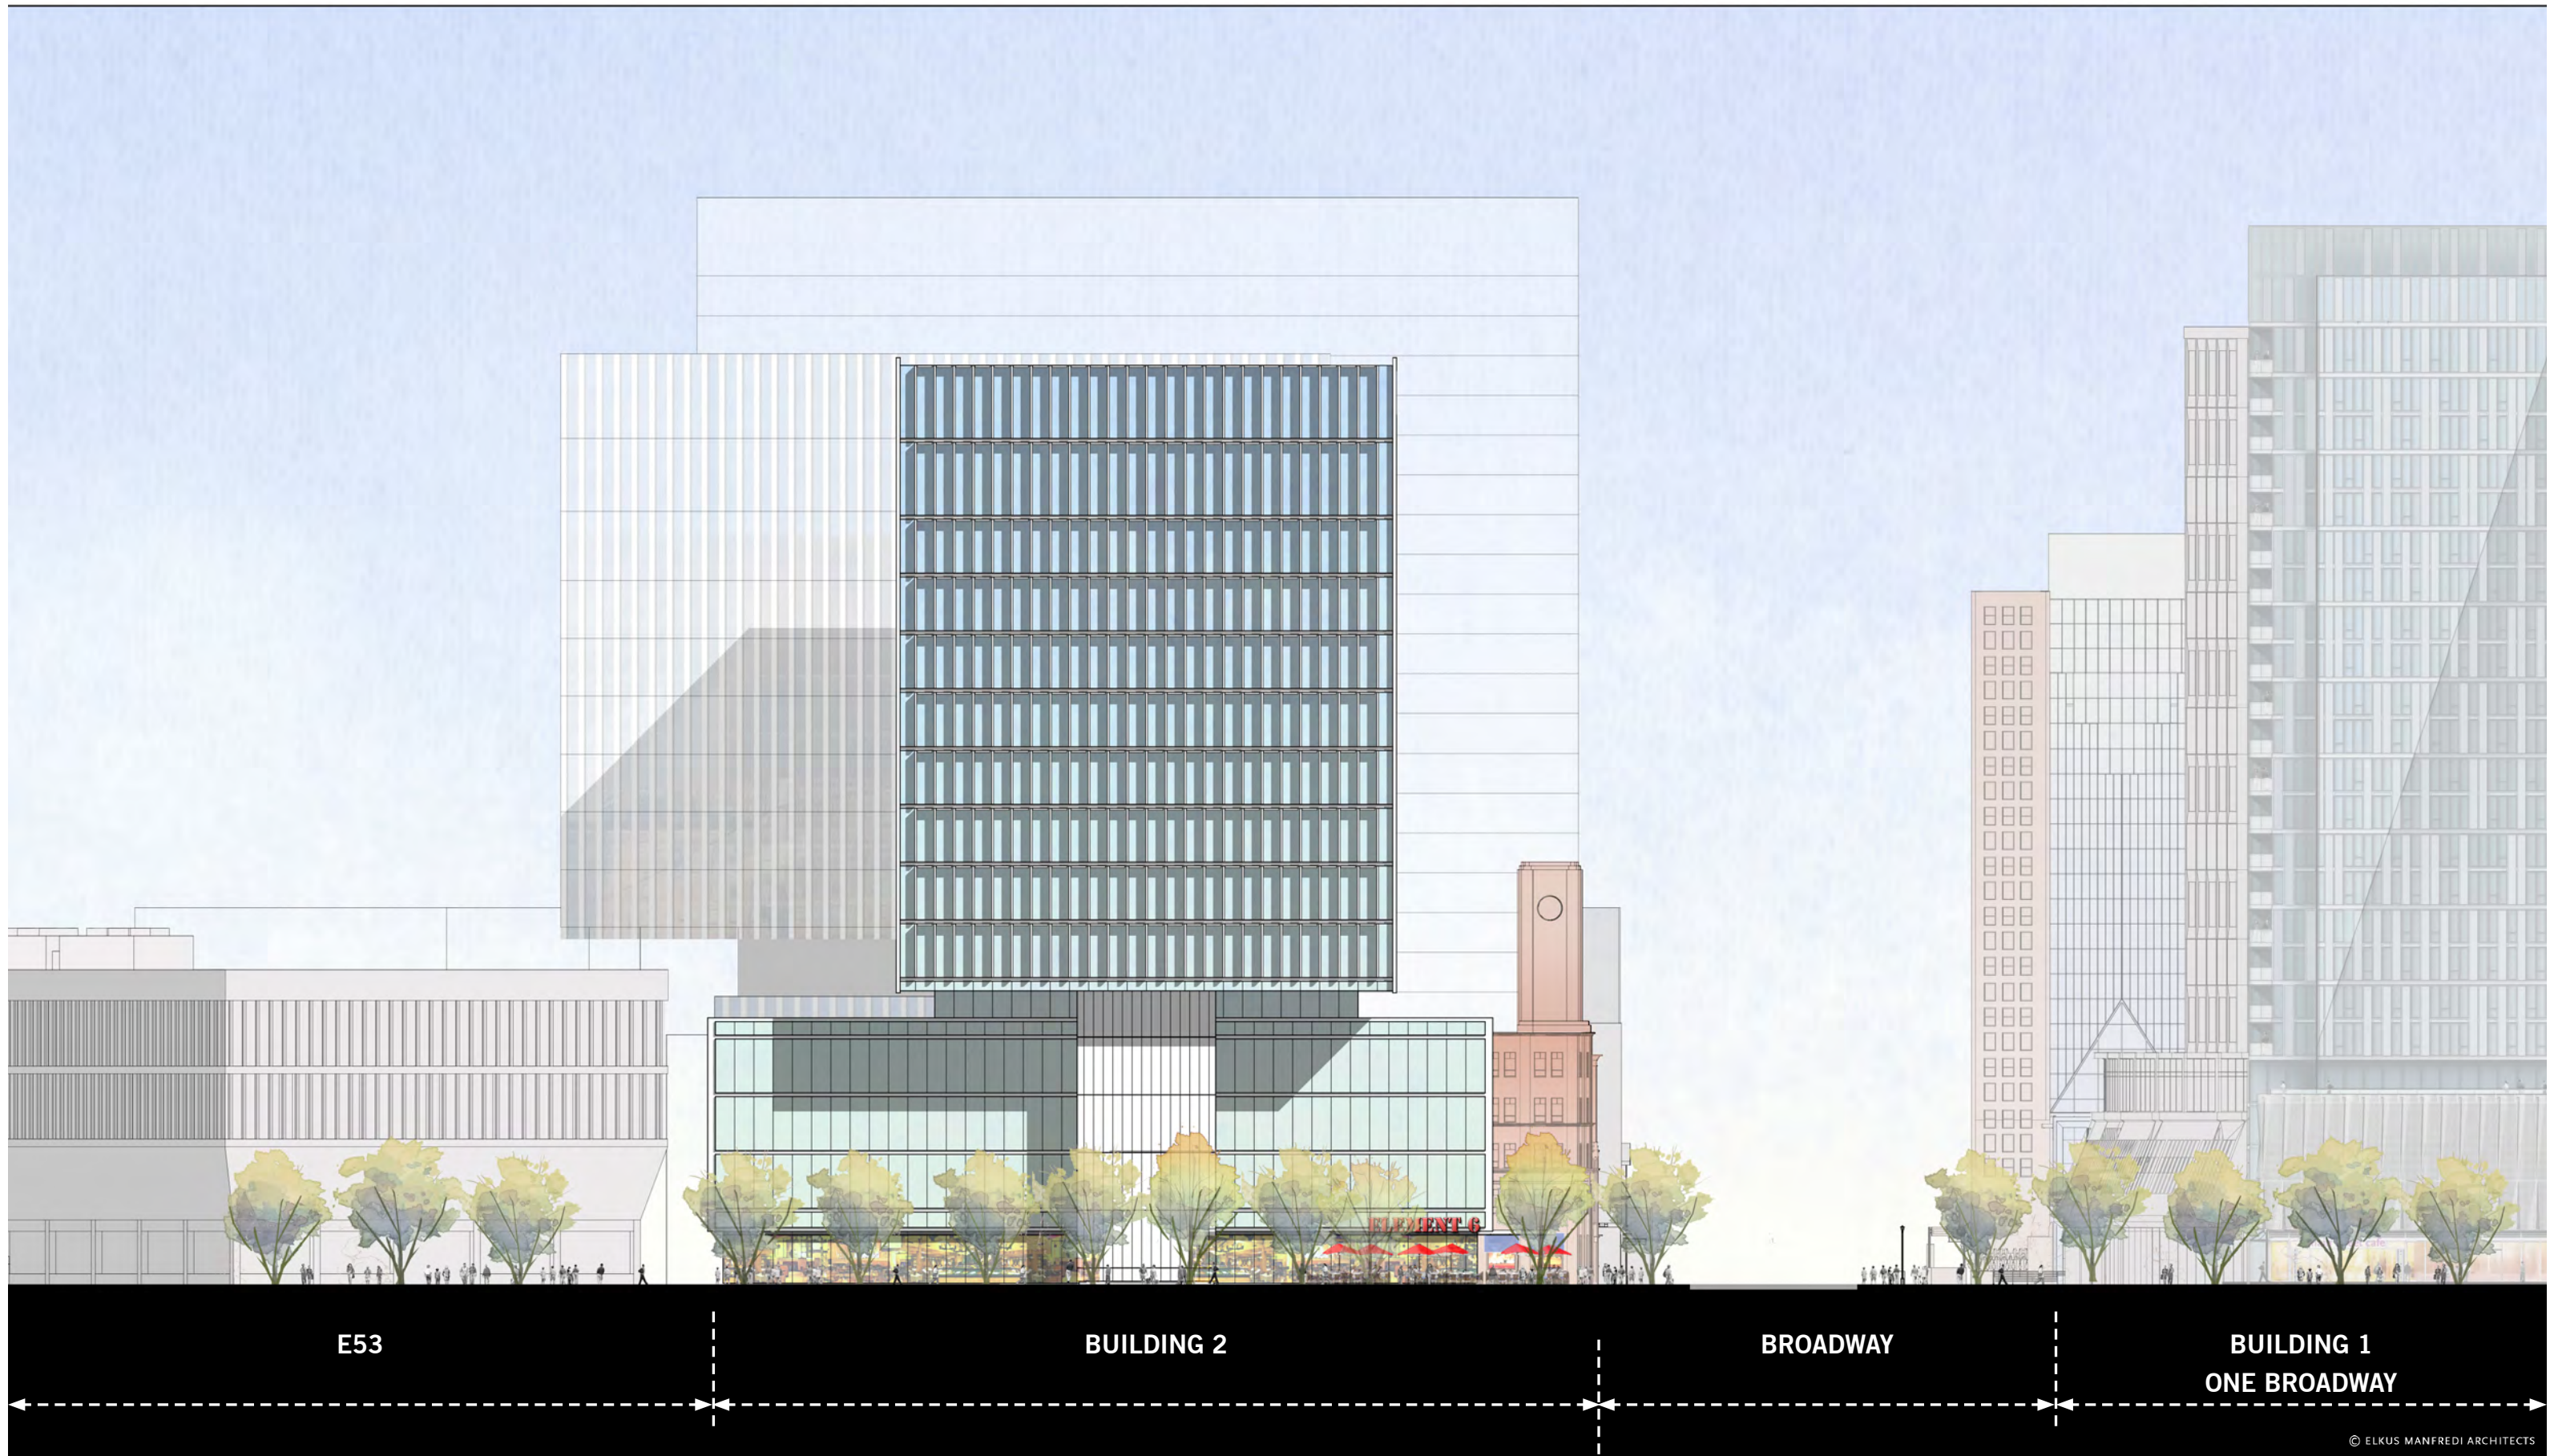

E53

BUILDING 2

BROADWAY

BUILDING 1  
ONE BROADWAY

© ELKUS MANFREDI ARCHITECTS

07/27/2015




0' 40' 80'  
scale: 1" = 40'


**BUILDING 2  
EAST ELEVATION**

Figure D - 12  
MIT KENDALL SQUARE  
SoMa PROJECT

- RETAIL / ACTIVE USE
- LAB / OFFICE
- LAB / OFFICE COMMON SPACE
- SERVICE / MECHANICAL
- PARKING

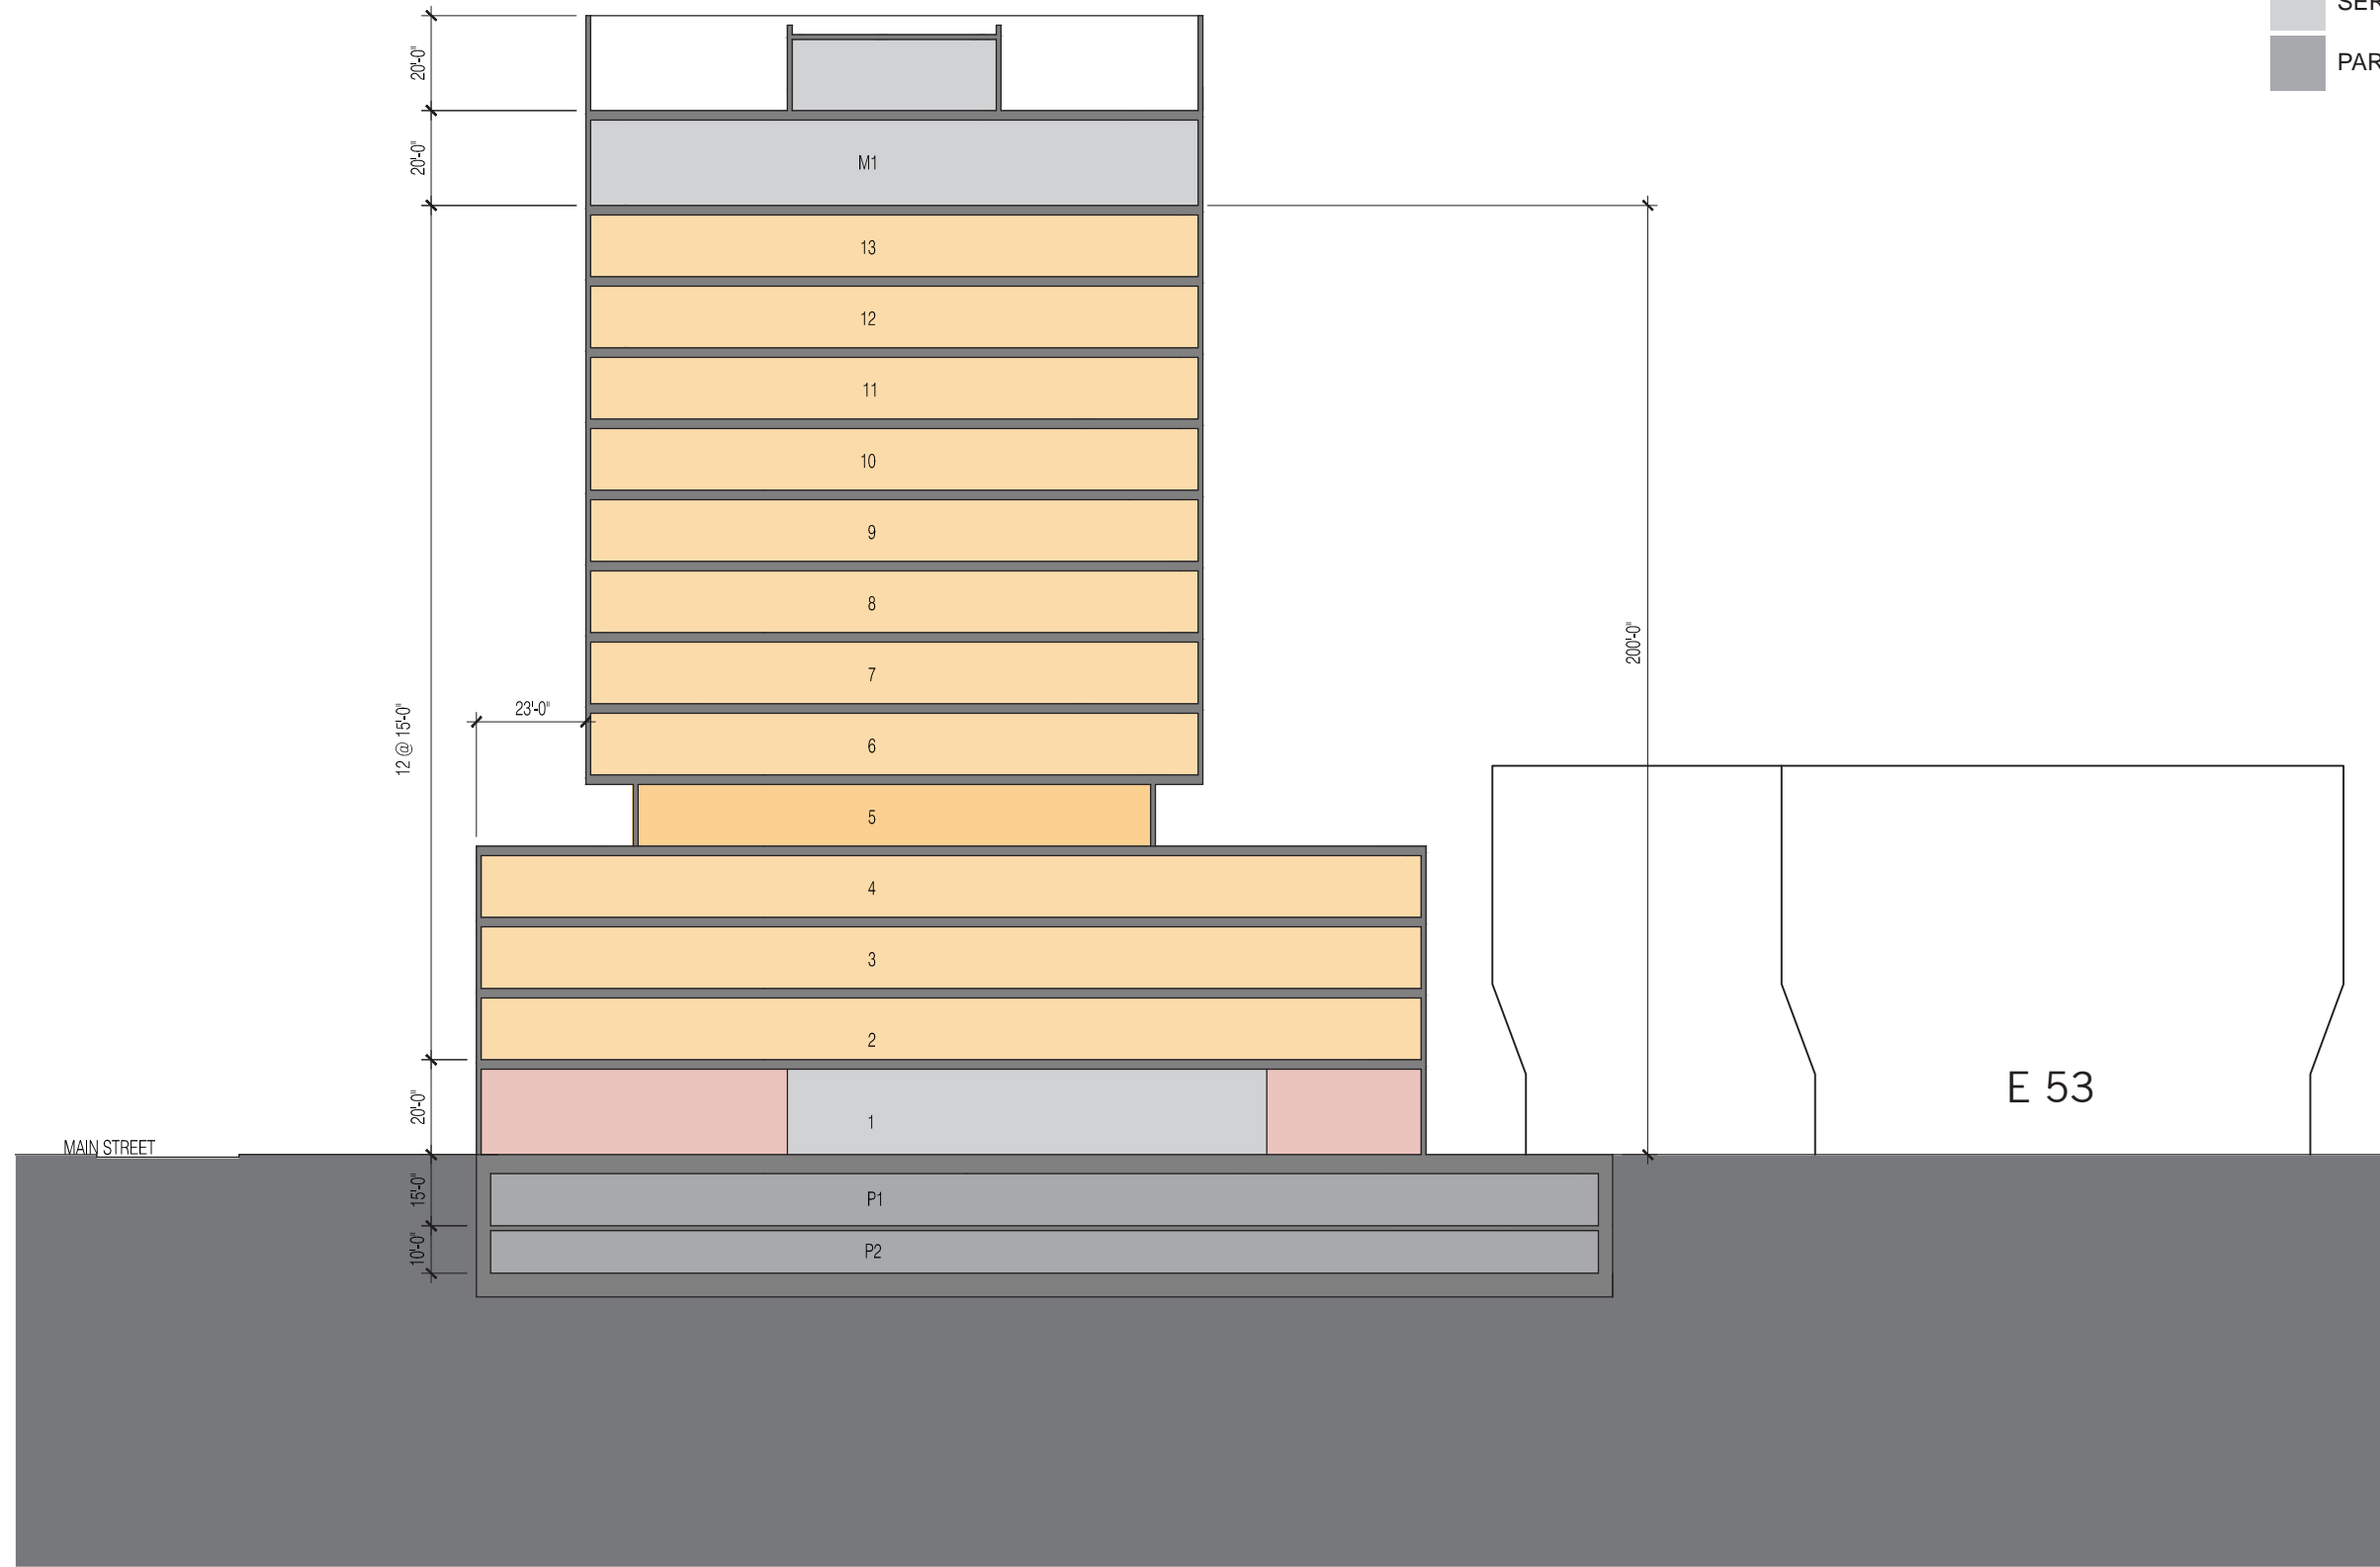

- RETAIL / ACTIVE USE
- LAB / OFFICE
- LAB / OFFICE COMMON SPACE
- SERVICE / MECHANICAL
- PARKING

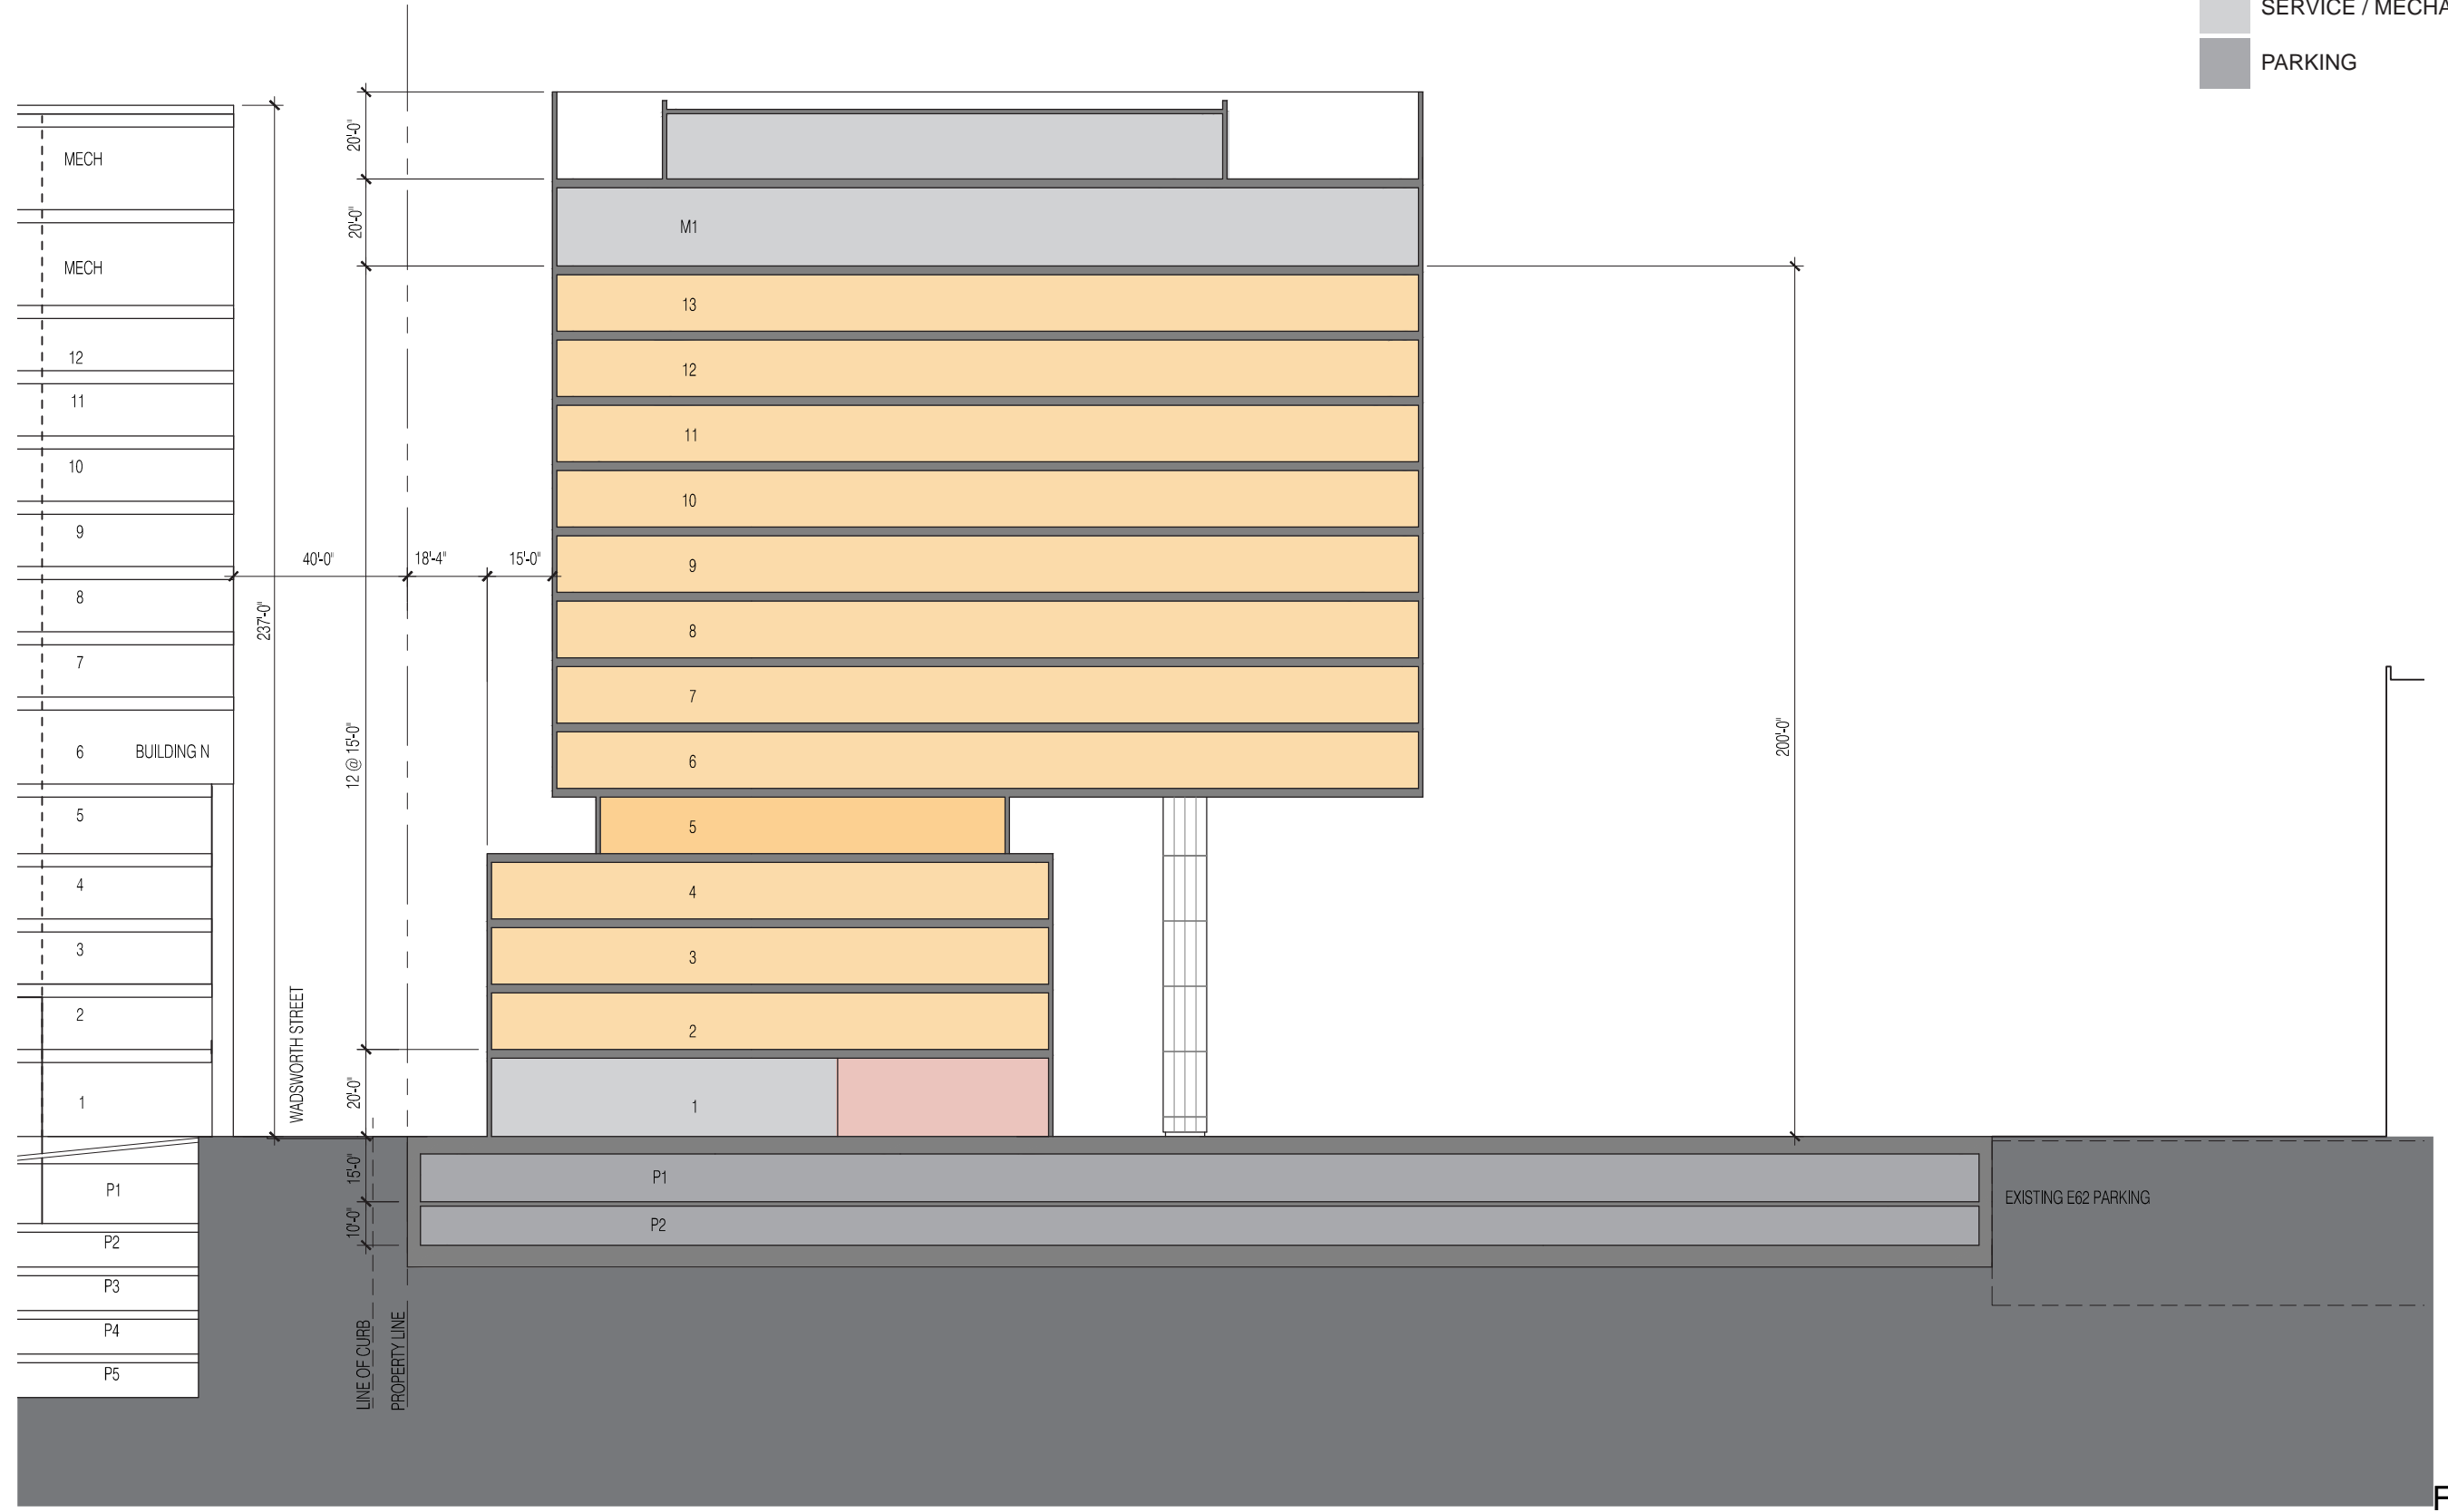

07/27/2015



0' 40' 80'  
scale: 1" = 40'

**BUILDING 2**  
**SECTION: EAST / WEST**

MIT KENDALL SQUARE  
SoMa PROJECT

Figure D - 14



07/27/2015



MAIN STREET LOOKING WEST

Figure D - 15

MIT KENDALL SQUARE  
SoMa PROJECT