



# **MIT Kendall Square - SoMa Project**

Parcel C, Building 3



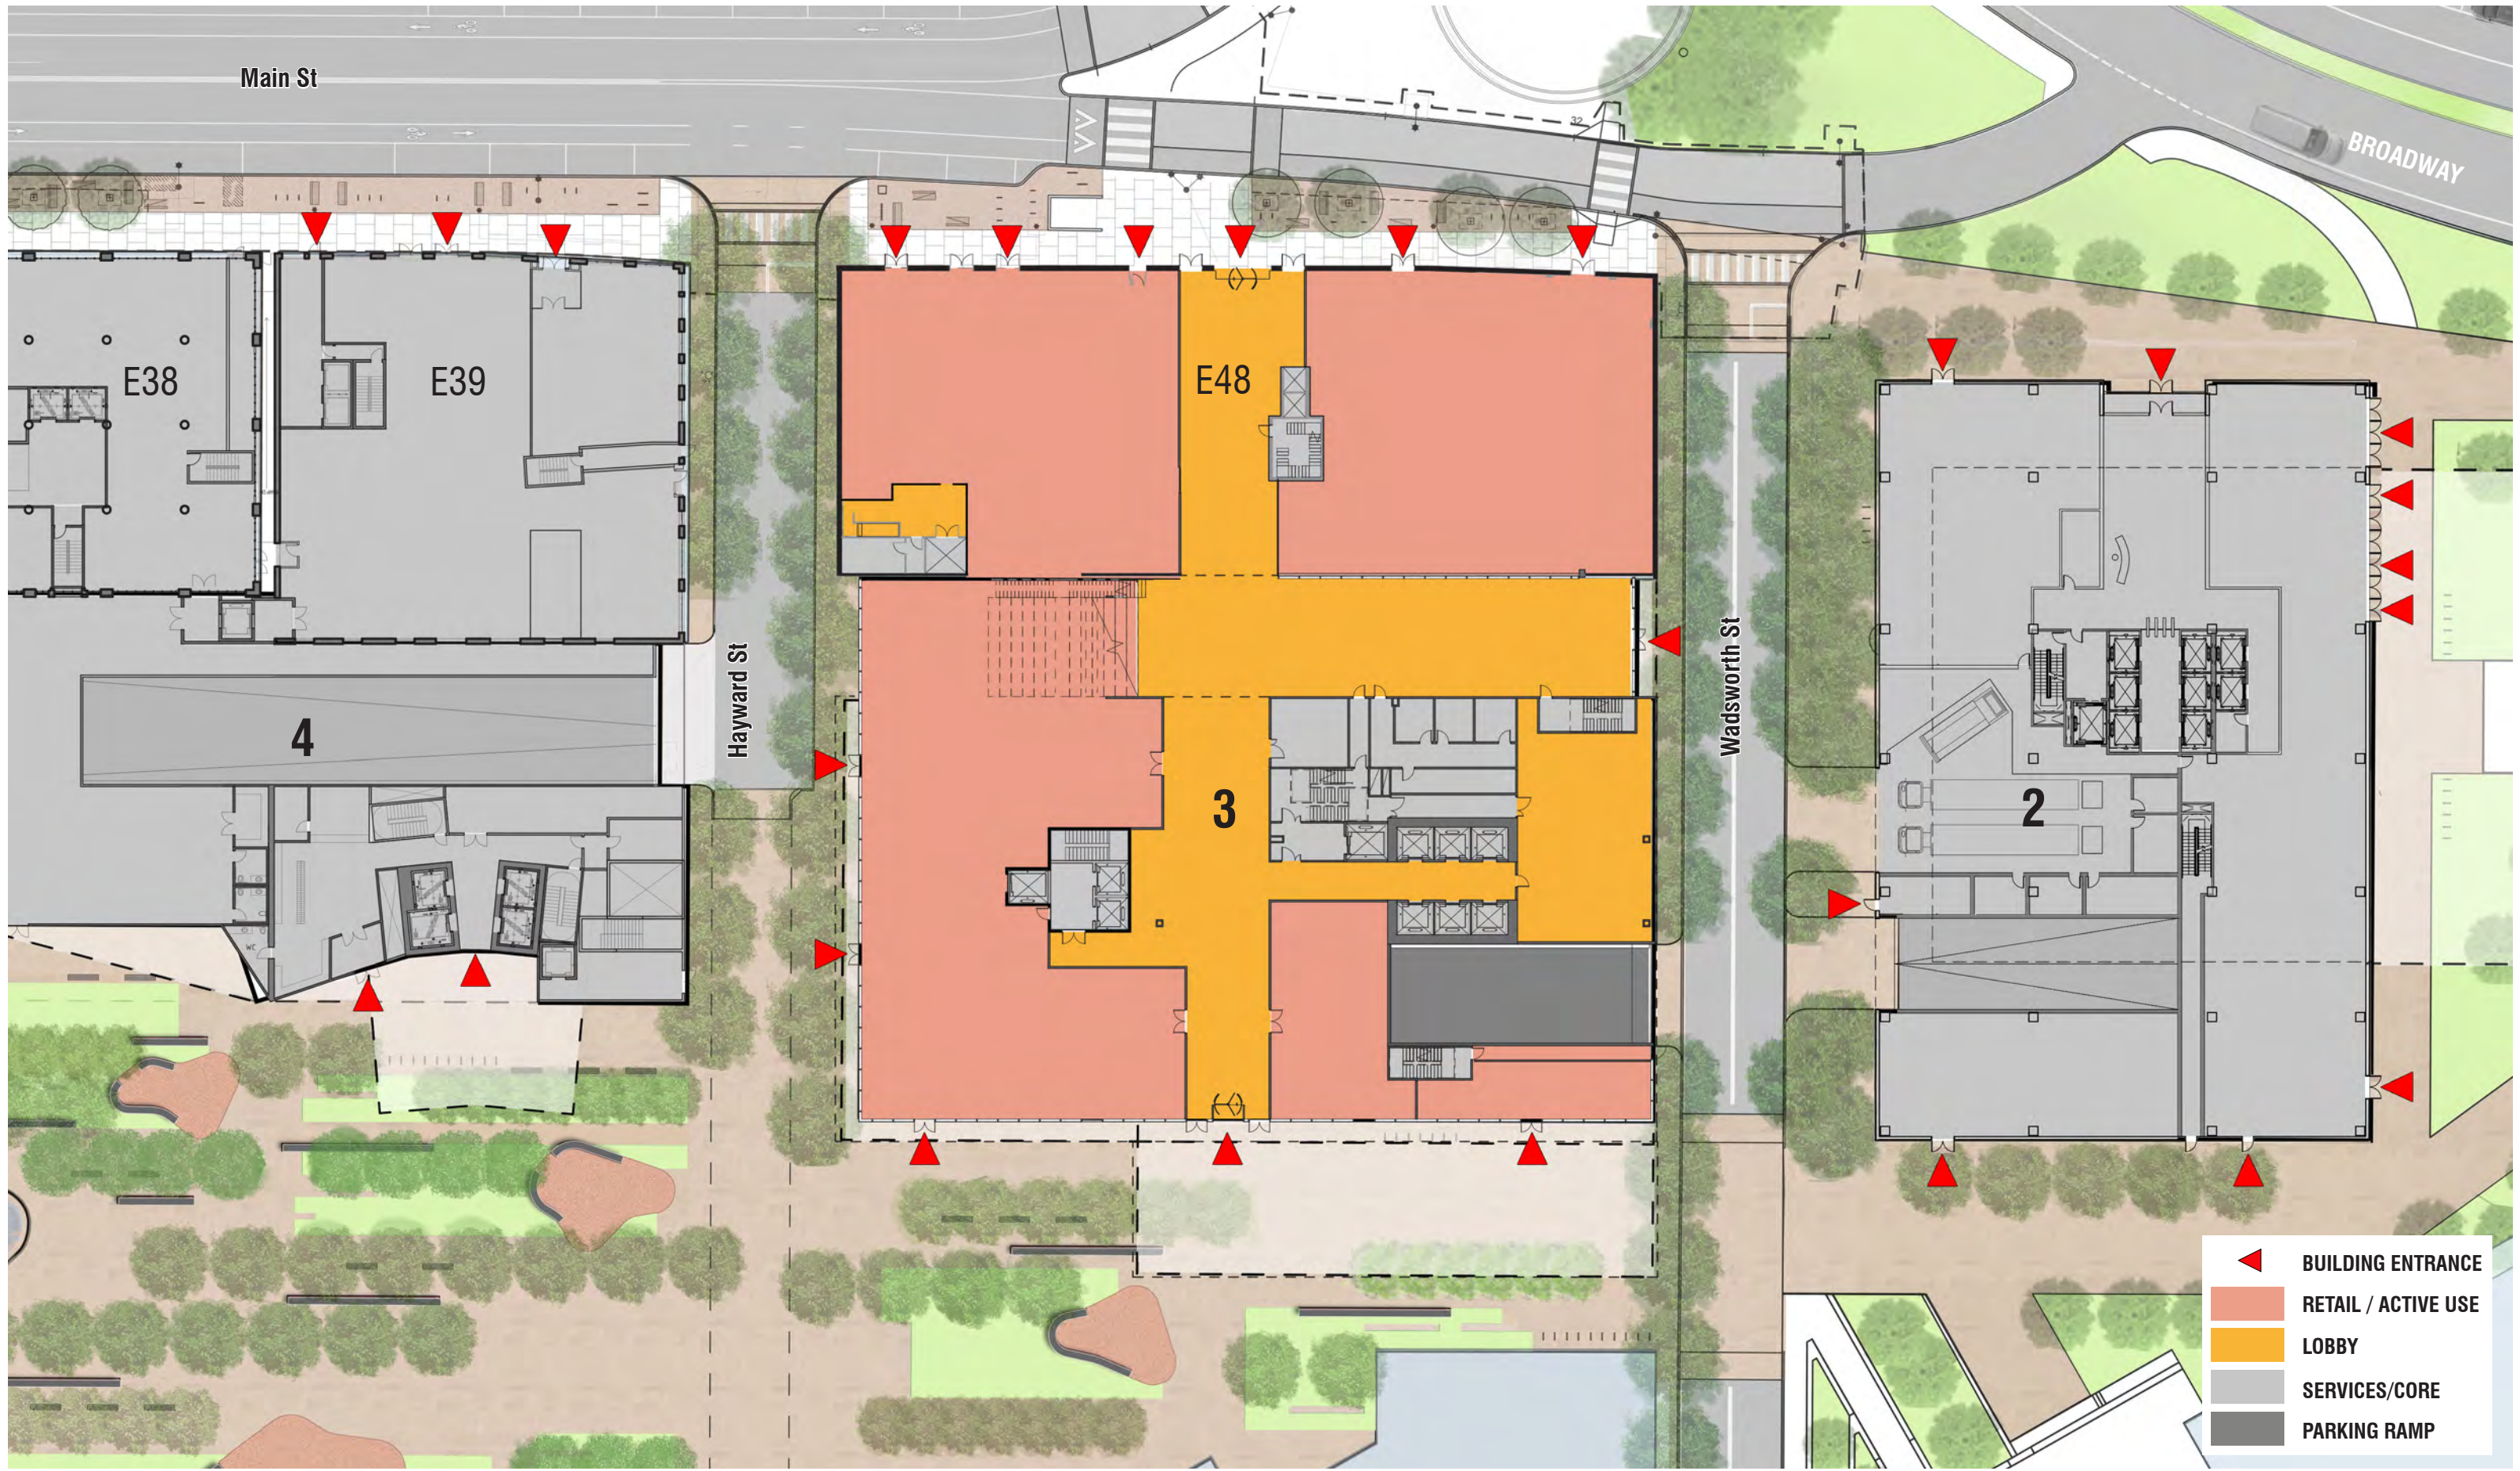

07/27/2015

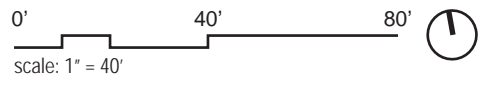



**BUILDING 3  
PROPOSED SITE PLAN**

Figure D - 16  
MIT KENDALL SQUARE  
SoMa PROJECT



MAIN STREET

- RETAIL / ACTIVE USE
- LAB / OFFICE
- LAB / OFFICE COMMON SPACE
- SERVICE / MECHANICAL
- PARKING

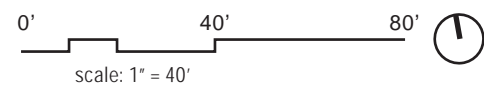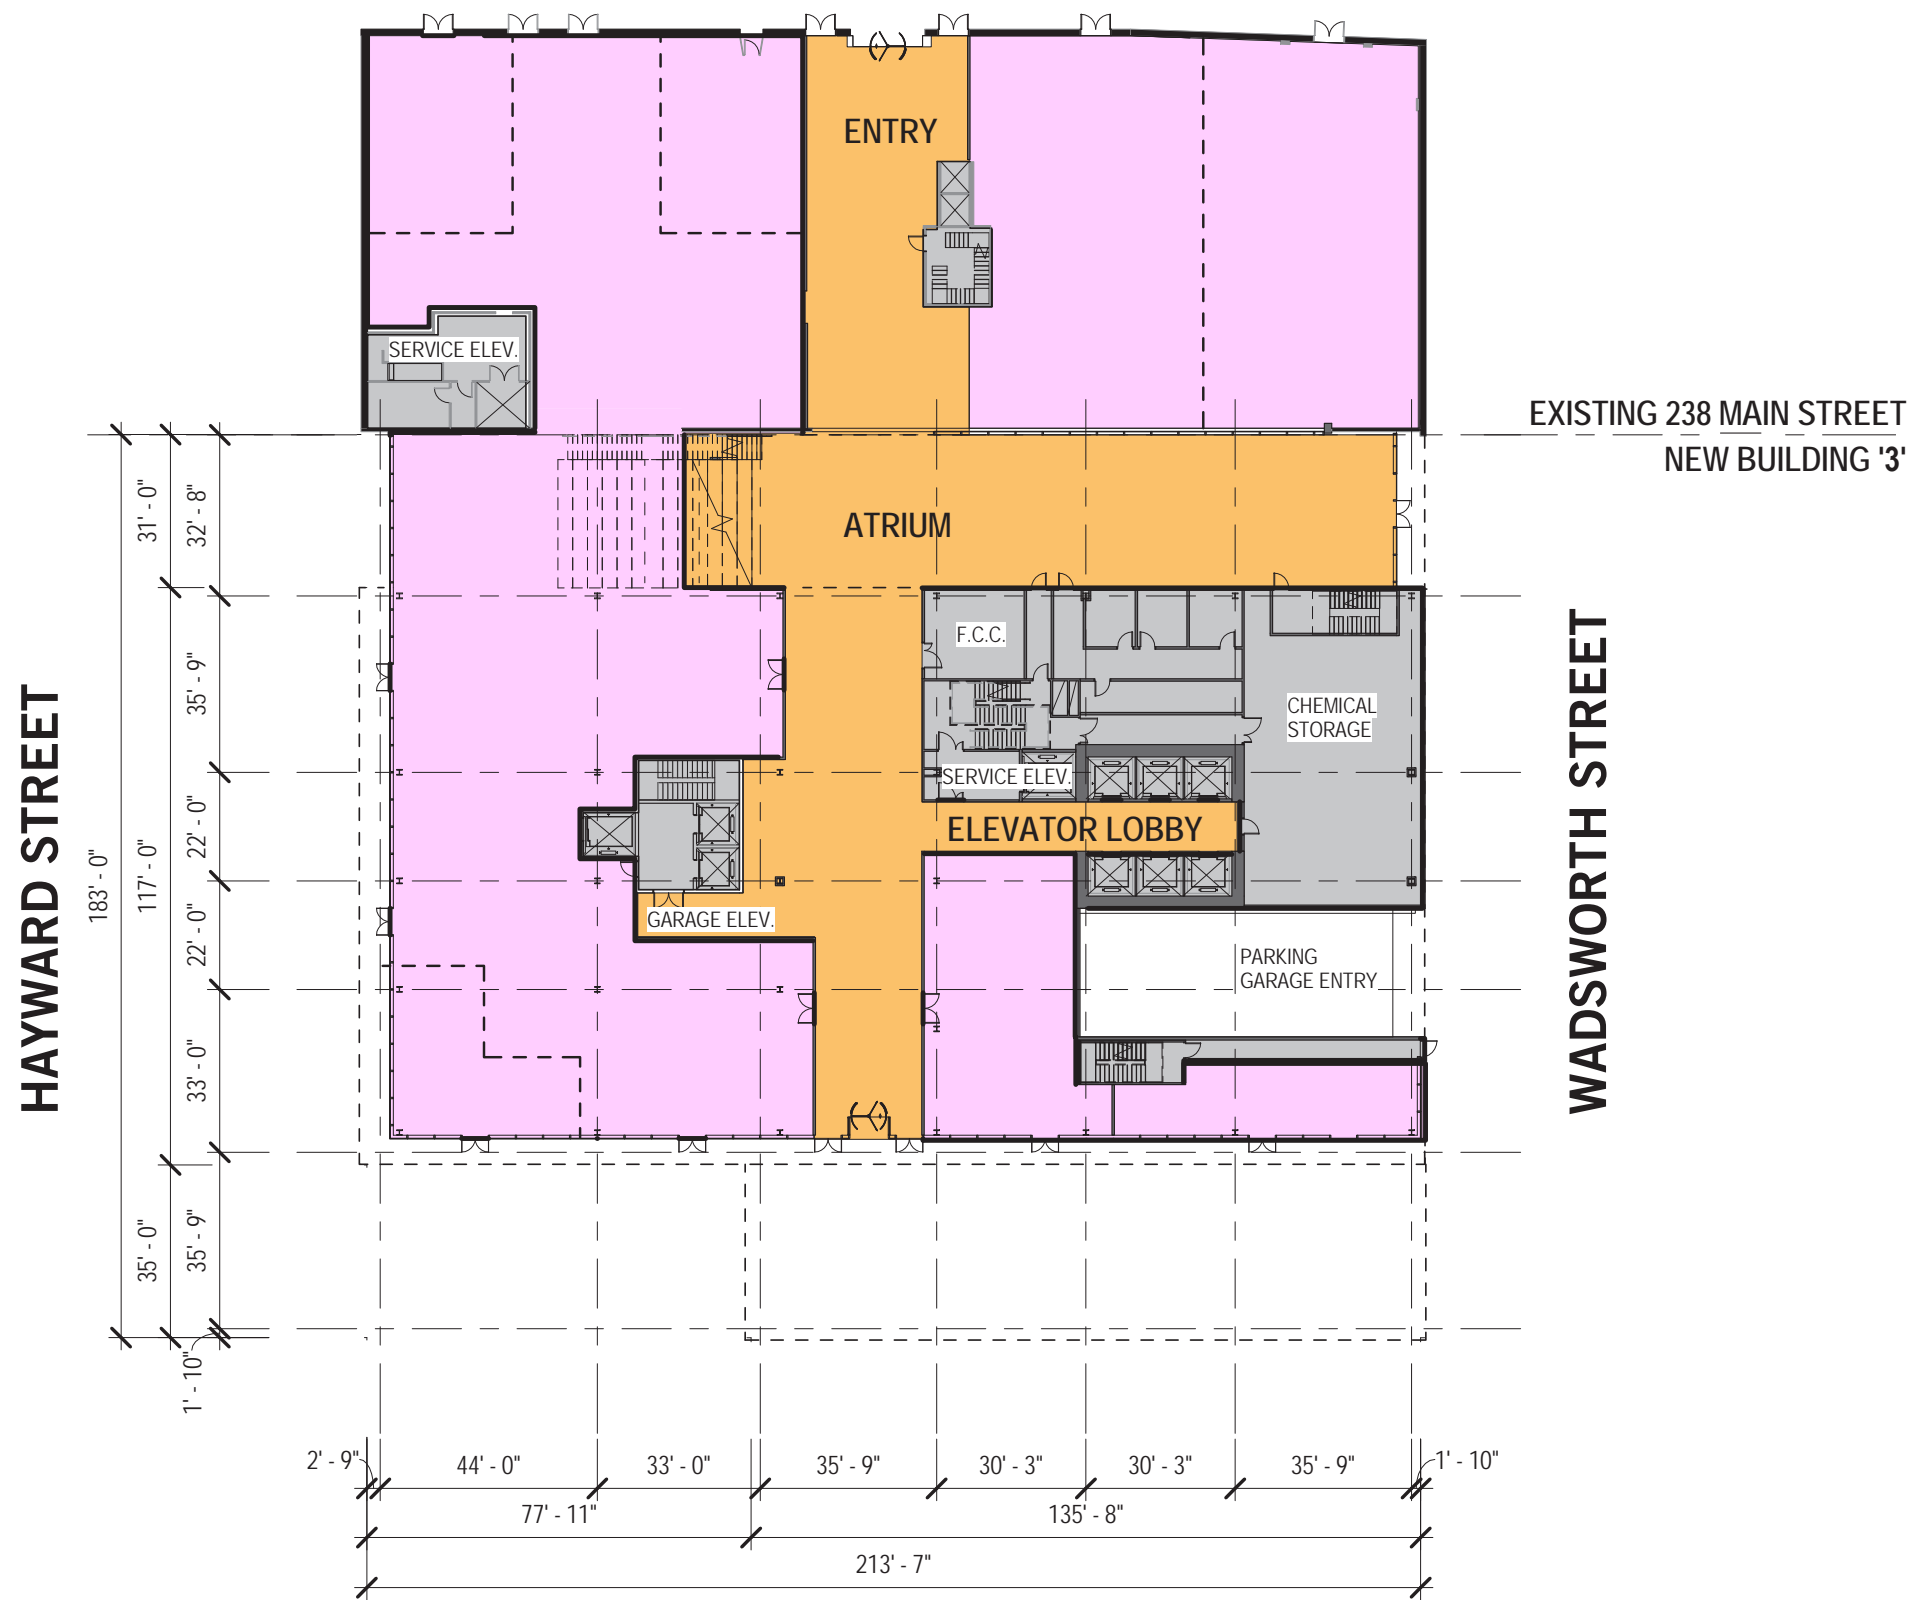

BUILDING 3  
GROUND FLOOR PLAN

# MAIN STREET

- RETAIL / ACTIVE USE
- LAB / OFFICE
- LAB / OFFICE COMMON SPACE
- SERVICE / MECHANICAL
- PARKING


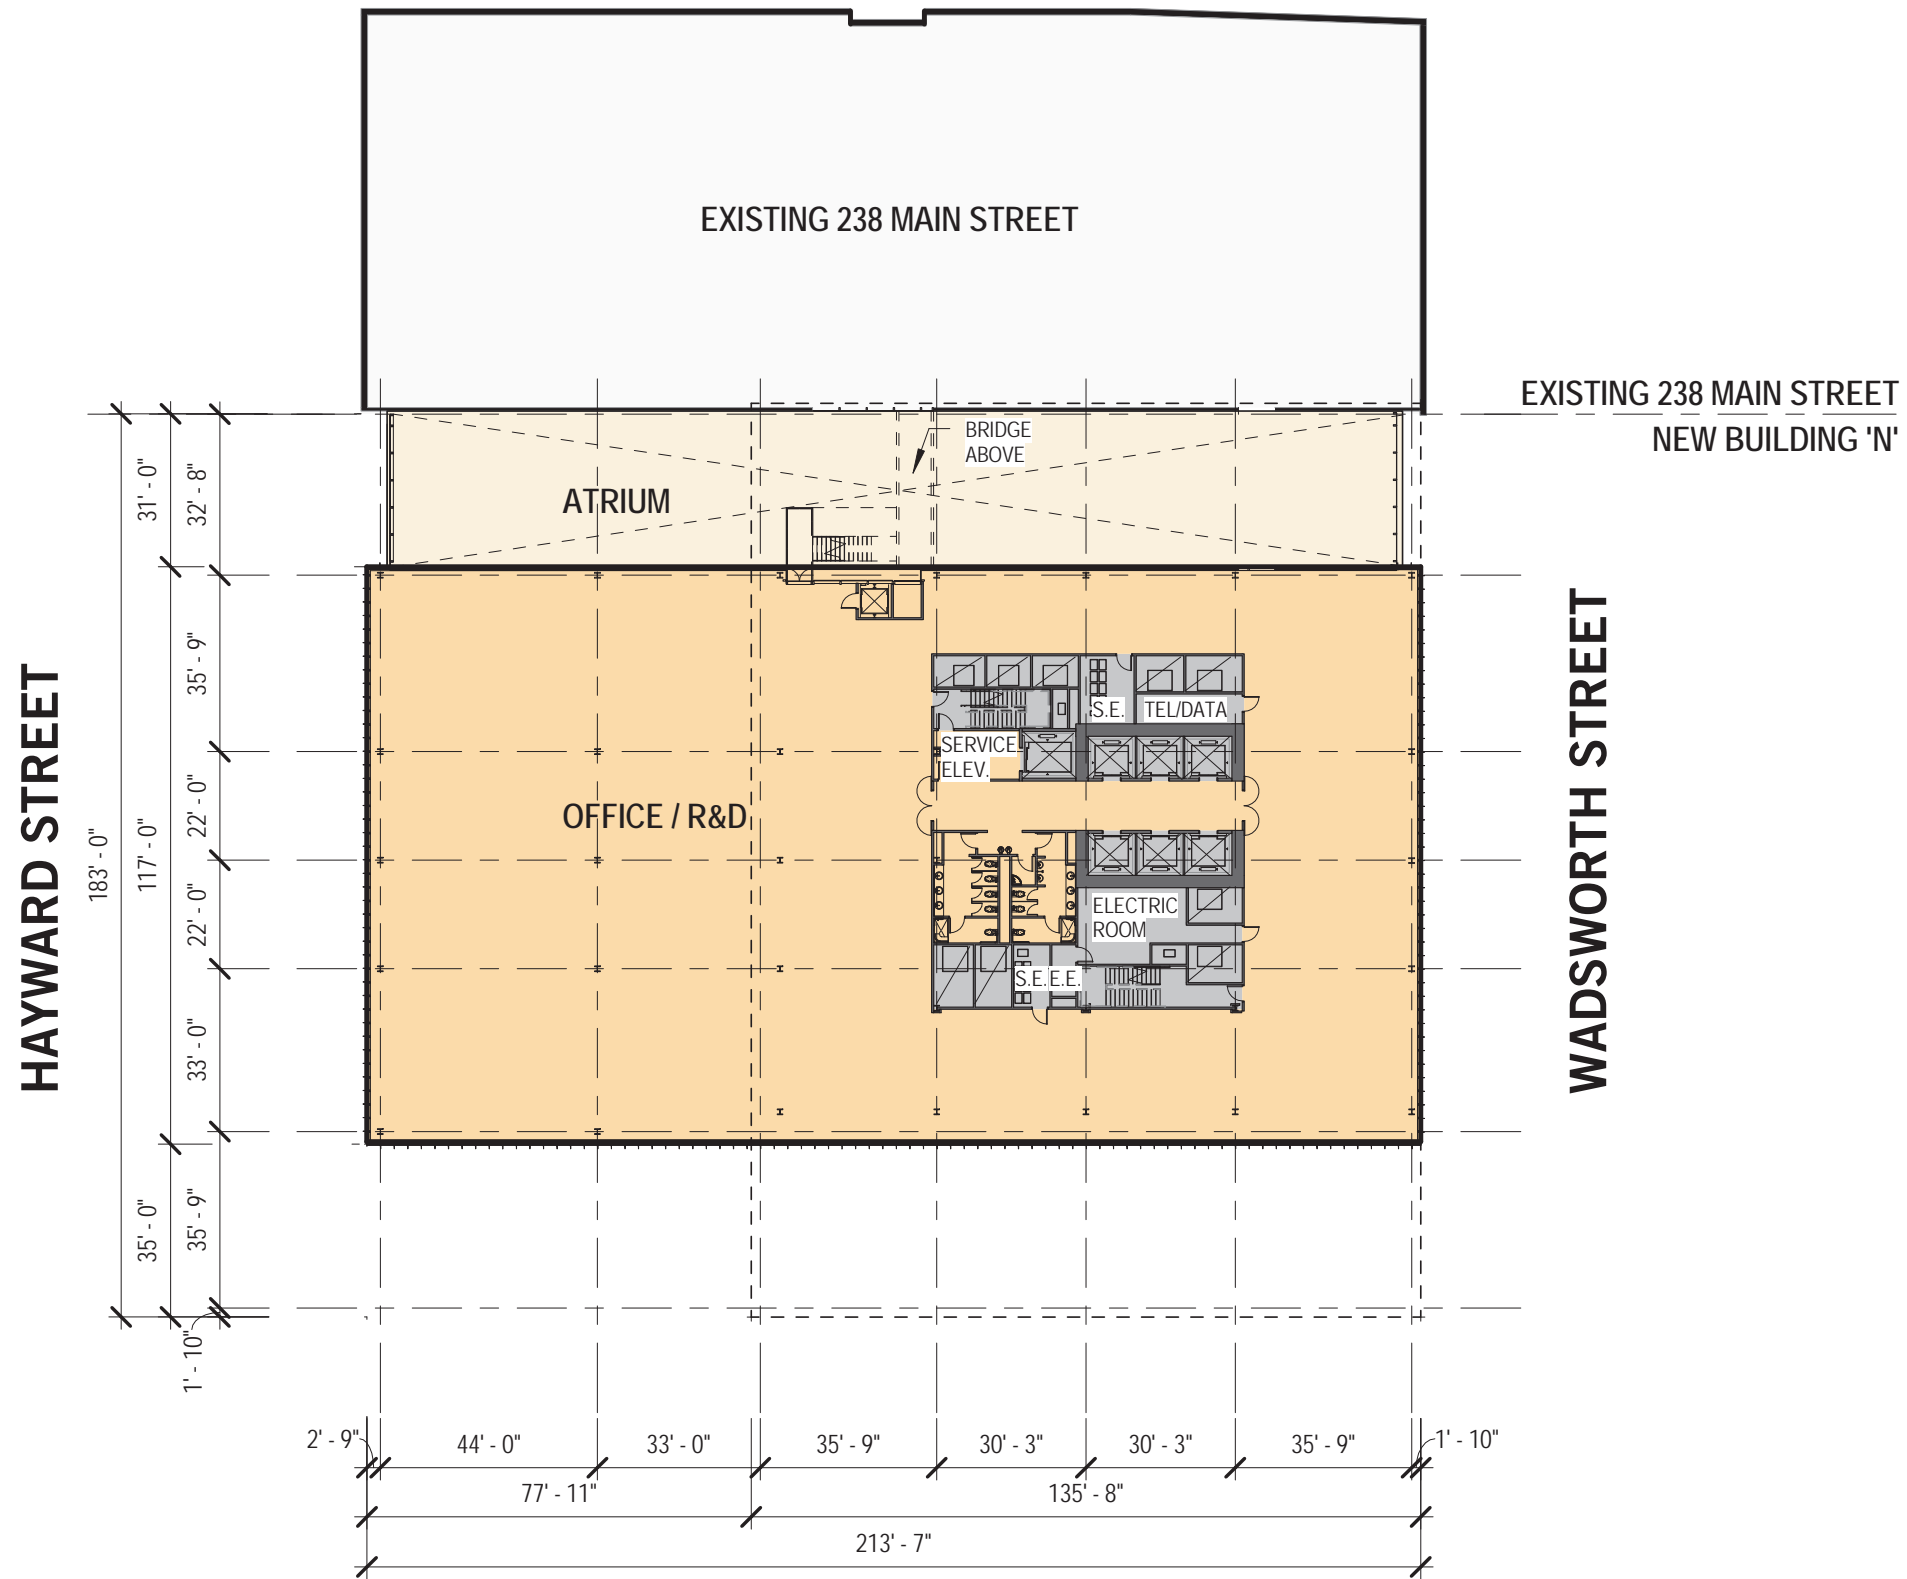




Figure D - 18

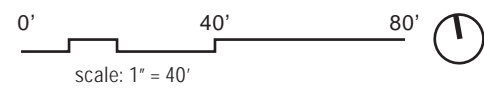

## BUILDING 3 - FLOORS 2-5



MAIN STREET

- RETAIL / ACTIVE USE
- LAB / OFFICE
- LAB / OFFICE COMMON SPACE
- SERVICE / MECHANICAL
- PARKING

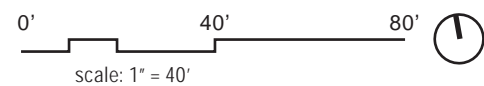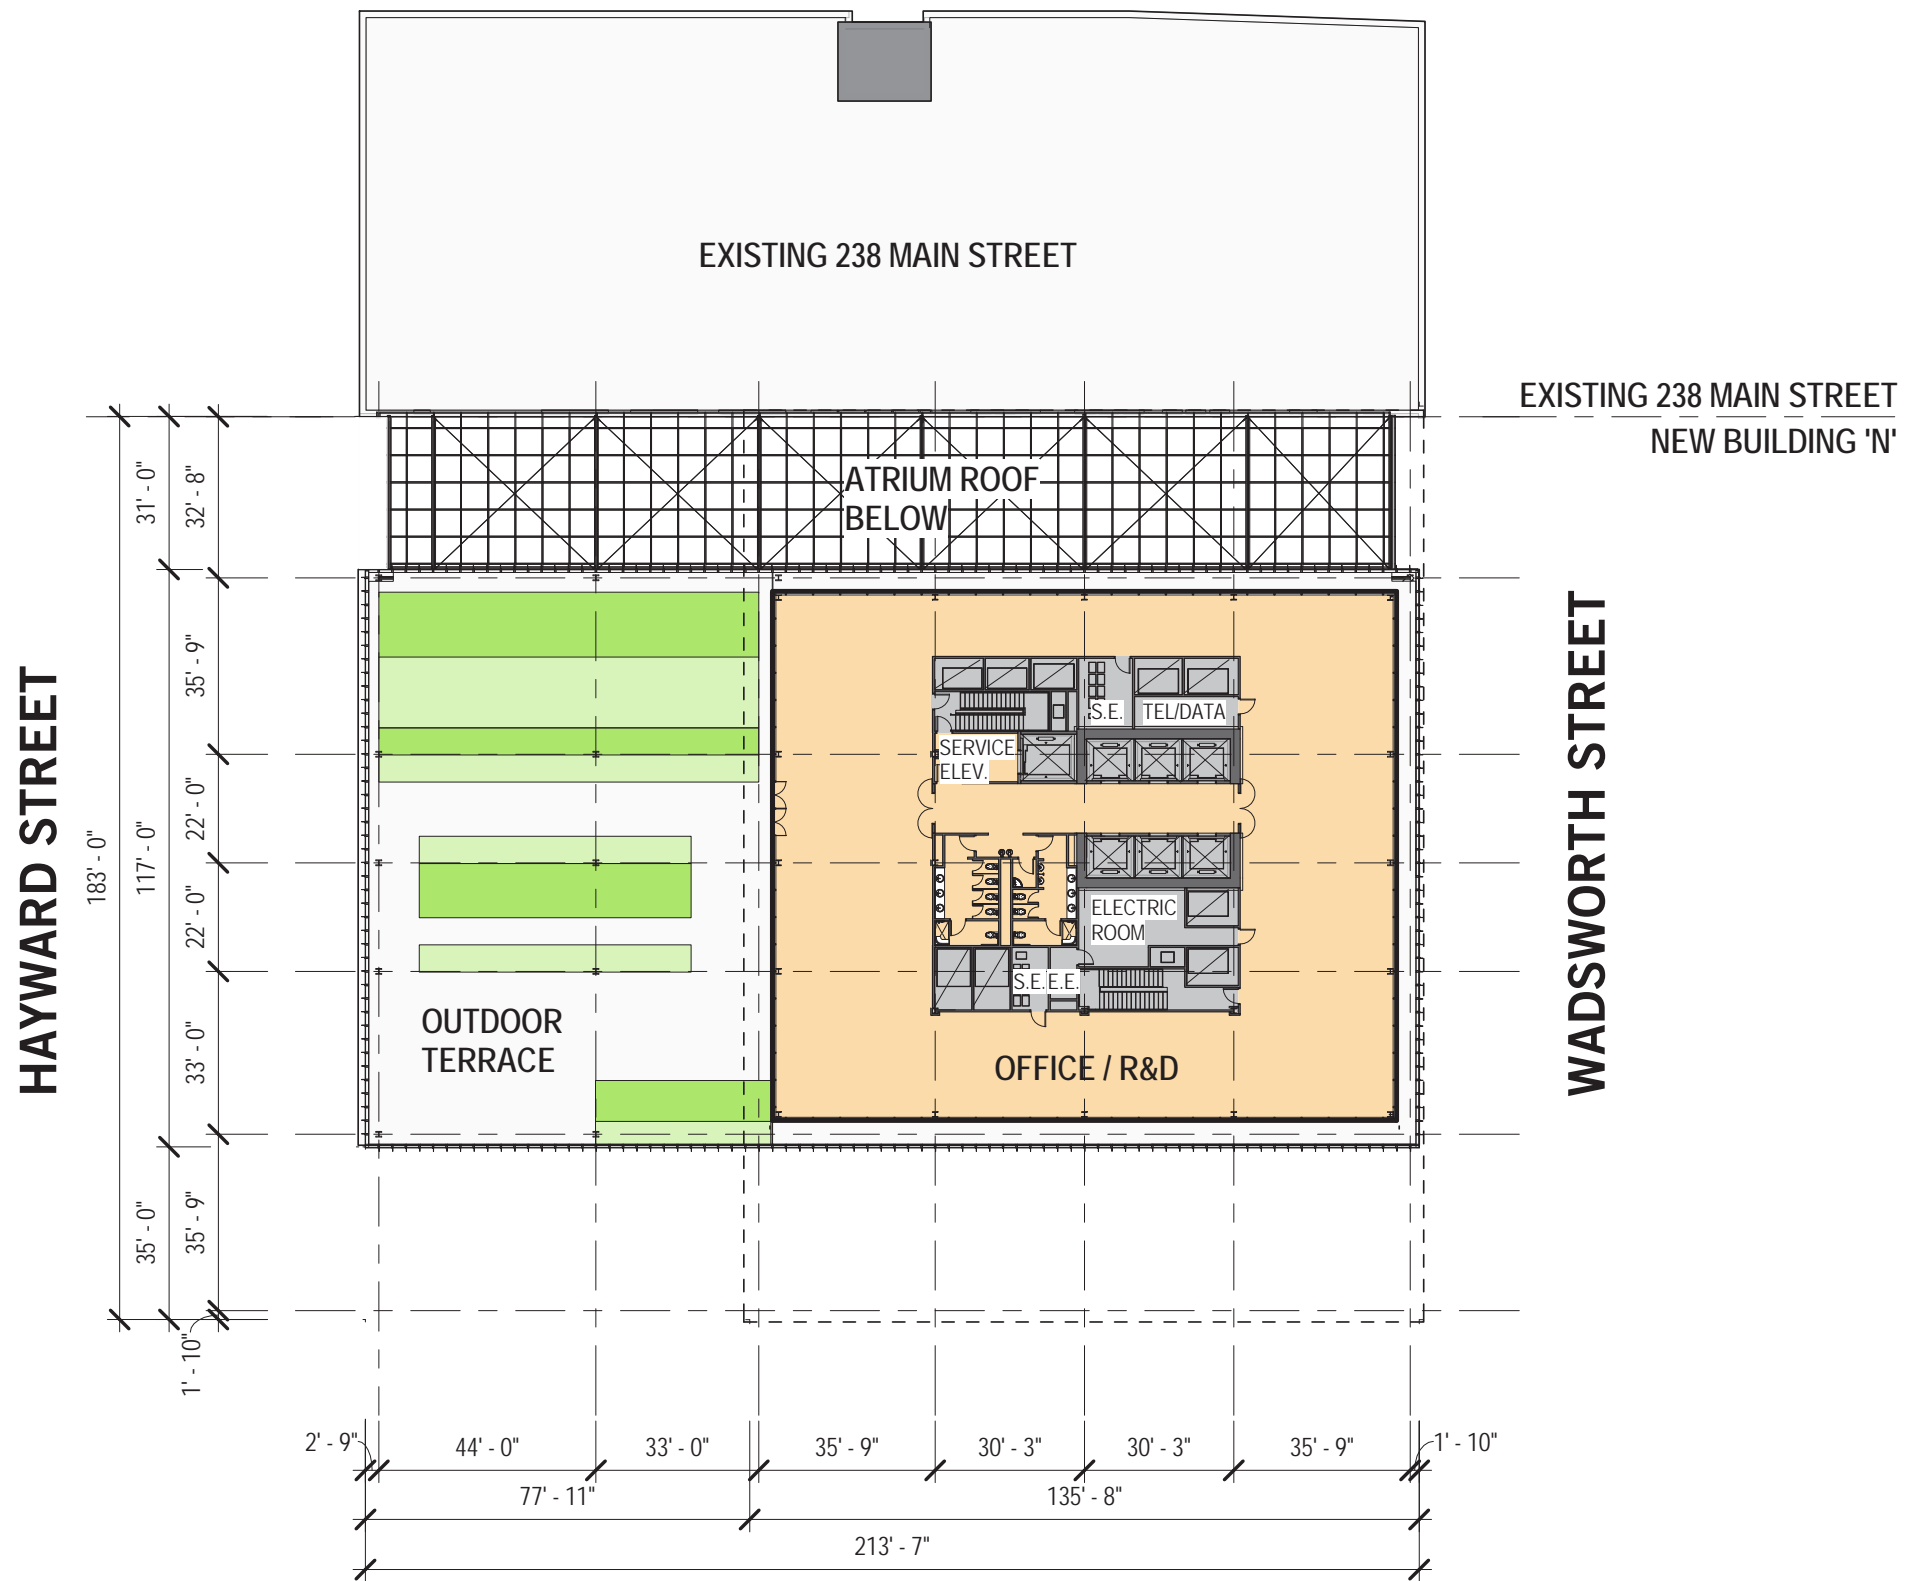



MAIN STREET

- RETAIL / ACTIVE USE
- LAB / OFFICE
- LAB / OFFICE COMMON SPACE
- SERVICE / MECHANICAL
- PARKING

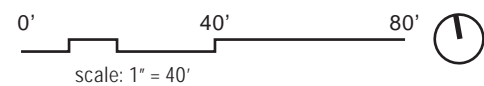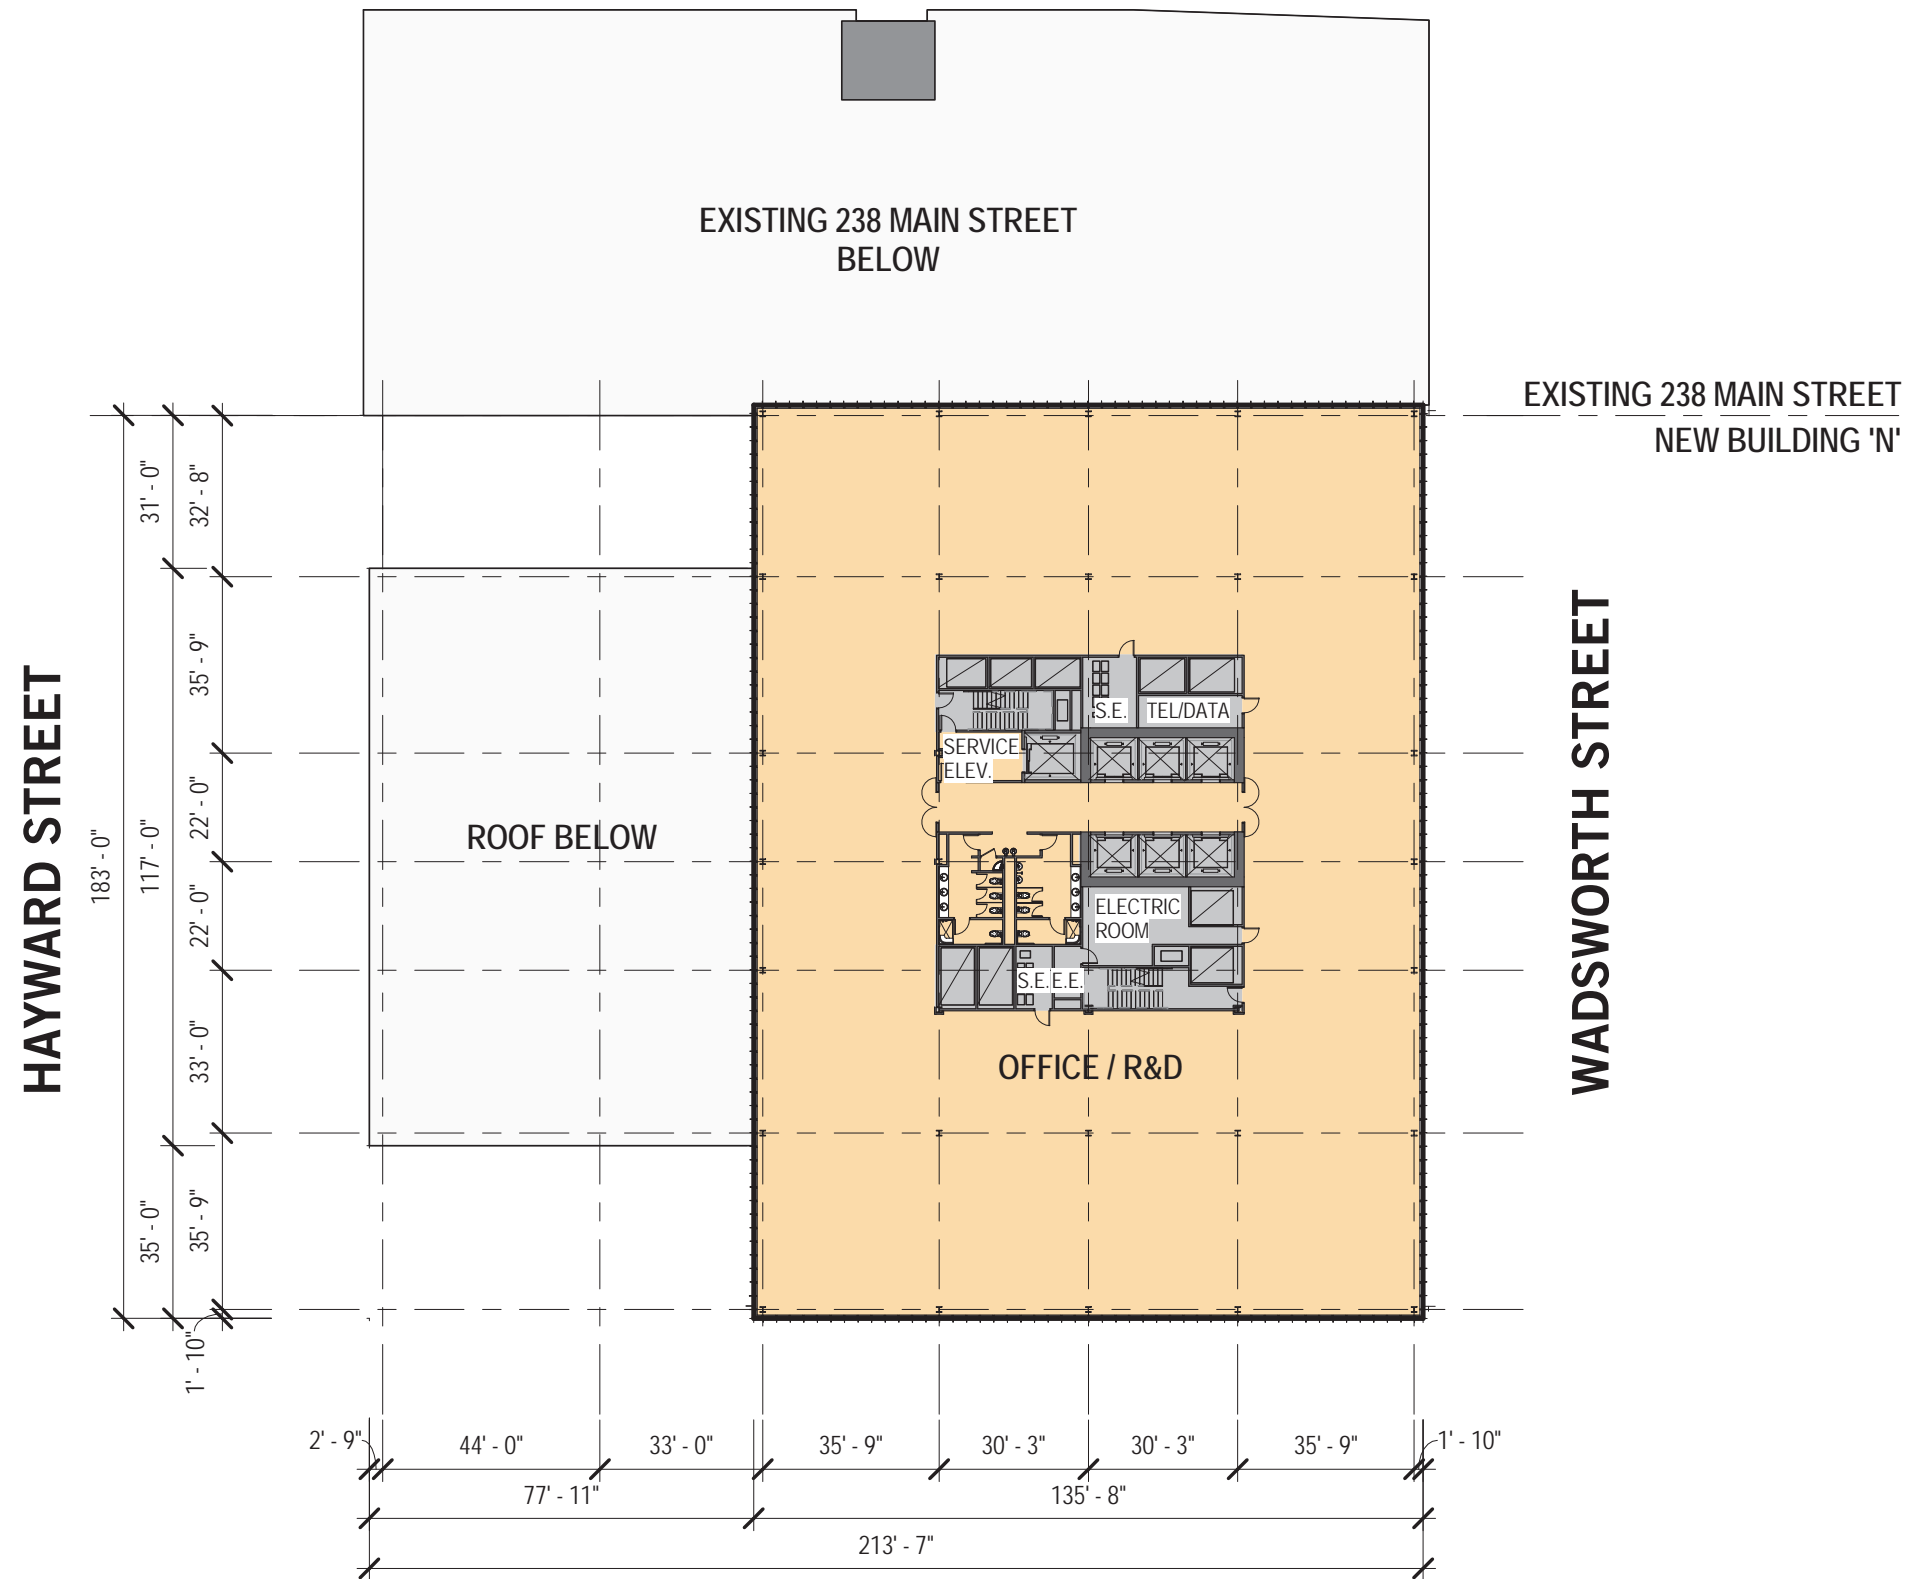



# MAIN STREET

- RETAIL / ACTIVE USE
- LAB / OFFICE
- LAB / OFFICE COMMON SPACE
- SERVICE / MECHANICAL
- PARKING

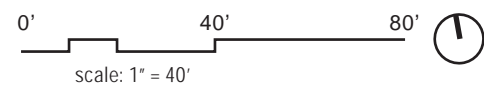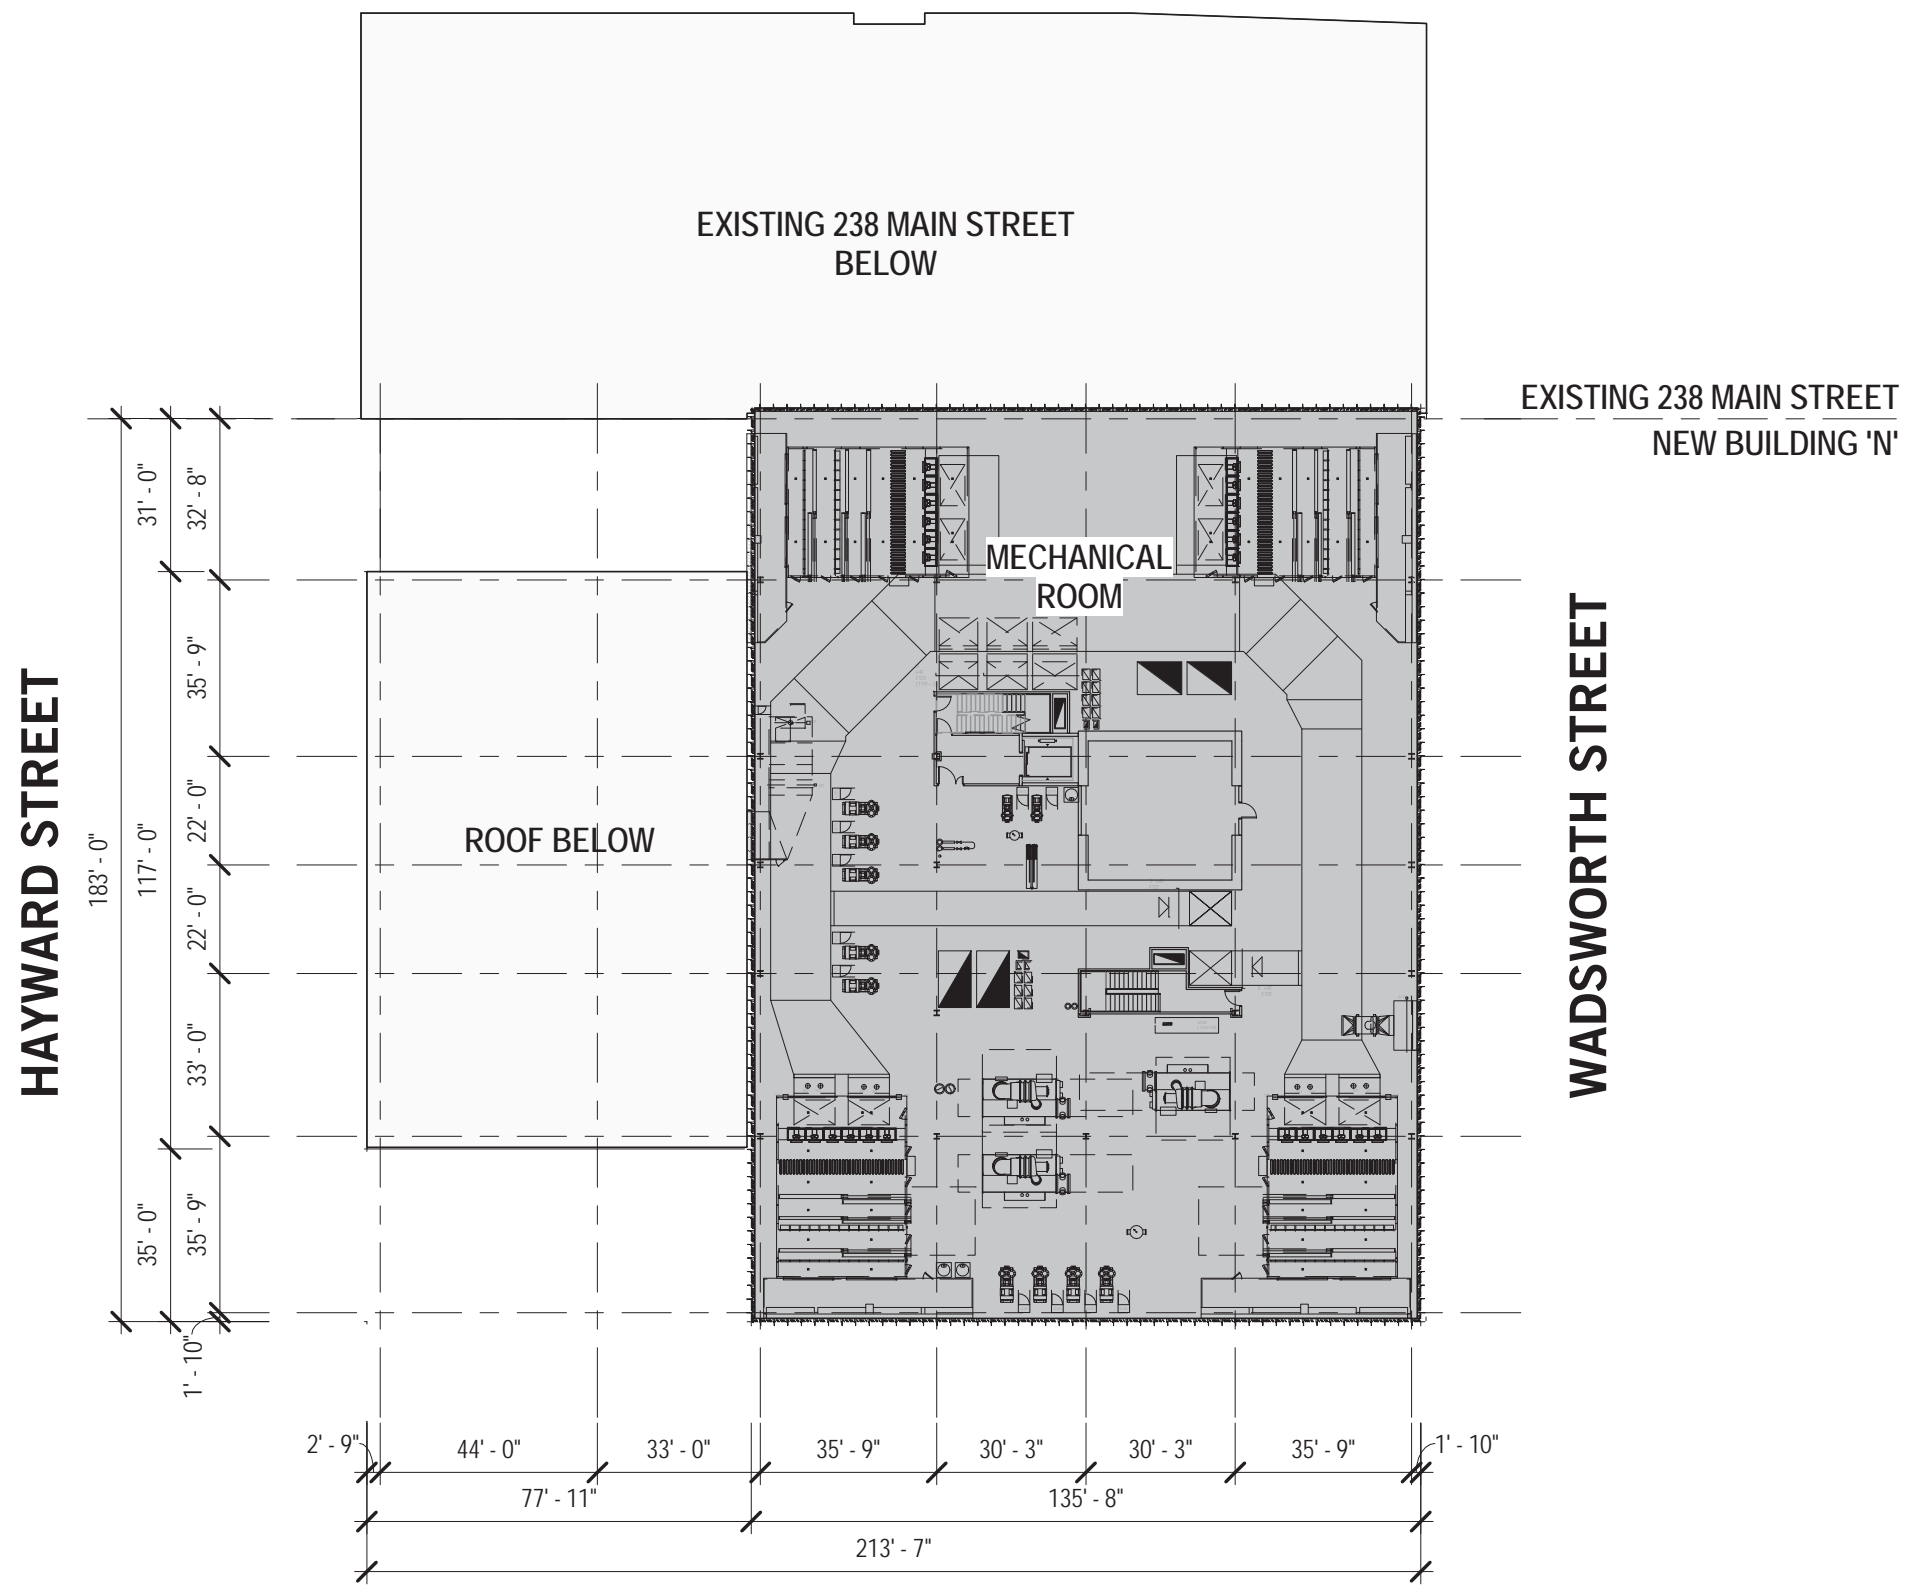

# MAIN STREET



- RETAIL / ACTIVE USE
- LAB / OFFICE
- LAB / OFFICE COMMON SPACE
- SERVICE / MECHANICAL
- PARKING

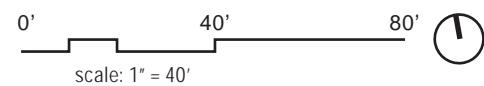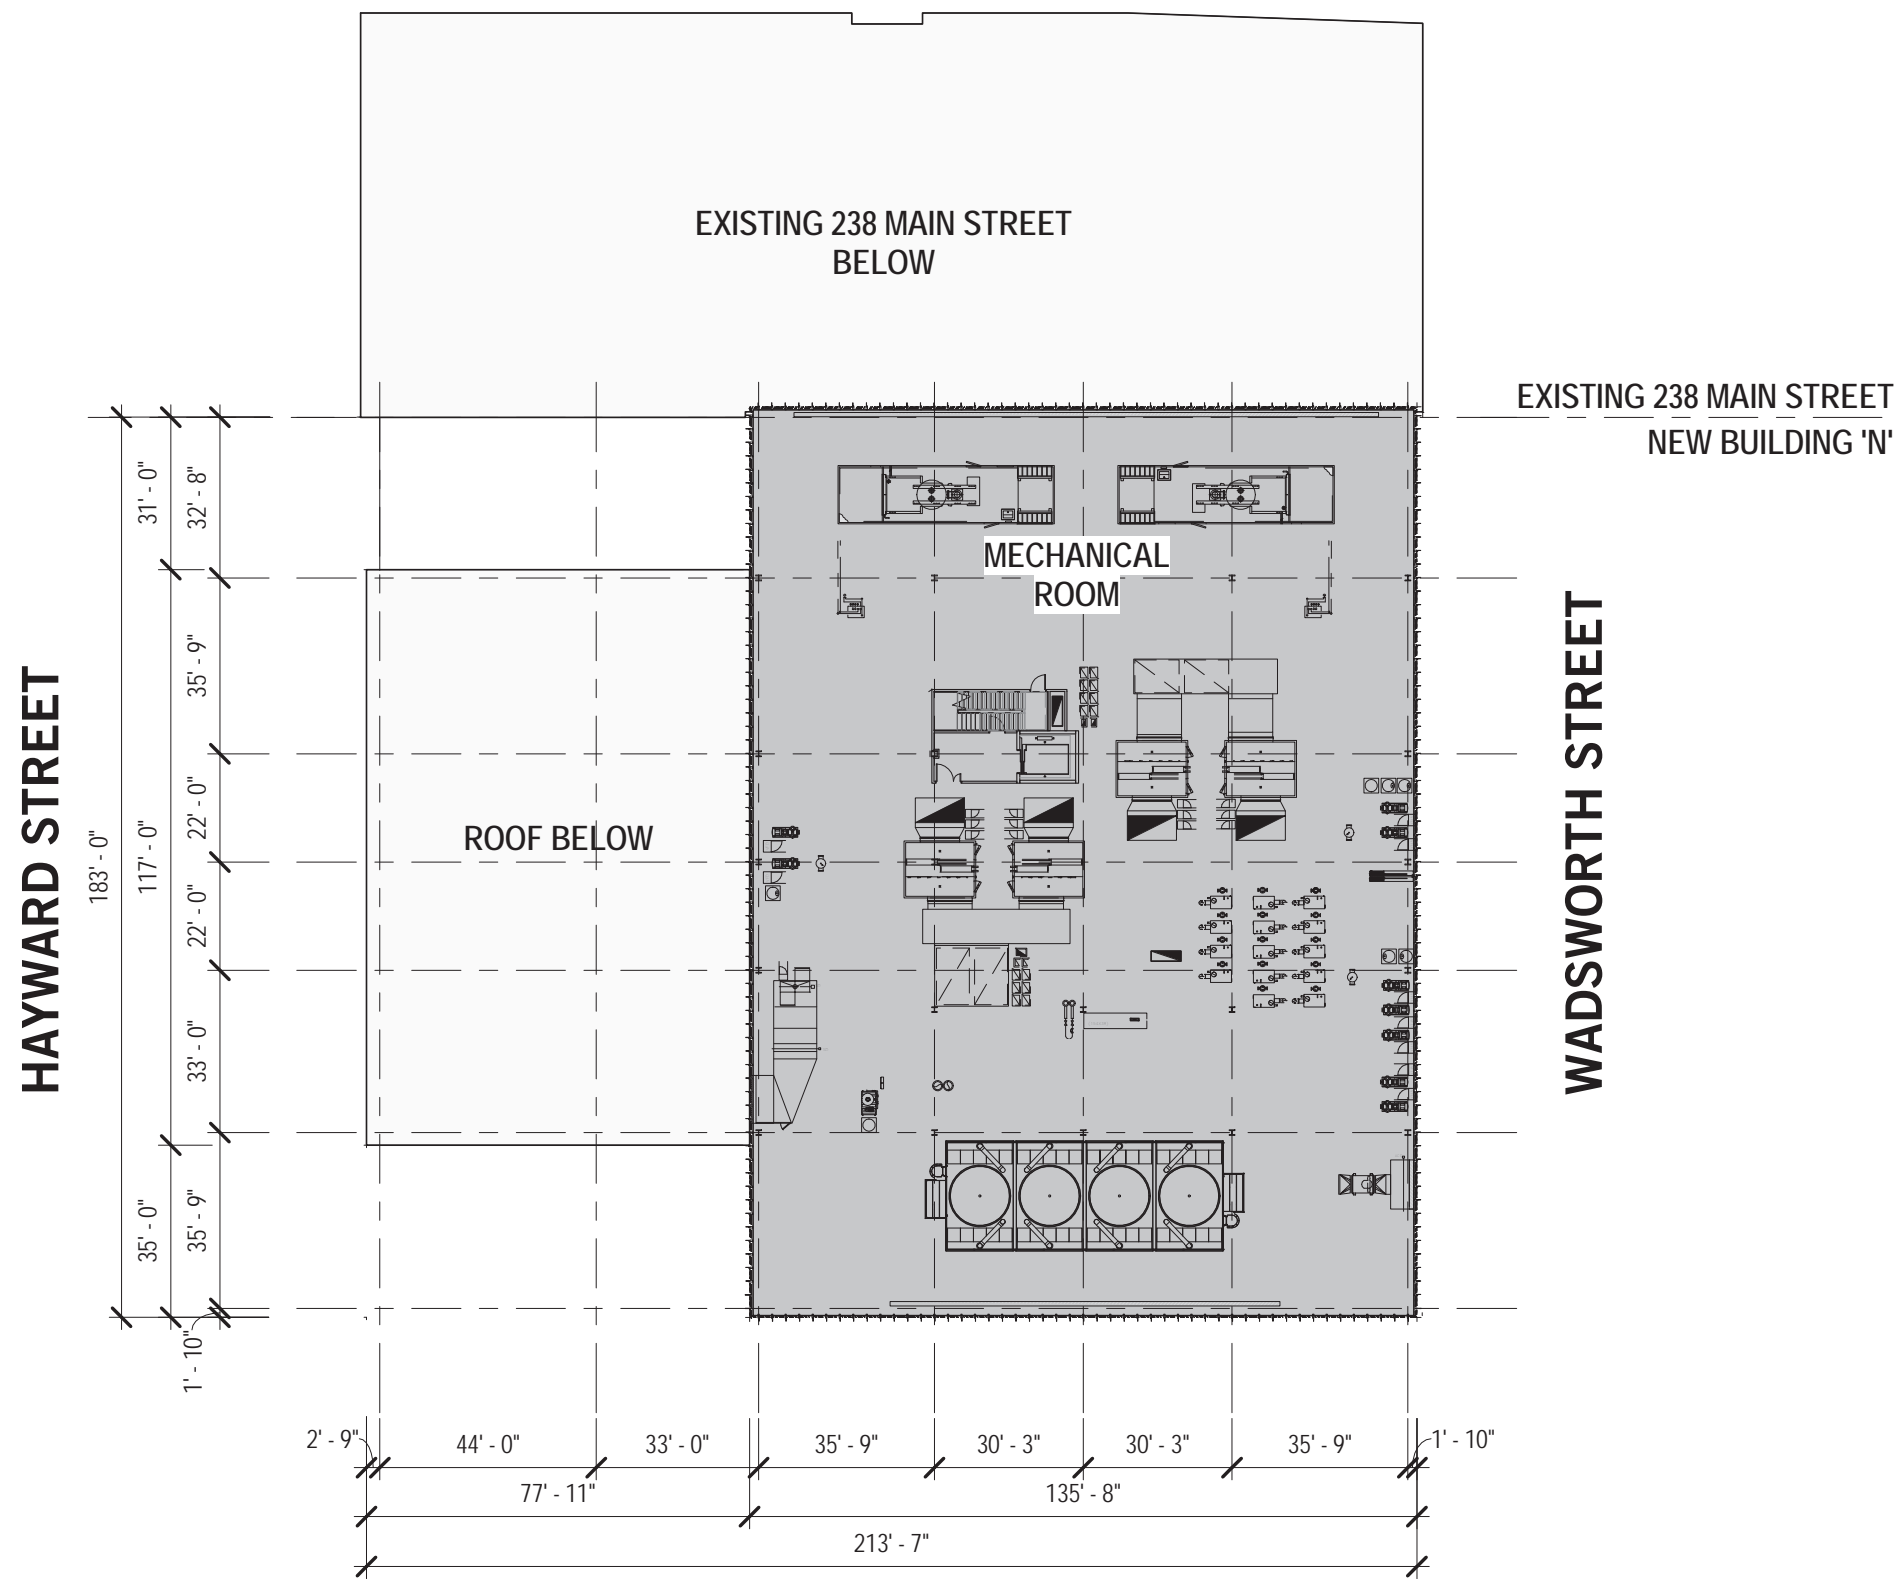




# MAIN STREET


- RETAIL / ACTIVE USE
- LAB / OFFICE
- LAB / OFFICE COMMON SPACE
- SERVICE / MECHANICAL
- PARKING

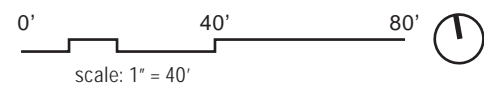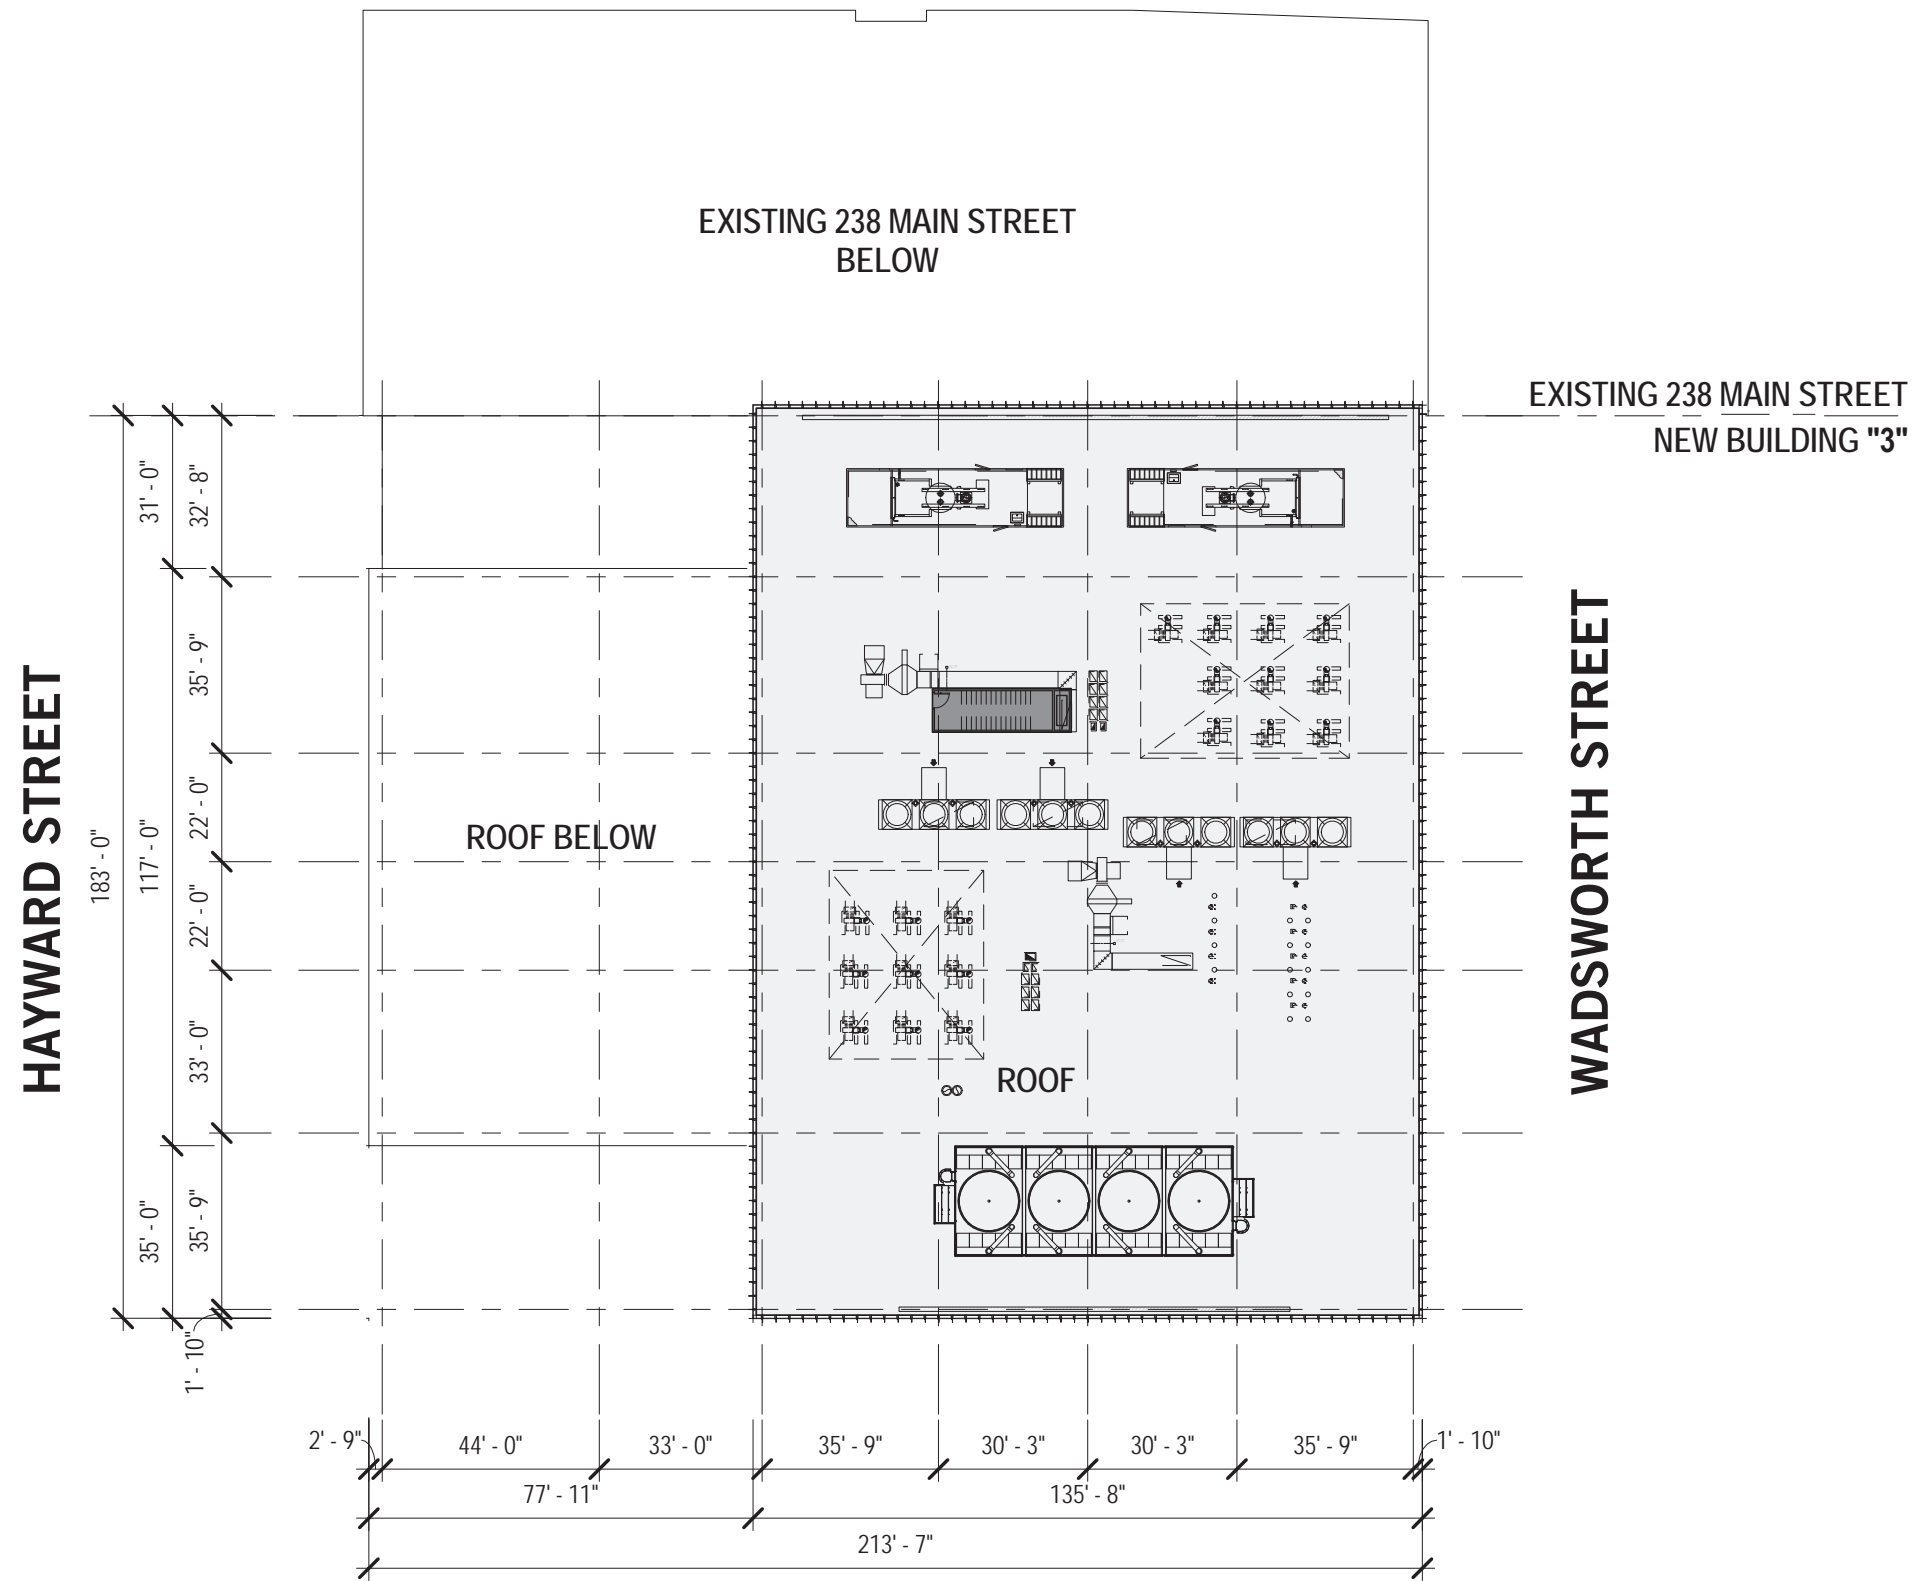

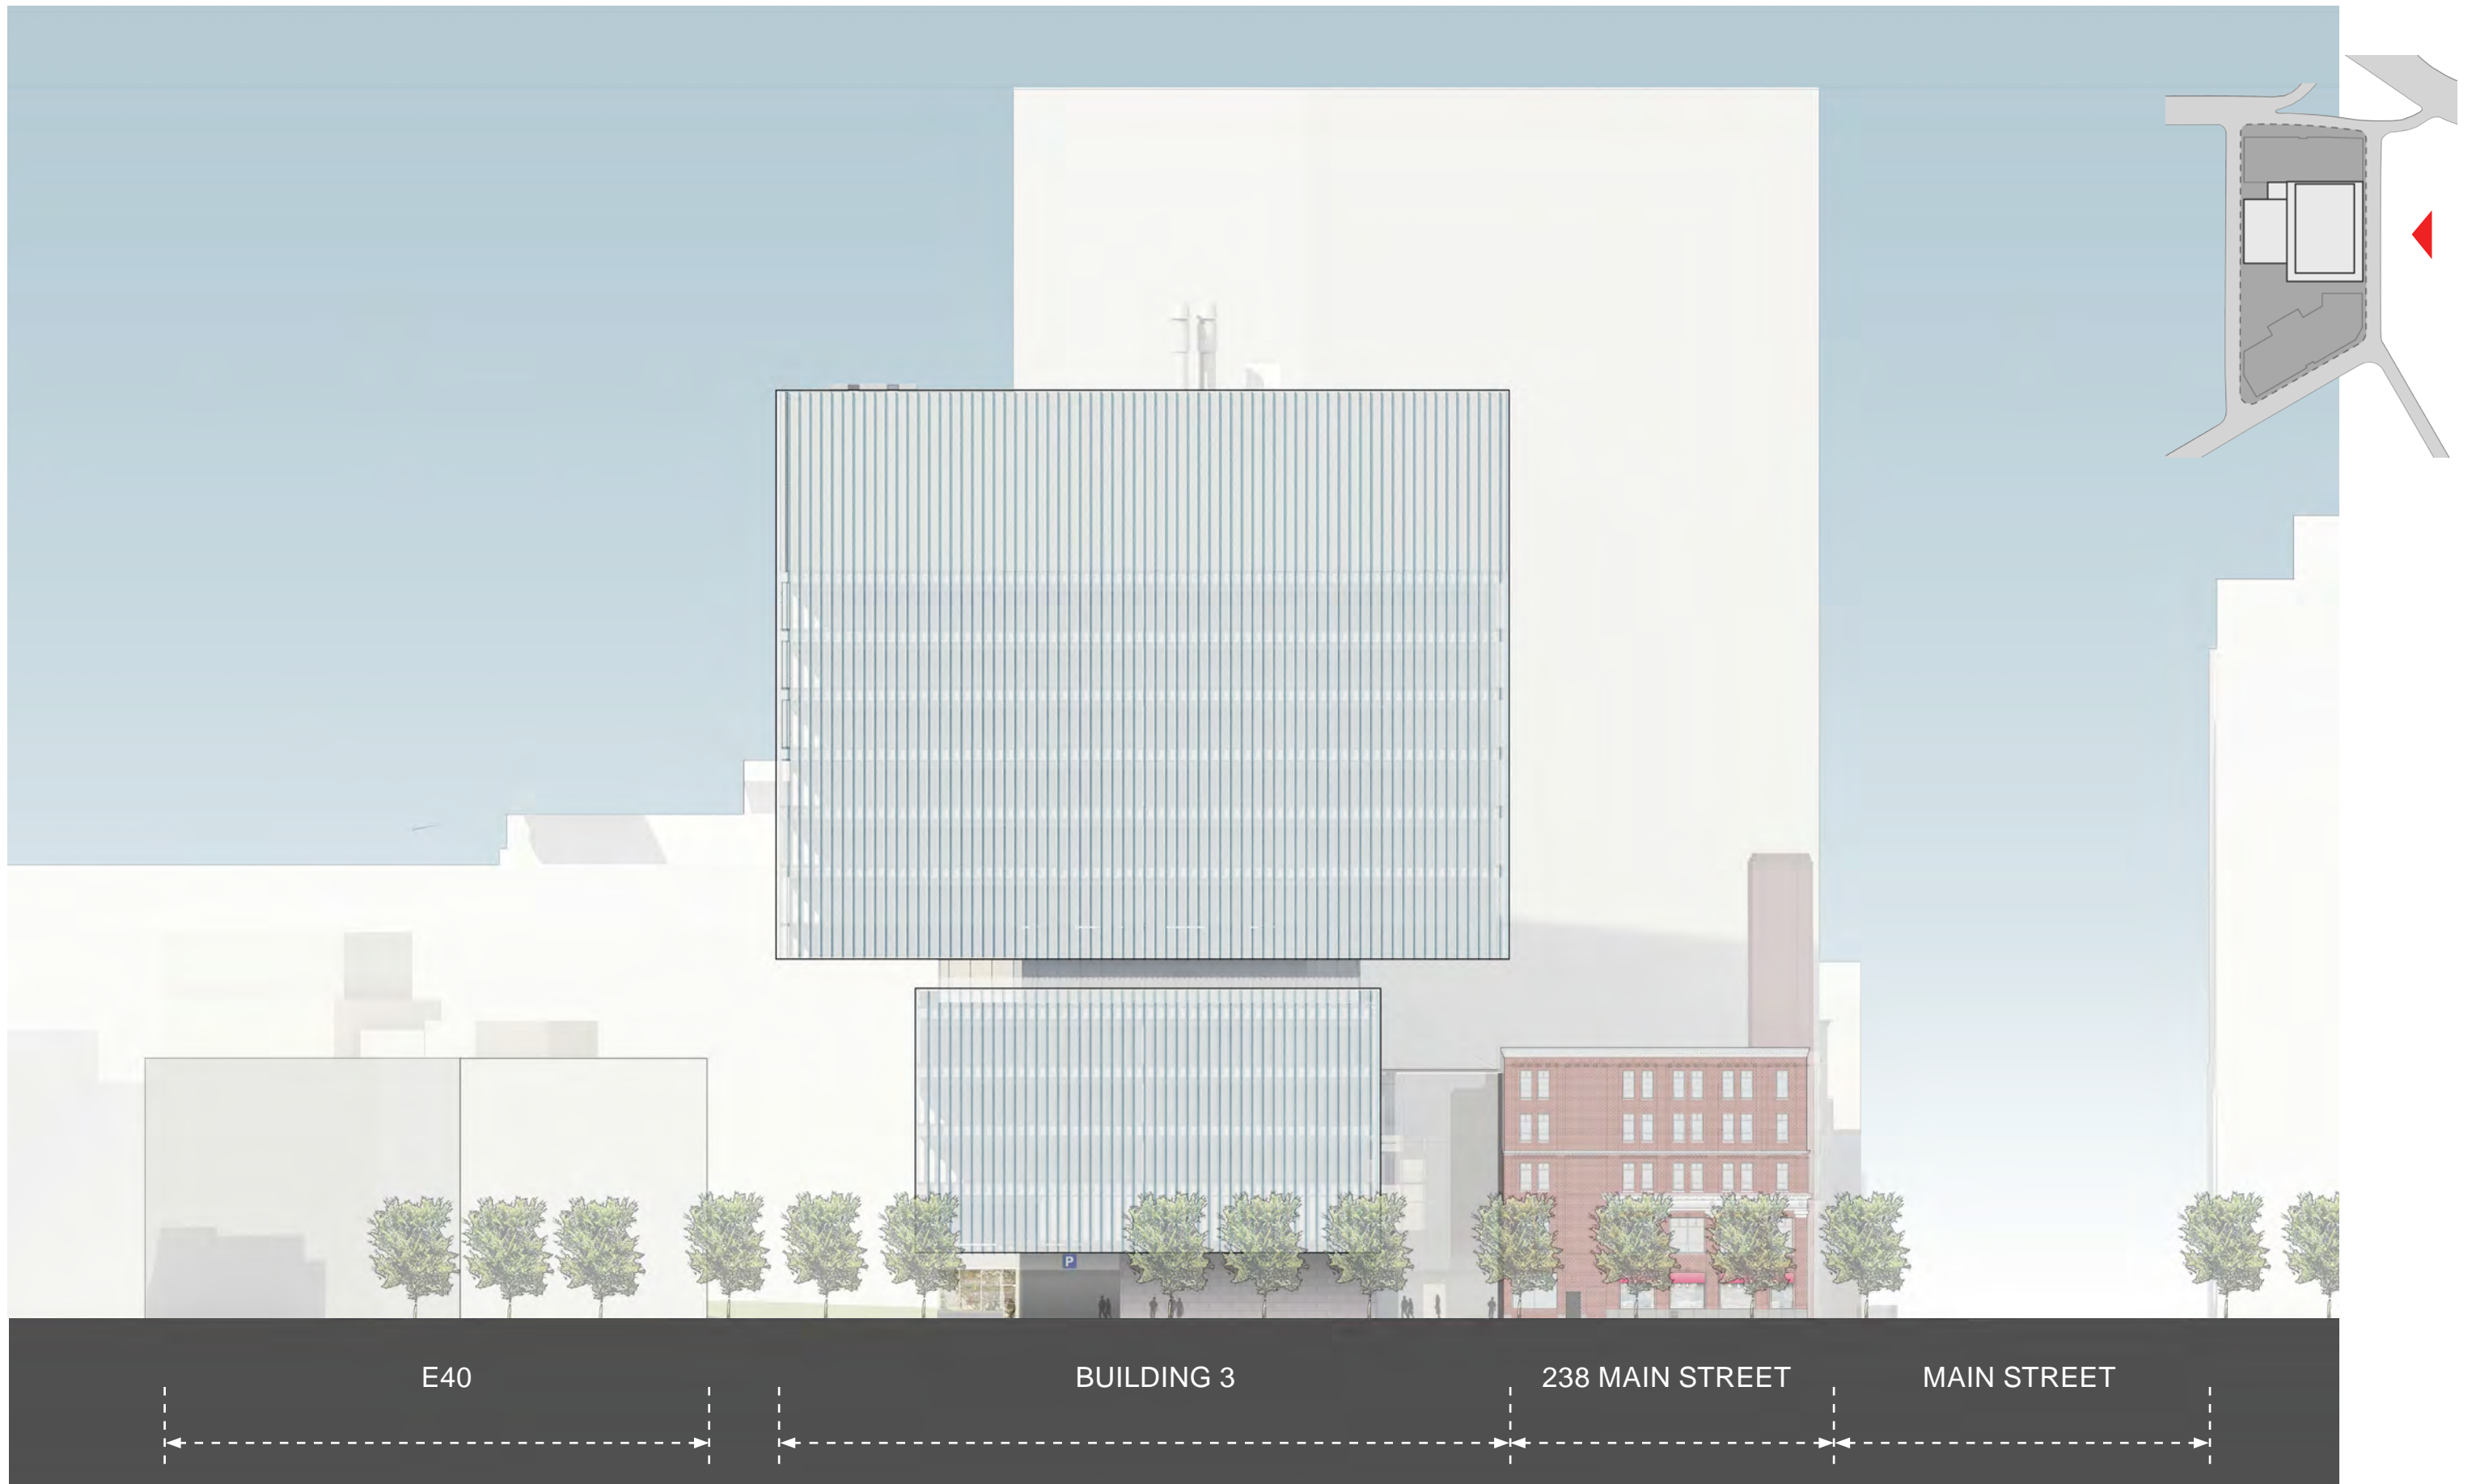

07/27/2015


Figure D - 24

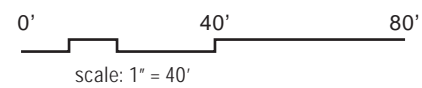

**BUILDING 3 - EAST ELEVATION**

**MIT KENDALL SQUARE  
SoMa PROJECT**



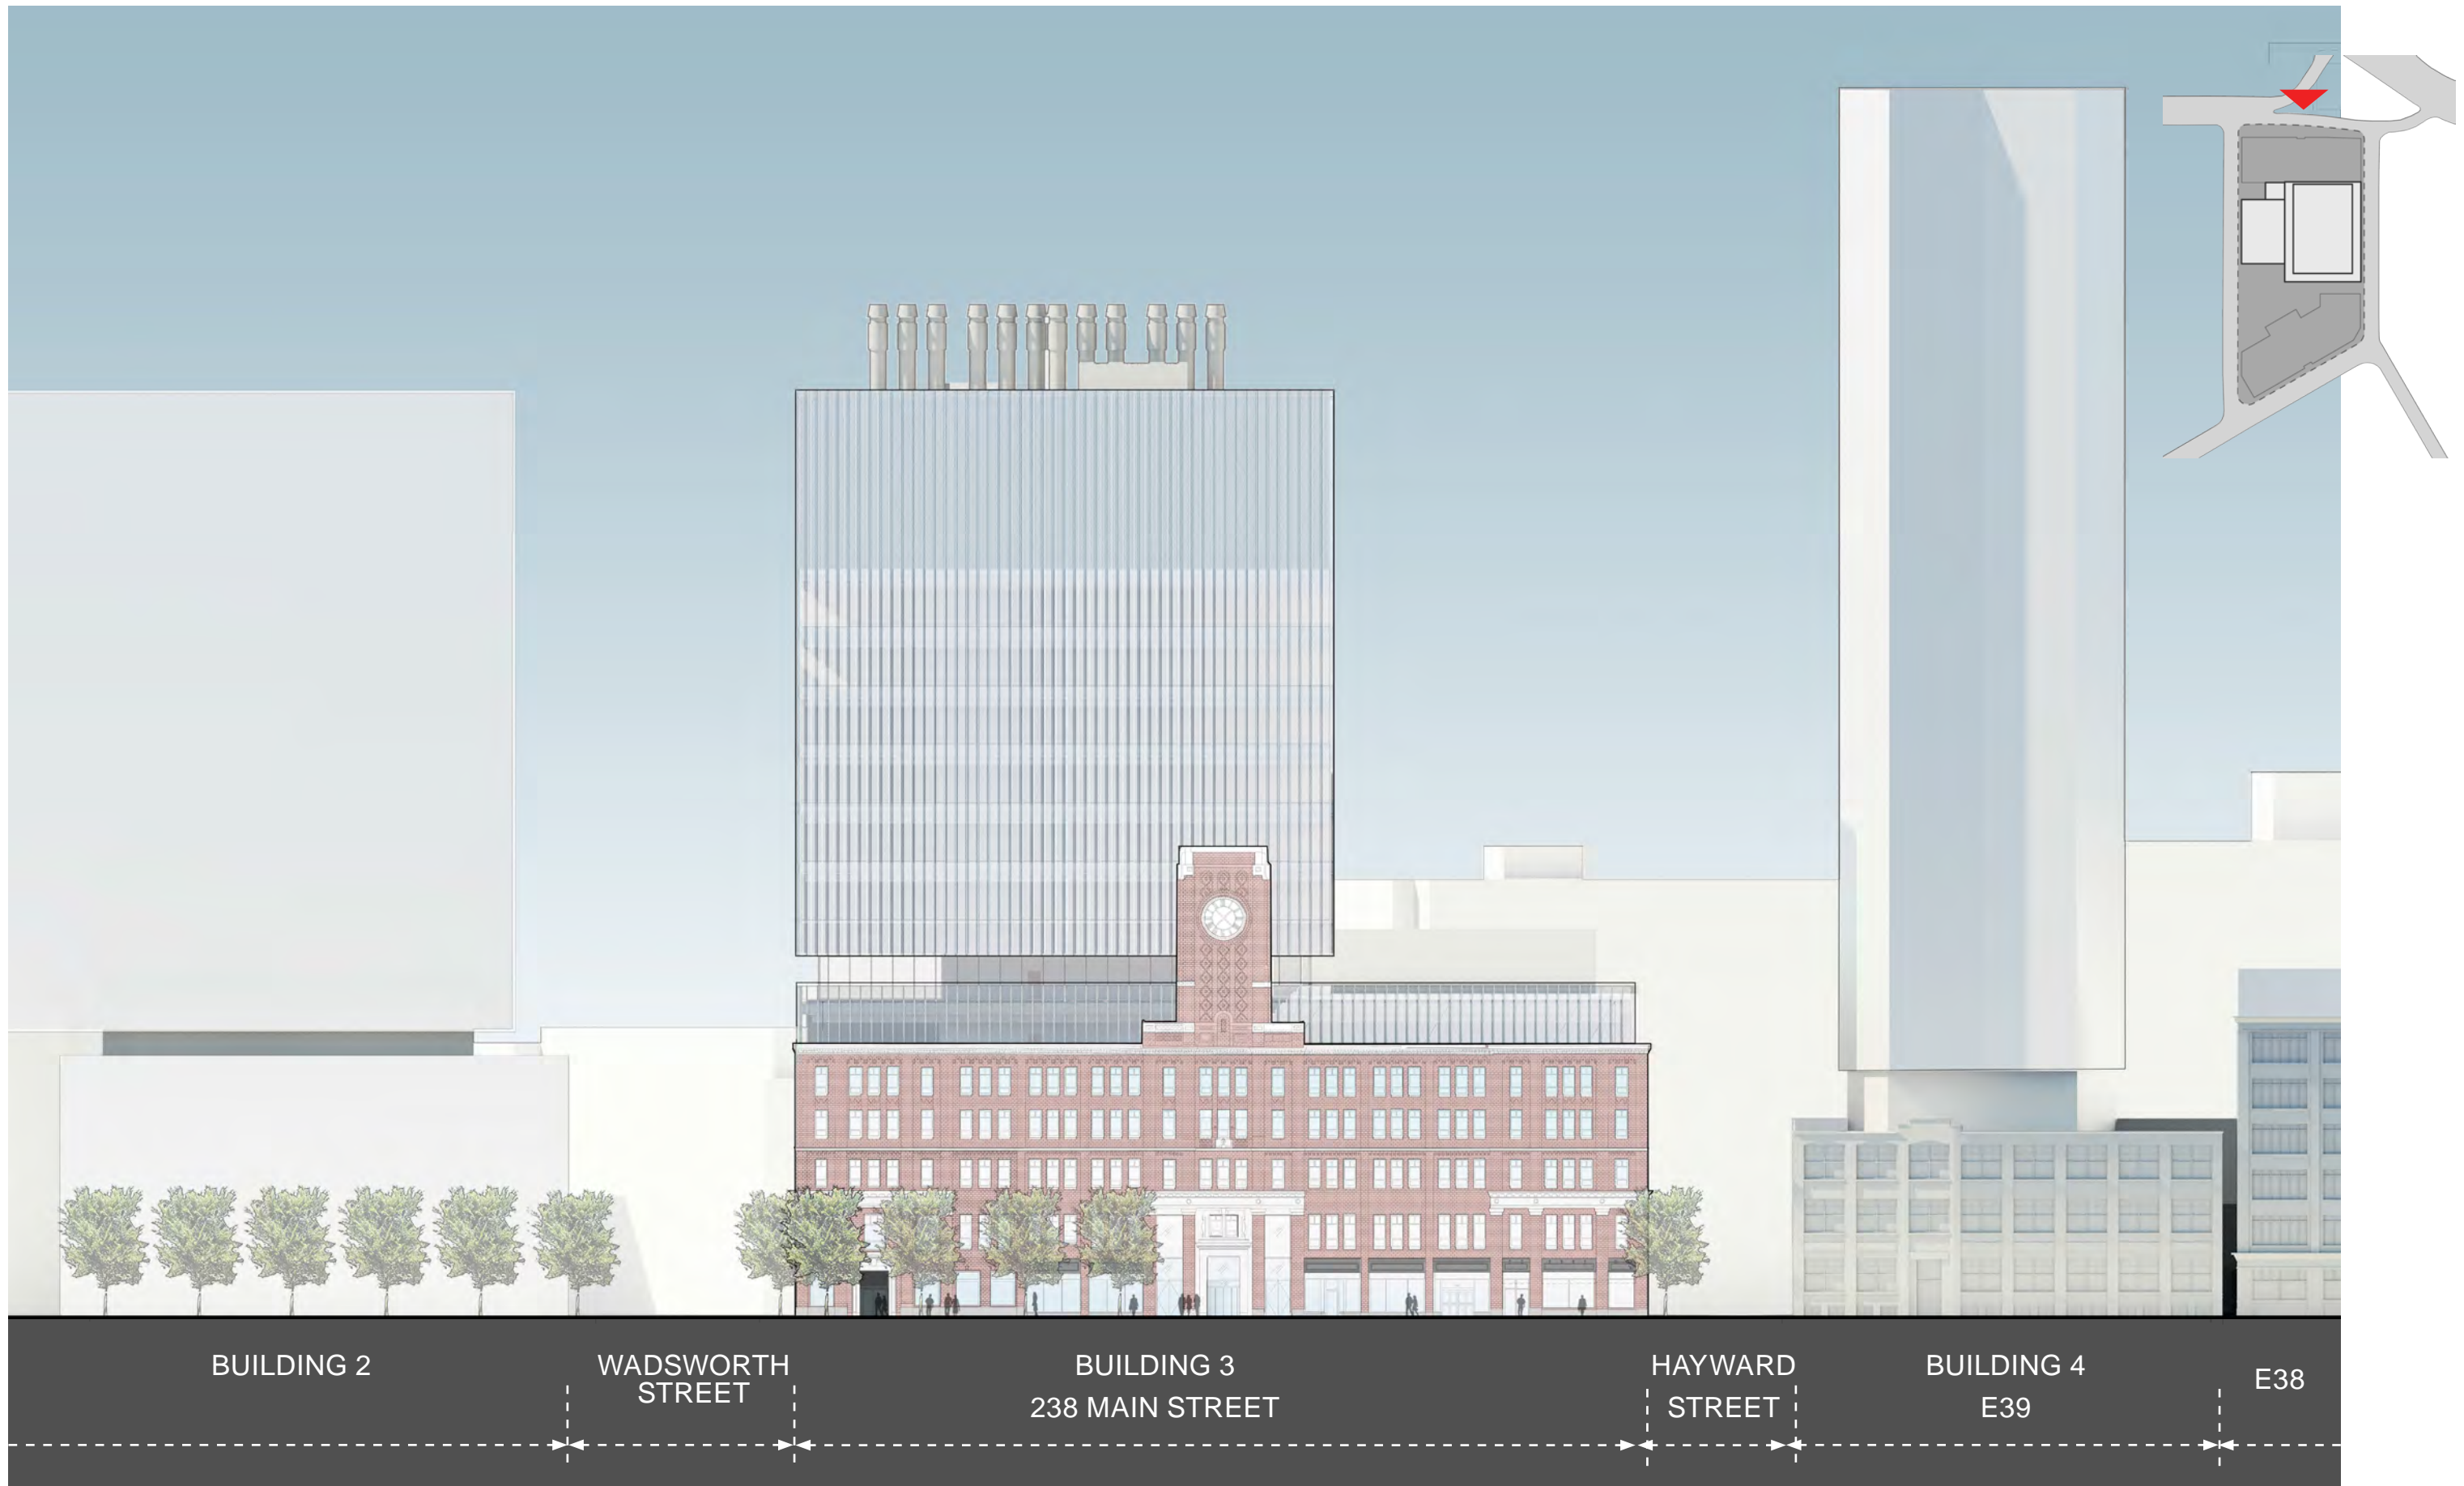

07/27/2015



0' 40' 80'  
scale: 1" = 40'

BUILDING 3 - NORTH ELEVATION


Figure D - 25

MIT KENDALL SQUARE  
SoMa PROJECT



07/27/2015

Figure D - 26

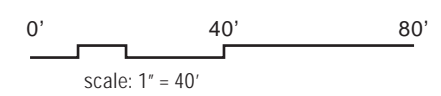

BUILDING 3 - SOUTH ELEVATION

MIT KENDALL SQUARE  
SoMa PROJECT





MAIN STREET    238 MAIN STREET    BUILDING 3    MUCKLEY BUILDING

07/27/2015




0'    40'    80'  
scale: 1" = 40'


BUILDING 3 - WEST ELEVATION

Figure D - 27


MIT KENDALL SQUARE  
SoMa PROJECT

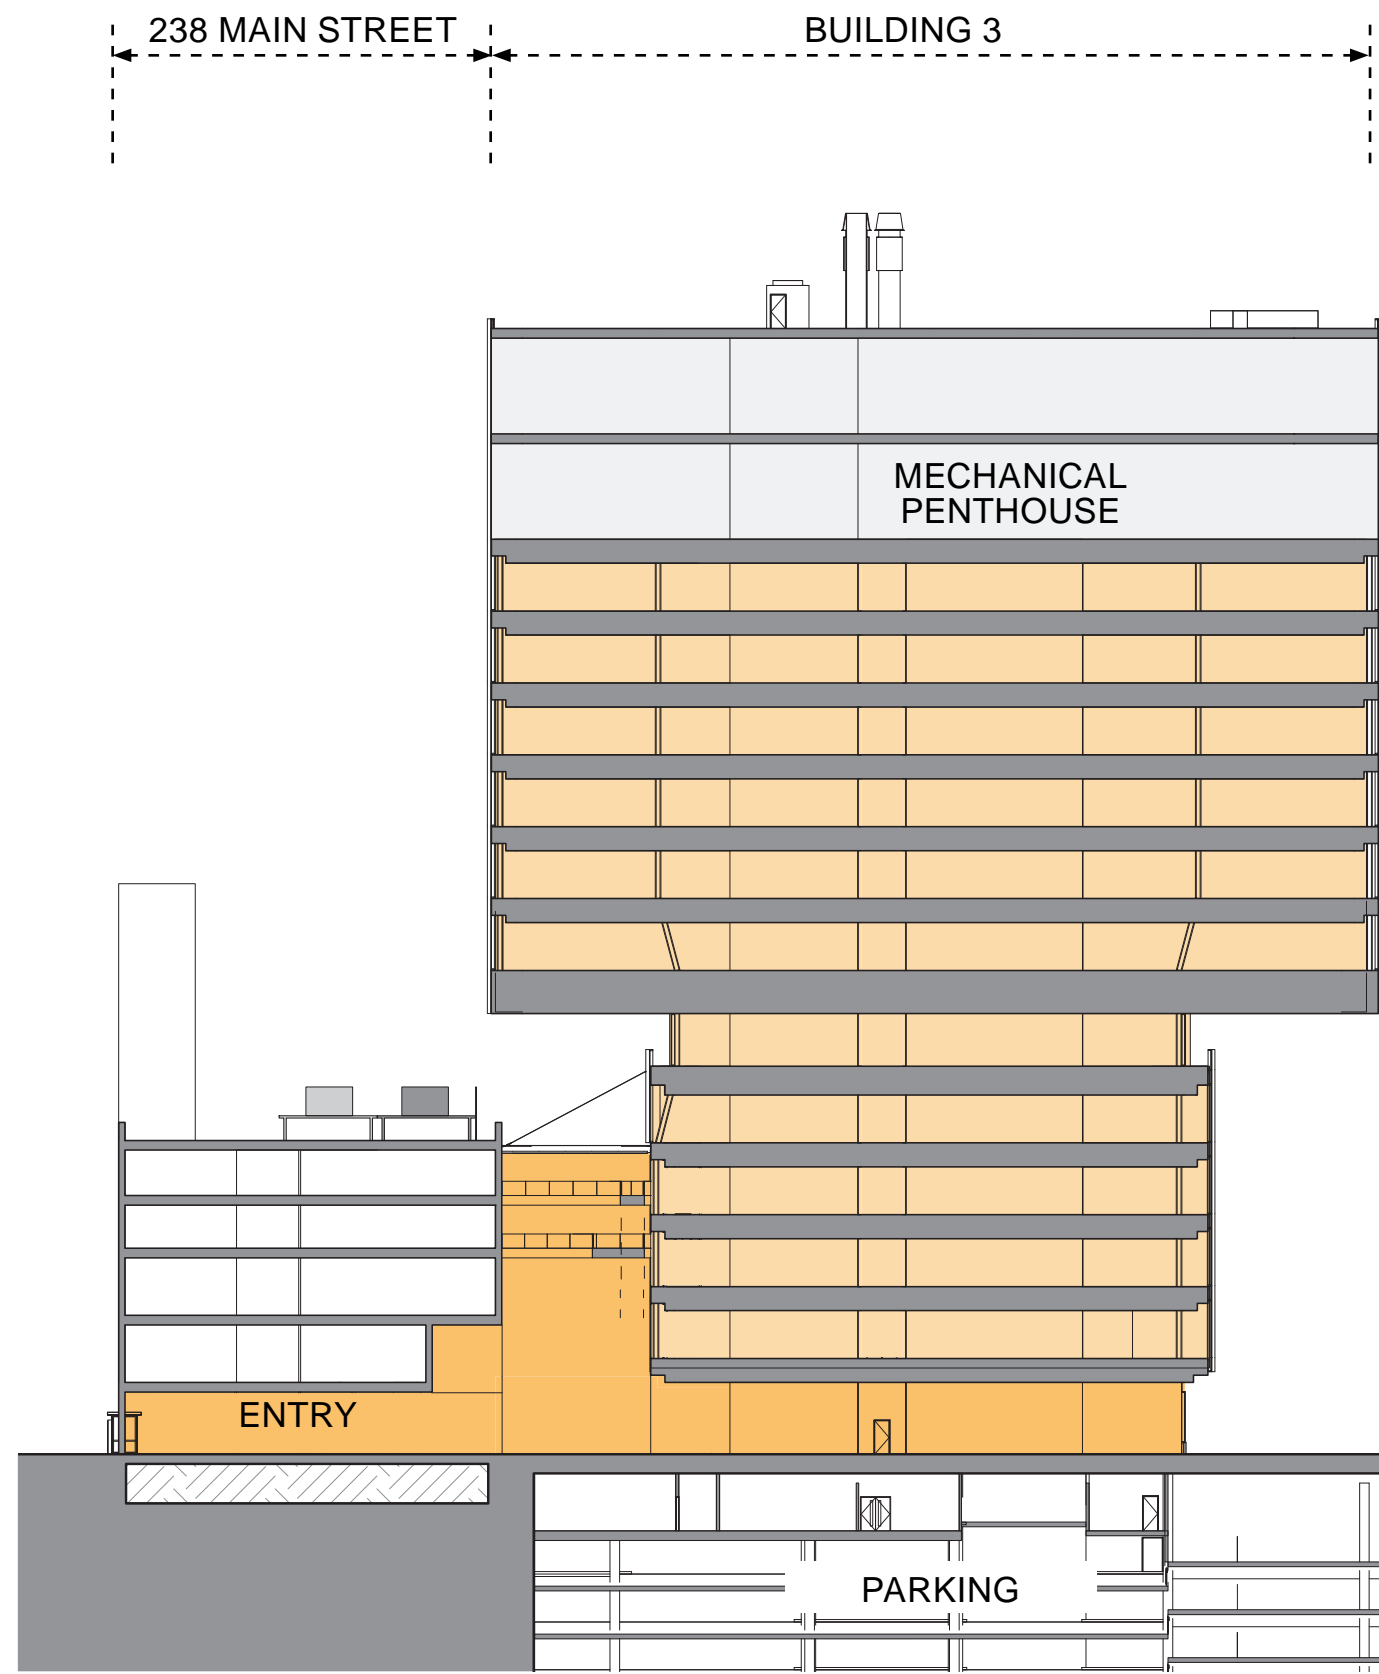

- PARAPET 238' - 6"
- ROOF 235' - 0"
- PENTHOUSE L02 213' - 0"
- PENTHOUSE L01 191' - 0"
- LEVEL 12 176' - 0"
- LEVEL 11 161' - 0"
- LEVEL 10 146' - 0"
- LEVEL 09 131' - 0"
- LEVEL 08 116' - 0"
- LEVEL 07 101' - 0"
- LEVEL 06 81' - 0"
- LEVEL 05 65' - 0"
- LEVEL 04 50' - 0"
- LEVEL 03 35' - 0"
- LEVEL 02 20' - 0"
- GROUND LEVEL 0"

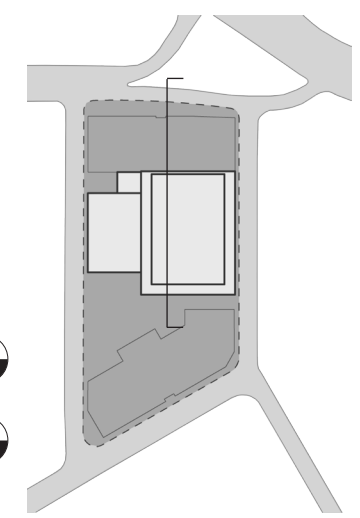

07/27/2015

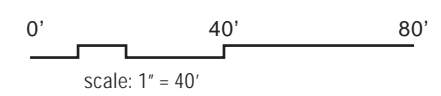


BUILDING 3 - SECTION

Figure D - 28

MIT KENDALL SQUARE  
SoMa PROJECT



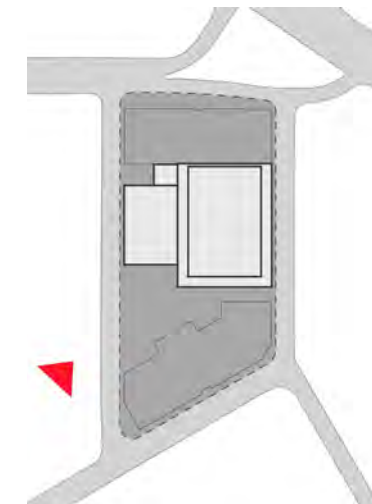

07/27/2015




BUILDING 3 - VIEW FROM OPEN SPACE  
LOOKING NORTHEAST - EXISTING


Figure D - 29

MIT KENDALL SQUARE  
SoMa PROJECT




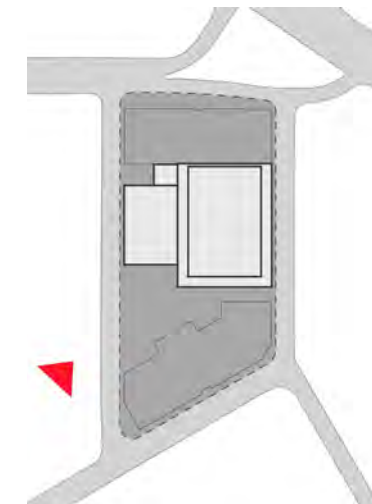



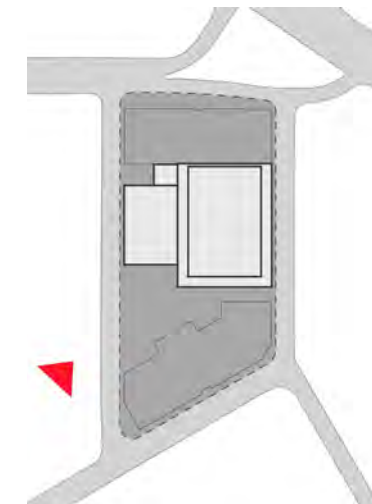



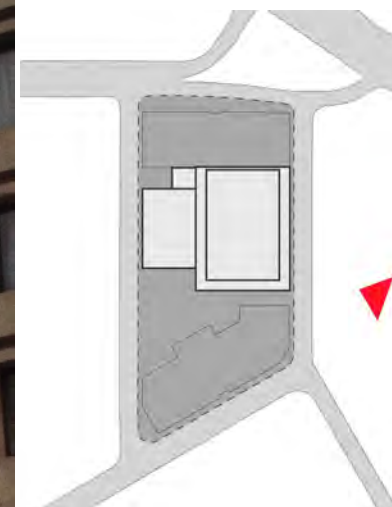

07/27/2015




BUILDING 3 - VIEW FROM WADSWORTH STREET LOOKING NORTHWEST - EXISTING

Figure D - 32

MIT KENDALL SQUARE  
SoMa PROJECT



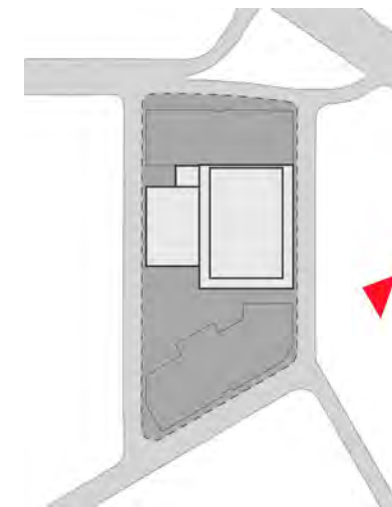

07/27/2015




BUILDING 3 - DETAIL PERSPECTIVE

Figure D - 33

MIT KENDALL SQUARE  
SoMa PROJECT



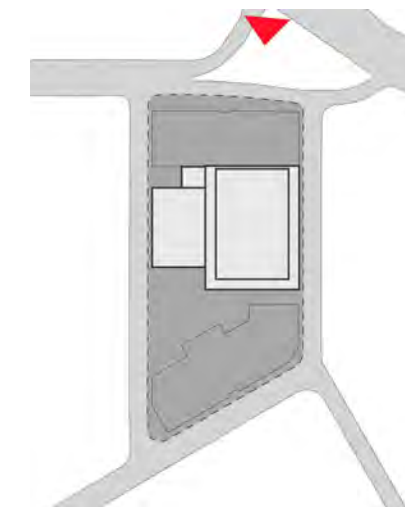

07/27/2015




BUILDING 3 - VIEW FROM THIRD STREET  
LOOKING SOUTH - EXISTING

Figure D - 34

MIT KENDALL SQUARE  
SoMa PROJECT



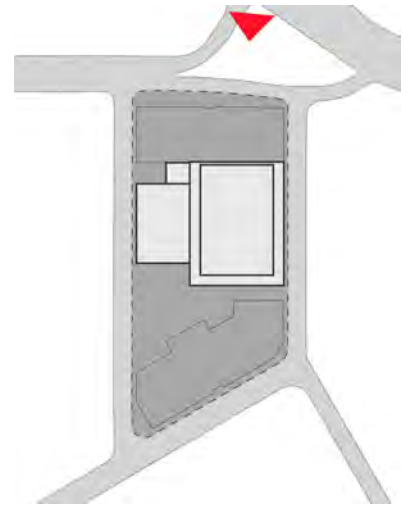

07/27/2015



BUILDING 3 - VIEW FROM THIRD STREET  
LOOKING SOUTH

Figure D - 35

MIT KENDALL SQUARE  
SoMa PROJECT