
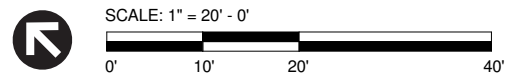



Prepared By: CBT Architects  
 Figure 1.8a  
 Building B-1 Ground Floor Plan

A UggZ A Ujlo  
 7Ua Vf]X[ YZA UggUWi gYHtc

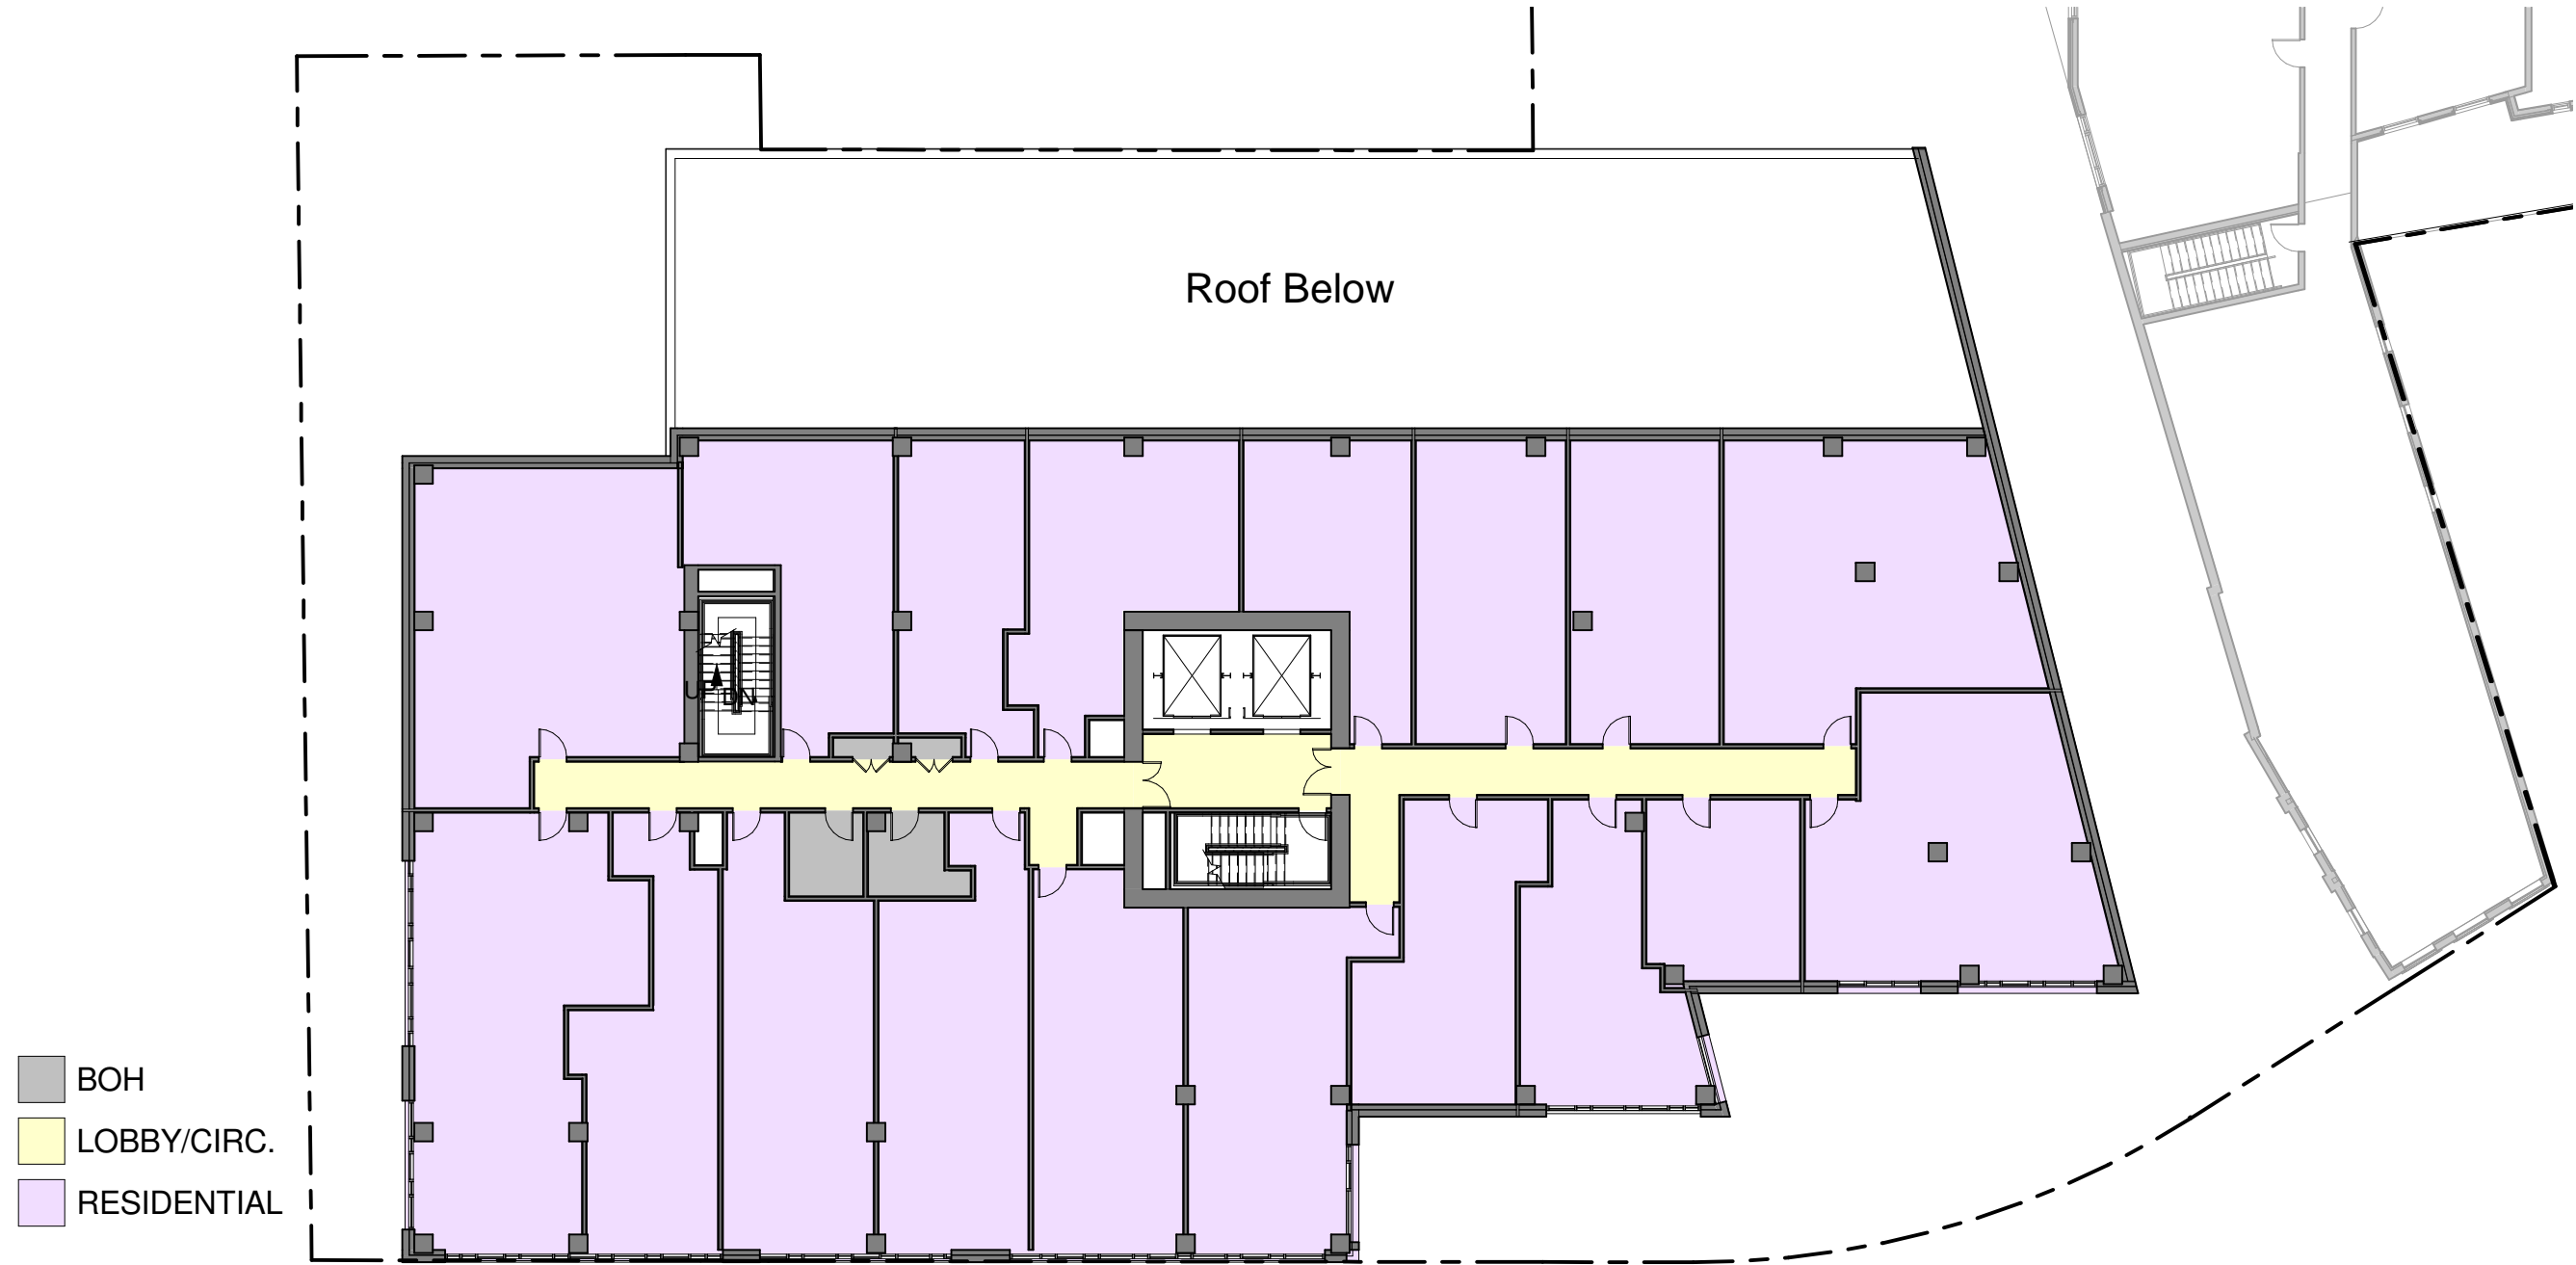


Prepared By: CBT Architects  
 Figure 1.8b  
 Building B-1 Typical Podium Floor Plan

A UggZ A Ujb  
 7Ua Vf]X[ YZA UggUWi gYHc

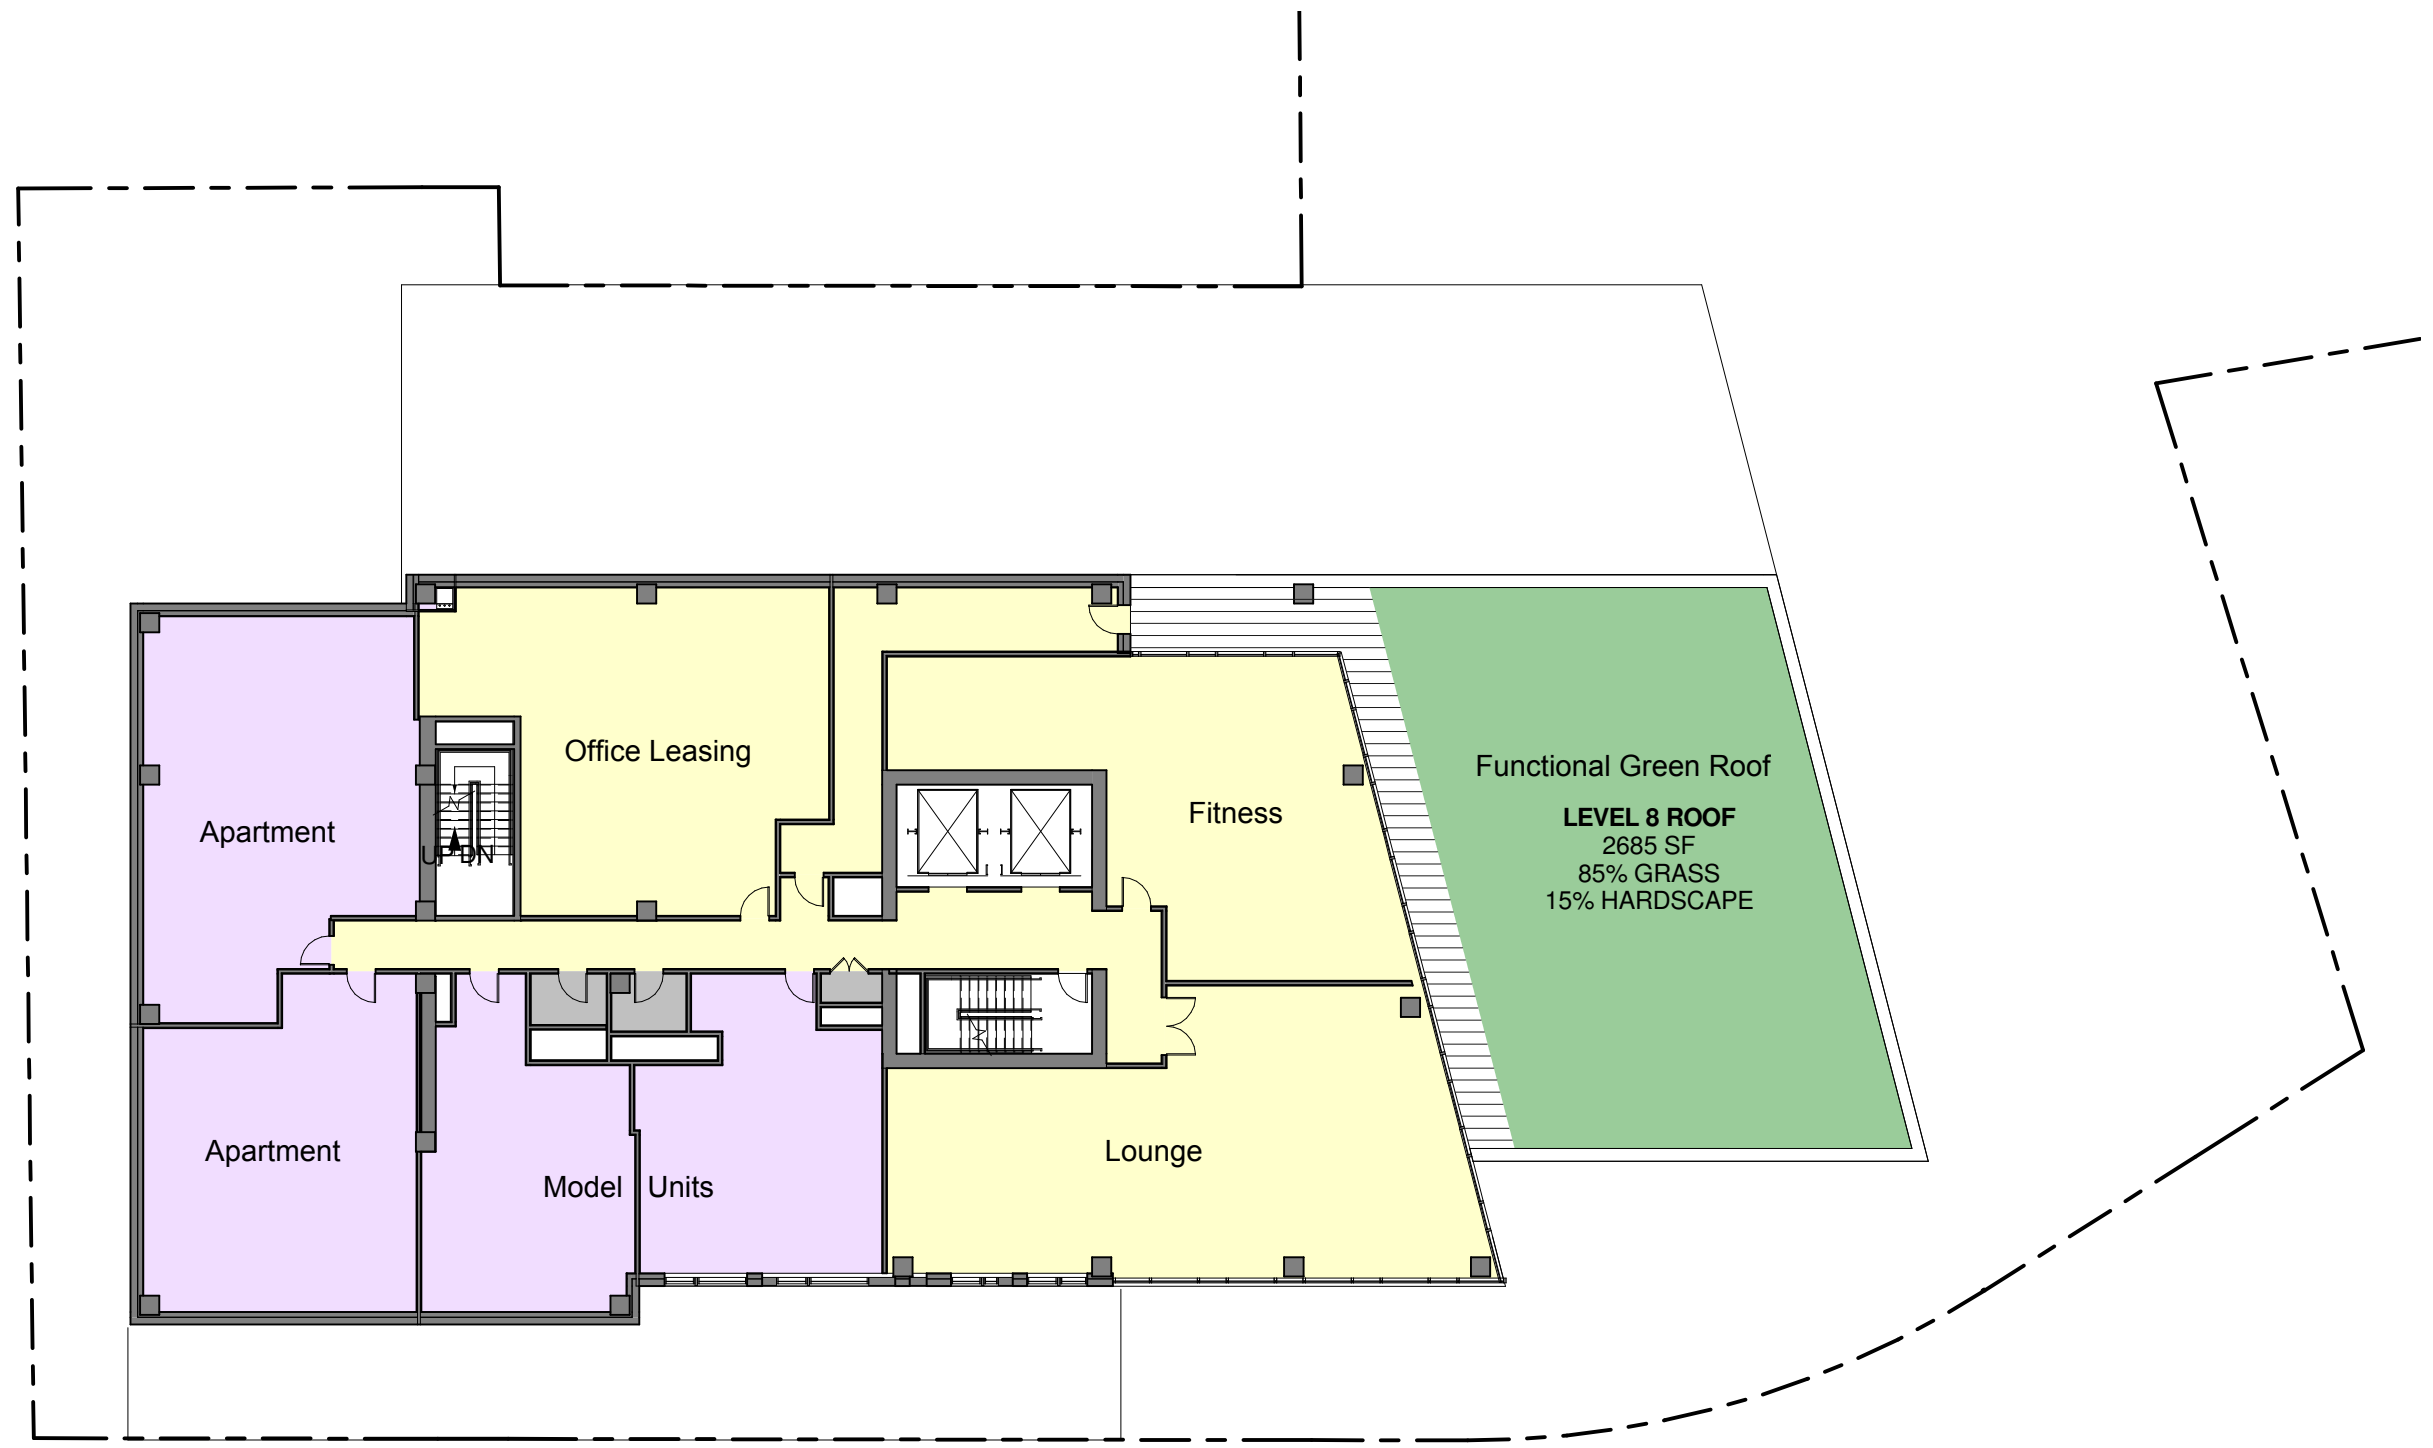


- BOH
- LOBBY/CIRC.
- RESIDENTIAL

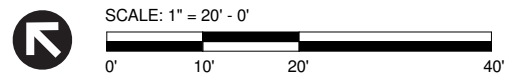


Prepared By: CBT Architects  
 Figure 1.8c  
 Building B-1 Level 8 Floor Plan

6%6'cW! 'A Ugg' A U]b  
 7Ua Vf]X[ YZA UggUWi gYHc


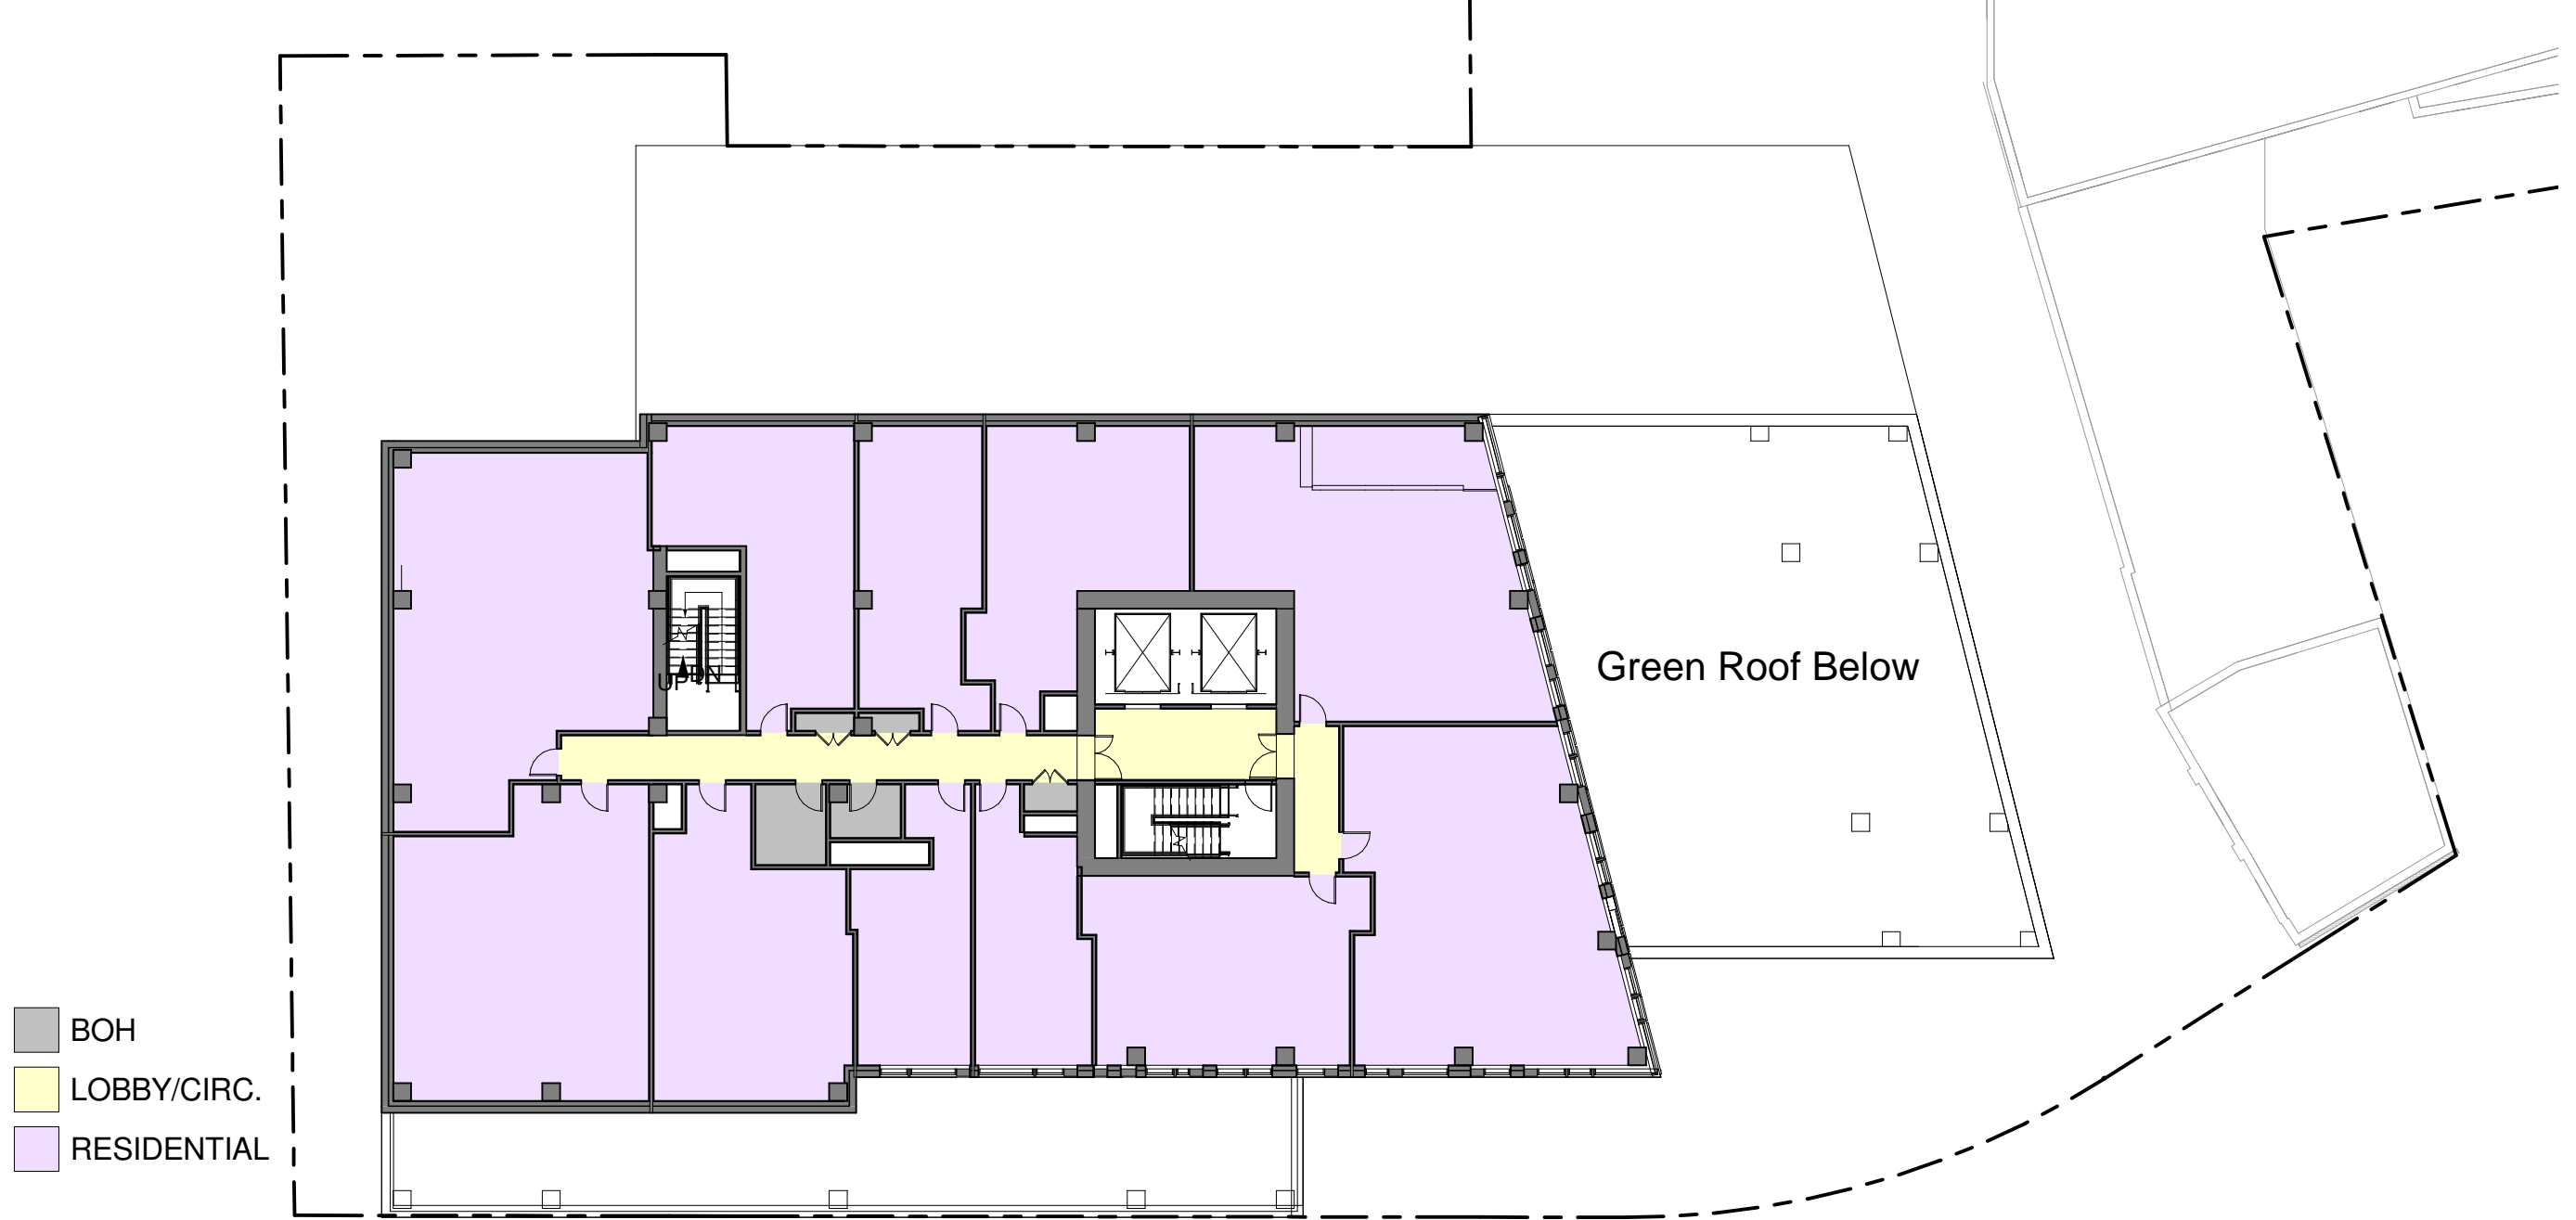


- BOH
- LOBBY/CIRC.
- RESIDENTIAL

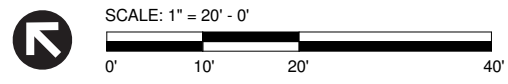

Prepared By: CBT Architects  
 Figure 1.8d  
 Building B-1 Typical Tower Floor Plan

A UggZ A Ujb  
 7Ua Vf]X[ YZA UggUWi gYHc

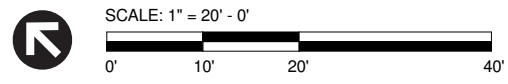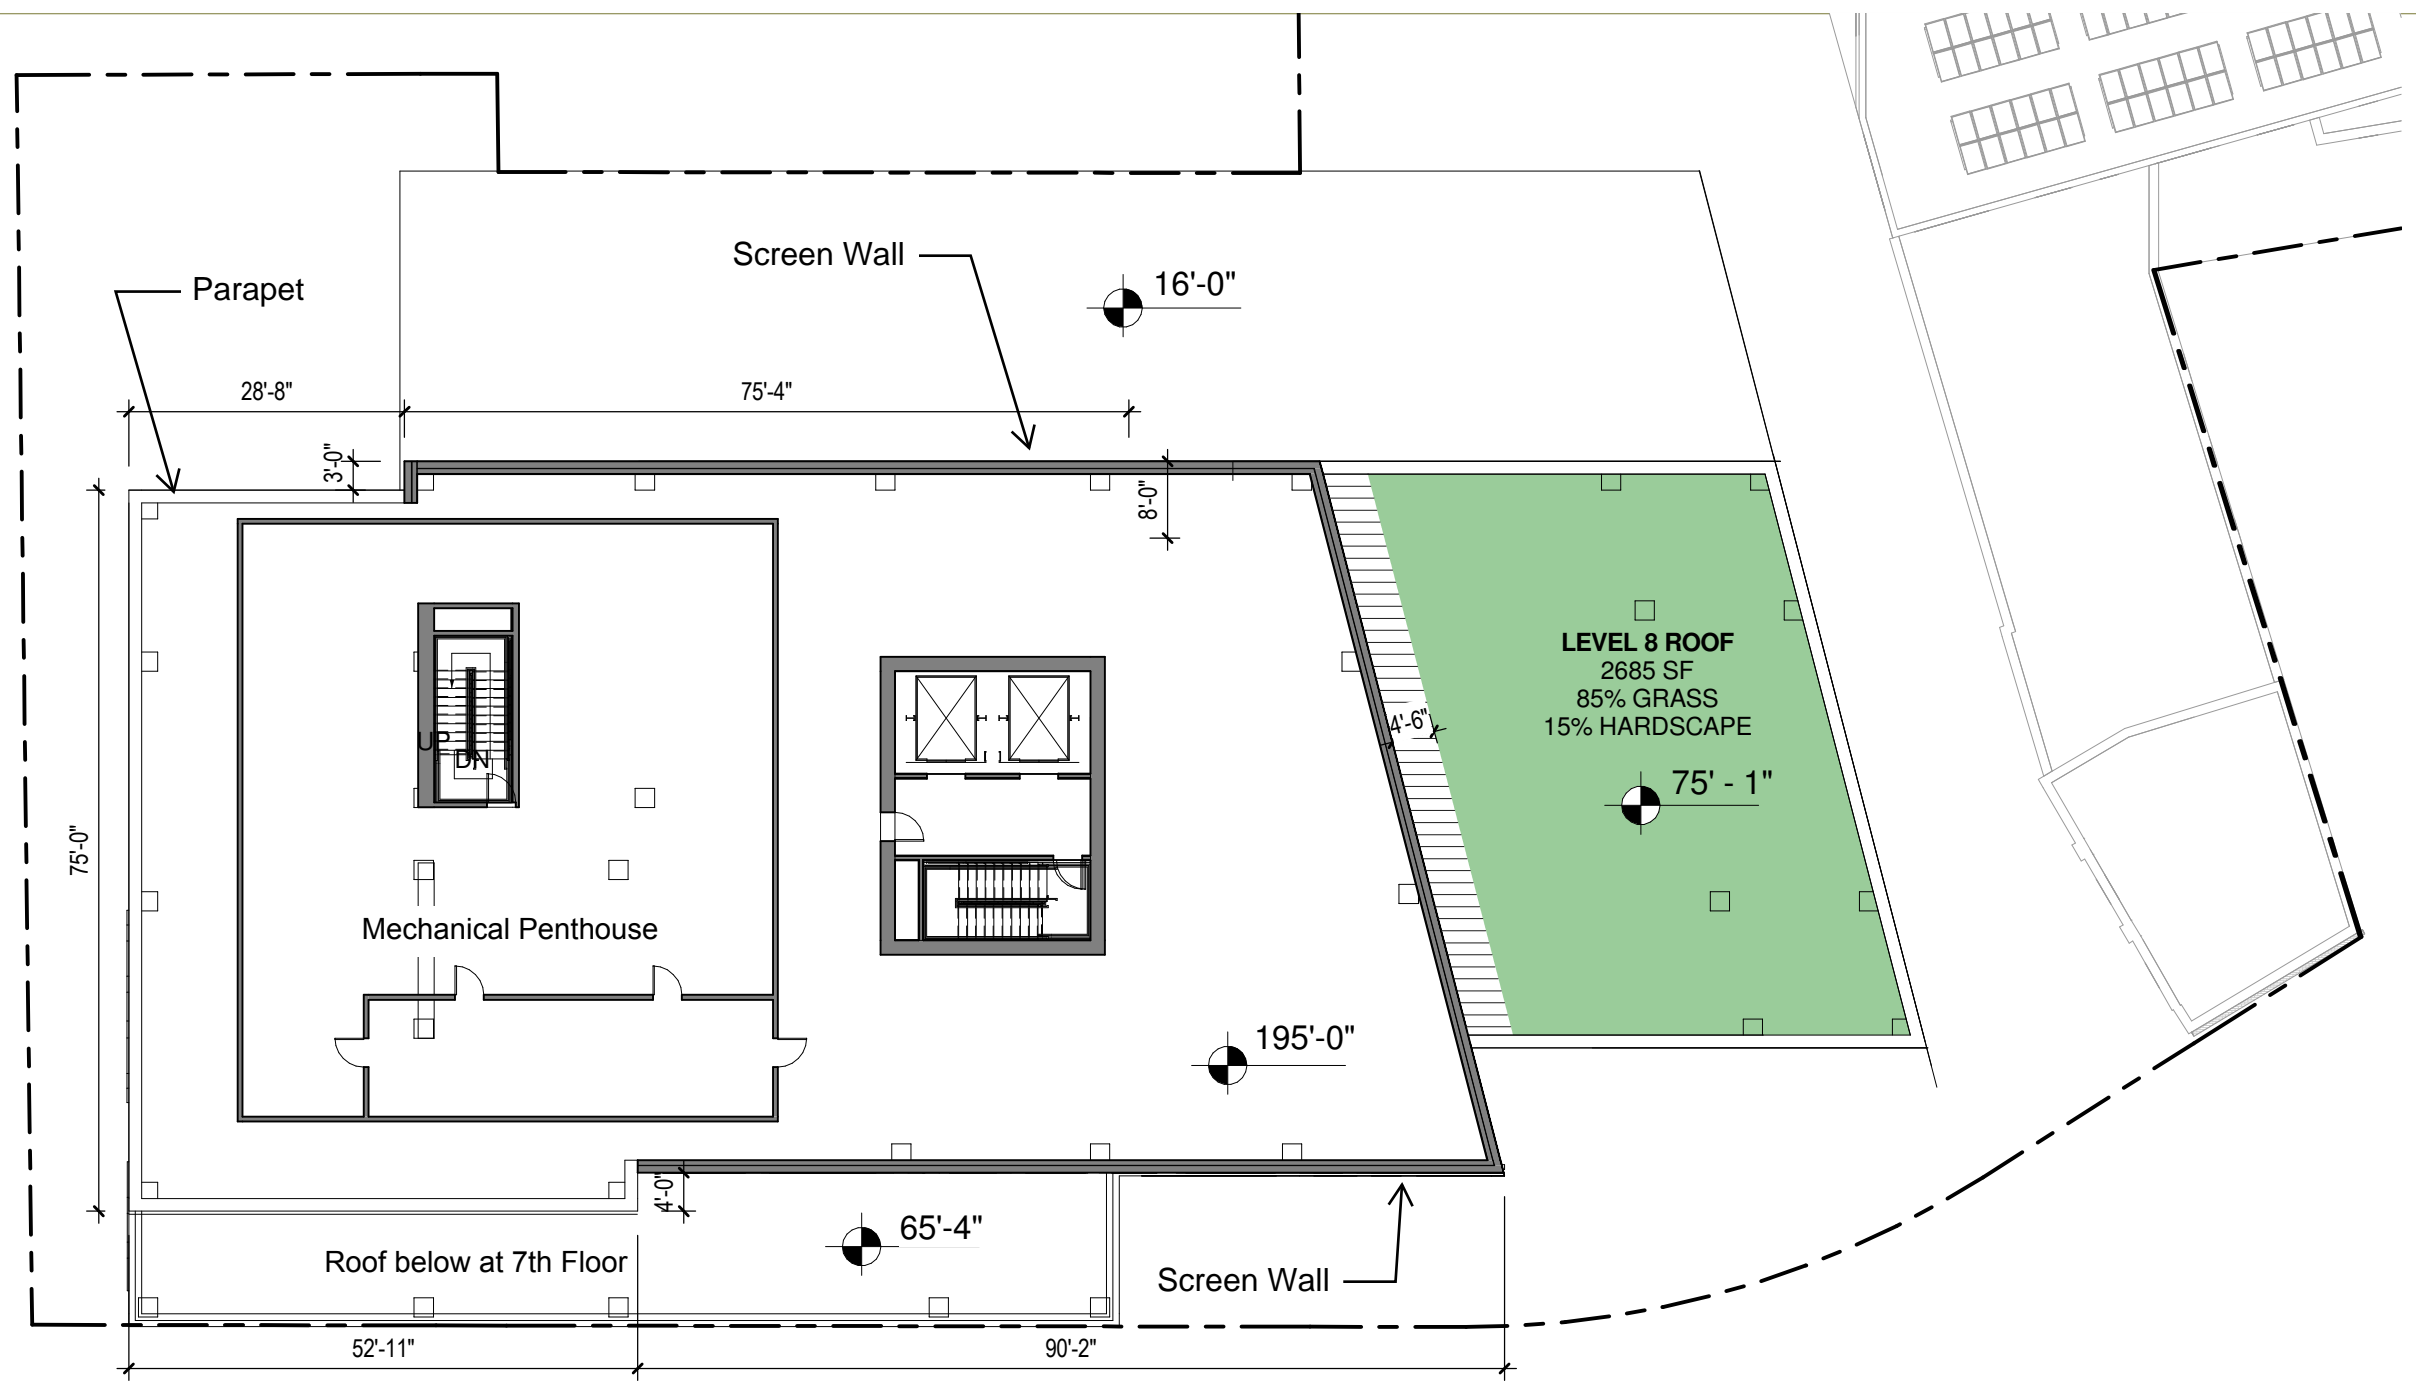


Prepared By: CBT Architects

Figure 1.8e

Building B-1 Roof Plan

6%6 cW! A UggZ A U]b  
7Ua Vf]X[ YZA UggUWi g]Htc

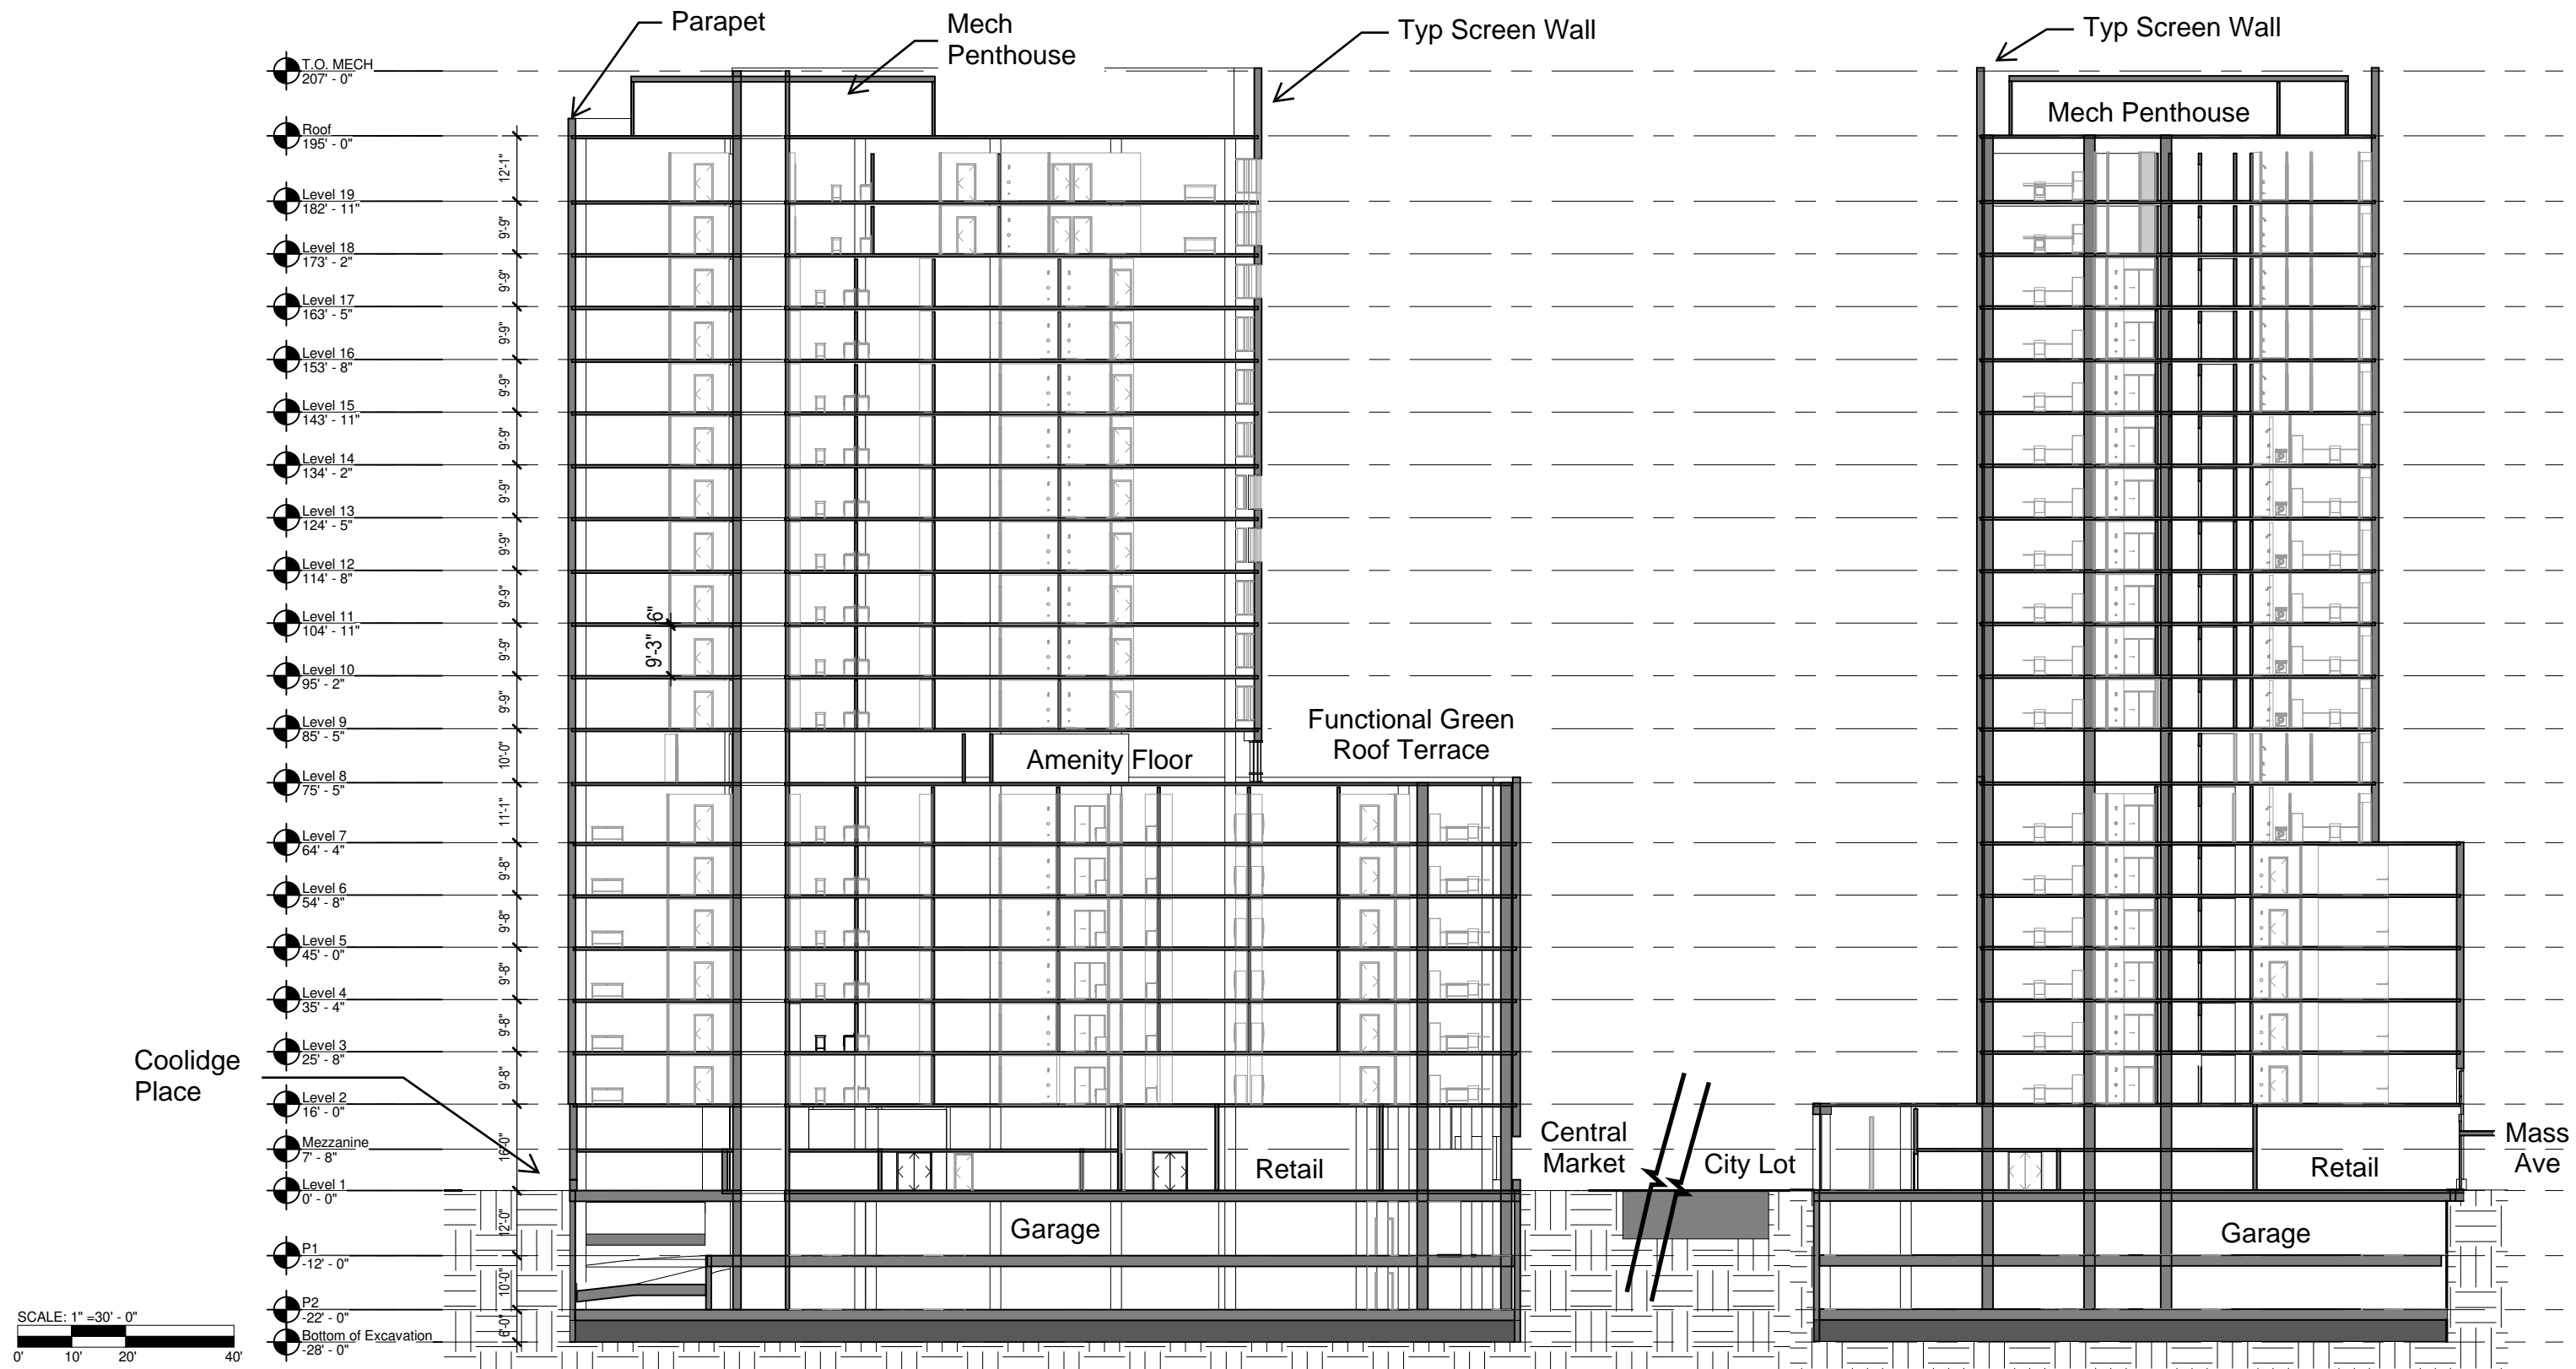


Prepared By: CBT Architects

Figure 1.9  
Building B-1 Building Sections

A UggZ A Ujb  
7Ua Vf]X[ YZA UggUWi gYHc




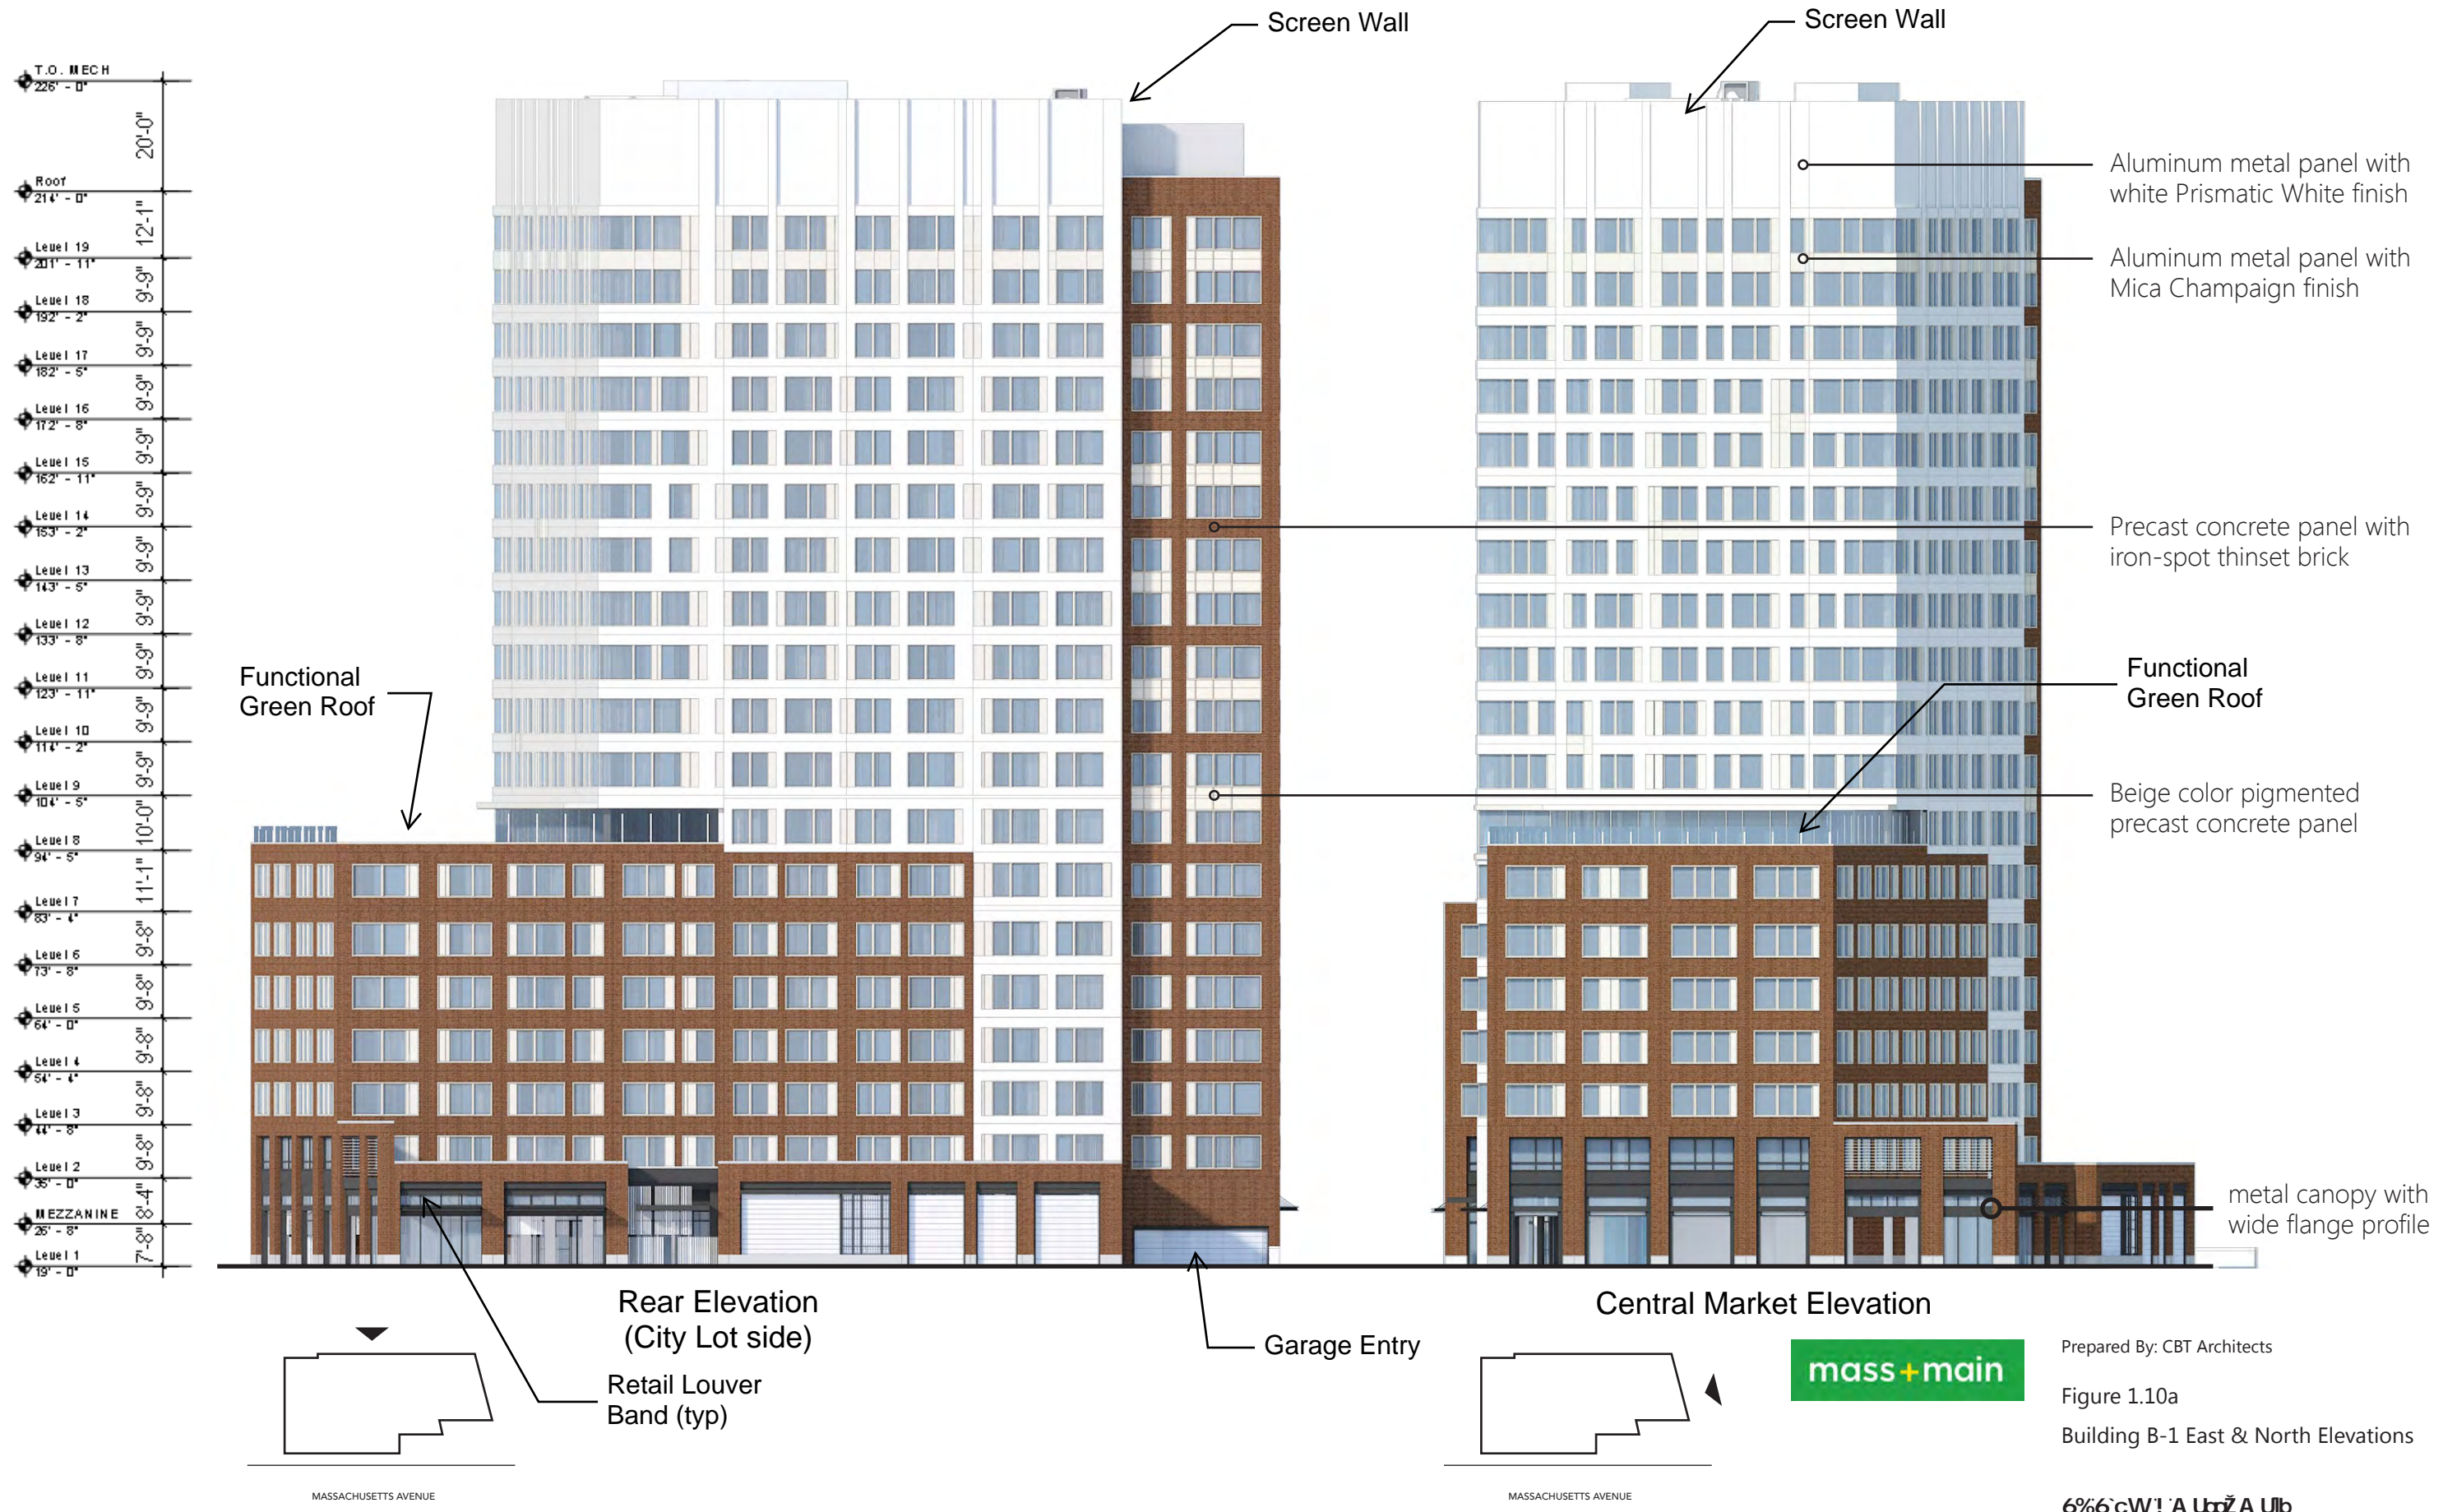

T.O. MECH	226' - 0"
Roof	214' - 0"
Level 19	211' - 11"
Level 18	192' - 2"
Level 17	182' - 5"
Level 16	172' - 8"
Level 15	162' - 11"
Level 14	153' - 2"
Level 13	143' - 5"
Level 12	133' - 8"
Level 11	123' - 11"
Level 10	114' - 2"
Level 9	104' - 5"
Level 8	94' - 5"
Level 7	83' - 4"
Level 6	73' - 8"
Level 5	64' - 0"
Level 4	54' - 4"
Level 3	44' - 8"
Level 2	35' - 0"
MEZZANINE	25' - 8"
Level 1	19' - 0"


- Aluminum metal panel with white Prismatic White finish
- Aluminum metal panel with Mica Champaign finish
- Precast concrete panel with iron-spot thinset brick
- Functional Green Roof
- Beige color pigmented precast concrete panel

Functional Green Roof

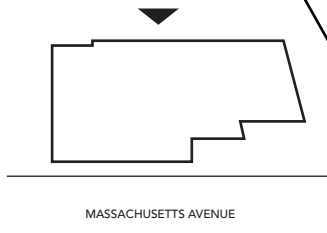

Rear Elevation  
(City Lot side)  
Retail Louver Band (typ)

Garage Entry

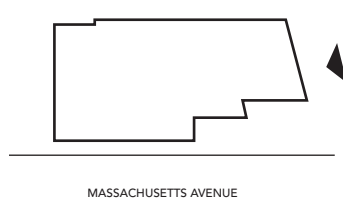


Central Market Elevation



Prepared By: CBT Architects  
Figure 1.10a  
Building B-1 East & North Elevations



6%6 cW! A UggZ A Uj0  
7Ua Vf]X[ YZA UggUWi gYHc



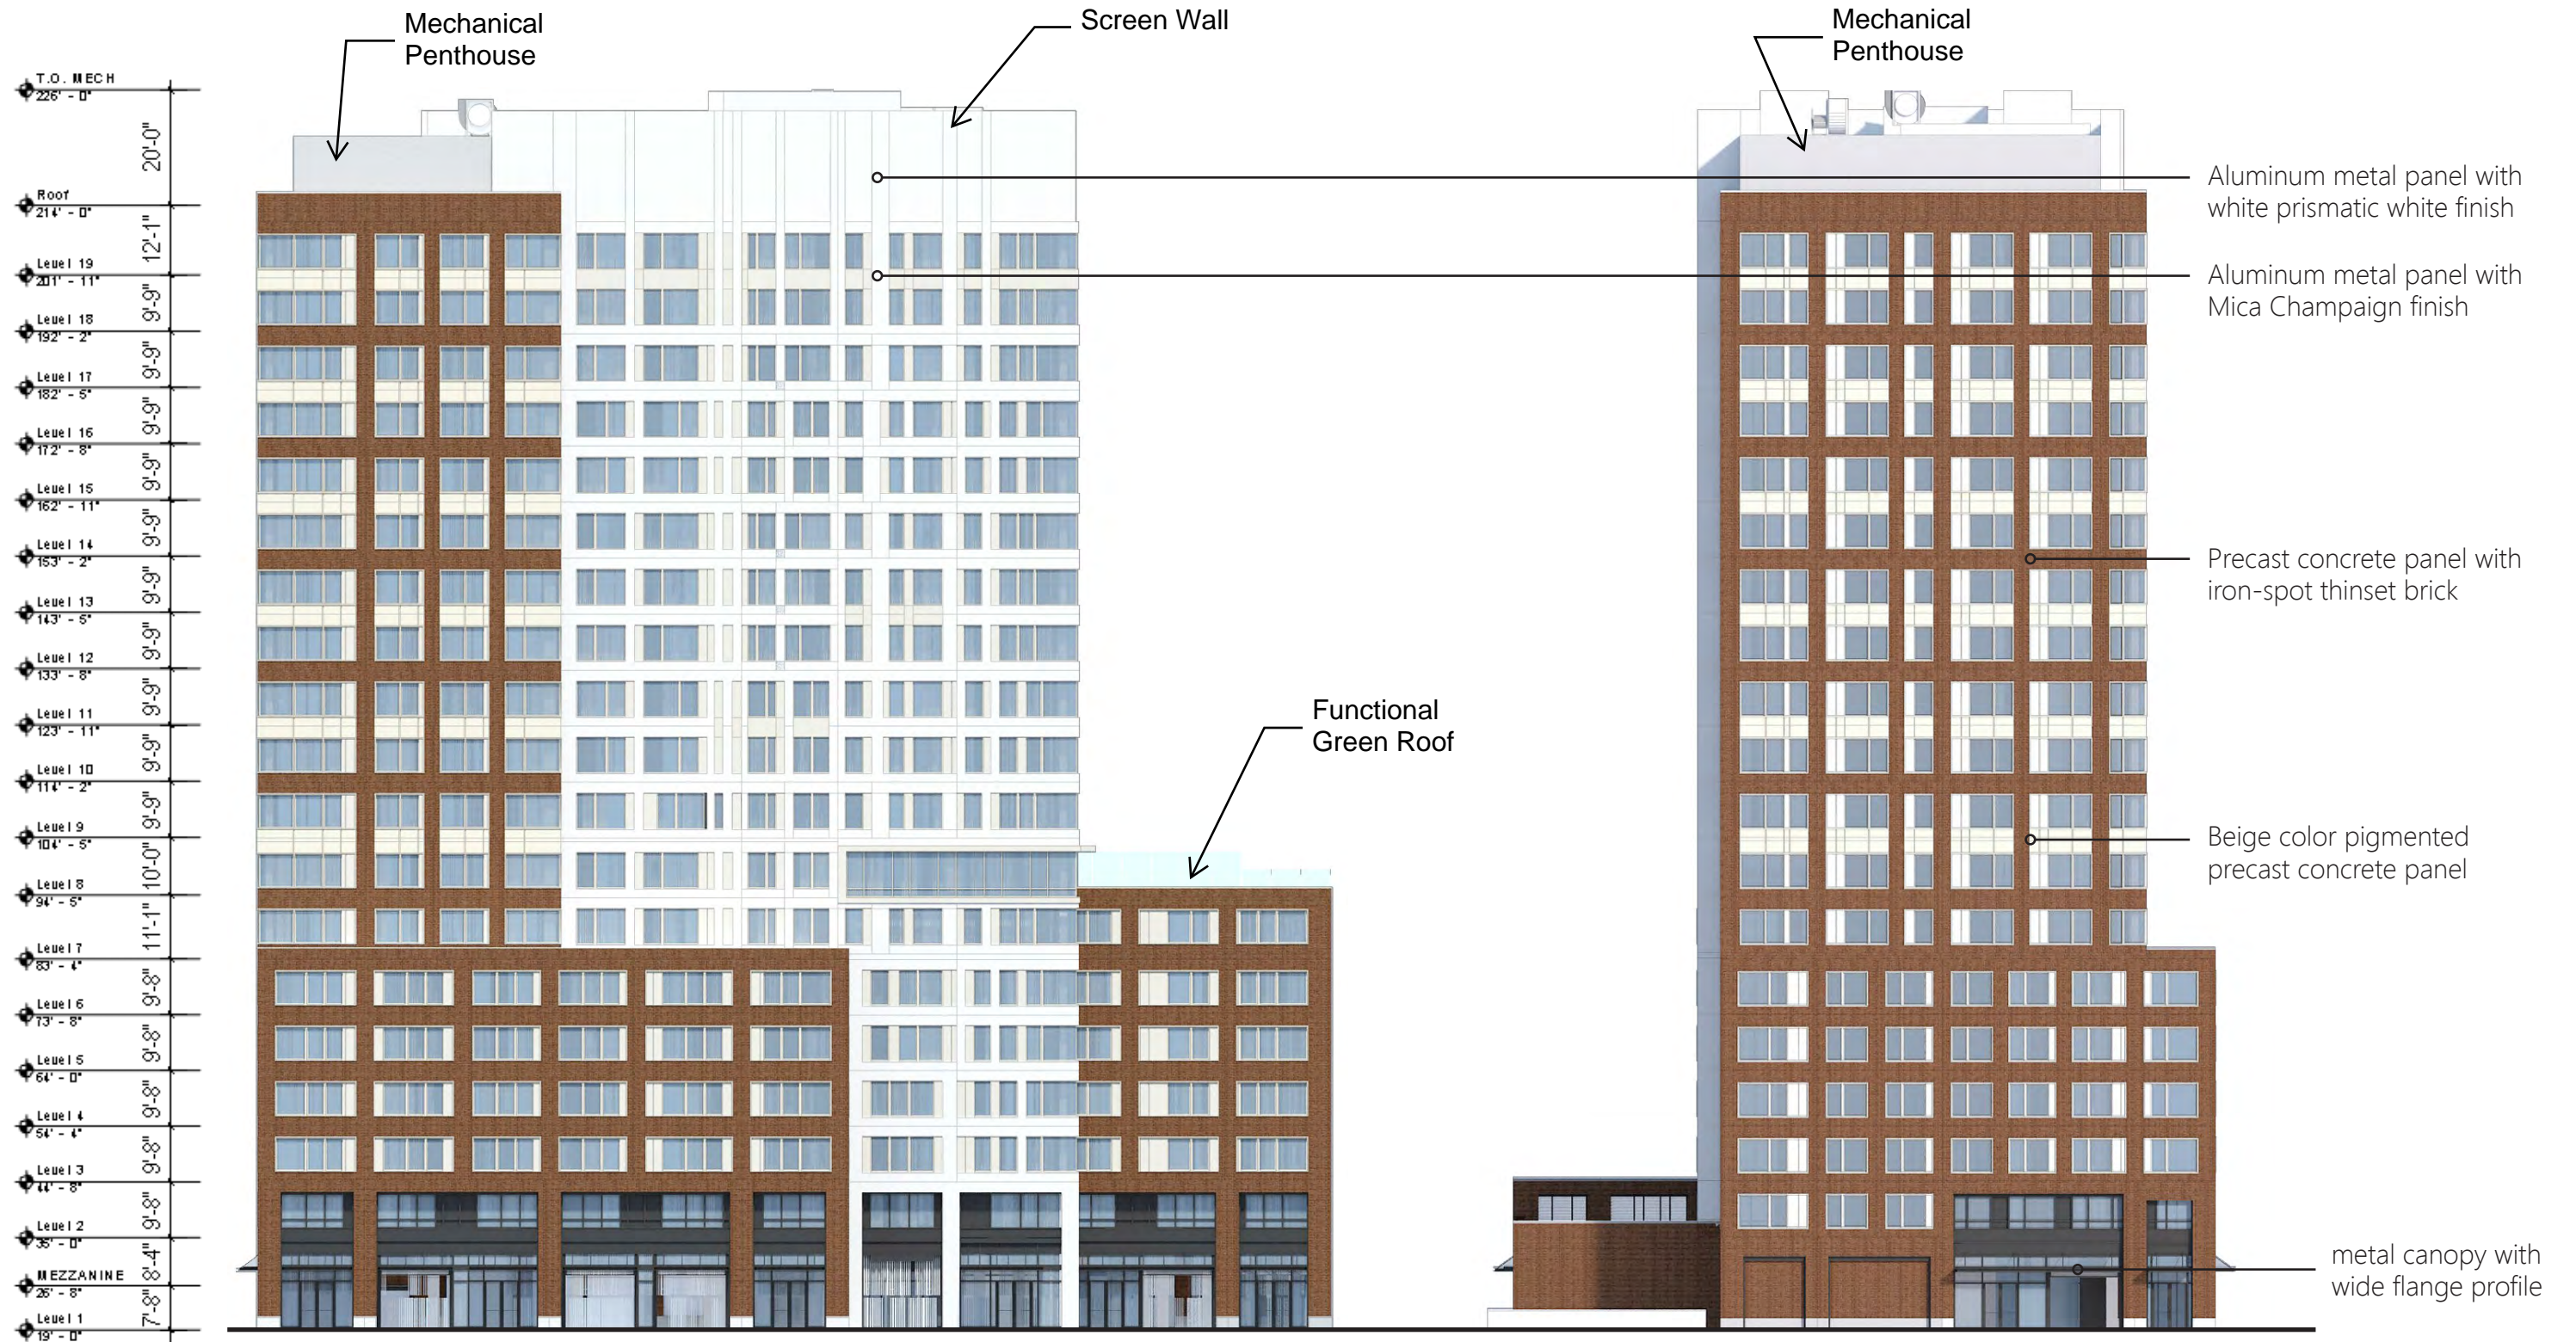

Mass Ave Elevation

Coolidge Place Elevation

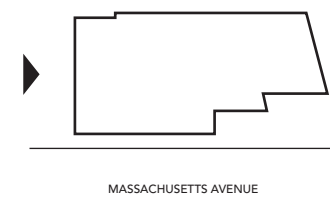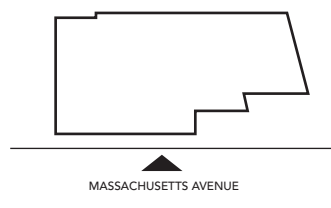

Prepared By: CBT Architects  
 Figure 1.10b  
 Building B-1 West & South Elevations

6%6 cW! A UggZ A Ujlb  
 7Ua Vf[X] YZA UggUWi gYHc






Prepared By: CBT Architects

Figure 1.11a

Building B-2 Level 1 Plan

A UggZ A Ujlb  
7Ua VfjX[ YZA UggUWi gYHtc

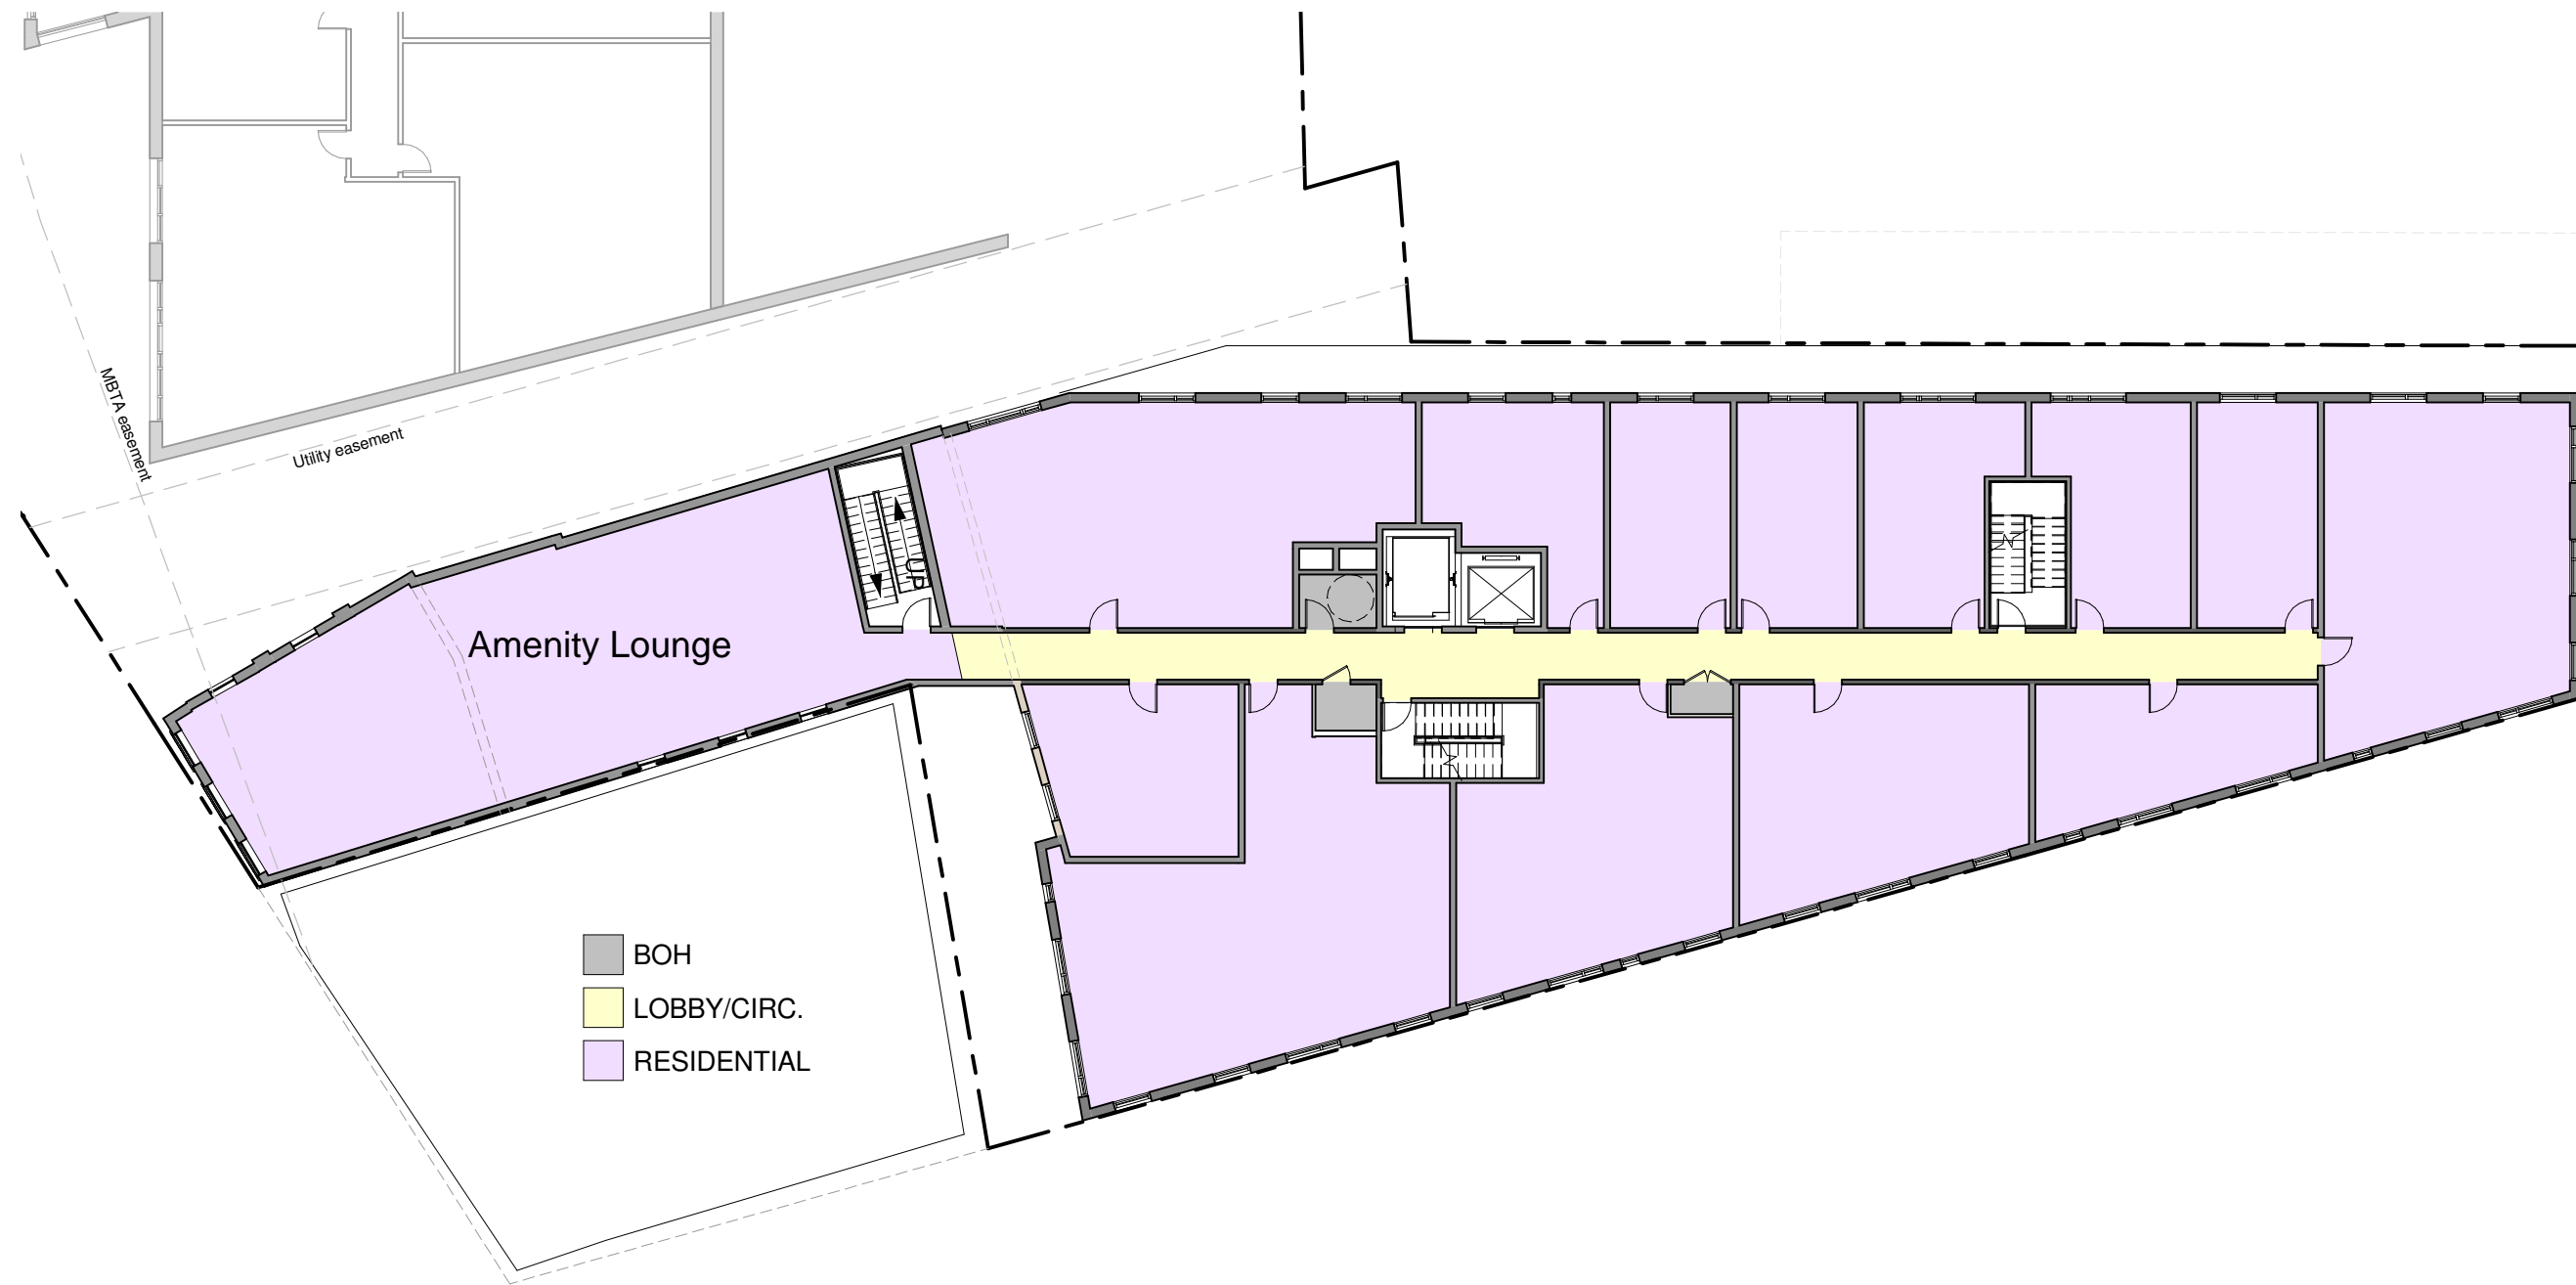

■ BOH  
■ LOBBY/CIRC.  
■ RESIDENTIAL





SCALE: 1" = 20' - 0"  
0' 10' 20' 40'



Prepared By: CBT Architects  
Figure 1.11b  
Building B-2 Level 2 Plan

A UggZ A U]b  
7Ua Vf]X[ YZA UggUWi gYHc

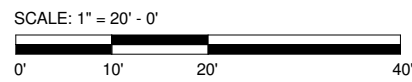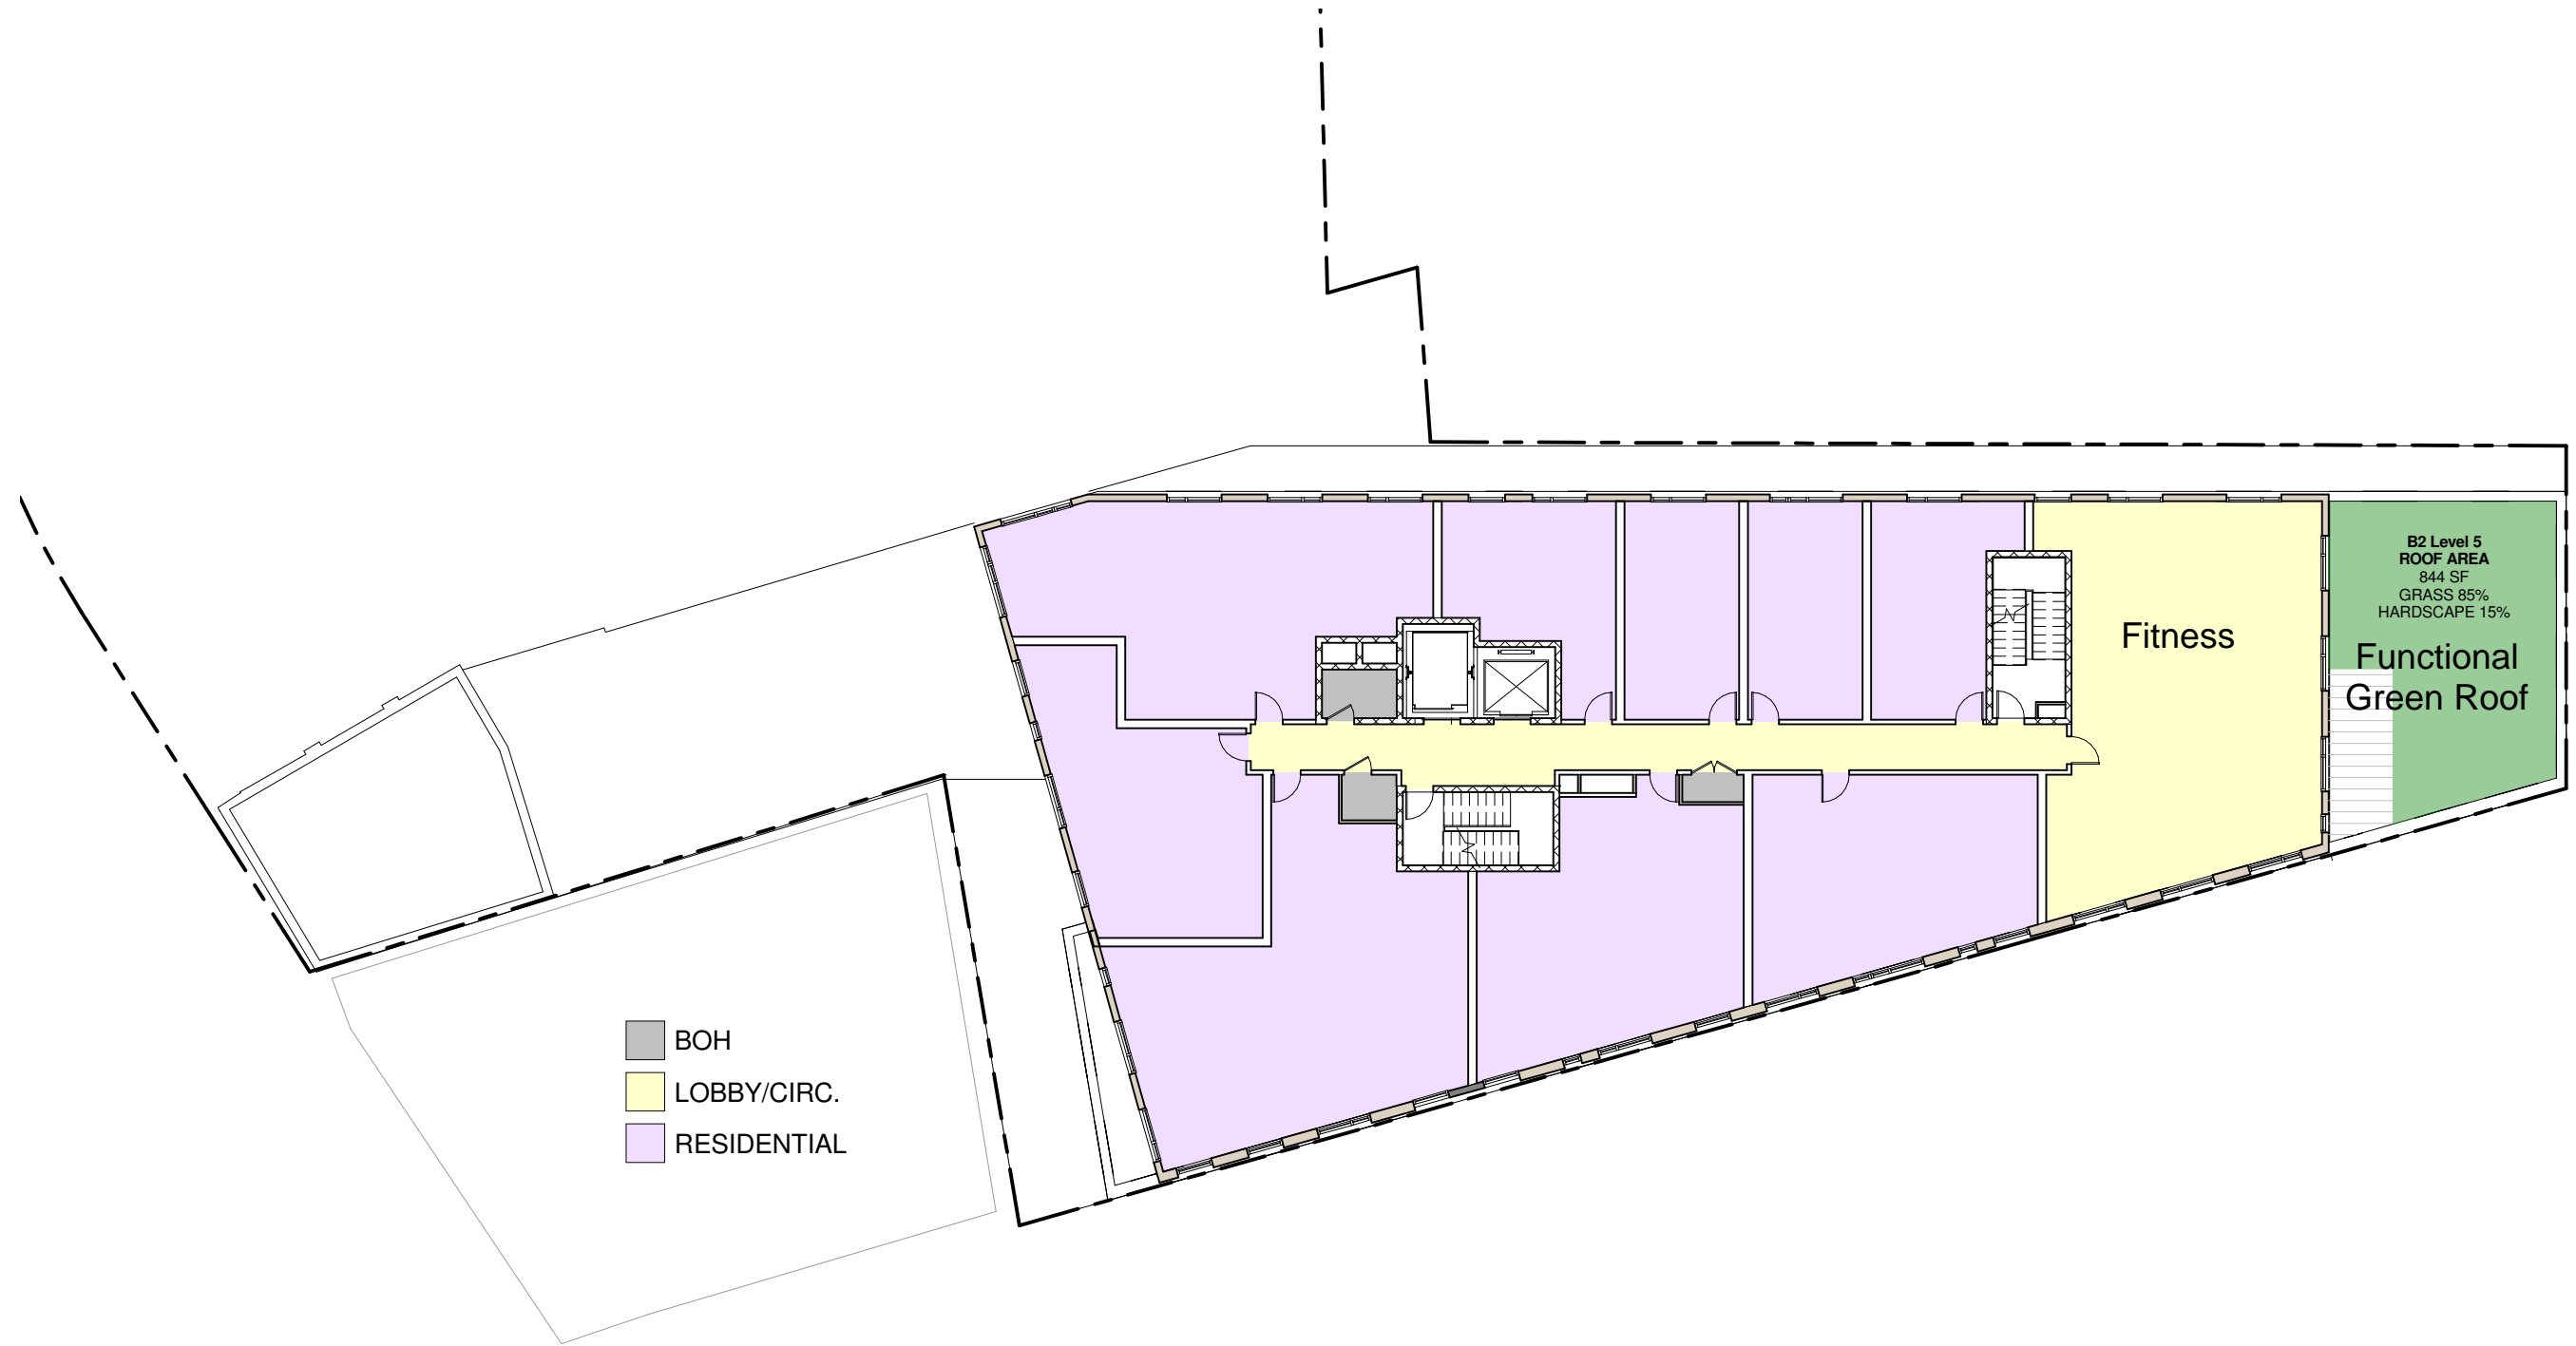



Prepared By: CBT Architects

Figure 1.11c

Building B-2 Level 5 Plan

A UggZ A U]b  
7Ua Vf]X[ YZA UggUWi gYHc



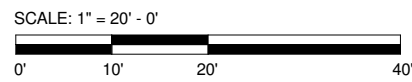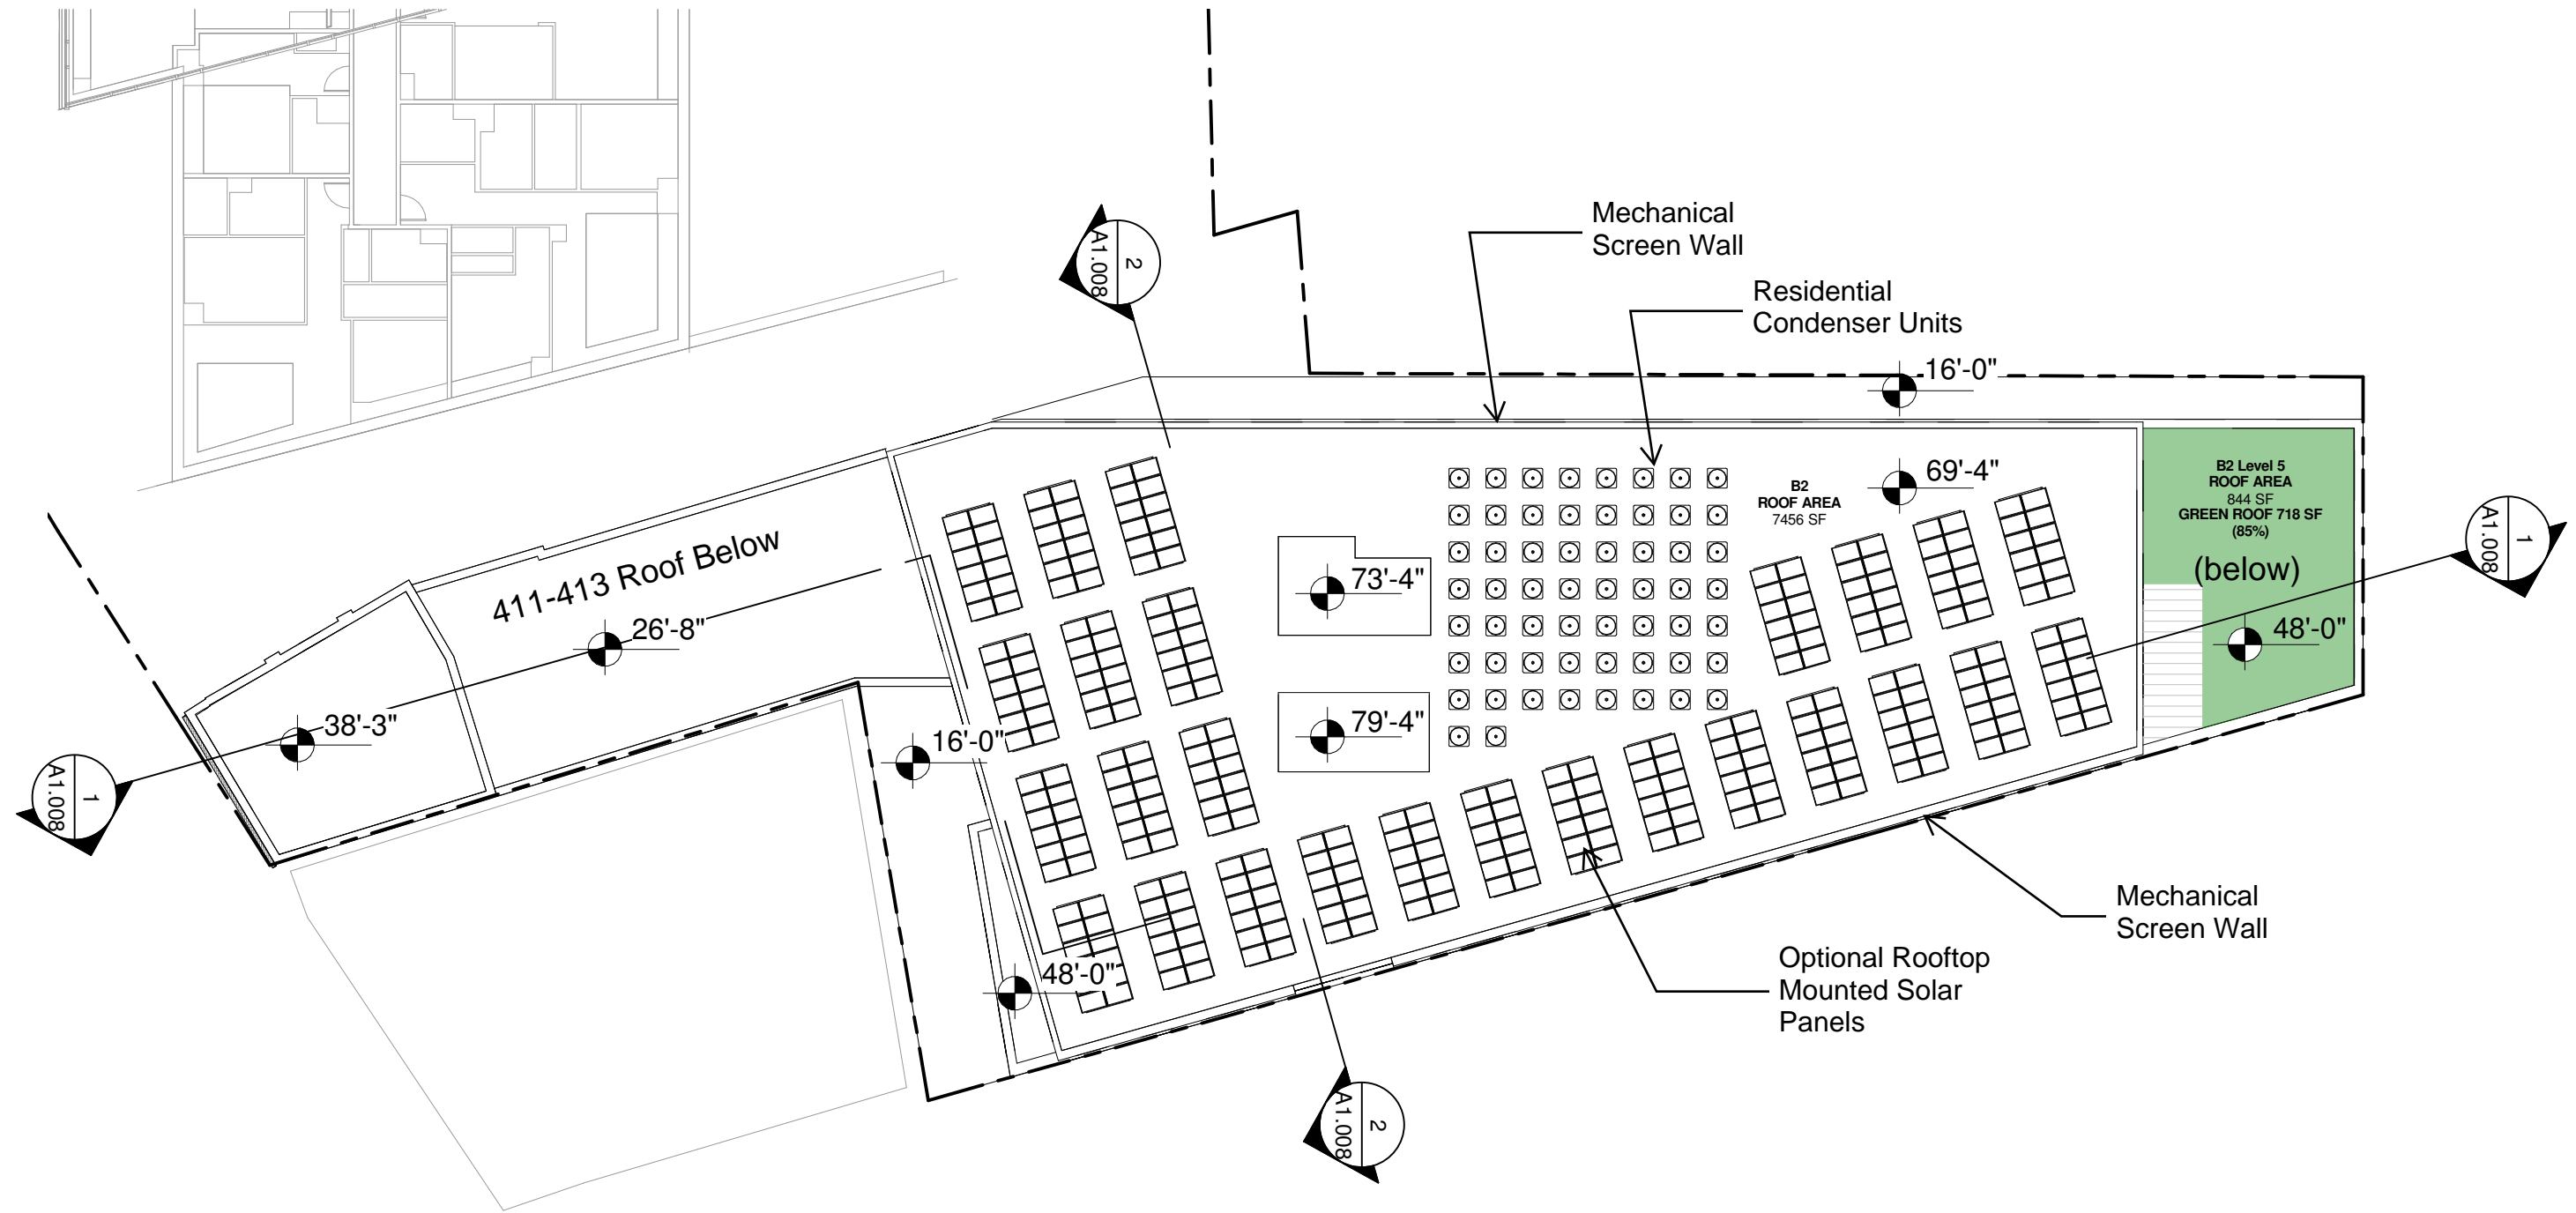


Prepared By: CBT Architects


Figure 1.11d

Building B-2 Roof Plan


A UggZ A Ujlb  
7Ua Vf]X[ YzA UggUWi gYHtc

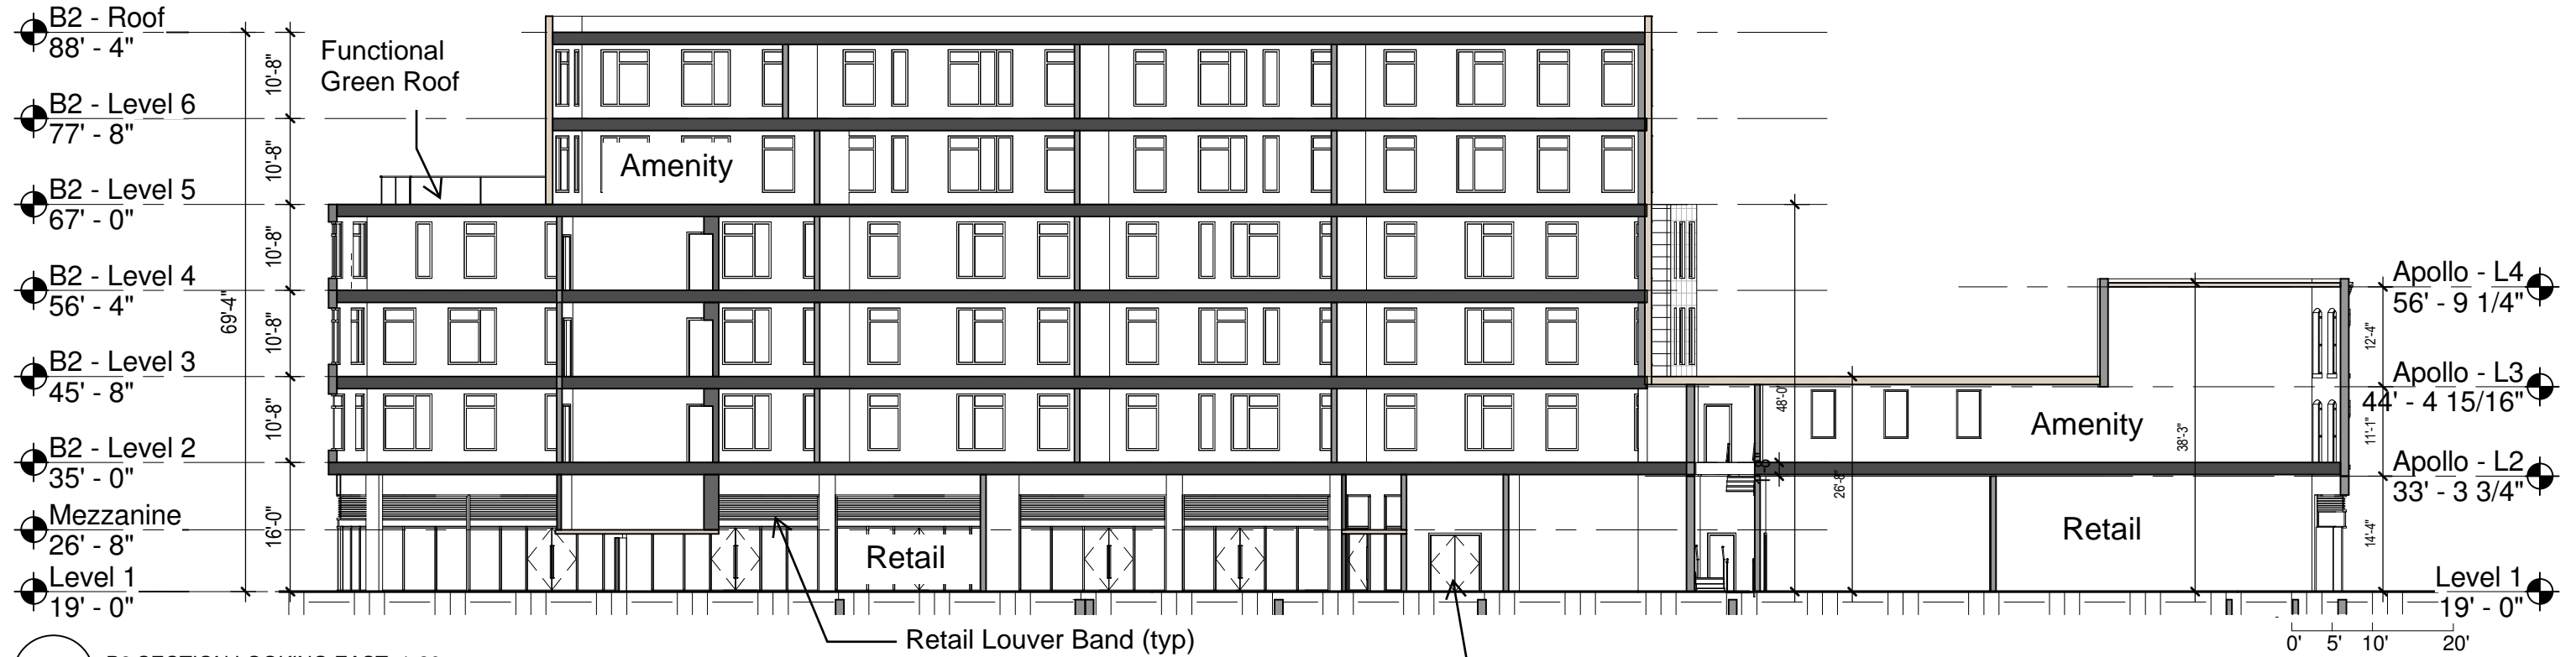

**1** B2 SECTION LOOKING EAST\_1-20  
1" = 20'-0"

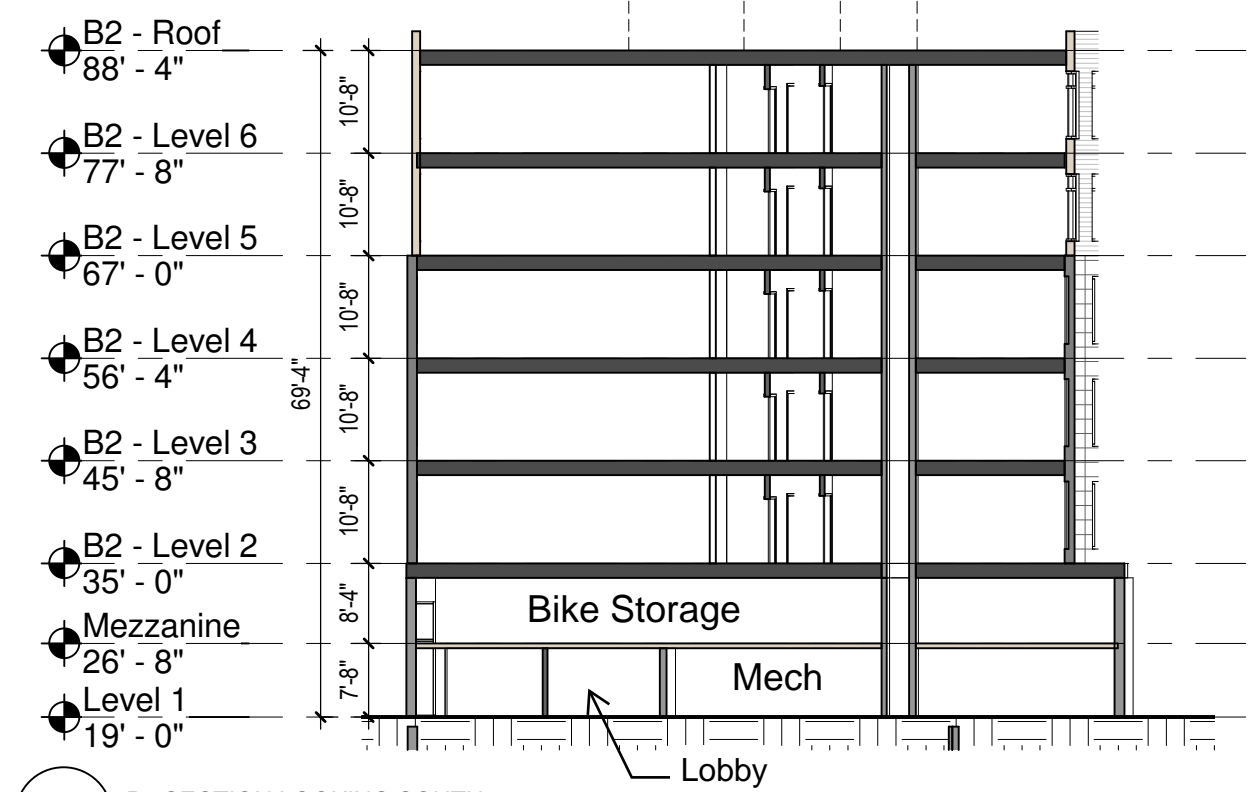


**2** B2 SECTION LOOKING SOUTH\_1-20  
1" = 20'-0"

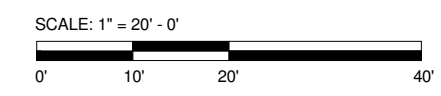

Prepared By: CBT Architects

Figure 1.12  
Building B-2 Building Sections

A UggZ A Ujlo  
7Ua Vf]X[ YZA UggUWi gYHtc

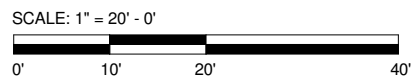

Prepared By: CBT Architects


Figure 1.13a  
Building B-2 Elevations

A UggZ A U]b  
7Ua Vf]X[ YzA UggUWi gYHc





**3** Columbia Street Elevation  
1" = 20'-0"

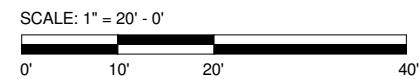


Prepared By: CBT Architects


Figure 1.13b

Building B-2 Elevation

A UggZ A Ujlb  
7Ua Vf]X[ YZA UggUWi gYHc

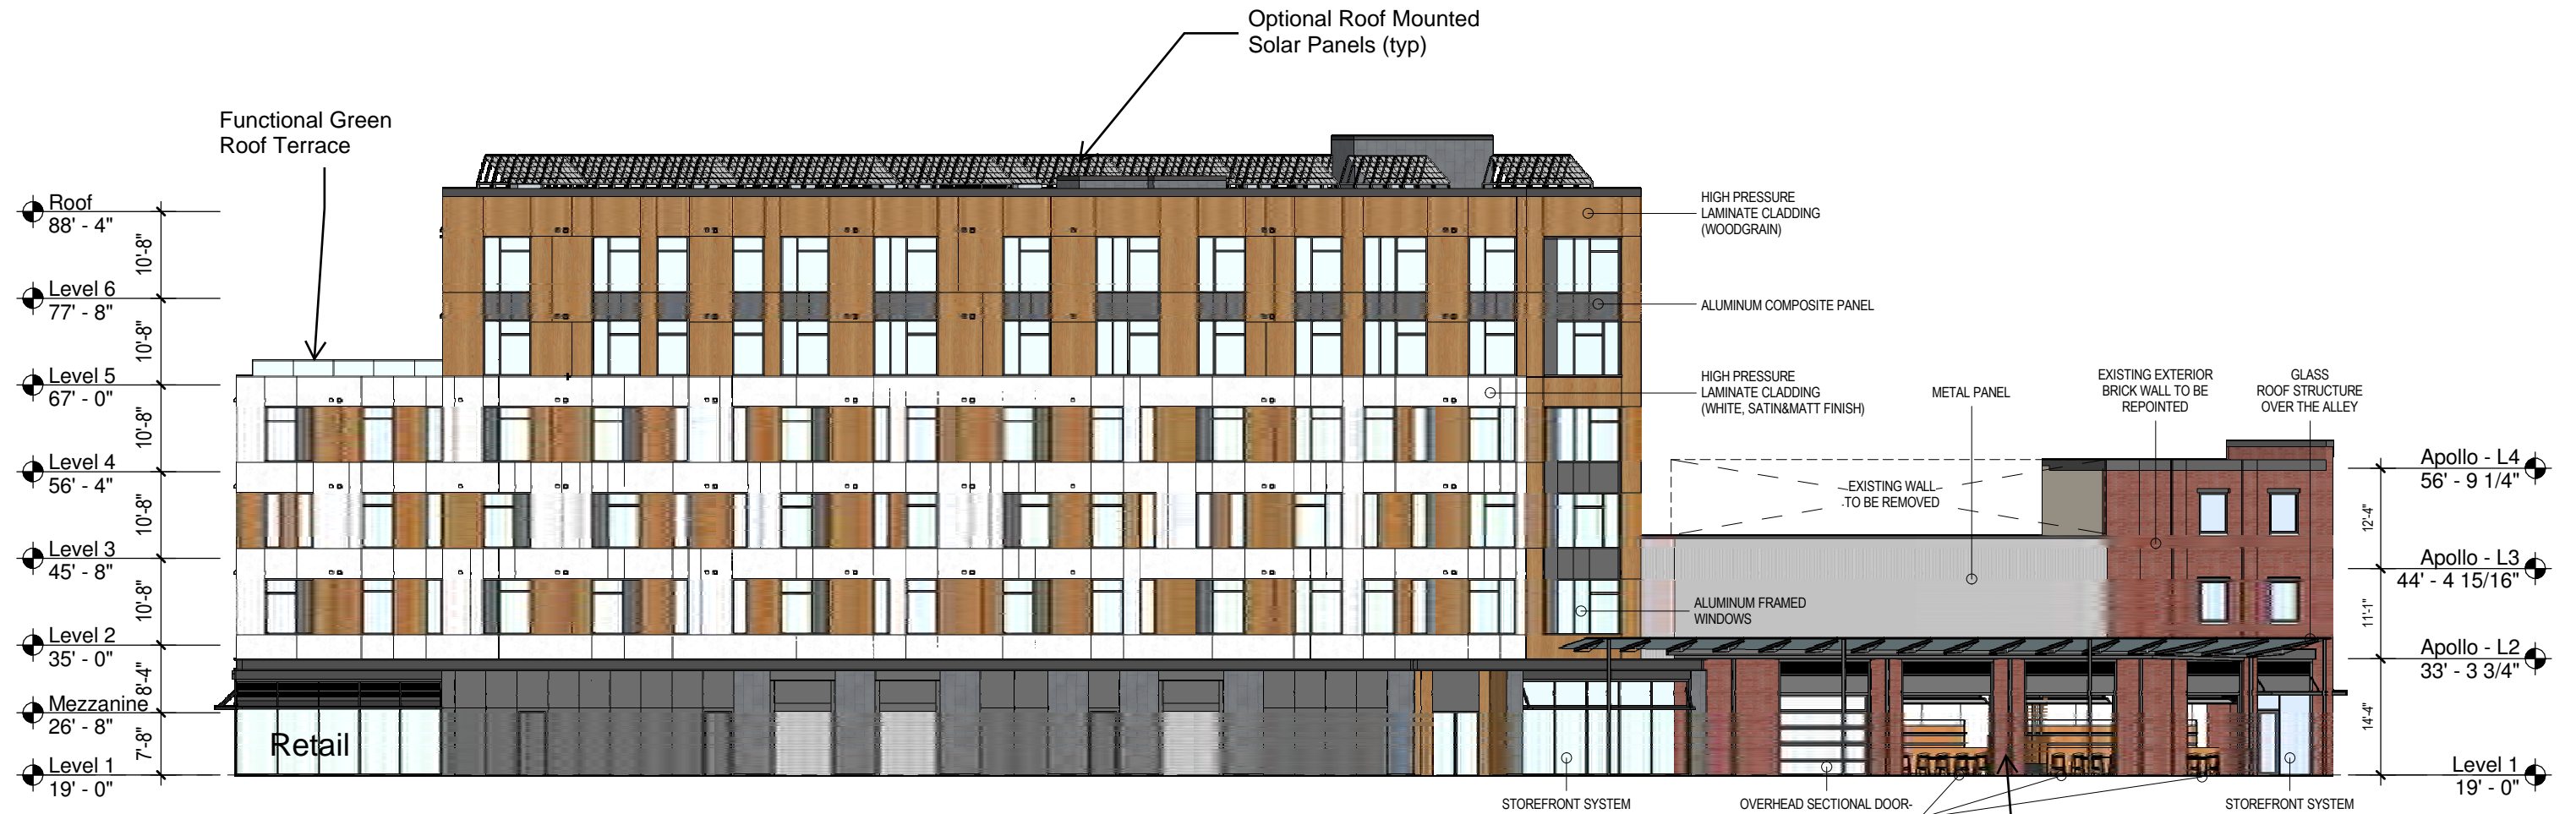

**4** City Parking Lot Elevation  
1" = 20'-0"

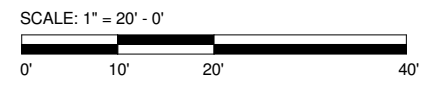

Prepared By: CBT Architects

Figure 1.13c

Building B-2 Elevation

A UggZ A Ujlo  
7Ua VfjX[ YZA UggUWi gYHtc