
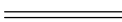
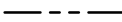
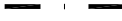
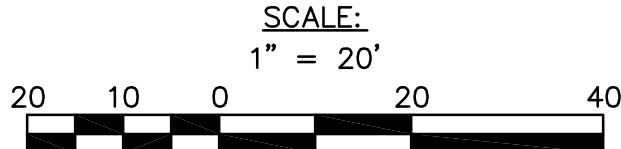


- LEGEND & ABBREVIATIONS**
-  EX. CURB CUT (TO BE DISCONTINUED)
 -  EX. CURB
 -  PROPERTY LINE
 -  LIMIT OF PROJECT WORK

**WILLOW STREET CURB CUT
DISCONTINUANCE PLAN**
SCALE: 1"=20'



Nitsch Engineering
www.nitscheng.com
2 Center Plaza, Suite 430
Boston, MA 02108
T: (617) 338-0063
F: (617) 338-6472



- ▶ Civil Engineering
- ▶ Land Surveying
- ▶ Transportation Engineering
- ▶ Structural Engineering
- ▶ Green Infrastructure
- ▶ Planning
- ▶ GIS

WILLOW STREET CURB CUT DISCONTINUANCE
KING OPEN & CAMBRIDGE UPPER SCHOOL &
COMMUNITY COMPLEX
CAMBRIDGE, MA


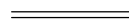
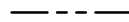
PREPARED FOR:
CITY OF CAMBRIDGE

PROJECT #	10409
FILE:	10409CC
SCALE:	1"=20'
DATE:	
PROJECT MGR:	AAG
SURVEYOR:	
DRAFTED BY:	RPL
CHECKED BY:	AAG

SHEET:
CX-3
OF REV.

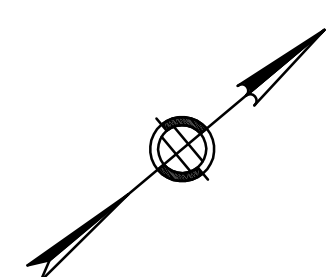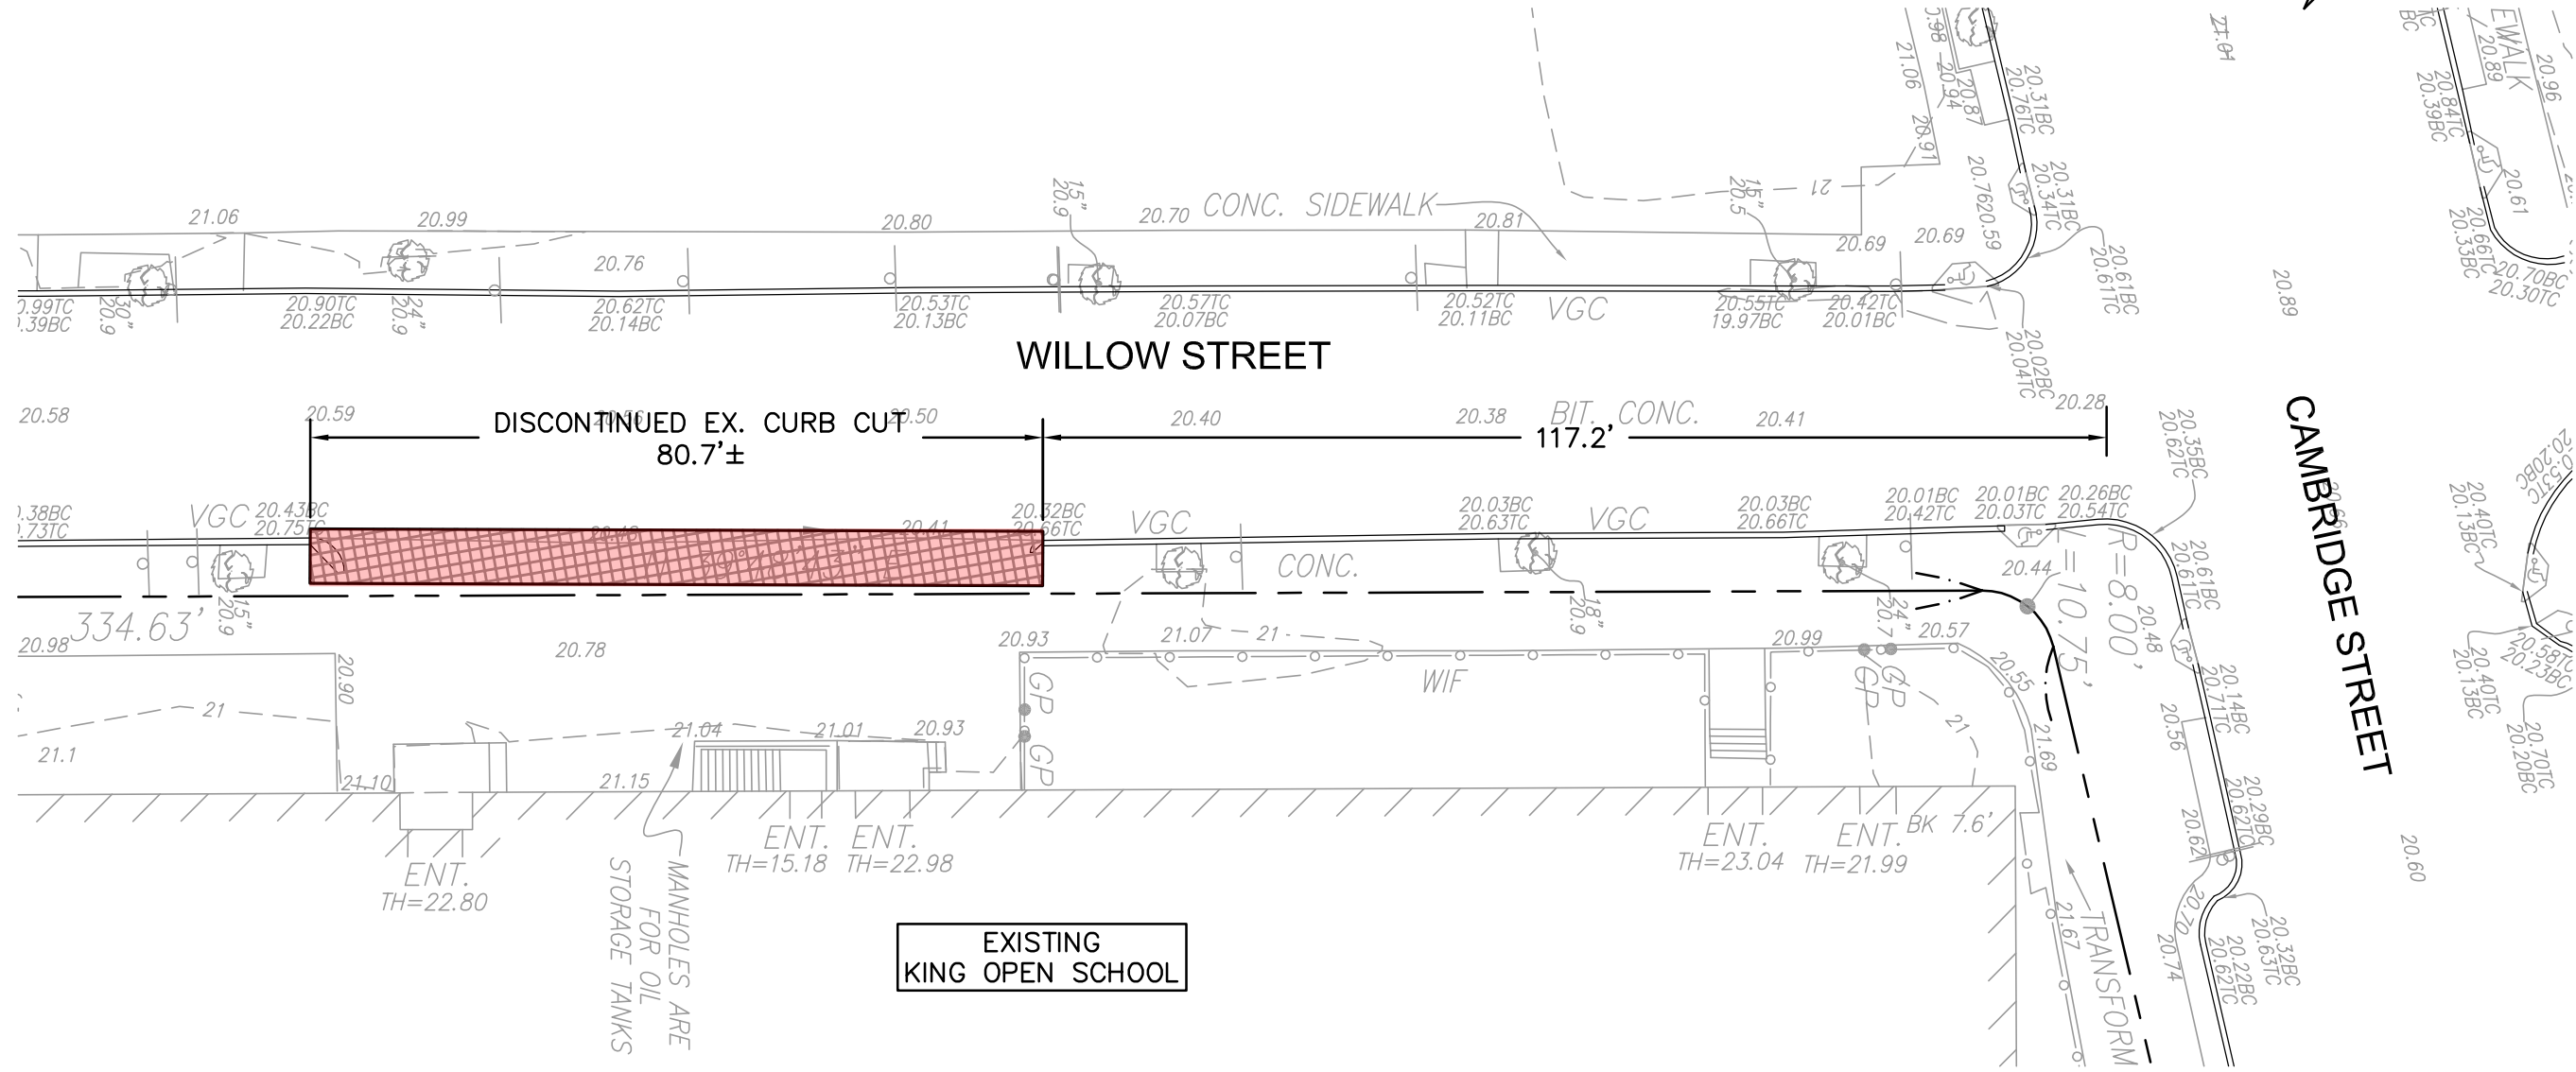

LEGEND & ABBREVIATIONS

-  EX. CURB CUT (TO BE DISCONTINUED)
-  EX. CURB
-  PROPERTY LINE

WILLOW STREET CURB CUT DISCONTINUANCE PLAN

SCALE: 1"=20'

SCALE:
1" = 20'



- ▶ Civil Engineering
- ▶ Land Surveying
- ▶ Transportation Engineering
- ▶ Structural Engineering
- ▶ Green Infrastructure
- ▶ Planning
- ▶ GIS

WILLOW STREET CURB CUT DISCONTINUANCE

KING OPEN & CAMBRIDGE UPPER SCHOOL & COMMUNITY COMPLEX
CAMBRIDGE, MA

PREPARED FOR:
CITY OF CAMBRIDGE

PROJECT #	10409
FILE:	10409CC
SCALE:	1"=20'
DATE:	
PROJECT MGR:	AAG
SURVEYOR:	
DRAFTED BY:	RPL
CHECKED BY:	AAG

SHEET:

CX-4

OF REV.



Nitsch Engineering

www.nitscheng.com

2 Center Plaza, Suite 430

Boston, MA 02108

T: (617) 338-0063

F: (617) 338-6472

- ▶ Civil Engineering
- ▶ Land Surveying
- ▶ Transportation Engineering
- ▶ Structural Engineering
- ▶ Green Infrastructure
- ▶ Planning
- ▶ GIS

BERKSHIRE STREET CURB CUT DISCONTINUANCE

KING OPEN & CAMBRIDGE UPPER SCHOOL & COMMUNITY COMPLEX
CAMBRIDGE, MA

PREPARED FOR:
CITY OF CAMBRIDGE

PROJECT # 10409

FILE: 10409CC

SCALE: 1"=20'

DATE:

PROJECT MGR: AAG

SURVEYOR:

DRAFTED BY: RPL



CHECKED BY: AAG

SHEET:




CX-1

OF

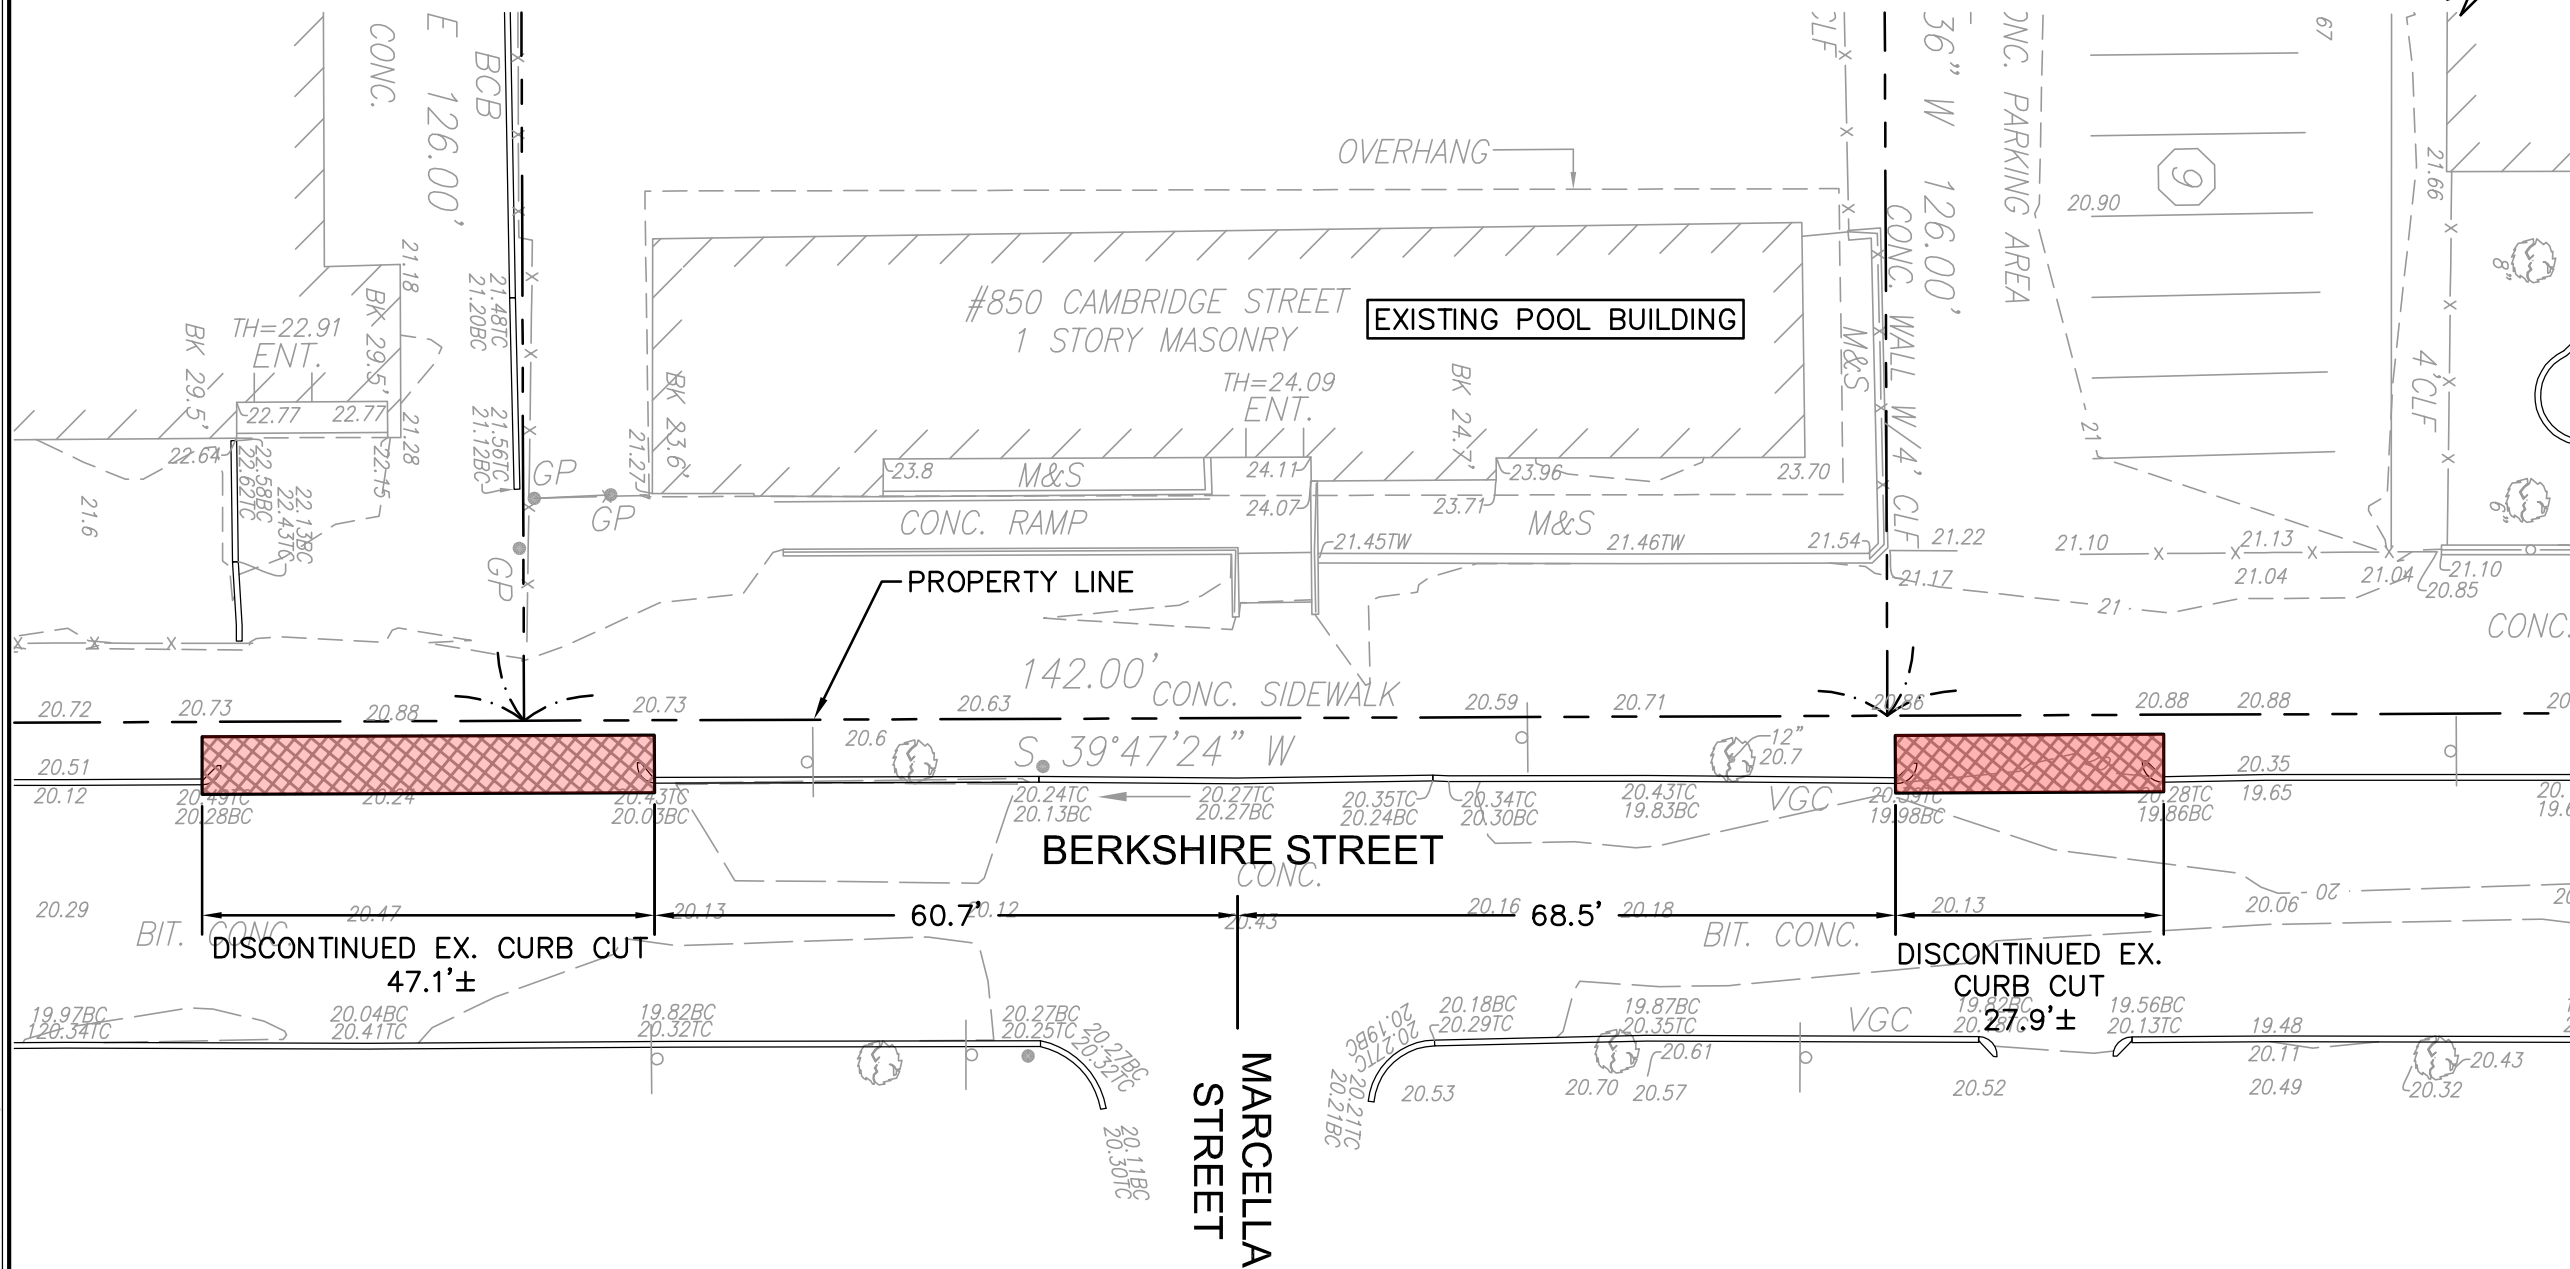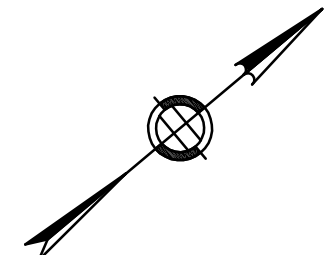REV.



LEGEND & ABBREVIATIONS

-  EX. CURB CUT (TO BE DISCONTINUED)
-  EX. CURB
-  PROPERTY LINE

BERKSHIRE STREET CURB CUT DISCONTINUANCE PLAN



SCALE: 1"=20'

SCALE:
1" = 20'



2/1/2017 6:22 PM

q:\10409 kingopencambrid\civil\cad\10409cc.dwg

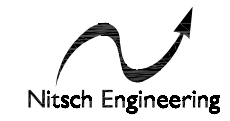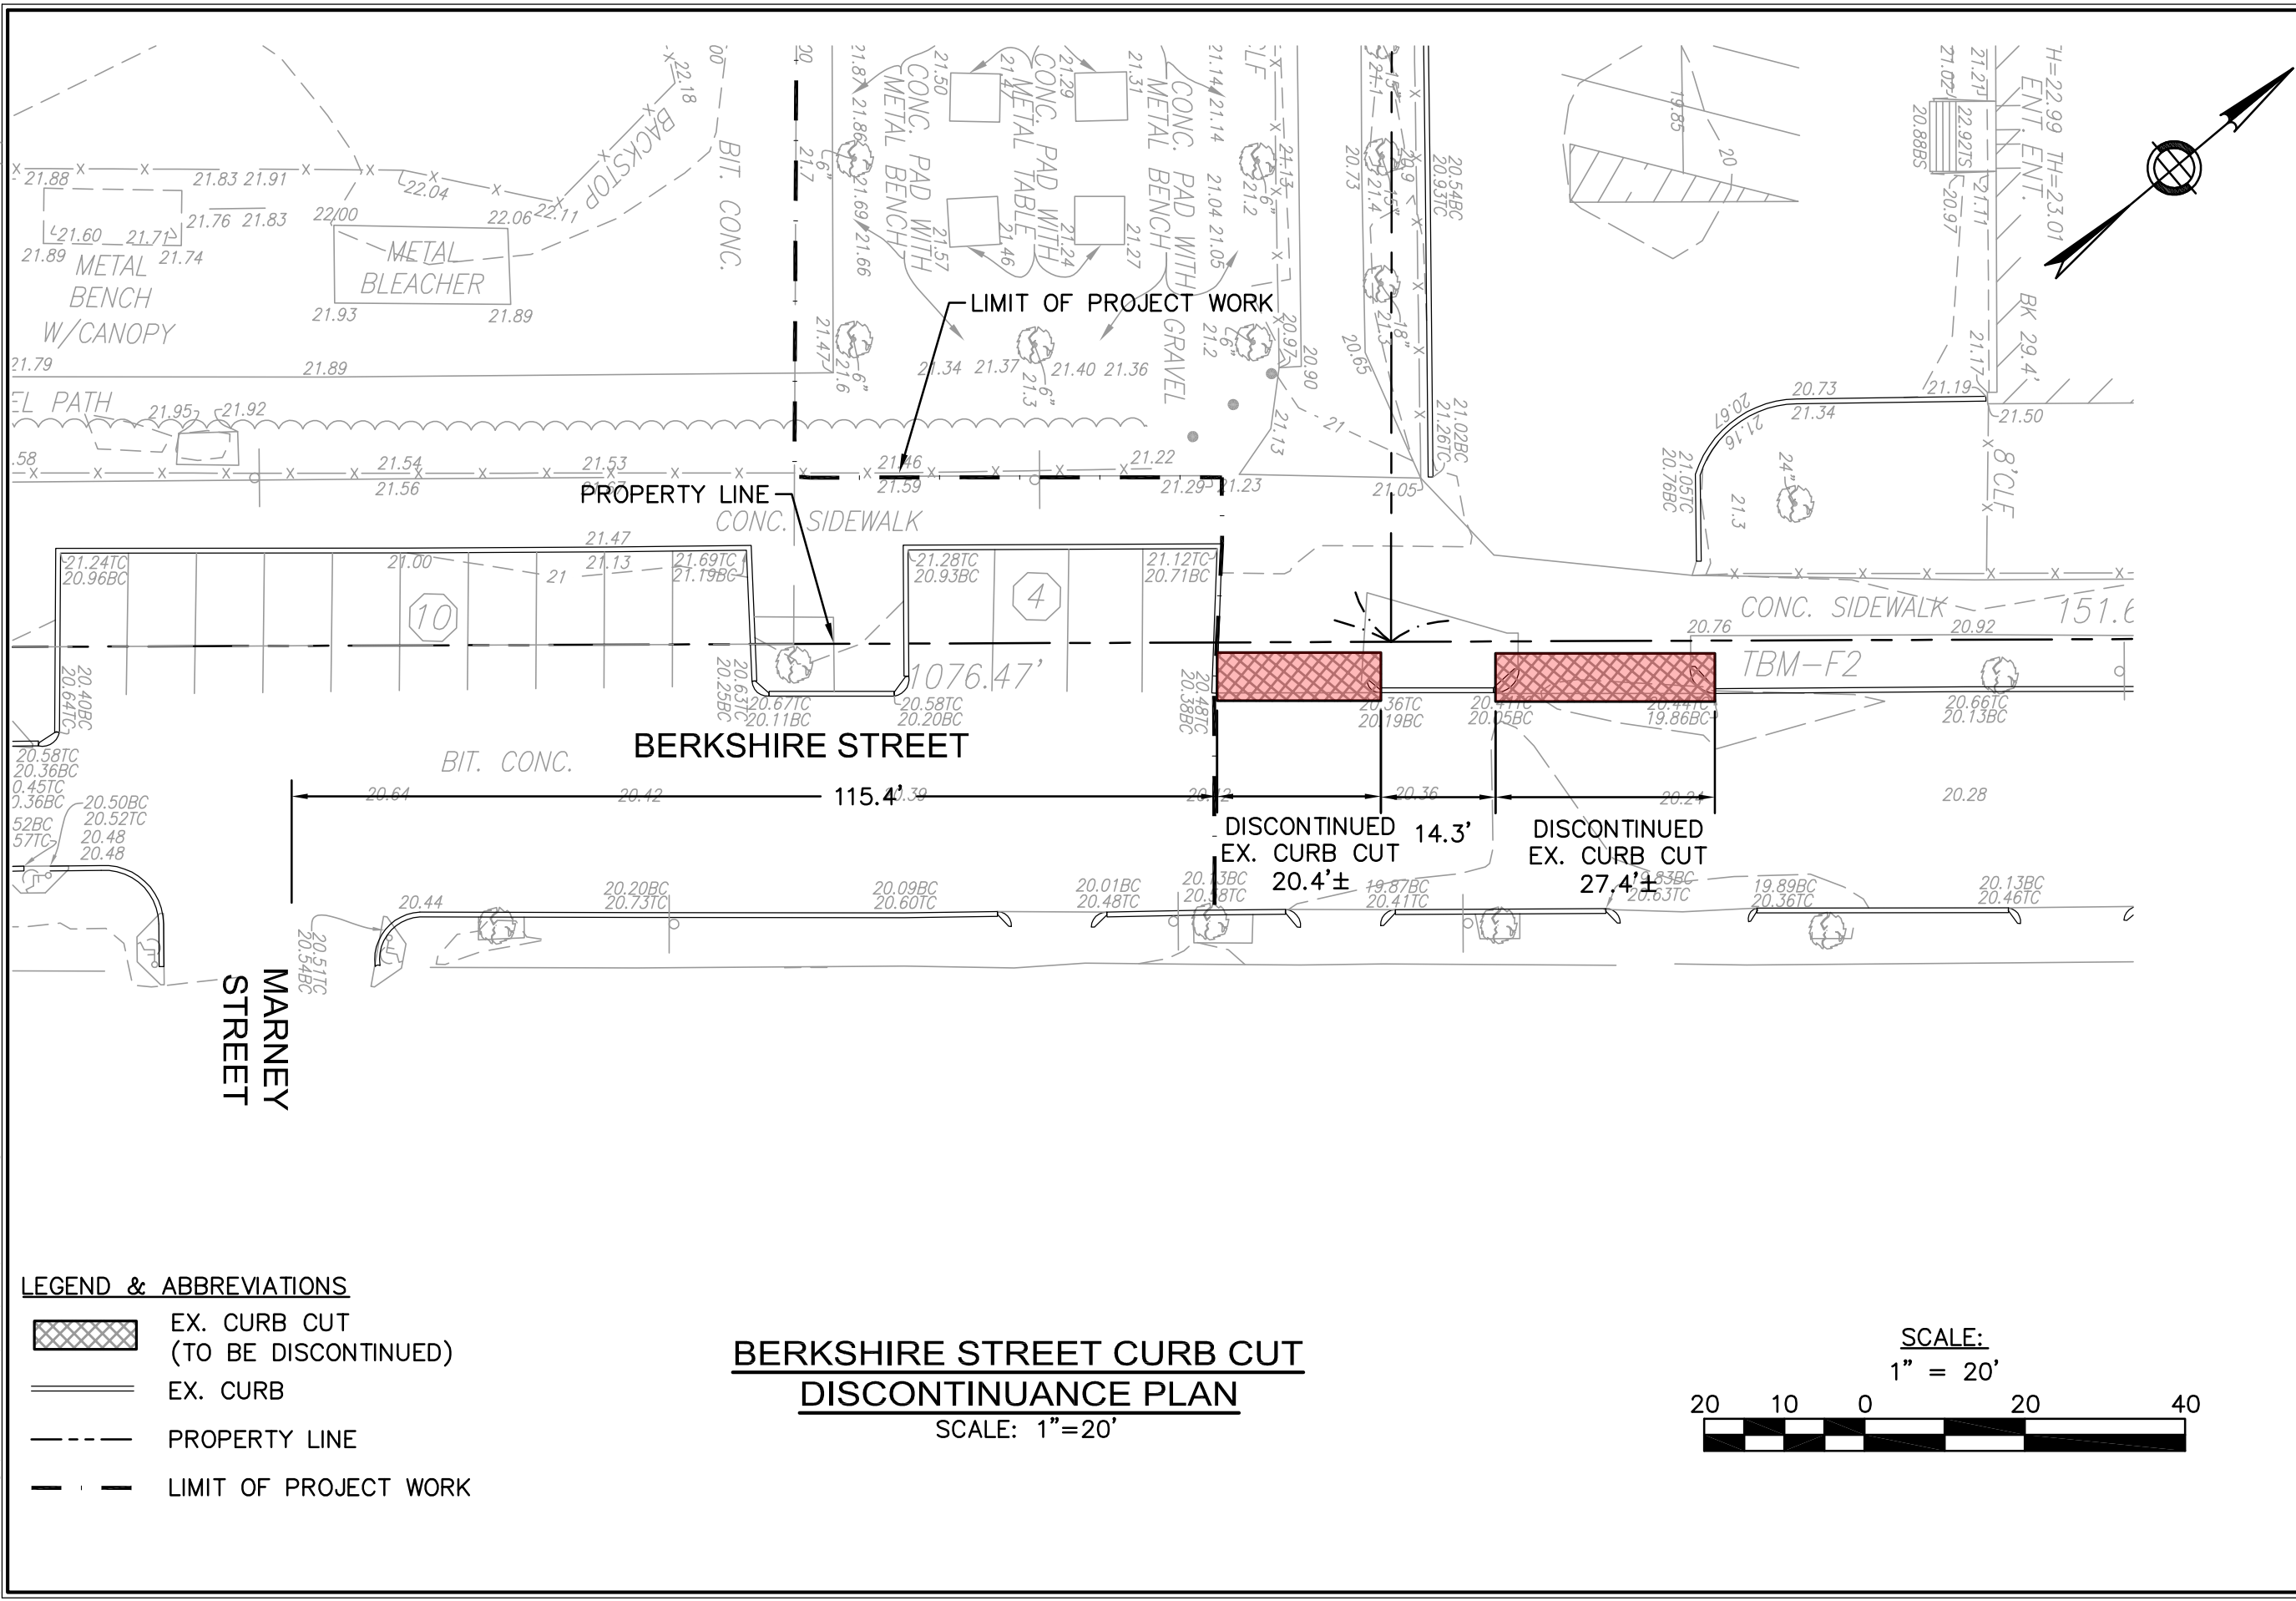

Nitsch Engineering
 www.nitscheng.com
 2 Center Plaza, Suite 430
 Boston, MA 02108
 T: (617) 338-0063
 F: (617) 338-6472


- ▶ Civil Engineering
- ▶ Land Surveying
- ▶ Transportation Engineering
- ▶ Structural Engineering
- ▶ Green Infrastructure
- ▶ Planning
- ▶ GIS

BERKSHIRE STREET CURB CUT DISCONTINUANCE
 KING OPEN & CAMBRIDGE UPPER SCHOOL &
 COMMUNITY COMPLEX
 CAMBRIDGE, MA

PREPARED FOR:
CITY OF CAMBRIDGE


- LEGEND & ABBREVIATIONS**
- EX. CURB CUT (TO BE DISCONTINUED)
 - EX. CURB
 - PROPERTY LINE
 - LIMIT OF PROJECT WORK

**BERKSHIRE STREET CURB CUT
 DISCONTINUANCE PLAN**
 SCALE: 1"=20'

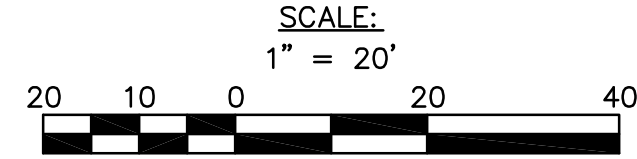


PROJECT #	10409
FILE:	10409CC
SCALE:	1"=20'
DATE:	
PROJECT MGR:	AAG
SURVEYOR:	
DRAFTED BY:	RPL
CHECKED BY:	AAG

SHEET:
CX-2
 OF REV.

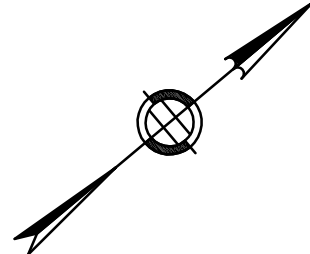

KING OPEN & CAMBRIDGE STREET UPPER SCHOOL & COMMUNITY COMPLEX
FFE=21.0

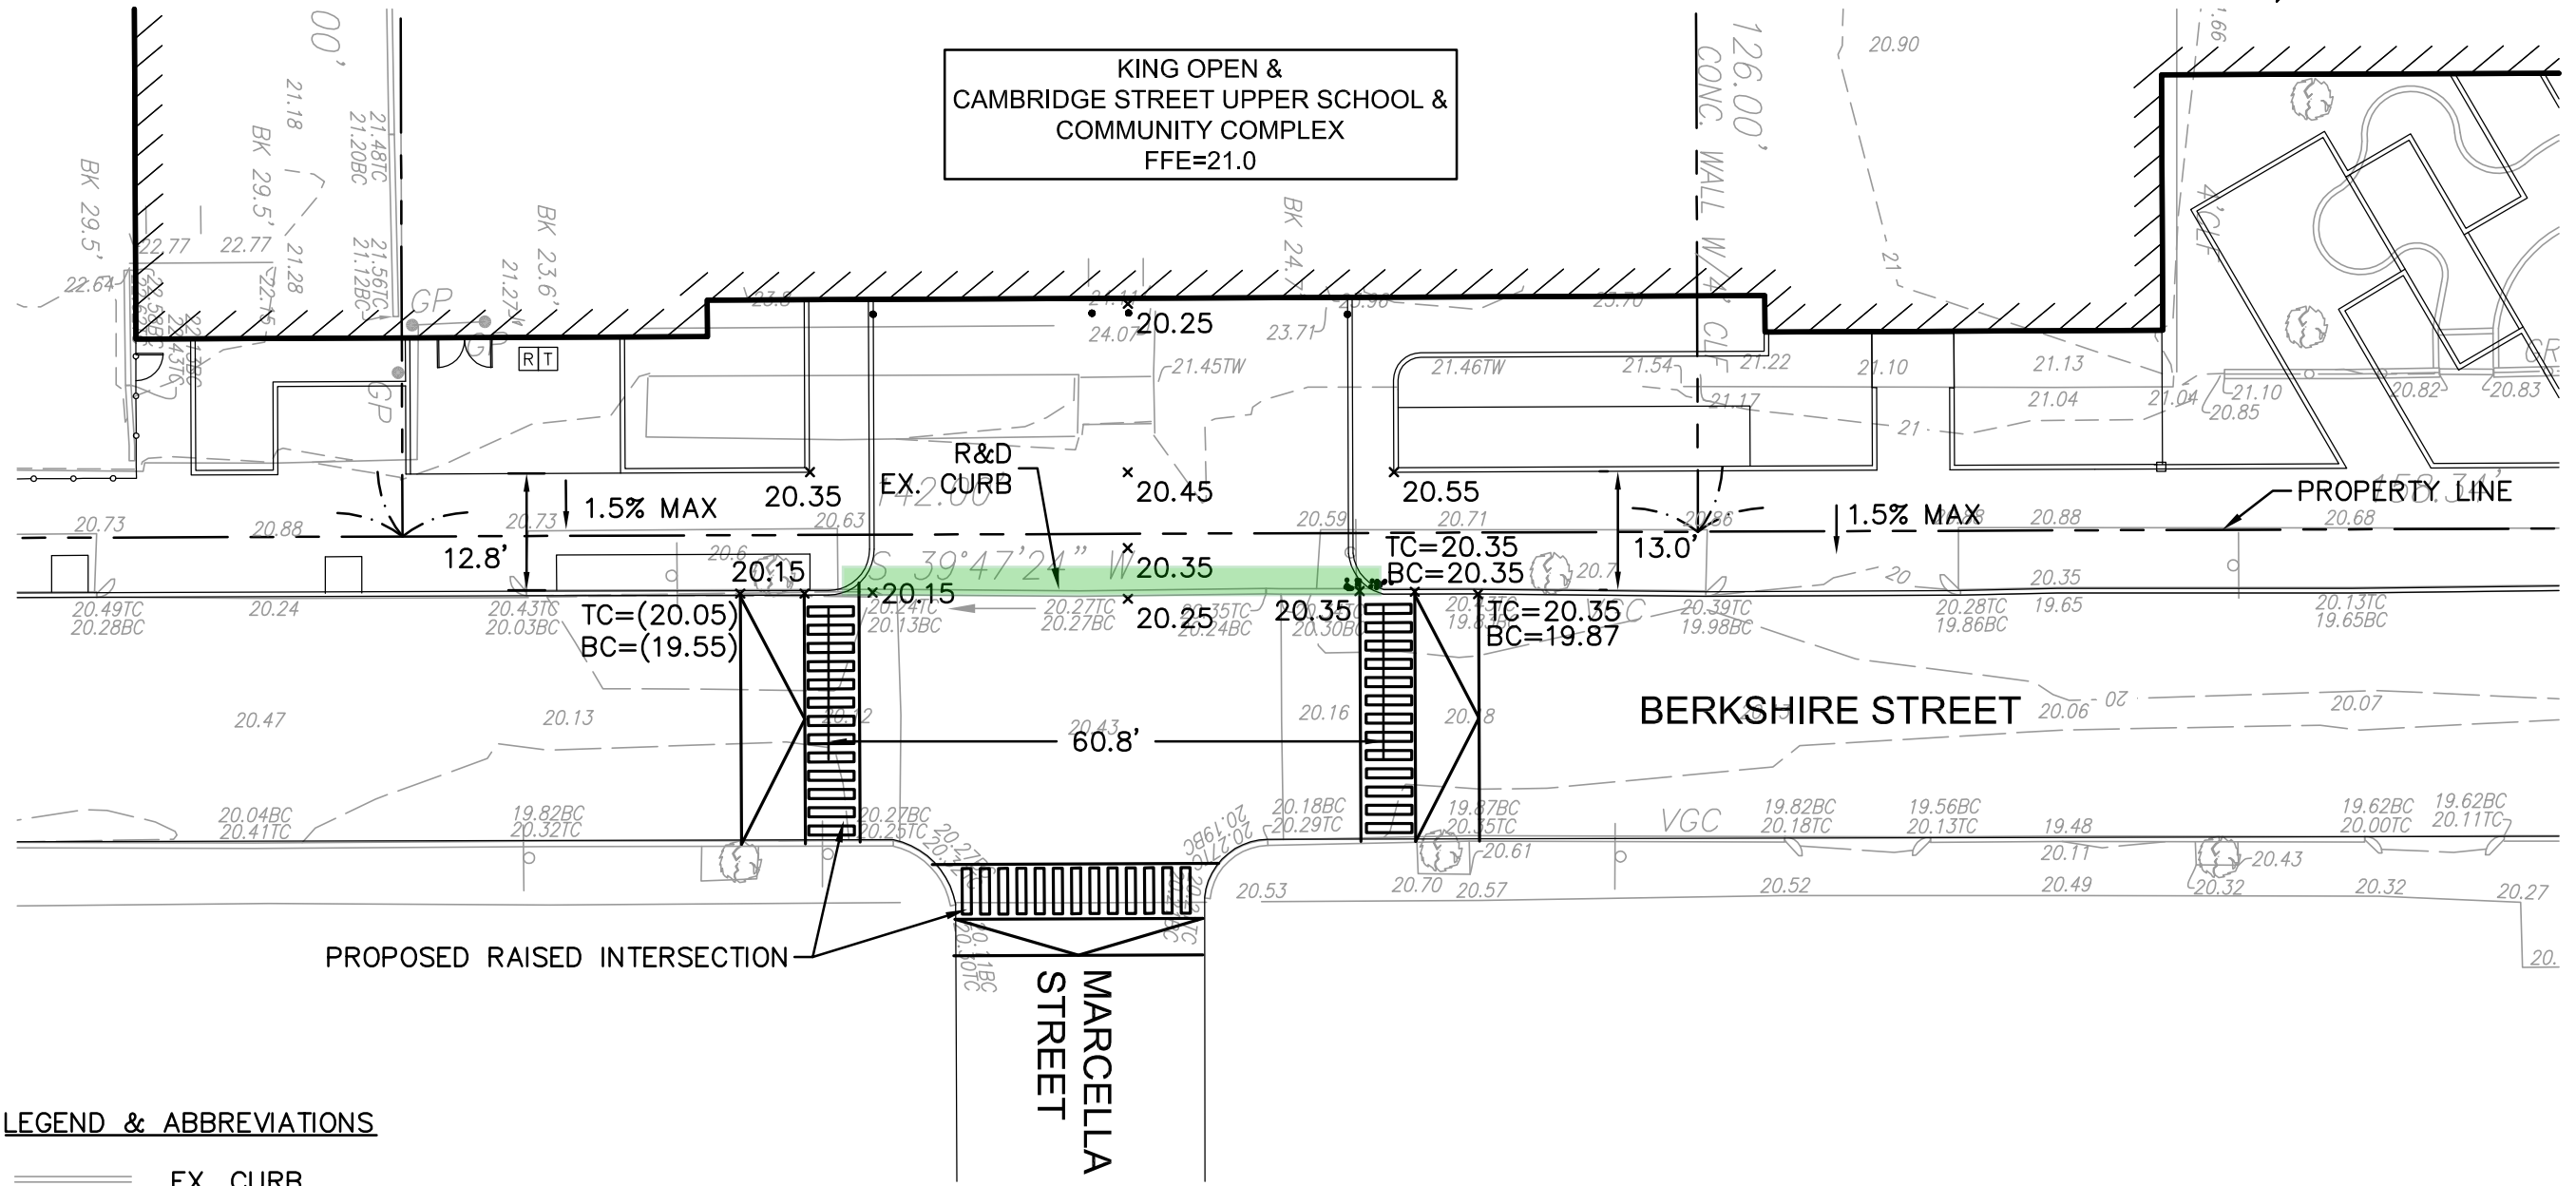


LEGEND & ABBREVIATIONS

- EX. CURB
- PR. CURB
- PROPERTY LINE
- x (20.15) EX. SPOT GRADE
- x 20.15 PR. SPOT GRADE
- ▨ PR. BUILDING

BERKSHIRE STREET CURB CUT PLAN

SCALE: 1"=20'

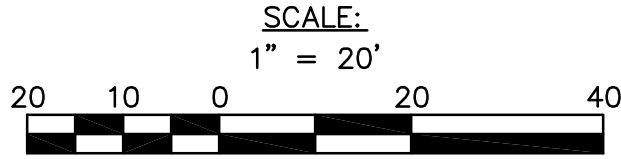

Nitsch Engineering
 www.nitscheng.com
 2 Center Plaza, Suite 430
 Boston, MA 02108
 T: (617) 338-0063
 F: (617) 338-6472



- ▶ Civil Engineering
- ▶ Land Surveying
- ▶ Transportation Engineering
- ▶ Structural Engineering
- ▶ Green Infrastructure
- ▶ Planning
- ▶ GIS

BERKSHIRE STREET CURB CUT PLAN
 KING OPEN & CAMBRIDGE STREET UPPER SCHOOL & COMMUNITY COMPLEX
 CAMBRIDGE, MA

PREPARED FOR:
CITY OF CAMBRIDGE

PROJECT #	10409
FILE:	10409CC
SCALE:	1"=20'
DATE:	
PROJECT MGR:	AAG
SURVEYOR:	
DRAFTED BY:	RPL
CHECKED BY:	AAG

SHEET:
CP-5
 OF REV.

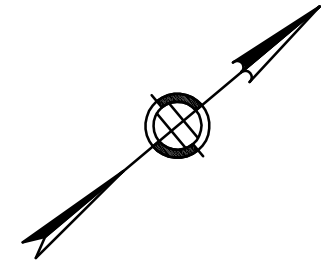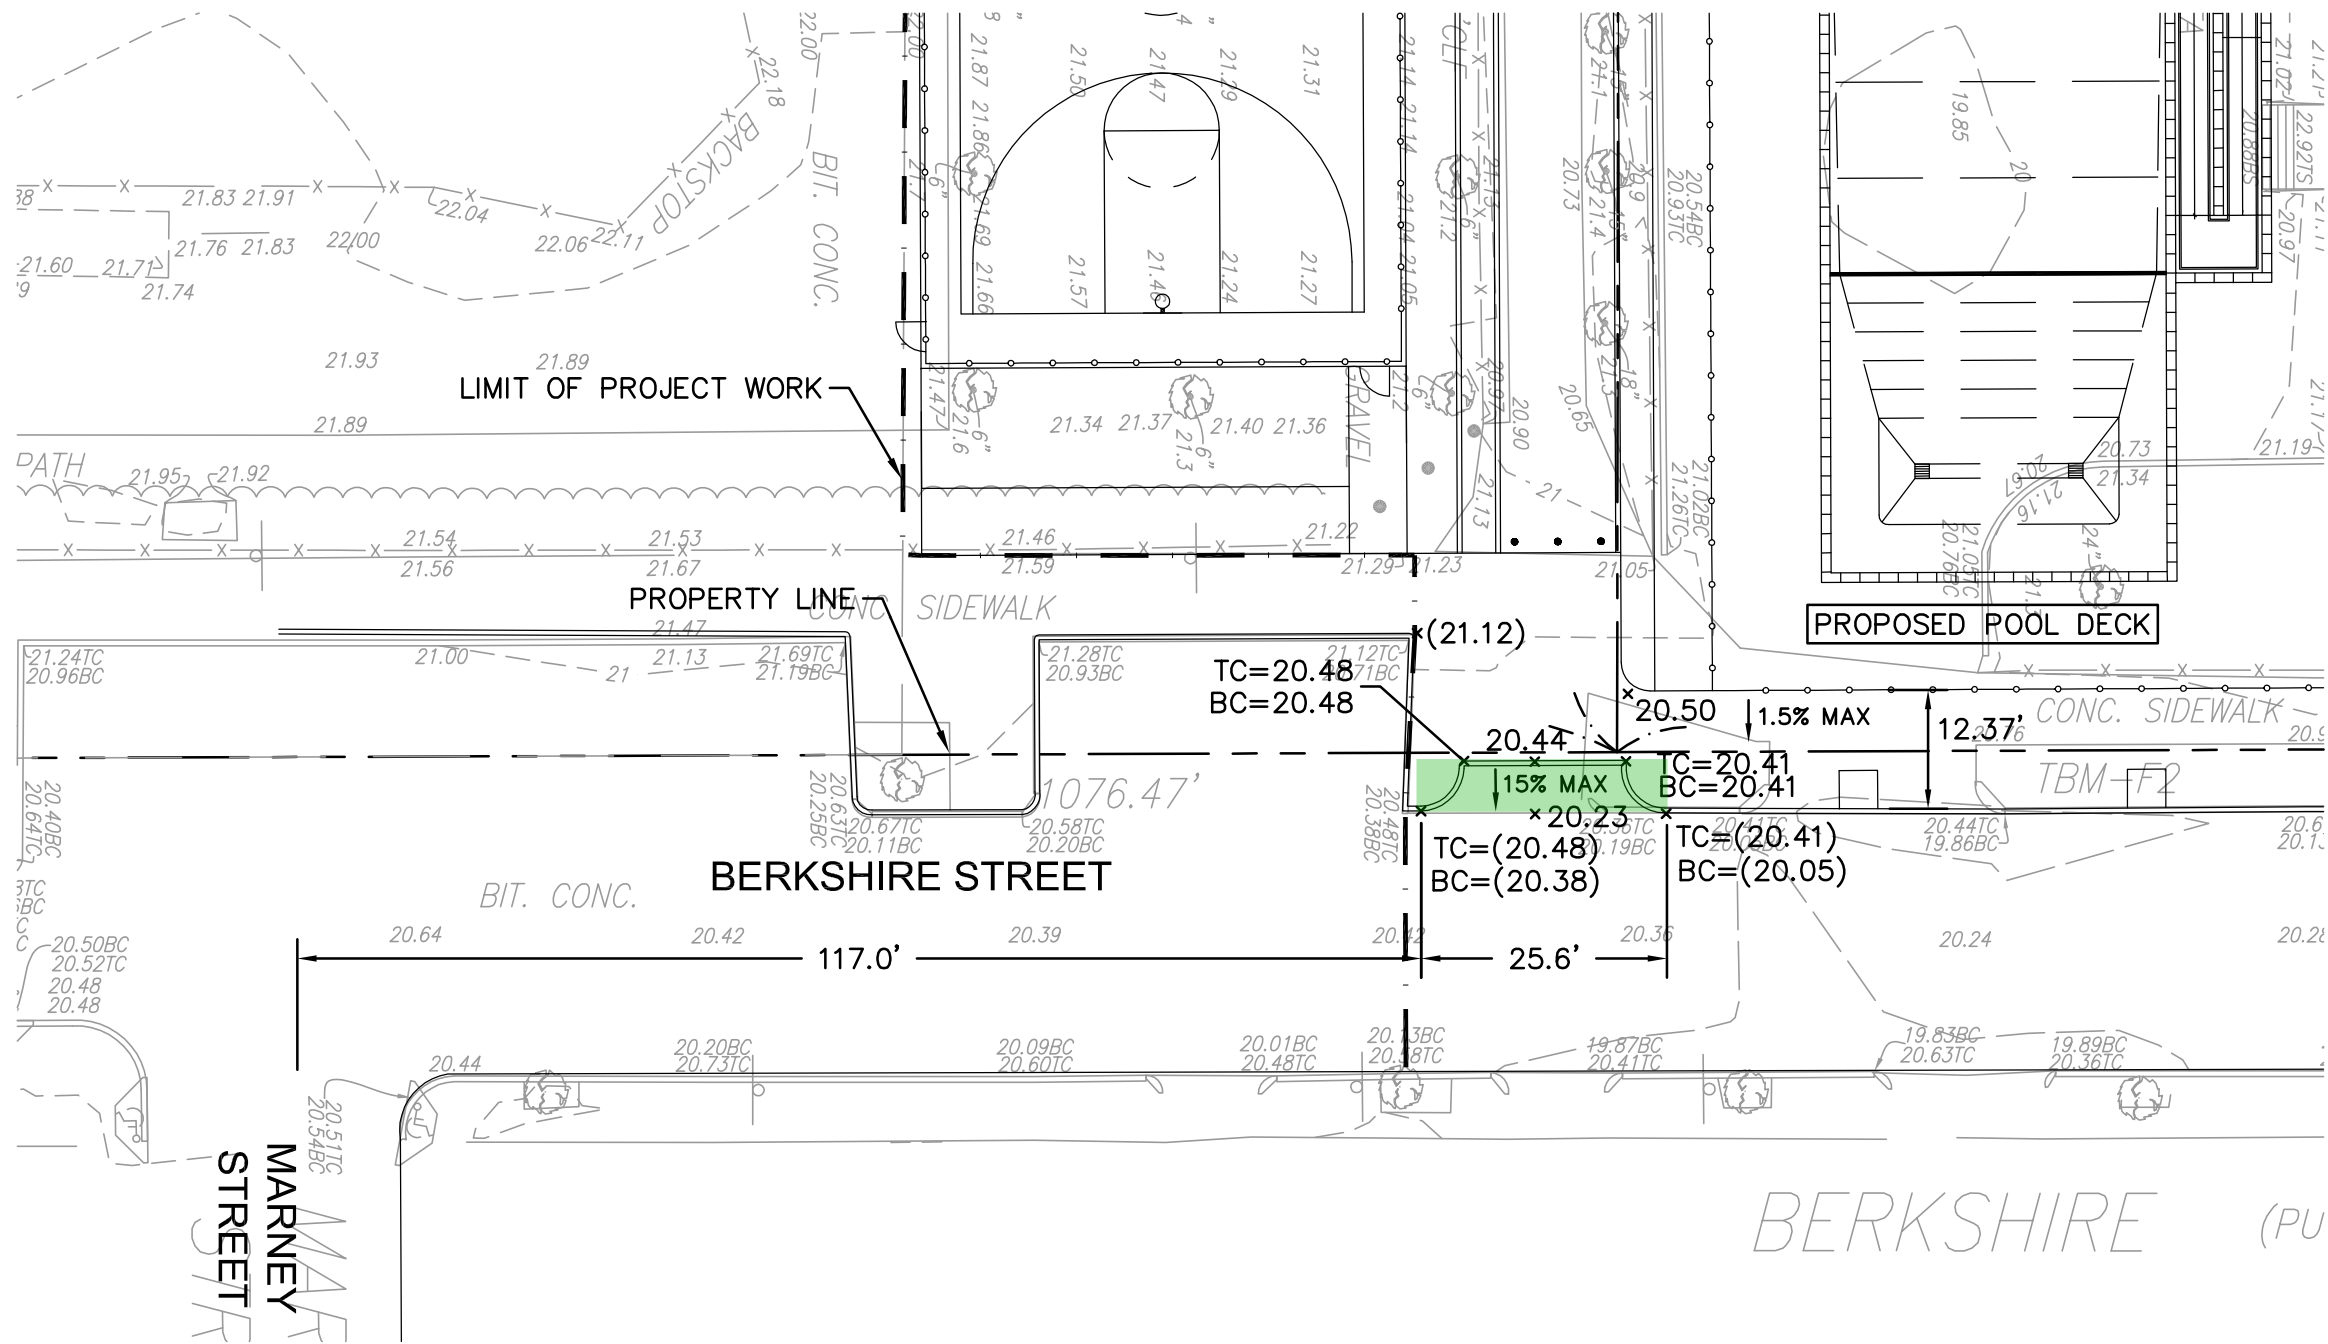

- ▶ Civil Engineering
- ▶ Land Surveying
- ▶ Transportation Engineering
- ▶ Structural Engineering
- ▶ Green Infrastructure
- ▶ Planning
- ▶ GIS

BERKSHIRE STREET CURB CUT PLAN

KING OPEN & CAMBRIDGE UPPER SCHOOL &
 COMMUNITY COMPLEX
 CAMBRIDGE, MA


PREPARED FOR:
CITY OF CAMBRIDGE

- LEGEND & ABBREVIATIONS**
- EX. CURB
 - PR. CURB
 - PROPERTY LINE
 - x (20.15) EX. SPOT GRADE
 - x 20.15 PR. SPOT GRADE
 - ▨ PR. BUILDING
 - - - - - LIMIT OF PROJECT WORK

BERKSHIRE STREET CURB CUT PLAN

SCALE: 1"=20'

SCALE:
 1" = 20'


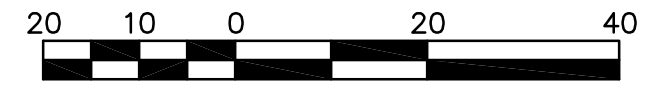


PROJECT #	10409
FILE:	10409CC
SCALE:	SCALE
DATE:	
PROJECT MGR:	AAG
SURVEYOR:	
DRAFTED BY:	RPL
CHECKED BY:	AAG

SHEET:

CP-2

OF REV.

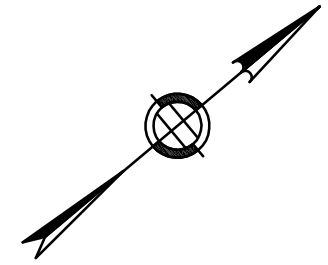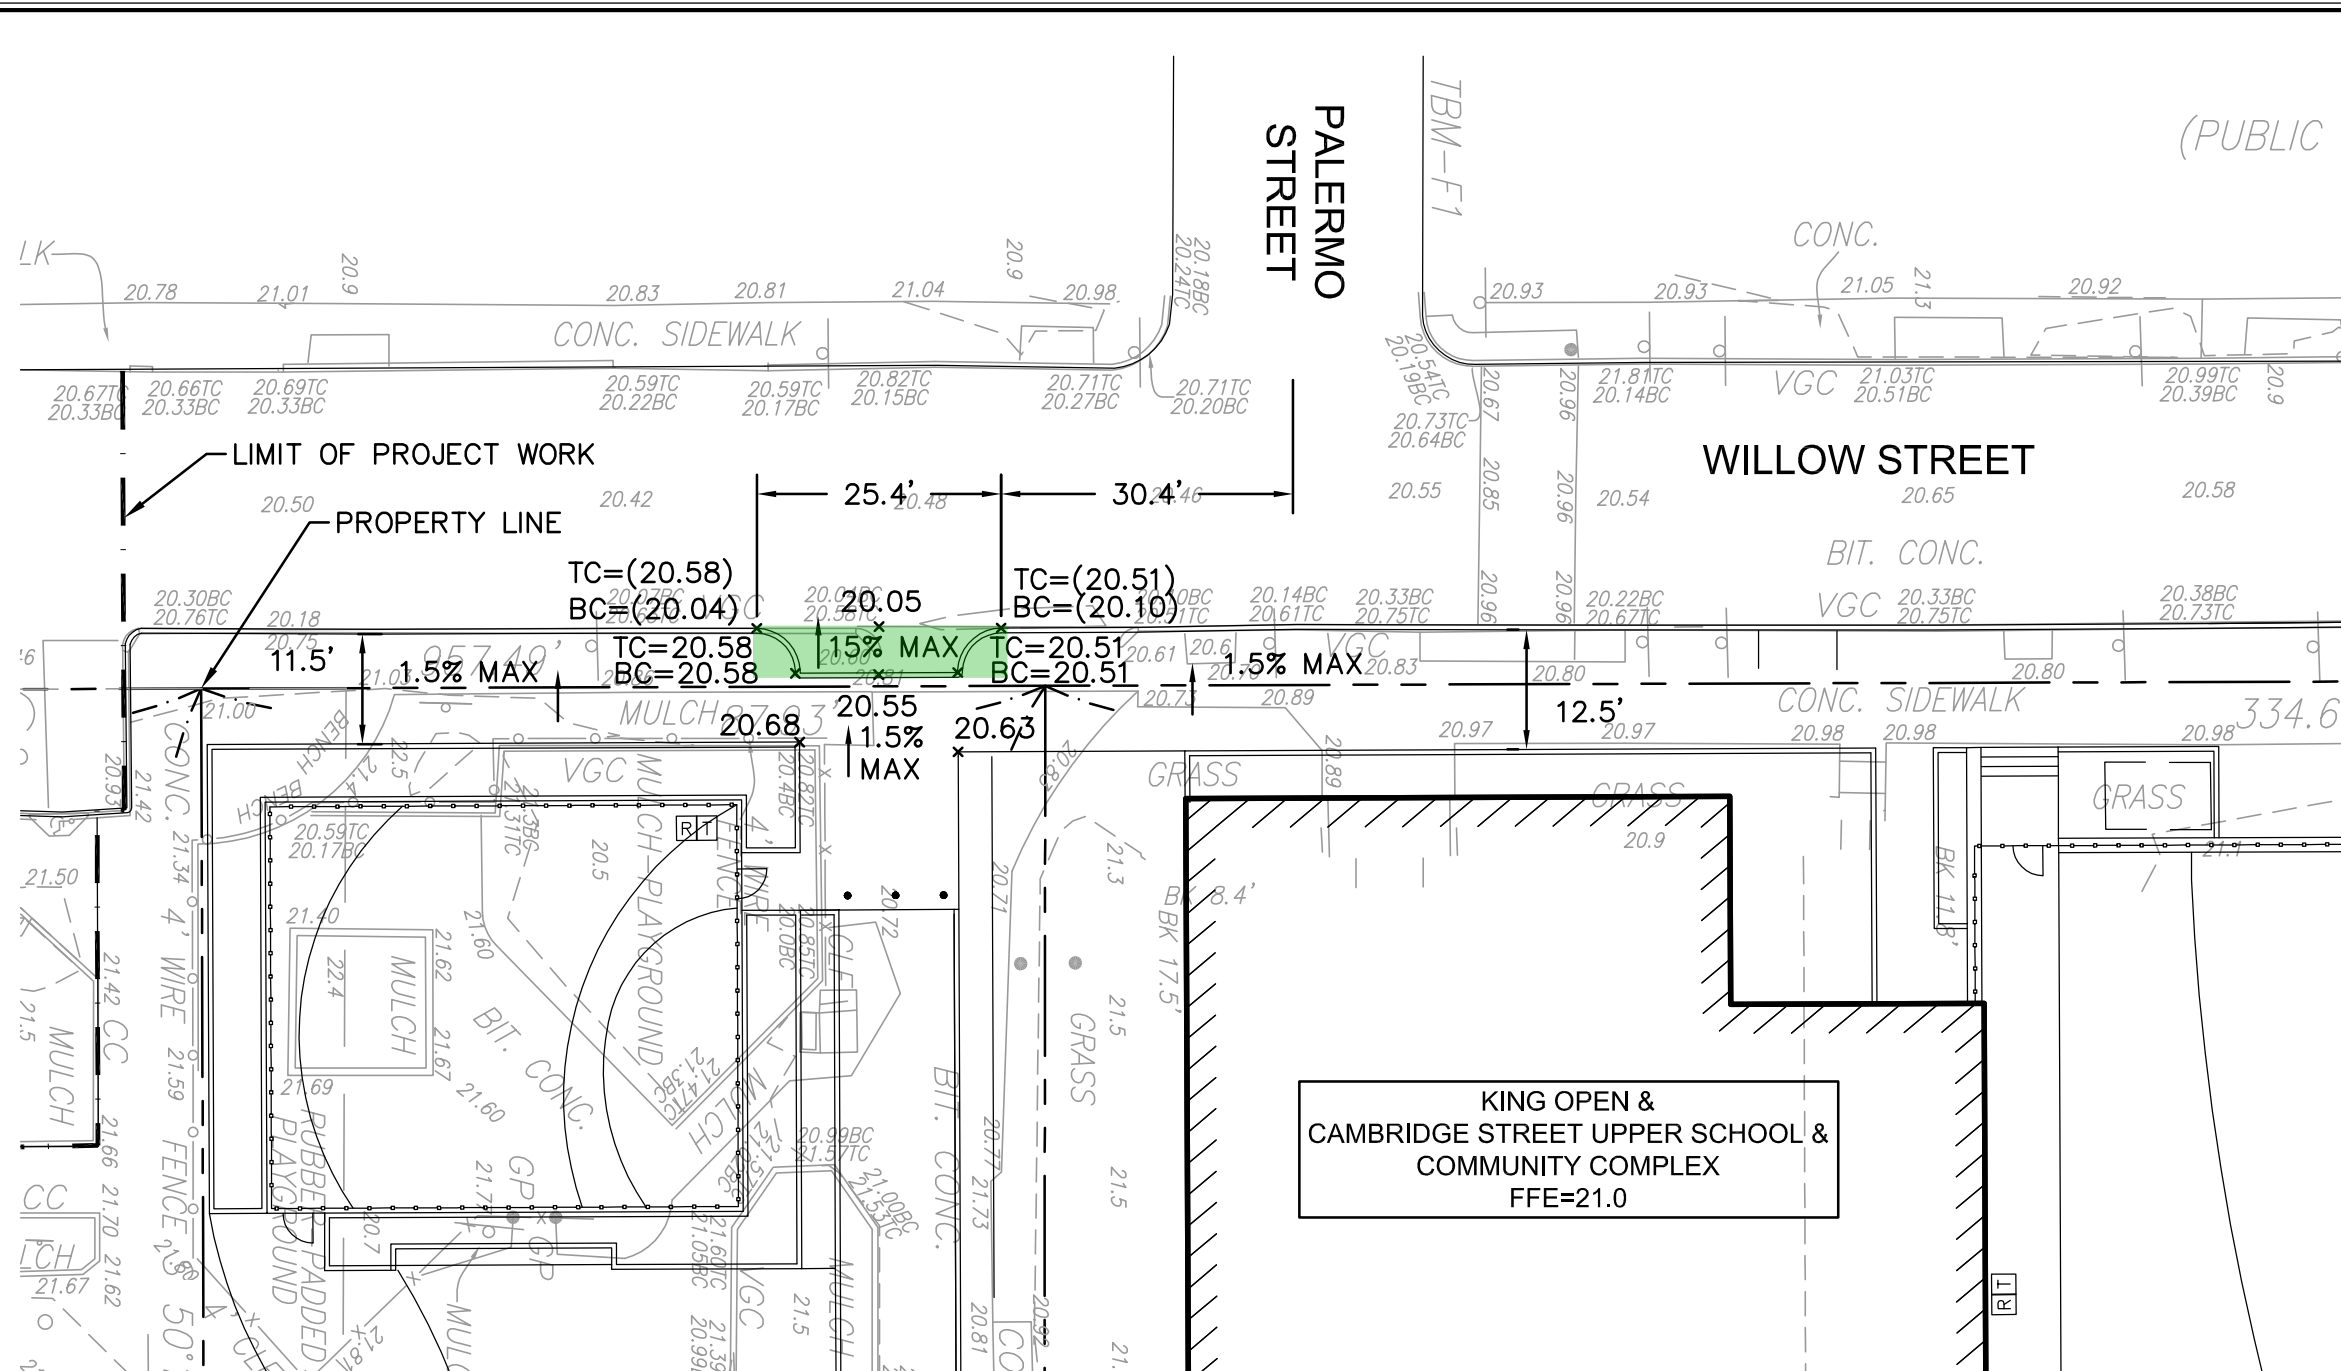

Nitsch Engineering
 www.nitscheng.com
 2 Center Plaza, Suite 430
 Boston, MA 02108
 T: (617) 338-0063
 F: (617) 338-6472

- ▶ Civil Engineering
- ▶ Land Surveying
- ▶ Transportation Engineering
- ▶ Structural Engineering
- ▶ Green Infrastructure
- ▶ Planning
- ▶ GIS


WILLOW STREET CURB CUT PLAN
 KING OPEN & CAMBRIDGE UPPER SCHOOL & COMMUNITY COMPLEX
 CAMBRIDGE, MA

PREPARED FOR:
CITY OF CAMBRIDGE

- LEGEND & ABBREVIATIONS**
- EX. CURB
 - PR. CURB
 - - - PROPERTY LINE
 - x (20.15) EX. SPOT GRADE
 - x 20.15 PR. SPOT GRADE
 - ▨ PR. BUILDING
 - - - LIMIT OF PROJECT WORK

WILLOW STREET CURB CUT PLAN

SCALE: 1"=20'

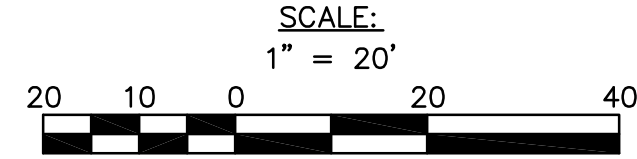

PROJECT #	10409
FILE:	10409CC
SCALE:	1"=20'
DATE:	
PROJECT MGR:	AAG
SURVEYOR:	
DRAFTED BY:	RPL
CHECKED BY:	AAG

SHEET:
CP-3
 OF REV.