



LESLEY UNIVERSITY | SOUTH CAMPUS PHASE 2

06-08-2023 Cambridge Historical Commission


1. Existing Conditions
2. Phase 2 Landscape Scope
3. Current Proposal
4. Landscape Materials + Site Furnishings
5. Quad Improvements

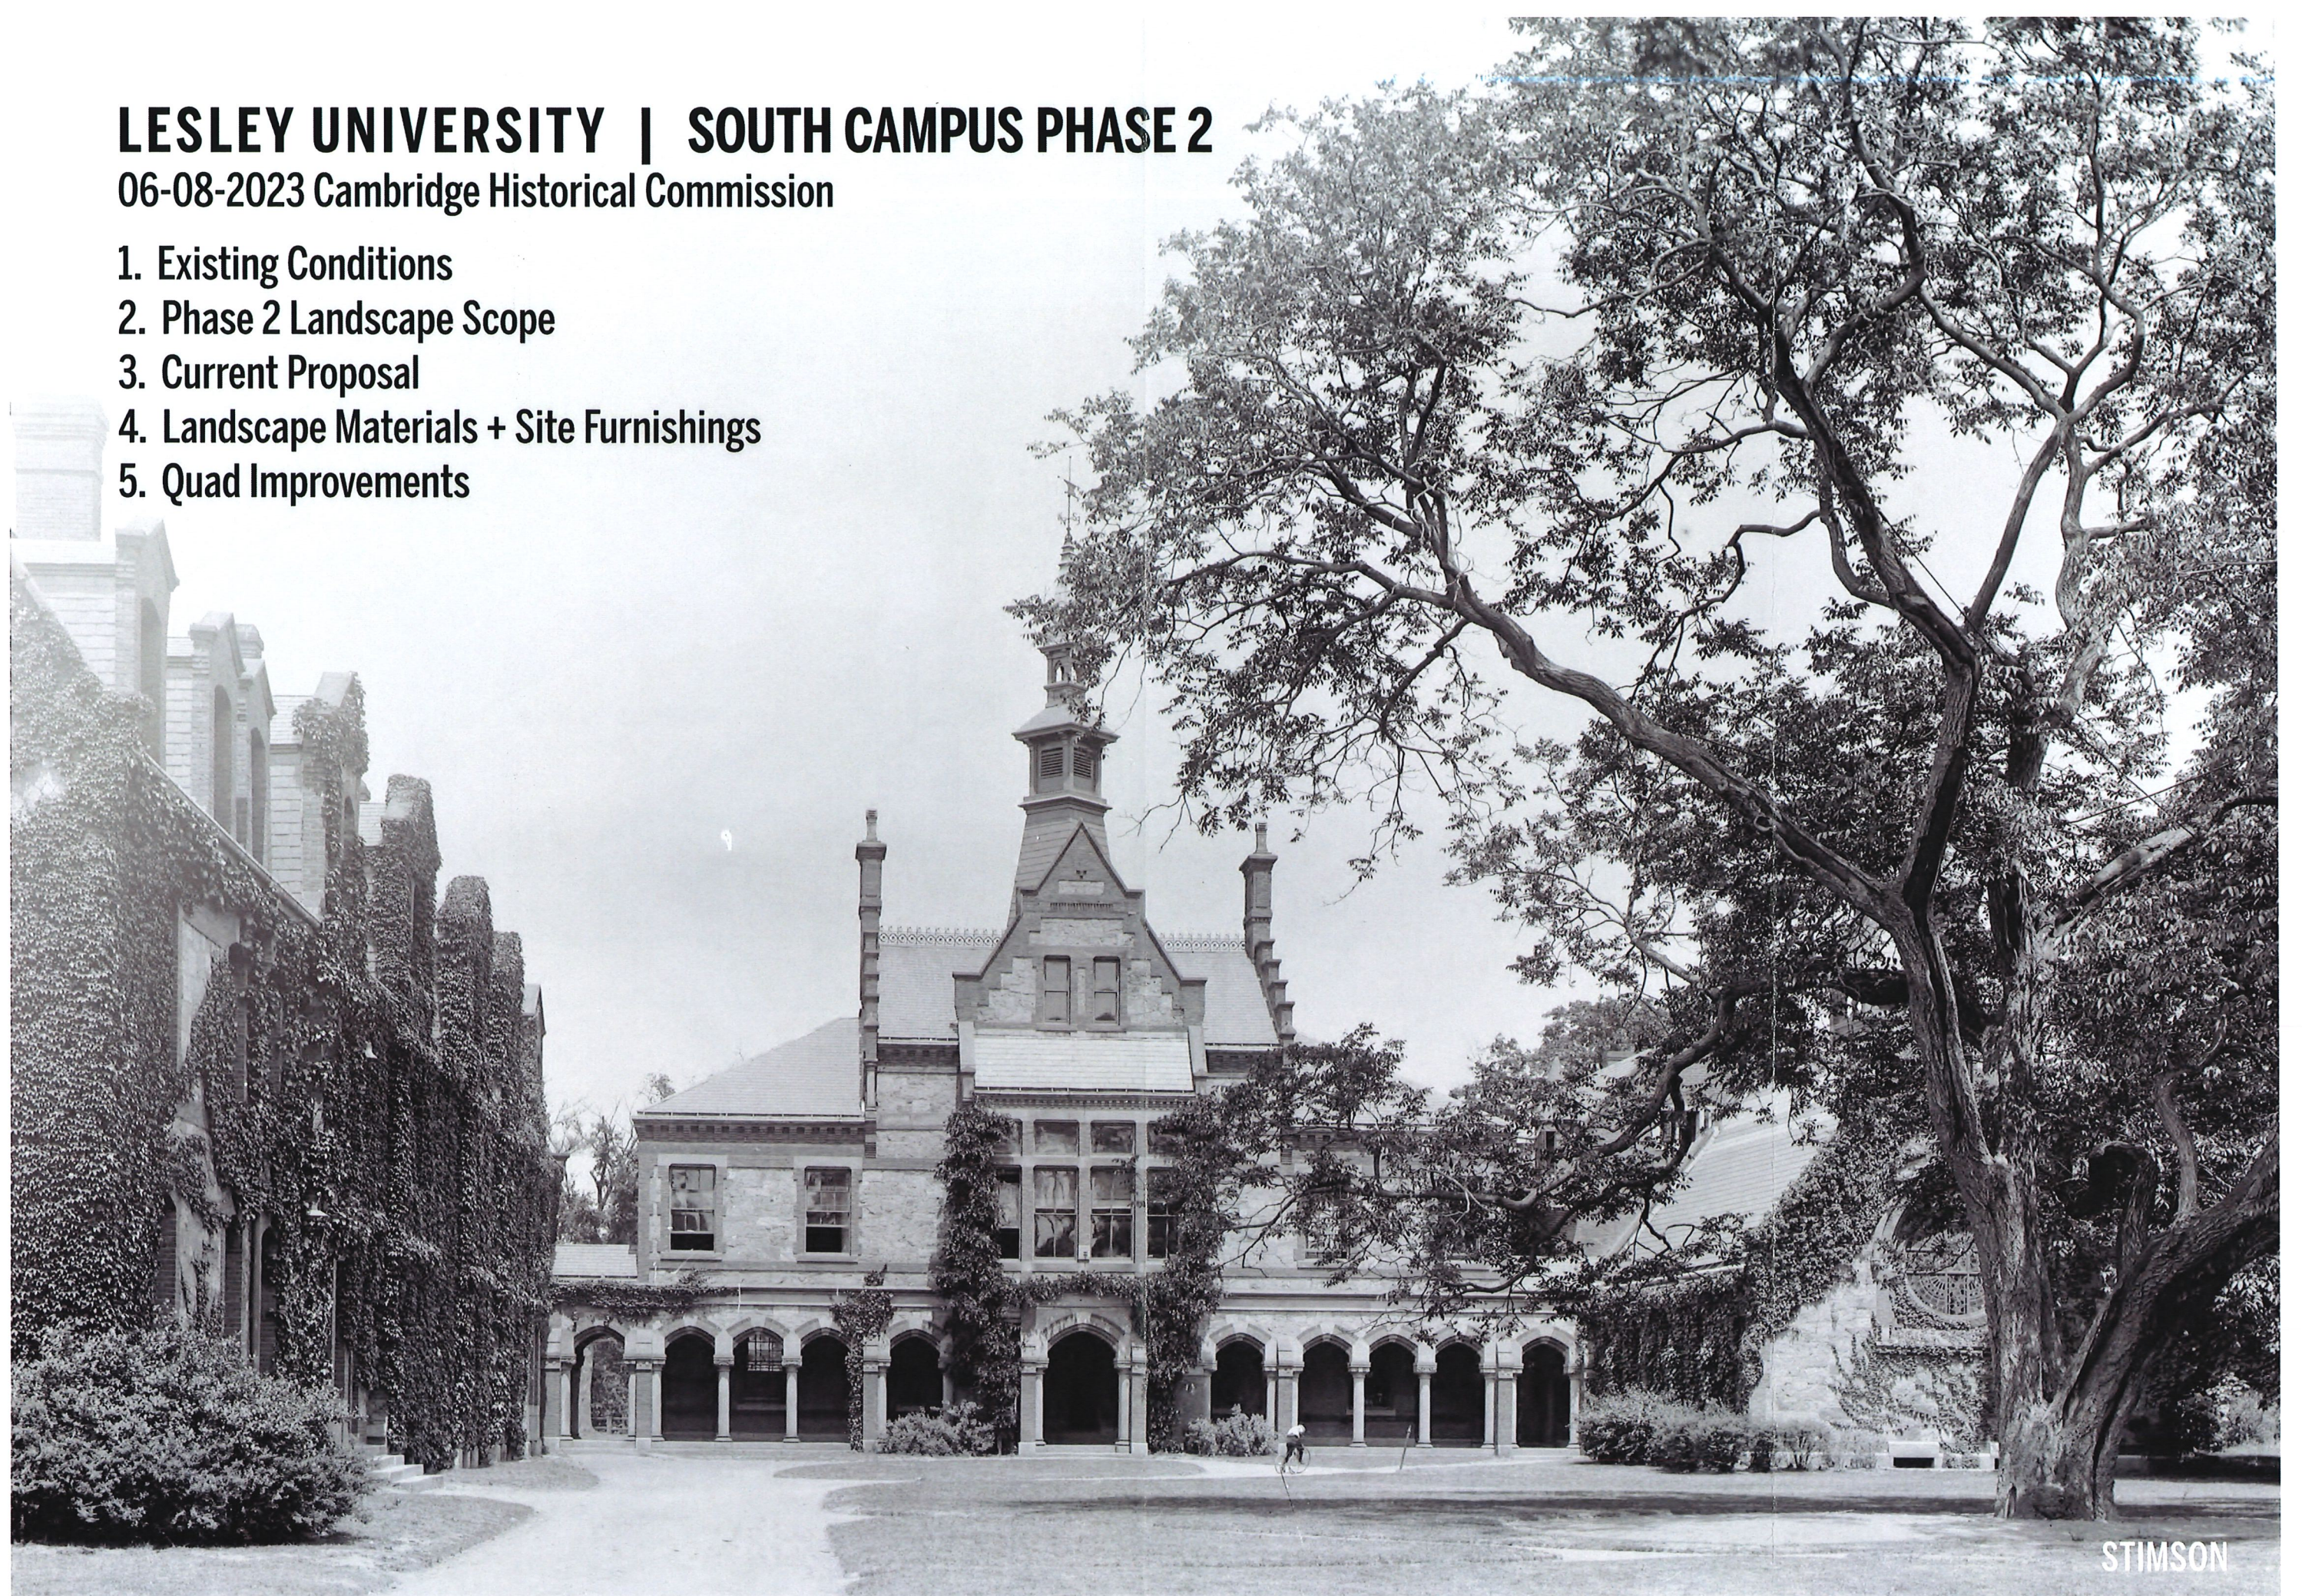

STIMSON

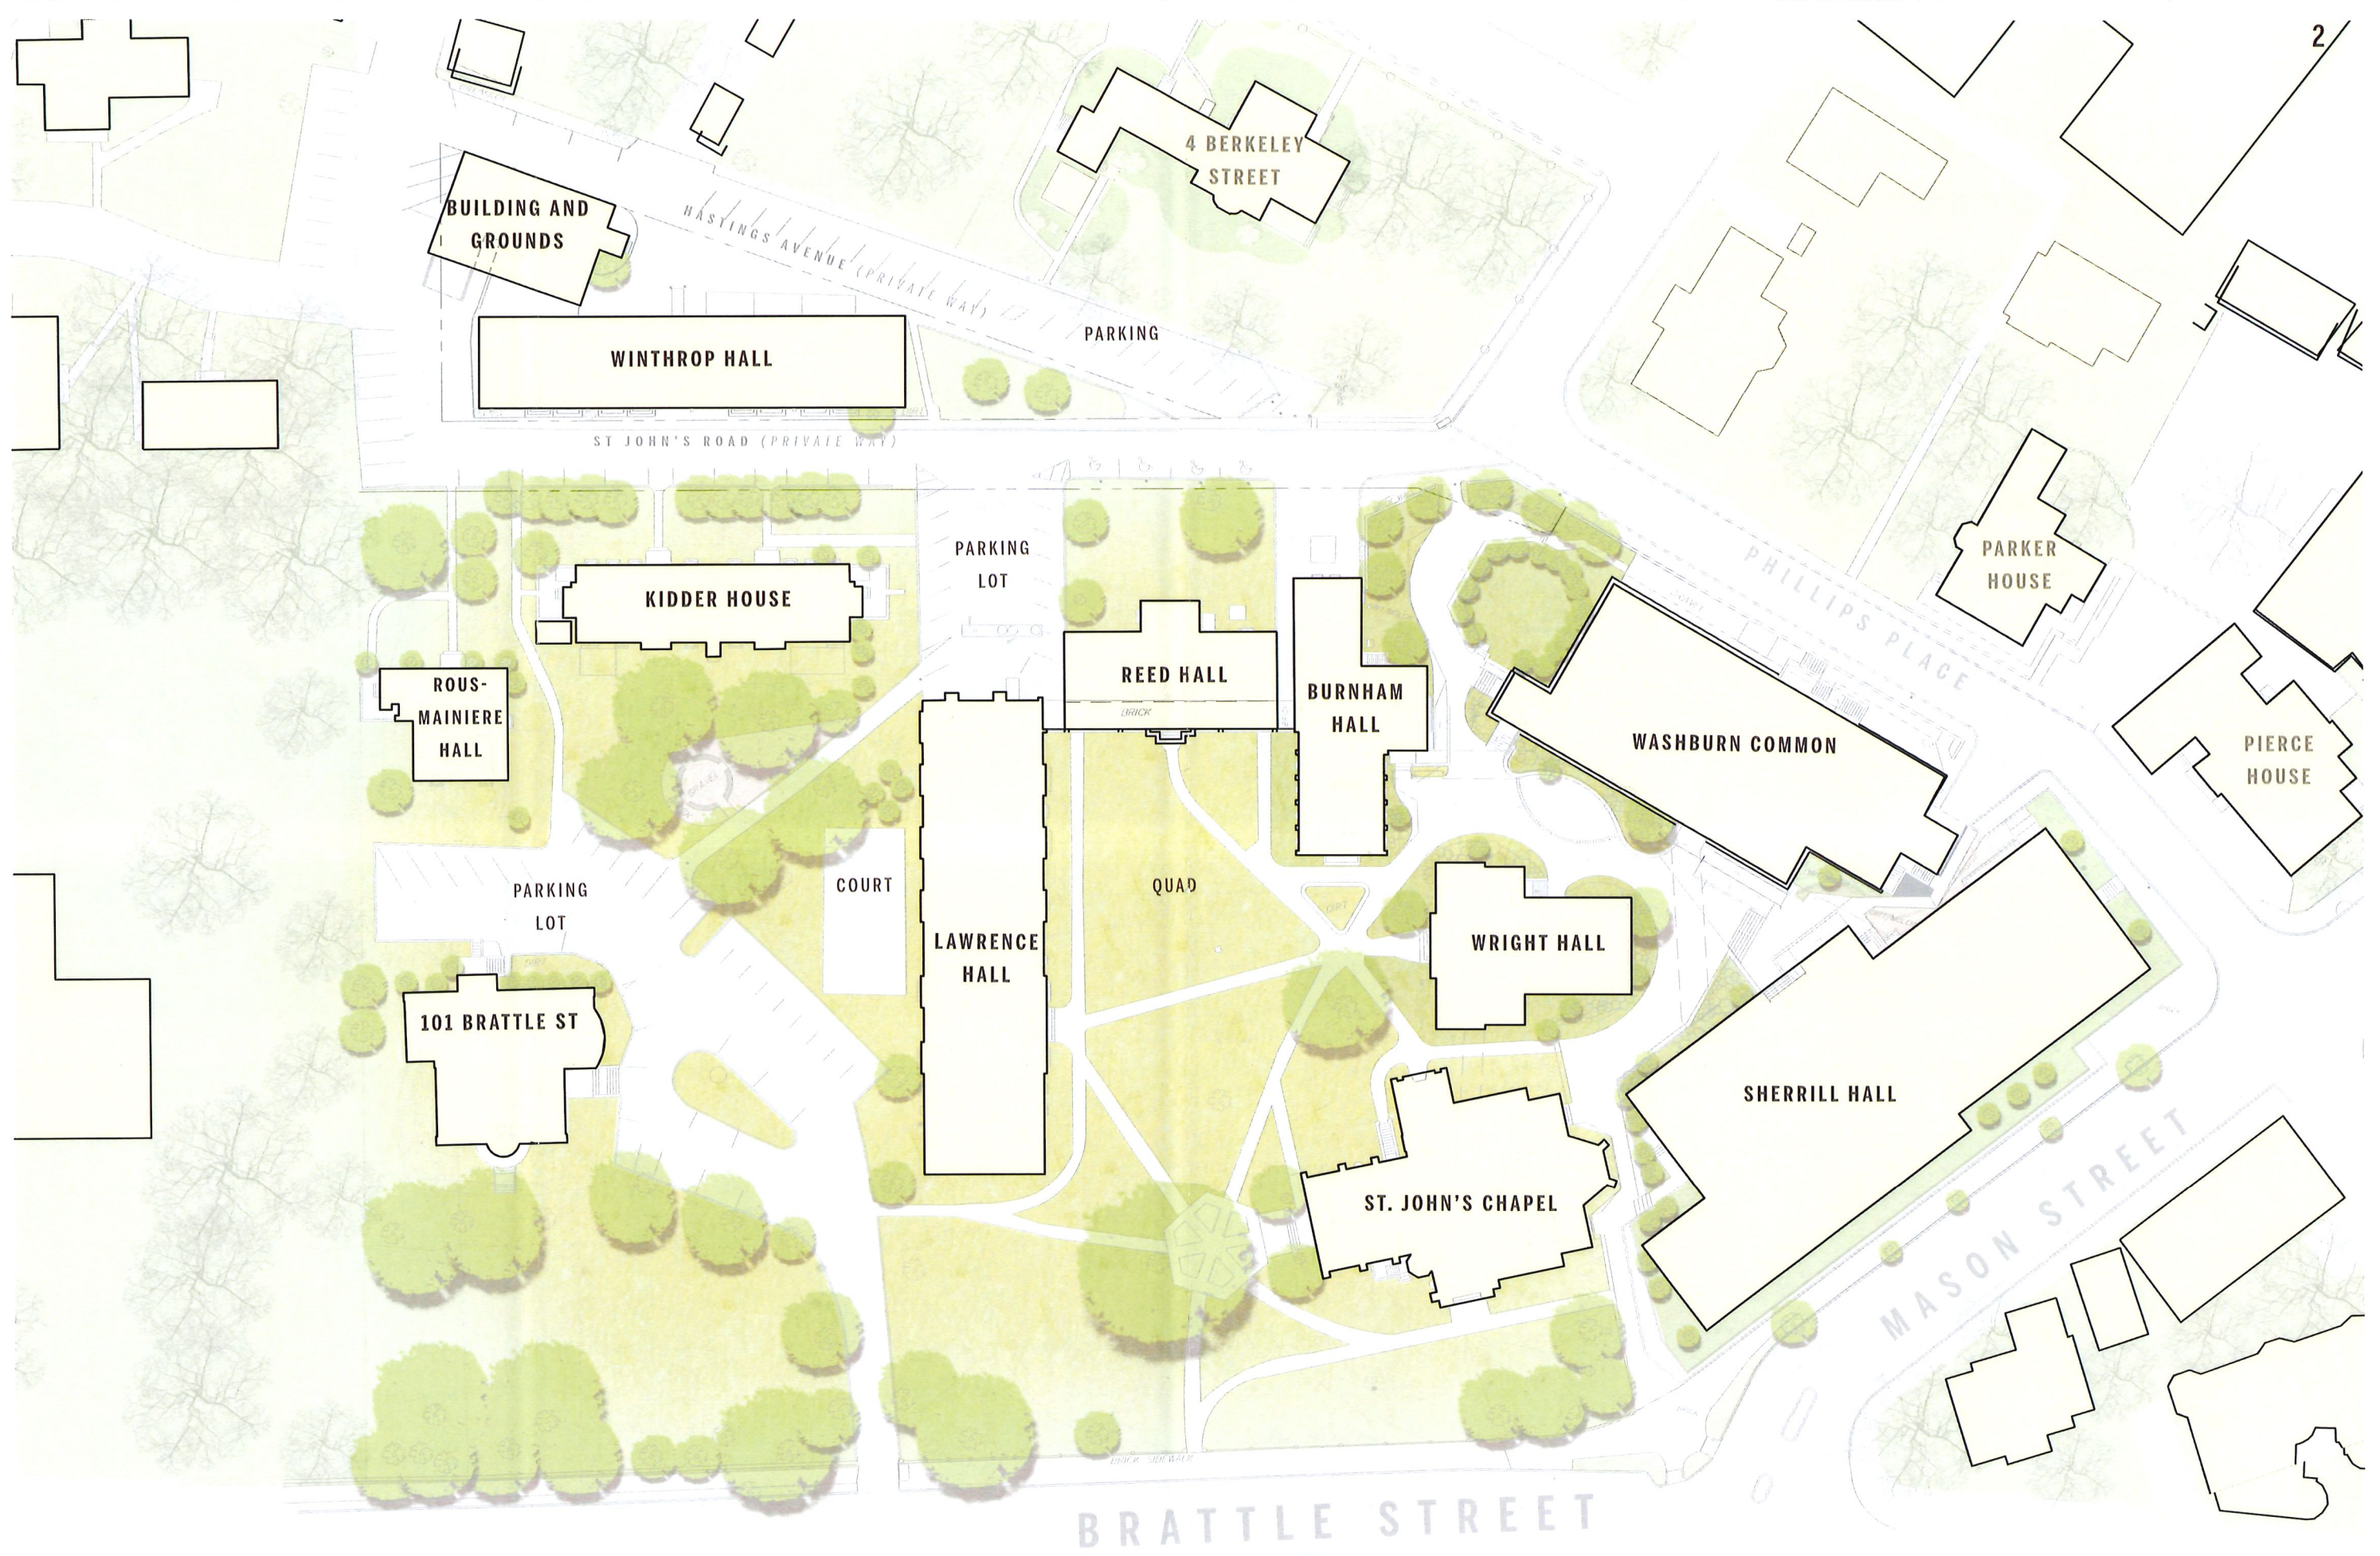


LESLEY UNIVERSITY | SOUTH CAMPUS EXISTING CONDITIONS


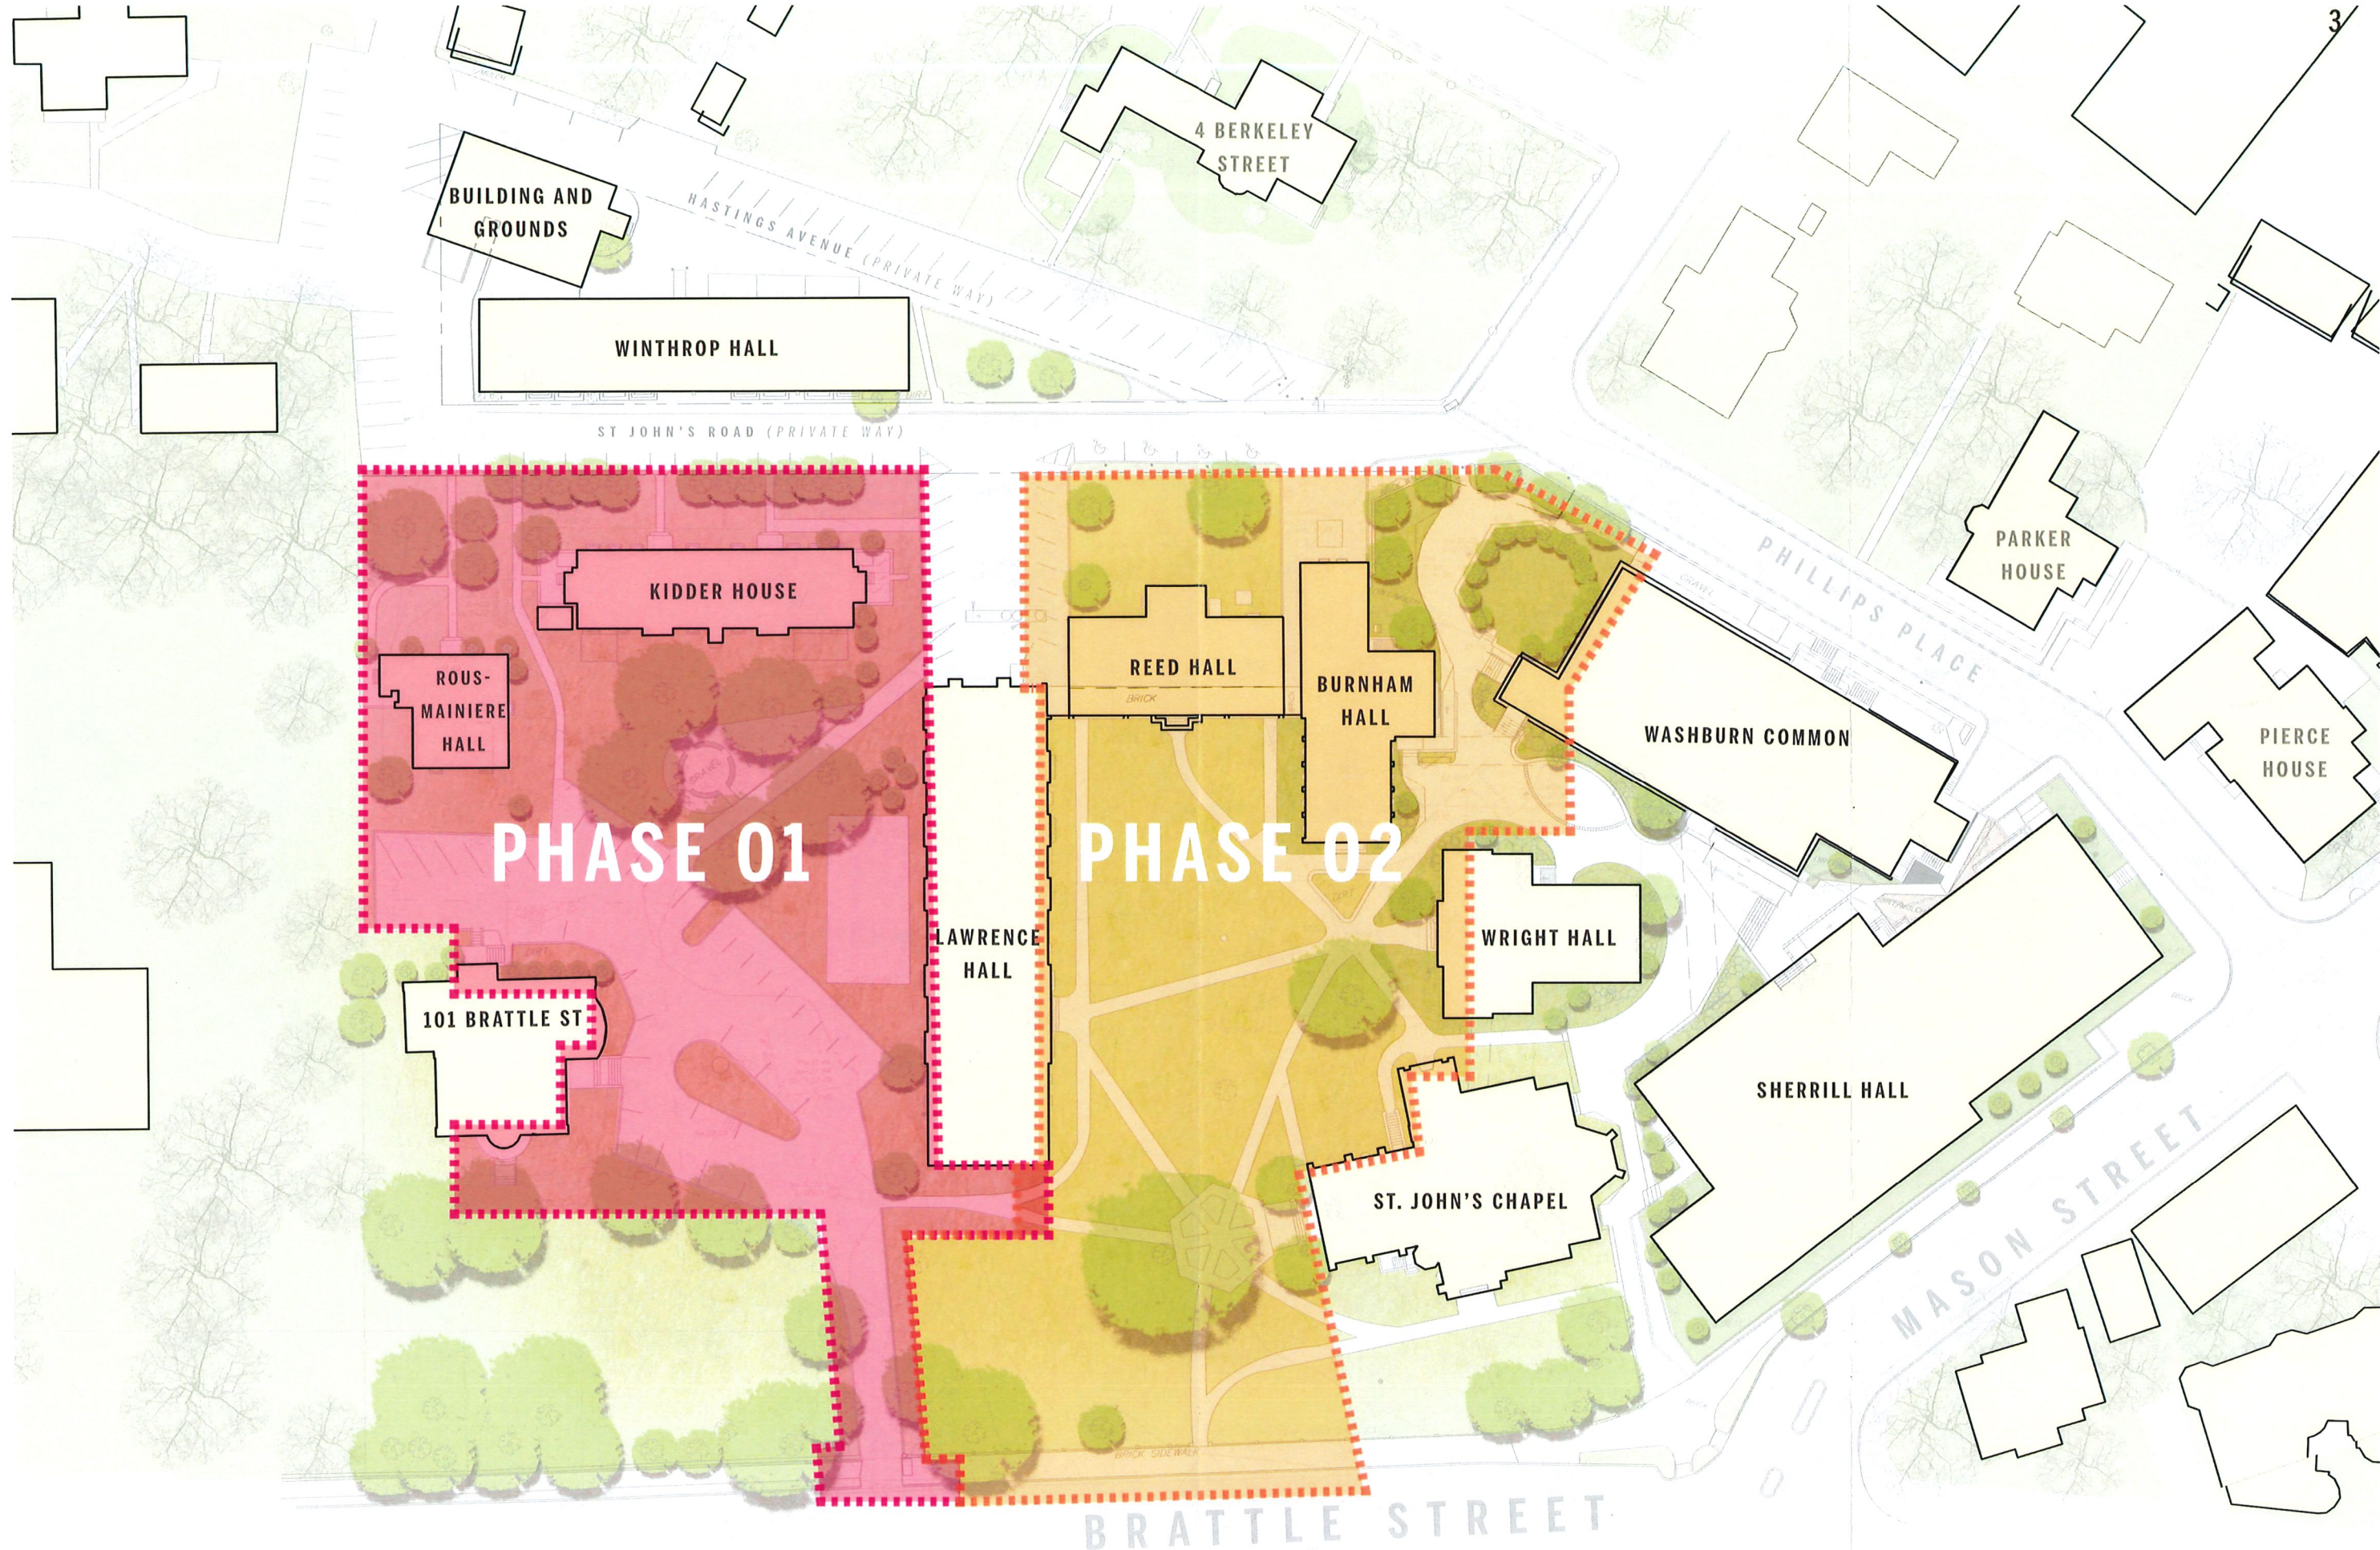


PROPOSED ALTERATIONS:

1. REORGANIZE PATHWAYS TO IMPROVE OVERALL CIRCULATION AND ACCESSIBILITY.
2. PROVIDE ADA ACCESSIBILITY TO REED, BURNHAM, WRIGHT, AND ST. JOHN'S CHAPEL WITH NEW SLOPED PATHWAYS, RAISED TERRACE, AND RAMPS.
3. IMPROVE ACCESS TO QUAD WITH LIMITED PIER AND FENCE RE-ALIGNMENT.

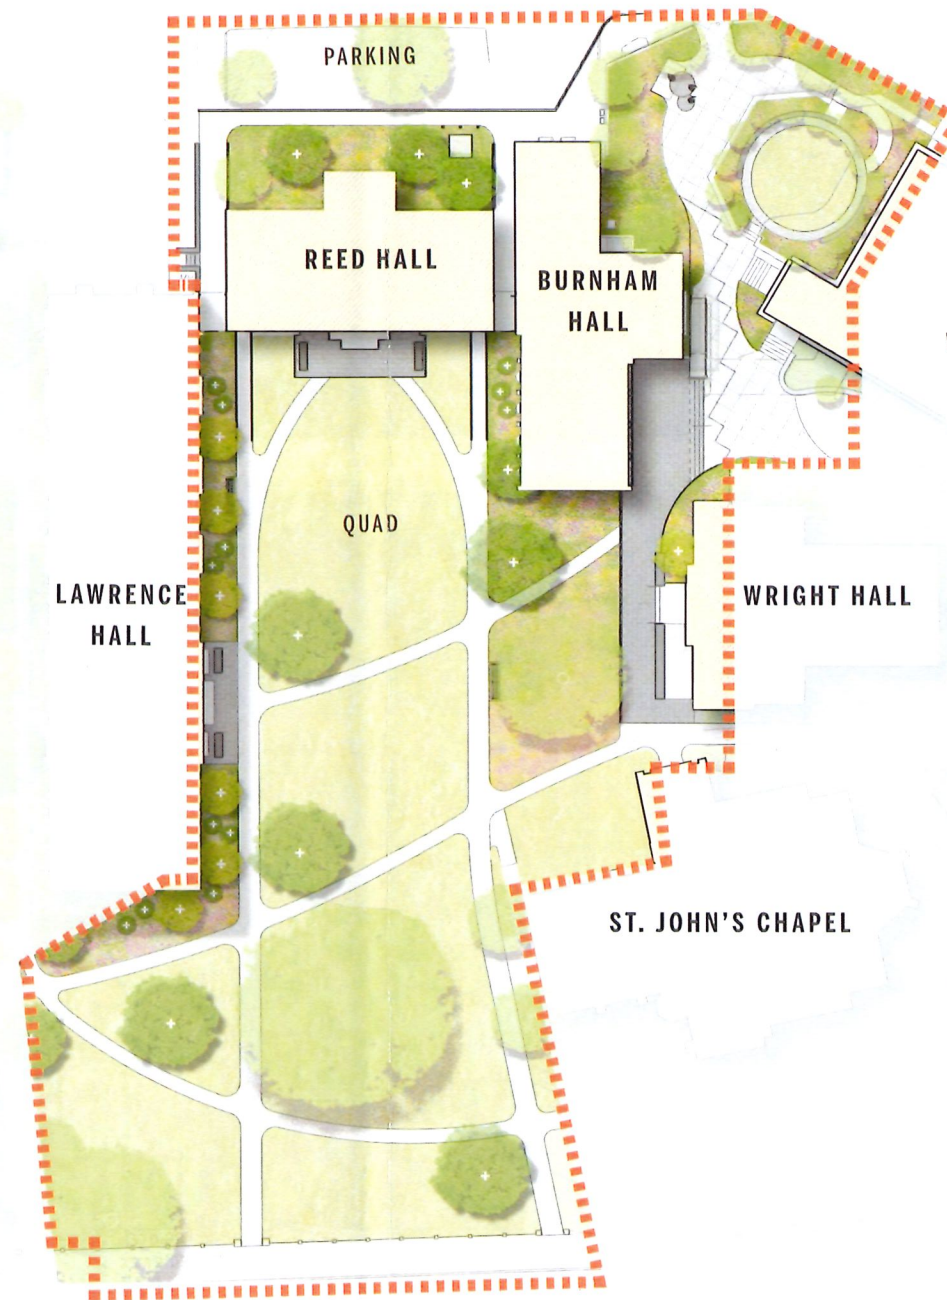


..... PHASE 2 L.O.W

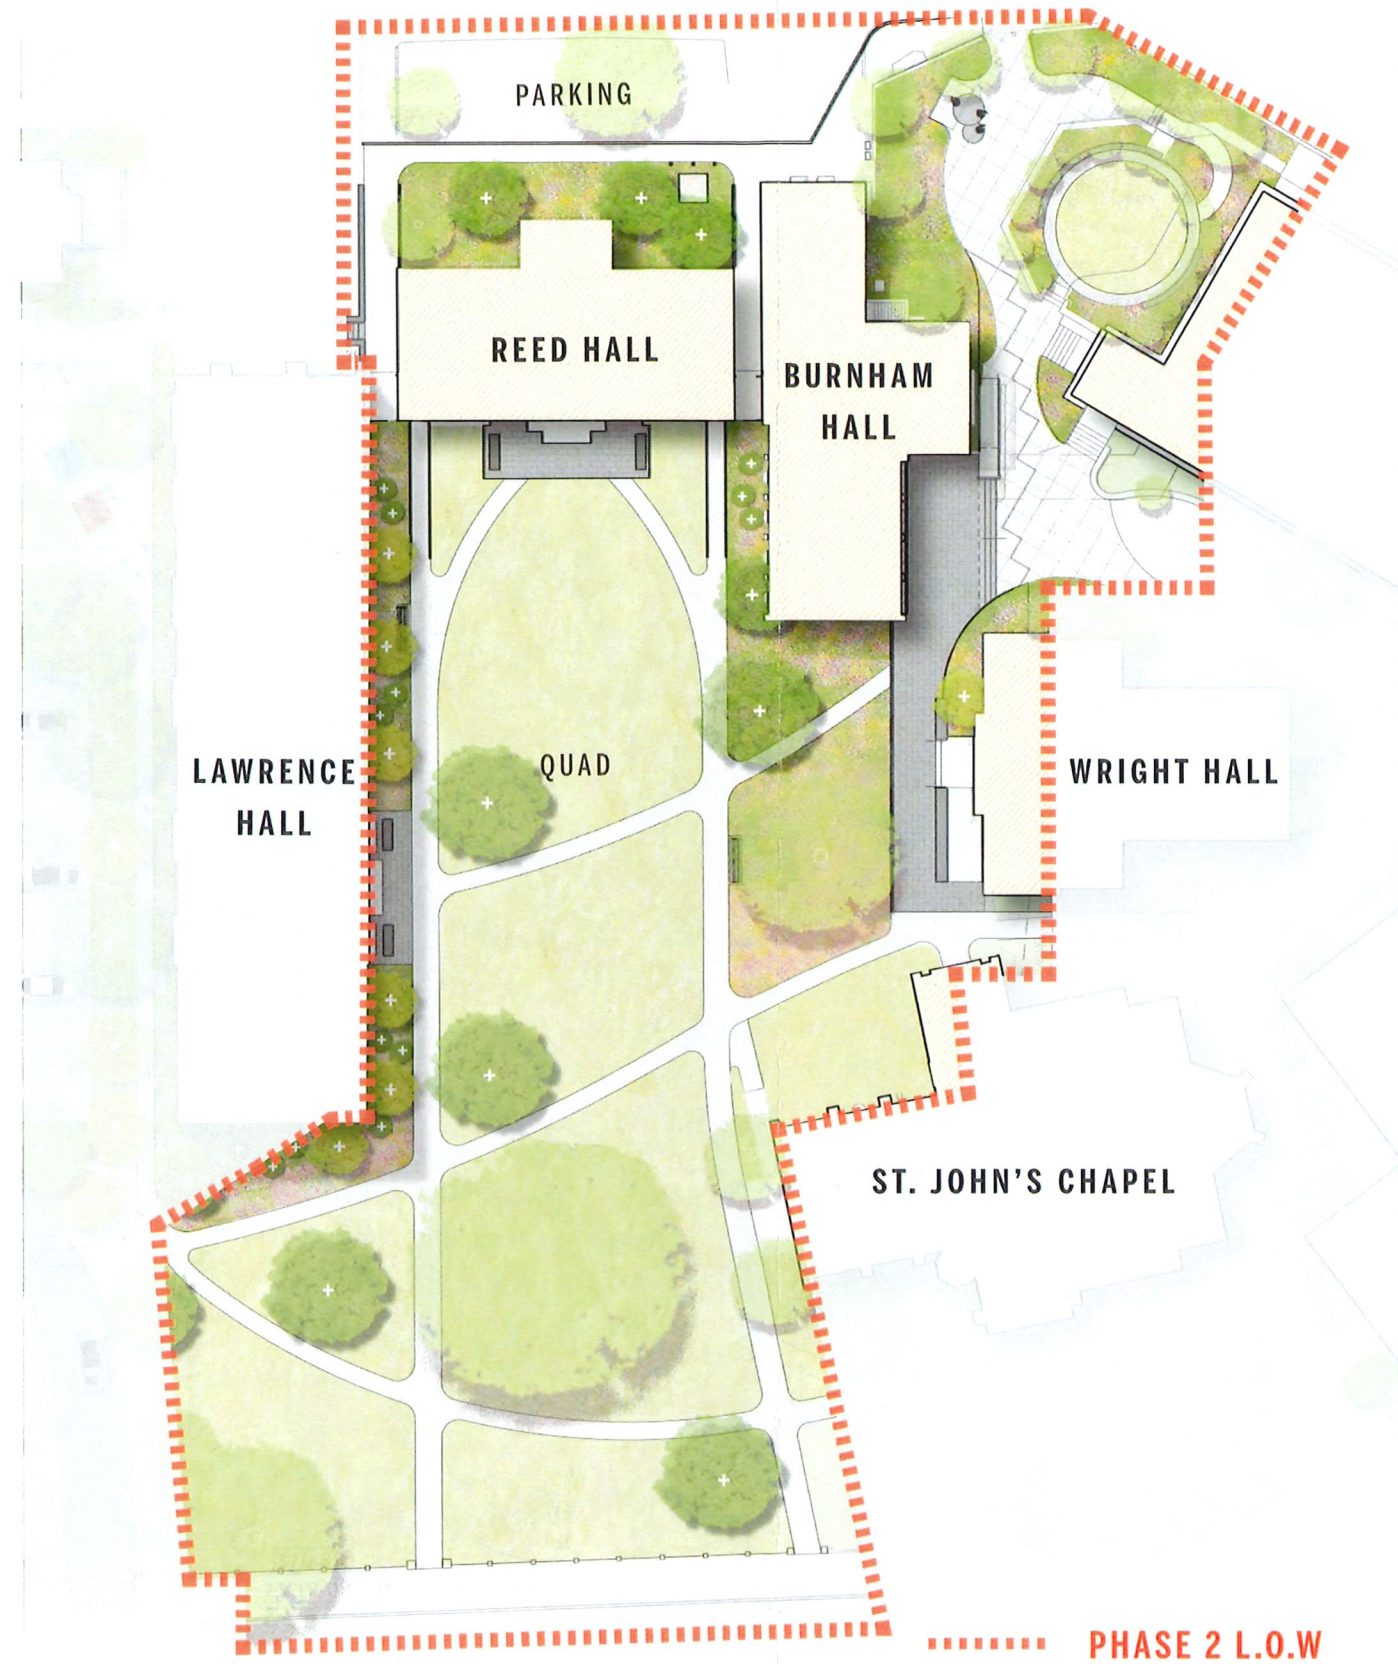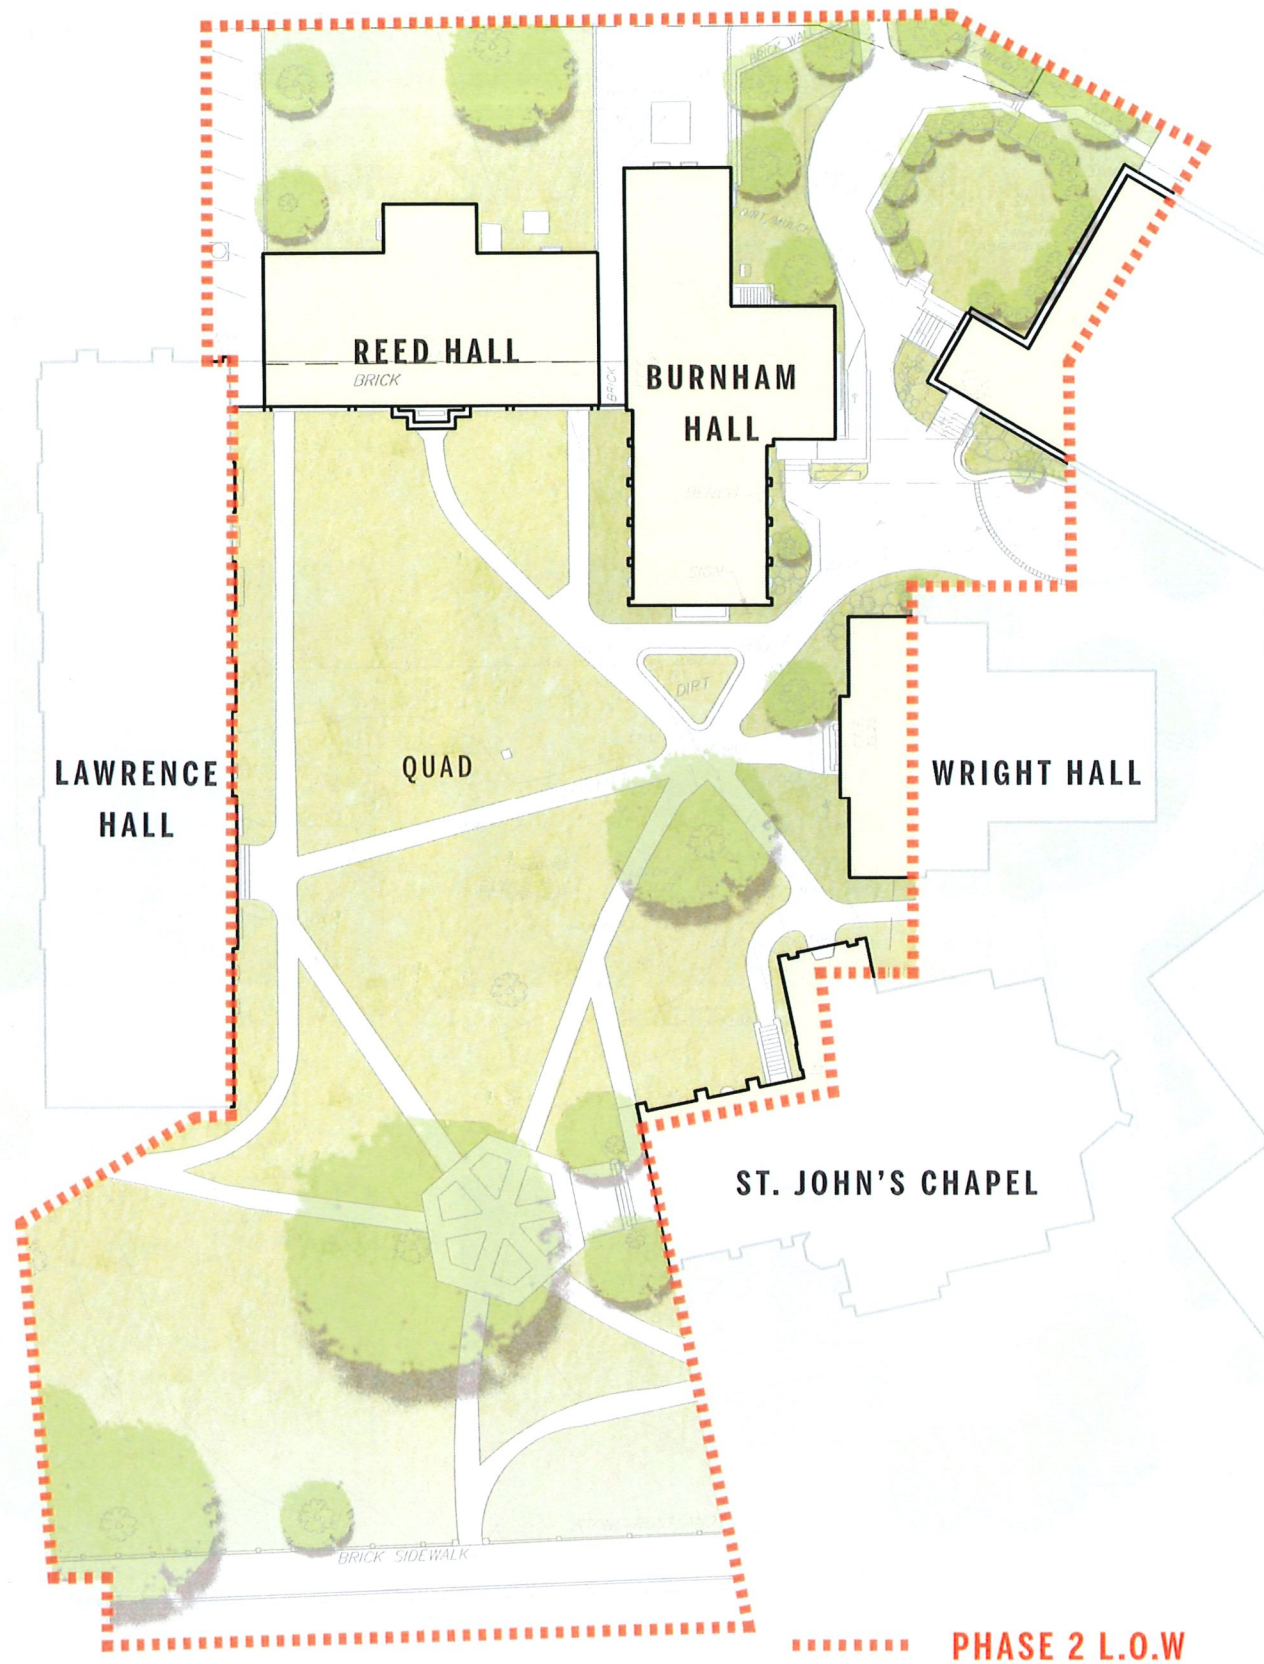

EXISTING CONDITION

PROPOSED CONDITION

SOUTH CAMPUS | EXISTING CONDITION VS PROPOSED CONDITION

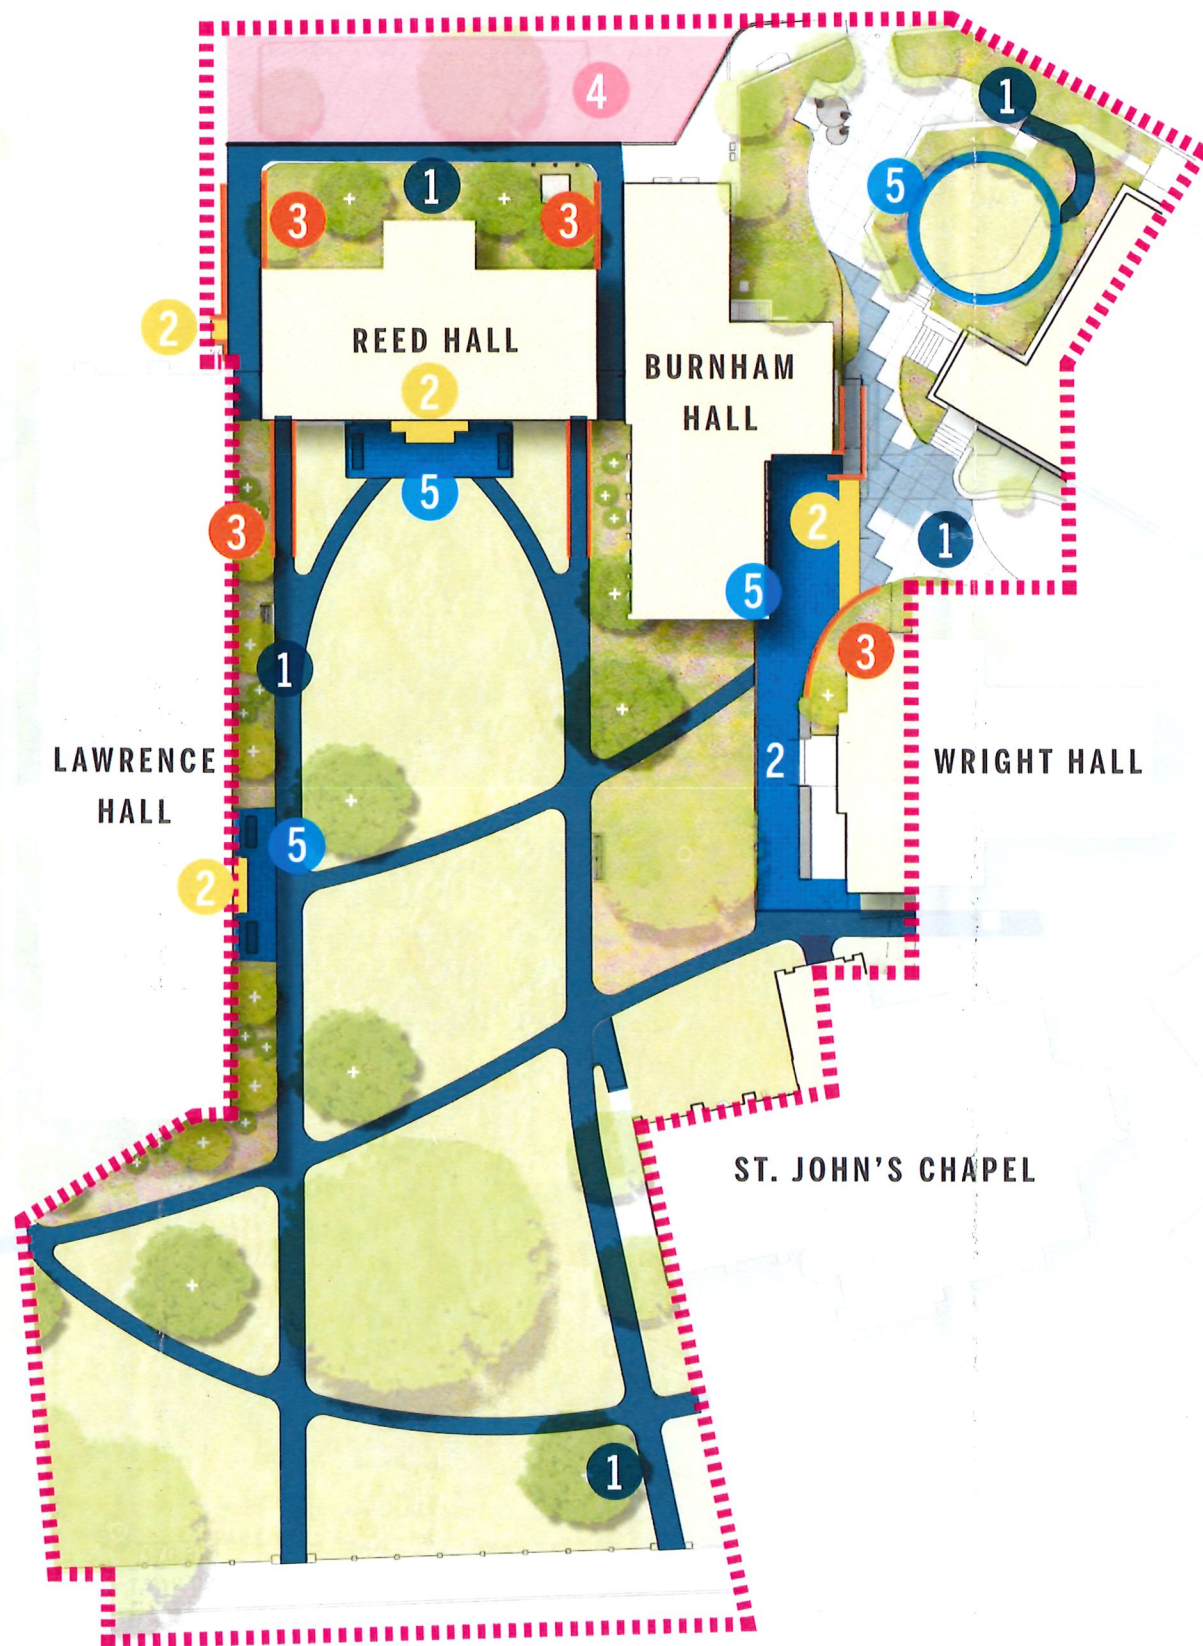

SIDEWALKS - CONCRETE (FINISH TBD)



REPAIRED OR REPLACED GRANITE STAIRS



GRANITE CURB/POST/WALL




BITUMINOUS CONCRETE PAVING



UNIT PAVER (MATERIAL TBD)



UNIT PAVER (MATERIAL TBD)

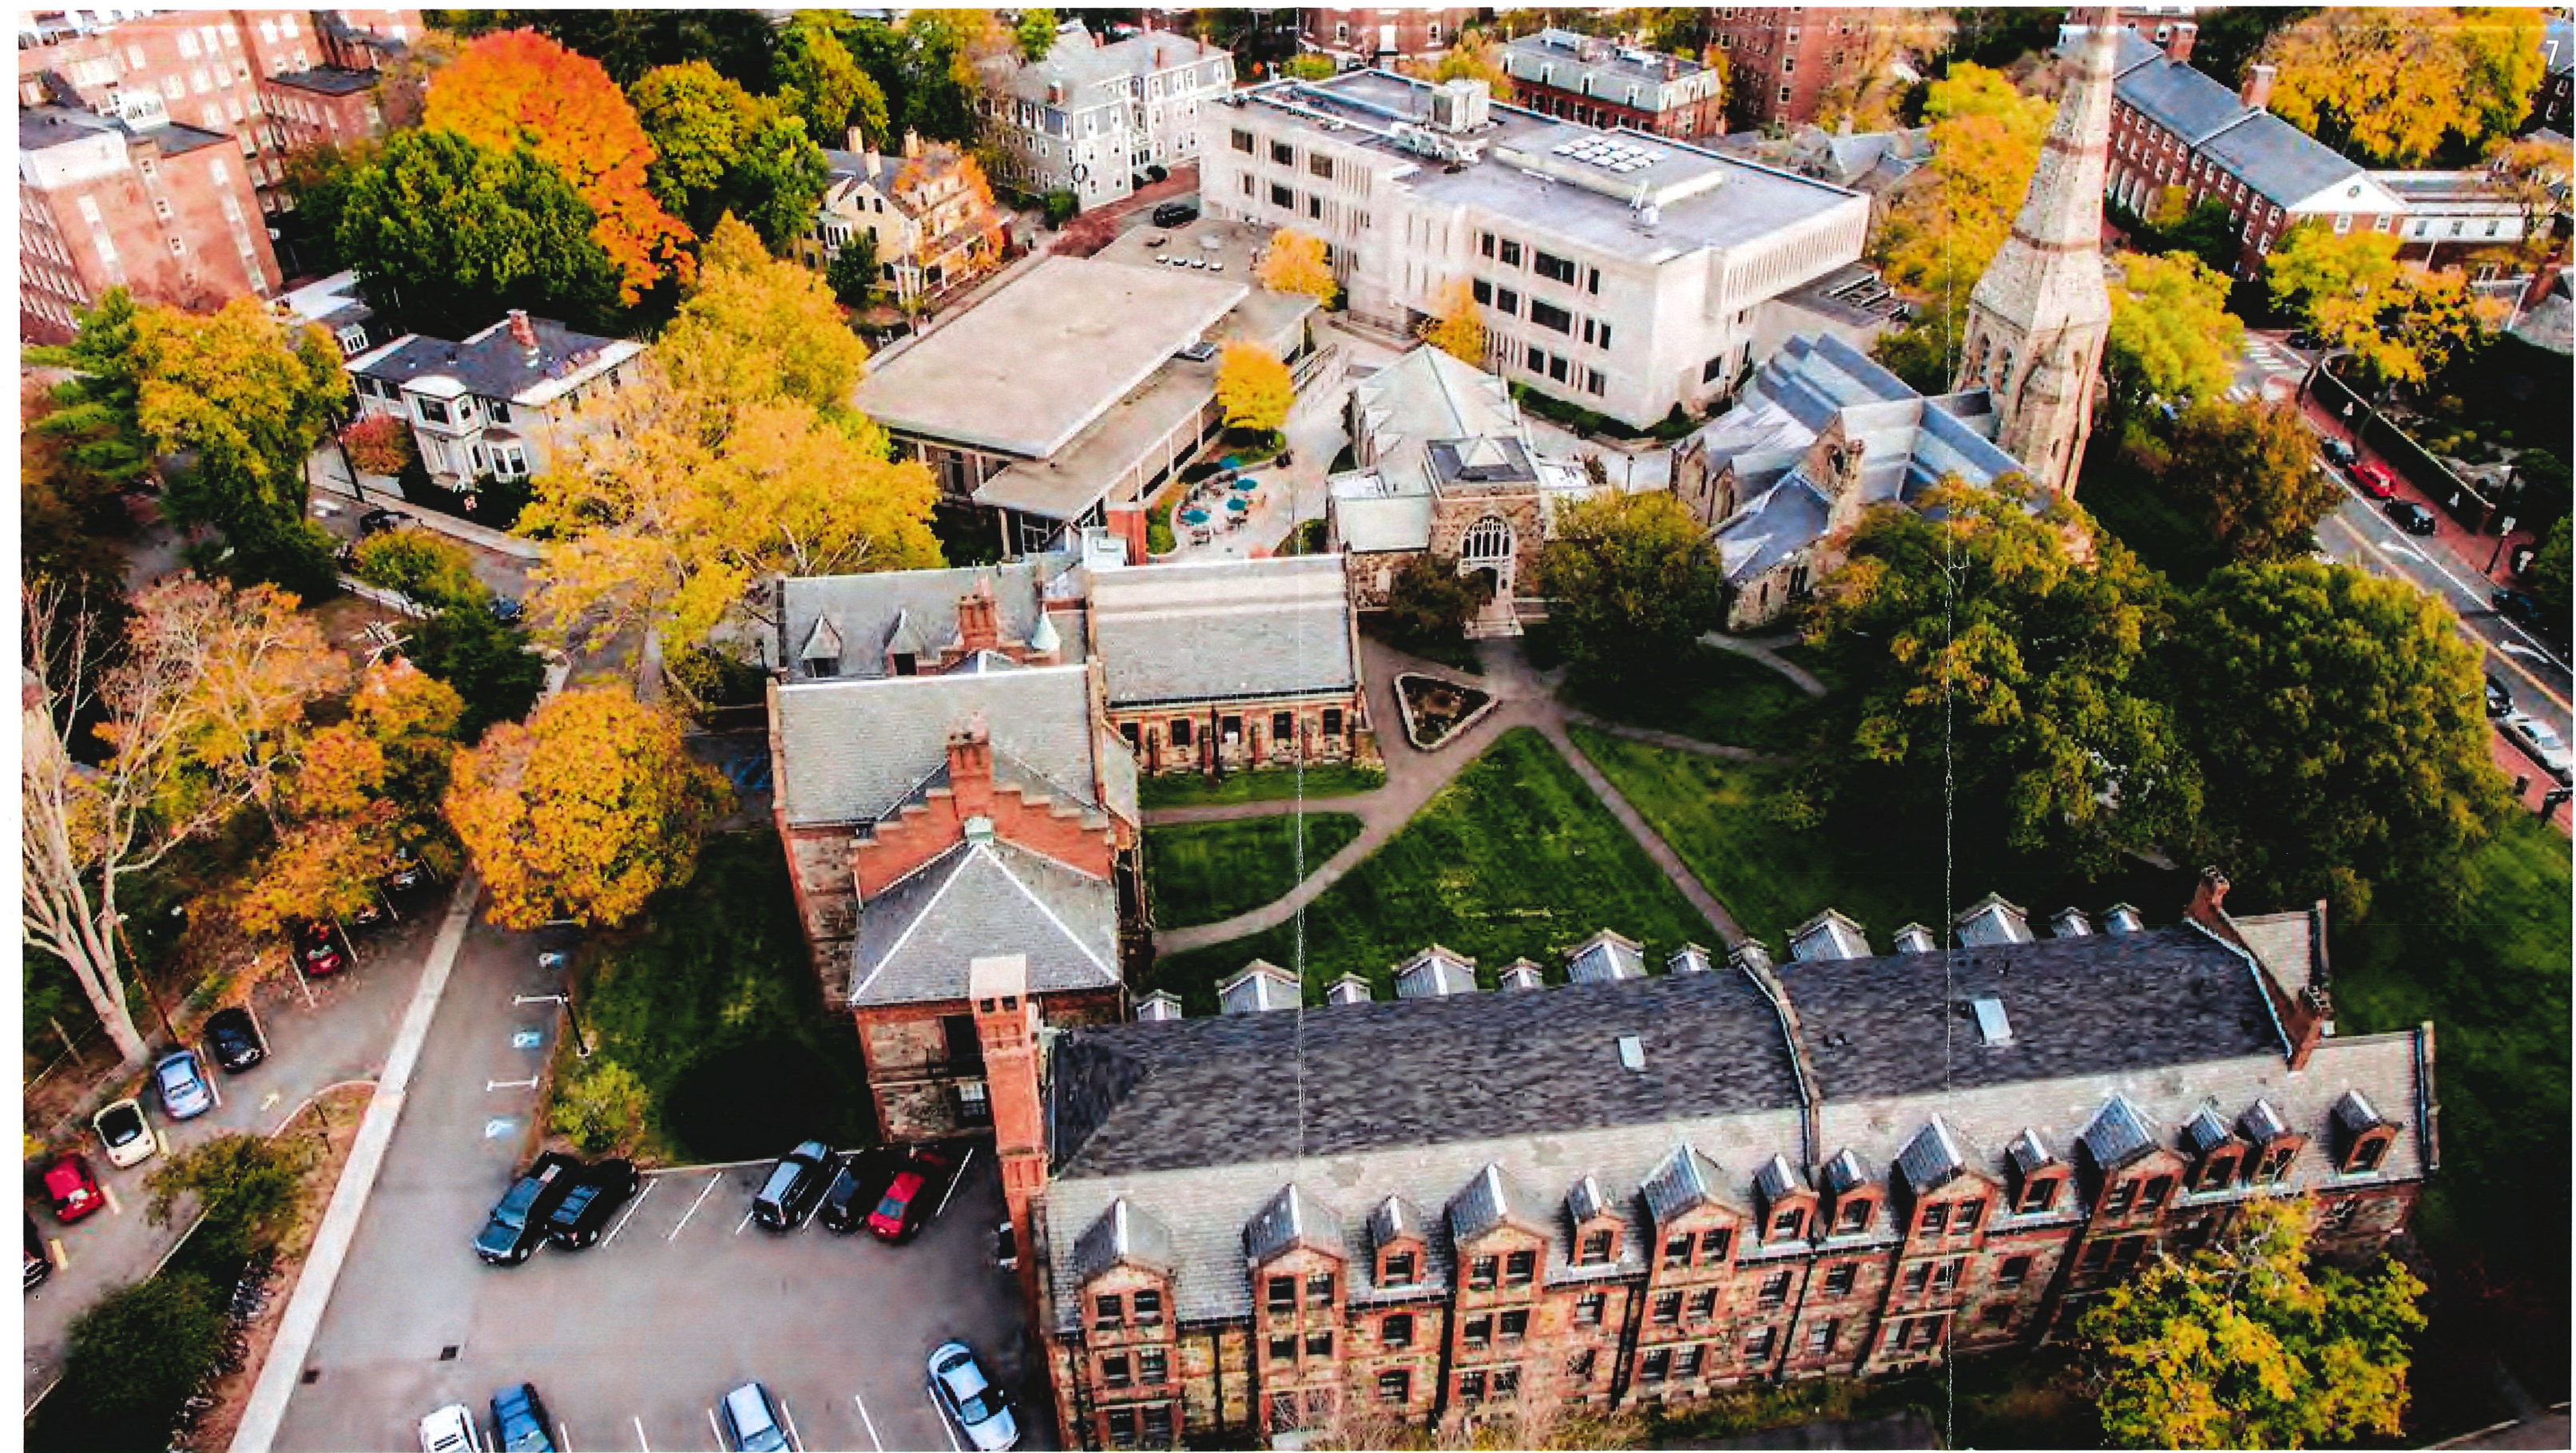

SOUTH CAMPUS | EXISTING BIRDS EYE VIEW OF QUAD

PROPOSED ALTERATIONS:

- 1. REORGANIZE PATHWAYS TO IMPROVE OVERALL CIRCULATION AND ACCESSIBILITY.
- 2. PROVIDE ADA ACCESSIBILITY TO REED, BURNHAM, WRIGHT, AND ST. JOHN'S CHAPEL WITH NEW SLOPED PATHWAYS, RAISED TERRACE, AND RAMPS.



SOUTH CAMPUS | PROPOSED BIRDS EYE VIEW OF QUAD




SOUTH CAMPUS | EXISTING VIEW OF REED HALL AND QUAD

PROPOSED ALTERATIONS:

- 1. NEW SLOPED SIDEWALKS WITH GRANITE CHEEK WALLS UP TO REED HALL ARCADE. REED HALL ACCESSIBILITY APPROVED VIA 11.03.22 CHC HEARING.
- 2. REPLACE EXISTING ASPHALT PATHWAYS WITH CONCRETE PAVING.




SOUTH CAMPUS | PROPOSED VIEW OF REED HALL AND QUAD

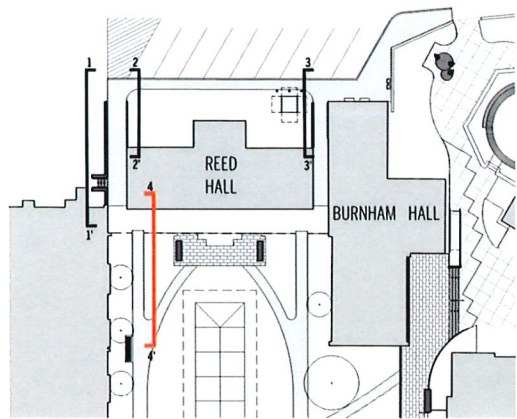



MIT KILLIAN COURT RAMP (SSA)




UNIVERSITY OF MASSACHUSETTS AMHERST CHAPEL (SSA)

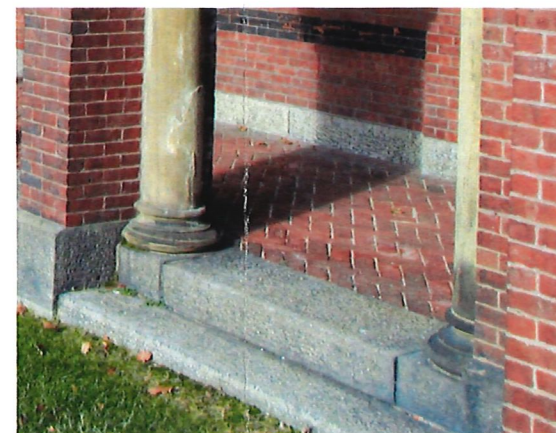

REED HALL INTERFACE

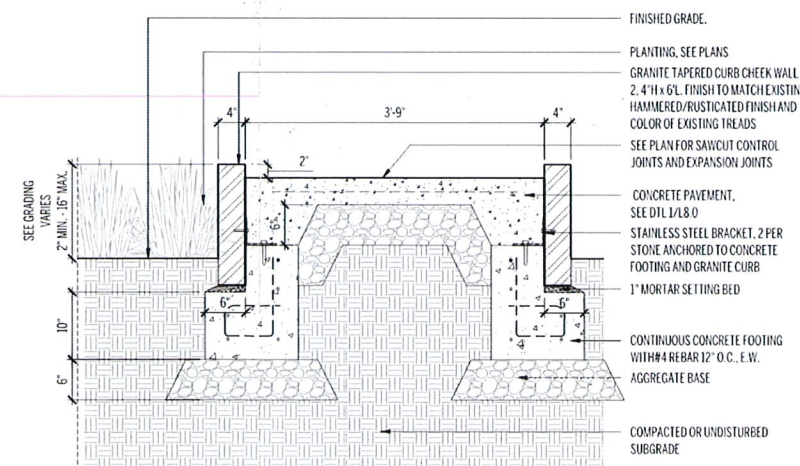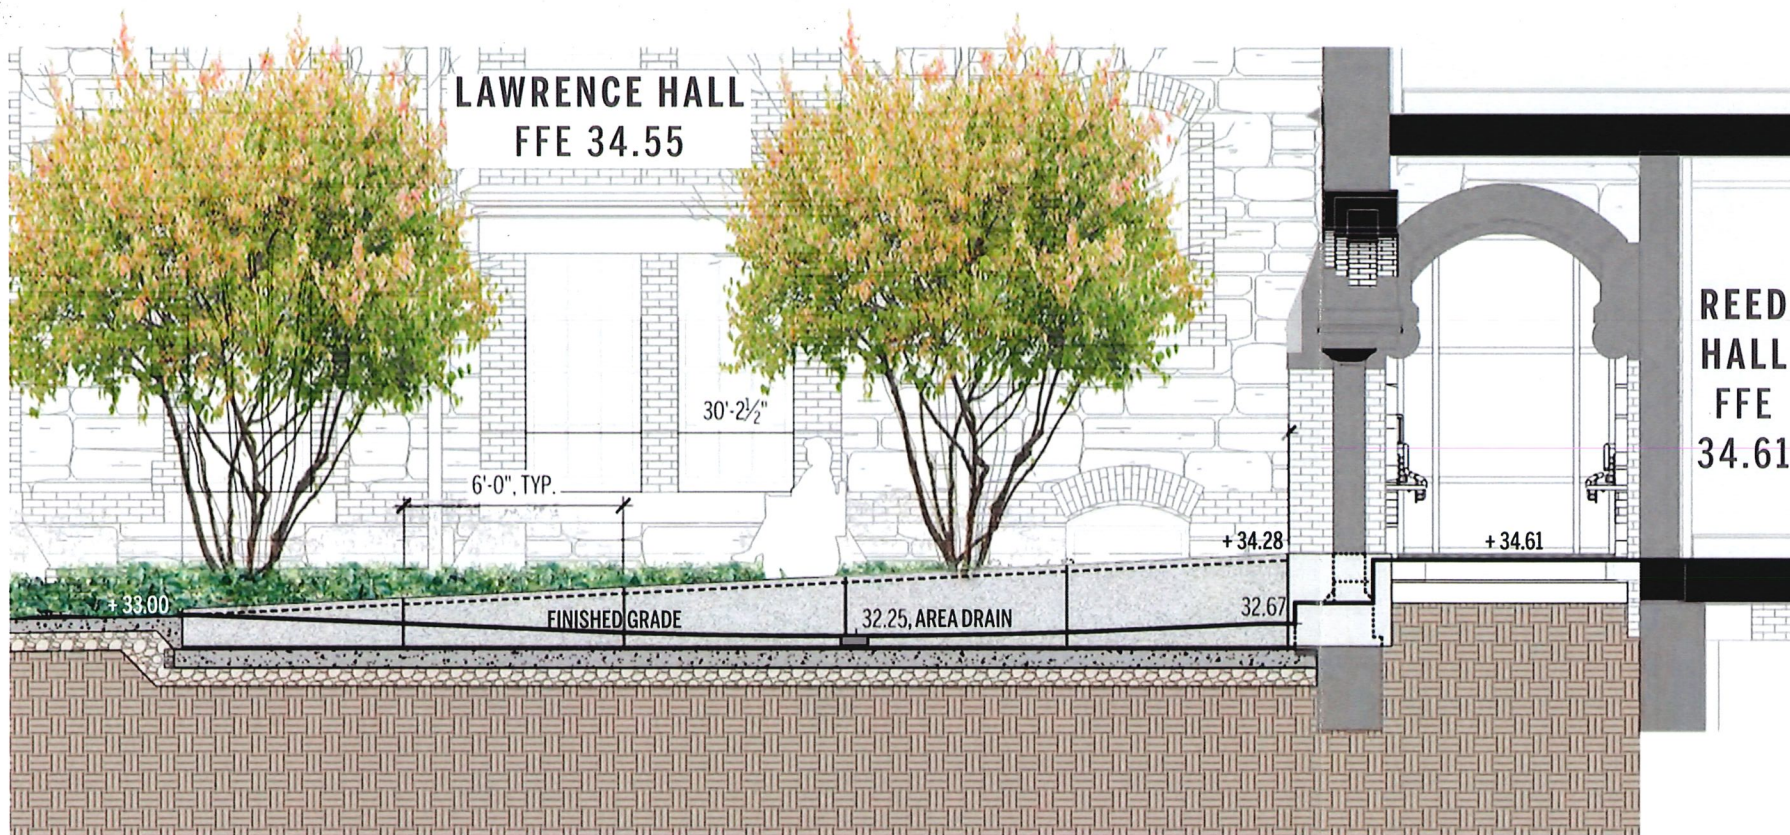

MONOLITHIC STONE CHEEK WALL

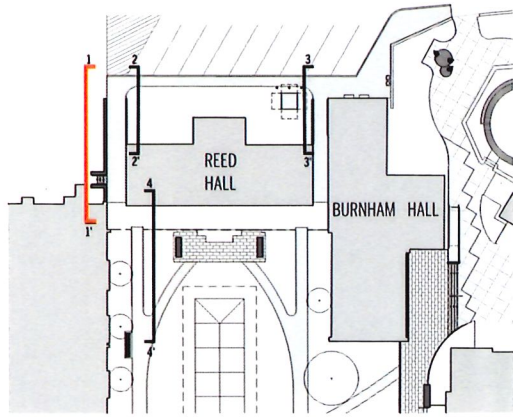


MIT KILLIAN COURT RAMP (SSA)




UNIVERSITY OF MASSACHUSETTS AMHERST CHAPEL (SSA)



REED HALL INTERFACE

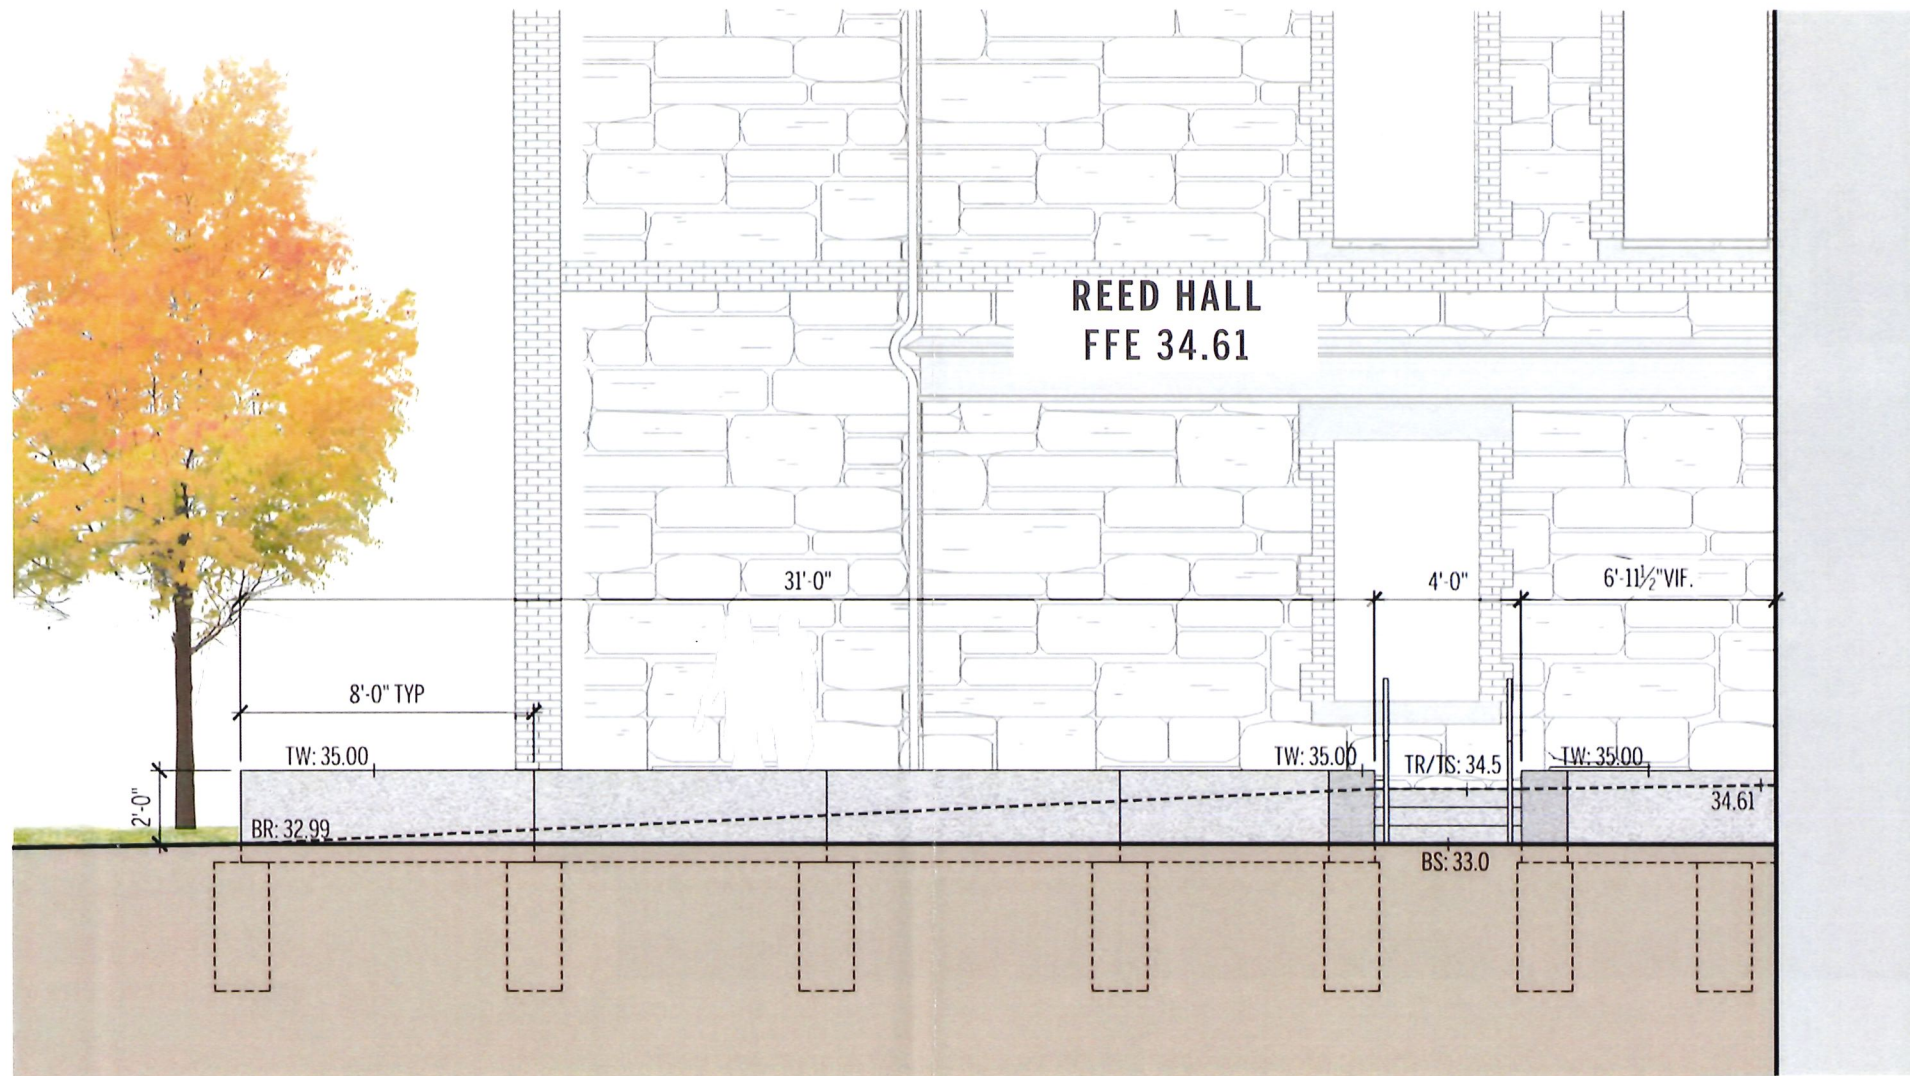


SOUTH CAMPUS | WEST ENTRY WALL AND STAIR AT REED HALL

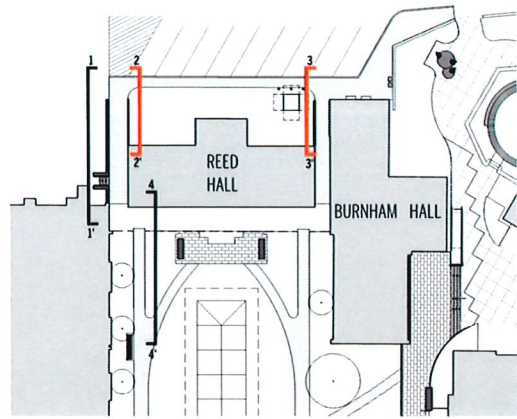


UNIVERSITY OF MASSACHUSETTS AMHERST CHAPEL (SSA)



REED HALL INTERFACE

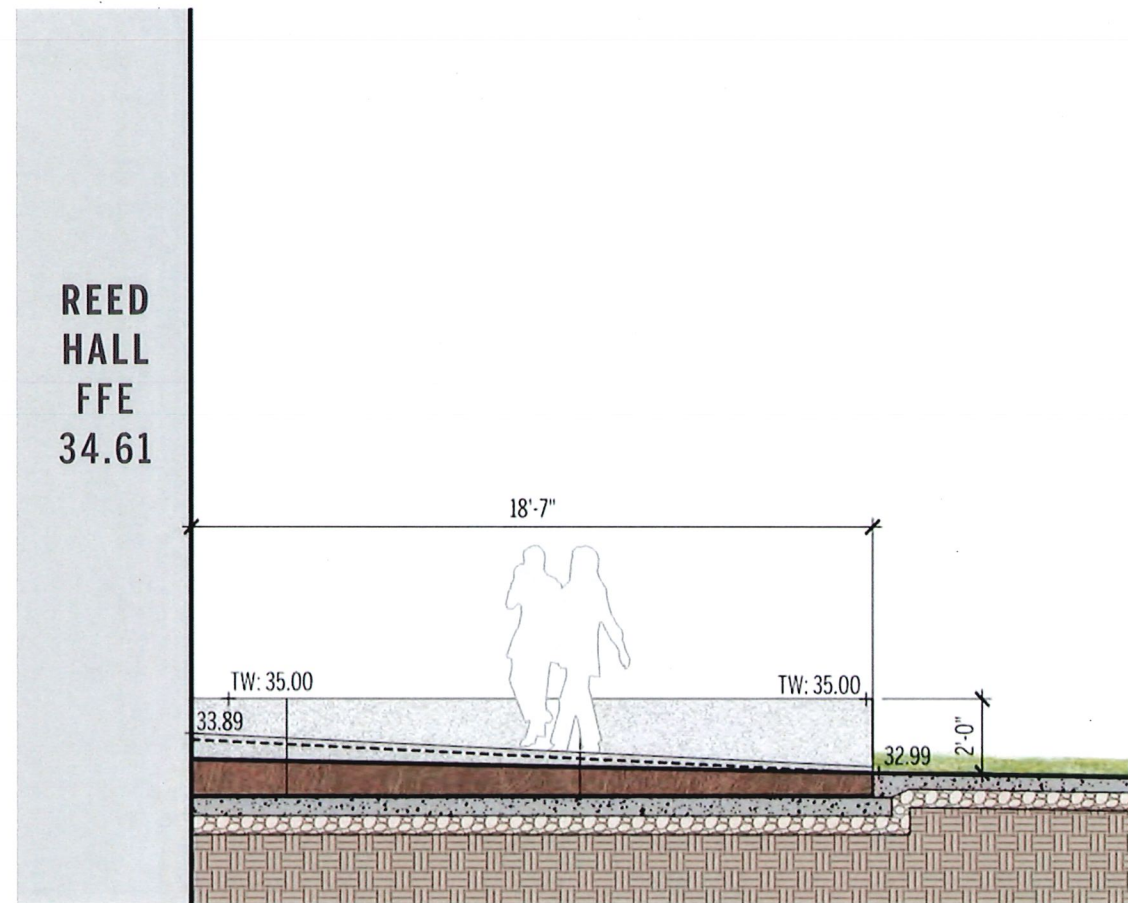


SECTION 2-2'

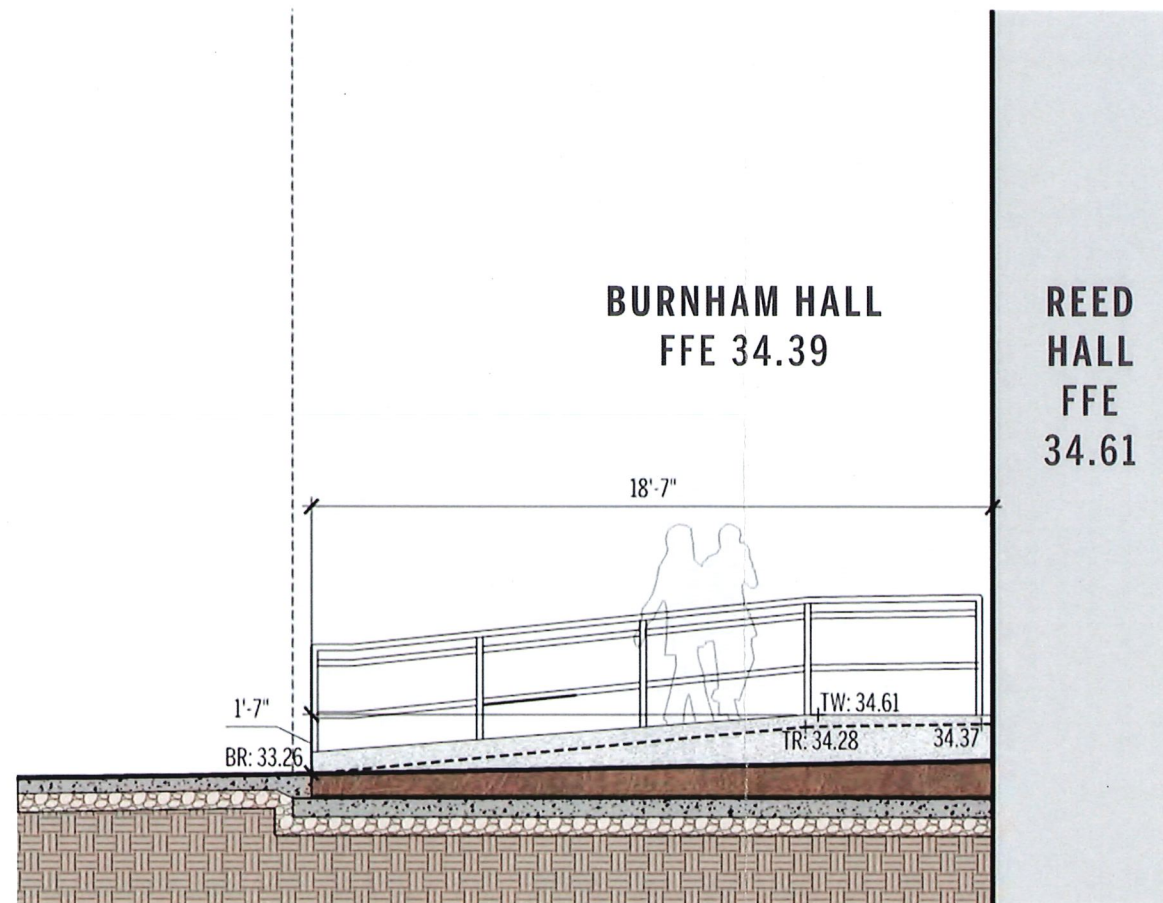

SECTION 3-3'

SOUTH CAMPUS | SLOPED WALKWAY AND RAMP BEHIND REED HALL

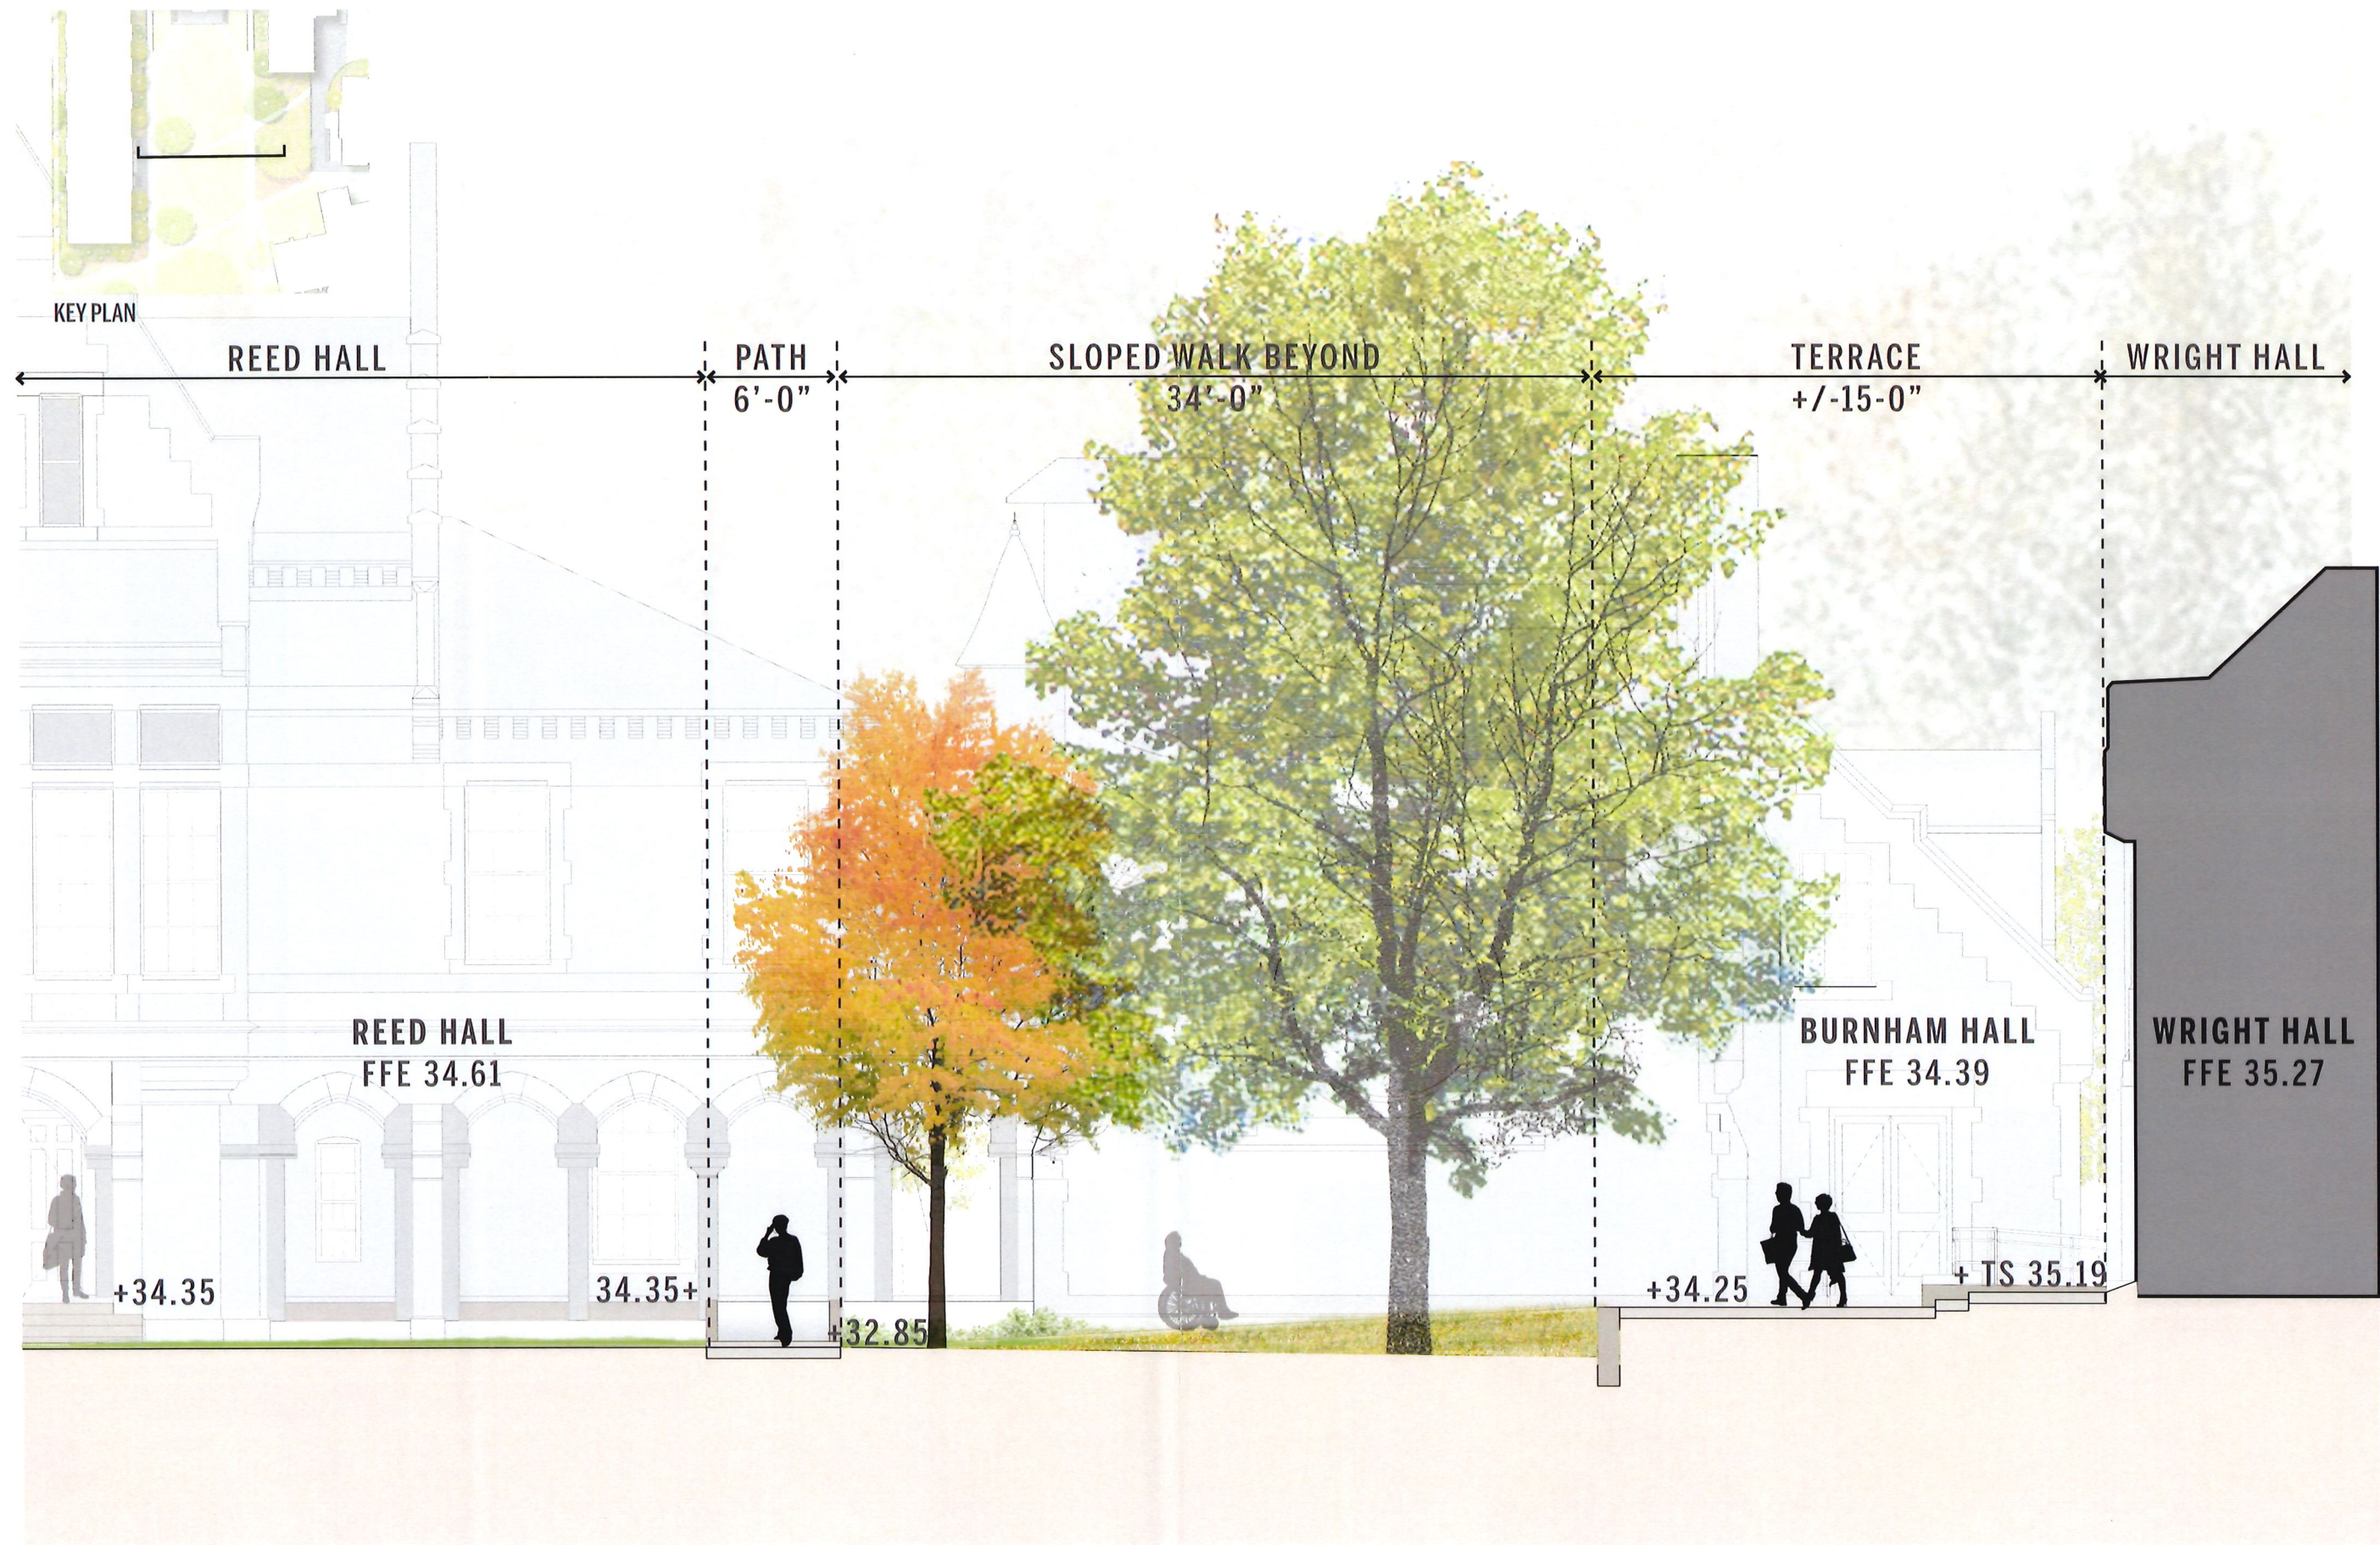

SOUTH CAMPUS | SECTION THROUGH QUAD AND WRIGHT HALL TERRACE

