



CAMBRIDGE HISTORICAL COMMISSION

831 Massachusetts Avenue, 2nd Fl., Cambridge, Massachusetts 02139
Telephone: 617 349 4683 Fax: 617 349 3116 TTY: 617 349 6112
E-mail: histcomm@cambridgema.gov URL: http://www.cambridgema.gov/Historic

APPLICATION FOR CERTIFICATE

1. The undersigned hereby applies to the Cambridge Historical Commission for a Certificate of (check one box): Appropriateness, Nonapplicability, or Hardship, in accordance with Chapter 40C of the Massachusetts General Laws and/or Chapter 2.78 of the Municipal Code.

2. Address of property: 182 Brattle Street, Cambridge, Massachusetts

3. Describe the proposed alteration(s), construction or demolition in the space provided below: (An additional page can be attached, if necessary).



Replace existing fence with same exact style, height, color, and footprint. The only change will be from original white cedar material to a wood composite material, not vinyl, that looks and feels just like wood.

I certify that the information contained herein is true and accurate to the best of my knowledge and belief. The undersigned also attests that he/she has read the statements printed on the reverse.

| | |
|---|-------------------------------|
| Name of Property Owner of Record: The Lucy Maria Grimshaw Rev. Tr. | |
| Mailing Address: 182 Brattle Street | |
| Telephone/Fax: 617-529-3534 | E-mail: lucy@actionmatter.com |
| Signature of Property Owner of Record:  | |
| (Required field; application will not be considered complete without property owner's signature) | |
| Name of proponent, if not record owner: | |
| Mailing Address: | |
| Telephone/Fax: | E-mail: |

| | | | |
|-------------------------------|---------------|---------------|---------------|
| (for office use only): | | | |
| Date Application Received: | <u>5/2/17</u> | Case Number: | <u>3793</u> |
| | | Hearing Date: | <u>6/1/17</u> |
| Type of Certificate Issued: | _____ | Date Issued: | _____ |



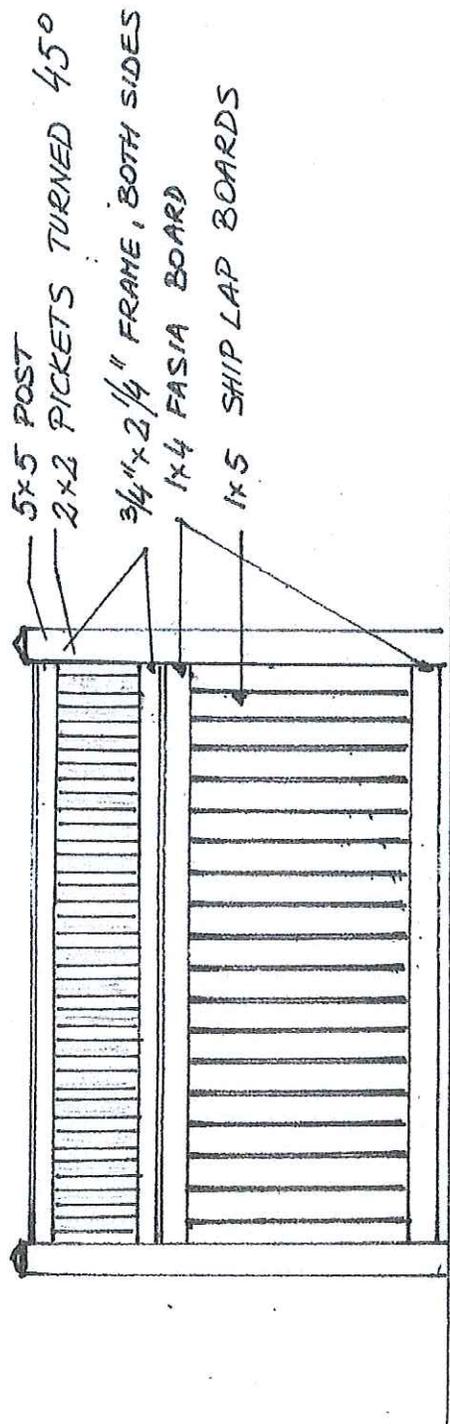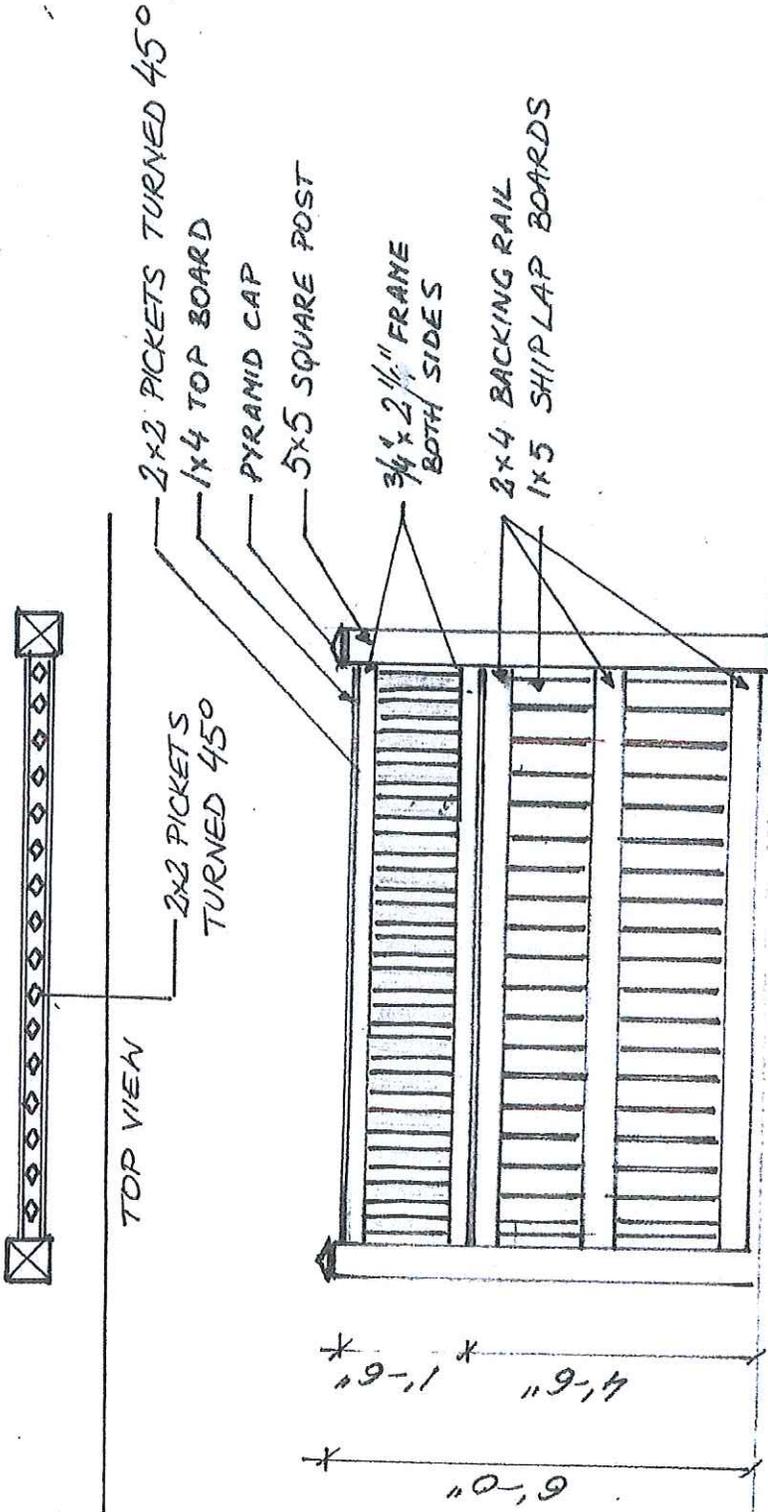

BRATTLE ST
CAMBRIDGE MA



① Partial Eastern Site Elevation
SCALE: 1/4" = 1'-0"



② Partial Northern Site Elevation
SCALE: 1/4" = 1'-0"



Baker Design Group, Inc.

319 A Street, 3rd Floor, Boston, MA 02210
Tel: 617.338.8870 Fax: 617.338.8876
www.bdg-inc.com

Proposed Perimeter Fence
Chung Residence
12 March 2003

Date: 12 March 2003 Scale: 1/4" = 1'-0" Job Number: 2027
Drawing Title


Partial Perimeter
Fence Elevations

A4

1 Eastern Site Elevation
SCALE: 1/8" = 1'-0"




2 Northern Site Elevation
SCALE: 1/8" = 1'-0"

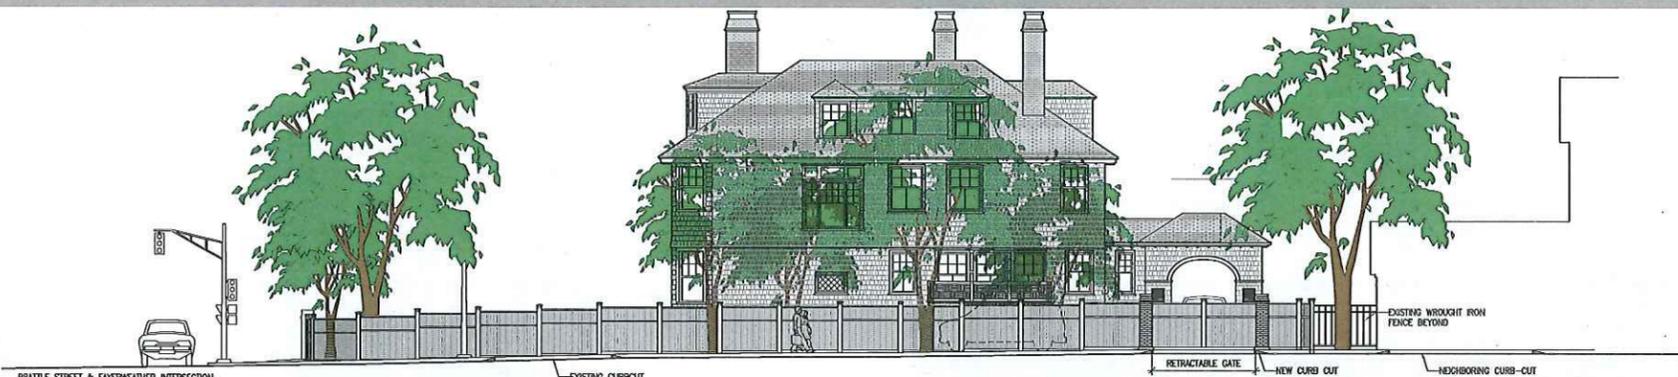

3 Southern Site Elevation
SCALE: 1/8" = 1'-0"



4 Western Site Elevation
SCALE: 1/8" = 1'-0"

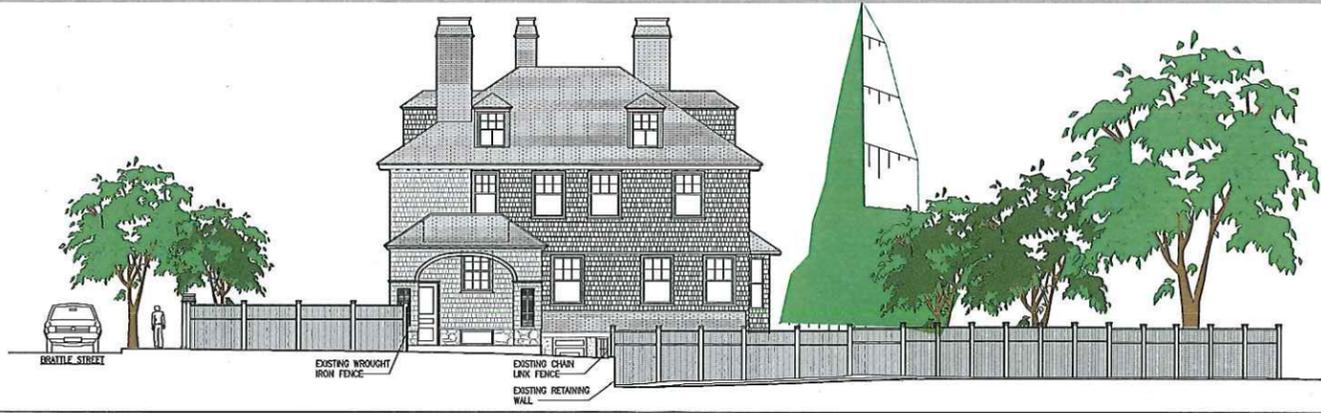

Baker Design Group, Inc.
319 A Street, 3rd Floor, Boston, MA 02210
Tel: 617.338.8870 Fax: 617.338.8876
www.bdg-inc.com

Proposed Perimeter Fence
Chung Residence
12 March 2003

| | | |
|----------------------------|---------------------|-------------------|
| DATE: 12 March 2003 | SCALE: 1/8" = 1'-0" | JOB NUMBER: 20027 |
| Perimeter Fence Elevations | | |
| A4 | | |