



CAMBRIDGE HISTORICAL COMMISSION

831 Massachusetts Avenue, 2nd Fl., Cambridge, Massachusetts 02139
Telephone: 617 349 4683 TTY: 617 349 6112
E-mail: histcomm@cambridgema.gov URL: www.cambridgema.gov/Historic

RECEIVED

DEC 07 2018

CAMBRIDGE HISTORICAL COMMISSION

APPLICATION FOR CERTIFICATE

1. The undersigned hereby applies to the Cambridge Historical Commission for a Certificate of (check one box): Appropriateness, Nonapplicability, or Hardship, in accordance with Chapter 40C of the Massachusetts General Laws and/or Chapter 2.78 of the Municipal Code.

2. Address of property: , Cambridge, Massachusetts

3. Describe the proposed alteration(s), construction or demolition in the space provided below: (An additional page can be attached, if necessary).

Signage: New internally illuminate (LED), double sided, projecting blade wall sign for First Republic Bank located on building facade facing Church Street.

Materials: Aluminum cabinet, connection stanchions and mounting plate, 3/8 inch acrylic push thru letters and logo (only letters and logo illuminate), mechanically fastened to building facade with 3/8" anchors.

Size: 1'-3" height x 3' width x 3" depth to equal 3.75 sq. ft. Total projection of sign , connection stanchions with mounting plate to equal 44.5 inches.

Sidewalk grade to the bottom of the sign to equal approximately 11'-6".

Colors: Sign face forest green, American Bald Eagle logo is gold and white, letters to be white.

COPY: Logo / First Republic Bank.

I certify that the information contained herein is true and accurate to the best of my knowledge and belief. The undersigned also attests that he/she has read the statements printed on the reverse.

Name of Property Owner of Record:	<input type="text" value="George Wyner Realty Brattle Street LLC"/>		
Mailing Address:	<input type="text" value="c/o Myer Dana & Sons, 1340 Center Street #101, Newton Ma. 02459"/>		
Telephone/Fax:	<input type="text" value="617-928-1700"/>	E-mail:	<input type="text" value="myer@mdana.com"/>
Signature of Property Owner of Record:	<u>MYER R. DANA</u>		
(Required field; application will not be considered complete without property owner's signature)			
Name of proponent, if not record owner:	<input type="text" value="Metro Sign & Awning for First Republic Bank"/>		
Mailing Address:	<input type="text" value="170 Lorum Street, Tewksbury, Ma. 01876"/>		
Telephone/Fax:	<input type="text" value="978-851-2424 ext 34"/>	E-mail:	<input type="text" value="markco@metrosign.net"/>

<u>(for office use only):</u>			
Date Application Received:	<input type="text"/>	Case Number:	<input type="text"/>
		Hearing Date:	<input type="text"/>
Type of Certificate Issued:	<input type="text"/>	Date Issued:	<input type="text"/>



Color: Forest Green



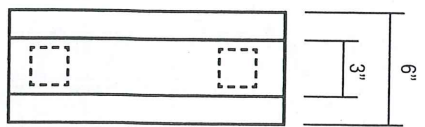


PHOTO OVERLAY, N.T.S.

A ILLUMINATED PROJECTING SIGN SPECIFICATIONS
 Manufacture & Install one (1) D/F Internally Illuminated Projecting Sign, as shown

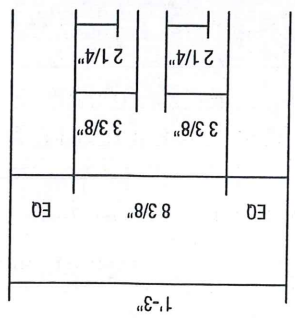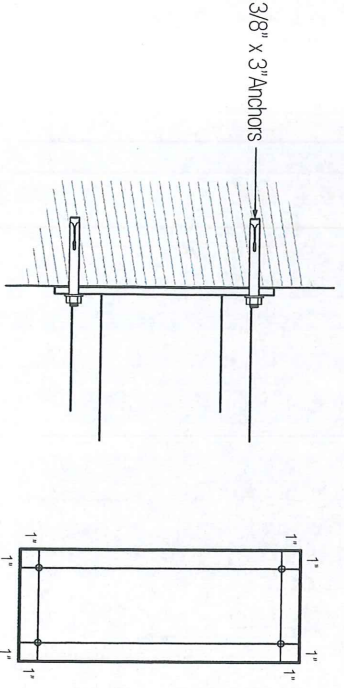

ADART
 150 EXECUTIVE PARK BLVD., SUITE 2100
 SAN FRANCISCO, CA 94134
 T 415.869.4460
 F 415.869.4480
 P 415.869.4480
 www.adart.com

PROJECT: FRB Cambridge Ext Projecting Sign

LOCATION:	47 Brattle St. Cambridge, MA
DATE:	07/25/18
DESIGNER:	Ferry Long
SCALE:	AS SHOWN
SERVER:	S558595841_02P4112012014M\HW\FRFB\FRB Cambridge Ext Projecting Sign_180725

REVISION / DATE / DESCRIPTION
#1 08/09/18 Added Flag Poles

APPROVALS
SALES:
CUSTOMER:
LANDLORD:

CONCEPTUAL DRAWINGS ONLY.
 These drawings are for conceptual purposes only and are not to be used for construction. Always follow all applicable codes and specifications.
 ALL RIGHTS RESERVED.
 No design or drawings shall be reproduced in any manner without prior consent.

SHEET 1

PHOTO OVERLAY M.T.S.

Sign Location



ADART
 150 EXECUTIVE PARK BLVD., SUITE 2100
 SAN FRANCISCO, CA 94134
 F 415.850.4460
 F 415.850.4460
 CA STATE CONTRACTORS LICENSE #826051www.adart.com

PROJECT: FRB Cambridge MA Ext Signs		REVISION/DATE/DESCRIPTION		APPROVALS		CONCEPTUAL DRAWINGS ONLY	
LOCATION:	47 Brattle St. Cambridge, MA	#1	02/28/18 Sign Repositioned	SALES:		Disturbance are approximate and may change due to construction limits or Agency recommendations. Colors shown are as close as printing will allow.	
DATE:	08/29/17	#2	02/28/18 Sign Updated	CUSTOMER:		ALL RIGHTS RESERVED.	
SALES:	Tony Long	#3	04/18/18 Updated Photo Overlay	LANDLORD:		This design has been created for you in connection with a project being developed. You or ADART may not be allowed to reuse or extend your design. You may not reproduce this design without ADART's consent.	
DESIGNER:	Ron Shilke						
SCALE:	80% Callouts						
SERVER:	SRESERVE\LANE\DEPARTMENT\2017\WORK\FRB\FRB 47 Brattle St Ext Signs_17029						
						SHEET	
						2	



PUBLIC

First Republic

FIRST REPUBLIC

FIRST REPUBLIC
It's good to be first.

First Republic
It's good to be first.


BRATTLE ST

SIDE
LAWYER





Imagery ©2018 MassGIS, Commonwealth of Massachusetts EOEA, Sanborn, Map data ©2018 Google 20 ft

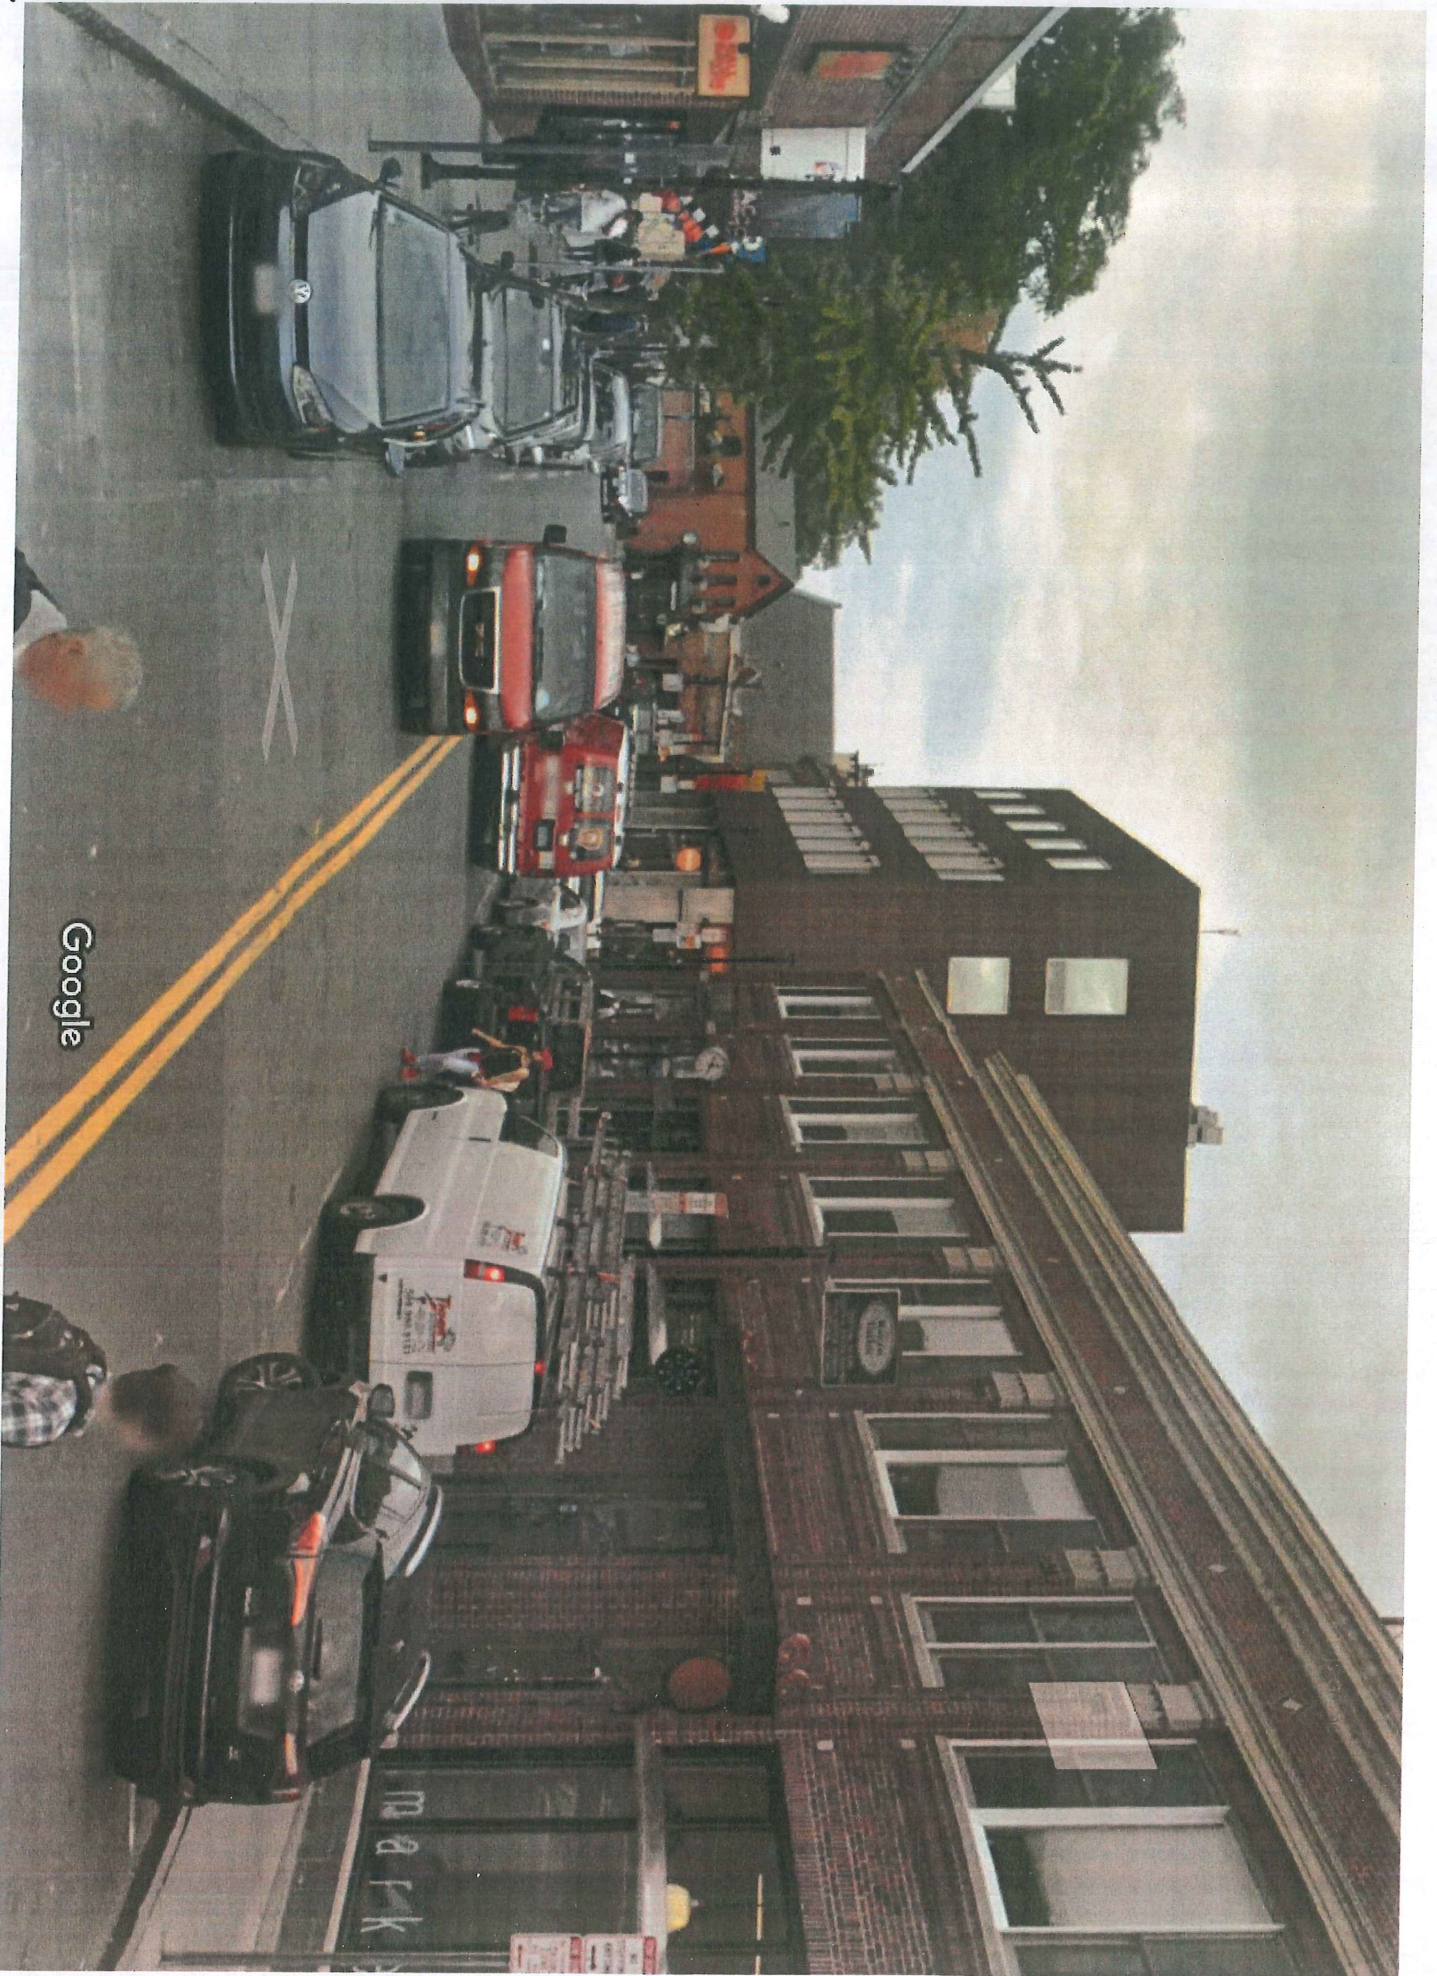

Google

LETTER OF AUTHORIZATION (LOA)

for Metro Sign & Awning to act on the owner's behalf for the purpose of obtaining sign permits

Project Location:

47 BRATTLE ST.
CAMBRIDGE, MA

Agreed and accepted:

By Landlord or Property Owner: GEORGE WYNER REALTY BRATTLE STREET, LLC

Name (sign): 

Name (print): MYER R. DANA

Title: MANAGING AGENT

Phone number: 617-928-1700

Email: MYER@MDANA.COM

Date: 03/12/2018

