


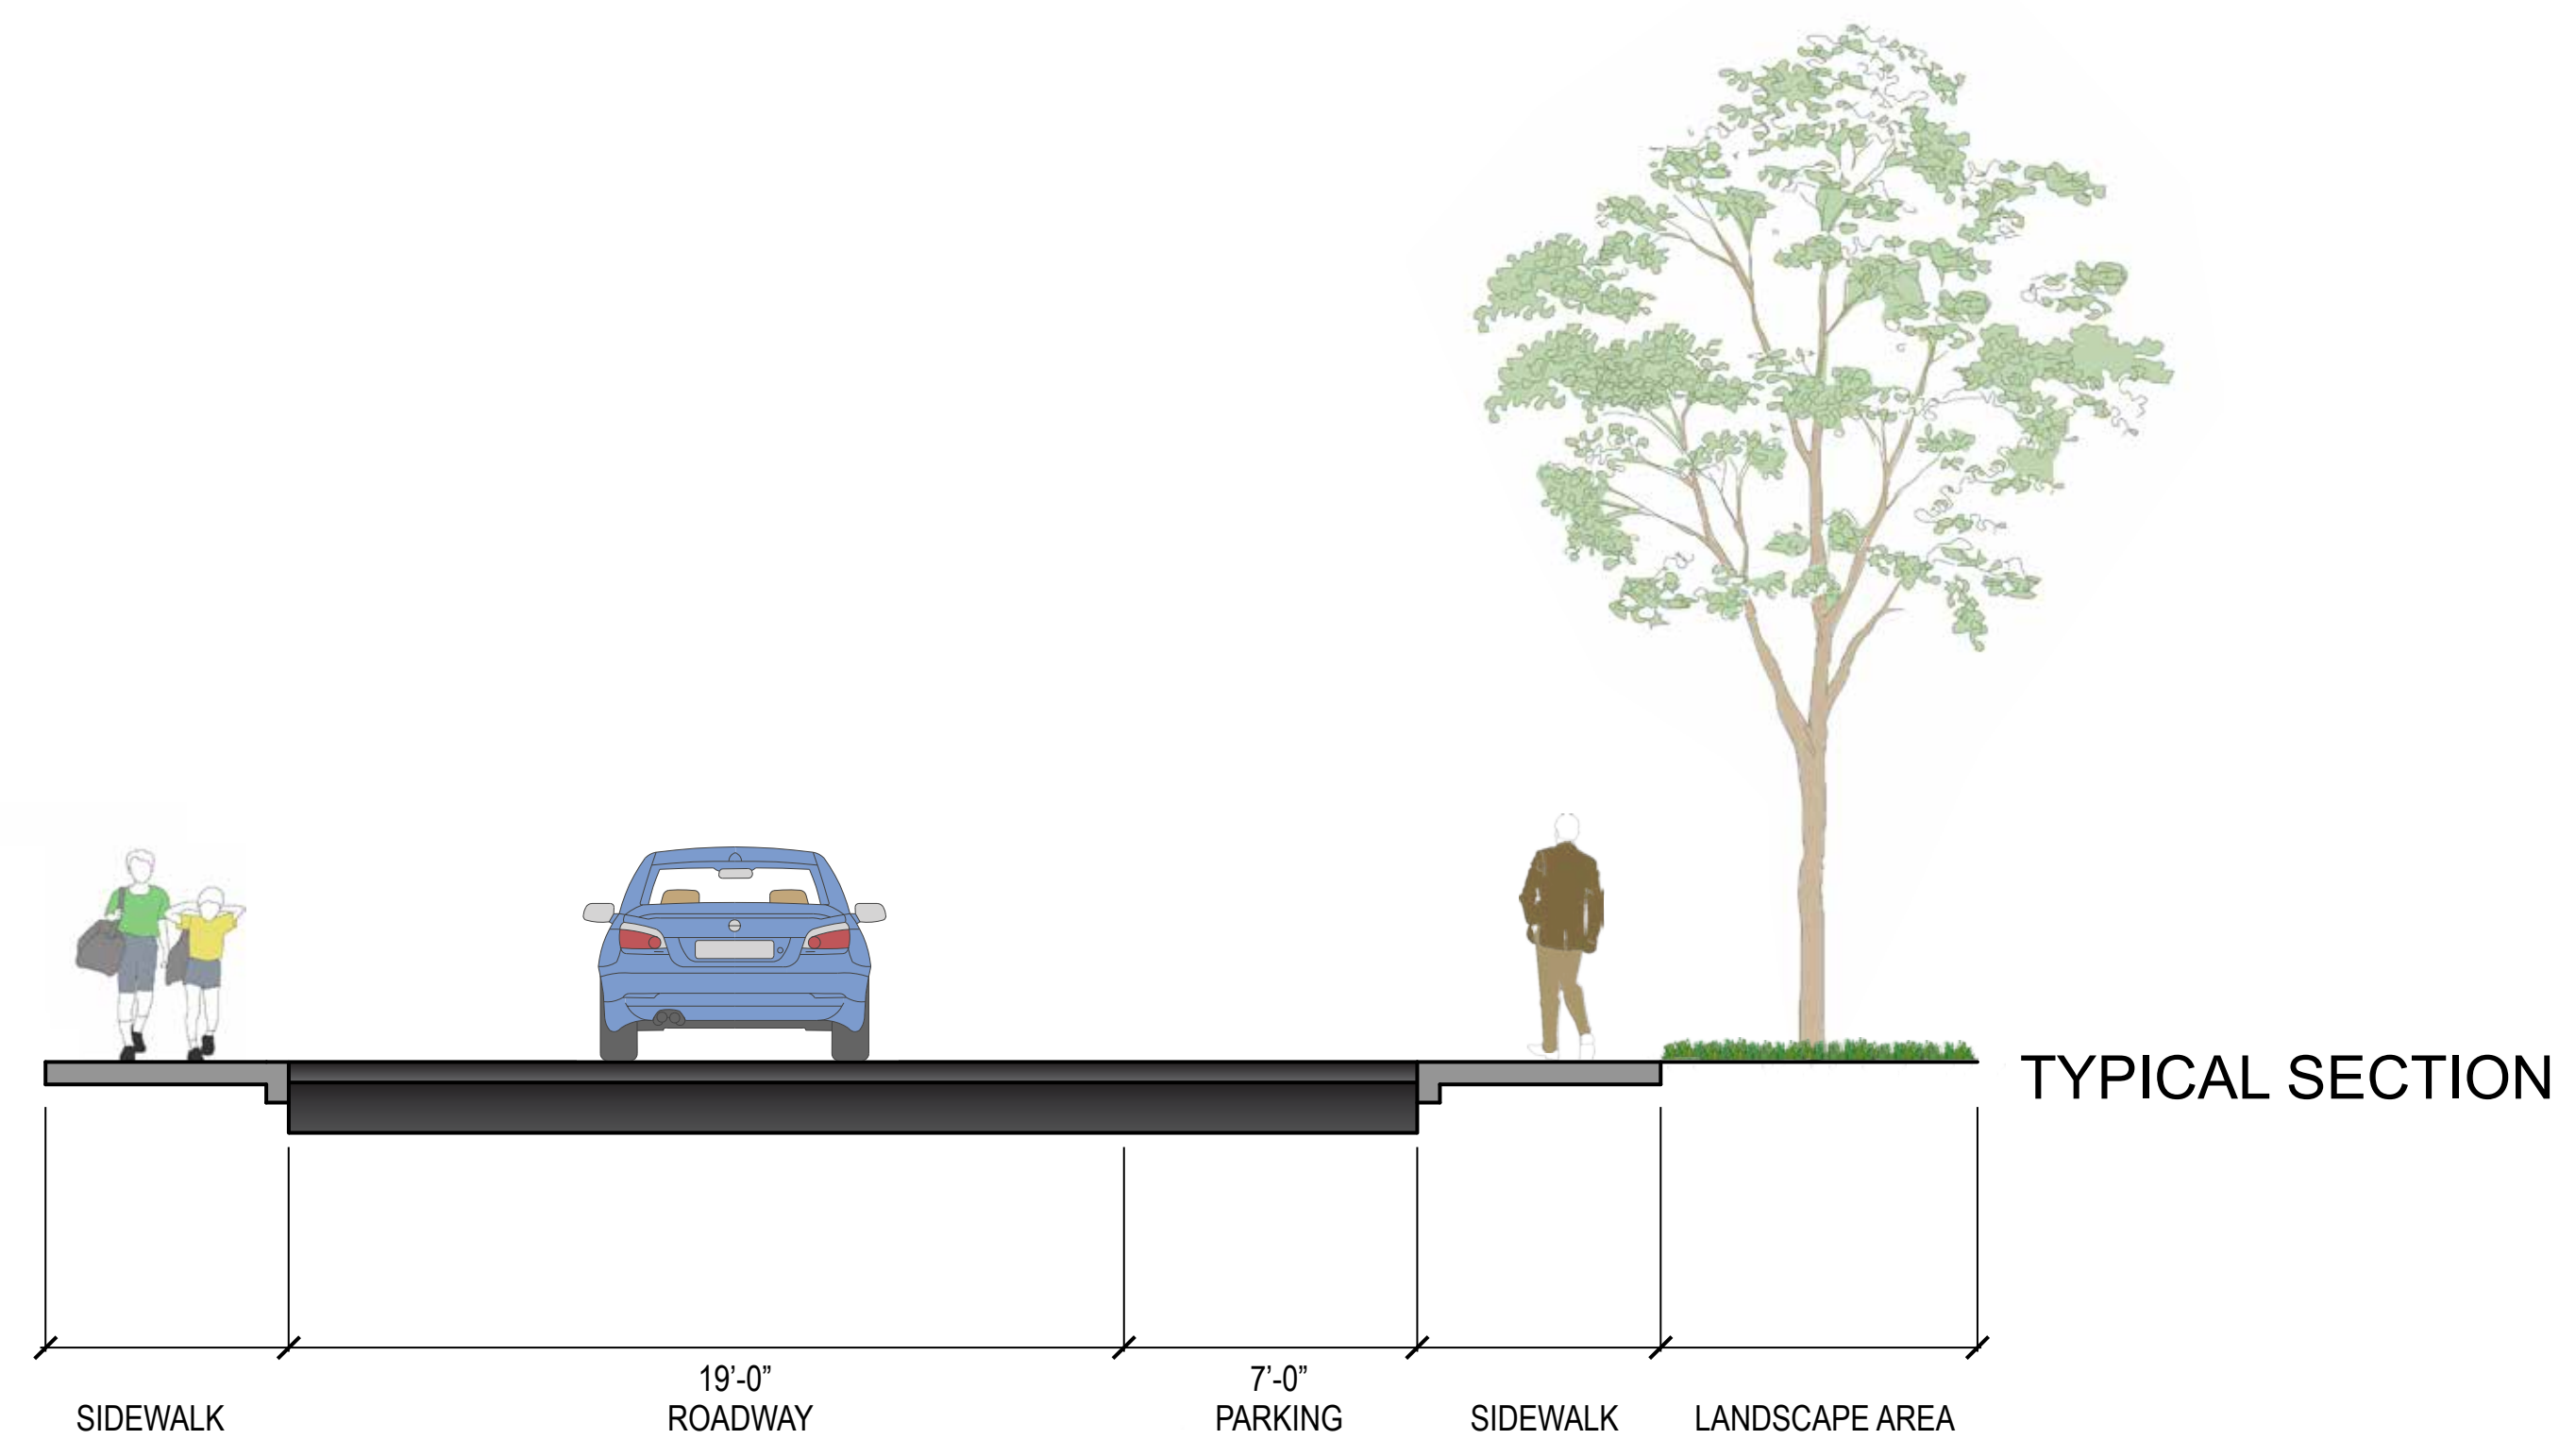







STREETSCAPE IMPROVEMENTS

VASSAL LANE

DATE: 3/30/2016

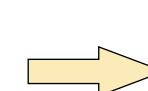

LEGEND

-  PROPOSED SIDEWALK
-  PROPOSED LAWN AREA
-  TRAFFIC LANE DIRECTION
-  AT-GRADE CROSSWALK
-  RAISED CROSSWALK
-  EXISTING TREE TO REMAIN (13)
-  REMOVE AND REPLACE (2)
-  PROPOSED TREE (6)



LOSS OF PARKING: 0

