

September 4, 2013



**Construction on Sidewalk / Street Improvements
Irving Street & Scott Street**
Monday, September 9th

Dear Neighbor,

The City's contractor, F. DeRoma & Sons, will begin mobilizing on Irving Street and Scott Street at the end of this week, weather permitting. Major construction activity will commence next week, once Mattuchio Construction has completed drainage structures.

Project Schedule

The anticipated construction schedule is as follows/ described on attached plan:

- **Phase I (orange):** Crews will install new sidewalks on the south side of Irving St. and Scott St., including any work on Farrar St., between Holden St. and Kirkland St. This work will begin in mid-September and end in mid-October.
- **Phase II (blue):** Crews will move to the north side of Irving St. and Scott St., between Bryant St. and Kirkland St. and install new sidewalks. This work will begin in mid-October and end in mid/late November.
- **Phase III (green):** After all sidewalk reconstruction is complete, crews will begin installing the raised crosswalk at Irving St., Scott St., and Farrar St. This work will begin in mid/late November and end in early December.
- **Phase IV, V, and VI** are anticipated to be completed in the Spring of 2014 due to weather conditions.
 - Phase IV - plantings and greenspace work.
 - Phase V - installing the two curb extensions and handicap ramps on the other side of Kirkland Street.
 - Phase VI - paving.

What to Expect during Construction

- General work hours will be 7AM to 4PM, Monday-Friday.
- "No Parking" signs will be posted at least 24 hours in advance of construction; please be sure to check exact dates and times.
- When work occurs directly in front of driveways or entryways, the contractor will coordinate access directly with residents.

For Information or Assistance

If you have any questions regarding construction, please contact Debbie Cheng, Project Manager, at 617.349.4051 or dcheng@cambridgema.gov. Please also contact Chris Neil, Community Relations Manager, at 617.349.4825 or cneil@cambridgema.gov if you have any special need or disability that requires special accommodations.


Thank you for your continued patience and understanding during this construction.

Sincerely,


Debbie Cheng
Project Manager
Cambridge Department of Public Works

NOTES:

1. FOR LEGEND, ABBREVIATIONS AND GENERAL NOTES, SEE SHEET G-3.
2. FOR GRADING, SEE SHEETS IS-5 THROUGH IS-8.
3. FOR LAYOUT INFORMATION, SEE SHEETS IS-3 & IS-4.
4. EXISTING CURB WHICH MEETS THE REQUIREMENTS OF THE SPECIFICATIONS SHALL BE REUSED TO THE MAXIMUM EXTENT POSSIBLE.
5. ALL EXISTING TREES NOT INDICATED TO BE REMOVED SHALL BE PRESERVED. SEE SPECIFICATIONS.
6. MATCH EXISTING CONDITIONS AT LIMIT OF WORK. CONTRACTOR SHALL PROTECT ANY AND ALL FEATURES ON PRIVATE PROPERTY. REPAIR OF DAMAGED PROPERTY SHALL BE AT CONTRACTOR EXPENSE.
7. GEOMETRIC LAYOUTS SHOWN ARE APPROXIMATE AND SHALL BE STAKED OUT BY THE CONTRACTOR FOR INSPECTION BY THE ENGINEER PRIOR TO CONSTRUCTION.
8. SEE SPECIFICATIONS FOR TRAFFIC SIGN LEGENDS AND DETAILS.
9. ALL PROPOSED DRAIN LATERALS INCLUDE CONNECTION TO EXISTING PIPE.

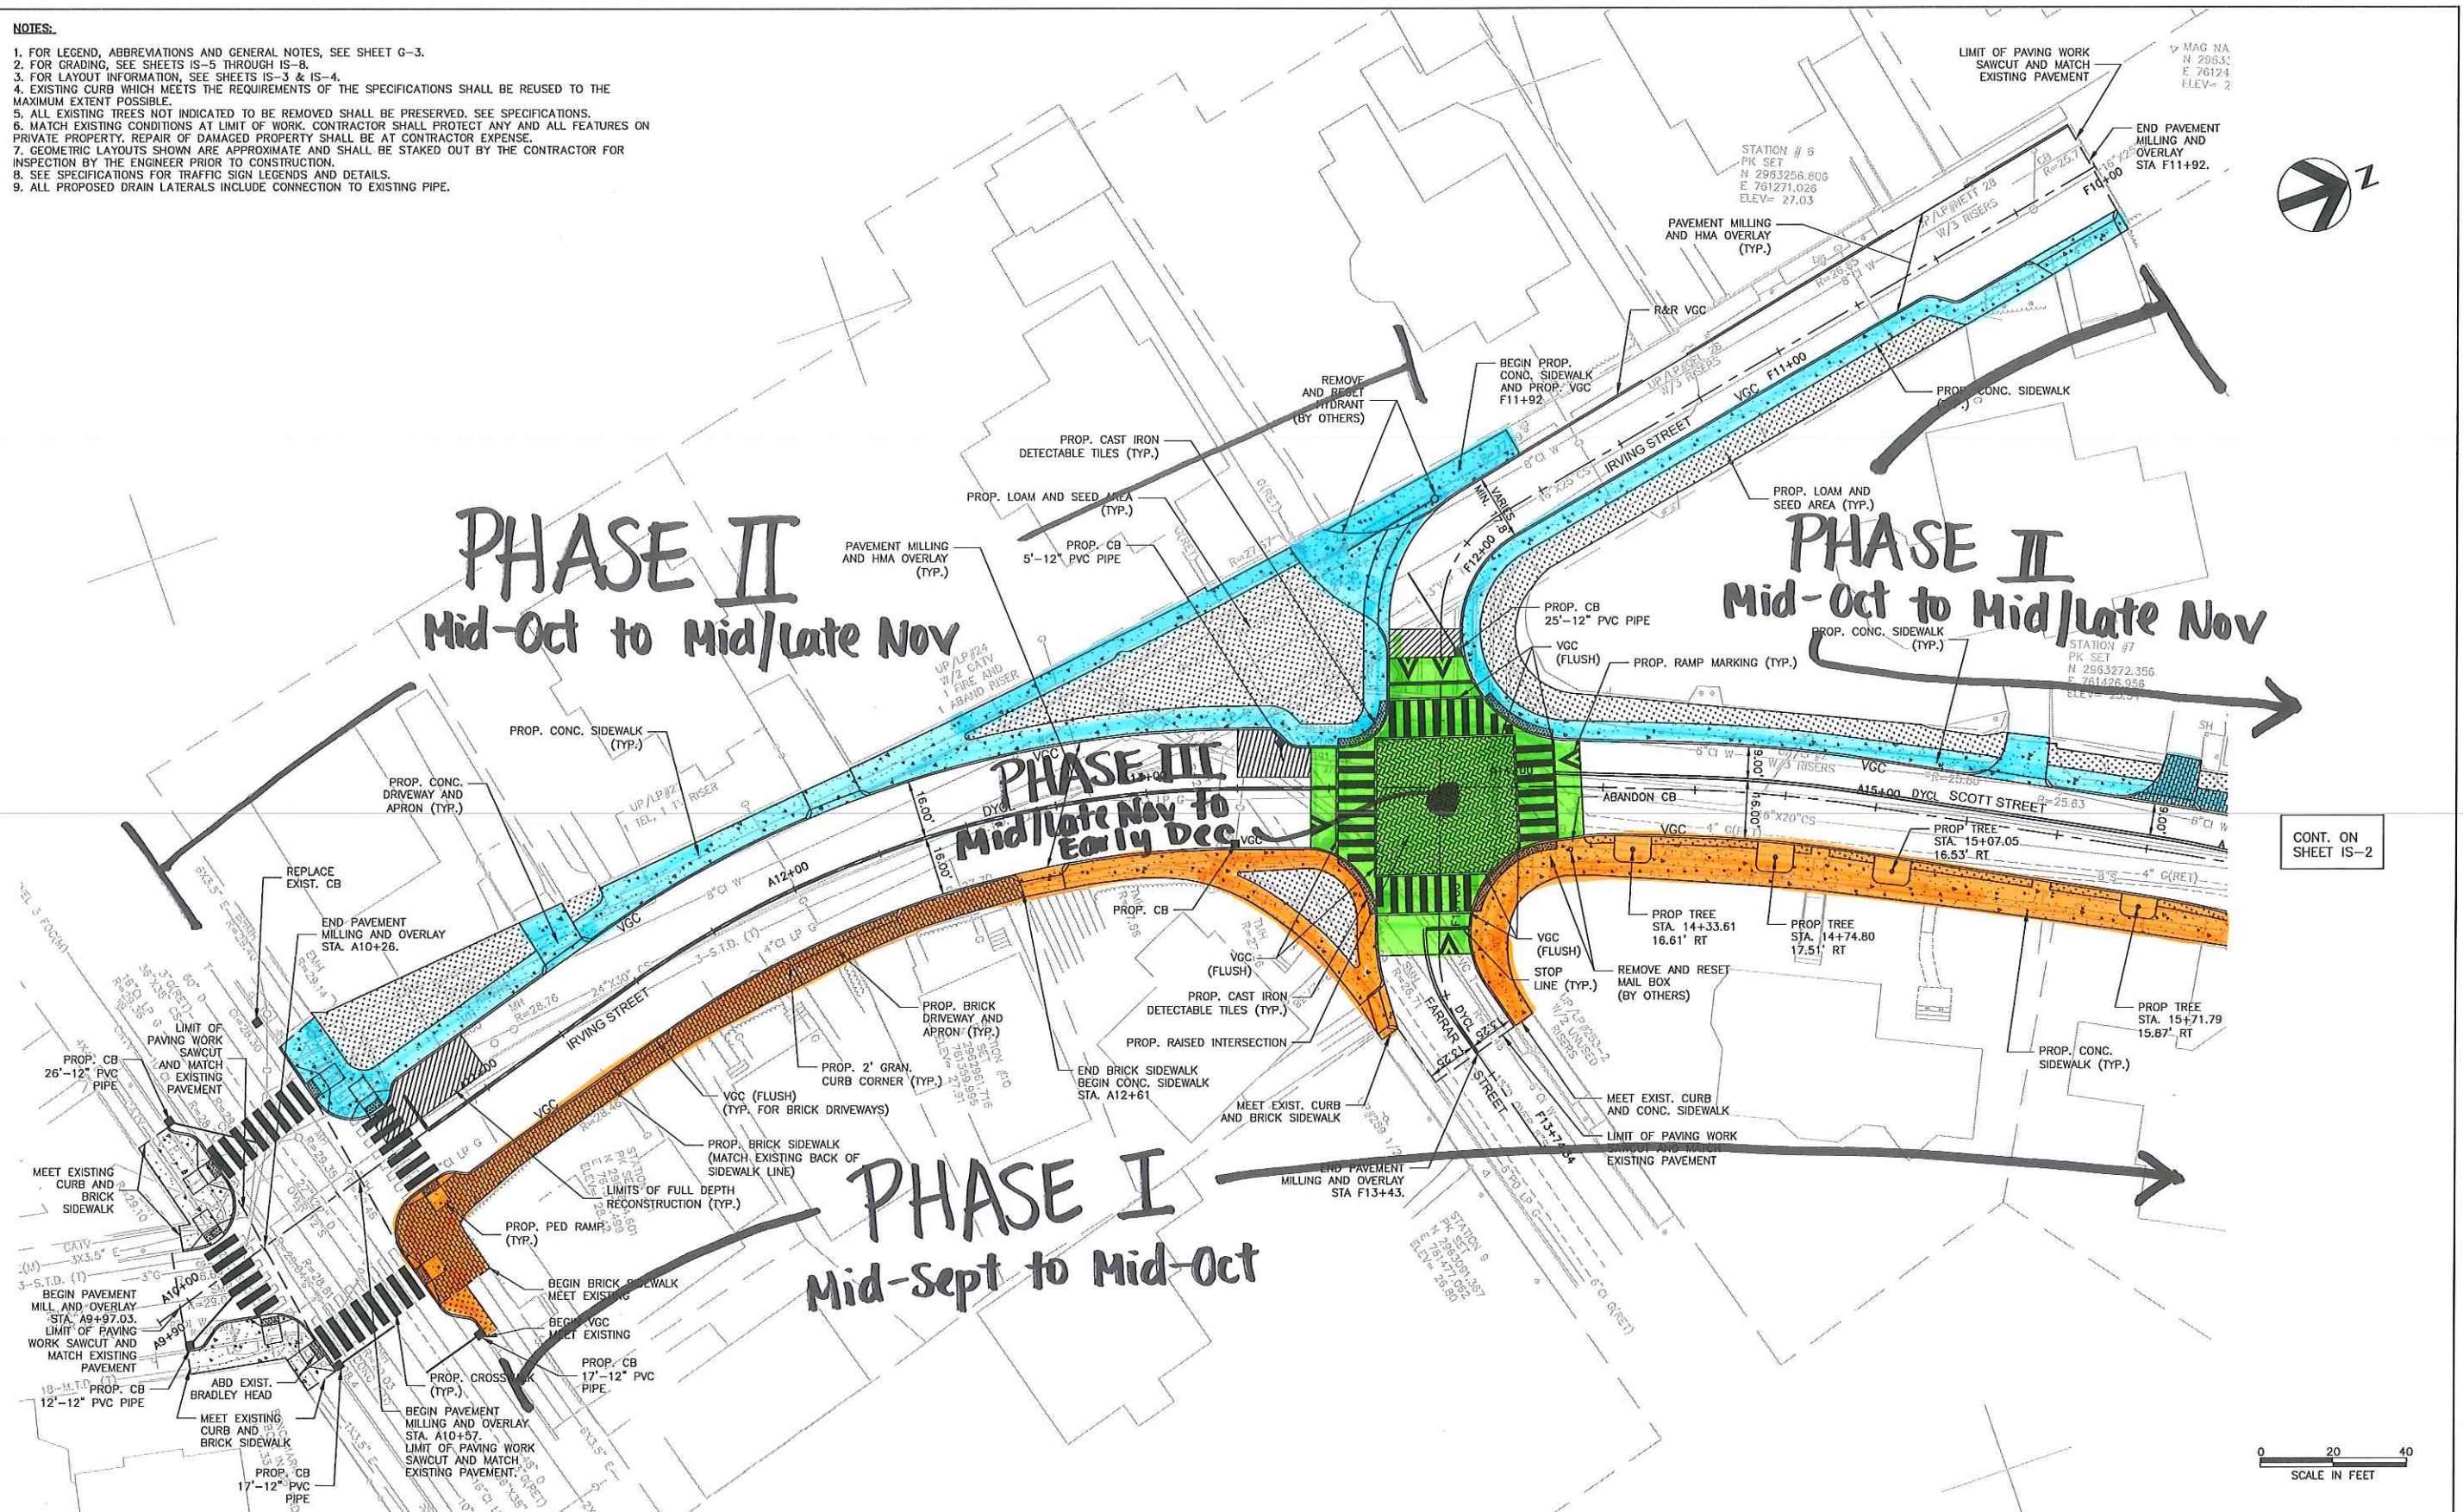

CONT. ON SHEET IS-2

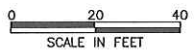


695 Atlantic Avenue, Boston, MA 02111
 TEL: (617) 357-7700 FAX: (617) 357-7759

Scale	1"=20'	
Date	04/26/12	
Job No.	165678	
Designed by	D.S.	
Drawn by	D.S.	
Checked by	G.F.	
Approved by	G.F.	
No.	DESCRIPTION	DATE
1	GENERAL DESIGN REVISIONS	08/29/13
2	GENERAL DESIGN REVISIONS	08/07/13
3	GENERAL DESIGN REVISIONS	04/29/13
	REVISIONS	

CITY OF CAMBRIDGE, MASSACHUSETTS
 CHAPTER 90 ROADWAY & SIDEWALK RECONSTRUCTION
 CONTRACT NO. 15
 IRVING / SCOTT STREETS
 CONSTRUCTION PLAN 1

Sheet No.
IS-1
 Total Sheets
51
 File No.

CONT. ON SHEET IS-1

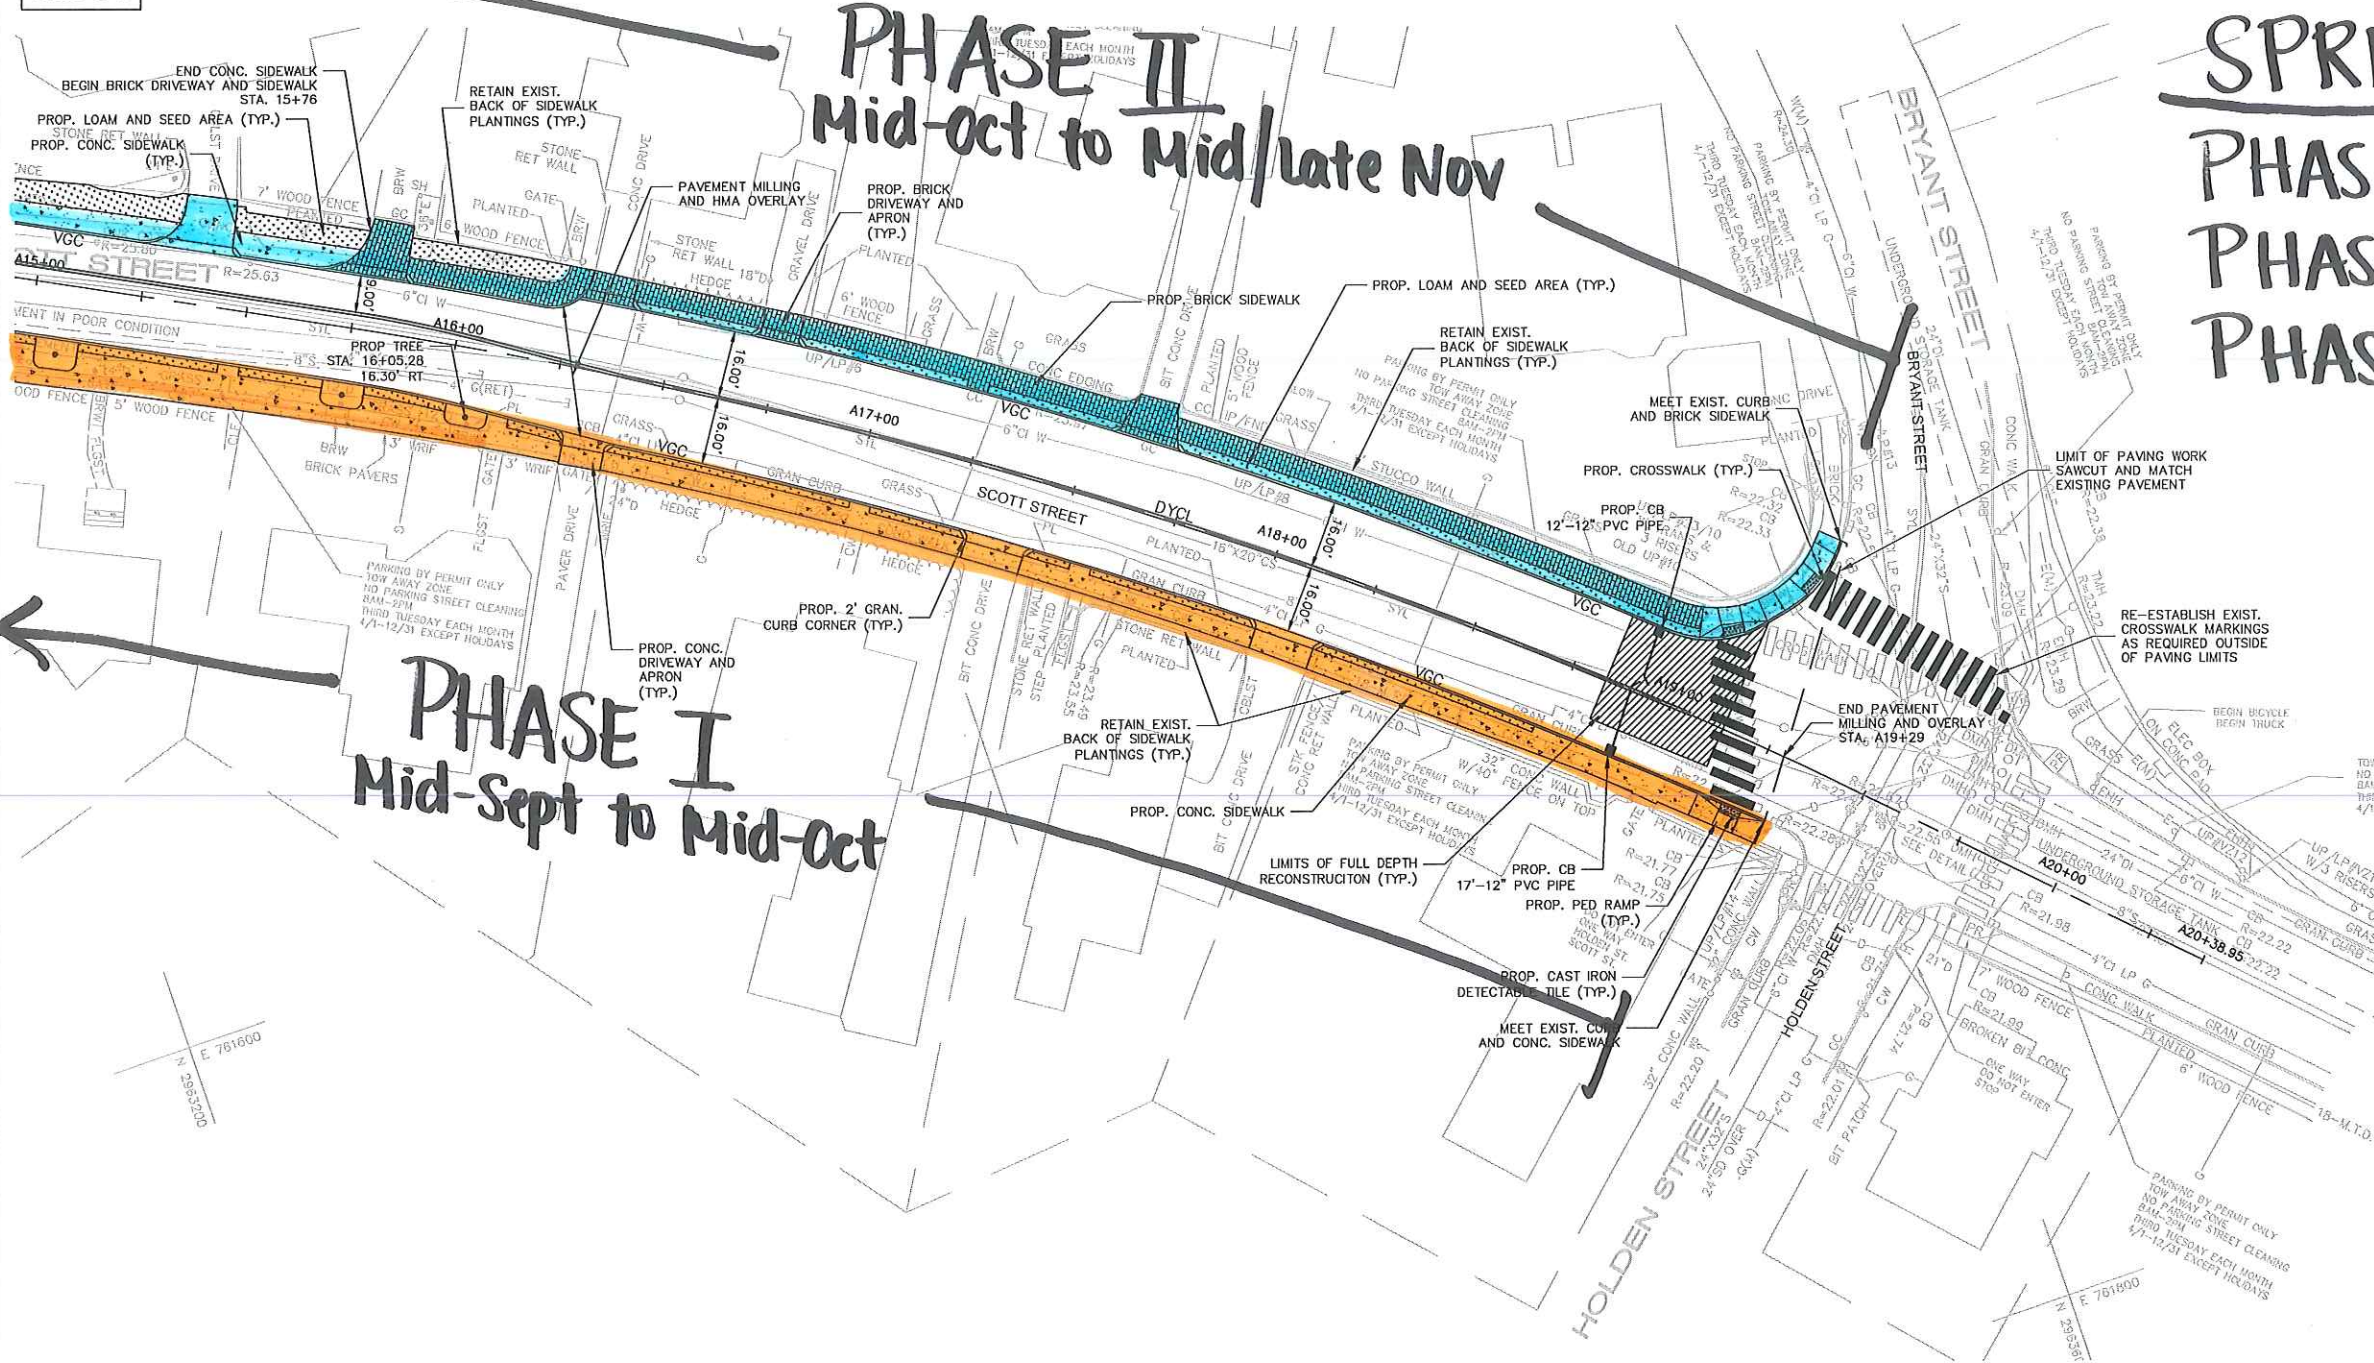

2014 SPRING

PHASE IV = plantings
 PHASE V = Kirkland St.
 PHASE VI = paving

PHASE II
 Mid-Oct to Mid/late Nov

PHASE I
 Mid-Sept to Mid-Oct

- NOTES:**
1. FOR LEGEND, ABBREVIATIONS AND GENERAL NOTES, SEE SHEET G-3.
 2. FOR GRADING, SEE SHEETS IS-5 THROUGH IS-8.
 3. FOR LAYOUT INFORMATION, SEE SHEETS IS-3 & IS-4.
 4. EXISTING CURB WHICH MEETS THE REQUIREMENTS OF THE SPECIFICATIONS SHALL BE REUSED TO THE MAXIMUM EXTENT POSSIBLE.
 5. ALL EXISTING TREES NOT INDICATED TO BE REMOVED SHALL BE PRESERVED. SEE SPECIFICATIONS.
 6. MATCH EXISTING CONDITIONS AT LIMIT OF WORK. CONTRACTOR SHALL PROTECT ANY AND ALL FEATURES ON PRIVATE PROPERTY. REPAIR OF DAMAGED PROPERTY SHALL BE AT CONTRACTOR EXPENSE.
 7. GEOMETRIC LAYOUTS SHOWN ARE APPROXIMATE AND SHALL BE STAKED OUT BY THE CONTRACTOR FOR INSPECTION BY THE ENGINEER PRIOR TO CONSTRUCTION.
 8. SEE SPECIFICATIONS FOR TRAFFIC SIGN LEGENDS AND DETAILS.
 9. ALL PROPOSED DRAIN LATERALS INCLUDE CONNECTION TO EXISTING PIPE.



695 Atlantic Avenue, Boston, MA 02111
 TEL: (617) 357-7700 FAX: (617) 357-7759

	Scale	1"=20'
	Date	04/26/12
Δ	GENERAL DESIGN REVISIONS	08/29/13 Job No. 165678
Δ	GENERAL DESIGN REVISIONS	08/07/13 Designed by D.S.
Δ	GENERAL DESIGN REVISIONS	04/29/13 Drawn by D.S.
No.	DESCRIPTION	DATE
	REVISIONS	Checked by G.F.
		Approved by G.F.

CITY OF CAMBRIDGE, MASSACHUSETTS
 CHAPTER 90 ROADWAY & SIDEWALK RECONSTRUCTION
 CONTRACT NO. 15
 IRVING / SCOTT STREETS
 CONSTRUCTION PLAN 2

Sheet No. IS-2
 Total Sheets 51
 File No.