


© 2012 CDM SMITH ALL RIGHTS RESERVED. REUSE OF DOCUMENTS: THESE DOCUMENTS AND DESIGNS PROVIDED BY PROFESSIONAL SERVICE, INCORPORATED HEREIN, ARE THE PROPERTY OF CDM SMITH AND ARE NOT TO BE USED, IN WHOLE OR PART, FOR ANY OTHER PROJECT WITHOUT THE WRITTEN AUTHORIZATION OF CDM SMITH.

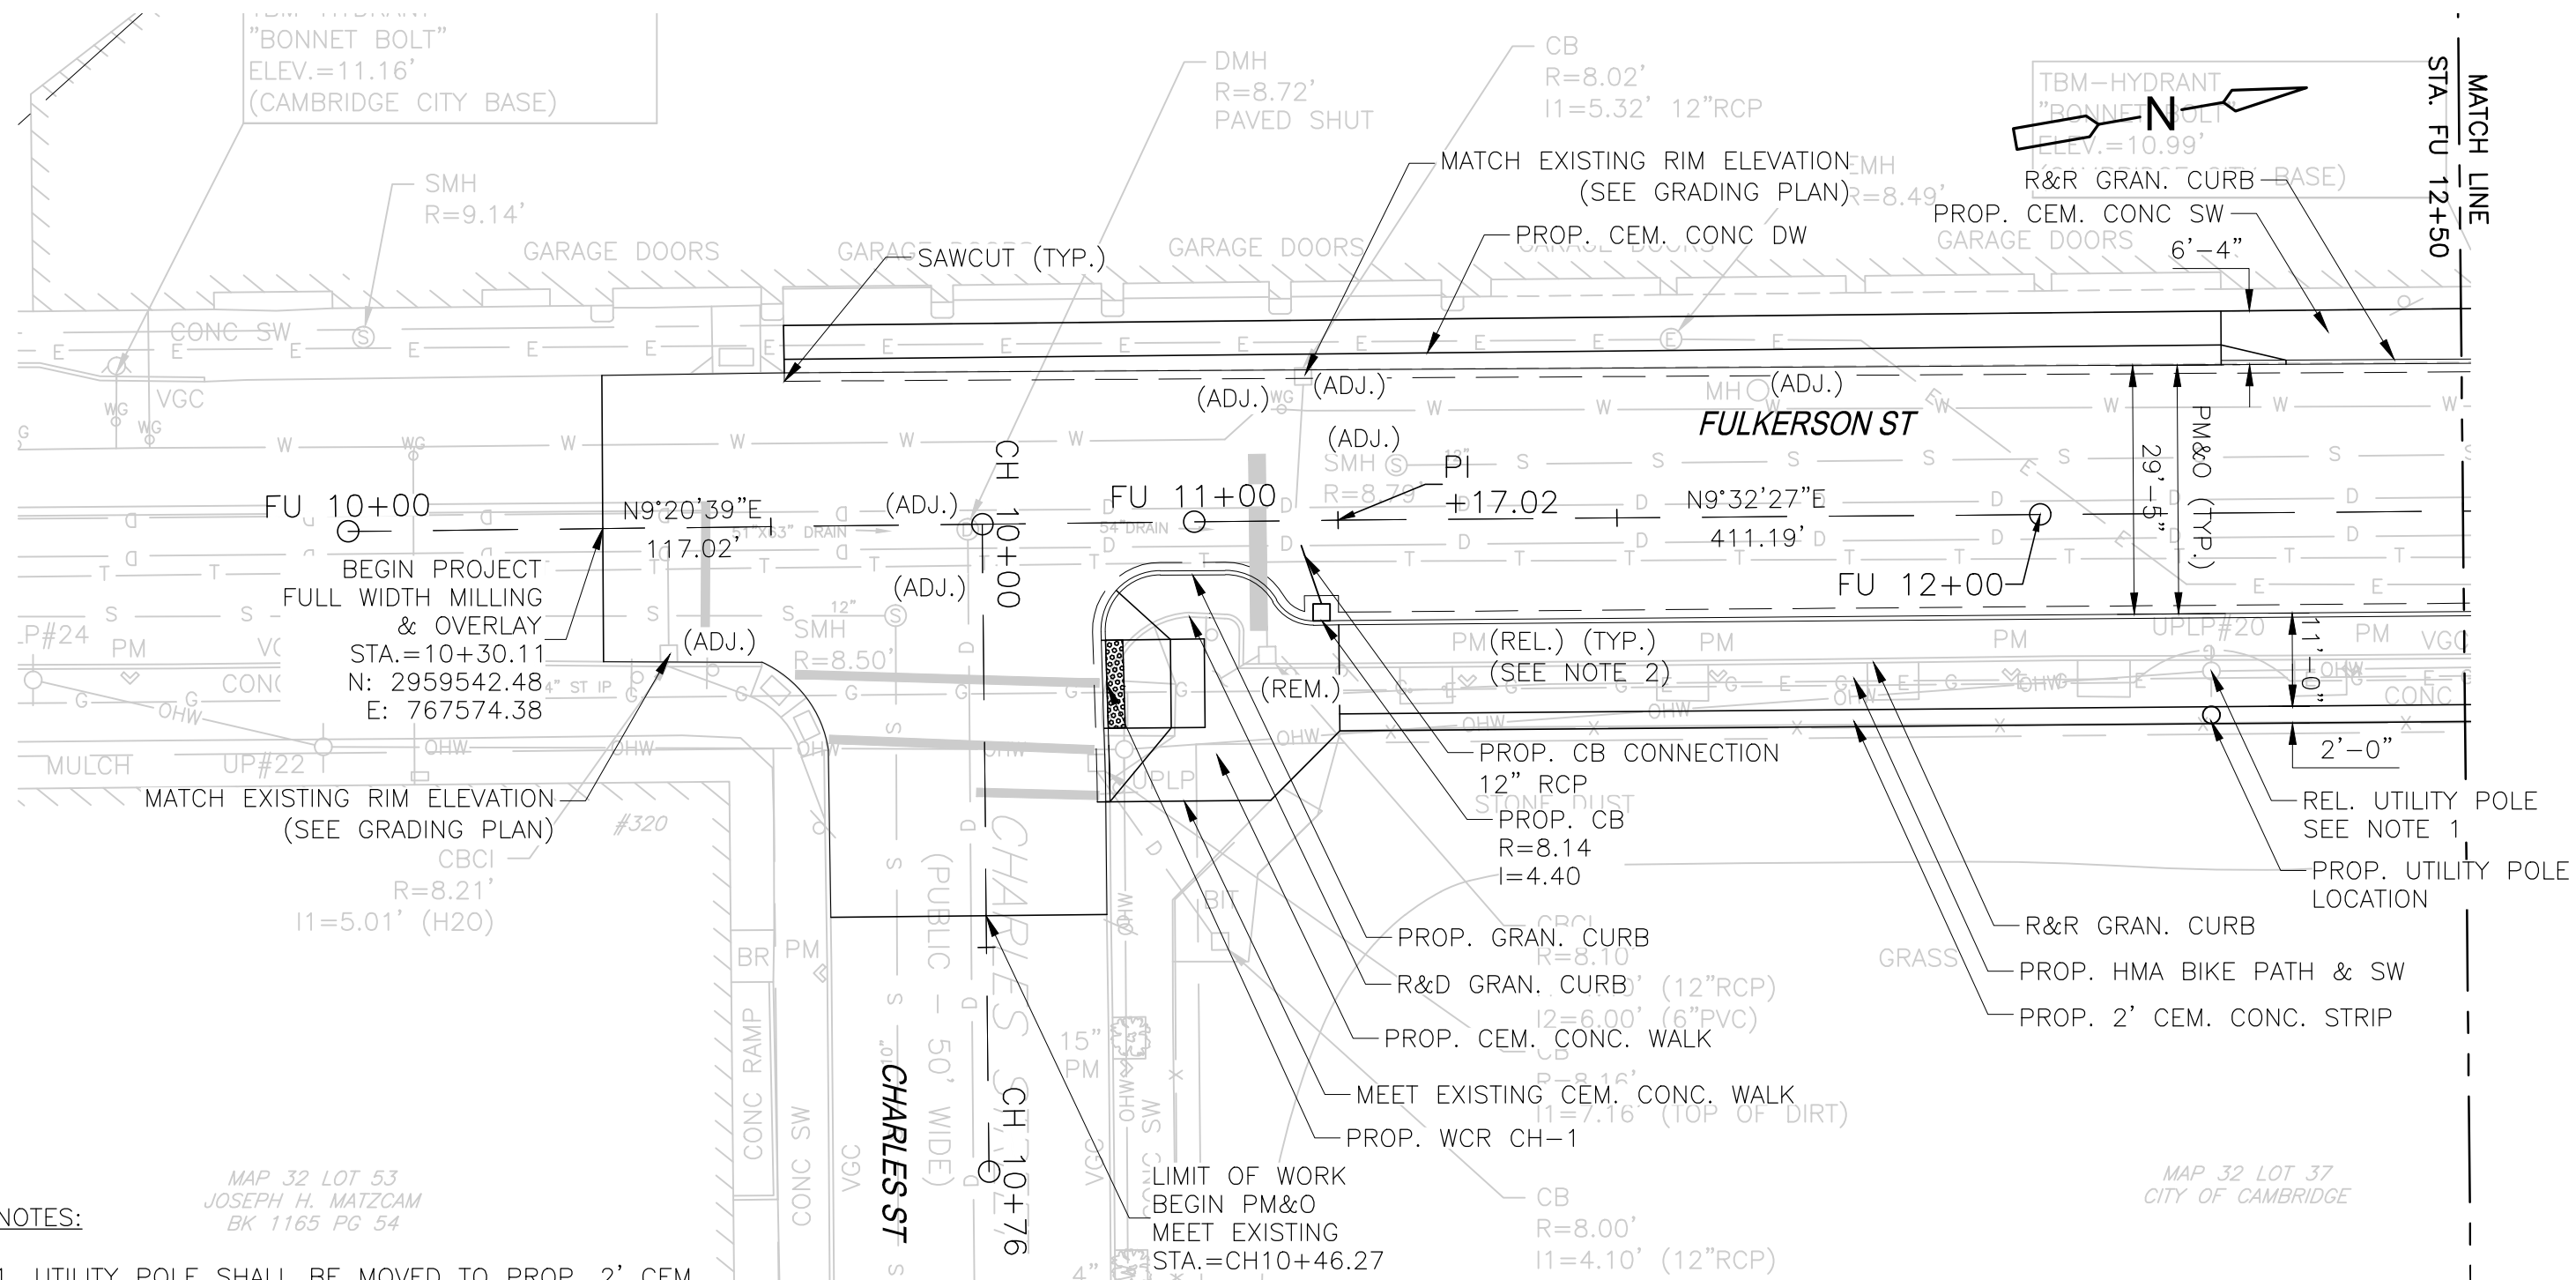


**NOTES:**

1. UTILITY POLE SHALL BE MOVED TO PROP. 2' CEM. CONC STRIP AT BACK OF WALK AND COORDINATED BETWEEN CITY OF CAMBRIDGE AND UTILITY COMPANY.
2. RELOCATE PARKING METERS TO PROP. 2' CEM. CONCRETE STRIP AT BACK OF WALK.

MAP 32 LOT 53  
JOSEPH H. MATZCAM  
BK 1165 PG 54

MAP 32 LOT 37  
CITY OF CAMBRIDGE

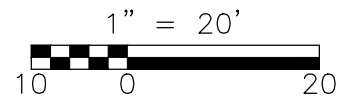

DESIGNED BY:            M. FENLEY  
 DRAWN BY:            C. LAUZON  
 SHEET CHK'D BY:        L. SHERMAN  
 CROSS CHK'D BY:            J. FOX  
 APPROVED BY:            D. L. MURPHY  
 DATE:            JUNE 2014



CITY OF CAMBRIDGE  
  
**CHAPTER 90 ROADWAY & SIDEWALK  
 RECONSTRUCTION AND TRAFFIC CALMING  
 CONTRACT 17**



**GENERAL PLAN 1  
 FULKERSON ST**

PROJECT NO. 0139-99823  
 FILE NAME: TSTGP002.DWG

SHEET NO.  
  
**18**  
  
 0139-78916



© 2012 CDM SMITH ALL RIGHTS RESERVED. REUSE OF DOCUMENTS: THESE DOCUMENTS AND DESIGNS PROVIDED BY PROFESSIONAL SERVICE, INCORPORATED HEREIN, ARE THE PROPERTY OF CDM SMITH AND ARE NOT TO BE USED, IN WHOLE OR PART, FOR ANY OTHER PROJECT WITHOUT THE WRITTEN AUTHORIZATION OF CDM SMITH.

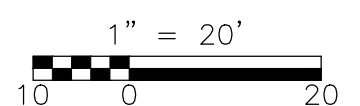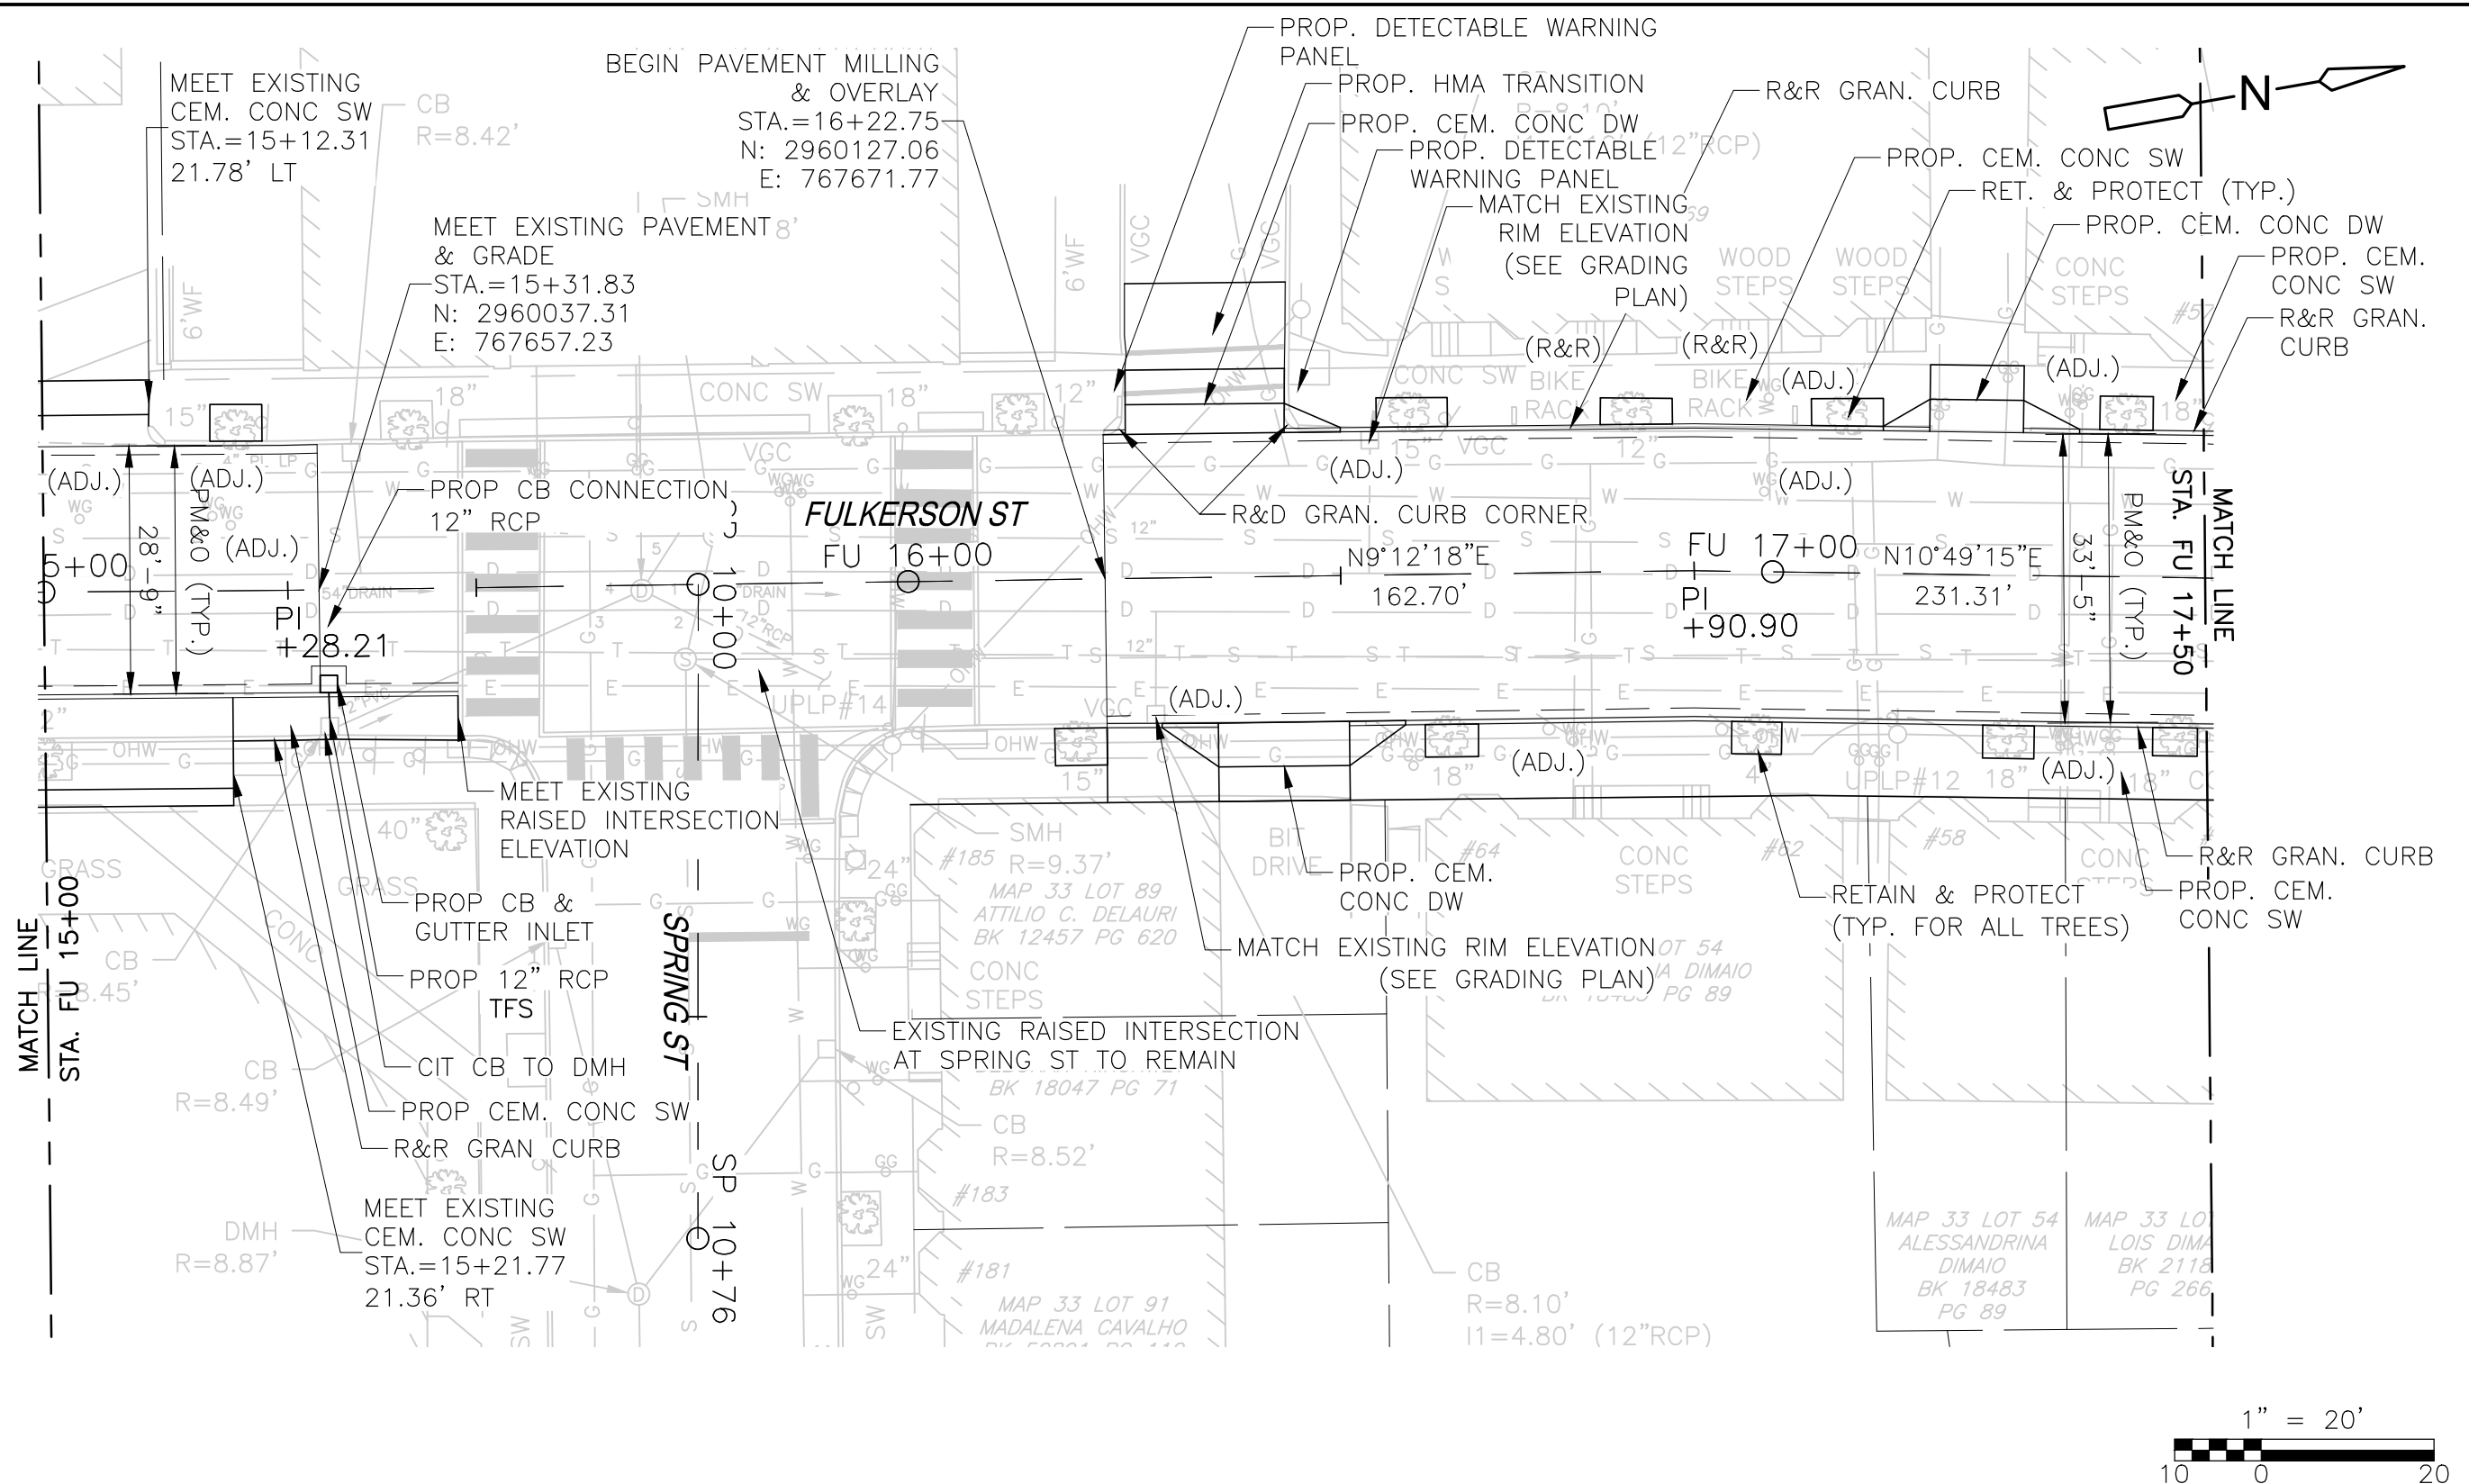

DESIGNED BY: \_\_\_\_\_ M. FENLEY  
 DRAWN BY: \_\_\_\_\_ C. LAUZON  
 SHEET CHK'D BY: \_\_\_\_\_ L. SHERMAN  
 CROSS CHK'D BY: \_\_\_\_\_ J. FOX  
 APPROVED BY: \_\_\_\_\_ D. L. MURPHY  
 DATE: \_\_\_\_\_ JUNE 2014





CITY OF CAMBRIDGE  
 CHAPTER 90 ROADWAY & SIDEWALK  
 RECONSTRUCTION AND TRAFFIC CALMING  
 CONTRACT 17

GENERAL PLAN 3  
 FULKERSON ST

PROJECT NO. 0139-99823  
 FILE NAME: TSTGP002.DWG  
 SHEET NO.  
**20**  
 0139-78918

© 2012 CDM SMITH ALL RIGHTS RESERVED. REUSE OF DOCUMENTS: THESE DOCUMENTS AND DESIGNS PROVIDED BY PROFESSIONAL SERVICE, INCORPORATED HEREIN, ARE THE PROPERTY OF CDM SMITH AND ARE NOT TO BE USED, IN WHOLE OR PART, FOR ANY OTHER PROJECT WITHOUT THE WRITTEN AUTHORIZATION OF CDM SMITH.

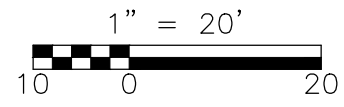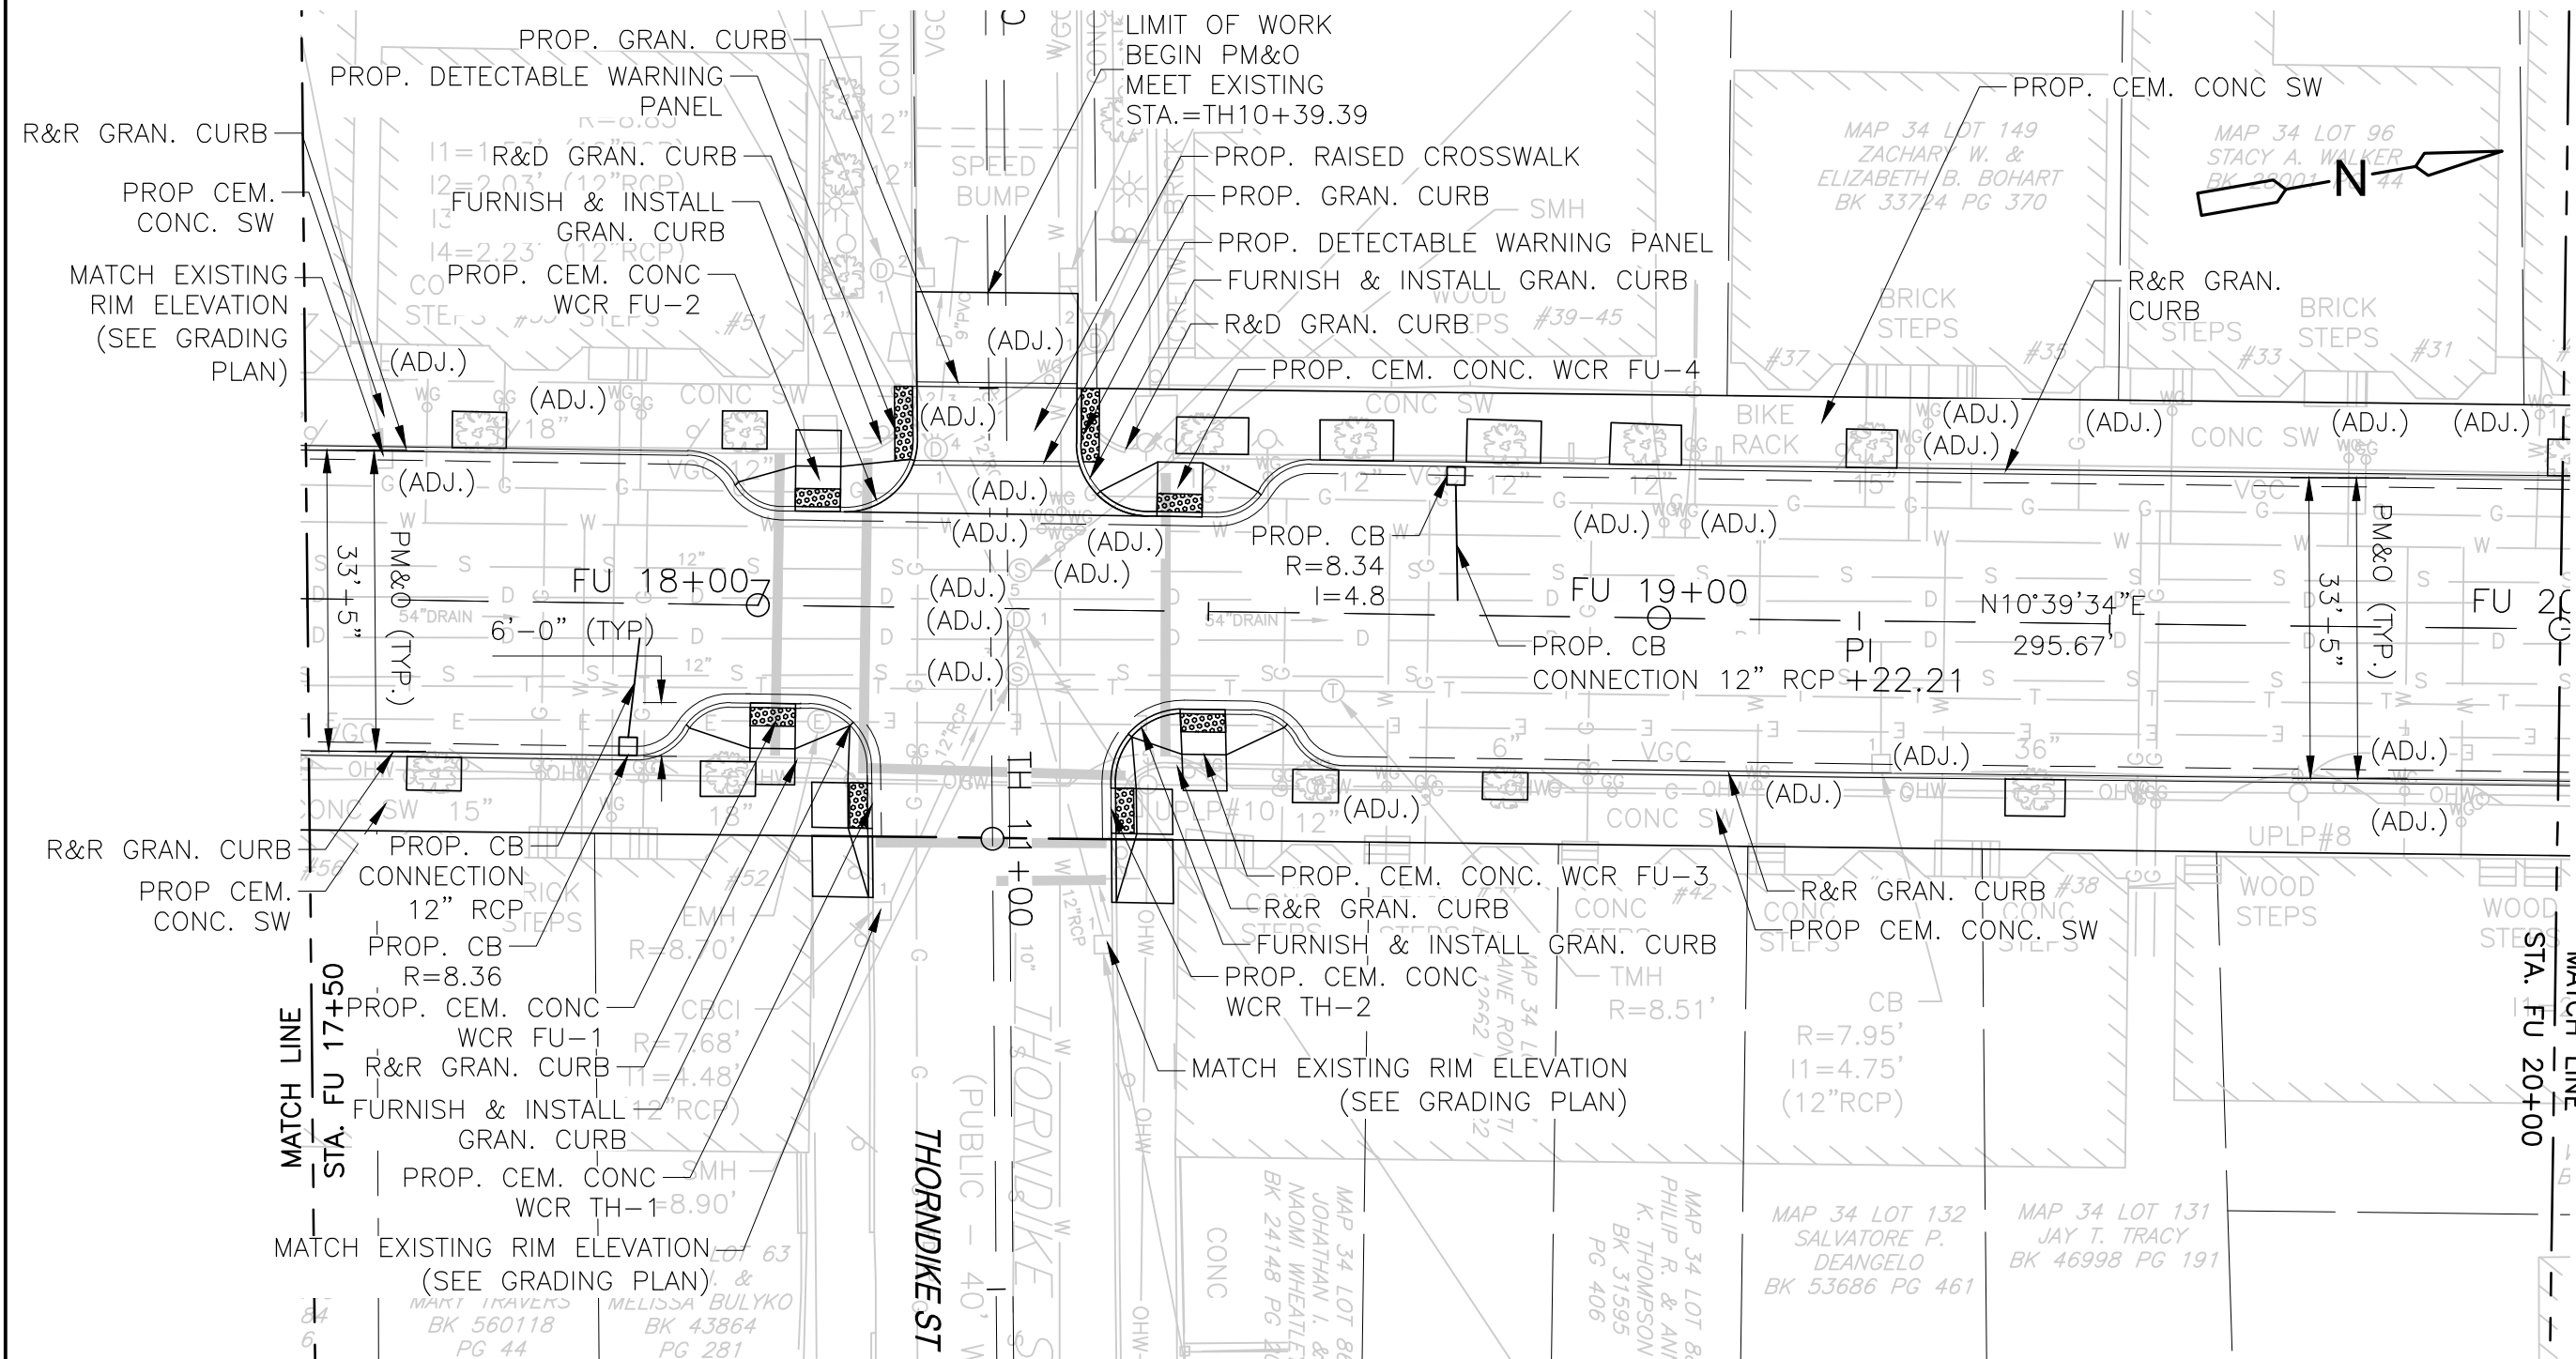

DESIGNED BY:            M. FENLEY  
 DRAWN BY:            C. LAUZON  
 SHEET CHK'D BY:        L. SHERMAN  
 CROSS CHK'D BY:        J. FOX  
 APPROVED BY:            D. L. MURPHY  
 DATE:            JUNE 2014





CITY OF CAMBRIDGE  
  
**CHAPTER 90 ROADWAY & SIDEWALK  
 RECONSTRUCTION AND TRAFFIC CALMING  
 CONTRACT 17**

**GENERAL PLAN 4  
 FULKERSON ST**

PROJECT NO. 0139-99823  
 FILE NAME: TSTGP002.DWG  
 SHEET NO.  
21  
 0139-78919

© 2012 CDM SMITH ALL RIGHTS RESERVED. REUSE OF DOCUMENTS: THESE DOCUMENTS AND DESIGNS PROVIDED BY PROFESSIONAL SERVICE, INCORPORATED HEREIN, ARE THE PROPERTY OF CDM SMITH AND ARE NOT TO BE USED, IN WHOLE OR PART, FOR ANY OTHER PROJECT WITHOUT THE WRITTEN AUTHORIZATION OF CDM SMITH.

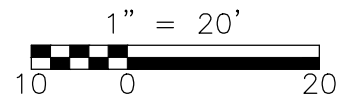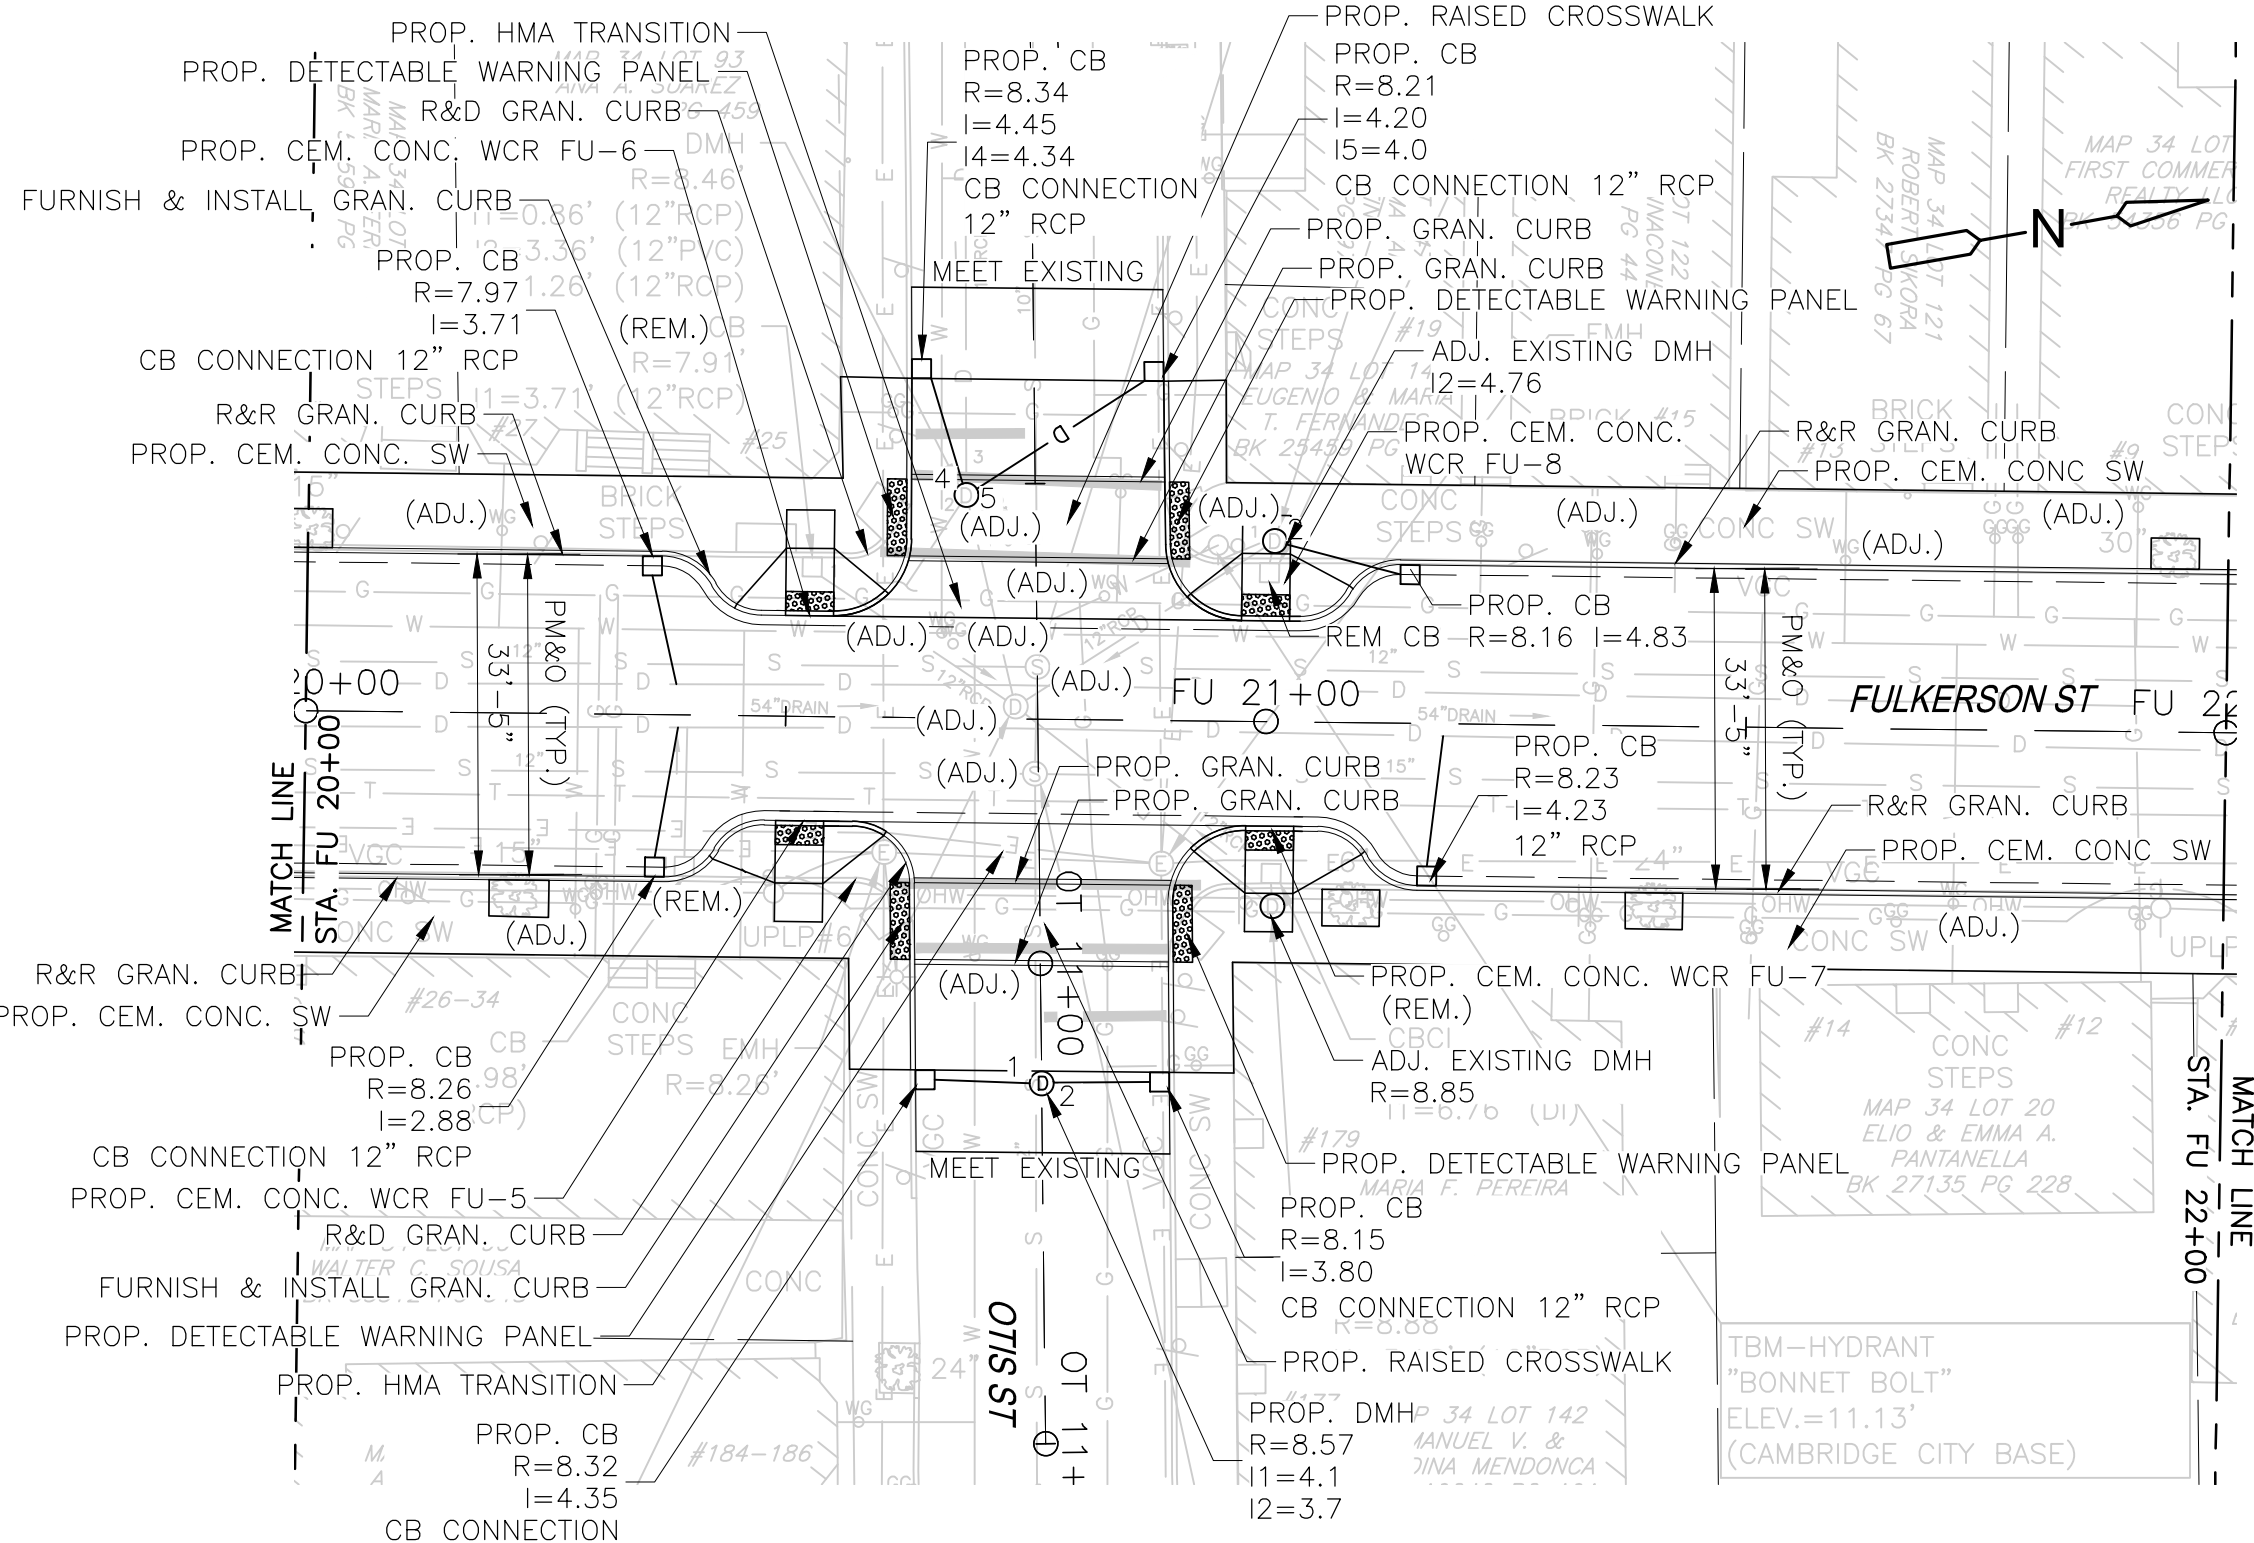

DESIGNED BY: M. FENLEY  
 DRAWN BY: C. LAUZON  
 SHEET CHK'D BY: L. SHERMAN  
 CROSS CHK'D BY: J. FOX  
 APPROVED BY: D. L. MURPHY  
 DATE: JUNE 2014





CITY OF CAMBRIDGE  
**CHAPTER 90 ROADWAY & SIDEWALK  
 RECONSTRUCTION AND TRAFFIC CALMING  
 CONTRACT 17**

**GENERAL PLAN 5  
 FULKERSON ST**

PROJECT NO. 0139-99823  
 FILE NAME: TSTGP002.DWG  
 SHEET NO.  
**22**  
 0139-78920

© 2012 CDM SMITH ALL RIGHTS RESERVED. REUSE OF DOCUMENTS: THESE DOCUMENTS AND DESIGNS PROVIDED BY PROFESSIONAL SERVICE, INCORPORATED HEREIN, ARE THE PROPERTY OF CDM SMITH AND ARE NOT TO BE USED, IN WHOLE OR PART, FOR ANY OTHER PROJECT WITHOUT THE WRITTEN AUTHORIZATION OF CDM SMITH.

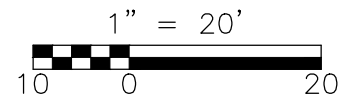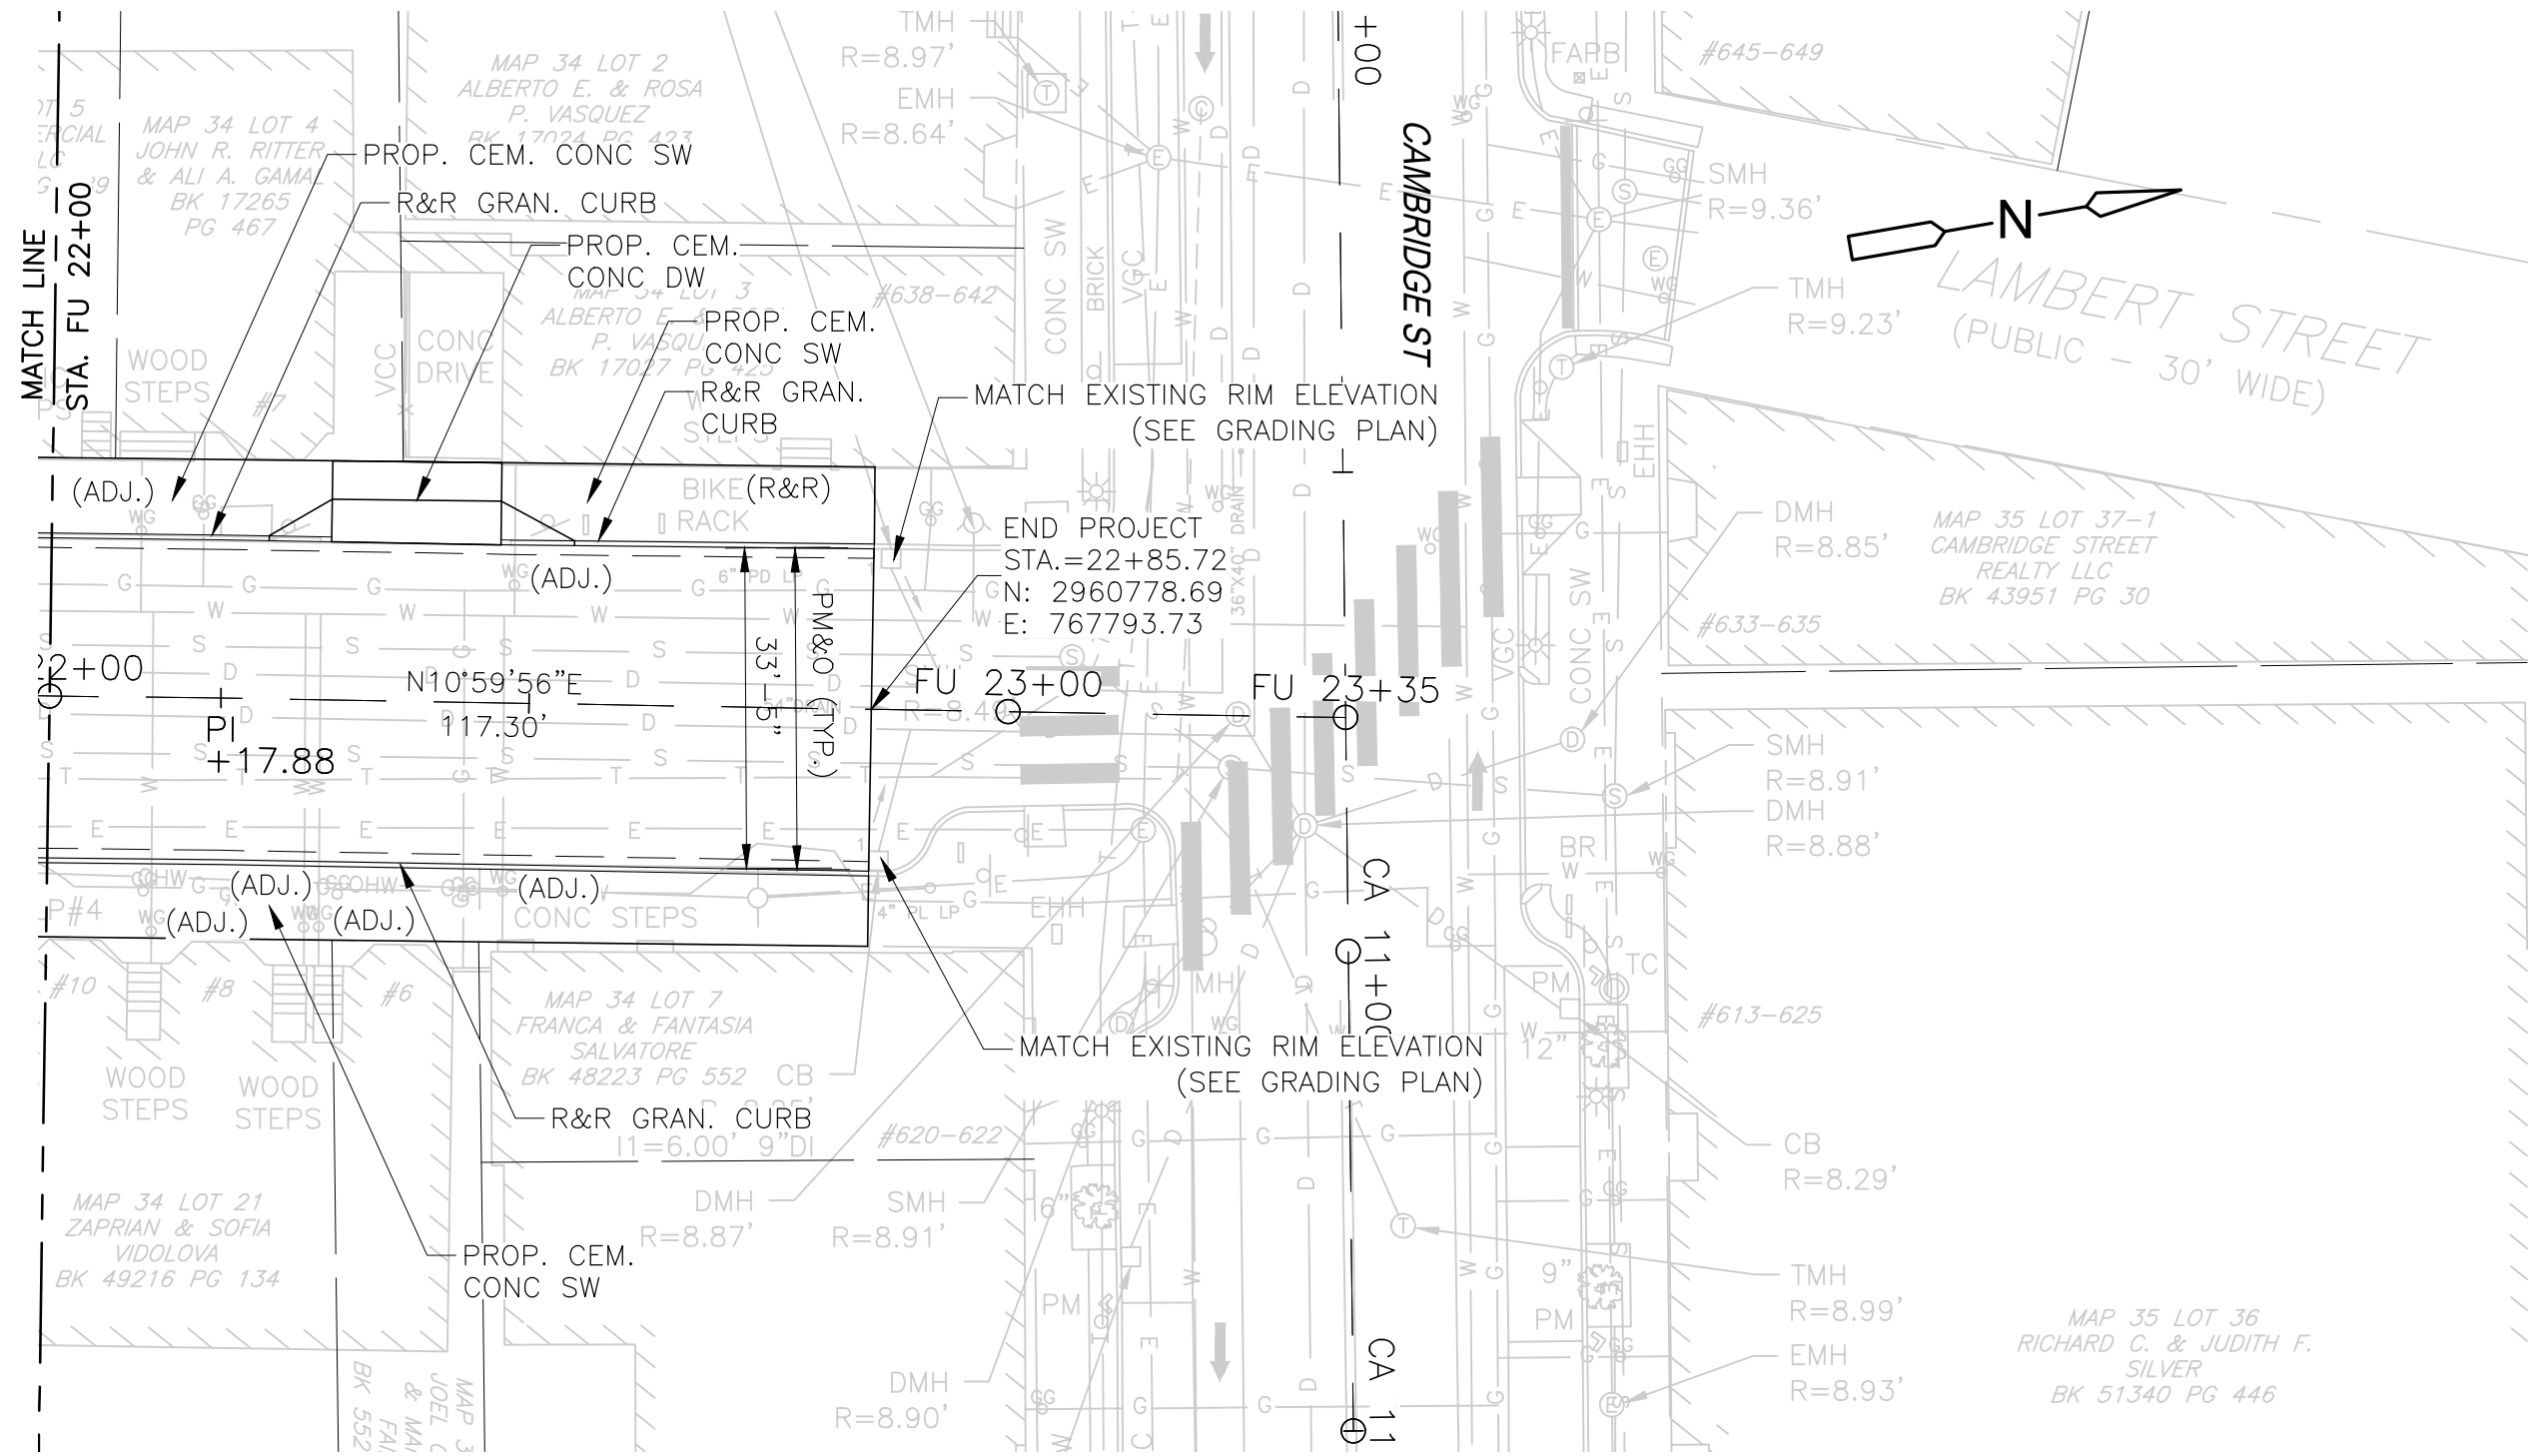

DESIGNED BY:            M. FENLEY  
 DRAWN BY:            C. LAUZON  
 SHEET CHK'D BY:        L. SHERMAN  
 CROSS CHK'D BY:        J. FOX  
 APPROVED BY:            D. L. MURPHY  
 DATE:            JUNE 2014



CITY OF CAMBRIDGE  
  
**CHAPTER 90 ROADWAY & SIDEWALK  
 RECONSTRUCTION AND TRAFFIC CALMING  
 CONTRACT 17**

**GENERAL PLAN 6  
 FULKERSON ST**

PROJECT NO. 0139-99823  
 FILE NAME: TSTGP002.DWG

SHEET NO.  
**23**  
 0139-78921