



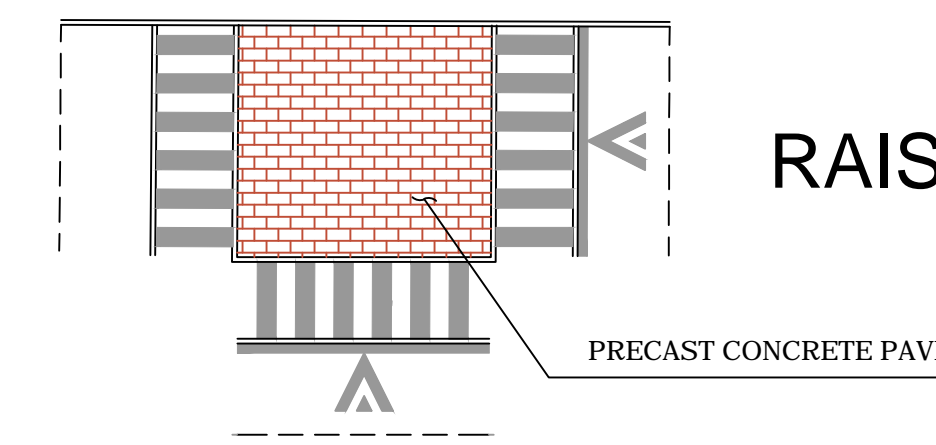


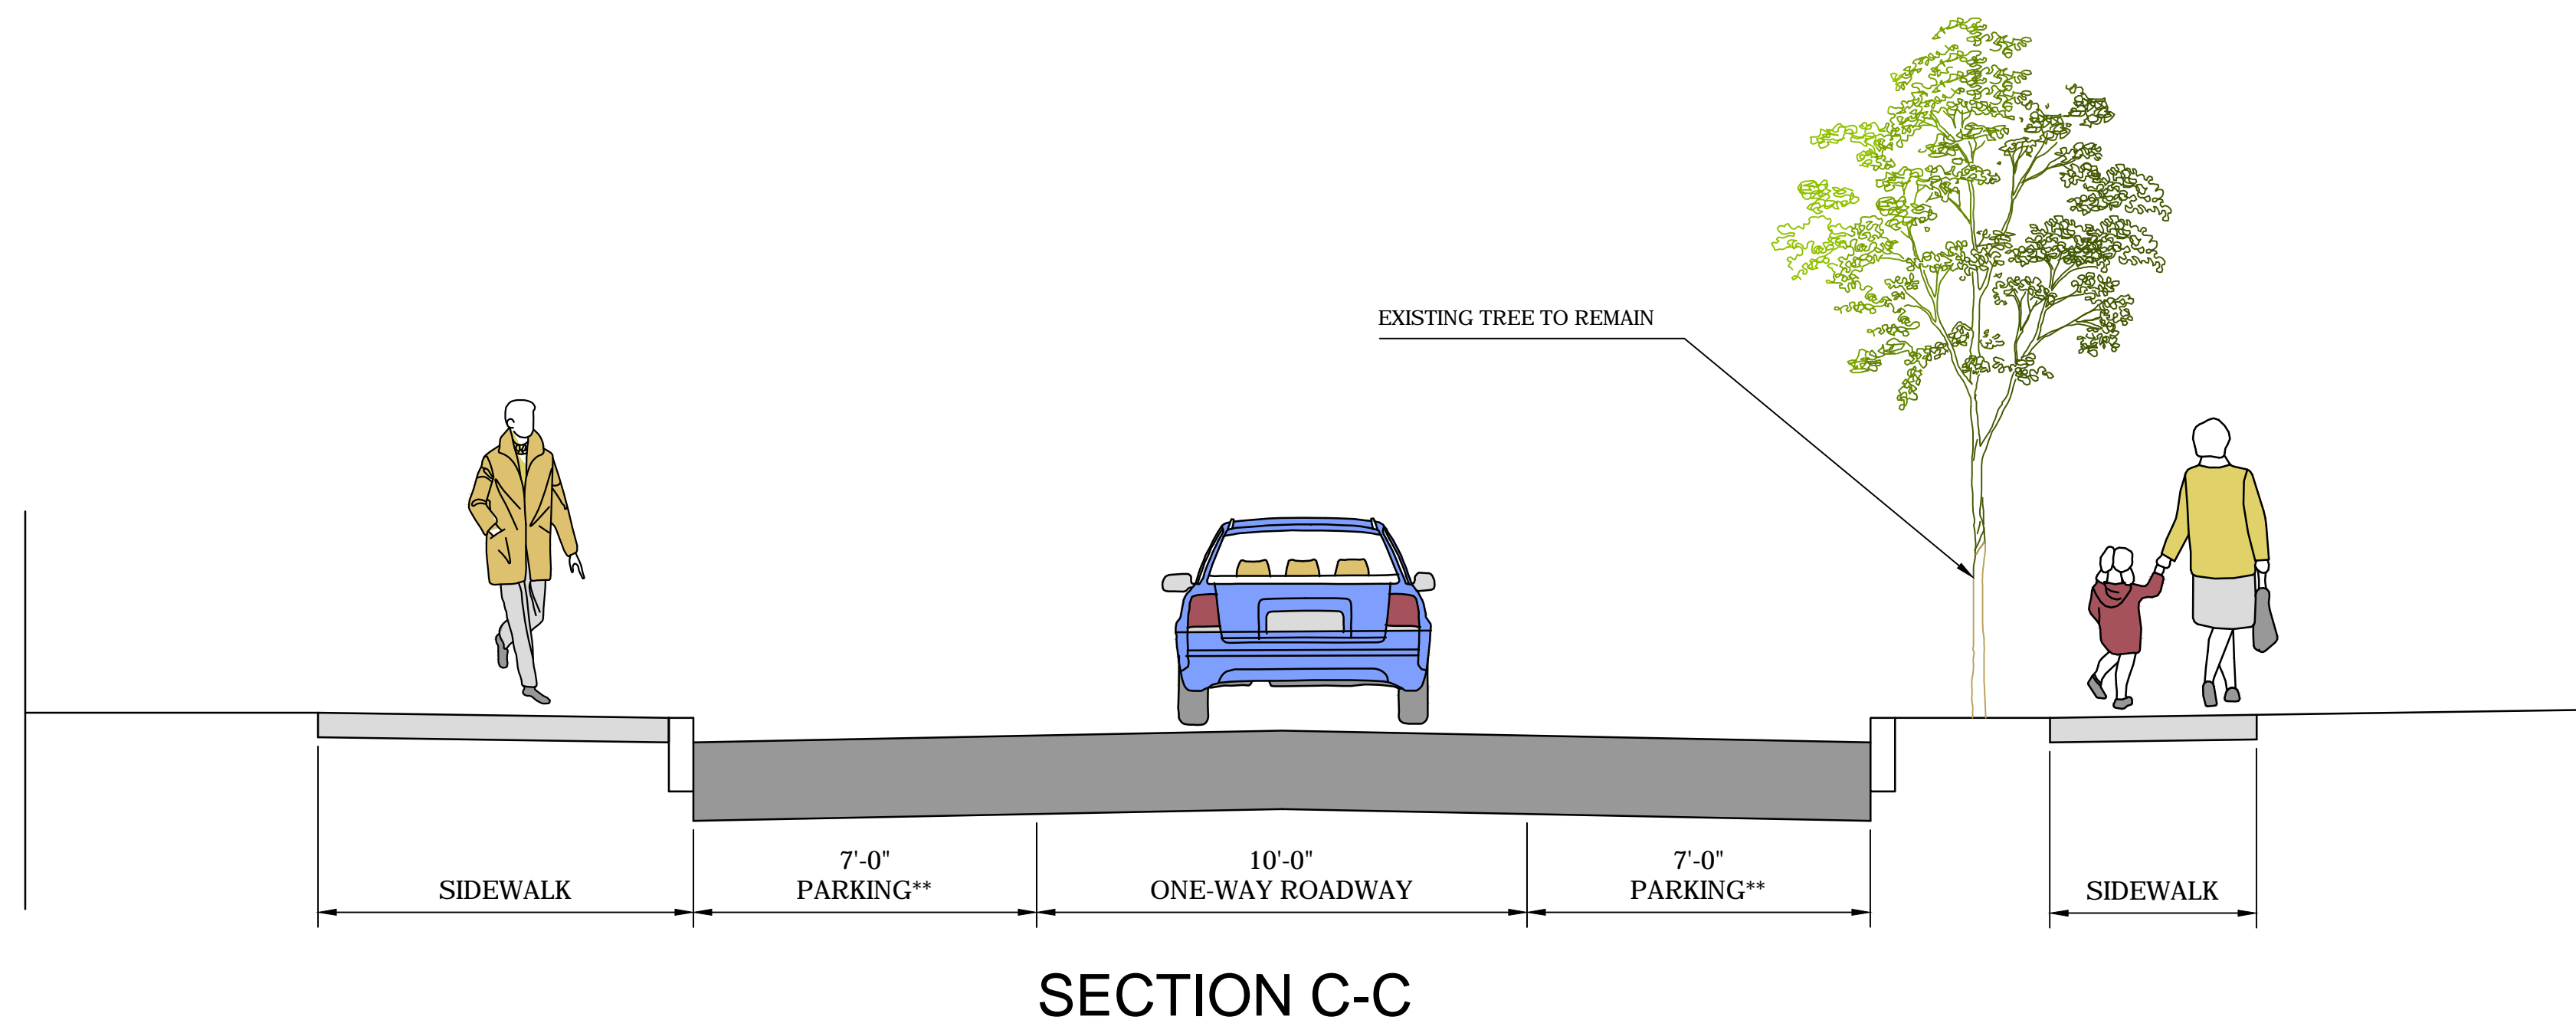


STREETSCAPE IMPROVEMENTS ROSELAND STREET

March 8, 2016



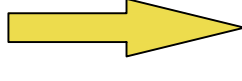-  PROPOSED PAVEMENT
-  PROPOSED SIDEWALK
-  ONE-WAY TRAFFIC
-  TWO-WAY TRAFFIC
-  AT-GRADE CROSSWALK
-  EXISTING TREE TO REMAIN

