


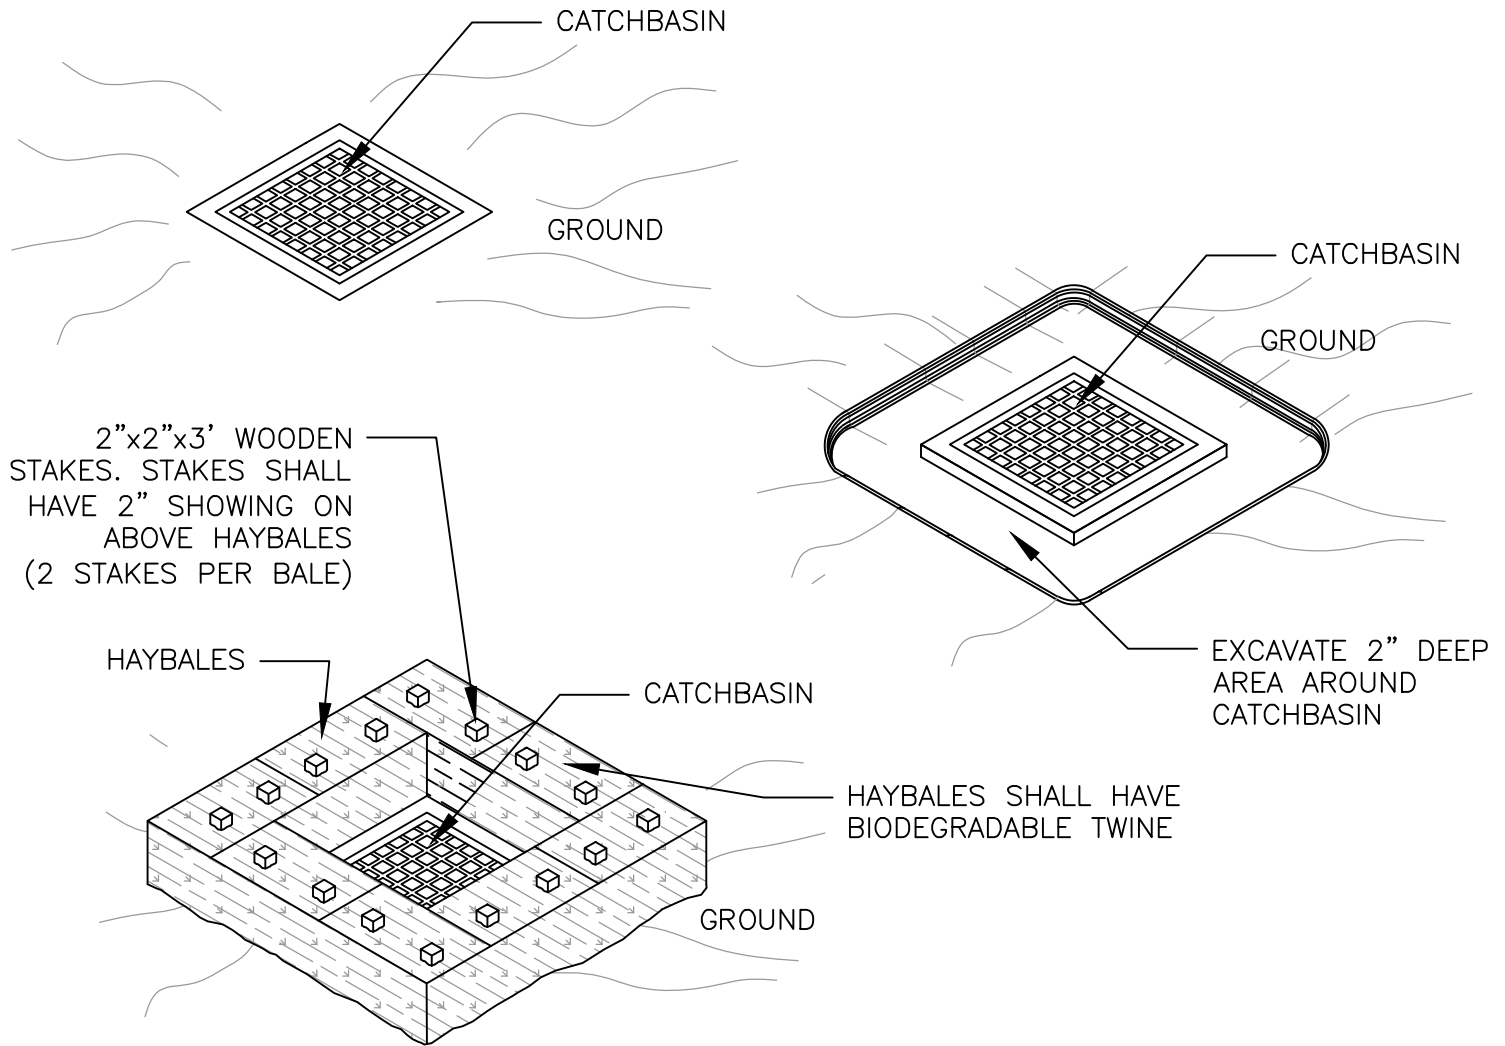

INSPECTION SCHEDULE SHALL COMPLY WITH THE 2008 EPA CONSTRUCTION GENERAL PERMIT. THIS METHOD OF INLET PROTECTION IS APPLICABLE WHERE THE INLET DRAINS A RELATIVELY FLAT AREA (SLOPE NO GREATER THAN 5%). WHERE THE INLET ACCEPTS SHEET OR OVERLAND FLOWS (NOT GREATER THAN 1 CFS). THIS METHOD SHOULD NOT APPLY TO AN INLET ACCEPTING CONCENTRATED FLOW.

HAYBALES SHOULD BE MADE FROM REGIONALLY FARMED HAY TO REDUCE THE POSSIBILITY OF INVASIVE SPECIES. WHEN POSSIBLE STRAW BALES SHOULD BE USED.

HAYBALES SHOULD ONLY BE USED WHEN APPROVED BY THE CITY OF CAMBRIDGE. HAYBALES ARE ALLOWED FOR PROJECTS THAT HAVE A DURATION OF LESS THAN THREE MONTHS.

MAINTENANCE SHALL OCCUR WHEN NECESSARY. HAYBALES ARE HIGHLY IMPERVIOUS AND THE CONTRACTOR SHOULD EXPECT PONDING IN THE AREA. HAYBALES SHOULD BE REPLACED EVERY 1 TO 3 MONTHS DEPENDING ON CONDITIONS.

CATCH BASIN W/ HAYBALES INLET PROTECTION NOT TO SCALE



INLET PROTECTION

CITY OF CAMBRIDGE STANDARD
SPECIFICATIONS AND DETAILS

SCALE: N.T.S

DATE: 07/09

DRAWN BY: McLANE