



PROPOSED STRIPING PLAN

Cambridgepark Drive: ALT 2

CITY OF CAMBRIDGE
TRAFFIC, PARKING, AND TRANSPORTATION DEPARTMENT

DATE: 8/25/2016	DRAWN BY: DMS	SCALE: 1 INCH = 60 FEET	SHEET #: 3 of 6
-----------------	---------------	-------------------------	-----------------

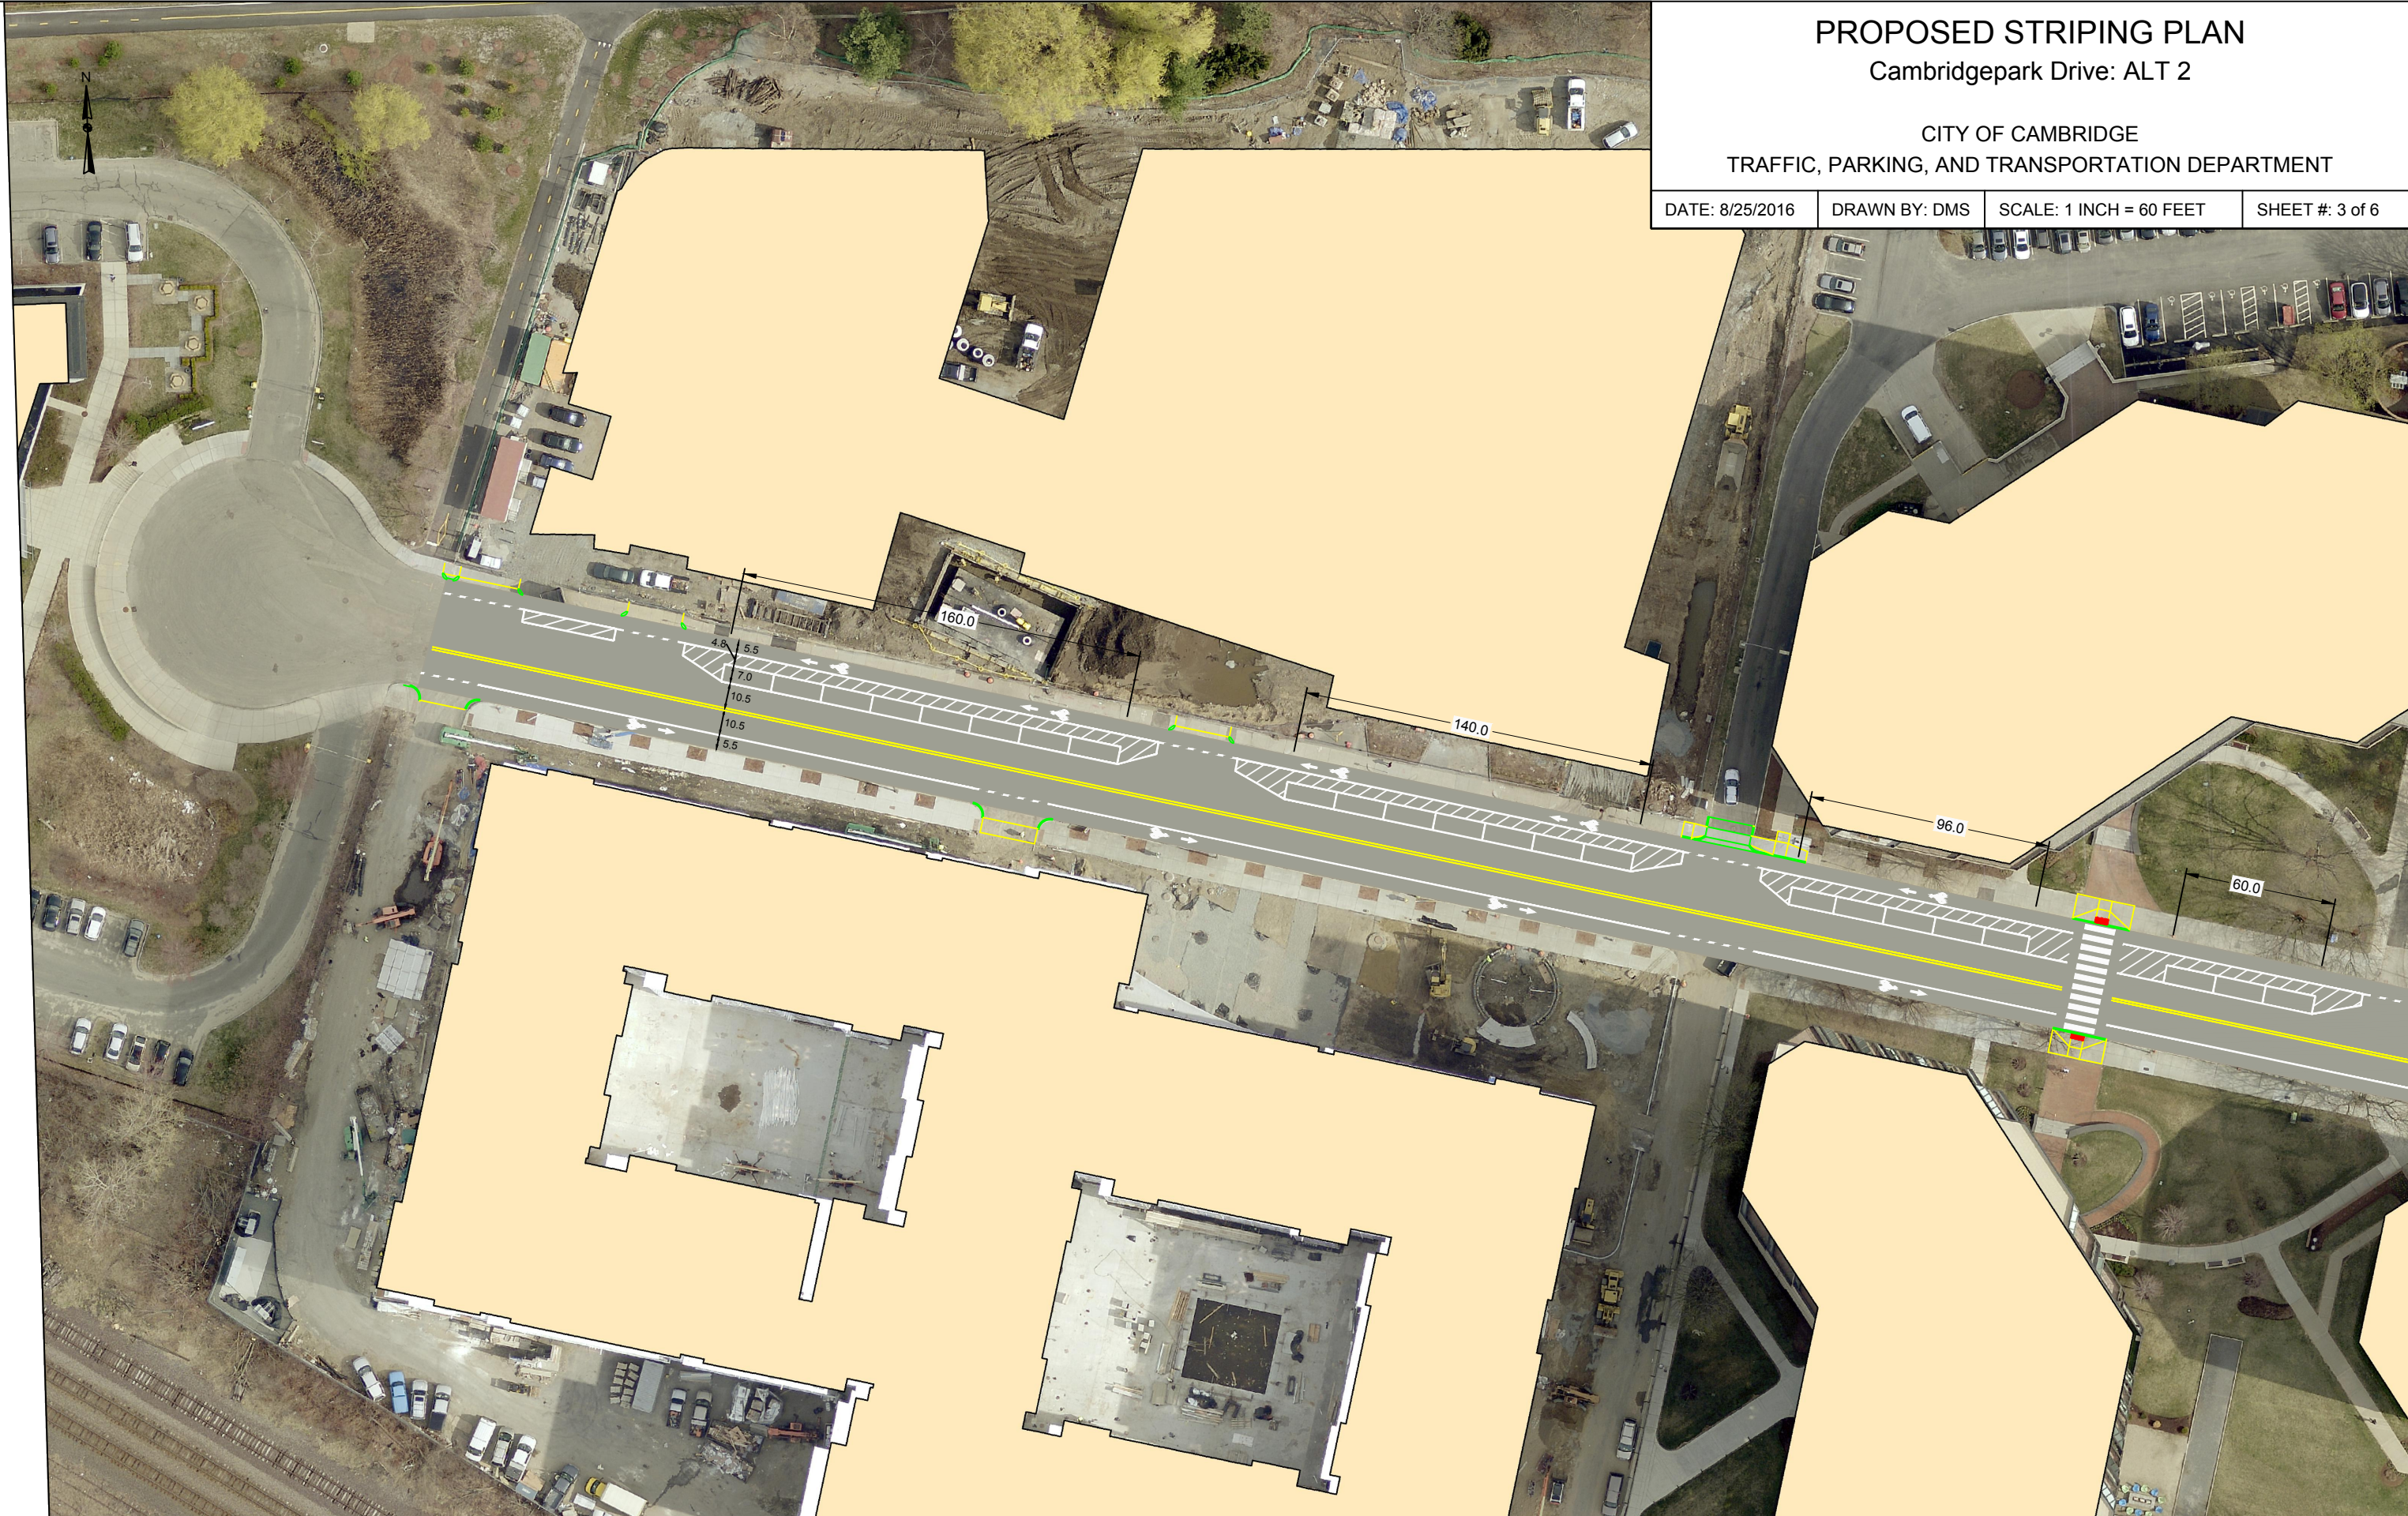

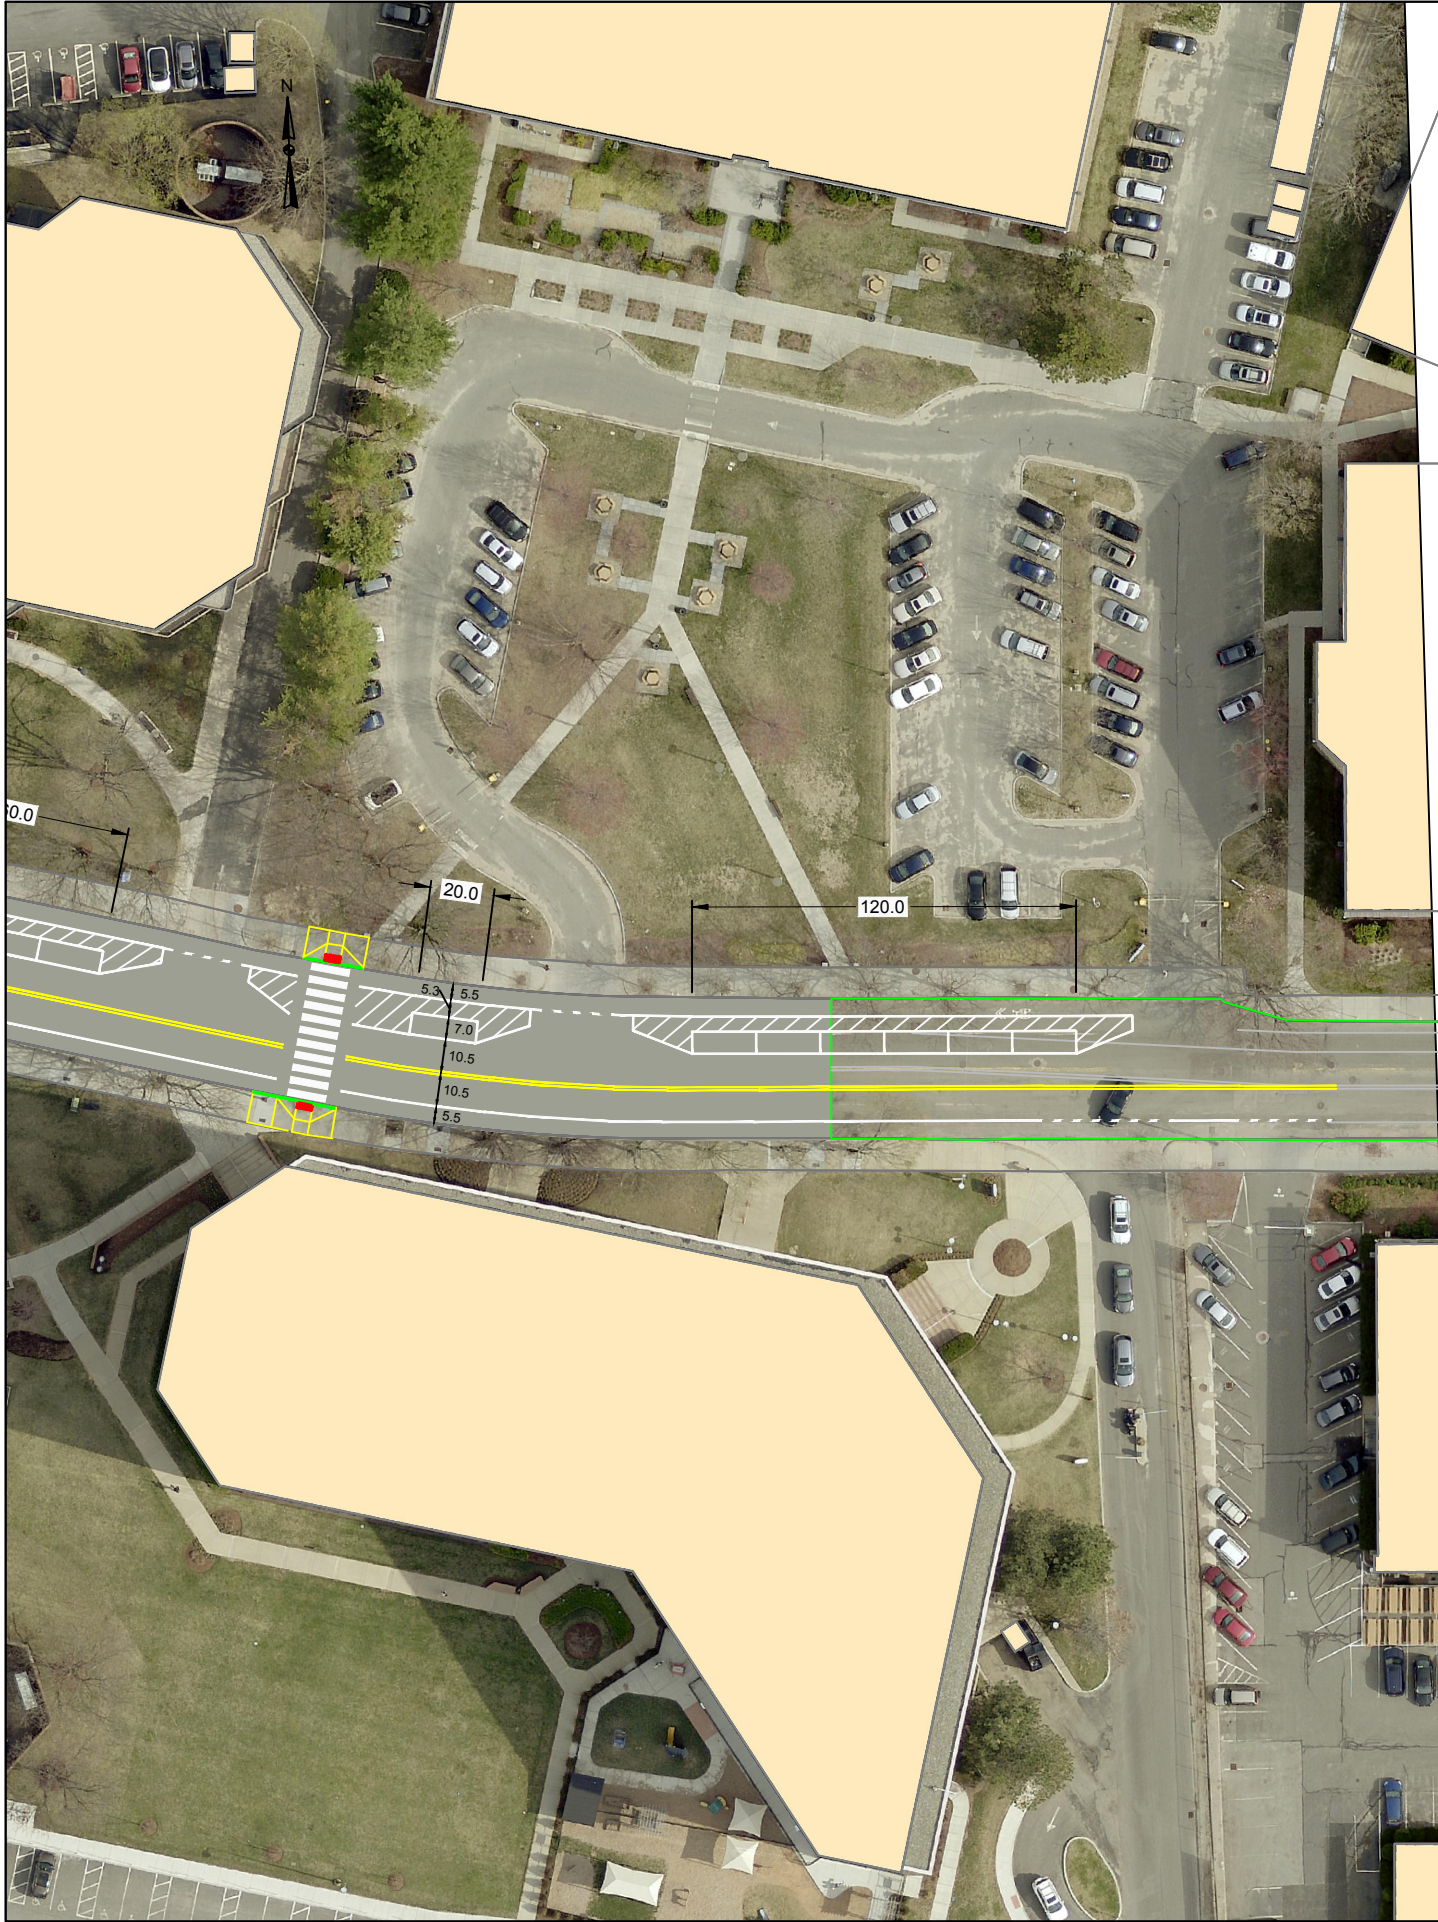

PROPOSED STRIPING PLAN

Cambridgepark Drive: ALT 2

CITY OF CAMBRIDGE
TRAFFIC, PARKING, AND TRANSPORTATION DEPARTMENT

DATE: 8/25/2016	DRAWN BY: DMS	SCALE: 1 INCH = 60 FEET	SHEET #: 4 of 6
-----------------	---------------	-------------------------	-----------------

