


# FAYERWEATHER STREET (NORTH) DATE: 3/30/2016

# FAYERWEATHER STREET (NORTH) DATE: 3/30/2016

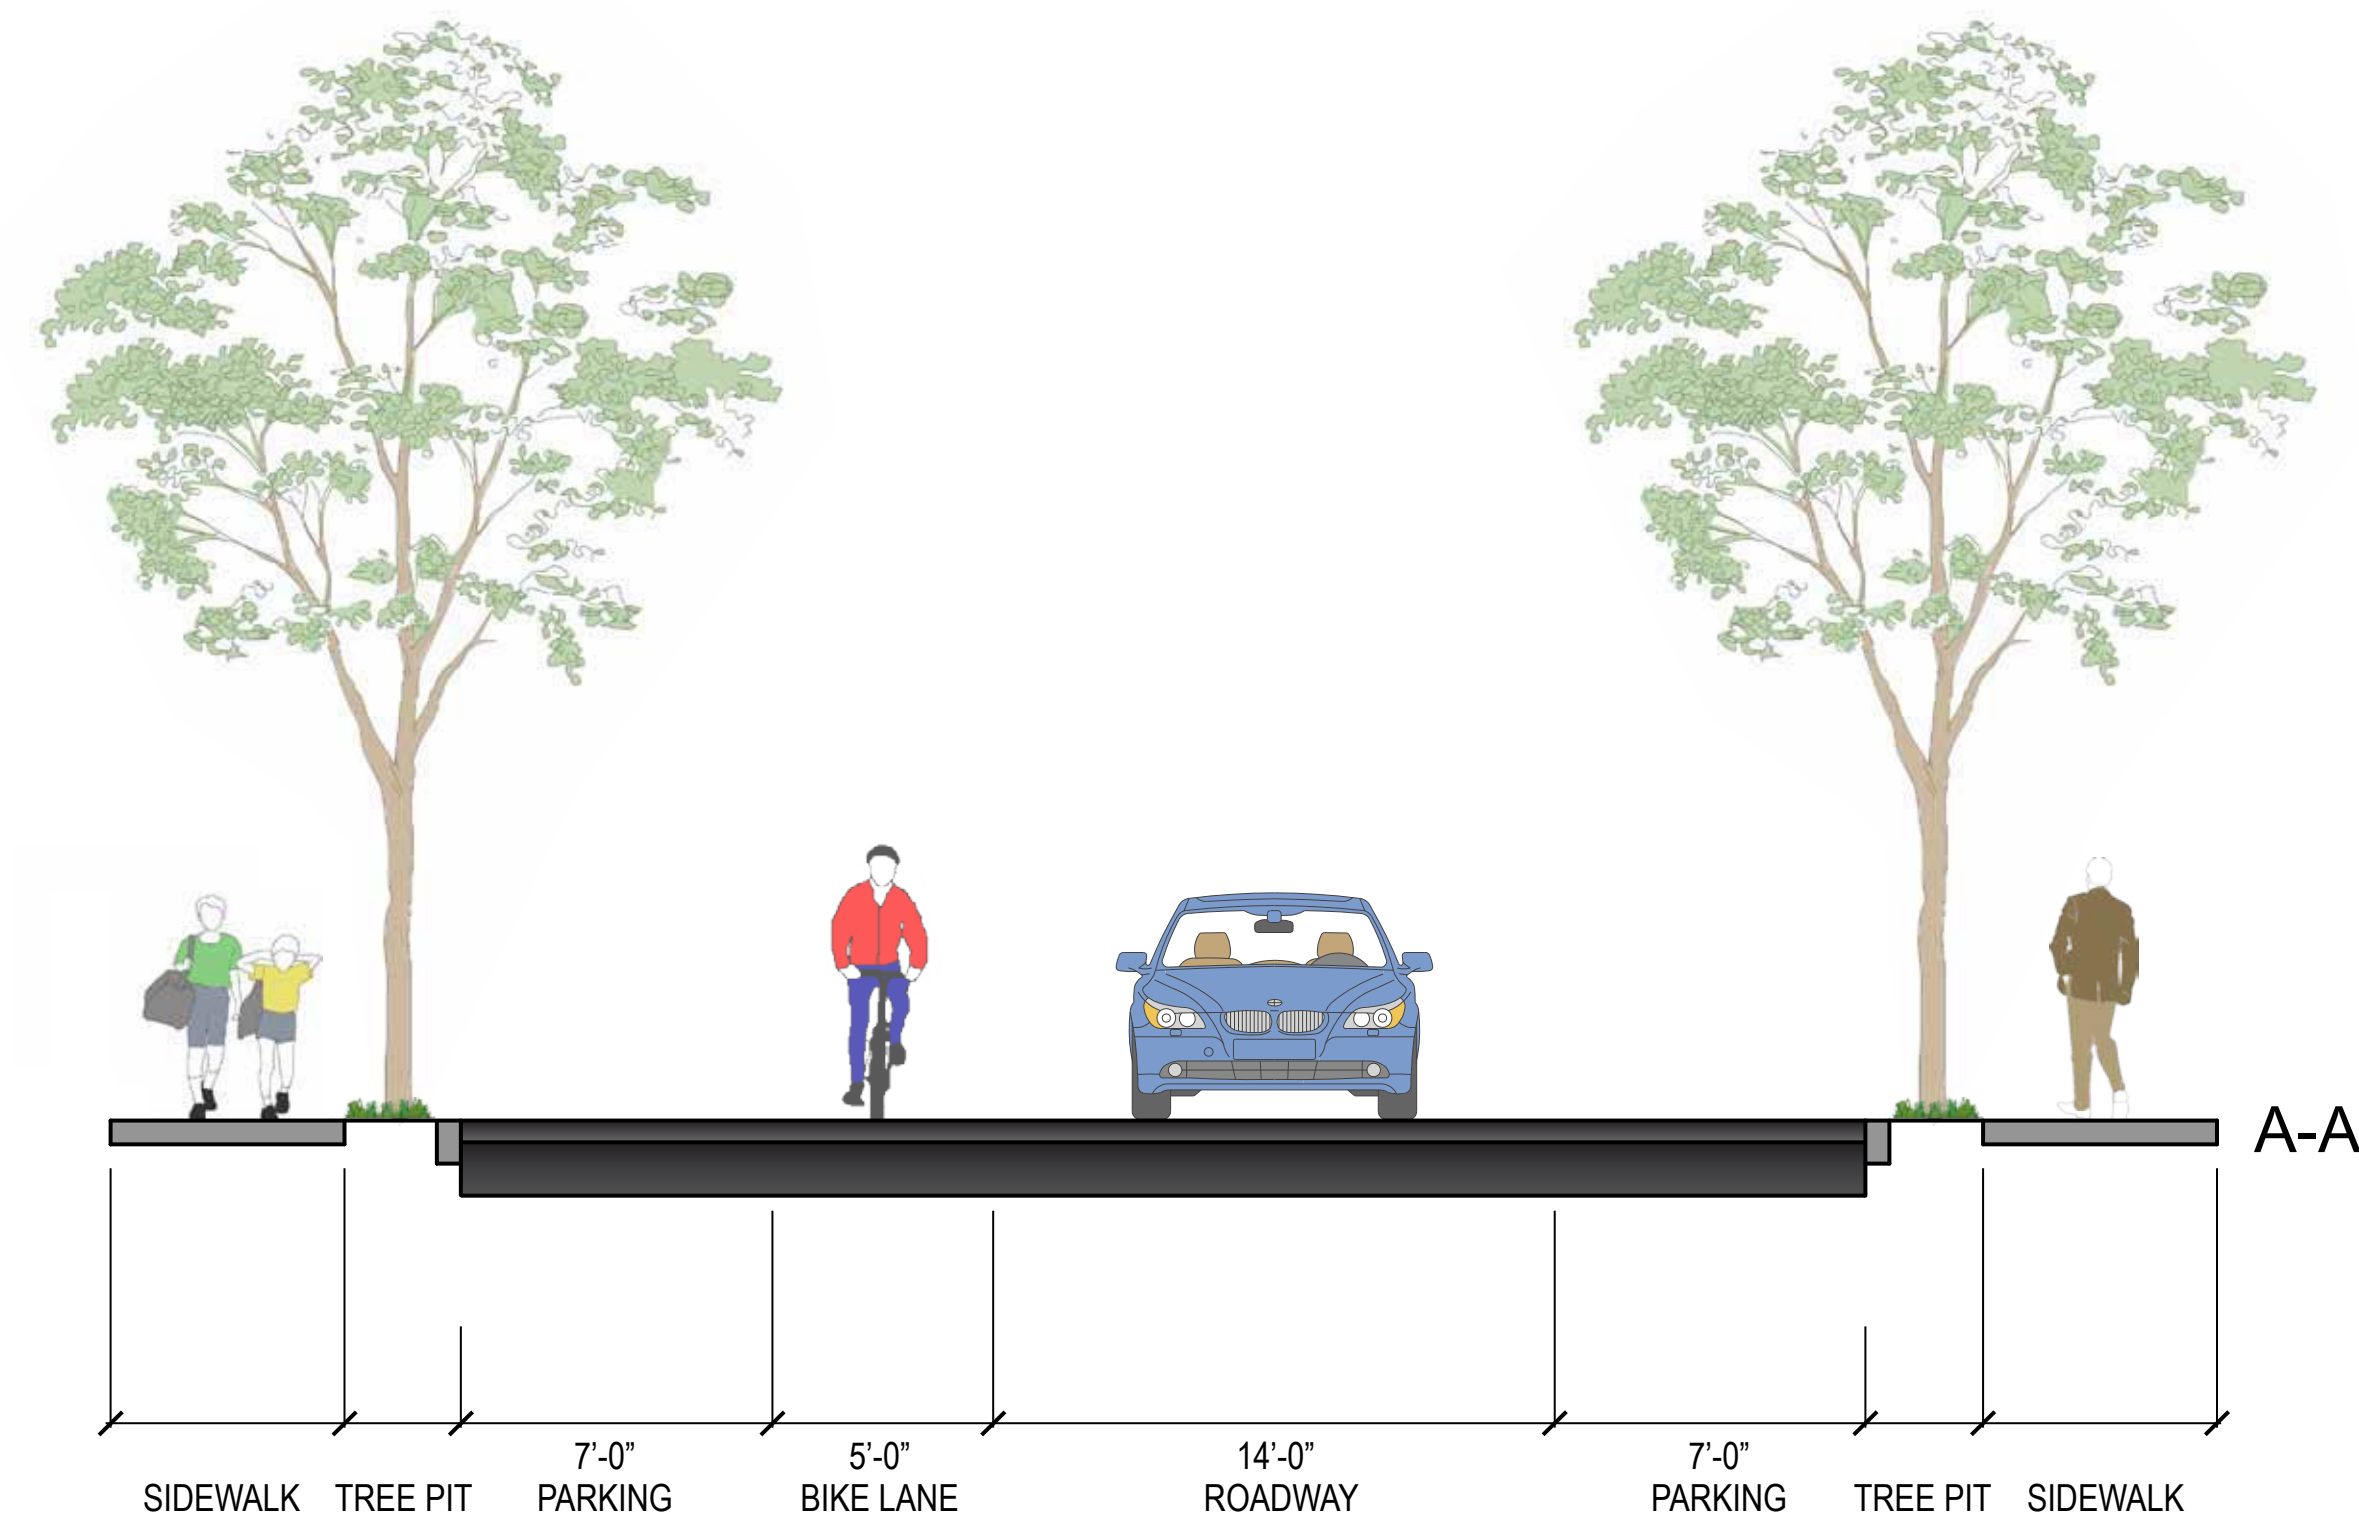


### STREET TREES (TYPE I)

| SYM. | SCIENTIFIC NAME                    | COMMON NAME            | MAXIMUM SIZE | MIN. ROOT BALL DIA. |
|------|------------------------------------|------------------------|--------------|---------------------|
| AR1  | Acer rubrum                        | Red Maple              | 2" cal.      | 24"                 |
| AR2  | Acer rubrum 'Armstrong'            | Armstrong Red Maple    | 2" cal.      | 24"                 |
| GB   | Ginkgo biloba                      | Ginkgo                 | 2" cal.      | 24"                 |
| GD   | Gymnocladus dioica                 | Kentucky Coffeetree    | 2" cal.      | 24"                 |
| GT   | Gleditsia triacanthos var. inermis | Honeylocust            | 2" cal.      | 24"                 |
| PA   | Platanus x acerifolia              | London Planetree       | 2" cal.      | 24"                 |
| QR   | Quercus rubra                      | Red Oak                | 2" cal.      | 24"                 |
| TT   | Tilia tomentosa                    | Silver Linden          | 2" cal.      | 24"                 |
| UA   | Ulmus americana 'Princeton'        | Princeton American Elm | 2" cal.      | 24"                 |

### STREET TREES (TYPE II)

| SYM. | SCIENTIFIC NAME                            | COMMON NAME         | MAXIMUM SIZE | MIN. ROOT BALL DIA. |
|------|--------------------------------------------|---------------------|--------------|---------------------|
| AC   | <i>Acer campestre</i>                      | Hedge Maple         | 2" cal.      | 24"                 |
| AG   | <i>Amelanchier grandifolia</i>             | Apple Serviceberry  | 2" cal.      | 24"                 |
| CC   | <i>Cercis canadensis</i>                   | Eastern Redbud      | 2" cal.      | 24"                 |
| PK   | <i>Prunus serrulata</i> 'Kwanzan'          | Kwanzan Cherry      | 2" cal.      | 24"                 |
| PS   | <i>Prunus serrulata</i> 'Snowgoose'        | Snowgoose Cherry    | 2" cal.      | 24"                 |
| PX   | <i>Prunus</i> x <i>incam</i> 'Okame'       | Okame Cherry        | 2" cal.      | 24"                 |
| PY   | <i>Prunus</i> x <i>yedoensis</i> 'Akebono' | Akebono Cherry      | 2" cal.      | 24"                 |
| SR   | <i>Syringa reticulata</i>                  | Japanese Tree Lilac | 2" cal.      | 24"                 |

LEGEND

 - 
-  PROPOSED SIDEWALK  
 PROPOSED LAWN AREA  
 TRAFFIC LANE DIRECTION  
 AT-GRADE CROSSWALK  
 RAISED CROSSWALK  
 RAISED INTERSECTION  
 BIKE LANE

-  SIGNIFICANT PRIVATE PROPERTY TREE CANOPY
-  EXISTING TREE TO REMAIN (27)
-  EXISTING TREE TO REMAIN LESS THAN 36" CLEARANCE (0)
-   REMOVE AND REPLACE (6)
-  PROPOSED TREE (STREET: 2)  
(BACK OF SIDEWALK: 3)
-  EXISTING TREE TO BE REMOVED (1)

LOSS OF PARKING: 0

SCALE: 1" = 20'-0"

