


STREETSCAPE IMPROVEMENTS

APPLETON STREET (FROM HURON AVENUE TO BRATTLE STREET)

March 30, 2016

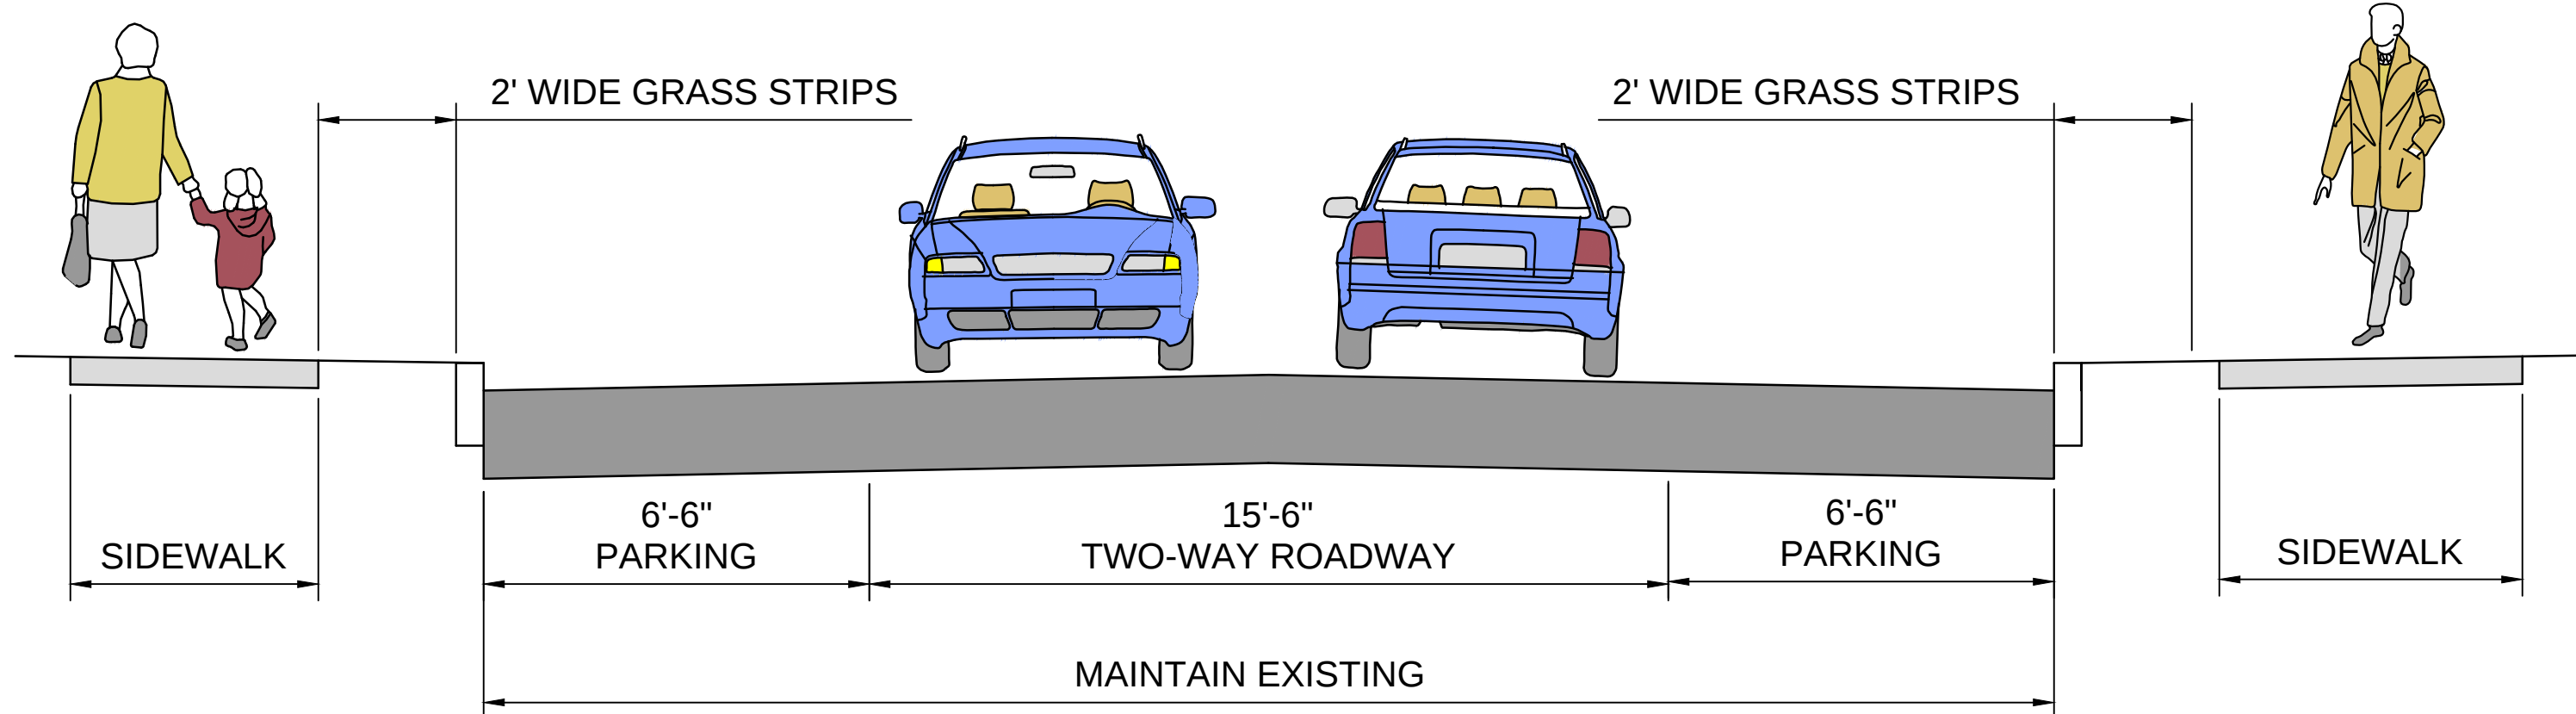

SECTION A-A

- PROPOSED SIDEWALK
- PROPOSED LAWN AREA
- TRAFFIC LANE DIRECTION
- RAISED INTERSECTION / CROSSWALK
- AT-GRADE CROSSWALK

- EXISTING TREE TO REMAIN (31)
- EXISTING TREE TO REMAIN LESS THAN 36" CLEARANCE (1)
- REMOVE EXISTING TREE (1)
- REMOVE AND REPLACE (2)
- PROPOSED SIDEWALK TREE (5)
- SIGNIFICANT EXISTING LANDSCAPING/CANOPY

LOSS OF PARKING: 3

STREET TREES (TYPE I)				
SYM.	SCIENTIFIC NAME	COMMON NAME	MINIMUM SIZE	MINIMUM ROOT BALL DIA.
AR1	Acer rubrum	Red Maple	2" cal.	24"
AR2	Acer rubrum 'Armstrong'	Armstrong Red Maple	2" cal.	24"
GB	Ginkgo biloba	Ginkgo	2" cal.	24"
GO	Gymnocladus dioica	Kentucky Coffeetree	2" cal.	24"
GT	Quercus macrocarpa var. imbricaria	Honeylocust	2" cal.	24"
PA	Platanus x acerifolia	London Planetree	2" cal.	24"
QR	Quercus rubra	Red Oak	2" cal.	24"
TL	Tilia tomentosa	Silver Linden	2" cal.	24"
UA	Ulmus americana 'Princeton'	Princeton American Elm	2" cal.	24"

STREET TREES (TYPE II)				
SYM.	SCIENTIFIC NAME	COMMON NAME	MINIMUM SIZE	MINIMUM ROOT BALL DIA.
AC	Acer campestre	Hedge Maple	2" cal.	24"
AG	Araliacanthus grandifolia	Apple Serviceberry	2" cal.	24"
CC	Cercis canadensis	Eastern Redbud	2" cal.	24"
PK	Prunus serotina 'Keweenaw'	Keweenaw Cherry	2" cal.	24"
PS	Prunus serotina 'Snowglobe'	Snowglobe Cherry	2" cal.	24"
PK	Prunus x incana 'Charm'	Charmee Cherry	2" cal.	24"
PR	Prunus x vanderhoefii 'Haddon'	Haddon Cherry	2" cal.	24"
SR	Syringa reticulata	Japanese Tree Lilac	2" cal.	24"

