


FAYERWEATHER STREET (NORTH) DATE: 6/11/2016

FAYERWEATHER STREET (NORTH) DATE: 6/11/2016

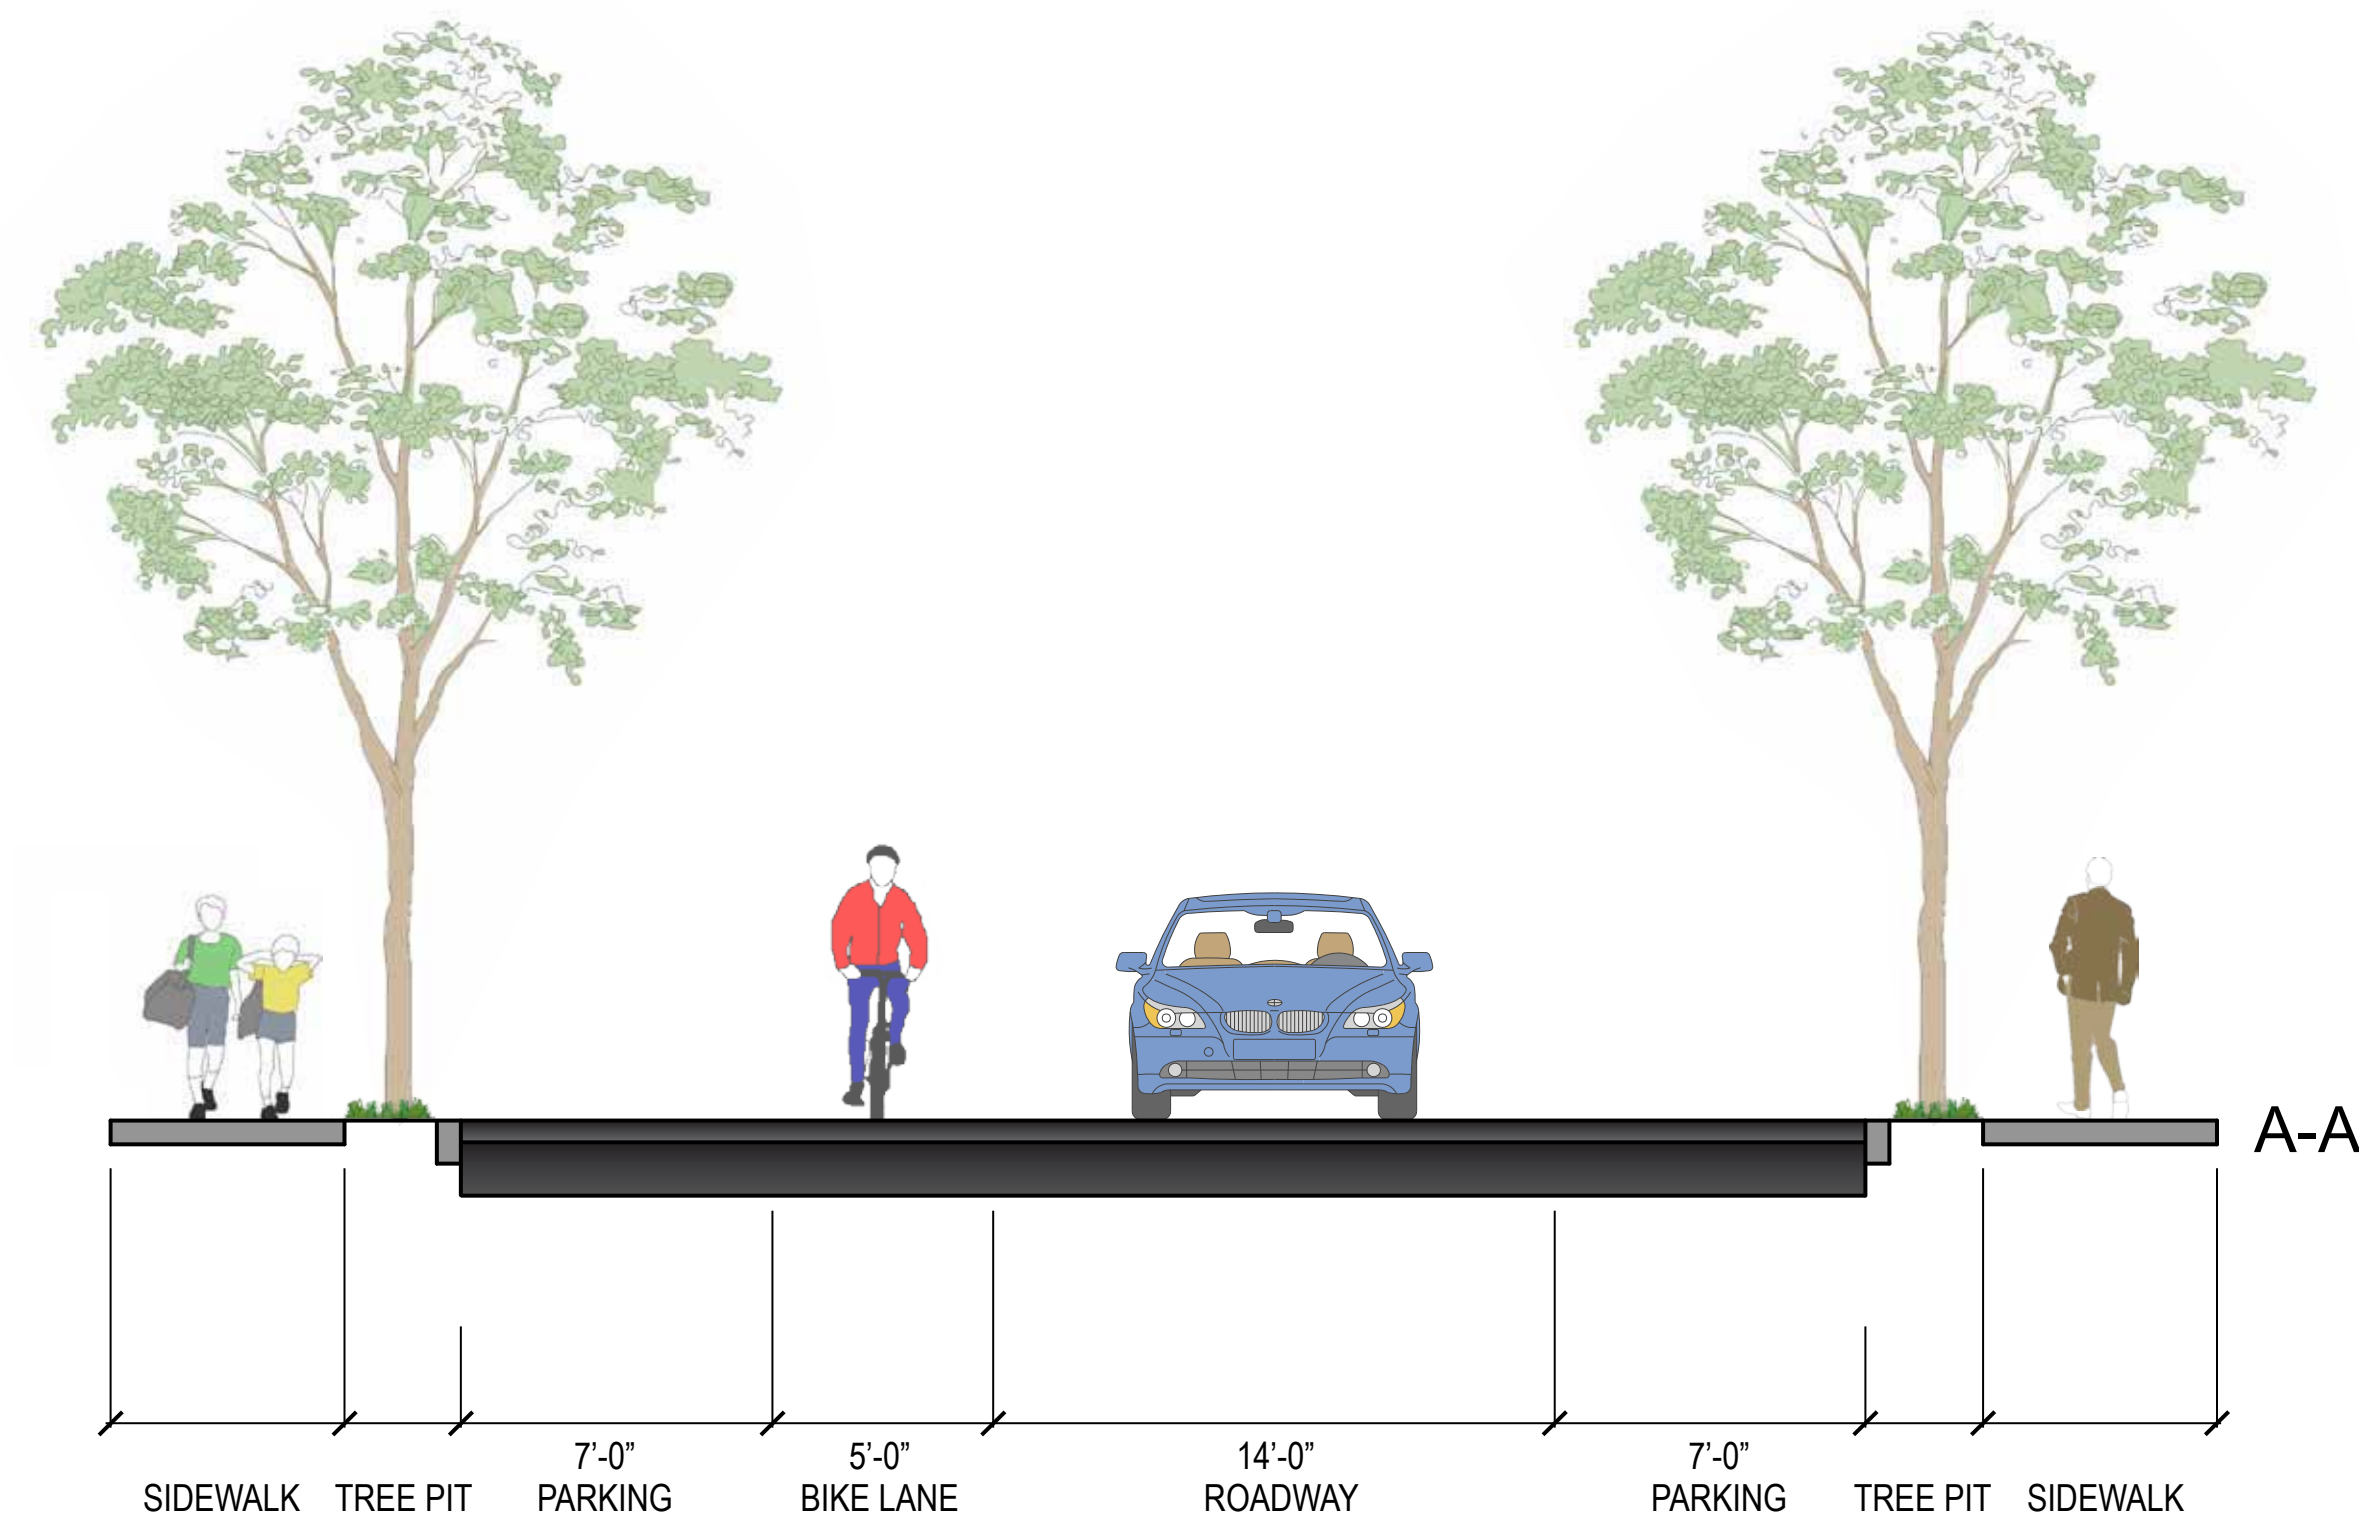

STREET TREES (TYPE I)

SYM.	SCIENTIFIC NAME	COMMON NAME	MAXIMUM SIZE	MIN. ROOT BALL DIA.
AR1	<i>Acer rubrum</i>	Red Maple	2" cal.	24"
AR2	<i>Acer rubrum</i> 'Armstrong'	Armstrong Red Maple	2" cal.	24"
GB	<i>Ginkgo biloba</i>	Ginkgo	2" cal.	24"
GD	<i>Gymnocladia dioica</i>	Kentucky Coffeetree	2" cal.	24"
GT	<i>Gleditsia triacanthos</i> var. <i>inermis</i>	Honeylocust	2" cal.	24"
PA	<i>Platanus x acerifolia</i>	London Planetree	2" cal.	24"
QR	<i>Quercus rubra</i>	Red Oak	2" cal.	24"
TT	<i>Tilia tomentosa</i>	Silver Linden	2" cal.	24"
UA	<i>Ulmus americana</i> 'Princeton'	Princeton American Elm	2" cal.	24"

STREET TREES (TYPE II)

SYM.	SCIENTIFIC NAME	COMMON NAME	MAXIMUM SIZE	MIN. ROOT BALL DIA.
AC	Acer campestre	Hedge Maple	2" cal.	24"
AG	Amelanchier grandifolia	Apple Serviceberry	2" cal.	24"
CC	Cercis canadensis	Eastern Redbud	2" cal.	24"
PK	Prunus serrulata 'Kwanzan'	Kwanzan Cherry	2" cal.	24"
PS	Prunus serrulata 'Snowgoose'	Snowgoose Cherry	2" cal.	24"
PX	Prunus x incam 'Okame'	Okame Cherry	2" cal.	24"
PY	Prunus x yedoensis 'Akebono'	Akebono Cherry	2" cal.	24"
SR	Syringa reticulata	Japanese Tree Lilac	2" cal.	24"

LEGEND

-
- Legend for the proposed intersection design:
- PROPOSED SIDEWALK (represented by a light gray rectangle)
 - PROPOSED LAWN AREA (represented by a light green rectangle)
 - TRAFFIC LANE DIRECTION (represented by a yellow arrow pointing right)
 - AT-GRADE CROSSWALK (represented by four vertical black bars)
 - RAISED CROSSWALK (represented by four vertical black bars with a raised curb symbol on the left)
 - RAISED INTERSECTION (represented by a square with raised curb symbols on all four sides)
 - BIKE LANE (represented by a bicycle icon and a yellow arrow pointing right)

- SIGNIFICANT PRIVATE
PROPERTY TREE CANOPY**
-  EXISTING TREE TO REMAIN (27)
 -  EXISTING TREE TO REMAIN
LESS THAN 36" CLEARANCE (0)
 -   REMOVE AND REPLACE (6)
 -  PROPOSED TREE (STREET: 2)
(BACK OF SIDEWALK: 4)
 -  EXISTING TREE TO BE REMOVED (1)

LOSS OF PARKING: 0

SCALE: 1" = 20'-0"

